


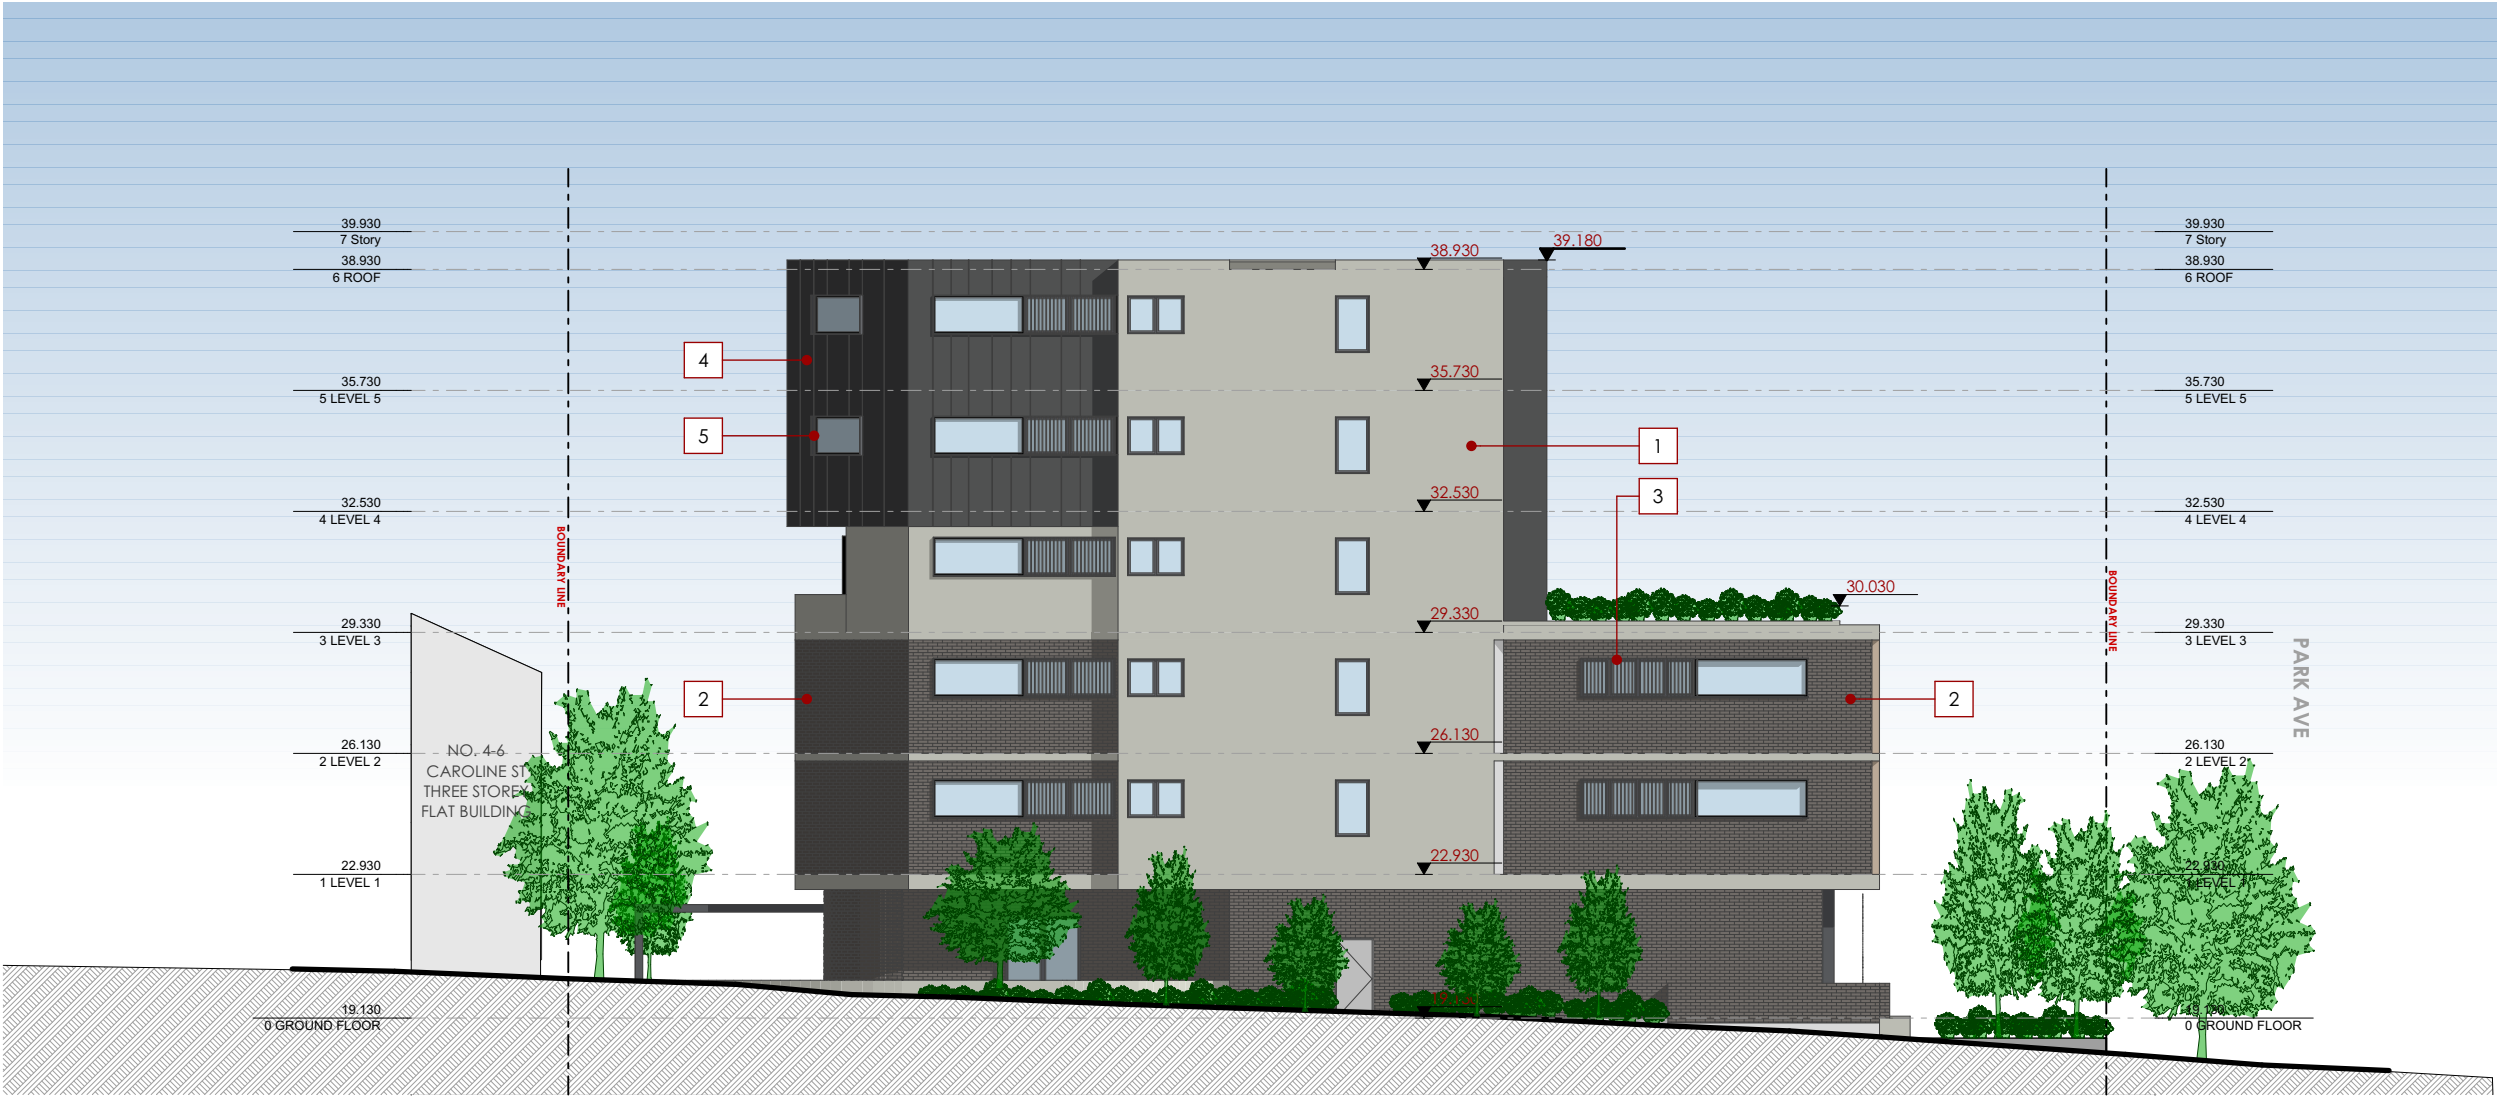

E3 SOUTH ELEVATION
- Scale 1:200



1. CLASS 1 FORMED CONCRETE WITH SMOOTH FACE.
2. DARK BROWN / GREY FACE BRICK - Bowral-Swatches-Brahman-granite
3. VERTICAL TIMBER LOOK BLADES - SUN & PRIVACY SCREENS
4. DARK ZINC WALL CLADDING - INTERLOCKING PANELS VARYING WIDTH
5. BLACK POWDERCOATED ALUMINIUM FRAMED WINDOWS

EXTERNAL MATERIALS & FINISHES

REV	DESCRIPTION	BY	DATE
P1	-	-	-
P2	PRE- DA ISSUE 02	JW	05/09/19
P3	DA PRELIM. ISSUE 01- CONSULTANTS	JW	11/11/19
P3.1	DA PRELIM. ISSUE 02- CONSULTANTS	JW	20/11/19
P4	DA ISSUE 01	JW	15/01/20
P5	DA ISSUE 02. SIGNAGE REMOVED	LL	26/02/20
P6	DA ISSUE 02. ACCESSIBLE NOTES	LL	04/03/20
P7	DA ISSUE 03. RESPONSE TO RFI	LL	07/08/20
P8	DA ISSUE 04. RESPONSE TO RFI 3	LL	17/11/20

CLIENT:
ST MARY COMMUNITY GROUP

PROJECT TITLE:
PROPOSED MEDICAL CENTRE DEVELOPMENT
16 PARK AVENUE WESTMEAD PARRAMATTA NSW 2145
AUSTRALIA
DRAWING TITLE:
SOUTH ELEVATION

NORTH POINT:

DRAWN BY: JW & LL
CHECKED BY: LL & PI
SCALE: SHOWN AT A3
PROJECT No: P552

DA 15 P8
stage. dwg no. revision