

Architectural Drawings

DA000	COVER SHEET
DA111	EXISTING & DEMOLITION - SITE PLAN
DA112	SITE PLAN - STAGE 1
DA201	GENERAL ARRANGEMENT PLAN - GROUND FLOOR
DA202	GENERAL ARRANGEMENT PLAN - ROOF
DA401	ELEVATIONS
DA501	SECTIONS
DA971	3D VIEWS



BOTANY AQUATIC CENTRE - STAGE 01  
DETAILED DEVELOPMENT APPLICATION

General Notes

The information contained in this document is copyright and may not be used or reproduced for any other project or purpose.

Verify all dimensions and levels on site and report any discrepancies to CO-OP Studio for direction prior to the commencement of work.

Drawings are to be read in conjunction with all other contract documents. Use figured dimensions only. Do not scale from drawings. CO-OP Studio cannot guarantee the accuracy of content and format for copies of drawings issued electronically.

The completion of the Issue Details Checked and Authorised section is confirmation of the status of the drawing. The drawing shall not be used for construction unless endorsed 'For Construction' and authorised for issue.

© CO-OP STUDIO PTY LTD Registered Business Name CO-OP ABN 93 167 783 600  
Clinton Wyner Nominated Architect VIC ARBV 17508

Location Plan



Consultants

**Landscape Architect**  
Sturt Noble Associates  
(02) 9211 3744

**Aquatics Engineer**  
Crackerjack Consulting Engineers  
(08) 8224 0583

**Civil / Structural Engineer**  
Crackerjack Consulting Engineers  
(08) 8224 0583

**Services Engineer**  
Integral Group  
(02) 9431 9431

Client  
BAYSIDE COUNCIL  
Botany Aquatics Centre Stage 1

**CO-OP**  
CO-OP STUDIO  
35 Richards Lane, Surry Hills NSW 2010  
Office: +61 404 803 783  
admin@co-opstudio.com.au

PROJECT  
**BOTANY AQUATIC CENTRE - STAGE 01**  
PROJECT NUMBER

100239

COVER PAGE


DRAWING NO.

REVISION

**DA000 A**

File Name: BIM\_360\_Botany Aquatic Centre 100239\_Botany Aquatic Centre\_R19\_360.rvt



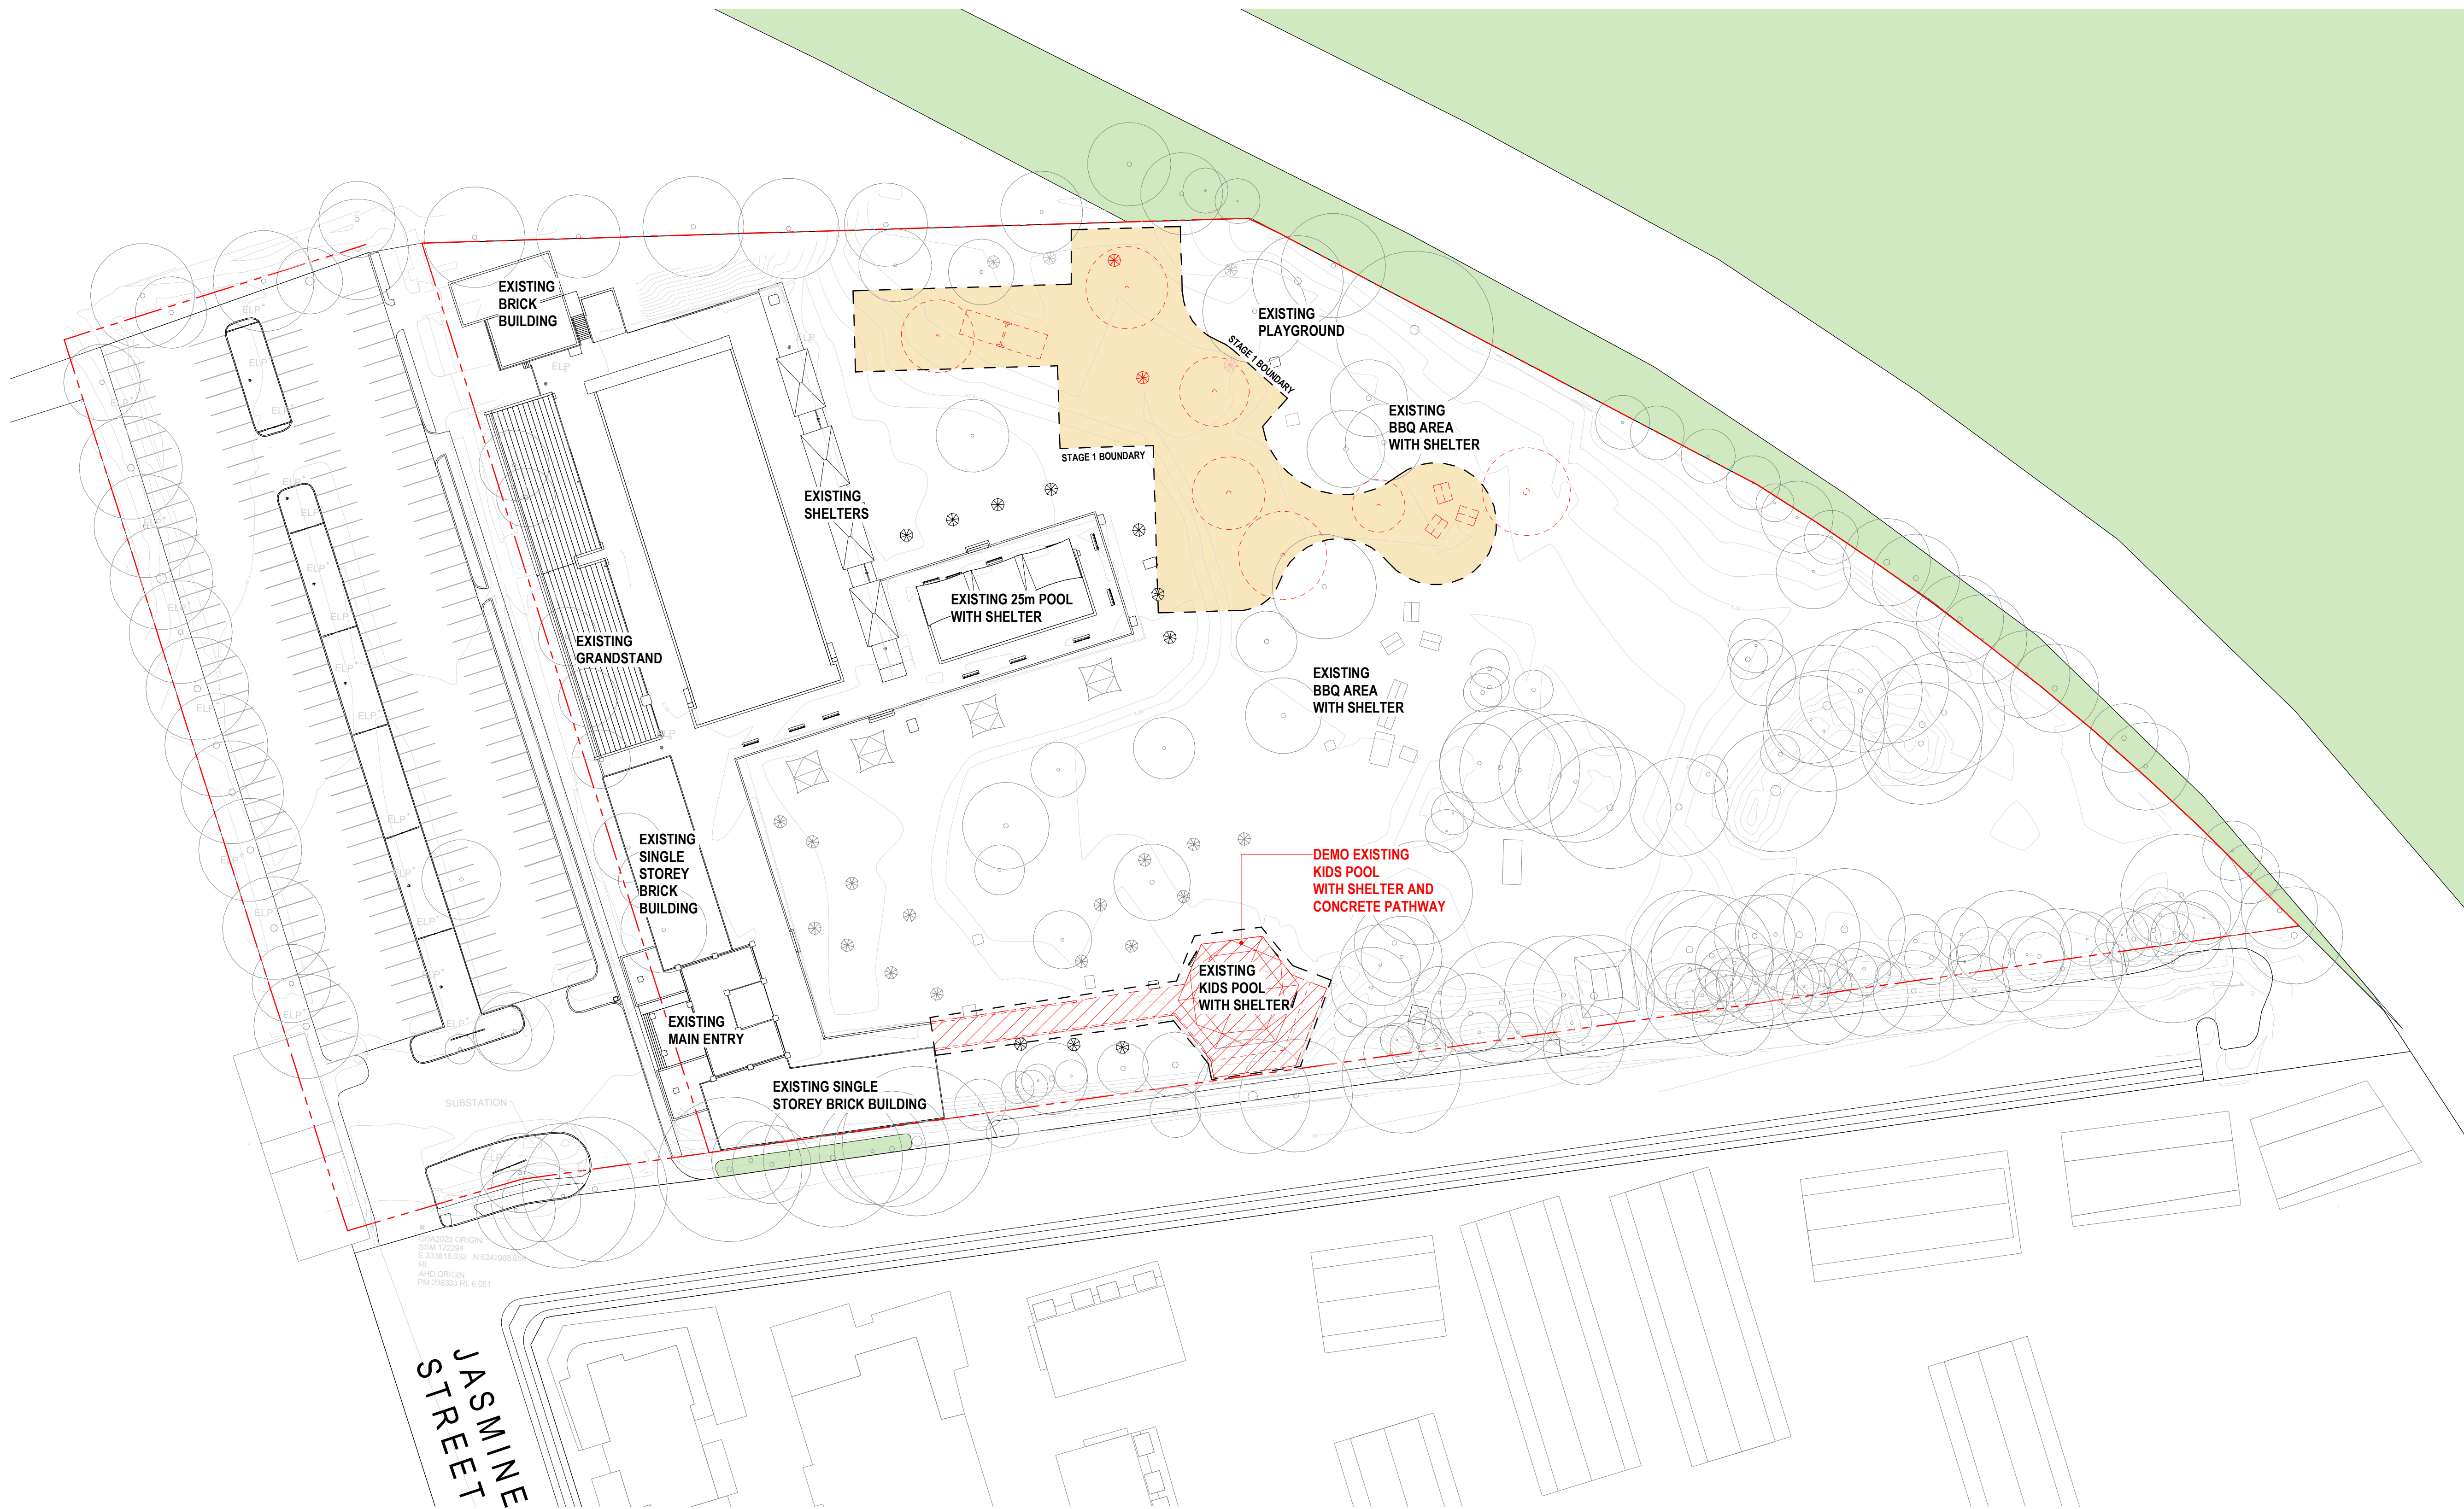

Notes  
The information contained in this document is copyright and may not be used or reproduced for any other project or purpose.

Verify all dimensions and levels on site and report any discrepancies to  
Co-op for direction prior to the commencement of work. Drawings are to be read in conjunction with all other contract documents.

Use figured dimensions only. Do not scale from drawings. Co-op cannot guarantee the accuracy of content and format for copies of drawings issued electronically. The completion of the Issue Details Checked and Authorised section below is confirmation of the status of the drawing. The drawing shall not be used for construction unless endorsed 'For Construction' and authorised for issue.  
© CO-OP STUDIO PTY LTD  
Registered Business Name ABN 93 167 783 600

**GENERAL NOTES**

ANY DAMAGE TO AREAS OF THE WORKS TO REMAIN SHALL BE MADE GOOD TO THE SATISFACTION OF THE SUPERINTENDENT AT THE CONTRACTORS EXPENSE.

THE CONTRACTOR SHALL BE RESPONSIBLE FOR ALL DEMOLITION REQUIRED TO SATISFACTORILY ACHIEVE THE NEW WORKS AND DESIGN INTENT OF THE CONTRACT DOCUMENTS.

ALL DEMOLITION ITEMS MUST BE REMOVED FROM SITE AND DISPOSED OF LEGALLY UNLESS NOTED OTHERWISE.

COMPLETELY REMOVE AND DISCARD REDUNDANT SERVICES OR CAP SERVICES TO BE REUSED IN NEW WORKS.

REDUNDANT STRUCTURAL COLUMNS ALONG WEST FACADE TO BE REMOVED. REFER TO STRUCTURAL ENGINEERS DOCUMENTATION FOR DETAILS.

--- EXTENT OF DEMOLITION WORKS.

--- EXTENT OF EXISTING WORKS NOT PART OF SCOPE. REFER TO DRAWINGS.

THIS DRAWING MUST BE PRINTED IN COLOUR.

A ISSUED FOR DA 31/03/2021 TB  
REV DESCRIPTION DATE APP  
CLIENT BAYSIDE COUNCIL

**CO-OP**  
CO-OP STUDIO  
Level 7, 176 Wellington Parade, East Melbourne, 3002  
Office: +61 452 281 514  
admin@co-opstudio.com.au

PROJECT

**BOTANY AQUATIC CENTRE - STAGE 01**

PROJECT NUMBER

**100239**

DRAWING

**EXISTING & DEMOLITION - SITE PLAN**

SCALE As indicated @ A1

**FOR APPROVAL**  
NOT TO BE USED DURING CONSTRUCTION

DRAWING NO. REVISION

**DA111A**

FILE NAME: EIM\_360/Botany Aquatic Centre/100239\_Botany Aquatic Centre\_R19\_360.rvt

DATE PRINTED: 5/10/2021 5:18:08 PM





Notes

The information contained in this document is copyright and may not be used or reproduced for any other project or purpose.

Verify all dimensions and levels on site and report any discrepancies to Co-op for direction prior to the commencement of work. Drawings are to be read in conjunction with all other contract documents.

Use figured dimensions only. Do not scale from drawings. Co-op cannot guarantee the accuracy of content and format for copies of drawings issued electronically. The completion of the Issue Details Checked and Authorised section below is confirmation of the status of the drawing. The drawing shall not be used for construction unless endorsed 'For Construction' and authorised for issue.

© CO-OP STUDIO PTY LTD  
Registered Business Name ABN 93 167 783 600

B	ISSUED FOR RESPONSE TO DA RFI #2	05/10/2021	TB
A	ISSUED FOR DA	31/03/2021	TB
REV	DESCRIPTION	DATE	APP
CLIENT	BAYSIDE COUNCIL		

**CO-OP**

CO-OP STUDIO  
Level 7, 176 Wellington Parade, East Melbourne, 3002  
Office: +61 452 281 514  
admin@co-opstudio.com.au

PROJECT

**BOTANY AQUATIC CENTRE - STAGE 01**


PROJECT NUMBER

**100239**

DRAWING

**SITE PLAN - STAGE 1**

SCALE 1 : 500 @ A1

 


**FOR APPROVAL**  
NOT TO BE USED DURING CONSTRUCTION

DRAWING NO. REVISION

**DA112B**

FILE NAME: BIM\_360/Botany Aquatic Centre/100239\_Botany Aquatic Centre\_R19\_360.rvt DATE PRINTED: 5/10/2021 5:18:47 PM



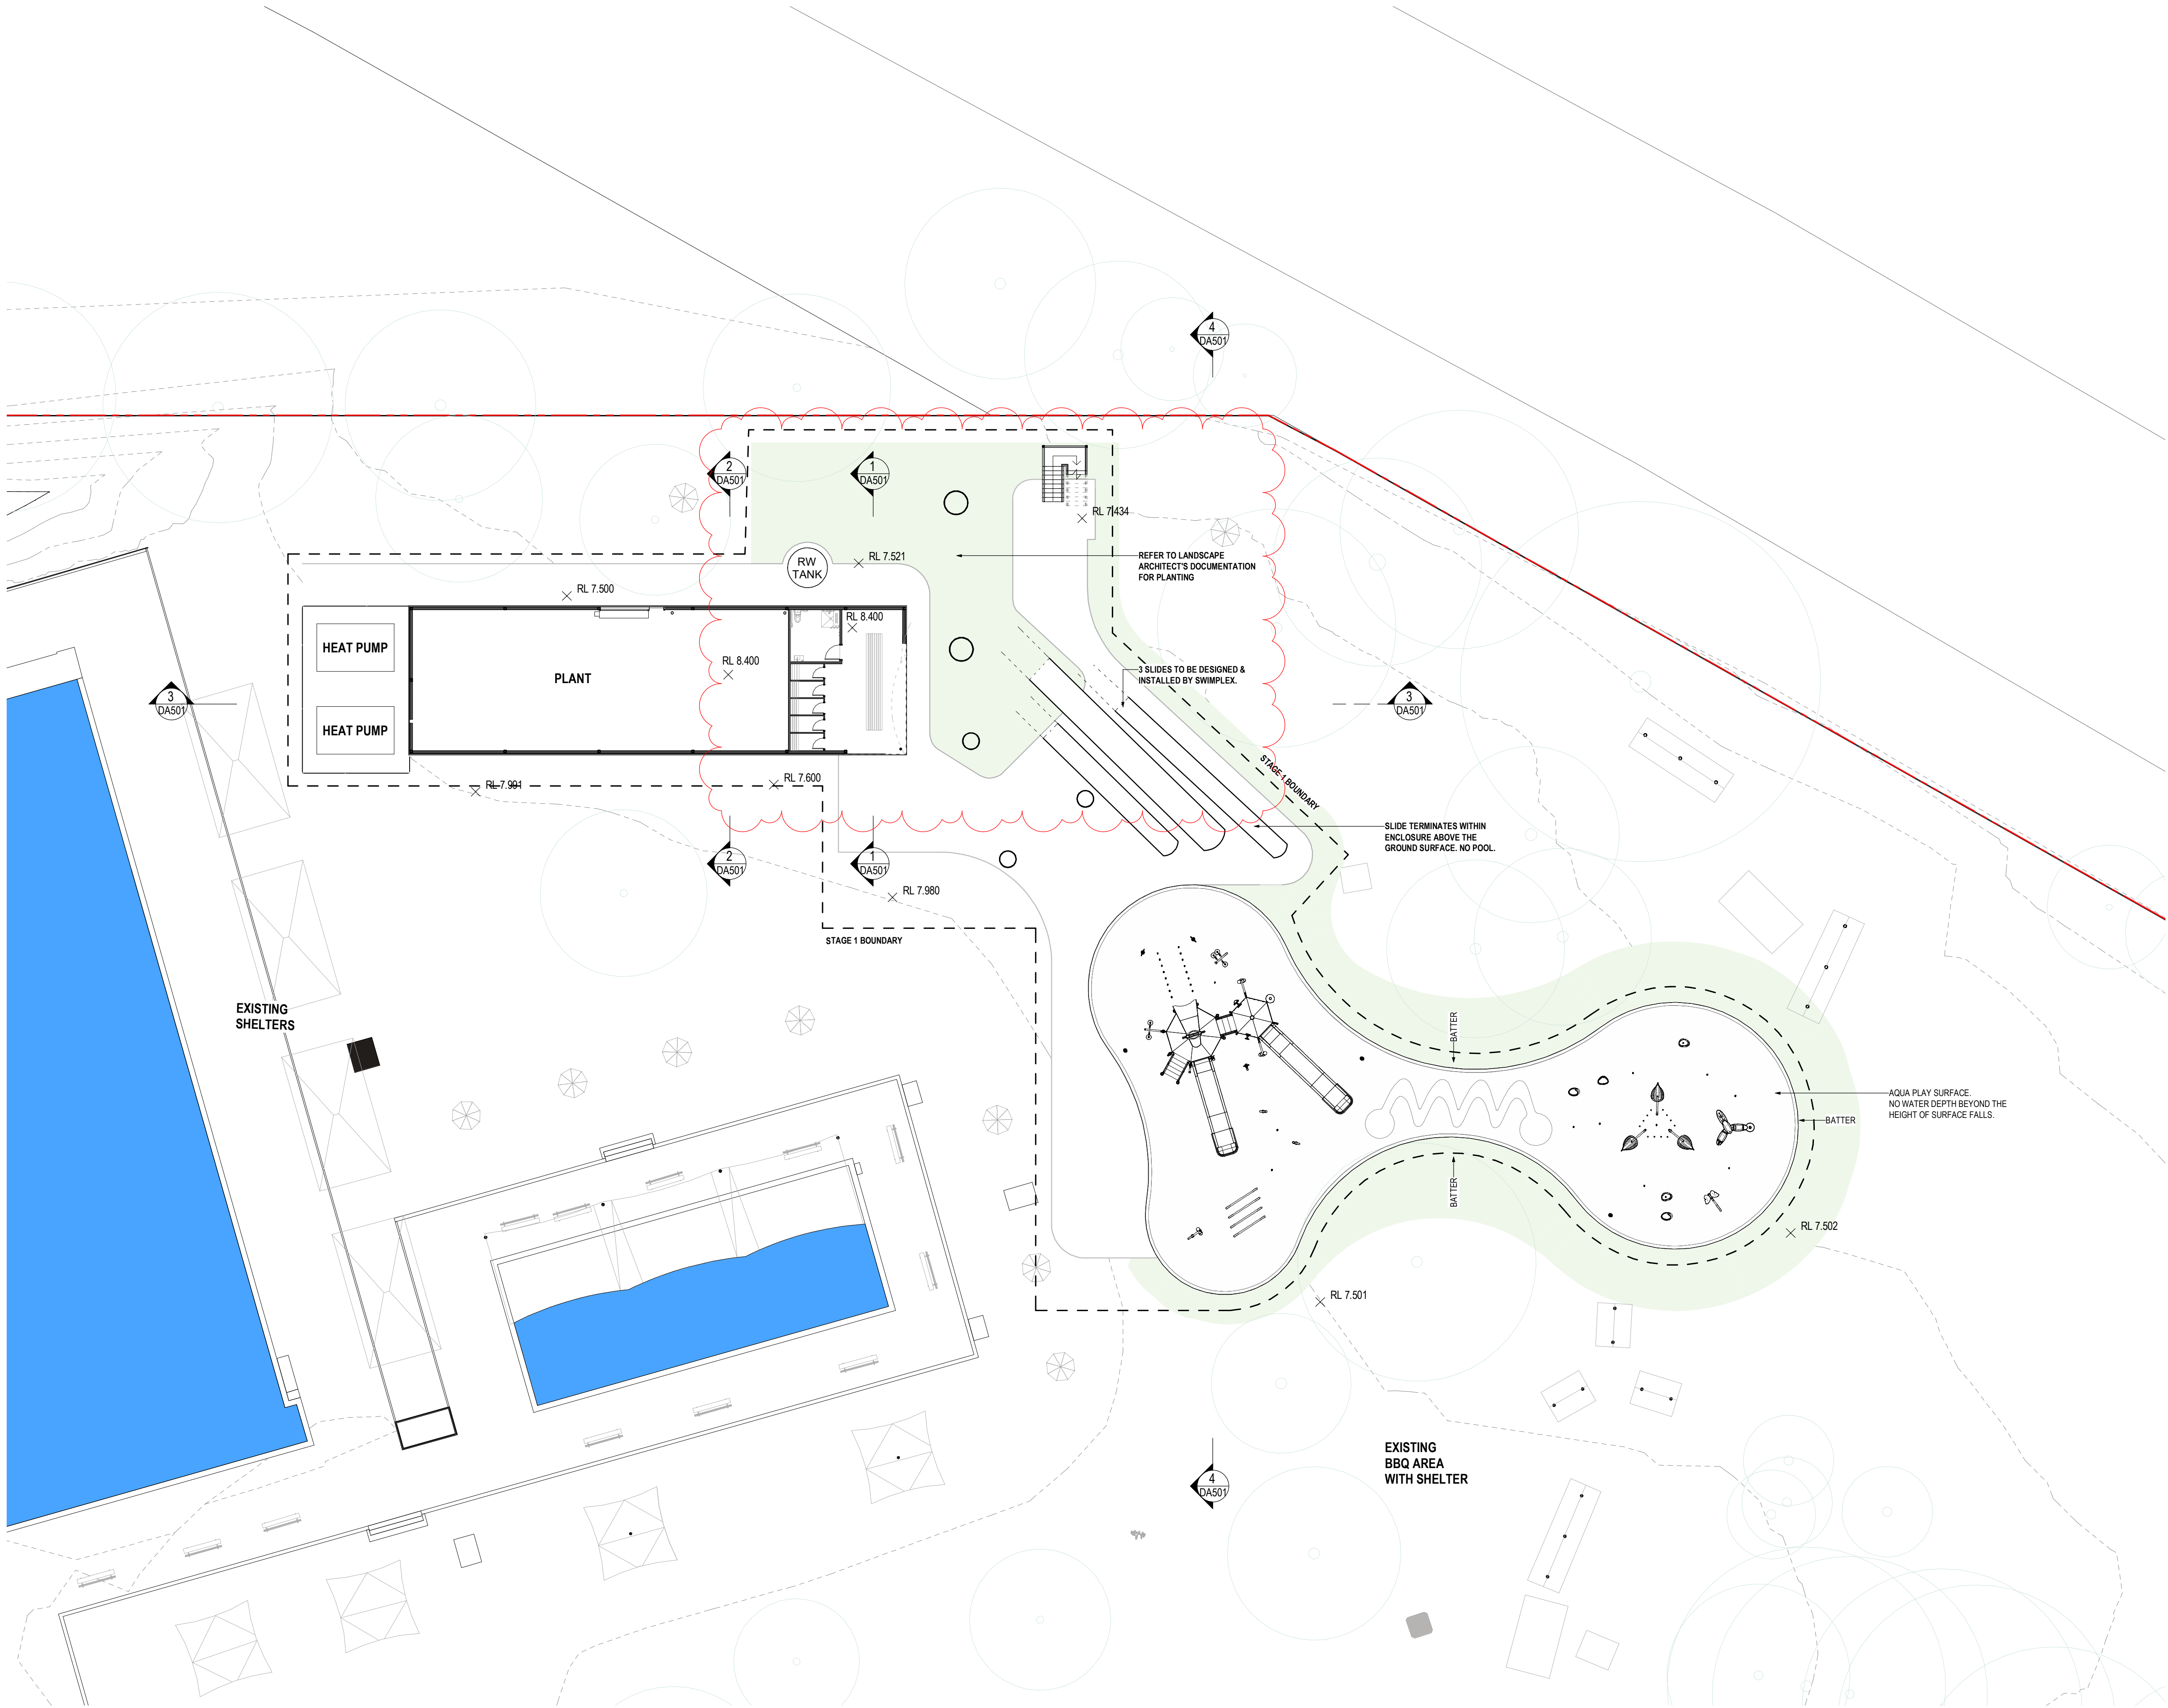

Notes

The information contained in this document is copyright and may not be used or reproduced for any other project or purpose.

Verify all dimensions and levels on site and report any discrepancies to Co-op for direction prior to the commencement of work. Drawings are to be read in conjunction with all other contract documents.

Use figured dimensions only. Do not scale from drawings. Co-op cannot guarantee the accuracy of content and format for copies of drawings issued electronically. The completion of the Issue Details Checked and Authorised section below is confirmation of the status of the drawing. The drawing shall not be used for construction unless endorsed 'For Construction' and authorised for issue.

© CO-OP STUDIO PTY LTD  
Registered Business Name ABN 93 167 783 600

C	ISSUED FOR RESPONSE TO DA RFI #2	05/10/2021	TB
B	ISSUED FOR RESPONSE TO DA RFI #1	22/07/2021	
A	ISSUED FOR DA	31/03/2021	TB
REV	DESCRIPTION	DATE	APP
CLIENT	BAYSIDE COUNCIL		

**CO-OP**

CO-OP STUDIO  
Level 7, 176 Wellington Parade, East Melbourne, 3002  
Office: +61 452 281 514  
admin@co-opstudio.com.au

PROJECT

**BOTANY AQUATIC CENTRE - STAGE 01**

PROJECT NUMBER

**100239**

DRAWING

**GENERAL ARRANGEMENT PLAN - GROUND FLOOR**

SCALE 1 : 200 @ A1

**FOR APPROVAL**  
NOT TO BE USED DURING CONSTRUCTION


DRAWING NO. REVISION

**DA201C**

FILE NAME: BIM\_360/Botany Aquatic Centre/100239\_Botany Aquatic Centre\_R19\_360.rvt

DATE PRINTED: 5/10/2021 5:19:09 PM



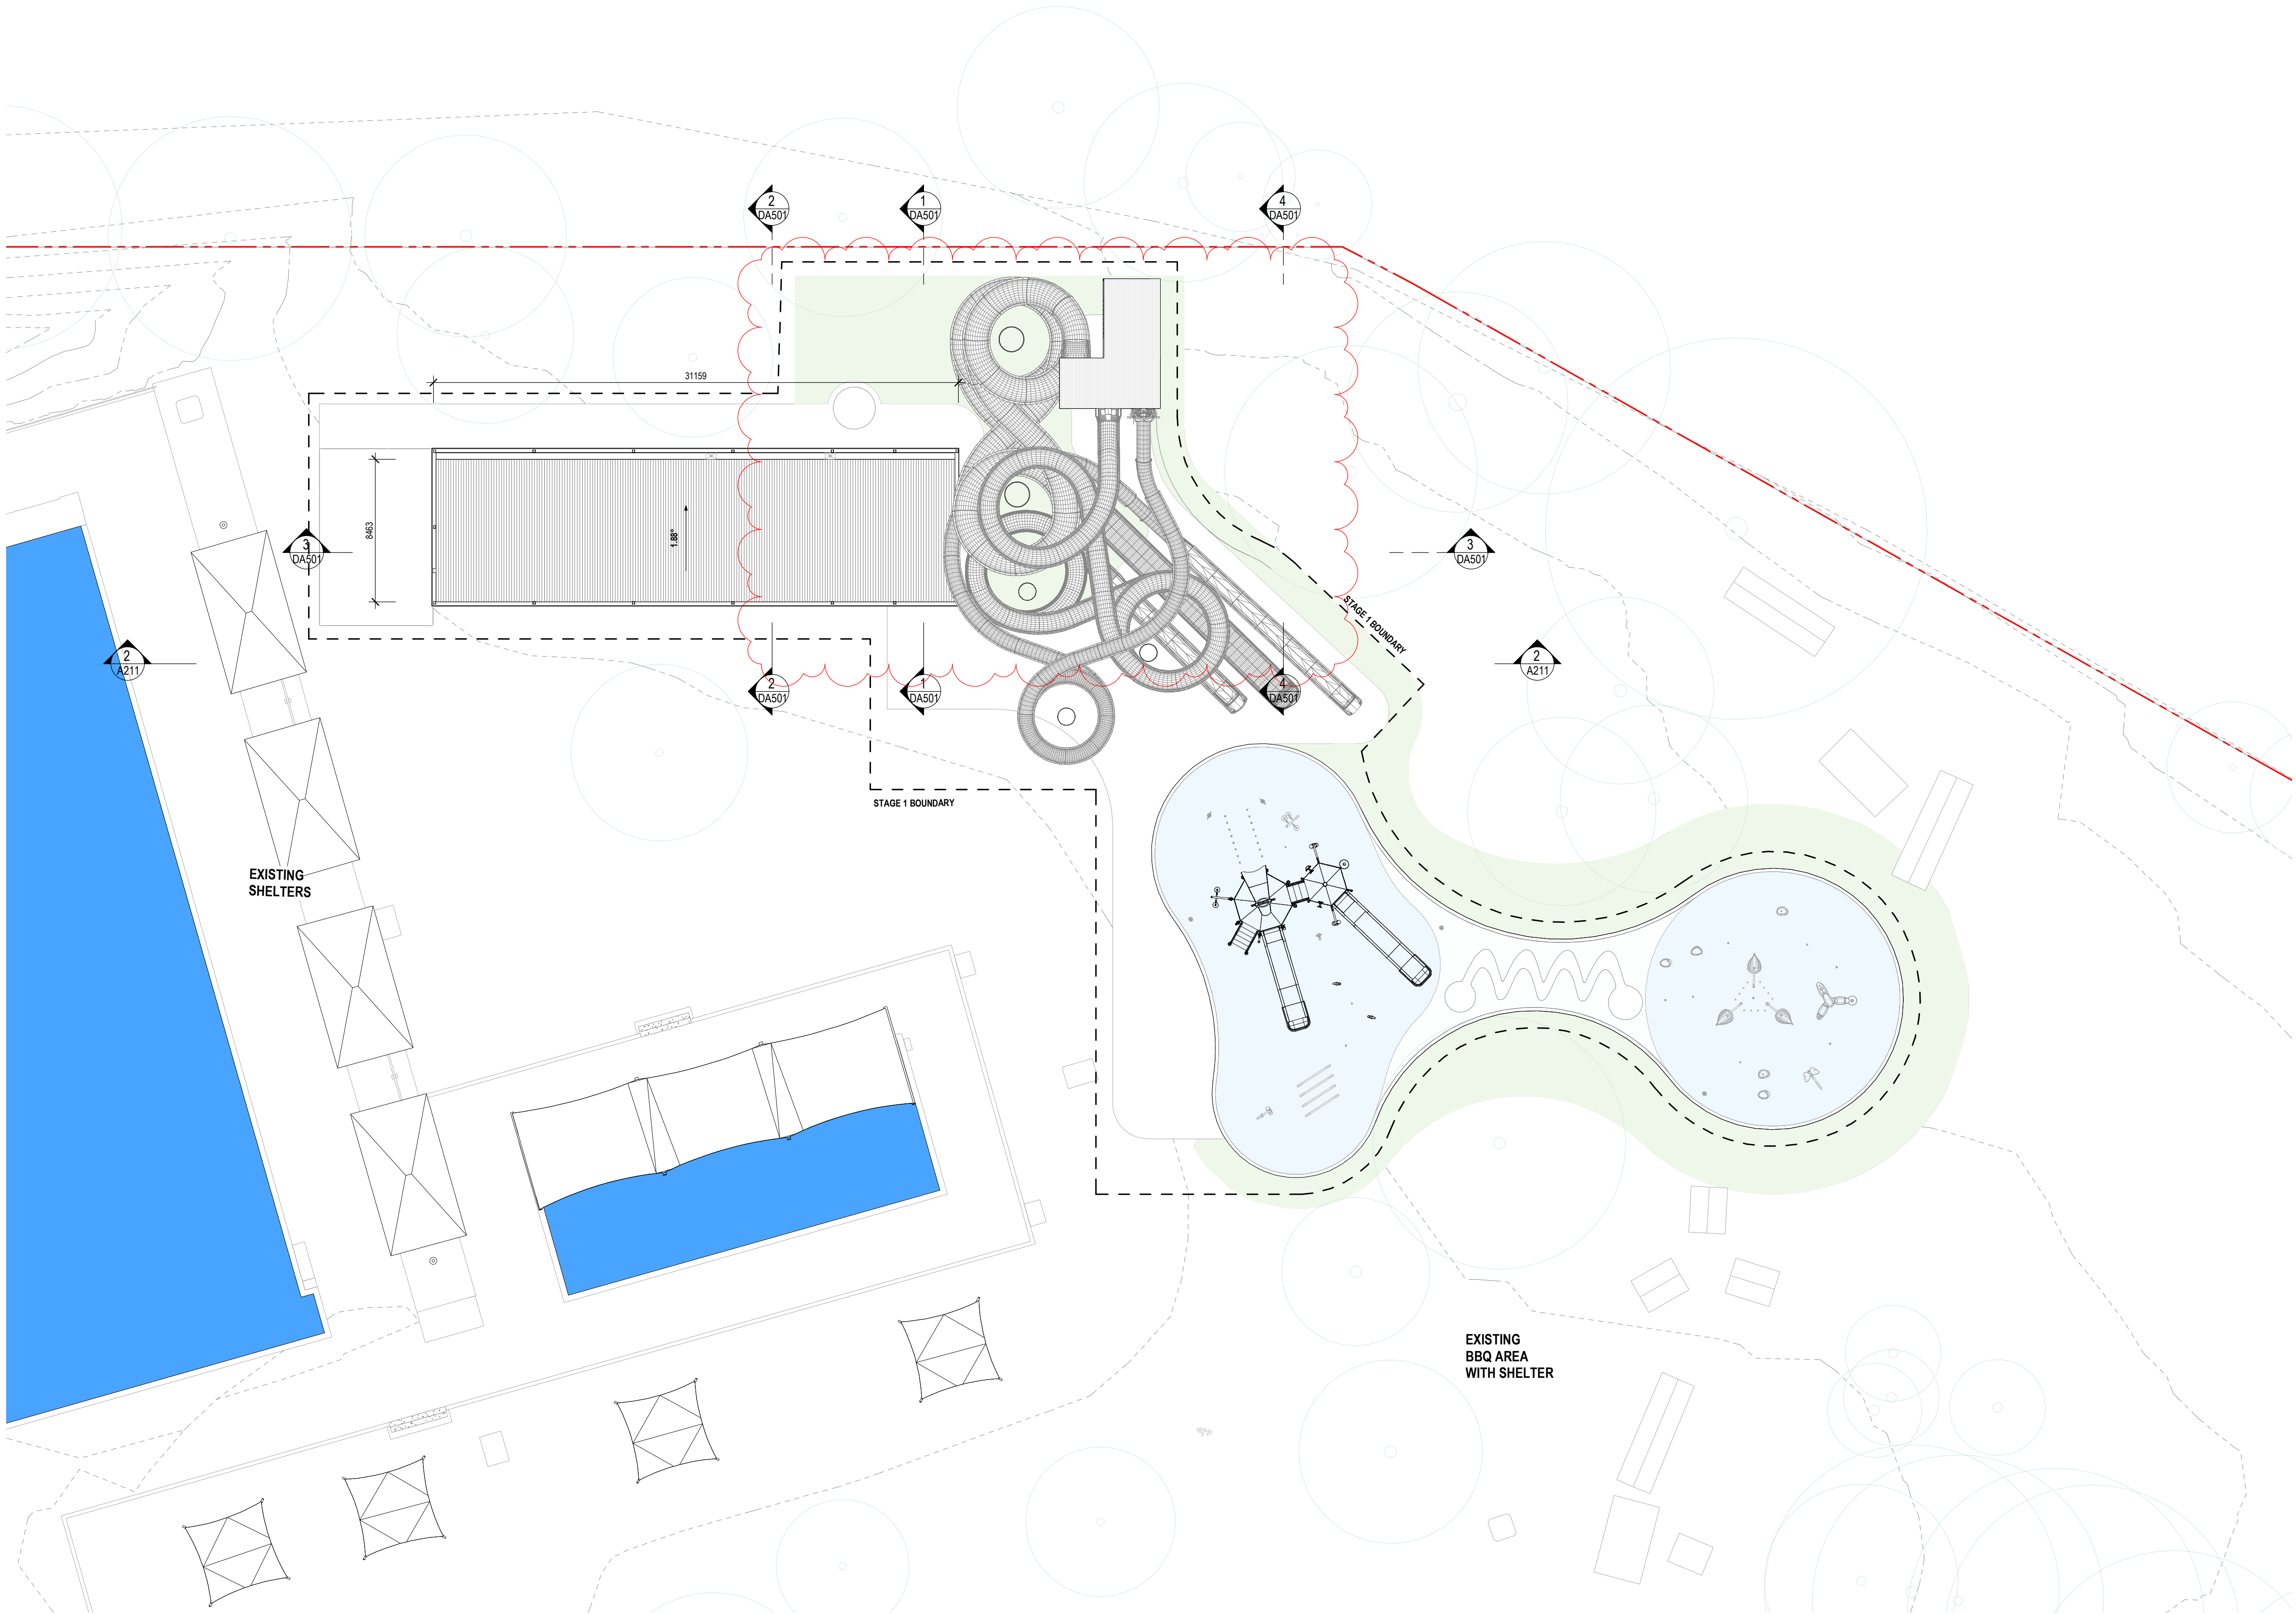

Notes  
The information contained in this document is copyright and may not be used or reproduced for any other project or purpose.  
Verify all dimensions and levels on site and report any discrepancies to  
Co-op for direction prior to the commencement of work.  
Drawings are to be read in conjunction with all other contract documents.  
Use figured dimensions only. Do not scale from drawings.  
Co-op cannot guarantee the accuracy of content and format for copies of drawings issued electronically.  
The completion of the Issue Details Checked and Authorised section below is confirmation of the status of the drawing. The drawing shall not be used for construction unless endorsed 'For Construction' and authorised for issue.  
© CO-OP STUDIO PTY LTD  
Registered Business Name ABN 93 167 783 600

B	ISSUED FOR RESPONSE TO DA RFI #2	05/10/2021	TB
A	ISSUED FOR DA	31/03/2021	TB
REV	DESCRIPTION	DATE	APP
CLIENT	BAYSIDE COUNCIL		

**CO-OP**  
CO-OP STUDIO  
Level 7, 176 Wellington Parade, East Melbourne, 3002  
Office: +61 452 281 514  
admin@co-opstudio.com.au

PROJECT

**BOTANY AQUATIC CENTRE - STAGE 01**

PROJECT NUMBER

**100239**

DRAWING

**GENERAL ARRANGEMENT PLAN - ROOF**

SCALE 1 : 200 @ A1





**FOR APPROVAL**  
NOT TO BE USED DURING CONSTRUCTION

DRAWING NO. REVISION

**DA202B**

FILE NAME BIM 360/Botany Aquatic Centre/100239\_Botany Aquatic Centre\_R19\_360.rvt  
DATE PRINTED 5/10/2021 5:19:56 PM



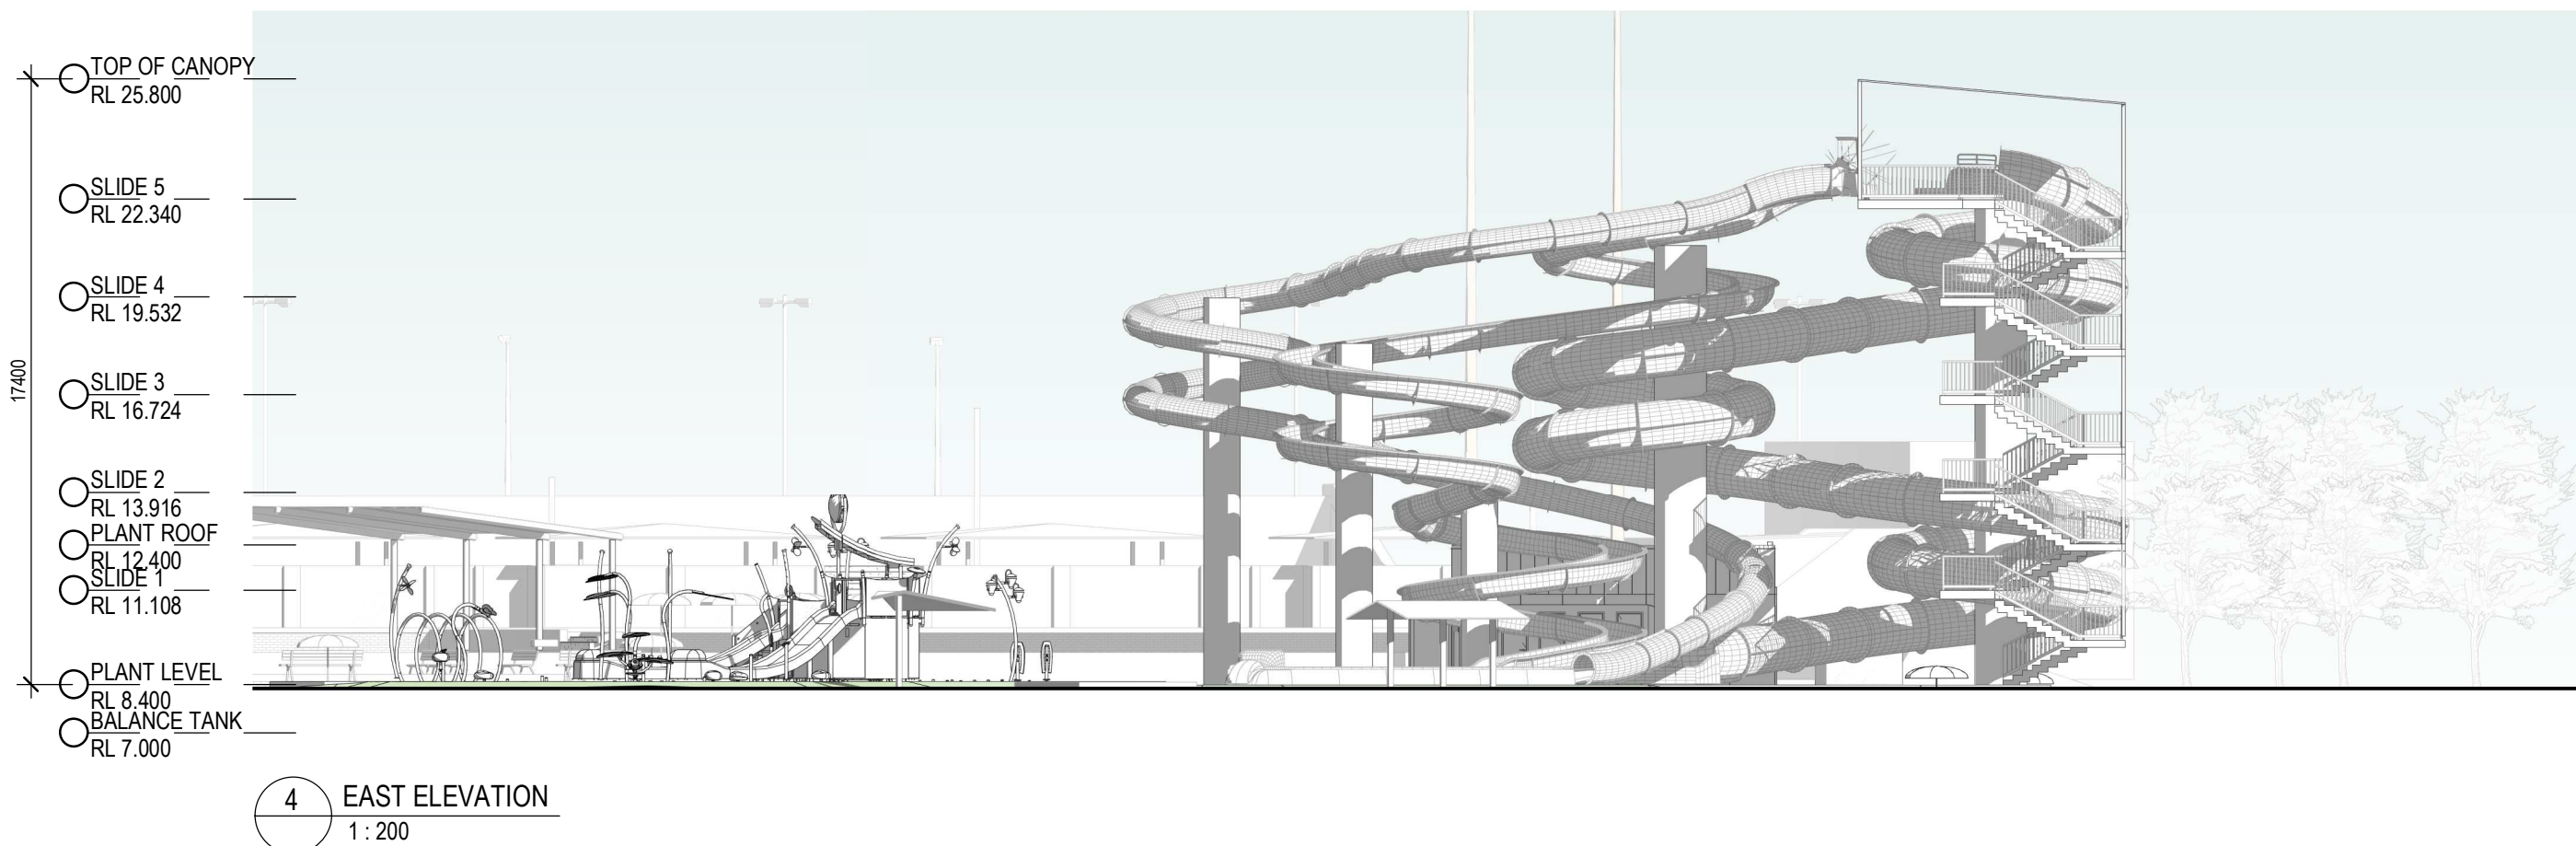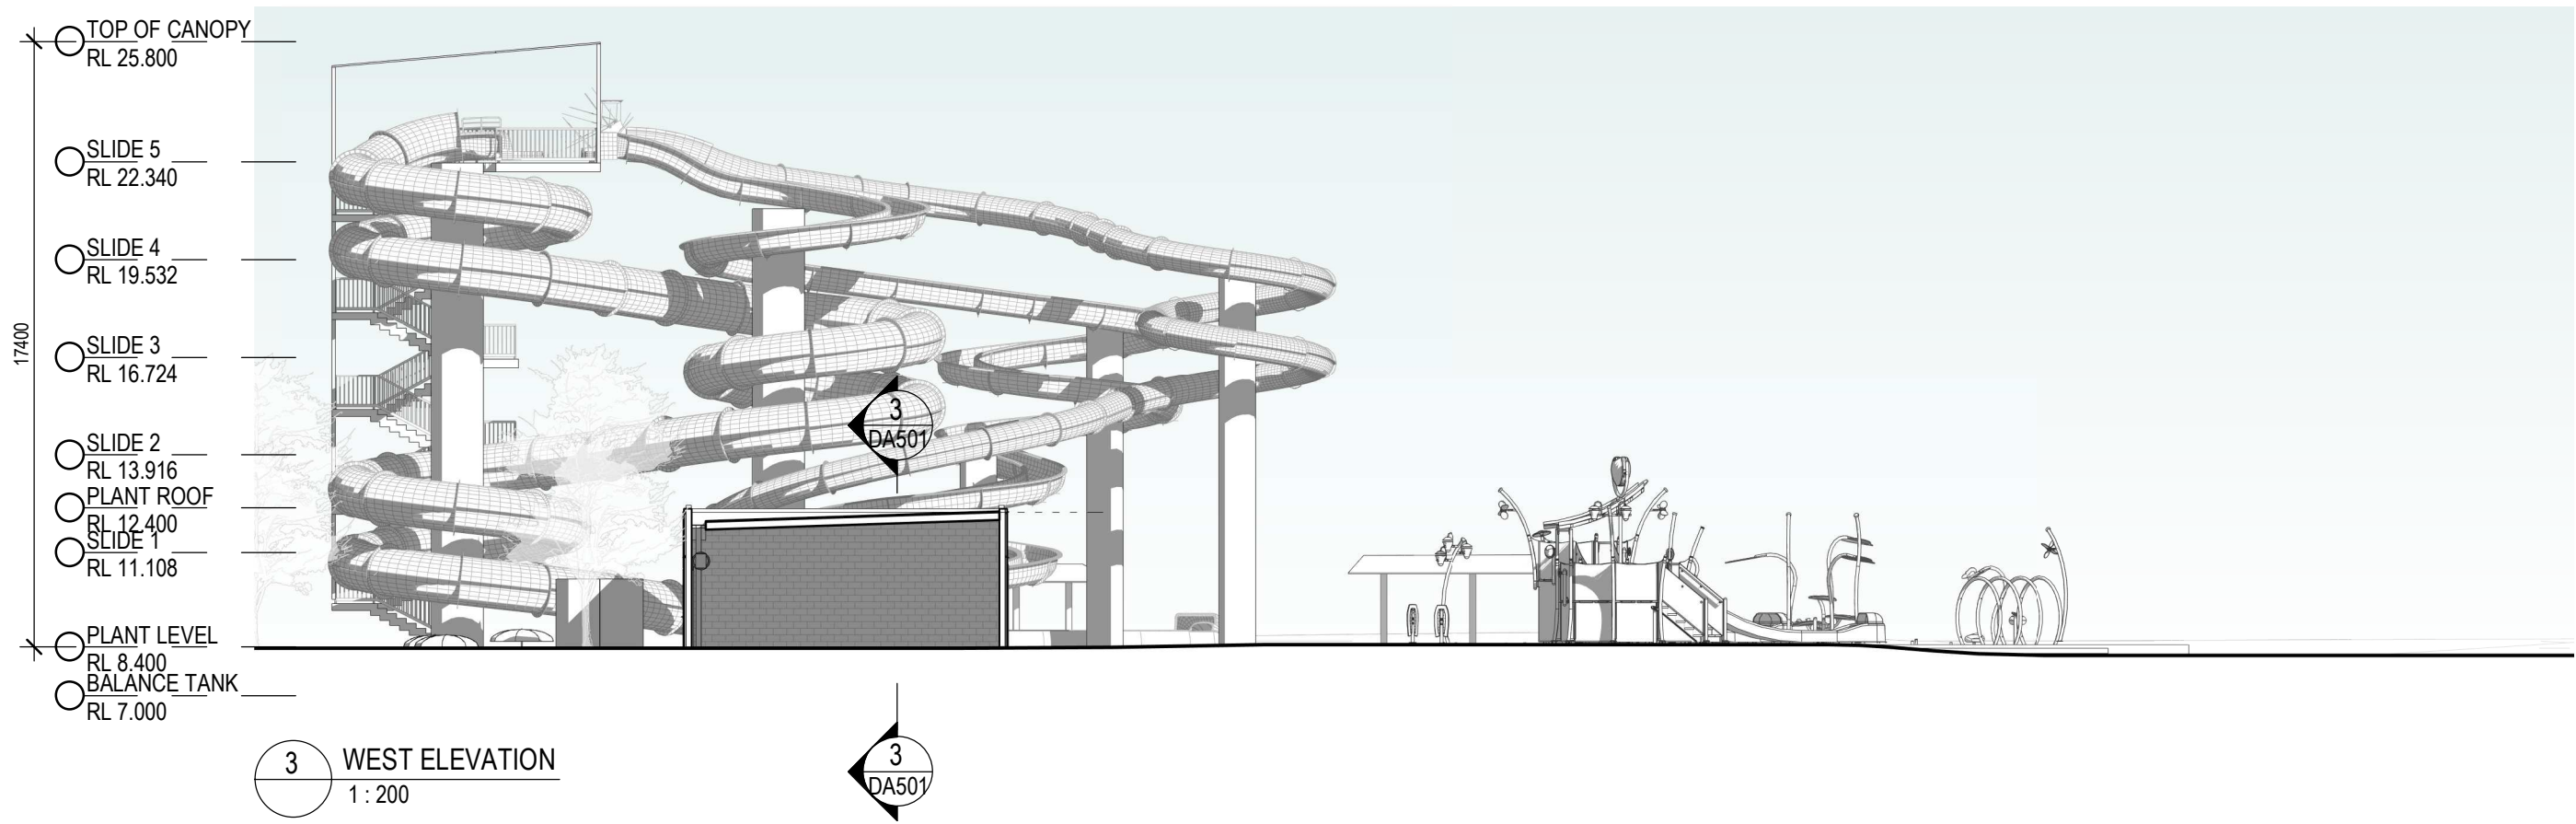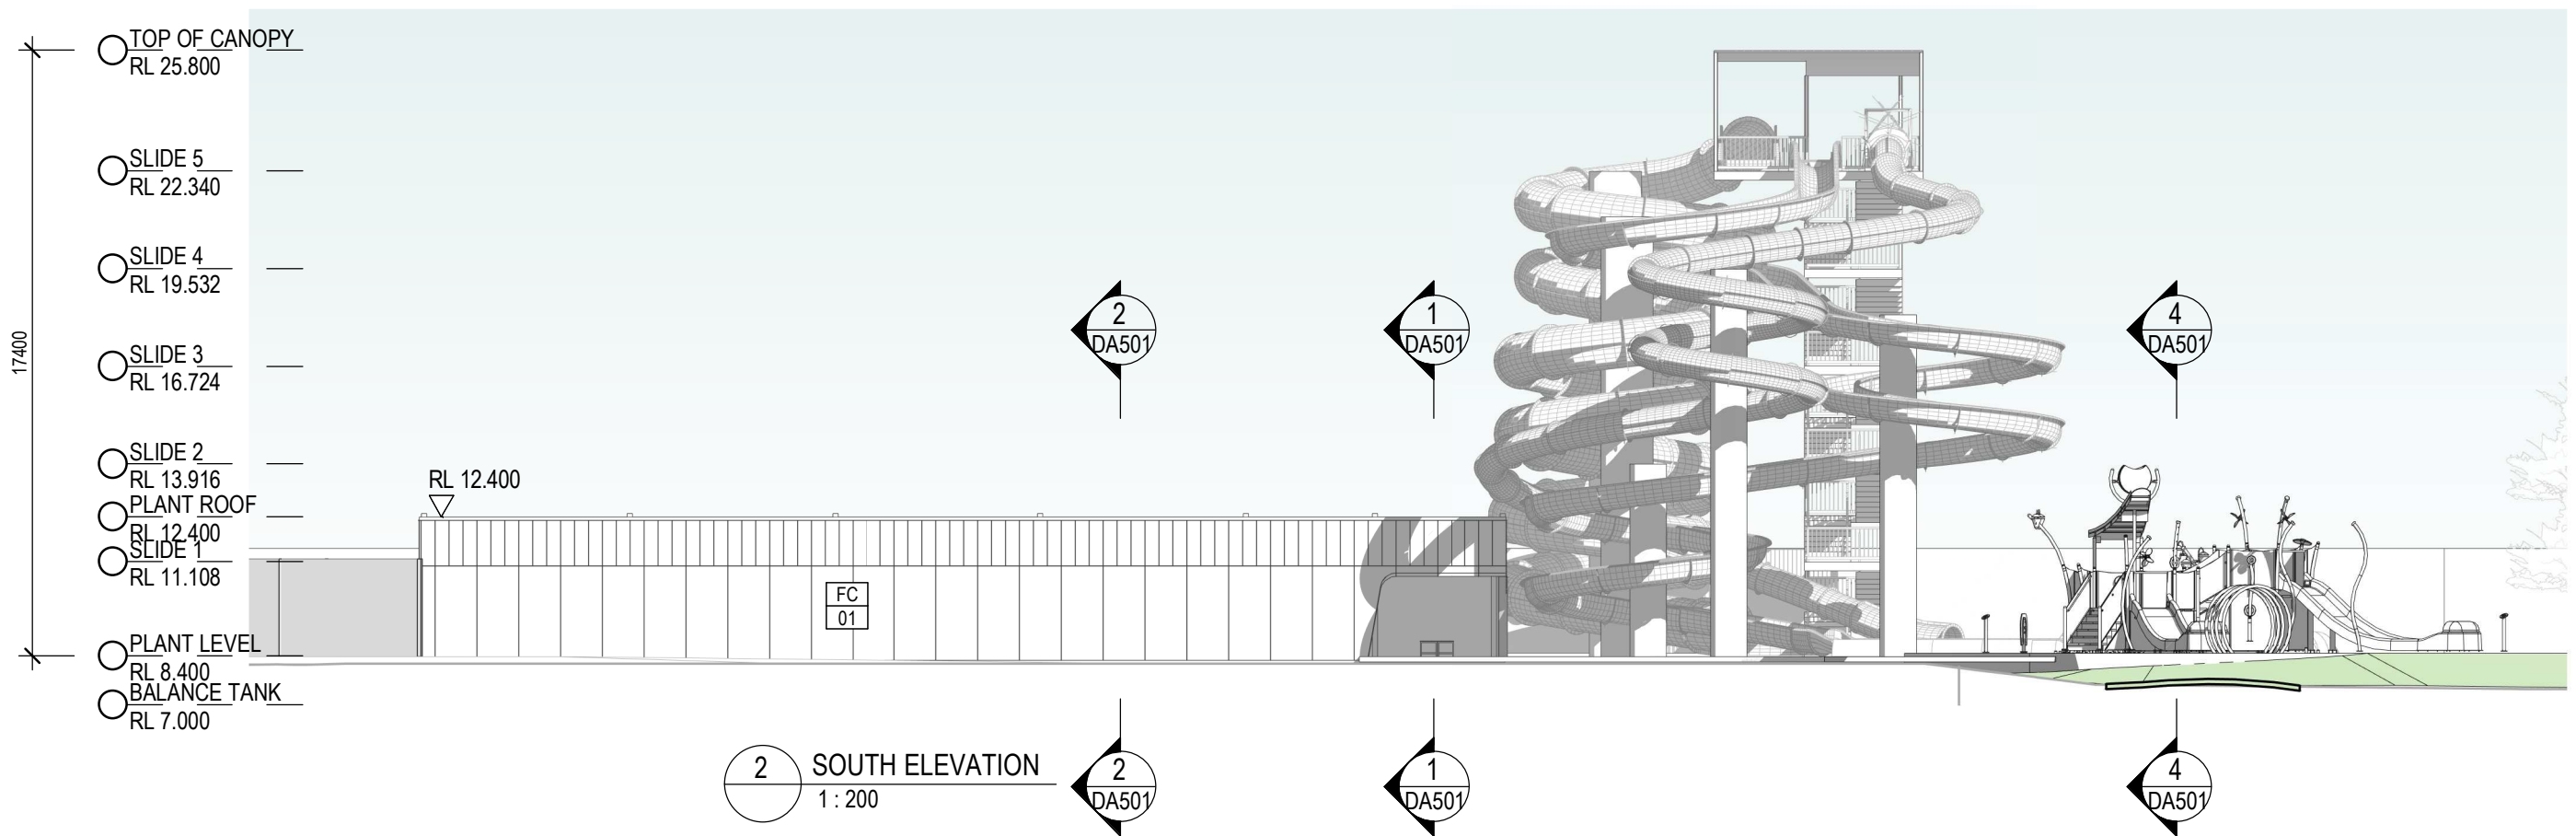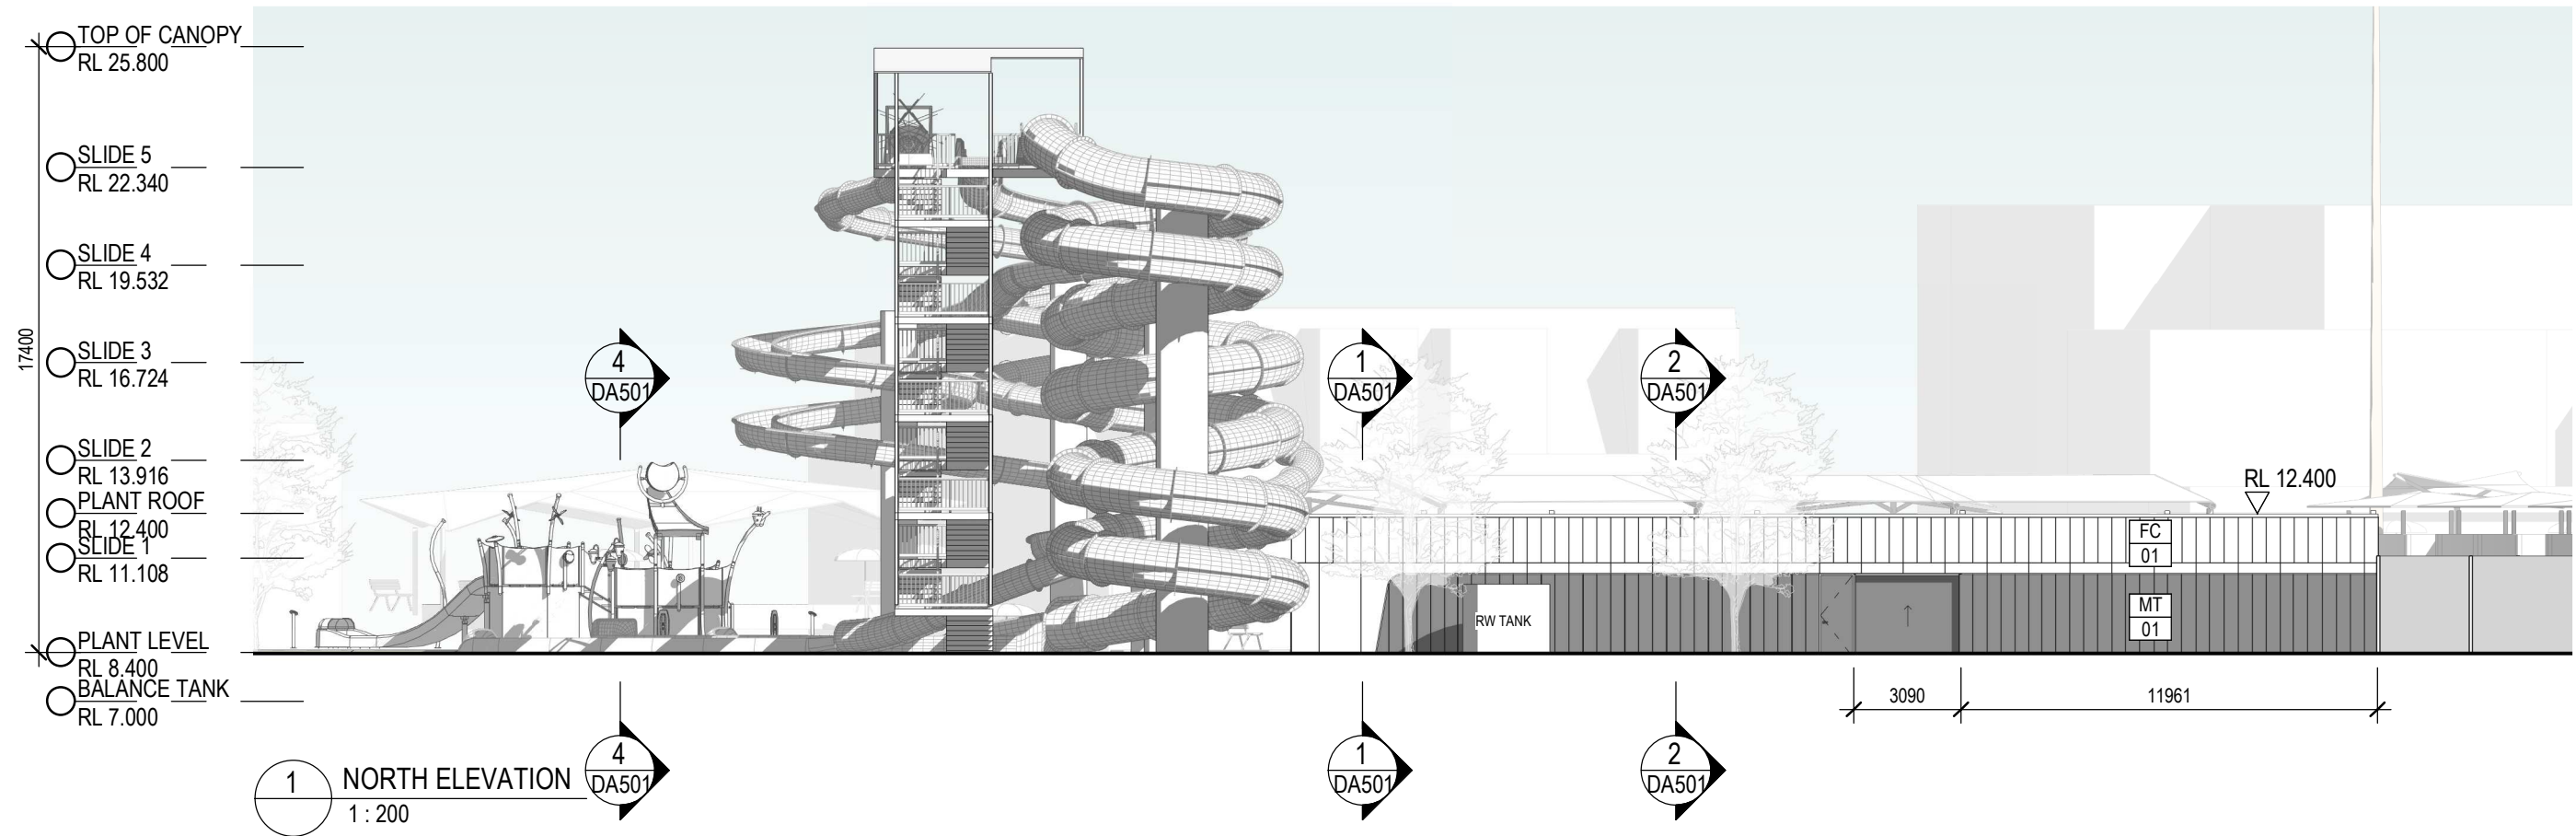

Notes  
The information contained in this document is copyright and may not be used or reproduced for any other project or purpose.

Verify all dimensions and levels on site and report any discrepancies to  
Co-op for direction prior to the commencement of work.  
Drawings are to be read in conjunction with all other contract documents.

Use figured dimensions only. Do not scale from drawings.  
Co-op cannot guarantee the accuracy of content and format for copies of drawings issued electronically.  
The completion of the Issue Details Checked and Authorised section below is confirmation of the status of the drawing. The drawing shall not be used for construction unless endorsed 'For Construction' and authorised for issue.  
© CO-OP STUDIO PTY LTD  
Registered Business Name ABN 93 167 783 600

#### MATERIAL FINISHES LEGEND

FC - FIBRE CEMENT PANEL



MT - METAL CLADDING



RMT - ROOF SHEETING



#### INDICATIVE COLOUR PRINTS ON SLIDES



A	ISSUED FOR DA	31/03/2021	TB
REV	DESCRIPTION	DATE	APP
CLIENT	BAYSIDE COUNCIL		

## CO-OP

CO-OP STUDIO  
Level 7, 176 Wellington Parade, East Melbourne, 3002  
Office: +61 452 281 514  
admin@co-opstudio.com.au

PROJECT

### BOTANY AQUATIC CENTRE - STAGE 01

PROJECT NUMBER

100239

DRAWING

### ELEVATIONS

SCALE

As indicated @ A1

**FOR APPROVAL**  
NOT TO BE USED DURING CONSTRUCTION





DRAWING NO.

REVISION

# DA401A

FILE NAME: BIM\_360/Botany Aquatic Centre/100239\_Botany Aquatic Centre\_R19\_360.rvt  
DATE PRINTED: 5/10/2021 5:20:18 PM



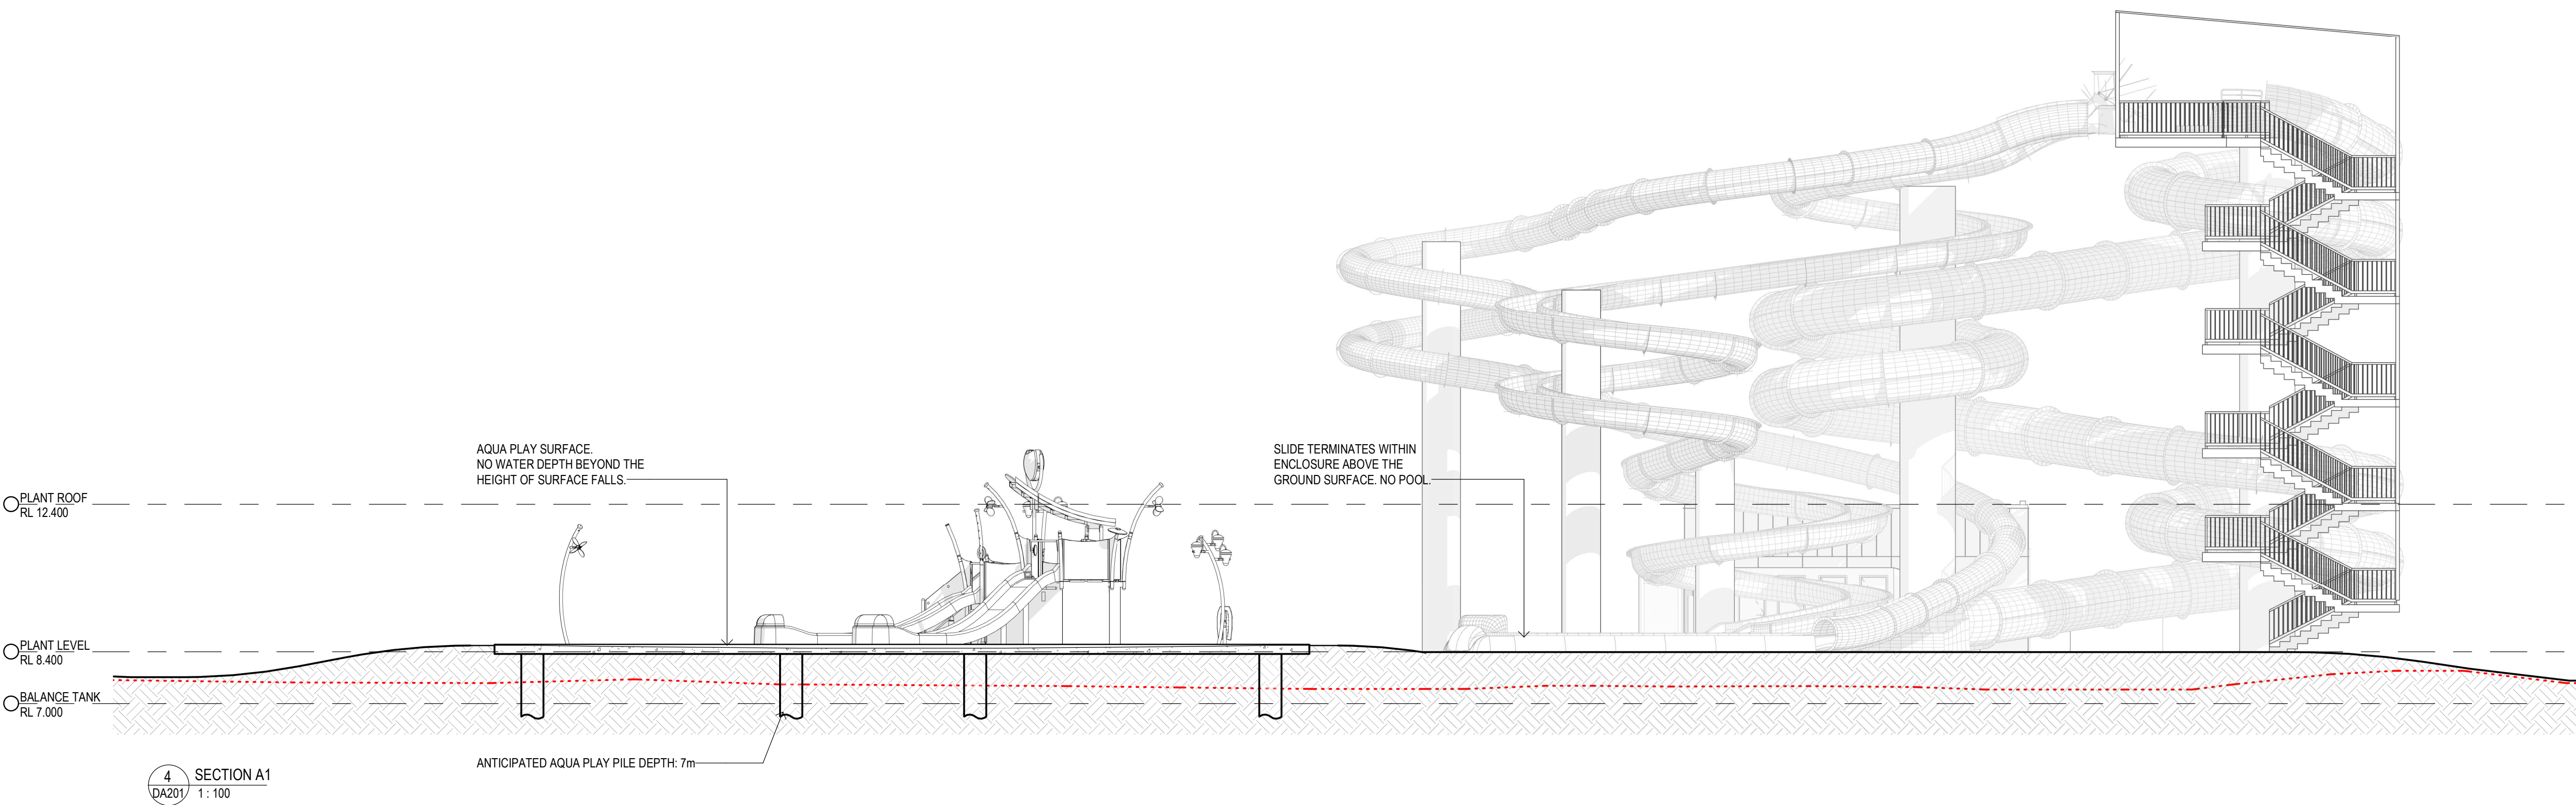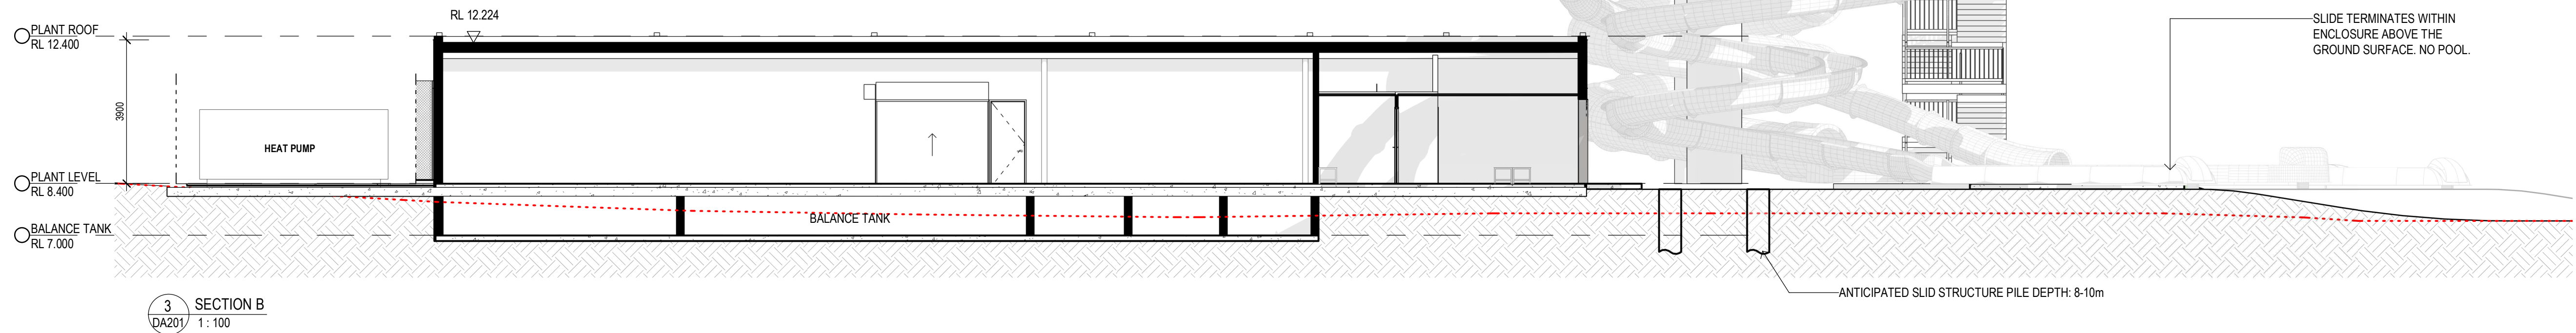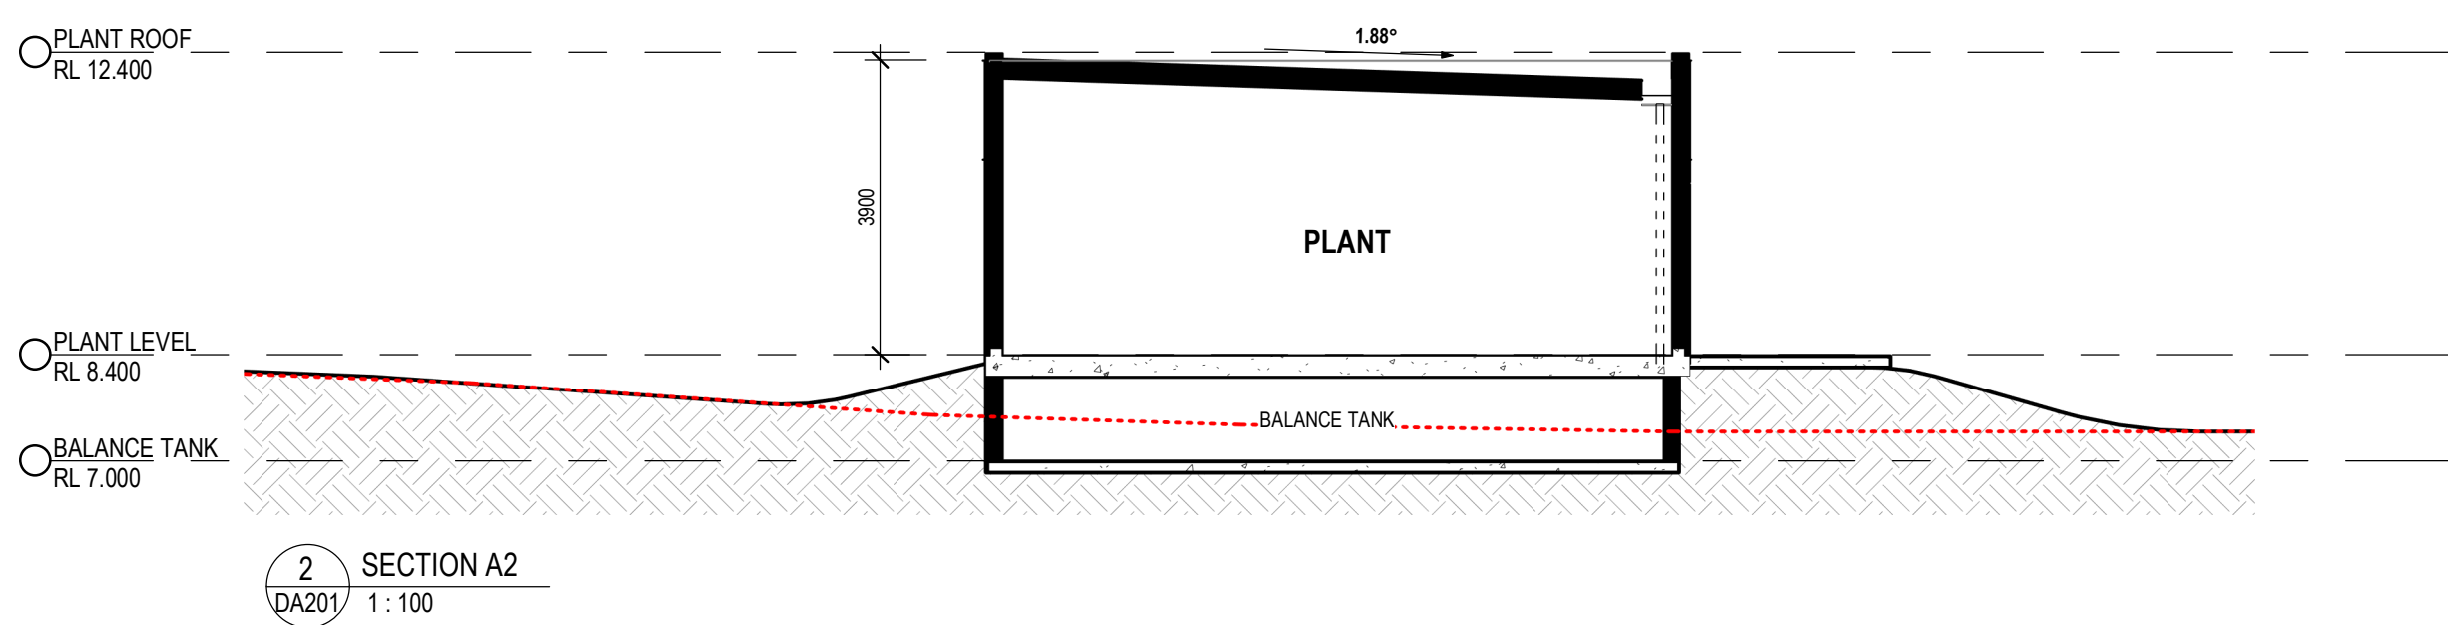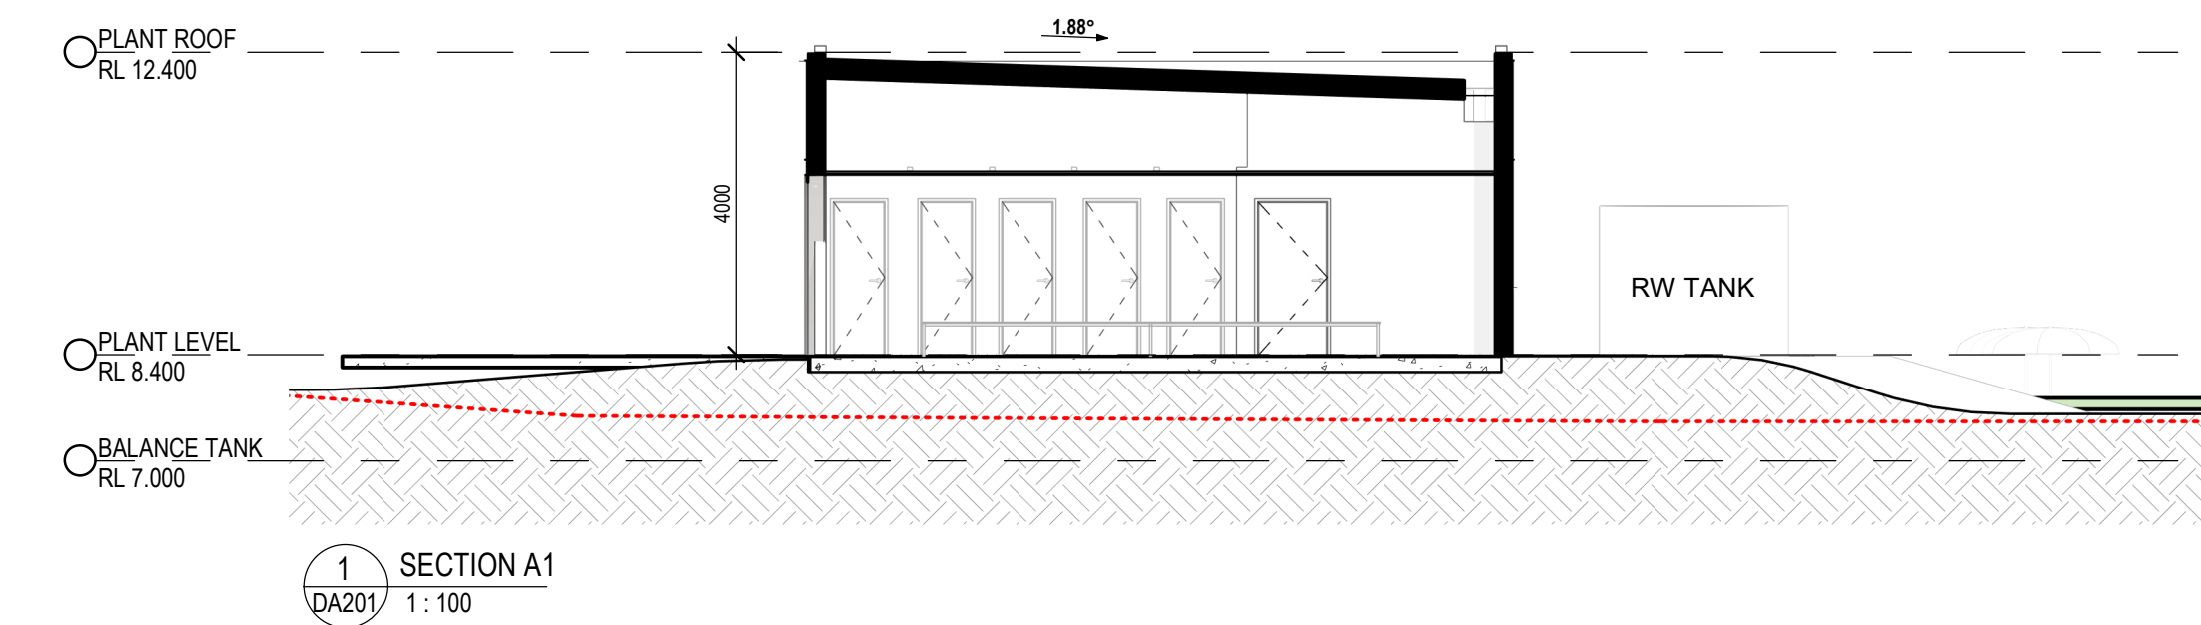

Notes  
The information contained in this document is copyright and may not be used or reproduced for any other project or purpose.  
Verify all dimensions and levels on site and report any discrepancies to Co-op for direction prior to the commencement of work. Drawings are to be read in conjunction with all other contract documents.  
Use figured dimensions only. Do not scale from drawings. Co-op cannot guarantee the accuracy of content and format for copies of drawings issued electronically. The completion of the Issue Details Checked and Authorised section below is confirmation of the status of the drawing. The drawing shall not be used for construction unless endorsed 'For Construction' and authorised for issue.  
© CO-OP STUDIO PTY LTD  
Registered Business Name ABN 93 167 783 600

B ISSUED FOR RESPONSE TO DA RFI #1 22/07/2021  
A ISSUED FOR DA 31/03/2021 TB  
REV DESCRIPTION DATE APP  
CLIENT BAYSIDE COUNCIL

**CO-OP**  
CO-OP STUDIO  
Level 7, 176 Wellington Parade, East Melbourne, 3002  
Office: +61 452 281 614  
admin@co-opstudio.com.au

PROJECT

**BOTANY AQUATIC  
CENTRE - STAGE 01**

PROJECT NUMBER  
**100239**

DRAWING

**SECTIONS**

SCALE 1:100 @ A1


**FOR APPROVAL**  
NOT TO BE USED DURING CONSTRUCTION

DRAWING NO. REVISION

**DA501B**

FILE NAME BIM 360/Botany Aquatic Centre/100239\_Botany Aquatic Centre\_R19\_360.rvt 5/10/2021 5:20:57 PM



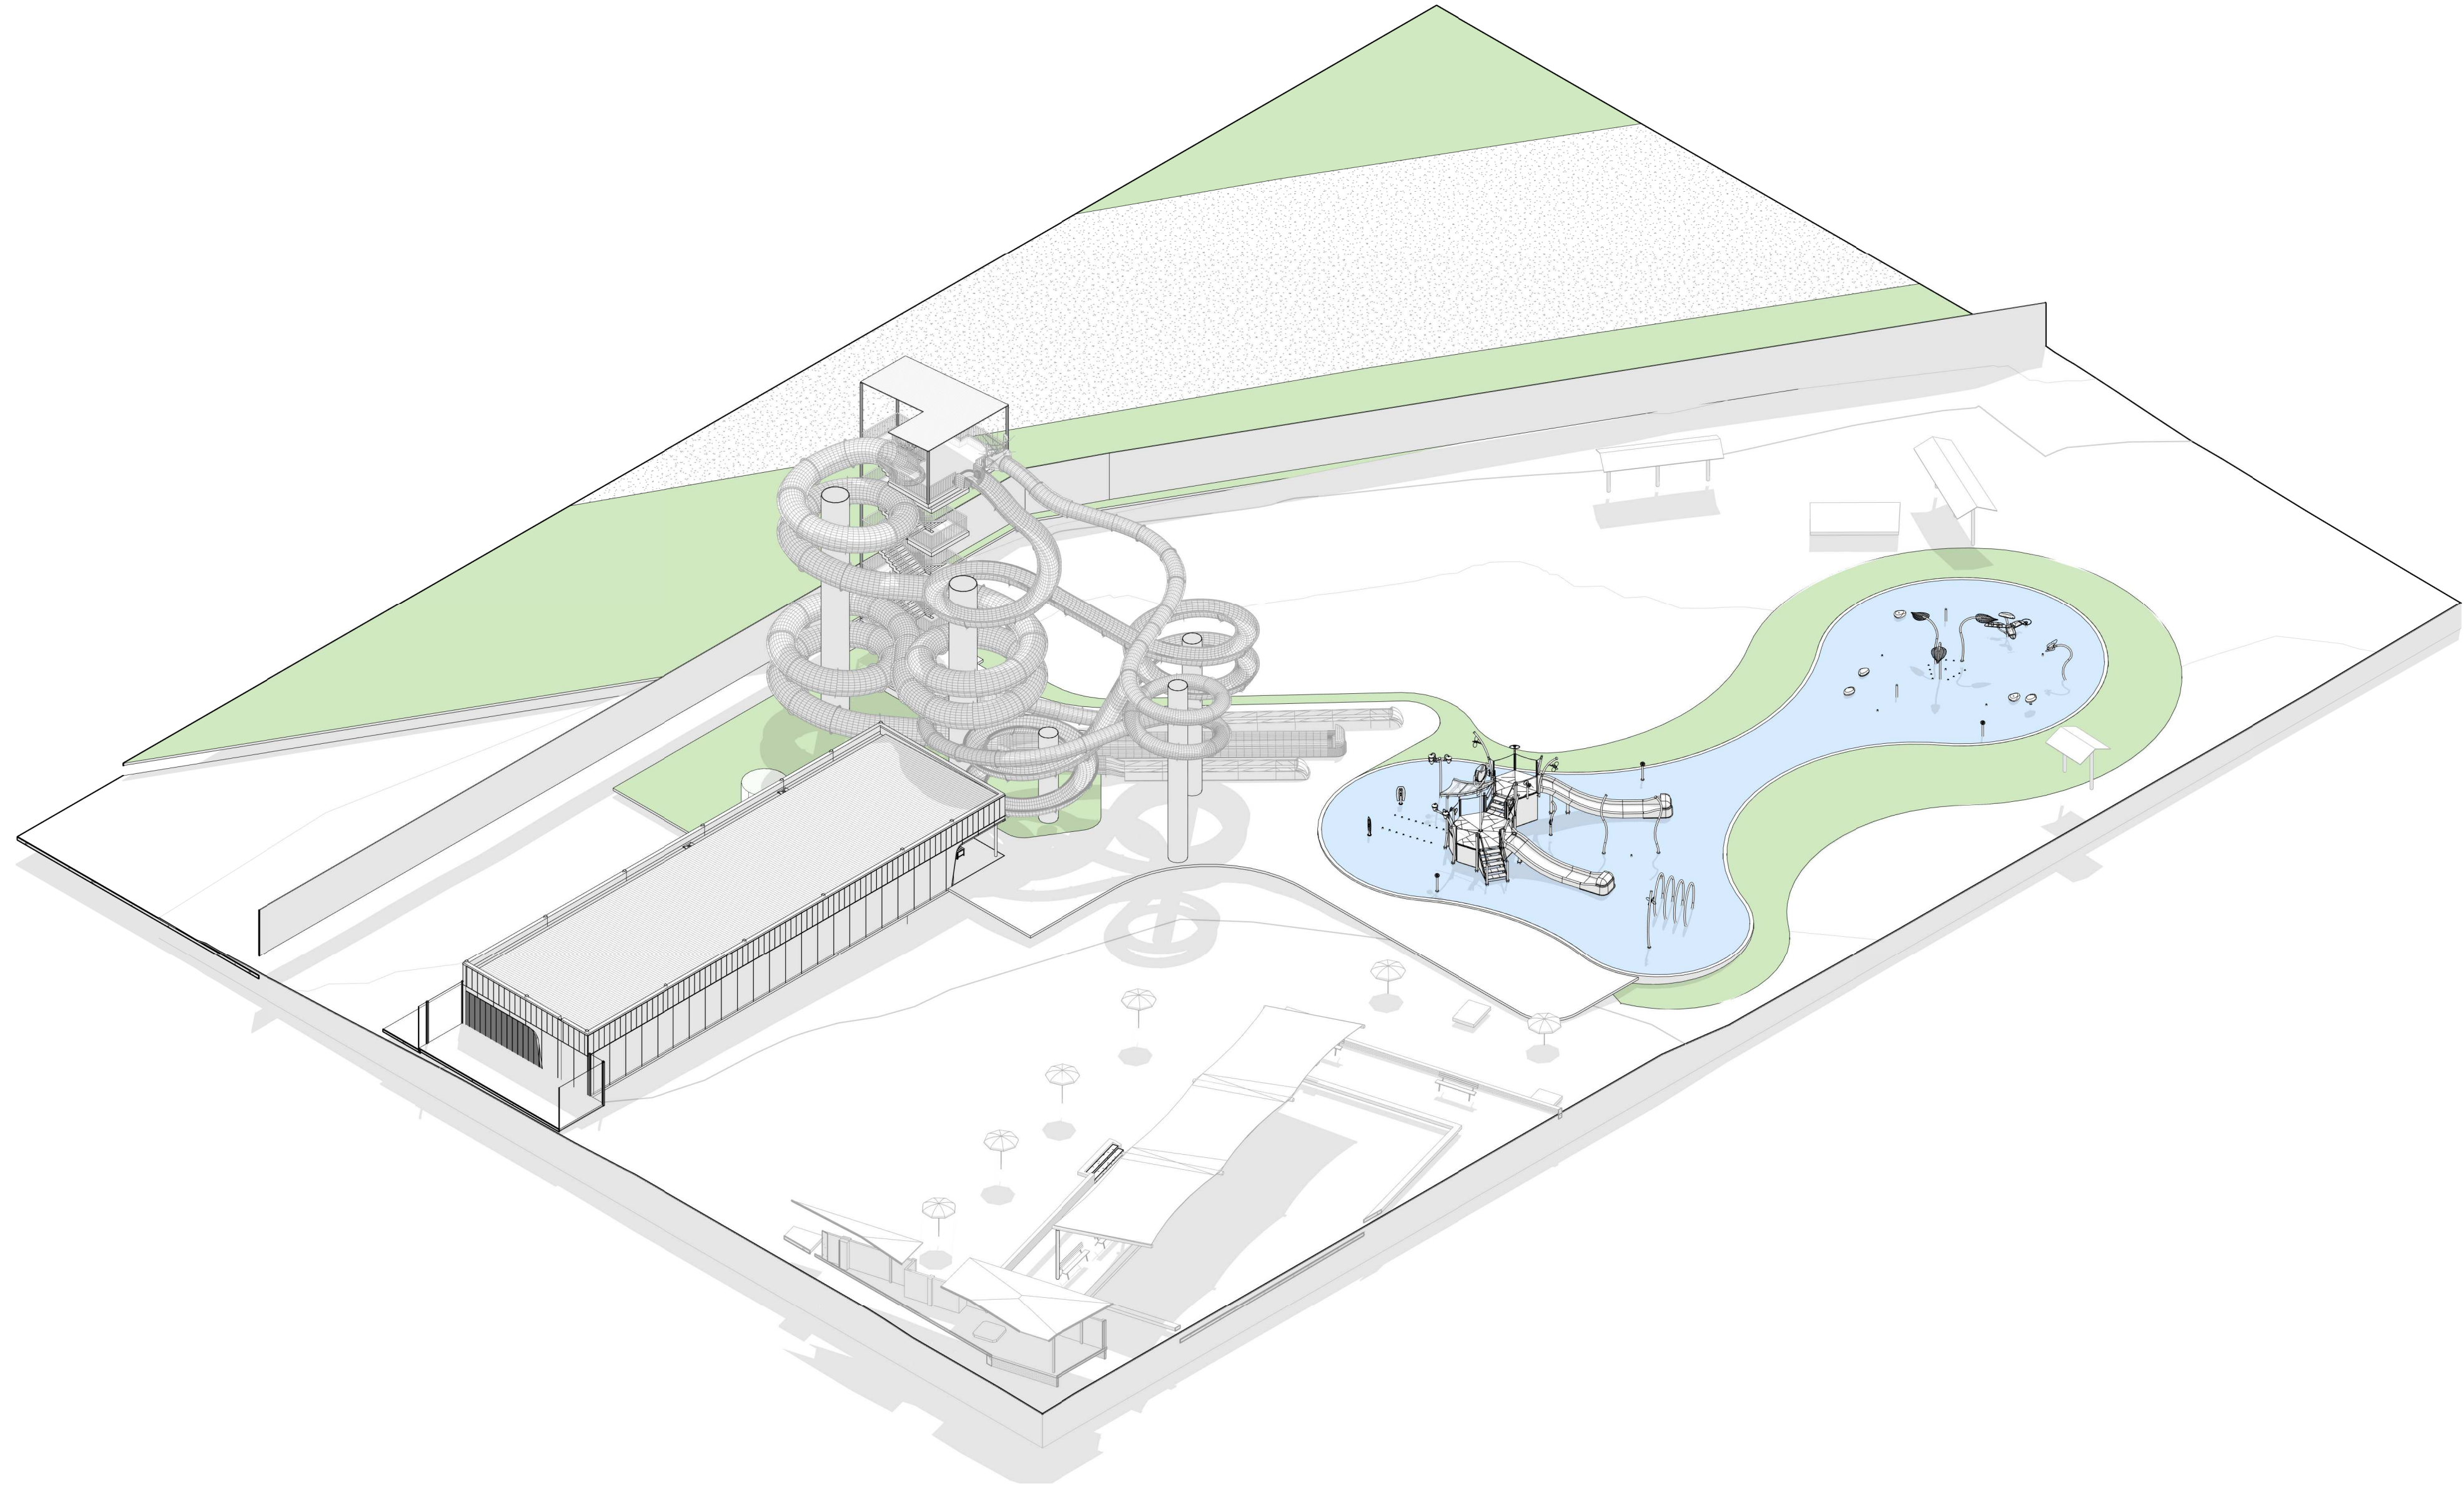

Notes  
The information contained in this document is copyright and may not be used or reproduced for any other project or purpose.  
  
Verify all dimensions and levels on site and report any discrepancies to  
Co-op for direction prior to the commencement of work.  
Drawings are to be read in conjunction with all other contract documents.  
  
Use figured dimensions only. Do not scale from drawings.  
Co-op cannot guarantee the accuracy of content and format for copies of drawings issued electronically.  
The completion of the Issue Details Checked and Authorised section below is confirmation of the status of the drawing. The drawing shall not be used for construction unless endorsed 'For Construction' and authorised for issue.  
© CO-OP STUDIO PTY LTD  
Registered Business Name ABN 93 167 783 600

A	ISSUED FOR DA	31/03/2021	TB
REV	DESCRIPTION	DATE	APP
CLIENT	BAYSIDE COUNCIL		



**CO-OP**  
CO-OP STUDIO  
Level 7, 176 Wellington Parade, East Melbourne, 3002  
Office: +61 452 281 614  
admin@co-opstudio.com.au

PROJECT

**BOTANY AQUATIC  
CENTRE - STAGE 01**

PROJECT NUMBER  
**100239**

DRAWING

**3D VIEWS**

SCALE @ A1

**FOR APPROVAL**  
NOT TO BE USED DURING CONSTRUCTION

DRAWING NO. REVISION

**DA971A**

FILE NAME: BIM\_360/Botany Aquatic Centre/100239\_Botany Aquatic Centre\_R19\_360.rvt  
DATE PRINTED: 5/10/2021 5:21:08 PM