


NOTES:

- ALL WORK TO COMPLY WITH BUILDING CODE OF AUSTRALIA, REQUIREMENTS OF RELEVANT STATUTORY AUTHORITIES/ LOCAL GOVERNMENT & RELEVANT AUSTRALIAN BUILDING STANDARDS
- CONTRACTOR TO VERIFY ALL DIMENSIONS ON SITE BEFORE COMMENCING WORK- SHOULD A DISCREPANCY BE IDENTIFIED PLEASE CONFIRM WITH ARCHITECT PRIOR TO PROCEEDING (DO NOT SCALE FROM DRAWINGS)
- COPYRIGHT OF DESIGN SHOWN HEREON IS RETAINED BY THIS OFFICE AND AUTHORITY IS REQUIRED FOR ANY REPRODUCTION
- WHEN PROPRIETARY PRODUCTS ARE REFERRED TO, INSTALL IN ACCORDANCE WITH THE MANUFACTURERS WRITTEN INSTRUCTIONS
- ARCHITECTURAL PLANS TO BE READ IN CONJUNCTION WITH CONSULTANT'S DRAWINGS, SPECIFICATIONS & REPORTS
- AREA SCHEDULES SUPPLIED ARE APPROXIMATE ONLY- FUTURE ALLOWANCE FOR VERTICAL SERVICE DUCTS, STRUCTURAL WALL SYSTEMS AND CONSULTANT INPUT WILL BE REQUIRED

LEGEND:


| | | | | | |
|-----|---------------------------------|-----|------------------------------------|----|---------------|
| AFG | ALUMINIUM FRAME GLAZING | FG | FRAMELESS GLASS | RW | RENDERED WALL |
| AW | AWNING TO FUTURE DETAIL | FS | FEATURE SCREENING TO FUTURE DETAIL | | |
| BS | BATTEN SCREENS TO FUTURE DETAIL | GB | GLASS BALUSTRADE | | |
| FG | FRAMELESS GLASS | MC | METAL CLADDING | | |
| FS | FIRE STAIRS | MS | METAL LOUVRED SCREEN | | |
| FH | FIRE HYDRANT | ML1 | METAL LOUVRES & FRAMING | | |
| FHR | FIRE HOSE REEL | ML2 | METAL LOUVRES & FRAMING | | |
| FE | FIRE EXTINGUISHER | PC | PRECAST CONCRETE | | |

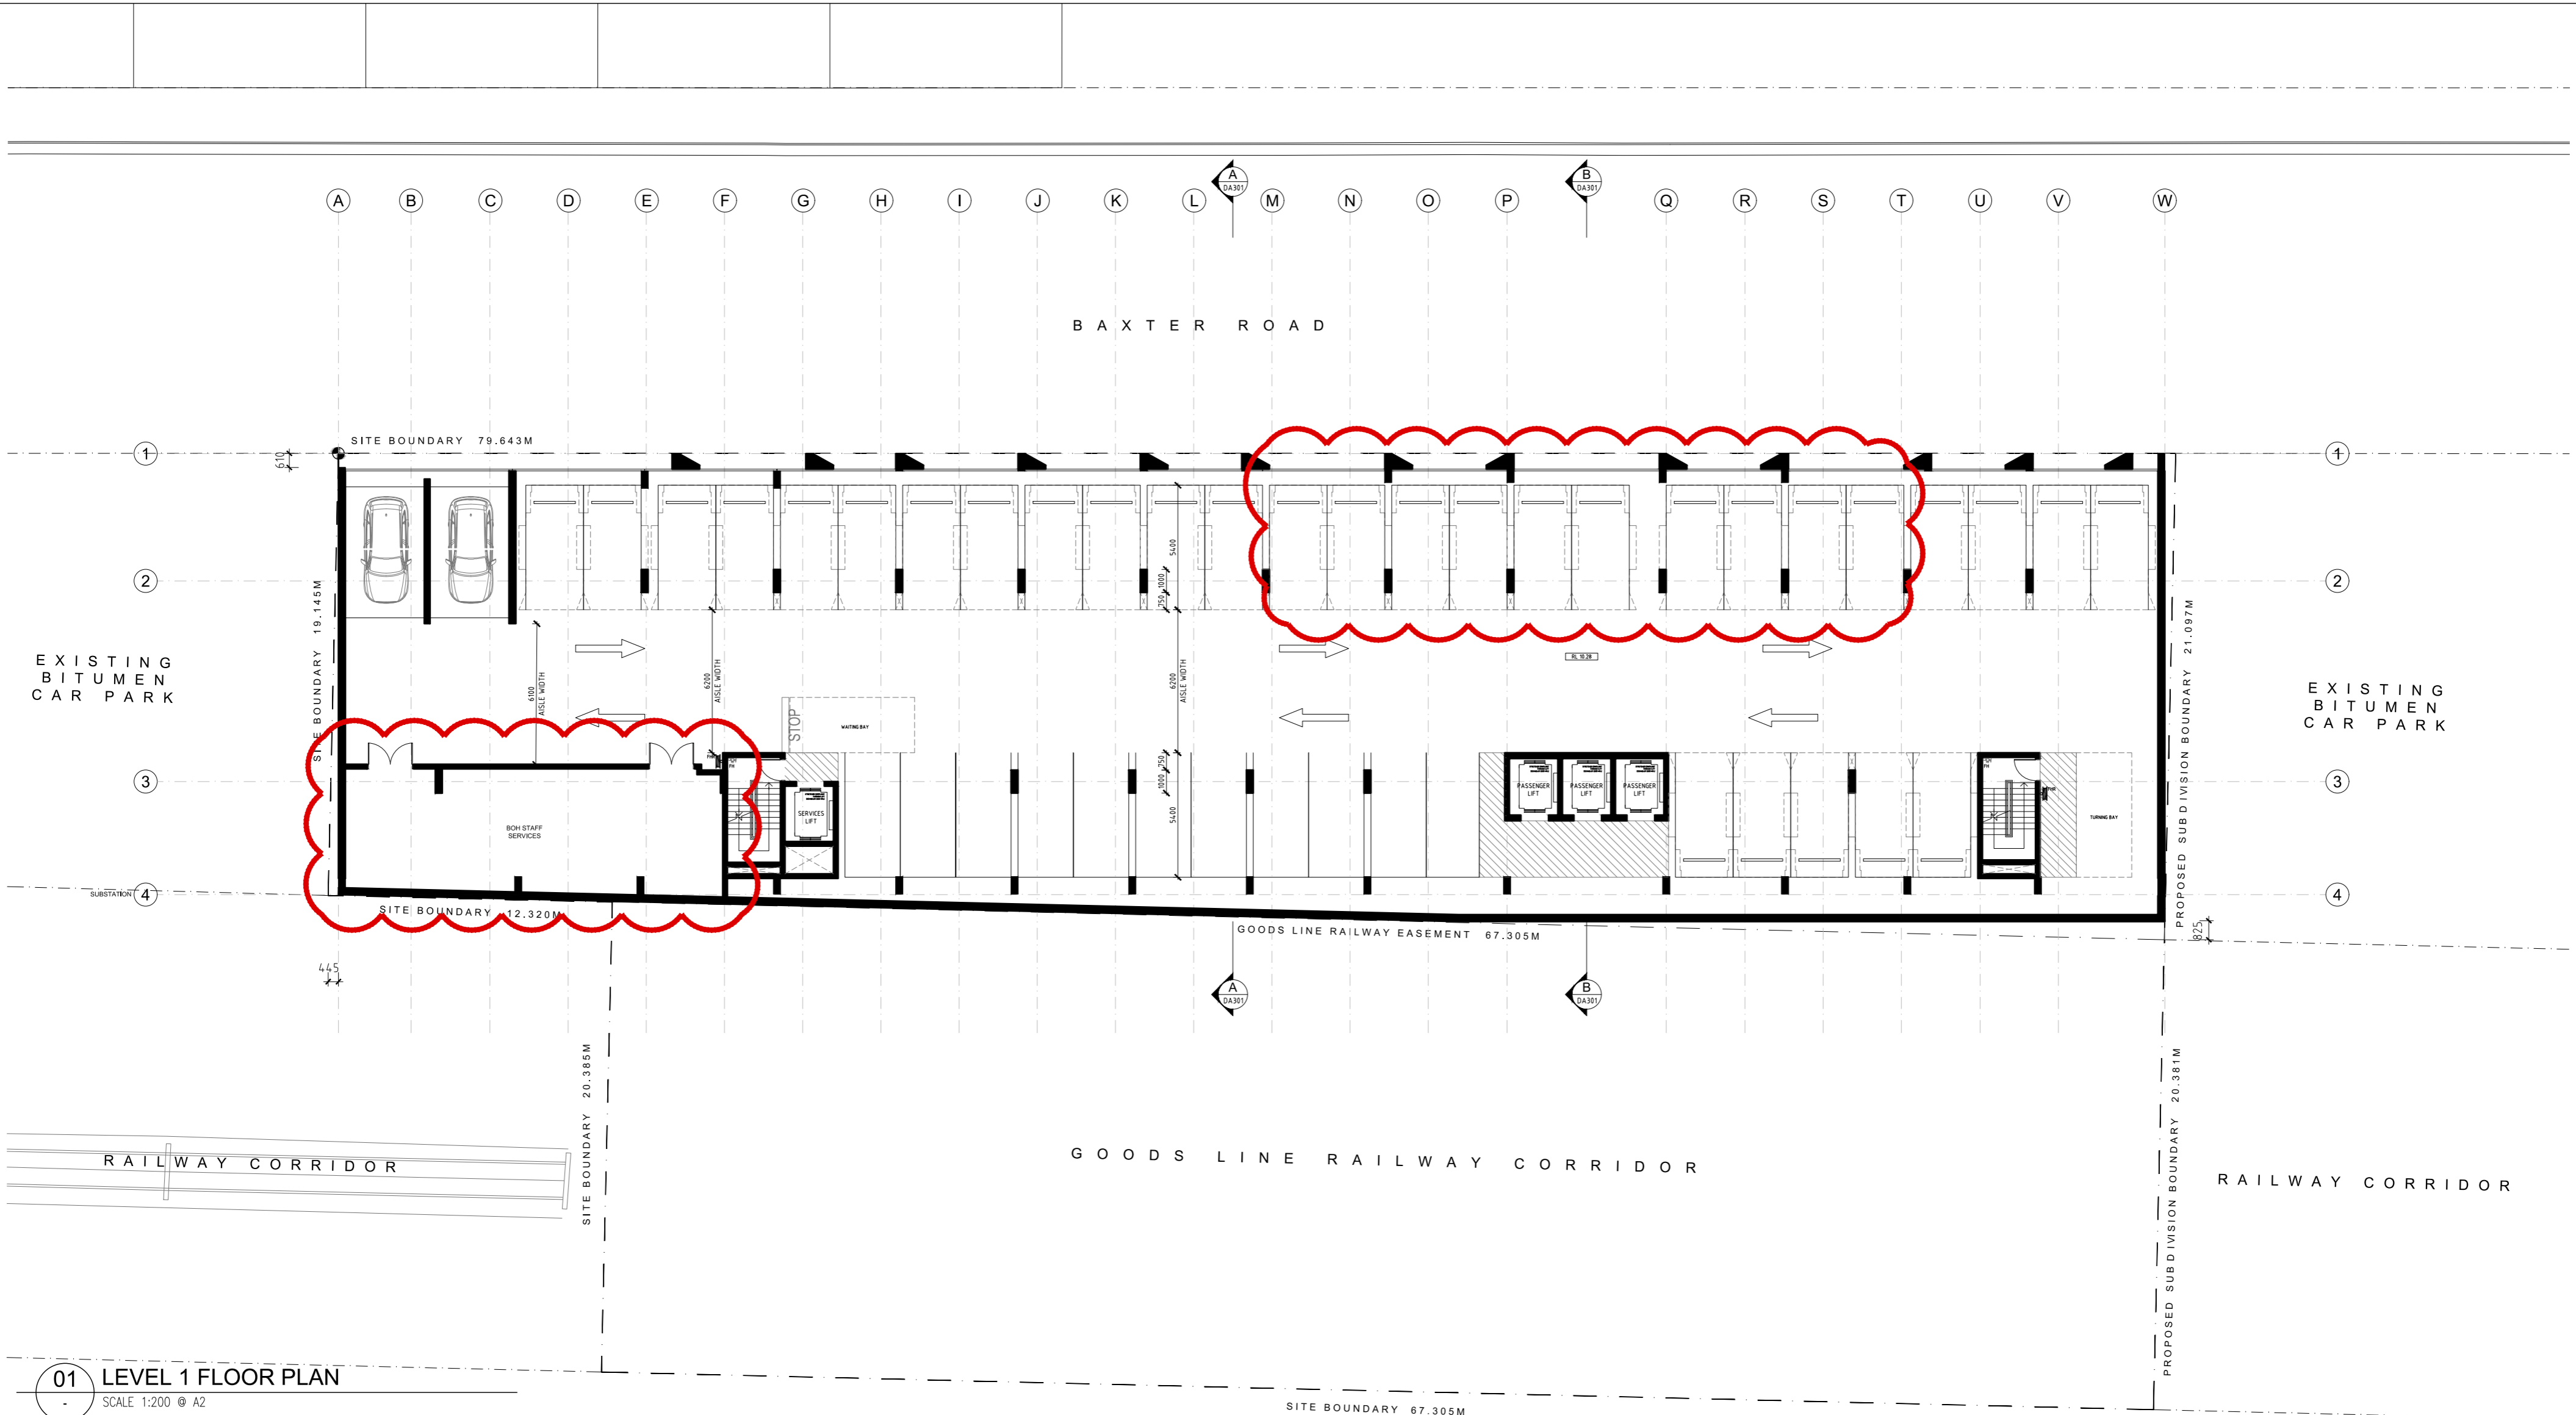

01 LEVEL 1 FLOOR PLAN
SCALE 1:200 @ A2

AMENDMENTS

| ISSUE | DATE | DESCRIPTION |
|-------|------------|--|
| A | 17.05.2019 | ISSUE FOR DA |
| B | 01.08.2019 | CHANGED ALLOCATION OF PLANT ROOM TO STAFF BOH SERVICES |
| | | |
| | | |
| | | |

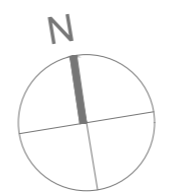

DA 101

LEVEL 1 PLAN
ISSUE - B
MAY 2019
JOB No. 1902

PBD | ARCHITECTS

ABN 36 147 035 550
Level 2, 52 Albion Street, Surry Hills NSW 2010
P - (02) 9698 8140 E - info@pbdarchitects.com.au W - www.pbdarchitects.com.au