


Notes
1. CONTRACTOR MUST VERIFY ALL DIMENSIONS ON SITE BEFORE COMMENCING WORK OR PREPARING SHOP DRAWINGS.
2. DO NOT SCALE DRAWINGS.
3. CONTRACTOR TO CHECK UNDERGROUND SERVICES BEFORE COMMENCING WORKS BY CONTACTING DIAL BEFORE YOU DIG. IF DIAL BEFORE YOU DIG INFORMATION IS PROVIDED WITH THIS DOCUMENTATION IT SHALL BE ASSUMED NOT TO BE CURRENT AND CONTRACTOR SHALL MAKE THEIR OWN ENQUIRES.

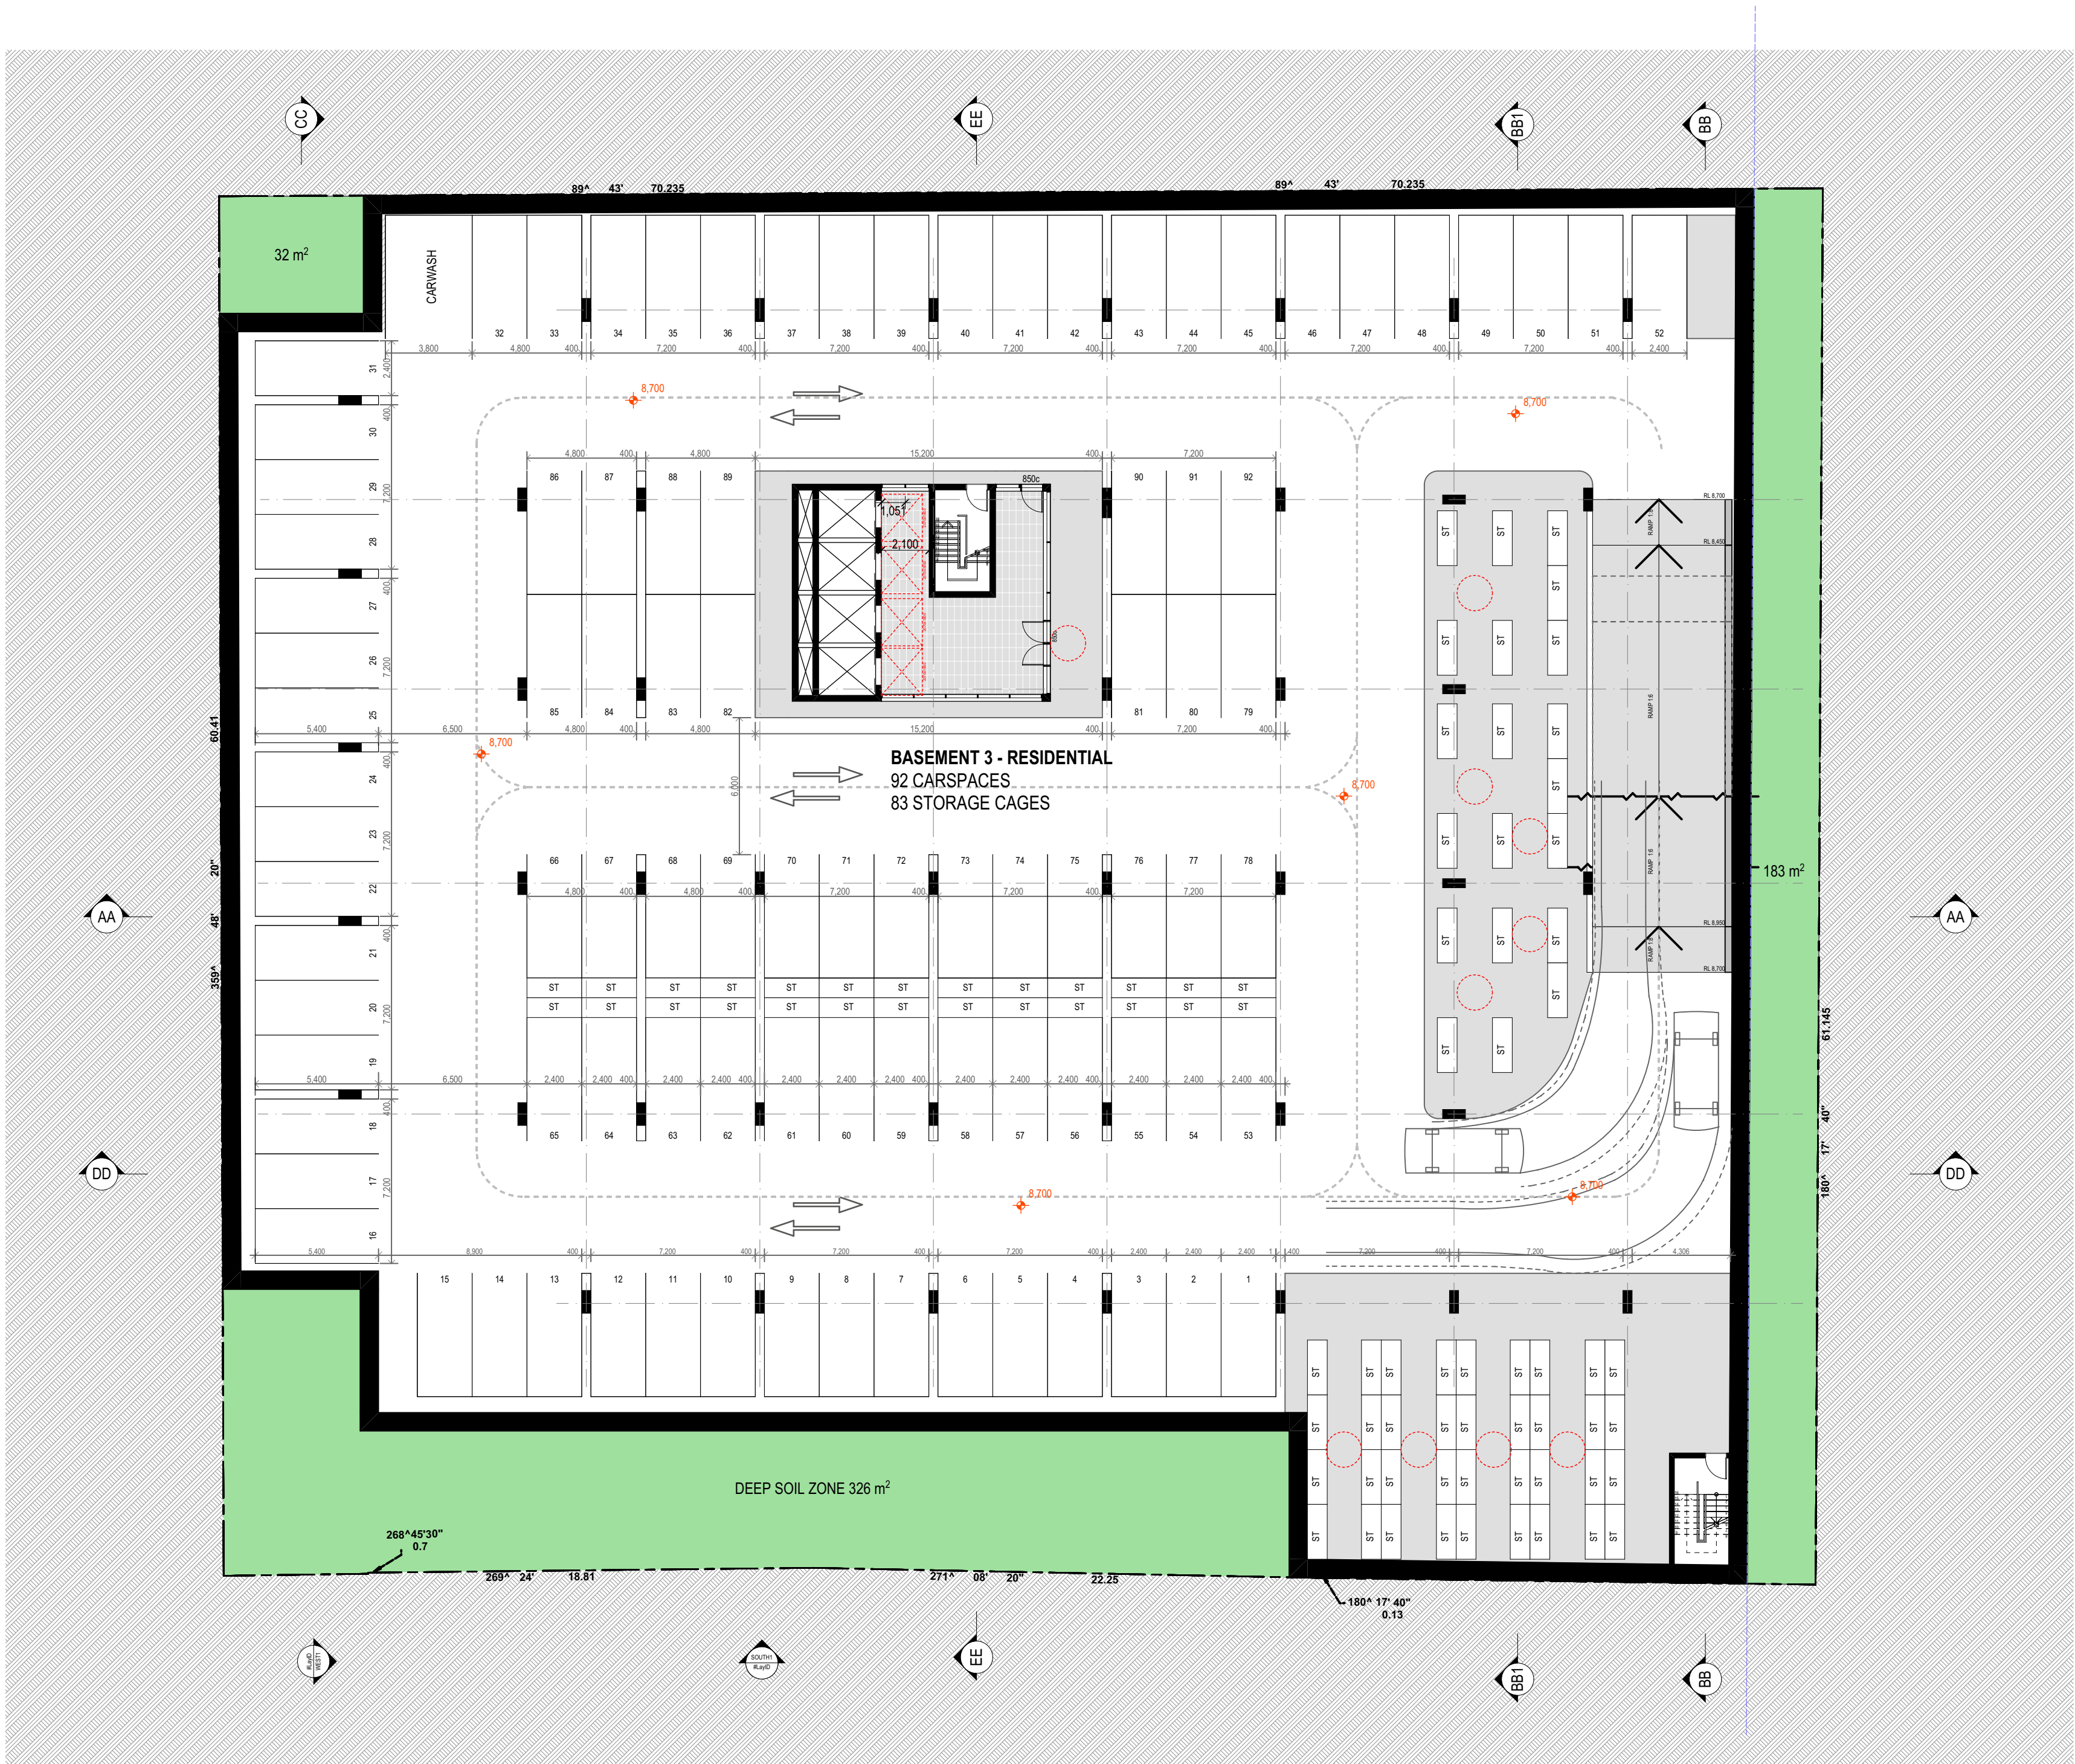

D	RFI - COUNCIL EMAIL 12/08/20	12/08/20	Z.B.
C	RFI - COUNCIL LETTER 14/07/20	22/07/20	Z.B.
B	RFI - COUNCIL LETTER 18/02/20	XX/03/20	Z.B.
A	DA SUBMISSION	02/09/19	Z.B.

Rev	Description	Date	App'd
-----	-------------	------	-------

Project
MIXED USE MULTI RESIDENTIAL

28-34 VICTORIA ST
BURWOOD NSW Australia



Business Address: Level 10, 11-15 Deane Street, Burwood NSW 2134

Postal Address: PO BOX 2223 Burwood North NSW 2134

Phone Number: +61 29745 2014

Nominated Architects:
Ziad Bounehem Reg no 8008
Youssef El Khawaja Reg no 8933
Nicolas Toubia Reg no 9336

Drawing Title

FLOOR PLANS

BASEMENT 03

Checked/Approved


Scale
1:200 @A1 Sheet Size

Project Number
18-113

Drawing Number Revision
DA-102 D

Status
DEVELOPMENT APPLICATION

Notes
1. CONTRACTOR MUST VERIFY ALL DIMENSIONS ON SITE BEFORE COMMENCING WORK OR PREPARING SHOP DRAWINGS.
2. DO NOT SCALE DRAWINGS.
3. CONTRACTOR TO CHECK UNDERGROUND SERVICES BEFORE COMMENCING WORKS BY CONTACTING DIAL BEFORE YOU DIG. IF DIAL BEFORE YOU DIG INFORMATION IS PROVIDED WITH THIS DOCUMENTATION IT SHALL BE ASSUMED NOT TO BE CURRENT AND CONTRACTOR SHALL MAKE THEIR OWN ENQUIRES.

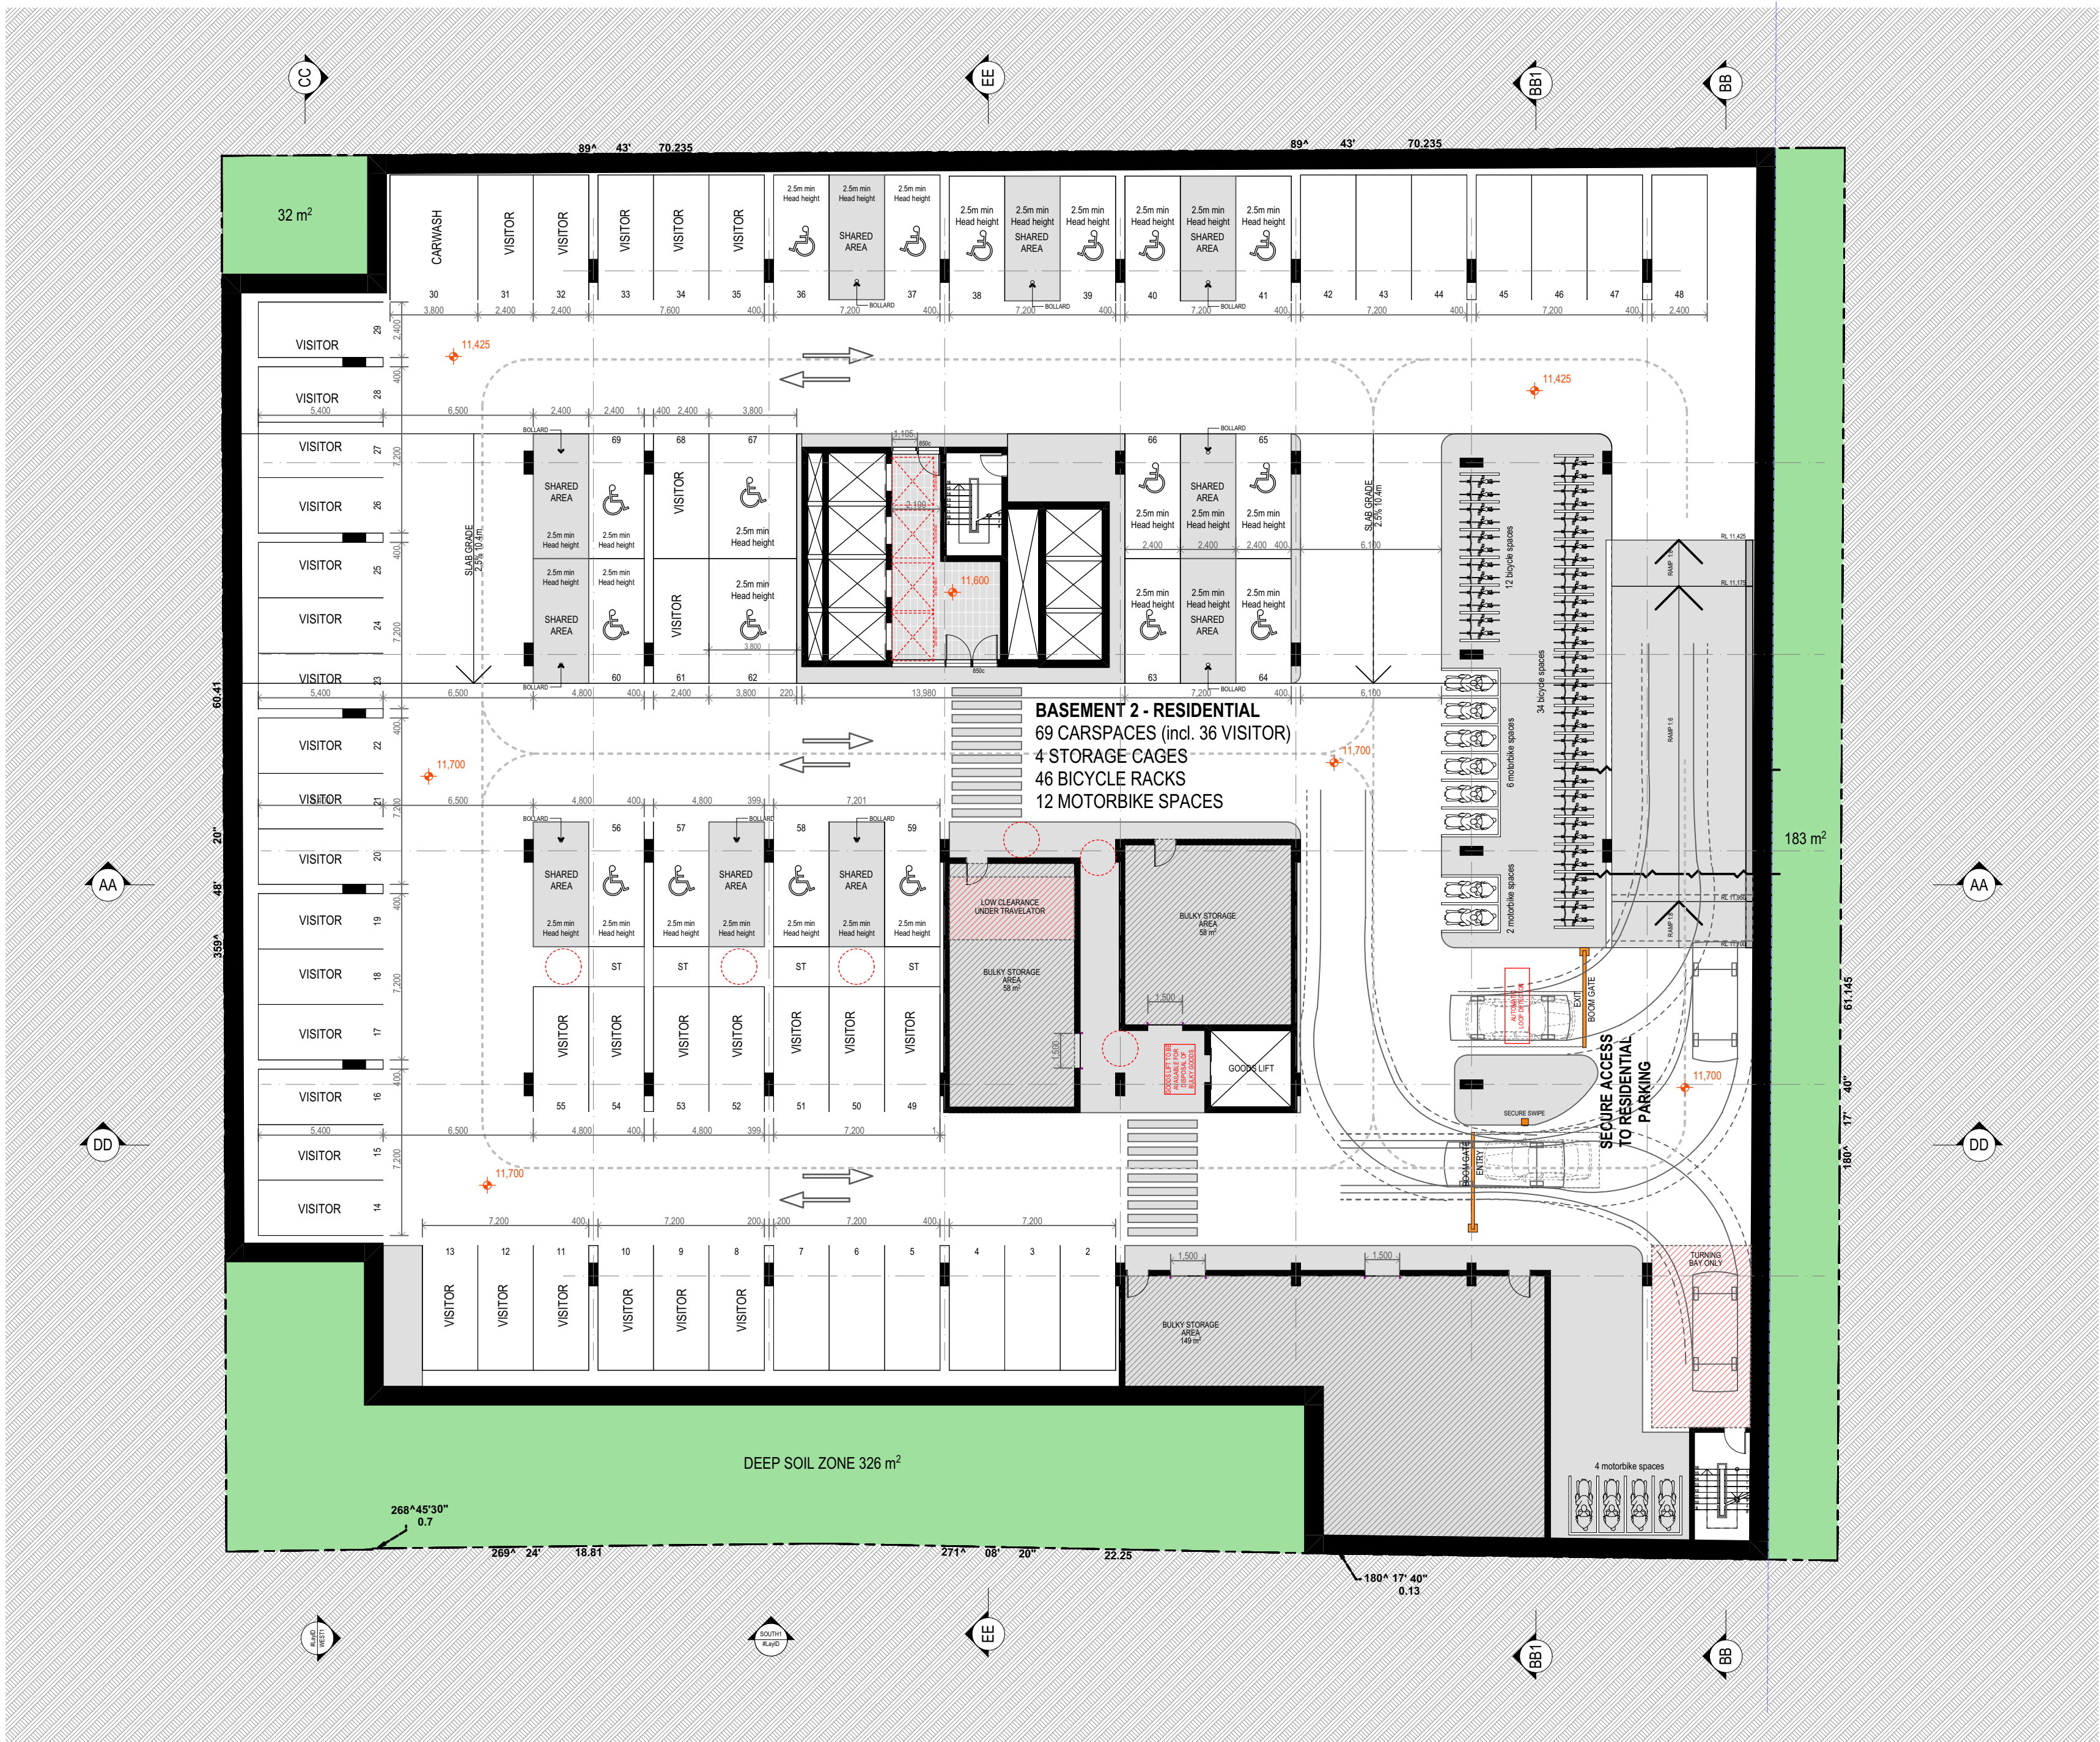

D	RFI - COUNCIL EMAIL 12/08/20	12/08/20	Z.B.
C	RFI - COUNCIL LETTER 14/07/20	22/07/20	Z.B.
B	RFI - COUNCIL LETTER 18/02/20	XX/03/20	Z.B.
A	DA SUBMISSION	02/09/19	Z.B.

Rev	Description	Date	App'd
-----	-------------	------	-------

Project
MIXED USE MULTI RESIDENTIAL

28-34 VICTORIA ST
BURWOOD NSW Australia



Business Address: Level 10, 11-15 Deane Street, Burwood NSW 2134
Postal Address: PO BOX 2223 Burwood North NSW 2134

Phone Number: +61 29745 2014
Nominated Architects:
Ziad Bournehem Reg no 8008
Youssef El Khawaja Reg no 8933
Nicolas Toubia Reg no 9336

Drawing Title

FLOOR PLANS

BASEMENT 02

Checked/Approved

Scale
1:200 @A1 Sheet Size


Project Number
18-113

Drawing Number Revision
DA-103 D

Status
DEVELOPMENT APPLICATION

1 BASEMENT 02
SCALE 1:200

Notes
1. CONTRACTOR MUST VERIFY ALL DIMENSIONS ON SITE BEFORE COMMENCING WORK OR PREPARING SHOP DRAWINGS.
2. DO NOT SCALE DRAWINGS.
3. CONTRACTOR TO CHECK UNDERGROUND SERVICES BEFORE COMMENCING WORKS BY CONTACTING DIAL BEFORE YOU DIG. IF DIAL BEFORE YOU DIG INFORMATION IS PROVIDED WITH THIS DOCUMENTATION IT SHALL BE ASSUMED NOT TO BE CURRENT AND CONTRACTOR SHALL MAKE THEIR OWN ENQUIRES.

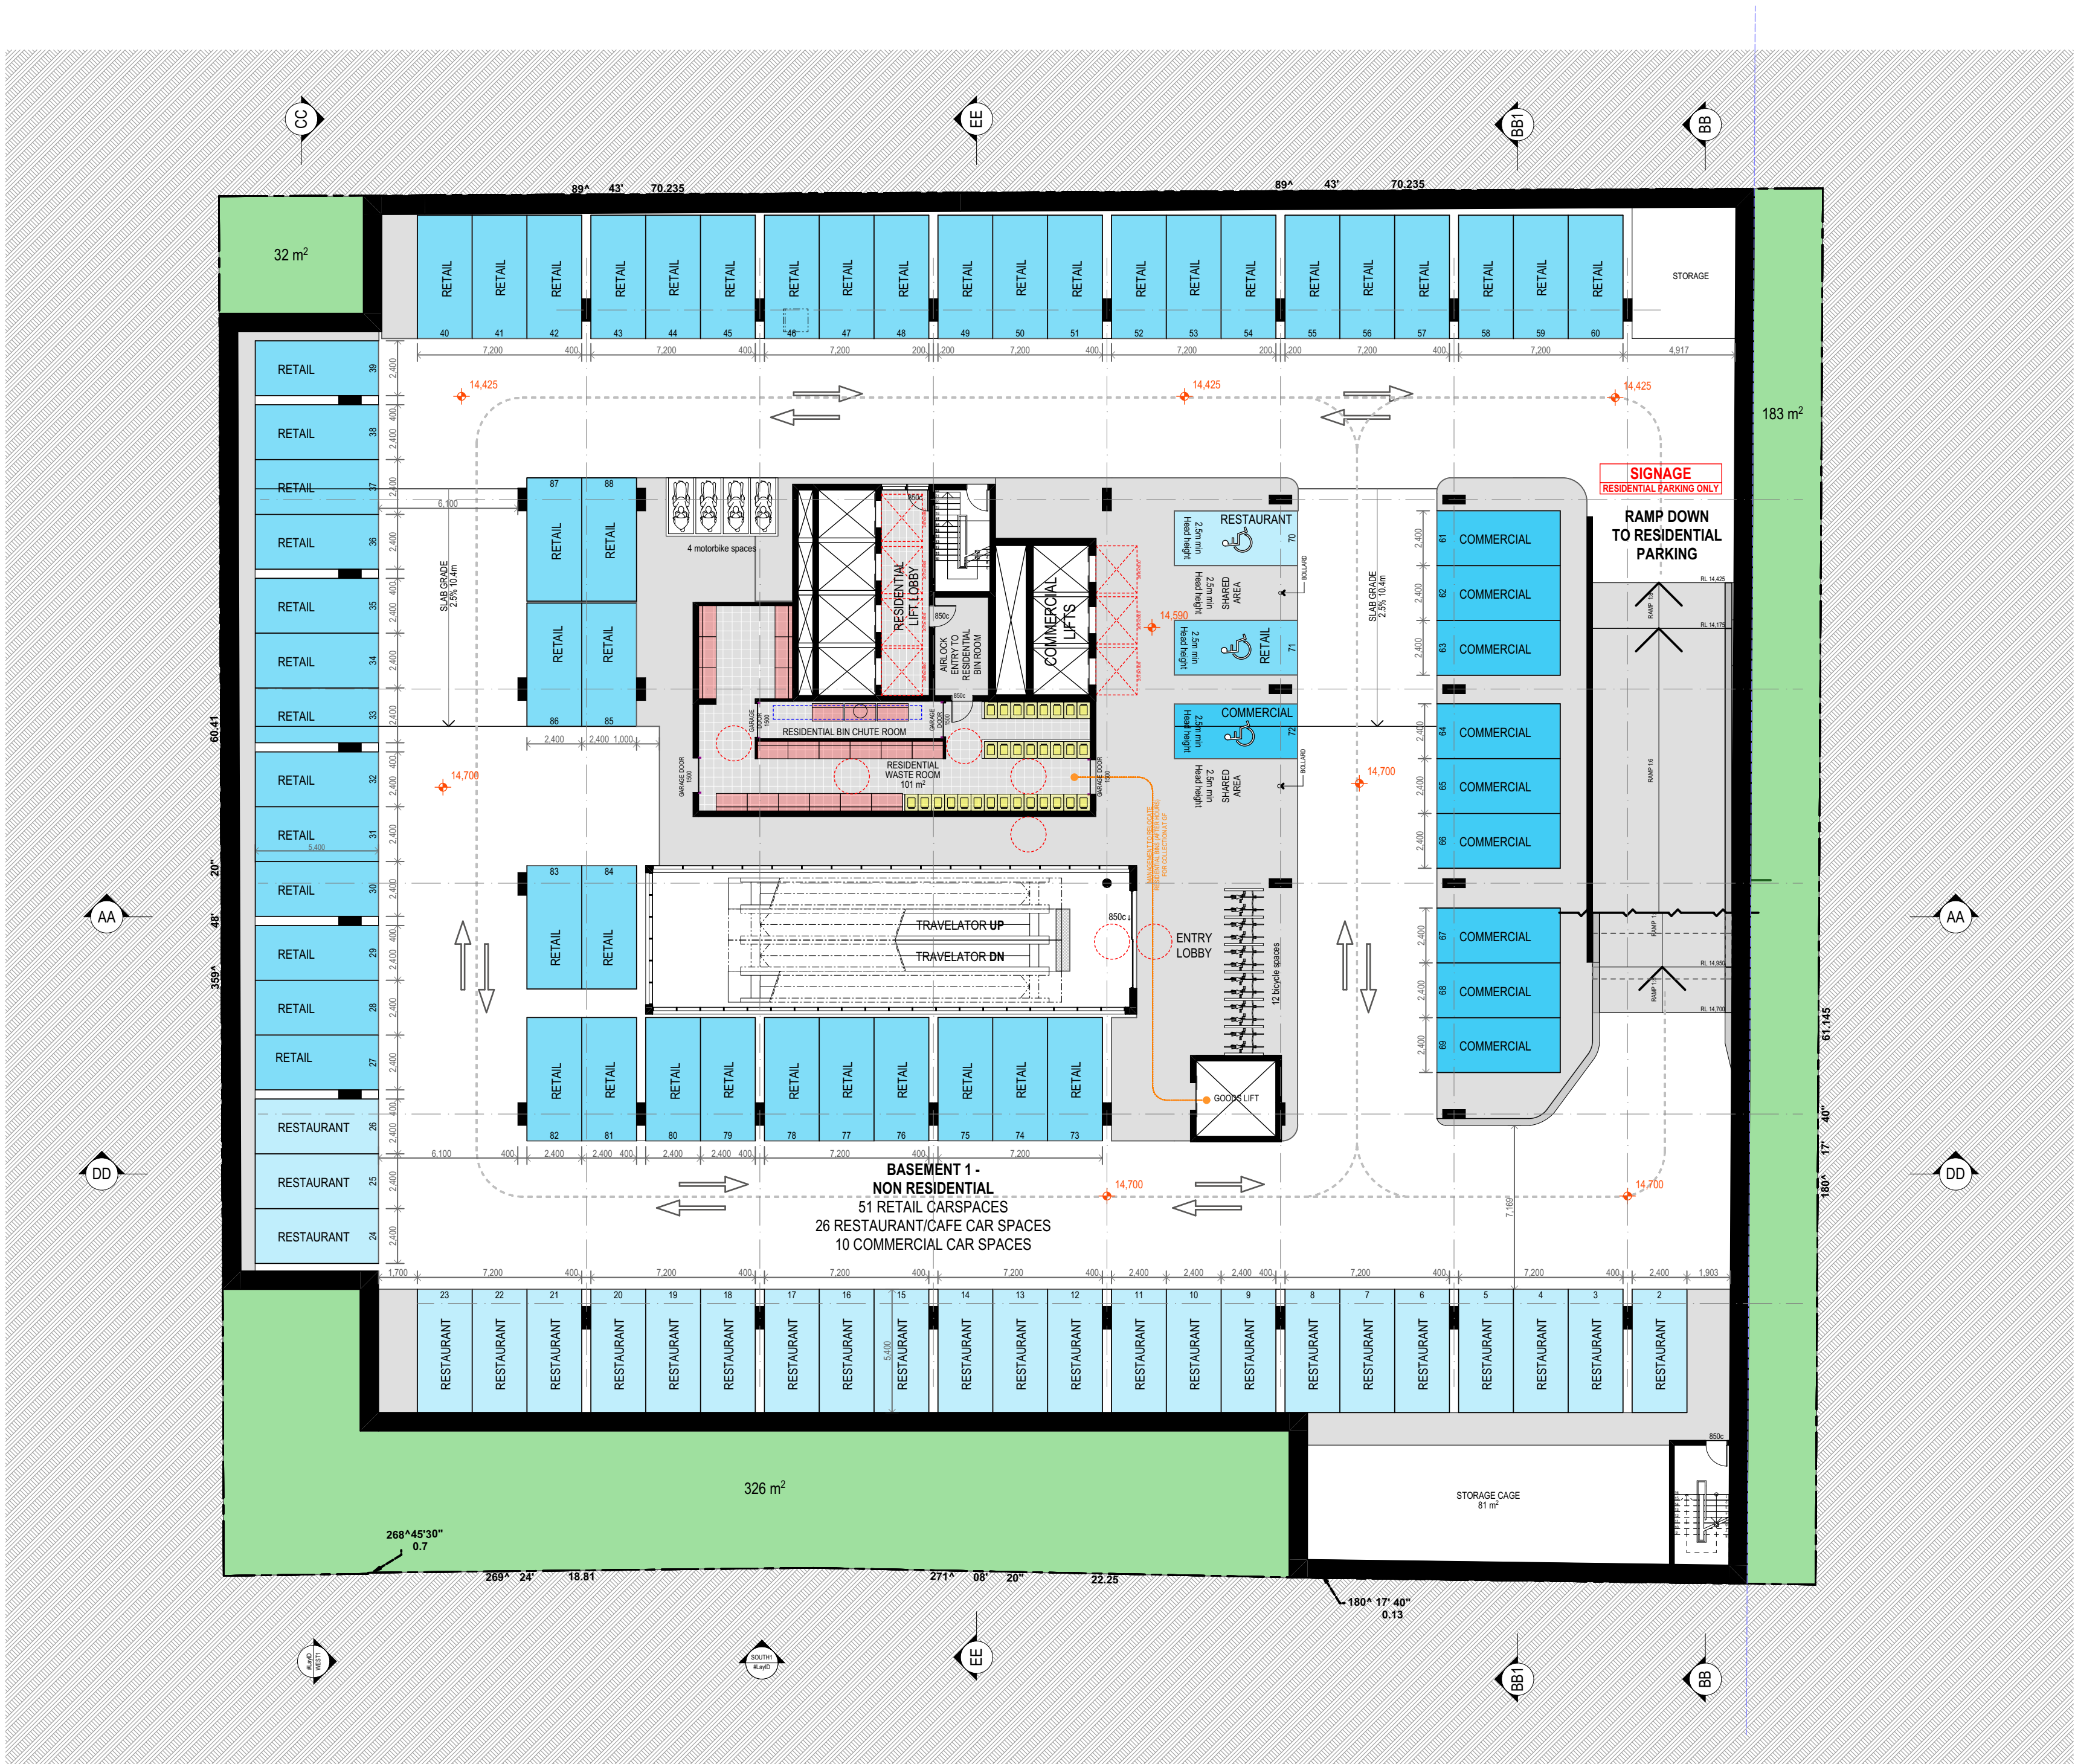

1 BASEMENT 01
SCALE 1:200

D	RFI - COUNCIL EMAIL 12/08/20	12/08/20	Z.B.
C	RFI - COUNCIL LETTER 14/07/20	22/07/20	Z.B.
B	RFI - COUNCIL LETTER 18/02/20	XX/03/20	Z.B.
A	DA SUBMISSION	02/09/19	Z.B.

Rev	Description	Date	App'd
-----	-------------	------	-------

Project
MIXED USE MULTI RESIDENTIAL

28-34 VICTORIA ST
BURWOOD NSW Australia



Business Address: Level 10, 11-15 Deane Street, Burwood NSW 2134
Postal Address: PO BOX 2223 Burwood North NSW 2134
Phone Number: +61 29745 2014

Nominated Architects:
Ziad Bournehem Reg no 8008
Youssef El Khawaja Reg no 8933
Nicolas Toubia Reg no 9336

Drawing Title
FLOOR PLANS
BASEMENT 01
Checked/Approved
XX

Scale
1:200 @A1 Sheet Size

Project Number
18-113
Status
DEVELOPMENT APPLICATION

Drawing Number Revision
DA-104 D

Notes
1. CONTRACTOR MUST VERIFY ALL DIMENSIONS ON SITE BEFORE COMMENCING WORK OR PREPARING SHOP DRAWINGS.
2. DO NOT SCALE DRAWINGS.
3. CONTRACTOR TO CHECK UNDERGROUND SERVICES BEFORE COMMENCING WORKS BY CONTACTING DIAL BEFORE YOU DIG. IF DIAL BEFORE YOU DIG INFORMATION IS PROVIDED WITH THIS DOCUMENTATION IT SHALL BE ASSUMED NOT TO BE CURRENT AND CONTRACTOR SHALL MAKE THEIR OWN ENQUIRES.



USE IS INDICATIVE & SUBJECT TO FUTURE TENANCIES
I.e. COMMERCIAL/RETAIL/CAFE/RESTAURANT



D	RFI - COUNCIL EMAIL 12/08/20	12/08/20	Z.B.
C	RFI - COUNCIL LETTER 14/07/20	22/07/20	Z.B.
B	RFI - COUNCIL LETTER 18/02/20	X/03/20	Z.B.
A	DA SUBMISSION	02/09/19	Z.B.

Rev Description Date App'd

Project
MIXED USE MULTI RESIDENTIAL

28-34 VICTORIA ST
BURWOOD NSW Australia

URBAN LINK

Business Address: Level 10, 11-15 Deane Street, Burwood NSW 2134
Postal Address: PO BOX 2223 Burwood North NSW 2134
Phone Number: +61 29745 2014


Nominated Architects:
Ziad Bounehem Reg no 8008
Youssef El Khawaja Reg no 8933
Nicolas Toubia Reg no 9336

Drawing Title

FLOOR PLANS

EXTENDED GROUND FLOOR

Checked/Approved

 

Scale
1:300 @A1 Sheet Size

Project Number

18-113

Drawing Number Revision


DA-105 D

Status

DEVELOPMENT APPLICATION

28-34 VICTORIA ST, Burwood NSW 2134

Notes
1. CONTRACTOR MUST VERIFY ALL DIMENSIONS ON SITE BEFORE COMMENCING WORK OR PREPARING SHOP DRAWINGS.
2. DO NOT SCALE DRAWINGS.
3. CONTRACTOR TO CHECK UNDERGROUND SERVICES BEFORE COMMENCING WORKS BY CONTACTING DIAL BEFORE YOU DIG. IF DIAL BEFORE YOU DIG INFORMATION IS PROVIDED WITH THIS DOCUMENTATION IT SHALL BE ASSUMED NOT TO BE CURRENT AND CONTRACTOR SHALL MAKE THEIR OWN ENQUIRES.

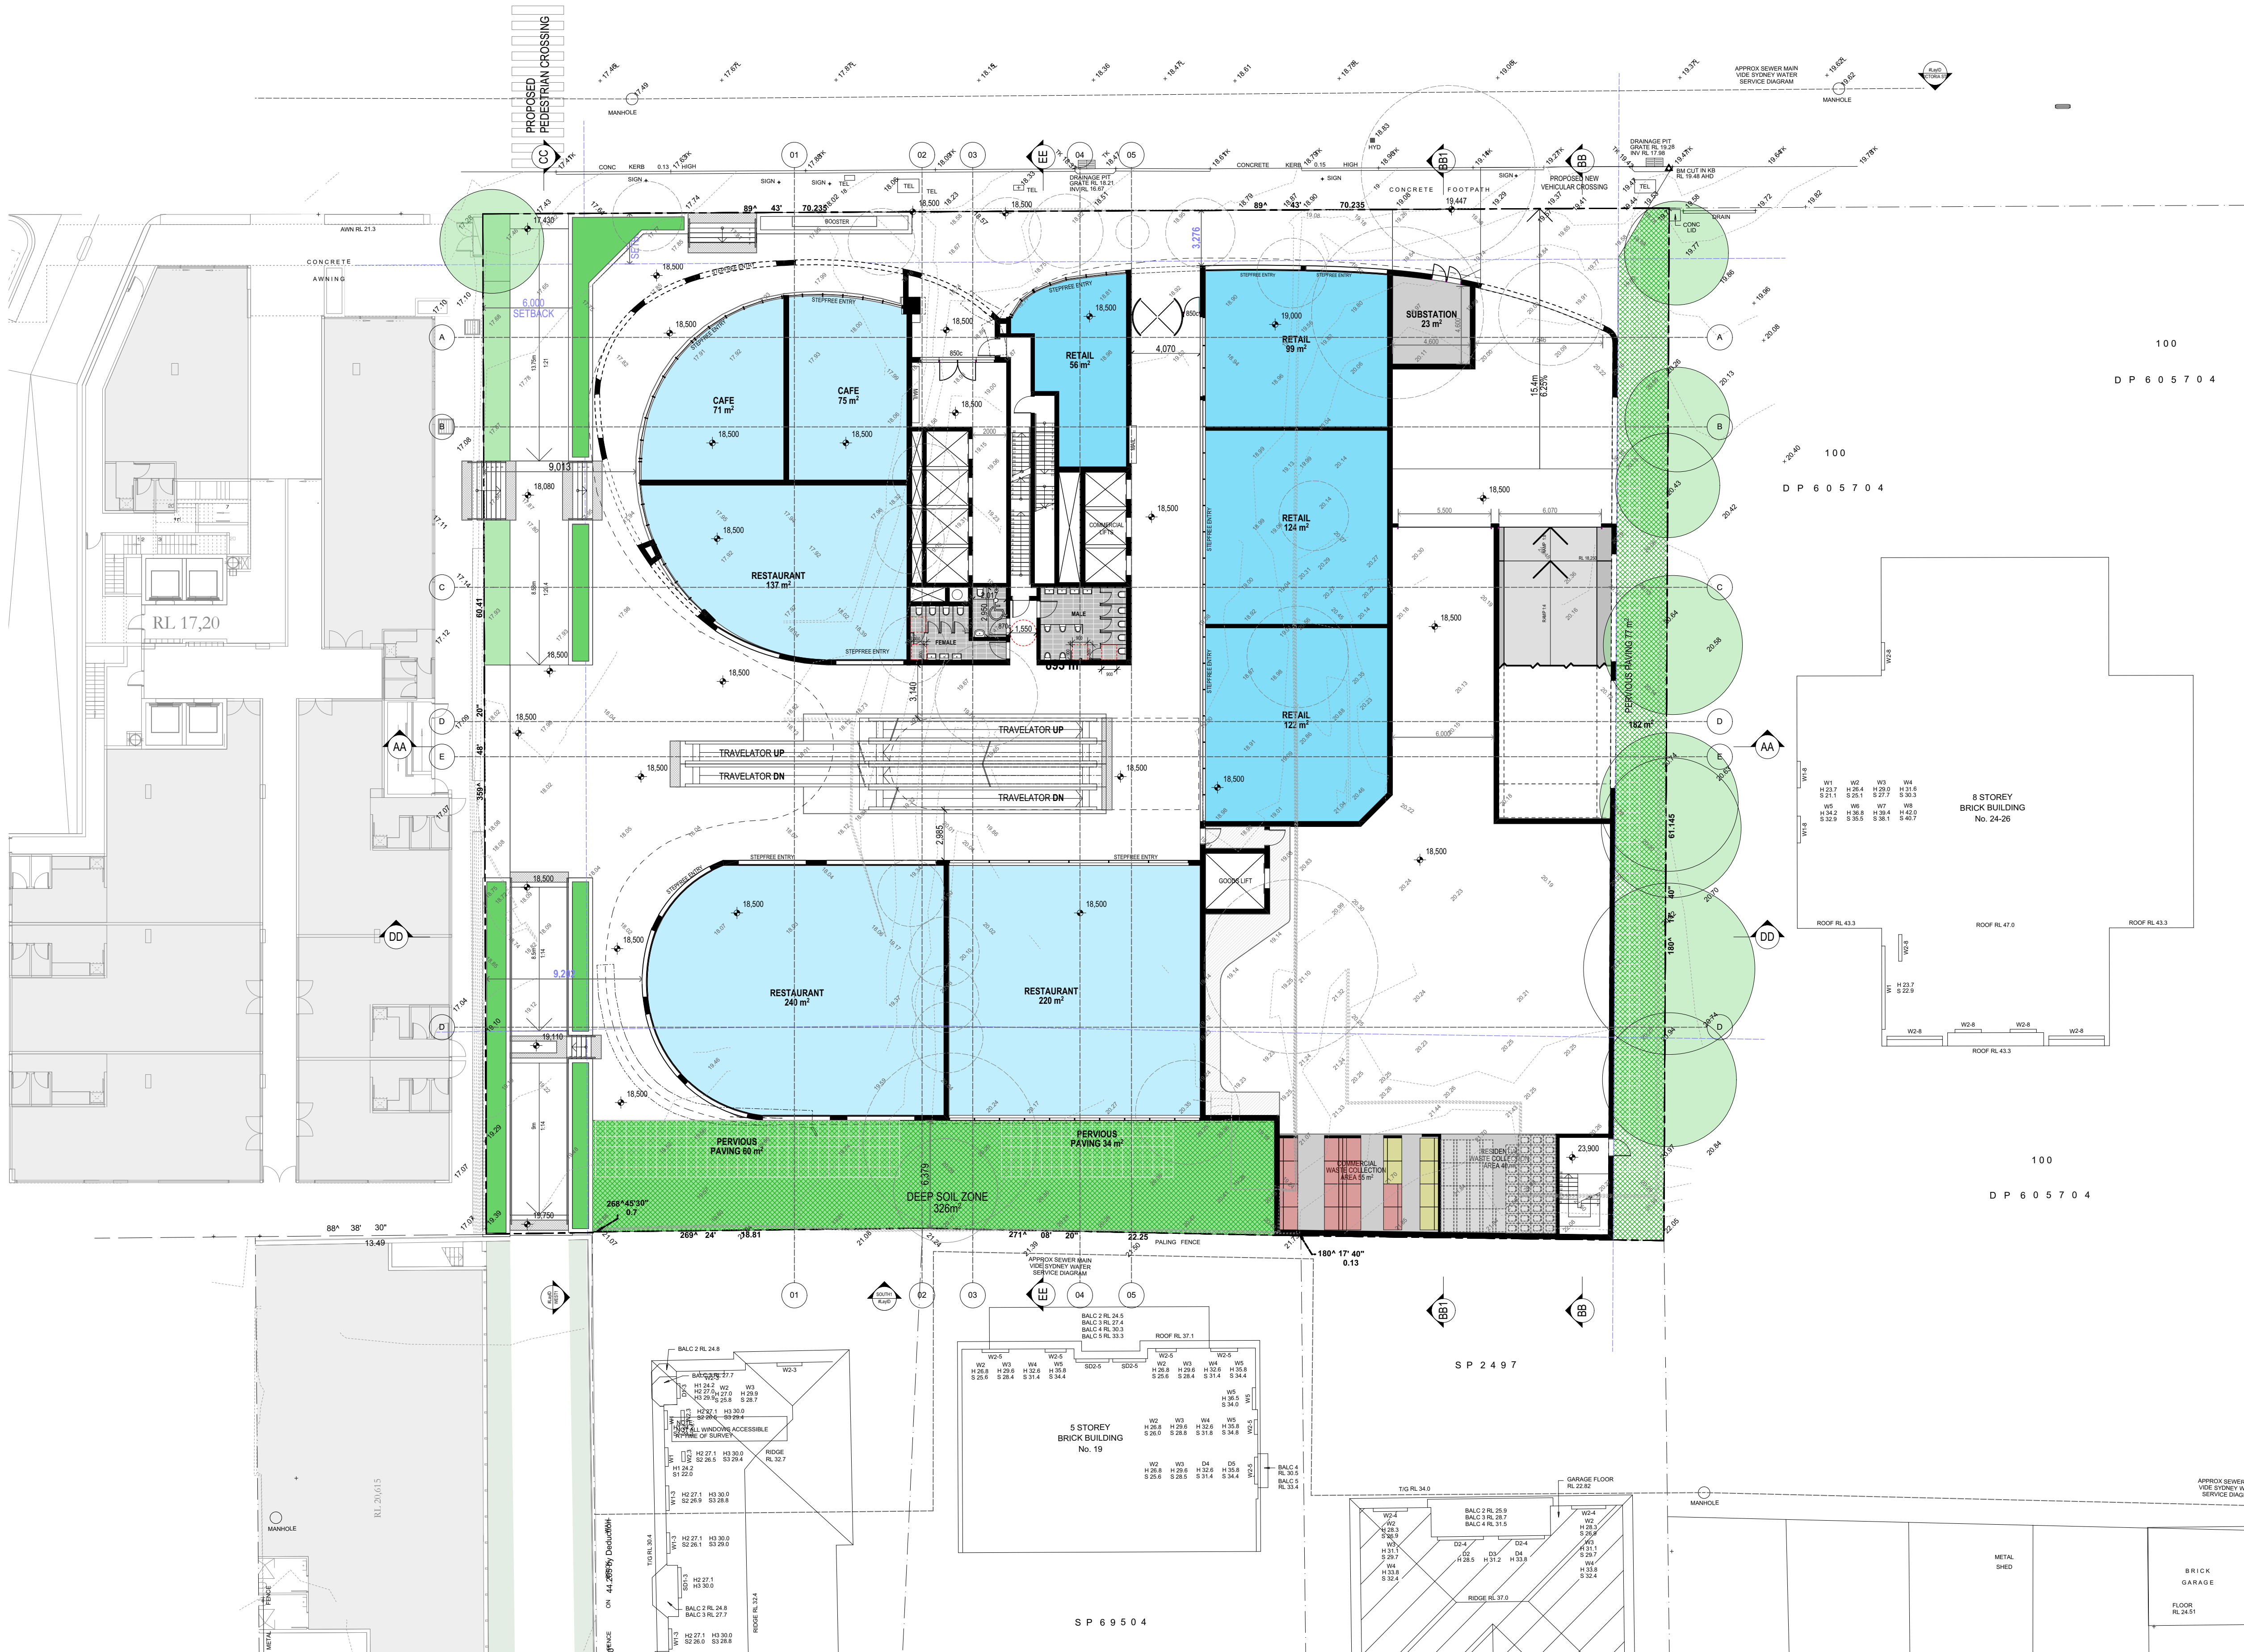

D	RFI - COUNCIL EMAIL 12/08/20	12/08/20	Z.B.
C	RFI - COUNCIL LETTER 14/07/20	22/07/20	Z.B.
B	RFI - COUNCIL LETTER 18/02/20	X/03/20	Z.B.
A	DA SUBMISSION	02/09/19	Z.B.

Rev	Description	Date	App'd
Project			

MIXED USE MULTI RESIDENTIAL

28-34 VICTORIA ST
BURWOOD NSW Australia

URBAN LINK
Business Address: Level 10, 11-15 Deane Street, Burwood NSW 2134
Postal Address: PO BOX 2223 Burwood North NSW 2134
Phone Number: +61 29745 2014

Nominated Architects:
Ziad Bounelhem Reg no 8008
Youssef El Khawaja Reg no 8933
Nicolas Toubia Reg no 9336


FLOOR PLANS
GROUND FLOOR PLAN

Checked/Approved

Scale
1:200 @A1 Sheet Size

Project Number
18-113
Status
DEVELOPMENT APPLICATION

Drawing Number Revision
DA-106 D

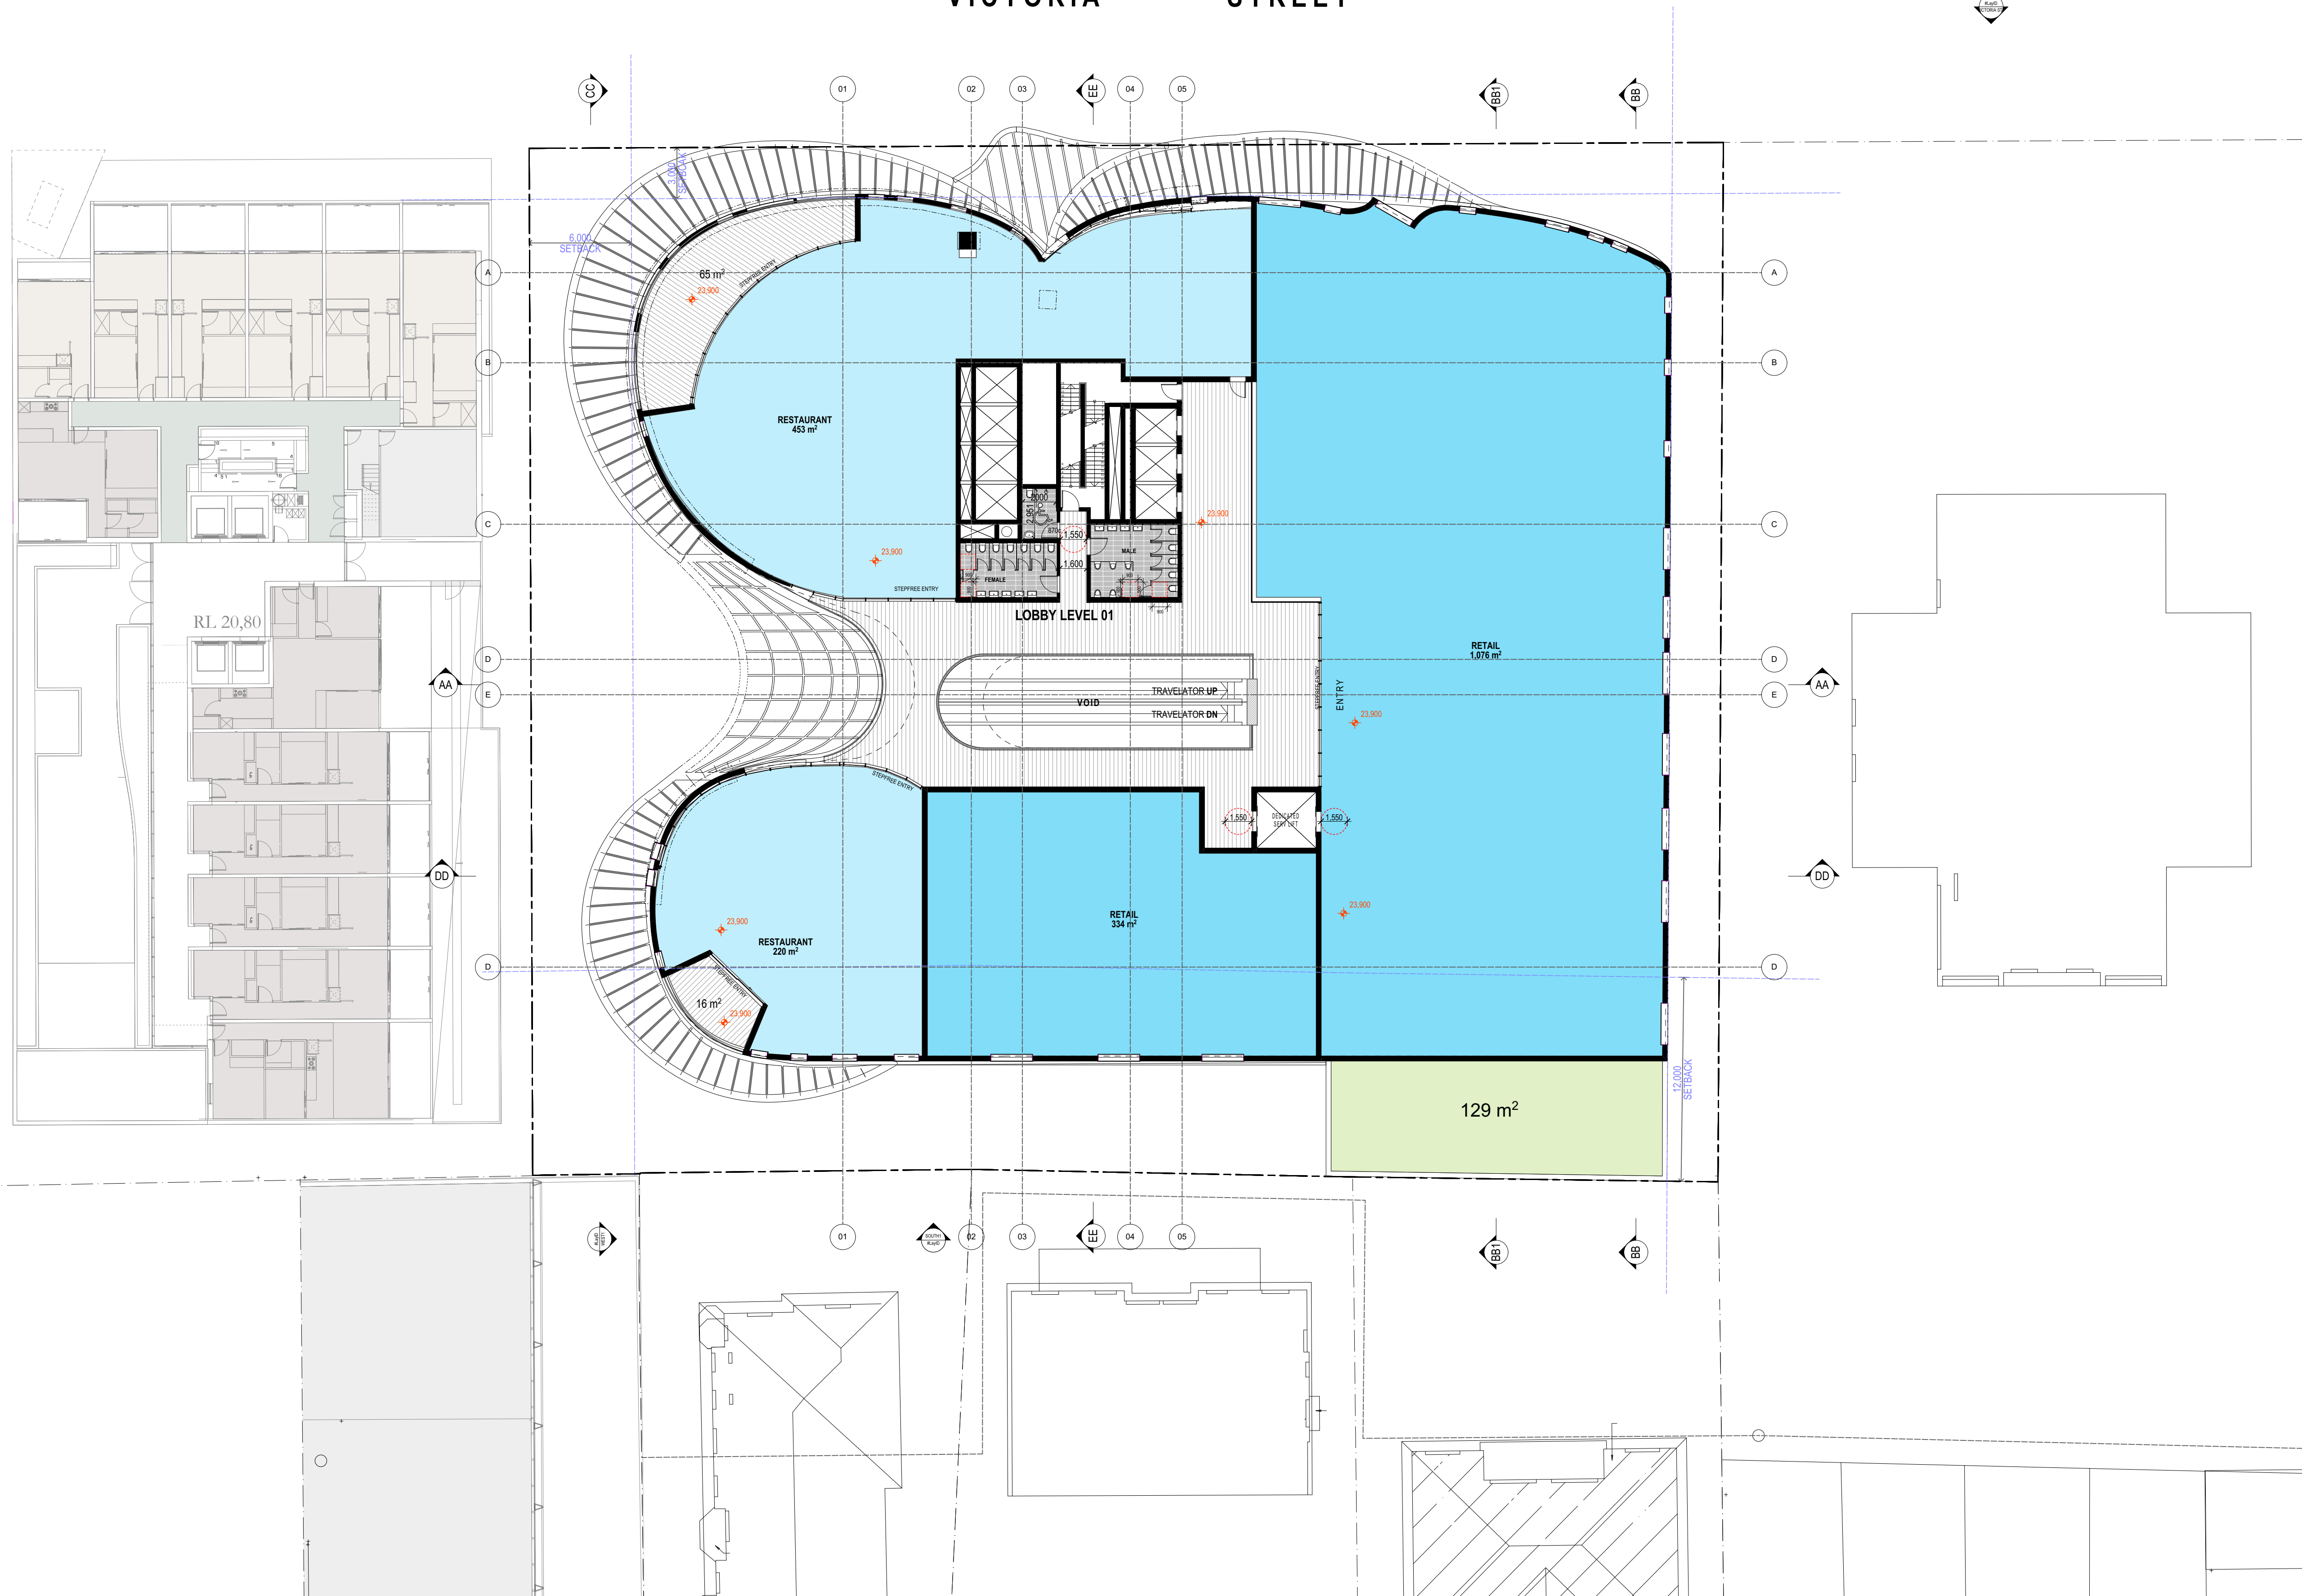

D	RFI - COUNCIL EMAIL 12/08/20	12/08/20	Z.B.
C	RFI - COUNCIL LETTER 14/07/20	22/07/20	Z.B.
B	RFI - COUNCIL LETTER 18/02/20	XX/03/20	Z.B.
A	DA SUBMISSION	02/09/19	Z.B.

Project

MIXED USE MULTI RESIDENTIAL

28-34 VICTORIA ST
BURWOOD NSW Australia

URBAN LINK

Business Address: Level 10, 11-15 Deane Street, Burwood NSW 2134
Postal Address: PO BOX 2223 Burwood North NSW 2134
Phone Number: +61 29745 2014

Nominated Architects:
Ziad Boumelhem Reg no 8008
Youssef El Khawaja Reg no 8933 Nicolas Toubia Reg no 9336

Drawing Title

FLOOR PLANS

LEVEL 01

LEVEL 01
Checked/Approved

Shutterstock.com approved

Scale 

1:200 @A1 Sheet Size


Project Number	Drawing Number Revision
10-110	DA-107-D

18-113 DA-107 D

Status
DEVELOPMENT APPLICATION


DEVELOPMENT APPLICATION
 [REDACTED]

2018-11-28 14:34 Victoria Street Renewed. © J. M. P. N. 2018. 13/06/2018 11:22 AM

Notes
 1. CONTRACTOR MUST VERIFY ALL DIMENSIONS ON SITE BEFORE COMMENCING WORK OR PREPARING SHOP DRAWINGS.
 2. DO NOT SCALE DRAWINGS.
 3. CONTRACTOR TO CHECK UNDERGROUND SERVICES BEFORE COMMENCING WORKS BY CONTACTING DIAL BEFORE YOU DIG. IF DIAL BEFORE YOU DIG INFORMATION IS PROVIDED WITH THIS DOCUMENTATION IT SHALL BE ASSUMED NOT TO BE CURRENT AND CONTRACTOR SHALL MAKE THEIR OWN ENQUIRES.



VICTORIA STREET

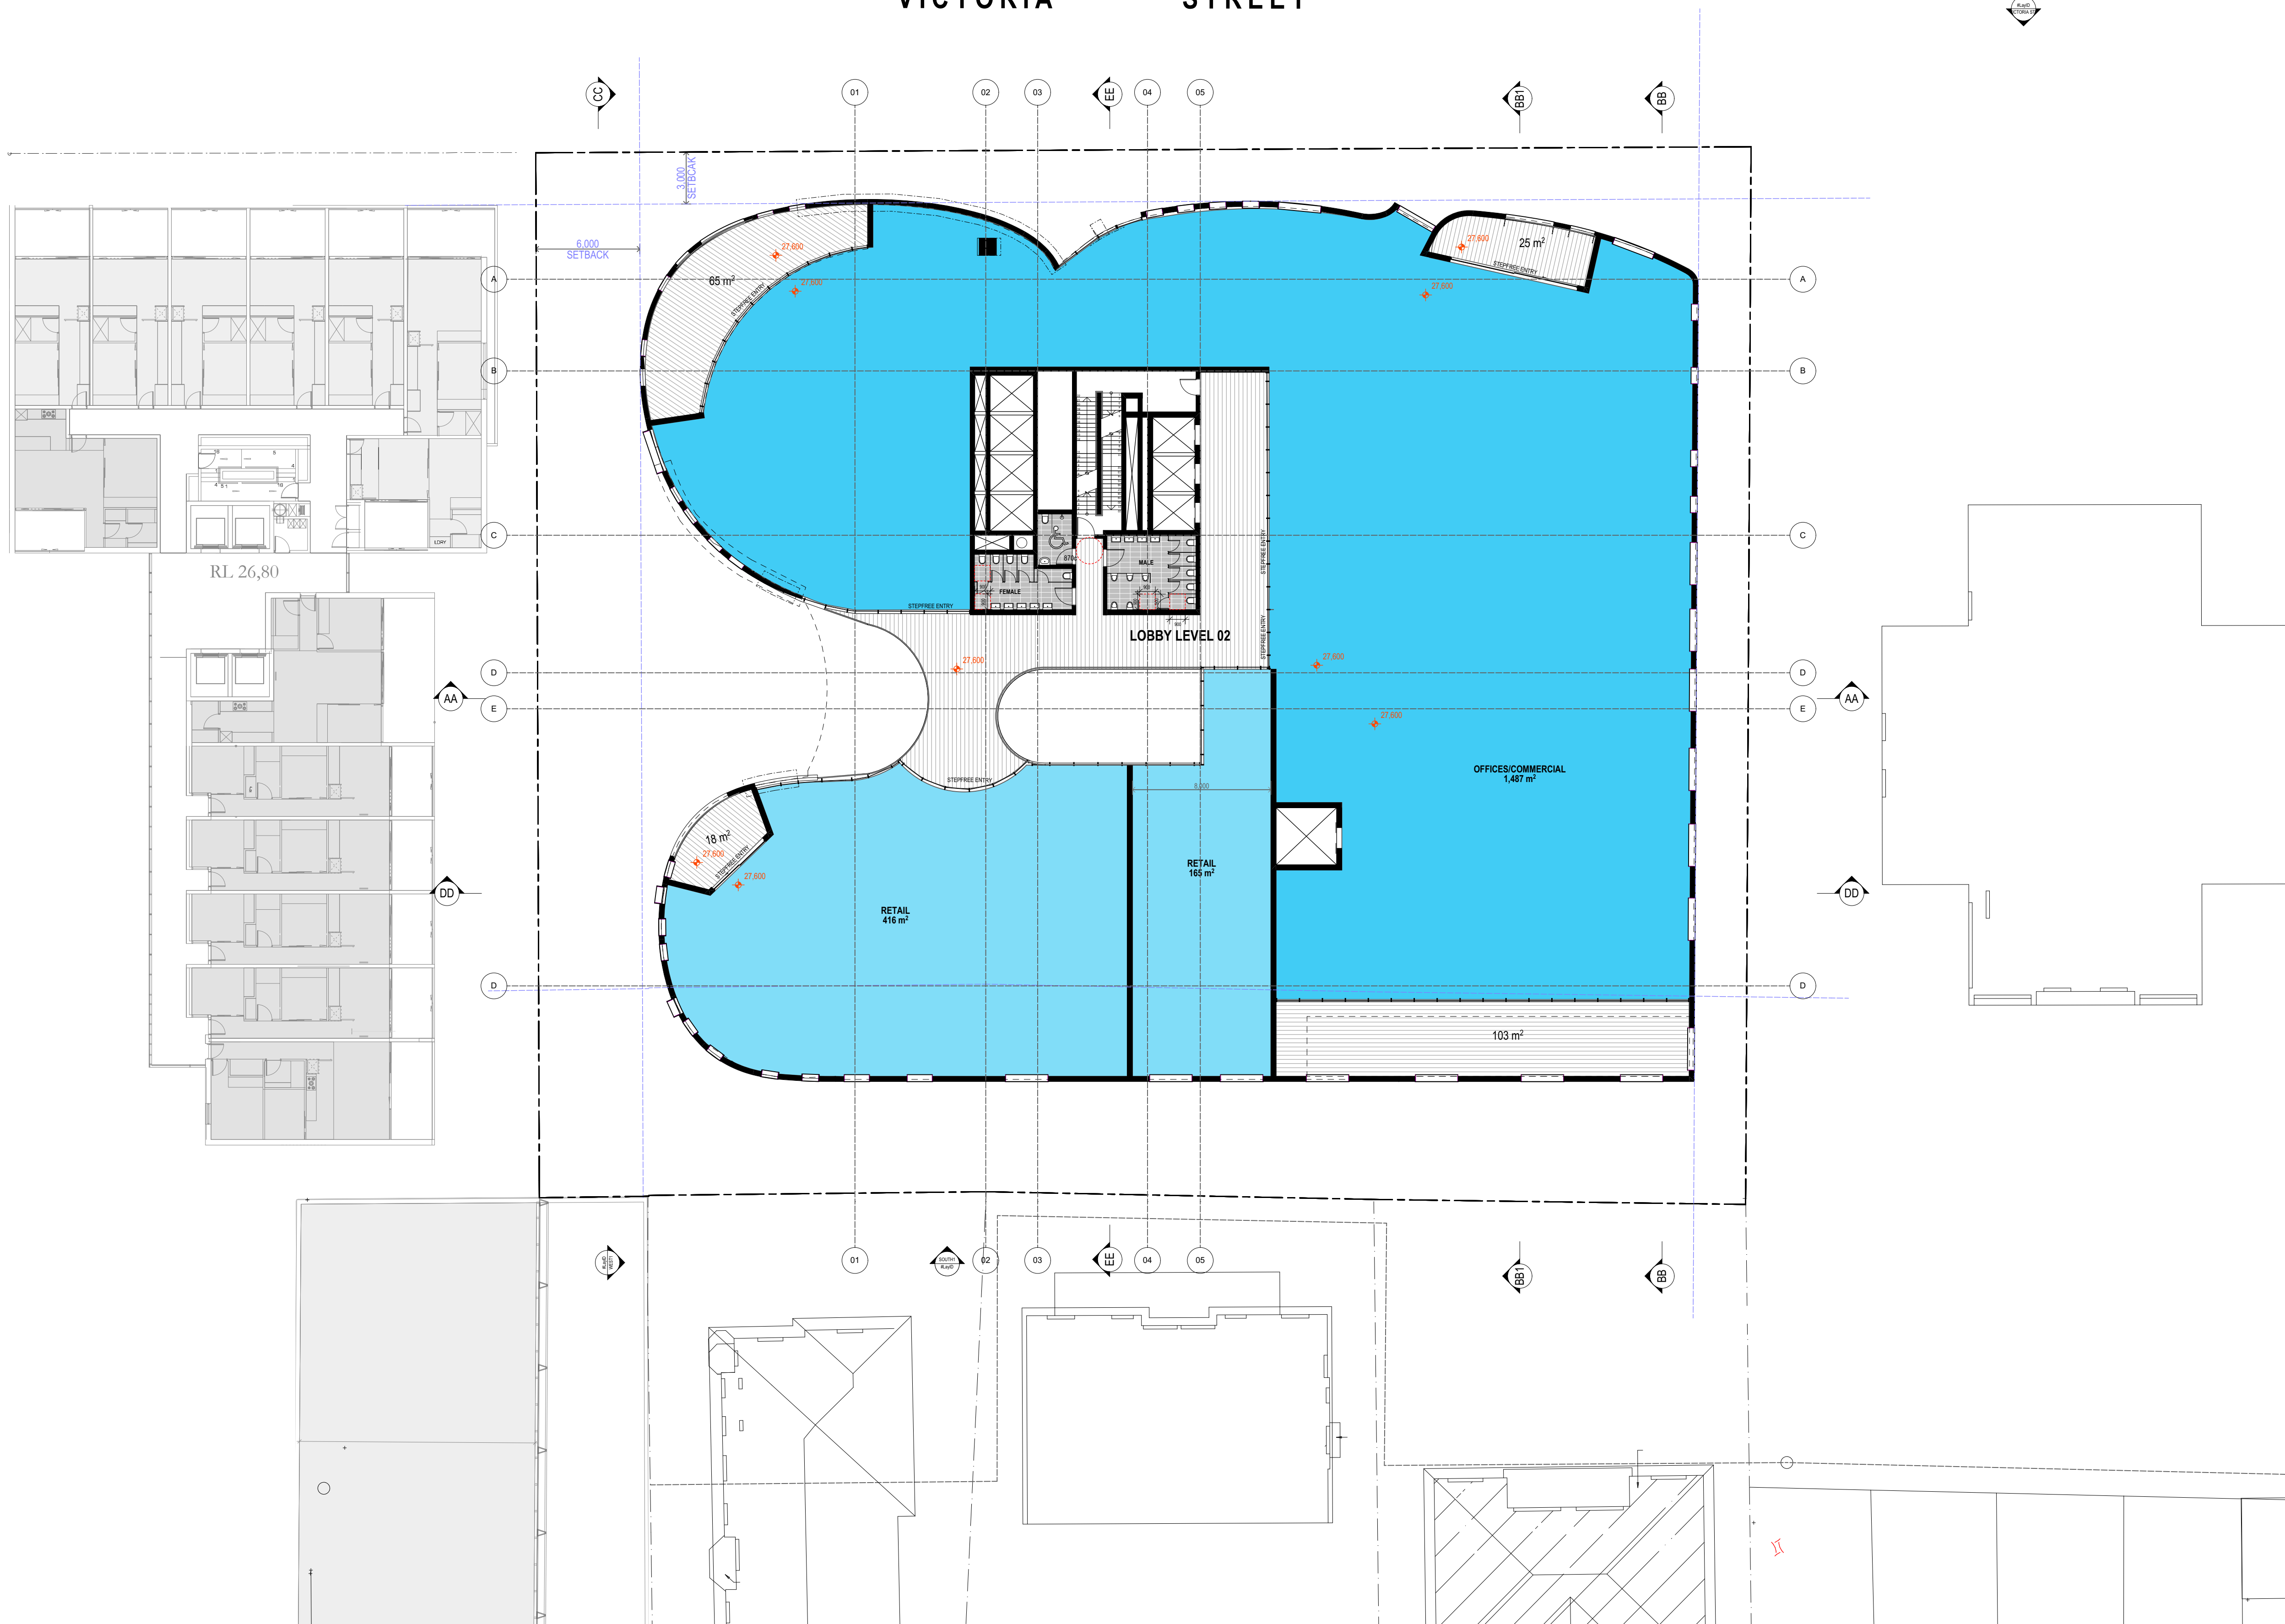

D	RFI - COUNCIL EMAIL 12/08/20	12/08/20	Z.B.
C	RFI - COUNCIL LETTER 14/07/20	22/07/20	Z.B.
B	RFI - COUNCIL LETTER 18/02/20	XX/03/20	Z.B.
A	DA SUBMISSION	02/09/19	Z.B.

Rev Description Date App'd

Project
MIXED USE MULTI RESIDENTIAL

28-34 VICTORIA ST
 BURWOOD NSW Australia

URBAN LINK

Business Address: Level 10, 11-15 Deane Street, Burwood NSW 2134

Postal Address: PO BOX 2223 Burwood North NSW 2134

Phone Number: +61 29745 2014

Nominated Architects:

Ziad Bournehem Reg no 8008

Youssef El Khawaja Reg no 8933

Nicolas Toubia Reg no 9336

Drawing Title

FLOOR PLANS

LEVEL 02

Checked/Approved

Scale

1:200 @A1 Sheet Size

Project Number

18-113


Drawing Number Revision

DA-108 D

Status


DEVELOPMENT APPLICATION

28-34 VICTORIA ST, Burwood NSW 2134

 

Project Number **18-113** Drawing Number Revision **DA-109 D**
Status
DEVELOPMENT APPLICATION

Notes
1. CONTRACTOR MUST VERIFY ALL DIMENSIONS ON SITE BEFORE COMMENCING WORK OR PREPARING SHOP DRAWINGS.
2. DO NOT SCALE DRAWINGS.
3. CONTRACTOR TO CHECK UNDERGROUND SERVICES BEFORE COMMENCING WORKS BY CONTACTING DIAL BEFORE YOU DIG. IF DIAL BEFORE YOU DIG INFORMATION IS PROVIDED WITH THIS DOCUMENTATION IT SHALL BE ASSUMED NOT TO BE CURRENT AND CONTRACTOR SHALL MAKE THEIR OWN ENQUIRES.

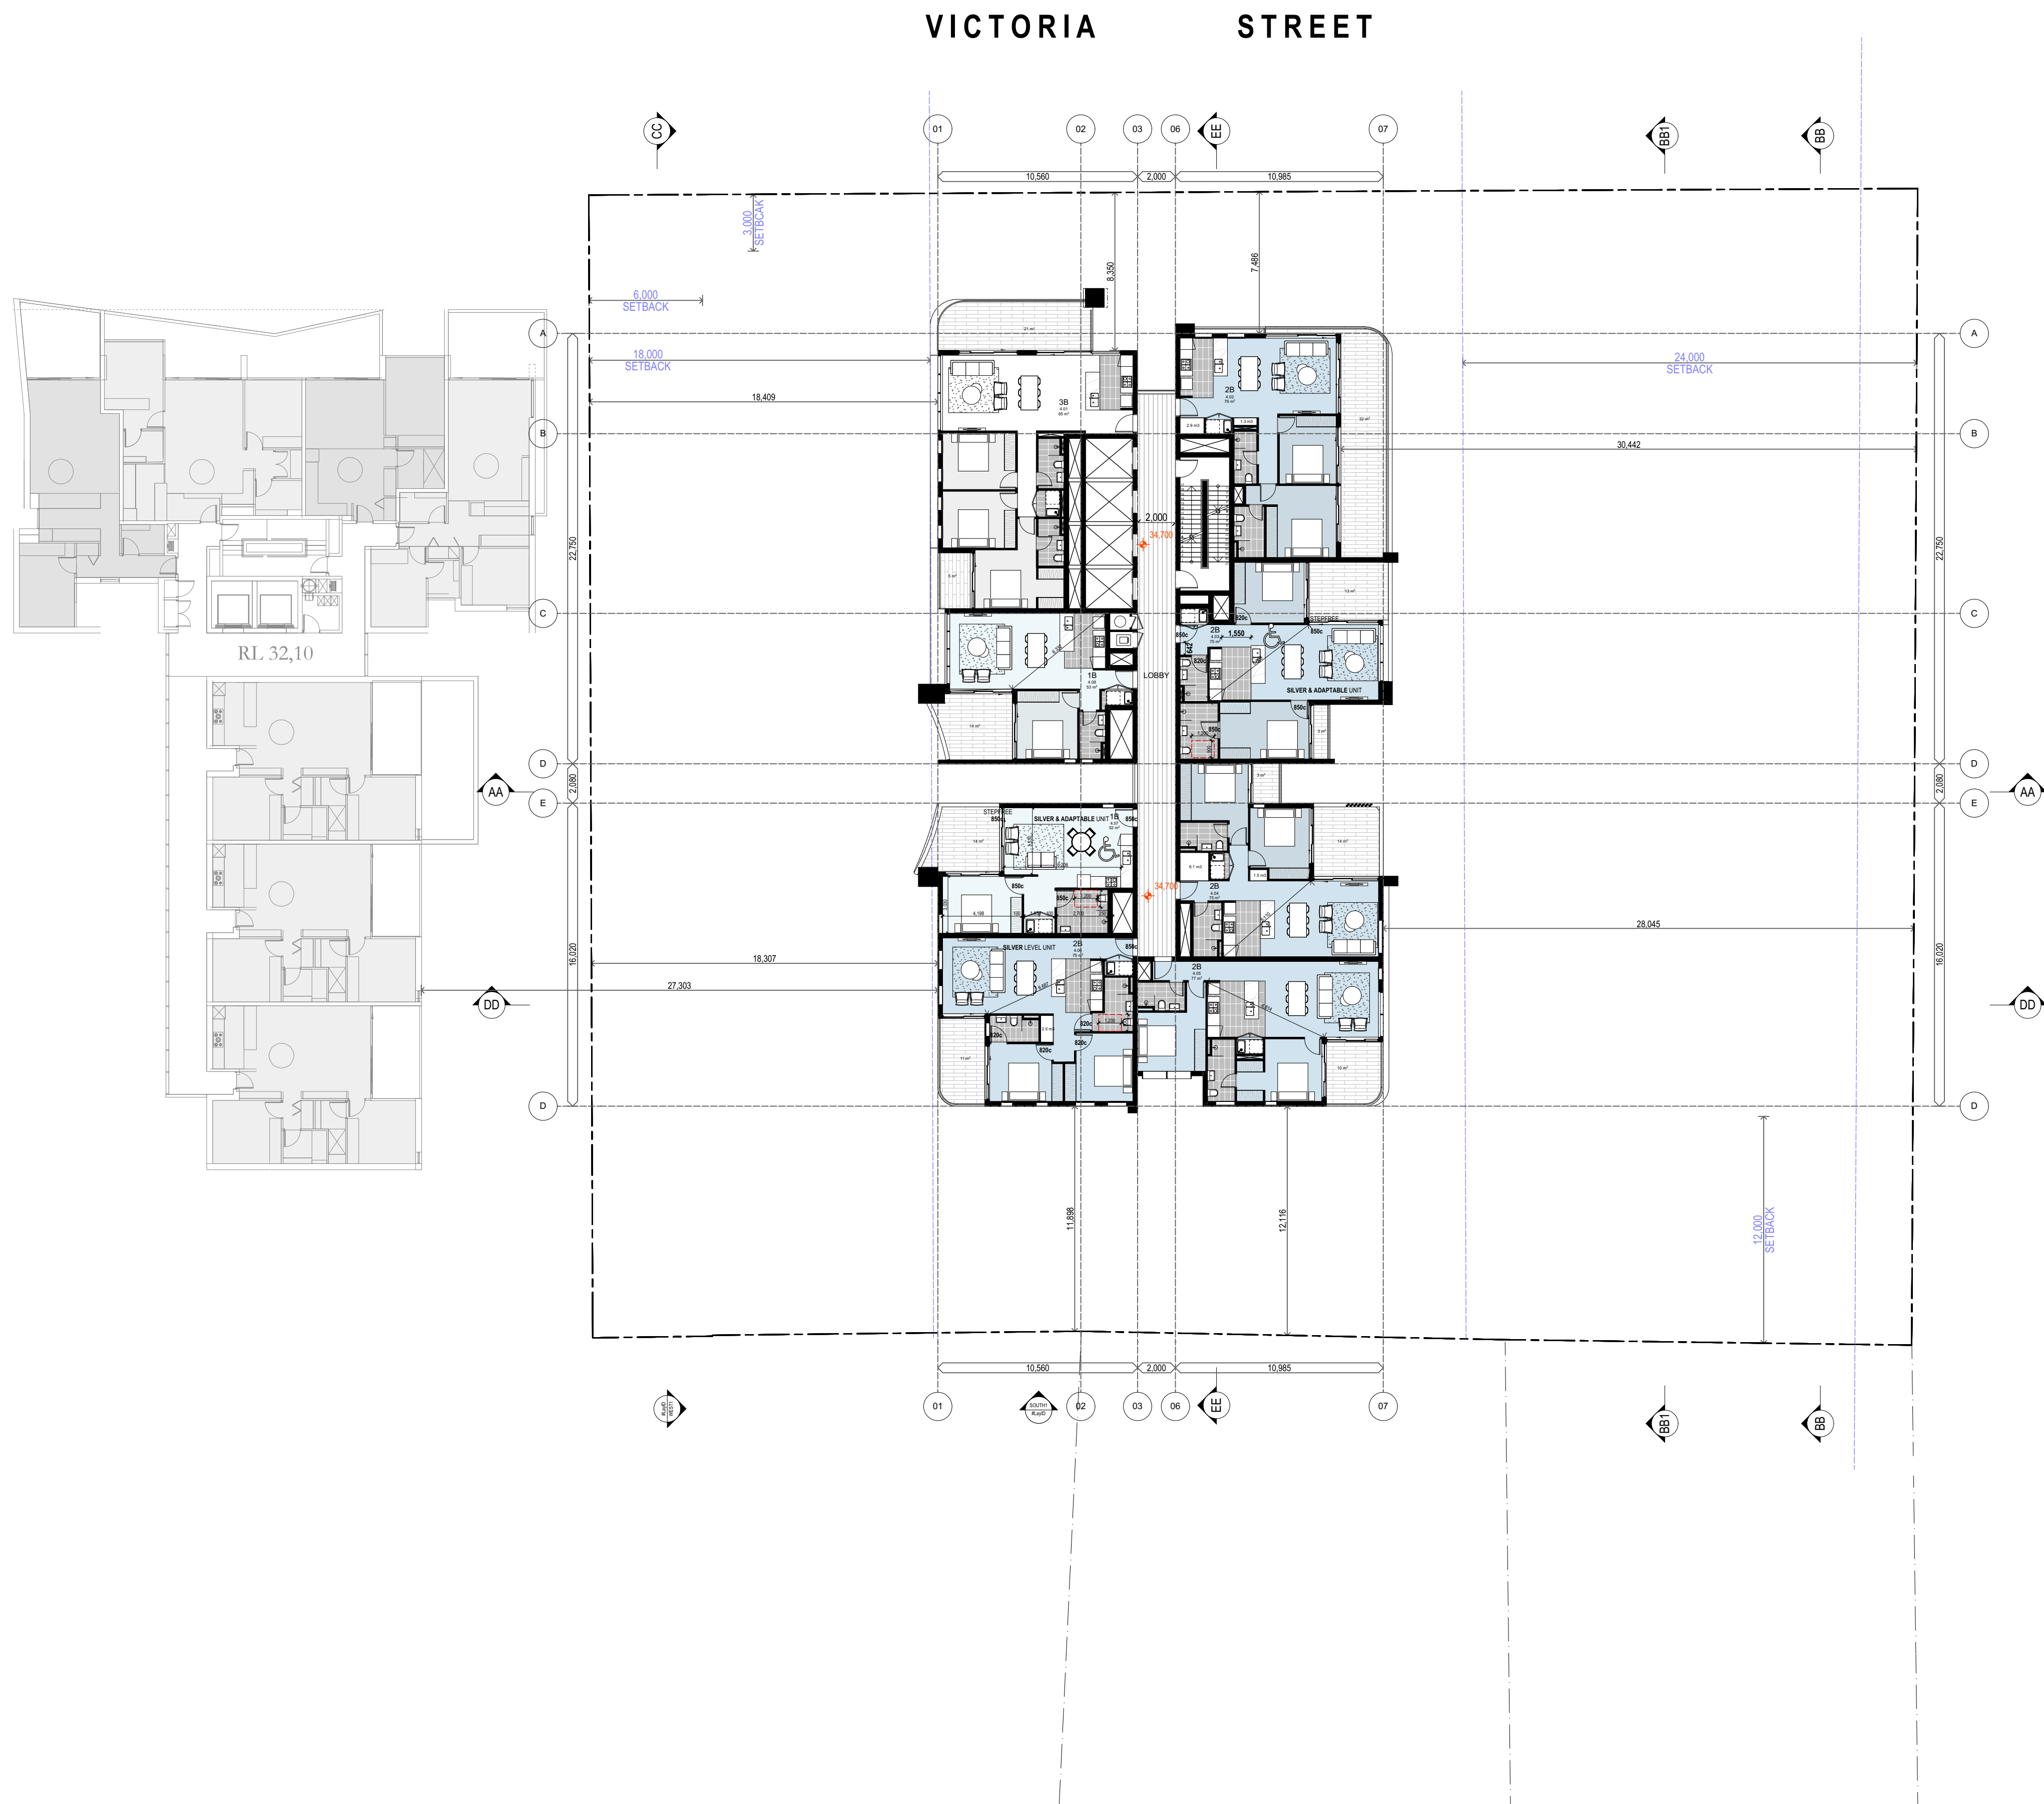

D	RFI - COUNCIL EMAIL 12/08/20	12/08/20	Z.B.
C	RFI - COUNCIL LETTER 14/07/20	22/07/20	Z.B.
B	RFI - COUNCIL LETTER 18/02/20	XX/03/20	Z.B.
A	DA SUBMISSION	02/09/19	Z.B.

Rev Description Date App'd

Project
MIXED USE MULTI RESIDENTIAL

28-34 VICTORIA ST
BURWOOD NSW Australia

URBAN LINK

Business Address: Level 10, 11-15 Deane Street, Burwood NSW 2134

Postal Address: PO BOX 2223 Burwood North NSW 2134

Phone Number: +61 29745 2014

Nominated Architects:

Ziad Bournehem Reg no 8008

Youssef El Khawaja Reg no 8933

Nicolas Toubia Reg no 9336

Drawing Title

FLOOR PLANS

LEVEL 04

Checked/Approved

Scale

1:200 @A1 Sheet Size

Project Number

18-113


Drawing Number Revision

DA-110 D

Status

DEVELOPMENT APPLICATION

Notes
1. CONTRACTOR MUST VERIFY ALL DIMENSIONS ON SITE BEFORE COMMENCING WORK OR PREPARING SHOP DRAWINGS.
2. DO NOT SCALE DRAWINGS.
3. CONTRACTOR TO CHECK UNDERGROUND SERVICES BEFORE COMMENCING WORKS BY CONTACTING DIAL BEFORE YOU DIG. IF DIAL BEFORE YOU DIG INFORMATION IS PROVIDED WITH THIS DOCUMENTATION IT SHALL BE ASSUMED NOT TO BE CURRENT AND CONTRACTOR SHALL MAKE THEIR OWN ENQUIRES.

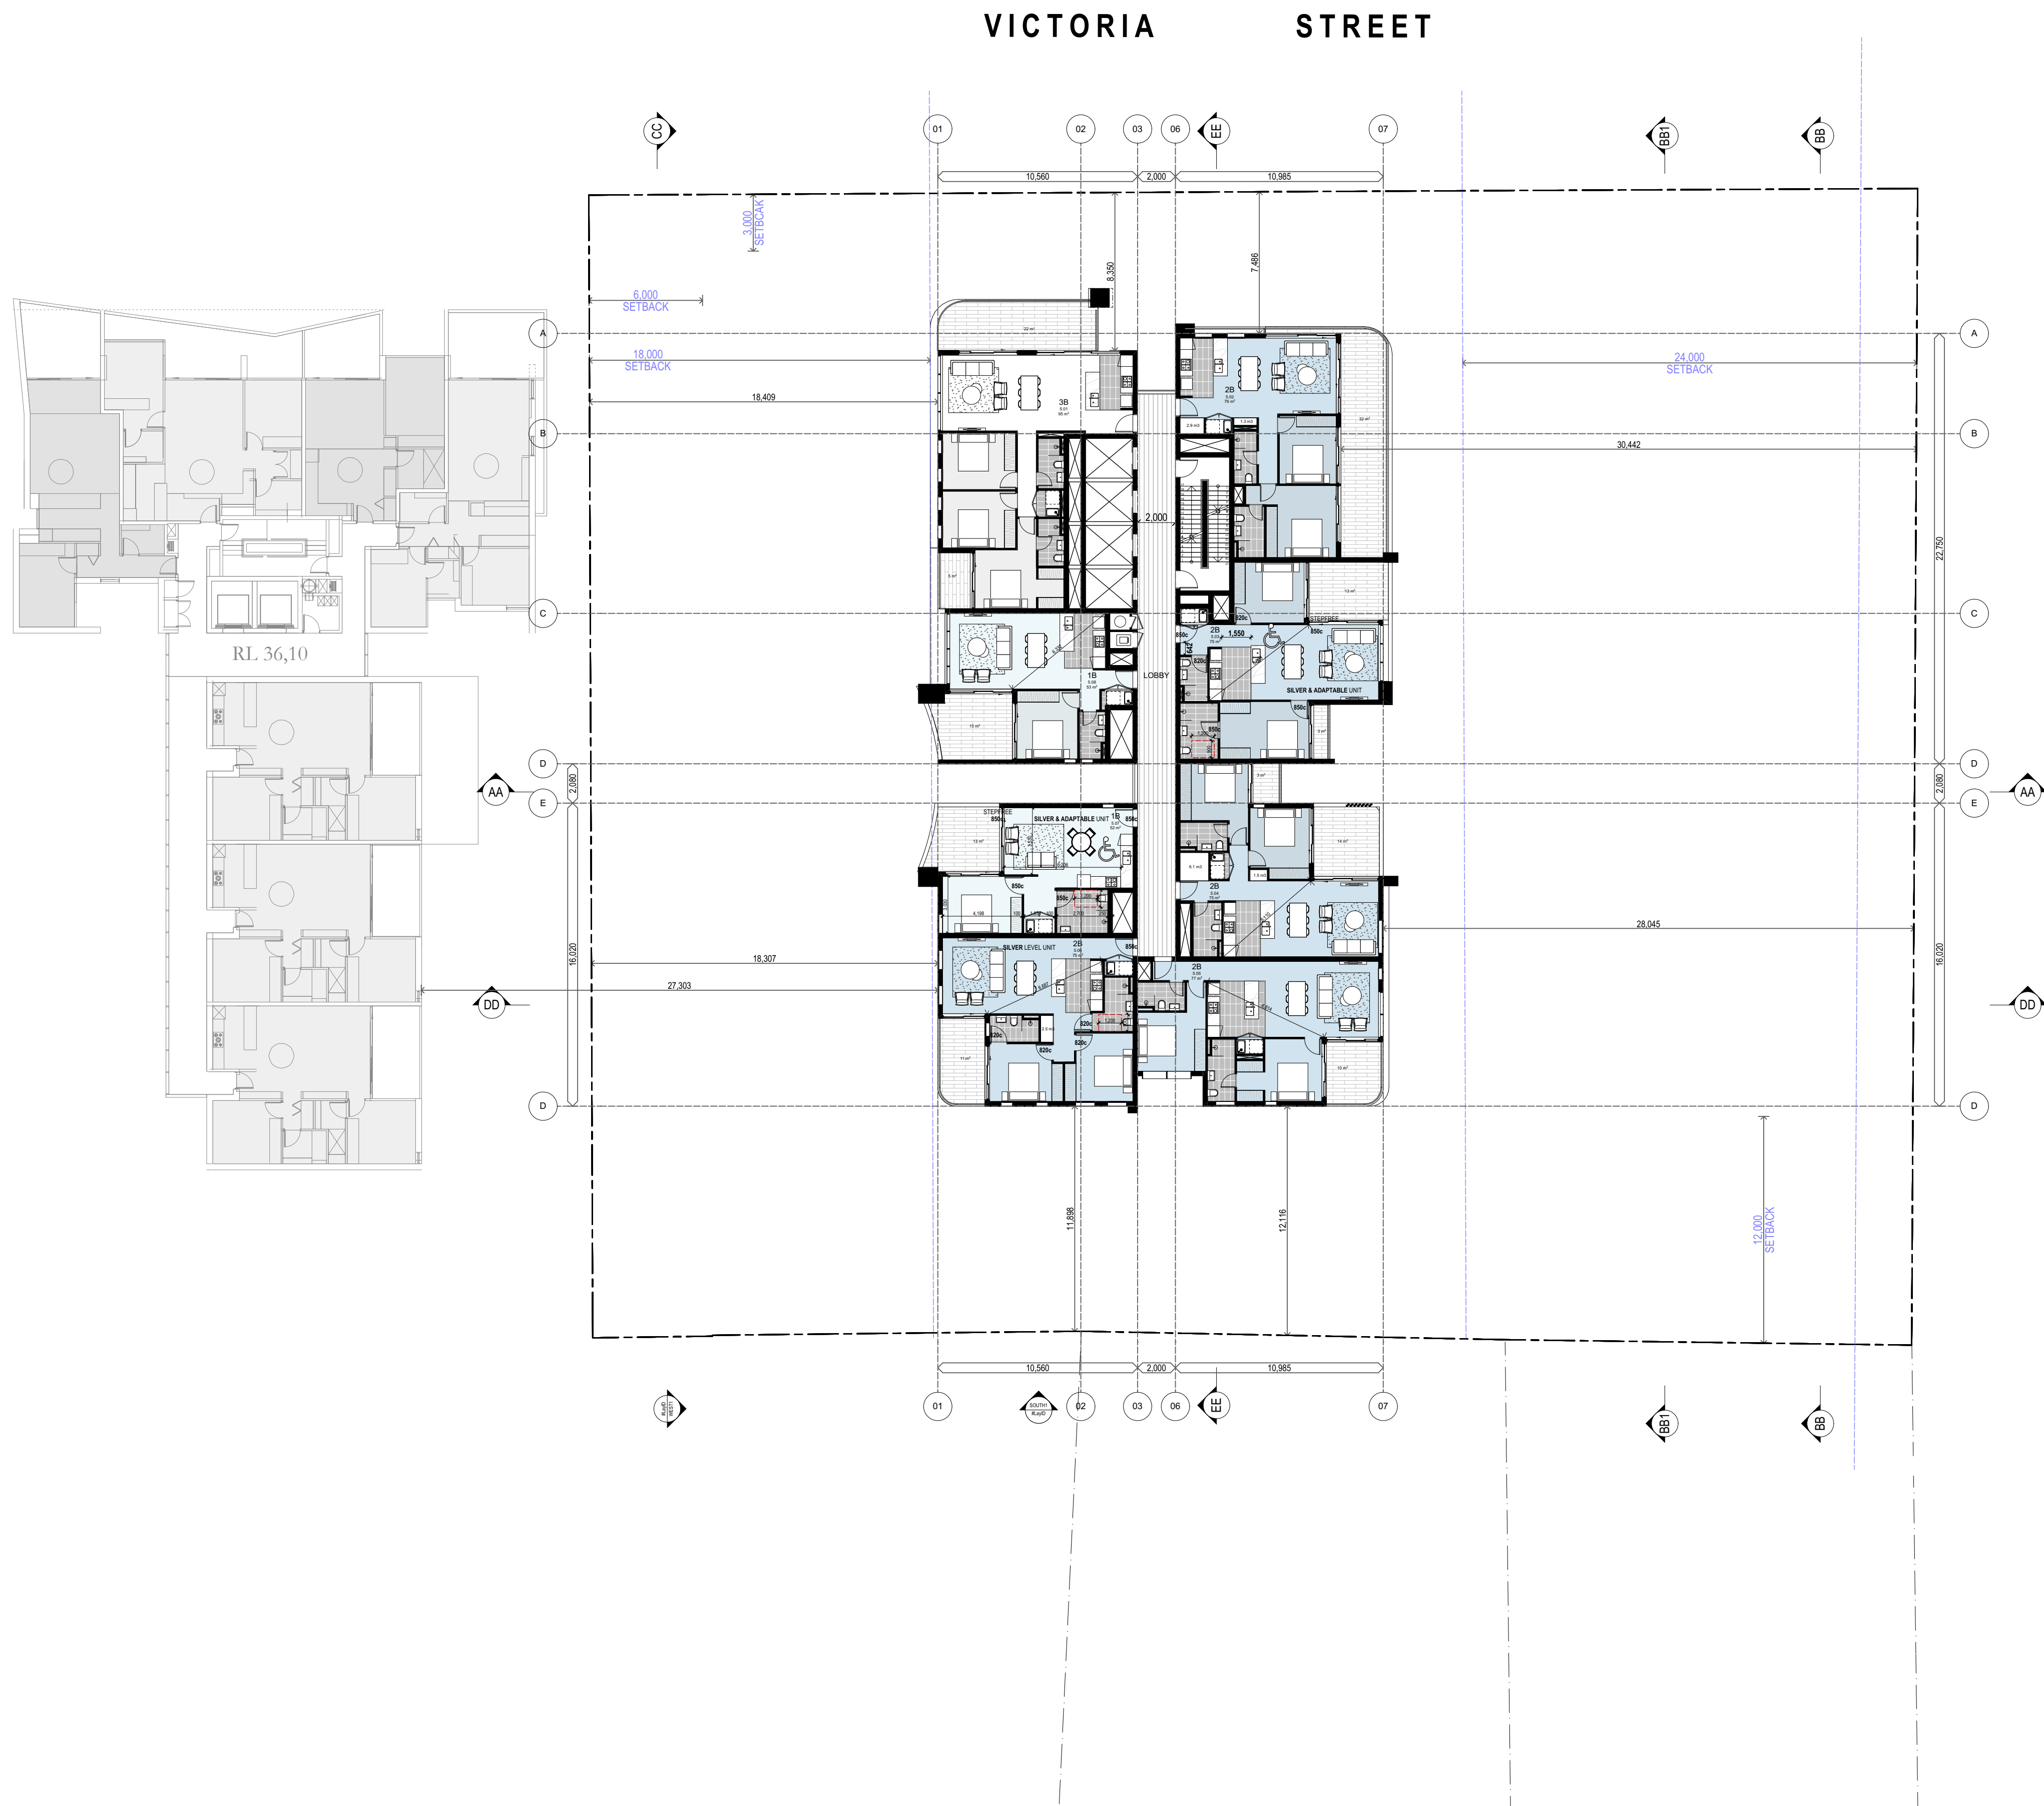

D	RFI - COUNCIL EMAIL 12/08/20	12/08/20	Z.B.
C	RFI - COUNCIL LETTER 14/07/20	22/07/20	Z.B.
B	RFI - COUNCIL LETTER 18/02/20	XX/03/20	Z.B.
A	DA SUBMISSION	02/09/19	Z.B.

Rev Description Date App'd

Project
MIXED USE MULTI RESIDENTIAL

28-34 VICTORIA ST
BURWOOD NSW Australia

URBAN LINK

Business Address: Level 10, 11-15 Deane Street, Burwood NSW 2134

Postal Address: PO BOX 2223 Burwood North NSW 2134

Phone Number: +61 29745 2014

Nominated Architects:

Ziad Bournehem Reg no 8008

Youssef El Khawaja Reg no 8933

Nicolas Toubia Reg no 9336

Drawing Title

FLOOR PLANS

LEVEL 05

Checked/Approved

Scale

1:200 @A1 Sheet Size

Project Number

18-113

Drawing Number Revision

DA-111 D


Status

DEVELOPMENT APPLICATION

28-34 VICTORIA STREET BURWOOD, NSW 2134

[illegible]

15-113 26-34 Victoria Street Burnwood, D6 AMFENMENTS 2020 13/06/2020 11:32 AM

 

28-34 VICTORIA ST
BURWOOD NSW Australia

Business Address: Level 10, 11-15 Deane Street, Burwood NSW 2134
Postal Address: PO BOX 2223 Burwood North NSW 2134
Phone Number: +61 29745 2014

Drawing Title

FLOOR PLANS

LEVEL 07

Checked/Approved _____

Scale
1:200 @A1 Sheet Size

Project Number Drawing Number Revision


18-113 DA-113 D

Status
DEVELOPMENT APPLICATION

15-111 25-34 Victoria Street Bureau, CA AMENDMENTS 2020 13/06/2020 11:22 AM

Notes

1. CONTRACTOR MUST VERIFY ALL DIMENSIONS ON SITE BEFORE COMMENCING WORK OR PREPARING SHOP DRAWINGS.
2. DO NOT SCALE DRAWINGS.
3. CONTRACTOR TO CHECK UNDERGROUND SERVICES BEFORE COMMENCING WORKS BY CONTACTING DIAL BEFORE YOU DIG. IF DIAL BEFORE YOU DIG INFORMATION IS PROVIDED WITH THIS DOCUMENTATION IT SHALL BE ASSUMED NOT TO BE CURRENT AND CONTRACTOR SHALL MAKE THEIR OWN ENQUIRES.

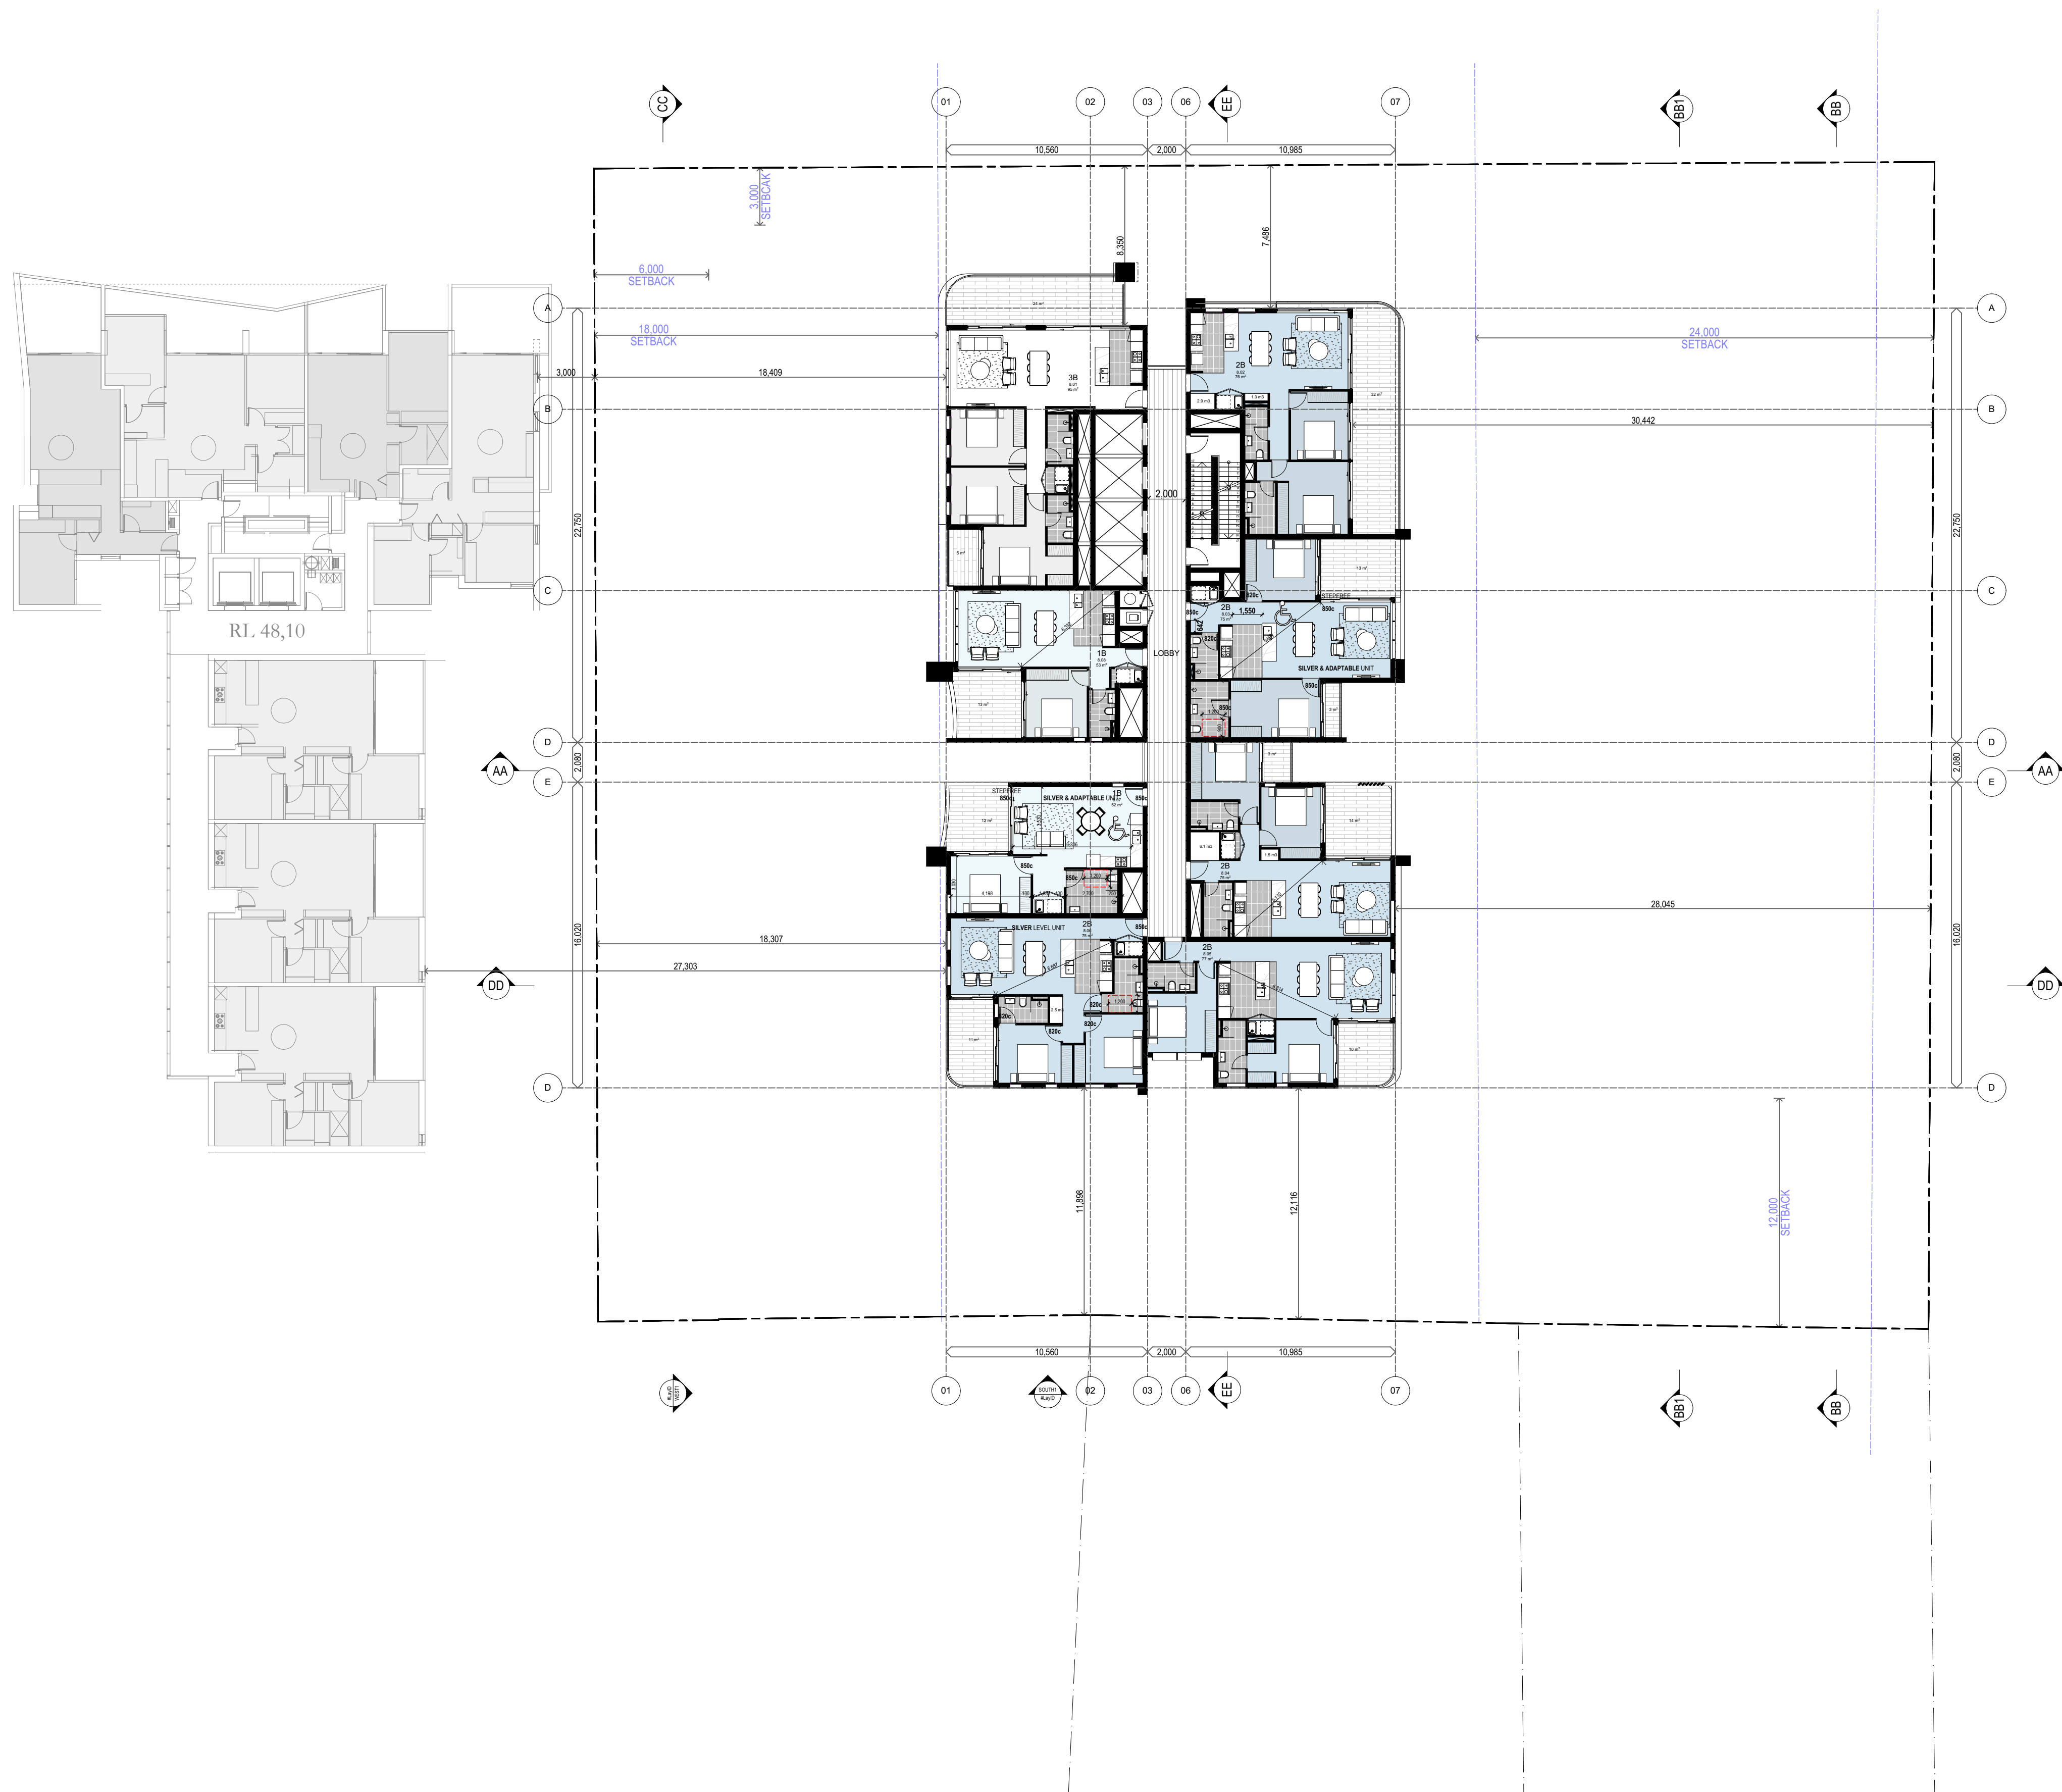

D	RFI - COUNCIL EMAIL 12/08/20	12/08/20	Z.B.
C	RFI - COUNCIL LETTER 14/07/20	22/07/20	Z.B.
B	RFI - COUNCIL LETTER 18/02/20	XX/03/20	Z.B.
A	DA SUBMISSION	02/09/19	Z.B.

Rev Description Date App'd

Project
MIXED USE MULTI RESIDENTIAL

28-34 VICTORIA ST
BURWOOD NSW Australia

URBAN LINK

Business Address: Level 10, 11-15 Deane Street, Burwood NSW 2134

Postal Address: PO BOX 2223 Burwood North NSW 2134

Phone Number: +61 29745 2014

Nominated Architects:

Ziad Bournehem Reg no 8008

Youssef El Khawaja Reg no 8933

Nicolas Toubia Reg no 9336

Drawing Title

FLOOR PLANS

LEVEL 08

Checked/Approved

Scale
1:200 @A1 Sheet Size

Project Number

18-113

Drawing Number Revision

DA-114 D


Status

DEVELOPMENT APPLICATION

28/01/2020 28-34 Victoria Street Burwood, NSW 2134

Notes

1. CONTRACTOR MUST VERIFY ALL DIMENSIONS ON SITE BEFORE COMMENCING WORK OR PREPARING SHOP DRAWINGS.
2. DO NOT SCALE DRAWINGS.
3. CONTRACTOR TO CHECK UNDERGROUND SERVICES BEFORE COMMENCING WORKS BY CONTACTING DIAL BEFORE YOU DIG. IF DIAL BEFORE YOU DIG INFORMATION IS PROVIDED WITH THIS DOCUMENTATION IT SHALL BE ASSUMED NOT TO BE CURRENT AND CONTRACTOR SHALL MAKE THEIR OWN ENQUIRES.

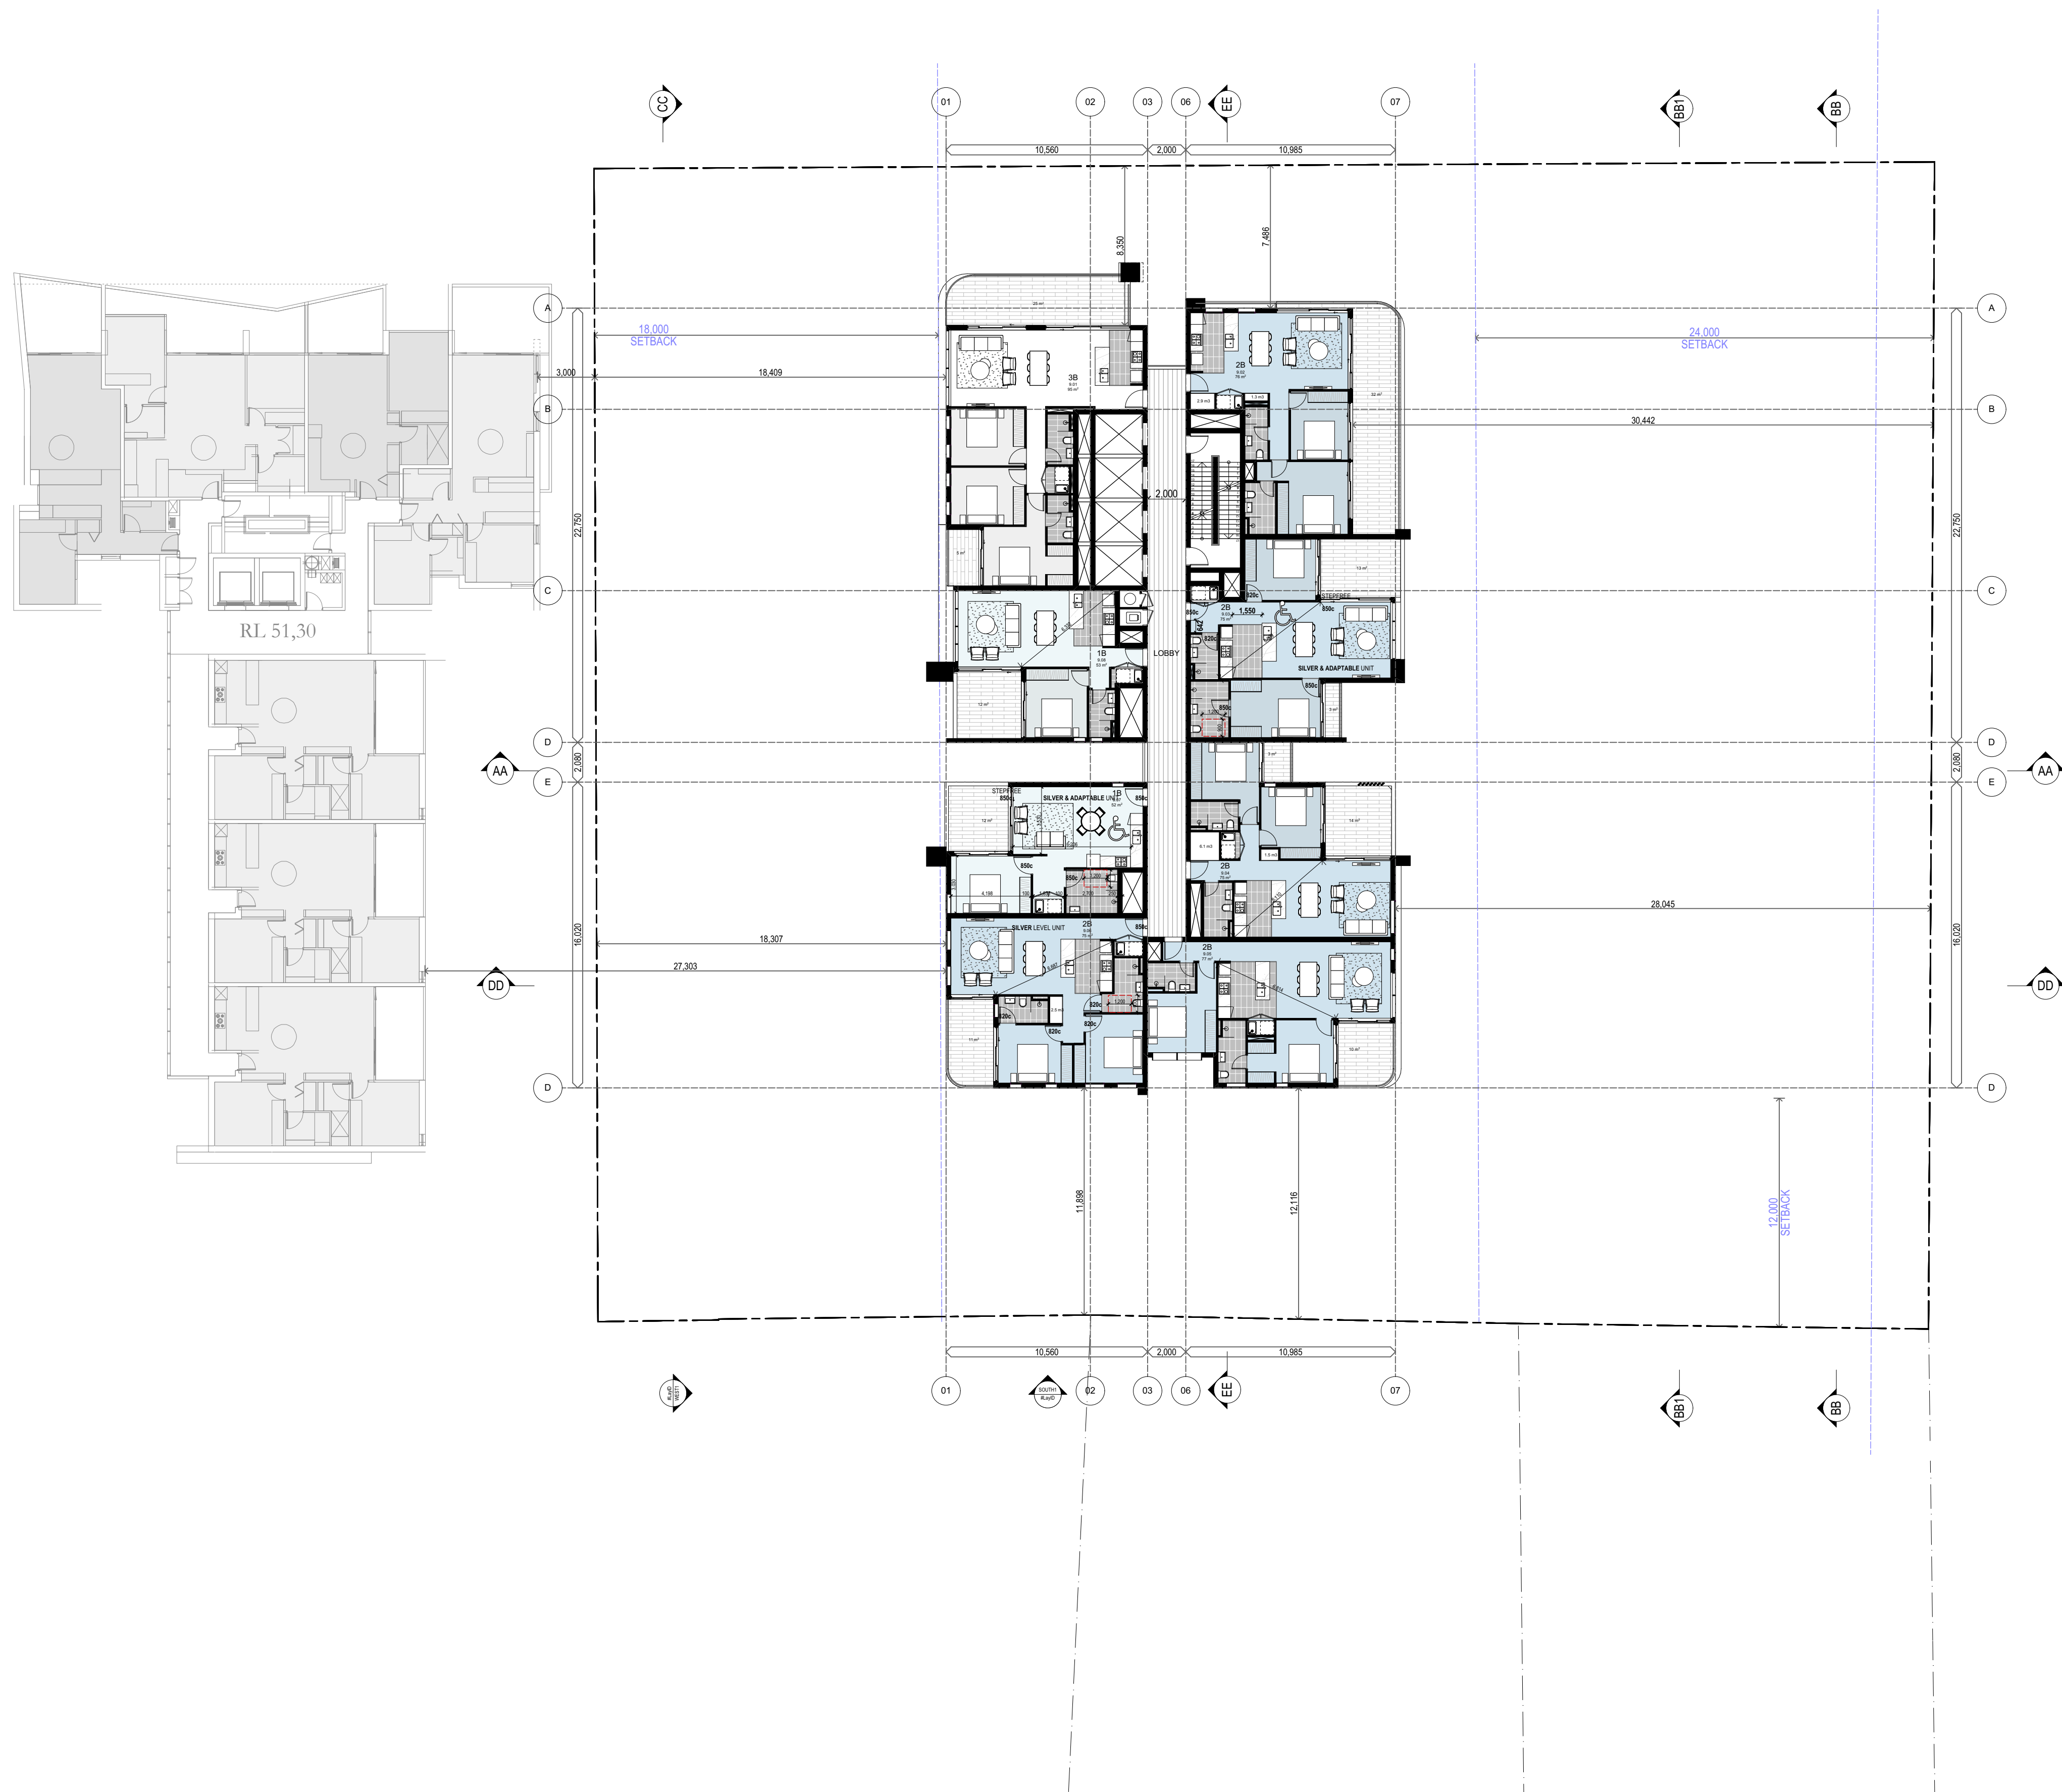

D	RFI - COUNCIL EMAIL 12/08/20	12/08/20	Z.B.
C	RFI - COUNCIL LETTER 14/07/20	22/07/20	Z.B.
B	RFI - COUNCIL LETTER 18/02/20	XX/03/20	Z.B.
A	DA SUBMISSION	02/09/19	Z.B.

Rev Description Date App'd

Project
MIXED USE MULTI RESIDENTIAL

28-34 VICTORIA ST
BURWOOD NSW Australia

URBAN LINK

Business Address: Level 10, 11-15 Deane Street, Burwood NSW 2134

Postal Address: PO BOX 2223 Burwood North NSW 2134

Phone Number: +61 29745 2014

Nominated Architects:

Ziad Bournehem Reg no 8008

Youssef El Khawaja Reg no 8933 Nicolas Toubia Reg no 9336

Drawing Title

FLOOR PLANS

LEVEL 09

Checked/Approved

Scale
1:200 @A1 Sheet Size

Project Number

18-113

Status


DEVELOPMENT APPLICATION

Drawing Number Revision

DA-115 D

Notes

1. CONTRACTOR MUST VERIFY ALL DIMENSIONS ON SITE BEFORE COMMENCING WORK OR PREPARING SHOP DRAWINGS.
2. DO NOT SCALE DRAWINGS.
3. CONTRACTOR TO CHECK UNDERGROUND SERVICES BEFORE COMMENCING WORKS BY CONTACTING DIAL BEFORE YOU DIG. IF DIAL BEFORE YOU DIG INFORMATION IS PROVIDED WITH THIS DOCUMENTATION IT SHALL BE ASSUMED NOT TO BE CURRENT AND CONTRACTOR SHALL MAKE THEIR OWN ENQUIRES.

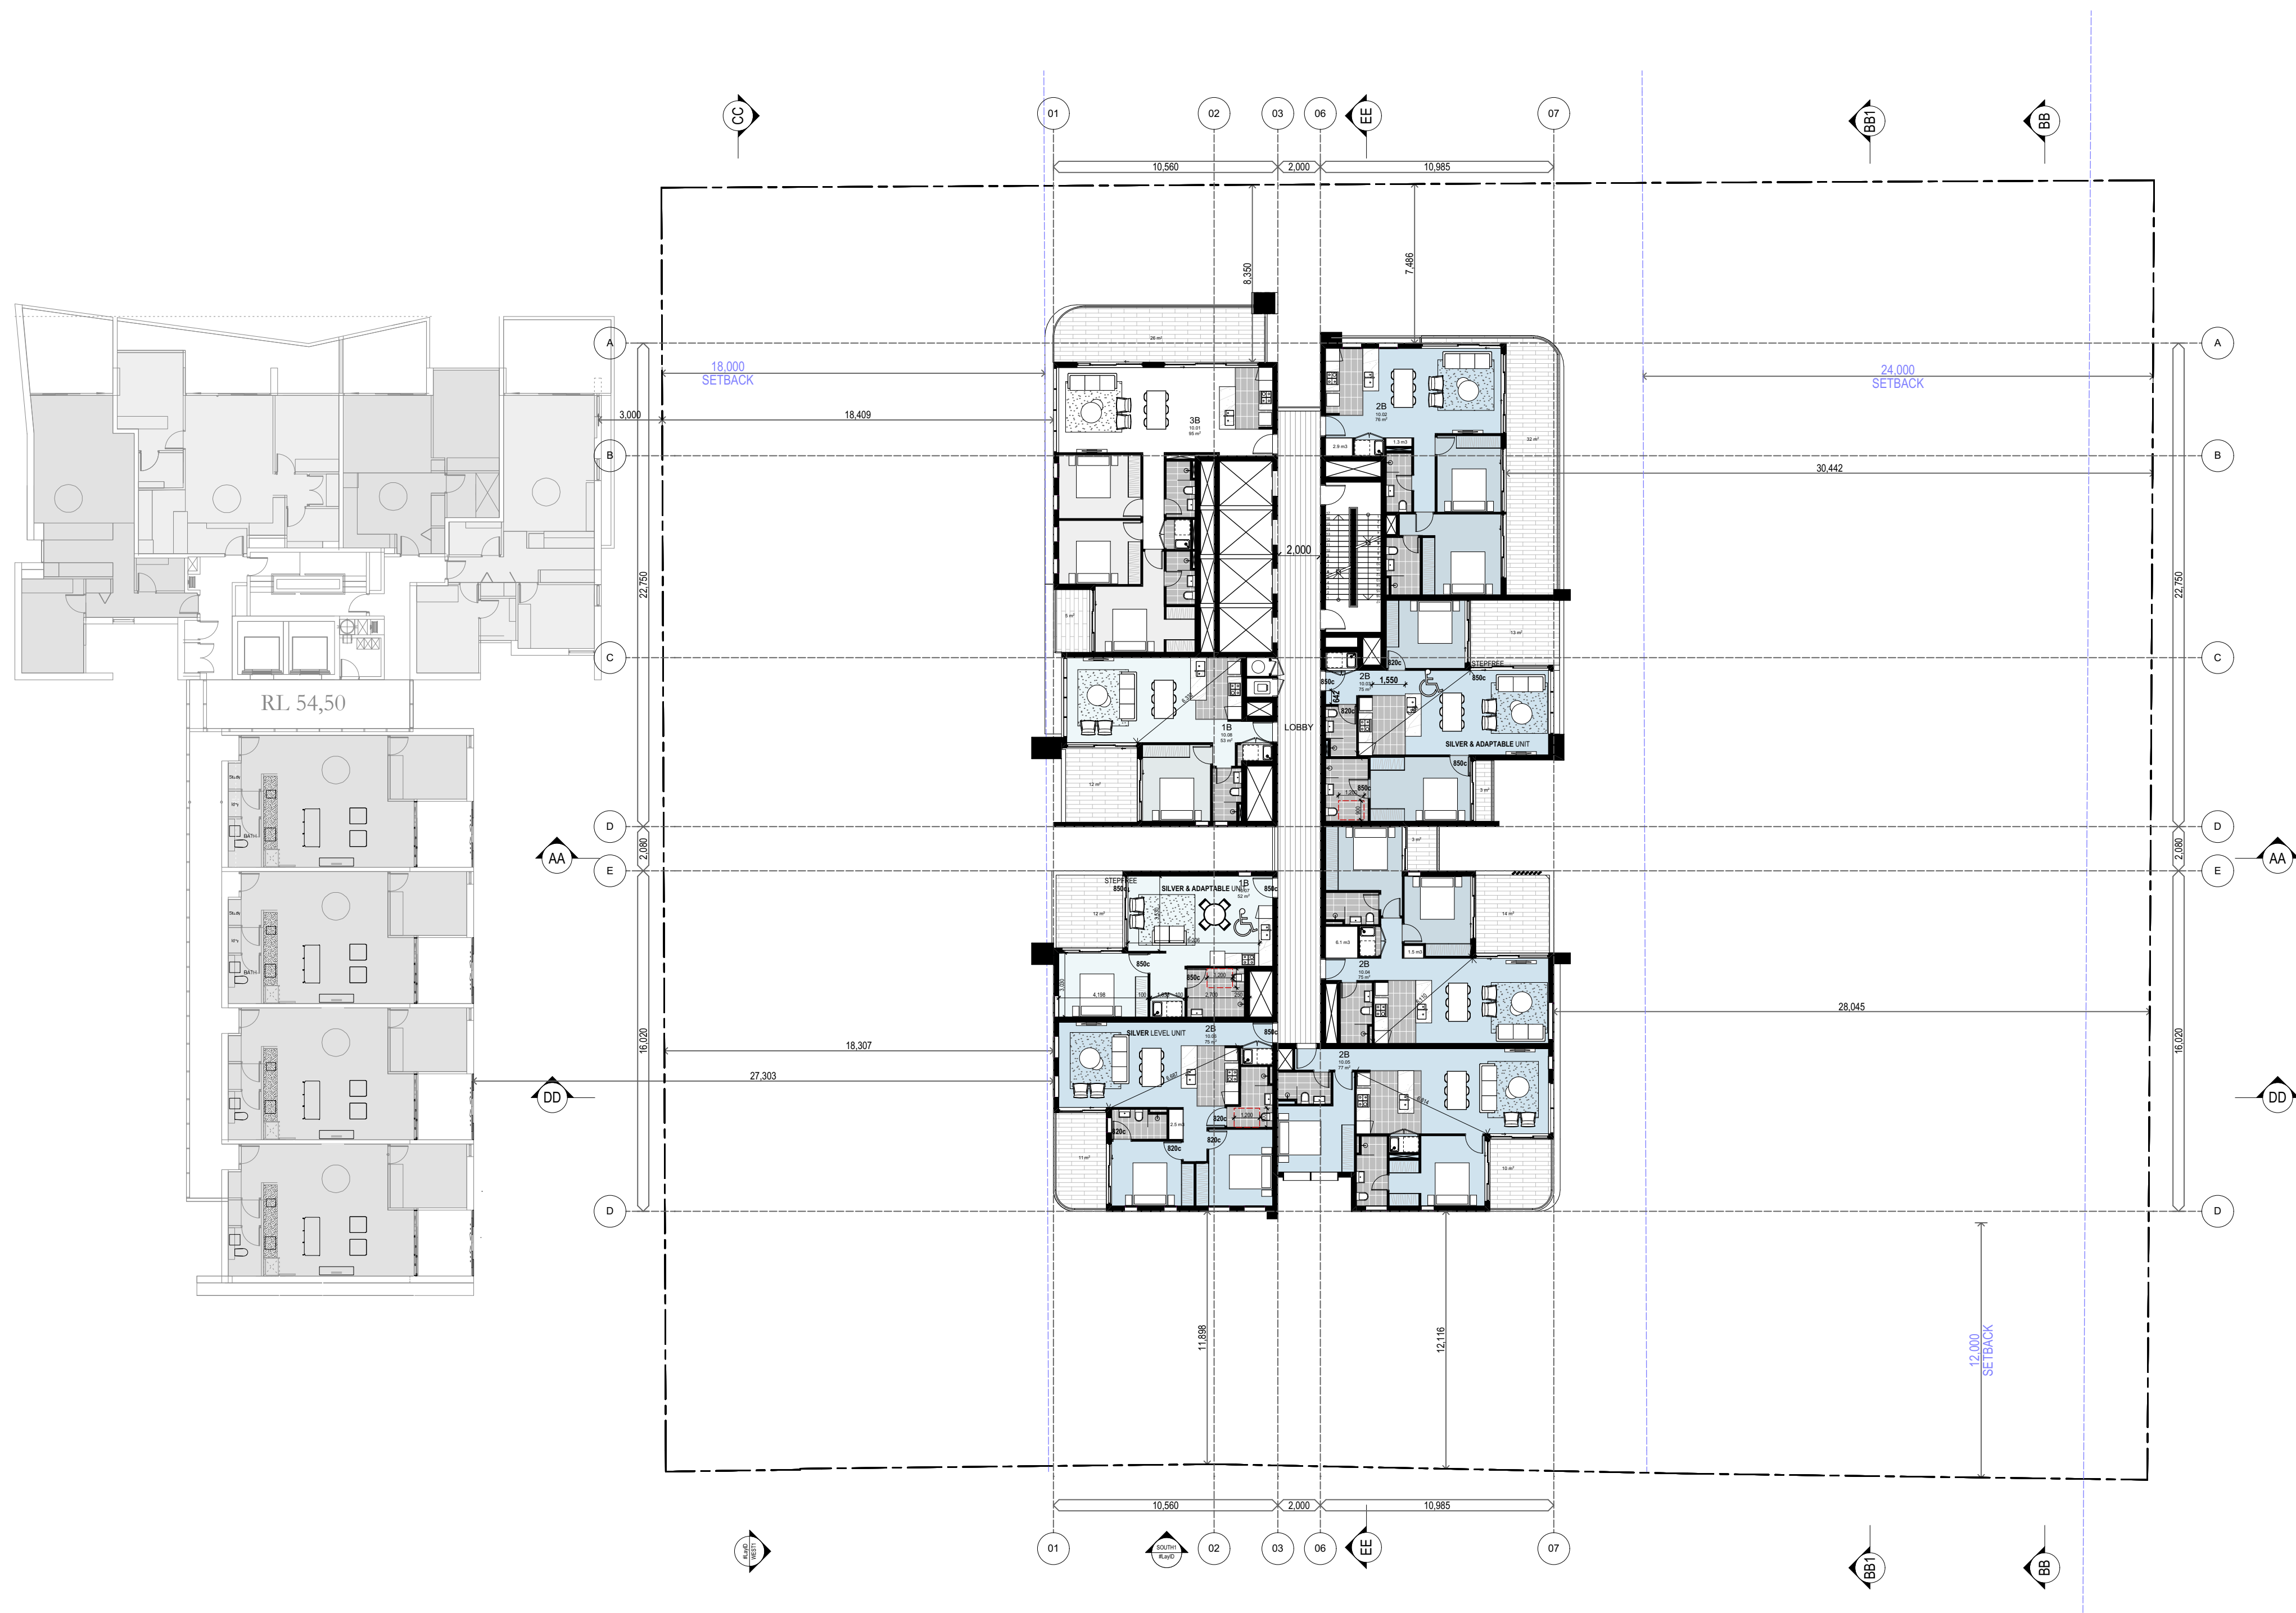

D	RFI - COUNCIL EMAIL 12/08/20	12/08/20	Z.B.
C	RFI - COUNCIL LETTER 14/07/20	22/07/20	Z.B.
B	RFI - COUNCIL LETTER 18/02/20	XX/03/20	Z.B.
A	DA SUBMISSION	02/09/19	Z.B.

Rev Description Date App'd

Project
MIXED USE MULTI RESIDENTIAL

28-34 VICTORIA ST
BURWOOD NSW Australia

URBAN LINK

Business Address: Level 10, 11-15 Deane Street, Burwood NSW 2134

Postal Address: PO BOX 2223 Burwood North NSW 2134

Phone Number: +61 29745 2014

Nominated Architects:

Ziad Bournehem Reg no 8008

Youssef El Khawaja Reg no 8933

Nicolas Toubia Reg no 9336

Drawing Title

FLOOR PLANS

LEVEL 10

Checked/Approved

Scale
1:200 @A1 Sheet Size

Project Number

18-113


Status

DEVELOPMENT APPLICATION

Drawing Number Revision
DA-116 D

Notes

1. CONTRACTOR MUST VERIFY ALL DIMENSIONS ON SITE BEFORE COMMENCING WORK OR PREPARING SHOP DRAWINGS.
2. DO NOT SCALE DRAWINGS.
3. CONTRACTOR TO CHECK UNDERGROUND SERVICES BEFORE COMMENCING WORKS BY CONTACTING DIAL BEFORE YOU DIG. IF DIAL BEFORE YOU DIG INFORMATION IS PROVIDED WITH THIS DOCUMENTATION IT SHALL BE ASSUMED NOT TO BE CURRENT AND CONTRACTOR SHALL MAKE THEIR OWN ENQUIRES.

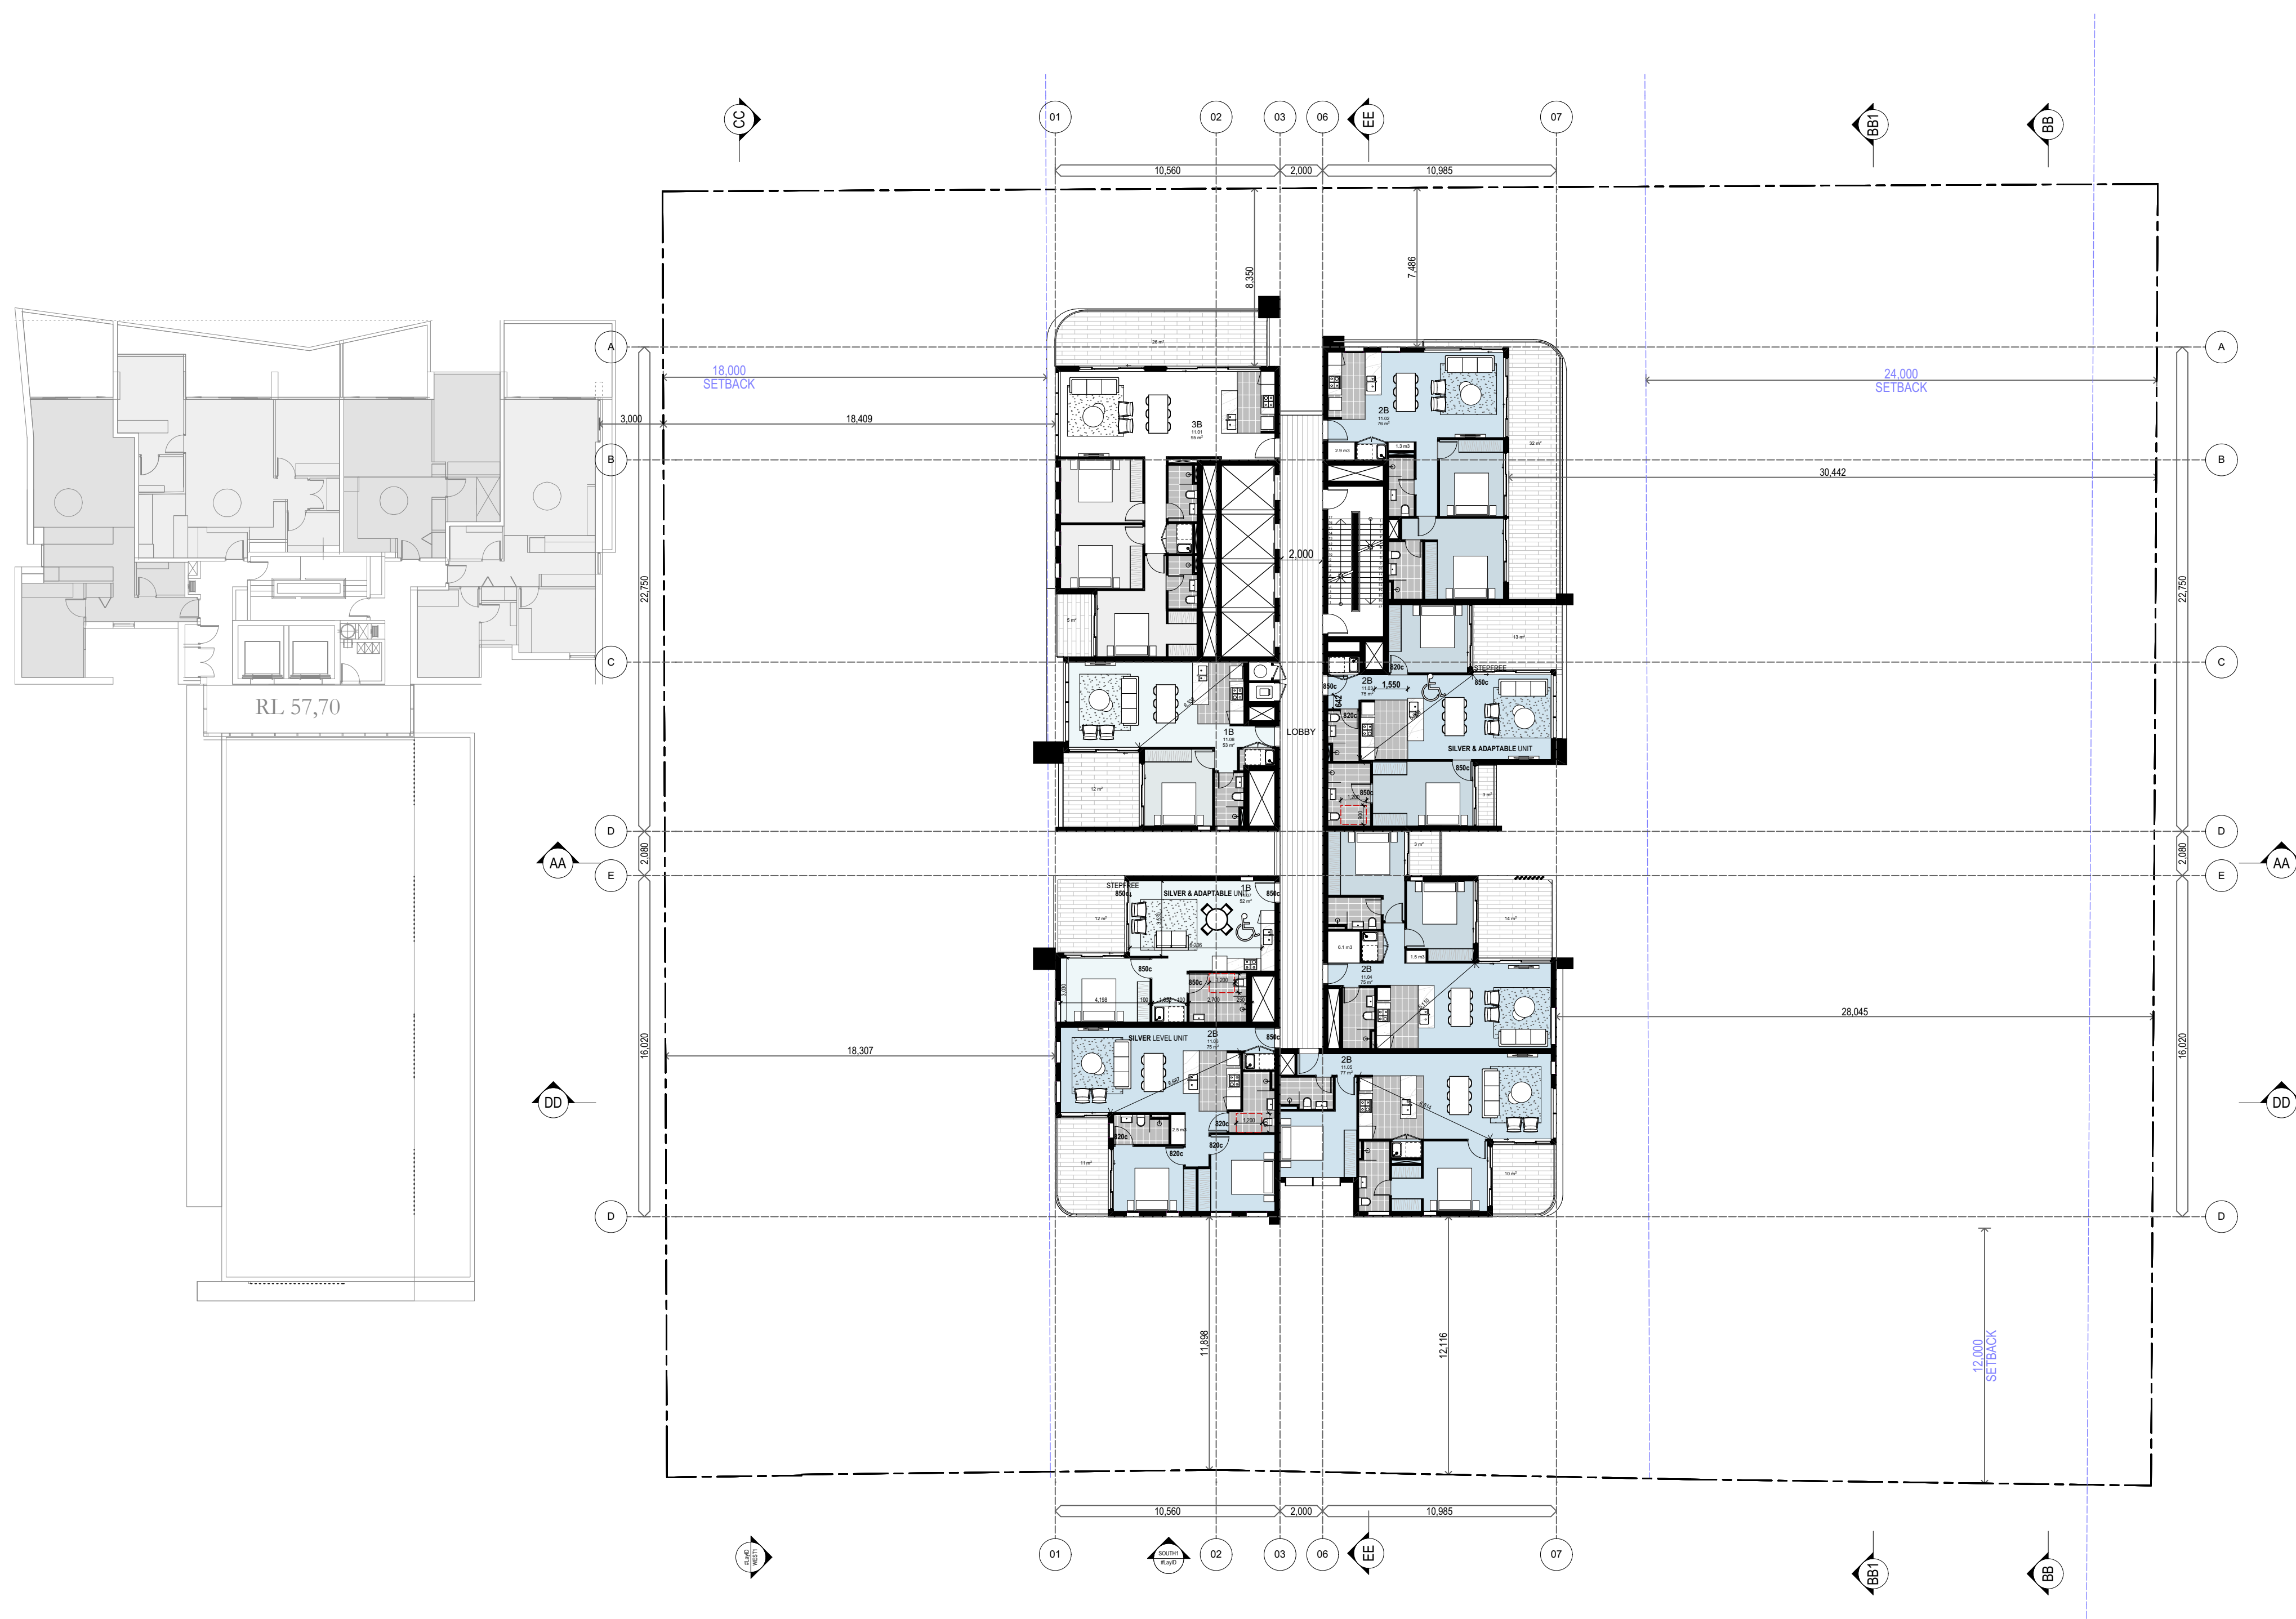

D	RFI - COUNCIL EMAIL 12/08/20	12/08/20	Z.B.
C	RFI - COUNCIL LETTER 14/07/20	22/07/20	Z.B.
B	RFI - COUNCIL LETTER 18/02/20	XX/03/20	Z.B.
A	DA SUBMISSION	02/09/19	Z.B.

Rev	Description	Date	App'd
-----	-------------	------	-------

Project

MIXED USE MULTI RESIDENTIAL

28-34 VICTORIA ST
BURWOOD NSW Australia

URBAN LINK

Business Address: Level 10, 11-15 Deane Street, Burwood NSW 2134

Postal Address: PO BOX 2223 Burwood North NSW 2134

Phone Number: +61 29745 2014

Nominated Architects:

Ziad Bournehem Reg no 8008

Youssef El Khawaja Reg no 8933 Nicolas Toubia Reg no 9336

Drawing Title

FLOOR PLANS

LEVEL 11

Checked/Approved

Scale

1:200 @A1 Sheet Size

Project Number

18-113


Status

DEVELOPMENT APPLICATION

Drawing Number Revision

DA-117 D

Notes
1. CONTRACTOR MUST VERIFY ALL DIMENSIONS ON SITE BEFORE COMMENCING WORK OR PREPARING SHOP DRAWINGS.
2. DO NOT SCALE DRAWINGS.
3. CONTRACTOR TO CHECK UNDERGROUND SERVICES BEFORE COMMENCING WORKS BY CONTACTING DIAL BEFORE YOU DIG. IF DIAL BEFORE YOU DIG INFORMATION IS PROVIDED WITH THIS DOCUMENTATION IT SHALL BE ASSUMED NOT TO BE CURRENT AND CONTRACTOR SHALL MAKE THEIR OWN ENQUIRES.

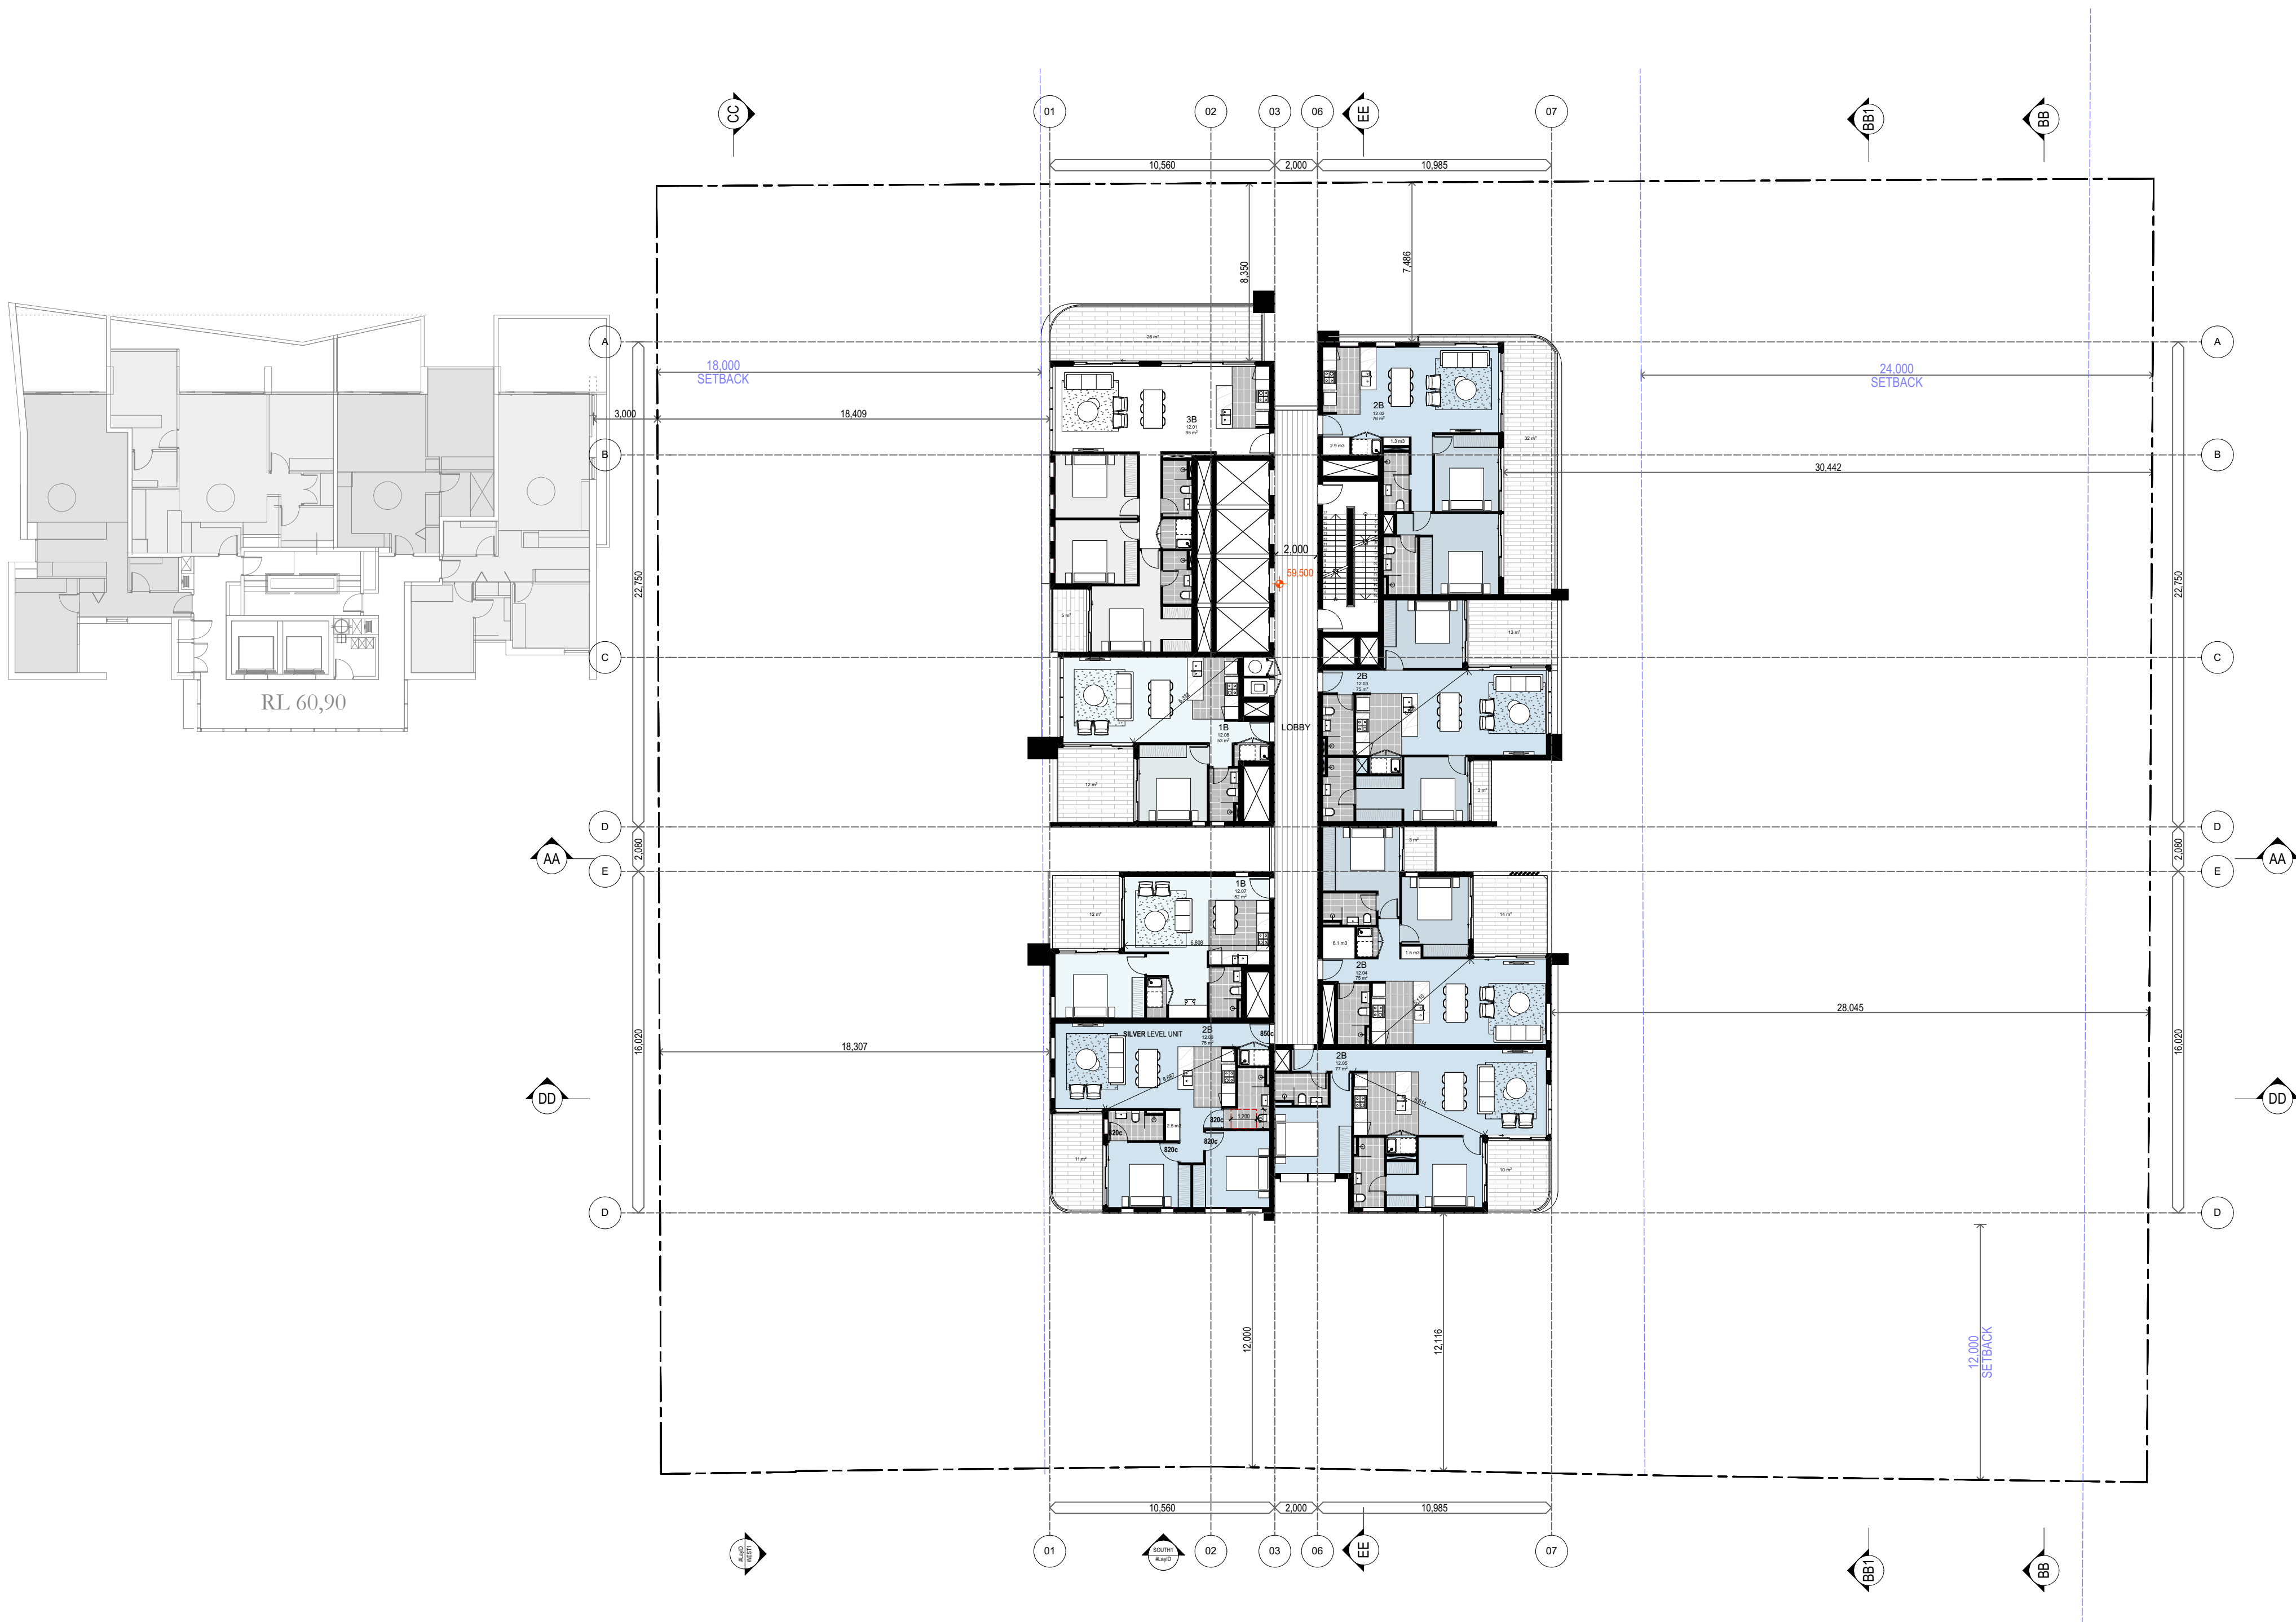

D	RFI - COUNCIL EMAIL 12/08/20	12/08/20	Z.B.
C	RFI - COUNCIL LETTER 14/07/20	22/07/20	Z.B.
B	RFI - COUNCIL LETTER 18/02/20	XX/03/20	Z.B.
A	DA SUBMISSION	02/09/19	Z.B.

Rev	Description	Date	App'd
-----	-------------	------	-------

Project
MIXED USE MULTI RESIDENTIAL

28-34 VICTORIA ST
BURWOOD NSW Australia

URBAN LINK

Business Address: Level 10, 11-15 Deane Street, Burwood NSW 2134

Postal Address: PO BOX 2223 Burwood North NSW 2134

Phone Number: +61 29745 2014

Nominated Architects:

Ziad Bournehem Reg no 8008

Youssef El Khawaja Reg no 8933

Nicolas Toubia Reg no 9336

Drawing Title

FLOOR PLANS

LEVEL 12

Checked/Approved

Scale

1:200 @A1 Sheet Size

Project Number

18-113

Drawing Number Revision


DA-118 D

Status

DEVELOPMENT APPLICATION

28/01/2020 28-34 Victoria Street Burwood, NSW 2134

Notes
1. CONTRACTOR MUST VERIFY ALL DIMENSIONS ON SITE BEFORE COMMENCING WORK OR PREPARING SHOP DRAWINGS.
2. DO NOT SCALE DRAWINGS.
3. CONTRACTOR TO CHECK UNDERGROUND SERVICES BEFORE COMMENCING WORKS BY CONTACTING DIAL BEFORE YOU DIG. IF DIAL BEFORE YOU DIG INFORMATION IS PROVIDED WITH THIS DOCUMENTATION IT SHALL BE ASSUMED NOT TO BE CURRENT AND CONTRACTOR SHALL MAKE THEIR OWN ENQUIRES.

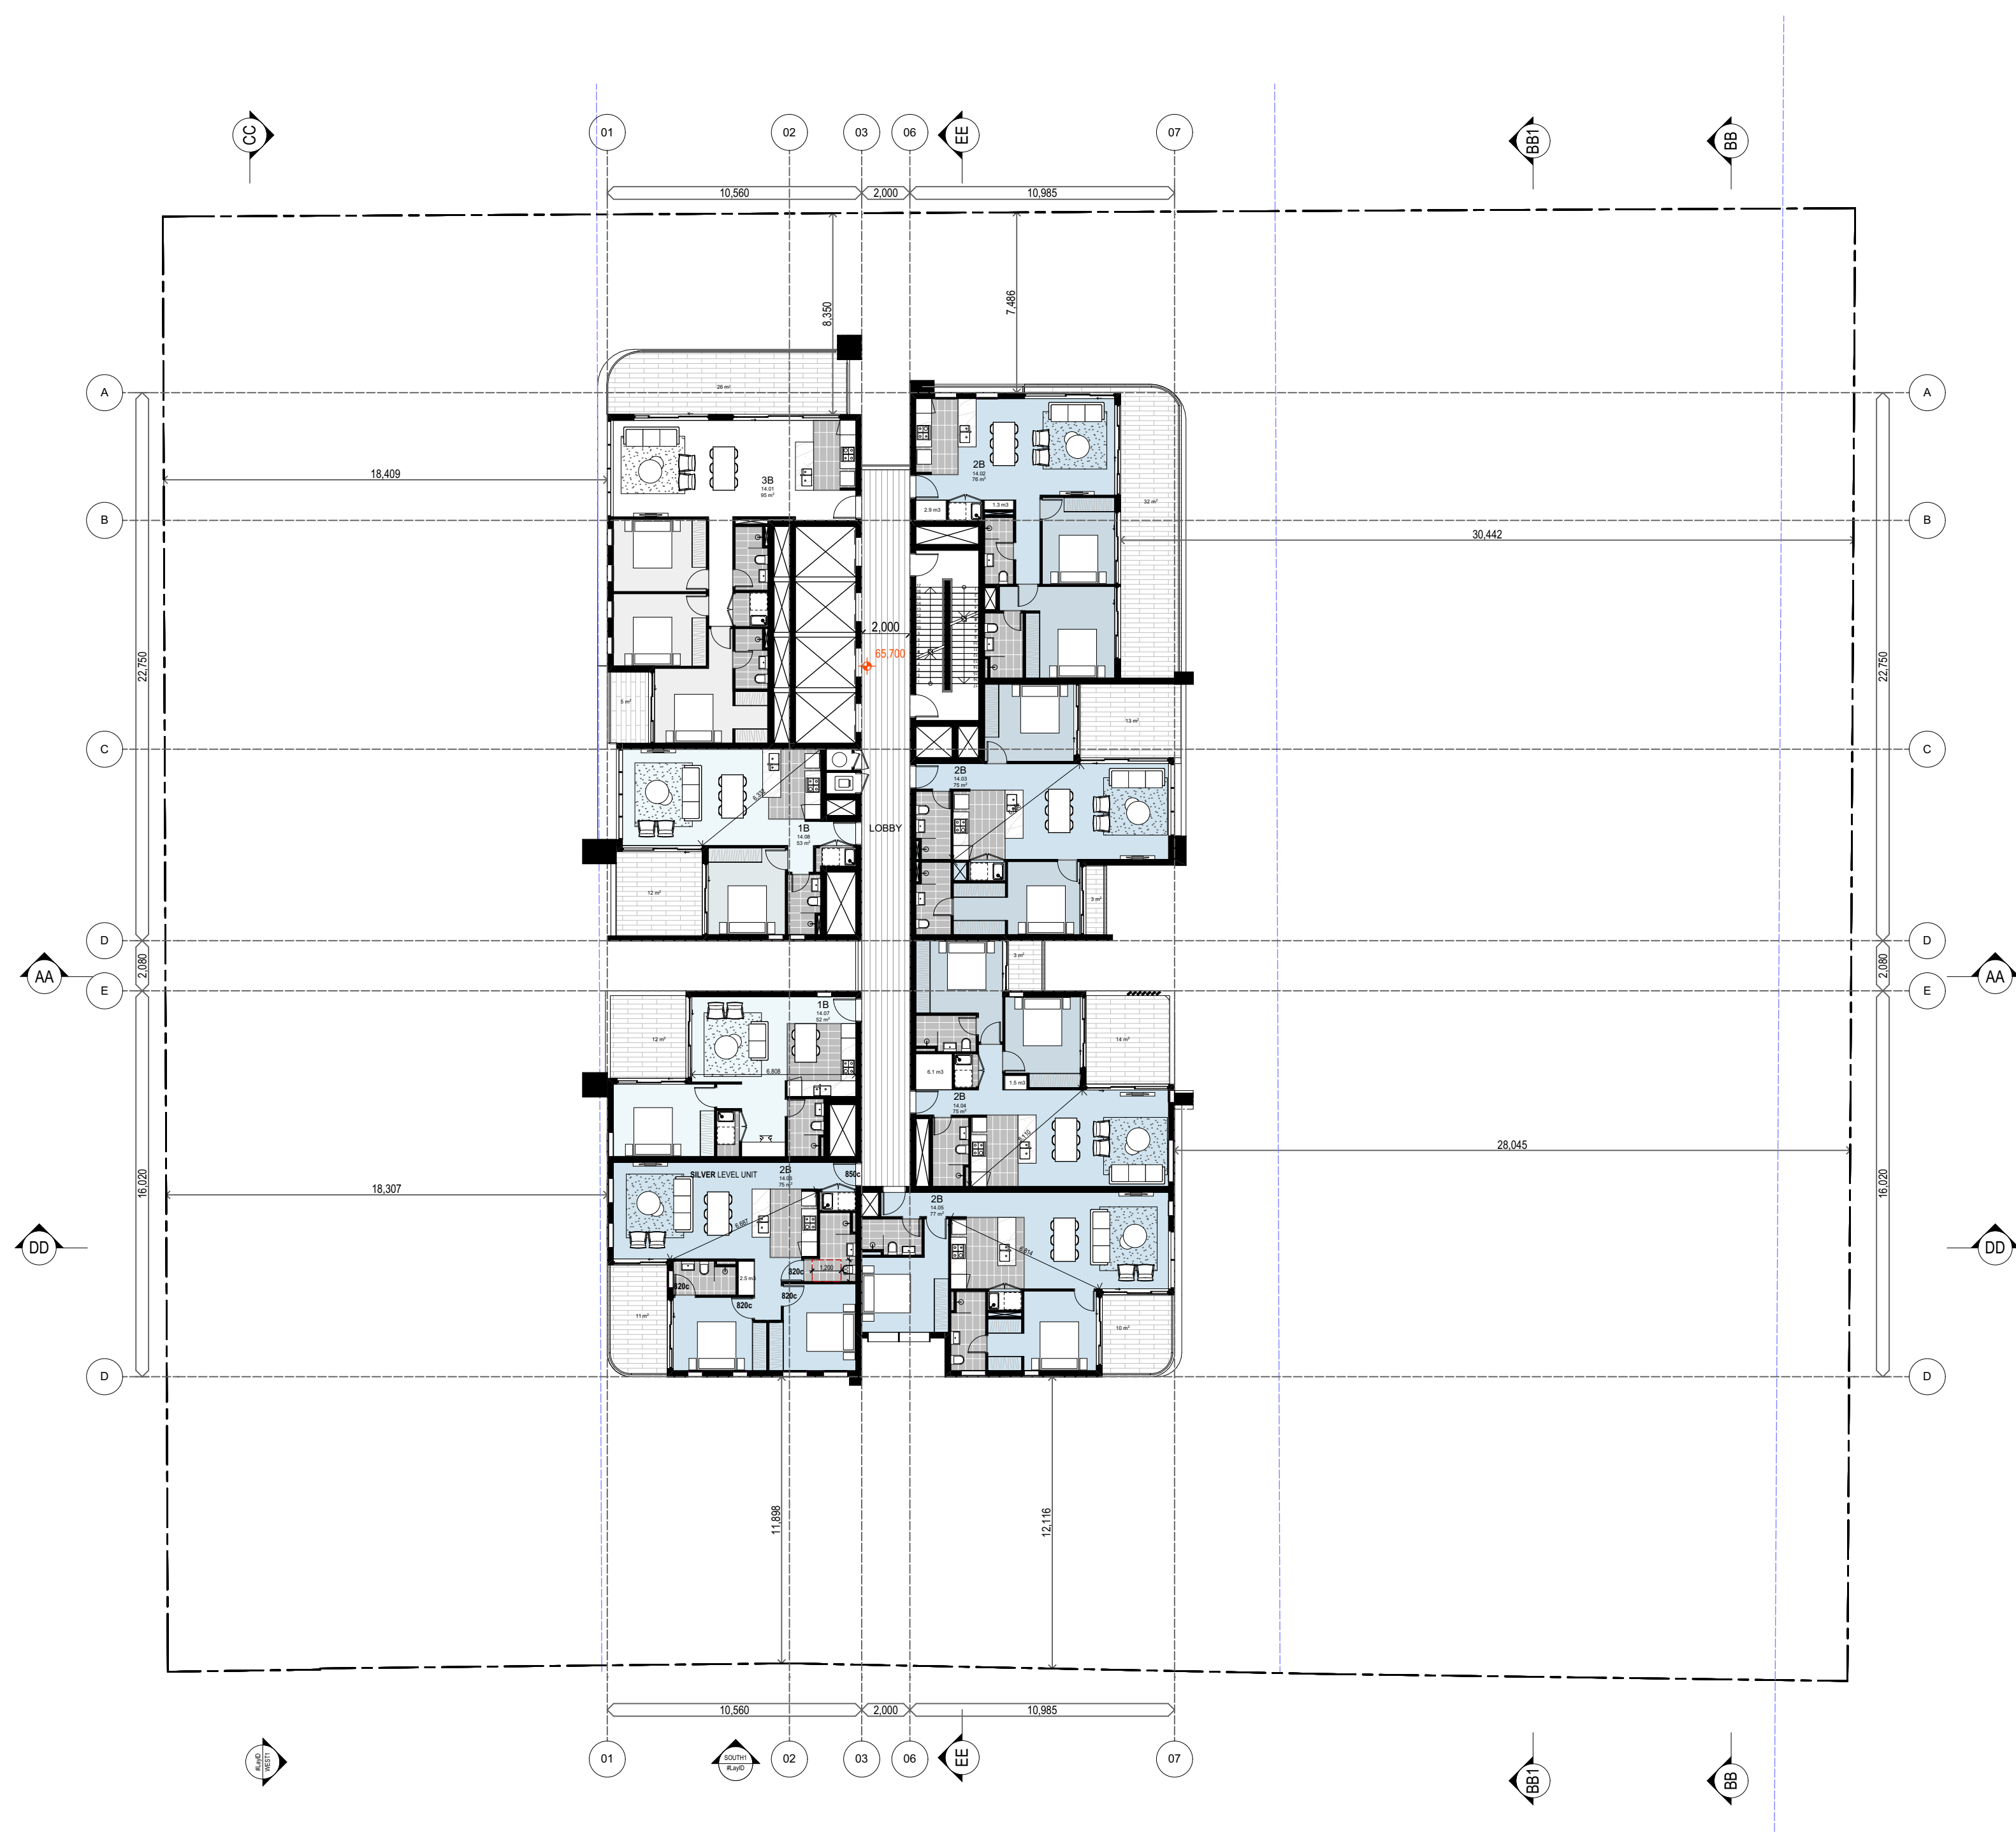

D	RFI - COUNCIL EMAIL 12/08/20	12/08/20	Z.B.
C	RFI - COUNCIL LETTER 14/07/20	22/07/20	Z.B.
B	RFI - COUNCIL LETTER 18/02/20	XX/03/20	Z.B.
A	DA SUBMISSION	02/09/19	Z.B.

Rev	Description	Date	App'd
-----	-------------	------	-------

Project
MIXED USE MULTI RESIDENTIAL

28-34 VICTORIA ST
BURWOOD NSW Australia



Business Address: Level 10, 11-15 Deane Street, Burwood NSW 2134

Postal Address: PO BOX 2223 Burwood North NSW 2134

Phone Number: +61 29745 2014

Nominated Architects:

Ziad Bournehem Reg no 8008

Youssef El Khawaja Reg no 8933

Nicolas Toubia Reg no 9336

Drawing Title
FLOOR PLANS

LEVEL 14

Checked/Approved

Scale
1:200 @A1 Sheet Size


Project Number
18-113

Drawing Number Revision
DA-120 D

Status
DEVELOPMENT APPLICATION

28-34 VICTORIA ST Burwood NSW 2134 DA-18-113-14-01 12/08/20

Notes
1. CONTRACTOR MUST VERIFY ALL DIMENSIONS ON SITE BEFORE COMMENCING WORK OR PREPARING SHOP DRAWINGS.
2. DO NOT SCALE DRAWINGS.
3. CONTRACTOR TO CHECK UNDERGROUND SERVICES BEFORE COMMENCING WORKS BY CONTACTING DIAL BEFORE YOU DIG. IF DIAL BEFORE YOU DIG INFORMATION IS PROVIDED WITH THIS DOCUMENTATION IT SHALL BE ASSUMED NOT TO BE CURRENT AND CONTRACTOR SHALL MAKE THEIR OWN ENQUIRES.

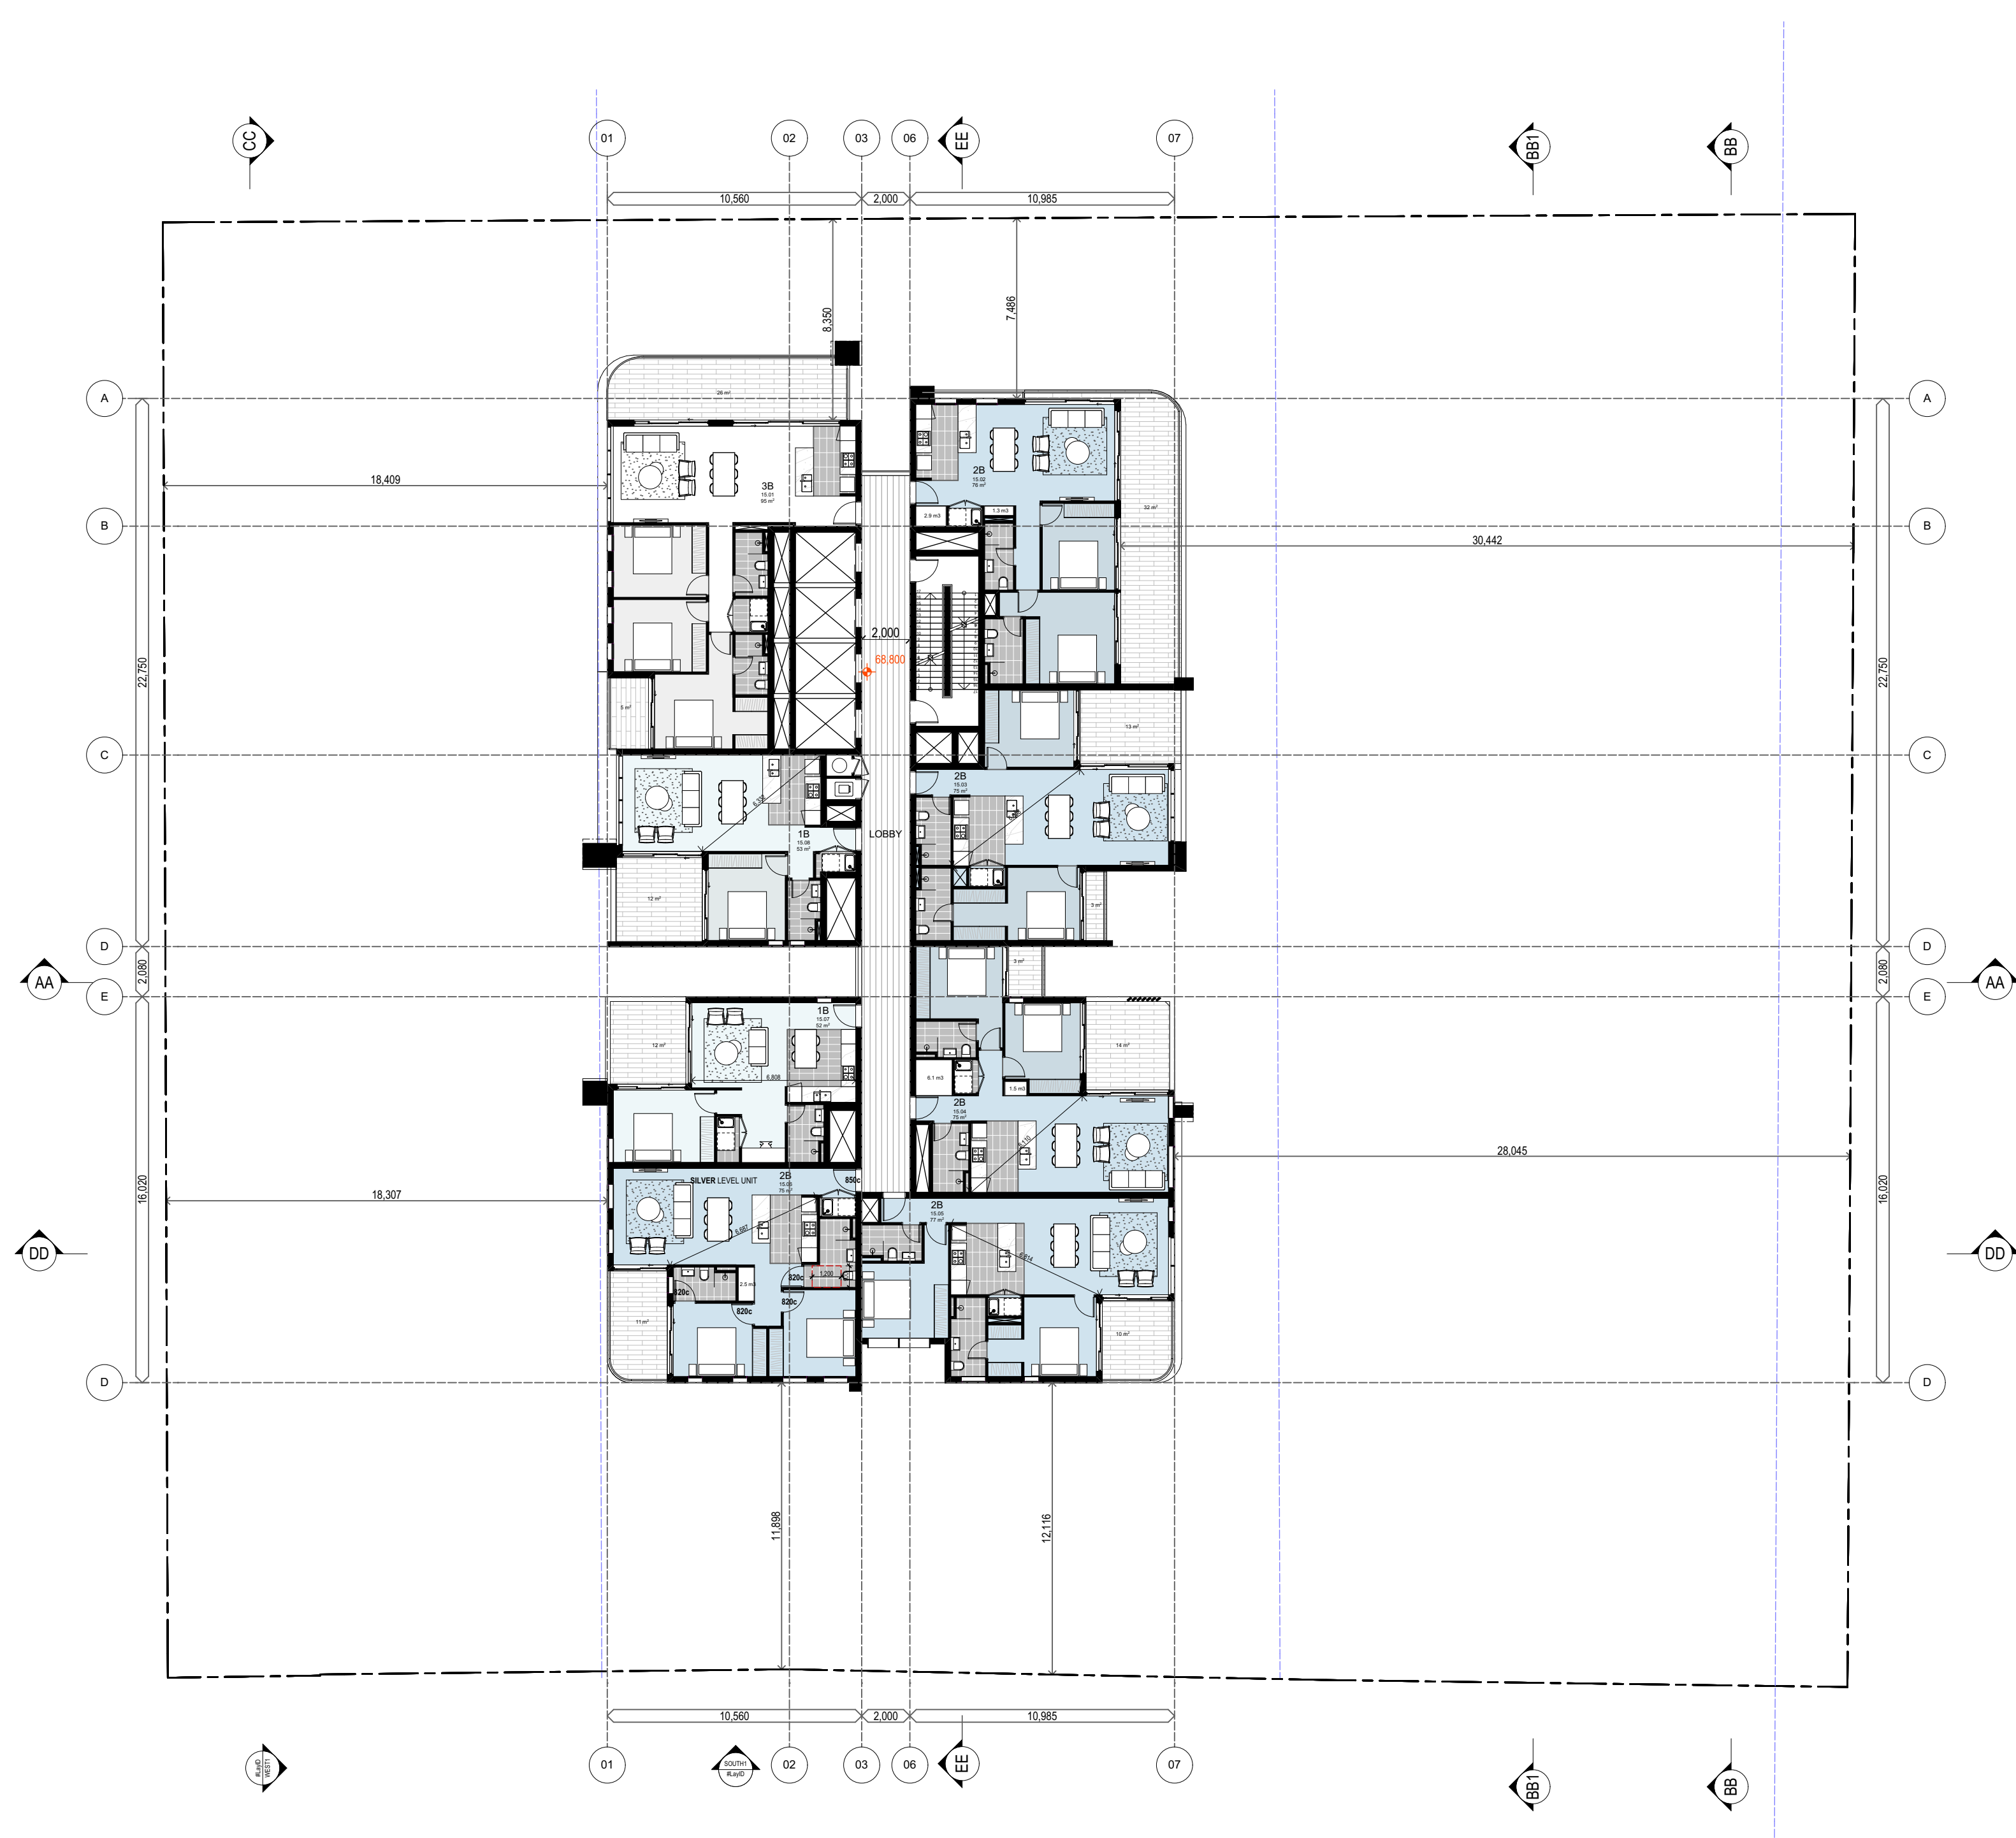

D	RFI - COUNCIL EMAIL 12/08/20	12/08/20	Z.B.
C	RFI - COUNCIL LETTER 14/07/20	22/07/20	Z.B.
B	RFI - COUNCIL LETTER 18/02/20	XX/03/20	Z.B.
A	DA SUBMISSION	02/09/19	Z.B.

Rev	Description	Date	App'd
-----	-------------	------	-------

Project
MIXED USE MULTI RESIDENTIAL

28-34 VICTORIA ST
BURWOOD NSW Australia



Business Address: Level 10, 11-15 Deane Street, Burwood NSW 2134

Postal Address: PO BOX 2223 Burwood North NSW 2134

Phone Number: +61 29745 2014

Nominated Architects:

Ziad Bournehem Reg no 8008

Youssef El Khawaja Reg no 8933

Nicolas Toubia Reg no 9336

Drawing Title

FLOOR PLANS
LEVEL 15

Checked/Approved


Scale
1:200 @A1 Sheet Size

Project Number
18-113

Drawing Number Revision
DA-121 D

Status
DEVELOPMENT APPLICATION

Notes
1. CONTRACTOR MUST VERIFY ALL DIMENSIONS ON SITE BEFORE COMMENCING WORK OR PREPARING SHOP DRAWINGS.
2. DO NOT SCALE DRAWINGS.
3. CONTRACTOR TO CHECK UNDERGROUND SERVICES BEFORE COMMENCING WORKS BY CONTACTING DIAL BEFORE YOU DIG. IF DIAL BEFORE YOU DIG INFORMATION IS PROVIDED WITH THIS DOCUMENTATION IT SHALL BE ASSUMED NOT TO BE CURRENT AND CONTRACTOR SHALL MAKE THEIR OWN ENQUIRES.

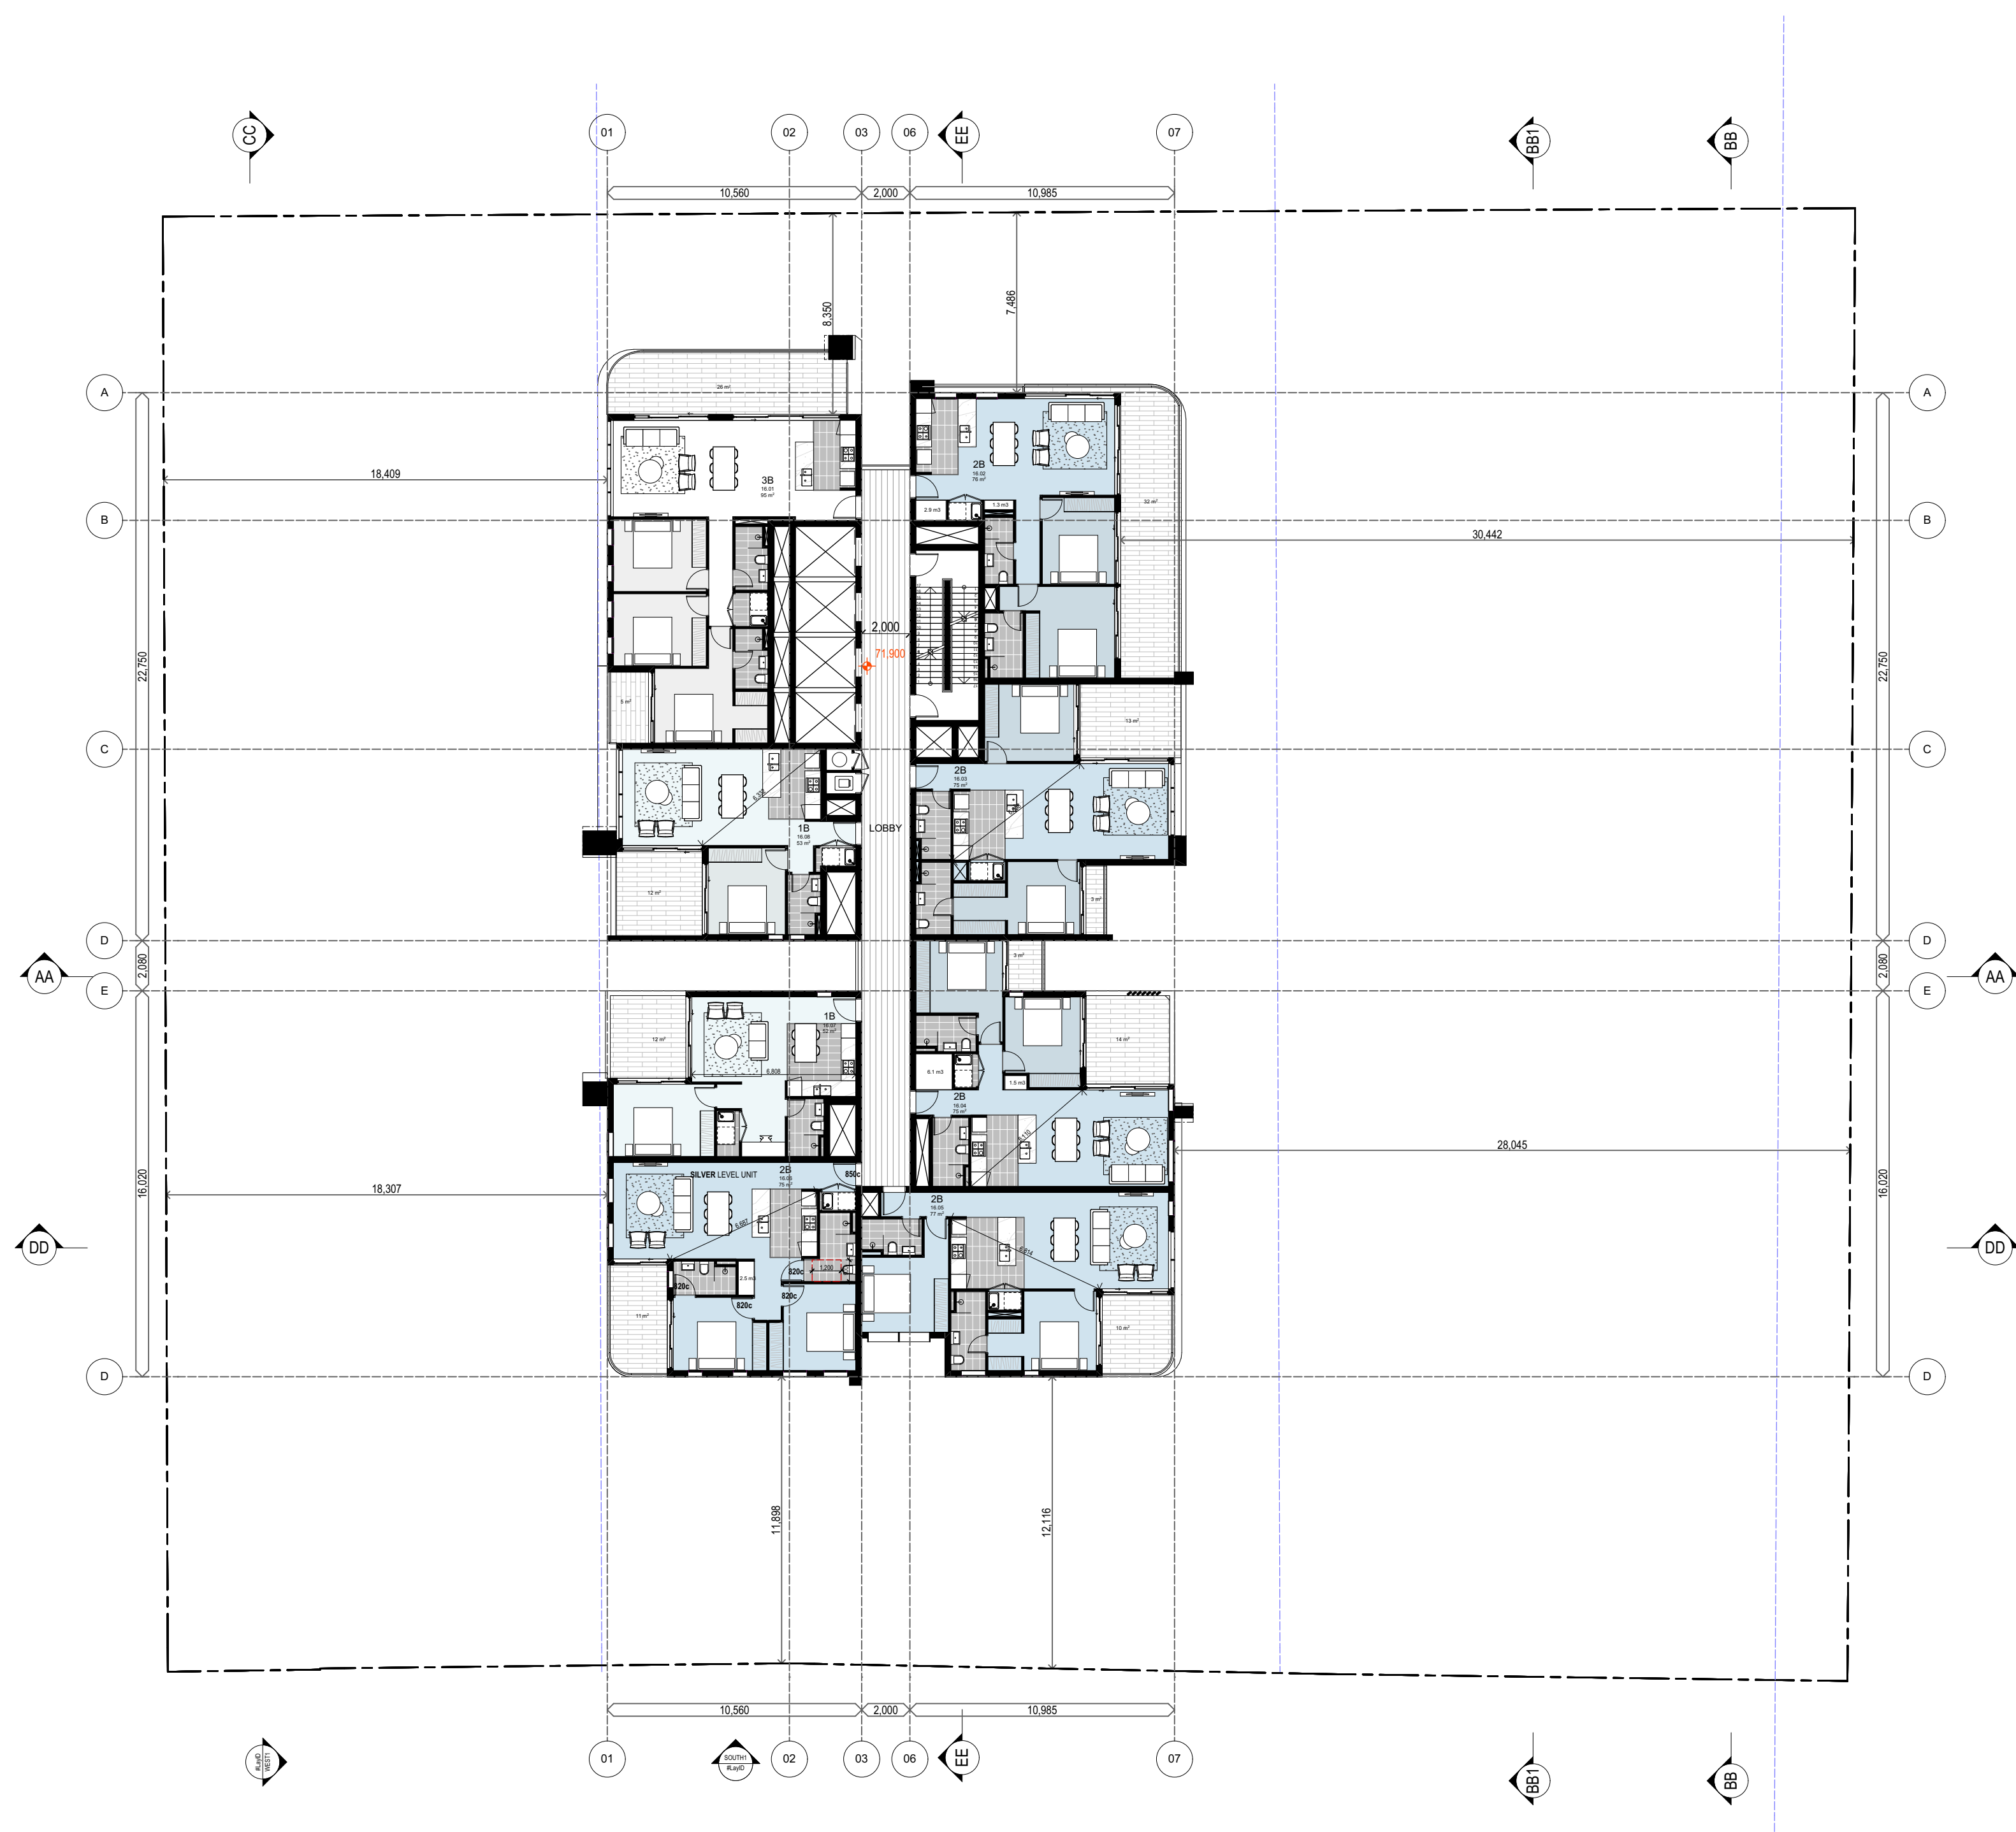

D	RFI - COUNCIL EMAIL 12/08/20	12/08/20	Z.B.
C	RFI - COUNCIL LETTER 14/07/20	22/07/20	Z.B.
B	RFI - COUNCIL LETTER 18/02/20	XX/03/20	Z.B.
A	DA SUBMISSION	02/09/19	Z.B.

Rev	Description	Date	App'd
-----	-------------	------	-------

Project
MIXED USE MULTI RESIDENTIAL

28-34 VICTORIA ST
BURWOOD NSW Australia



Business Address: Level 10, 11-15 Deane Street, Burwood NSW 2134

Postal Address: PO BOX 2223 Burwood North NSW 2134

Phone Number: +61 29745 2014

Nominated Architects:

Ziad Bournehem Reg no 8008

Youssef El Khawaja Reg no 8933

Nicolas Toubia Reg no 9336

Drawing Title

FLOOR PLANS

LEVEL 16

Checked/Approved

Scale

1:200 @A1 Sheet Size

Project Number

18-113


Drawing Number Revision

DA-122 D

Status

DEVELOPMENT APPLICATION

28-34 VICTORIA ST Burwood NSW 2134 DA-18-113-16-161

 

15-113 26-34 Victoria Street Burnwood, D6 AMFENMENTS 2020 13/06/202011:24 AM


1. CONTRACTOR MUST VERIFY ALL DIMENSIONS ON SITE BEFORE COMMENCING WORK OR PREPARING SHOP DRAWINGS.
2. DO NOT SCALE DRAWINGS.
3. CONTRACTOR TO CHECK UNDERGROUND SERVICES BEFORE COMMENCING WORKS BY CONTACTING DIAL BEFORE YOU DIG. IF DIAL BEFORE YOU DIG INFORMATION IS PROVIDED WITH THIS DOCUMENTATION IT SHALL BE ASSUMED NOT TO BE CURRENT AND CONTRACTOR SHALL MAKE THEIR OWN ENQUIRIES.



28-34 VICTORIA ST
BURWOOD NSW Australia

Drawing Title
FLOOR PLANS
LEVEL 18

Notes
1. CONTRACTOR MUST VERIFY ALL DIMENSIONS ON SITE BEFORE COMMENCING WORK OR PREPARING SHOP DRAWINGS.
2. DO NOT SCALE DRAWINGS.
3. CONTRACTOR TO CHECK UNDERGROUND SERVICES BEFORE COMMENCING WORKS BY CONTACTING DIAL BEFORE YOU DIG. IF DIAL BEFORE YOU DIG INFORMATION IS PROVIDED WITH THIS DOCUMENTATION IT SHALL BE ASSUMED NOT TO BE CURRENT AND CONTRACTOR SHALL MAKE THEIR OWN ENQUIRES.

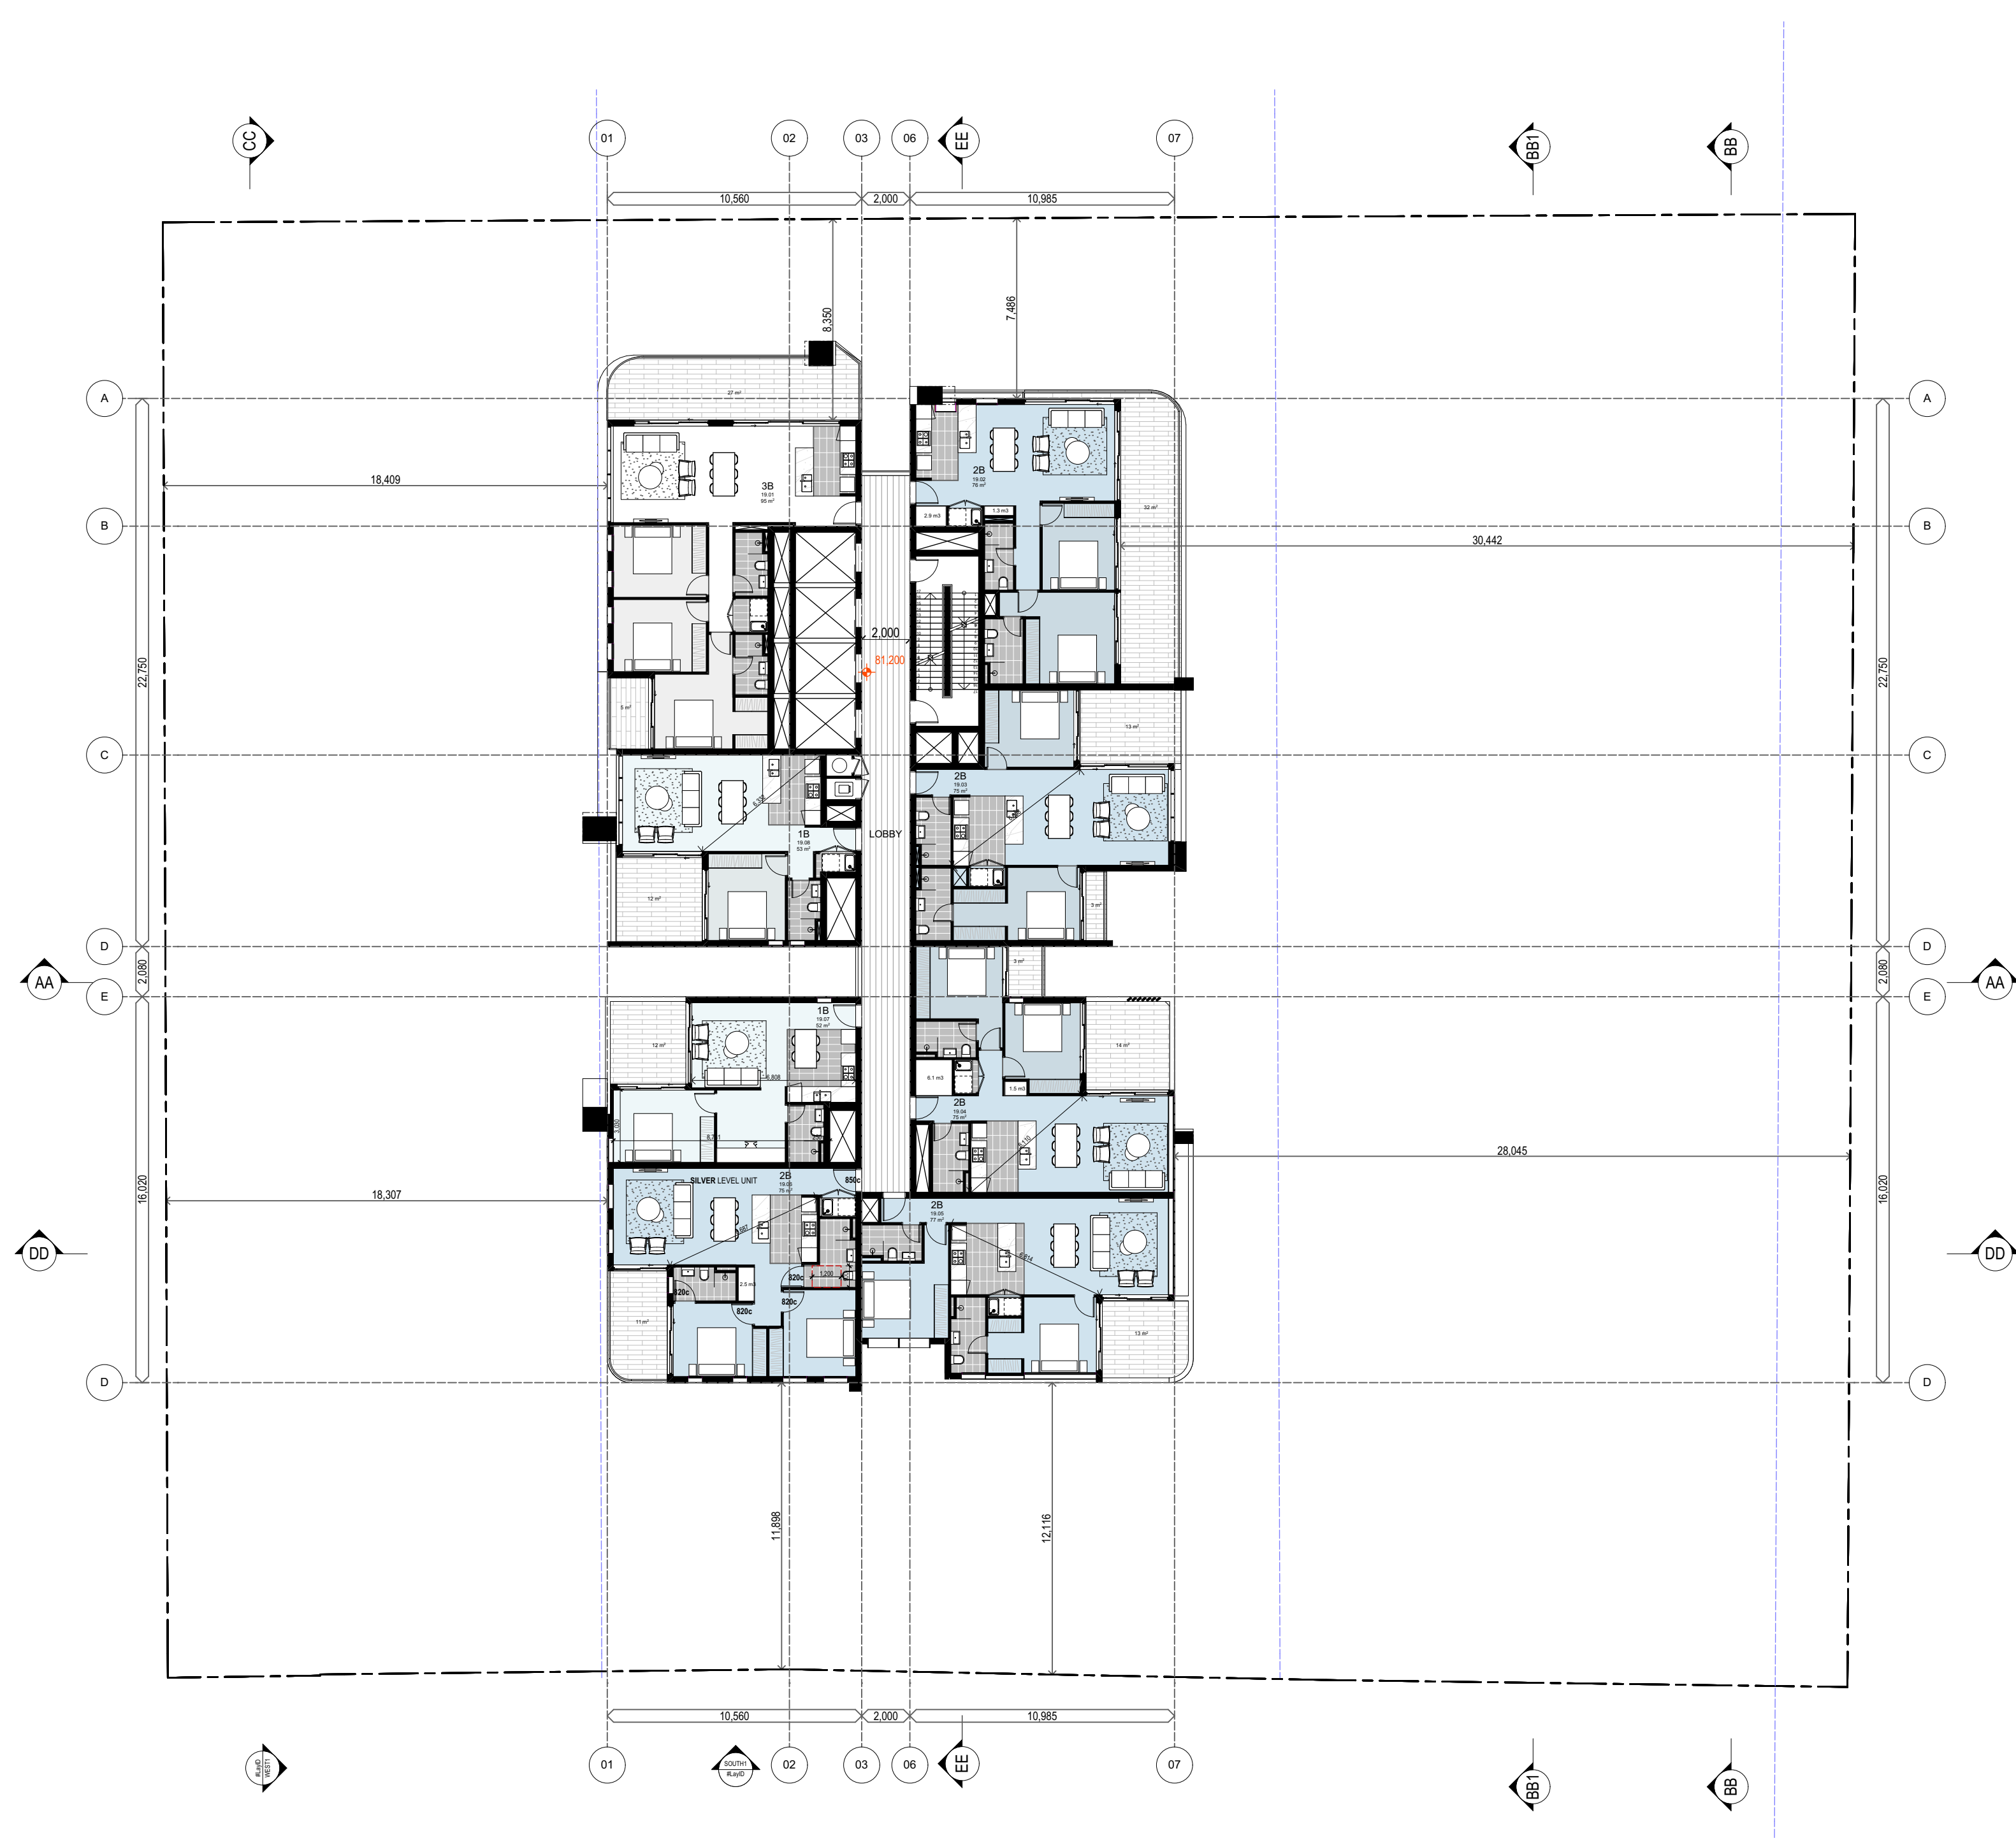

D	RFI - COUNCIL EMAIL 12/08/20	12/08/20	Z.B.
C	RFI - COUNCIL LETTER 14/07/20	22/07/20	Z.B.
B	RFI - COUNCIL LETTER 18/02/20	XX/03/20	Z.B.
A	DA SUBMISSION	02/09/19	Z.B.

Rev	Description	Date	App'd
-----	-------------	------	-------

Project
MIXED USE MULTI RESIDENTIAL

28-34 VICTORIA ST
BURWOOD NSW Australia



Business Address: Level 10, 11-15 Deane Street, Burwood NSW 2134

Postal Address: PO BOX 2223 Burwood North NSW 2134

Phone Number: +61 29745 2014

Nominated Architects:

Ziad Bournehem Reg no 8008

Youssef El Khawaja Reg no 8933

Nicolas Toubia Reg no 9336

Drawing Title

FLOOR PLANS

LEVEL 19

Checked/Approved

Scale
1:200 @A1 Sheet Size

Project Number
18-113

Drawing Number Revision
DA-125 D

Status
DEVELOPMENT APPLICATION

[illegible]

Notes
1. CONTRACTOR MUST VERIFY ALL DIMENSIONS ON SITE BEFORE COMMENCING WORK OR PREPARING SHOP DRAWINGS.
2. DO NOT SCALE DRAWINGS.
3. CONTRACTOR TO CHECK UNDERGROUND SERVICES BEFORE COMMENCING WORKS BY CONTACTING DIAL BEFORE YOU DIG. IF DIAL BEFORE YOU DIG INFORMATION IS PROVIDED WITH THIS DOCUMENTATION IT SHALL BE ASSUMED NOT TO BE CURRENT AND CONTRACTOR SHALL MAKE THEIR OWN ENQUIRES.



D	RFI - COUNCIL EMAIL 12/08/20	12/08/20	Z.B.
C	RFI - COUNCIL LETTER 14/07/20	22/07/20	Z.B.
B	RFI - COUNCIL LETTER 18/02/20	XX/03/20	Z.B.
A	DA SUBMISSION	02/09/19	Z.B.

Rev	Description	Date	App'd
-----	-------------	------	-------

Project
MIXED USE MULTI RESIDENTIAL

28-34 VICTORIA ST
BURWOOD NSW Australia



Business Address: Level 10, 11-15 Deane Street, Burwood NSW 2134
Postal Address: PO BOX 2223 Burwood North NSW 2134

Phone Number: +61 2945 2014

Nominated Architects:
Ziad Bournehem Reg no 8008
Youssef El Khawaja Reg no 8933
Nicolas Toubia Reg no 9336


Drawing Title
FLOOR PLANS


LEVEL 21
Checked/Approved

Scale
1:200 @A1 Sheet Size

Project Number
18-113
Status
DEVELOPMENT APPLICATION

Drawing Number Revision
DA-127 D

 


 

Architectural floor plan of a building, showing a central lobby area and surrounding rooms. The plan includes a grid system with horizontal lines 01-07 and vertical lines AA-DD. Key dimensions include setbacks of 18,000, 24,000, and 12,000. Rooms are labeled with names like 'LOBBY', 'RECEPTION', 'OFFICE', and 'CONFERENCE'. A central staircase is labeled 'STAIRS'. The plan also shows a 'NORTH' arrow and a 'SOUTH' arrow.

15-113 26-34 Victoria Street Burnwood, D6 AMFENMENTS 2020 13/06/2020 11:34 AM

Notes
1. CONTRACTOR MUST VERIFY ALL DIMENSIONS ON SITE BEFORE COMMENCING WORK OR PREPARING SHOP DRAWINGS.
2. DO NOT SCALE DRAWINGS.
3. CONTRACTOR TO CHECK UNDERGROUND SERVICES BEFORE COMMENCING WORKS BY CONTACTING DIAL BEFORE YOU DIG. IF DIAL BEFORE YOU DIG INFORMATION IS PROVIDED WITH THIS DOCUMENTATION IT SHALL BE ASSUMED NOT TO BE CURRENT AND CONTRACTOR SHALL MAKE THEIR OWN ENQUIRES.

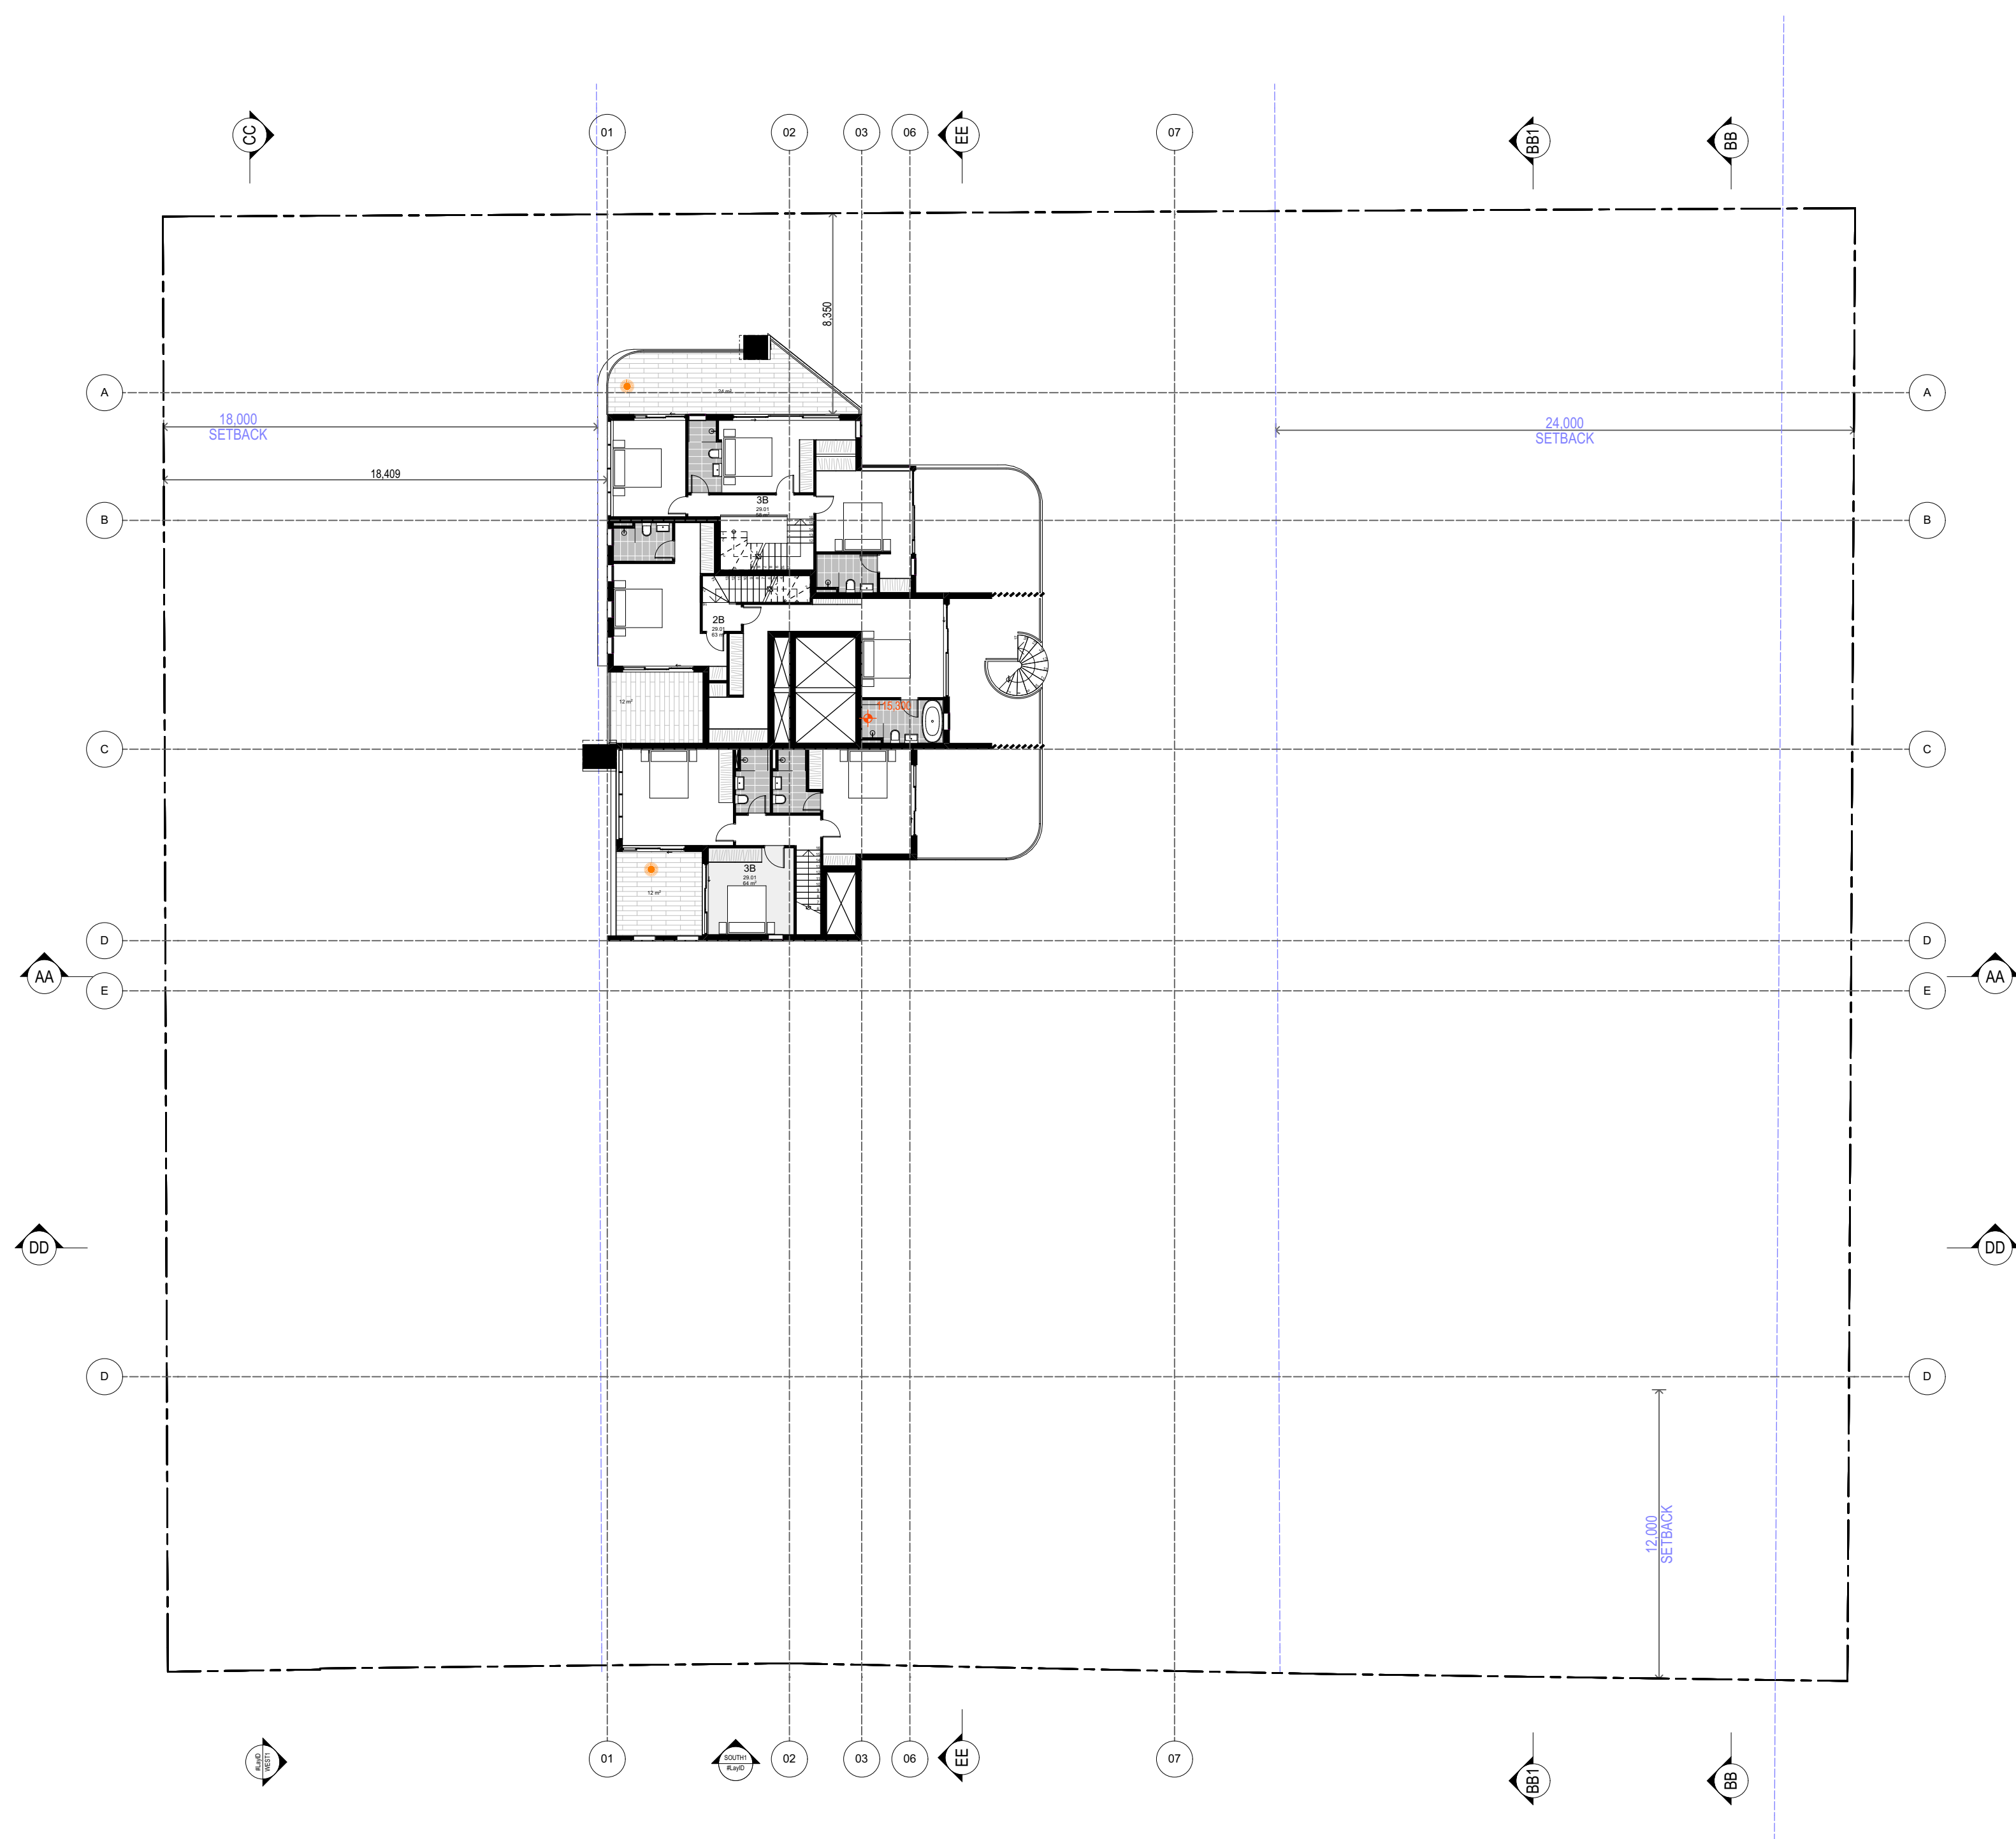

D	RFI - COUNCIL EMAIL 12/08/20	12/08/20	Z.B.
C	RFI - COUNCIL LETTER 14/07/20	22/07/20	Z.B.
B	RFI - COUNCIL LETTER 18/02/20	XX/03/20	Z.B.
A	DA SUBMISSION	02/09/19	Z.B.

Rev	Description	Date	App'd
-----	-------------	------	-------

Project
MIXED USE MULTI RESIDENTIAL

28-34 VICTORIA ST
BURWOOD NSW Australia



Business Address: Level 10, 11-15 Deane Street, Burwood NSW 2134

Postal Address: PO BOX 2223 Burwood North NSW 2134

Phone Number: +61 29745 2014

Nominated Architects:

Ziad Bournehem Reg no 8008

Youssef El Khawaja Reg no 8933

Nicolas Toubia Reg no 9336

Drawing Title

FLOOR PLANS

LEVEL 29

Checked/Approved


Scale
1:200 @A1 Sheet Size

Project Number
18-113

Drawing Number Revision
DA-135 D

Status
DEVELOPMENT APPLICATION

Notes
1. CONTRACTOR MUST VERIFY ALL DIMENSIONS ON SITE BEFORE COMMENCING WORK OR PREPARING SHOP DRAWINGS.
2. DO NOT SCALE DRAWINGS.
3. CONTRACTOR TO CHECK UNDERGROUND SERVICES BEFORE COMMENCING WORKS BY CONTACTING DIAL BEFORE YOU DIG. IF DIAL BEFORE YOU DIG INFORMATION IS PROVIDED WITH THIS DOCUMENTATION IT SHALL BE ASSUMED NOT TO BE CURRENT AND CONTRACTOR SHALL MAKE THEIR OWN ENQUIRES.

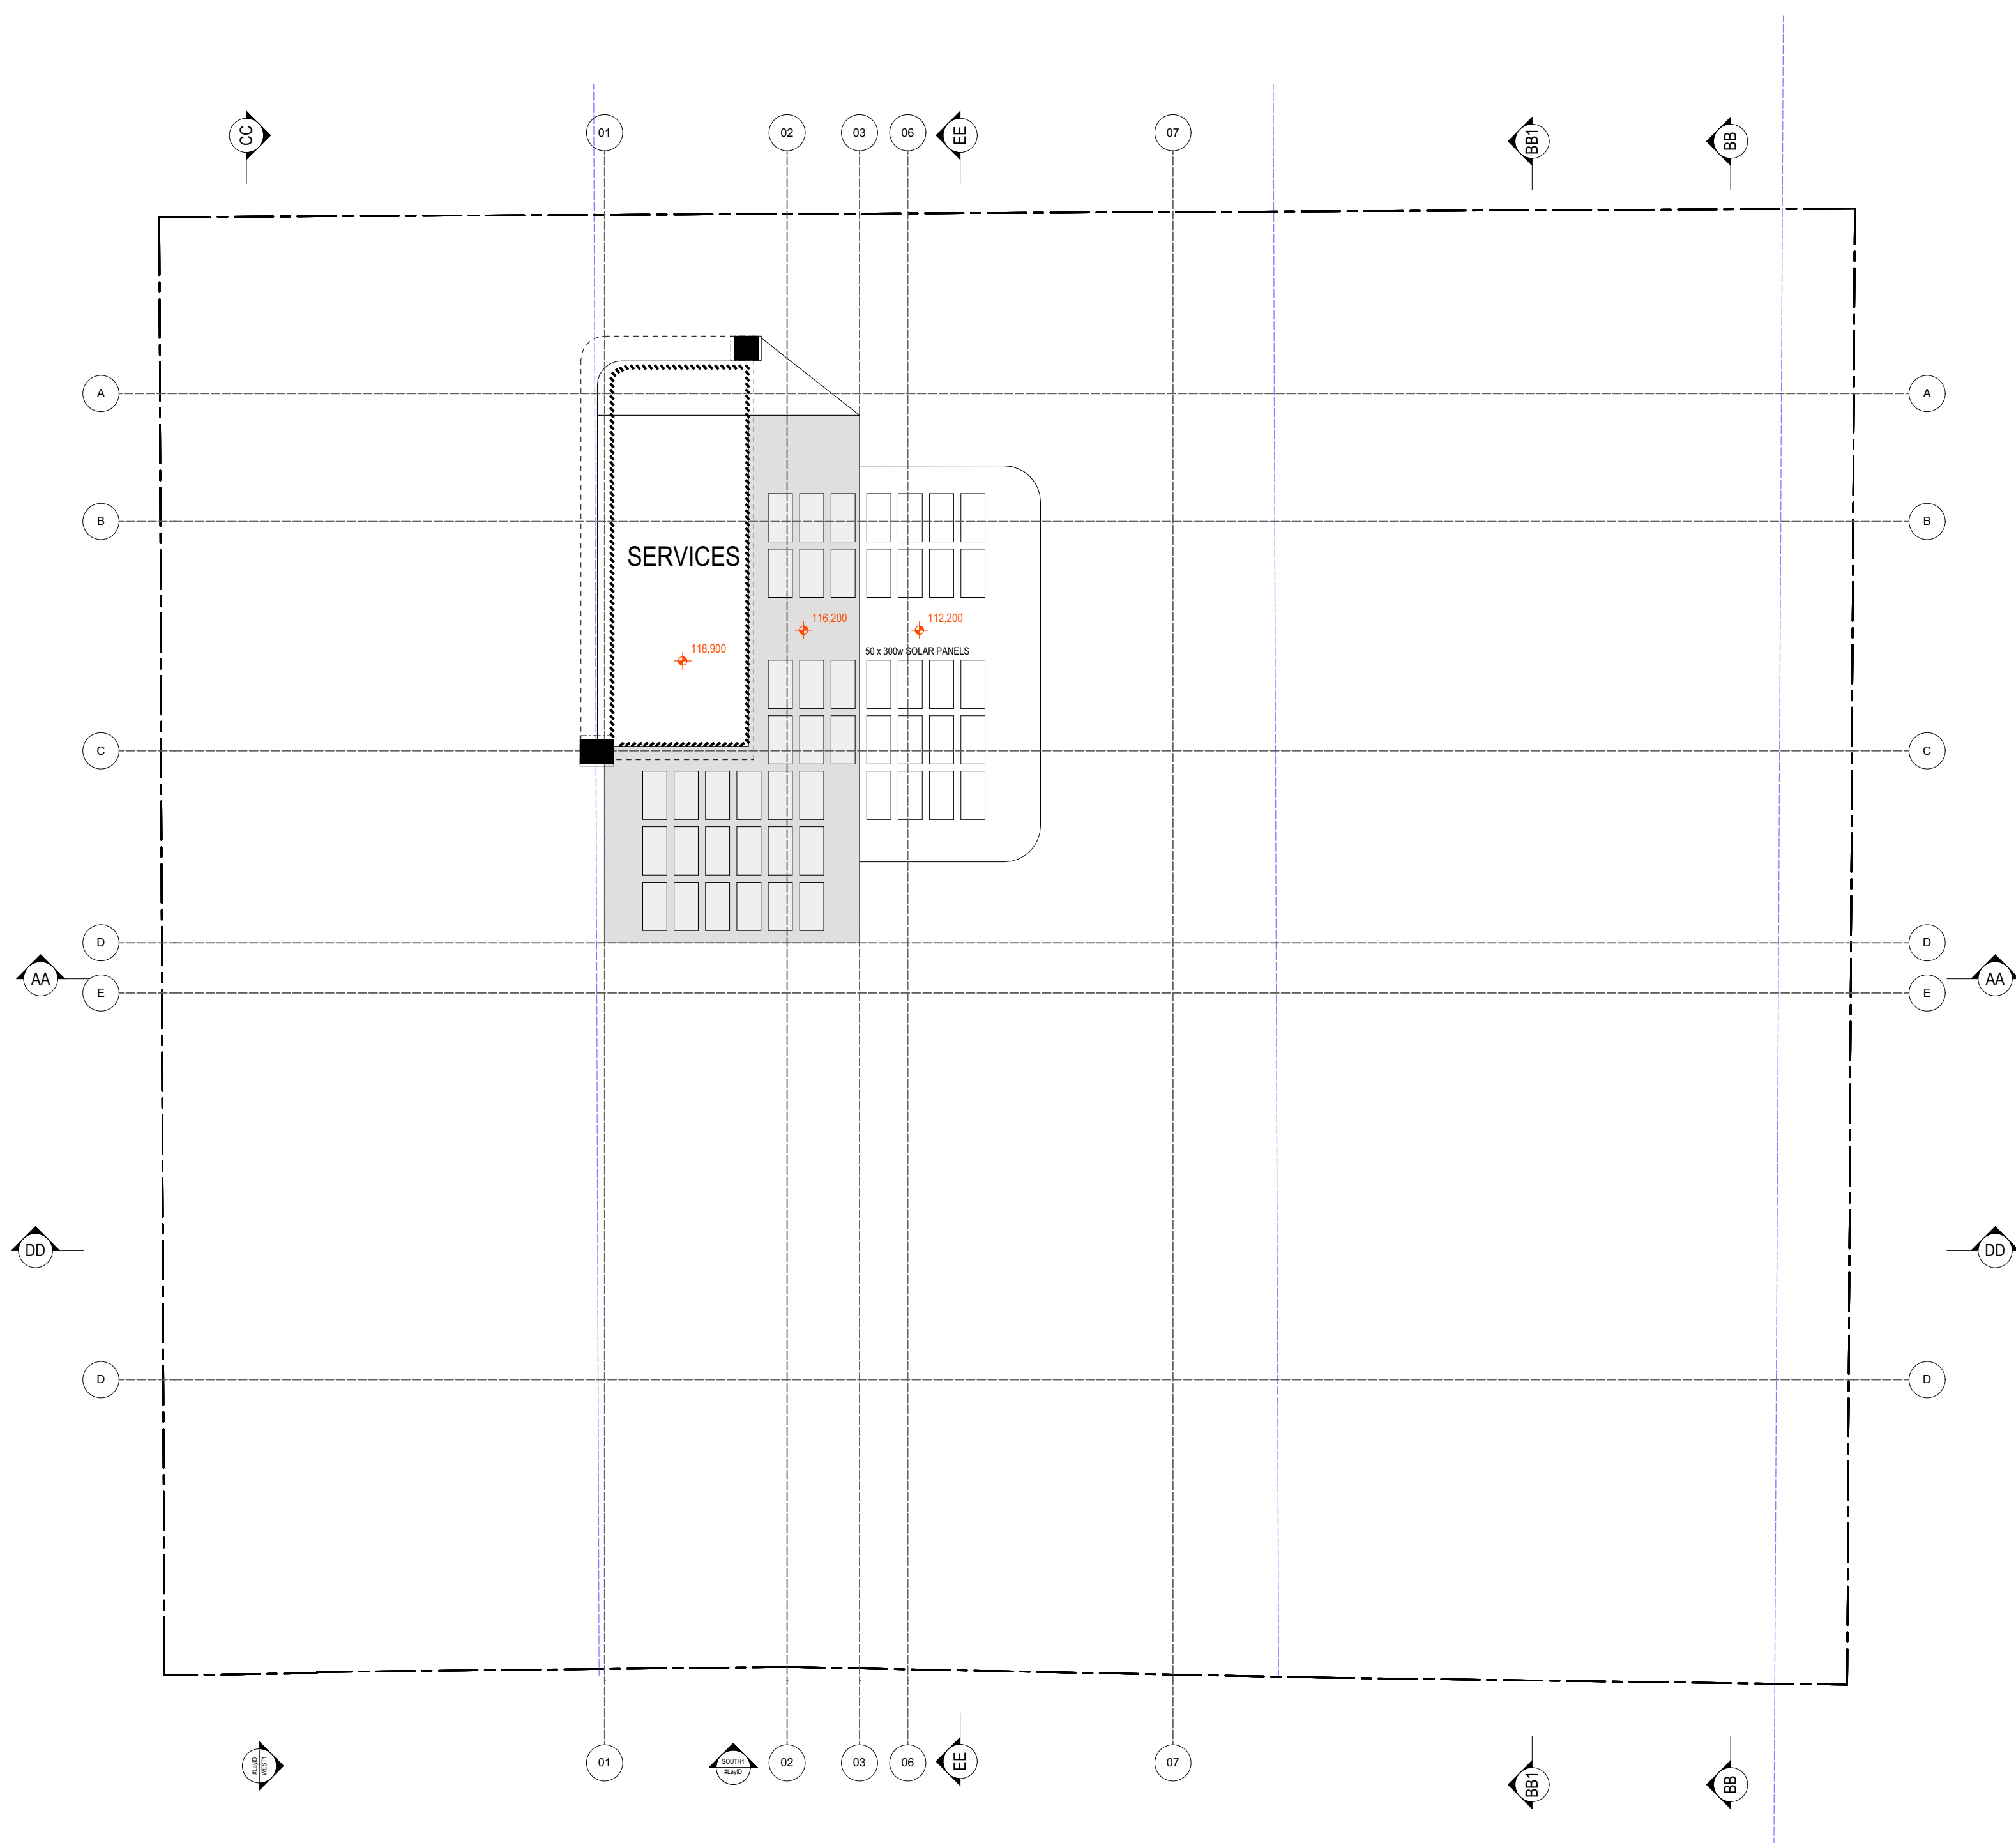

D	RFI - COUNCIL EMAIL 12/08/20	12/08/20	Z.B.
C	RFI - COUNCIL LETTER 14/07/20	22/07/20	Z.B.
B	RFI - COUNCIL LETTER 18/02/20	XX/03/20	Z.B.
A	DA SUBMISSION	02/09/19	Z.B.

Rev	Description	Date	App'd
-----	-------------	------	-------

Project
MIXED USE MULTI RESIDENTIAL

28-34 VICTORIA ST
BURWOOD NSW Australia



Business Address: Level 10, 11-15 Deane Street, Burwood NSW 2134

Postal Address: PO BOX 2223 Burwood North NSW 2134

Phone Number: +61 29745 2014

Nominated Architects:
Ziad Bournehem Reg no 8008
Youssef El Khawaja Reg no 8933
Nicolas Toubia Reg no 9336

Drawing Title
FLOOR PLANS
ROOF PLAN
Checked/Approved

Scale
1:200 @A1 Sheet Size

Project Number
18-113
Status
DEVELOPMENT APPLICATION

Drawing Number Revision
DA-136 D

