




DEVELOPMENT APPLICATION DRAWINGS LIST

PLANS	
DA01.001	Site Plan
DA01.010	Demolition Plan
DA03.0G1	Lower Ground Floor Plan (Church Ave)
DA03.0G2	Upper Ground Floor Plan (John St)
DA03.0G3	Upper Ground Floor Mezzanine Plan
DA03.001	Typical Low Floor Plan (L01-L06)
DA03.007	Level 07 Plan
DA03.008	Level 08-09 Plan
DA03.010	Level 10 Plan
DA03.011	Level 11 Plan
DA03.012	Roof Plan
ELEVATIONS	
DA07.001	John St Elevation
DA07.002	West Elevation
DA07.003	Church Av Elevation (Boundary 13A Church Ave)
DA07.004	East Elevation
SECTIONS	
DA08.001	Section AA
DA08.002	Section BB
DA08.003	Section CC
DA08.004	Section DD
DA08.005	Section EE
DIAGRAMS	
DA09.001	GFA Diagrams
RENDERS	
DA10.001	Perspective 1
DA10.002	Perspective 2
FINISHES SCHEDULE	
DA11.000	External Finishes
SHADOW DIAGRAMS	
DA12.001	Shadow Diagrams - Winter Solstice A
DA12.002	Shadow Diagrams - Winter Solstice B
DA12.003	Shadow Diagrams - Equinox A
DA12.004	Shadow Diagrams - Equinox B



C	20.07.27	ADDITIONAL INFORMATION	HS
B	20.04.28	REVISED DA ISSUE	JM
A	19.10.22	DA ISSUE	JM
Revision	Date	Description	Initial Checked

BATESSMART™

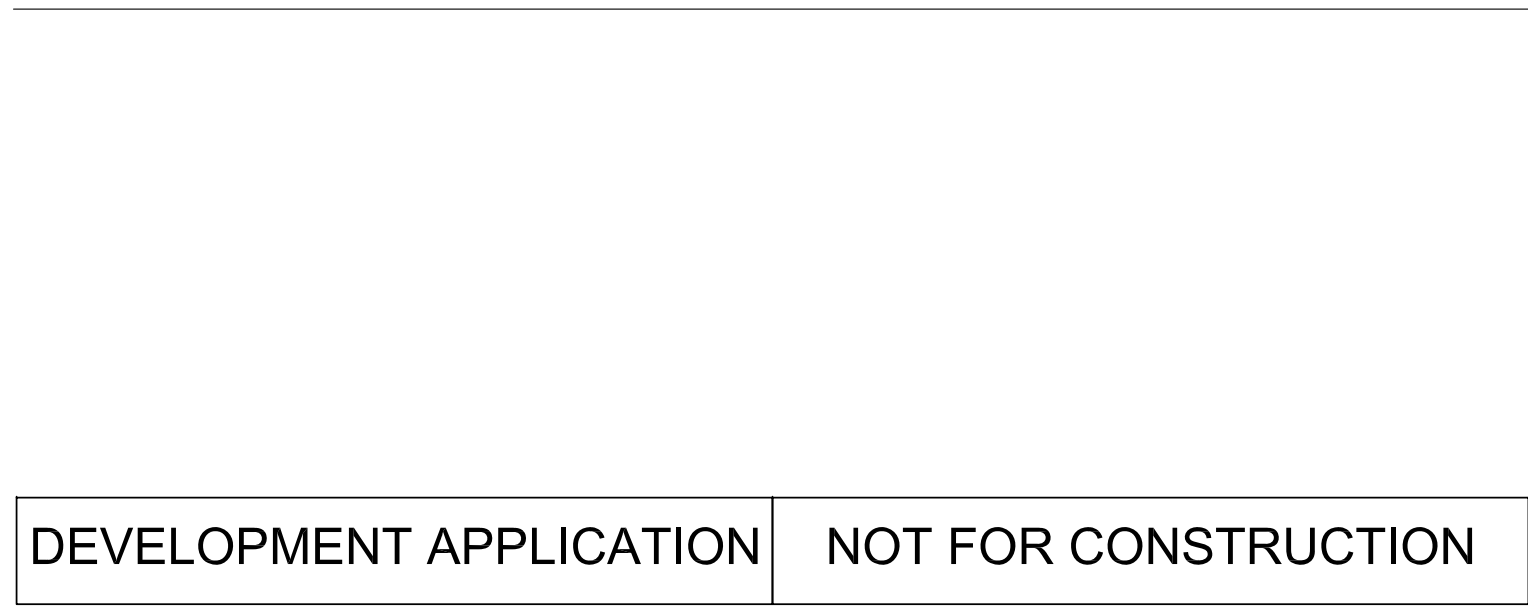

8 John St

Mascot

Section AA

Check all dimensions and site conditions prior to commencement of any work, the purchase or ordering of any materials, fittings, client services or equipment and the preparation of shop drawings and/or the fabrication of any components.


All drawings must be read in conjunction with all architectural documents and all other consultants documents. Do not scale drawings - refer to figured dimensions only. Any discrepancies shall immediately be referred to the architect for clarification.

All drawings may not be reproduced or distributed without prior permission from the architect.

DA08.001_SECTION AA

Bates Smart Architects Pty Ltd ABN 68 094 740 986

BATESSMART™

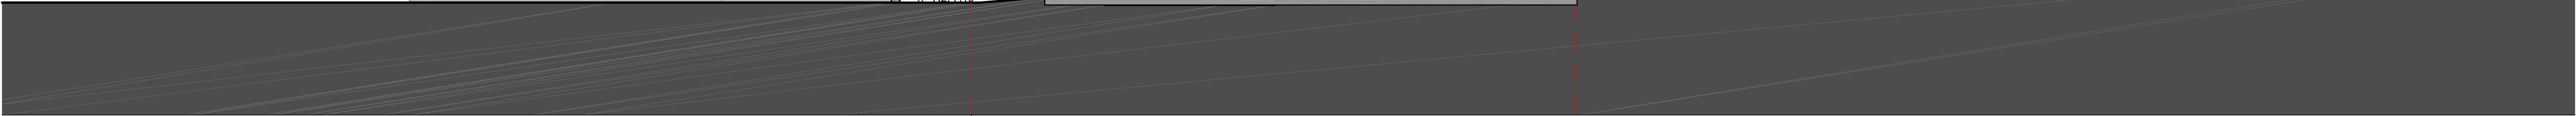

Section EE

Check **all** dimensions and **site** conditions prior to commencement of any work, the purchase or ordering of any materials, fittings, plant, services or equipment and the preparation of shop drawings and/or the fabrication of any components.

All drawings to be read in conjunction with **all** architectural documents and **all** other consultants documents.

Do not scale drawings - refer to figured dimensions only. Any discrepancies shall **immediately** be referred to the architect for clarification.

All drawings may not be reproduced or distributed without prior permission from the architect.

Scale	1:200@A1 1:400@A3
Drawn	Checked
Project No.	S12324
Status	FOR INFORMATION
Plot Date	31/7/2020 10:11:25 PM
Plot File	S:\12306-12399\S12324_dlgdu_6John\$TMascort70_CAD\Plots\DAIDAE\005_Section ES.dwg
Drawing No.	[Revision]

Melbourne 1 Nicholson Street
Melbourne VIC 3000 Australia
T 03 8664 6200 F 03 8664 6300
email melb@batesmart.com.au
<http://www.batesmart.com.au>

Sydney 43 Brisbane Street
Surry Hills NSW 2010 Australia
T 02 8354 5100 F 02 8354 5199
email syd@batesmart.com.au
<http://www.batesmart.com.au>

Bates Smart Architects Pty Ltd ABN 68 094 740 986

BATESSMART™

DA08.005_SECTION EE

[illegible]

DEVELOPMENT APPLICATION	NOT FOR CONSTRUCTION
-------------------------	----------------------