





NOTES :

- 1.0 FOR GENERAL NOTES REFER DRAWING No 2003-100.
- 2.0 PILES E1 TO E7 ARE EXISTING PILES.

PILE SCHEDULE		
PILE	DESIGNED ROCK HEAD LEVEL (m L.S.L.W.)	ROCK SOCKET (m)
P1	-6.80	2.5
P2	-5.40	2.5
P3	-6.90	2.5
P4	-6.00	2.5
P5	-4.00	2.5
P6	-7.20	2.5
P7	-4.50	2.5
P8	-7.40	2.5
P9	-6.60	2.5
P10	-5.25	2.5
P11	-7.45	2.5
P12	-5.00	2.5
P13	-7.40	2.5
P14	-6.30	2.5
P15	-5.00	2.5
P17	-7.25	2.5
P18	-5.50	2.5
P19	-9.60	2.5
P20	-8.75	2.5
P21	-10.20	2.5
P22	-9.00	2.5
P23	-9.40	2.5
P24	-10.50	2.5
P25	-9.50	2.5
P26	-9.75	2.5
P27	-10.70	2.5
P28	-9.90	2.5
P29	-10.00	2.5
P30	-10.80	2.5
P31	-10.30	2.5
P32	-8.00	2.5
P33	-6.30	2.5

BOUNDARY LINE

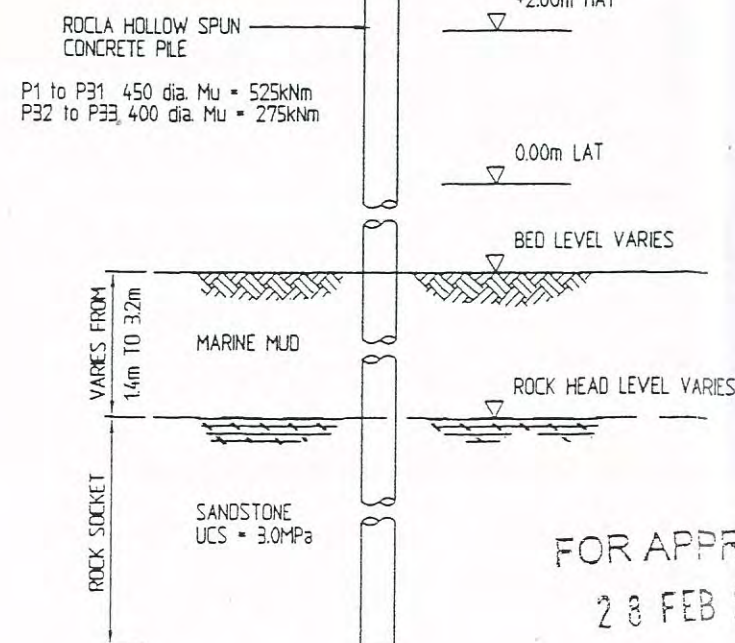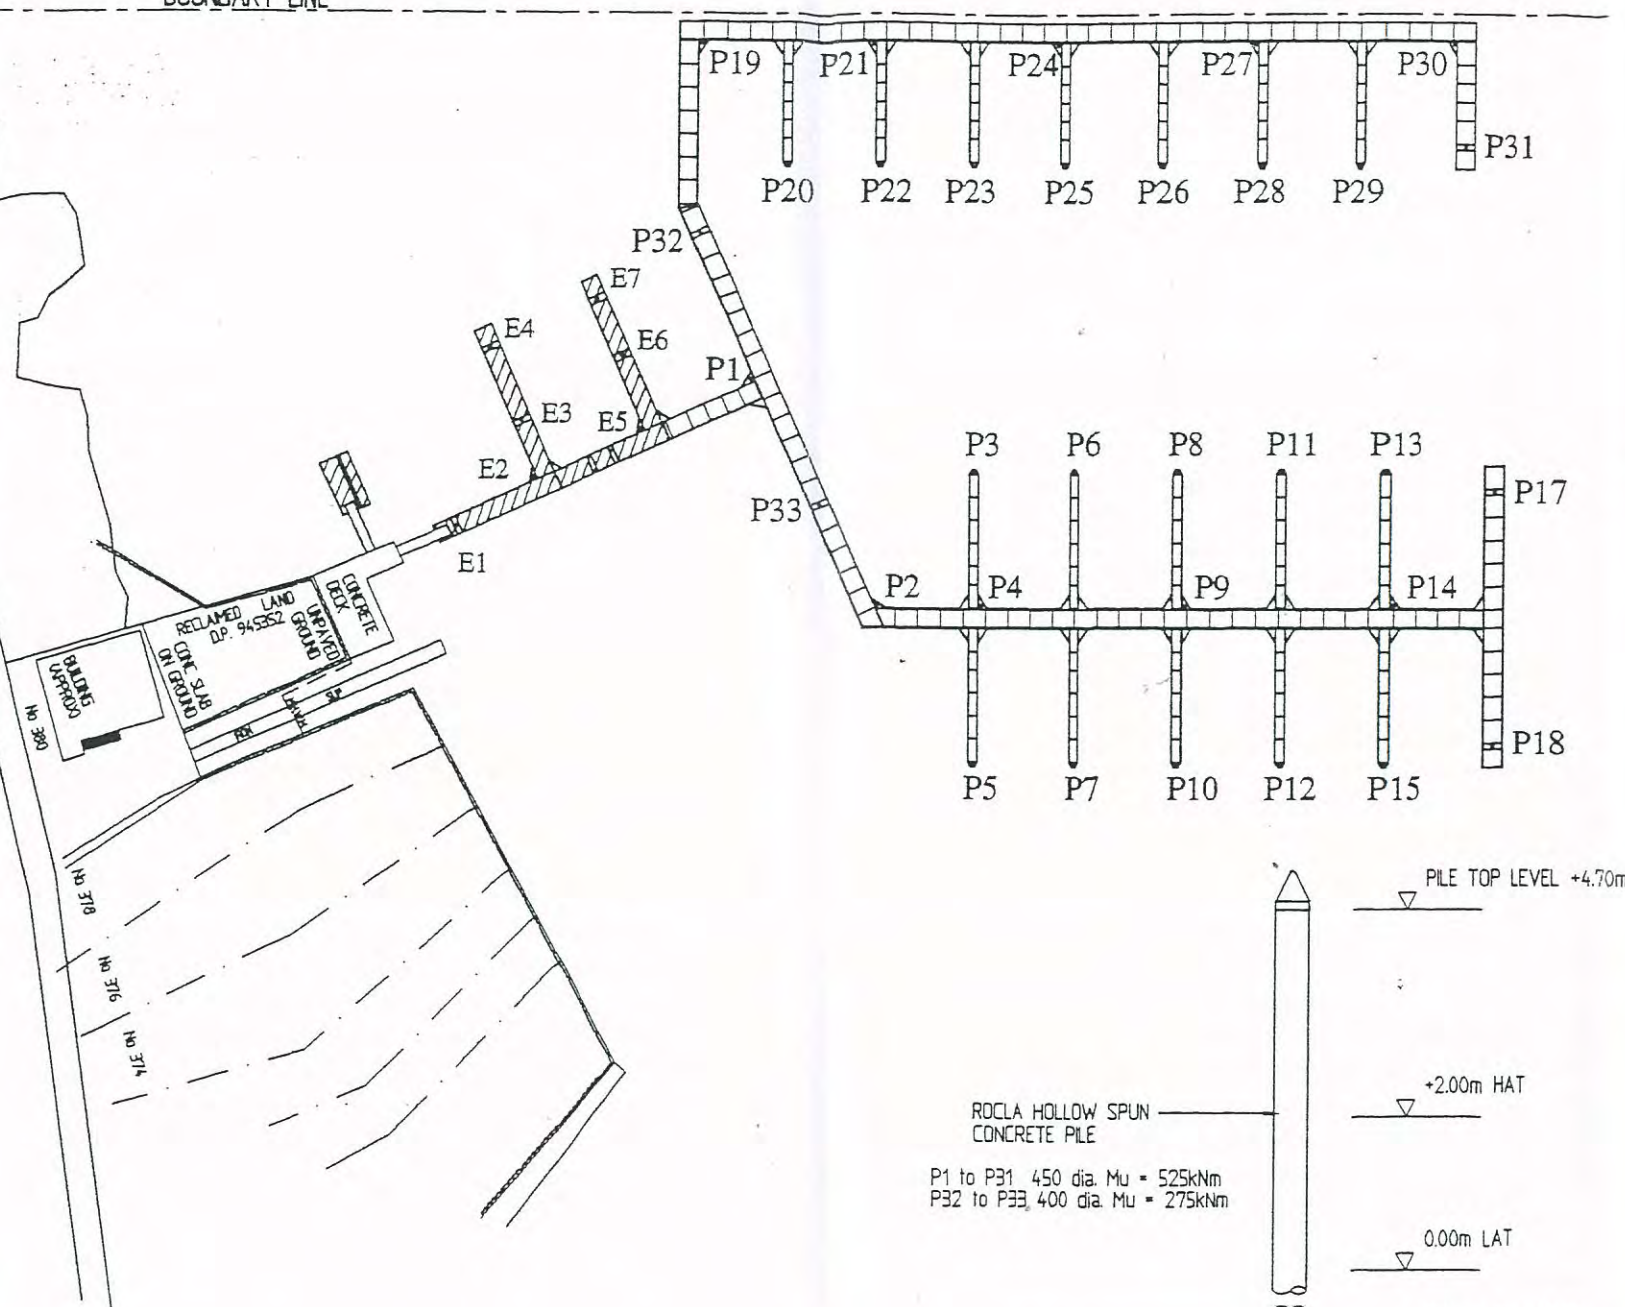

PILE PROFILE

SCALE 1 : 100

FOR APPROVAL
28 FEB 2000

Bellingham
MARINE
Innovative harbour
and waterfront solutions
22 Sinnamon Road
Seventeen Mile Rocks Qld 4073
Australia
Bellingham
Marine
Australia Pty. Ltd.
A.C.N. 074 864 887
Phone (07) 3376 6955
Fax (07) 3376 7955
International (617)
Email: sales@bellingham-marine.com.au

UNIFLOAT.
Precision engineering flotation systems

B 28/2/00 AMENDMENT TO COMPLY WITH
DA APPROVAL
A 20/1/00 PILES P32 & P33 ADDED

Revisions

This plan is copyright and cannot
be used or reproduced without
the written permission of
International Marina Consultants

**International
Marina
Consultants**

Consultants to the Marina Industry.

International Marina
Consultants Pty. Ltd.
A.C.N. 079 905 481

Suite 305 "Toowong Tower"
9 Sherwood Road Toowong 4066
Australia
Phone (07)3371 1711 Fax (07)3371 1722
Email: imc@imc-marinas.com

CLIENT:

**BELLINGHAM MARINE
AUSTRALIA PTY. LTD.**

PROJECT:

**GLADESVILLE BRIDGE
MARINA**

TITLE:

**PILE LAYOUT
PROFILE & SCHEDULE**


Date: 15/12/99

Drawing No.: 2003-102/B


Scale: 1:1000

Drawn By: J.C. Designed By: K.S.I.W.


Approved By: C.H.A.

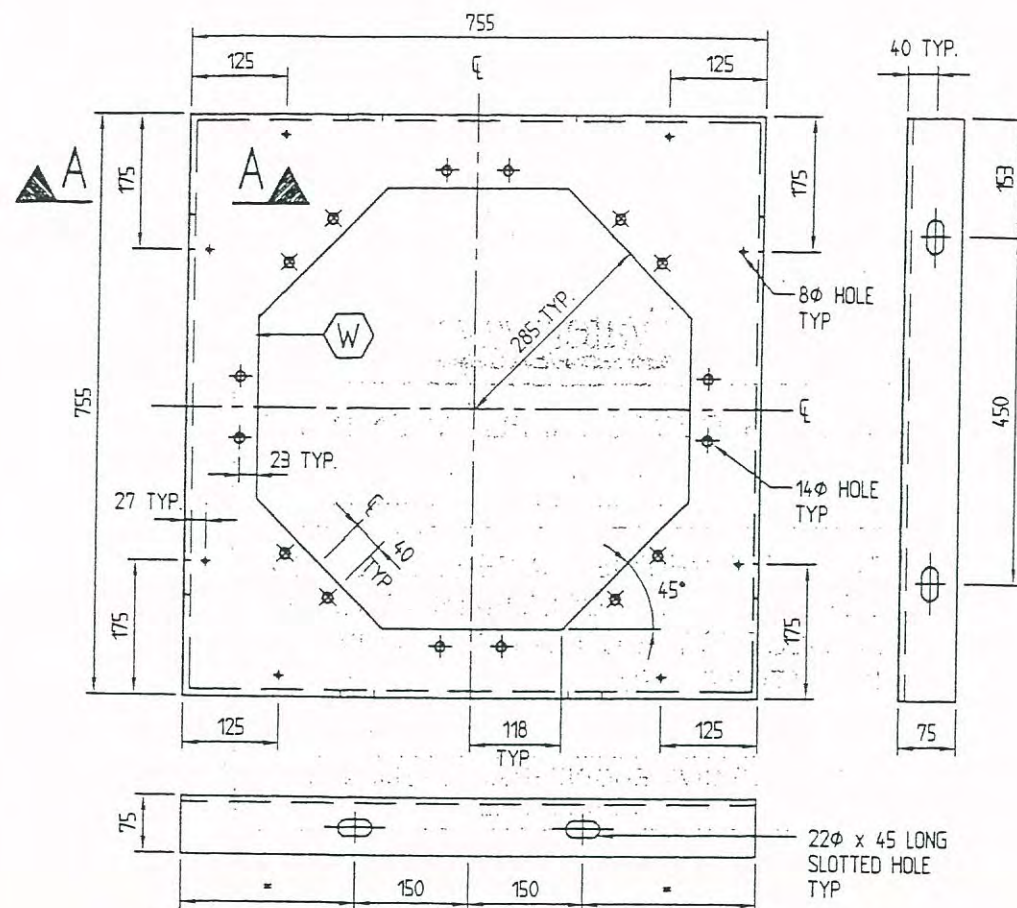

755 x 755 STEEL PILE GUIDE
SCALE 1 : 10

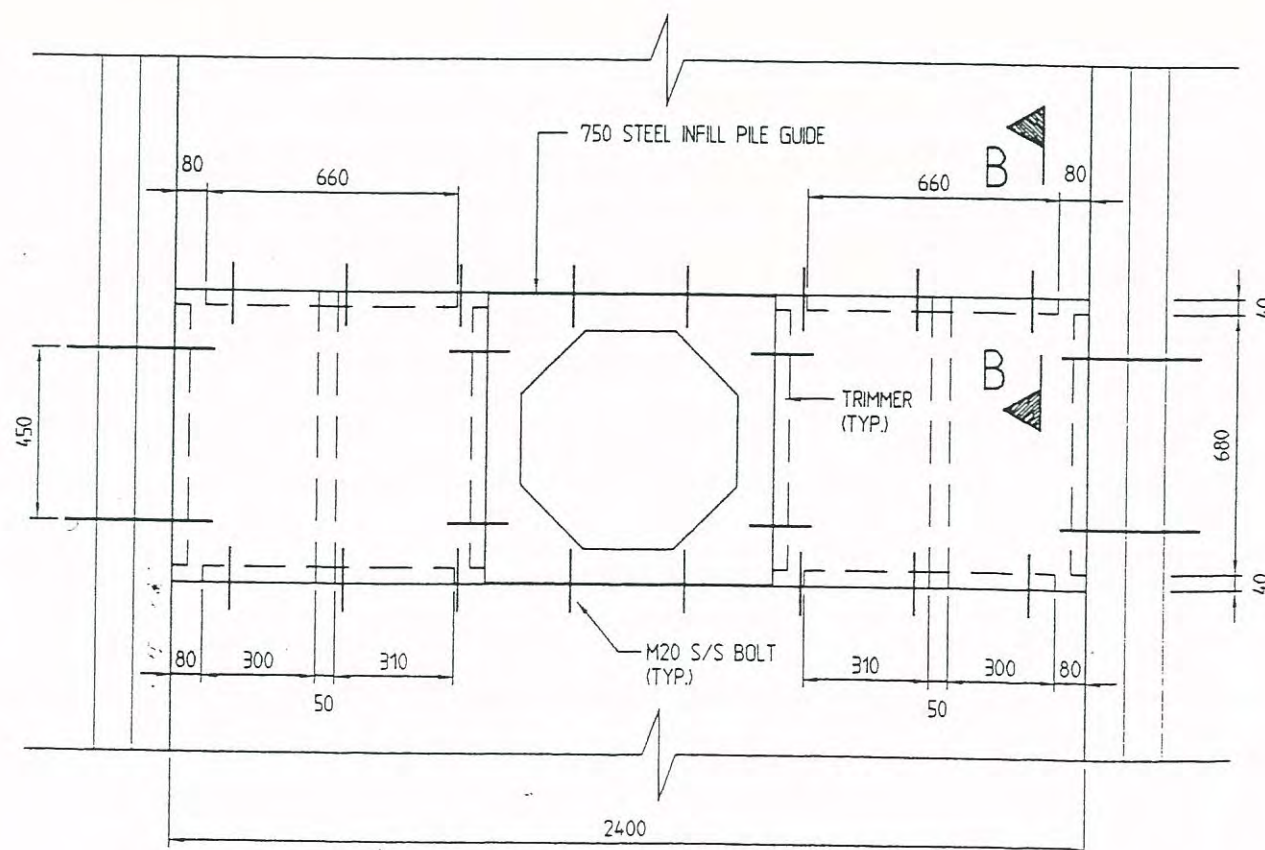

750 INFILL PILE GUIDE 2400 WIDE PONTOON
SCALE 1 : 20

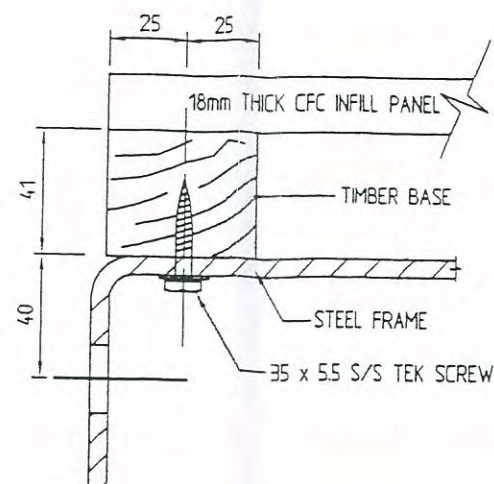


SECTION A - A
SCALE 1 : 25

NOTES:

- FOR GENERAL NOTES REFER DRG. No. 2003-100
- ALL MATERIALS TO BE HOT DIPPED GALVANISED IN ACCORDANCE WITH AS 1650.
- PROTECTIVE COATINGS TO STEEL COMPONENTS:
 - ABRASIVE BLAST CLEAN TO CLASS 2½ - AS1627.4
 - HOT DIPPED GALVANISE
 - AVERAGE COATING 600g/m²
 - EQUIVALENT THICKNESS 85 MICRONS
- ALL WELDS TO BE COMPLETE PENETRATION BUTT WELDS OR 6mm FILLET WELD AS REQUIRED.
- ALL WORK SHALL BE NEATLY FINISHED WITH ALL SHARP EDGES GROUND SMOOTH.

LEGEND

W 8mm THICK PLATE

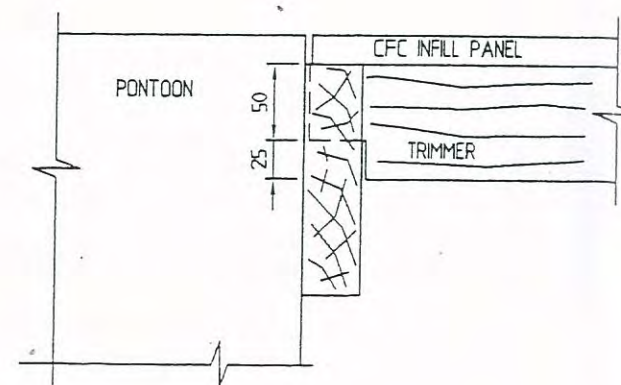

SECTION B - B
SCALE 1 : 5

Bellingham Marine
Innovative harbour and waterfront solutions
22 Sinnamon Road
Seventeen Mile Rocks Qld 4073
Australia
Phone (07) 3376 6955
Fax (07) 3376 7955
International (617)
Email sales@bellingham-marine.com.au

UNIFLOAT
Precision engineering flotation systems

FOR APPROVAL
22 Dec 1999

Revisions

This plan is copyright and cannot be used or reproduced without the written permission of International Marina Consultants

International Marina Consultants

Consultants to the Marina Industry.

International Marina Consultants Pty. Ltd.
A.C.N. 079 905 481

Suite 305 "Toowong Tower"
9 Sherwood Road Toowong 4066
Australia
Phone (07)3371 1711 Fax (07)3371 1722
Email : imc@imc-marinas.com

CLIENT:

BELLINGHAM MARINE:
AUSTRALIA PTY. LTD.

PROJECT:

GLADESVILLE BRIDGE
MARINA

TITLE:

750 INFILL PILE GUIDE
450φ PILE



Date: 3/12/99

Drawing: 2003-107


Scale: AS SHOWN

Drawn: J.C. Designed: lw

Approved: CHA

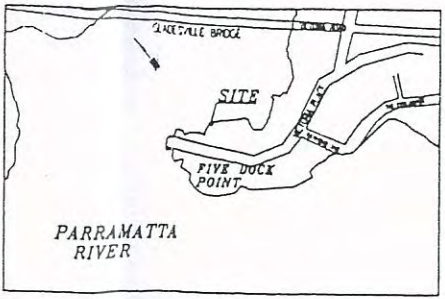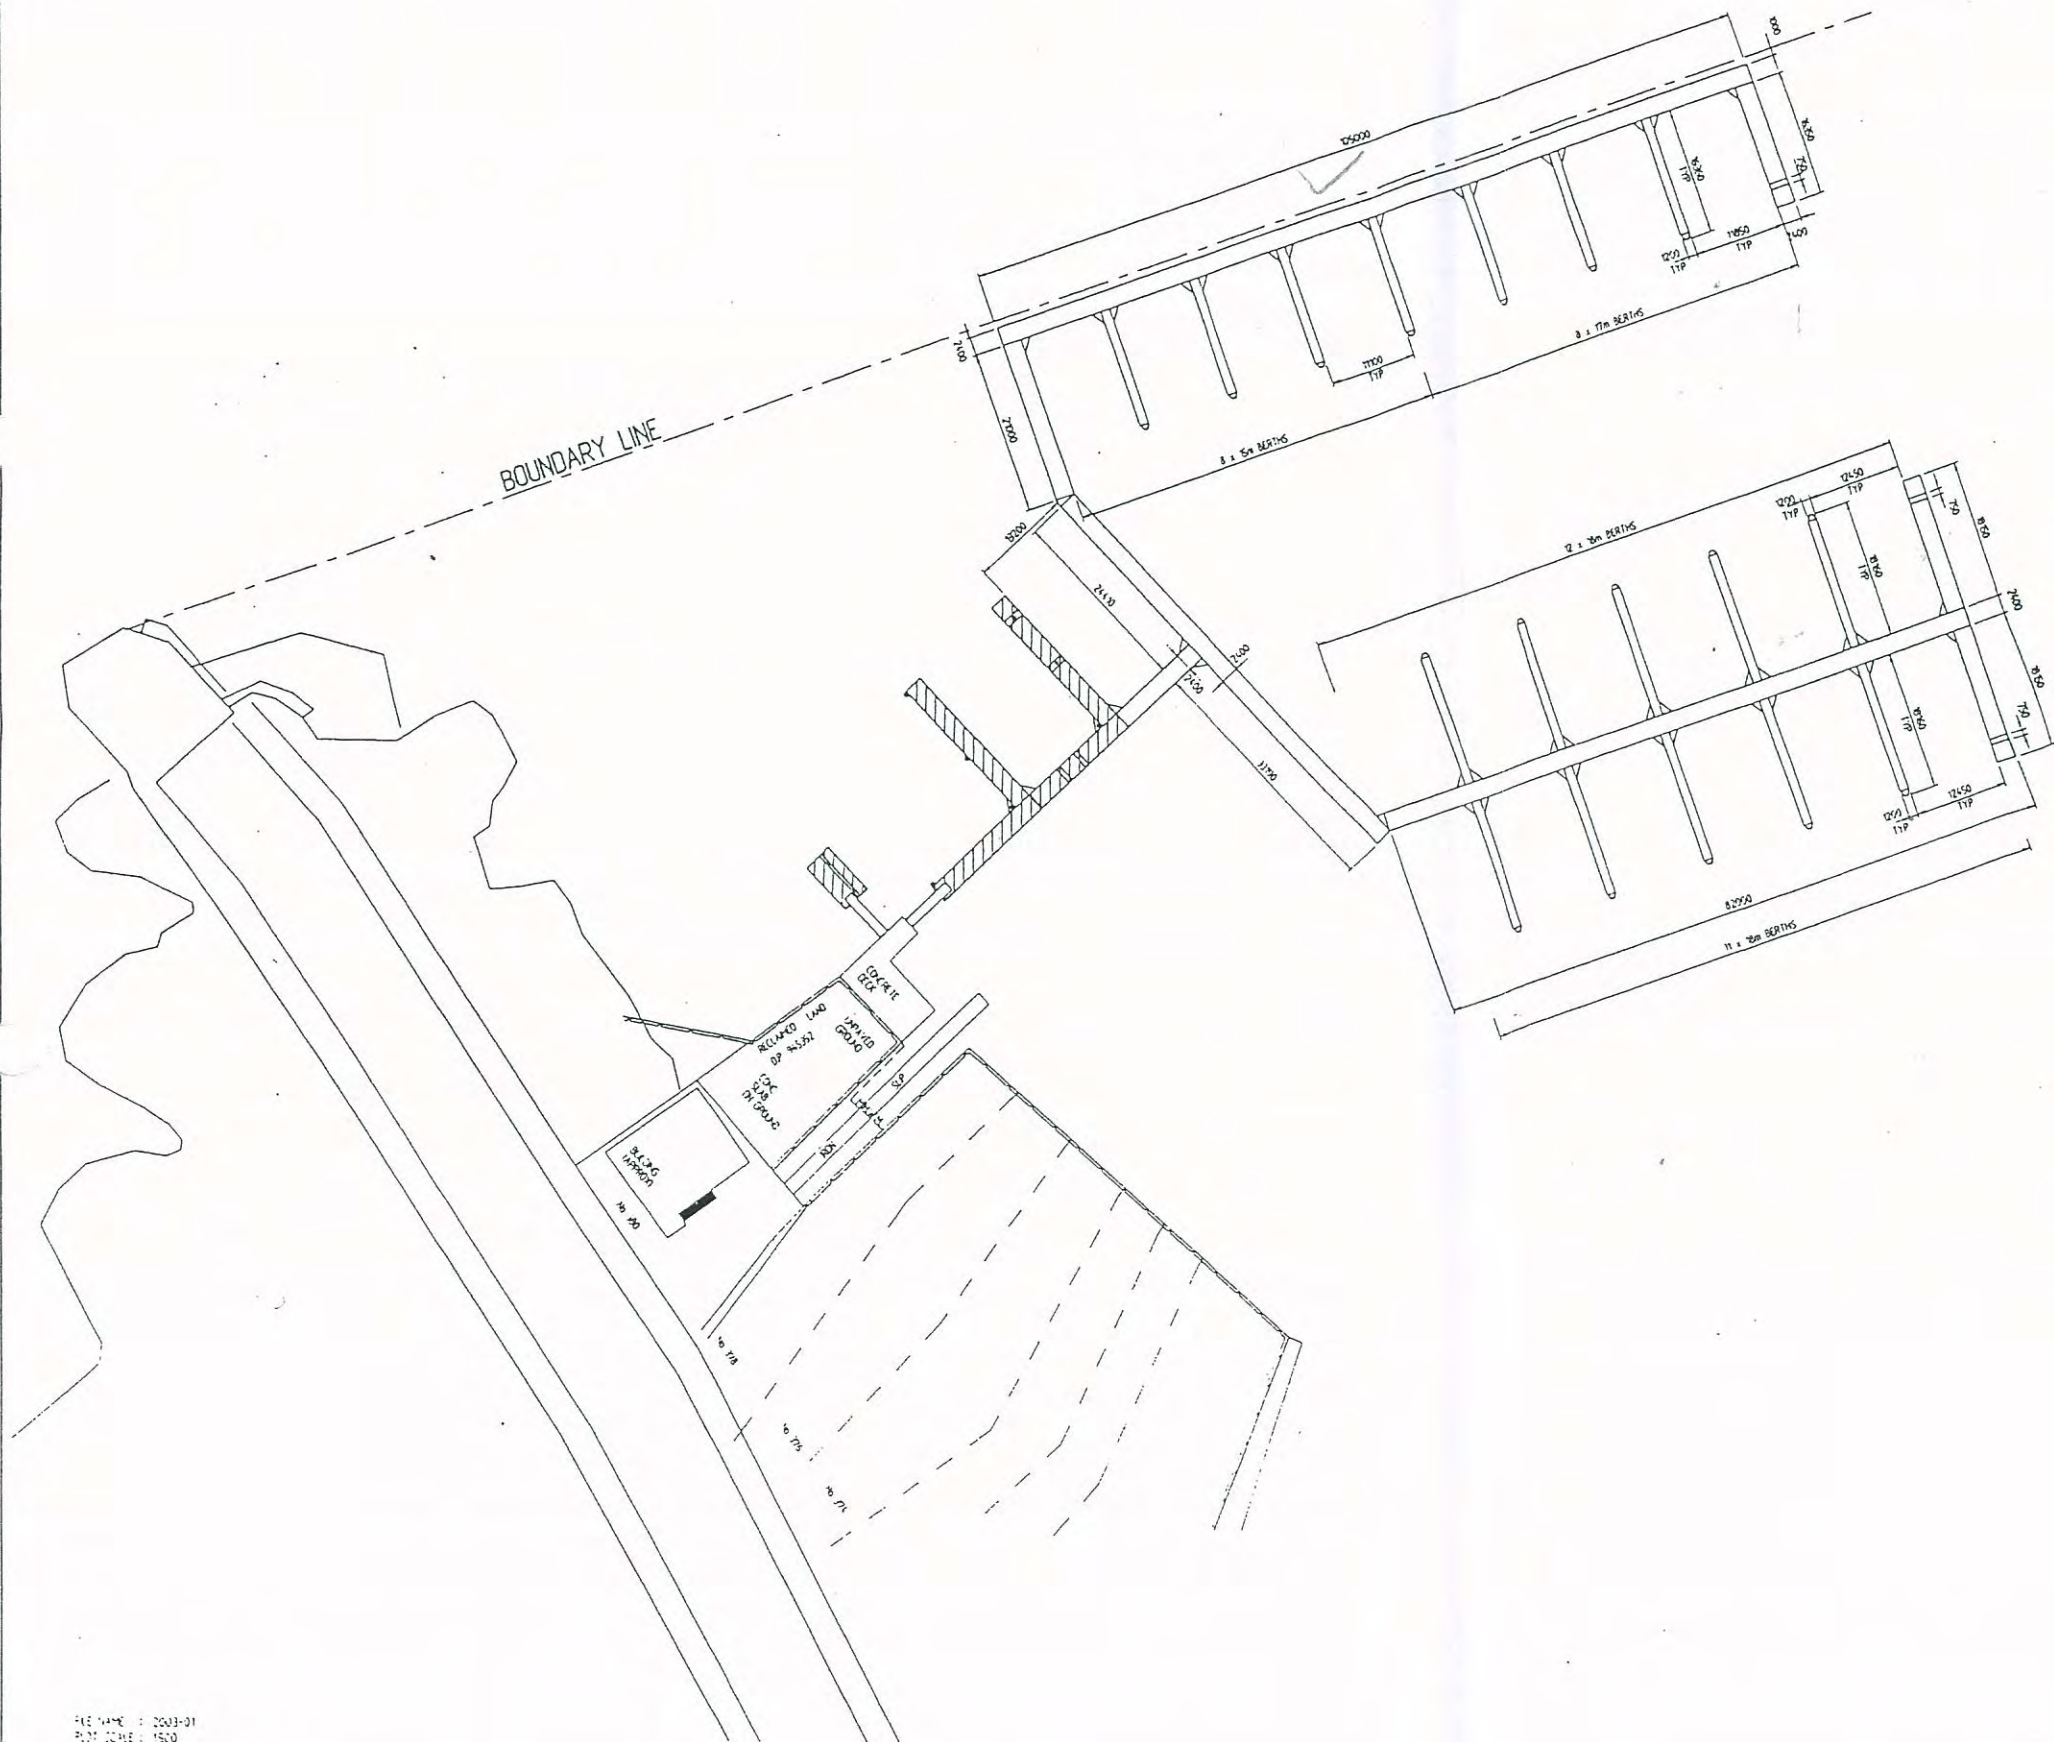

LOCALITY PLAN

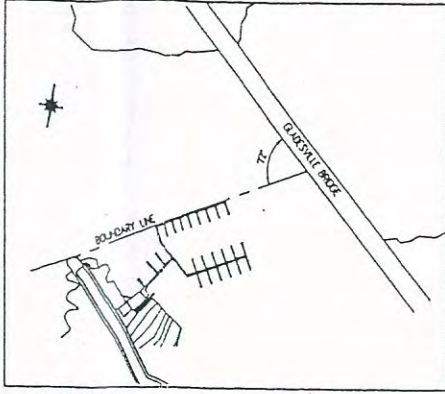

SITE PLAN
SCALE 1:5000

NOTES:

1. ALL DIMENSIONS ARE SHOWN IN MILLIMETRES.
2. PONTOON DIMENSIONS ARE NOMINAL AND DO NOT INCLUDE TIMBER WALERS.

LEGEND

EXISTING PONTOON

BERTH SCHEDULE	
BERTH SIZE	NUMBER
15m	8
17m	8
18m	23
TOTAL	39

FILE NAME : 2003-01
 PLOT SCALE : 1:500
 PLOT DATE : 14-12-98
 PLOT BY : P. DAVENPORT/MCM/98

Plan 3

Bellingham
MARINE
 Bellingham Marine Australia Pty Ltd.
 A.C.N. 074 864 887
 22 Drumm Road
 Seven Hills NSW 2147
 Australia
 Phone (07) 3374 4995
 Fax (07) 3374 7995
 International 6177
 Email: info@bellingham-marine.com.au

UNIFLOAT
 Precision engineering flotation system.

This plan is copyright and cannot be used or reproduced without the written permission of International Marina Consultants

International Marina Consultants

Consultants to the Marina Industry.
 International Marina Consultants Pty. Ltd.
 A.C.N. 079 905 481

Suite 305 "Toowong Tower"
 9 Sherwood Road Toowong Qld 4066
 Australia
 Phone (07) 3371 1711 Fax (07) 3371 1722
 Email: mc@mc-marinas.com


Client
BELLINGHAM MARINE AUSTRALIA PTY. LTD.

PROJECT
GLADESVILLE BRIDGE MARINA

Title
PROPOSED LAYOUT

Drawn By	Designed By
Drawing Check	Engineering Check
Approved	Scale 1:500

Drawing No. 2003-01

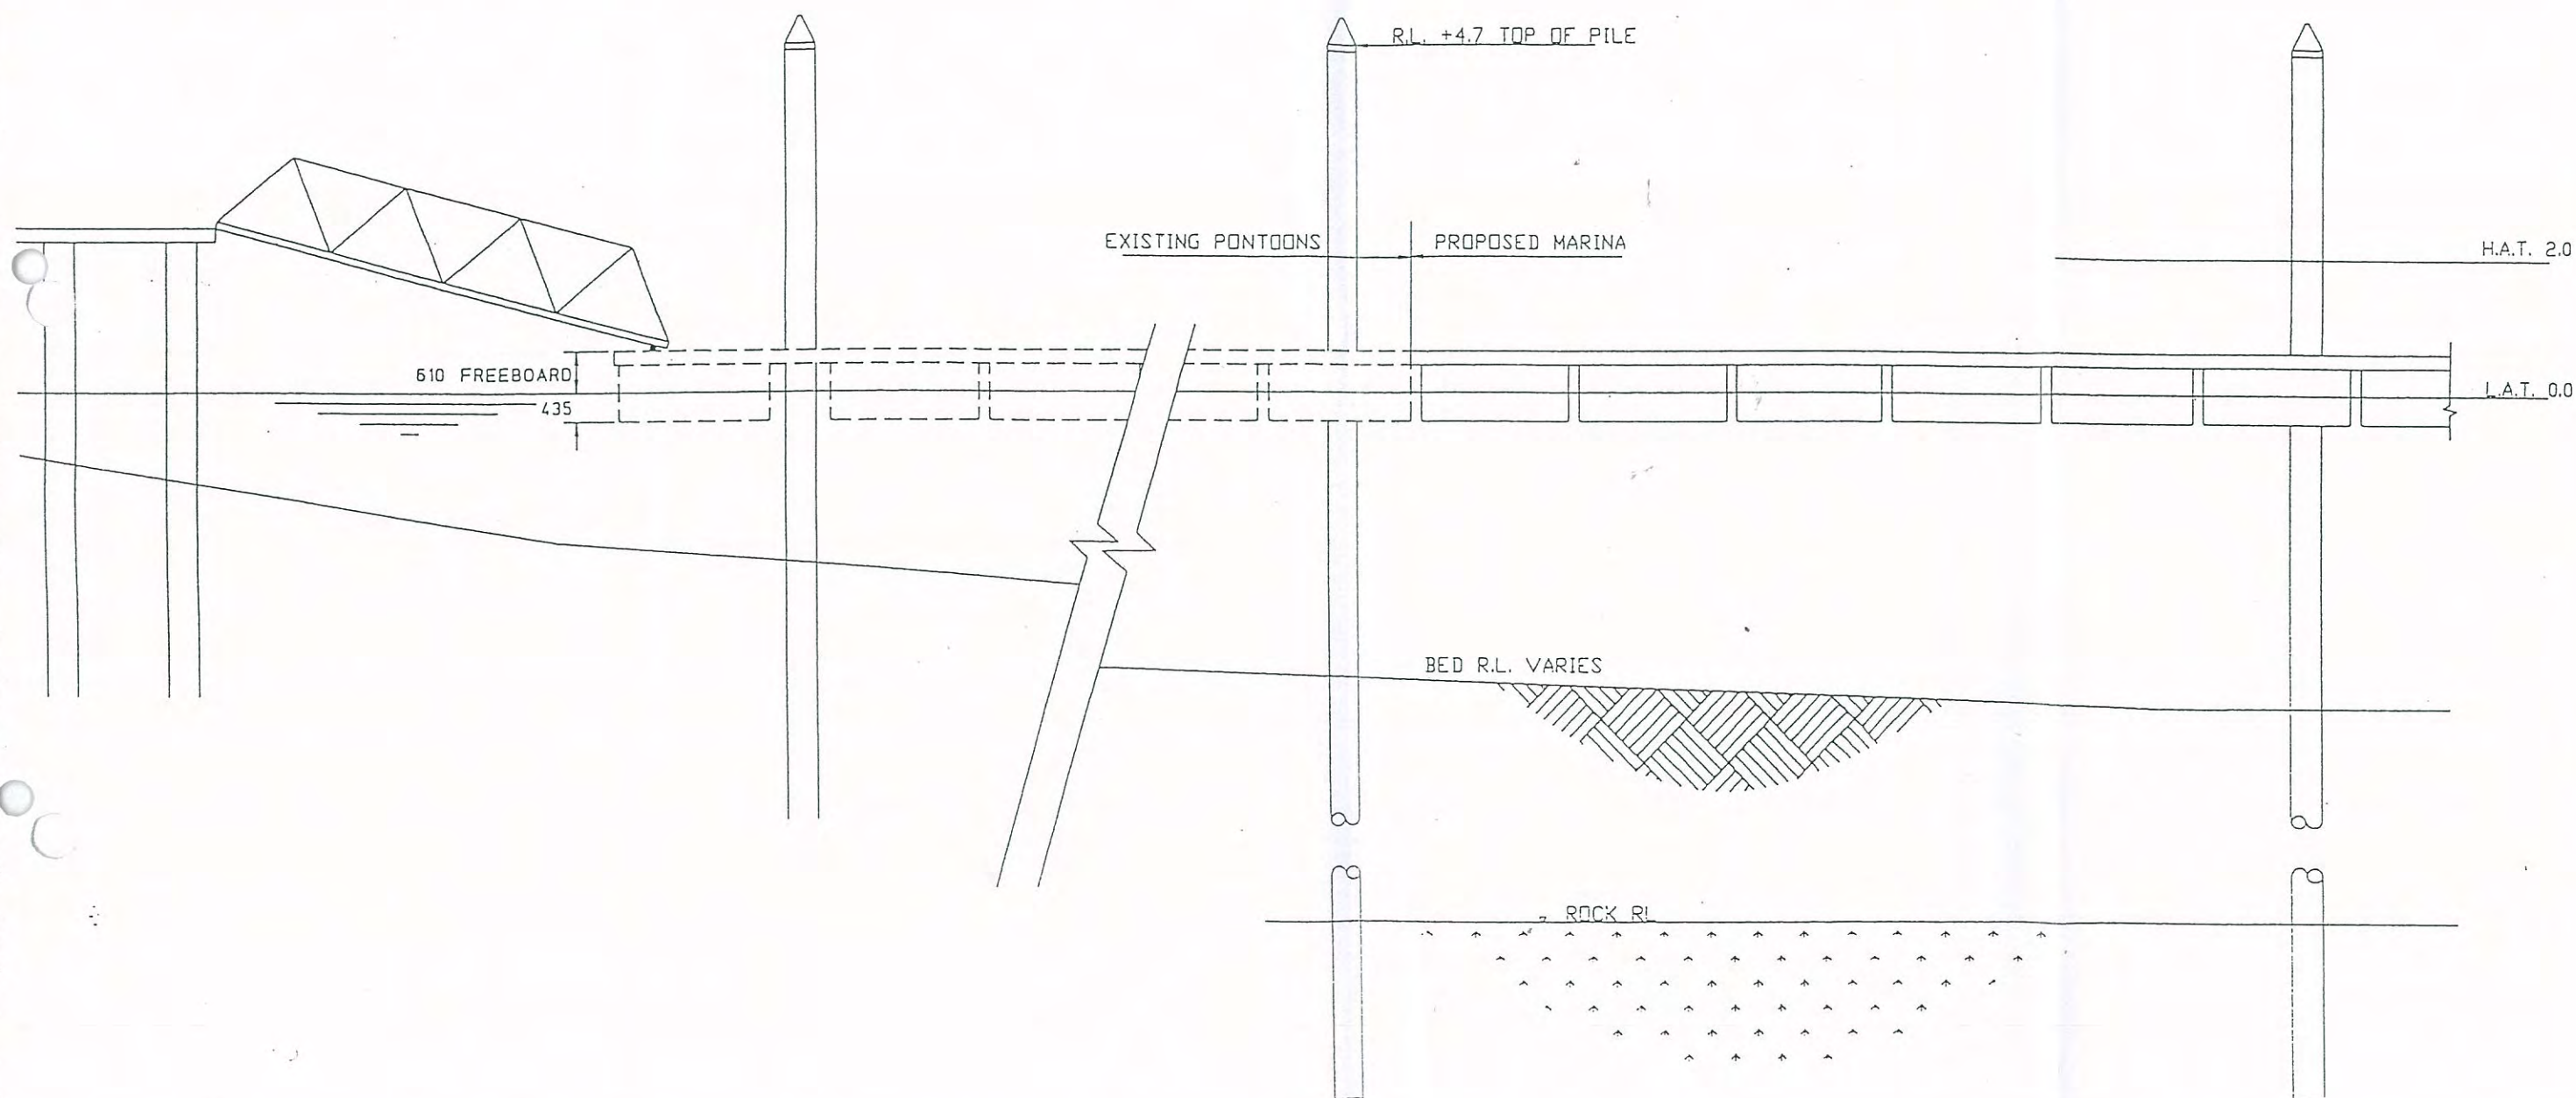

ELEVATION

Plan 4

Bellingham
MARINE
Innovative harbour
and waterfront solutions

22 Sinnamon Road
Seventeen Mile Rocks Qld 4073
Australia

Bellingham
Marine
Australia Pty. Ltd.
A.C.N. 074 864 887

Phone (07) 3376 6955
Fax (07) 3376 7955
International (617)

PACIFIC
Marina Flotation System

Email: sales@bellingham-marine.com.au
Website: www.bellingham-marine.com

This plan is copyright
and cannot be used
or reproduced without
the written permission
of Bellingham Marine
Australia Pty Ltd.

AMENDMENT:

CLIENT: GLADESVILLE BRIDGE MARINA

PROJECT: PROPOSED 40 BERTH MARINA

TITLE: MARINA ELEVATION

Date: 30/07/98

Drawing: Gladesville-02

Scale: 1 :100

Drawn by: E Jansen

Chk'd

App'd by:

GHD

57-63 Herbert Street



T: 61 2 9462 4700 F: 61 2 9462 4710 E: atnmail@ghd.com

© GHD 2019

This document is and shall remain the property of GHD. The document may only be used for the purpose for which it was commissioned and in accordance with the Terms of Engagement for the commission. Unauthorised use of this document in any form whatsoever is prohibited.

GHDDocId/<https://projects.ghd.com/oc/Sydney1/gladesvillebridgemar/Delivery/Documents/Gladesville Bridge Marina Development.docx>

Document Status

Revision	Author	Reviewer		Approved for Issue		
		Name	Signature	Name	Signature	Date
0	B Thomas	S Mortimer	[On file]	B Thomas	[On file]	08/08/2019
1	B Thomas	S Mortimer	[On file]	B Thomas	[On file]	02/09/2019
2	B Thomas	S Mortimer	[On file]	B Thomas	[On file]	13/09/2019
3	B Thomas	S Mortimer		B Thomas		21/10/2019

www.ghd.com

