

GLADESVILLE BRIDGE MARINA 380 VICTORIA PLACE, DRUMMOYNE PROPOSED VALET CAR PARKING 21-27558

PROJECT	DRG NO.							
No.	SHEET	DRAWING TITLE						
1. ARCHITECTURAL								
21-27558	A001	ARCHITECTURAL DRAWING INDEX						
21-27558	A003	EXISTING SITE PLAN						
21-27558	A040	EXISTING PLAN - GROUND						
21-27558	A041	EXISTING PLAN - LEVEL 1						
21-27558	A042	EXISTING PLAN - LEVEL 2						
21-27558	A043	EXISTING PLAN - ROOF						
21-27558	A050	DEMOLITION PLAN - GROUND						
21-27558	A051	DEMOLITION PLAN - LEVEL 1						
21-27558	A100	GENERAL ARRANGEMENT - GROUND						
21-27558	A101	GENERAL ARRANGEMENT - LEVEL 1						
21-27558	A102	GENERAL ARRANGEMENT - LEVEL 2						
21-27558	A103	GENERAL ARRANGEMENT - ROOF						
21-27558	A200	SECTIONS - SHEET 1						

Α	ISSUE FOR DEVELOPMENT APPLICATION	SG	SG	JN	30/09/19
No	Revision Note: * indicates signatures on original issue of drawing or last revision of drawing	Drawn	Job Manager	Project Director	Date



DO NOT SCALE	Drawn	S.GUO	Designer S.GUO		
Conditions of the	Drafting Check	Drafting D.CHEONG		D.CHEONG	
Conditions of Use. This document may only be used by GHD's client (and any other person who	Approved J. NICHOLLS (Project Director)				
GHD has agreed can use this document)	Date				

This Drawing must not be

signed as Approved

used for Construction unless

for the purpose for which it was prepared


and must not be used by any other


person or for any other purpose.

Client GLADESVILLE BRIDGE MARINA Project 380 VICTORIA PLACE, DRUMMOYNE Title DEVELOPMENT APPLICATION **ARCHITECTURAL DRAWING INDEX**


> 21-27558-A001 **Drawing No:**


Rev: A

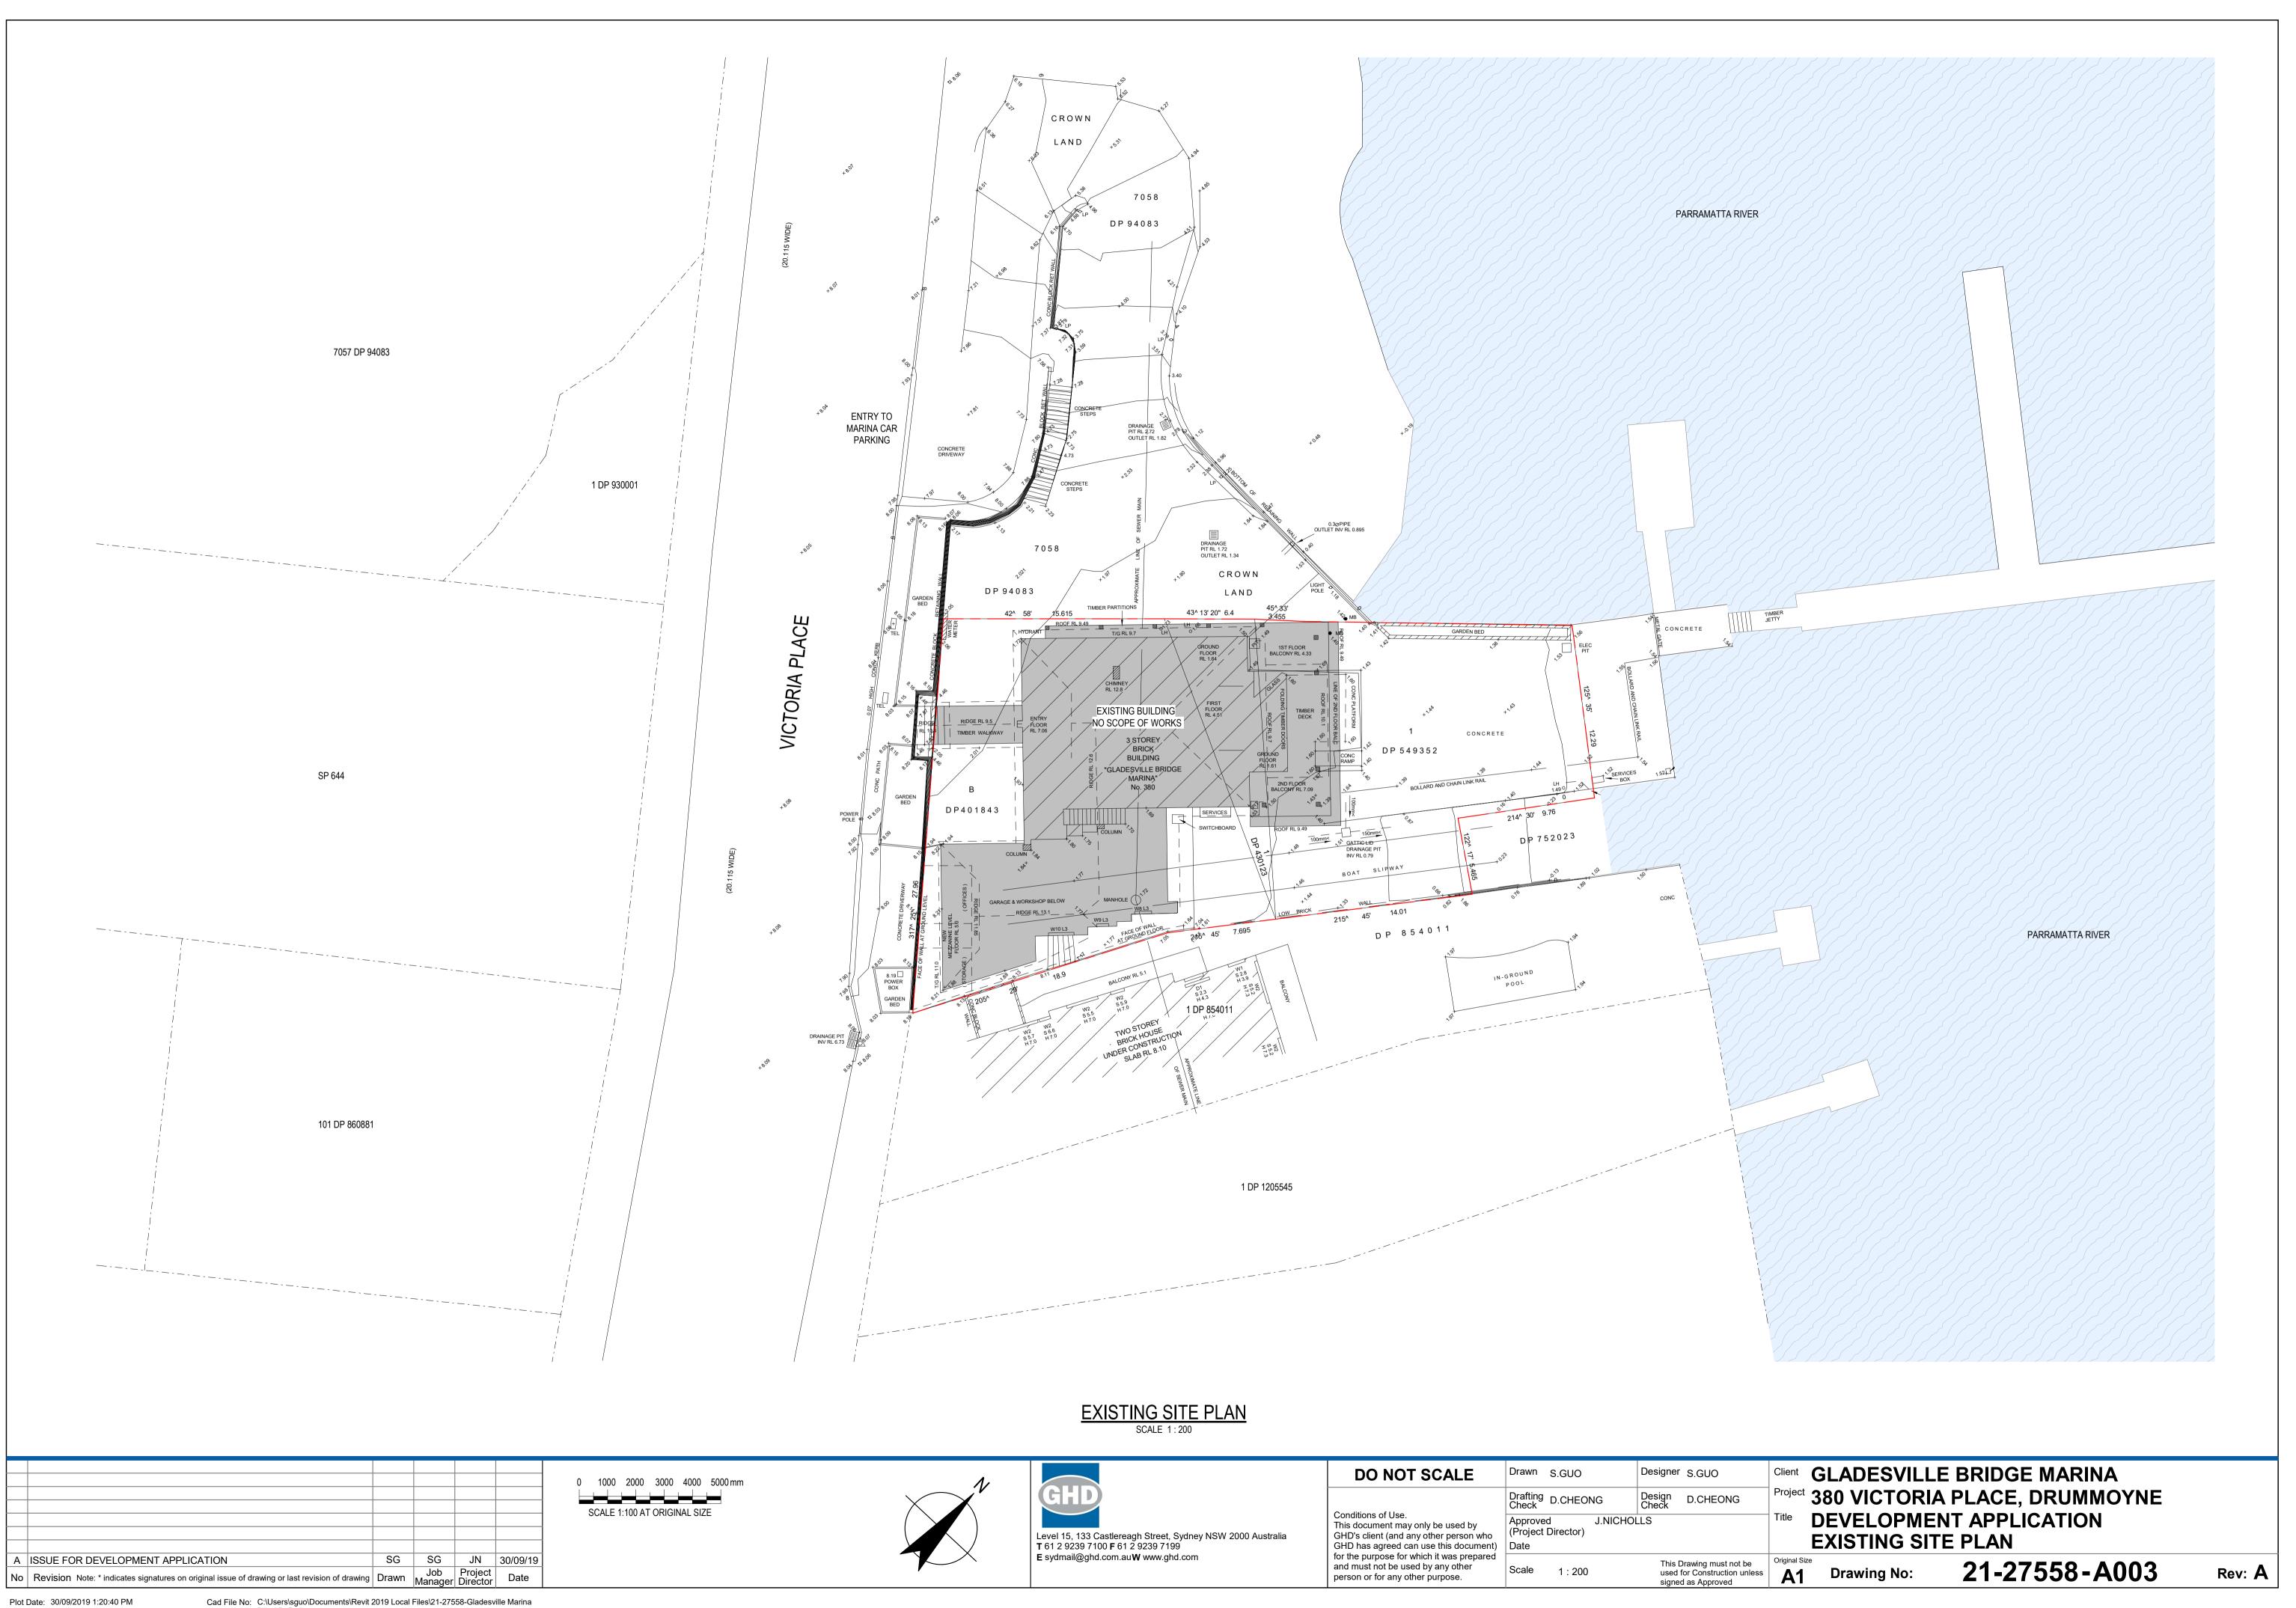


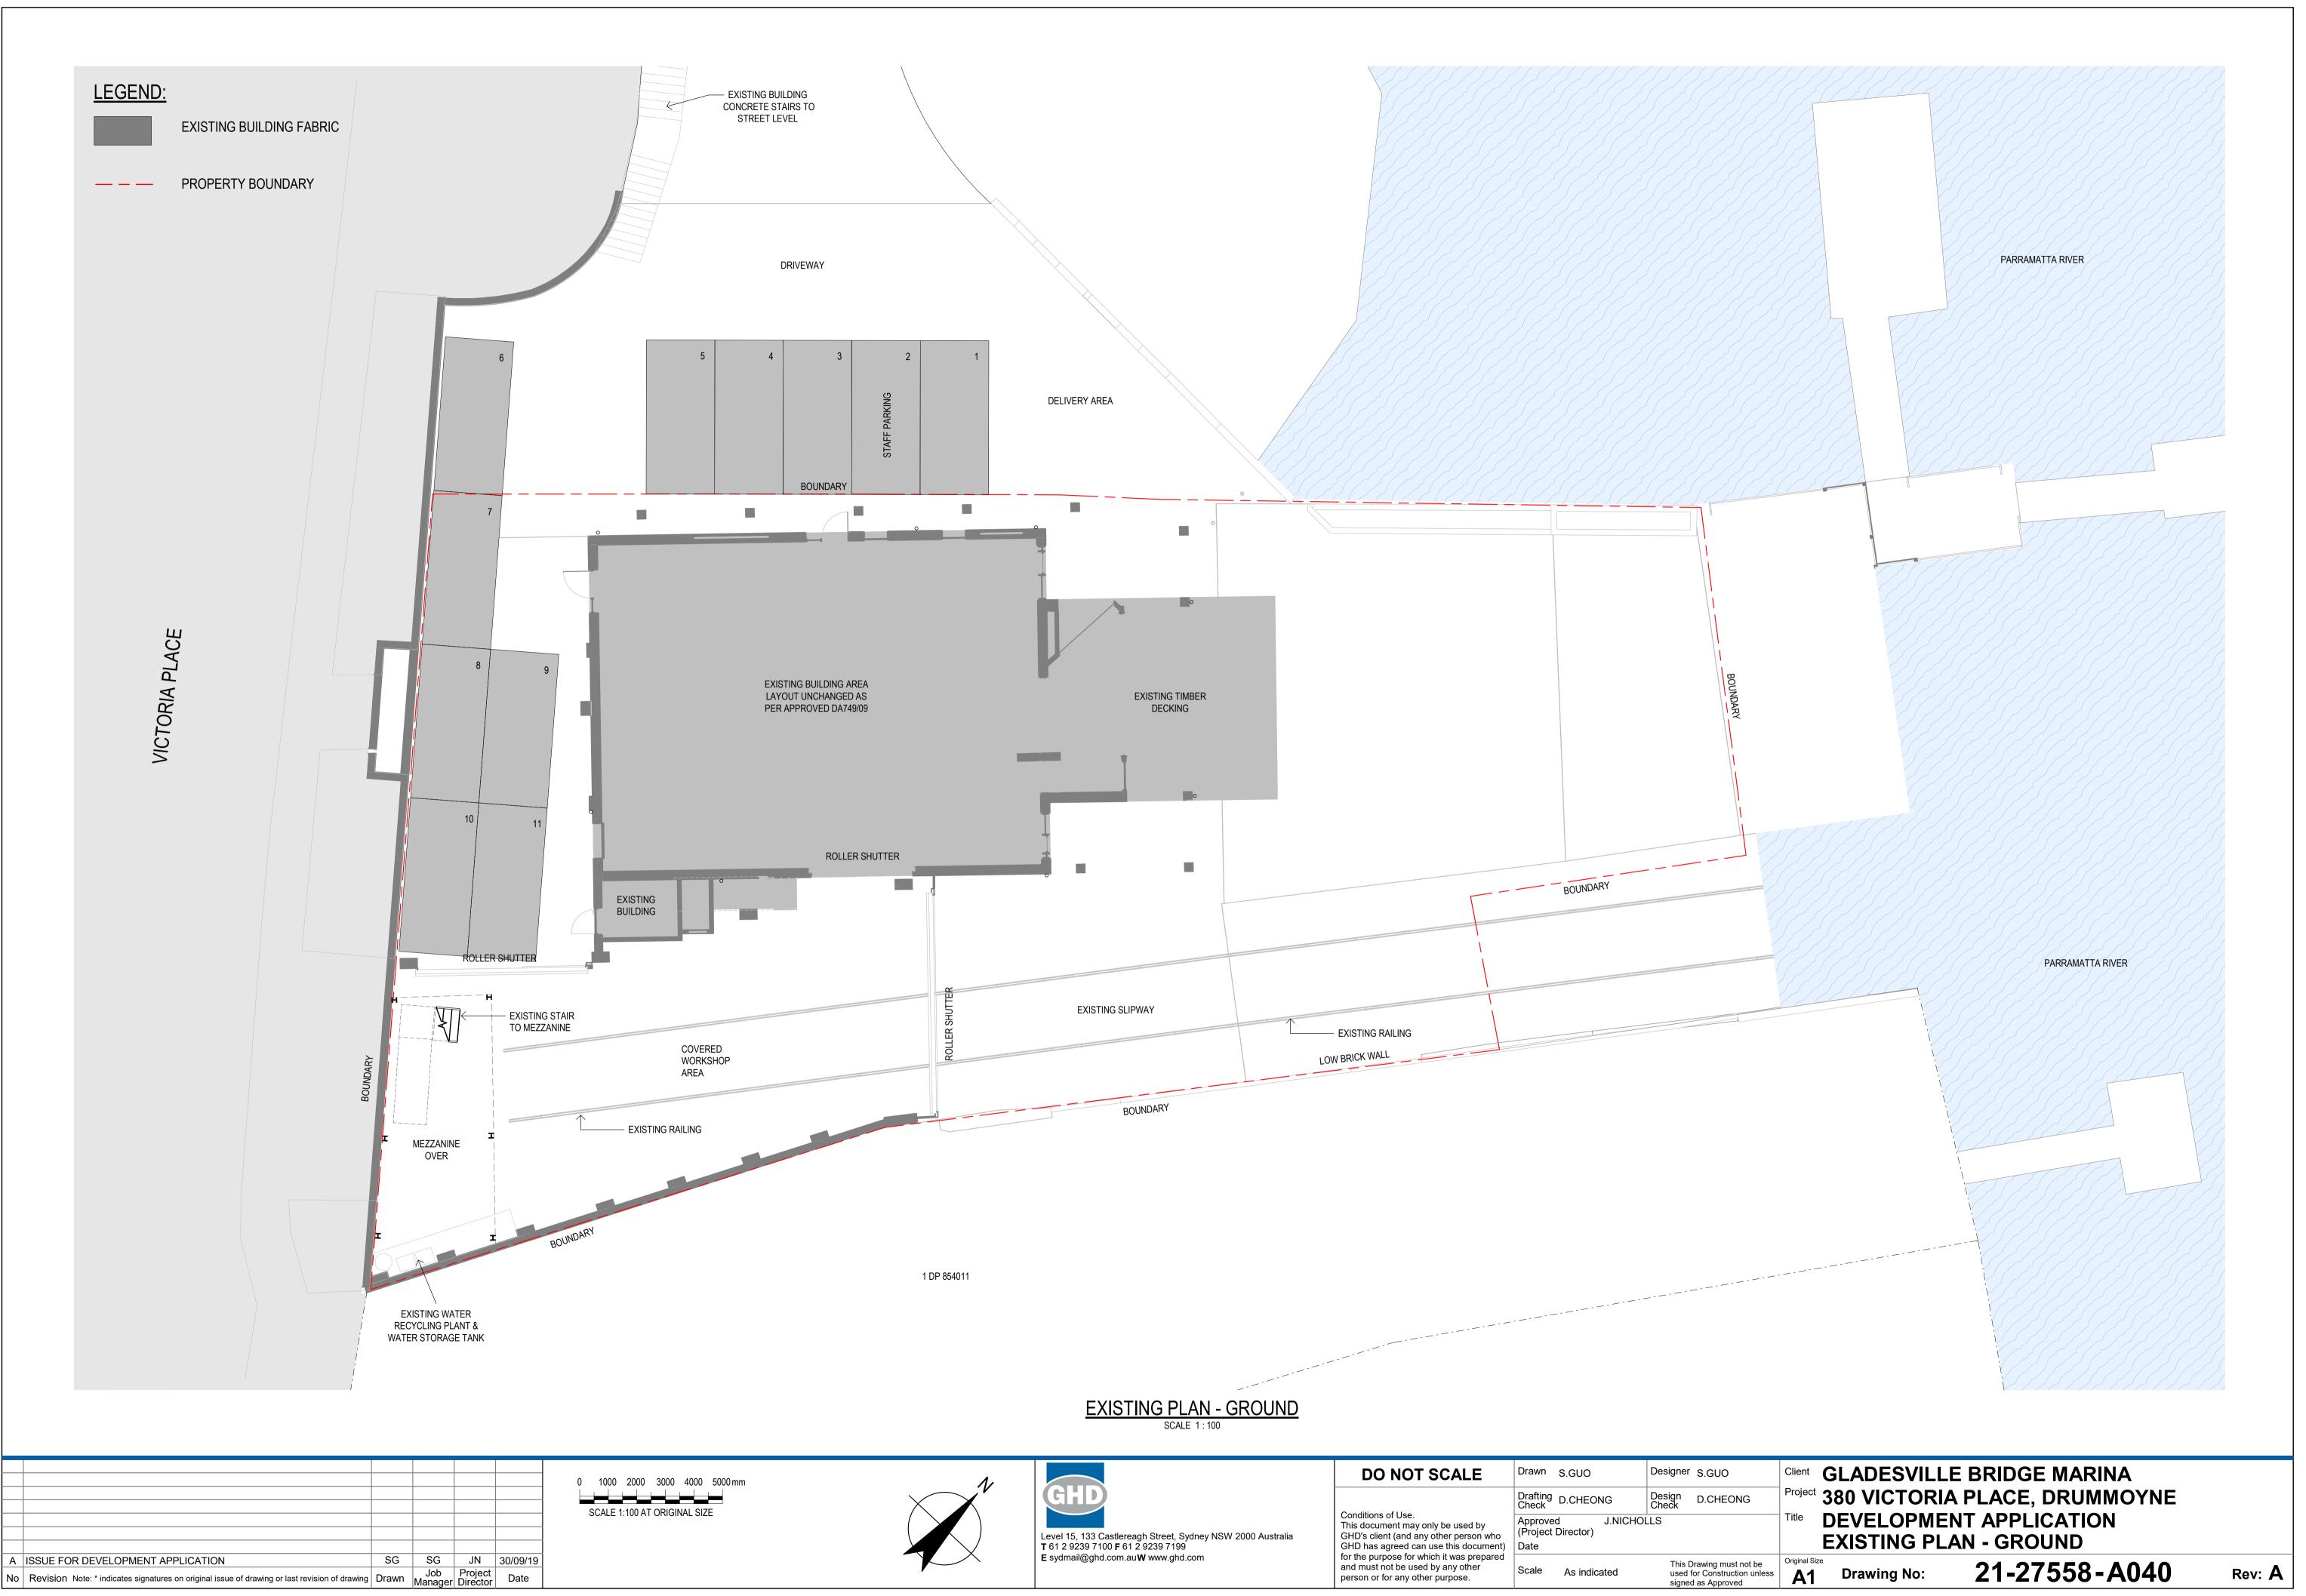



Plot Date: 30/09/2019 1:20:45 PM

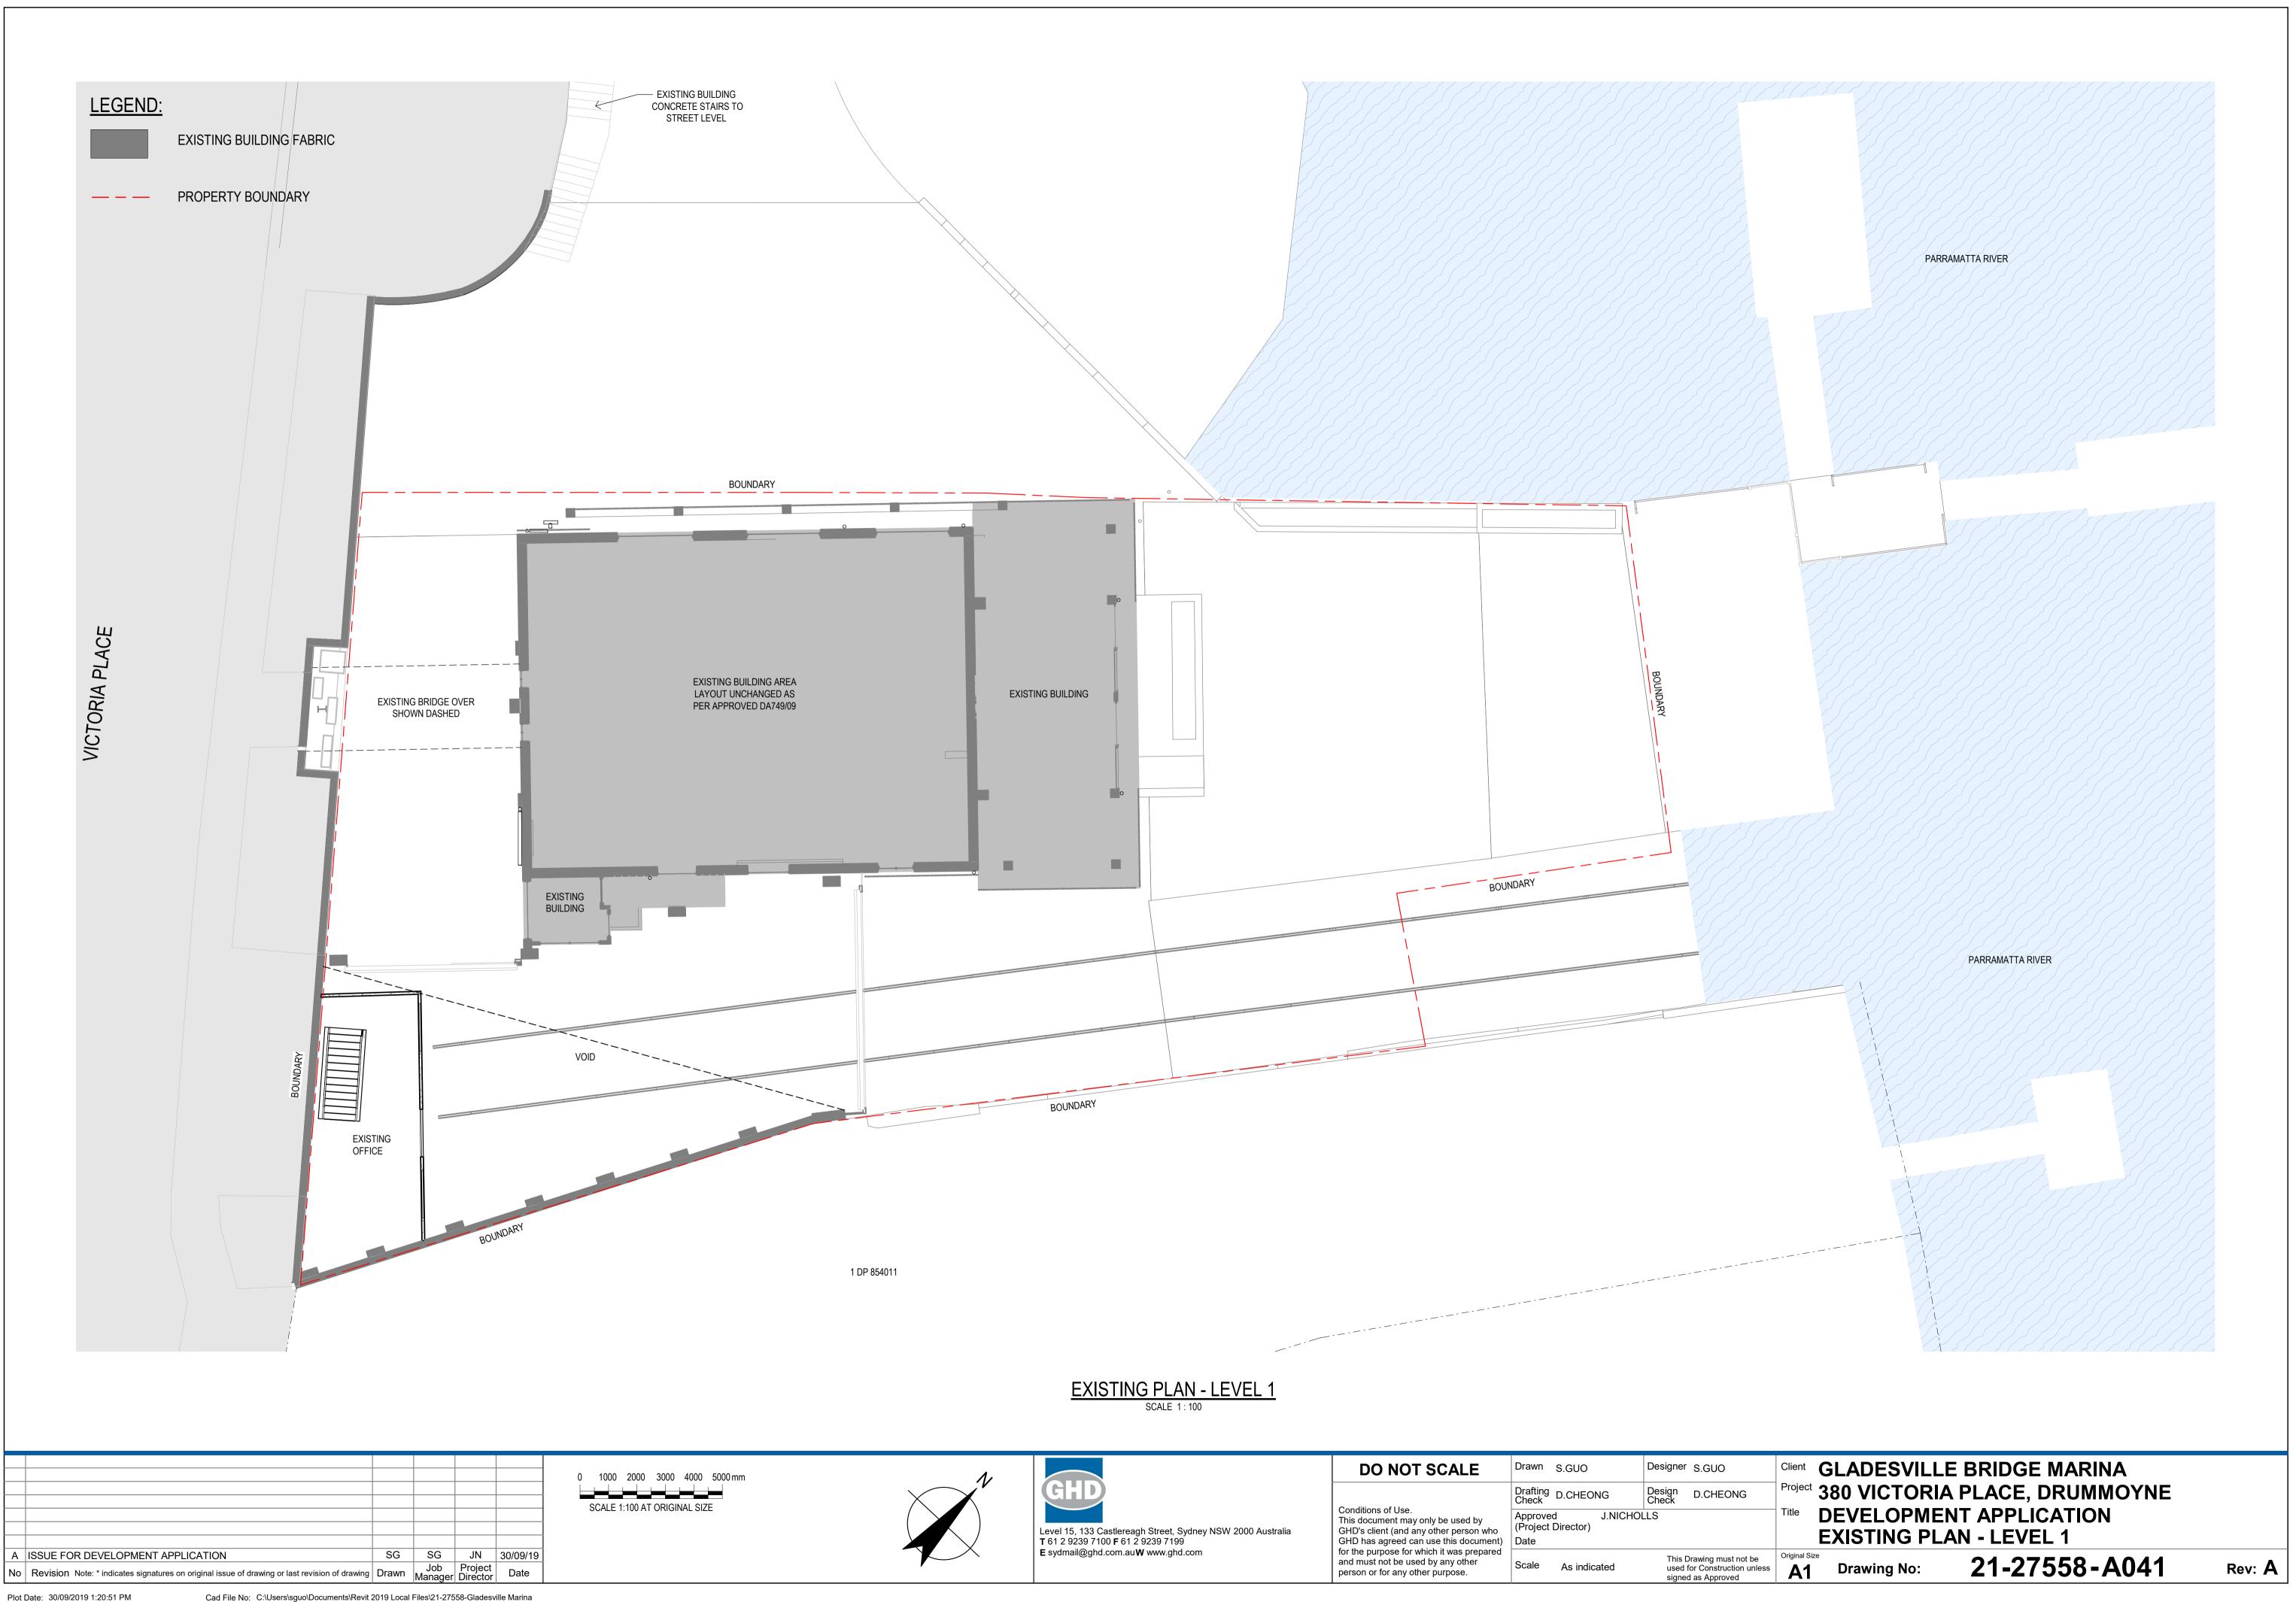


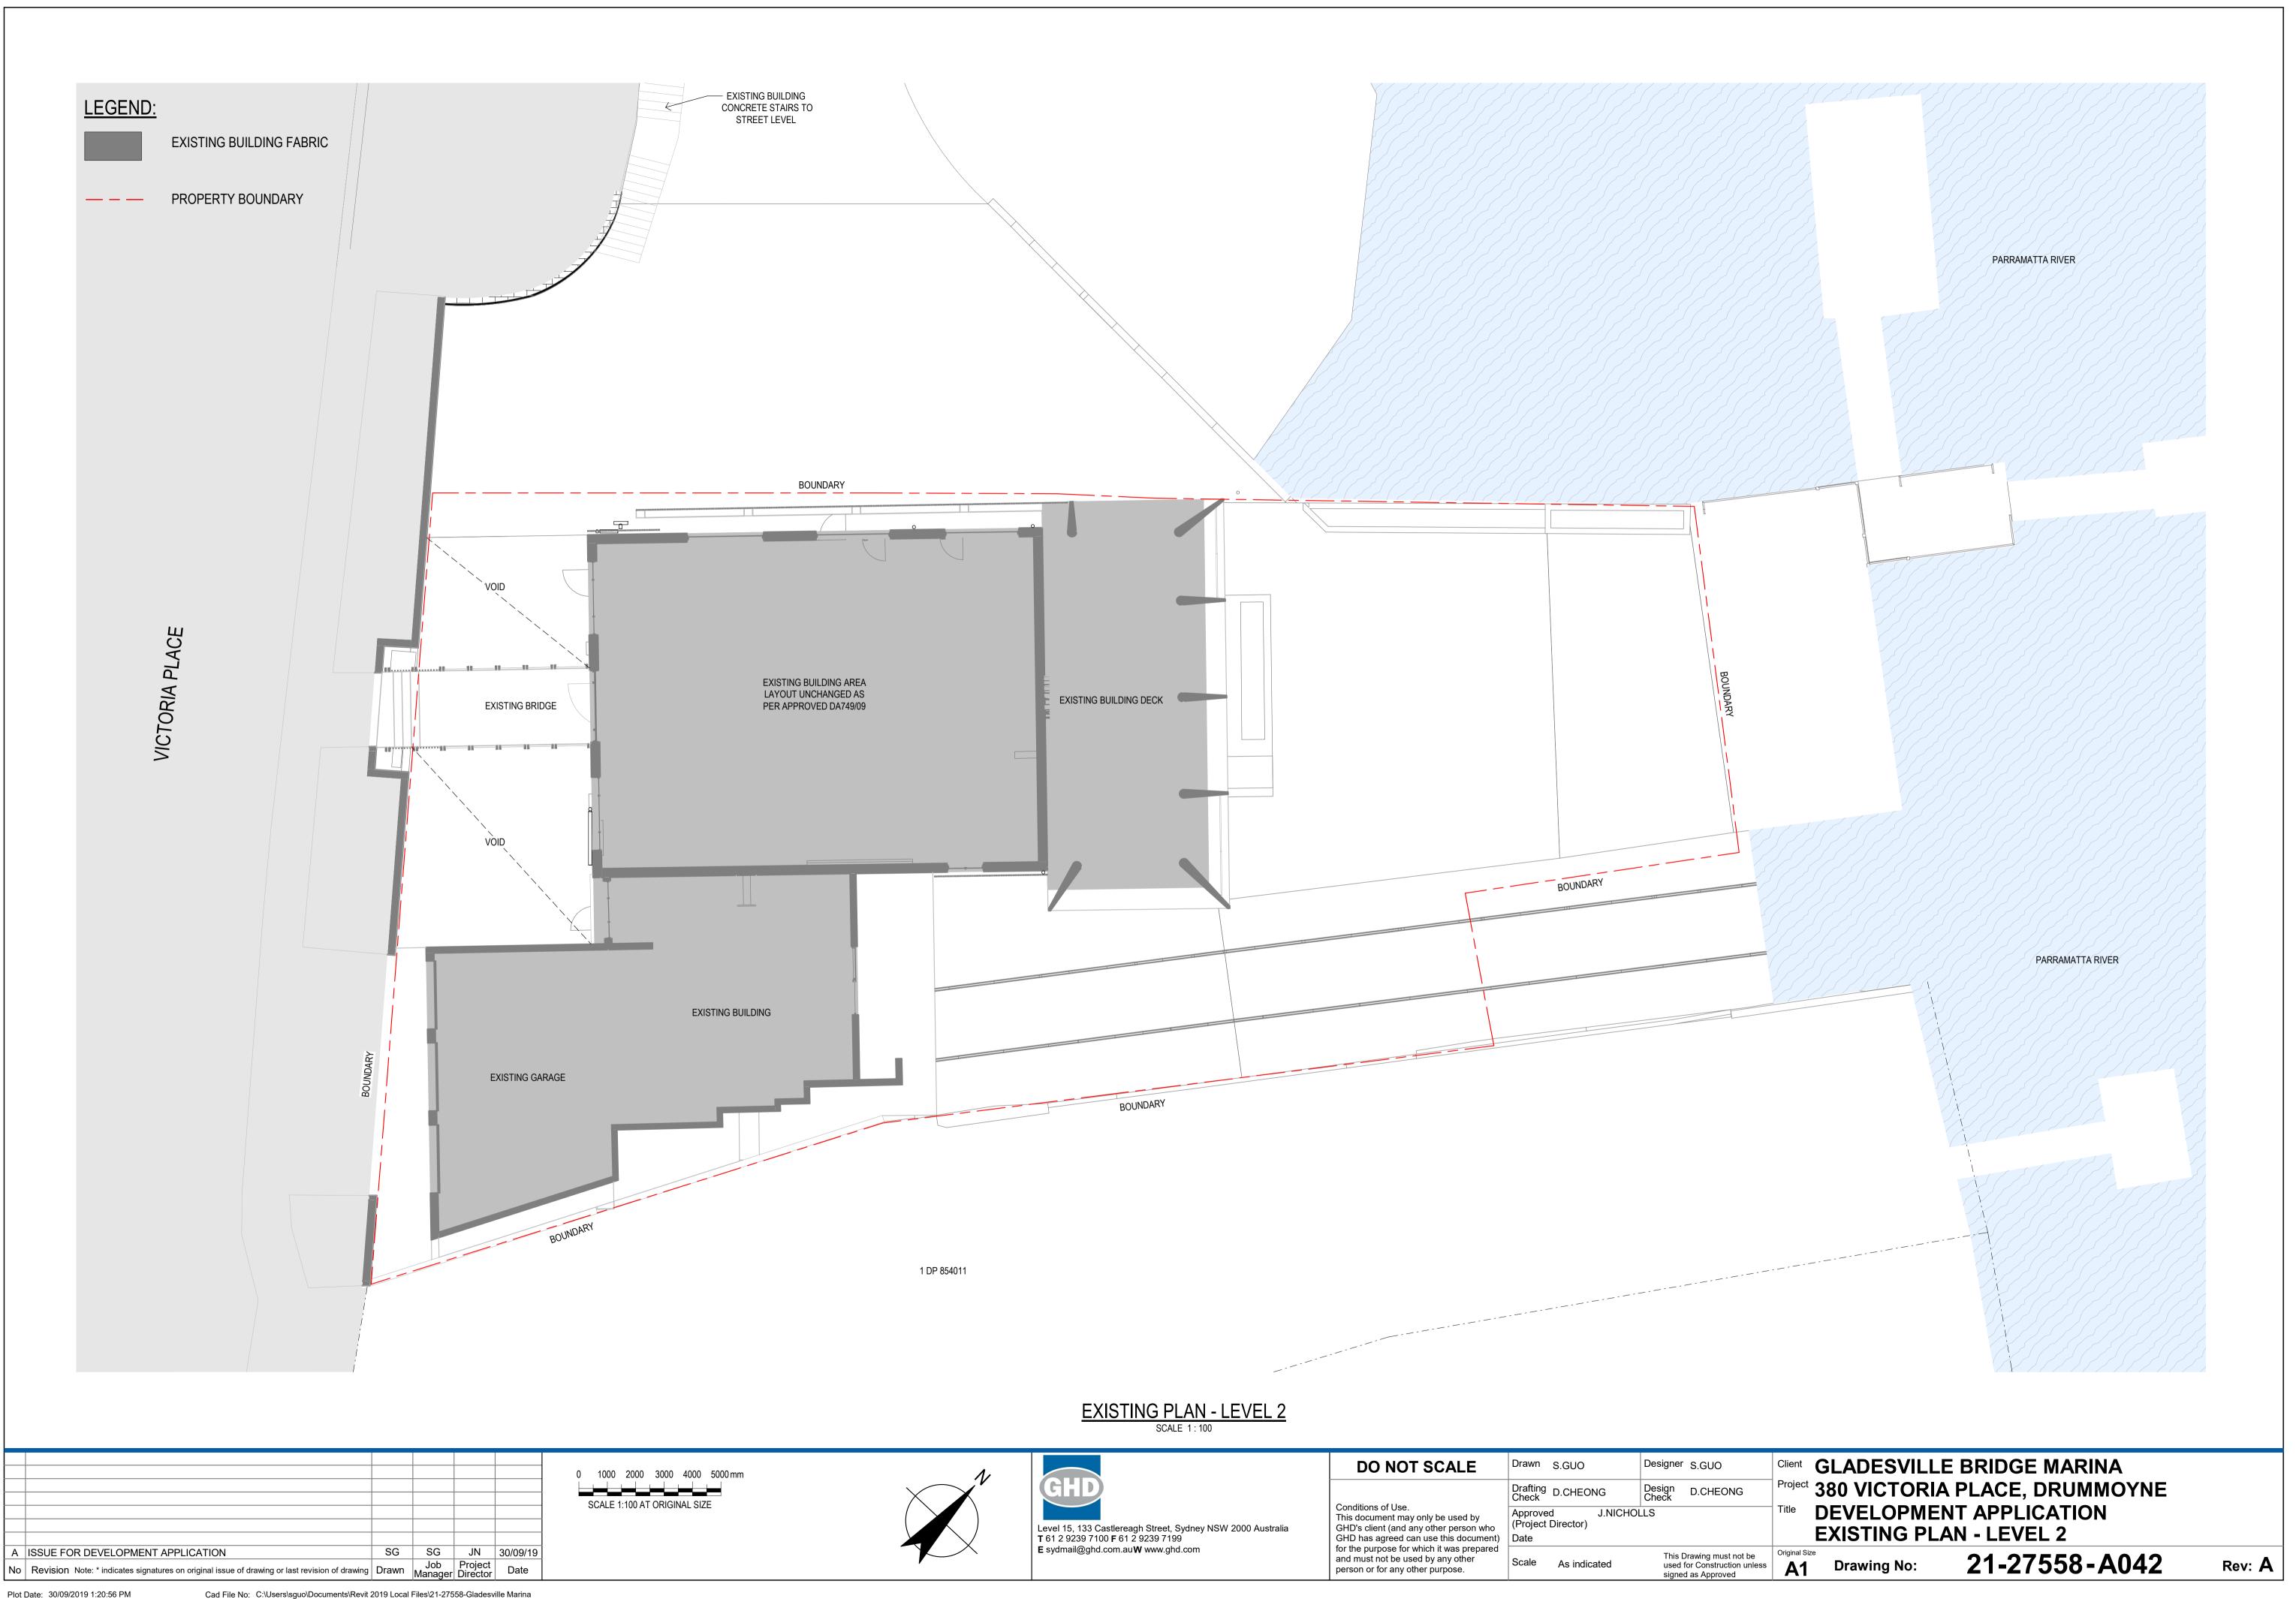


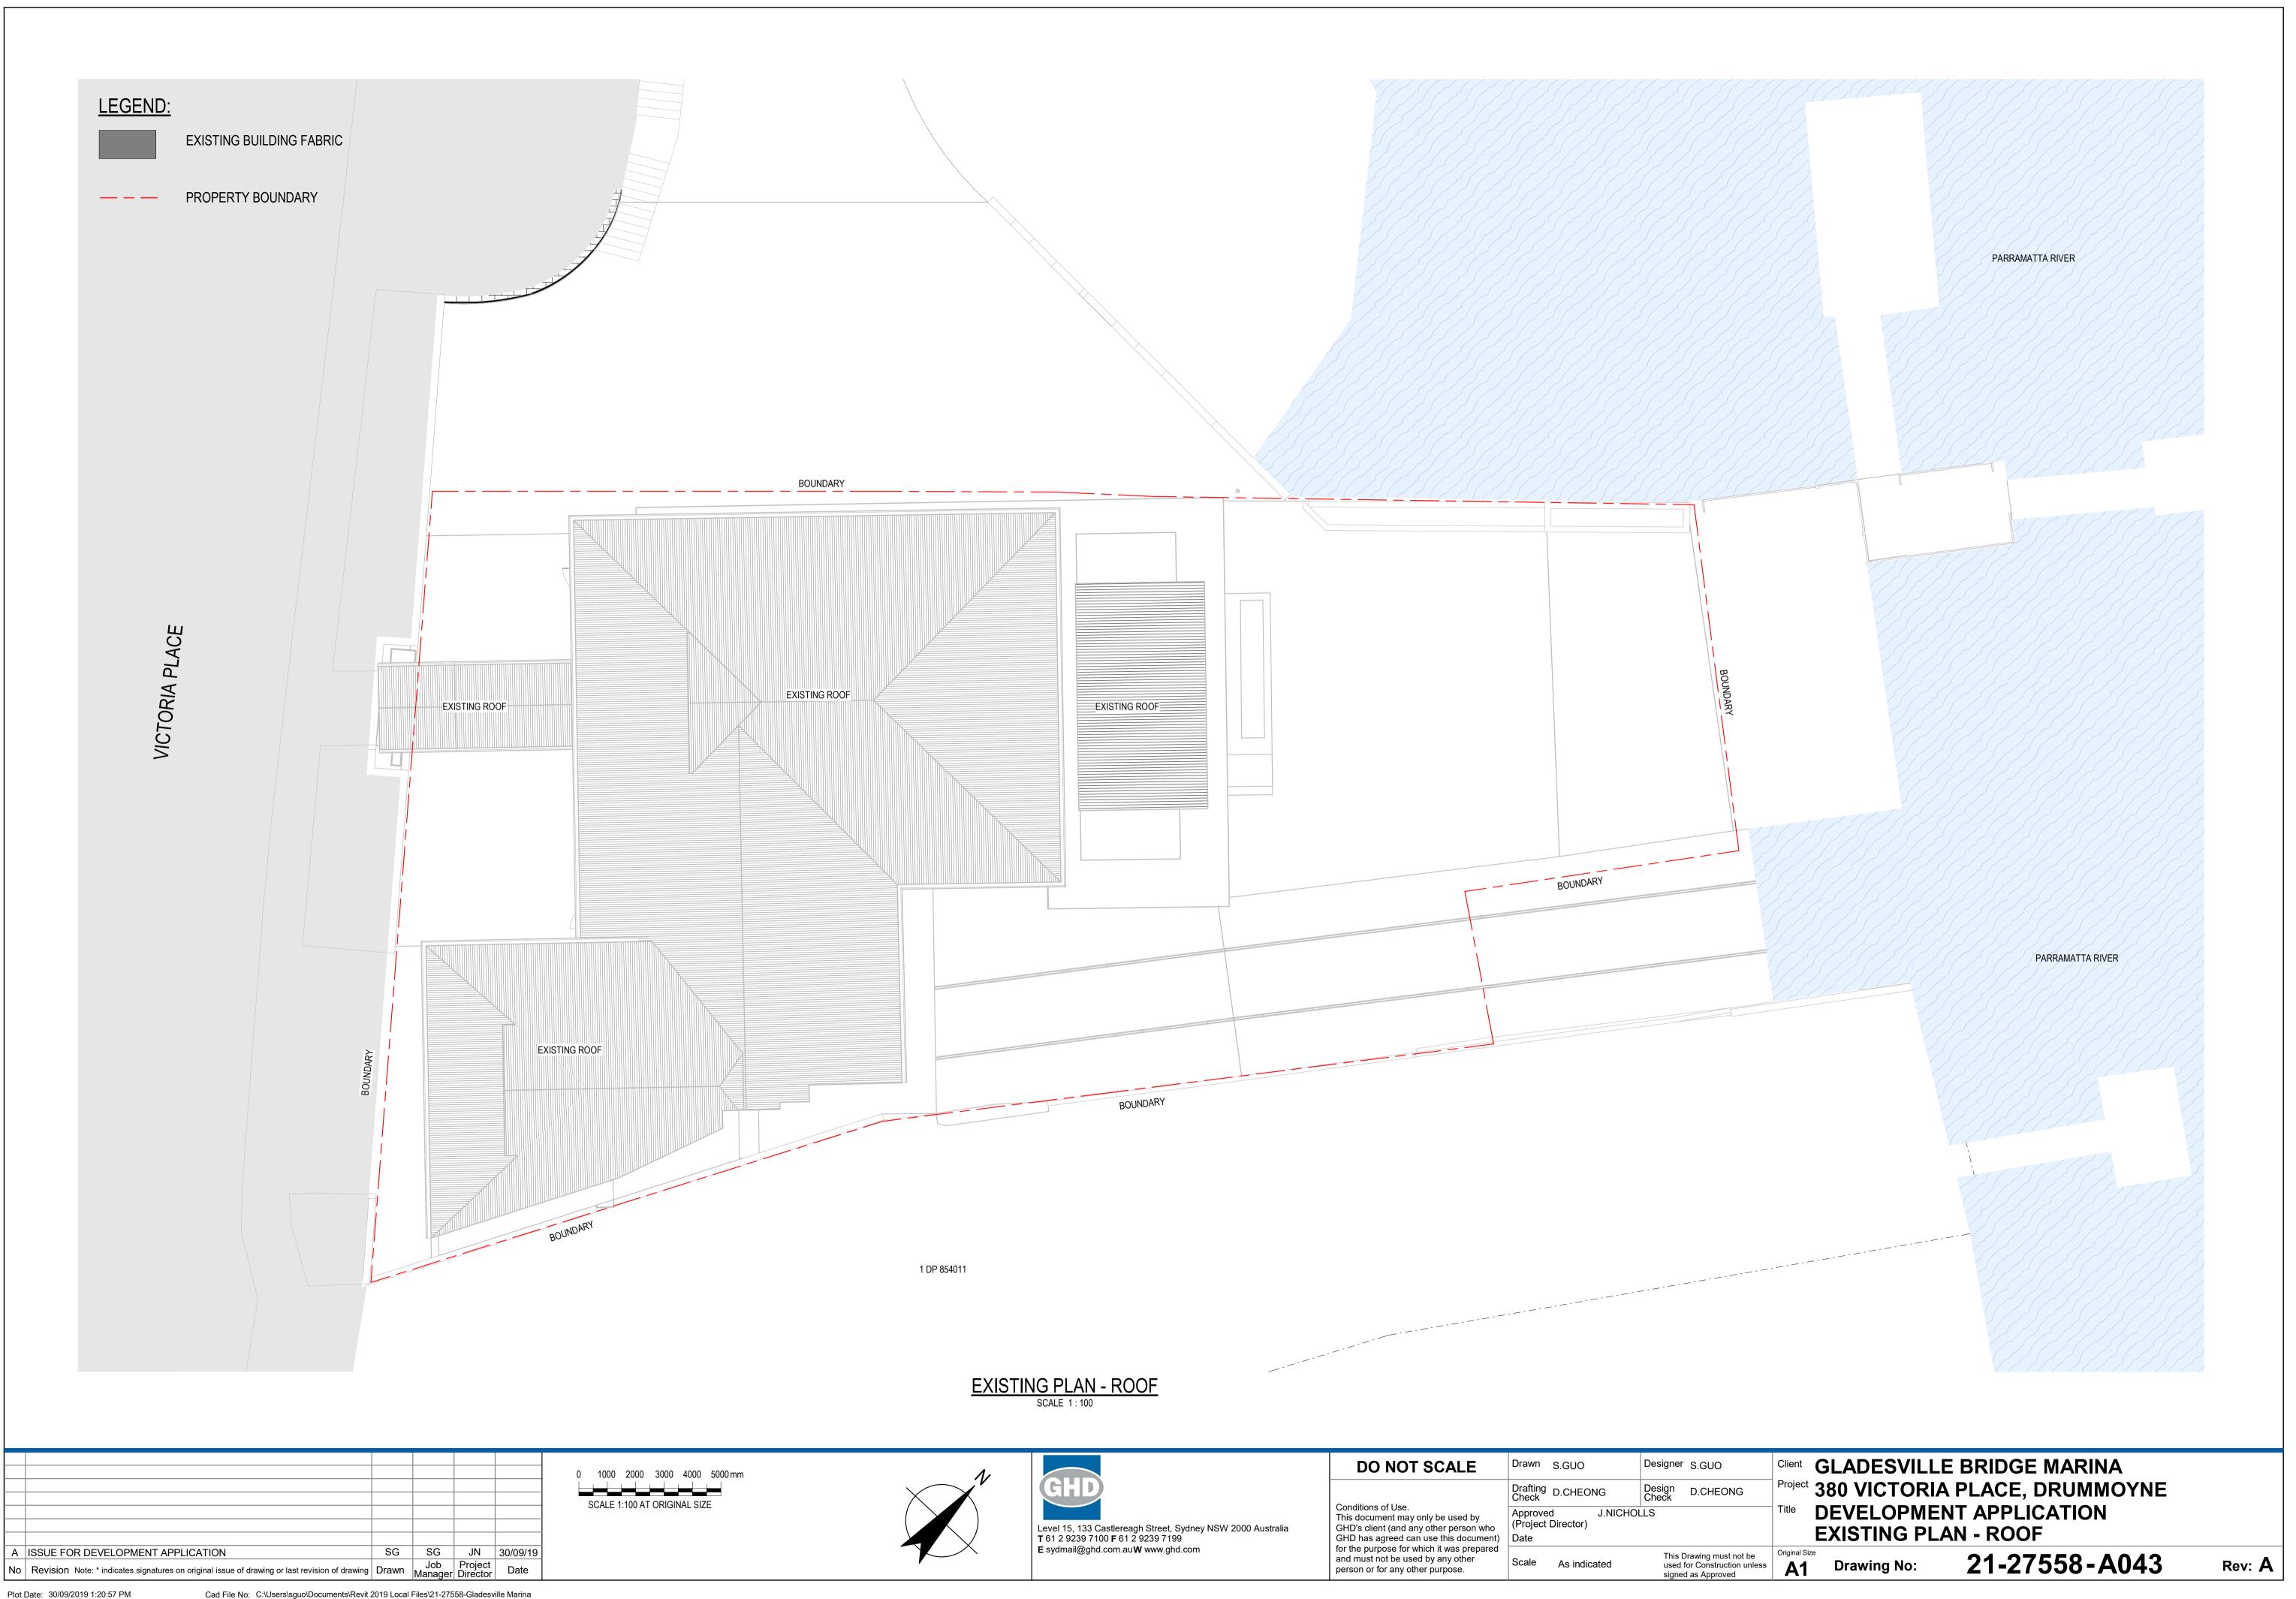


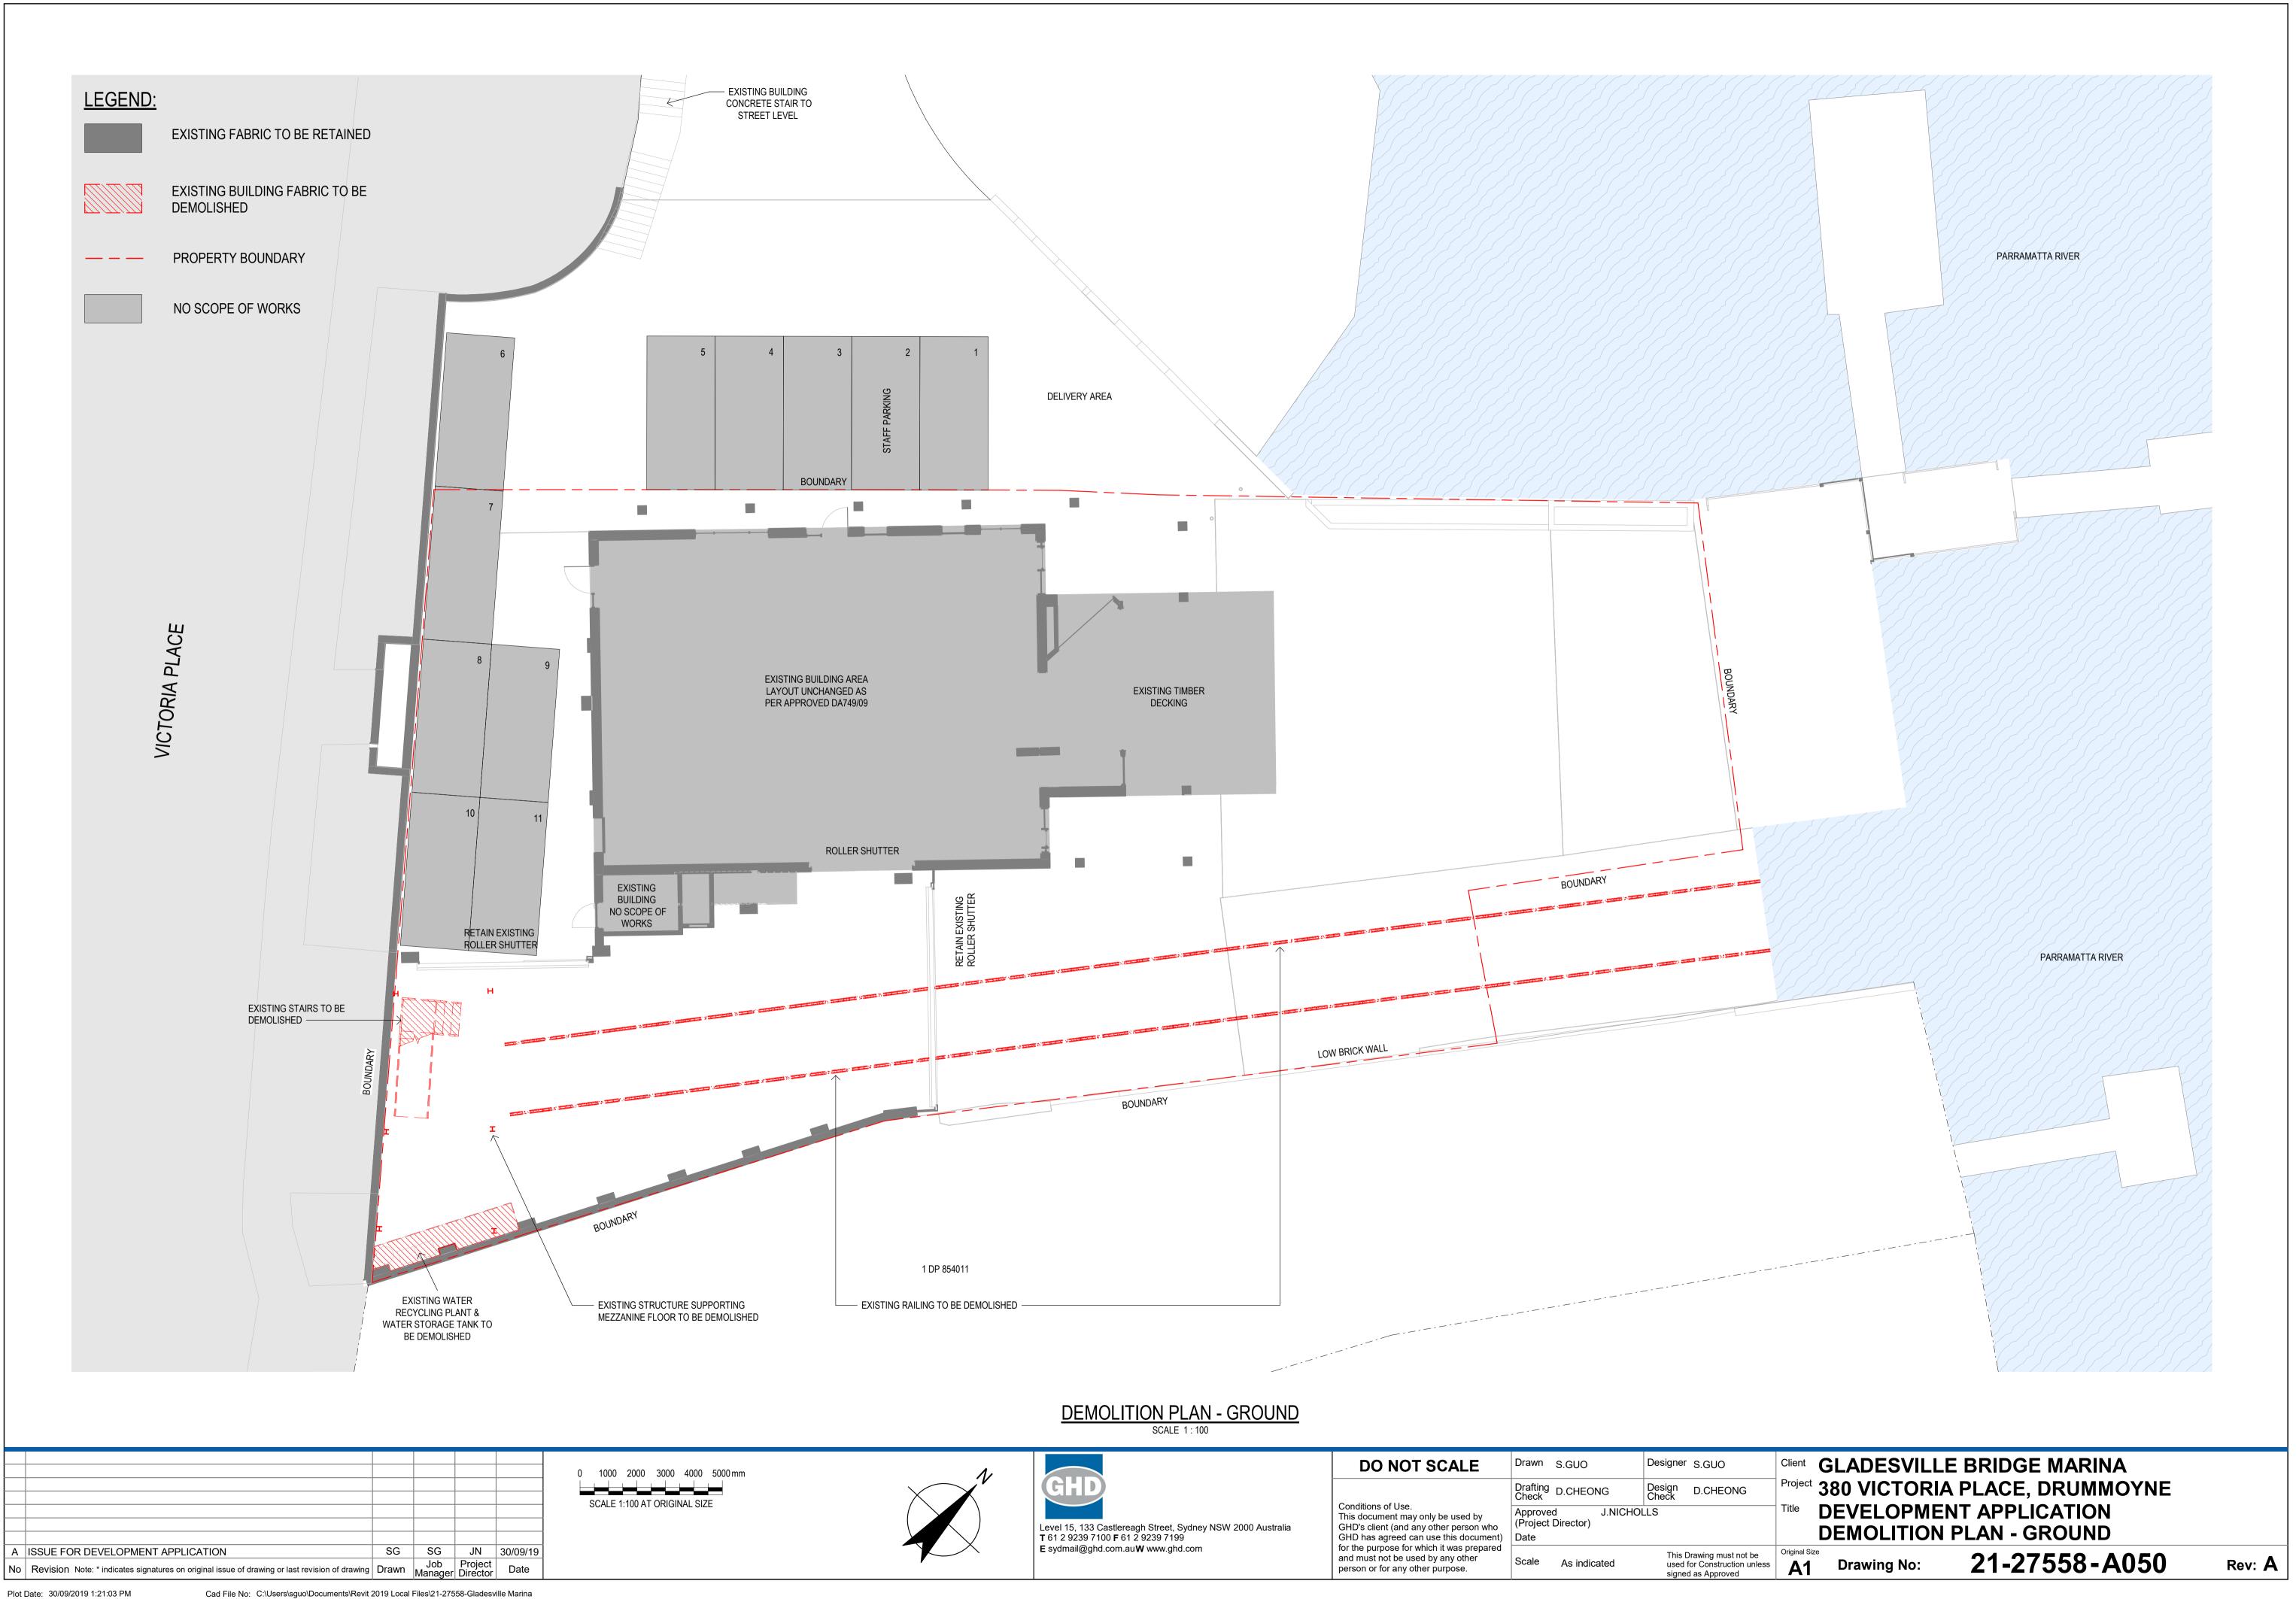


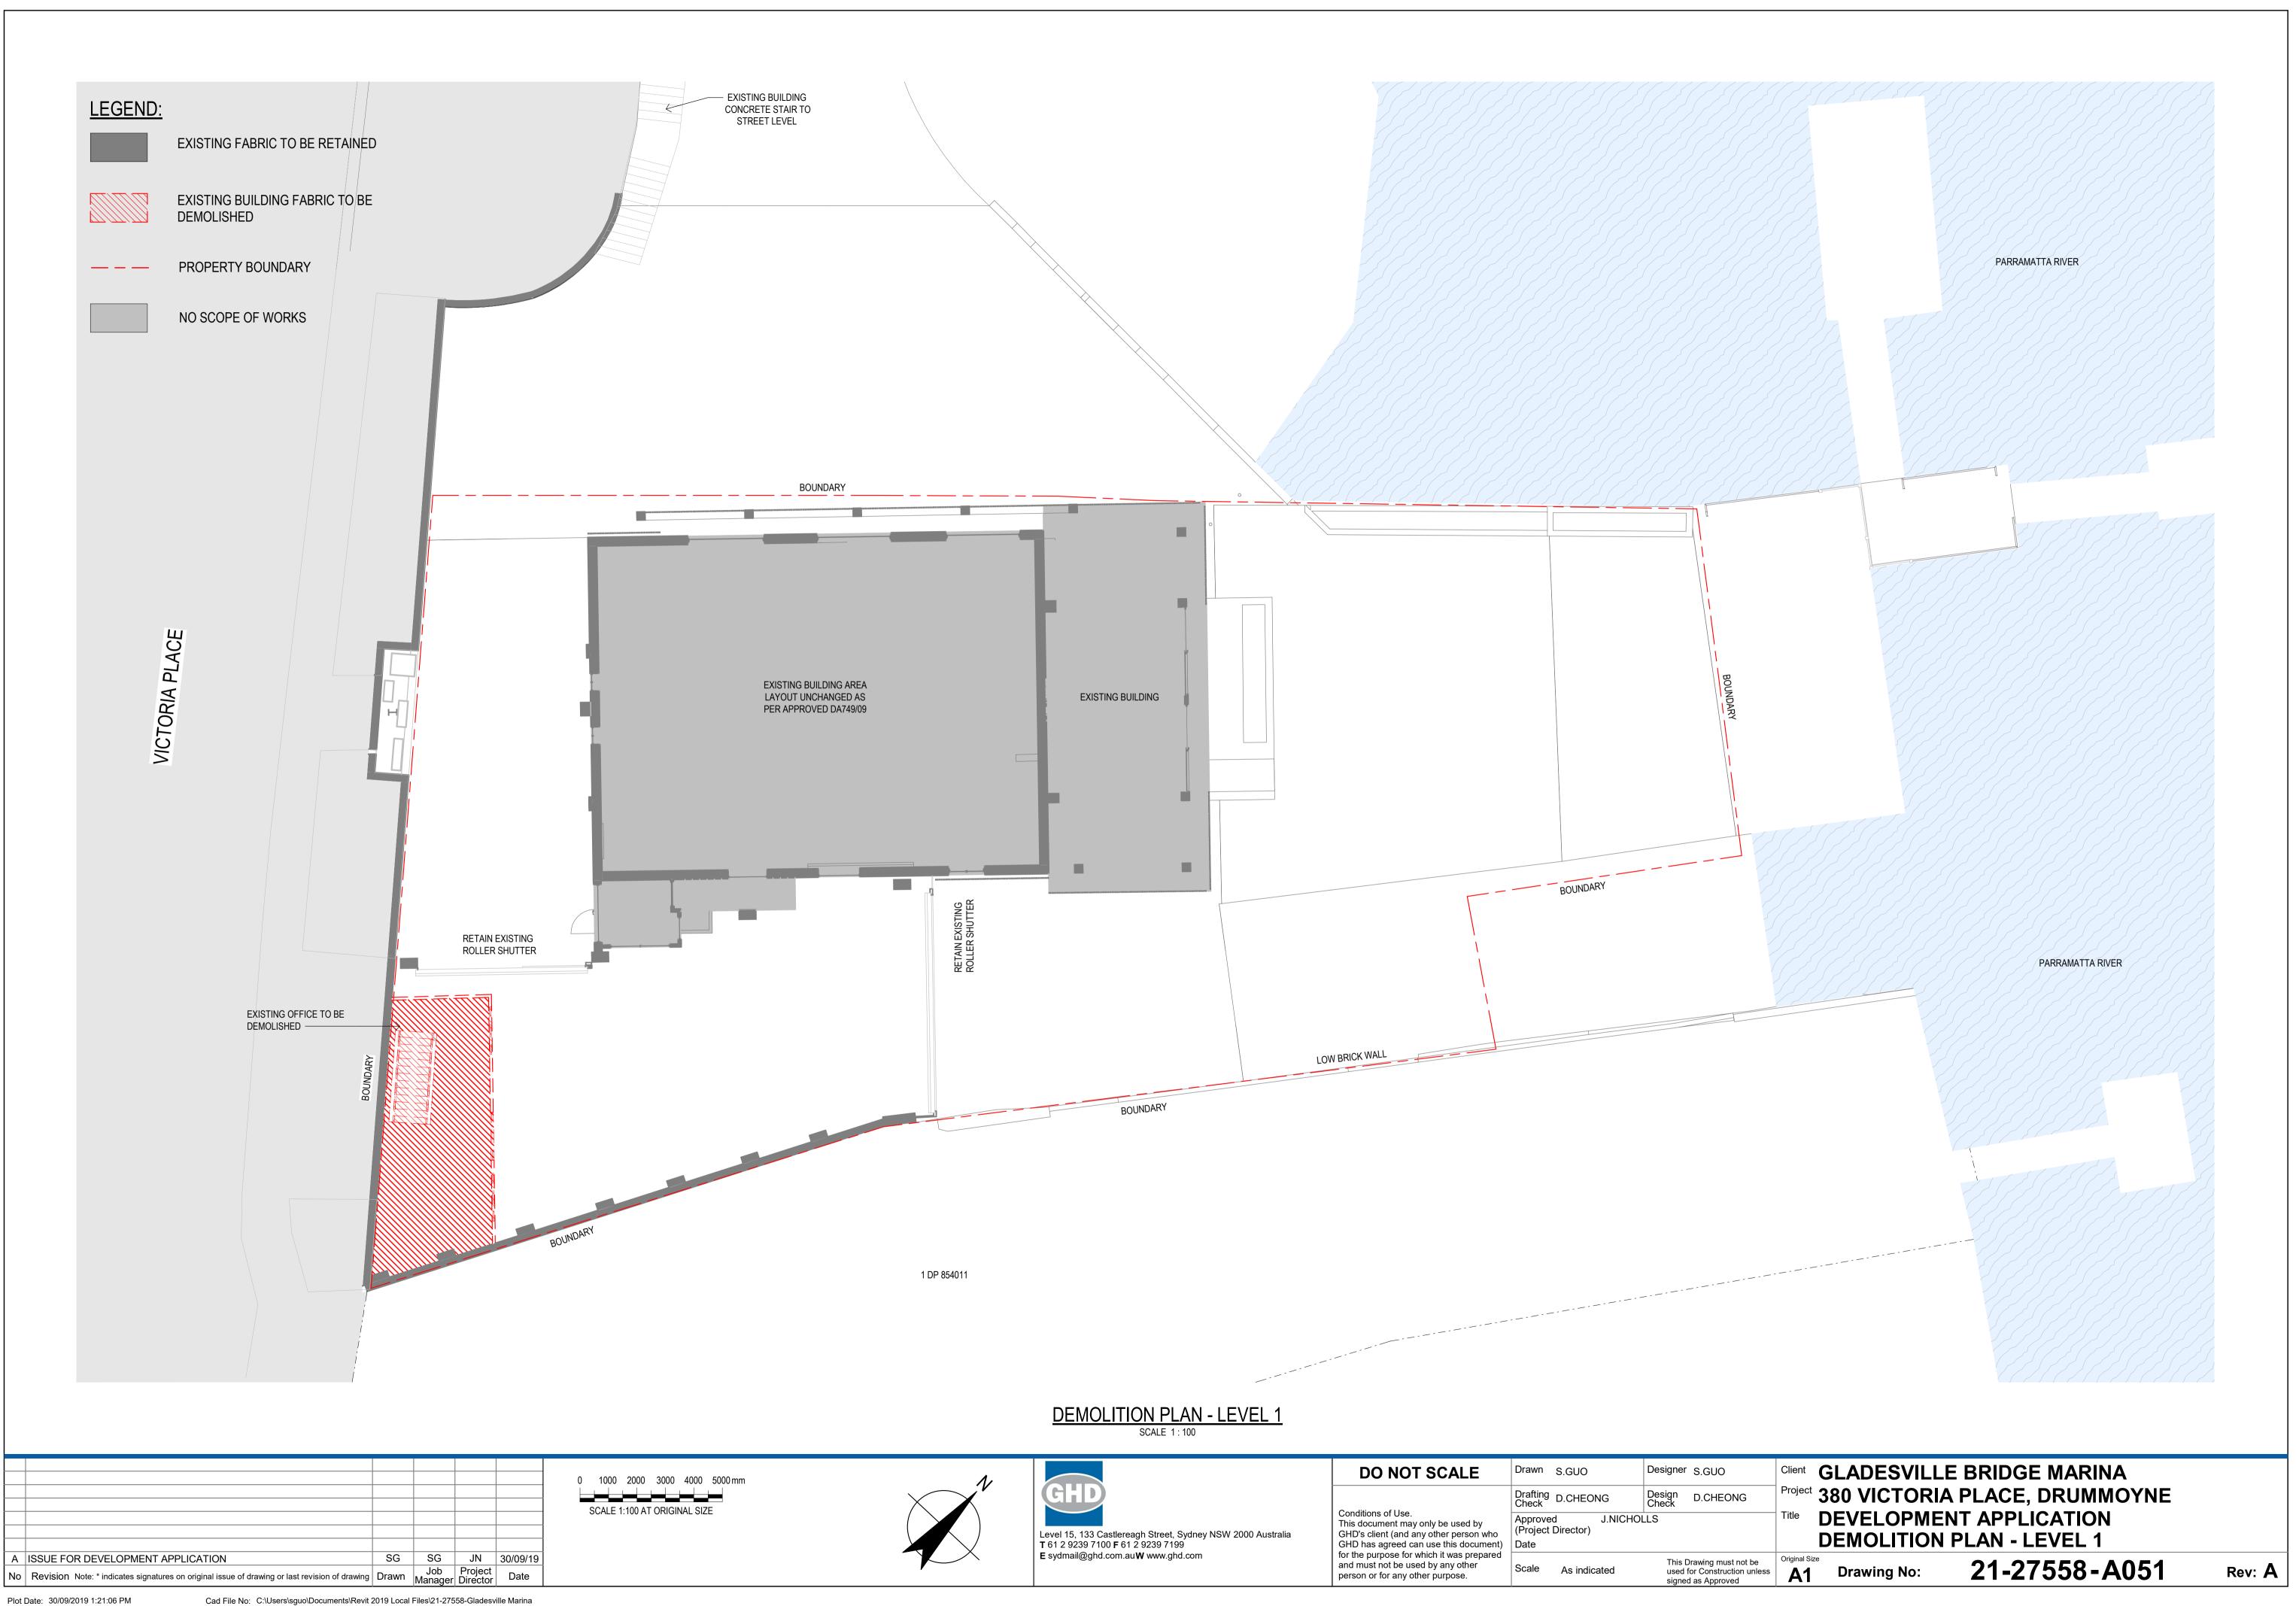


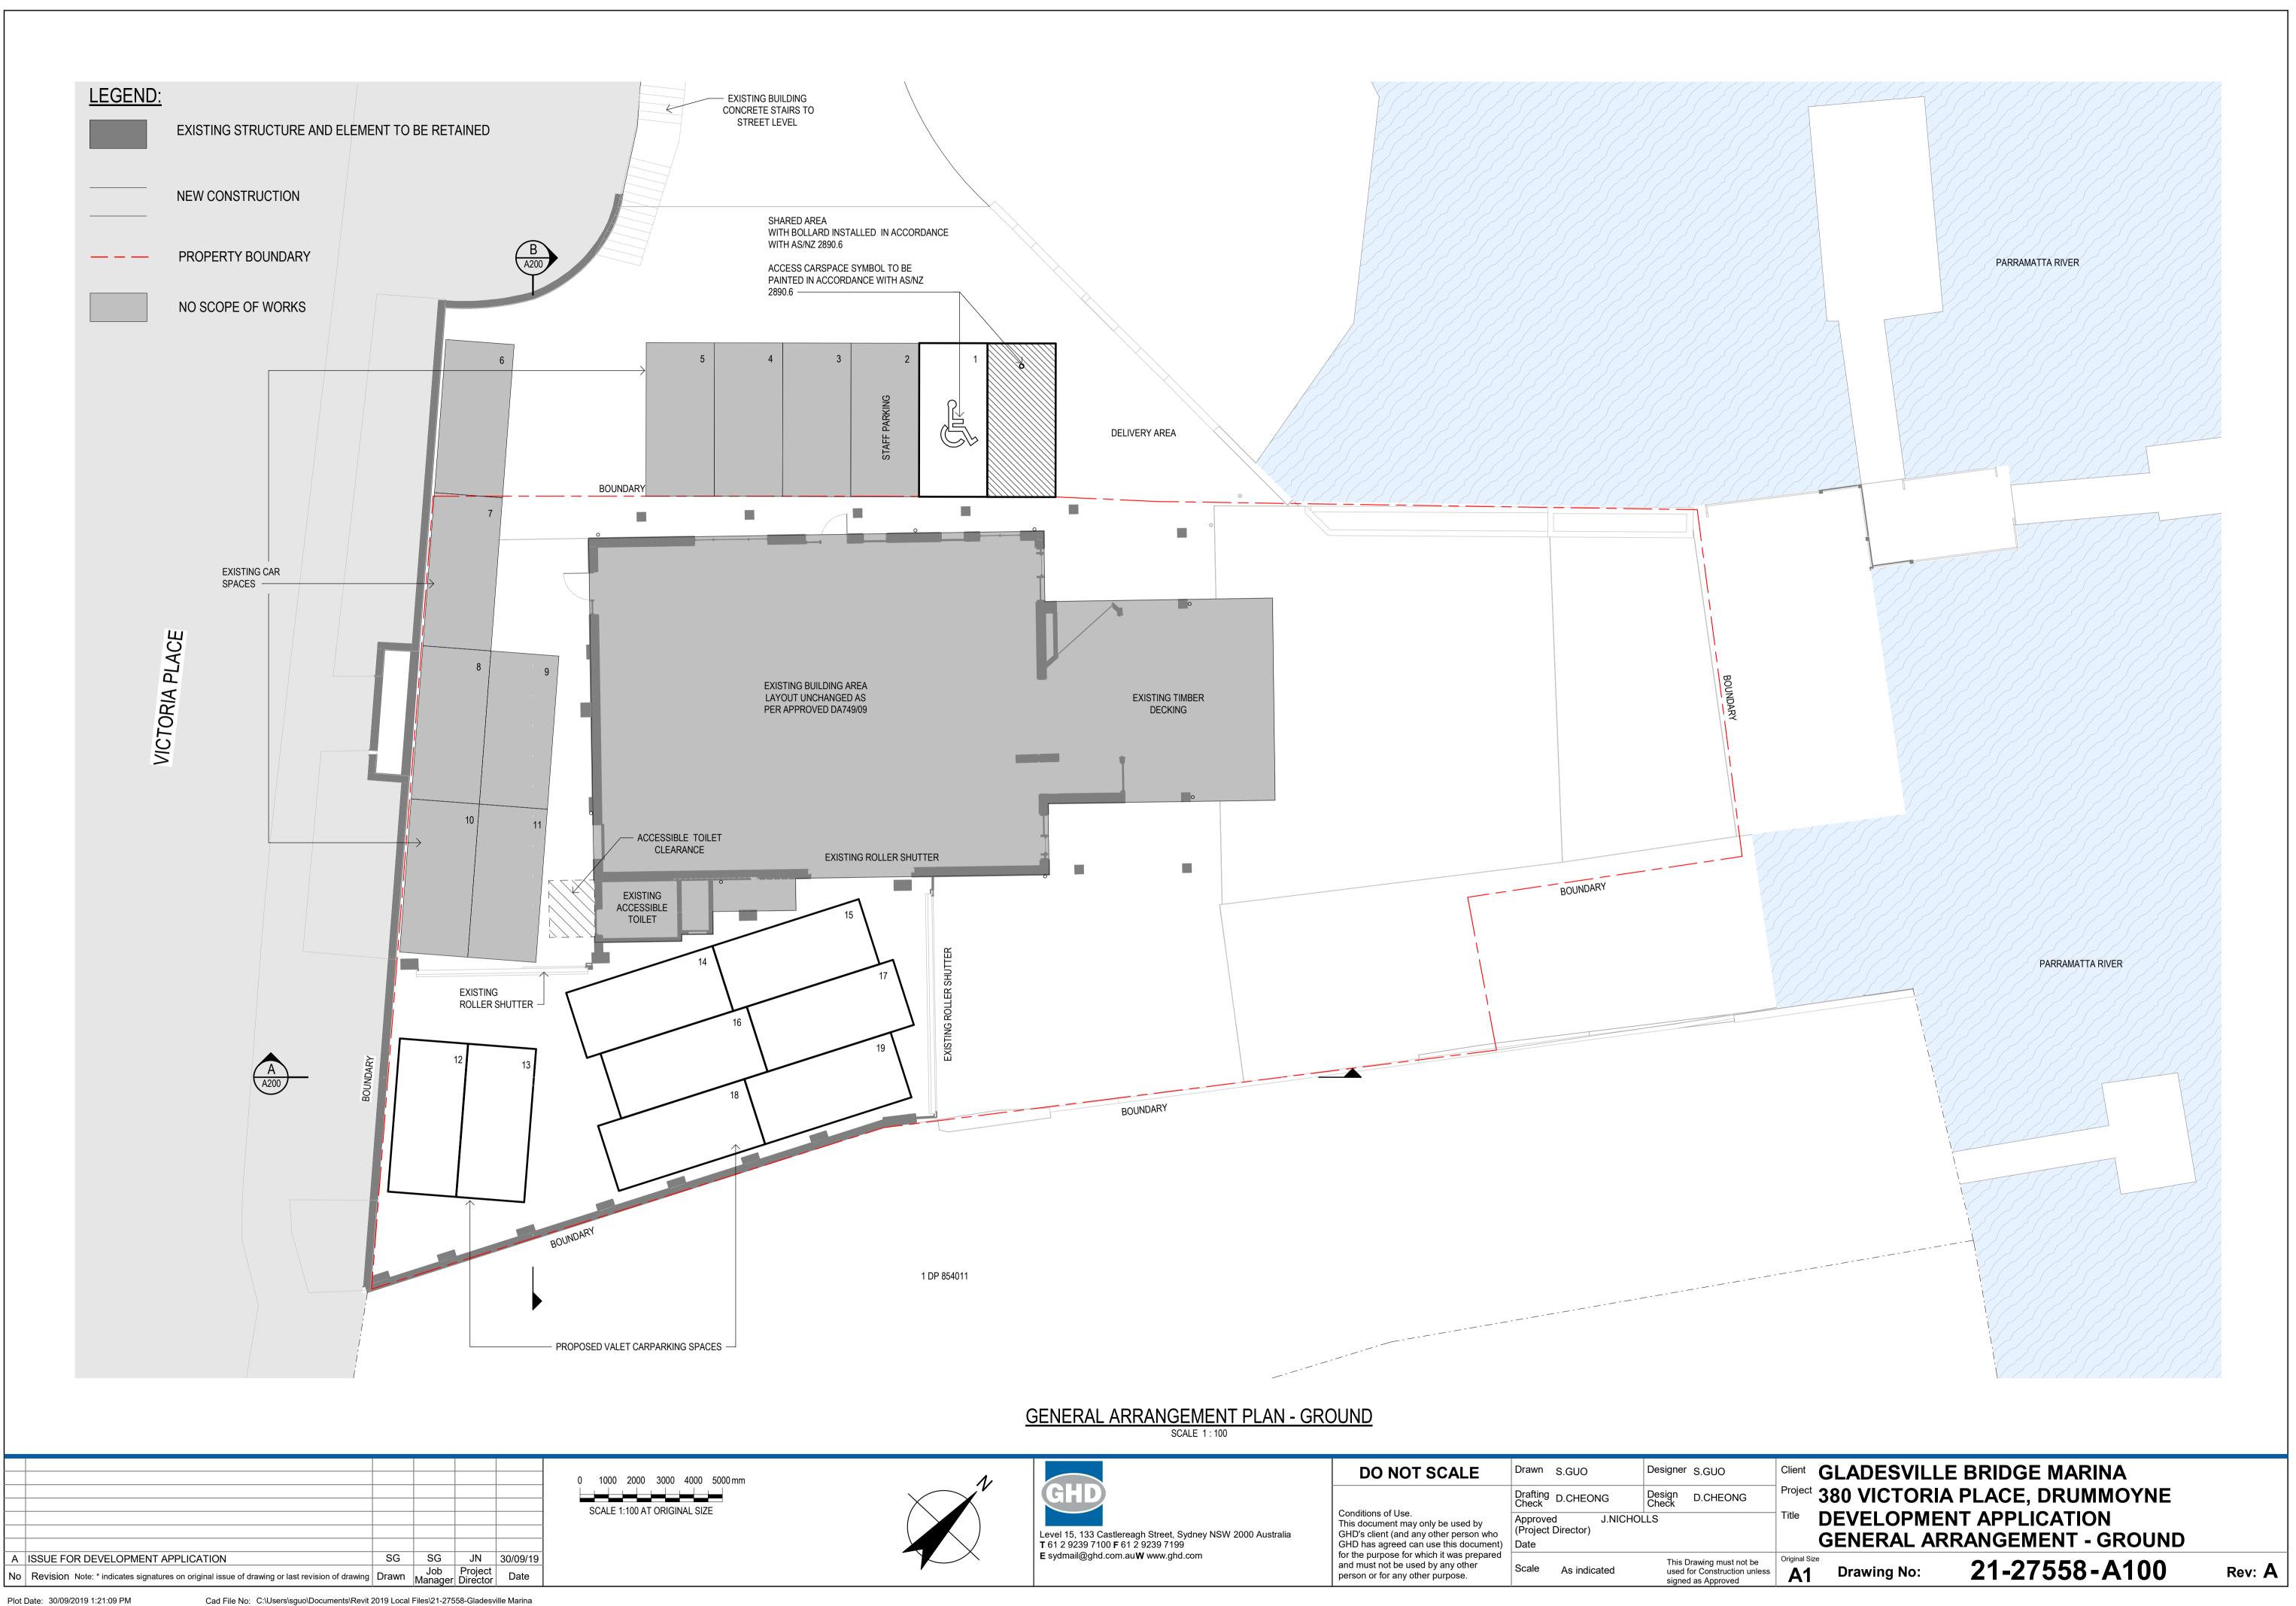

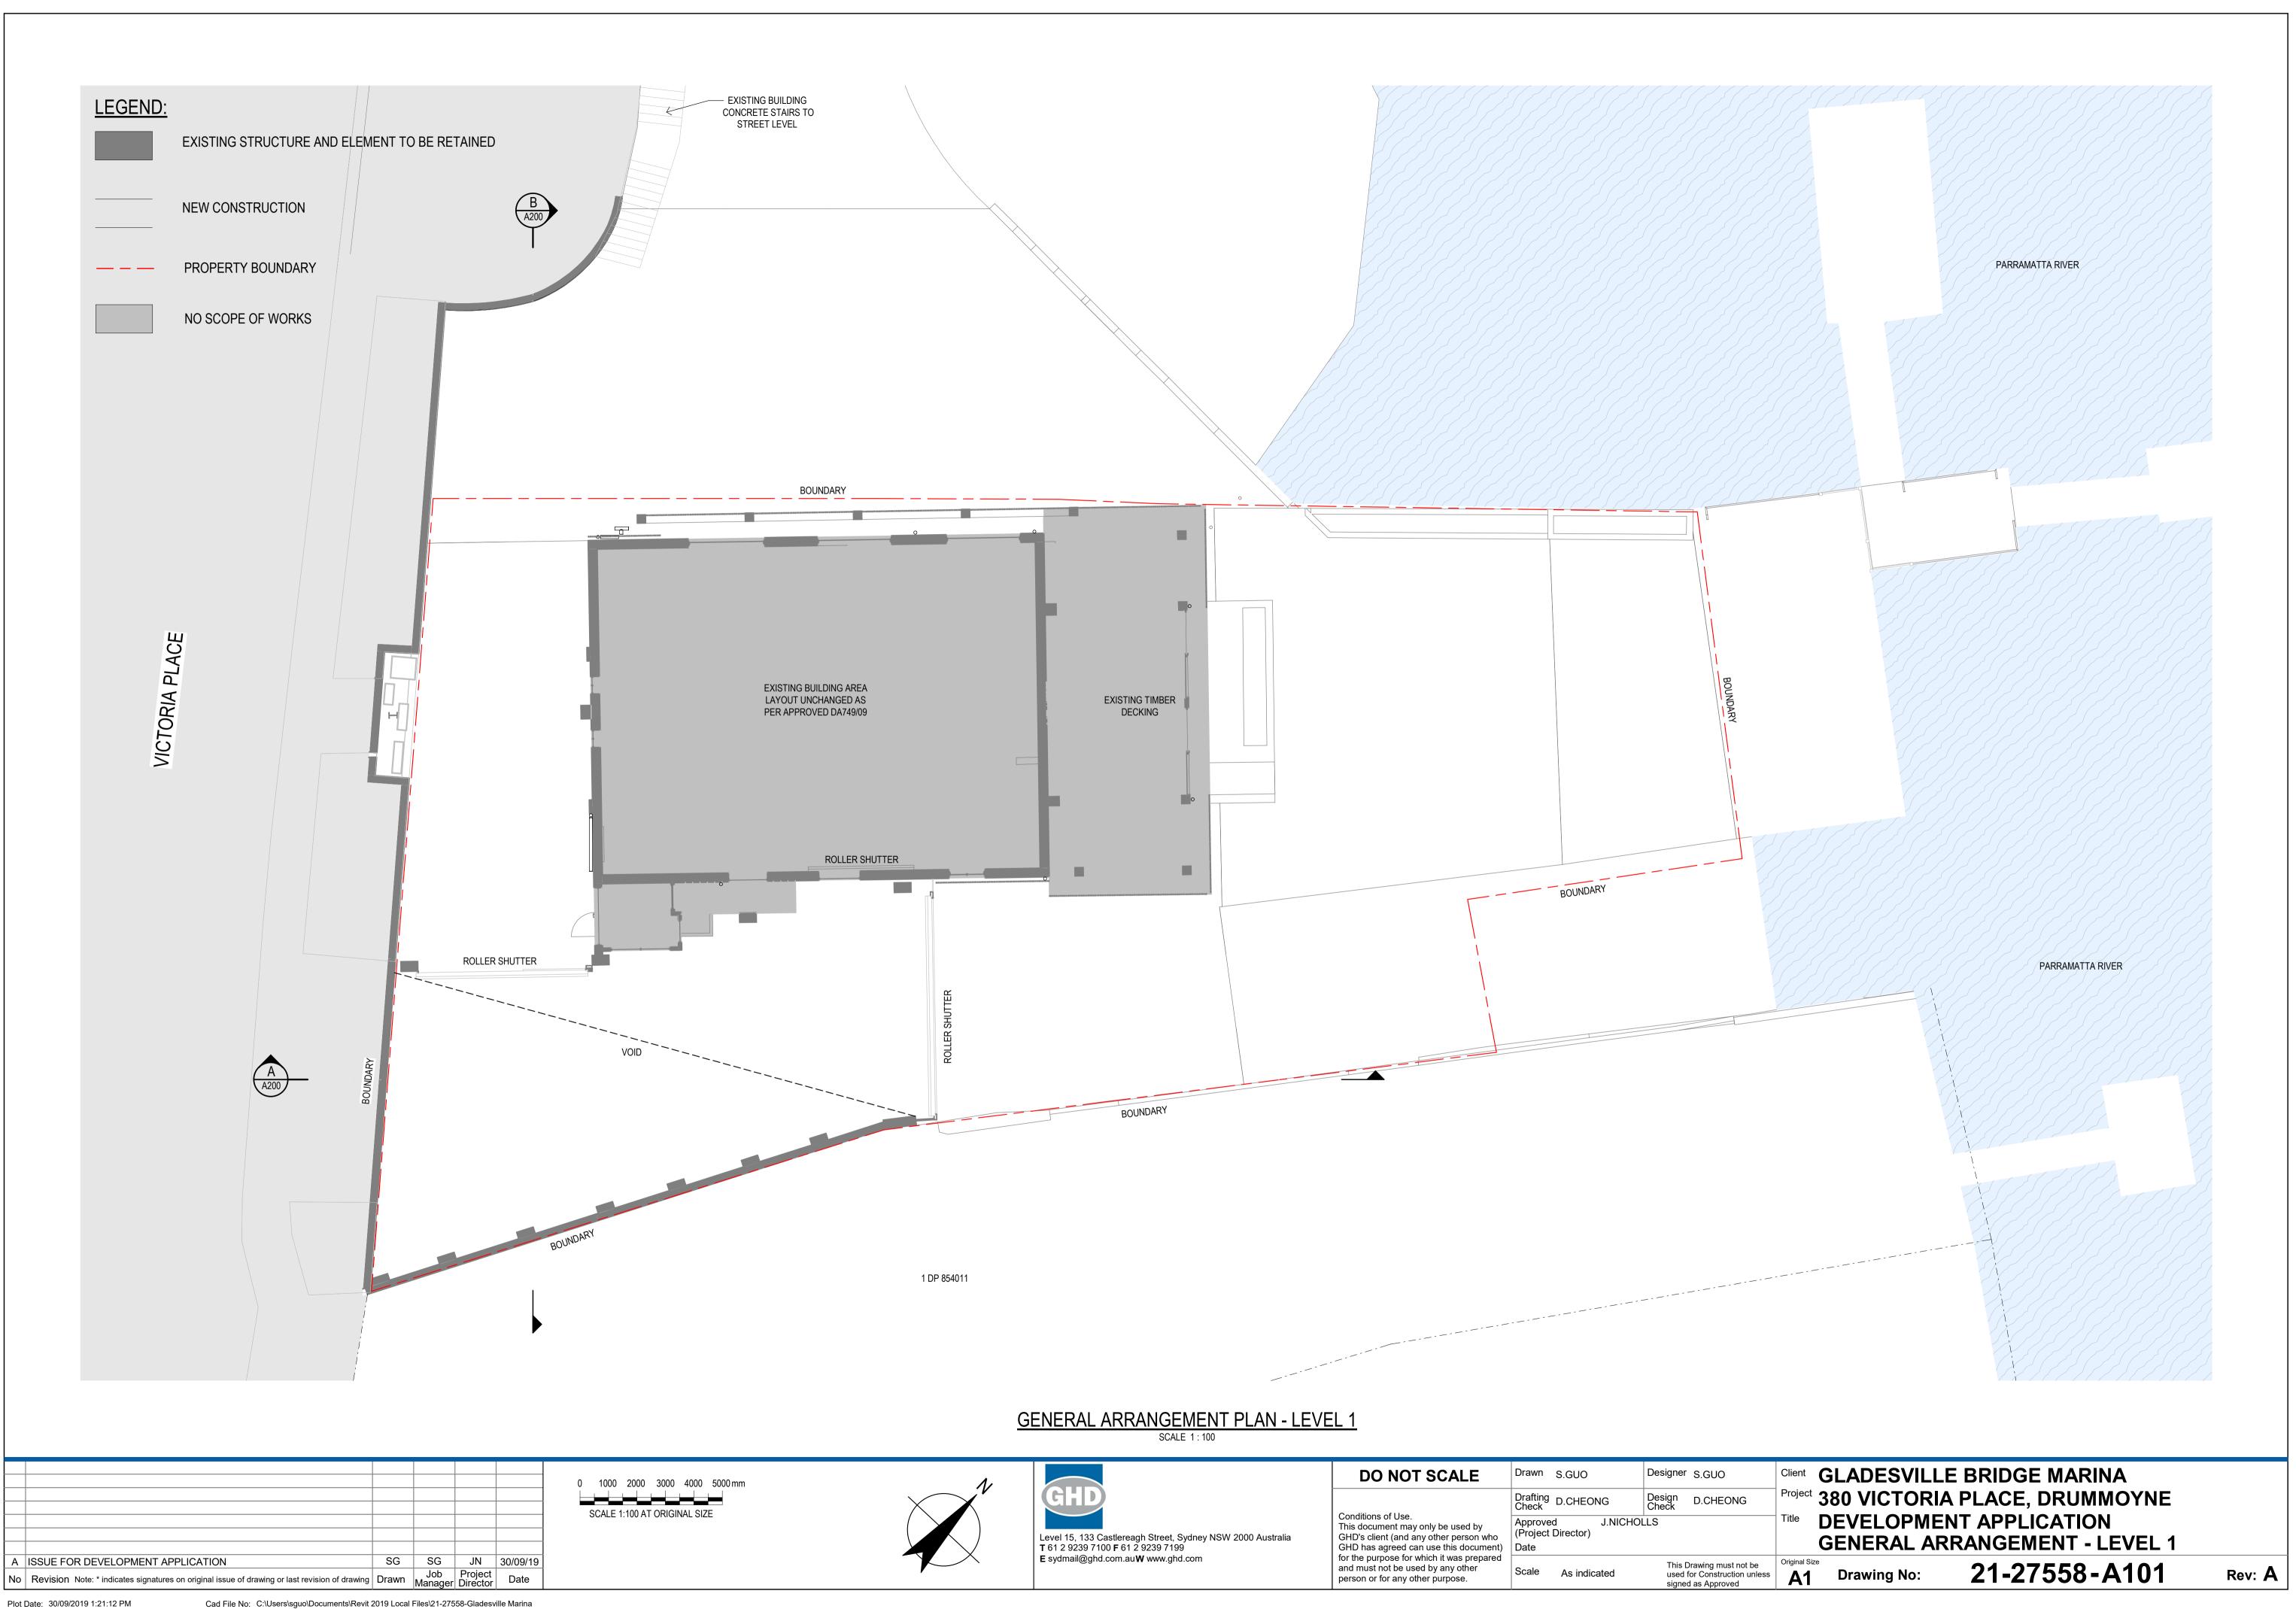

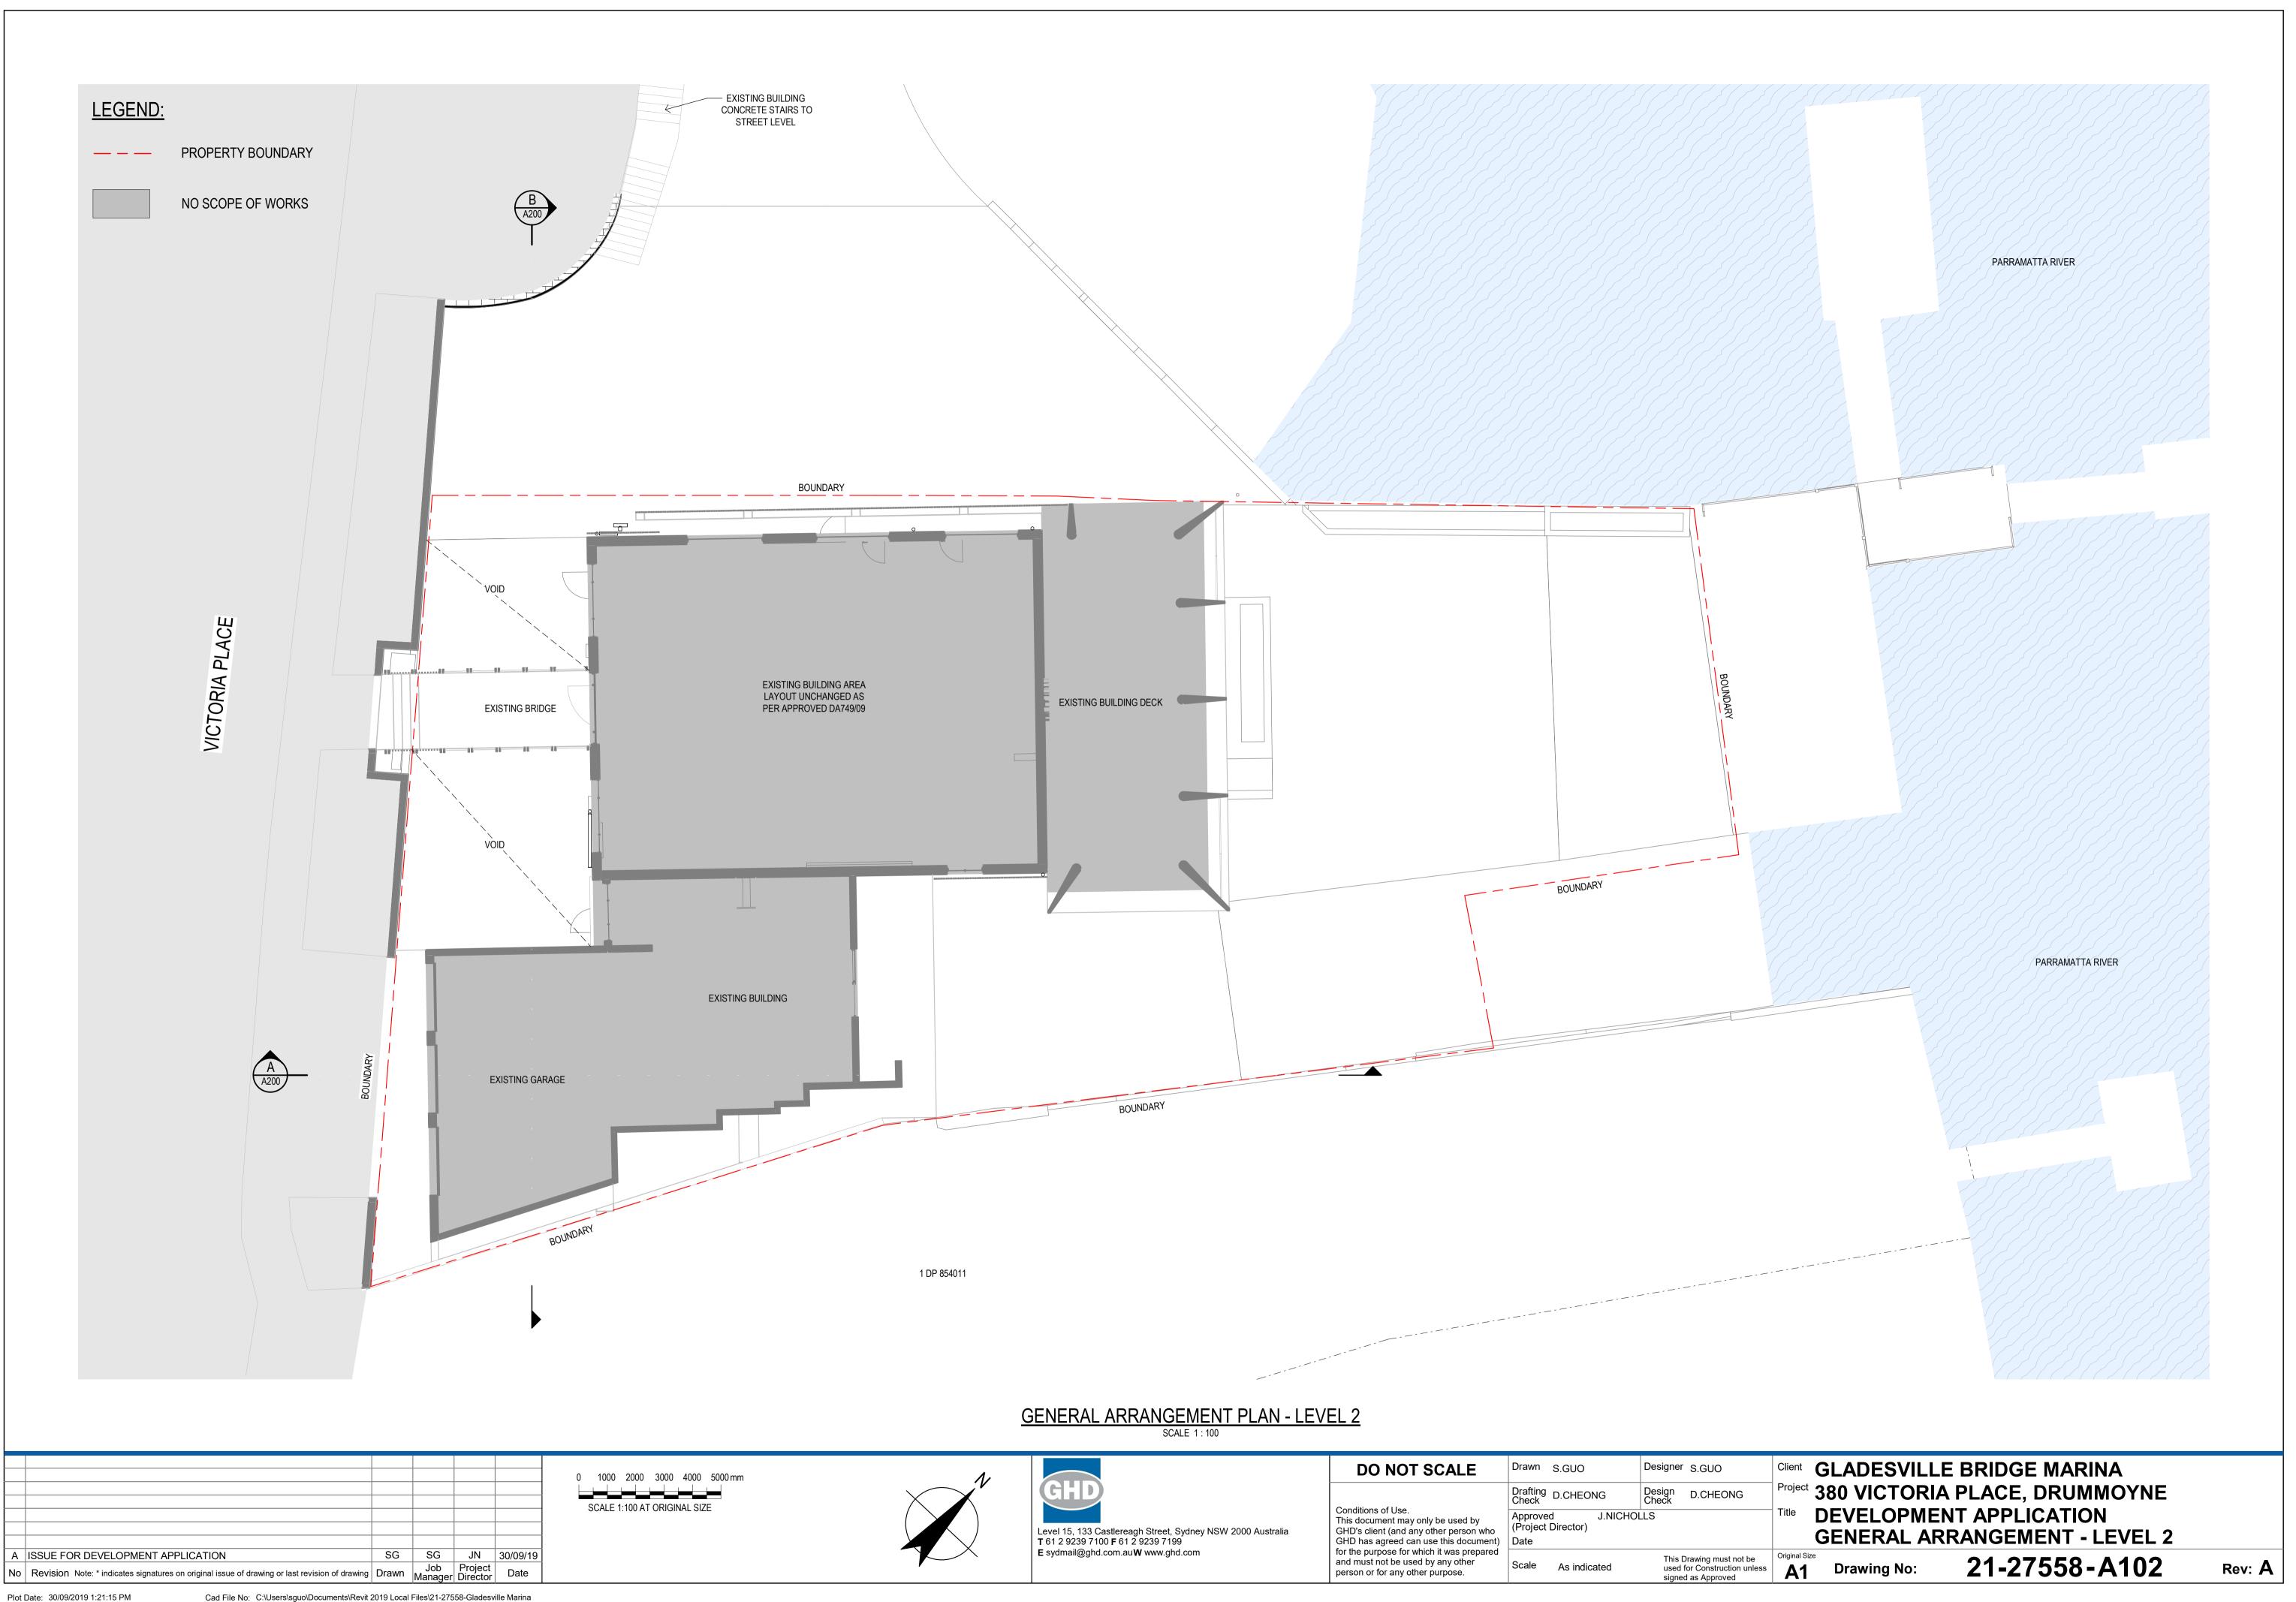

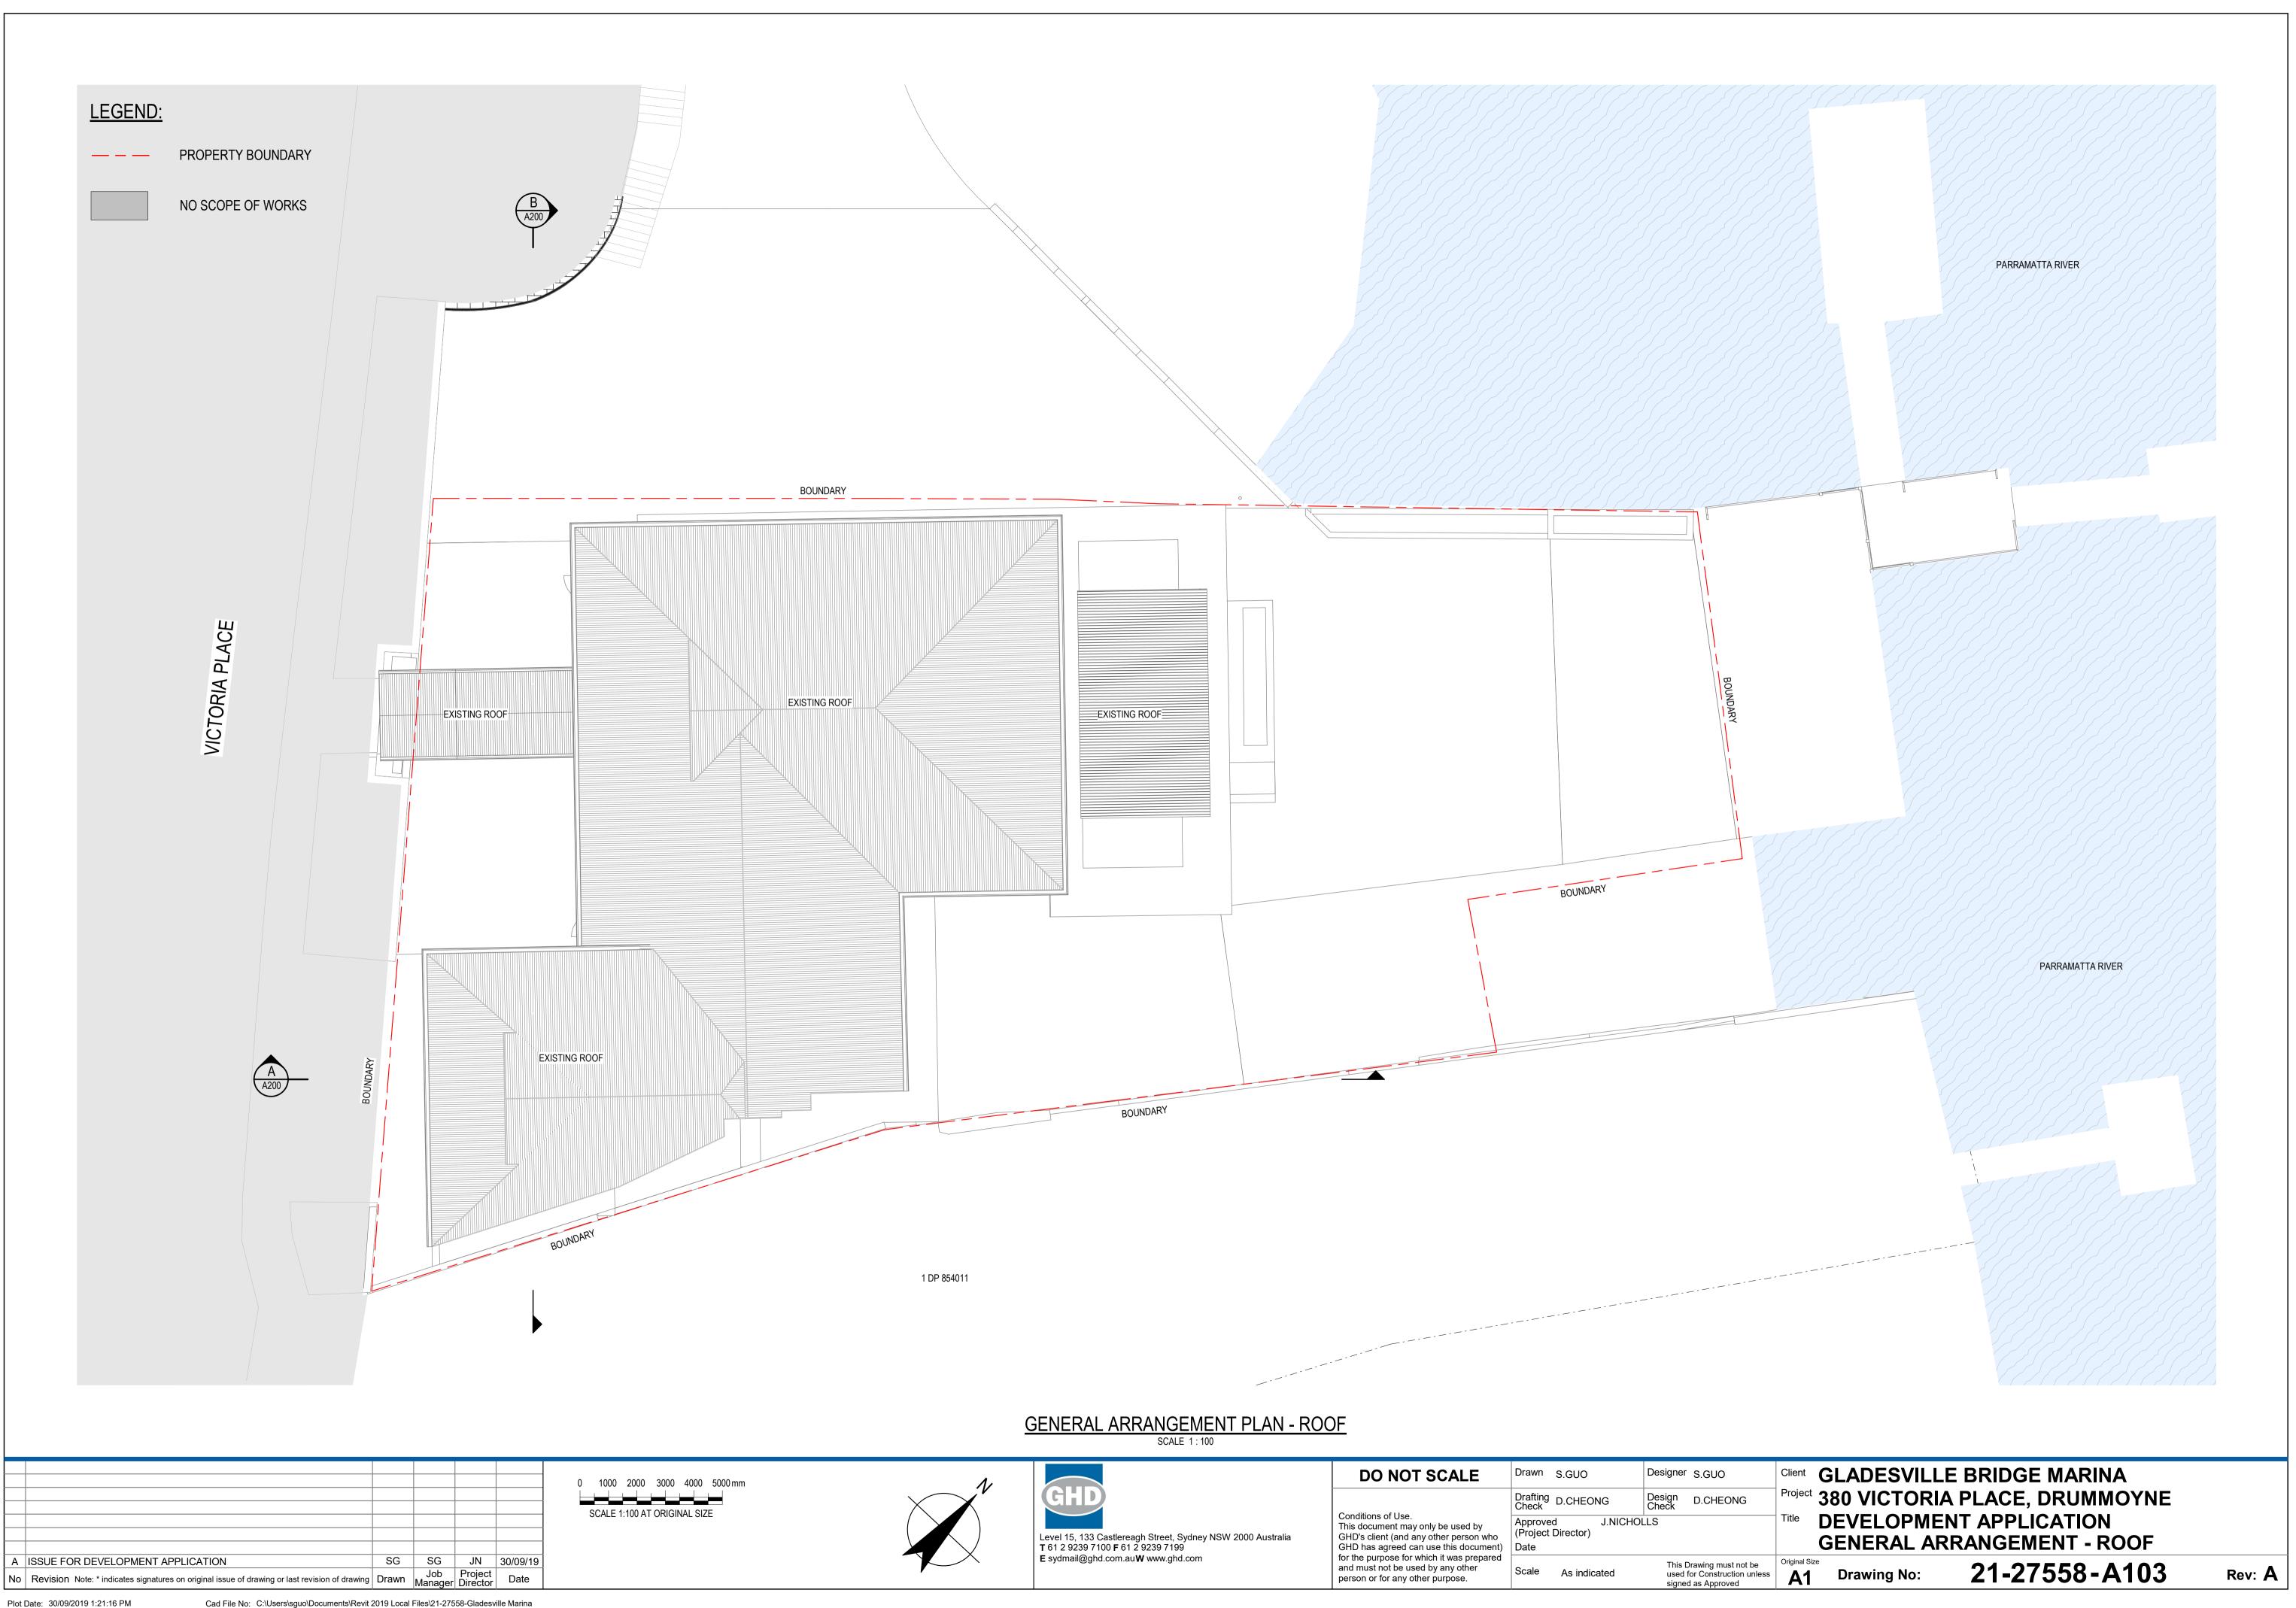

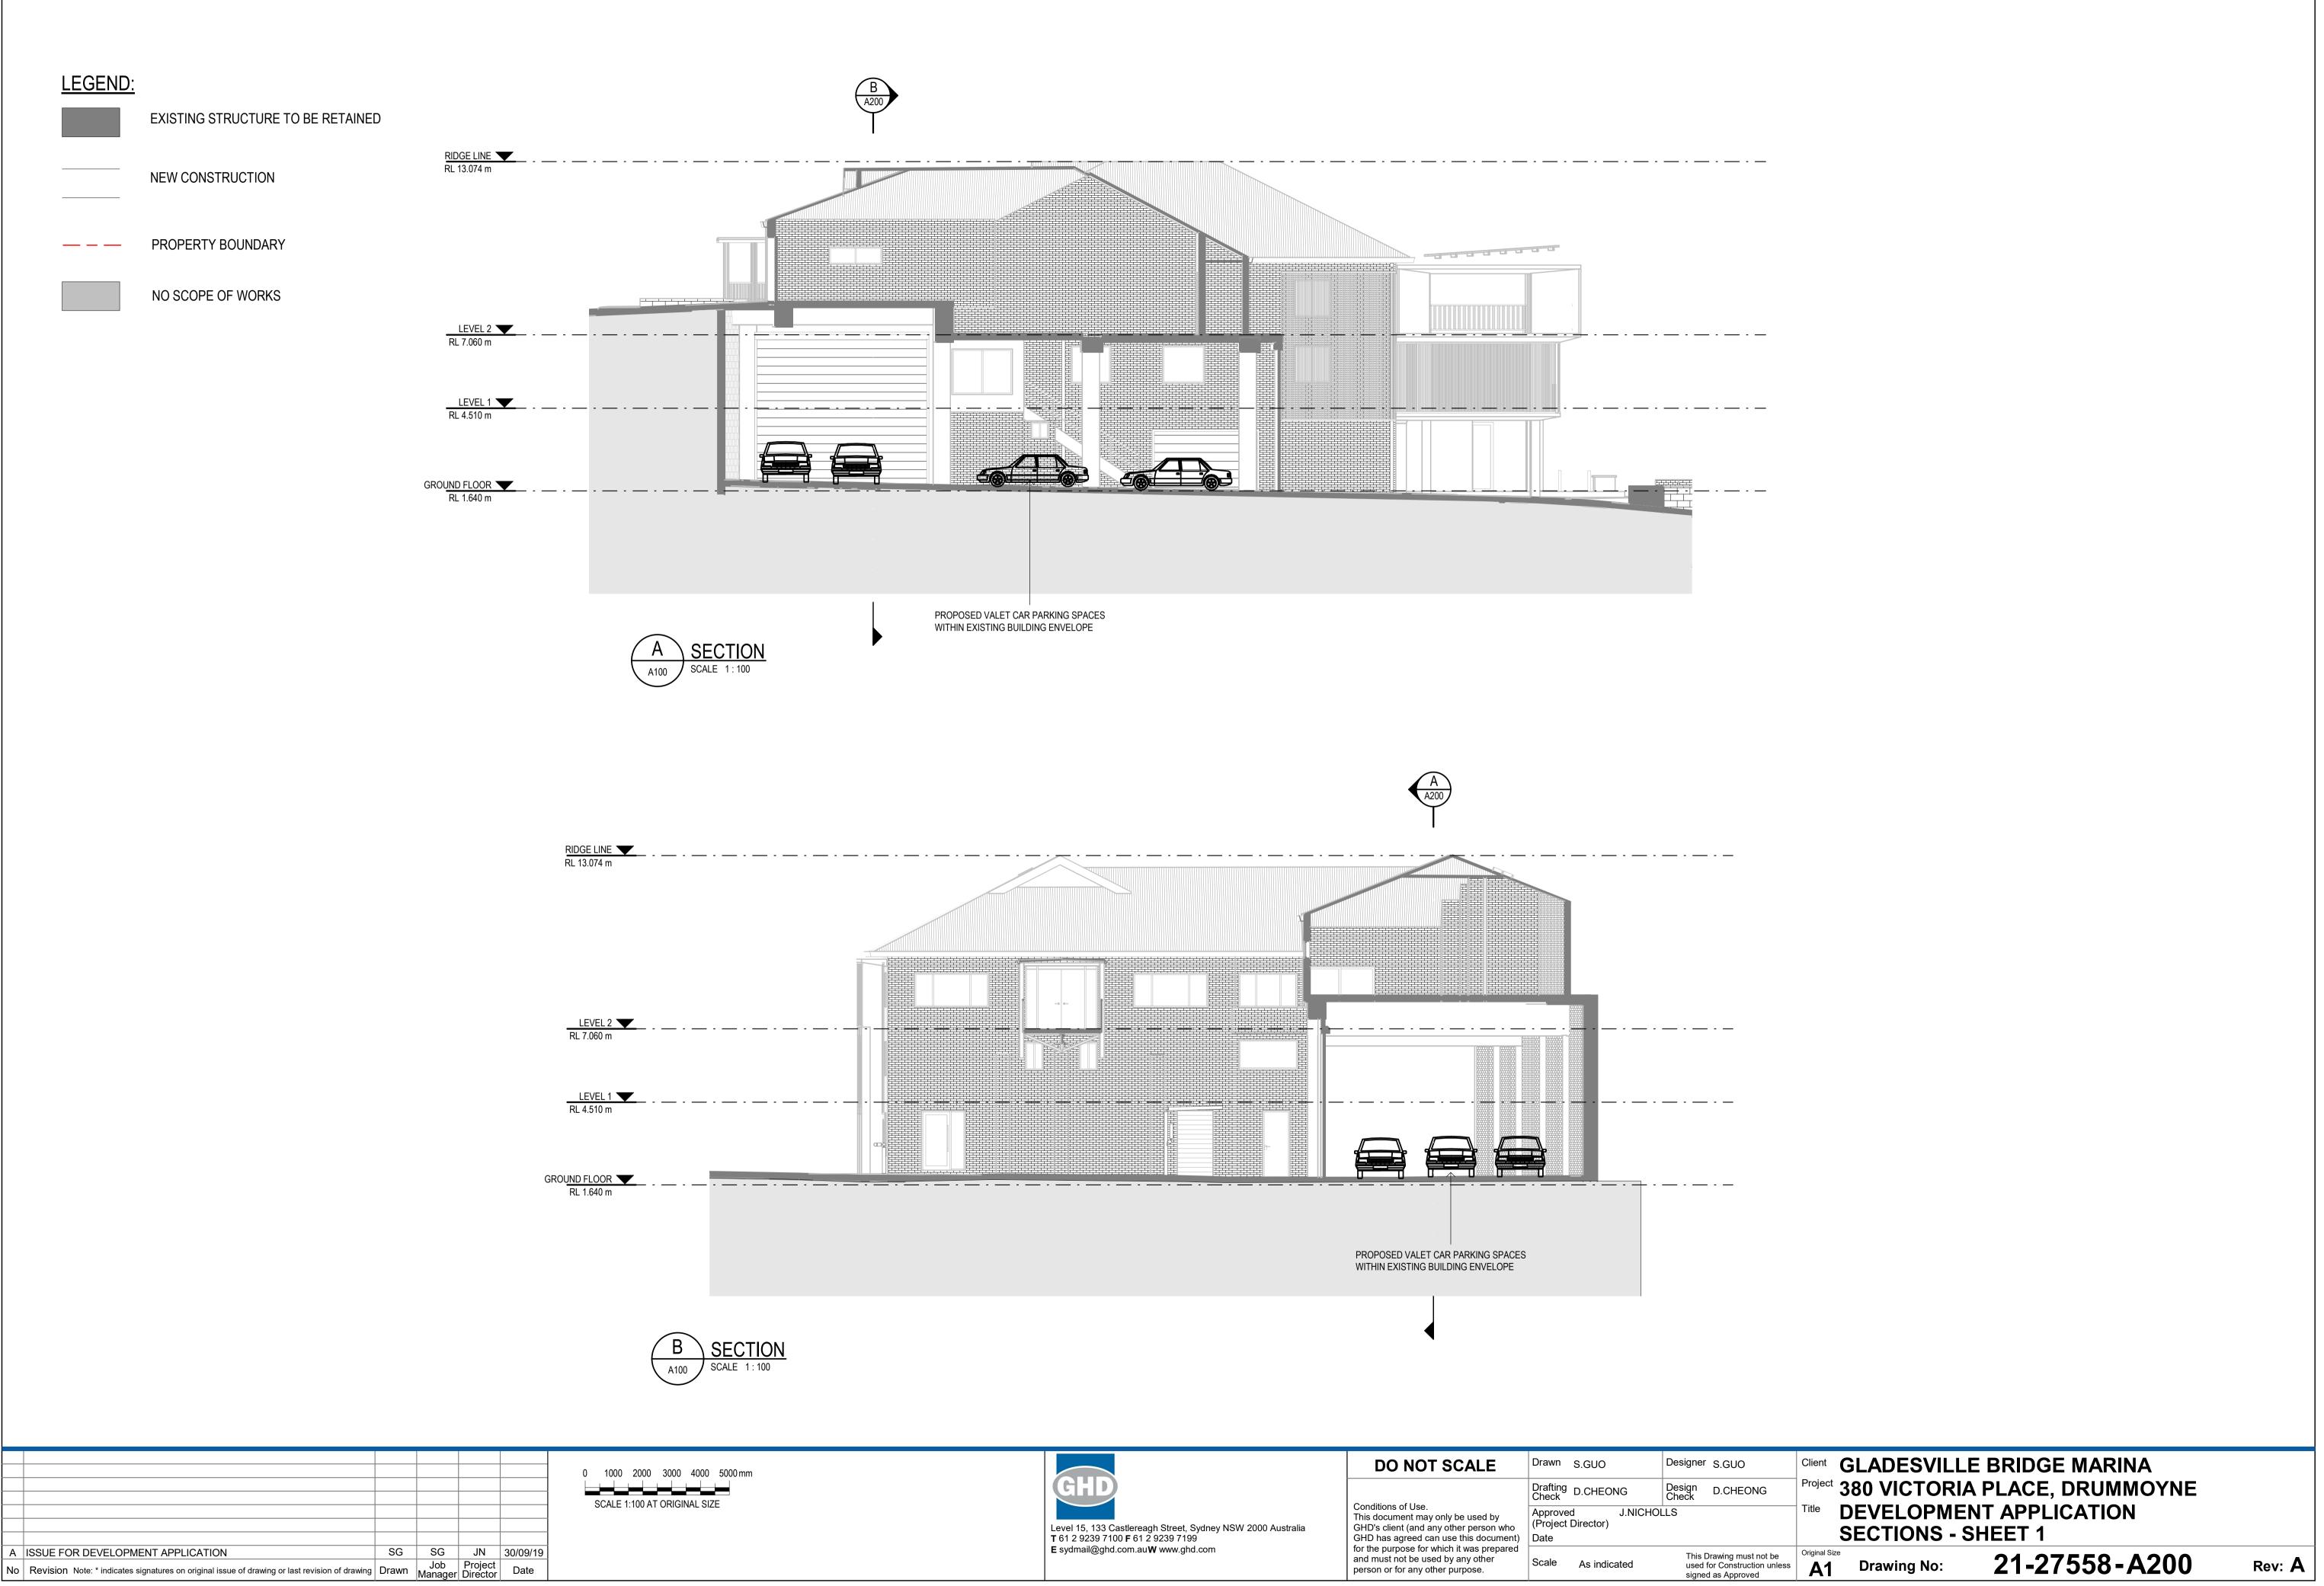

Plot Date: 30/09/2019 1:21:17 PM