DEVELOPMENT APPLICATION

MERITON PAGEWOOD LOTC PAGEWOOD NSW 2035 AUSTRALIA



LAYOUT NUMBER	DRAWING NAME	REVISI
PLA-DA-0000 PRELIMINARIES		
PLA-DA-0000	COVER SHEET	D
PLA-DA-0003	EXISTING SITE PLAN	Α
PLA-DA-0004	SITE ANALYSIS	Α
PLA-DA-0100	SITE PLAN	С
PLA-DA-1000 GENERAL FLOOR	PLANS	
PLA-DA-0997	FLOOR PLAN - BASEMENT 03	D
PLA-DA-0998	FLOOR PLAN - BASEMENT 02	D
PLA-DA-0999	FLOOR PLAN - BASEMENT 01	D
PLA-DA-1000	FLOOR PLAN - GROUND	D
PLA-DA-1001	FLOOR PLAN - LEVEL 01	D
PLA-DA-1002	PLOOR PLAN - TYPICAL LEVEL 02 - 05	D
PLA-DA-1006 PLA-DA-1007	FLOOR PLAN - LEVEL 06 FLOOR PLAN - TYPICAL LEVEL 07 - 09	D D
PLA-DA-1007 PLA-DA-1010	FLOOR PLAN - LEVEL 10	D
PLA-DA-1011	FLOOR PLAN - LEVEL 11	D
PLA-DA-1012	FLOOR PLAN - LEVEL 12	
PLA-DA-1013	ROOF PLAN	E
PLA-DA-2000 ELEVATIONS & SI	ECTIONS	
PLA-DA-2001	ELEVATION - SOUTH	E
PLA-DA-2001 PLA-DA-2002	ELEVATION - SOUTH ELEVATION - NORTH	<u>E</u>
PLA-DA-2002 PLA-DA-2003	ELEVATION - NORTH ELEVATION - WEST	
PLA-DA-2004	ELEVATION - WEST	
PLA-DA-2005	INTERNAL ELEVATION - NORTH	D
PLA-DA-2020	SECTION A-A	E
PLA-DA-2021	SECTION B-B	E
PLA-DA-2022	SECTION C-C	E
PLA-DA-2023	SECTION D-D	E
PLA-DA-2024	SECTION E-E	E
PLA-DA-3000 SOLAR ACCESS		
PLA-DA-3000	SOLAR ACCESS DIAGRAM	D
PLA-DA-3100 SUN EYE VIEWS		
PLA-DA-3100	SUN EYE VIEWS - SHEET 01	D
PLA-DA-3100 PLA-DA-3101	SUN EYE VIEWS - SHEET 02	D
PLA-DA-3101 PLA-DA-3102	SUN EYE VIEWS - SHEET 02	D
PLA-DA-3150 OVERSHADOWING		
TEA-DA-0100 OVEROITADOVIII		
PLA-DA-3151	NORTHERN FACADE OVERSHADOWING ANALYSIS - SHEET 01	Α
	NORTHERN FACADE OVERSHADOWING	
PLA-DA-3152	ANALYSIS - SHEET 02	Α
-	NORTHERN FACADE OVERSHADOWING	
PLA-DA-3153	ANALYSIS - SHEET 03	Α
	NORTHERN FACADE OVERSHADOWING	
PLA-DA-3154	ANALYSIS - SHEET 04	Α
PLA-DA-3200 SHADOW DIAGRA	MS	
PLA-DA-3200	EXISTING SHADOW DIAGRAMS - SHEET 01	Α
PLA-DA-3200 PLA-DA-3201	EXISTING SHADOW DIAGRAMS - SHEET 02	A
PLA-DA-3202	PROPOSED SHADOW DIAGRAMS - SHEET 01	
PLA-DA-3203	PROPOSED SHADOW DIAGRAMS - SHEET 02	D
PLA-DA-3300 CROSS VENTILAT		
PLA-DA-3300	CROSS VENTILATION DIAGRAM	D
PLA-DA-3400 AREA DIAGRAMS		
PLA-DA-3400	GFA DIAGRAMS	D
PLA-DA-3403	OPEN SPACE CACULATION	D
PLA-DA-3405	DEEP SOIL CALCULATION	D
PLA-DA-4000 APARTMENT TYP	OLOGIES	
PLA-DA-4000	DDA DIAGRAMS	D
PLA-DA-4001	PRE & POST ADAPTABLE TYPOLOGIES 01	D
PLA-DA-4003	PRE & POST ADAPTABLE TYPOLOGIES 02	С
PLA-DA-4004	PRE & POST ADAPTABLE TYPOLOGIES 03	С
PLA-DA-4005	PRE & POST ADAPTABLE TYPOLOGIES 04	С
PLA-DA-5000 MATERIAL SCHED	DULE	
PLA-DA-5000	MATERIAL SCHEDULE	С
	·· v	
PLA-DA-6000 PERSPECTIVES	DEDODEOTIVES SUEET SA	
	PERSPECTIVES - SHEET 01 PERSPECTIVES - SHEET 02	C

TO BE UPDATED

DRAWING TO BE READ IN CONJUNCTION WITH A0000 LEGEND, RELEVANT SCHEDULES AND PROJECT MINOR CHANGES TO FORM AND CONFIGURATION MAY BE REQUIRED WHEN DRAWINGS ARE SUBSEQUENTLY

PREPARED FOR CONSTRUCTION PURPOSES AFTER THE GRANT OF DEVELOPMENT CONSENT. THE DESIGN IS NOT IN A FORM SUITABLE FOR USE IN CONNECTION WITH BUILDING





10/09/2024 FOR DA 30/10/2024 FOR DA 13/12/2024 FOR DA 03/03/2025 FOR DA


MERITON PAGEWOOD LOT C **NSW AUSTRALIA**

DRAWING TITLE **COVER SHEET**

FOR INFORMATION

DATE 14/03/2025 SCALE 1:0.90, 1:4.86, 1:2, 1:2.15, 1:1.30 @#

JOB NO. 20721

 

In accepting and utilising this document the recipient agrees that Plus Architecture Pty. Ltd. ACN 600506303, retain all common law, statutory law and other rights including copyright and intellectual property rights. The recipient agrees not to use this document for any purpose other than its intended use; to waive all claims against Plus Architecture resulting from unauthorised changes; or to reuse the document on other projects without the prior written consent of Plus Architecture. Under no circumstances shall transfer of this document be deemed a sale. Plus Architecture makes no warranties of fitness for any purpose.

The Builder/Contractor shall verify job dimensions prior to any work commencing. Figured dimensions shall take precedence over scaled work.


PLA-DA-0000

DEVELOPMENT SUMMARY TOTAL SITE AREA: 6,199 sqm


APPROVED CONCEPT DA GFA: 21,900 sqm

ACHIEVED GFA: 21,508 sqm ACHIEVED RETAIL GFA: 449 sqm NO.OF APARTMENTS: 232 CAR PARKING: 289

BASIX TO BE UPDATED

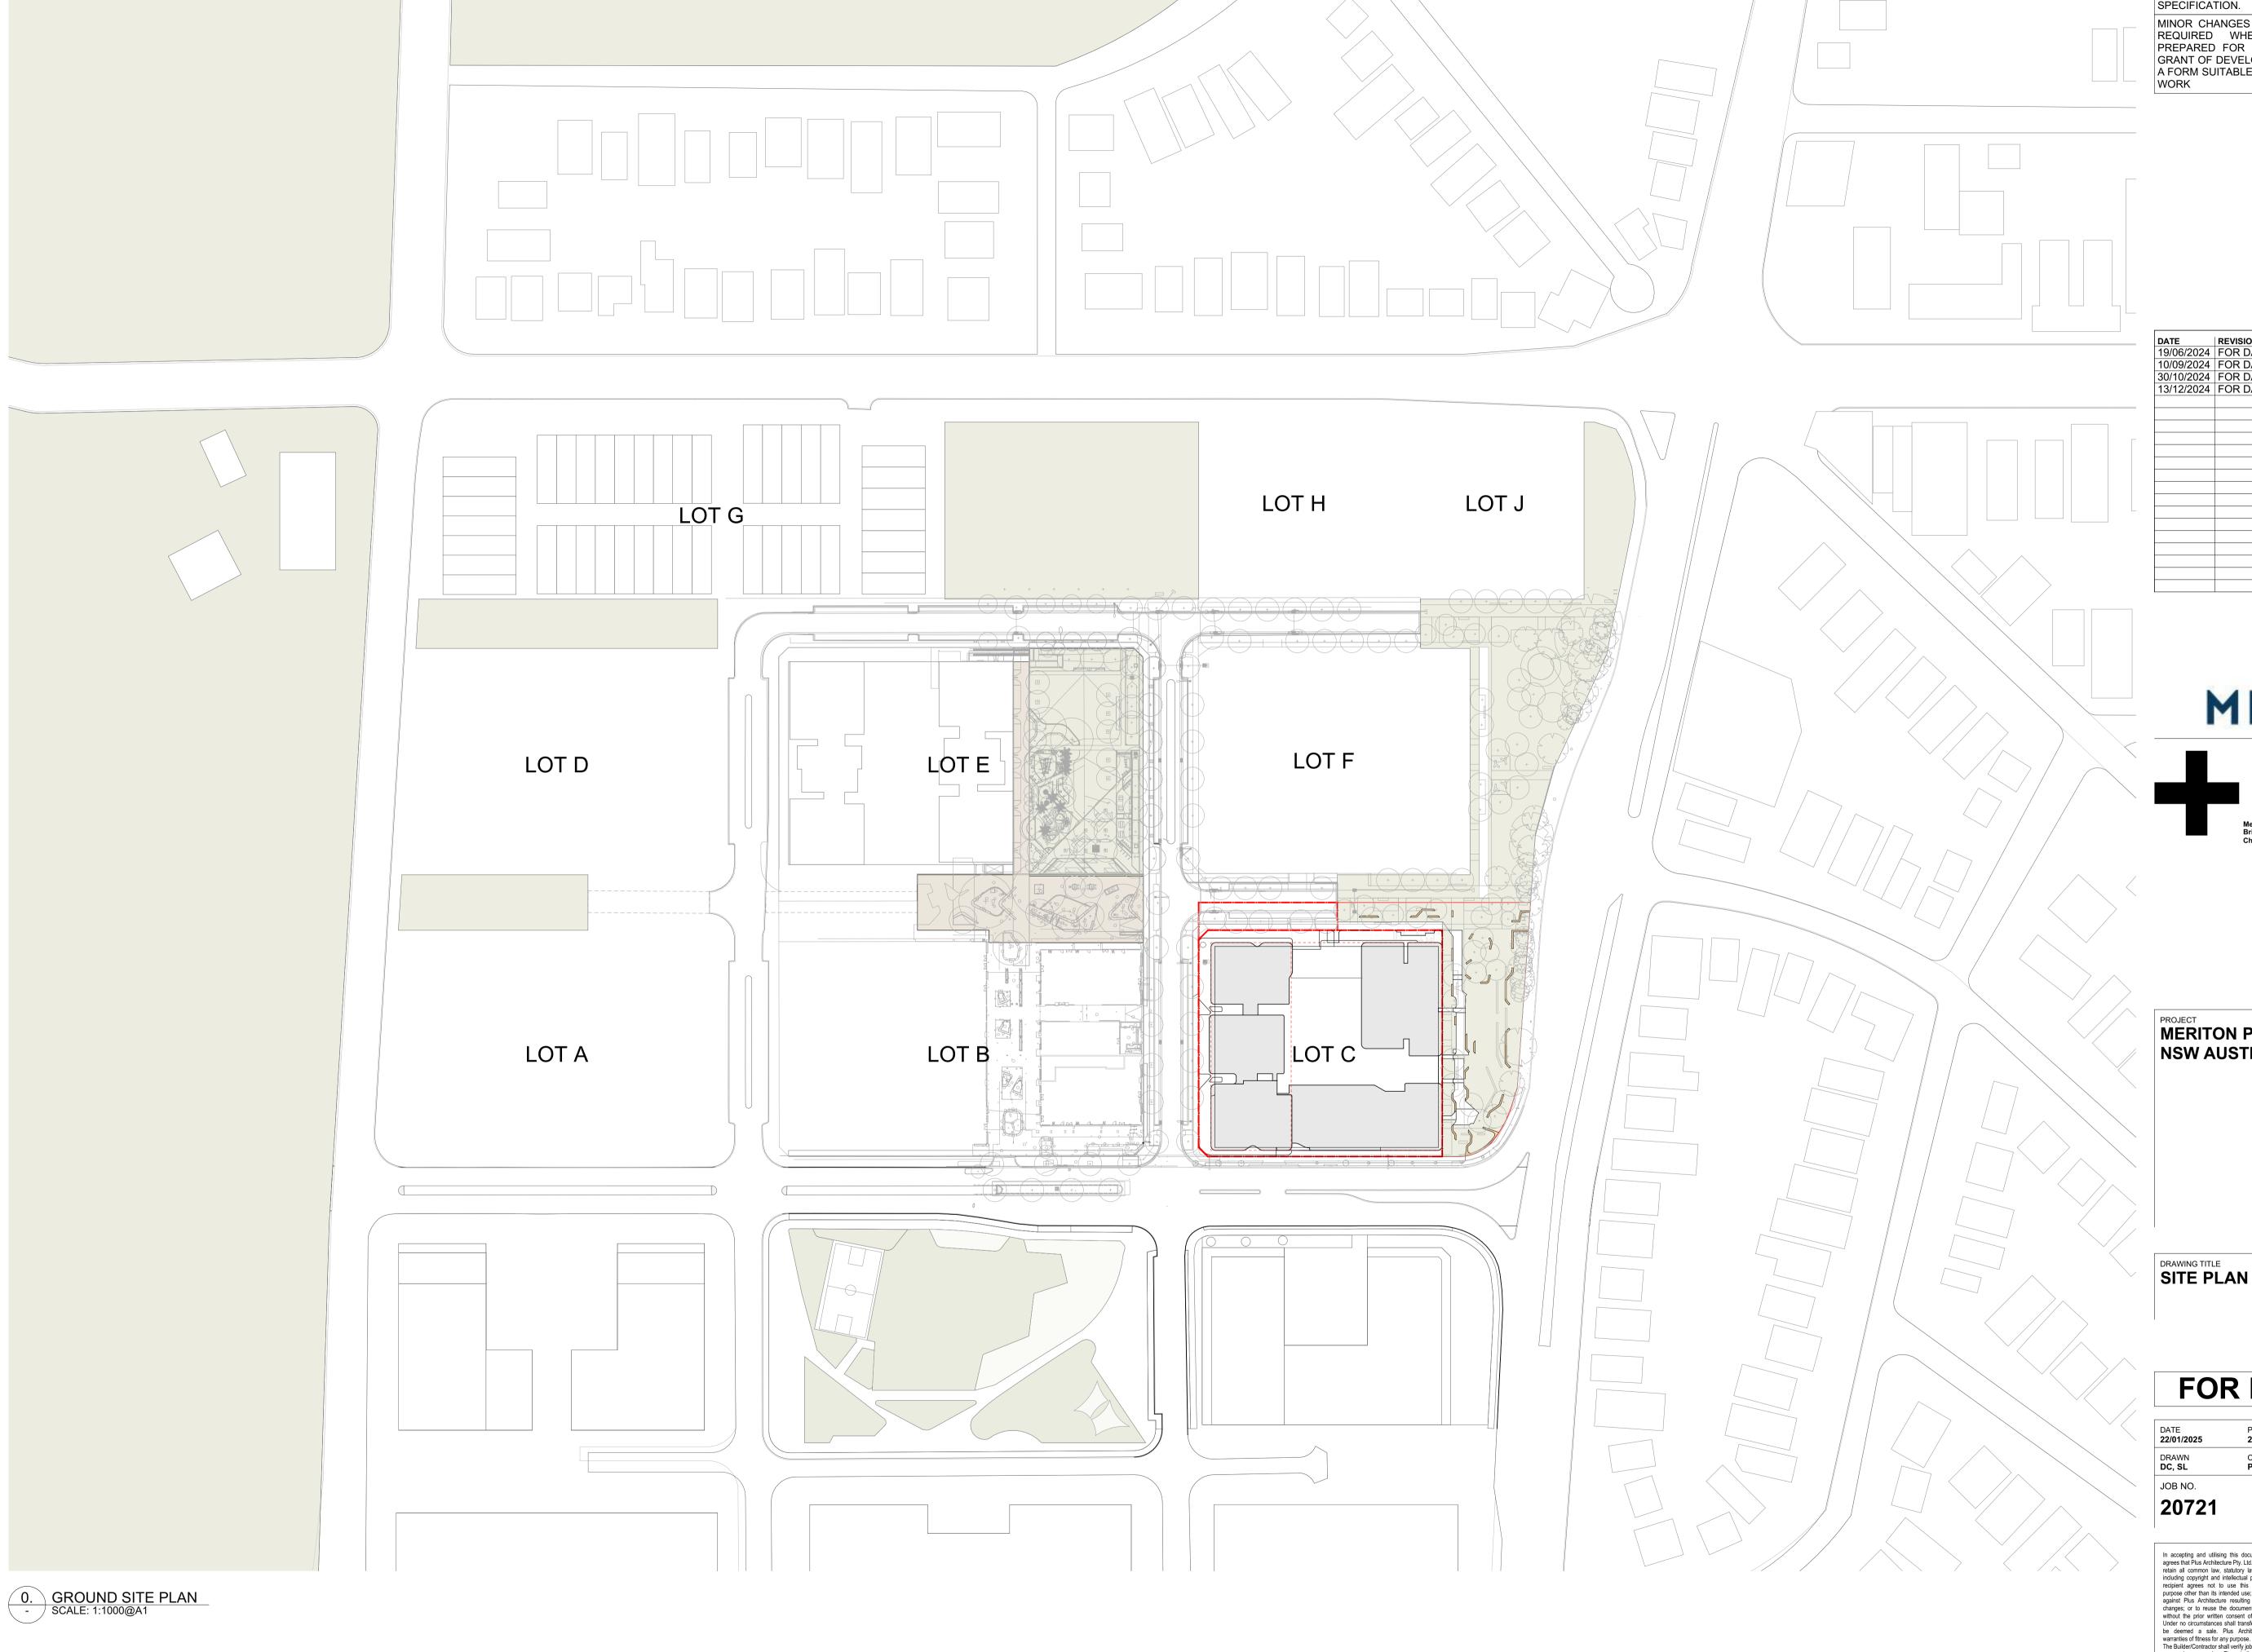

MINOR CHANGES TO FORM AND CONFIGURATION MAY BE REQUIRED WHEN DRAWINGS ARE SUBSEQUENTLY PREPARED FOR CONSTRUCTION PURPOSES AFTER THE GRANT OF DEVELOPMENT CONSENT. THE DESIGN IS NOT IN A FORM SUITABLE FOR USE IN CONNECTION WITH BUILDING WORK

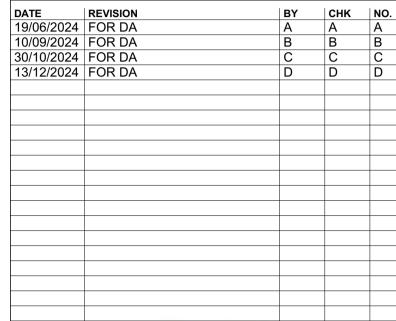





MERITON PAGEWOOD LOT C **NSW AUSTRALIA**

DRAWING TITLE

FOR INFORMATION

DATE	PLOT DATE	SCALE
22/01/2025	22/01/2025	1:1000 @A1
DRAWN	CHECKED	

In accepting and utilising this document the recipient agrees that Plus Architecture Pty. Ltd. ACN 600506303, retain all common law, statutory law and other rights including copyright and intellectual property rights. The recipient agrees not to use this document for any purpose other than its intended use; to waive all claims against Plus Architecture resulting from unauthorised changes; or to reuse the document on other projects without the prior written consent of Plus Architecture. Under no circumstances shall transfer of this document be deemed a sale. Plus Architecture makes no warranties of fitness for any purpose.

The Builder/Contractor shall verify job dimensions prior to any work commencing. Figured dimensions shall take precedence over scaled work.

DRG. NO. PLA-DA-0100 REVISION

TOTAL SUMMARY

TOTAL RESI CAR SPACES 258 TOTAL RESI

INCL. **26** TANDEM

INCL. 23 ACC

RESI SERVICE ARETAIL SERVICE

VISITOR 12 (INCL. 1 ACC)
RETAIL 6 (INCL. 1 ACC)

CARWASH 2 CAR SHARE

TOTAL CAR SPACES 289

MOTOBIKE 24
BIKE 232
STORAGES 232


SUMMARY BASEMENT 03

TOTAL RESI CAR SPACES 10

INCL. 8 TANDEM


INCL. 9 ACC

BIKE 78
MOTORBIKE 9
STORAGES 66

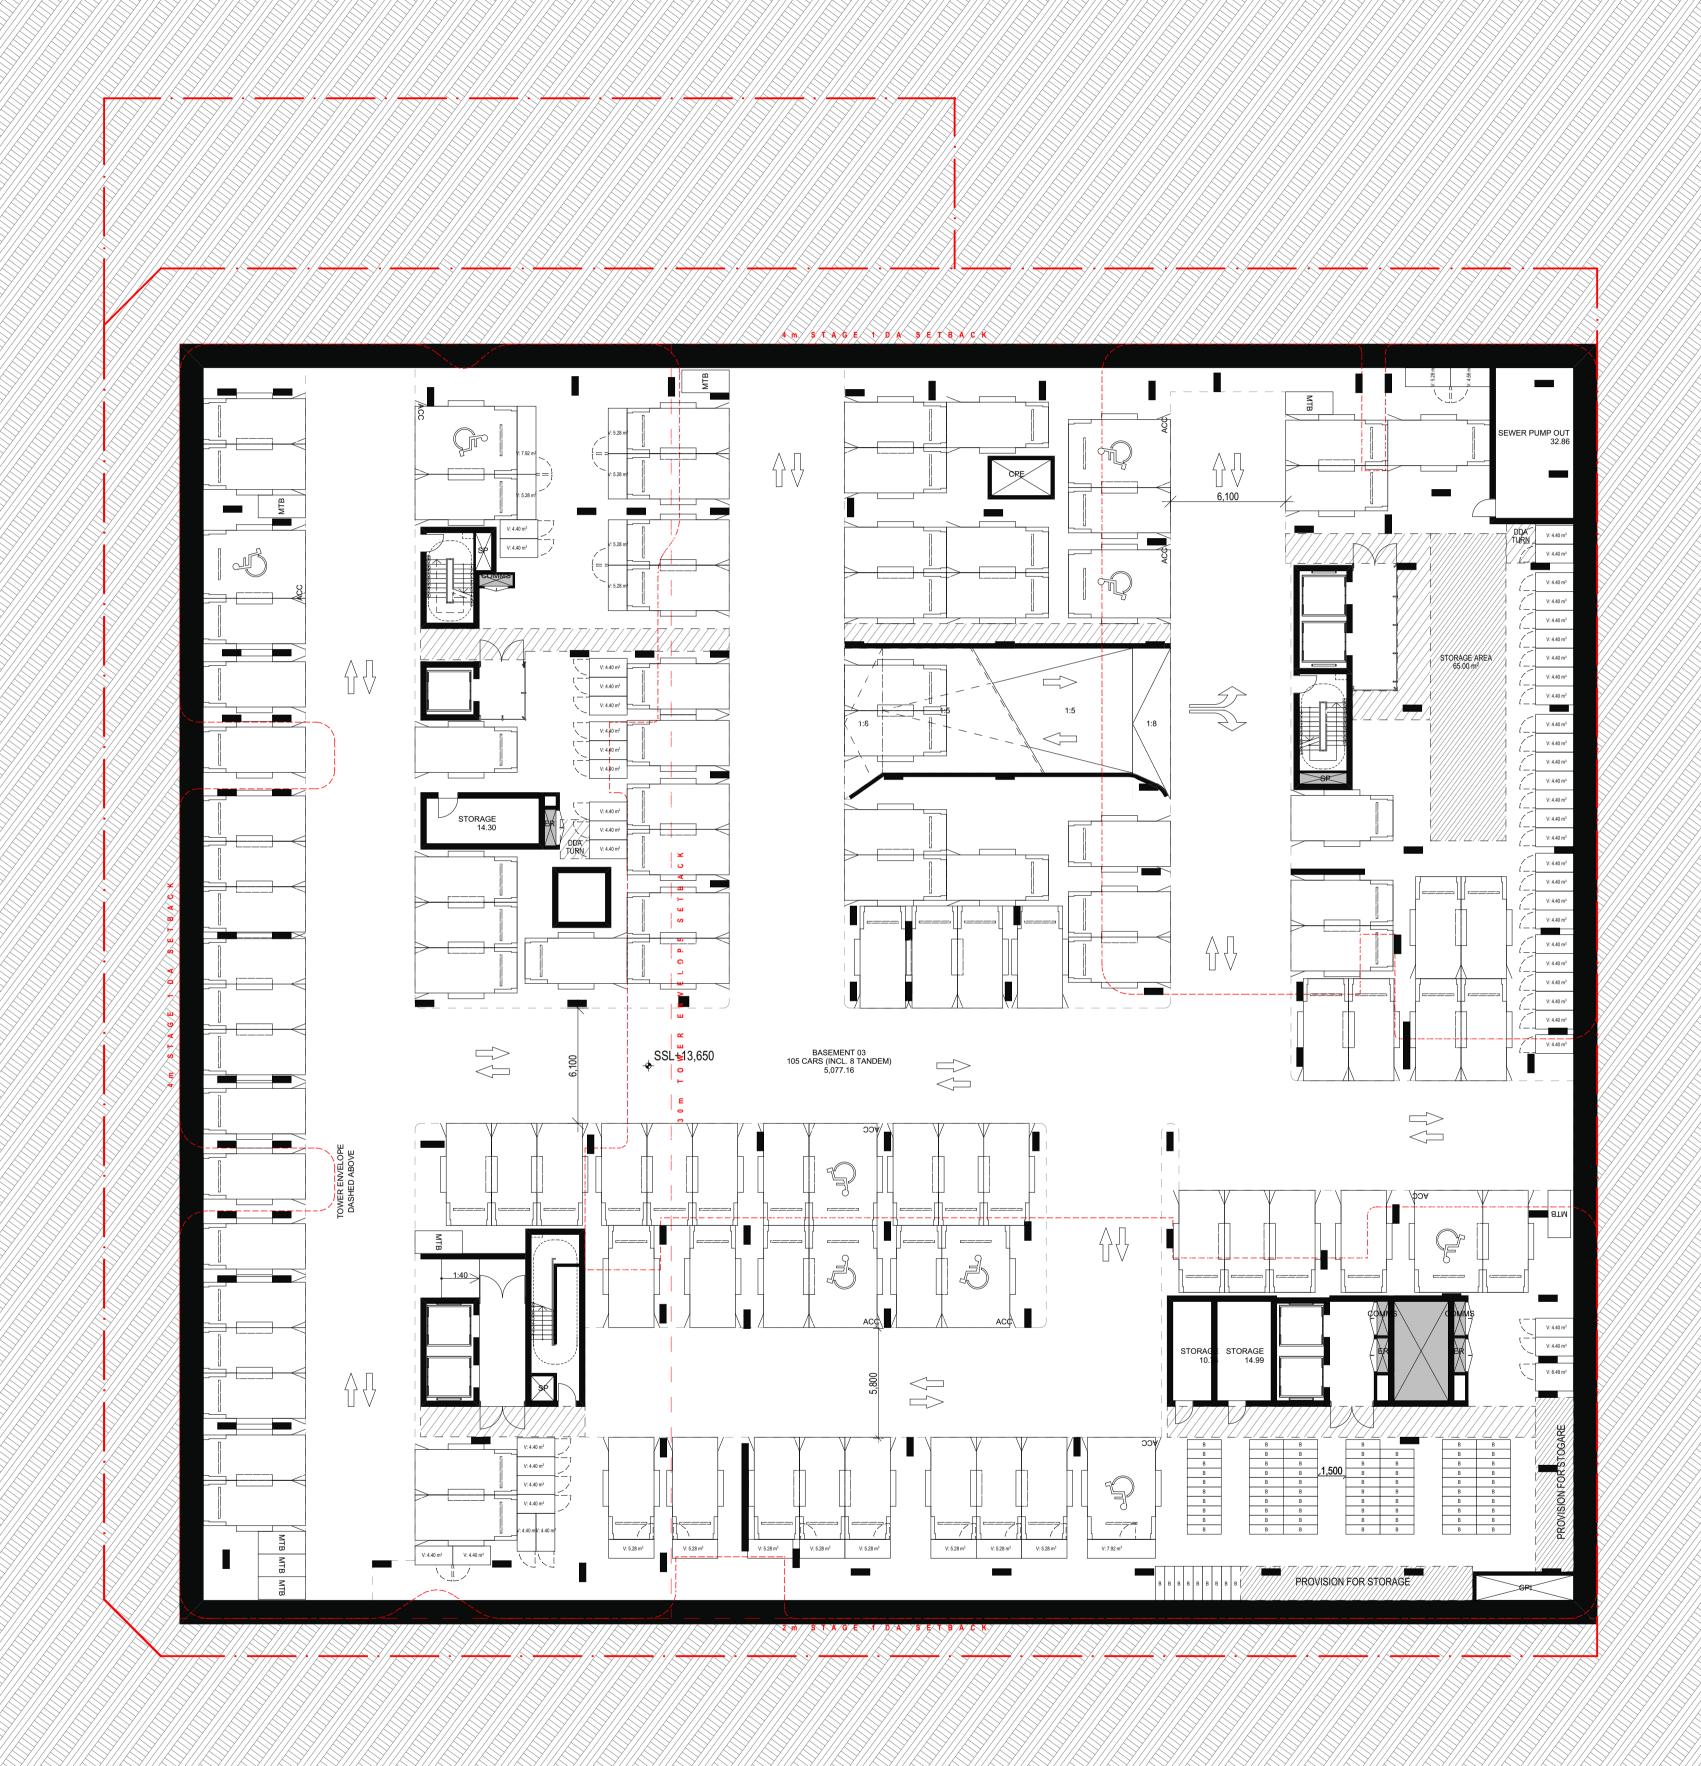

DRAWING TO BE READ IN CONJUNCTION WITH A0000 LEGEND, RELEVANT SCHEDULES AND PROJECT SPECIFICATION.

MINOR CHANGES TO FORM AND CONFIGURATION MAY BE REQUIRED WHEN DRAWINGS ARE SUBSEQUENTLY PREPARED FOR CONSTRUCTION PURPOSES AFTER THE GRANT OF DEVELOPMENT CONSENT. THE DESIGN IS NOT IN A FORM SUITABLE FOR USE IN CONNECTION WITH BUILDING WORK

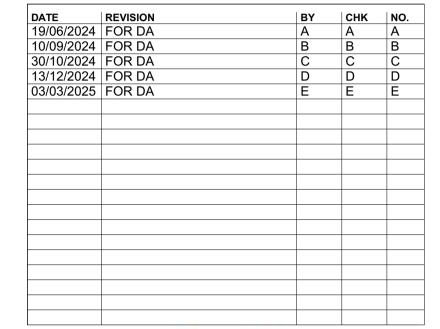





Level 4, 222 Clarence Street
Sydney, NSW 2000 Australia
Telephone +61 2 8823 70
Instagram #plusarchitectur
arch@plusarchitecture.com.a
www.plusarchitecture Pty. Ltd.
ACN 600506303
Nominated Architect (NSW):
Amit Julka 10002
Rido Pin 11286

MERITON PAGEWOOD LOT C NSW AUSTRALIA

FLOOR PLAN BASEMENT 03

FOR INFORMATION

DATE 3/1/2025 9/1/2025 1:200 @A1

DRAWN CHECKED PDS

JOB NO.

20721



REVISION

In accepting and utilising this document the recipient agrees that Plus Architecture Pty. Ltd. ACN 600506303, retain all common law, statutory law and other rights including copyright and intellectual property rights. The recipient agrees not to use this document for any purpose other than its intended use; to waive all claims against Plus Architecture resulting from unauthorised changes; or to reuse the document on other projects without the prior written consent of Plus Architecture. Under no circumstances shall transfer of this document be deemed a sale. Plus Architecture makes no warranties of fitness for any purpose.

The Builder/Contractor shall verify job dimensions prior to any work commencing. Figured dimensions shall take precedence over scaled work.

TOTAL SUMMARY

TOTAL RESI CAR SPACES 258 TOTAL RESI

INCL. **26** TANDEM

INCL. 23 ACC

RESI SERVICE ARETAIL SERVICE

VISITOR 12 (INCL. 1 ACC)
RETAIL 6 (INCL. 1 ACC)

CARWASH 2 CAR SHARE

TOTAL CAR SPACES 289

MOTOBIKE 24
BIKE 232
STORAGES 232


SUMMARY BASEMENT 02

TOTAL RESI CAR SPACES 107

INCL. 10 TANDEM


INCL. 9 ACC

BIKE 8
MOTORBIKE 9
STORAGES 7

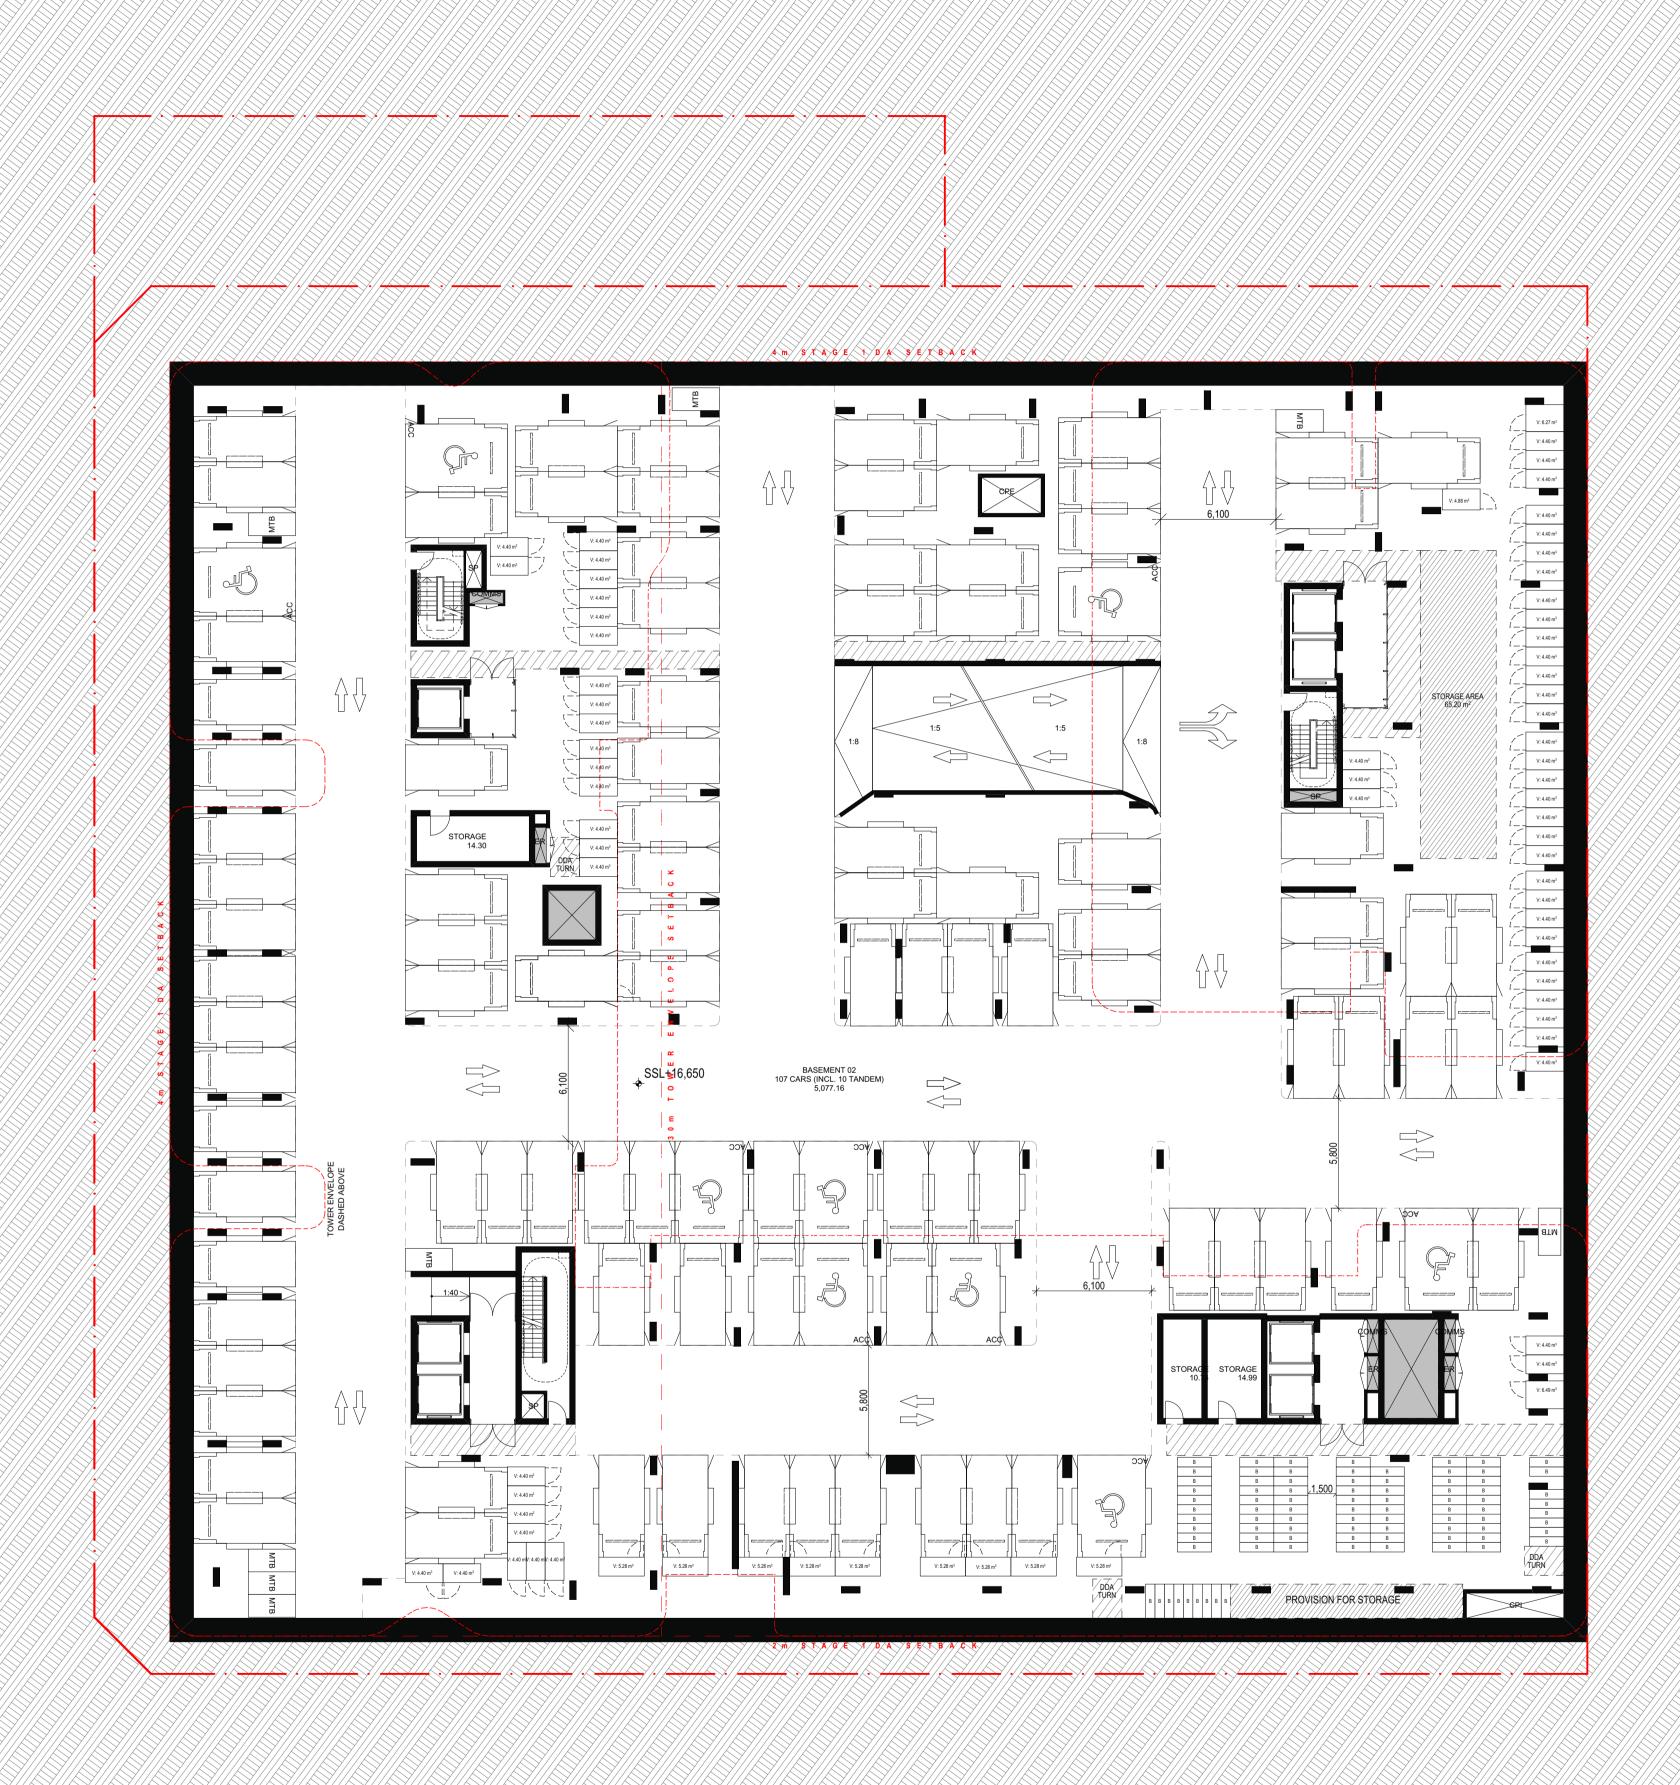

DRAWING TO BE READ IN CONJUNCTION WITH A0000 LEGEND, RELEVANT SCHEDULES AND PROJECT SPECIFICATION.

MINOR CHANGES TO FORM AND CONFIGURATION MAY BE REQUIRED WHEN DRAWINGS ARE SUBSEQUENTLY PREPARED FOR CONSTRUCTION PURPOSES AFTER THE GRANT OF DEVELOPMENT CONSENT. THE DESIGN IS NOT IN A FORM SUITABLE FOR USE IN CONNECTION WITH BUILDING WORK

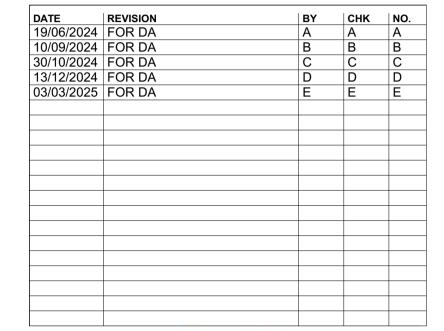





Level 4, 222 Clarence Street Sydney, NSW 2000 Australia
Telephone +61 2 8823 7000 Instagram #plusarchitecture.com.au www.plusarchitecture.com.au Plus Architecture Pty. Ltd. ACN 600506303
Nominated Architect (NSW): Amit Julka 10002 Rido Pin 11286

MERITON PAGEWOOD LOT C NSW AUSTRALIA

FLOOR PLAN BASEMENT 02

FOR INFORMATION

DATE PLOT DATE SCALE
3/1/2025 3/1/2025 1:200 @A1

DRAWN CHECKED
DC, SL PDS

JOB NO.

20721

In accepting and utilising this document the recipient agrees that Plus Architecture Pty. Ltd. ACN 600506303, retain all common law, statutory law and other rights including copyright and intellectual property rights. The recipient agrees not to use this document for any purpose other than its intended use; to waive all claims against Plus Architecture resulting from unauthorised changes; or to reuse the document on other projects without the prior written consent of Plus Architecture. Under no circumstances shall transfer of this document be deemed a sale. Plus Architecture makes no warranties of fitness for any purpose.

The Builder/Contractor shall verify job dimensions prior to any work commencing. Figured dimensions shall take precedence over scaled work.

DRG. NO.
PLA-DA-0998
REVISION

TOTAL SUMMARY

TOTAL RESI CAR SPACES 258 TOTAL RESI

INCL. 28 TANDEM

INCL. 23 ACC

RESI SERVICE 4
RETAIL SERVICE 1

VISITOR 12 (INCL. 1 ACC)
RETAIL 6 (INCL. 1 ACC)

CARWASH 2 CAR SHARE

TOTAL CAR SPACES 289

MOTOBIKE 24
BIKE 232
STORAGES 232

SUMMARY BASEMENT 01

TOTAL RESI CAR SPACES 4

INCL. 8 TANDEM

INCL. 5 ACC

RESI SERVICE

RETAIL SERVICE 1

VISITOR


RETAIL

12 (INCL. 1 ACC)

6 (INCL. 1 ACC, 2 TANDEM)


CARWASH 2

CAR SHARE 6
MOTOBIKE 6
BIKE 68
STORAGES 92

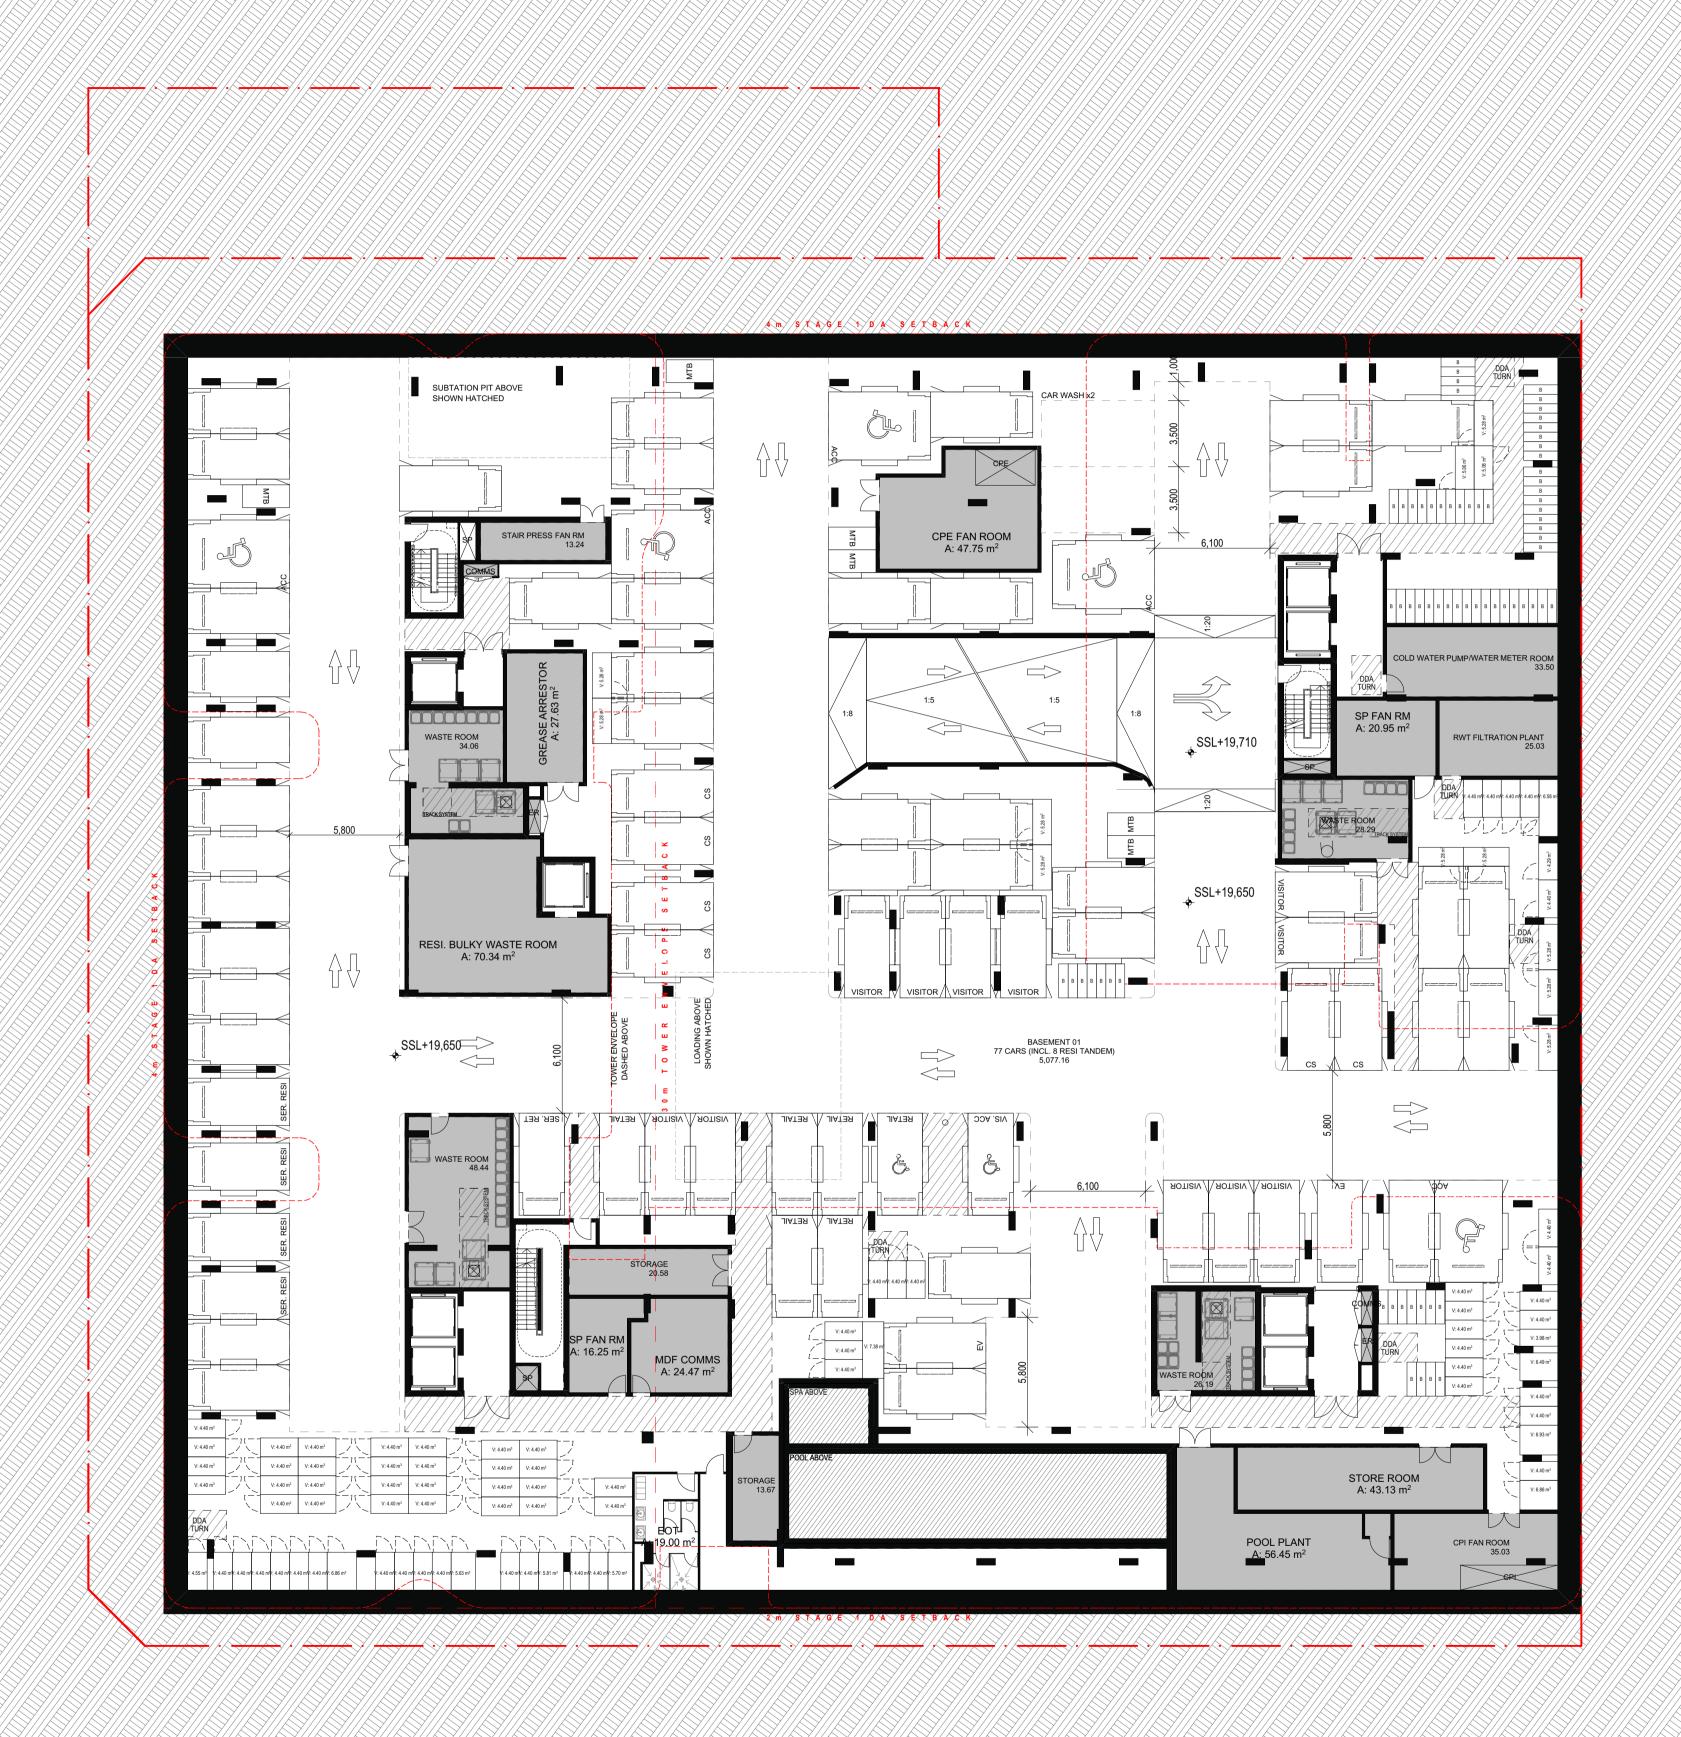

DRAWING TO BE READ IN CONJUNCTION WITH A0000 LEGEND, RELEVANT SCHEDULES AND PROJECT SPECIFICATION.

MINOR CHANGES TO FORM AND CONFIGURATION MAY BE REQUIRED WHEN DRAWINGS ARE SUBSEQUENTLY PREPARED FOR CONSTRUCTION PURPOSES AFTER THE GRANT OF DEVELOPMENT CONSENT. THE DESIGN IS NOT IN A FORM SUITABLE FOR USE IN CONNECTION WITH BUILDING WORK

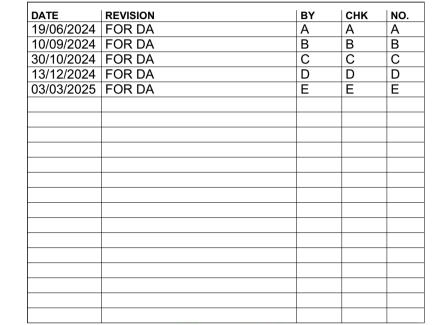





Level 4, 222 Clarence Street Sydney, NSW 2000 Australia
Telephone +61 2 8823 70
Instagram #plusarchitecture.com.a www.plusarchitecture.com.a Plus Architecture Pty. Ltd. ACN 600506303
Nominated Architect (NSW): Amit Julka 10002
Rido Pin 11286

MERITON PAGEWOOD LOT C NSW AUSTRALIA

FLOOR PLAN BASEMENT 01

FOR INFORMATION

DATE PLOT DATE SCALE
14/03/2025 14/03/2025 1:200 @A1

DRAWN CHECKED
DC, SL PDS


JOB NO.

20721


In accepting and utilising this document the recipient agrees that Plus Architecture Pty. Ltd. ACN 600506303, retain all common law, statutory law and other rights including copyright and intellectual property rights. The recipient agrees not to use this document for any purpose other than its intended use; to waive all claims against Plus Architecture resulting from unauthorised changes; or to reuse the document on other projects without the prior written consent of Plus Architecture. Under no circumstances shall transfer of this document be deemed a sale. Plus Architecture makes no warranties of fitness for any purpose.

The Builder/Contractor shall verify job dimensions prior to any work commencing. Figured dimensions shall take precedence over scaled work.

DRG. NO.
PLA-DA-0999
REVISION

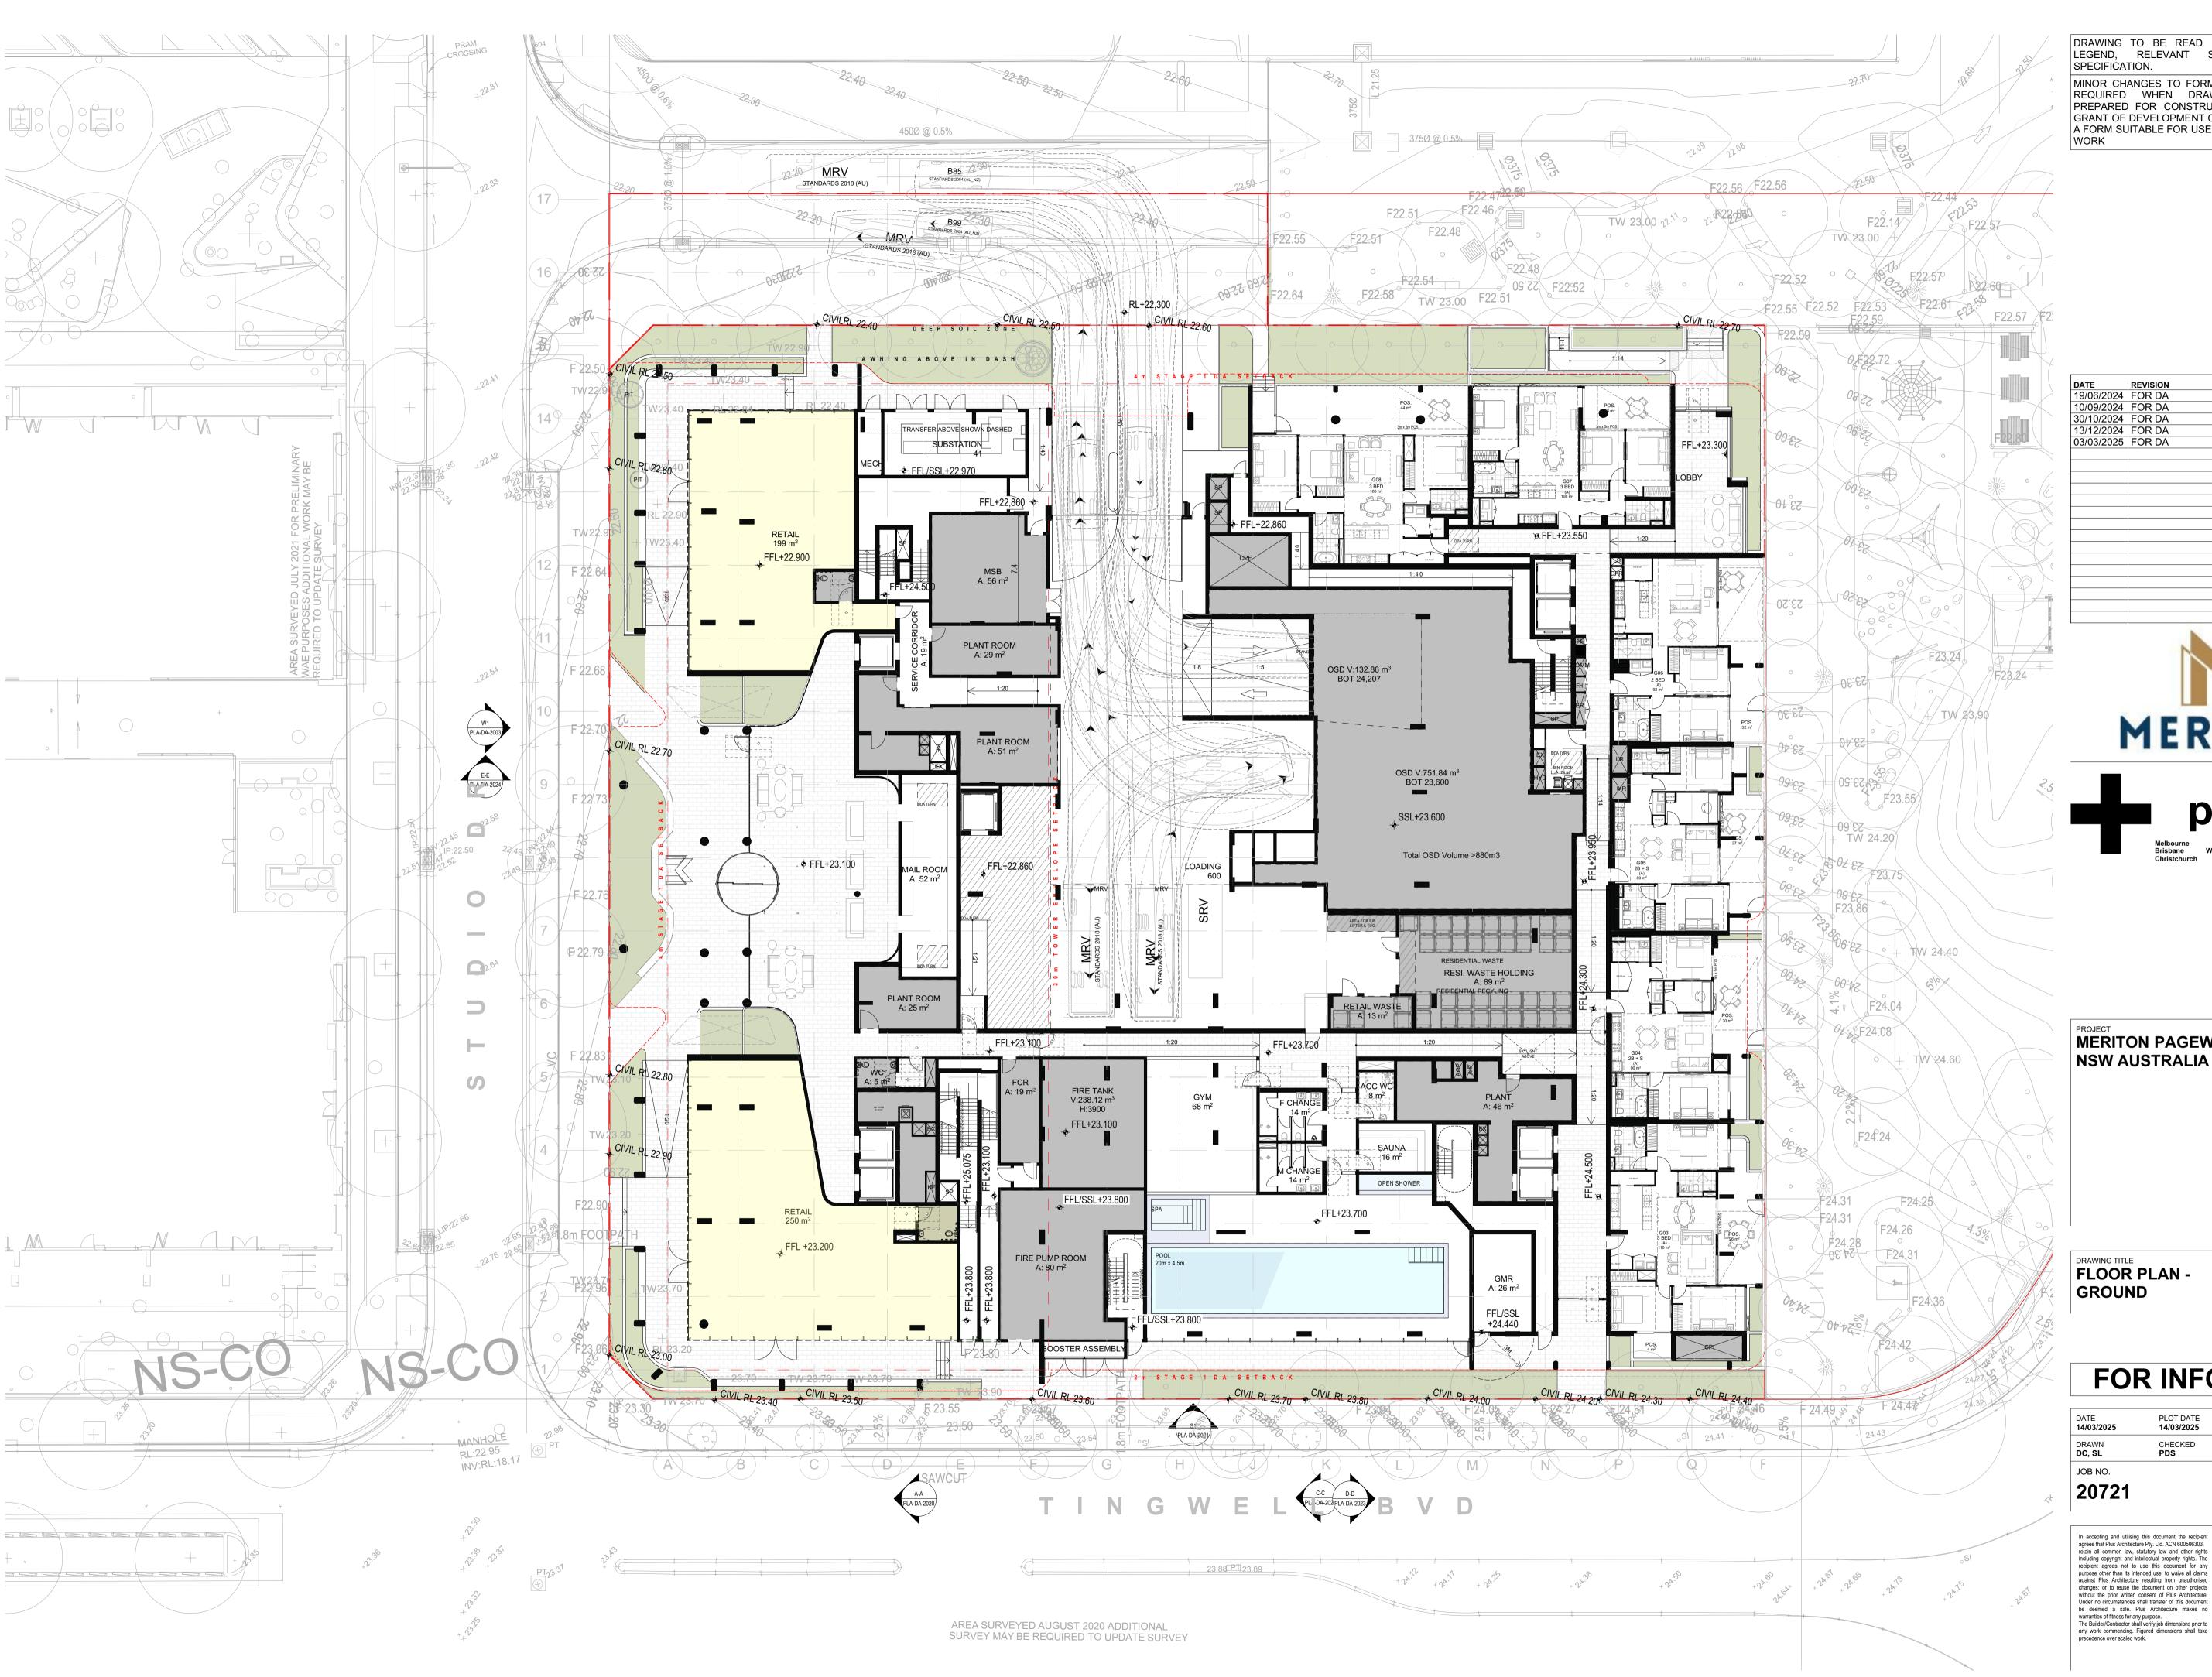

MINOR CHANGES TO FORM AND CONFIGURATION MAY BE REQUIRED WHEN DRAWINGS ARE SUBSEQUENTLY PREPARED FOR CONSTRUCTION PURPOSES AFTER THE GRANT OF DEVELOPMENT CONSENT. THE DESIGN IS NOT IN A FORM SUITABLE FOR USE IN CONNECTION WITH BUILDING

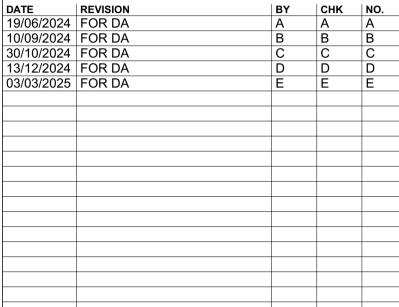





MERITON PAGEWOOD LOT C

DRAWING TITLE FLOOR PLAN -GROUND


FOR INFORMATION

DATE 14/03/2025 SCALE 1:200 @A1 14/03/2025 CHECKED

In accepting and utilising this document the recipient In accepting and utilising this document the recipient agrees that Plus Architecture Pty. Ltd. ACN 600506303, retain all common law, statutory law and other rights including copyright and intellectual property rights. The recipient agrees not to use this document for any purpose other than its intended use; to waive all claims against Plus Architecture resulting from unauthorised changes; or to reuse the document on other projects without the prior written consent of Plus Architecture. Under no circumstances shall transfer of this document be deemed a sale. Plus Architecture makes no warranties of fitness for any purpose.

The Builder/Contractor shall verify job dimensions prior to any work commencing. Figured dimensions shall take precedence over scaled work.

DRG. NO. PLA-DA-1000 REVISION

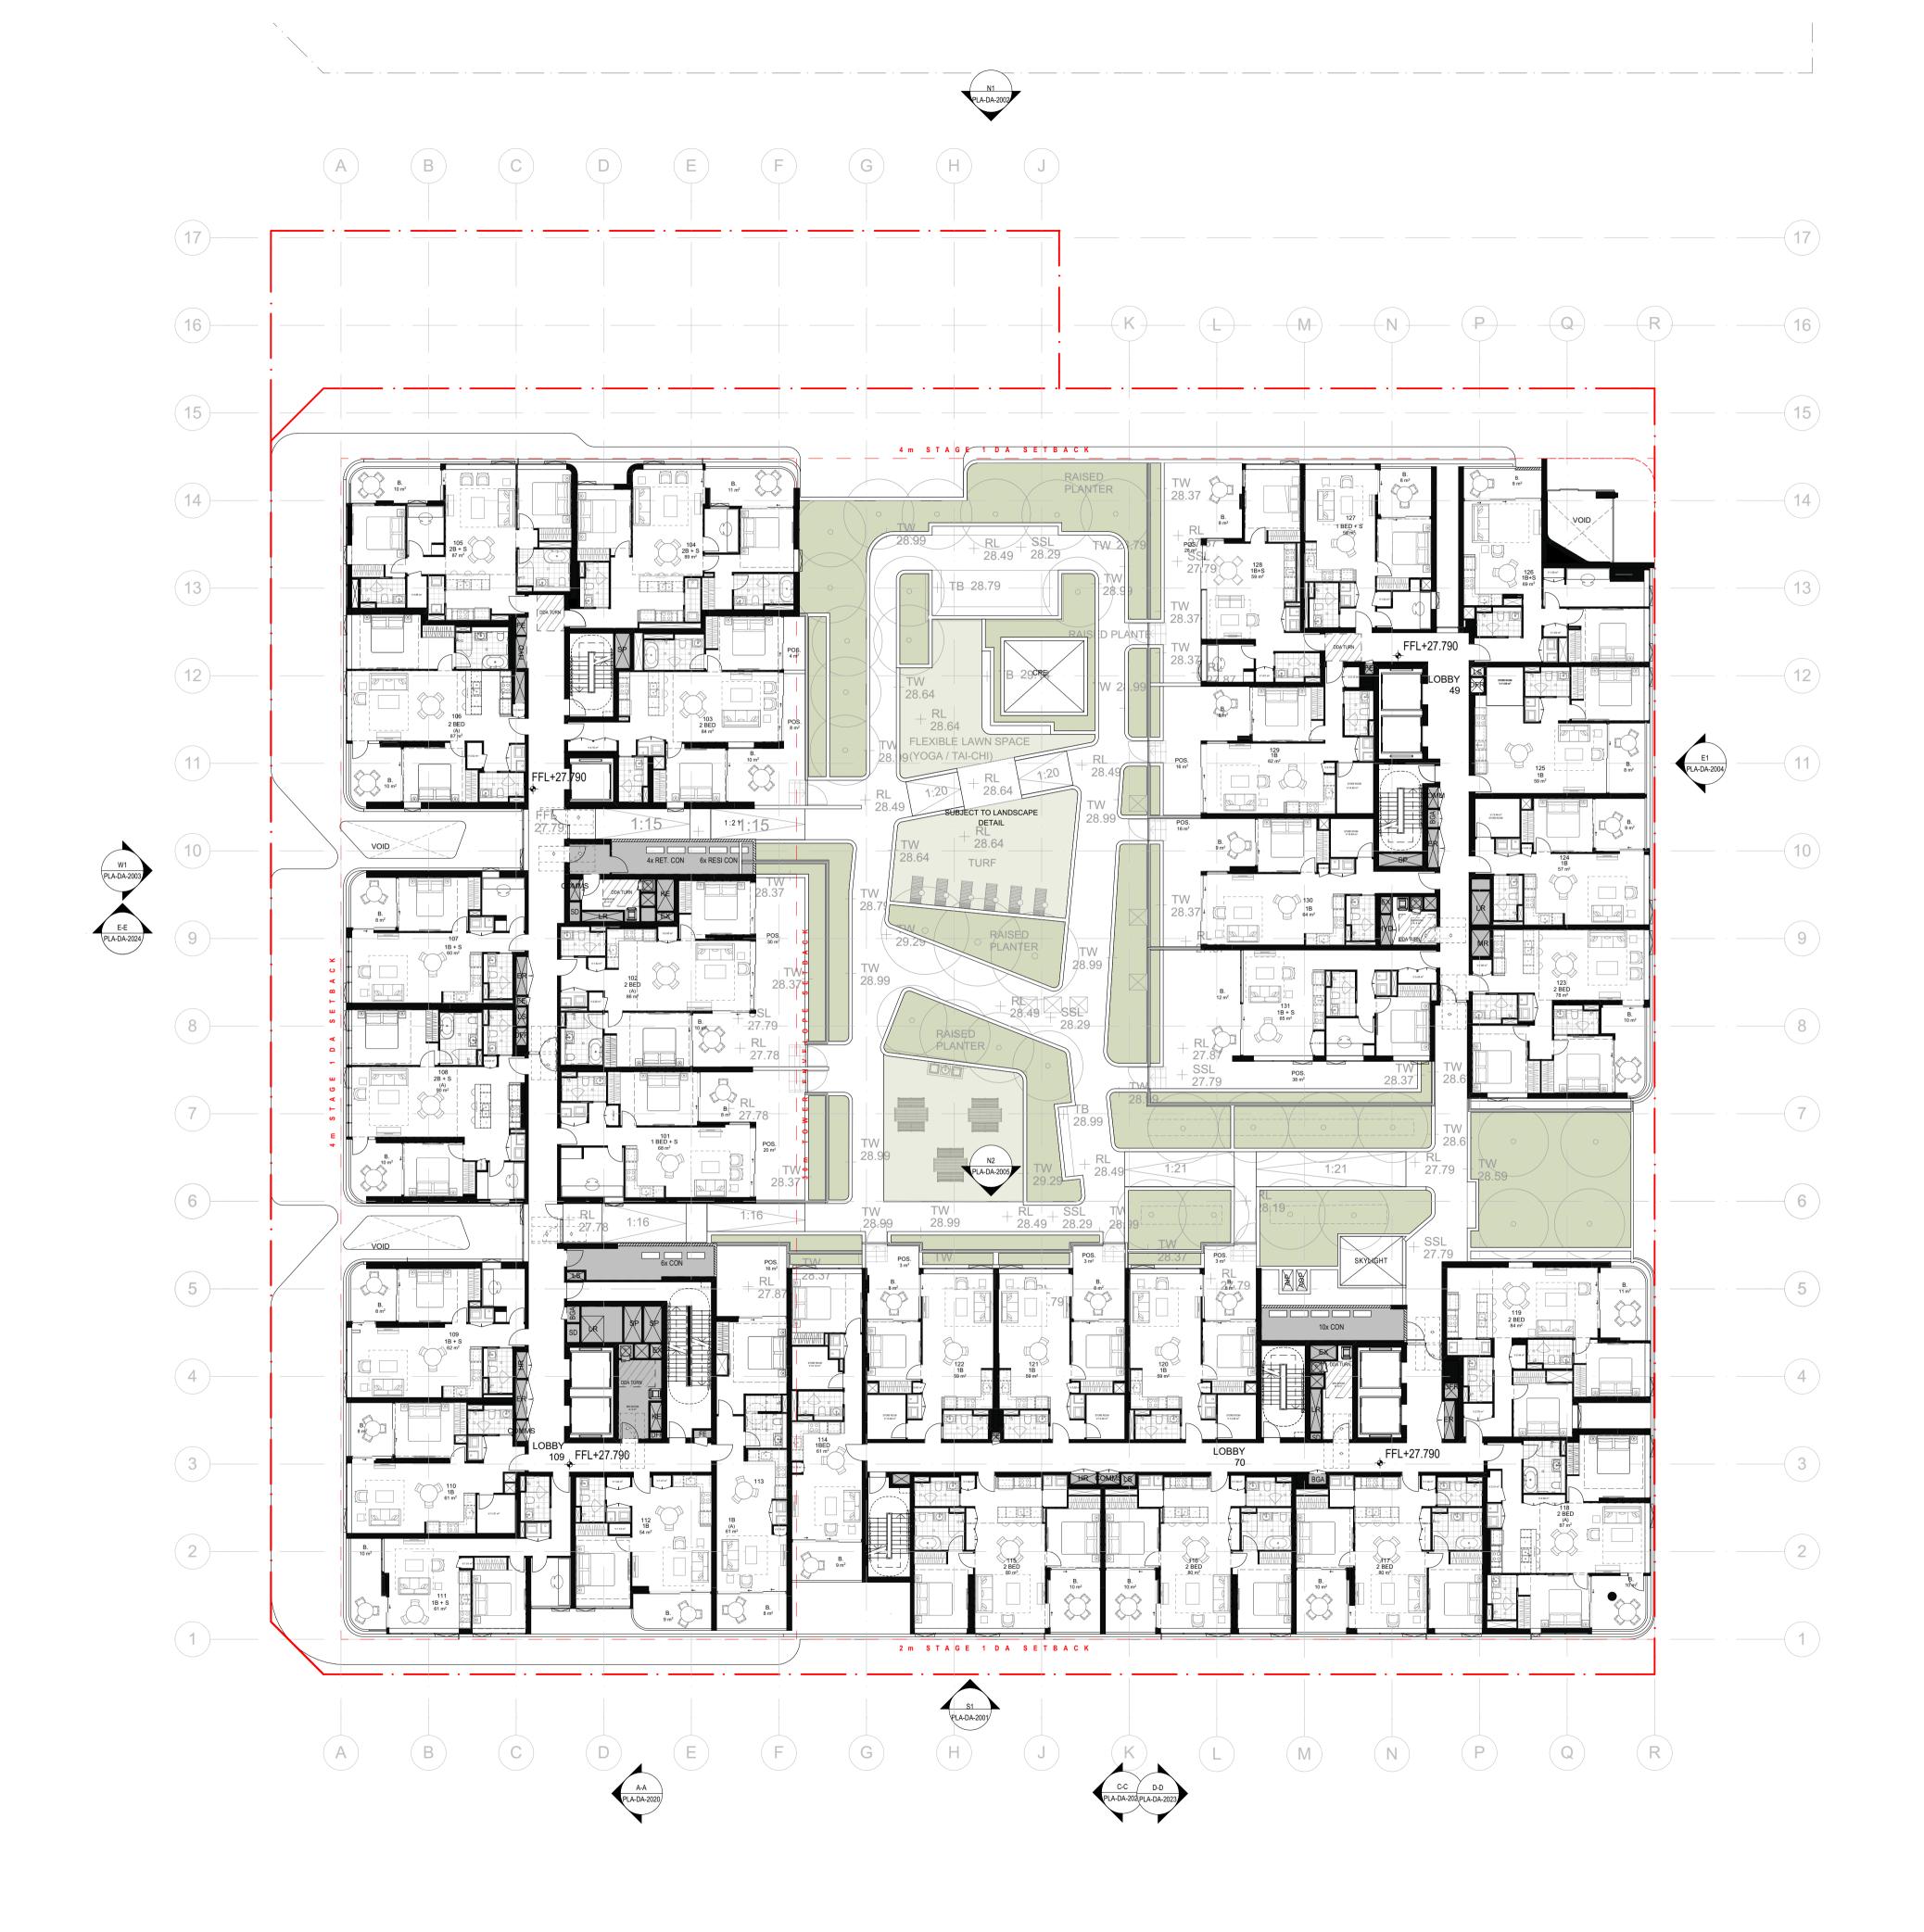

MINOR CHANGES TO FORM AND CONFIGURATION MAY BE REQUIRED WHEN DRAWINGS ARE SUBSEQUENTLY PREPARED FOR CONSTRUCTION PURPOSES AFTER THE GRANT OF DEVELOPMENT CONSENT. THE DESIGN IS NOT IN A FORM SUITABLE FOR USE IN CONNECTION WITH BUILDING WORK







Level 4, 222 Clarence Street Sydney, NSW 2000 Australia Telephone +61 2 8823 700 Instagram #plusarchitectur arch@plusarchitecture.com.au www.plusarchitecture.com.au Plus Architecture Pty. Ltd. ACN 600506303 Nominated Architect (NSW): Amit Julka 10002 Rido Pin 11286

MERITON PAGEWOOD LOT C NSW AUSTRALIA

FLOOR PLAN -LEVEL 01

FOR INFORMATION

DATE PLOT DATE SCALE
3/1/2025 3/1/2025 1:200 @A1

DRAWN CHECKED
DC, SL PDS

JOB NO.


20721



In accepting and utilising this document the recipient agrees that Plus Architecture Pty. Ltd. ACN 600506303, retain all common law, statutory law and other rights including copyright and intellectual property rights. The recipient agrees not to use this document for any purpose other than its intended use; to waive all claims against Plus Architecture resulting from unauthorised changes; or to reuse the document on other projects without the prior written consent of Plus Architecture. Under no circumstances shall transfer of this document be deemed a sale. Plus Architecture makes no warranties of fitness for any purpose.

The Builder/Contractor shall verify job dimensions prior to any work commencing. Figured dimensions shall take precedence over scaled work.

DRG. NO.
PLA-DA-1001
REVISION
D

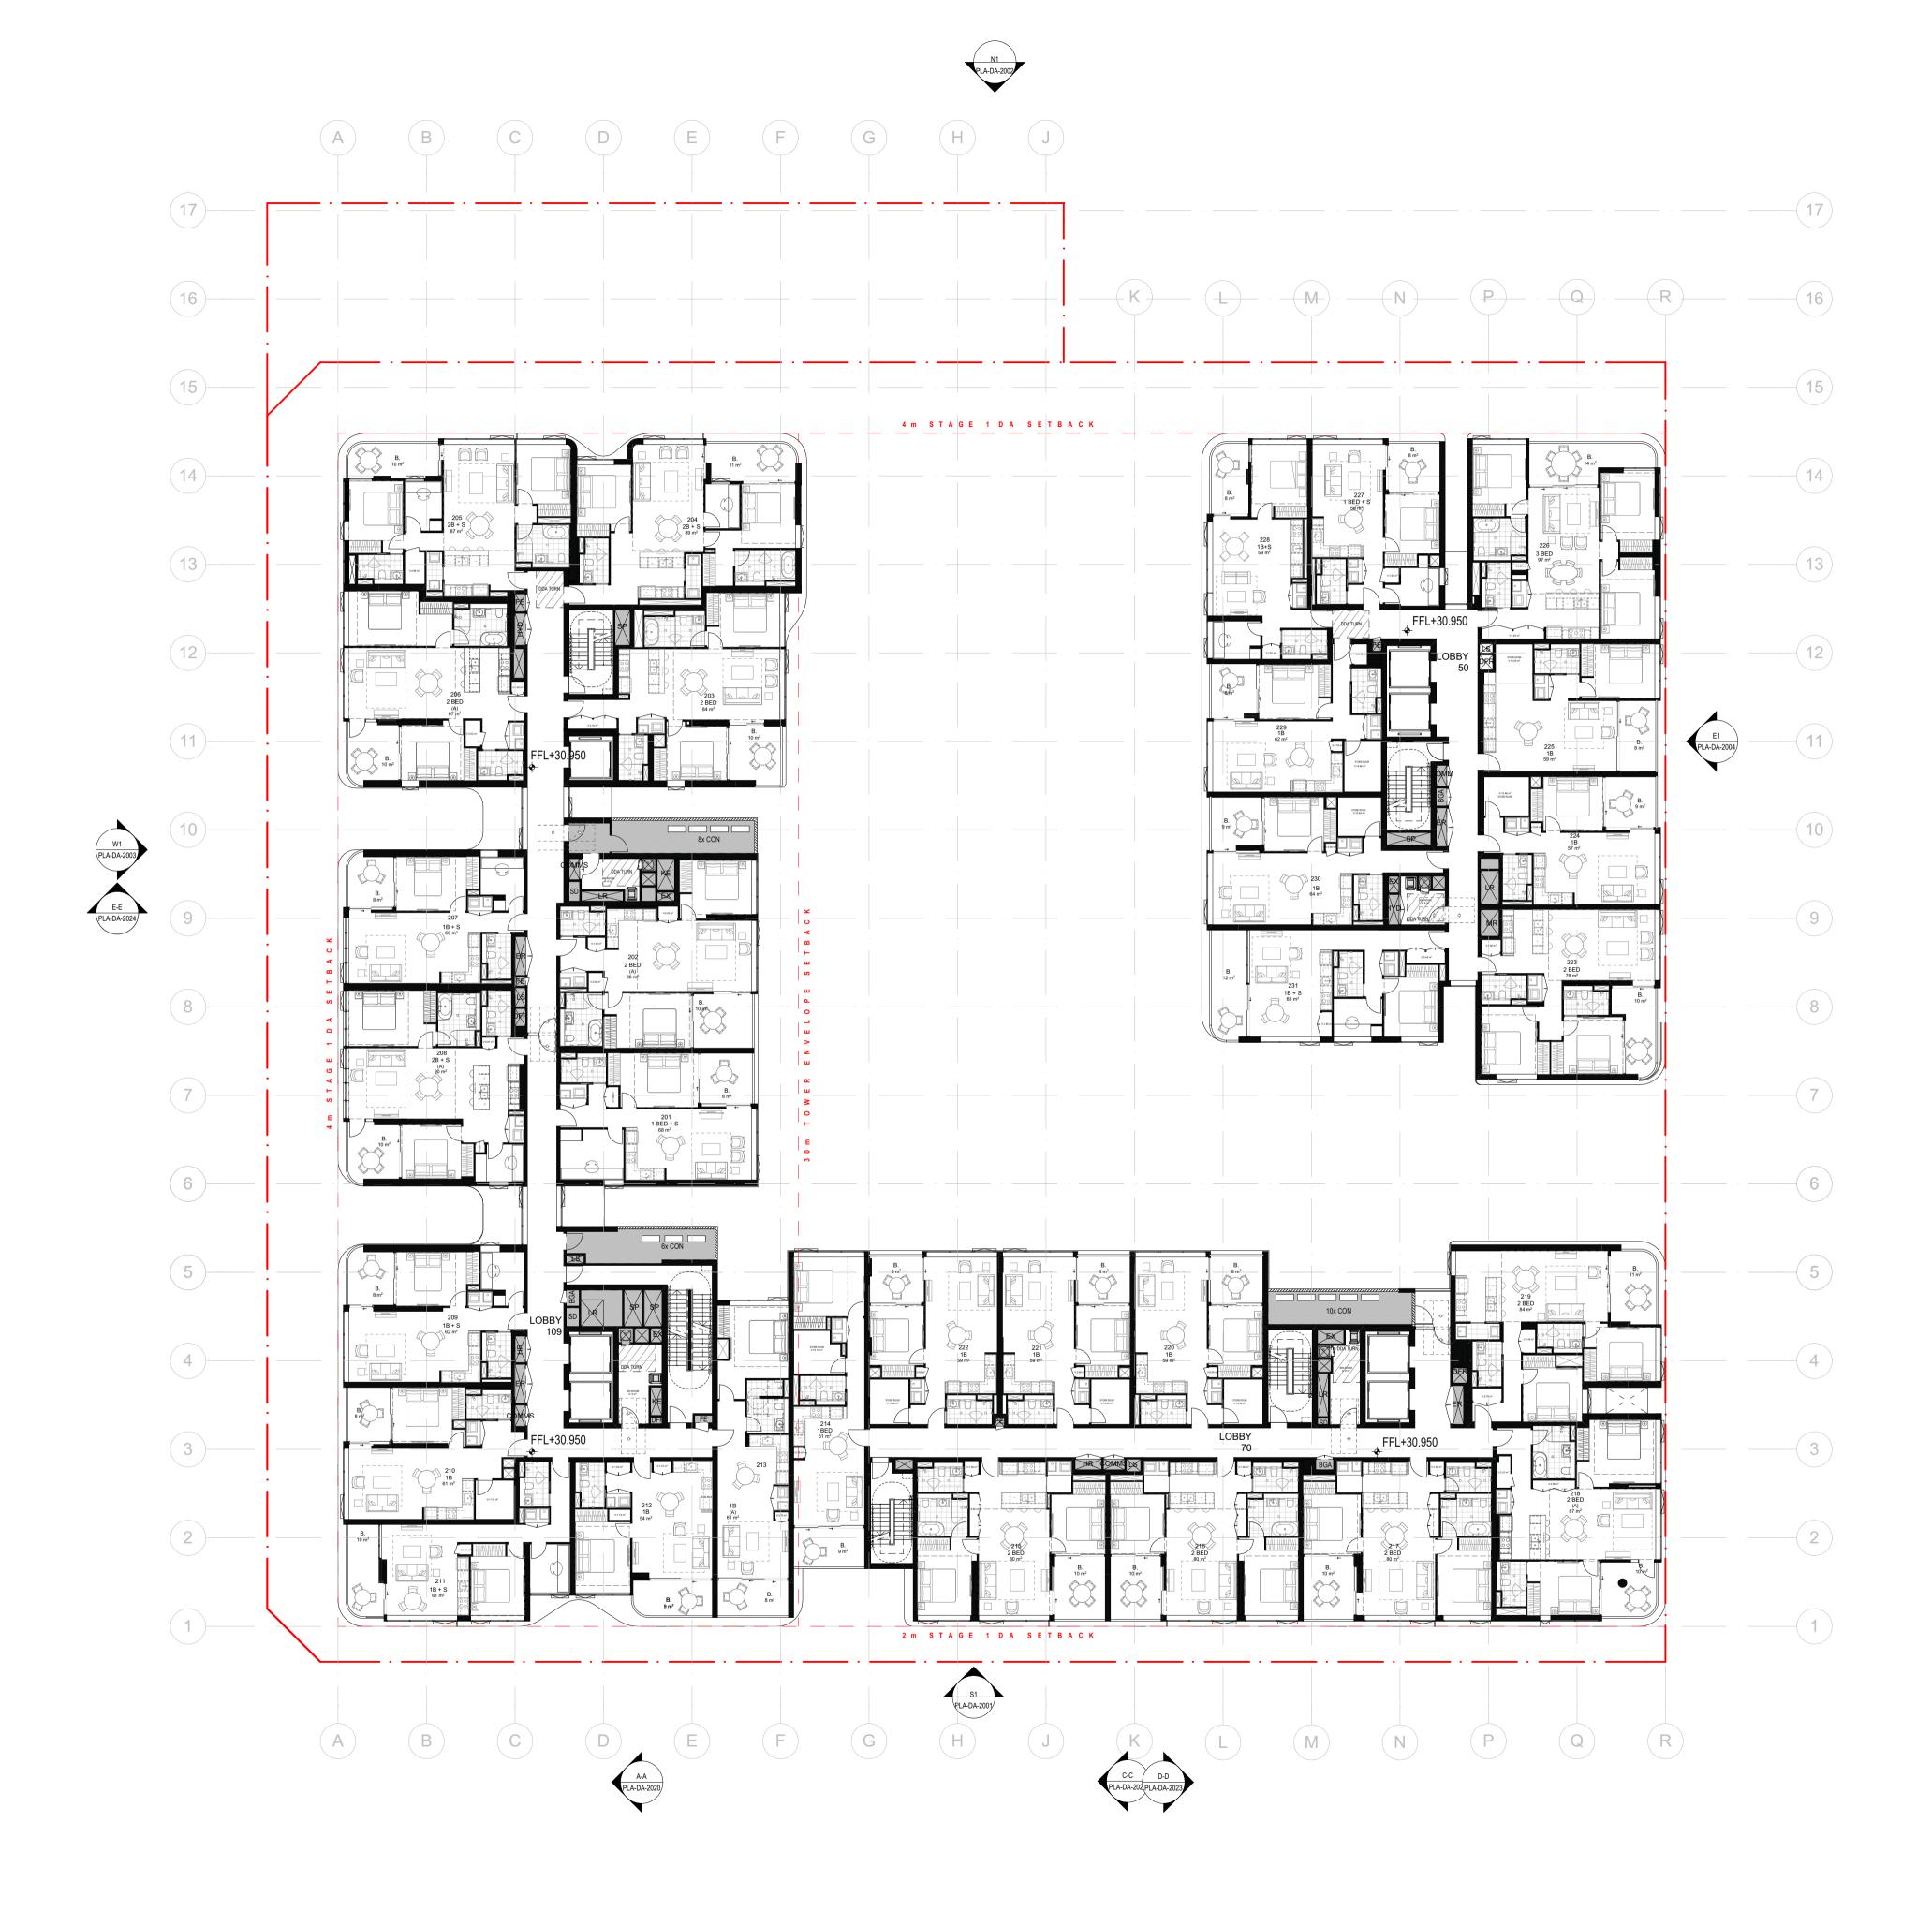

MINOR CHANGES TO FORM AND CONFIGURATION MAY BE REQUIRED WHEN DRAWINGS ARE SUBSEQUENTLY PREPARED FOR CONSTRUCTION PURPOSES AFTER THE GRANT OF DEVELOPMENT CONSENT. THE DESIGN IS NOT IN A FORM SUITABLE FOR USE IN CONNECTION WITH BUILDING WORK







Level 4, 222 Clarence Street Sydney, NSW 2000 Australia
Telephone +61 2 8823 700 Instagram #plusarchitecture.com.auww.plusarchitecture.com.au
Plus Architecture Pty. Ltd. ACN 600506303
Nominated Architect (NSW): Amit Julka 10002
Rido Pin 11286

MERITON PAGEWOOD LOT C NSW AUSTRALIA

PLOOR PLAN TYPICAL LEVEL 02
- 05

FOR INFORMATION

DATE PLOT DATE SCALE
3/1/2025 3/1/2025 1:200 @A1

DRAWN CHECKED
DC, SL PDS


JOB NO.

20721




In accepting and utilising this document the recipient agrees that Plus Architecture Pty. Ltd. ACN 600506303, retain all common law, statutory law and other rights including copyright and intellectual property rights. The recipient agrees not to use this document for any purpose other than its intended use; to waive all claims against Plus Architecture resulting from unauthorised changes; or to reuse the document on other projects without the prior written consent of Plus Architecture. Under no circumstances shall transfer of this document be deemed a sale. Plus Architecture makes no warranties of fitness for any purpose. The Builder/Contractor shall verify job dimensions prior to any work commencing. Figured dimensions shall take precedence over scaled work.

PLA-DA-1002
REVISION

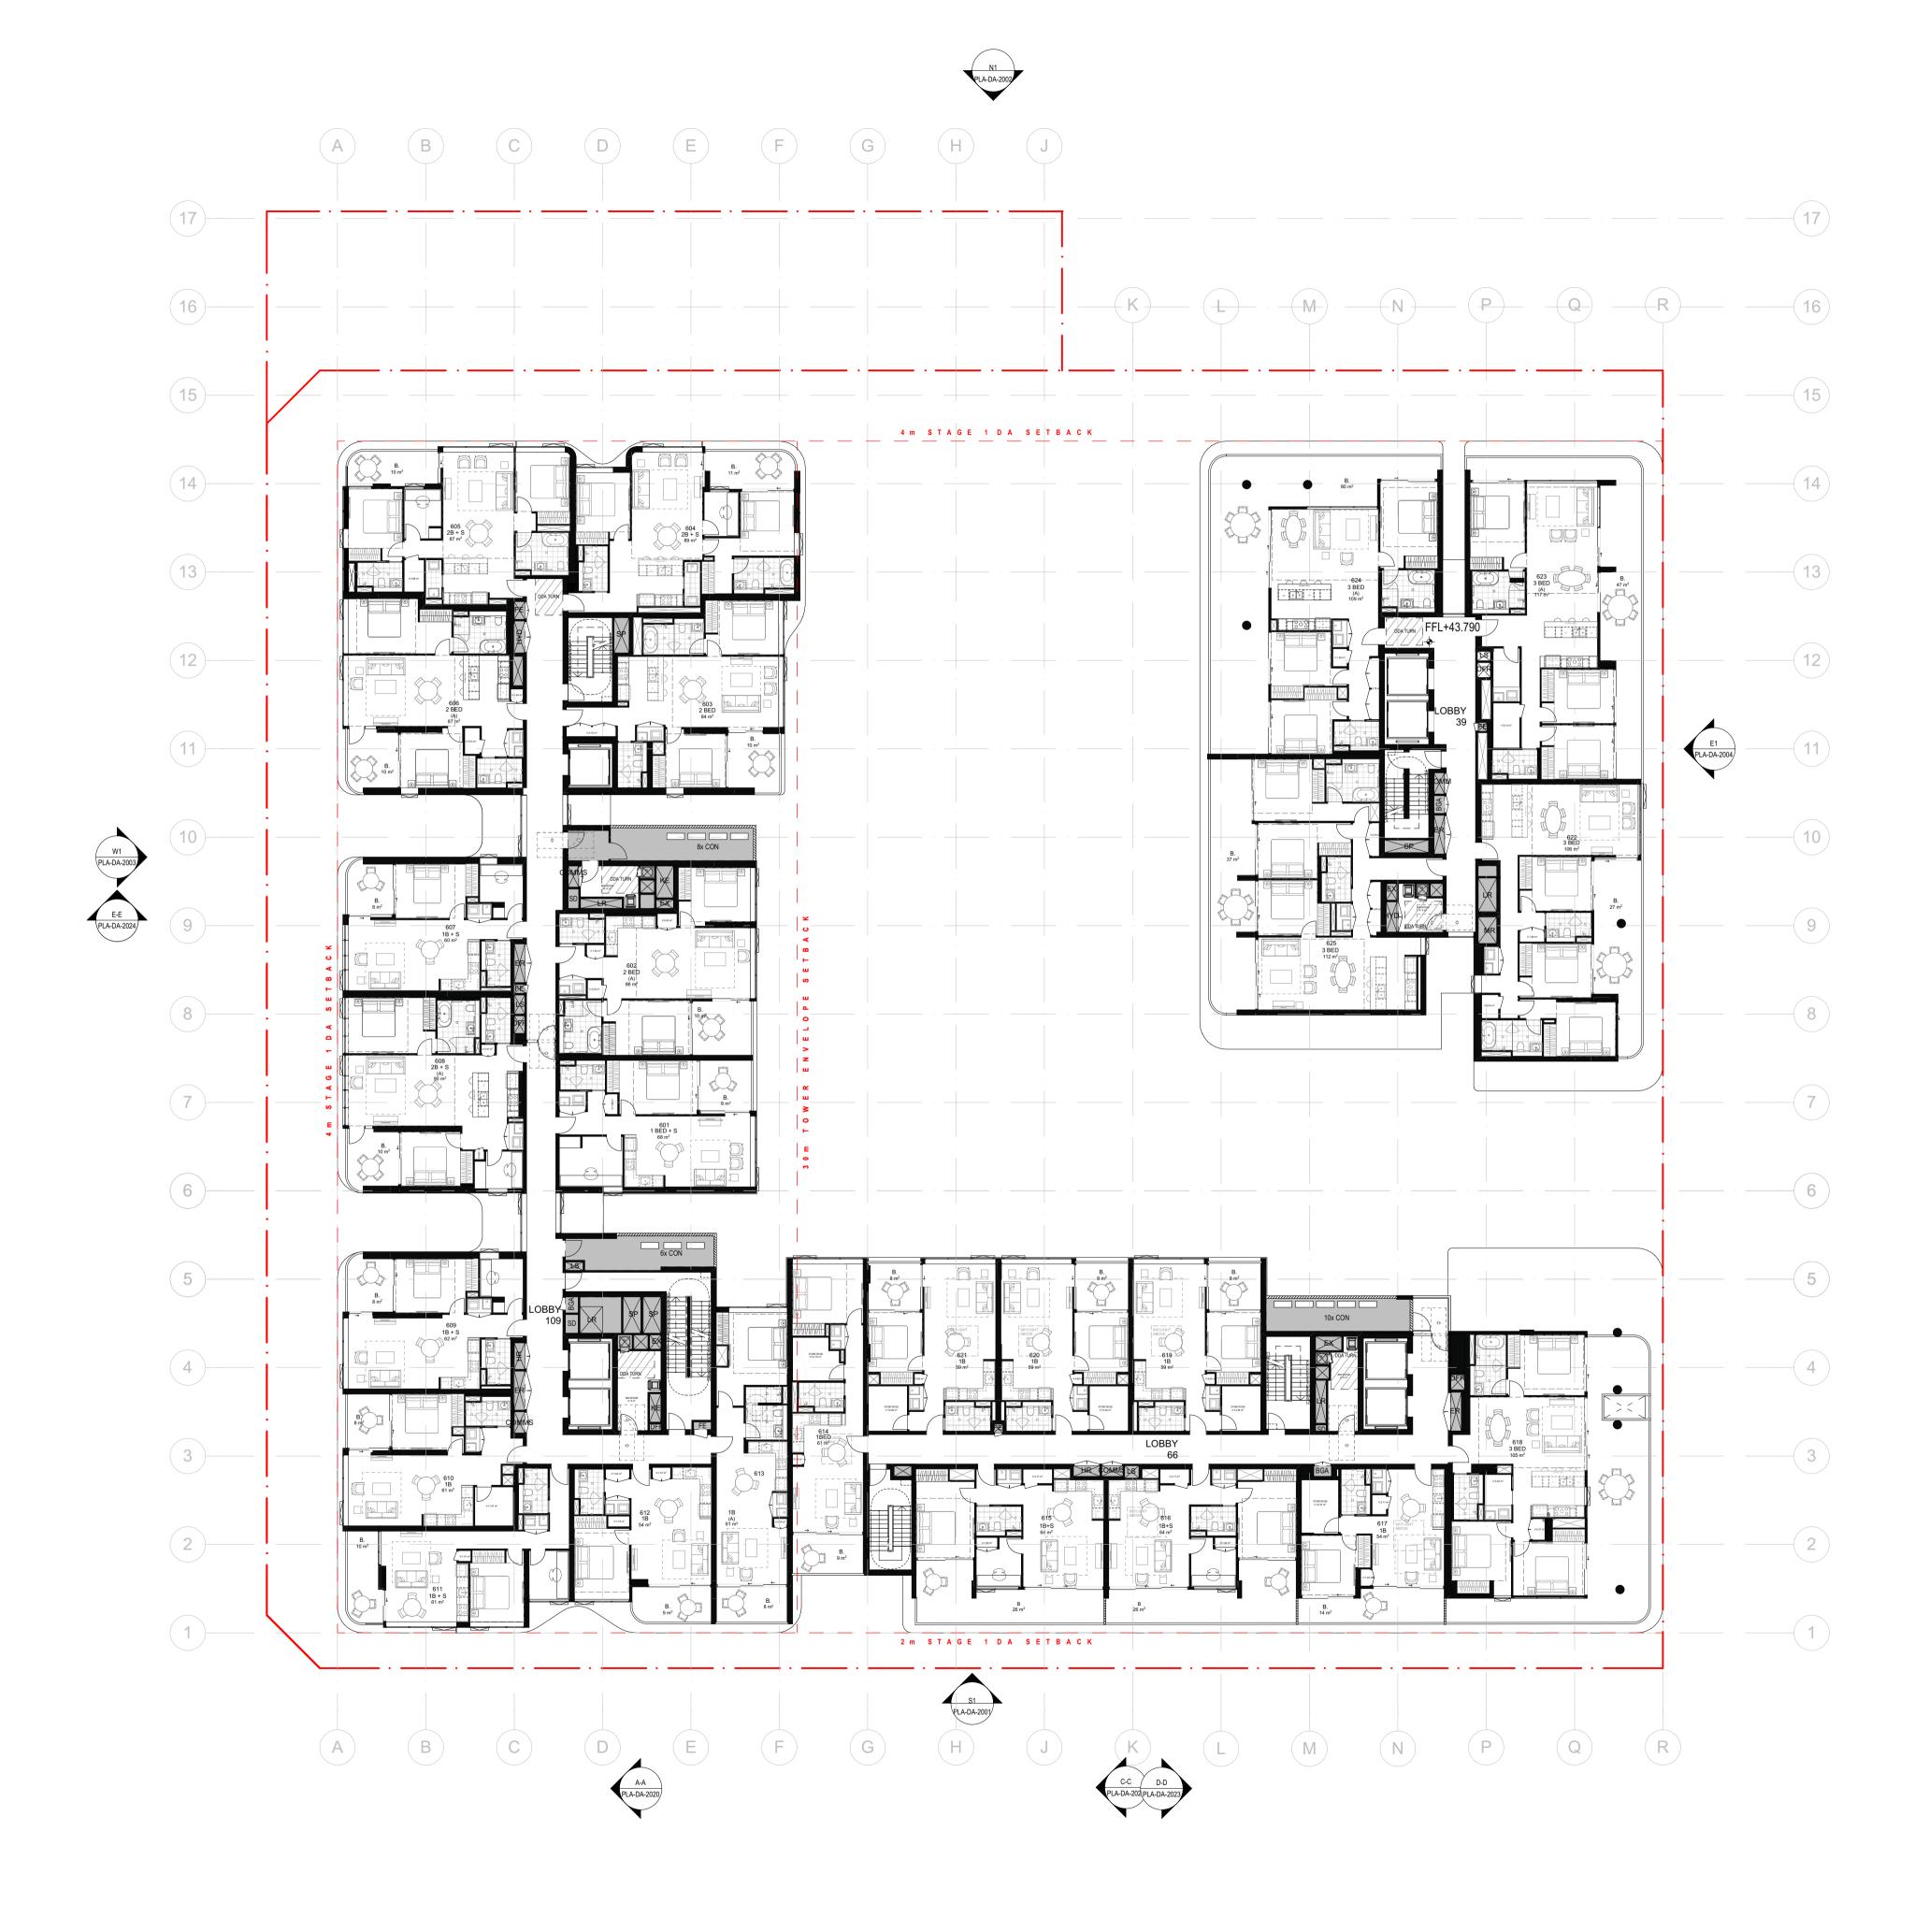

MINOR CHANGES TO FORM AND CONFIGURATION MAY BE REQUIRED WHEN DRAWINGS ARE SUBSEQUENTLY PREPARED FOR CONSTRUCTION PURPOSES AFTER THE GRANT OF DEVELOPMENT CONSENT. THE DESIGN IS NOT IN A FORM SUITABLE FOR USE IN CONNECTION WITH BUILDING WORK

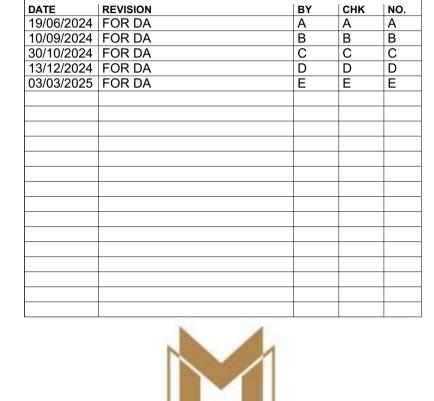



Sydney, NSW 2000 Australia

Telephone +61 2 8823 7/
Instagram #plusarchitect
arch@plusarchitecture.com.
www.plusarchitecture.com.
Plus Architecture Pty. Ltd.
ACN 600506303

Nominated Architect (NSW)
Amit Julka 10002
Rido Pin 11286

MERITON PAGEWOOD LOT C NSW AUSTRALIA


FLOOR PLAN -LEVEL 06

FOR INFORMATION

DATE	PLOT DATE	SCALE
3/1/2025	3/1/2025	1:200 @A1
DRAWN	CHECKED	
DC. SL	PDS	

JOB NO.


2072

 


In accepting and utilising this document the recipient agrees that Plus Architecture Pty. Ltd. ACN 600506303, retain all common law, statutory law and other rights including copyright and intellectual property rights. The recipient agrees not to use this document for any purpose other than its intended use; to waive all claims against Plus Architecture resulting from unauthorised changes; or to reuse the document on other projects without the prior written consent of Plus Architecture. Under no circumstances shall transfer of this document be deemed a sale. Plus Architecture makes no warranties of fitness for any purpose.

The Builder/Contractor shall verify job dimensions prior to any work commencing. Figured dimensions shall take precedence over scaled work.

PLA-DA-1006
REVISION

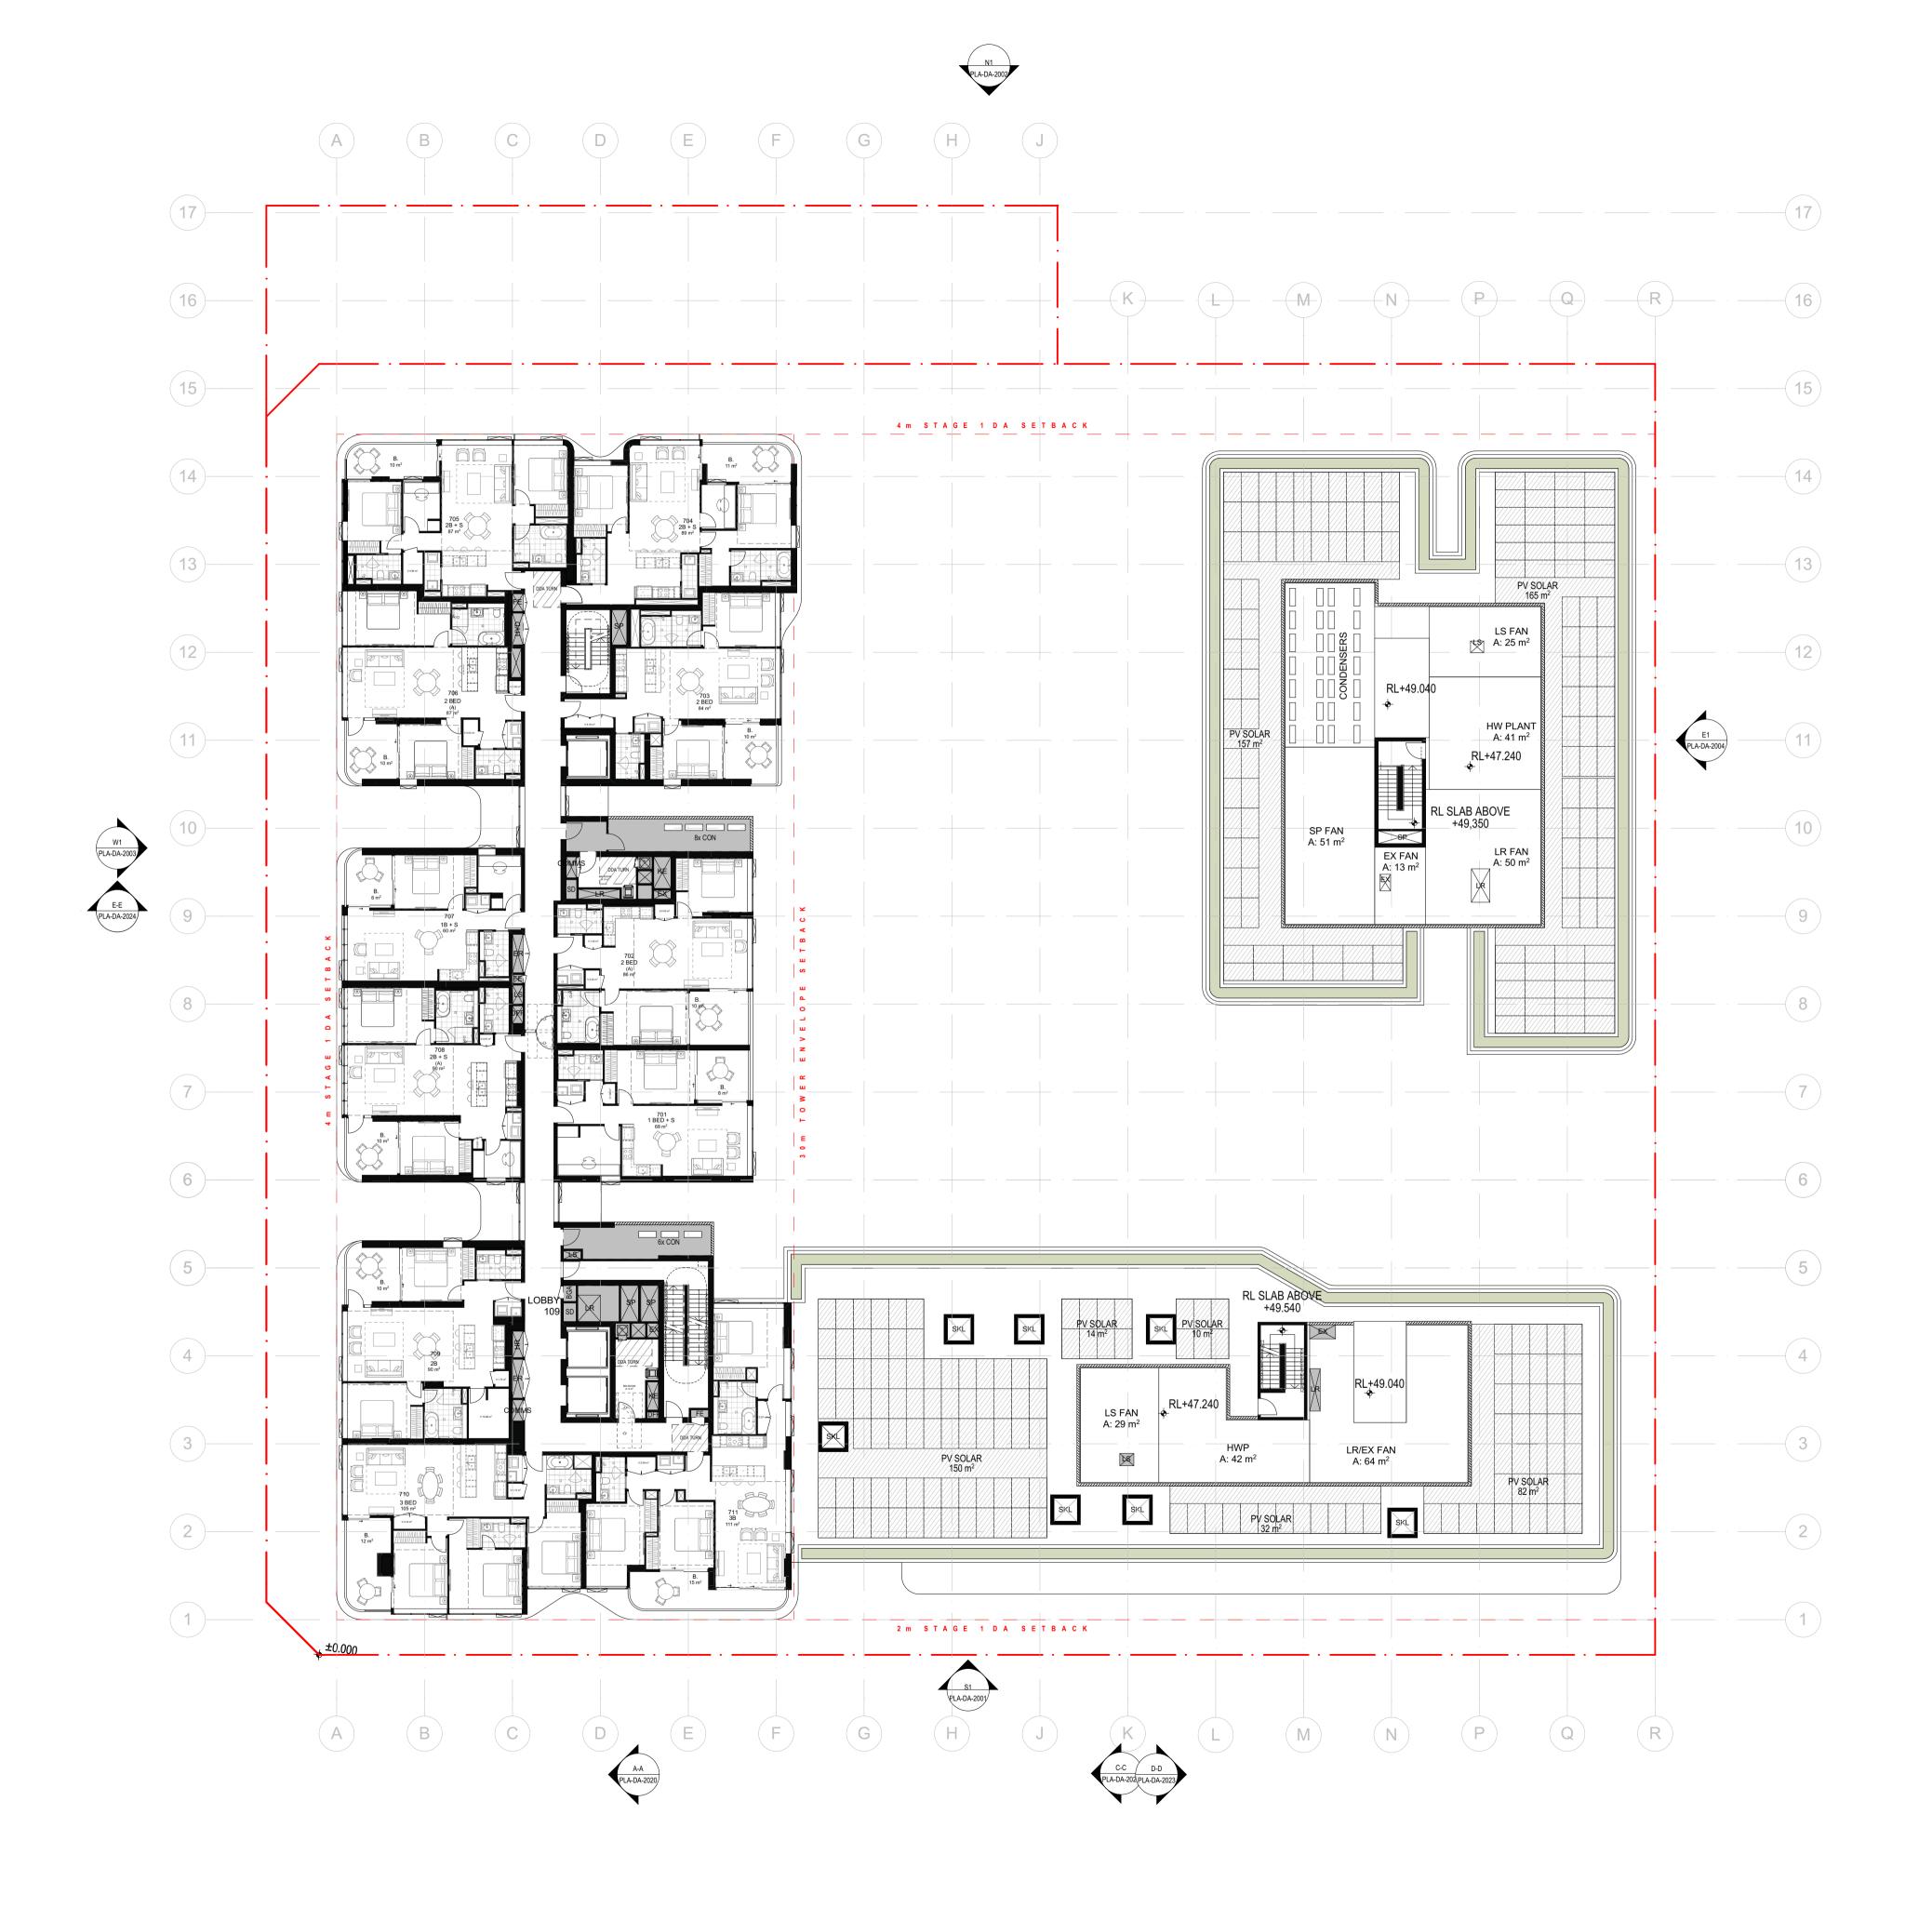

MINOR CHANGES TO FORM AND CONFIGURATION MAY BE REQUIRED WHEN DRAWINGS ARE SUBSEQUENTLY PREPARED FOR CONSTRUCTION PURPOSES AFTER THE GRANT OF DEVELOPMENT CONSENT. THE DESIGN IS NOT IN A FORM SUITABLE FOR USE IN CONNECTION WITH BUILDING WORK

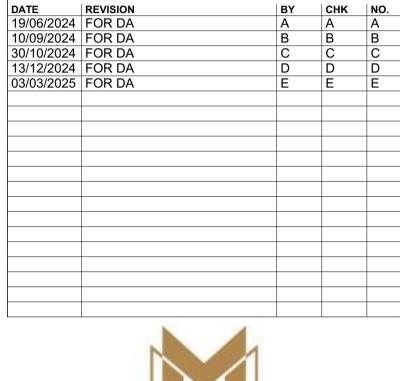





MERITON PAGEWOOD LOT C NSW AUSTRALIA

FLOOR PLAN TYPICAL LEVEL 07
- 09

FOR INFORMATION

DATE	PLOT DATE	SCALE
3/1/2025	3/1/2025	1:200 @A1
DRAWN DC, SL	CHECKED PDS	_

JOB NO.


20721




In accepting and utilising this document the recipient agrees that Plus Architecture Pty. Ltd. ACN 600506303, retain all common law, statutory law and other rights including copyright and intellectual property rights. The recipient agrees not to use this document for any purpose other than its intended use; to waive all claims against Plus Architecture resulting from unauthorised changes; or to reuse the document on other projects without the prior written consent of Plus Architecture. Under no circumstances shall transfer of this document be deemed a sale. Plus Architecture makes no warranties of fitness for any purpose.

The Builder/Contractor shall verify job dimensions prior to any work commencing. Figured dimensions shall take precedence over scaled work.

DRG. NO.
PLA-DA-1007
REVISION

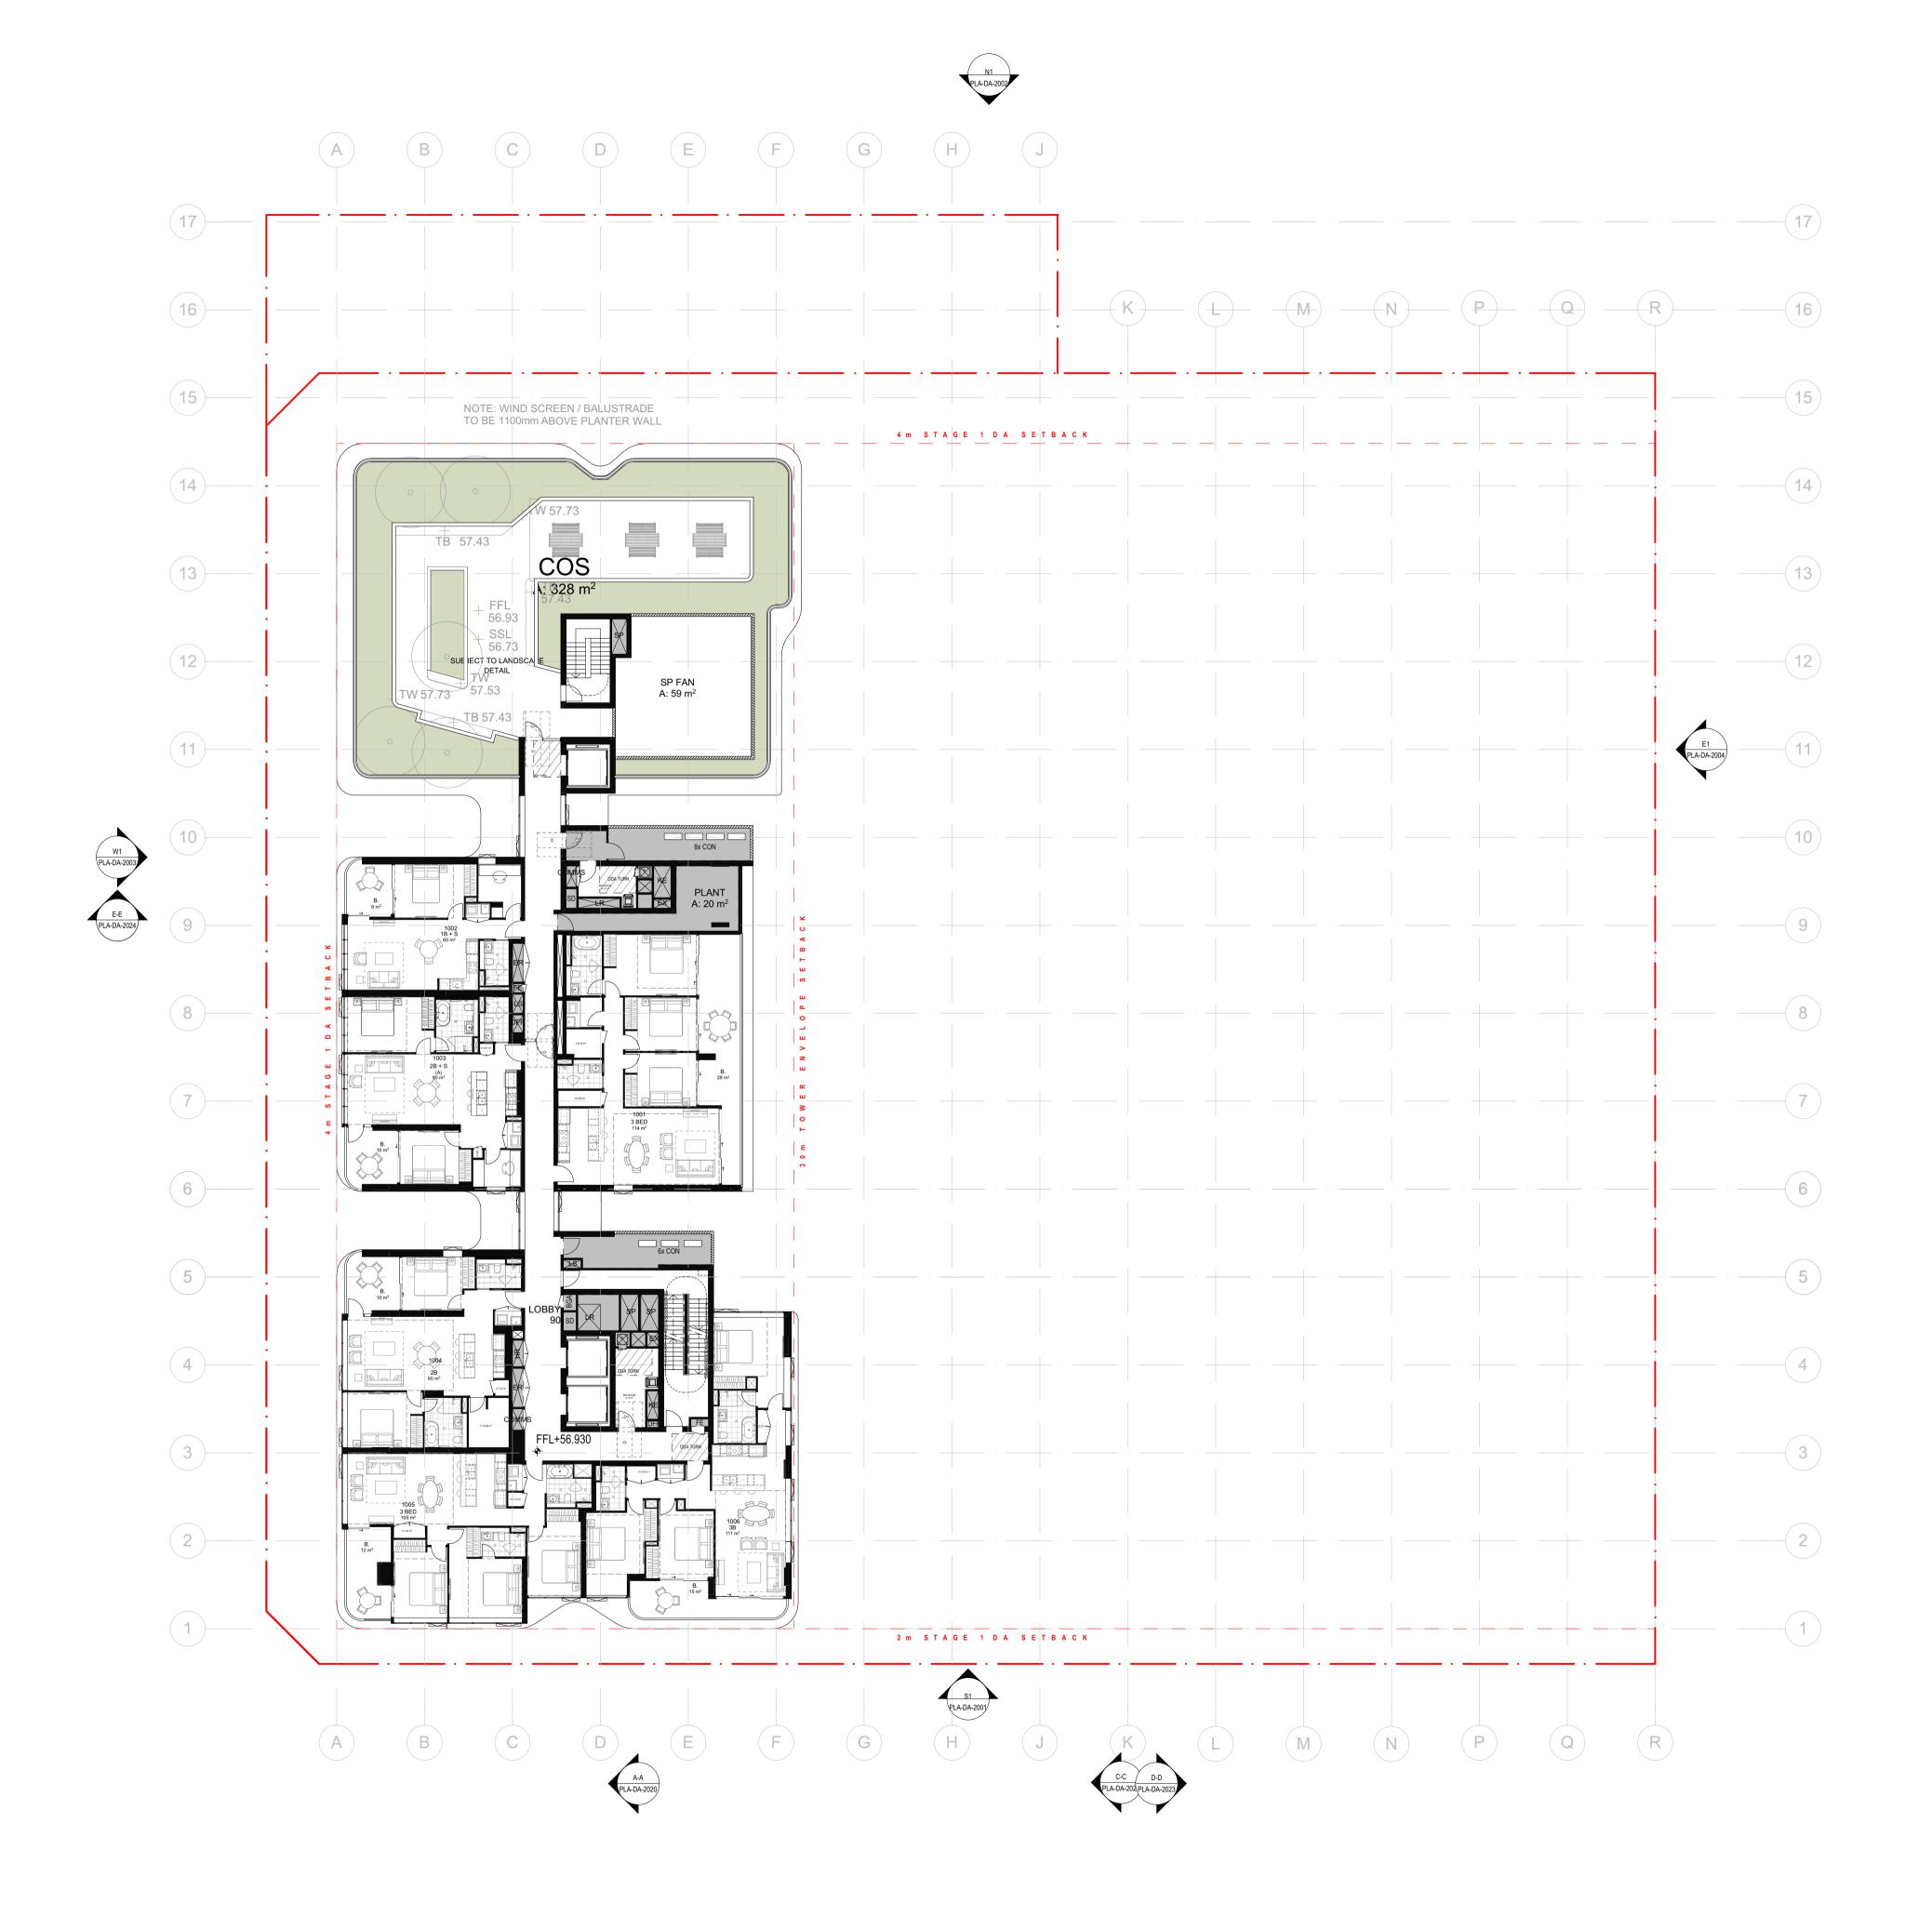

MINOR CHANGES TO FORM AND CONFIGURATION MAY BE REQUIRED WHEN DRAWINGS ARE SUBSEQUENTLY PREPARED FOR CONSTRUCTION PURPOSES AFTER THE GRANT OF DEVELOPMENT CONSENT. THE DESIGN IS NOT IN A FORM SUITABLE FOR USE IN CONNECTION WITH BUILDING WORK

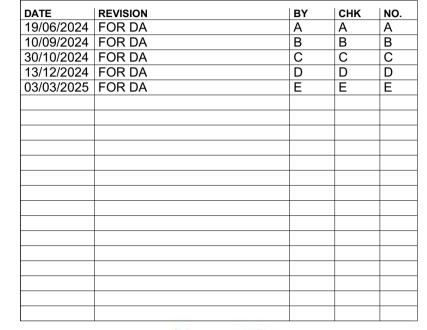





MERITON PAGEWOOD LOT C
NSW AUSTRALIA

FLOOR PLAN -LEVEL 10

FOR INFORMATION

DATE 3/1/2025	PLOT DATE 3/1/2025	SCALE 1:200 @A1
DRAWN DC, SL	CHECKED PDS	
JOB NO.		


ов NO. **20721**

ipient


In accepting and utilising this document the recipient agrees that Plus Architecture Pty. Ltd. ACN 600506303, retain all common law, statutory law and other rights including copyright and intellectual property rights. The recipient agrees not to use this document for any purpose other than its intended use; to waive all claims against Plus Architecture resulting from unauthorised changes; or to reuse the document on other projects without the prior written consent of Plus Architecture. Under no circumstances shall transfer of this document be deemed a sale. Plus Architecture makes no warranties of fitness for any purpose.

The Builder/Contractor shall verify job dimensions prior to any work commencing. Figured dimensions shall take precedence over scaled work.

DRG. NO.
PLA-DA-1010
REVISION

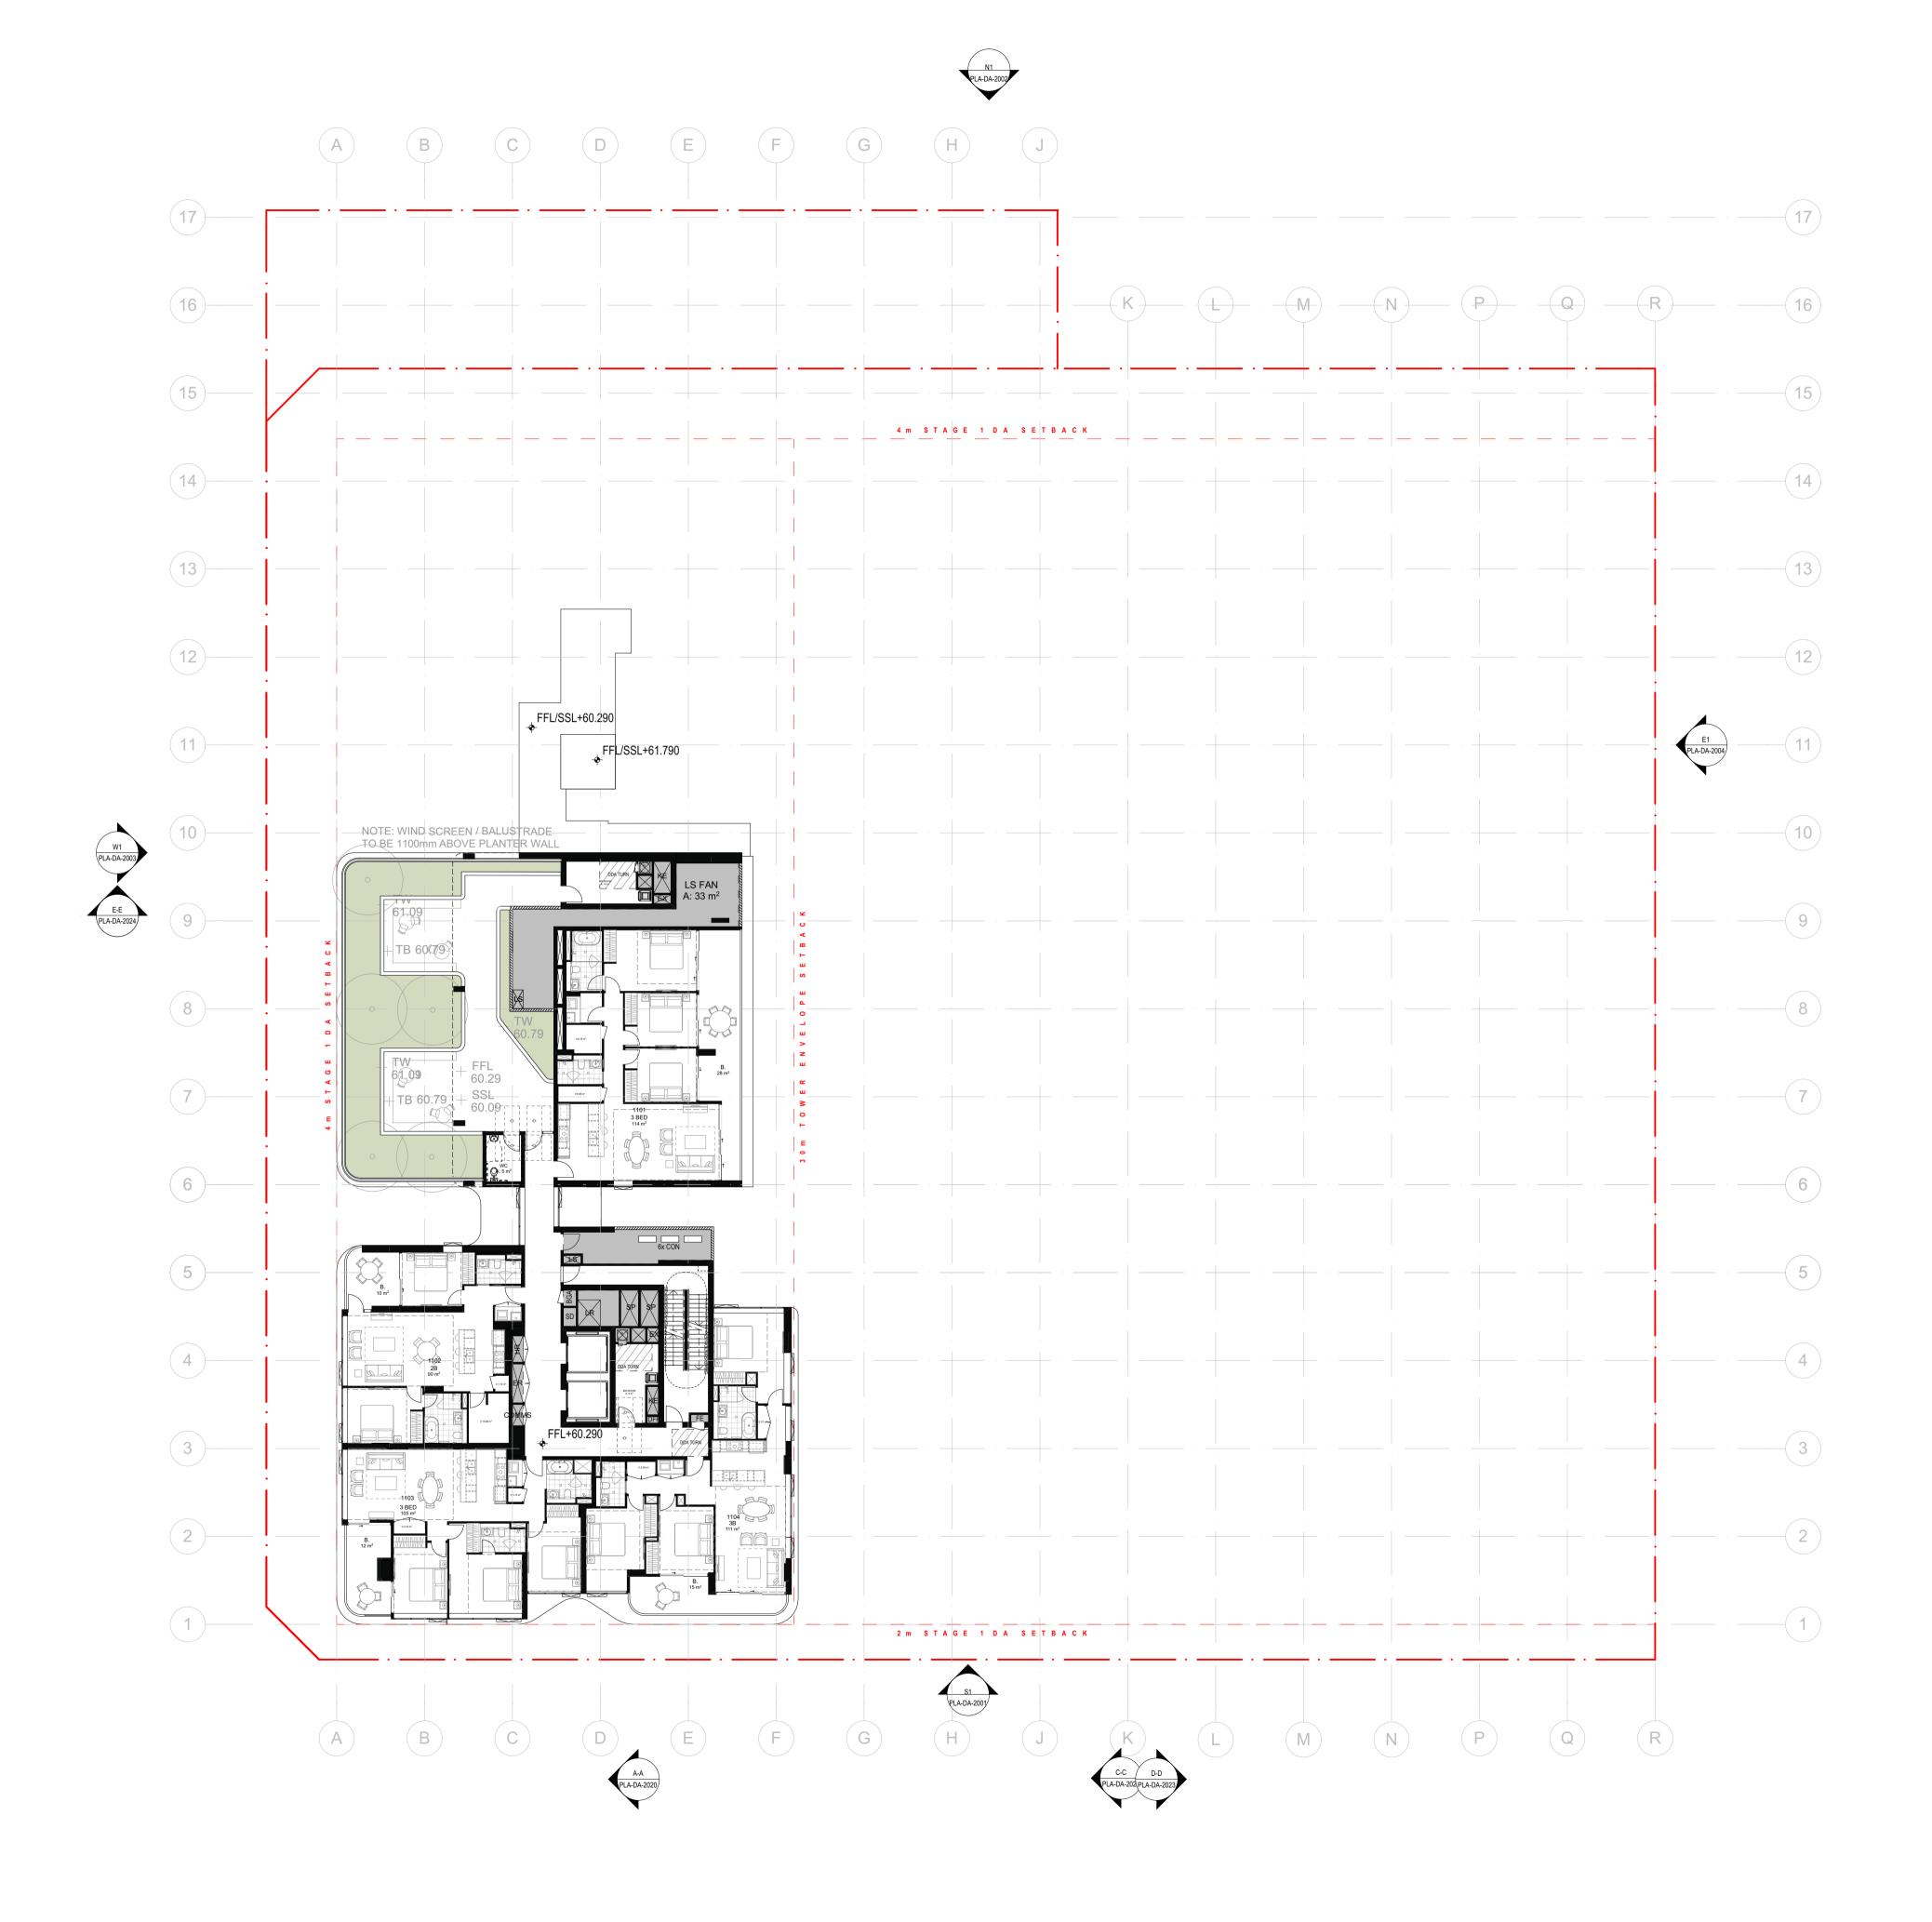

MINOR CHANGES TO FORM AND CONFIGURATION MAY BE REQUIRED WHEN DRAWINGS ARE SUBSEQUENTLY PREPARED FOR CONSTRUCTION PURPOSES AFTER THE GRANT OF DEVELOPMENT CONSENT. THE DESIGN IS NOT IN A FORM SUITABLE FOR USE IN CONNECTION WITH BUILDING WORK

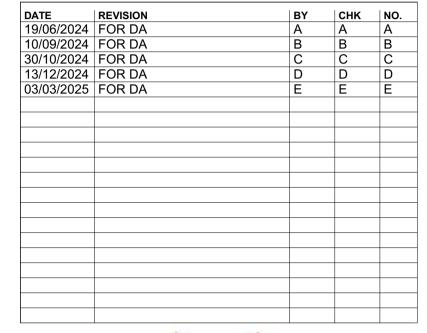





MERITON PAGEWOOD LOT C
NSW AUSTRALIA

FLOOR PLAN -LEVEL 11

FOR INFORMATION

DATE 3/1/2025	PLOT DATE 3/1/2025	SCALE 1:200 @A1
DRAWN	CHECKED	
DC, SL	PDS	


JOB NO. **20721**




In accepting and utilising this document the recipient agrees that Plus Architecture Pty. Ltd. ACN 600506303, retain all common law, statutory law and other rights including copyright and intellectual property rights. The recipient agrees not to use this document for any purpose other than its intended use; to waive all claims against Plus Architecture resulting from unauthorised changes; or to reuse the document on other projects without the prior written consent of Plus Architecture. Under no circumstances shall transfer of this document be deemed a sale. Plus Architecture makes no warranties of filtness for any purpose.

The Builder/Contractor shall verify job dimensions prior to any work commencing. Figured dimensions shall take precedence over scaled work.

DRG. NO.
PLA-DA-1011
REVISION

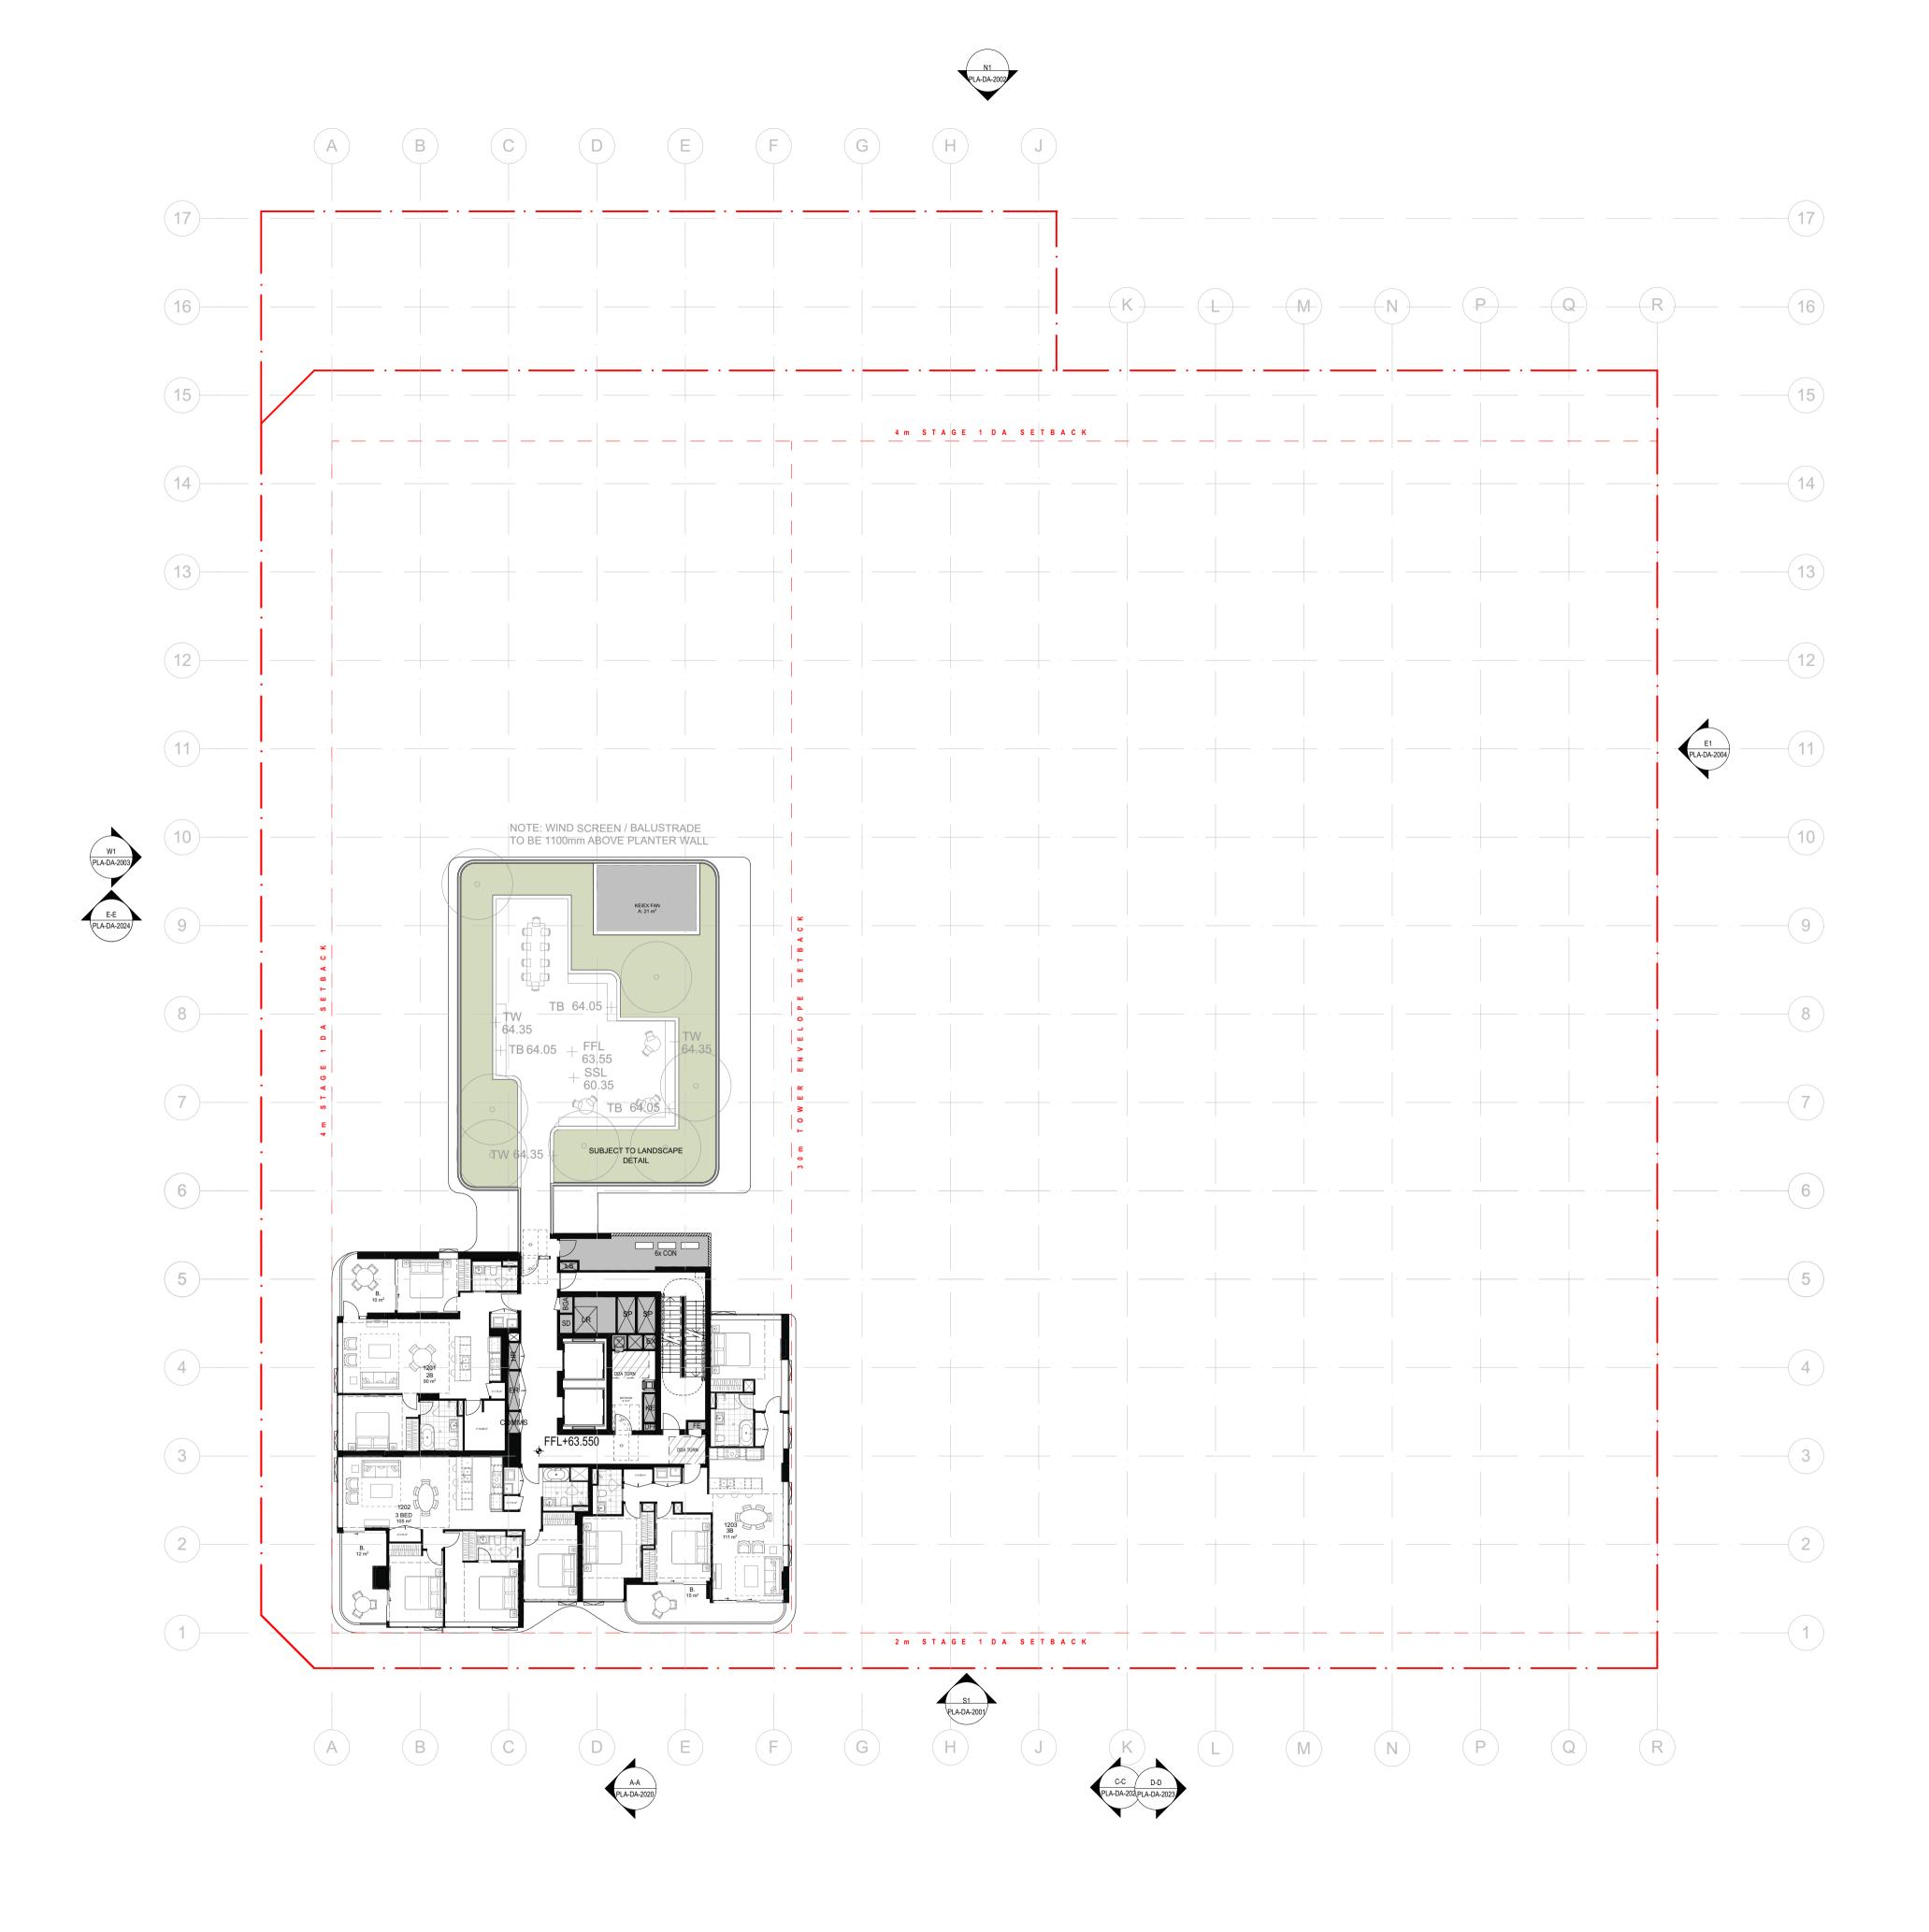

MINOR CHANGES TO FORM AND CONFIGURATION MAY BE REQUIRED WHEN DRAWINGS ARE SUBSEQUENTLY PREPARED FOR CONSTRUCTION PURPOSES AFTER THE GRANT OF DEVELOPMENT CONSENT. THE DESIGN IS NOT IN A FORM SUITABLE FOR USE IN CONNECTION WITH BUILDING WORK

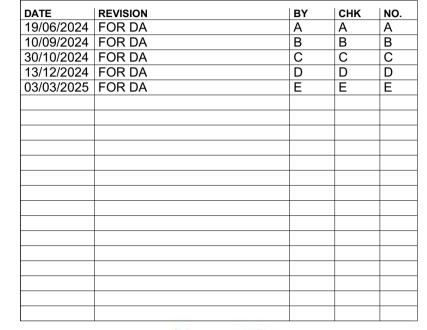





MERITON PAGEWOOD LOT C
NSW AUSTRALIA

FLOOR PLAN -LEVEL 12

FOR INFORMATION

DATE 3/1/2025	PLOT DATE 3/1/2025	SCALE 1:200 @A1
DRAWN DC , SL	CHECKED PDS	


JOB NO. **20721**




In accepting and utilising this document the recipient agrees that Plus Architecture Pty. Ltd. ACN 600506303, retain all common law, statutory law and other rights including copyright and intellectual property rights. The recipient agrees not to use this document for any purpose other than its intended use; to waive all claims against Plus Architecture resulting from unauthorised changes; or to reuse the document on other projects without the prior written consent of Plus Architecture. Under no circumstances shall transfer of this document be deemed a sale. Plus Architecture makes no warranties of filtness for any purpose.

The Builder/Contractor shall verify job dimensions prior to any work commencing. Figured dimensions shall take precedence over scaled work.

DRG. NO.
PLA-DA-1012
REVISION

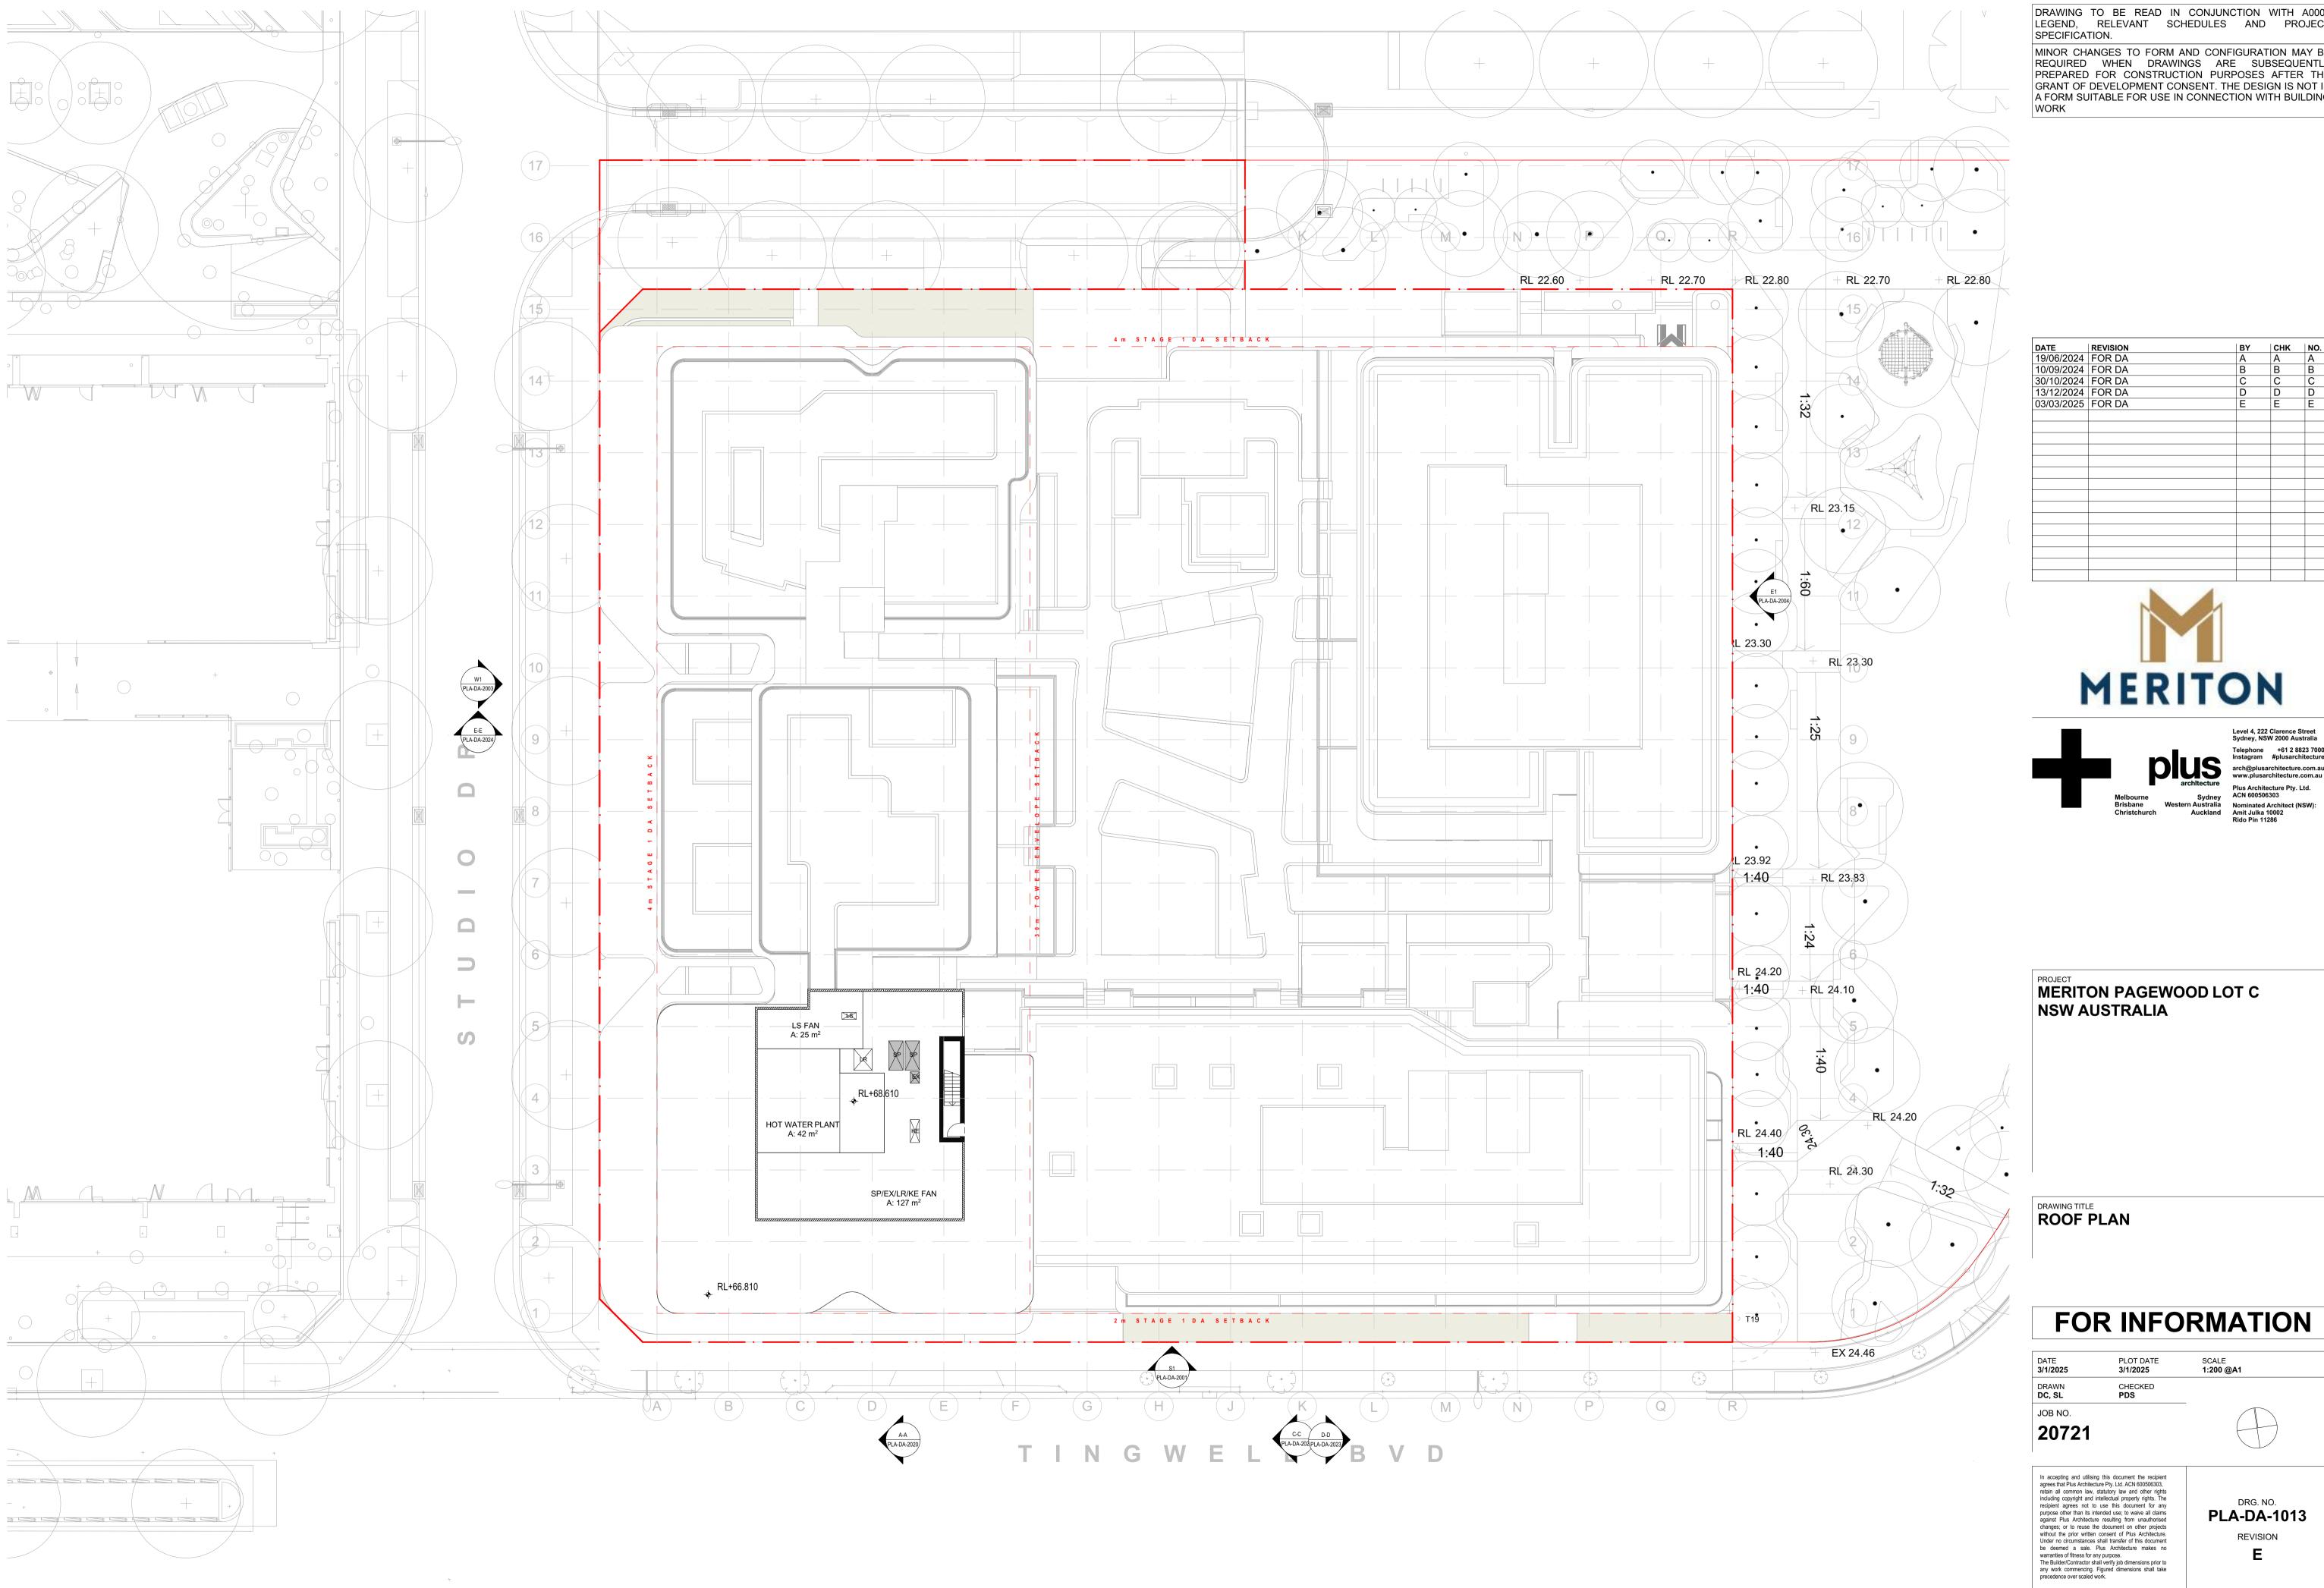

MINOR CHANGES TO FORM AND CONFIGURATION MAY BE REQUIRED WHEN DRAWINGS ARE SUBSEQUENTLY PREPARED FOR CONSTRUCTION PURPOSES AFTER THE GRANT OF DEVELOPMENT CONSENT. THE DESIGN IS NOT IN A FORM SUITABLE FOR USE IN CONNECTION WITH BUILDING

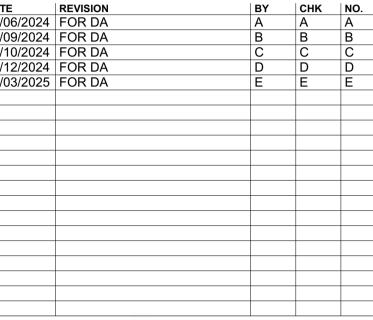






DRG. NO. PLA-DA-1013 REVISION



01 SOUTH ELEVATION
- SCALE: 1:250@A1

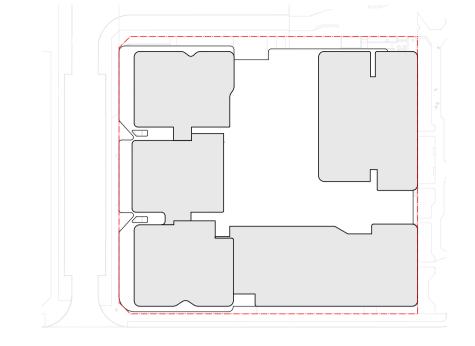

DRAWING TO BE READ IN CONJUNCTION WITH A0000 LEGEND, RELEVANT SCHEDULES AND PROJECT SPECIFICATION.

MINOR CHANGES TO FORM AND CONFIGURATION MAY BE REQUIRED WHEN DRAWINGS ARE SUBSEQUENTLY PREPARED FOR CONSTRUCTION PURPOSES AFTER THE GRANT OF DEVELOPMENT CONSENT. THE DESIGN IS NOT IN A FORM SUITABLE FOR USE IN CONNECTION WITH BUILDING

DATE	REVISION	BY	CHK	NO.
19/06/2024	FOR DA	Α	Α	Α
10/09/2024	FOR DA	В	В	В
30/10/2024	FOR DA	С	С	С
13/12/2024	FOR DA	D	D	D
03/03/2025	FOR DA	E	E	Е
				+





straliá Nominated Architect (NS :kland Amit Julka 10002 Rido Pin 11286

MERITON PAGEWOOD LOT C NSW AUSTRALIA

DRAWING TITLE
ELEVATION SOUTH

FOR INFORMATION

3/1/2025	3/1/2025	1:250, 1:1000 @A1
DRAWN DC, SL	CHECKED PDS	

JOB NO.

20721


In accepting and utilising this document the recipient agrees that Plus Architecture Pty. Ltd. ACN 600506303, retain all common law, statutory law and other rights including copyright and intellectual property rights. The recipient agrees not to use this document for any purpose other than its intended use; to waive all claims against Plus Architecture resulting from unauthorised changes; or to reuse the document on other projects without the prior written consent of Plus Architecture. Under no circumstances shall transfer of this document be deemed a sale. Plus Architecture makes no warranties of fitness for any purpose.

The Builder/Contractor shall verify job dimensions prior to any work commencing. Figured dimensions shall take precedence over scaled work.

td. ACN 600506303,
law and other rights i property rights. The s document for any se; to waive all claims gg from unauthorised ent on other projects of Plus Architecture. Inster of this document hitecture makes no e. o dimensions prior to dimensions shall take





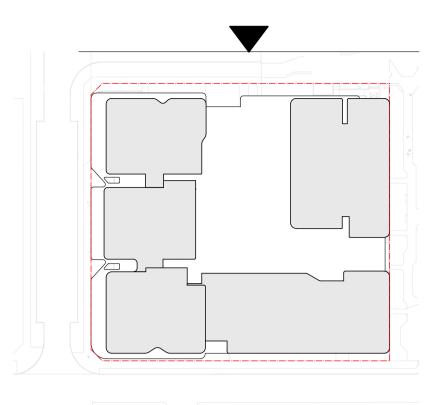

MINOR CHANGES TO FORM AND CONFIGURATION MAY BE REQUIRED WHEN DRAWINGS ARE SUBSEQUENTLY PREPARED FOR CONSTRUCTION PURPOSES AFTER THE GRANT OF DEVELOPMENT CONSENT. THE DESIGN IS NOT IN A FORM SUITABLE FOR USE IN CONNECTION WITH BUILDING

DATE	REVISION	BY	CHK	NO.
19/06/2024	FOR DA	Α	Α	Α
10/09/2024	FOR DA	В	В	В
30/10/2024	FOR DA	С	С	С
13/12/2024	FOR DA	D	D	D
03/03/2025	FOR DA	E	E	E





MERITON PAGEWOOD LOT C **NSW AUSTRALIA**

DRAWING TITLE **ELEVATION -**NORTH

FOR INFORMATION

DATE 3/1/2025	PLOT DATE 3/1/2025
DRAWN DC, SL	CHECKED PDS

JOB NO.

20721


DRG. NO. PLA-DA-2002

REVISION


1:250, 1:1000 @A1


In accepting and utilising this document the recipient agrees that Plus Architecture Pty. Ltd. ACN 600506303, retain all common law, statutory law and other rights including copyright and intellectual property rights. The recipient agrees not to use this document for any purpose other than its intended use; to waive all claims against Plus Architecture resulting from unauthorised changes; or to reuse the document on other projects without the prior written consent of Plus Architecture. Under no circumstances shall transfer of this document be deemed a sale. Plus Architecture makes no warranties of fitness for any purpose.

The Builder/Contractor shall verify job dimensions prior to any work commencing. Figured dimensions shall take precedence over scaled work.

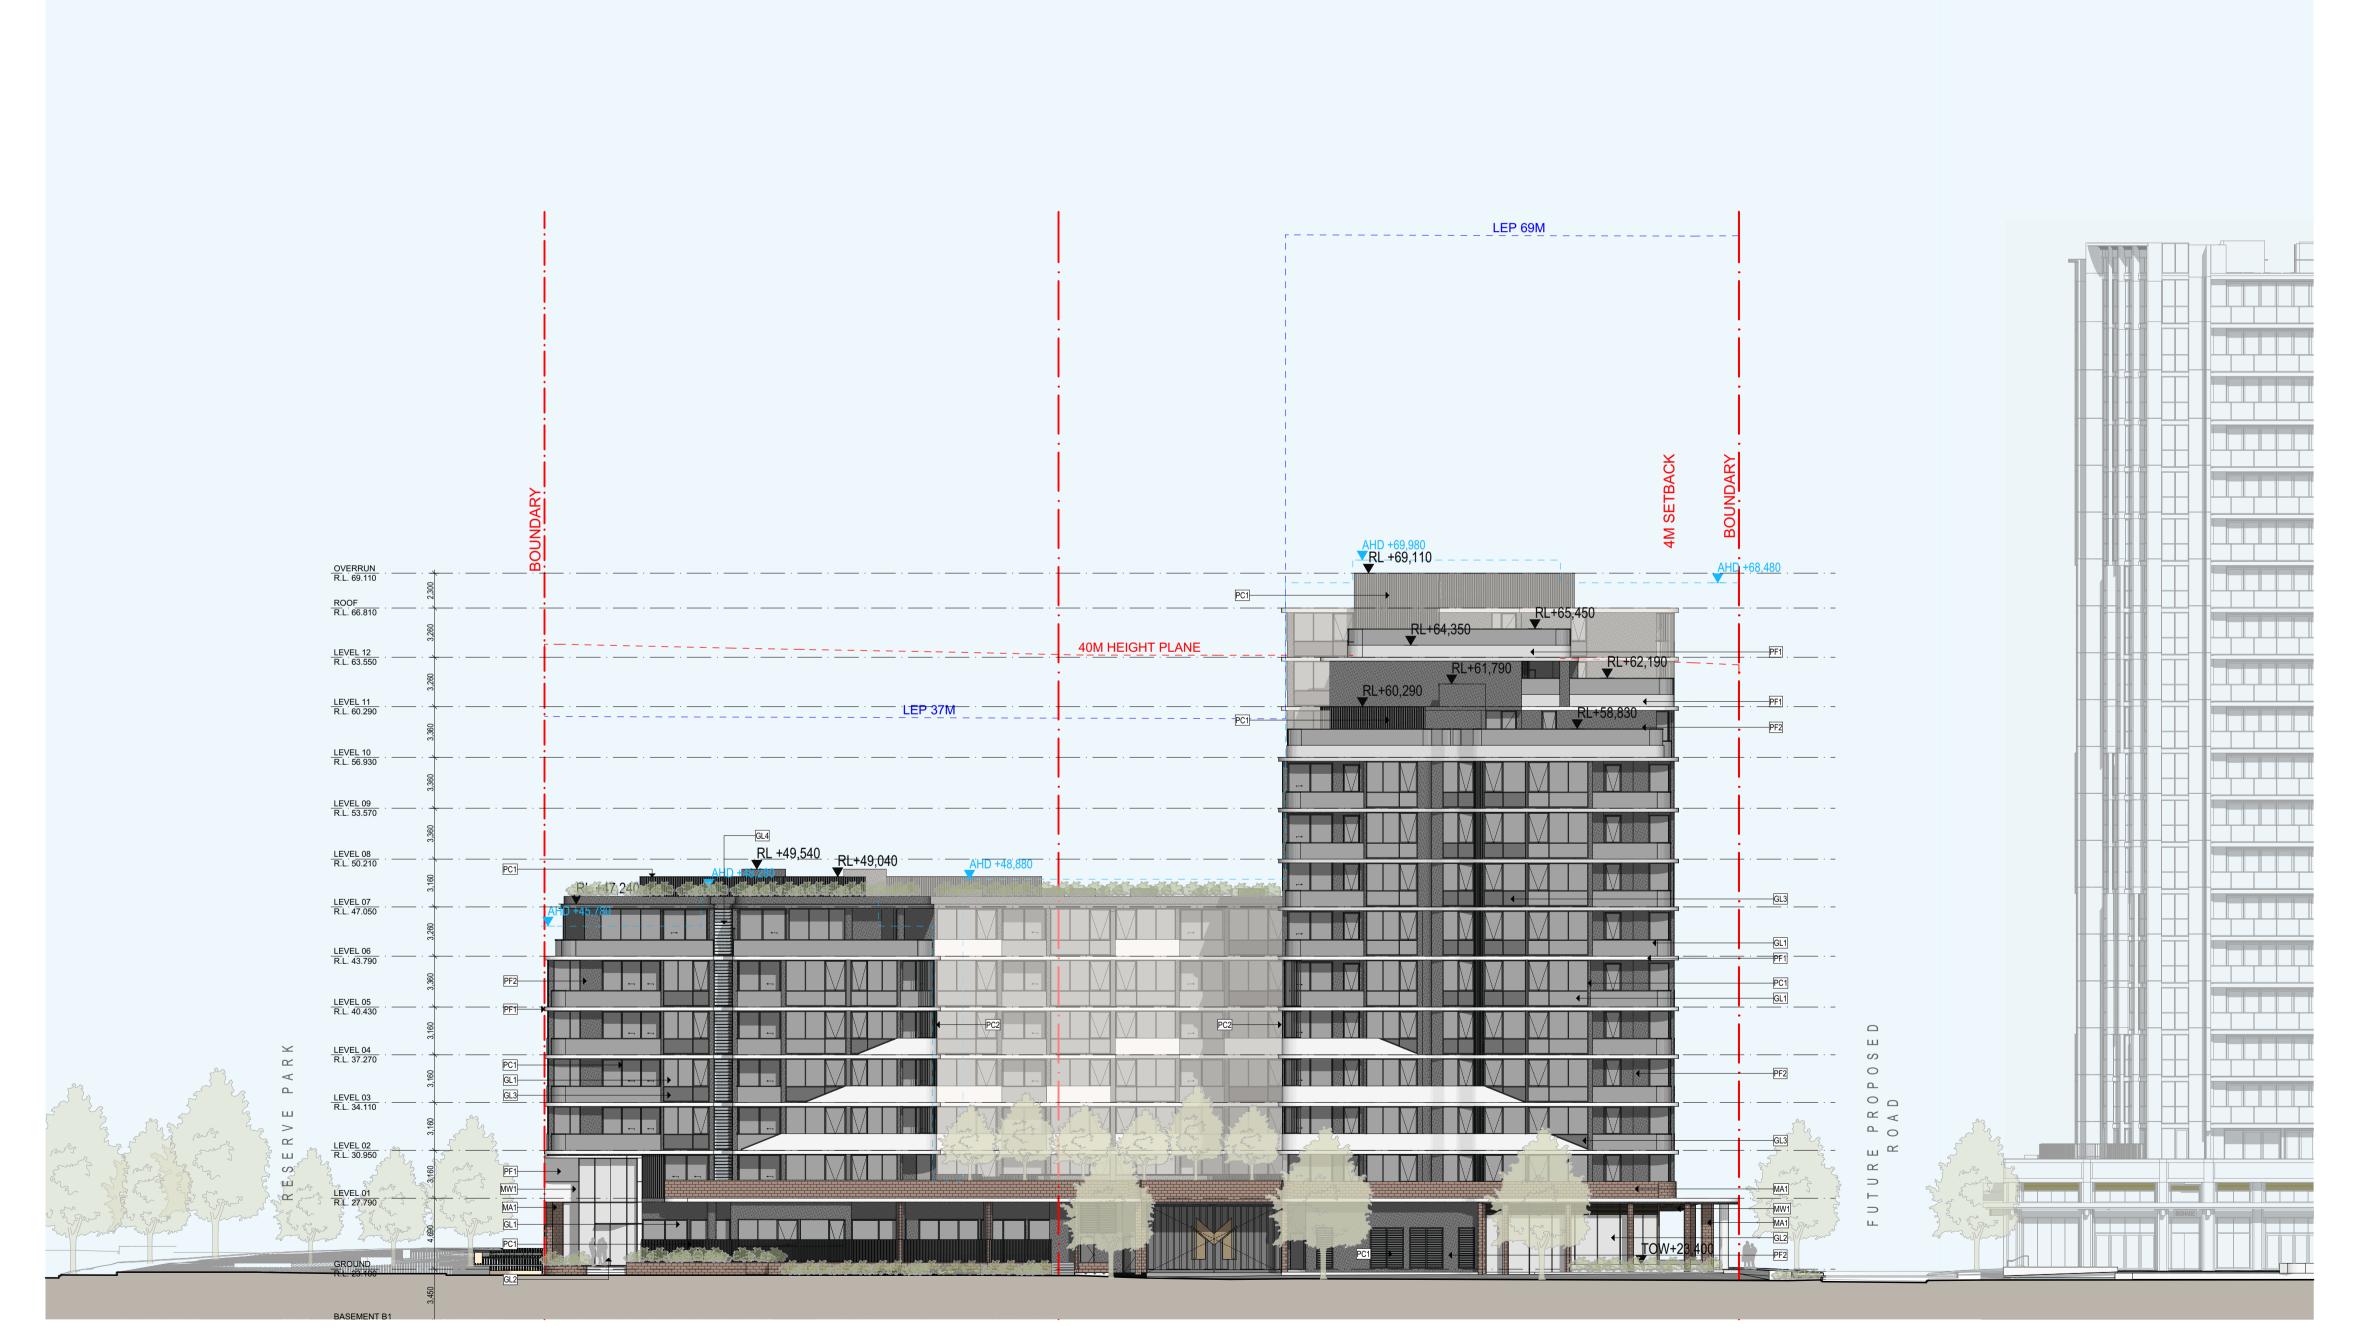

01 NORTH ELEVATION
- SCALE: 1:250@A1

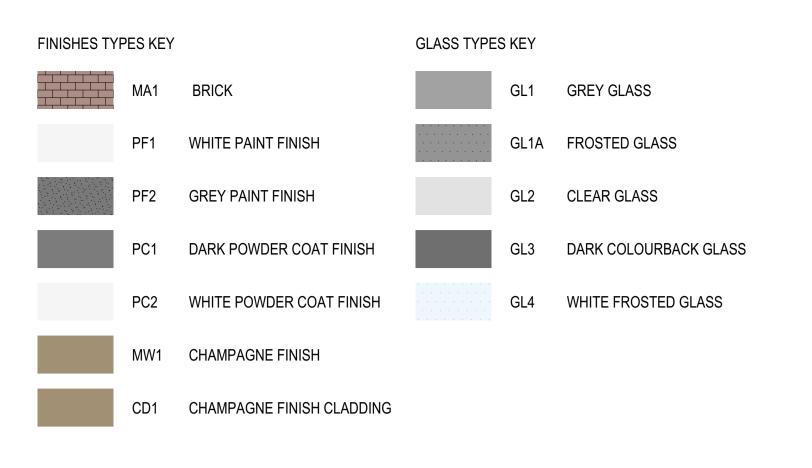

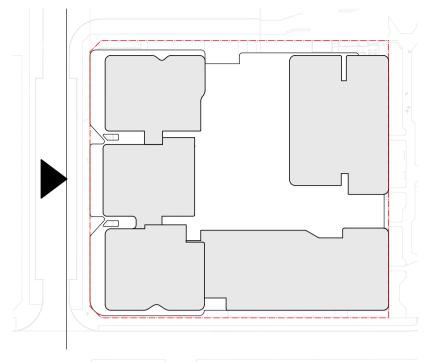

MINOR CHANGES TO FORM AND CONFIGURATION MAY BE REQUIRED WHEN DRAWINGS ARE SUBSEQUENTLY PREPARED FOR CONSTRUCTION PURPOSES AFTER THE GRANT OF DEVELOPMENT CONSENT. THE DESIGN IS NOT IN A FORM SUITABLE FOR USE IN CONNECTION WITH BUILDING

DATE	REVISION	BY	CHK	NO.
19/06/2024	FOR DA	Α	Α	Α
10/09/2024	FOR DA	В	В	В
30/10/2024	FOR DA	С	С	С
13/12/2024	FOR DA	D	D	D
03/03/2025	FOR DA	E	E	Е





MERITON PAGEWOOD LOT C
NSW AUSTRALIA

ELEVATION - WEST

FOR INFORMATION

DATE	PLOT DATE	SCALE
3/1/2025	3/1/2025	1:250, 1:1000 @A1
DRAWN	CHECKED	
DC SI	BDS	

JOB NO.

20721




In accepting and utilising this document the recipient agrees that Plus Architecture Pty. Ltd. ACN 600506303, retain all common law, statutory law and other rights including copyright and intellectual property rights. The recipient agrees not to use this document for any purpose other than its intended use; to waive all claims against Plus Architecture resulting from unauthorised changes; or to reuse the document on other projects without the prior written consent of Plus Architecture. Under no circumstances shall transfer of this document be deemed a sale. Plus Architecture makes no warranties of fitness for any purpose.


The Builder/Contractor shall verify job dimensions prior to any work commencing. Figured dimensions shall take precedence over scaled work.

PLA-DA-2003
REVISION
E



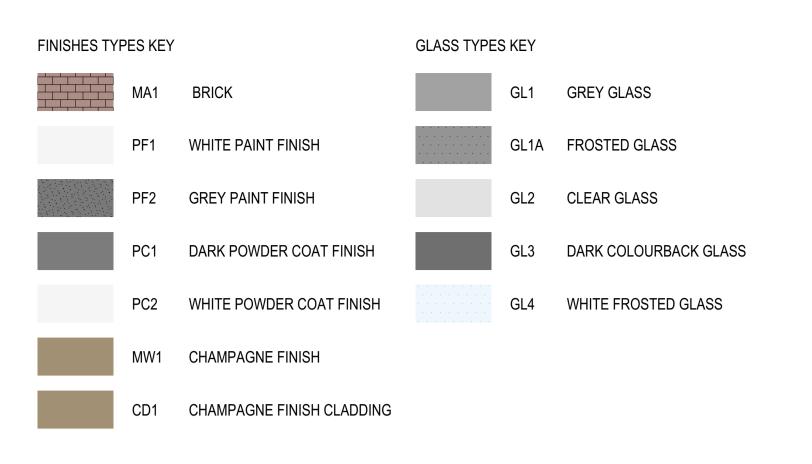

O1 EAST ELEVATION
- SCALE: 1:250@A1

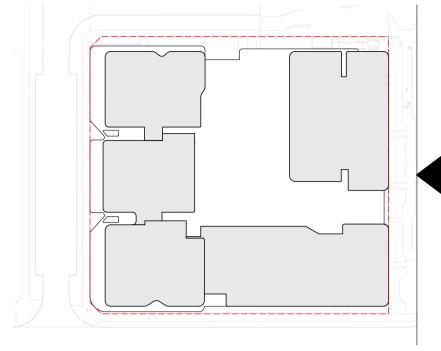

19/06/2024 FOR DA 10/09/2024 FOR DA 30/10/2024 FOR DA 13/12/2024 FOR DA 03/03/2025 FOR DA MERITON MERITON PAGEWOOD LOT C **NSW AUSTRALIA**

DRAWING TO BE READ IN CONJUNCTION WITH A0000 LEGEND, RELEVANT SCHEDULES AND PROJECT

MINOR CHANGES TO FORM AND CONFIGURATION MAY BE REQUIRED WHEN DRAWINGS ARE SUBSEQUENTLY PREPARED FOR CONSTRUCTION PURPOSES AFTER THE

GRANT OF DEVELOPMENT CONSENT. THE DESIGN IS NOT IN A FORM SUITABLE FOR USE IN CONNECTION WITH BUILDING

SPECIFICATION.

DRAWING TITLE **ELEVATION - EAST**

FOR INFORMATION

DATE 3/1/2025 SCALE 1:250, 1:1000 @A1 3/1/2025 DRAWN DC, SL CHECKED **PDS**

JOB NO.


20721




In accepting and utilising this document the recipient agrees that Plus Architecture Pty. Ltd. ACN 600506303, retain all common law, statutory law and other rights including copyright and intellectual property rights. The recipient agrees not to use this document for any purpose other than its intended use; to waive all claims against Plus Architecture resulting from unauthorised changes; or to reuse the document on other projects without the prior written consent of Plus Architecture. Under no circumstances shall transfer of this document be deemed a sale. Plus Architecture makes no warranties of fitness for any purpose.

The Builder/Contractor shall verify job dimensions prior to any work commencing. Figured dimensions shall take precedence over scaled work.

DRG. NO. PLA-DA-2004 REVISION

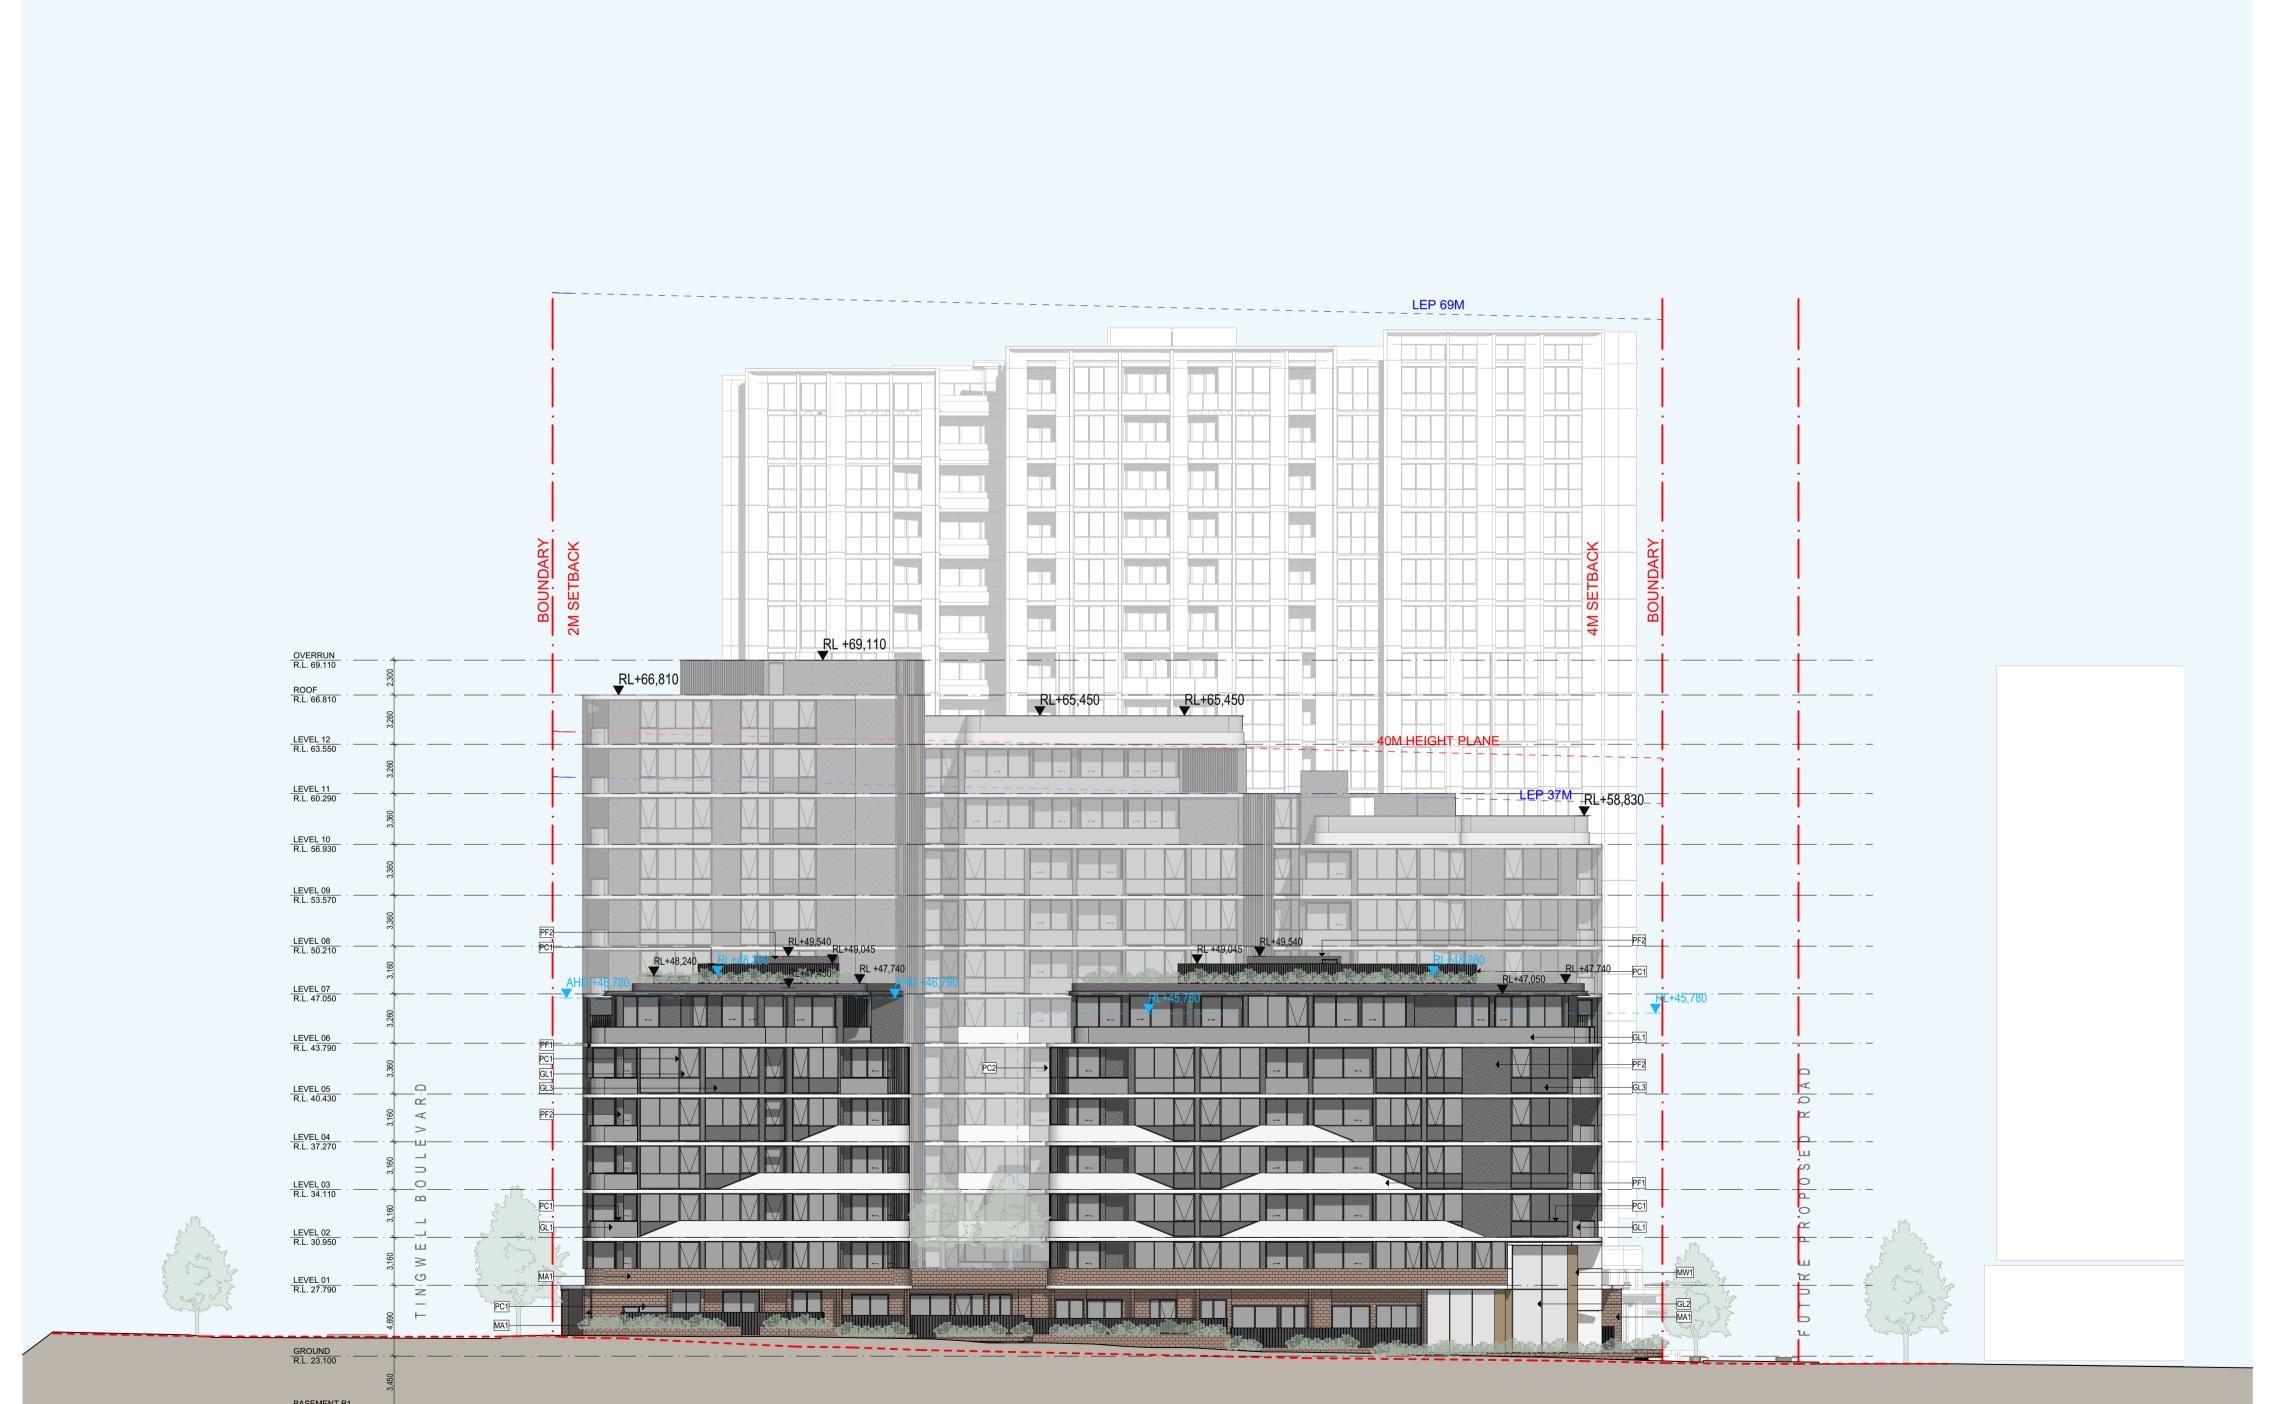



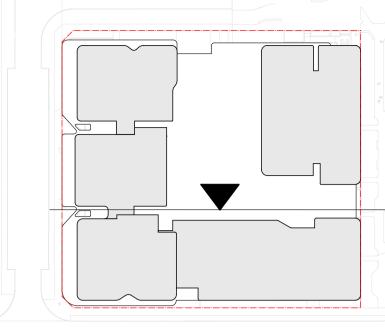

DATEREVISION19/06/2024FOR DA 10/09/2024 FOR DA 30/10/2024 FOR DA 13/12/2024 FOR DA 03/03/2025 FOR DA MERITON

DRAWING TO BE READ IN CONJUNCTION WITH A0000 LEGEND, RELEVANT SCHEDULES AND PROJECT

MINOR CHANGES TO FORM AND CONFIGURATION MAY BE REQUIRED WHEN DRAWINGS ARE SUBSEQUENTLY PREPARED FOR CONSTRUCTION PURPOSES AFTER THE GRANT OF DEVELOPMENT CONSENT. THE DESIGN IS NOT IN

A FORM SUITABLE FOR USE IN CONNECTION WITH BUILDING

SPECIFICATION.


MERITON PAGEWOOD LOT C **NSW AUSTRALIA**

DRAWING TITLE INTERNAL **ELEVATION -**NORTH

FOR INFORMATION

DATE 3/1/2025	PLOT DATE 3/1/2025	SCALE 1:250, 1:1000 @A1
DRAWN DC, SL	CHECKED PDS	
IOD NO		

JOB NO. 20721

 


DRG. NO. PLA-DA-2005


REVISION

In accepting and utilising this document the recipient agrees that Plus Architecture Pty. Ltd. ACN 600506303, retain all common law, statutory law and other rights including copyright and intellectual property rights. The recipient agrees not to use this document for any purpose other than its intended use; to waive all claims against Plus Architecture resulting from unauthorised changes; or to reuse the document on other projects without the prior written consent of Plus Architecture. Under no circumstances shall transfer of this document be deemed a sale. Plus Architecture makes no warranties of fitness for any purpose.


The Builder/Contractor shall verify job dimensions prior to any work commencing. Figured dimensions shall take precedence over scaled work.

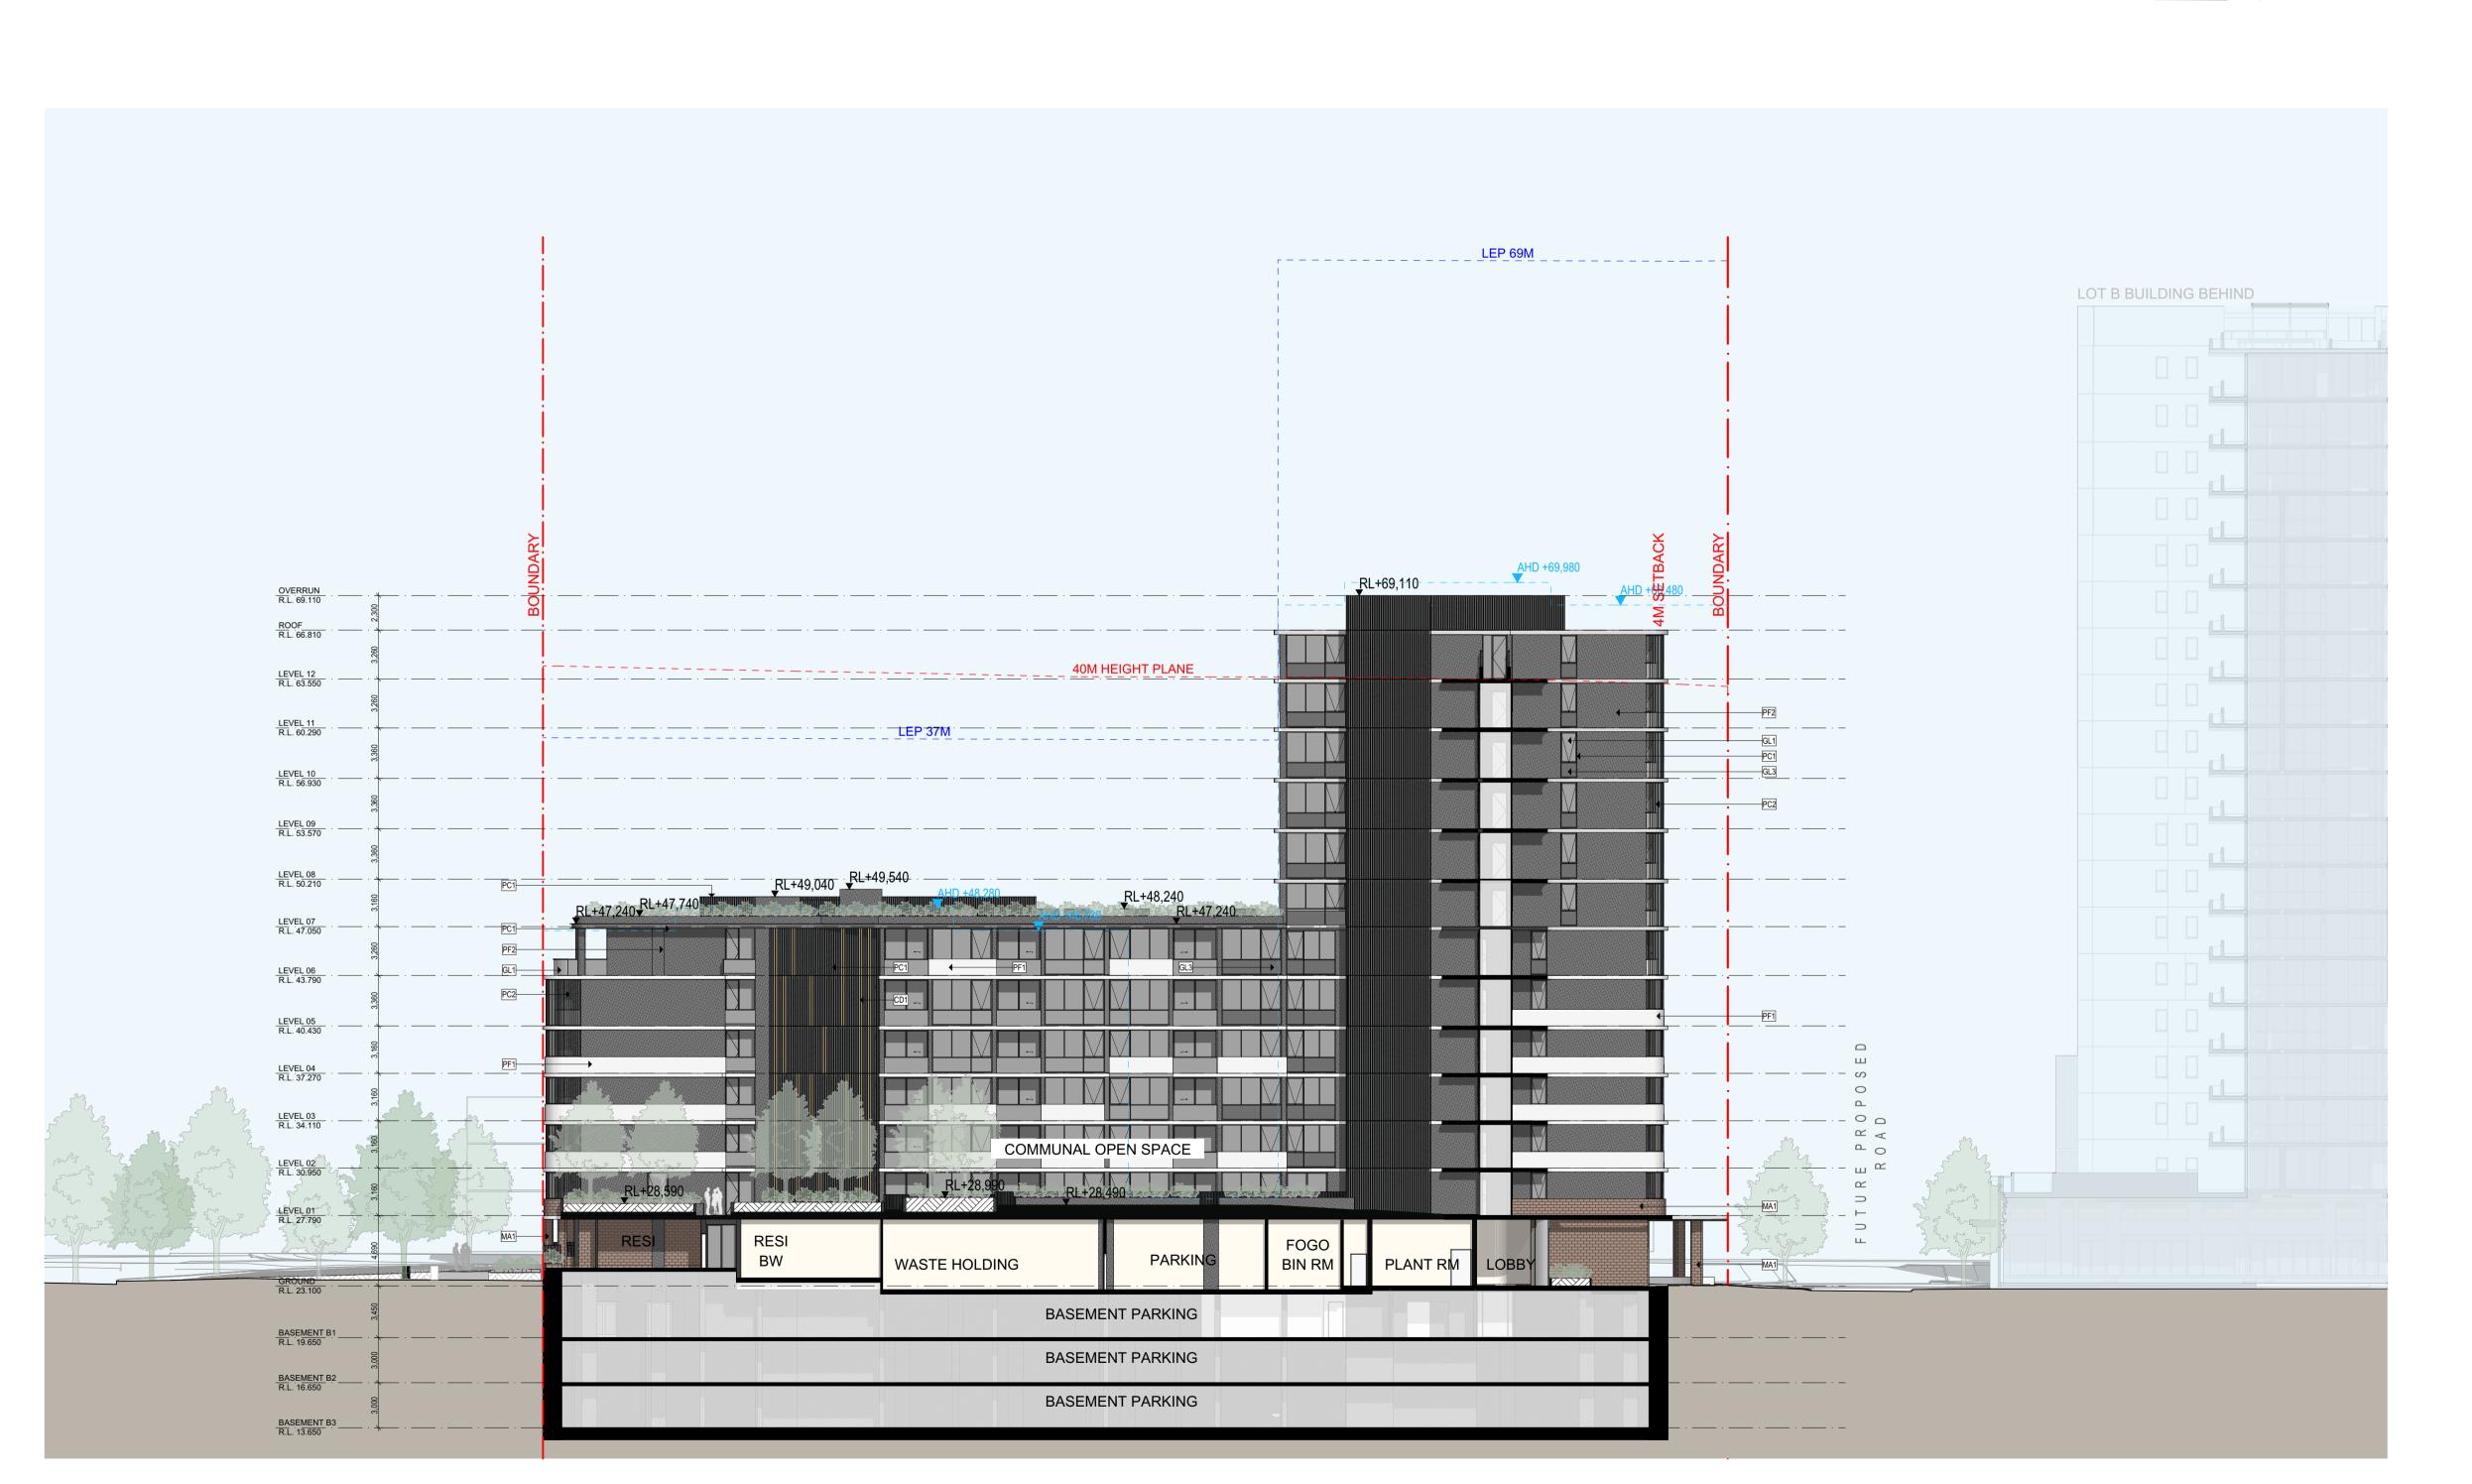




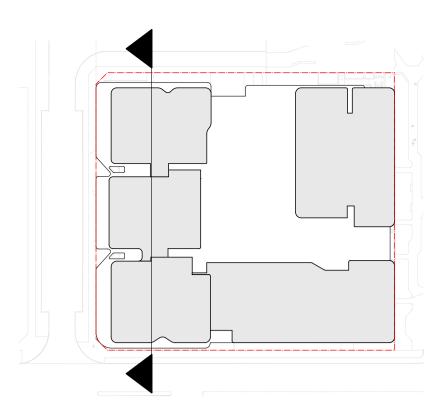


MINOR CHANGES TO FORM AND CONFIGURATION MAY BE REQUIRED WHEN DRAWINGS ARE SUBSEQUENTLY PREPARED FOR CONSTRUCTION PURPOSES AFTER THE GRANT OF DEVELOPMENT CONSENT. THE DESIGN IS NOT IN A FORM SUITABLE FOR USE IN CONNECTION WITH BUILDING WORK

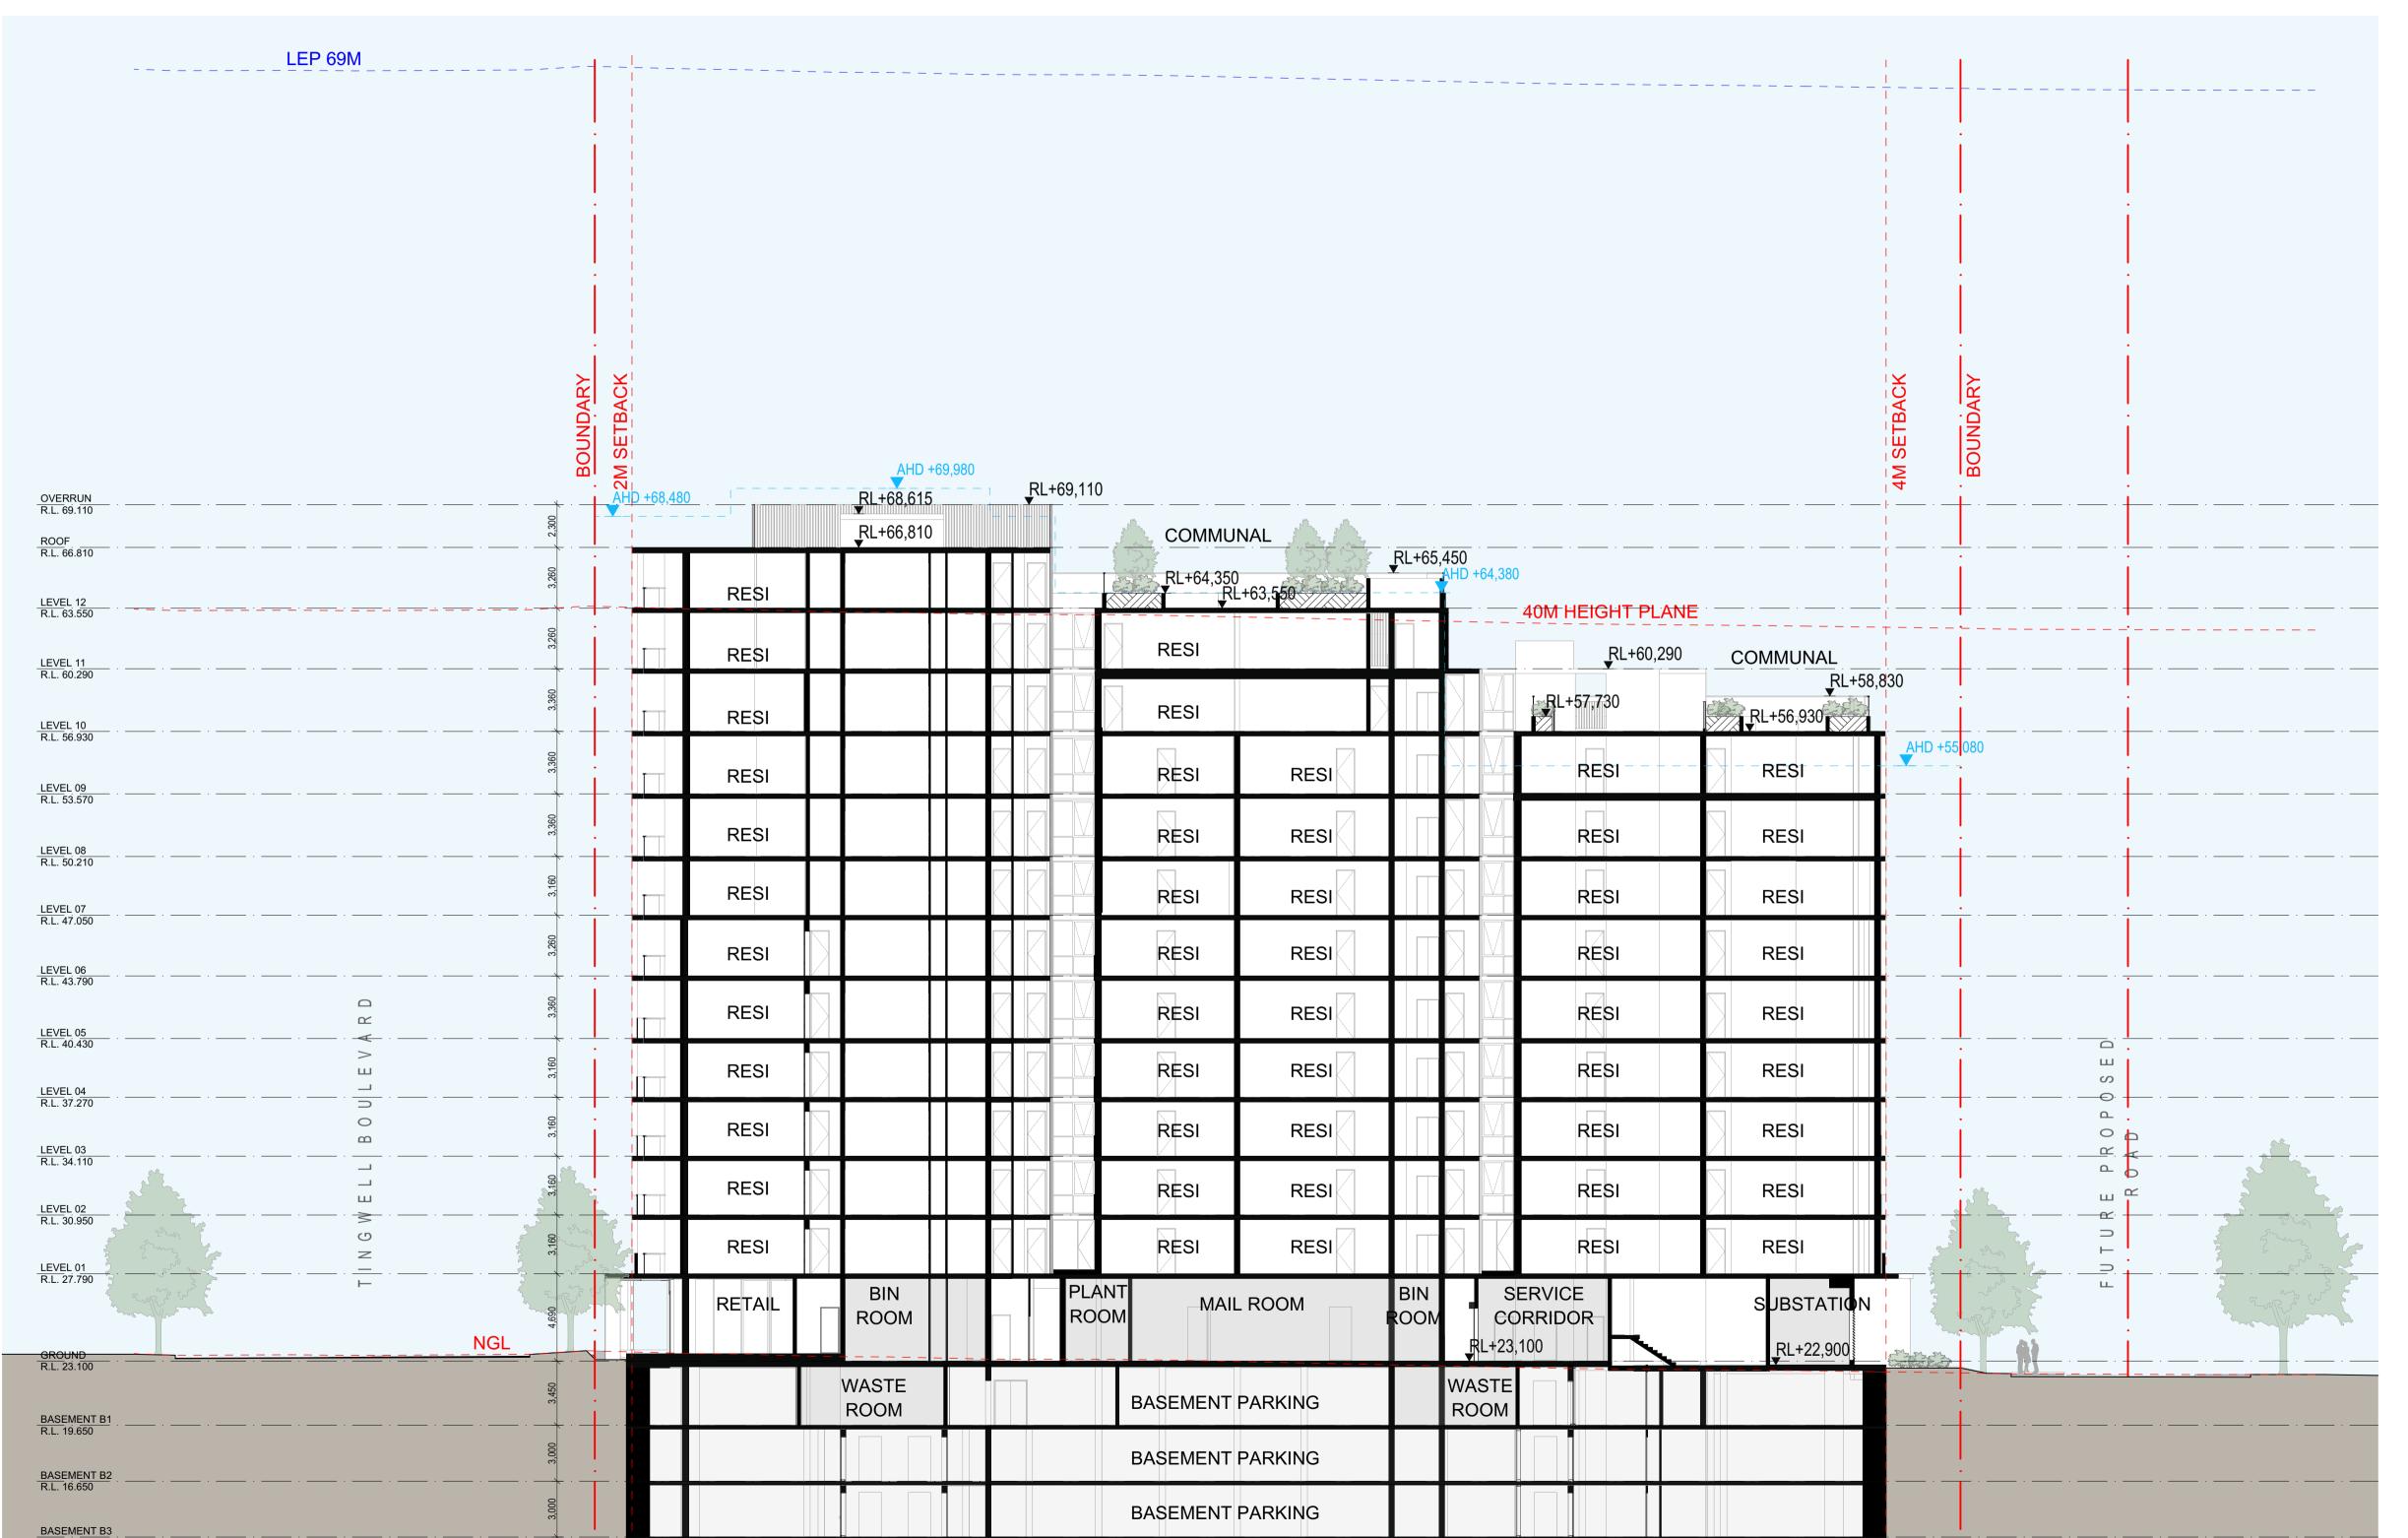

A-A SECTION
- SCALE: 1:200@A1

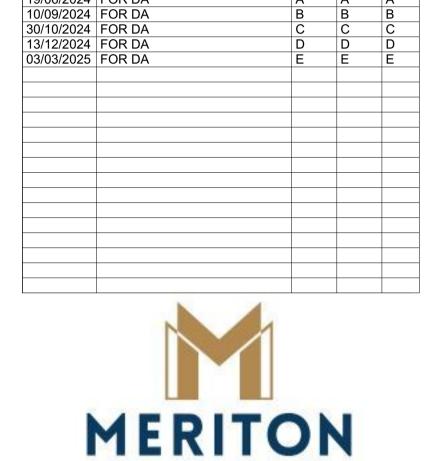

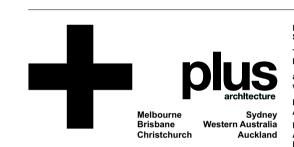

DATEREVISION19/06/2024FOR DA

MERITON PAGEWOOD LOT C NSW AUSTRALIA

DRAWING TITLE
SECTION A-A

FOR INFORMATION

 DATE
 PLOT DATE

 3/1/2025
 3/1/2025

 DRAWN
 CHECKED

 DC, SL
 PDS


JOB NO. **20721**

SCALE 1:200, 1:1000 @A1


In accepting and utilising this document the recipient agrees that Plus Architecture Pty. Ltd. ACN 600506303, retain all common law, statutory law and other rights including copyright and intellectual property rights. The recipient agrees not to use this document for any purpose other than its intended use; to waive all claims against Plus Architecture resulting from unauthorised changes; or to reuse the document on other projects without the prior written consent of Plus Architecture. Under no circumstances shall transfer of this document be deemed a sale. Plus Architecture makes no warranties of fitness for any purpose.

The Builder/Contractor shall verify job dimensions prior to any work commencing. Figured dimensions shall take precedence over scaled work.


DRG. NO.
PLA-DA-2020
REVISION
E

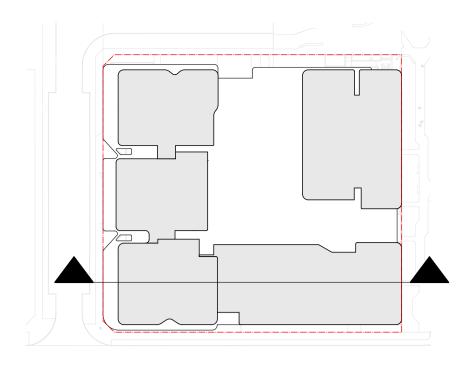

MINOR CHANGES TO FORM AND CONFIGURATION MAY BE REQUIRED WHEN DRAWINGS ARE SUBSEQUENTLY PREPARED FOR CONSTRUCTION PURPOSES AFTER THE GRANT OF DEVELOPMENT CONSENT. THE DESIGN IS NOT IN A FORM SUITABLE FOR USE IN CONNECTION WITH BUILDING

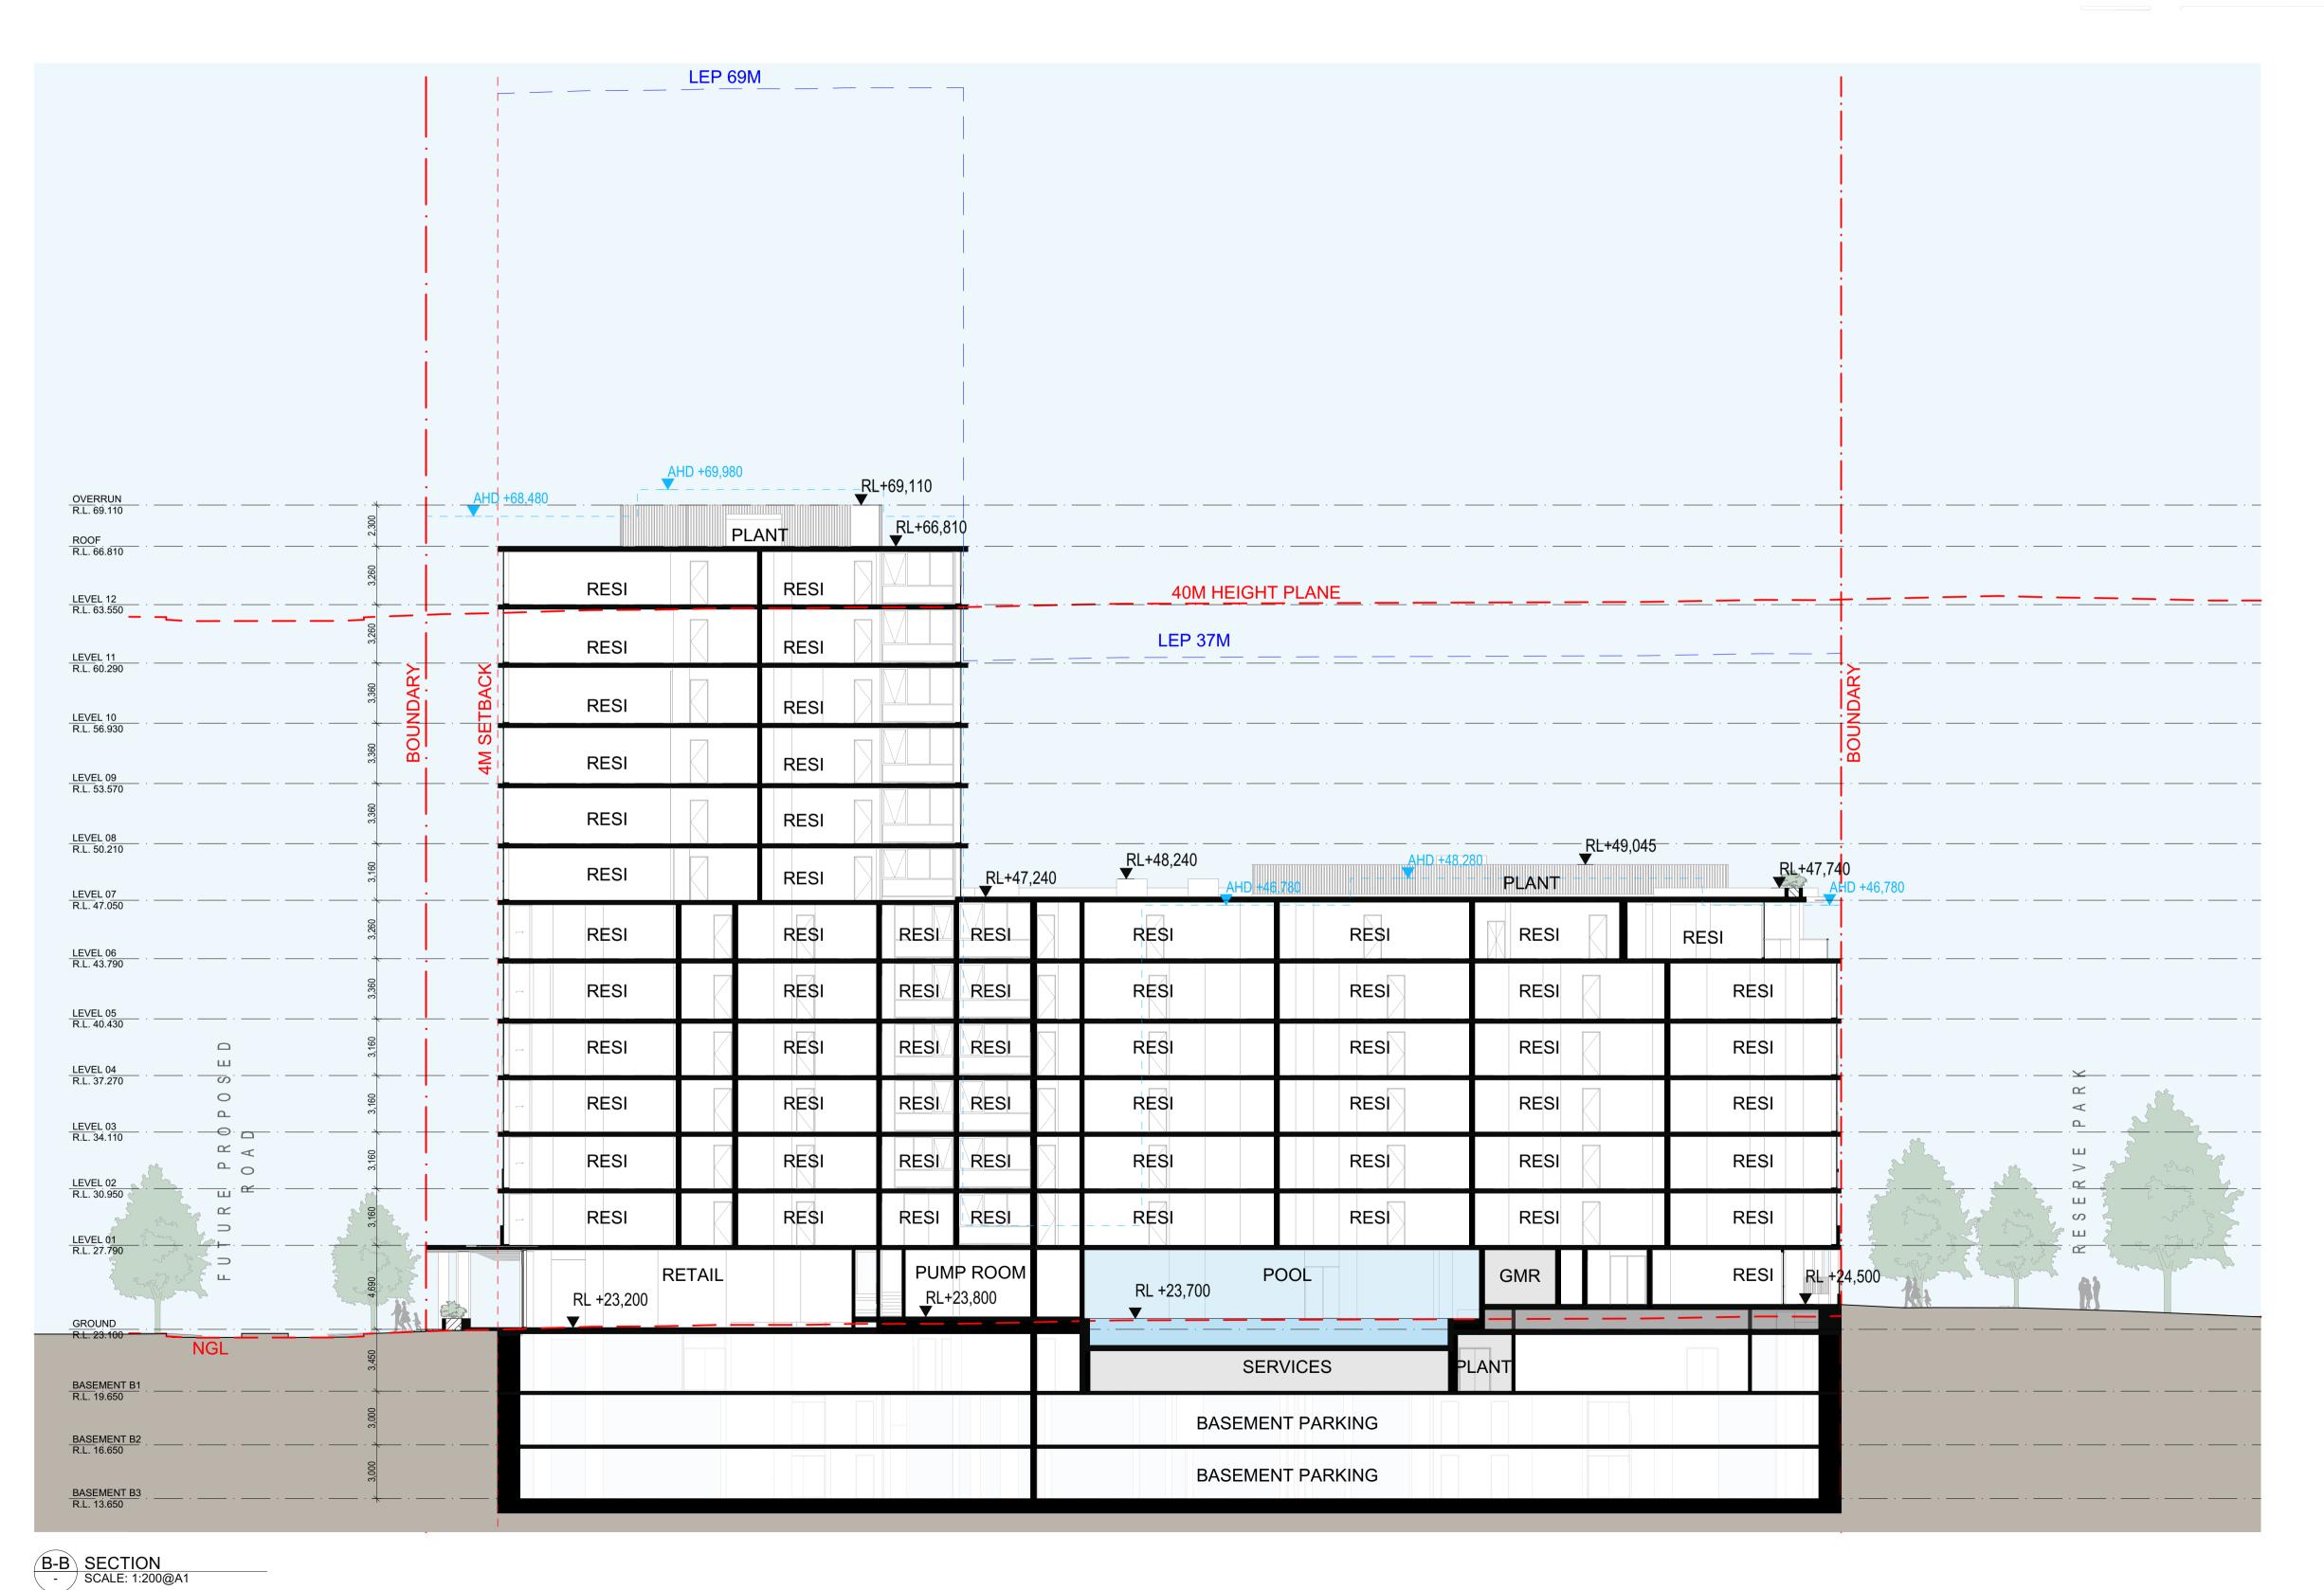

DATE	REVISION	ВҮ	СНК	NO.
19/06/2024	FOR DA	Α	Α	Α
10/09/2024		В	В	В
30/10/2024		С	С	С
	FOR DA	D	D	D
03/03/2025	FOR DA	E	E	E
	MERI'	O	N	

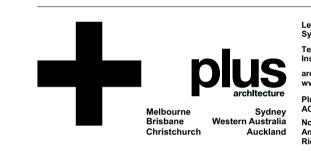

MERITON PAGEWOOD LOT C
NSW AUSTRALIA

DRAWING TITLE
SECTION B-B

FOR INFORMATION

JOB NO. **2072**


In accepting and utilising this document the recipient agrees that Plus Architecture Pty. Ltd. ACN 600506303, retain all common law, statutory law and other rights including copyright and intellectual property rights. The recipient agrees not to use this document for any purpose other than its intended use; to waive all claims against Plus Architecture resulting from unauthorised changes; or to reuse the document on other projects without the prior written consent of Plus Architecture. Under no circumstances shall transfer of this document be deemed a sale. Plus Architecture makes no warranties of fitness for any purpose.

The Builder/Contractor shall verify job dimensions prior to any work commencing. Figured dimensions shall take precedence over scaled work.

DRG. NO.
PLA-DA-2021
REVISION
E





C-C SECTION
- SCALE: 1:200@A1

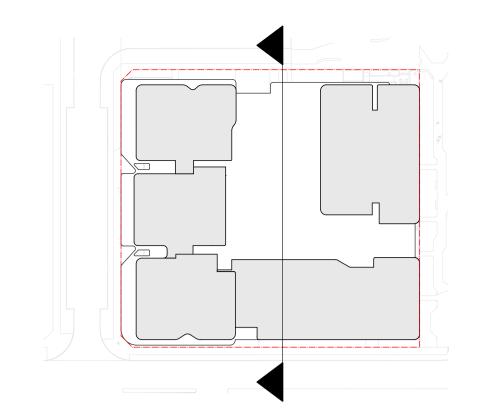

DRAWING TO BE READ IN CONJUNCTION WITH A0000 LEGEND, RELEVANT SCHEDULES AND PROJECT SPECIFICATION.

MINOR CHANGES TO FORM AND CONFIGURATION MAY BE REQUIRED WHEN DRAWINGS ARE SUBSEQUENTLY PREPARED FOR CONSTRUCTION PURPOSES AFTER THE GRANT OF DEVELOPMENT CONSENT. THE DESIGN IS NOT IN A FORM SUITABLE FOR USE IN CONNECTION WITH BUILDING

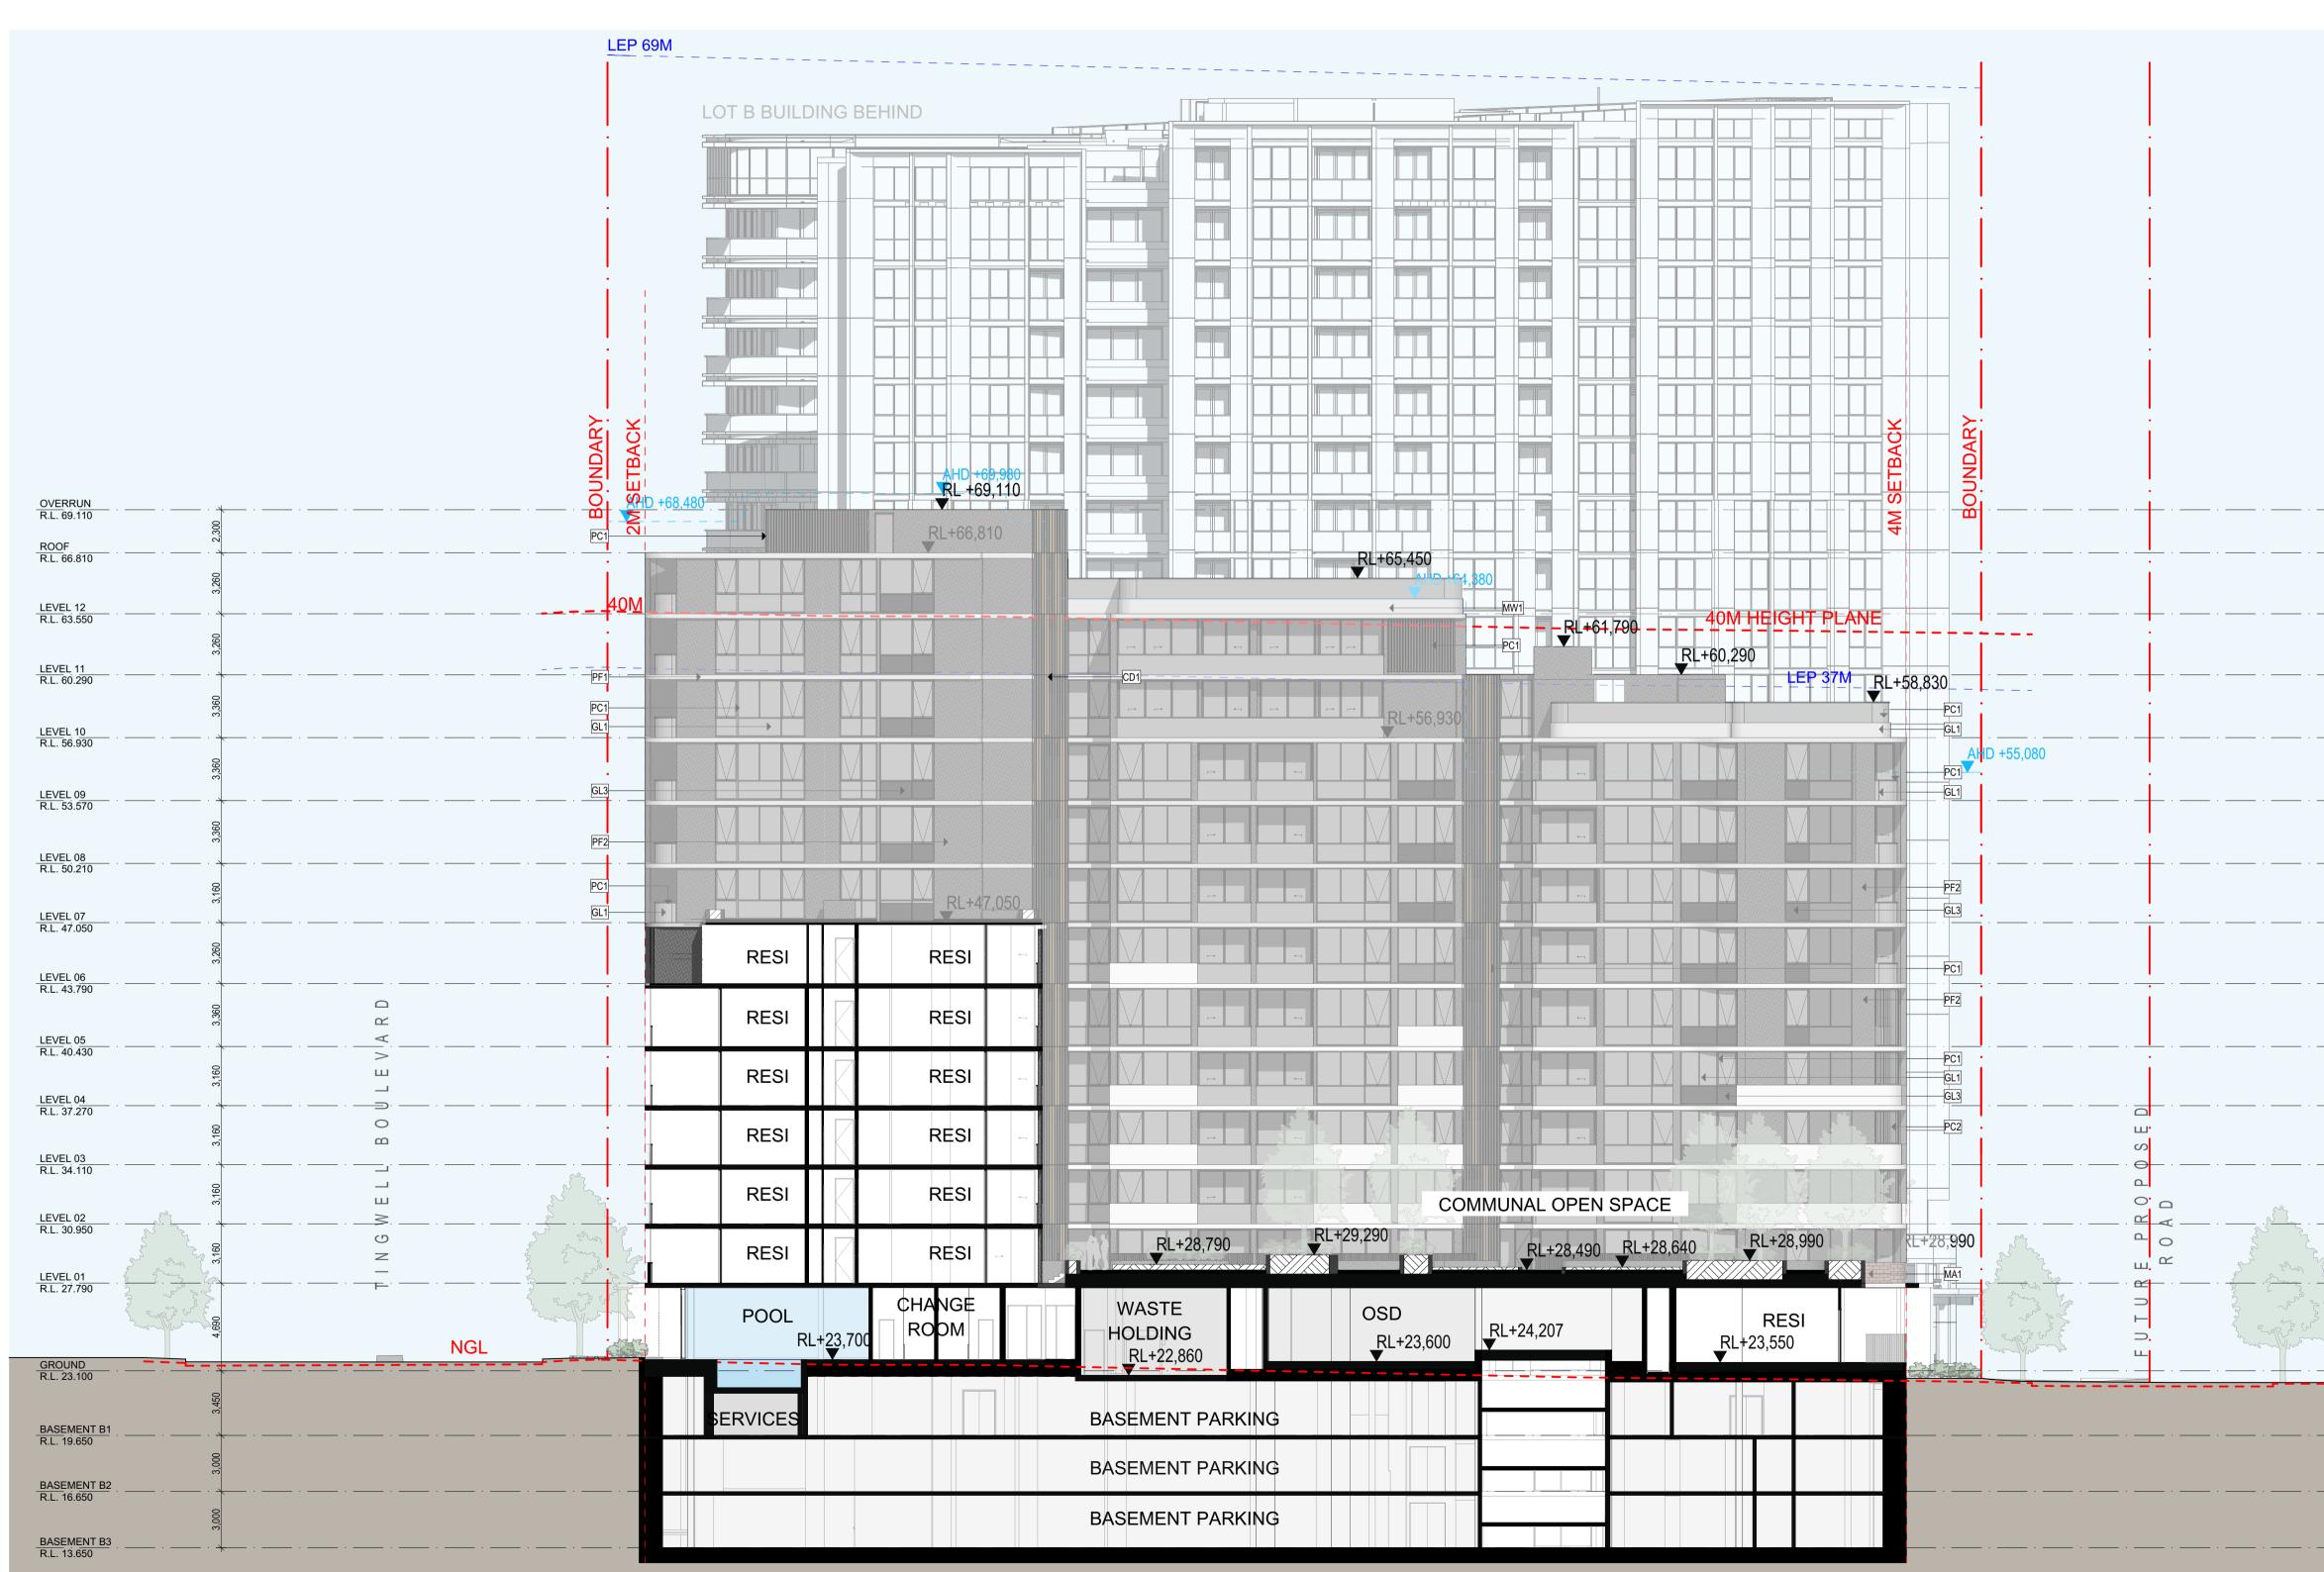

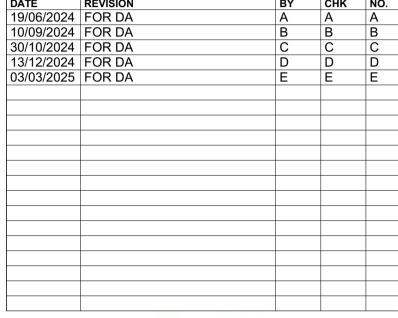





MERITON PAGEWOOD LOT C NSW AUSTRALIA

DRAWING TITLE
SECTION C-C

FOR INFORMATION

DATE 3/1/2025 3/1/2025

DRAWN CHECKED PDS

JOB NO. **20721**




SCALE 1:200, 1:1000 @A1

In accepting and utilising this document the recipient agrees that Plus Architecture Pty. Ltd. ACN 600506303, retain all common law, statutory law and other rights including copyright and intellectual property rights. The recipient agrees not to use this document for any purpose other than its intended use; to waive all claims against Plus Architecture resulting from unauthorised changes; or to reuse the document on other projects without the prior written consent of Plus Architecture. Under no circumstances shall transfer of this document be deemed a sale. Plus Architecture makes no warranties of fitness for any purpose.


The Builder/Contractor shall verify job dimensions prior to any work commencing. Figured dimensions shall take precedence over scaled work.

DRG. NO.
PLA-DA-2022
REVISION
E



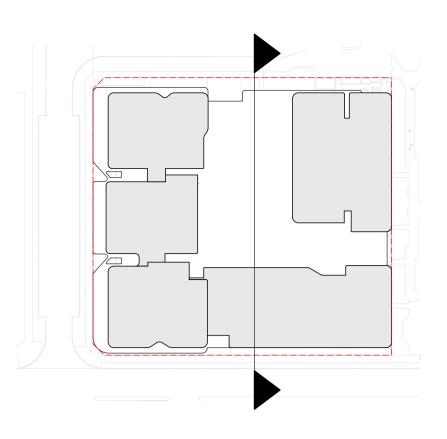

MINOR CHANGES TO FORM AND CONFIGURATION MAY BE REQUIRED WHEN DRAWINGS ARE SUBSEQUENTLY PREPARED FOR CONSTRUCTION PURPOSES AFTER THE GRANT OF DEVELOPMENT CONSENT. THE DESIGN IS NOT IN A FORM SUITABLE FOR USE IN CONNECTION WITH BUILDING

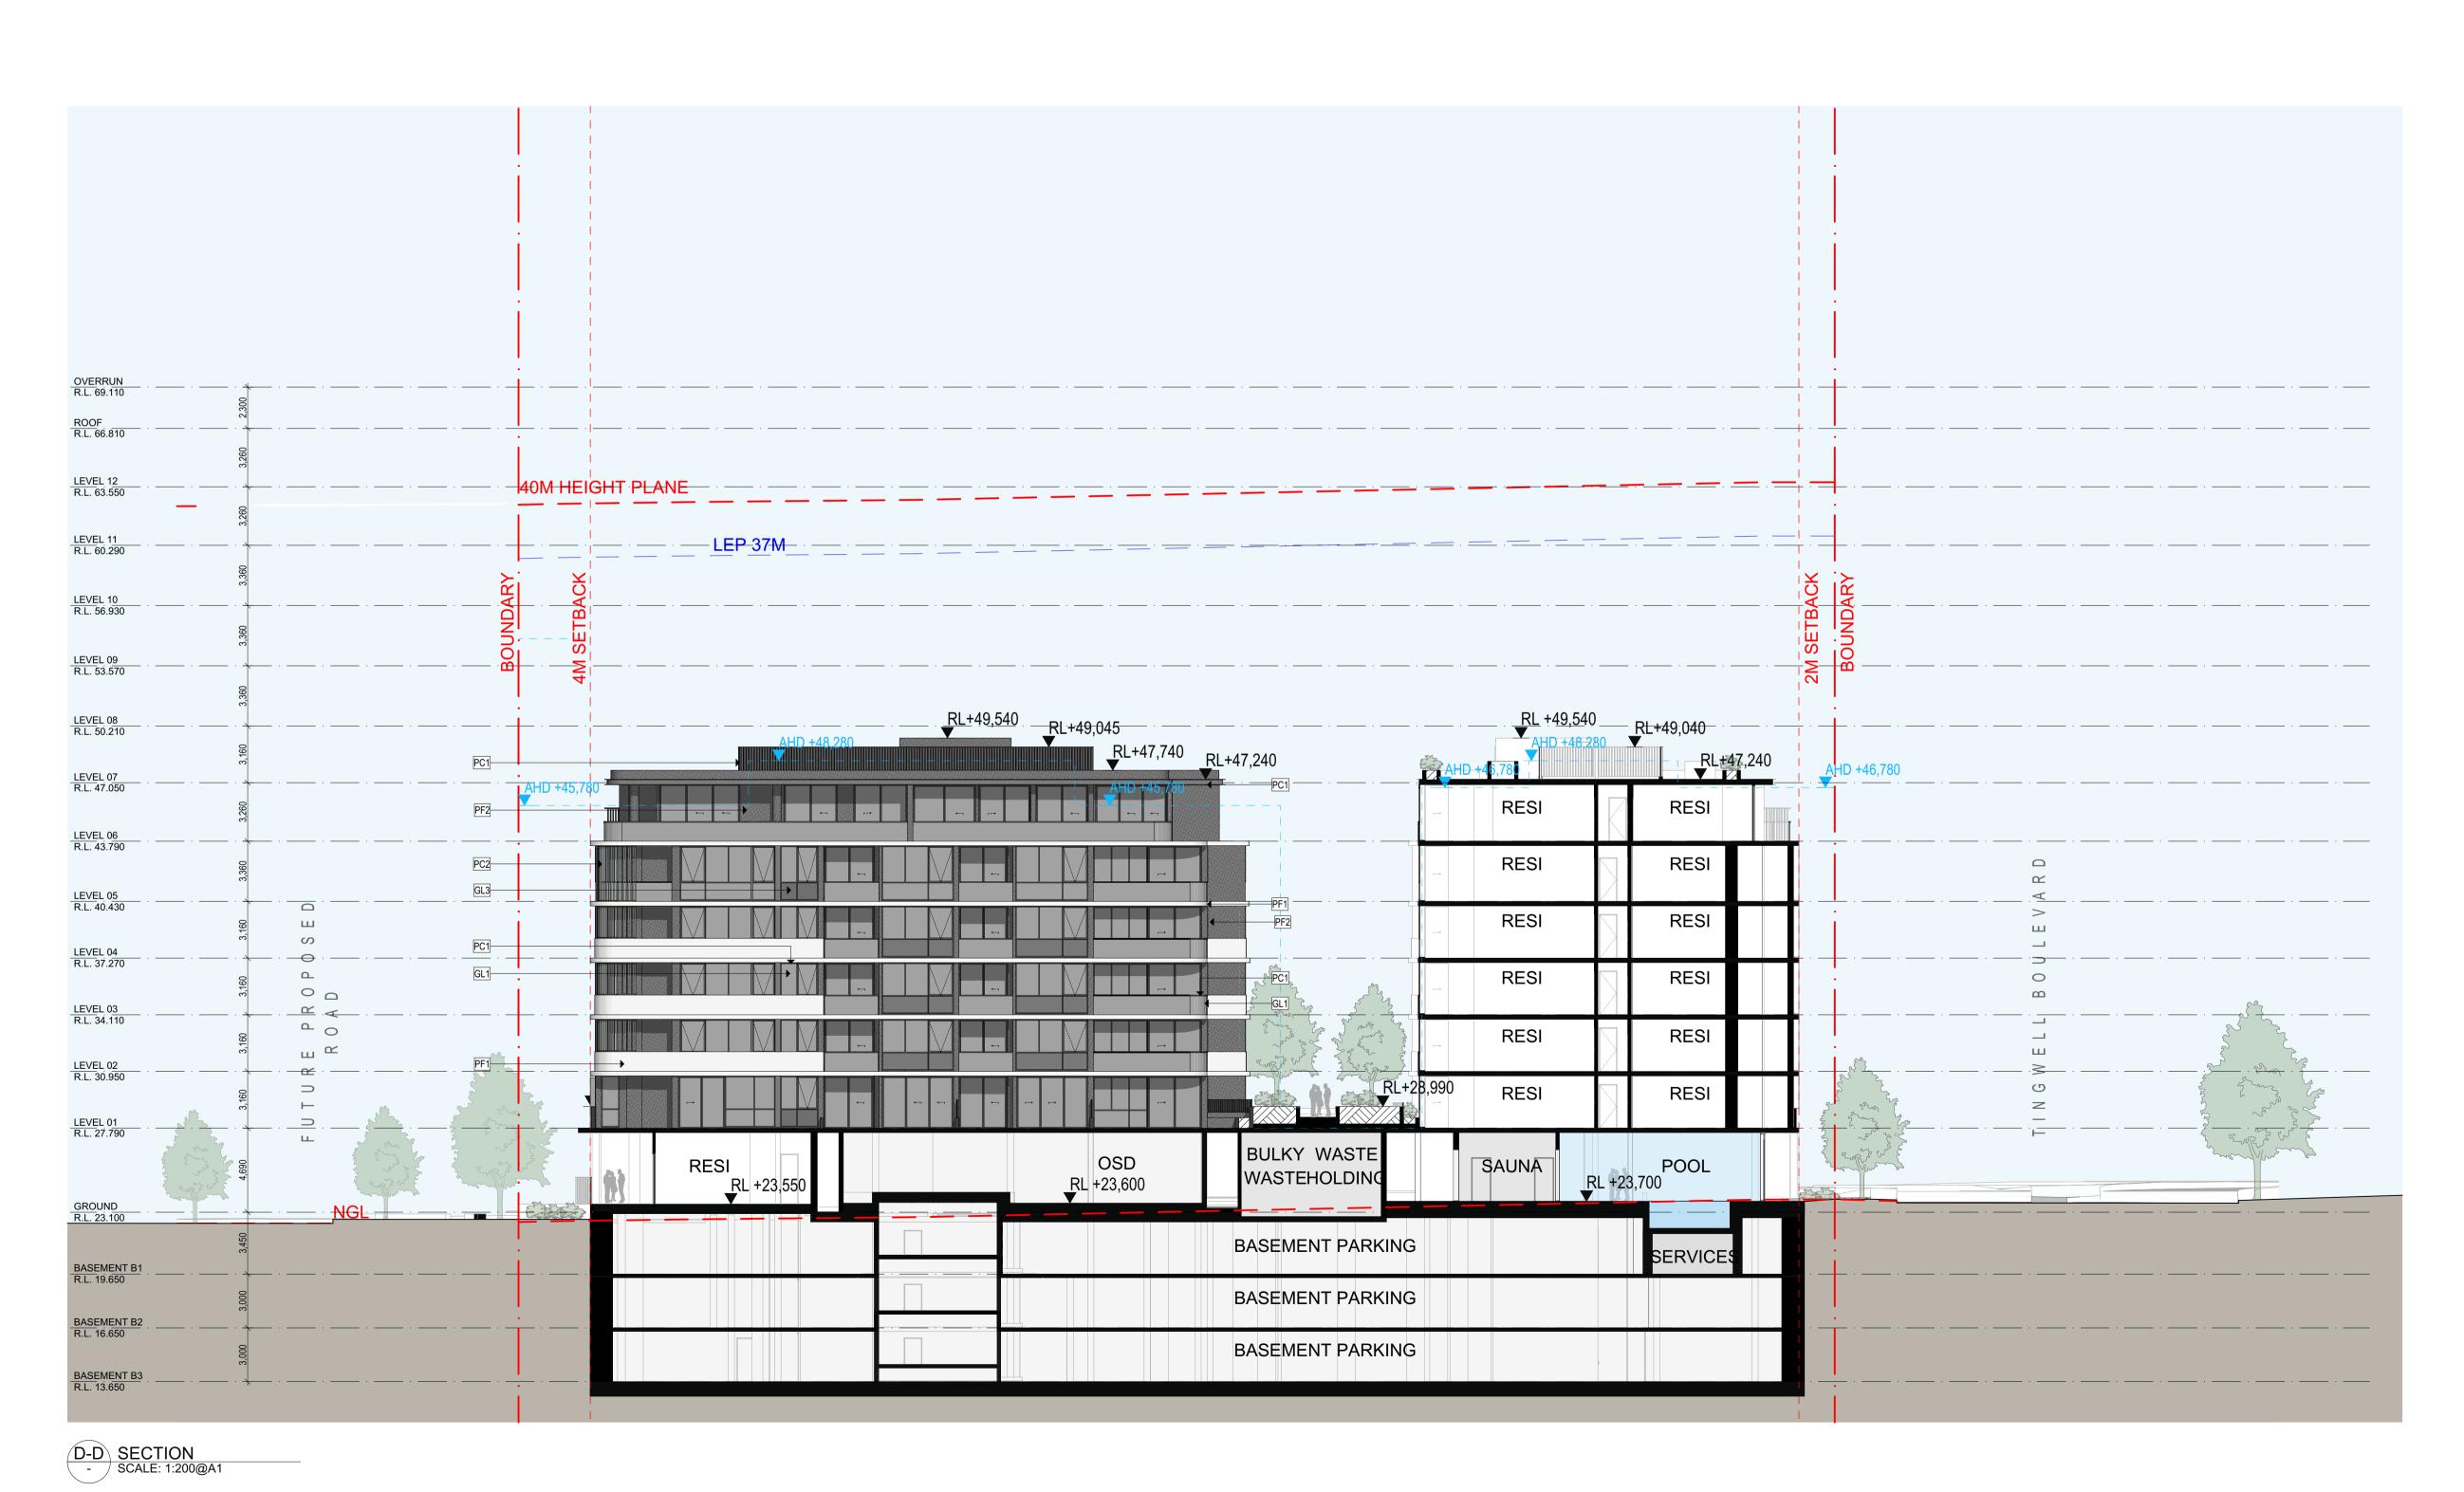

	REVISION	BY	СНК	NO.
19/06/2024	FOR DA	Α	Α	Α
10/09/2024	FOR DA	В	В	В
30/10/2024	FOR DA	С	С	С
13/12/2024	FOR DA	D	D	D
03/03/2025	FOR DA	E	E	E





Plus Architecture Pty. Ltd Sydney ACN 600506303 ustralia Nominated Architect (NSV uckland Amit Julka 10002 Rido Pin 11286

MERITON PAGEWOOD LOT C NSW AUSTRALIA

DRAWING TITLE
SECTION D-D

FOR INFORMATION

DATE 3/1/2025	PLOT DATE 3/1/2025
DRAWN DC, SL	CHECKED PDS


JOB NO. **20721**

In accepting and utilising this document the recipient agrees that Plus Architecture Pty. Ltd. ACN 600506303, retain all common law, statutory law and other rights including copyright and intellectual property rights. The recipient agrees not to use this document for any purpose other than its intended use; to waive all claims against Plus Architecture resulting from unauthorised changes; or to reuse the document on other projects without the prior written consent of Plus Architecture. Under no circumstances shall transfer of this document be deemed a sale. Plus Architecture makes no warranties of fitness for any purpose.


The Builder/Contractor shall verify job dimensions prior to any work commencing. Figured dimensions shall take precedence over scaled work.

DRG. NO.
PLA-DA-2023
REVISION
E


1:200, 1:1000 @A1

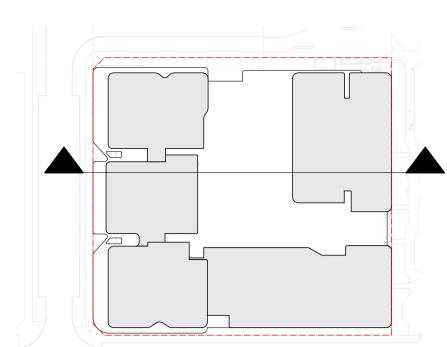

MINOR CHANGES TO FORM AND CONFIGURATION MAY BE REQUIRED WHEN DRAWINGS ARE SUBSEQUENTLY PREPARED FOR CONSTRUCTION PURPOSES AFTER THE GRANT OF DEVELOPMENT CONSENT. THE DESIGN IS NOT IN A FORM SUITABLE FOR USE IN CONNECTION WITH BUILDING WORK

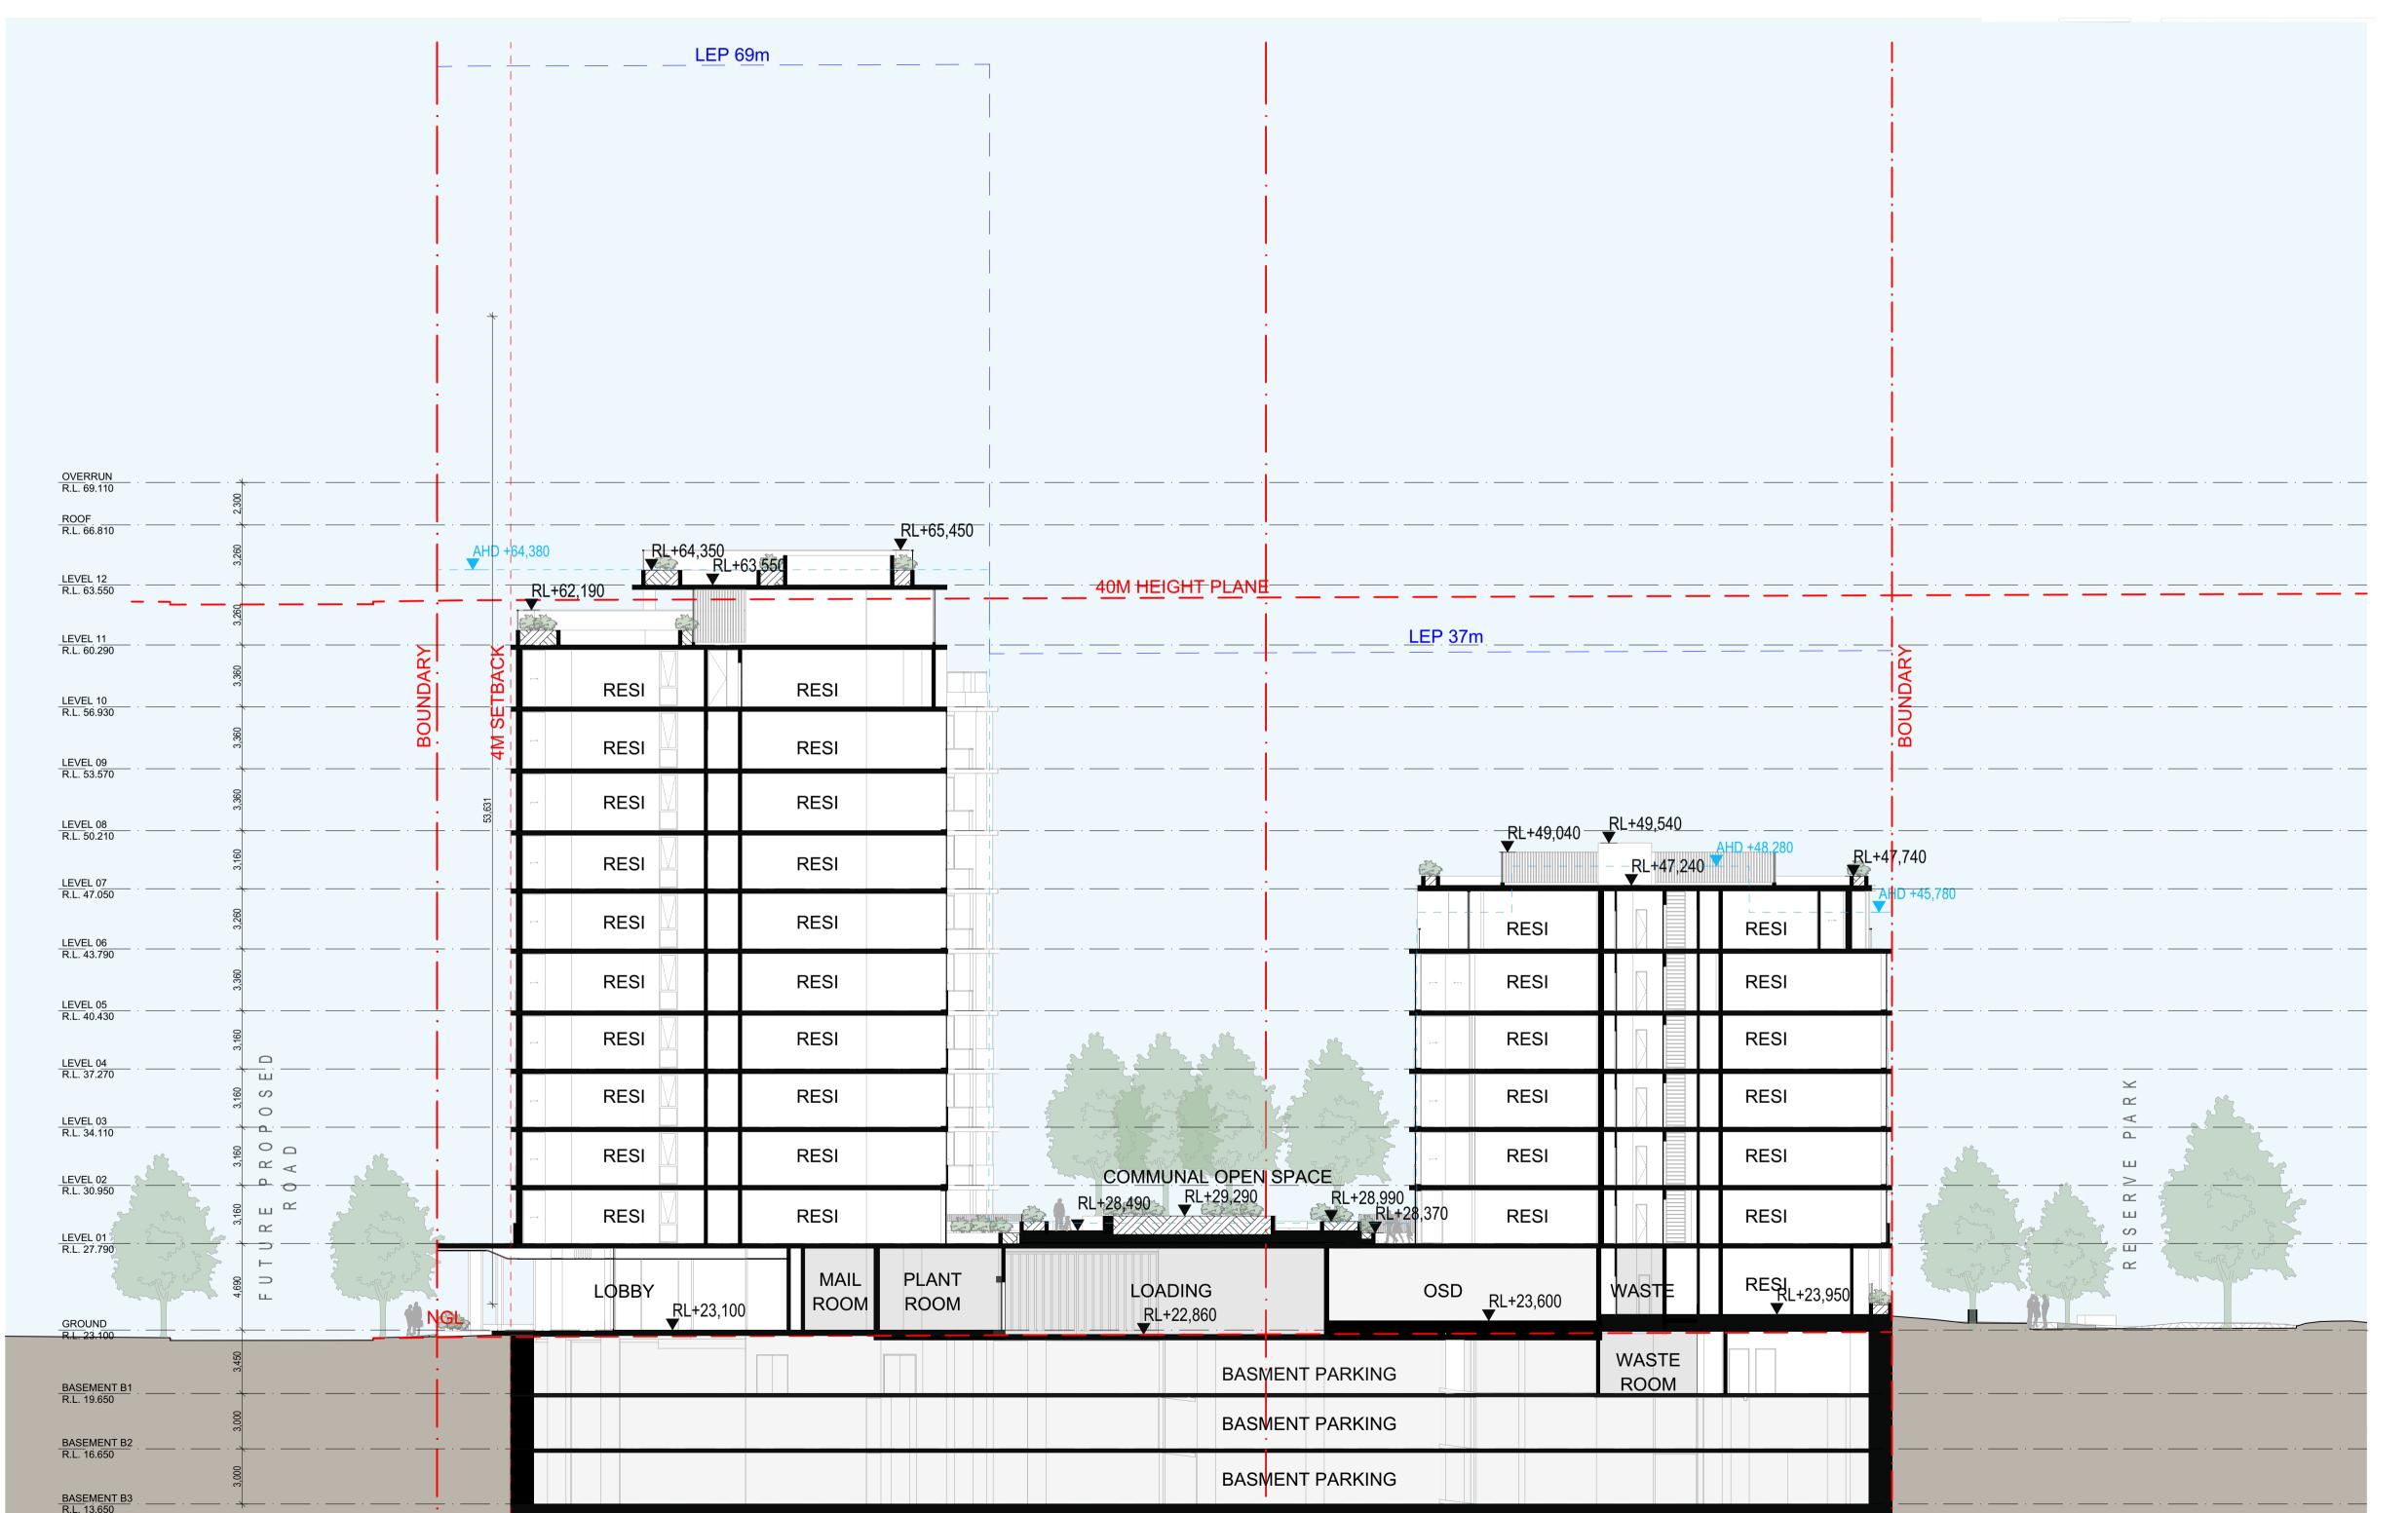

19/06/2024		Α	Α	Α
10/09/2024		В	В	В
30/10/2024		С	С	С
13/12/2024		D	D	D
03/03/2025	FOR DA	E	E	E
	MERIT		V	

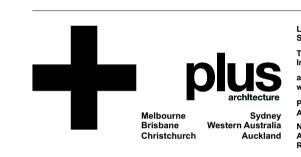

MERITON PAGEWOOD LOT C
NSW AUSTRALIA


DRAWING TITLE
SECTION E-E

FOR INFORMATION

DATE PLOT DATE SCALE
3/1/2025 3/1/2025 1:200, 1:1000 @A1

DRAWN CHECKED
DC, SL PDS

јов NO. **20721**

 


DRG. NO. **PLA-DA-2024**

REVISION


In accepting and utilising this document the recipient agrees that Plus Architecture Pty. Ltd. ACN 600506303, retain all common law, statutory law and other rights including copyright and intellectual property rights. The recipient agrees not to use this document for any purpose other than its intended use; to waive all claims against Plus Architecture resulting from unauthorised changes; or to reuse the document on other projects without the prior written consent of Plus Architecture. Under no circumstances shall transfer of this document be deemed a sale. Plus Architecture makes no warranties of fitness for any purpose.

The Builder/Contractor shall verify job dimensions prior to any work commencing. Figured dimensions shall take precedence over scaled work.

E-E SECTION - SCALE: 1:2000

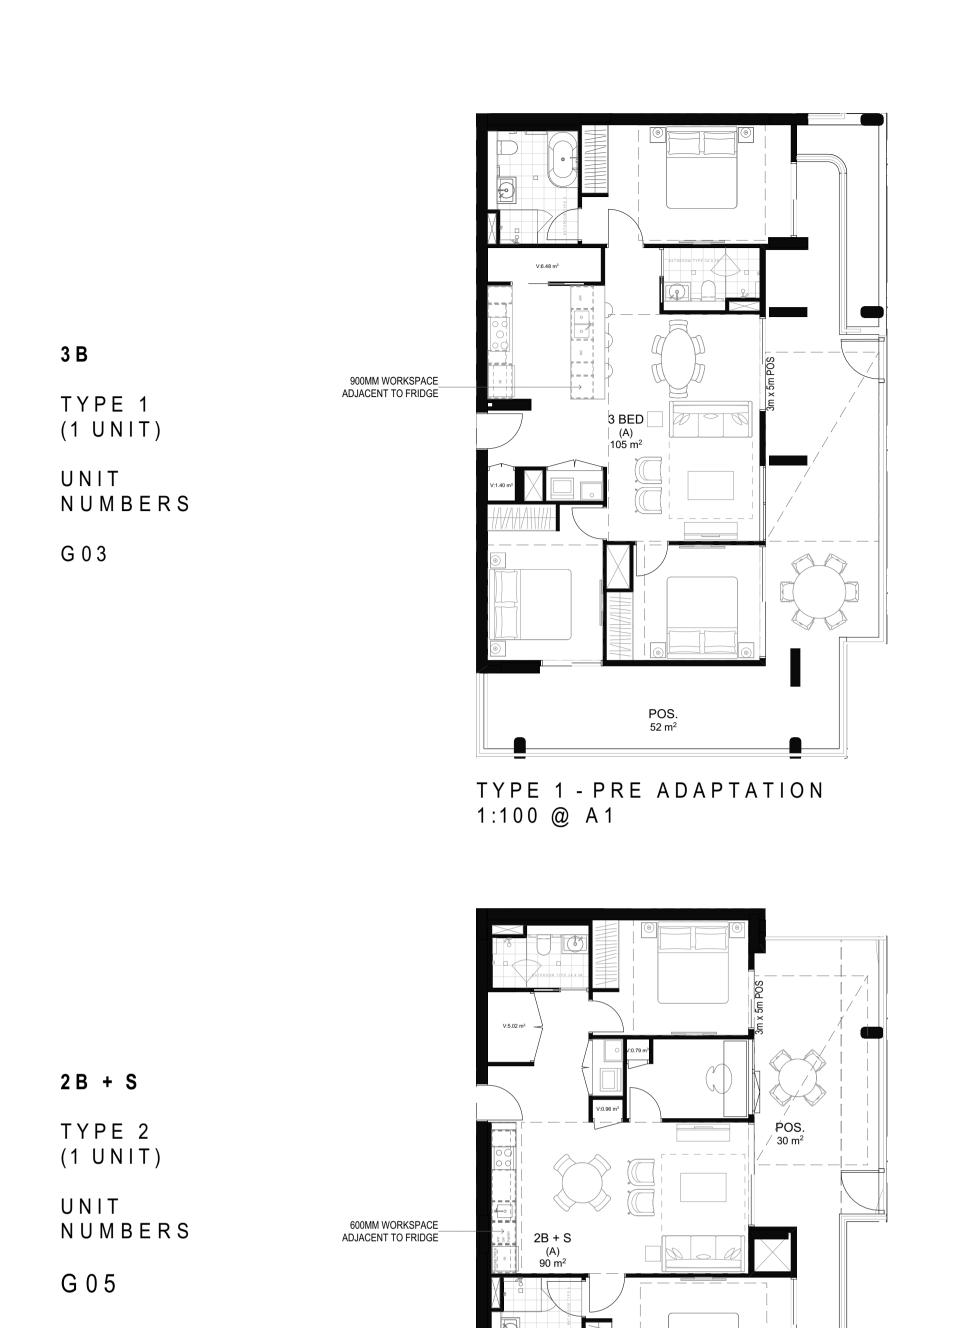

TYPE 2 - PRE ADAPTATION 1:100 @ A1

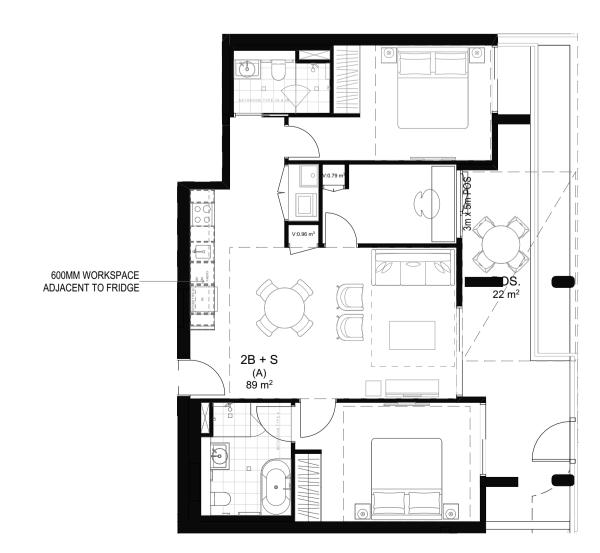

2B + S

TYPE 3


(1 UNIT)

NUMBERS


UNIT

G 0 4


TYPE 3 - PRE ADAPTATION 1:100 @ A1

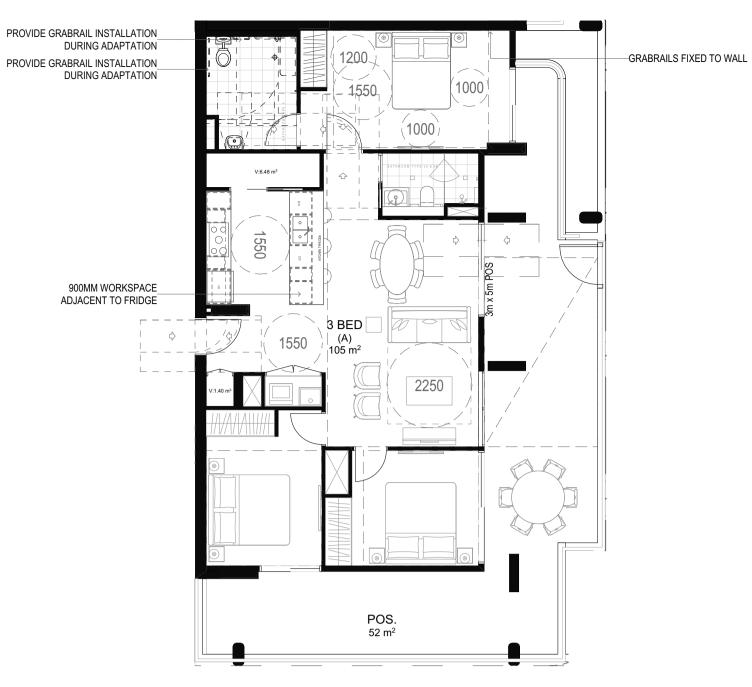


TYPE 1 - POST ADAPTATION 1:100 @ A1

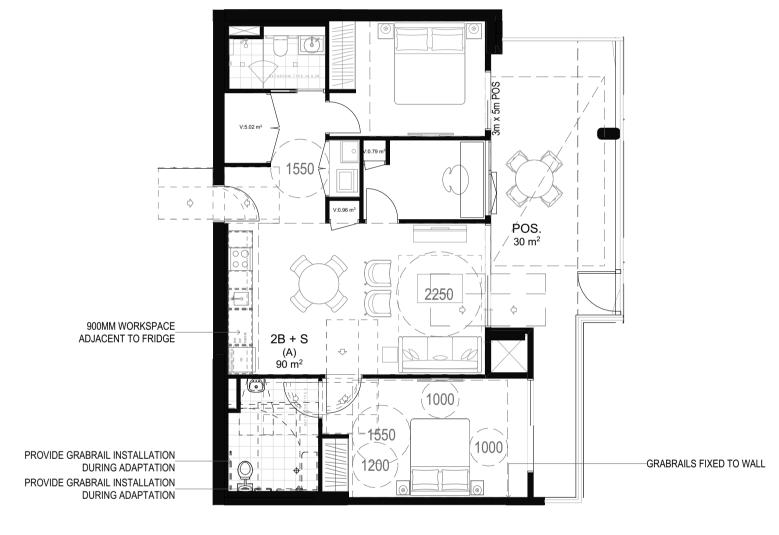


TYPE 2 - POST ADAPTATION 1:100 @ A1

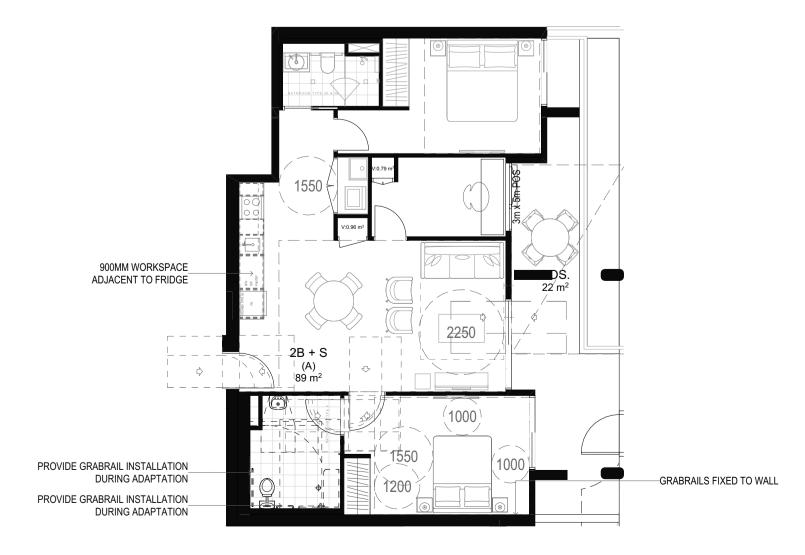


TYPE 3 - POST ADAPTATION 1:100 @ A1

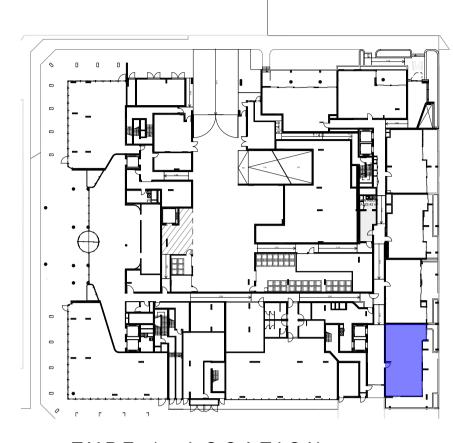

TYPE 1 - LOCATION 1:750 @ A1

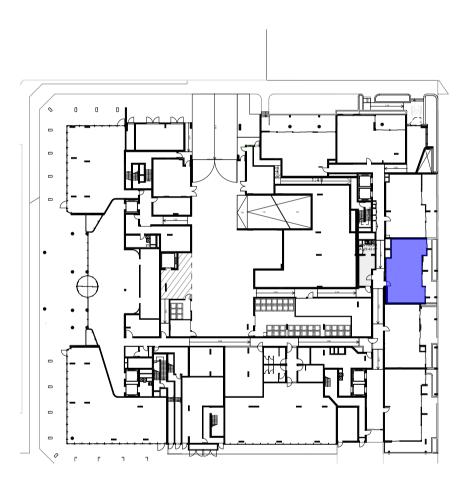


TYPE 2 - LOCATION 1:750 @ A1

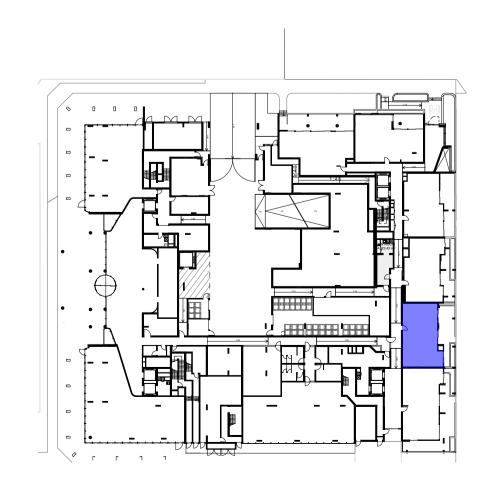

TYPE 3 - LOCATION 1:750 @ A1

DRAWING TO BE READ IN CONJUNCTION WITH A0000 LEGEND, RELEVANT SCHEDULES AND PROJECT SPECIFICATION.

MINOR CHANGES TO FORM AND CONFIGURATION MAY BE REQUIRED WHEN DRAWINGS ARE SUBSEQUENTLY PREPARED FOR CONSTRUCTION PURPOSES AFTER THE GRANT OF DEVELOPMENT CONSENT. THE DESIGN IS NOT IN A FORM SUITABLE FOR USE IN CONNECTION WITH BUILDING

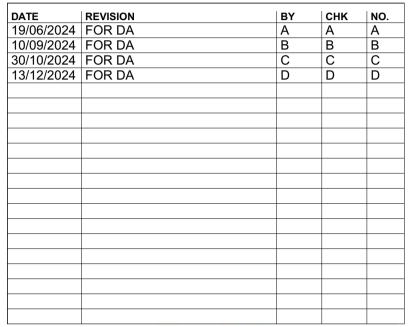





MERITON PAGEWOOD LOT C **NSW AUSTRALIA**

PRE & POST ADAPTABLE TYPOLOGIES 01

FOR INFORMATION

D.A.T.E.	DI OT DATE	20415
ATE	PLOT DATE	SCALE
2/01/2025	22/01/2025	1:750, 1:100 @A1

DRAWN DC, SL JOB NO.


20721



In accepting and utilising this document the recipient agrees that Plus Architecture Pty. Ltd. ACN 600506303, retain all common law, statutory law and other rights including copyright and intellectual property rights. The recipient agrees not to use this document for any purpose other than its intended use; to waive all claims against Plus Architecture resulting from unauthorised changes; or to reuse the document on other projects without the prior written consent of Plus Architecture. Under no circumstances shall transfer of this document be deemed a sale. Plus Architecture makes no warranties of fitness for any purpose.

The Builder/Contractor shall verify job dimensions prior to any work commencing. Figured dimensions shall take precedence over scaled work.

PLA-DA-4001 REVISION

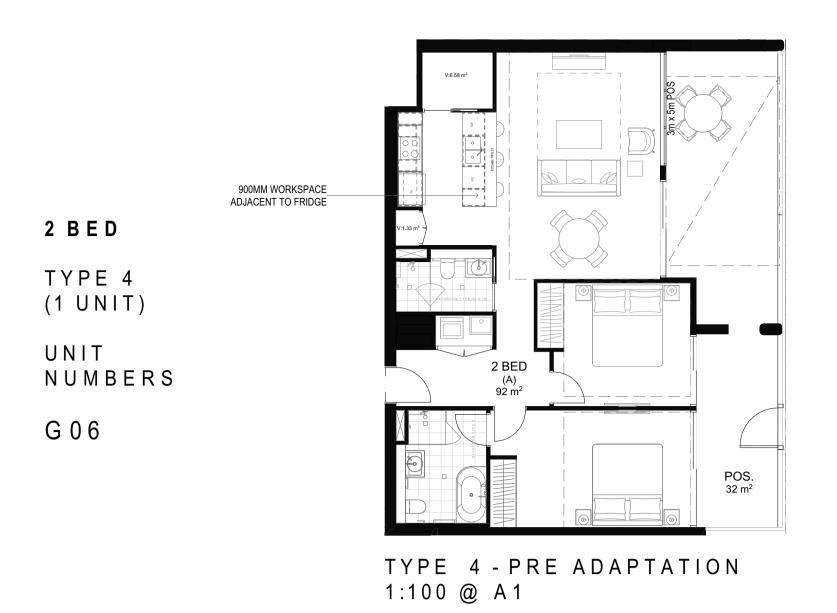


3 B E D


UNIT

G 0 7

TYPE 5 (1 UNIT)

NUMBERS

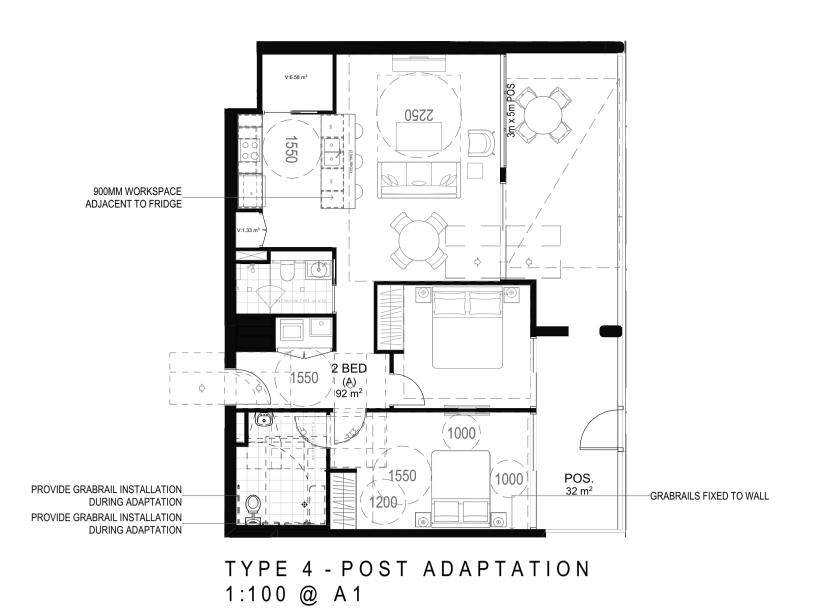

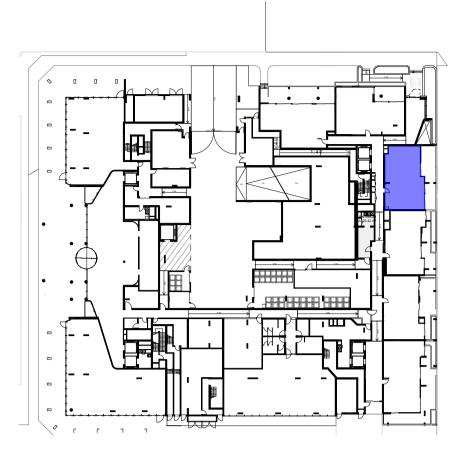


TYPE 4 - LOCATION 1:750 @ A1




TYPE 5 - PRE ADAPTATION


1:100 @ A1

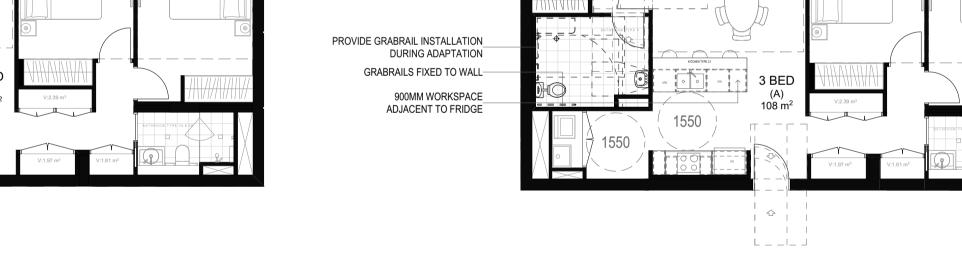


GRABRAILS FIXED TO WALL-

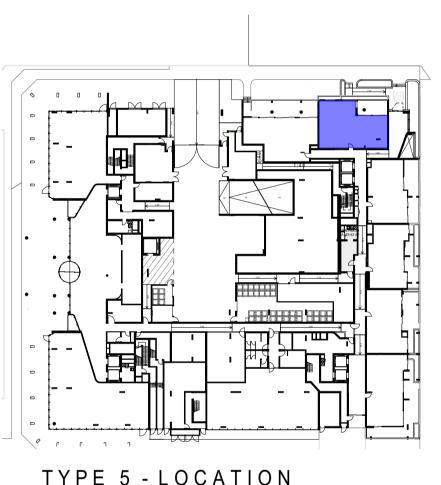

TYPE 5 - LOCATION 1:750 @ A1

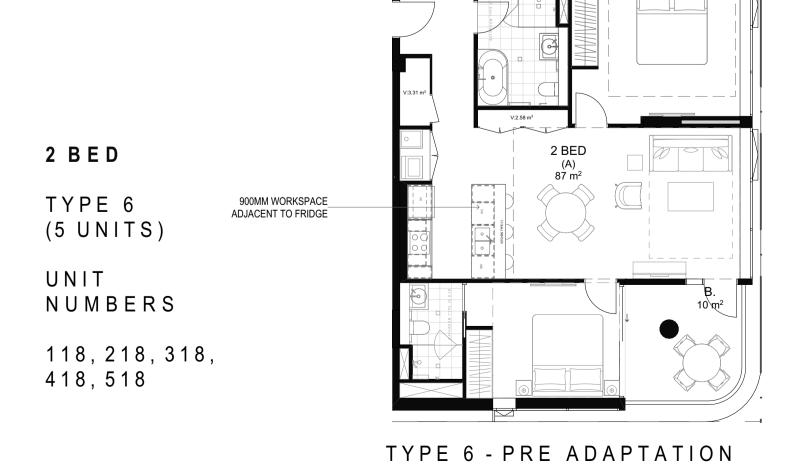

1:100 @ A1

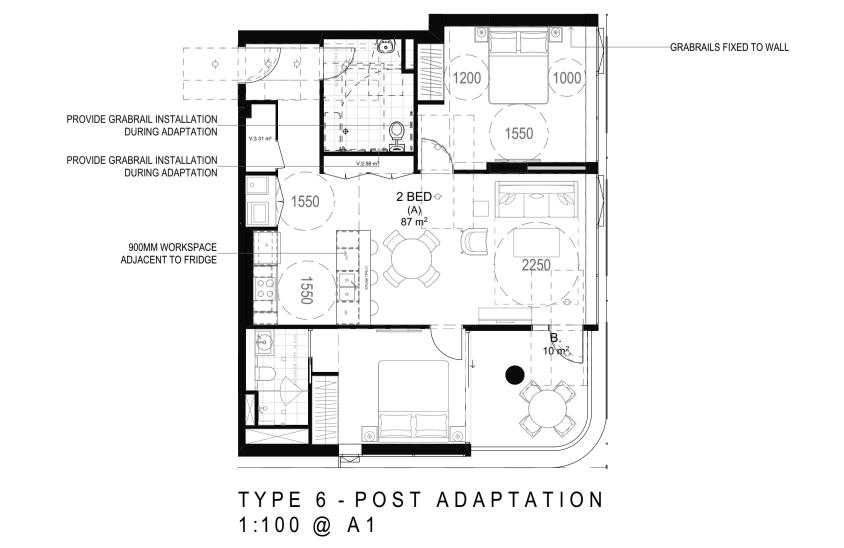

TYPE 5 - POST ADAPTATION


1:100 @ A1




TYPE 6 - LOCATION 1:750 @ A1

DRAWING TO BE READ IN CONJUNCTION WITH A0000 LEGEND, RELEVANT SCHEDULES AND PROJECT SPECIFICATION.

MINOR CHANGES TO FORM AND CONFIGURATION MAY BE REQUIRED WHEN DRAWINGS ARE SUBSEQUENTLY PREPARED FOR CONSTRUCTION PURPOSES AFTER THE GRANT OF DEVELOPMENT CONSENT. THE DESIGN IS NOT IN A FORM SUITABLE FOR USE IN CONNECTION WITH BUILDING

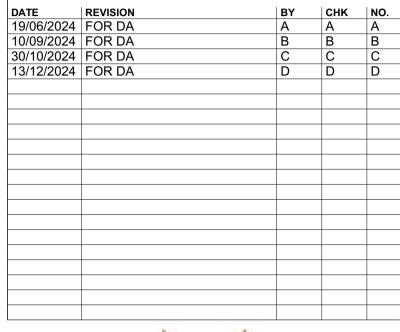



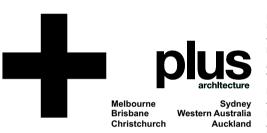

Level 4, 222 Clarence Street Sydney, NSW 2000 Australia Telephone +61 2 8823 7000 Instagram #plusarchitecture arch@plusarchitecture.com.au www.plusarchitecture.com.au Plus Architecture Pty. Ltd. ACN 600506303 Nominated Architect (NSW): Amit Julka 10002 Rido Pin 11286

MERITON PAGEWOOD LOT C
NSW AUSTRALIA

PRE & POST
ADAPTABLE
TYPOLOGIES 02

FOR INFORMATION

ATE	PLOT DATE	SCALE
-----	-----------	-------

DRAWN CHECKED PDS

JOB NO.


20721




In accepting and utilising this document the recipient agrees that Plus Architecture Pty. Ltd. ACN 600506303, retain all common law, statutory law and other rights including copyright and intellectual property rights. The recipient agrees not to use this document for any purpose other than its intended use; to waive all claims against Plus Architecture resulting from unauthorised changes; or to reuse the document on other projects without the prior written consent of Plus Architecture. Under no circumstances shall transfer of this document be deemed a sale. Plus Architecture makes no warranties of fitness for any purpose.

The Builder/Contractor shall verify job dimensions prior to any work commencing. Figured dimensions shall take precedence over scaled work.

DRG. NO.
PLA-DA-4003
REVISION

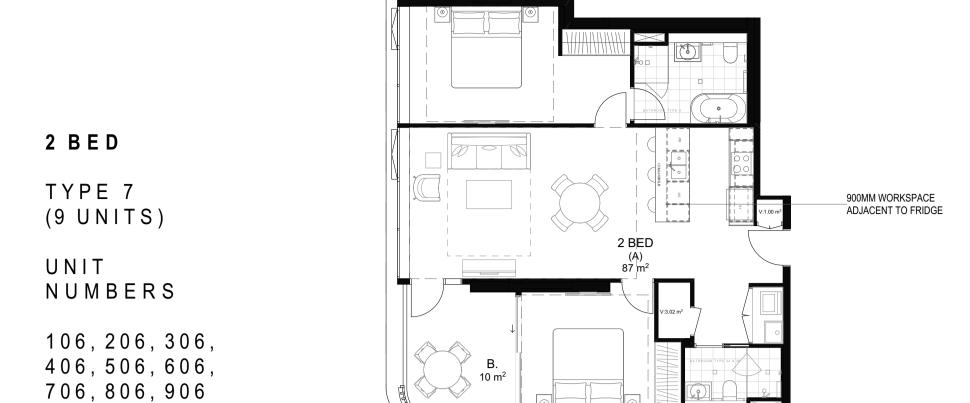


TYPE 7 - PRE ADAPTATION 1:100 @ A1

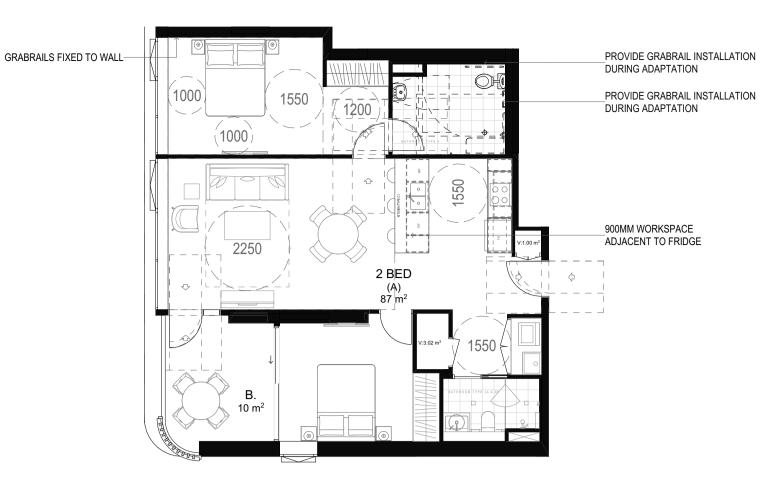

TYPE 7 - POST ADAPTATION 1:100 @ A1



TYPE 7 - LOCATION

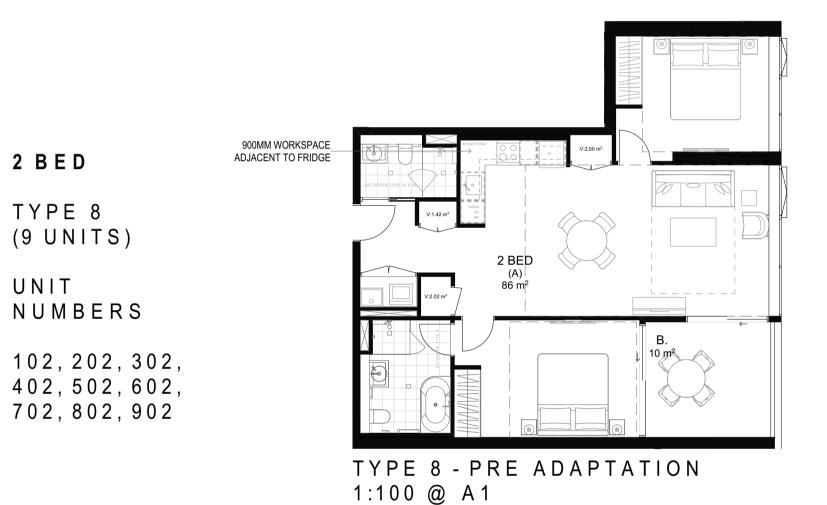

2 BED

UNIT

2B + S

TYPE 9

UNIT

1003

(10 UNITS)


NUMBERS


108, 208, 308, 408, 508, 608, 708,808,908,

TYPE 8

(9 UNITS)

NUMBERS

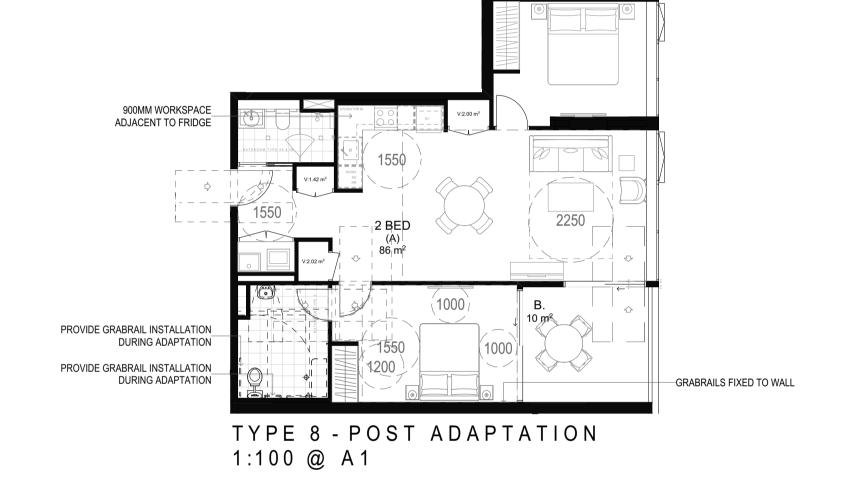

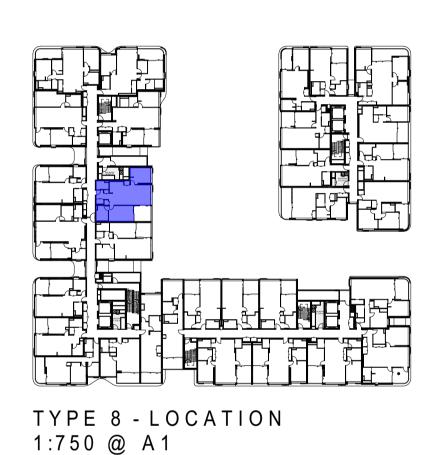




PRE & POST **ADAPTABLE TYPOLOGIES 03**

NSW AUSTRALIA

FOR INFORMATION SCALE 1:100, 1:750 @A1

DATE 22/01/2025	PLOT DATE 22/01/2025
DRAWN DC, SL	CHECKED PDS
JOB NO.	


20721

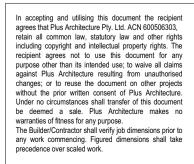

DRG. NO. PLA-DA-4004 REVISION




TYPE 9 - PRE ADAPTATION 1:100 @ A1

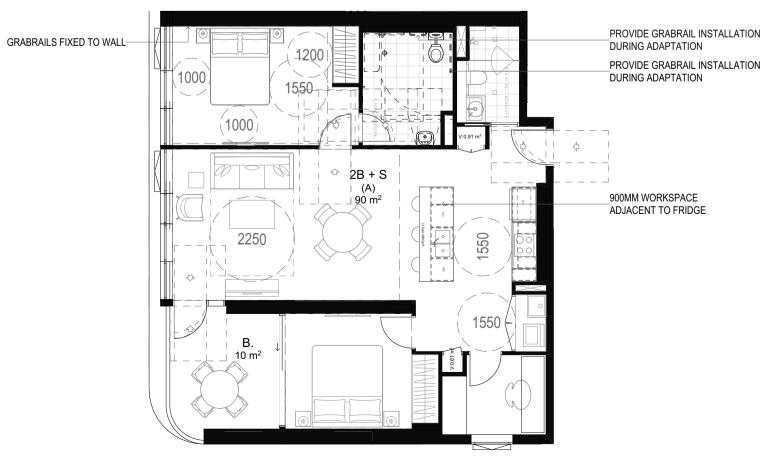

TYPE 9 - POST ADAPTATION 1:100 @ A1



TYPE 9 - LOCATION 1:750 @ A1

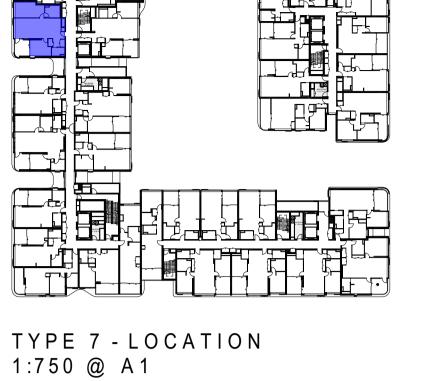



 DATE
 REVISION

 19/06/2024
 FOR DA

 10/09/2024
 FOR DA

 30/10/2024
 FOR DA


 13/12/2024
 FOR DA

DRAWING TO BE READ IN CONJUNCTION WITH A0000 LEGEND, RELEVANT SCHEDULES AND PROJECT SPECIFICATION.

MINOR CHANGES TO FORM AND CONFIGURATION MAY BE REQUIRED WHEN DRAWINGS ARE SUBSEQUENTLY PREPARED FOR CONSTRUCTION PURPOSES AFTER THE


GRANT OF DEVELOPMENT CONSENT. THE DESIGN IS NOT IN A FORM SUITABLE FOR USE IN CONNECTION WITH BUILDING



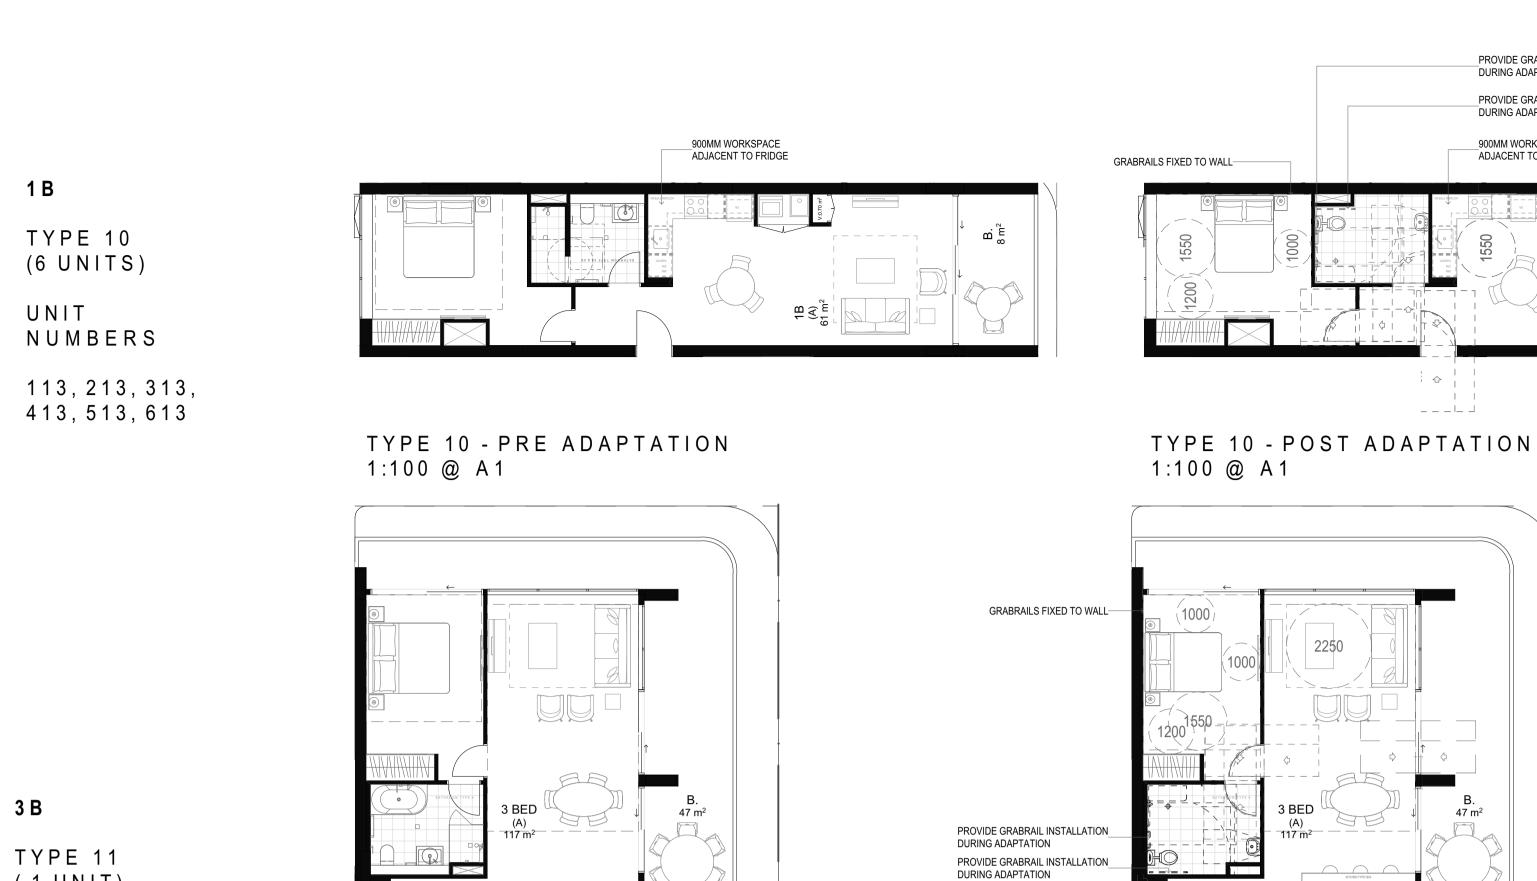



900MM WORKSPACE ADJACENT TO FRIDGE

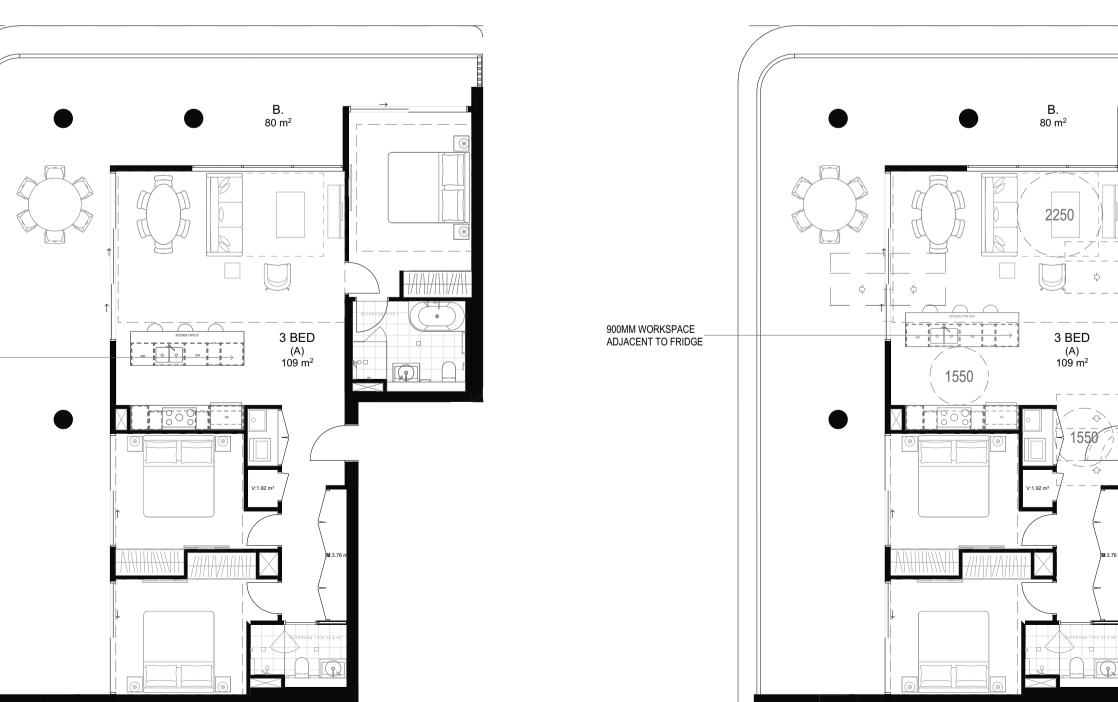

TYPE 12 - POST ADAPTATION 1:100 @ A1

PROVIDE GRABRAIL INSTALLATION
DURING ADAPTATION

_PROVIDE GRABRAIL INSTALLATION

900MM WORKSPACE ADJACENT TO FRIDGE

GRABRAILS FIXED TO WALL

PROVIDE GRABRAIL INSTALLATION

PROVIDE GRABRAIL INSTALLATION

DURING ADAPTATION

DURING ADAPTATION

DURING ADAPTATION

900MM WORKSPACE ADJACENT TO FRIDGE



TYPE 10 - LOCATION 1:750 @ A1




TYPE 11 - LOCATION 1:750 @ A1



TYPE 12 - LOCATION 1:750 @ A1

DRAWING TO BE READ IN CONJUNCTION WITH A0000 LEGEND, RELEVANT SCHEDULES AND PROJECT SPECIFICATION.

MINOR CHANGES TO FORM AND CONFIGURATION MAY BE REQUIRED WHEN DRAWINGS ARE SUBSEQUENTLY PREPARED FOR CONSTRUCTION PURPOSES AFTER THE GRANT OF DEVELOPMENT CONSENT. THE DESIGN IS NOT IN A FORM SUITABLE FOR USE IN CONNECTION WITH BUILDING

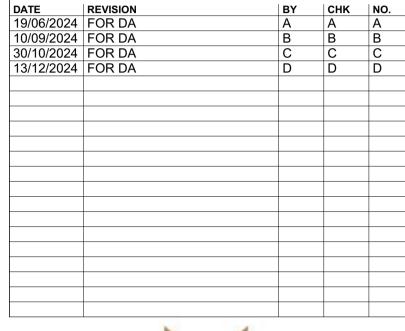





MERITON PAGEWOOD LOT C

PRE & POST **ADAPTABLE TYPOLOGIES 04**

NSW AUSTRALIA

FOR INFORMATION

DATE PLOT DATE SCALE	DATE 22/01/2025	22/01/2025	1:750, 1:100 @A1
----------------------	---------------------------	------------	------------------

DRAWN DC, SL JOB NO.

20721

In accepting and utilising this document the recipient agrees that Plus Architecture Pty. Ltd. ACN 600506303, retain all common law, statutory law and other rights including copyright and intellectual property rights. The recipient agrees not to use this document for any purpose other than its intended use; to waive all claims against Plus Architecture resulting from unauthorised changes; or to reuse the document on other projects without the prior written consent of Plus Architecture. Under no circumstances shall transfer of this document be deemed a sale. Plus Architecture makes no warranties of fitness for any purpose.

The Builder/Contractor shall verify job dimensions prior to any work commencing. Figured dimensions shall take precedence over scaled work. PLA-DA-4005 REVISION

TYPE 11 (1 UNIT)

UNIT NUMBERS

623

3 B


TYPE 12

(1 UNIT)

NUMBERS

UNIT

624

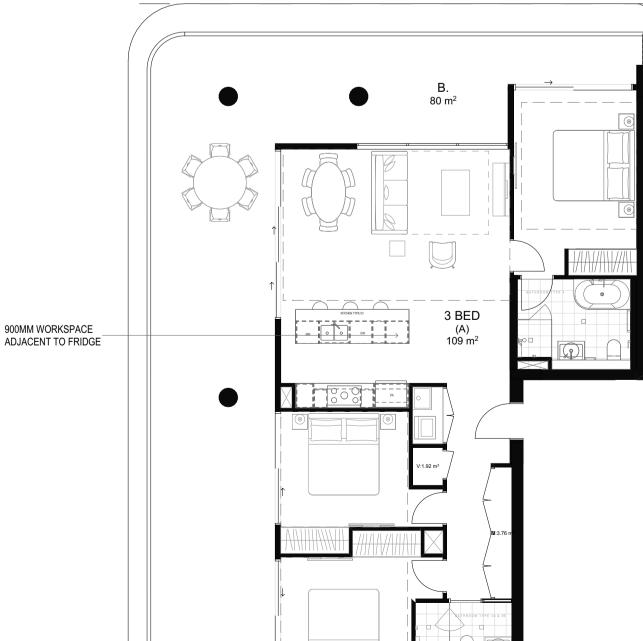

TYPE 12 - PRE ADAPTATION 1:100 @ A1