


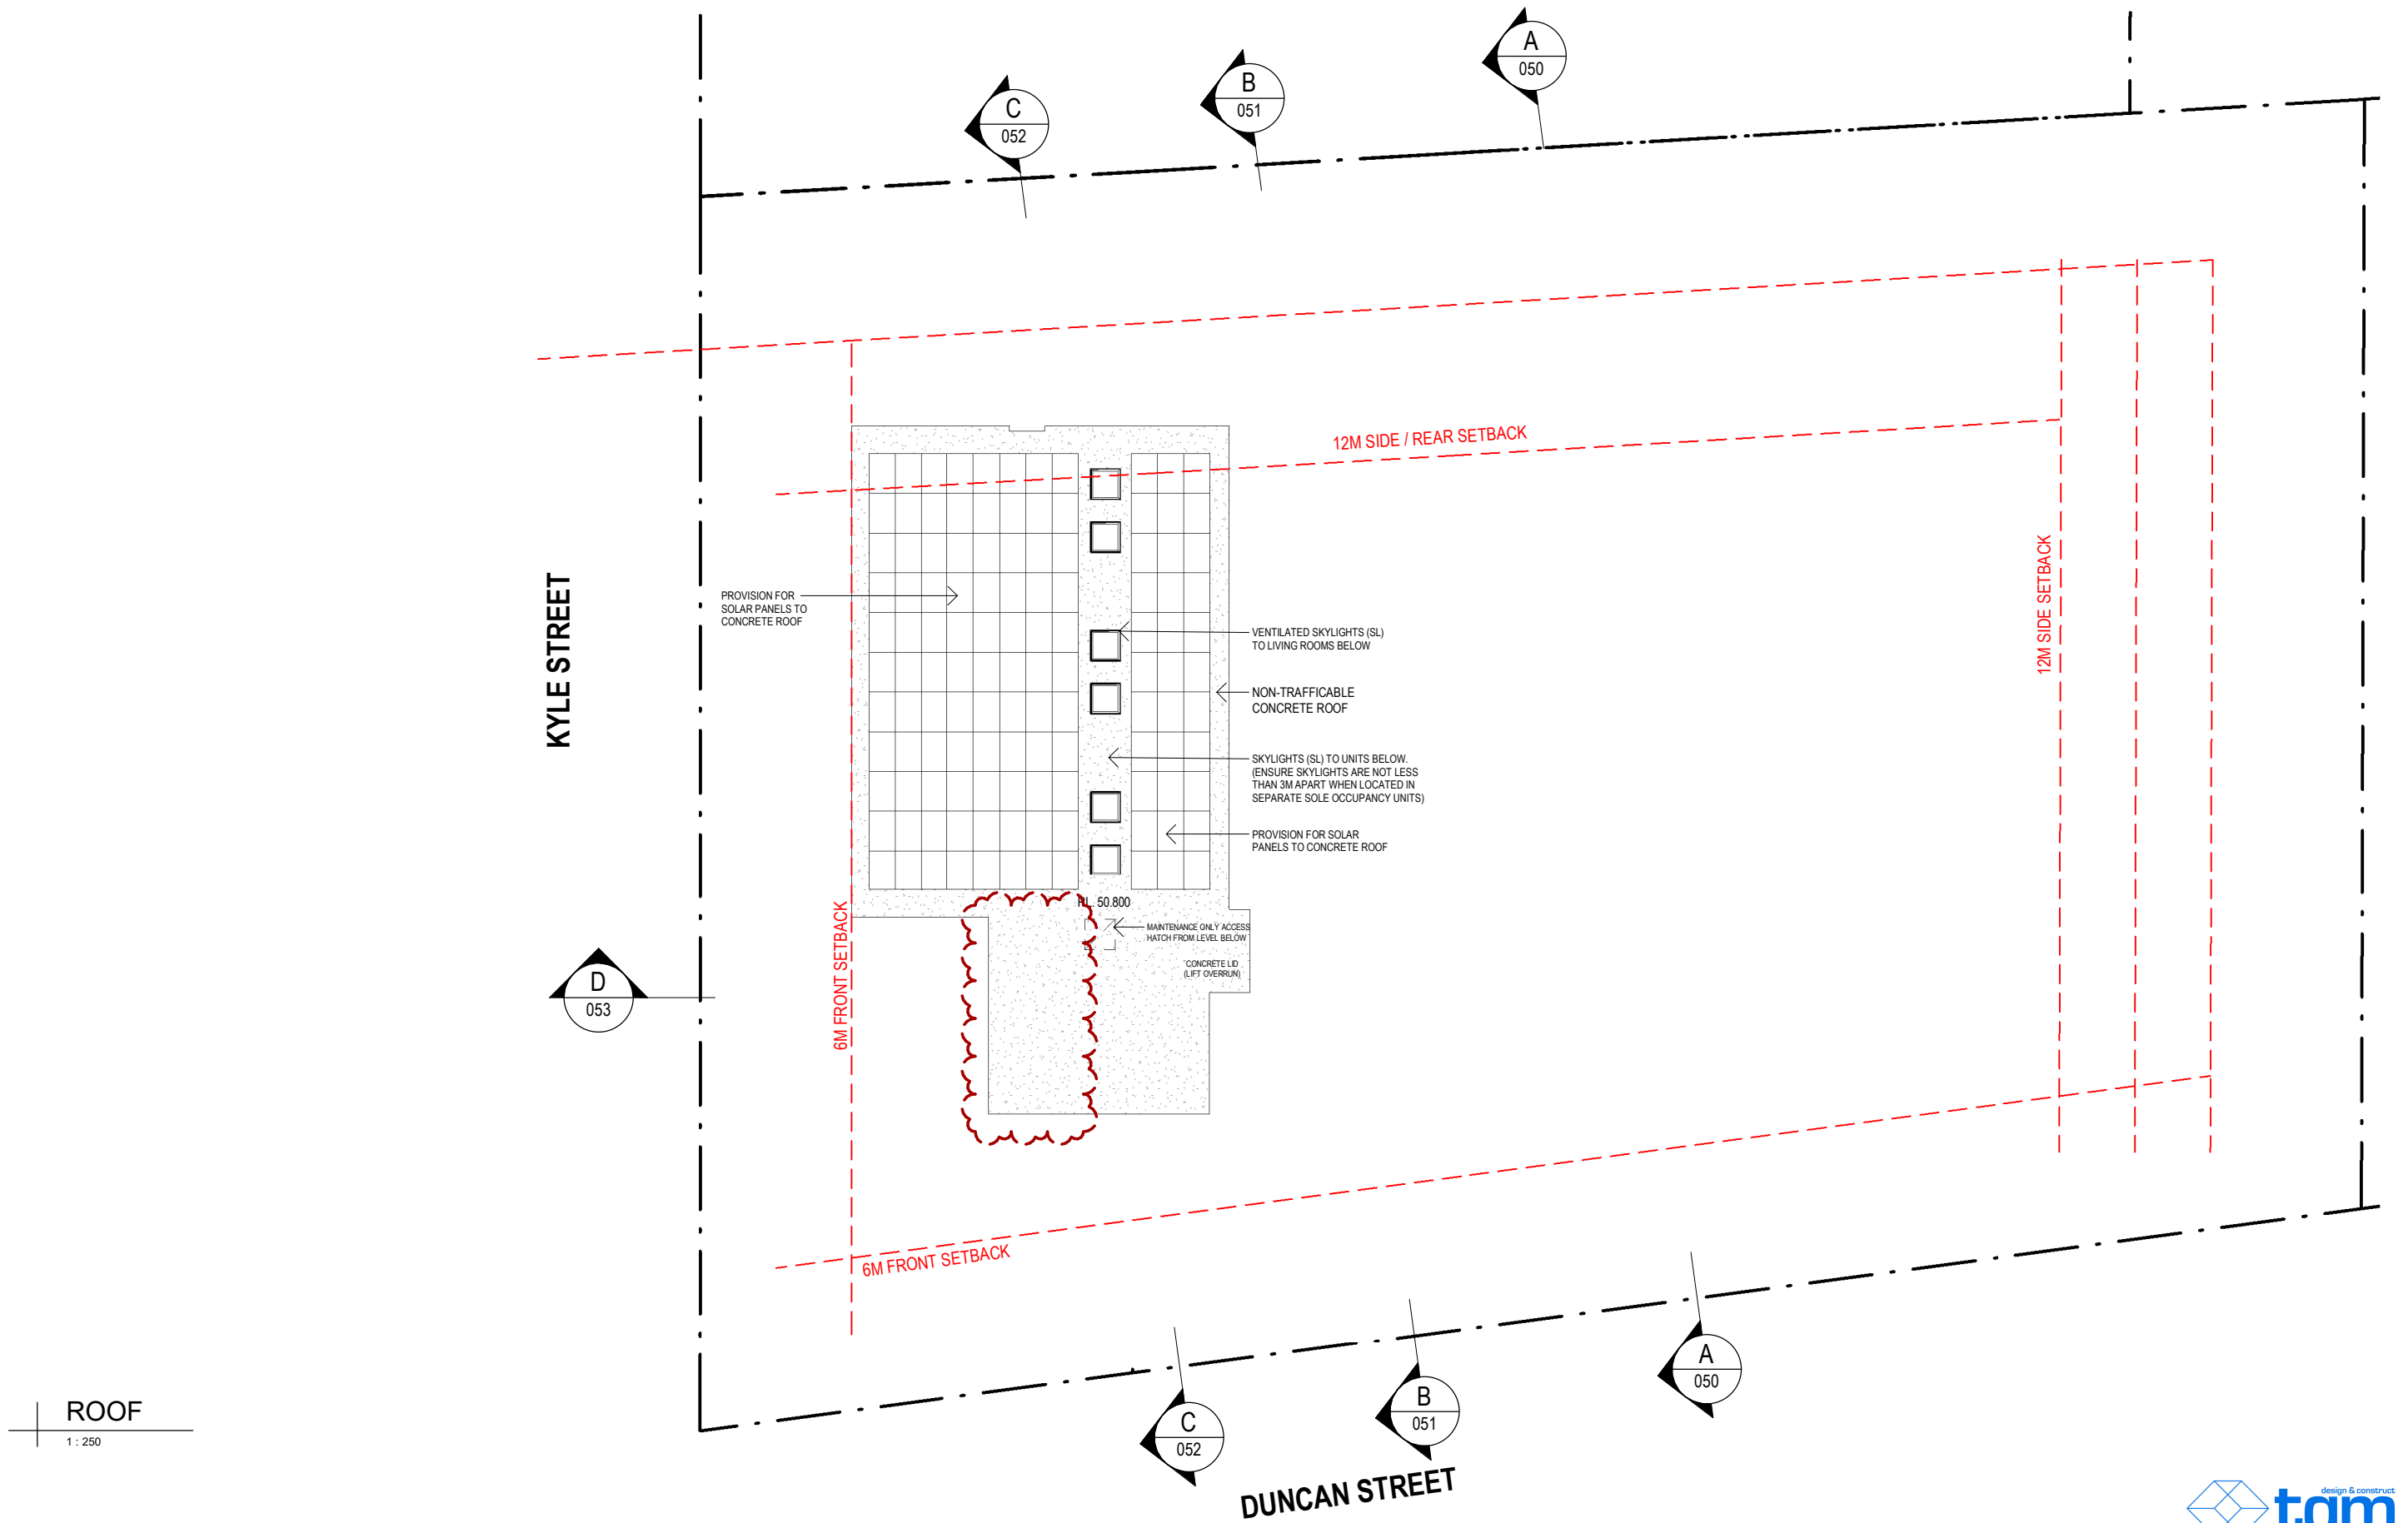

DISCLAIMER
Subject to: full site survey, measurements are preliminary, discussions and meetings with authorities, approval from authorities, relevant consultant information as per council DA requirements. Feasibility completed based on information provided by client. Drawings are not suitable for purchase of property. All parking and ramps to traffic engineers details. (Subject to Approval)

REF. V	DATE 05.11.2025	AMENDMENT ADDITIONAL INFORMATION	DWA DESIGN WORKSHOP AUSTRALIA	Wollongong 81a Princes Highway, Fairy Meadow NSW 2519 Tel: (02) 4227 1661 Email: info@designworkshop.com.au Web: www.designworkshop.com.au	Sydney Level 10, 6 Mount Olympus Boulevard, Wolli Creek NSW 2205 Nominated Architect: Robert Gizzi (Reg. 8286)	CLIENT: TQM UNIT DEVELOPMENT ADDRESS: 41-51 DUNCAN STREET, ARNCLIFFE DRAWING NAME: ROOF PLAN	SCALE BAR: 0 2.5 5 7.5 10 12.5m	ISSUE DATE: 05.11.2025 DRAWN: NT SCALE: 1:250 QA: RG	PROJECT No. 2572 DWG No. Rev. 036 V
-----------	--------------------	-------------------------------------	---	--	--	---	------------------------------------	---	--