


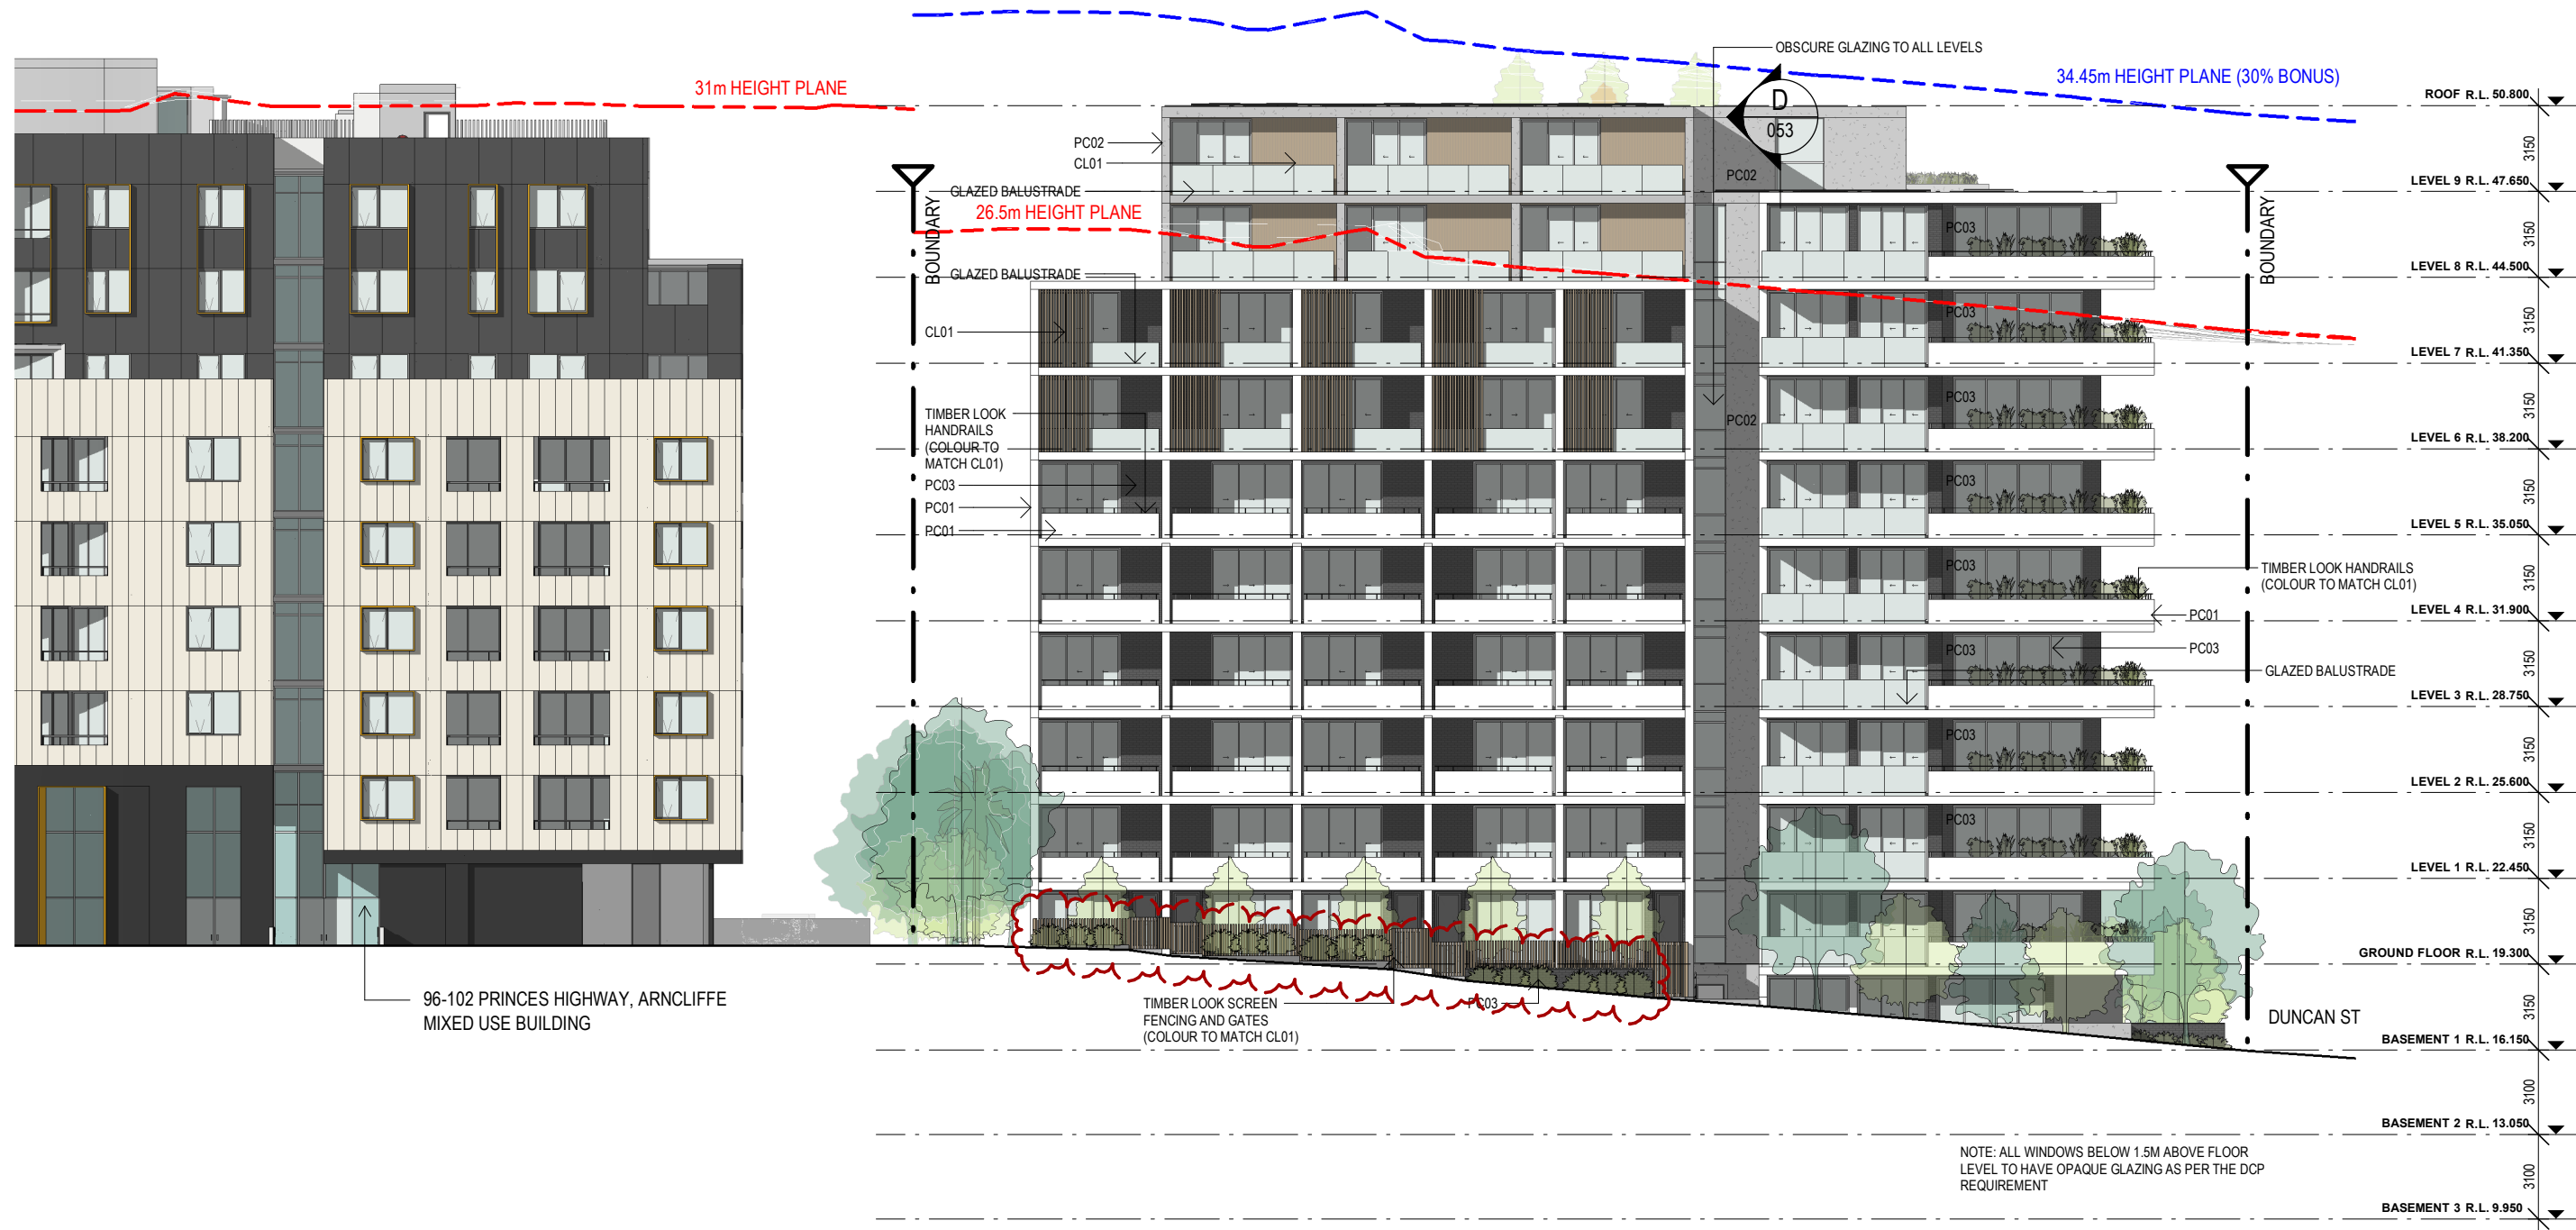


SOUTH-WEST ELEVATION (KYLE STREET)

1 : 250



PC01 - PRECAST PANEL
CONCRETE FINISH 1
NAWKAW WHITE WITH AGGREGATE FINISH

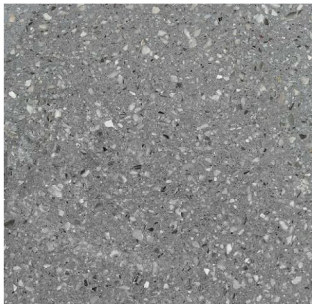


PC02 - PRECAST PANEL
CONCRETE FINISH 2
NAWKAW GREY WITH AGGREGATE FINISH



PC03 PRECAST PANEL
CONCRETE FINISH 3
CHARCOAL BRICKWORK PATTERN PRECAST



CL01 - TIMBER CLADDING
EQUAL TO EVER ART WOOD
CLADDING - BURAUIN GUREI

 

WF - WINDOW FRAMES
POWDERCOAT 'WHITE'



DISCLAIMER
Subject to: full site survey, measurements are preliminary, discussions and meetings with authorities, approval from authorities, relevant consultant information as per council DA requirements. Feasibility completed based on information provided by client. Drawings are not suitable for purchase of property. All parking and ramps to traffic engineers details. (Subject to Approval)

REF.	DATE	AMENDMENT
V	05.11.2025	ADDITIONAL INFORMATION


DISCLAIMER
All dimensions are in millimeters. Verify all dimensions on site prior to commencement of any work.
Copyright of DWA.

DWA
DESIGN WORKSHOP AUSTRALIA

Wollongong
81a Princes Highway,
Fairy Meadow NSW 2519
Tel: (02) 4227 1661
Email: info@designworkshop.com.au
Web: www.designworkshop.com.au

Sydney
Level 10, 6 Mount
Olympus Boulevard,
Wolli Creek NSW 2205
Nominated Architect:
Robert Gizzi (Reg. 8286)

CLIENT: TQM
UNIT DEVELOPMENT
ADDRESS: 41-51 DUNCAN STREET, ARNCLIFFE
DRAWING NAME: SOUTH-WEST ELEVATION (KYLE STREET)

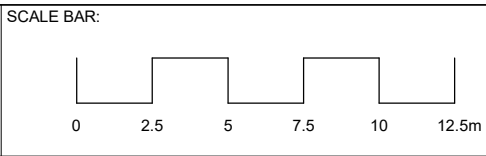

ISSUE DATE:	05.11.2025	PROJECT No.	2572
DRAWN: NT		DWG No.	041
SCALE: 1:250		Rev.	V
QA: RG			

ADDITIONAL INFORMATION