


Fixtures All Shower Heads All toilet flushing systems All kitchen taps All bathroom taps
 3 star<4.5 dB<=61 (m) 1 star 6 star 6 star
 Appliances: Dishwashers - 5 star water rating
 Clothes Washers - 3.5 Star water rating (as per
 BASIX to all ground floor units only)
ENERGY REFER TO APPROVED BASIX
 Hot water system: Central Gas – Refer to
 approved BASIX
 Bathroom ventilation system: Individual fan,
 ducted to facade or roof manual switch on/off
 Kitchen ventilation system: Individual fan, ducted
 to facade or roof manual switch on/off
 Laundry ventilation system: Individual fan, ducted
 to facade or roof manual switch on/off
 Cooling system: air-conditioning 1 Phase – EER
 3.0-3.5 – as per BASIX
 Heating system: air-conditioning 1Phase – EER
 3.0-3.5 – as per BASIX
 Artificial lighting: As per BASIX
 Natural lighting: As per BASIX
 Appliances:
 Gas cooktop & electric oven
 Dishwashers: 3.5 star energy rating
 Clothes Washers: 3.5 star energy rating (as per
 BASIX to all ground floor units only)
COMMONAREAS
 Refer to approved BASIX cert

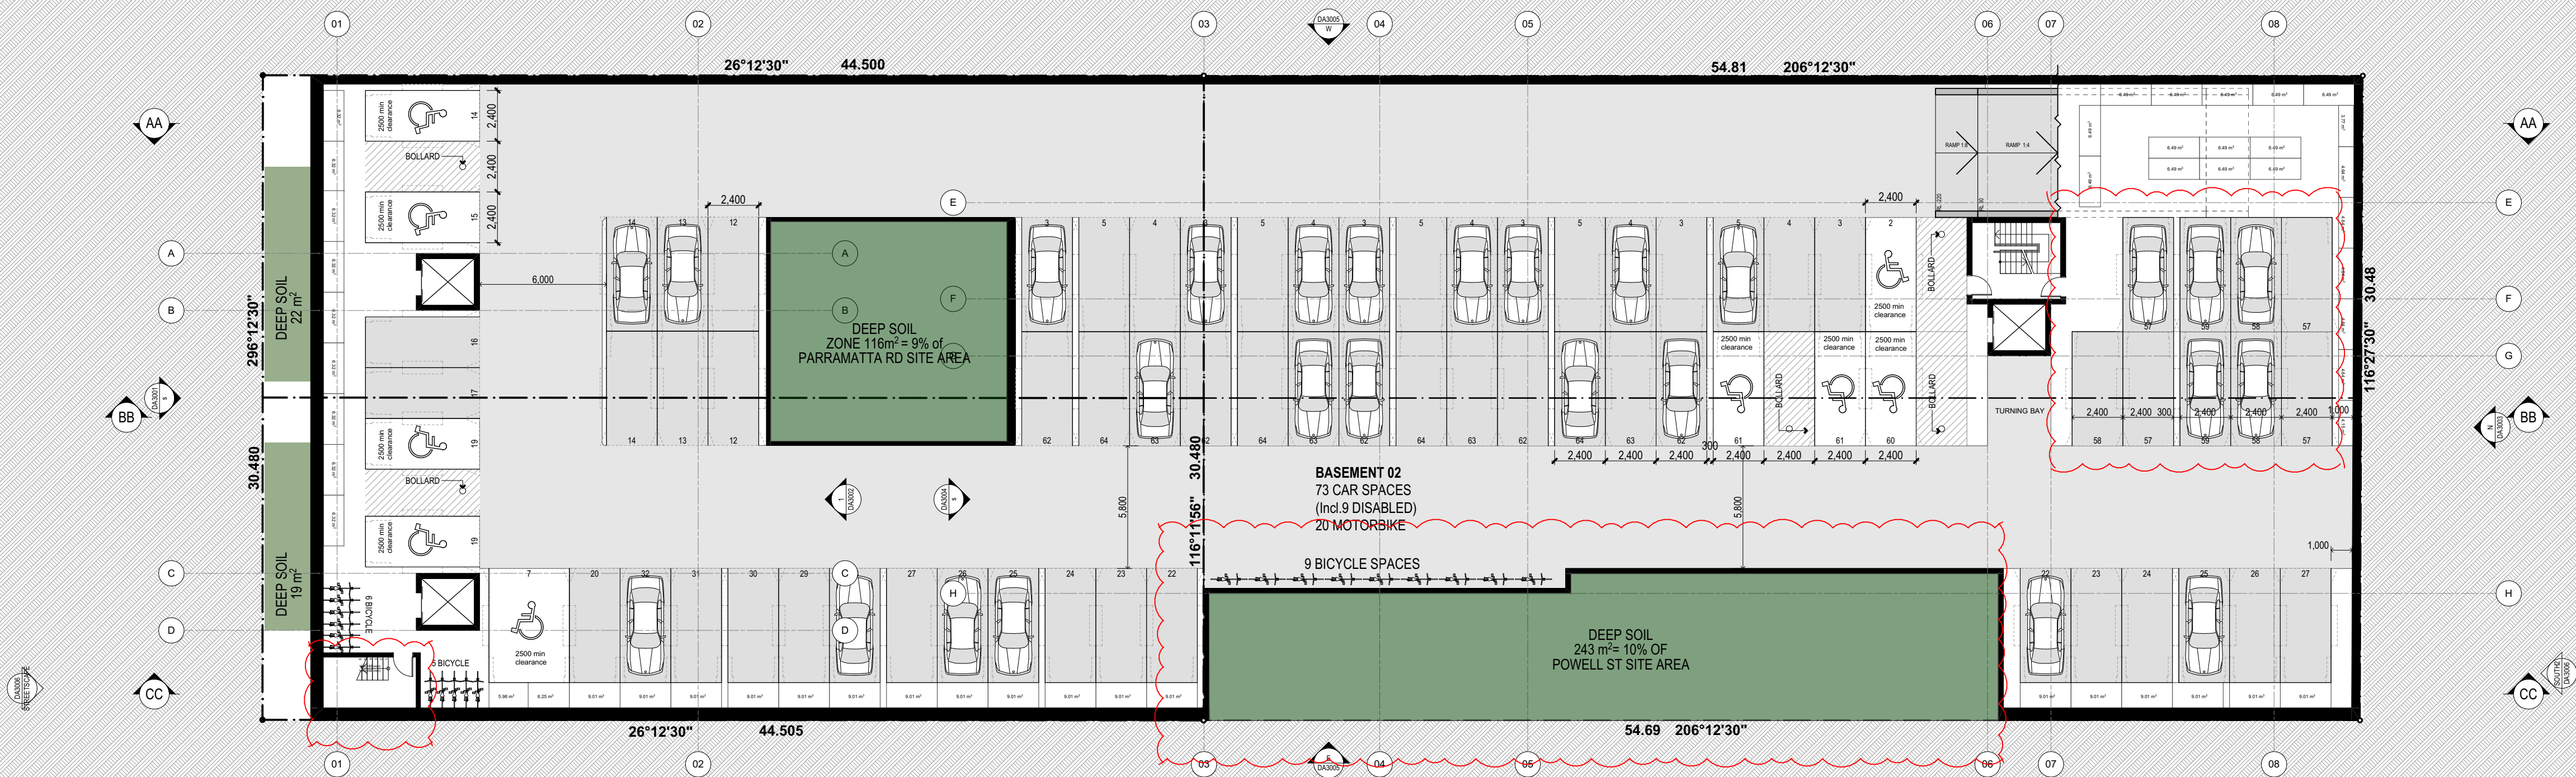

 Average star rating	Certificate no.: 0004930770 Assessor Name: Thomas Ruck Accreditation no: VIC/BDAY/12/1456 Certificate date: 16 Jun 2020 Dwelling Address:	
NATIONWIDE HOUSE ENERGY RATING SCHEME www.nathers.gov.au	52-54 Powell St, 125 Parramatta Road Homebush, NSW 2140 www.nathers.gov.au	52-54 POWELL ST HOME BUSH NSW 2140 

C	RFI - COUNCIL CORRESPONDENCE 05/05/20	16062020	ZB
B	RFI - COUNCIL LETTER DATED 19/03/20	20042020	ZB
A	DEVELOPMENT APPLICATION	071119	CH
Rev	Description	Date	App'd

Project
POWELL ST APARTMENTS
MIXED USE MULTI RESIDENTIAL
52-54 Powell St. & 125 Parramatta Rd.
Homebush NSW 2135 AUSTRALIA

Business Address: Level 10, 11-15 Deane Street, Burwood NSW 2134
Postal Address: PO BOX 2223 Burwood North NSW 2134
Phone Number: +61 29745 2014


Nominated Architects:
Ziad Boumelhem Reg no 8008
Youssef El Khawaja Reg no 8933 Nicolas Toubia Reg no 9336

Drawing Title			
FLOOR PLANS			
BASEMENT 02			
Date of Issue	Checked	Approved	
16/06/2020	CH	ZB	
Scale			
1:200			
(A1) Sheet Size	50mm on original		
Project Number	Drawing Number Revision		
19-031	DRA2000 C		
Status			
DEVELOPMENT APPLICATION			

**STRATHFIELD COUNCIL
RECEIVED**

**DA2019/196
16 June 2020**

Init Schedule		Init Schedule					Init Schedule		
		Internal Area	1 bed	2 bed	3 bed	Adaptable	Useless	External Area	Storage
G01	52.0 m ²	1						16.0 m ²	3 m3
G02	75.0 m ²				1			36.0 m ²	6 m3
G03	52.0 m ²	1						17.0 m ²	3 m3
G04	54.0 m ²	1						4.6 m ²	3 m3
G05	75.0 m ²						1	36.0 m ²	4 m3
G06	78.0 m ²			1				80.0 m ²	6 m3
G07	55.0 m ²	1						16.0 m ²	3 m3
G08	53.0 m ²	1						18.0 m ²	3 m3
G09	72.0 m ²		1				1	50.0 m ²	4 m3

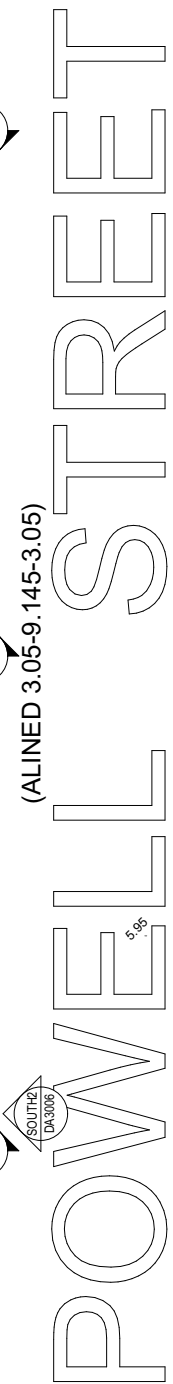


DA2019/196
16 June 2020

Project
POWELL ST APARTMENTS
MIXED USE MULTI RESIDENTIAL
52-54 Powell St. & 125 Parramatta Rd.
Homebush NSW 2135 AUSTRALIA

Business Address: Level 10, 11-15 Deane Street, Burwood NSW 2134
Postal Address: PO BOX 2223 Burwood North NSW 2134
Phone Number: +61 29745 2014

BASIX COMMITMENTS NOTES			
* TO BE READ IN CONJUNCTION WITH APPROVED BASIX REPORT*			
WATER			
Fixtures	All Shower Heads 3 star(<4.5 but=<6L/min)	All toilet flushing systems 4 star	All kitchen taps 6 star
			All bathroom taps 6 star
Appliances:	Dishwashers - 5 star water rating Clothes Washers - 3.5 Star water rating (as per BASIX to all ground floor units only)		
ENERGY	Hot water system: Central Gas – Refer to approved BASIX Bathroom ventilation system: Individual fan, ducted to façade or roof manual switch on/off Kitchen ventilation system: Individual fan, ducted to façade or roof manual switch on/off Laundry ventilation system: Individual fan, ducted to façade or roof manual switch on/off Cooling system: air-conditioning 1 Phase – EER 3.0-3.5 – as per BASIX Heating system: air-conditioning 1Phase – EER 3.0-3.5 – as per BASIX Artificial lighting: As per BASIX Natural lighting: As per BASIX		
<u>REFER TO APPROVED BASIX</u>			
COMMON AREAS	Appliances: Gas cooktop & electric oven Dishwashers: 3.5 star energy rating Refer to approved BASIX cert		

[illegible]

  6.2 Average star rating NATIONWIDE HOUSE ENERGY RATING SCHEME www.nathers.gov.au	Certificate no.: 0004930770 Assessor Name: Thomas Ruck Accreditation no: VIC/BDAV/12/1456 Certificate date: 16 Jun 2020 Dwelling Address: 52-54 Powell St, 125 Parramatta Road Homebush, NSW 2140 www.nathers.gov.au	
---	--	---

Notes
 1. CONTRACTOR MUST VERIFY ALL DIMENSIONS ON SITE BEFORE COMMENCING WORK OR PREPARING SHOP DRAWINGS.
 2. DO NOT SCALE DRAWINGS.
 3. CONTRACTOR TO CHECK UNDERGROUND SERVICES BEFORE COMMENCING WORKS BY CONTACTING DIAL BEFORE YOU DIG. IF DIAL BEFORE YOU DIG INFORMATION IS PROVIDED WITH THIS DOCUMENTATION IT SHALL BE ASSUMED NOT TO BE CURRENT AND CONTRACTOR SHALL MAKE THEIR OWN ENQUIRES.



Detailed Calculations

Jnit Schedule

	Final Area	1	2	
G10	78.0 m ²	1	

Notes
 1. CONTRACTOR MUST VERIFY ALL DIMENSIONS ON SITE BEFORE COMMENCING WORK OR PREPARING SHOP DRAWINGS.
 2. CONTRACTOR TO CHECK UNDERGROUND SERVICES BEFORE COMMENCING WORKS BY CONTACTING DIAL BEFORE YOU DIG. IF DIAL BEFORE YOU DIG INFORMATION IS PROVIDED WITH THIS DOCUMENTATION IT SHALL BE ASSUMED NOT TO BE CURRENT AND CONTRACTOR SHALL MAKE THEIR OWN ENQUIRES.



Detailed Calculations

Jnit Schedule

	Unit	Area	Volume	Weight	Unit	Area	Volume	Weight
118	m ²	51.0	m ³	3	m ³	12.0	m ³	3
119	m ²	75.0	m ³	1	m ³	10.0	m ³	4
201	m ²	52.0	m ³	1	m ³	8.0	m ³	3
202	m ²	75.0	m ³	1	m ³	18.0	m ³	8
203	m ²	52.0	m ³	1	m ³	8.0	m ³	3
204	m ²	54.0	m ³	1	m ³	8.0	m ³	3
205	m ²	75.0	m ³	1	m ³	11.0	m ³	4
206	m ²	78.0	m ³	1	m ³	21.0	m ³	8
207	m ²	75.0	m ³	1	m ³	20.0	m ³	4
208	m ²	55.0	m ³	1	m ³	10.0	m ³	3
209	m ²	75.0	m ³	1	m ³	10.0	m ³	4
210	m ²	56.0	m ³	1	m ³	8.0	m ³	3
211	m ²	55.0	m ³	1	m ³	16.0	m ³	3
212	m ²	52.0	m ³	1	m ³	9.0	m ³	3
213	m ²	81.0	m ³	1	m ³	12.0	m ³	4
214	m ²	76.0	m ³	1	m ³	11.0	m ³	4
215	m ²	51.0	m ³	1	m ³	12.0	m ³	3
216	m ²	75.0	m ³	1	m ³	10.0	m ³	4
217	m ²	75.0	m ³	1	m ³	10.0	m ³	4

**STRATHFIELD COUNCIL
RECEIVED**

**DA2019/196
16 June 2020**

C RFI - COUNCIL CORRESPONDENCE 05/05/20 16062020 ZB
 B RFI - COUNCIL LETTER DATED 19/03/20 20042020 ZB
 A DEVELOPMENT APPLICATION 071119 CH

Rev Description Date App'd

Project
POWELL ST APARTMENTS
MIXED USE MULTI RESIDENTIAL
 52-54 Powell St. & 125 Parramatta Rd.
 Homebush NSW 2135 AUSTRALIA

URBAN LINK
 Business Address: Level 10, 11-15 Deane Street, Burwood NSW 2134
 Postal Address: PO BOX 2223 Burwood North NSW 2134
 Phone Number: +61 29745 2014
 Nominated Architects:
 Ziad Boumelem Reg no 8008
 Youssef El Khawaja Reg no 8933 Nicolas Toubia Reg no 9336

Drawing Title
FLOOR PLANS
LEVEL 02
 Date of Issue 16/06/2020 Checked CH Approved ZB
 Scale 1:200
 (A1) Sheet Size
 Project Number 19-031
 Status **DEVELOPMENT APPLICATION**
 Drawing Number Revision **DA2004 C**



BASIX COMMITMENTS NOTES				
* TO BE READ IN CONJUNCTION WITH APPROVED BASIX REPORT*				
WATER				
Fixtures	All Shower Heads 3 star(4.5 but<6L/min)	All toilet flushing systems 4 star	All kitchen taps 6 star	All bathroom taps 6 star
Appliances:	Dishwashers - 5 star water rating Clothes Washers - 3.5 Star water rating (as per BASIX to all ground floor units only) Hot water system: Central Gas - Refer to approved BASIX			
ENERGY				
REFER TO APPROVED BASIX				
	Bathroom ventilation system: Individual fan, ducted to façade or roof manual switch on/off			
	Kitchen ventilation system: Individual fan, ducted to façade or roof manual switch on/off			
	Laundry ventilation system: Individual fan, ducted to façade or roof manual switch on/off			
	Cooling system: air-conditioning 1 Phase - EER 3.0-3.5 - as per BASIX			
	Heating system: air-conditioning 1 Phase - EER 3.0-3.5 - as per BASIX			
	Artificial lighting: As per BASIX			
	Natural lighting: As per BASIX			
	Appliances: Gas cooktop & electric oven Dishwashers: 3.5 star energy rating Refer to approved BASIX cert			
COMMON AREAS				

Building Element	Material	Detail
External walls	• Brick veneer • Insulation - Stud with insulation • External cladding - Render or stone	• R1.5 insulation - Protected R value • R1.5 insulation - Protected R value
Roof	• Asphalt shingles - 1200mm x 1800mm • Insulation - 100mm R1.5 • External cladding - Render or stone	• R1.5 insulation - Protected R value • R1.5 insulation - Protected R value
Windows	• Double glazed - 1200mm x 1800mm • Insulation - 100mm R1.5 • External cladding - Render or stone	• R1.5 insulation - Protected R value • R1.5 insulation - Protected R value
Doors	• Solid core - 1200mm x 1800mm • Insulation - 100mm R1.5 • External cladding - Render or stone	• R1.5 insulation - Protected R value • R1.5 insulation - Protected R value
Basement walls	• Concrete - 1200mm x 1800mm • Insulation - 100mm R1.5 • External cladding - Render or stone	• R1.5 insulation - Protected R value • R1.5 insulation - Protected R value
Basement floors	• Concrete - 1200mm x 1800mm • Insulation - 100mm R1.5 • External cladding - Render or stone	• R1.5 insulation - Protected R value • R1.5 insulation - Protected R value
Basement ceilings	• Concrete - 1200mm x 1800mm • Insulation - 100mm R1.5 • External cladding - Render or stone	• R1.5 insulation - Protected R value • R1.5 insulation - Protected R value
Basement walls	• Concrete - 1200mm x 1800mm • Insulation - 100mm R1.5 • External cladding - Render or stone	• R1.5 insulation - Protected R value • R1.5 insulation - Protected R value
Basement floors	• Concrete - 1200mm x 1800mm • Insulation - 100mm R1.5 • External cladding - Render or stone	• R1.5 insulation - Protected R value • R1.5 insulation - Protected R value
Basement ceilings	• Concrete - 1200mm x 1800mm • Insulation - 100mm R1.5 • External cladding - Render or stone	• R1.5 insulation - Protected R value • R1.5 insulation - Protected R value

Detailed Calculations

Job		Schedule					Area		Weight	
		1	2	3	4	5	Area	Weight	1	2
218	75.0 m ²						75.0 m ²	4 m ³		
219	75.0 m ²						75.0 m ²	4 m ³		
302	52.0 m ²	1					24.0 m ²	3 m ³		
303	97.0 m ²				1		8.0 m ²	3 m ³		
304	55.0 m ²						8.0 m ²	3 m ³		
305	53.0 m ²	1					11.0 m ²	3 m ³		
306	53.0 m ²	1					8.0 m ²	3 m ³		
307	75.0 m ²		1				20.0 m ²	4 m ³		
308	75.0 m ²			1		1	10.0 m ²	4 m ³		
309	75.0 m ²	1					8.0 m ²	3 m ³		
310	56.0 m ²						8.0 m ²	3 m ³		
311	55.0 m ²	1					16.0 m ²	3 m ³		
312	75.0 m ²						2.0 m ²	3 m ³		
313	81.0 m ²		1		1		12.0 m ²	4 m ³		
314	76.0 m ²						11.0 m ²	4 m ³		
315	51.0 m ²						12.0 m ²	3 m ³		
316	76.0 m ²						10.0 m ²	4 m ³		
317	75.0 m ²	1					10.0 m ²	4 m ³		



DA2019/196
16 June 2020

Project
POWELL ST APARTMENTS
MIXED USE MULTI RESIDENTIAL
52-54 Powell St. & 125 Parramatta Rd.
Homebush NSW 2135 AUSTRALIA


Drawing Title
FLOOR PLANS
LEVEL 03

Scale
1:200

19-031 DA2005 C
Status

DEVELOPMENT APPLICATION

©20125 Pananatta Rd, 52-54 Powell St/HornbushA, CA20, DA/19-531 - 52-54 Powell st 125 Pananatta Rd Hornbush - DA C draft.pln/16/09/2022/10-59

 	Certificate no.: 0004930770 Assessor Name: Thomas Ruck Accreditation no: VIC/BDAY/12/1456 Certificate date: 16 Jun 2020 Dwelling Address:	52-54 Powell St, 125 Panamatta Road Homebush, NSW 2140
Average star rating NATHERS HOUSE ENERGY RATING SCHEME www.nathers.gov.au		www.nathers.gov.au

BASIX COMMITMENTS NOTES			
* TO BE READ IN CONJUNCTION WITH APPROVED BASIX REPORT*			
WATER			
Fixtures	All Shower Heads 3 star(<4.5 but=<6L/min)	All toilet flushing systems 4 star	All kitchen taps 6 star
	All bathroom taps 6 star		
Appliances:	Dishwashers - 5 star water rating Clothes Washers - 3.5 Star water rating (as per BASIX to all ground floor units only)		
ENERGY	Hot water system: Central Gas – Refer to approved BASIX Bathroom ventilation system: Individual fan, ducted to façade or roof manual switch on/off Kitchen ventilation system: Individual fan, ducted to façade or roof manual switch on/off Laundry ventilation system: Individual fan, ducted to façade or roof manual switch on/off Cooling system: air-conditioning 1 Phase – EER 3.0-3.5 – as per BASIX Heating system: air-conditioning 1Phase – EER 3.0-3.5 – as per BASIX Artificial lighting: As per BASIX Natural lighting: As per BASIX		
<u>REFER TO APPROVED BASIX</u>	Appliances: Gas cooktop & electric oven Dishwashers: 3.5 star energy rating		
COMMON AREAS	Refer to approved BASIX cert		

[illegible]

Detailed Calculations

[illegible]

DA2019/196
16 June 2020

Project
POWELL ST APARTMENTS
MIXED USE MULTI RESIDENTIAL
52-54 Powell St. & 125 Parramatta Rd.
Homebush NSW 2135 AUSTRALIA


Drawing Title
FLOOR PLANS
LEVEL 04

Scale
1:200

Project Number **19-031** Drawing Number Revision **DA2006 C**
Status
DEVELOPMENT APPLICATION

BASIX COMMITMENTS NOTES				
* TO BE READ IN CONJUNCTION WITH APPROVED BASIX REPORT*				
WATER				
Fixtures	All Shower Heads 3 star(>4.5 but<=6L/min)	All toilet flushing systems 4 star	All kitchen taps 6 star	All bathroom taps 6 star
Appliances:	Dishwashers - 5 star water rating Clothes Washers - 3.5 Star water rating (as per BASIX to all ground floor units only)			
ENERGY	Hot water system: Central Gas – Refer to approved BASIX Bathroom ventilation system: Individual fan, ducted to façade or roof manual switch on/off Kitchen ventilation system: Individual fan, ducted to façade or roof manual switch on/off Laundry ventilation system: Individual fan, ducted to façade or roof manual switch on/off Cooling system: air-conditioning 1 Phase – EER 3.0-3.5 – as per BASIX Heating system: air-conditioning 1Phase – EER 3.0-3.5 – as per BASIX Artificial lighting: As per BASIX Natural lighting: As per BASIX Appliances: Gas cooktop & electric oven Dishwashers: 3.5 star energy rating			
<u>REFER TO APPROVED BASIX</u>				
COMMON AREAS	<u>Refer to approved BASIX cert</u>			

BRIEFING SUMMARY FOR 52-247 Robert S. Hemmick	
Relevant dates	Lead
1962-1963 1964-1965 1966-1967 4202-4203	

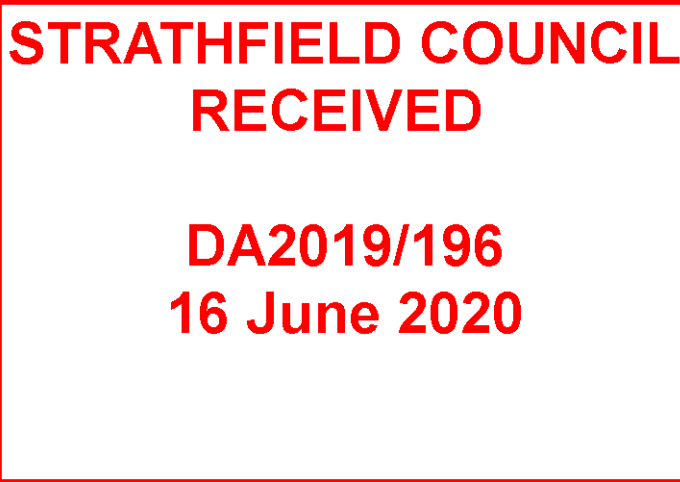

Project
POWELL ST APARTMENTS
MIXED USE MULTI RESIDENTIAL
52-54 Powell St. & 125 Parramatta Rd.
Homebush NSW 2135 AUSTRALIA

Drawing Title FLOOR PLANS		
LEVEL 05		
Date of Issue 16/06/2020	Checked CH	Approved ZB
Scale 1:200 (A1 Sheet Size)		 50mm on origin
Project Number 19-031		Drawing Number Revision DA2007 C
Status DEVELOPMENT APPLICATION		

BASIS COMMITMENTS NOTES					
* TO BE READ IN CONJUNCTION WITH APPROVED BASIS REPORT*					
WATER					
	Fixtures	All Shower Heads	All toilet flushing systems	All kitchen taps	All bathroom taps
		3 star<4.5 but<=6/(min)	4 star	6 star	6 star
Appliances:	Dishwashers - 5 star water rating Clothes Washers - 3.5 Star water rating (as per BASIS to all ground floor units only)				
ENERGY	Hot water system: Central Gas – Refer to approved BASIS				
REFER TO APPROVED BASIS	Bathroom ventilation system: Individual fan, ducted to façade or roof manual switch on/off				
	Kitchen ventilation system: Individual fan, ducted to façade or roof manual switch on/off				
	Laundry ventilation system: Individual fan, ducted to façade or roof manual switch on/off				
	Cooling system: air-conditioning 1 Phase – EER 3.0-3.5 – as per BASIS				
	Heating system: air-conditioning 1Phase – EER 3.0-3.5 – as per BASIS				
	Artificial lighting: As per BASIS				
	Natural lighting: As per BASIS				
COMMON AREAS	Appliances:				
	Gas cooktop & electric oven				
	Dishwashers: 3.5 star energy rating				
	Refer to approved BASIS cert				

Date of issue 16/06/2020	Checked CH	Approved ZB	
Scale 1:200			

Notes
 1. CONTRACTOR MUST VERIFY ALL DIMENSIONS ON SITE BEFORE COMMENCING WORK OR PREPARING SHOP DRAWINGS.
 2. DO NOT SCALE DRAWINGS.
 3. CONTRACTOR TO CHECK UNDERGROUND SERVICES BEFORE COMMENCING WORKS BY CONTACTING DIAL BEFORE YOU DIG. IF DIAL BEFORE YOU DIG INFORMATION IS PROVIDED WITH THIS DOCUMENTATION IT SHALL BE ASSUMED NOT TO BE CURRENT AND CONTRACTOR SHALL MAKE THEIR OWN ENQUIRES.



Detailed Calculations

Jnit Schedule

		Final Area	Variable					Final Area	Age
0.00	25.0 m ²	1	2	3	4	5	10.0 m ²	3 mts	
611	75.0 m ²	1					10.0 m ²	4 m3	
610	75.0 m ²	1					10.0 m ²	4 m3	
702	75.0 m ²	1					10.0 m ²	4 m3	
703	50.0 m ²	1					8.0 m ²	3 m3	
704	82.0 m ²	1		1	1	1	10.0 m ²	4 m3	
705	75.0 m ²	1		1	1	1	14.0 m ²	4 m3	
706	95.0 m ²	1					12.0 m ²	6 m3	
707	95.0 m ²	1					12.0 m ²	6 m3	
708	105.0 m ²	1					12.0 m ²	6 m3	
709	95.0 m ²	1					12.0 m ²	6 m3	
710	95.0 m ²	1					12.0 m ²	6 m3	
711	92.0 m ²	1					10.0 m ²	4 m3	

Unit Schedule

	rea						rea	
706	95.0 m ²			1			12.0 m ²	6 m ³
707	95.0 m ²			1			12.0 m ²	6 m ³
708	106.0 m ²						12.0 m ²	6 m ³
709	95.0 m ²			1			12.0 m ²	6 m ³
710	95.0 m ²			1			12.0 m ²	6 m ³
711	97.0 m ²	1					10.0 m ²	4 m ³



DA2019/196
16 June 2020

C	RFI - COUNCIL CORRESPONDENCE 05/05/20	16062020	Z
B	RFI - COUNCIL LETTER DATED 19/03/20	20042020	Z
A	DEVELOPMENT APPLICATION	071119	C
Rev	Description	Date	App ¹

URBAN LINK
Business Address: Level 10, 11-15 Deane Street, Burwood NSW 213

Nominated Architects:
Ziad Boumelhem Reg no 8008
Youssef El Khawaja Reg no 8933 Nicolas Toubia Reg no 9336

Date of Issue 16/06/2020	Checked CH	Approved ZB	
-----------------------------	---------------	----------------	---


Scale
1:200, 1:1.15

Project Number _____ Drawing Number _____ Revision _____

Project Number
19-031

Status
DEVELOPMENT APPLICATION

031 125 Paramatta Rd, S2-54 Power St Homebush4, CA20, OA19-031 - S2-54 Power st 125 Paramatta Rd Homebush - DA C draft.pln/6/06/2023/10-58

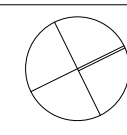


50mm on origina

Drawing Number Revision

DA2010 C

CONCLUSION


emailla Rd Homebush - DA C draft.pn16/09/202310:59

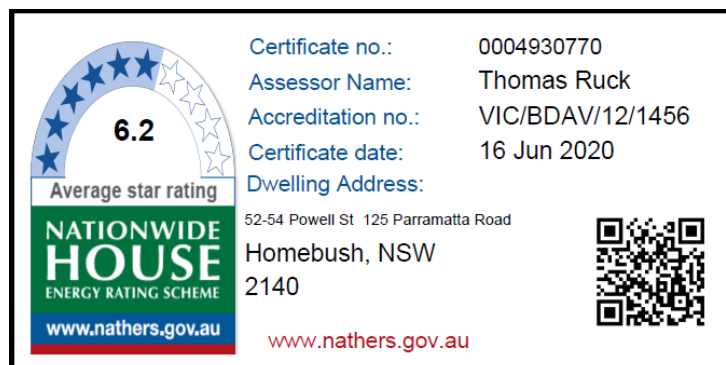

BASIX COMMITMENTS NOTES				
* TO BE READ IN CONJUNCTION WITH APPROVED BASIX REPORT*				
WATER				
Fixtures	All Shower Heads 3 star(≥4.5 but<6/1min)	All toilet flushing systems 4 star	All kitchen taps 6 star	All bathroom taps 6 star
Appliances:	Dishwashers - 5 star water rating Clothes Washers – 3.5 Star water rating (as per BASIX to all ground floor units only) <i>Hot water system: Central Gas – Refer to approved BASIX</i> <i>Bathroom ventilation system: Individual fan, ducted to façade or roof manual switch on/off</i> <i>Kitchen ventilation system: Individual fan, ducted to façade or roof manual switch on/off</i> <i>Laundry ventilation system: Individual fan, ducted to façade or roof manual switch on/off</i> <i>Cooling system: air-conditioning 1 Phase – EER 3.0-3.5 – as per BASIX</i> <i>Heating system: air-conditioning 1Phase – EER 3.0-3.5 – as per BASIX</i> <i>Artificial lighting: As per BASIX</i> <i>Natural lighting: As per BASIX</i> Appliances: Gas cooktop & electric oven Dishwashers: 3.5 star energy rating			
ENERGY				
REFER TO APPROVED BASIX				
COMMON AREAS	Refer to approved BASIX <u>cert</u>			

[illegible]

Notes
 1. CONTRACTOR MUST VERIFY ALL DIMENSIONS ON SITE BEFORE COMMENCING WORK OR PREPARING SHOP DRAWINGS.
 2. DO NOT SCALE DRAWINGS.
 3. CONTRACTOR TO CHECK UNDERGROUND SERVICES BEFORE COMMENCING WORKS BY CONTACTING DIAL BEFORE YOU DIG. IF DIAL BEFORE YOU DIG INFORMATION IS PROVIDED WITH THIS DOCUMENTATION IT SHALL BE ASSUMED NOT TO BE CURRENT AND CONTRACTOR SHALL MAKE THEIR OWN ENQUIRES.

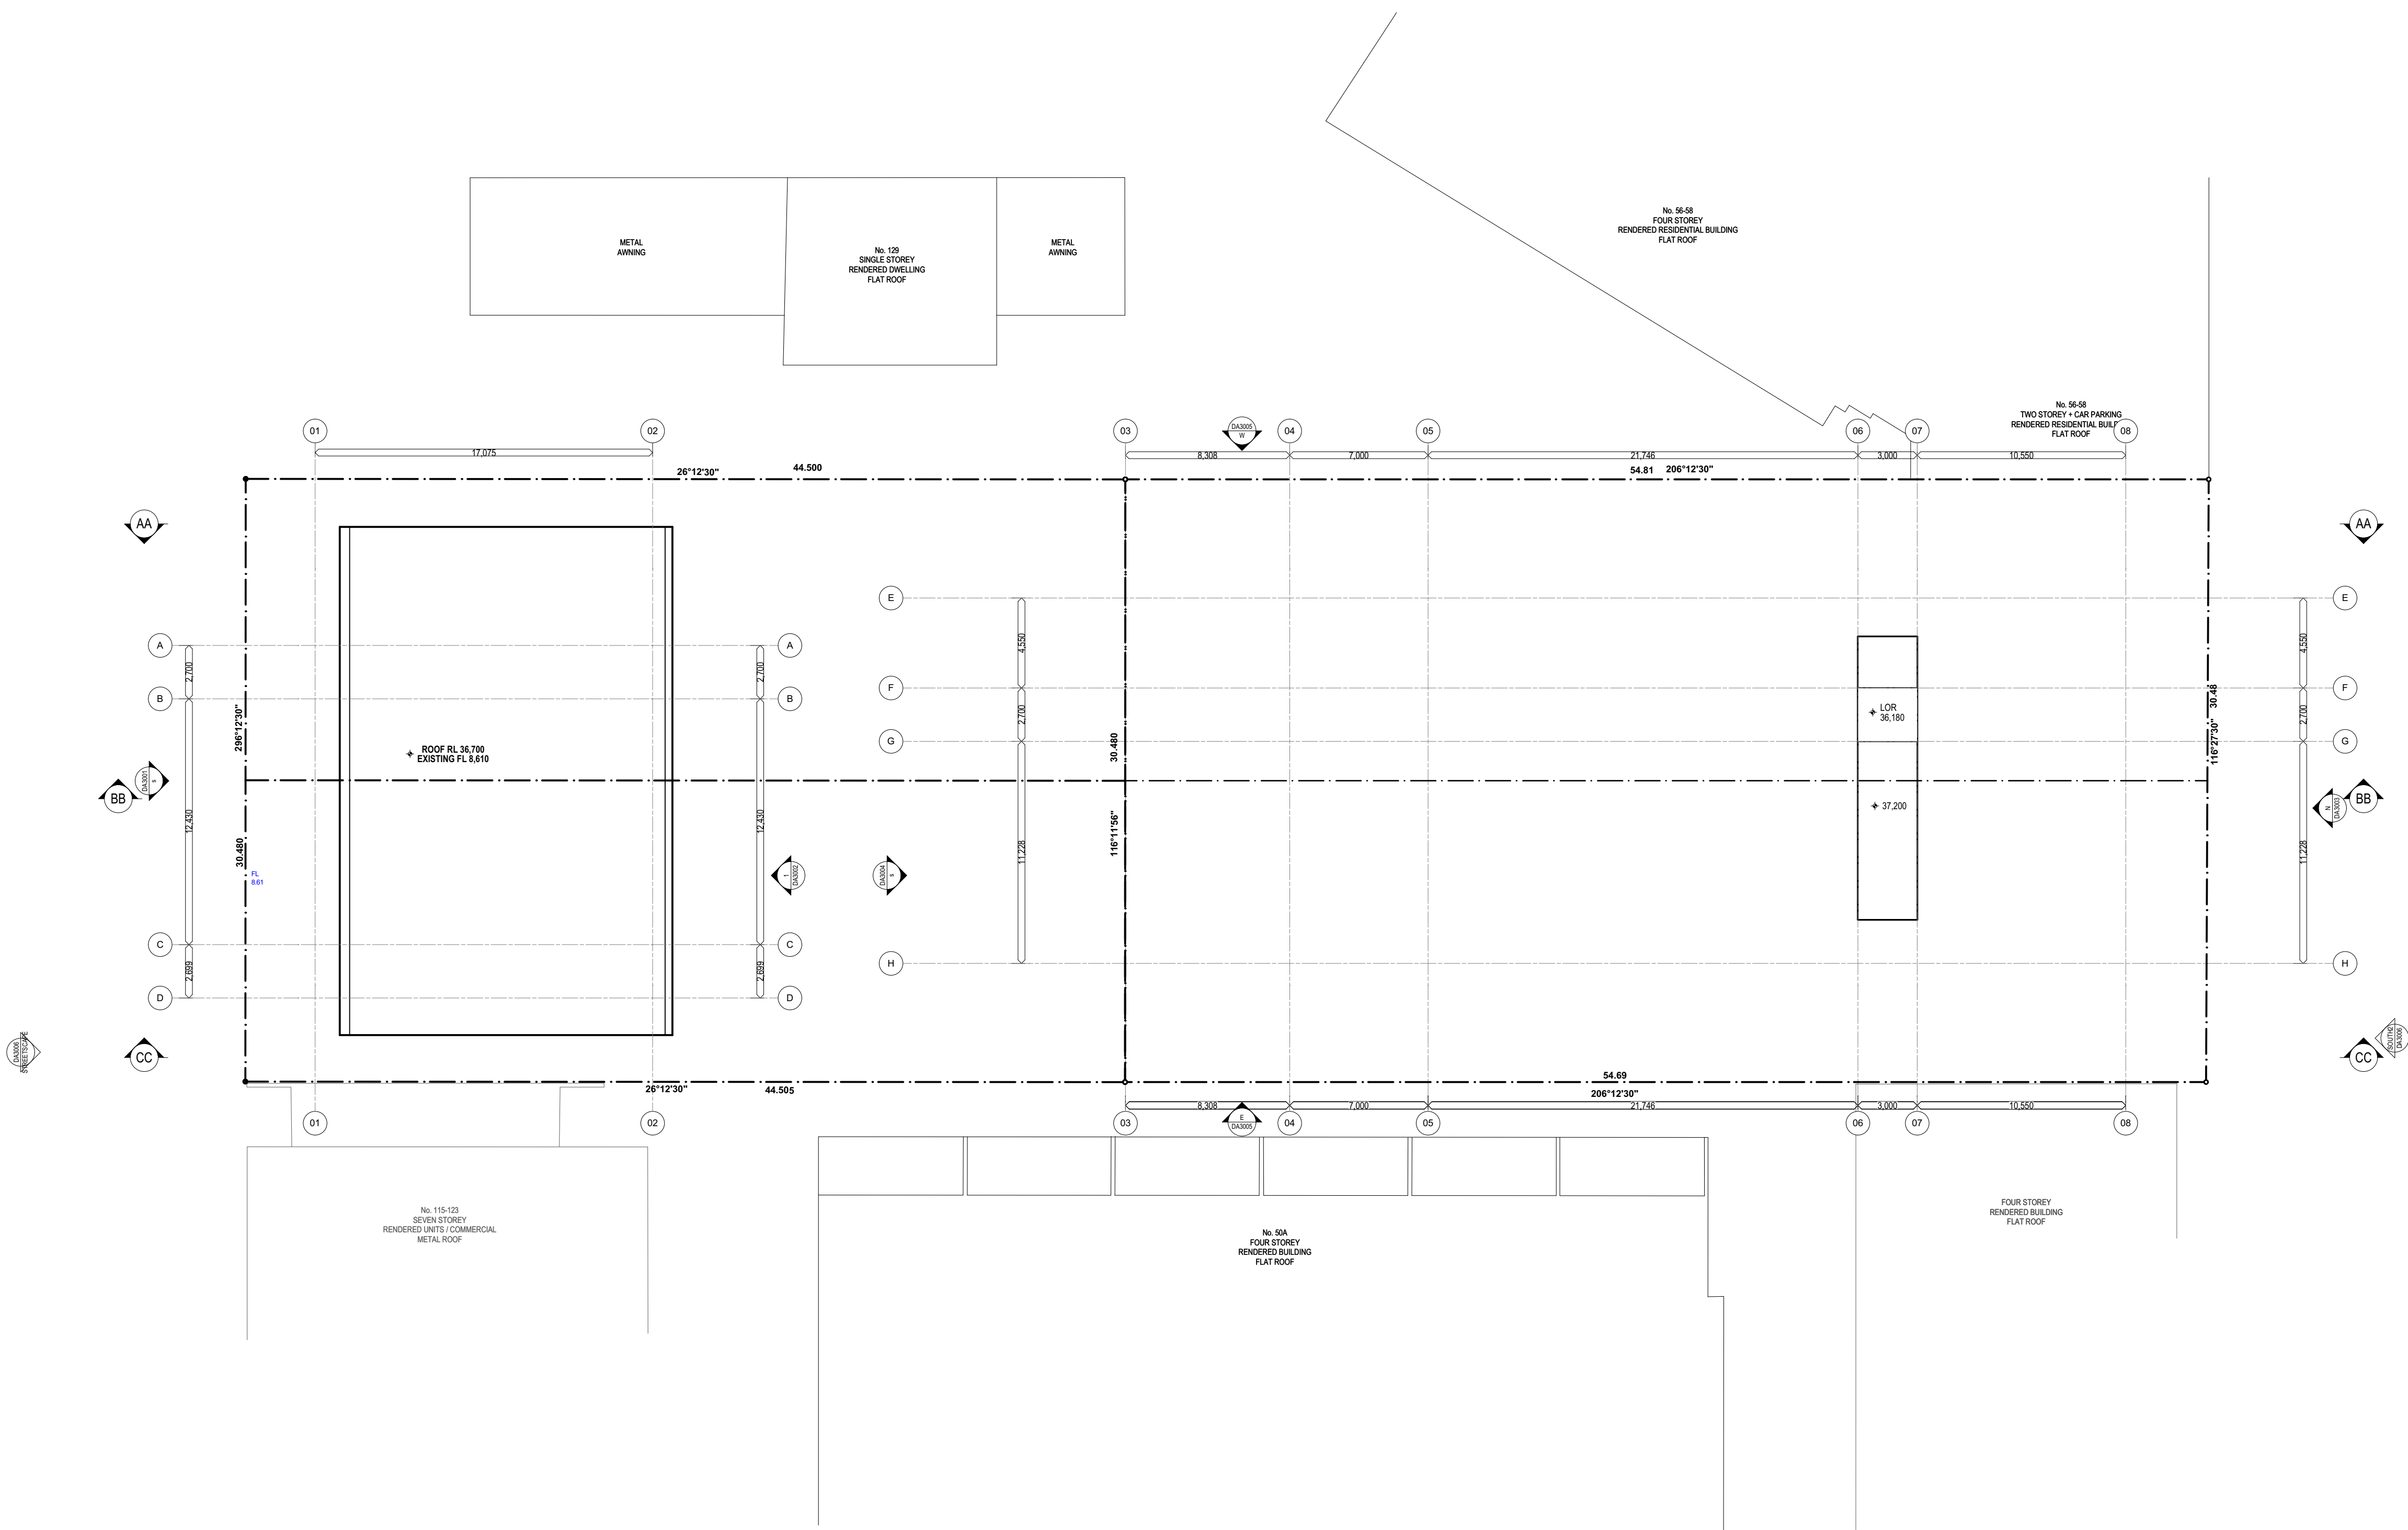

**STRATHFIELD COUNCIL
RECEIVED**

**DA2019/196
16 June 2020**



Certificate no.: 0004930770
 Assessor Name: Thomas Ruck
 Accreditation no.: VIC/BDV/12/1456
 Certificate date: 16 Jun 2020

Dwelling Address:
 52-54 Powell St, 125 Parramatta Road
 Homebush, NSW
 2140



BASIX COMMITMENTS NOTES

* TO BE READ IN CONJUNCTION WITH APPROVED BASIX REPORT*

WATER				
Fixtures	All Shower Heads 3 star(≥4.5 but<6L/min)	All toilet flushing systems 4 star	All kitchen taps 6 star	All bathroom taps 6 star
Appliances:	Dishwashers - 5 star water rating Clothes Washers - 3.5 Star water rating (as per BASIX to all ground floor units only) Hot water system: Central Gas – Refer to approved BASIX			
ENERGY	Bathroom ventilation system: Individual fan, ducted to façade or roof manual switch on/off			
	Kitchen ventilation system: Individual fan, ducted to façade or roof manual switch on/off			
	Laundry ventilation system: Individual fan, ducted to façade or roof manual switch on/off			
	Cooling system: air-conditioning 1 Phase – EER 3.0-3.5 – as per BASIX			
	Heating system: air-conditioning 1 Phase – EER 3.0-3.5 – as per BASIX			
	Artificial lighting: As per BASIX Natural lighting: As per BASIX			
COMMON AREAS	Appliances: Gas cooktop & electric oven Dishwashers: 3.5 star energy rating			
	Refer to approved BASIX cert			

NHERS summary for 52-54 Powell St, Homebush

Building Element	Requirement	Detail
External walls	- Block masonry - Insulated - Insulated with insulation ≥ R1.5 - Insulated - Insulated with insulation ≥ R1.5	R1.5 insulation - Product B value
Roof	- Insulated - Insulated with insulation ≥ R1.5 - Insulated - Insulated with insulation ≥ R1.5	R1.5 insulation - Product B value
Windows	- Insulated - Insulated with insulation ≥ R1.5 - Insulated - Insulated with insulation ≥ R1.5	R1.5 insulation - Product B value
Doors	- Insulated - Insulated with insulation ≥ R1.5 - Insulated - Insulated with insulation ≥ R1.5	R1.5 insulation - Product B value
Glazing	- Insulated - Insulated with insulation ≥ R1.5 - Insulated - Insulated with insulation ≥ R1.5	R1.5 insulation - Product B value
Roof	- Insulated - Insulated with insulation ≥ R1.5 - Insulated - Insulated with insulation ≥ R1.5	R1.5 insulation - Product B value
Windows	- Insulated - Insulated with insulation ≥ R1.5 - Insulated - Insulated with insulation ≥ R1.5	R1.5 insulation - Product B value
Doors	- Insulated - Insulated with insulation ≥ R1.5 - Insulated - Insulated with insulation ≥ R1.5	R1.5 insulation - Product B value
C RFI - COUNCIL CORRESPONDENCE 05/05/20 16062020 ZB
 B RFI - COUNCIL LETTER DATED 19/03/20 20042020 ZB
 A DEVELOPMENT APPLICATION 071119 CH

Rev Description Date App'd

Project

**POWELL ST APARTMENTS
MIXED USE MULTI RESIDENTIAL**
 52-54 Powell St. & 125 Parramatta Rd.
 Homebush NSW 2135 AUSTRALIA

URBAN LINK

Business Address: Level 10, 11-15 Deane Street, Burwood NSW 2134
 Postal Address: PO BOX 2223 Burwood North NSW 2134
 Phone Number: +61 29745 2014

Nominated Architects:
 Ziad Bournehem Reg no 8008
 Youssef El Khawaja Reg no 8933 Nicolas Toubia Reg no 9336

Drawing Title
**FLOOR PLANS
ROOF**

Date of Issue 16/06/2020 Checked CH Approved ZB

Scale
 1:200
 (A1) Sheet Size

Project Number
19-031
 Status
DEVELOPMENT APPLICATION

Drawing Number Revision
DA2011 C

16/06/2020 19-031 Powell St & 125 Parramatta Rd Homebush NSW 2135