



**DEVELOPMENT APPLICATION**  
**259/2020**  
 Randwick City Council  
 10 June 2020  
 Records Received

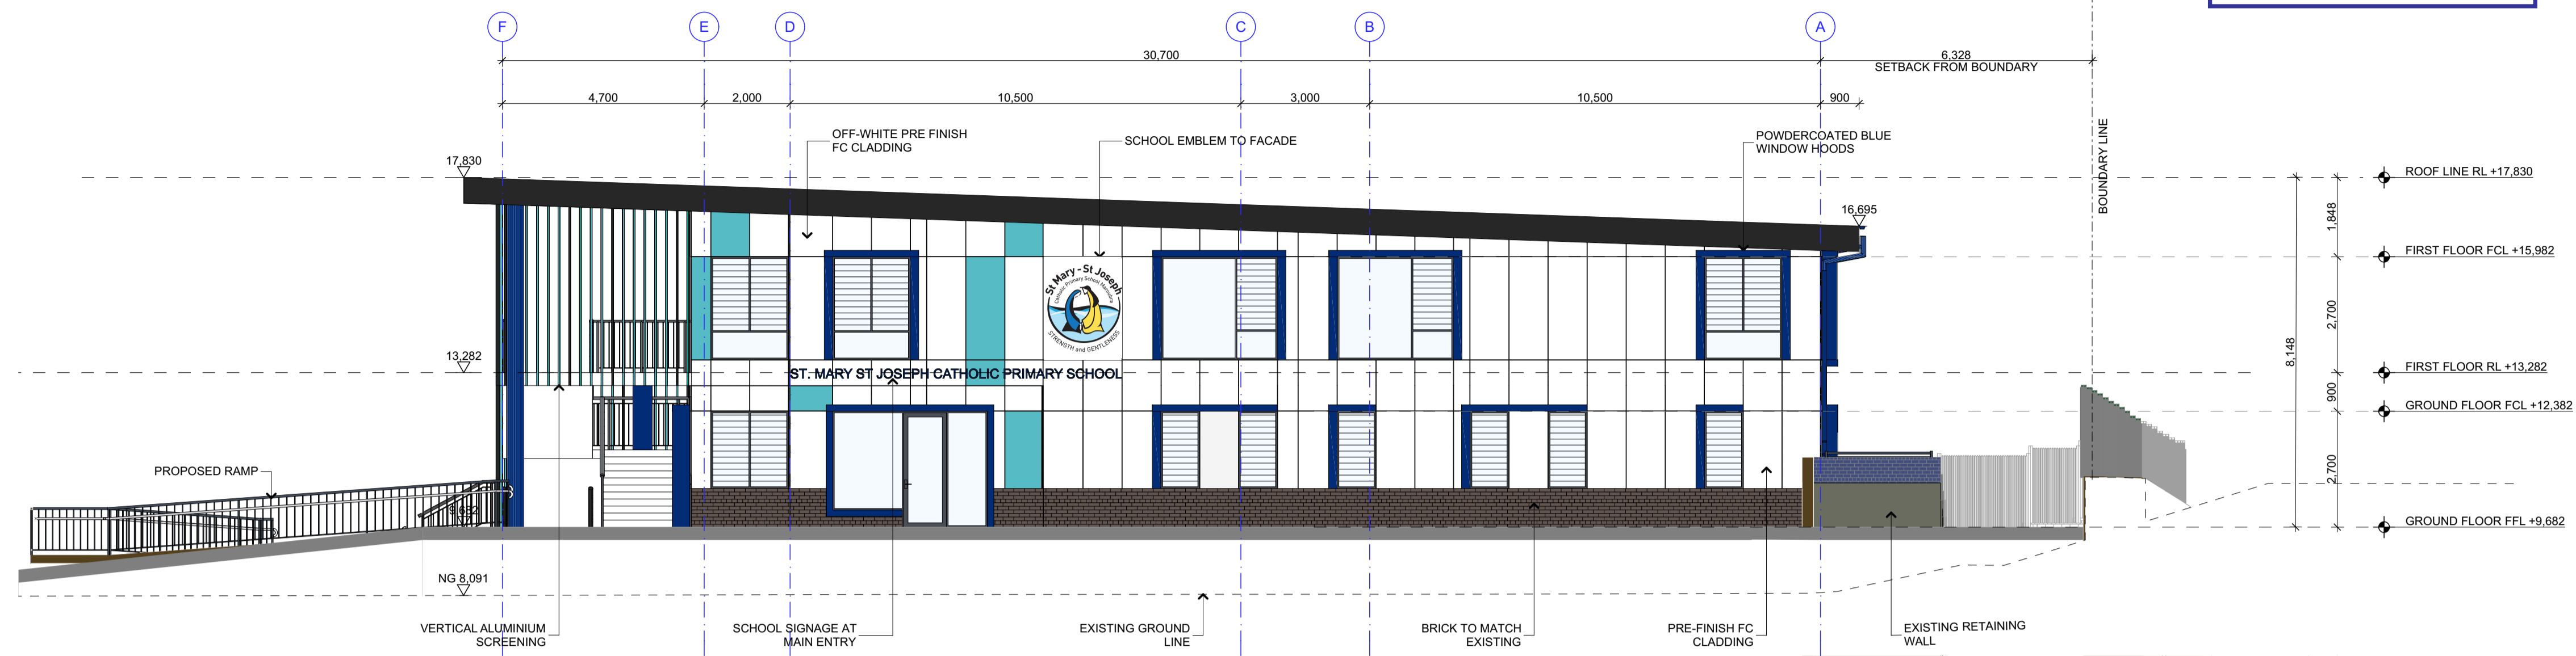


**NORTH ELEVATION**  
 1:100

A

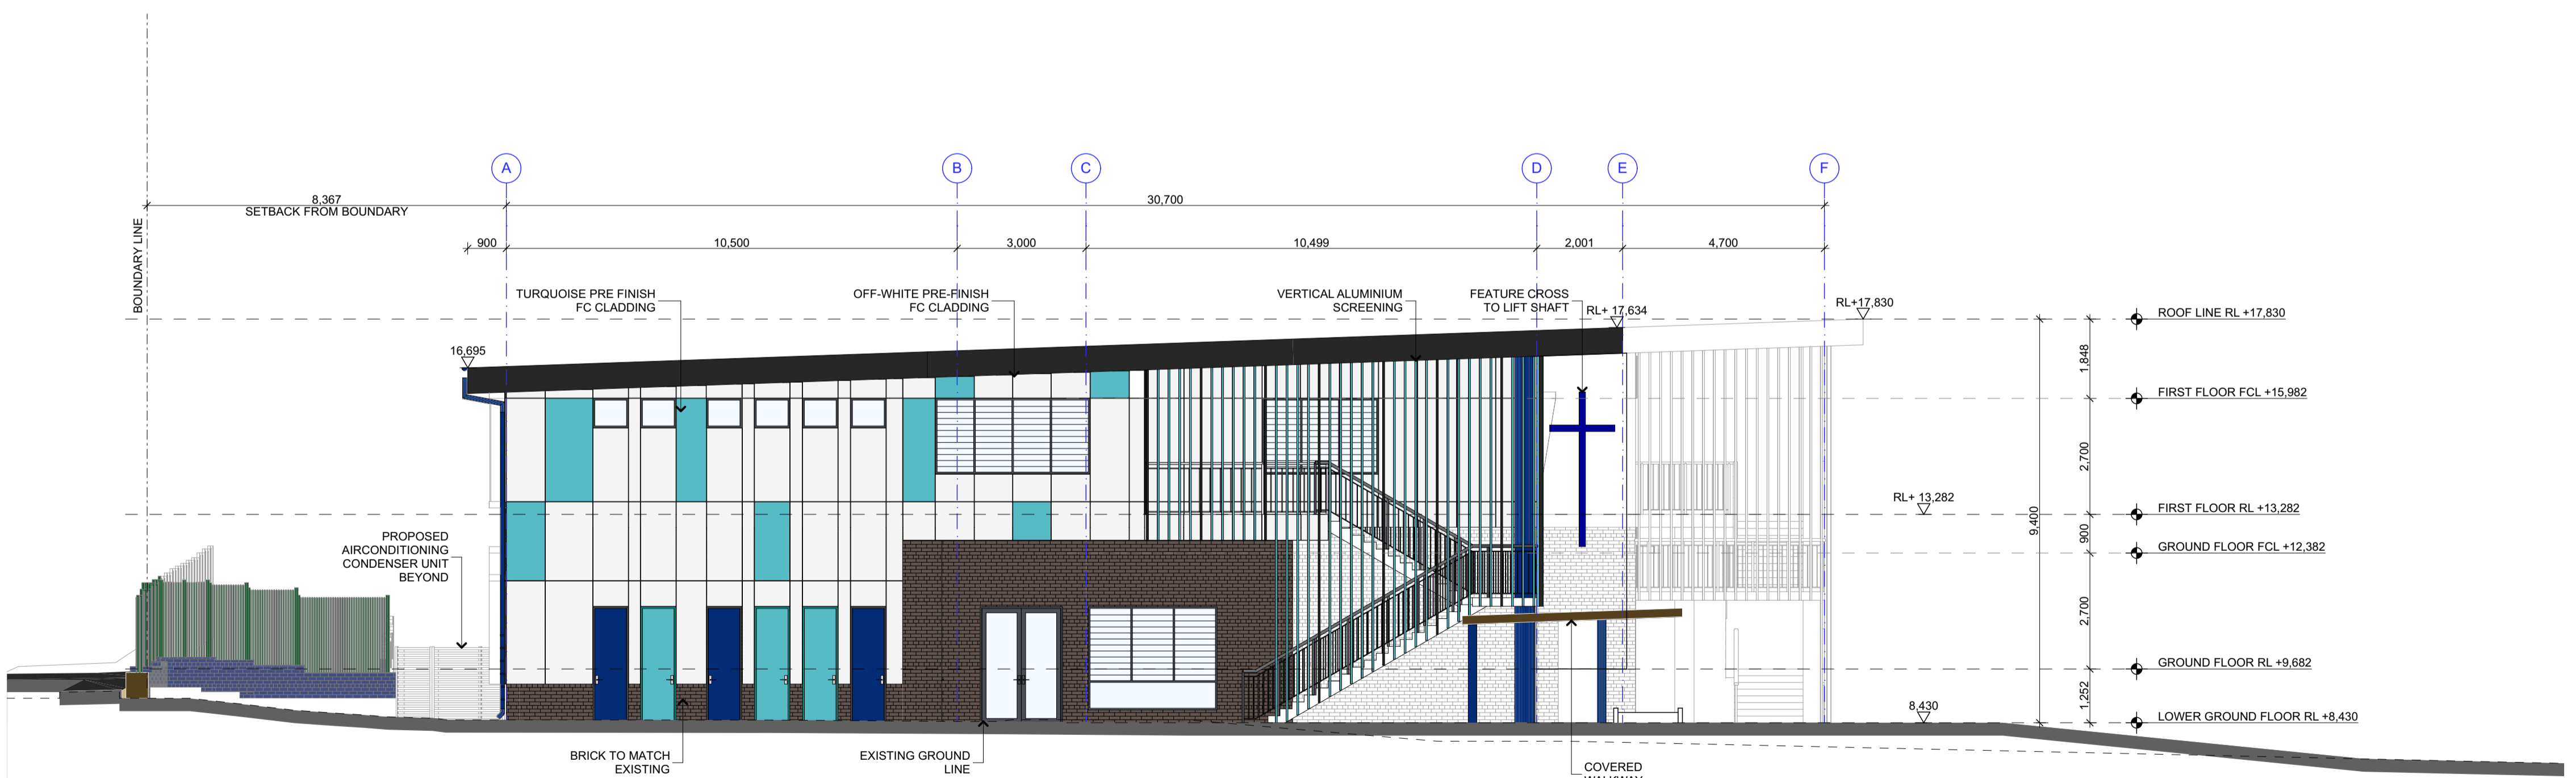


**SOUTH ELEVATION**  
 1:100


B

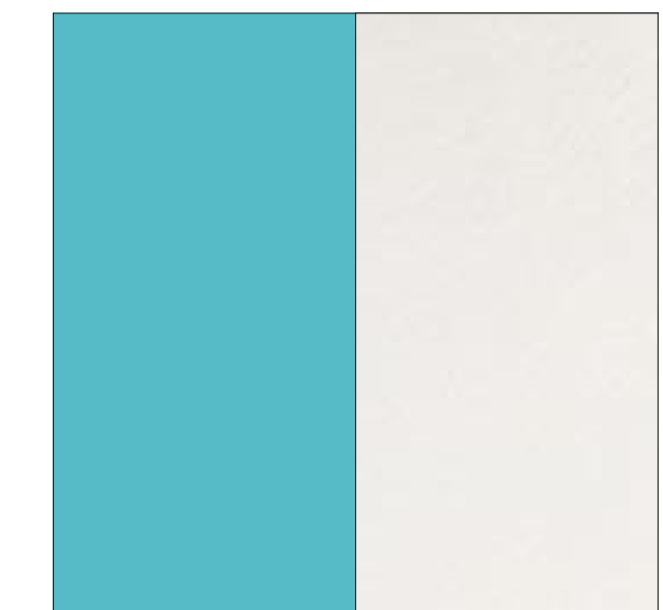

**EXTERNAL WALL FC CLADDING**  
 VARIOUS COLOURS

 

**POWDERCOATED BLUE**  
 WINDOW HOODS

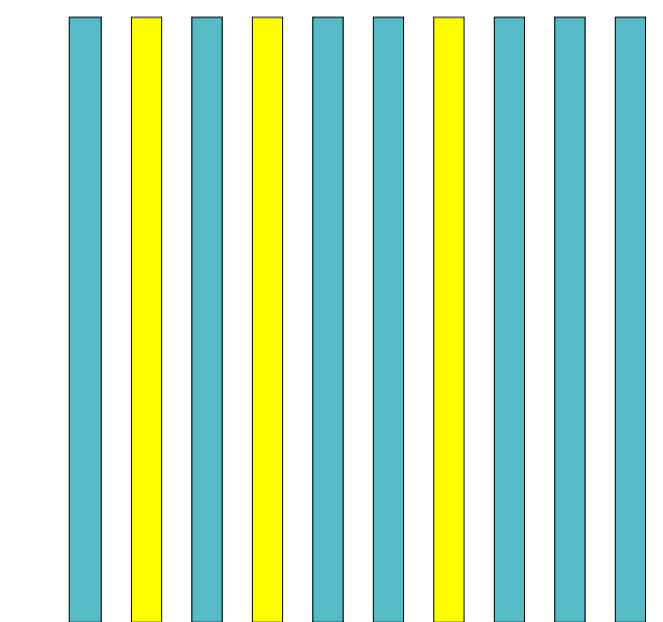

**VERTICAL ALUMINIUM SCREENING**  
 VARIOUS COLOURS



**NEW BRICK TO MATCH EXISTING**  
 BRICK ON SITE

© COPYRIGHT JDH ARCHITECTS PTY. LTD.  
 THE CONTRACTOR SHALL CHECK AND VERIFY ALL DIMENSIONS AND VERIFY ALL ERRORS AND OMISSIONS TO THE ARCHITECT. USE FIGURATIVE DIMENSIONS. DO NOT SCALE THE DRAWINGS. DRAWINGS SHALL NOT BE USED FOR CONSTRUCTION PURPOSES UNTIL ISSUED BY THE ARCHITECT FOR CONSTRUCTION.

Rev	Date	By	Issue Name	CK
A	18-05-2020	DF	Issued for DA	SH

- BCA Consultant: **BLACKETT MAGUIRE GOLDSWORTHY**
- Flood, Stormwater Hydraulic Engineering Consultant: **cohort engineering**
- Structural Engineer: **NORTHROP**
- Landscape: **CONTEXT LANDSCAPE ARCHITECTURE**
- Planner: **dfp**
- Acoustic: **DAY DESIGN PTY LTD**
- Arborist: **arboreport**
- Access Consultant: **AEDGROUP**
- Project Manager: **IMPACT**
- Architect: **JDHarchitects**  
 JDH ARCHITECTS PTY. LTD.  
 info@jdharchitects.com.au  
 ABN: 27 110 978 802  
 A/CN: 110 978 802  
 Nominated Architect: JAYNE HARRISON (7403)
- Client: **Sydney Catholic Schools**  
 38 Renwick St  
 Leichhardt NSW, 2040  
 Telephone: 9569 6111  
 Fax: 9550 0052  
 www.ceosyd.catholic.edu.au

Project Name  
**ST MARY ST JOSEPH CPS, MAROUBRA**  
 280 FITZGERALD AVE,  
 MAROUBRA NSW 2035

Drawing Title  
**ZONE A - NORTH & SOUTH ELEVATIONS**

Scale: 1:100 @A1 Date: 29-05-2020  
 Drawn: DF Checked: SH

Project No. <b>1076</b>	Drawing No. <b>DA-501</b>	Rev. <b>A</b>
----------------------------	------------------------------	------------------

QUALITY CERTIFIED ISO 9001  
 INTALLING THE 'DRAWN AND THE 'CHECK' BOXES CONFIRMS THAT THIS DRAWING HAS BEEN PREPARED IN CONFORMITY WITH JDH ARCHITECTS Q.M.S. PROCEDURES.

Status: **DEVELOPMENT APPLICATION**