


DEVELOPMENT APPLICATION

249/2020

Amended/Additional Information

Randwick City Council
20 January 2021
Records Received

DRAWING CONTINUES DA2222

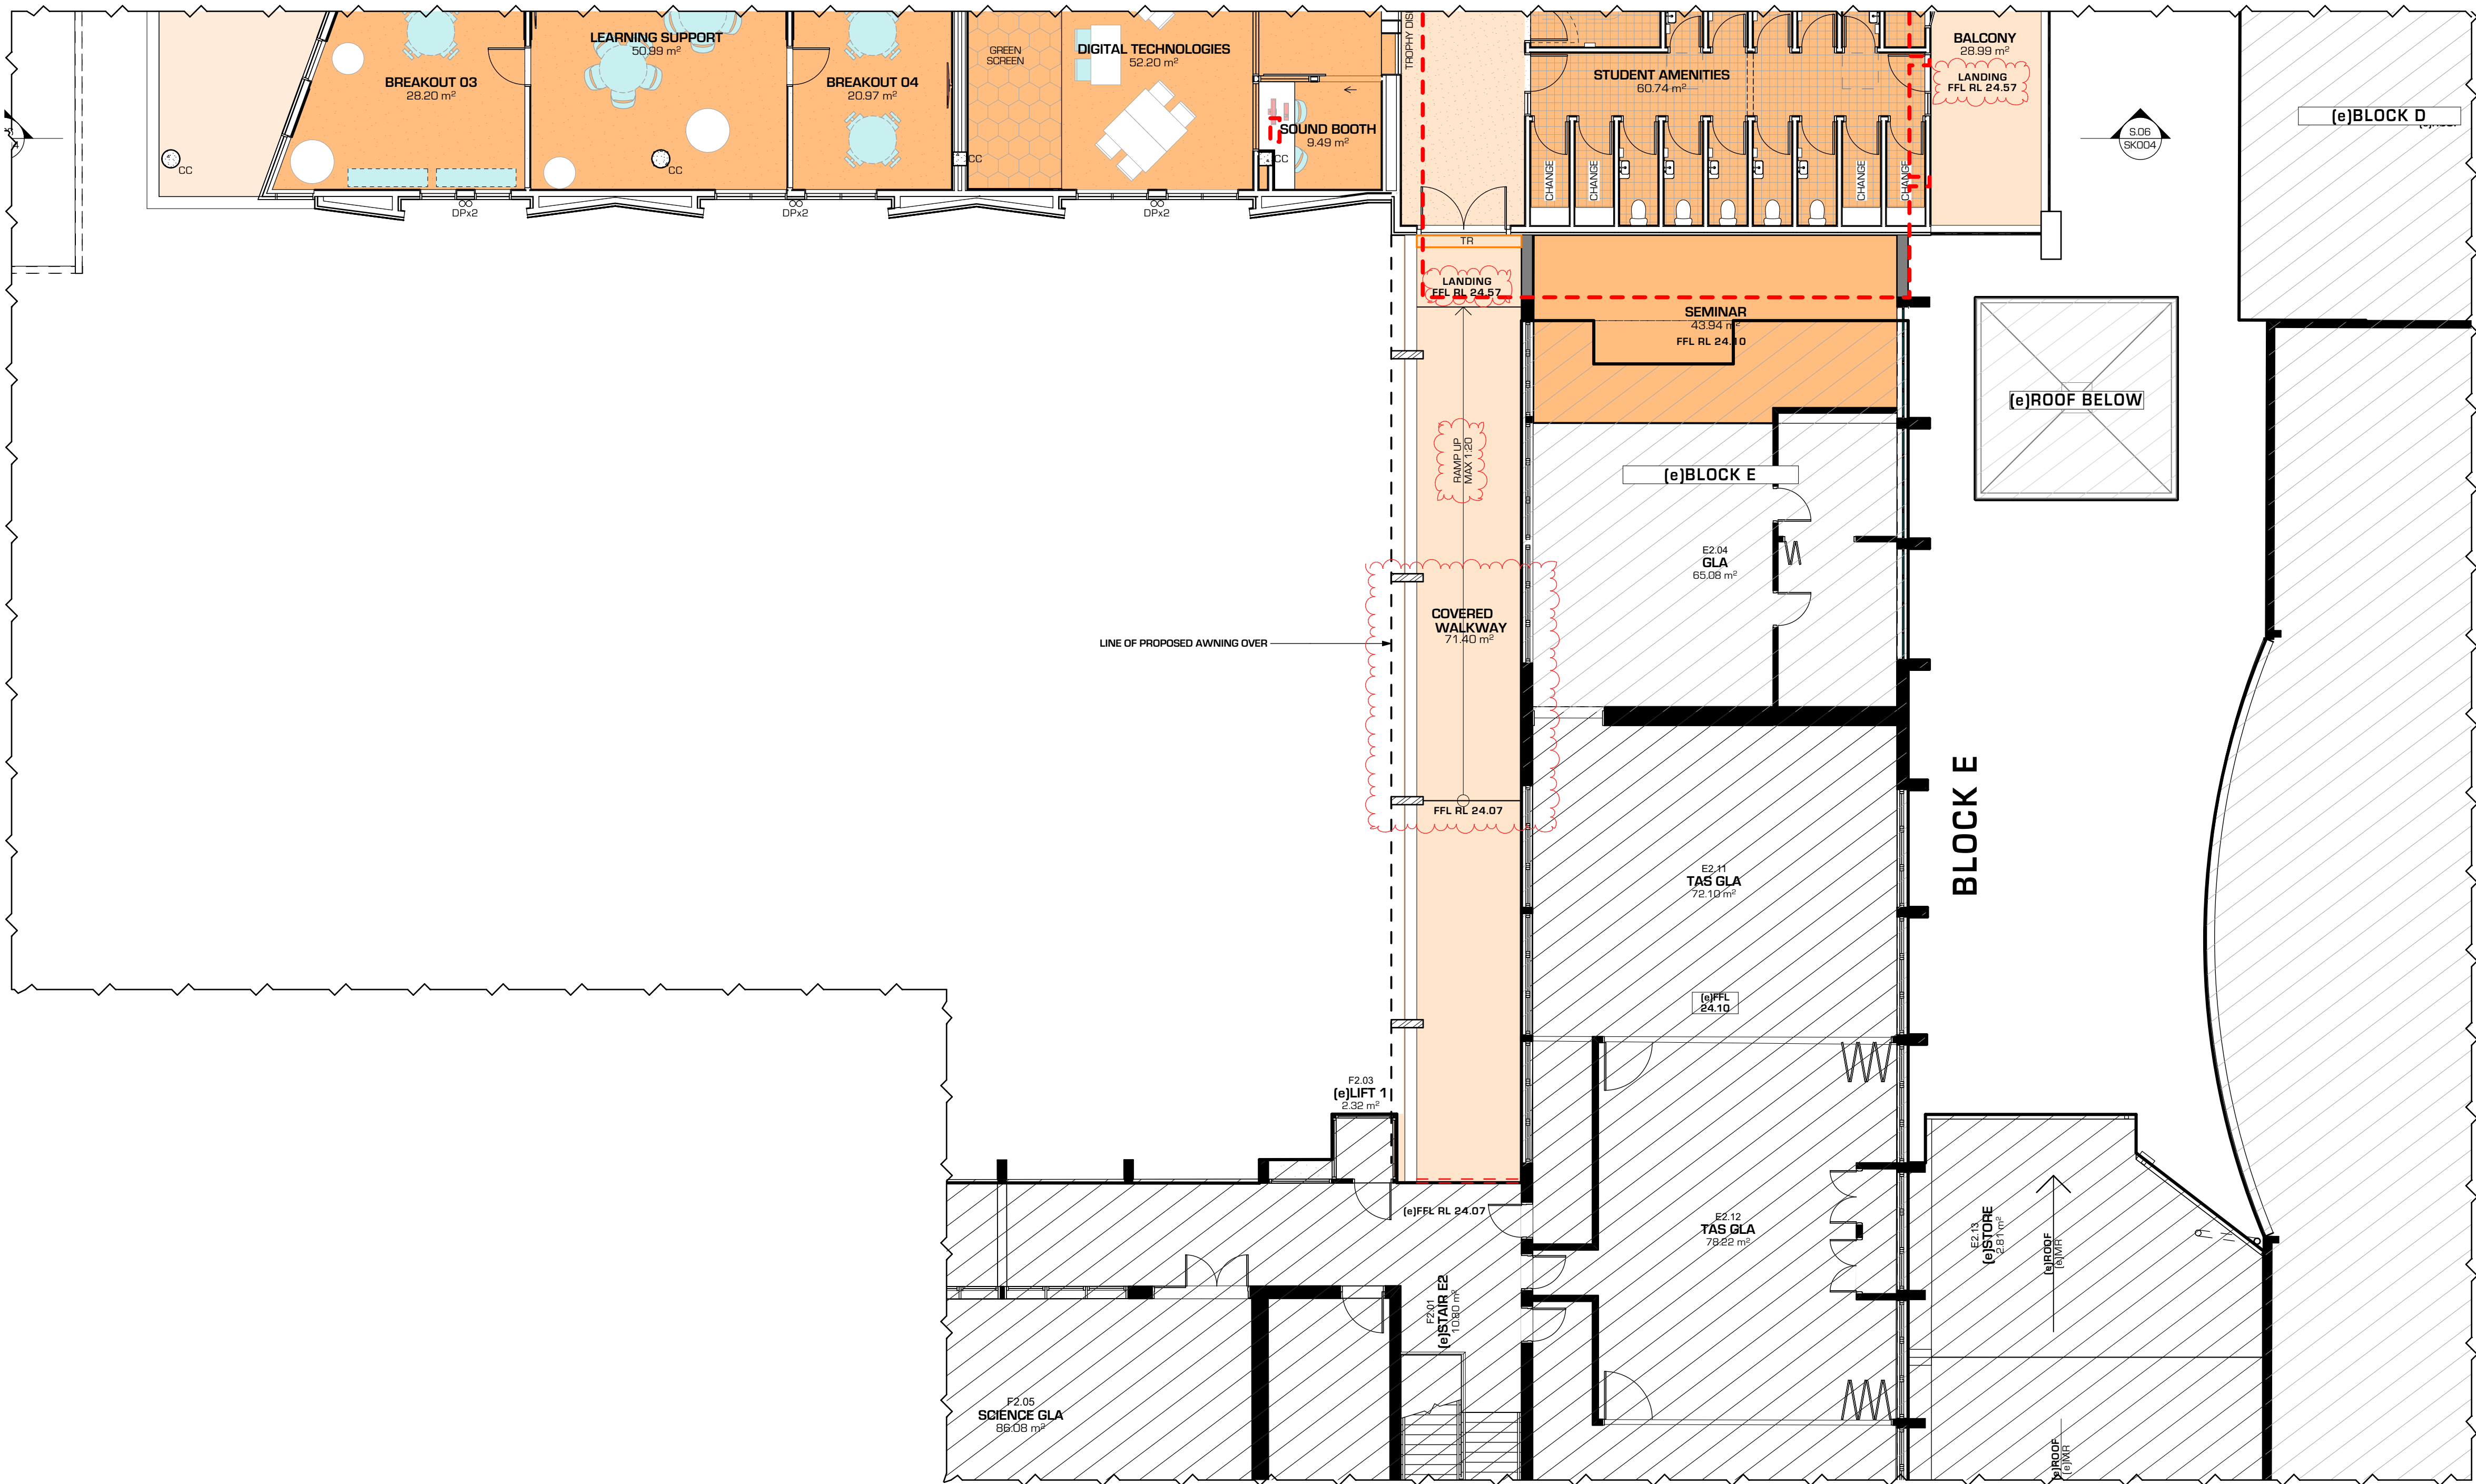

TIM BLACKALL
QUINN O'HANLON ARCHITECTS - NOMINATED ARCHITECT
NSW ARCHITECTS REGISTRATION NO. 5785
FIGURED DIMENSIONS TO BE USED ONLY. DO NOT SCALE.
ANY DISCREPANCIES MUST BE REFERRED TO THE ARCHITECT PRIOR TO THE COMMENCEMENT OF WORK ON SITE.
DIMENSIONS TO BE VERIFIED ON SITE BEFORE ANY SHOP DRAWINGS ARE COMMENCED OR OTHER WORK PUT IN HAND.
IMMEDIATELY REFER ANY SIGNIFICANT DISCREPANCIES TO THE ARCHITECT.




NOT FOR CONSTRUCTION

FLOOR PLAN LEGEND


NOTE: F.A.M. (F) IS LOCATED AT THE FRONT OF AN ABBREVIATION IT INDICATES THE ELEMENT IS EXISTING, OTHERWISE IT SHOULD BE ASSUMED AS NEW (N).

(E)	EXISTING	DOB	ELECTRICAL DISTRIBUTION	SC	STEEL COLUMN
AL	ALUMINUM	RM	ROOM	SCR	SEWER
AV	AUDIO VISUAL EQUIPMENT	FEN	FINISHED FLOOR LEVEL	SVR	SEWER MAIN HOLE
BN	BULK HEAD	FLO	FLOOR	SWP	STORM WATER PIT
BP	BLOCK PIER	FHR	FIRE HOSE REEL	TR	TIMBER FLOOR
CC	CONCRETE COLUMN	FW	FLOOR WASTE	TS	TACTILE GROUND
CC	CLEAR CUT	HR	HAND RAIL	TR	THRESHOLD
COM	COMMUNICATIONS	JD	JUNCTION DETAIL	TR	TO MATCH EXISTING
CONC	CONCRETE	ML	METAL LID	TR	THRESHOLD RAMP
CPT	CARPET	NE	NOTES BOARD	VINYL	VINYL
D	DOOR	PR	PROJECTOR	VOS	VERIFY ON SITE
DP	DOWNPIPE	PC	PRECAST CONCRETE	W	WINDOW
		RL	RELATIVE LEVEL	WB	WHITEBOARD

SYMBOL LEGEND

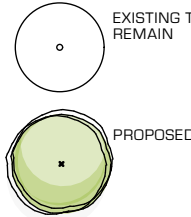

HATCH LEGEND

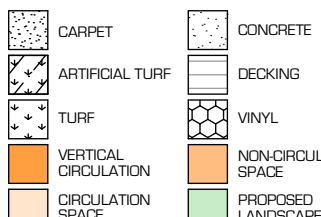

QOH ARCHITECTS
QUINN O'HANLON ARCHITECTS PTY LTD

SYDNEY
1/153 Victoria Road, GLADESVILLE NSW 2111
(02) 9420 3155 T
(02) 9420 3855 F

NEWCASTLE
20 Church Street, WICKHAM NSW 2293
PO Box 293
NEWCASTLE NSW 2293
(02) 4929 1155 T
www.qoh.net.au W

PROJECT
CHAMPAGNAT CATHOLIC COLLEGE BLOCK B

ADDRESS
35 Donovan Avenue MAROUBRA NSW

CLIENT
SYDNEY CATHOLIC SCHOOLS

23/12/20	DA SUBMISSION - REVISED LEVELS	02
27/04/20	DEVELOPMENT APPLICATION	01
DATE	REVISION	ISSUE

SCALEBAR:
0 5 10

SCALE: 1:200 @ A3
DRAWN BY: JB, AB, AF, NZ, ST
CHECKED BY: TB
DATE: 23/12/20



ALL DRAWINGS © QUINN O'HANLON ARCHITECTS PTY LTD

DRAWING TITLE
2220 GA PLANS
FIRST FLOOR PLAN 2 BLOCK B

JOB NUMBER	DRAWING NUMBER	ISSUE
1912N	DA2222	02

DEVELOPMENT APPLICATION