


249/2020

**Randwick City Council
20 January 2021
Records Received**

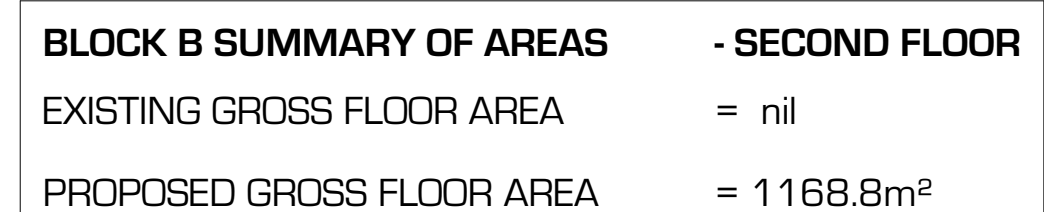

Sydney Catholic Schools
INSPIRING SPIRITS AND MINDS

FLOOR PLAN LEGEND

EXISTING	EDB	ELECTRICAL DISTRIBUTION BOX	STEEL COLUMN
EXISTING	FB	FOUNDATION	SCREEN
RELOCATE	FEN	FENCE	SEWER MAIN HOLE
AIR CONDITIONER	FEN	FINISHED FLOOR LEVEL	SCR
EQUIPMENT EQUIPMENT	FHR	FIRE HOSE REEL	SCV
BRICK BRICK	FHR	FIRE HOSE REEL	SCV
CONCRETE CONCRETE	FW	FLUSH WASTE	TF
CLEAR CLEAR	FW	FLUSH WASTE	TF
COMMUNICATIONS	JD	JOINTERY DETAIL	TIME
CARPET	MB	METAL LED	TIME
CARPET	MB	NOTICEBOARDS	VINYL
COLD	PCC	PROJECTOR	WCS
COWPIPE	PCC	PRECAST CONCRETE	WINDOW
	RCL	RELATIVE LEVEL	WHITEBOARD

SYMBOL LEGEND

- EXISTING TREE TO REMAIN (Circle with a dot)
- PROPOSED TREE (Circle with a cross)

HATCH LEGEND

- CARPET (Diagonal lines)
- ARTIFICIAL TURF (Stippled pattern)
- TURF (Cross-hatched pattern)
- VERTICAL CIRCULATION (Vertical lines)
- CIRCULATION SPACE (Horizontal lines)
- CONCRETE (Stippled pattern)
- DECKING (Diagonal lines)
- W/IN/L (Wavy lines)
- NONCIRCULATION SPACE (Diagonal lines)
- PROPOSED LANDSCAPE (Green fill)

404


ARCHITECTS
QUINN O'HANLON ARCHITECTS PTY LTD
SYDNEY
1/153 Victoria Road, GLADESVILLE NSW 2111
(02) 8420 2155. www.qoarchitects.com.au

NEWCASTLE
20 Church Street, WICKHAM NSW 2293
PO Box 293
NEWCASTLE NSW 2293
(02) 4929 1165 T

PROJECT
**CHAMPAGNAT CATHOLIC
COLLEGE BLOCK B**

5 Donovan Avenue MAROUBRA NSW

12/20	OA SUBMISSION - REVISED LEVELS	04
04/20	DEVELOPMENT APPLICATION	03
DATE	REVISION	ISSUE

SCALE: 1:200 @ A3		
DRAWN BY: JB, AB, AF, NZ, ST		

DATE: 22/12/22
NORTH
ALL DRAWINGS © QUINN O'HANLON ARCHITECTS PTY LTD
DRAWING TITLE
220 GA PLANS

NUMBER	DRAWING NUMBER	ISSUE
--------	----------------	-------

STEN	DAEES	04
DEVELOPMENT APPLICATION		