


DEVELOPMENT APPLICATION


249/2020

Amended/Additional Information

Randwick City Council
20 January 2021
Records Received

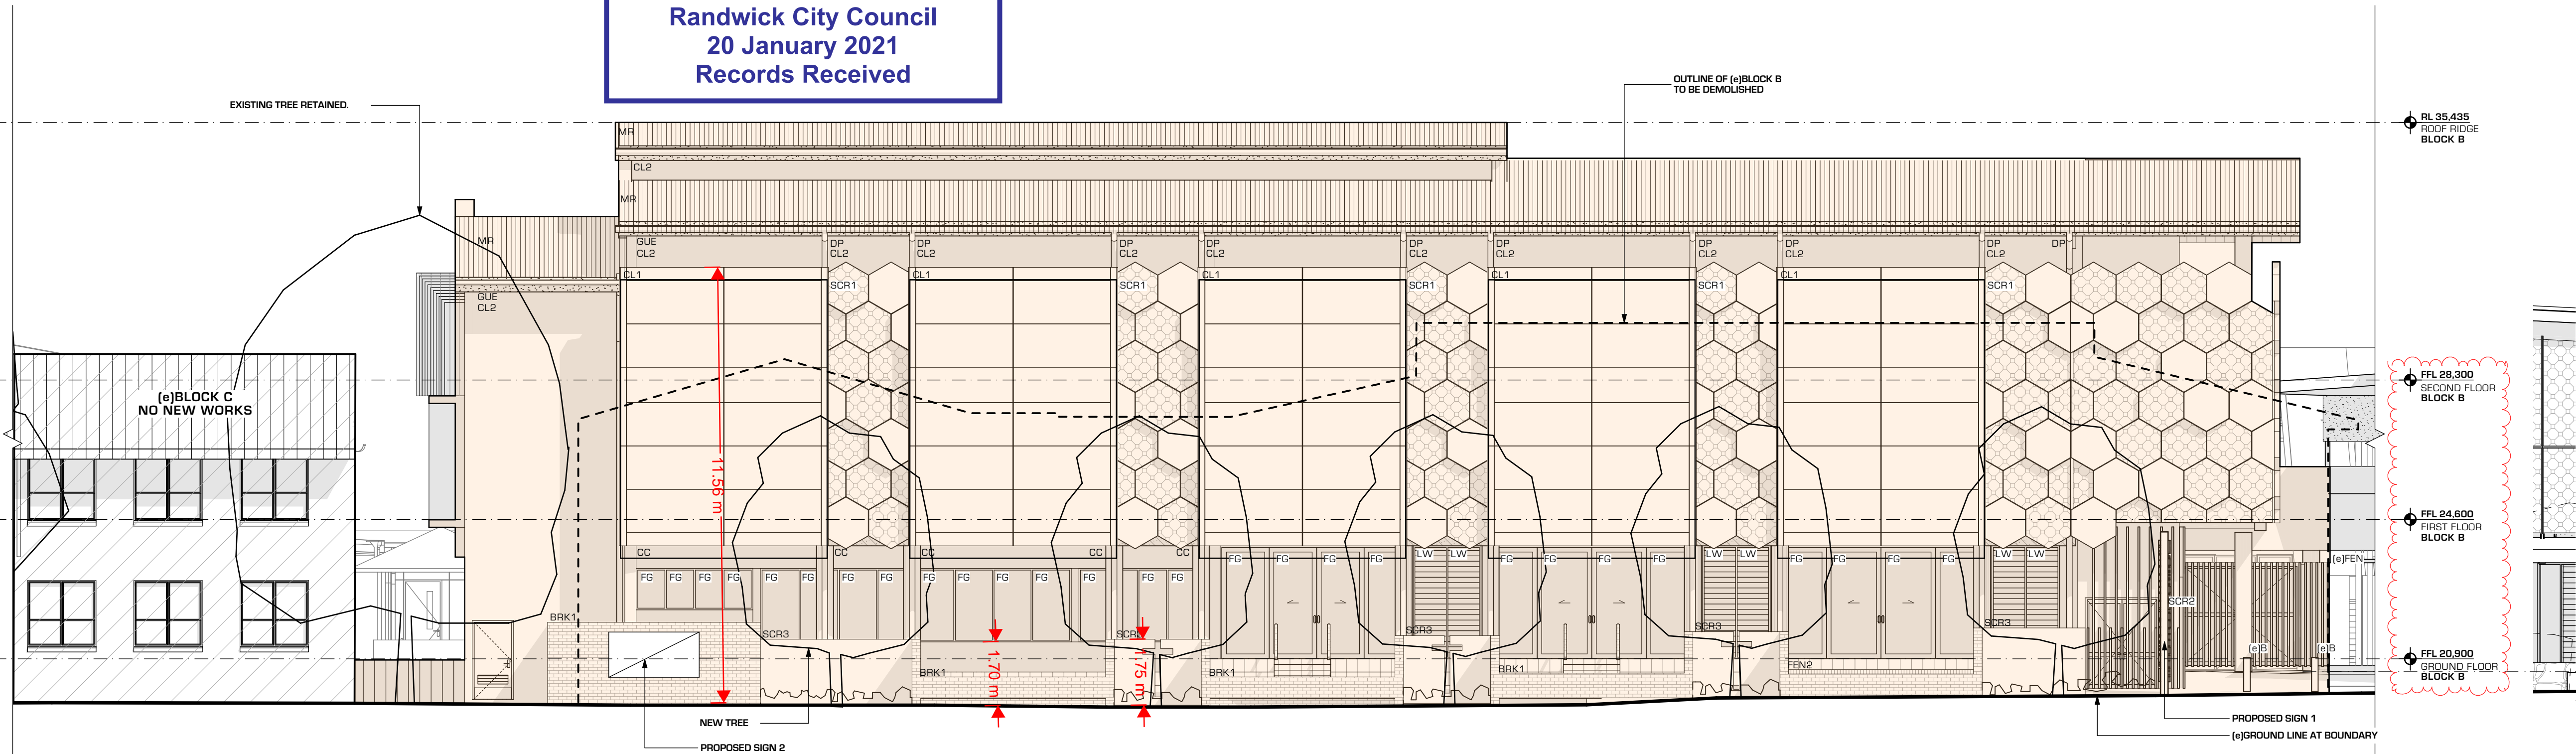

NORTH ELEVATION - SCREENING SHOWN

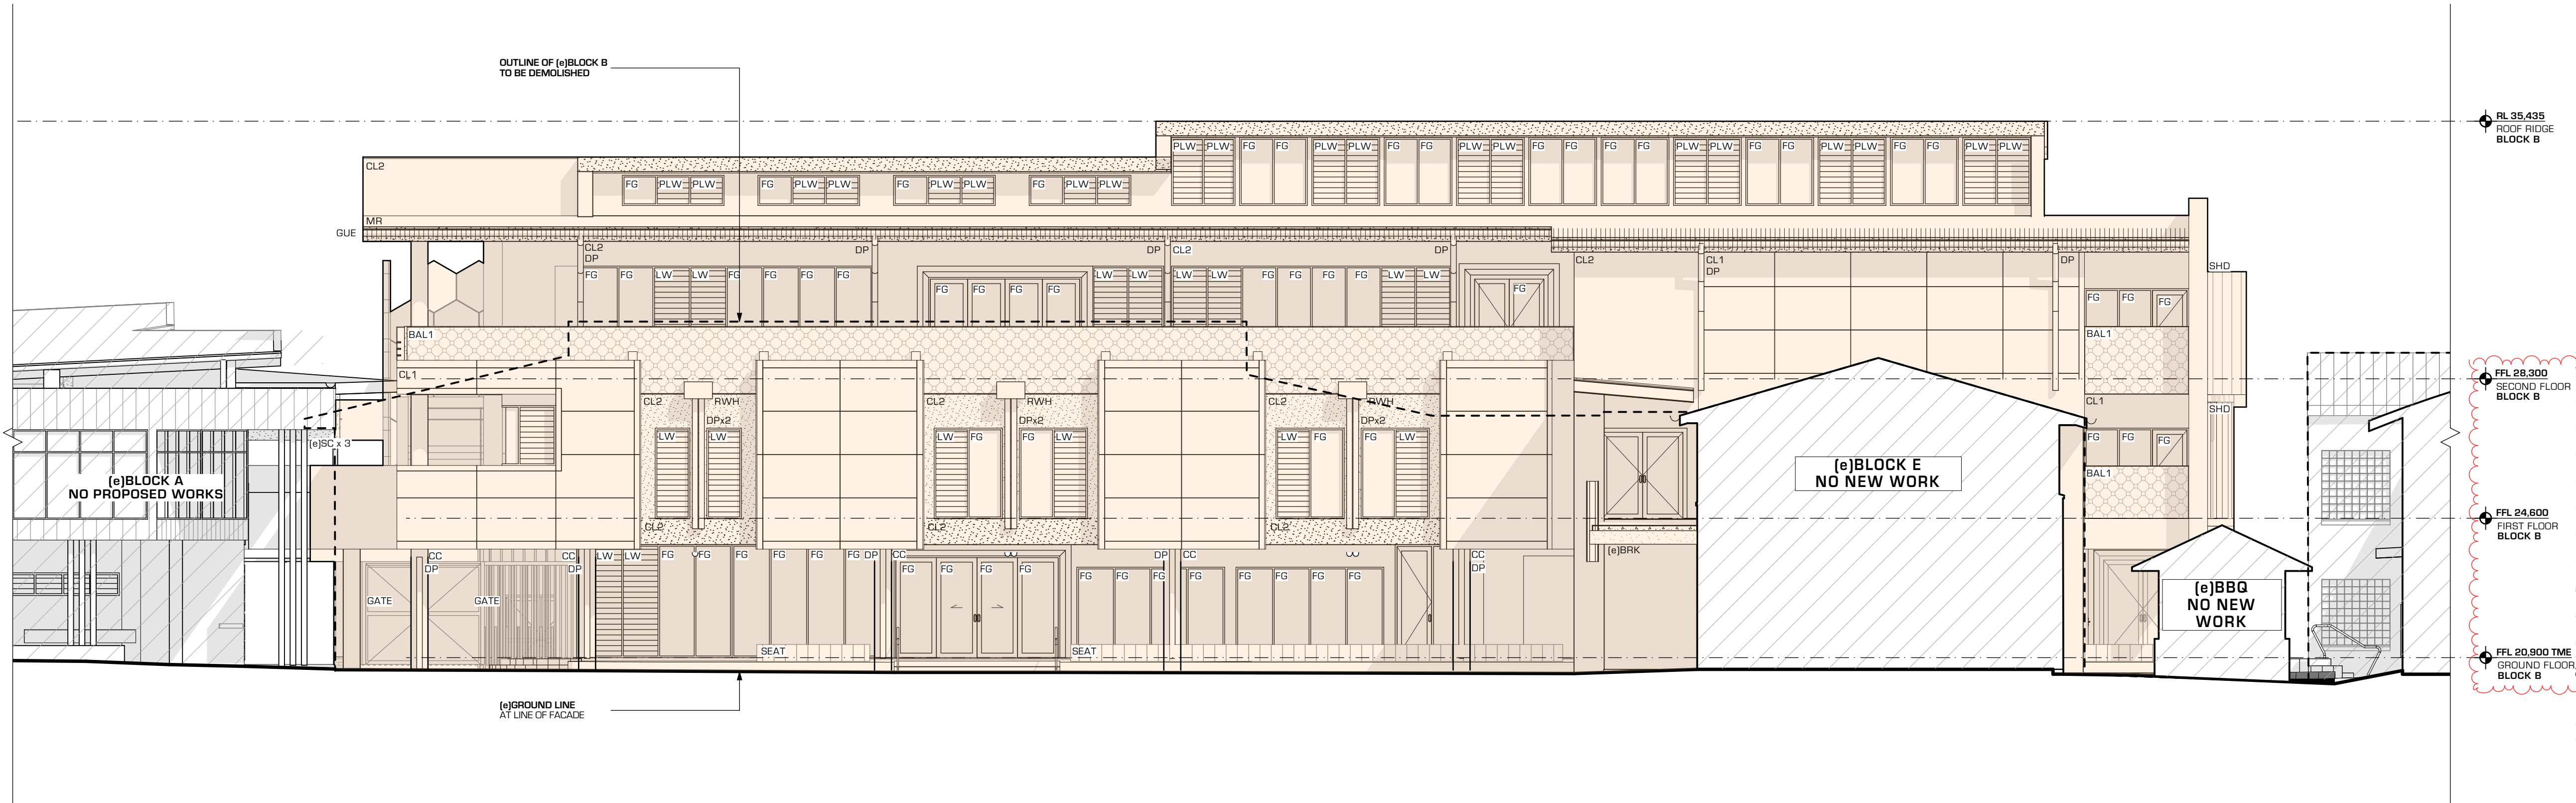

SOUTH ELEVATION

TIM BLACKALL
QUINN O'HANLON ARCHITECTS - NOMINATED ARCHITECT
NSW ARCHITECTS REGISTRATION NO. 5785
FIGURED DIMENSIONS TO BE USED ONLY. DO NOT SCALE.
ANY DISCREPANCIES MUST BE REFERRED TO THE ARCHITECT PRIOR TO THE COMMENCEMENT OF WORK ON SITE.
DIMENSIONS TO BE VERIFIED ON SITE BEFORE ANY SHOP DRAWINGS ARE COMMENCED OR OTHER WORK PUT IN HAND.
IMMEDIATELY REFER ANY SIGNIFICANT DISCREPANCIES TO THE ARCHITECT.



NOT FOR CONSTRUCTION

ELEVATION/SECTION LEGEND
NOTE: IF AN (e) IS LOCATED AT THE FRONT OF AN ABBREVIATION IT INDICATES THE ELEMENT IS EXISTING, OTHERWISE IT SHOULD BE ASSUMED AS NEW (n).
(e) EXISTING
AC AIR CONDITIONER
AV AUDIO VISUAL EQUIPMENT
BAL BALUSTRADE
BP BRICK PIER
BR BRICK RACK
BRK BRICK
CC CONCRETE COLUMN
CL CLADDING (LIGHTWEIGHT)
CLF CLADDING (HEAVYWEIGHT)
CLC CONCRETE
CL DOWN LIGHT
CL DOWN PIPE
EL EXHAUST LOUVER
FOL FINISHED CEILING LEVEL
FOP FEATURE CEILING PANEL
FEN FENCE
FRL FINISHED FLOOR LEVEL
FG FIXED GLASS
FMP FEATURE WALL PANEL
GUE GUTTER
HR HANDRAIL
HWS HOT WATER SYSTEM
IL INTAKE LOUVER
JD JOINERY DETAIL
KR KERB RAIL
LW LOUVER WINDOW
MR METAL ROOF
MSS METAL SLATED SCREEN
P PROJECTOR
PB PLASTERBOARD
PC PRECAST CONCRETE
PLW POWERED LOUVER WINDOW
PT PAINT FINISH
REN RENDER
RL RELATIVE LEVEL
RV RIDGE VENT
RW RETAINING WALL
RWIT RAIN WATER TANK
SCM SECURITY CAMERA
SCN SCREEN
SPD SPREADER DOWNPIPE
S/FAN SOLAR ROOF FAN/VENT
SHD SUN SHADING
SK SKYLIGHT
SUF SURFACE MOUNT LIGHT FITTING
TC TRANSLUCENT CLADDING
TGI TACTILE GROUND INDICATOR
TME TO MATCH EXISTING
TOW TOP OF WALL
TP THRESHOLD PLATE
WLF WALL MOUNTED LIGHT FITTING

HATCH LEGEND
(e) EXISTING BUILDING

QOH
ARCHITECTS
QUINN O'HANLON ARCHITECTS PTY LTD

SYDNEY
1/153 Victoria Road, GLADESVILLE NSW 2111
(02) 9420 3155 T
(02) 9420 3855 F
NEWCASTLE
20 Church Street, WICKHAM NSW 2293
PO Box 293
NEWCASTLE NSW 2293
(02) 4929 1185 T
www.qoh.net.au W

PROJECT
CHAMPAGNAT CATHOLIC
COLLEGE BLOCK B

ADDRESS
35 Donovan Avenue MAROUBRA NSW

CLIENT
SYDNEY CATHOLIC SCHOOLS

23/12/20 DA SUBMISSION - REVISED LEVELS 04
1/05/20 REVISED DEVELOPMENT APPLICATION 03

DATE REVISION ISSUE

SCALEBAR:
0 5 10

SCALE: 1:200 @ A3
DRAWN BY: JB, AB, AF, NZ, ST
CHECKED BY: TB
DATE: 23/12/20

DRAWING TITLE
2300 ELEVATIONS
NORTH & SOUTH ELEVATION

ALL DRAWINGS © QUINN O'HANLON ARCHITECTS PTY LTD

JOB NUMBER DRAWING NUMBER ISSUE
1912N DA2300 04

DEVELOPMENT APPLICATION