



DEVELOPMENT APPLICATION
249/2020
Amended/Additional Information
Randwick City Council
20 January 2021
Records Received

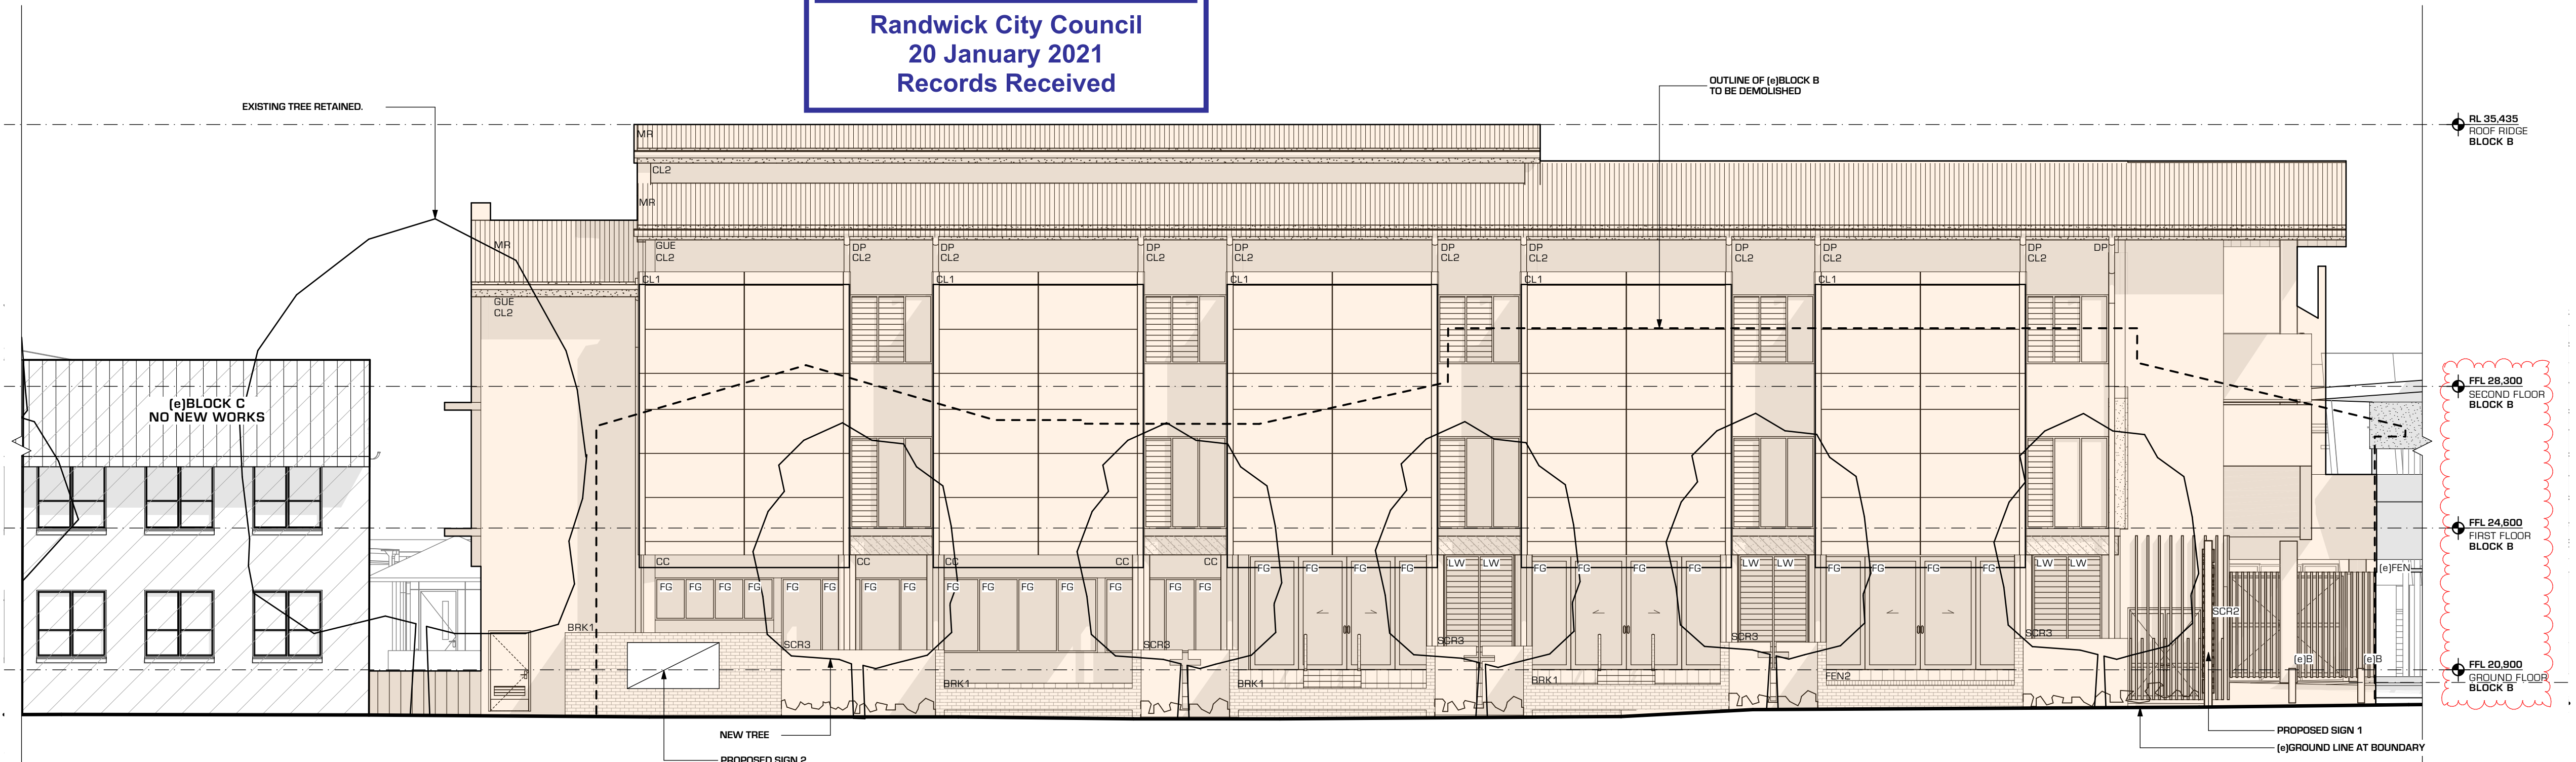

NORTH ELEVATION - SCREENING NOT SHOWN

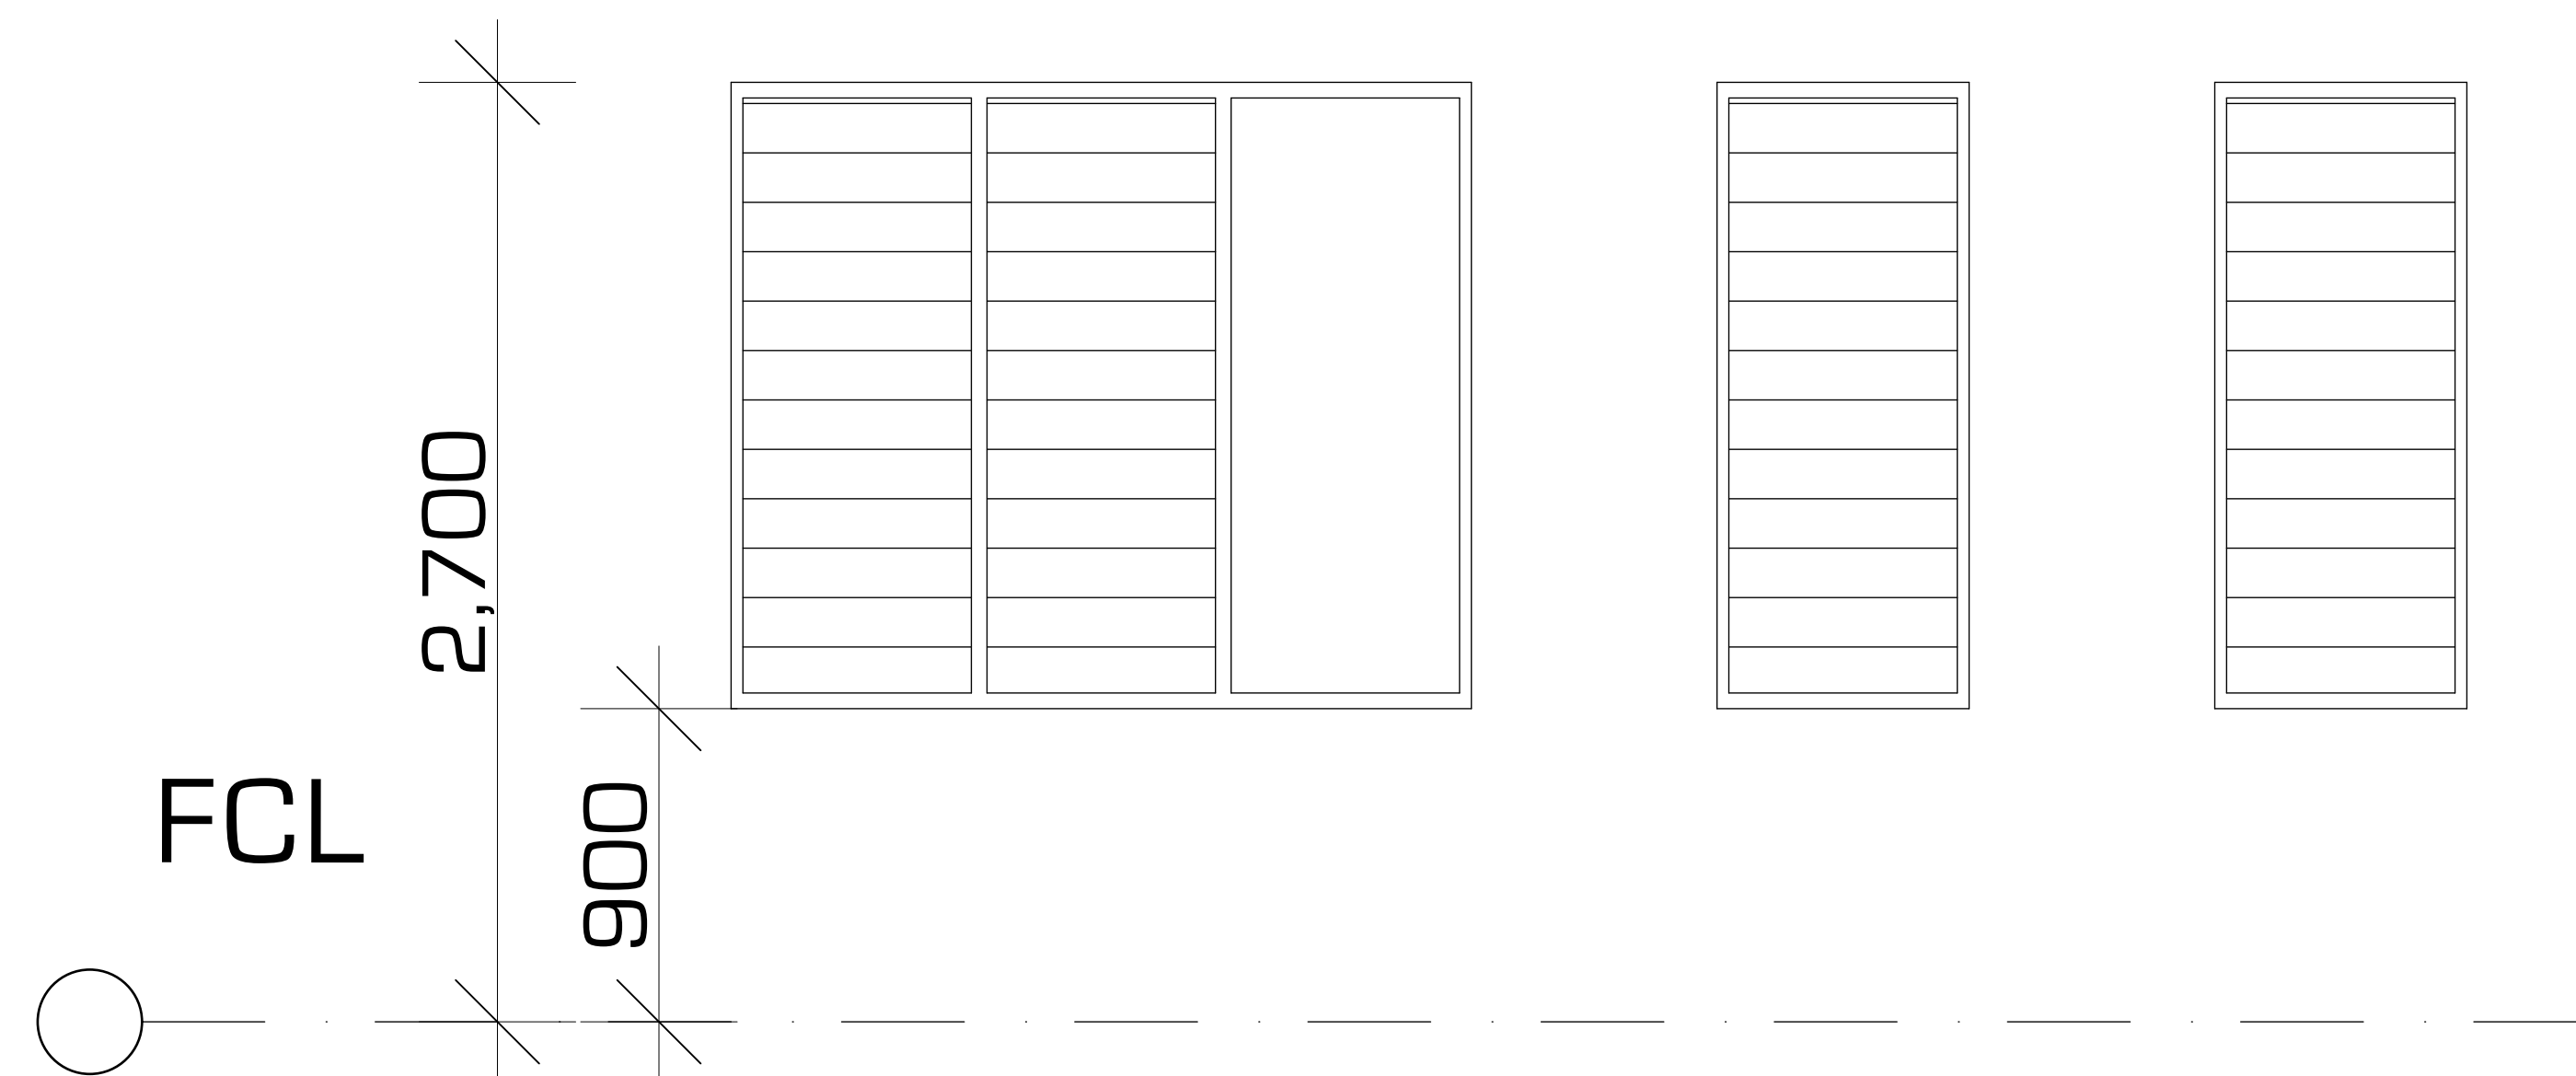

TYPICAL WINDOWS - TYPICAL WINDOWS TO NORTH ELEVATION OF EACH GLA ON SECOND FLOOR

TIM BLACKALL
QUINN O'HANLON ARCHITECTS - NOMINATED ARCHITECT
NSW ARCHITECTS REGISTRATION NO. 5785
FIGURED DIMENSIONS TO BE USED ONLY. DO NOT SCALE
ANY DISCREPANCIES MUST BE REFERRED TO THE ARCHITECT PRIOR TO THE COMMENCEMENT OF WORK ON SITE
DIMENSIONS TO BE VERIFIED ON SITE BEFORE ANY SHOP DRAWINGS ARE COMMENCED OR OTHER WORK PUT IN HAND
IMMEDIATELY REFER ANY SIGNIFICANT DISCREPANCIES TO THE ARCHITECT

Sydney Catholic Schools
INSPIRING SPIRITS AND MINDS

NOT FOR CONSTRUCTION

ELEVATION/SECTION LEGEND
NOTE: IF AN (e) IS LOCATED AT THE FRONT OF AN ABBREVIATION IT INDICATES THE ELEMENT IS EXISTING, OTHERWISE IT SHOULD BE ASSUMED AS NEW (n)
(e) EXISTING
AC AIR CONDITIONER
AV AUDIO VISUAL EQUIPMENT
BAL BALLUSTRADE
BP BRICK PIER
BR BRICK
BRK BRICK
CC CONCRETE COLUMN
CL CLADDING (LIGHTWEIGHT)
CL CLADDING (HEAVYWEIGHT)
CL CONC
CL DOWN LIGHT
CL DOWN PIPE
CL EXHAUST LOUVER
CL FINISHED CEILING LEVEL
CL FOP FEATURE CEILING PANEL
CL FEN FENCE
CL FFL FINISHED FLOOR LEVEL
CL FG FIXED GLASS
CL FWP FEATURE WALL PANEL
CL GUE GUTTER
CL HR HANDRAIL
CL HWS HOT WATER SYSTEM
CL IL INTAKE LOUVER
CL JN JOINERY DETAIL
CL KR KERB RAIL
CL LW LOUVER WINDOW
MR METAL ROOF
MSS METAL SLATED SCREEN
P PROJECTOR
PB PLASTERBOARD
PC PRECAST CONCRETE
PT POWDERED LOUVER WINDOW
PT PAINT FINISH
REN RENDER
RL RELATIVE LEVEL
RV RIDGE VENT
RW RETAINING WALL
RW SWIMMING TANK
SC STEEL COLUMN
SCM SECURITY CAMERA
SCN SCREEN
SPD SPREADER DOWNPIPE
S/FAN SOLAR ROOF FAN/VENT
SHD SUN SHADING
SK SKYLIGHT
SLF SURFACE MOUNT LIGHT FITTING
TC TRANSLUCENT CLADDING
TGI TACTILE GROUND INDICATOR
TME TO MATCH EXISTING
TOW TOP OF WALL
TP THRESHOLD PLATE
WLF WALL MOUNTED LIGHT FITTING

HATCH LEGEND
PROPOSED BUILDING

QOH ARCHITECTS
QUINN O'HANLON ARCHITECTS PTY LTD
SYDNEY
1/153 Victoria Road, GLADESVILLE NSW 2111
(02) 9420 3155 T
(02) 9420 3855 F
NEWCASTLE
20 Church Street, WICKHAM NSW 2293
PO Box 293
NEWCASTLE NSW 2293
(02) 4929 1155 T
www.qoh.net.au W

PROJECT
CHAMPAGNAT CATHOLIC COLLEGE BLOCK B

ADDRESS
35 Donovan Avenue MAROUBRA NSW

CLIENT
SYDNEY CATHOLIC SCHOOLS

23/12/20 DA SUBMISSION - REVISED LEVELS 01
DATE REVISION ISSUE
SCALEBAR:
0 5 10
SCALE: 1:200 @ A3
DRAWN BY: JB, AB, AF, NZ, ST
CHECKED BY: TB
DATE: 23/12/20

ALL DRAWINGS © QUINN O'HANLON ARCHITECTS PTY LTD
DRAWING TITLE
2300 ELEVATIONS
NORTH ELEVATION - SCREENS NOT SHOWN

JOB NUMBER	DRAWING NUMBER	ISSUE
1912N	DA2302	01

DEVELOPMENT APPLICATION