
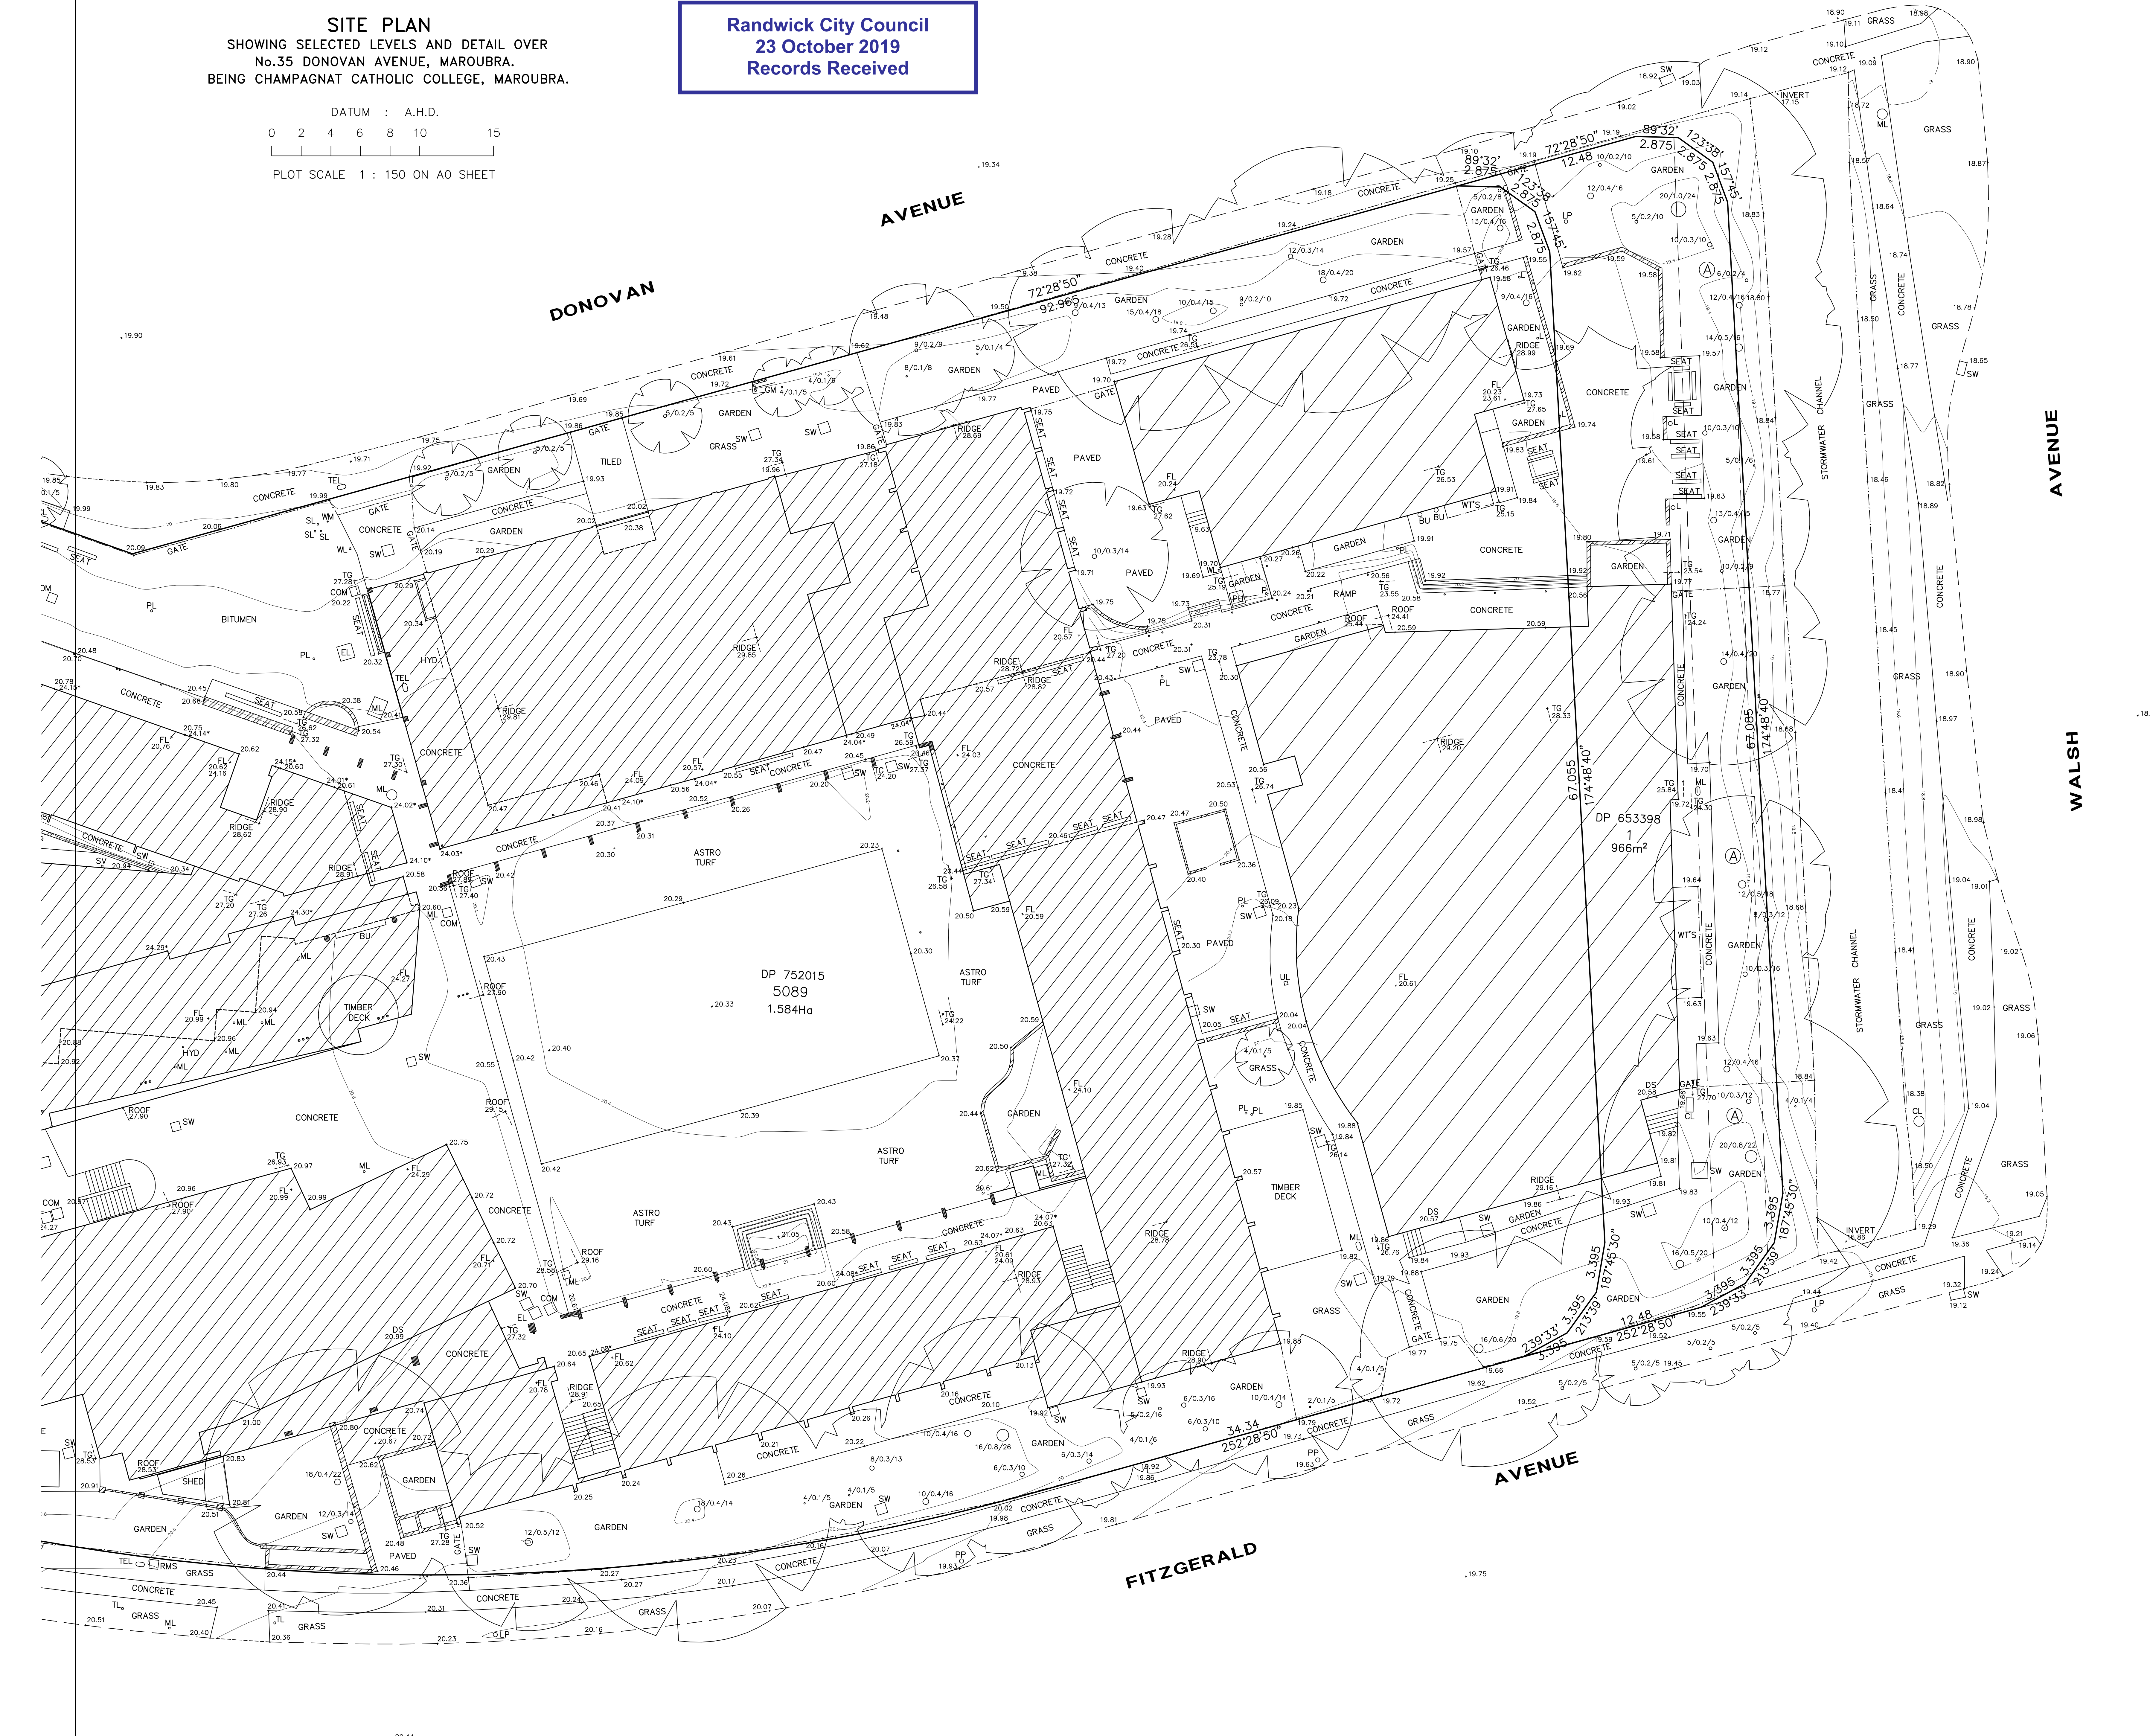


SITE PLAN
SHOWING SELECTED LEVELS AND DETAIL OVER
No.35 DONOVAN AVENUE, MAROUBRA.
BEING CHAMPAGNAT CATHOLIC COLLEGE, MAROUBRA.

DATUM : A.H.D.
0 2 4 6 8 10 15
PLOT SCALE 1 : 150 ON A0 SHEET

Randwick City Council
23 October 2019
Records Received

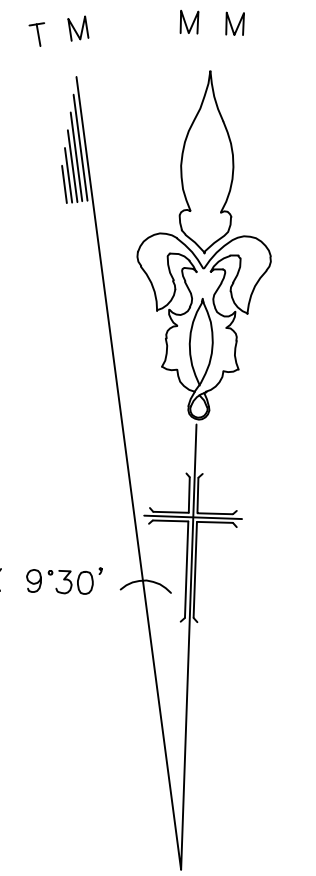

COPYRIGHT WARNING
THE INFORMATION SHOWN/CONTAINED IN THIS
DRAWING/FILE IS COPYRIGHT. THE INFORMATION
MAY ONLY BE USED FOR THE PURPOSE FOR
WHICH IT WAS PRODUCED. NO PART OF THIS
DRAWING/FILE MAY BE USED OR REPRODUCED,
IN PART OR WHOLE, FOR ANY OTHER CLIENT,
PERSON OR COMPANY WITHOUT THE PRIOR
WRITTEN PERMISSION OF HILL & BLUME PTY. LTD.



Hill & Blume
CONSULTING SURVEYORS
CAD FILE: 60383001A.DWG
DATE OF SURVEY: 9/05/18
REF No. 60383
ISSUE "A"
FIRST ISSUE

Hill & Blume Pty Ltd
102 Crown Street
Woolloomooloo
NSW 2011
Tel (02) 9332 4888
Fax (02) 9331 6422
ACN 000 721 004
surveys@hillandblume.com.au