


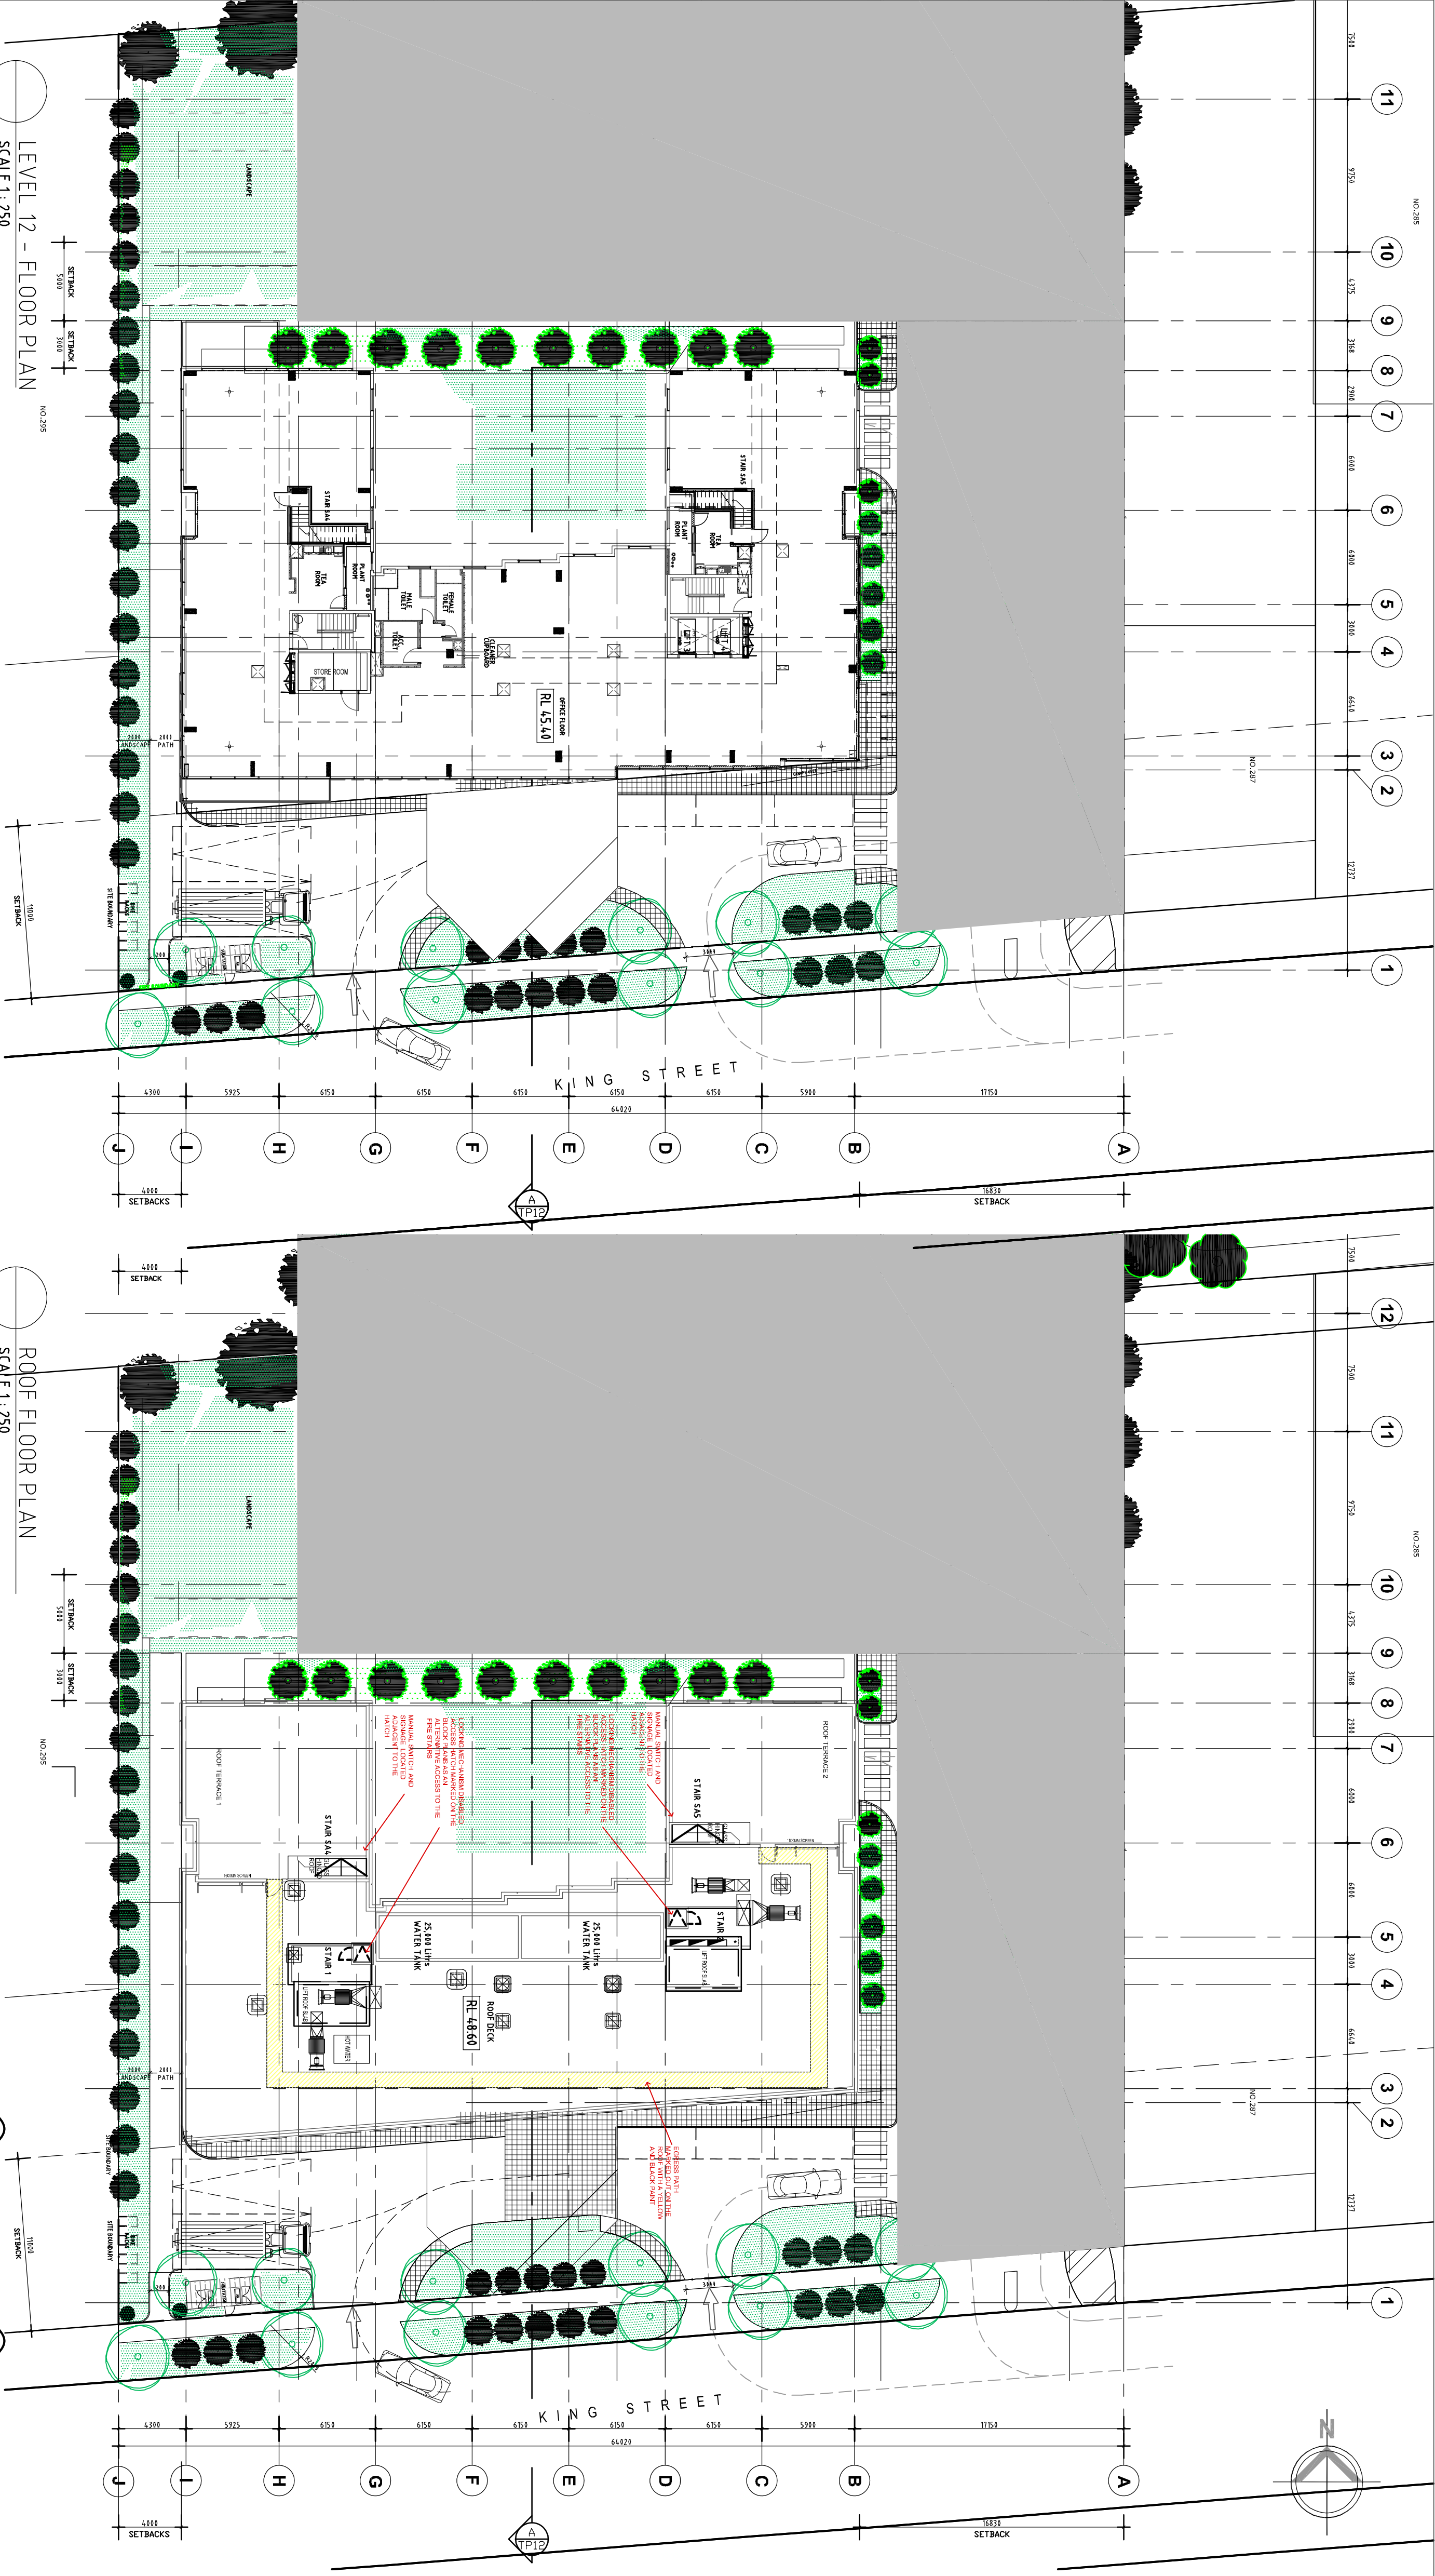

THIS DRAWING IS COPYRIGHT AND THE PROPERTY OF THE CONSULTANT AND MUST NOT BE RETAINED, COPIED OR USED WITHOUT THE PERMISSION OF THE AUTHOR. ALL DIMENSIONS MUST BE CHECKED ON SITE BEFORE COMMENCEMENT OF ANY WORK AND DISCREPANCIES IMMEDIATELY REPORTED TO THE CONSULTANT FOR INTERPRETATION. THIS DRAWING IS TO BE READ IN CONJUNCTION WITH THE OTHER DRAWINGS IN THIS SET AND WITH THE PROJECT SPECIFICATIONS. DO NOT SCALE FROM DRAWINGS. REFER TO GIVEN DIMENSIONS. VARIATIONS TO WORK SHOWN MUST BE CLAIMED AND APPROVED IN WRITING BEFORE PROCEEDING.

CONSULTANTS			
FUTUROSCOP ENTERPRISES PTY LTD.			
SHORT STAY HOTEL, OFFICES & LONG STAY CAR PARKING			
289 KING STREET, MASCOT, NSW.			
TITLE ROOF PLAN			
Path	DATE 11 SEPT 2020	REVISION	
Project No. SKE1108	DRAWING No. AA10	A	
SCALE @ A1:1:250			

47 BOURKE STREET, MELBOURNE
VIC 3000 AUSTRALIA
Ph +61 3 9671 4800
Fx +61 3 9671 4811
www.skematix.com.au

CLIENT FUTUROSCOP ENTERPRISES PTY LTD.
PROJECT SHORT STAY HOTEL, OFFICES & LONG STAY CAR PARKING
289 KING STREET, MASCOT, NSW.

TITLE ROOF PLAN

Xref Name: