

WASTEWATER TREATMENT TANKS AND
EQUALISATION / PUMP-OUT TANK
REFER WASTEWATER REPORT
PREPARED BY ENVIROTECH
SCREEN PLANTING TO ALL SIDES



1.8m HIGH HORIZONTAL PANEL FENCING
(ON TOP OF BATTER)

PERMEABLE UNIT PAVING
TO PRIVATE DRIVEWAYS

RAISED FEATURE THRESHOLD PAVING
PERMEABLE UNIT PAVING
DIFFERENT TO RESIDENT CARPARKING AREAS
FOCAL TREE
TO MATCH LARGE EXISTING CULTURAL PLANTINGS
EXTENSION OF EXISTING WINDBREAK
PROVIDING PROTECTION FROM SOUTHERLY WINDS
AND SCREENING TO NEIGHBOURING PROPERTIES

NATIVE VEGETATION BUFFER
15m WIDE
TO PROVIDE SCREENING
TO NEIGHBOURING PROPERTIES
NATIVE TREES AND MOWN NATIVE GRASSLAND
SCREENING SHRUBS TO BOUNDARY
LOW MAINTENANCE AND WATER USE
HIGH PH TOLERANT SPECIES

EXISTING WINDBREAK TO REMAIN

AVENUE TREE PLANTING

ICONIC TREE TO IDENTIFY
UNIT ENTRANCES

GRAND FEATURE TREES
TO LANDSCAPE SETBACK
TO COMPLIMENT EXISTING GALSTON CHARACTER
INCLUDING LARGE EXOTIC AND NATIVE SPECIES
MOWN FIELD GRASS UNDER

ICONIC CULTURAL TREE PLANTING
TO SIGNIFY ENTRANCE

NATIVE VEGETATION BUFFER
15m WIDE
TO PROVIDE SCREENING TO NEIGHBOURING PROPERTIES
NATIVE TREES, SHRUBS, GROUNDCOVERS AND NATIVE GRASSLAND
LOW MAINTENANCE AND WATER USE
HIGH PH TOLERANT SPECIES

OSD AREA
MIXTURE OF NATIVE PALMS, SHRUBS, GROUNDCOVERS AND GRASSES
STONE BOULDER FACING TO INTERIOR OF MASONRY WALL (BY CIVIL ENG.)
STONE MULCH BASE
EXTERIOR FACE COVERED BY DENSE SCREEN PLANTING
POOL FENCE AS REQUIRED

ENTRY WALL
FEATURE STONE CLADDING,
SIGNAGE AND LIGHTING
LOW PLANTING TO ENSURE
CLEAR SIGHTLINES

LOW NATIVE GRASSLAND TO THIS AREA
TO ENSURE CLEAR SIGHTLINES

PERMEABLE PAVING
TO UNIT COURTS

ELEVATED PEDESTRIAN PATHWAY
LINKING BUS STOP AND INTERNAL PATHS
ROCLA PERMATRACK SUSPENDED WALKWAY
REFER DETAIL ON LA02

EXISTING GROUP OF ENDEMIC TREES
RETAINED, PROTECTED AND SUPPLEMENTED
ADDITIONAL PLANTING TO CONSIST OF
SYDNEY TURPENTINE IRONBARK FOREST SPECIES
TO REGENERATE AREA
REFER PLANTING SCHEDULE FOR DETAILS

OSD AREA
MIXTURE OF NATIVE PALMS, SHRUBS, GROUNDCOVERS AND GRASSES
STONE BOULDER FACING TO INTERIOR OF MASONRY WALL (BY CIVIL ENG.)
STONE MULCH BASE
EXTERIOR FACE COVERED BY DENSE SCREEN PLANTING
POOL SAFETY FENCE AS REQUIRED

NATIVE VEGETATION BUFFER
15m WIDE
TO PROVIDE SCREENING TO NEIGHBOURING PROPERTIES
NATIVE TREES, SHRUBS, GROUNDCOVERS AND NATIVE GRASSLAND
LOW MAINTENANCE AND WATER USE
HIGH PH TOLERANT SPECIES
EXISTING WINDBREAK PLANTING
TO REMAIN
REFER ARBORISTS REPORT FOR DETAILS
DETAIL SHRUB AND GROUNDCOVER PLANTING TO
BUILDING FRONTAGE
NATIVE PLANTING FACING BOUNDARIES
CULTURAL PLANTING TO INNER CLUSTER

VEGETATED SWALE
WATER FED TO OSD HOLDING AREAS
LOCAL STONE BOULDERS AND ROCKWORK
MIXED PALM, SHRUBS AND GROUNDCOVERS

NATIVE VEGETATION BUFFER
15m WIDE
TO PROVIDE SCREENING TO NEIGHBOURING PROPERTIES
NATIVE TREES, SHRUBS, GROUNDCOVERS AND NATIVE
GRASSLAND
LOW MAINTENANCE AND WATER USE
HIGH PH TOLERANT SPECIES
EXISTING WINDBREAK PLANTING
TO REMAIN
REFER ARBORISTS REPORT FOR DETAILS
DETAIL SHRUB AND GROUNDCOVER PLANTING TO
BUILDING FRONTAGE
NATIVE PLANTING FACING BOUNDARIES
CULTURAL PLANTING TO INNER CLUSTER

CULTURAL FEATURE TREES IN FIELD GRASS
TO LANDSCAPE SETBACK
TO COMPLIMENT EXISTING GALSTON CHARACTER
INCLUDING LARGE EXOTIC AND NATIVE SPECIES
MOWN FIELD GRASS UNDER

LEGEND

	SITE BOUNDARY
	EXISTING CONTOURS
	EXISTING TREE RETAINED REFER ARBORISTS REPORT
	EXISTING TREE REMOVED REFER ARBORISTS REPORT
	TREE PLANTING
	ORNAMENTAL TREE
	DECORATIVE GRAVEL TRIM
	DETAILED SHRUB AND GROUNDCOVER PLANTING
	MOWN NATIVE GRASSLAND
	LAWN
	VEGETATED SWALE

NOTE:
SOIL TREATMENT REQUIRED TO AREAS DESIGNATED AS EFFLUENT TREATMENT
ZONES. SOIL TREATMENT TO CONSIST OF 1KG/M2 OF LIME CULTIVATED INTO FIRST
150mm DEPTH OF TOPSOIL. REFER WASTEWATER TREATMENT REPORT PREPARED
BY ENVIROTECH
PLANTING TO THESE AREAS CONSISTS OF ENDEMIC PLANTING TOLERANT OF HIGH
PH SOILS. NATIVE GRASSLAND REQUIRED TO THESE AREAS TO ASSIST IN NUTRIENT
UPTAKE. REFER DETAIL PLANS AND PLANTING SCHEDULE FOR DETAILS

Drawn by: DG

Checked by: MW

Title: LANDSCAPE SITE PLAN

Job NO.: DA392RV

Date: 30.11.2020

Scale @ A1: 1 : 500

Scale @ A3: 1 : 1000

Drawing NO.: A001

Rev:

Project:

PROPOSED RETIREMENT VILLAGE

392 Galston Rd & Mid Dural Rd,
Galston NSW 2159



Land Development
Architecture Design
Construction Management

Vigor Master Pty Ltd

Suite 201A, 24 Thomas St,
Chatswood NSW 2067

Tel. 02 9411 3998

Fax. 02 9413 3983

Email. info@vigmaster.com.au

JOINLINE... REFER LA03

JOINLINE... REFER LA03

TO THIS MASS PLANTING AREA
35 GL, 35 HS, 8 AL
30 DT, 18 PN, 40 LO, 12 DV

GARDEN EDGE
TIMBER
207.0

EXISTING FENCE
TO REMAIN
REPLACE AS REQUIRED

208.0

PLANTING PLAN 1-3

EXISTING TREE RETAINED
AND PROTECTED DURING CONSTRUCTION

EXISTING LAWN AND NATURE STRIP TO REMAIN

Amendment

Project:

PROPOSED RETIREMENT VILLAGE

392 Galston Rd & Mid Dural Rd,
Galston NSW 2159



Vigor Master Pty Ltd

Suite 201A, 24 Thomas St,
Chatswood NSW 2067

Tel. 02 9411 3998

Fax. 02 9413 3983

Email. info@vigormaster.com.au

Drawn by: DG

Checked by: MW

Title: PLANTING PLAN

Job NO.: DA392RV

Date: 30.11.2020

Scale @ A1: 1 : 500


Scale @ A3: 1 : 1000

Drawing NO.: A002


Rev:

LEGEND


	SITE BOUNDARY		ORNAMENTAL TREE		VEGETATED SWALE
	EXISTING CONTOURS		DECORATIVE GRAVEL TRIM		MAIL BOX TO COMPLEMENT ARCHITECTURAL DESIGN
	EXISTING TREE RETAINED REFER ARBORISTS REPORT		DETAILED SHRUB AND GROUNDCOVER PLANTING		
	EXISTING TREE REMOVED REFER ARBORISTS REPORT		MOWN NATIVE GRASSLAND		
	TREE PLANTING		LAWN		

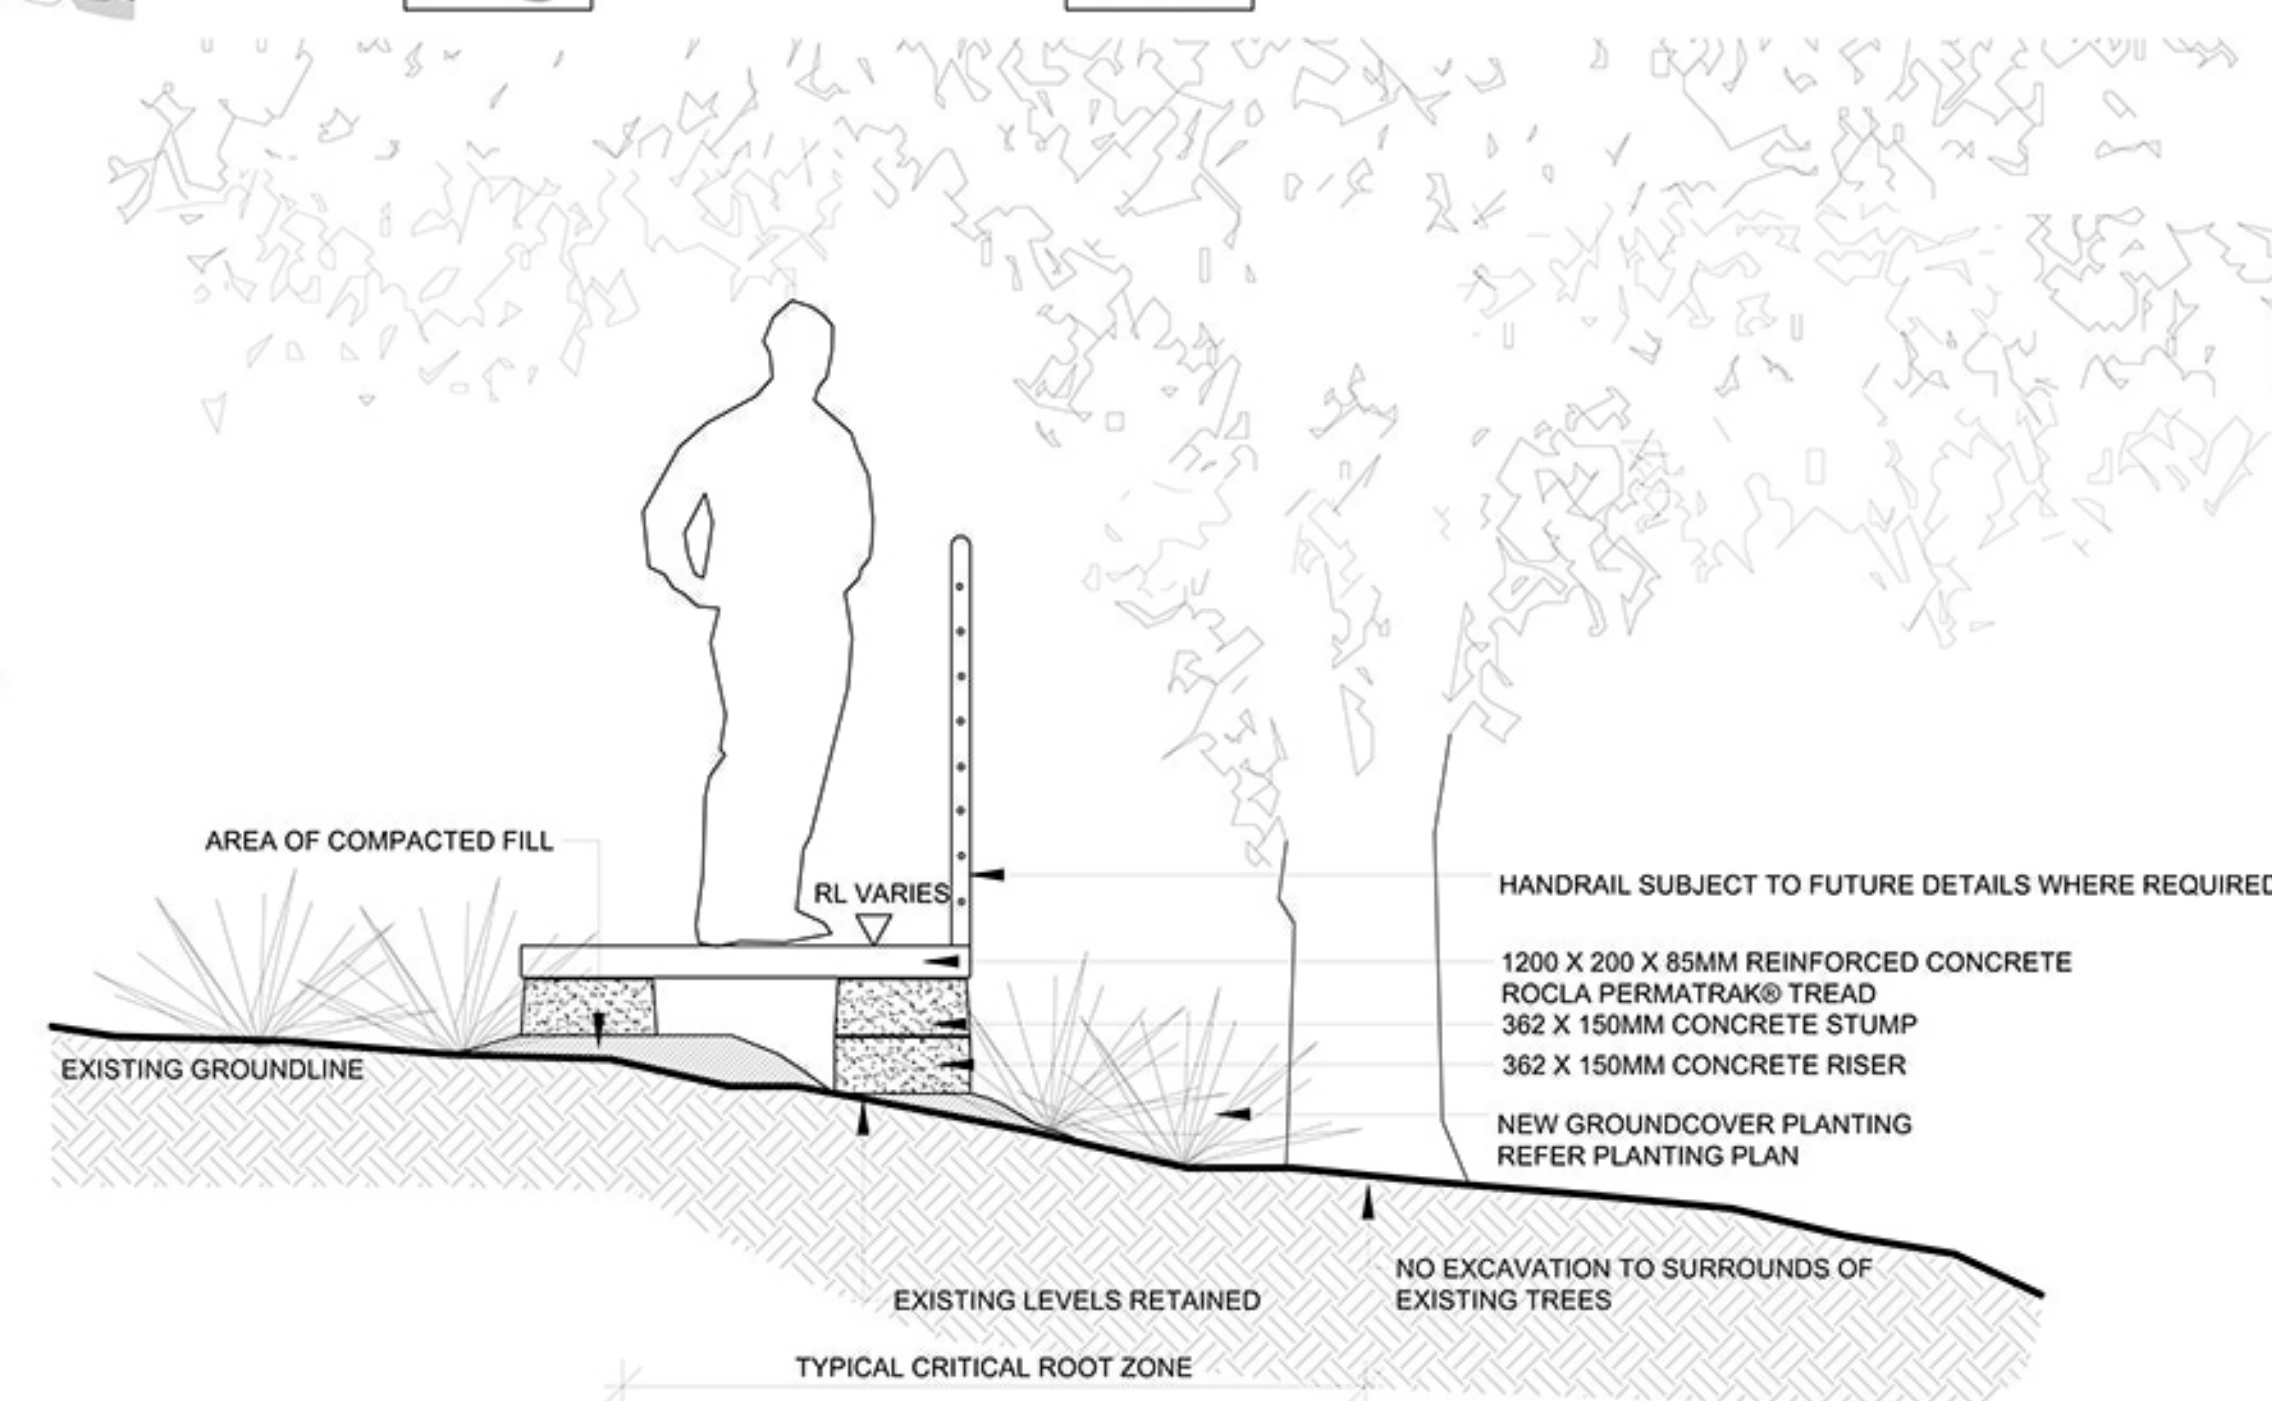

ELEVATED WALKWAY
TYPICAL SECTION NTS

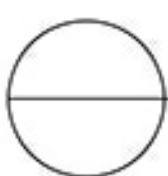

LEGEND

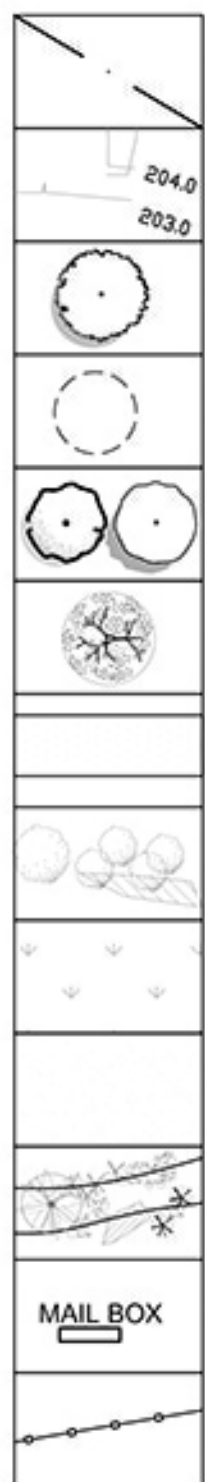

SITE BOUNDARY
EXISTING CONTOURS
EXISTING TREE RETAINED
REFER ARBORISTS REPORT
EXISTING TREE REMOVED
REFER ARBORISTS REPORT
TREE PLANTING
ORNAMENTAL TREE
DECORATIVE GRAVEL TRIM
DETAILED SHRUB AND
GROUND COVER PLANTING
MOWN NATIVE GRASSLAND
LAWN
VEGETATED SWALE
MAIL BOX
TO COMPLIMENT
ARCHITECTURAL DESIGN
POOL SAFETY FENCE
1m HIGH

TO THIS MASS PLANTING AREA
20 GL, 20 HS, 30 AL
80 DT, 60 PN, 80 LO, 12 DV


TO THIS MASS PLANTING AREA
15 GL, 15 HS, 8 AL
30 DT, 18 PN, 40 LO, 12 DV

TO THIS MASS PLANTING AREA
15 GL, 15 HS, 8 AL
30 DT, 18 PN, 40 LO, 12 DV

TO THIS MASS PLANTING AREA
30 GL, 25 HS, 19 AL
70 DT, 38 PN, 40 LO, 12 DV

PLANTING PLAN 2-3
JOINLINE... REFER LA02

Copyright of the design and other information shown here is owned by Vigor Master Pty Ltd. Reproduction or use of the design by any party for any purpose is expressly forbidden without the written permission of Vigor Master Pty Ltd

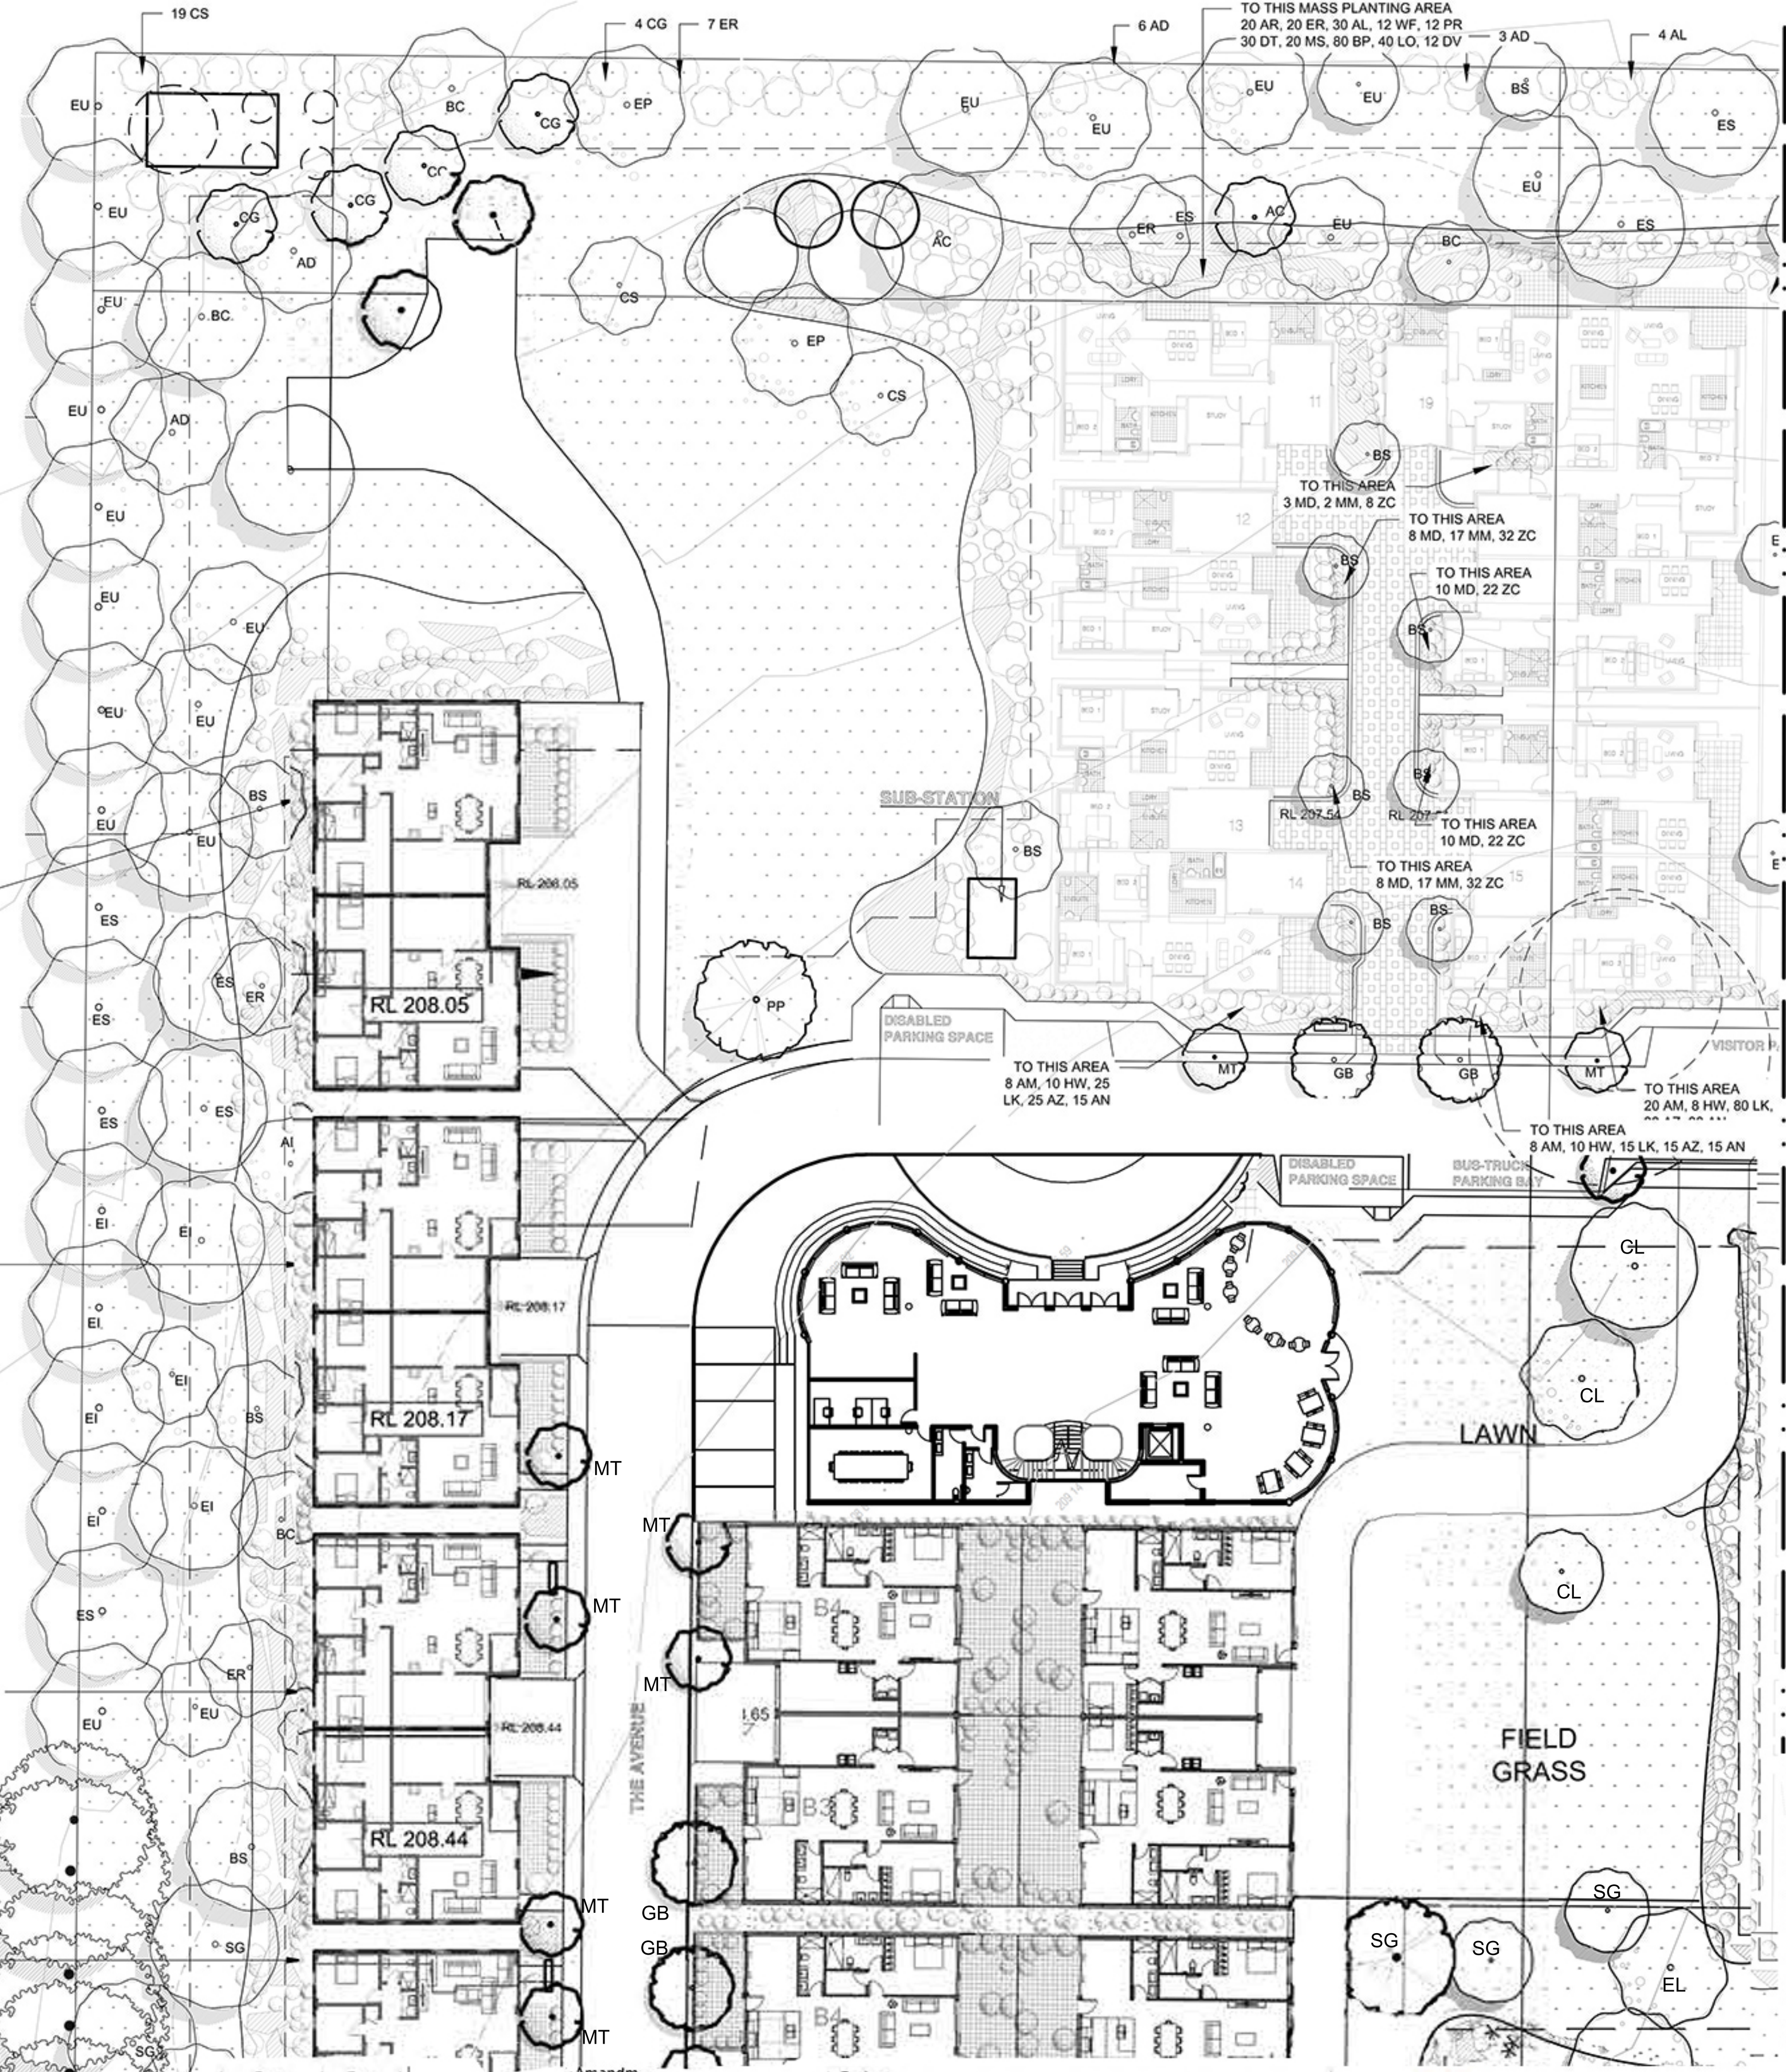

JOINLINE... REFER LA04

JOINLINE... REFER LA04

NOTE:
ALL PLANT STOCK MUST BE OF LOCAL PROVENANCE PURCHASE FROM A RECOGNISED NATIVE NURSERY. RECEIPTS MUST BE OBTAINED AS PROOF OF PURCHASE AND PROVIDED TO COUNCIL'S BUSHLAND AND BIODIVERSITY TEAM. ALL PLANTING WITHIN THE STIF AREA MUST BE PLANTED BY A QUALIFIED AND EXPERIENCED BUSH REGENERATION COMPANY PRIOR TO THE RELEASE OF THE OCCUPATION CERTIFICATE. AREAS OF GREATER RESILIENCE MUST BE ENCOURAGED TO ALLOW NATURAL REGENERATION BY THE ENGAGED BUSH REGENERATION COMPANY. NO LAWN, MULCH OR DECORATIVE GRAVEL IS TO BE PLACED WITHIN THE STIF PLANTING AREA. PLANTINGS WITHIN THE STIF REMNANT MUST BE MAINTAINED FOR A MINIMUM OF 18 MONTHS, WITH A LETTER SUPPLIED TO COUNCIL BY THE HORTICULTURAL MAINTENANCE CONTRACTOR AT THE END OF THIS PERIOD POST DA APPROVAL.

Project:
PROPOSED RETIREMENT VILLAGE


392 Galston Rd & Mid Dural Rd,
Galston NSW 2159

VIGOR MASTER
Land Development
Architecture Design
Construction Management
Vigor Master Pty Ltd
Suite 201A, 24 Thomas St,
Chatswood NSW 2067
Tel. 02 9411 3998
Fax. 02 9413 3983
Email. info@vigmaster.com.au

Drawn by: DG
Checked by: MW
Title: PLANTING PLAN

Job NO.: DA392RV
Date: 30.11.2020
Scale @ A1: 1 : 500
Scale @ A3: 1 : 1000
Drawing NO.: A003
Rev:



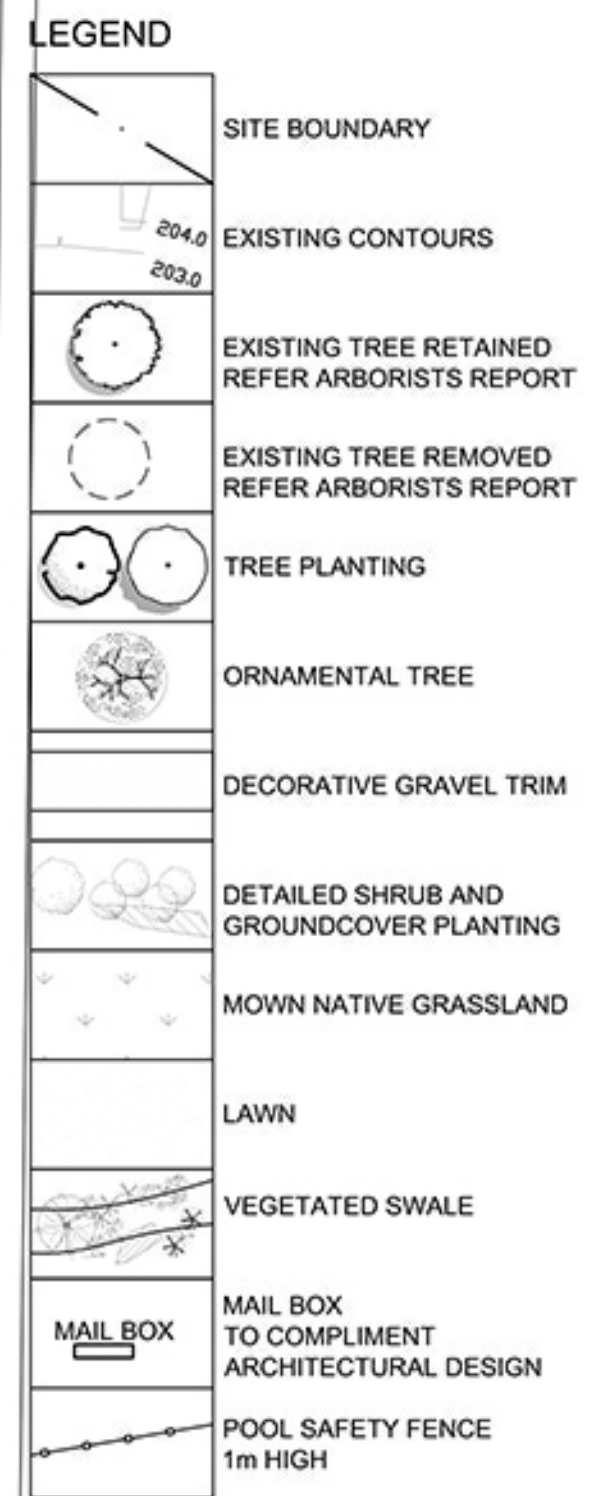

PLANT SCHEDULE

ID	BOTANICAL NAME	COMMON NAME	HEIGHT (m)	POT SIZE	QTY	NATIVE	STIF SPECIES
TREES							
AA	<i>Arbutus andrachne</i>	Strawberry tree	5m	100L	4		
AC	<i>Angophora costata</i>	Smooth barked apple	25m	45L	22	Y	Y
AD	<i>Acacia falcata</i>	Sickle wattle	8m	15L	42	Y	Y
BC	<i>Backhousia citriodora</i>	Honey myrtle	12m	75L	30	Y	
BS	<i>Buckinghamia celcissima</i>	Ivory curl tree	8m	100L	46	Y	Y
CD	<i>Cedrus atlantica</i>	Atlas Cedar	40m	150L	1		
CL	<i>Calodendron capense</i>	Cape chesnut	20m	75L	4		
CG	<i>Ceratopatalum gummiferum</i>	Christmas bush	8m	100L	8	Y	Y
CS	<i>Callicoma serratifolia</i>	Black wattle	8m	25L	17	Y	
EG	<i>Eucalyptus globoides</i>	White stringy bark	22m	75L	6	Y	Y
EI	<i>Eucalyptus paniculata</i>	Grey ironbark	25m	45L	12	Y	Y
EP	<i>Eucalyptus piperita</i>	Peppermint gum	30m	45L	12	Y	
EU	<i>Eucalyptus resinifera</i>	Red mahogany	40m	45L	26		Y
ER	<i>Elaeocarpus reticulatus</i>	Blueberry ash	10m	100L	53	Y	Y
ES	<i>Eucalyptus saligna</i>	Sydney blue gum	30m	45L	17	Y	
GB	<i>Ginkgo biloba 'Princeton sentry'</i>	Princeton sentry ginko	11m	200L	23		
MH	<i>Malus 'Golden hornet'</i>	Golden crab apple	4m	45L	8		
MG	<i>Malus 'Gorgeous'</i>	Flowering crab apple	6m	45L	9		
MT	<i>Malus tschonoskii</i>	Crab apple	7m	75L	45		
PS	<i>Prunus 'Shirotae Mt Fuji'</i>	Mt fugi cherry	4m	45L	12		
PP	<i>Pinus patula</i>	Mexican weeping pine	20m	75L	6		
SG	<i>Syncarpia glomulifera</i>	Turpentine	25m	45L	26	Y	Y
SY	<i>Syzygium paniculatum</i>	Brush cherry	8m	100L	10	Y	
VEGETATED SWALE PLANTING							
BJ	<i>Baumea juncea</i>	Bare Twig Rush	0.5m	Tube	10	Y	
CA	<i>Cyathea australis</i>	Soft tree fern	8m	35L	12	Y	
CC	<i>Cyathea cooperii</i>	Tree fern	8m	35L	15	Y	
CR	<i>Correa reflexa</i>	Native fuschia	1.5m	300mm	40	Y	
DC	<i>Dianella caerulea</i>	Flax lily	0.5m	75mm	30	Y	Y
GS	<i>Gahnia sieberiana</i>	Saw tooth edge	2m	75mm	120	Y	
IC	<i>Imperata cylindrica</i>	Blady grass	1m	75mm	160	Y	
IN	<i>Isolepis nodosa</i>	Knobby club rush	1m	Tube	370	Y	
JU	<i>Juncus usitatus</i>	Common Rush	0.5m	75mm	20	Y	
LA	<i>Livistona australis</i>	Cabbage tree palm	10m	45L	25	Y	
LL	<i>Lomandra longifolia</i>	Spiny-headed Mat-rush	0.5m	75mm	225	Y	
MC	<i>Macrozamia communis</i>	Burrawang	0.5m	300mm	80	Y	
MI	<i>Microlaena stipoides</i>	Weeping Rice Grass	0.5m	Tube	60	Y	Y
PA	<i>Pennisetum alopecuroides</i>	Foxtail grass	1m	Tube	70	Y	
PO	<i>Poa officialis</i>	Poa	1m	Tube	165	Y	Y
TH	<i>Themeda australis</i>	Kangaroo Grass	0.5m	Tube	60	Y	

PLANT SCHEDULE

ID	BOTANICAL NAME	COMMON NAME	HEIGHT (m)	POT SIZE	QTY	NATIVE	STIF SPECIES
SHRUBS							
AL	<i>Acacia longifolia</i>	Wattle	2m	200mm	365	Y	
AM	<i>Acmena smithii 'Minor'</i>	Small leaf lilly pily	5m	45L	325	Y	
AR	<i>Acmena smithii 'Red tips'</i>	Red tipped lilly pily	5m	45L	308	Y	
CT	<i>Cordylina stricta</i>	Narrow palm lily	2m	300mm	14		
DV	<i>Dodonea triquetra</i>	Hop bush	1m	200mm	114	Y	Y
EC	<i>Echium candicans</i>	Pride of madeira	2m	200mm	88		
EL	<i>Eustrephus latifolius</i>	Wombat Berry	1m	200mm	2	Y	Y
GL	<i>Grevillea linearifolia</i>	White spider flower	3m	300mm	136	Y	
HP	<i>Helichrysum petiolare</i>	Licorice plant	1.5m	200mm	63		
HS	<i>Hakea sericea</i>	Needly bush	2m	300mm	184	Y	
HW	<i>Hebe 'Wirri gem'</i>	Hebe	1.2m	200mm	202		
IH	<i>Iristine herbstii</i>	Bloodleaf	0.5m	200mm	116		
LT	<i>Leptospermum trinervium</i>	Paperbark tree	5m	300mm	168	Y	
MA	<i>Macleaya cordata</i>	Plume poppy	1m	200mm	54		
MD	<i>Michelia doltsopa 'Bubbles'</i>	Michelia	2m	45L	53		
MM	<i>Melianthus major</i>	Giant honey flower	1m	200mm	37		
OD	<i>Ozothamnus diosmifolius</i>	Hite Dogwood	2m	200mm	2	Y	Y
PC	<i>Psidium cattleianum</i>	Strawberry guava	4m	45L	6		
PF	<i>Pultenaea flexilis</i>	Tall pea plant	4m	300mm	12	Y	
PI	<i>Pittosporum tenuifolium 'James stirling'</i>	James stirling pittosporum	3m	75L	6		
PR	<i>Pittosporum revolutum</i>	Rough fruited pittosporum	8m	75L	12	Y	Y
PS	<i>Polyscias sambucifolia</i>	Eldaberry Panax	1.5m	200mm	4	Y	Y
PT	<i>Phormium tenax</i>	NZ flax	1m	140mm	30		
PU	<i>Pittosporum undulatum</i>	Sweet pittosporum	3m	75L	4	Y	Y
SC	<i>Syzygium cascade</i>	Cascading lily pily	4m	75L	49	Y	
SP	<i>Spirea cantoniensis</i>	May bush	3m	45L	6		
SW	<i>Syzygium wilsonii</i>	Powder puff lily	4m	75L	42	Y	
VO	<i>Viburnum odoratissimum 'Emerald lustre'</i>	Sweet viburnum	3m	45L	39		
WF	<i>Westringia fruticosa</i>	Coastal rosemary	3m	300mm	127	Y	
GROUNDCOVERS							
AB	<i>Anigozanthos 'Bush Dawn'</i>	Yellow Kangaroo Paw	0.5m	75mm	407	Y	Y
AH	<i>Anemone hupphensis</i>	Japanese windsong lily	0.2m	75mm	45		
AN	<i>Anigozanthos 'Bush Ranger'</i>	Red Kangaroo Paw	0.4m	75mm	725	Y	Y
AS	<i>Arctotis 'Silver Pink'</i>	African Daisy	0.1m	75mm	60		
AZ	<i>Anigozanthos 'Compact Red'</i>	Kangaroo Paw	0.3m	75mm	880	Y	
BP	<i>Banksia serrata 'Pygmy Possum'</i>	River Banksia	0.1m	75mm	414	Y	Y
CM	<i>Convolvulus mauritanicus</i>	Ground Morning Glory	0.1m	75mm	168		
DB	<i>Dianella 'Breeze'</i>	Wandering flax lily	0.3m	75mm	510		Y
DT	<i>Dianella 'Tas Red'</i>	Red dianella	0.4m	75mm	390	Y	
IP	<i>Imperata cylindrica</i>	Blady Grass	0.4m	75mm	175	Y	Y
LK	<i>Lomandra 'Katie Bells'</i>	Katie Bells matt rush	0.3m	140mm	1426	Y	
LL	<i>Lomandra longifolia</i>	Lomandra	0.4m	75mm		Y	Y
LO	<i>Lomandra 'Tanika'</i>	Lomandra	0.4m	140mm	870	Y	
MP	<i>Myoporum parvifolium</i>	Myoporum	0.1m	75mm	116	Y	Y
MS	<i>Microlaena stipoides</i>	Weeping Grass	0.6m	75mm	545	Y	Y
PG	<i>Phormium cookianum 'Greensleaves'</i>	Flax	0.4m	75mm	175		
PN	<i>Phormium cookianum 'Needles'</i>	Needle Flax	0.4m	75mm	232		Y
RO	<i>Rosmarinus officinalis 'Prostrate'</i>	Rosemary	0.4m	75mm	30		
TA	<i>Trachelospermum asiaticum</i>	Star jasmine	0.1m	75mm	79		
TD	<i>Themeda australis</i>	Kangaroo Grass	0.5m	75mm	175	Y	Y
ZC	<i>Zephyranthes candida</i>	Crocus	0.1m	75mm	116		
CLIMBERS							
PW	<i>Pandorea pandorana</i>	Wonga wonga vine	0.1m	140mm	40		Y
HV	<i>Hardenbergia violacea</i>	Purple wanderer	0.1m	140mm	8		Y
PV	<i>Pyrostegia venusta</i>	Orange trumpet vine	0.1m	140mm	8		
MN	<i>Mandevillea 'Crimson fantst'</i>	Crimson mandevillea	0.1m	140mm	8		
NATIVE GRASSLAND (HYDROSEEDING)							
50%	<i>Bothriochloa macra</i>	Redgrass	0.2m	SEED	5701m2	Y	
50%	<i>Austrodanthonia richardsonii</i> var. Hume	Hume wallaby grass	0.2m	SEED	5701m2	Y	

NOTE:
ALL PLANT STOCK MUST BE OF LOCAL PROVENANCE PURCHASE FROM A RECOGNISED NATIVE NURSERY. RECEIPTS MUST BE OBTAINED AS PROOF OF PURCHASE AND PROVIDED TO COUNCIL'S BUSHLAND AND BIODIVERSITY TEAM. ALL PLANTING WITHIN THE STIF AREA MUST BE PLANTED BY A QUALIFIED AND EXPERIENCED BUSH REGENERATION COMPANY PRIOR TO THE RELEASE OF THE OCCUPATION CERTIFICATE. AREAS OF GREATER RESILIENCE MUST BE ENCOURAGED TO ALLOW NATURAL REGENERATION BY THE ENGAGED BUSH REGENERATION COMPANY. NO LAWN, MULCH OR DECORATIVE GRAVEL IS TO BE PLACED WITHIN THE STIF PLANTING AREA. PLANTINGS WITHIN THE STIF REMNANT MUST BE MAINTAINED FOR A MINIMUM OF 18 MONTHS, WITH A LETTER SUPPLIED TO COUNCIL BY THE HORTICULTURAL MAINTENANCE CONTRACTOR AT THE END OF THIS PERIOD POST DA APPROVAL.

Date	Rev	Amendment

Project:
PROPOSED RETIREMENT VILLAGE

392 Galston Rd & Mid Dural Rd,
Galston NSW 2159



Vigor Master Pty Ltd
Suite 201A, 24 Thomas St,
Chatswood NSW 2067
Tel. 02 9411 3998
Fax. 02 9413 3983
Email. info@vigmaster.com.au

Drawn by: DG
Checked by: MW
Title: **LANDSCAPE SITE PLAN**

Job NO.: DA392RV
Date: 30.11.2020
Scale @ A1: 1 : 500
Scale @ A3: 1 : 1000
Drawing NO.: A005
Rev:

