



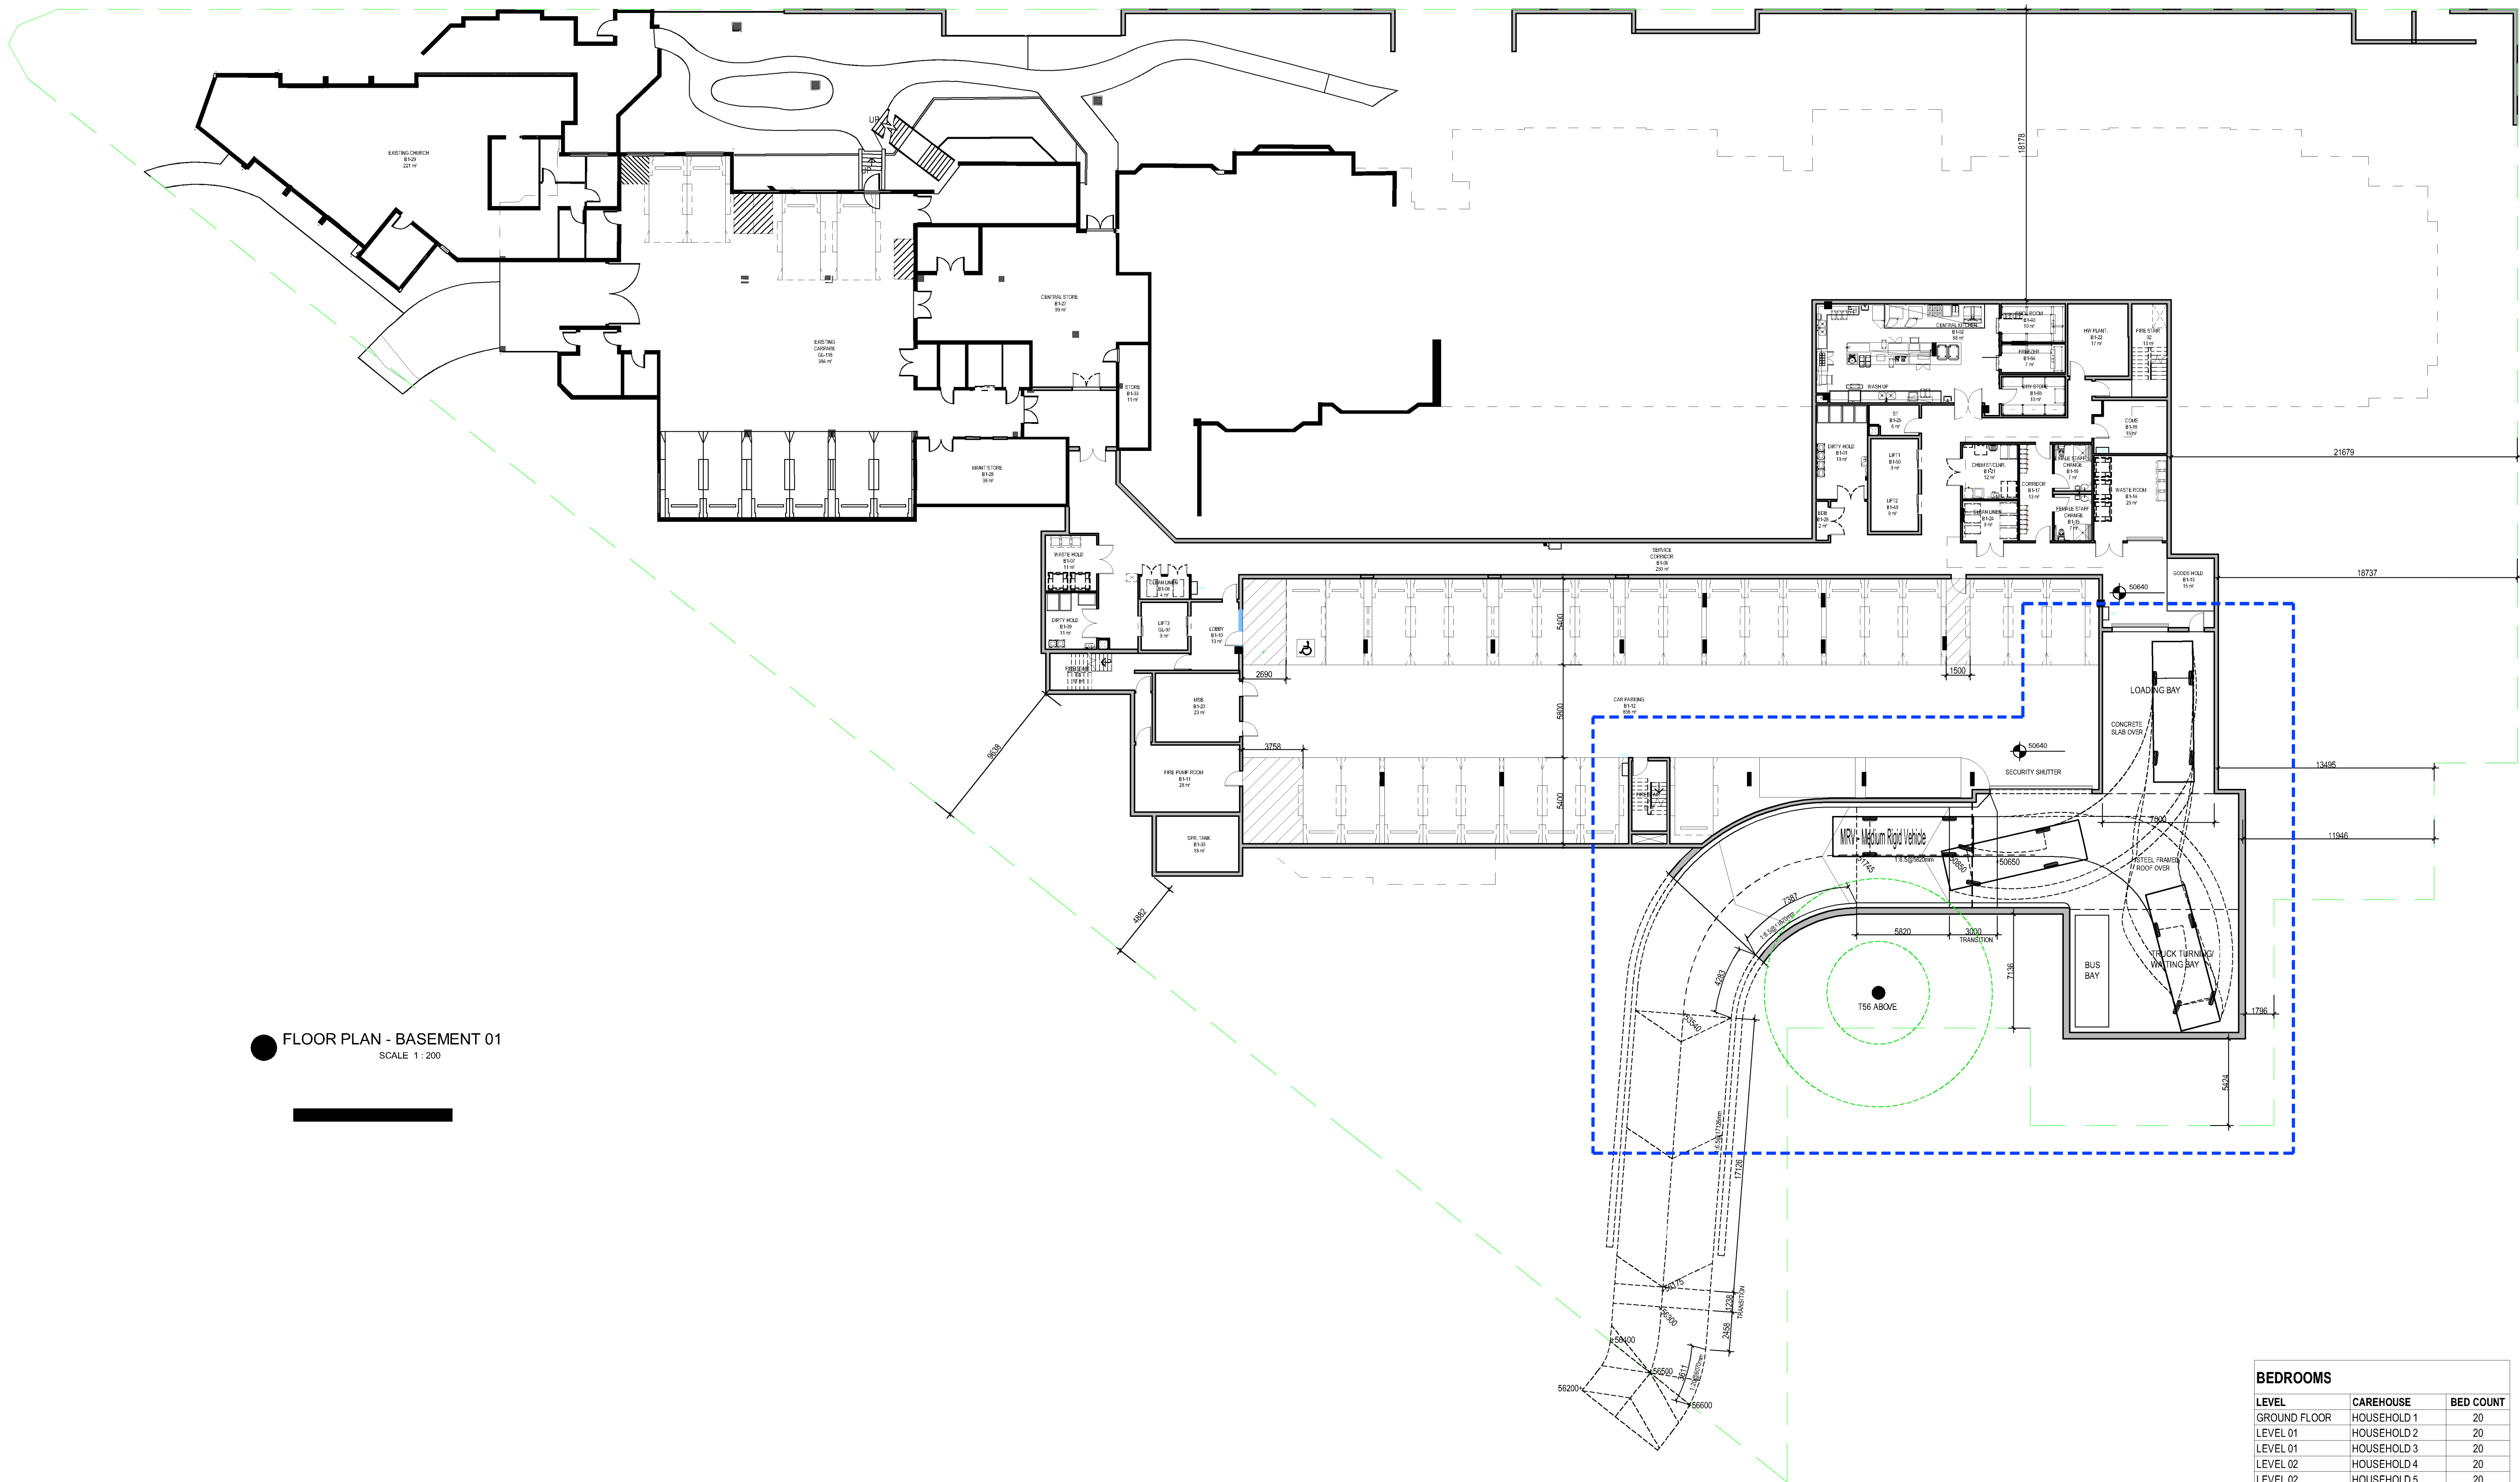


FLOOR PLAN - BASEMENT 01
SCALE 1 : 200

BEDROOMS		
LEVEL	CAREHOUSE	BED COUNT
GROUND FLOOR	HOUSEHOLD 1	20
LEVEL 01	HOUSEHOLD 2	20
LEVEL 01	HOUSEHOLD 3	20
LEVEL 02	HOUSEHOLD 4	20
LEVEL 02	HOUSEHOLD 5	20
TOTAL BEDS		100

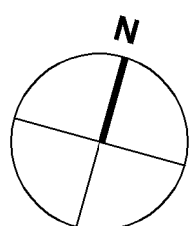

REV	DATE	AMENDMENT	INITIALS	CHECK
DA01	2020-08-11	DA ISSUE	MM	MM
DA02	2020-11-10	REV DA ISSUE - Plan Rms altered, boundaries altered	MM	MM
DA03	2020-11-30	REV DA ISSUE - Design changes to retain T56	MM	MM


PROJECT NO.	DRAWING NO.	REVISION
3108	DA101	DA03
SCALE: As indicated @A1		
DRAWN		
PROJECT PRINCIPLE: G OLLERTON		
DATE: 27.10.2016		

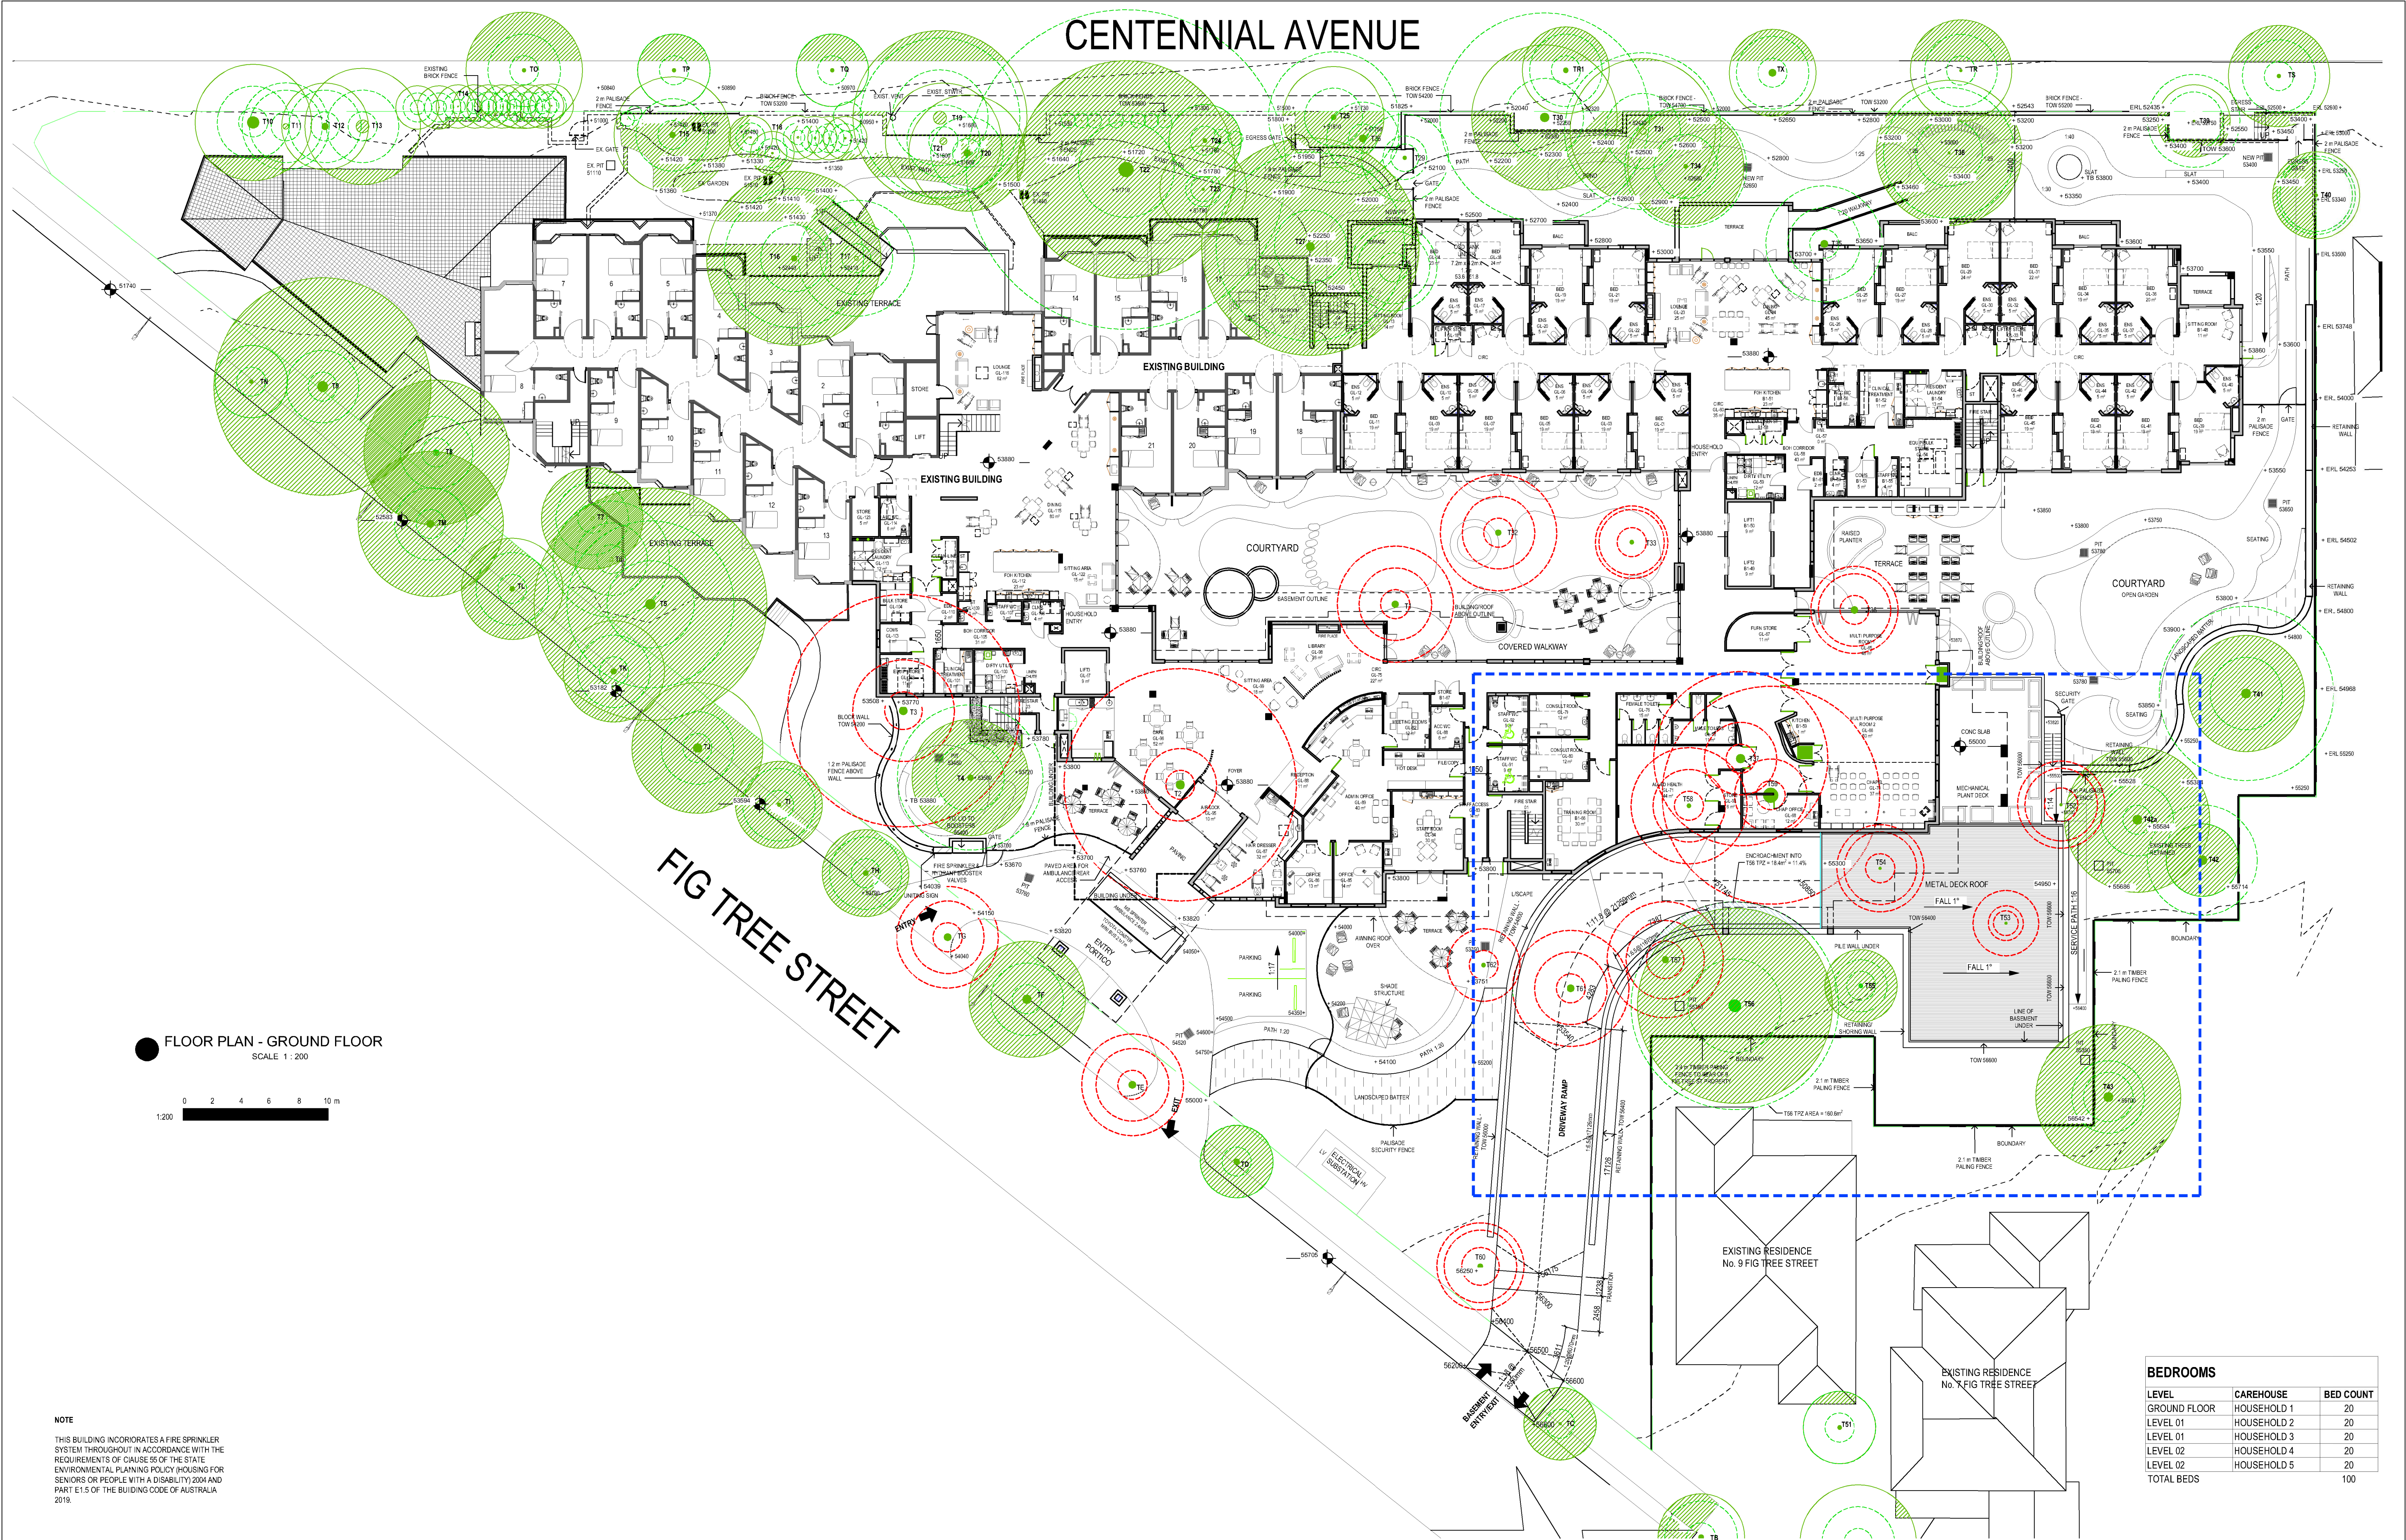

FLOOR PLAN - GROUND FLOOR
SCALE 1 : 200

0 2 4 6 8 10 m

NOTE
THIS BUILDING INCORPORATES A FIRE SPRINKLER SYSTEM THROUGHOUT IN ACCORDANCE WITH THE REQUIREMENTS OF CLAUSE 55 OF THE STATE ENVIRONMENTAL PLANNING POLICY (HOUSING FOR SENIORS OR PEOPLE WITH A DISABILITY) 2004 AND PART E1.5 OF THE BUILDING CODE OF AUSTRALIA 2019.

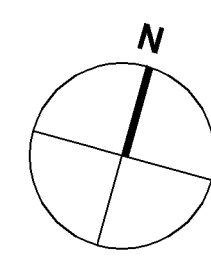

REV	DATE	AMENDMENT	INITIALS	CHECK
DA01	2020-08-11	DA ISSUE	MM	
DA02	2020-08-24	DA ISSUE	MM	
DA03	2020-09-04	DA ISSUE	MM	
DA04	2020-11-10	REV DA ISSUE - Boundaries, Trees, Entry Driveway altered	MM	
DA05	2020-11-30	REV DA ISSUE - Design changes to retain T56	MM	

PROJECT NO.	DRAWING NO.	REVISION
3108	DA102	DA05
SCALE	As indicated @ A1	
DRAWN		
PROJECT PRINCIPLE	G. OLERTON	
DATE	27.10.2016	

BEDROOMS		
LEVEL	CAREHOUSE	BED COUNT
GROUND FLOOR	HOUSEHOLD 1	20
LEVEL 01	HOUSEHOLD 2	20
LEVEL 01	HOUSEHOLD 3	20
LEVEL 02	HOUSEHOLD 4	20
LEVEL 02	HOUSEHOLD 5	20
TOTAL BEDS		100