

## Site Coverage Diagram & Calculation

	EXISTING SITE COVERAGE	PROPOSED SITE COVERAGE	TOTAL SITE COVERAGE
EXISTING DWELLING	374m <sup>2</sup>	-	374m <sup>2</sup>
EXISTING CHILDCARE	344m <sup>2</sup>	-	344m <sup>2</sup>
PROPOSED CHURCH	-	4242m <sup>2</sup>	4242m <sup>2</sup>
<b>TOTAL</b>	<b>718m<sup>2</sup></b>	<b>4242m<sup>2</sup></b>	<b>4960m<sup>2</sup></b>

REVISIONS			
ISSUE	DESCRIPTION	DATE	BY
I	UPDATED LAYOUT AS PER CONSULTANTS INSTRUCTIONS	25.09.2020	CF
J	UPDATED LAYOUT AS PER CLIENT AND CONSULTANTS REQUIREMENTS	02.10.2020	CF
K	UPDATED LAYOUT AS PER CLIENT AND CONSULTANTS REQUIREMENTS	30.10.2020	CF
L	UPDATED LAYOUT AS PER COUNCIL EMAIL DATED 06.01.2021	21.01.2021	CF



DESIGN CUBICLE PTY LTD IS A REGISTERED COMPANY UNDER THE NSW ARCHITECTS REGISTRATION BOARD IN ACCORDANCE WITH SECTION 7 OF THE NSW ARCHITECTS ACT 2000. ALL DRAWINGS ARE THE PROPERTY OF DESIGN CUBICLE PTY LTD. ON COMMENCEMENT OF WORK, DRAWINGS ARE NOT TO BE SCALED. USE ONLY FIGURED DIMENSIONS. THIS DOCUMENT CONTAINS INFORMATION WHICH IS THE PROPERTY OF DESIGN CUBICLE PTY LTD. IT IS NOT TO BE COPIED OR USED IN WHOLE OR IN PART WITHOUT WRITTEN PERMISSION. ALL OTHER DOCUMENTS INCLUDING THE DOOR AND FINISHES SCHEDULES, DO NOT USE THIS DRAWING IN ISOLATION.

Copyright information on this drawing is the copyright of Design Cubicle Pty Ltd. Copying or using this drawing in whole or in part without written permission infringes copyright.




DESIGN CUBICLE PTY LTD  
NOMINATED ARCHITECT - Sam Min-Han Lu (#8842)  
ADD: 14 SOPHRELL STREET  
NORTH PARRAMATTA  
9683 2778  
9683 3242  
farah@designcubicle.com.au  
www.designcubicle.com.au  
ABN: 47 116316 333





SHEET TITLE: SITE COVERAGE DIAGRAM	
SHEET NO:	DA101
SCALE:	1 : 400

DRAWN BY: CF
CHECKED BY: FG


PROJECT DETAIL:	
PROPOSED MARONITE CATHOLIC CHURCH	AT 669 OLD NORTHERN ROAD, DURAL
JOB NO:	190965
DATE:	08.07.2019
LODGE AT:	THE COUNCIL OF THE SHIRE OF HORNSBY
REV:	L

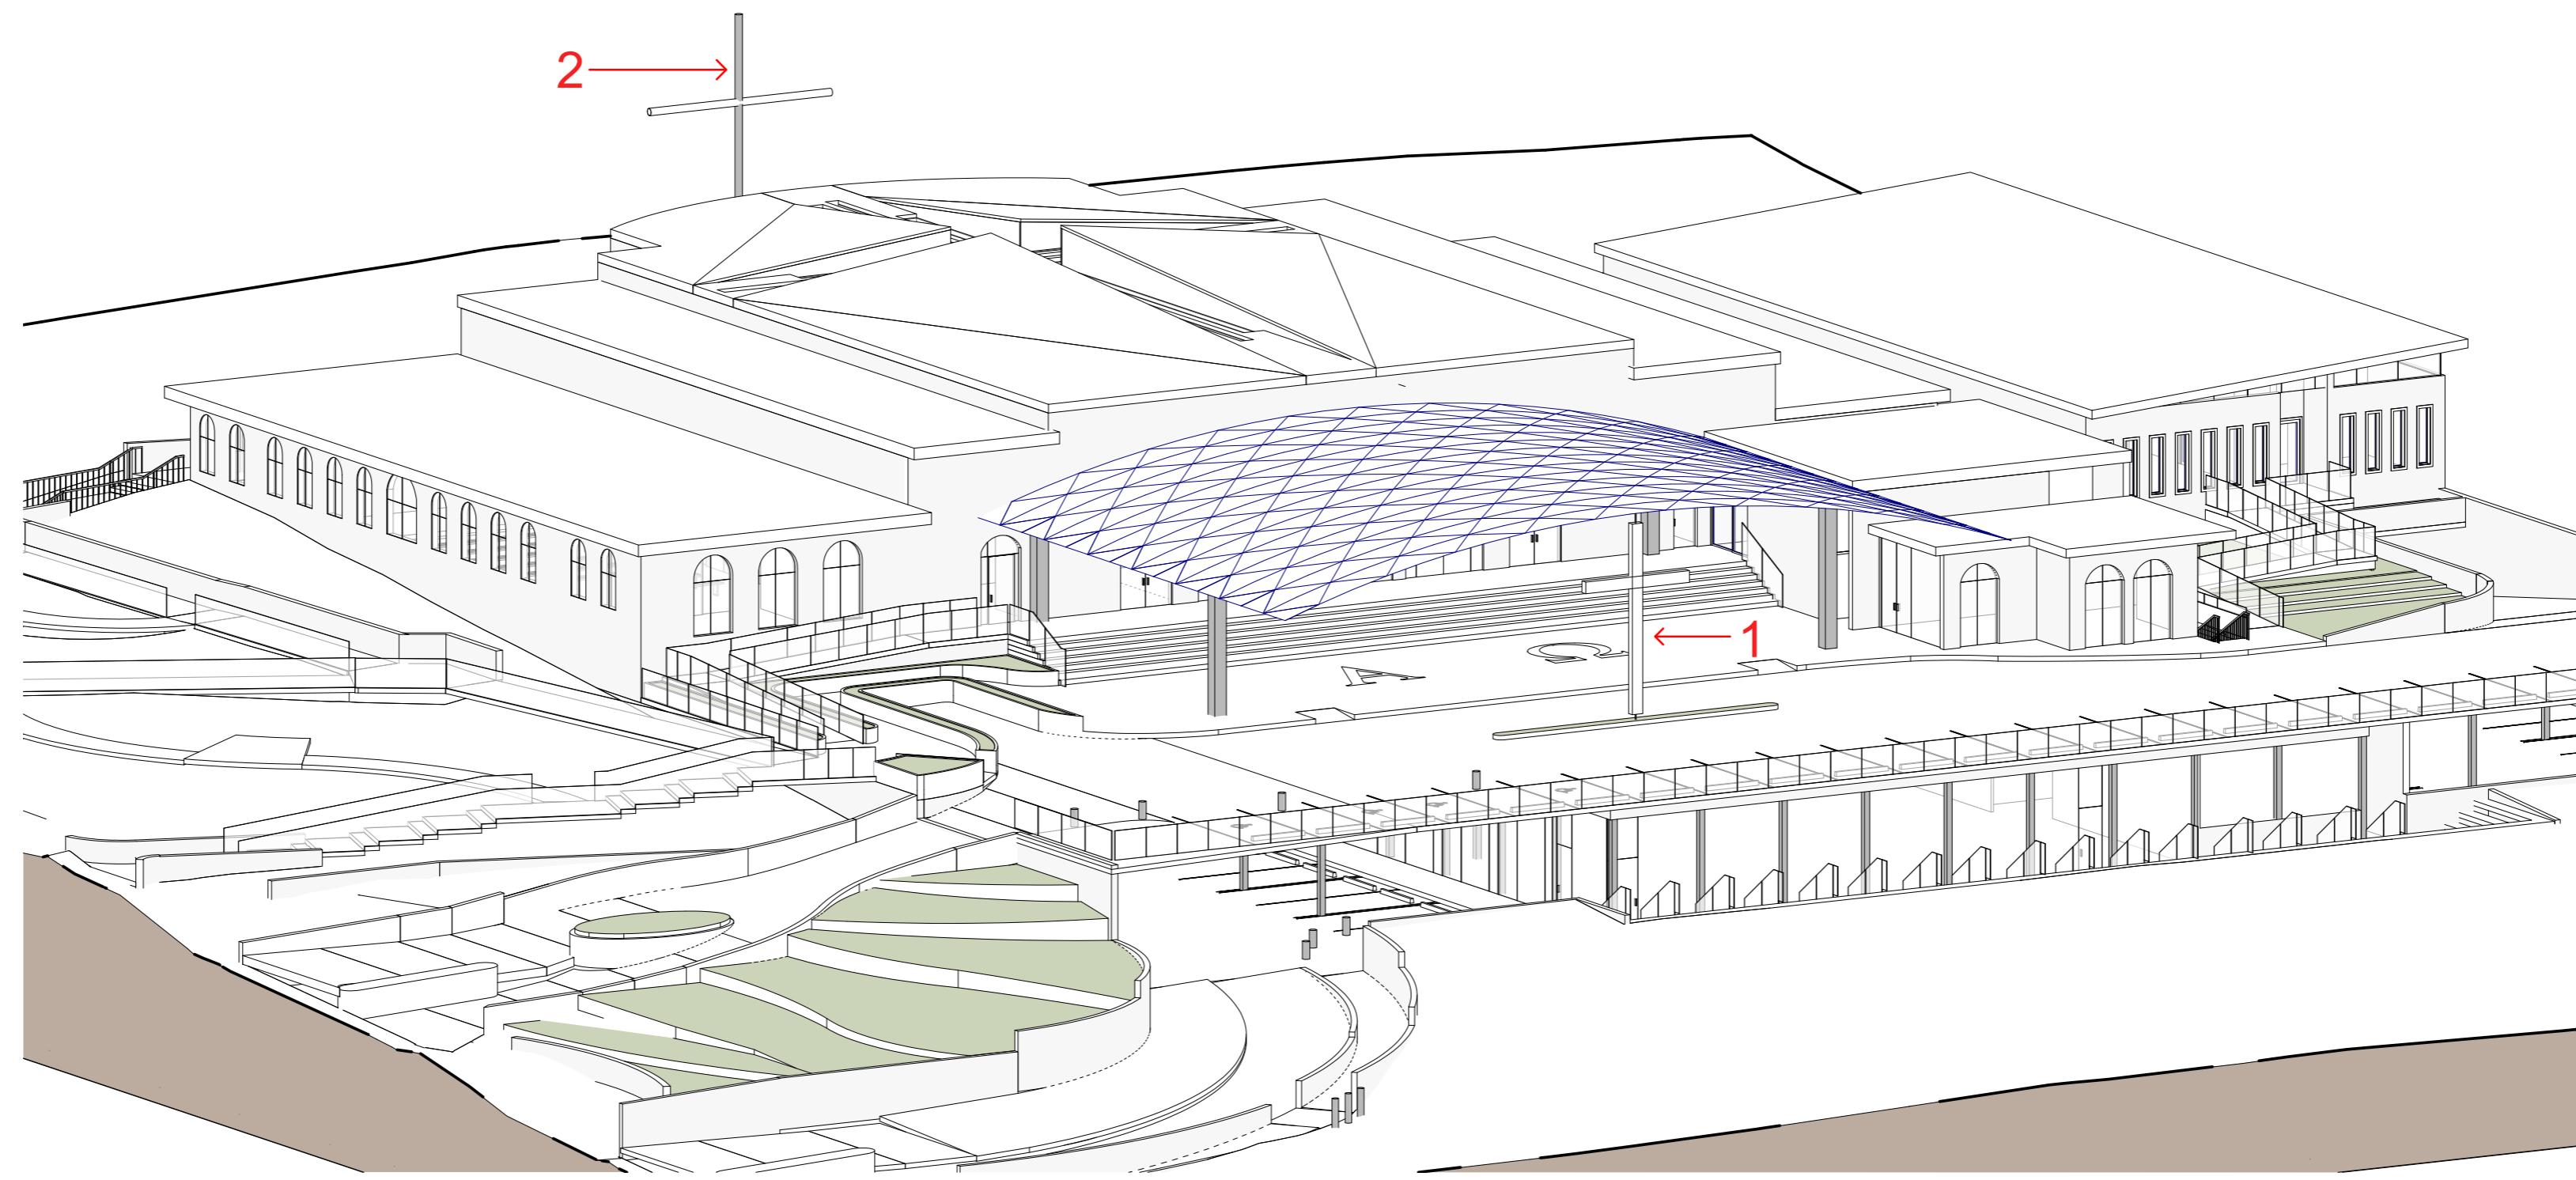

CROSS 1

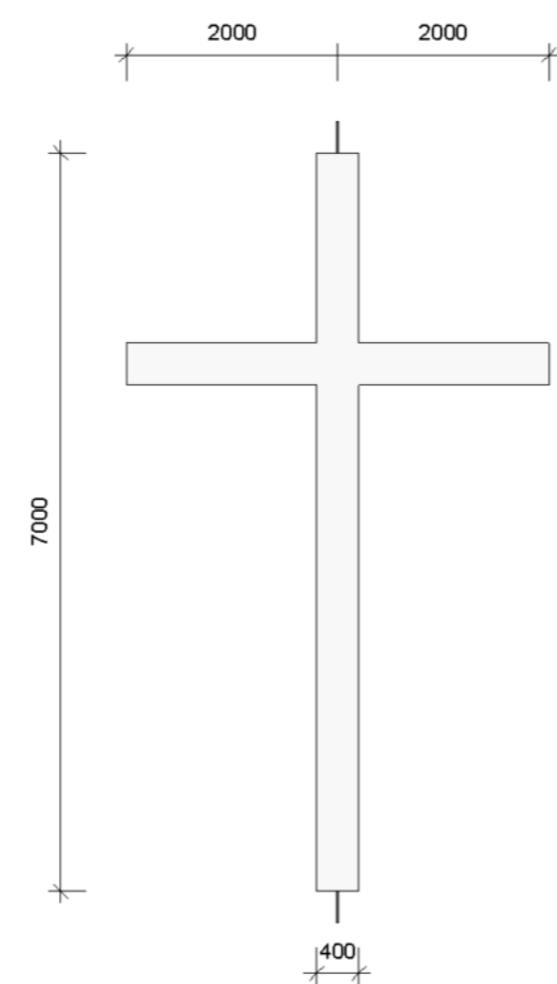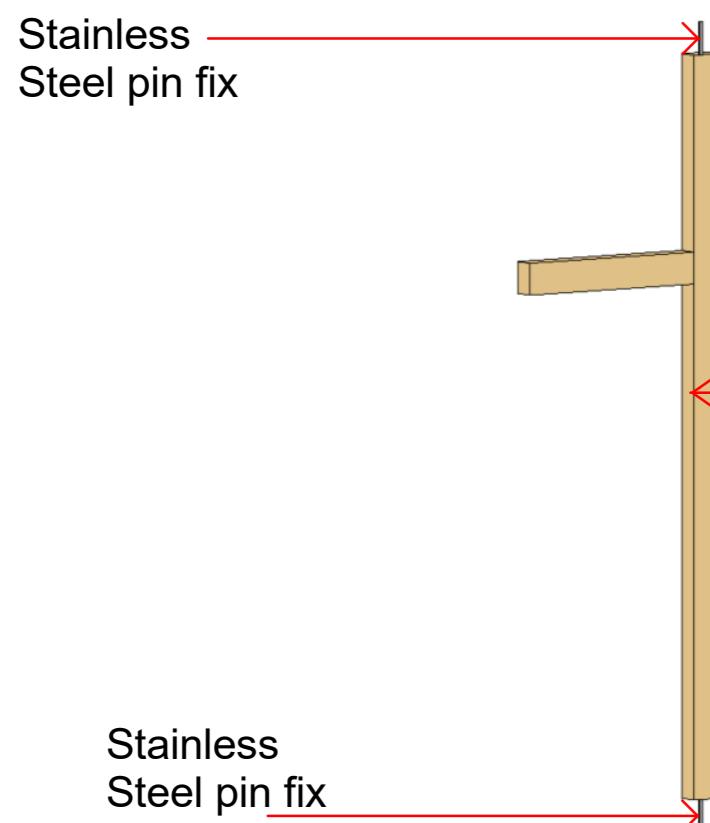

CROSS 2

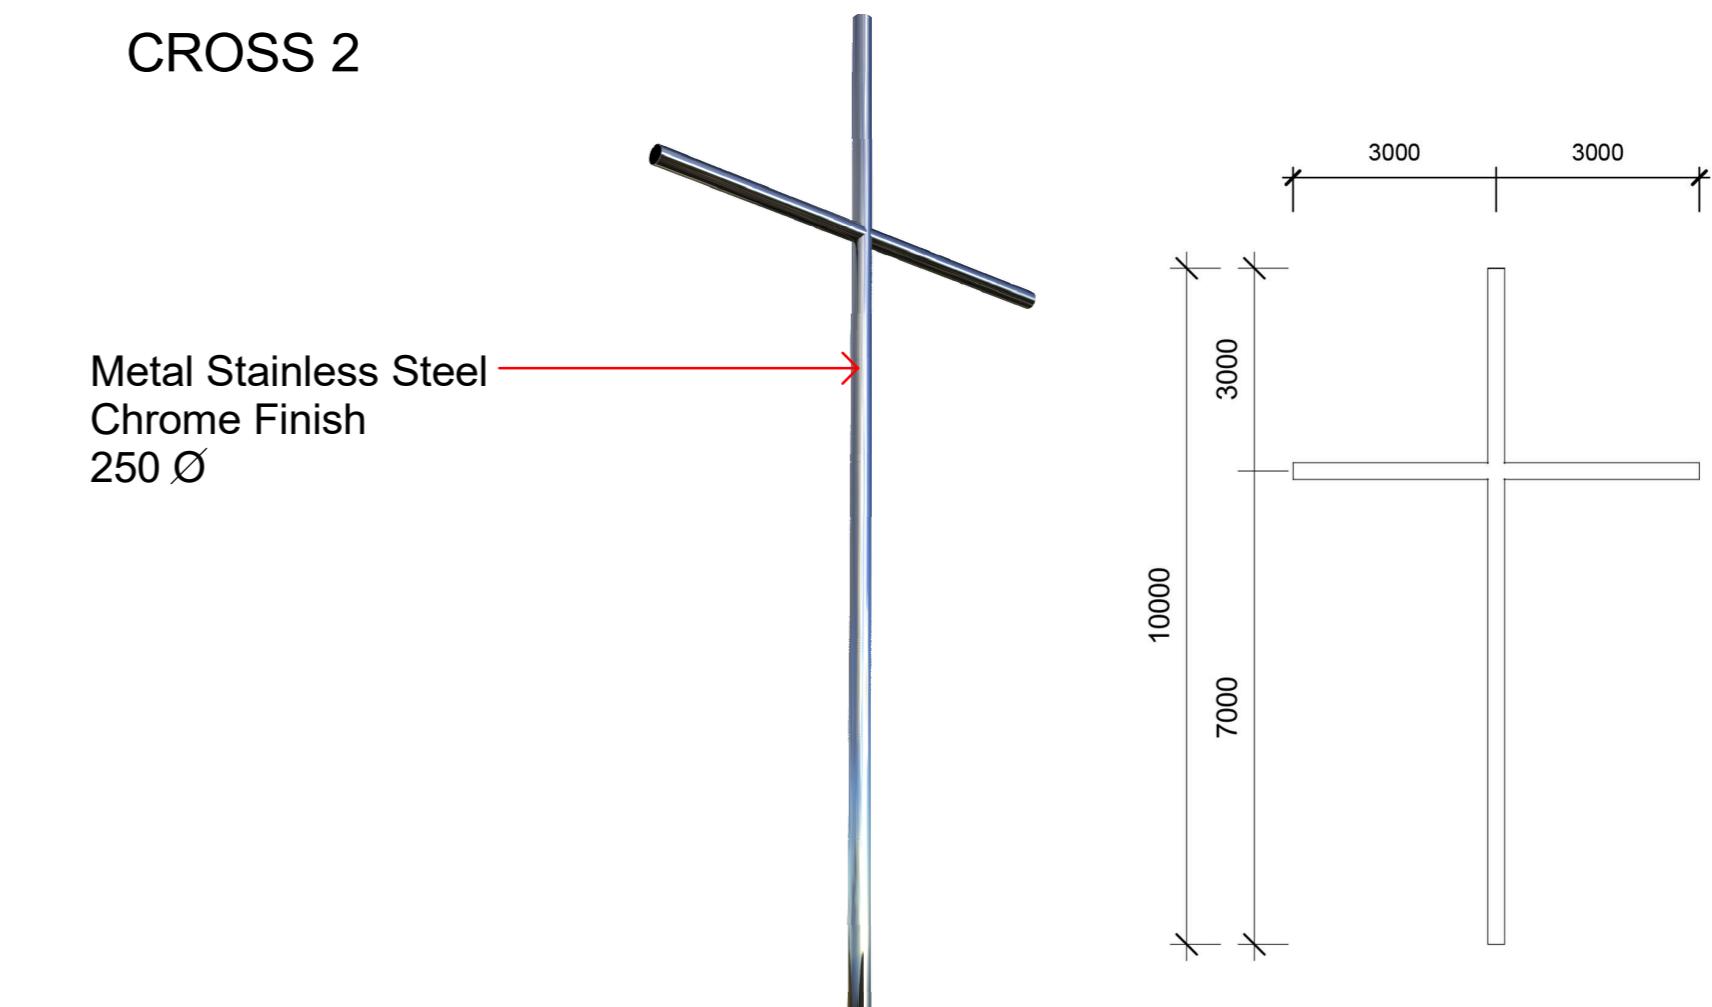

## CROSSES DIAGRAM

REVISIONS			
ISSUE	DESCRIPTION	DATE	BY
I	UPDATED LAYOUT AS PER CONSULTANTS INSTRUCTIONS	25.09.2020	CF
J	UPDATED LAYOUT AS PER CLIENT AND CONSULTANTS REQUIREMENTS	02.10.2020	CF
K	UPDATED LAYOUT AS PER CLIENT AND CONSULTANTS REQUIREMENTS	30.10.2020	CF
L	UPDATED LAYOUT AS PER COUNCIL EMAIL DATED 06.01.2021	21.01.2021	CF



DESIGN CUBICLE PTY LTD IS A REGISTERED COMPANY UNDER THE NSW ARCHITECTS REGISTRATION BOARD IN ACCORDANCE WITH SECTION 27 OF THE NSW ARCHITECTS ACT 2000.  
ALL DRAWINGS ARE THE PROPERTY OF DESIGN CUBICLE PTY LTD. ON COMMENCEMENT OF WORK, DRAWINGS ARE NOT TO BE SCALED. USE ONLY FIGURED DIMENSIONS.  
THIS DOCUMENT CONTAINS CONFIDENTIAL INFORMATION. DO NOT COPY OR USE IT IN ANY OTHER DOCUMENTS INCLUDING THE DOOR AND FINISHES SCHEDULES. DO NOT USE THIS DRAWING IN ISOLATION.


INFORMATION ON THIS DRAWING IS THE COPYRIGHT OF DESIGN CUBICLE PTY LTD.  
COPYRIGHT INFORMATION: THE DESIGN CUBICLE PTY LTD. LOGO AND THE DESIGN CUBICLE TRADE NAME INFRINGES COPYRIGHT.




DESIGN CUBICLE PTY LTD  
NOMINATED ARCHITECT - Sam Min-Han Lu (#8842)  
ADD: 14 SPURRIEL STREET  
NORTH PARRAMATTA  
TEL: 9883 2778  
FAX: 9883 3242  
EMAIL: farah@designcubicle.com.au  
WEB: www.designcubicle.com.au  
ABN: 47 116316 333

SHEET TITLE:	
SHEET NO:	DA102
SCALE:	
DRAWN BY:	CF

PROJECT DETAIL:	
PROPOSED MARONITE CATHOLIC CHURCH AT 669 OLD NORTHERN ROAD, DURAL	
JOB NO: 190965	DATE: 08.07.2019
LODGE AT: THE COUNCIL OF THE SHIRE OF HORNSBY	REV: L

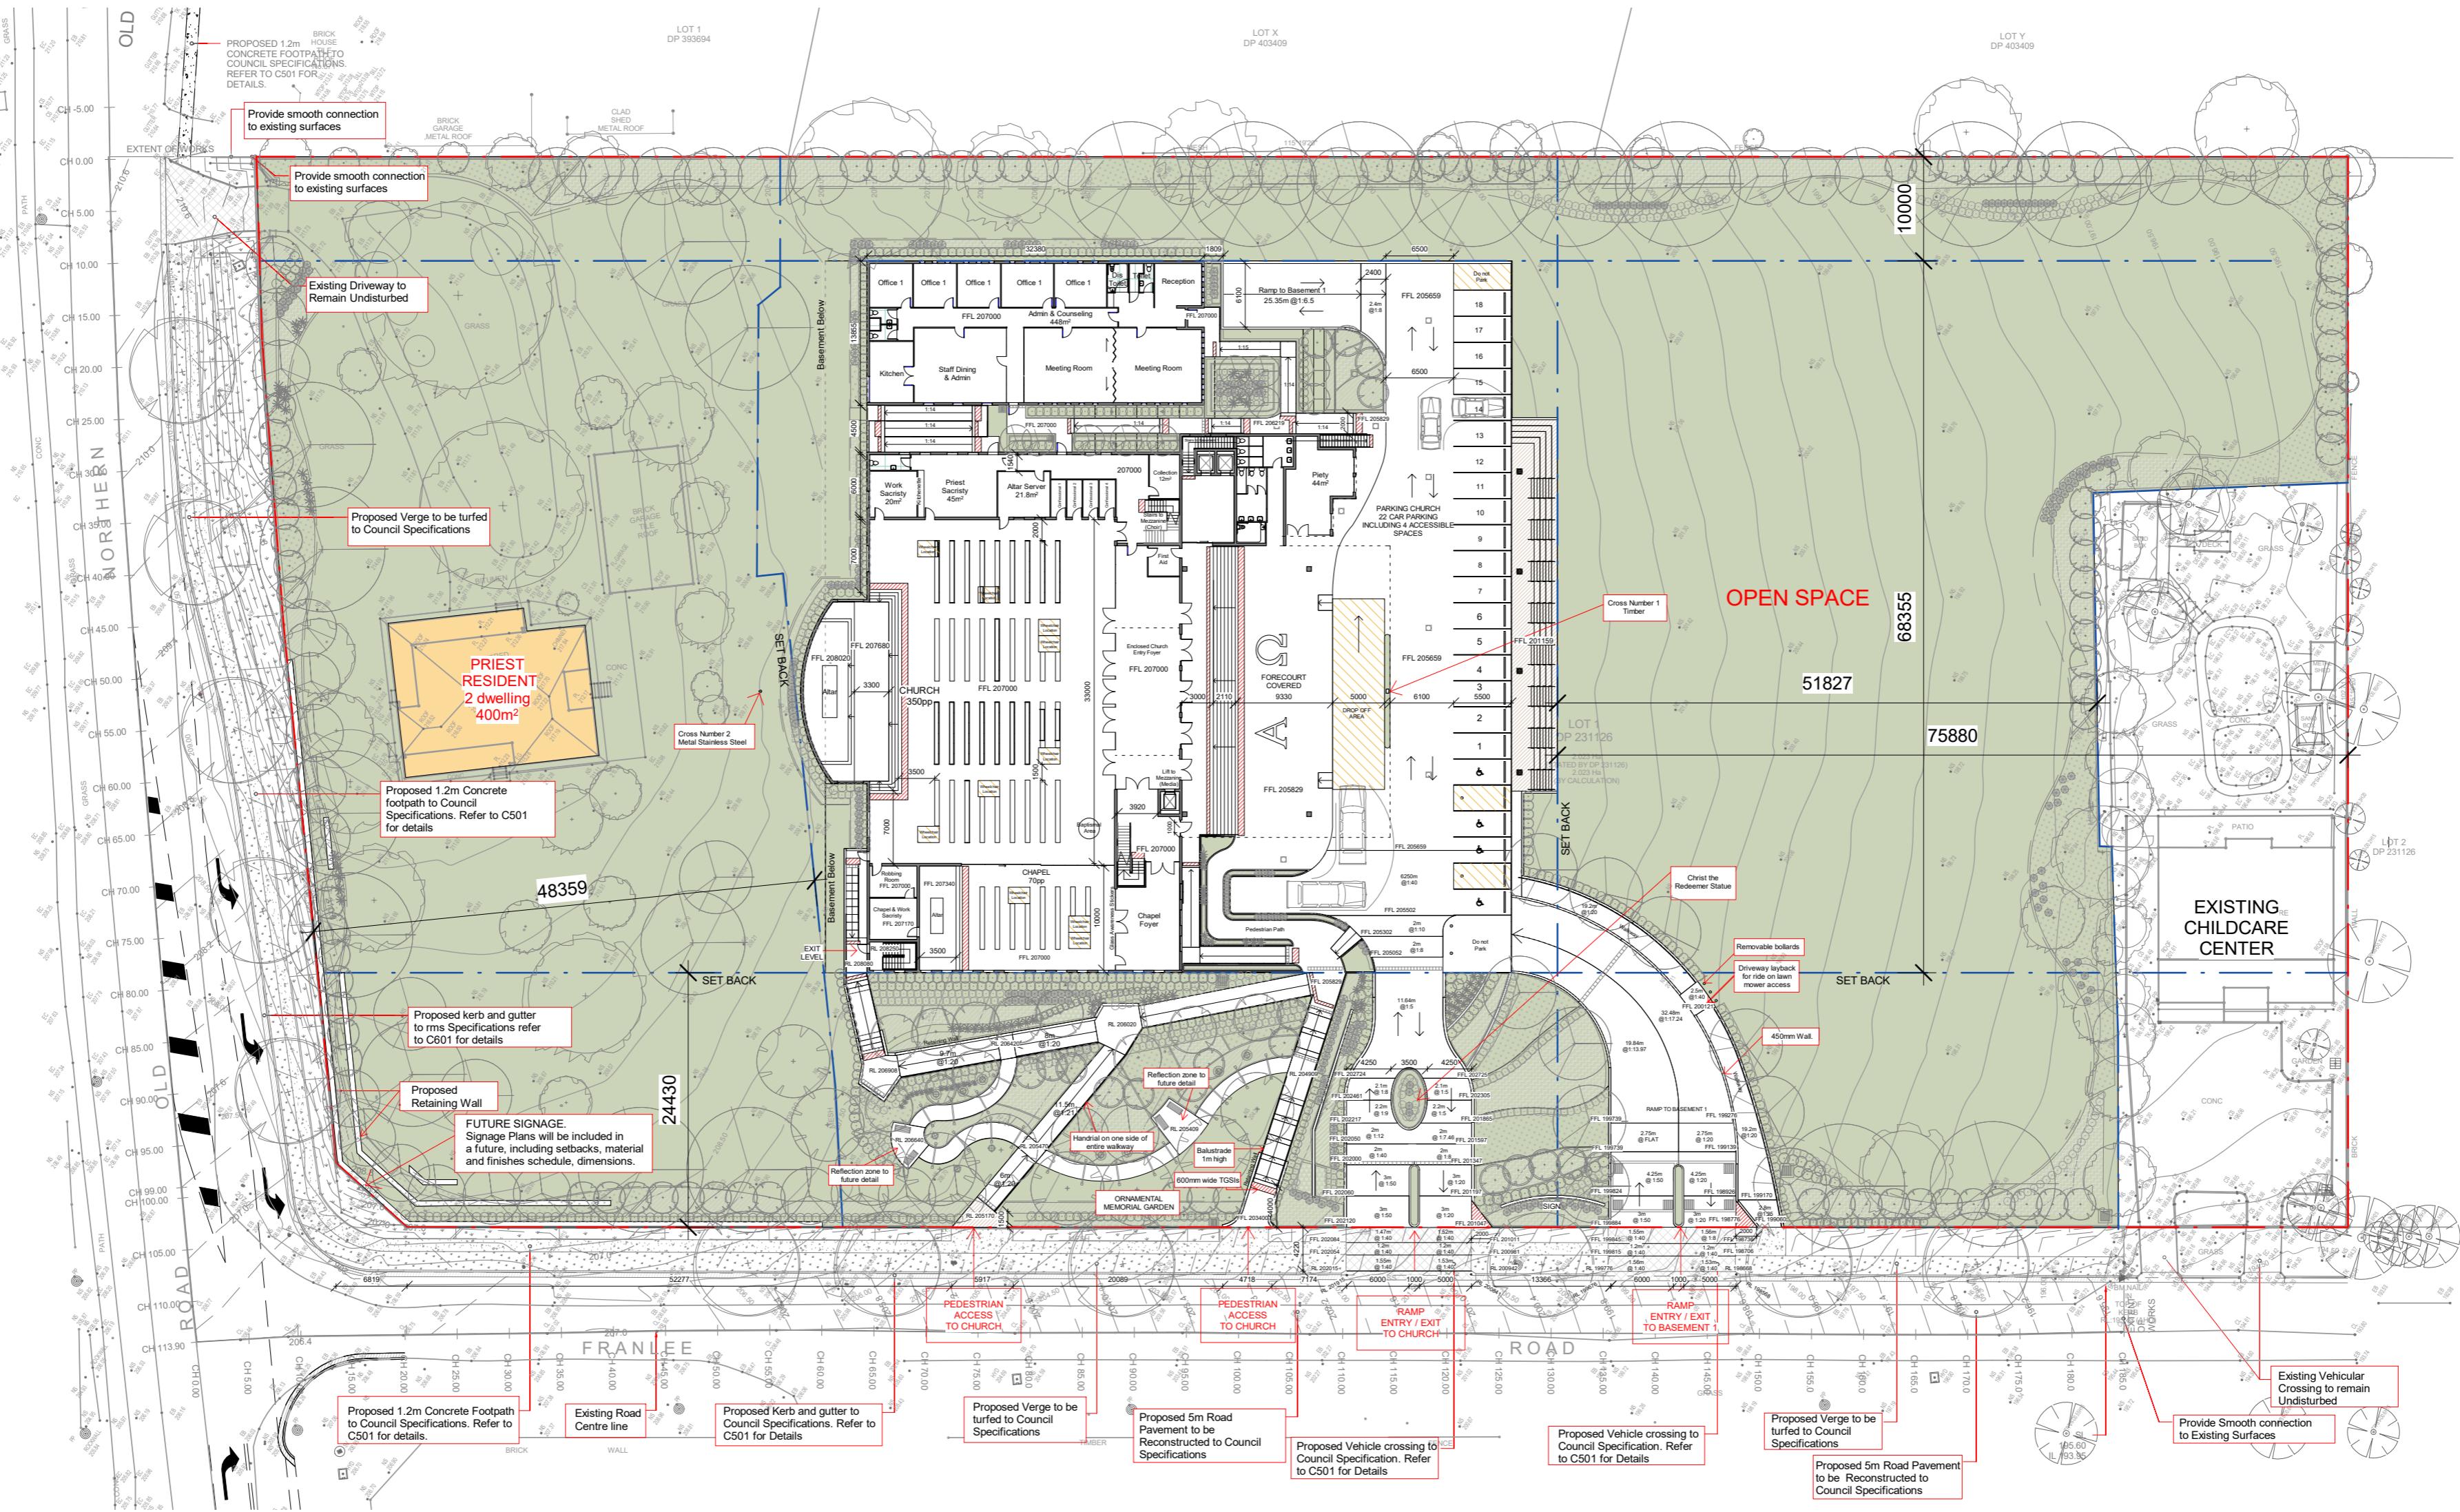


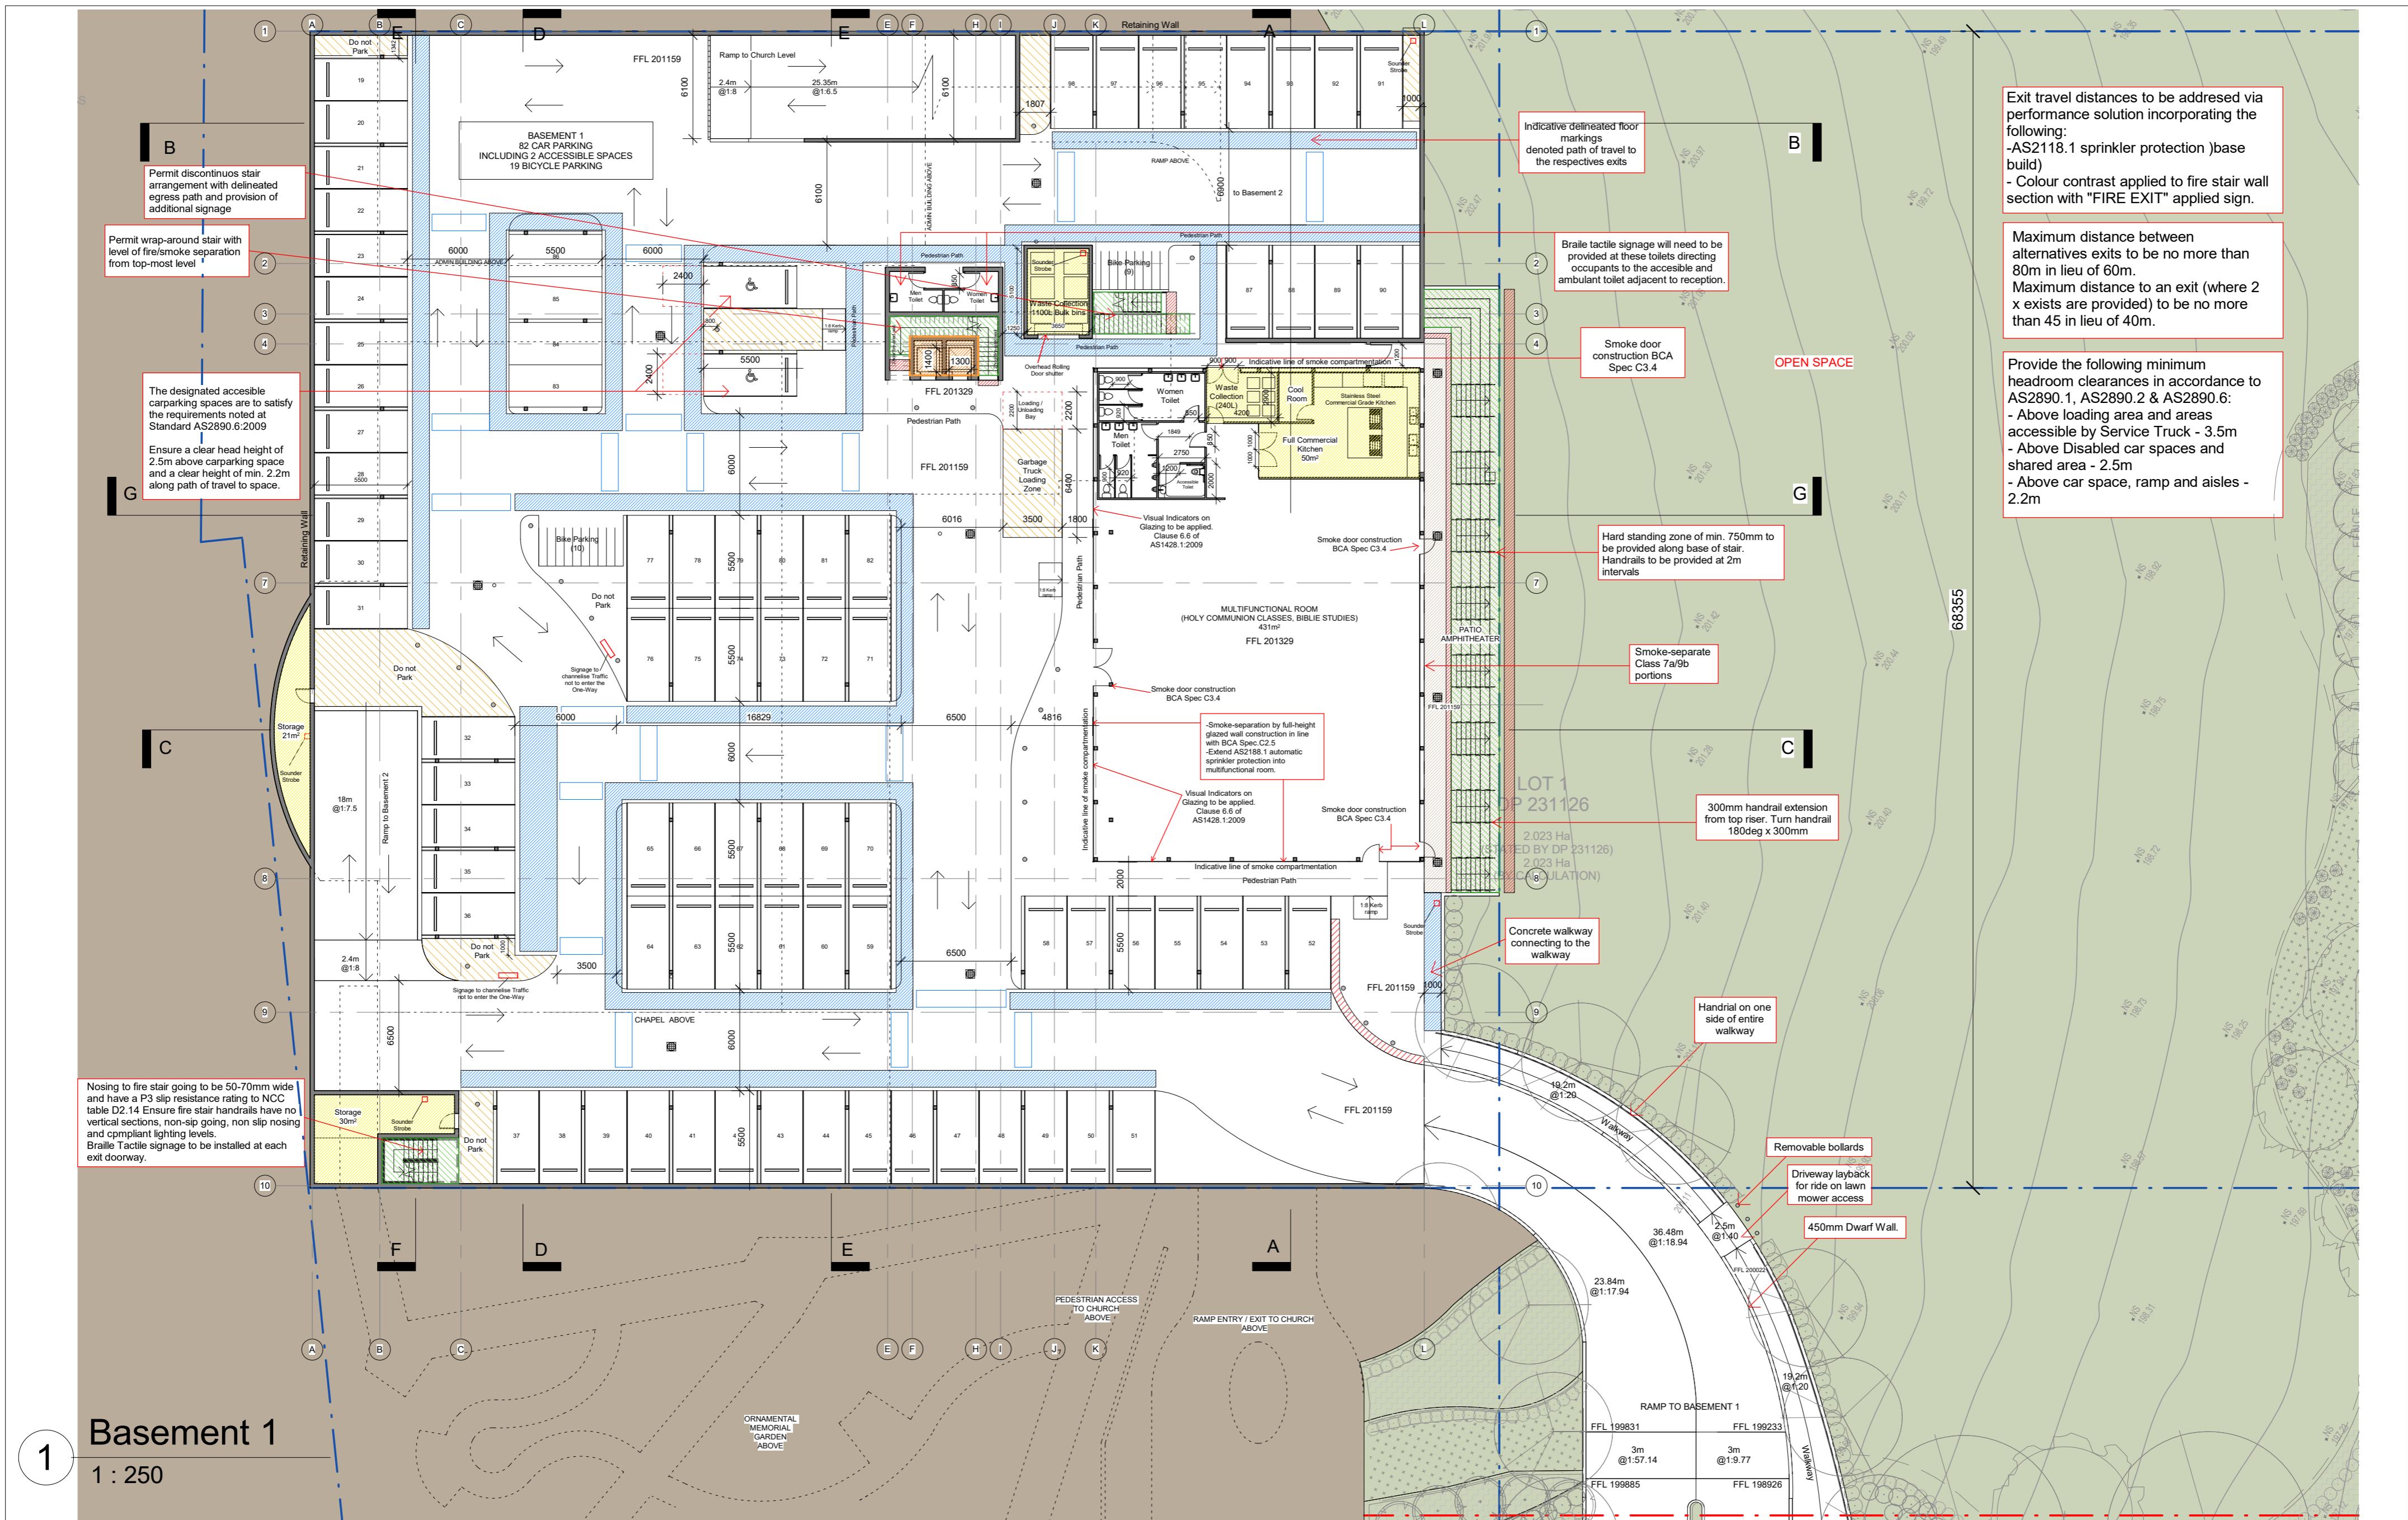


REVISIONS		
I	UPDATED LAYOUT AS PER CONSULTANTS INSTRUCTIONS	DATE 25.09.2020 BY CF
J	UPDATED LAYOUT AS PER CLIENT AND CONSULTANTS REQUIREMENTS	02.10.2020 BY CF
K	UPDATED LAYOUT AS PER CLIENT AND CONSULTANTS REQUIREMENTS	30.10.2020 BY CF
L	UPDATED LAYOUT AS PER COUNCIL EMAIL DATED 06.01.2021	21.01.2021 BY CF



DESIGN CUBICLE PTY LTD IS A REGISTERED COMPANY UNDER THE NSW ARCHITECTS REGISTRATION BOARD IN ACCORDANCE WITH SECTION 7 OF THE NSW ARCHITECTS ACT 2000. ALL DRAWINGS ARE THE PROPERTY OF DESIGN CUBICLE PTY LTD. ON COMMENCEMENT OF WORK DRAWINGS ARE NOT TO BE SCALED. USE ONLY FIGURED DIMENSIONS. THIS DOCUMENT IS THE PROPERTY OF DESIGN CUBICLE PTY LTD AND ALL OTHER DOCUMENTS INCLUDING THE DOOR AND FINISHES SCHEDULES. DO NOT USE THIS DRAWING IN ISOLATION. COPYRIGHT INFORMATION ON THIS DRAWING IS THE COPYRIGHT OF DESIGN CUBICLE PTY LTD. COPIYING OR USING THIS DRAWING IN WHOLE OR IN PART WITHOUT WRITTEN PERMISSION INFRINGES COPYRIGHT.

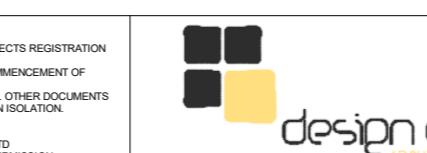


DESIGN CUBICLE PTY LTD  
NOMINATED ARCHITECT - Sam Min-Han Lu (#8842)  
ADD: 14 SPURRIEL STREET  
NORTH PARRAMATTA  
TEL: 9883 2778  
FAX: 9883 3242  
EMAIL: farah@designcubicle.com.au  
WEB: www.designcubicle.com.au  
ABN: 47 116316 333

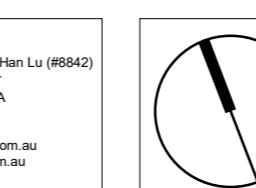


SHEET TITLE: BASEMENT 1	
SHEET NO:	DA202
DRAWN BY:	CF
CHECKED BY:	FG

PROJECT DETAIL: PROPOSED MARONITE CATHOLIC CHURCH AT 669 OLD NORTHERN ROAD, DURAL	
JOB NO: 190965	DATE: 08.07.2019

LODGE AT: THE COUNCIL OF THE SHIRE OF HORNSBY REV: L

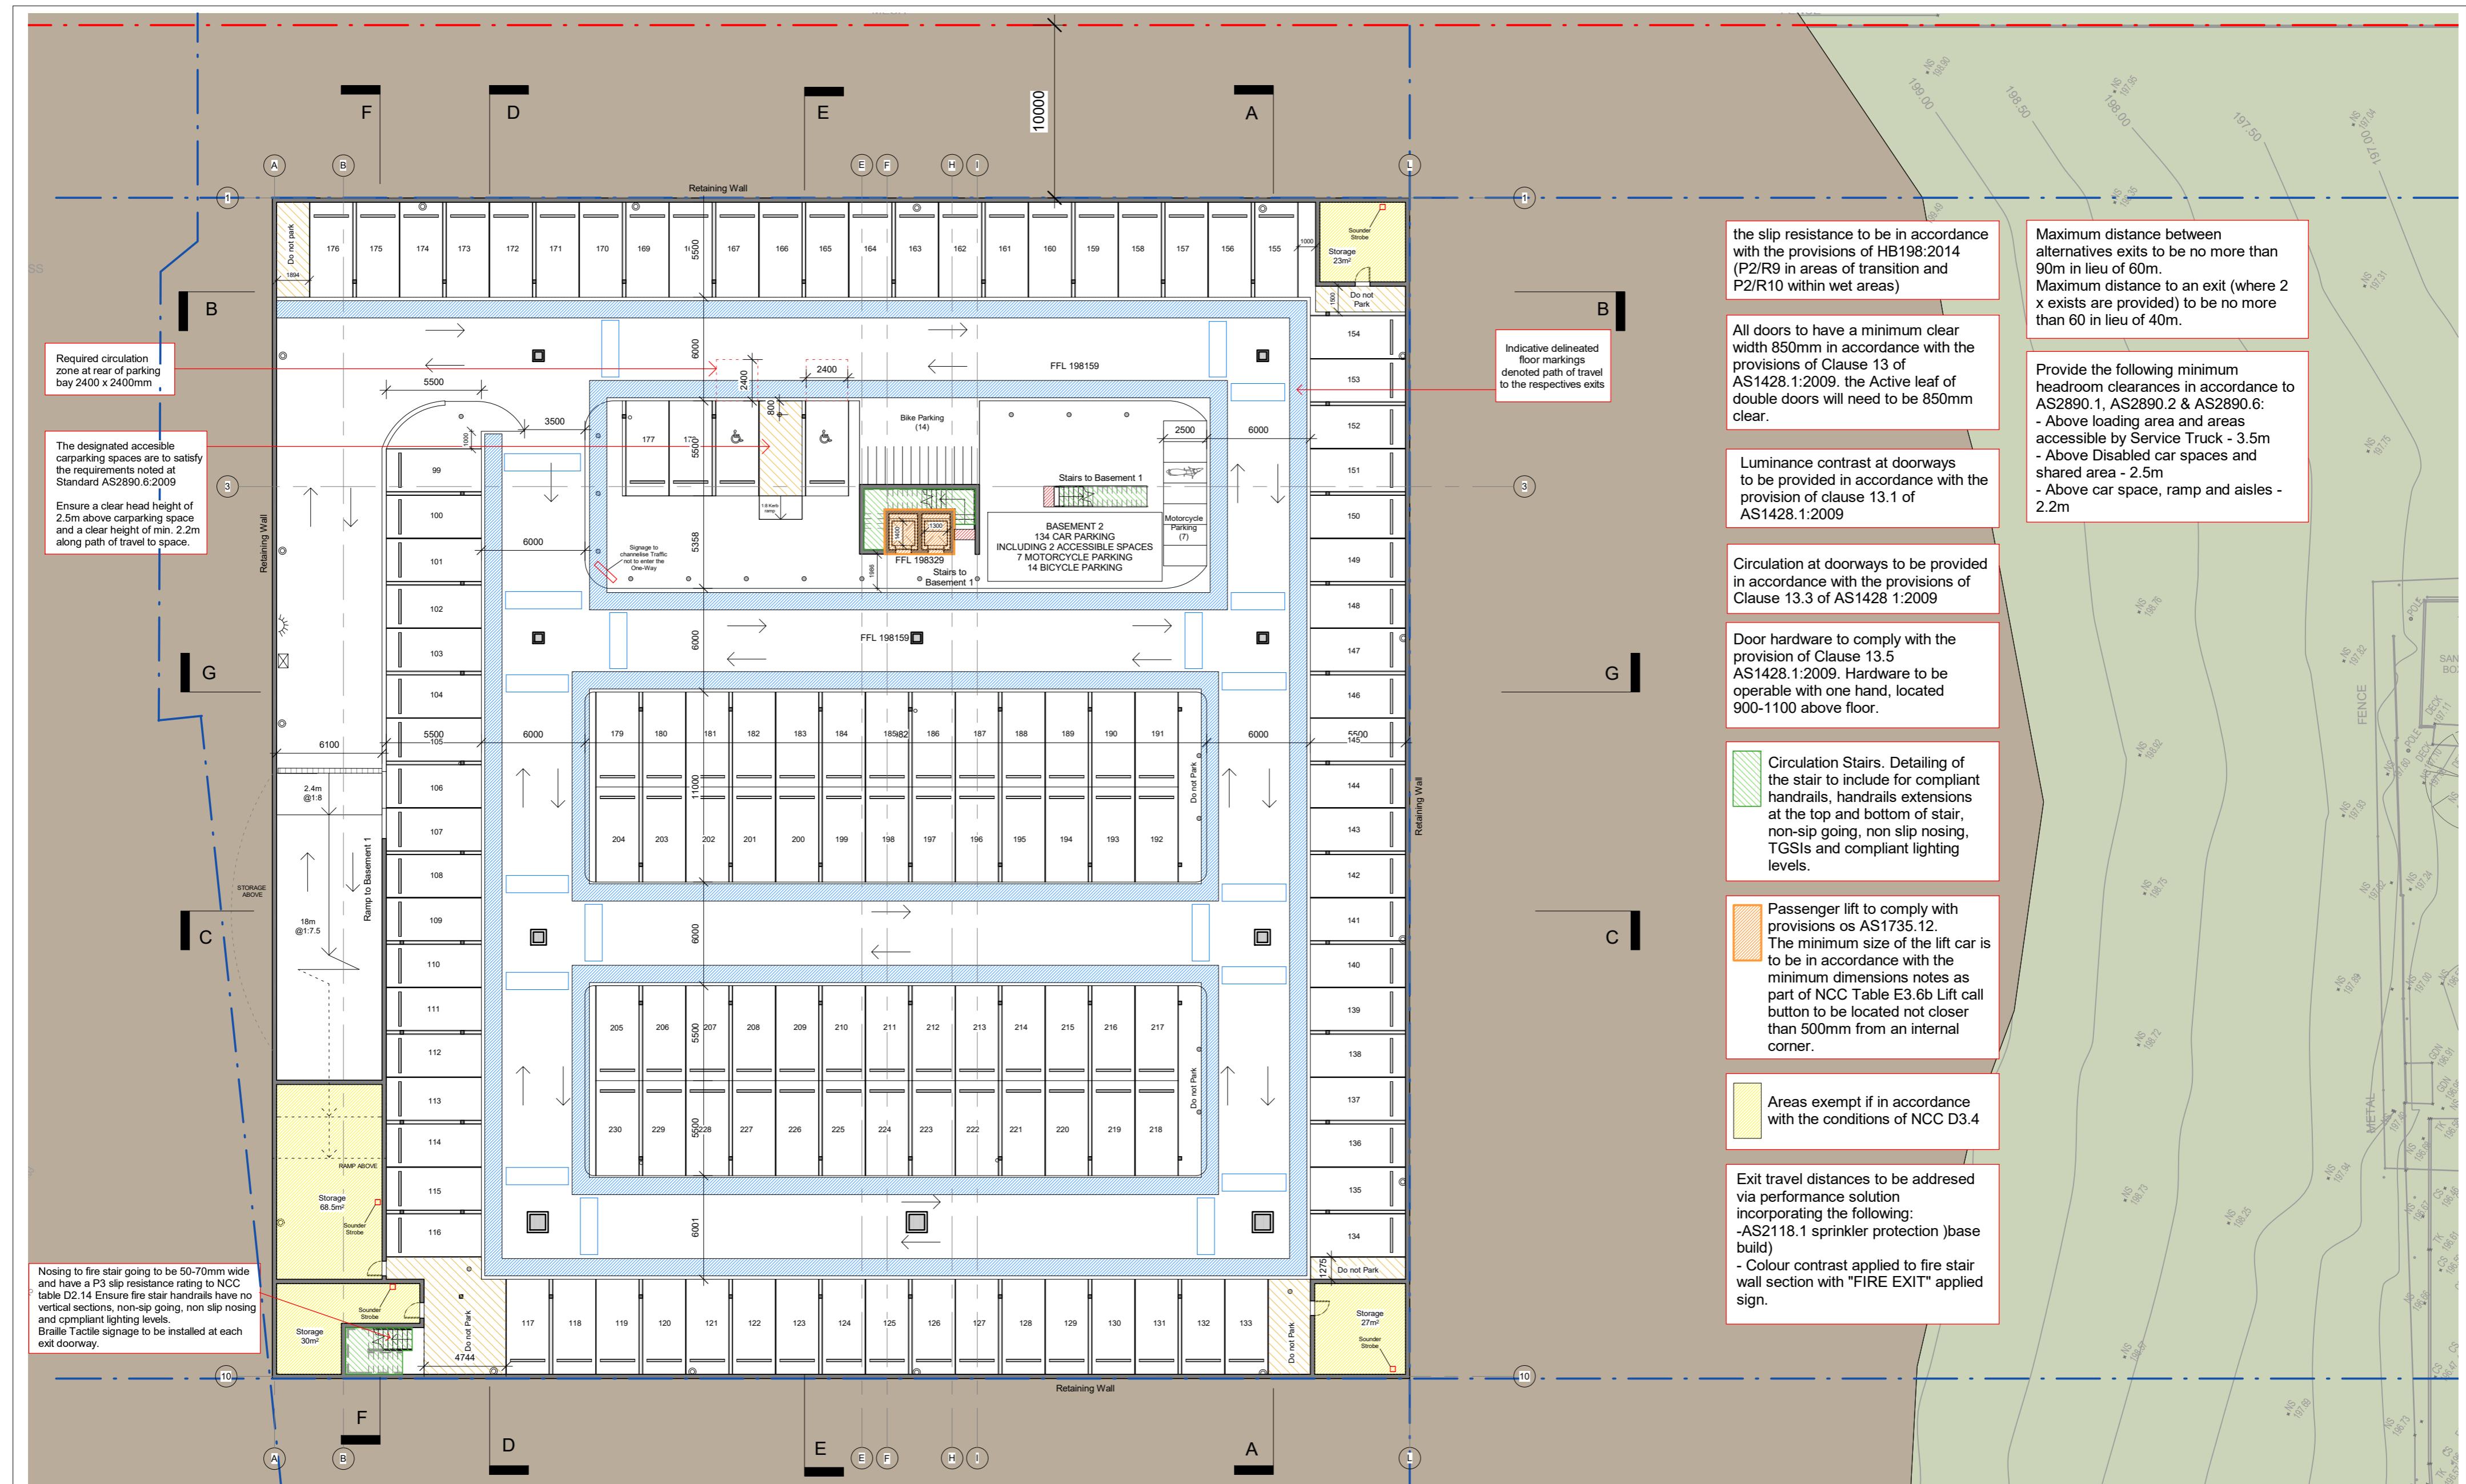

REVISIONS		DATE	BY
I	UPDATED LAYOUT AS PER CONSULTANTS INSTRUCTIONS	25.09.2020	CF
J	UPDATED LAYOUT AS PER CLIENT AND CONSULTANTS REQUIREMENTS	02.10.2020	CF
K	UPDATED LAYOUT AS PER CLIENT AND CONSULTANTS REQUIREMENTS	30.10.2020	CF
L	UPDATED LAYOUT AS PER COUNCIL EMAIL DATED 06.01.2021	21.01.2021	CF

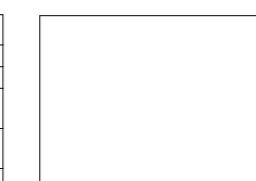

DESIGN CUBICLE PTY LTD IS A REGISTERED COMPANY UNDER THE NSW ARCHITECTS REGISTRATION BOARD IN ACCORDANCE WITH SECTION 27 OF THE NSW ARCHITECTS ACT 2000. ALL DRAWINGS ARE THE PROPERTY OF DESIGN CUBICLE PTY LTD. COMMENCEMENT OF WORK DRAWINGS ARE NOT TO BE SCALLED. USE ONLY FIGURED DIMENSIONS. THIS DOCUMENT IS THE PROPERTY OF DESIGN CUBICLE PTY LTD. ALL OTHER DOCUMENTS INCLUDING THE DOOR AND FINISHES SCHEDULES. DO NOT USE THIS DRAWING IN ISOLATION.

Copyright information on this drawing is the copyright of DESIGN CUBICLE PTY LTD. Copying or using this drawing in whole or in part without written permission infringes copyright.




DESIGN CUBICLE PTY LTD  
NOMINATED ARCHITECT - Sam Min-Han Lu (#8842)  
14 SPURRIEL STREET  
NORTH PARRAMATTA  
9683 2778  
9683 3242  
farah@designcubicle.com.au  
www.designcubicle.com.au  
ABN: 47 116316 333



SHEET NO:	DA203
DRAWN BY:	CF
CHECKED BY:	FG

PROJECT DETAIL:	PROPOSED MARONITE CATHOLIC CHURCH
AT 669 OLD NORTHERN ROAD, DURAL	
JOB NO: 190965	DATE: 08.07.2019

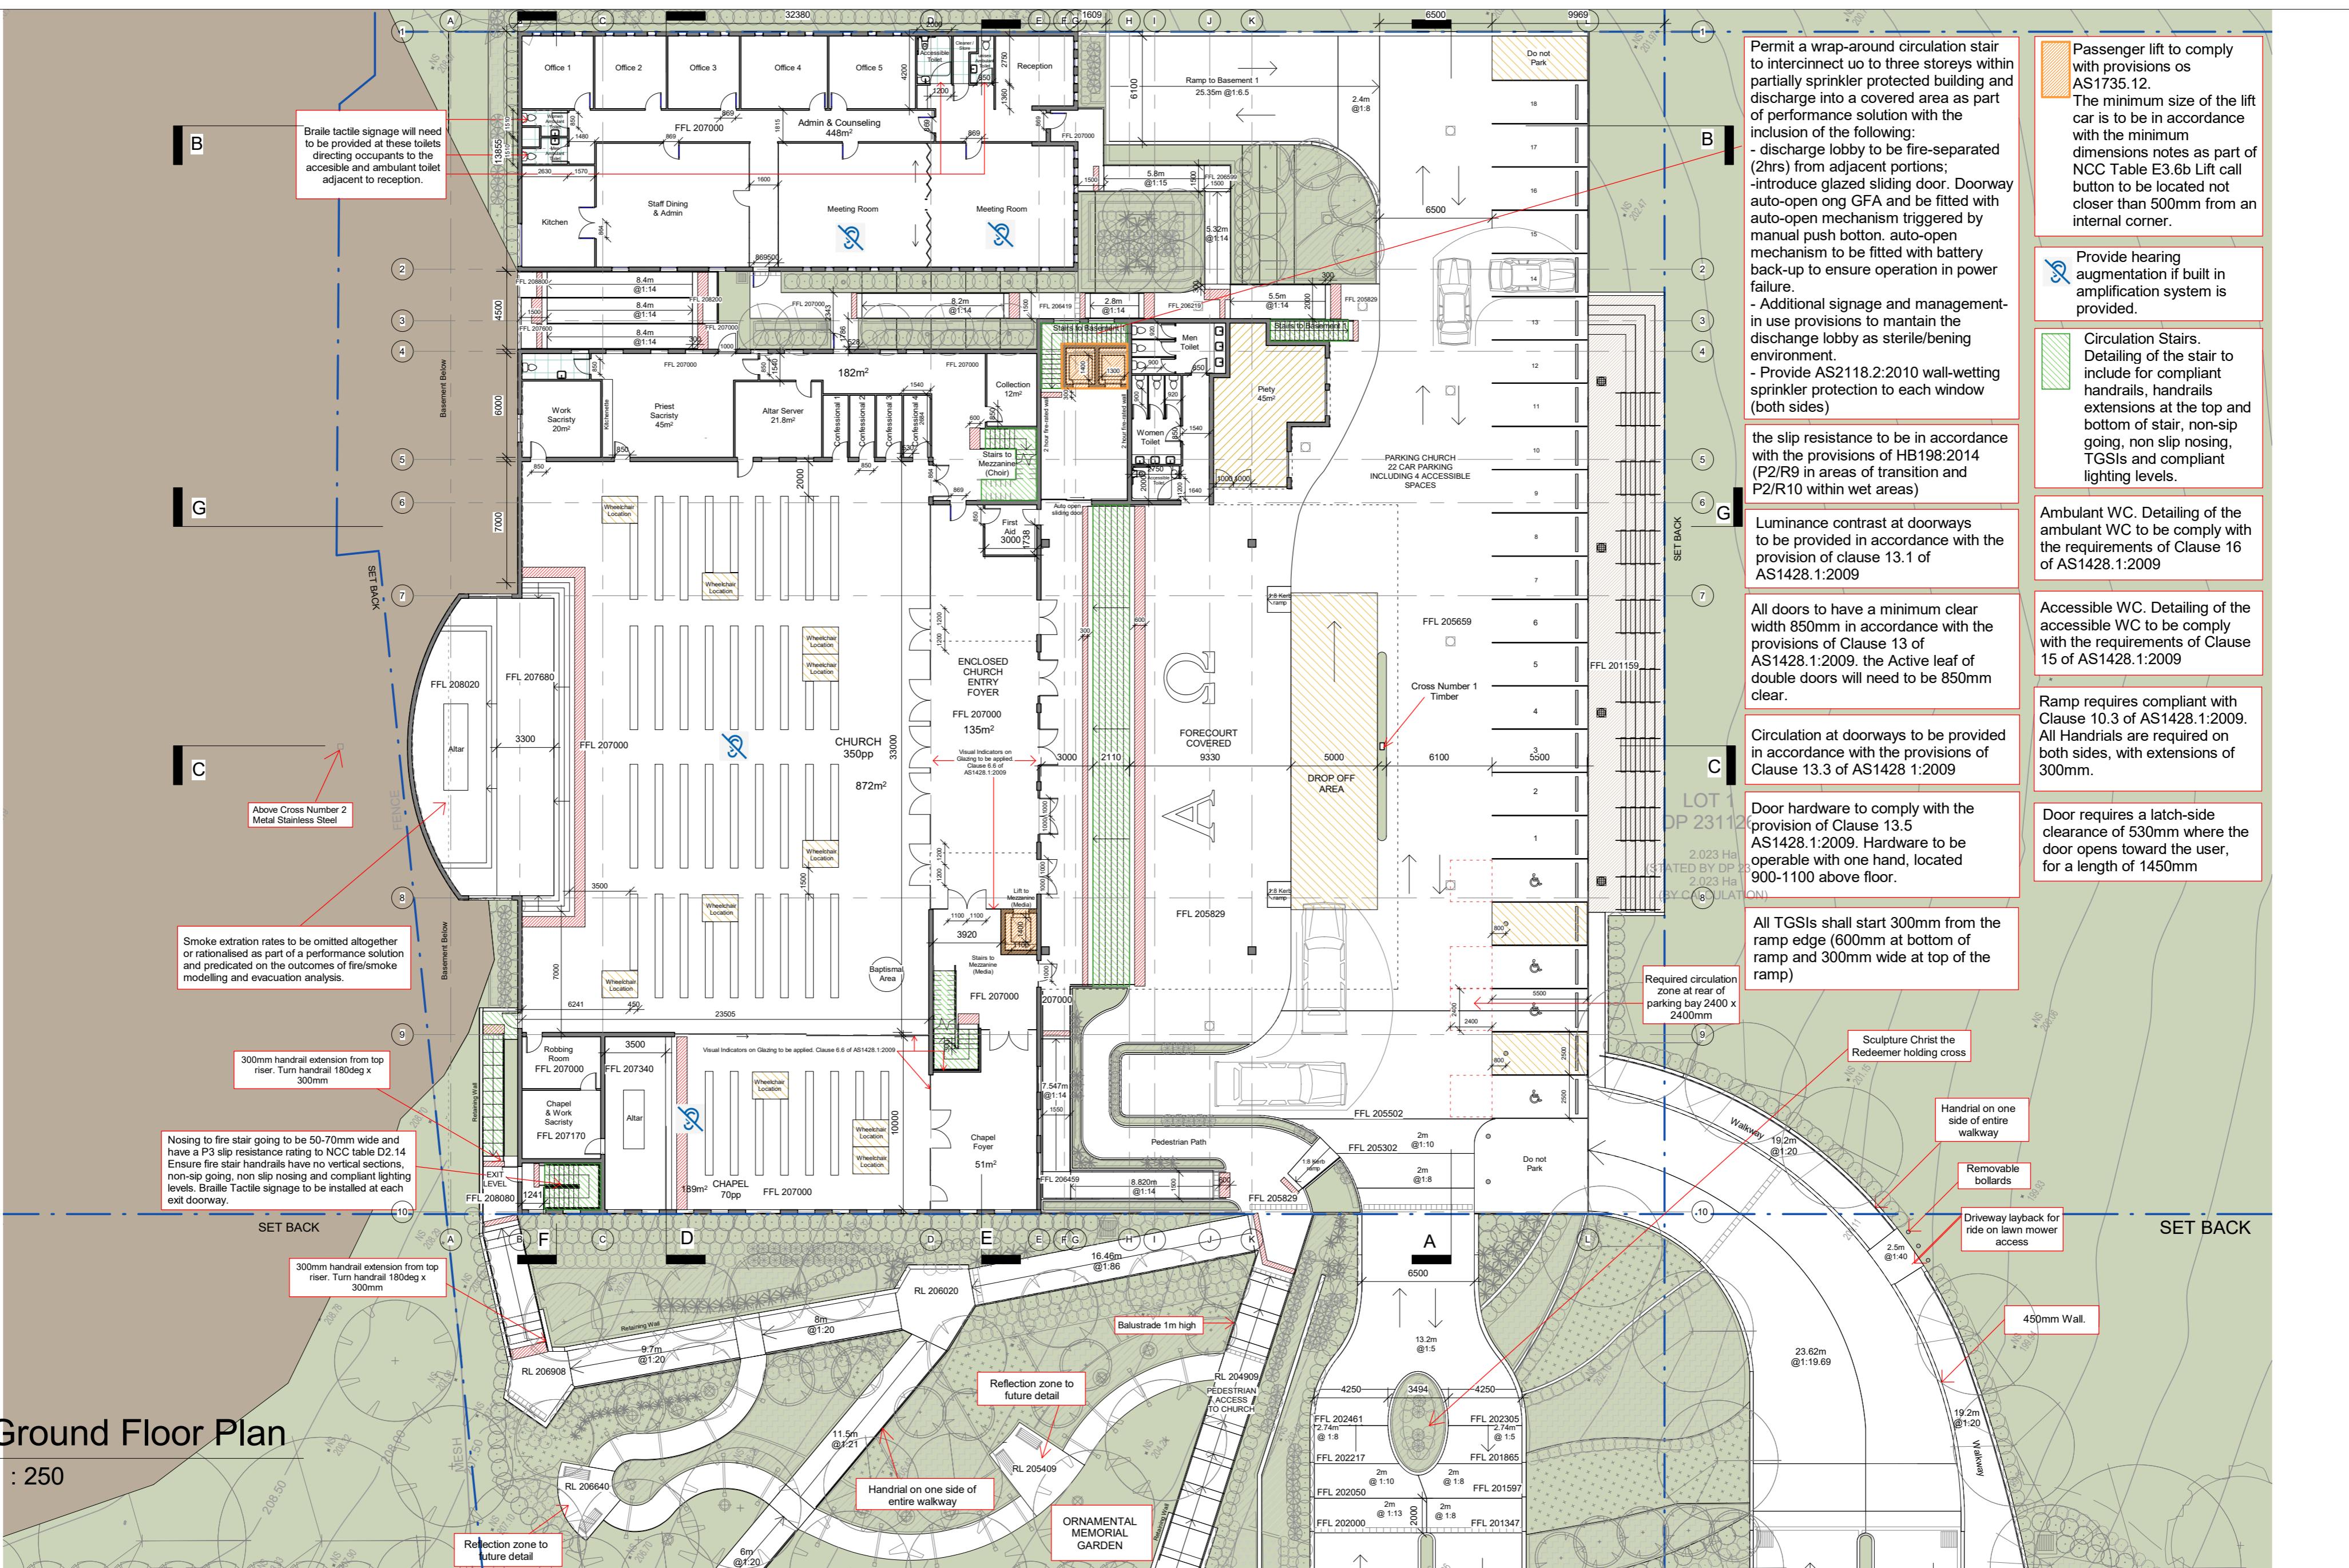

REVISIONS			
I	DESCRIPTION: UPDATED LAYOUT AS PER CONSULTANTS INSTRUCTIONS	DATE: 25.09.2020	BY: CF
J	UPDATED LAYOUT AS PER CLIENT AND CONSULTANTS REQUIREMENTS	02.10.2020	CF
K	UPDATED LAYOUT AS PER CLIENT AND CONSULTANTS REQUIREMENTS	30.10.2020	CF
L	UPDATED LAYOUT AS PER COUNCIL EMAIL DATED 06.01.2021	21.01.2021	CF



DESIGN CUBICLE PTY LTD IS A REGISTERED COMPANY UNDER THE NSW ARCHITECTS REGISTRATION BOARD IN ACCORDANCE WITH SECTION 27 OF THE NSW ARCHITECTS ACT 2000. ALL DRAWINGS ARE THE PROPERTY OF DESIGN CUBICLE PTY LTD SINCE THE COMMENCEMENT OF WORK. DRAWINGS ARE NOT TO BE SCALLED. USE ONLY IF FIGURED DIMENSIONS. THIS DOCUMENT IS THE PROPERTY OF DESIGN CUBICLE PTY LTD AND MUST NOT BE COPIED OR USED THIS DRAWING IS THE COPYRIGHT OF DESIGN CUBICLE PTY LTD. COPIING OR USING THIS DRAWING IN WHOLE OR IN PART WITHOUT WRITTEN PERMISSION INFRINGES COPYRIGHT.




DESIGN CUBICLE PTY LTD  
NOMINATED ARCHITECT - Sam Min-Han #8842  
ADD: 14 SOPHIA STREET  
NORTH PARRAMATTA  
9883 2778  
9883 3242  
farah@designcubicle.com.au  
www.designcubicle.com.au  
47 116316 333



SHEET TITLE: GROUND FLOOR PLAN	
SHEET NO:	DA204
DRAWN BY:	CF
SCALE:	1 : 250

PROJECT DETAIL:	
PROPOSED MARONITE CATHOLIC CHURCH AT 669 OLD NORTHERN ROAD, DURAL	
JOB NO: 190965	DATE: 08.07.2019
LODGE AT: THE COUNCIL OF THE SHIRE OF HORNSBY	REV: L

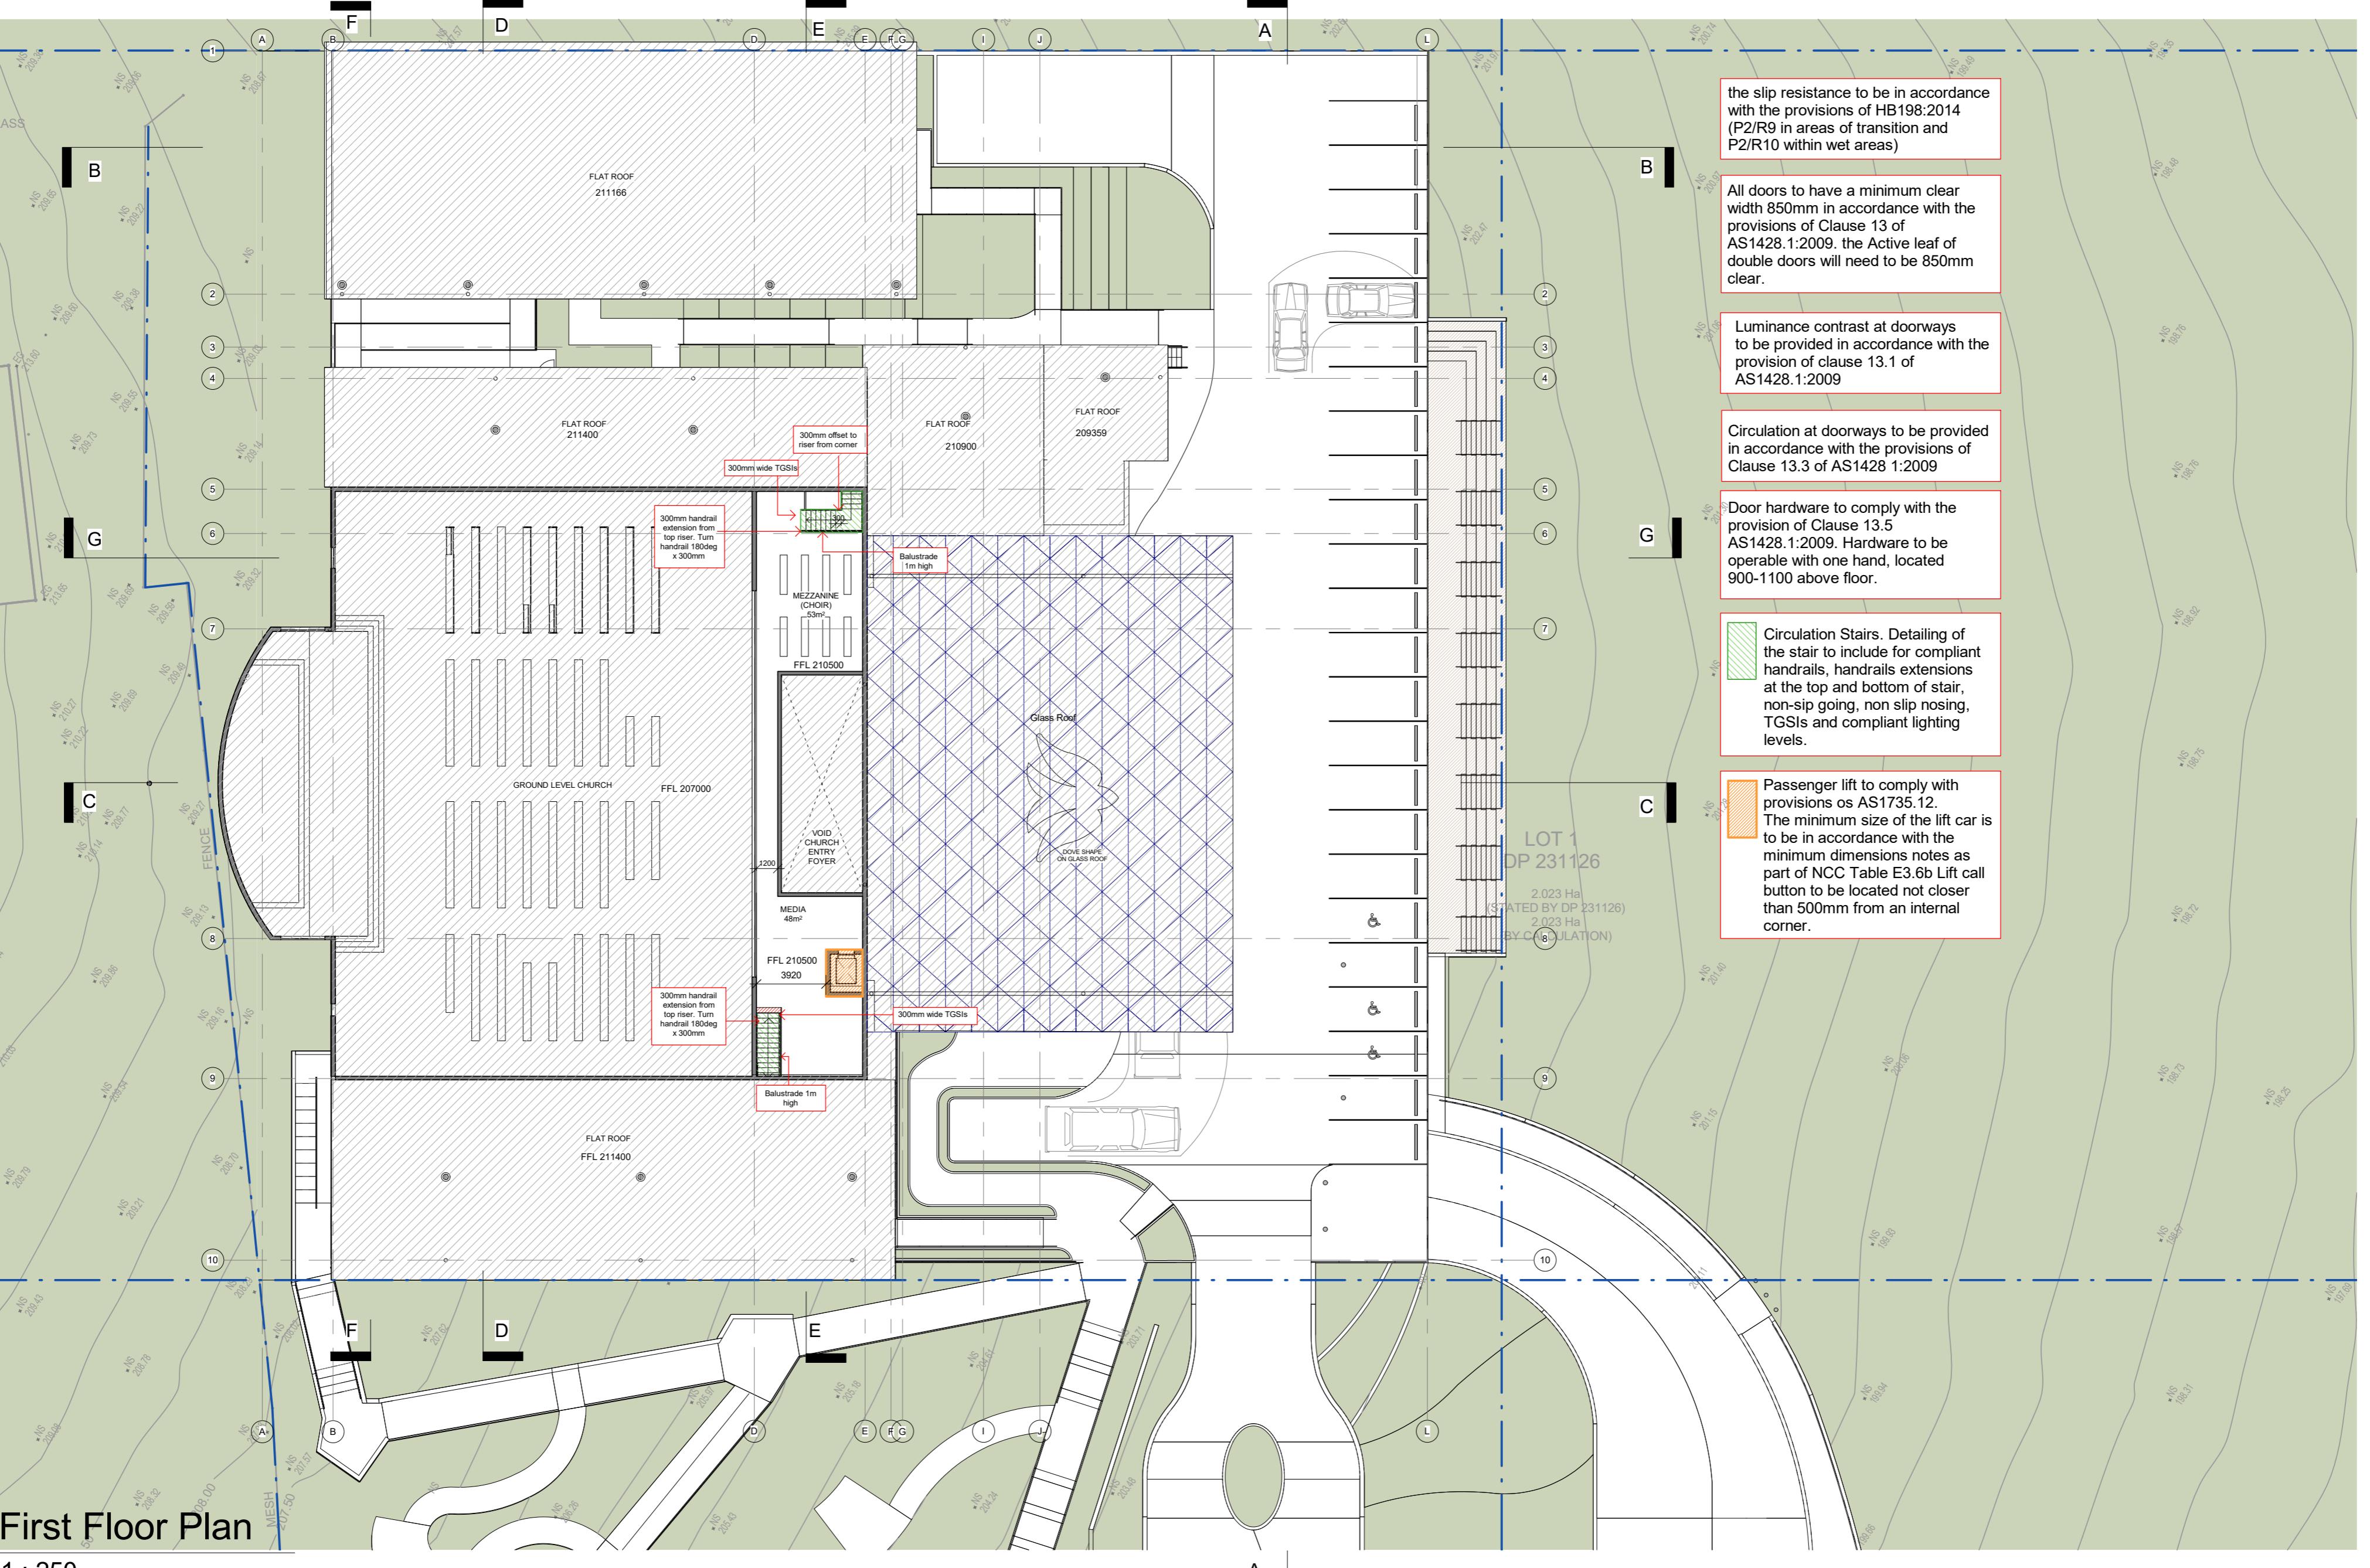

REVISIONS		DATE	BY
I	UPDATED LAYOUT AS PER CONSULTANTS INSTRUCTIONS	25.09.2020	CF
J	UPDATED LAYOUT AS PER CLIENT AND CONSULTANTS REQUIREMENTS	02.10.2020	CF
K	UPDATED LAYOUT AS PER CLIENT AND CONSULTANTS REQUIREMENTS	30.10.2020	CF
L	UPDATED LAYOUT AS PER COUNCIL EMAIL DATED 06.01.2021	21.01.2021	CF



DESIGN CUBICLE PTY LTD IS A REGISTERED COMPANY UNDER THE NSW ARCHITECTS REGISTRATION BOARD IN ACCORDANCE WITH SECTION 7 OF THE NSW ARCHITECTS ACT 2000. ALL DRAWINGS ARE THE PROPERTY OF DESIGN CUBICLE PTY LTD. ON COMMENCEMENT OF WORK DRAWINGS ARE NOT TO BE SCALLED. USE ONLY FIGURED DIMENSIONS. THIS DRAWING IS NOT TO BE COPIED OR REPRODUCED WHOLLY OR PARTLY, NOR IS IT TO CALL OTHER DOCUMENTS INCLUDING THE DOOR AND FINISHES SCHEDULES. DO NOT USE THIS DRAWING IN ISOLATION.  
COPYRIGHT INFORMATION ON THIS DRAWING IS THE COPYRIGHT OF DESIGN CUBICLE PTY LTD. COPIING OR USING THIS DRAWING IN WHOLE OR IN PART WITHOUT WRITTEN PERMISSION INFRINGES COPYRIGHT.




DESIGN CUBICLE PTY LTD  
NOMINATED ARCHITECT - Sam Min-Han Lu (#8842)  
ADD: 14 SPURRIEL STREET  
NORTH PARRAMATTA  
TEL: 9683 2778  
FAX: 9683 3242  
EMAIL: farah@designcubicle.com.au  
WEB: www.designcubicle.com.au  
ABN: 47 116316 333



SHEET TITLE: FIRST FLOOR PLAN		DRAWN BY: CF
SHEET NO:	DA205	CHECKED BY: FG
SCALE:	1 : 250	LODGE AT: THE COUNCIL OF THE SHIRE OF HORNSBY

PROJECT DETAIL: PROPOSED MARONITE CATHOLIC CHURCH AT 669 OLD NORTHERN ROAD, DURAL	
JOB NO: 190965	DATE: 08.07.2019

REV: L

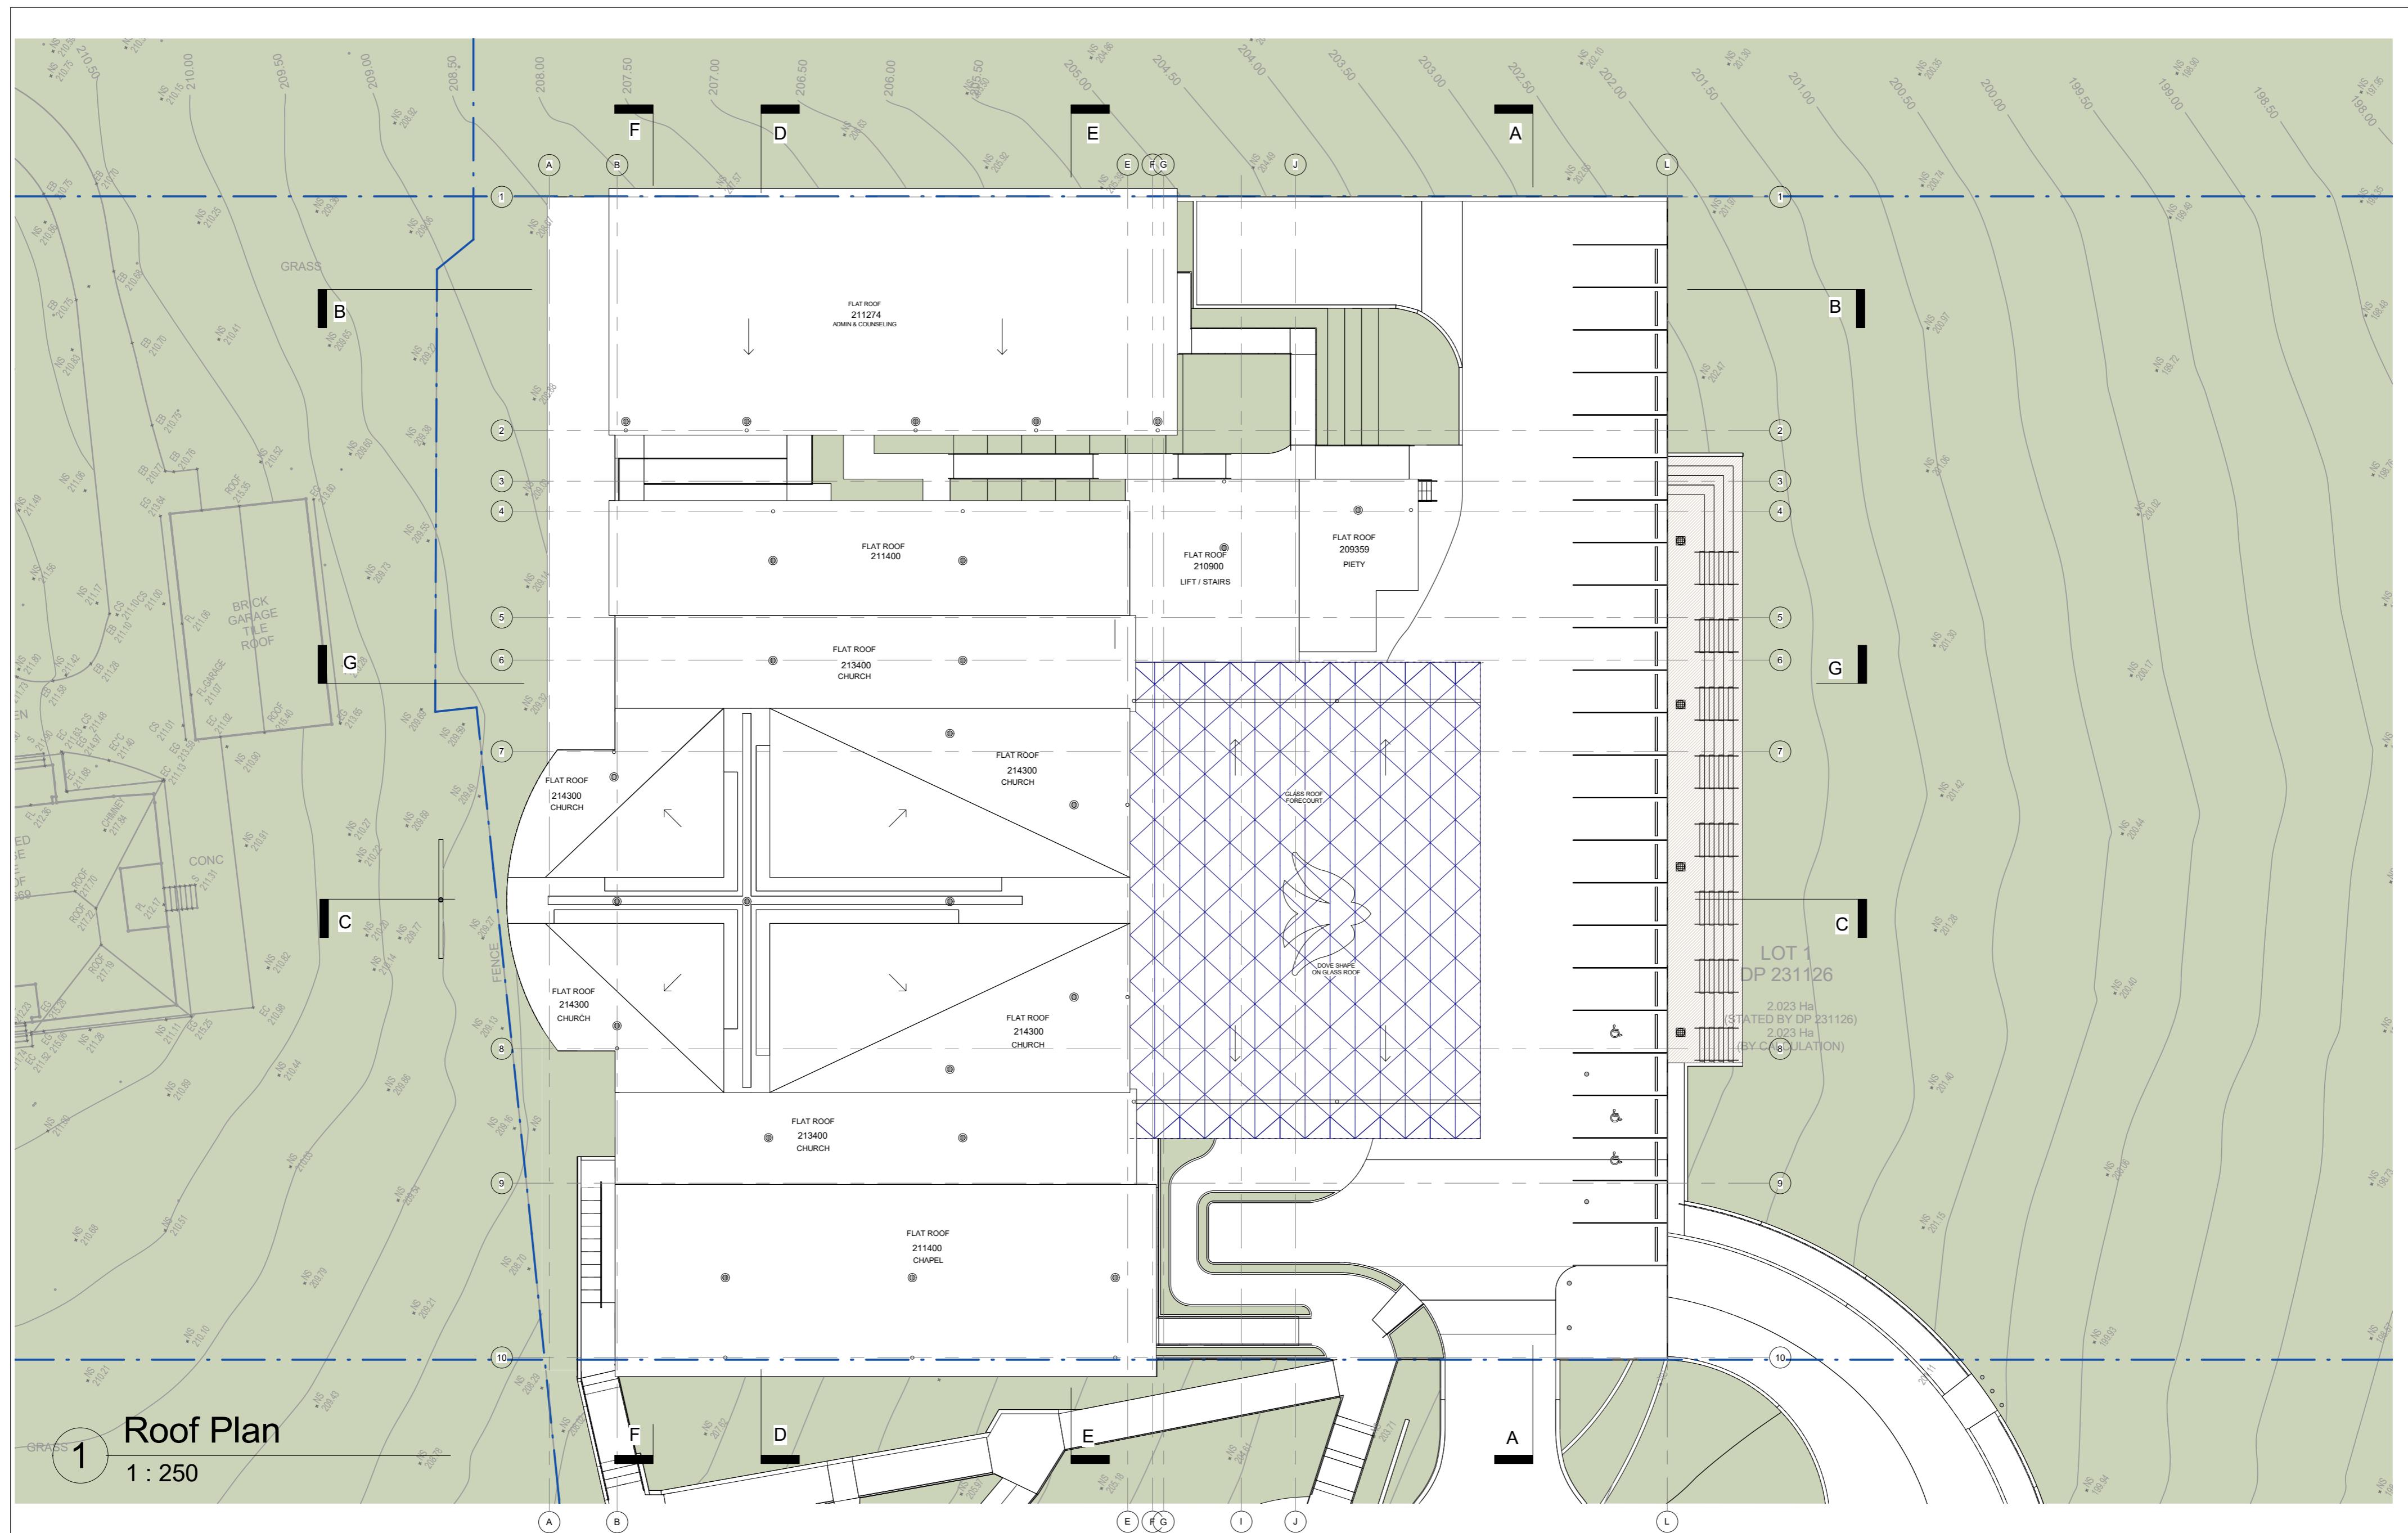


REVISIONS			
I	UPDATED LAYOUT AS PER CONSULTANTS INSTRUCTIONS	DATE	BY
J	UPDATED LAYOUT AS PER CLIENT AND CONSULTANTS REQUIREMENTS	02.10.2020	CF
K	UPDATED LAYOUT AS PER CLIENT AND CONSULTANTS REQUIREMENTS	30.10.2020	CF
L	UPDATED LAYOUT AS PER COUNCIL EMAIL DATED 06.01.2021	21.01.2021	CF

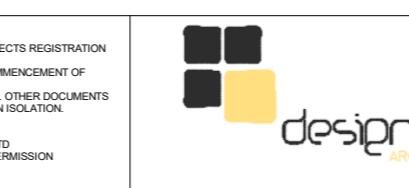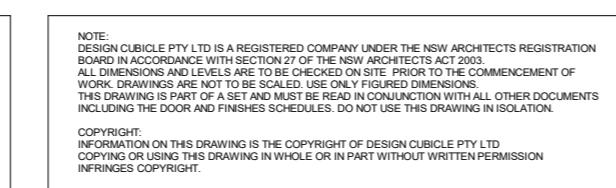

DESIGN CUBICLE PTY LTD  
NOMINATED ARCHITECT - Sam Min-Han Lu (#8842)  
ADD: 14 SPURRIEL STREET  
NORTH PARRAMATTA  
TEL: 9683 2778  
FAX: 9683 3242  
EMAIL: farah@designcubicle.com.au  
WEB: www.designcubicle.com.au  
ABN: 47 116316 333




SHEET TITLE:	
ROOF PLAN	
SHEET NO:	DA206
SCALE:	1 : 250

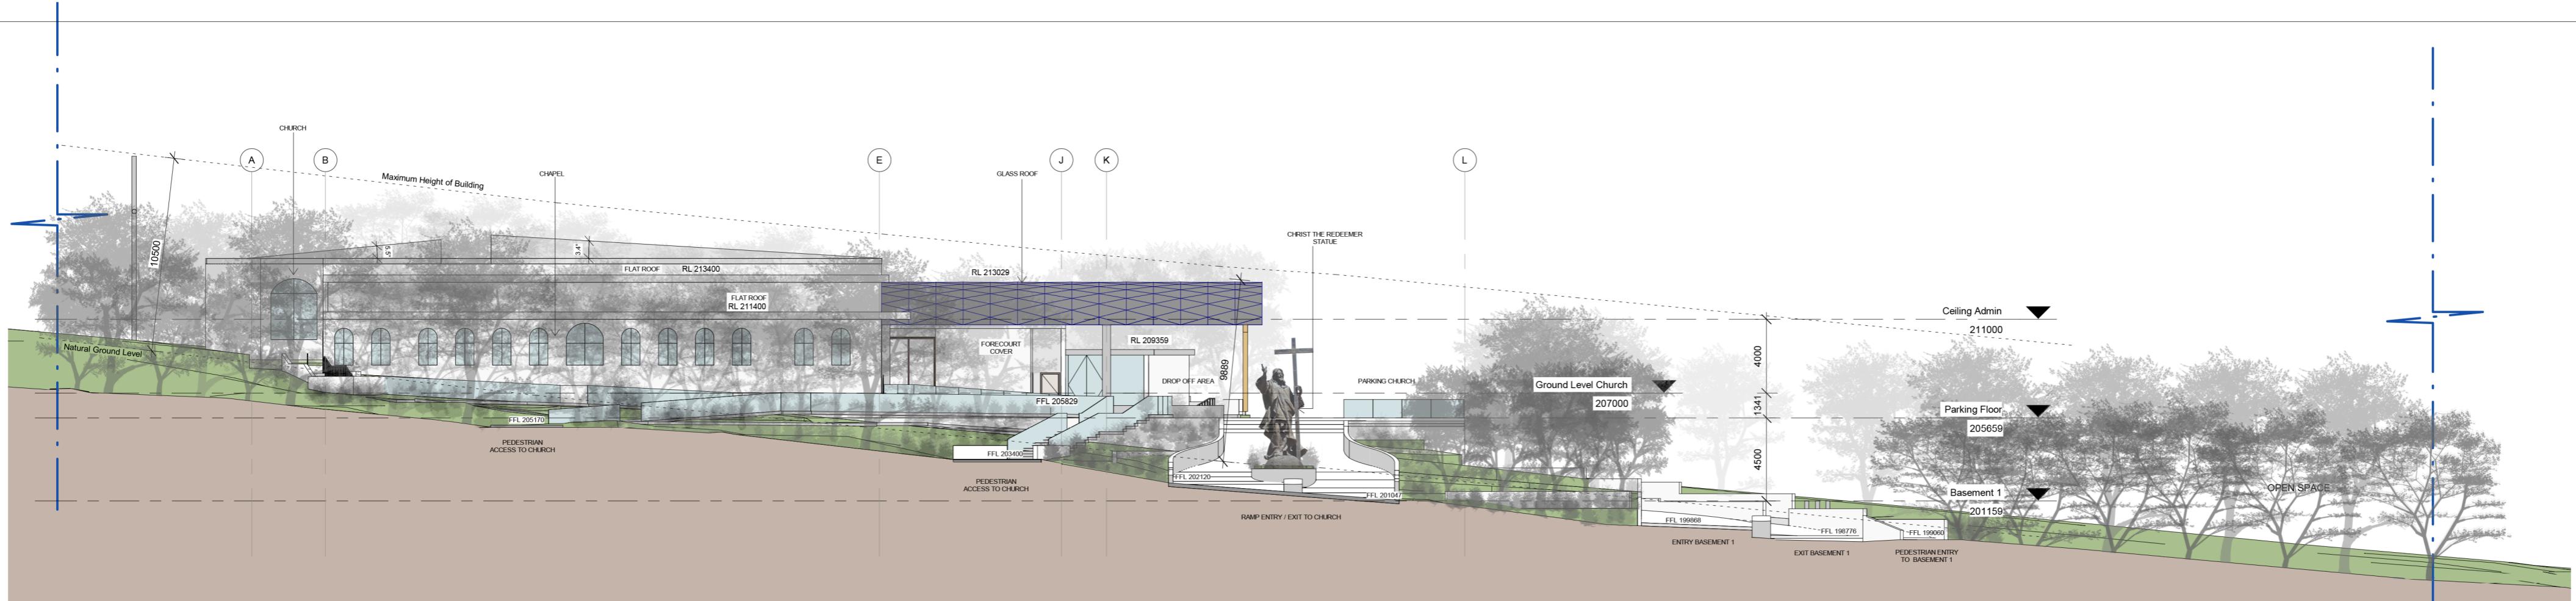

1 Franlee Road Elevation

1 : 250

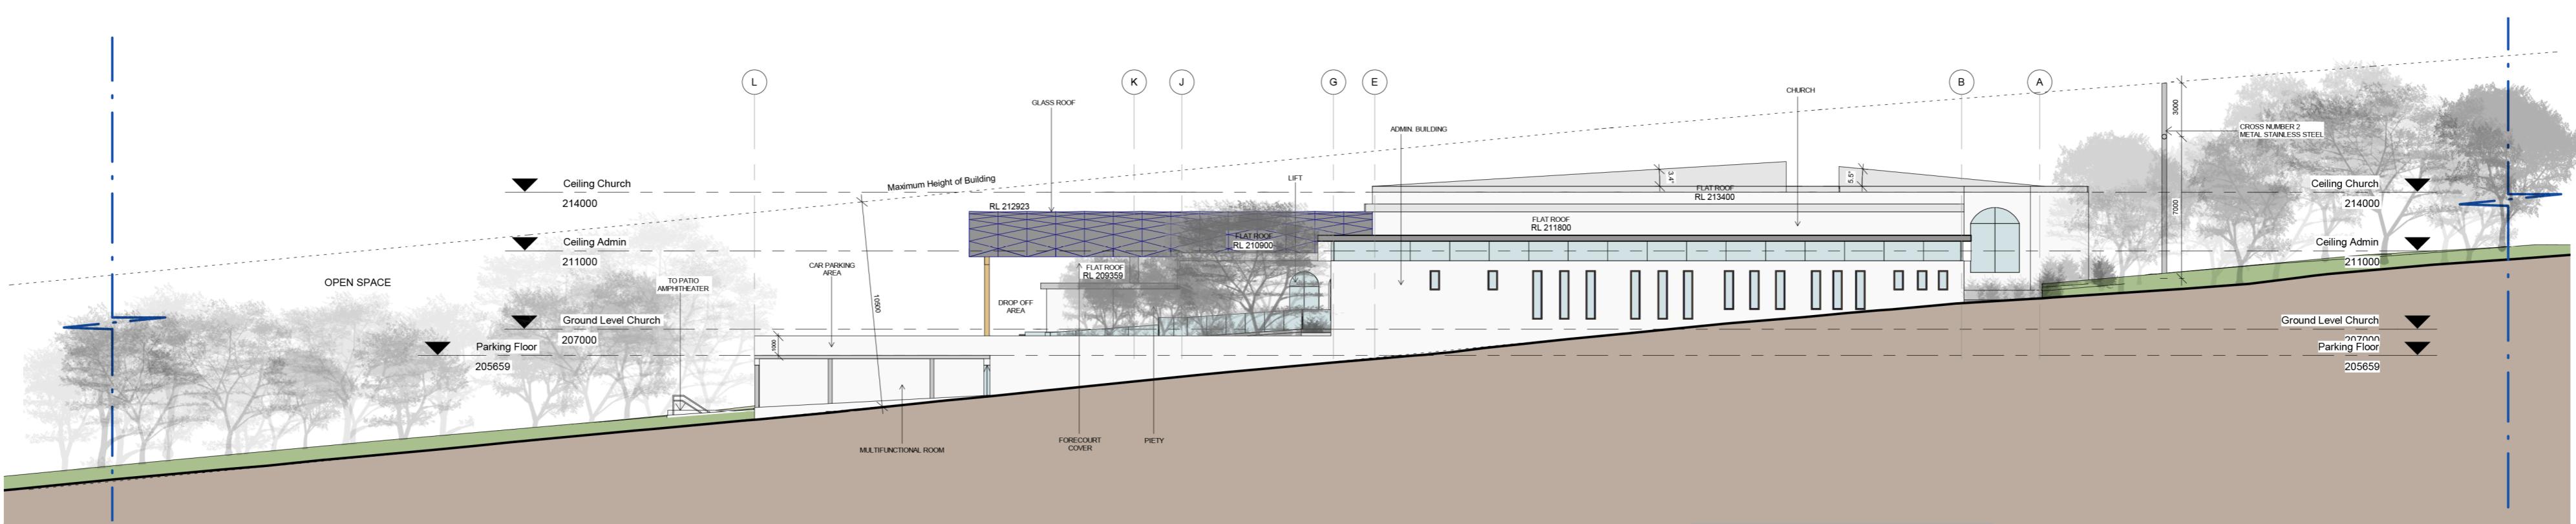

2 North Elevation


1 : 250

REVISIONS			
ISSUE	DESCRIPTION	DATE	BY
I	UPDATED LAYOUT AS PER CONSULTANTS INSTRUCTIONS	25.09.2020	CF
J	UPDATED LAYOUT AS PER CLIENT AND CONSULTANTS REQUIREMENTS	02.10.2020	CF
K	UPDATED LAYOUT AS PER CLIENT AND CONSULTANTS REQUIREMENTS	30.10.2020	CF
L	UPDATED LAYOUT AS PER COUNCIL EMAIL DATED 06.01.2021	21.01.2021	CF




NOTE: DESIGN CUBICLE PTY LTD IS A REGISTERED COMPANY UNDER THE NSW ARCHITECTS REGISTRATION BOARD IN ACCORDANCE WITH SECTION 77 OF THE NSW ARCHITECTS ACT 2000. ALL DRAWINGS ARE THE PROPERTY OF DESIGN CUBICLE PTY LTD UNLESS OTHERWISE AGREED. COMMENCEMENT OF WORK DRAWINGS ARE NOT TO BE SCALED. USE ONLY FIGURED DIMENSIONS. THIS DOCUMENT IS PART OF A SET AND MUST BE READ IN CONJUNCTION WITH ALL OTHER DOCUMENTS INCLUDING THE PLAN AND PIANO SCHEMES. DO NOT USE THIS DRAWING IN ISOLATION.

COPYRIGHT: INFORMATION ON THIS DRAWING IS THE COPYRIGHT OF DESIGN CUBICLE PTY LTD. COPIYING OR USING THIS DRAWING IN WHOLE OR IN PART WITHOUT WRITTEN PERMISSION INFRINGES COPYRIGHT.

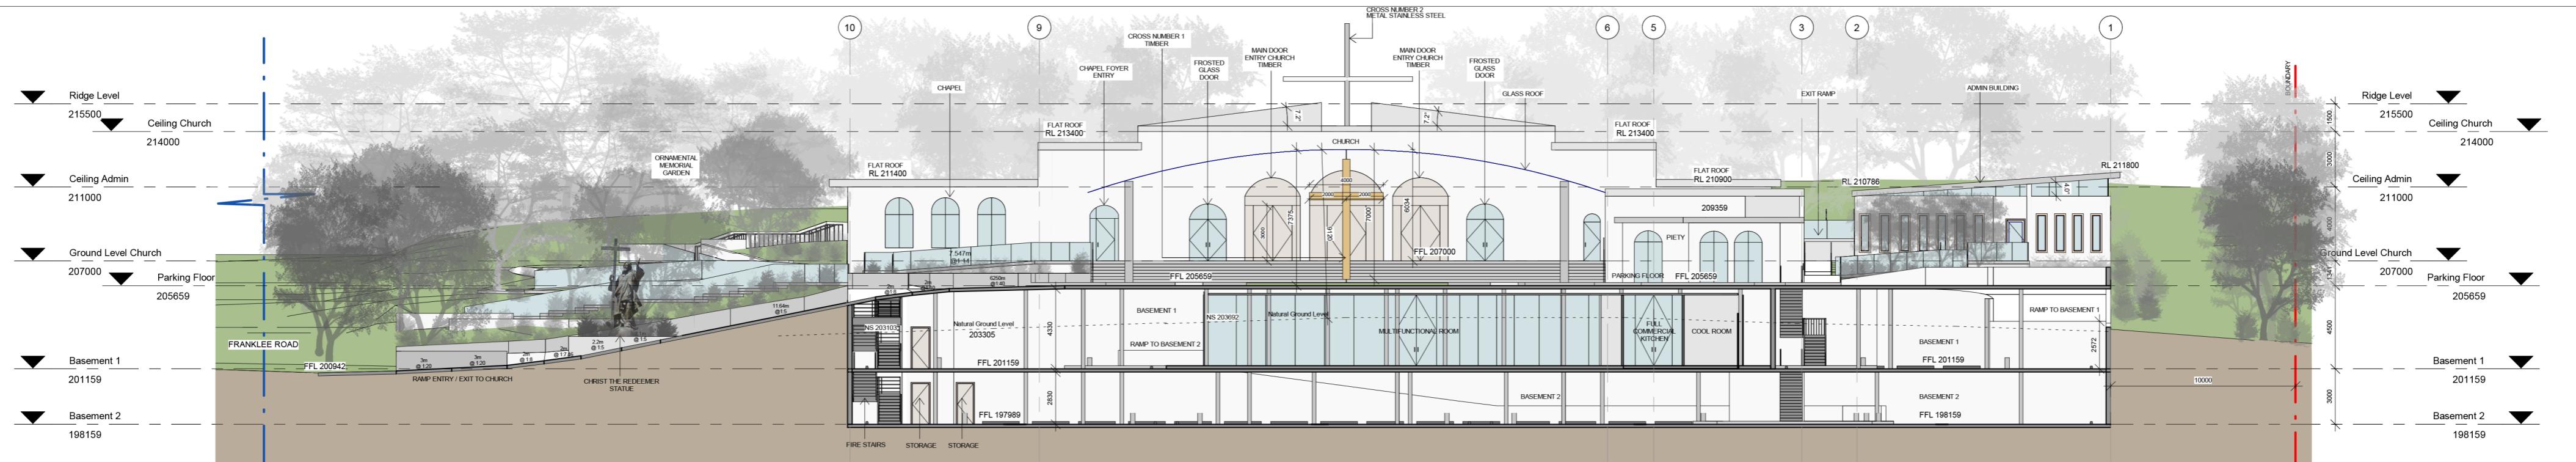


Section A - A

1 : 250

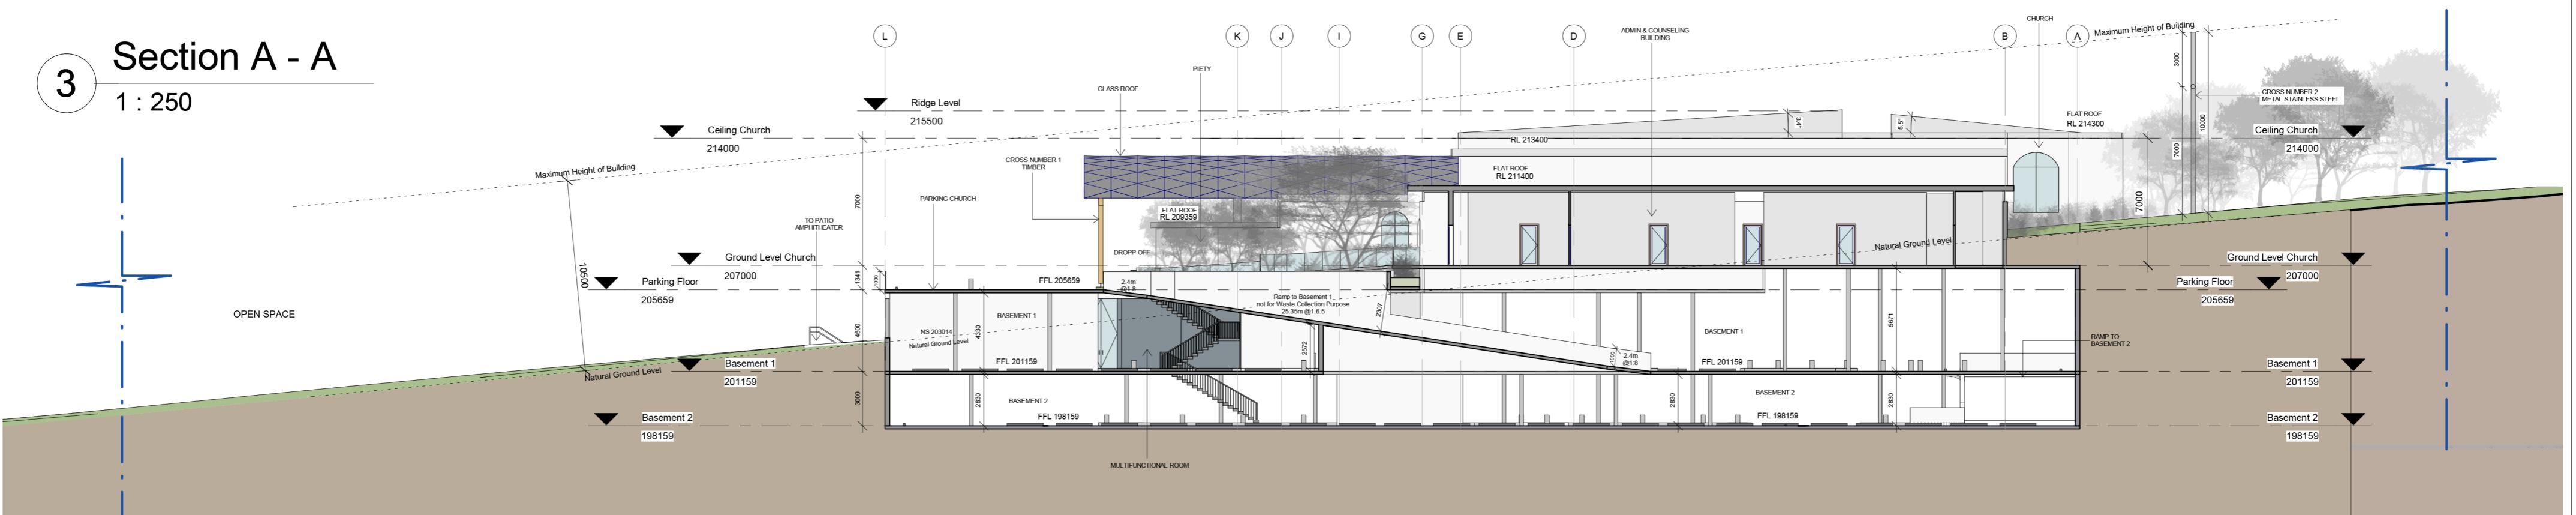

Section B - B


1 : 250

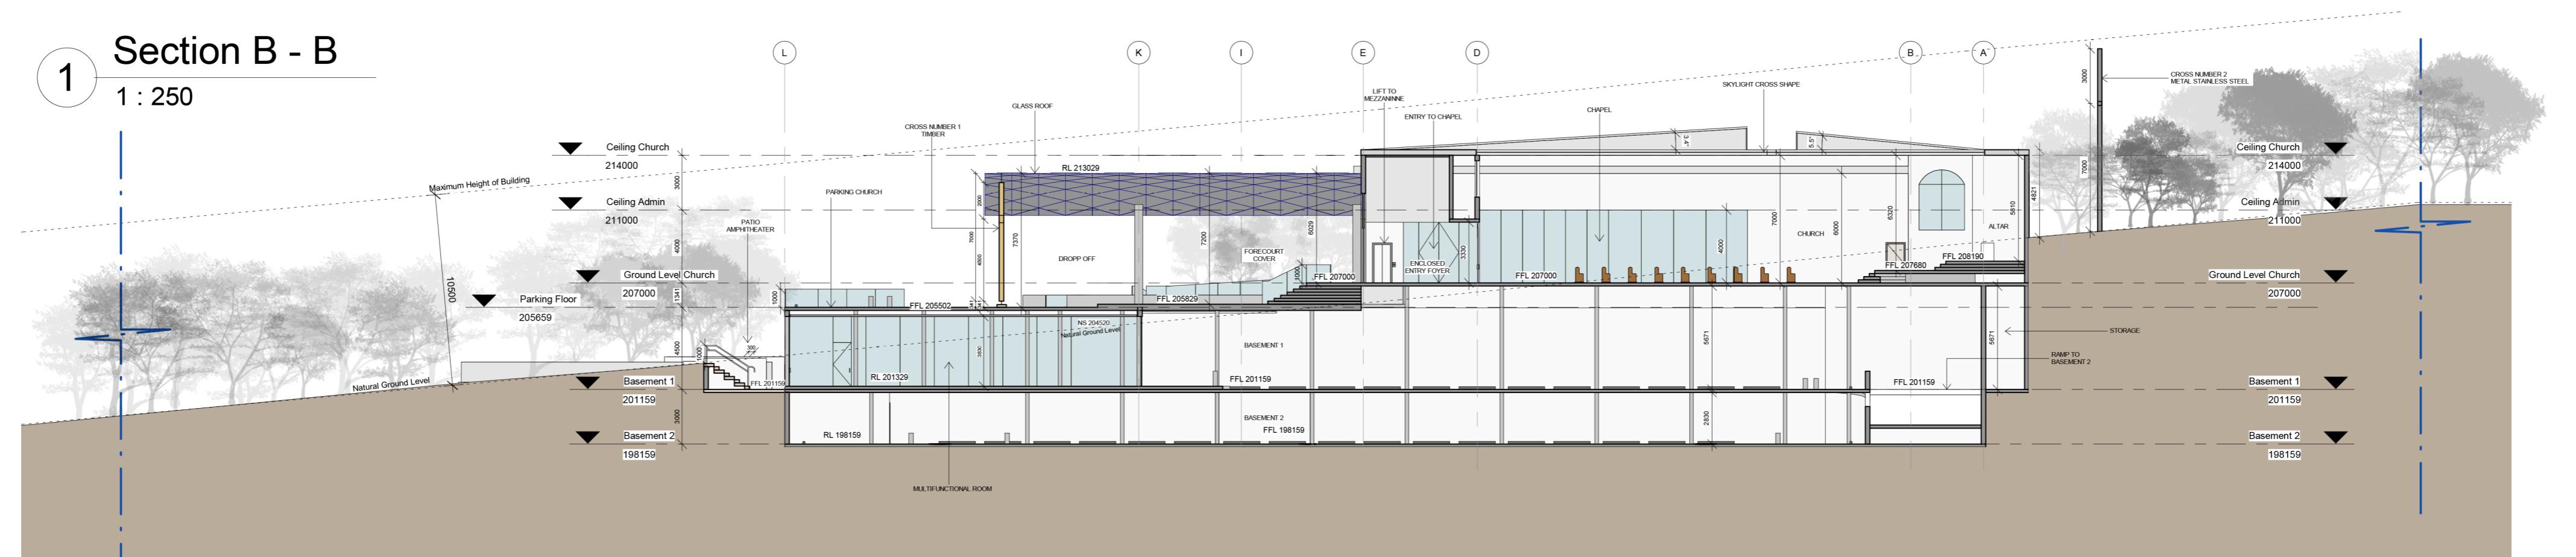

Section C - C


1 : 250

REVISIONS		DATE	BY	NOTE: DESIGN CUBICLE PTY LTD IS A REGISTERED COMPANY UNDER THE NSW ARCHITECTS REGISTRATION BOARD IN ACCORDANCE WITH SECTION 7 OF THE NSW ARCHITECTS ACT 2000. ALL DRAWINGS ARE THE PROPERTY OF DESIGN CUBICLE PTY LTD. ON COMMENCEMENT OF WORK, DRAWINGS ARE NOT TO BE SCALED. USE ONLY FIGURED DIMENSIONS. THIS DOCUMENT IS PART OF A SET AND MUST BE READ IN CONJUNCTION WITH ALL OTHER DOCUMENTS INCLUDING THE PLAN AND PUPILS SCHEMES. DO NOT USE THIS DRAWING IN ISOLATION.		DESIGN CUBICLE PTY LTD NOMINATED ARCHITECT - Sam Min-Han Lu (#8842) ADD: 44 ELLIOTT STREET NORTH PARRAMATTA 9883 2778 9883 3242 FAX: EMAIL: farah@designcubicle.com.au WEB: www.designcubicle.com.au ABN: 47 119318 333		SHEET TITLE: SECTIONS 1/3		PROJECT DETAIL: PROPOSED MARONITE CATHOLIC CHURCH AT 669 OLD NORTHERN ROAD, DURAL	
ISSUE	DESCRIPTION			COPYRIGHT: INFORMATION ON THIS DRAWING IS THE COPYRIGHT OF DESIGN CUBICLE PTY LTD. COPIYNG OR REUSING THIS DRAWING IN WHOLE OR IN PART WITHOUT WRITTEN PERMISSION INFRINGES COPYRIGHT.		SHEET NO.: DA400		DRAWN BY: CF		CHECKED BY: FG	
J	UPDATED LAYOUT AS PER CONSULTANTS INSTRUCTIONS REQUIREMENTS	02.10.2020	CF								
K	UPDATED LAYOUT AS PER CLIENT AND CONSULTANTS REQUIREMENTS	30.10.2020	CF								
L	UPDATED LAYOUT AS PER COUNCIL EMAIL DATED 06.01.2021	21.01.2021	CF								

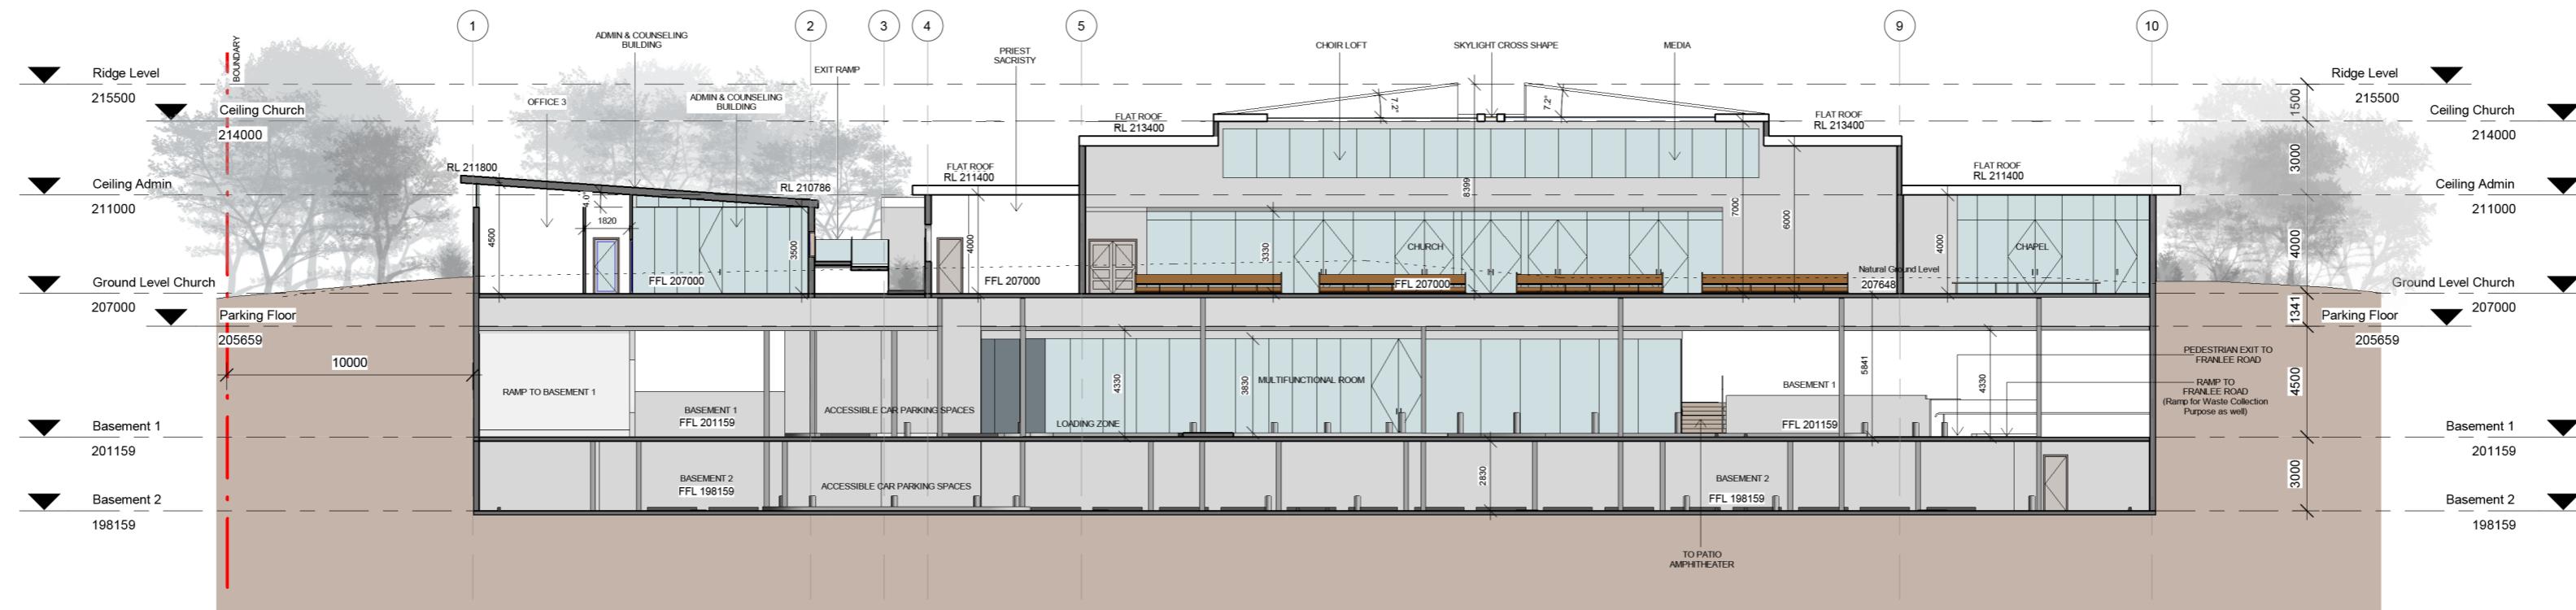

Section D - D

1 : 250

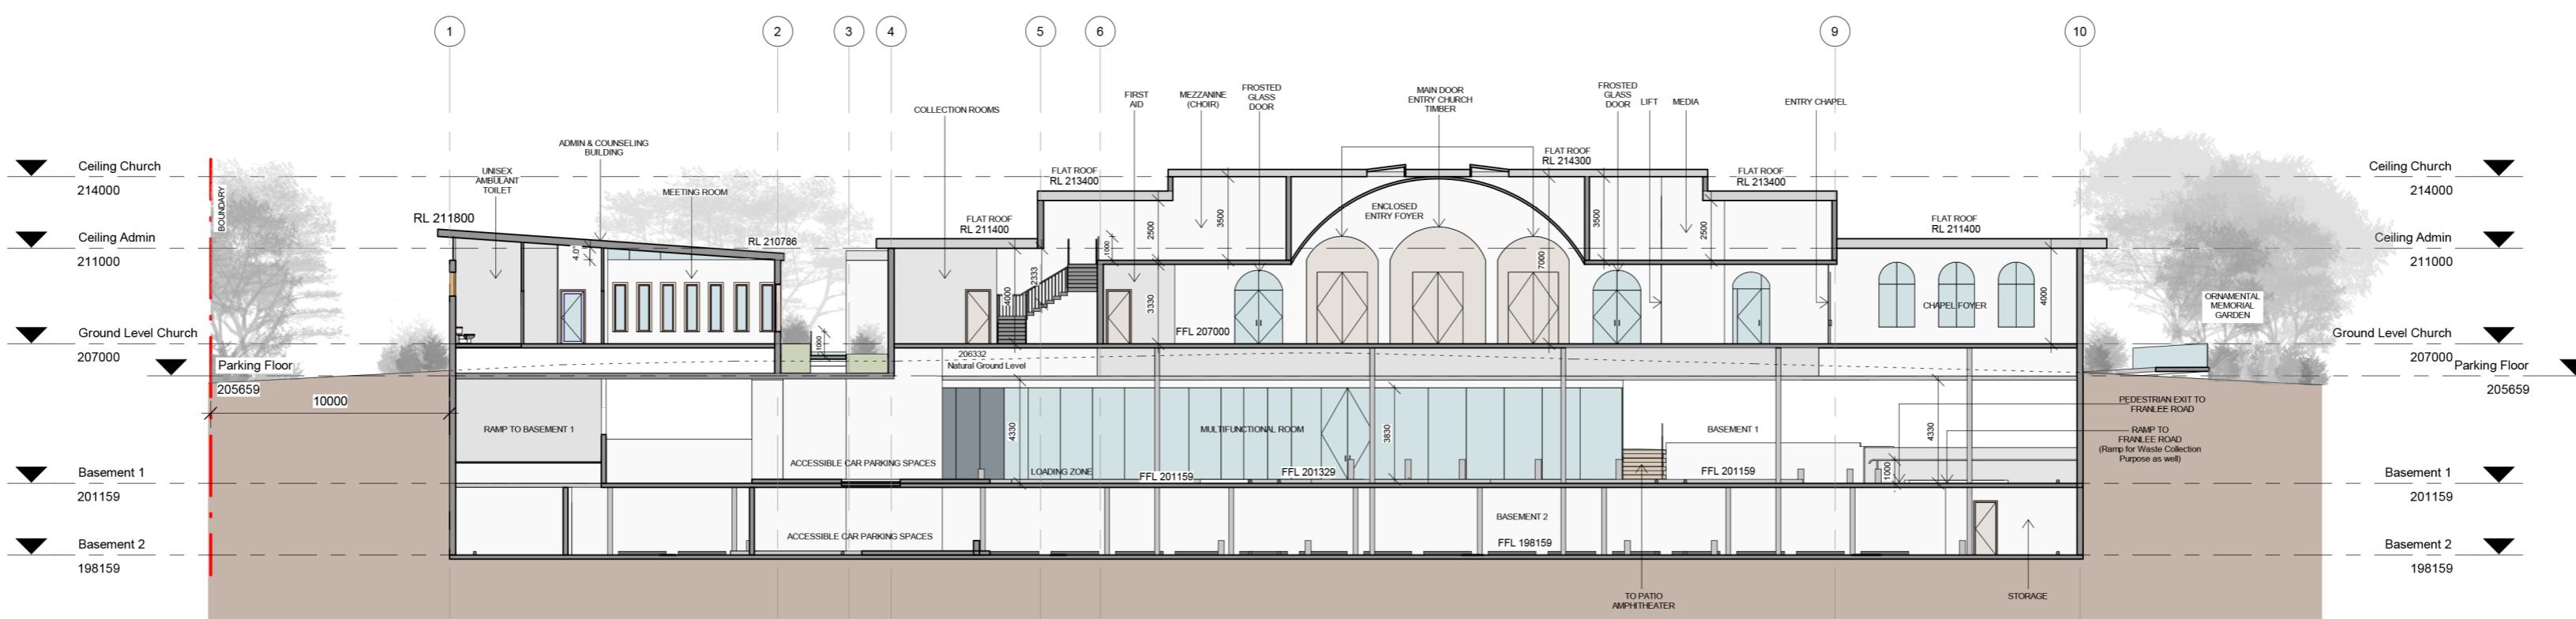

Section E - E



1 : 250

REVISIONS			
ISSUE	DESCRIPTION	DATE	BY
I	UPDATED LAYOUT AS PER CONSULTANTS INSTRUCTIONS	25.09.2020	CF
J	UPDATED LAYOUT AS PER CLIENT AND CONSULTANTS REQUIREMENTS	02.10.2020	CF
K	UPDATED LAYOUT AS PER CLIENT AND CONSULTANTS REQUIREMENTS	30.10.2020	CF
L	UPDATED LAYOUT AS PER COUNCIL EMAIL DATED 06.01.2021	21.01.2021	CF



NOTE: DESIGN CUBICLE PTY LTD IS A REGISTERED COMPANY UNDER THE NSW ARCHITECTS REGISTRATION BOARD IN ACCORDANCE WITH SECTION 7 OF THE NSW ARCHITECTS ACT 2000. ALL DRAWINGS ARE THE PROPERTY OF DESIGN CUBICLE PTY LTD UNTIL THE COMMENCEMENT OF WORK. DRAWINGS ARE NOT TO BE COPIED, USED OR REFERENCED WITHOUT WRITTEN PERMISSION. THIS DOCUMENT IS PART OF A SET AND MUST BE READ IN CONJUNCTION WITH ALL OTHER DOCUMENTS INCLUDING THE PLAN AND PANNES. SCHEDULES DO NOT USE THIS DRAWING IN ISOLATION.

COPYRIGHT: INFORMATION ON THIS DRAWING IS THE COPYRIGHT OF DESIGN CUBICLE PTY LTD. COPIYING OR REUSING THIS DRAWING IN WHOLE OR IN PART WITHOUT WRITTEN PERMISSION INFRINGES COPYRIGHT.

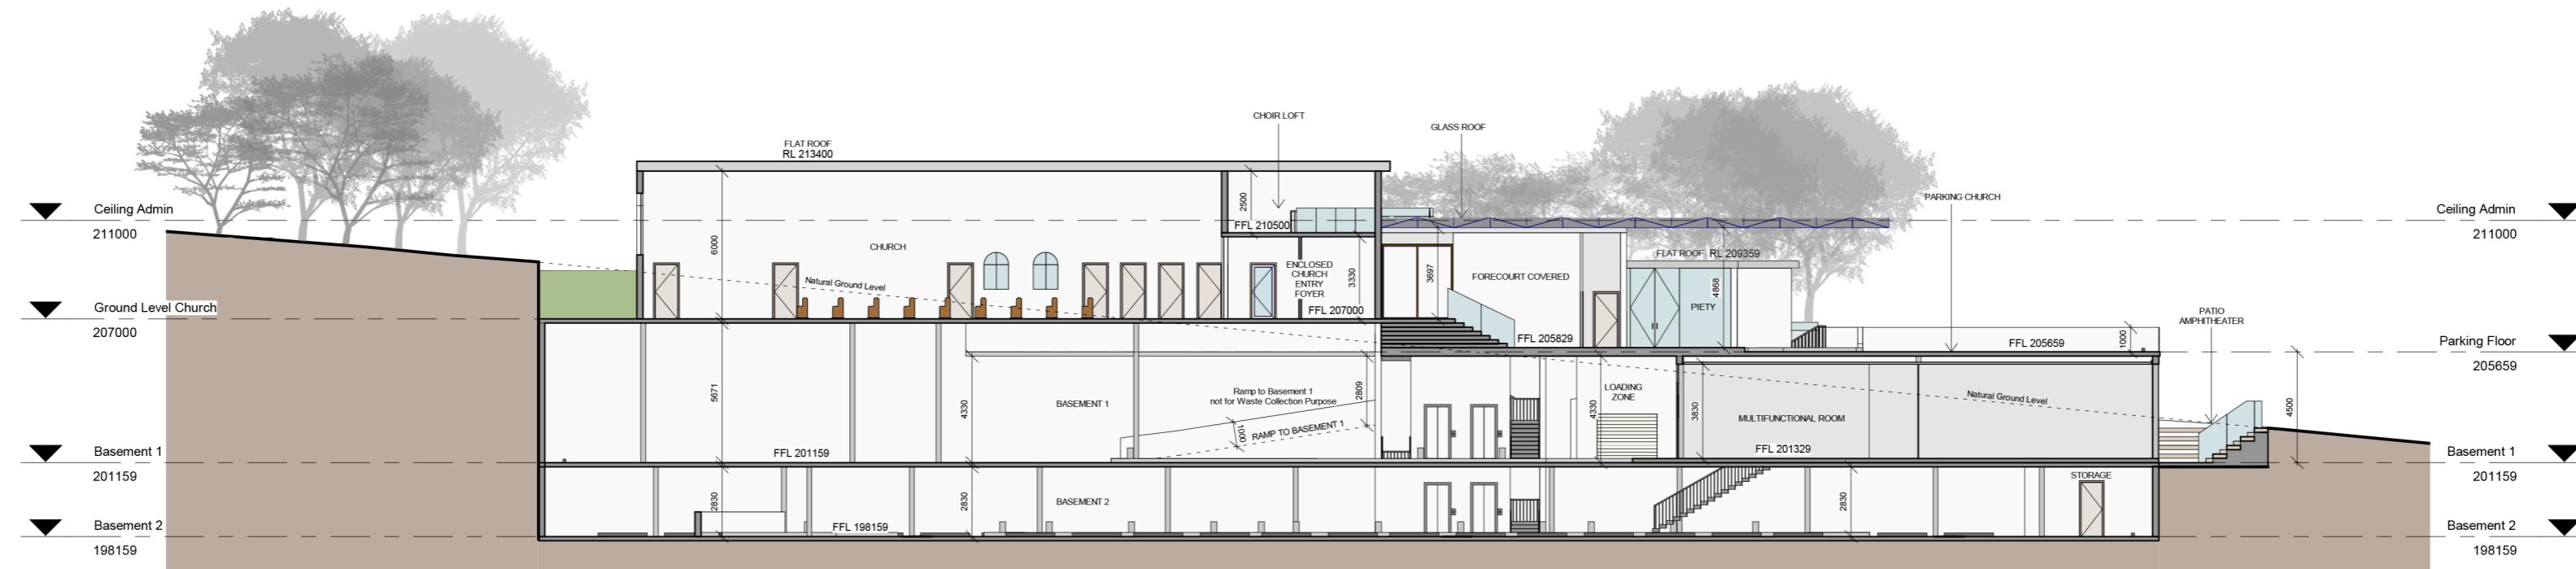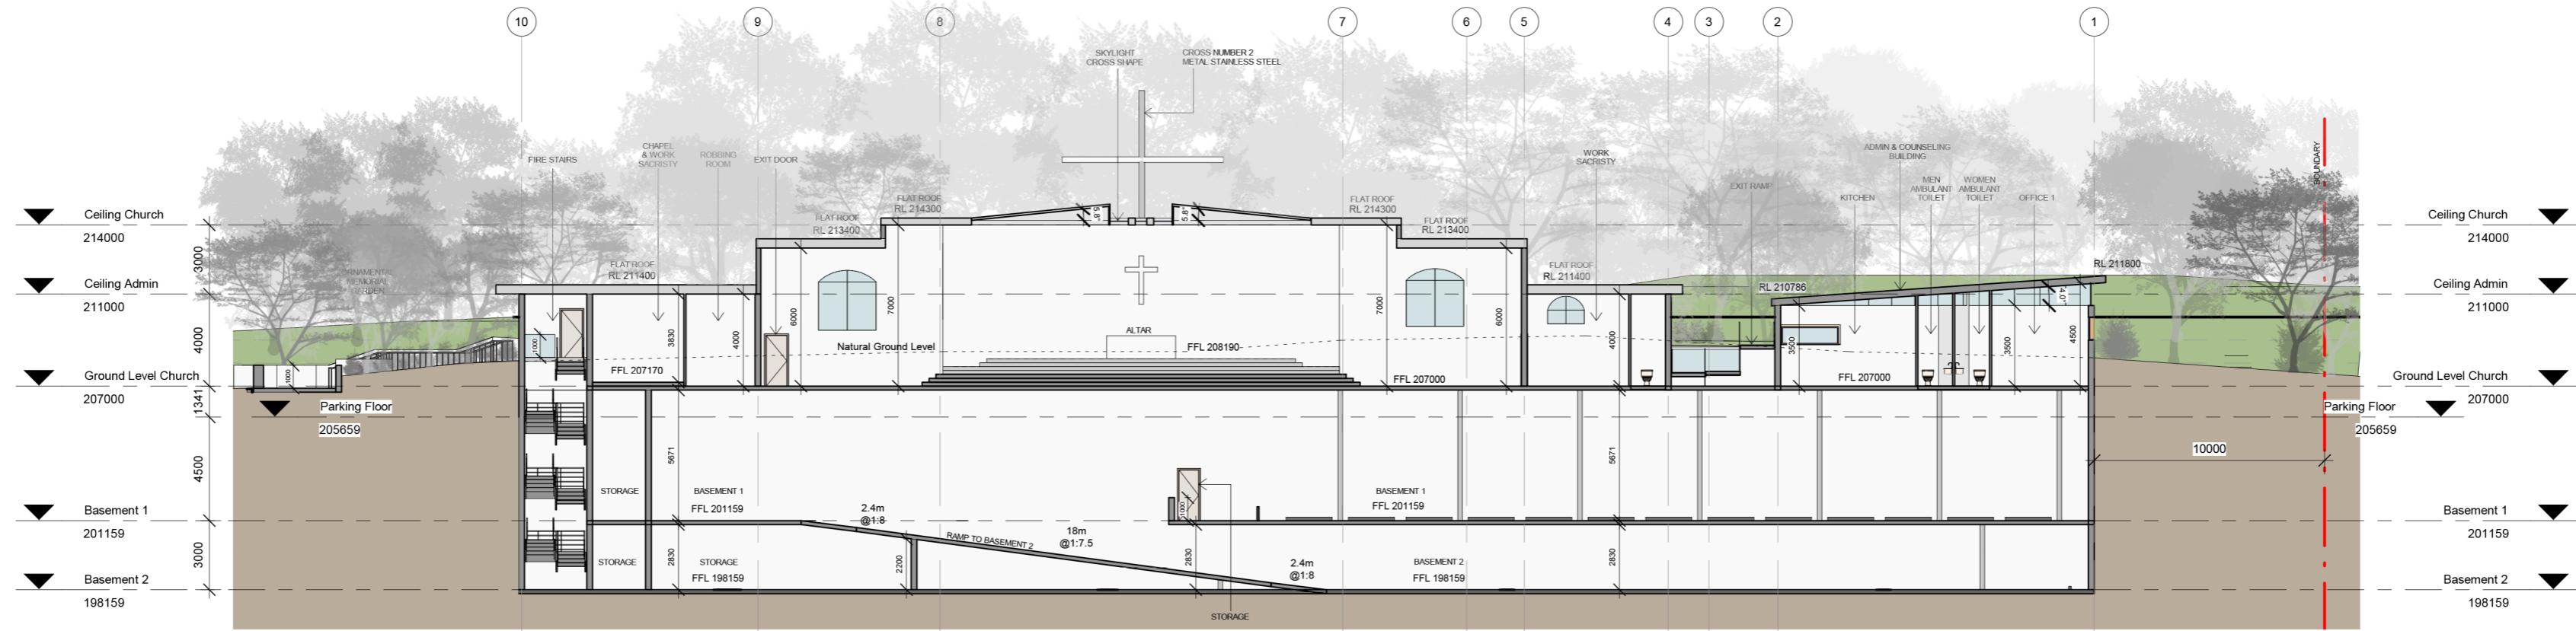

REVISIONS			
ISSUE	DESCRIPTION	DATE	BY
I	UPDATED LAYOUT AS PER CONSULTANTS INSTRUCTIONS	25.09.2020	CF
J	UPDATED LAYOUT AS PER CLIENT AND CONSULTANTS REQUIREMENTS	02.10.2020	CF
K	UPDATED LAYOUT AS PER CLIENT AND CONSULTANTS REQUIREMENTS	30.10.2020	CF
L	UPDATED LAYOUT AS PER COUNCIL EMAIL DATED 06.01.2021	21.01.2021	CF



NOTE: DESIGN CUBICLE PTY LTD IS A REGISTERED COMPANY UNDER THE NSW ARCHITECTS REGISTRATION BOARD IN ACCORDANCE WITH SECTION 7 OF THE NSW ARCHITECTS ACT 2000. ALL DRAWINGS ARE THE PROPERTY OF DESIGN CUBICLE PTY LTD. ON COMMENCEMENT OF WORK, DRAWINGS ARE NOT TO BE SCALED. USE ONLY FIGURED DIMENSIONS. THIS DOCUMENT IS PART OF A SET AND MUST BE READ IN CONJUNCTION WITH ALL OTHER DOCUMENTS INCLUDING THE PLAN AND PIANO'S. SPECIMENS DO NOT USE THIS DRAWING IN ISOLATION.



COPYRIGHT: INFORMATION ON THIS DRAWING IS THE COPYRIGHT OF DESIGN CUBICLE PTY LTD. COPIYING OR REUSING THIS DRAWING IN WHOLE OR IN PART WITHOUT WRITTEN PERMISSION INFRINGES COPYRIGHT.



DESIGN CUBICLE PTY LTD  
NOMINATED ARCHITECT - Sam Min-Han Lu (#8842)  
ADD: 44 STRELL STREET  
NORTH PARRAMATTA  
9683 2778  
FAX: 9683 3242  
EMAIL: farah@designcubicle.com.au  
WEB: www.designcubicle.com.au  
ABN: 47 116318 333

SHEET TITLE:	
SHEET NO.	DA402
DRAWN BY:	CF
CHECKED BY:	FG

PROJECT DETAIL:	
PROPOSED MARONITE CATHOLIC CHURCH	AT 669 OLD NORTHERN ROAD, DURAL
JOB NO: 190965	DATE: 08.07.2019
LODGE AT: THE COUNCIL OF THE SHIRE OF HORNSBY	REV: L

 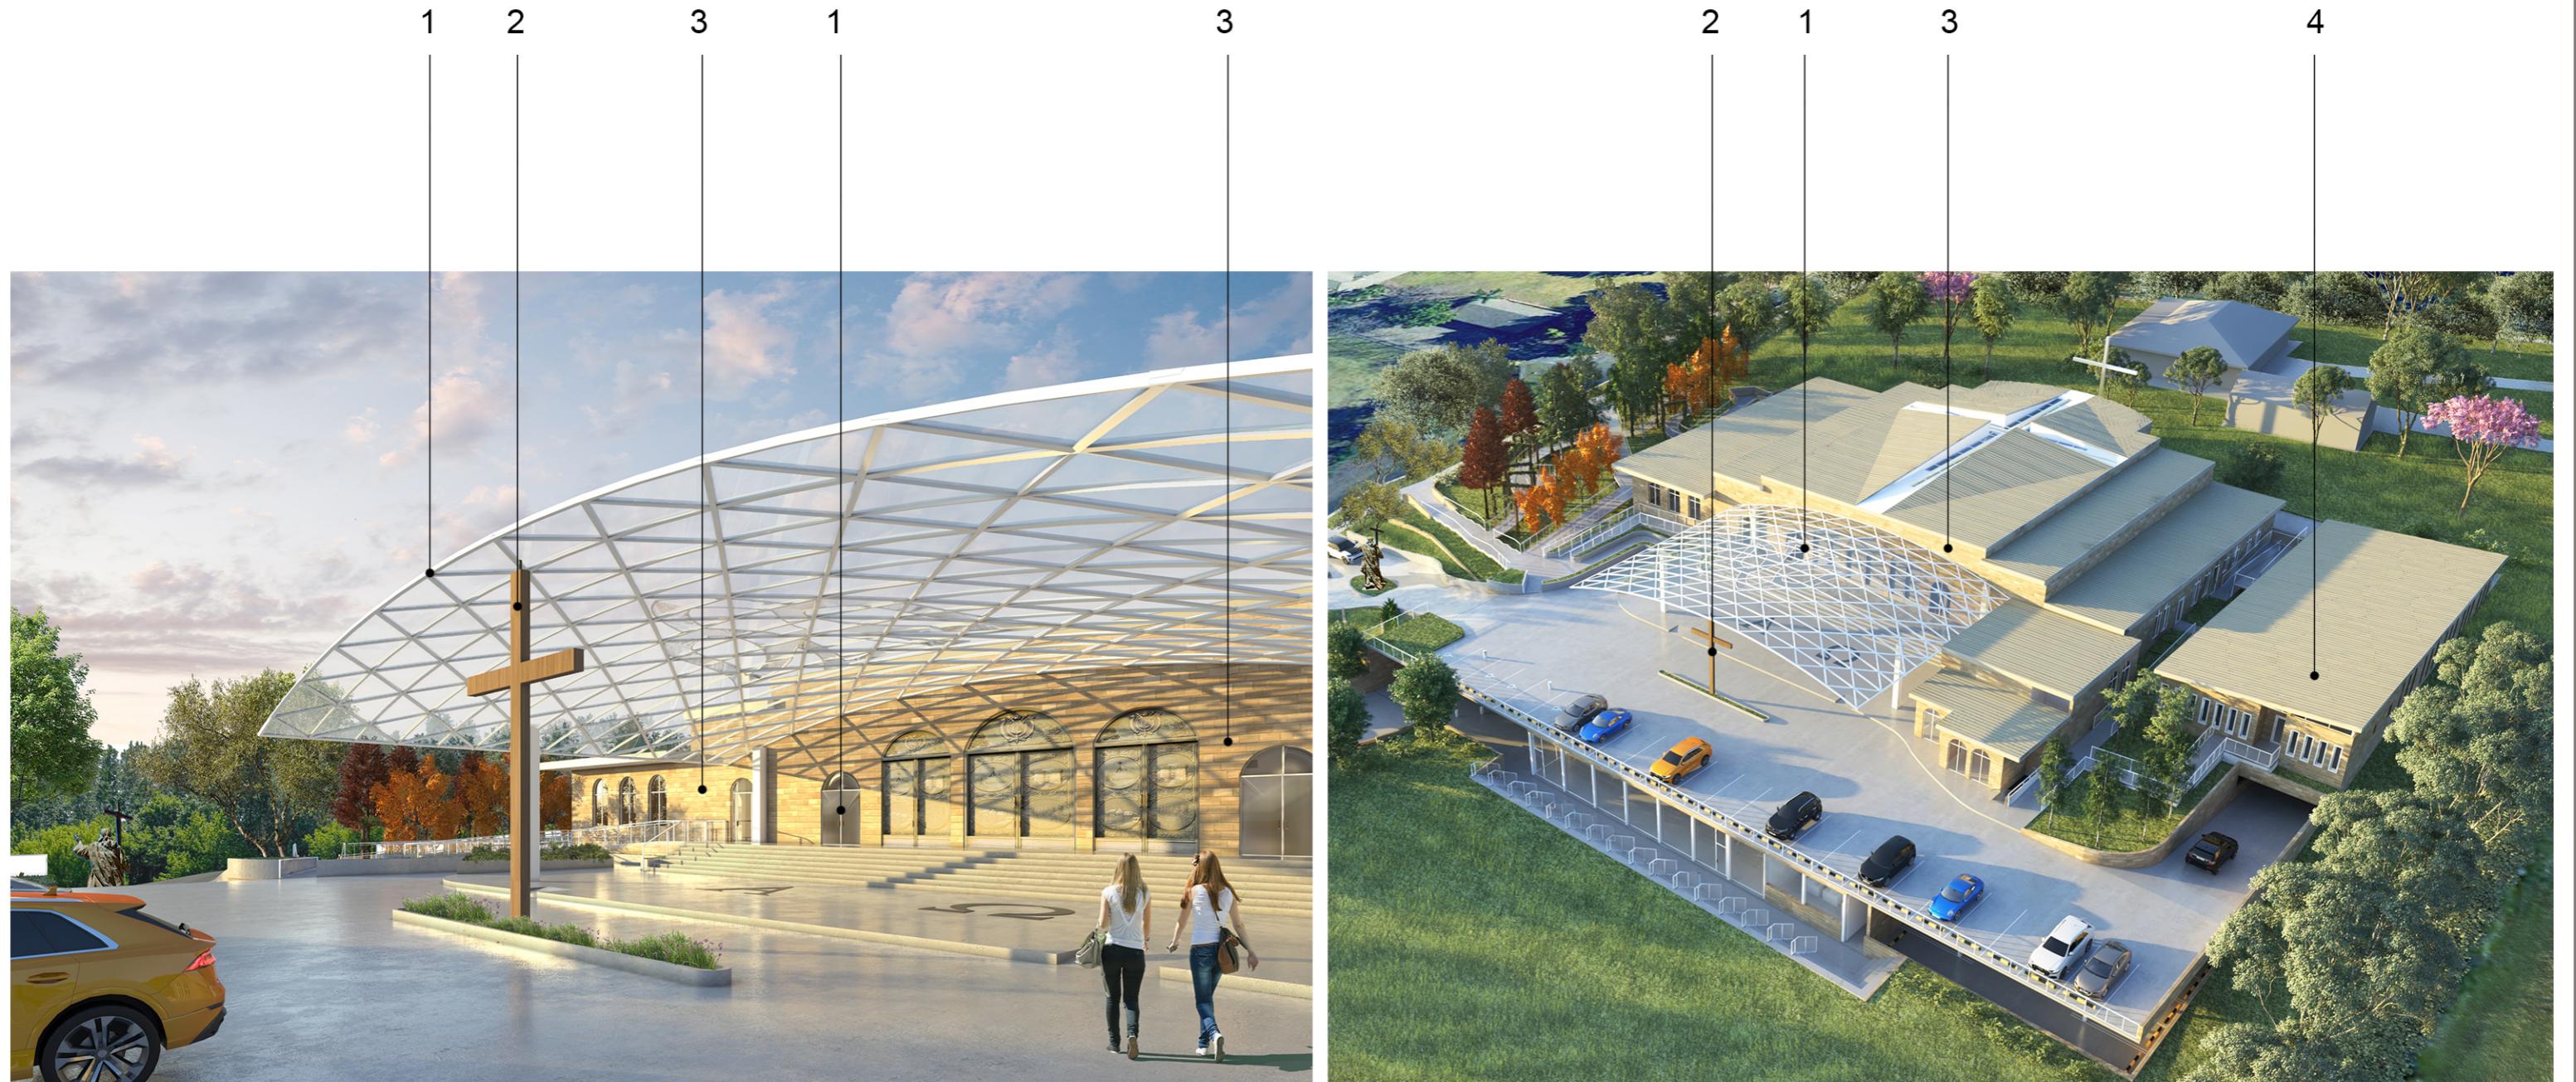

1. Pearl white colour  
Window frames / Canopy frames  
(or equivalent)



2. Timber look Aluminium  
(or equivalent)



3. Brick render with Sandstone  
Cladding at the Entrance  
(or equivalent)




4. Colorbond Steel Roof  
Evening Haze Colour  
(or equivalent)



External Materials and Finishes  
190965 - 669 Old Northern Road, Dural

**design cubicle**  
ARCHITECTURAL SOLUTIONS  
ph: 02 9683 2778 / f: 02 9683 3242  
Nominated Architect - Sam Min-Han Lu (#8842)

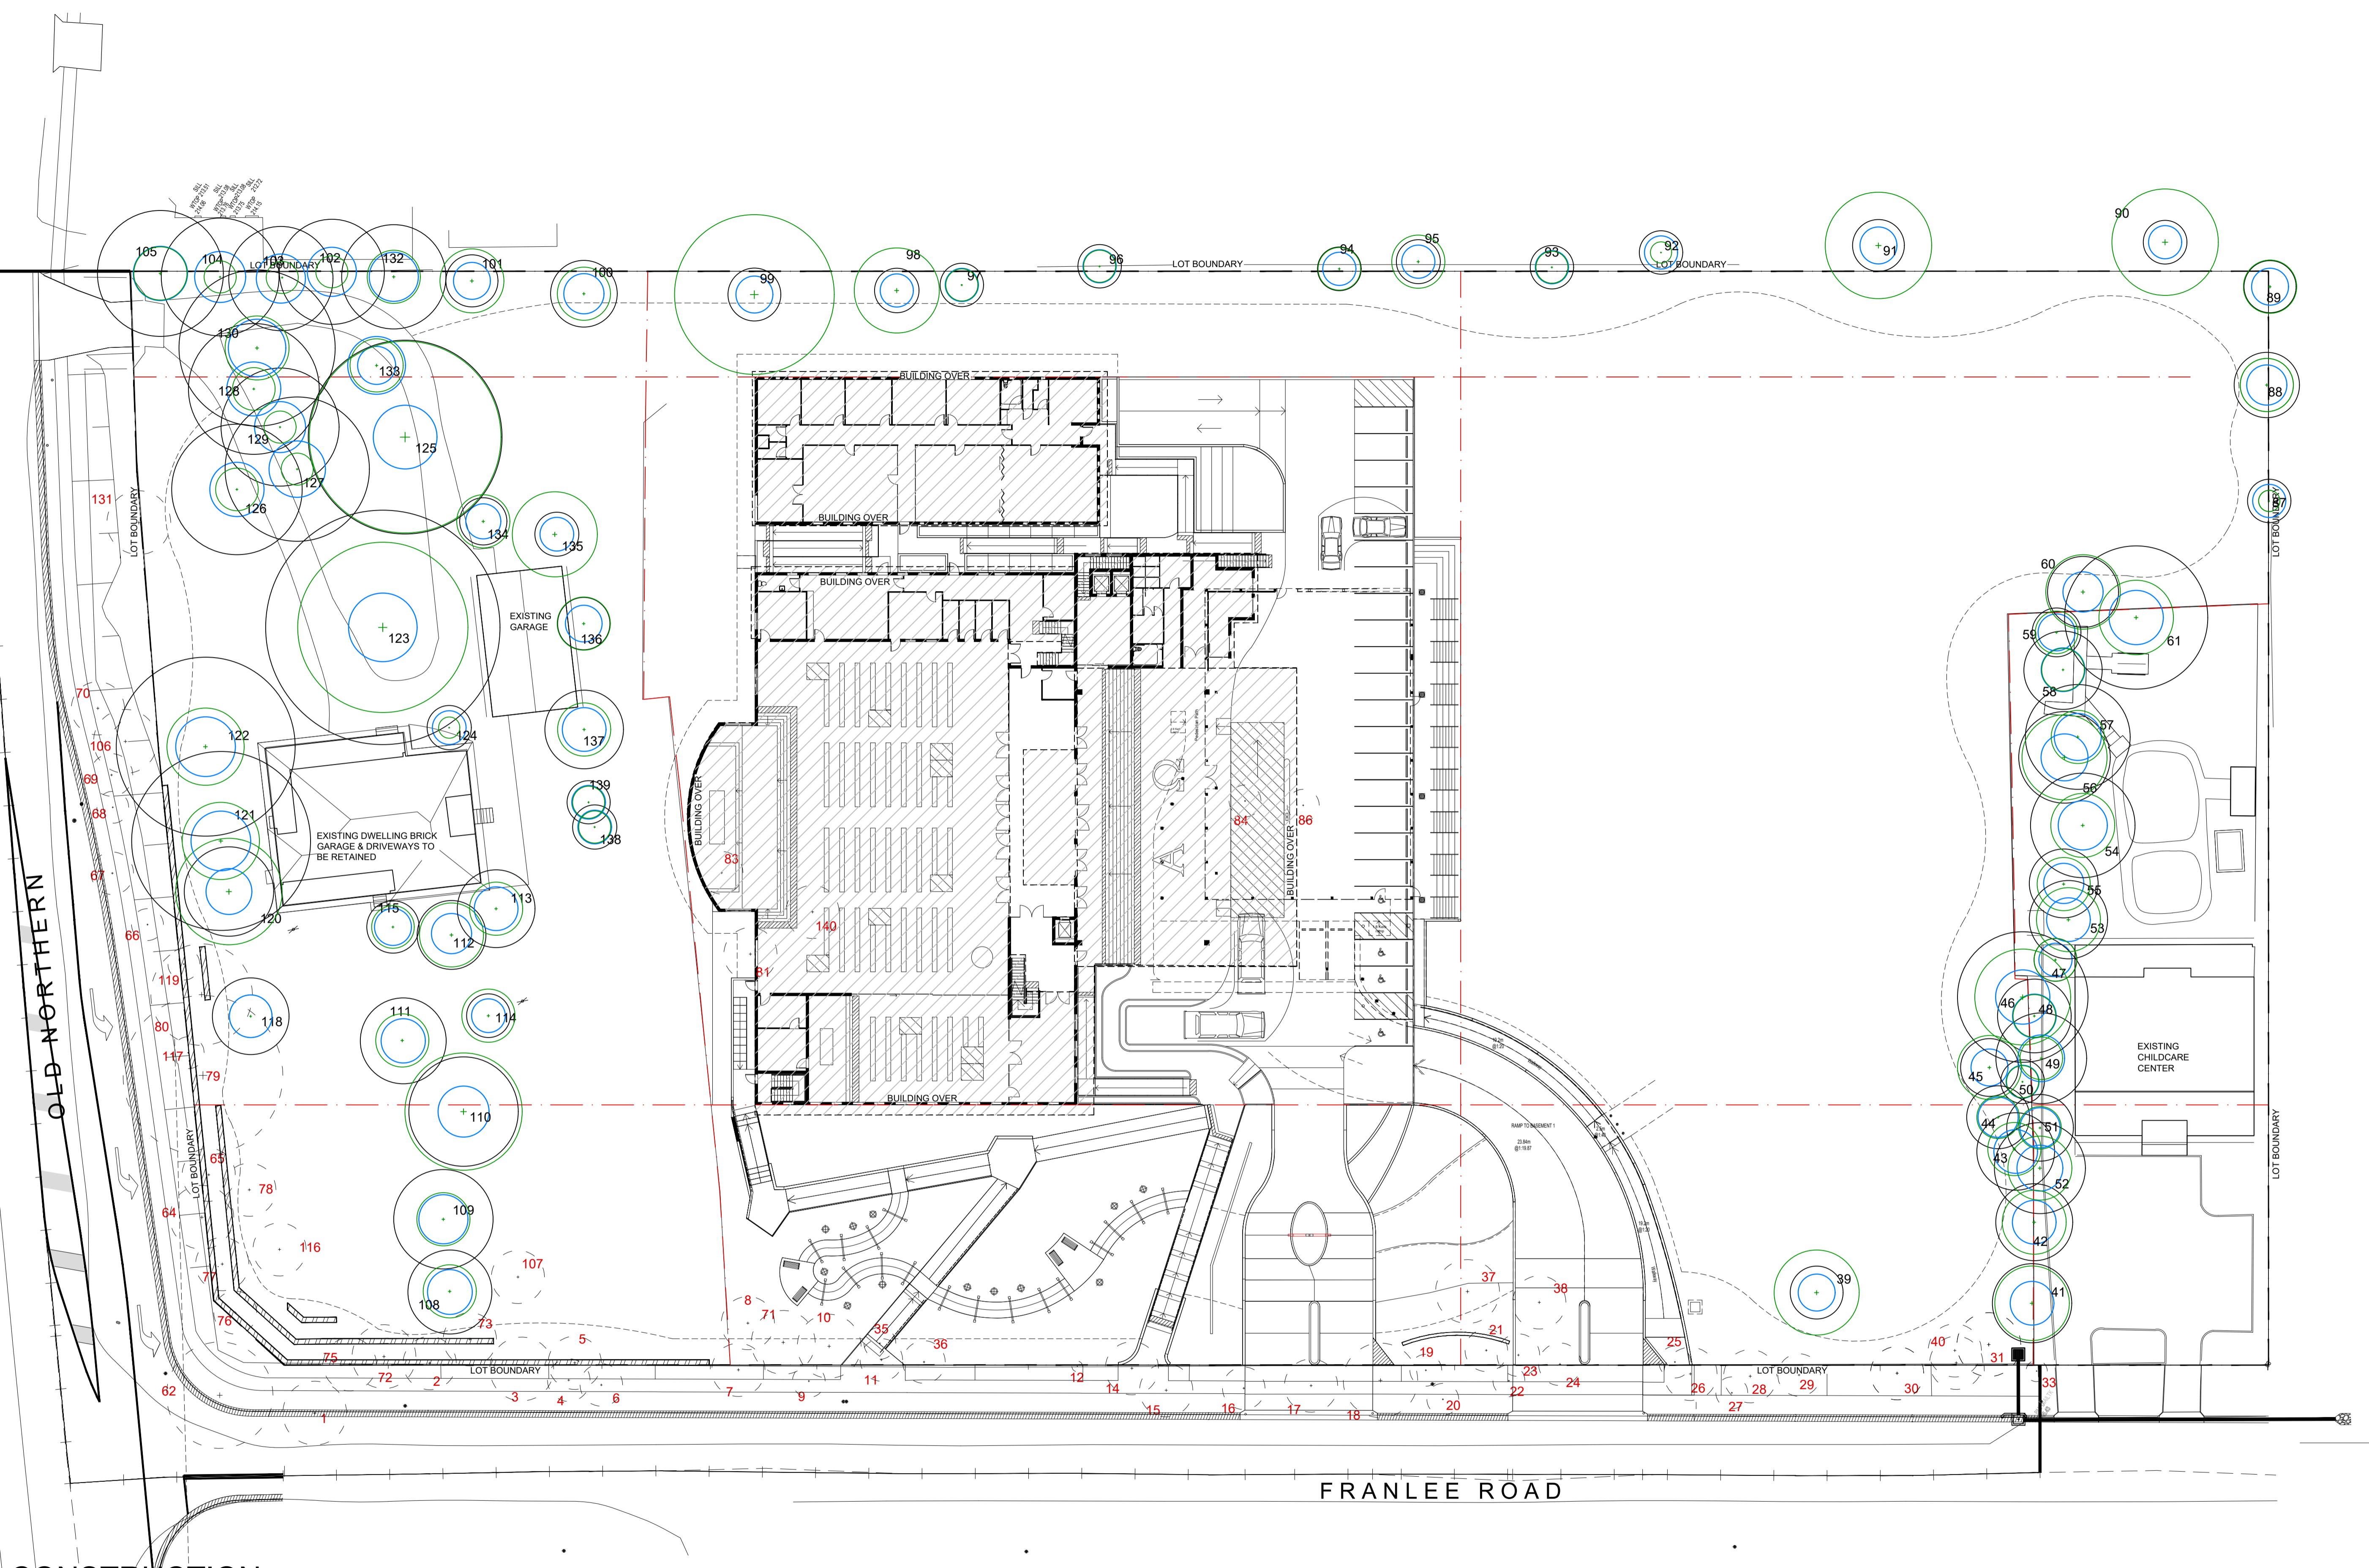


**NOT FOR CONSTRUCTION**

© 2020 Site Image (NSW) Pty Ltd ABN 44 801 262 380 as agent for Site Image NSW Partnership. All rights reserved. This drawing is copyright and shall not be reproduced or copied in any form or by any means (graphic, electronic or mechanical including photocopy) without the written permission of Site Image (NSW) Pty Ltd Any license, expressed or implied, to use this document for any purpose whatsoever is restricted to the terms of the written agreement between Site Image (NSW) Pty Ltd and the instructing party.

The contractor shall check and verify all work on site (including work by others) before commencing the landscape installation. Any discrepancies are to be reported to the Project Manager or Landscape Architect prior to commencing work. Do not scale this drawing. Any required dimensions not shown shall be referred to the Landscape Architect for confirmation.

Issue	Revision Description	Drawn	Check	Date
F	For Approval	EN	RS	25.11.2020
E	For Approval	EN	RS	03.11.2020
D	For Approval	EN	RS	30.10.2020
C	Preliminary	EN	RS	26.10.2020
B	Preliminary	EN	RS	22.10.2020
A	Preliminary	EN	RS	16.10.2020

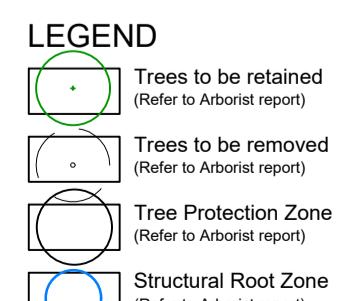

Key Plan:




**Client:**  
**CHRIST THE REDEEMER**  
**MARONITE CHURCH**

**Project:**  
**669 OLD NORTHERN ROAD,**  
**DURAL**

**Drawing Name:**  
**Tree Management Plan**

**PRELIMINARY**  
Scale: 1:300 @ A1  
Job Number:  
Drawing Number:  
SS20-4490  
Issue: L-001 G

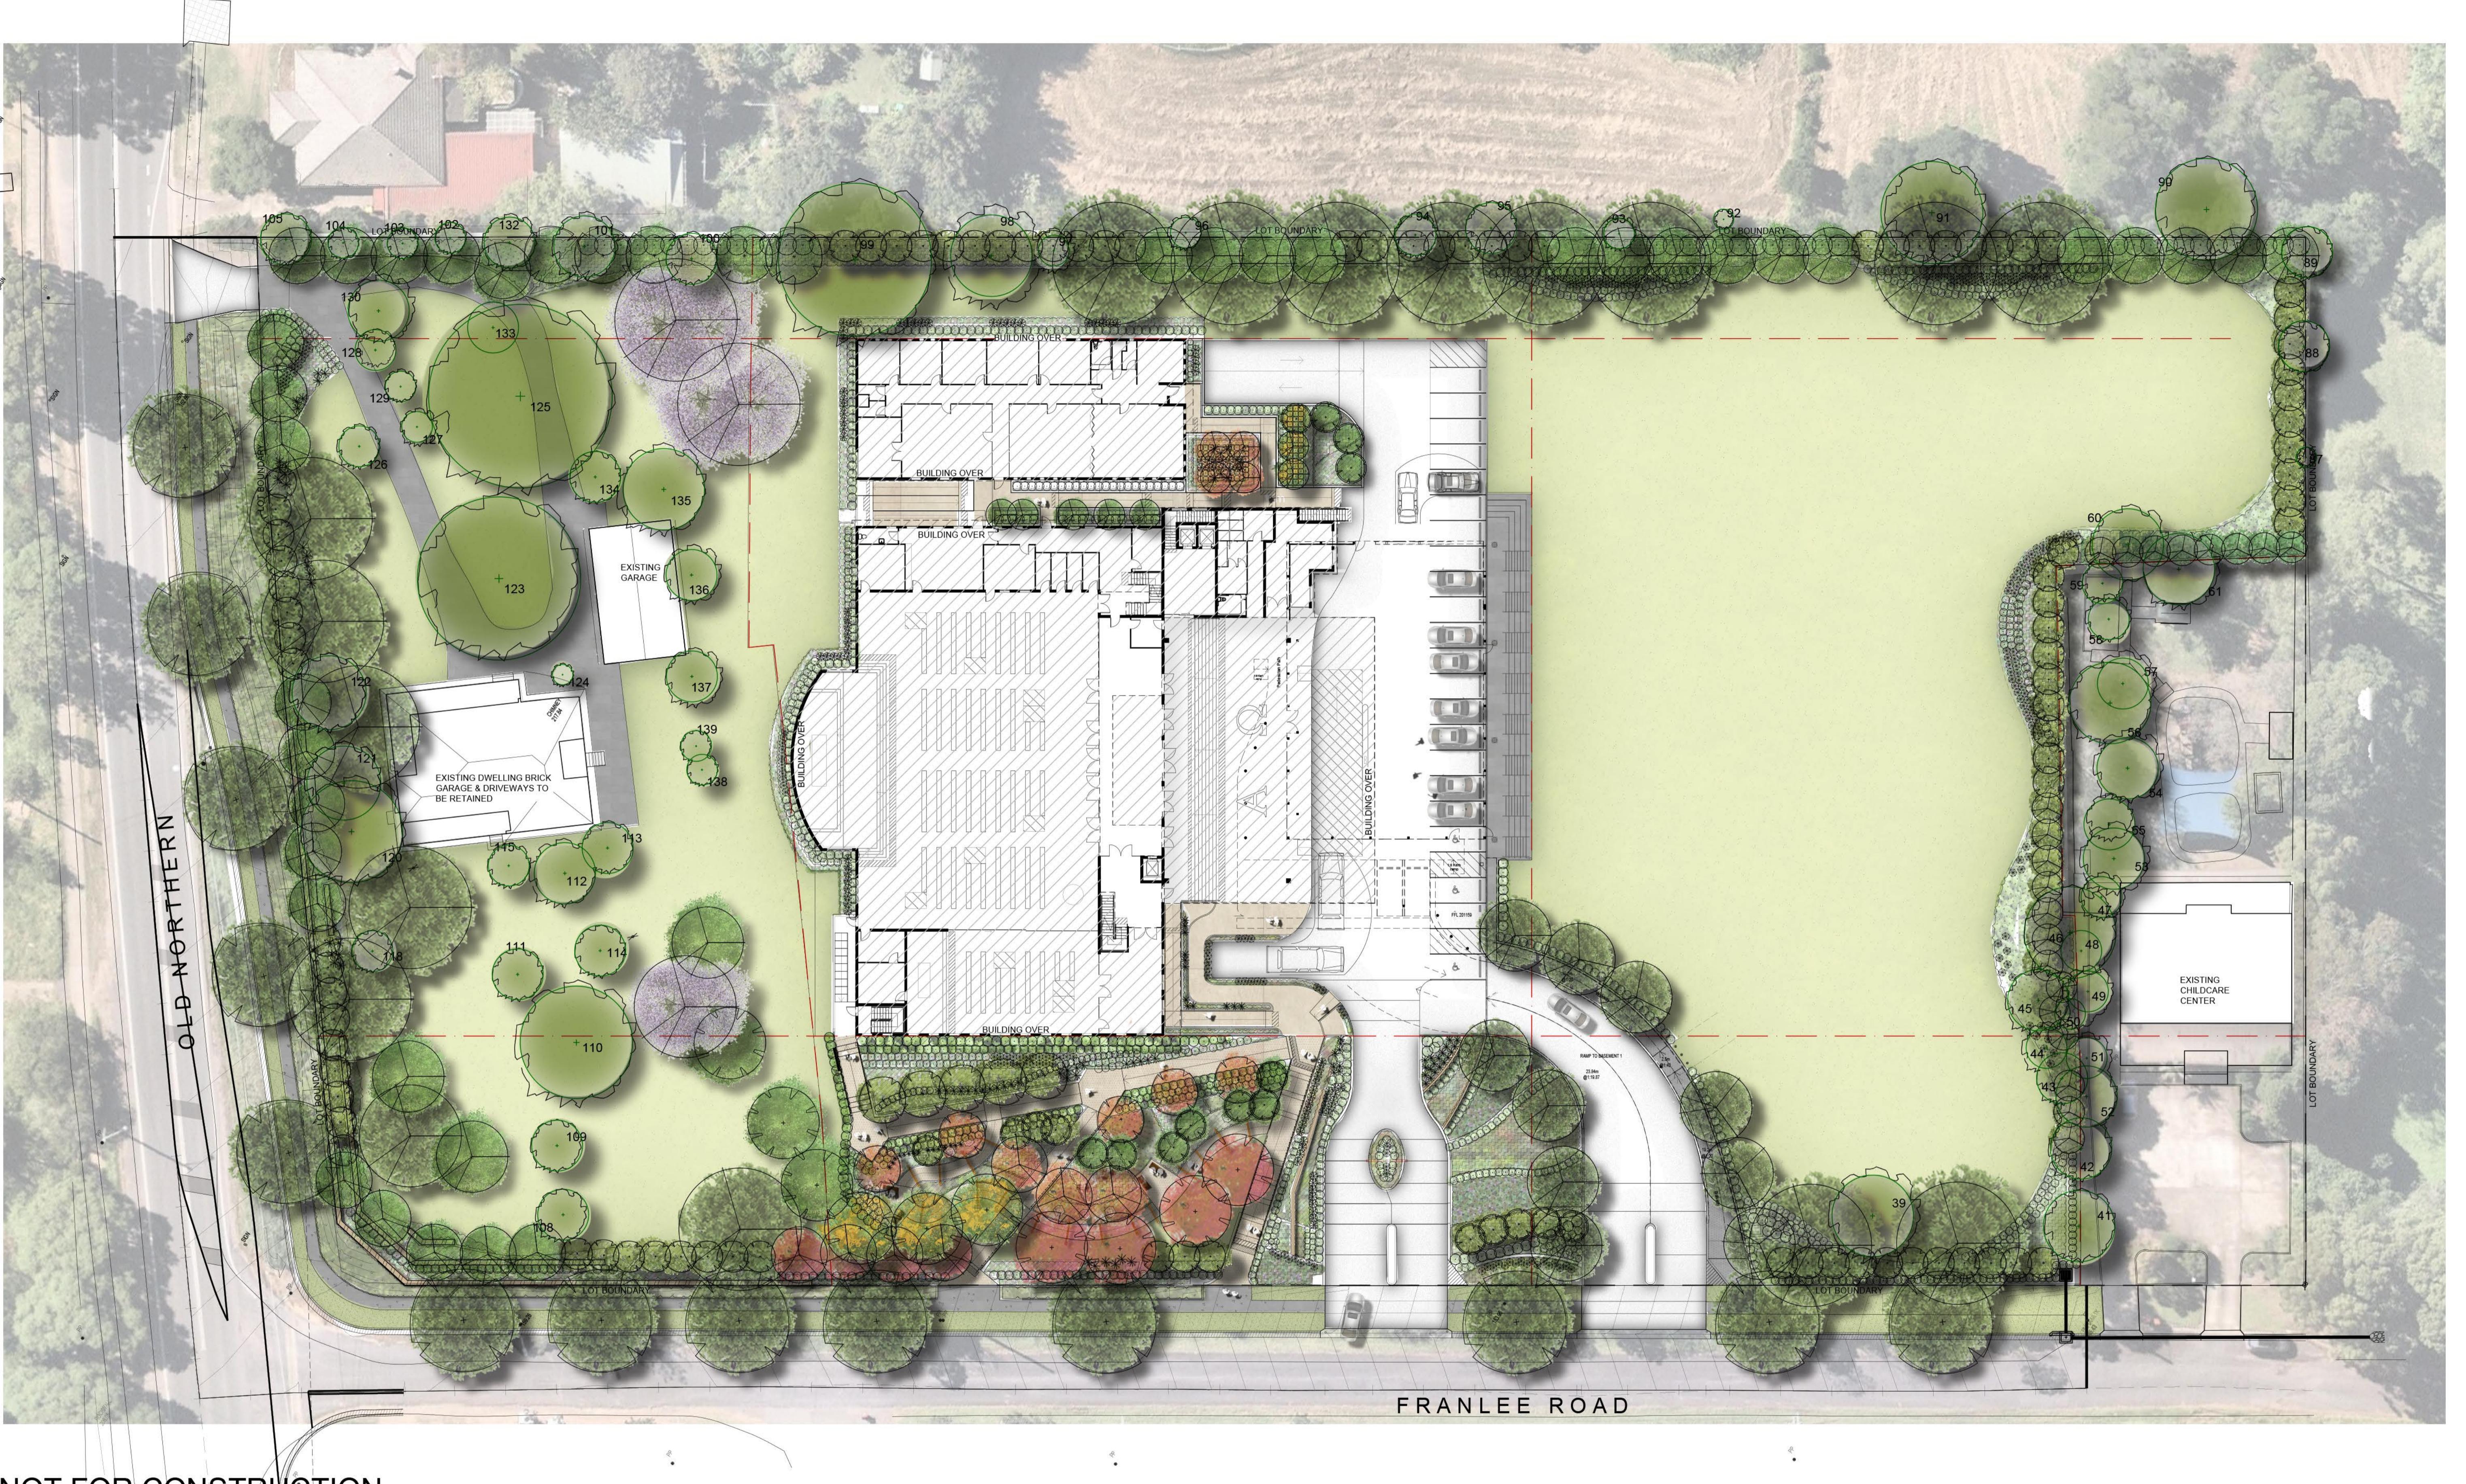

**NOT FOR CONSTRUCTION**

© 2020 Site Image (NSW) Pty Ltd ABN 44 801 262 380 as agent for Site Image NSW Partnership. All rights reserved. This drawing is copyright and shall not be reproduced or copied in any form or by any means (graphic, electronic or mechanical including photocopy) without the written permission of Site Image (NSW) Pty Ltd. Any license, express or implied, to use this document for any purpose whatsoever is restricted to the terms of the written agreement between Site Image (NSW) Pty Ltd and the instructing party.

The contractor shall check and verify all work on site (including work by others) before commencing the landscape installation. Any discrepancies to be reported to the Project Manager or Landscape Architect prior to commencing work. Do not scale this drawing. Any required dimensions not shown shall be referred to the Landscape Architect for confirmation.

F For Approval  
E For Approval  
D For Approval  
C Preliminary  
B Preliminary  
A Preliminary

EN RS 25.11.2020  
EN RS 03.11.2020  
EN RS 30.10.2020  
EN RS 26.10.2020  
EN RS 22.10.2020  
EN RS 16.10.2020


Key Plan:  
LEGEND  
Trees to be retained (Refer to Arborist report)  
Proposed trees (Refer Planting Plans)  
Shrubs and Accents  
Ground covers & Grasses  
Lawn  
In situ Concrete  
Exposed aggregate (20% dark brown + 50% white sandstone aggregate)  
Retaining wall (Adm's concrete split face block, dry pack & capping (Oatmeal). Refer details in civil detail  
Memorial plaques/ sculpture (Refer to specification)  
Steel Edging  
Fence  
Bollard  
BL (Lockable and removable bollard)  
Pergola  
Power Pole  
TGSI  
Property Boundary

A1



Client:  
**CHRIST THE REDEEMER  
MARONITE CHURCH**  
Project:  
**669 OLD NORTHERN ROAD,  
DURAL**

Drawing Name:  
**Rendered Landscape Masterplan**  
PRELIMINARY  
Scale: 1:300 @ A1  
Job Number:  
SS20-4490  
Drawing Number:  
C-100 F

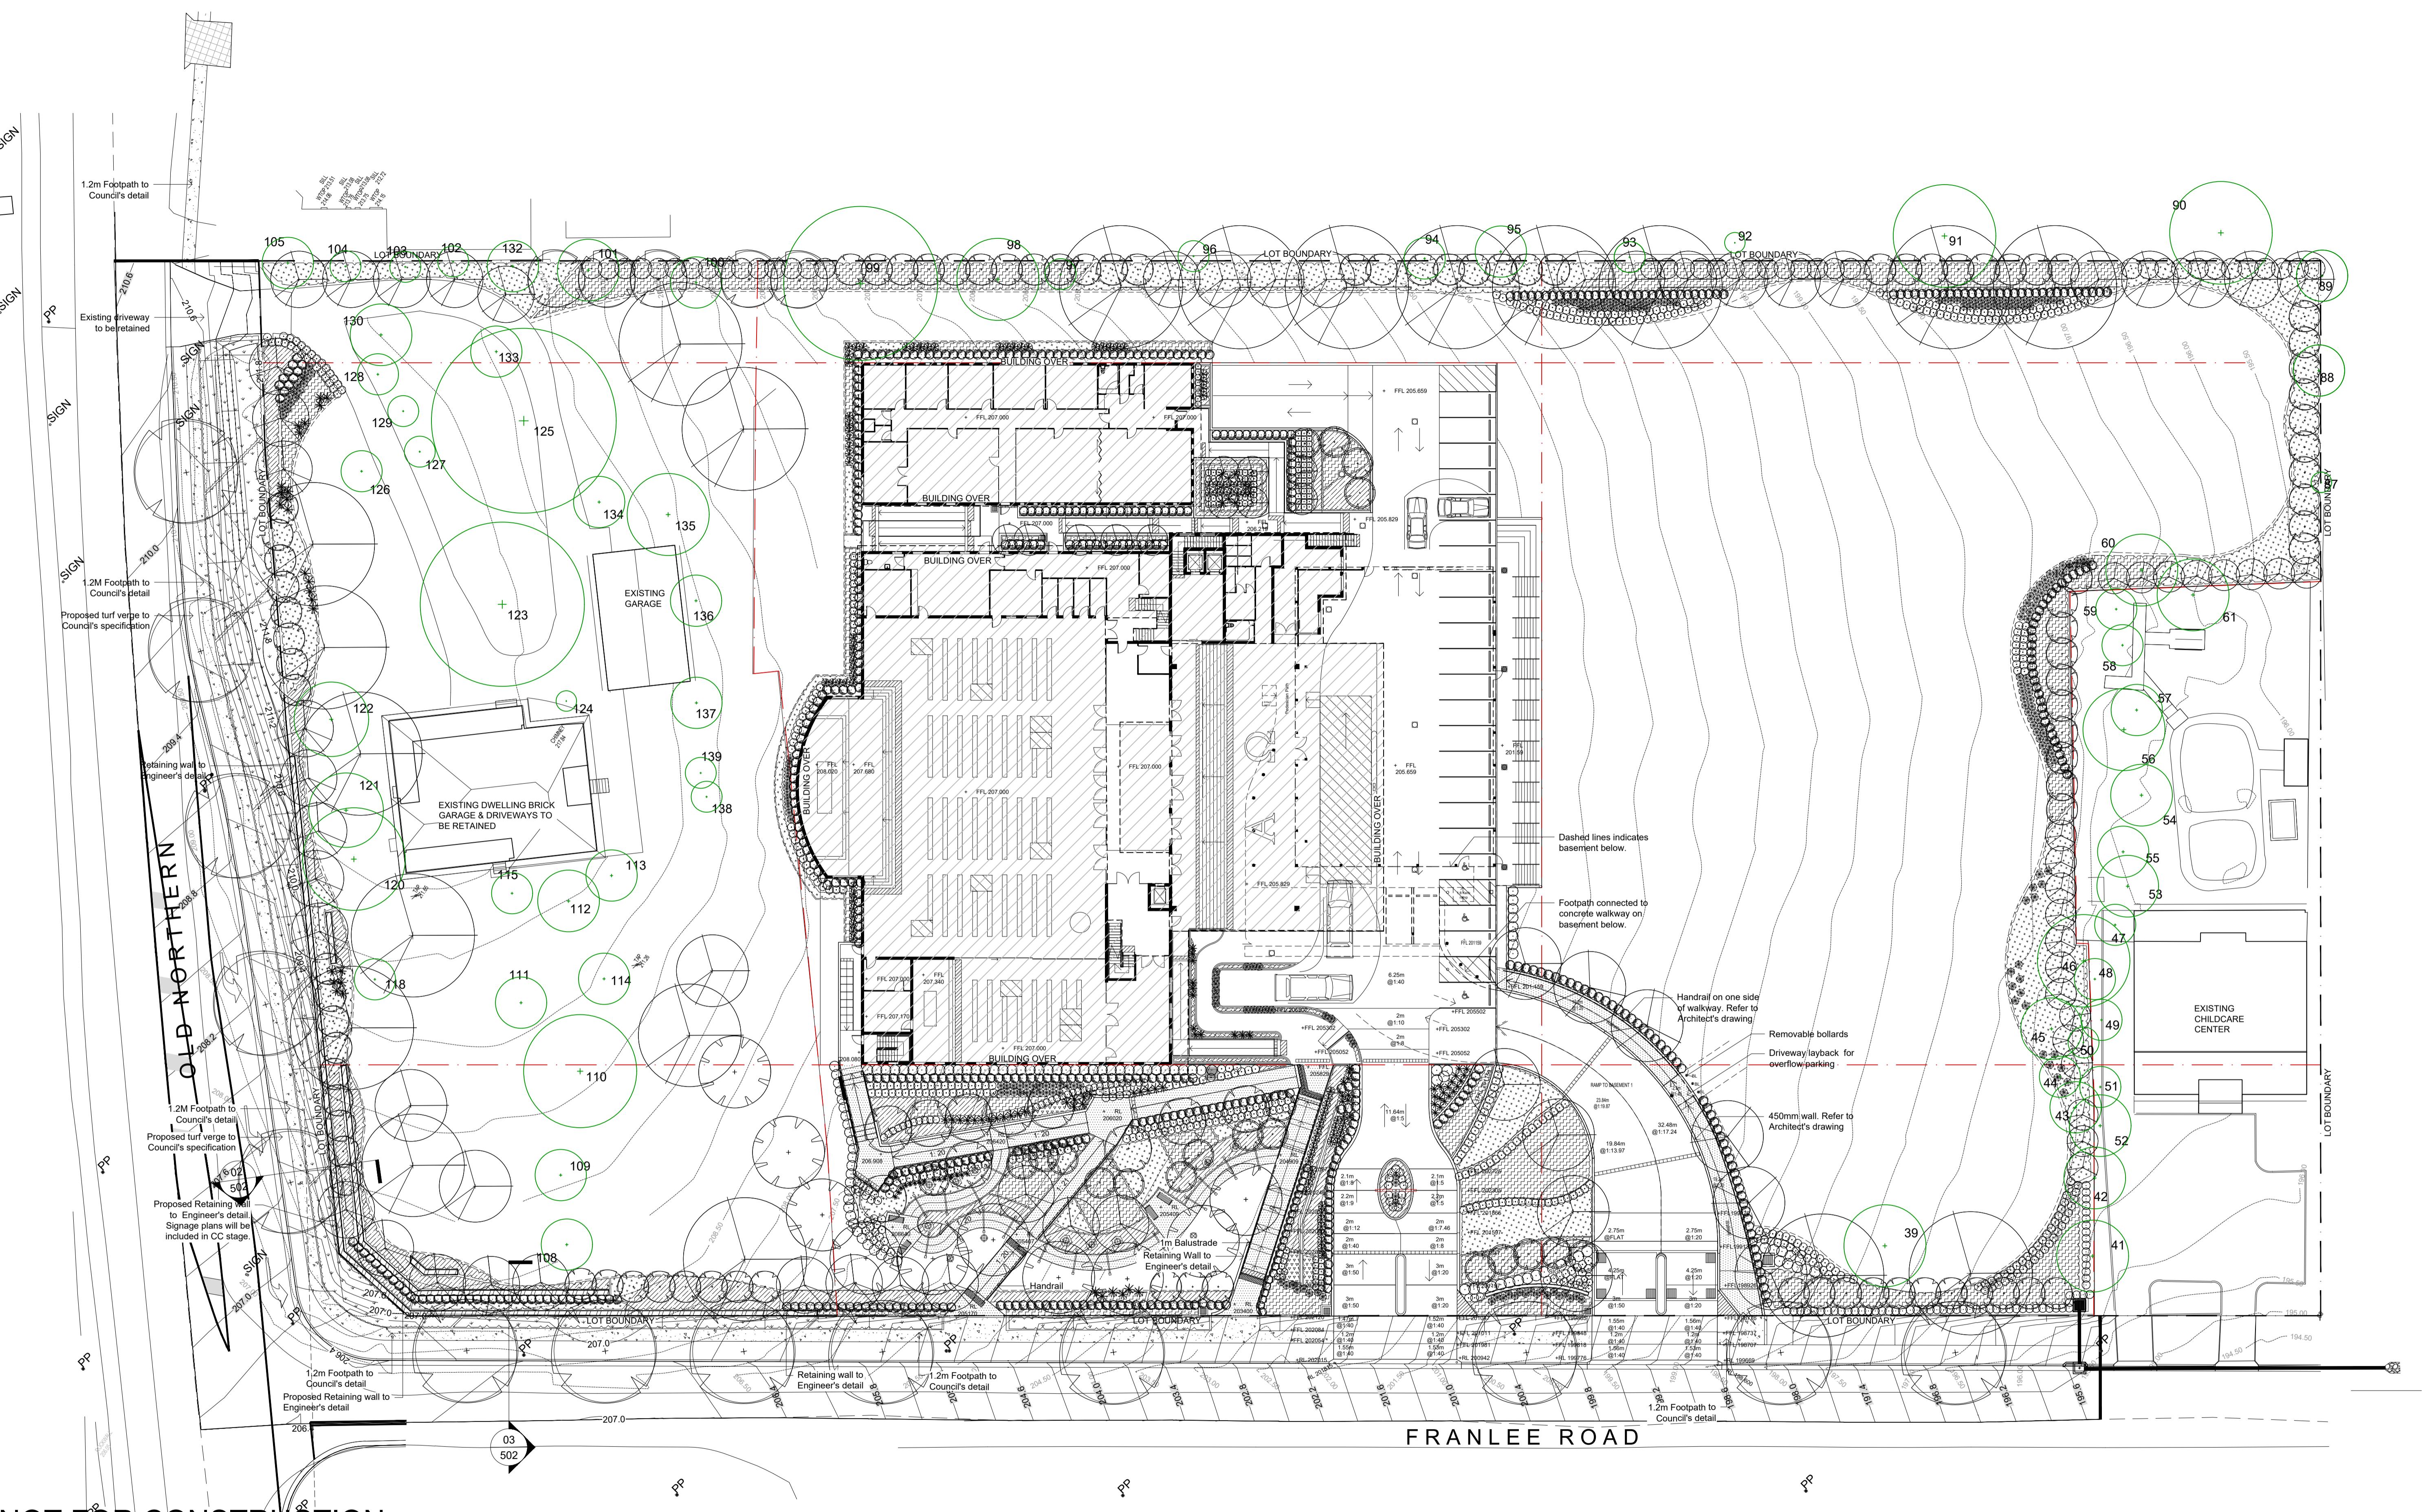

**NOT FOR CONSTRUCTION**

© 2020 Site Image (NSW) Pty Ltd ABN 44 801 262 380 as agent for Site Image NSW Partnership. All rights reserved. This drawing is copyright and shall not be reproduced or copied in any form or by any means (graphic, electronic or mechanical including photocopy) without the written permission of Site Image (NSW) Pty Ltd Any license, express or implied, to use this document for any purpose whatsoever is restricted to the terms of the written agreement between Site Image (NSW) Pty Ltd and the instructing party.

The contractor shall check and verify all work on site (including work by others) before commencing the landscape installation. Any discrepancies are to be reported to the Project Manager or Landscape Architect prior to commencing work. Do not scale this drawing. Any required dimensions not shown shall be referred to the Landscape Architect for confirmation.

F For Approval  
E For Approval  
D For Approval  
C Preliminary  
B Preliminary  
A Preliminary

Issue Revision Description

EN RS 25.11.2020  
EN RS 03.11.2020  
EN RS 30.10.2020  
EN RS 26.10.2020  
EN RS 22.10.2020  
EN RS 16.10.2020

Drawn Check Date  
Insitu Concrete

Exposed aggregate  
(Refer to Arborist report)  
Proposed trees  
(Refer Planting Plans)  
Shrubs and Accents  
Ground covers & Grasses  
Lawn  
Insitu Concrete

Retaining wall  
(Arch's concrete split face block, dry pack & capping (Oatmeal). Refer details in civil detail  
Memorial plaques/ sculpture  
(Refer to specification)  
Steel Edging  
Fence  
Bollard  
BL (Lockable and removable bollard)

Key Plan:



Client:


**CHRIST THE REDEEMER  
MARONITE CHURCH**

Project:  
**669 OLD NORTHERN ROAD,  
DURAL**

Drawing Name:  
**Landscape Masterplan**

Scale: 1:300 @ A1  
Job Number:  
**SS20-4490**

Drawing Number:  
**L-101 G**

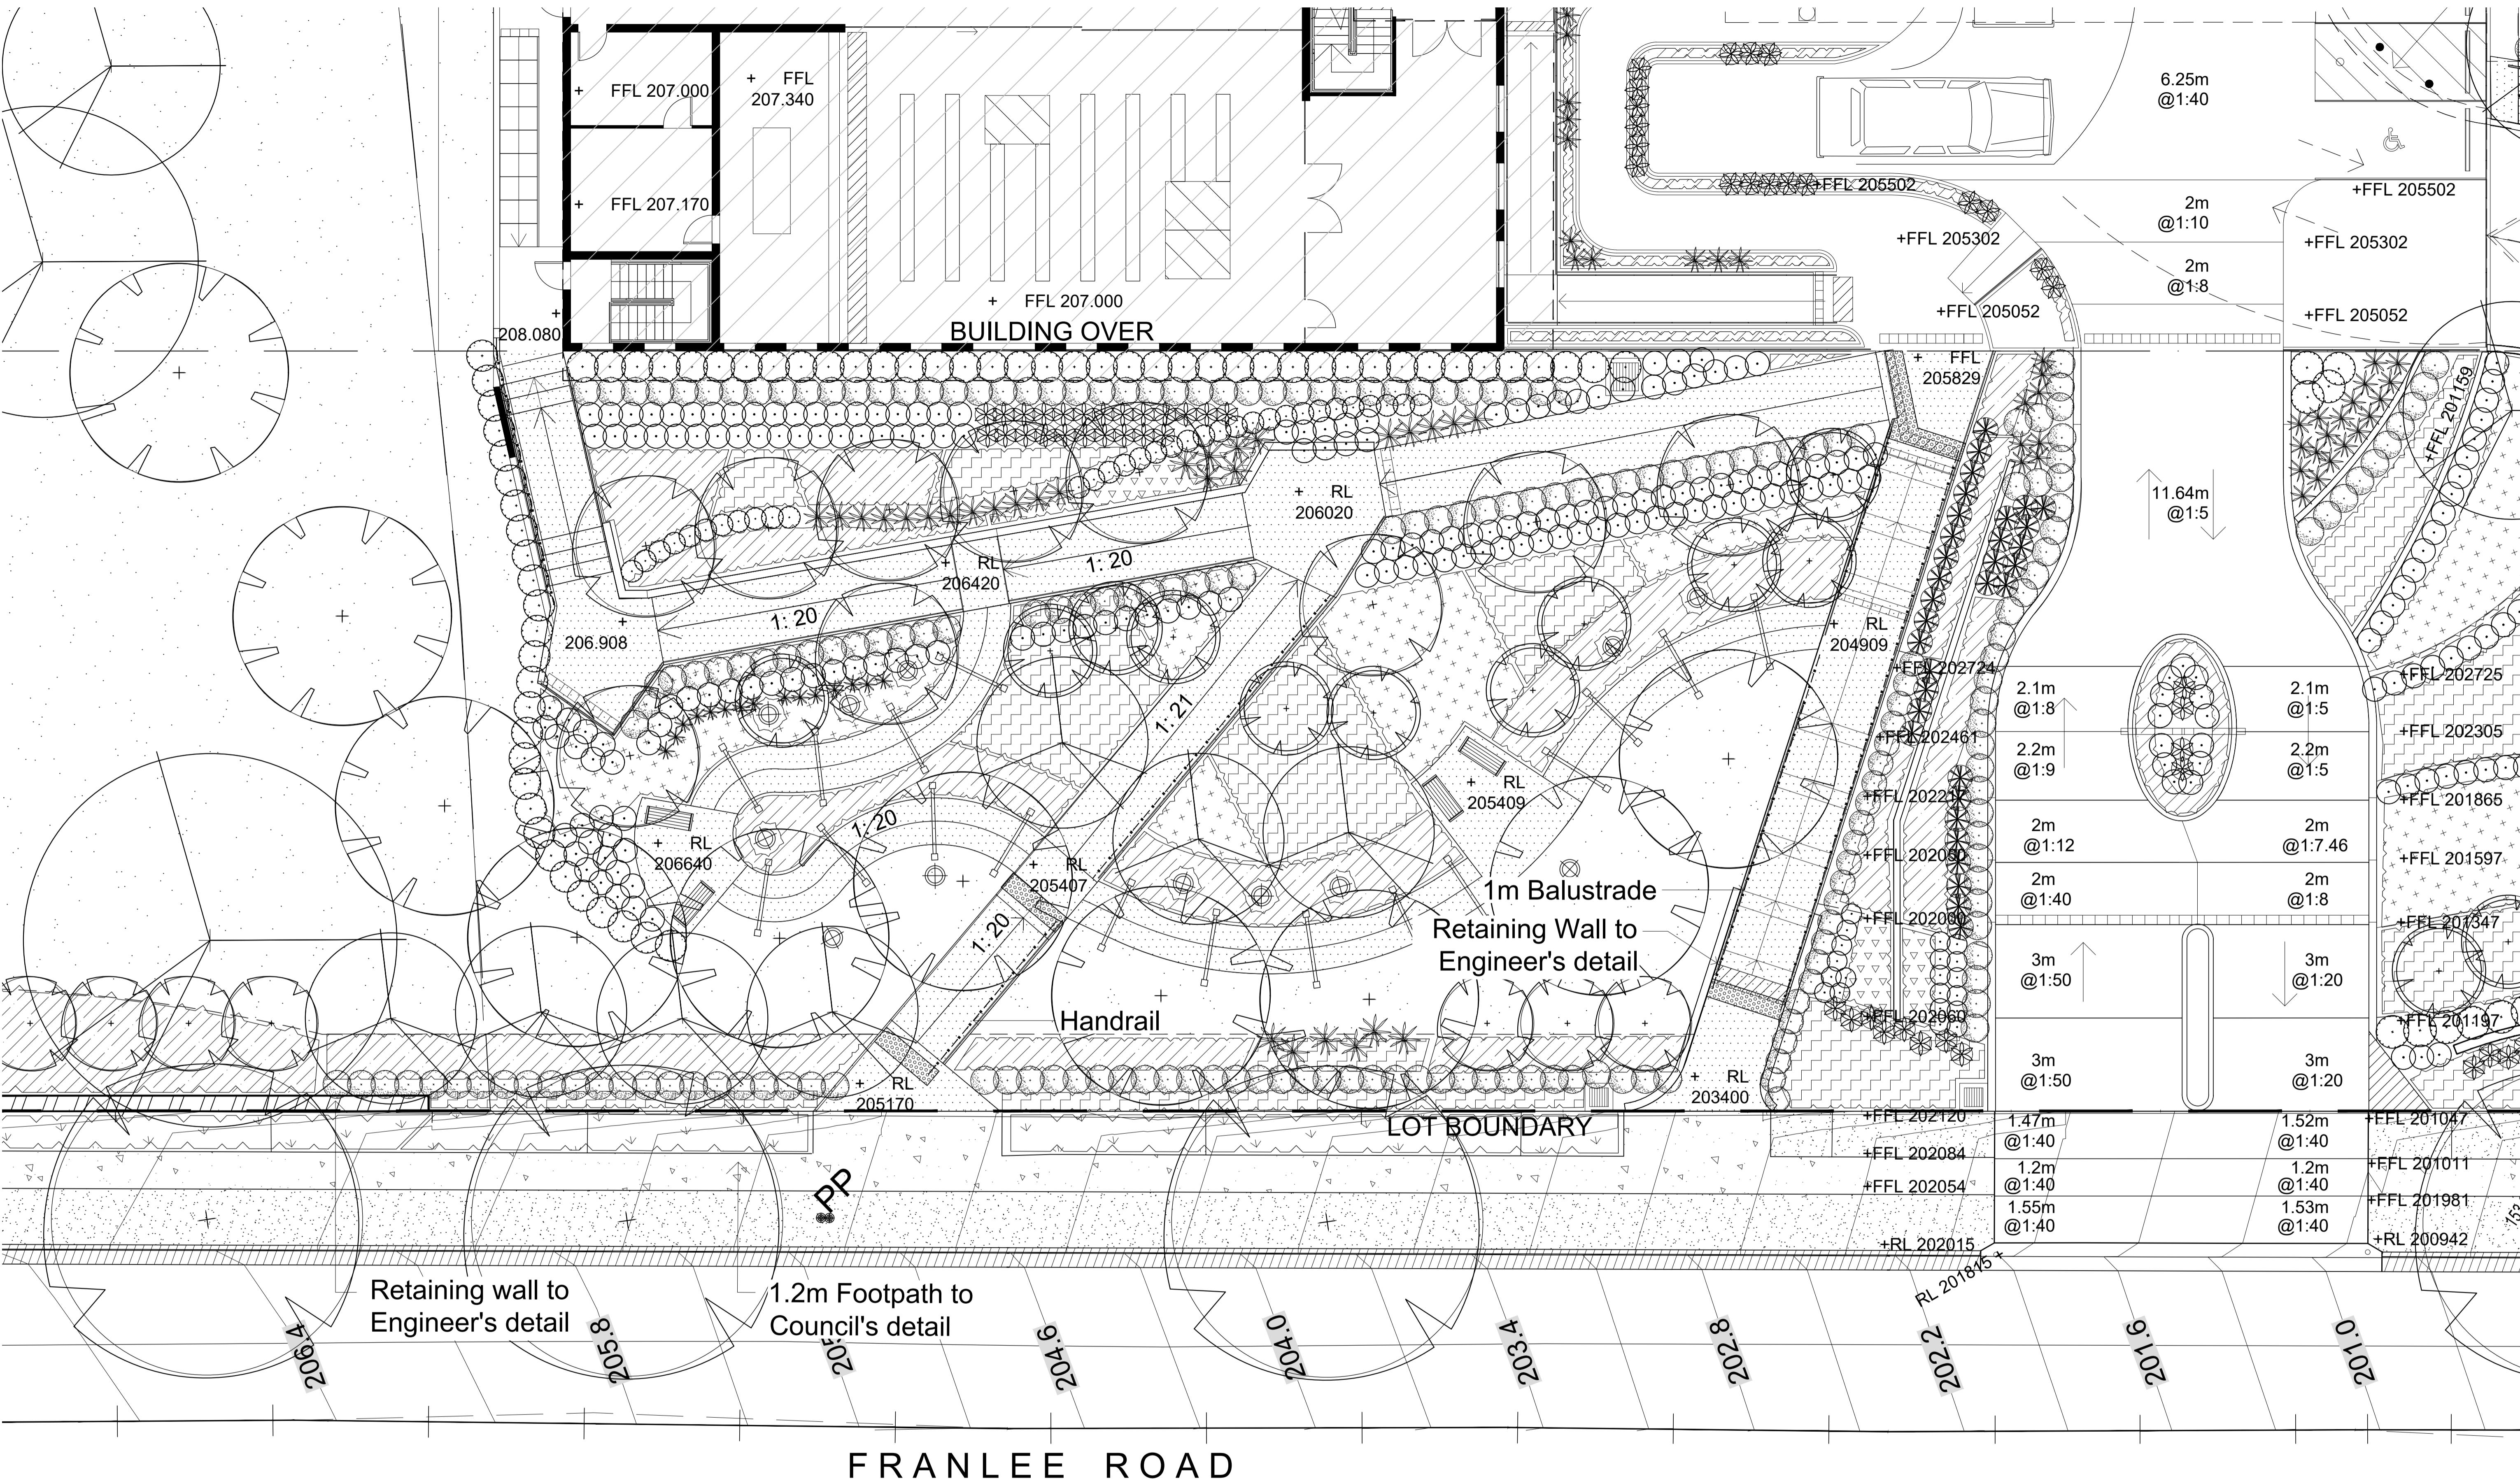

NOT FOR CONSTRUCTION

© 2020 Site Image (NSW) Pty Ltd ABN 44 801 262 380 as agent for Site Image NSW Partnership. All rights reserved. This drawing is copyright and shall not be reproduced or copied in any form or by any means (graphic, electronic or mechanical including photocopy) without the written permission of Site Image (NSW) Pty Ltd Any license, express or implied, to use this document for any purpose what so ever is restricted to the terms of the written agreement between Site Image (NSW) Pty Ltd and the instructing party.

The contractor shall check and verify all work on site (including work by others) before commencing the landscape installation. Any discrepancies are to be reported to the Project Manager or Landscape Architect prior to commencing work. Do not scale this drawing. Any required dimensions not shown shall be referred to the Landscape Architect for confirmation.

F For Approval  
E For Approval  
D For Approval  
C Preliminary  
B Preliminary  
A Preliminary


Issue Revision Description

EN RS 25.11.2020  
EN RS 03.10.2020  
EN RS 30.10.2020  
EN RS 26.10.2020  
EN RS 22.10.2020  
EN RS 16.10.2020

Legend:  
 Trees to be retained (Refer to Arborist report)  
 Proposed trees (Refer Planting Plans)  
 Shrubs and Accents  
 Ground covers & Grasses  
 Lawn  
 Insitu Concrete  
 Exposed aggregate (Refer to Aggregate report)  
 Retaining wall (Adm's concrete split face block, dry pack & capping (Oatmeal). Refer details in civil detail)  
 Memorial plaques/ sculpture (Refer to specification)  
 Pergola  
 Power Pole  
 TGSi  
 Steel Edging  
 Fence  
 Bollard (Lockable and removable bollard)

Drawn Check Date


FRANLEE ROAD

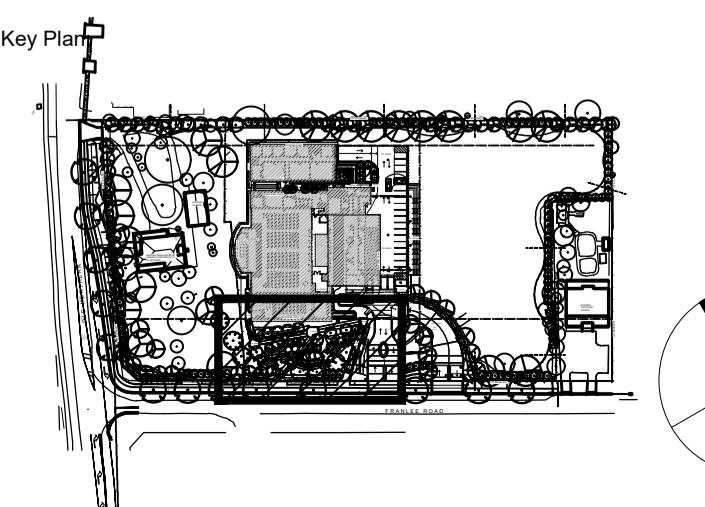

SITE IMAGE  
Landscape Architects  
Level 1, 3-5 Baptist Street  
Redfern NSW 2016  
Australia  
Tel: (02) 8332 5600  
Fax: (02) 9698 2877  
[www.siteimage.com.au](http://www.siteimage.com.au)

Client:  
CHRIST THE REDEEMER  
MARONITE CHURCH  
Project:  
669 OLD NORTHERN ROAD,  
DURAL

Drawing Name:  
Children Memorial Garden  
Landscape Plan  
PRELIMINARY  
Scale: 1:100 @ A1  
Job Number:  
SS20-4490  
Drawing Number:  
L-110 G  
Issue:

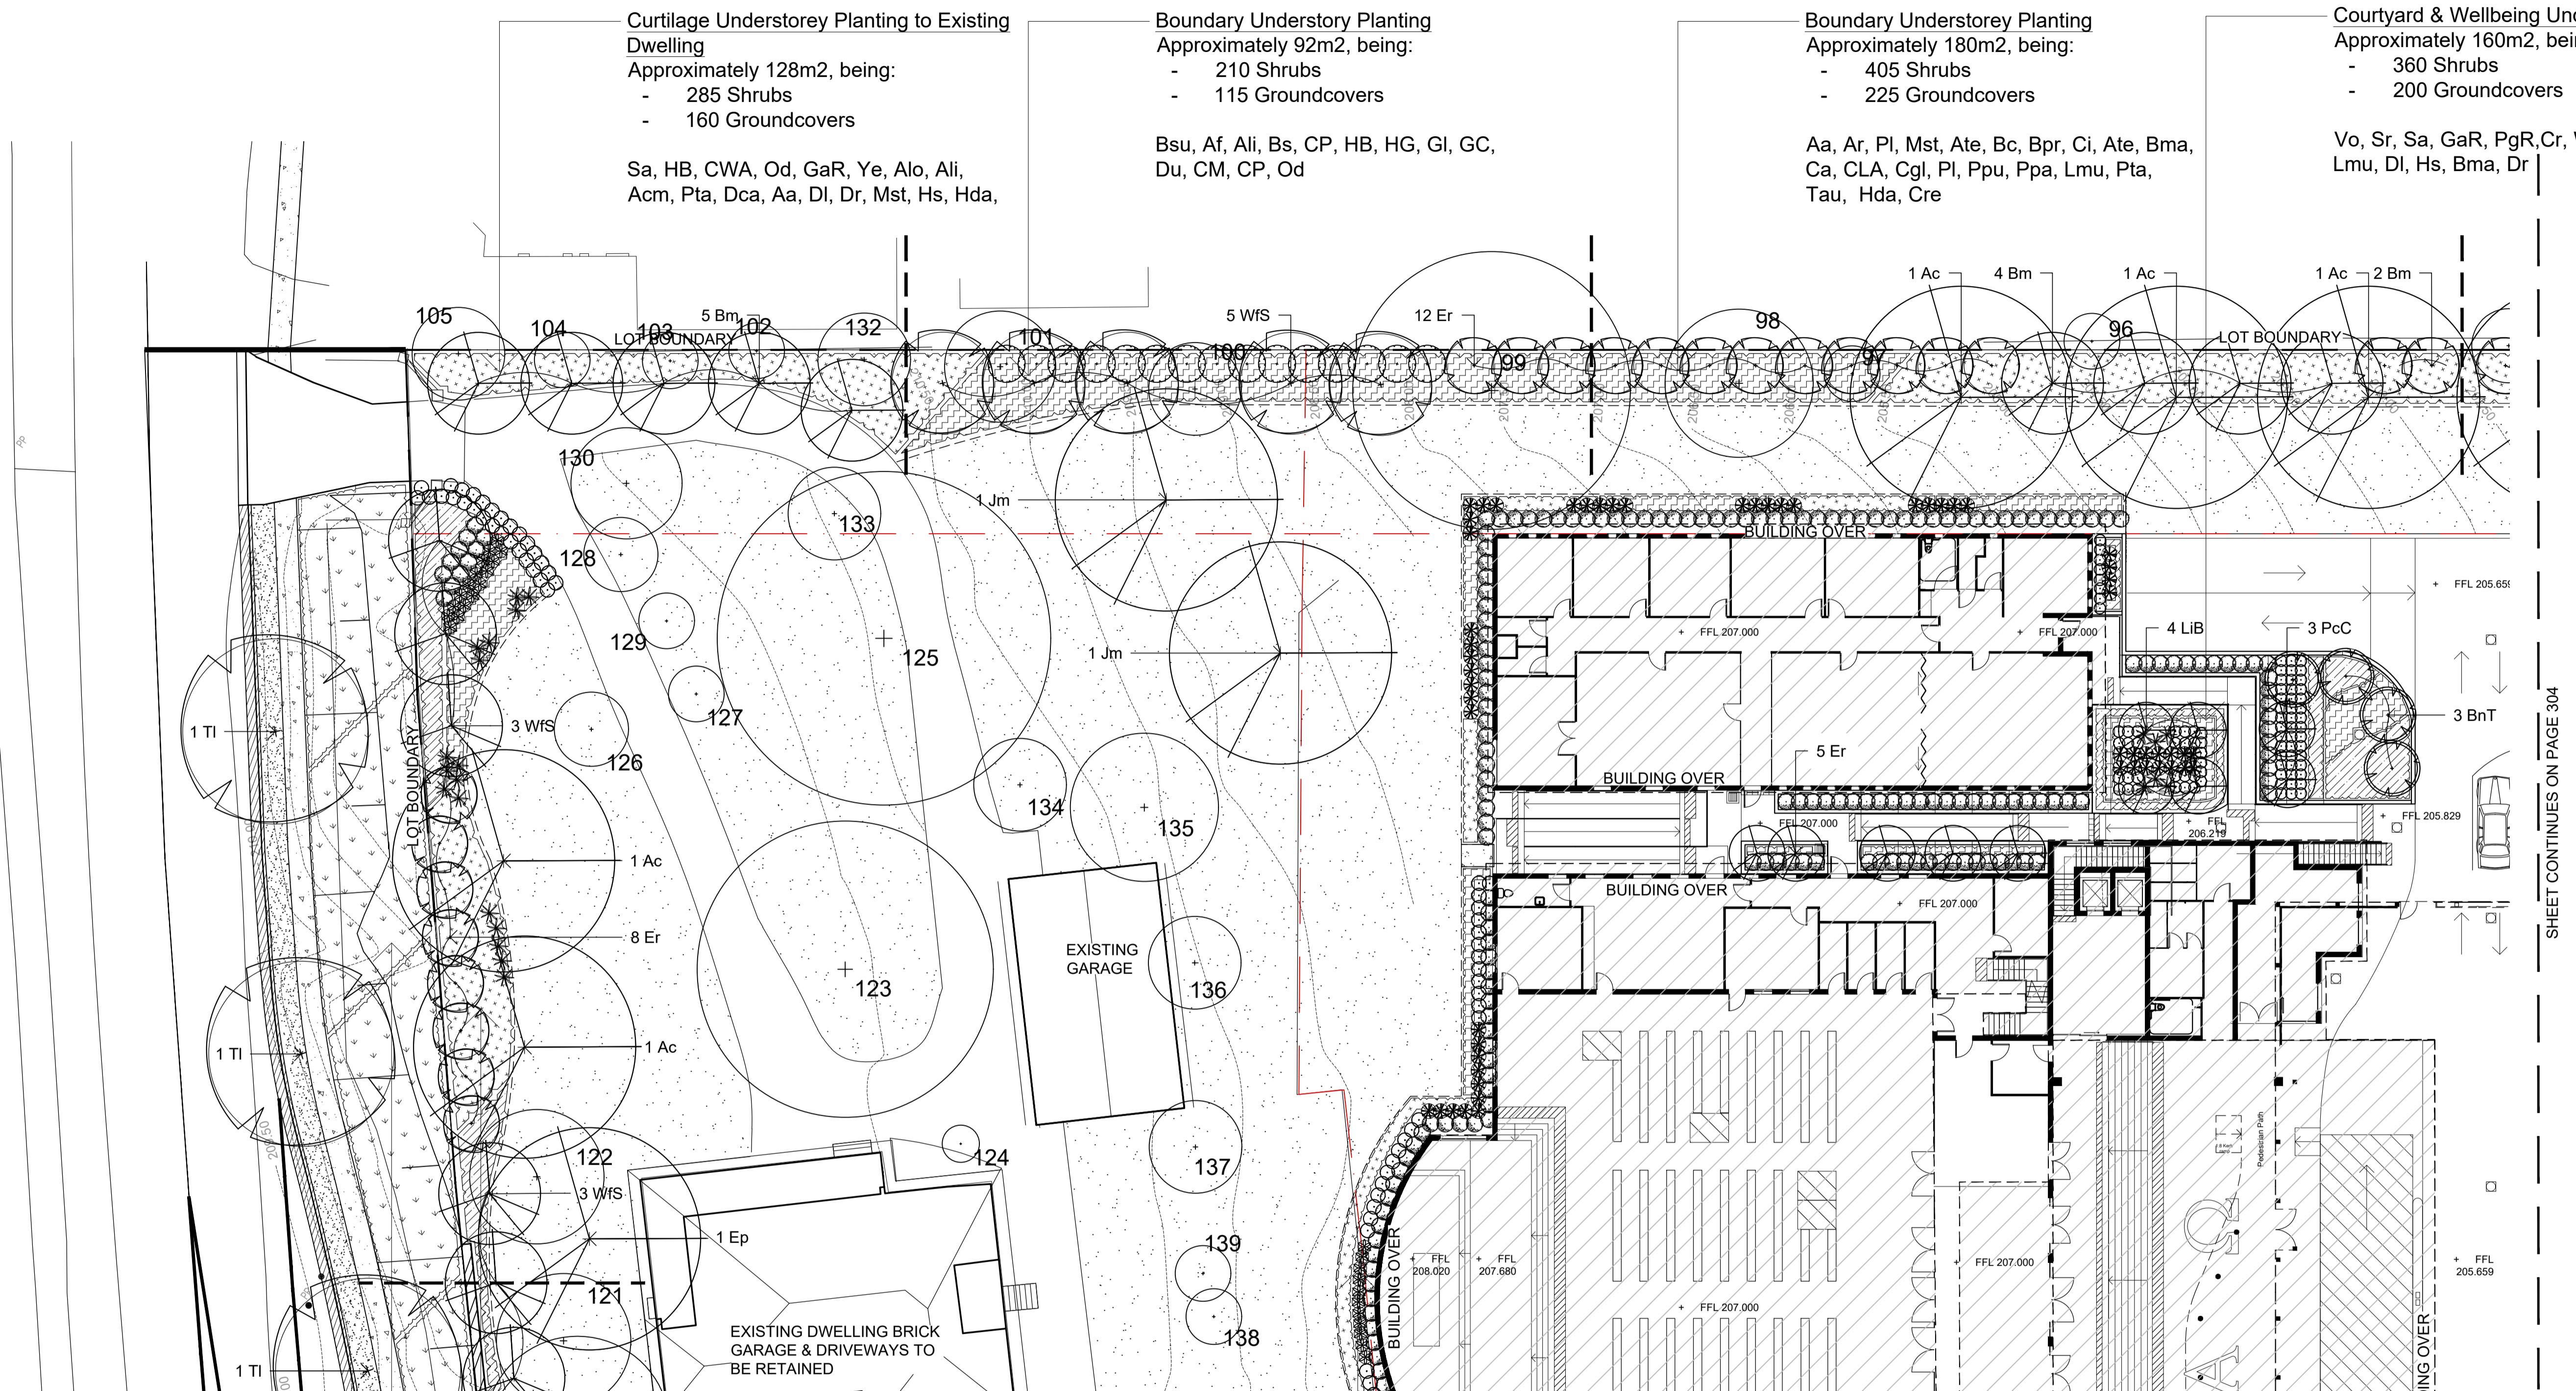

#### Landscape Embankment Planting

Approximately 250m<sup>2</sup>, being:

- 560 Shrubs
- 315 Groundcovers

Ppa, CaK, Ca, Pl, Bpr, Ca, Di, Dca, Bma, Epo, Aco, Aa, Vh, Tau, Mst, Pt, Lmu

**NOT FOR CONSTRUCTION**

© 2020 Site Image (NSW) Pty Ltd ABN 44 801 262 380 as agent for Site Image NSW Partnership. All rights reserved. This drawing is copyright and shall not be reproduced or copied in any form or by any means (graphic, electronic or mechanical including photocopy) without the written permission of Site Image (NSW) Pty Ltd Any license, expressed or implied, to use this document for any purpose whatsoever is restricted to the terms of the written agreement between Site Image (NSW) Pty Ltd and the instructing party.

The contractor shall check and verify all work on site (including work by others) before commencing the landscape installation. Any discrepancies are to be reported to the Project Manager or Landscape Architect prior to commencing work. Do not scale this drawing. Any required dimensions not shown shall be referred to the Landscape Architect for confirmation.

F For Approval

E For Approval

D For Approval

C Preliminary

B Preliminary

A Preliminary

EN RS 25.11.2020

EN RS 03.11.2020

EN RS 30.10.2020


EN RS 26.10.2020

EN RS 22.10.2020

EN RS 16.10.2020

Issue Revision Description

Drawn Check Date

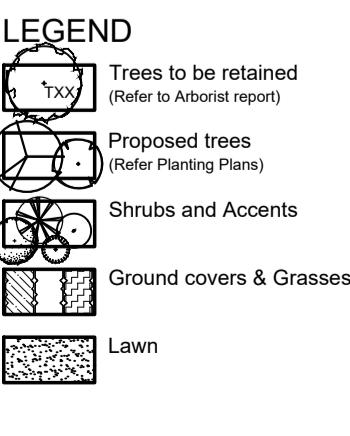

SHEET CONTINUES ON PAGE 302

#### Boundary Understorey Planting

Approximately 200m<sup>2</sup>, being:

- 450 Shrubs
- 250 Groundcovers

Ppa, CaK, Cap, Pl, Bpr, Ca, Di, Dca, Bma, Epo, Aco, Aa, Vh, Tau, Pt, Lmu, Hv

#### Building Perimeter Planting


Approximately 170m<sup>2</sup>, being:

- 285 Shrubs
- 215 Groundcovers

Mp, Vo, Wf, Sr, CRS, Du, GC, HG, GaF, PgR, Cr, Wf, La, Pl, De, Tj, Lf, Di, Ghe, Bma, Dr, Hda, Gs

**NOTE:**  
PLANTING AREA APPROXIMATELY WITH ALLOCATION OF 75% TO SHRUBS AND 25% GROUNDCOVER.

NOTE THAT FINAL DD FOR CC WILL ACHIEVE 70% NATIVE AND 30% EXOTIC SPECIES.

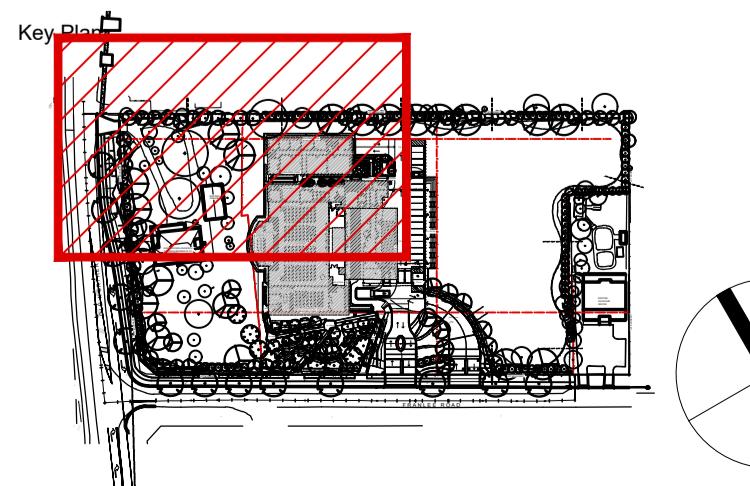

**SITE IMAGE**  
Client:  
**CHRIST THE REDEEMER MARONITE CHURCH**


Drawing Name:  
**Landscape Planting Plan 1**

Project:  
**669 OLD NORTHERN ROAD, DURAL**

Drawing Number:  
**SS20-4490**

Scale: 1:200 @ A1  
Job Number:  
Drawing Number:  
10m Issue:

<b>Landscape Embankment Planting</b> Approximately 150m <sup>2</sup> , being: - 340 Shrubs - 190 Groundcovers	<b>Building Perimeter Planting</b> Approximately 54m <sup>2</sup> , being: - 120 Shrubs - 70 Groundcovers	<b>Memorial Building Perimeter Planting and Building Edge</b> Approximately 200m <sup>2</sup> , being: - 450 Shrubs - 250 Groundcovers	<b>Memorial Garden and Building Edge Planting</b> Approximately 310m <sup>2</sup> , being: - 700 Shrubs - 380 Groundcovers
Ar, Pl, Mst, Ate, Bc, Bpr, Ci, Ate, Bma, Ca, CLA, Cgl, Pl, Ppu, Ppa, Lmu, Pta, Tau, Hda, Cre <b>SHEET CONTINUES ON PAGE 301</b>			

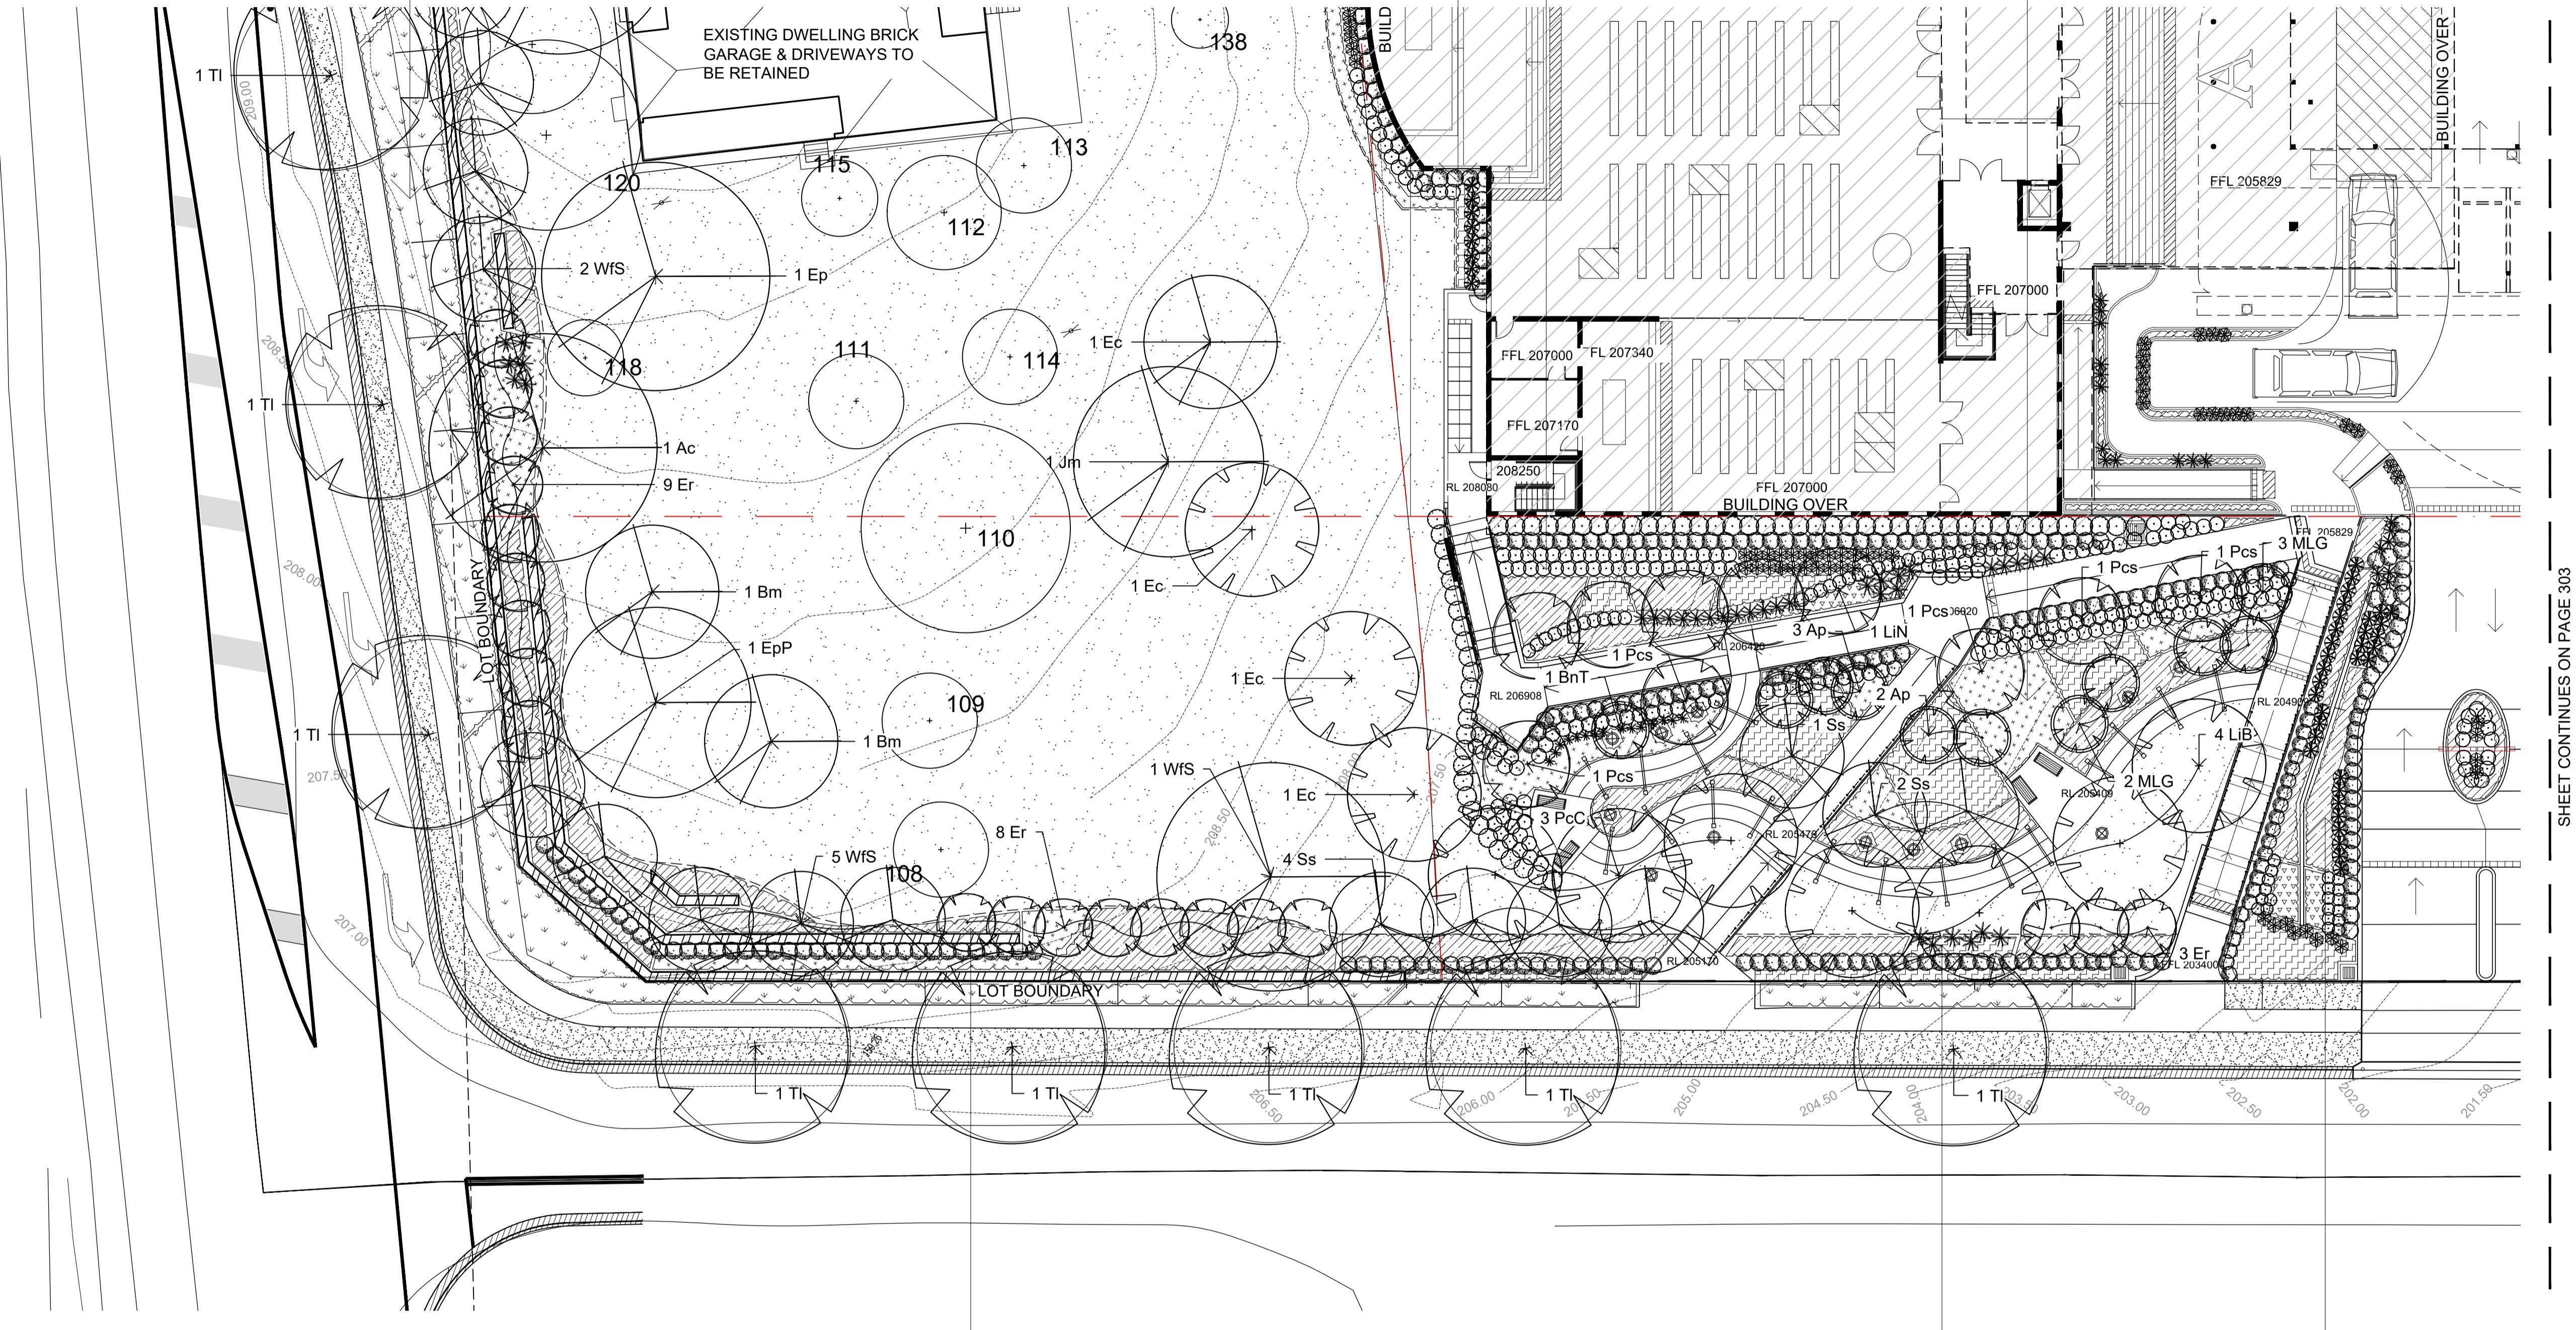

#### Boundary Understorey Planting

Approximately 360m<sup>2</sup>, being:  
- 810 Shrubs  
- 450 Groundcovers

Ppa, CaK, Cap, Pl, Bpr, Ca, DI, Dca, Bma, Epo, Aco, Vh, Tau, Pt, Lmu, Hv

#### Boundary Screen Planting

Approximately 66m<sup>2</sup>, being:  
- 150 Shrubs  
- 80 Groundcovers

Bsu, Af, Mp, PgR, Vo, Ali, Bs, CP, HB, HG, GI, GC, Du, CM, CP, Od

#### Entry Feature Planting

Approximately 110m<sup>2</sup>, being:  
- 250 Shrubs  
- 140 Groundcovers

SsM, Wf, Mp, Sr, CRS, De, GC, HG, GaF, PgR, Cr, Pl, Tj, Acm, Mst, DI, Hs, Dca, Bma, Dr, Tau, Vh

**NOTE:**  
**PLANTING AREA APPROXIMATELY WITH ALLOCATION OF 75% TO SHRUBS AND 25% GROUNDCOVER.**

**NOTE THAT FINAL DD FOR CC WILL ACHIEVE 70% NATIVE AND 30% EXOTIC SPECIES.**

**NOT FOR CONSTRUCTION**



© 2020 Site Image (NSW) Pty Ltd ABN 44 801 262 380 as agent for Site Image NSW Partnership. All rights reserved. This drawing is copyright and shall not be reproduced or copied in any form or by any means (graphic, electronic or mechanical including photocopy) without the written permission of Site Image (NSW) Pty Ltd Any license, expressed or implied, to use this document for any purpose whatsoever is restricted to the terms of the written agreement between Site Image (NSW) Pty Ltd and the instructing party.

The contractor shall check and verify all work on site (including work by others) before commencing the landscape installation. Any discrepancies are to be reported to the Project Manager or Landscape Architect prior to commencing work. Do not scale this drawing. Any required dimensions not shown shall be referred to the Landscape Architect for confirmation.

F For Approval  
E For Approval  
D For Approval  
C Preliminary  
B Preliminary  
A Preliminary

EN RS 25.11.2020  
EN RS 03.11.2020  
EN RS 30.10.2020  
EN RS 26.10.2020  
EN RS 22.10.2020  
EN RS 16.10.2020

Issue Revision Description  
Drawn Check Date

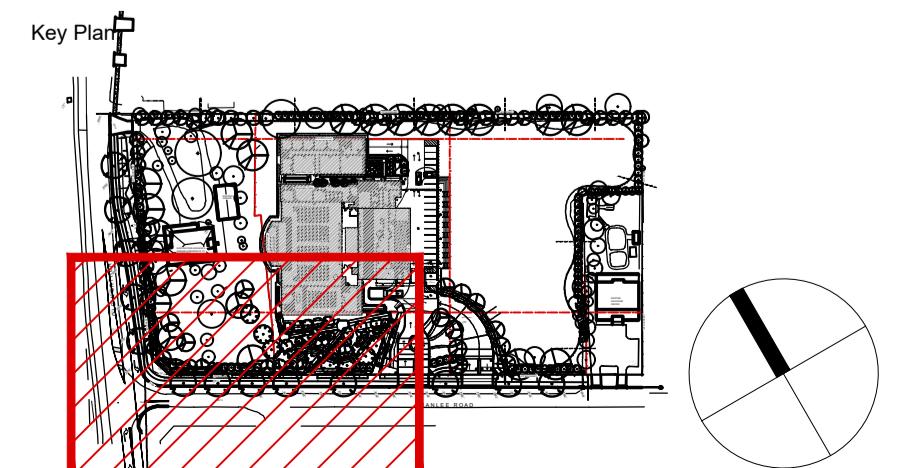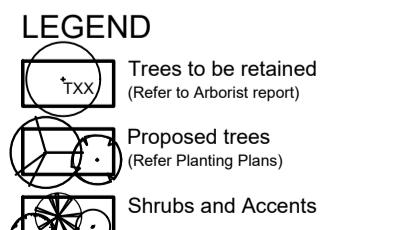

**Client:**  
**CHRIST THE REDEEMER MARONITE CHURCH**  
**Project:**  
**669 OLD NORTHERN ROAD, DURAL**

Drawing Name:  
**Landscape Planting Plan 2**  
Drawing Number:  
**SS20-4490**  
Scale: 1:200 @ A1  
Job Number:  
Issue:  
PRELIMINARY

### Feature Understory Entry Planting

Approximately 300m2, being:

- 675 Shrubs
- 375 Groundcovers

Vo, Sa, HB, PgR, Wf, SsM, Mp, CWA, Od, GaR, Ye, CRS, Sr, Acm, Pta, Dca, Dr, Ate, Aca, Di, Cgl, Vh, Mst, Hs, Hda, Tj, Pt

### Driveway Understory Border Planting

Approximately 100m2, being:

- 225 Shrubs
- 125 Groundcovers


Wf, Mp, Vo, Sr, CRS, SsM

### Boundary Understory Planting to Existing Childcare:

Approximately 160m2, being:

- 360 Shrubs
- 200 Groundcovers

Sa, HB, CWA, Od, GaR, Ye, Alo, Ali, Acm, Pta, Dca, Aa, Di, Dr, Mst, Hs, Hda

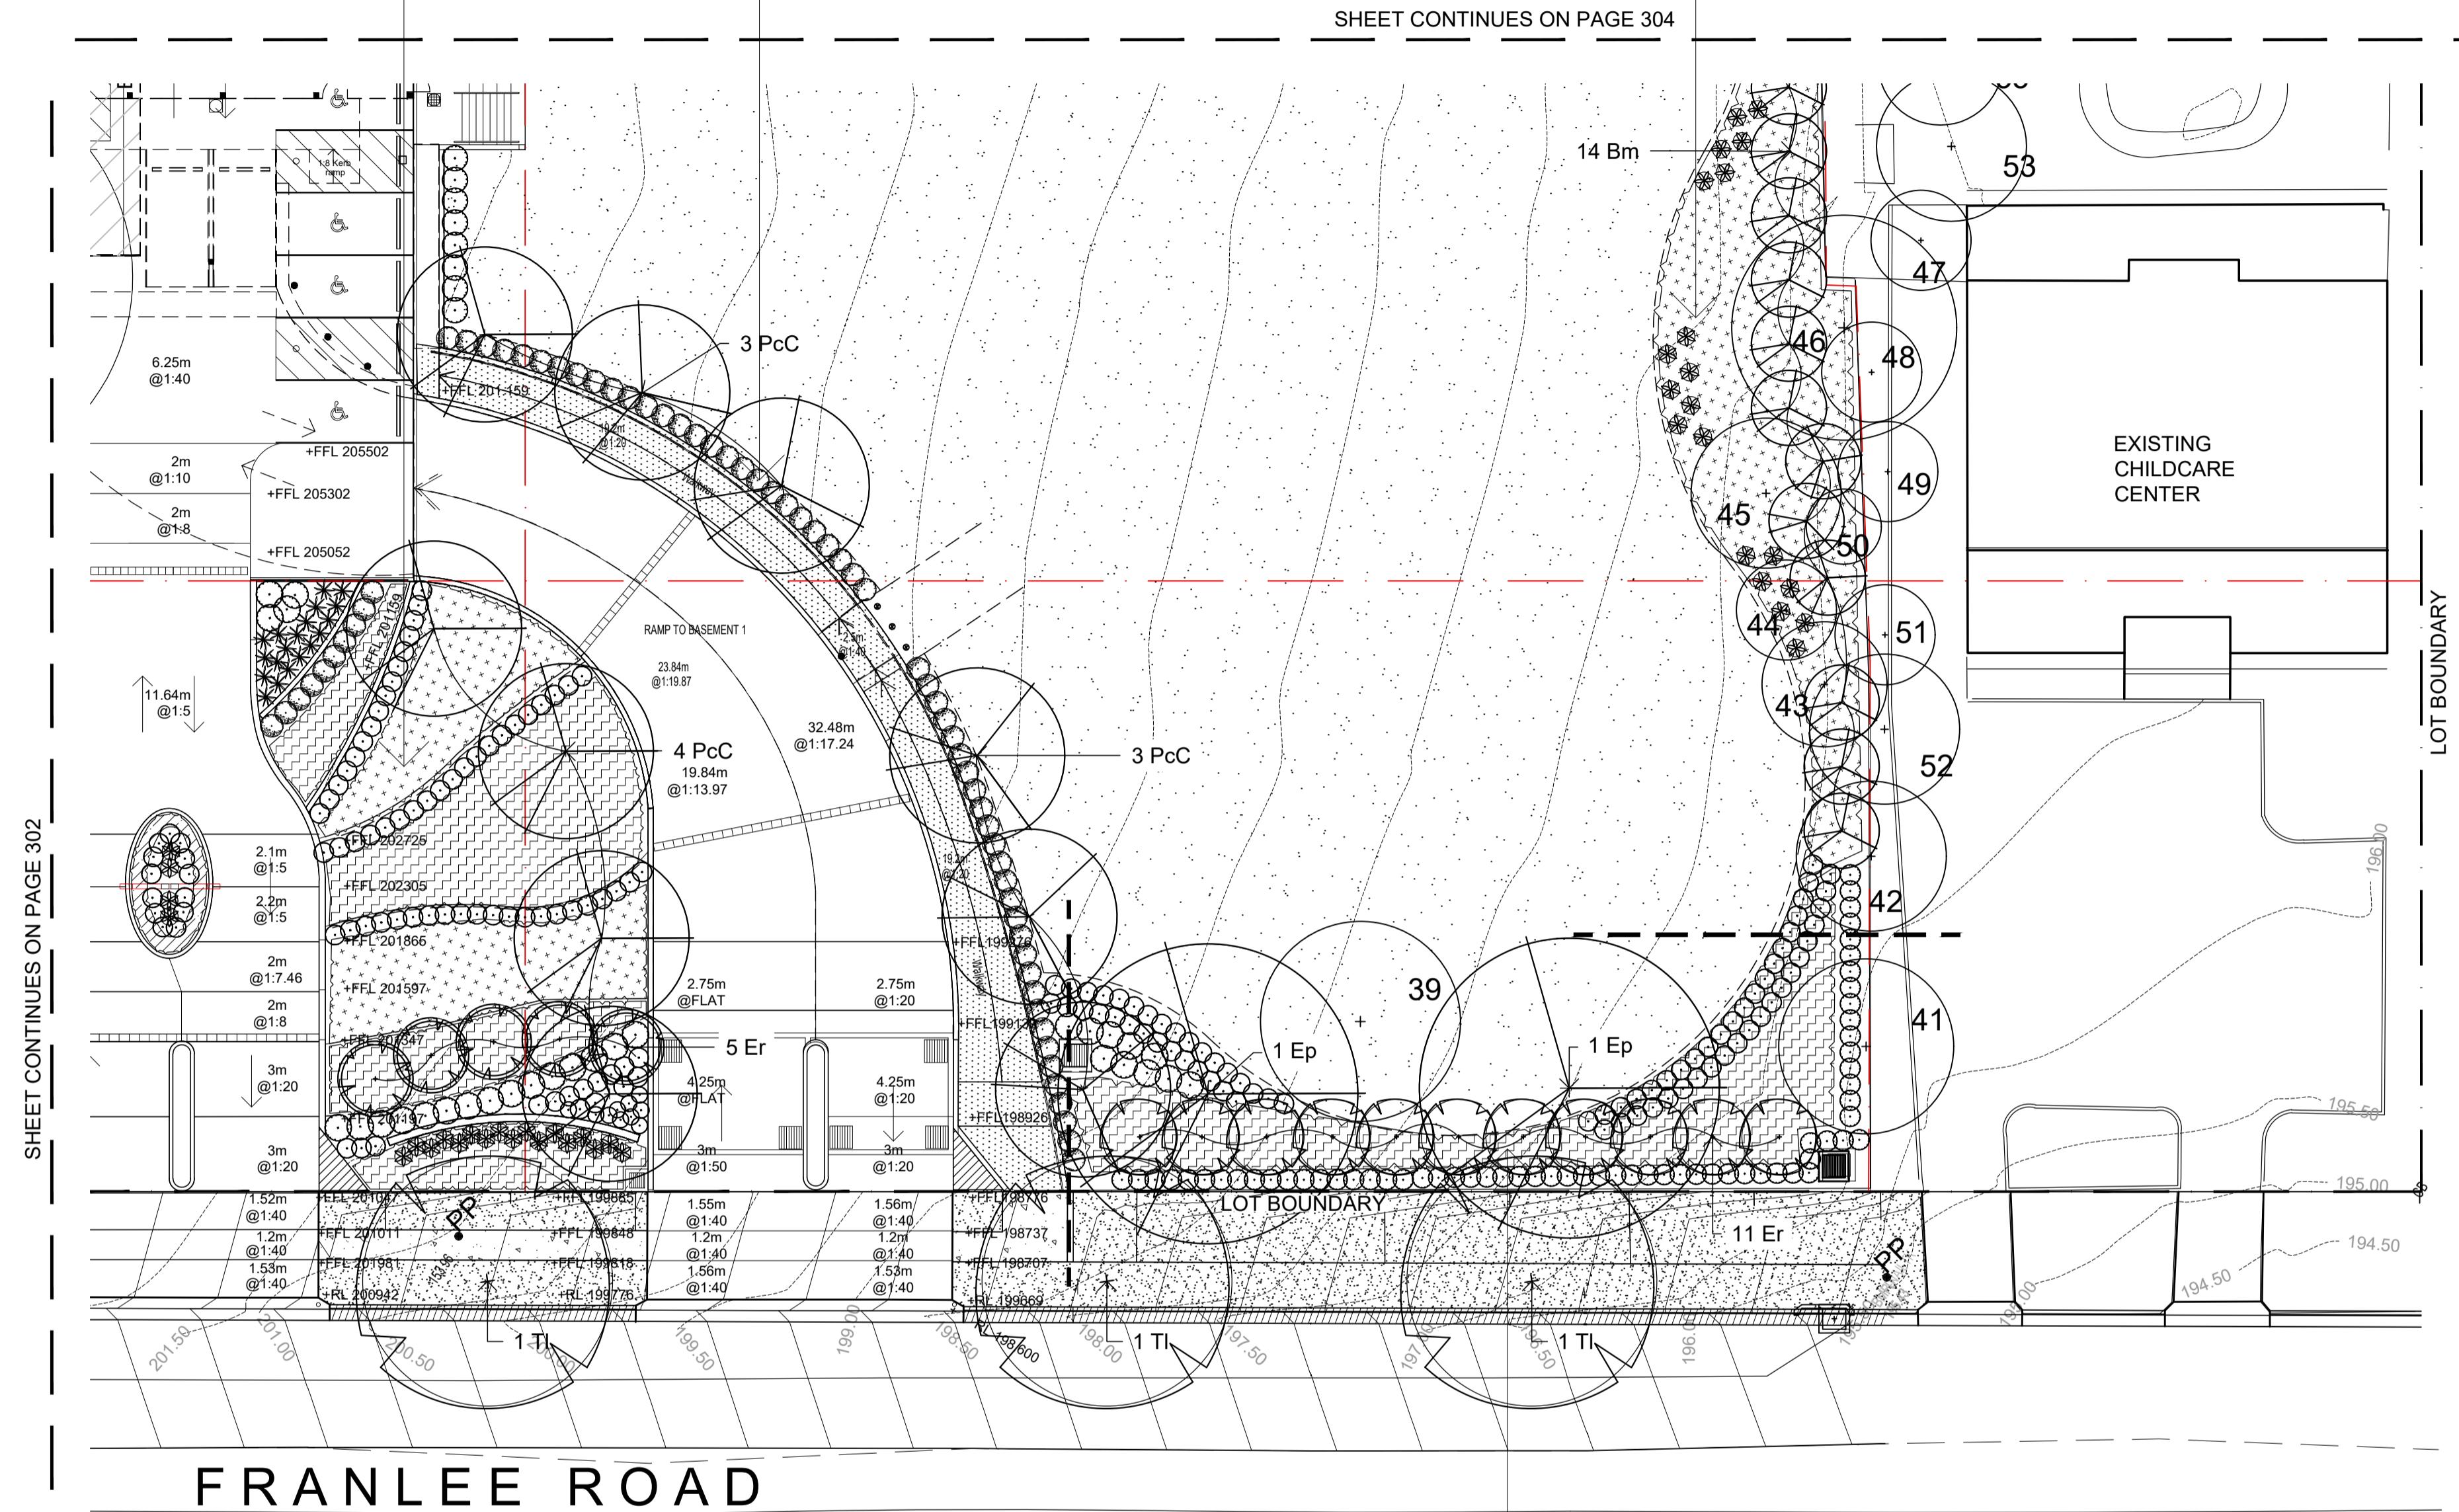

### Boundary Understory Screen Planting

Approximately 200m2, being:

- 450 Shrubs
- 250 Groundcovers

Bsu, Af, Mp, PgR, Vo, Ali, Bs, CP, HB, HG, GI, GC, Du, CM, CP, Od

**NOTE:**  
PLANTING AREA APPROXIMATELY WITH  
ALLOCATION OF 75% TO SHRUBS AND 25%  
GROUNDCOVER.



NOTE THAT FINAL DD FOR CC WILL ACHIEVE  
70% NATIVE AND 30% EXOTIC SPECIES.

**NOT FOR CONSTRUCTION**

© 2020 Site Image (NSW) Pty Ltd ABN 44 801 262 380 as agent for Site Image NSW Partnership. All rights reserved. This drawing is copyright and shall not be reproduced or copied in any form or by any means (graphic, electronic or mechanical including photocopy) without the written permission of Site Image (NSW) Pty Ltd Any license, expressed or implied, to use this document for any purpose whatsoever is overruled to the terms of the written agreement between Site Image (NSW) Pty Ltd and the instructing party.

The contractor shall check and verify all work on site (including works by others) before commencing the landscape installation. Any discrepancies are to be reported to the Project Manager or Landscape Architect prior to commencing work. Do not scale this drawing. Any required dimensions not shown shall be referred to the Landscape Architect for confirmation.

	F	E	D	C	B	A
Issue	For Approval	For Approval	For Approval	Preliminary	Preliminary	Preliminary
Revision Description	EN	RS	RS	EN	EN	EN
Date	25.11.2020	03.11.2020	30.10.2020	26.10.2020	22.10.2020	16.10.2020
Drawn						
Check						
Date						

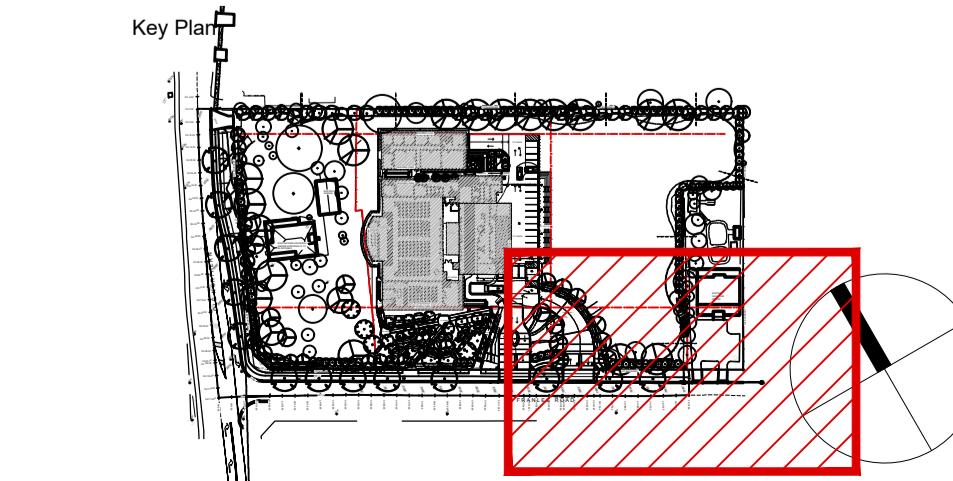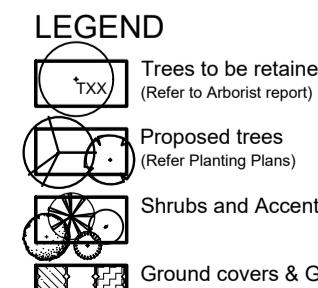

**Client:**  
**CHRIST THE REDEEMER**  
**MARONITE CHURCH**  
**Project:**  
**669 OLD NORTHERN ROAD,**  
**DURAL**

**Drawing Name:**  
**Landscape Planting Plan 3**  
**PRELIMINARY**  
Scale: 1:200 @ A1  
Job Number: SS20-4490  
Drawing Number: L-303 G

**Boundary Understorey Planting**  
Approximately 175m<sup>2</sup>, being:  
- 400 Shrubs  
- 220 Groundcovers


Ate, Bma, Ca, CLA, Cgl, Pl, Ppu, Ppa, Lmu, Pta, Tau,  
Gs, Eps, Pt, Lf, Eh, Ju,

**Boundary Understorey Planting**  
Approximately 160m<sup>2</sup>, being:  
- 360 Shrubs  
- 200 Groundcovers

Bsu, Af, Mp, PgR, Vo, Ali, Bs, CP, HB, HG, Gl,  
GC, Du, CM, CP, Od, Ia, Pr

**Boundary Understorey Planting**  
Approximately 168m<sup>2</sup>, being:  
- 380 Shrubs  
- 210 Groundcovers

Ppa, CaK, Cap, Pl, Bpr, Ca, Di, Dca, Bma,  
Epo, Aco, Vh, Tau, Pt, Lmu, Hv

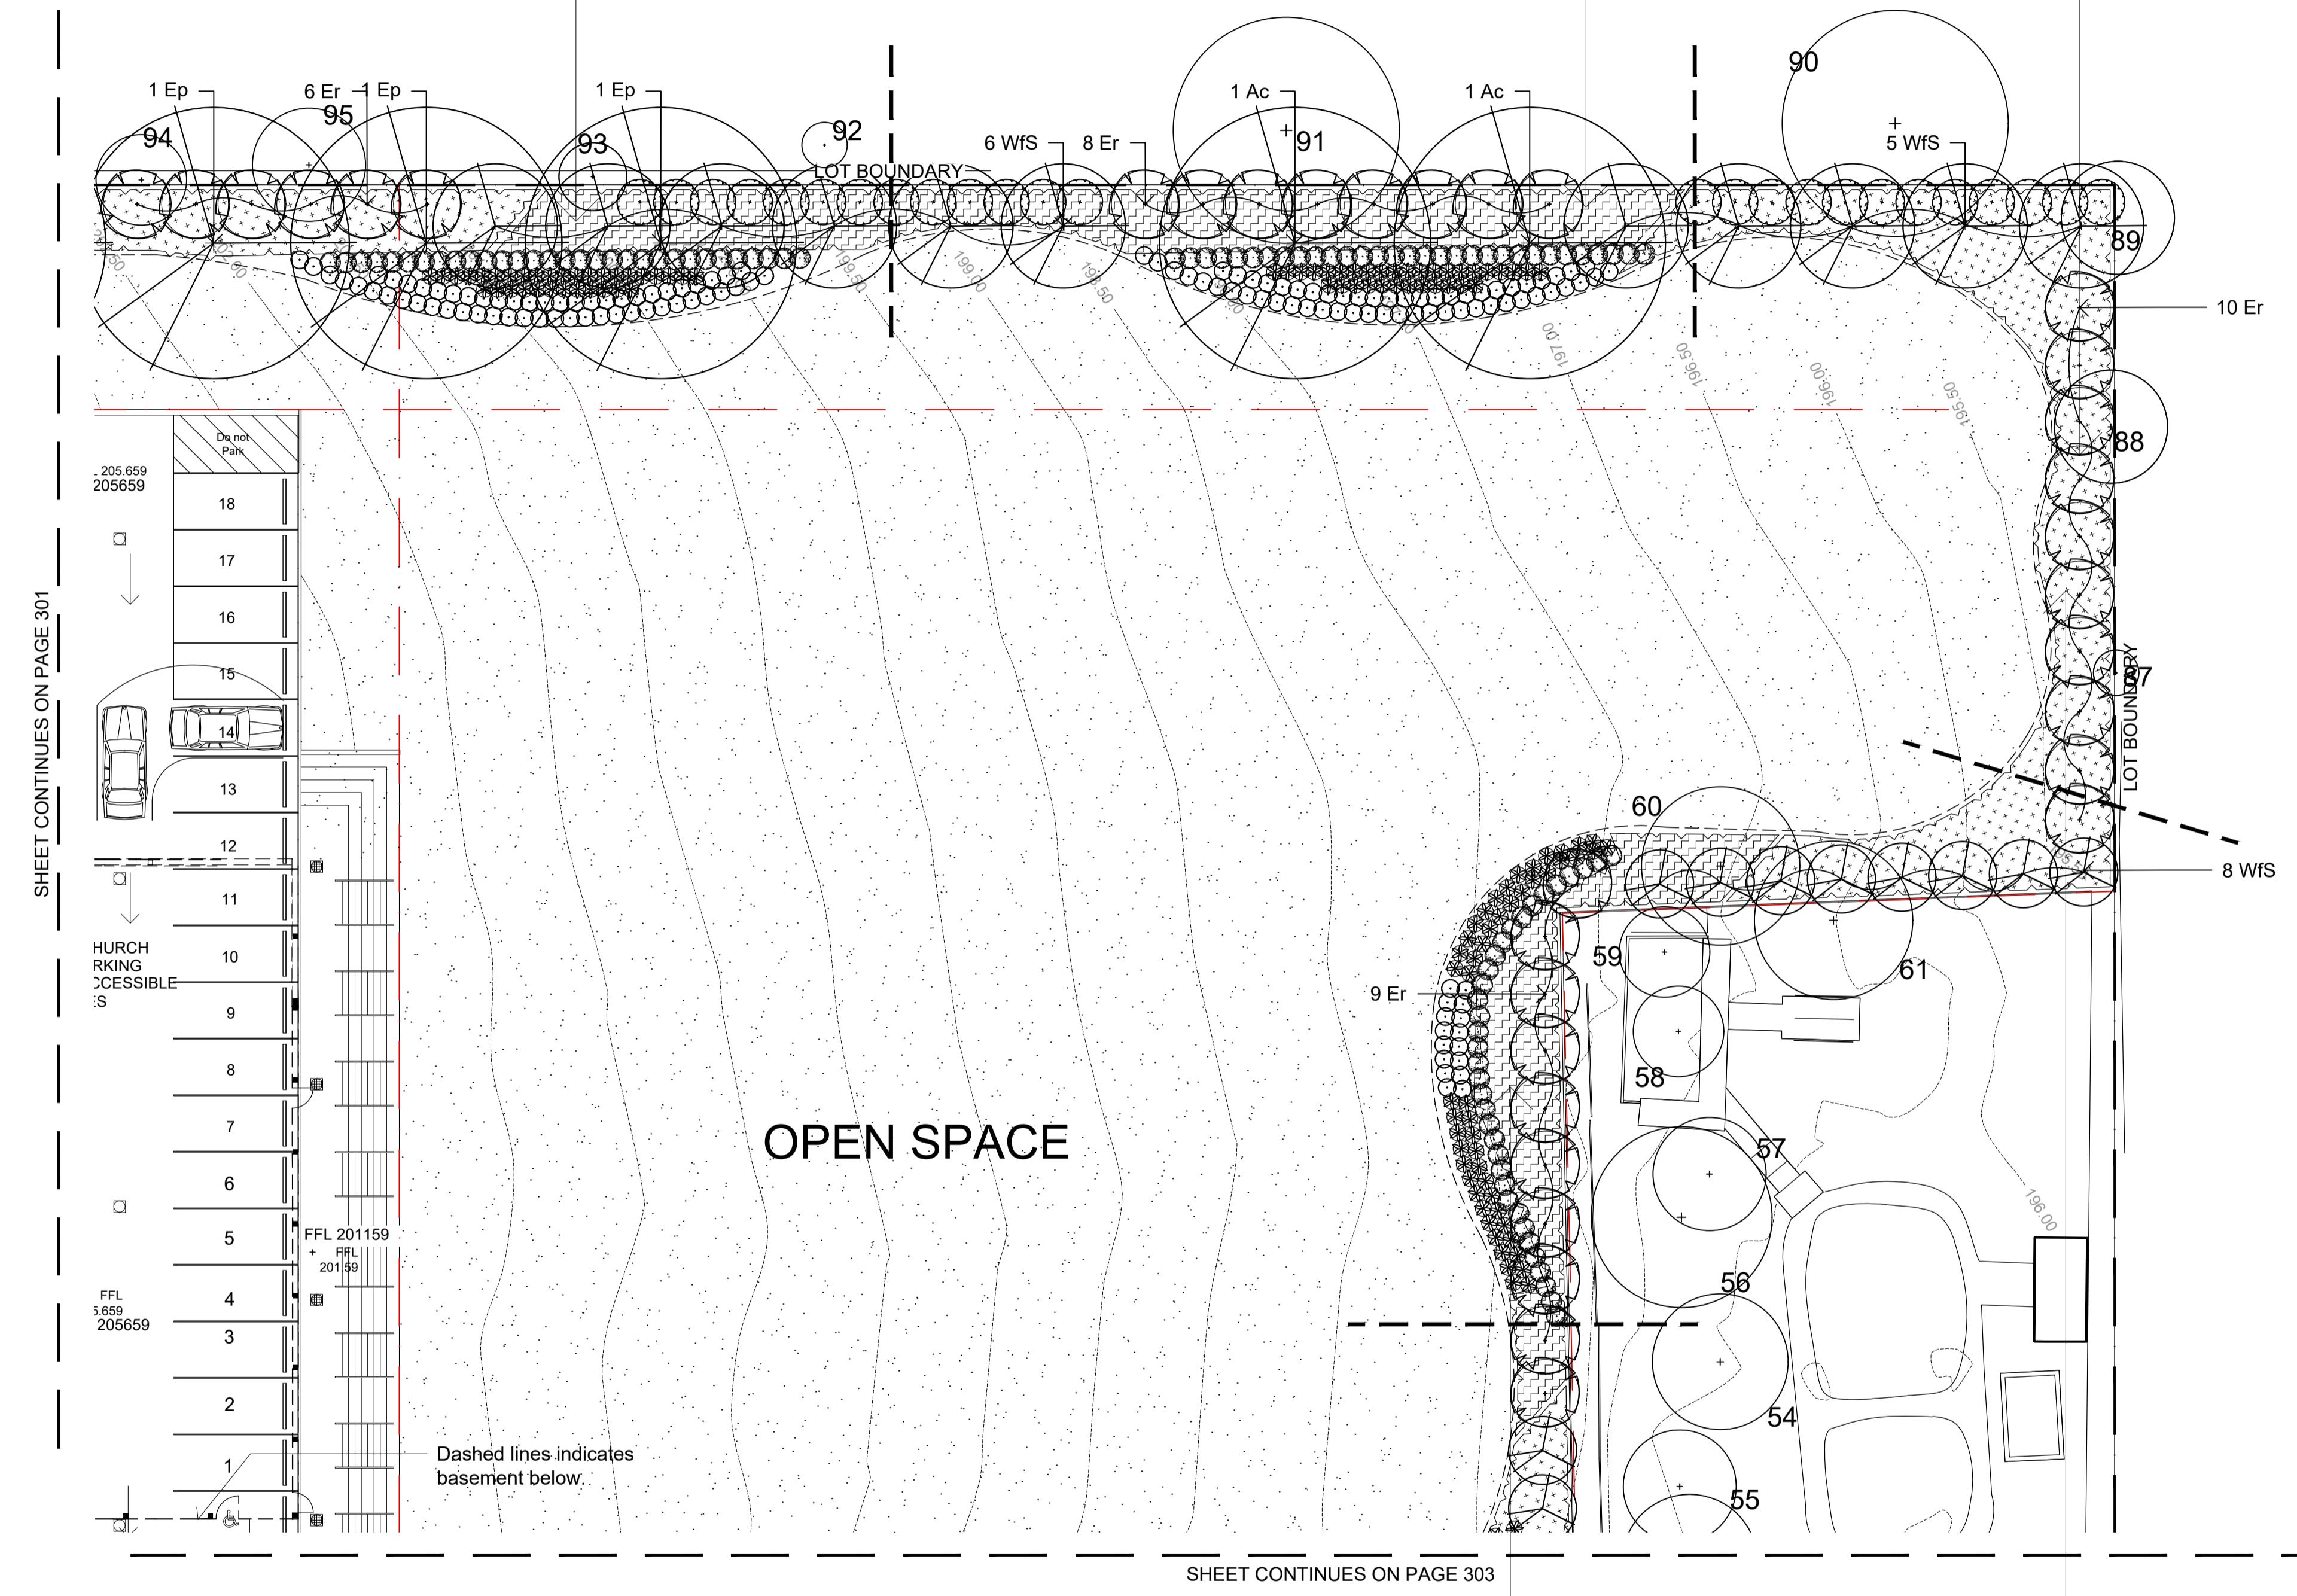

**Boundary Understorey Planting to Existing Childcare**  
Approximately 164m<sup>2</sup>, being:

- 370 Shrubs
- 205 Groundcovers

SsM, Sa, Vo, Sr, CRS, De, GC, HG, GaR, Cr, PgR,  
Acm, PgR, Caa, CrWf, La, Pl, Tj, Ye, Lf, Di, Od, Hs,  
Dca, Bma, Dr, Hda, Vh, Di, Ju, Pt

**Boundary Understorey Planting**  
Approximately 168m<sup>2</sup>, being:

- 380 Shrubs
- 210 Groundcovers

Bsu, Af, Mp, PgR, Vo, Ali, Bs, CP, HB,  
HG, Gl, GC, Du, CM, CP, Od, Ia, Pr

**NOTE:**  
**PLANTING AREA APPROXIMATELY WITH ALLOCATION OF 75% TO SHRUBS AND 25% GROUNDCOVER.**

**NOTE THAT FINAL DD FOR CC WILL ACHIEVE 70% NATIVE AND 30% EXOTIC SPECIES.**

**NOT FOR CONSTRUCTION**

© 2020 Site Image (NSW) Pty Ltd ABN 44 801 262 380 as agent for Site Image NSW Partnership. All rights reserved. This drawing is copyright and shall not be reproduced or copied in any form or by any means (graphic, electronic or mechanical including photocopy) without the written permission of Site Image (NSW) Pty Ltd Any license, expressed or implied, to use this document for any purpose whatsoever is restricted to the terms of the written agreement between Site Image (NSW) Pty Ltd and the instructing party.


The contractor shall check and verify all work on site (including work by others) before commencing the landscape installation. Any discrepancies are to be reported to the Project Manager or Landscape Architect prior to commencing work. Do not scale this drawing. Any required dimensions not shown shall be referred to the Landscape Architect for confirmation.

F For Approval  
E For Approval  
D For Approval  
C Preliminary  
B Preliminary  
A Preliminary

EN RS 25.11.2020  
EN RS 03.11.2020  
EN RS 30.10.2020  
EN RS 26.10.2020  
EN RS 22.10.2020  
EN RS 16.10.2020

Legend  
Trees to be retained  
(Refer to Arborist report)  
Proposed trees  
(Refer Planning Plans)  
Shrubs and Accents  
Ground covers & Grasses  
Lawn

Issue Revision Description  
Drawn Check Date

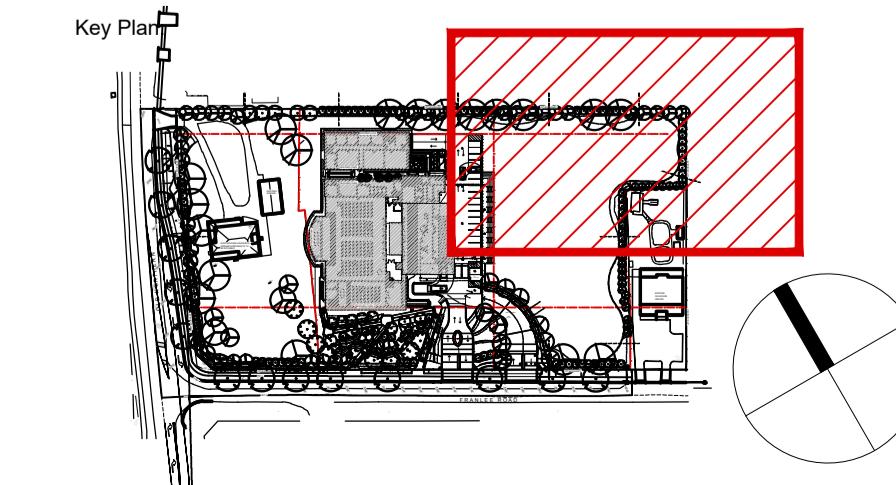

Client:  
**CHRIST THE REDEEMER  
MARONITE CHURCH**




Project:  
**669 OLD NORTHERN ROAD,  
DURAL**

Drawing Name:  
**Landscape Planting Plan 4**

PRELIMINARY


Scale: 1:200 @ A1  
Job Number: SS20-4490  
Drawing Number: L-304 G  
Issue: 0 1 2 4 6 10m



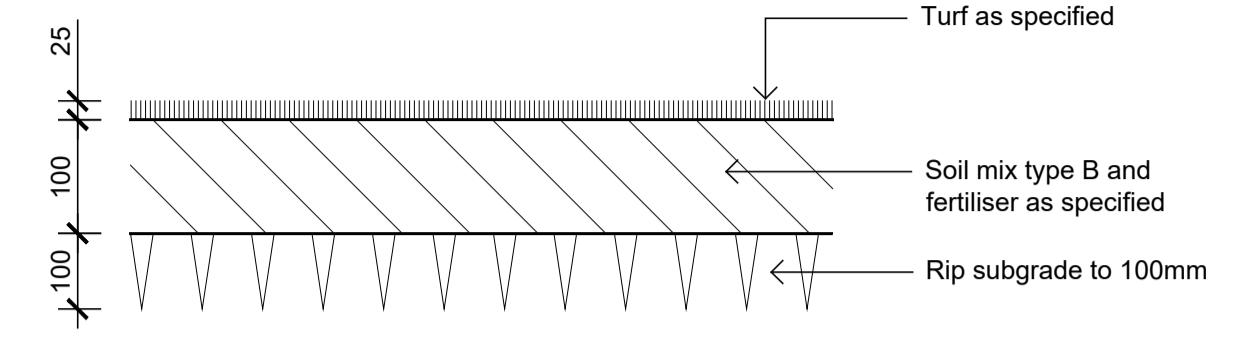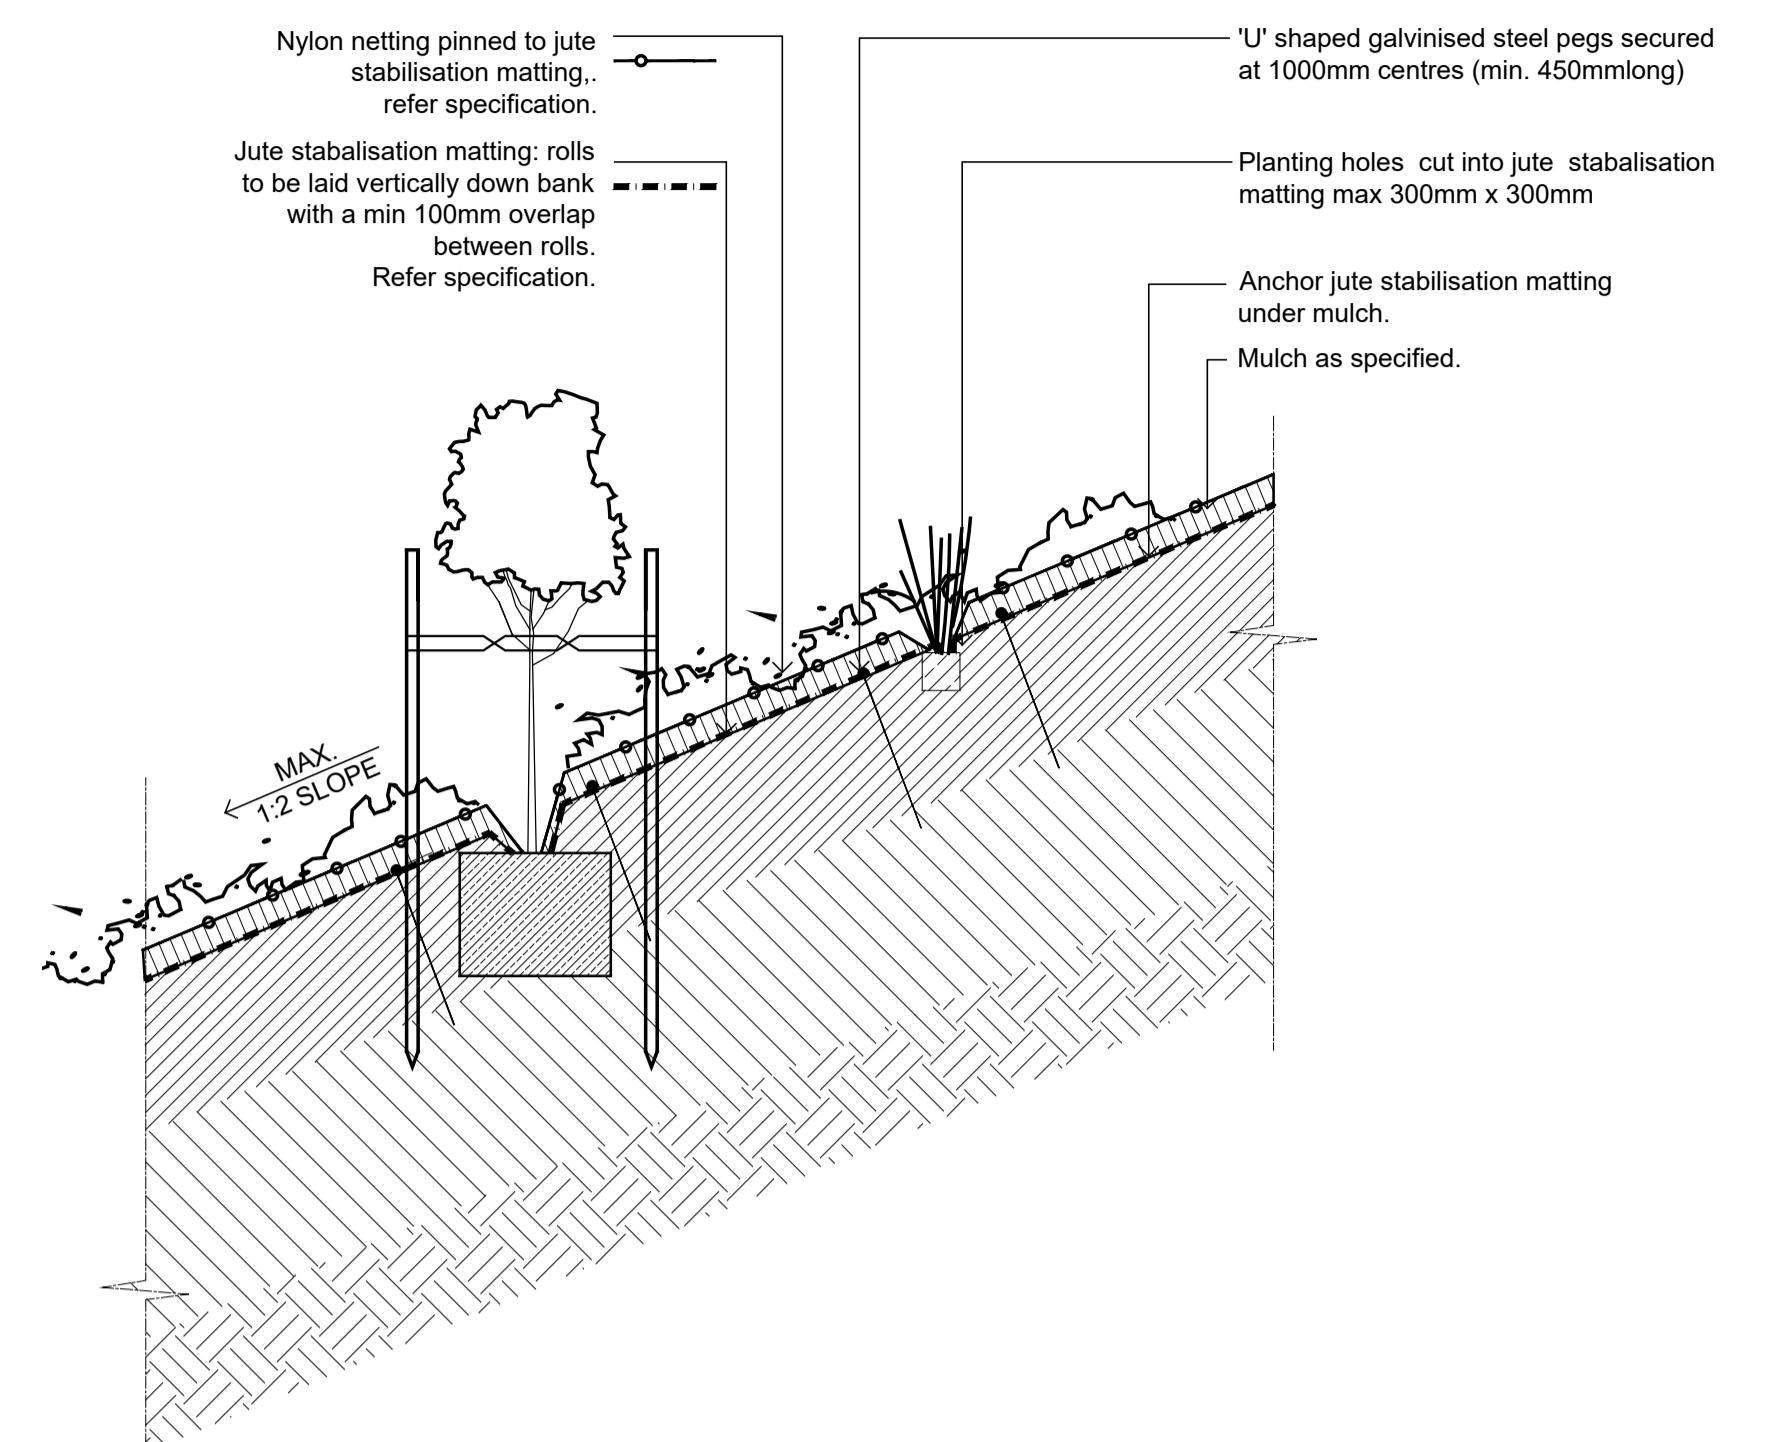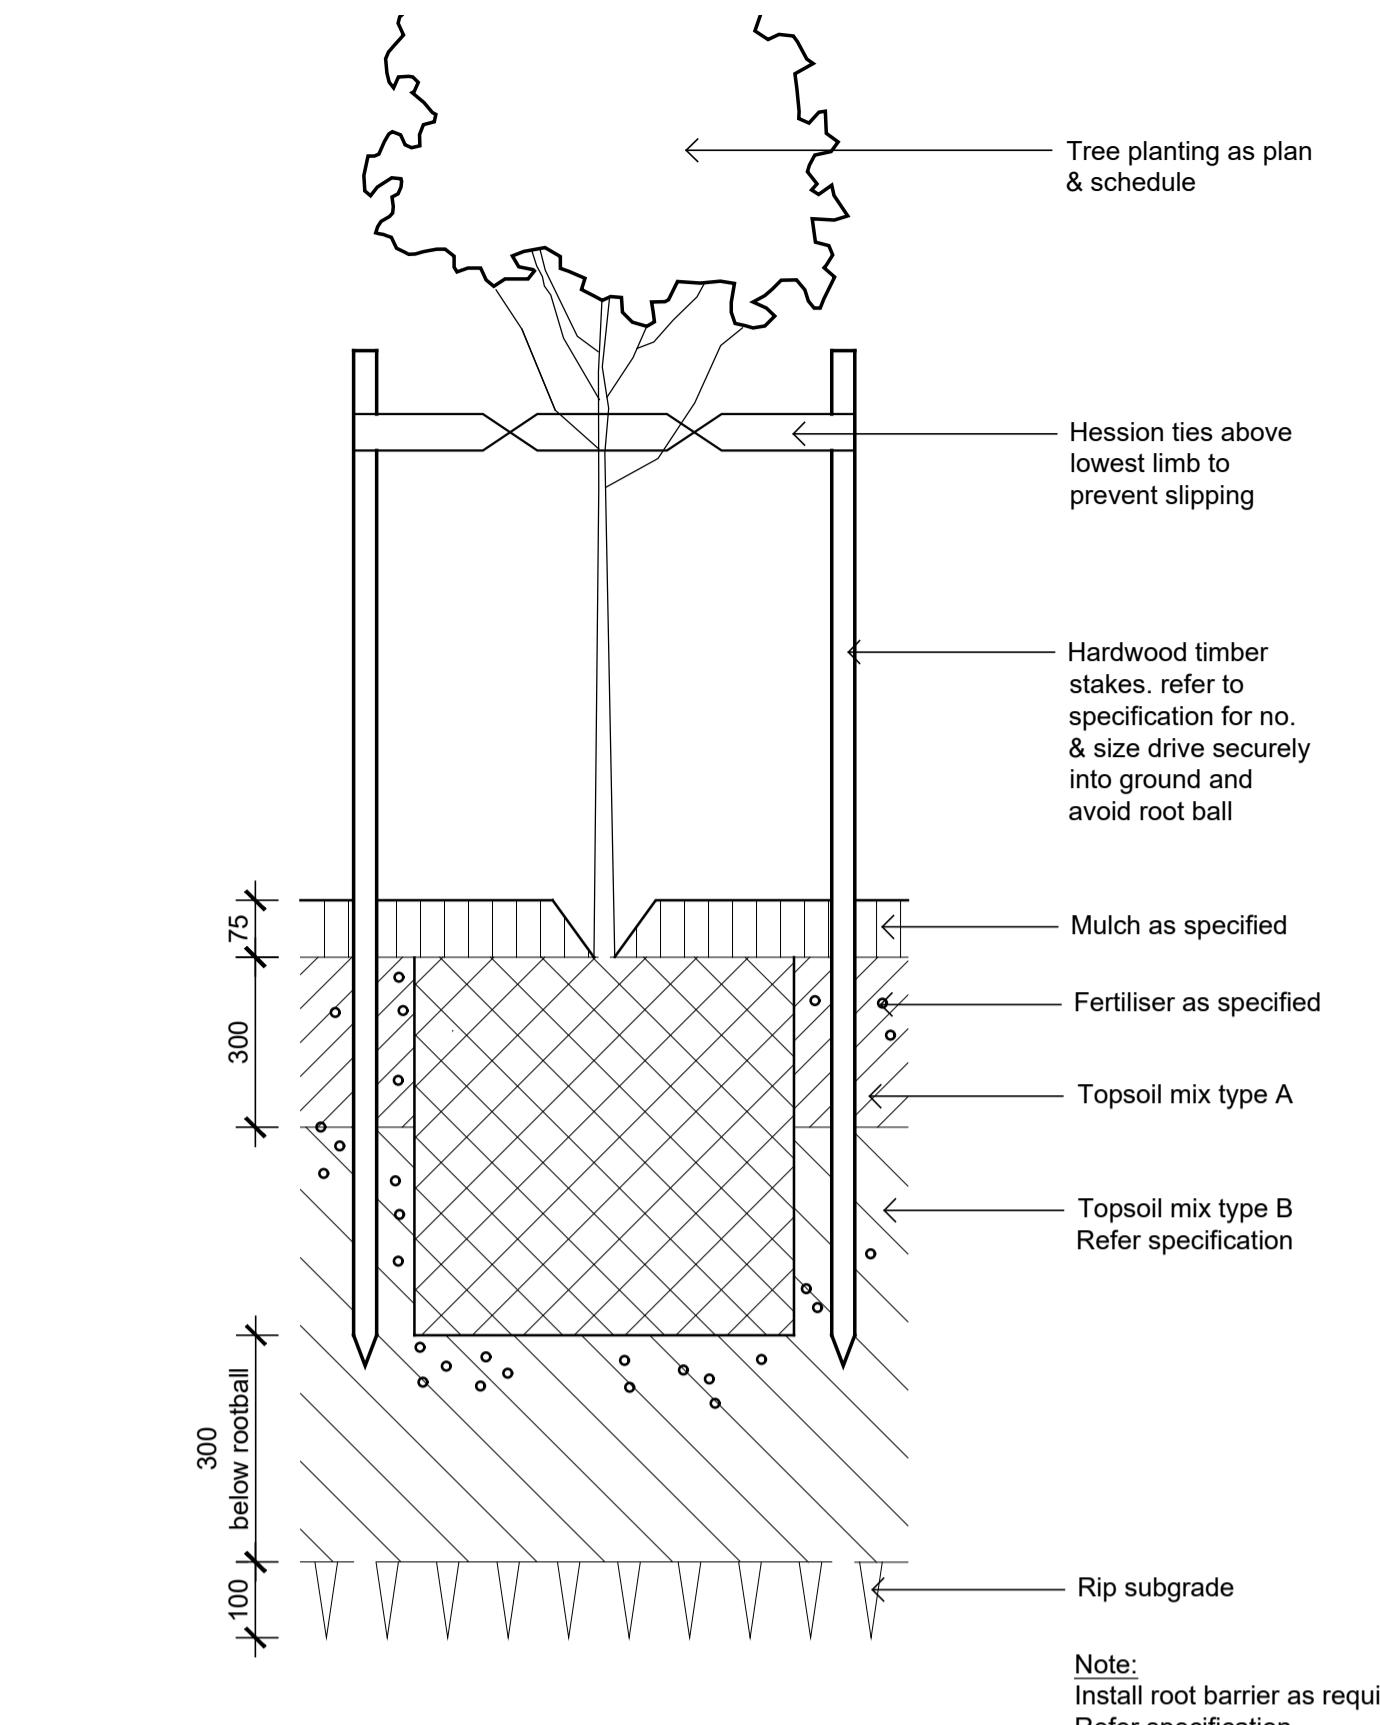


06  
501 Detail Turf on Even Grade 1:10


01  
501 Detail 75-200L Tree Planting on Grade 1:10

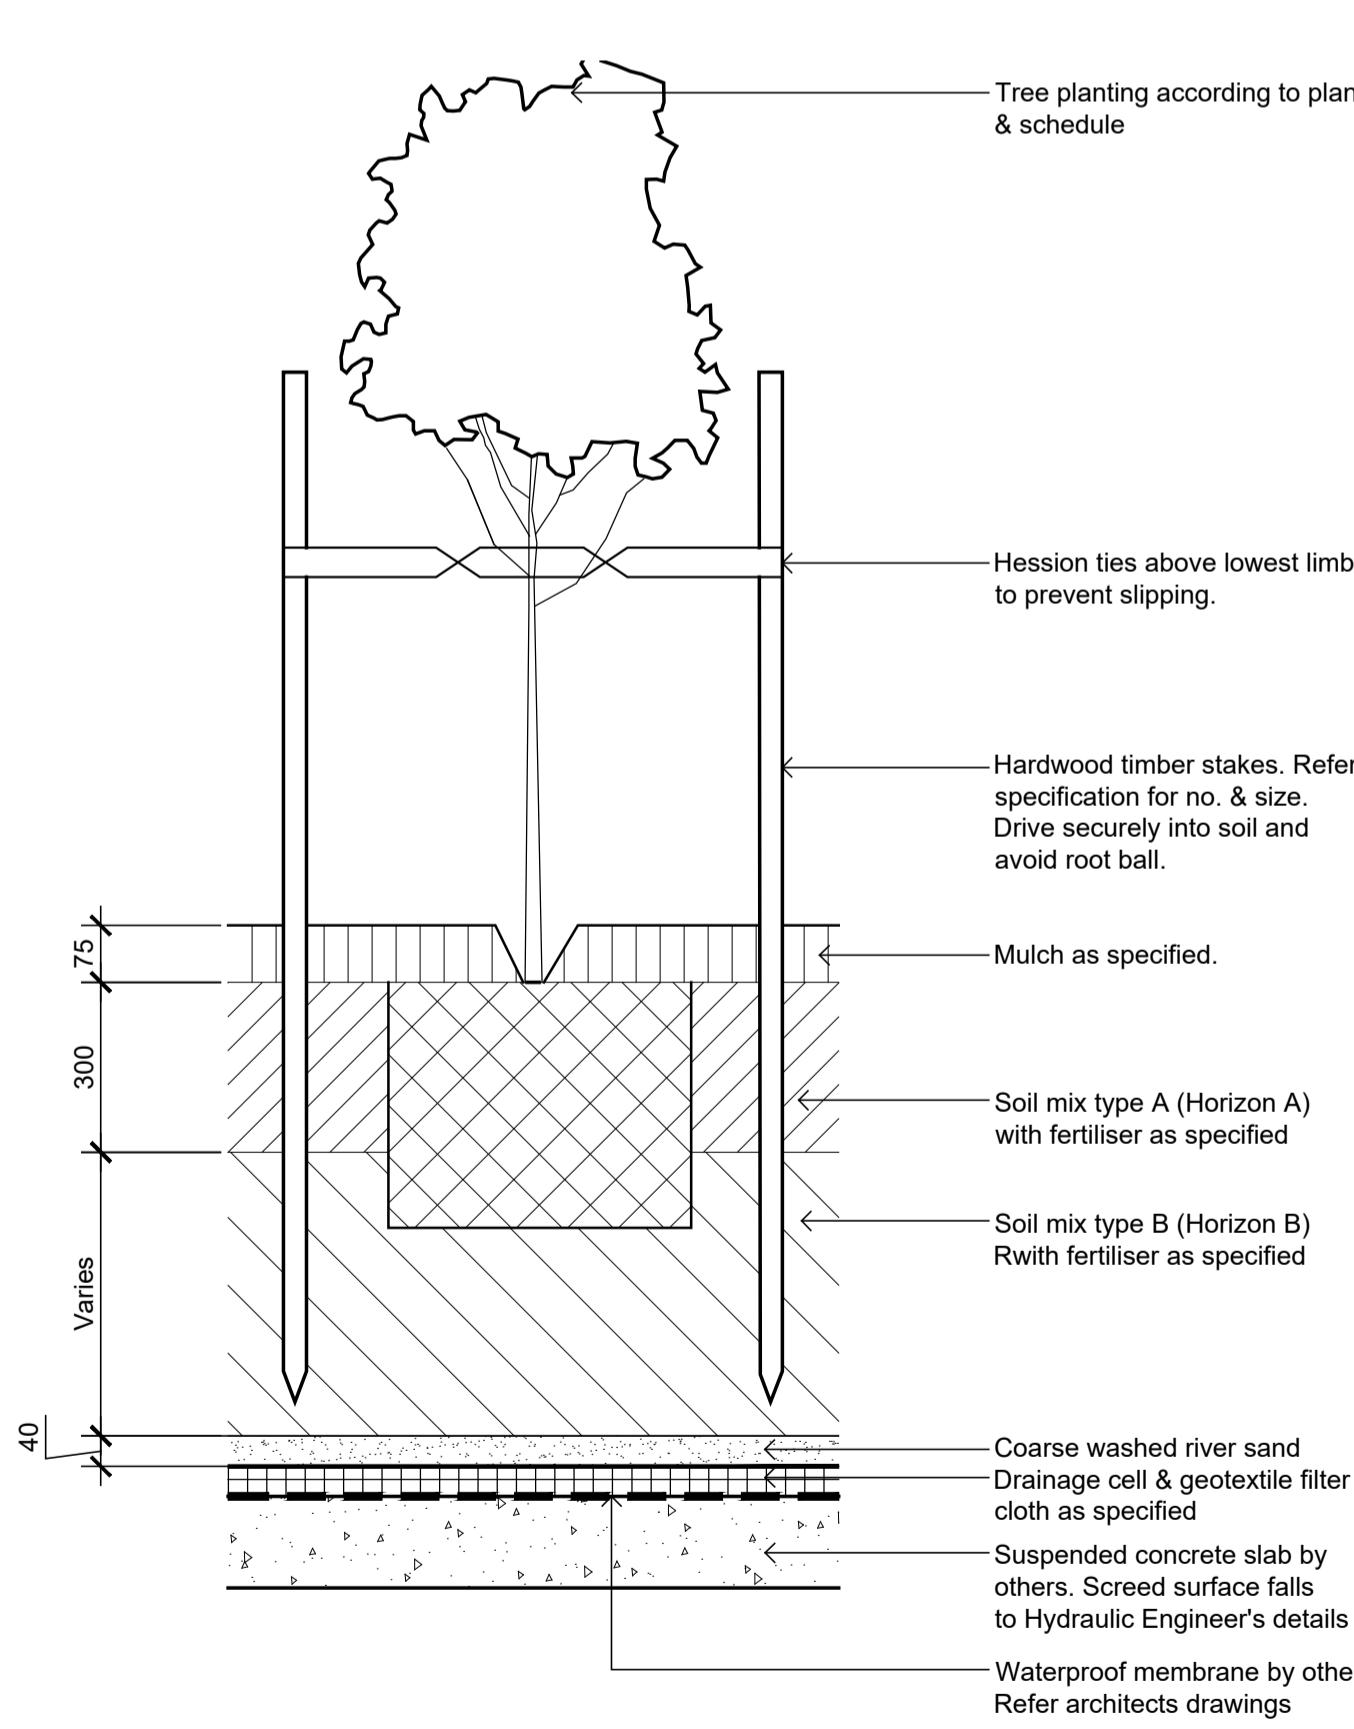


03  
501 Typical Embankment Planting 1:20

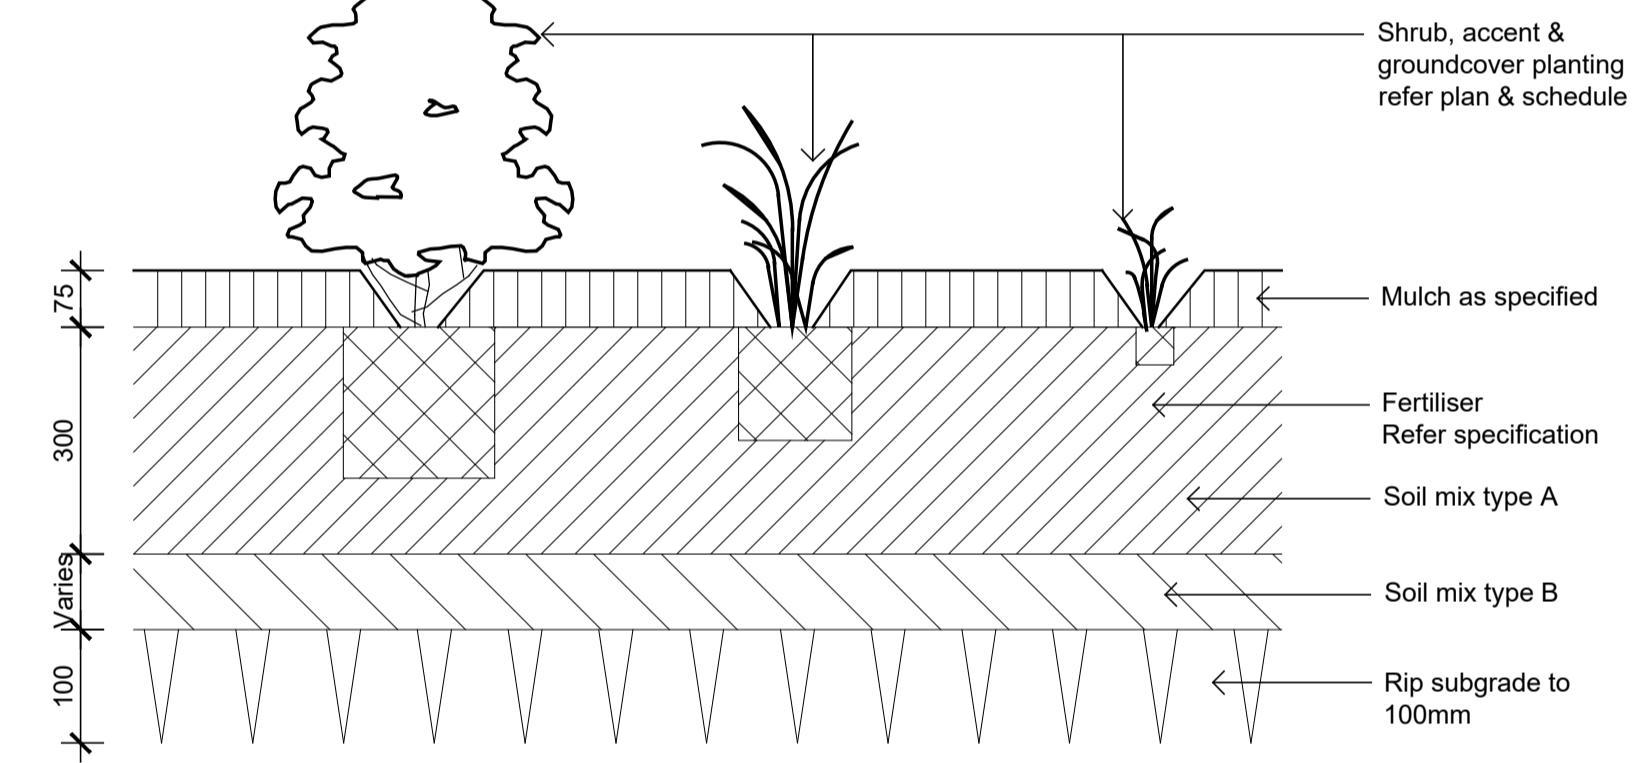


07  
501 Insitu Concrete Paving - On grade 1:10

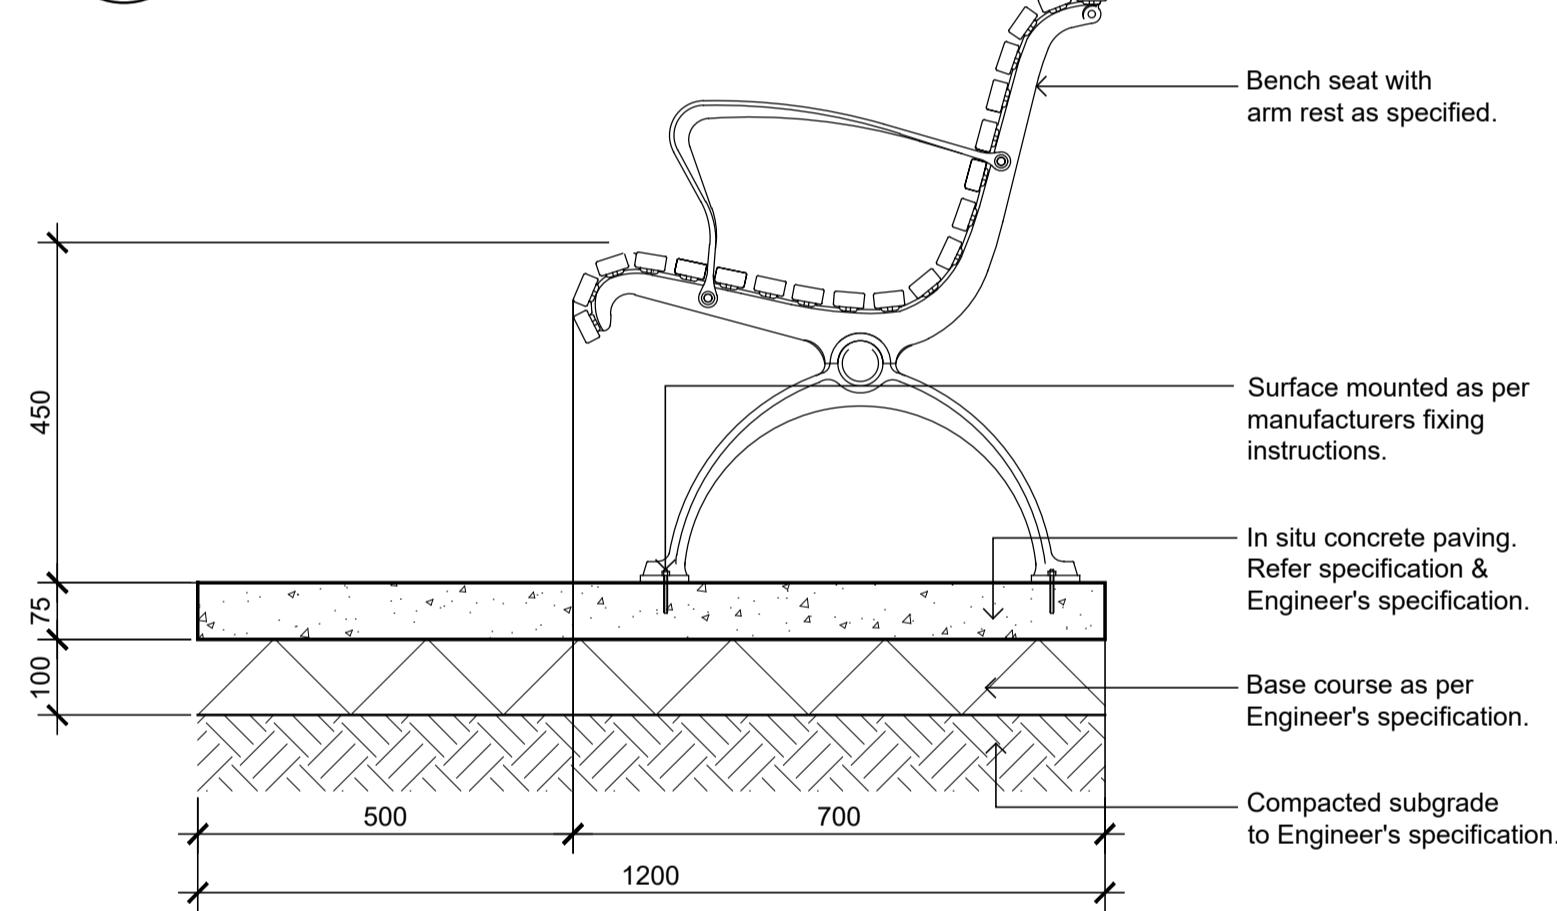

02  
501 Detail 25-75L Tree Planting on Structure 1:10

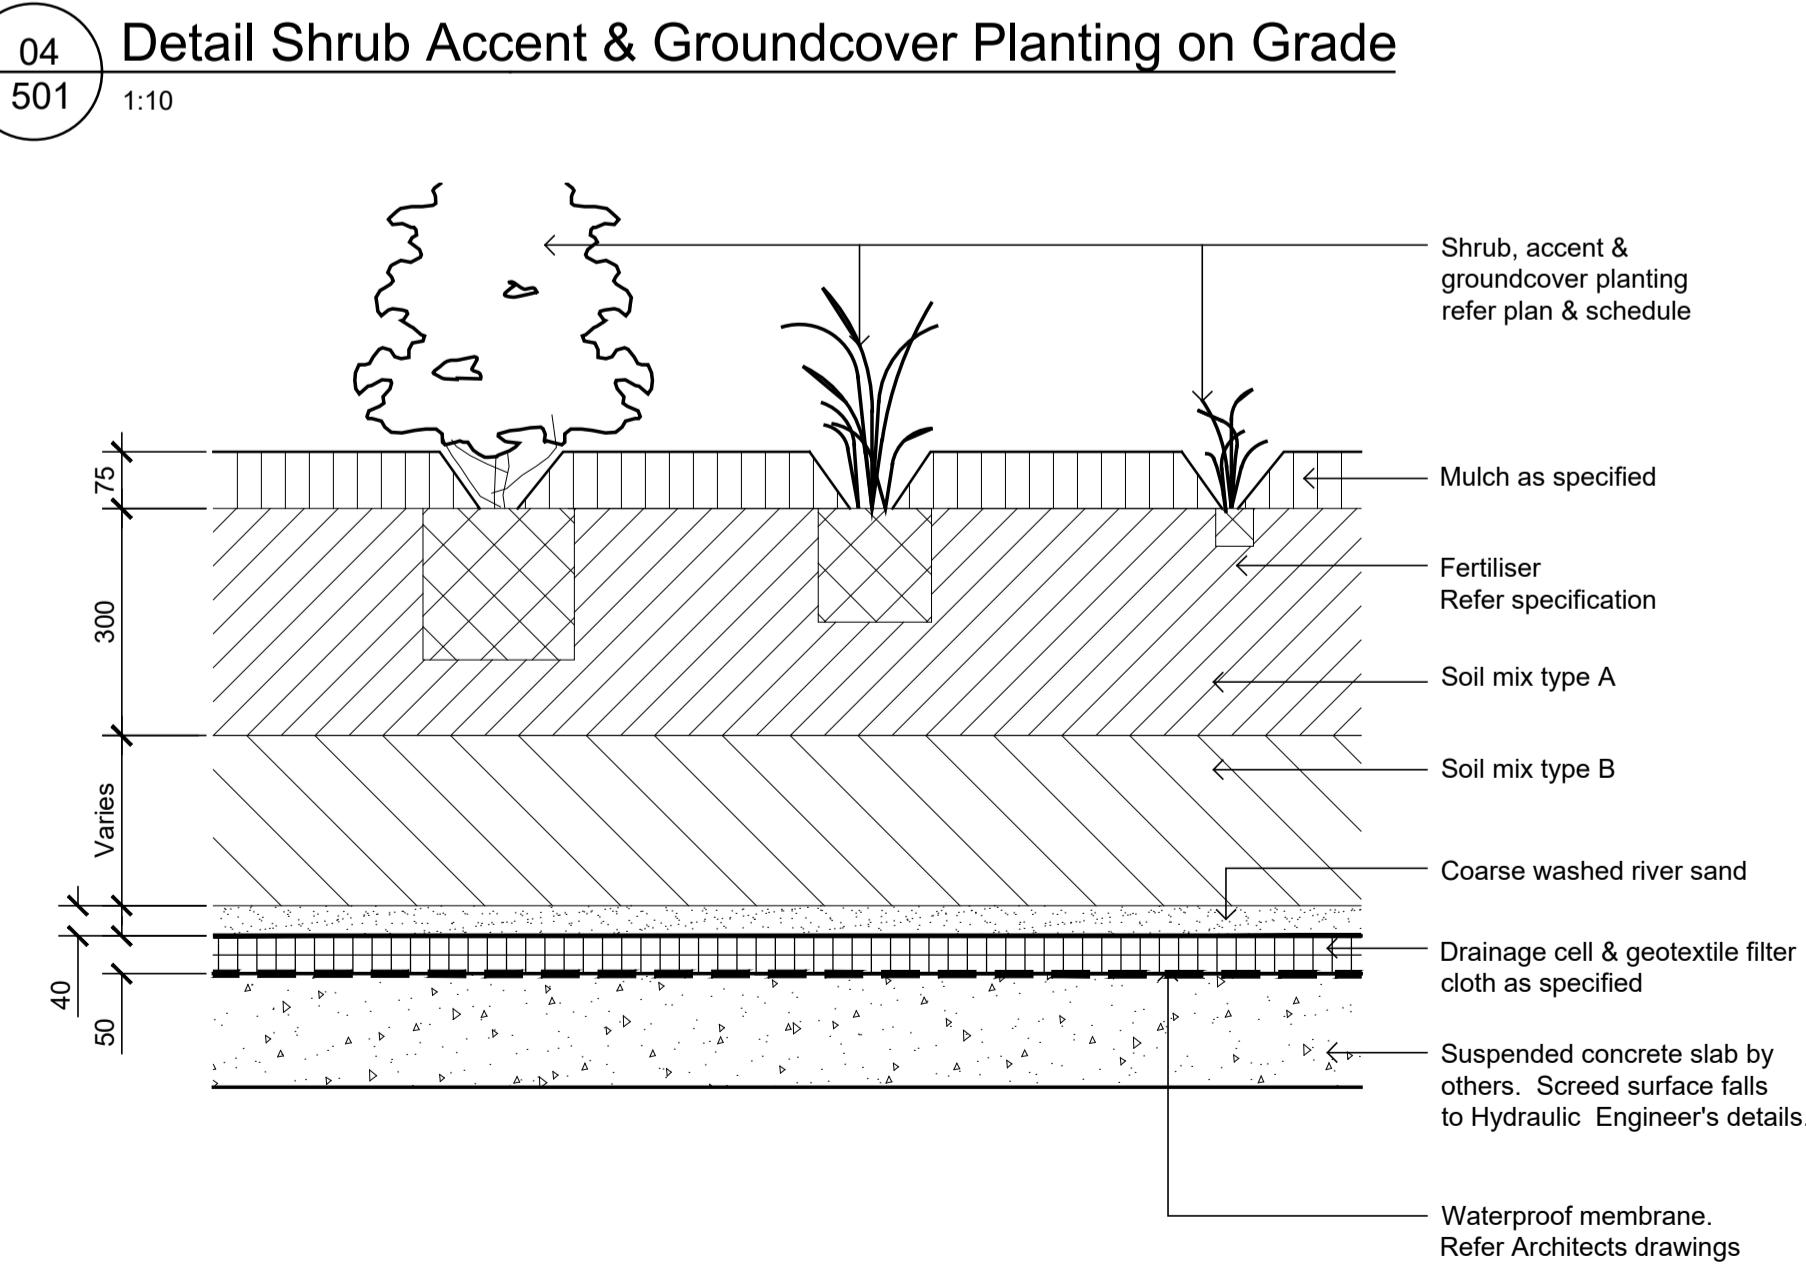

08  
501 BENCH SEAT SCALE 1:10

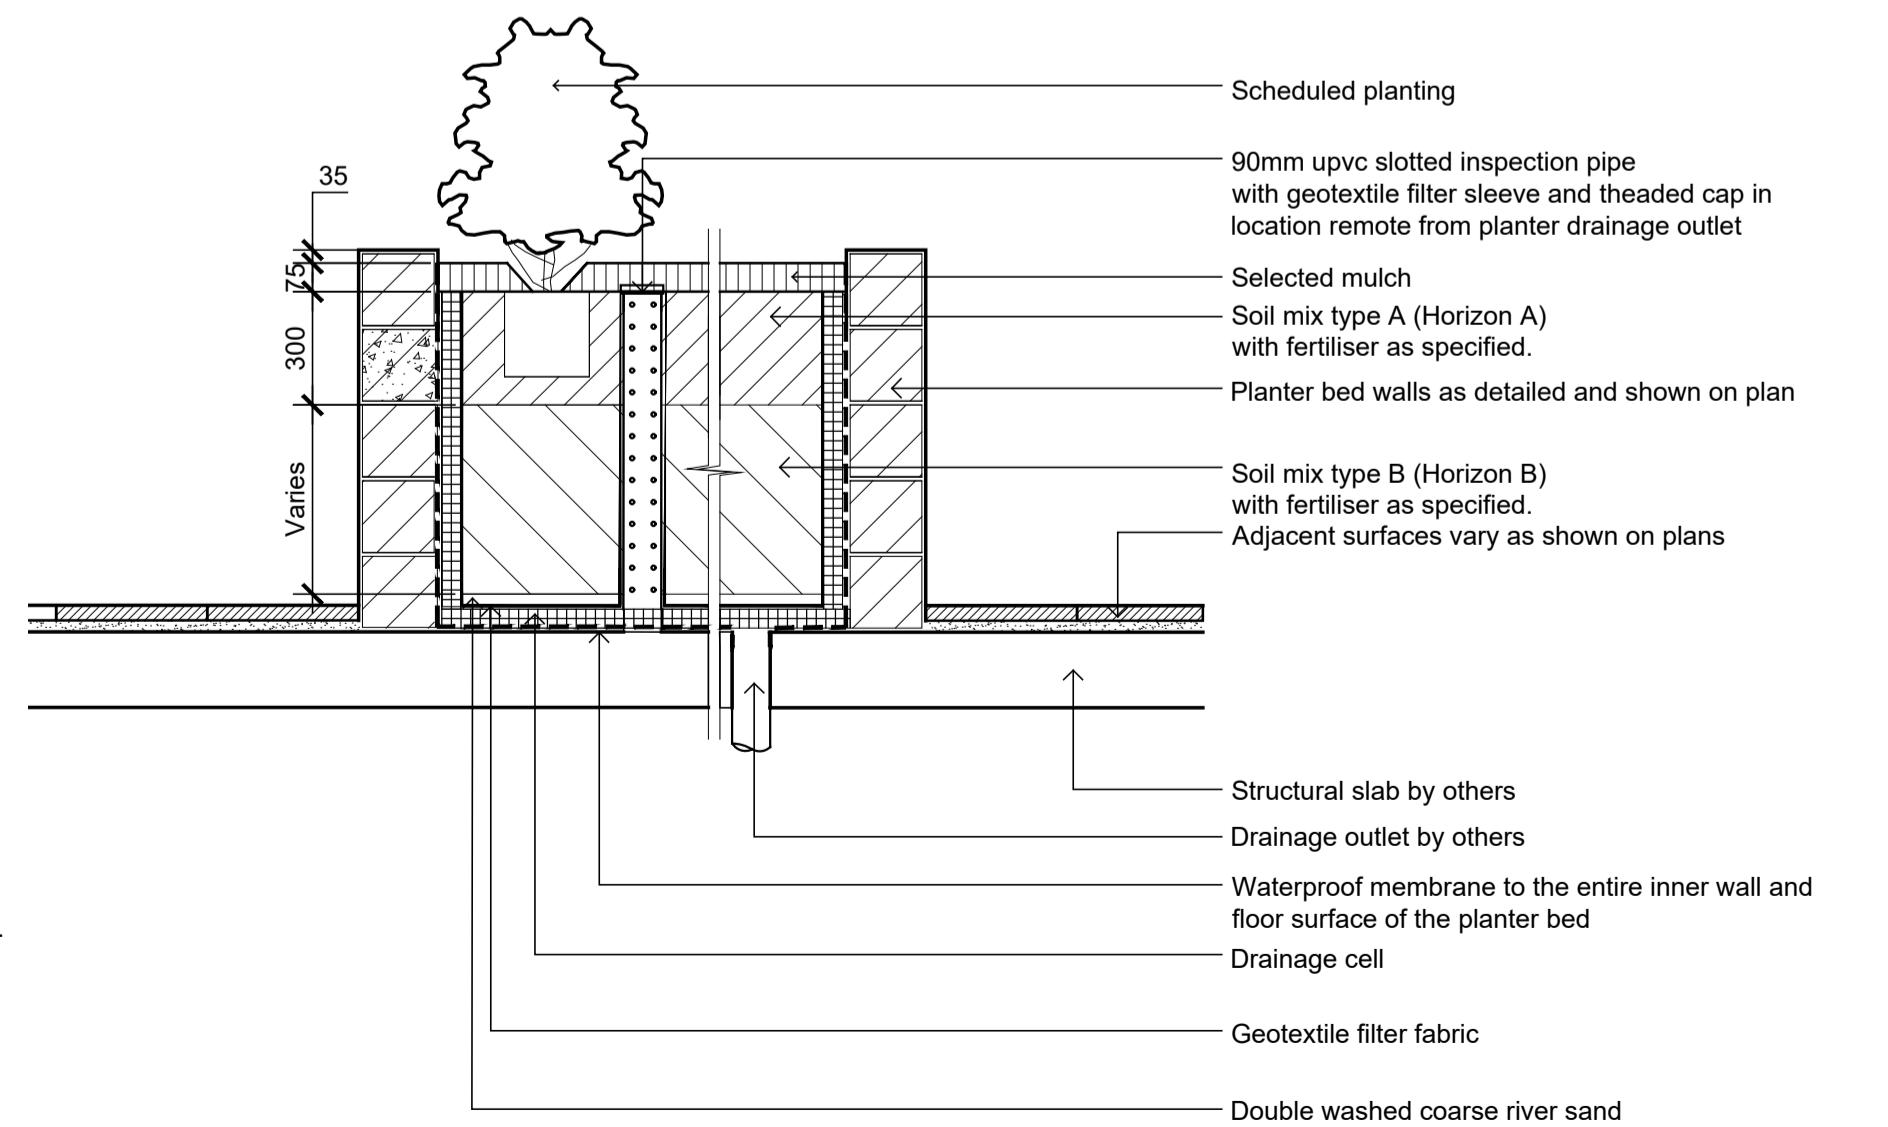

09  
501 Section - Typical Raised Planter Bed on Structure 1:20  
Inspection riser pipe

Client:  
MARONITE CATHOLIC CHURCH

Project:  
669 OLD NORTHERN ROAD  
DURAL



Site Image (NSW) Pty Ltd  
ABN 44 601 262 380

PRELIMINARY

Drawing Name:  
LANDSCAPE DETAILS


Scale: AS SHOWN  
Job Number:  
Drawing Number:  
Issue:

SS20-4490


L-501 D



01 Indicative Pergola Arbour  
502 NTS

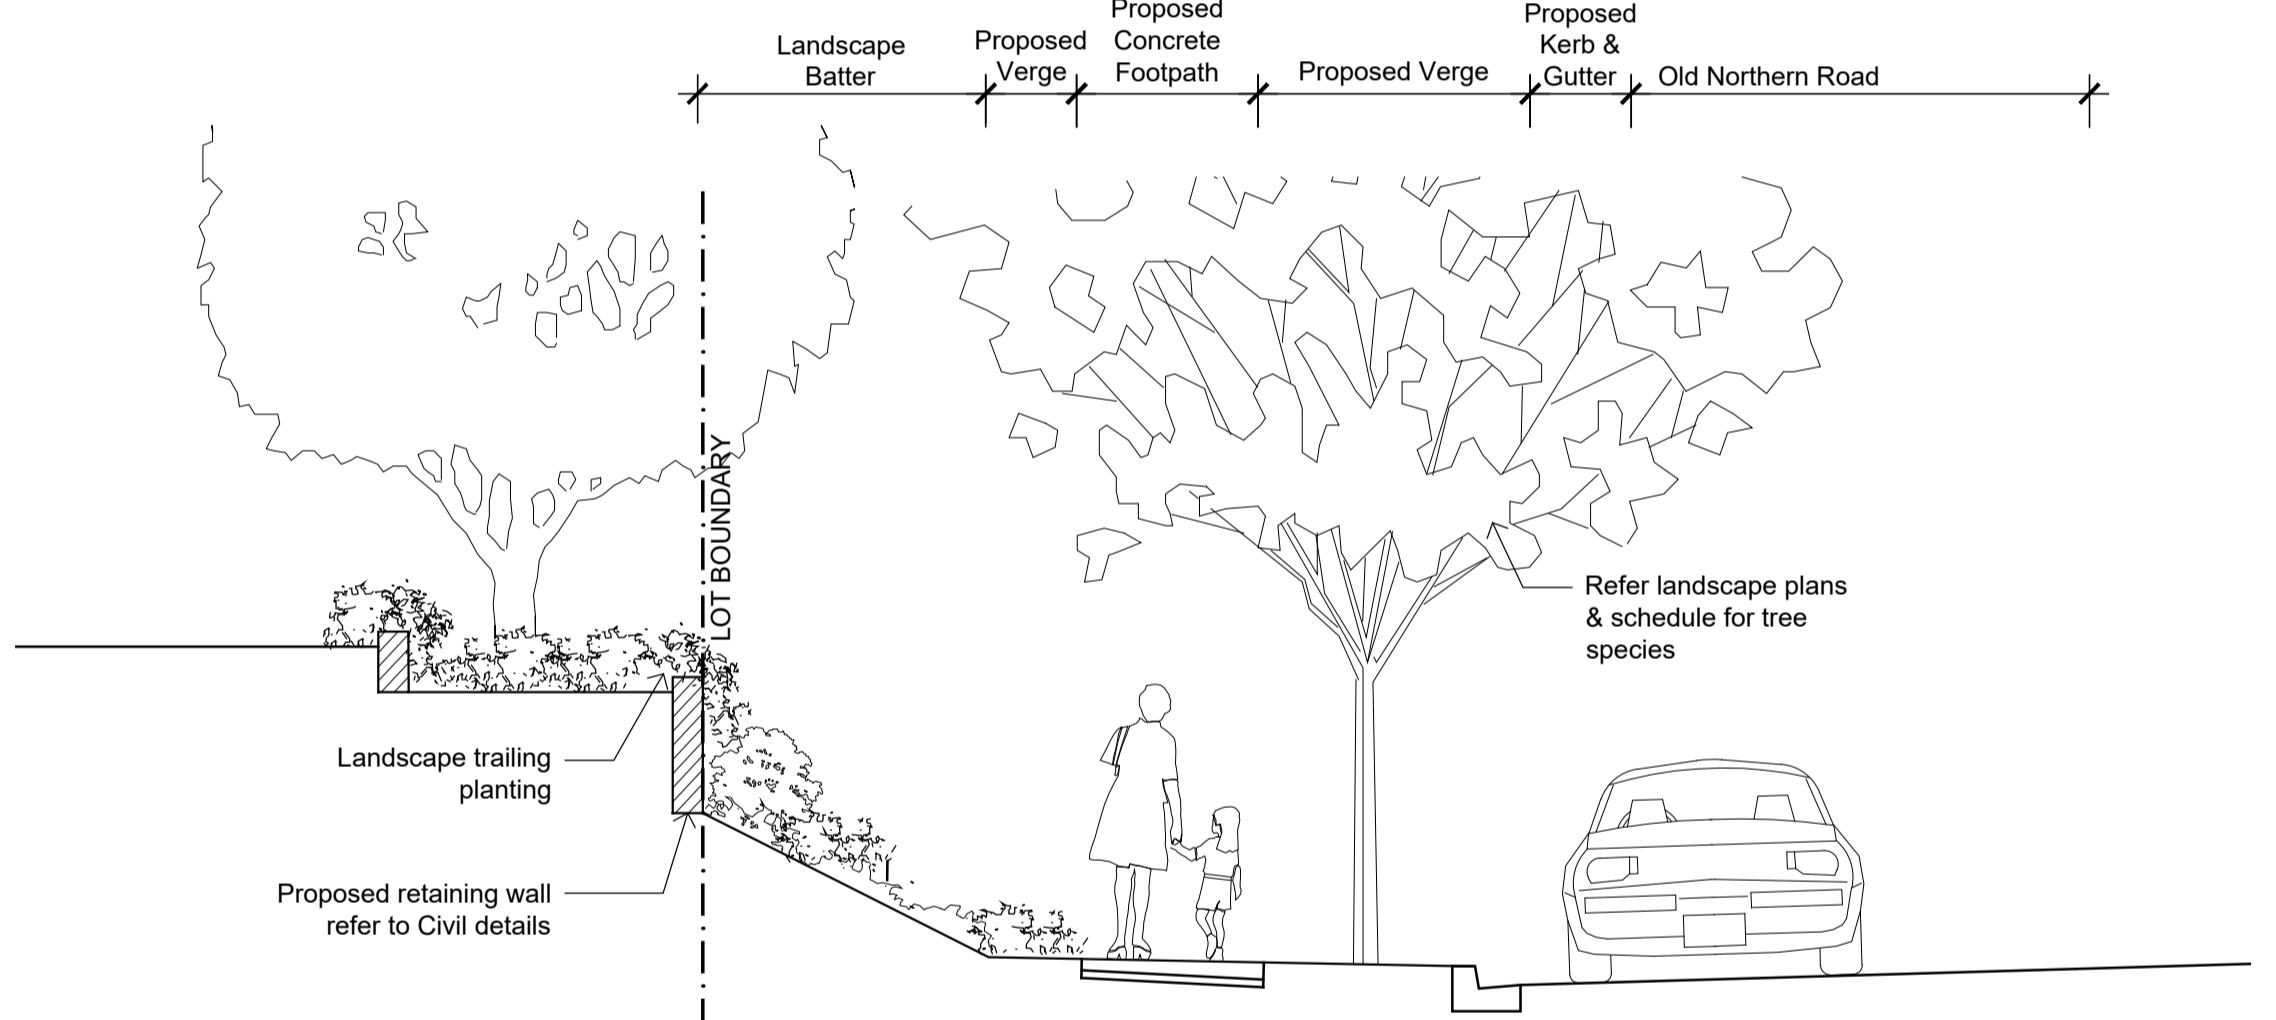

02 Typical streetscape section- Old Northern Road  
502 1:50

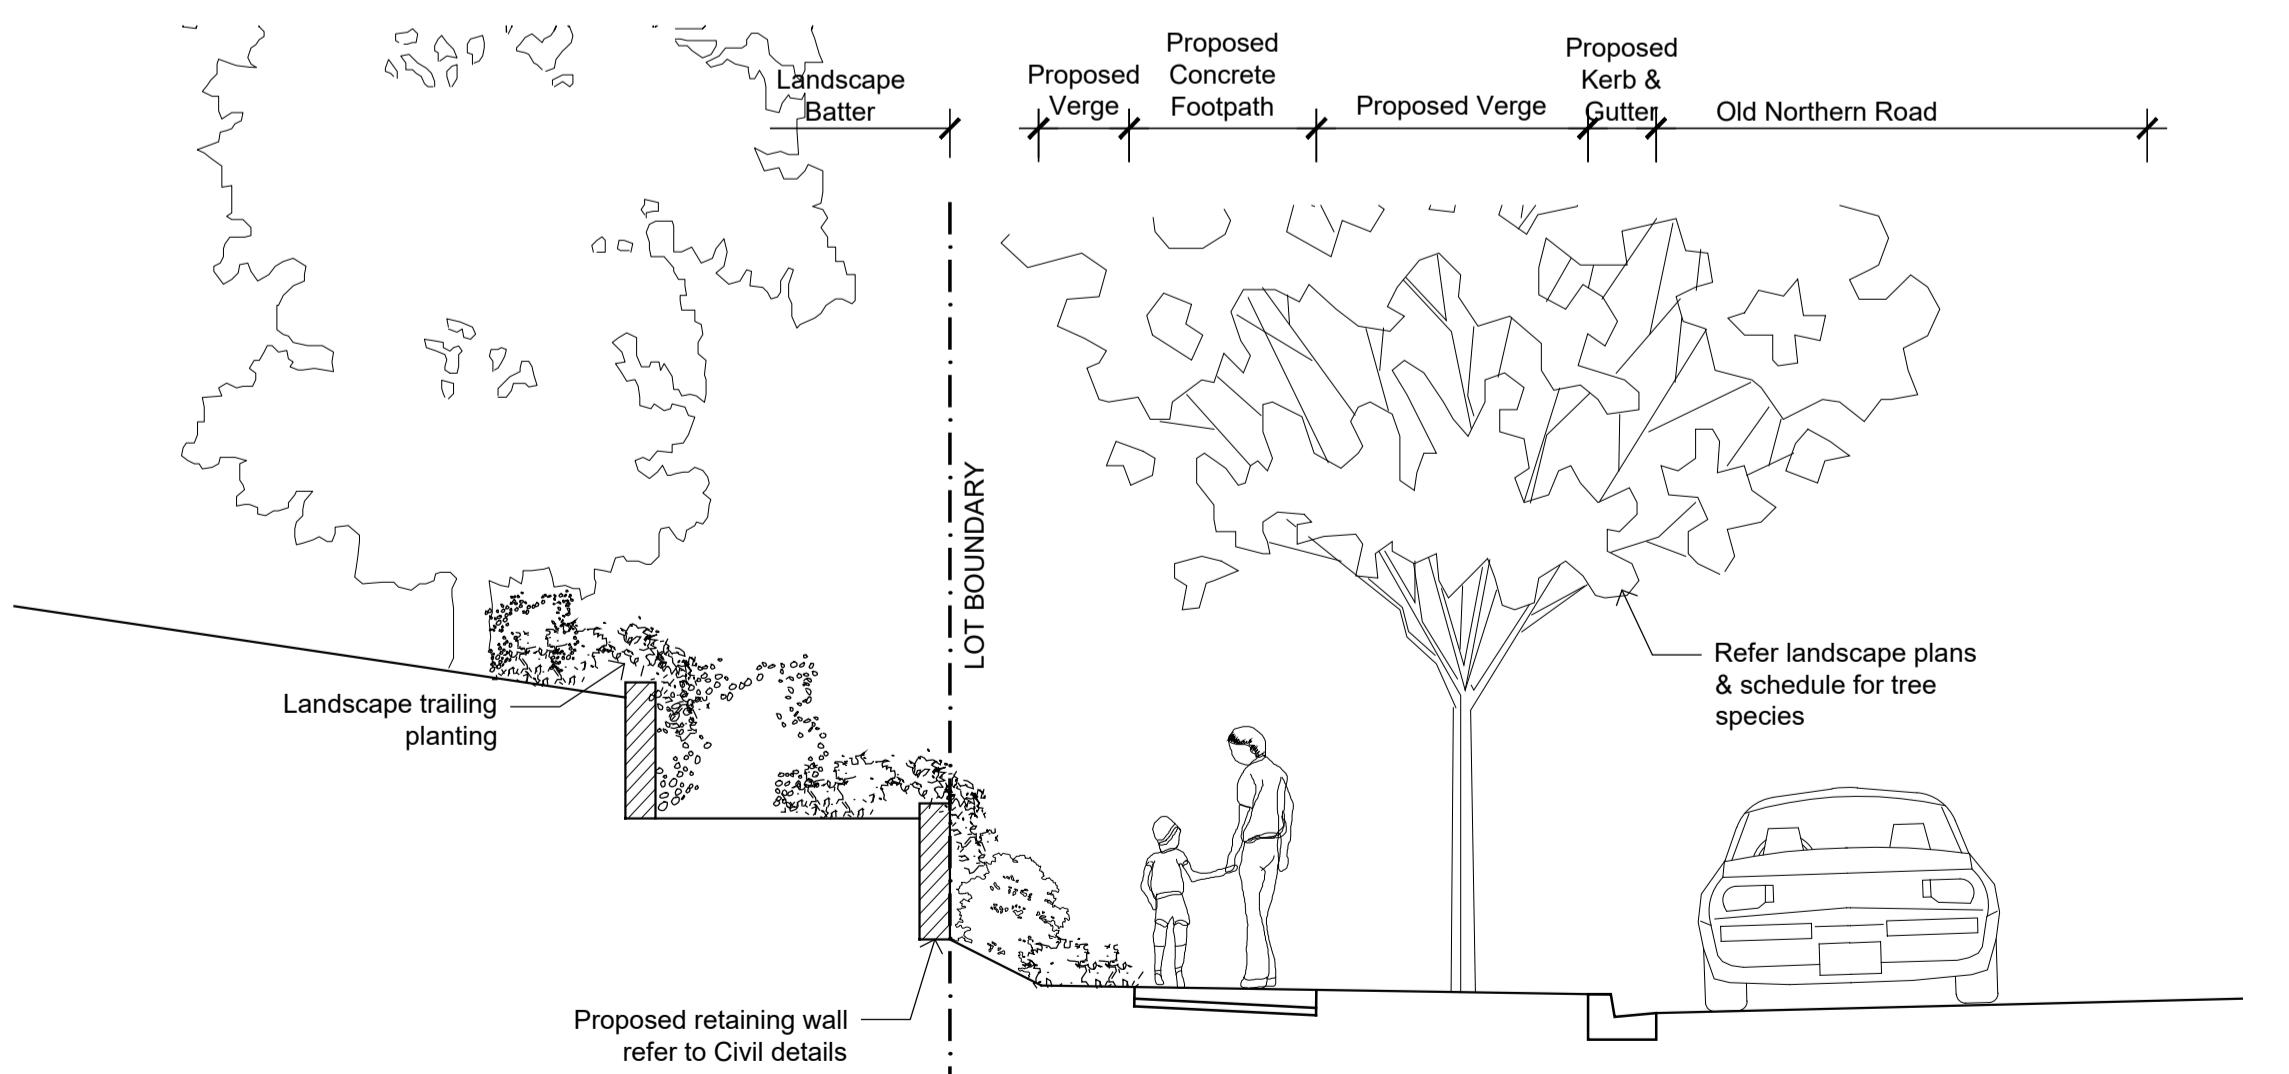

03 Typical streetscape section- Franlee Road  
502 1:50

NOTE:  
REFER TO CIVIL PACKAGE FOR DETAILED INFORMATION REGARDING LEVELS AND WALLS.

E	For Review	EN	RS	02.11.2020
D	For Review	EN	RS	02.11.2020
C	For Review	EN	RS	30.10.2020
B	For Review	EN	RS	26.10.2020
A	For Review	EN	RS	22.10.2020
Issue	Revision Description	Drawn	Check	Date

LEGEND

Key Plan:

Client:  
MARONITE CATHOLIC CHURCH

Project:  
669 OLD NORTHERN ROAD  
DURAL




Level 1, 3-5 Baptist Street  
Redfern NSW 2016  
Australia  
Tel: (61 2) 8332 5600  
Fax: (61 2) 9698 2877  
www.siteimage.com.au  
Site Image (NSW) Pty Ltd  
ABN 44 801 262 380

PRELIMINARY


Drawing Name:  
LANDSCAPE DETAILS

Scale: AS SHOWN  
Job Number: SS20-4490  
Drawing Number: L-502 E  
Issue: E

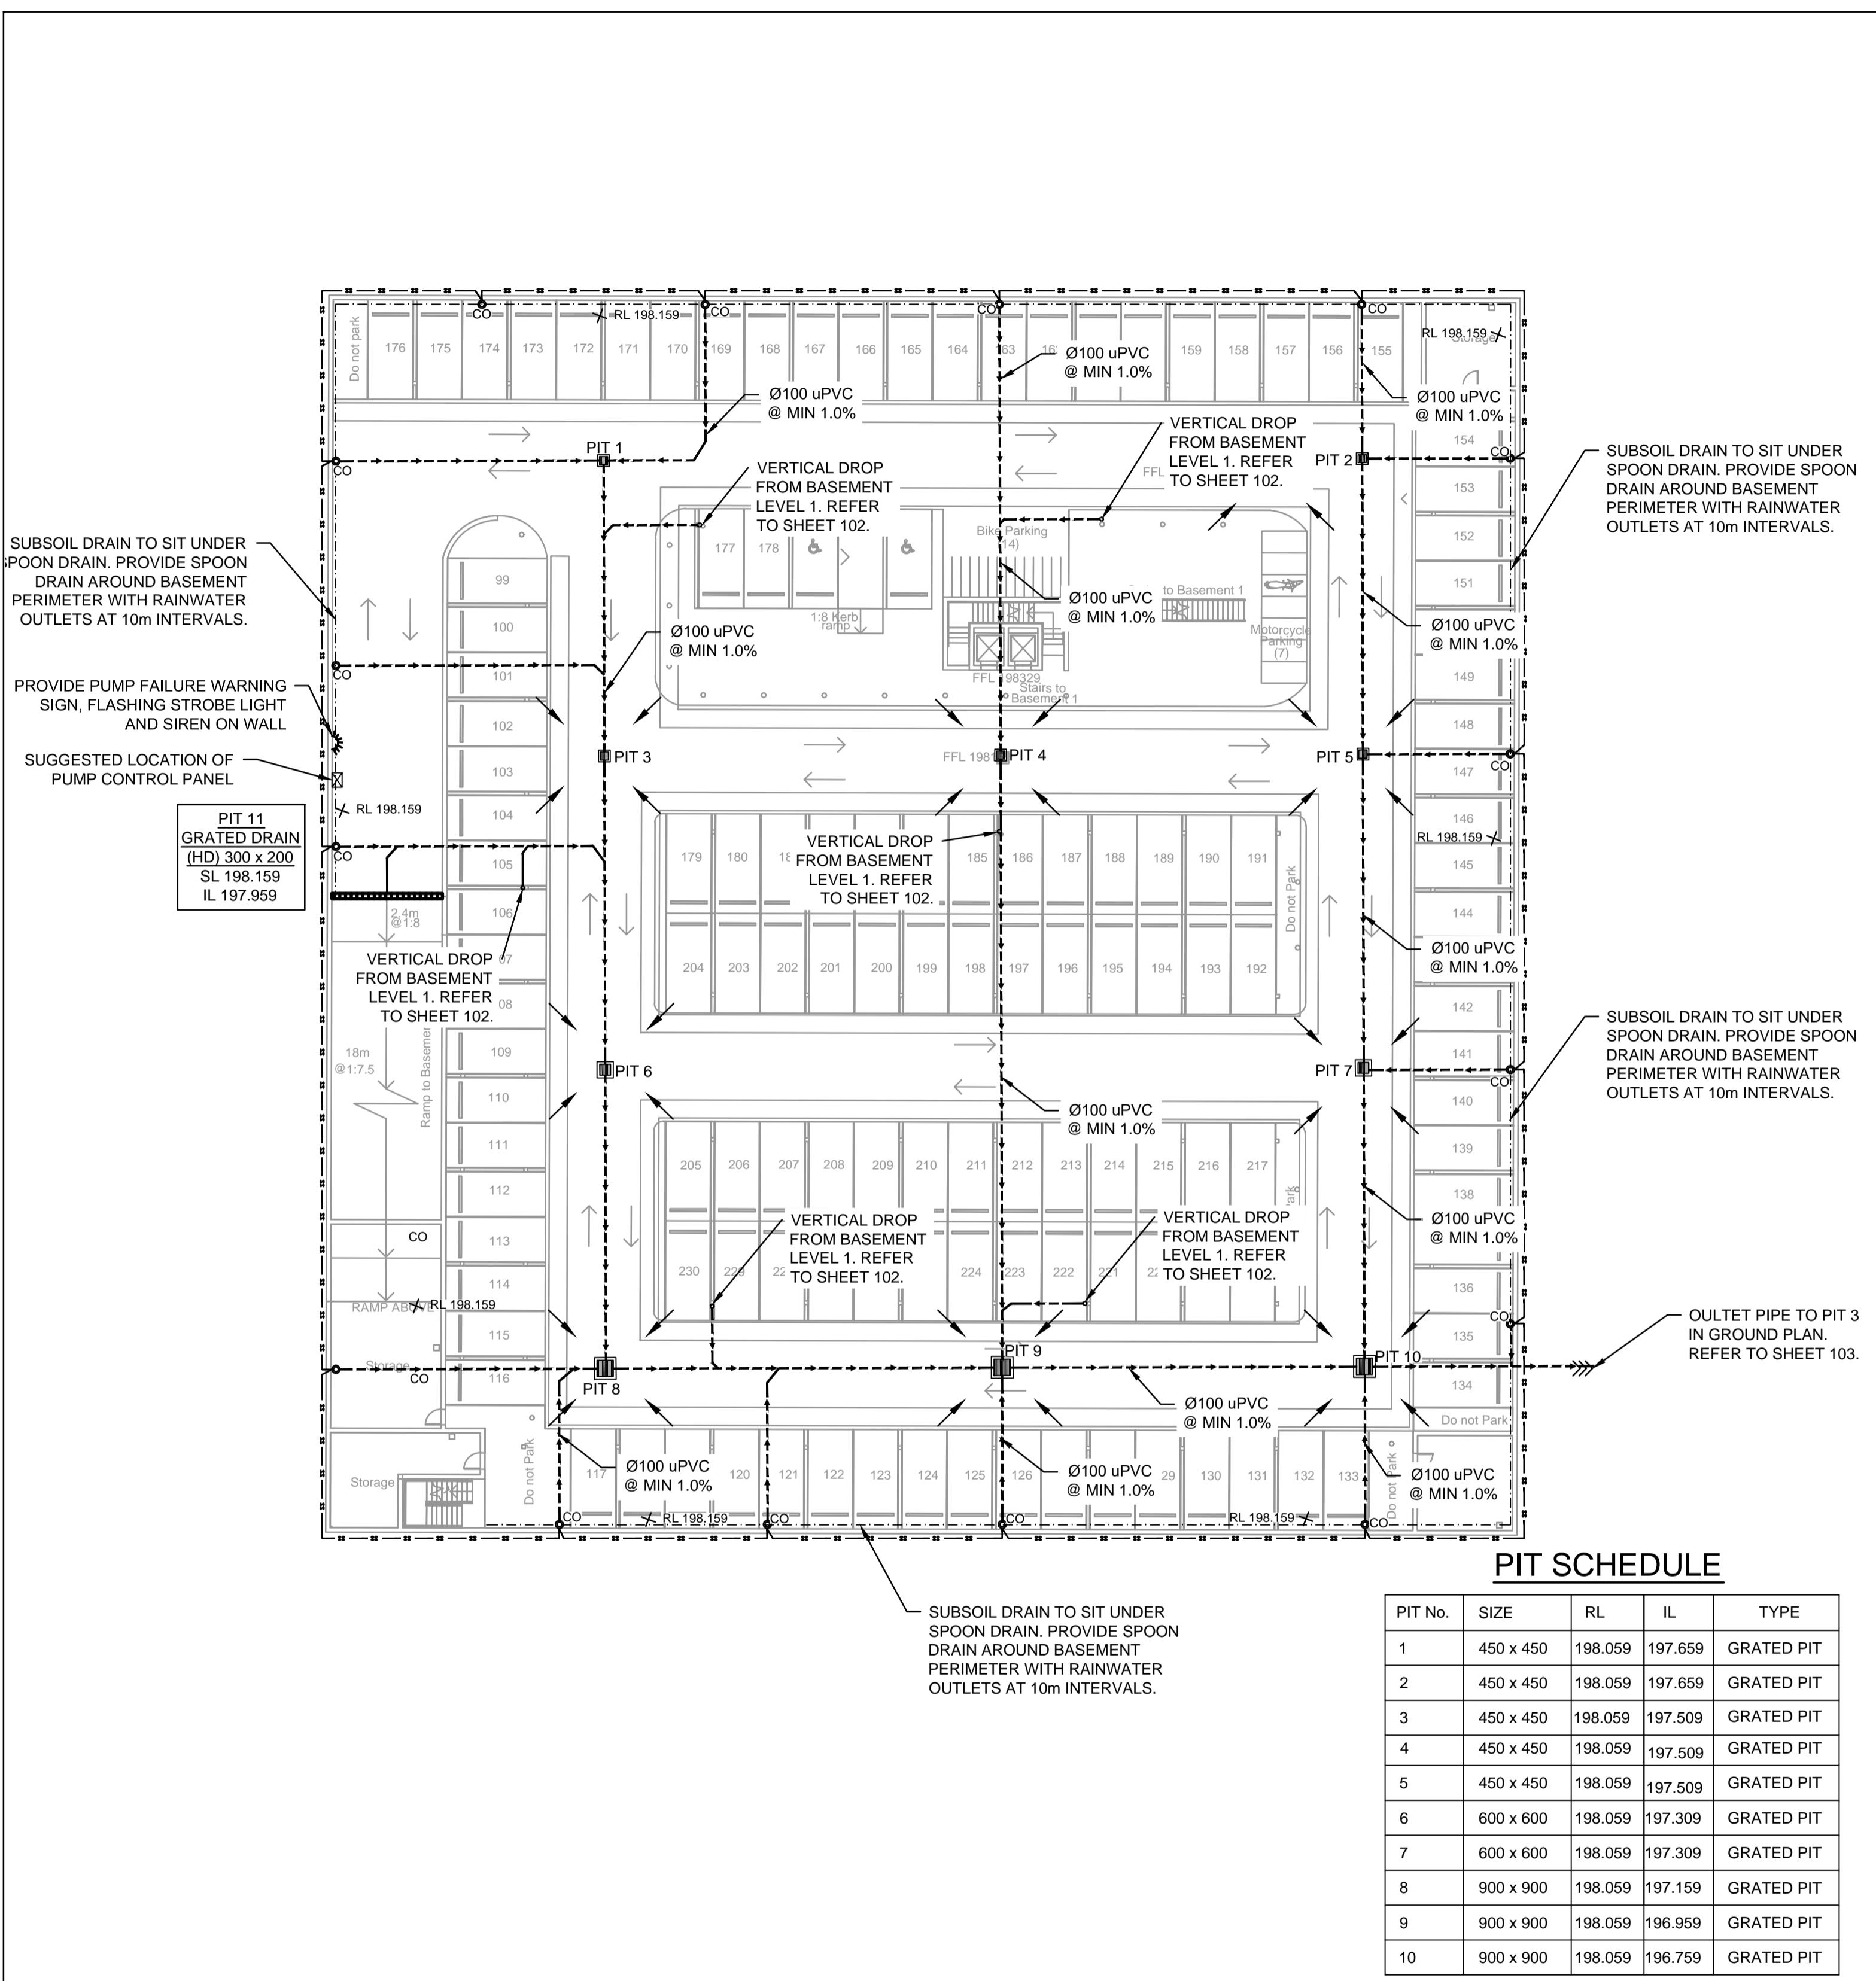

BASEMENT 2 PLAN

SCALE 1:250

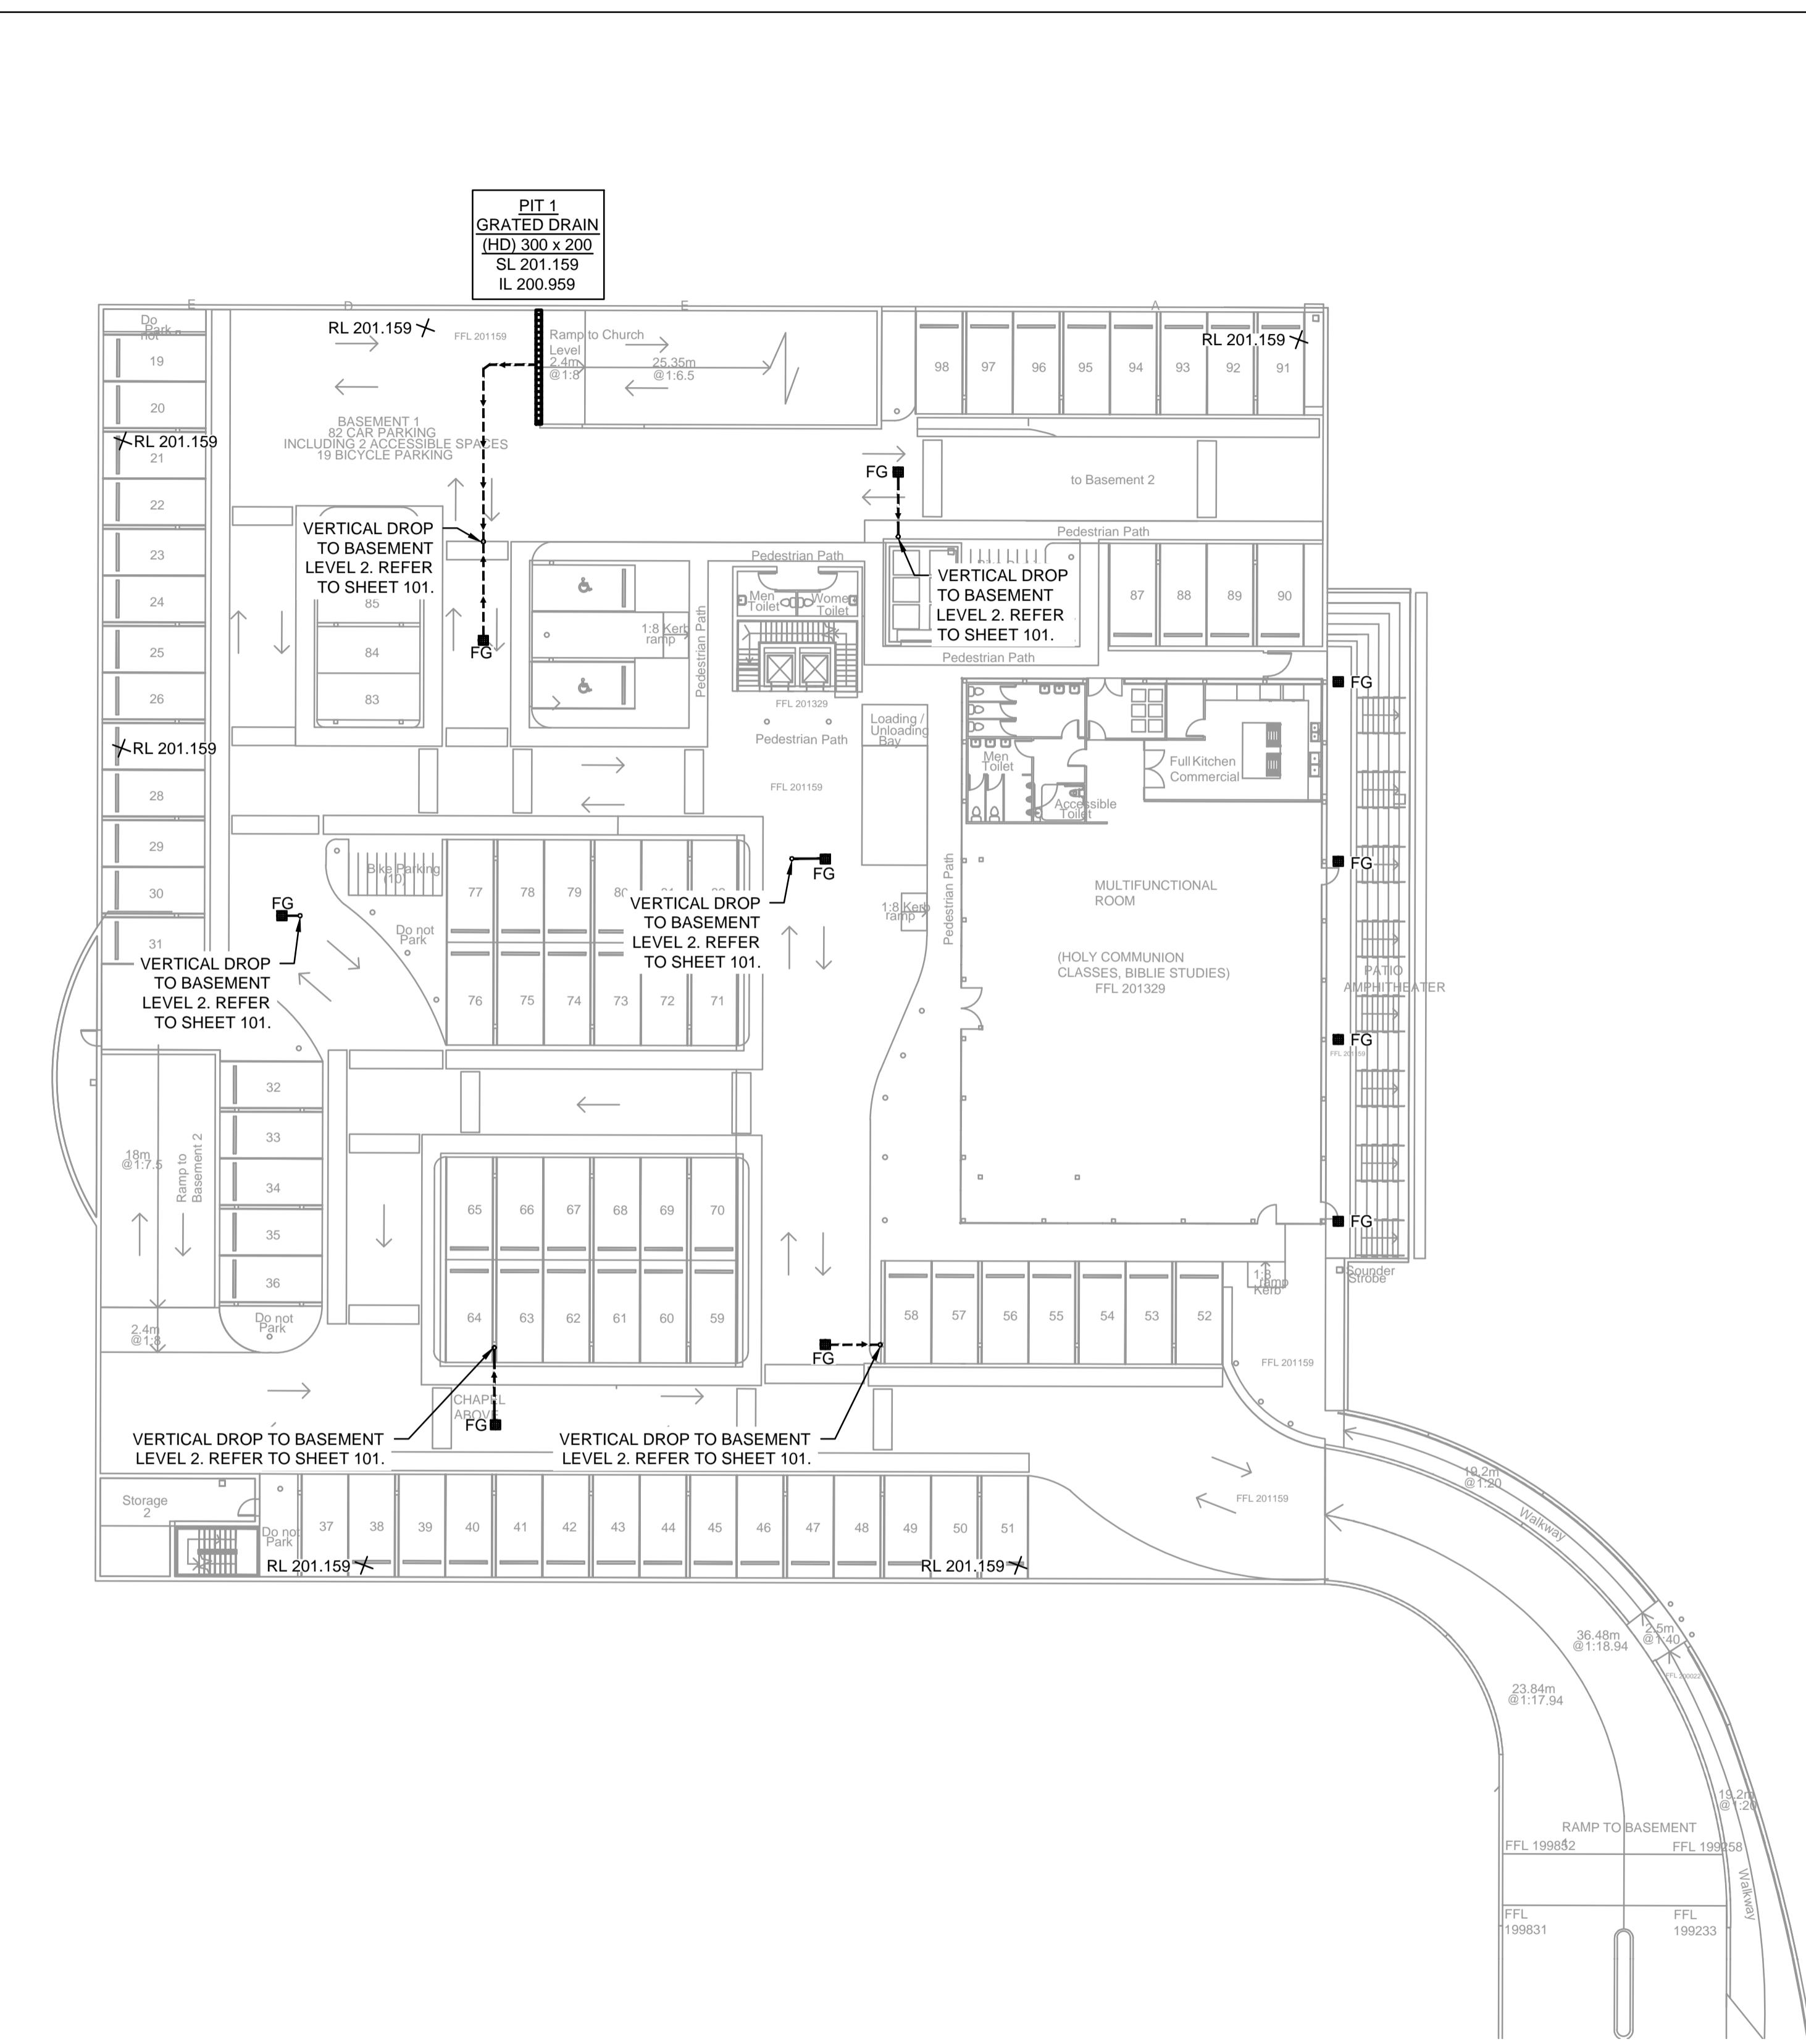


BASEMENT 1 PLAN

SCALE 1:250

NOT FOR CONSTRUCTION

C	COUNCIL COMMENTS	23/04/2021	AGN	JSF
B	COUNCIL COMMENTS	11/02/2021	AGN	JSF
A	ISSUE FOR DEVELOPMENT APPLICATION	02/11/2020	AGN	JSF
Issue	Description	Date	Design	Checked

1cm at full size

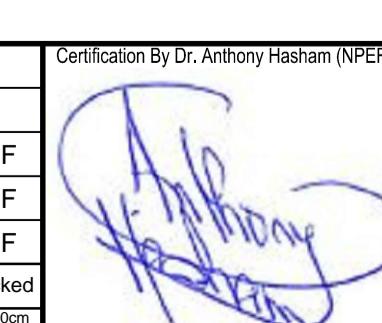

Certification By Dr. Anthony Hasham (NPER):  
Architect  
**Design Cubicle**  
44 Sorrell Street North,  
Parramatta 2151  
PHONE : 02 9683 2778  
EMAIL : farah@designcubicle.com.au

Council  
**Hornsby City Council**

Scale  
0 2 4 6 8 10 12 m  
SCALE 1:250 @ A1




ACE CIVIL STORMWATER SERVICES PTY LTD  
ABN: 27 644 422 506  
SHOP 2-141 CONCORD RD.  
NORTH STRATHFIELD, NSW 2137  
P.(02) 9763 1500 E:info@aceeng.com.au

Project  
**669 OLD NORTHERN ROAD, DURAL PROPOSED MARONITE CATHOLIC CHURCH STORMWATER CONCEPT PLANS DEVELOPMENT APPLICATION**

Drawing Title  
**STORMWATER CONCEPT PLAN BASEMENT LEVEL 1 & 2**

Scale 1:100 Project No. 200762 Dwg. No. 101 Issue C

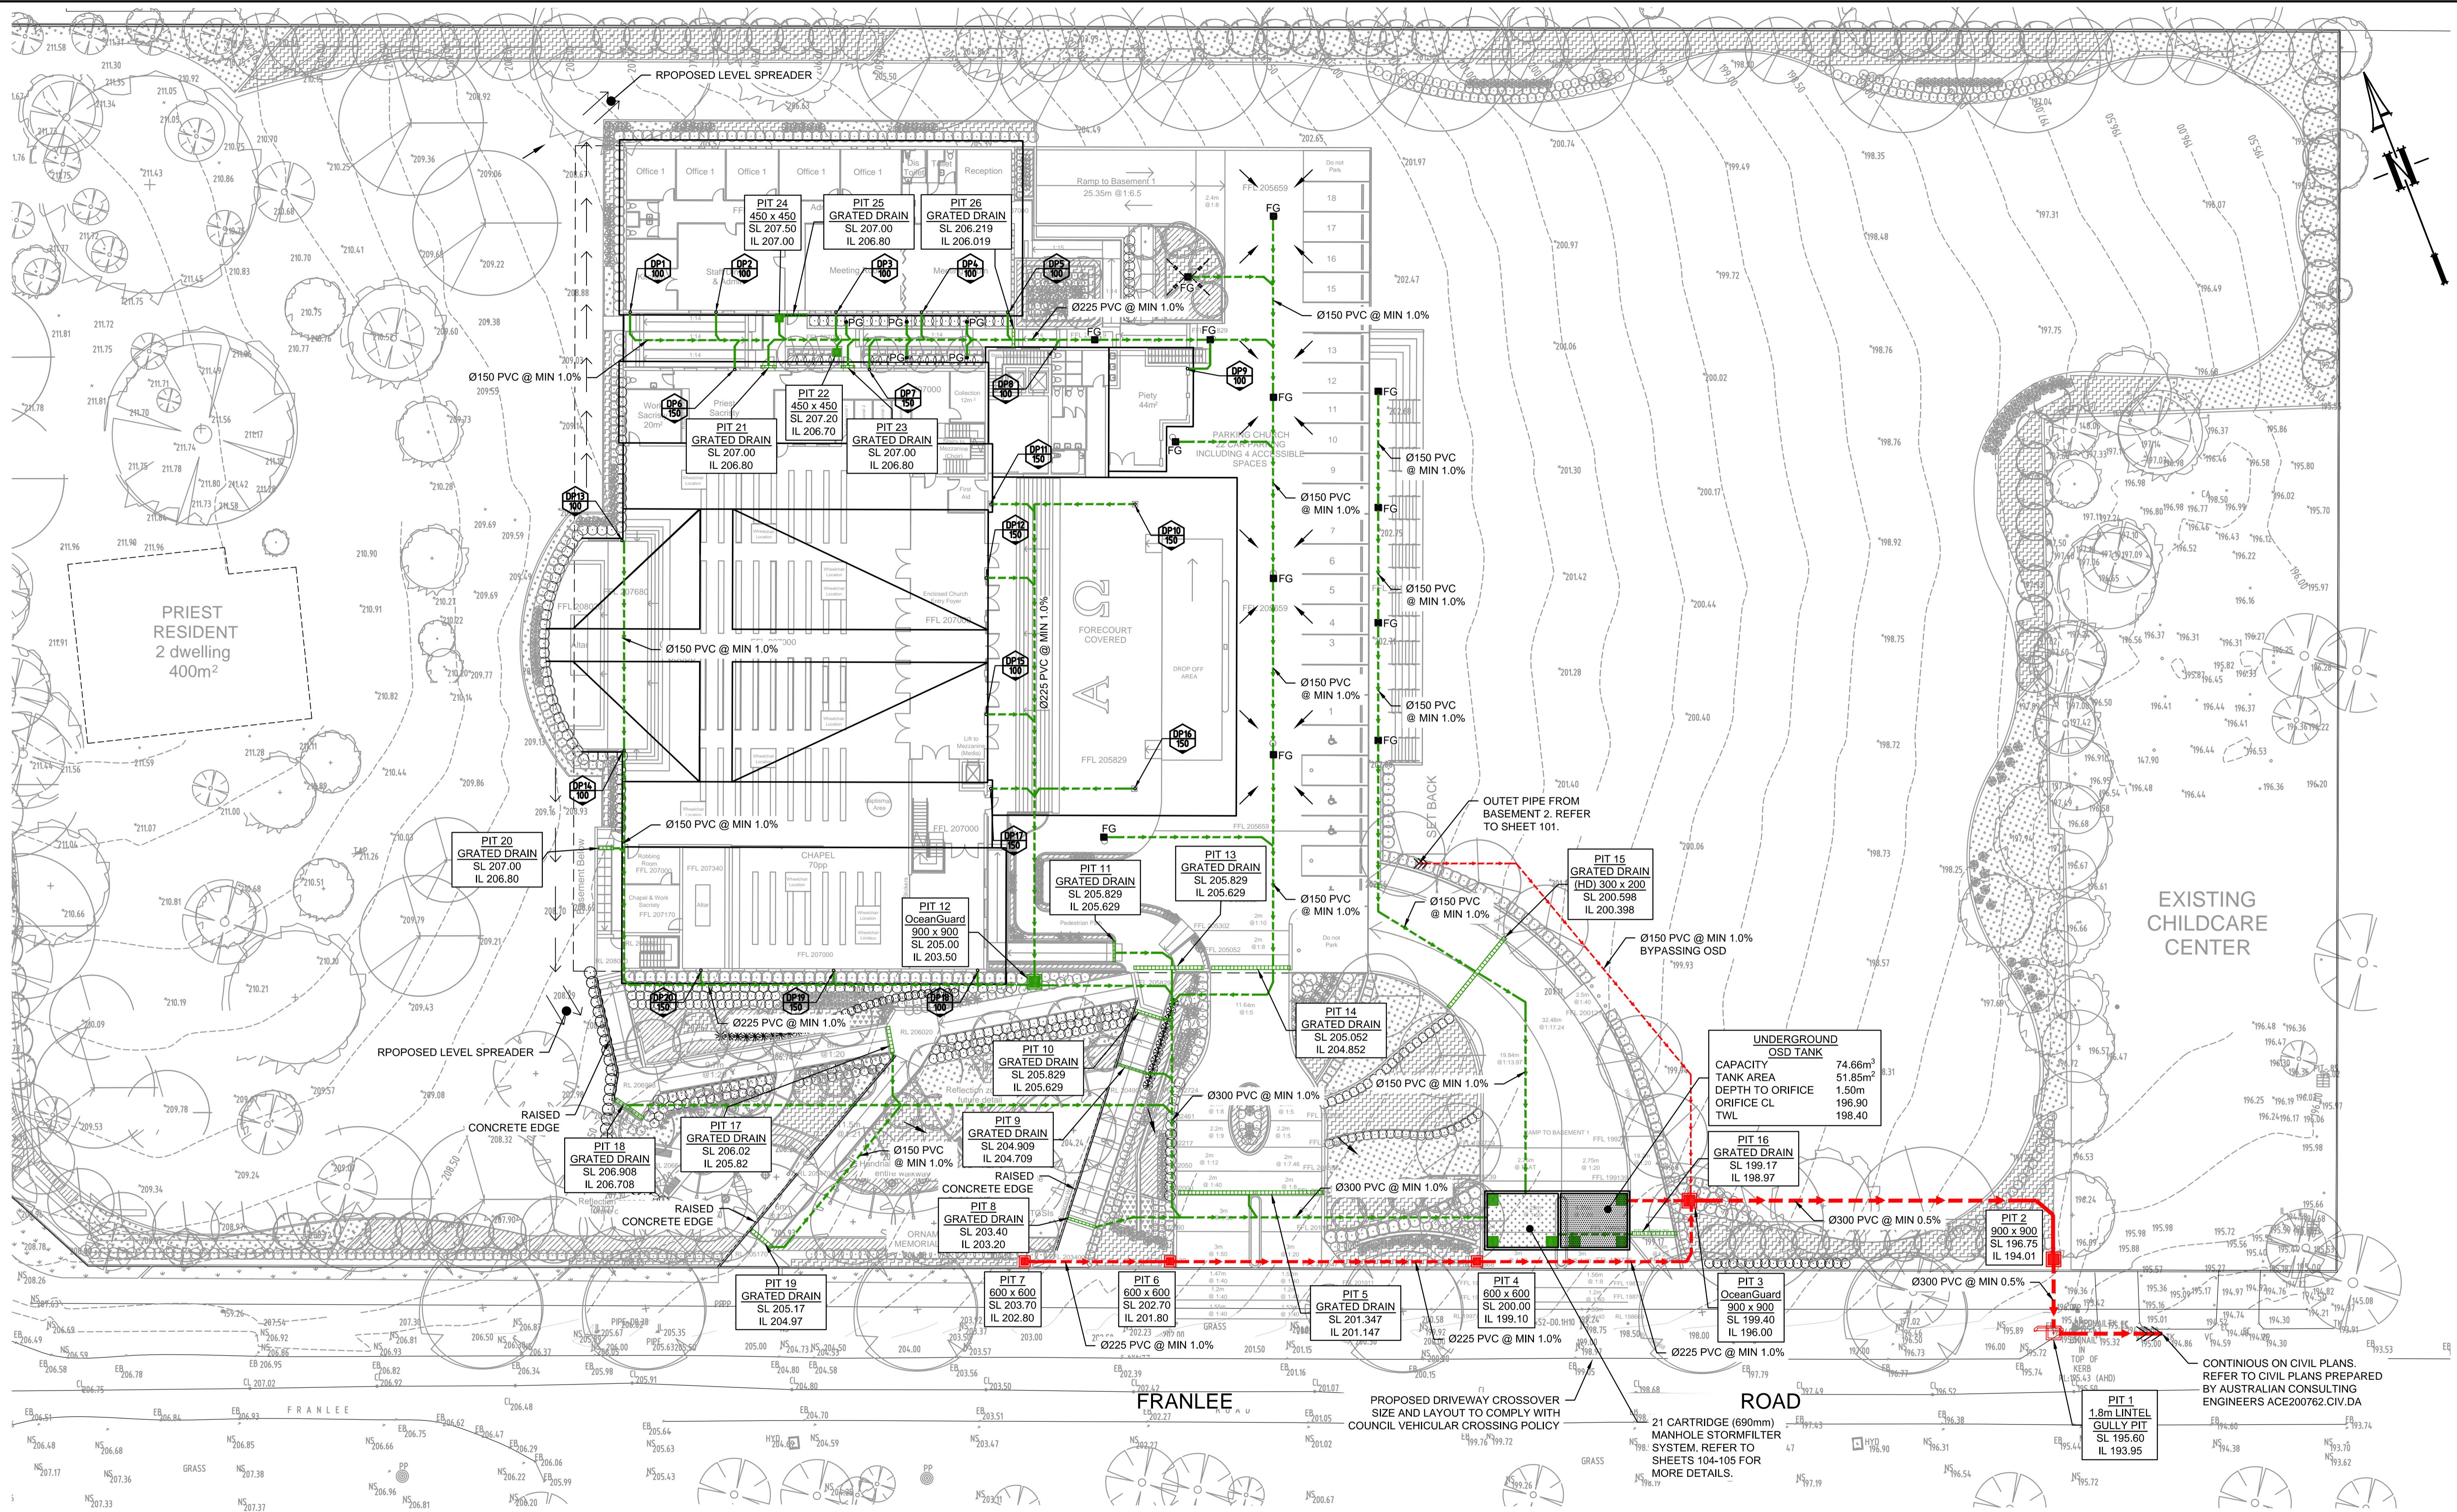

C	COUNCIL COMMENTS	Date	Design	Checked
C	23/04/2021 AGN JSF			
B	11/02/2021 AGN JSF			
A	02/11/2020 AGN JSF			


Issue Description Date Design Checked  
1cm at full size 10cm

Certification By Dr. Anthony Hasham (NPER):

Architect  
**Design Cubicle**  
44 Sorrell Street North,  
Parramatta 2151  
PHONE : 02 9683 2778  
EMAIL : farah@designcubicle.com.au

Council  
**Hornsby City Council**

Scale  
0 2 4 6 8 10 12 m  
SCALE 1:250 @ A1

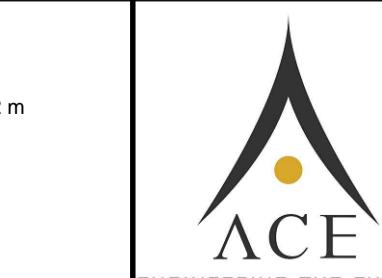


ACE CIVIL STORMWATER SERVICES PTY LTD  
ABN: 27 644 422 506  
SHOP 2-141 CONCORD RD.  
NORTH STRATHFIELD, NSW 2137  
P:(02) 9763 1500 E:info@aceeng.com.au

Project  
**669 OLD NORTHERN ROAD, DURAL PROPOSED MARONITE CATHOLIC CHURCH STORMWATER CONCEPT PLANS DEVELOPMENT APPLICATION**


Drawing Title  
**STORMWATER CONCEPT PLAN GROUND LEVEL**

Scale 1:250 Project No. 200762 Dwg. No. 102 Issue C

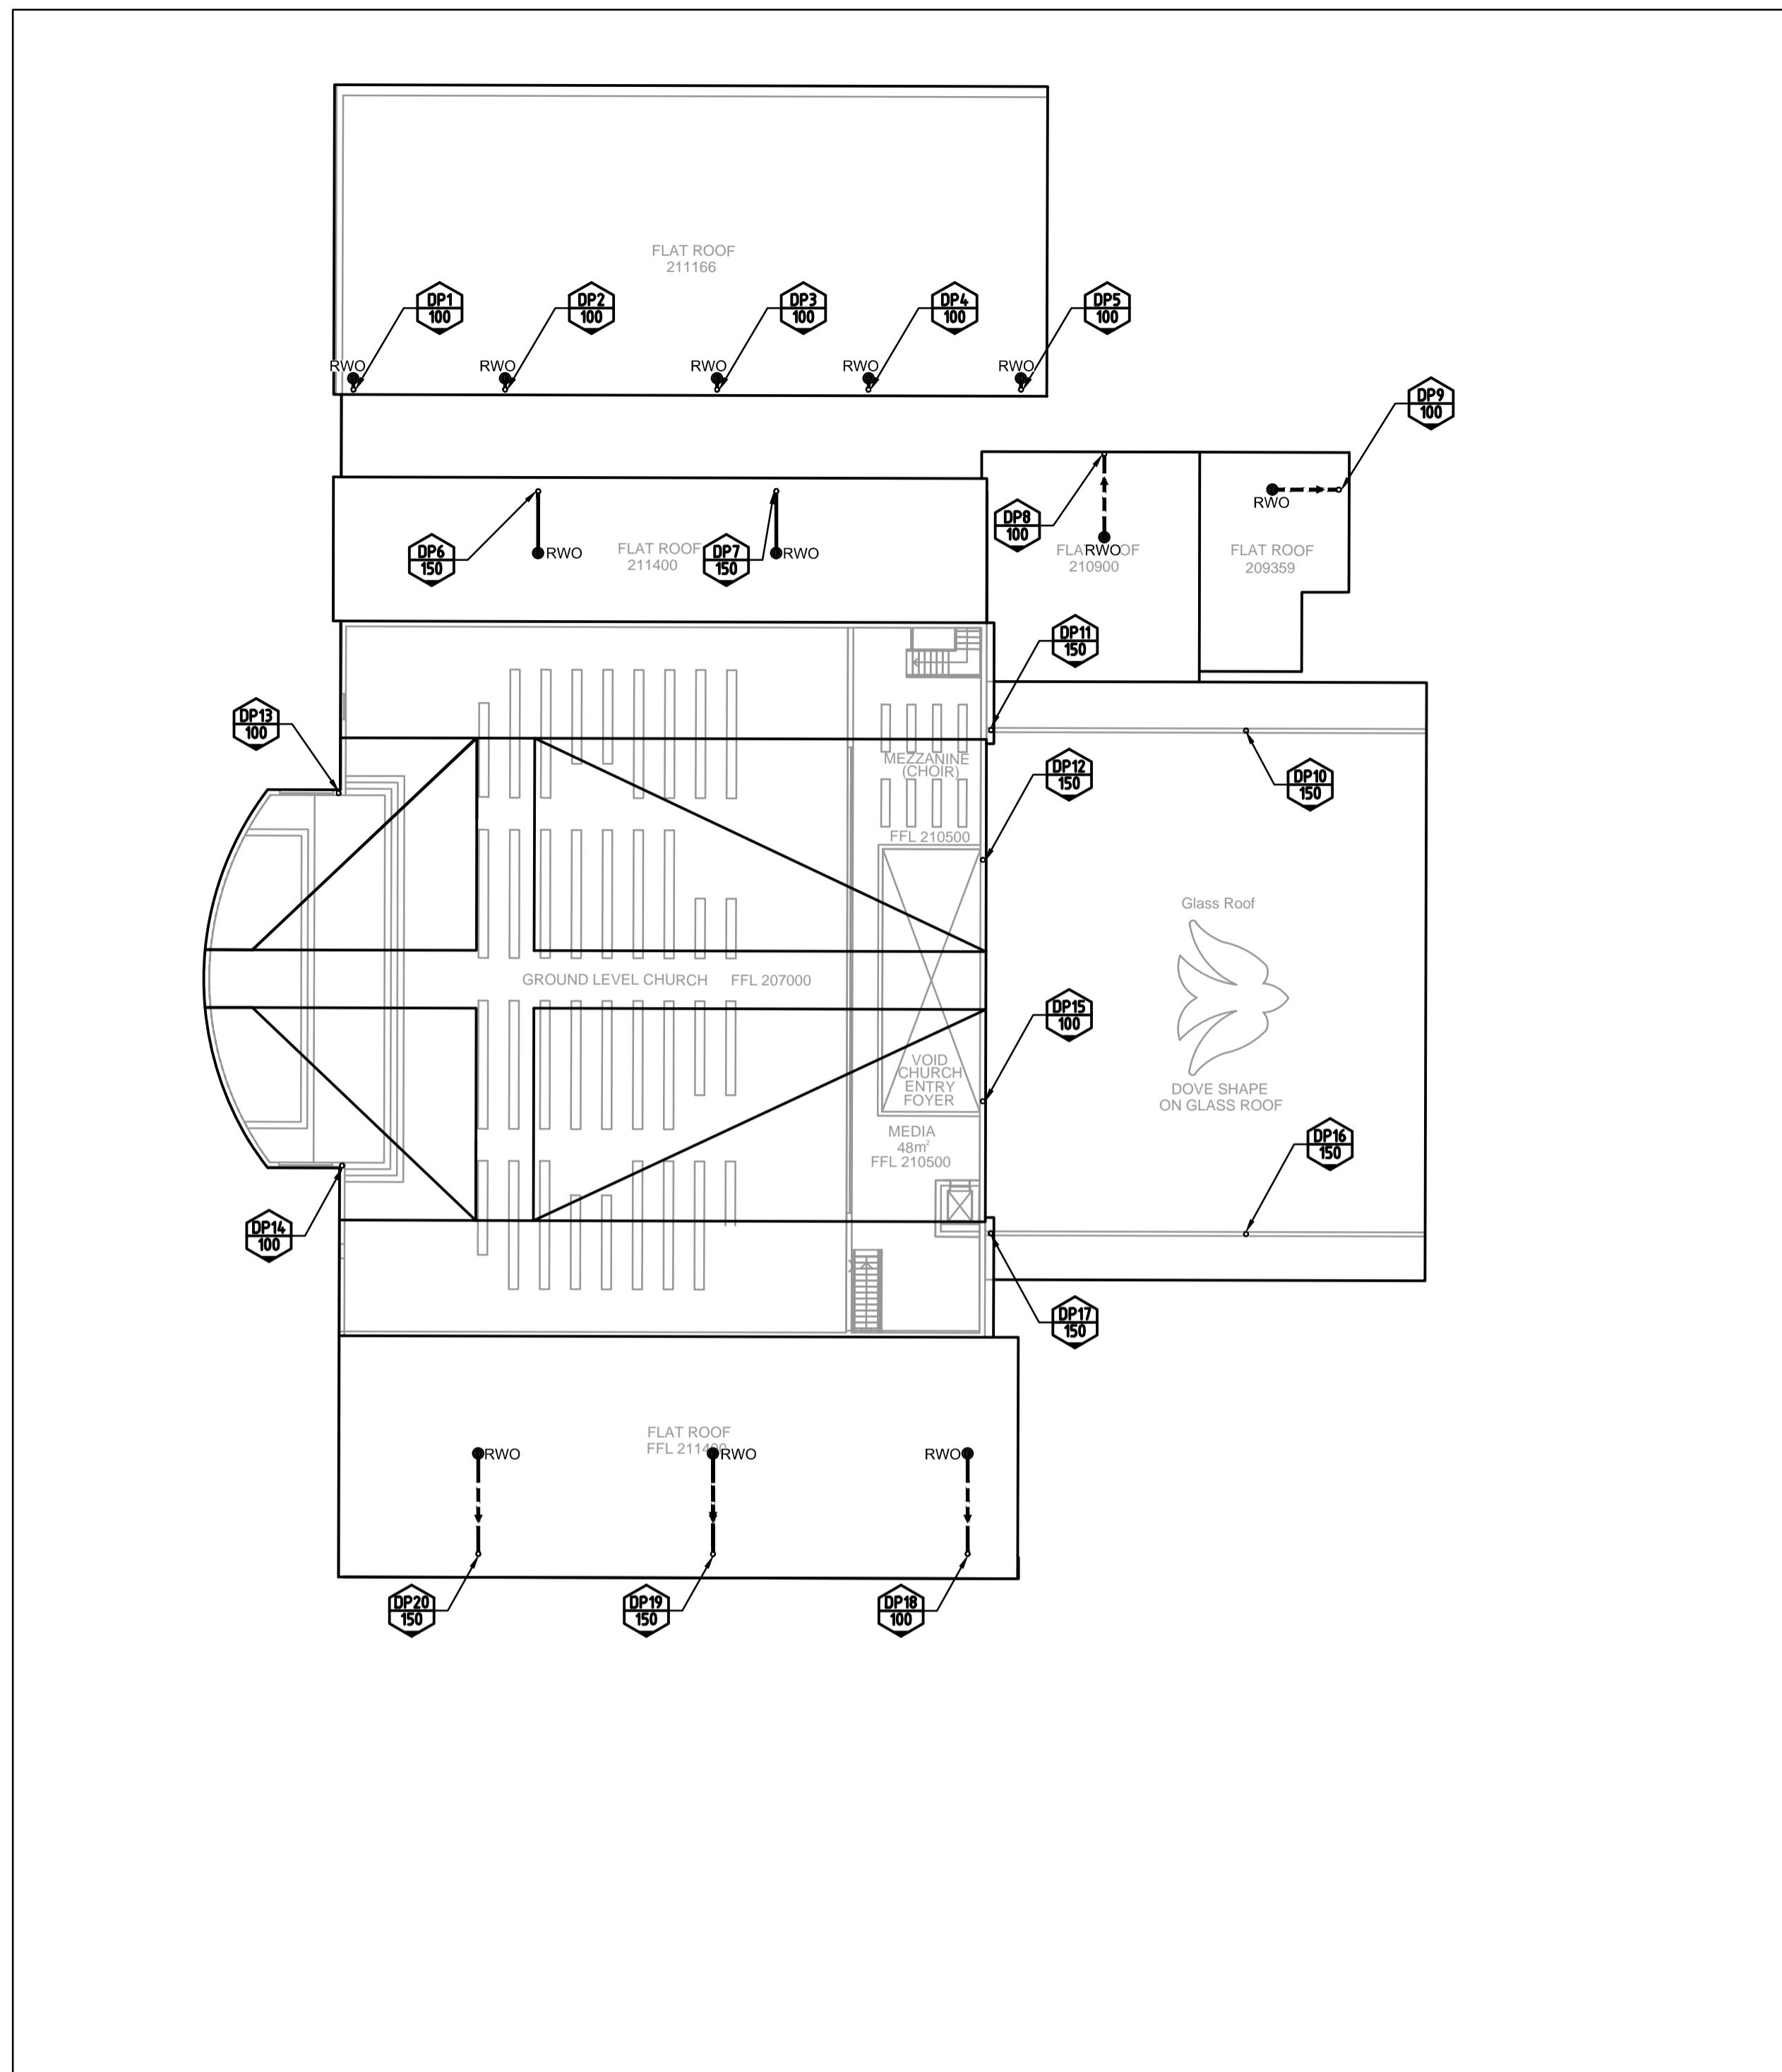

**LEVEL 1 PLAN**  
SCALE 1:250

**ROOF NOTE:**  
IT IS CONTRACTOR'S RESPONSIBILITY TO ENSURE  
MINIMUM 30 TO 40mm OF PONDING IS ACHIEVED OVER  
THE RAINWATER OUTLETS BY GRADING CATCHMENT'S  
SURFACES AT MINIMUM 0.5% FALL FOR PAVED SURFACES  
AND MINIMUM 1.0% FALL FOR OTHER SURFACES..

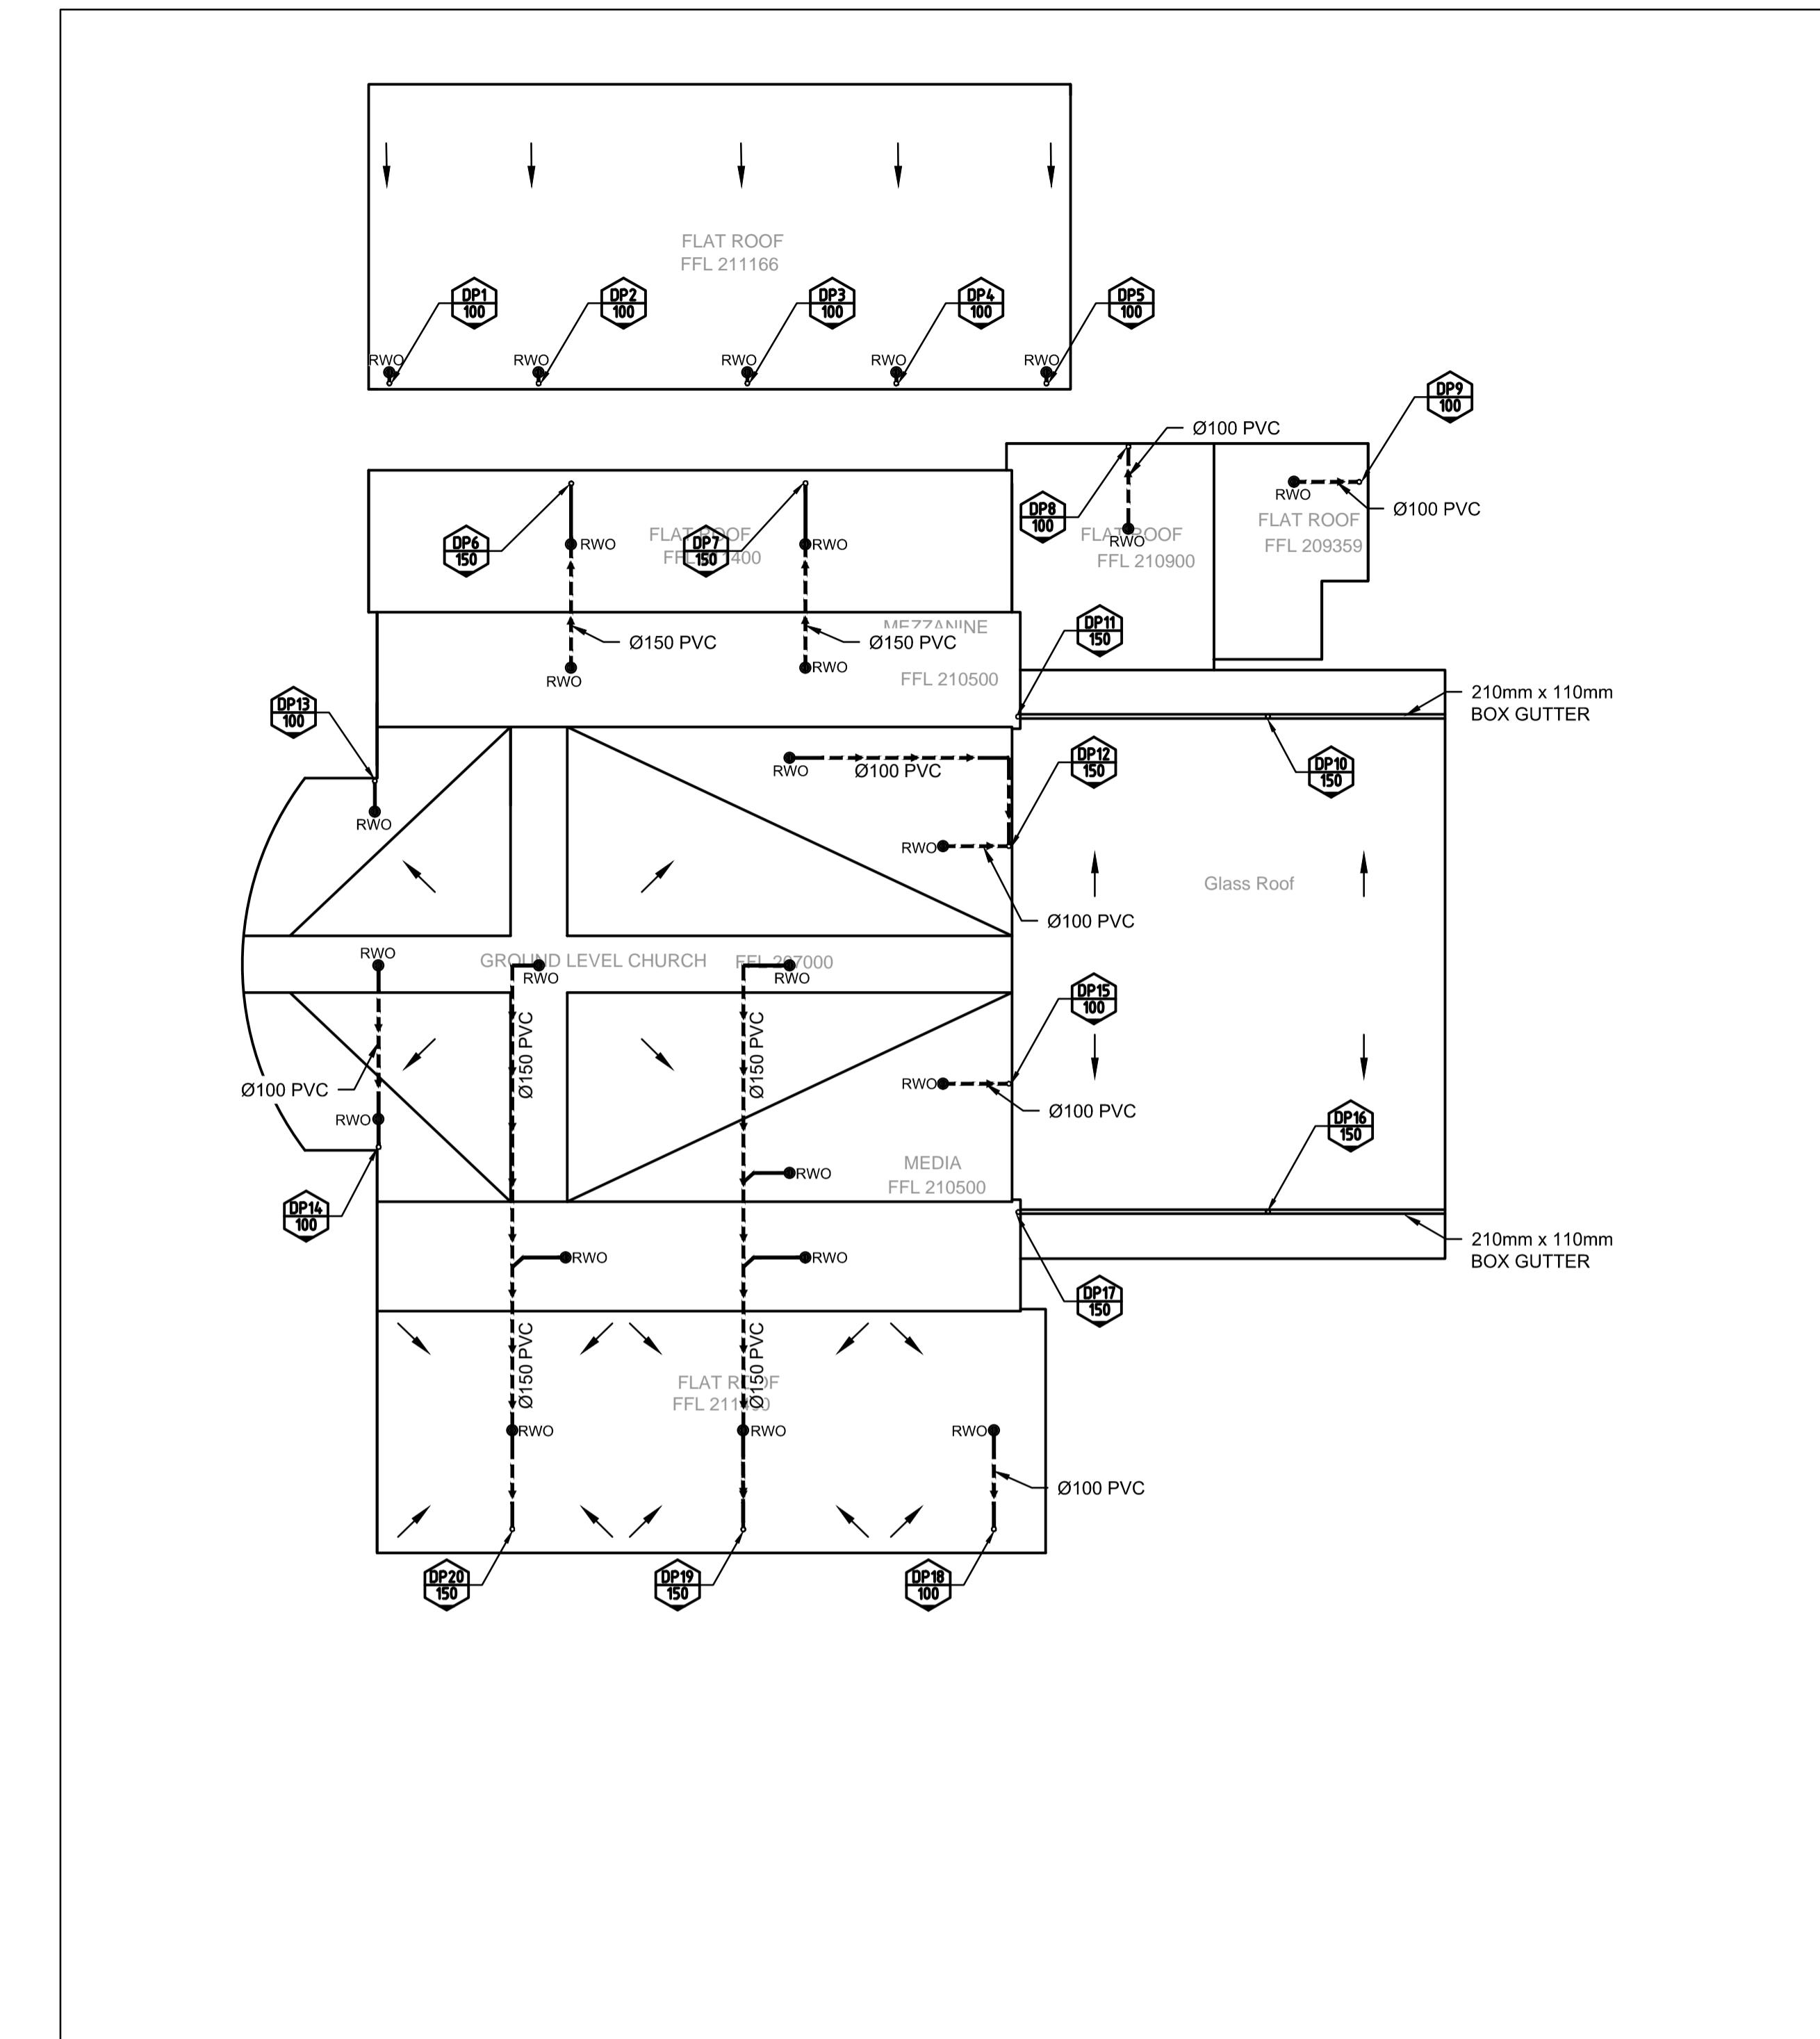

**ROOF PLAN**  
SCALE 1:250

	Number Req'd	Number Used	Gutter Area?	Gutter Width	Gutter Depth:
90 Dia:	5.72	6	8525	125	70
100 Dia:	4.5	5	10016	135	75
150 Dia:	1.81	2	22644	210	110
225 Dia:	0.72	1	41295	285	145
300 Dia:	0.38	1	41295	285	145

#### DOWNPIPE AND BOX GUTTER CALCULATIONS FOR GLASS ROOF

**PIPES NOTE:**  
Ø65 PVC @ MIN 1.0%  
Ø90 PVC @ MIN 1.0%  
Ø100 PVC @ MIN 1.0%  
Ø150 PVC @ MIN 1.0%  
Ø225 PVC @ MIN 0.5%  
Ø300 PVC @ MIN 0.4%  
UNLESS NOTED OTHERWISE


C	COUNCIL COMMENTS	Date	Design	Checked
C	23/04/2021 AGN JSF			
B	11/02/2021 AGN JSF			
A	02/11/2020 AGN JSF			

Certification By Dr. Anthony Hasham (NPER):

Architect  
Design Cubicle  
44 Sorrell Street North,  
Parramatta 2151  
PHONE : 02 9683 2778  
EMAIL : farah@designcubicle.com.au

Council  
Hornsby  
City Council

Scale  
0 2 4 6 8 10 12 m  
SCALE 1:250 @ A1


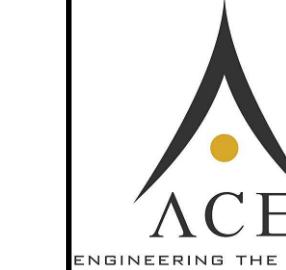


ACE CIVIL STORMWATER  
SERVICES PTY LTD  
ABN: 27 644 422 506  
SHOP 2-141 CONCORD RD.  
NORTH STRATHFIELD, NSW 2137  
P:(02) 9763 1500 E:info@aceeng.com.au

Project  
669 OLD NORTHERN ROAD, DURAL  
PROPOSED MARONITE CATHOLIC CHURCH  
STORMWATER CONCEPT PLANS  
DEVELOPMENT APPLICATION

Drawing Title  
STORMWATER CONCEPT PLAN  
LEVEL 1 & ROOF PLAN  
Scale 1:250 Project No. 200762 Dwg. No. 103 Issue C

NOT FOR CONSTRUCTION

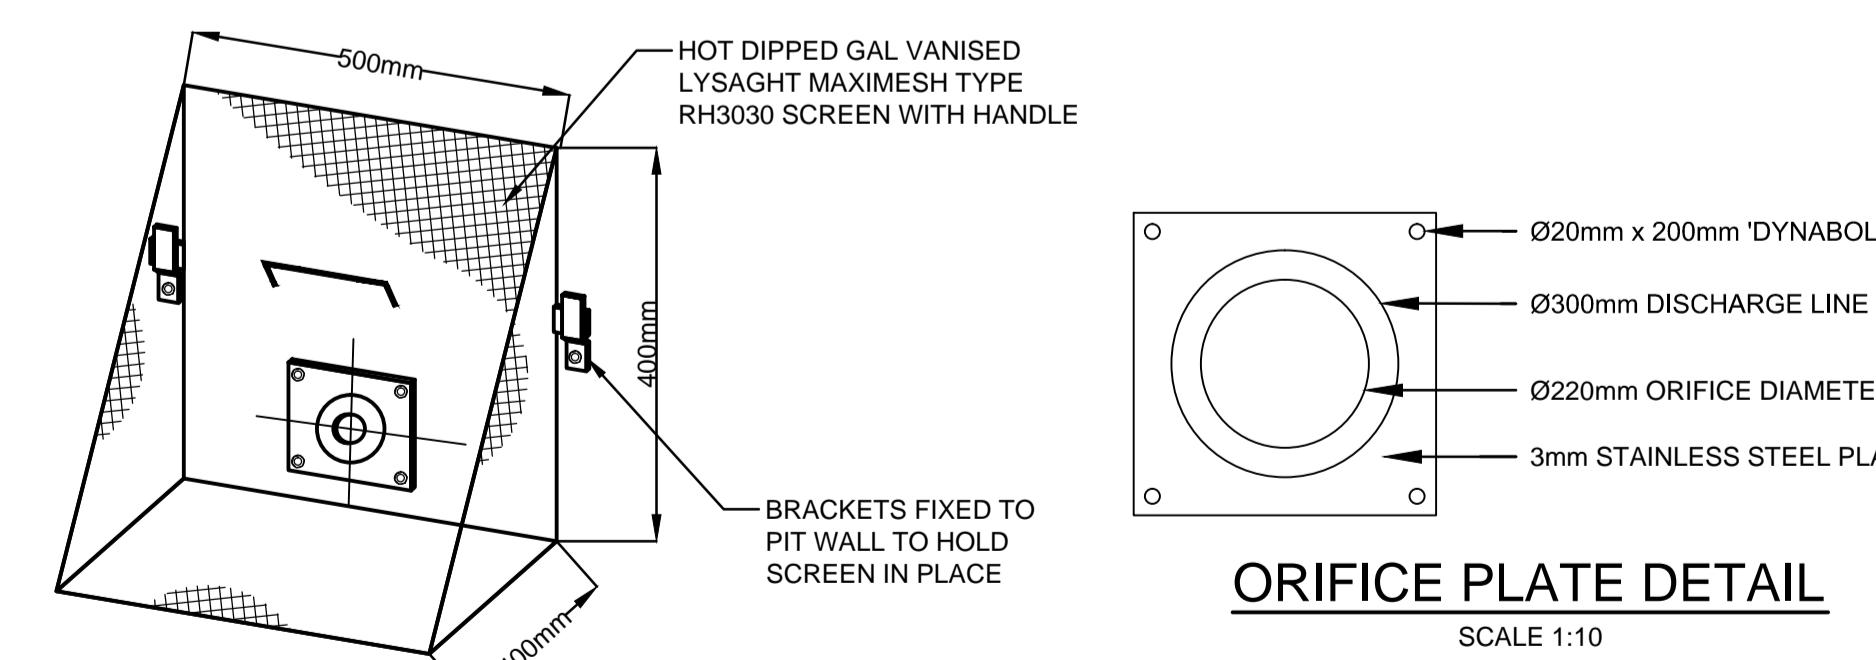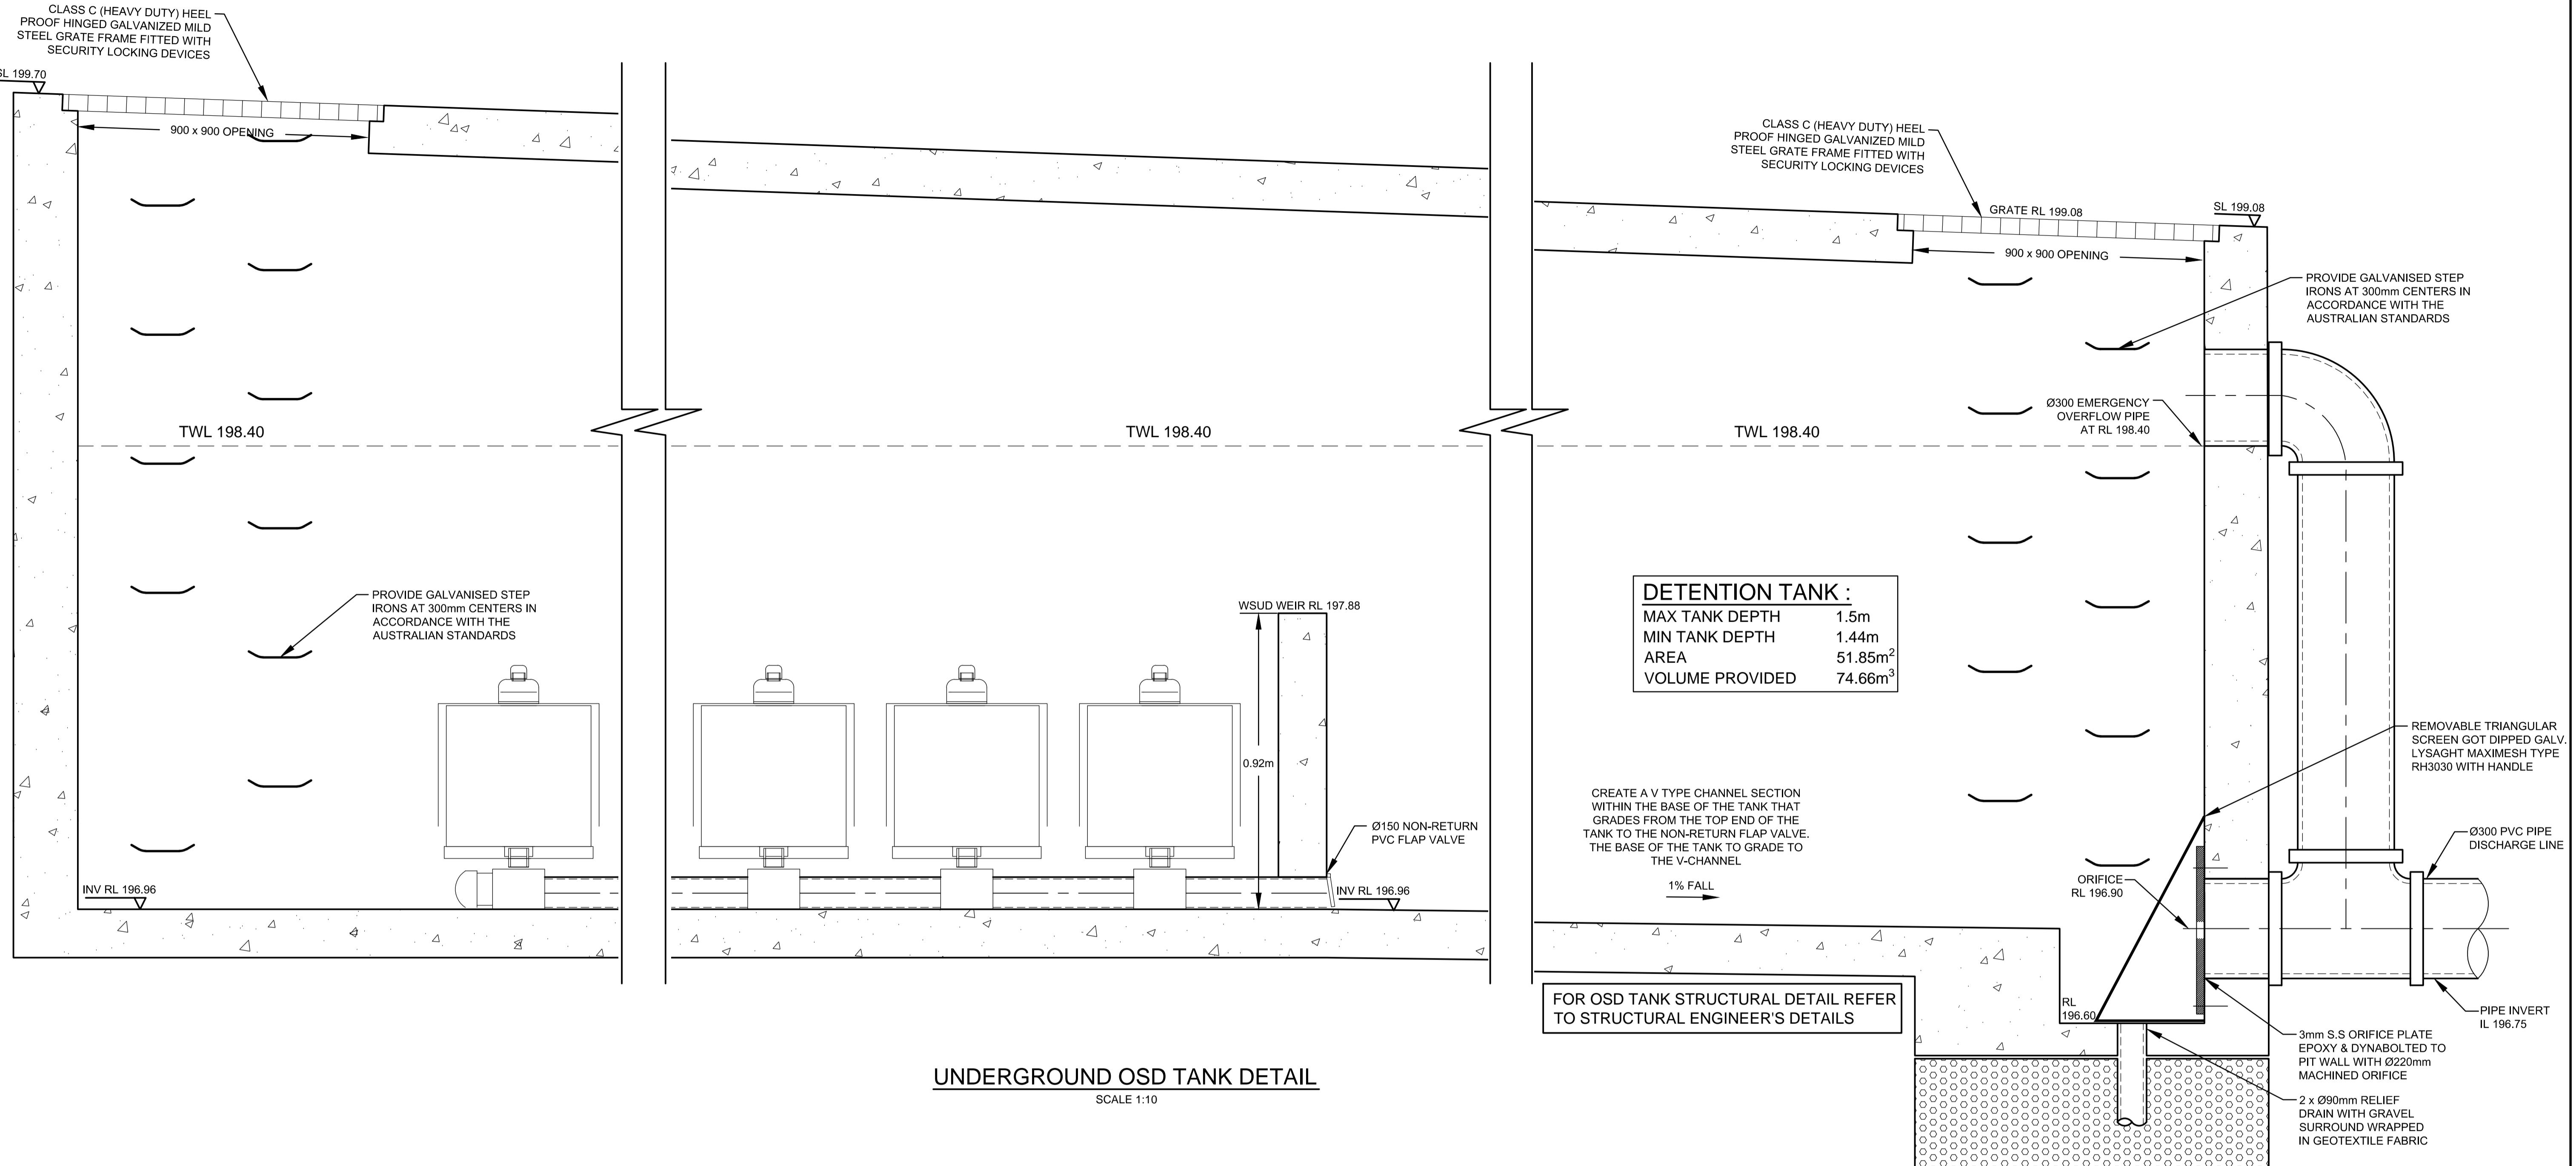

YEAR (event)	PRE DEVELOP FLOWS (l/s)	OSD DISCHRG (l/s)	FLOWS BYPASSING OSD (l/s)	TOTAL SITE DISCHARGE (l/s)	WATER STORAGE LEVEL (m)
5	113	101	10	111	197.79
20	195	127	12	139	198.37

NOT FOR CONSTRUCTION

C	COUNCIL COMMENTS	Date	Design	Checked
C	23/04/2021 AGN JSF			
B	11/02/2021 AGN JSF			
A	02/11/2020 AGN JSF			

Certification By Dr. Anthony Hasham (NPER):

Architect  
Design Cubicle  
44 Sorrell Street North,  
Parramatta 2151  
PHONE : 02 9683 2778  
EMAIL : farah@designcubicle.com.au

Council  
Hornsby  
City Council

Scale  
0 200 400 600mm  
SCALE 1:10 @ A1



ACE CIVIL STORMWATER  
SERVICES PTY LTD  
ABN: 27 644 422 506  
SHOP 2-141 CONCORD RD.  
NORTH STRATHFIELD, NSW 2137  
P:(02) 9763 1500 E:info@aceeng.com.au

Project  
669 OLD NORTHERN ROAD, DURAL  
PROPOSED MARONITE CATHOLIC CHURCH  
STORMWATER CONCEPT PLANS  
DEVELOPMENT APPLICATION

Drawing Title  
**OSD & WSUD DETAILS AND CALCULATION SHEETS SHEET 1 OF 2**  
Scale A1 Project No. 200762 Dwg. No. 104 Issue C  
As Shown

## GENERAL NOTES



SITE SPECIFIC DATA REQUIREMENTS		
STRUCTURE ID	1	
WATER QUALITY FLOW RATE (L/S)	-	
PEAK FLOW RATE (L/S)	-	
RETURN PERIOD OF PEAK FLOW (yrs)	-	
# OF CARTRIDGES REQUIRED (8-22)	21	
CARTRIDGE HEIGHT (310, 460 or 690mm)	690	
MEDIA TYPE (PERLITE, PERLITE/ZEOLITE OR ZPG)	ZPG	
PRECAST VAULT WEIGHT	- kg	
PRECAST LID WEIGHT	- kg	
PIPE DATA: I.L.	MATERIAL	DIAMETER
INLET PIPE #1	-	-
INLET PIPE #2	-	-
OUTLET PIPE	-	-
PIPE ORIENTATION	90°	
UPSTREAM FLOW	180°	DOWNTREAM FLOW 0°
R.L.XXX	270°	
LADDER	YES/NO	
ANTI-FLOTATION BALLAST	N/A	N/A
	N/A	N/A

1. INLET AND OUTLET PIPING SHALL BE SPECIFIED BY SITE CIVIL ENGINEER (SEE PLANS) AND PROVIDED BY CONTRACTOR. STORMFILTER IS PROVIDED WITH OPENINGS AT INLET AND OUTLET LOCATIONS.  
 2. IF THE PEAK FLOW RATE, AS DETERMINED BY THE SITE CIVIL ENGINEER, EXCEEDS THE PEAK HYDRAULIC CAPACITY OF THE PRODUCT, AN UPSTREAM BYPASS STRUCTURE IS REQUIRED. PLEASE CONTACT STORMWATER360 FOR OPTIONS.  
 3. THE FILTER CARTRIDGE(S) ARE SIPHON-ACTUATED AND SELF-CLEANING. THE STANDARD DETAIL DRAWING SHOWS THE MAXIMUM NUMBER OF CARTRIDGES. THE ACTUAL NUMBER SHALL BE SPECIFIED BY THE SITE CIVIL ENGINEER ON SITE PLANS OR IN DATA TABLE BELOW. PRECAST STRUCTURE TO BE CONSTRUCTED IN ACCORDANCE WITH AS3600.  
 4. FOR SHALLOW, LOW DROF OR SPECIAL DESIGN CONSTRAINTS, CONTACT STORMWATER360 FOR DESIGN OPTIONS.  
 5. ALL WATER QUALITY PRODUCTS REQUIRE PERIODIC MAINTENANCE AS OUTLINED IN THE O&M GUIDELINES. PROVIDE MINIMUM CLEARANCE FOR MAINTENANCE ACCESS.  
 6. STRUCTURE AND ACCESS COVERS DESIGNED TO MEET AUSTRROADS T44 LOAD RATING WITH 0-2m FILL MAXIMUM.  
 7. THE STRUCTURE THICKNESSES SHOWN ARE FOR REPRESENTATIONAL PURPOSES AND VARY REGIONALLY.  
 8. ANY BACKFILL DEPTH, SUB-BASE, AND OR ANTI-FLOTATION PROVISIONS ARE SITE-SPECIFIC DESIGN CONSIDERATIONS AND SHALL BE SPECIFIED BY SITE CIVIL ENGINEER.  
 9. STORMFILTER BY STORMWATER360:  
 SYDNEY (AU) PHONE: (02) 9525 5833,  
 BRISBANE (AU) PHONE: (07) 3272 1872.

## STORMFILTER DESIGN TABLE


- STORMFILTER TREATMENT CAPACITY VARIES BY NUMBER OF FILTER CARTRIDGES INSTALLED AND BY REGION SPECIFIC INTERNAL FLOW CONTROLS. CONVEYANCE CAPACITY IS RATED AT 80L/S.
- ALL PARTS PROVIDED AND INTERNAL ASSEMBLY BY STORMWATER360 AUSTRALIA UNLESS OTHERWISE NOTED.

CARTRIDGE HEIGHT	690	460	310
SYSTEM HYDRAULIC DROP (H - REQ'D. MIN.)	930	700	550
TREATMENT BY MEDIA SURFACE AREA L/S/m <sup>2</sup>	1.4	0.7	1.4
CARTRIDGE FLOW RATE (L/s)	1.42	0.71	0.95
	0.47	0.63	0.32

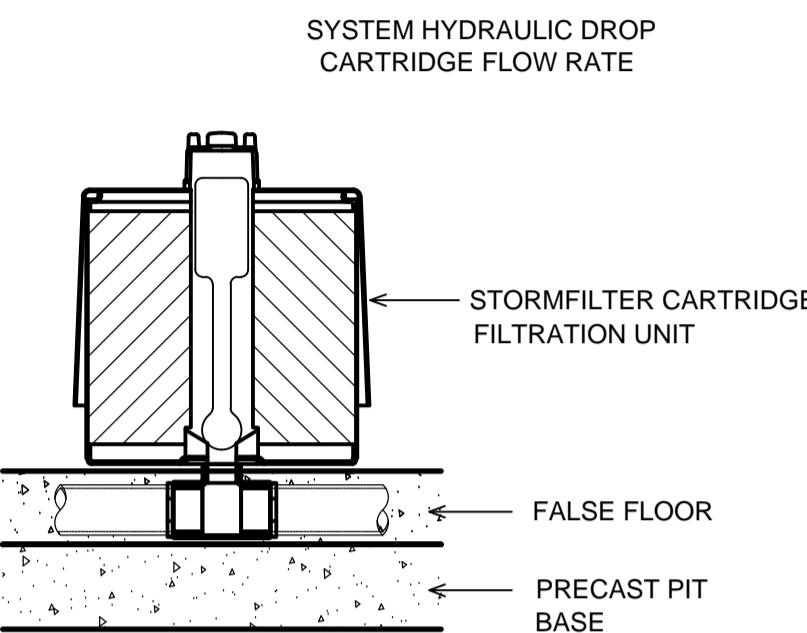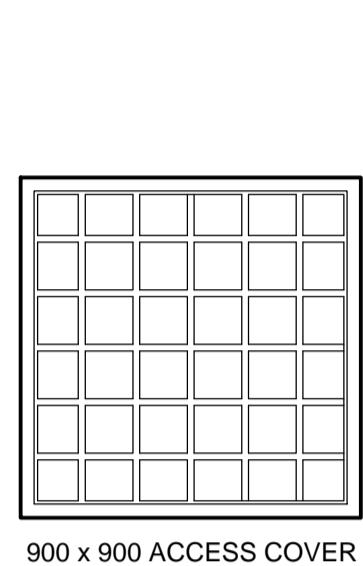


## UNDERGROUND OSD TANK STAGED STORAGE CALCULATIONS

DEPTH (mm)	AREA (m <sup>2</sup> )	CUMULATIVE VOLUME (m <sup>3</sup> )
0	51.85	0
100	51.85	2.5925
200	51.85	7.259
300	51.85	12.444
400	51.85	17.629
500	51.85	22.814
600	51.85	27.999
700	51.85	33.184
800	51.85	38.369
900	51.85	43.554
1000	51.85	48.739
1100	51.85	53.924
1200	51.85	59.109
1300	51.85	64.294
1400	51.85	69.479
1500	51.85	74.664

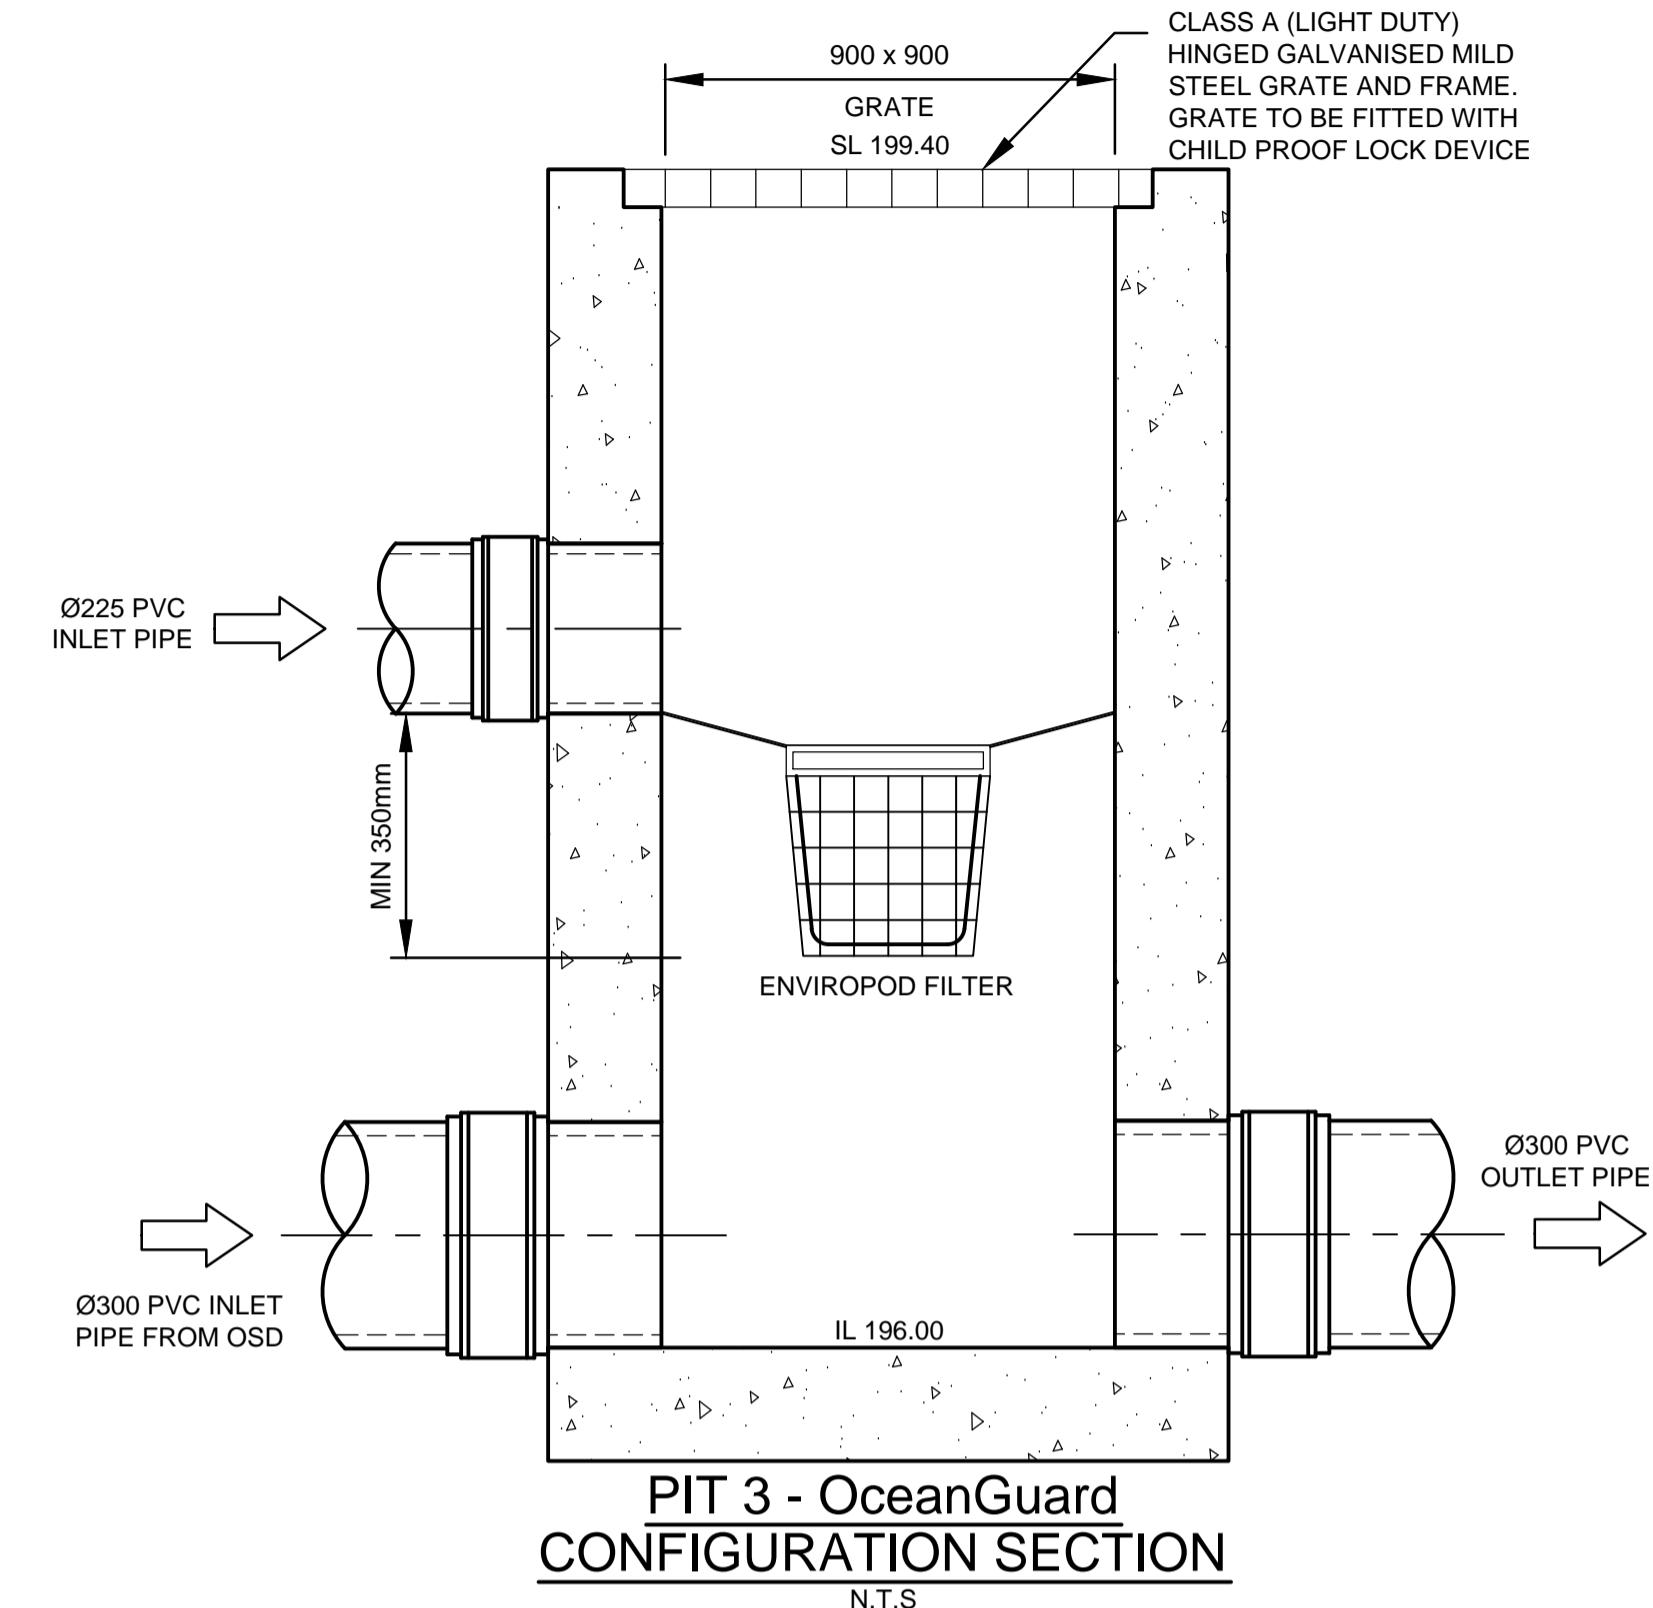


PIT 3 - OceanGuard CONFIGURATION SECTION N.T.S.

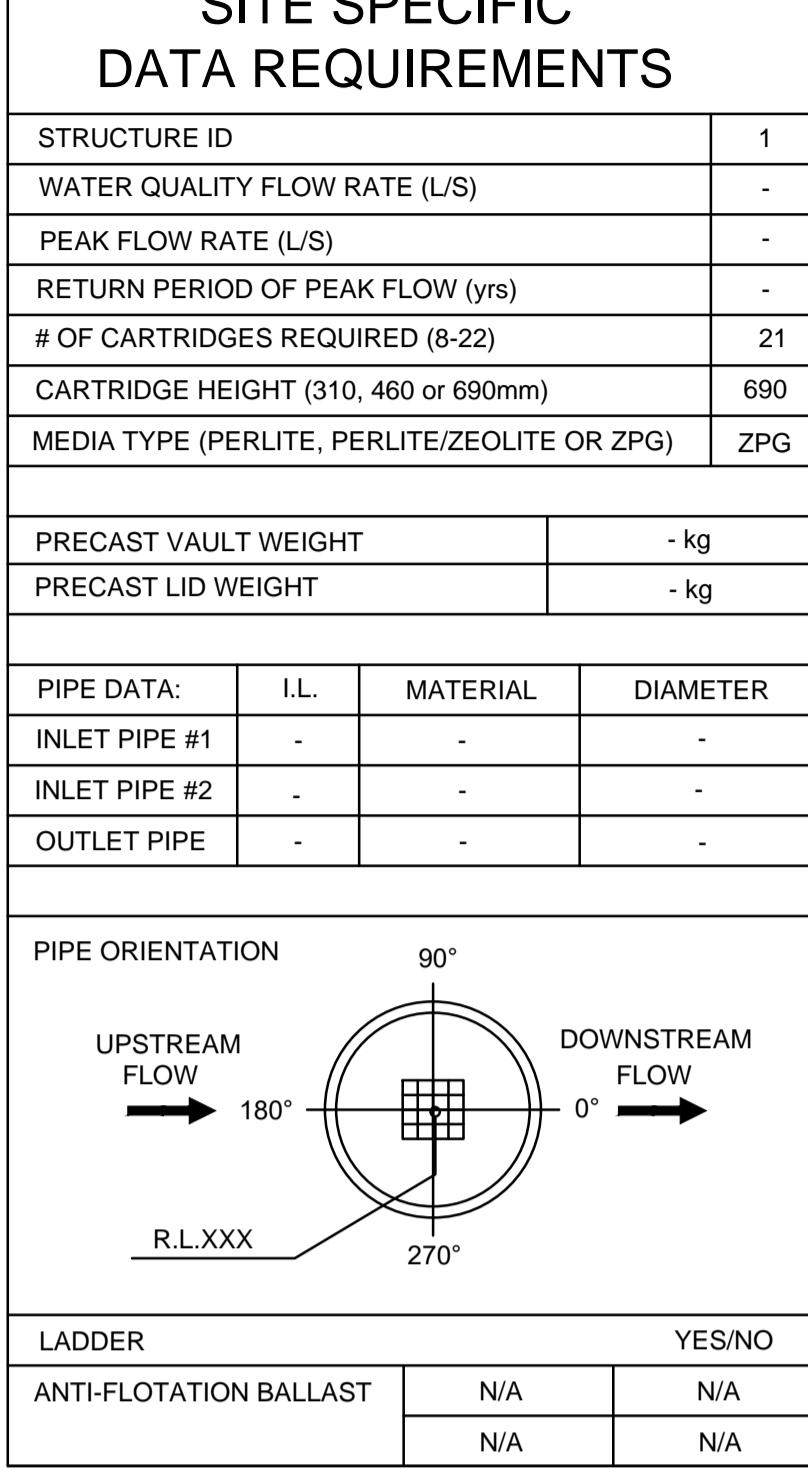

STORMFILTER TABLE

N.T.S.

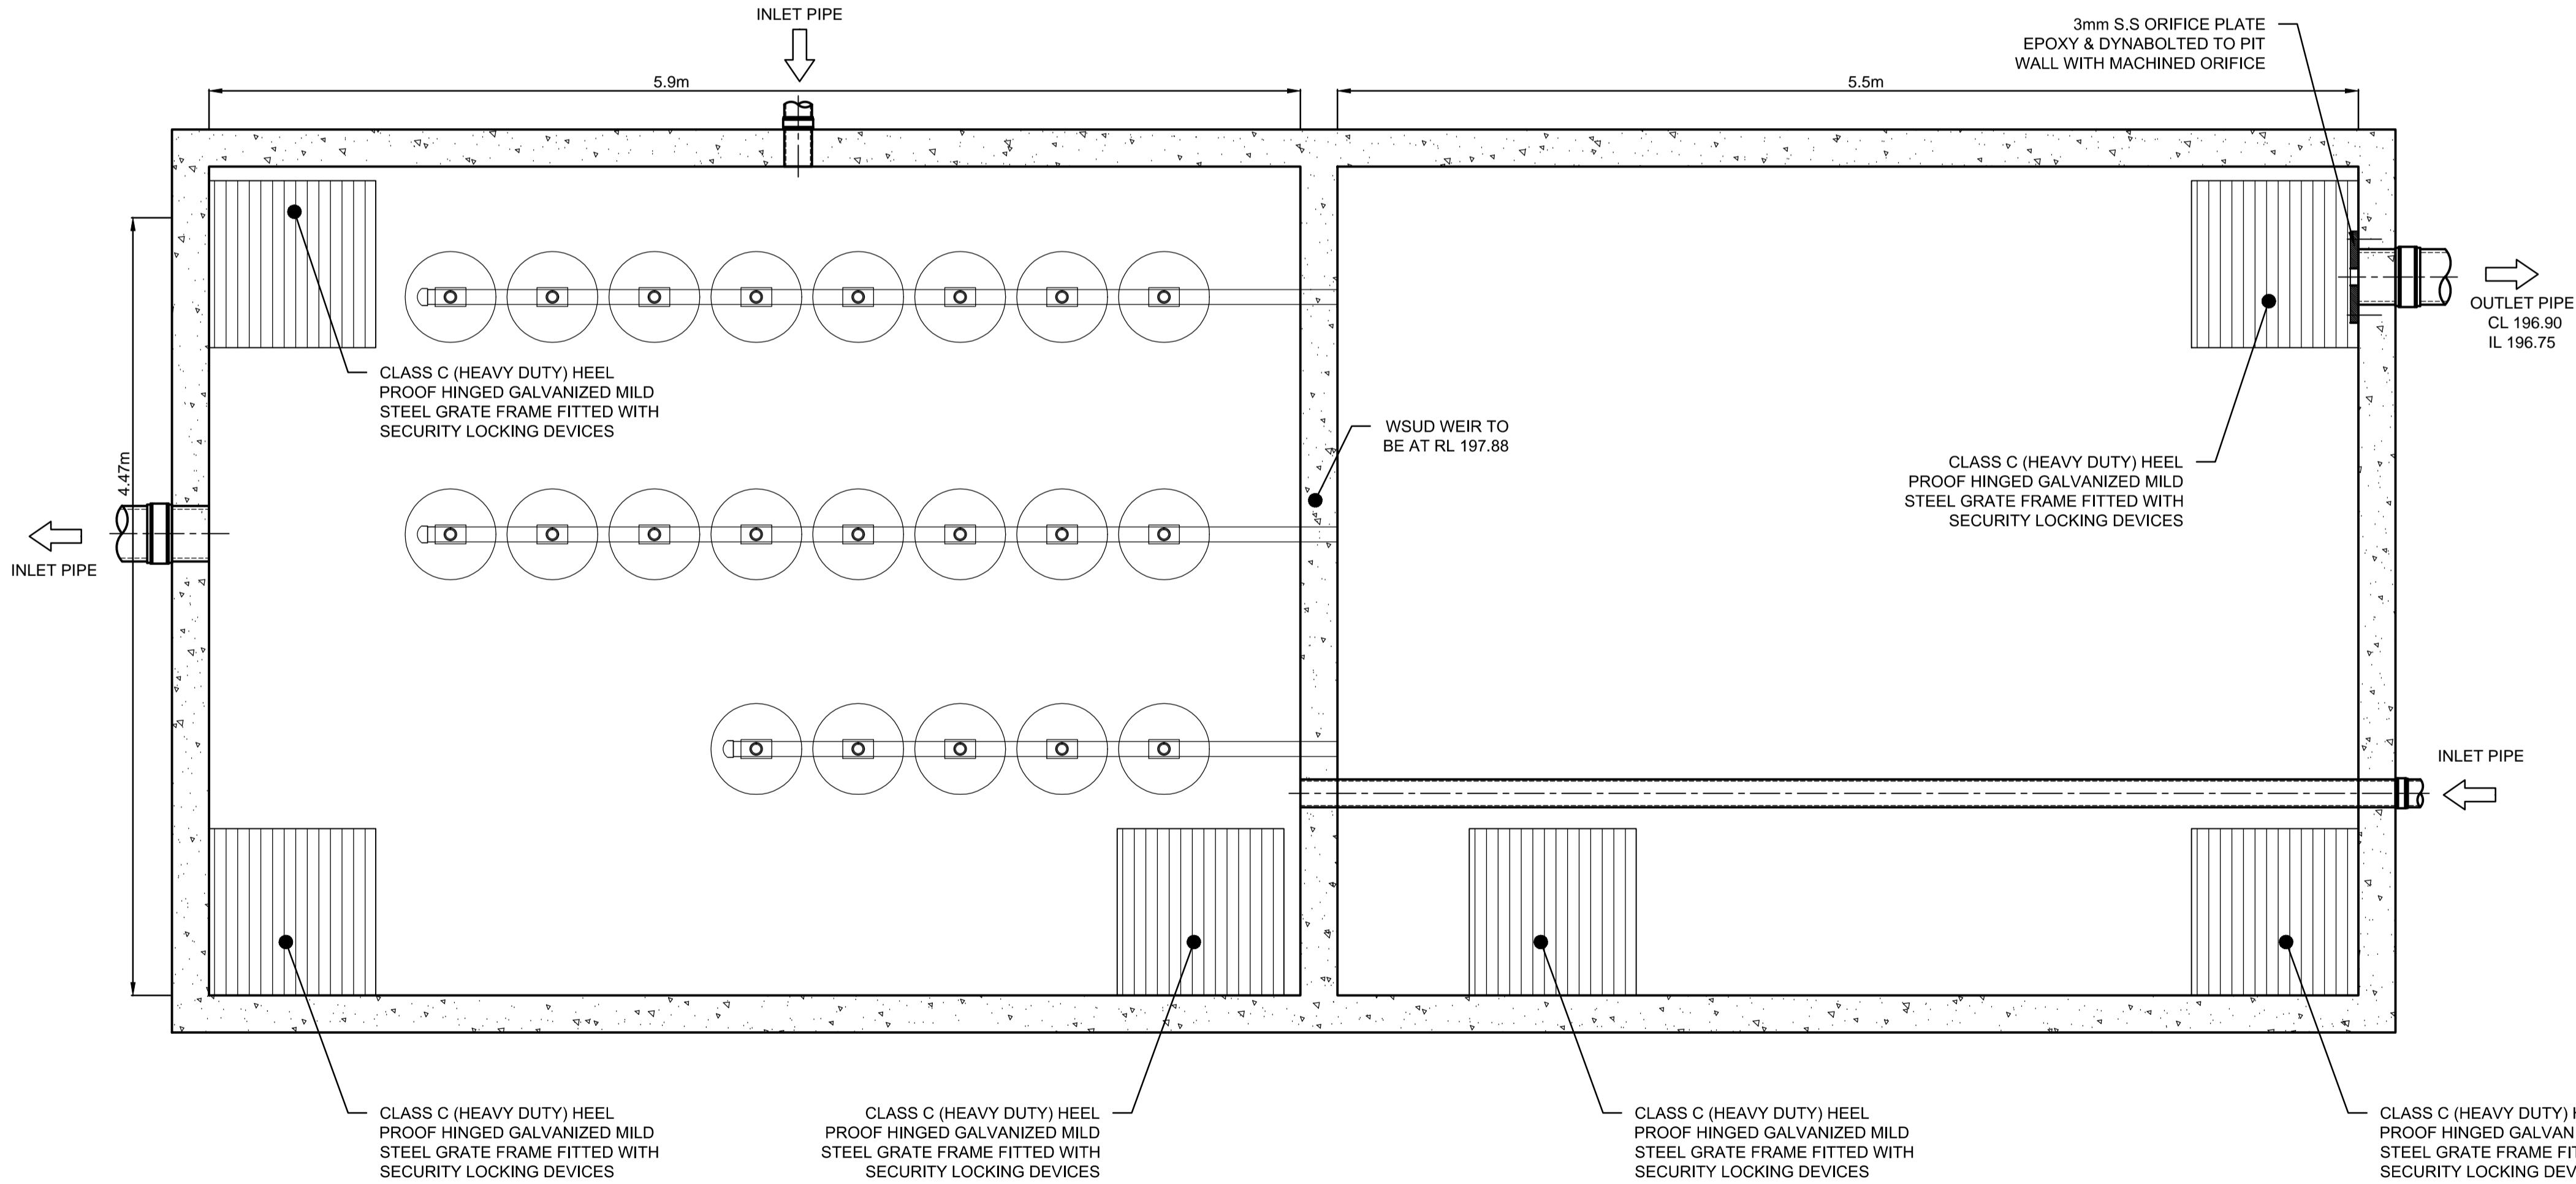

UNDERGROUND OSD/WSUD TANK DETAIL

PLAN VIEW

SCALE 1:25

C	COUNCIL COMMENTS	23/04/2021	AGN	JSF
B	COUNCIL COMMENTS	11/02/2021	AGN	JSF
A	ISSUE FOR DEVELOPMENT APPLICATION	02/11/2020	AGN	JSF
Issue	Description	Date	Design	Checked

1cm at full size  
10cm  
20cm

Certification By Dr. Anthony Hasham (NPER):

Architect  
Design Cubicle  
44 Sorrell Street North,  
Parramatta 2151  
PHONE : 02 9683 2778  
EMAIL : farah@designcubicle.com.au

Council  
Hornsby  
City Council

Scale  
0 0.2 0.4 0.6 0.8 1.0 1.2m  
SCALE 1:25 @ A1




ACE CIVIL STORMWATER  
SERVICES PTY LTD  
ABN: 27 644 422 506  
SHOP 2-141 CONCORD RD.  
NORTH STRATHFIELD, NSW 2137  
P.(02) 9763 1500 E:info@aceeng.com.au

Project  
669 OLD NORTHERN ROAD, DURAL  
PROPOSED MARONITE CATHOLIC CHURCH  
STORMWATER CONCEPT PLANS  
DEVELOPMENT APPLICATION

Drawing Title  
OSD & WSUD DETAILS  
AND CALCULATION SHEETS  
SHEET 2 OF 2  
Scale A1 Project No. 200762  
As Shown Issue Date 105  
Dwg. No. 105  
Issue C

NOT FOR CONSTRUCTION

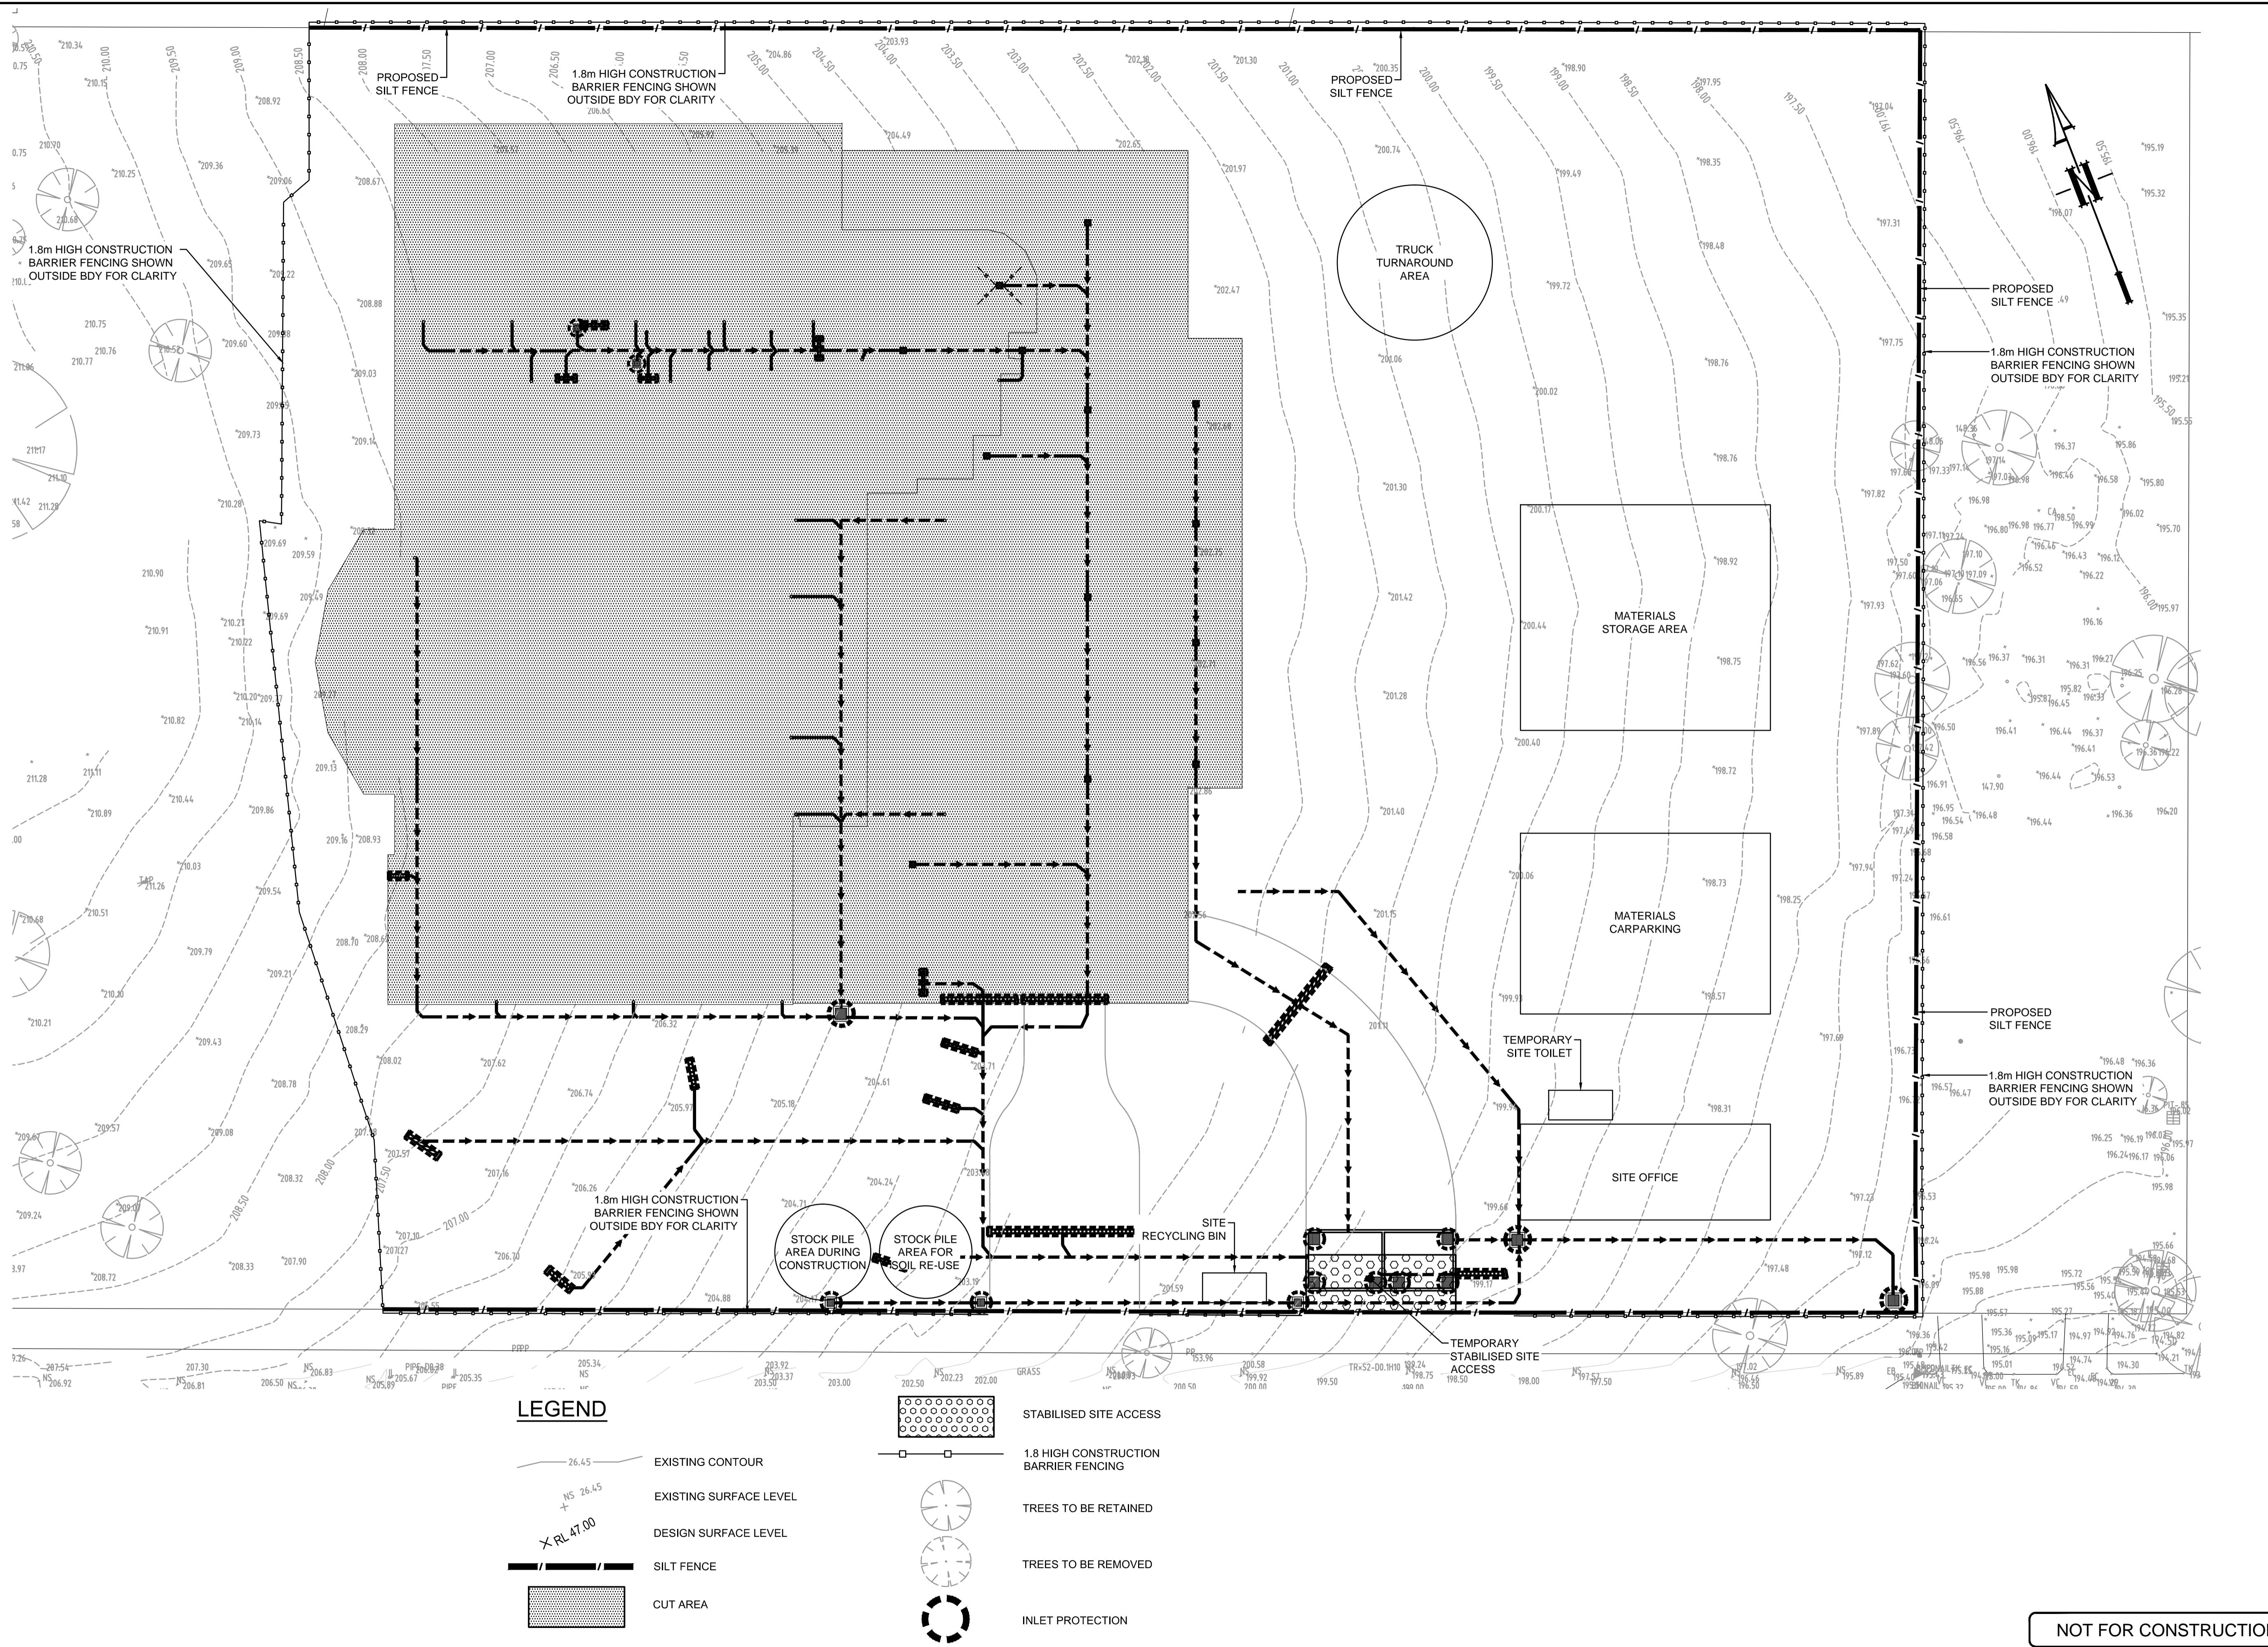


C	COUNCIL COMMENTS	23/04/2021	AGN	JSF
B	COUNCIL COMMENTS	11/02/2021	AGN	JSF
A	ISSUE FOR DEVELOPMENT APPLICATION	02/11/2020	AGN	JSF
Issue	Description	Date	Design	Checked
		1cm at full size	10cm	20cm

Certification By Dr. Anthony Hasham (NPER):

Architect  
Design Cubicle  
44 Sorrell Street North,  
Parramatta 2151  
PHONE : 02 9683 2778  
EMAIL : farah@designcubicle.com.au

Council  
Hornsby  
City Council

Scale

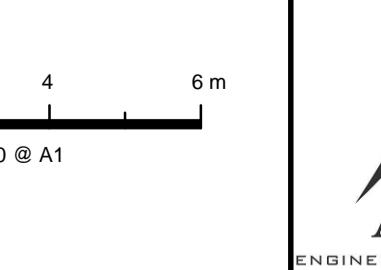


ACE CIVIL STORMWATER  
SERVICES PTY LTD  
ABN: 27 644 422 506  
SHOP 2-141 CONCORD RD.  
NORTH STRATHFIELD, NSW 2137  
P:(02) 9763 1500 E:info@aceeng.com.au

Project  
669 OLD NORTHERN ROAD, DURAL  
PROPOSED MARONITE CATHOLIC CHURCH  
STORMWATER CONCEPT PLANS  
DEVELOPMENT APPLICATION


Drawing Title	Scale A1 As Shown	Project No. 200762	Dwg. No. 106	Issue C
SEDIMENT & EROSION CONTROL PLAN				

## SEDIMENT & EROSION NOTES


1. IMMEDIATELY FOLLOWING SETTING OUT OF THE WORKS, BUT PRIOR TO COMMENCEMENT OF ANY CLEARING OR EARTHWORKS, THE CONTRACTOR AND SUPERINTENDENT SHALL WALK THE SITE TO NOMINATE THE LOCATIONS AND TYPES OF SEDIMENT AND EROSION CONTROL MEASURES TO BE ADOPTED. THESE MEASURES SHALL BE IMPLEMENTED PRIOR TO ANY CLEARING OR EARTHWORKS AND MAINTAINED UNTIL THE WORKS ARE COMPLETED AND NO LONGER POSE AN EROSION HAZARD, UNLESS OTHERWISE APPROVED BY THE SUPERINTENDENT.
2. IMMEDIATELY FOLLOWING SETTING OUT OF THE WORKS, BUT PRIOR TO COMMENCEMENT OF ANY CLEARING OR EARTHWORKS, THE CONTRACTOR AND SUPERINTENDENT SHALL WALK THE SITE TO IDENTIFY AND MARK TREES WHICH ARE TO BE PRESERVED. NOTWITHSTANDING THE ABOVE, THE CONTRACTOR SHALL TAKE ALL REASONABLE PRECAUTIONS TO MINIMISE DISTURBANCE TO EXISTING VEGETATION AND GROUND COVER OUTSIDE THE MINIMUM AREAS REQUIRED TO COMPLETE THE WORKS AND SHALL BE RESPONSIBLE FOR RECTIFICATION, AT ITS OWN COST, OF ANY DISTURBANCE BEYOND THOSE AREAS.
3. PROVIDE GULLY GRATE INLET SEDIMENT TRAPS AT ALL GULLY PITS.
4. PROVIDE SILT FENCING ALONG PROPERTY LINES AS DIRECTED BY SUPERINTENDENT.
5. ADDITIONAL CONTROL DEVICES TO BE PLACED WHERE DIRECTED BY THE PRINCIPLE.
6. ALTERNATIVE DESIGNS TO BE APPROVED BY SUPERINTENDENT PRIOR TO CONSTRUCTION.
7. WASH DOWN/RUMBLE AREA TO BE CONSTRUCTED WITH PROVISIONS RESTRICTING ALL SILT AND TRAFFICKED DEBRIS FROM ENTERING THE STORMWATER SYSTEM.
8. NO WORK OR STOCKPILING OF MATERIALS TO BE PLACED OUTSIDE OF SITE WORK BOUNDARY.
9. APPROPRIATE EROSION AND SEDIMENT CONTROLS TO BE USED TO PROTECT STOCKPILES AND MAINTAINED THROUGHOUT CONSTRUCTION.
10. IT IS THE CONTRACTORS RESPONSIBILITY TO TAKE DUE CARE OF NATURAL VEGETATION. NO CLEARING IS TO BE UNDERTAKEN WITHOUT PRIOR APPROVAL FROM THE SUPERINTENDENT.
11. TO AVOID DISTURBANCE TO EXISTING TREES, EARTHWORKS WILL BE MODIFIED AS DIRECTED ON-SITE BY THE SUPERINTENDENT.
12. THE LOCATION OF EROSION AND SEDIMENTATION CONTROLS WILL BE DETERMINED ON SITE BY THE SUPERINTENDENT.
13. ACCESS TRACKS THROUGH THE SITE WILL BE LIMITED TO THOSE DETERMINED BY THE SUPERINTENDENT AND THE CONTRACTOR PRIOR TO ANY WORK COMMENCING.
14. ALL SETTING OUT IS THE RESPONSIBILITY OF THE CONTRACTOR PRIOR TO WORKS COMMENCING ON SITE. THE SUPERINTENDENTS SURVEYOR SHALL PEG ALL ALLOTMENT BOUNDARIES. PROVIDE COORDINATE INFORMATION TO THESE PEGS AND PLACE BENCH MARKS. THE CONTRACTOR SHALL SET OUT THE WORKS FROM AND MAINTAIN THESE PEGS.
15. PLANS ARE MINIMUM REQUIREMENTS AND ARE TO BE USED AS A GUIDE ONLY. EXACT MEASURES USED SHALL BE DETERMINED ON SITE IN CONJUNCTION WITH PROGRAM OF CONTRACTORS WORKS etc.

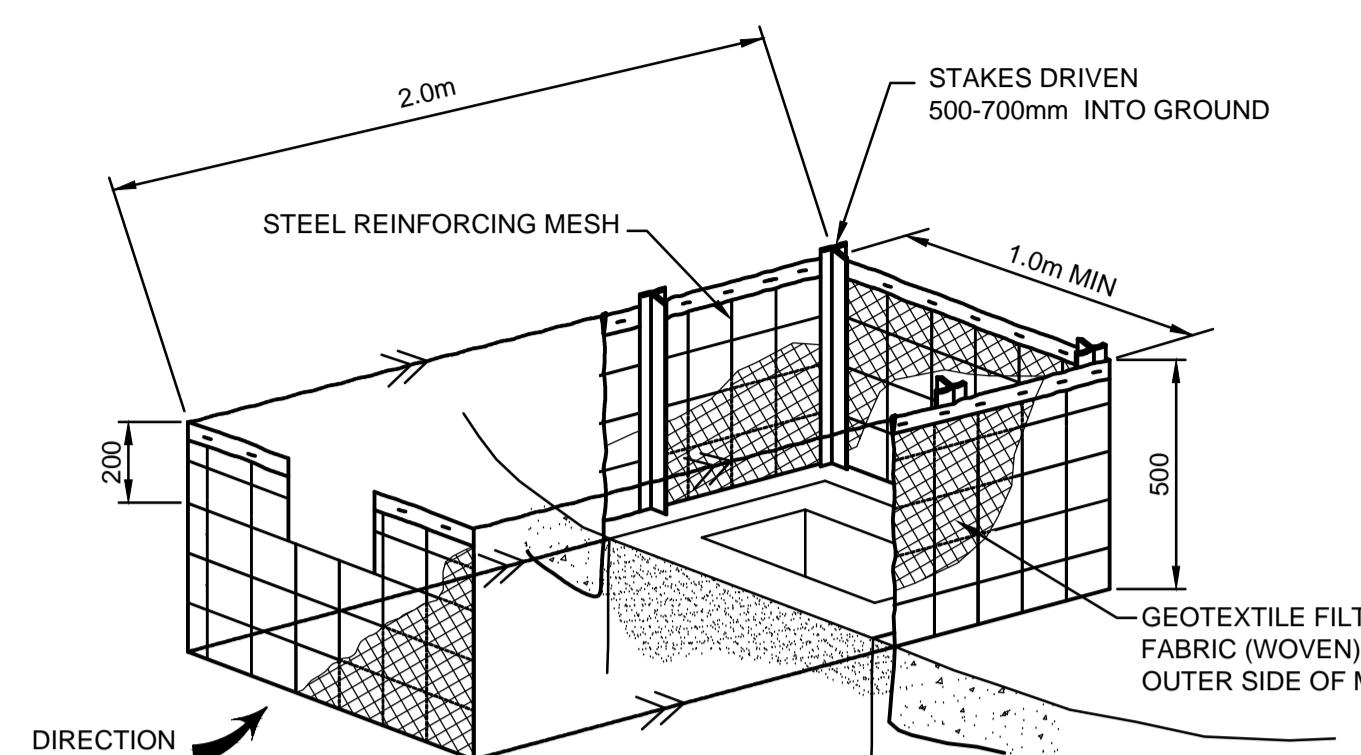


**FIELD INLET SEDIMENT TRAP**

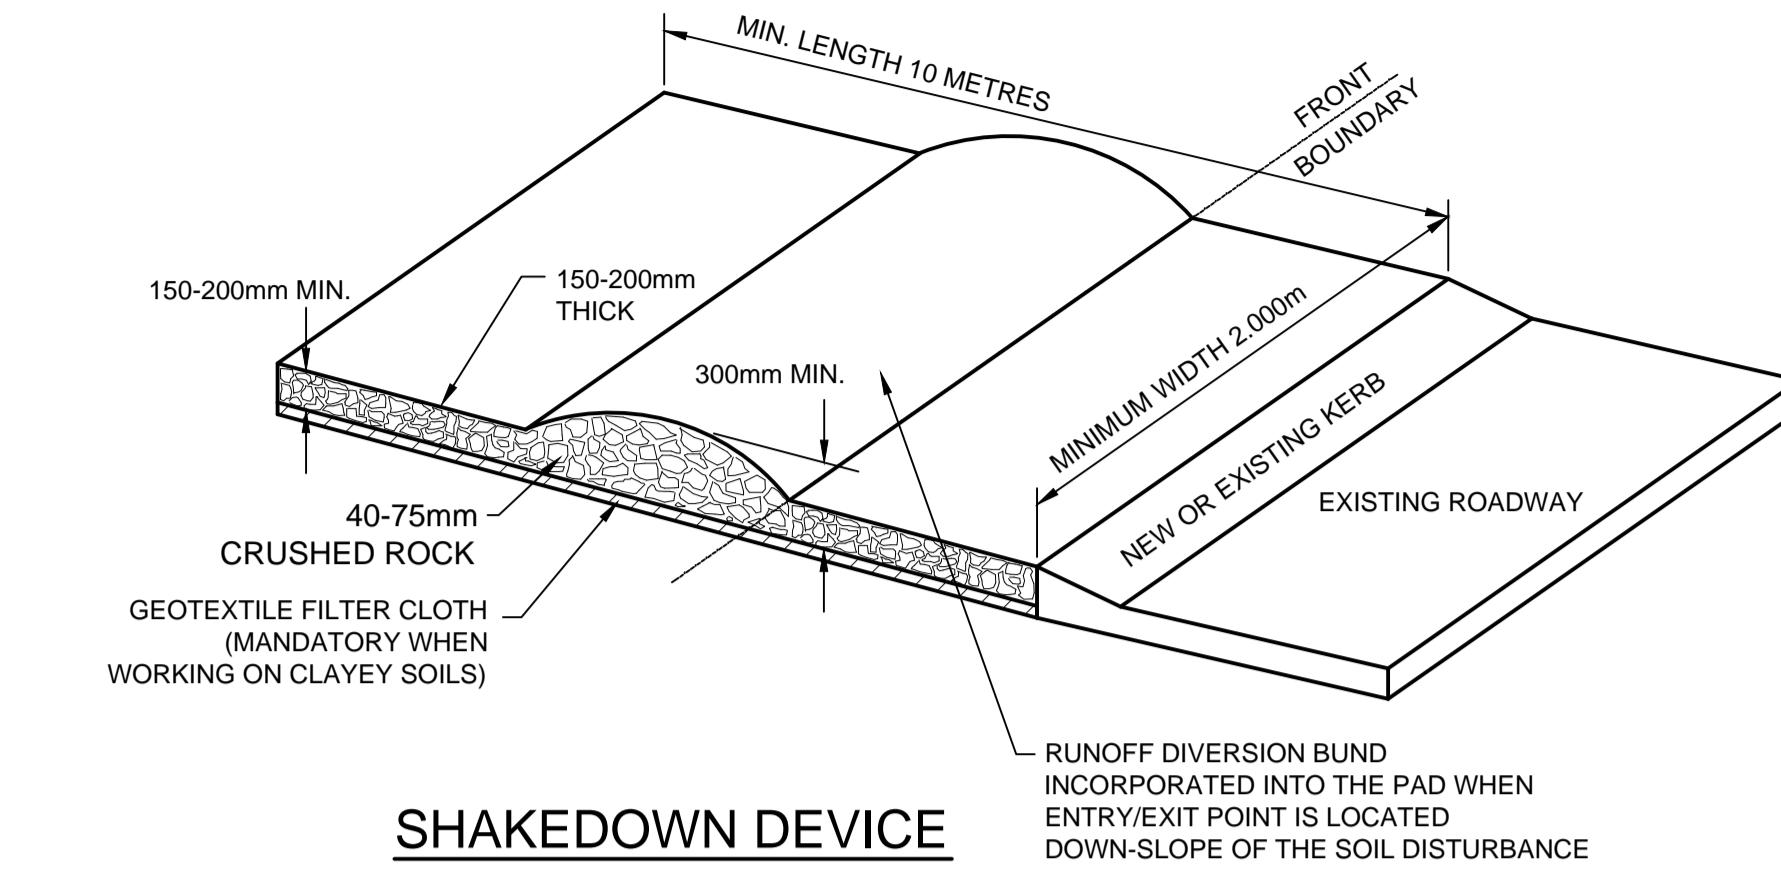


**SHAKEDOWN DEVICE**

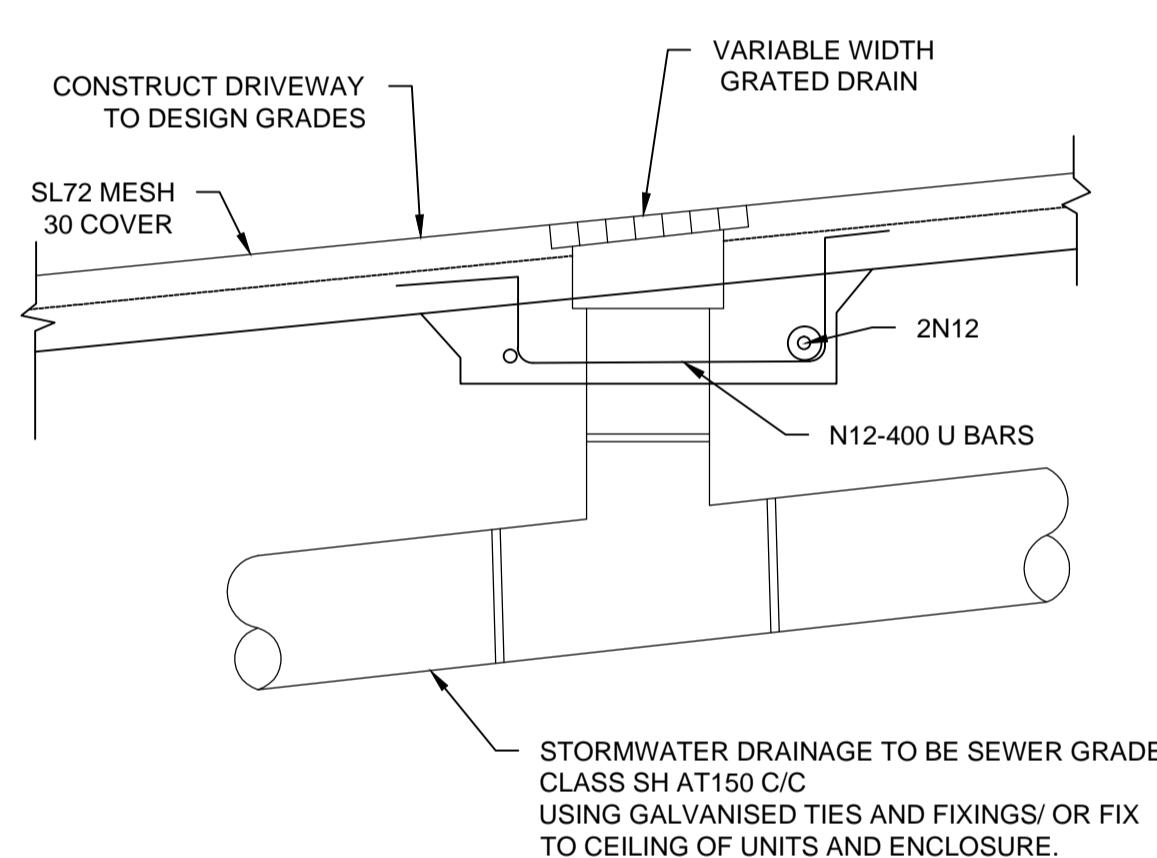


**GRATED DRAIN DETAIL**

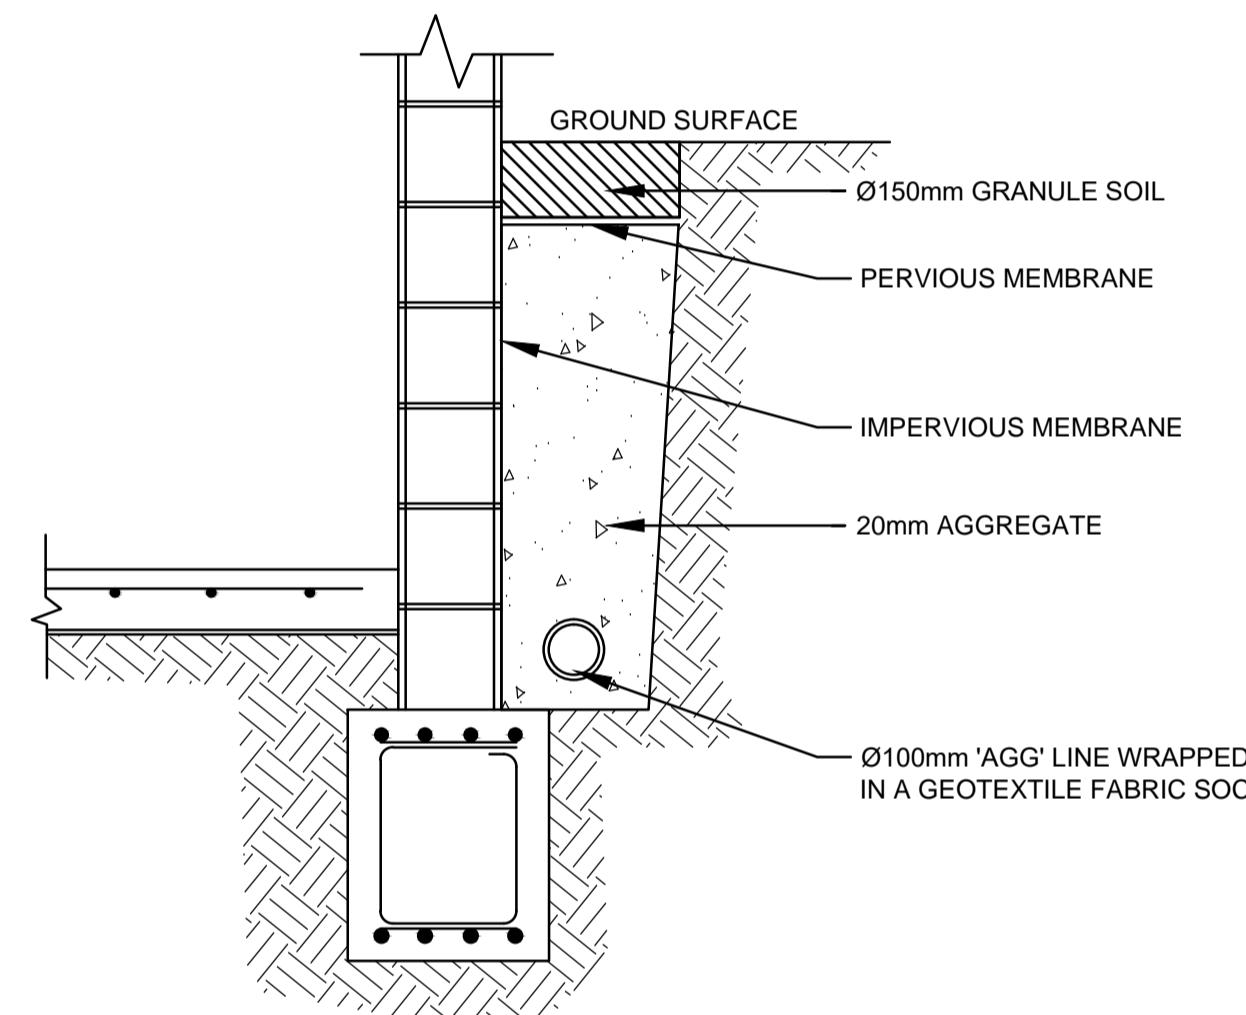


**TYPICAL SUBSOIL DRAIN**

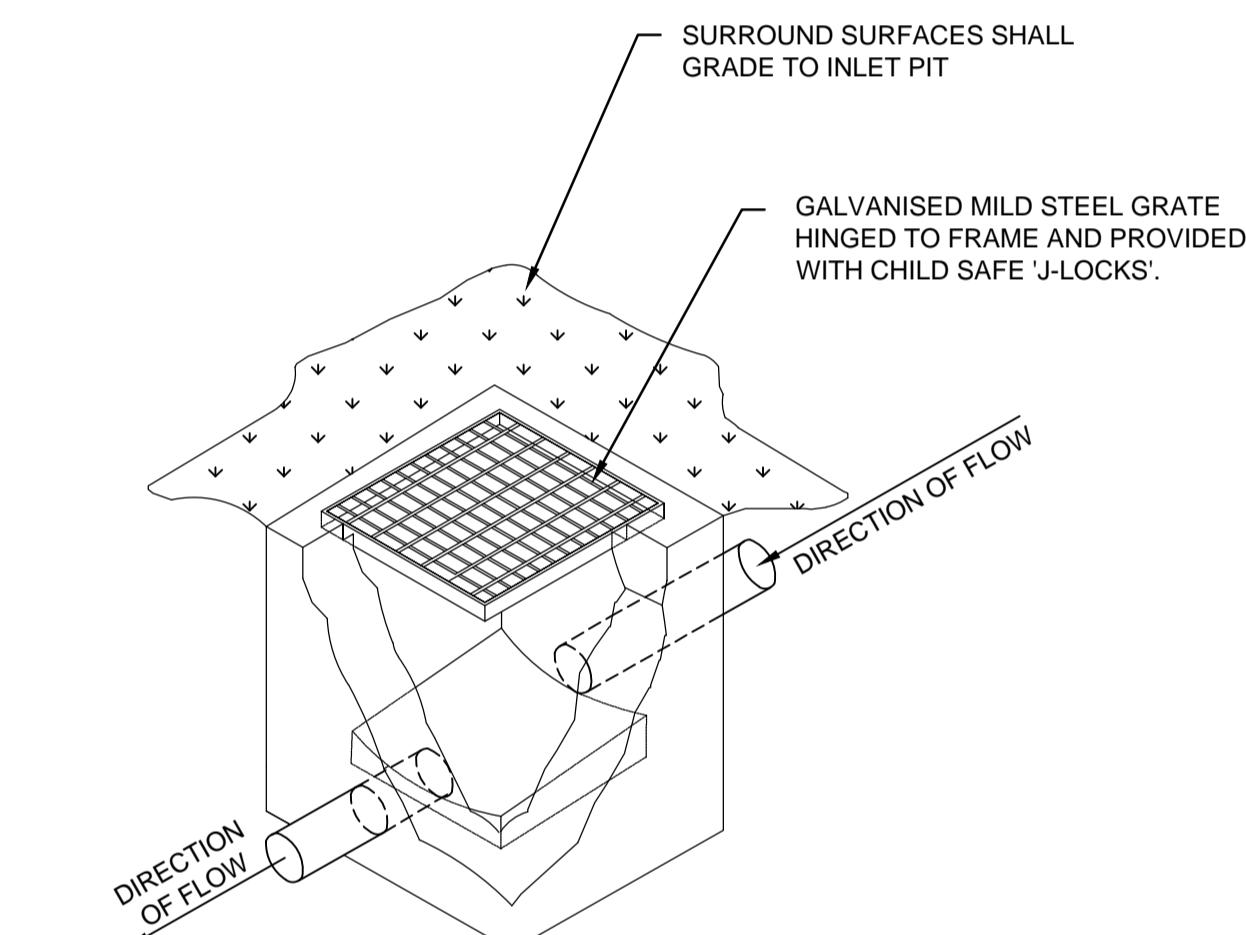


**TYPICAL GRATED INLET PIT DETAIL**

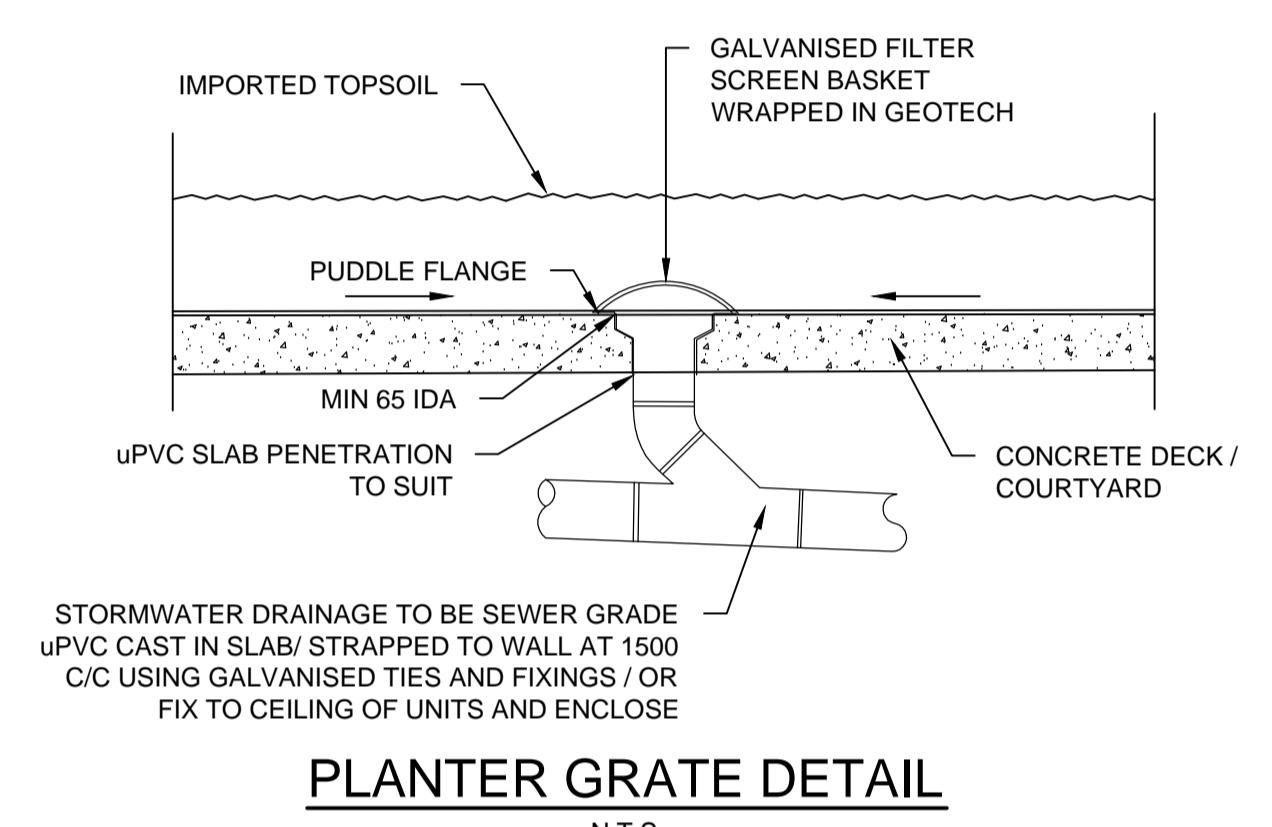


**PLANTER GRATE DETAIL**

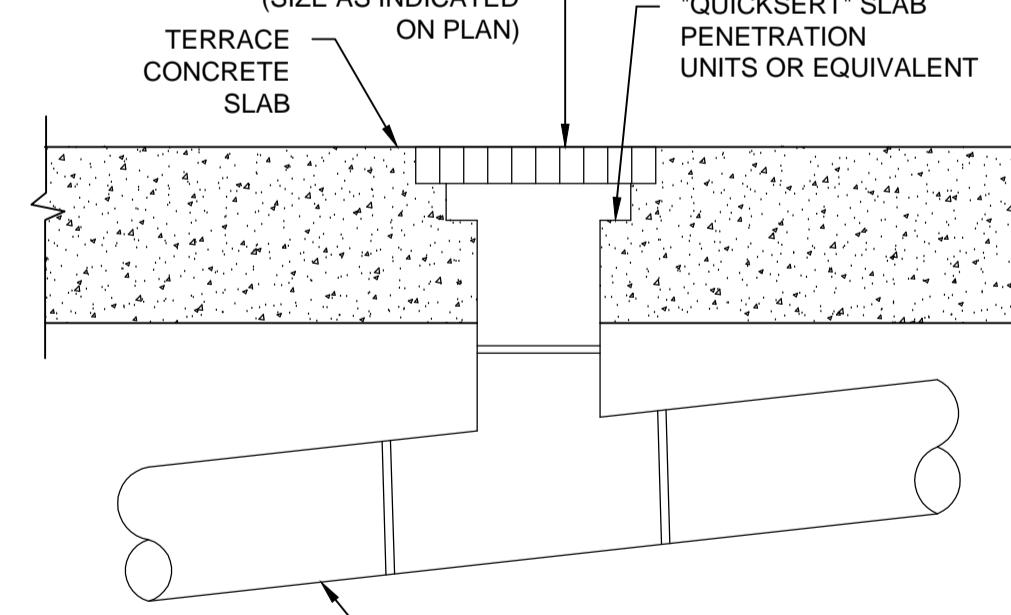


**FLOOR GRATE DETAIL**

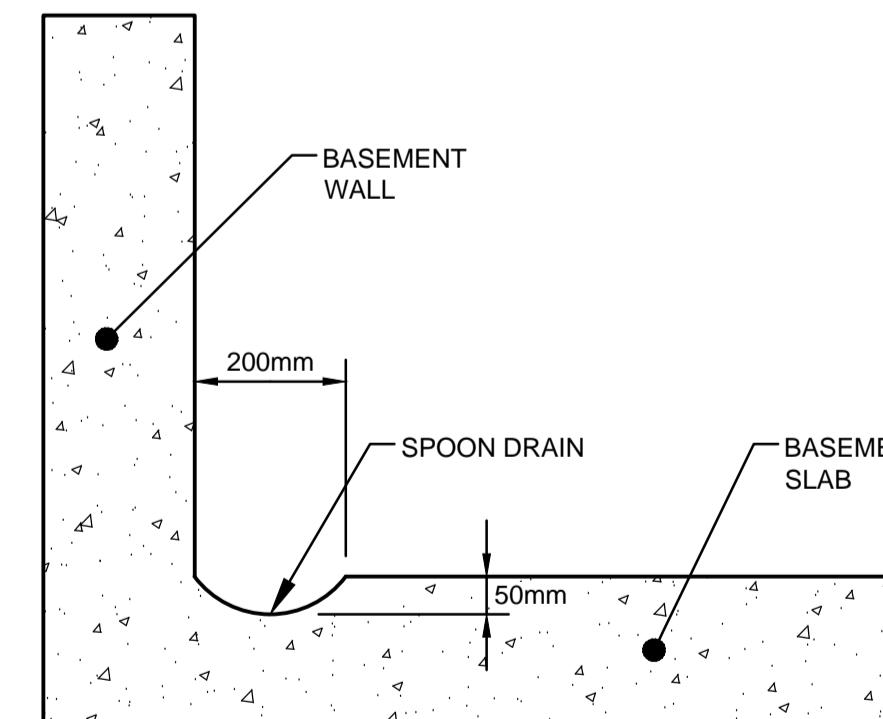

**SPOON DRAIN SECTION DETAIL**

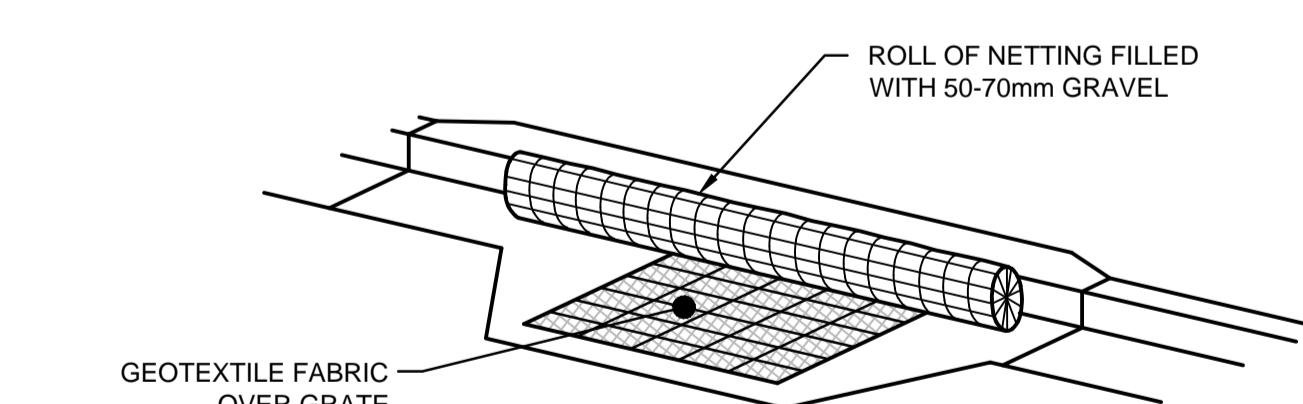

**KERB INLET PROTECTION SAG GULLIES**

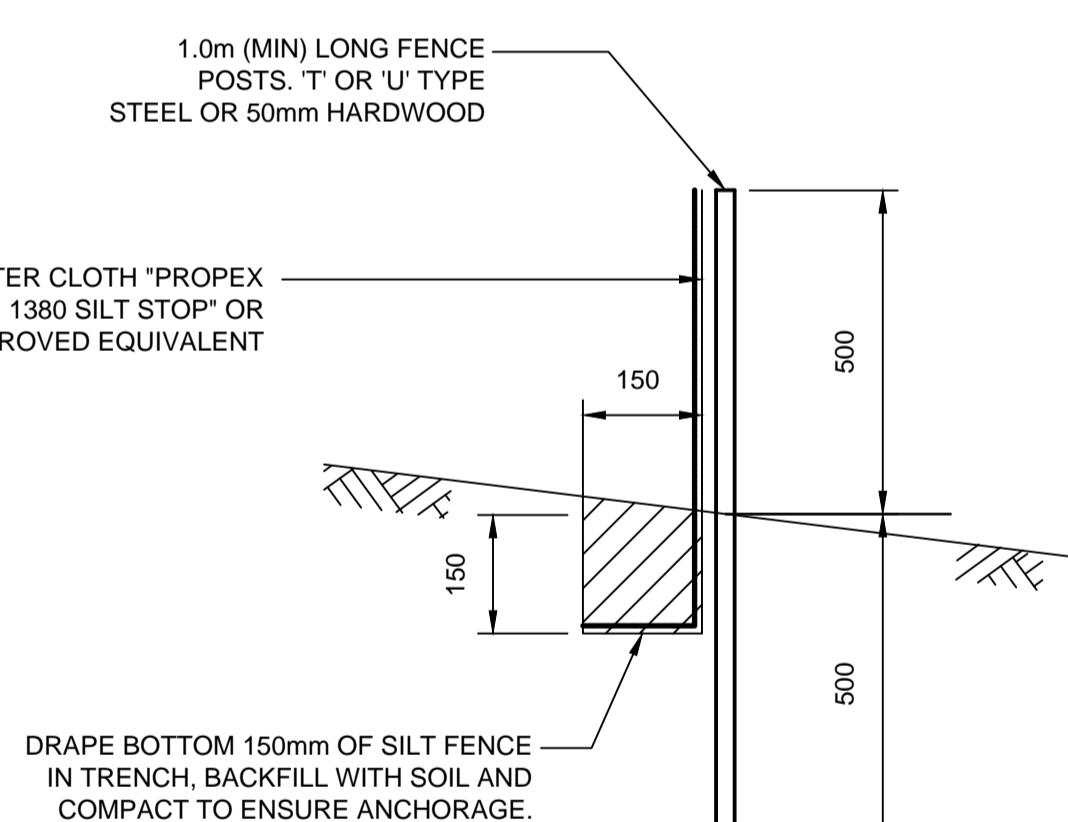

**SILT FENCE DETAIL**

- SILT FENCE NOTES:**
1. FILTER CLOTH TO BE FASTENED SECURELY TO POSTS WITH GALVANISED WIRE TIES, STAPLES OR ATTACHMENT BELTS.
  2. POSTS SHOULD NOT BE SPACED MORE THAN 3.0m APART.
  3. WHEN TWO SECTIONS OF FILTER CLOTH ADJOIN EACH OTHER THEY SHALL BE OVERLAPPED BY 150mm AND FOLDED.
  4. FOR EXTRA STRENGTH TO SILT FENCE, WOVEN WIRE (14mm GAUGE, 150mm MESH SPACING) TO BE FASTENED SECURELY BETWEEN FILTER CLOTH AND POSTS BY WIRE TIES OR STAPLES
  5. INSPECTIONS SHALL BE PROVIDED ON A REGULAR BASIS, ESPECIALLY AFTER RAINFALL AND EXCESSIVE SILT DEPOSITS REMOVED WHEN 'BULGES' DEVELOP IN SILT FENCE.
  6. SEDIMENT FENCES SHALL BE CONSTRUCTED WITH SEDIMENT TRAPS AND EMERGENCY SPILLWAYS AT SPACINGS NO GREATER THAN 40m ON FLAT TERRAIN DECREASING TO 20m SPACINGS ON STEEP TERRAIN.

NOT FOR CONSTRUCTION

C	COUNCIL COMMENTS	23/04/2021	AGN	JSF
B	COUNCIL COMMENTS	11/02/2021	AGN	JSF
A	ISSUE FOR DEVELOPMENT APPLICATION	02/11/2020	AGN	JSF
	Description	Date	Design	Checked

Certification By Dr. Anthony Hasham (NPER):  


Architect  
Design Cubicle  
44 Sorrell Street North,  
Parramatta 2151  
PHONE : 02 9683 2778  
EMAIL : farah@designcubicle.com.au

Council  
Hornsby  
City Council

Scale  
0 200 400 600mm  
SCALE 1:10 @ A1





ACE CIVIL STORMWATER SERVICES PTY LTD  
ABN: 27 644 422 506  
SHOP 2-141 CONCORD RD.  
NORTH STRATHFIELD, NSW 2137  
P:(02) 9763 1500 E:info@aceeng.com.au

Project  
669 OLD NORTHERN ROAD, DURAL  
PROPOSED MARONITE CATHOLIC CHURCH  
STORMWATER CONCEPT PLANS  
DEVELOPMENT APPLICATION


Drawing Title  
MISCELLANEOUS DETAILS SHEET  
Scale A1 Project No. 200762 Dwg. No. 107 Issue C  
As Shown

## LEGEND

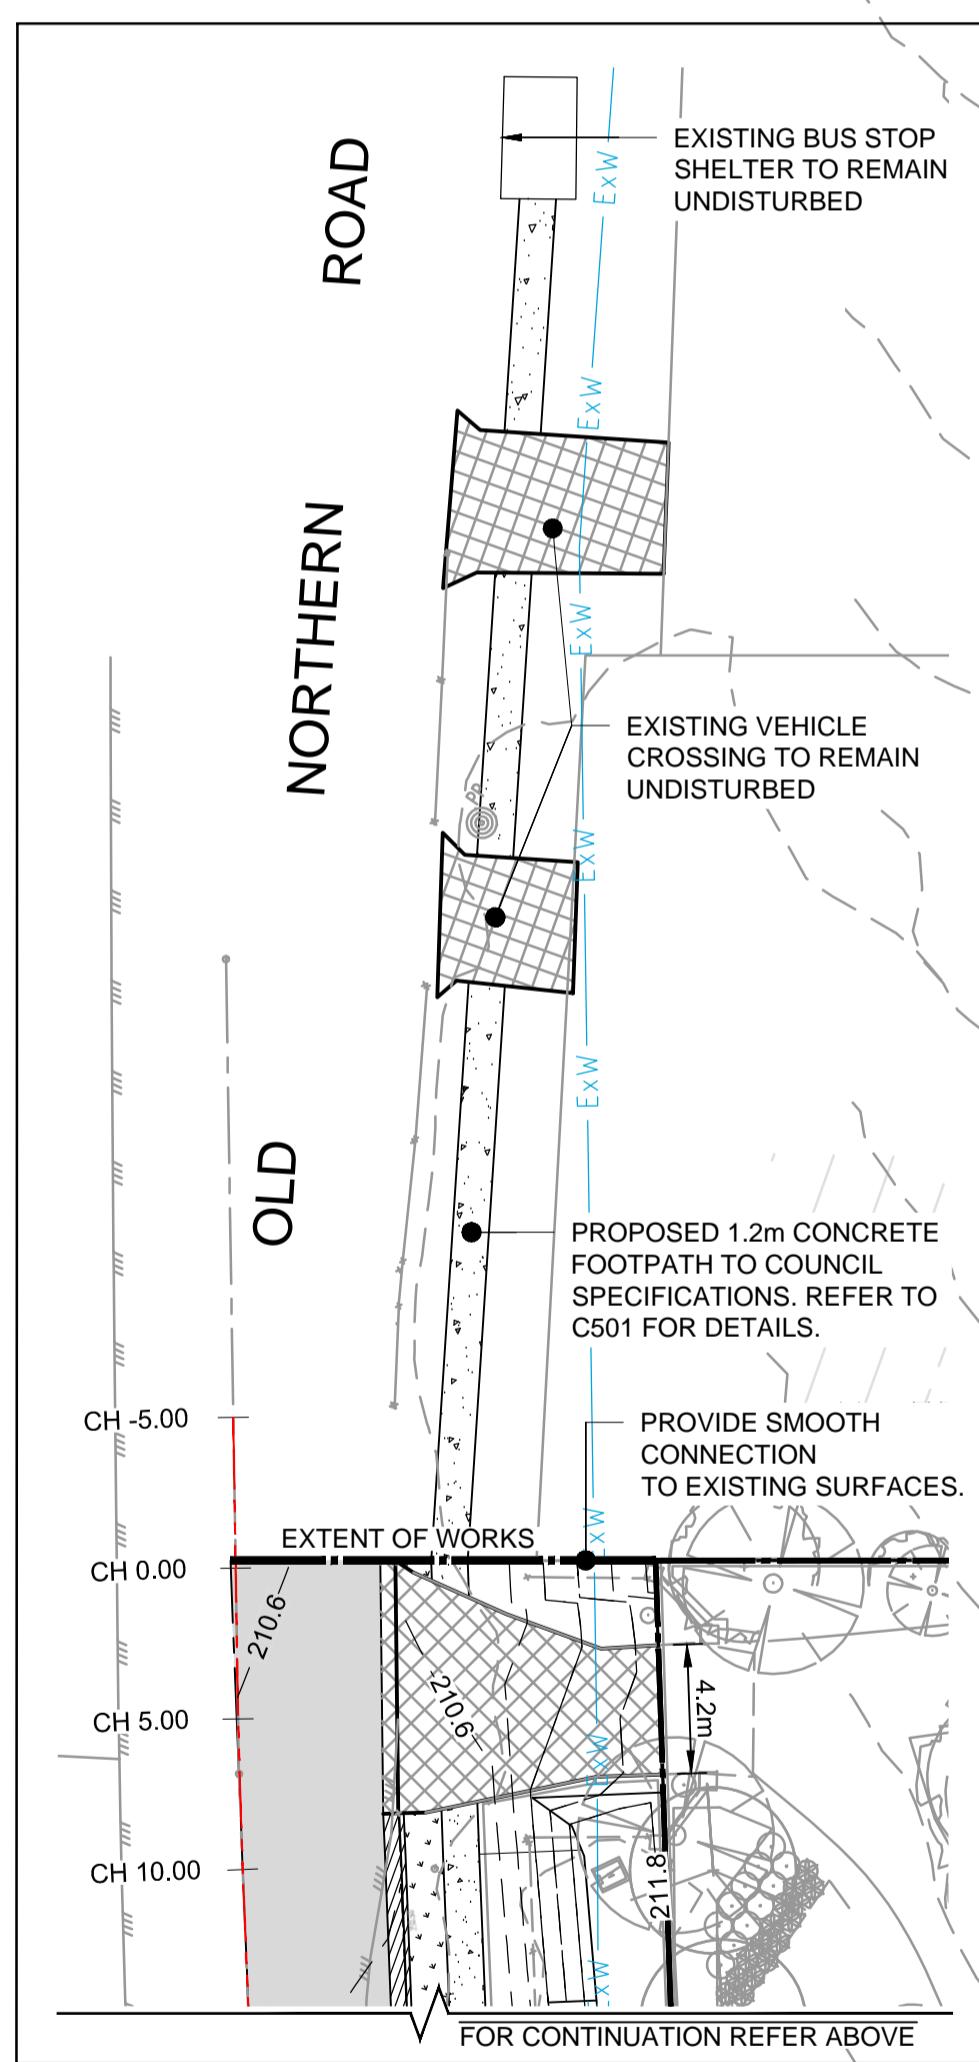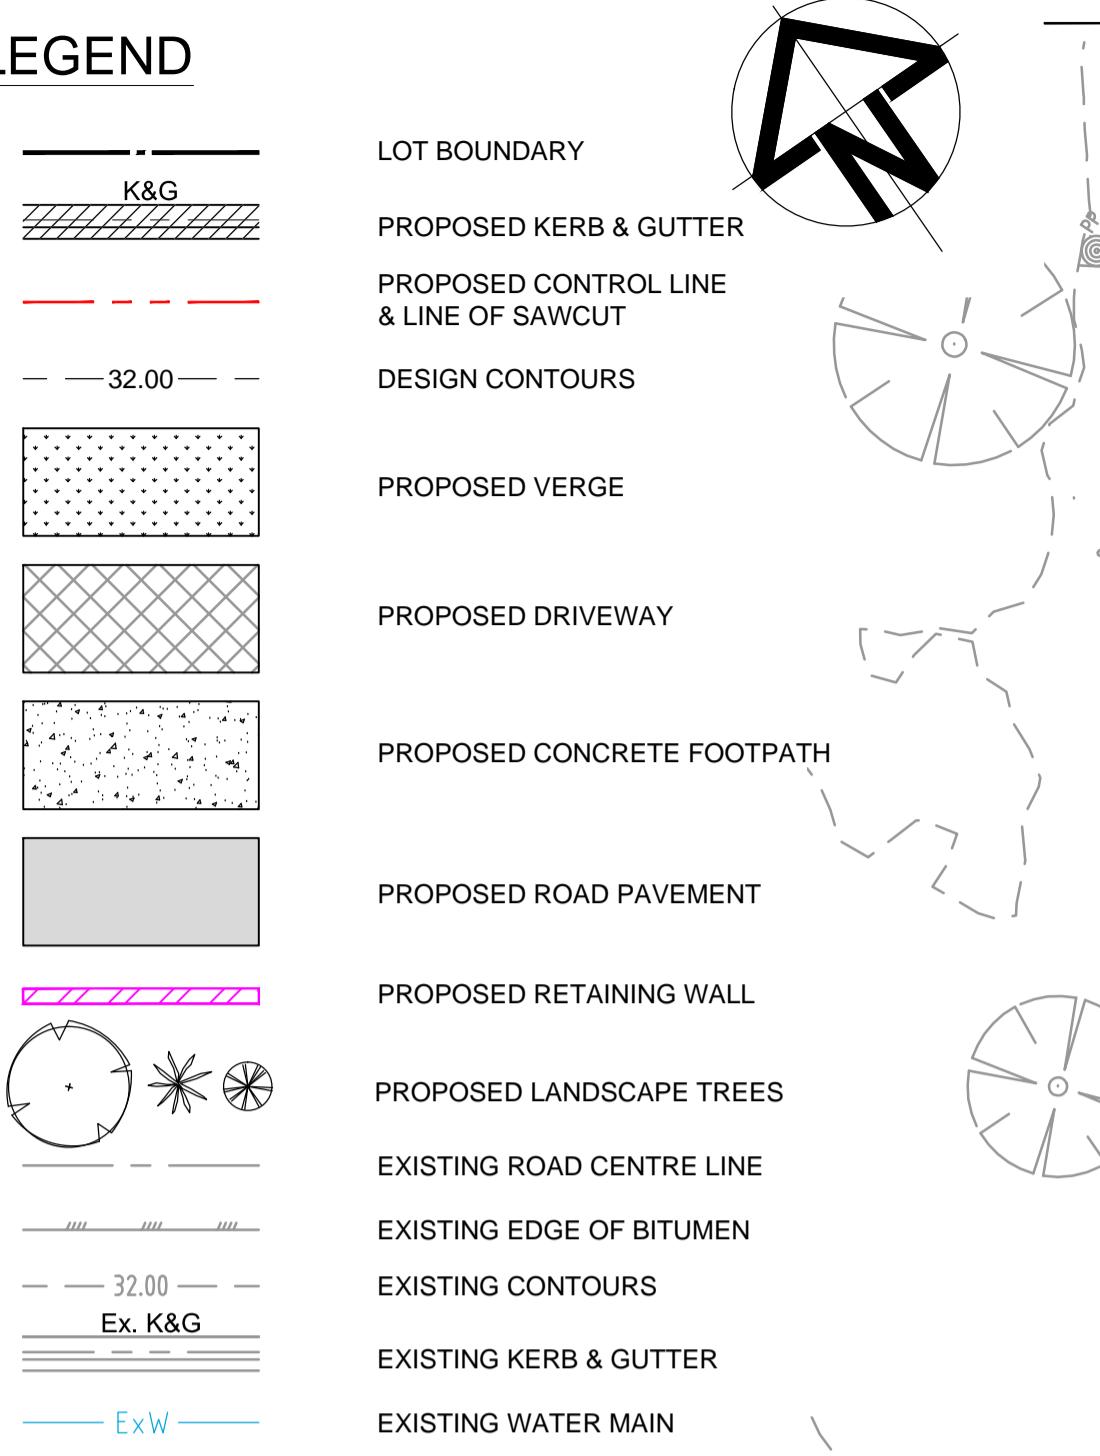

NOTE:  
ALL EXISTING SERVICES TO BE  
ADJUSTED TO MATCH  
PROPOSED SURFACE LEVELS.

B	ISSUE FOR DEVELOPMENT APPLICATION	07/04/2021	P.T.	J.B.
A	ISSUE FOR DEVELOPMENT APPLICATION	02/11/2020	P.T.	J.B.
Issue	Description	Date	Design	Manager
		100m	200m	

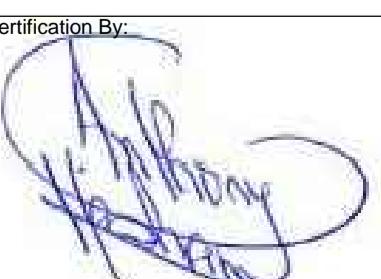

Certification By:

Architect



Architect

DESIGN CUBICLE PTY LTD  
NOMINATED ARCHITECT - Sam McHan Lu (R8542)  
ADD: 44 SORRELL STREET  
MOSMAN NSW 2088  
TEL: 02 8522 2778  
EMAIL: sam.mchanelu@designcubicle.com.au  
ABN: 47 116316 333

Scale

0

2

4

6

8

10

12 m

SCALE 1:250 @ A1



AUSTRALIAN  
CONSULTING  
ENGINEERS.  
PTY LTD - A.C.N. 084 059 941  
LEVEL 4, 470 CHURCH STREET NORTH PARRAMATTA NSW 2150  
PH: (02) 9763 1500 FX: (02) 9763 1515  
EMAIL: info@aceeng.com.au

Project  
669 OLD NORTHERN ROAD, DURAL  
PUBLIC DOMAIN WORKS  
CIVIL ENGINEERING PLANS  
DEVELOPMENT APPLICATION

Drawing Title  
CIVIL WORKS LAYOUT PLAN  
SHEET 1 OF 2

Scale	A1	Project No.	Dwg. No.	Issue
1:250		200762	C101	B





### LEGEND

	LOT BOUNDARY
	PROPOSED KERB & GUTTER
	PROPOSED CONTROL LINE & LINE OF SAWCUT
	DESIGN CONTOURS
	PROPOSED VERGE
	PROPOSED DRIVEWAY
	PROPOSED CONCRETE FOOTPATH
	EXISTING ROAD CENTRE LINE
	EXISTING EDGE OF BITUMEN
	EXISTING CONTOURS
	EXISTING KERB & GUTTER
	EXISTING WATER MAIN



**NOTE:**  
ALL EXISTING SERVICES TO BE  
ADJUSTED TO MATCH  
PROPOSED SURFACE LEVELS.

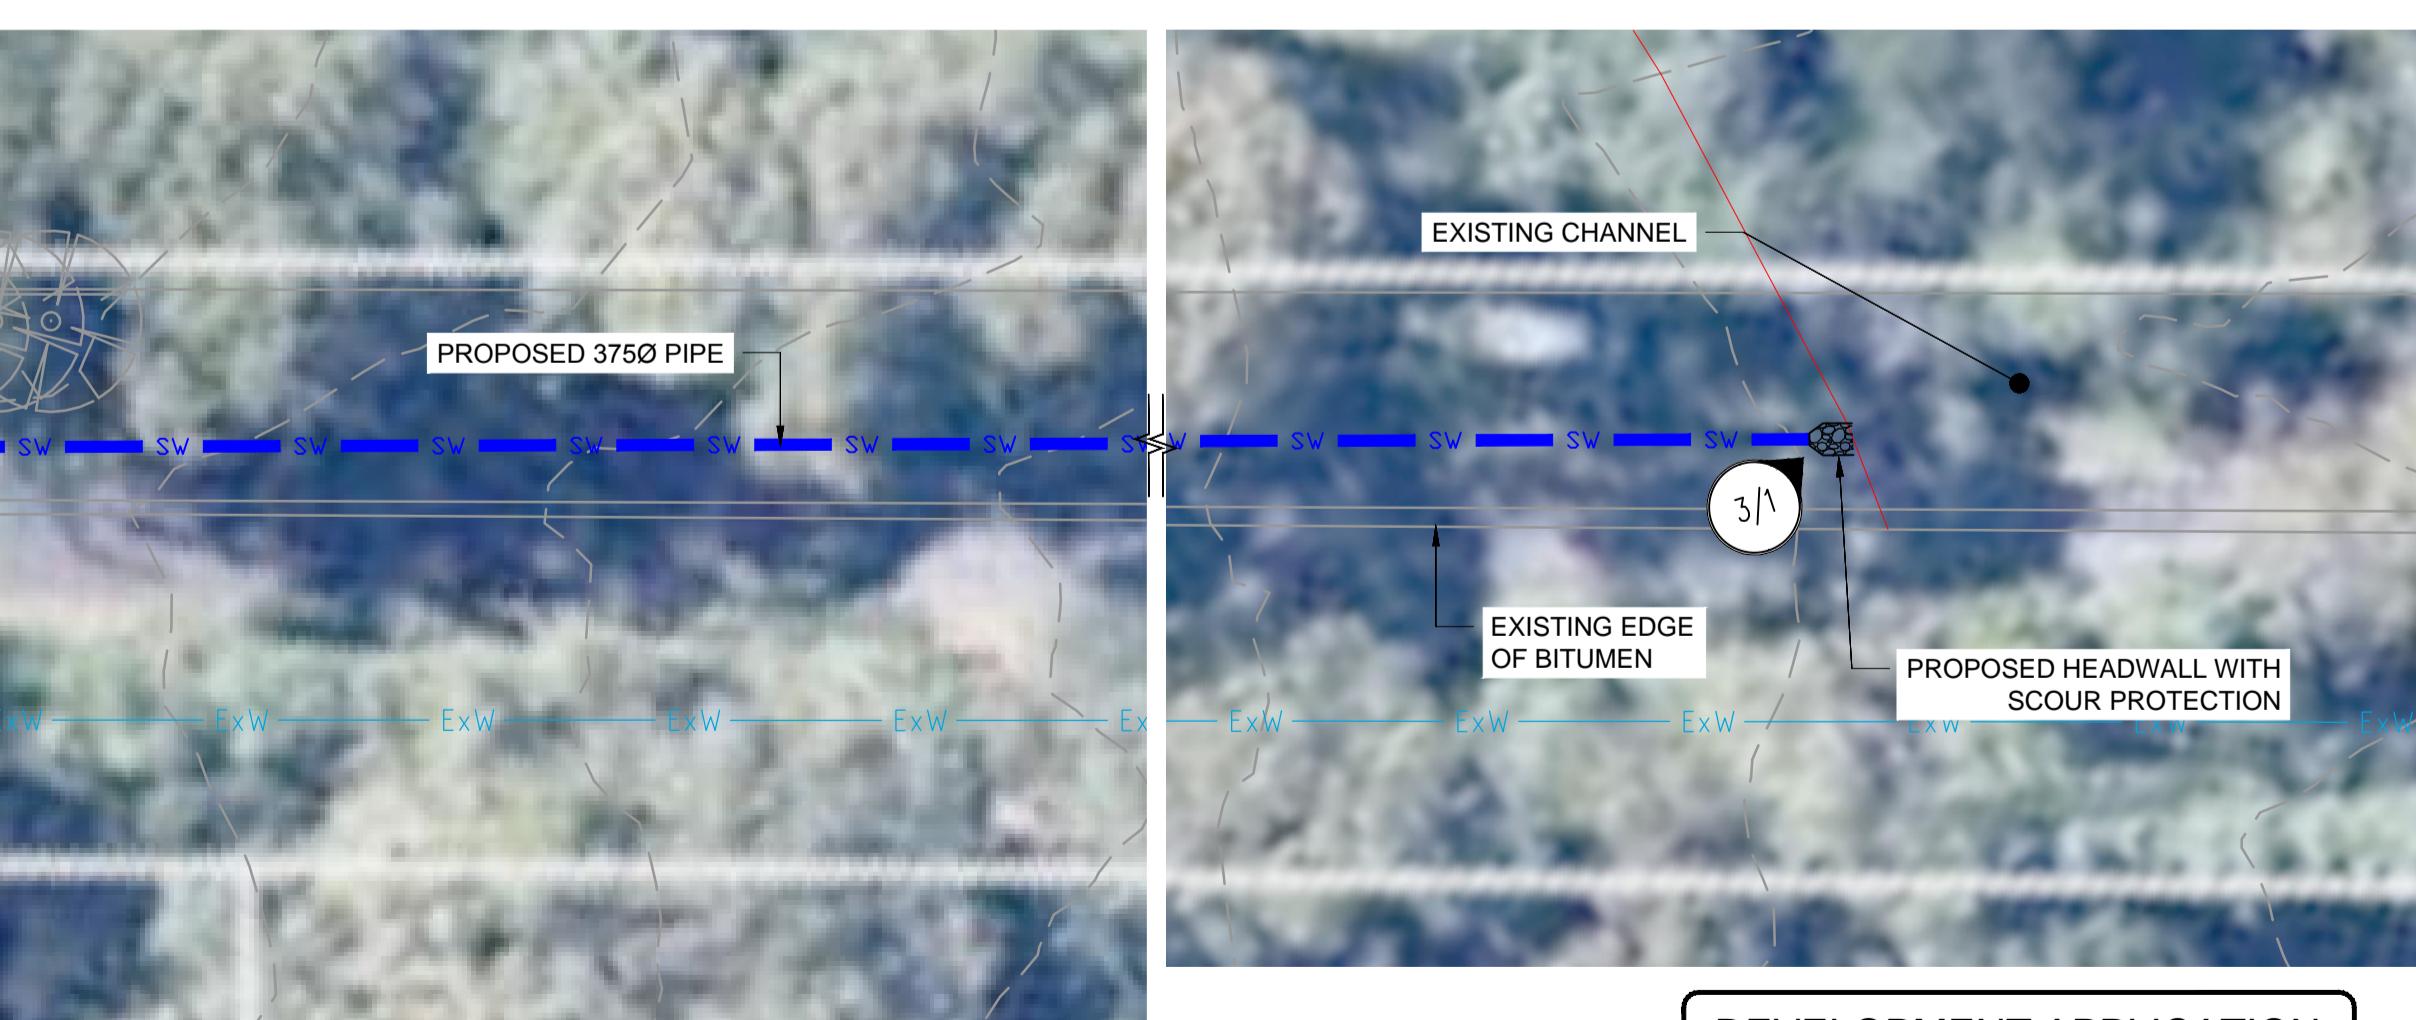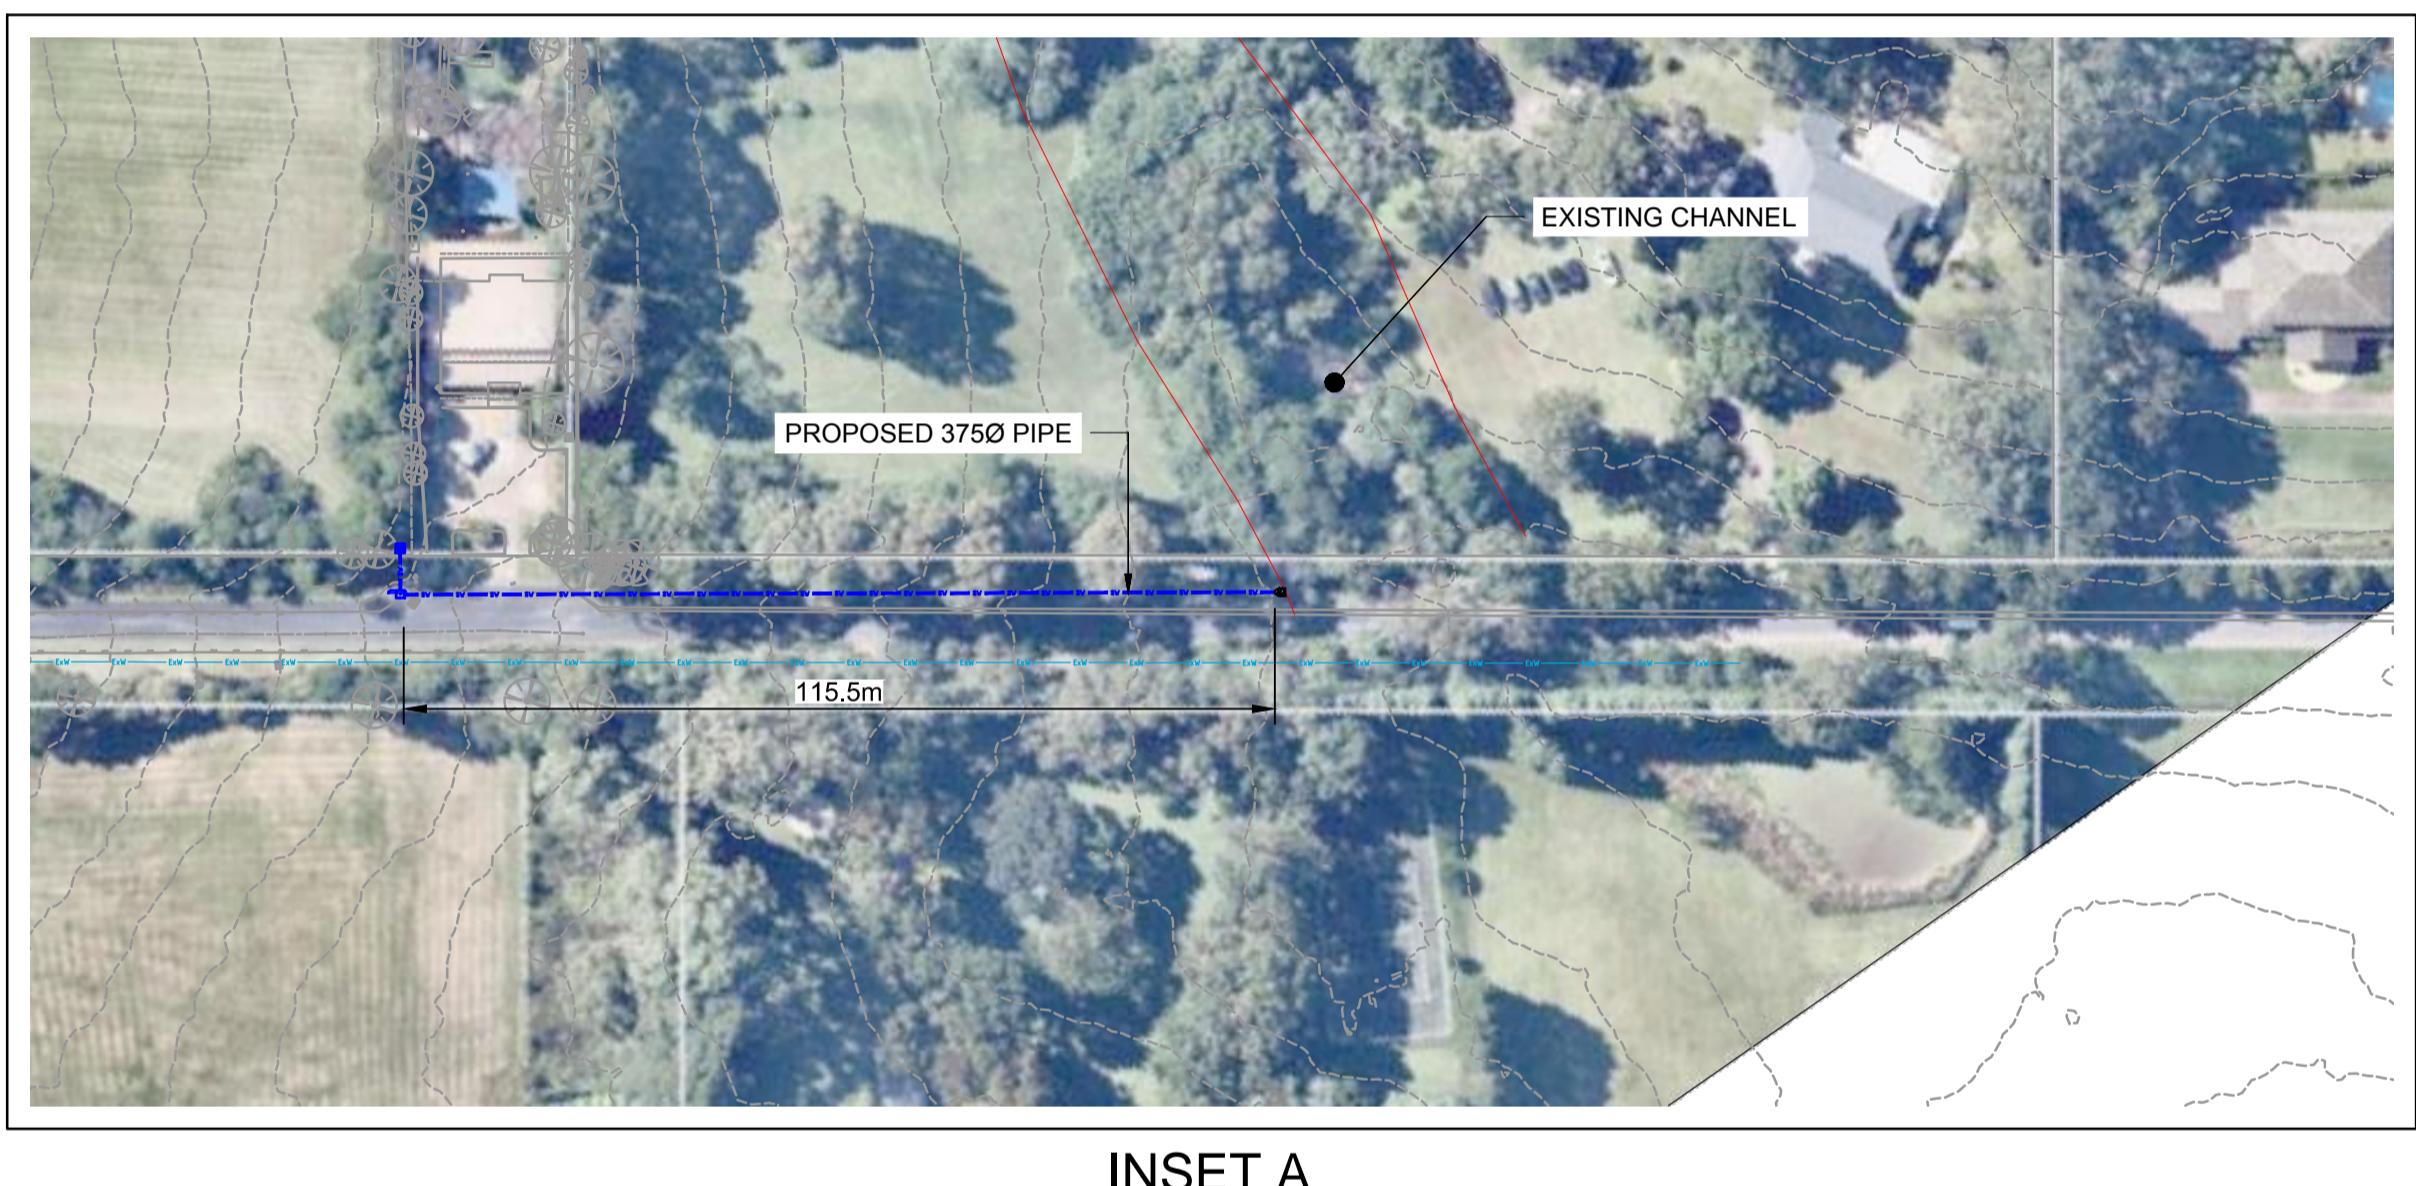


DEVELOPMENT APPLICATION

			Certification By:	Architect	Scale	Project	Drawing Title
C	ISSUE FOR DEVELOPMENT APPLICATION	07/04/2021	P.T. J.B.		0 2 4 6 8 10 12 m SCALE 1:250 @ A1 0 20 40 60 m SCALE 1:1000 @ A1	669 OLD NORTHERN ROAD, DURAL PUBLIC DOMAIN WORKS CIVIL ENGINEERING PLANS DEVELOPMENT APPLICATION	Drawing Title CIVIL WORKS LAYOUT PLAN SHEET 2 OF 2
B	ISSUE FOR DEVELOPMENT APPLICATION	12/02/2021	P.T. J.B.				
A	ISSUE FOR DEVELOPMENT APPLICATION	02/11/2020	P.T. J.B.				
Issue	Description	Date	Design Manager				

**design cubicle**

DESIGN CUBICLE PTY LTD  
NOMINATED ARCHITECT - Sam McHan Lu (R8942)  
ADD: 44 SORRELL STREET  
MOSMAN NSW 2088  
TEL: 02 9953 2778  
FAX: 02 9953 2779  
EMAIL: [sam@designcubicle.com.au](mailto:sam@designcubicle.com.au)  
WEBSITE: [www.designcubicle.com.au](http://www.designcubicle.com.au)

0 2 4 6 8 10 12 m  
SCALE 1:250 @ A1  
0 20 40 60 m  
SCALE 1:1000 @ A1

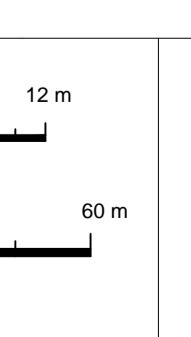

**AUSTRALIAN  
CONSULTING  
ENGINEERS.**  
PTY LTD - A.C.N. 084 059 941  
LEVEL 4, 470 CHURCH STREET NORTH PARRAMATTA NSW 2150  
PH: (02) 9763 1500 FX: (02) 9763 1515  
EMAIL: [info@aceeng.com.au](mailto:info@aceeng.com.au)


Project

669 OLD NORTHERN ROAD, DURAL  
PUBLIC DOMAIN WORKS  
CIVIL ENGINEERING PLANS  
DEVELOPMENT APPLICATION


Dwg. No. C102 Issue C  
As Shown Project No. 200762 Dwg. No. C102 Issue C

### LEGEND


	LOT BOUNDARY
	PROPOSED KERB & GUTTER
	PROPOSED EDGE OF BITUMEN
	CONTINUITY LINE
	EDGES OF THE CARRIAGEWAY
	STOP/HOLD LINE
	UNBROKEN LANE LINE
	PROPOSED BB LINEMARKING

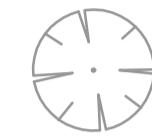

	EXISTING ROAD CENTERLINE
	EXISTING KERB & GUTTER
	EXISTING CONTOURS
	EXISTING BITUMEN
	EXISTING TREES TO BE RETAINED

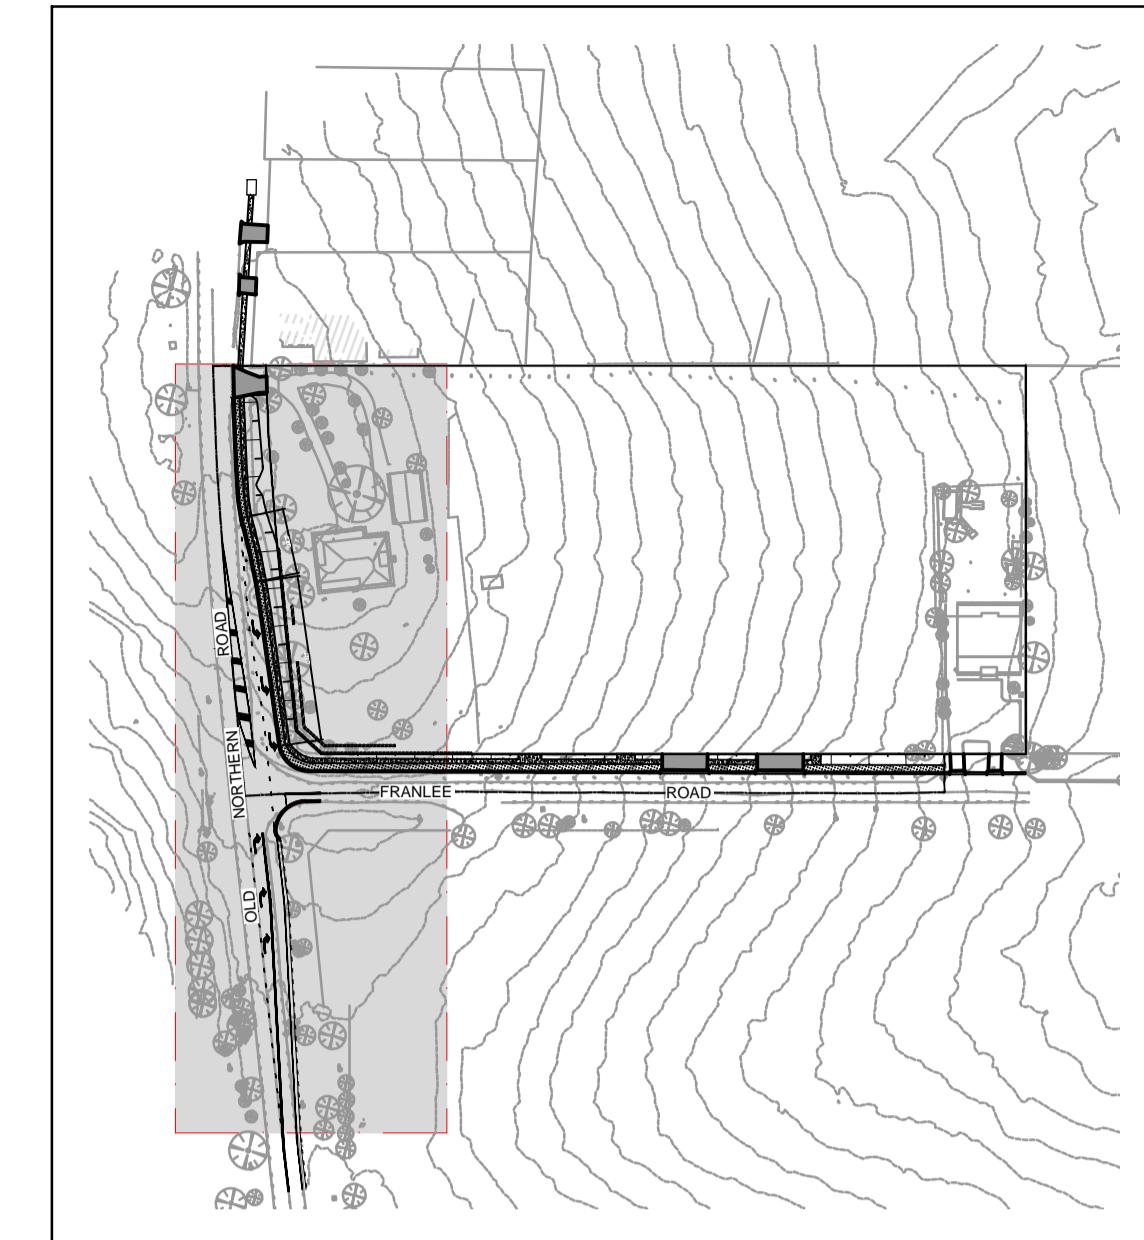

KEY PLAN  
N.T.S.

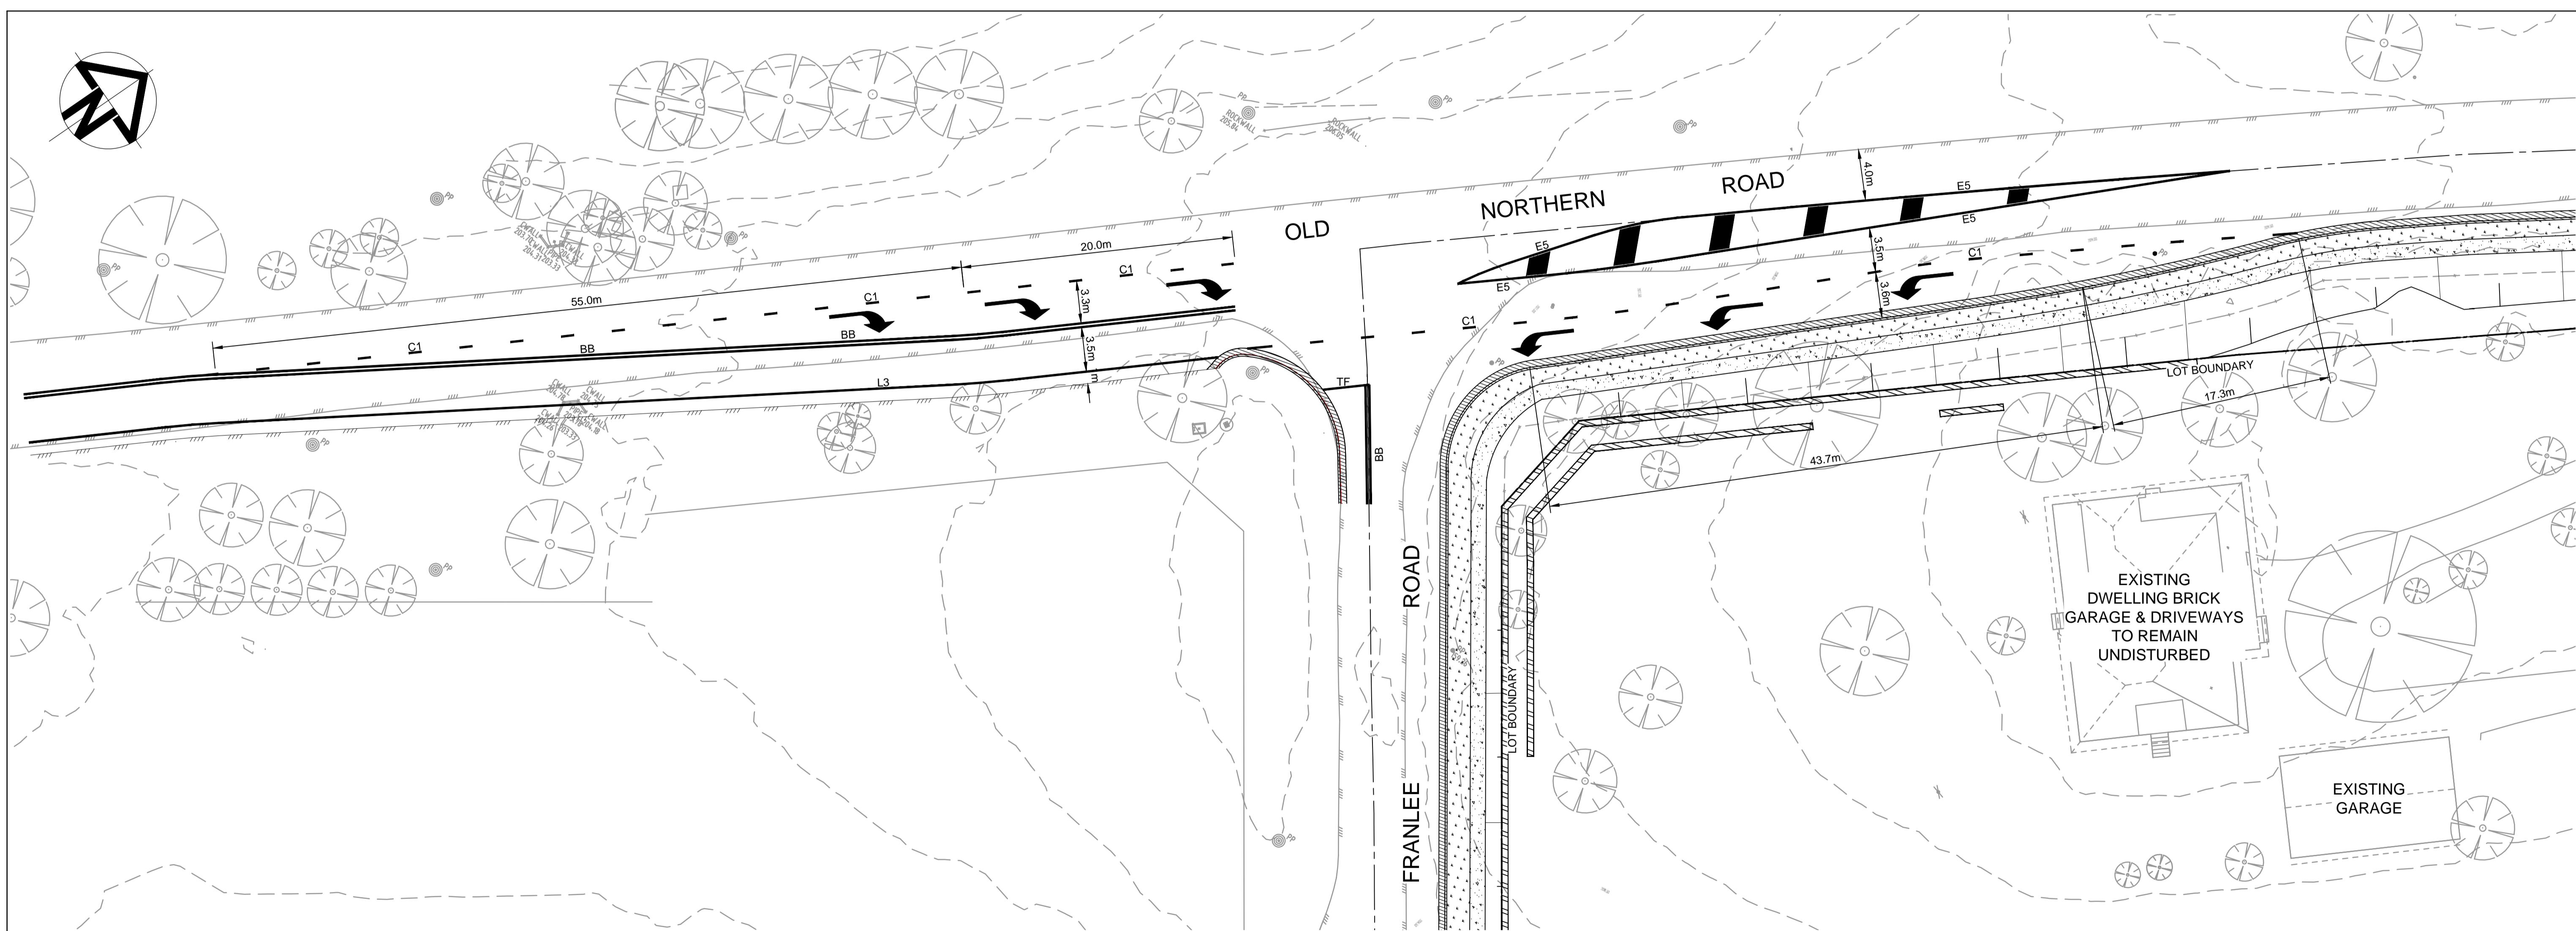

### NOTE:

ALL WORKS SHOWN ON THIS PLAN  
ARE SUBJECT TO SEPARATE  
APPROVAL BY FAIRFIELD COUNCIL.

DEVELOPMENT APPLICATION

A	ISSUE FOR DEVELOPMENT APPLICATION	Date	02/11/2020	P.T.	J.B.	Manager
	Description		10cm		20cm	

Certification By:

Architect  
  
design cubicle  
STRUCTURAL DESIGNERS

DESIGN CUBICLE PTY LTD  
NOMINATED ARCHITECT: Sam Min-Han Lu (R9842)  
ADD: 44 SORRELL STREET  
PARRAMATTA  
9683 2778  
EMAIL: [sam@designcubicle.com.au](mailto:sam@designcubicle.com.au)  
WEB: [www.designcubicle.com.au](http://www.designcubicle.com.au)


Scale  
0 2 4 6 8 10 12 m  
SCALE 1:250 @ A1



AUSTRALIAN  
CONSULTING  
ENGINEERS.  
PTY LTD - A.C.N. 084 059 941  
LEVEL 4, 470 CHURCH STREET NORTH PARRAMATTA NSW 2150  
TEL: (02) 9763 1500 FAX: (02) 9763 1515  
EMAIL: [info@aceeng.com.au](mailto:info@aceeng.com.au)


Project  
669 OLD NORTHERN ROAD, DURAL  
PUBLIC DOMAIN WORKS  
CIVIL ENGINEERING PLANS  
DEVELOPMENT APPLICATION

Drawing Title  
INTERSECTION DESIGN PLAN  
Scale A1 Project No. 200762 Dwg. No. C103 Issue A  
C301

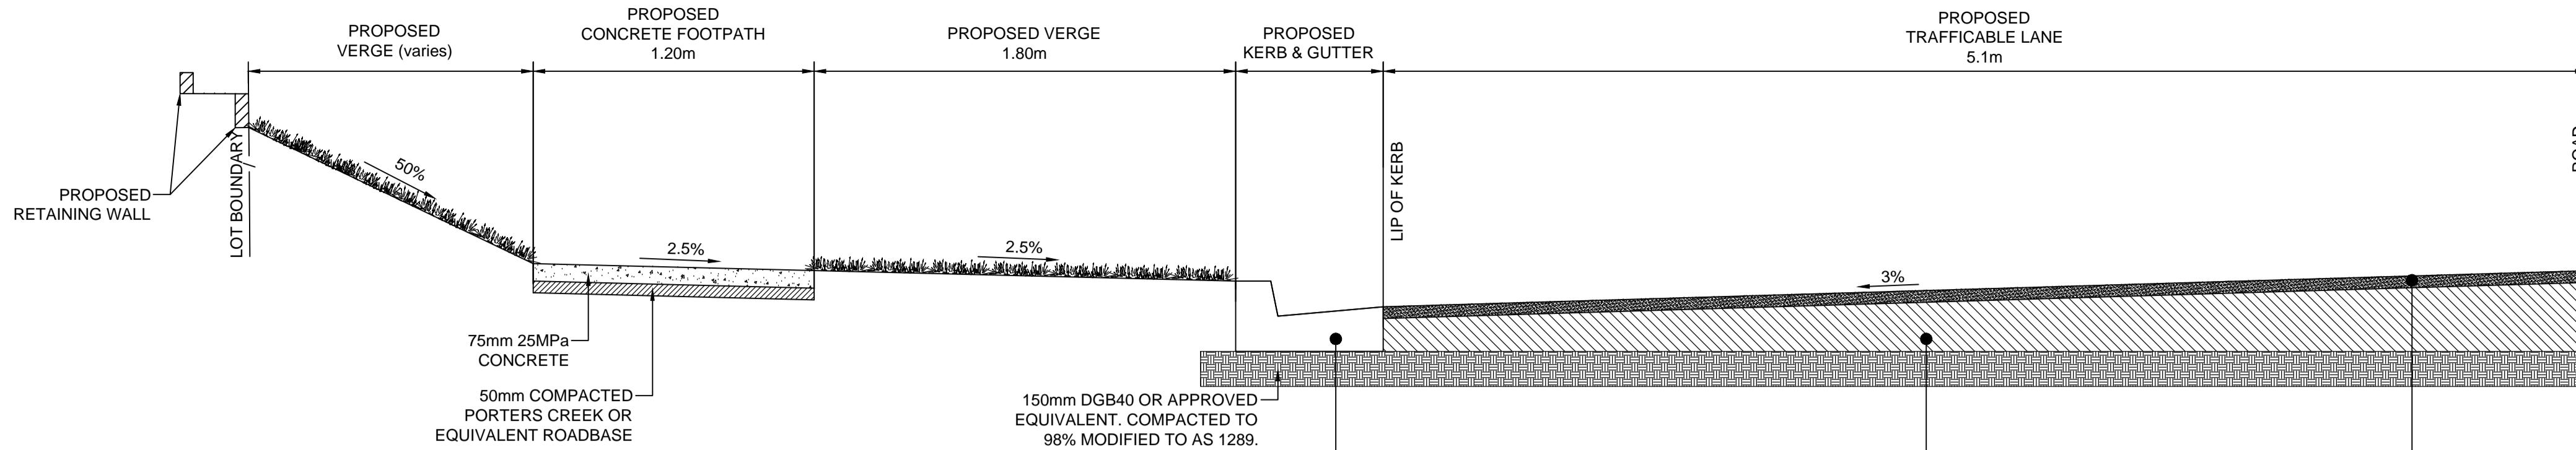


TYPICAL FOOTPATH CROSS SECTION - FRANLEE ROAD (CH 20 - CH 55)

SCALE 1:20

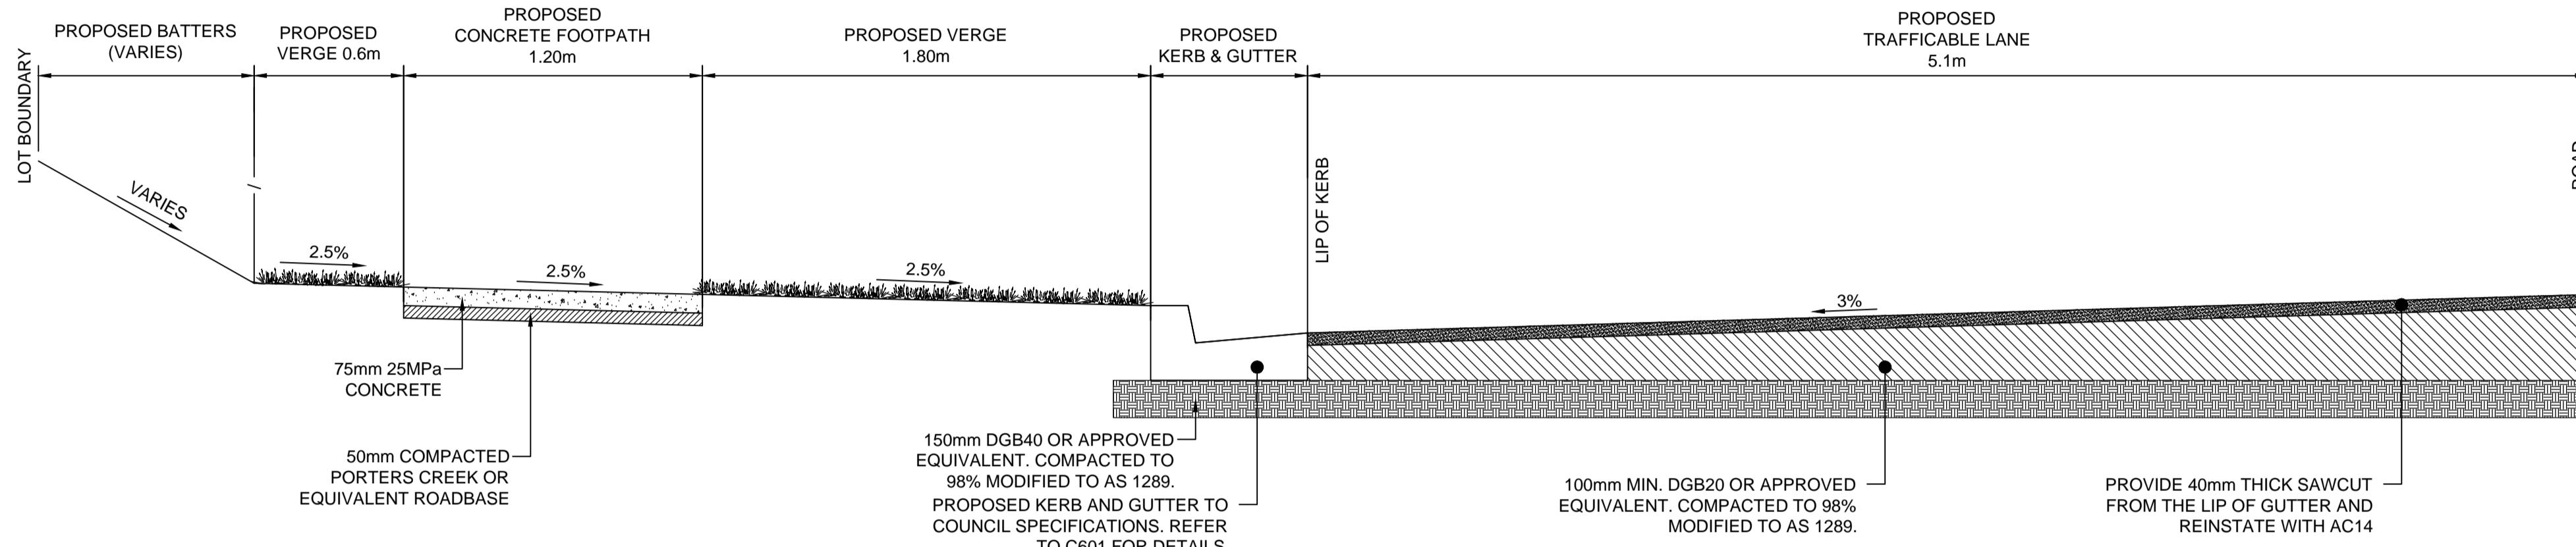


TYPICAL FOOTPATH CROSS SECTION - FRANLEE ROAD (CH 55 - CH 98.07)

SCALE 1:20

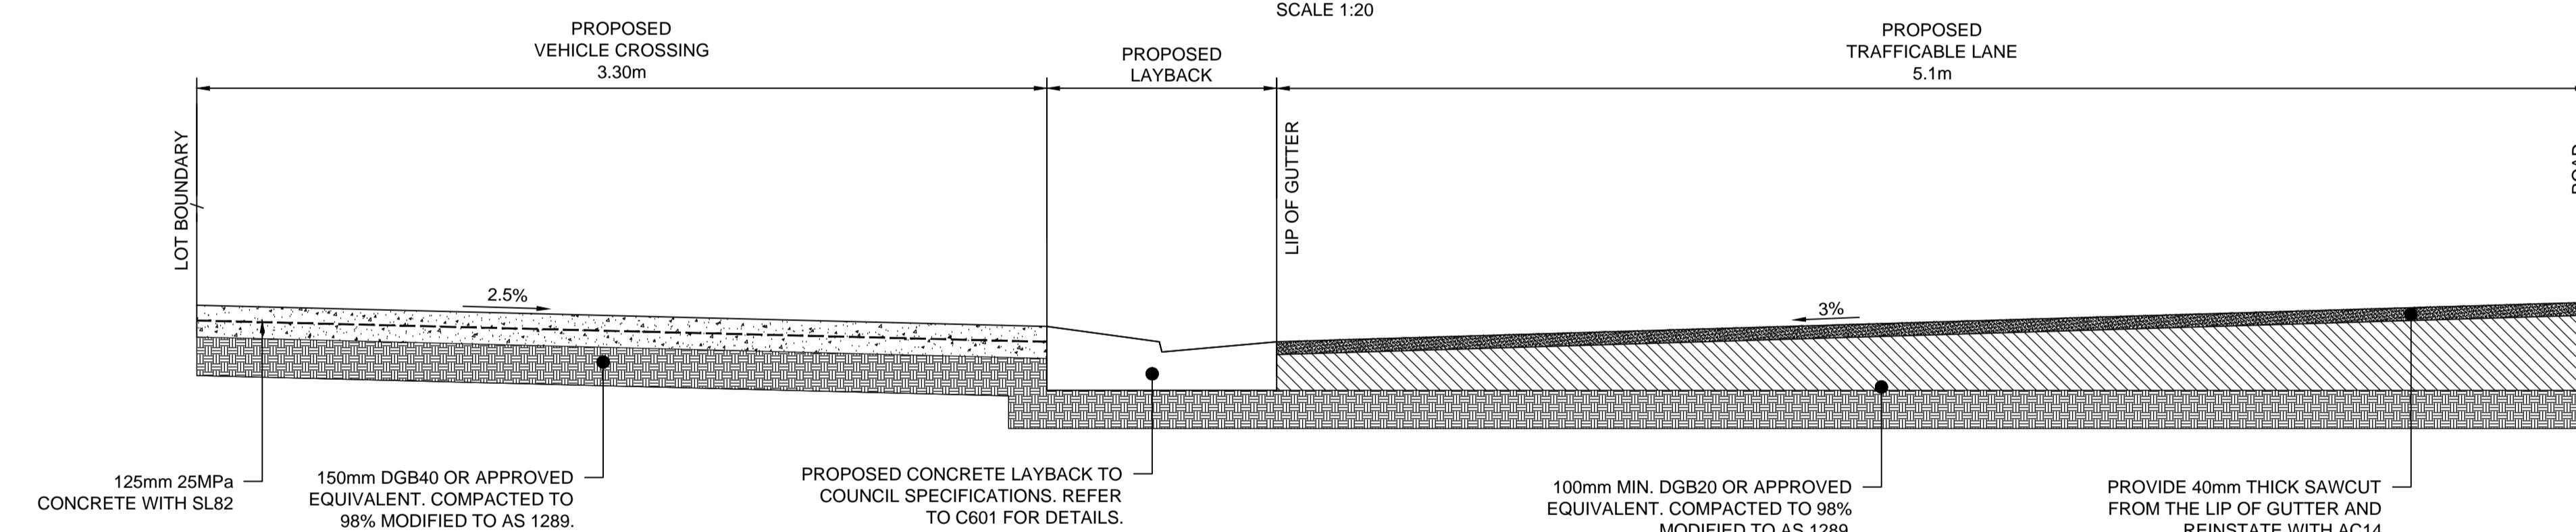

TYPICAL VEHICLE CROSSING - FRANLEE ROAD

SCALE 1:20

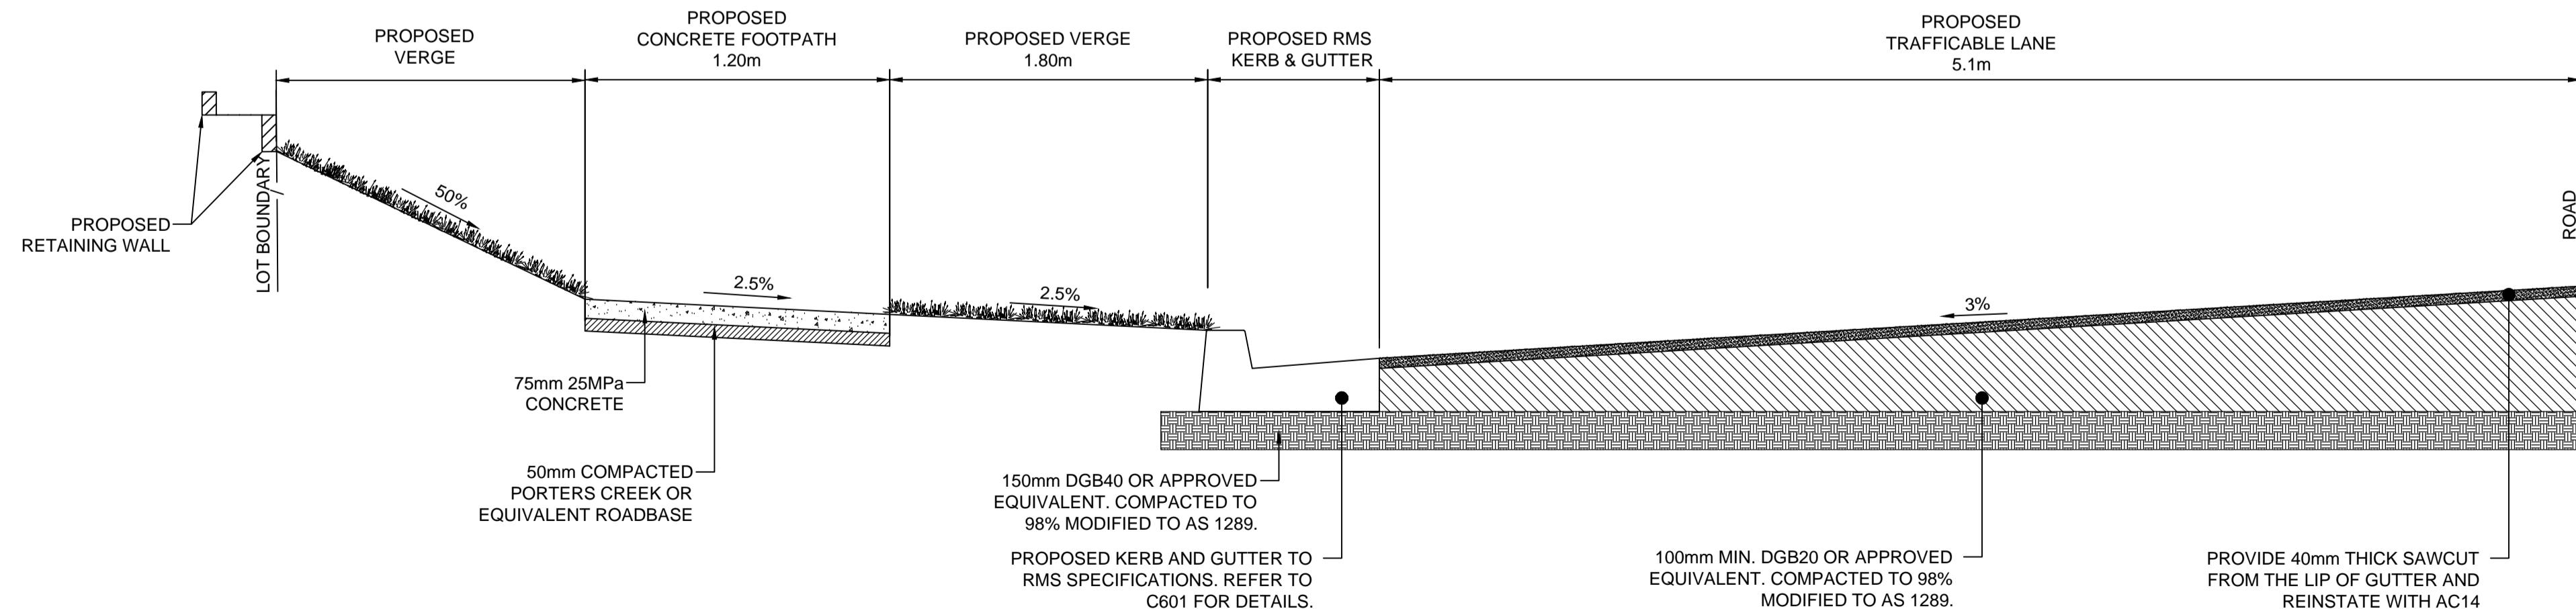


TYPICAL FOOTPATH CROSS SECTION - OLD NORTHERN ROAD

SCALE 1:20

DEVELOPMENT APPLICATION

B	ISSUE FOR DEVELOPMENT APPLICATION	20/01/2021	P.T. J.B.
A	ISSUE FOR DEVELOPMENT APPLICATION	02/11/2020	P.T. J.B.
Issue	Description	Date	Design Manager

1cm at full size  
10cm

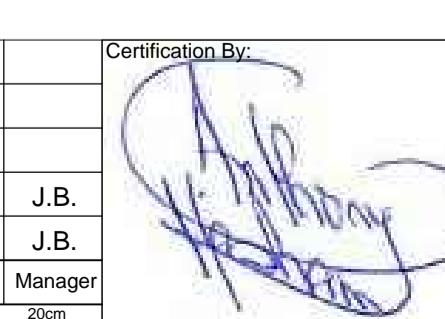

Certification By:

Architect

design cubicle

Architect

design cubicle

Architectural Solutions

DESIGN CUBICLE PTY LTD

NOMINATED ARCHITECT: Sam-Min-Han Lu (R942)

ADD: 44 SORRELL STREET

PARRAMATTA

9663 2778


FAX: 9663 2779

E MAIL:

info@designcubicle.com.au

WEBSITE:

4710002-300

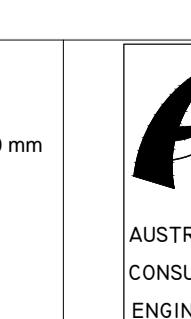

AUSTRALIAN  
CONSULTING  
ENGINEERS.  
PTY LTD - A.C.N. 084 059 941  
LEVEL 4, 470 CHURCH STREET NORTH PARRAMATTA NSW 2150  
PH: (02) 9763 1500 FX: (02) 9763 1515  
EMAIL: info@aceeng.com.au


Project

669 OLD NORTHERN ROAD, DURAL  
PUBLIC DOMAIN WORKS  
CIVIL ENGINEERING PLANS  
DEVELOPMENT APPLICATION

Drawing Title

TYPICAL CROSS SECTIONS  
SHEET 1 OF 2

Scale 1:20 Project No. 200762 Dwg. No. C201 Issue Date B

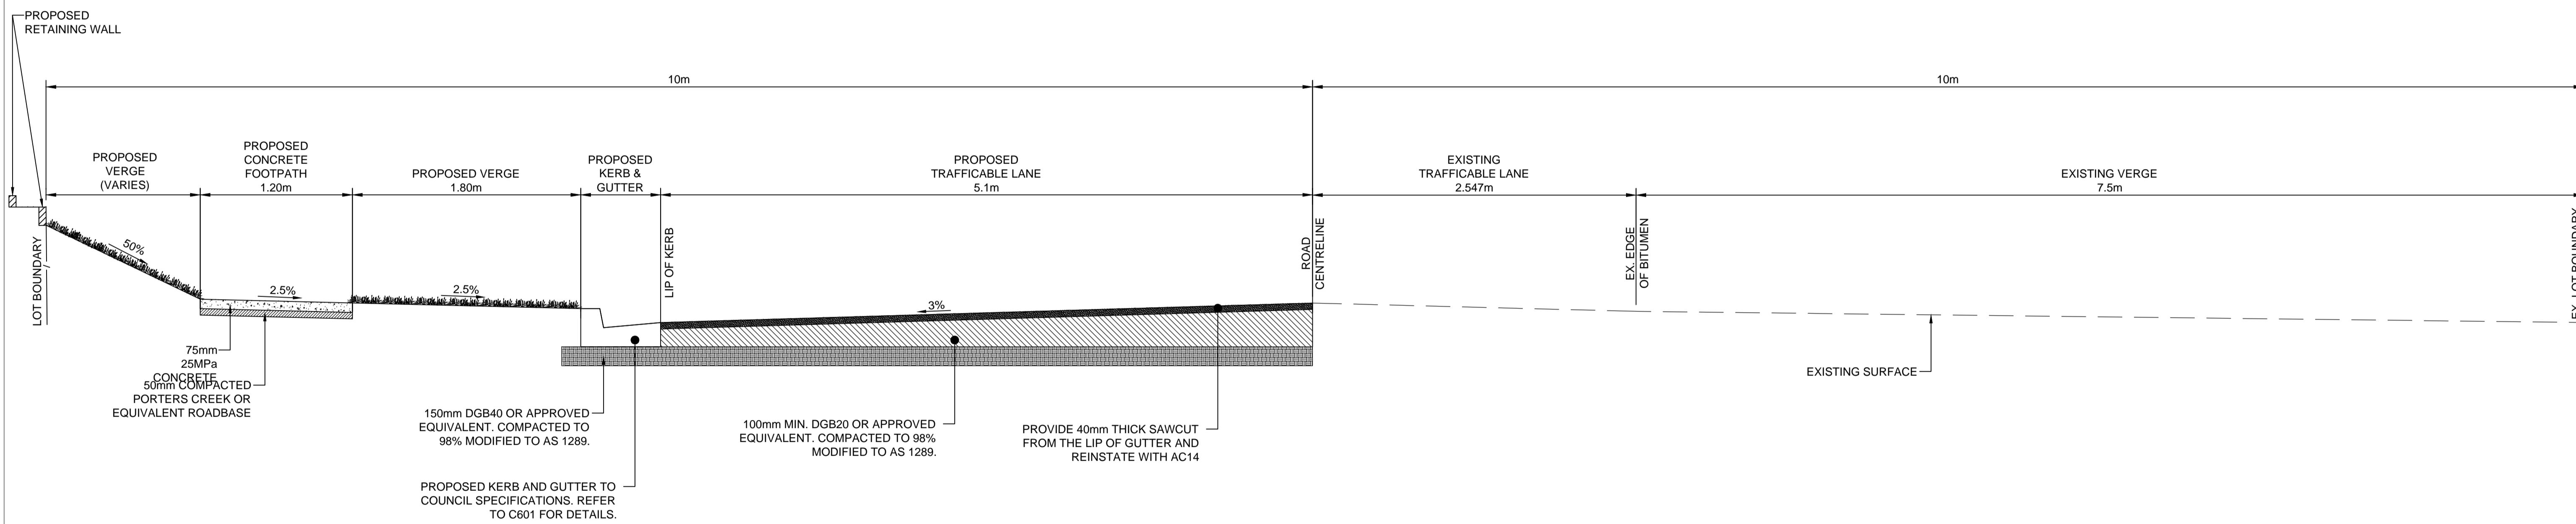


TYPICAL ROAD SECTION - FRANLEE ROAD


SCALE 1:25

DEVELOPMENT APPLICATION

A	ISSUE FOR DEVELOPMENT APPLICATION	12/02/2021	P.T. J.B.
Issue	Description	Date	Design Manager
	0	10m at full size	20cm

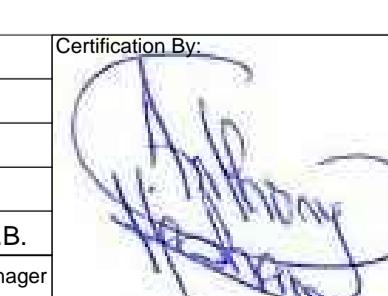


Certification By:

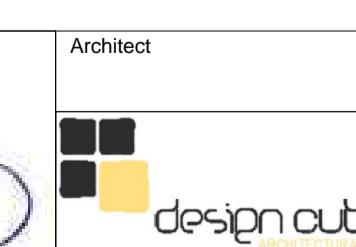

Architect

DESIGN CUBICLE PTY LTD  
NOMINATED ARCHITECT: Sam-Min-Han Lu (R942)  
ADD: 44 SORRELL STREET  
LEVEL 4, 470 CHURCH STREET NORTH PARRAMATTA  
9693 2778  
9693 2779  
EMAIL: firah@designcubicle.com.au  
WEB: AEC


Scale  
0 0.2 0.4 0.6 0.8 1.0 1.2m  
SCALE 1:25 @ A1

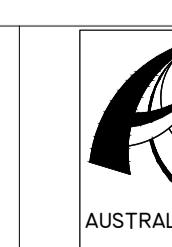

AUSTRALIAN  
CONSULTING  
ENGINEERS.  
P T Y L T D - A.C.N. 0 8 4 0 5 9 9 4 1  
CONSULTING  
ENGINEERS.  
LEVEL 4, 470 CHURCH STREET NORTH PARRAMATTA NSW 2150  
PH: (02) 9763 1500 FX: (02) 9763 1515  
EMAIL: info@aceeng.com.au

Project  
669 OLD NORTHERN ROAD, DURAL  
PUBLIC DOMAIN WORKS  
CIVIL ENGINEERING PLANS  
DEVELOPMENT APPLICATION

Drawing Title  
TYPICAL CROSS SECTIONS  
SHEET 2 OF 2  
Scale 1:25  
A1 Project No. 200762  
Dwg. No. C202  
Issue A

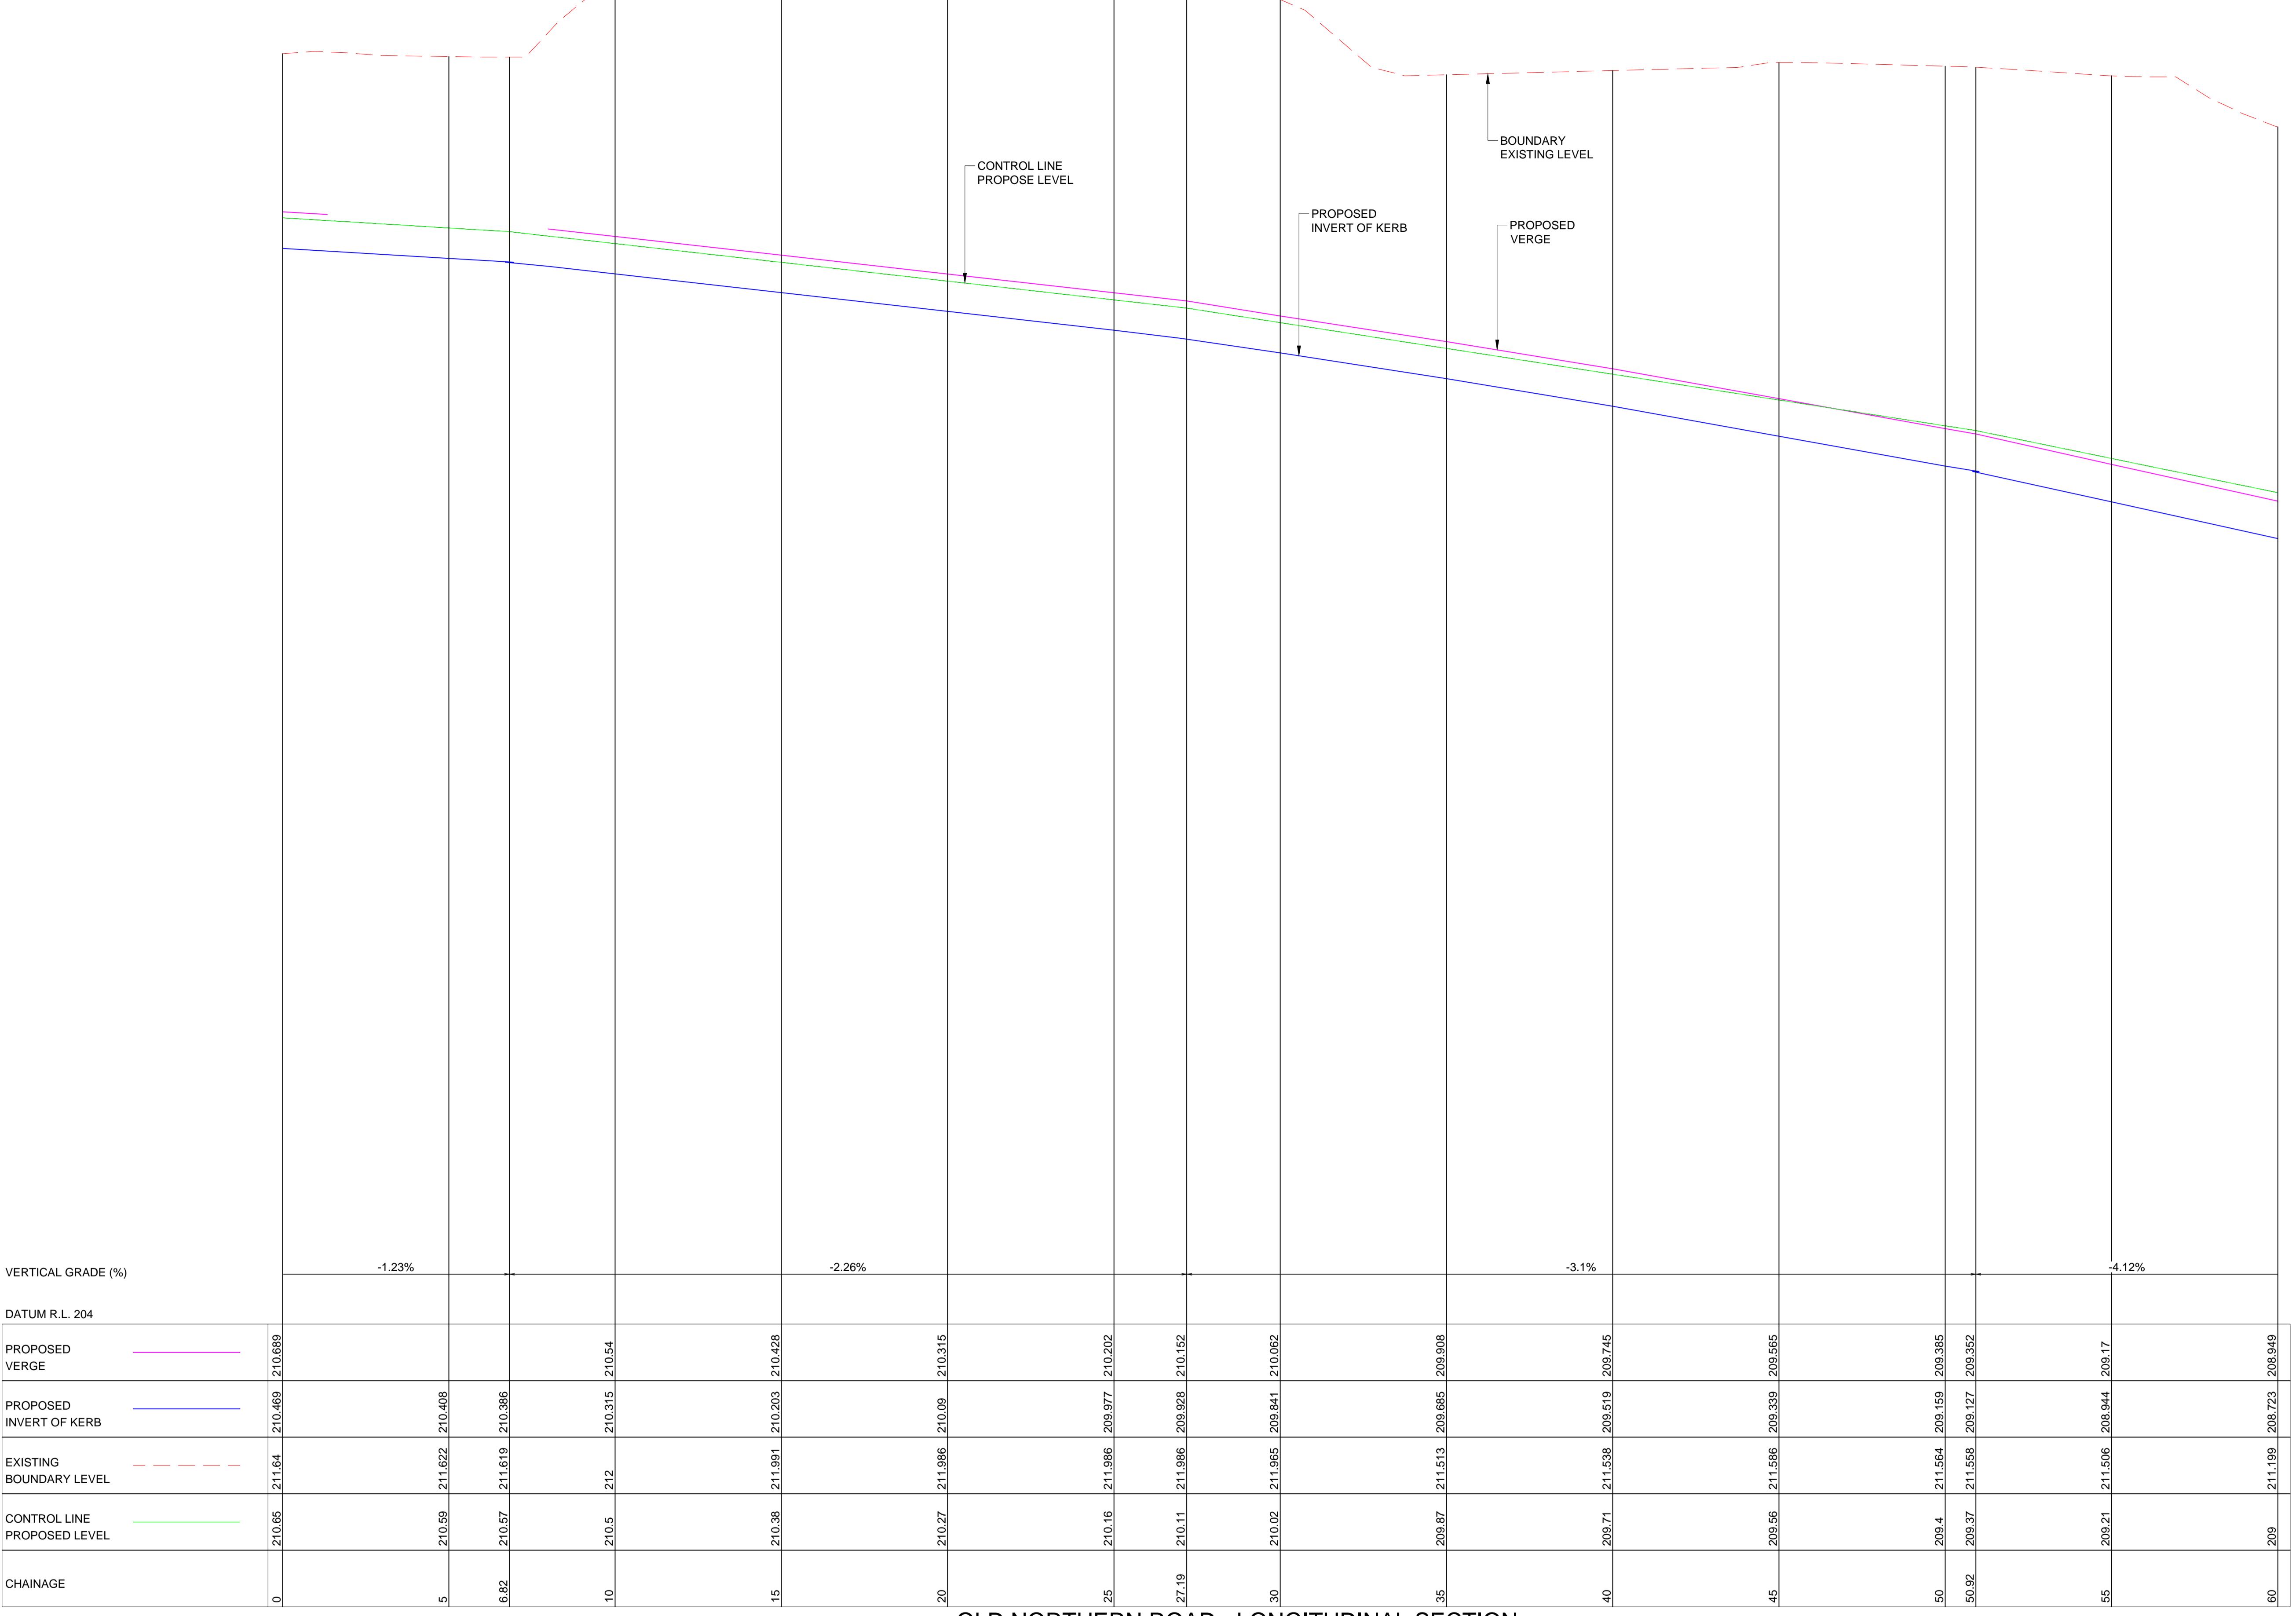

OLD NORTHERN ROAD - LONGITUDINAL SECTION

SCALE (H) 1:100  
(V) 1:20

The figure consists of two horizontal scale bars. The top bar is labeled 'HORIZONTAL SCALE' and has tick marks at 2, 4, and 6 meters. The bottom bar is labeled 'VERTICAL SCALE' and has tick marks at 0, 800, and 1200 millimeters. Both bars are marked with vertical lines at each tick mark.



AUSTRALIAN  
CONSULTING  
ENGINEERS.  
PTY LTD - A.C.N. 084 059 9


CONSULTING  
ENGINEERS.

LEVEL 4, 470 CHURCH STREET NORTH PARRAMATTA  
PH: (02) 9763 1500 FX: (02) 9763 1515  
EMAIL: info@aceeng.com.au

Project  
**669 OLD NORTHERN ROAD, DURAL  
PUBLIC DOMAIN WORKS  
CIVIL ENGINEERING PLANS  
DEVELOPMENT APPLICATION**

DEVELOPMENT APPLICATION

<b>A</b>	<b>ISSUE FOR DEVELOPMENT APPLICATION</b>	<b>02/11/2023</b>
<b>Issue</b>	<b>Description</b>	<b>Date</b>
-1	0	1cm at full size
		10cm

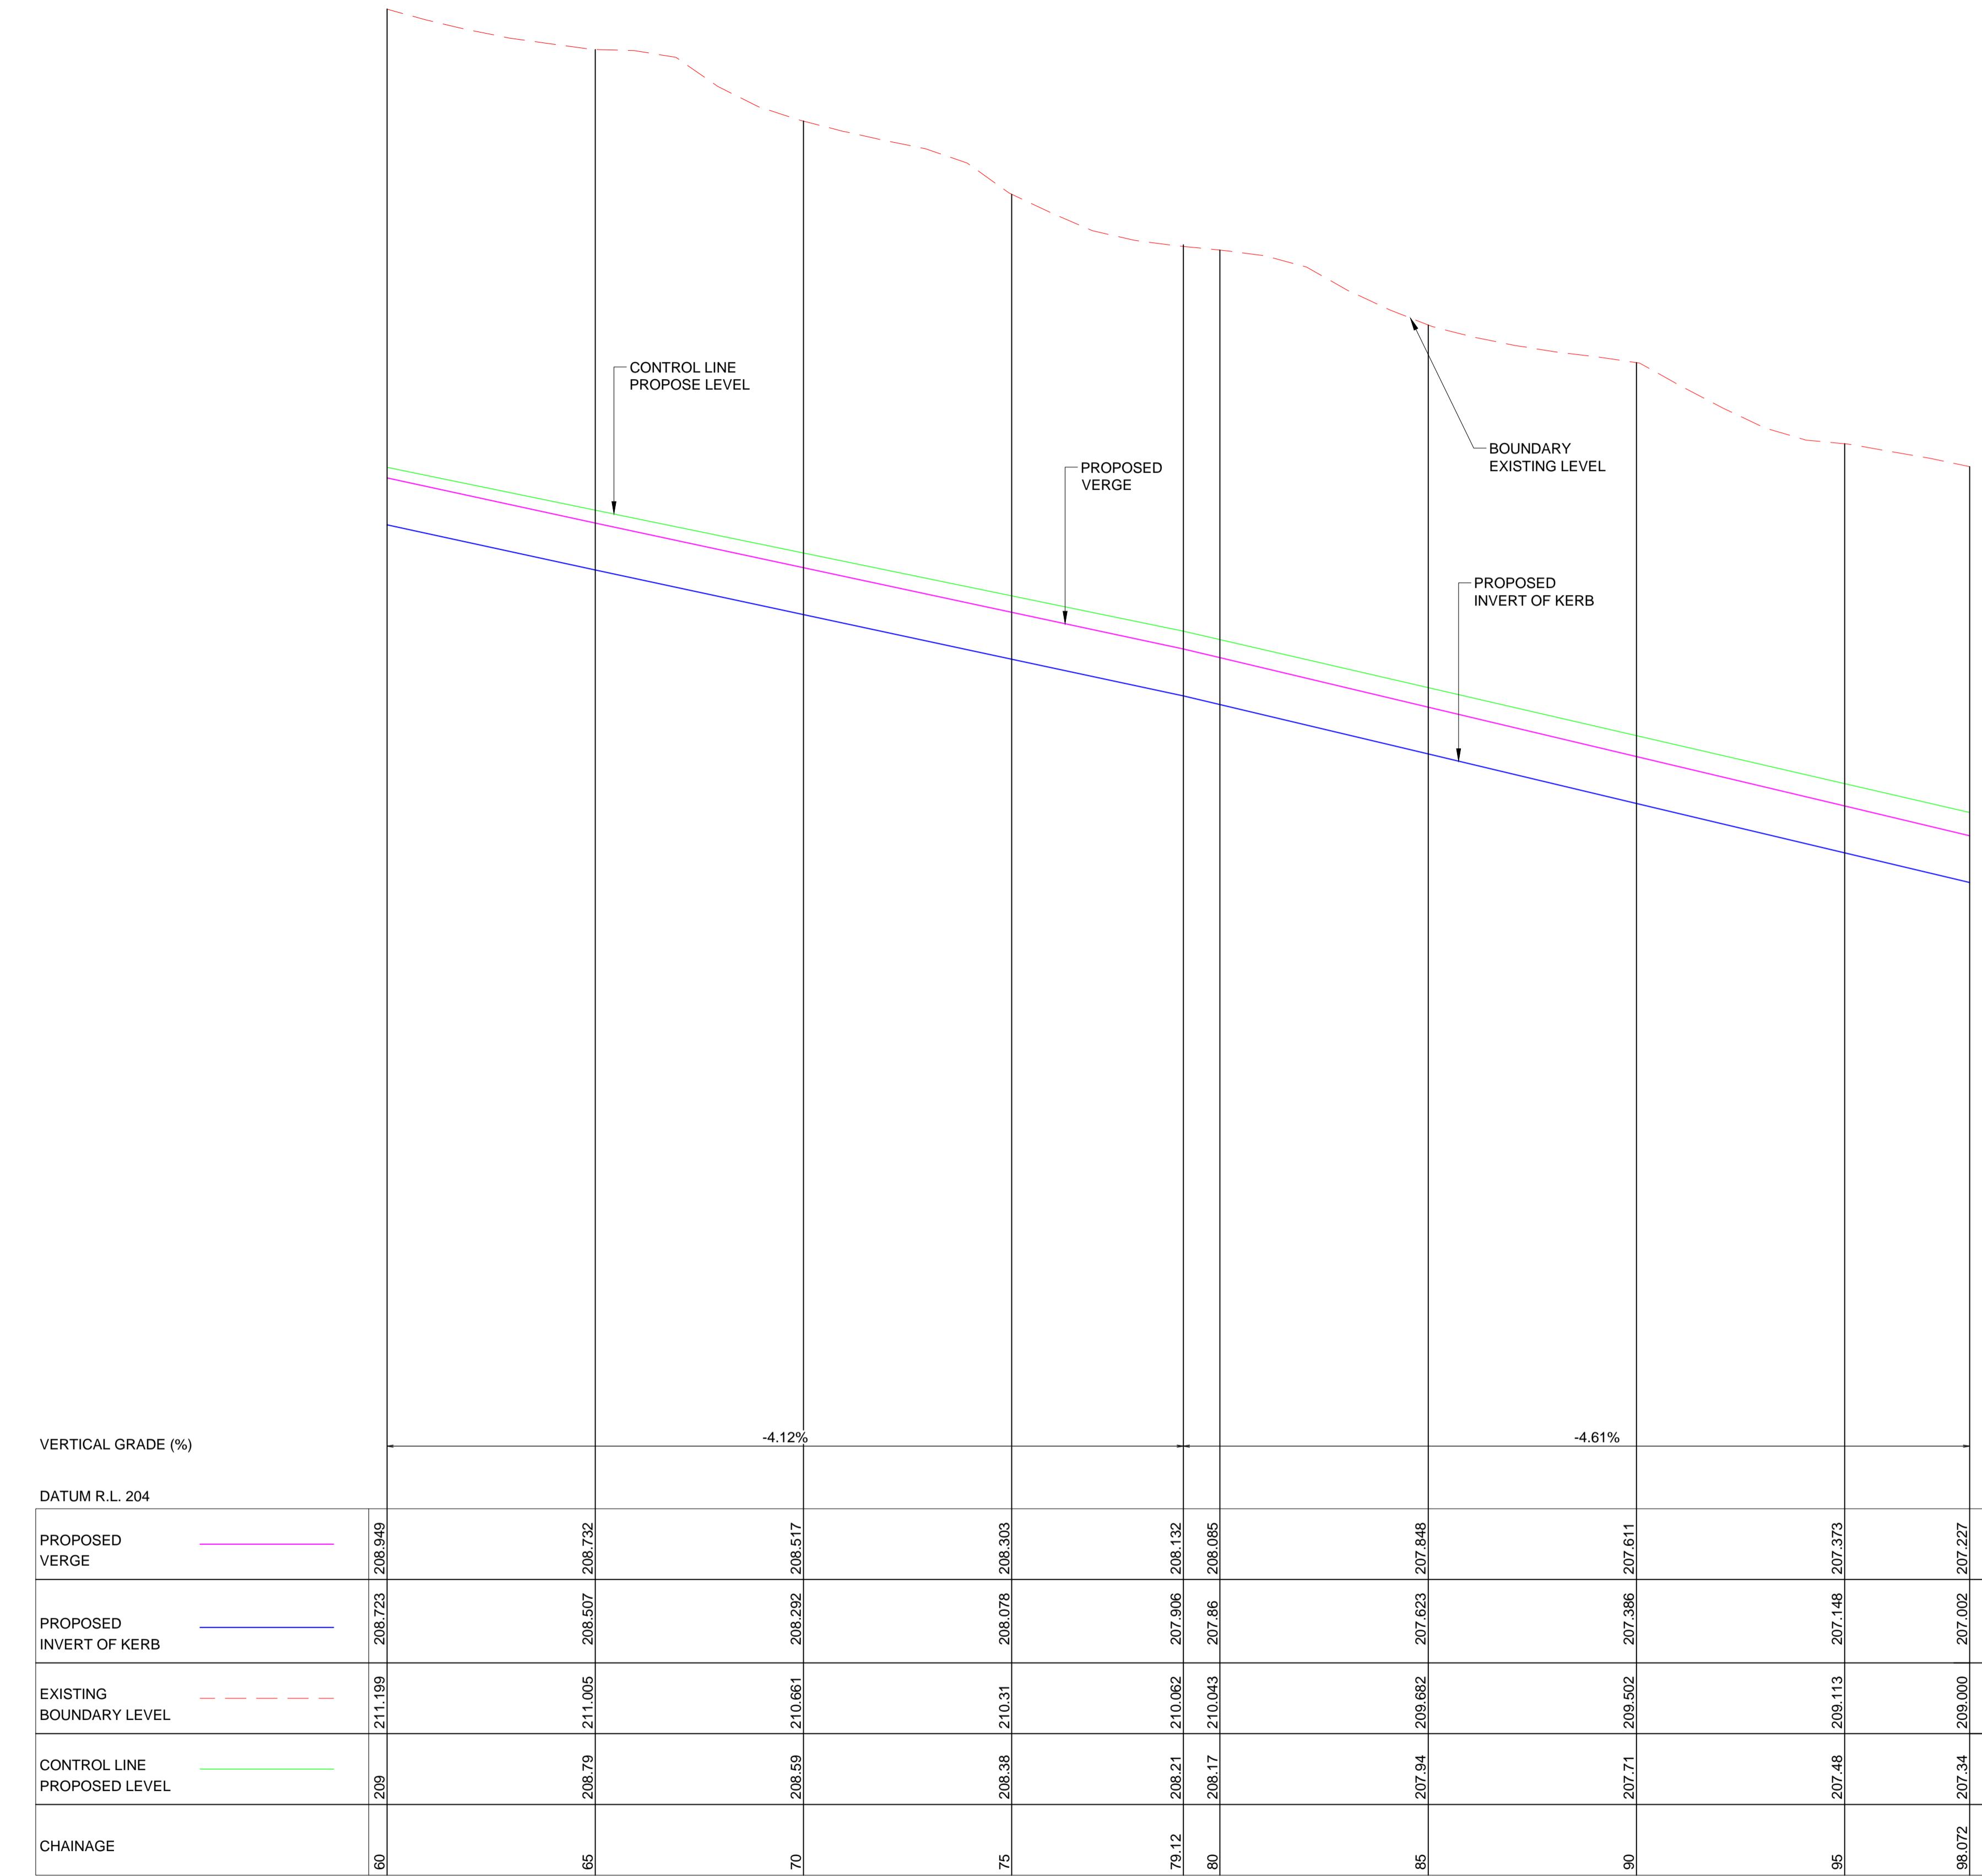

OLD NORTHERN ROAD - LONGITUDINAL SECTION

SCALE (H) 1:100  
(V) 1:20


A	ISSUE FOR DEVELOPMENT APPLICATION		
	02/11/2020	P.T.	J.B.
Issue	Description	Date	Design Manager
		10cm	20cm




Certification By:



Architect

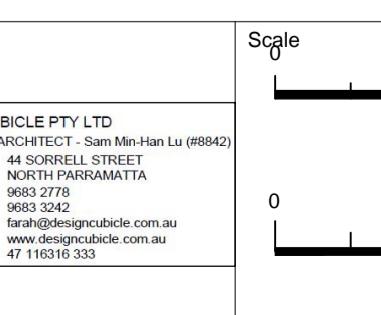

DESIGN CUBICLE PTY LTD  
NOMINATED ARCHITECT: Sam Min-Han Lu (R942)  
ADD: 44 SORRELL STREET  
PARRAMATTA NSW 2100  
TEL: 02 8510 3388  
FAX: 02 8510 3388  
EMAIL: smlu@designcubicle.com.au  
WEB: www.designcubicle.com.au

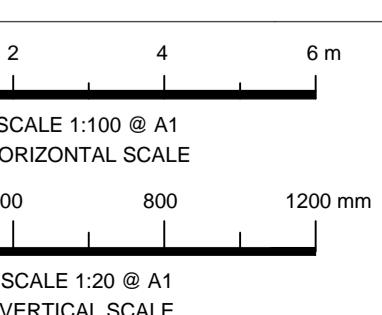


Scale  
2 4 6 m  
0 400 800 1200 mm  
SCALE 1:100 @ A1 HORIZONTAL SCALE  
0 400 800 1200 mm  
SCALE 1:20 @ A1 VERTICAL SCALE



AUSTRALIAN  
CONSULTING  
ENGINEERS.  
P T Y L T D - A . C . N . 0 8 4 0 5 9 9 4 1  
LEVEL 4, 470 CHURCH STREET NORTH PARRAMATTA NSW 2150  
PH: (02) 9763 1500 FX: (02) 9763 1515  
EMAIL: info@aceeng.com.au

Project  
669 OLD NORTHERN ROAD, DURAL  
PUBLIC DOMAIN WORKS  
CIVIL ENGINEERING PLANS  
DEVELOPMENT APPLICATION


Development Application  
Drawing Title  
OLD NORTHERN ROAD  
LONGITUDINAL SECTION  
SHEET 2 OF 2  
Scale A1 Project No. 200762 Dwg. No. C302 Issue A

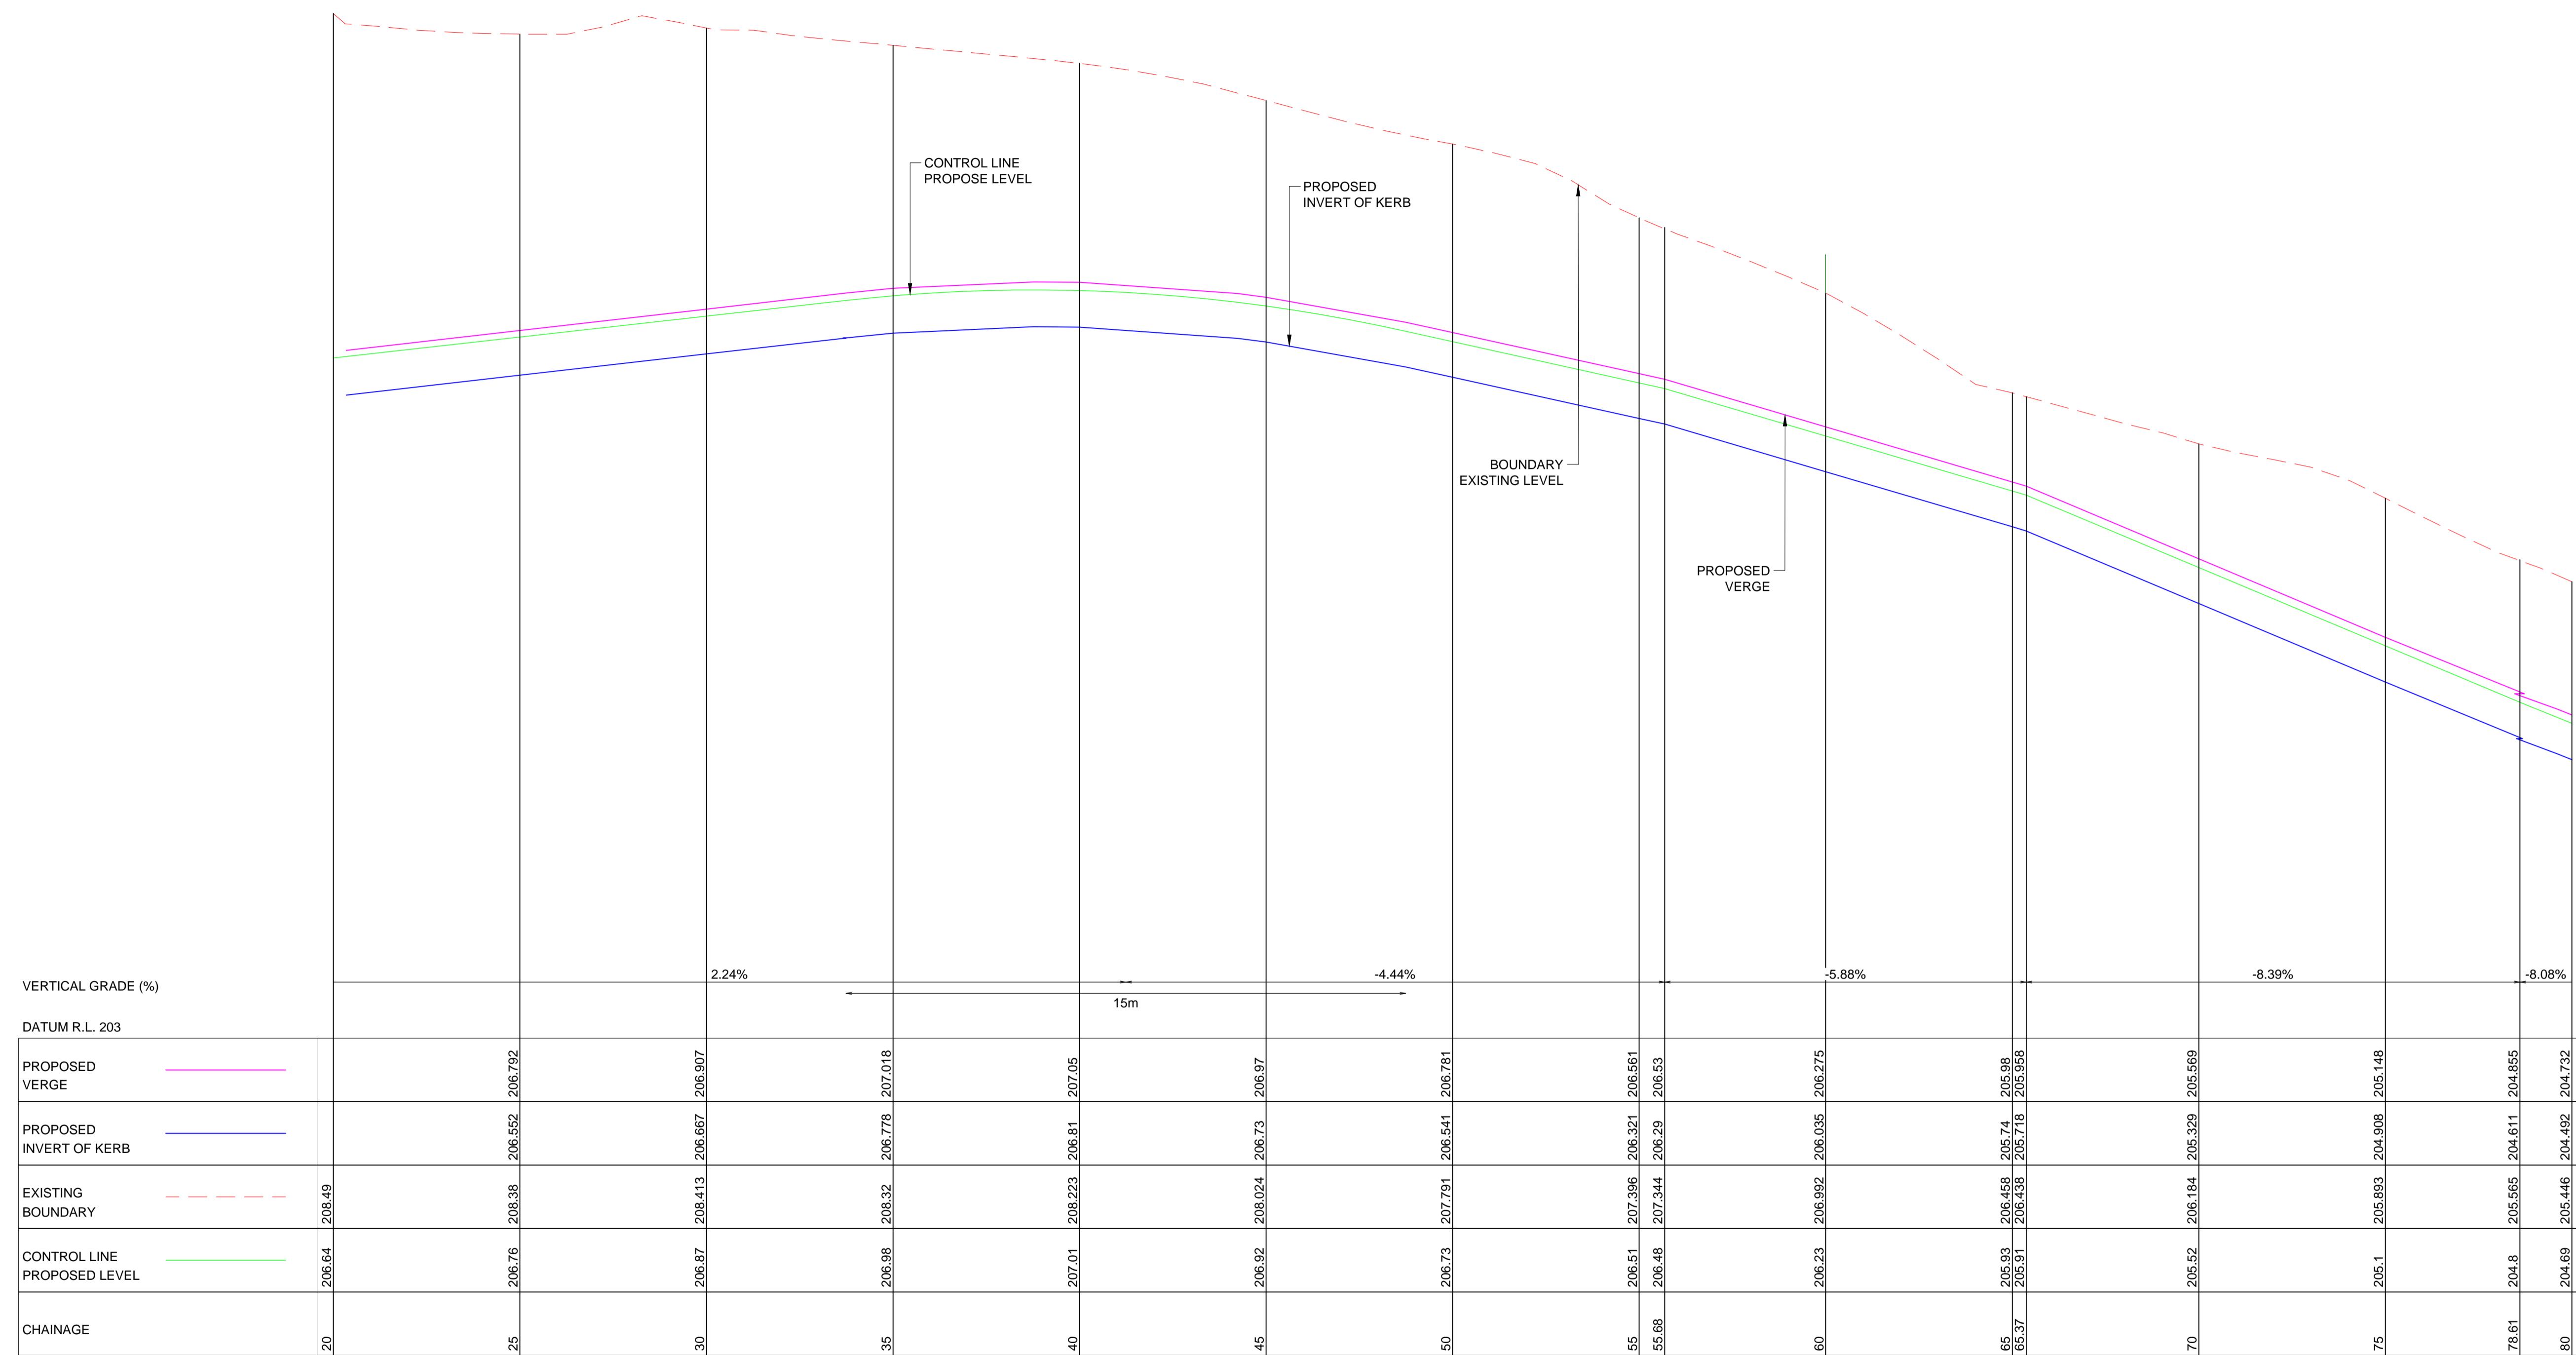


FRANLEE ROAD - LONGITUDINAL SECTION

SCALE (H) 1:100  
(V) 1:20

A	ISSUE FOR DEVELOPMENT APPLICATION	02/11/2020	P.T.	J.B.
Issue	Description	Date	Design	Manager
0	1cm at full size	10cm	20cm	


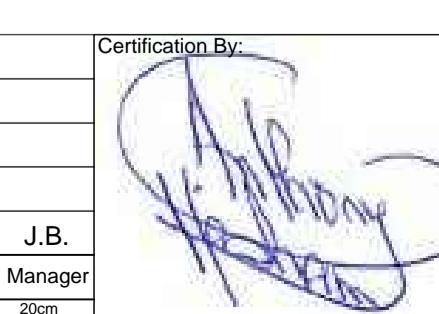


Certification By:

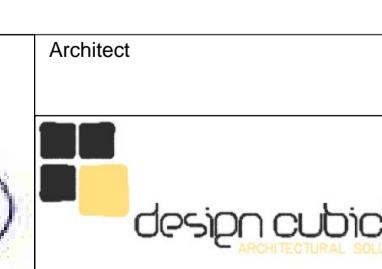

Architect


DESIGN CUBICLE PTY LTD  
NOMINATED ARCHITECT - Sam Min-Han Lu (R9542)  
ADD: 44 SORRELL STREET  
PARRAMATTA  
9683 2778  
TEL: 02 8510 3388  
FAX: 02 8510 3388  
EMAIL: [firah@designcubicle.com.au](mailto:firah@designcubicle.com.au)  
WEB: [www.designcubicle.com.au](http://www.designcubicle.com.au)

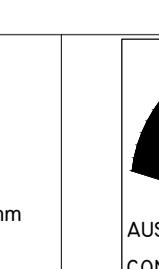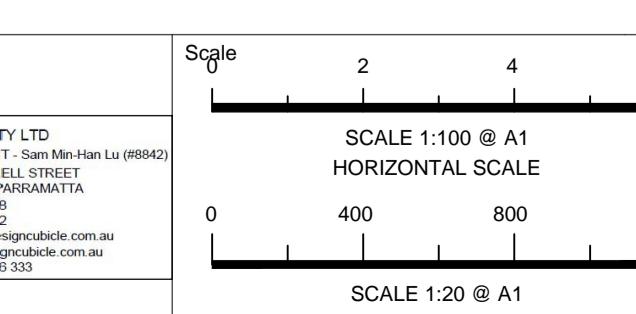

AUSTRALIAN  
CONSULTING  
ENGINEERS.  
PTY LTD - A.C.N. 084 059 941  
LEVEL 4, 470 CHURCH STREET NORTH PARRAMATTA NSW 2150  
PH: (02) 9763 1500 FX: (02) 9763 1515  
EMAIL: [info@aceeng.com.au](mailto:info@aceeng.com.au)

Project  
669 OLD NORTHERN ROAD, DURAL  
PUBLIC DOMAIN WORKS  
CIVIL ENGINEERING PLANS  
DEVELOPMENT APPLICATION

Drawing Title  
FRANLEE ROAD  
LONGITUDINAL SECTION  
SHEET 1 OF 3  
Scale A1 Project No. 200762 Dwg. No. C303 Issue A

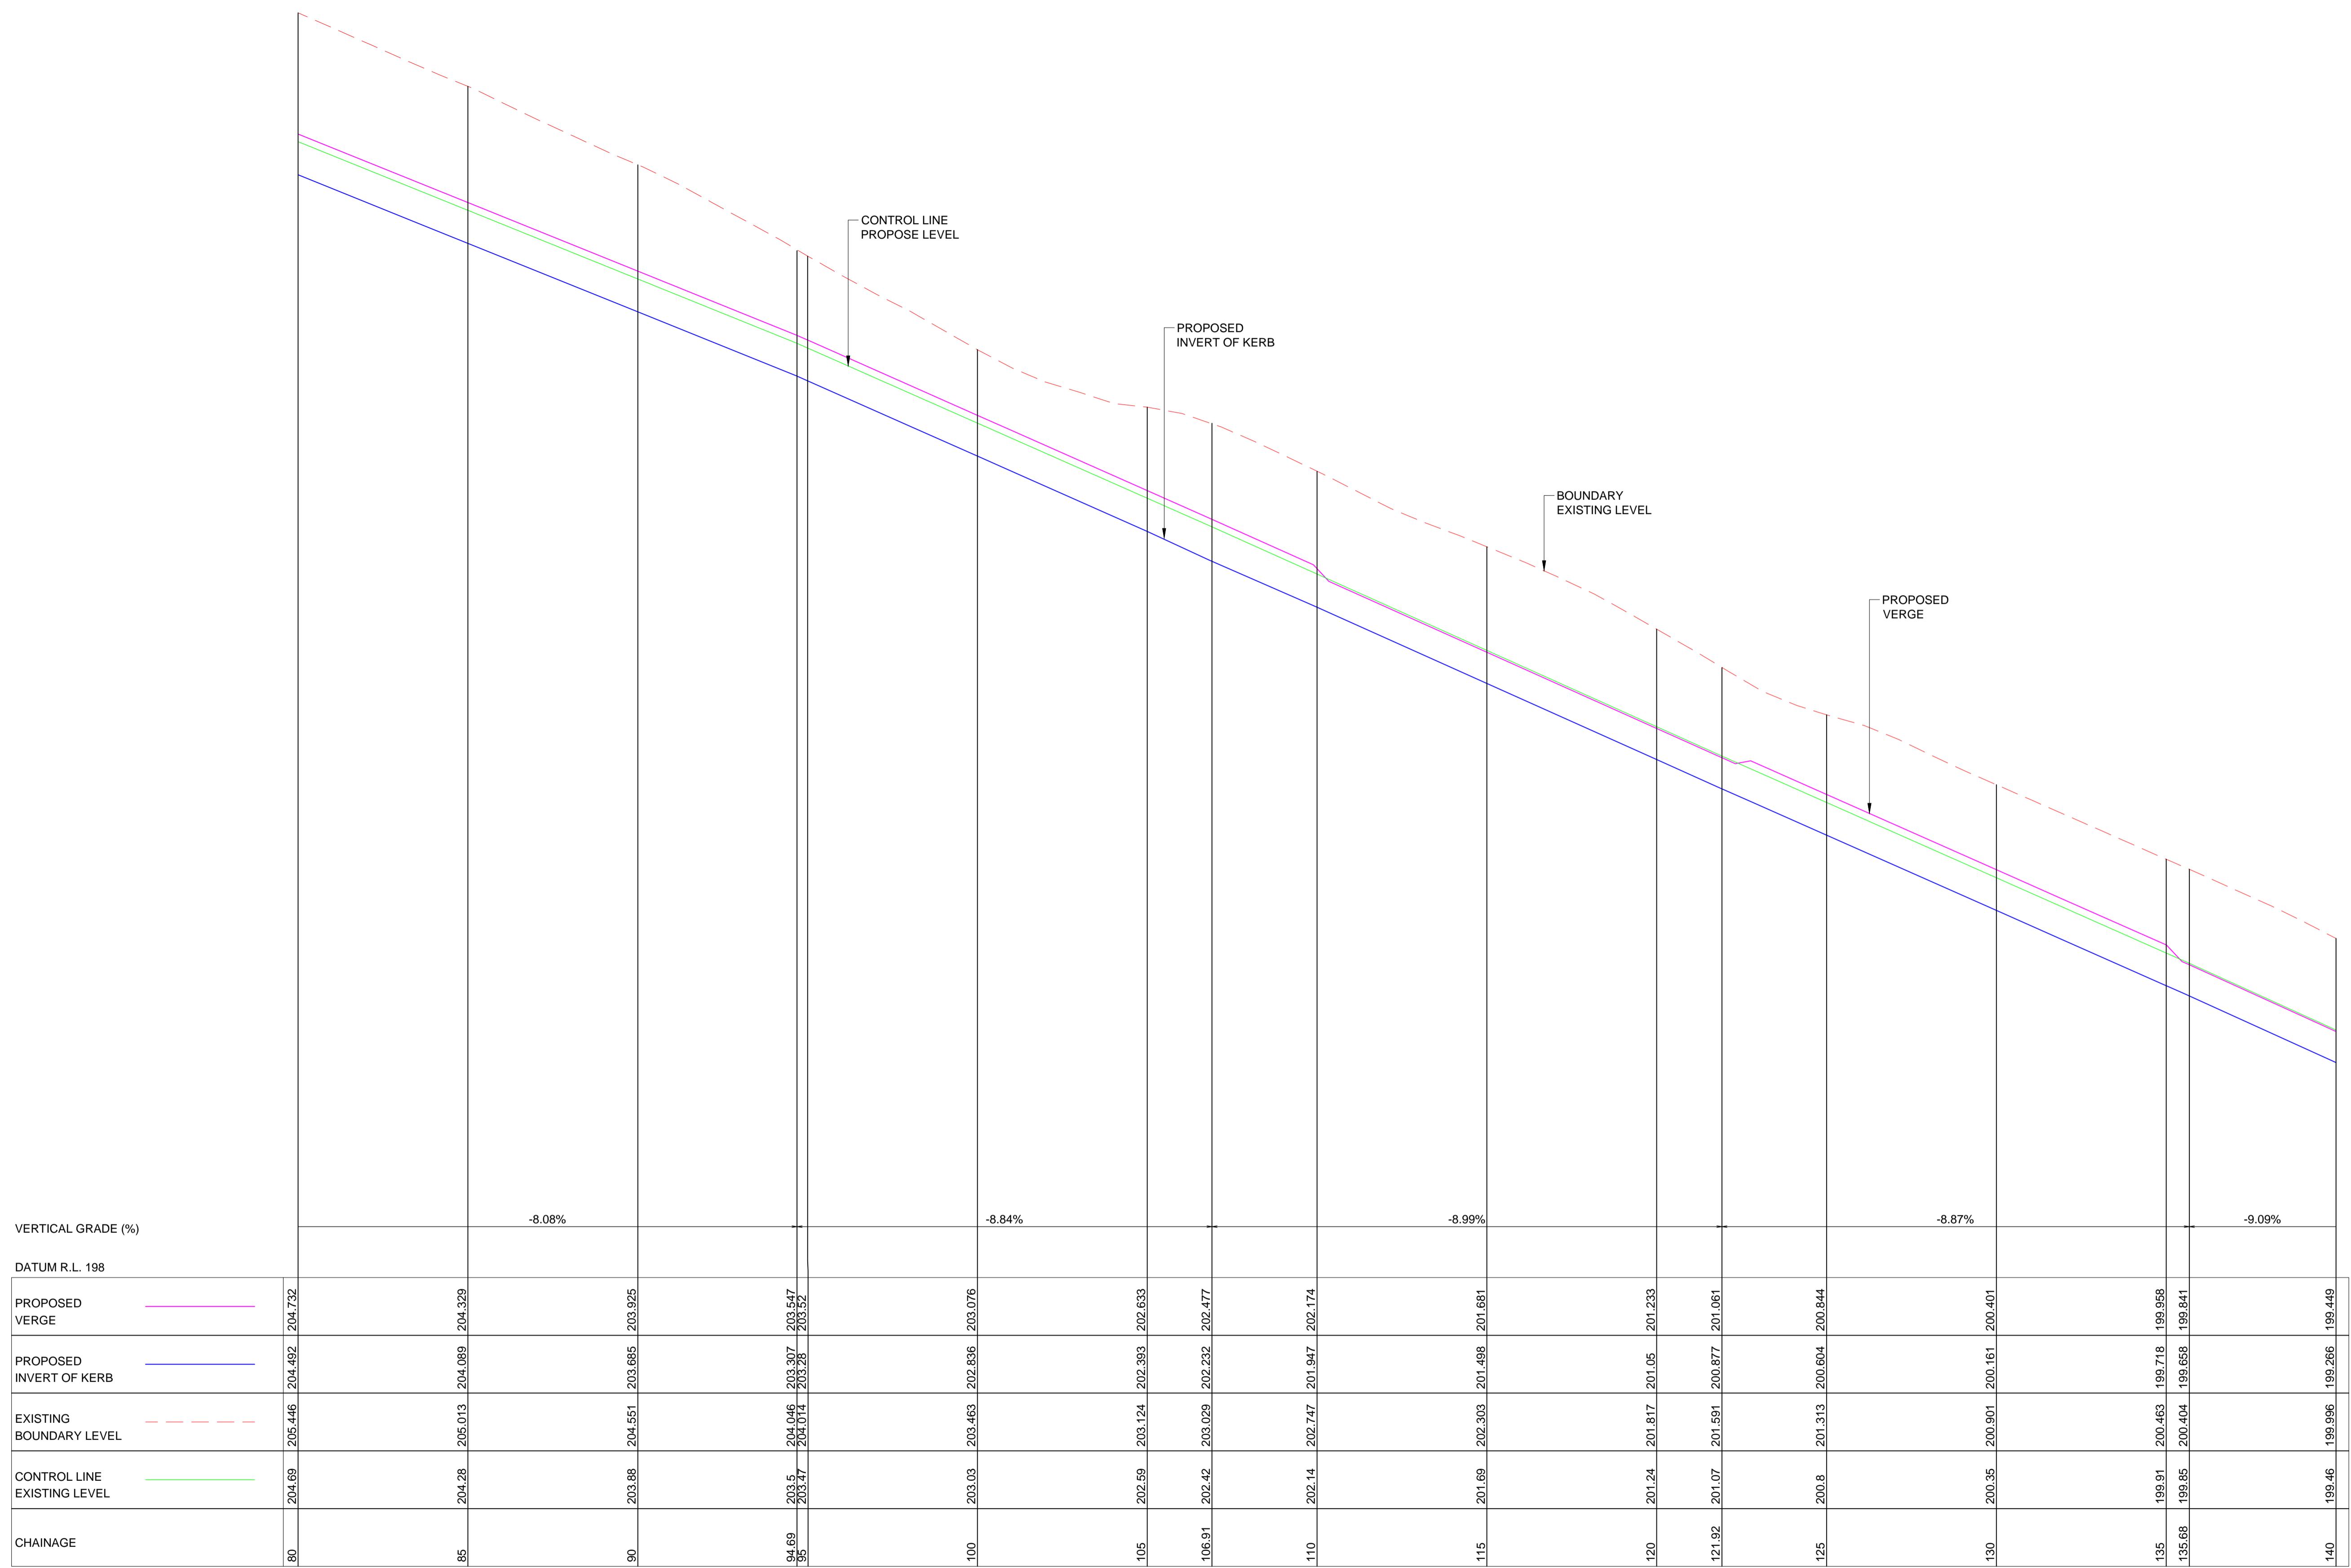

FRANLEE ROAD - LONGITUDINAL SECTION

SCALE (H) 1:100  
(V) 1:20

DEVELOPMENT APPLICATION

A	ISSUE FOR DEVELOPMENT APPLICATION	02/11/2020	P.T.	J.B.
Issue	Description	Date	Design	Manager
		0	1cm at full size	10cm



Architect



design cubicle

ARCHITECTURAL DESIGN

DESIGN CUBICLE PTY LTD

NOMINATED ARCHITECT: Sam Min-Han Lu (R9542)

ADD:

44 SORRELL STREET

PARRAMATTA

9683 2778

FAX:

9683 2779

E MAIL:

farah@designcubicle.com.au

WEB:

4710000-333

Certification By:

Scale

2

4

6 m

0

400

800

1200 mm

SCALE 1:100 @ A1

HORIZONTAL SCALE

0

400

800

1200 mm

SCALE 1:20 @ A1

VERTICAL SCALE

AUSTRALIAN

CONSULTING

ENGINEERS.

PTY LTD - A.C.N. 084 059 941

LEVEL 4, 470 CHURCH STREET NORTH PARRAMATTA NSW 2150


PH: (02) 9763 1500 FX: (02) 9763 1515

EMAIL: info@aceeng.com.au

Project  
669 OLD NORTHERN ROAD, DURAL  
PUBLIC DOMAIN WORKS  
CIVIL ENGINEERING PLANS  
DEVELOPMENT APPLICATION

Drawing Title  
FRANLEE ROAD  
LONGITUDINAL SECTION  
SHEET 2 OF 3

Scale A1 Project No. 200762 Dwg. No. C304 Issue A

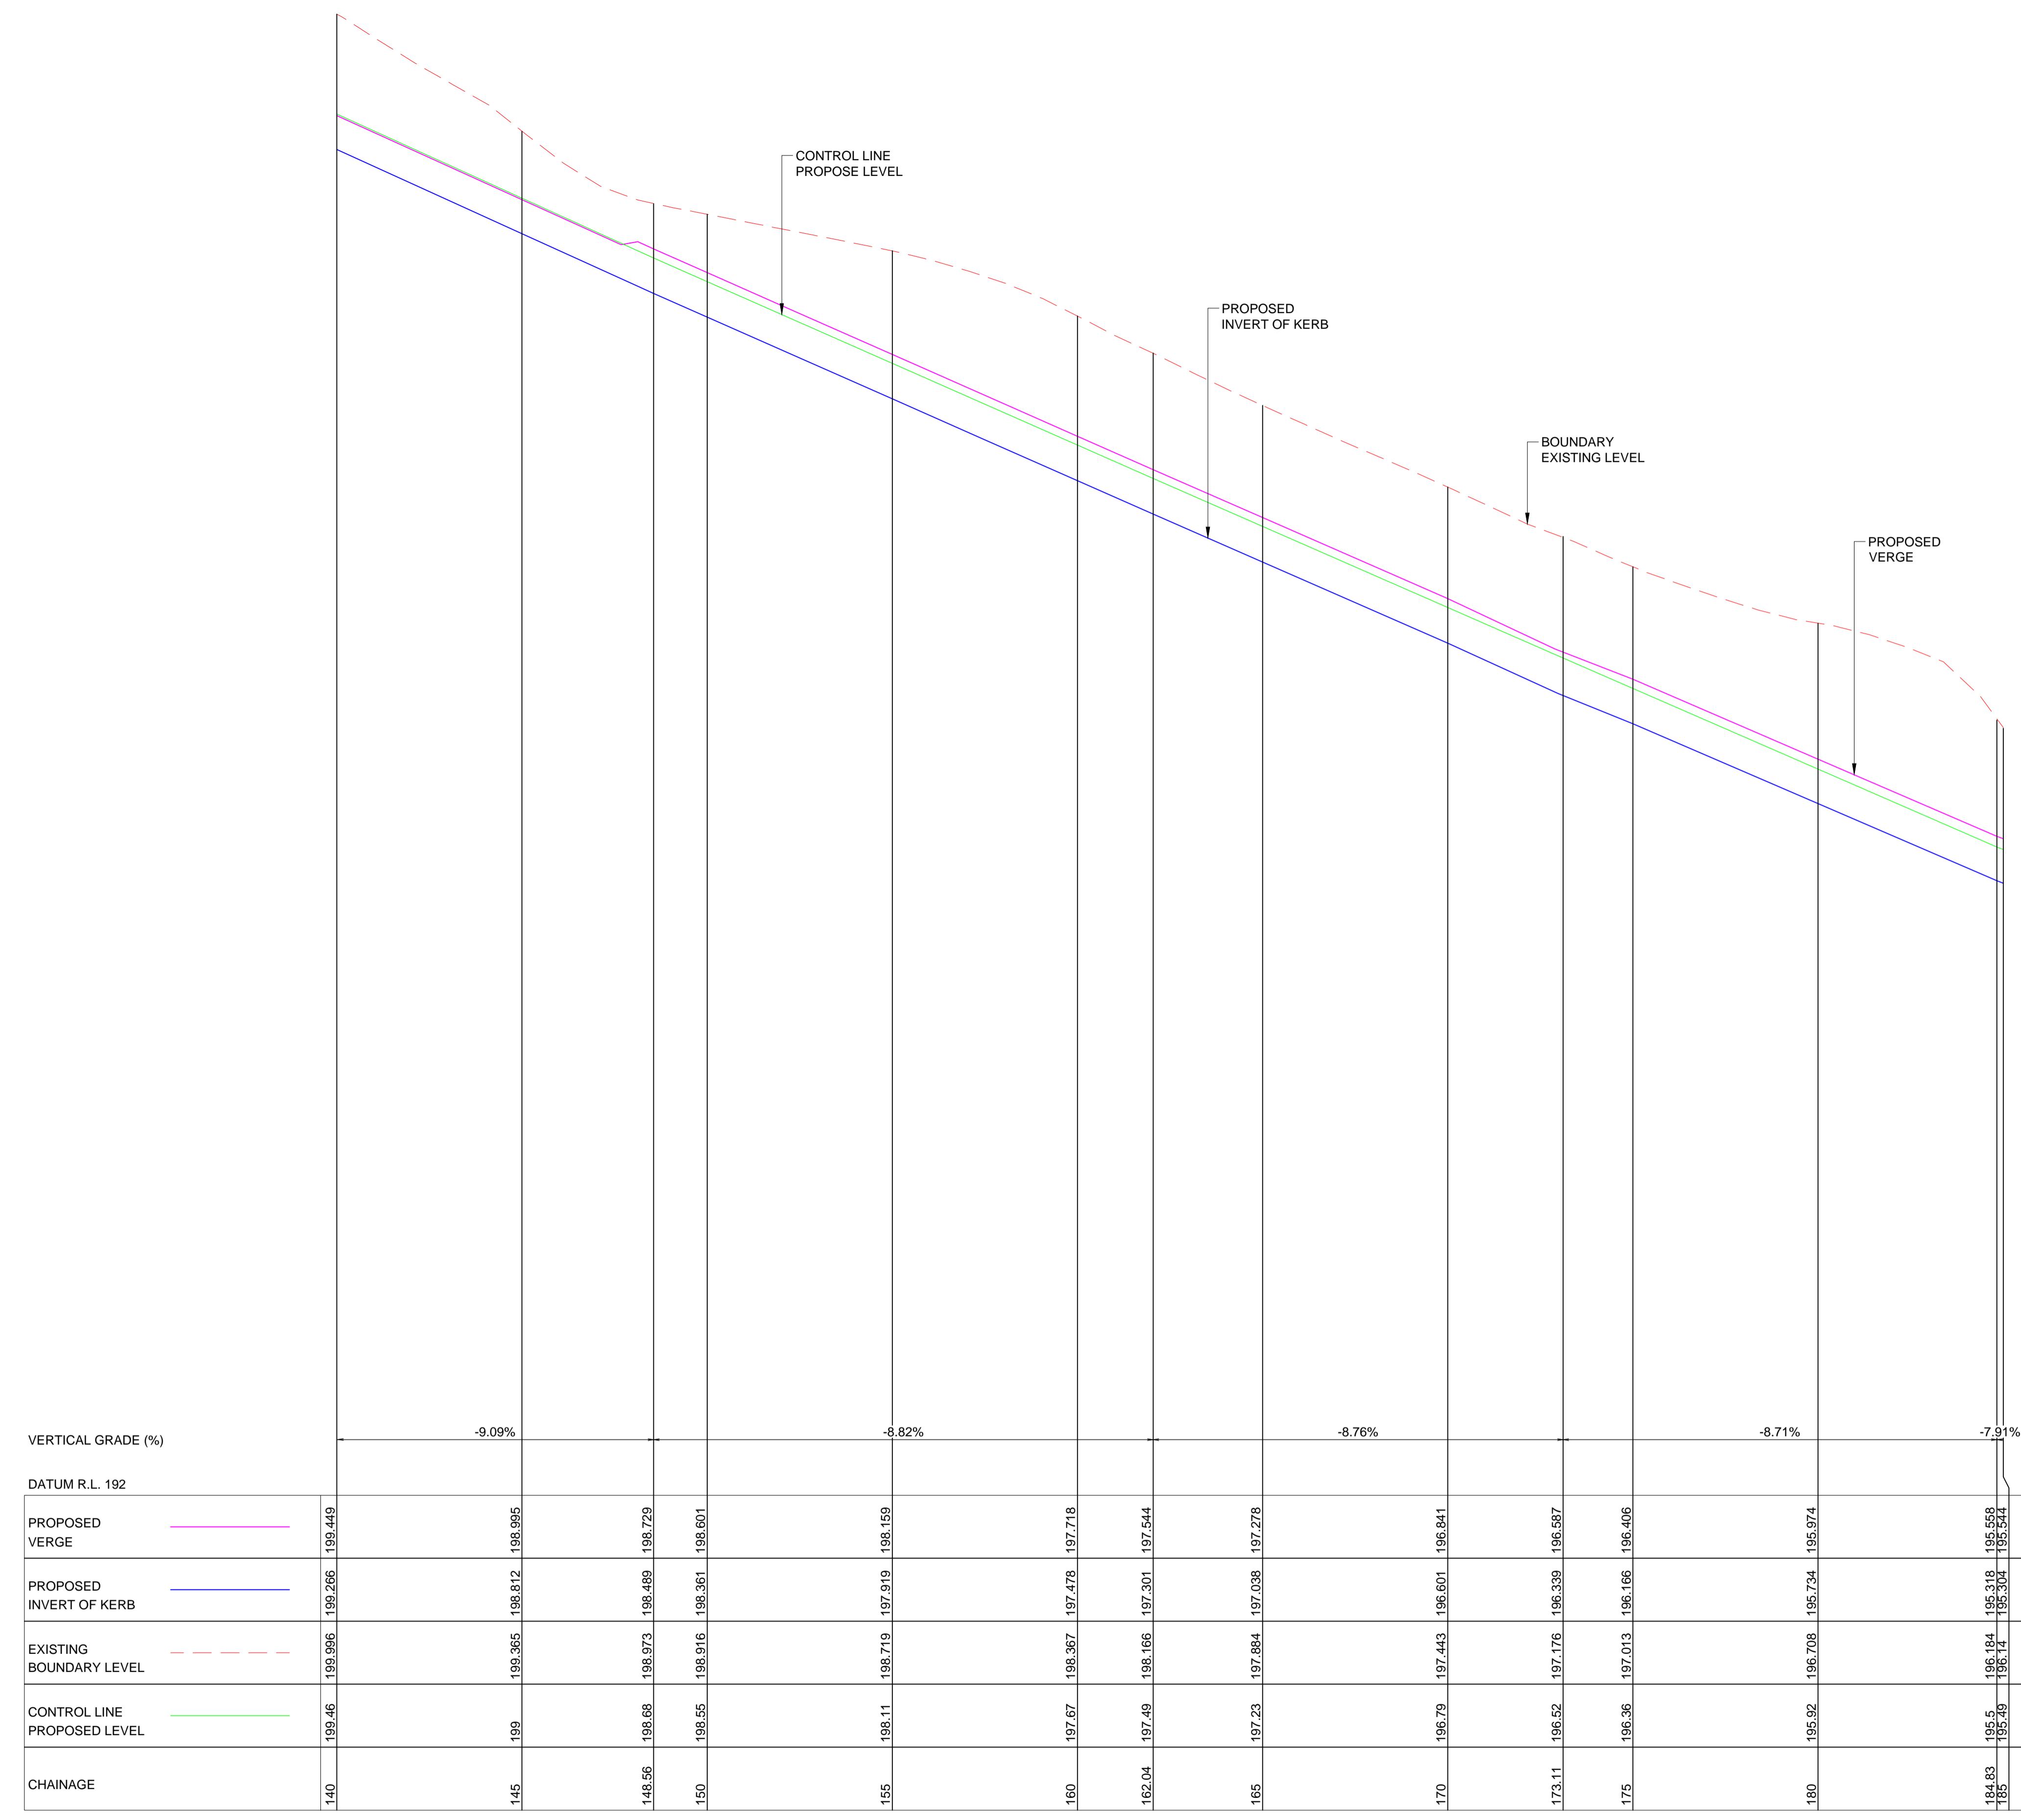


A	ISSUE FOR DEVELOPMENT APPLICATION	02/11/2020	P.T.	J.B.
Issue	Description	Date	Design	Manager
		10cm	20cm	

Certification By:

Architect

DESIGN CUBICLE PTY LTD  
NOMINATED ARCHITECT - Sam Min-Han Lu (R9542)  
ADD: 44 SORRELL STREET  
LEVEL 4, CHURCH STREET NORTH PARRAMATTA  
9683 2778  
TEL: 02 9763 1500  
FAX: 02 9763 1515  
EMAIL: info@designcubicle.com.au  
WEB: www.designcubicle.com.au


Scale  
2 4 6 m  
0 400 800 1200 mm  
SCALE 1:100 @ A1 HORIZONTAL SCALE  
0 400 800 1200 mm  
SCALE 1:20 @ A1 VERTICAL SCALE

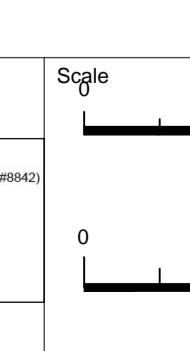

AUSTRALIAN CONSULTING ENGINEERS.  
P T Y L T D - A . C . N . 0 8 4 0 5 9 9 4 1  
LEVEL 4, 470 CHURCH STREET NORTH PARRAMATTA NSW 2150  
PH: (02) 9763 1500 FX: (02) 9763 1515  
EMAIL: info@aceeng.com.au

Project  
669 OLD NORTHERN ROAD, DURAL  
PUBLIC DOMAIN WORKS  
CIVIL ENGINEERING PLANS  
DEVELOPMENT APPLICATION


Drawing Title  
FRANLEE ROAD  
LONGITUDINAL SECTION  
SHEET 3 OF 3  
Scale A1 Project No. 200762 Dwg. No. C305 Issue A

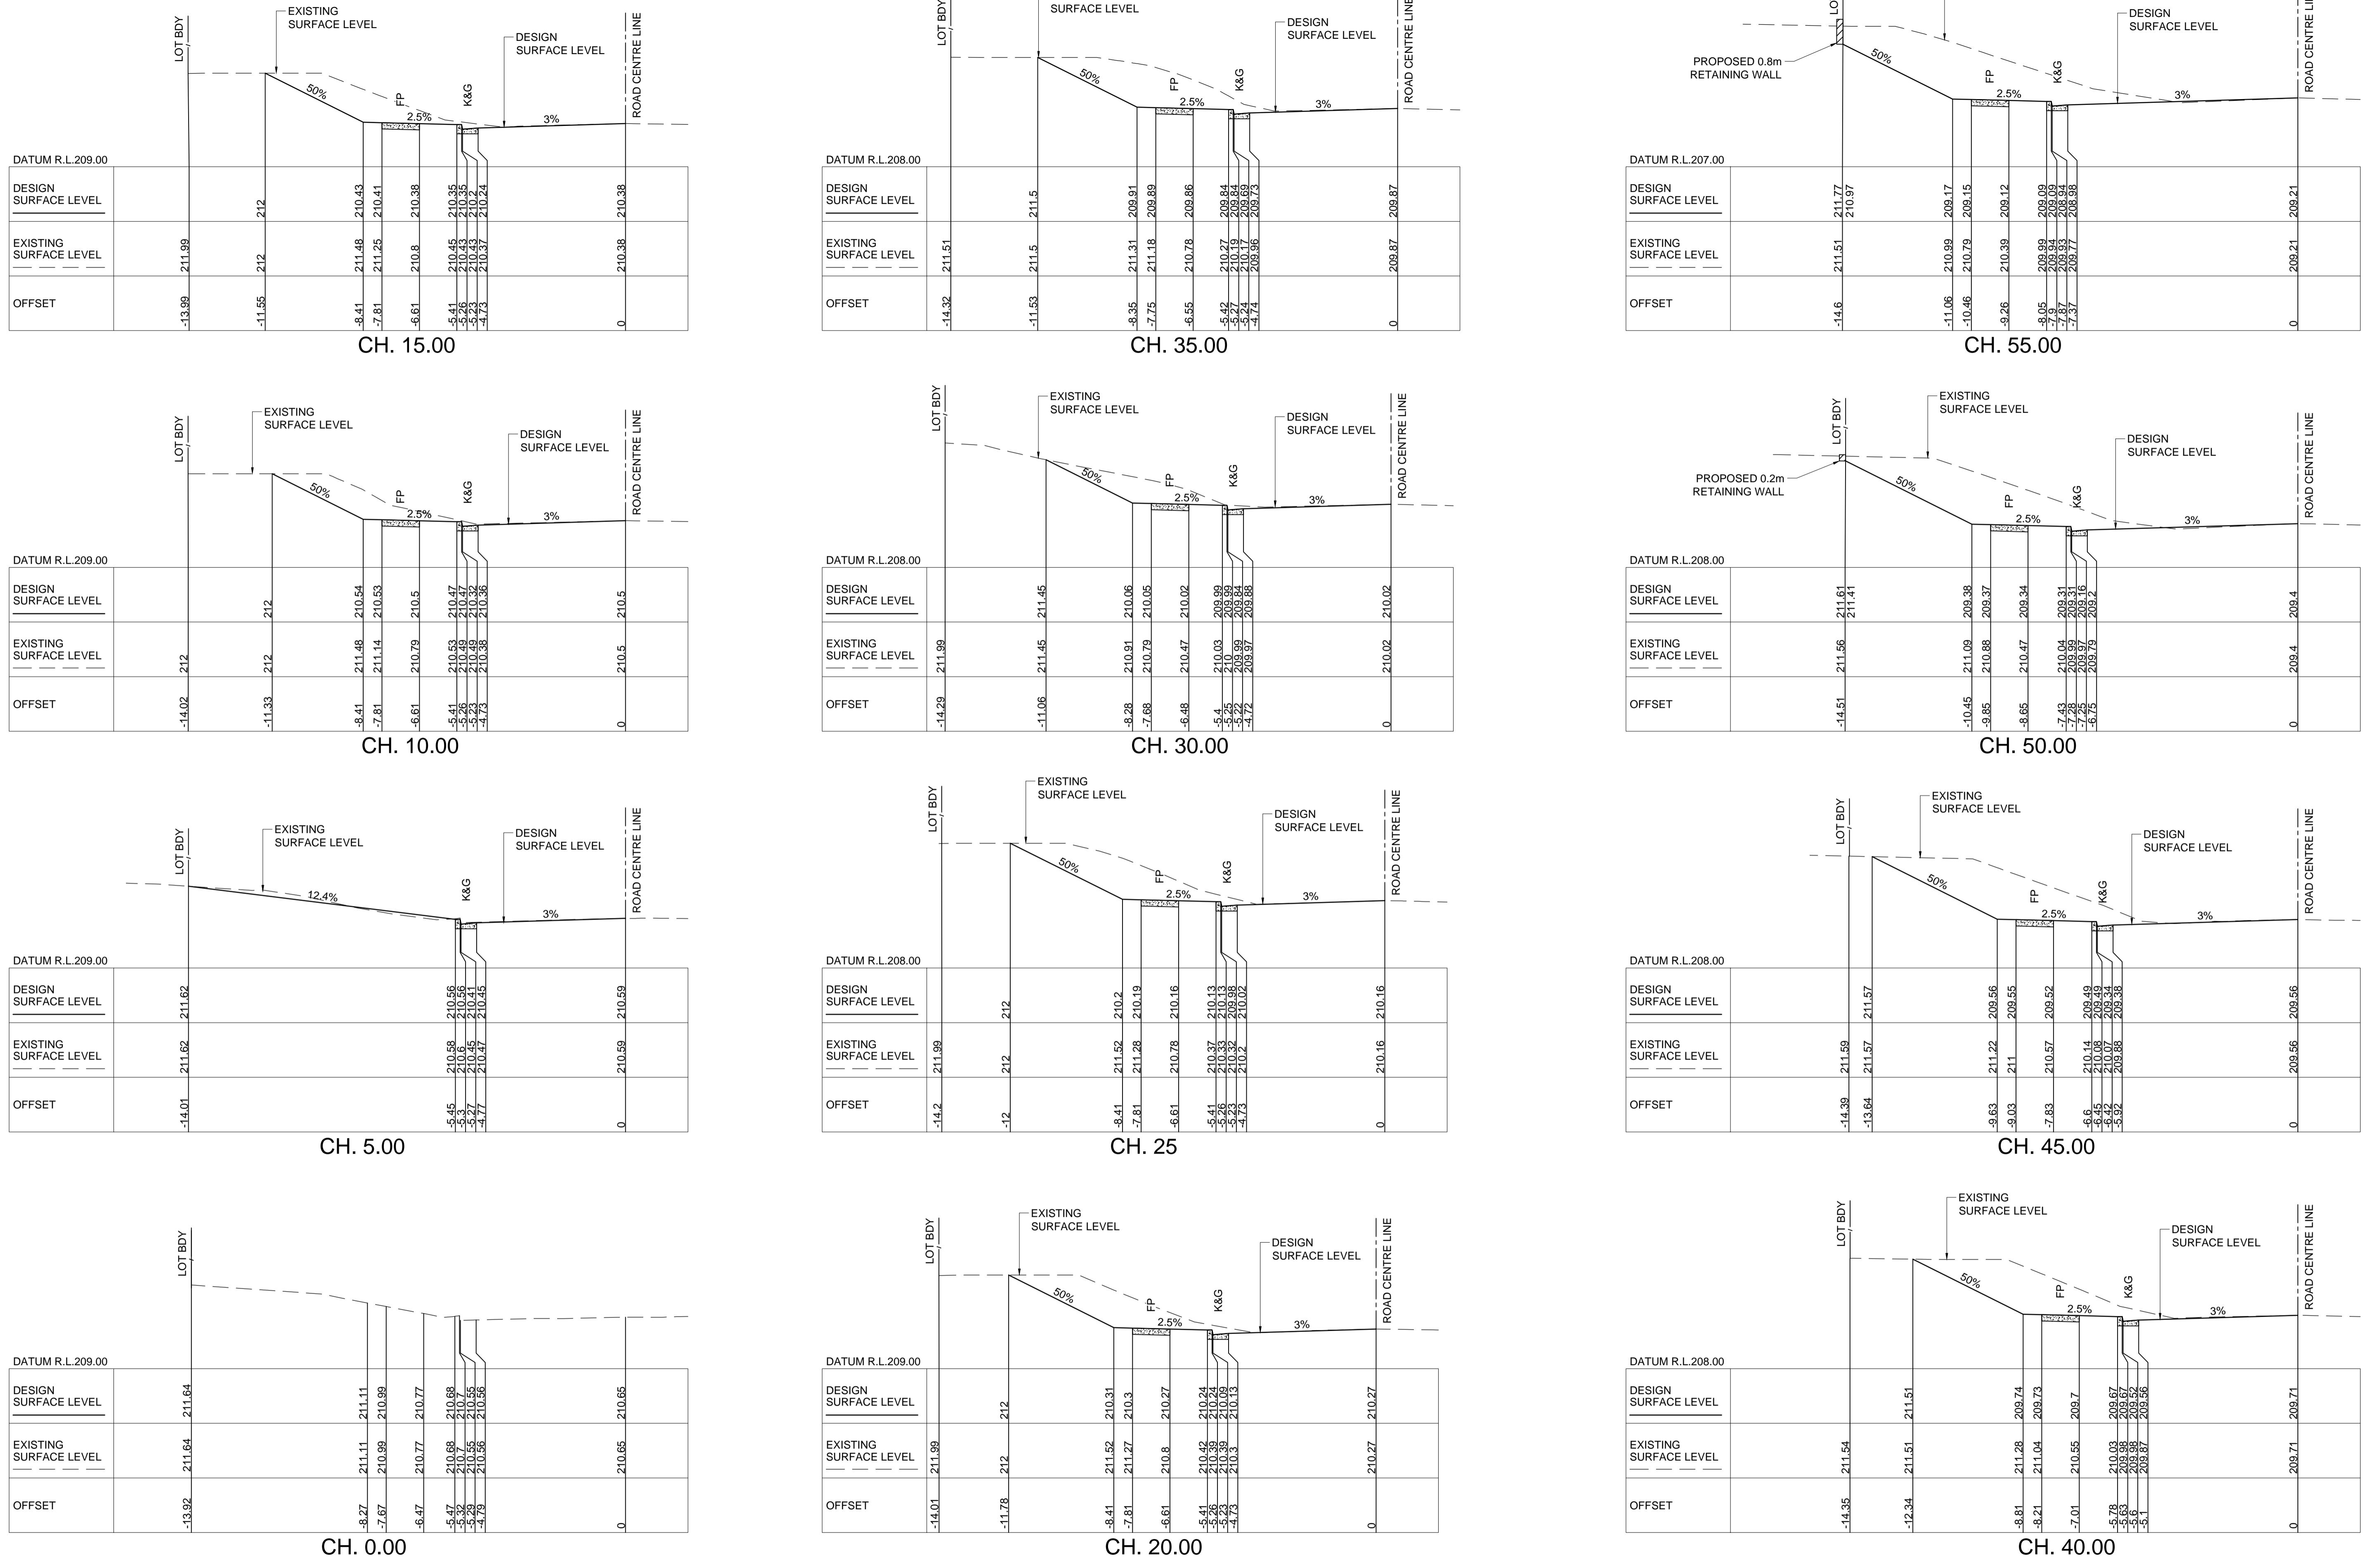
**DEVELOPMENT APPLICATION**

A	ISSUE FOR DEVELOPMENT APPLICATION		
Issue	Description	Date	Design Manager
0	10m at full size	02/11/2020	P.T. J.B.
10cm	20cm		


Certification By:

Architect

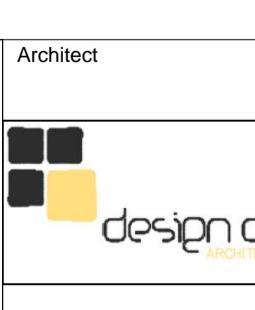

DESIGN CUBICLE PTY LTD  
NOMINATED ARCHITECT - Sam Min-Han Lu (R942)  
ADD: 44 SORRELL STREET  
PARRAMATTA  
9683 2778  
TEL: 02 8520 0000  
EML: sml@designcubicle.com.au  
www.designcubicle.com.au  
47 100000-330

Scale









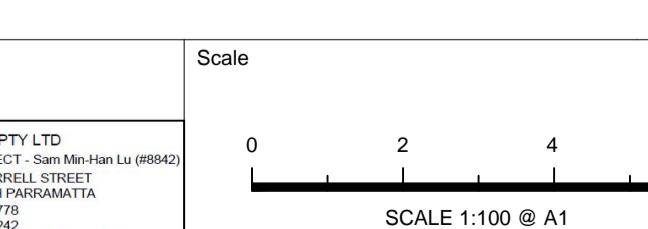


AUSTRALIAN  
CONSULTING  
ENGINEERS.  
PTY LTD - A.C.N. 084 059 941  
LEVEL 4, 470 CHURCH STREET NORTH PARRAMATTA NSW 2150  
PH: (02) 9763 1500 FX: (02) 9763 1515  
EMAIL: info@aceeng.com.au

Project

669 OLD NORTHERN ROAD, DURAL  
PUBLIC DOMAIN WORKS  
CIVIL ENGINEERING PLANS  
DEVELOPMENT APPLICATION

Drawing Title  
OLD NORTHERN ROAD  
CROSS SECTIONS  
SHEET 1 OF 2  
Scale A1 Project No. 200762 Dwg. No. C401 Issue A

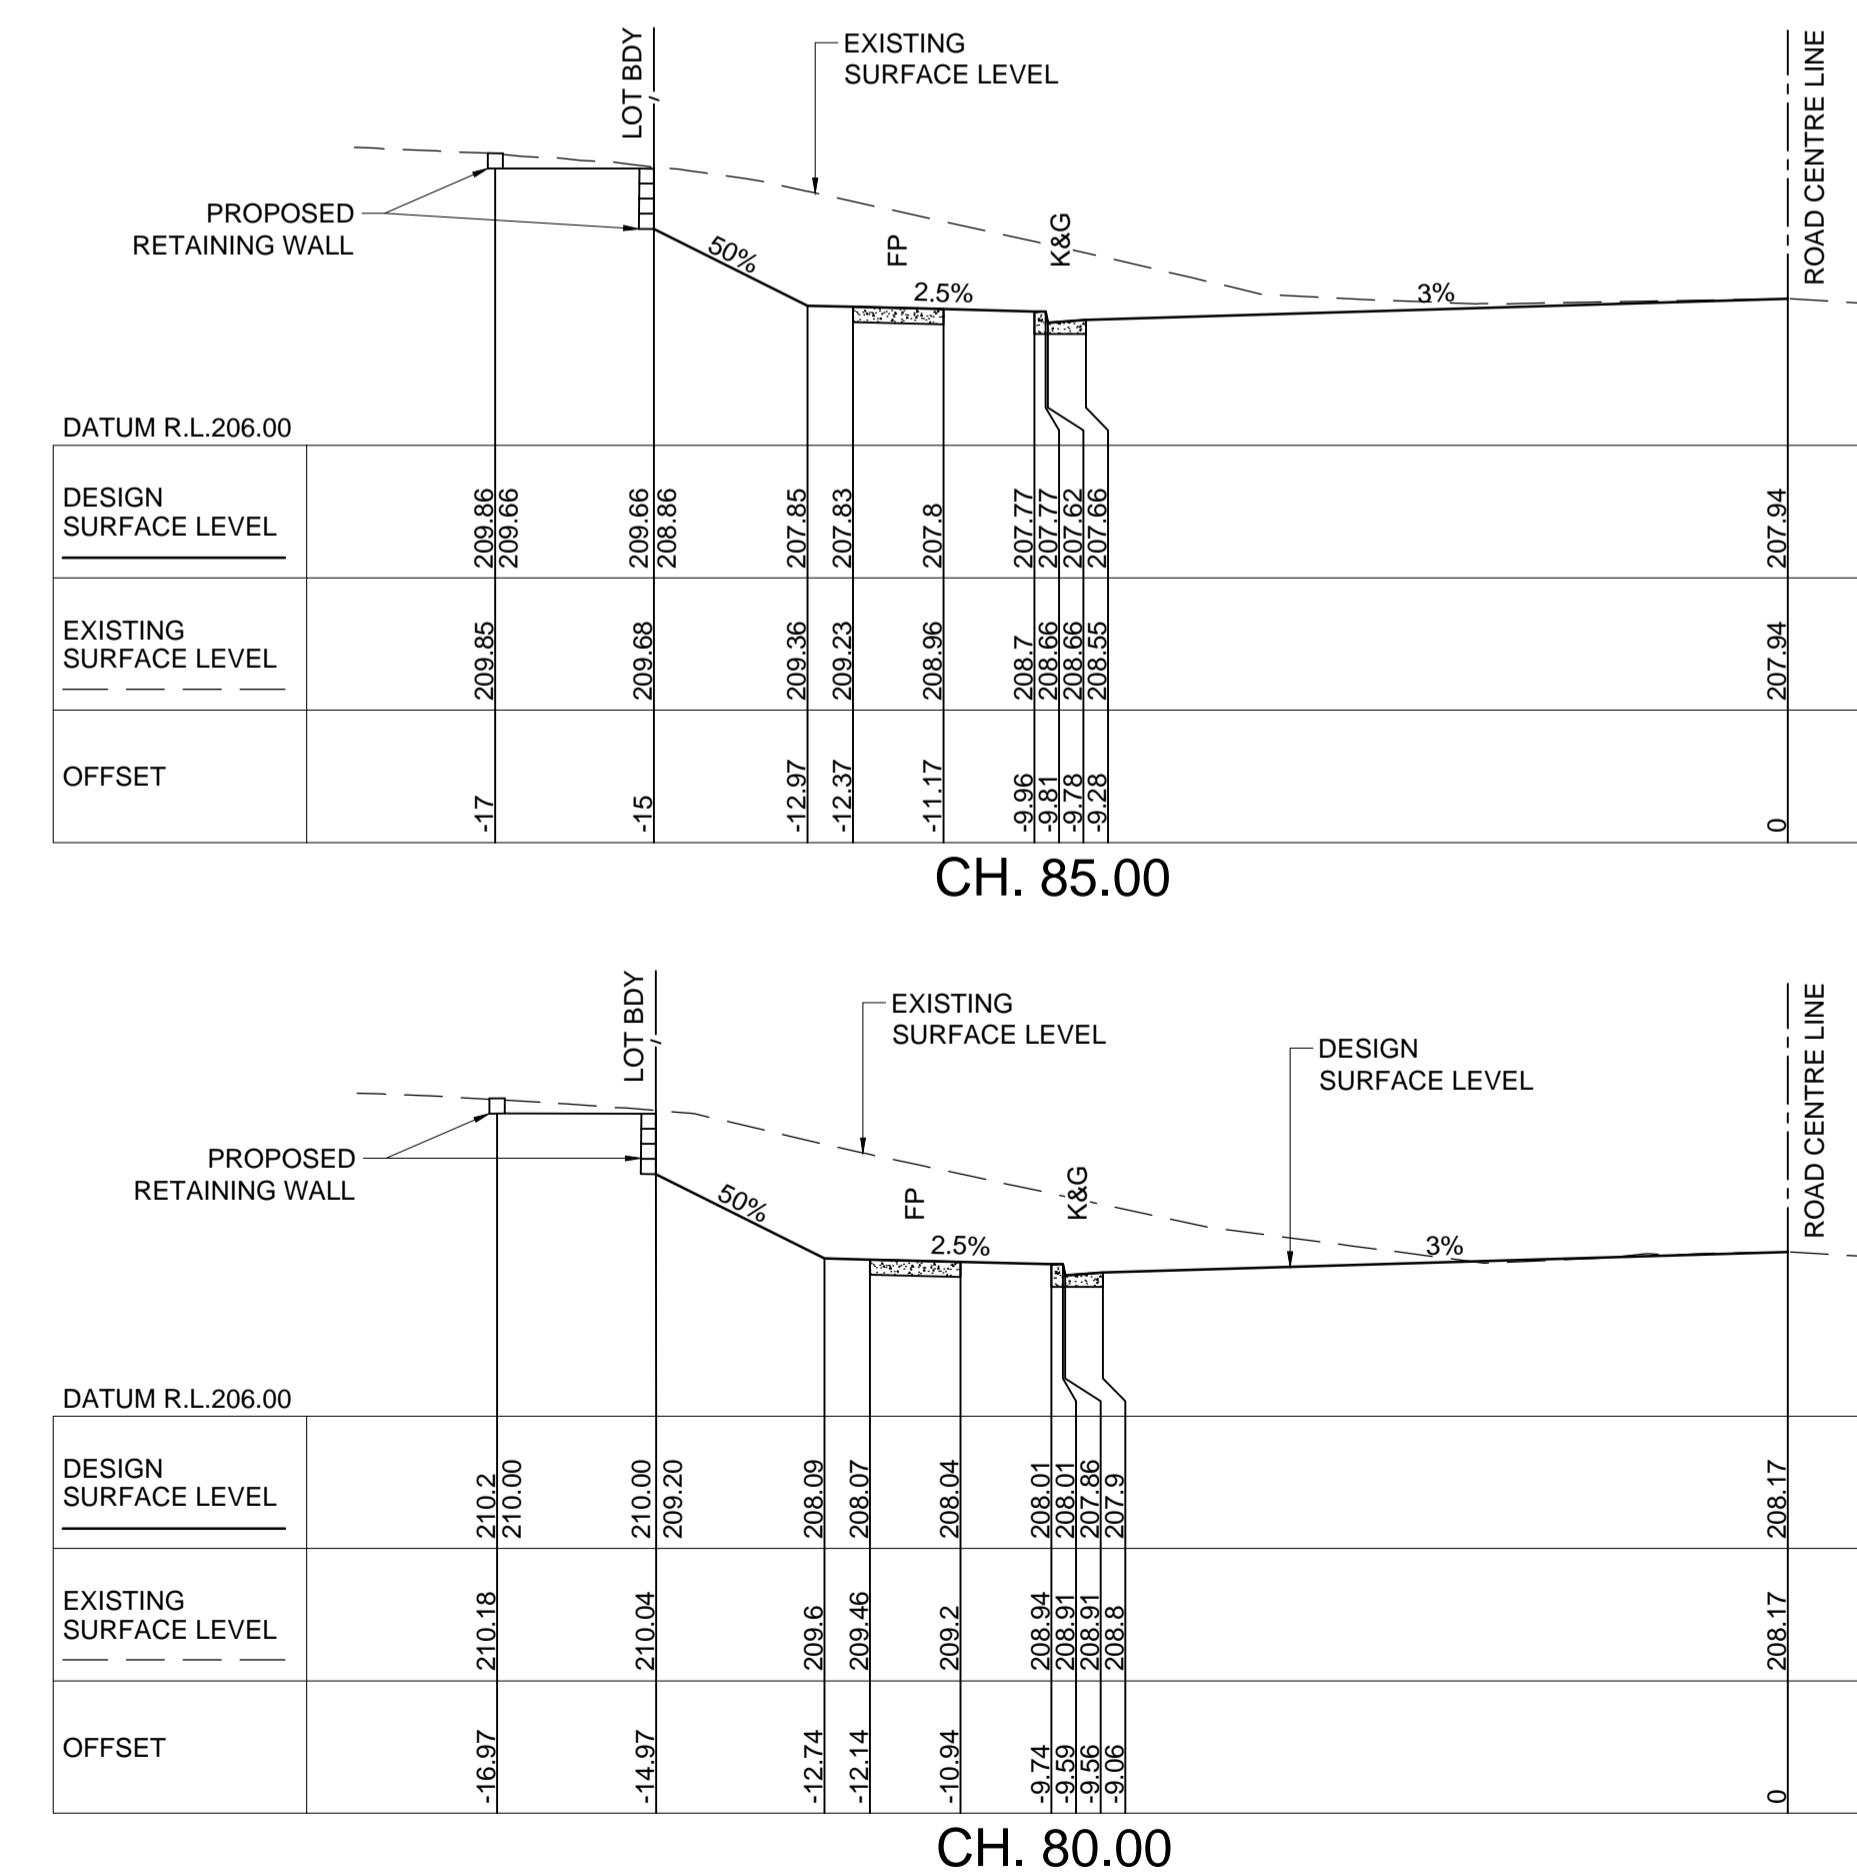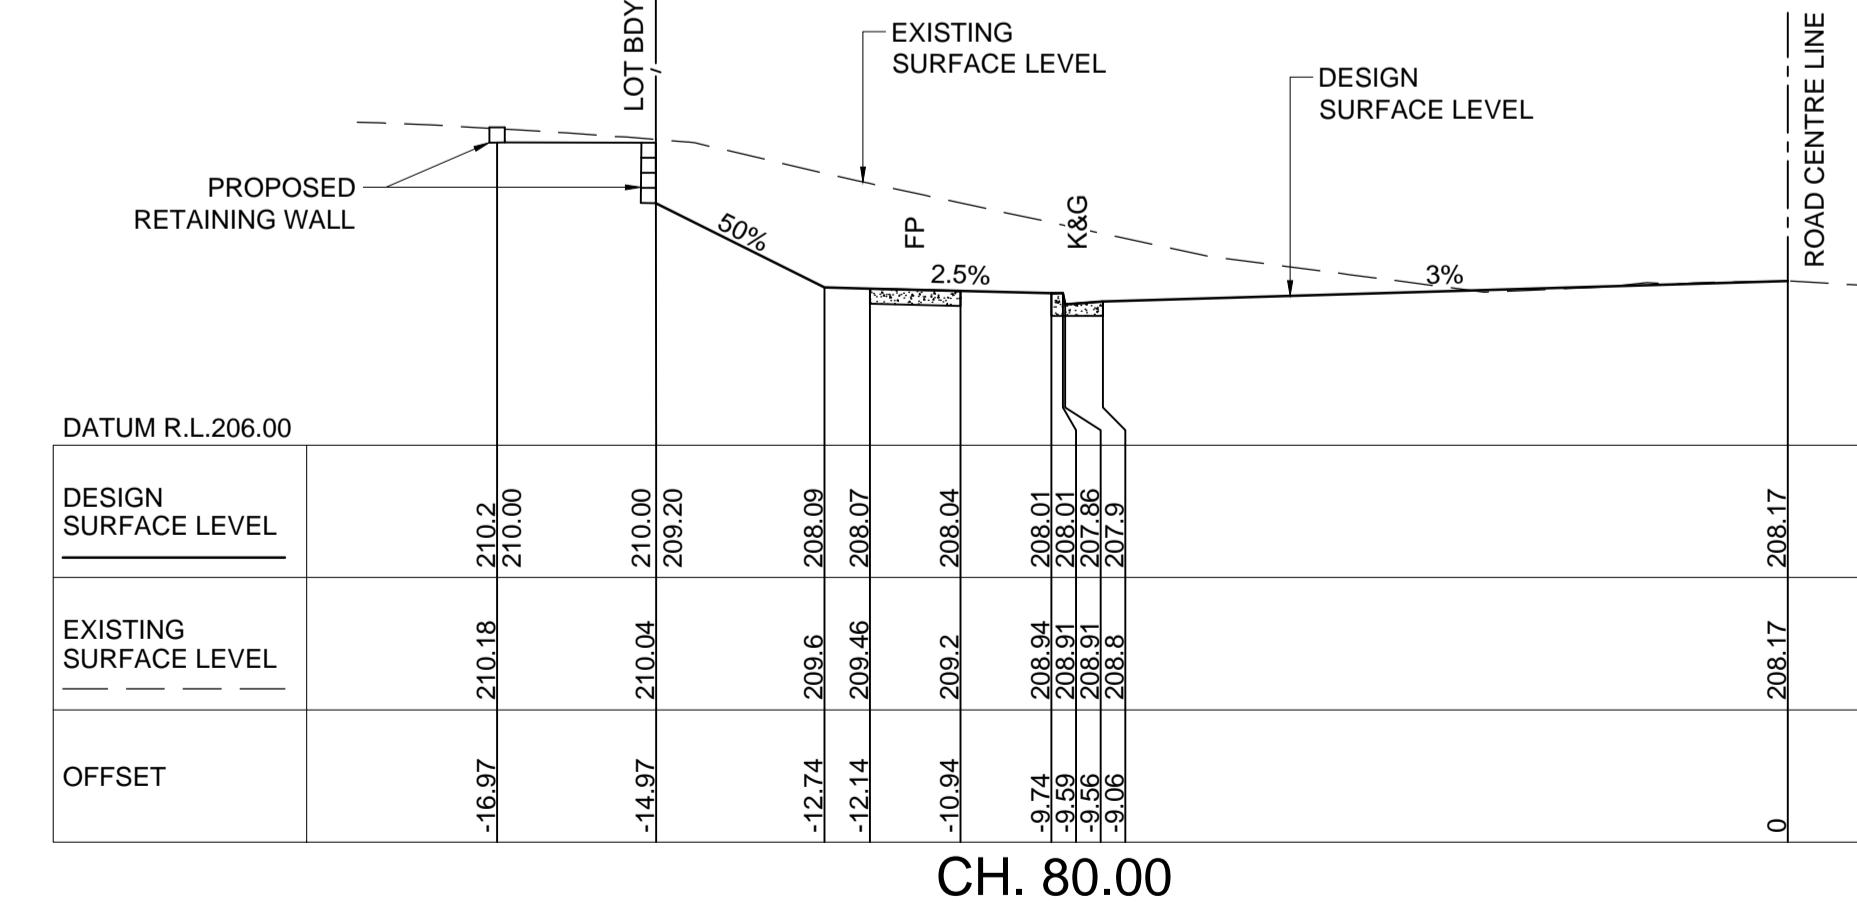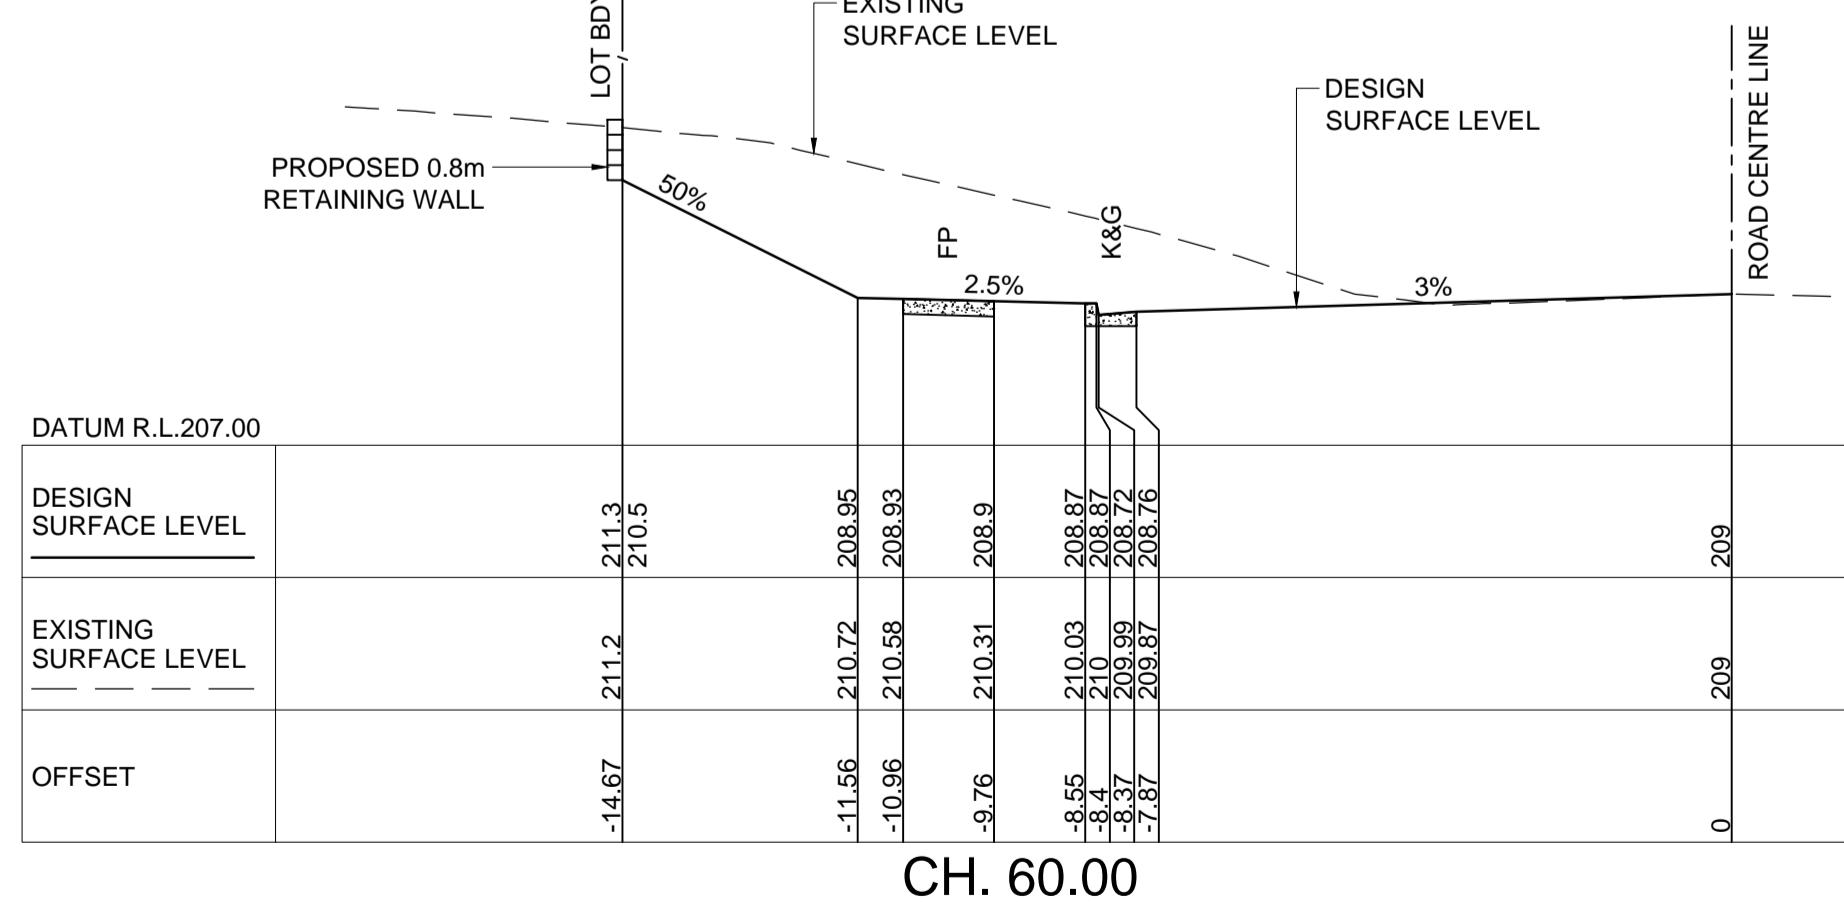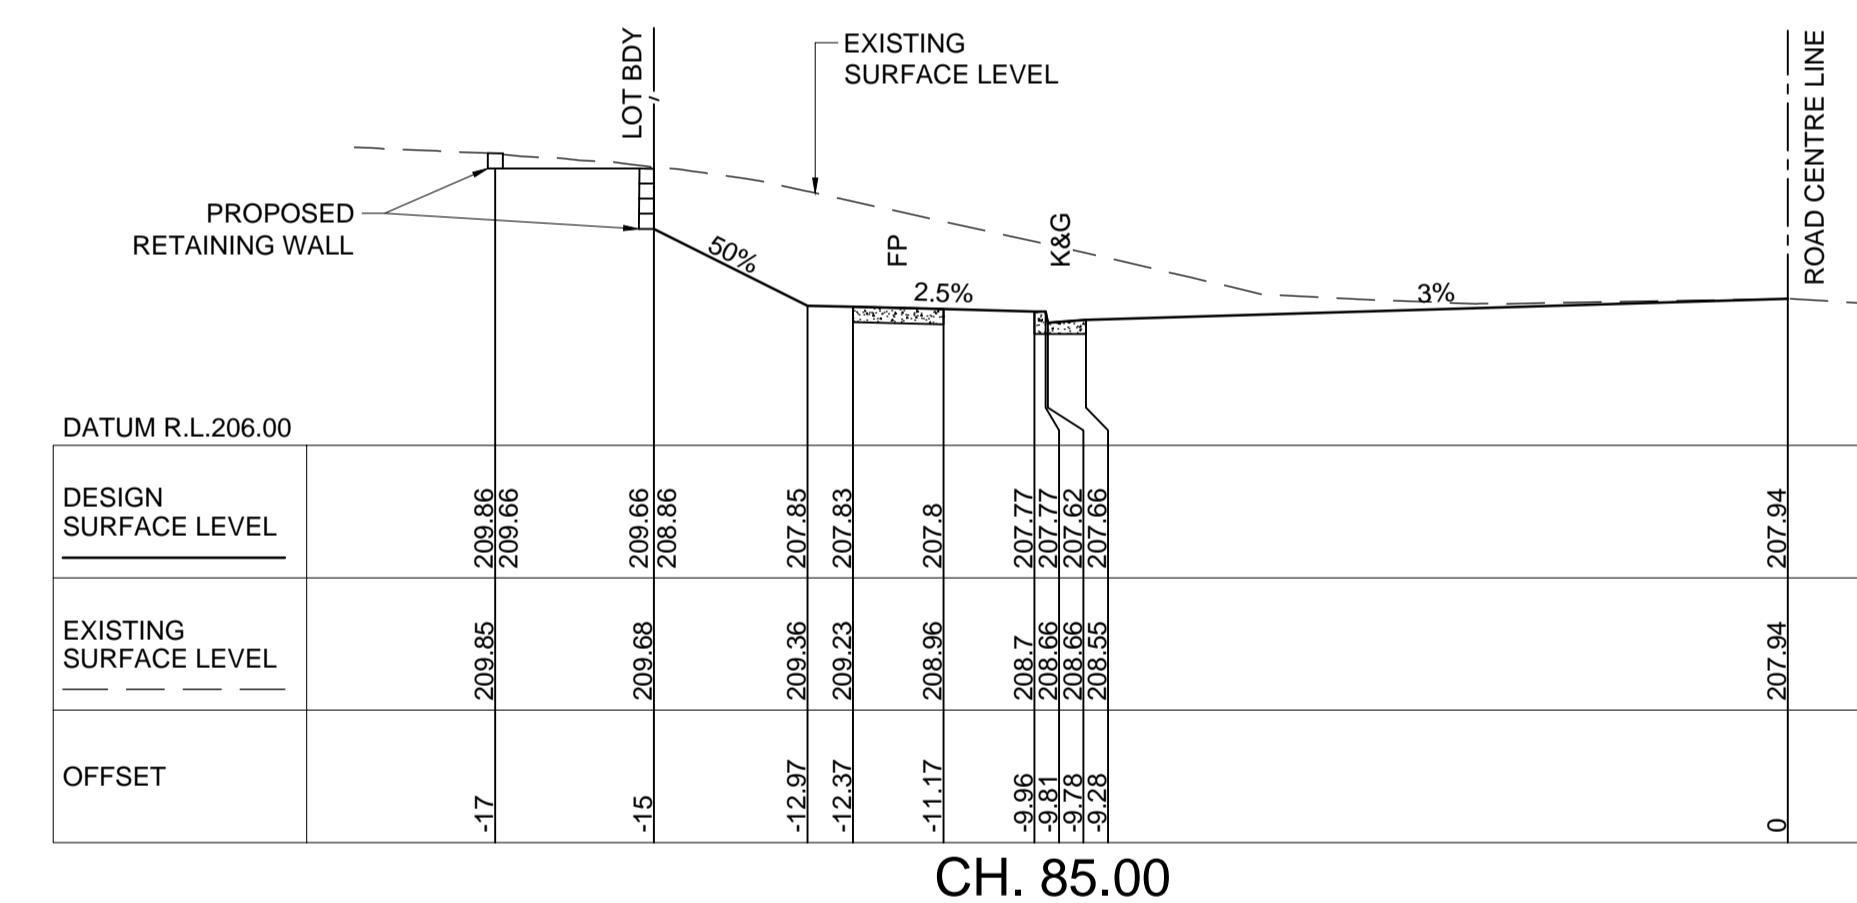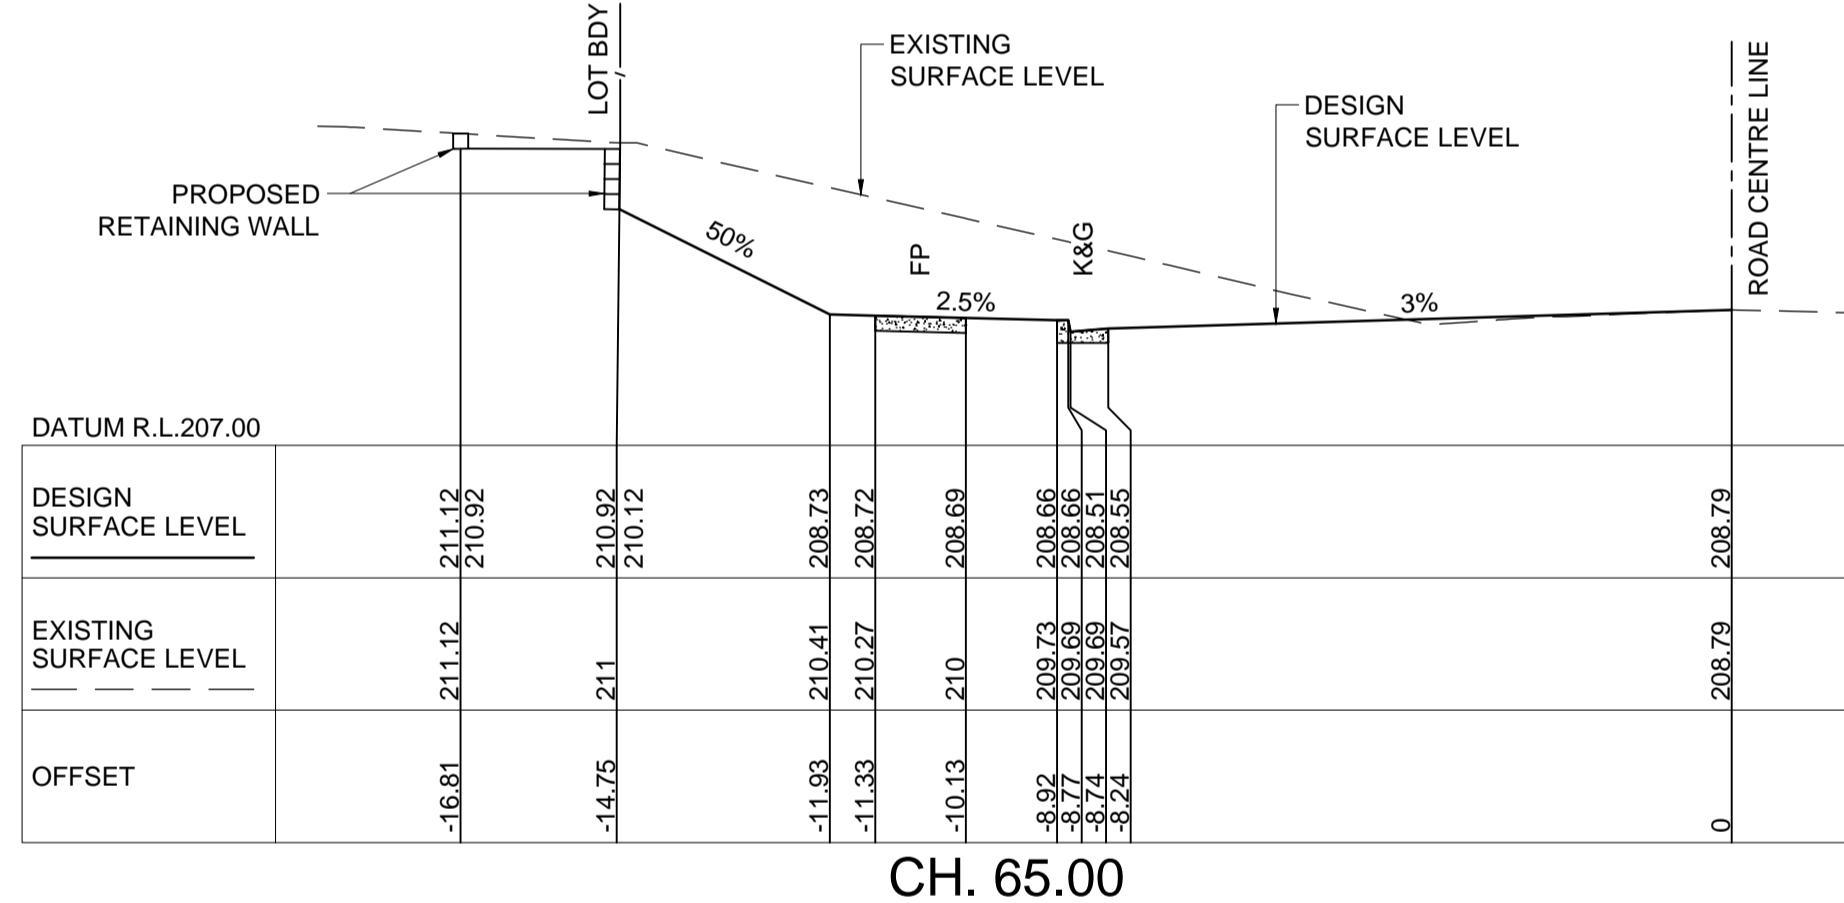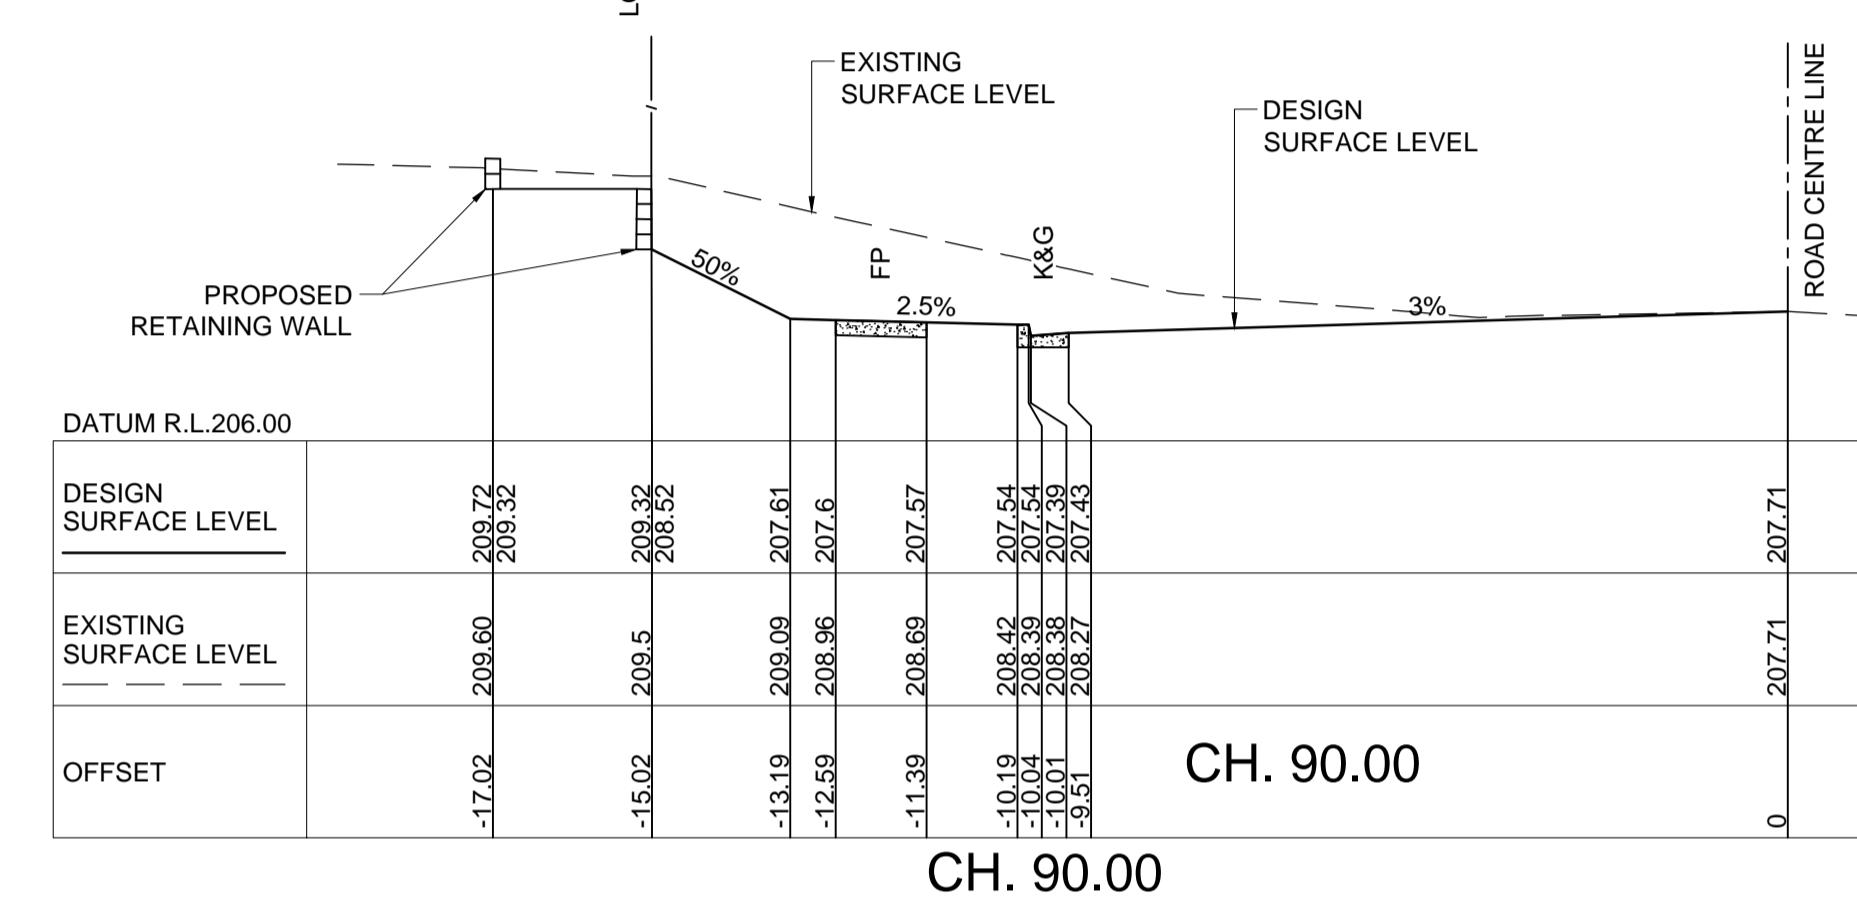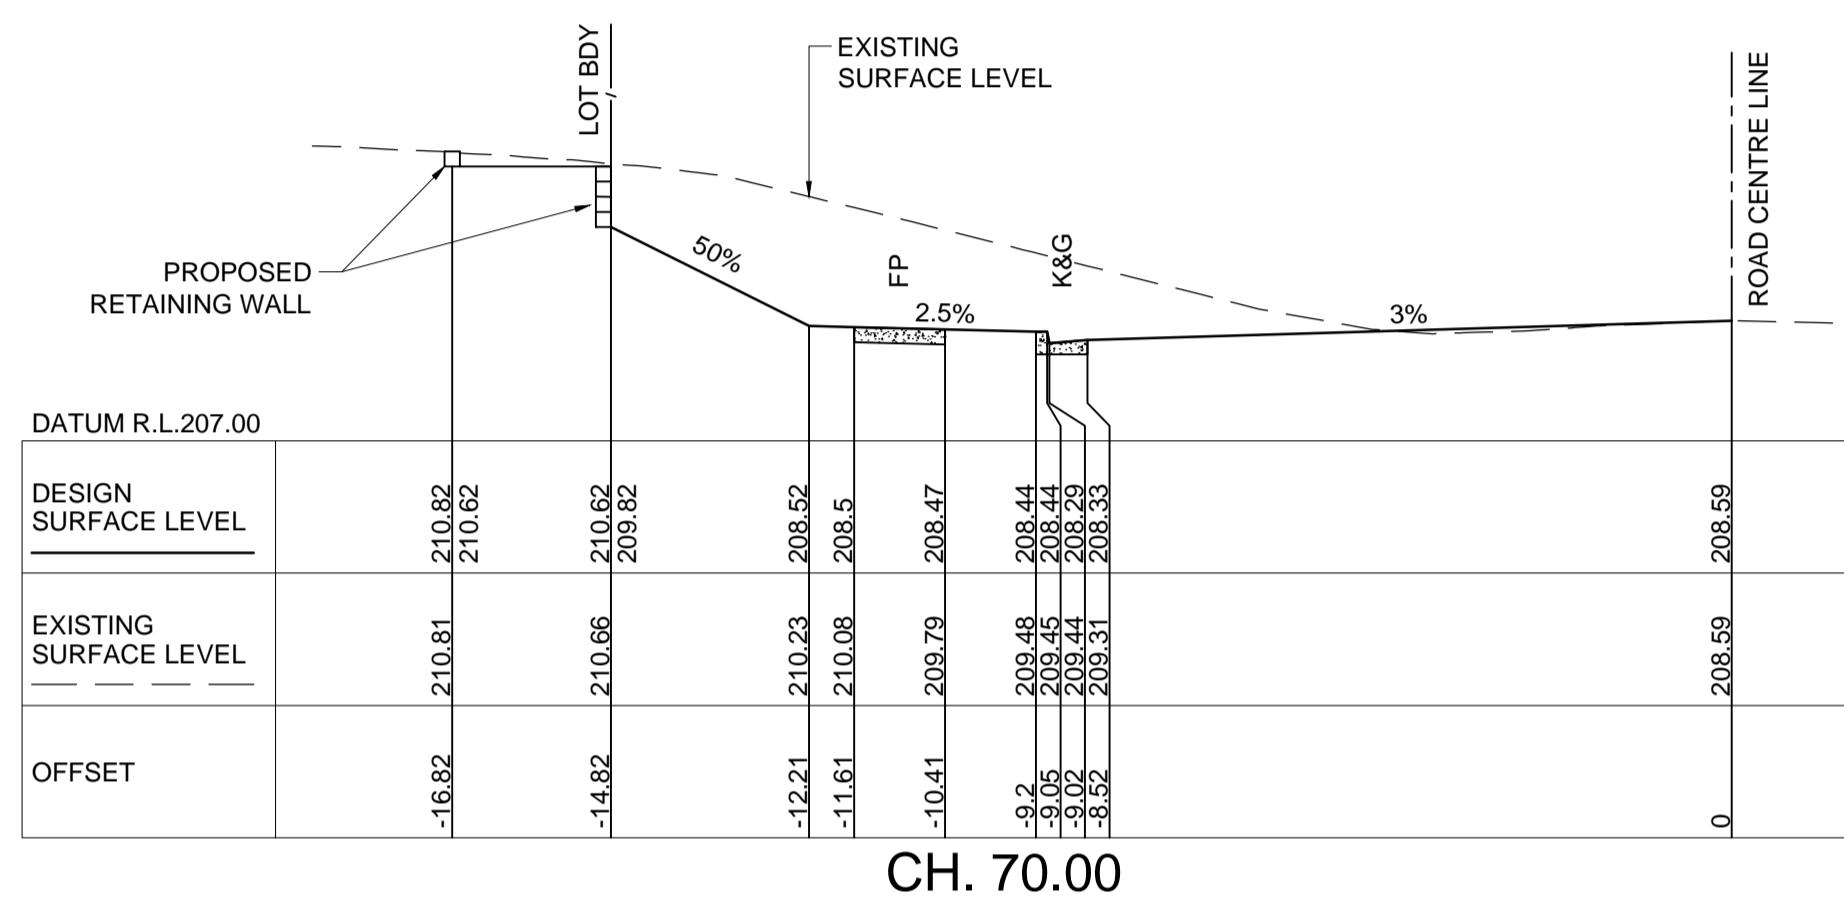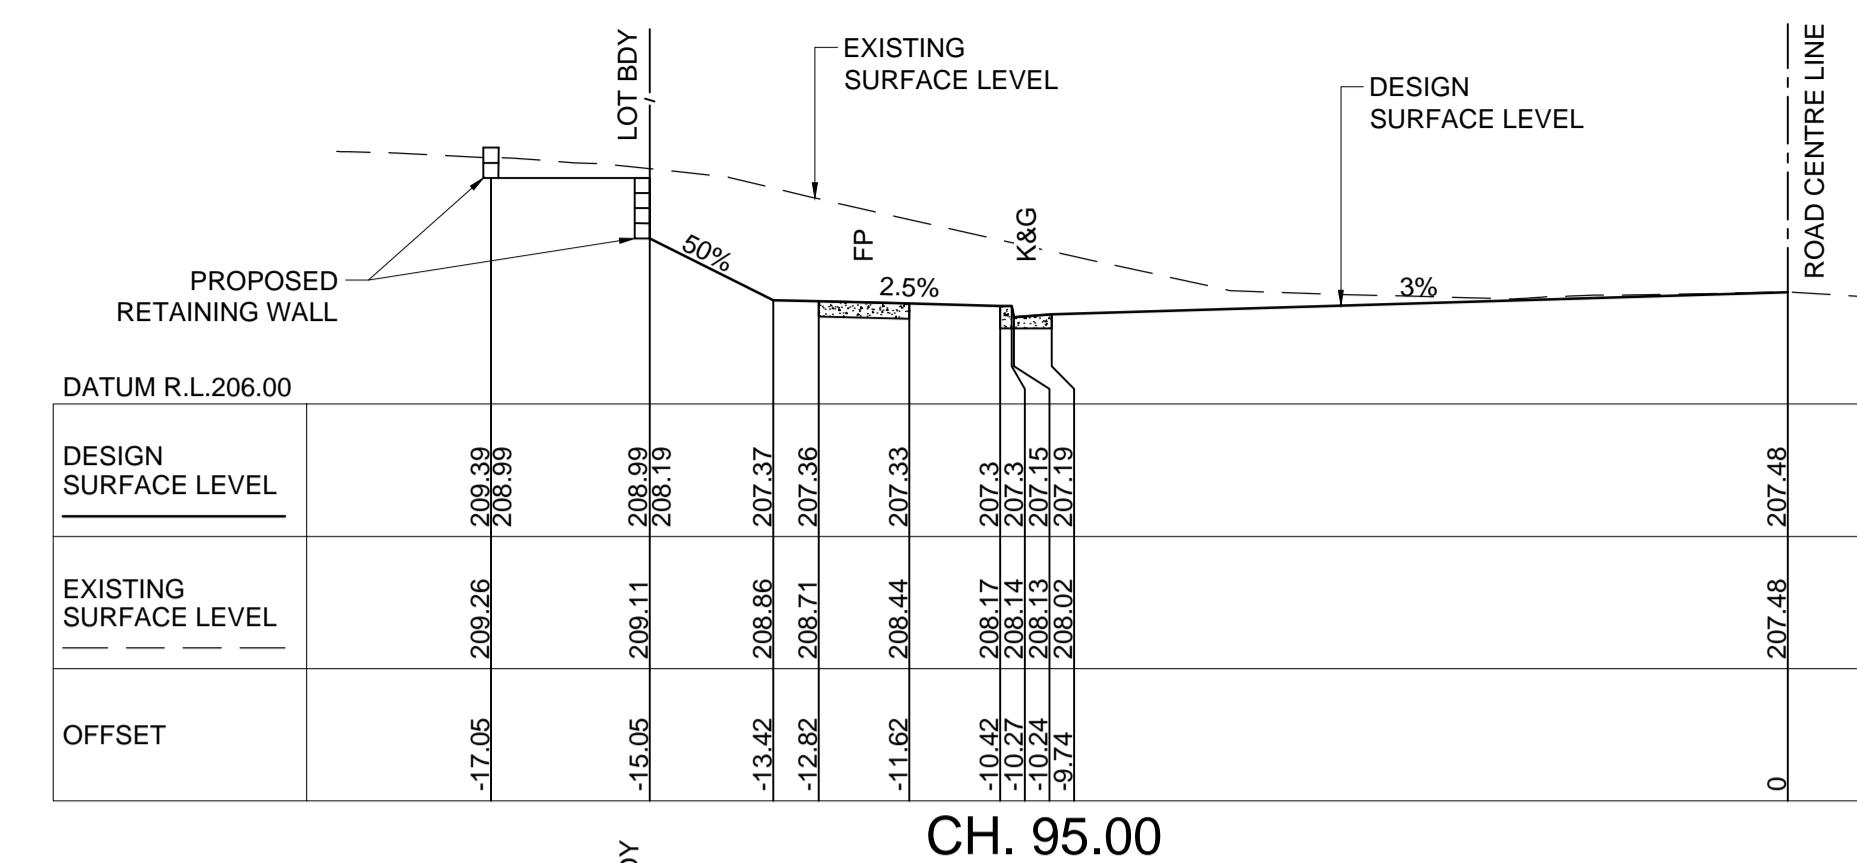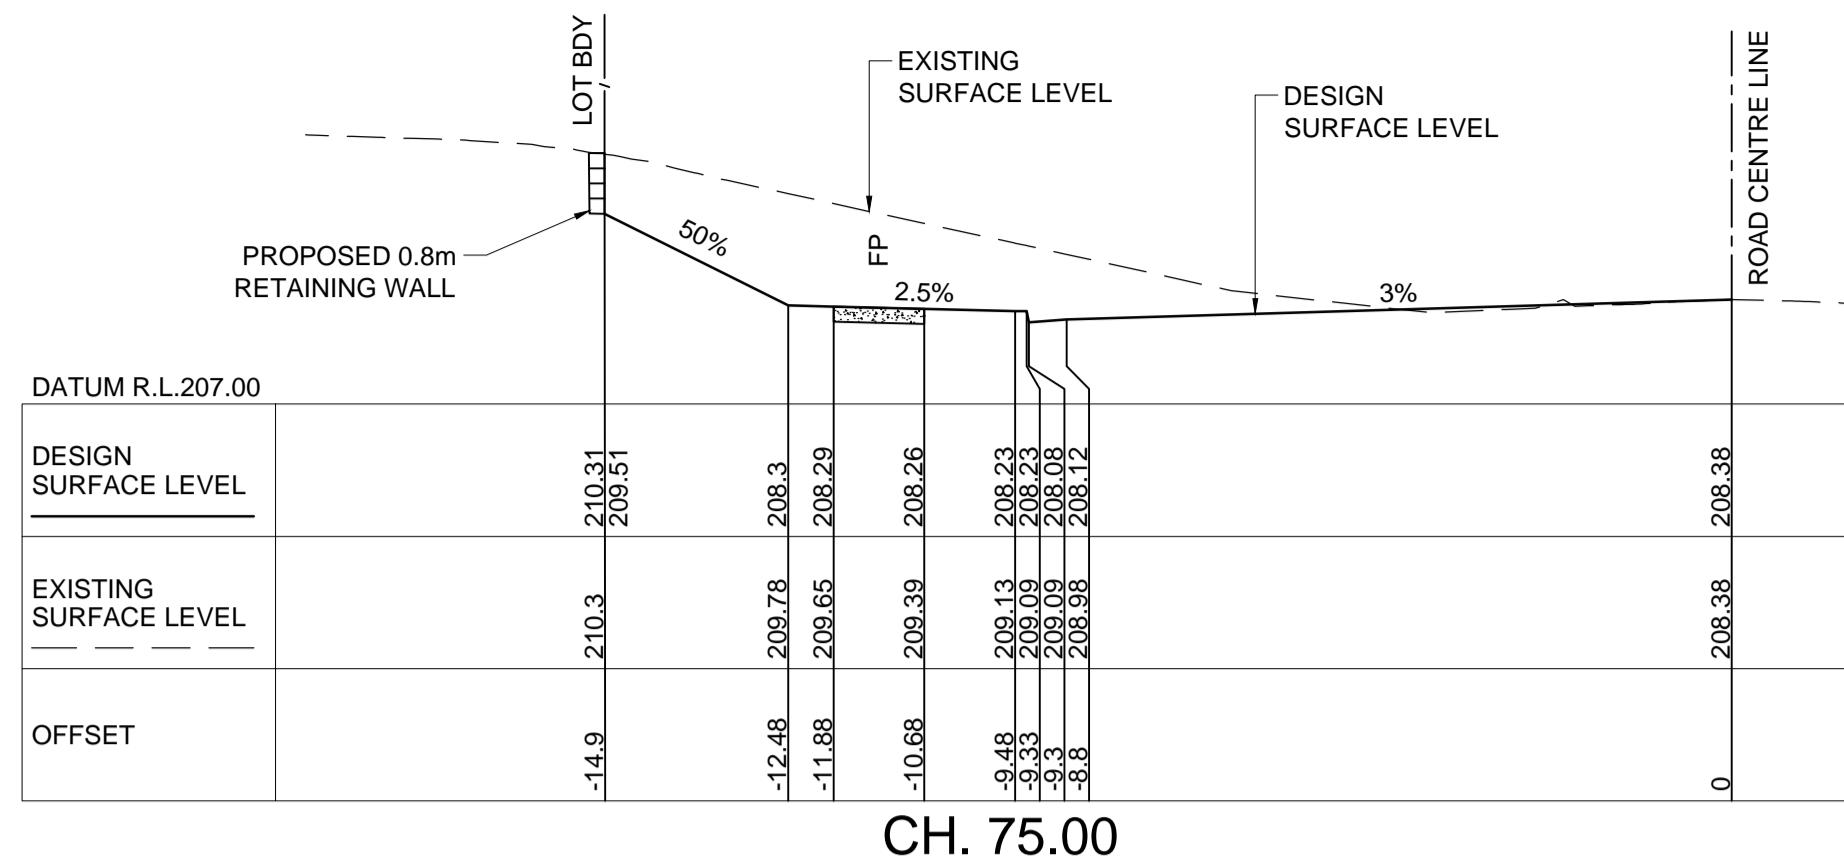

A	ISSUE FOR DEVELOPMENT APPLICATION		
Issue	Description	Date	Design Manager
0	10cm at full size	02/11/2020	P.T. J.B.
10cm	20cm	20cm	20cm

Certification By:

Architect  
  
design cubicle  
AUSTRALIAN CONSULTING ENGINEERS

DESIGN CUBICLE PTY LTD  
NOMINAL ARCHITECT - Sam Min-Han Lu (R942)  
ADD: 44 SORRELL STREET  
PARRAMATTA  
9683 2778  
EMAIL: [sam@designcubicle.com.au](mailto:sam@designcubicle.com.au)  
WEB: [www.designcubicle.com.au](http://www.designcubicle.com.au)

Scale  
0 2 4 6 m  
SCALE 1:100 @ A1













AUSTRALIAN  
CONSULTING  
ENGINEERS.  
PTY LTD - A.C.N. 084 059 941  
LEVEL 4, 470 CHURCH STREET NORTH PARRAMATTA NSW 2150  
PH: (02) 9763 1500 FX: (02) 9763 1515  
EMAIL: [info@aceeng.com.au](mailto:info@aceeng.com.au)

Project  
669 OLD NORTHERN ROAD, DURAL  
PUBLIC DOMAIN WORKS  
CIVIL ENGINEERING PLANS  
DEVELOPMENT APPLICATION

Drawing Title  
OLD NORTHERN ROAD  
CROSS SECTIONS  
SHEET 2 OF 2


Scale 1:100 A1 Project No. 200762 Dwg. No. C402 Issue A

DEVELOPMENT APPLICATION

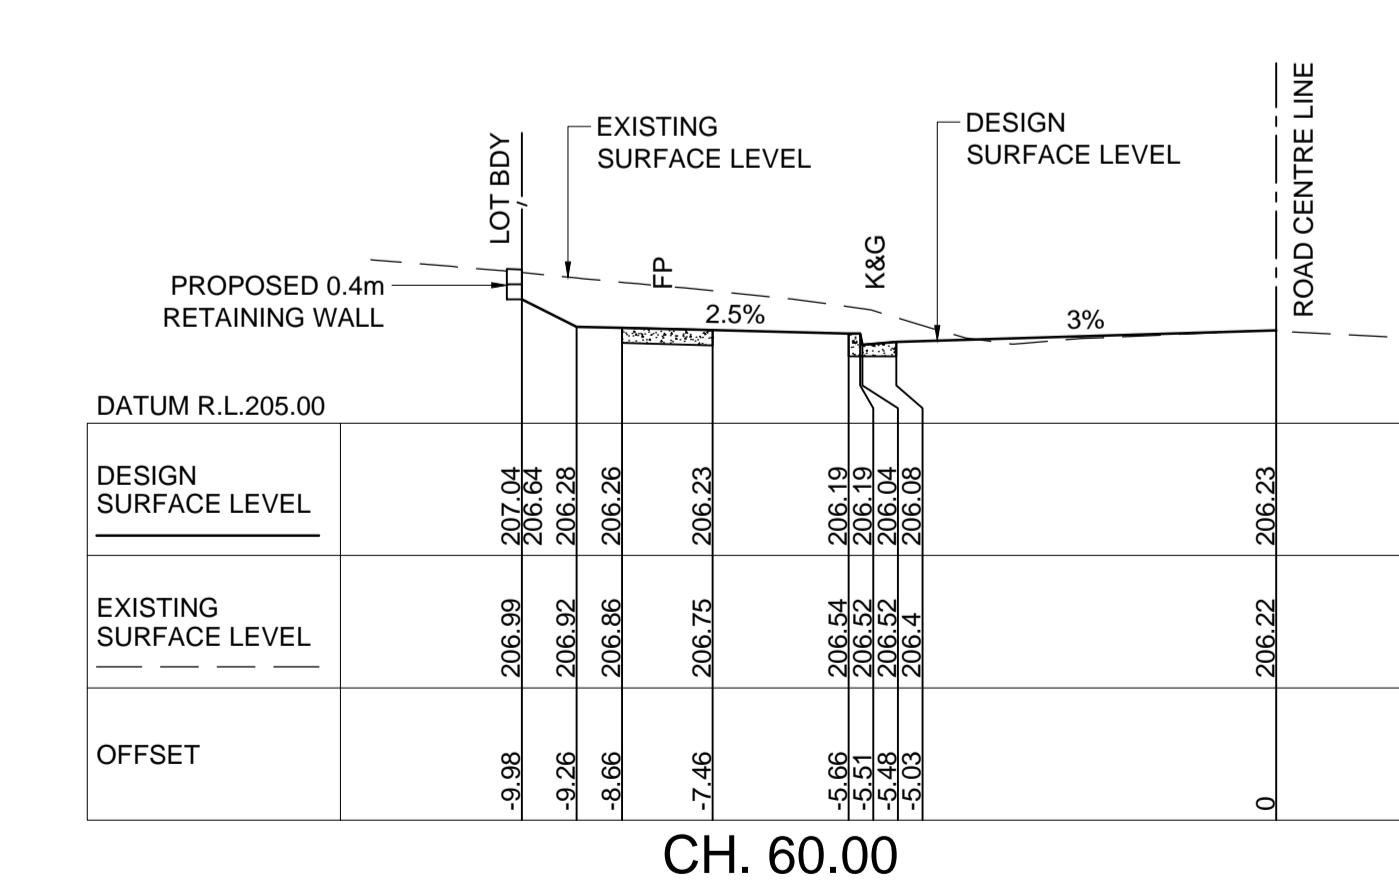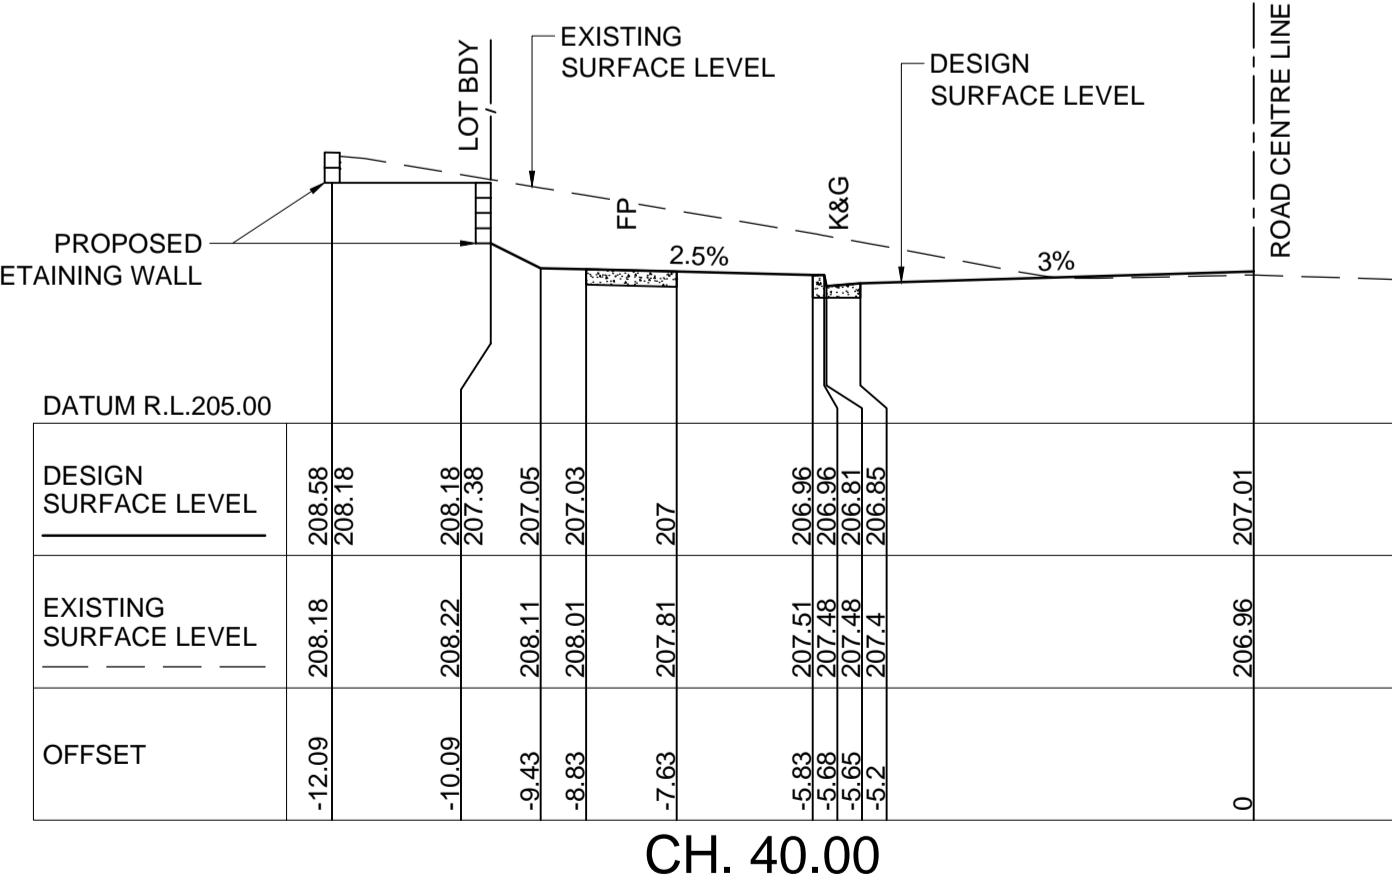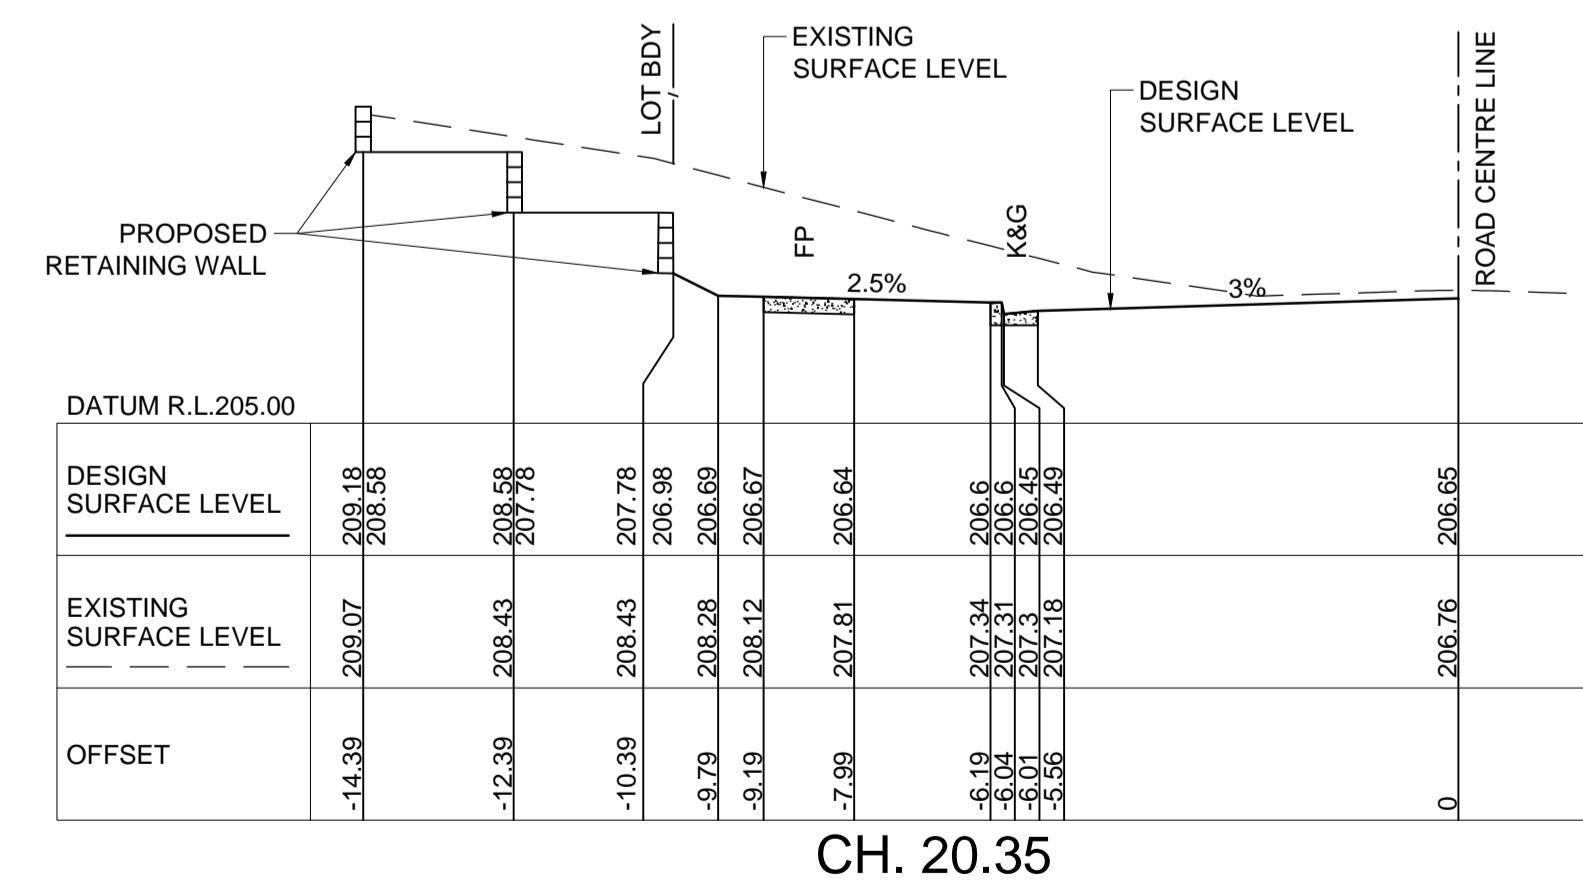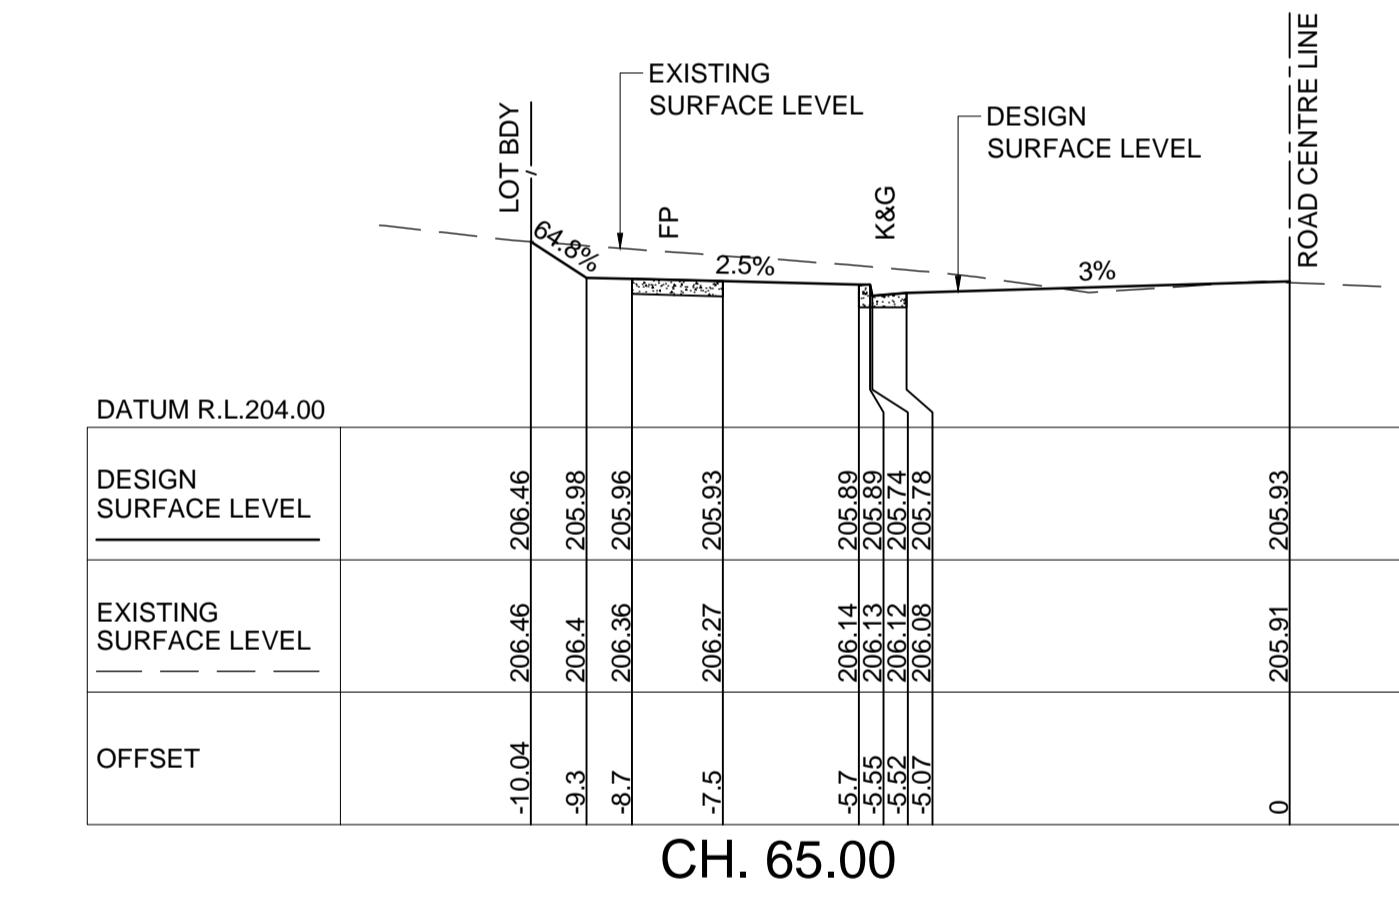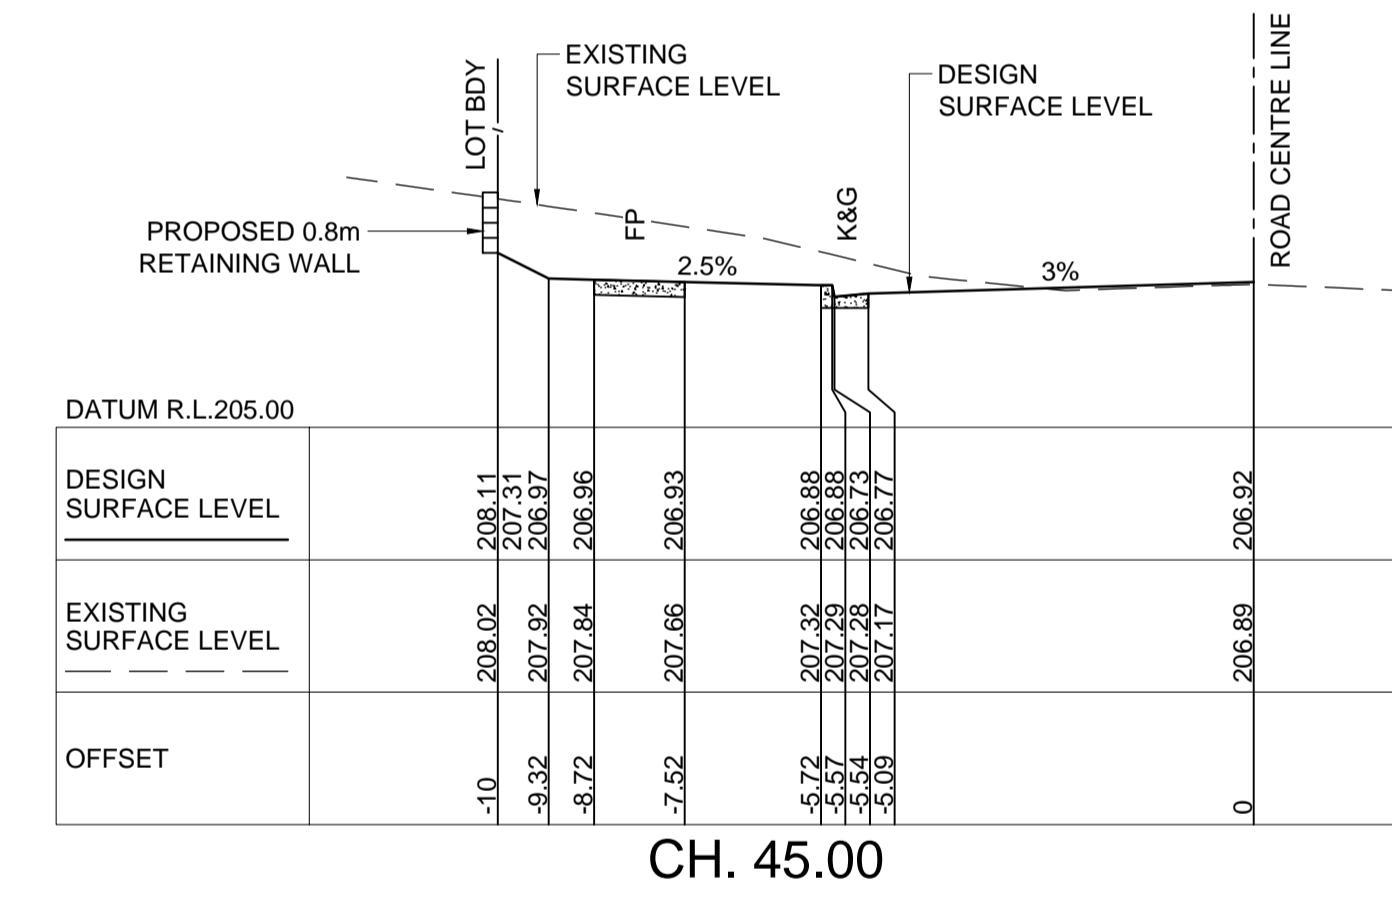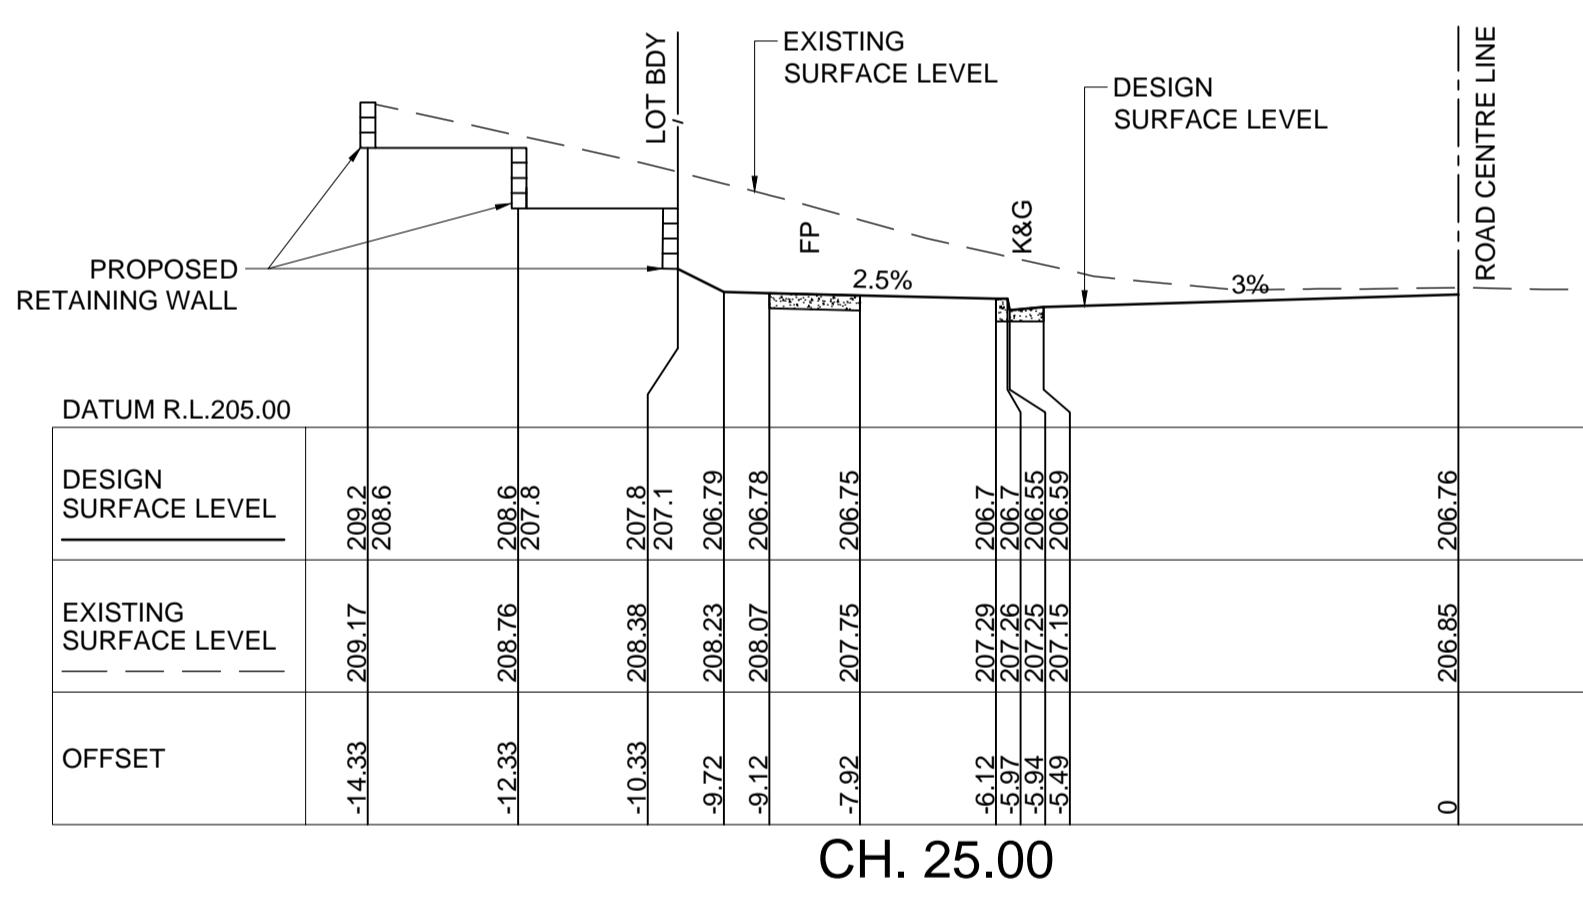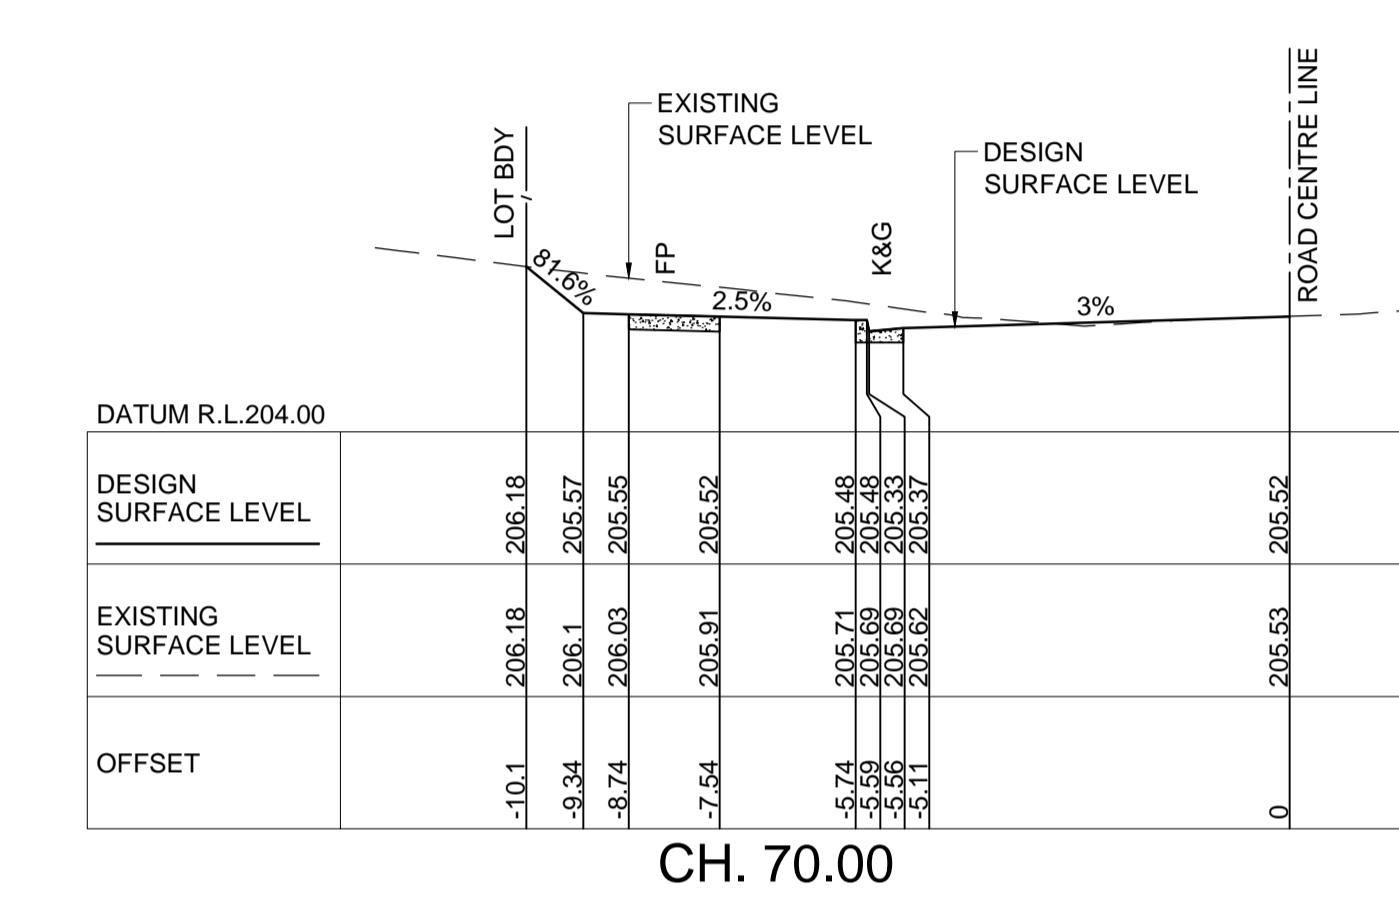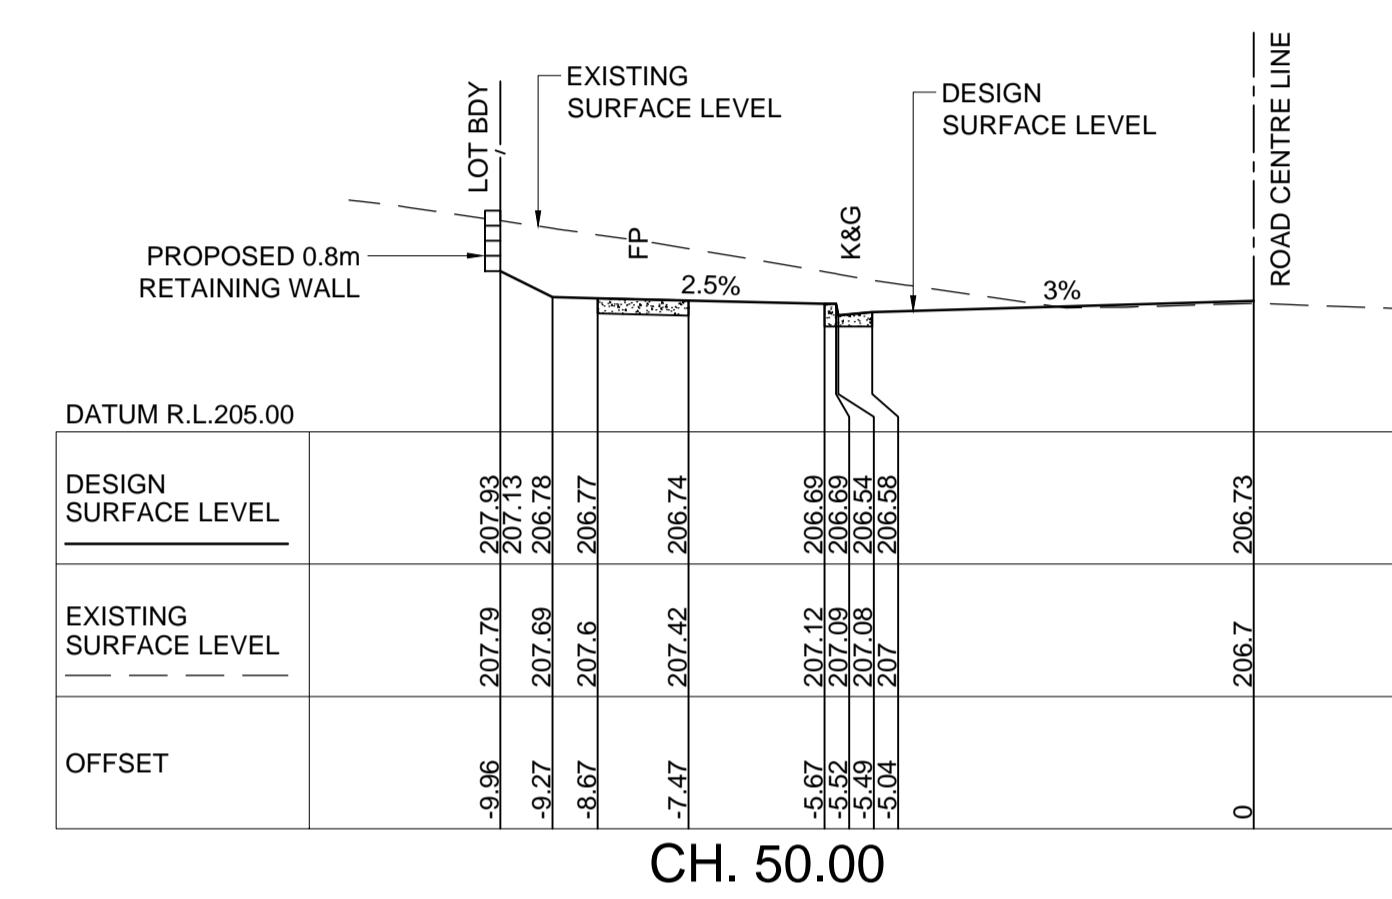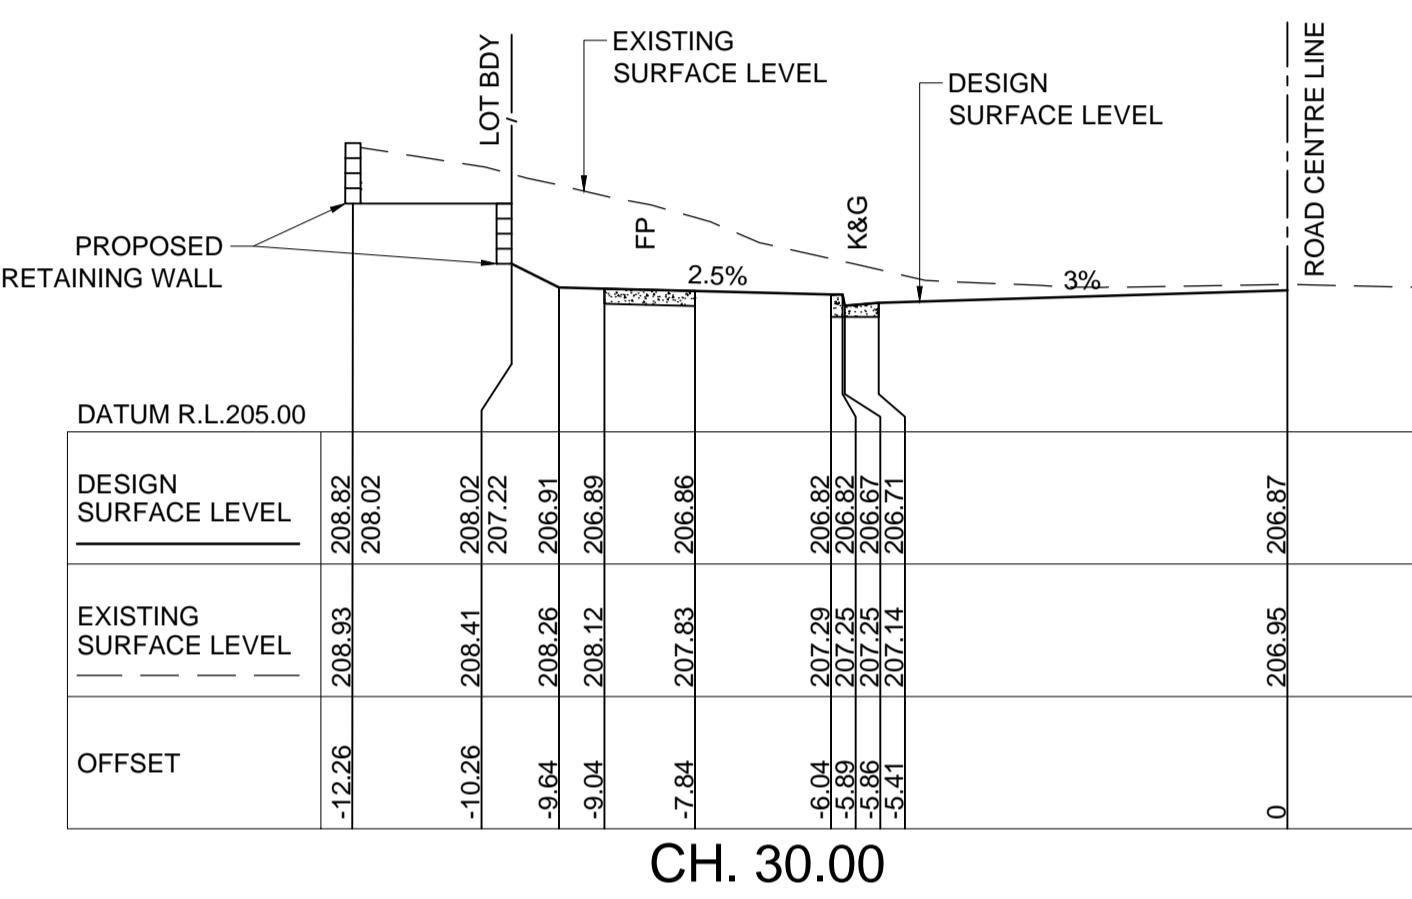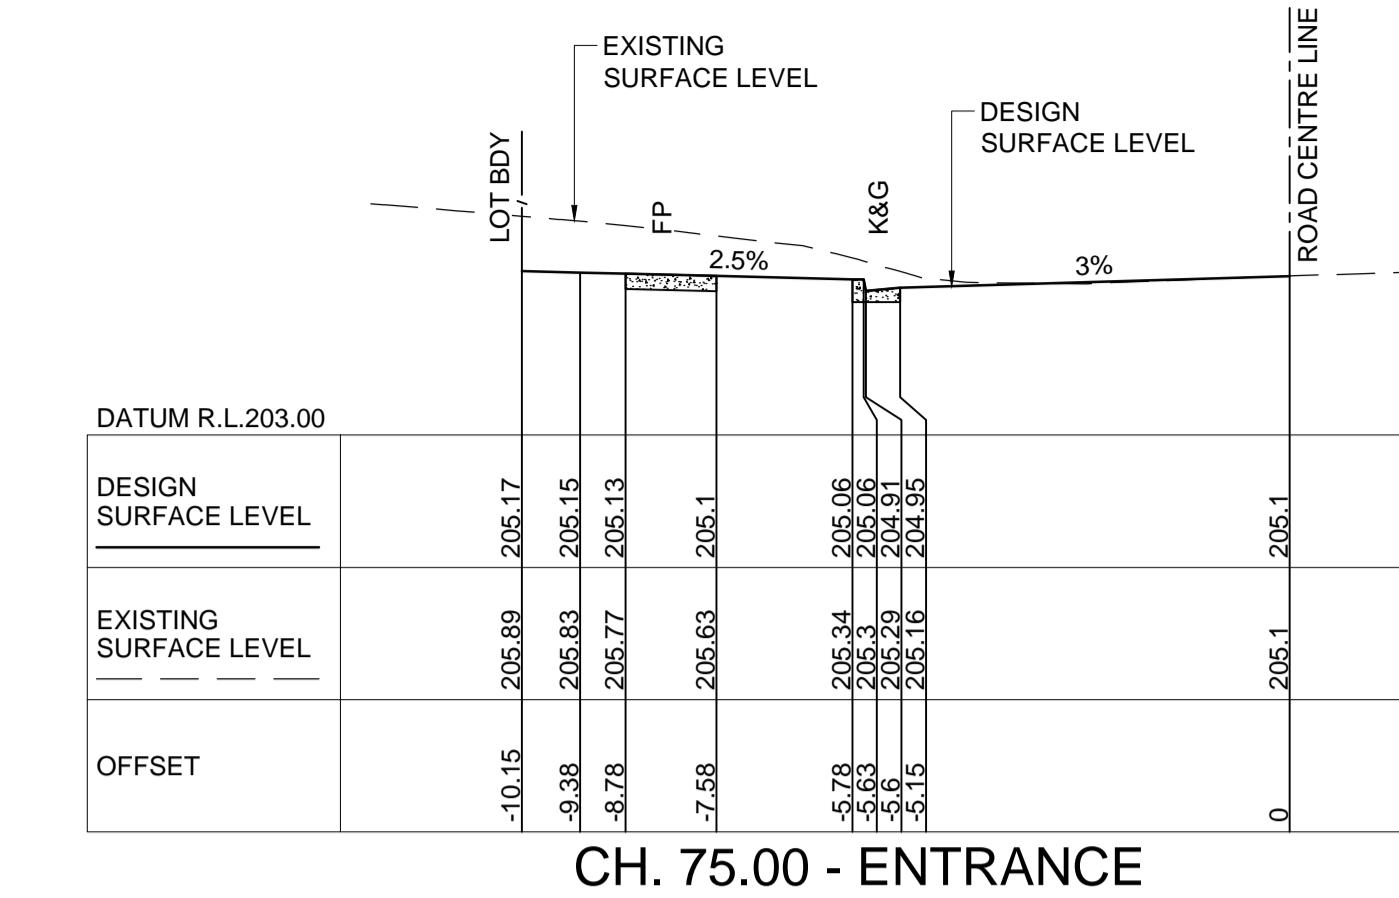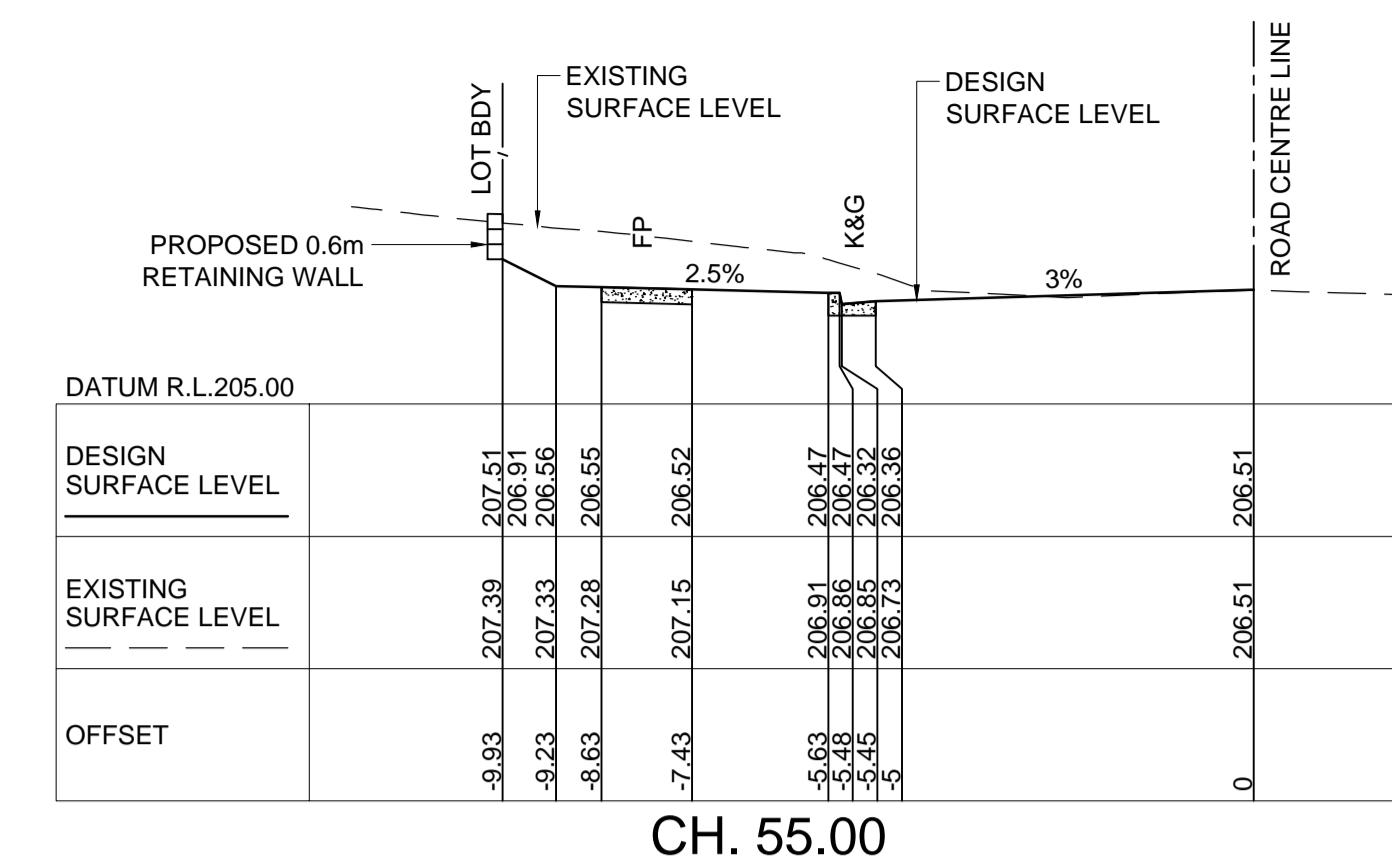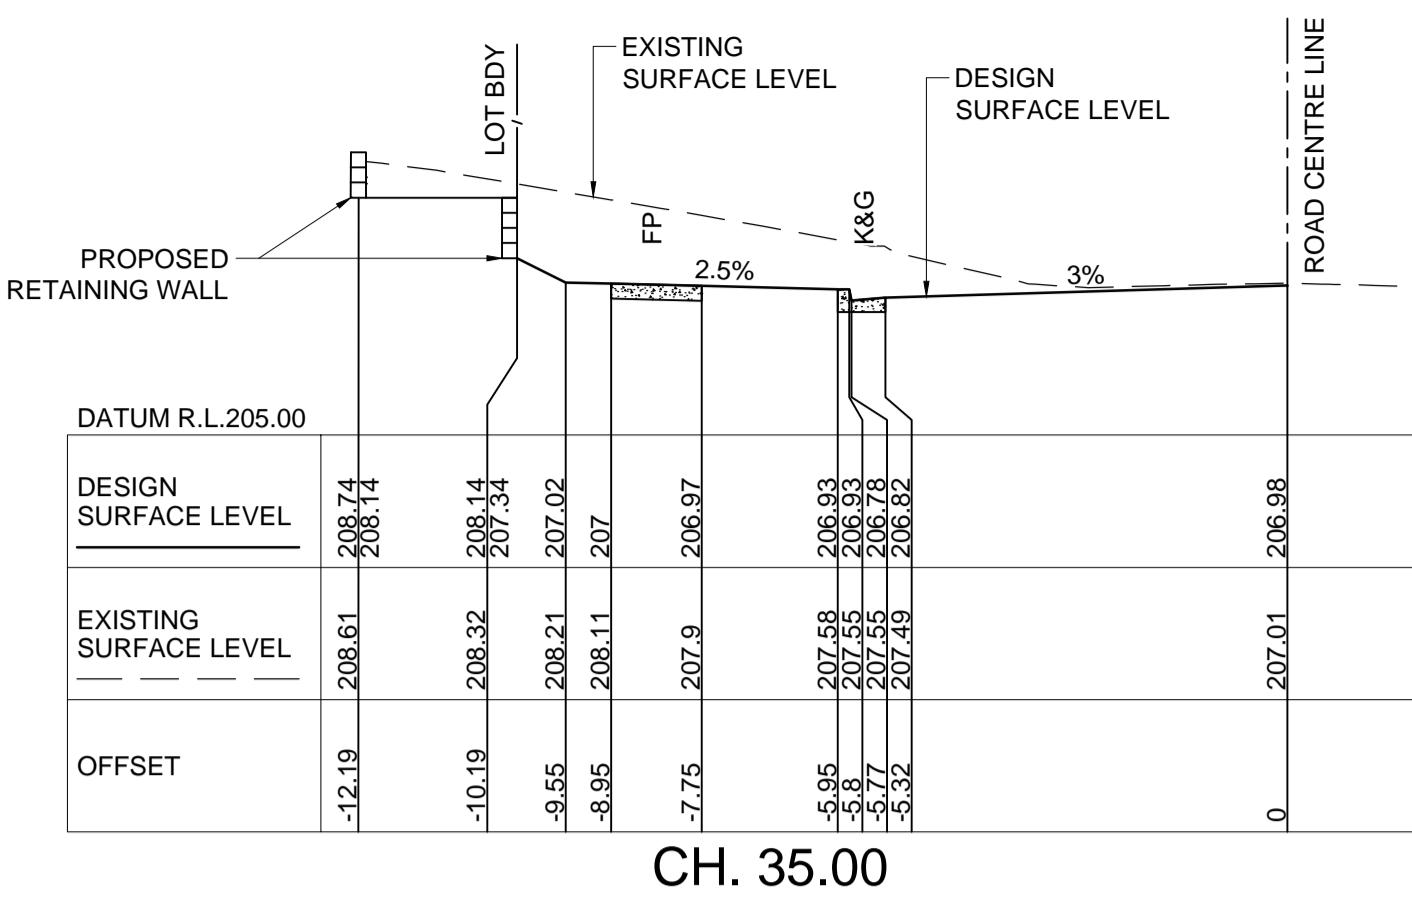

A	ISSUE FOR DEVELOPMENT APPLICATION		
Description	Date	Design	Manager
02/11/2020	P.T.	J.B.	20cm
0	10m at full size	10cm	20cm

Certification By:

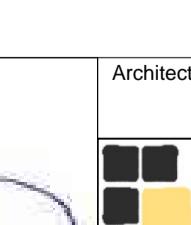

design cubicle  
ARCHITECTURAL DESIGN

DESIGN CUBICLE PTY LTD  
NOMINAL ARCHITECT - Sam Min-Han Lu (R942)  
ADD: 44 SORRELL STREET, PARRAMATTA NSW 2150  
TEL: 02 8520 9683  
FAX: 02 8520 9684  
EMAIL: [fahar@designcubicle.com.au](mailto:fahar@designcubicle.com.au)  
WEB: [www.designcubicle.com.au](http://www.designcubicle.com.au)













Scale  
0 2 4 6 m  
SCALE 1:100 @ A1



AUSTRALIAN  
CONSULTING  
ENGINEERS.  
PTY LTD - A.C.N. 084 059 941  
LEVEL 4, 470 CHURCH STREET NORTH PARRAMATTA NSW 2150  
PH: (02) 9763 1500 FX: (02) 9763 1515  
EMAIL: [info@aceeng.com.au](mailto:info@aceeng.com.au)

Project  
669 OLD NORTHERN ROAD, DURAL  
PUBLIC DOMAIN WORKS  
CIVIL ENGINEERING PLANS  
DEVELOPMENT APPLICATION

Drawing Title  
FRANLEE ROAD  
CROSS SECTIONS  
SHEET 1 OF 3  
Scale 1:100 Project No. 200762 Dwg. No. C403 Issue A

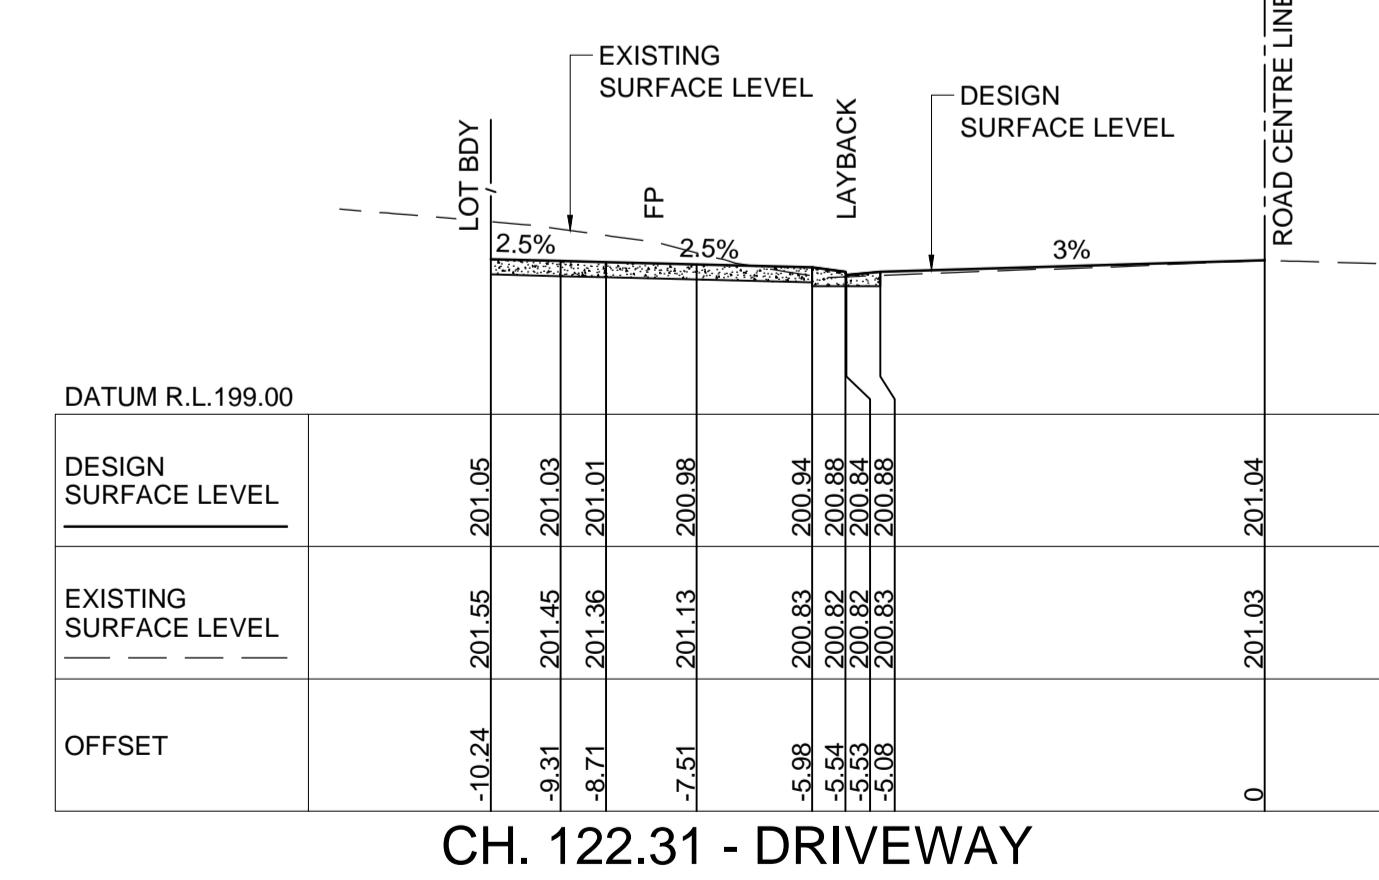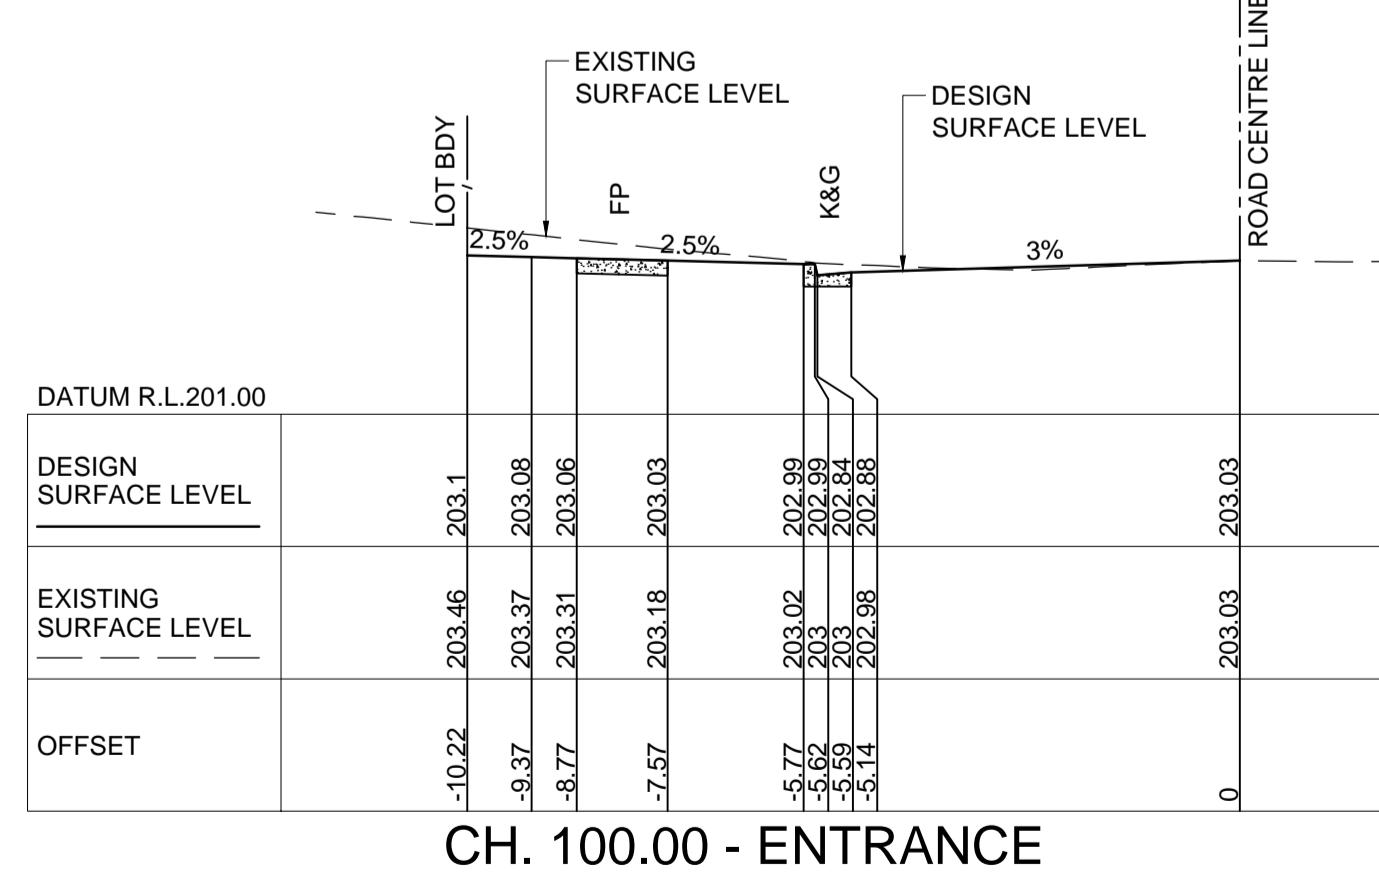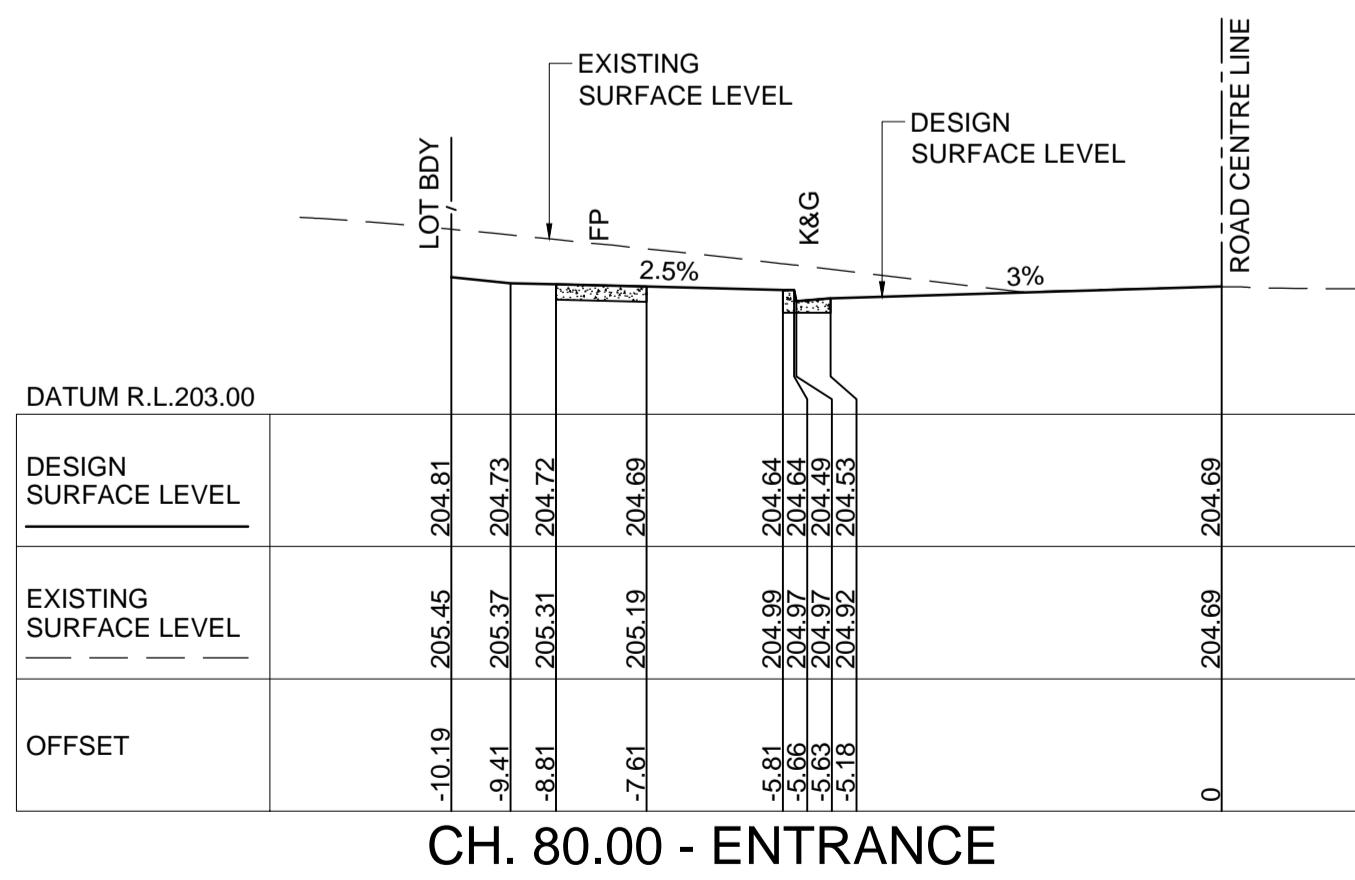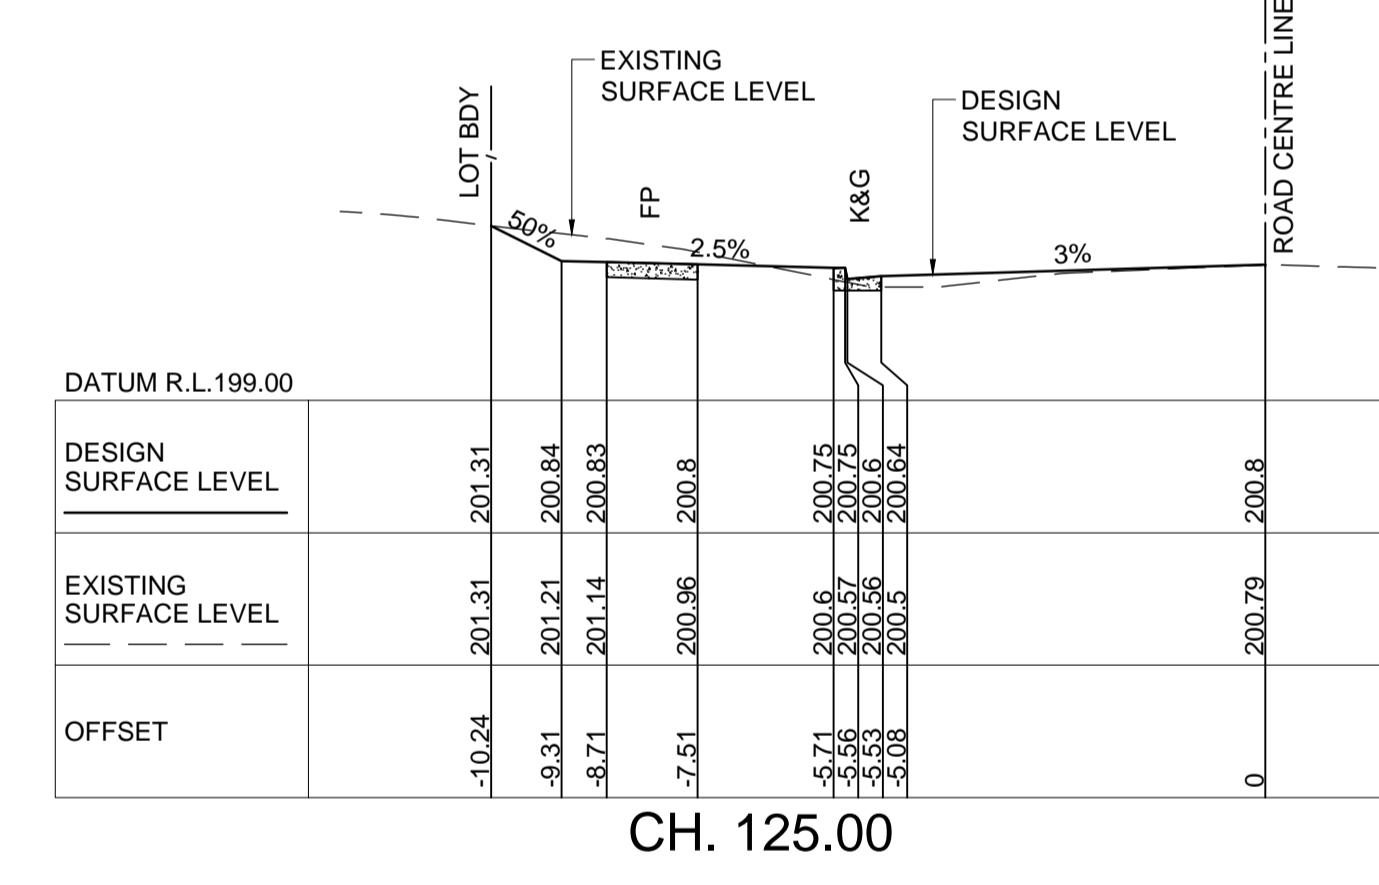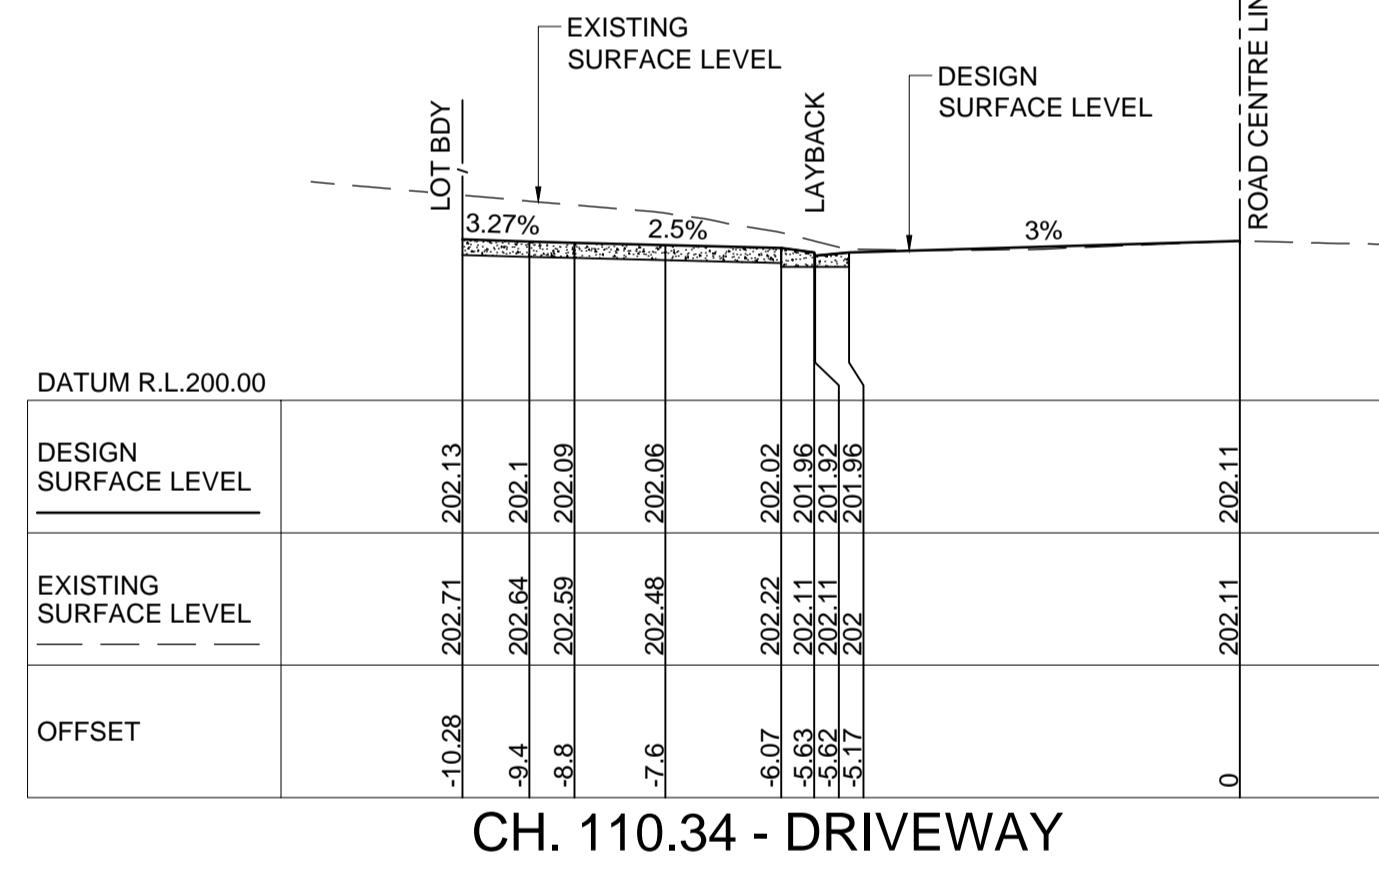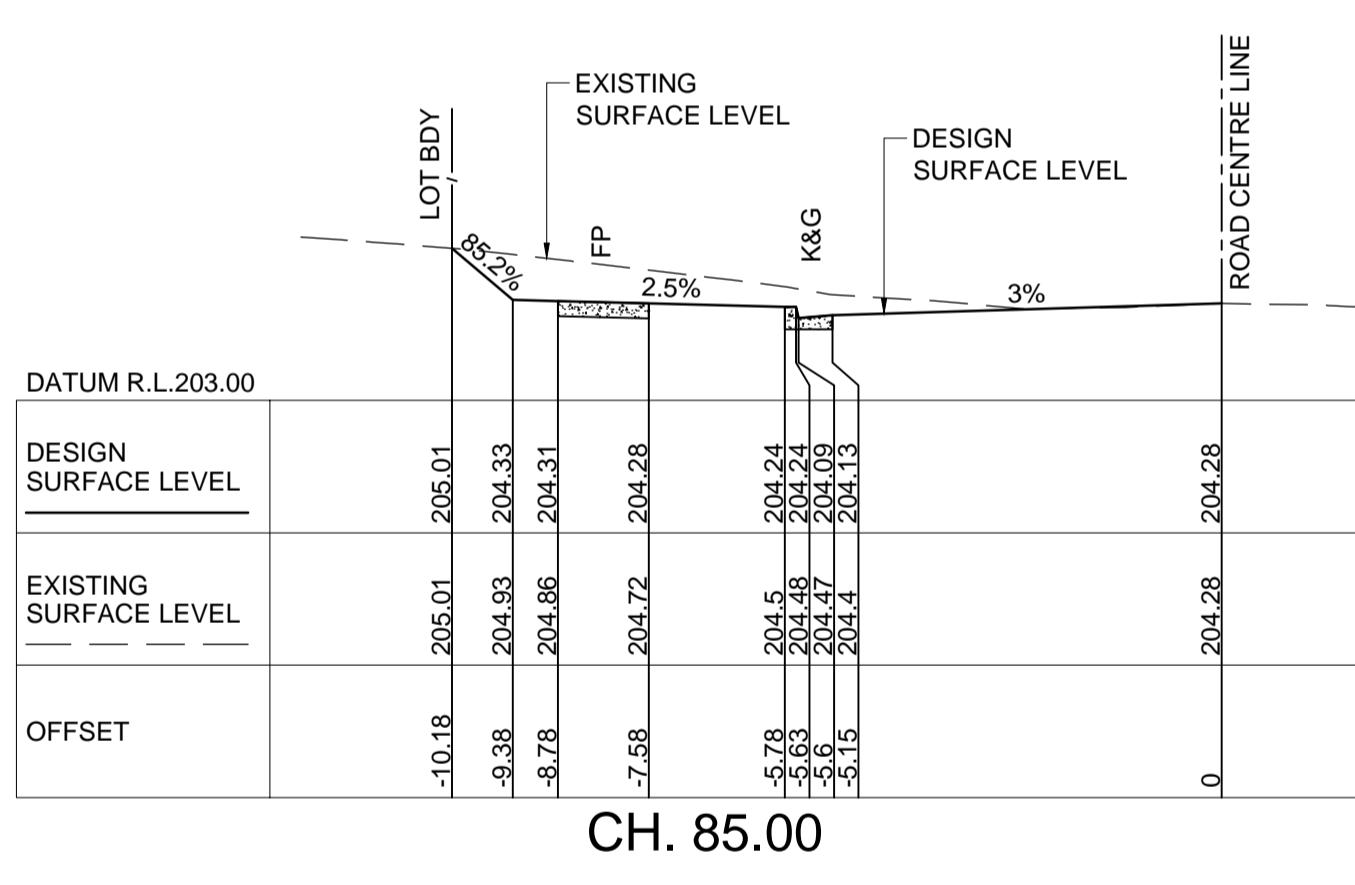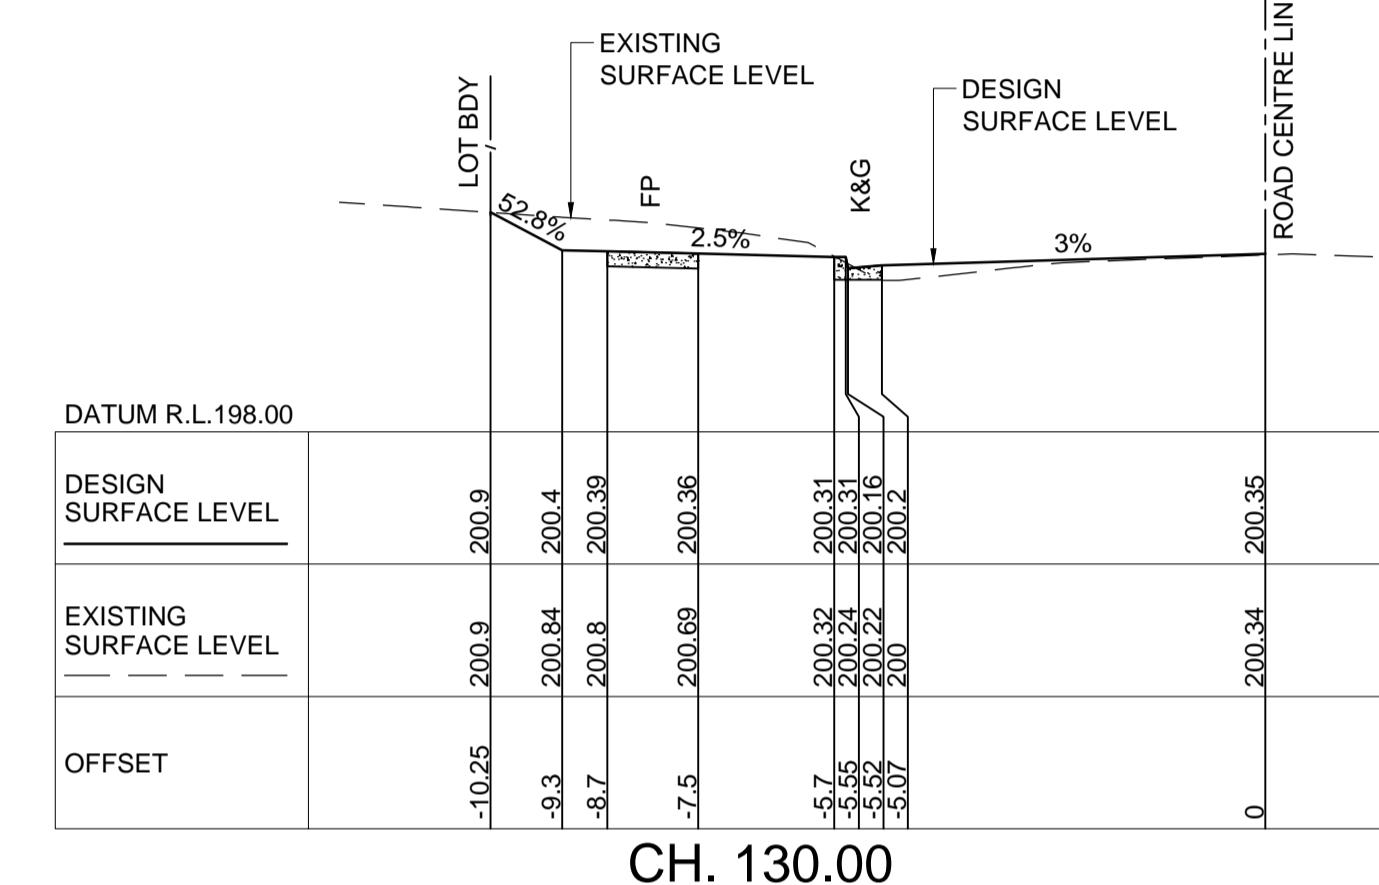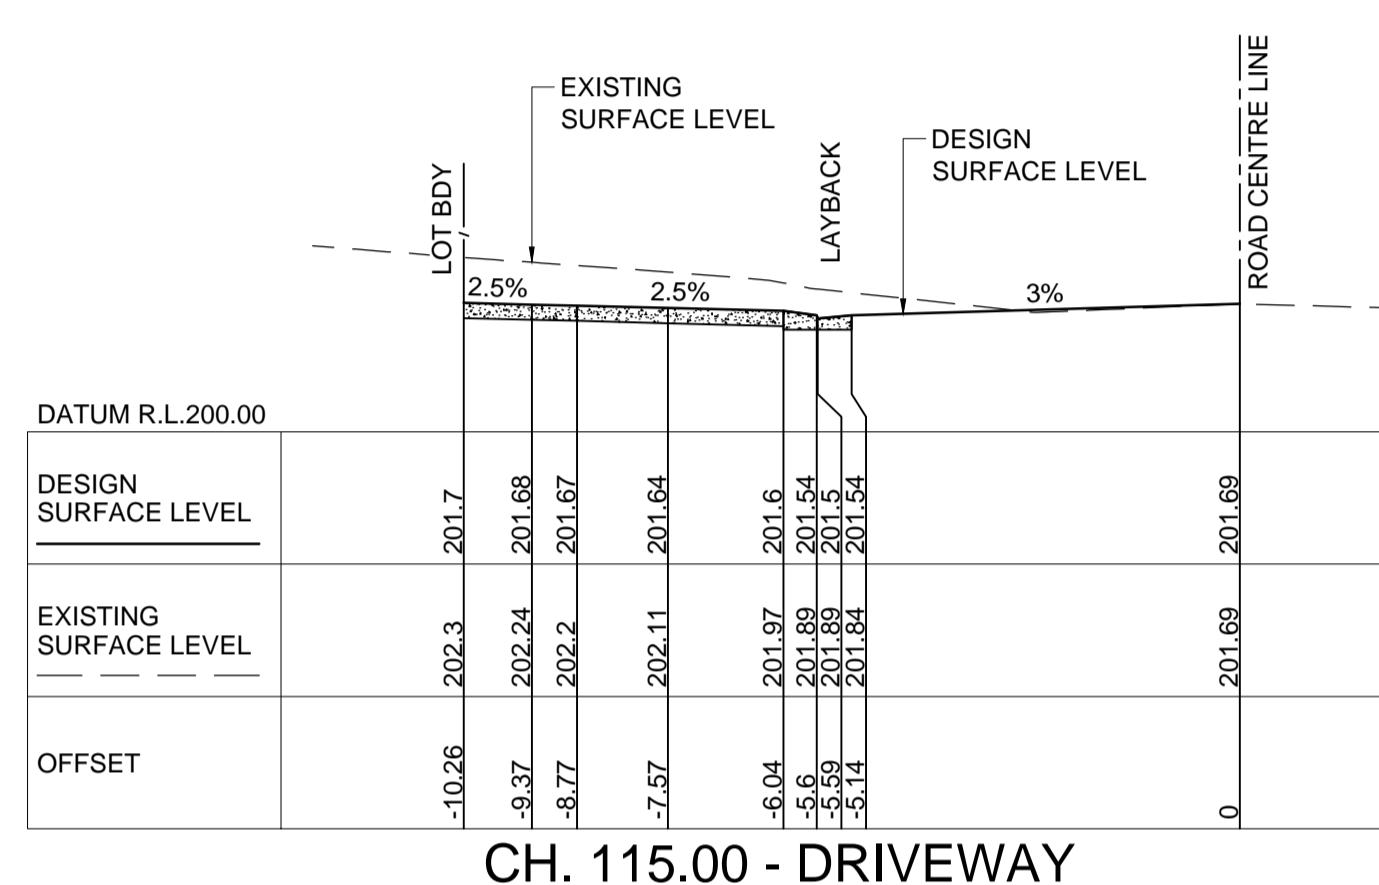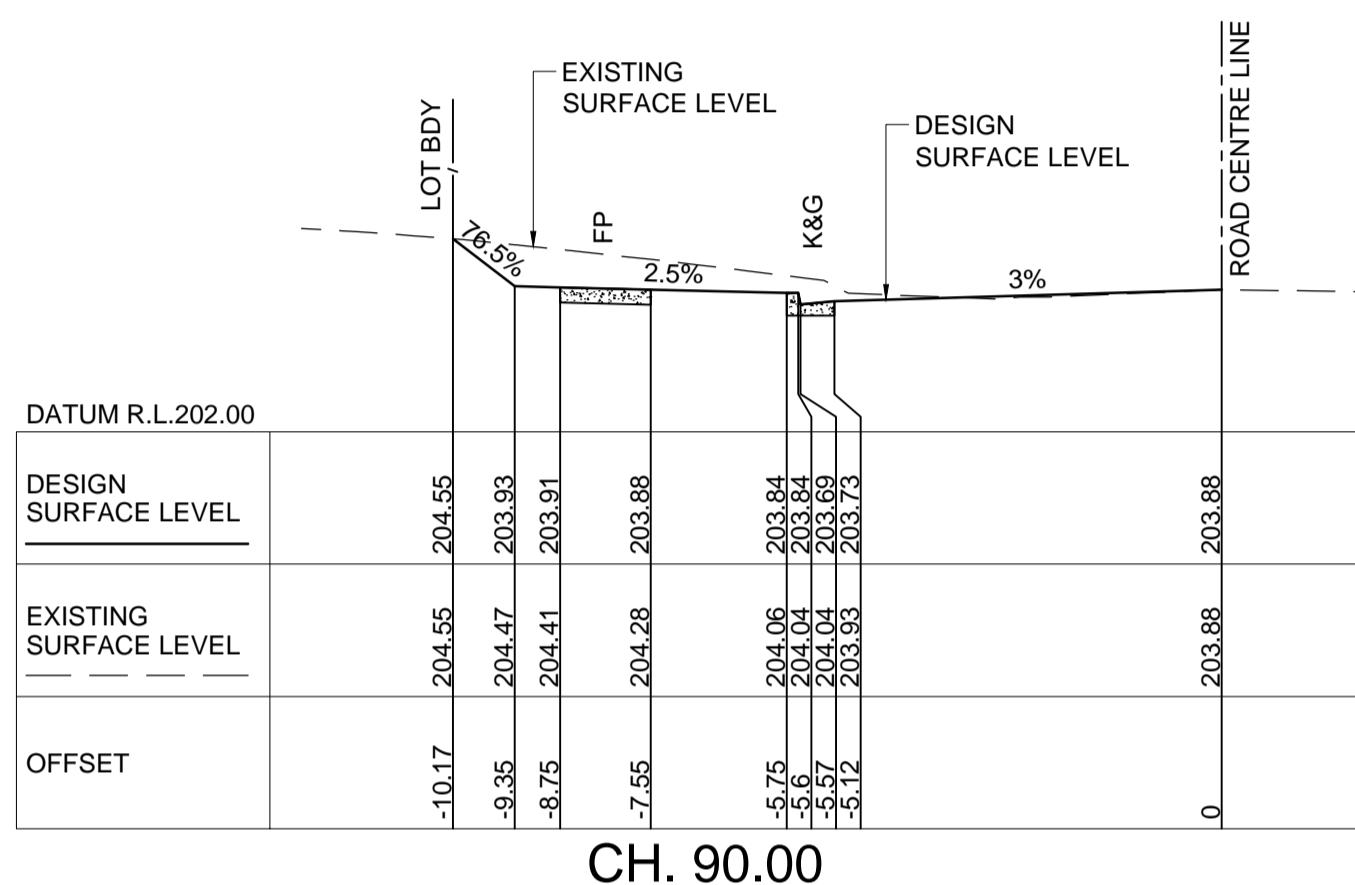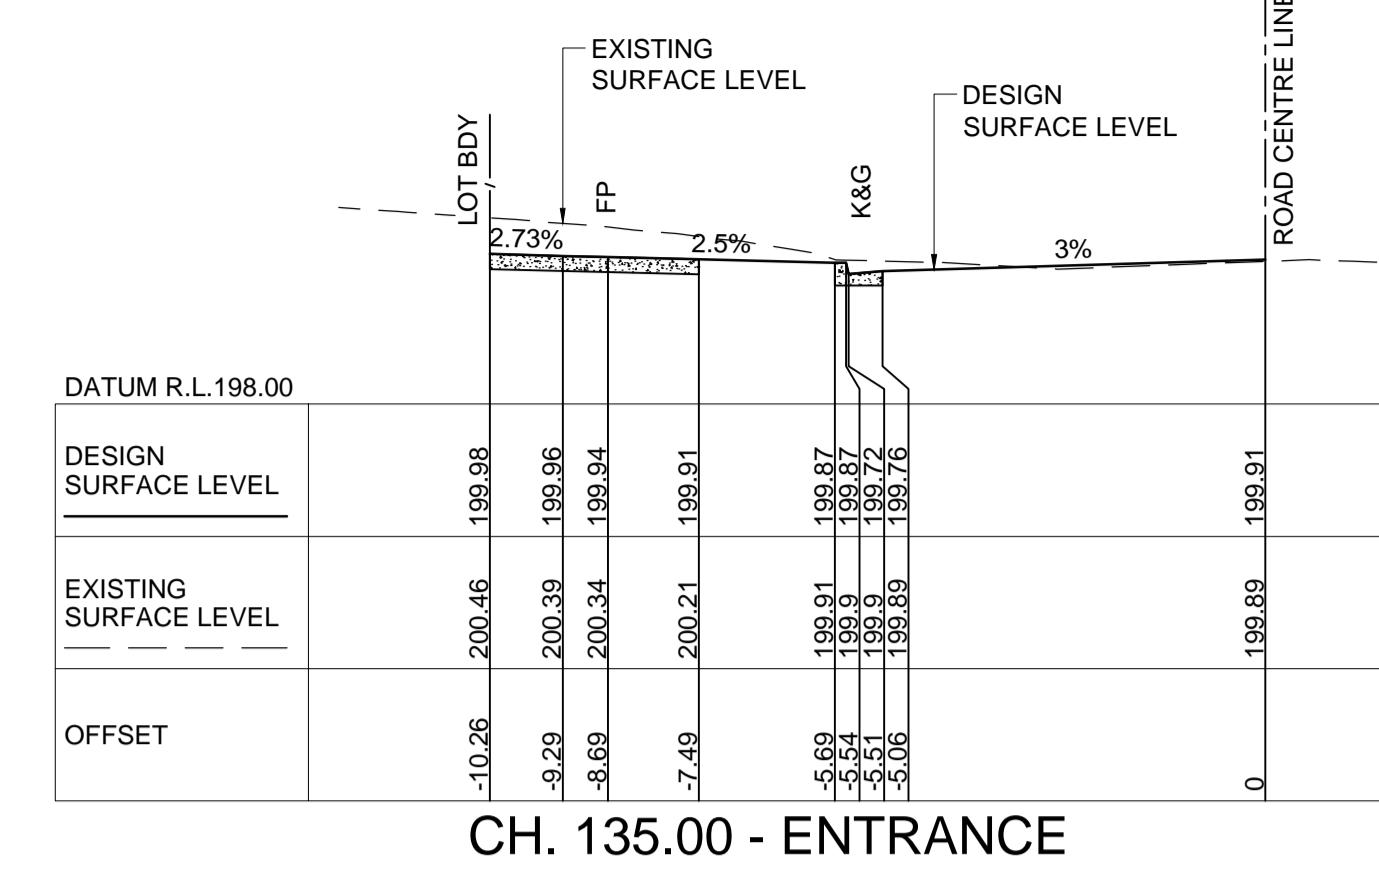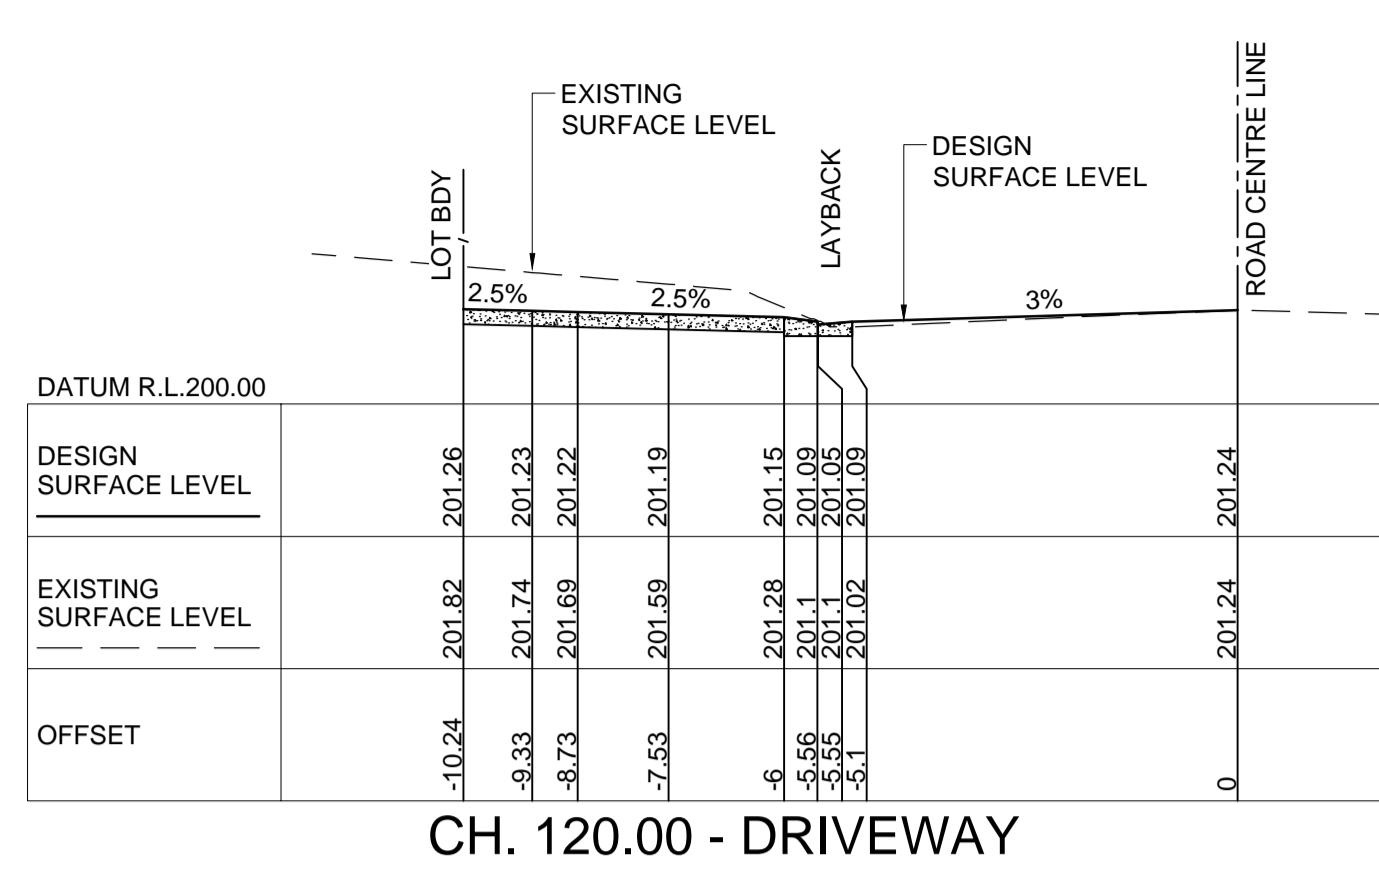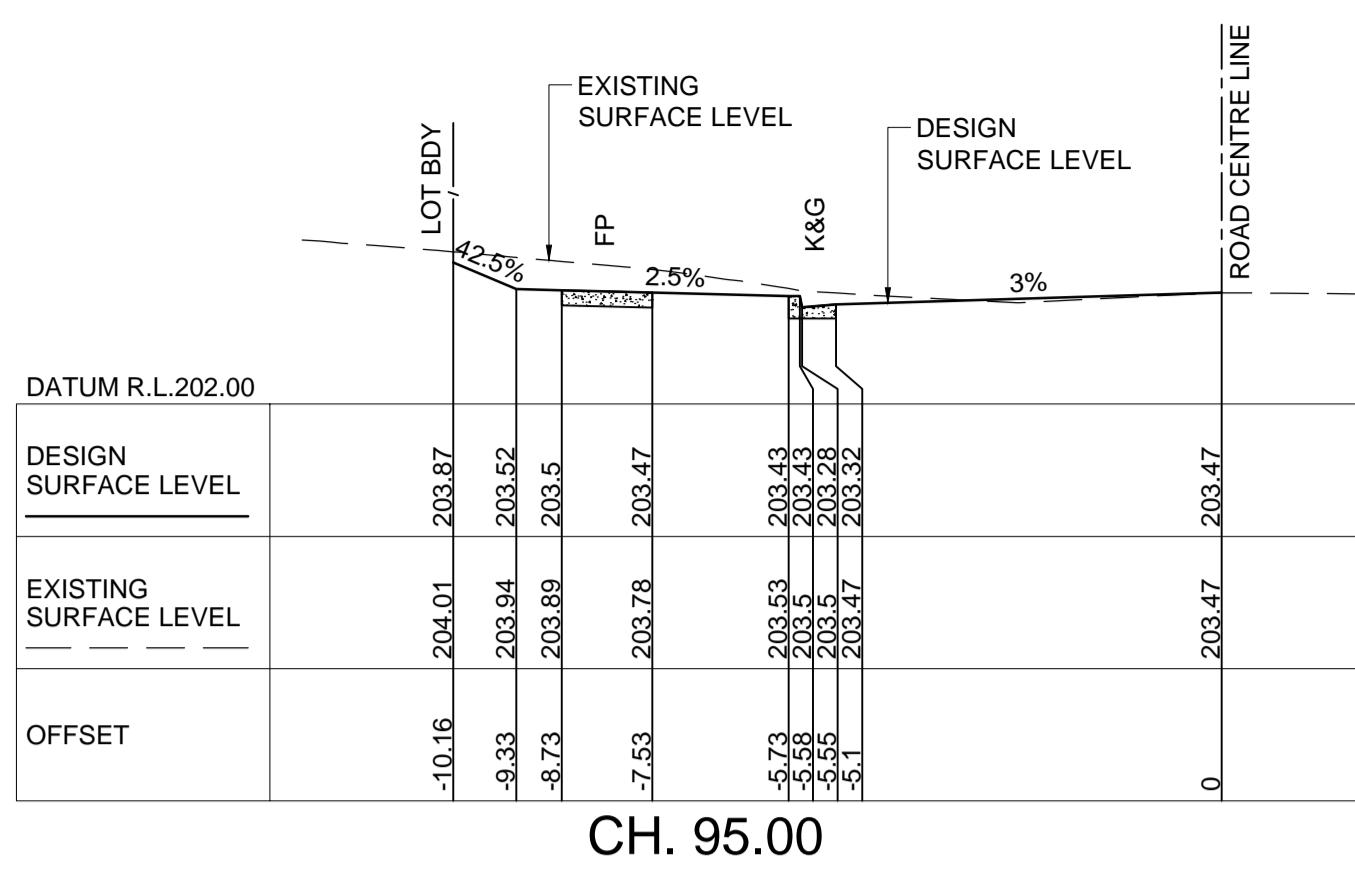

A	ISSUE FOR DEVELOPMENT APPLICATION		
Issue	Description	Date	Design Manager
0	1cm at full size	02/11/2020	P.T. J.B.
10cm		20cm	

Certification By:

Architect  
 **design cubicle**  
PROJECTS TOTAL SOLUTIONS

DESIGN CUBICLE PTY LTD  
NOMINATED ARCHITECT: Sam Min-Han Lu (R842)  
ADD: 44 SORRELL STREET  
PARRAMATTA NSW 2150  
TEL: 02 8512 0800  
FAX: 02 8512 0801  
EMAIL: [firah@designcubicle.com.au](mailto:firah@designcubicle.com.au)  
WEB: [www.designcubicle.com.au](http://www.designcubicle.com.au)

Scale  
0 2 4 6 m  
SCALE 1:100 @ A1













**AUSTRALIAN CONSULTING ENGINEERS.**  
PTY LTD - A.C.N. 084 059 941  
LEVEL 4, 470 CHURCH STREET NORTH PARRAMATTA NSW 2150  
PH: (02) 9763 1500 FX: (02) 9763 1515  
EMAIL: [info@aceeng.com.au](mailto:info@aceeng.com.au)

Project  
**669 OLD NORTHERN ROAD, DURAL  
PUBLIC DOMAIN WORKS  
CIVIL ENGINEERING PLANS  
DEVELOPMENT APPLICATION**

Drawing Title  
**FRANLEE ROAD  
CROSS SECTIONS  
SHEET 2 OF 3**

Scale A1 Project No. 200762 Dwg. No. C404 Issue A

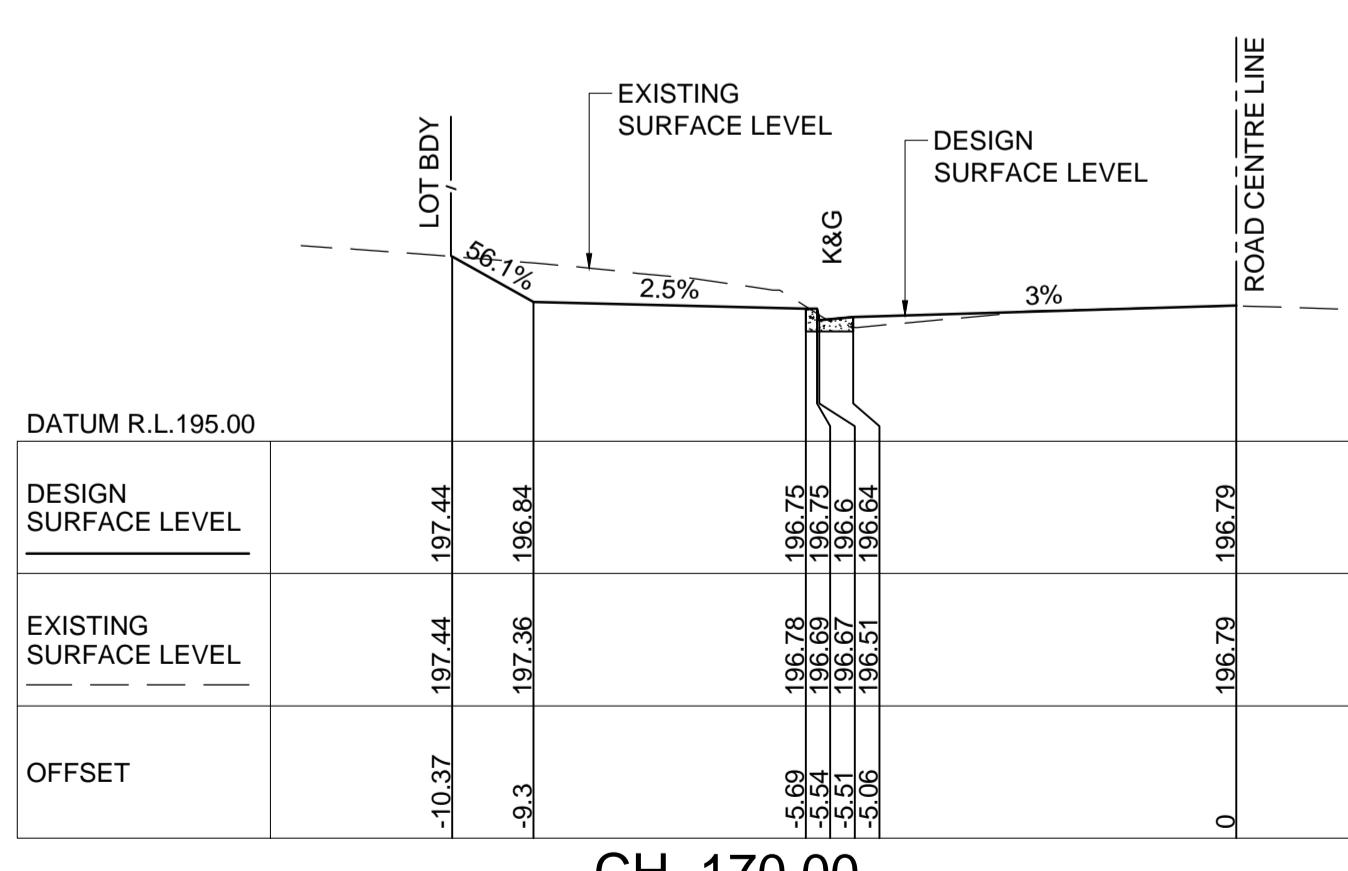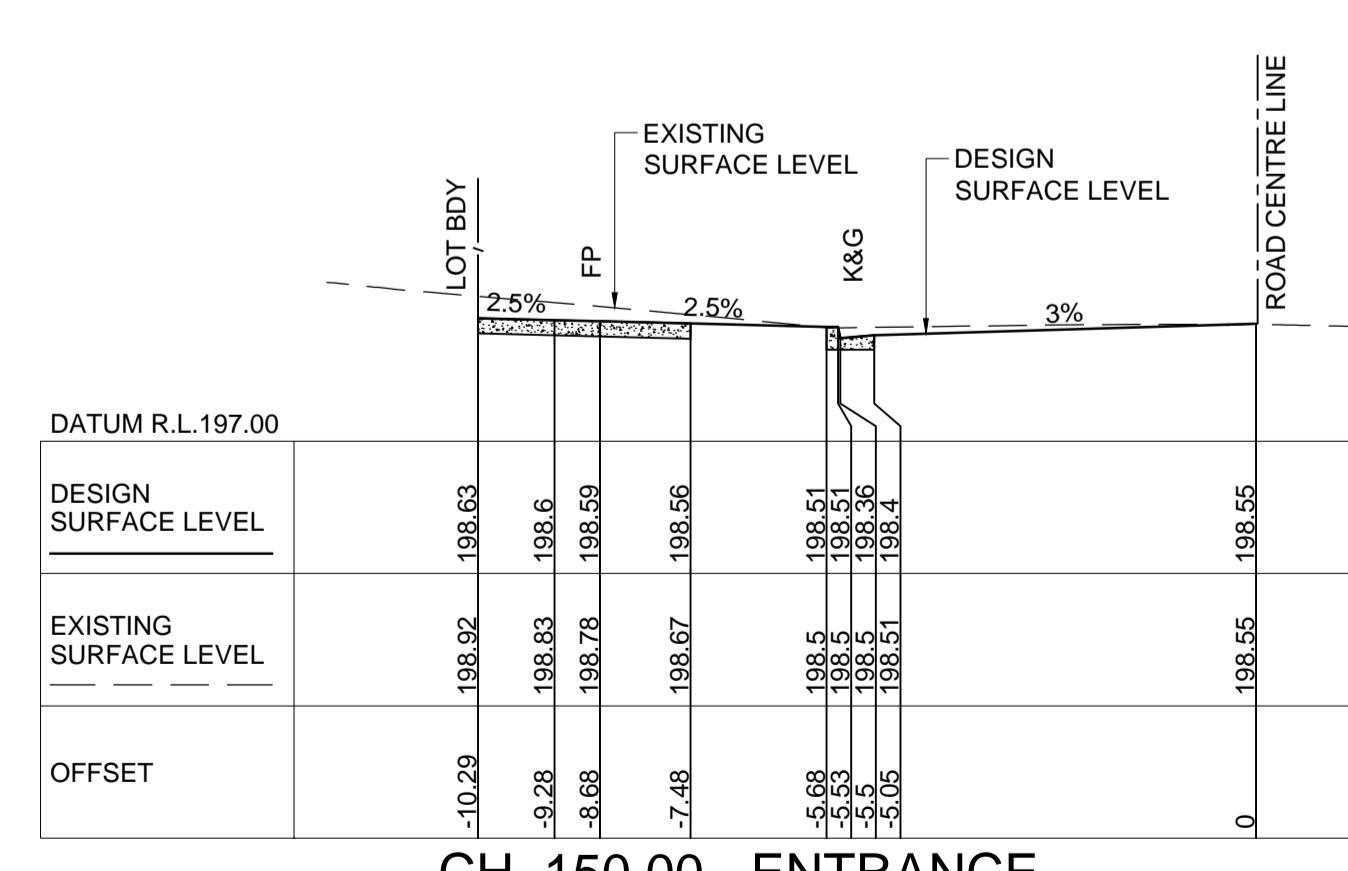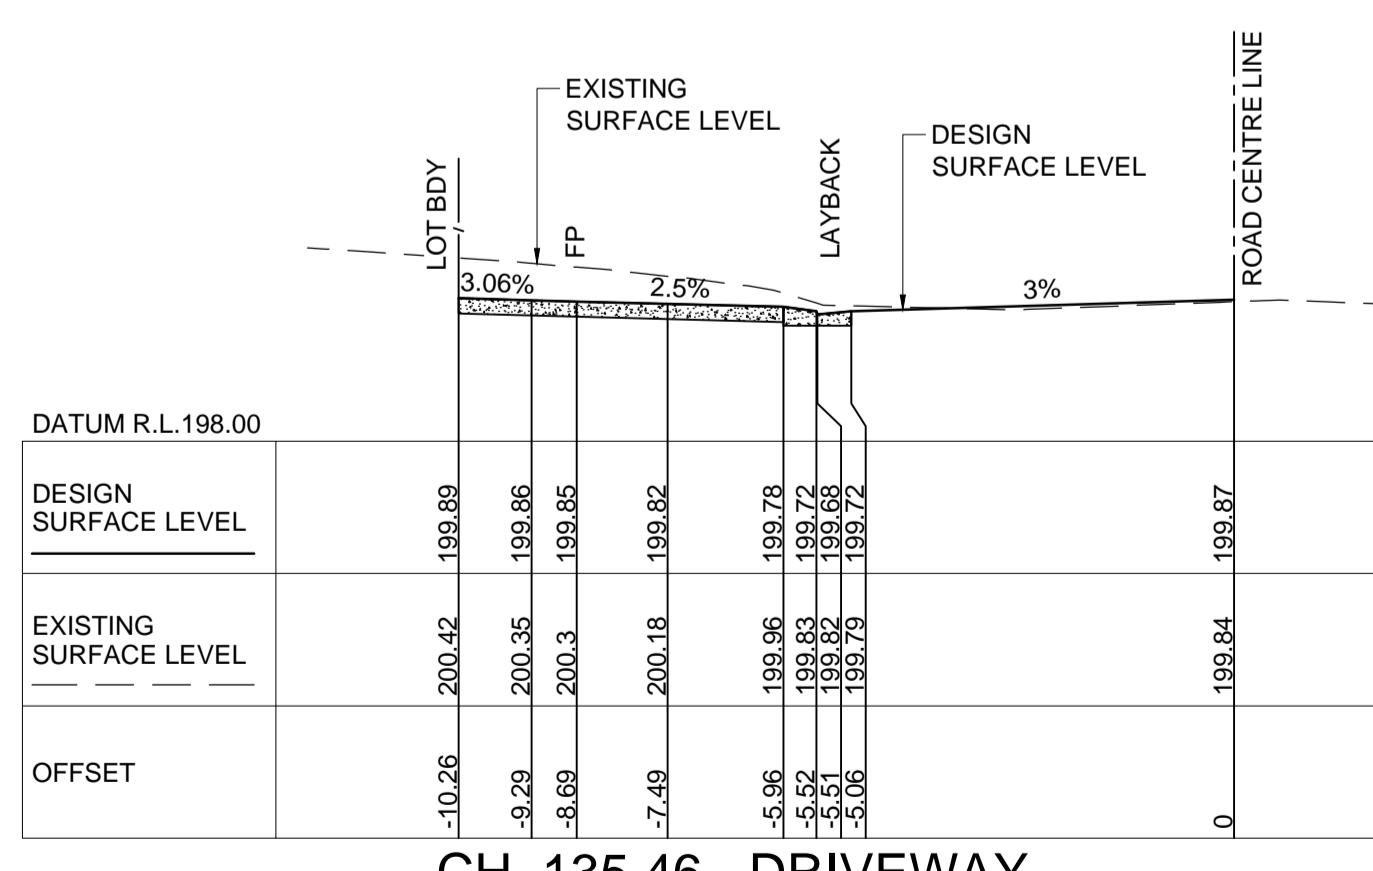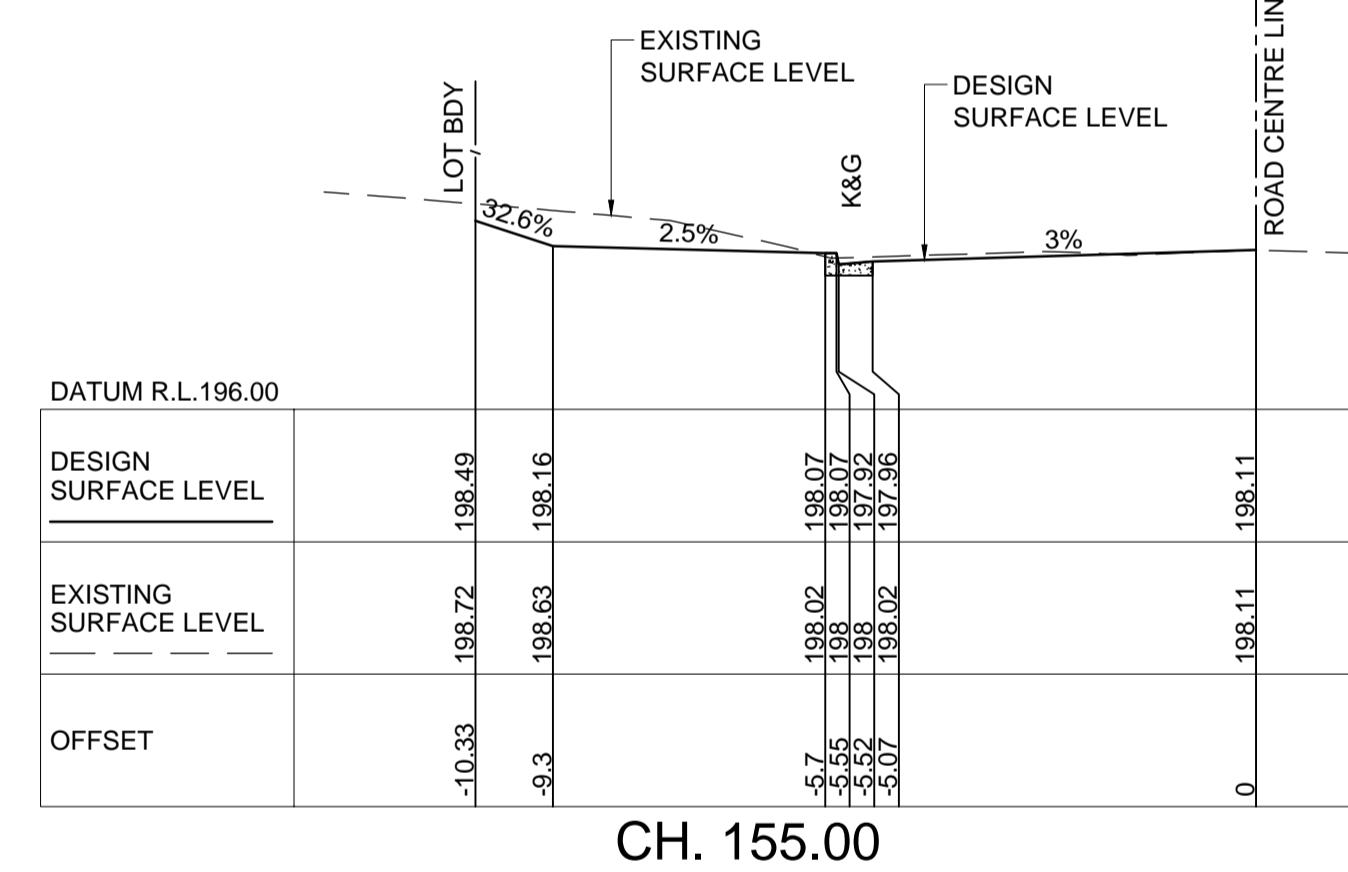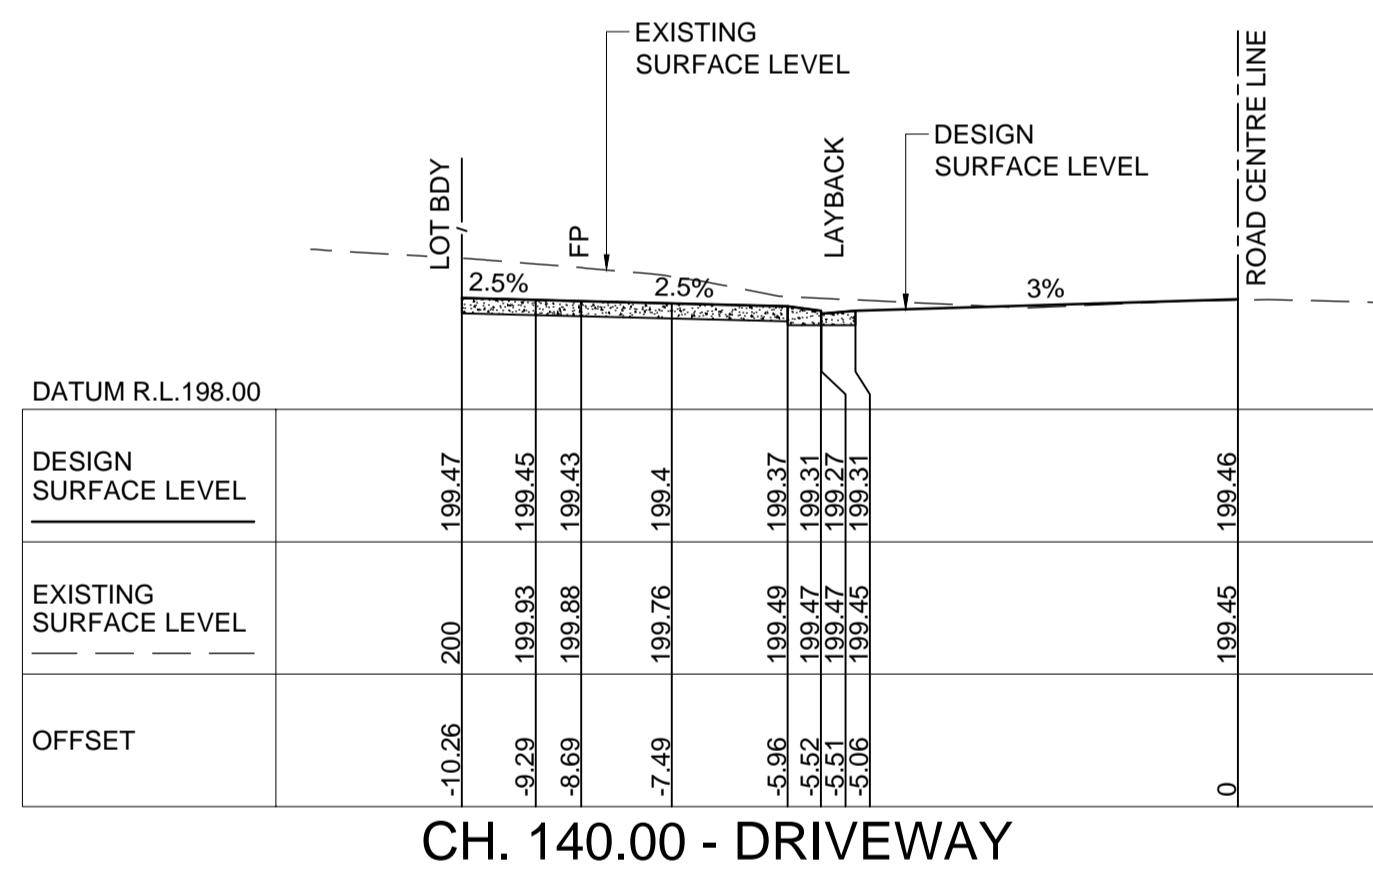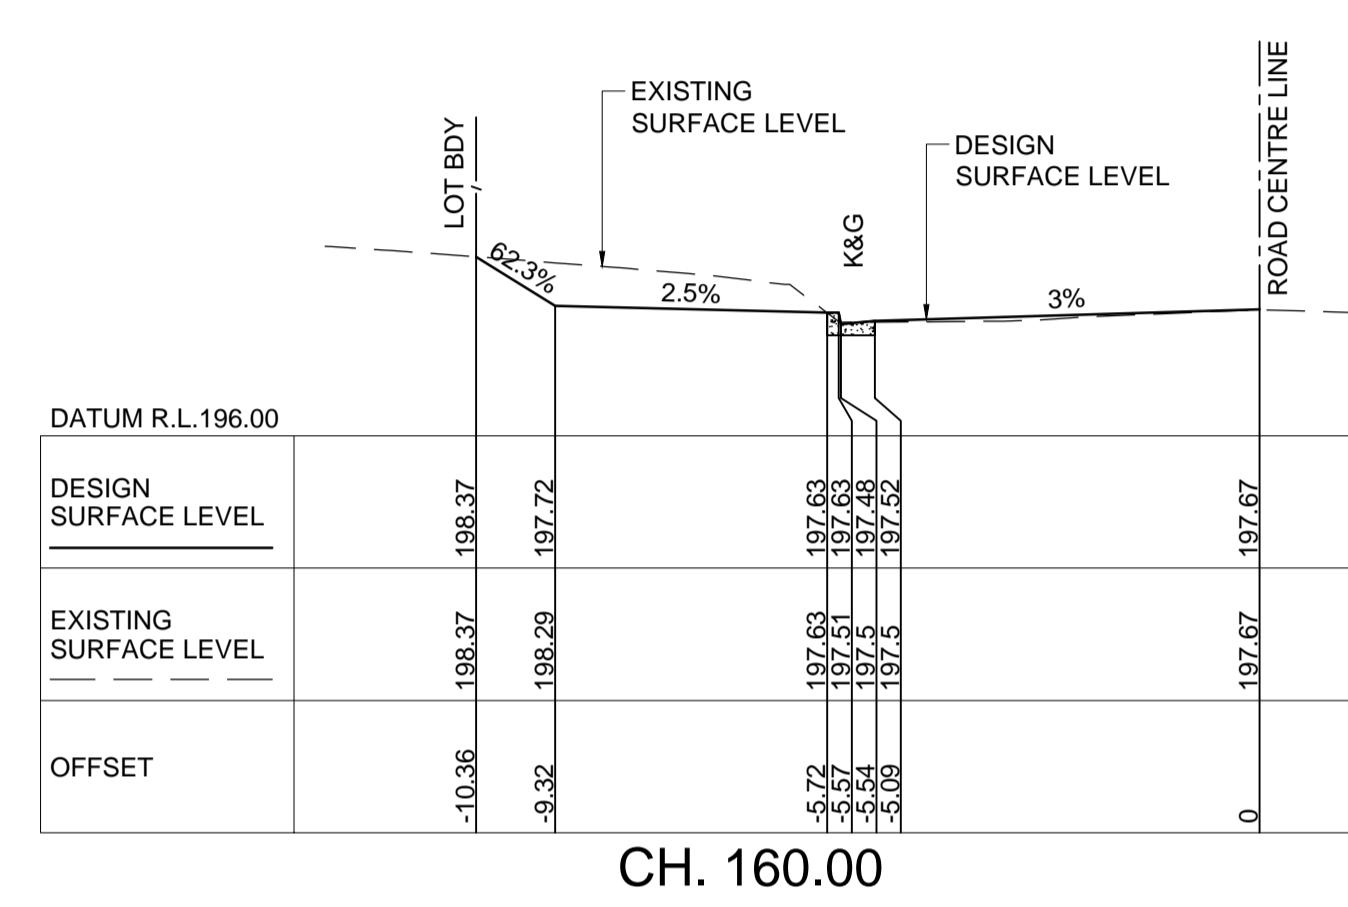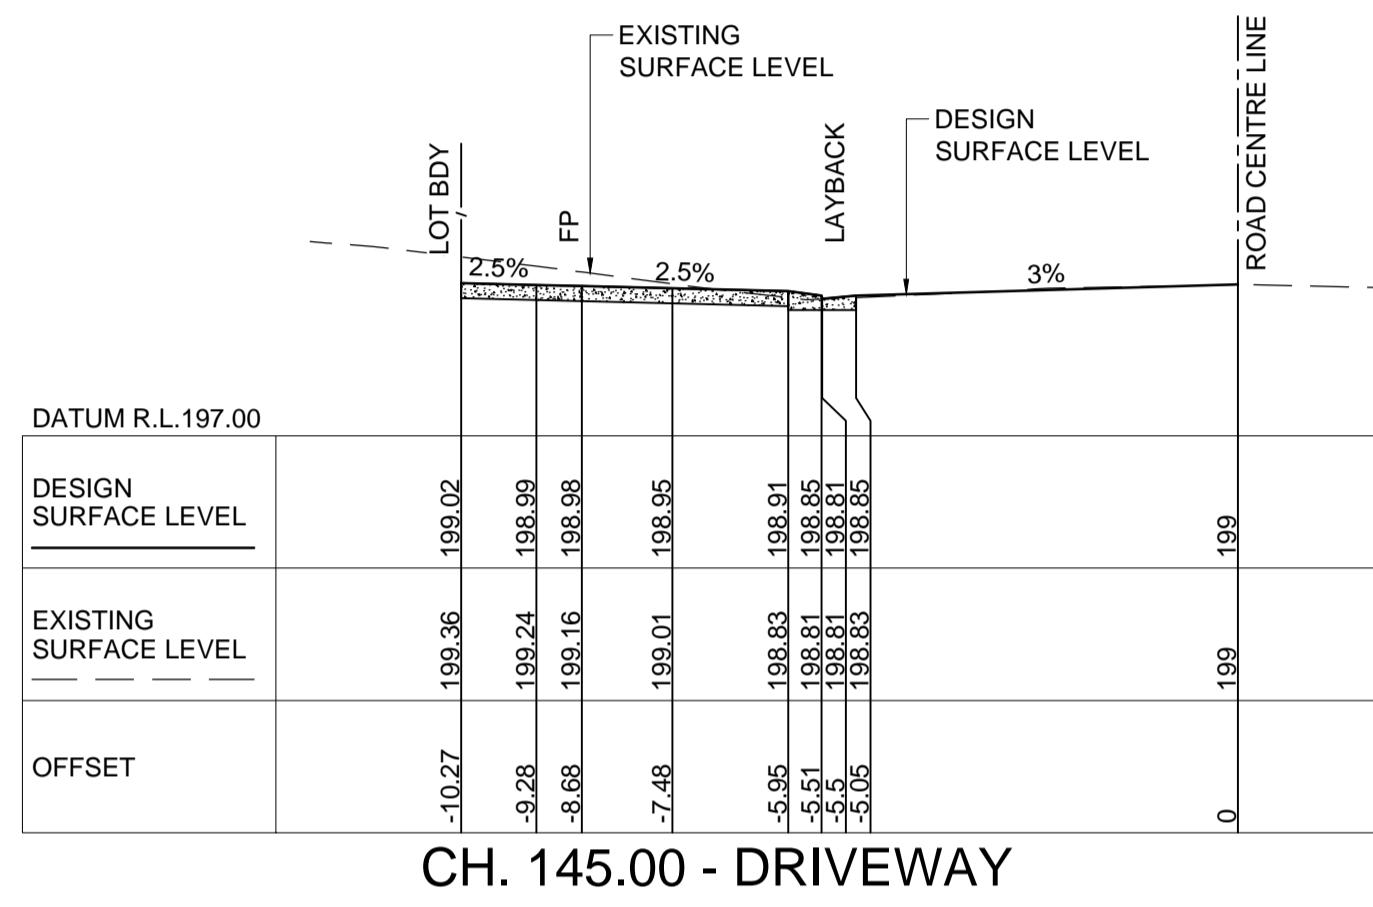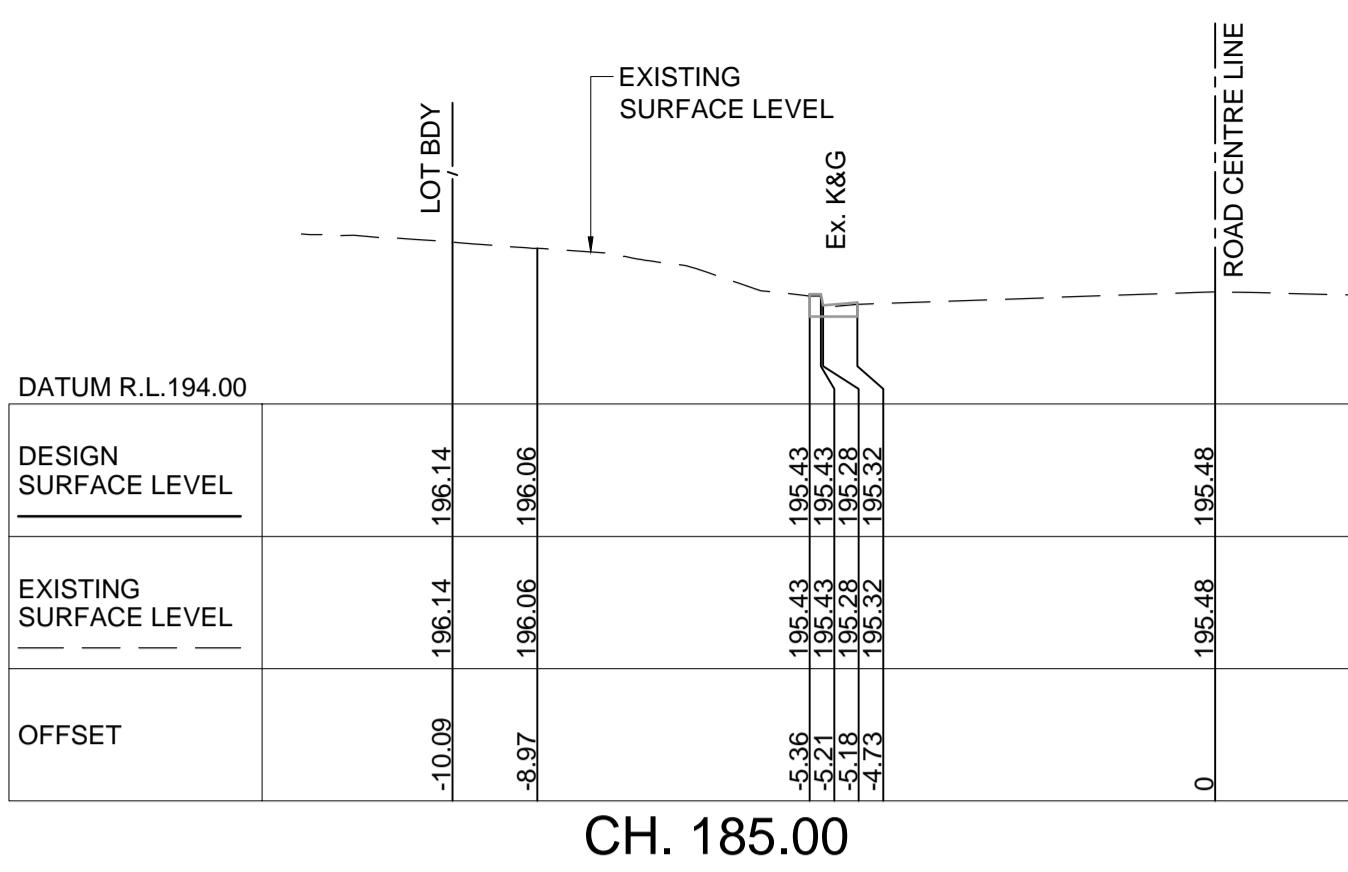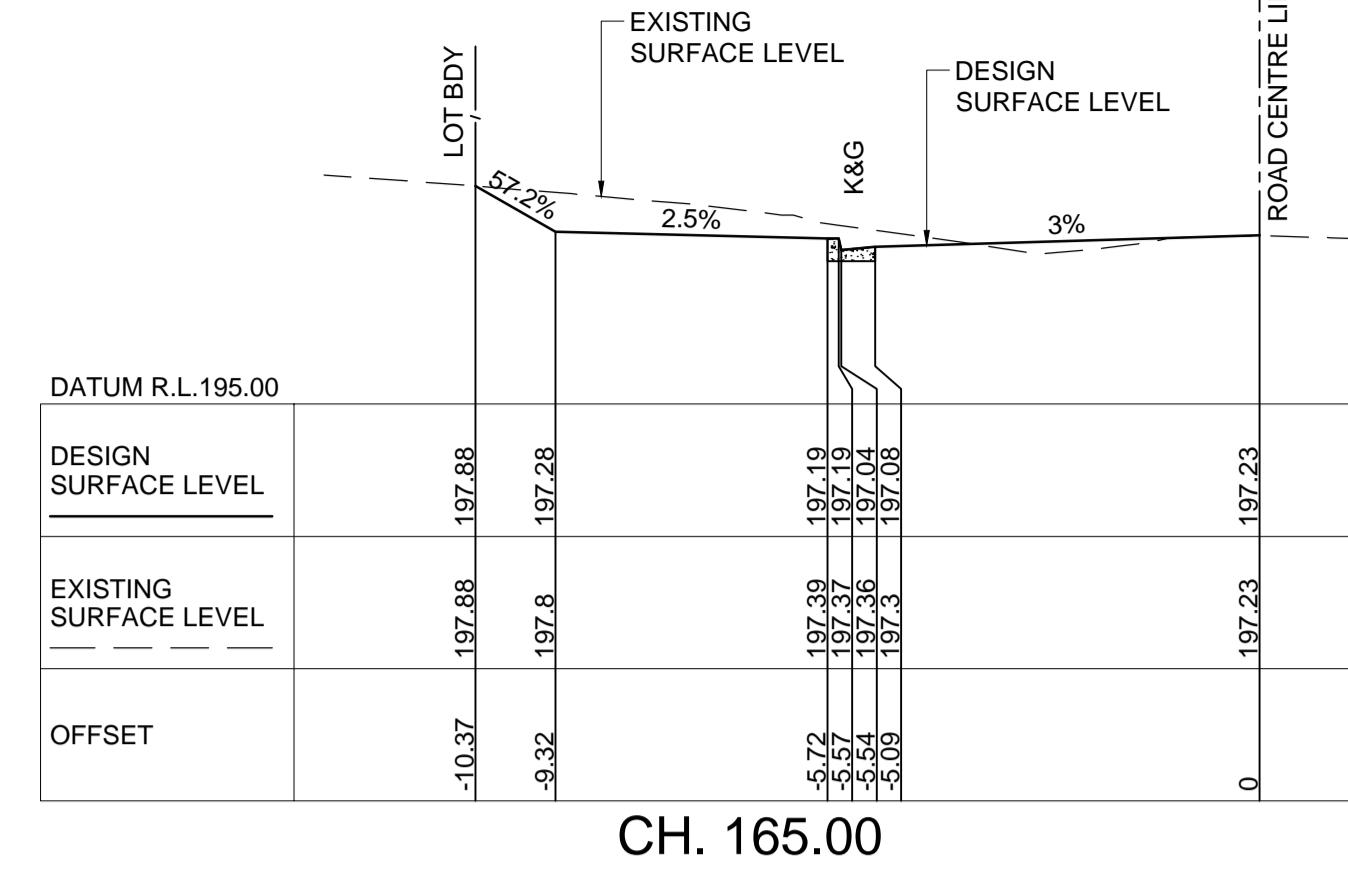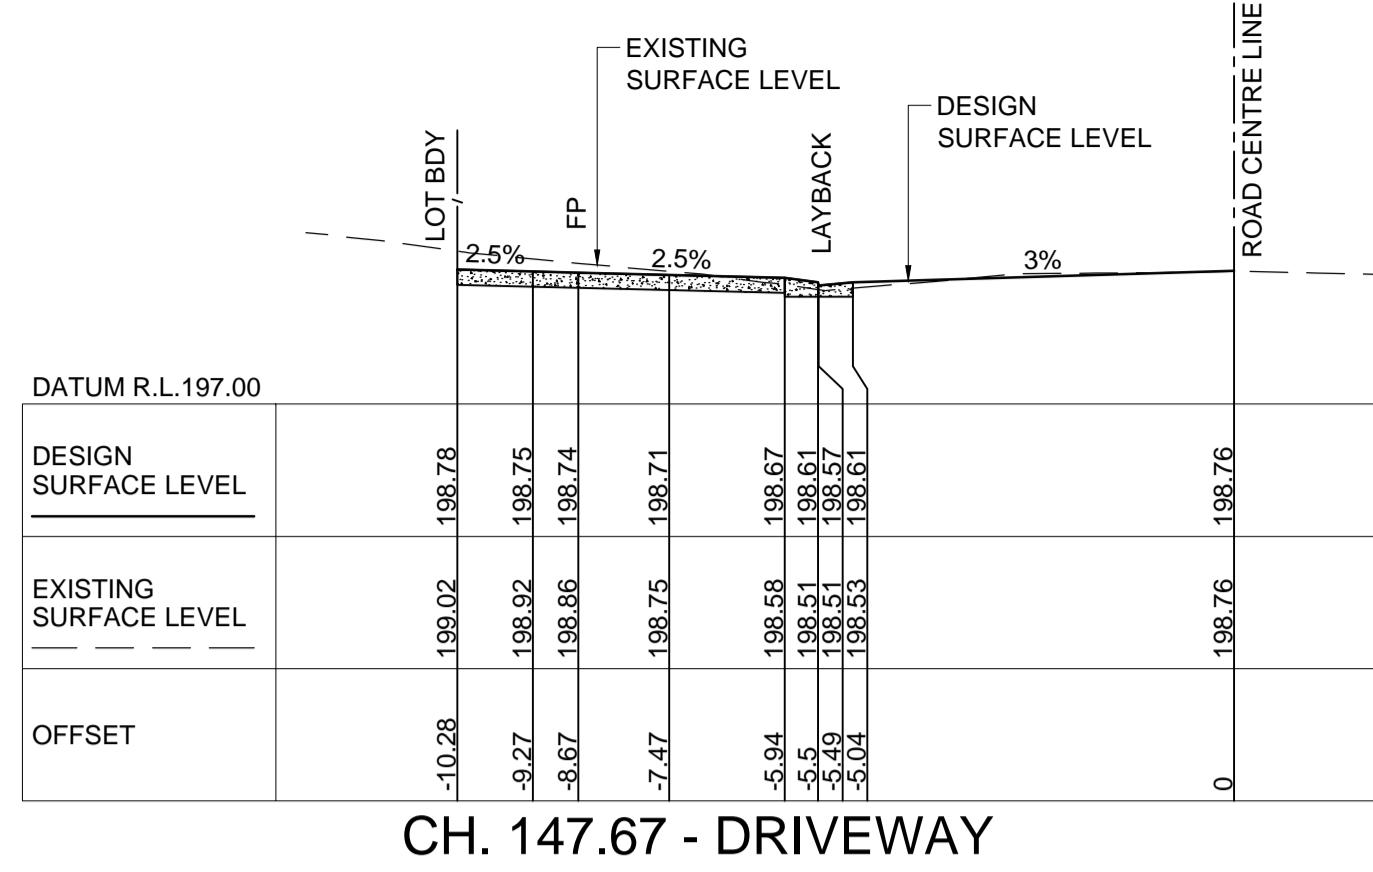


A	ISSUE FOR DEVELOPMENT APPLICATION		
Issue	Description	Date	Design Manager
		02/11/2020	P.T. J.B.
		20cm	20cm
		10cm	10cm

Certification By:

Architect

DESIGN CUBICLE PTY LTD  
NOMINATED ARCHITECT - Sam Min-Han Lu (R942)  
ADD: 44 SORRELL STREET  
PARRAMATTA NSW 2121  
TEL: 02 8512 2278  
FAX: 02 8512 2279  
EMAIL: [luh@designcubicle.com.au](mailto:luh@designcubicle.com.au)  
WEB: [www.designcubicle.com.au](http://www.designcubicle.com.au)





Scale  
0 2 4 6 m  
SCALE 1:100 @ A1

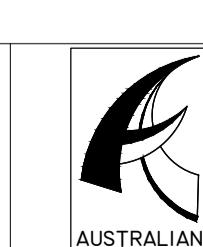




AUSTRALIAN  
CONSULTING  
ENGINEERS.  
PTY LTD - A.C.N. 084 059 941  
LEVEL 4, 470 CHURCH STREET NORTH PARRAMATTA NSW 2150  
PH: (02) 9763 1500 FX: (02) 9763 1515  
EMAIL: [info@aceeng.com.au](mailto:info@aceeng.com.au)

Project  
669 OLD NORTHERN ROAD, DURAL  
PUBLIC DOMAIN WORKS  
CIVIL ENGINEERING PLANS  
DEVELOPMENT APPLICATION

Drawing Title  
FRANLEE ROAD  
CROSS SECTIONS  
SHEET 3 OF 3  
Scale 1:100 Project No. 200762 Dwg. No. C405 Issue A

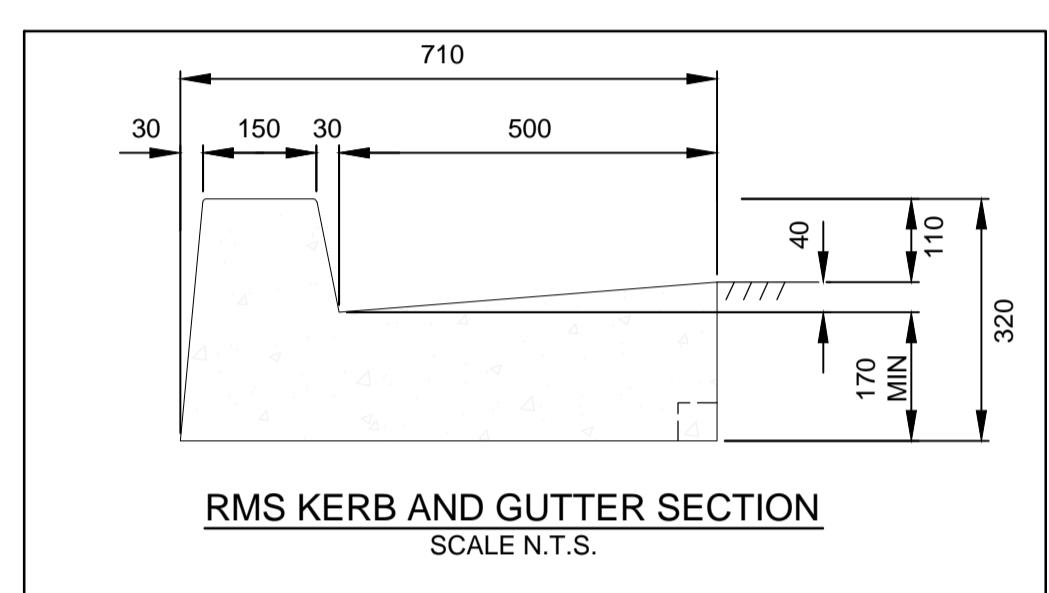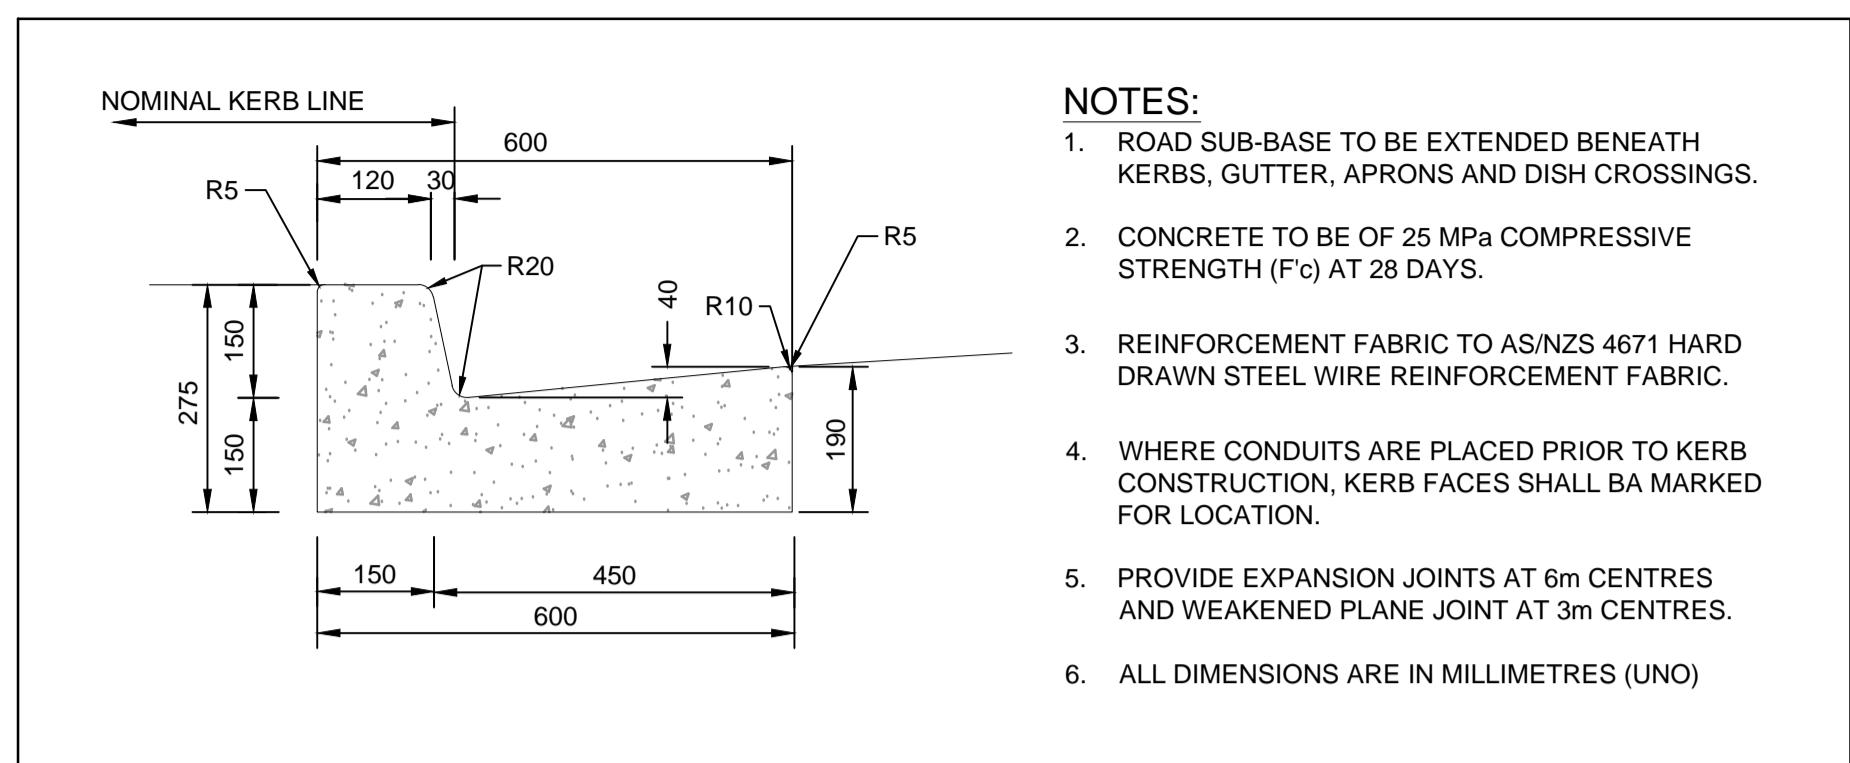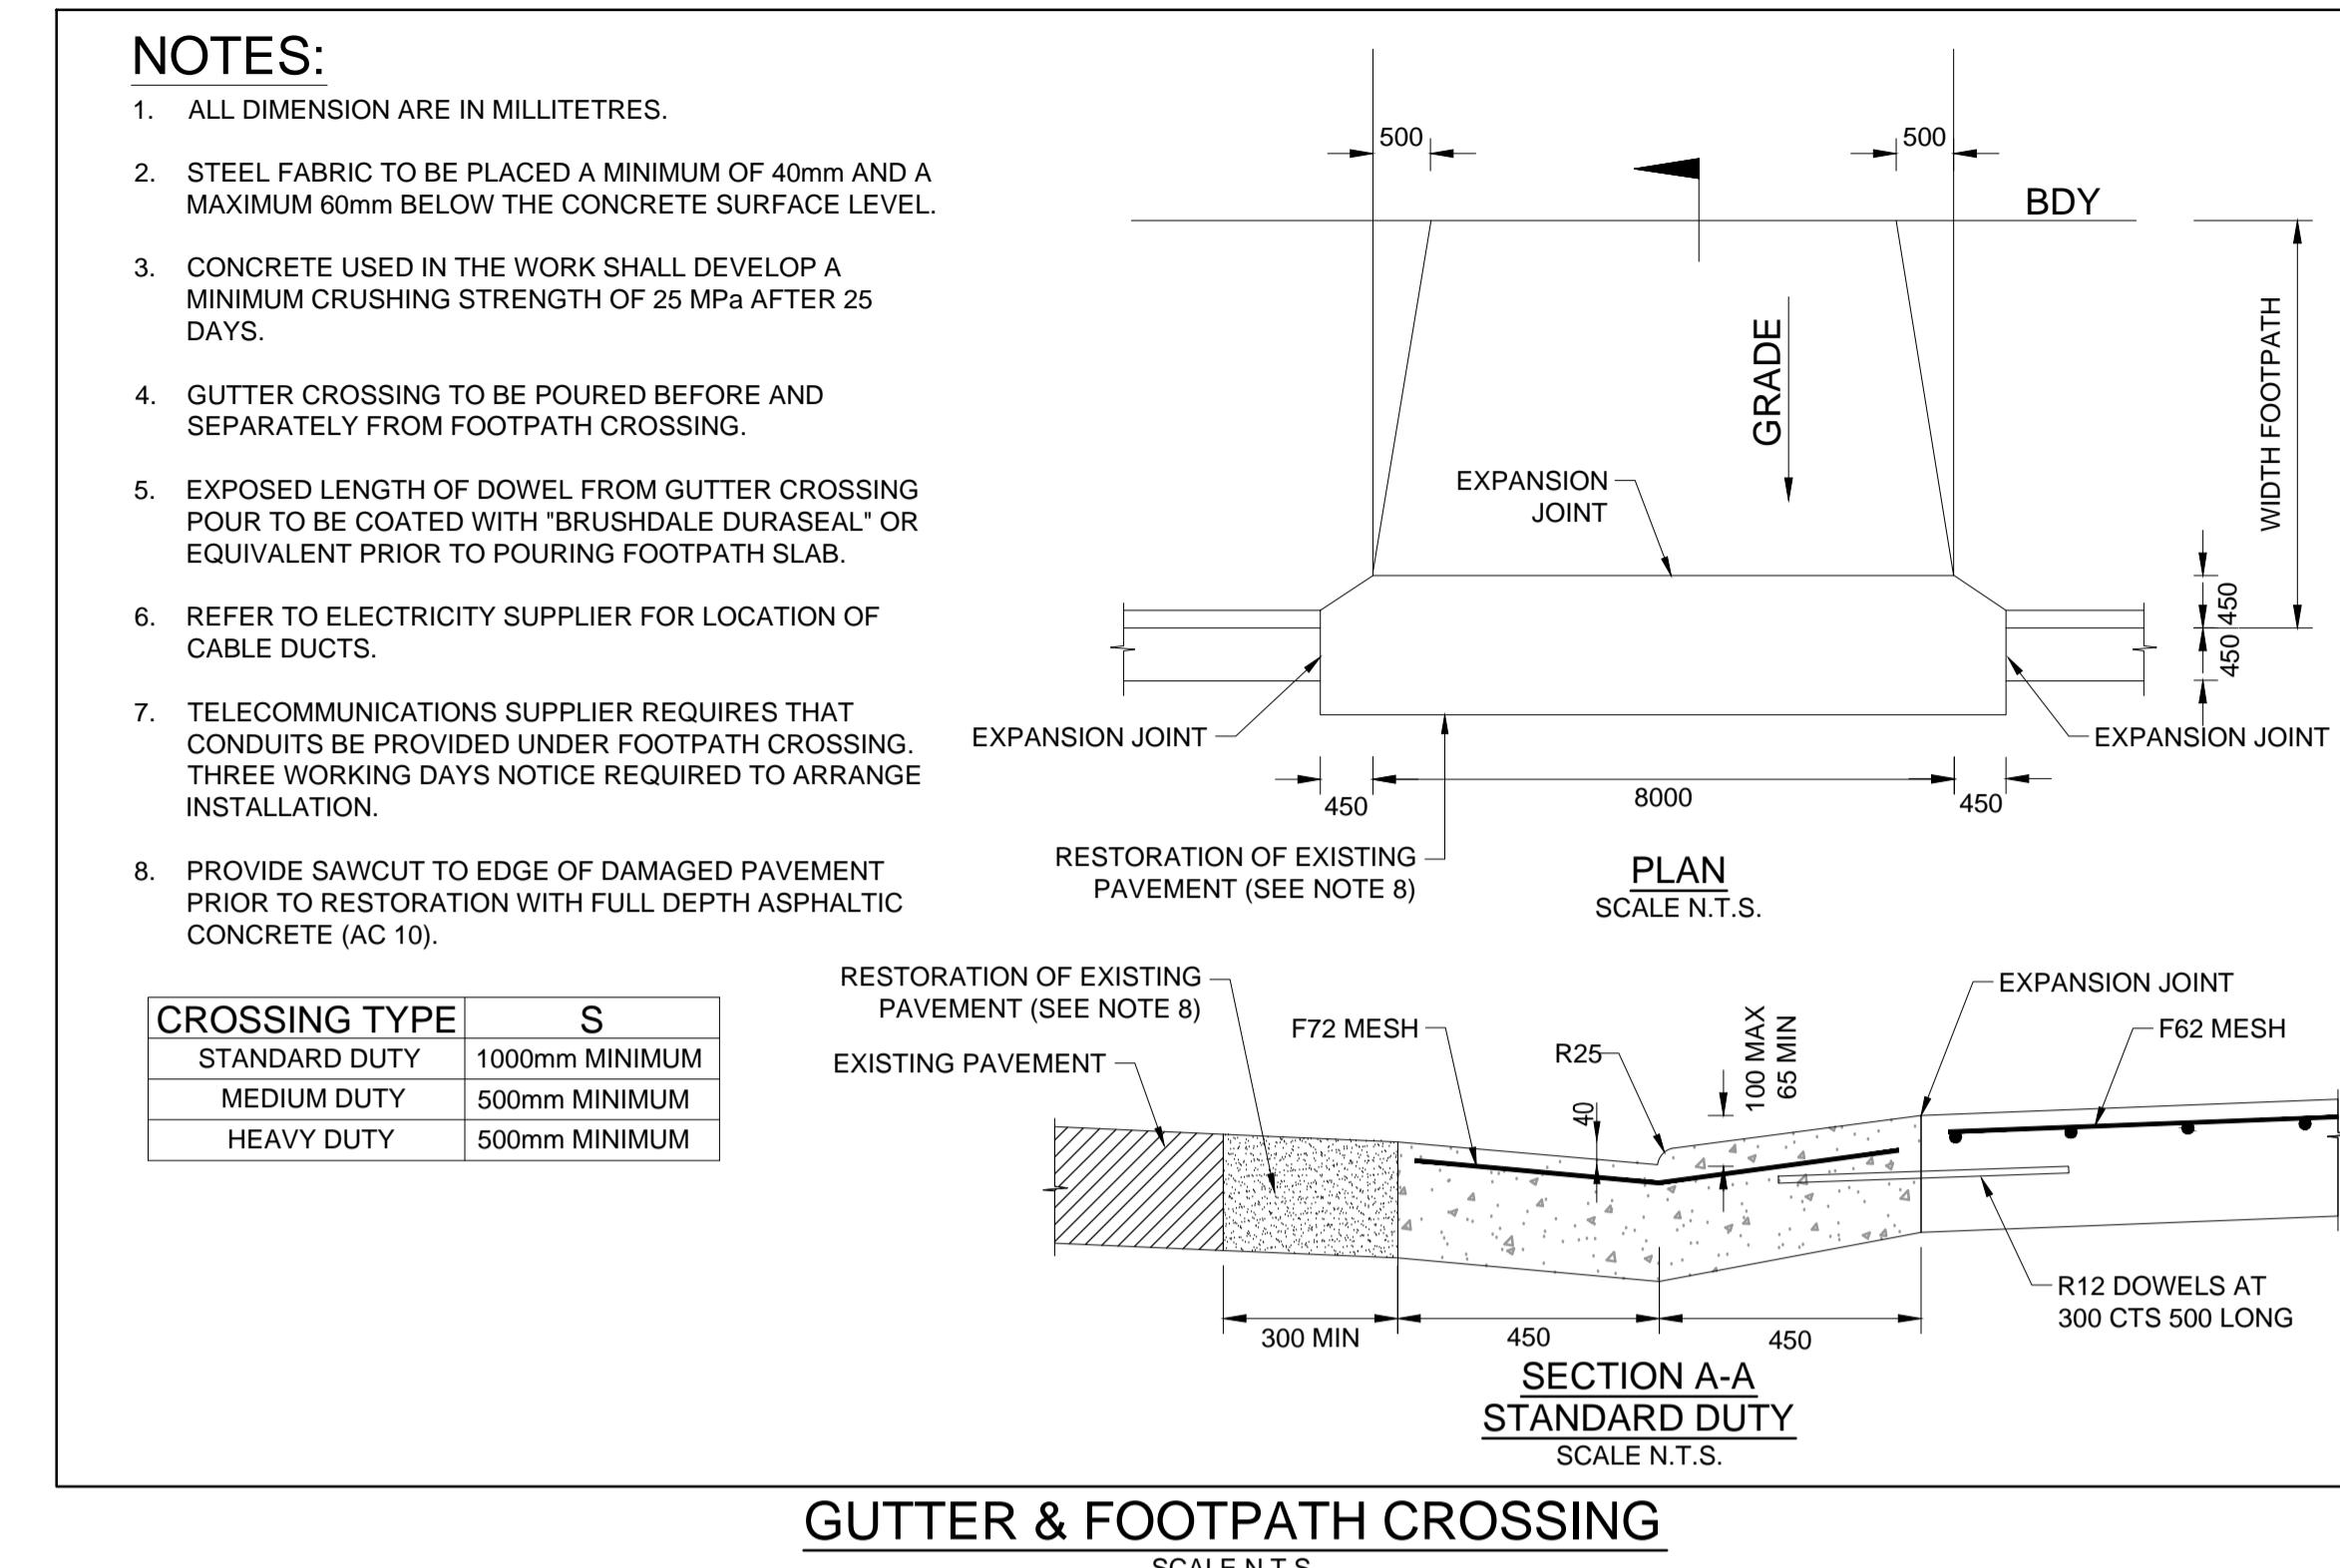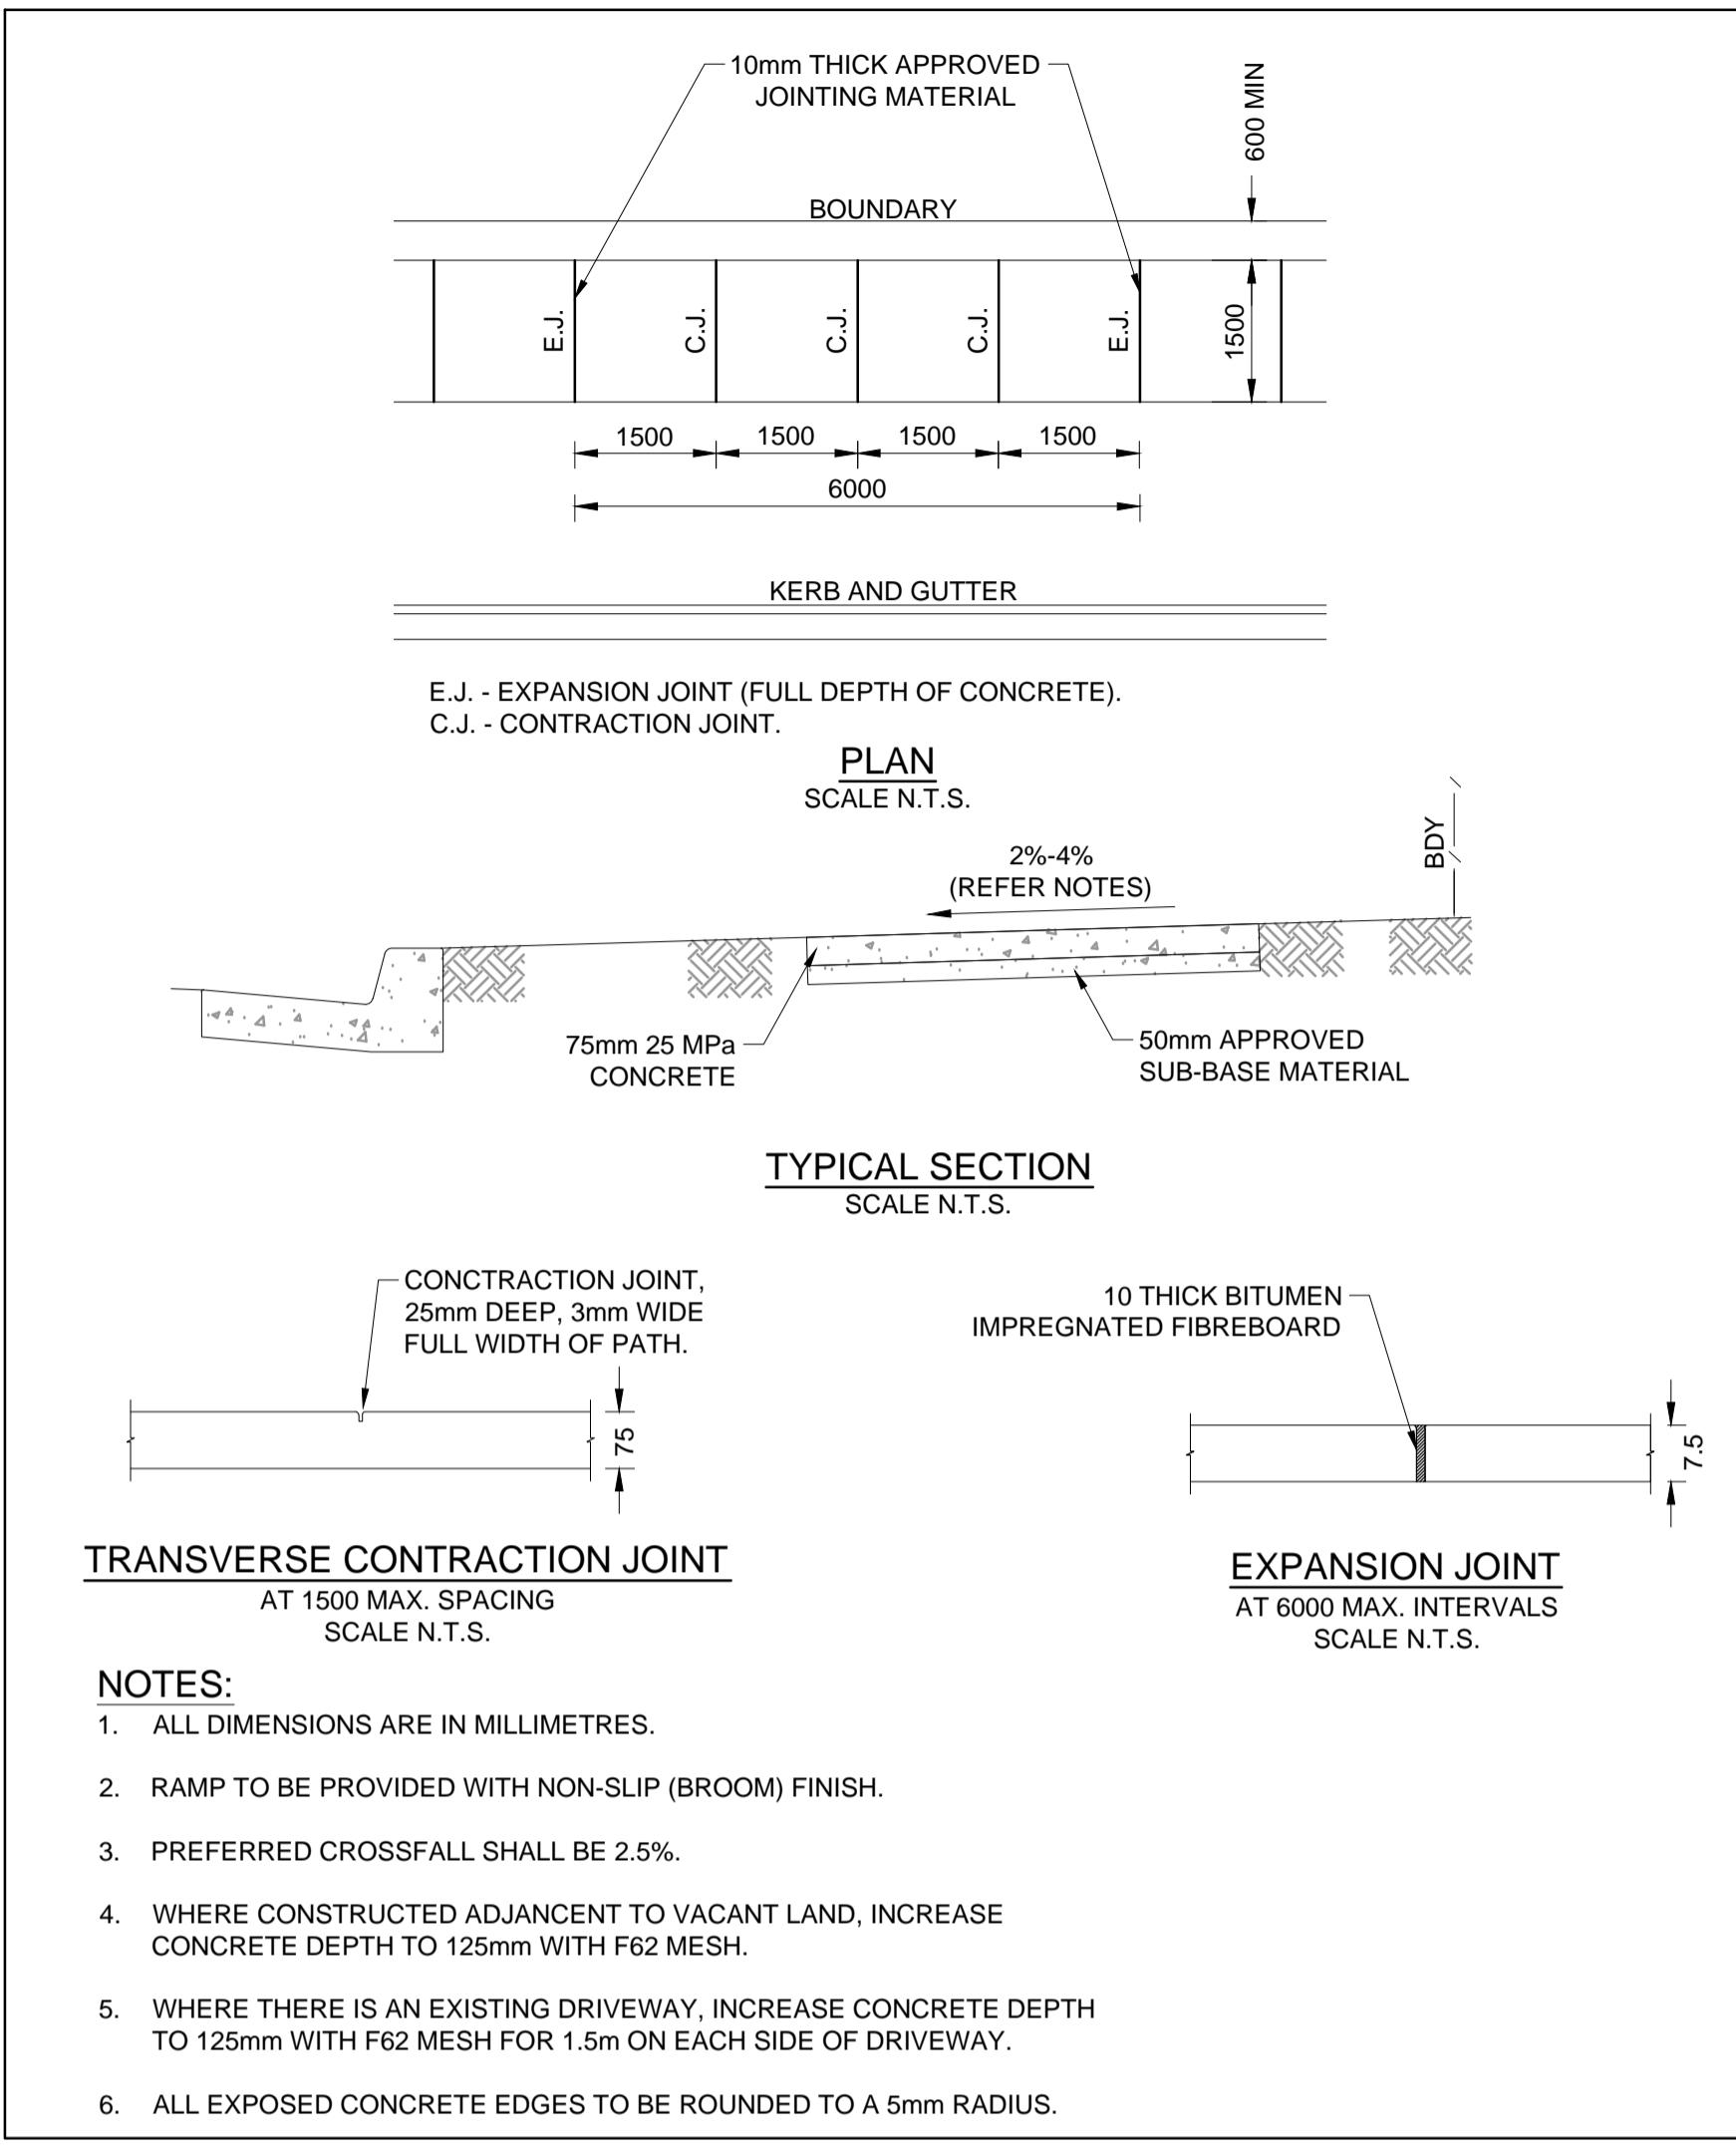

**SA BARRIER KERN AND CHANNEL ADJACENT TO FOOTWAY**  
SCALE N.T.S.

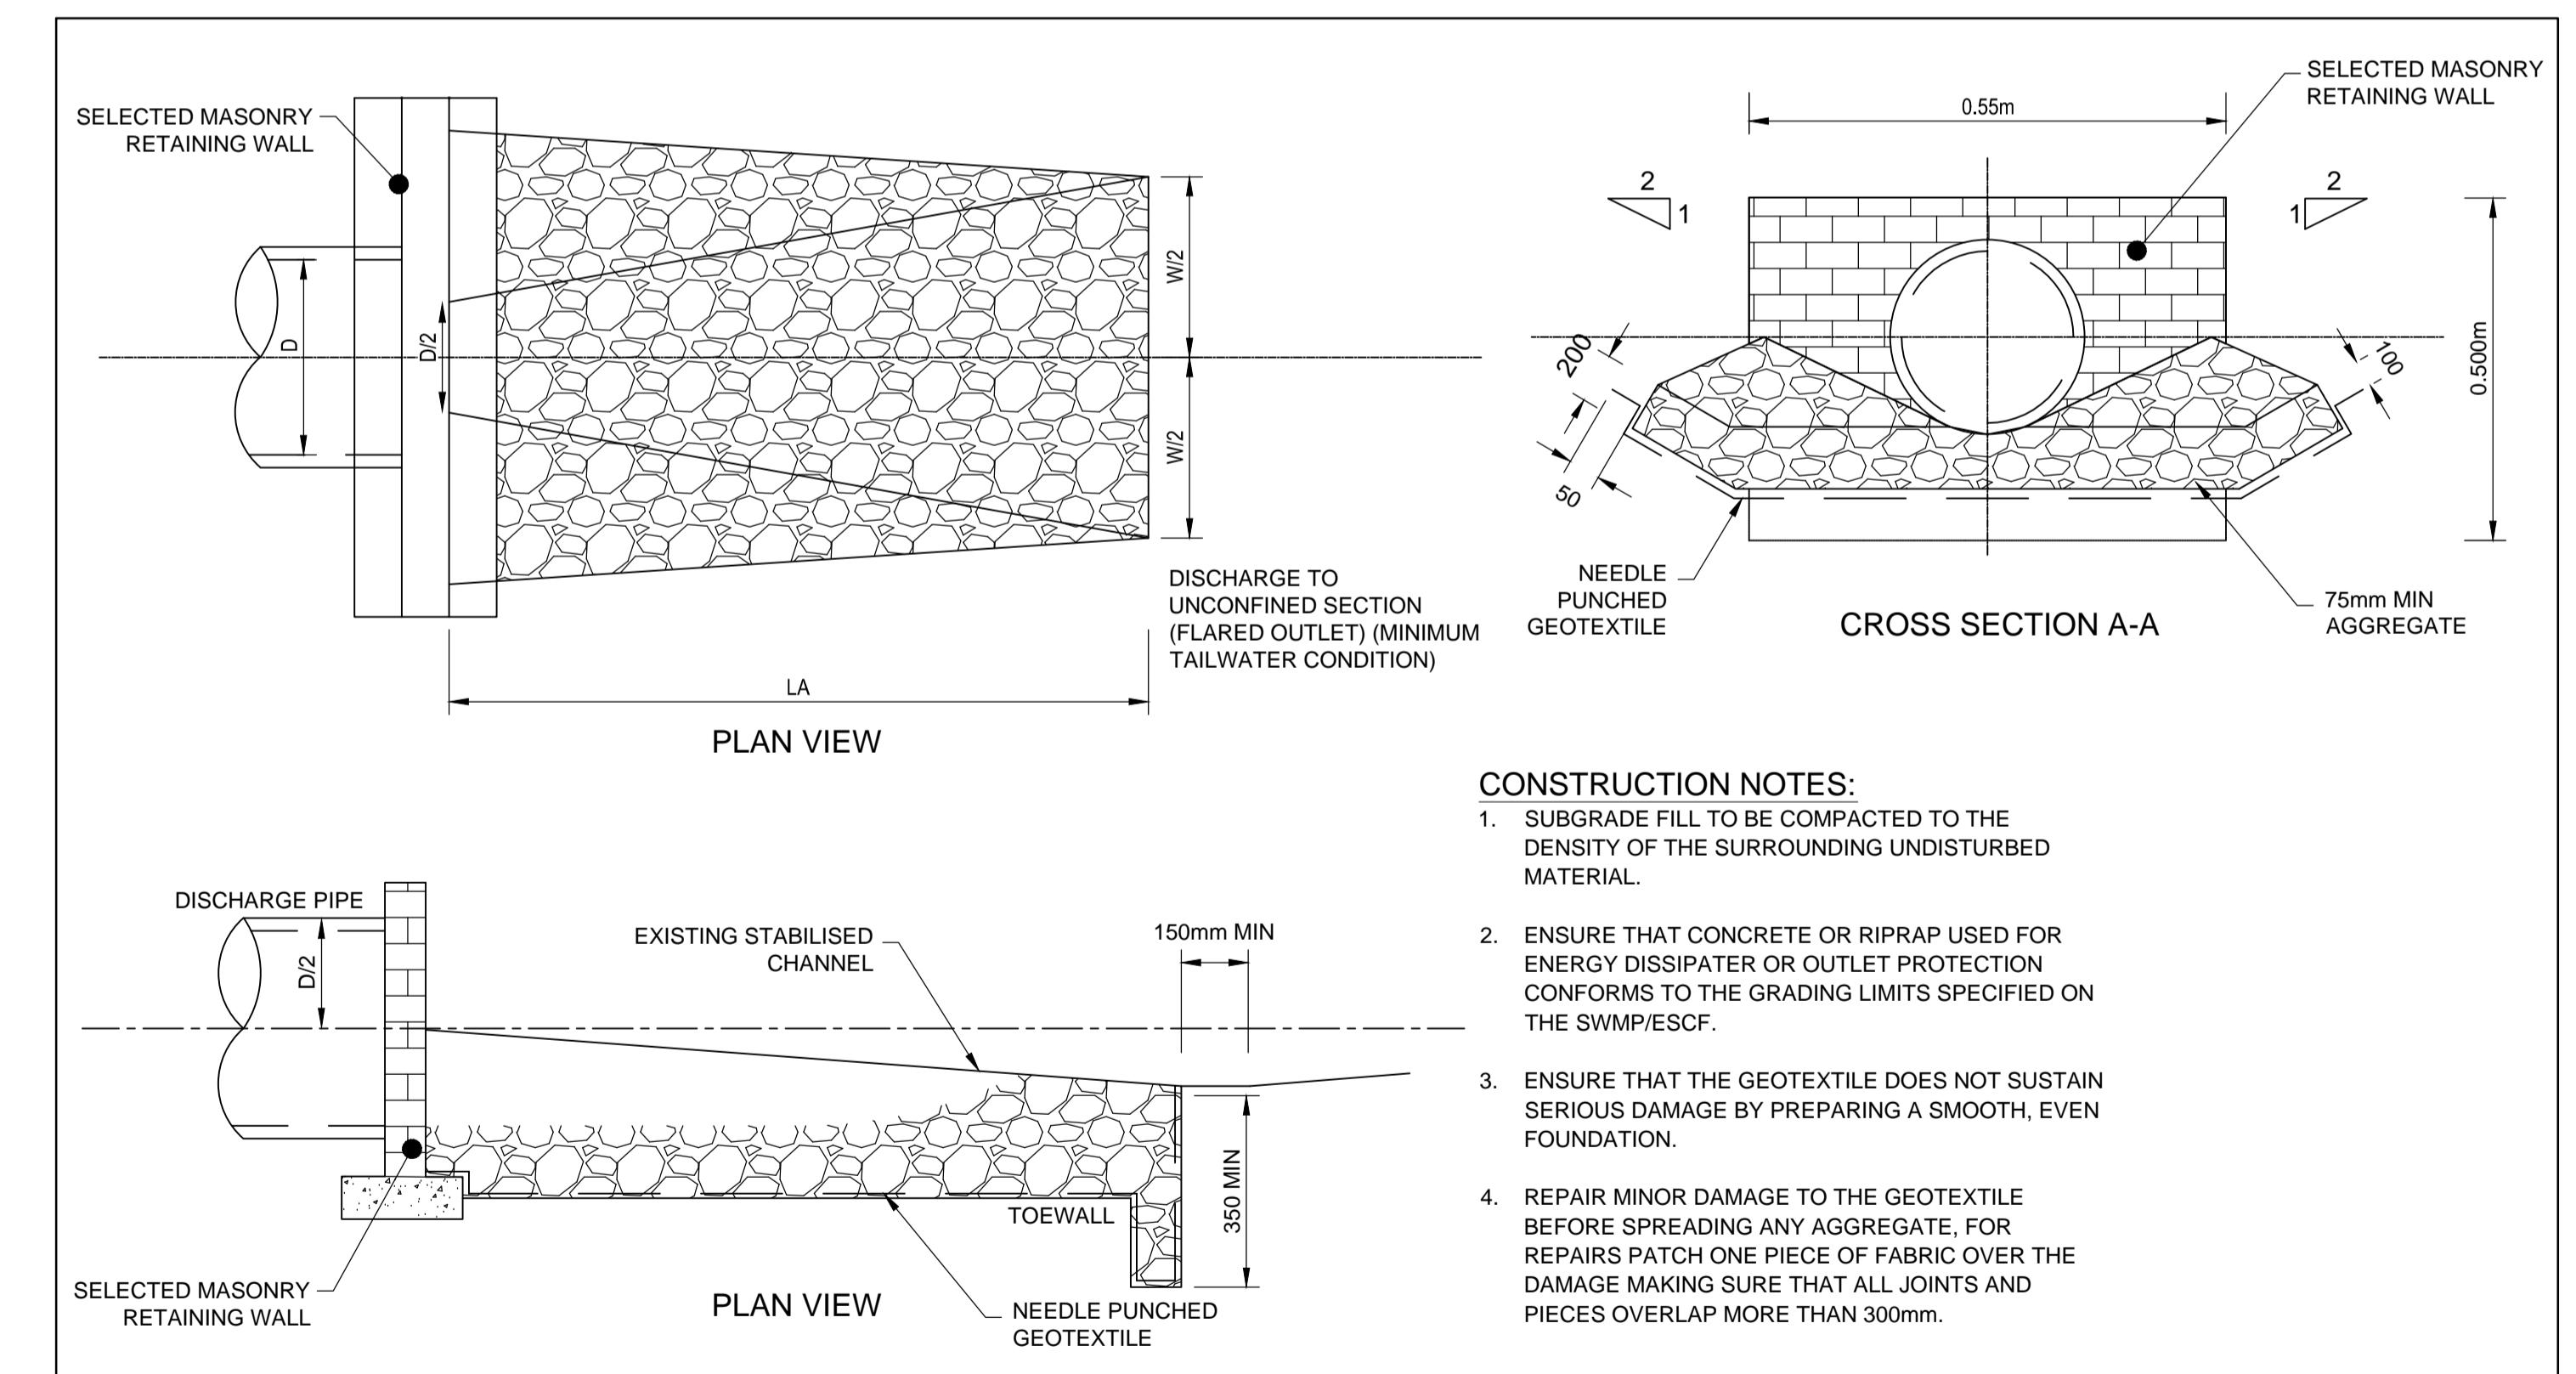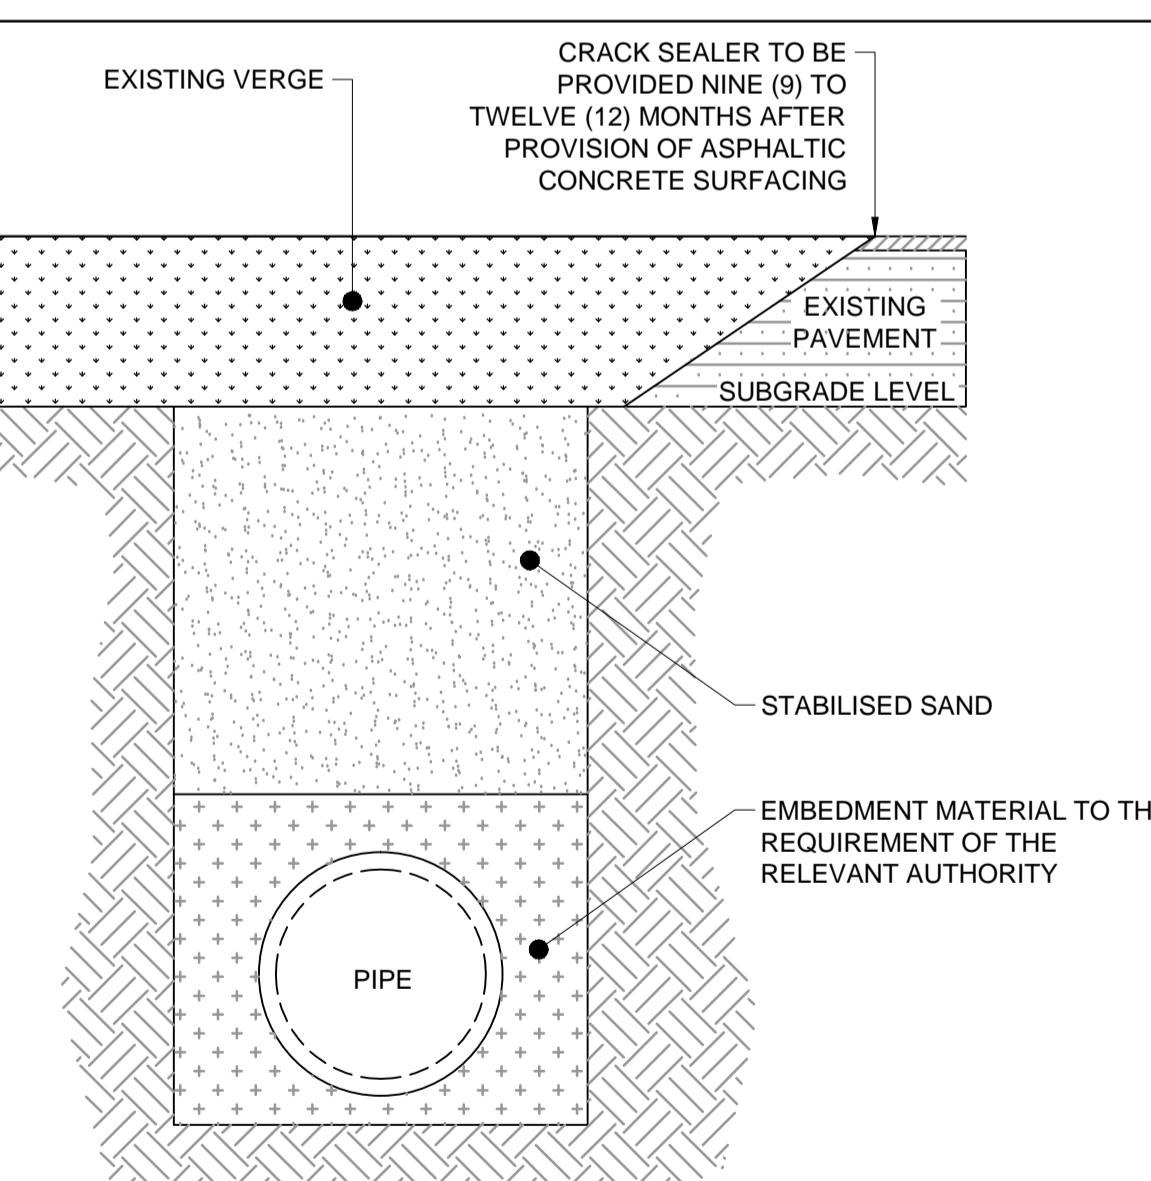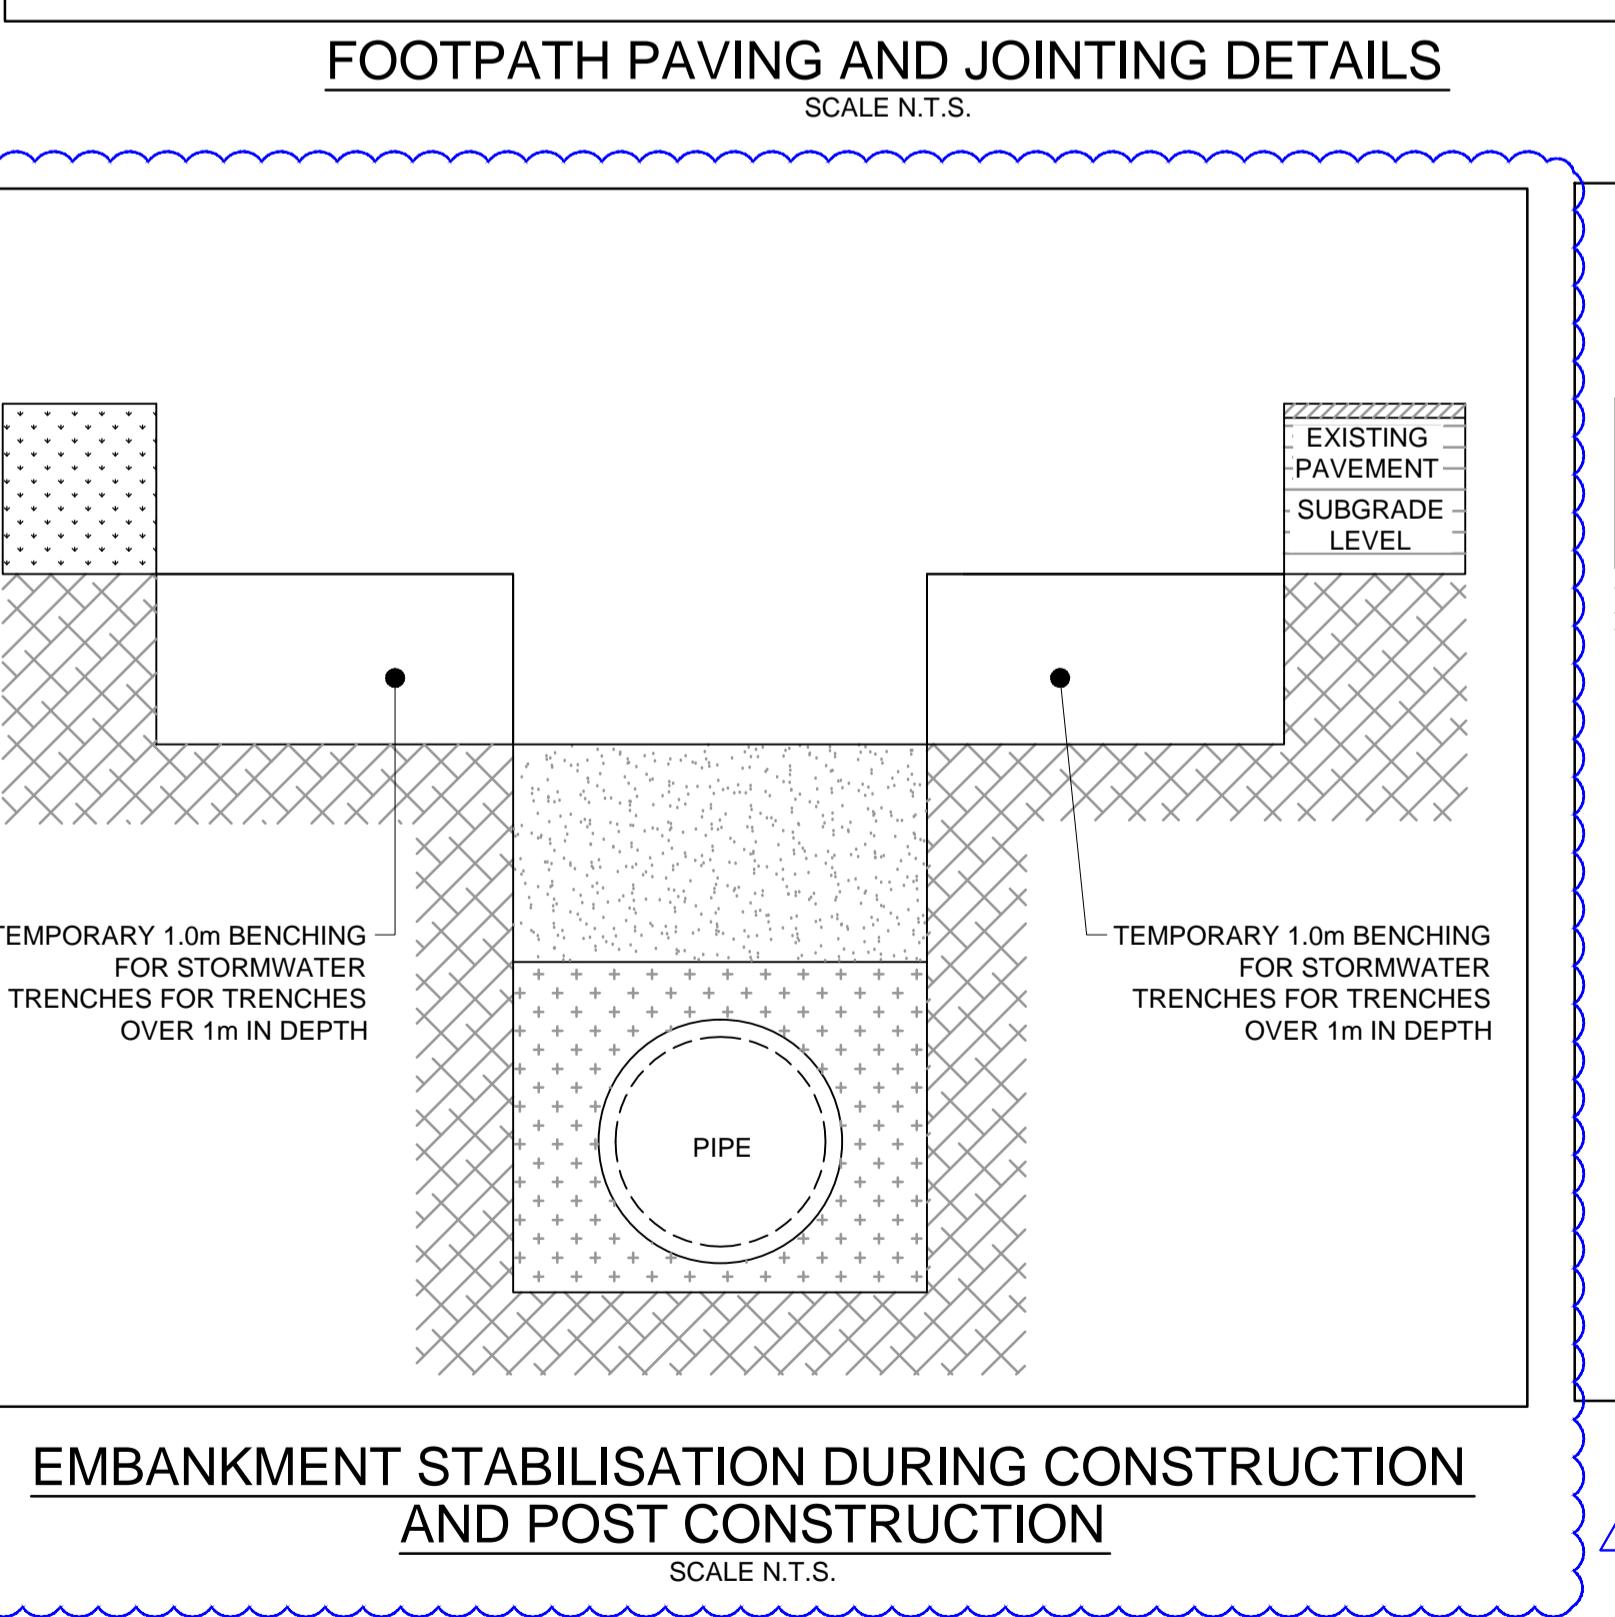

**DEVELOPMENT APPLICATION**

D	ISSUE FOR DEVELOPMENT APPLICATION	22/04/2021	P.T.	J.B.
C	ISSUE FOR DEVELOPMENT APPLICATION	07/04/2021	P.T.	J.B.
B	ISSUE FOR DEVELOPMENT APPLICATION	12/02/2021	P.T.	J.B.
A	ISSUE FOR DEVELOPMENT APPLICATION	02/11/2020	P.T.	J.B.
Issue	Description	Date	Design	Manager

Certification By:



Architect  
  
DESIGN CUBICLE PTY LTD  
NOMINATED ARCHITECT: San-Min-Han Lu (R942)  
ADD: 44 SORRELL STREET  
PARRAMATTA  
TEL: 0983 2778  
FAX: 0983 2779  
EMAIL: farah@designcubicle.com.au  
WEB: 47/10002-303

Scale


AUSTRALIAN  
CONSULTING  
ENGINEERS.  
PTY LTD - A.C.N. 084 059 941  
LEVEL 4, 476 CHURCH STREET NORTH PARRAMATTA NSW 2150  
PH: (02) 9763 1500 FX: (02) 9763 1515  
EMAIL: info@aceeng.com.au

Project  
669 OLD NORTHERN ROAD, DURAL  
PUBLIC DOMAIN WORKS  
CIVIL ENGINEERING PLANS  
DEVELOPMENT APPLICATION

Drawing Title  
CONSTRUCTION NOTES AND  
DETAILS SHEET  
Scale N.T.S. Project No. 200762 Dwg. No. C501 Issue D

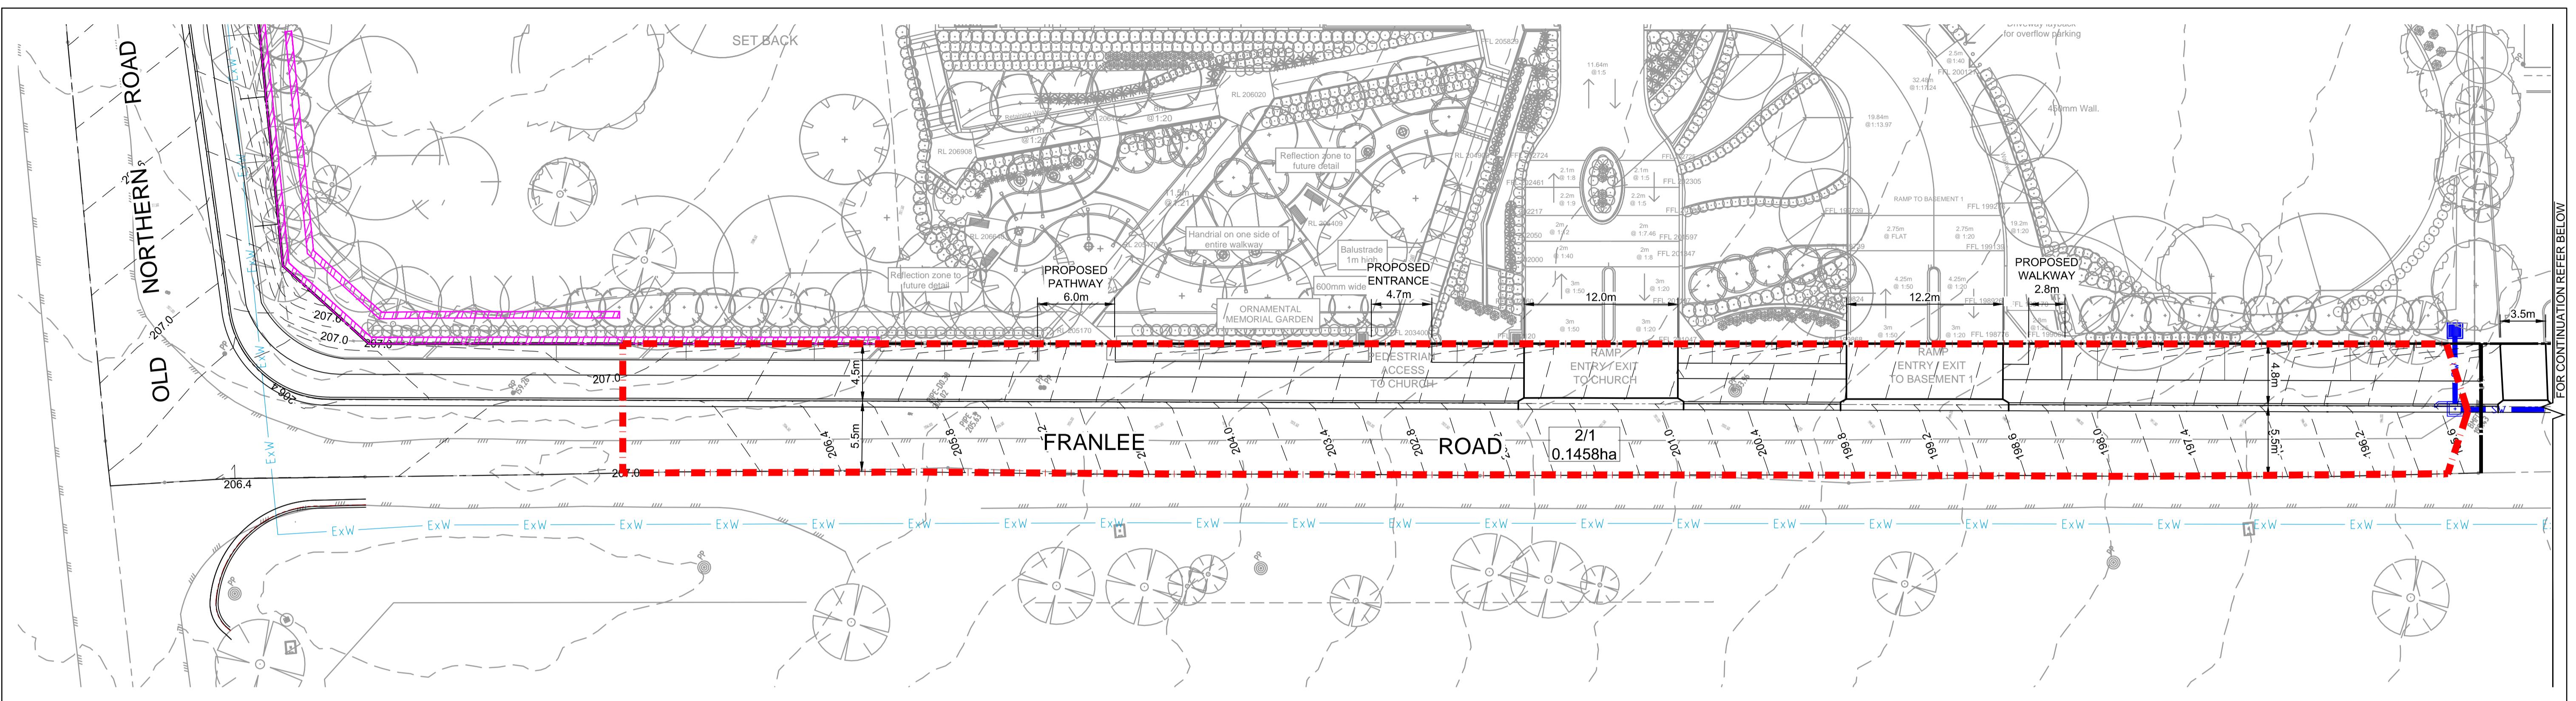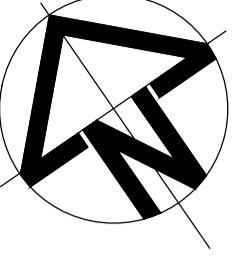**LEGEND**

K&G	LOT BOUNDARY
—	PROPOSED KERB & GUTTER
- - -	PROPOSED CONTROL LINE & LINE OF SAWCUT
—	DESIGN CONTOURS
— · —	PROPOSED CATCHMENT
2/1 0.1458ha	PROPOSED CATCHMENT AREA
—	PROPOSED RETAINING WALL
—	EXISTING ROAD CENTRE LINE
—	EXISTING EDGE OF BITUMEN
—	EXISTING CONTOURS
— Ex, K&G	EXISTING KERB & GUTTER
— ExW —	EXISTING WATER MAIN

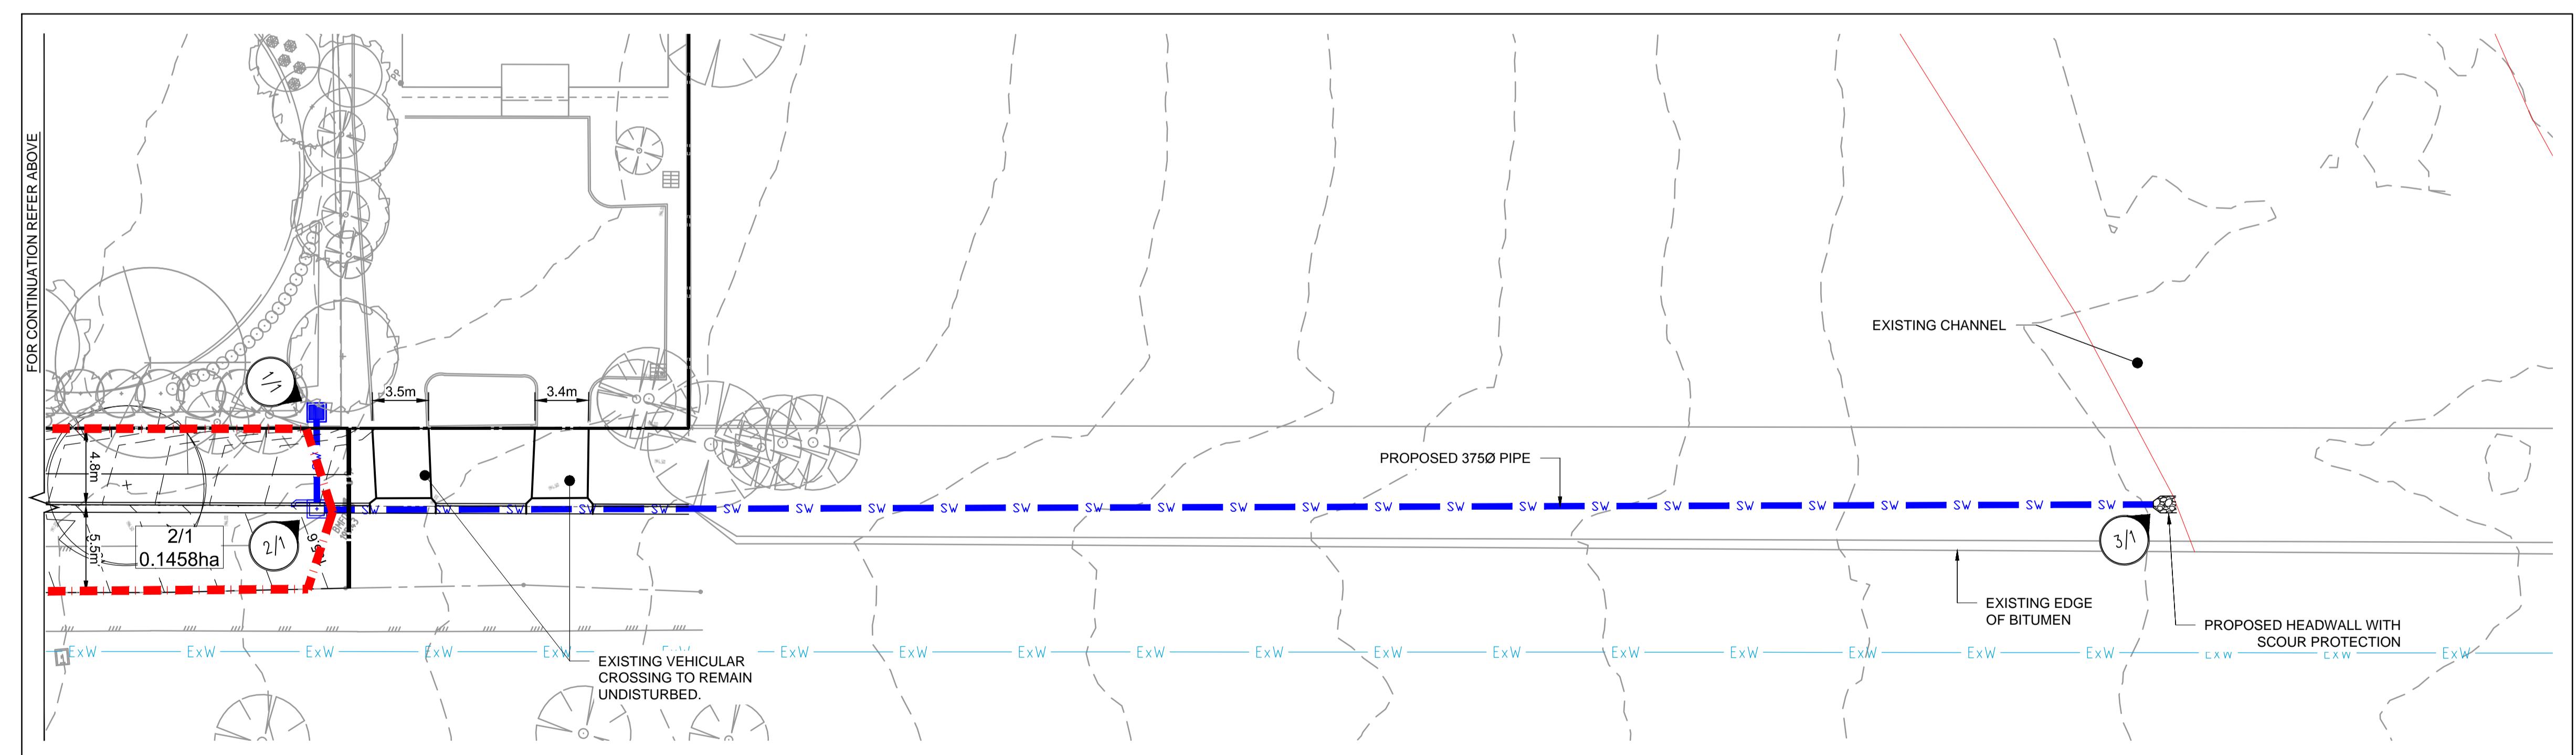

**NOTE:**  
ALL EXISTING SERVICES TO BE  
ADJUSTED TO MATCH  
PROPOSED SURFACE LEVELS.

A	ISSUE FOR DEVELOPMENT APPLICATION	07/04/2021	P.T.	J.B.
Issue	Description	Date	Design	Manager
1	1m at full size	100m	200m	

Certification By:

Architect

DESIGN CUBICLE PTY LTD  
NOMINATED ARCHITECT: Sam-Me-Han Lu (R8942)  
ADD: 44 SORRELL STREET  
MOSMAN NSW 2088  
TEL: 02 9653 2778  
E MAIL: info@designcubicle.com.au  
WEBSITE: www.designcubicle.com.au  
ABN: 47 110316 333

Scale  
0 2 4 6 8 10 12 m  
SCALE 1:250 @ A1




AUSTRALIAN  
CONSULTING  
ENGINEERS.  
PTY LTD - A.C.N. 084 059 941  
LEVEL 4, 470 CHURCH STREET NORTH PARRAMATTA NSW 2150  
PH: (02) 9763 1500 FX: (02) 9763 1515  
EMAIL: info@aceeng.com.au

Project  
669 OLD NORTHERN ROAD, DURAL  
PUBLIC DOMAIN WORKS  
CIVIL ENGINEERING PLANS  
DEVELOPMENT APPLICATION

Drawing Title  
CATCHMENT PLAN  
Scale 1:250 A1 Project No. 200762 Dwg. No. C601 Issue A

DEVELOPMENT APPLICATION

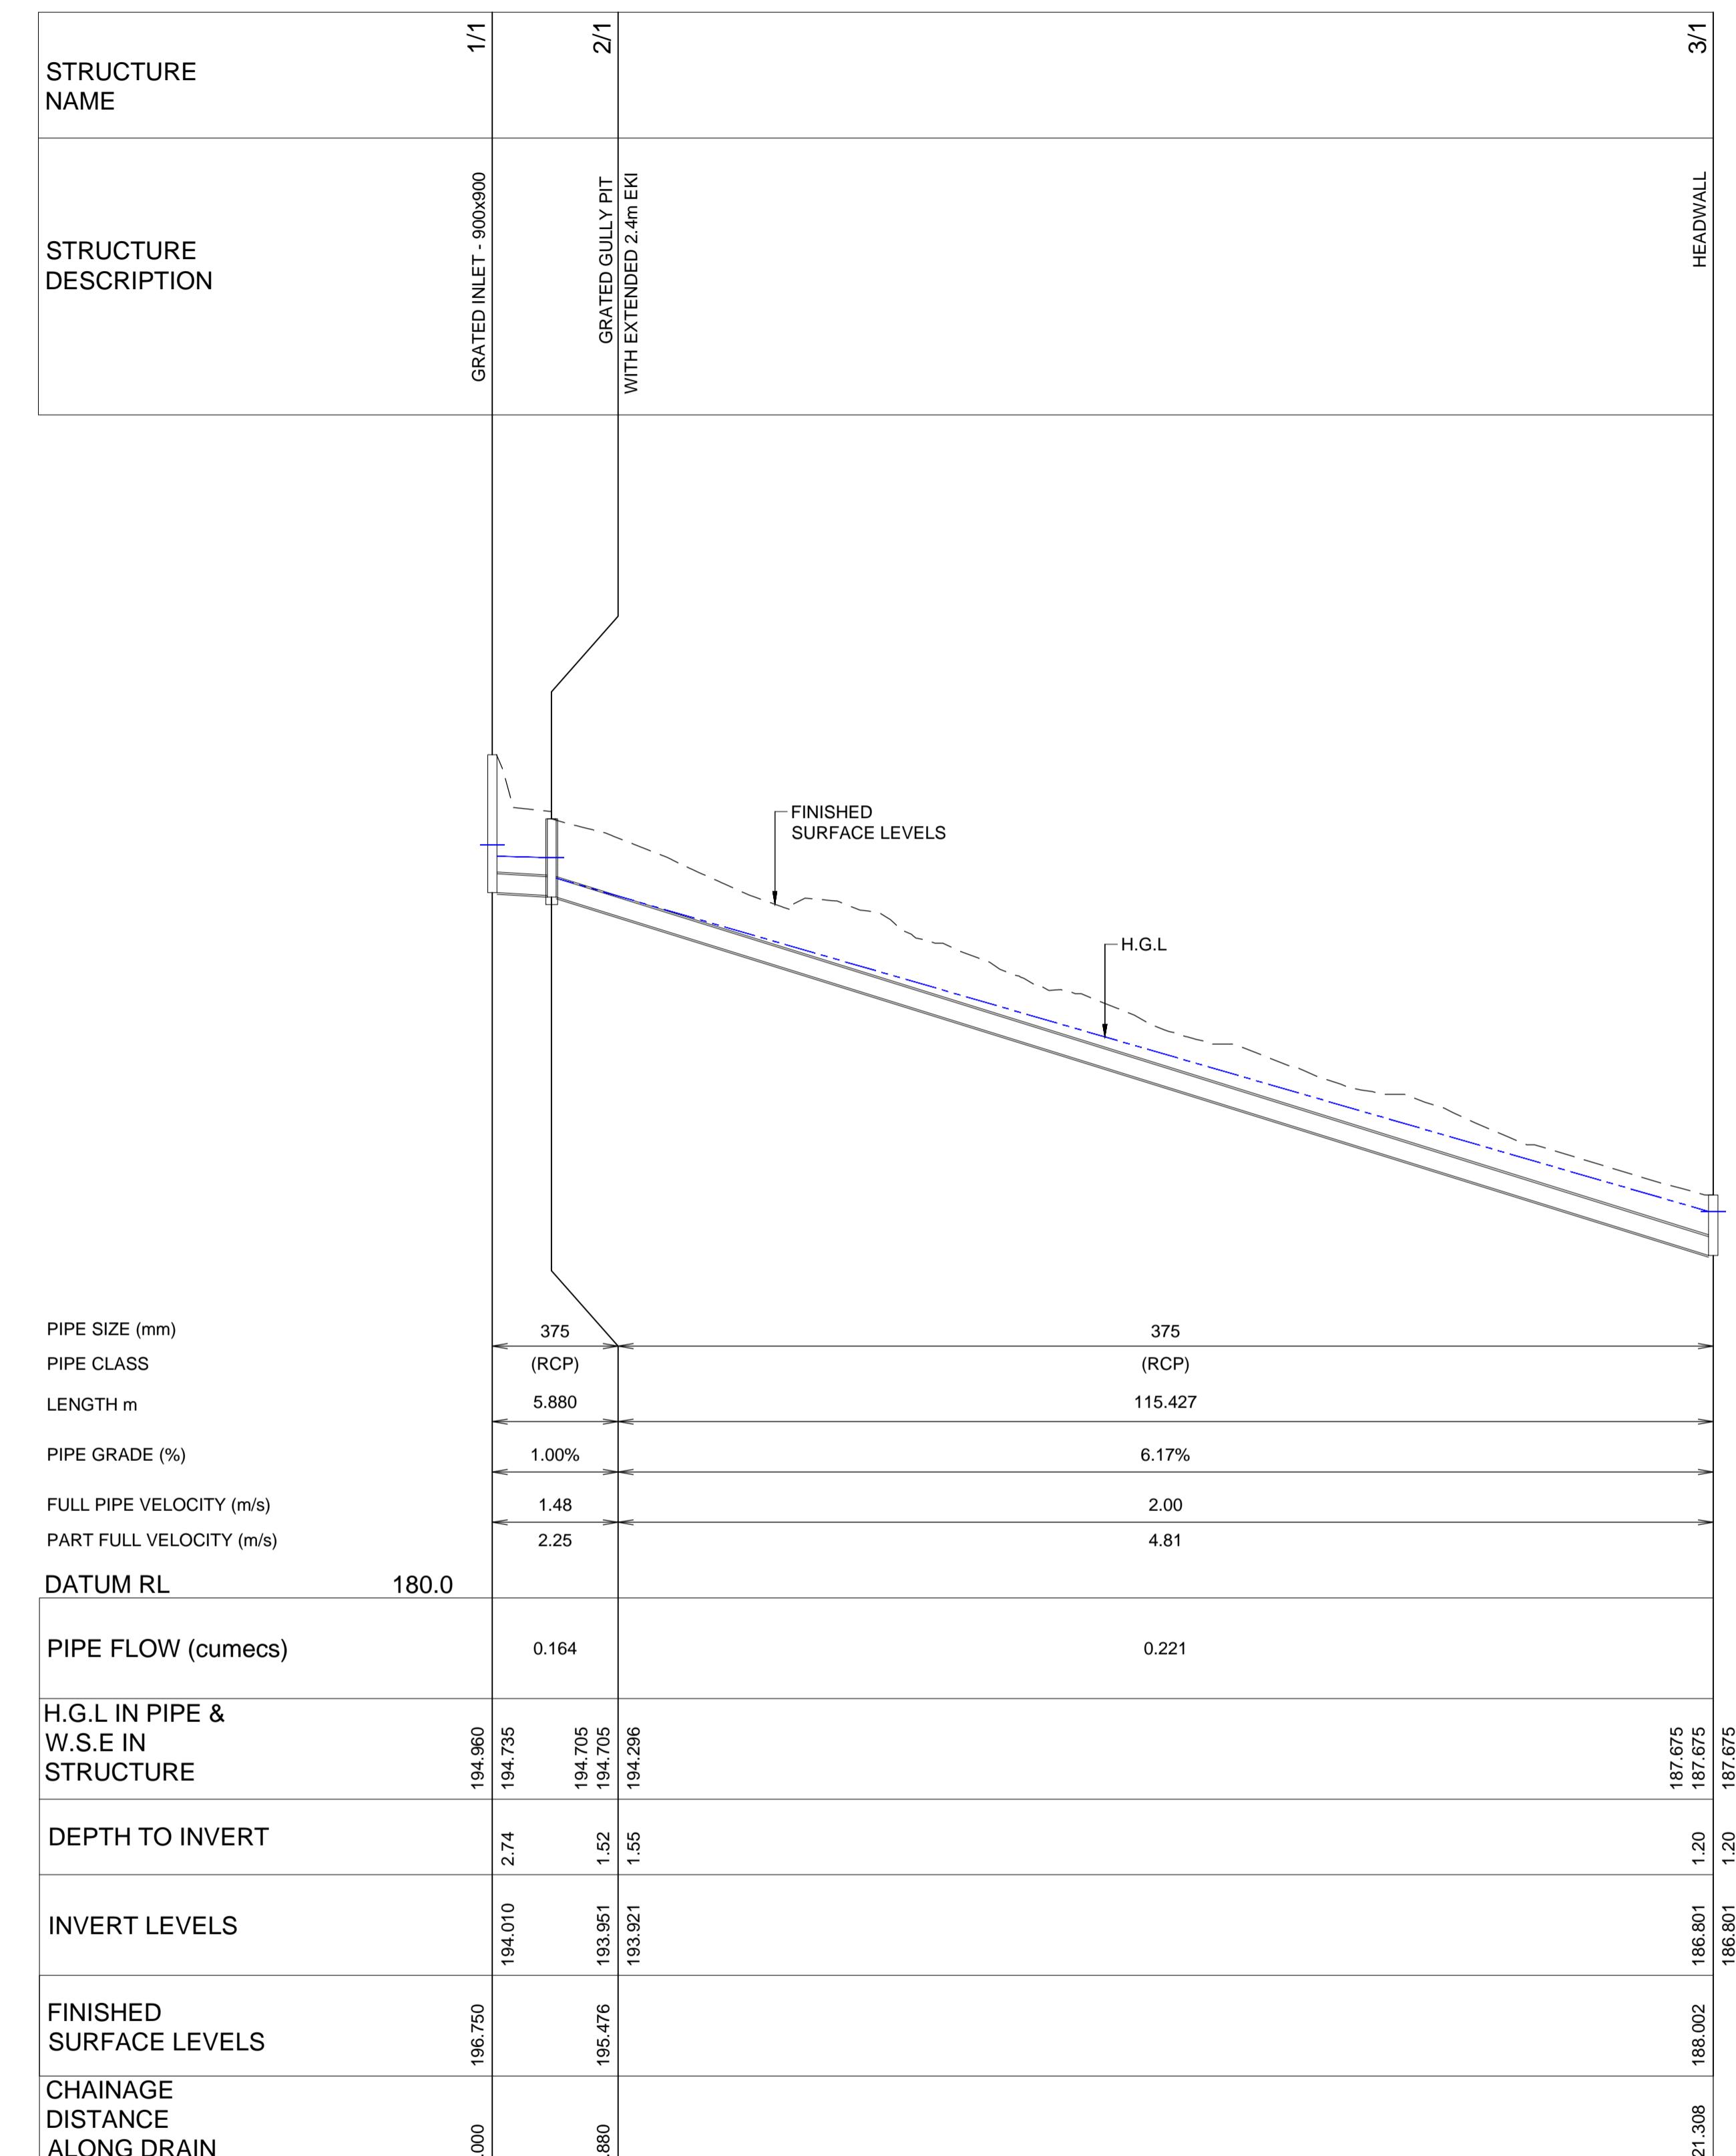

LINE

1

A	ISSUE FOR DEVELOPMENT APPLICATION		
Issue	Description	Date	Design Manager
07/04/2021 P.T. J.B.			
20cm			
100m			
1cm at full size			



Architect



DESIGN CUBICLE PTY LTD  
NOMINATED ARCHITECT - Sam Mc-Han Lu (R8942)  
ADD: 44 SORRELL STREET  
MOSMAN NSW 2088  
TEL: 02 8539 2778  
FAX: 02 8539 2779  
EMAIL: [sam.mc-han@designcubicle.com.au](mailto:sam.mc-han@designcubicle.com.au)  
WEBSITE: [www.designcubicle.com.au](http://www.designcubicle.com.au)

Scale  
0 2 4 6 8 10 12 m  
SCALE 1:250 @ A1

AUSTRALIAN CONSULTING ENGINEERS.  
P T Y L T D - A . C . N . 0 8 4 0 5 9 9 4 1  
LEVEL 4, 470 CHURCH STREET NORTH PARRAMATTA NSW 2150  
PH: (02) 9763 1500 FX: (02) 9763 1515  
EMAIL: [info@aceeng.com.au](mailto:info@aceeng.com.au)

Project  
669 OLD NORTHERN ROAD, DURAL  
PUBLIC DOMAIN WORKS  
CIVIL ENGINEERING PLANS  
DEVELOPMENT APPLICATION

DEVELOPMENT APPLICATION  
Drawing Title  
STORMWATER LONGITUDINAL SECTION  
Scale A1 Project No. 200762 Dwg. No. C701 Issue A