


LEGEND

- BOUNDARY
- EXISTING CONTOURS
- CONCRETE
- TURF
- MULCH
- DECOMPOSED CRUSHED GRANITE PATH
- PROPOSED PLANTING
- EXISTING TREE TO BE RETAINED
- TREE TO BE REMOVED

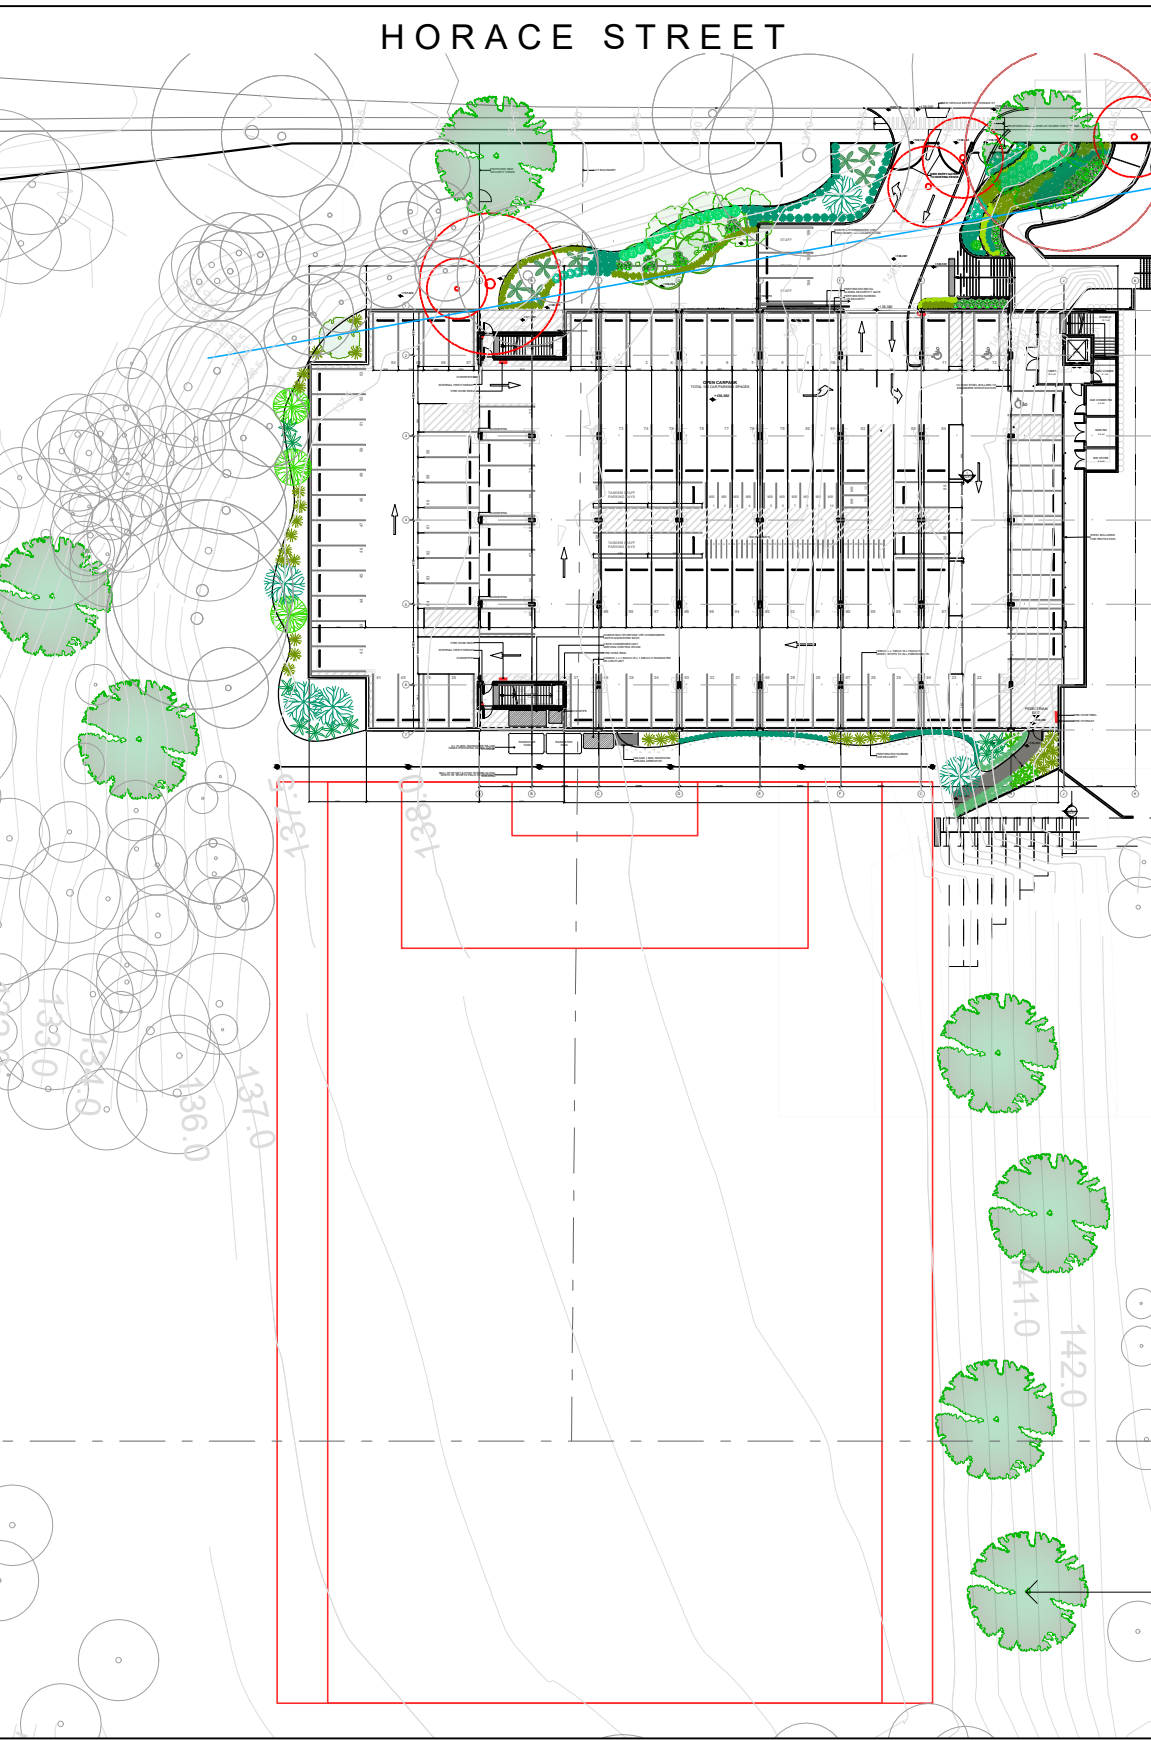

LANDSCAPE SITE PLAN
SCALE 1:750

PROPOSED PLANT SCHEDULE					
KEY	BOTANICAL NAME	COMMON NAME	QTY	MATURE HGT	POT SIZE
TREES					
BC	BACKHOUSIA CITRIODORA	LEMON MYRTLE	3	4m	45Ltr
BM	BACKHOUSIA MYRTIFOLIA	GREY MYRTLE	1	4m	45Ltr
CF	CORYMBIA FICIFOLIA 'SUMMER RED'	SUMMER RED	3	5m	45Ltr
EP	EUCALYPTUS PILULARIS	BLACKBUTT	2	25m	45Ltr
ER	ELAEOCARPUS RETICULATUS	BLUEBERRY ASH	5	8m	45Ltr
ES	EUCALYPTUS SALIGNA	SYDNEY BLUE GUM	1	25m	45Ltr
SG	SYNCAPIA GLOMULIFERA	TURPENTINE TREE	5	25m	45Ltr
TL	TRISTANOPSIS LAURINA 'LUSCIOUS'	LUSCIOUS WATER GUM	3	8m	45Ltr
SHRUBS					
CS	CALLISTEMON VIMINALIS 'SCARLET FLAME'	SCARLET BOTTLEBRUSH	36	1m	200mm
DE	DORYANTHES EXCELSA	GYMEA LILY	7	1.8m	200mm
GR	GREVILLEA ROSMARINIFOLIA 'CRIMSON VILLES'	GREVILLEA	14	0.8m	200mm
WB	WESTRINGIA FRUTICOSA 'BLUE GEM'	BLUE GEM WESTRINGIA	18	1m	200mm
XA	XANTHORHOEA AUSTRALIS	GRASS TREE	1	2m	25Ltr
GRASSES / GROUND COVERS					
AA	ASPLENIUM AUSTRALASICUM	BIRDS NEST FERN	10	1m	200mm
BS	BANKSIA SPINULOSA 'BIRTHDAY CANDLES'	BIRTHDAY CANDLES	23	0.3m	200mm
DI	DIANELLA CAERULEA 'LITTLE JESS'	LITTLE JESS	119	0.4m	200mm
HG	HELMHOLTZIA GLABERRIMA	STREAM LILY	11	1.5m	200mm
LH	LOMANDRA HYSTRIX 'KATIE BELLS'	KATIE BELLS	30	1.5m	200mm
LL	LOMANDRA LONGIFOLIA 'LIME TUFF'	LIME TUFF	34	0.4m	200mm
LM	LIRIOPE MUSCARI 'JUST RIGHT'	JUST RIGHT	39	0.5m	200mm
LT	LOMANDRA LONGIFOLIA 'TANIKA'	TANIKA	79	0.6m	200mm
MP	MYOPORUM PARVIFOLIUM 'YAREENA'	YAREENA	12	0.1m	200mm

NOTES:

- Contractors to check and verify all dimensions and all levels on site prior to any works.
- Any discrepancies should be immediately referred to Space Landscape Designs.
- All work to comply with N.C.A. Statutory Authorities and relevant Australian Standards.
- Dimensions measured over existing. All measurements are in millimetres.

Rev: A 12/06/2020 Preliminary Issue
B 08/07/20 50% DD Issue
C 27/07/20 50% DD Issue
D 30/07/20 90% DD Issue
E 09/04/21 90% DD Issue
F 30/04/21 DA Issue
G 04/05/21 DA Issue

Checked: AE
Rev: I 08/11/21
Issue: DA Issue

Checked: AE

ARCHITECT: **JDHarchitects**
JDH ARCHITECTS PTY. LTD.
44 Little Oxford Street
Darlinghurst, NSW 2010
ABN 27 110 978 802
ACN 110 978 802
NOMINATED ARCHITECT:
JAYNE HARRISON (7403)


S P A C E
LANDSCAPE DESIGNS

Space Landscape Designs Pty Ltd
ABN 60 799 663 674 ACN 139 316 251
info@spacelandscape.com.au
spacelandscape.com.au
P 02 9905 7870 F 02 9905 7657
Suite 138, 117 Old Pittwater Rd.
Brookvale NSW 2100

CLIENT: Ku-ring-gai Council
PROJECT: St. Ives Indoor Sports Complex
60-70 Horace St, St Ives 2075

DRN: C.Wallace (B.LArch)
DATE: 02/11/2021
SCALE: 1:200@A1
PROJECT NO: 201748

LANDSCAPE PLAN
PARKING LEVEL
L-100
Rev I

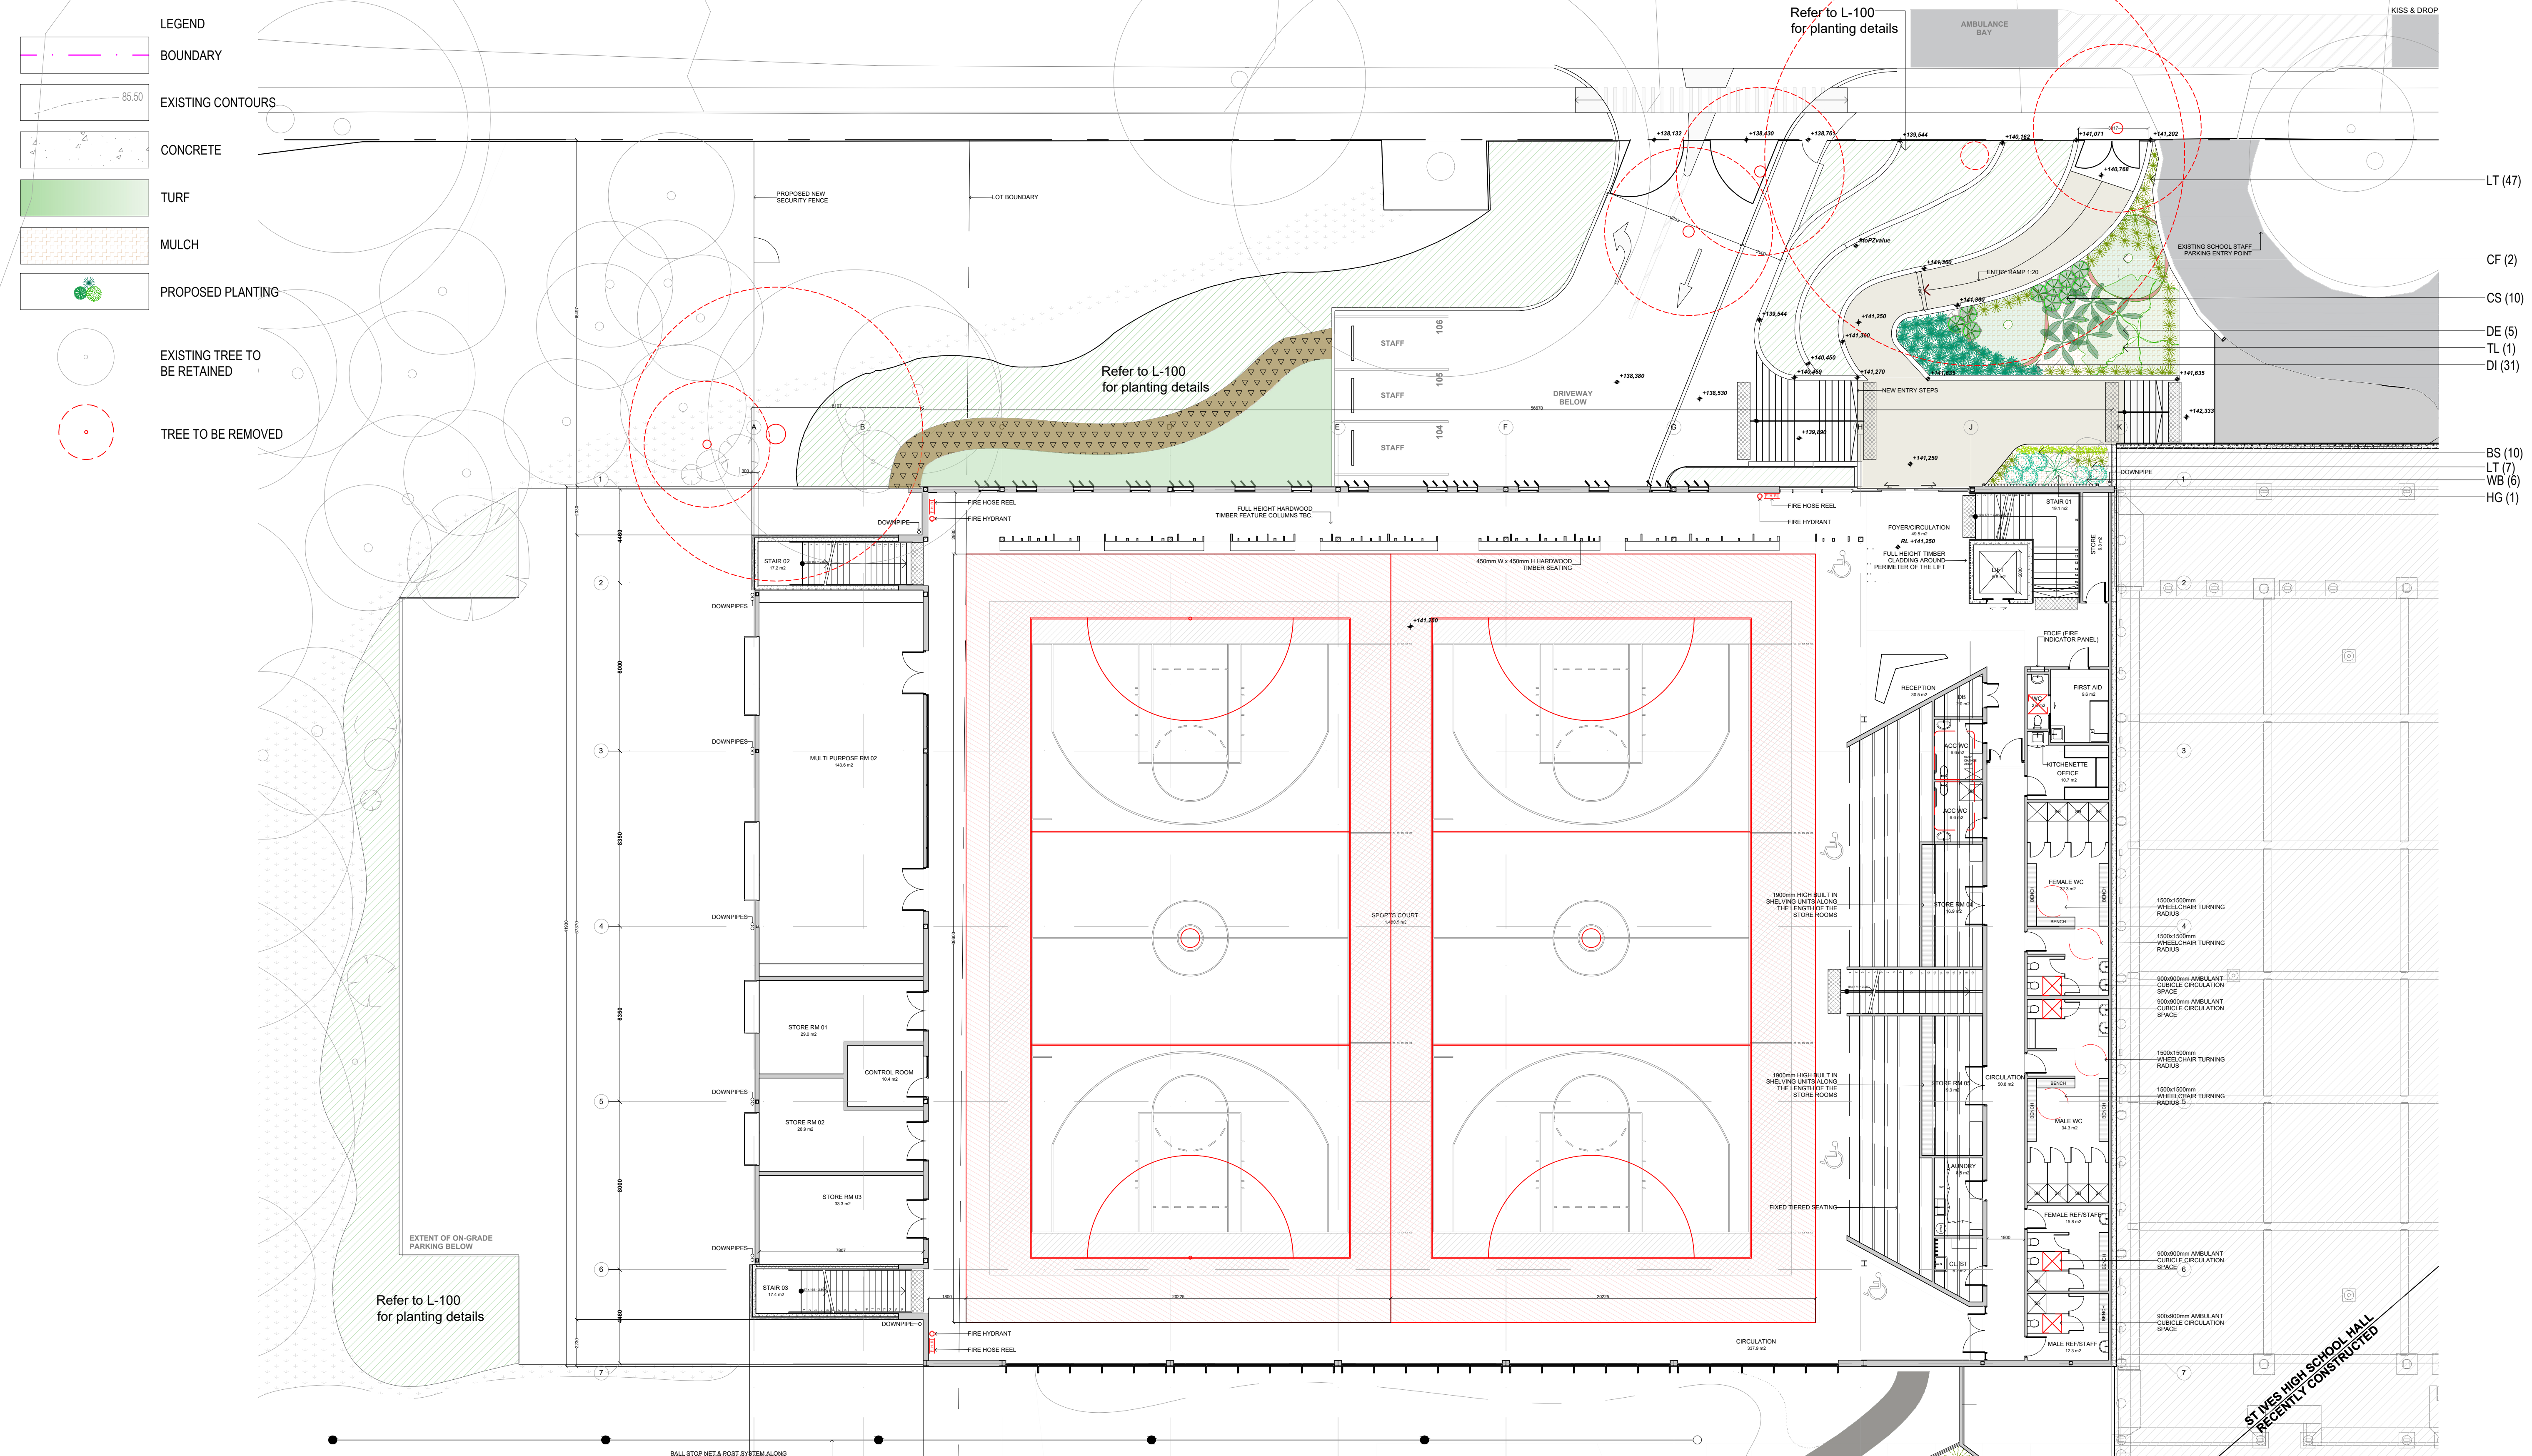

PROPOSED PLANT SCHEDULE					
KEY	BOTANICAL NAME	COMMON NAME	QTY	MATURE HGT	POT SIZE
CF ER TL	TREES				
	CORYMBIA FICIFOLIA 'SUMMER RED'	SUMMER RED	2	5m	75Ltr
	ELAEOCARPUS RETICULATUS	BLUEBERRY ASH	1	8m	75Ltr
CS DE WB	SHRUBS				
	TRISTANOPSIS LAURINA 'LUSCIOUS'	LUSCIOUS WATER GUM	1	8m	75Ltr
	CALLISTEMON VIMINALIS 'SCARLET FLAME'	SCARLET BOTTLEBRUSH	10	1m	200mm
AA BS DI HG LH LM LT	GRASSES / GROUND COVERS				
	DORYANTHES EXCELSA	GYMEA LILY	5	2m	25Ltr
	WESTRINGIA FRUTICOSA 'BLUE GEM'	BLUE GEM WESTRINGIA	6	1m	200mm
AA BS DI HG LH LM LT	GRASSES / GROUND COVERS				
	ASPLENIUM AUSTRALASICUM	BIRDS NEST FERN	6	1m	200mm
	BANKSIA SPINULOSA 'BIRTHDAY CANDLES'	BIRTHDAY CANDLES	10	0.3m	200mm
	DIANELLA CAERULEA 'LITTLE JESS'	LITTLE JESS	31	0.4m	200mm
AA BS DI HG LH LM LT	GRASSES / GROUND COVERS				
	HELMHOLTZIA GLABERRIMA	STREAM LILY	1	1.5m	200mm
	LOMANDRA HYSTRIX 'KATIE BELLS'	KATIE BELLS	17	1.5m	200mm
AA BS DI HG LH LM LT	GRASSES / GROUND COVERS				
	LIRIOPE MUSCARI 'JUST RIGHT'	JUST RIGHT	15	0.5m	200mm
	LOMANDRA LONGIFOLIA 'TANIKA'	TANIKA	54	0.6m	200mm