


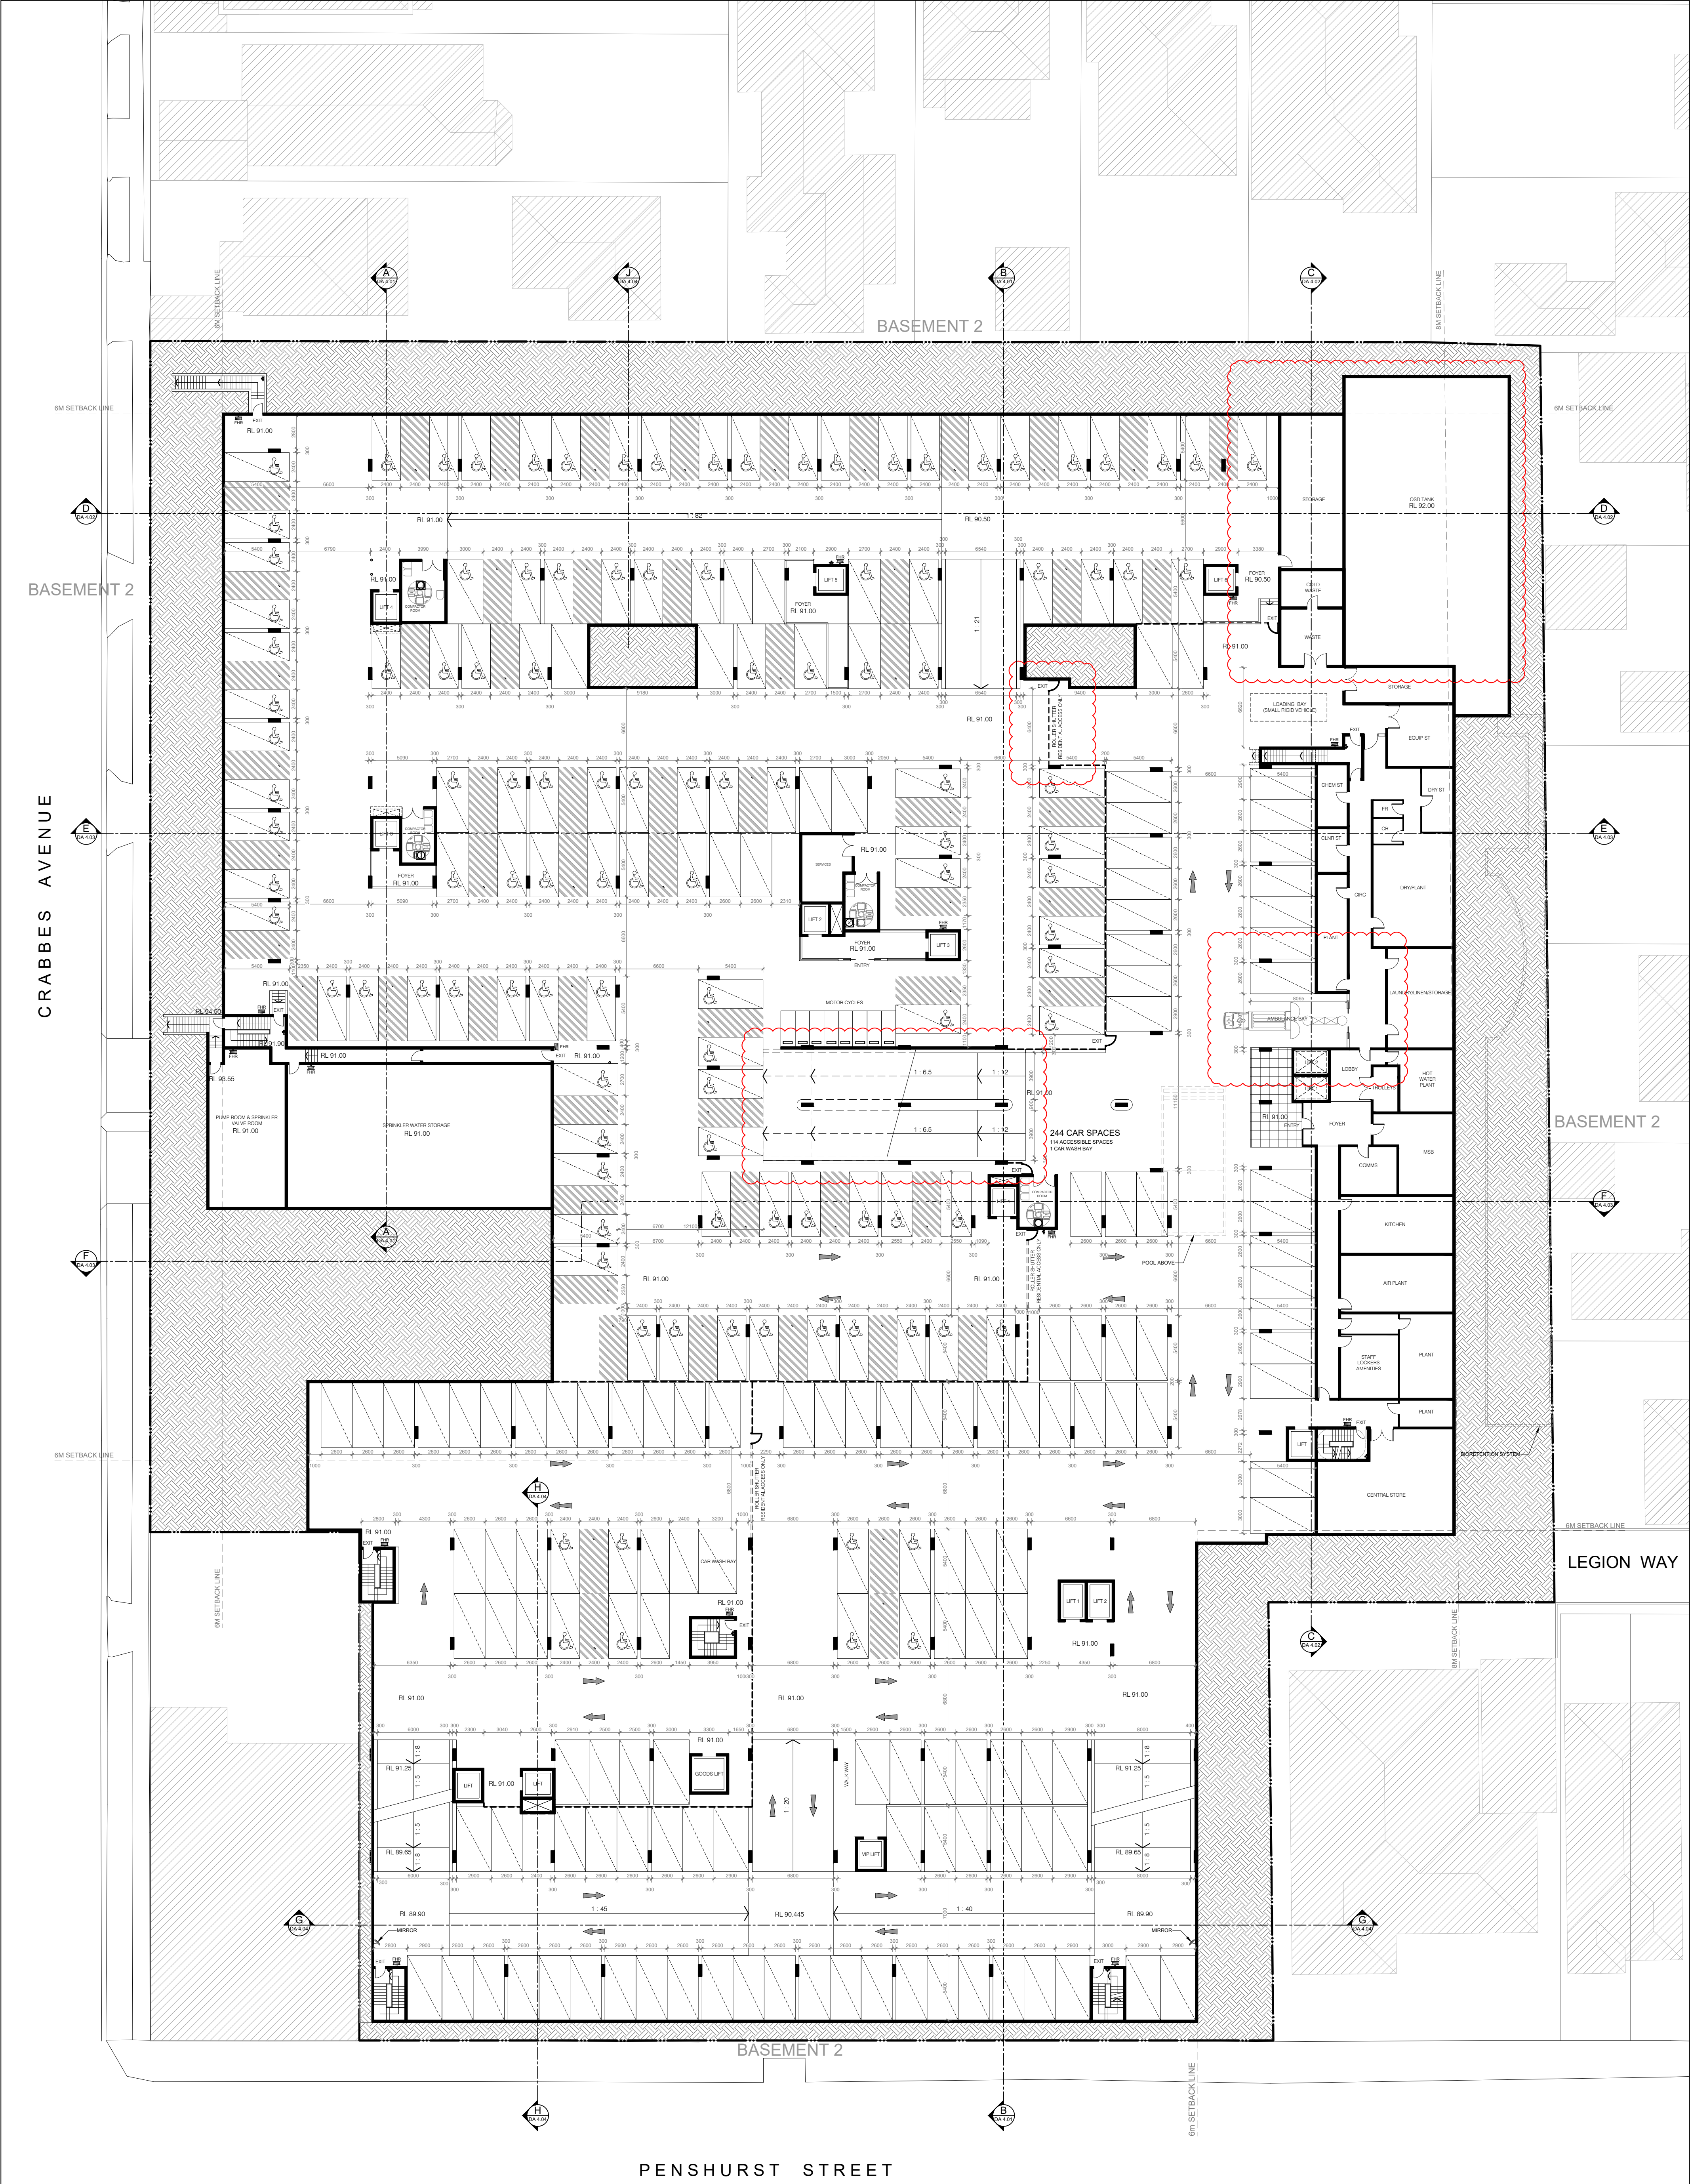

NO.	REVISION	DATE	DRAWN	CHKD
A	DA SUBMISSION	14.06.2019	MS	VA
B	DA SUBMISSION	28.01.2020	MS	VA
C	DA SUBMISSION	06.08.2020	MS	VA



Heritage House, Suite 1, 256 Victoria Avenue,
Chatswood, NSW 2067 Australia
PO Box 779 Artarmon 1570
P (02) 9967 9910 F (02) 9967 9930
E info@hyecorp.com.au
W www.hyecorp.com.au

HYECORP DESIGN
in collaboration with:



ARCHITECT: Amglen Pty Ltd
Van Aratoon MRAIA
P (02) 9967 9910
E vahan@hyecorp.com.au

PRELIMINARY
NOT FOR CONSTRUCTION



NOTE:
Do not scale from drawings. All dimensions to be checked on site before commencement of work. All discrepancies to be brought to the attention of the Architect. Larger scale drawings and written dimensions take preference. This drawing is copyright and the property of the author, and must not be retained, copied or used without the express authority of HYECORP PROPERTY GROUP.

PROJECT


ADDRESS

26 CRABBES AVENUE,
WILLOUGHBY, NSW 2068

TITLE

PLAN 2

SCALE	DATE	DRAWN
1:250 @ A1	06.08.2020	MS
DRAWING	REVISION	
DA 2.02	C	

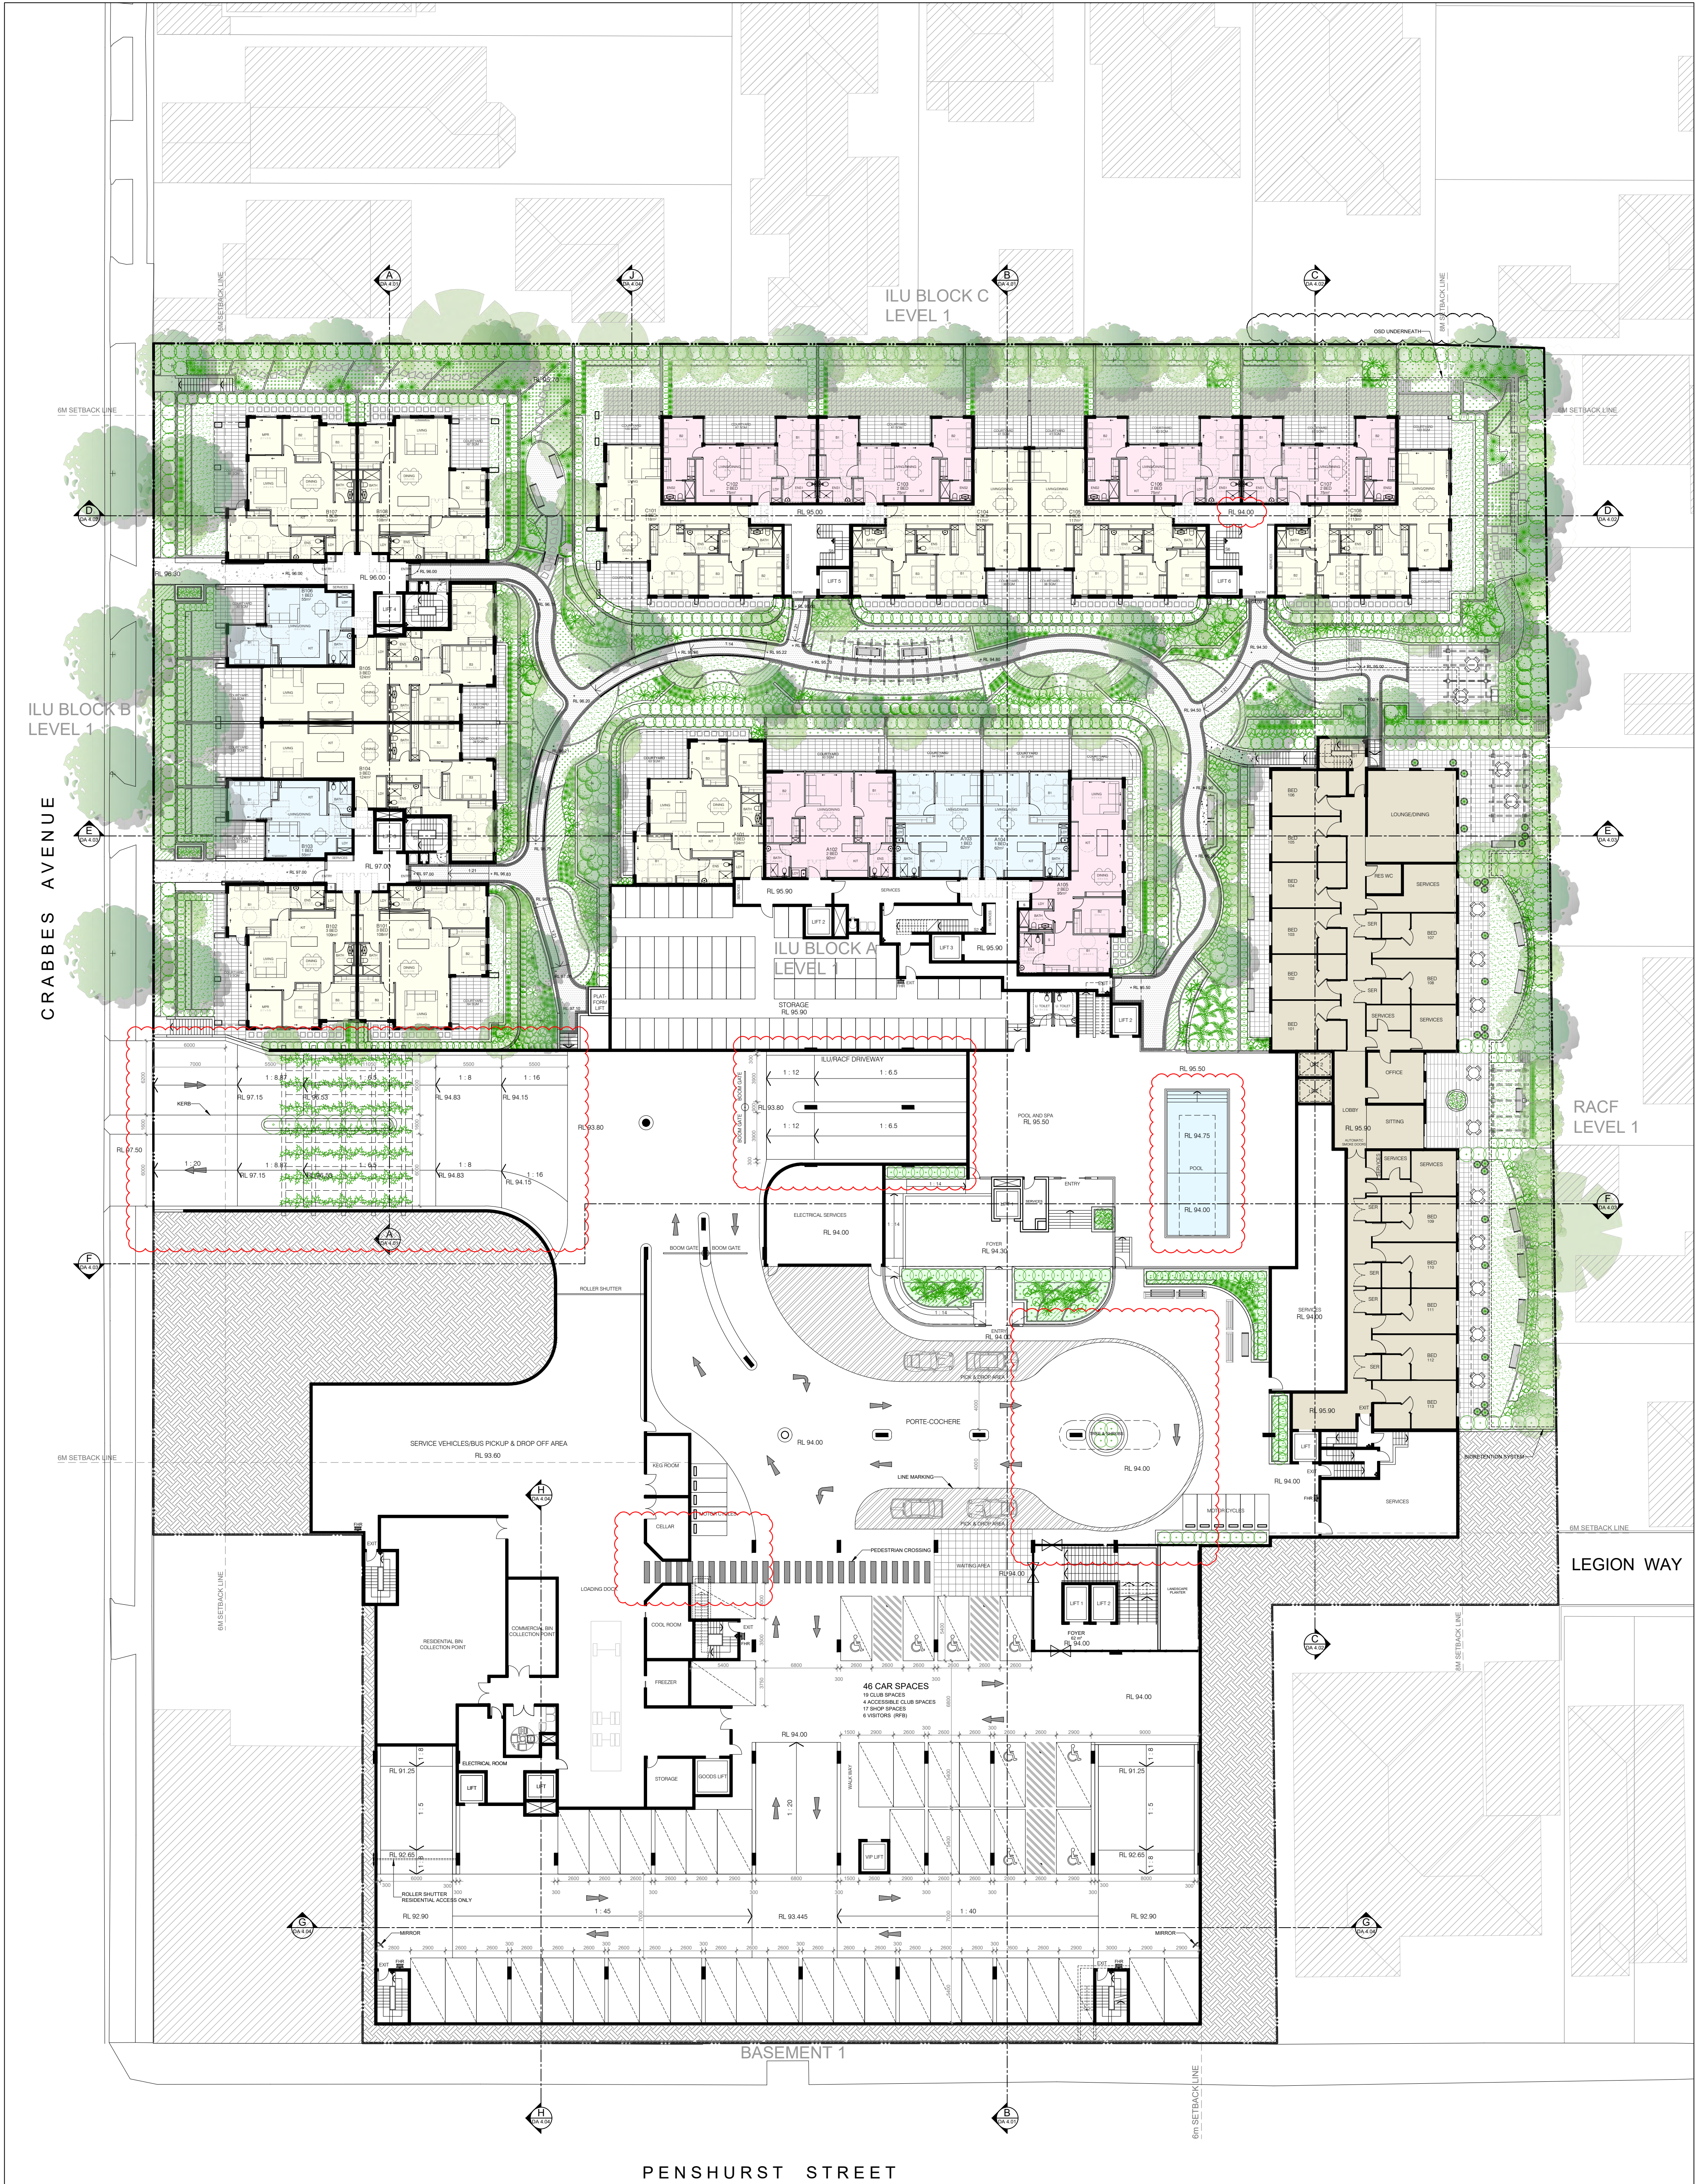

NO.	REVISION	DATE	DRAWN	CHKD
A	DA SUBMISSION	14.06.2019	MS	VA
B	DA SUBMISSION	28.01.2020	MS	VA
C	DA SUBMISSION	06.08.2020	MS	VA



Heritage House, Suite 1, 256 Victoria Avenue,
Chatswood, NSW 2067 Australia
PO Box 779 Artarmon 1570
P (02) 9967 9910 F (02) 9967 9930
E info@hyecorp.com.au
W www.hyecorp.com.au

HYECORP DESIGN
in collaboration with:



ARCHITECT: Amglen Pty Ltd
Van Aratoon MRAIA
P (02) 9967 9910
E vahan@hyecorp.com.au

PRELIMINARY
NOT FOR CONSTRUCTION



NOTE:
Do not scale from drawings. All dimensions to be checked on site before commencement of work. All discrepancies to be brought to the attention of the Architect. Larger scale drawings and written dimensions take preference. This drawing is copyright and the property of the author, and must not be retained, copied or used without the express authority of HYECORP PROPERTY GROUP.


PROJECT

ADDRESS
26 CRABBES AVENUE,
WILLOUGHBY, NSW 2068

TITLE

PLAN 3

SCALE	DATE	DRAWN
1:250 @ A1	06.08.2020	MS
DRAWING	REVISION	
DA 2.03	C	

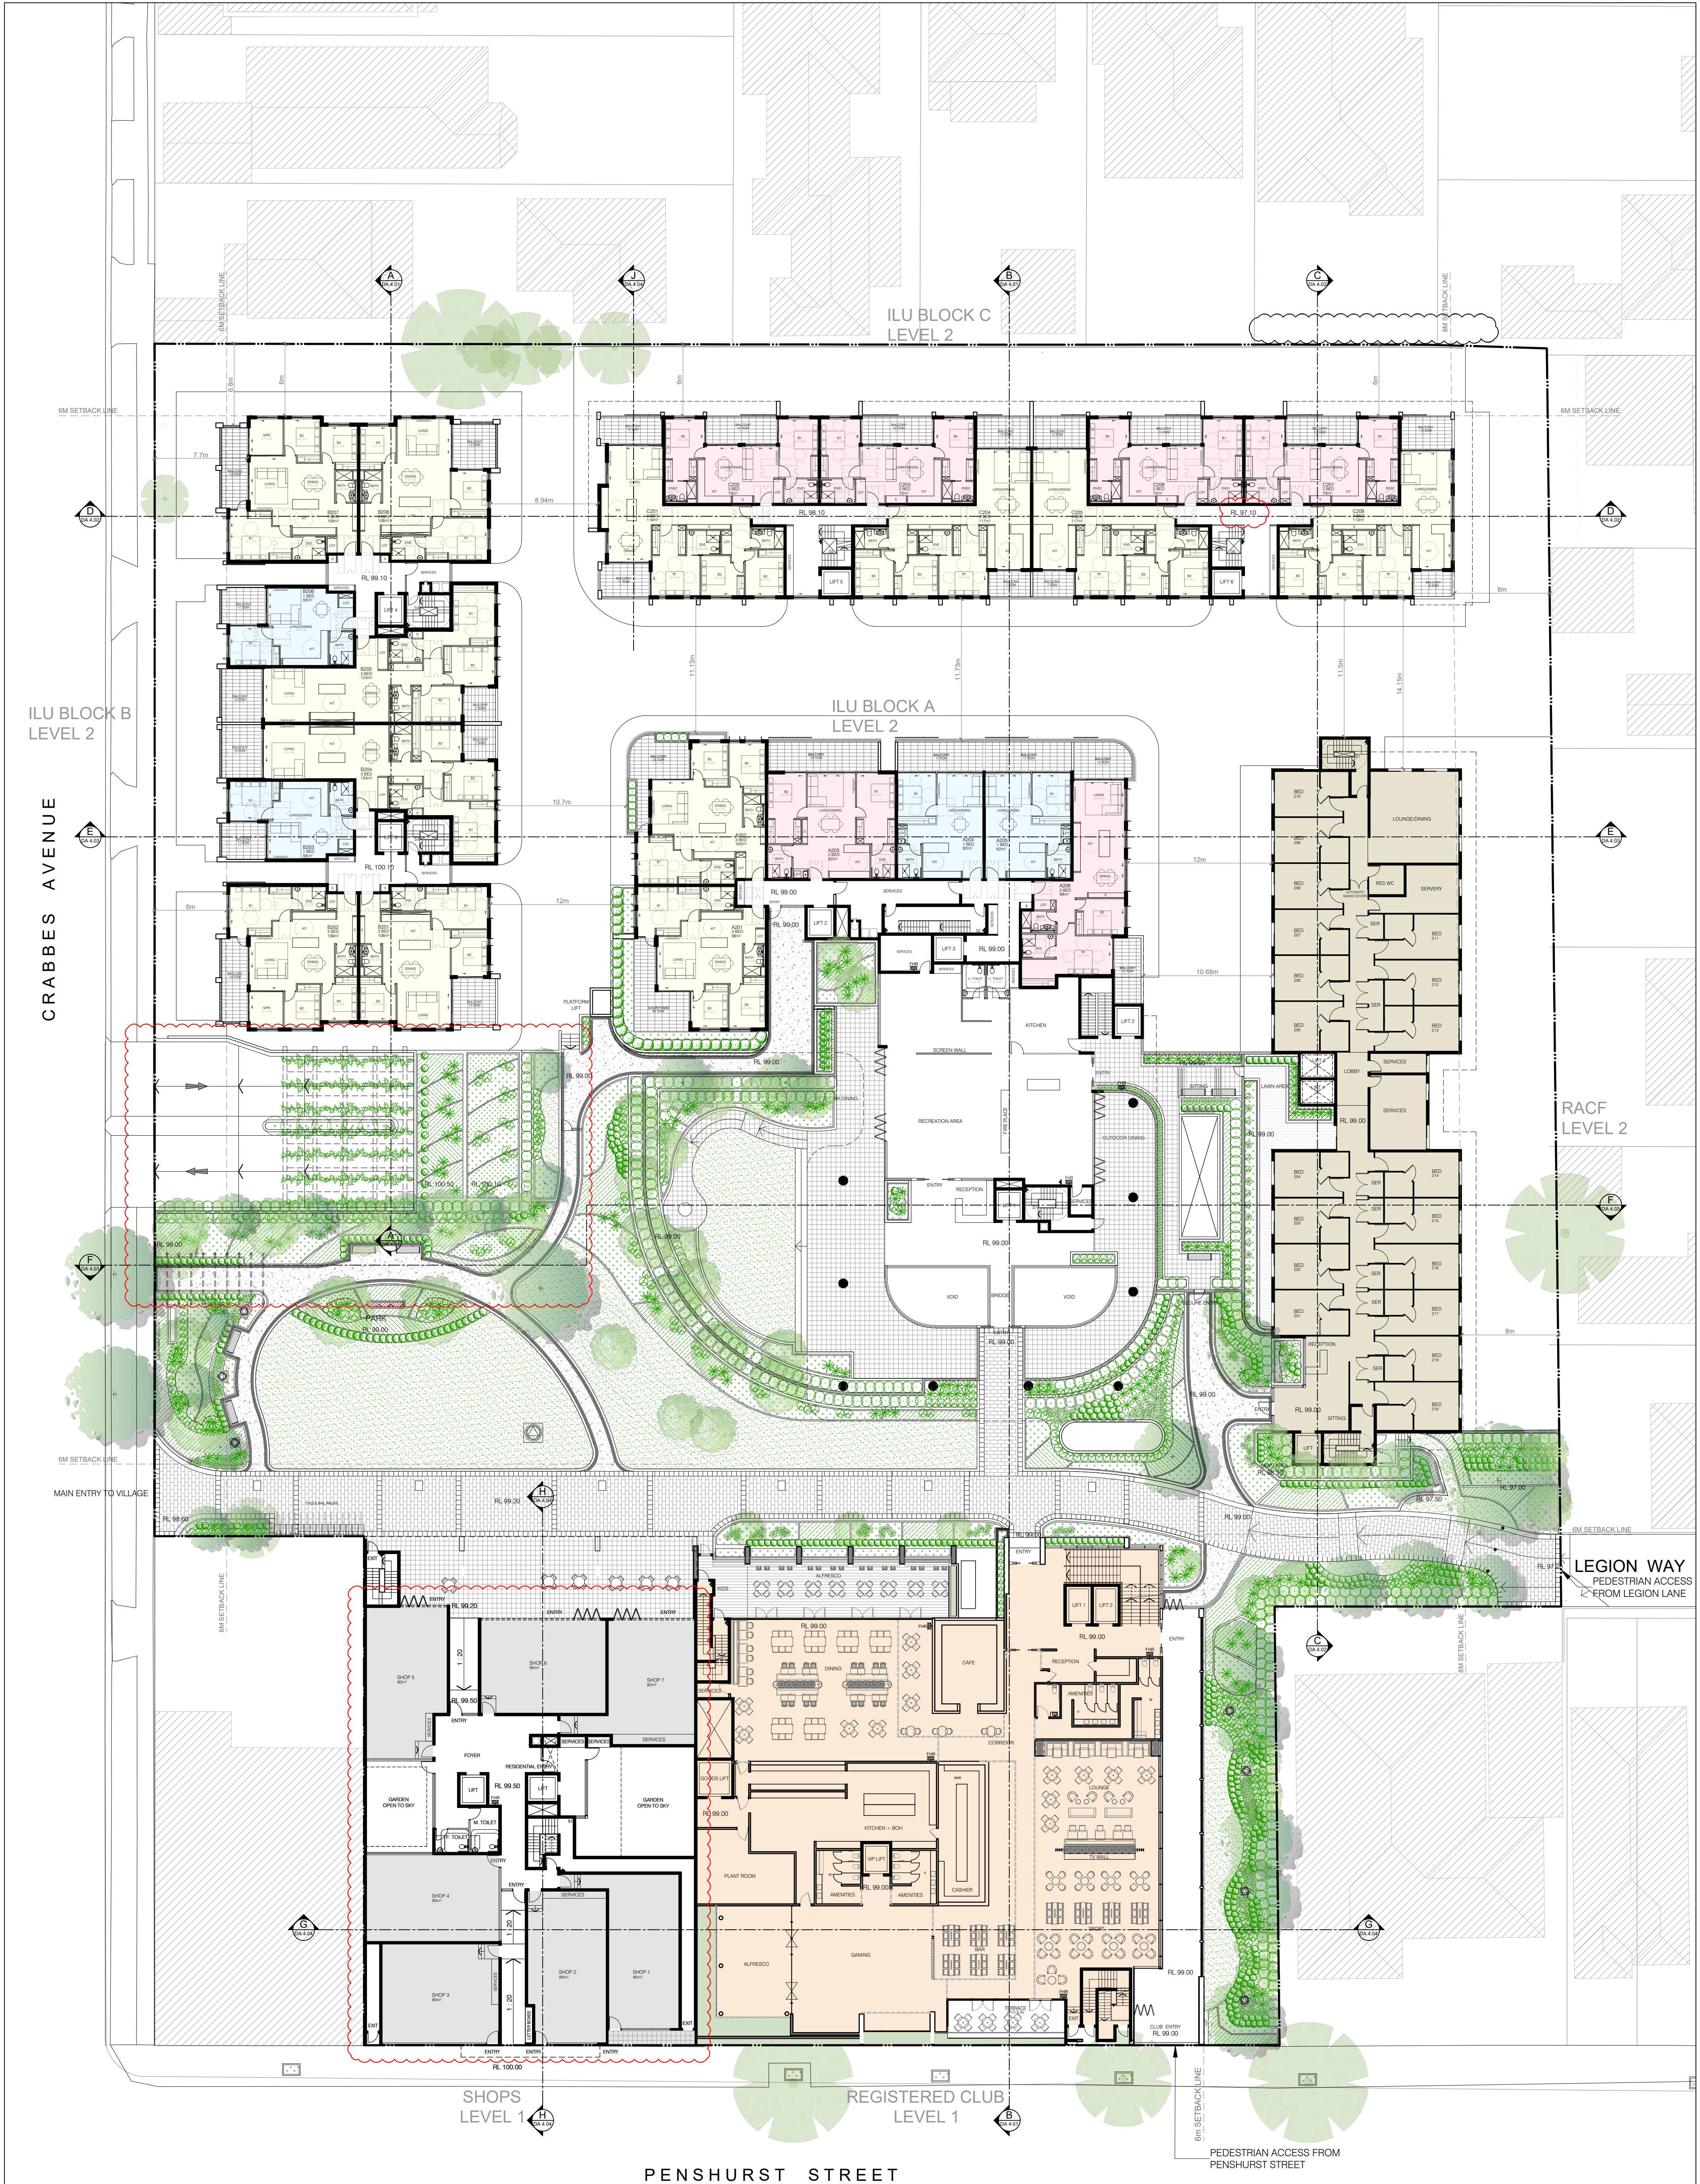

NO.	REVISION	DATE	DRAWN	CHKD
A	DA SUBMISSION	14.06.2019	MS	VA
B	DA SUBMISSION	28.01.2020	MS	VA
C	DA SUBMISSION	06.08.2020	MS	VA



Heritage House, Suite 1, 256 Victoria Avenue,
Chatswood, NSW 2067 Australia
PO Box 779 Artarmon 1570
P (02) 9967 9910 F (02) 9967 9930
E info@hyecorp.com.au
W www.hyecorp.com.au

HYECORP DESIGN

in collaboration with:


Amglen

design, drafting, management.

ARCHITECT: Amglen Pty Ltd
Van Aratoon MRAIA
P (02) 9967 9910
E vahan@hyecorp.com.au

PRELIMINARY

NOT FOR CONSTRUCTION

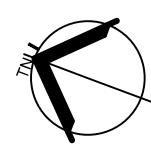

NOTE:

Do not scale from drawings. All dimensions to be checked on site before commencement of work. All discrepancies to be brought to the attention of the Architect. Larger scale drawings and written dimensions take preference. This drawing is copyright and the property of the author, and must not be retained, copied or used without the express authority of HYECORP PROPERTY GROUP.

PROJECT

ADDRESS

26 CRABBES AVENUE,
WILLOUGHBY, NSW 2068

TITLE

PLAN 4

SCALE

1:250 @ A1

DRAWING

DA 2.04

DATE

06.08.2020

DRAWN

MS

REVISION

C



NO	REVISION	DATE	DRAWN	CHKD
A	DA SUBMISSION	14.06.2019	MS	VA
B	DA SUBMISSION	28.01.2020	MS	VA
C	DA SUBMISSION	06.08.2020	MS	VA



Heritage House, Suite 1, 256 Victoria Avenue,
Chatswood, NSW 2067 Australia
PO Box 779 Artarmon 1570
P (02) 9967 9910 F (02) 9967 9930
E info@hyecorp.com.au
W www.hyecorp.com.au

HYECORP DESIGN
in collaboration with:



ARCHITECT: Amglen Pty Ltd
Van Aratoon MRAIA
P (02) 9967 9910
E vahan@hyecorp.com.au

PRELIMINARY
NOT FOR CONSTRUCTION



NOTE:
Do not scale from drawings. All dimensions to be checked on site before
commencement of work. All discrepancies to be brought to the attention of the
Architect. Larger scale drawings and written dimensions take preference. This
drawing is copyright and the property of the author, and must not be retained,
copied or used without the express authority of HYECORP PROPERTY GROUP.


PROJECT

ADDRESS
26 CRABBES AVENUE,
WILLOUGHBY, NSW 2068

TITLE

PLAN 5

SCALE	DATE	DRAWN
1:250 @ A1	06.08.2020	MS
DRAWING	REVISION	
DA 2.05	C	

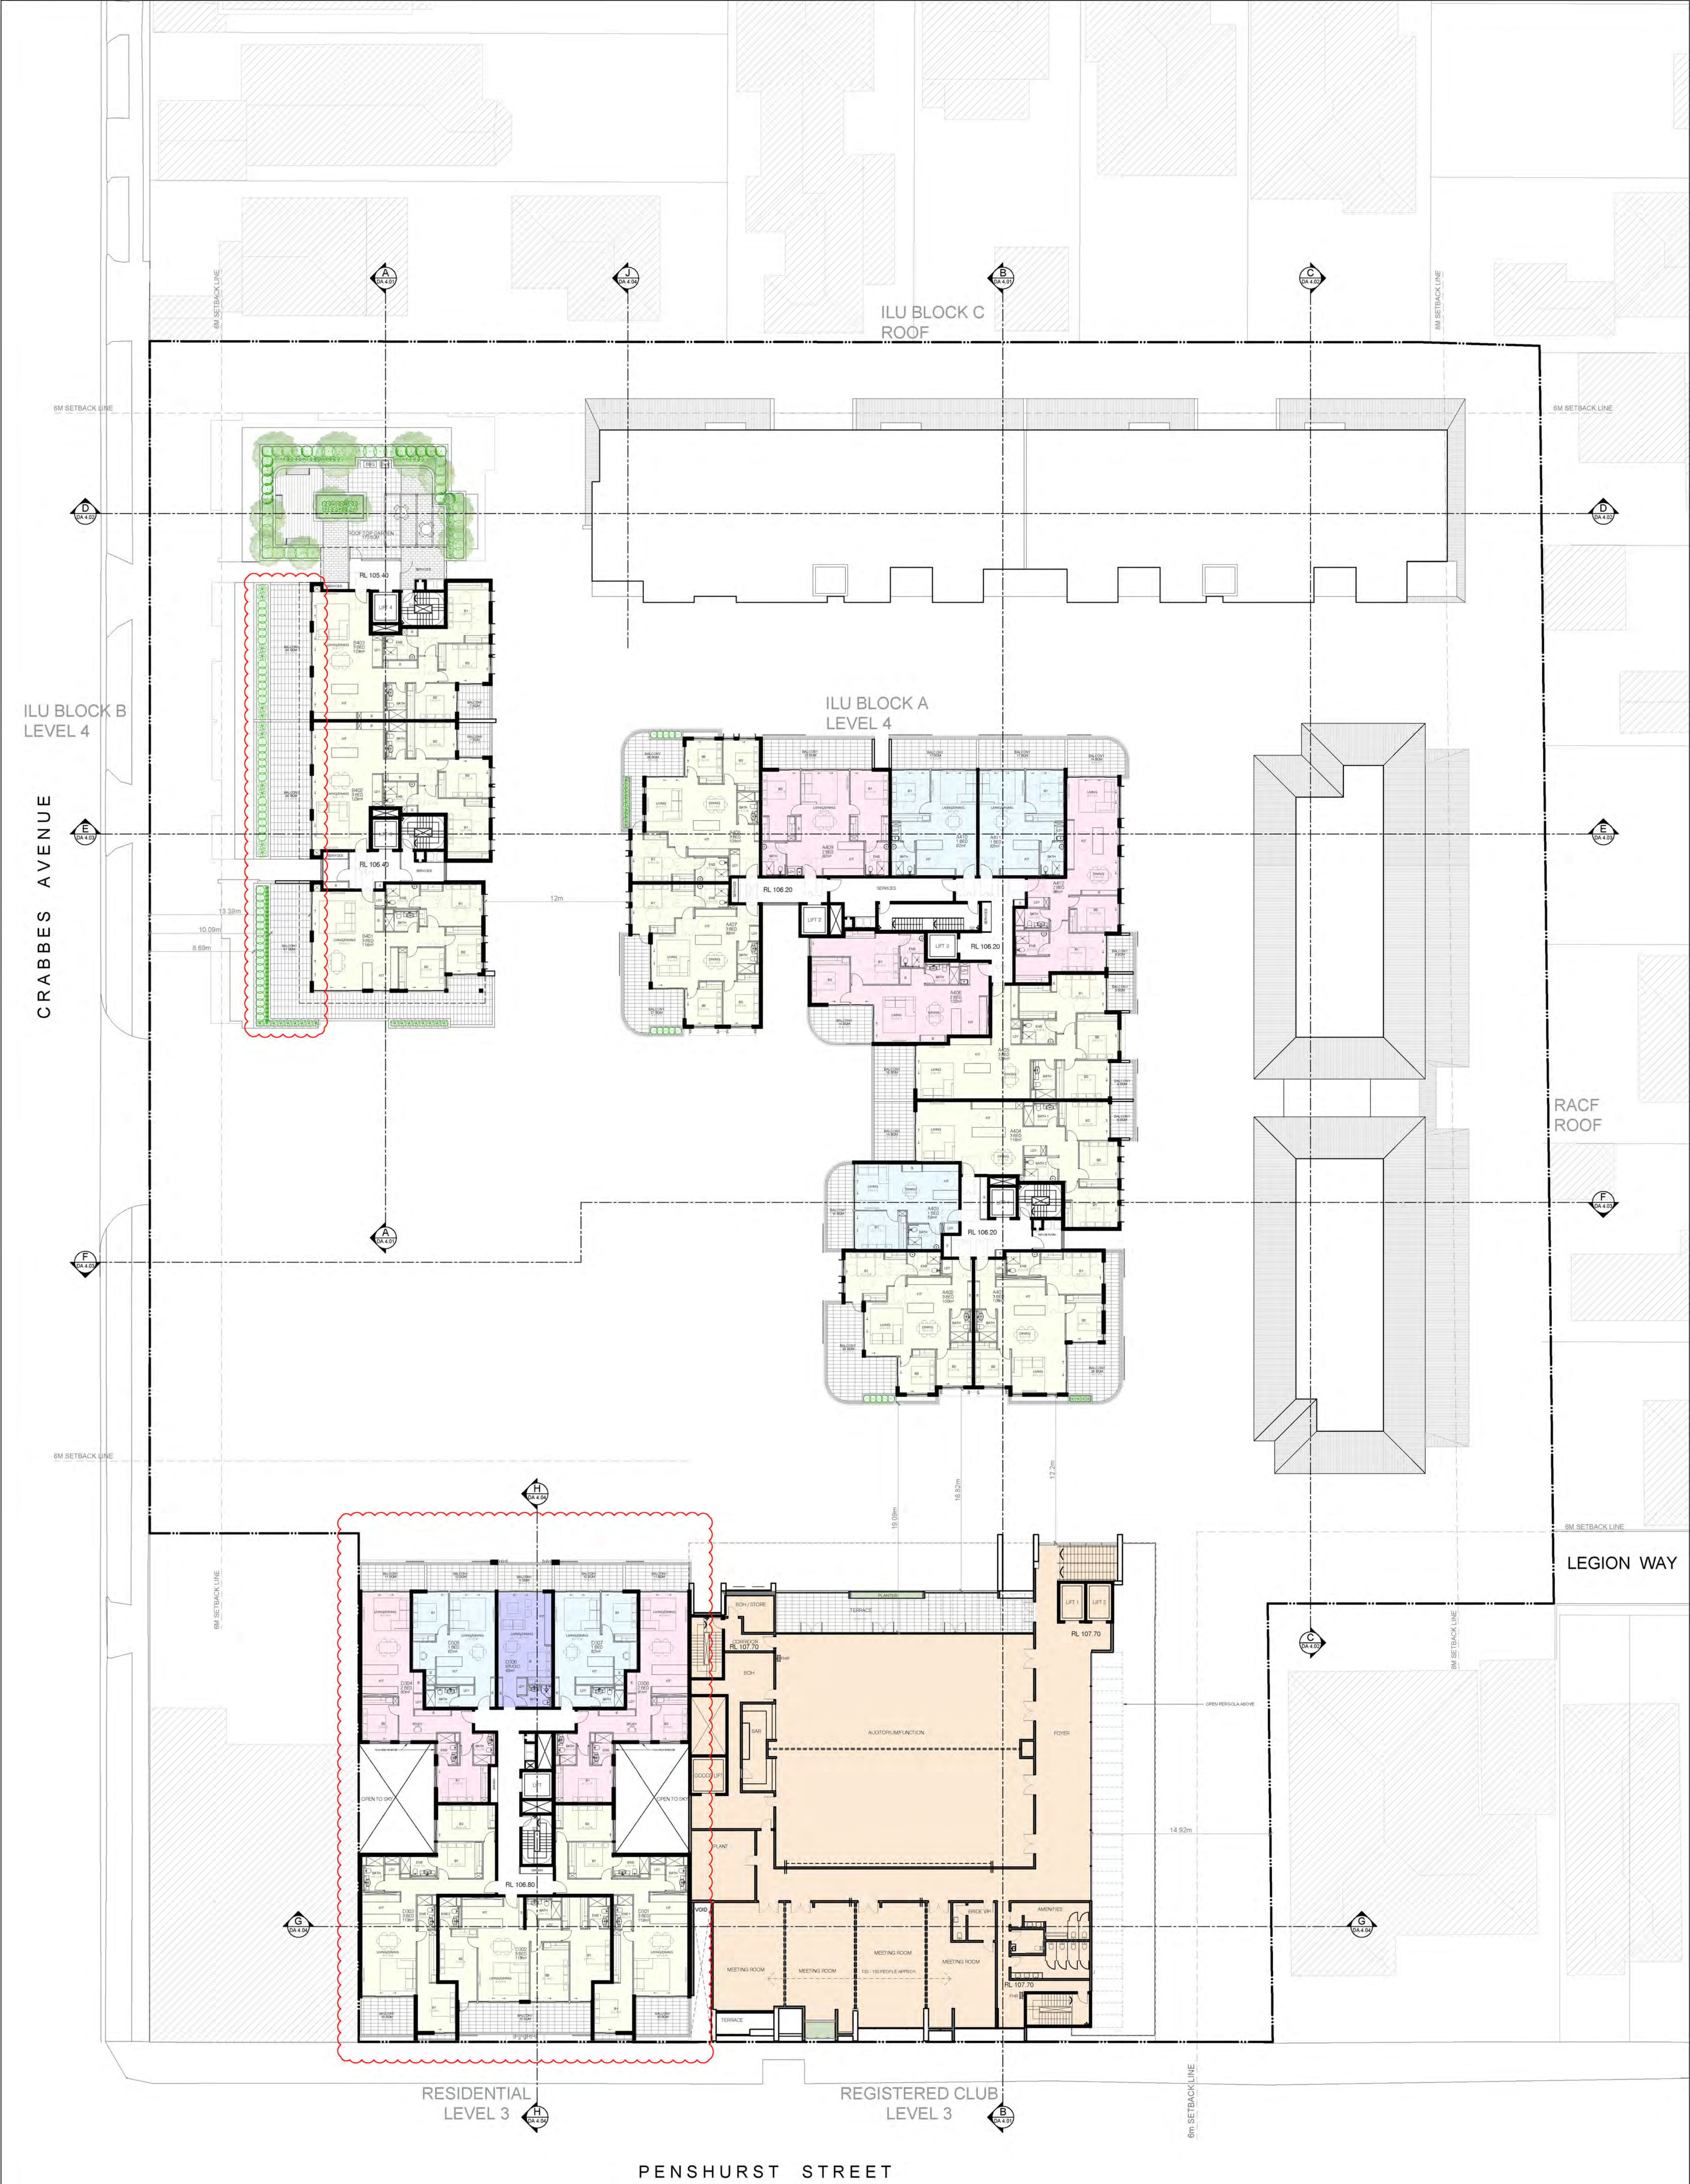

NO	REVISION	DATE	DRAWN	CHKD
A	DA SUBMISSION	14.06.2019	MS	VA
B	DA SUBMISSION	06.08.2020	MS	VA



Heritage House, Suite 1, 256 Victoria Avenue,
Chatswood, NSW 2067 Australia
PO Box 779 Artarmon 1570
P (02) 9967 9910 F (02) 9967 9930
E info@hyecorp.com.au
W www.hyecorp.com.au

HYECORP DESIGN
in collaboration with:



ARCHITECT: Amglen Pty Ltd
Van Aratoon MRAIA
P (02) 9967 9910
E vahan@hyecorp.com.au

PRELIMINARY
NOT FOR CONSTRUCTION



NOTE:
Do not scale from drawings. All dimensions to be checked on site before commencement of work. All discrepancies to be brought to the attention of the Architect. Larger scale drawings and written dimensions take preference. This drawing is copyright and the property of the author, and must not be retained, copied or used without the express authority of HYECORP PROPERTY GROUP.

PROJECT

ADDRESS

26 CRABBES AVENUE,
WILLOUGHBY, NSW 2068

TITLE

PLAN 6

SCALE	DATE	DRAWN
1:250 @ A1	06.08.2020	MS
DRAWING	REVISION	
DA 2.06	B	



NO	REVISION	DATE	DRAWN	CHKD
A	DA SUBMISSION	14.06.2019	MS	VA
B	DA SUBMISSION	06.08.2020	MS	VA



Heritage House, Suite 1, 256 Victoria Avenue,
Chatswood, NSW 2067 Australia
PO Box 779 Artarmon 1570
P (02) 9967 9910 F (02) 9967 9930
E info@hyecorp.com.au
W www.hyecorp.com.au

HYECORP DESIGN
in collaboration with:



ARCHITECT: Amglen Pty Ltd
Van Aratoon MRAIA
P (02) 9967 9910
E vahan@hyecorp.com.au

PRELIMINARY
NOT FOR CONSTRUCTION



NOTE:
Do not scale from drawings. All dimensions to be checked on site before
commencement of work. All discrepancies to be brought to the attention of the
Architect. Larger scale drawings and written dimensions take preference. This
drawing is copyright and the property of the author, and must not be retained,
copied or used without the express authority of HYECORP PROPERTY GROUP.

PROJECT

ADDRESS

26 CRABBES AVENUE,
WILLOUGHBY, NSW 2068

TITLE

PLAN 7

SCALE
1:250 @ A1

DATE
06.08.2020

DRAWN

MS


DRAWING
DA 2.07

REVISION

B



NO REVISION					DATE		DRAWN		CHKD		
A		DA SUBMISSION			14.06.2019		MS		VA		
B		DA SUBMISSION			06.08.2020		MS		VA		

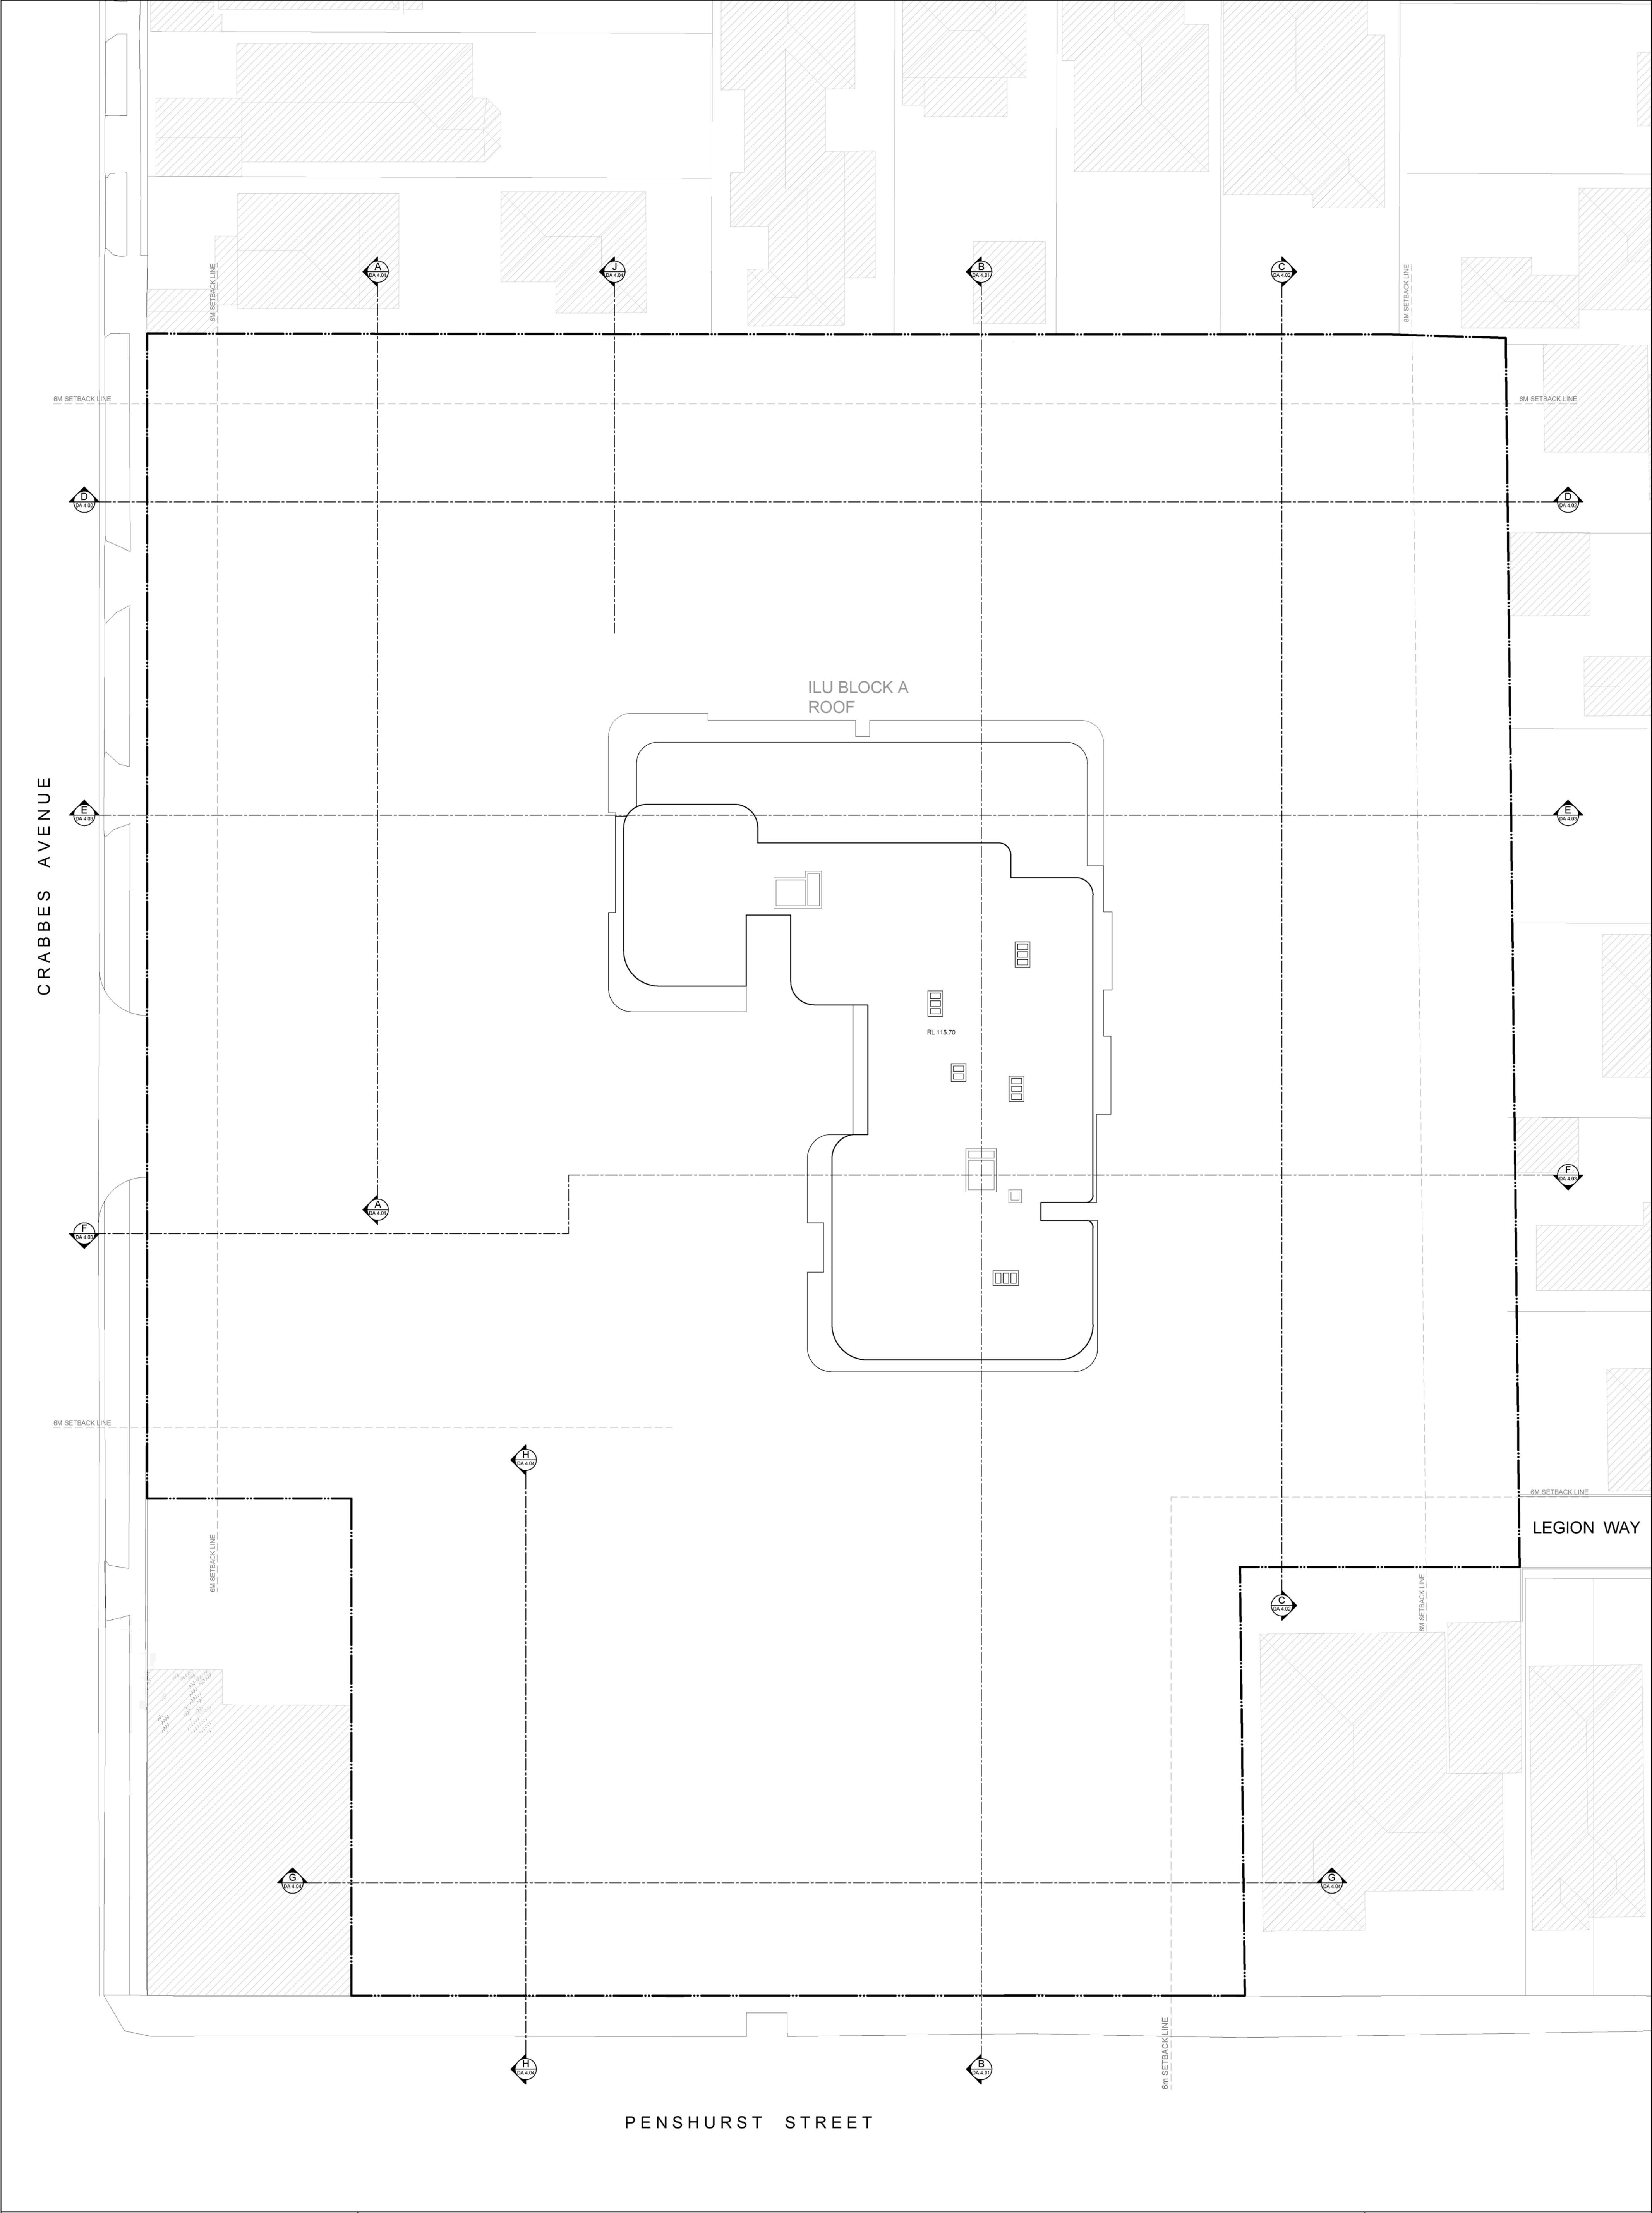

NO.	REVISION	DATE	DRAWN	CHKD
A	DA SUBMISSION	14.06.2019	MS	VA
B	DA SUBMISSION	06.08.2020	MS	VA



Heritage House, Suite 1, 256 Victoria Avenue,
Chatswood, NSW 2067 Australia
PO Box 779 Artarmon 1570
P (02) 9967 9910 F (02) 9967 9930
E info@hyecorp.com.au
W www.hyecorp.com.au

HYECORP DESIGN
in collaboration with:
Amglen
designs, drafting, management.

ARCHITECT: Amglen Pty Ltd
Van Aratoon MRAIA
P (02) 9967 9910
E vahan@hyecorp.com.au

PRELIMINARY
NOT FOR CONSTRUCTION




NOTE:
Do not scale from drawings. All dimensions to be checked on site before commencement of work. All discrepancies to be brought to the attention of the Architect. Larger scale drawings and written dimensions take preference. This drawing is copyright and the property of the author, and must not be retained, copied or used without the express authority of HYECORP PROPERTY GROUP.

PROJECT



ADDRESS

26 CRABBES AVENUE,
WILLOUGHBY, NSW 2068



TITLE		
PLAN 9		
SCALE	DATE	DRAWN
1:250 @ A1	06.08.2020	MS
DRAWING	REVISION	
DA 2.09	B	

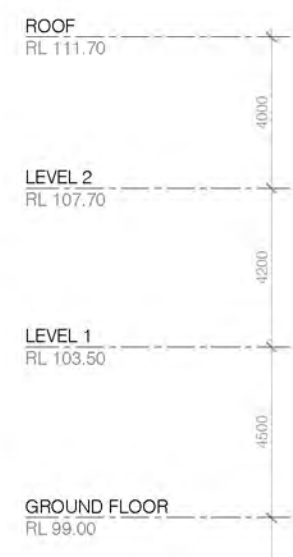


EAST ELEVATION

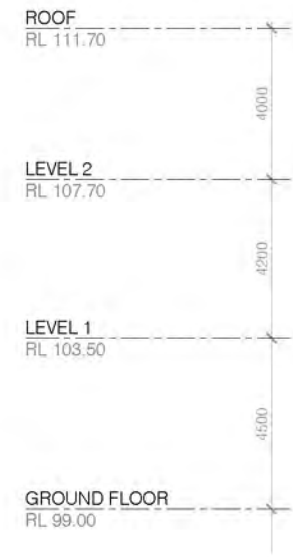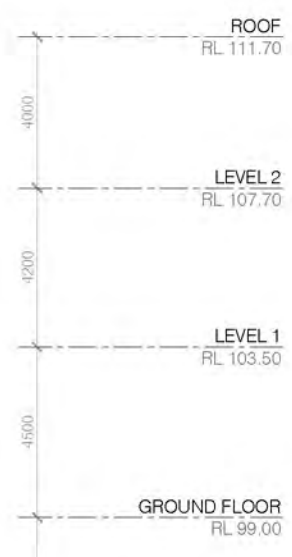

WEST ELEVATION (PENSURST STREET)

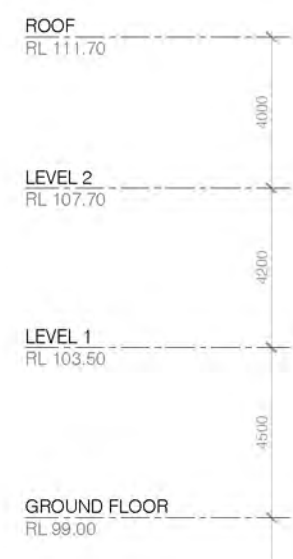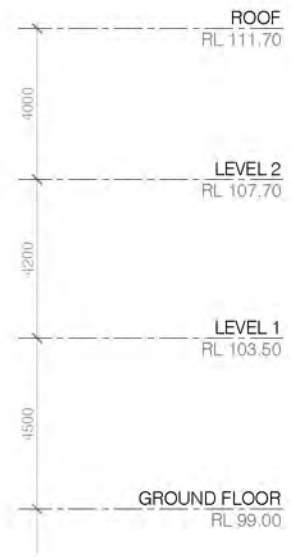

SOUTH ELEVATION

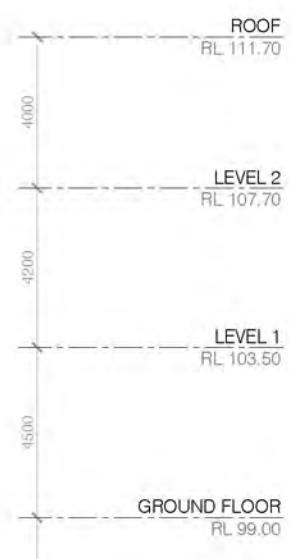

NO.	REVISION	DATE	DRAWN	CHKD
A	DA SUBMISSION	14.06.2019	TK	VA



Heritage House, Suite 1, 256 Victoria Avenue,
Chatswood, NSW 2067 Australia
PO Box 779 Artarmon 1570
P (02) 9967 9910 F (02) 9967 9930
E info@hyecorp.com.au
W www.hyecorp.com.au

HYECORP DESIGN
in collaboration with:



ARCHITECT: Amglen Pty Ltd
Van Aratoon MRAIA
P (02) 9967 9910
E vahan@hyecorp.com.au

PRELIMINARY
NOT FOR CONSTRUCTION

NOTE:
Do not scale from drawings. All dimensions to be checked on site before commencement of work. All discrepancies to be brought to the attention of the Architect. Larger scale drawings and written dimensions take preference. This drawing is copyright and the property of the author, and must not be retained, copied or used without the express authority of HYECORP PROPERTY GROUP.




PROJECT

ADDRESS



26 CRABBES AVENUE,
WILLOUGHBY, NSW 2068

TITLE
CLUB ELEVATIONS




SCALE	DATE	DRAWN
1:200 @ A1	14.06.2019	TK
DRAWING	REVISION	
DA 3.01	A	

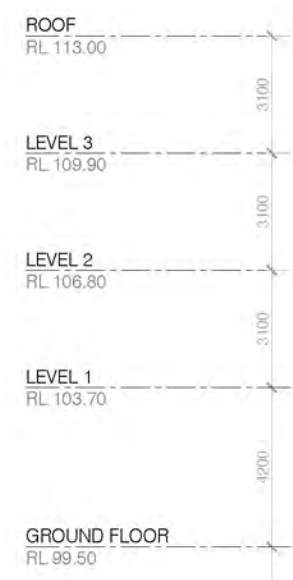


EAST ELEVATION

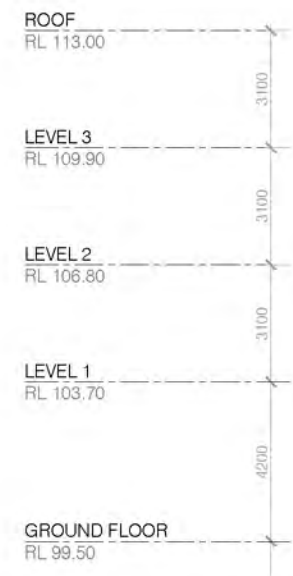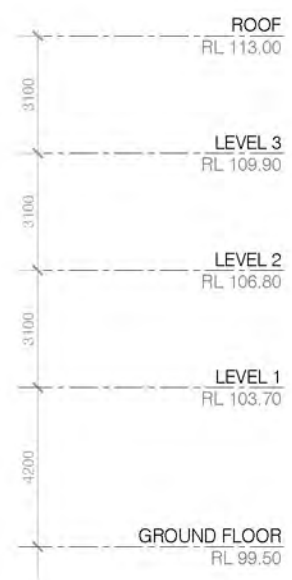

WEST ELEVATION (PENSURST STREET)

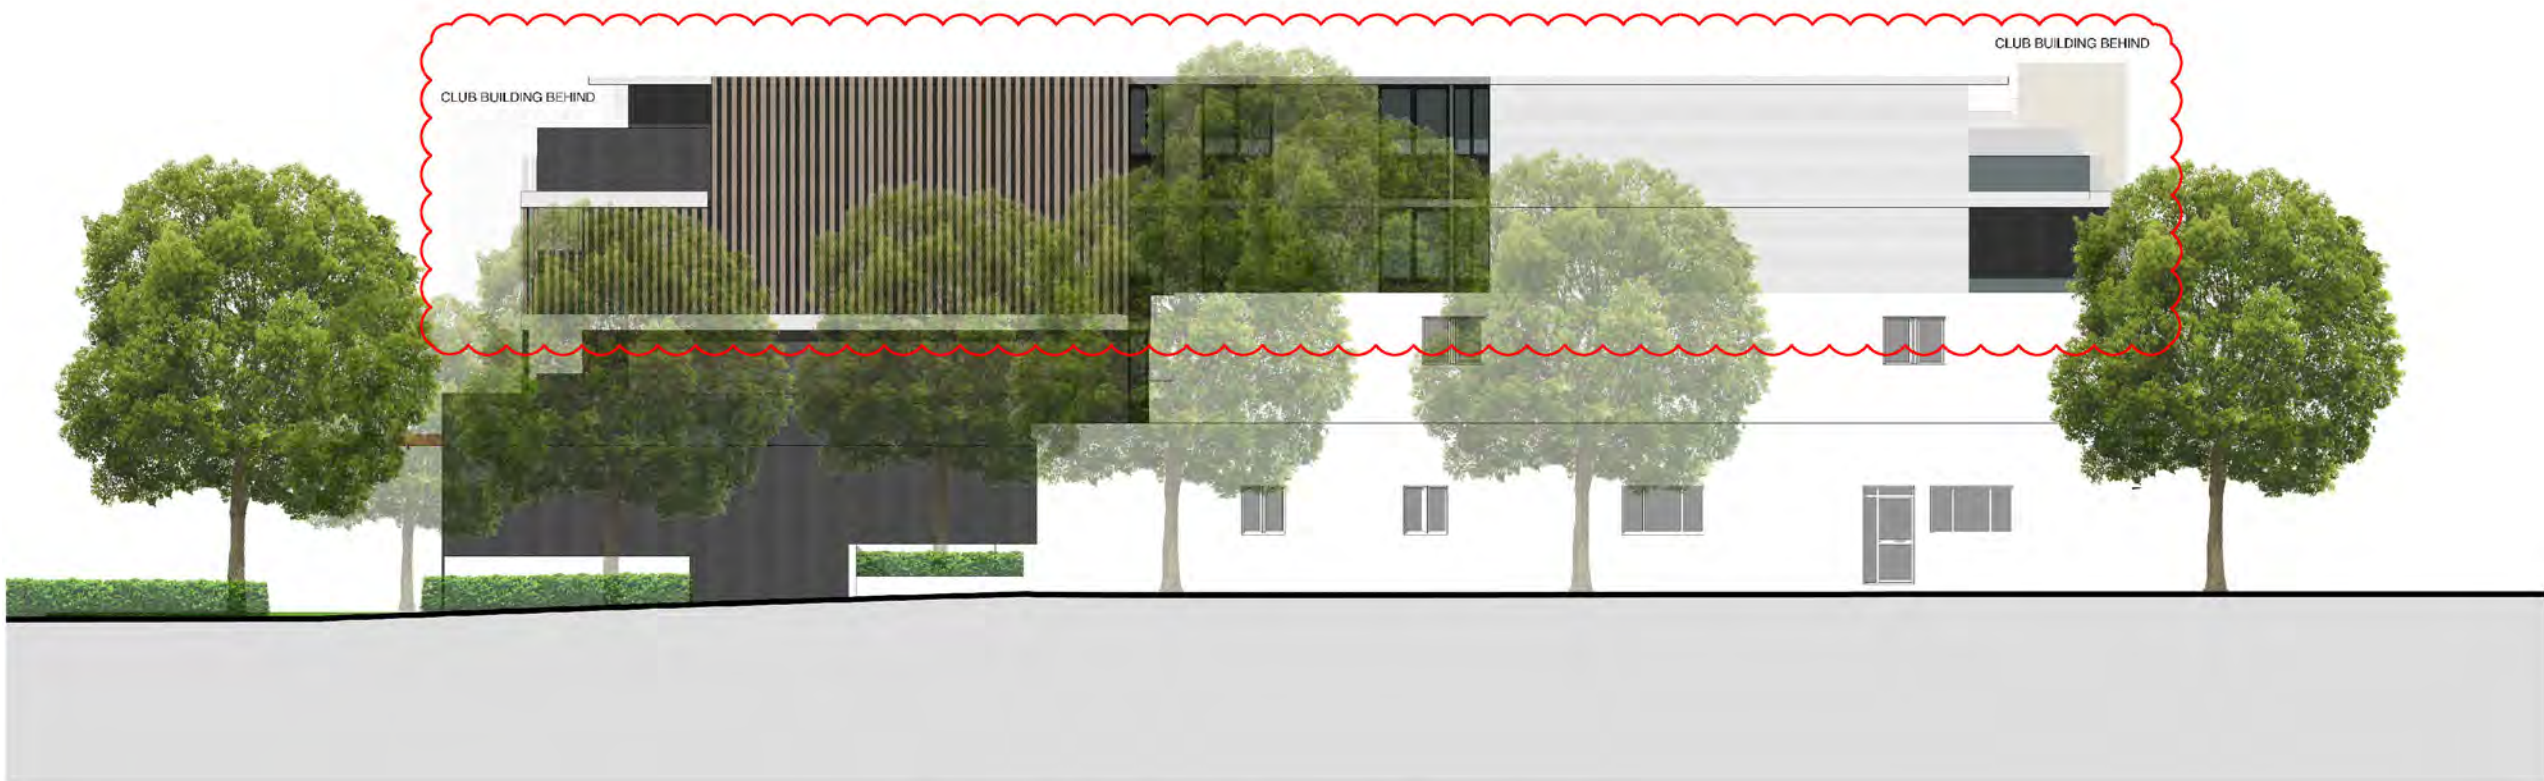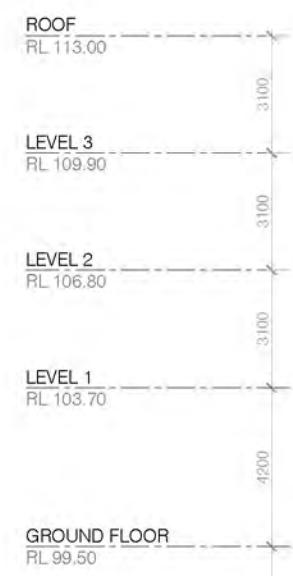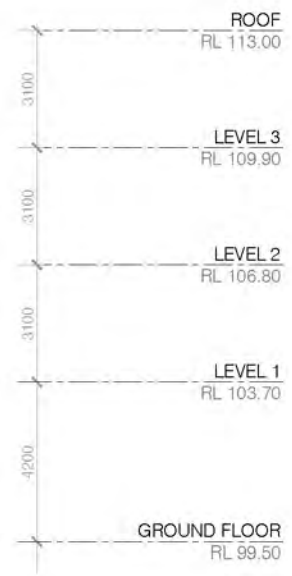

NORTH ELEVATION (CRABBES AVENUE)

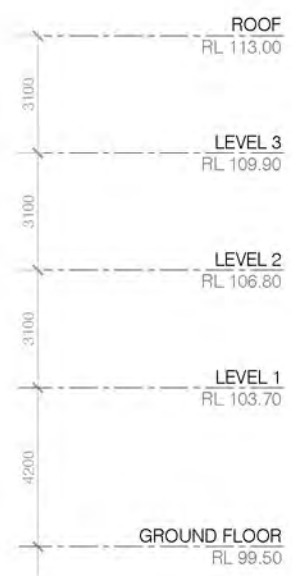

NO.	REVISION	DATE	DRAWN	CHKD
A	DA SUBMISSION	14.06.2019	TK	VA
B	DA SUBMISSION	06.08.2020	TK	VA



Heritage House, Suite 1, 256 Victoria Avenue,
Chatswood, NSW 2067 Australia
PO Box 779 Artarmon 1570
P (02) 9967 9910 F (02) 9967 9930
E info@hyecorp.com.au
W www.hyecorp.com.au

HYECORP DESIGN
in collaboration with:



ARCHITECT: Amglen Pty Ltd
Van Aratoon MRAIA
P (02) 9967 9910
E vahan@hyecorp.com.au

PRELIMINARY
NOT FOR CONSTRUCTION

NOTE:
Do not scale from drawings. All dimensions to be checked on site before commencement of work. All discrepancies to be brought to the attention of the Architect. Larger scale drawings and written dimensions take preference. This drawing is copyright and the property of the author, and must not be retained, copied or used without the express authority of HYECORP PROPERTY GROUP.



PROJECT

ADDRESS

26 CRABBES AVENUE,
WILLOUGHBY, NSW 2068

TITLE

RFB ELEVATIONS

SCALE

1:200 @ A1

DATE

06.08.2020

DRAWN

TK

DRAWING

DA 3.02

REVISION

B



EAST ELEVATION



NORTH ELEVATION



WEST ELEVATION



SOUTH ELEVATION

NO.		REVISION		DATE		DRAWN		CHKD	
A	DA SUBMISSION			14.06.2019		TK	VA		

HYECORP PROPERTY GROUP Heritage House, Suite 1, 256 Victoria Avenue, Chatswood, NSW 2067 Australia PO Box 779 Artarmon 1570 P (02) 9967 9910 F (02) 9967 9930 E info@hyecorp.com.au W www.hyecorp.com.au	HYECORP DESIGN in collaboration with: Amglen design, drafting, management. ARCHITECT: Amglen Pty Ltd Van Aratoon MRAIA P (02) 9967 9910 E vahan@hyecorp.com.au	PRELIMINARY NOT FOR CONSTRUCTION NOTE: Do not scale from drawings. All dimensions to be checked on site before commencement of work. All discrepancies to be brought to the attention of the Architect. Larger scale drawings and written dimensions take preference. This drawing is copyright and the property of the author, and must not be retained, copied or used without the express authority of HYECORP PROPERTY GROUP.	 PROJECT ADDRESS 26 CRABBES AVENUE, WILLOUGHBY, NSW 2068	<table><tr><th colspan="3">TITLE</th></tr><tr><td colspan="3">ILU BLOCK A - ELEVATIONS</td></tr><tr><td>SCALE</td><td>DATE</td><td>DRAWN</td></tr><tr><td>1:200 @ A1</td><td>14.06.2019</td><td>TK</td></tr><tr><td>DRAWING</td><td colspan="2">REVISION</td></tr><tr><td>DA 3.03</td><td colspan="2">A</td></tr></table>	TITLE			ILU BLOCK A - ELEVATIONS			SCALE	DATE	DRAWN	1:200 @ A1	14.06.2019	TK	DRAWING	REVISION		DA 3.03	A	
TITLE																						
ILU BLOCK A - ELEVATIONS																						
SCALE	DATE	DRAWN																				
1:200 @ A1	14.06.2019	TK																				
DRAWING	REVISION																					
DA 3.03	A																					



NORTH ELEVATION (CRABBES AVENUE)



SOUTH ELEVATION



EAST ELEVATION



WEST ELEVATION

NO.	REVISION	DATE	DRAWN	CHKD
A	DA SUBMISSION	14.06.2019	TK	VA
B	DA SUBMISSION	06.08.2020	TK	VA



Heritage House, Suite 1, 256 Victoria Avenue,
Chatswood, NSW 2067 Australia
PO Box 779 Artarmon 1570
P (02) 9967 9910 F (02) 9967 9930
E info@hyecorp.com.au
W www.hyecorp.com.au

HYECORP DESIGN
in collaboration with:



ARCHITECT: Amglen Pty Ltd
Van Aratoon MRAIA
P (02) 9967 9910
E vahan@hyecorp.com.au

PRELIMINARY
NOT FOR CONSTRUCTION

NOTE:
Do not scale from drawings. All dimensions to be checked on site before commencement of work. All discrepancies to be brought to the attention of the Architect. Larger scale drawings and written dimensions take preference. This drawing is copyright and the property of the author, and must not be retained, copied or used without the express authority of HYECORP PROPERTY GROUP.



PROJECT

ADDRESS

26 CRABBES AVENUE,
WILLOUGHBY, NSW 2068

TITLE
ILU BLOCK B - ELEVATIONS

SCALE	DATE	DRAWN
1:200 @ A1	06.08.2020	TK
DRAWING	REVISION	
DA 3.04	B	



EAST ELEVATION



WEST ELEVATION



NORTH ELEVATION



SOUTH ELEVATION

NO. REVISION					DATE	DRAWN	CHKD	PROJECT			TITLE		
A	DA SUBMISSION				14.06.2019	TK	VA	26 CRABBES AVENUE, WILLOUGHBY, NSW 2068			ILU BLOCK C - ELEVATIONS		
B	DA SUBMISSION				28.01.2020	TK	VA						
C	DA SUBMISSION				06.08.2020	TK	VA						
								ADDRESS			SCALE	DATE	DRAWN
											1:200 @ A1	06.08.2020	TK
											DRAWING		REVISION
											DA 3.05		C



Heritage House, Suite 1, 256 Victoria Avenue,
Chatswood, NSW 2067 Australia
PO Box 779 Artarmon 1570
P (02) 9967 9910 F (02) 9967 9930
E info@hyecorp.com.au
W www.hyecorp.com.au

HYECORP DESIGN
in collaboration with:



ARCHITECT: Amglen Pty Ltd
Van Aratoon MRAIA
P (02) 9967 9910
E vahan@hyecorp.com.au

PRELIMINARY
NOT FOR CONSTRUCTION


NOTE:
Do not scale from drawings. All dimensions to be checked on site before commencement of work. All discrepancies to be brought to the attention of the Architect. Larger scale drawings and written dimensions take preference. This drawing is copyright and the property of the author, and must not be retained, copied or used without the express authority of HYECORP PROPERTY GROUP.




PROJECT

ADDRESS


26 CRABBES AVENUE,
WILLOUGHBY, NSW 2068

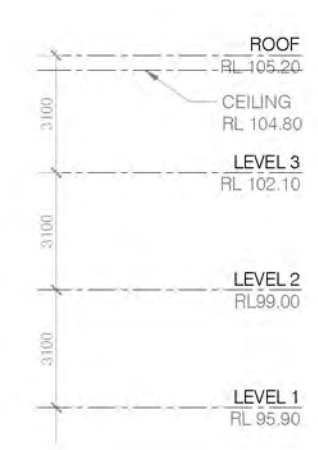



SOUTH ELEVATION

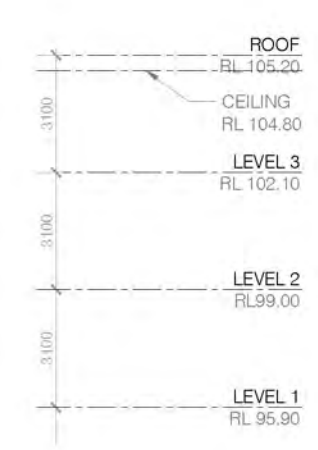


NORTH ELEVATION

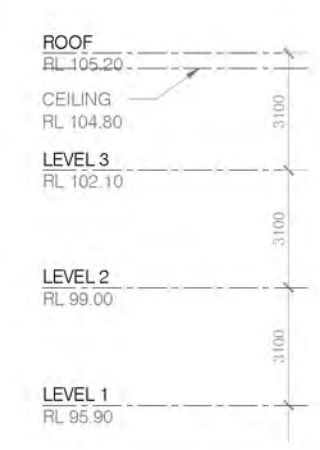

WEST ELEVATION

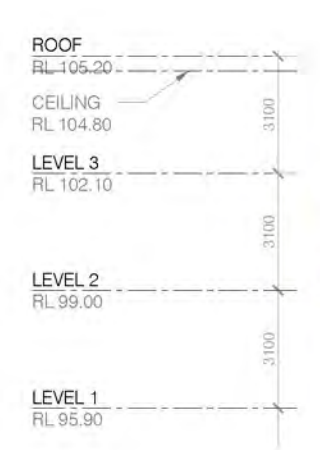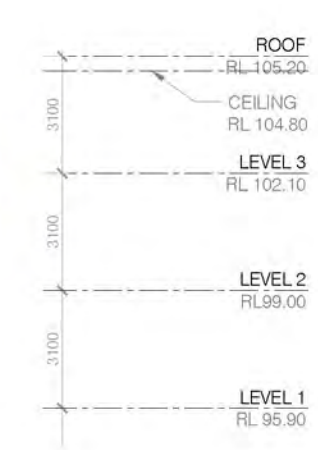


EAST ELEVATION

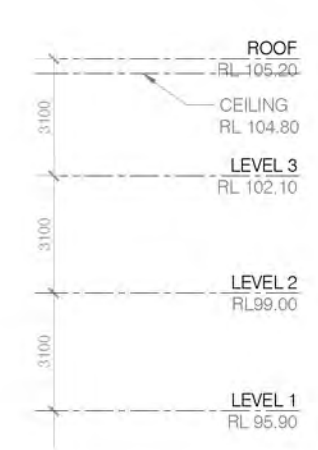


NO. REVISION				DATE		DRAWN		CHKD	
A		DA SUBMISSION		14.06.2019		TK		VA	

		HYECORP DESIGN in collaboration with: <i>Amglen</i> design, drafting, management.			PROJECT ADDRESS 26 CRABBES AVENUE, WILLOUGHBY, NSW 2068	TITLE			
Heritage House, Suite 1, 256 Victoria Avenue, Chatswood, NSW 2067 Australia PO Box 779 Artarmon 1570 P (02) 9967 9910 F (02) 9967 9930 E info@hyecorp.com.au W www.hyecorp.com.au						ARCHITECT: Amglen Pty Ltd Van Aratoon MRAIA P (02) 9967 9910 E vahan@hyecorp.com.au		SCALE 1:200 @ A1	
								DATE 14.06.2019	
						DRAWN TK			
						REVISION A			

NOTE: Do not scale from drawings. All dimensions to be checked on site before commencement of work. All discrepancies to be brought to the attention of the Architect. Larger scale drawings and written dimensions take preference. This drawing is copyright and the property of the author, and must not be retained, copied or used without the express authority of HYECORP PROPERTY GROUP.					
---	--	--	--	--	--

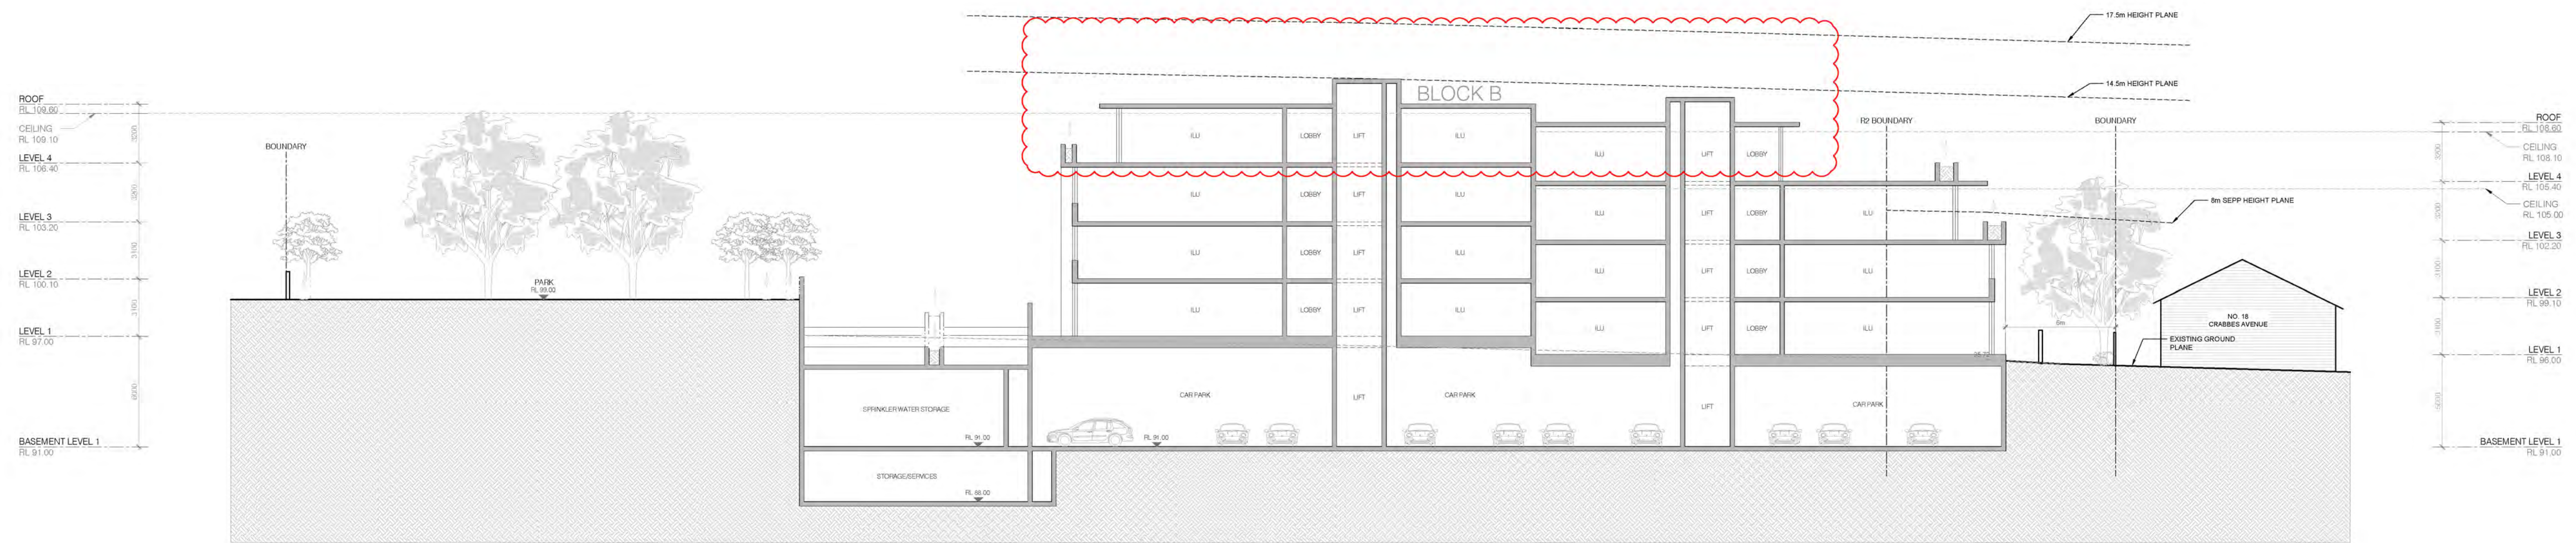

SECTION A

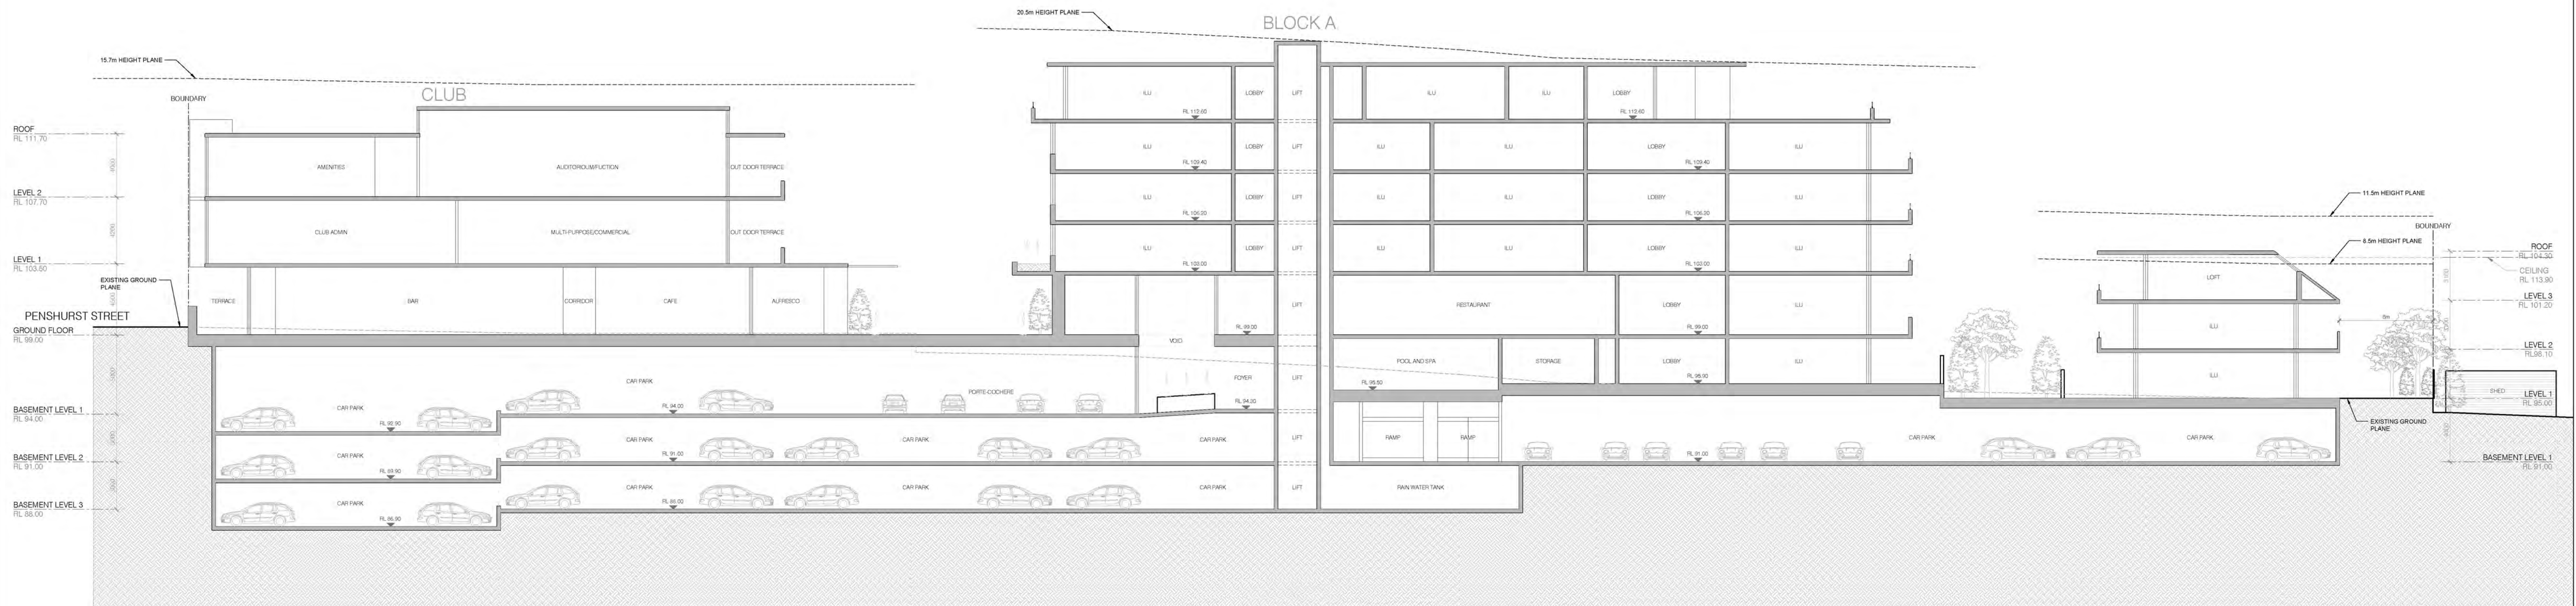

SECTION B

NO.	REVISION	DATE	DRAWN	CHKD
A	DA SUBMISSION	14.06.2019	MS	VA
A	DA SUBMISSION	06.08.2020	MS	VA



Heritage House, Suite 1, 256 Victoria Avenue,
Chatswood, NSW 2067 Australia
PO Box 779 Artarmon 1570
P (02) 9967 9910 F (02) 9967 9930
E info@hyecorp.com.au
W www.hyecorp.com.au

HYECORP DESIGN
in collaboration with:

Amglen
design, drafting, management.

ARCHITECT: Amglen Pty Ltd
Van Aratoon MRAIA
P (02) 9967 9910
E vahan@hyecorp.com.au

PRELIMINARY
NOT FOR CONSTRUCTION

NOTE:
Do not scale from drawings. All dimensions to be checked on site before commencement of work. All discrepancies to be brought to the attention of the Architect. Larger scale drawings and written dimensions take preference. This drawing is copyright and the property of the author, and must not be retained, copied or used without the express authority of HYECORP PROPERTY GROUP.



PROJECT

ADDRESS

26 CRABBES AVENUE,
WILLOUGHBY, NSW 2068

TITLE

SECTION A & B

SCALE

1:200 @ A1

DATE

06.08.2020

DRAWN


MS

DRAWING


DA 4.01

REVISION

B

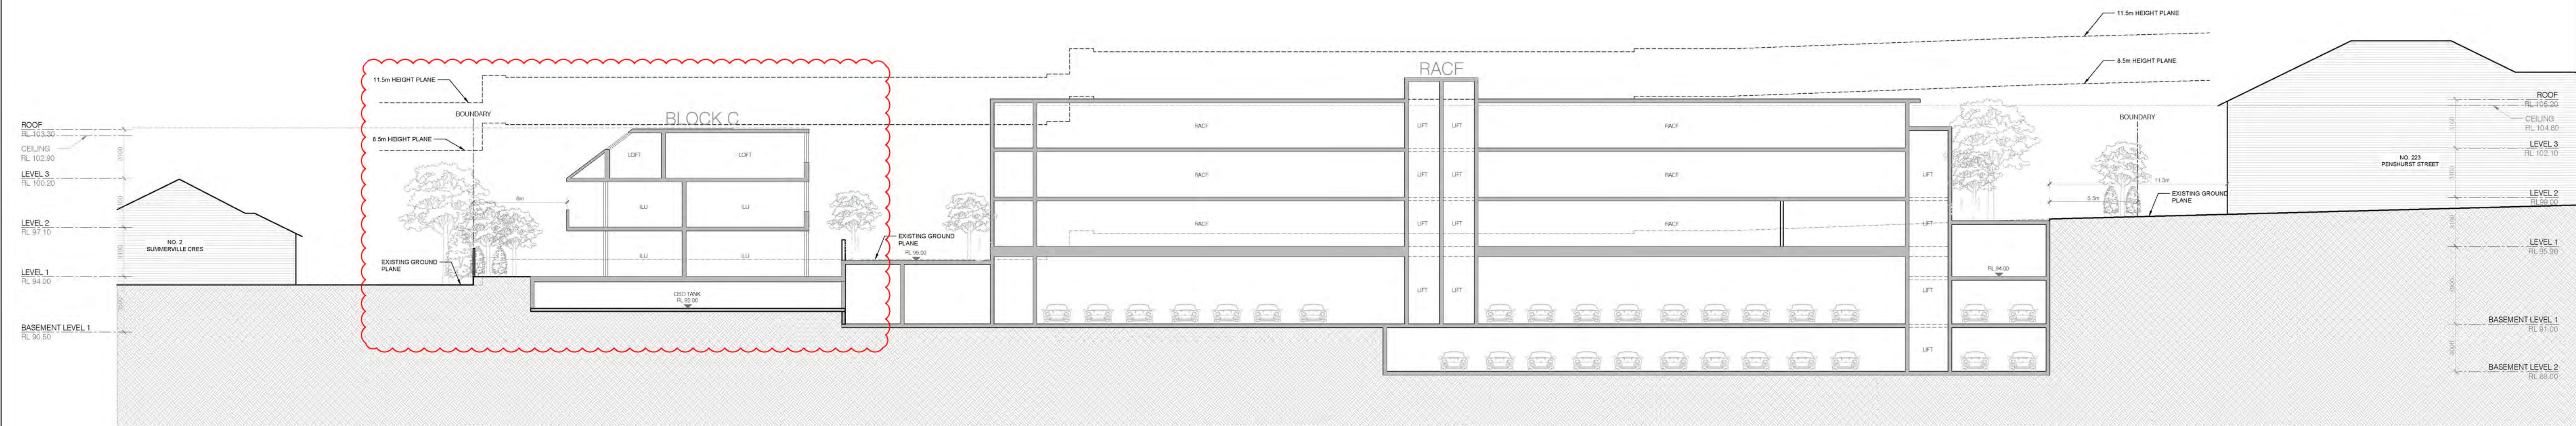

SECTION C

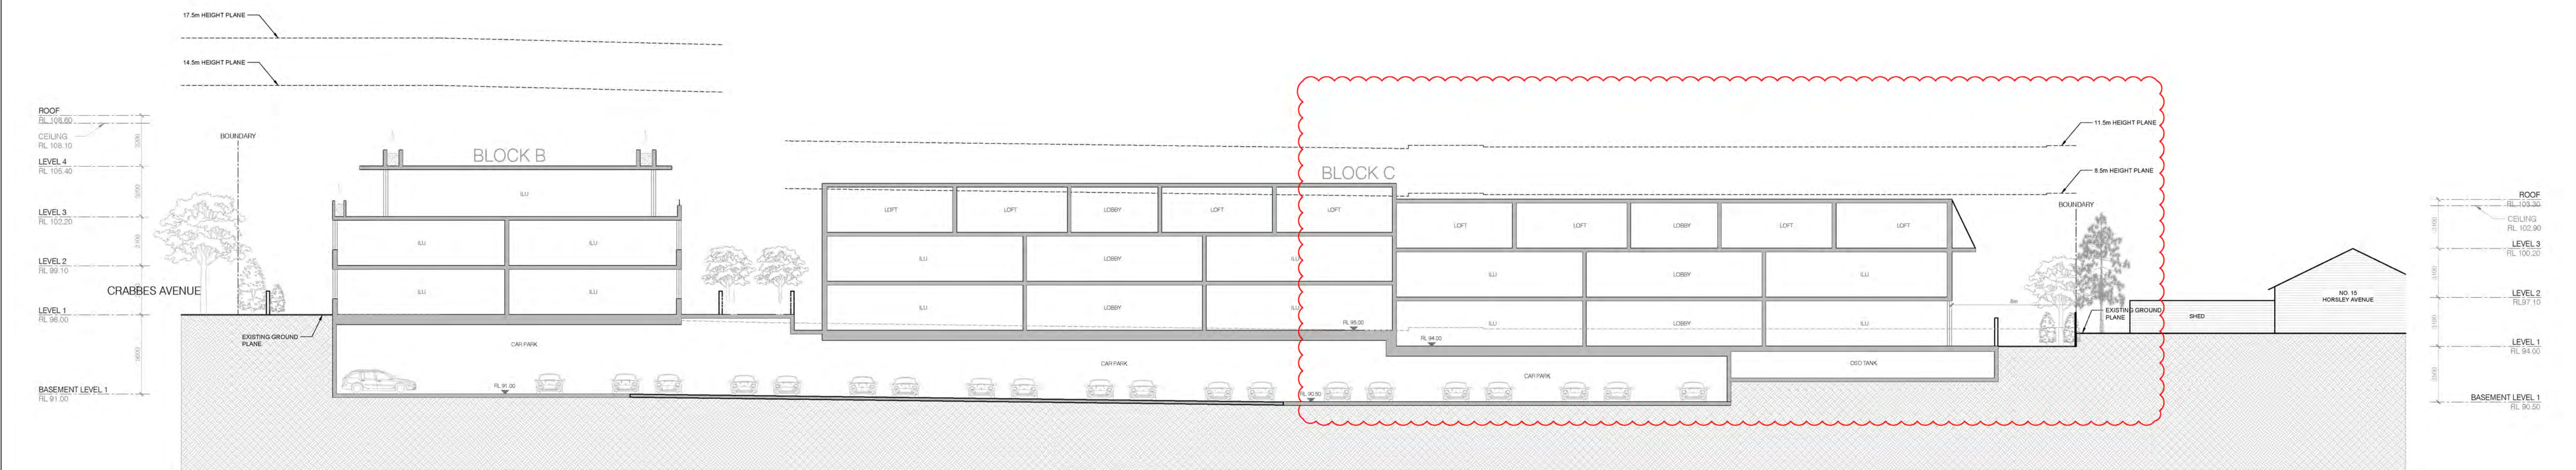

SECTION D

NO.	REVISION	DATE	DRAWN	CHKD
A	DA SUBMISSION	14.06.2019	MS	VA
B	DA SUBMISSION	28.01.2020	MS	VA
C	DA SUBMISSION	06.08.2020	MS	VA



Heritage House, Suite 1, 256 Victoria Avenue,
Chatswood, NSW 2067 Australia
PO Box 779 Artarmon 1570
P (02) 9967 9910 F (02) 9967 9930
E info@hyecorp.com.au
W www.hyecorp.com.au

HYECORP DESIGN
in collaboration with:

Amglen
design, drafting, management.

ARCHITECT: Amglen Pty Ltd
Van Aratoon MRAIA
P (02) 9967 9910
E vahan@hyecorp.com.au

PRELIMINARY
NOT FOR CONSTRUCTION

NOTE:
Do not scale from drawings. All dimensions to be checked on site before commencement of work. All discrepancies to be brought to the attention of the Architect. Larger scale drawings and written dimensions take preference. This drawing is copyright and the property of the author, and must not be retained, copied or used without the express authority of HYECORP PROPERTY GROUP.



PROJECT


ADDRESS

26 CRABBES AVENUE,
WILLOUGHBY, NSW 2068


TITLE

SECTION C & D

SCALE	DATE	DRAWN
1:200 @ A1	06.08.2020	MS
DRAWING	REVISION	
DA 4.02	C	

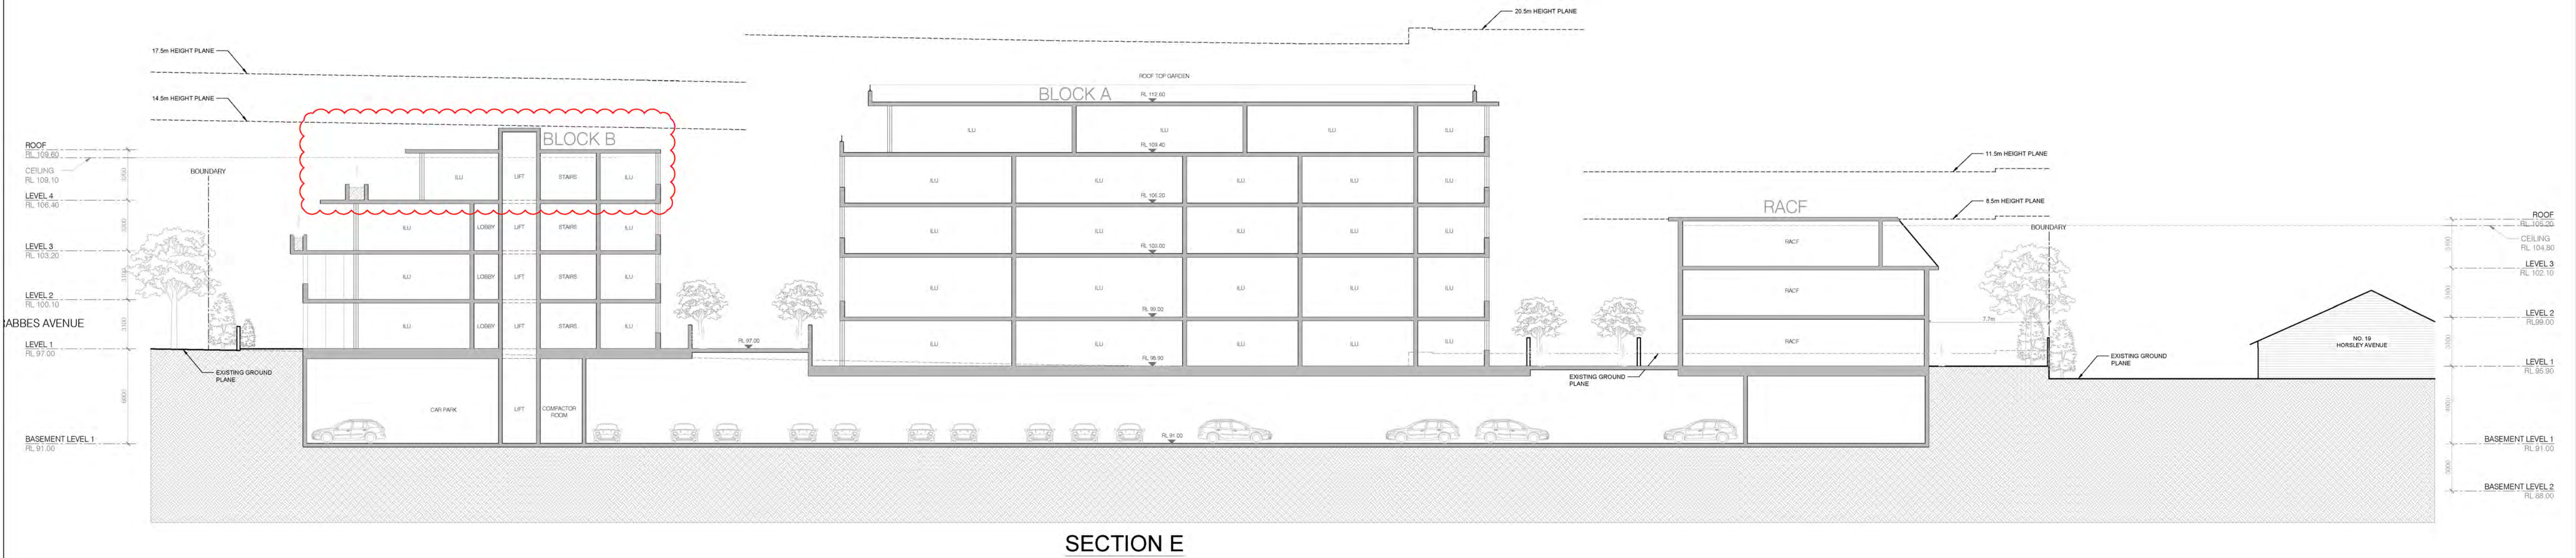

SECTION E

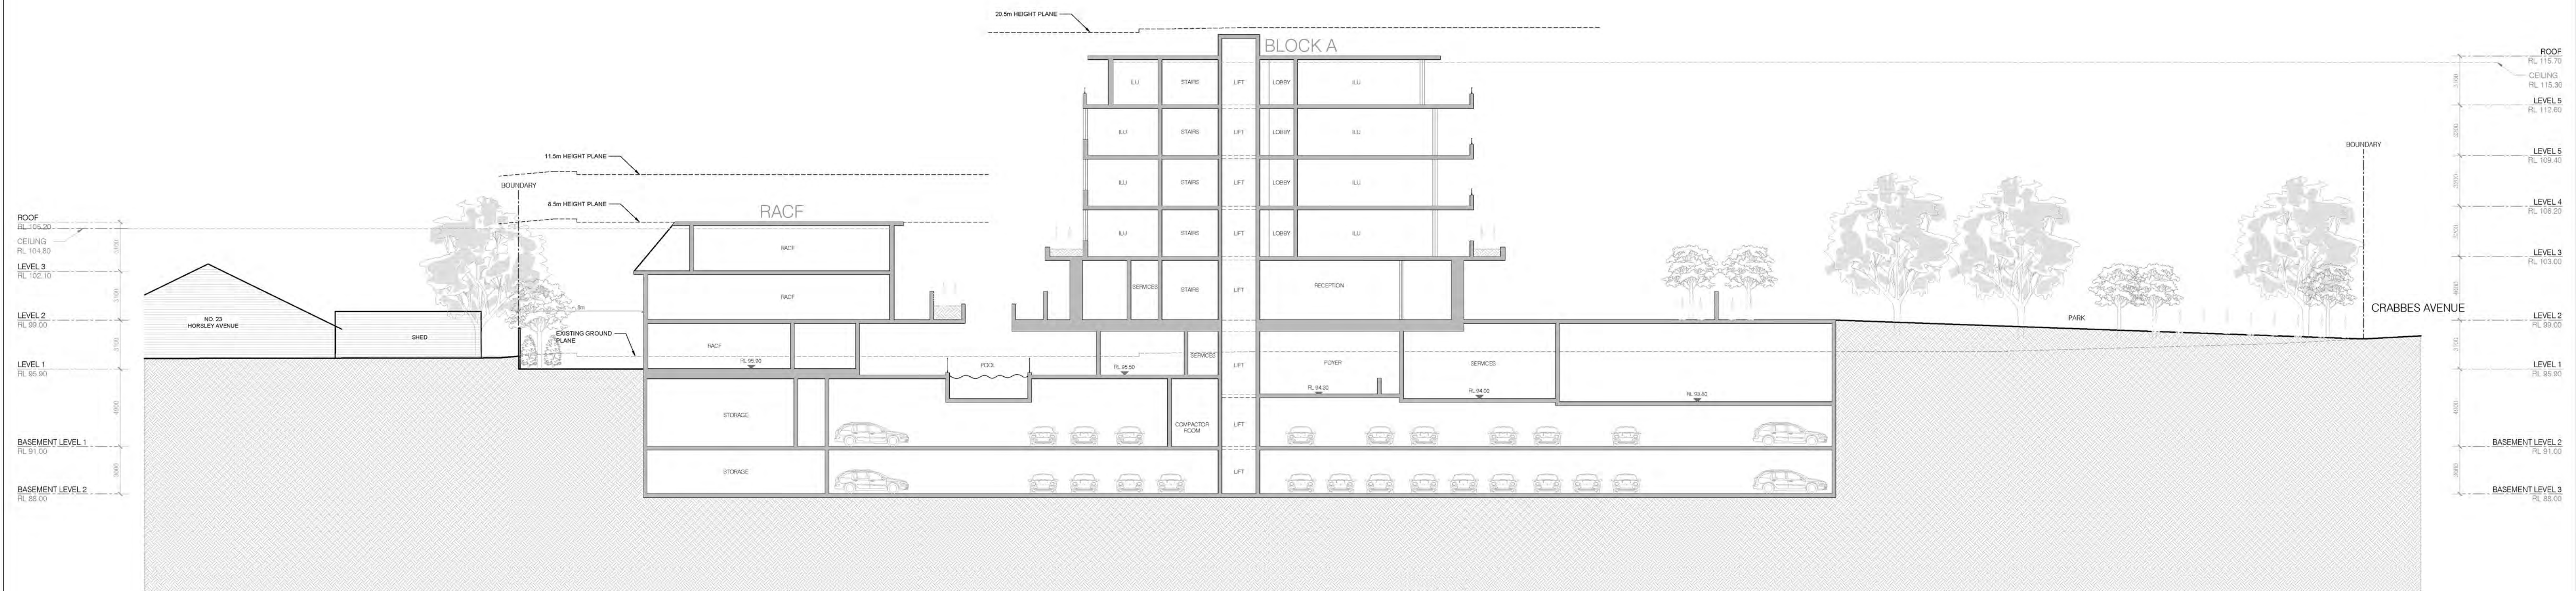

SECTION F

NO. REVISION					DATE	DRAWN	CHKD	PROJECT				TITLE		
A	DA SUBMISSION				14.06.2019	MS	VA	26 CRABBES AVENUE, WILLOUGHBY, NSW 2068				SECTION E & F		
B	DA SUBMISSION				06.08.2020	MS	VA							
								ADDRESS				SCALE	DATE	DRAWN
												1:200 @ A1	06.08.2020	MS
												DRAWING		REVISION
												DA 4.03		B

HYECORP

PROPERTY GROUP

Heritage House, Suite 1, 256 Victoria Avenue,
Chatswood, NSW 2067 Australia
PO Box 779 Artarmon 1570
P (02) 9967 9910 F (02) 9967 9930
E info@hyecorp.com.au
W www.hyecorp.com.au

HYECORP DESIGN

in collaboration with:

Amglen

design, drafting, management.

ARCHITECT: Amglen Pty Ltd
Van Aratoon MRAIA
P (02) 9967 9910
E vahan@hyecorp.com.au

PRELIMINARY

NOT FOR CONSTRUCTION

NOTE:
Do not scale from drawings. All dimensions to be checked on site before commencement of work. All discrepancies to be brought to the attention of the Architect. Larger scale drawings and written dimensions take preference. This drawing is copyright and the property of the author, and must not be retained, copied or used without the express authority of HYECORP PROPERTY GROUP.

PROJECT

ADDRESS

26 CRABBES AVENUE,
WILLOUGHBY, NSW 2068

TITLE

SECTION E & F


SCALE

DATE


DRAWN

DRAWING


REVISION

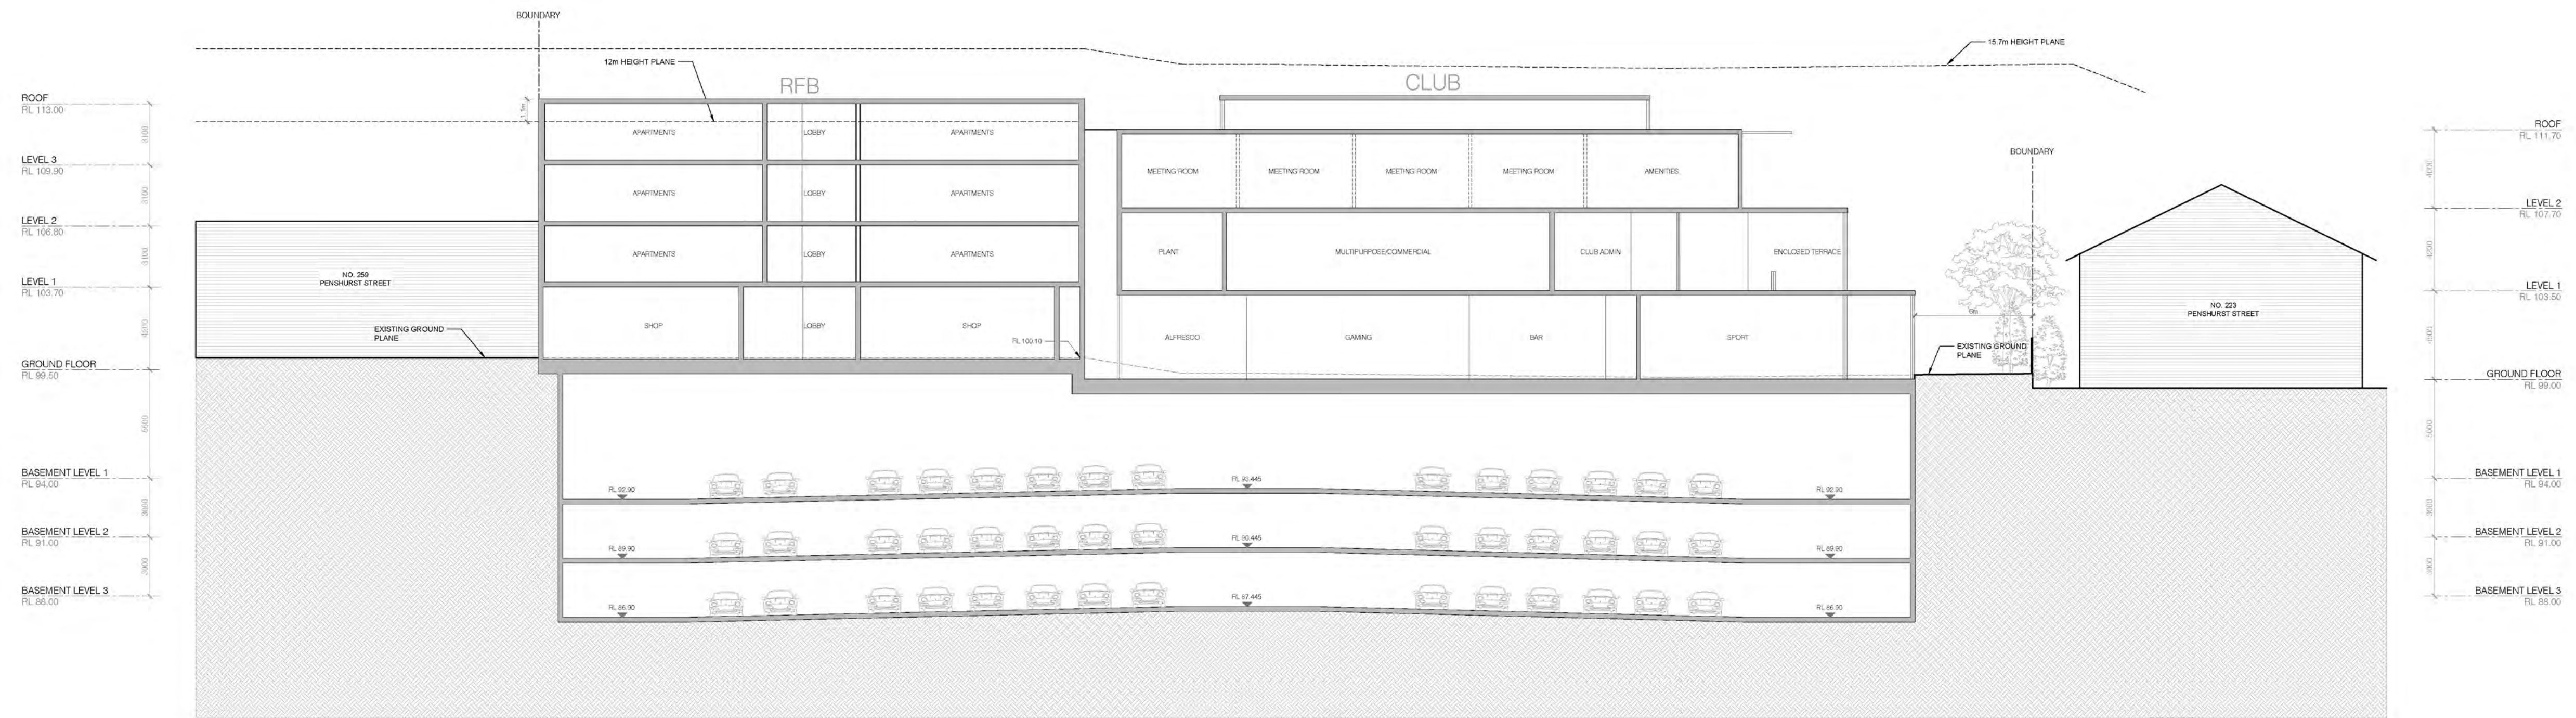

SECTION G

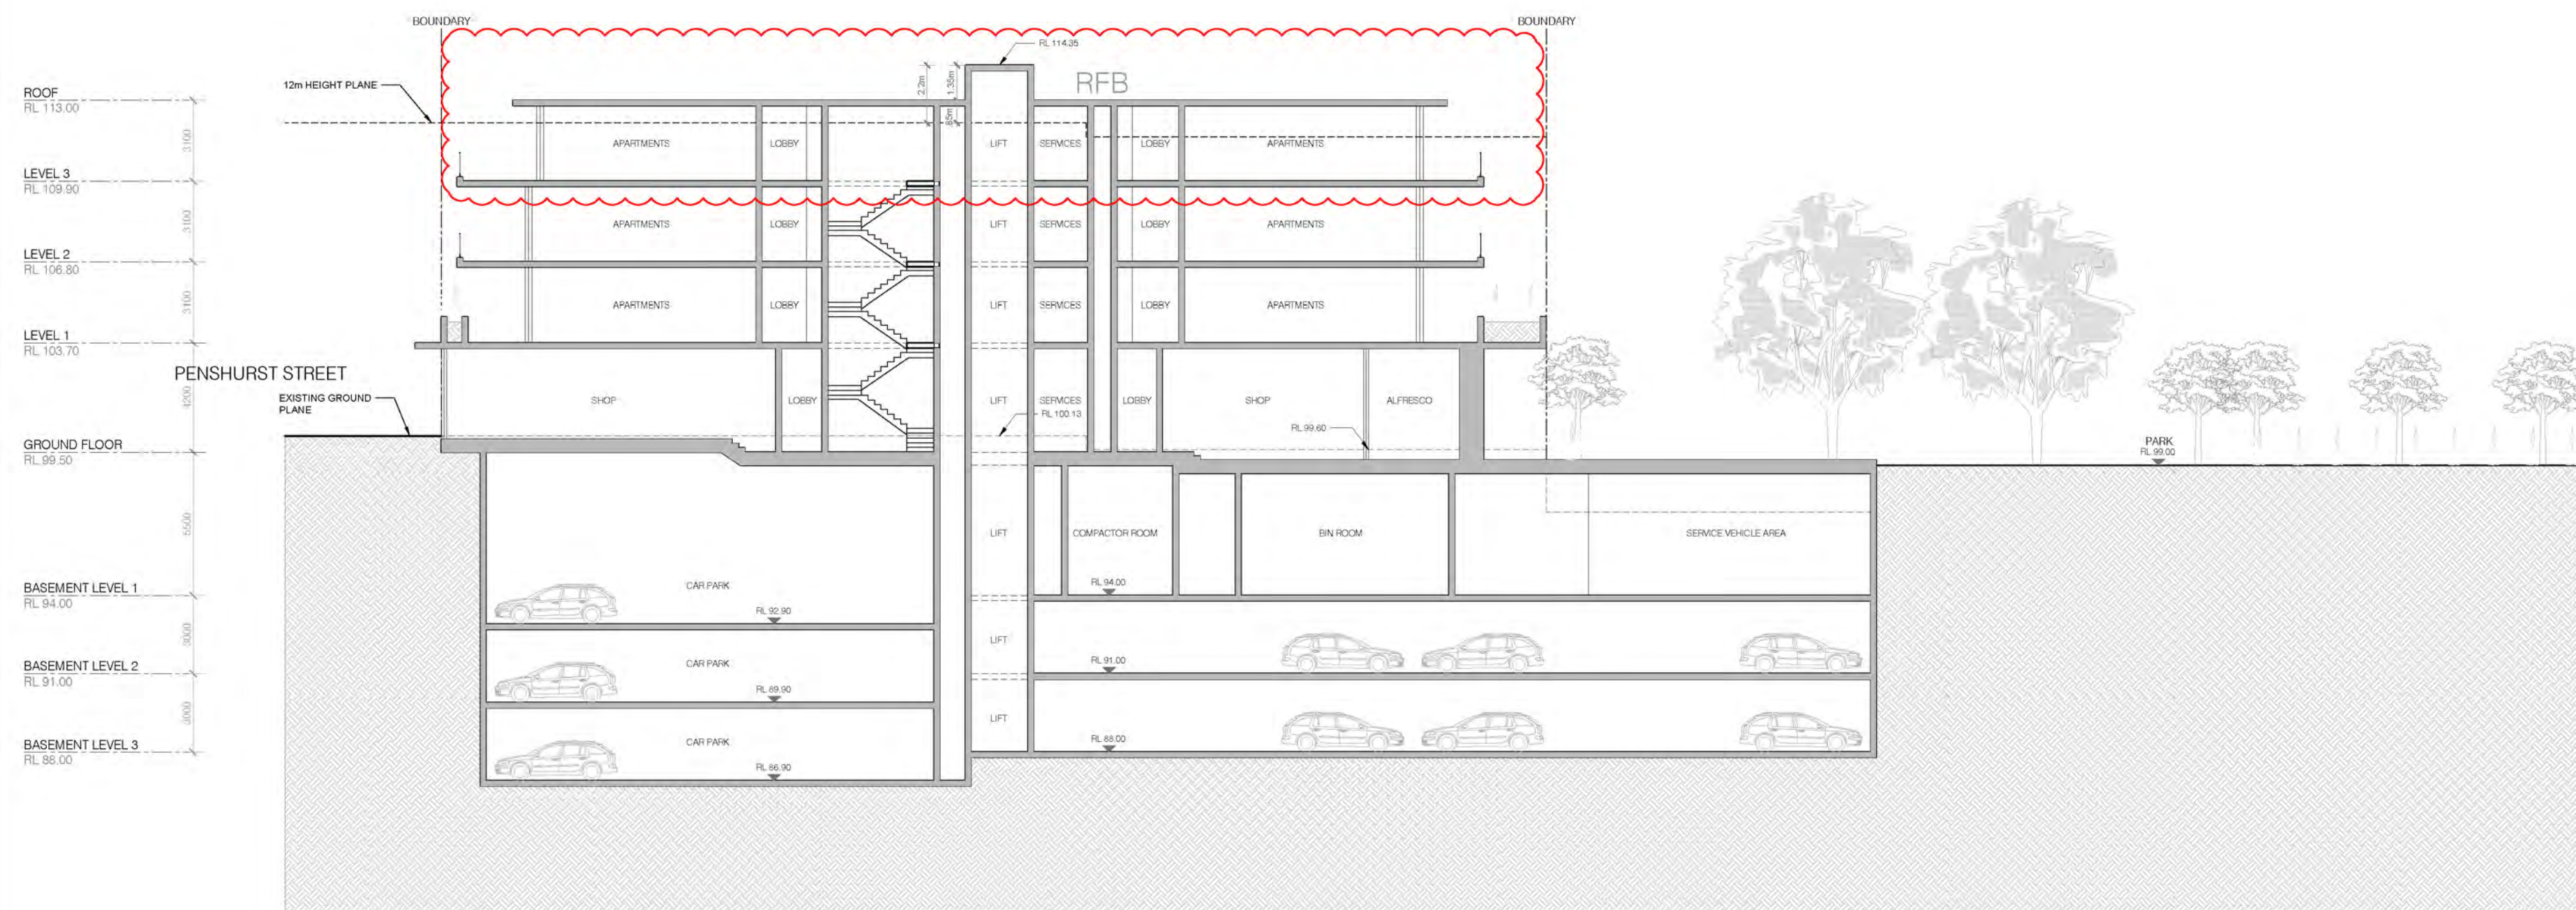

SECTION H

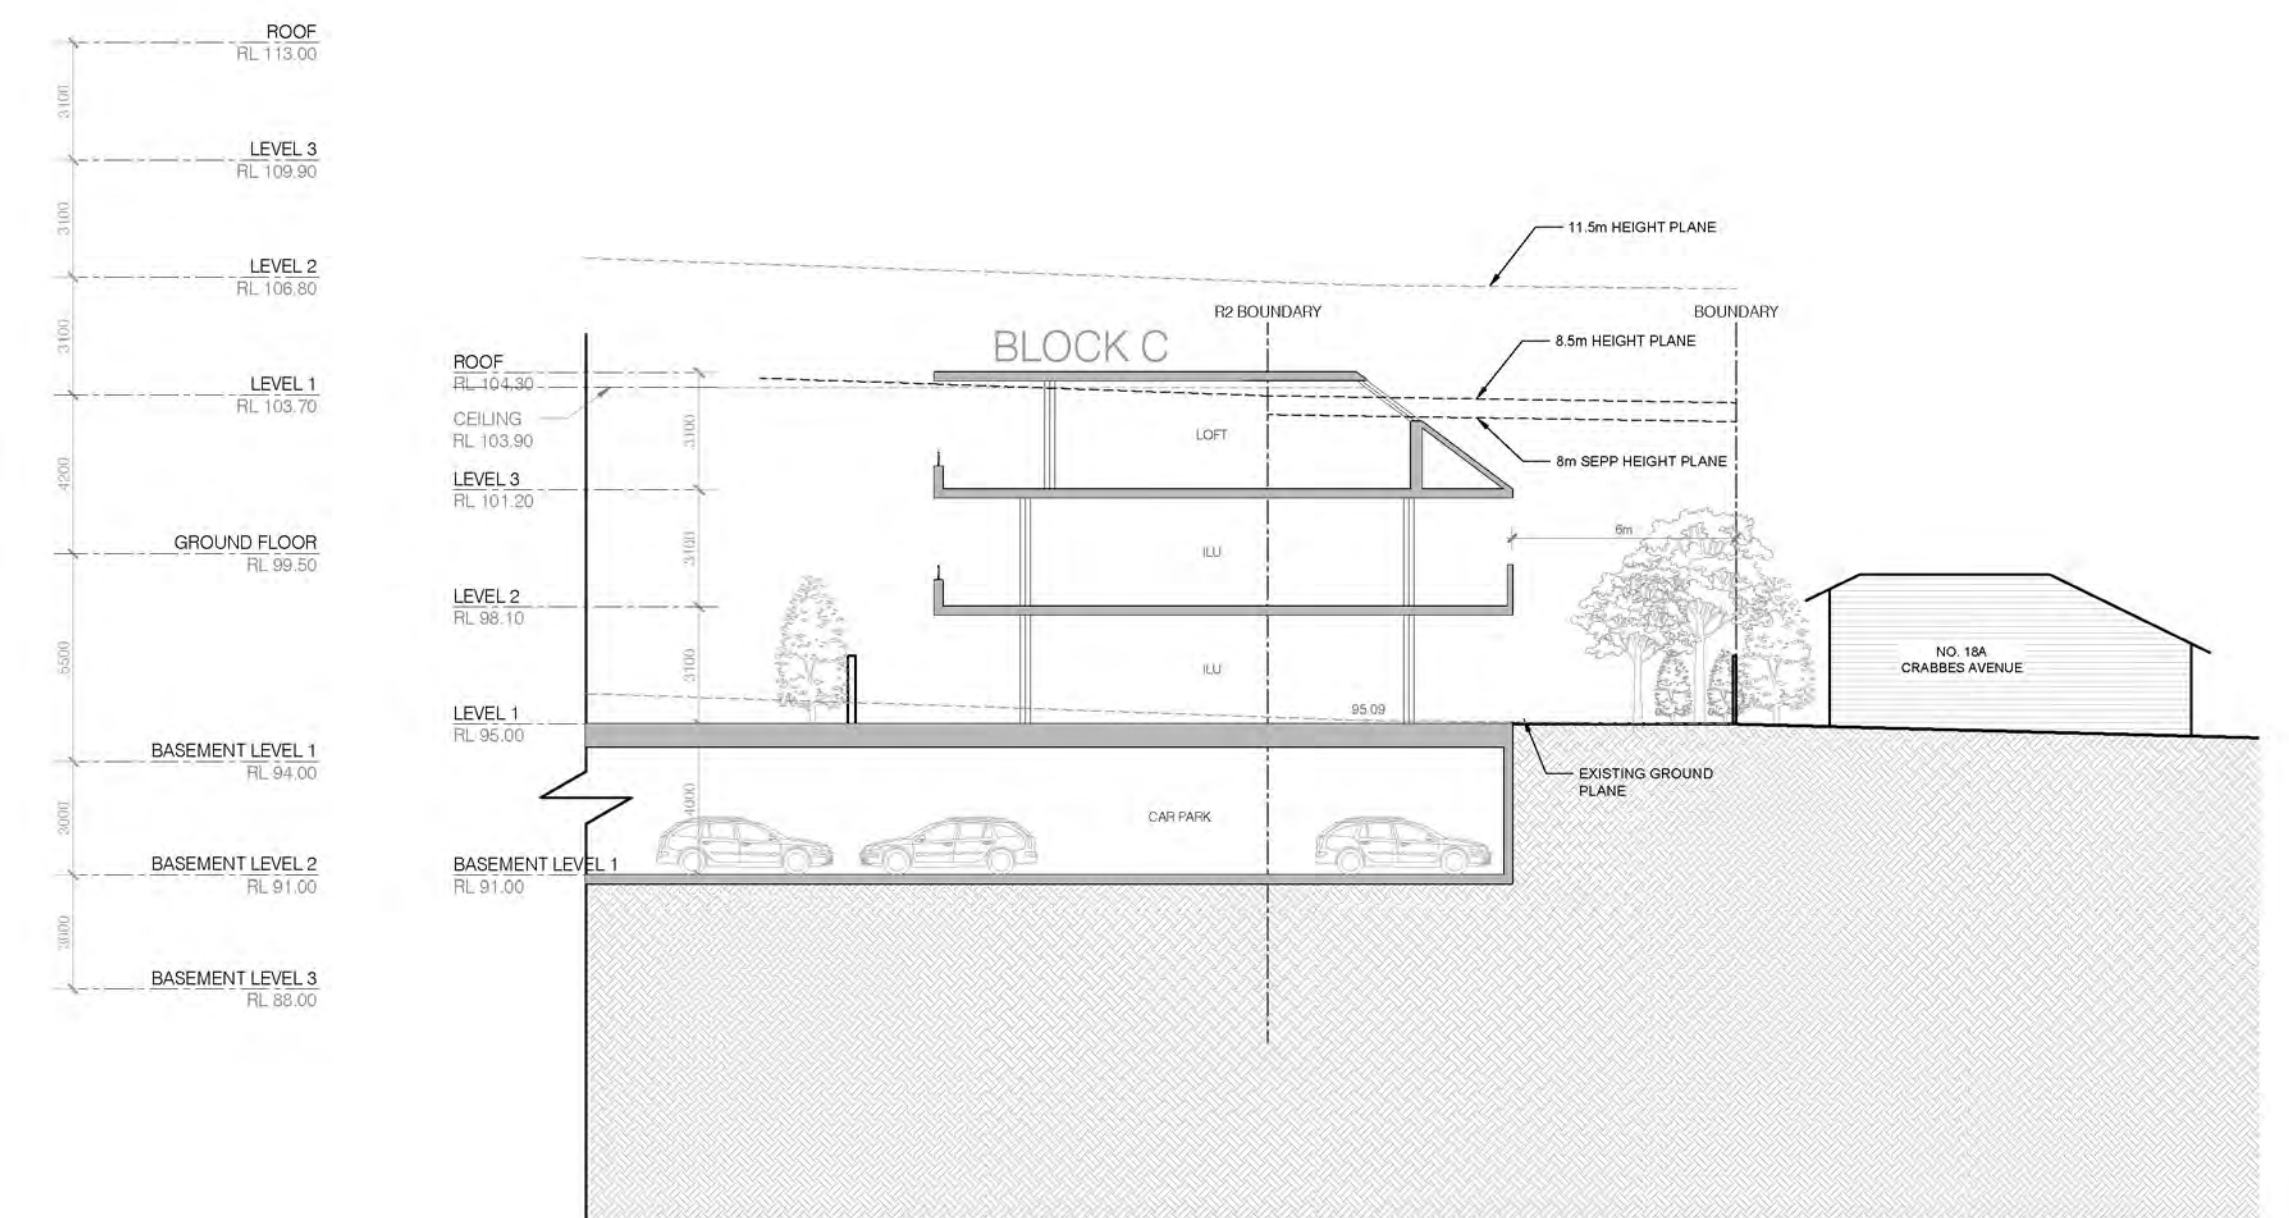

SECTION J

NO.	REVISION	DATE	DRAWN	CHKD
A	DA SUBMISSION	14.06.2019	MS	VA
B	DA SUBMISSION	06.08.2020	MS	VA



Heritage House, Suite 1, 256 Victoria Avenue,
Chatswood, NSW 2067 Australia
PO Box 779 Artarmon 1570
P (02) 9967 9910 F (02) 9967 9930
E info@hyecorp.com.au
W www.hyecorp.com.au

HYECORP DESIGN
in collaboration with:

Amglen
design, drafting, management.

ARCHITECT: Amglen Pty Ltd
Van Aratoon MRAIA
P (02) 9967 9910
E vahan@hyecorp.com.au

PRELIMINARY
NOT FOR CONSTRUCTION

NOTE:
Do not scale from drawings. All dimensions to be checked on site before commencement of work. All discrepancies to be brought to the attention of the Architect. Larger scale drawings and written dimensions take preference. This drawing is copyright and the property of the author, and must not be retained, copied or used without the express authority of HYECORP PROPERTY GROUP.



PROJECT

ADDRESS

26 CRABBES AVENUE,
WILLOUGHBY, NSW 2068

TITLE

SECTION G, H & J

SCALE

1:200 @ A1

DATE

06.08.2020

DRAWN

MS

DRAWING

DA 4.04

REVISION

B