


SENIORS COMMUNITY

266 Longuville Road Lane Cove

S4.55 SUBMISSION

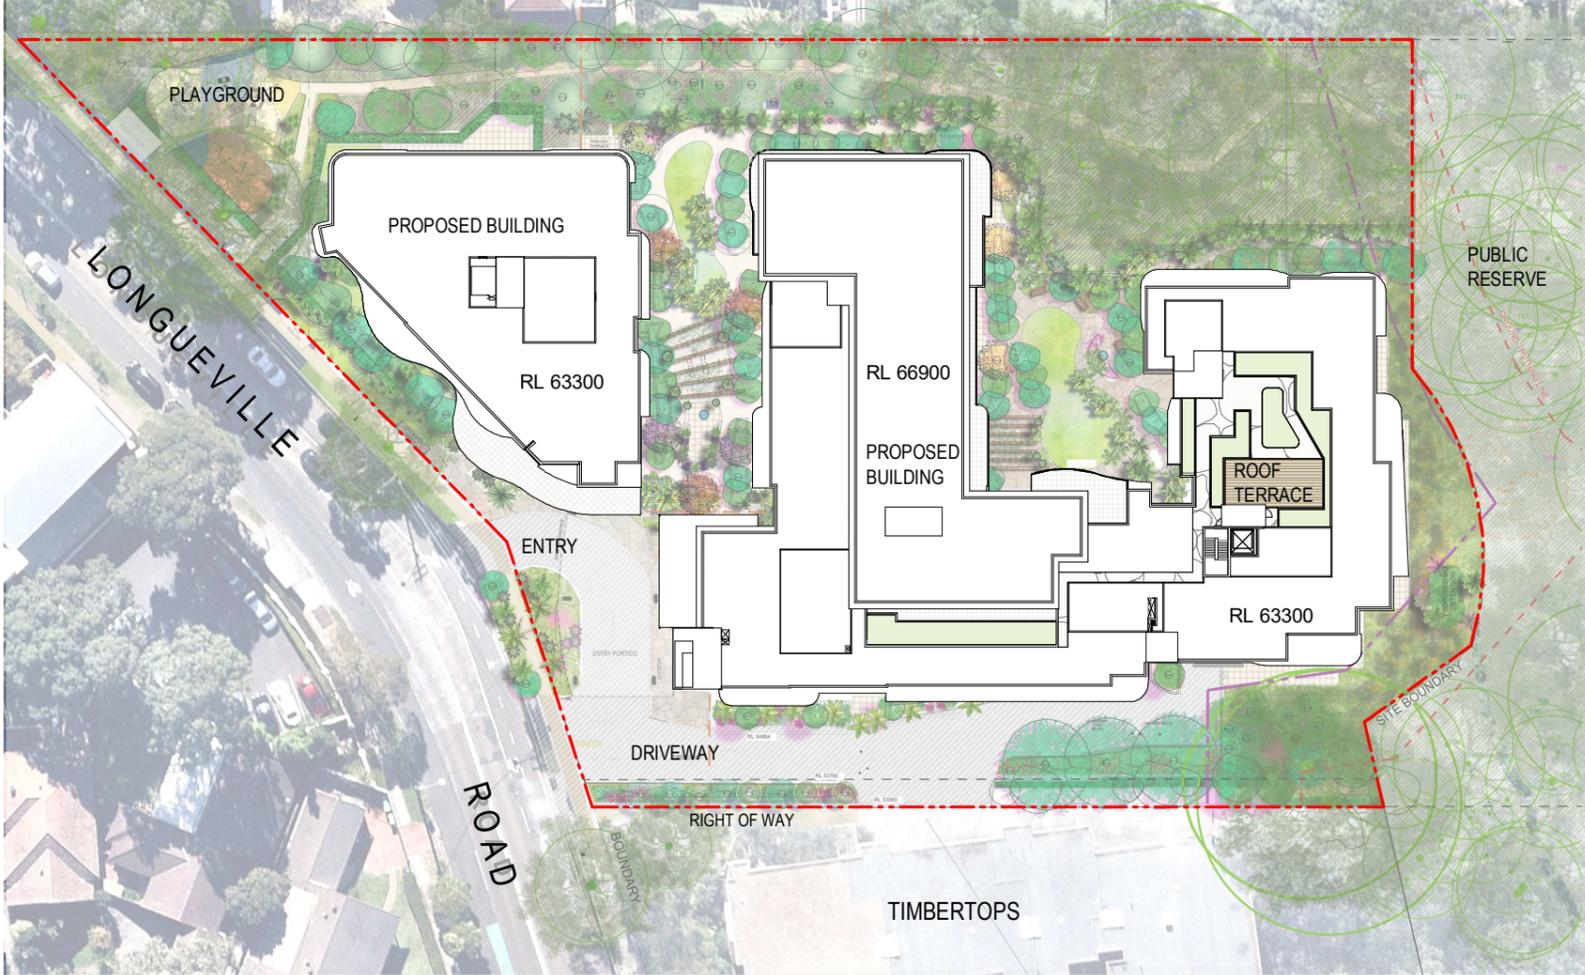


1 SITE PLAN

SCALE 1 : 750



2 LONGUEVILLE RD ELEVATION

SCALE 1 : 500

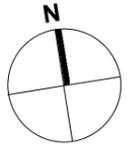

CLIENT
Longuville The Village Pty Ltd

PROJECT
SENIORS COMMUNITY
266 Longuville Road Lane Cove

DRAWING TITLE
NOTIFICATION PLAN

REV	DATE	AMENDMENT	INITIALS	CHECK	PROJECT NO.	DRAWING NO.	REVISION
DA1	22-10-25	S4.55 ISSUE	MPM		3231	DA.000	DA1
					SCALE	As indicated @ A1	
					DRAWN	Author	
					PROJECT PRINCIPLE	G.OLLERTON	
					DATE	22-10-25	




S4.55 SUBMISSION

PROJECT NO.	DRAWING NO.	REVISION
3231	DA.050	DA1
SCALE	1:500 @ A1	
DRAWN	Author	
PROJECT PRINCIPLE	G. OLLERTON	
DATE	22-10-25	



REV DATE	AMENDMENT	INITIALS	CHECK
DA1 22-10-25	S4.55 ISSUE	MPM	

 

DRAWING TITLE
PROPOSED SITE PLAN

PROJECT
SENIORS COMMUNITY
266 Longueville Road Lane Cove


CLIENT
Longueville The Village Pty Ltd

SURVEY NOTES
Survey data included in this drawing is based on survey drawing and is provided for preliminary design purposes only. As this drawing is based on information supplied by others, reference must be made to original survey drawings verified against site conditions.
GENERAL NOTES
Morrison Design Partnership Pty. Limited accept no responsibility for the usability, completeness or accuracy of data transferred electronically. Recipients should when necessary request a hard copy version for verification. This drawing shall be read in conjunction with all architectural and other consultants drawings and specifications and with such other written instructions as may be issued during the course of the contract. Figured dimensions shall be taken in preference to scaling. All level, datum points and dimensions on this drawing shall be verified by the builder on site. All discrepancies shall be referred to the architect for direction before proceeding with any works.
DO NOT SCALE THIS DRAWING.

architecture
interior design
project management

NSW ARB REG ARCHITECT: G. OLLERTON #7621
ACN: 001 595 268 ABN: 44 001 595 268
reception@mdpa.com.au
Suite 302 69 Christie Street St. Leonards NSW 2065 | 02 99665566 | www.mdpa.com.au

©Copyright
These drawings and designs and the copyright thereof are the property of Morrison Design Partnership Pty. Ltd. and must not be altered, used, related, or copied wholly or in part without the written permission of Morrison Design Partnership Pty. Ltd. ACN 001 595 268.
BM 360 / 3231 266 Longueville Road/3231 266 Longueville Road (V21) V1

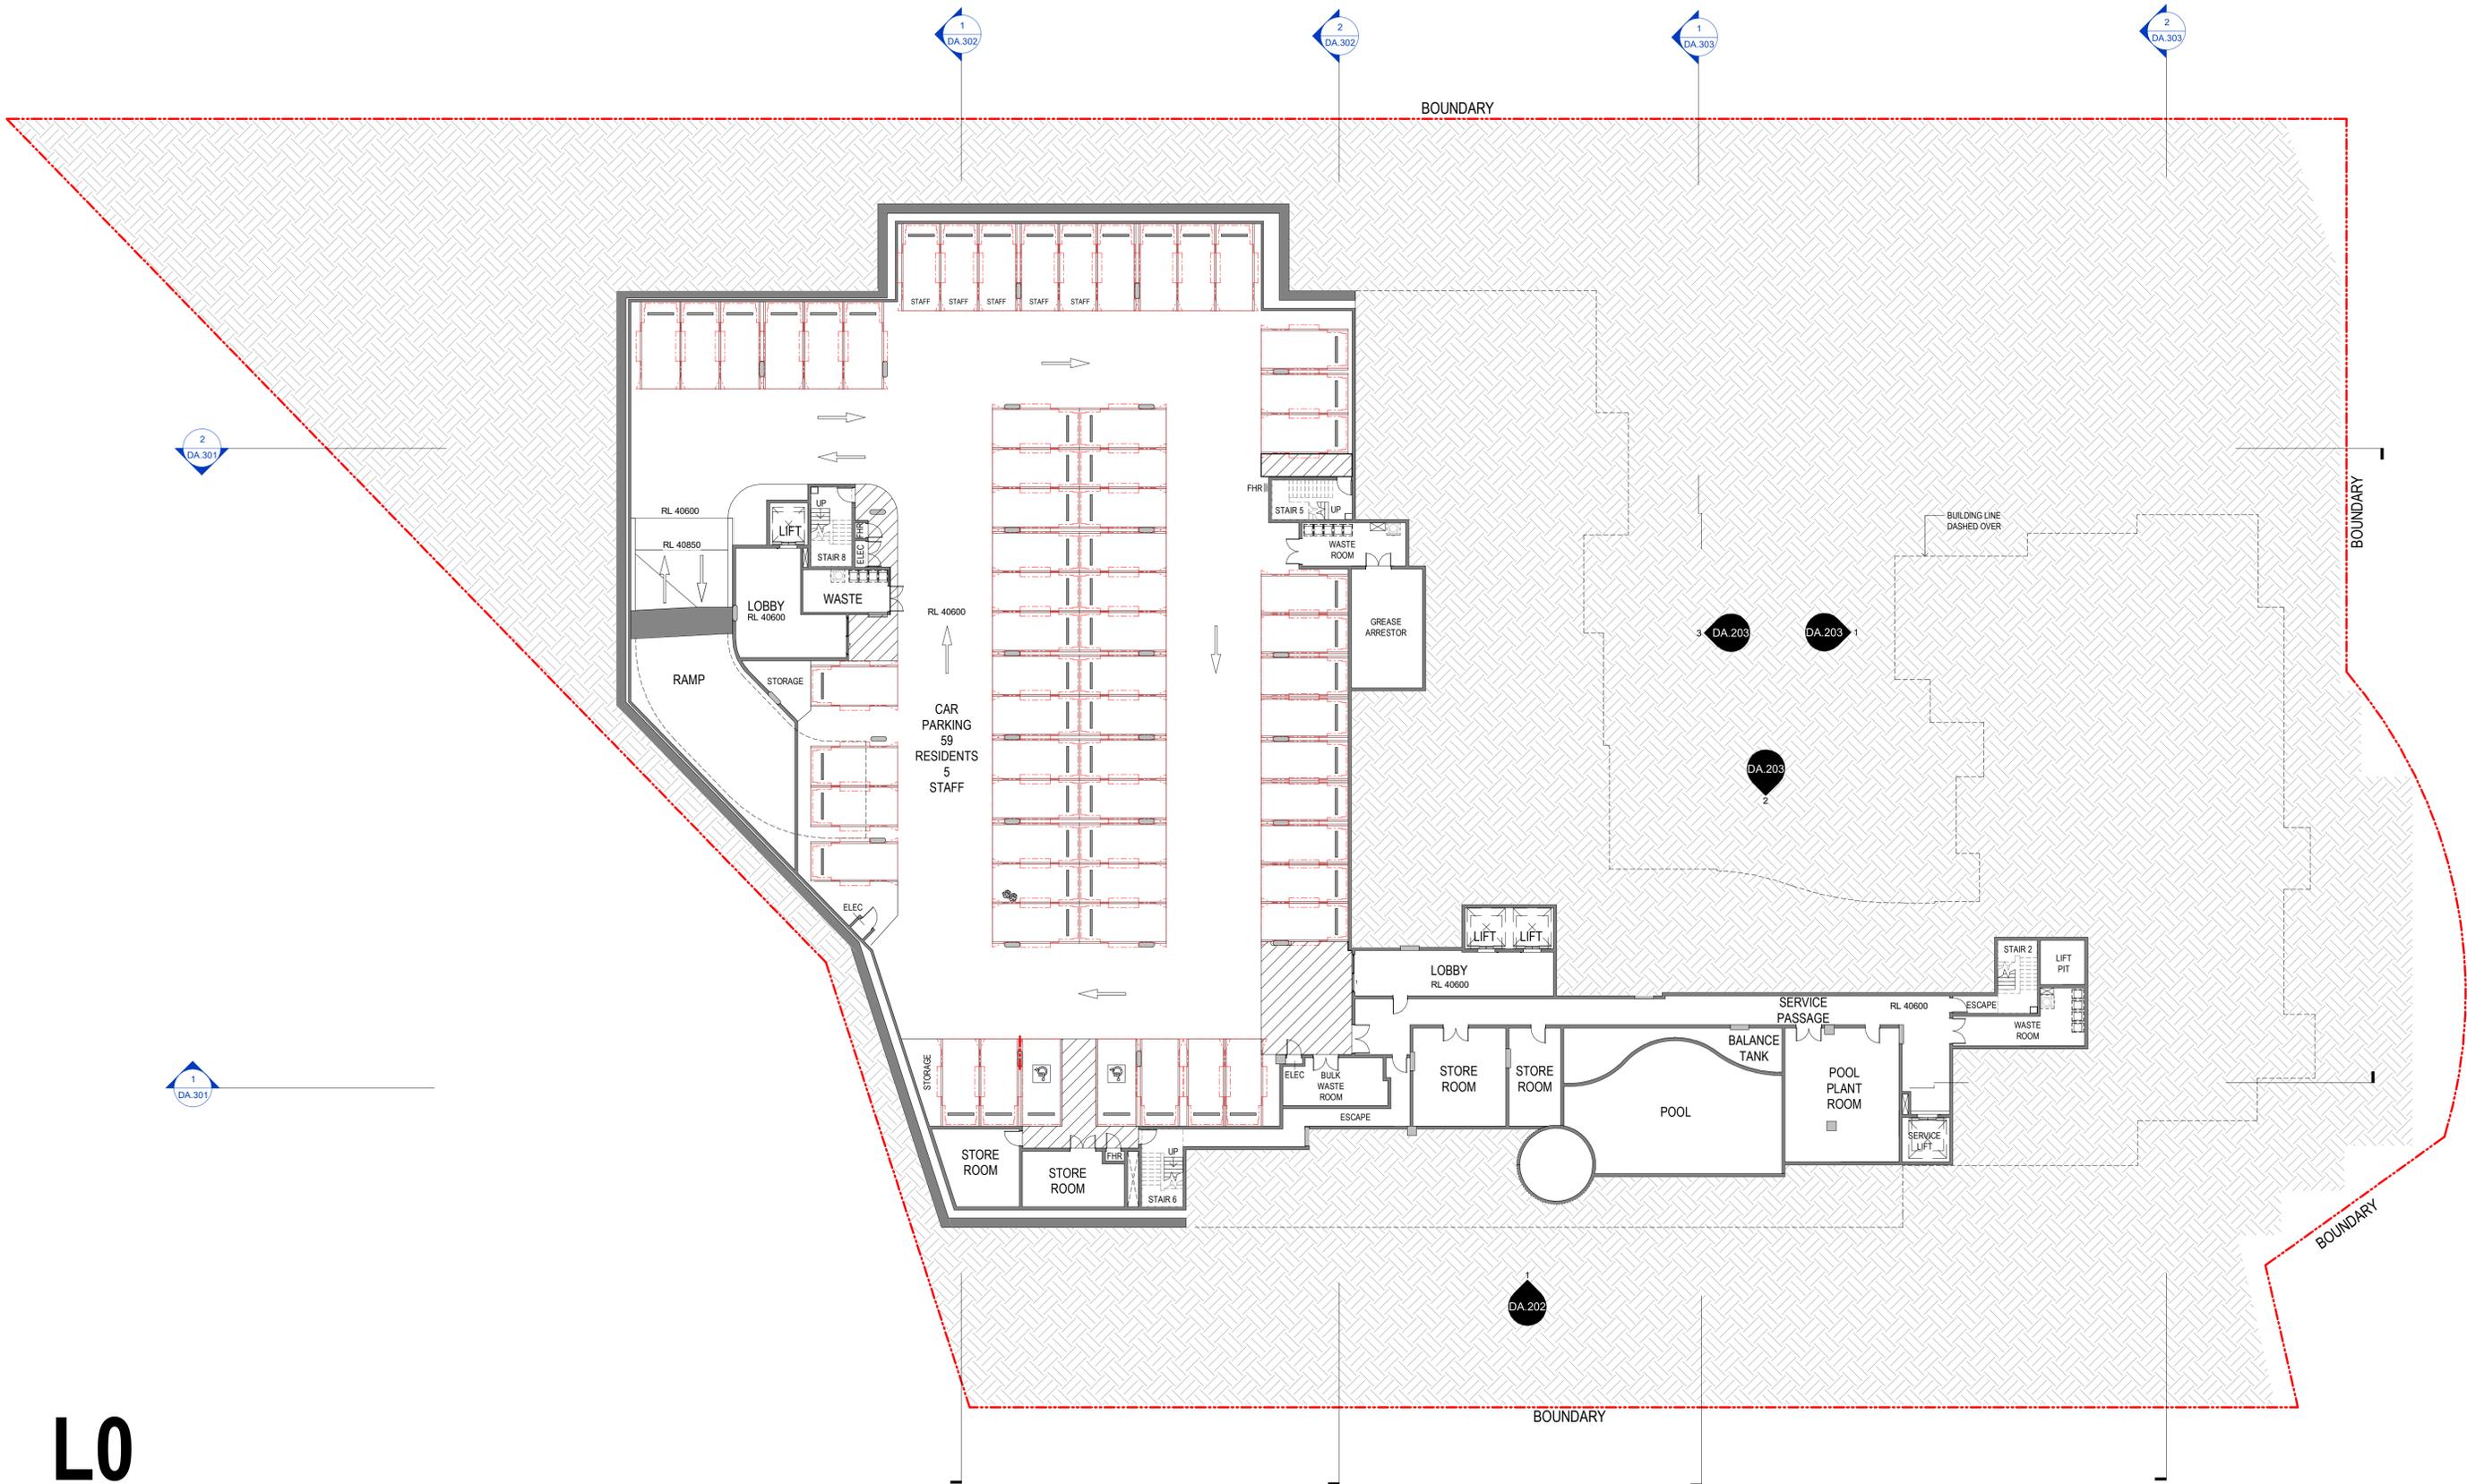

L0

1 LEVEL 0 BASEMENT FLOOR PLAN
SCALE 1:200

SURVEY NOTES
Survey data included in this drawing is based on survey drawing and is provided for preliminary design purposes only.
As this drawing is based on information supplied by others, reference must be made to original survey drawings verified against site conditions.
GENERAL NOTES
Morrison Design Partnership Pty. Limited accept no responsibility for the usability, completeness or accuracy of data transferred electronically.
Recipients should when necessary request a hard copy version for verification.
This drawing shall be read in conjunction with all architectural and other consultants drawings and specifications and with such other written instructions as may be issued during the course of the contract.
Figured dimensions shall be taken in preference to scaling.
All level, datum points and dimensions on this drawing shall be verified by the builder on site.
All discrepancies shall be referred to the architect for direction before proceeding with any works.
DO NOT SCALE THIS DRAWING.

CLIENT
Longueville The Village
Pty Ltd

PROJECT
SENIORS COMMUNITY
266 Longueville Road Lane Cove

DRAWING TITLE
LEVEL 0 FLOOR PLAN

REV DATE
DA1 22-10-18
DA2 22-11-15

AMENDMENT
S4.55 ISSUE
UPDATED S4.55 ISSUE

INITIALS
MPM
MPM

CHECK
MPM
MPM

PROJECT NO.
3231

DRAWING NO.
DA.100

REVISION
DA2

SCALE
1:200 @ A1

DRAWN
Author


PROJECT PRINCIPLE
G. OLLERTON

DATE
22-11-15

REVISION
DA2

PROJECT PRINCIPLE
G. OLLERTON

DATE

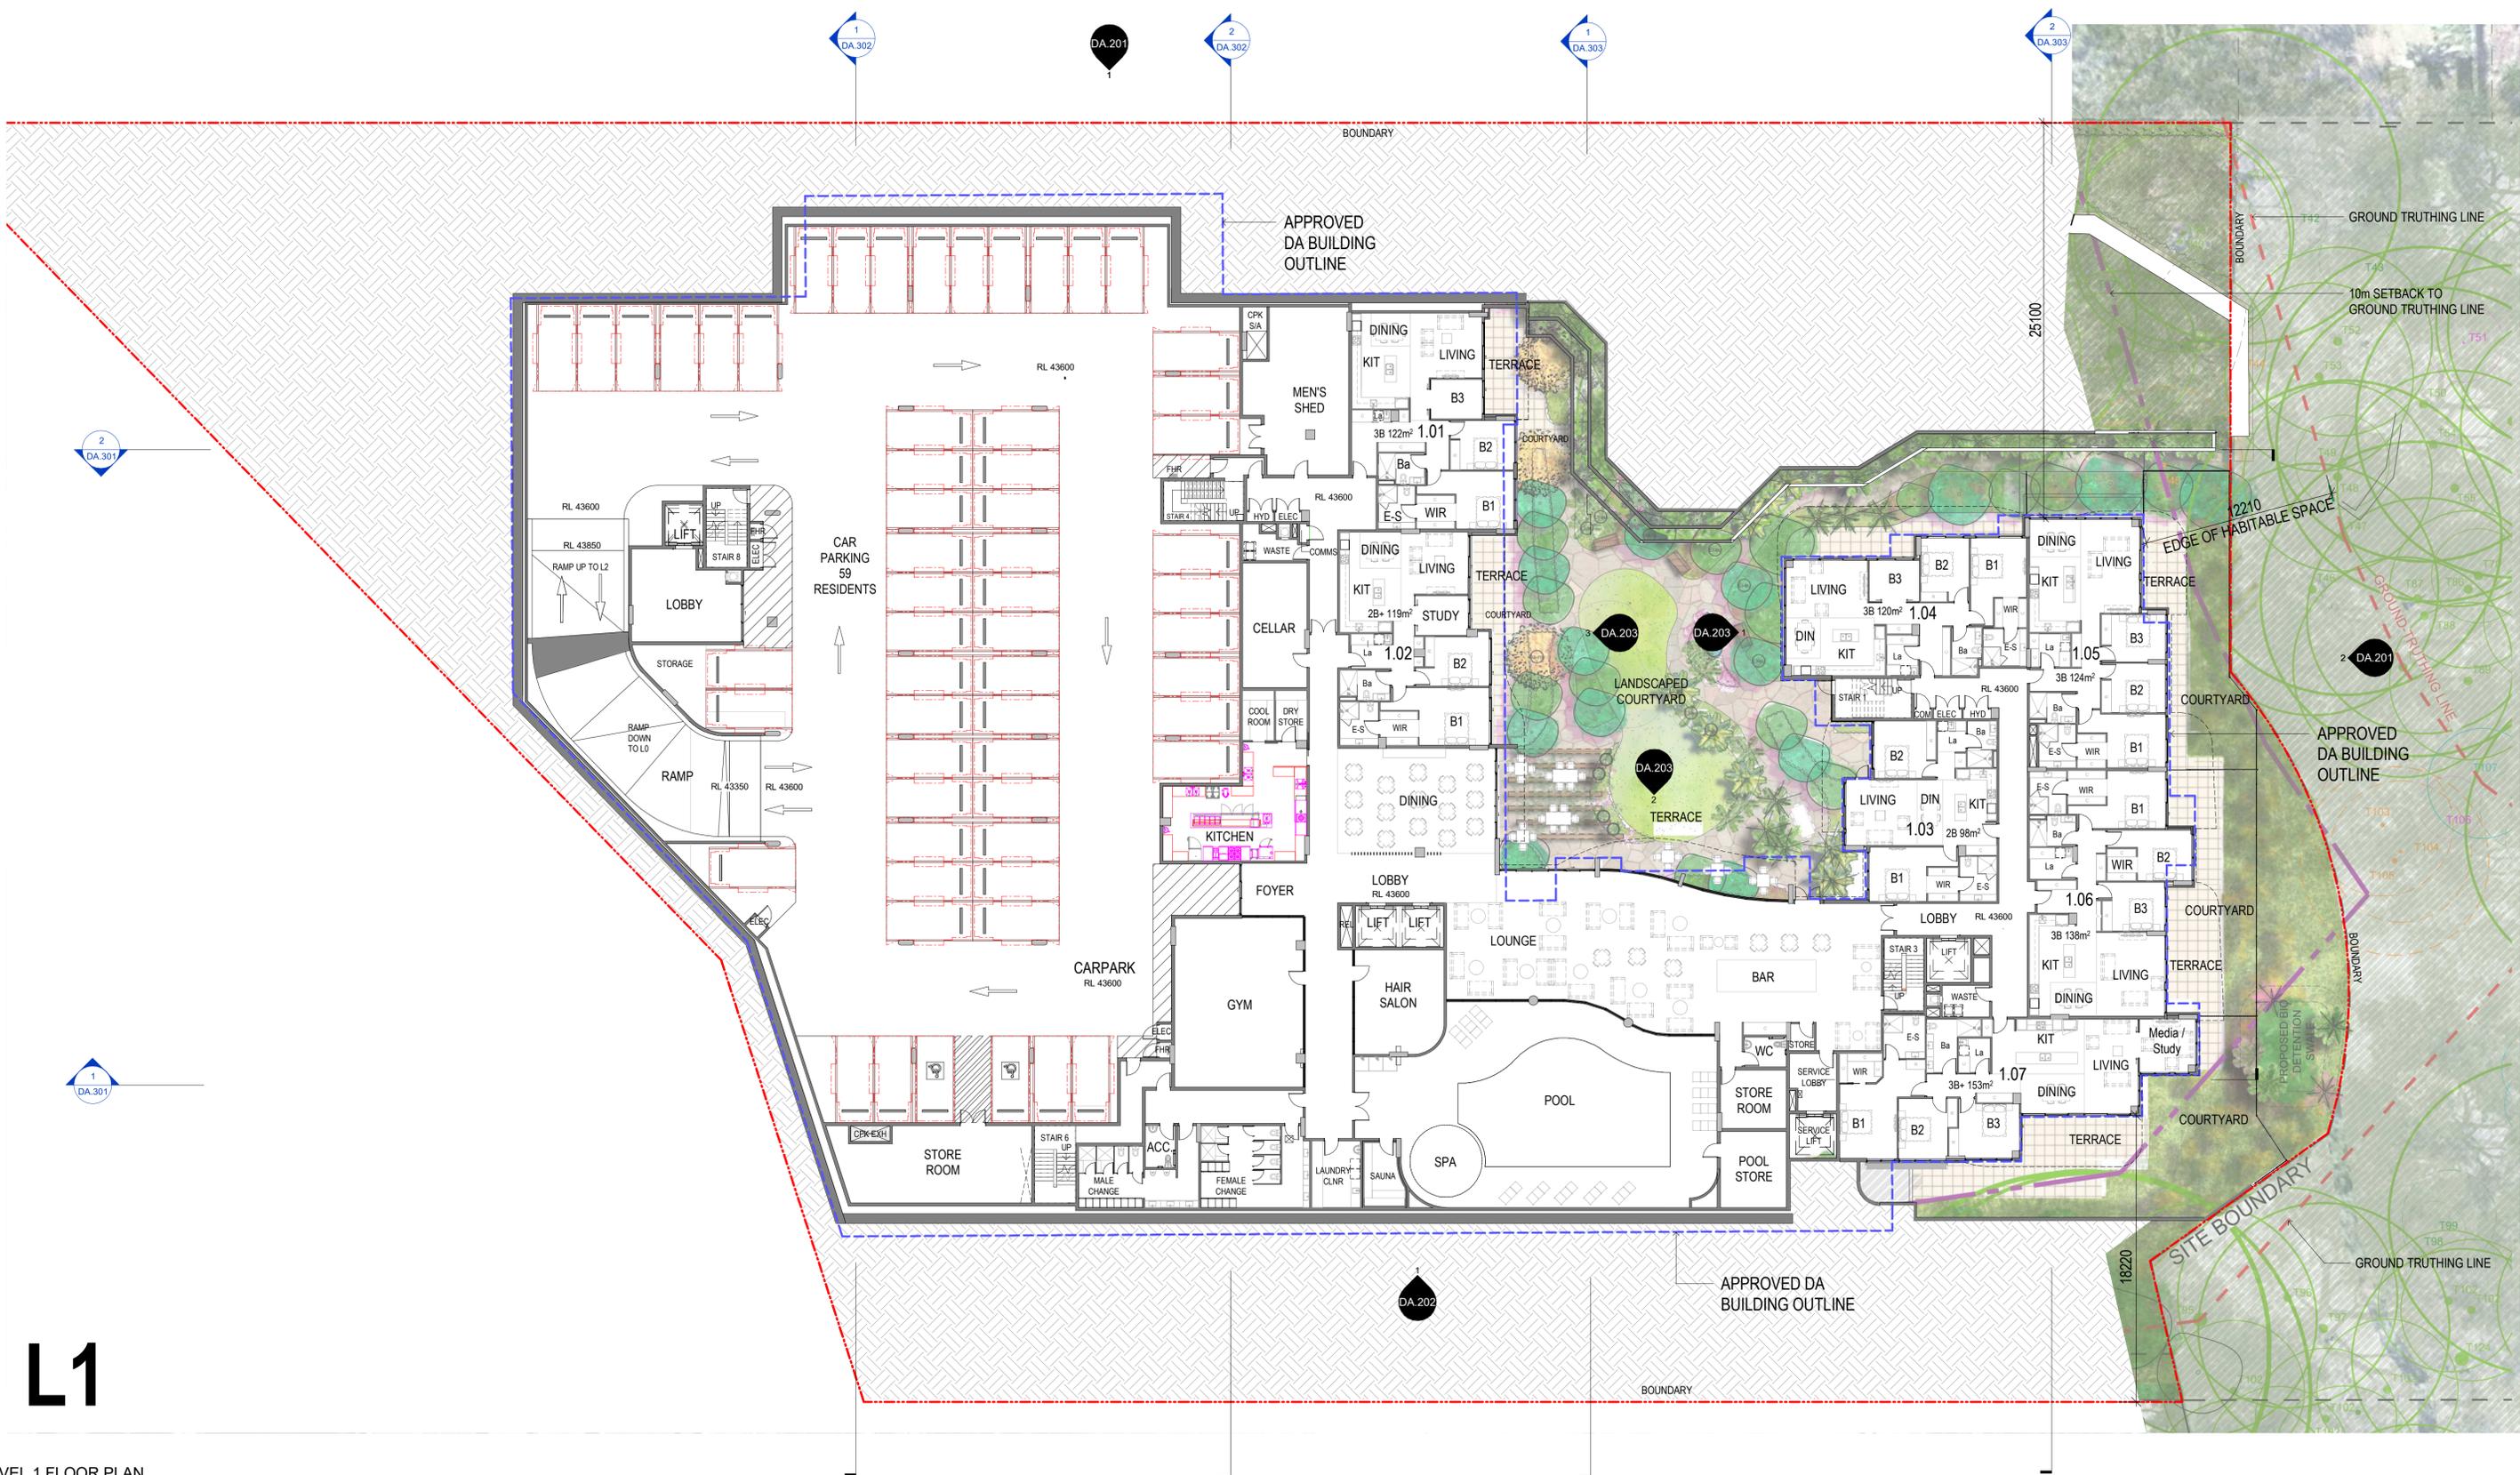

L1

1 LEVEL 1 FLOOR PLAN
SCALE 1:200

architecture
interior design
project management

NSW ARB REG ARCHITECT: G. OLLERTON #7621
ACN: 001 595 268 ABN: 44 001 595 268
Suite 302 69 Christie Street St. Leonards NSW 2065 | 02 99665566 | www.mdpa.com.au

SURVEY NOTES
Survey data included in this drawing is based on survey drawing and is provided for preliminary design purposes only.
As this drawing is based on information supplied by others, reference must be made to original survey drawings verified against site conditions.


GENERAL NOTES
Morrison Design Partnership Pty. Limited accept no responsibility for the usability, completeness or accuracy of data transferred electronically.
Recipients should when necessary request a hard copy version for verification.
This drawing shall be read in conjunction with all architectural and other consultants drawings and specifications and with such other written instructions as may be issued during the course of the contract.
Figured dimensions shall be taken in preference to scaling.
All levels, datum points and dimensions on this drawing shall be verified by the builder on site.
All discrepancies shall be referred to the architect for direction before proceeding with any works.
DO NOT SCALE THIS DRAWING.

CLIENT
Longueville The Village
Pty Ltd

MDP acknowledges the Cameragal people as the traditional custodians of this land
© copyright
These drawings and designs and the copyright thereof are the property of Morrison Design Partnership Pty. Ltd. and must not be altered, used, retained, or copied wholly or in part without the written permission of Morrison Design Partnership Pty. Ltd. ACN 001 595 268.
BM 360 / 3231 266 Longueville Road/3231 266 Longueville Road (V21) V1

PROJECT
SENIORS COMMUNITY
266 Longueville Road Lane Cove

DRAWING TITLE
LEVEL 1 FLOOR PLAN

 


REV DATE	AMENDMENT	INITIALS	CHECK
DA1 22-10-18	S4.55 ISSUE	MPM	MPM
DA2 22-10-28	UPDATED S4.55 ISSUE	MPM	MPM
DA3 22-11-15	UPDATED S4.55 ISSUE	MPM	MPM

PROJECT NO.	DRAWING NO.	REVISION
3231	DA.101	DA3
SCALE	1:200 @ A1	
DRAWN	Author	
PROJECT PRINCIPLE	G. OLLERTON	
DATE	22-11-15	

Morrison Design Partnership
ARCHITECTS
Since 1968

S4.55 SUBMISSION

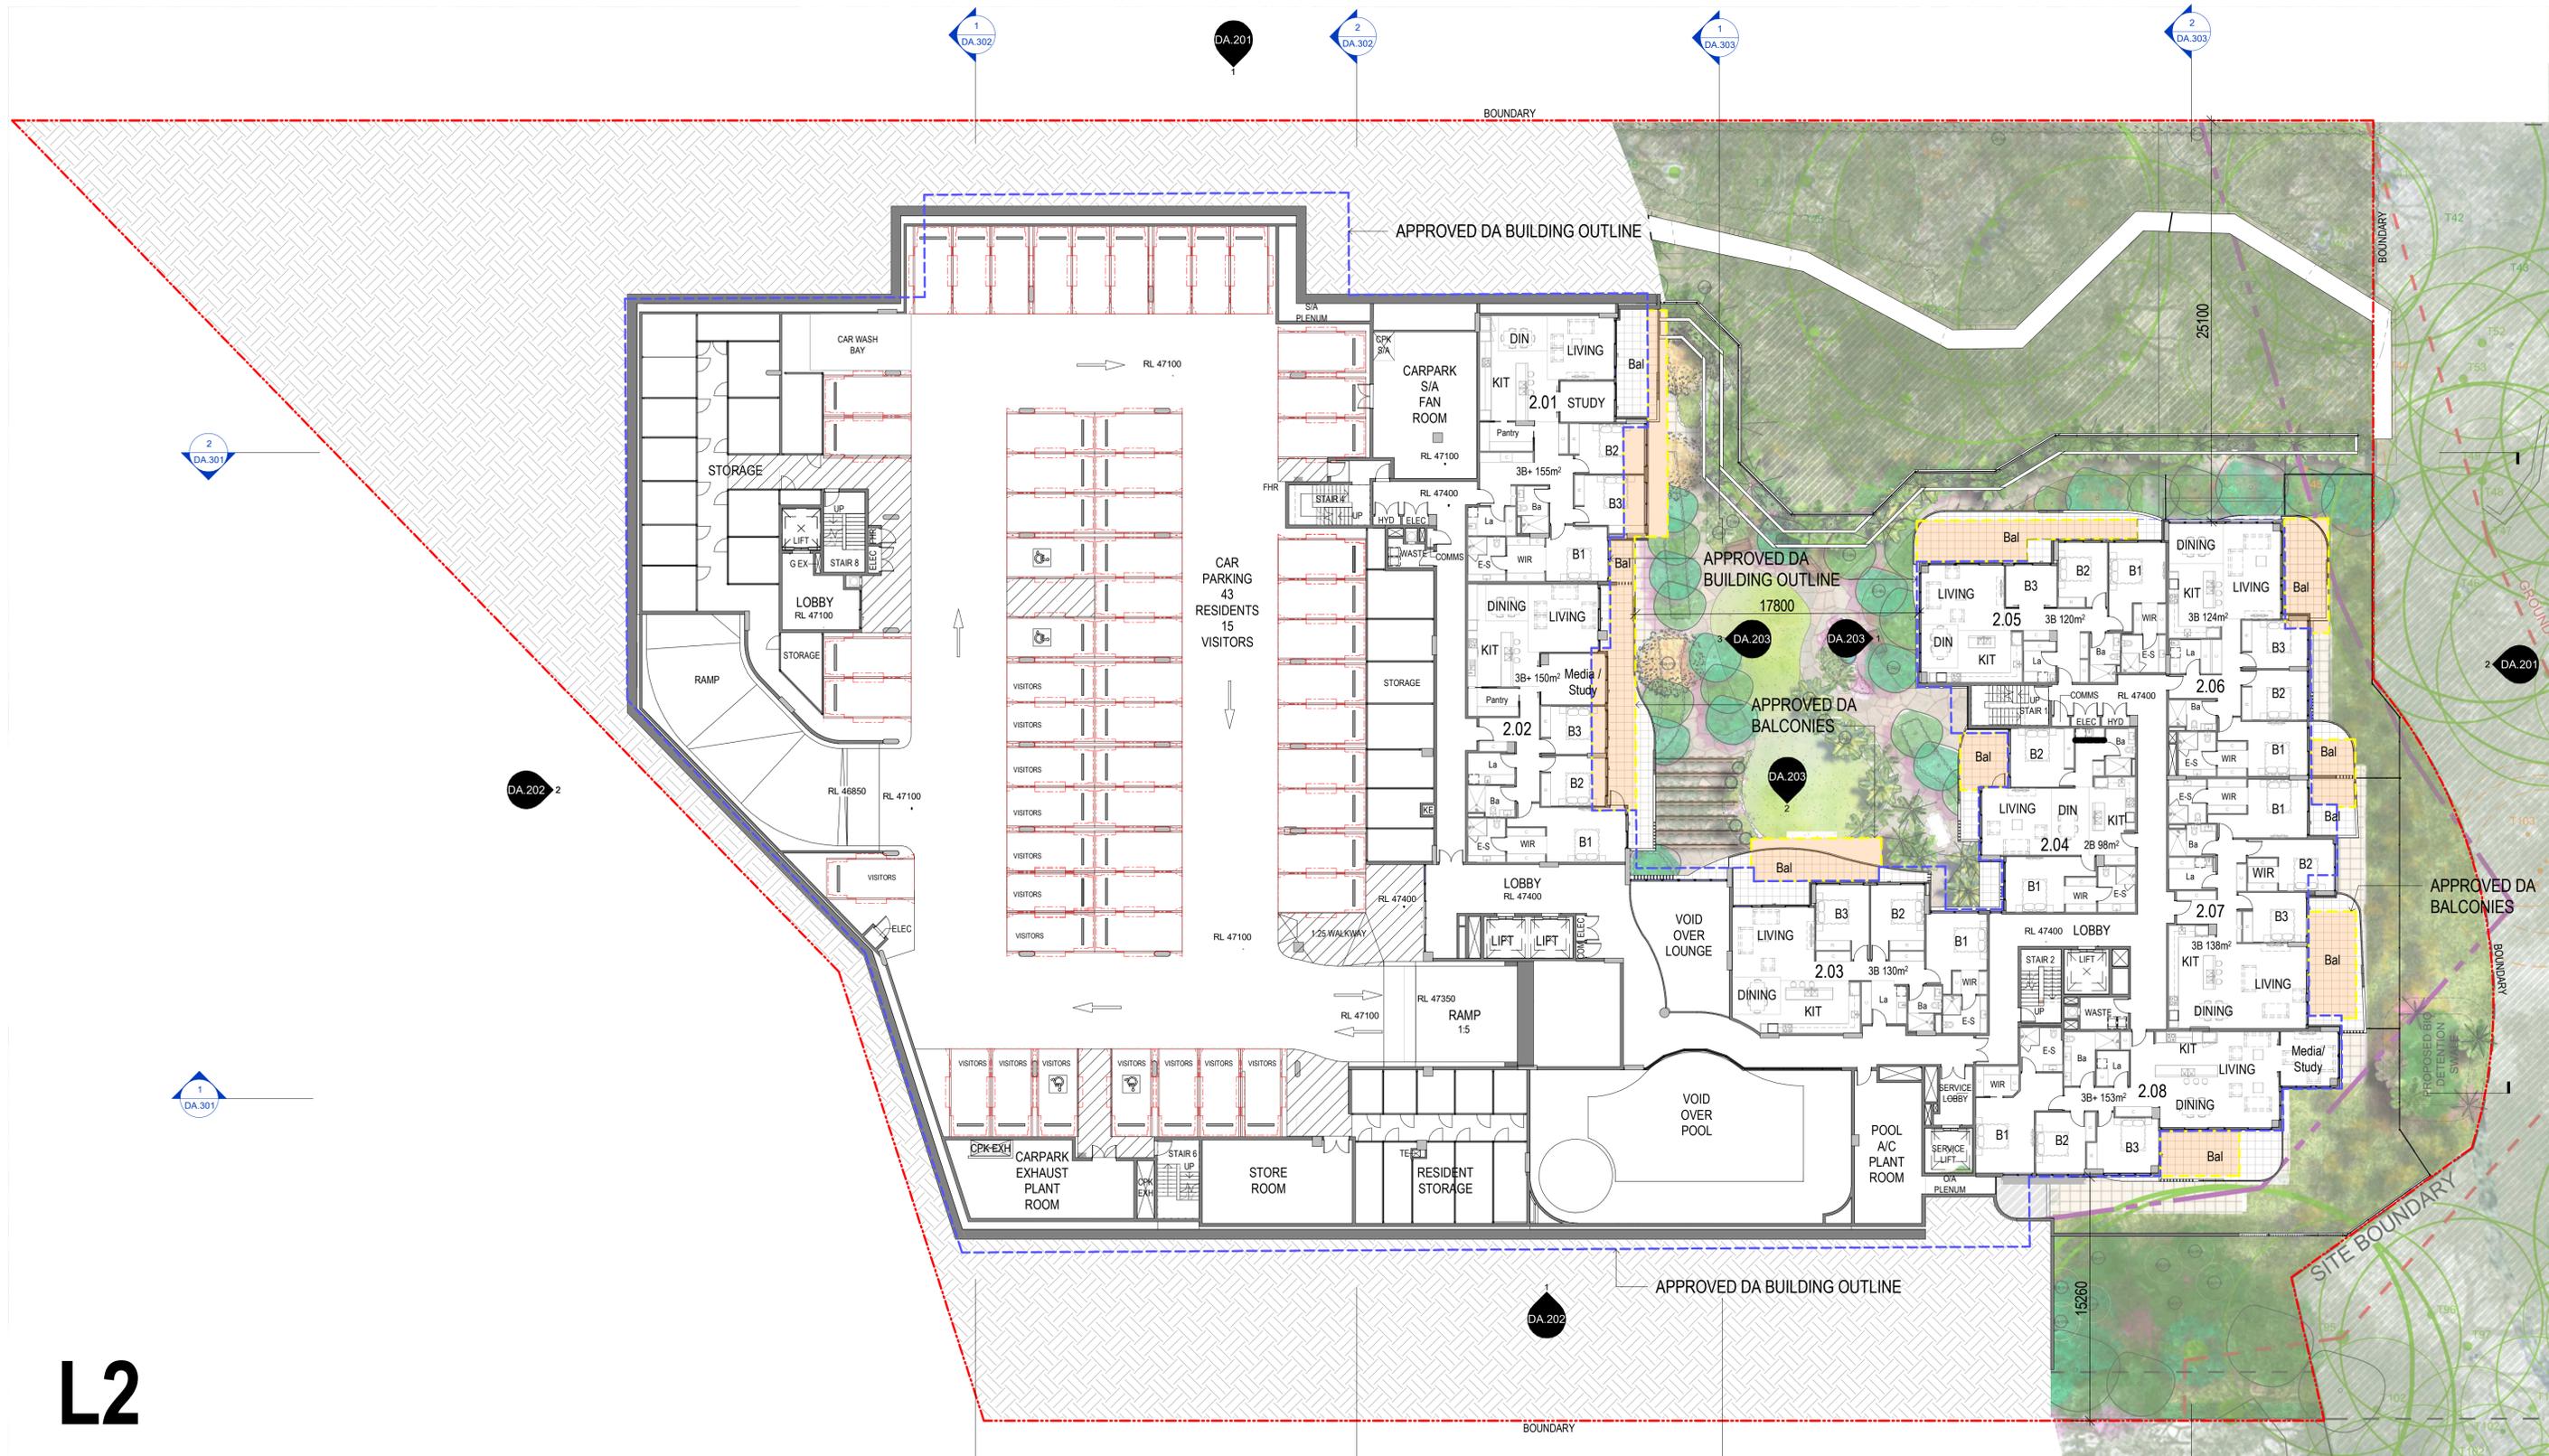

L2

1 LEVEL 2 FLOOR PLAN
SCALE 1:200

architecture
interior design
project management

NSW ARB REG ARCHITECT: G. OLLERTON #7621
ACN: 001 595 268 ABN: 44 001 595 268
Suite 302 69 Christie Street St. Leonards NSW 2065 | 02 99665566 | www.mdpa.com.au

SURVEY NOTES
Survey data included in this drawing is based on survey drawing and is provided for preliminary design purposes only.
As this drawing is based on information supplied by others, reference must be made to original survey drawings verified against site conditions.


GENERAL NOTES
Morrison Design Partnership Pty. Limited accept no responsibility for the usability, completeness or accuracy of data transferred electronically.
Recipients should when necessary request a hard copy version for verification.
This drawing shall be read in conjunction with all architectural and other consultants drawings and specifications and with such other written instructions as may be issued during the course of the contract.
Figured dimensions shall be taken in preference to scaling.
All level, datum points and dimensions on this drawing shall be verified by the builder on site.
All discrepancies shall be referred to the architect for direction before proceeding with any works.
DO NOT SCALE THIS DRAWING.

CLIENT
Longueville The Village
Pty Ltd

MDP acknowledges the Cameraygal people as the traditional custodians of this land
©copyright
These drawings and designs and the copyright thereof are the property of Morrison Design Partnership Pty. Ltd. and must not be stored, used, released, or copied wholly or in part without the written permission of Morrison Design Partnership Pty. Ltd. ACN 001 595 268.
BM 360 / 3231 266 Longueville Road/3231 266 Longueville Road (V2) V1

PROJECT
SENIORS COMMUNITY
266 Longueville Road Lane Cove

DRAWING TITLE
LEVEL 2 FLOOR PLAN

 

REV DATE	AMENDMENT	INITIALS	CHECK
DA1 22-10-18	S4.55 ISSUE	MPM	MPM
DA2 22-10-28	UPDATED S4.55 ISSUE	MPM	MPM
DA3 22-11-15	UPDATED S4.55 ISSUE	MPM	MPM

S4.55 SUBMISSION		
PROJECT NO.	DRAWING NO.	REVISION
3231	DA.102	DA3
SCALE	1:200 @ A1	
DRAWN	Author	
PROJECT PRINCIPLE	G. OLLERTON	
DATE	22-11-15	

Morrison
Design
Partnership
architects
Since 1968



L4

1 LEVEL 4 FLOOR PLAN
SCALE 1 : 200

SURVEY NOTES
Survey data included in this drawing is based on survey drawing and is provided for preliminary design purposes only.
As this drawing is based on information supplied by others, reference must be made to original survey drawings verified against site conditions.
GENERAL NOTES
Morrison Design Partnership Pty. Limited accept no responsibility for the usability, completeness or accuracy of data transferred electronically.
Recipients should when necessary request a hard copy version for verification.
This drawing shall be read in conjunction with all architectural and other consultants drawings and specifications and with such other written instructions as may be issued during the course of the contract.
Figured dimensions shall be taken in preference to scaling.
All level, datum points and dimensions on this drawing shall be verified by the builder on site.
All discrepancies shall be referred to the architect for direction before proceeding with any works.
DO NOT SCALE THIS DRAWING.

CLIENT
Longueville The Village
Pty Ltd

MDP acknowledges the Cameragal people as the traditional custodians of this land
© copyright
These drawings and designs and the copyright thereof are the property of Morrison Design Partnership Pty. Ltd. and must not be stored, used, related, or copied, wholly or in part without the written permission of Morrison Design Partnership Pty. Ltd. ACN 001 395 288.
BIM: 360://3231 266 Longueville Road/3231 266 Longueville Road (V21)/V1

PROJECT
SENIORS COMMUNITY
266 Longueville Road Lane Cove

DRAWING TITLE
LEVEL 4 FLOOR PLAN




REV DATE	AMENDMENT	INITIALS	CHECK
DA1 22-10-18	S4.55 ISSUE	MPM	MPM
DA2 22-10-28	UPDATED S4.55 ISSUE	MPM	MPM
DA3 22-11-15	UPDATED S4.55 ISSUE	MPM	MPM

PROJECT NO.	DRAWING NO.	REVISION
3231	DA.104	DA3
SCALE	1 : 200 @ A1	
DRAWN	Author	
PROJECT PRINCIPLE	G. OLLERTON	
DATE	22-11-15	

Morrison Design Partnership
ARCHITECTS
Since 1968

S4.55 SUBMISSION

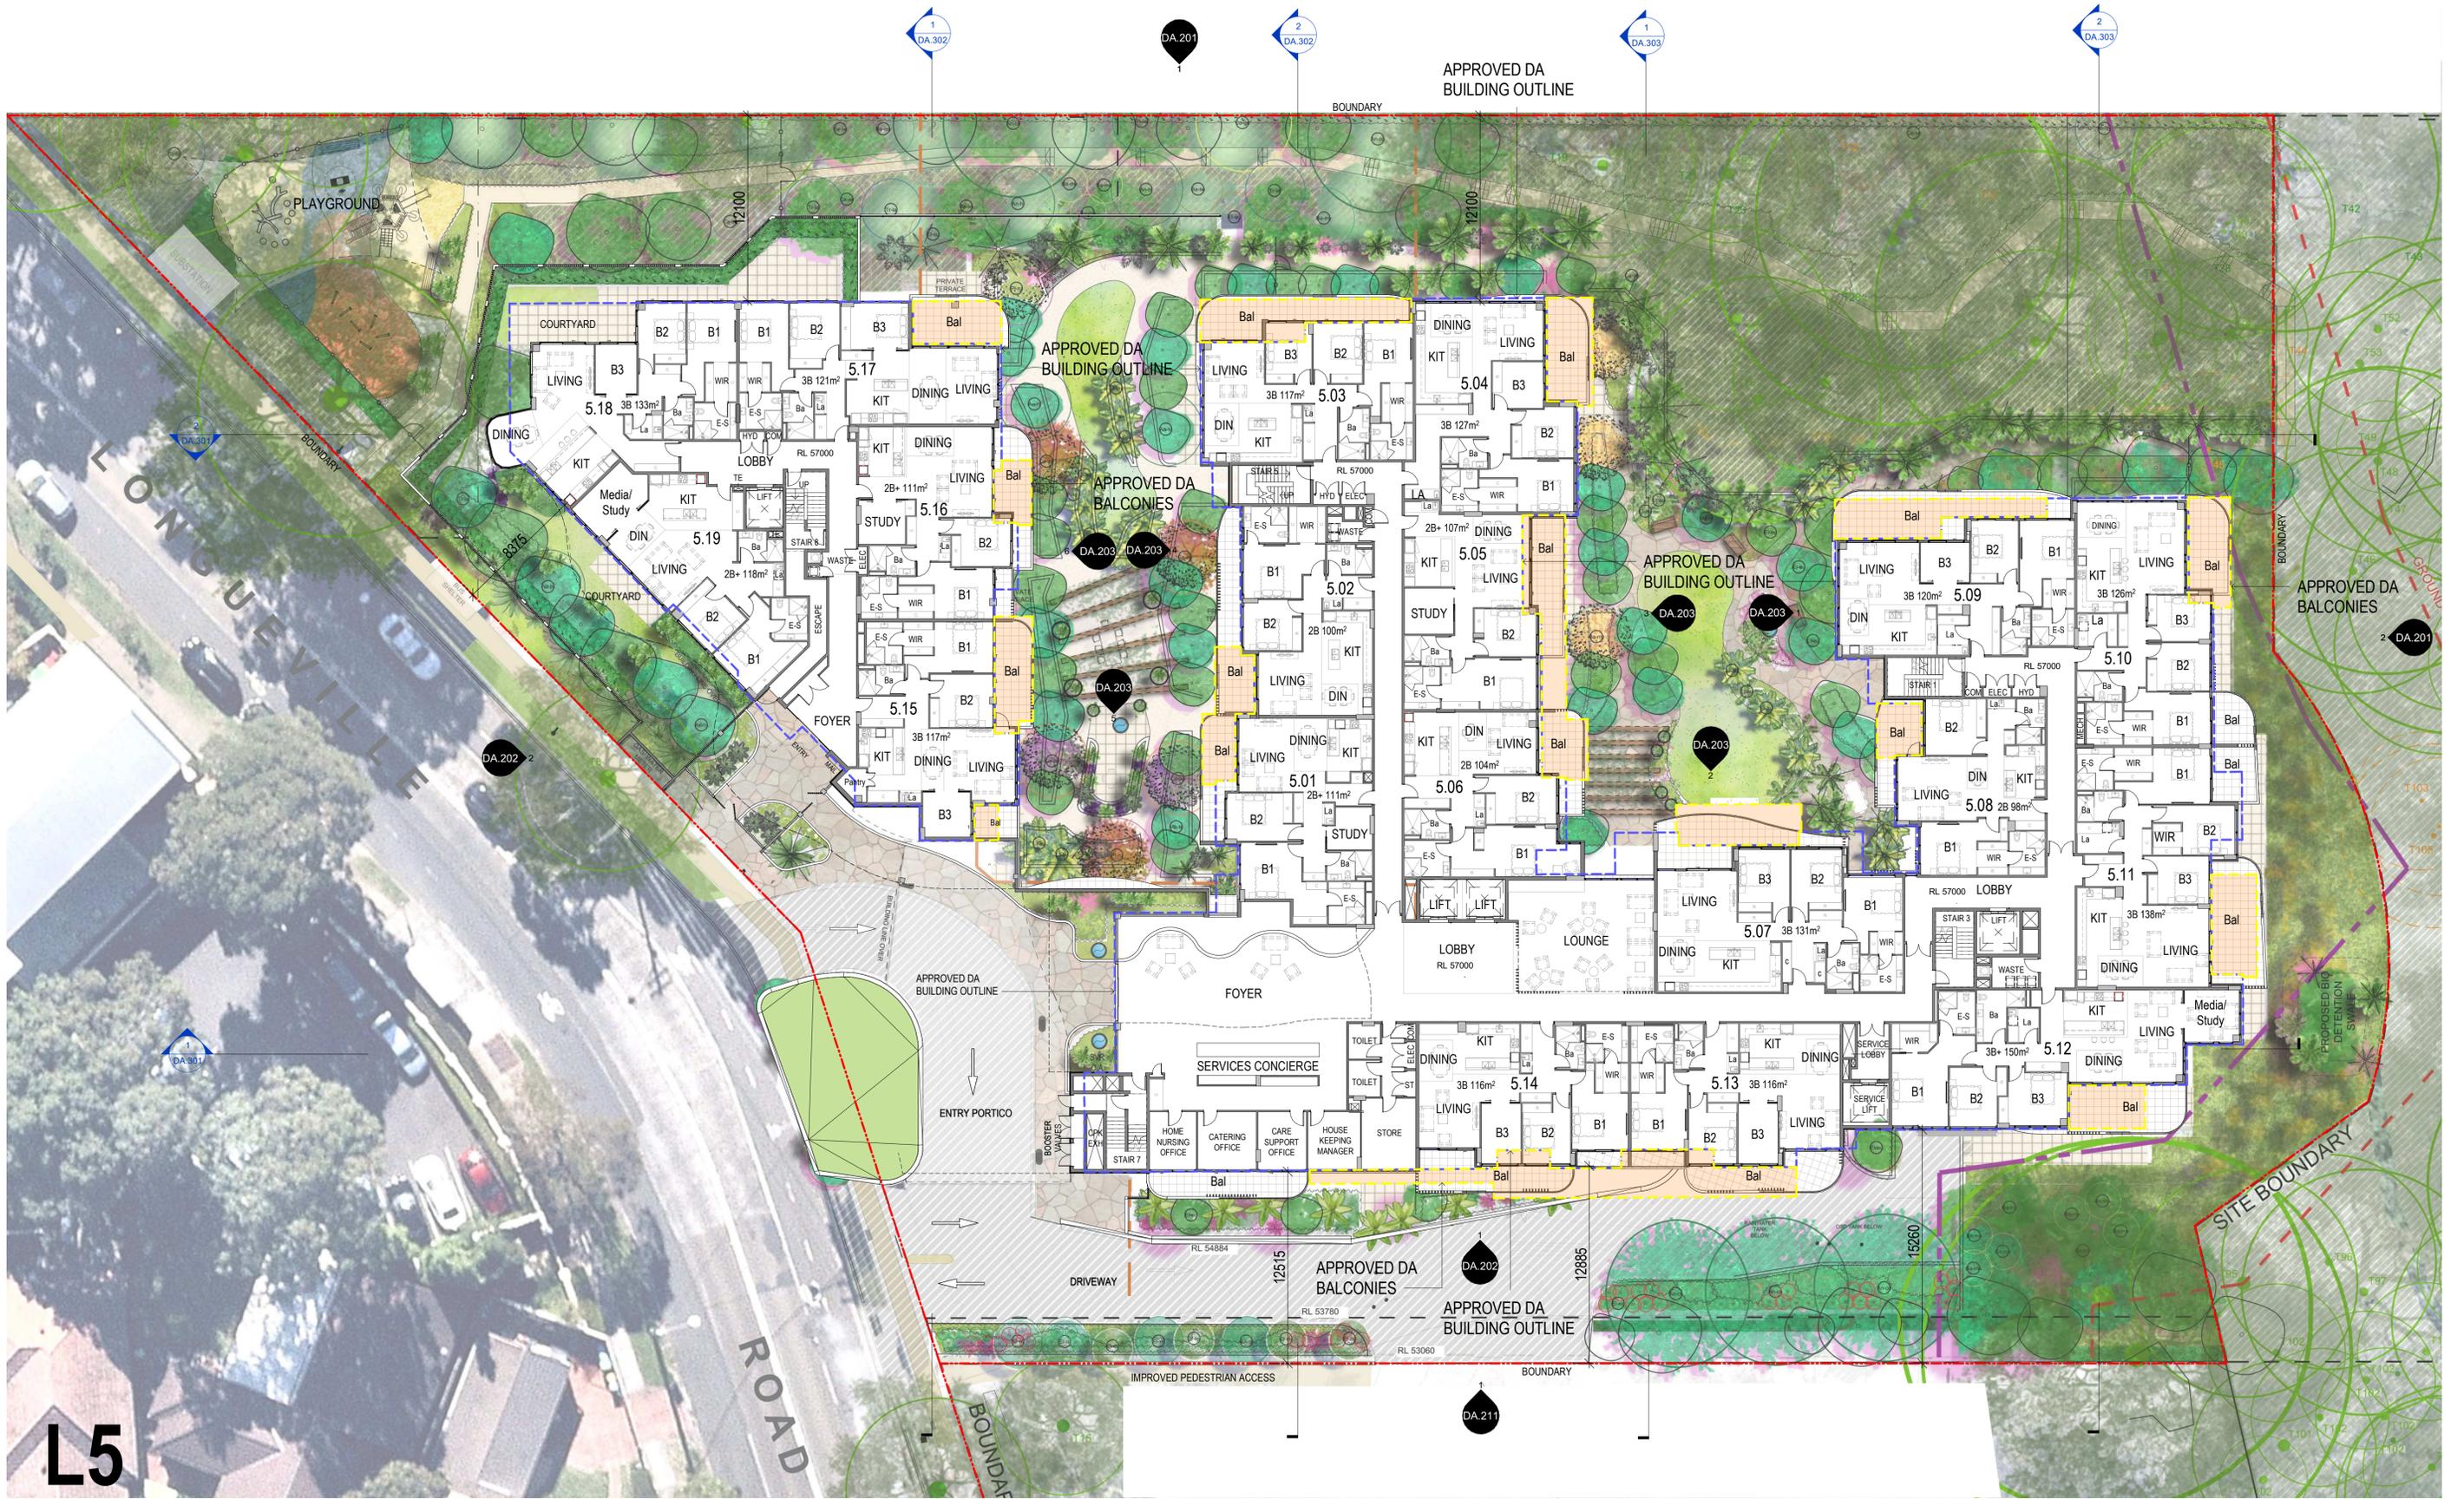

1 LEVEL 5 FLOOR PLAN
SCALE 1:200

SURVEY NOTES
Survey data included in this drawing is based on survey drawing and is provided for preliminary design purposes only. As this drawing is based on information supplied by others, reference must be made to original survey drawings verified against site conditions.


GENERAL NOTES
Morrison Design Partnership Pty. Limited accept no responsibility for the usability, completeness or accuracy of data transferred electronically. Recipients should when necessary request a hard copy version for verification. This drawing shall be read in conjunction with all architectural and other consultants drawings and specifications and with such other written instructions as may be issued during the course of the contract. Figured dimensions shall be taken in preference to scaling. All level, datum points and dimensions on this drawing shall be verified by the builder on site. All discrepancies shall be referred to the architect for direction before proceeding with any works. **DO NOT SCALE THIS DRAWING.**

CLIENT
Longueville The Village Pty Ltd

MDP acknowledges the Cameragal people as the traditional custodians of this land
© copyright Morrison Design Partnership Pty. Limited. These drawings and designs and the copyright thereof are the property of Morrison Design Partnership Pty. Ltd. and must not be stored, used, released, or copied wholly or in part without the written permission of Morrison Design Partnership Pty. Ltd. ACN 001 395 288. BM 360/3231 266 Longueville Road/3231 266 Longueville Road (V21)V1

PROJECT
SENIORS COMMUNITY
266 Longueville Road Lane Cove


DRAWING TITLE
LEVEL 5 FLOOR PLAN

 

REV DATE	AMENDMENT	INITIALS	CHECK
DA1 22-10-18	S4.55 ISSUE	MPM	MPM
DA2 22-10-26	UPDATED S4.55 ISSUE	MPM	MPM
DA3 22-11-15	UPDATED S4.55 ISSUE	MPM	MPM

S4.55 SUBMISSION		
PROJECT NO.	DRAWING NO.	REVISION
3231	DA.105	DA3
SCALE	1:200 @ A1	
DRAWN	Author	
PROJECT PRINCIPLE	G. OLLERTON	
DATE	22-11-15	



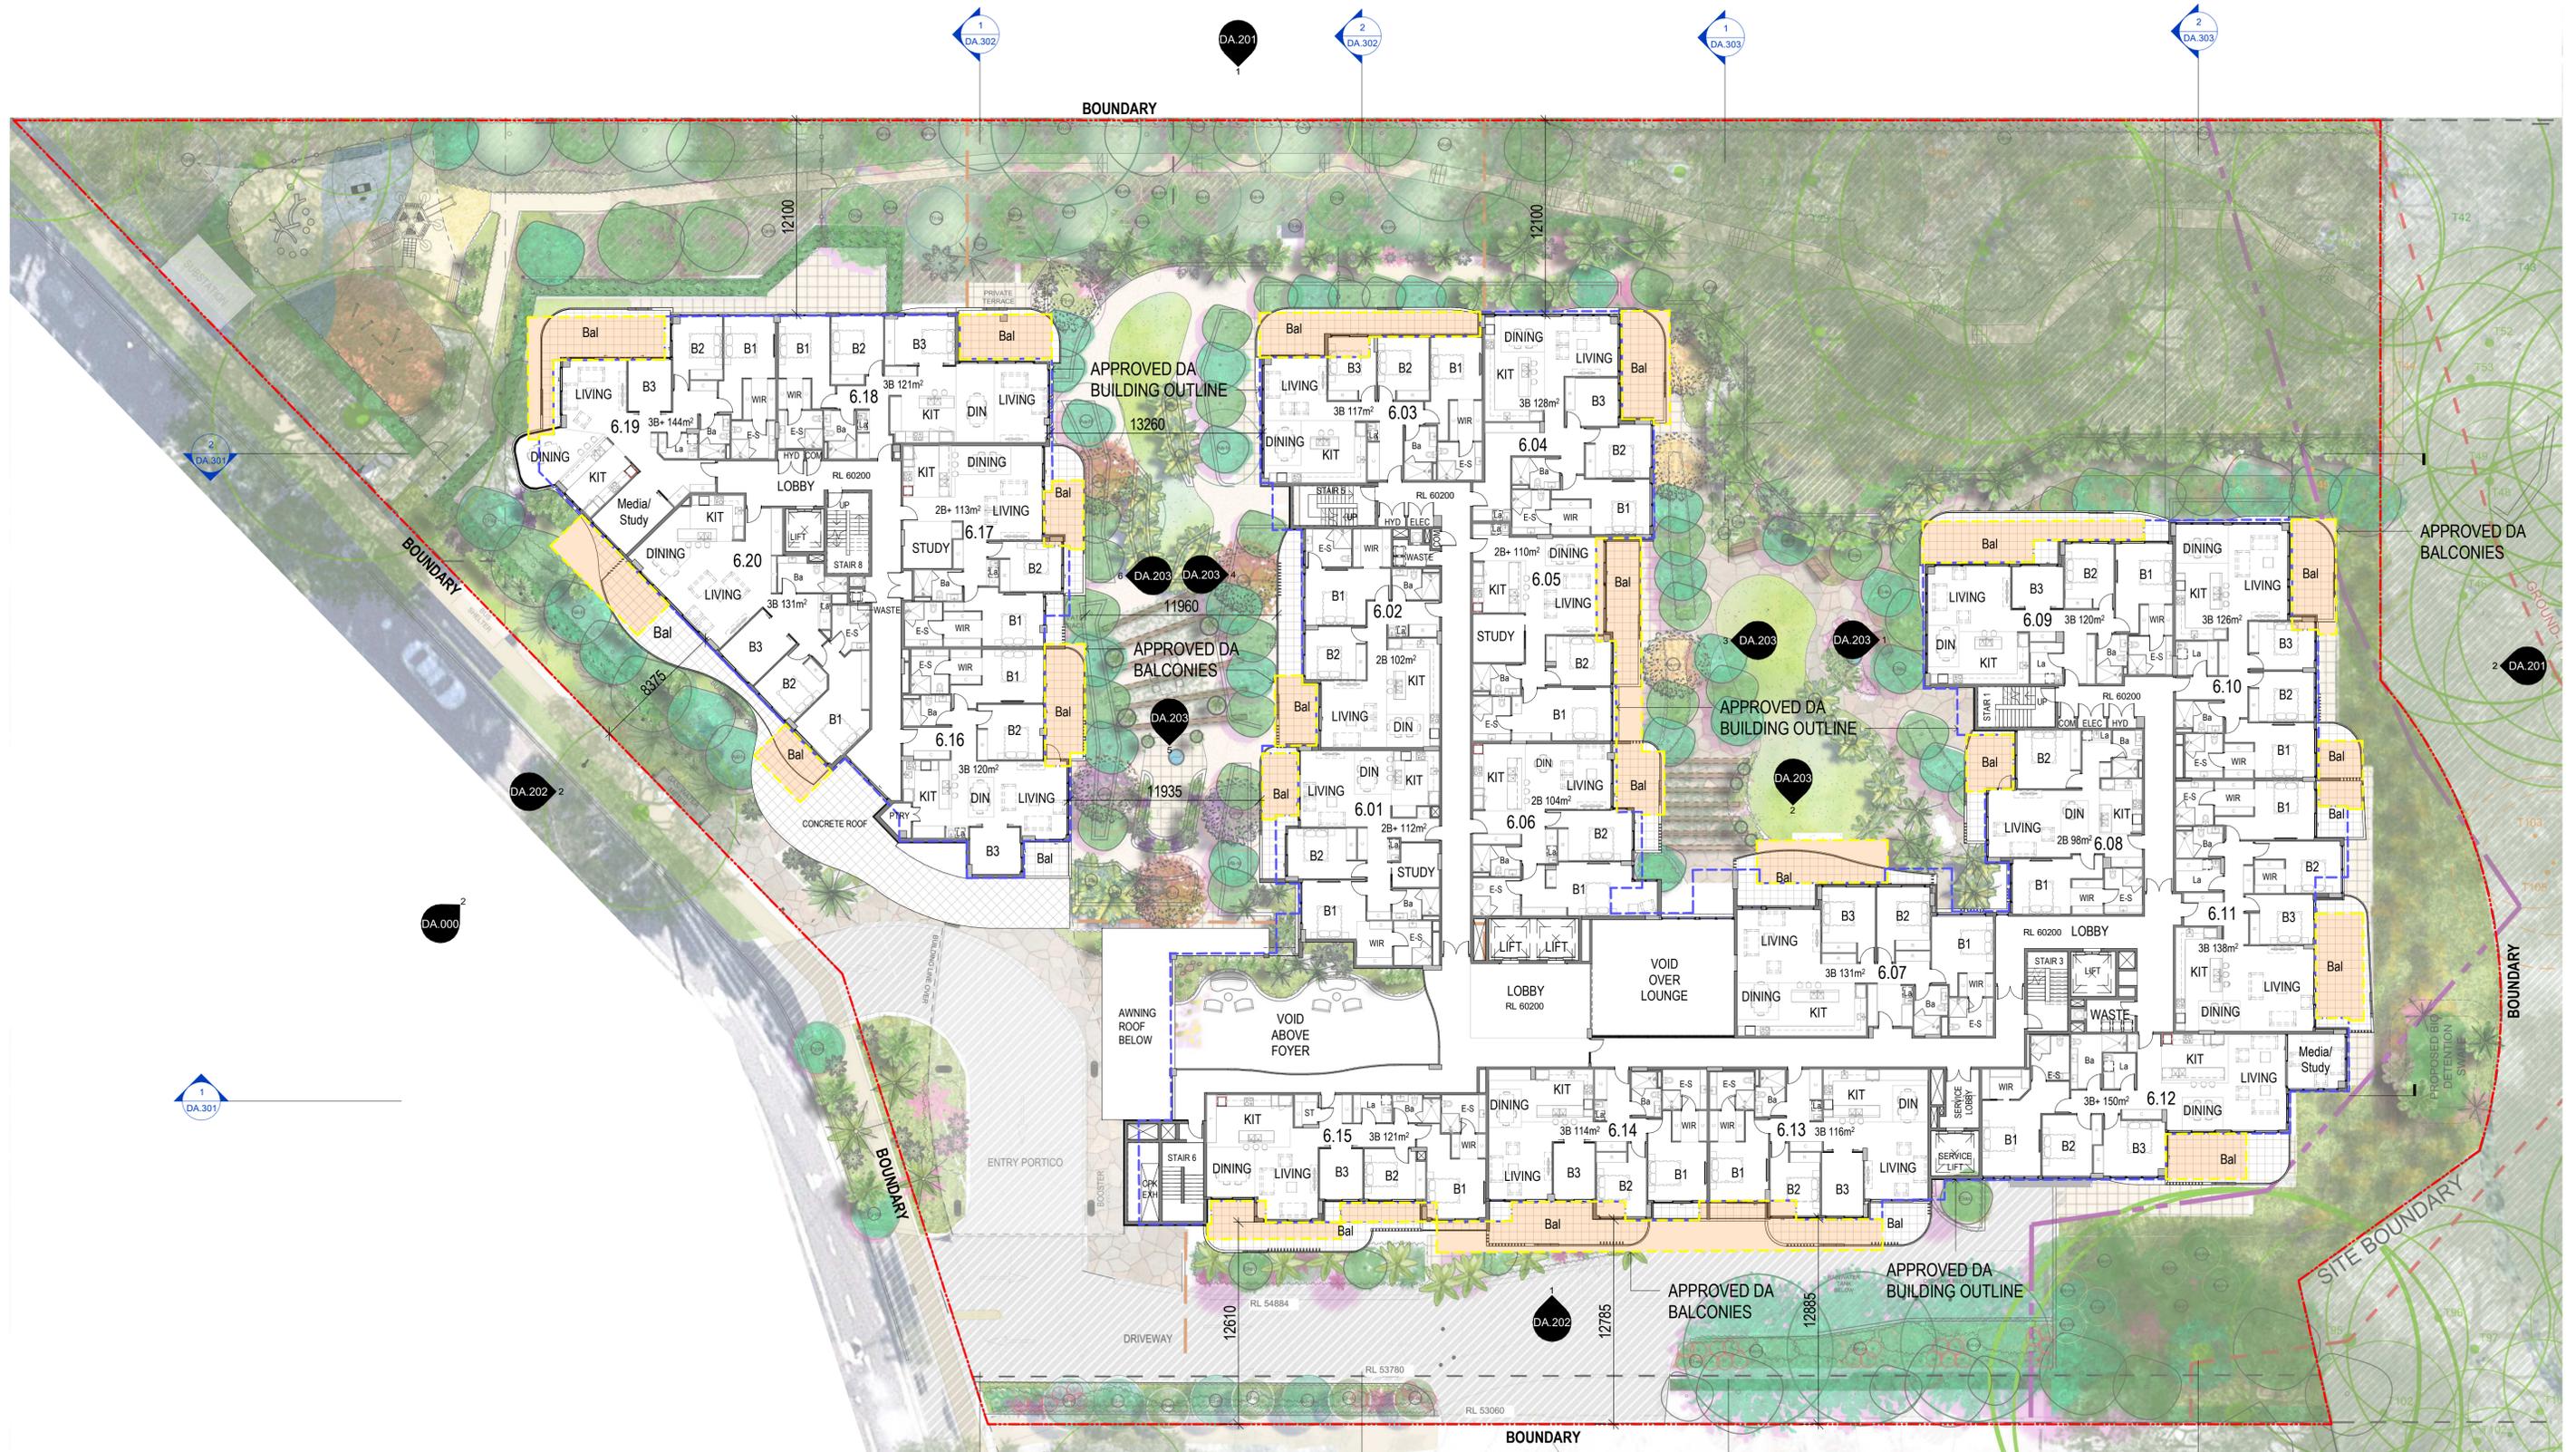

L6

1 LEVEL 6 FLOOR PLAN

SCALE 1 : 200

architecture
interior design
project management


SURVEY NOTES
Survey data included in this drawing is based on survey drawing and is provided for preliminary design purposes only.
As this drawing is based on information supplied by others, reference must be made to original survey drawings verified against site conditions.
GENERAL NOTES
Morrison Design Partnership Pty. Limited accept no responsibility for the usability, completeness or accuracy of data transferred electronically.
Recipients should when necessary request a hard copy version for verification.
This drawing shall be read in conjunction with all architectural and other consultants drawings and specifications and with such other written instructions as may be issued during the course of the contract.
Figured dimensions shall be taken in preference to scaling.
All levels, datum points and dimensions on this drawing shall be verified by the builder on site.
All discrepancies shall be referred to the architect for direction before proceeding with any works.
DO NOT SCALE THIS DRAWING.

CLIENT
Longueville The Village
Pty Ltd

MDP acknowledges the Cameragal people as the traditional custodians of this land
© copyright
These drawings and designs and the copyright thereof are the property of Morrison Design Partnership Pty. Ltd. and must not be stored, used, released, or copied wholly or in part without the written permission of Morrison Design Partnership Pty. Ltd. ACN 001 395 288.
All rights reserved.
B/M 360/3231 266 Longueville Road/3231 266 Longueville Road (V2)1/1

PROJECT
SENIORS COMMUNITY
266 Longueville Road Lane Cove


DRAWING TITLE
LEVEL 6 FLOOR PLAN

 

REV DATE	AMENDMENT	INITIALS	CHECK
DA1 22-10-18	S4.55 ISSUE	MPM	MPM
DA2 22-10-28	UPDATED S4.55 ISSUE	MPM	MPM
DA3 22-11-15	UPDATED S4.55 ISSUE	MPM	MPM

S4.55 SUBMISSION		
PROJECT NO.	DRAWING NO.	REVISION
3231	DA.106	DA3
SCALE	1 : 200 @ A1	
DRAWN	Author	
PROJECT PRINCIPLE	G. OLLERTON	
DATE	22-11-15	

Morrison
Design
Partnership
architects
Since 1969

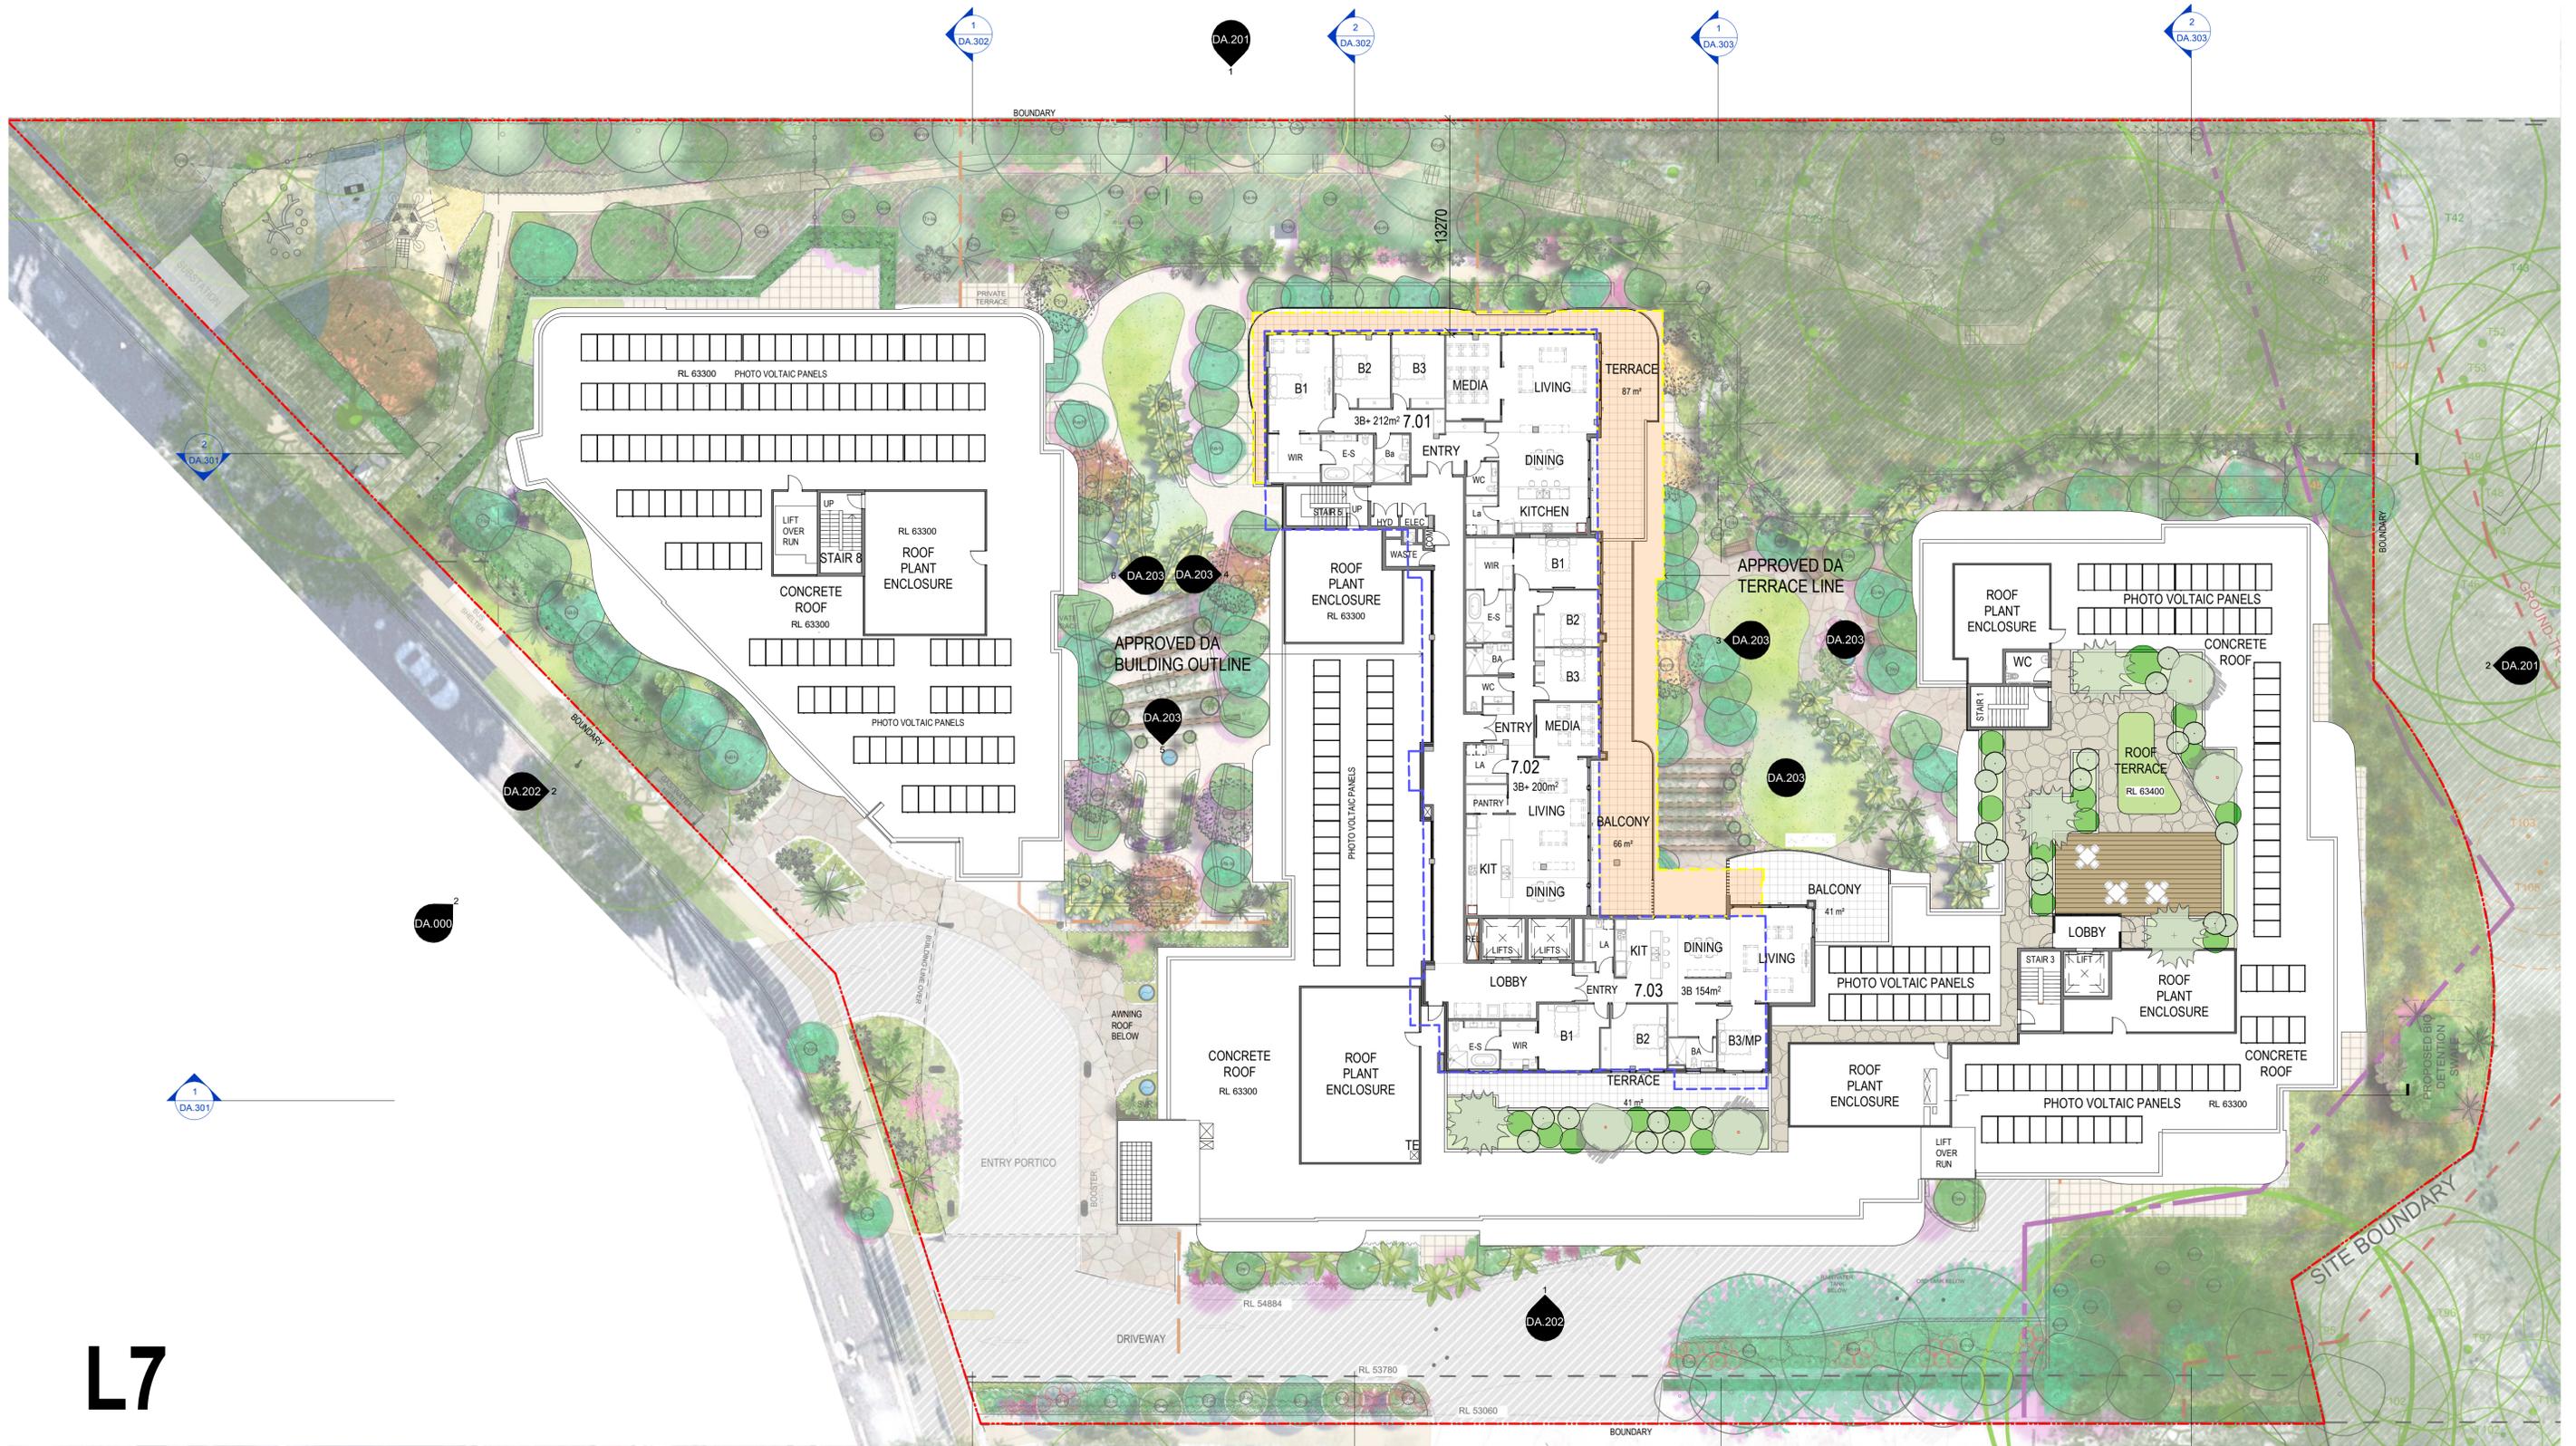

L7

1 LEVEL 7 FLOOR PLAN
SCALE 1:200


SURVEY NOTES
Survey data included in this drawing is based on survey drawing and is provided for preliminary design purposes only.
As this drawing is based on information supplied by others, reference must be made to original survey drawings verified against site conditions.
GENERAL NOTES
Morrison Design Partnership Pty. Limited accept no responsibility for the usability, completeness or accuracy of data transferred electronically.
Recipients should when necessary request a hard copy version for verification.
This drawing shall be read in conjunction with all architectural and other consultants drawings and specifications and with such other written instructions as may be issued during the course of the contract.
Figured dimensions shall be taken in preference to scaling.
All levels, datum points and dimensions on this drawing shall be verified by the builder on site.
All discrepancies shall be referred to the architect for direction before proceeding with any works.
DO NOT SCALE THIS DRAWING.

CLIENT
Longueville The Village Pty Ltd

MDP acknowledges the Cameragal people as the traditional custodians of this land
© copyright Morrison Design Partnership Pty. Ltd. and must not be stored, used, retransmitted, or copied wholly or in part without the written permission of Morrison Design Partnership Pty. Ltd. ACN 001 395 288.
BM 360 / 3231 266 Longueville Road/3231 266 Longueville Road (V21)V1

PROJECT
SENIORS COMMUNITY
266 Longueville Road Lane Cove


DRAWING TITLE
LEVEL 7 FLOOR PLAN

 

REV DATE	AMENDMENT	INITIALS	CHECK
DA1 22-10-18	S4.55 ISSUE	MPM	MPM
DA2 22-10-28	UPDATED S4.55 ISSUE	MPM	MPM
DA3 22-11-15	UPDATED S4.55 ISSUE	MPM	MPM

PROJECT NO.	DRAWING NO.	REVISION
3231	DA.107	DA3
SCALE	1:200 @ A1	
DRAWN	Author	
PROJECT PRINCIPLE	G. OLLERTON	
DATE	22-11-15	



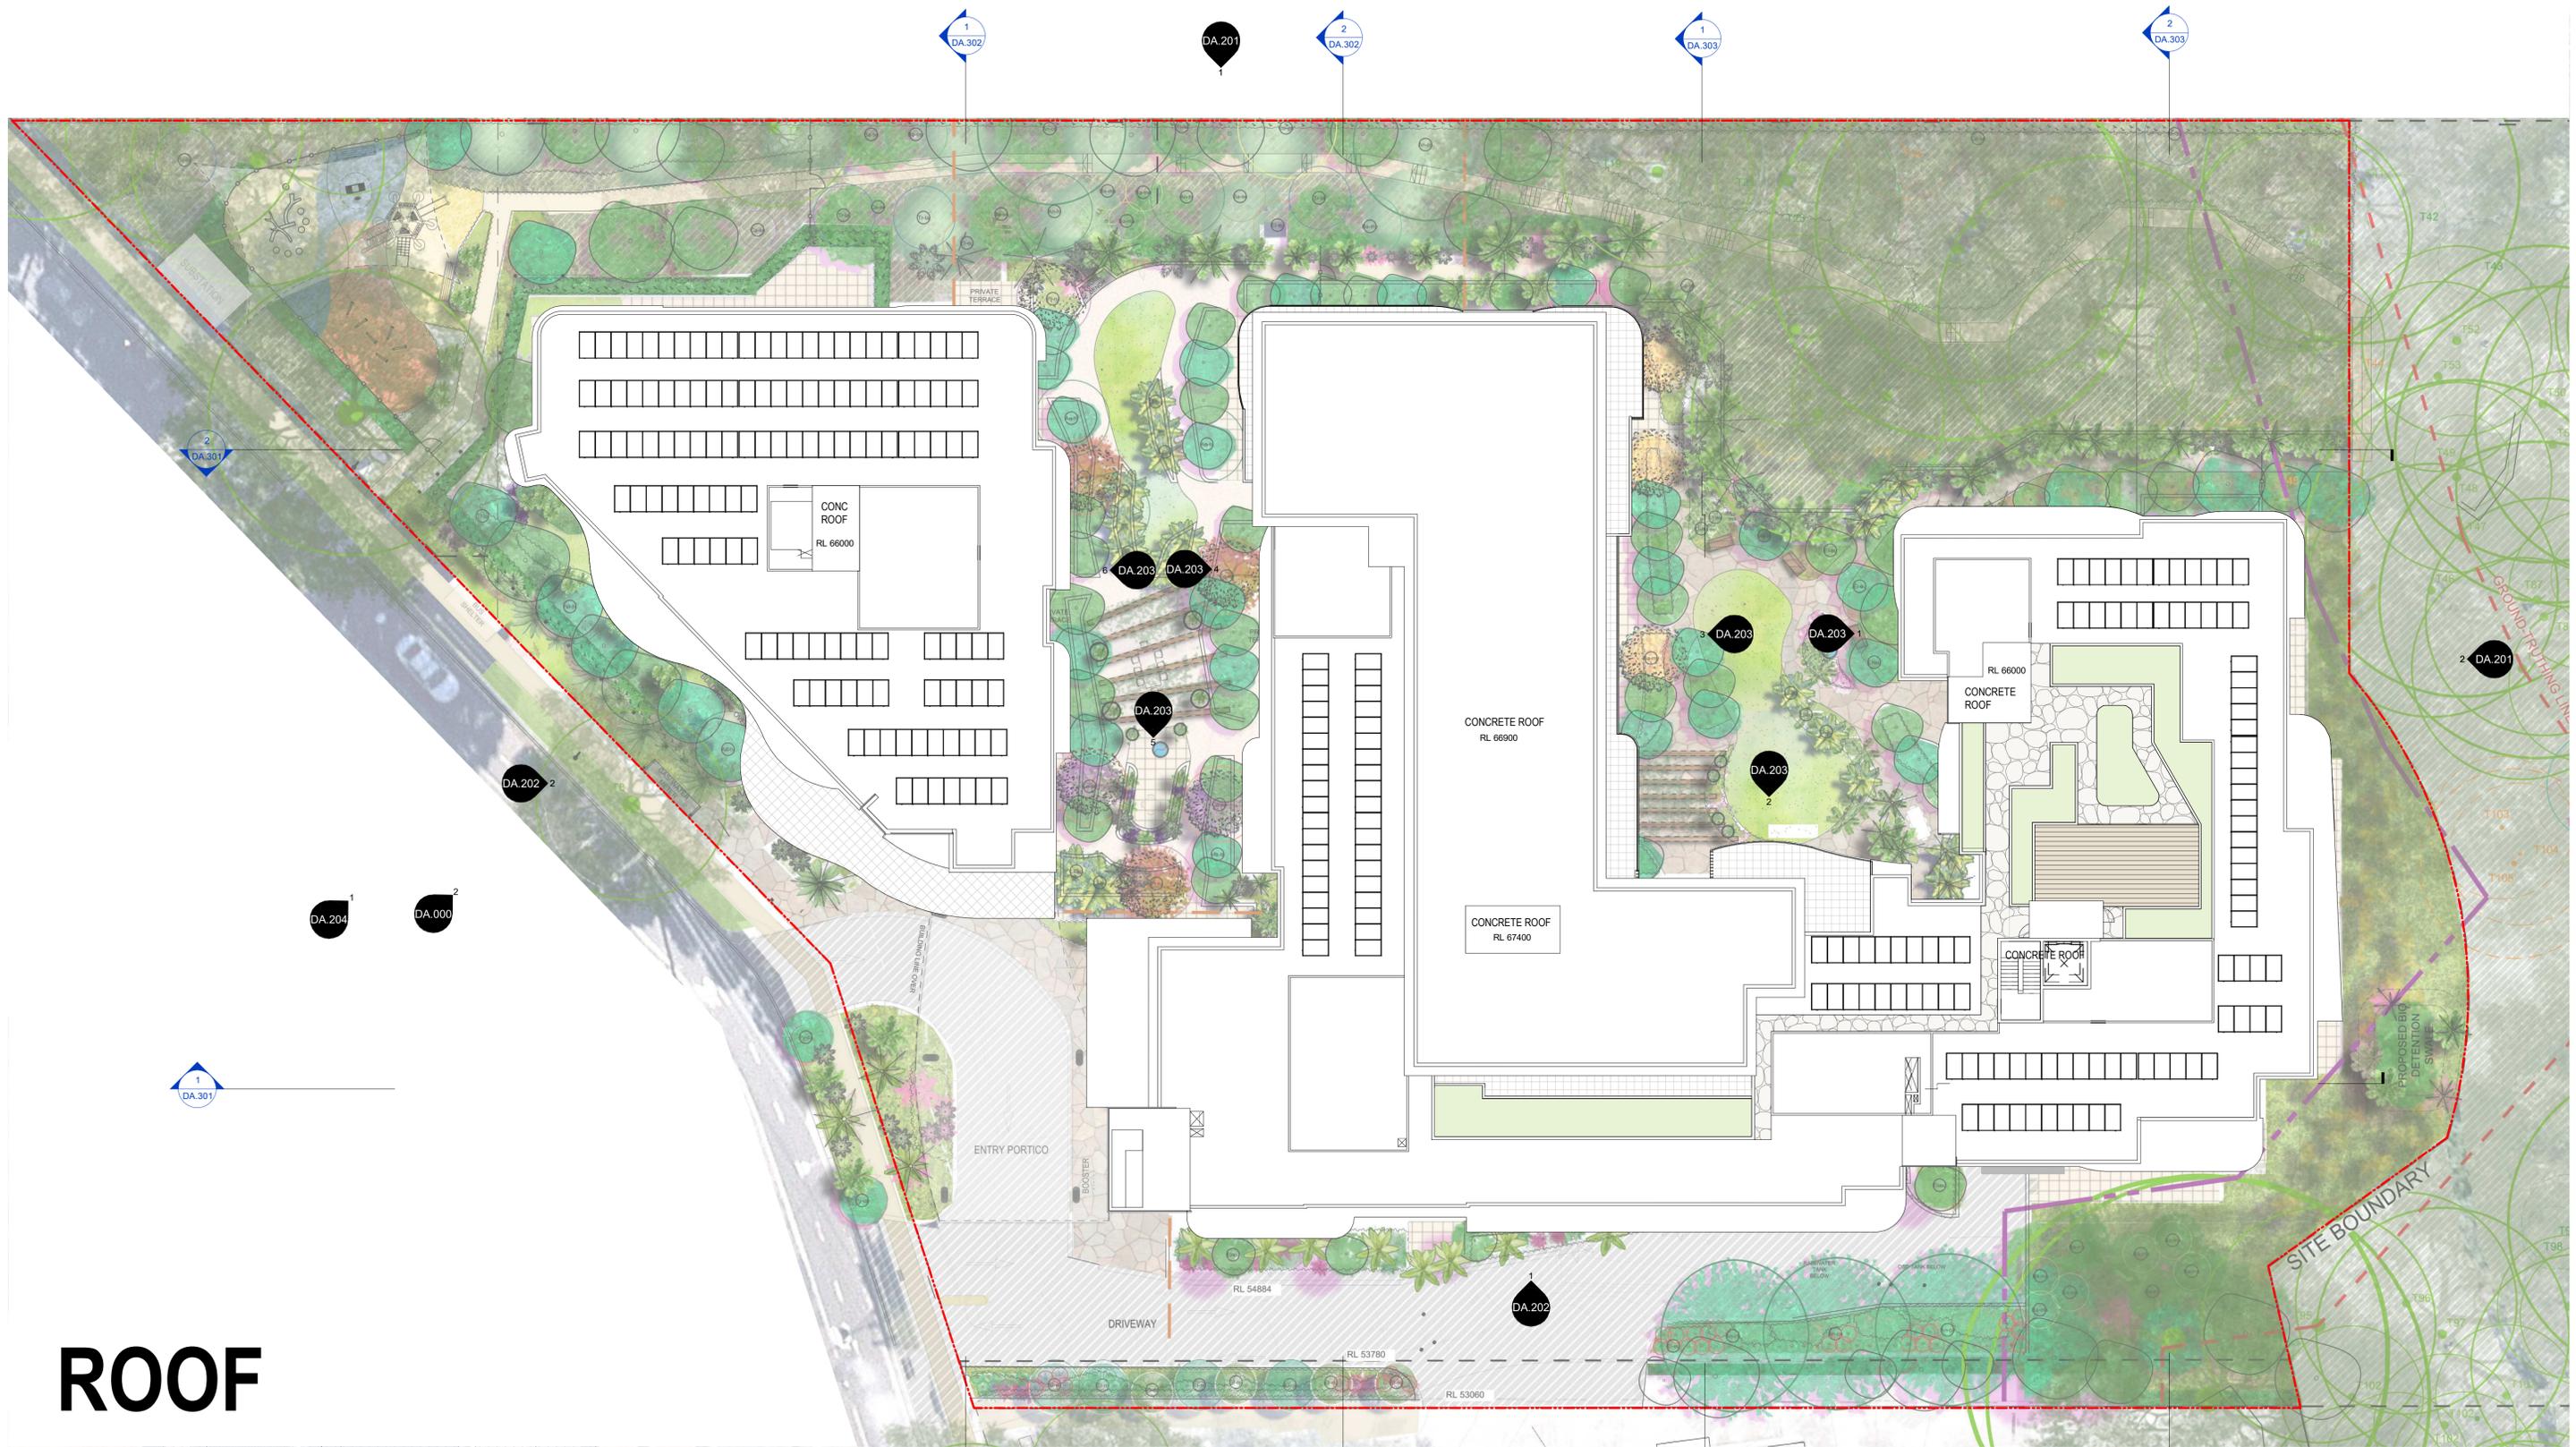

ROOF

1 ROOF PLAN
SCALE 1:200

SURVEY NOTES

Survey data included in this drawing is based on survey drawing and is provided for preliminary design purposes only. As this drawing is based on information supplied by others, reference must be made to original survey drawings verified against site conditions.

GENERAL NOTES

Morrison Design Partnership Pty. Limited accept no responsibility for the usability, completeness or accuracy of data transferred electronically. Recipients should when necessary request a hard copy version for verification. The drawing shall be read in conjunction with all architectural and other consultants drawings and specifications and with such other written instructions as may be issued during the course of the contract.

Figured dimensions shall be taken in preference to scaling. All levels, datum points and dimensions on this drawing shall be verified by the builder on site. All discrepancies shall be referred to the architect for direction before proceeding with any works. **DO NOT SCALE THIS DRAWING.**

CLIENT

Longueville The Village
Pty Ltd

MDP acknowledges the Cameragal people as the traditional custodians of this land

© copyright Morrison Design Partnership Pty. Limited. These drawings and designs and the copyright thereof are the property of Morrison Design Partnership Pty. Ltd. and must not be altered, used, retained, or copied wholly or in part without the written permission of Morrison Design Partnership Pty. Ltd. ACN 001 395 288. BM 367/3231 266 Longueville Road/3231 266 Longueville Road (V21) JV1

PROJECT

SENIORS COMMUNITY
266 Longueville Road Lane Cove

DRAWING TITLE

ROOF PLAN



REV DATE	AMENDMENT	INITIALS	CHECK
DA1 22-10-18	S4.55 ISSUE	MPM	MPM
DA2 22-11-15	UPDATED S4.55 ISSUE	MPM	MPM


S4.55 SUBMISSION

PROJECT NO.	DRAWING NO.	REVISION
3231	DA.108	DA2
SCALE	1:200 @ A1	
DRAWN	Author	
PROJECT PRINCIPLE	G. OLLERTON	
DATE	22-11-15	






1 NORTH ELEVATION
SCALE 1 : 200

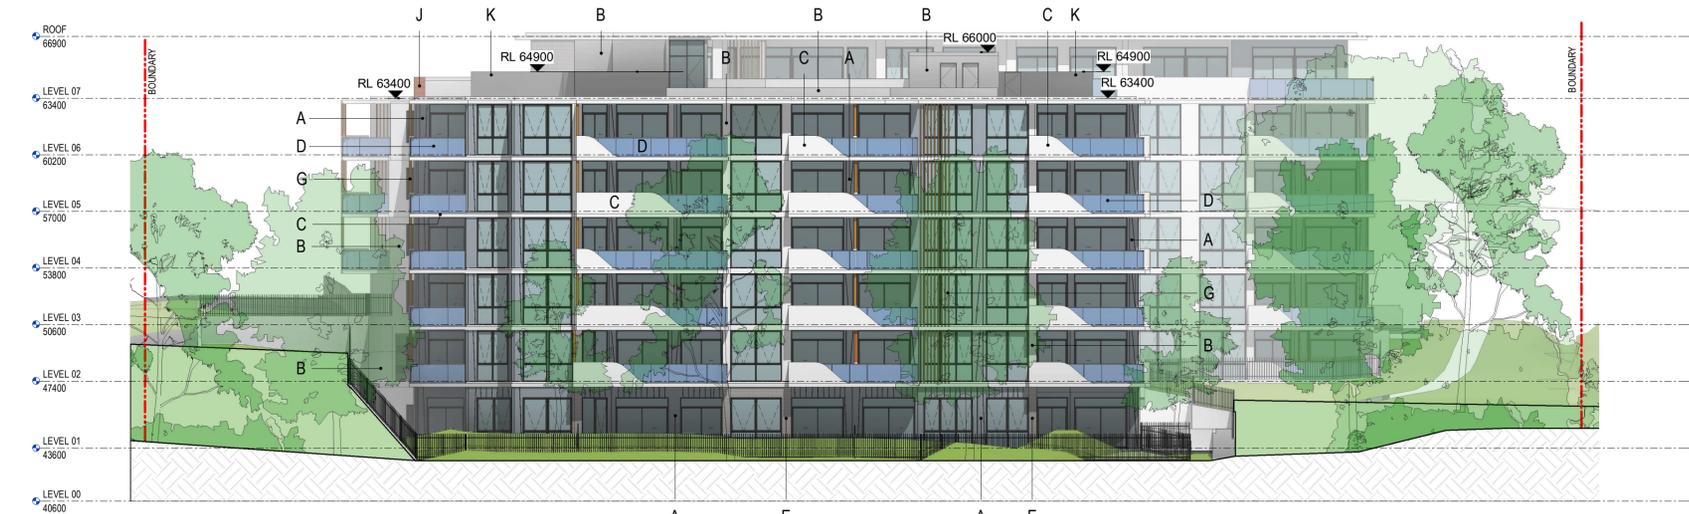

2 EAST ELEVATION
SCALE 1 : 200

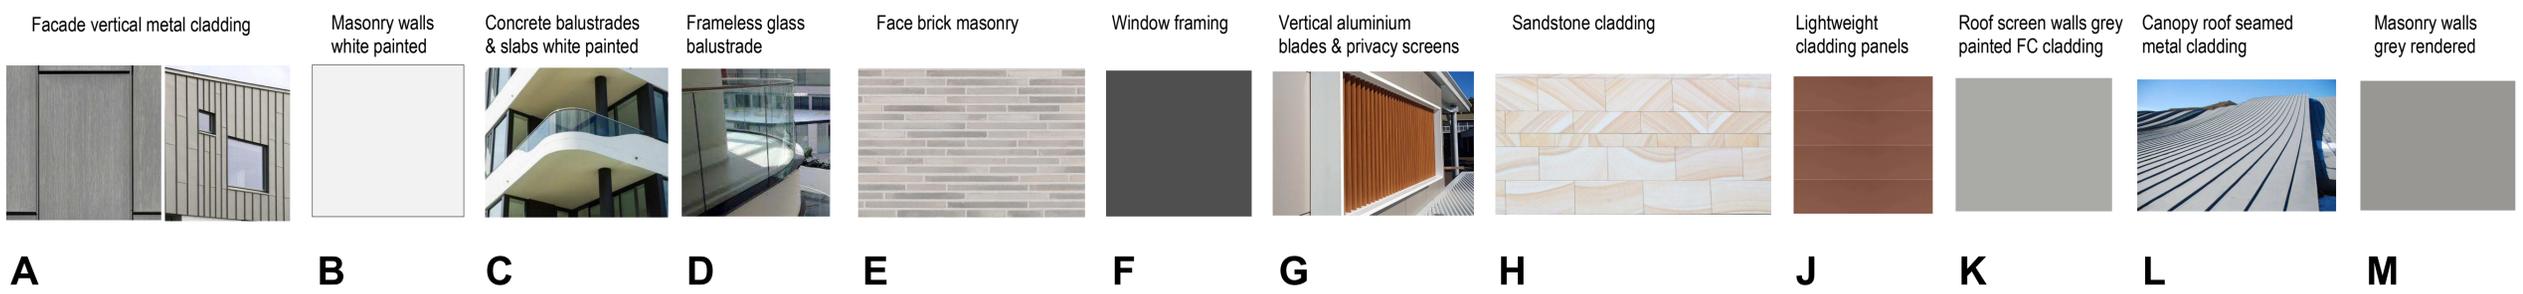

Materials Legend
SCALE 1 : 500

SURVEY NOTES
Survey data included in this drawing is based on survey drawing and is provided for preliminary design purposes only.
As this drawing is based on information supplied by others, reference must be made to original survey drawings verified against site conditions.
GENERAL NOTES
Morrison Design Partnership Pty. Limited accept no responsibility for the usability, completeness or accuracy of data transferred electronically.
Recipients should when necessary request a hard copy version for verification.
This drawing shall be read in conjunction with all architectural and other consultants drawings and specifications and with such other written instructions as may be issued during the course of the contract.
Figured dimensions shall be taken in preference to scaling.
All level, datum points and dimensions on this drawing shall be verified by the builder on site.
All discrepancies shall be referred to the architect for direction before proceeding with any works.
DO NOT SCALE THIS DRAWING.

CLIENT
Longueville The Village
Pty Ltd
MDP acknowledges the Cameraygal people as the traditional custodians of this land
© copyright
These drawings and designs and the copyright thereof are the property of Morrison Design Partnership Pty. Ltd. and must not be altered, used, related, or copied wholly or in part without the written permission of Morrison Design Partnership Pty. Ltd. ACN 001 395 288.
B.M. 360/3231 266 Longueville Road/3231 266 Longueville Road (V21) JV1

PROJECT
SENIORS COMMUNITY
266 Longueville Road Lane Cove


DRAWING TITLE
ELEVATIONS - SHEET 1

REV DATE	AMENDMENT	INITIALS	CHECK
DA1 22-10-18	S4.55 ISSUE	MPM	
DA2 22-10-21	BUILDING HEIGHT PLANE ADDED	MPM	
DA3 22-10-26	UPDATED S4.55 ISSUE	MPM	
DA4 22-11-15	UPDATED S4.55 ISSUE	MPM	


S4.55 SUBMISSION

PROJECT NO.	DRAWING NO.	REVISION
3231	DA.201	DA4
SCALE	As indicated @ A1	
DRAWN	Author	
PROJECT PRINCIPLE	G. OLLERTON	
DATE	22-11-15	


Morrison Design Partnership
ARCHITECTS
Since 1969

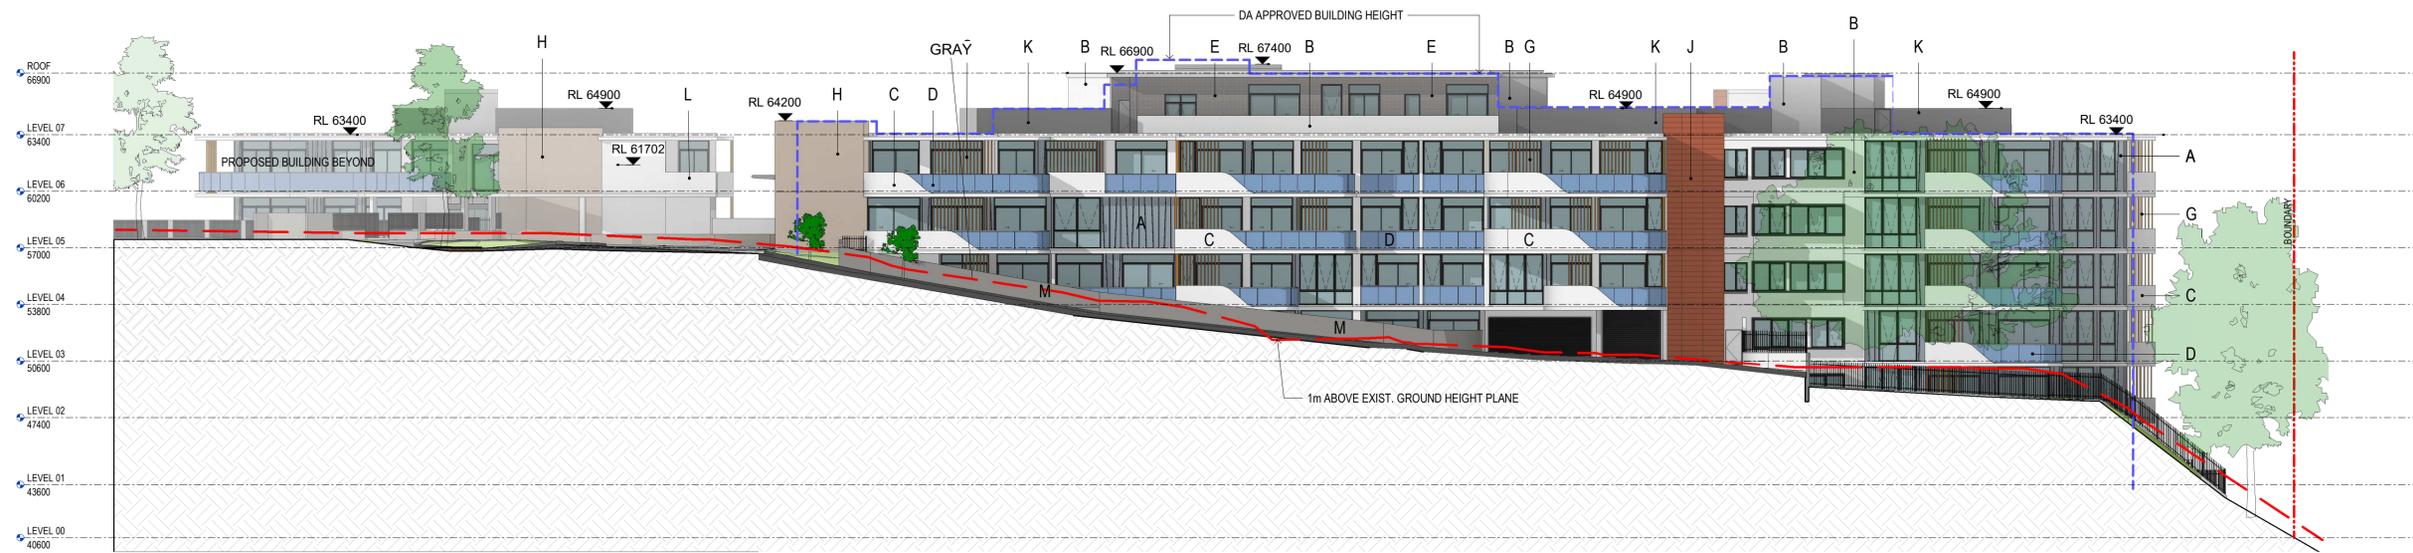

1 SOUTH ELEVATION
SCALE 1:200

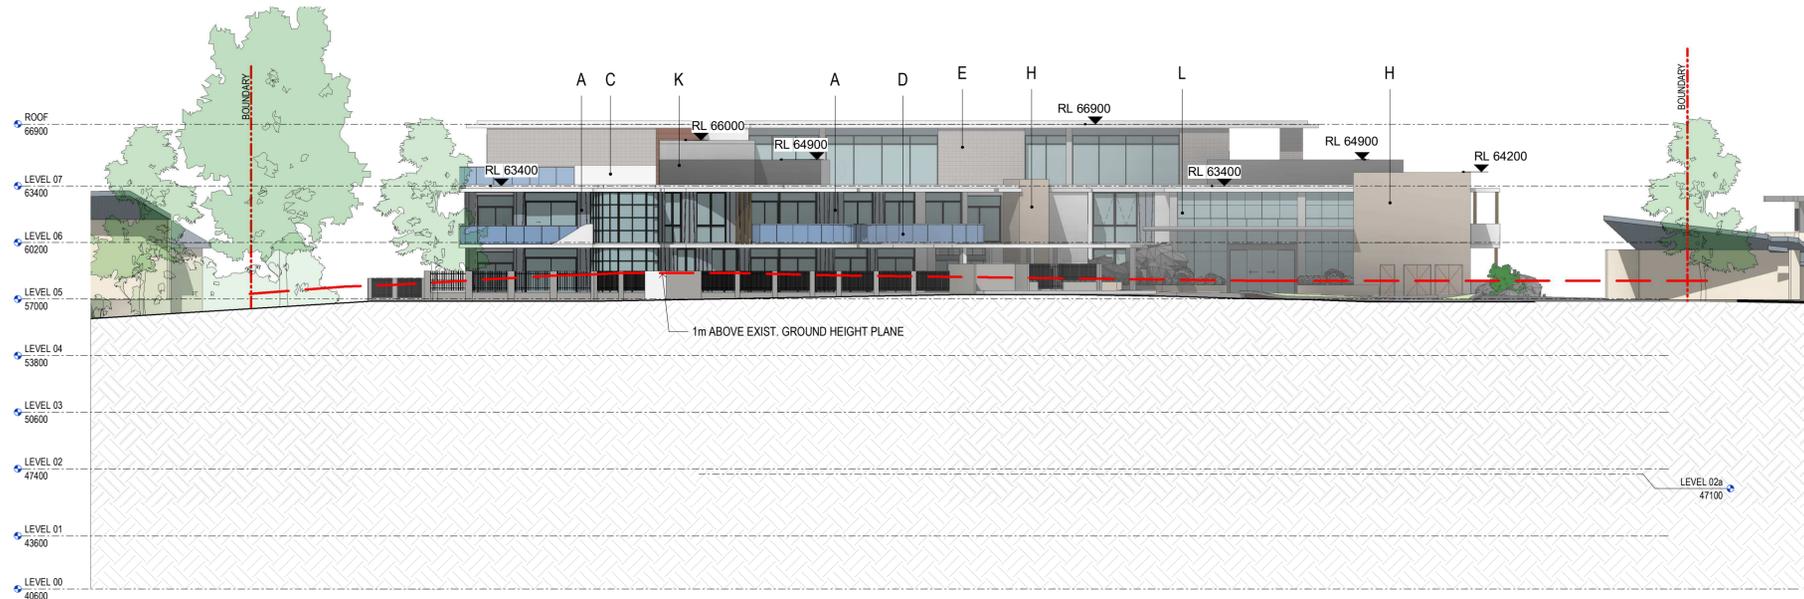

2 WEST ELEVATION - LONGUEVILLE ROAD
SCALE 1:200

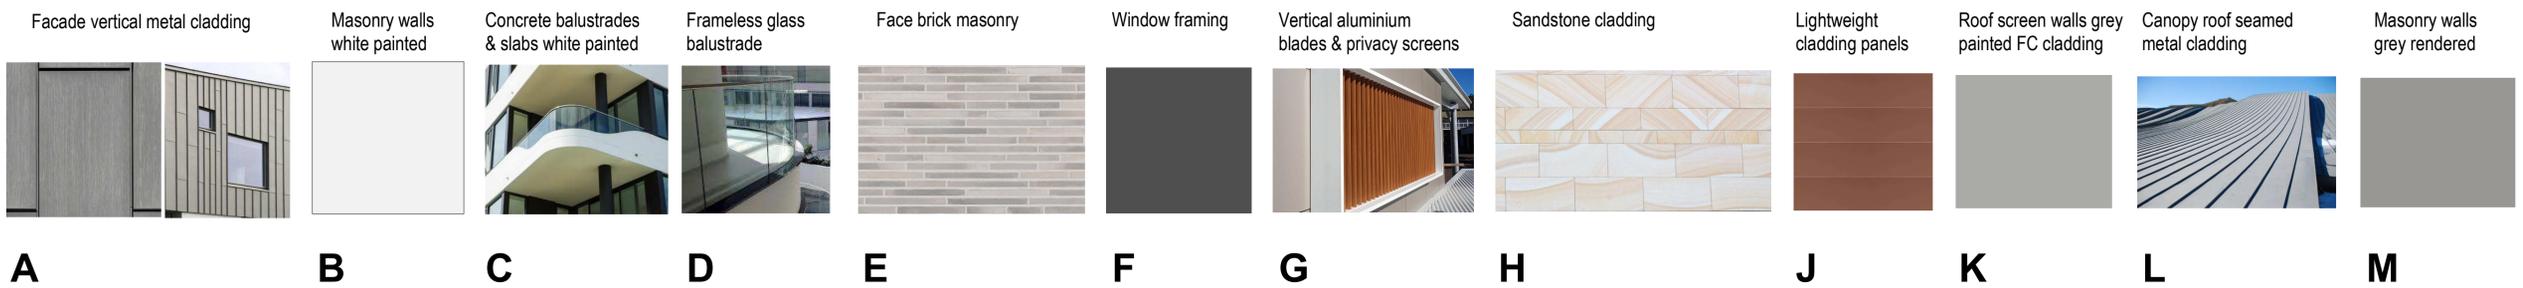

Materials Legend
SCALE 1:500

SURVEY NOTES
Survey data included in this drawing is based on survey drawing and is provided for preliminary design purposes only. As this drawing is based on information supplied by others, reference must be made to original survey drawings verified against site conditions.

GENERAL NOTES
Morrison Design Partnership Pty. Limited accept no responsibility for the usability, completeness or accuracy of data transferred electronically. Recipients should when necessary request a hard copy version for verification. This drawing shall be read in conjunction with all architectural and other consultants drawings and specifications and with such other written instructions as may be issued during the course of the contract. Figured dimensions shall be taken in preference to scaling. All level datum points and dimensions on this drawing shall be verified by the builder on site. All discrepancies shall be referred to the architect for direction before proceeding with any works. **DO NOT SCALE THIS DRAWING.**

CLIENT
Longueville The Village Pty Ltd

MDP acknowledges the Cameraygal people as the traditional custodians of this land
© copyright Morrison Design Partnership Pty. Limited. These drawings and designs and the copyright thereof are the property of Morrison Design Partnership Pty. Ltd. and must not be stored, used, released, or copied wholly or in part without the written permission of Morrison Design Partnership Pty. Ltd. ACN 001 395 288. BM 360/3231 266 Longueville Road/3231 266 Longueville Road (V2) JV1

PROJECT
SENIORS COMMUNITY
266 Longueville Road Lane Cove

DRAWING TITLE
ELEVATIONS - SHEET 2

REV DATE	AMENDMENT	INITIALS	CHECK
DA1 22-10-18	S4.55 ISSUE	MPM	
DA2 22-10-21	BUILDING HEIGHT PLANE ADDED	MPM	
DA3 22-10-26	UPDATED S4.55 ISSUE	MPM	
DA4 22-11-15	UPDATED S4.55 ISSUE	MPM	


S4.55 SUBMISSION

PROJECT NO.	DRAWING NO.	REVISION
3231	DA.202	DA4
SCALE	As indicated @ A1	
DRAWN	Author	
PROJECT PRINCIPLE	G. OLLERTON	
DATE	22-11-15	


Morrison Design Partnership
ARCHITECTS
Since 1969




1 COURTYARD 2 EAST ELEVATION
SCALE 1 : 200

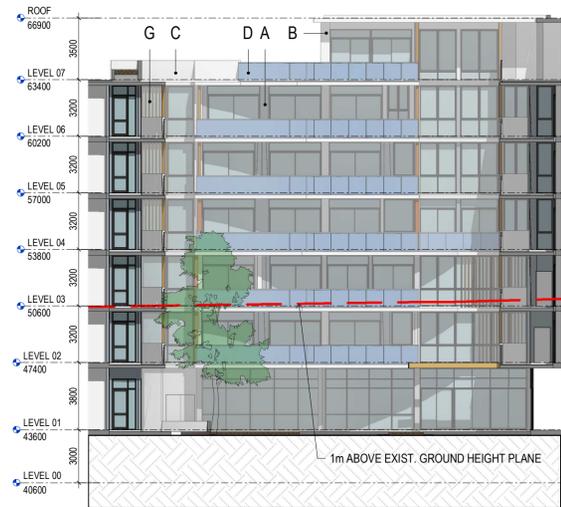


2 COURTYARD 2 NORTH ELEVATION
SCALE 1 : 200

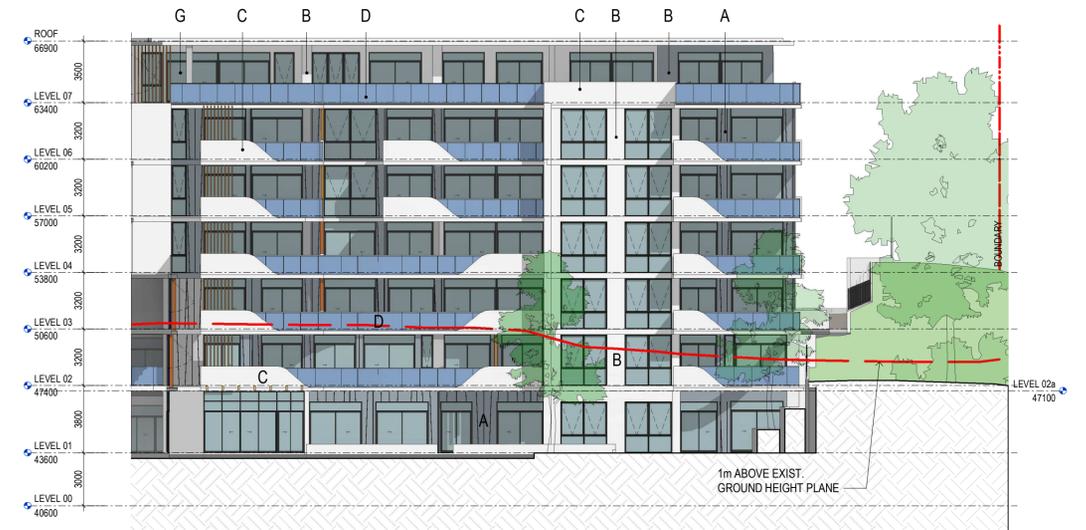


3 COURTYARD 2 WEST ELEVATION
SCALE 1 : 200

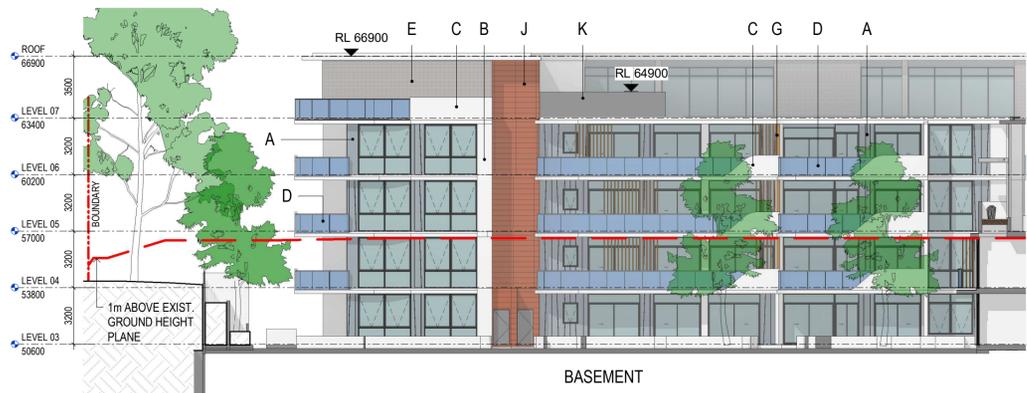

4 COURTYARD 1 EAST ELEVATION
SCALE 1 : 200

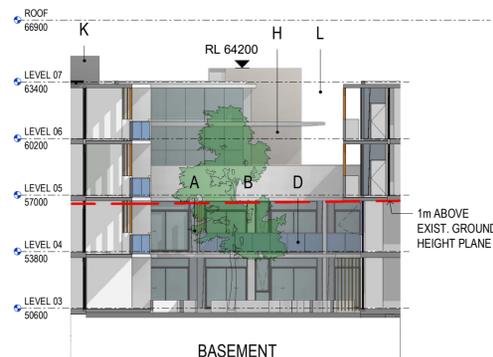

5 COURTYARD 1 NORTH ELEVATION
SCALE 1 : 200

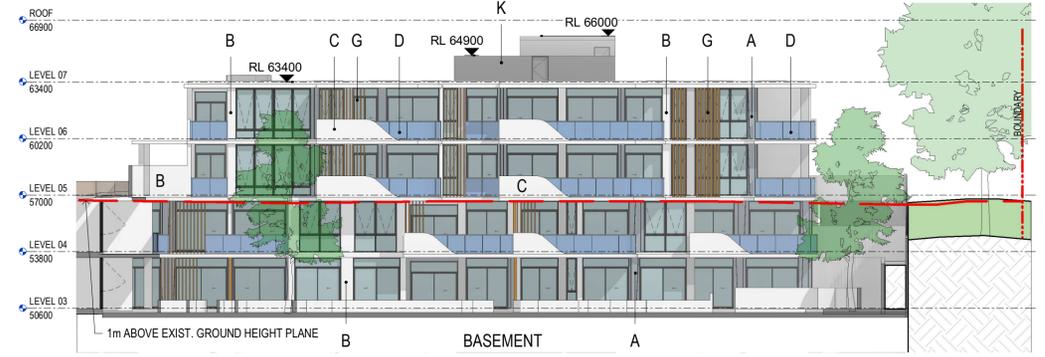

6 COURTYARD 1 WEST ELEVATION
SCALE 1 : 200

Facade vertical metal cladding



A

Masonry walls white painted



B

Concrete balustrades & slabs white painted



C

Frameless glass balustrade



D

Face brick masonry



E

Window framing



F

Vertical aluminium blades & privacy screens




G

Sandstone cladding



H

Lightweight cladding panels

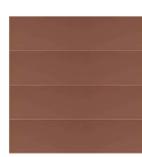

J

Roof screen walls grey painted FC cladding



K

Canopy roof seams metal cladding



L

Masonry walls grey rendered



M

Materials Legend

SCALE 1 : 500

SURVEY NOTES

Survey data included in this drawing is based on survey drawing and is provided for preliminary design purposes only. As this drawing is based on information supplied by others, reference must be made to original survey drawings verified against site conditions.

GENERAL NOTES

Morrison Design Partnership Pty. Limited accept no responsibility for the usability, completeness or accuracy of data transferred electronically. Recipients should when necessary request a hard copy version for verification. This drawing shall be read in conjunction with all architectural and other Consultants drawings and specifications and with such other written instructions as may be issued during the course of the contract. Figured dimensions shall be taken in preference to scaling. All level, datum points and dimensions on this drawing shall be verified by the builder on site. All discrepancies shall be referred to the architect for direction before proceeding with any works. DO NOT SCALE THIS DRAWING.

CLIENT

Longueville The Village Pty Ltd

MDP acknowledges the Cameragal people as the traditional custodians of this land

© copyright Morrison Design Partnership Pty. Limited. All rights reserved. This drawing and designs and the copyright thereof are the property of Morrison Design Partnership Pty. Ltd. ACN 001 395 288. All material to be stored, used, retained, or copied wholly or in part without the written permission of Morrison Design Partnership Pty. Ltd. ACN 001 395 288. BM 360/3231 266 Longueville Road/3231 266 Longueville Road (V2) JV1

PROJECT

SENIORS COMMUNITY
266 Longueville Road Lane Cove

DRAWING TITLE

COURTYARD ELEVATIONS

REV DATE

DA1 22-10-18 S4.55 ISSUE
DA2 22-11-15 UPDATED S4.55 ISSUE

INITIALS CHECK

MPM
MPM

PROJECT NO.

3231

DRAWING NO.

DA.203

REVISION

DA2

SCALE

As indicated @ A1

DRAWN

Author

PROJECT PRINCIPLE

G. OLLERTON

DATE


22-11-15

S4.55 SUBMISSION

architecture
interior design
project management

NSW ARB REG ARCHITECT: G. OLLERTON #7621
ACN: 001 595 268 ABN: 44 001 595 268 reception@mdpa.com.au
Suite 302 69 Christie Street St. Leonards NSW 2065 | 02 99665566 | www.mdpa.com.au

Morrison
Design
Partnership
ARCHITECTURE
Since 1969

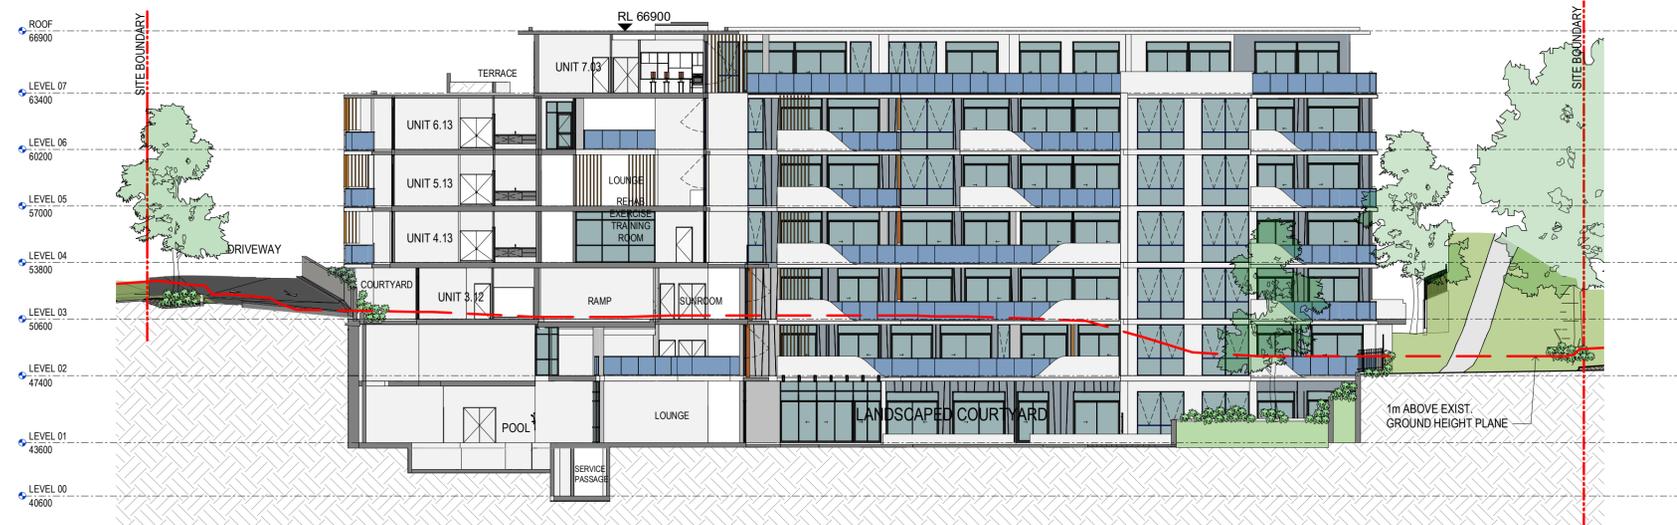


1 Section 5
SCALE 1 : 200




2 Section 6
SCALE 1 : 200



1 Section 1
SCALE 1 : 200

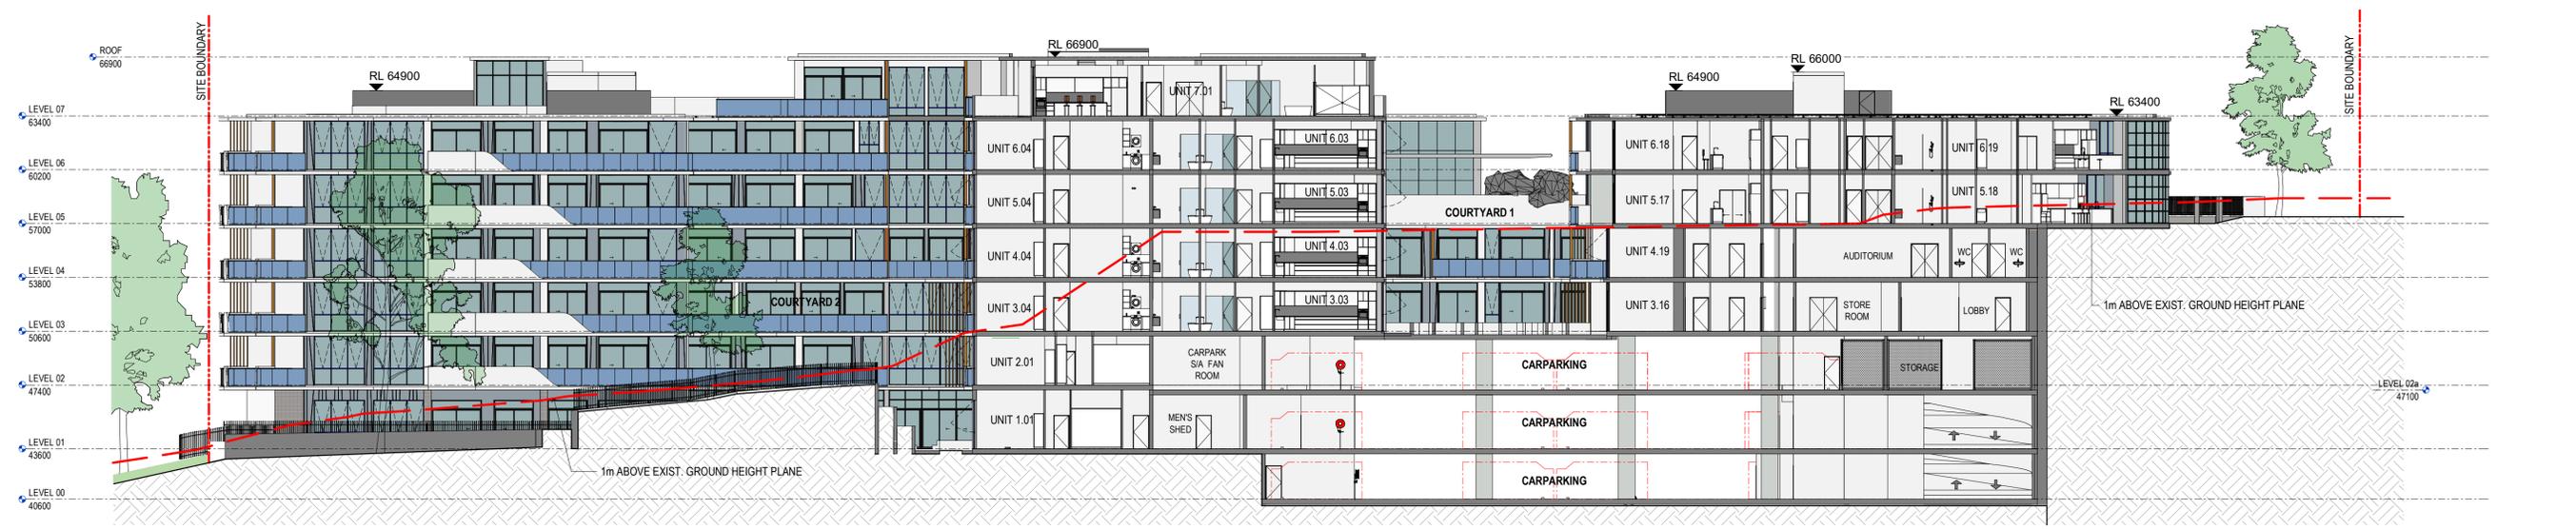


2 Section 2
SCALE 1 : 200

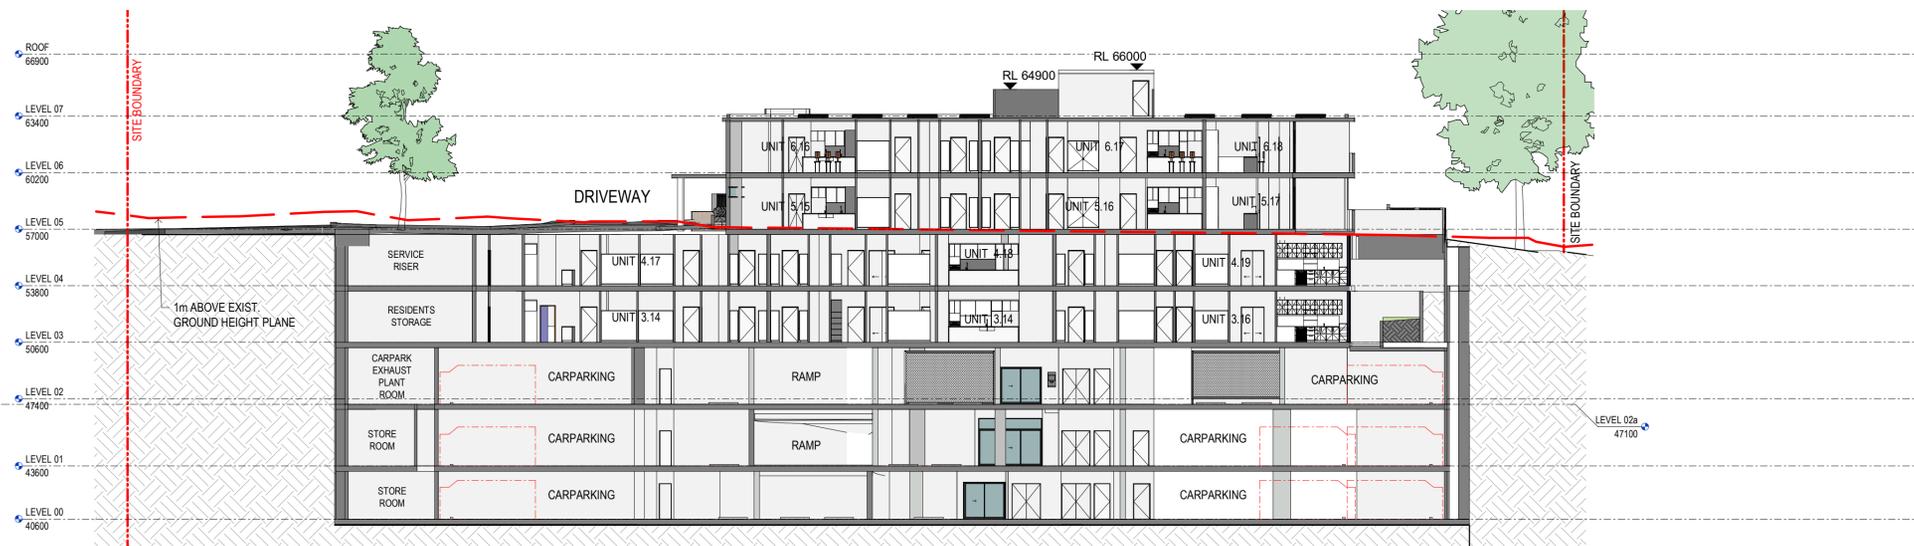

1 Section 3
SCALE 1:200



2 Section 4
SCALE 1:200

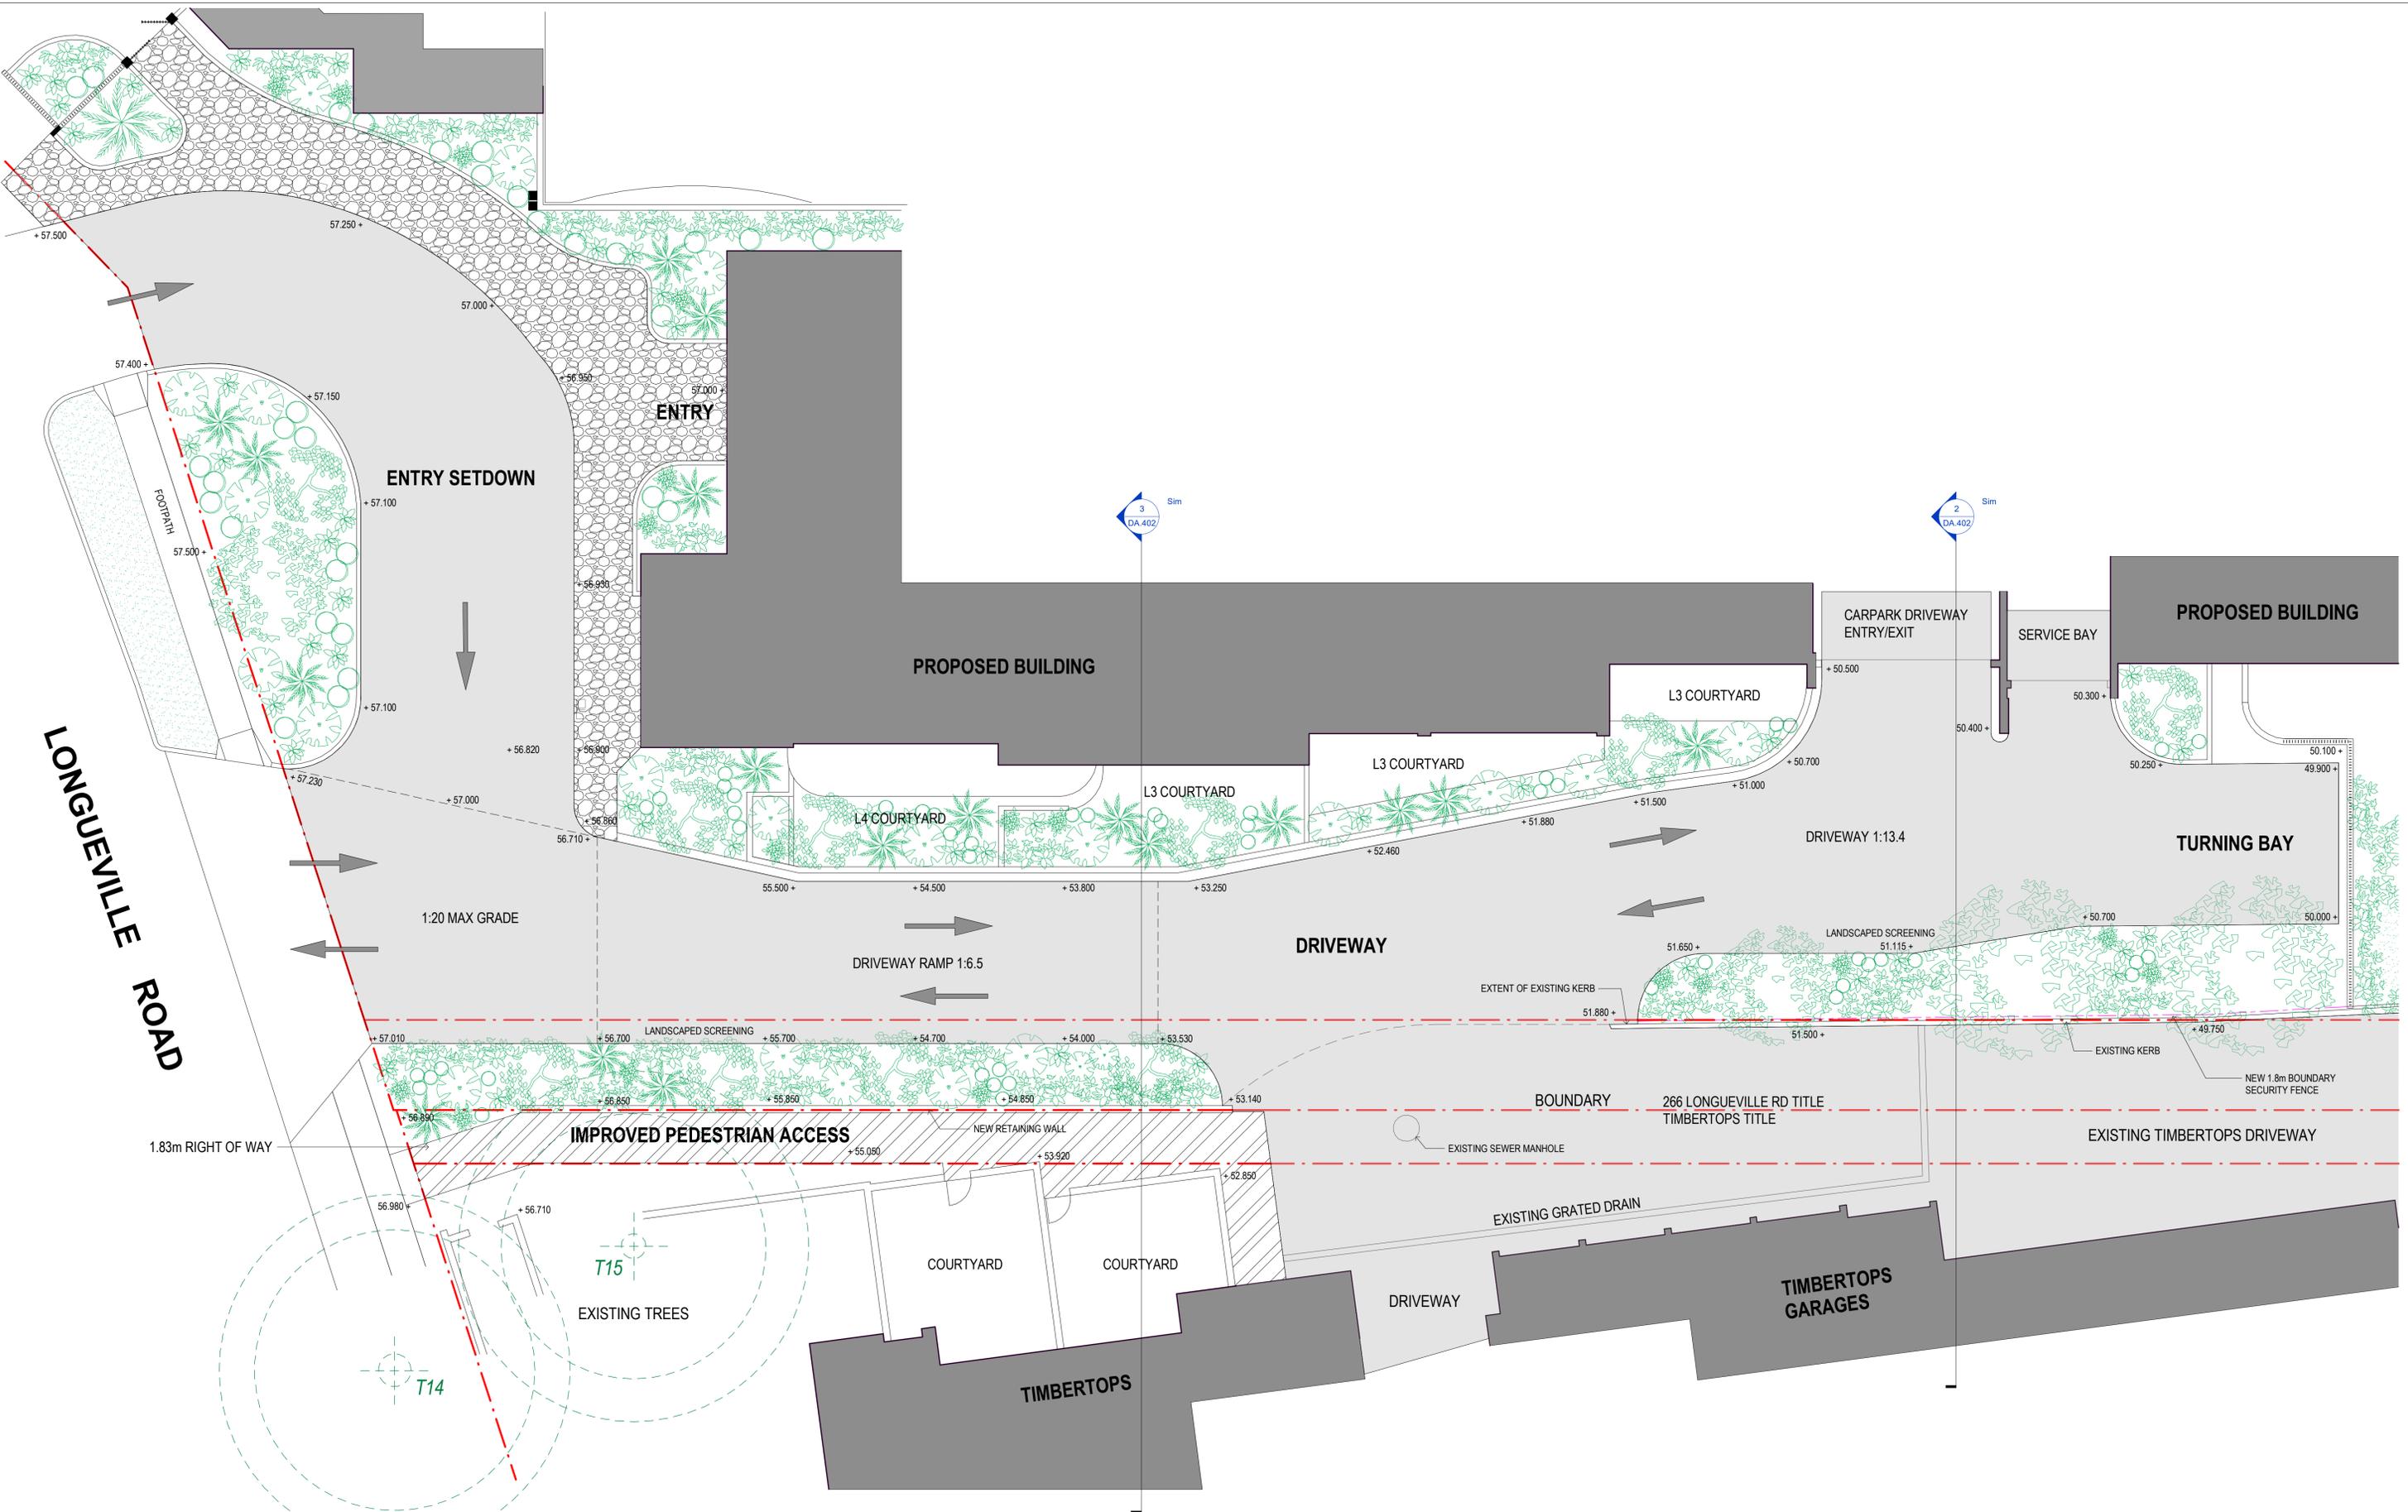

1 Driveway
SCALE 1:100

architecture
interior design
project management

NSW ARB REG ARCHITECT: G. OLLERTON #7621
ACN: 001 595 268 ABN: 44 001 595 268
reception@mdpa.com.au
Suite 302 69 Christie Street St. Leonards NSW 2065 | 02 99665666 | www.mdpa.com.au

SURVEY NOTES
Survey data included in this drawing is based on survey drawing and is provided for preliminary design purposes only. As this drawing is based on information supplied by others, reference must be made to original survey drawings verified against site conditions.

GENERAL NOTES
Morrison Design Partnership Pty. Limited accept no responsibility for the usability, completeness or accuracy of data transferred electronically. Recipients should when necessary request a hard copy version for verification. This drawing shall be read in conjunction with all architectural and other consultants drawings and specifications and with such other written instructions as may be issued during the course of the contract. Figured dimensions shall be taken in preference to scaling. All level, datum points and dimensions on this drawing shall be verified by the builder on site. All discrepancies shall be referred to the architect for direction before proceeding with any works. **DO NOT SCALE THIS DRAWING.**

CLIENT
Longueville The Village
Pty Ltd

PROJECT
SENIORS COMMUNITY
266 Longueville Road Lane Cove

DRAWING TITLE
DRIVEWAY PLAN


©Copyright
These drawings and designs and the copyright thereof are the property of Morrison Design Partnership Pty. Ltd. and must not be altered, used, related, or copied wholly or in part without the written permission of Morrison Design Partnership Pty. Ltd. ACN 001 595 268.
BIM: 360//3231 266 Longueville Road/3231 266 Longueville Road (V21).v1

REV DATE	AMENDMENT	INITIALS	CHECK
DA1	22-10-25	S4.55	ISSUE
		MPM	


PROJECT NO.	DRAWING NO.	REVISION
3231	DA.401	DA1
SCALE	1:100 @ A1	
DRAWN	Author	
PROJECT PRINCIPLE	G. OLLERTON	
DATE	22-10-25	

S4.55 SUBMISSION



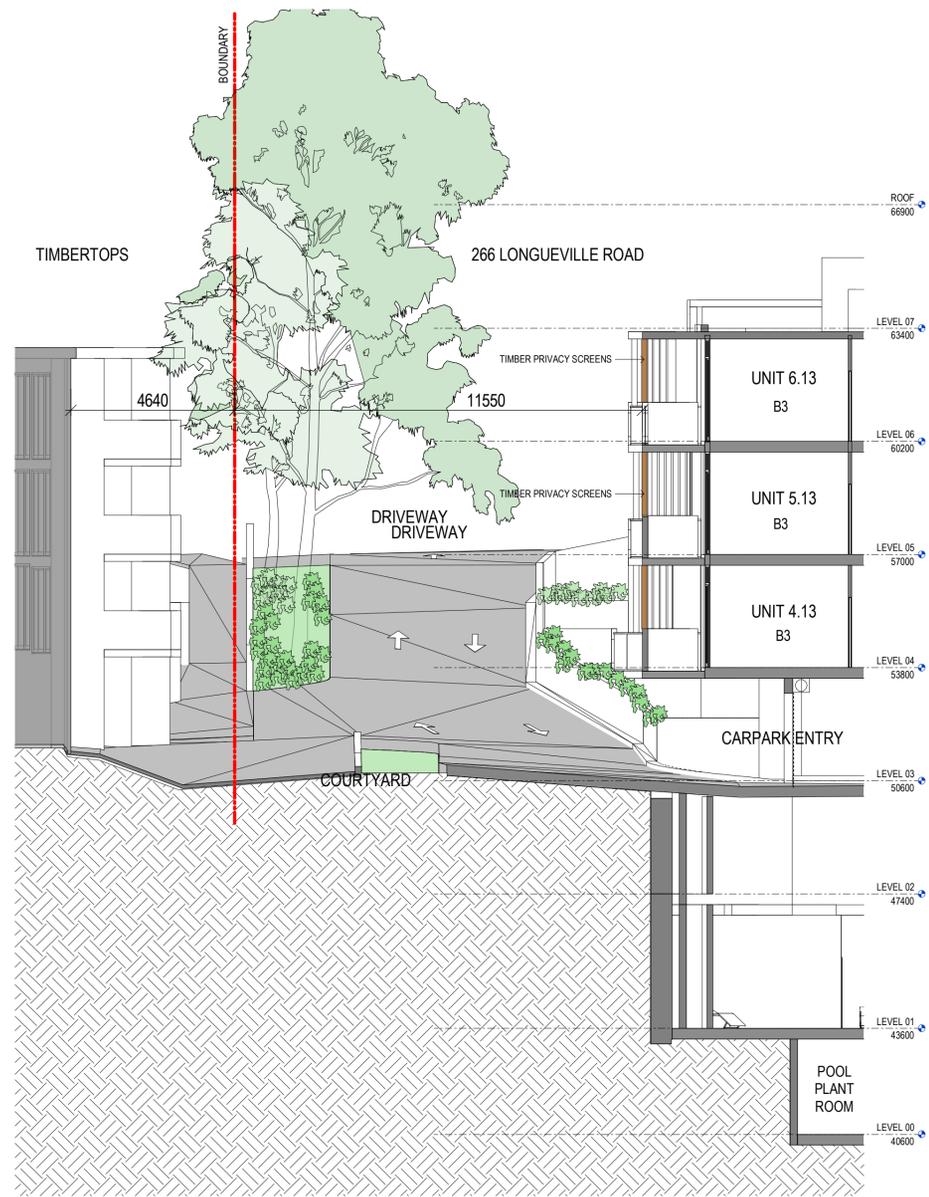

2 Section 5 South Boundary
SCALE 1 : 100

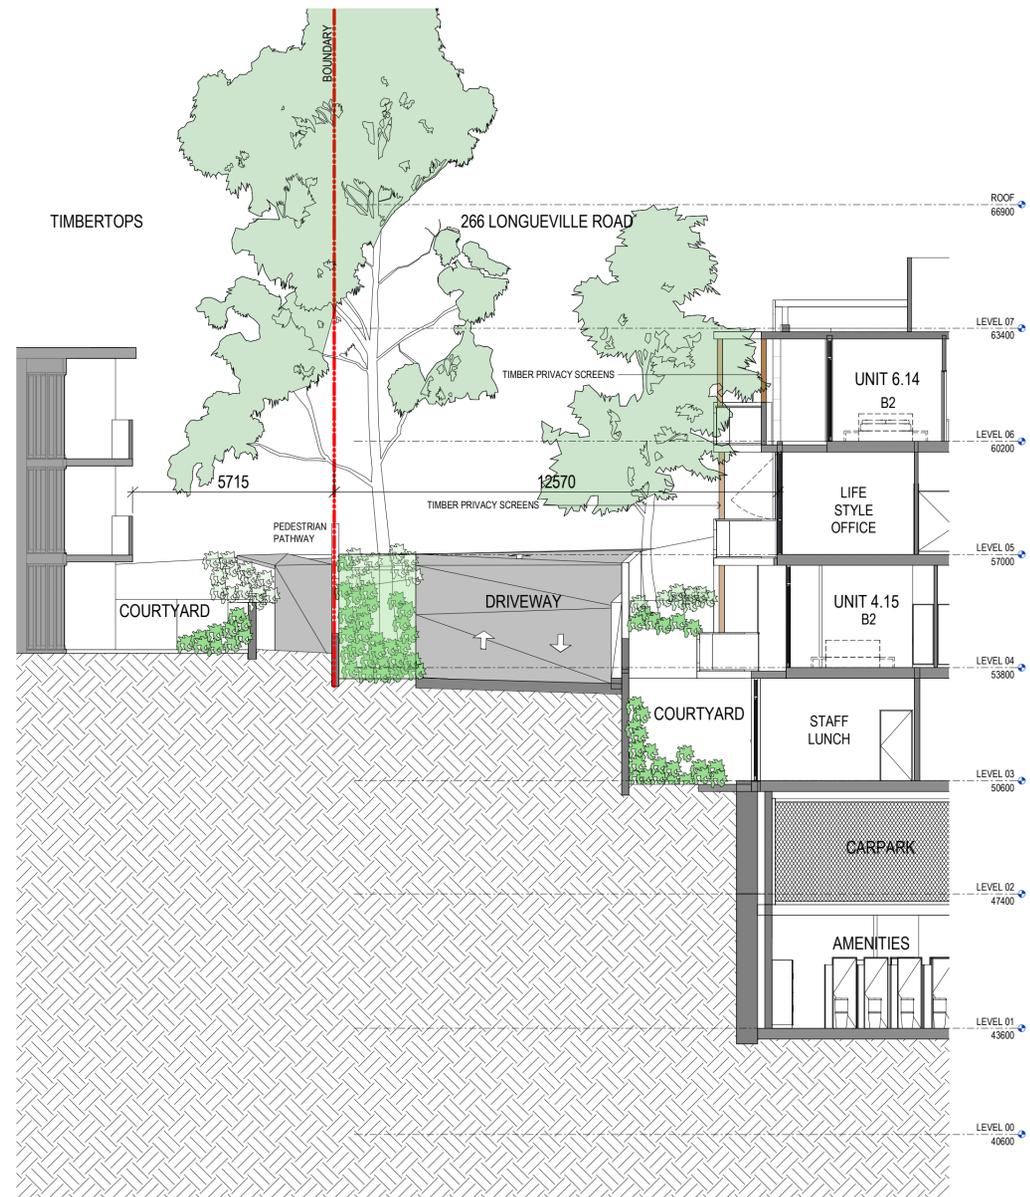

3 Section 4 South Boundary
SCALE 1 : 100

SURVEY NOTES
Survey data included in this drawing is based on survey drawing and is provided for preliminary design purposes only.
As this drawing is based on information supplied by others, reference must be made to original survey drawings verified against site conditions.
GENERAL NOTES
Morrison Design Partnership Pty. Limited accept no responsibility for the usability, completeness or accuracy of data transferred electronically.
Recipients should when necessary request a hard copy version for verification.
This drawing shall be read in conjunction with all architectural and other consultants drawings and specifications and with such other written instructions as may be issued during the course of the contract.
Figured dimensions shall be taken in preference to scaling.
All level, datum points and dimensions on this drawing shall be verified by the builder on site.
All discrepancies shall be referred to the architect for direction before proceeding with any works.
DO NOT SCALE THIS DRAWING.

CLIENT
Longueville The Village
Pty Ltd

PROJECT
SENIORS COMMUNITY
266 Longueville Road Lane Cove

DRAWING TITLE
SECTIONS - SOUTH BOUNDARY

REV DATE	AMENDMENT	INITIALS	CHECK
P1 22-09-13	FOR INFORMATION	MPM	
DA1 22-10-25	S4.55 ISSUE	MPM	

PROJECT NO.	DRAWING NO.	REVISION
3231	DA.402	DA1
SCALE	1 : 100 @ A1	
DRAWN	Author	
PROJECT PRINCIPLE	G. OLLERTON	
DATE	22-10-25	

Morrison Design Partnership
ARCHITECTS
Since 1968

S4.55 SUBMISSION