

OAKHILL COLLEGE **COMMONS**
OLD NORTHERN RD, CASTLE HILL NSW

SHEET NUMBER	SHEET NAME	Current Revision
DA-A01-XX-00	COVER SHEET	7
DA-A10-XX-01	PROPOSED SITE PLAN	6
DA-A20-XX-01	PROPOSED SITE PLAN - PRECINCT	5
DA-A30-XX-01	DEMOLITION ELEVATION	5
DA-B10-00-01	GA PLAN - LEVEL 01	9
DA-B10-01-01	GA PLAN - LEVEL 02	9
DA-B10-02-01	GA PLAN - LEVEL 03	9
DA-B10-03-01	GA PLAN - ROOF	9
DA-C10-XX-01	ELEVATIONS - NORTH AND SOUTH	10
DA-C10-XX-02	ELEVATIONS - EAST & WEST	8
DA-D10-XX-01	SECTIONS - SHEET 1	8
DA-L10-XX-01	SHADOW DIAGRAMS	6
DA-Y10-XX-01	SCHEDULE OF EXTERNAL FINISHES	5



C:\Users\Dngay\REVIT_LOCAL\2022\VAR_2112007_OC COMMONS_BUILDING.delia_ngay.rvt 6/10/2023 2:26:15 PM

BVN

**ARCHITECTS REGISTRATION BOARD /
NOMINATED ARCHITECTS**

NSW	QLD
9365 NNOTOSCHKA TITCHOSKY	5527 NEIL LOGAN
4935 JAMES GROSE	2709 BRIAN DONOVAN
7115 JULIAN ASHTON	1595 MARK GRIMMER
7053 MATTHEW BLAIR	5528 DAVID KELLY
7151 PHILLIP ROSSINGTON	3866 KEVIN O'BRIEN
7439 PETER TITMUS	
10447 ALBON BOUNDS	
10705 CATHERINE SKINNER	

Telephone +61 7 3852 2525
Facsimile +61 7 3852 2544
www.bvn.com.au

INTELLECTUAL PROPERTY

COPYRIGHT BY BN ARCHITECTURE PTY LIMITED. UNLESS OTHERWISE AGREED IN WRITING ALL RIGHTS TO THIS DOCUMENT ARE SUBJECT TO PAYMENT IN FULL OF ALL BN CHARGES. THIS DOCUMENT MAY ONLY BE USED FOR THE EXPRESS PURPOSE AND PROJECT FOR WHICH IT HAS BEEN CREATED AND DELIVERED, AS NOTIFIED IN WRITING BY BN; AND THIS DOCUMENT MAY NOT BE OTHERWISE USED, OR COPIED. ANY UNAUTHORISED USE OF THIS DOCUMENT IS AT THE USER'S SOLE RISK AND WITHOUT LIMITING BN'S RIGHTS THE USER RELEASES AND INDEMNIFIES BN FROM AND AGAINST ALL LOSS SO ARISING.

NOTE

CONTRACTOR TO CHECK AND VERIFY ALL DIMENSIONS ON SITE PRIOR
TO COMMENCEMENT OF WORK OR PREPARATION OF SHOP
DRAWINGS. DO NOT SCALE THIS DRAWING

[illegible]

CONSULTANT

LSA DESIGN
02 8084 9490

CONSULTANT

TTW
02 9439 7288

CONSULTANT
SCP
02 8358 8722

CONSULTANT

WILLOWTREE PLANNING
0202 9929 6974

CONSULTANT

PROJECT MANAGER
MOSTYN COPPER
02 9241 1699

CLIENT

OAKHILL COLLEGE

CLIENT NUMBER

PROJECT

OAKHILL COMMONS
423 – 513 Old Northern Rd
Castle Hill
NSW 2154

BVN PROJECT NUMBER

2112007

SCALE

@A3

PROJECT STATUS

DRAWING

COVER SHEET

DRAWING NUMBER

DA-A01-XX-00


7

BVN

TPZ TREE PROTECTION ZONE
SRZ STRUCTURAL ROOT ZONE

REFER TO ARBORIST REPORT
FOR INFORMATION RELATED TO
RETAINED AND REMOVED
EXISTING TREES

REFER TO LANDSCAPE
ARCHITECT'S DRAWINGS FOR
ALL LANDSCAPE ELEMENTS

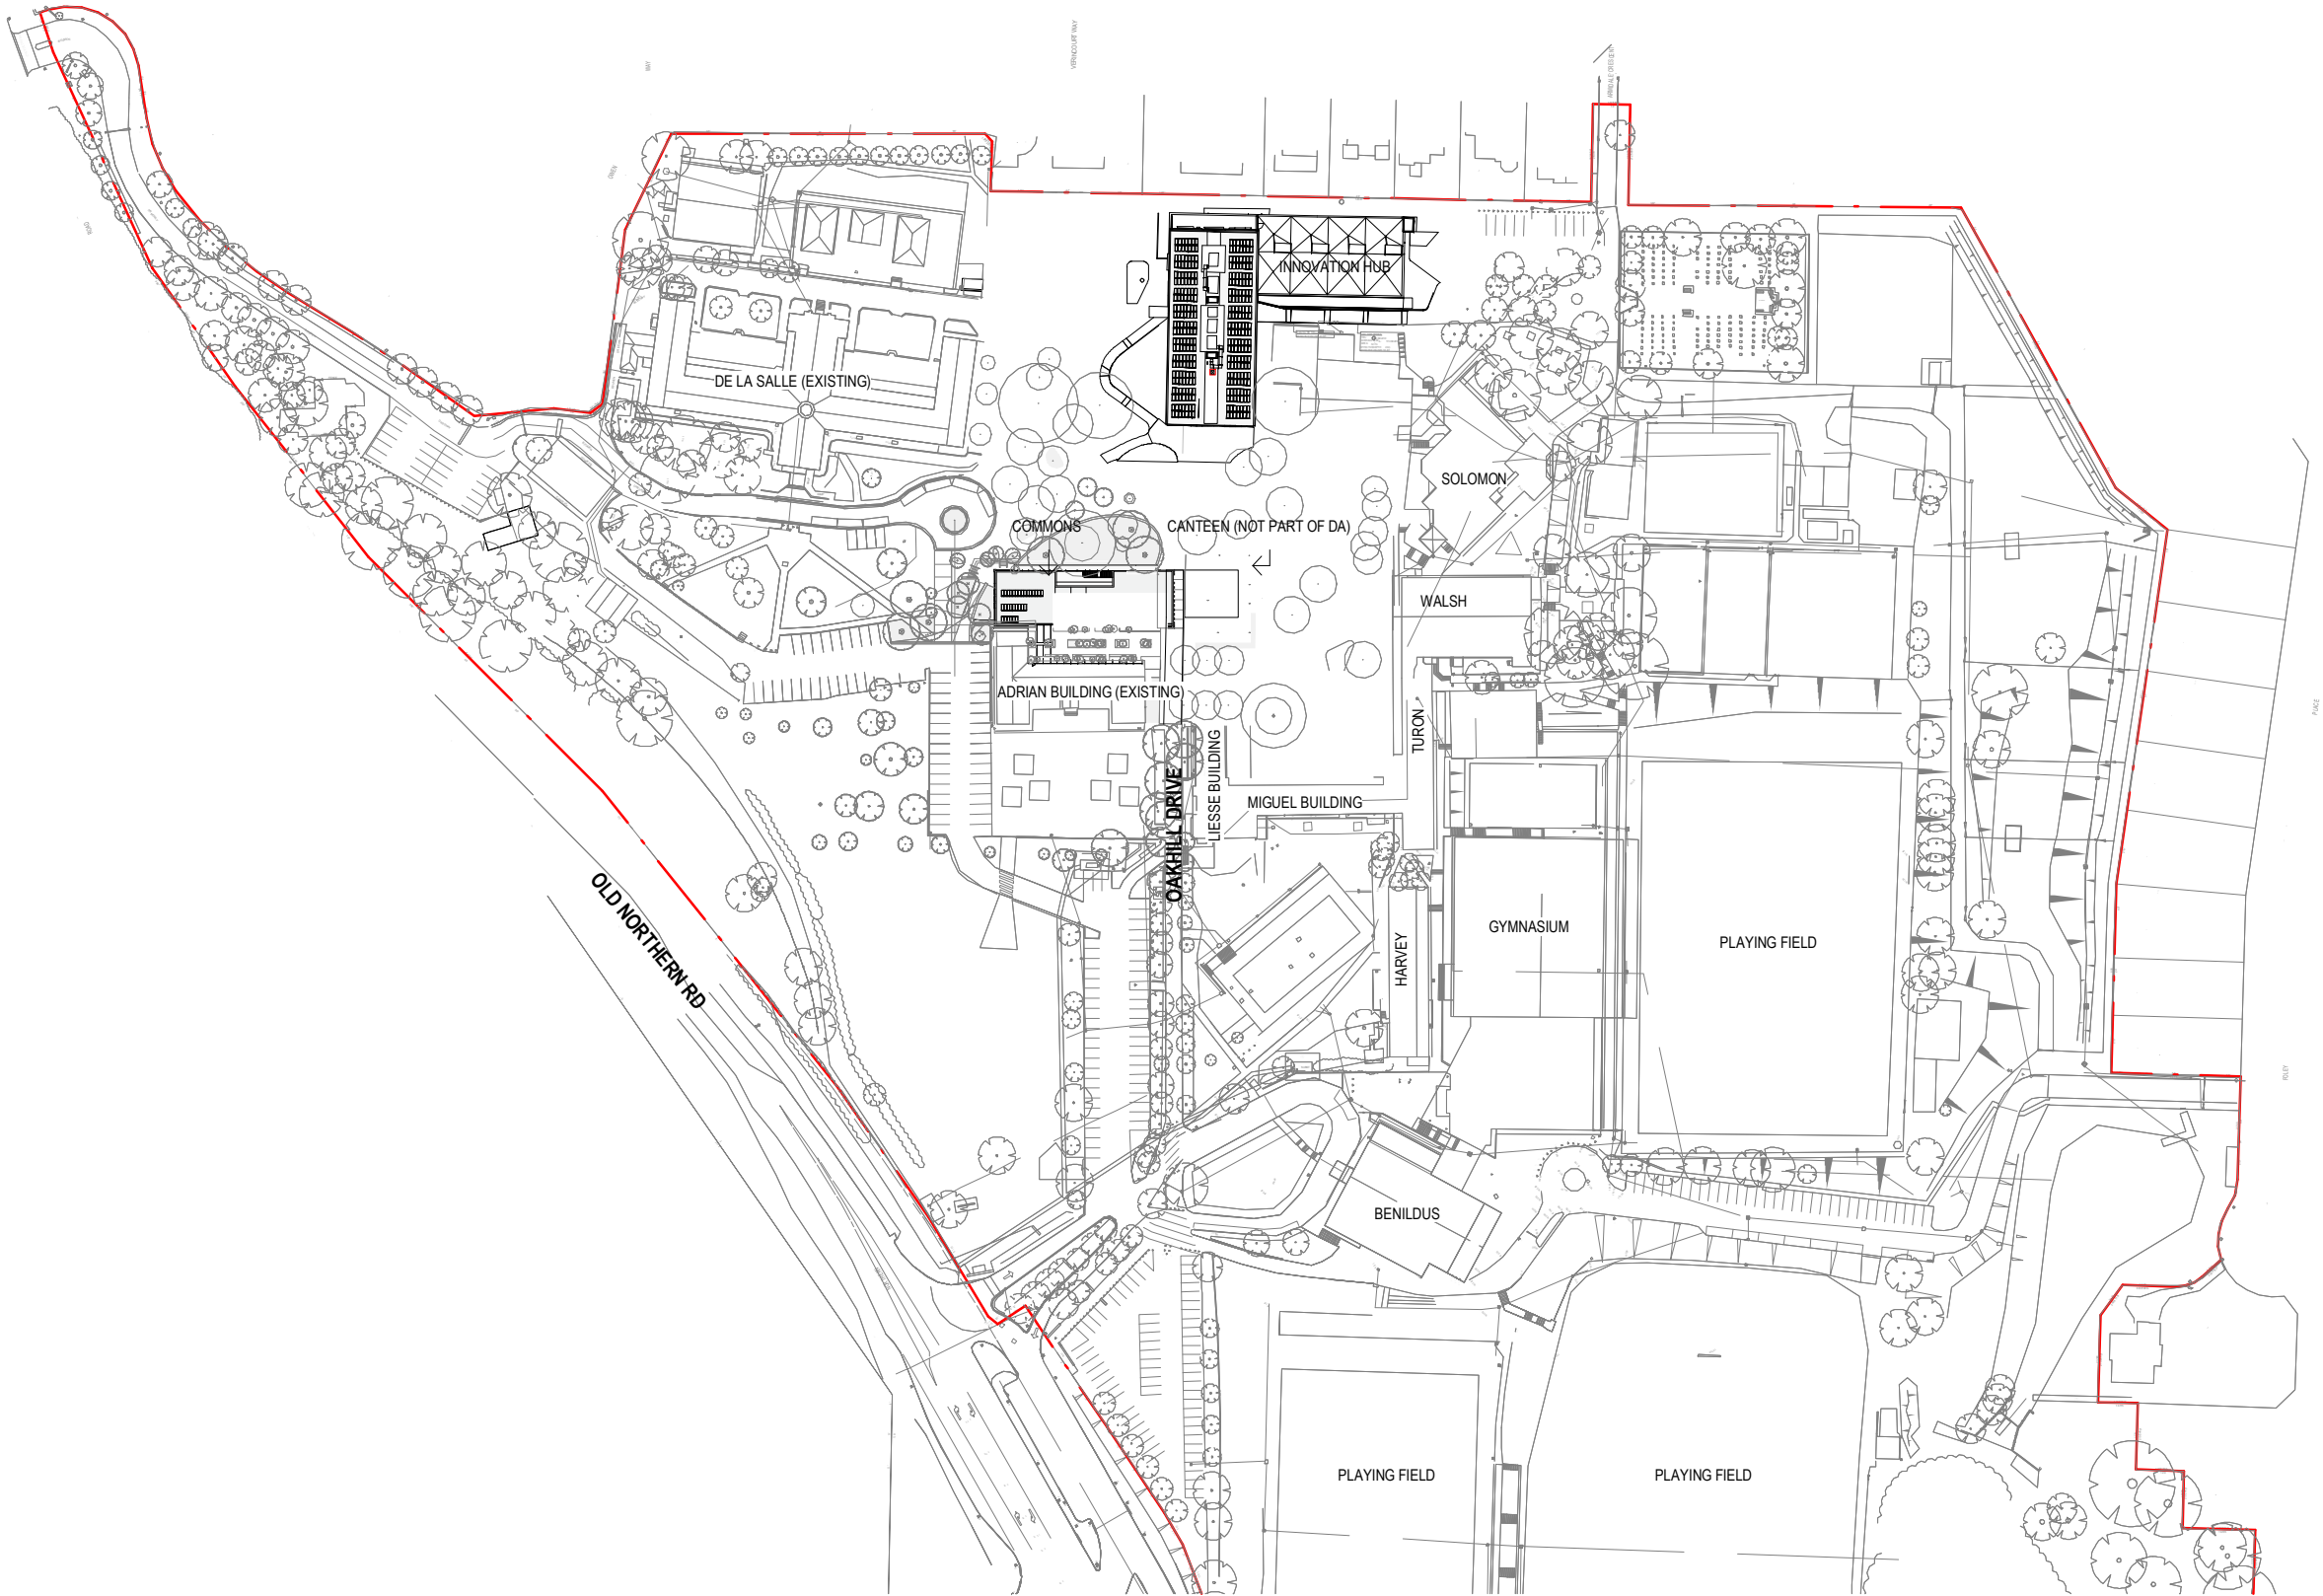

1 PROPOSED SITE PLAN - PRECINCT
1 : 2000

BVN

ARCHITECTS REGISTRATION BOARD /
NOMINATED ARCHITECTS

NSW
5555 NIMTSCHKA TITIKOSKY
4557 JAMES CRIDE
7115 JULIAN ASHTON
7053 MATTHEW BLAIR
7151 PHILIP ROSSINGTON
7439 PETER TIMUSS
10447 ALISON BOUNDS
10705 CATHERINE SWINNEY
Telephone +61 7 3852 2525
Facsimile +61 7 3852 2544
www.bvn.com.au

INTELLECTUAL PROPERTY

COPYRIGHT BVN ARCHITECTURE PTY LIMITED. UNLESS OTHERWISE
AGREED IN WRITING, ALL RIGHTS TO THIS DOCUMENT ARE SUBJECT TO
PAYMENT IN FULL OF ALL BVN CHARGES. THIS DOCUMENT MAY ONLY BE
USED FOR THE EXPRESS PURPOSE AND PROJECT FOR WHICH IT HAS
BEEN CREATED AND DELIVERED. AS NOTIFIED IN WRITING BY BVN AND
THIS DOCUMENT MAY NOT BE OTHERWISE USED, OR COPIED, ANY
UNAUTHORISED USE OF THIS DOCUMENT IS AT THE USER'S SOLE RISK
AND WITHOUT LIMITING BVN'S RIGHTS THE USER RELEASES AND
INDEMNIFIES BVN FROM AND AGAINST ALL LOSS SO ARISING.

NOTE

CONTRACTOR TO CHECK AND VERIFY ALL DIMENSIONS ON SITE PRIOR
TO COMMENCEMENT OF WORK OR PREPARATION OF SHOP
DRAWINGS. DO NOT SCALE THIS DRAWING

ISSUE	DATE	FOR	CHKD
1	03/03/23	DRAFT DA	FL
2	09/03/23	FOR INFORMATION	FL
3	22/03/23	DRAFT DA	JL
4	14/04/23	DRAFT DA	FL
5	02/05/23	FOR DA	FL
6	03/05/23	FOR DA	FL

CONSULTANT
LSA DESIGN
02 8084 9490

CONSULTANT
TTW
02 9439 7288

CONSULTANT
SCP
02 8358 8722

CONSULTANT
WILLOWTREE PLANNING
0202 9929 6974

CONSULTANT

PROJECT MANAGER
MOSTYN COPPER
02 9241 1699

CLIENT

OAKHILL COLLEGE

CLIENT NUMBER

PROJECT

OAKHILL COMMONS
423 – 513 Old Northern Rd
Castle Hill
NSW 2154

BVN PROJECT NUMBER

2112007

TRUE
NORTH



SCALE

As indicated @ A3

PROJECT STATUS

PROJECT
NORTH



DRAWING

PROPOSED SITE PLAN

DRAWING NUMBER

DA-A10-XX-01

ISSUE

6

C:\Users\Dngay\REVIT_LOCAL\2022\VAR_2112007_OC COMMONS_BUILDING_delia_ngay.rvt 5/10/2023 11:35:19 AM

TPZ — TREE PROTECTION ZONE

SRZ — STRUCTURAL ROOT ZONE

REFER TO ARBORIST REPORT
FOR INFORMATION RELATED TO
RETAINED AND REMOVED
EXISTING TREES

REFER TO LANDSCAPE
ARCHITECT'S DRAWINGS FOR
ALL LANDSCAPE ELEMENTS

INNOVATION HUB (NOT PART OF DA)

TREES TO BE
REMOVE. REFER TO
ARBORIST REPORT

CANTEN (NOT PART OF DA

—COMMONS

[illegible]

ADRIAN BUILDING (EXISTING)

DAKHILL DRIVE

WALSH BUILDING

1

SITE PLAN

1 : 500

INTELLECTUAL PROPERTY

COPYRIGHT BVN ARCHITECTURE PTY LIMITED. UNLESS OTHERWISE AGREED IN WRITING ALL RIGHTS TO THIS DOCUMENT ARE SUBJECT TO PAYMENT IN FULL OF ALL BVN CHARGES. THIS DOCUMENT MAY ONLY BE USED FOR THE EXPRESS PURPOSE AND PROJECT FOR WHICH IT HAS BEEN CREATED AND DELIVERED, AS NOTIFIED IN WRITING BY BVN; AND THIS DOCUMENT MAY NOT BE OTHERWISE USED, OR COPIED. ANY UNAUTHORISED USE OF THIS DOCUMENT IS AT THE USER'S SOLE RISK AND WITHOUT LIMITING BVN'S RIGHTS THE USER RELEASES AND INDEMNIFIES BVN FROM AND AGAINST ALL LOSS SO ARISING.

NOTE

CONTRACTOR TO CHECK AND VERIFY ALL DIMENSIONS ON SITE PRIOR
TO COMMENCEMENT OF WORK OR PREPARATION OF SHOP
DRAWINGS. DO NOT SCALE THIS DRAWING

ISSUE	DATE	FOR	CHKD
1	03/03/23	DRAFT DA	FL
2	22/03/22	DRAFT DA	JP
3	14/04/23	PRE DA	FL
4	02/05/23	FOR DA	FL
5	03/05/23	FOR DA	FL

[illegible]

CONSULTANT
LSA DESIGN
02 8084 9490

CONSULTANT
TTW
02 9439 7288

CONSULTANT
SCP
02 8358 8722

CONSULTANT
WILLOWTREE PLANNING
0202 9929 6974

CONSULTANT

PROJECT MANAGER
MOSTYN COPPER
02 9241 1699

CLIENT

OAKHILL COLLEGE

CLIENT NUMBER

PROJECT

OAKHILL COMMONS
423 – 513 Old Northern Rd
Castle Hill
NSW 2154

BVN PROJECT NUMBER

2112007

TRUE
NORTH

SCALE

As indicated@A3

PROJECT STATUS

PROJECT
NORTH

DRAWING

PROPOSED SITE PLAN - PRECINCT

DRAWING NUMBER

DA-A20-XX-01

ISSUE

5

C:\Users\Dngay\REVIT LOCAL\2022\AR_2112007_OC COMMONS BUILDING.dia ngay.rvt 5/10/2023 11:36:02 AM

BVN

ARCHITECTS REGISTRATION BOARD /
NOMINATED ARCHITECTS


NOMINATED ARCHITECTS

NSW	QLD
9356 NINOTSCHKA TITCH-KOSKY	5527 NEL LOGAN
4937 JAMES GROSE	2709 BRIAN DONOVAN
7115 JULIAN ASHTON	1595 MARK GRIMMER
7053 MATTHEW BLAIR	5528 DAVID KELLY
7151 PHILL ROSSINGTON	3866 KEVIN O'BRIEN
7439 PETER TIMMUS	
10447 ALISON BOUNDS	
10705 CATHERINE SKINNER	

Telephone +61 7 3852 2525
Facsimile +61 7 3852 2544
www.bvn.com.au



5

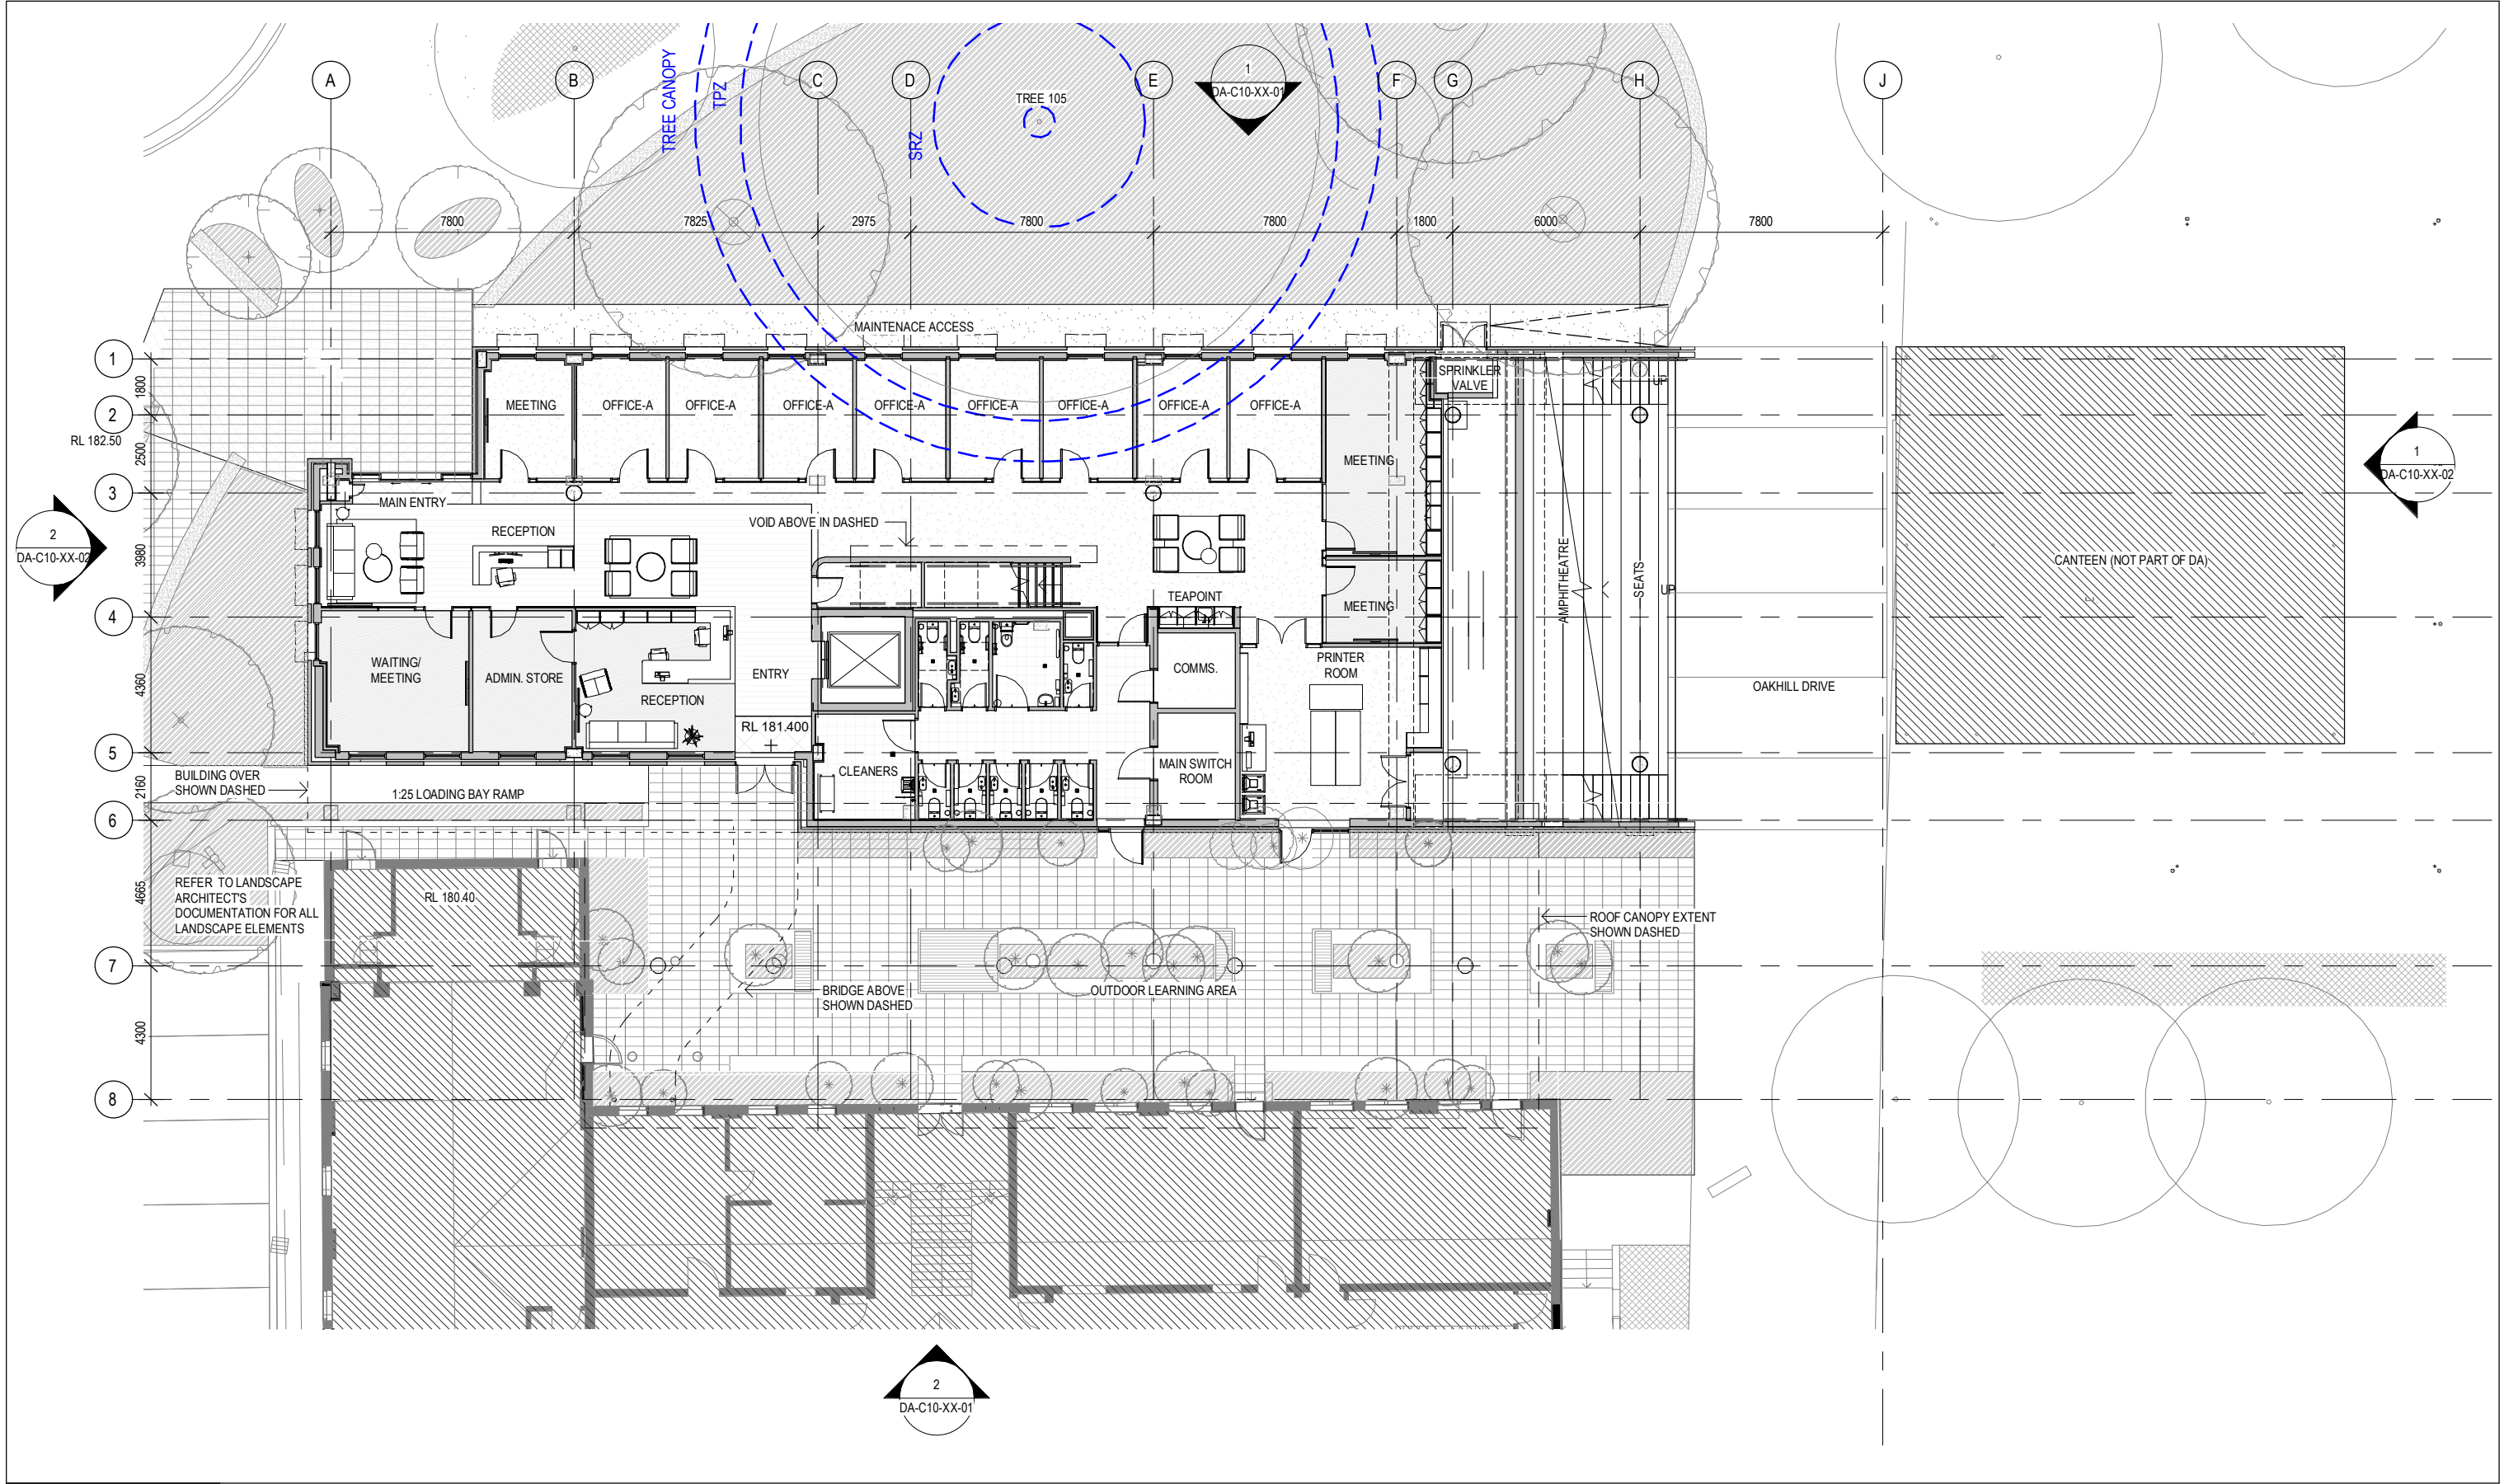

BVN
ARCHITECTS REGISTRATION BOARD /
NOMINATED ARCHITECTS
NSW
9556 NINOTSKA TITOKOSKY
4857 JAMES CRISSE
7115 JULIAN ASHTON
7053 MATTHEW BLAIR
7151 PHILIP ROSSINGTON
7439 PETER TIMUSS
10447 ALISON BOUNDS
10705 CATHERINE SPINNEY
Telephone +61 7 3852 2525
Facsimile +61 7 3852 2544
www.bvn.com.au

INTELLECTUAL PROPERTY
COPYRIGHT BVN ARCHITECTURE PTY LIMITED. UNLESS OTHERWISE
AGREED IN WRITING, ALL RIGHTS TO THIS DOCUMENT ARE SUBJECT TO
PAYMENT IN FULL OF ALL BVN CHARGES. THIS DOCUMENT MAY ONLY BE
USED FOR THE EXPRESS PURPOSE AND PROJECT FOR WHICH IT HAS
BEEN CREATED AND DELIVERED. AS NOTIFIED IN WRITING BY BVN AND
THIS DOCUMENT MAY NOT BE OTHERWISE USED, OR COPIED, ANY
UNAUTHORISED USE OF THIS DOCUMENT IS AT THE USER'S SOLE RISK
AND WITHOUT LIMITING BVN'S RIGHTS THE USER RELEASES AND
INDEMNIFIES BVN FROM AND AGAINST ALL LOSS OR ARISING.
NOTE
CONTRACTOR TO CHECK AND VERIFY ALL DIMENSIONS ON SITE PRIOR
TO COMMENCEMENT OF WORK OR PREPARATION OF SHOP
DRAWINGS. DO NOT SCALE THIS DRAWING.

ISSUE	DATE	FOR	CHKD
1	03/03/23	DRAFT DA	FL
2	16/03/23	FOR INFORMATION	FL
3	20/03/23	FOR INFORMATION	FL
4	22/03/23	DRAFT DA	JL
5	11/04/23	FOR COORDINATION	FL
6	14/04/23	PRE DA	FL
7	02/05/23	FOR DA	FL
8	03/05/23	FOR DA	FL
9	09/10/23	DA UPDATE	FL

CONSULTANT
LSA DESIGN
02 8084 9490
CONSULTANT
TTW
02 9439 7288
CONSULTANT
SCP
02 8358 8722

CONSULTANT
WILLOWTREE PLANNING
0202 9929 6974
CONSULTANT

PROJECT MANAGER
MOSTYN COPPER
02 9241 1699


CLIENT

OAKHILL COLLEGE
CLIENT NUMBER

PROJECT
OAKHILL COMMONS
423 – 513 Old Northern Rd
Castle Hill
NSW 2154
BVN PROJECT NUMBER
2112007

TRUE
NORTH
SCALE
1 : 200@A3
PROJECT STATUS

DRAWING
GA PLAN - LEVEL 01
DRAWING NUMBER
DA-B10-00-01
ISSUE
9

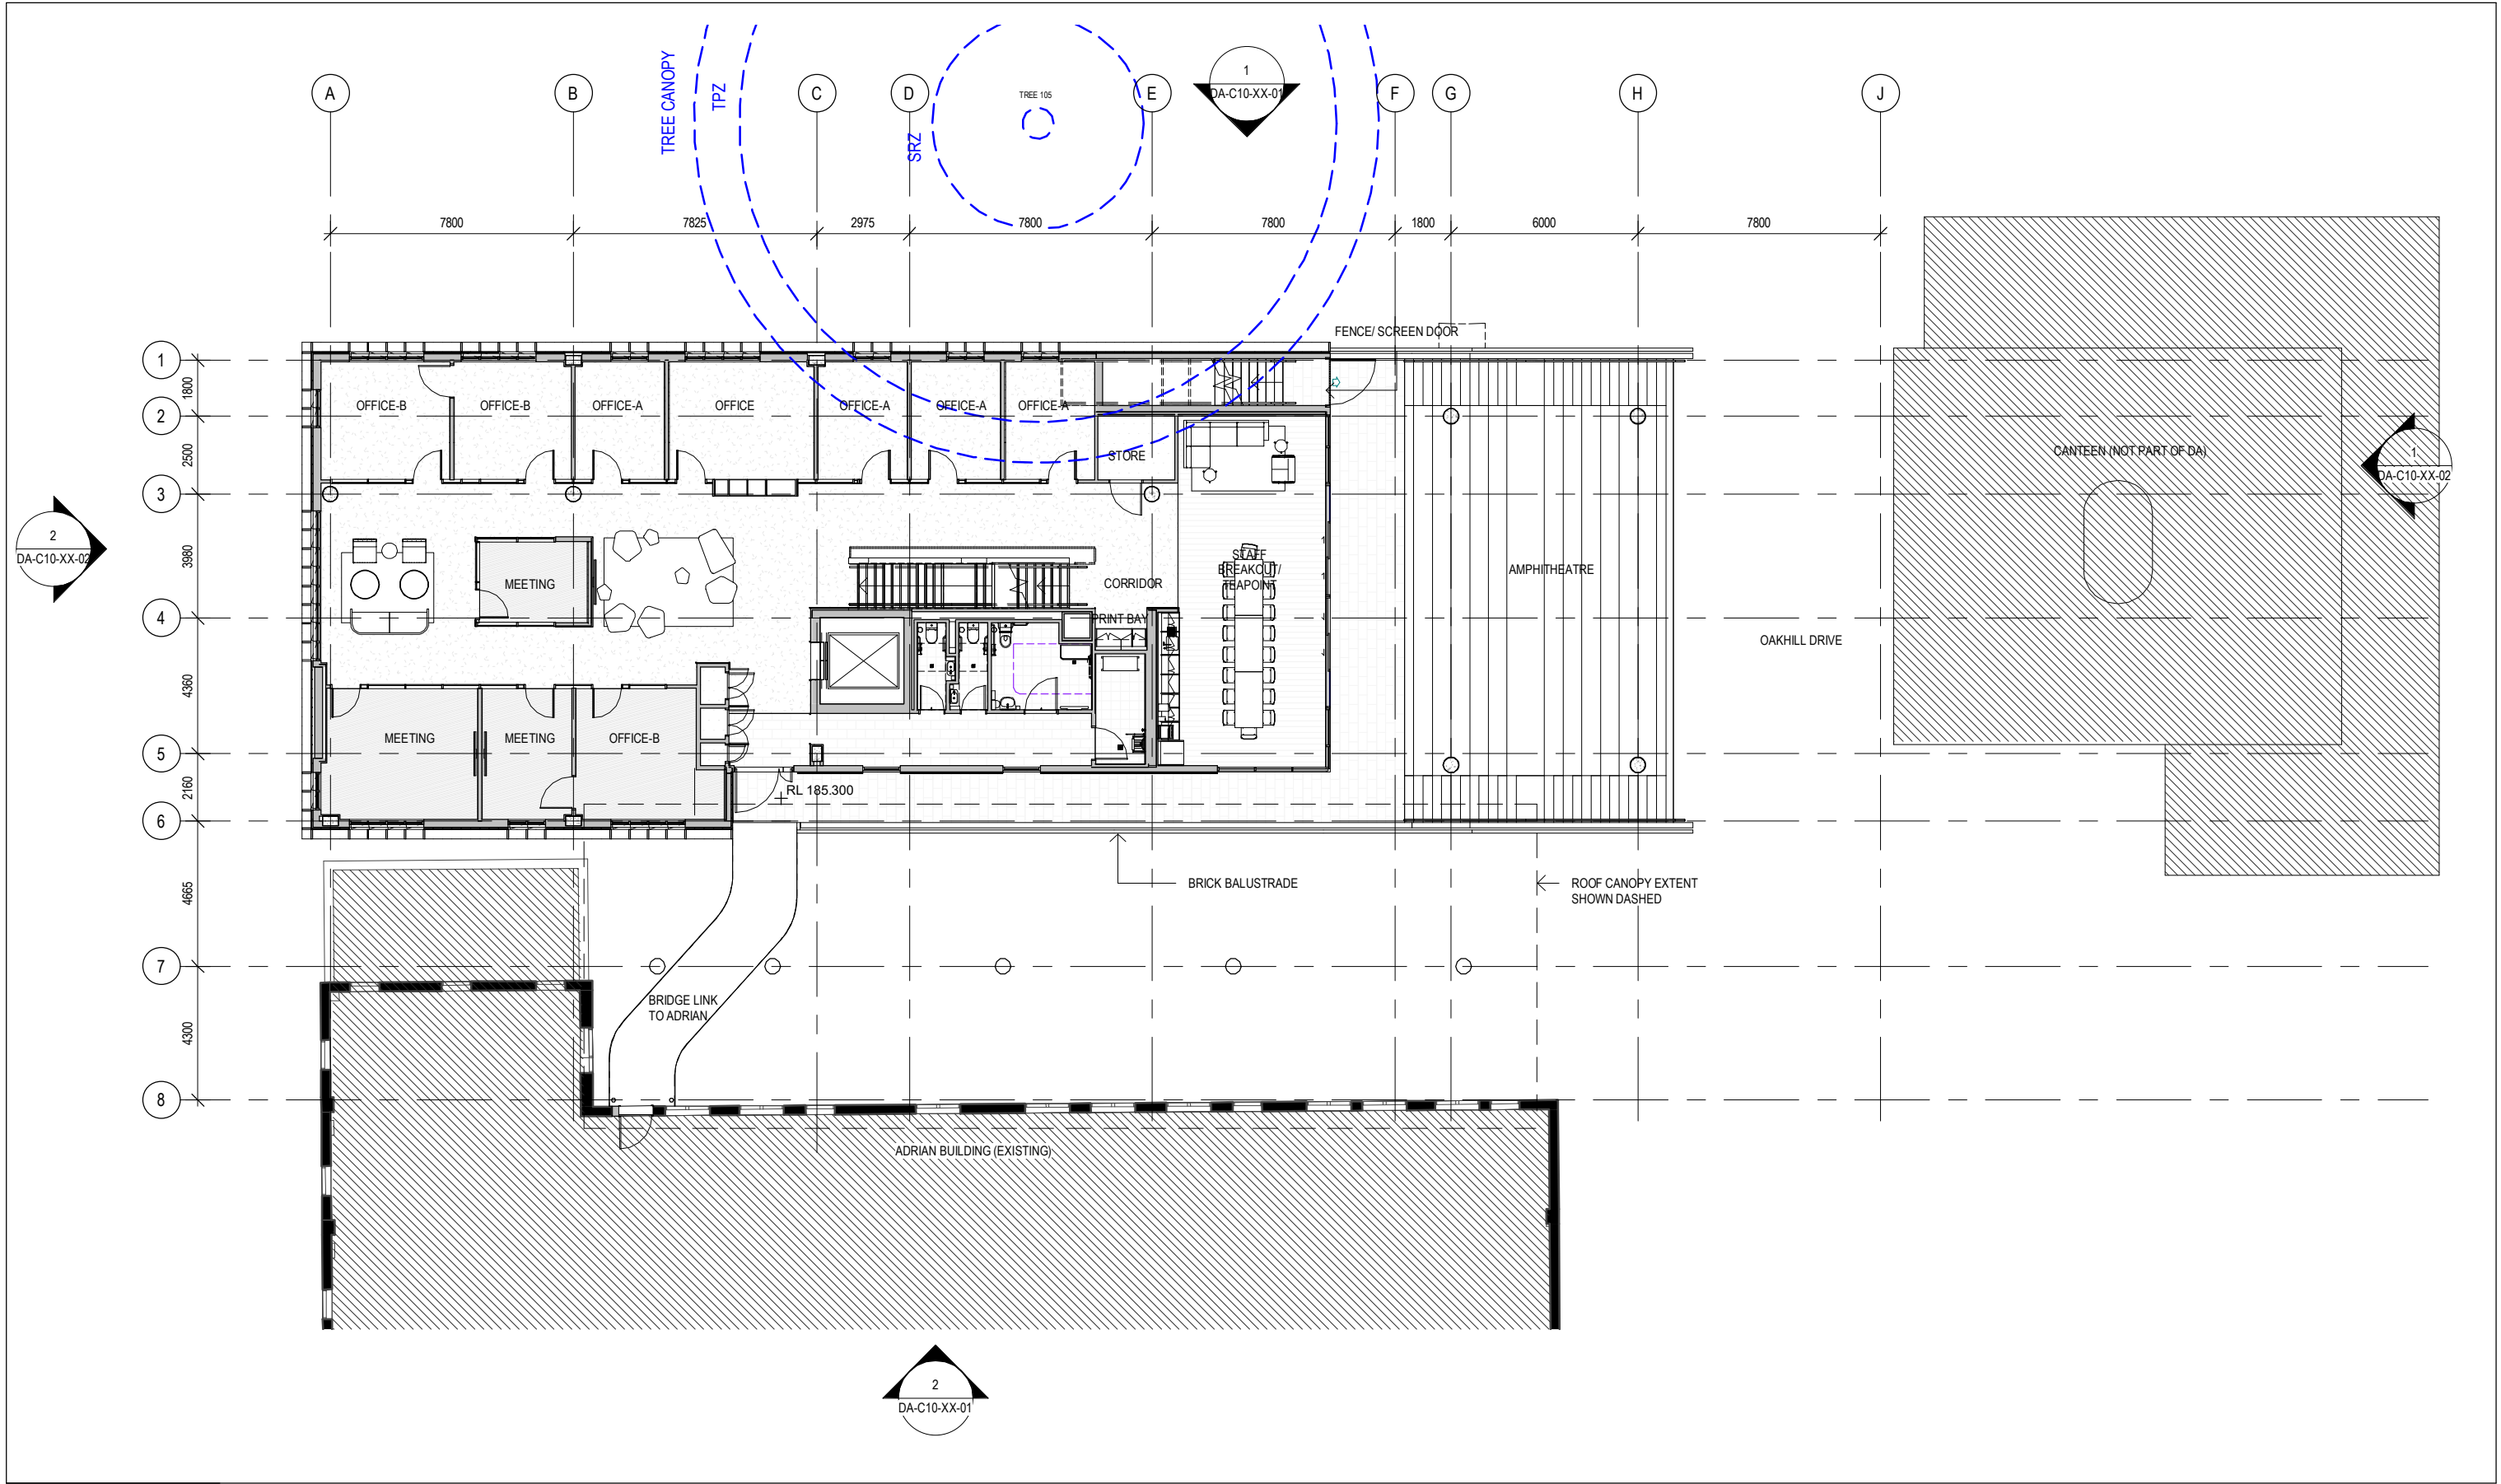

INTELLECTUAL PROPERTY

COPYRIGHT BVN ARCHITECTURE PTY LIMITED, UNLESS OTHERWISE AGREED IN WRITING. ALL RIGHTS TO THIS DOCUMENT ARE SUBJECT TO PAYMENT IN FULL OF ALL BVN CHARGES. THIS DOCUMENT MAY ONLY BE USED FOR THE EXPRESS PURPOSE AND PROJECT FOR WHICH IT HAS BEEN CREATED AND DELIVERED. AS NOTIFIED IN WRITING BY BVN AND THIS DOCUMENT MAY NOT BE OTHERWISE USED, OR COPIED, ANY UNAUTHORISED USE OF THIS DOCUMENT IS AT THE USER'S SOLE RISK AND WITHOUT LIMITING BVN'S RIGHTS THE USER RELEASES AND INDEMNIFIES BVN FROM AND AGAINST ALL LOSS OR ARISING.

NOTE

CONTRACTOR TO CHECK AND VERIFY ALL DIMENSIONS ON SITE PRIOR TO COMMENCEMENT OF WORK OR PREPARATION OF SHOP DRAWINGS. DO NOT SCALE THIS DRAWING.

ISSUE	DATE	FOR	CHKD
1	03/03/23	DRAFT DA	FL
2	16/03/23	FOR INFORMATION	FL
3	20/03/23	FOR INFORMATION	FL
4	22/03/23	DRAFT DA	JL
5	11/04/23	FOR COORDINATION	FL
6	14/04/23	PRE DA	FL
7	02/05/23	FOR DA	FL
8	03/05/23	FOR DA	FL
9	09/10/23	DA UPDATE	

CONSULTANT
LSA DESIGN
02 8084 9490

CONSULTANT
TTW
02 9439 7288

CONSULTANT
SCP
02 8358 8722

CONSULTANT
WILLOWTREE PLANNING
0202 9929 6974

CONSULTANT

PROJECT MANAGER
MOSTYN COPPER
02 9241 1699

CLIENT

OAKHILL COLLEGE

CLIENT NUMBER

PROJECT

OAKHILL COMMONS
423 – 513 Old Northern Rd
Castle Hill
NSW 2154

BVN PROJECT NUMBER

2112007

TRUE
NORTH



SCALE

1 : 200@A3

PROJECT STATUS

PROJECT
NORTH



DRAWING


GA PLAN - LEVEL 02

DRAWING NUMBER

DA-B10-01-01

ISSUE

9

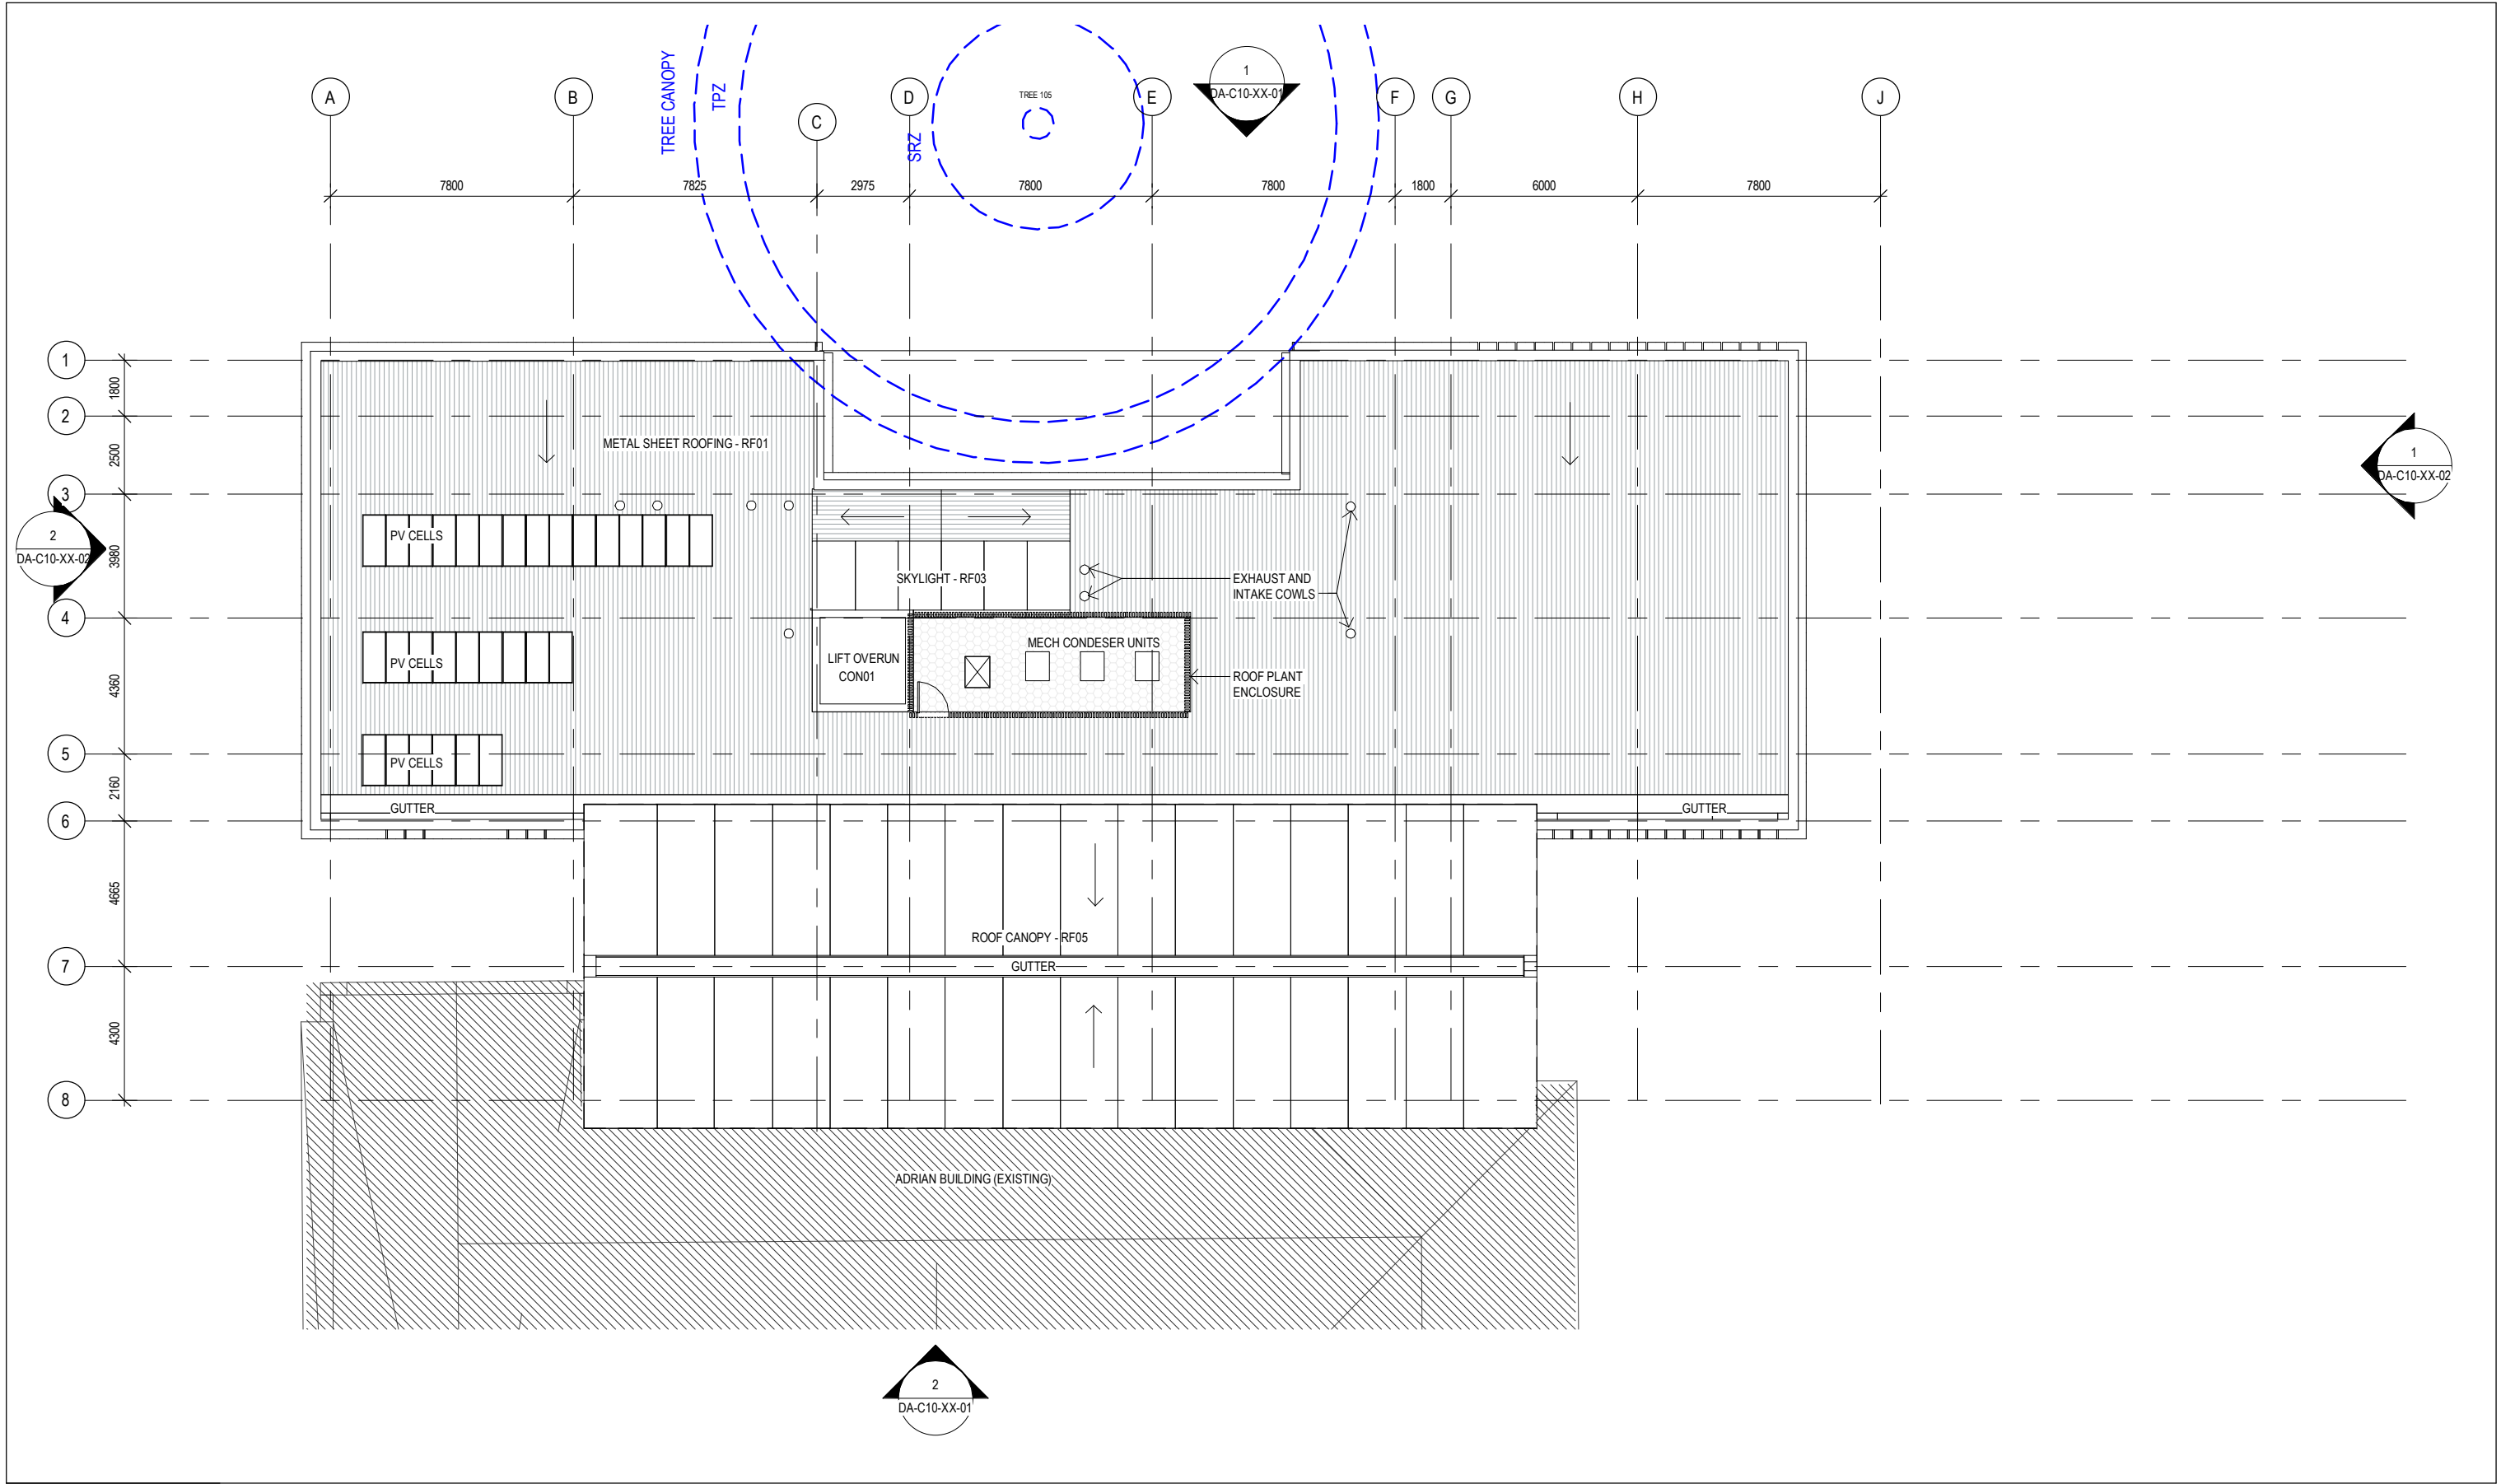

ISSUE	DATE	FOR	CHKD
1	03/03/23	DRAFT DA	FL
2	16/03/23	FOR INFORMATION	FL
3	22/03/23	DRAFT DA	JL
4	27/03/23	FOR COORDINATION	FL
5	11/04/23	FOR COORDINATION	FL
6	14/04/23	PRE DA	FL
7	02/05/23	FOR DA	FL
8	03/05/23	FOR DA	FL
9	05/10/23	DA UPDATE	FL

CONSULTANT	LSA DESIGN
	02 8084 9490
CONSULTANT	TTW
	02 9439 7288
CONSULTANT	SCP
	02 8358 8722

CONSULTANT	WILLOWTREE PLANNING
	0202 9929 6974
CONSULTANT	
PROJECT MANAGER	MOSTYN COPPER
	02 9241 1699

CLIENT	
OAKHILL COLLEGE	
CLIENT NUMBER	

PROJECT	OAKHILL COMMONS
	423 – 513 Old Northern Rd
	Castle Hill
	NSW 2154
BVN PROJECT NUMBER	2112007

TRUE NORTH	PROJECT NORTH
SCALE	1 : 200@A3
PROJECT STATUS	


DRAWING	GA PLAN - ROOF
DRAWING NUMBER	DA-B10-03-01
ISSUE	9

EXTERNAL FINISHES CODE LEGEND

- BRK01 HERITAGE RED BRICKWORK
BAL01 METAL BALUSTRADE
GLZ01 GLAZING
MTL01 METAL SHEETING - COPPER COLOUR TO MATCH BRICKWORK
MTL02 METAL SHADING FINS - COPPER COLOUR TO MATCH BRICKWORK
RF01 METAL SHEET ROOFING - COPPER COLOURED
RF02 METAL GRATE DECK
RF03 GLAZED SKYLIGHT
RF04 METAL AWNING
RF05 GLASS ROOF
CON01 CONCRETE



1 NORTH ELEVATION DA
1 : 200

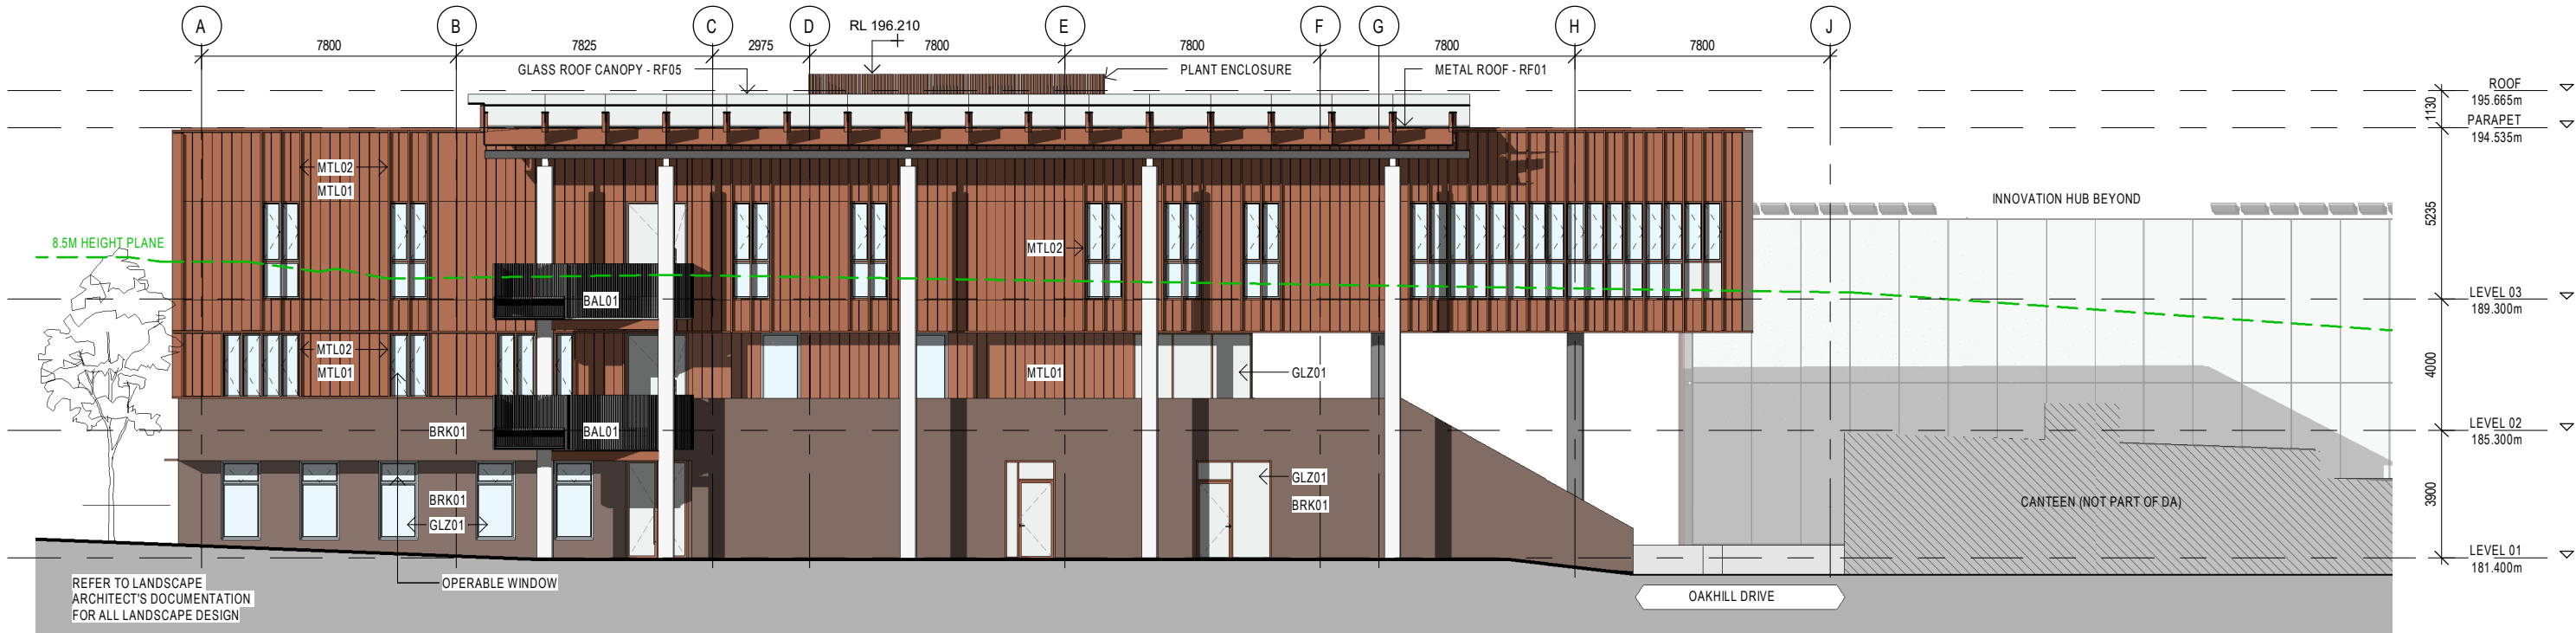

2 SOUTH ELEVATION DA

BVN
ARCHITECTS REGISTRATION BOARD /
NOMINATED ARCHITECTS
NSW
9556 NINOTSCHA TITCHKOSKY
4857 JAMES GROSE
7115 JULIAN ASHTON
7053 MATTHEW BLAIR
7151 PHILIP ROSSINGTON
7439 PETER TIMUSS
10447 ALBON BOUNDS
10705 CATHERINE SHERRIN
Telephone +61 7 3852 2525
Facsimile +61 7 3852 2544
www.bvn.com.au

INTELLECTUAL PROPERTY
COPYRIGHT BVN ARCHITECTURE PTY LIMITED. UNLESS OTHERWISE
AGREED IN WRITING, ALL RIGHTS TO THIS DOCUMENT ARE SUBJECT TO
PAYMENT IN FULL OF ALL BVN CHARGES. THIS DOCUMENT MAY ONLY BE
USED FOR THE EXPRESS PURPOSE AND PROJECT FOR WHICH IT HAS
BEEN CREATED AND DELIVERED. AS NOTIFIED IN WRITING BY BVN AND
THIS DOCUMENT MAY NOT BE OTHERWISE USED, OR COPIED, ANY
UNAUTHORISED USE OF THIS DOCUMENT IS AT THE USER'S SOLE RISK
AND WITHOUT LIMITING BVN'S RIGHTS THE USER RELEASES AND
INDEMNIFIES BVN FROM AND AGAINST ALL LOSS SO ARISING.
NOTE
CONTRACTOR TO CHECK AND VERIFY ALL DIMENSIONS ON SITE PRIOR
TO COMMENCEMENT OF WORK OR PREPARATION OF SHOP
DRAWINGS. DO NOT SCALE THIS DRAWING

ISSUE	DATE	FOR	CHKD
1	03/03/23	DRAFT DA	FL
2	16/03/23	FOR INFORMATION	FL
3	22/03/23	DRAFT DA	JL
4	27/03/23	FOR COORDINATION	FL
5	11/04/23	FOR COORDINATION	FL
6	14/04/23	PRE DA	FL
7	02/05/23	FOR DA	FL
8	03/05/23	FOR DA	FL
9	09/10/23	DA UPDATE	FL
10	09/10/23	DA UPDATE	FL

CONSULTANT
LSA DESIGN
02 8084 9490
CONSULTANT
TTW
02 9439 7288
CONSULTANT
SCP
02 8358 8722


CONSULTANT
WILLOWTREE PLANNING
0202 9929 6974
CONSULTANT
PROJECT MANAGER
MOSTYN COPPER
02 9241 1699

CLIENT
OAKHILL COLLEGE
CLIENT NUMBER


PROJECT
OAKHILL COMMONS
423 - 513 Old Northern Rd
Castle Hill
NSW 2154
BVN PROJECT NUMBER
2112007

DRAWING
SCALE
As indicated @ A3
PROJECT STATUS

ELEVATIONS - NORTH AND SOUTH
DRAWING NUMBER
DA-C10-XX-01
ISSUE
10

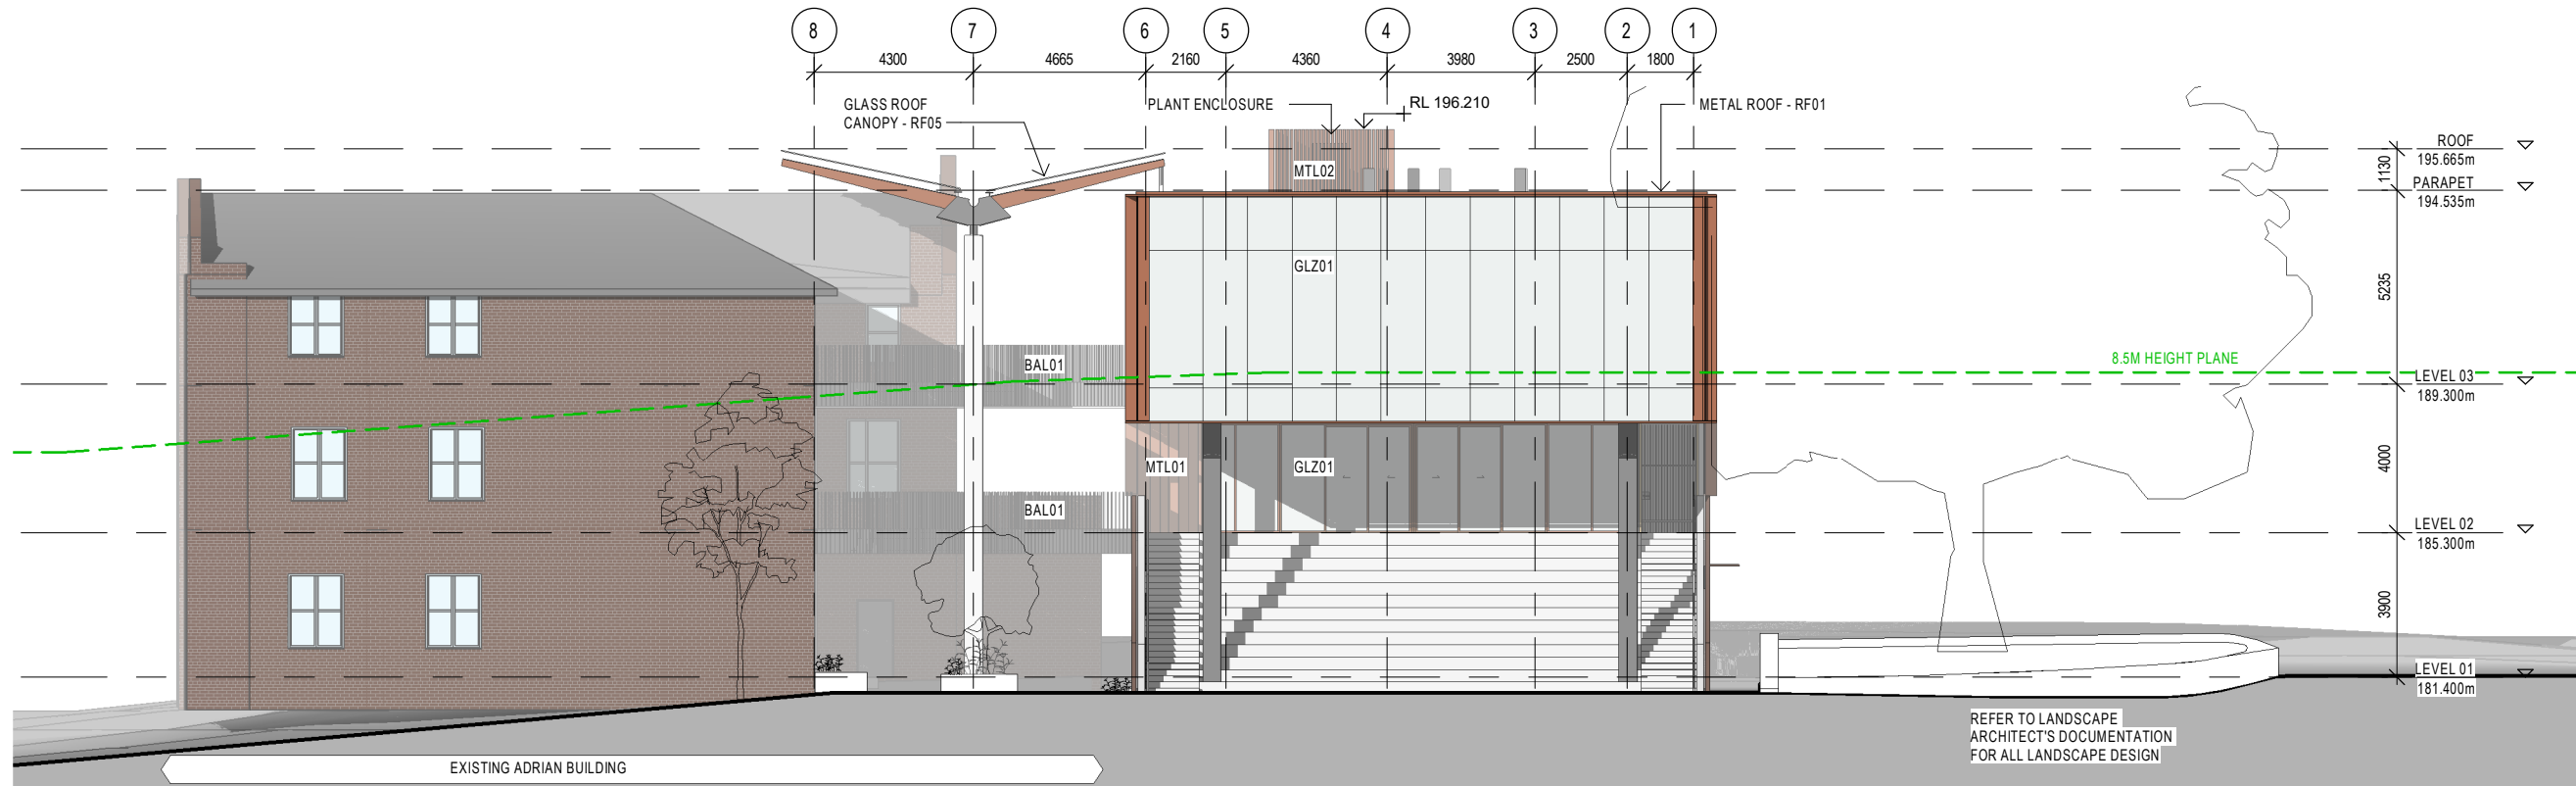

1 EAST ELEVATION DA
1 : 200

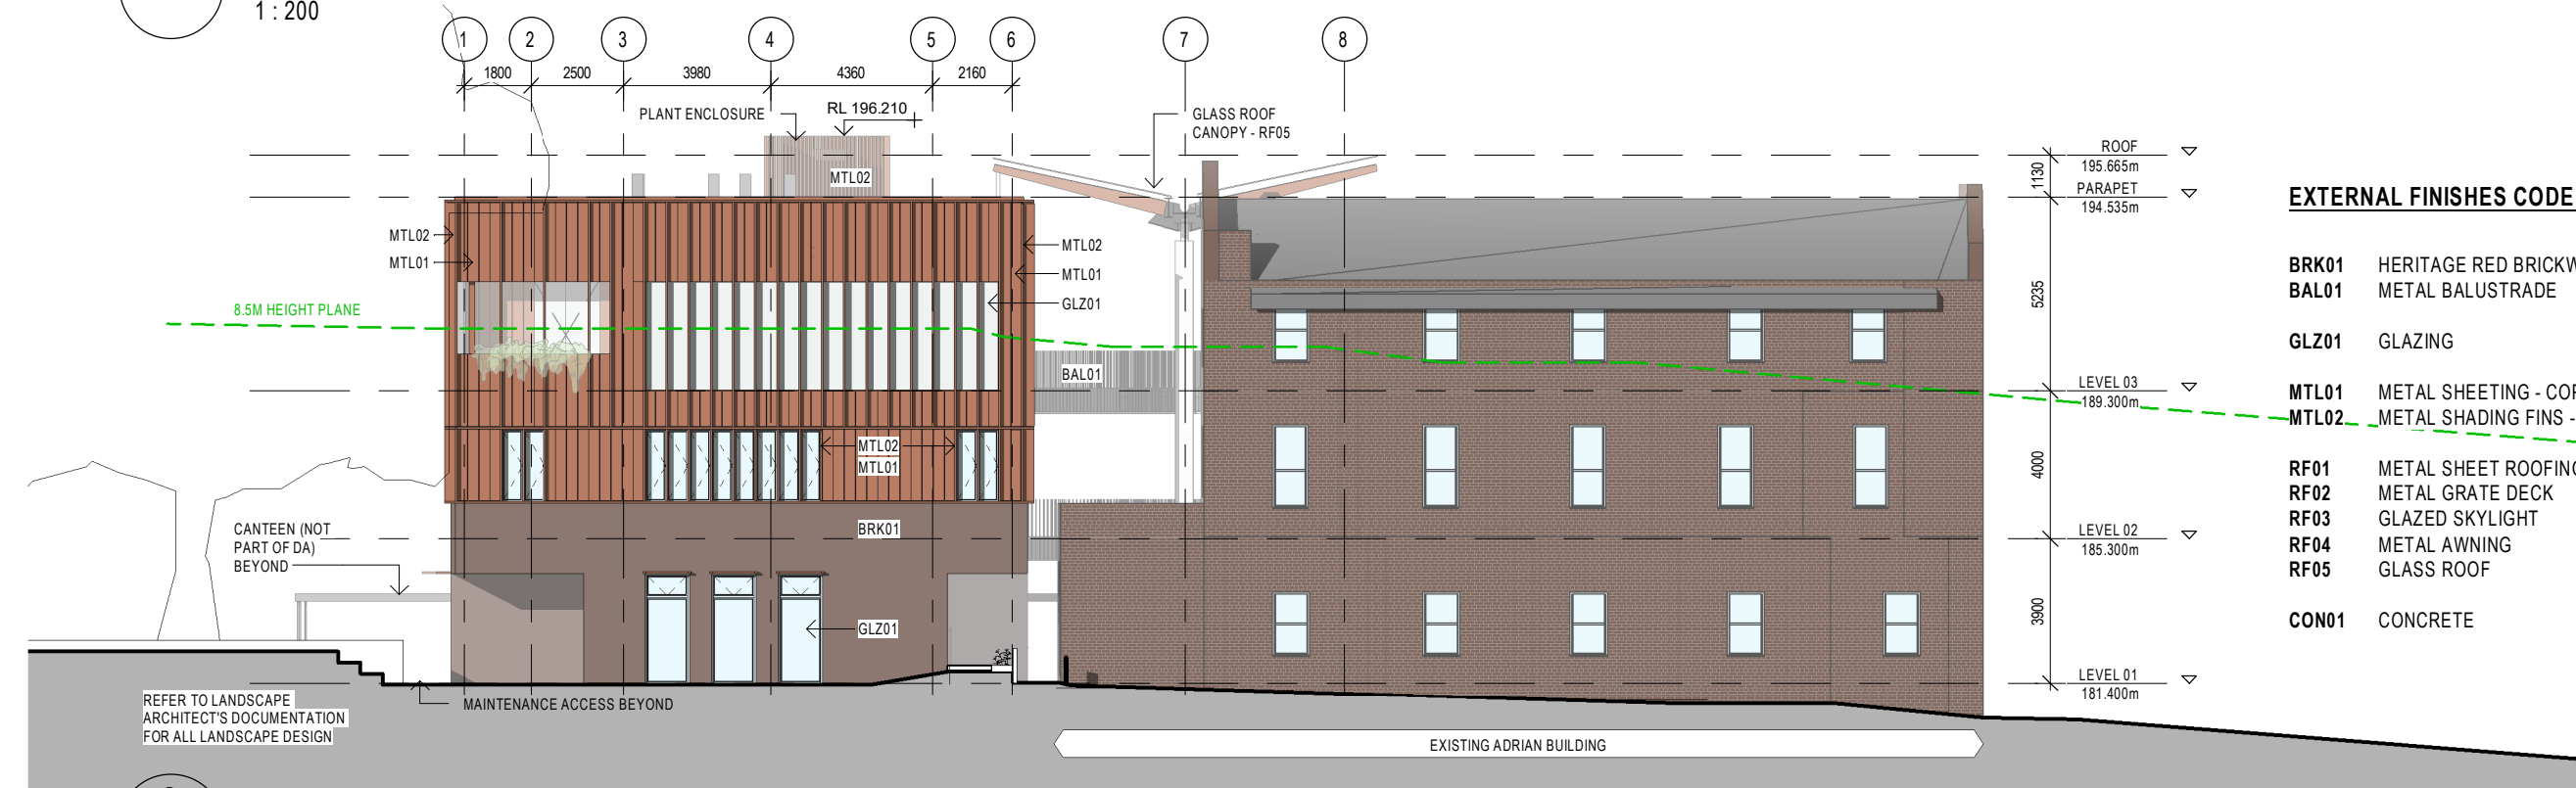

2 WEST ELEVATION DA
1 : 200

EXTERNAL FINISHES CODE LEGEND

BRK01	HERITAGE RED BRICKWORK
BAL01	METAL BALUSTRADE
GLZ01	GLAZING
MTL01	METAL SHEETING - COPPER COLOUR TO MATCH BRICKWORK
MTL02	METAL SHADING FINS - COPPER COLOUR TO MATCH BRICKWORK
RF01	METAL SHEET ROOFING - COPPER COLOURED
RF02	METAL GRATE DECK
RF03	GLAZED SKYLIGHT
RF04	METAL AWNING
RF05	GLASS ROOF
CON01	CONCRETE

BVN

ARCHITECTS REGISTRATION BOARD /
NOMINATED ARCHITECTS

NSW
8556 NINOTSKA TITOKOSKY
4857 JAMES GROSE
7115 JULIAN ASHTON
7053 MATTHEW BLAIR
7151 PHILIP ROSSINGTON
7439 PETER TIMUSS
10447 ALISON BOUNDS
10705 CATHERINE SHIVERS
Telephone +61 7 3852 2525
Facsimile +61 7 3852 2544
www.bvn.com.au

INTELLECTUAL PROPERTY

COPYRIGHT BVN ARCHITECTURE PTY LIMITED. UNLESS OTHERWISE
AGREED IN WRITING, ALL RIGHTS TO THIS DOCUMENT ARE SUBJECT TO
PAYMENT IN FULL OF ALL BVN CHARGES. THIS DOCUMENT MAY ONLY BE
USED FOR THE EXPRESS PURPOSE AND PROJECT FOR WHICH IT HAS
BEEN CREATED AND DELIVERED. AS NOTIFIED IN WRITING BY BVN AND
THIS DOCUMENT MAY NOT BE OTHERWISE USED, OR COPIED, ANY
UNAUTHORISED USE OF THIS DOCUMENT IS AT THE USER'S SOLE RISK
AND WITHOUT LIMITING BVN'S RIGHTS THE USER RELEASES AND
INDEMNIFIES BVN FROM AND AGAINST ALL LOSS SO ARISING.

NOTE

CONTRACTOR TO CHECK AND VERIFY ALL DIMENSIONS ON SITE PRIOR
TO COMMENCEMENT OF WORK OR PREPARATION OF SHOP
DRAWINGS. DO NOT SCALE THIS DRAWING

ISSUE	DATE	FOR	CHKD
1	03/03/23	DRAFT DA	FL
2	22/03/22	DRAFT DA	JL
3	27/03/22	FOR COORDINATION	FL
4	14/04/23	PRIE DA	FL
5	02/05/23	FOR DA	FL
6	03/05/23	FOR DA	FL
7	05/10/23	DA UPDATE	
8	06/10/23	DA UPDATE	

CONSULTANT
LSA DESIGN
02 8084 9490

CONSULTANT
TTW
02 9439 7288

CONSULTANT
SCP
02 8358 8722


CONSULTANT
WILLOWTREE PLANNING
0202 9929 6974

CONSULTANT
PROJECT MANAGER
MOSTYN COPPER
02 9241 1699


CLIENT
OAKHILL COLLEGE
CLIENT NUMBER

PROJECT
OAKHILL COMMONS
423 – 513 Old Northern Rd
Castle Hill
NSW 2154
BVN PROJECT NUMBER
2112007

DRAWING
SCALE
As indicated@A3
PROJECT STATUS
ELEVATIONS - EAST & WEST
DRAWING NUMBER
DA-C10-XX-02
ISSUE
8

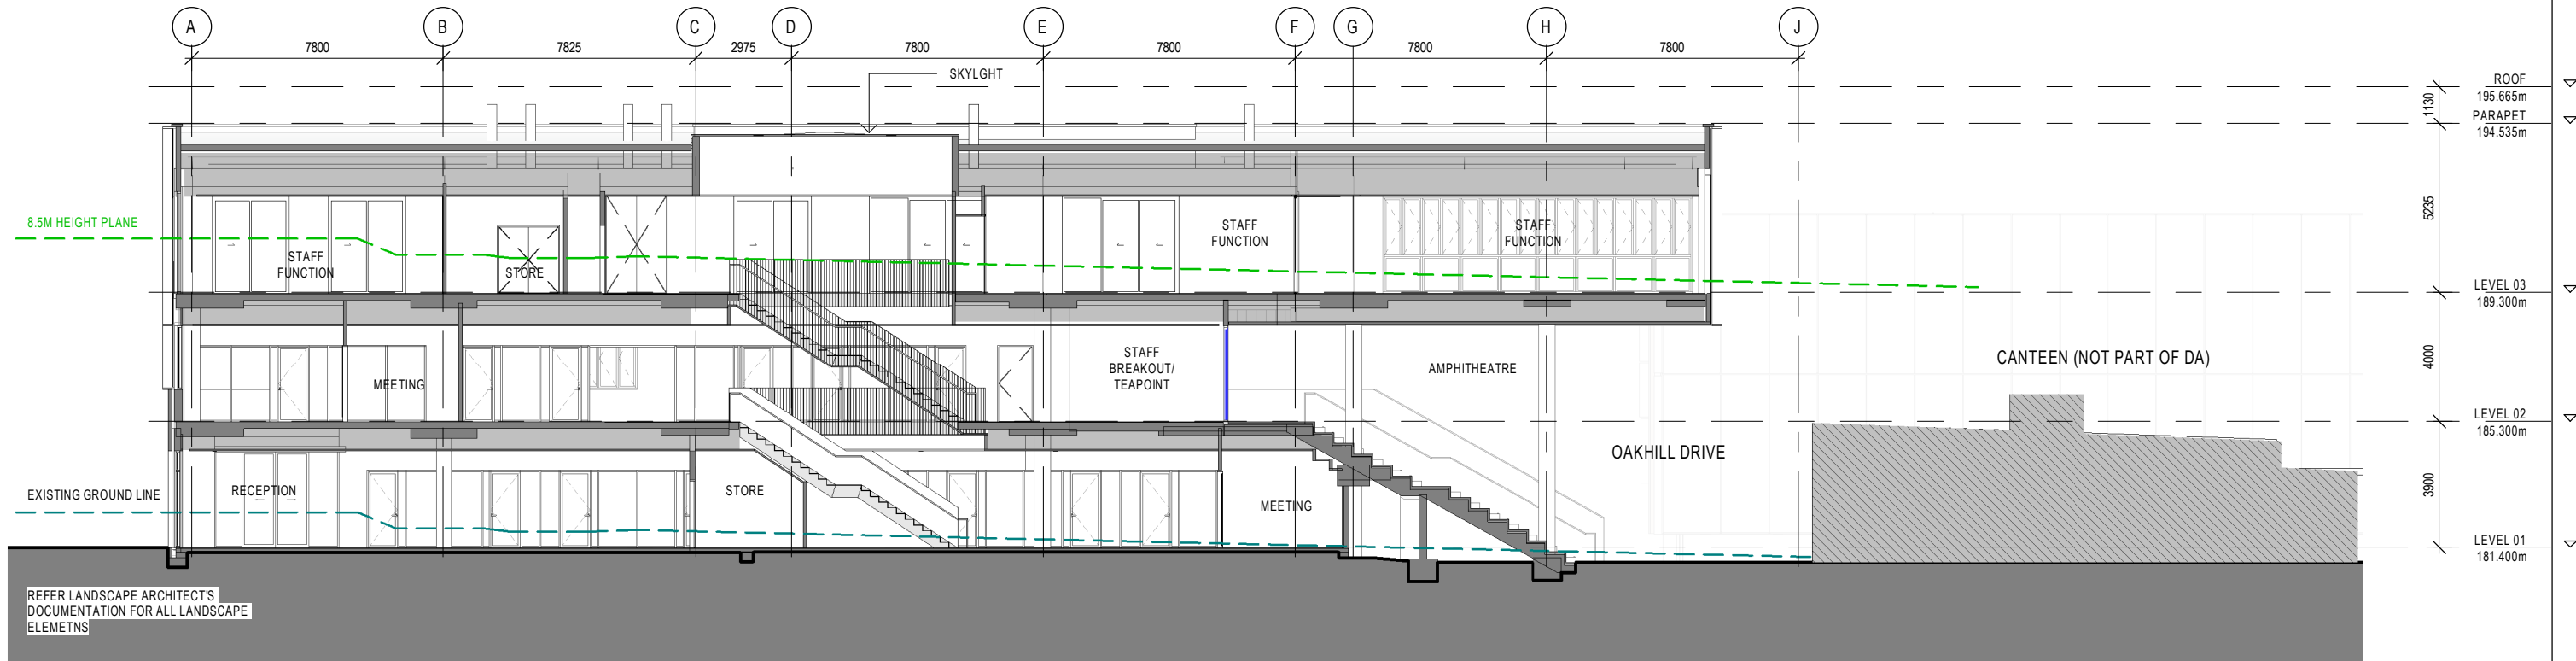

1 SECTION 1 DA
1 : 200

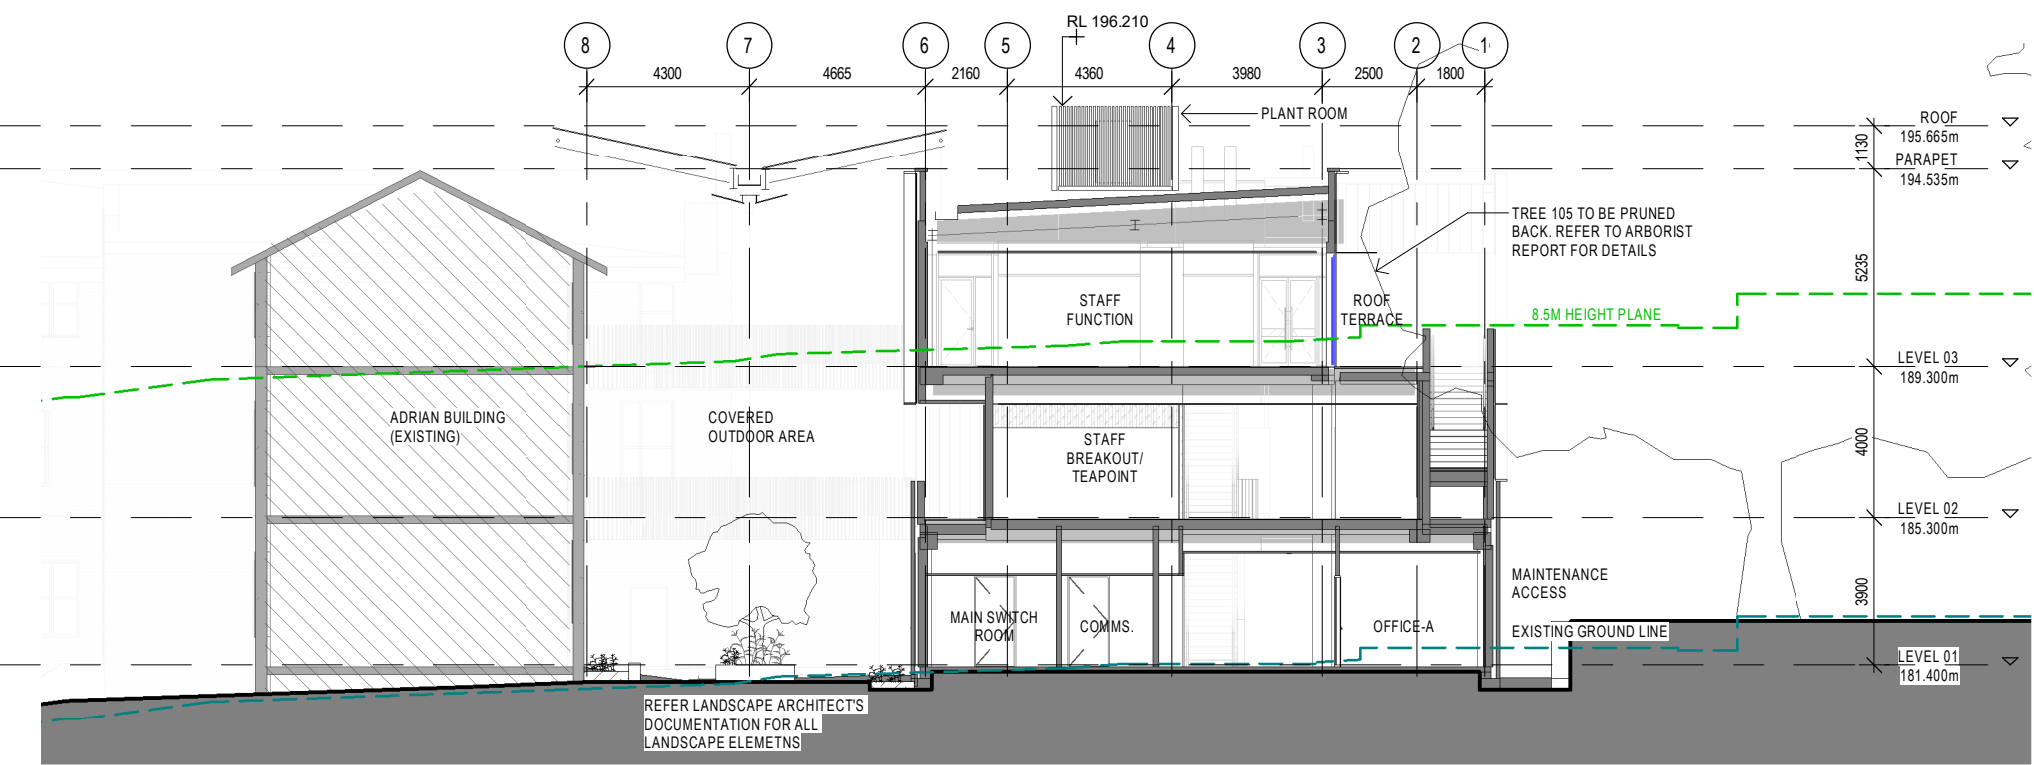

2 SECTION 2 DA
1 : 200

BVN
ARCHITECTS REGISTRATION BOARD /
NOMINATED ARCHITECTS
NSW
9556 NIMOTCHKA TITCHKOSKY
4857 JAMES GROSE
7115 JULIAN ASHTON
7053 MATTHEW BLAIR
7151 PHILIP ROSSINGTON
7439 PETER TIMUSS
10447 ALISON BOUNDS
10705 CATHERINE SHIVERS
Telephone +61 7 3852 2525
Facsimile +61 7 3852 2544
www.bvn.com.au

INTELLECTUAL PROPERTY
COPYRIGHT BVN ARCHITECTURE PTY LIMITED. UNLESS OTHERWISE
AGREED IN WRITING, ALL RIGHTS TO THIS DOCUMENT ARE SUBJECT TO
PAYMENT IN FULL OF ALL BVN CHARGES. THIS DOCUMENT MAY ONLY BE
USED FOR THE EXPRESS PURPOSE AND PROJECT FOR WHICH IT HAS
BEEN CREATED AND DELIVERED. AS NOTIFIED IN WRITING BY BVN AND
THIS DOCUMENT MAY NOT BE OTHERWISE USED, OR COPIED. ANY
UNAUTHORISED USE OF THIS DOCUMENT IS AT THE USER'S SOLE RISK AND
INDENIFIES BVN FROM AND AGAINST ALL LOSS SO ARISING.
NOTE
CONTRACTOR TO CHECK AND VERIFY ALL DIMENSIONS ON SITE PRIOR
TO COMMENCEMENT OF WORK OR PREPARATION OF SHOP
DRAWINGS. DO NOT SCALE THIS DRAWING.

ISSUE	DATE	FOR	CHKD
1	03/03/23	DRAFT DA	FL
2	16/03/23	FOR INFORMATION	FL
3	22/03/23	DRAFT DA	JL
4	14/04/23	PRE DA	FL
5	02/05/23	FOR DA	FL
6	03/05/23	FOR DA	FL
7	05/10/23	DA UPDATE	
8	06/10/23	DA UPDATE	

CONSULTANT
LSA DESIGN
02 8084 9490
CONSULTANT
TTW
02 9439 7288
CONSULTANT
SCP
02 8358 8722

CONSULTANT
WILLOWTREE PLANNING
0202 9929 6974
CONSULTANT

PROJECT MANAGER
MOSTYN COPPER
02 9241 1699

CLIENT

OAKHILL COLLEGE
CLIENT NUMBER



PROJECT

OAKHILL COMMONS
423 – 513 Old Northern Rd
Castle Hill
NSW 2154
BVN PROJECT NUMBER
2112007

DRAWING

SCALE
1 : 200@A3
PROJECT STATUS

SECTIONS - SHEET 1
DRAWING NUMBER
DA-D10-XX-01
ISSUE
8

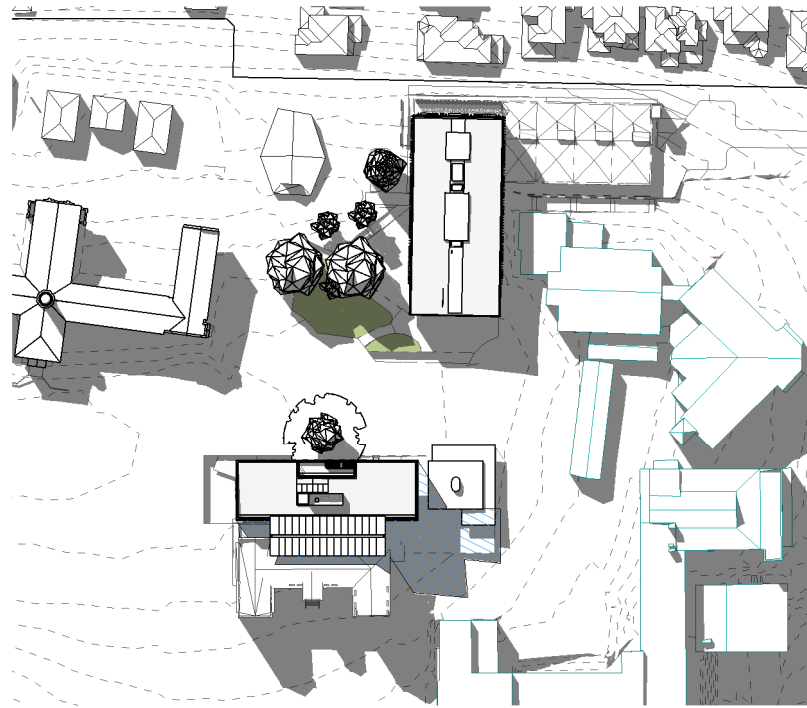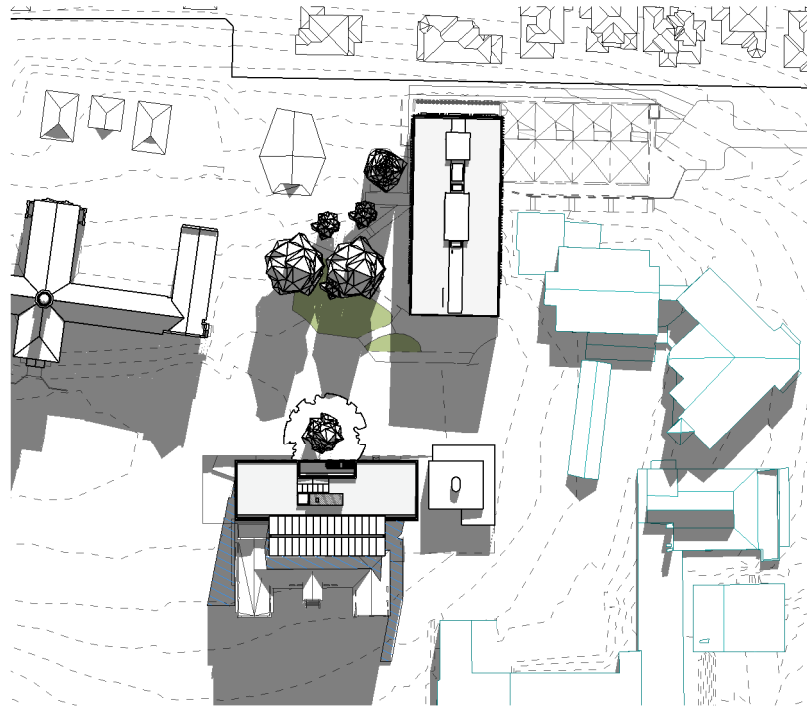



BVN

- SHADOW CAST BY NEW BUILDING
- SHADOW CAST BY EXISTING BUILDING

1 SHADOW DIAGRAM - 21 JUNE 9AM
1 : 2000

2 SHADOW DIAGRAM - 21 JUNE 12PM
1 : 2000

3 SHADOW DIAGRAM - 21 JUNE 3PM
1 : 2000

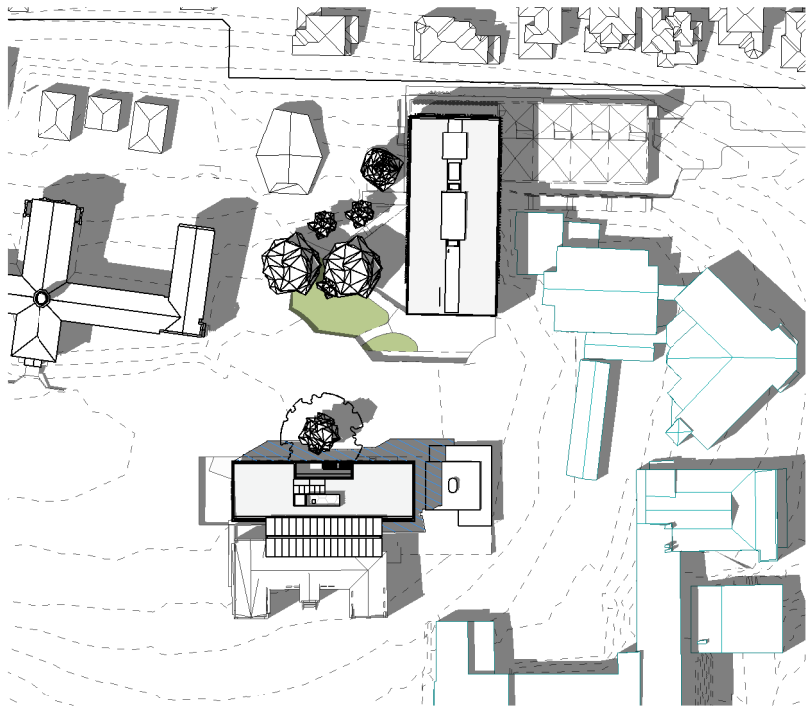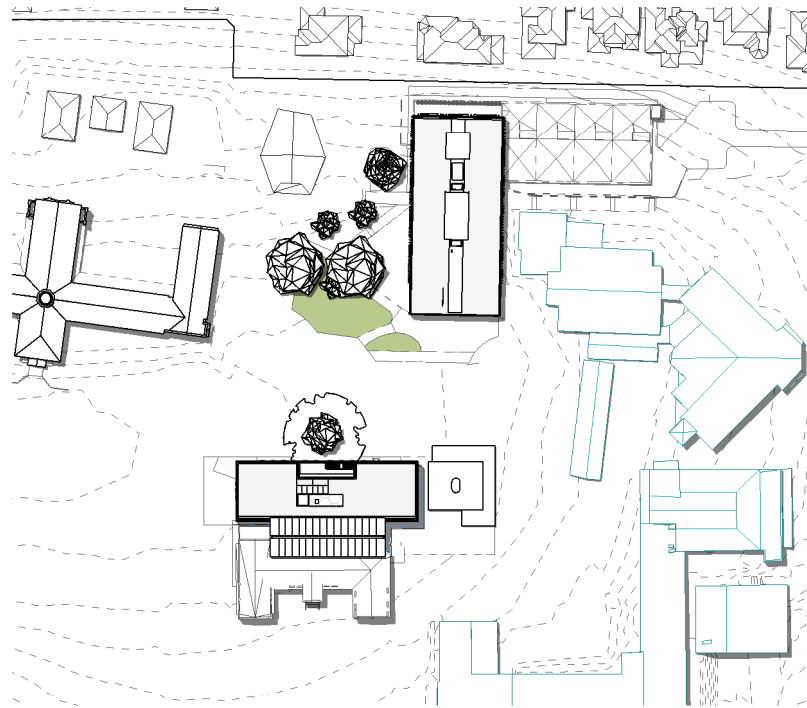

4 SHADOW DIAGRAM - 21 DEC 9AM
1 : 2000

5 SHADOW DIAGRAM - 21 DEC 12PM
1 : 2000

6 SHADOW DIAGRAM - 21 DEC 3PM
1 : 2000

BVN

ARCHITECTS REGISTRATION BOARD /
NOMINATED ARCHITECTS

NSW
9556 NINOTCHAKA TITOKOSKY
4857 JAMES GRISE
7115 JULIAN ASHTON
7053 MATTHEW BLAIR
7151 PHILIP ROSSINGTON
7439 PETER TIMUSS
10447 ALISON BOUNDS
10705 CATHERINE SPINNEY
Telephone +61 7 3852 2525
Facsimile +61 7 3852 2544
www.bvn.com.au

INTELLECTUAL PROPERTY

COPYRIGHT BVN ARCHITECTURE PTY LIMITED. UNLESS OTHERWISE
AGREED IN WRITING, ALL RIGHTS TO THIS DOCUMENT ARE SUBJECT TO
PAYMENT IN FULL OF ALL BVN CHARGES. THIS DOCUMENT MAY ONLY BE
USED FOR THE EXPRESS PURPOSE AND PROJECT FOR WHICH IT HAS
BEEN CREATED AND DELIVERED. AS NOTIFIED IN WRITING BY BVN AND
THIS DOCUMENT MAY NOT BE OTHERWISE USED, OR COPIED, ANY
UNAUTHORISED USE OF THIS DOCUMENT IS AT THE USER'S SOLE RISK
AND WITHOUT LIMITING BVN'S RIGHTS THE USER RELEASES AND
INDEMNIFIES BVN FROM AND AGAINST ALL LOSS OR DAMAGE.

NOTE

CONTRACTOR TO CHECK AND VERIFY ALL DIMENSIONS ON SITE PRIOR
TO COMMENCEMENT OF WORK OR PREPARATION OF SHOP
DRAWINGS. DO NOT SCALE THIS DRAWING

ISSUE	DATE	FOR	CHKD
1	03/03/23	DRAFT DA	FL
2	22/03/22	DRAFT DA	JL
3	14/04/23	PRE DA	FL
4	02/05/23	FOR DA	FL
5	03/05/23	FOR DA	FL
6	05/10/23	DA UPDATE	

CONSULTANT

LSA DESIGN
02 8084 9490

CONSULTANT

TTW
02 9439 7288

CONSULTANT

SCP
02 8358 8722

CONSULTANT

WILLOWTREE PLANNING
0202 9929 6974

CONSULTANT

PROJECT MANAGER

MOSTYN COPPER
02 9241 1699

CLIENT

OAKHILL COLLEGE

CLIENT NUMBER

PROJECT

OAKHILL COMMONS
423 – 513 Old Northern Rd
Castle Hill
NSW 2154

BVN PROJECT NUMBER

2112007

TRUE
NORTH



SCALE

As indicated @A3

PROJECT STATUS

FOR INFORMATION

PROJECT
NORTH



DRAWING

SHADOW DIAGRAMS

DRAWING NUMBER

DA-L10-XX-01

ISSUE

6

C:\Users\Dngay\REVIT_LOCAL\2022\VAR_2112007_OC COMMONS_BUILDING_delia_ngay.rvt 5/10/2023 11:30:51 AM

