

45 McLaren Street

North Sydney

Architectural Drawings

Sheet No.	Sheet Name
A00.000	Cover Sheet
A01.001	Site Plan
A01.100	Demolition Plan
A03.000.A	Level 00 Lower
A03.000.B	Level 00
A03.000.C	Level 00 Upper
A03.001	Level 01
A03.002	Level 02
A03.003	Level 03
A03.004	Level 04 - 05
A03.006	Level 06
A03.007	Level 07
A03.008	Level 08
A03.009	Level 09
A03.010	Level 10
A03.011	Level 11
A03.012	Level 12
A03.013	Roof
A03.B01	Basement 01
A03.B02	Basement 02
A09.001	Harnett Street Elevation (West)

Sheet No.	Sheet Name
A09.002	McLaren Street and Through Site Link Elevations (North and South)
A09.003	Walker Street Elevation (East)
A10.001	Section AA
A10.002	Section BB
A13.001	Adaptable Apartments
A13.002	Adaptable Apartments
A13.003	Adaptable Apartments
A13.004	Adaptable Apartments
A13.005	Adaptable Apartments
A13.006	Adaptable Apartments
A13.007	Adaptable Apartments
A13.100	1-Bed Apartment Plans Sheet 1
A13.200	2-Bed Apartment Plans Sheet 1
A13.201	2-Bed Apartment Plans Sheet 2
A13.300	3-Bed Apartment Plans Sheet 1
A13.301	3-Bed Apartment Plans Sheet 2
A13.302	3-Bed Apartment Plans Sheet 3
A13.303	3-Bed Apartment Plans Sheet 4
A13.400	Townhouse Plans Sheet 1
A13.500	Penthouse Plans Sheet 1
A22.001	Area Plans B01-L13



Basix Commitments

Check all dimensions and site conditions prior to commencement of any work, the purchase or ordering of any materials, fittings, plant, services or equipment and the preparation of shop drawings and or the fabrication of any components.

Do not scale drawings - refer to figured dimensions only. Any discrepancies shall immediately be referred to the architect for clarification.

All drawings may not be reproduced or distributed without prior permission from the architect.

45 McLaren Street

North Sydney

DA
Cover Sheet

Status	For Approval		
Scale	1 : 300	@ A1	
Drawn	MH	Checked	MD
Project No.	S12400		
Plot Date	19/02/2024 12:46:26 PM		
BIM	MCLARENST_BS_ARCH_R2020		

Drawing no.	Revision
A00.000	B


Melbourne 1 Nicholson Street
Melbourne VIC 3000 Australia
T 03 8664 6200 F 03 8664 6300
email mel@batesmart.com.au
http://www.batesmart.com.au

Sydney 43 Brisbane Street
Surry Hills NSW 2010 Australia
T 02 8354 5100 F 02 8354 5199
email syd@batesmart.com.au
http://www.batesmart.com.au

Bates Smart Architects Pty Ltd ABN 68 094 740 986
NSW Nominated Responsible Architects: Kellie Payne Reg. 6454 / Philip Vivian Reg. 6696 /
Guy Lake Reg. 7119 / Simon Swaney Reg. 7305 / Matt Allen Reg. 8498

BATESSMART™

c:\temp\45McLAREN\ST_BS_ARCH_DA_R2023_john@batesmart.com.rvt

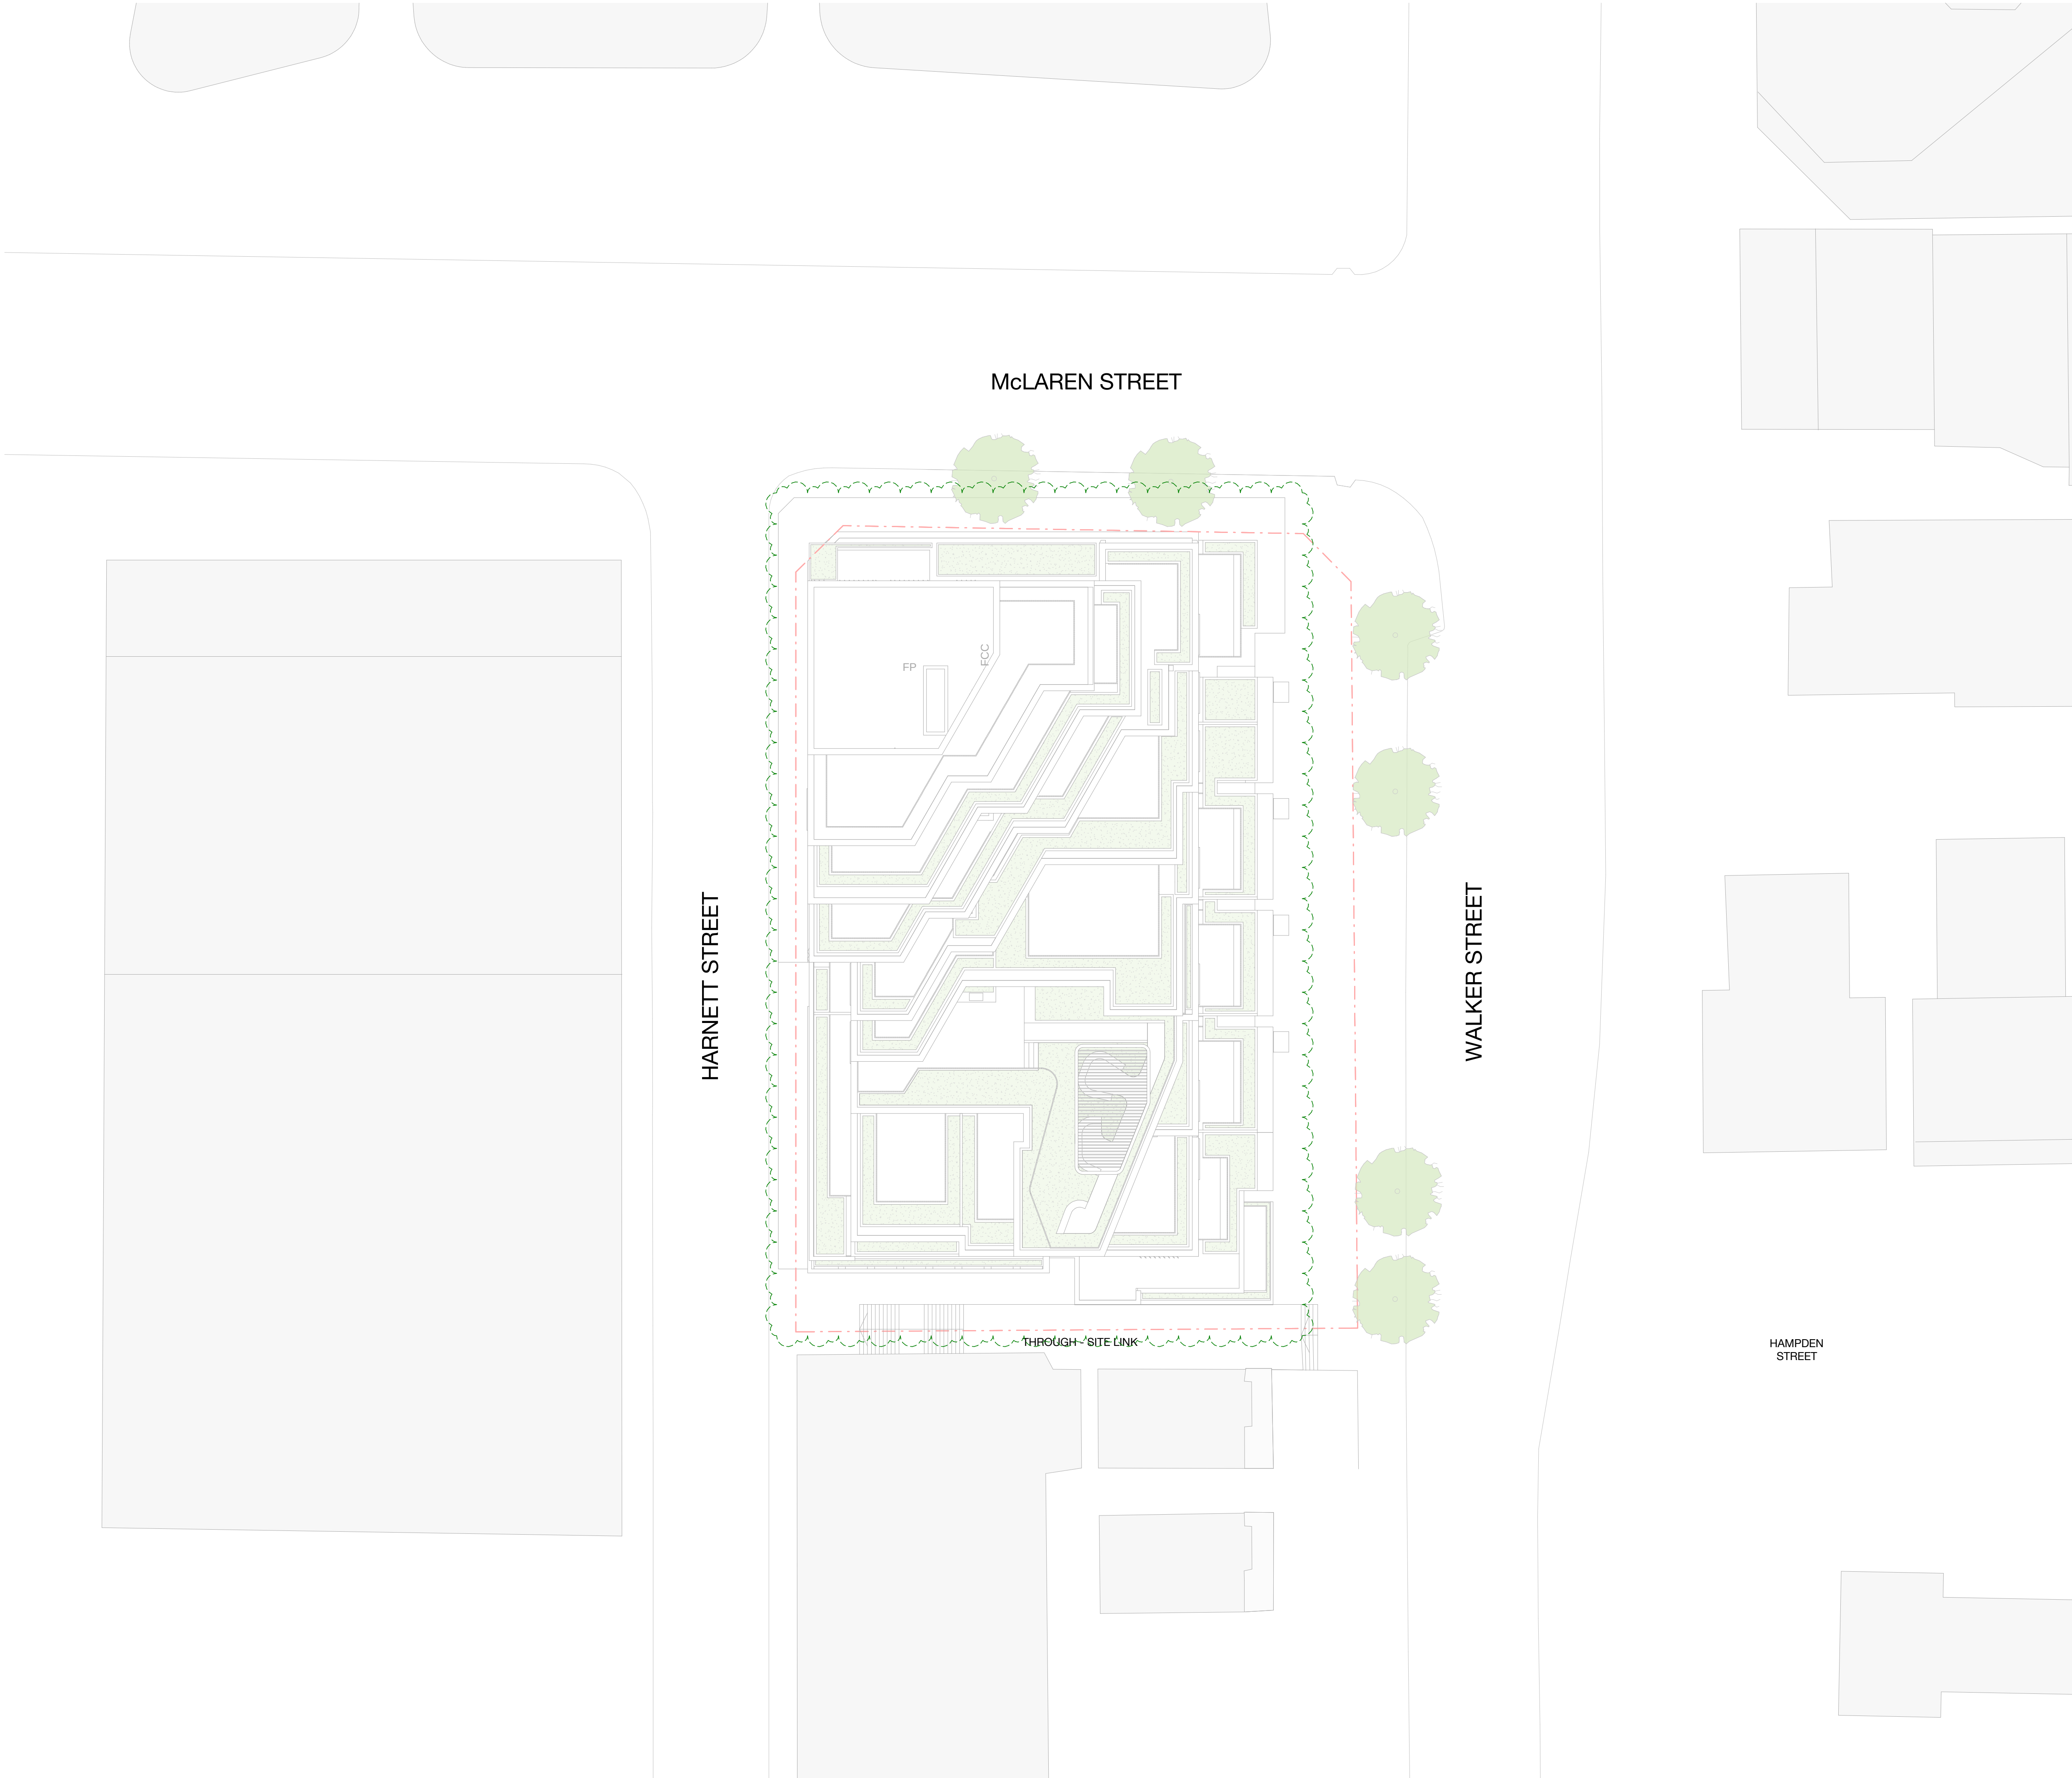

Check all dimensions and site conditions prior to commencement of any work, the purchase or ordering of any materials, fittings, plant, services or equipment and the preparation of shop drawings and or the fabrication of any components.


Do not scale drawings - refer to figured dimensions only. Any discrepancies shall immediately be referred to the architect for clarification.

All drawings may not be reproduced or distributed without prior permission from the architect.

B	19.02.24	DA Issue	JS	MD
A	30.05.23	DA Issue	JW	MD
Rev	Date	Description	Initial	Checked

45 McLaren Street North Sydney

DA
Site Plan

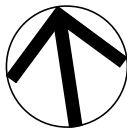

Status	For Approval		
Scale	1 : 200	@	A1
Drawn	MH	Checked	MD
Project No.	S12400		
Plot Date	26/02/2024 4:04:05 PM		
BIM	MCLARENST_BS_ARCH_R2023		

Drawing no.	Revision
A01.001	B

Melbourne 1 Nicholson Street
Melbourne VIC 3000 Australia
T 03 8664 6200 F 03 8664 6300
email mel@batesmart.com.au
http://www.batesmart.com.au

Sydney 43 Brisbane Street
Surry Hills NSW 2010 Australia
T 02 8354 5100 F 02 8354 5199
email syd@batesmart.com.au
http://www.batesmart.com.au

Bates Smart Architects Pty Ltd ABN 68 094 740 986
NSW Nominated Responsible Architects: Kellie Payne Reg. 6454 / Philip Vivian Reg. 6696 /
Guy Lake Reg. 7119 / Simon Swaney Reg. 7305 / Matt Allen Reg. 8498

BATESSMART™

Check all dimensions and site conditions prior to commencement of any work, the purchase or ordering of any materials, fittings, plant, services or equipment and the preparation of shop drawings and or the fabrication of any components.

Do not scale drawings - refer to figured dimensions only. Any discrepancies shall immediately be referred to the architect for clarification.

All drawings may not be reproduced or distributed without prior permission from the architect.

Legend - Demolition Plan

 Building, landscape, walls and all structures shown dashed to be demolished

A	30.05.23	DA Issue	JW	MD
Rev	Date	Description	Initial	Checked

45 McLaren Street
North Sydney

DA
Demolition Plan



Status	For Approval		
Scale	As indicated	@	A1
Drawn	MH	Checked	MD
Project No.	S12400		
Plot Date	19/02/2024 12:46:32 PM		
BIM	MCLARENST_BS_ARCH_R2020		
Drawing no.	Revision		

A01.100

A

Melbourne 1 Nicholson Street
Melbourne VIC 3000 Australia
T 03 8664 6200 F 03 8664 6300
email mel@batesmart.com.au
http://www.batesmart.com.au

Sydney 43 Brisbane Street
Surry Hills NSW 2010 Australia
T 02 8354 5100 F 02 8354 5199
email syd@batesmart.com.au
http://www.batesmart.com.au

Bates Smart Architects Pty Ltd ABN 68 094 740 986
NSW Nominated Responsible Architects: Kellie Payne Reg. 6454 / Philip Vivian Reg. 6696 /
Guy Lake Reg. 7119 / Simon Swaney Reg. 7305 / Matt Allen Reg. 8498


BATESSMART™

c:\temp\45MCLARENST_BS_ARCH_DA_R2023_john@batesmart.com.n4

Check all dimensions and site conditions prior to commencement of any work, the purchase or ordering of any materials, fittings, plant, services or equipment and the preparation of shop drawings and or the fabrication of any components.

Do not scale drawings - refer to figured dimensions only. Any discrepancies shall immediately be referred to the architect for clarification.

All drawings may not be reproduced or distributed without prior permission from the architect.

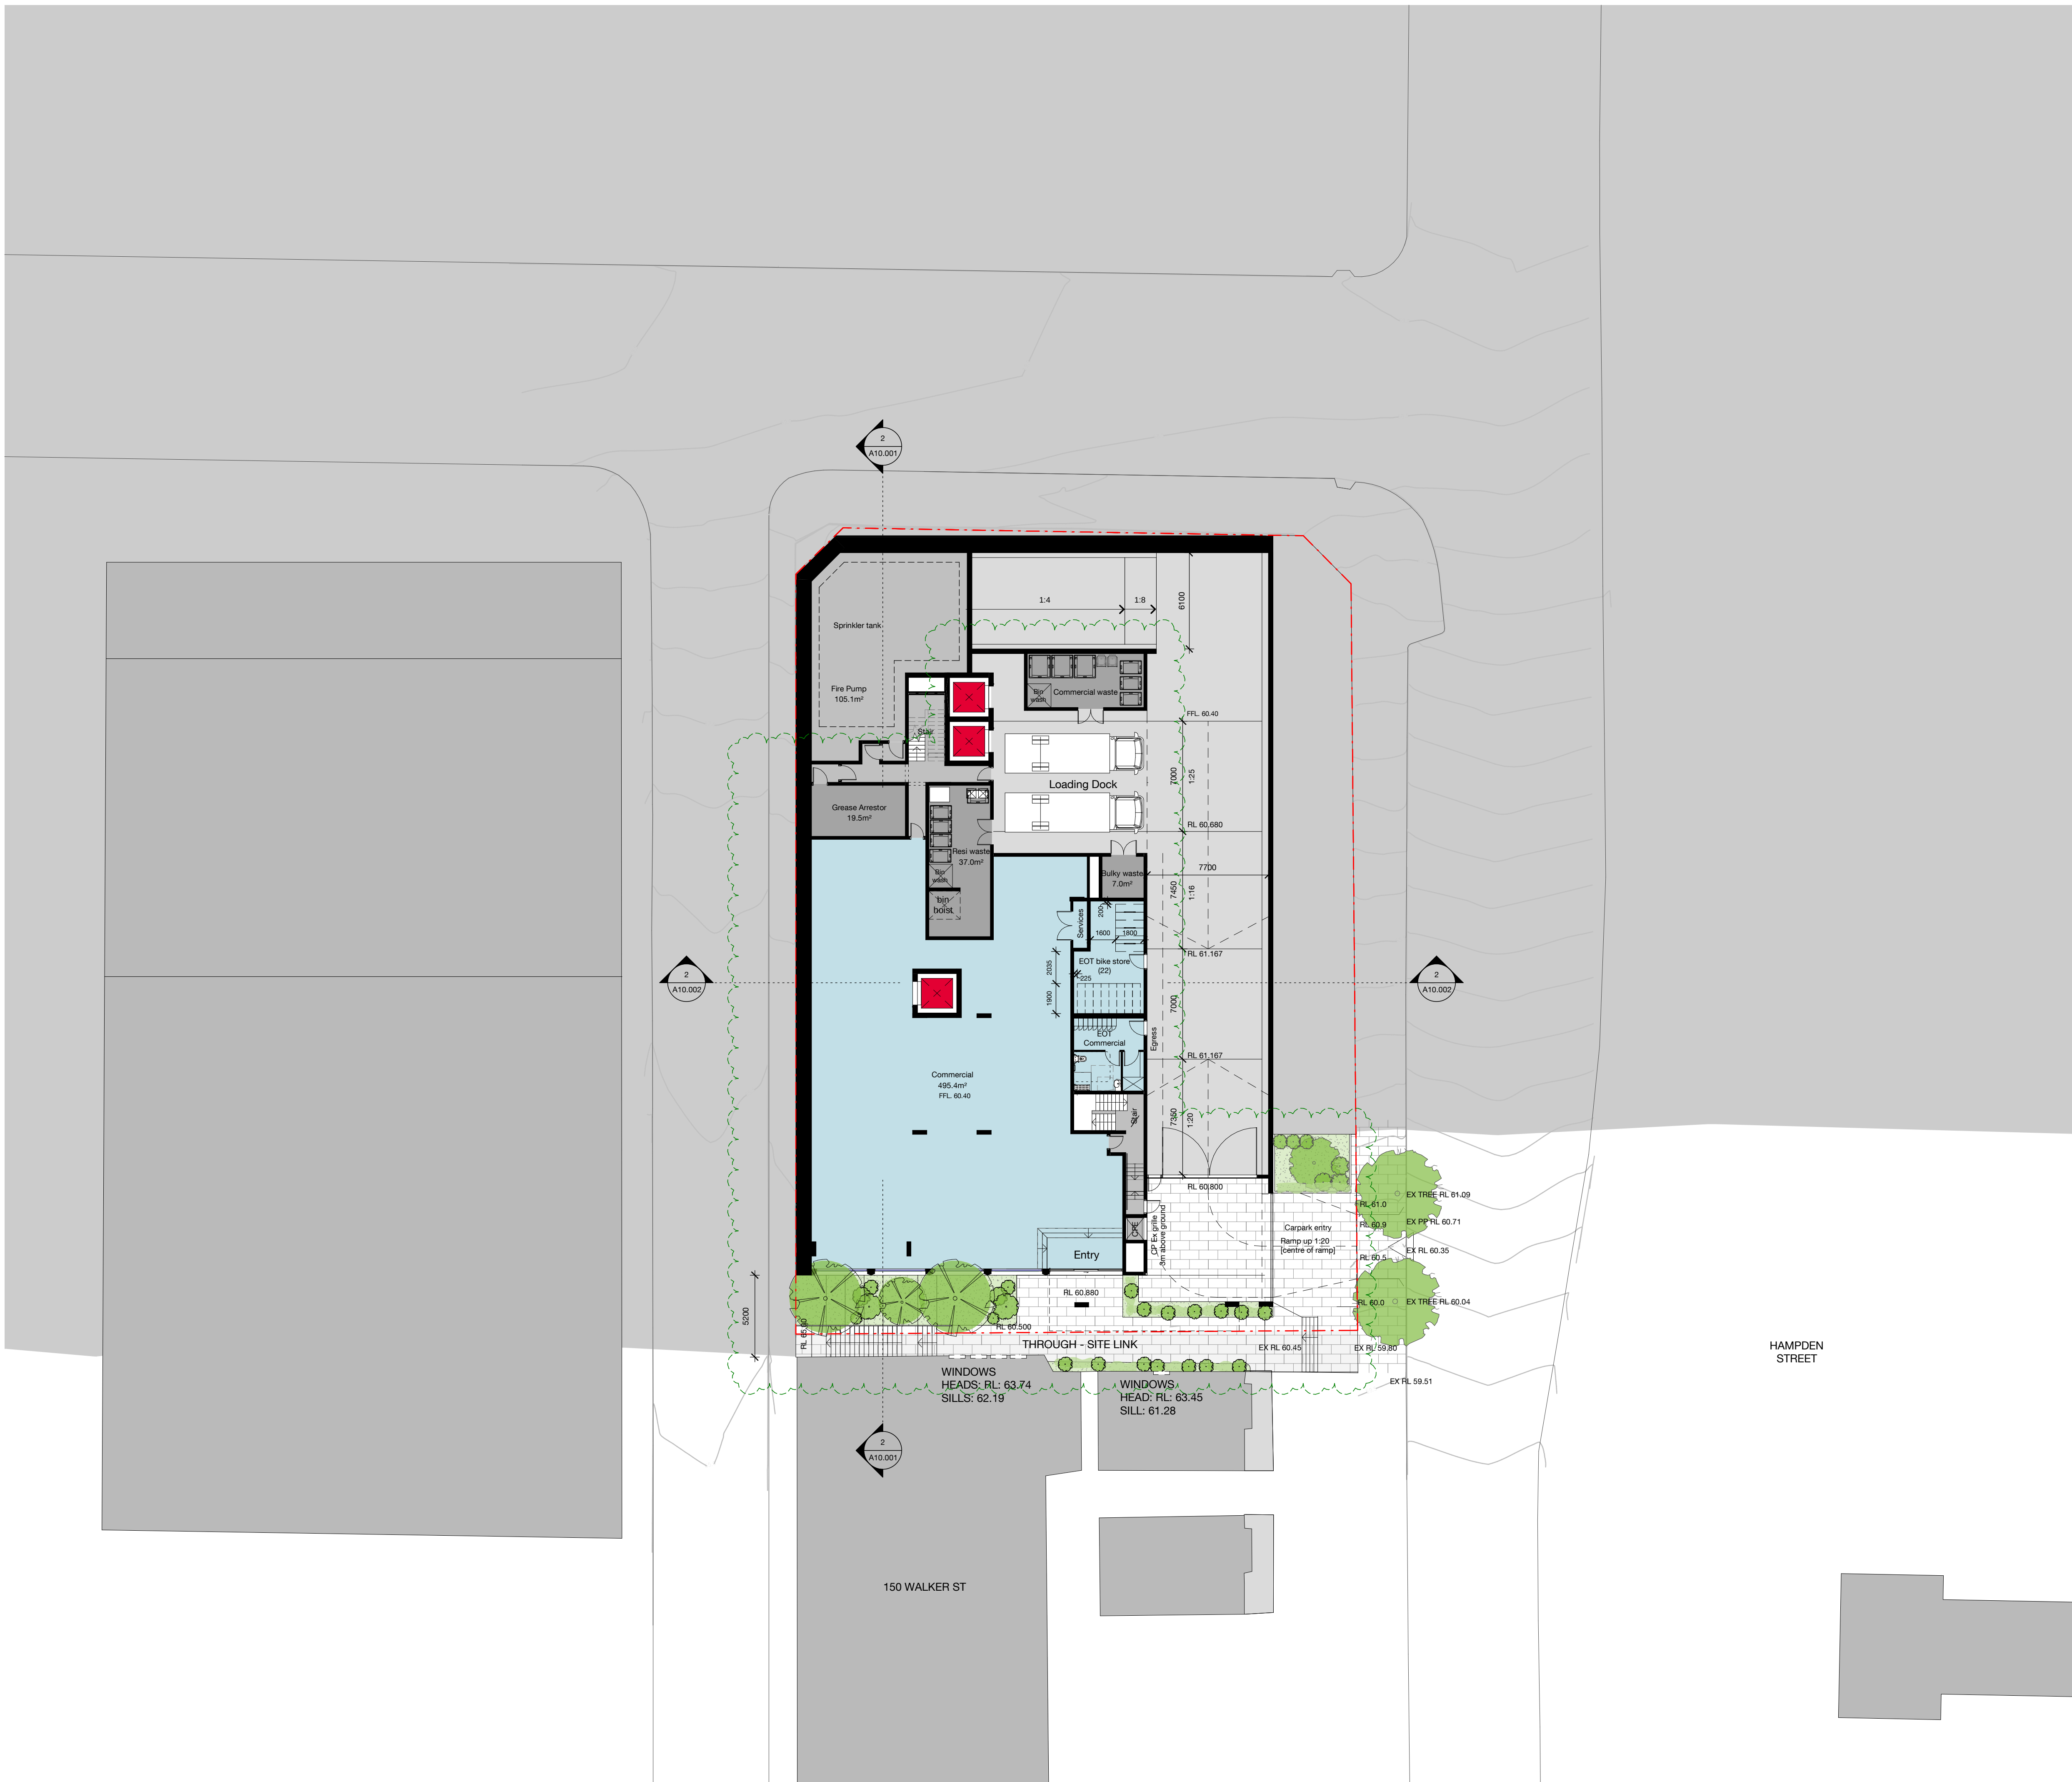

B	19.02.24	DA Issue	JS	MD
A	30.05.23	DA Issue	JW	MD
Rev	Date	Description	Initial	Checked

45 McLaren Street North Sydney

DA
Level 00 Lower



Status	For Approval
Scale	1 : 200 @ A1
Drawn	MH Checked MD
Project No.	S12400
Plot Date	23/02/2024 11:36:12 AM
BIM	MCLARENST_BS_ARCH_R2023

Drawing no. A03.000.A Revision B

Melbourne 1 Nicholson Street
Melbourne VIC 3000 Australia
T 03 8664 6200 F 03 8664 6300
email mel@batesmart.com.au
http://www.batesmart.com.au

Sydney 43 Brisbane Street
Surry Hills NSW 2010 Australia
T 02 8354 5100 F 02 8354 5199
email syd@batesmart.com.au
http://www.batesmart.com.au


Bates Smart Architects Pty Ltd ABN 68 094 740 986
NSW Nominated Responsible Architects: Kellie Payne Reg. 6454 / Philip Vivian Reg. 6696 /
Guy Lake Reg. 7119 / Simon Swaney Reg. 7305 / Matt Allen Reg. 8498

BATESSMART™

Check all dimensions and site conditions prior to commencement of any work, the purchase or ordering of any materials, fittings, plant, services or equipment and the preparation of shop drawings and or the fabrication of any components.

Do not scale drawings - refer to figured dimensions only. Any discrepancies shall immediately be referred to the architect for clarification.

All drawings may not be reproduced or distributed without prior permission from the architect.

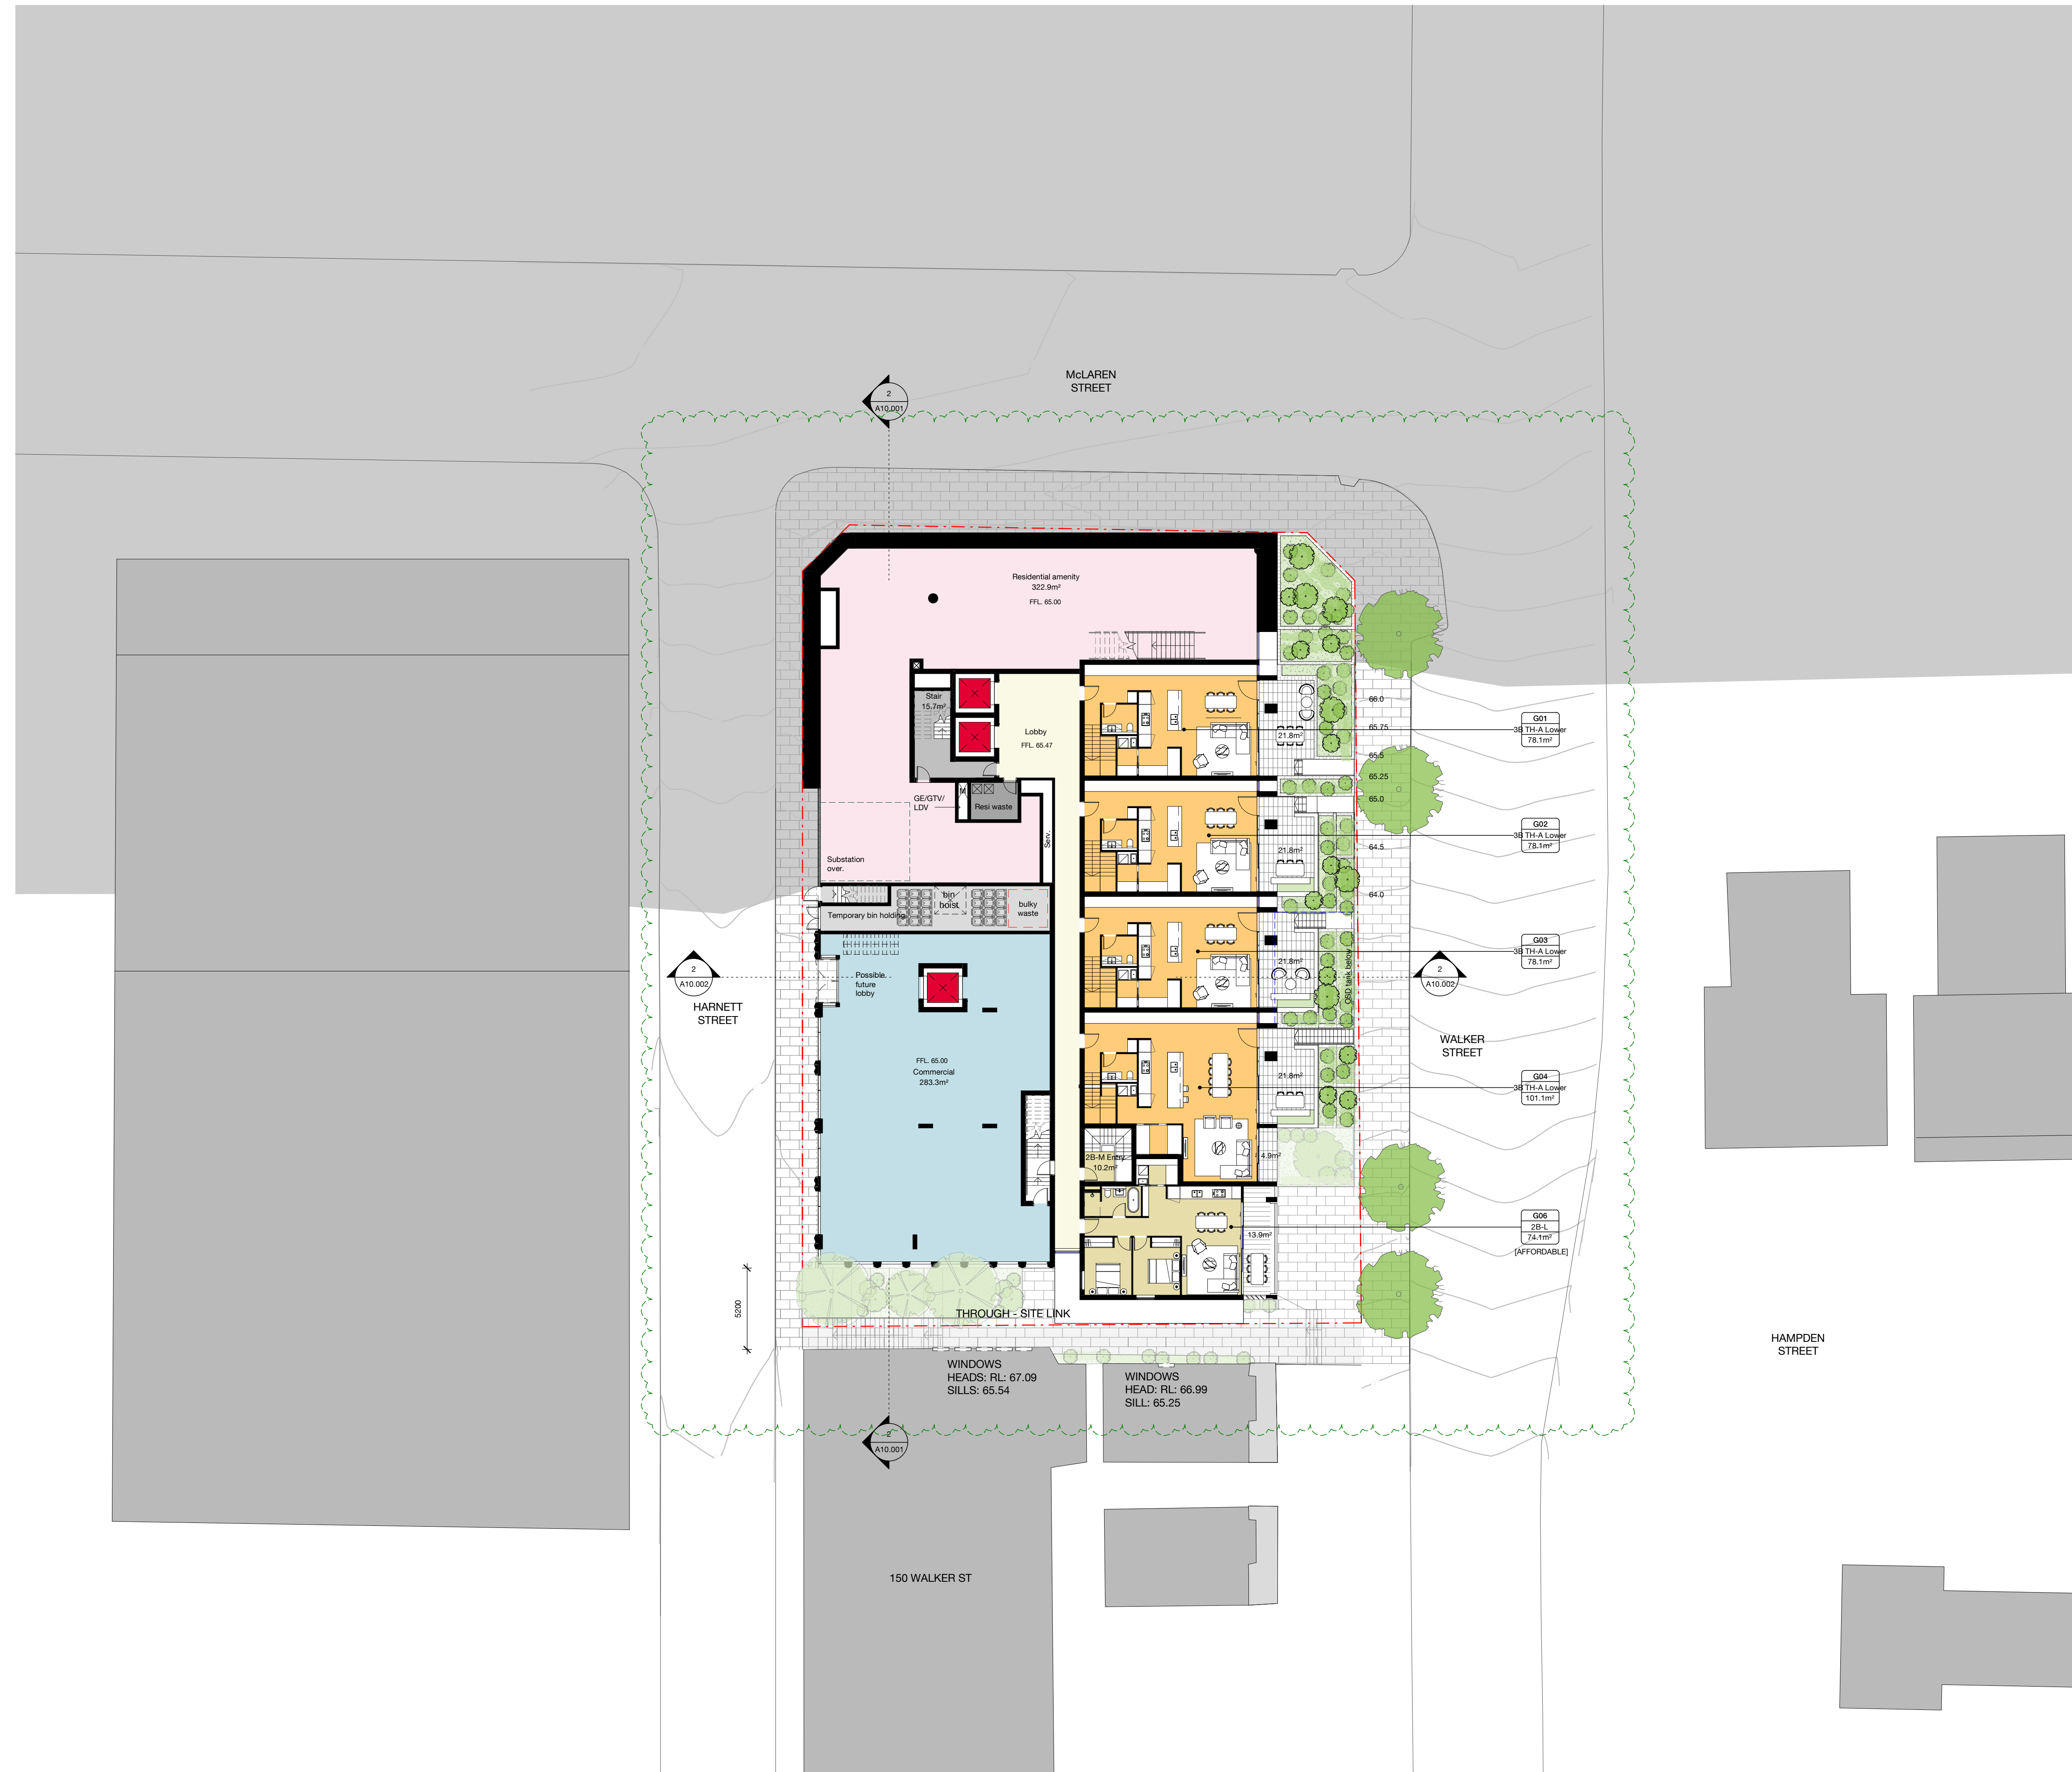

B	19.02.24	DA Issue	JS	MD
A	30.05.23	DA Issue	JW	MD
Rev	Date	Description	Initial	Checked

45 McLaren Street North Sydney

DA
Level 00



Status	For Approval
Scale	1 : 200 @ A1
Drawn	MH Checked MD
Project No.	S12400
Plot Date	26/02/2024 3:47:19 PM
BIM	MCLARENST_BS_ARCH_R2023

Drawing no.	Revision
A03.000.B	B

Melbourne 1 Nicholson Street
Melbourne VIC 3000 Australia
T 03 8664 6200 F 03 8664 6300
email mel@batesmart.com.au
http://www.batesmart.com.au

Sydney 43 Brisbane Street
Surry Hills NSW 2010 Australia
T 02 8354 5100 F 02 8354 5199
email syd@batesmart.com.au
http://www.batesmart.com.au


Bates Smart Architects Pty Ltd ABN 68 094 740 986
NSW Nominated Responsible Architects: Kellie Payne Reg. 6454 / Philip Vivian Reg. 6696 /
Guy Lake Reg. 7119 / Simon Swaney Reg. 7305 / Matt Allen Reg. 8498

BATESSMART

Check all dimensions and site conditions prior to commencement of any work, the purchase or ordering of any materials, fittings, plant, services or equipment and the preparation of shop drawings and or the fabrication of any components.

Do not scale drawings - refer to figured dimensions only. Any discrepancies shall immediately be referred to the architect for clarification.


All drawings may not be reproduced or distributed without prior permission from the architect.

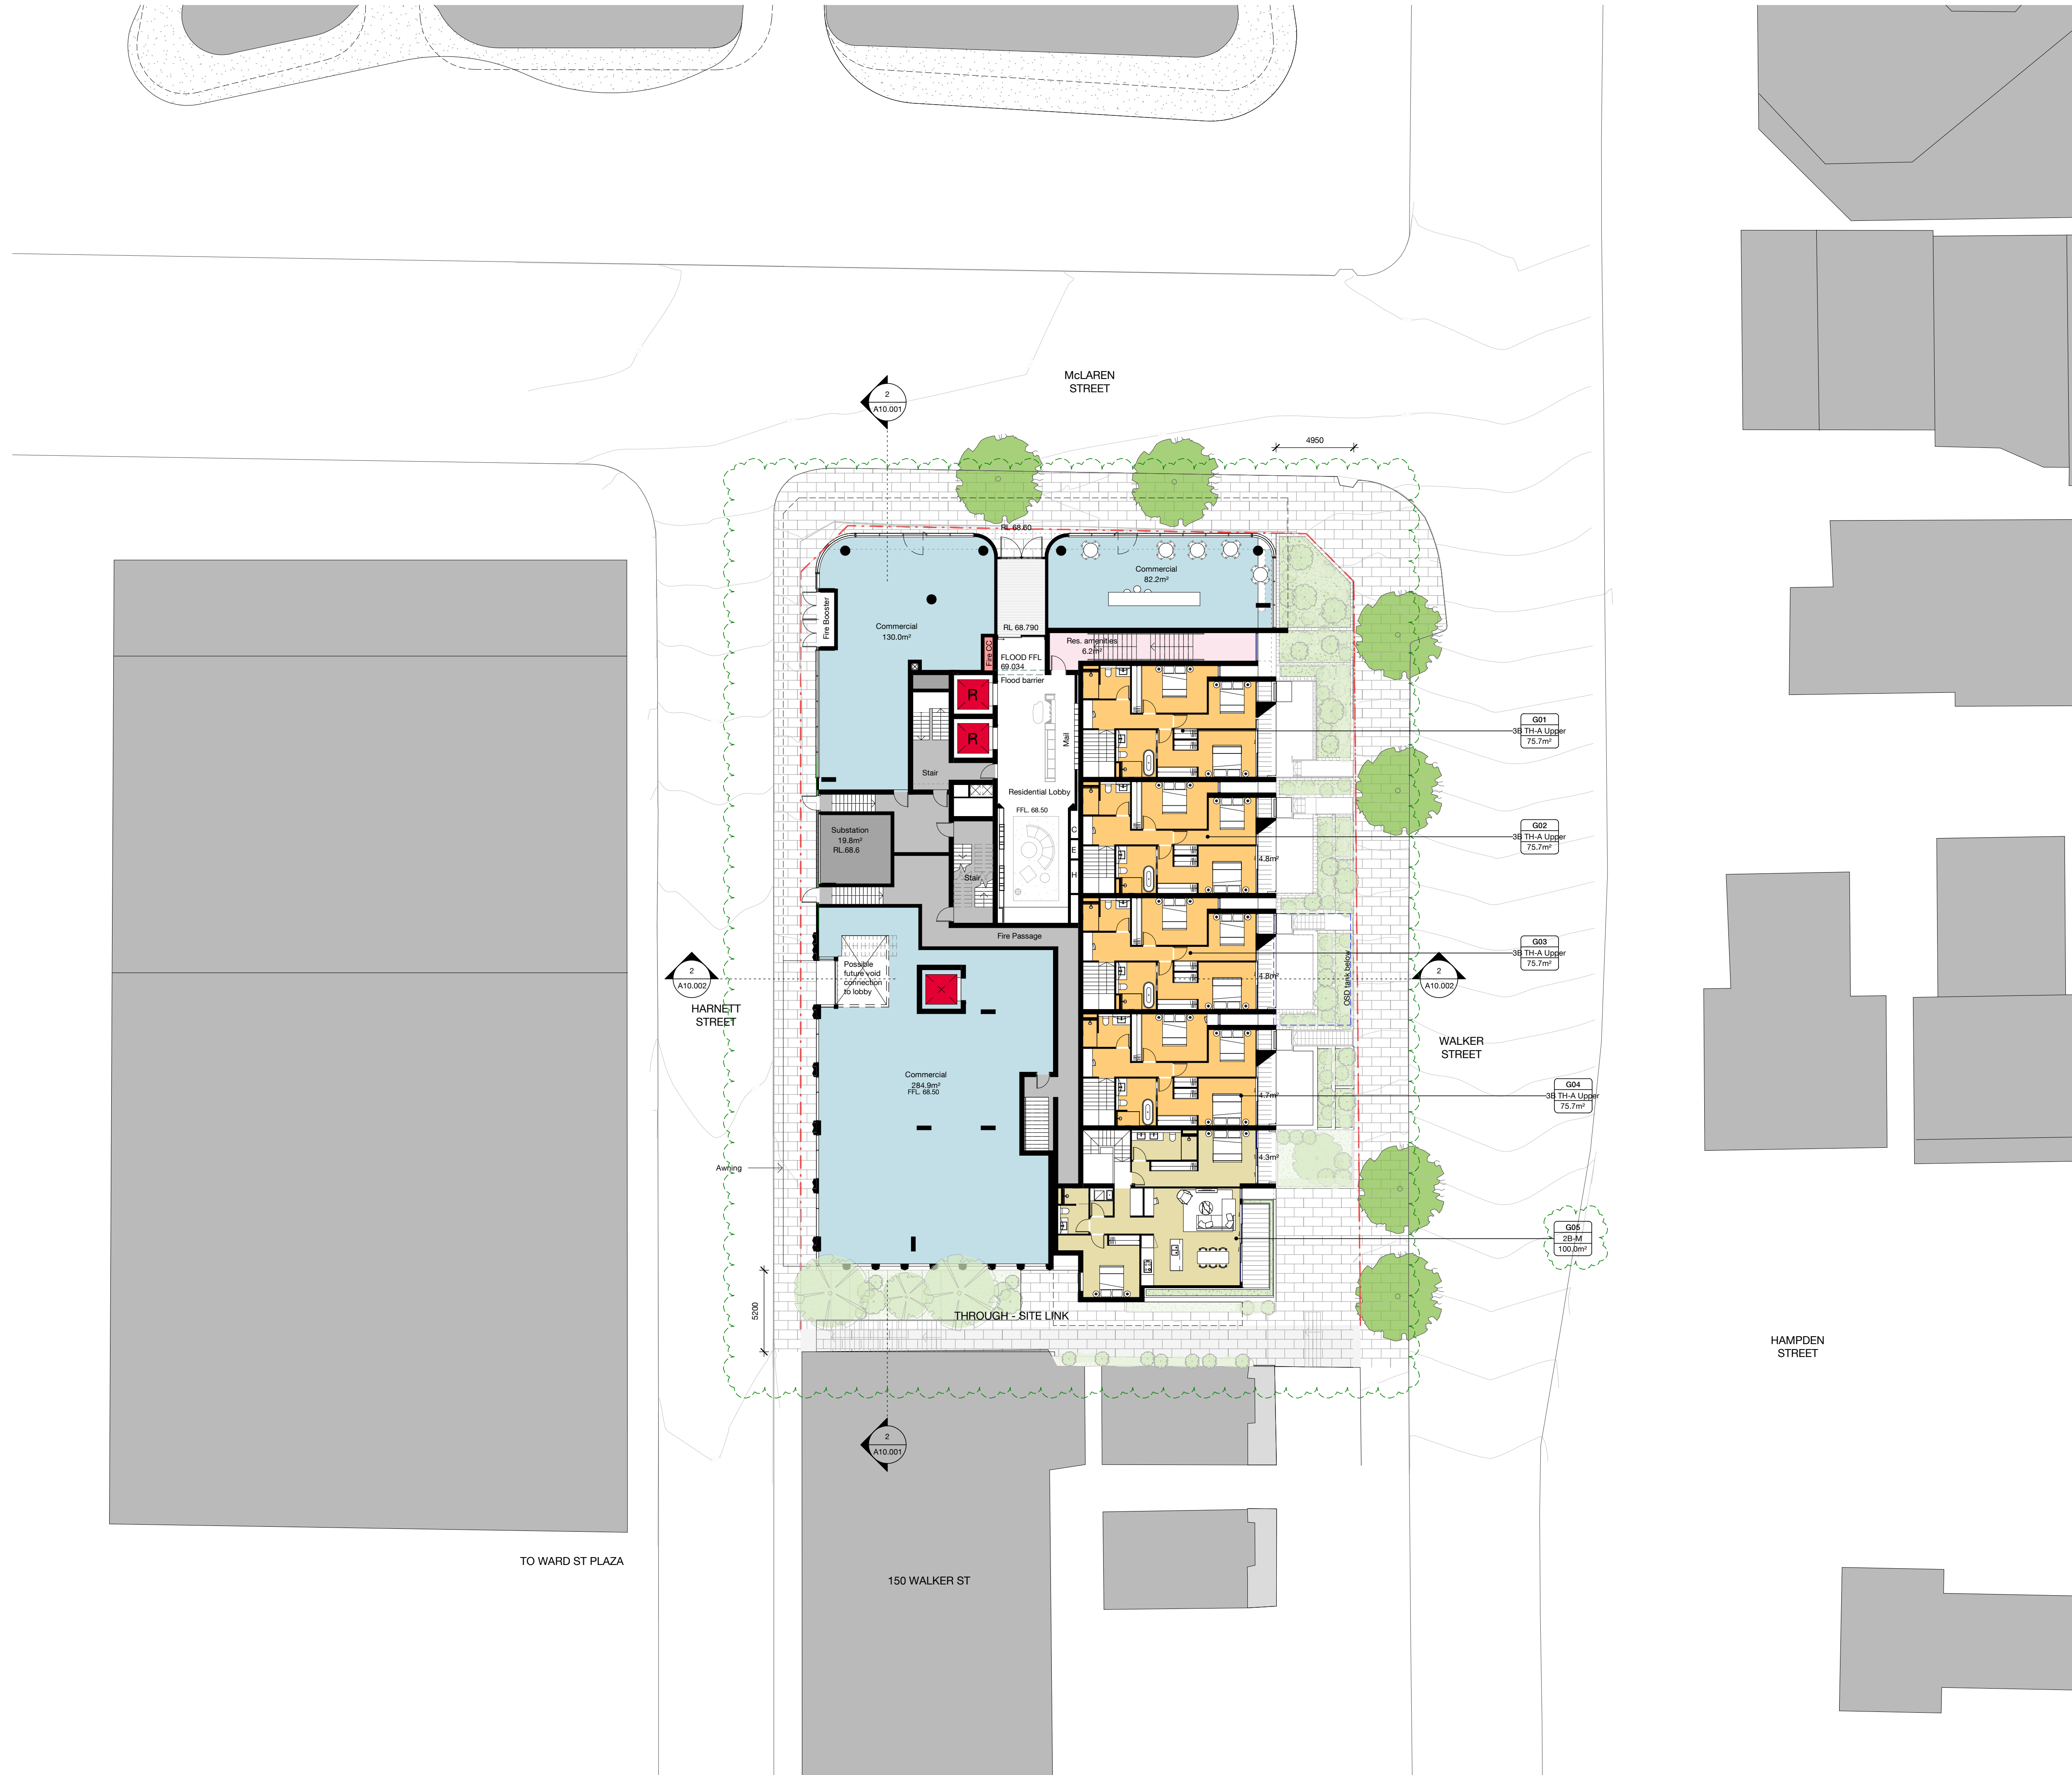

B	19.02.24	DA Issue	JS	MD
A	30.05.23	DA Issue	JW	MD
Rev	Date	Description	Initial	Checked

45 McLaren Street North Sydney

DA
Level 00 Upper

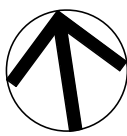

Status	For Approval
Scale	1 : 200 @ A1
Drawn	MH Checked MD
Project No.	S12400
Plot Date	26/02/2024 3:47:48 PM
BIM	MCLARENST_BS_ARCH_R2023

Drawing no. A03.000.C Revision B

Melbourne 1 Nicholson Street
Melbourne VIC 3000 Australia
T 03 8664 6200 F 03 8664 6300
email mel@batesmart.com.au
http://www.batesmart.com.au

Sydney 43 Brisbane Street
Surry Hills NSW 2010 Australia
T 02 8354 5100 F 02 8354 5199
email syd@batesmart.com.au
http://www.batesmart.com.au

Bates Smart Architects Pty Ltd ABN 68 094 740 986
NSW Nominated Responsible Architects: Kellie Payne Reg. 6454 / Philip Vivian Reg. 6696 /
Guy Lake Reg. 7119 / Simon Swaney Reg. 7305 / Matt Allen Reg. 8498

BATESSMART™

c:\temp\45McLAREN\EST_BS_ARCH_DA_12023_jahm@batesmart.com.n4



Check all dimensions and site conditions prior to commencement of any work, the purchase or ordering of any materials, fittings, plant, services or equipment and the preparation of shop drawings and or the fabrication of any components.

Do not scale drawings - refer to figured dimensions only. Any discrepancies shall immediately be referred to the architect for clarification.

All drawings may not be reproduced or distributed without prior permission from the architect.

B	19.02.24	DA Issue	JS	MD
A	30.05.23	DA Issue	JW	MD
Rev	Date	Description	Initial	Checked

45 McLaren Street North Sydney

DA
Level 01

Status	For Approval
Scale	1 : 200 @ A1
Drawn	MH Checked MD
Project No.	S12400
Plot Date	26/02/2024 3:47:58 PM
BIM	MCLARENST_BS_ARCH_R2023

Drawing no. A03.001 Revision B

Melbourne 1 Nicholson Street
Melbourne VIC 3000 Australia
T 03 8664 6200 F 03 8664 6300
email mel@batesmart.com.au
http://www.batesmart.com.au

Sydney 43 Brisbane Street
Surry Hills NSW 2010 Australia
T 02 8354 5100 F 02 8354 5199
email syd@batesmart.com.au
http://www.batesmart.com.au

Bates Smart Architects Pty Ltd ABN 68 094 740 986
NSW Nominated Responsible Architects: Kellie Payne Reg. 6454 / Philip Vivian Reg. 6696 /
Guy Lake Reg. 7119 / Simon Swaney Reg. 7305 / Matt Allen Reg. 8498

BATESSMART

Check all dimensions and site conditions prior to commencement of any work, the purchase or ordering of any materials, fittings, plant, services or equipment and the preparation of shop drawings and or the fabrication of any components.

Do not scale drawings - refer to figured dimensions only. Any discrepancies shall immediately be referred to the architect for clarification.

All drawings may not be reproduced or distributed without prior permission from the architect.



A	30.05.23	DA Issue	JW	MD
Rev	Date	Description	Initial	Checked

45 McLaren Street North Sydney

DA
Level 02

Status	For Approval
Scale	1 : 200 @ A1
Drawn	MH Checked MD
Project No.	S12400
Plot Date	23/02/2024 11:37:52 AM
BIM	MCLARENST_BS_ARCH_R2023

Drawing no.	Revision
A03.002	A


Melbourne 1 Nicholson Street
Melbourne VIC 3000 Australia
T 03 8664 6200 F 03 8664 6300
email mel@batesmart.com.au
http://www.batesmart.com.au

Sydney 43 Brisbane Street
Surry Hills NSW 2010 Australia
T 02 8354 5100 F 02 8354 5199
email syd@batesmart.com.au
http://www.batesmart.com.au

Bates Smart Architects Pty Ltd ABN 68 094 740 986
NSW Nominated Responsible Architects: Kellie Payne Reg. 6454 / Philip Vivian Reg. 6696 /
Guy Lake Reg. 7119 / Simon Swaney Reg. 7305 / Matt Allen Reg. 8498

BATESSMART™

c:\temp\45MCLARENST_BS_ARCH_DA_R2023_jahm@batesmart.com.n4

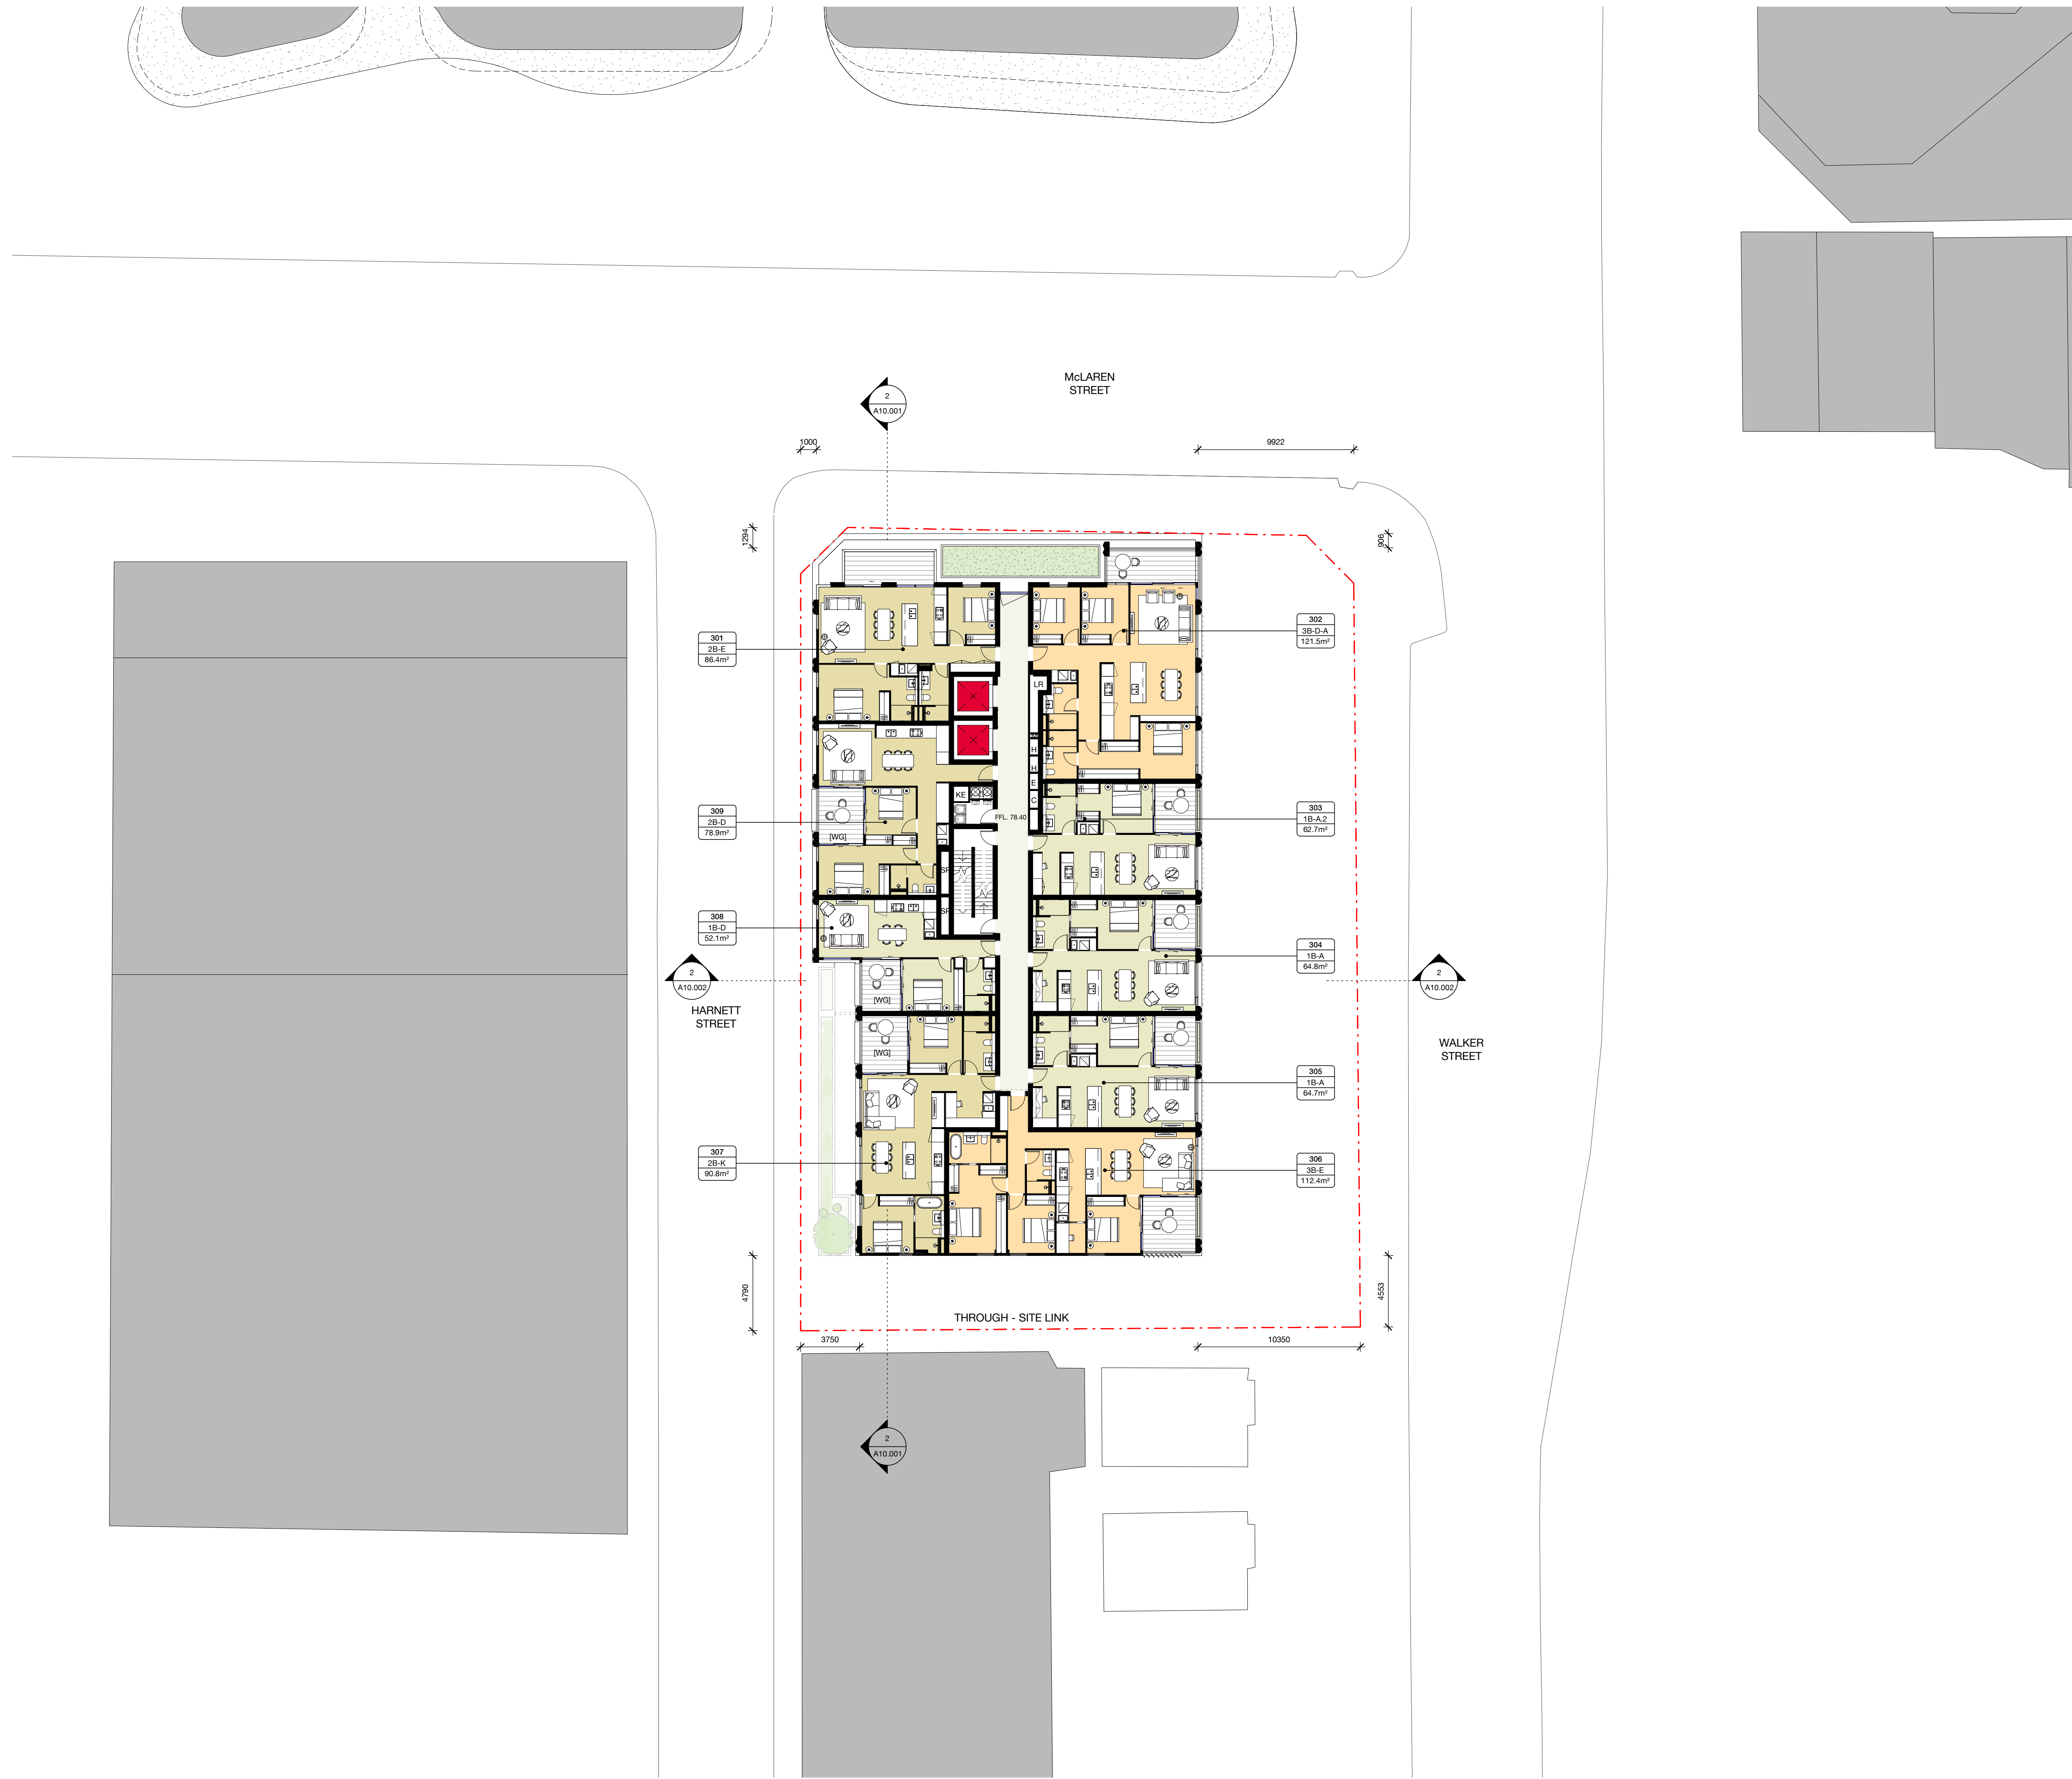

Check all dimensions and site conditions prior to commencement of any work, the purchase or ordering of any materials, fittings, plant, services or equipment and the preparation of shop drawings and or the fabrication of any components.


Do not scale drawings - refer to figured dimensions only. Any discrepancies shall immediately be referred to the architect for clarification.

All drawings may not be reproduced or distributed without prior permission from the architect.

A	30.05.23	DA Issue	JW	MD
Rev	Date	Description	Initial	Checked

45 McLaren Street North Sydney

DA
Level 03

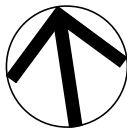

Status	For Approval		
Scale	1 : 200	@ A1	
Drawn	MH	Checked	MD
Project No.	S12400		
Plot Date	23/02/2024 12:23:28 PM		
BIM	MCLARENST_BS_ARCH_R2023		
Drawing no.	Revision		

A03.003

A


Melbourne 1 Nicholson Street
Melbourne VIC 3000 Australia
T 03 8664 6200 F 03 8664 6300
email mel@batesmart.com.au
http://www.batesmart.com.au

Sydney 43 Brisbane Street
Surry Hills NSW 2010 Australia
T 02 8354 5100 F 02 8354 5199
email syd@batesmart.com.au
http://www.batesmart.com.au

Bates Smart Architects Pty Ltd ABN 68 094 740 986
NSW Nominated Responsible Architects: Kellie Payne Reg. 6454 / Philip Vivian Reg. 6696 /
Guy Lake Reg. 7119 / Simon Swaney Reg. 7305 / Matt Allen Reg. 8498

BATESSMART™

c:\temp\45McLARENST_BS_ARCH_DA_R2023_john@batesmart.com.n4

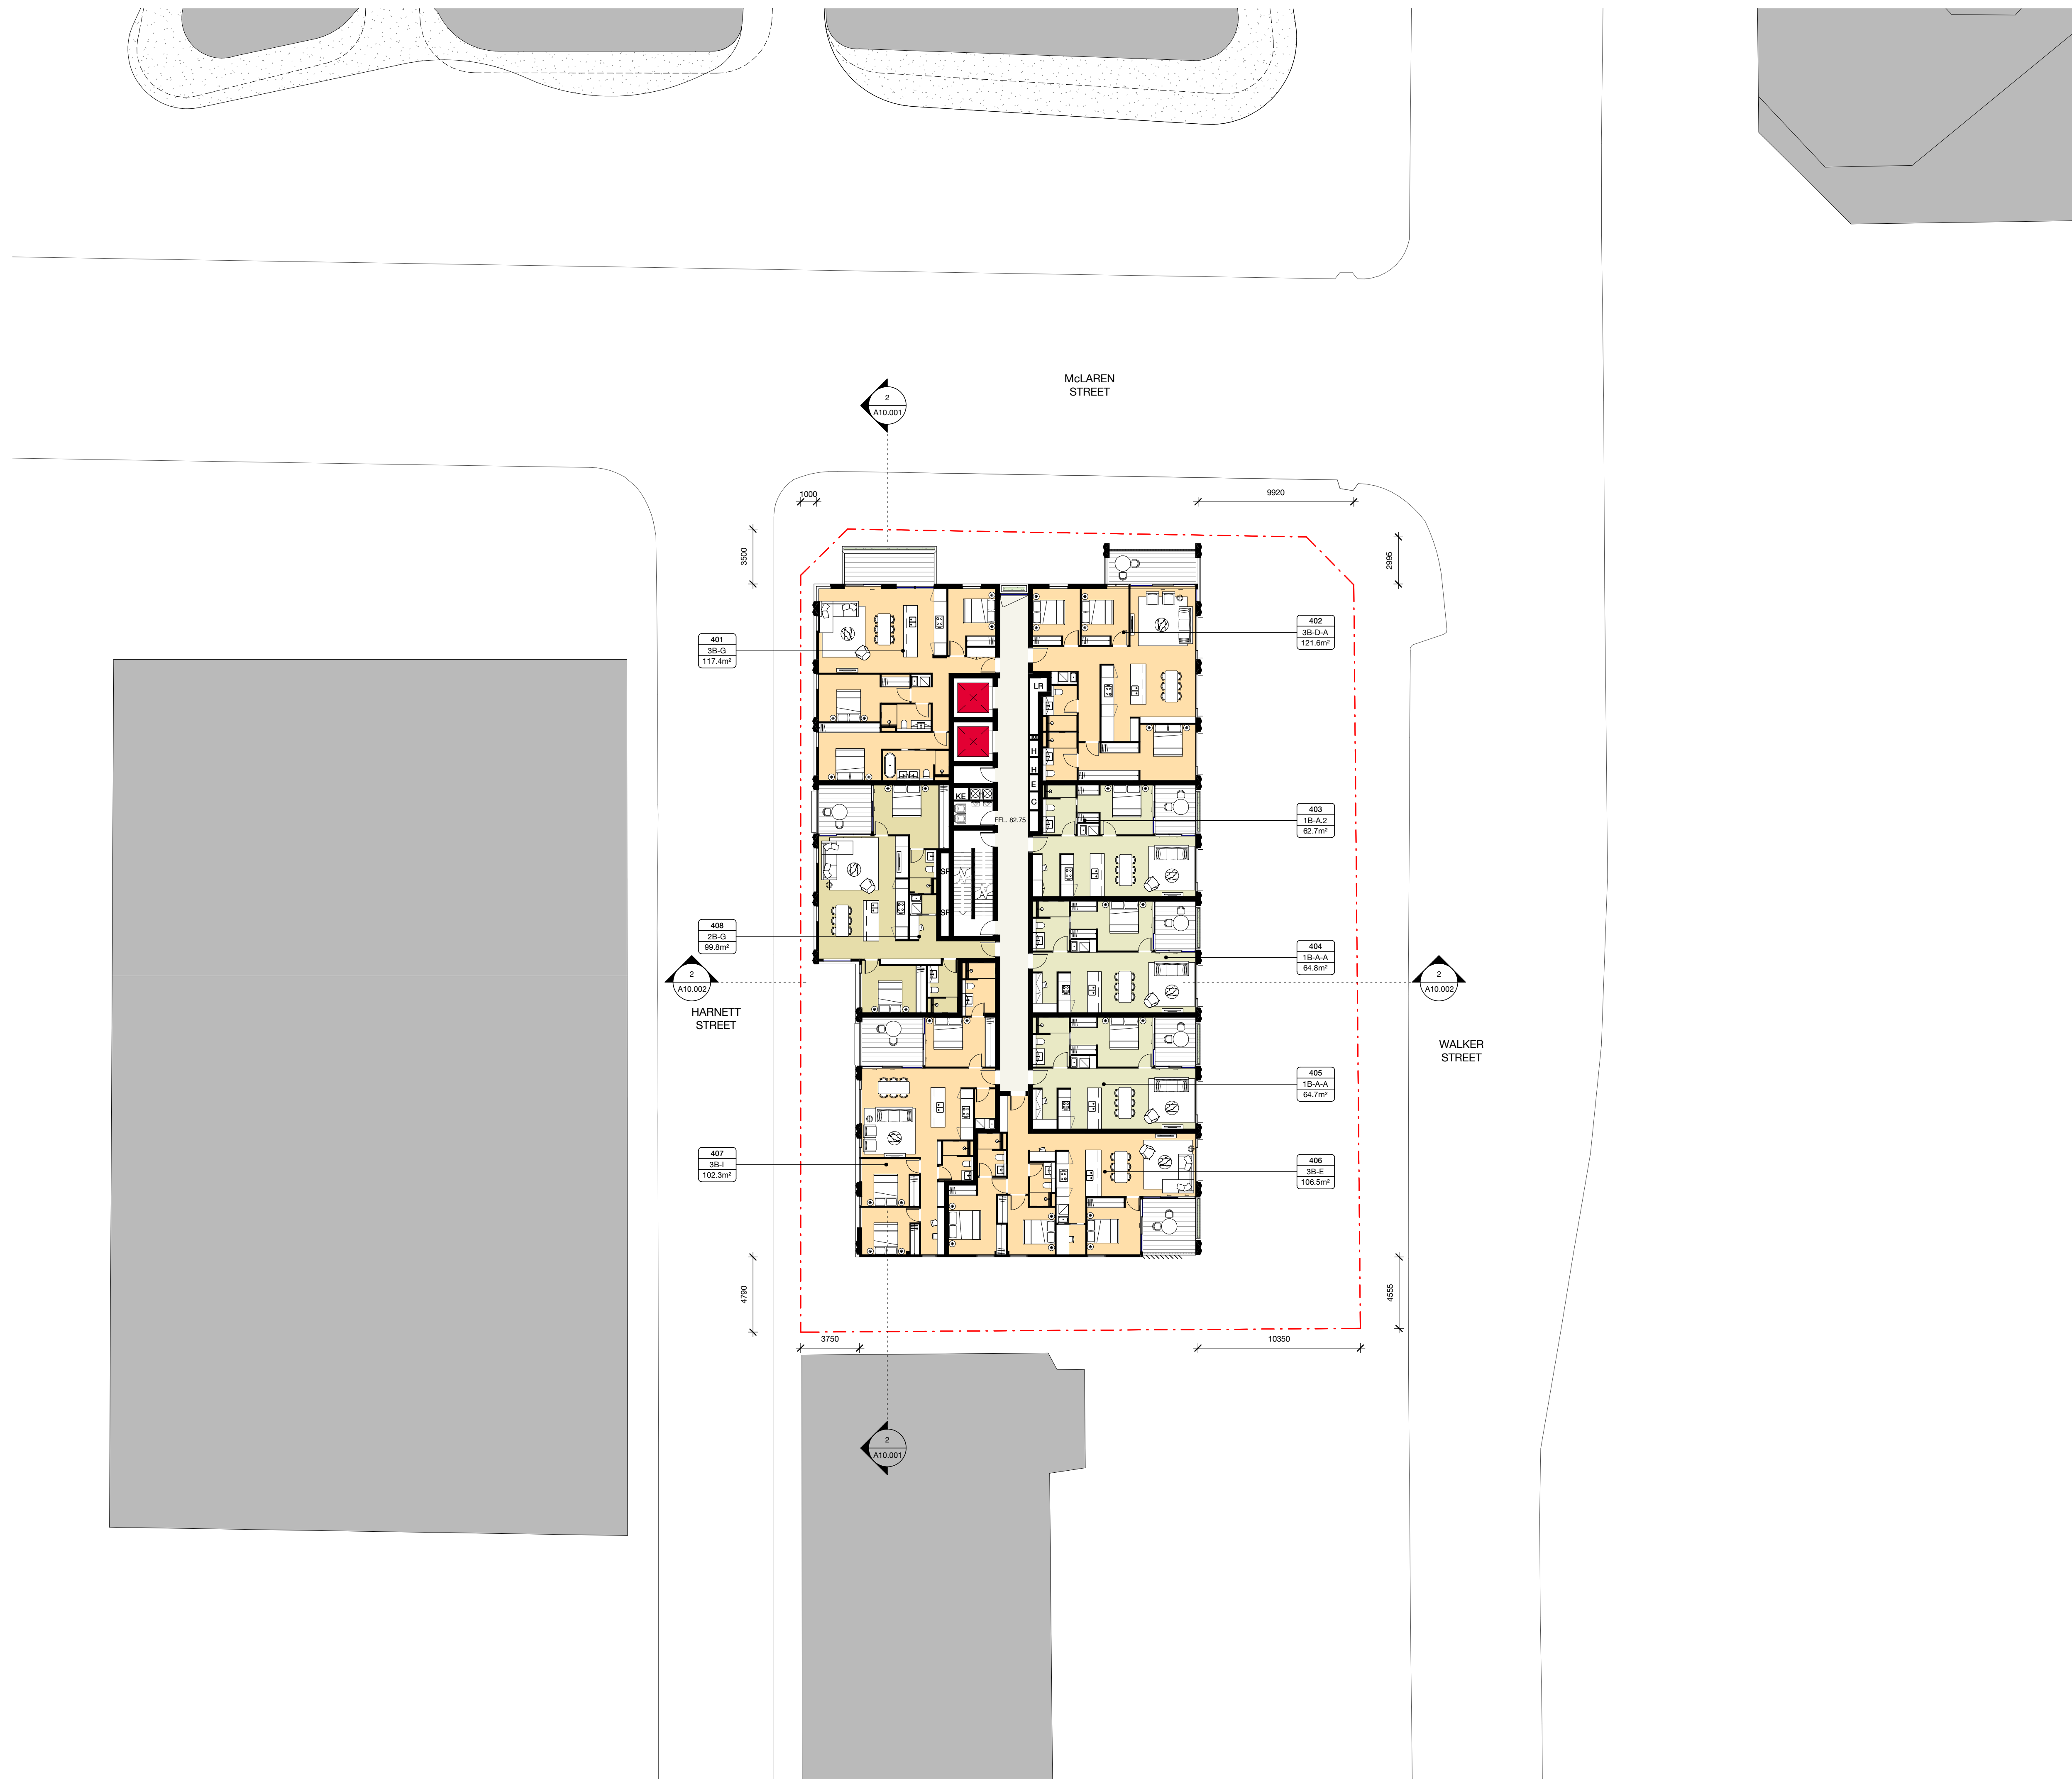

Check all dimensions and site conditions prior to commencement of any work, the purchase or ordering of any materials, fittings, plant, services or equipment and the preparation of shop drawings and or the fabrication of any components.


Do not scale drawings - refer to figured dimensions only. Any discrepancies shall immediately be referred to the architect for clarification.

All drawings may not be reproduced or distributed without prior permission from the architect.

A	30.05.23	DA Issue	JW	MD
Rev	Date	Description	Initial	Checked

45 McLaren Street North Sydney

DA
Level 04 - 05

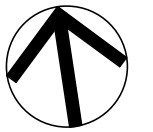

Status	For Approval
Scale	1 : 200 @ A1
Drawn	MH Checked MD
Project No.	S12400
Plot Date	23/02/2024 11:38:19 AM
BIM	MCLARENST_BS_ARCH_R2023
Drawing no.	Revision

A03.004 **A**


Melbourne 1 Nicholson Street
Melbourne VIC 3000 Australia
T 03 8664 6200 F 03 8664 6300
email mel@batesmart.com.au
http://www.batesmart.com.au

Sydney 43 Brisbane Street
Surry Hills NSW 2010 Australia
T 02 8354 5100 F 02 8354 5199
email syd@batesmart.com.au
http://www.batesmart.com.au

Bates Smart Architects Pty Ltd ABN 68 094 740 986
NSW Nominated Responsible Architects: Kellie Payne Reg. 6454 / Philip Vivian Reg. 6696 /
Guy Lake Reg. 7119 / Simon Swaney Reg. 7305 / Matt Allen Reg. 8498

BATESSMART™

c:\temp\45McLAREN\EST_BS_ARCH_DA_R2023_john@batesmart.com.n4

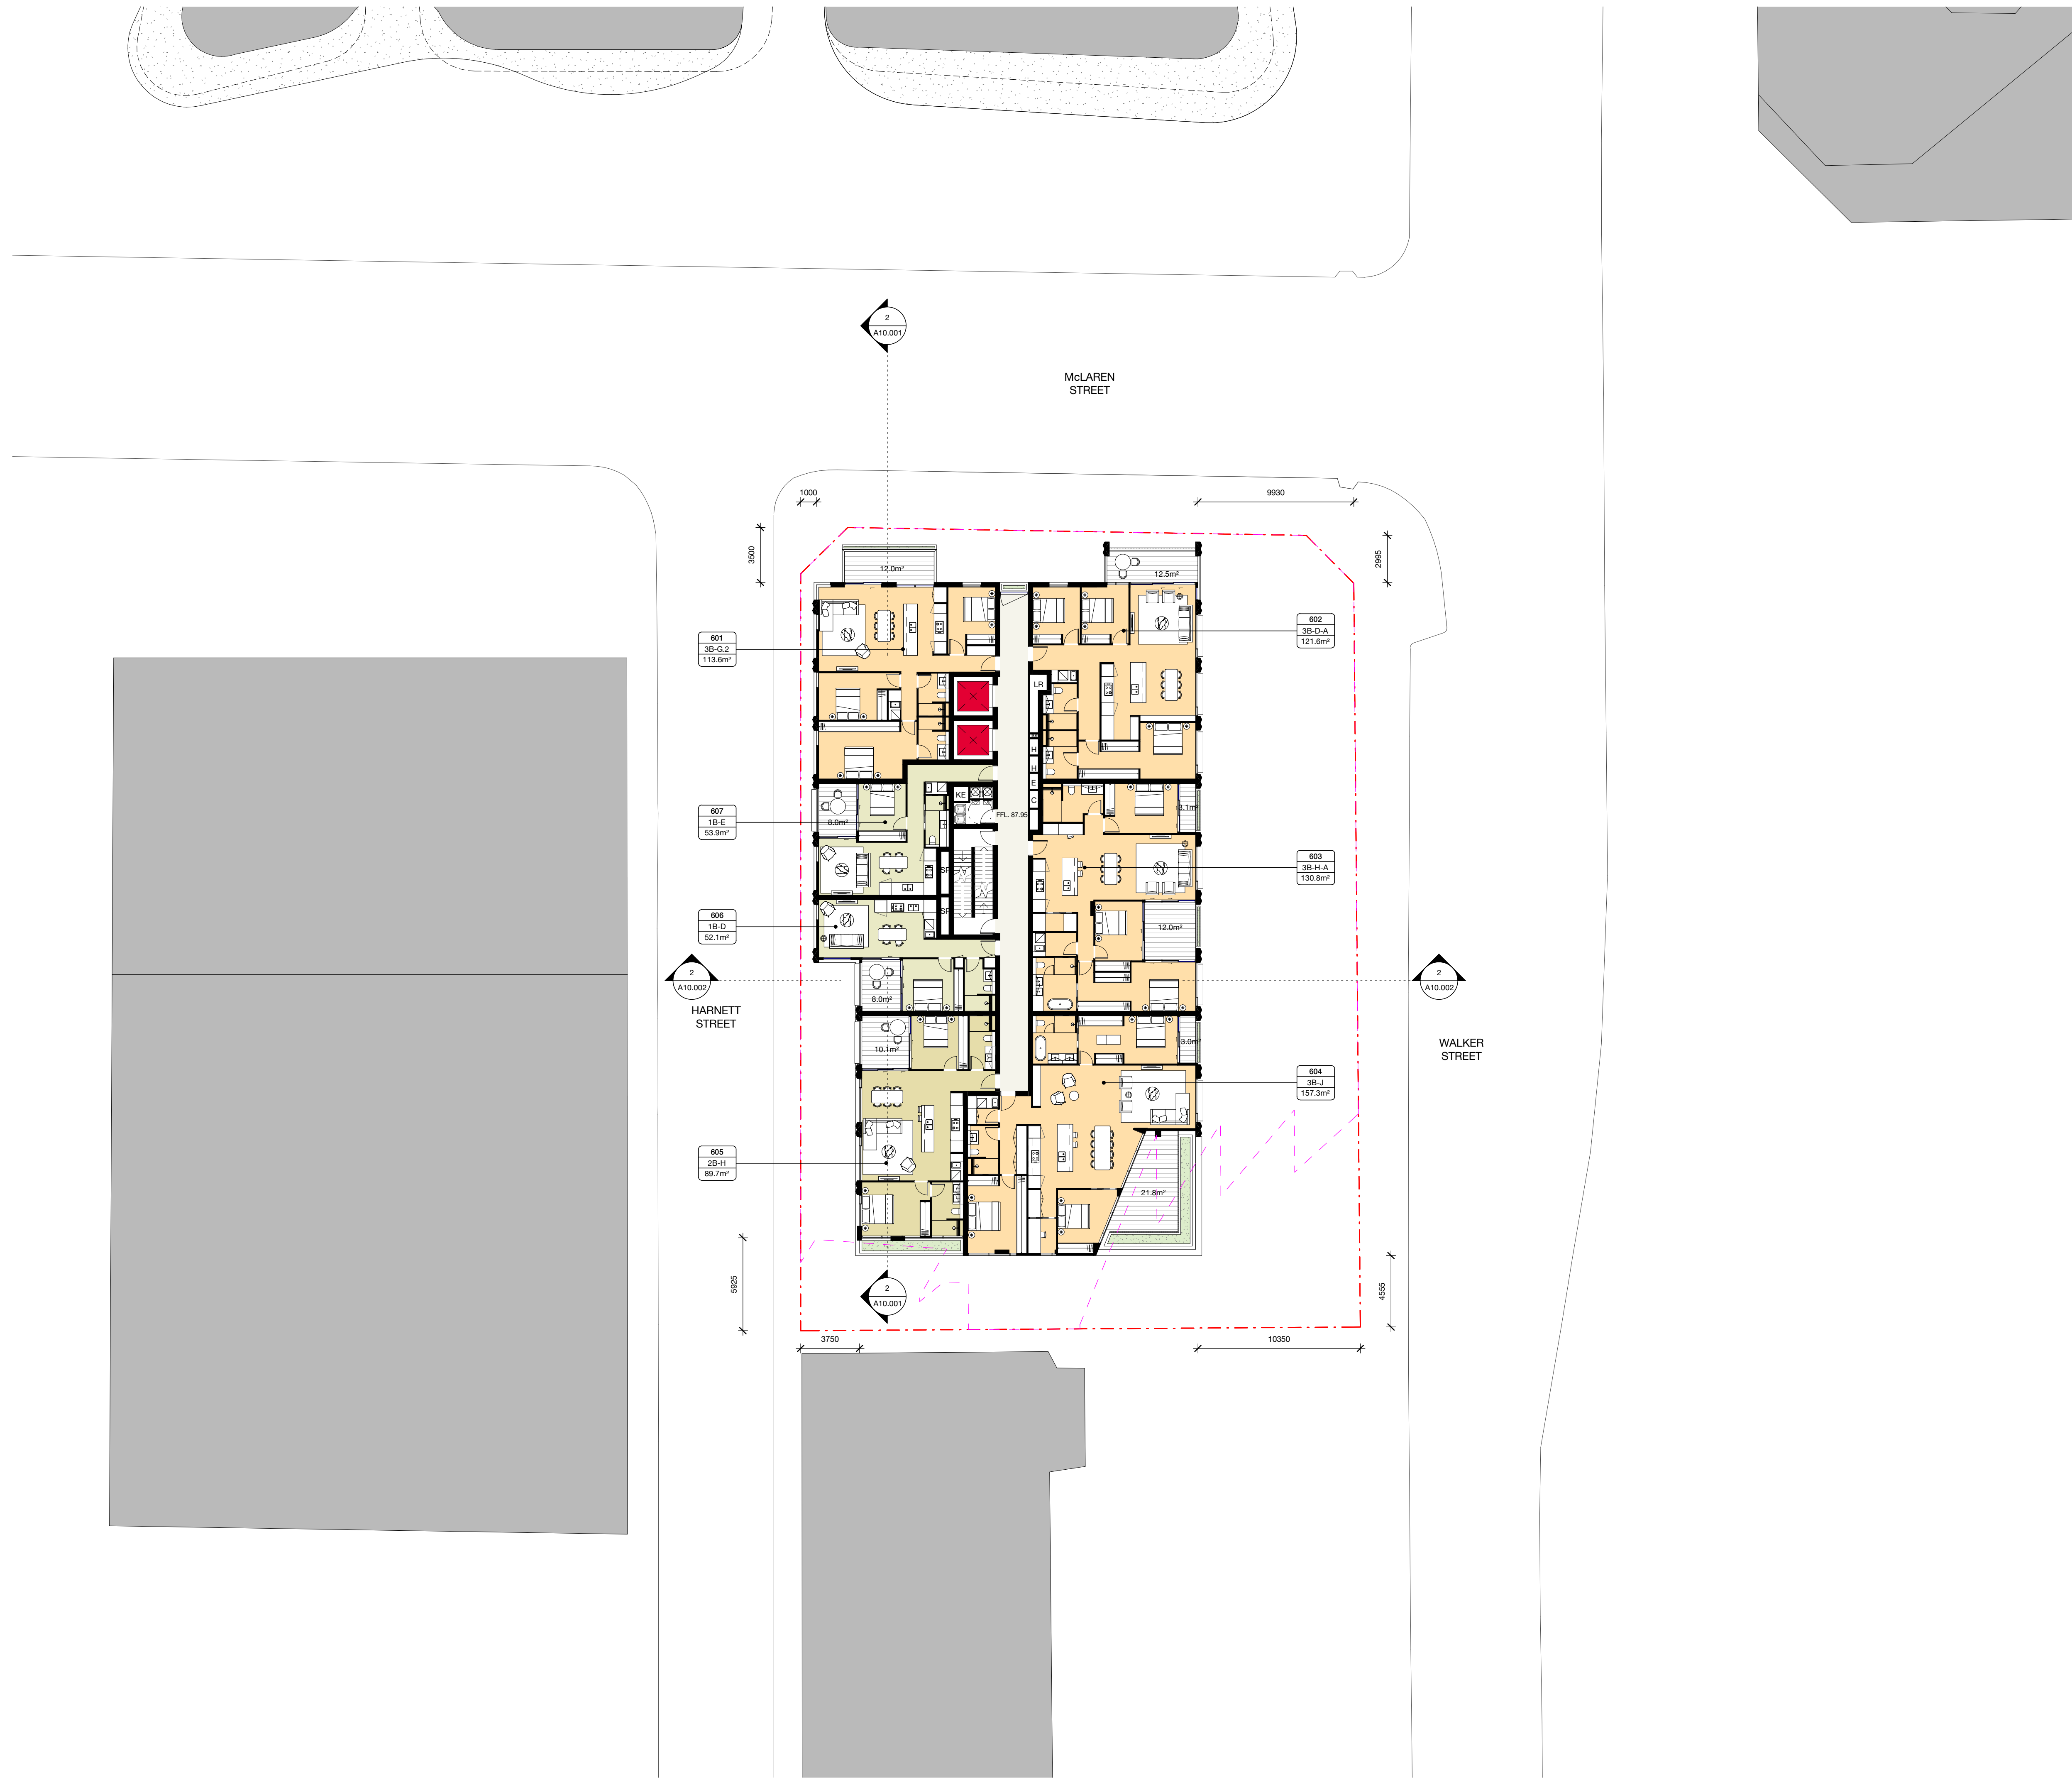

Check all dimensions and site conditions prior to commencement of any work, the purchase or ordering of any materials, fittings, plant, services or equipment and the preparation of shop drawings and or the fabrication of any components.


Do not scale drawings - refer to figured dimensions only. Any discrepancies shall immediately be referred to the architect for clarification.

All drawings may not be reproduced or distributed without prior permission from the architect.

A	30.05.23	DA Issue	JW	MD
Rev	Date	Description	Initial	Checked

45 McLaren Street North Sydney

DA
Level 06

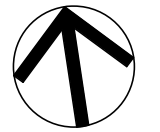

Status	For Approval
Scale	1 : 200 @ A1
Drawn	MH Checked MD
Project No.	S12400
Plot Date	23/02/2024 11:38:31 AM
BIM	MCLARENST_BS_ARCH_R2023
Drawing no.	Revision

A03.006

A

Melbourne 1 Nicholson Street
Melbourne VIC 3000 Australia
T 03 8664 6200 F 03 8664 6300
email mel@batesmart.com.au
http://www.batesmart.com.au

Sydney 43 Brisbane Street
Surry Hills NSW 2010 Australia
T 02 8354 5100 F 02 8354 5199
email syd@batesmart.com.au
http://www.batesmart.com.au


Bates Smart Architects Pty Ltd ABN 68 094 740 986
NSW Nominated Responsible Architects: Kellie Payne Reg. 6454 / Philip Vivian Reg. 6696 /
Guy Lake Reg. 7119 / Simon Swaney Reg. 7305 / Matt Allen Reg. 8498

BATESSMART

Check all dimensions and site conditions prior to commencement of any work, the purchase or ordering of any materials, fittings, plant, services or equipment and the preparation of shop drawings and or the fabrication of any components.

Do not scale drawings - refer to figured dimensions only. Any discrepancies shall immediately be referred to the architect for clarification.


All drawings may not be reproduced or distributed without prior permission from the architect.

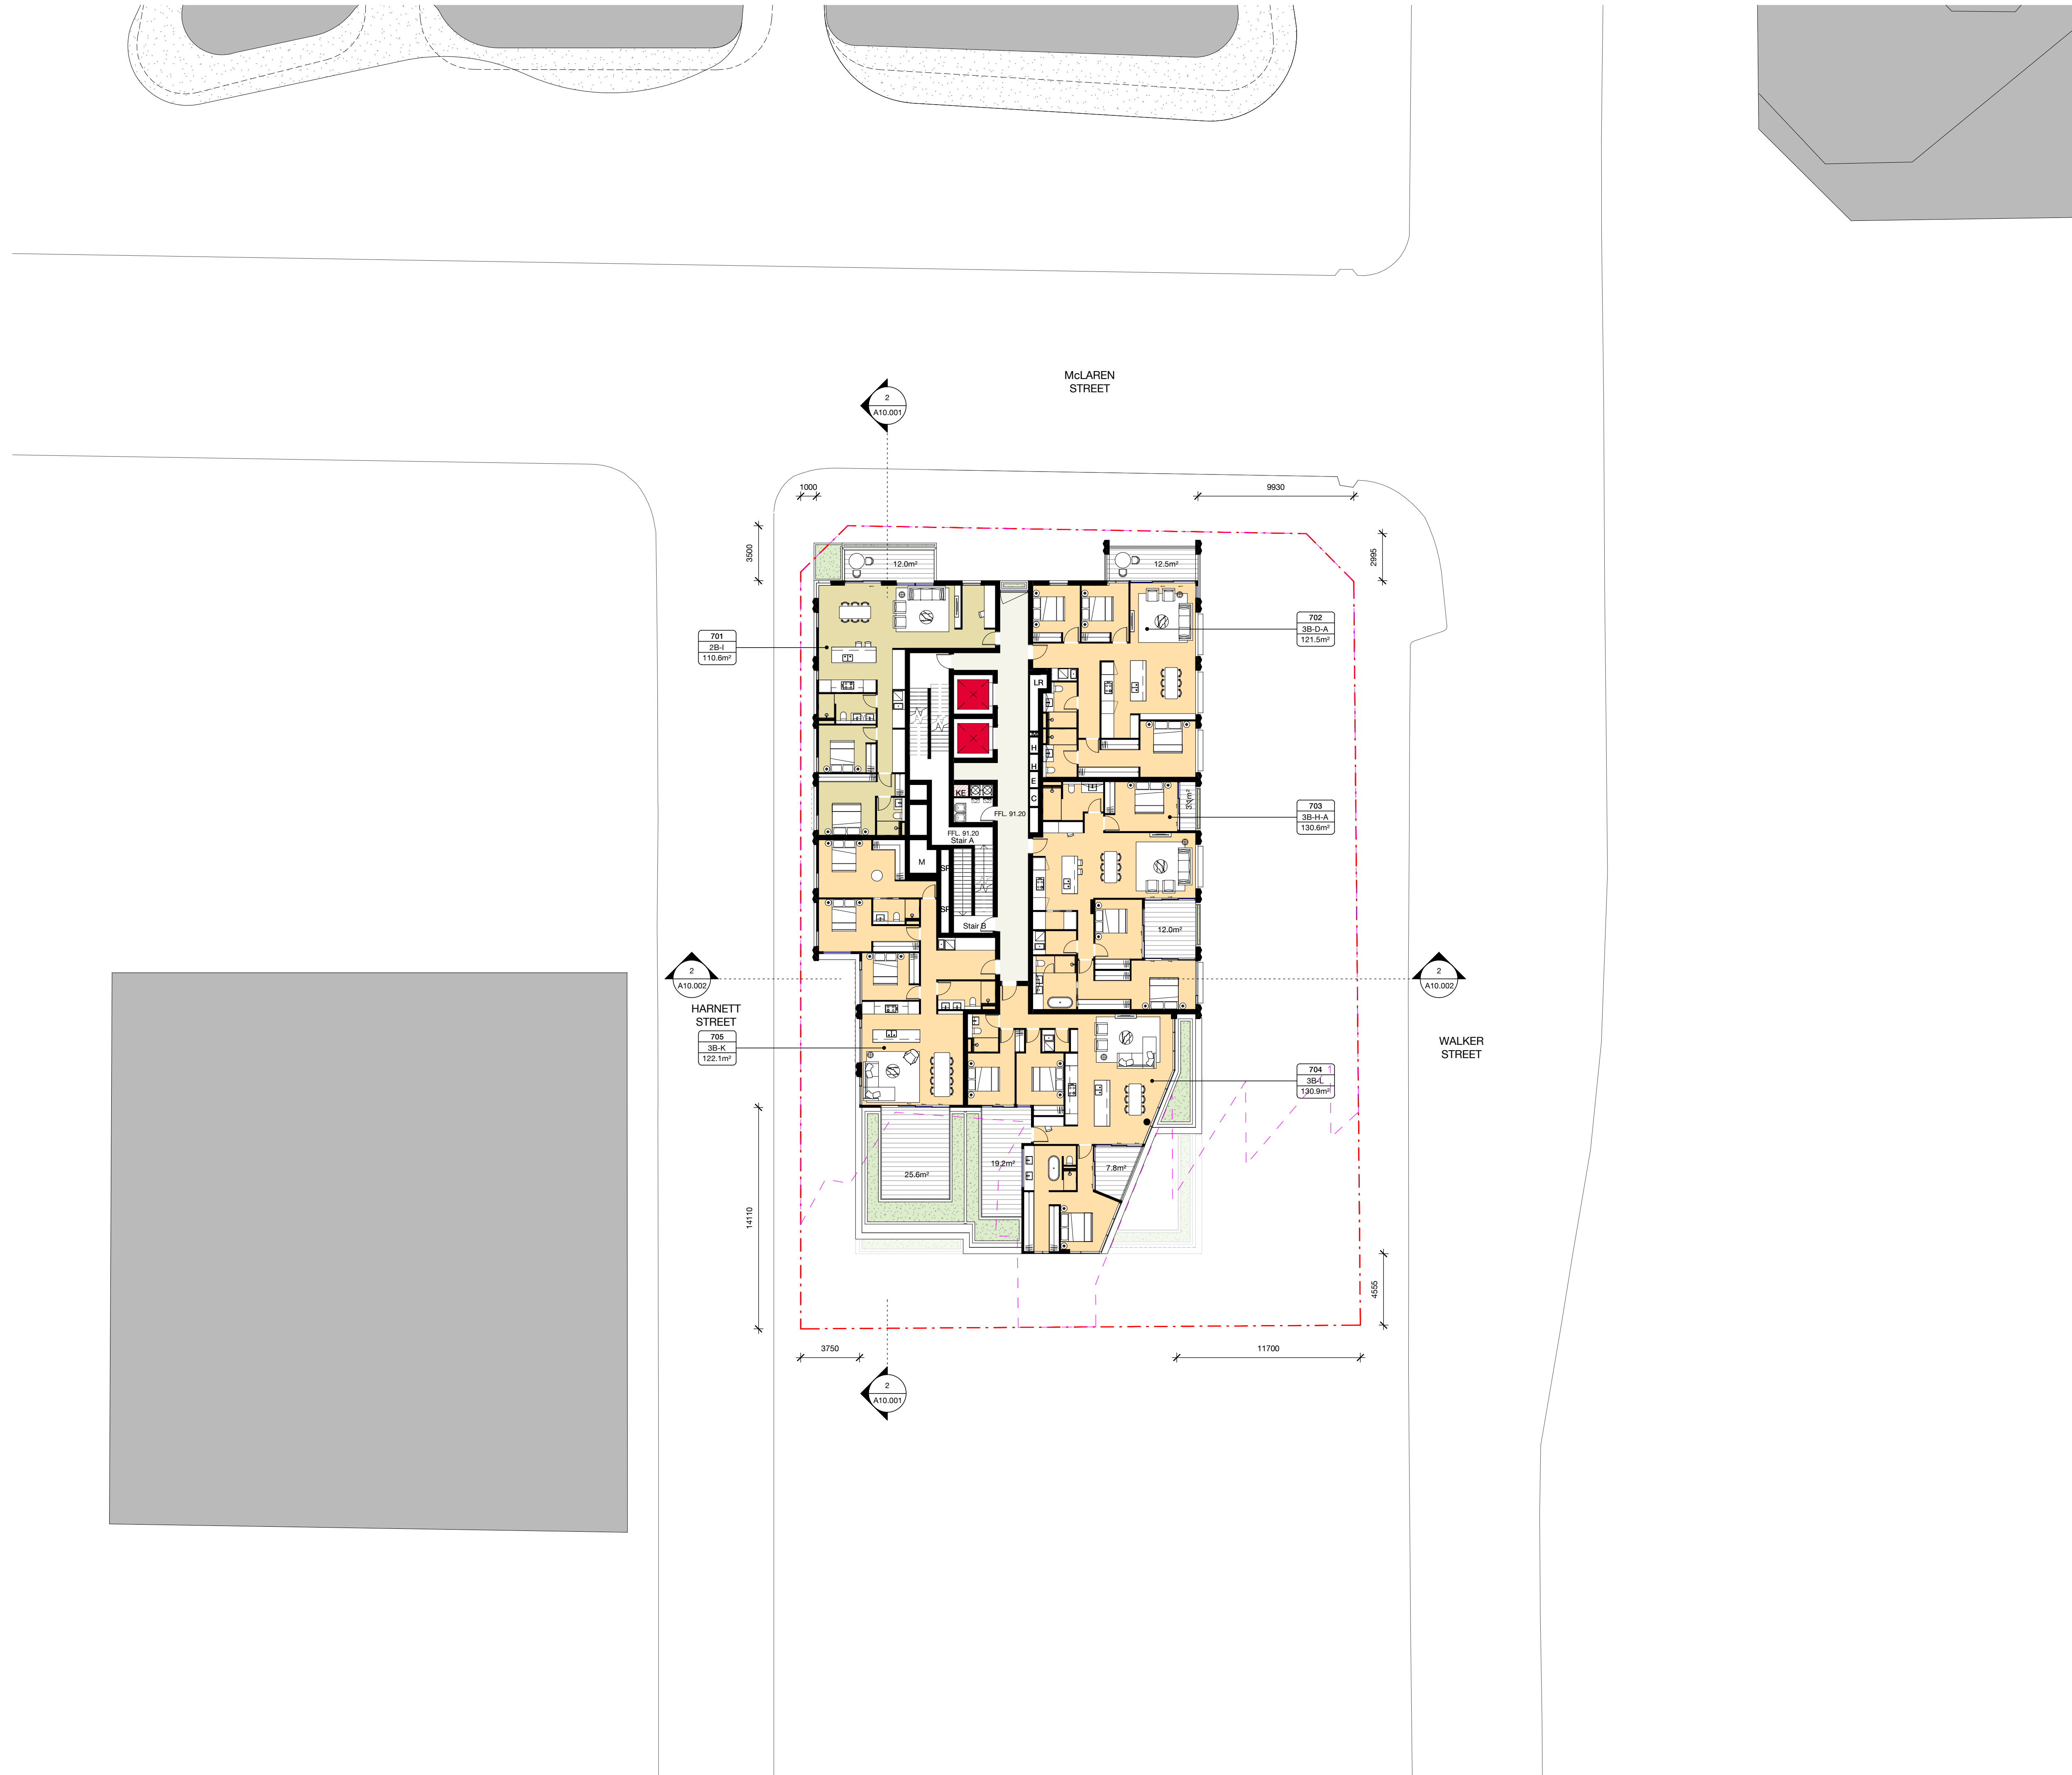

A	30.05.23	DA Issue	JW	MD
Rev	Date	Description	Initial	Checked

45 McLaren Street North Sydney

DA
Level 07

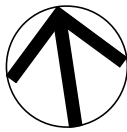

Status	For Approval
Scale	1 : 200 @ A1
Drawn	MH Checked MD
Project No.	S12400
Plot Date	23/02/2024 11:38:45 AM
BIM	MCLARENST_BS_ARCH_R2023
Drawing no.	Revision

A03.007

A

Melbourne 1 Nicholson Street
Melbourne VIC 3000 Australia
T 03 8664 6200 F 03 8664 6300
email mel@batesmart.com.au
http://www.batesmart.com.au

Sydney 43 Brisbane Street
Surry Hills NSW 2010 Australia
T 02 8354 5100 F 02 8354 5199
email syd@batesmart.com.au
http://www.batesmart.com.au


Bates Smart Architects Pty Ltd ABN 68 094 740 986
NSW Nominated Responsible Architects: Kellie Payne Reg. 6454 / Philip Vivian Reg. 6696 /
Guy Lake Reg. 7119 / Simon Swaney Reg. 7305 / Matt Allen Reg. 8498

BATESSMART™

Check all dimensions and site conditions prior to commencement of any work, the purchase or ordering of any materials, fittings, plant, services or equipment and the preparation of shop drawings and or the fabrication of any components.

Do not scale drawings - refer to figured dimensions only. Any discrepancies shall immediately be referred to the architect for clarification.

All drawings may not be reproduced or distributed without prior permission from the architect.

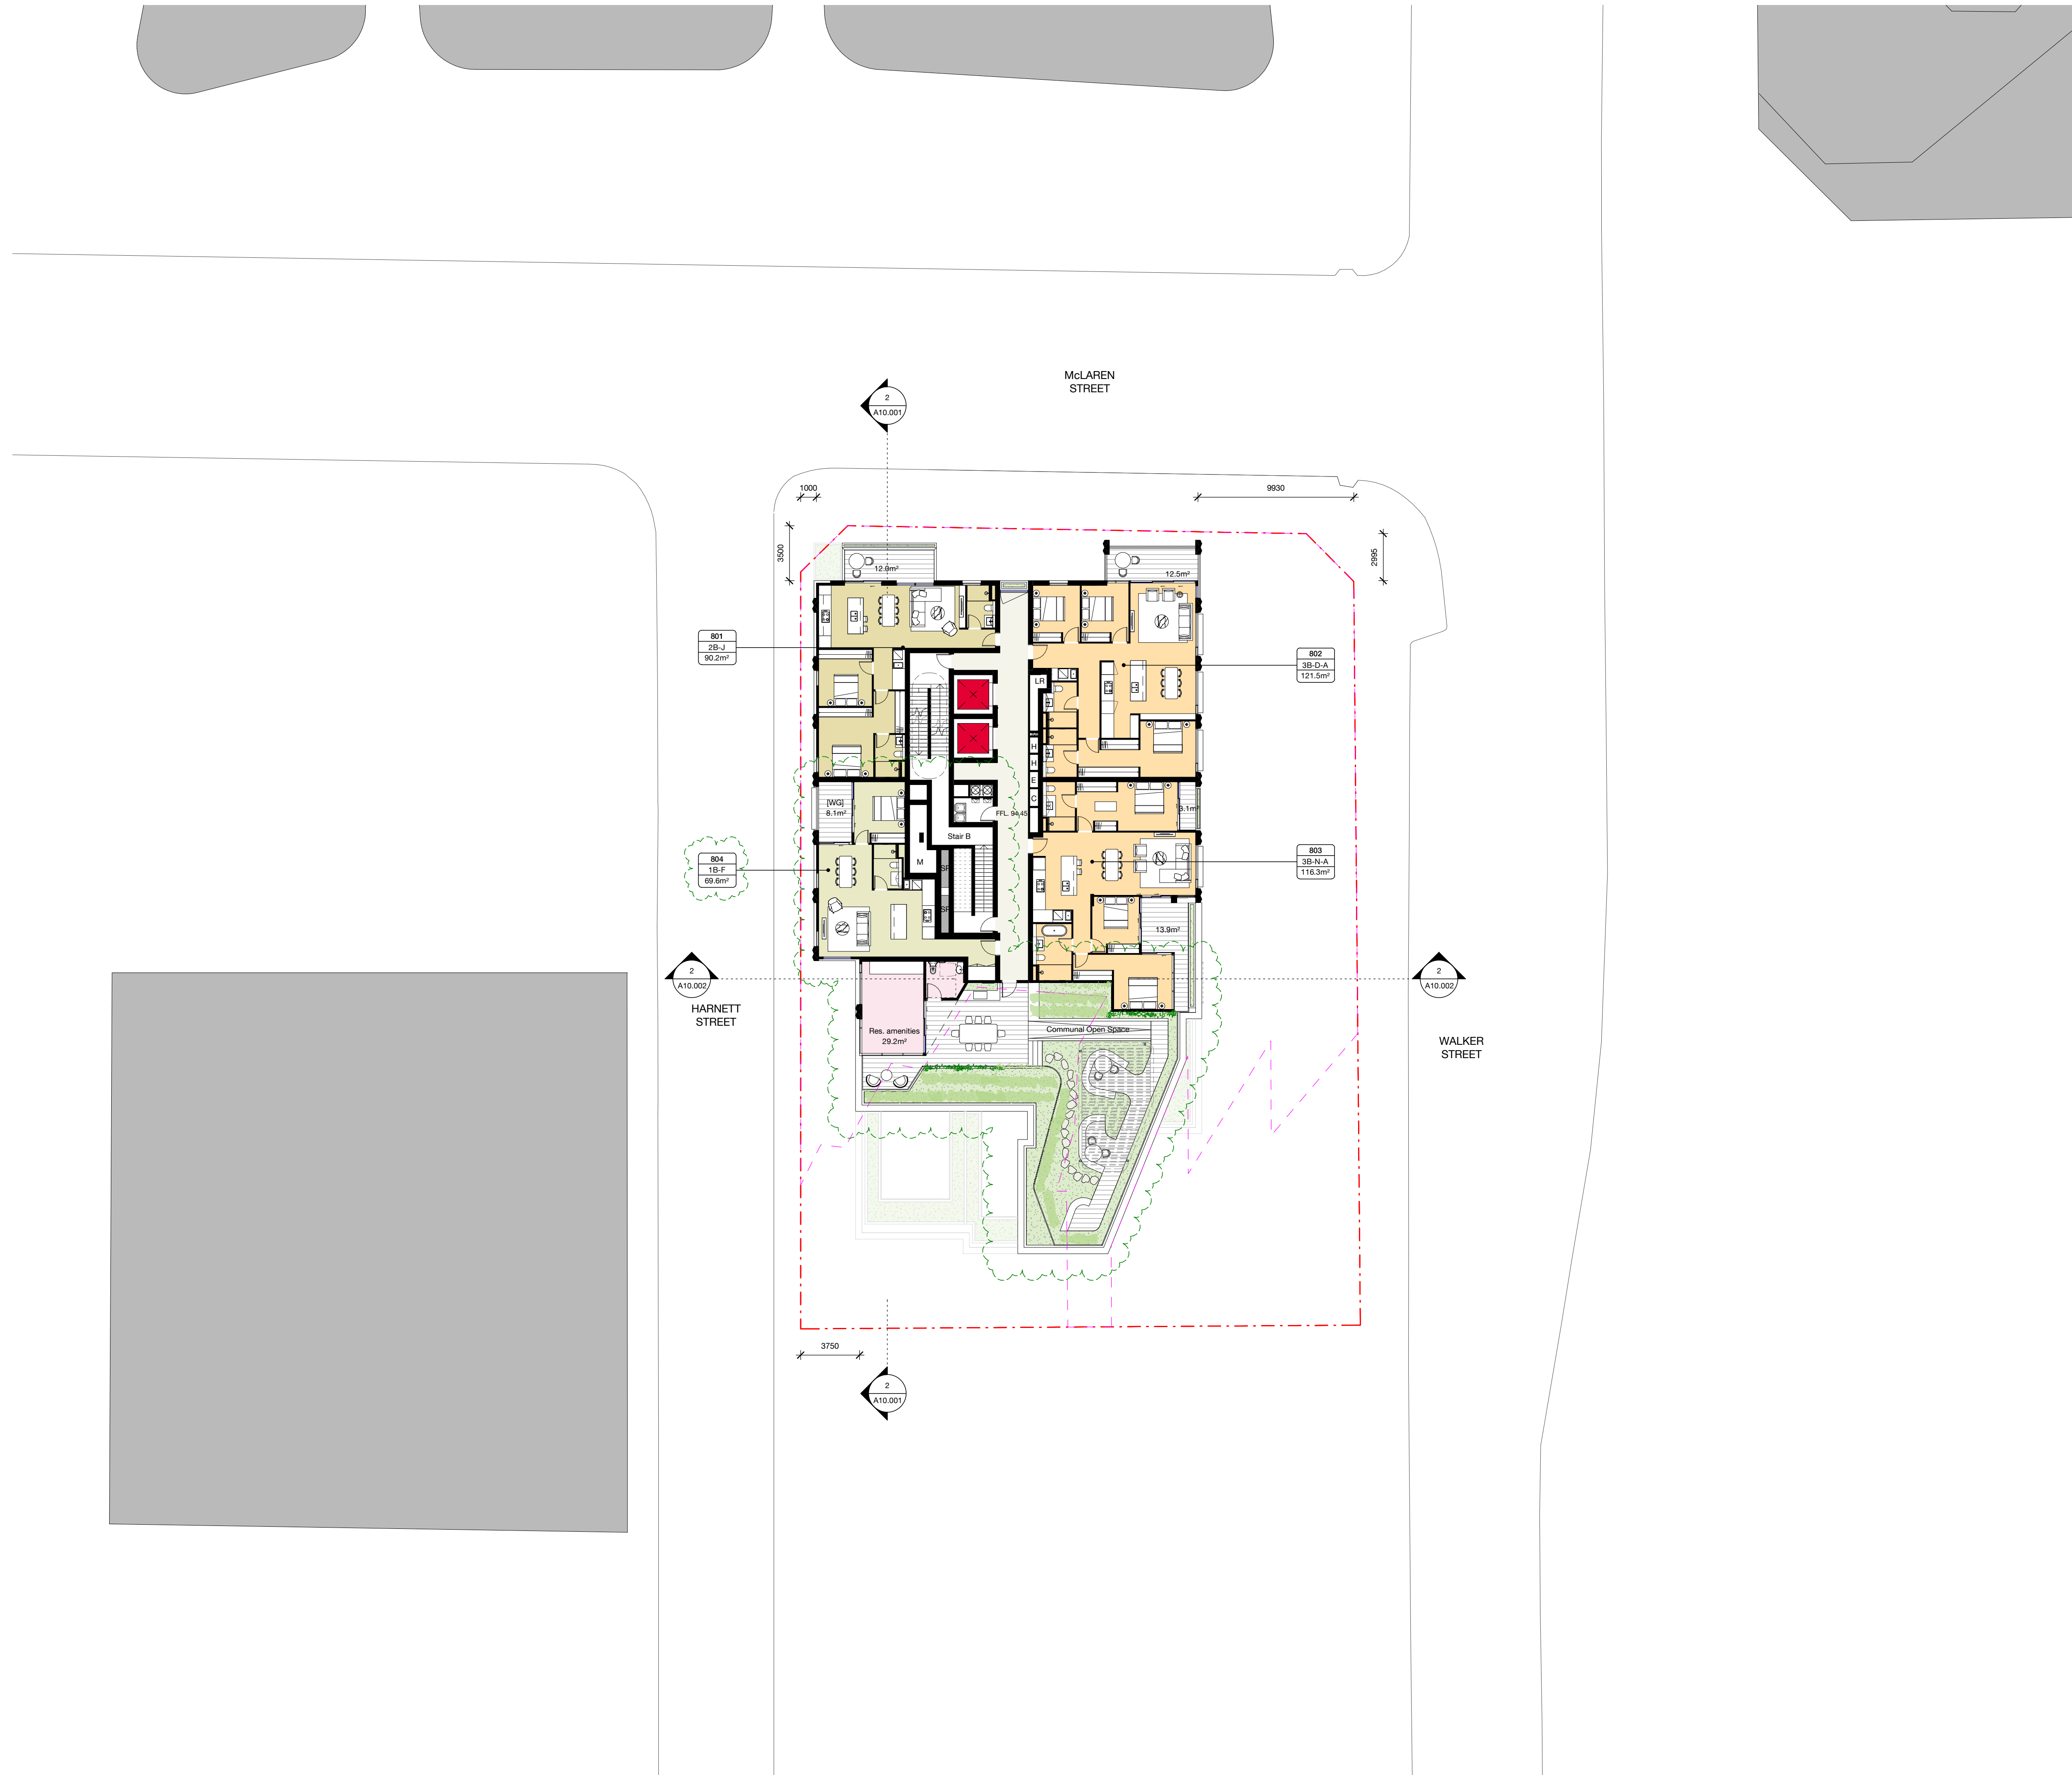

B	19.02.24	DA Issue	JS	MD
A	30.05.23	DA Issue	JW	MD
Rev	Date	Description	Initial	Checked

45 McLaren Street
North Sydney

DA
Level 08



Status	For Approval
Scale	1 : 200 @ A1
Drawn	MH Checked MD
Project No.	S12400
Plot Date	23/02/2024 2:13:07 PM
BIM	MCLARENST_BS_ARCH_R2023

Drawing no. A03.008 Revision B


Melbourne 1 Nicholson Street
Melbourne VIC 3000 Australia
T 03 8664 6200 F 03 8664 6300
email mel@batesmart.com.au
http://www.batesmart.com.au

Sydney 43 Brisbane Street
Surry Hills NSW 2010 Australia
T 02 8354 5100 F 02 8354 5199
email syd@batesmart.com.au
http://www.batesmart.com.au

Bates Smart Architects Pty Ltd ABN 68 094 740 986
NSW Nominated Responsible Architects: Kellie Payne Reg. 6454 / Philip Vivian Reg. 6696 /
Guy Lake Reg. 7119 / Simon Swaney Reg. 7305 / Matt Allen Reg. 8498

BATESSMART™

Do not scale drawings - refer to figured dimensions only. Any discrepancies shall immediately be referred to the architect for clarification.

 

DA
Level 09

A03.009 B


Bates Smart Architects Pty Ltd ABN 68 094 740 986
NSW Nominated Responsible Architects: Kellie Payne Reg. 6454 / Philp Vivian Reg. 6696 /
Guy Lake Reg. 7119 / Simon Swaney Reg. 7305 / Matt Allen Reg. 8498

BATESSMART™

Check all dimensions and site conditions prior to commencement of any work, the purchase or ordering of any materials, fittings, plant, services or equipment and the preparation of shop drawings and or the fabrication of any components.

Do not scale drawings - refer to figured dimensions only. Any discrepancies shall immediately be referred to the architect for clarification.


All drawings may not be reproduced or distributed without prior permission from the architect.

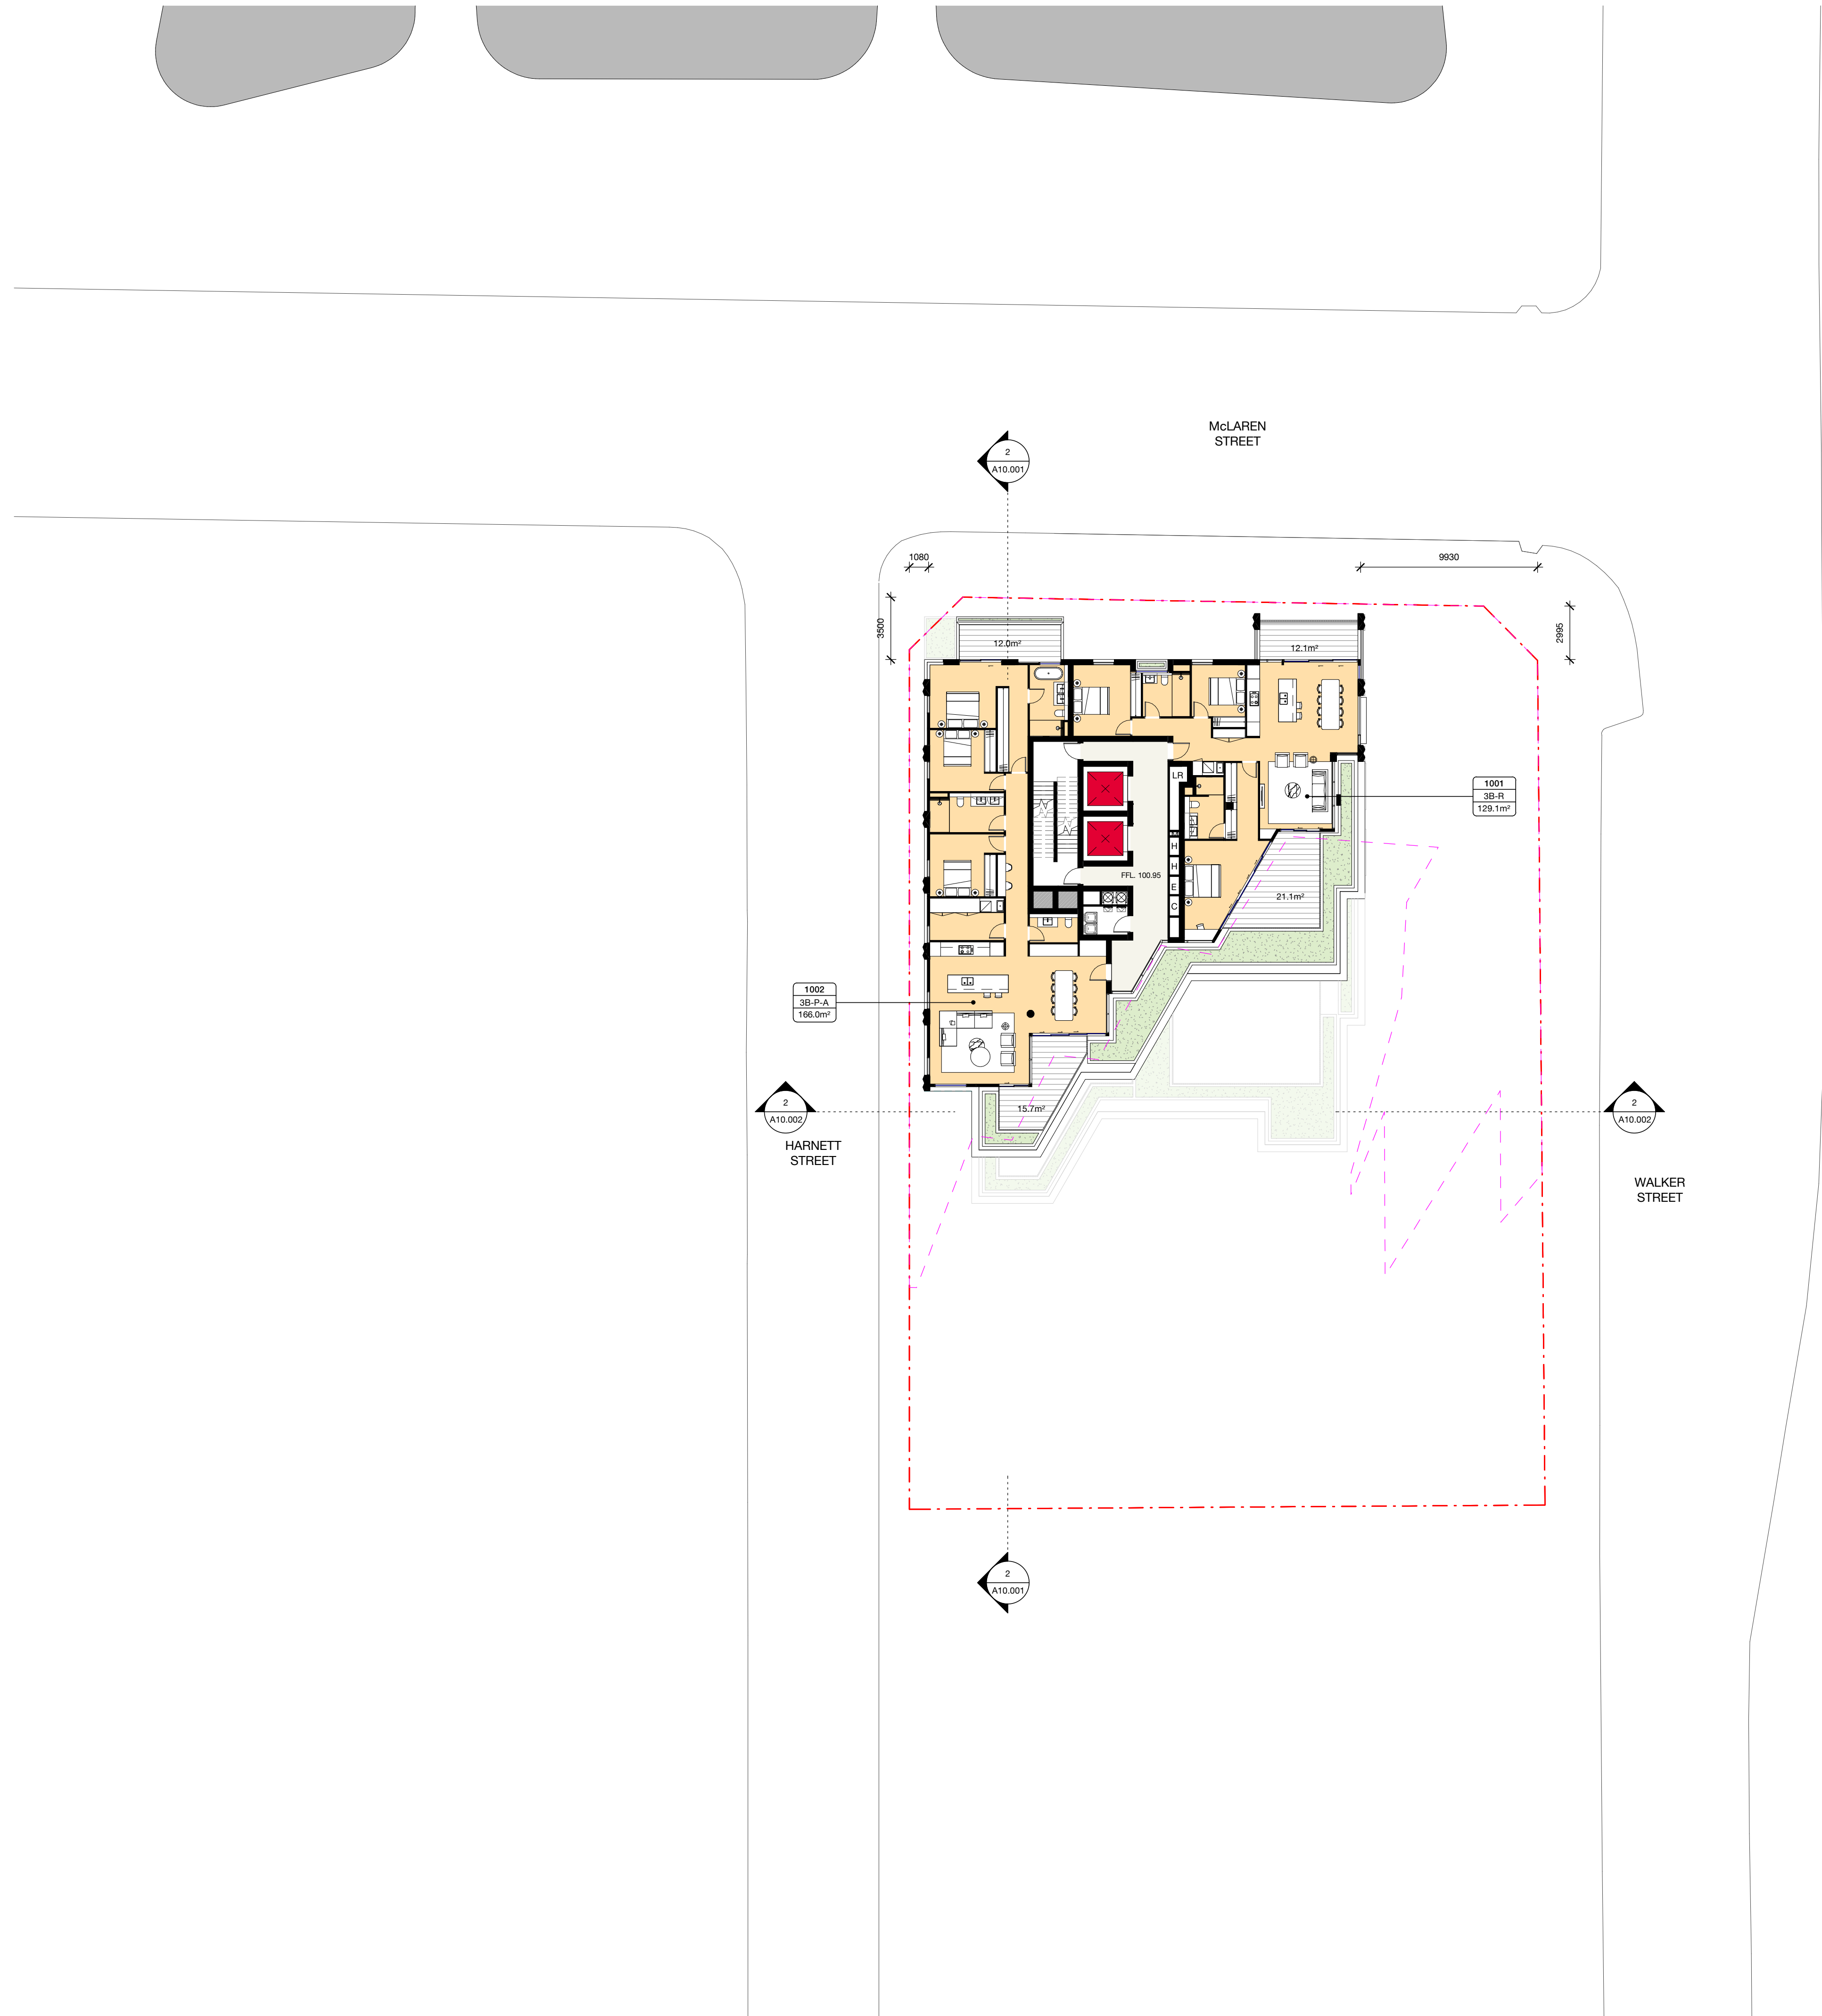

A	30.05.23	DA Issue	JW	MD
Rev	Date	Description	Initial	Checked

45 McLaren Street North Sydney

DA
Level 10

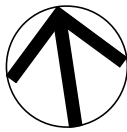

Status	For Approval		
Scale	1 : 200	@ A1	
Drawn	MH	Checked	MD
Project No.	S12400		
Plot Date	23/02/2024 11:39:23 AM		
BIM	MCLARENST_BS_ARCH_R2023		

Drawing no.	Revision
A03.010	A

Melbourne 1 Nicholson Street
Melbourne VIC 3000 Australia
T 03 8664 6200 F 03 8664 6300
email mel@batesmart.com.au
http://www.batesmart.com.au

Sydney 43 Brisbane Street
Surry Hills NSW 2010 Australia
T 02 8354 5100 F 02 8354 5199
email syd@batesmart.com.au
http://www.batesmart.com.au


Bates Smart Architects Pty Ltd ABN 68 094 740 986
NSW Nominated Responsible Architects: Kellie Payne Reg. 6454 / Philip Vivian Reg. 6696 /
Guy Lake Reg. 7119 / Simon Swaney Reg. 7305 / Matt Allen Reg. 8498

BATESSMART™

Check all dimensions and site conditions prior to commencement of any work, the purchase or ordering of any materials, fittings, plant, services or equipment and the preparation of shop drawings and or the fabrication of any components.

Do not scale drawings - refer to figured dimensions only. Any discrepancies shall immediately be referred to the architect for clarification.


All drawings may not be reproduced or distributed without prior permission from the architect.

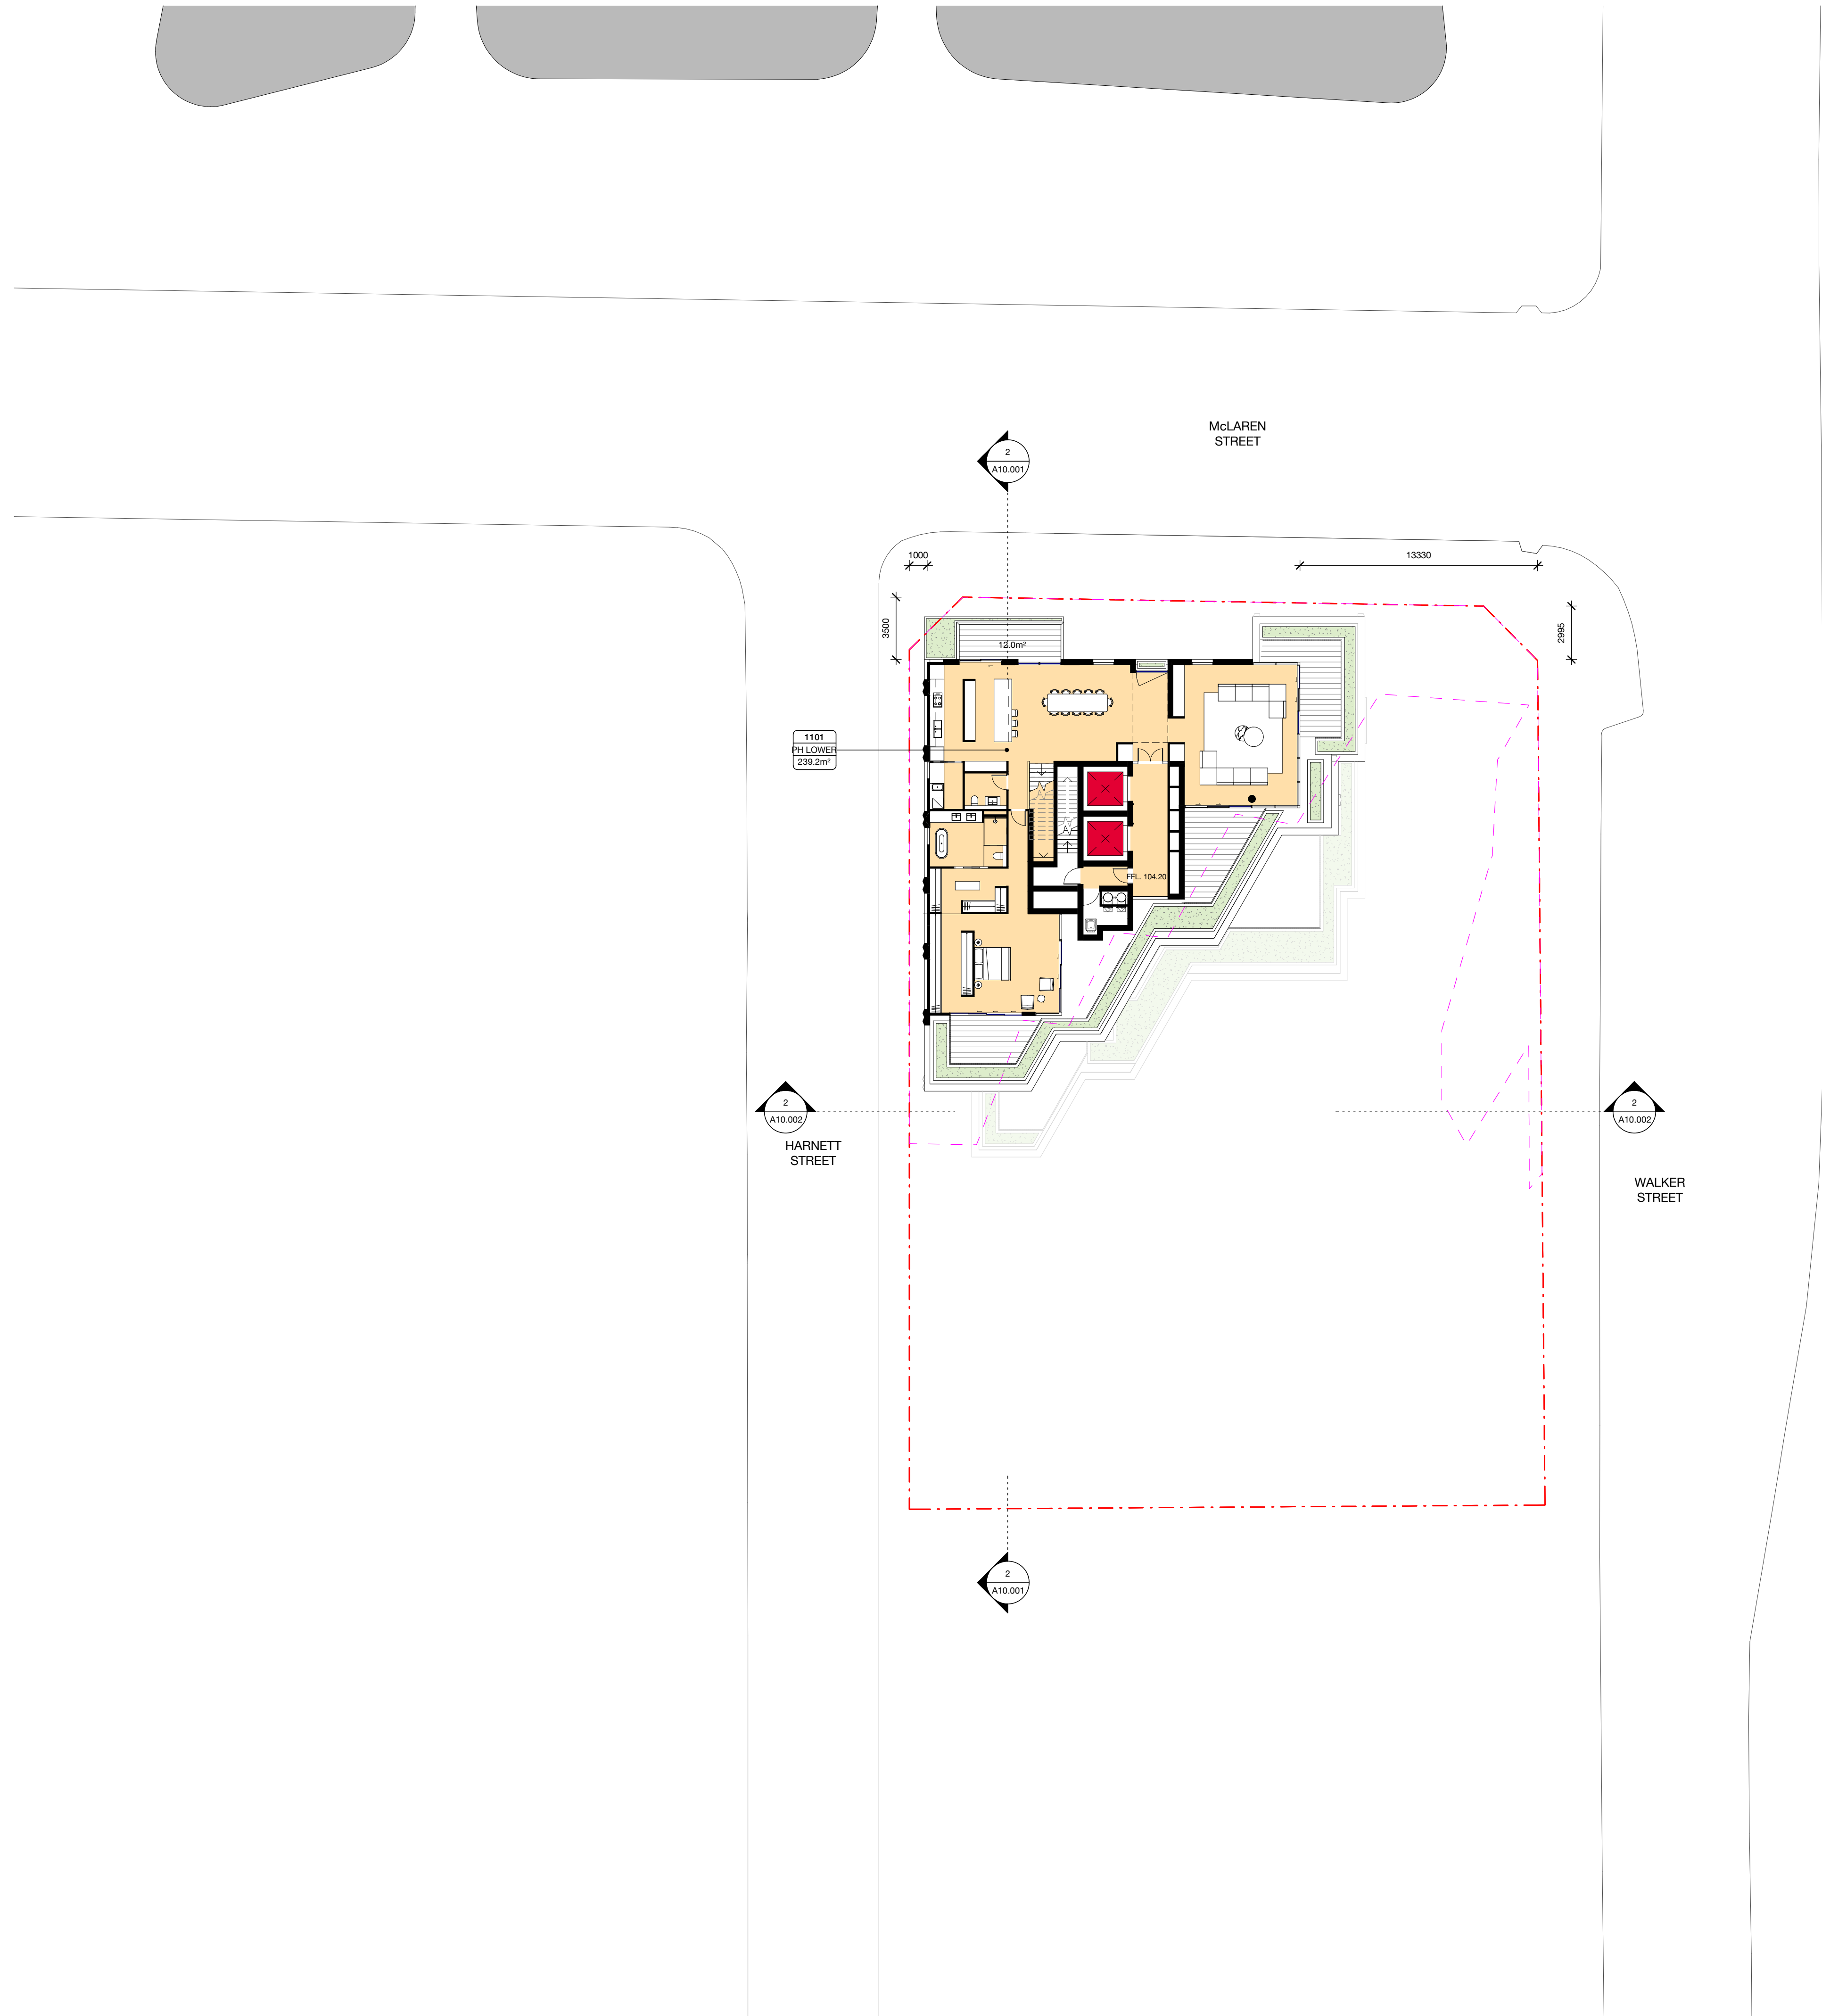

A	30.05.23	DA Issue	JW	MD
Rev	Date	Description	Initial	Checked

45 McLaren Street North Sydney

DA
Level 11

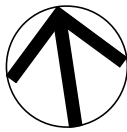

Status	For Approval		
Scale	1 : 200	@ A1	
Drawn	MH	Checked	MD
Project No.	S12400		
Plot Date	23/02/2024 11:39:33 AM		
BIM	MCLARENST_BS_ARCH_R2023		

Drawing no.	Revision
A03.011	A

Melbourne 1 Nicholson Street
Melbourne VIC 3000 Australia
T 03 8664 6200 F 03 8664 6300
email mel@batesmart.com.au
http://www.batesmart.com.au

Sydney 43 Brisbane Street
Surry Hills NSW 2010 Australia
T 02 8354 5100 F 02 8354 5199
email syd@batesmart.com.au
http://www.batesmart.com.au


Bates Smart Architects Pty Ltd ABN 68 094 740 986
NSW Nominated Responsible Architects: Kellie Payne Reg. 6454 / Philip Vivian Reg. 6696 /
Guy Lake Reg. 7119 / Simon Swaney Reg. 7305 / Matt Allen Reg. 8498

BATESSMART™

Check all dimensions and site conditions prior to commencement of any work, the purchase or ordering of any materials, fittings, plant, services or equipment and the preparation of shop drawings and or the fabrication of any components.

Do not scale drawings - refer to figured dimensions only. Any discrepancies shall immediately be referred to the architect for clarification.


All drawings may not be reproduced or distributed without prior permission from the architect.

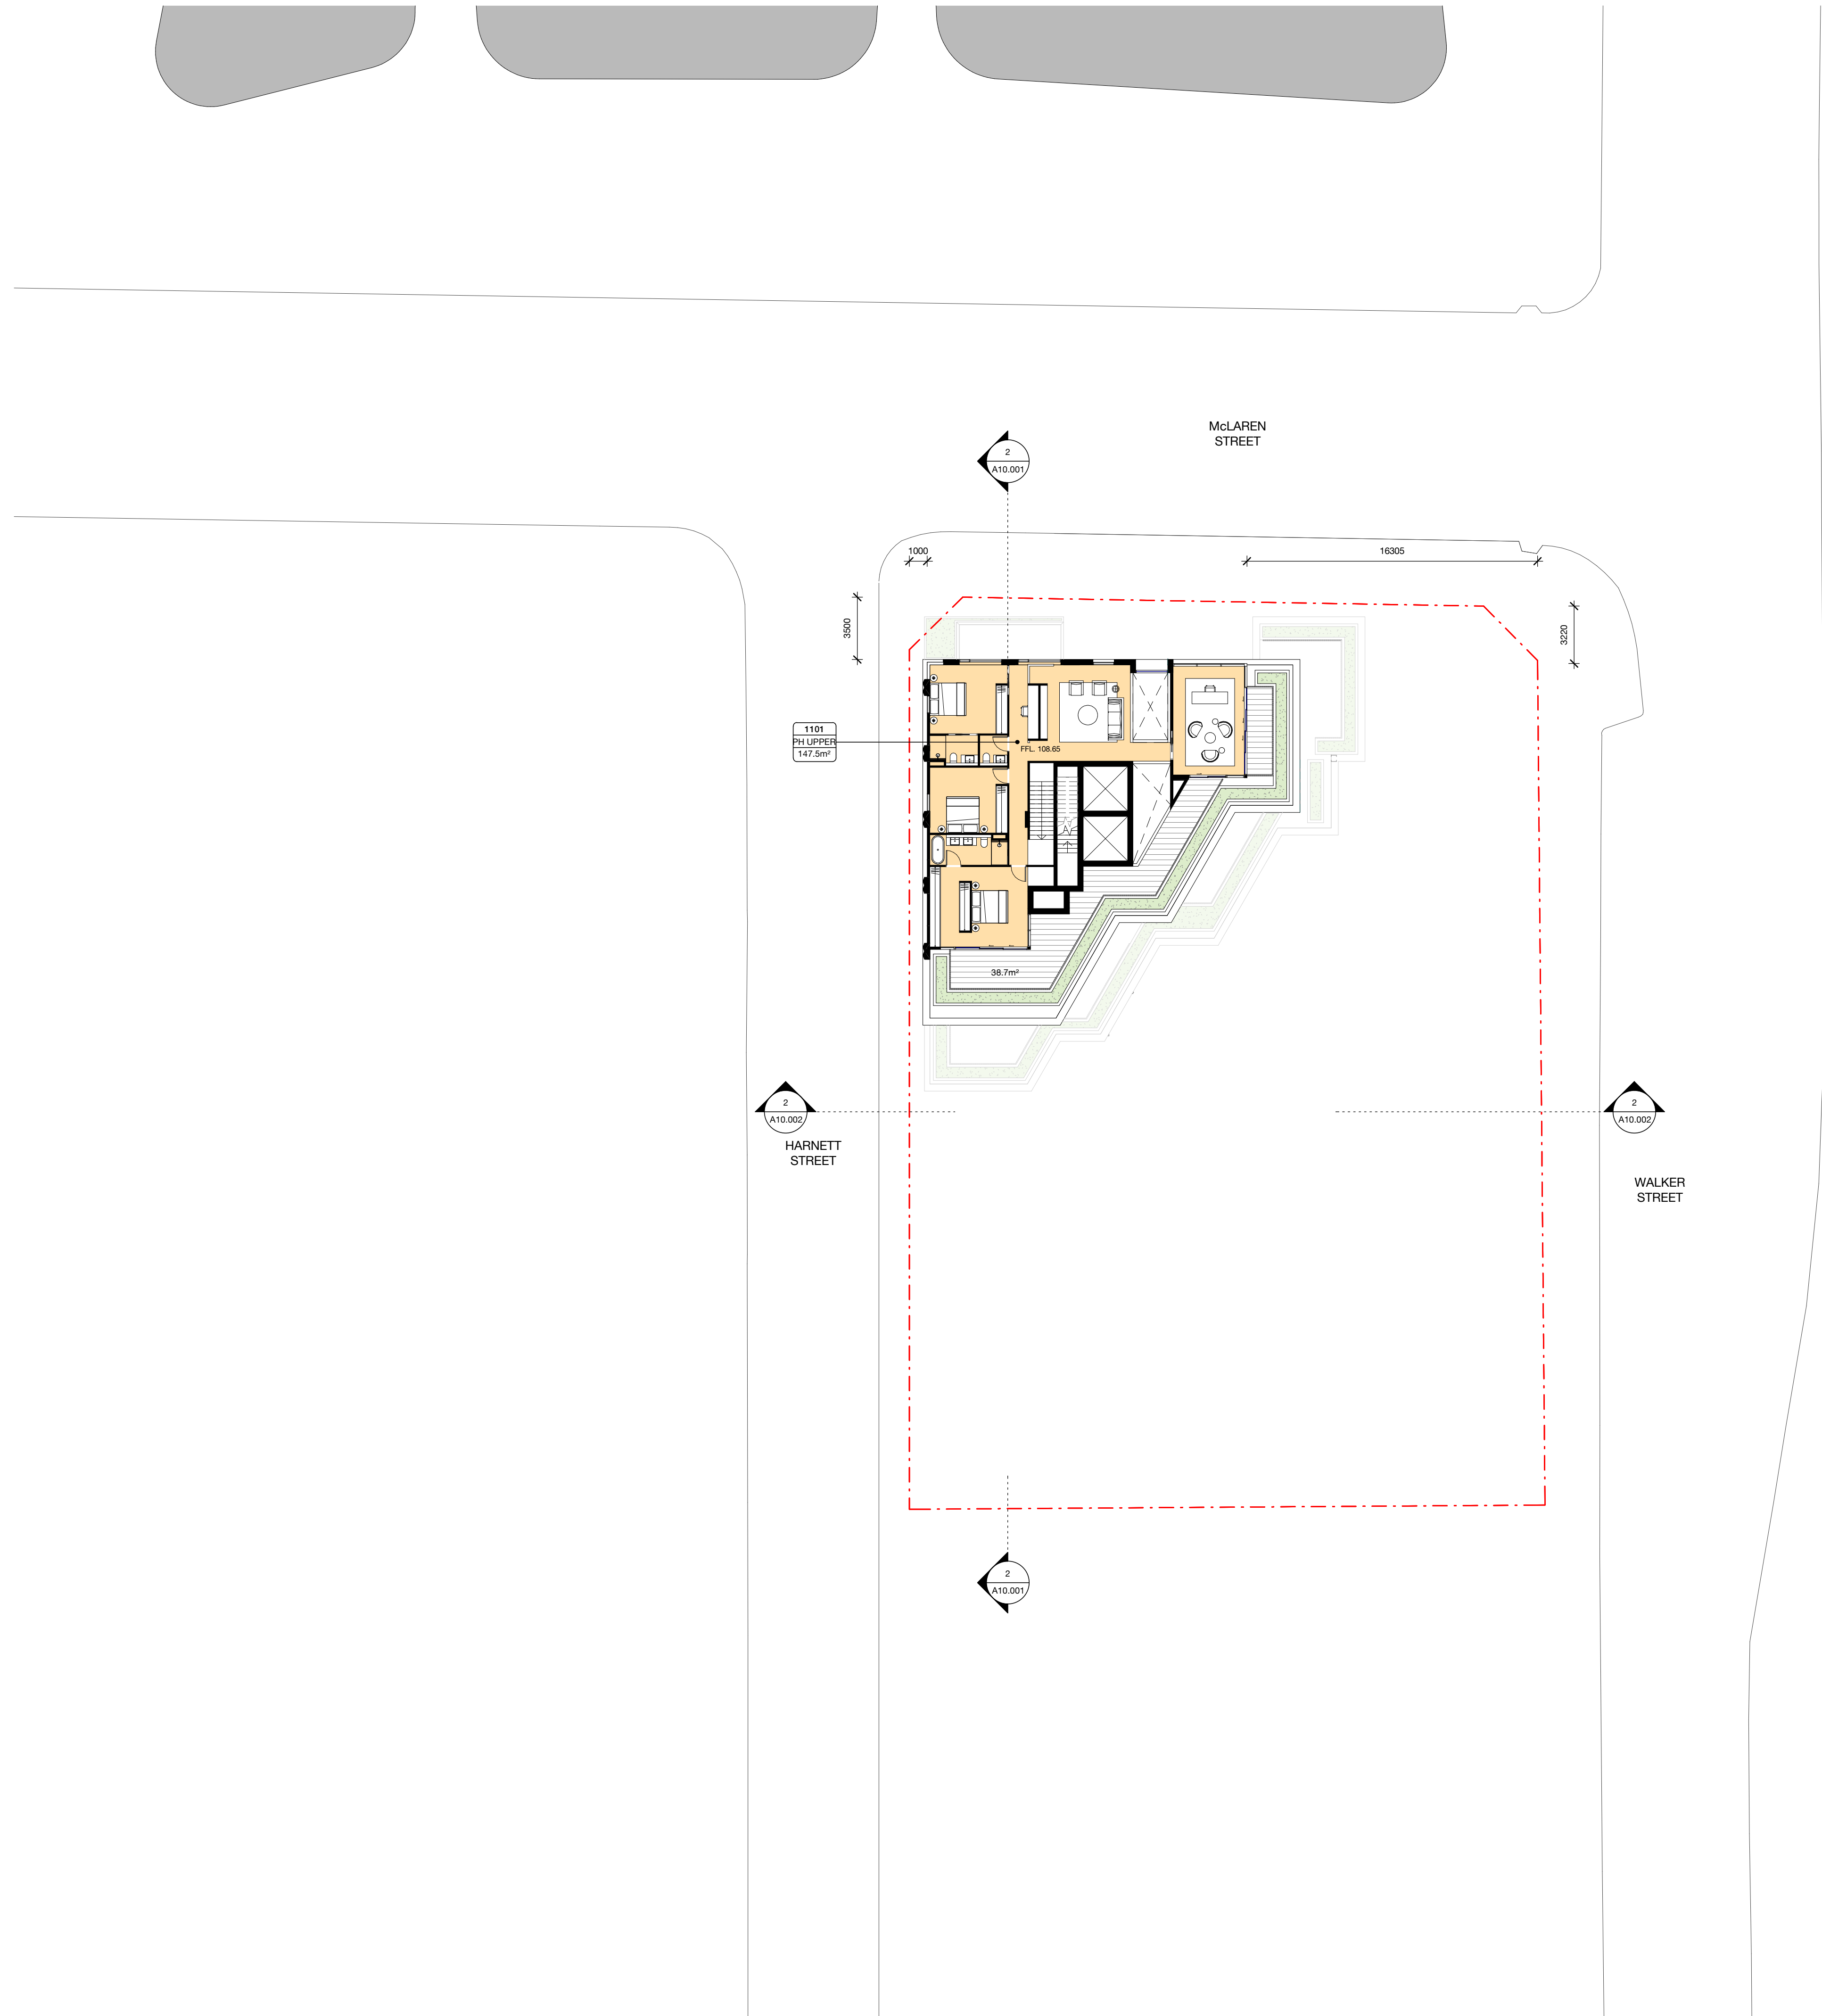

A	30.05.23	DA Issue	JW	MD
Rev	Date	Description	Initial	Checked

45 McLaren Street North Sydney

DA
Level 12

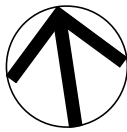

Status	For Approval		
Scale	1 : 200	@	A1
Drawn	MH	Checked	MD
Project No.	S12400		
Plot Date	23/02/2024 11:39:43 AM		
BIM	MCLARENST_BS_ARCH_R2023		

Drawing no.	Revision
A03.012	A

Melbourne 1 Nicholson Street
Melbourne VIC 3000 Australia
T 03 8664 6200 F 03 8664 6300
email mel@batesmart.com.au
http://www.batesmart.com.au

Sydney 43 Brisbane Street
Surry Hills NSW 2010 Australia
T 02 8354 5100 F 02 8354 5199
email syd@batesmart.com.au
http://www.batesmart.com.au


Bates Smart Architects Pty Ltd ABN 68 094 740 986
NSW Nominated Responsible Architects: Kellie Payne Reg. 6454 / Philip Vivian Reg. 6696 /
Guy Lake Reg. 7119 / Simon Swaney Reg. 7305 / Matt Allen Reg. 8498

BATESSMART™

Check all dimensions and site conditions prior to commencement of any work, the purchase or ordering of any materials, fittings, plant, services or equipment and the preparation of shop drawings and or the fabrication of any components.

Do not scale drawings - refer to figured dimensions only. Any discrepancies shall immediately be referred to the architect for clarification.

All drawings may not be reproduced or distributed without prior permission from the architect.

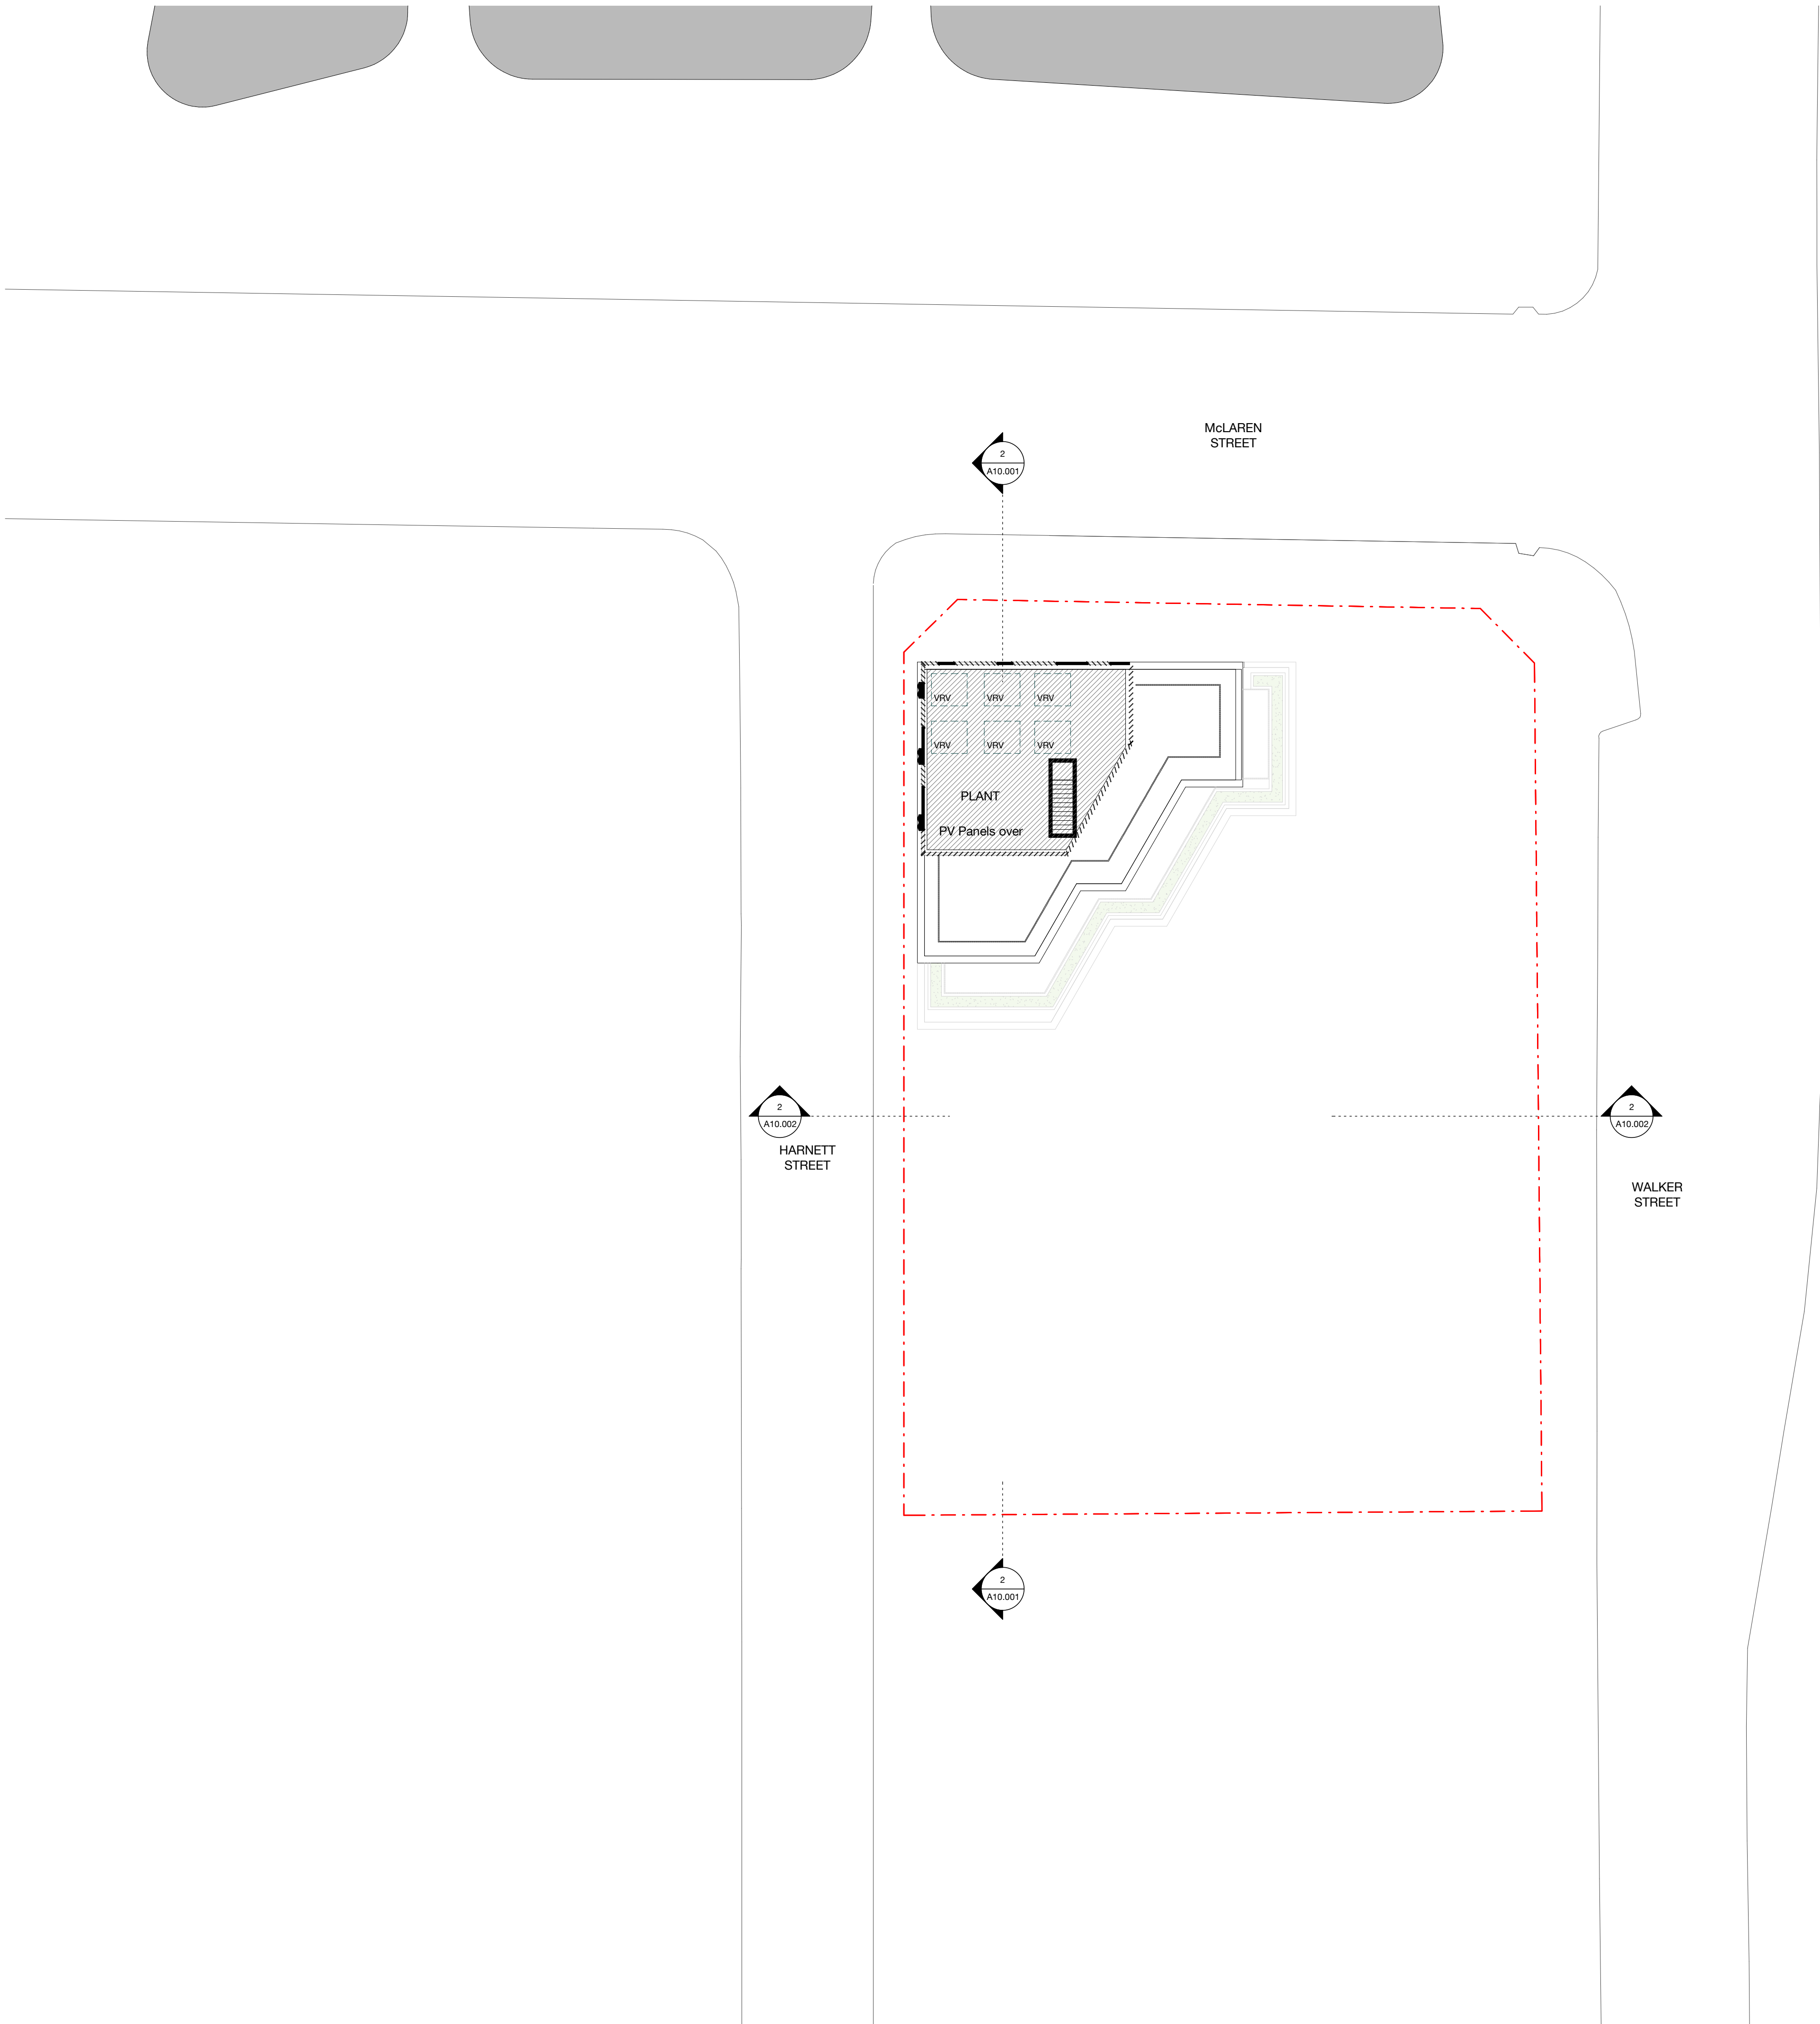

A	30.05.23	DA Issue	JW	MD
Rev	Date	Description	Initial	Checked

45 McLaren Street
North Sydney

DA
Roof



Status	For Approval		
Scale	1 : 200	@	A1
Drawn	MH	Checked	MD
Project No.	S12400		
Plot Date	23/02/2024 11:39:53 AM		
BIM	MCLARENST_BS_ARCH_R2023		

Drawing no.	Revision
A03.013	A

Melbourne 1 Nicholson Street
Melbourne VIC 3000 Australia
T 03 8664 6200 F 03 8664 6300
email mel@batesmart.com.au
http://www.batesmart.com.au

Sydney 43 Brisbane Street
Surry Hills NSW 2010 Australia
T 02 8354 5100 F 02 8354 5199
email syd@batesmart.com.au
http://www.batesmart.com.au

Bates Smart Architects Pty Ltd ABN 68 094 740 986
NSW Nominated Responsible Architects: Kellie Payne Reg. 6454 / Philip Vivian Reg. 6696 /
Guy Lake Reg. 7119 / Simon Swaney Reg. 7305 / Matt Allen Reg. 8498

BATESSMART™

c:\temp\45MCLARENST_BS_ARCH_DA_R2023_jshw@batesmart.com\4



Check all dimensions and site conditions prior to commencement of any work, the purchase or ordering of any materials, fittings, plant, services or equipment and the preparation of shop drawings and or the fabrication of any components.


Do not scale drawings - refer to figured dimensions only. Any discrepancies shall immediately be referred to the architect for clarification.

All drawings may not be reproduced or distributed without prior permission from the architect.

B	19.02.24	DA Issue	JS	MD
A	30.05.23	DA Issue	JW	MD
Rev	Date	Description	Initial	Checked

45 McLaren Street
North Sydney

DA
Basement 01

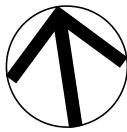

Status	For Approval
Scale	1 : 200 @ A1
Drawn	MH Checked MD
Project No.	S12400
Plot Date	23/02/2024 11:40:01 AM
BIM	MCLARENST_BS_ARCH_R2023

Drawing no.	Revision
A03.B01	B

Melbourne 1 Nicholson Street
Melbourne VIC 3000 Australia
T 03 8664 6200 F 03 8664 6300
email mel@batesmart.com.au
http://www.batesmart.com.au

Sydney 43 Brisbane Street
Surry Hills NSW 2010 Australia
T 02 8354 5100 F 02 8354 5199
email syd@batesmart.com.au
http://www.batesmart.com.au

Bates Smart Architects Pty Ltd ABN 68 094 740 986
NSW Nominated Responsible Architects: Kellie Payne Reg. 6454 / Philip Vivian Reg. 6696 /
Guy Lake Reg. 7119 / Simon Swaney Reg. 7305 / Matt Allen Reg. 8498

BATESSMART™

Check all dimensions and site conditions prior to commencement of any work, the purchase or ordering of any materials, fittings, plant, services or equipment and the preparation of shop drawings and or the fabrication of any components.

Do not scale drawings - refer to figured dimensions only. Any discrepancies shall immediately be referred to the architect for clarification.


All drawings may not be reproduced or distributed without prior permission from the architect.



B	19.02.24	DA Issue	JS	MD
A	30.05.23	DA Issue	JW	MD
Rev	Date	Description	Initial	Checked

45 McLaren Street
North Sydney

DA
Basement 02

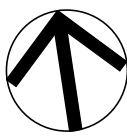

Status	For Approval		
Scale	1 : 200	@	A1
Drawn	MH	Checked	MD
Project No.	S12400		
Plot Date	23/02/2024 11:40:09 AM		
BIM	MCLARENST_BS_ARCH_R2023		

Drawing no.	Revision
A03.B02	B

Melbourne 1 Nicholson Street
Melbourne VIC 3000 Australia
T 03 8664 6200 F 03 8664 6300
email mel@batesmart.com.au
http://www.batesmart.com.au

Sydney 43 Brisbane Street
Surry Hills NSW 2010 Australia
T 02 8354 5100 F 02 8354 5199
email syd@batesmart.com.au
http://www.batesmart.com.au

Bates Smart Architects Pty Ltd ABN 68 094 740 986
NSW Nominated Responsible Architects: Kellie Payne Reg. 6454 / Philip Vivian Reg. 6696 /
Guy Lake Reg. 7119 / Simon Swaney Reg. 7305 / Matt Allen Reg. 8498

BATESSMART™

c:\temp\45MCLARENST_BS_ARCH_DA_R2023_jahin@batesmart.com.rvt



Check all dimensions and site conditions prior to commencement of any work, the purchase or ordering of any materials, fittings, plant, services or equipment and the preparation of shop drawings and or the fabrication of any components.

Do not scale drawings - refer to figured dimensions only. Any discrepancies shall immediately be referred to the architect for clarification.

All drawings may not be reproduced or distributed without prior permission from the architect.

CODE	DESCRIPTION
CO-01	PIGMENTED PRECAST CONCRETE - SAND TONE
CO-02	PIGMENTED PRECAST CONCRETE - TERRACOTTA TONE
MC-01	SOLID METAL CLADDING IN BRONZE FINISH
MP-01	METAL PLANTER BOX WITH BRONZE FINISH
MPG-01	METAL PERGOLA WITH BRONZE FINISH
LVR-01	FIXED VERTICAL LOUVRES IN BRONZE FINISH
CL-01	TRAVERTINE CLADDING
CL-02	SANDSTONE PLANTERS
GL-01	ALUMINIUM FRAMED WINDOW SYSTEM WITH CLEAR VISION GLASS
GL-02	ALUMINIUM FRAMED WINDOW SYSTEM WITH TRANSLUCENT REEDED GLASS
GL-03	SHADOW BOX
GL-04	LOUVRED ALUMINIUM WINDOW SYSTEM WITH CLEAR VISION GLASS
BAL-01	PERFORATED ALUMINIUM BALUSTRADE
BAL-02	PIGMENTED PRECAST CONCRETE BALUSTRADE WITH GLASS RAIL - SAND TONE
BAL-03	PERFORATED ALUMINIUM BALUSTRADE WITH INTEGRATED PLANTER
BAL-04	PALISADE BALUSTRADE

B	19.02.24	DA Issue	JS	MD
A	30.05.23	DA Issue	JW	MD
Rev	Date	Description	Initial	Checked

45 McLaren Street North Sydney

DA
Harnett Street Elevation (West)

Status	For Approval
Scale	1 : 200 @ A1
Drawn	MH Checked MD
Project No.	S12400
Plot Date	23/02/2024 12:12:01 PM
BIM	MCLARENST_BS_ARCH_R2023

Drawing no.	Revision
A09.001	B

Melbourne 1 Nicholson Street
Melbourne VIC 3000 Australia
T 03 8664 6200 F 03 8664 6300
email mel@batesmart.com.au
http://www.batesmart.com.au

Sydney 43 Brisbane Street
Surry Hills NSW 2010 Australia
T 02 8354 5100 F 02 8354 5199
email syd@batesmart.com.au
http://www.batesmart.com.au

Bates Smart Architects Pty Ltd ABN 68 094 740 986
NSW Nominated Responsible Architects: Kellie Payne Reg. 6454 / Philip Vivian Reg. 6696 /
Guy Lake Reg. 7119 / Simon Swaney Reg. 7305 / Matt Allen Reg. 8498


BATESSMART™

Check all dimensions and site conditions prior to commencement of any work, the purchase or ordering of any materials, fittings, plant, services or equipment and the preparation of shop drawings and or the fabrication of any components.

Do not scale drawings - refer to figured dimensions only. Any discrepancies shall immediately be referred to the architect for clarification.

All drawings may not be reproduced or distributed without prior permission from the architect.

CODE	DESCRIPTION
CO-01	PIGMENTED PRECAST CONCRETE - SAND TONE
CO-02	PIGMENTED PRECAST CONCRETE - TERRACOTTA TONE
MC-01	SOLID METAL CLADDING IN BRONZE FINISH
MP-01	METAL PLANTER BOX WITH BRONZE FINISH
MPG-01	METAL PERGOLA WITH BRONZE FINISH
LVR-01	FIXED VERTICAL LOUVRES IN BRONZE FINISH
CL-01	TRAVERTINE CLADDING
CL-02	SANDSTONE PLANTERS
GL-01	ALUMINIUM FRAMED WINDOW SYSTEM WITH CLEAR VISION GLASS
GL-02	ALUMINIUM FRAMED WINDOW SYSTEM WITH TRANSLUCENT REEDED GLASS
GL-03	SHADOW BOX
GL-04	LOUVRED ALUMINIUM WINDOW SYSTEM WITH CLEAR VISION GLASS
BAL-01	PERFORATED ALUMINIUM BALUSTRADE
BAL-02	PIGMENTED PRECAST CONCRETE BALUSTRADE WITH GLASS RAIL - SAND TONE
BAL-03	PERFORATED ALUMINIUM BALUSTRADE WITH INTEGRATED PLANTER
BAL-04	PALISADE BALUSTRADE

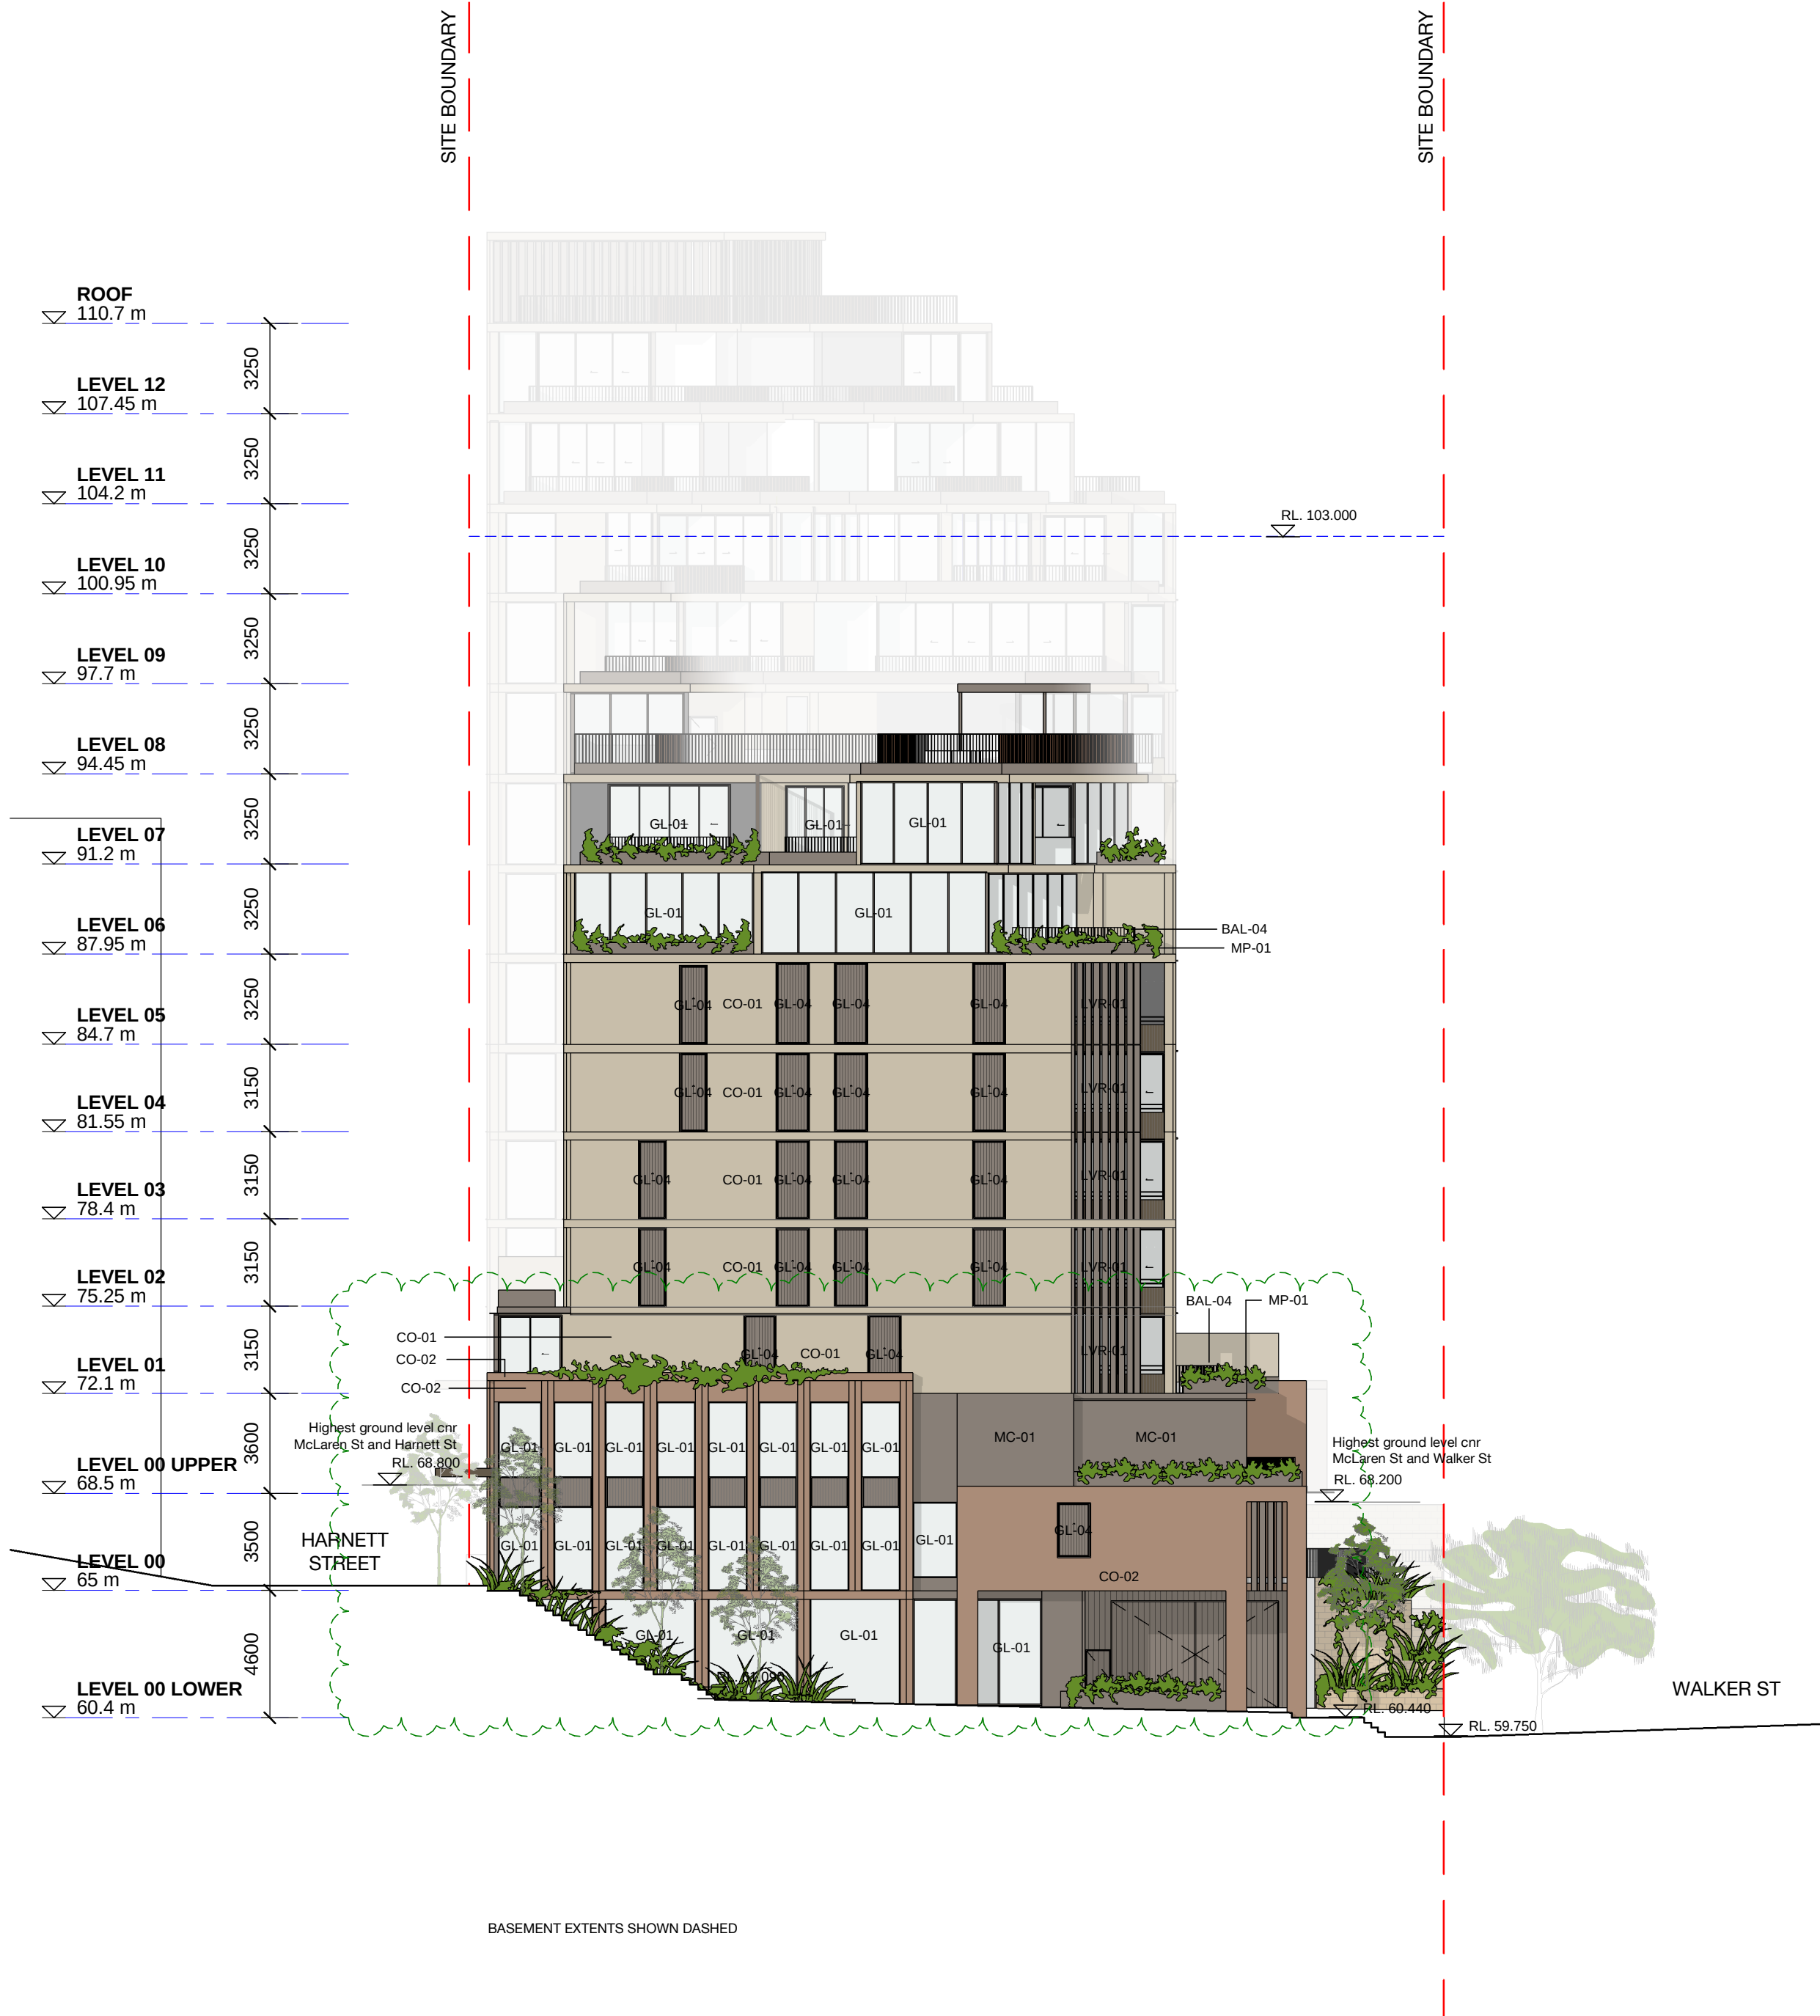

1 Through Site Link Elevation (South)
1 : 200



2 McLaren Street Elevation (North)
1 : 200

B	19.02.24	DA Issue	JS	MD
A	30.05.23	DA Issue	JW	MD
Rev	Date	Description	Initial	Checked

45 McLaren Street North Sydney

DA
McLaren Street and Through Site
Link Elevations (North and South)

Status	For Approval
Scale	1 : 200 @ A1
Drawn	MH Checked MD
Project No.	S12400
Plot Date	26/02/2024 3:49:20 PM
BIM	MCLARENST_BS_ARCH_R2023

Drawing no.	Revision
A09.002	B

Melbourne 1 Nicholson Street
Melbourne VIC 3000 Australia
T 03 8664 6200 F 03 8664 6300
email mel@batesmart.com.au
http://www.batesmart.com.au

Sydney 43 Brisbane Street
Surry Hills NSW 2010 Australia
T 02 8354 5100 F 02 8354 5199
email syd@batesmart.com.au
http://www.batesmart.com.au

Bates Smart Architects Pty Ltd ABN 68 094 740 986
NSW Nominated Responsible Architects: Kellie Payne Reg. 6454 / Philip Vivian Reg. 6696 /
Guy Lake Reg. 7119 / Simon Swaney Reg. 7305 / Matt Allen Reg. 8498

BATESSMART™

c:\temp\45MCLARENST_BS_ARCH_DA_R2023_jahm@batesmart.com.n4



Check all dimensions and site conditions prior to commencement of any work, the purchase or ordering of any materials, fittings, plant, services or equipment and the preparation of shop drawings and or the fabrication of any components.

Do not scale drawings - refer to figured dimensions only. Any discrepancies shall immediately be referred to the architect for clarification.

All drawings may not be reproduced or distributed without prior permission from the architect.

CODE	DESCRIPTION
CO-01	PIGMENTED PRECAST CONCRETE - SAND TONE
CO-02	PIGMENTED PRECAST CONCRETE - TERRACOTTA TONE
MC-01	SOLID METAL CLADDING IN BRONZE FINISH
MP-01	METAL PLANTER BOX WITH BRONZE FINISH
MPG-01	METAL PERGOLA WITH BRONZE FINISH
LVR-01	FIXED VERTICAL LOUVRES IN BRONZE FINISH
CL-01	TRAVERTINE CLADDING
CL-02	SANDSTONE PLANTERS
GL-01	ALUMINIUM FRAMED WINDOW SYSTEM WITH CLEAR VISION GLASS
GL-02	ALUMINIUM FRAMED WINDOW SYSTEM WITH TRANSLUCENT REEDED GLASS
GL-03	SHADOW BOX
GL-04	LOUVRED ALUMINIUM WINDOW SYSTEM WITH CLEAR VISION GLASS
BAL-01	PERFORATED ALUMINIUM BALUSTRADE
BAL-02	PIGMENTED PRECAST CONCRETE BALUSTRADE WITH GLASS RAIL - SAND TONE
BAL-03	PERFORATED ALUMINIUM BALUSTRADE WITH INTEGRATED PLANTER
BAL-04	PALISADE BALUSTRADE

B	19.02.24	DA Issue	JS	MD
A	30.05.23	DA Issue	JW	MD
Rev	Date	Description	Initial	Checked

45 McLaren Street North Sydney

DA
Walker Street Elevation (East)

Status	For Approval
Scale	1 : 200 @ A1
Drawn	MH Checked MD
Project No.	S12400
Plot Date	26/02/2024 3:50:17 PM
BIM	MCLARENST_BS_ARCH_R2023

Drawing no.	Revision
A09.003	B

Melbourne 1 Nicholson Street
Melbourne VIC 3000 Australia
T 03 8664 6200 F 03 8664 6300
email mel@batesmart.com.au
http://www.batesmart.com.au

Sydney 43 Brisbane Street
Surry Hills NSW 2010 Australia
T 02 8354 5100 F 02 8354 5199
email syd@batesmart.com.au
http://www.batesmart.com.au



Bates Smart Architects Pty Ltd ABN 68 094 740 986
NSW Nominated Responsible Architects: Kellie Payne Reg. 6454 / Philip Vivian Reg. 6696 /
Guy Lake Reg. 7119 / Simon Swaney Reg. 7305 / Matt Allen Reg. 8498

BATESSMART

Check all dimensions and site conditions prior to commencement of any work, the purchase or ordering of any materials, fittings, plant, services or equipment and the preparation of shop drawings and or the fabrication of any components.

Do not scale drawings - refer to figured dimensions only. Any discrepancies shall immediately be referred to the architect for clarification.

All drawings may not be reproduced or distributed without prior permission from the architect.

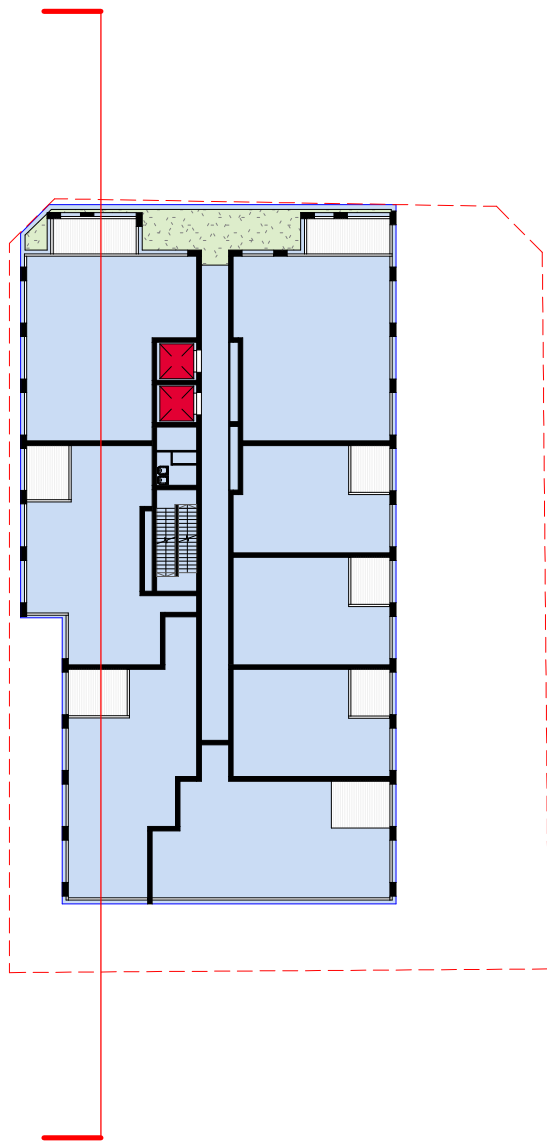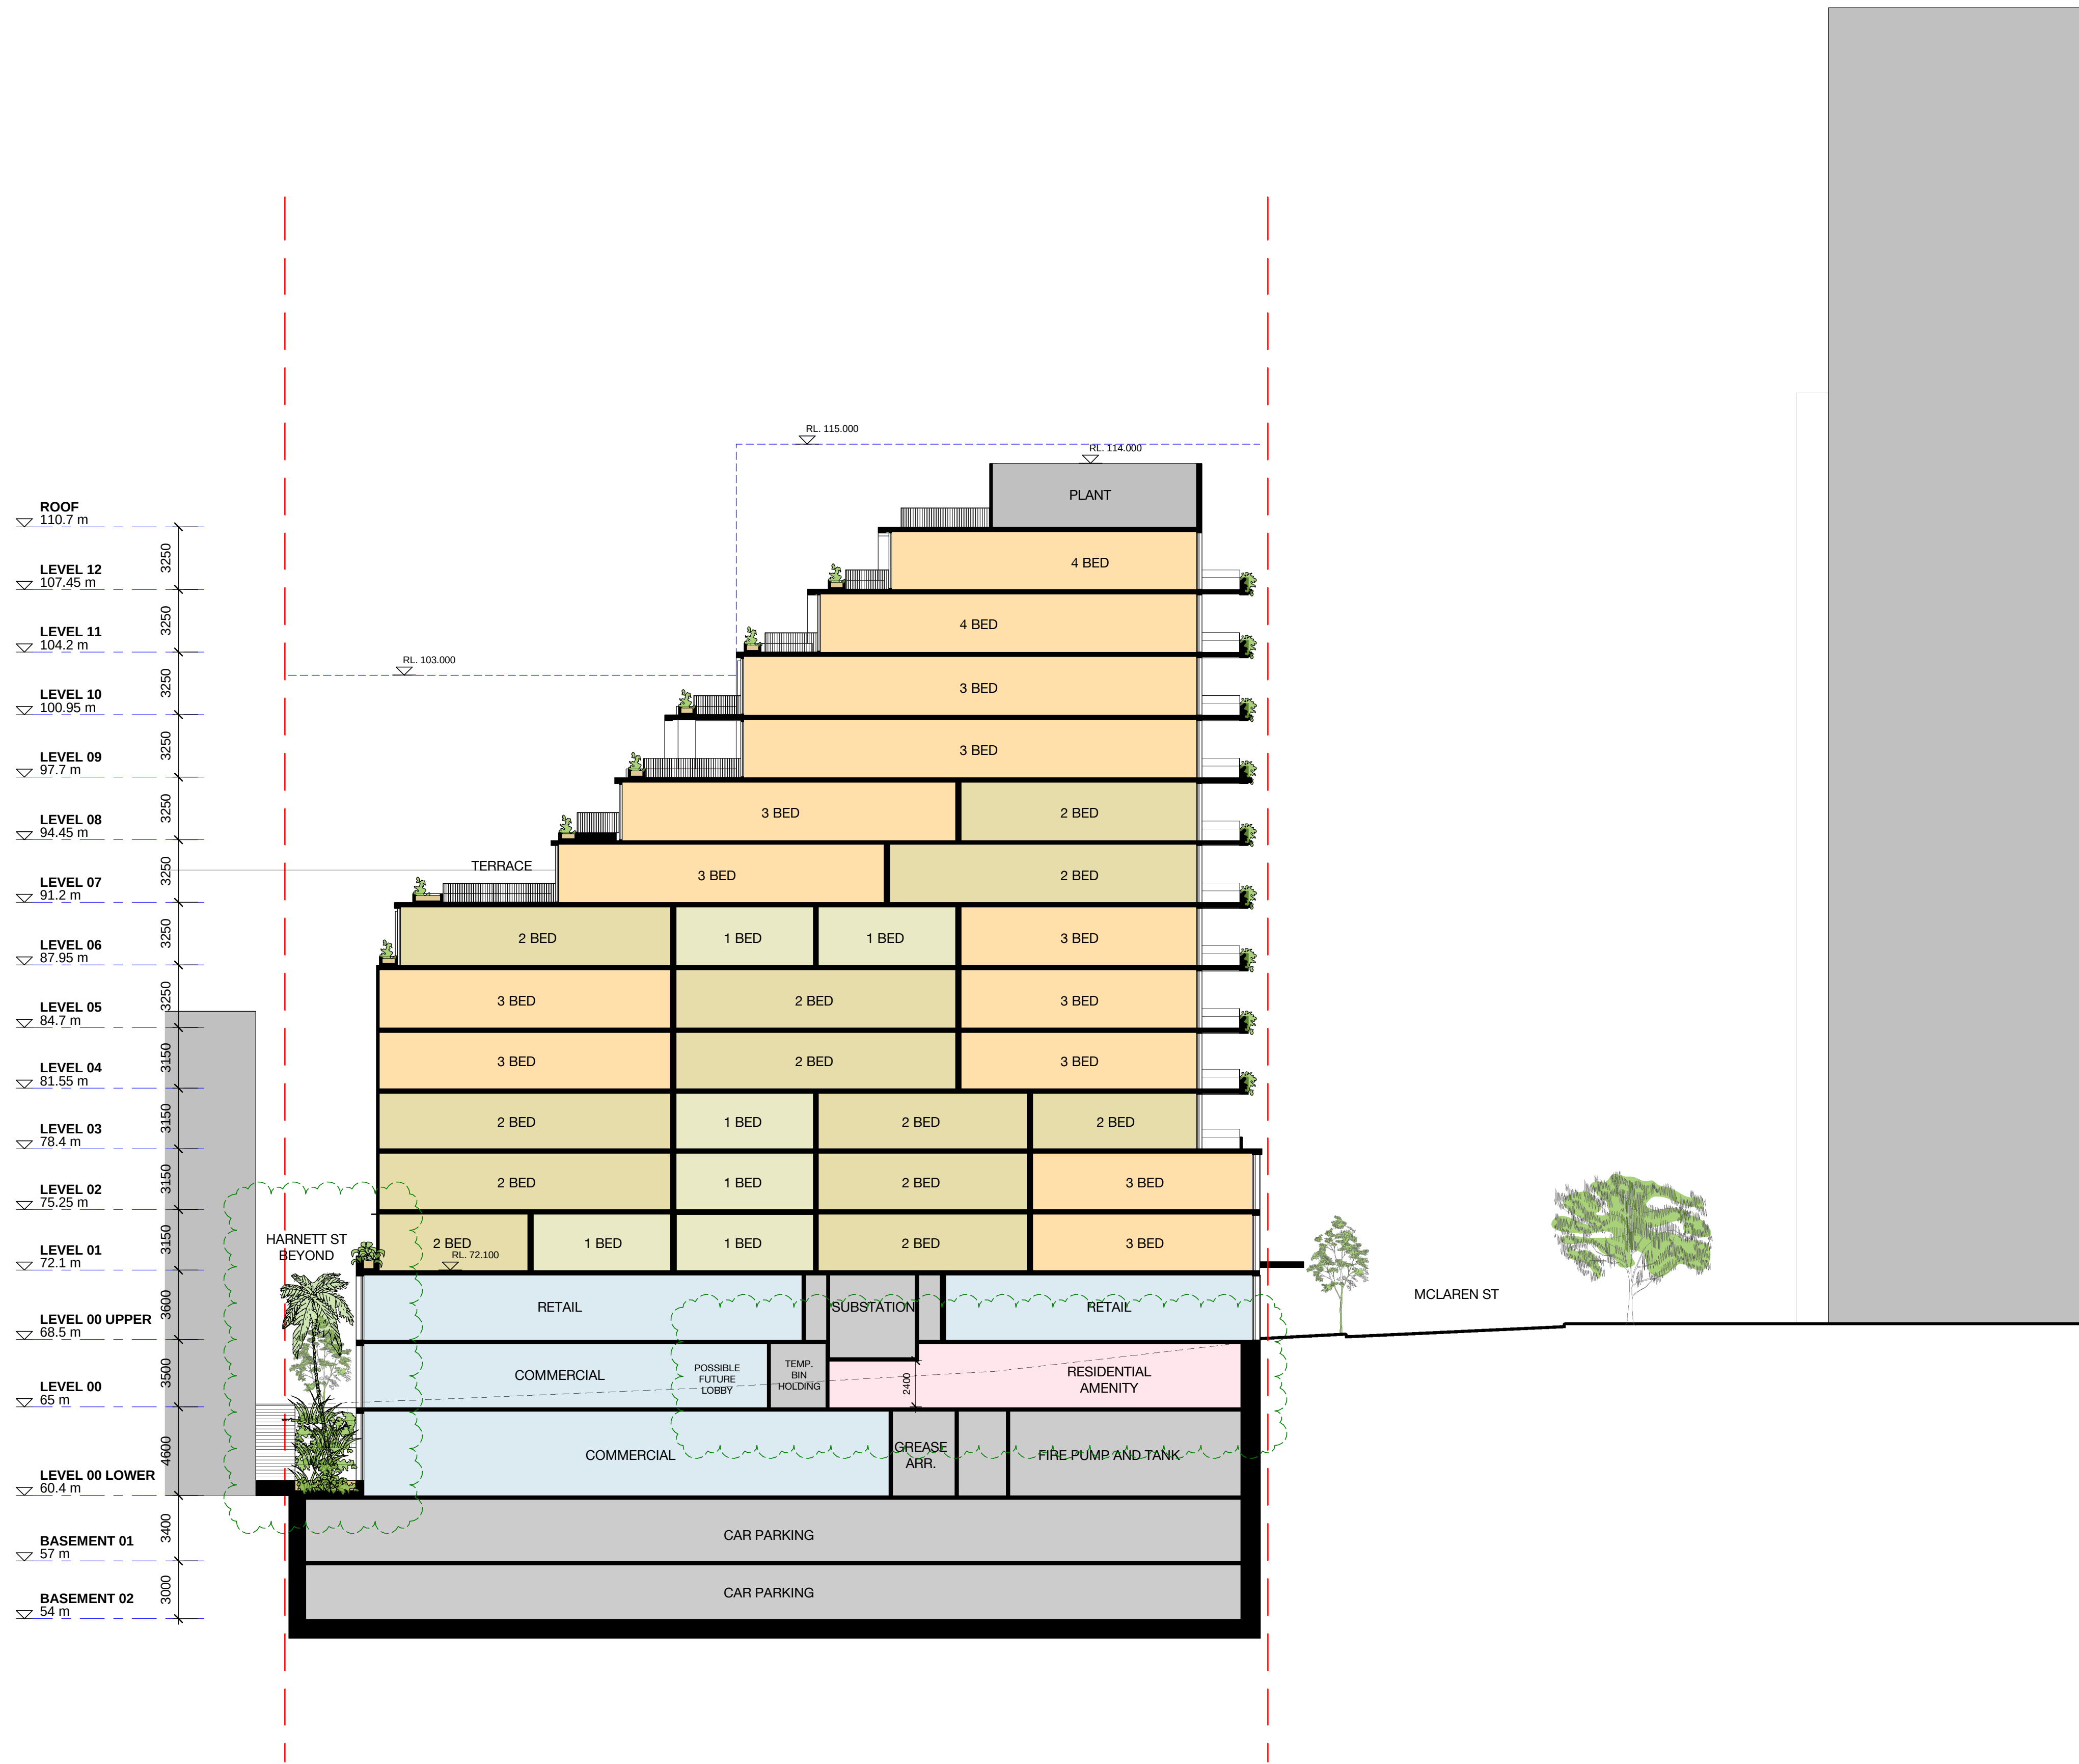

B	19.02.24	DA Issue	JS	MD
A	30.05.23	DA Issue	JW	MD
Rev	Date	Description	Initial	Checked

45 McLaren Street North Sydney

DA Section AA

Status	For Approval
Scale	As indicated @ A1
Drawn	ELH Checked MD
Project No.	S12400
Plot Date	19/02/2024 5:43:38 PM
BIM	MCLARENST_BS_ARCH_R2020
Drawing no.	Revision

A10.001

B

Melbourne 1 Nicholson Street
Melbourne VIC 3000 Australia
T 03 8664 6200 F 03 8664 6300
email mel@batesmart.com.au
http://www.batesmart.com.au

Sydney 43 Brisbane Street
Surry Hills NSW 2010 Australia
T 02 8354 5100 F 02 8354 5199
email syd@batesmart.com.au
http://www.batesmart.com.au


Bates Smart Architects Pty Ltd ABN 68 094 740 986
NSW Nominated Responsible Architects: Kellie Payne Reg. 6454 / Philip Vivian Reg. 6696 /
Guy Lake Reg. 7119 / Simon Swaney Reg. 7305 / Matt Allen Reg. 8498

BATESSMART™

Check all dimensions and site conditions prior to commencement of any work, the purchase or ordering of any materials, fittings, plant, services or equipment and the preparation of shop drawings and or the fabrication of any components.

Do not scale drawings - refer to figured dimensions only. Any discrepancies shall immediately be referred to the architect for clarification.

All drawings may not be reproduced or distributed without prior permission from the architect.

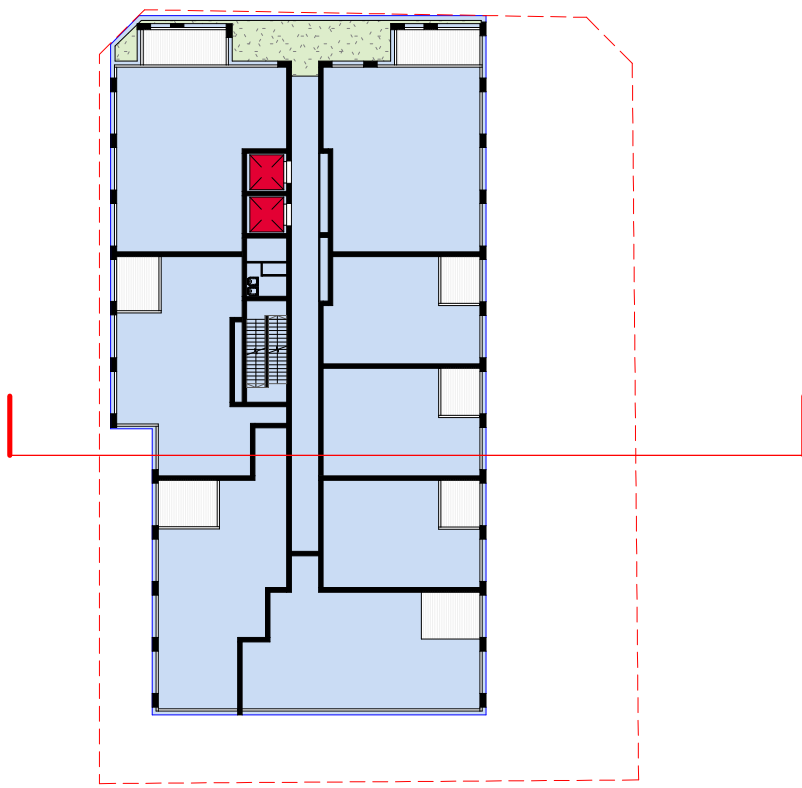

B	19.02.24	DA Issue	JS	MD
A	30.05.23	DA Issue	JW	MD
Rev	Date	Description	Initial	Checked

45 McLaren Street North Sydney

DA Section BB

Status	For Approval		
Scale	As indicated	@	A1
Drawn	MH	Checked	MD
Project No.	S12400		
Plot Date	19/02/2024 5:43:53 PM		
BIM	MCLARENST_BS_ARCH_R2020		





Drawing no.	Revision
A10.002	B

Melbourne 1 Nicholson Street
Melbourne VIC 3000 Australia
T 03 8664 6200 F 03 8664 6300
email mel@batesmart.com.au
http://www.batesmart.com.au

Sydney 43 Brisbane Street
Surry Hills NSW 2010 Australia
T 02 8354 5100 F 02 8354 5199
email syd@batesmart.com.au
http://www.batesmart.com.au

Bates Smart Architects Pty Ltd ABN 68 094 740 986
NSW Nominated Responsible Architects: Kellie Payne Reg. 6454 / Philip Vivian Reg. 6696 /
Guy Lake Reg. 7119 / Simon Swaney Reg. 7305 / Matt Allen Reg. 8498

BATESSMART™

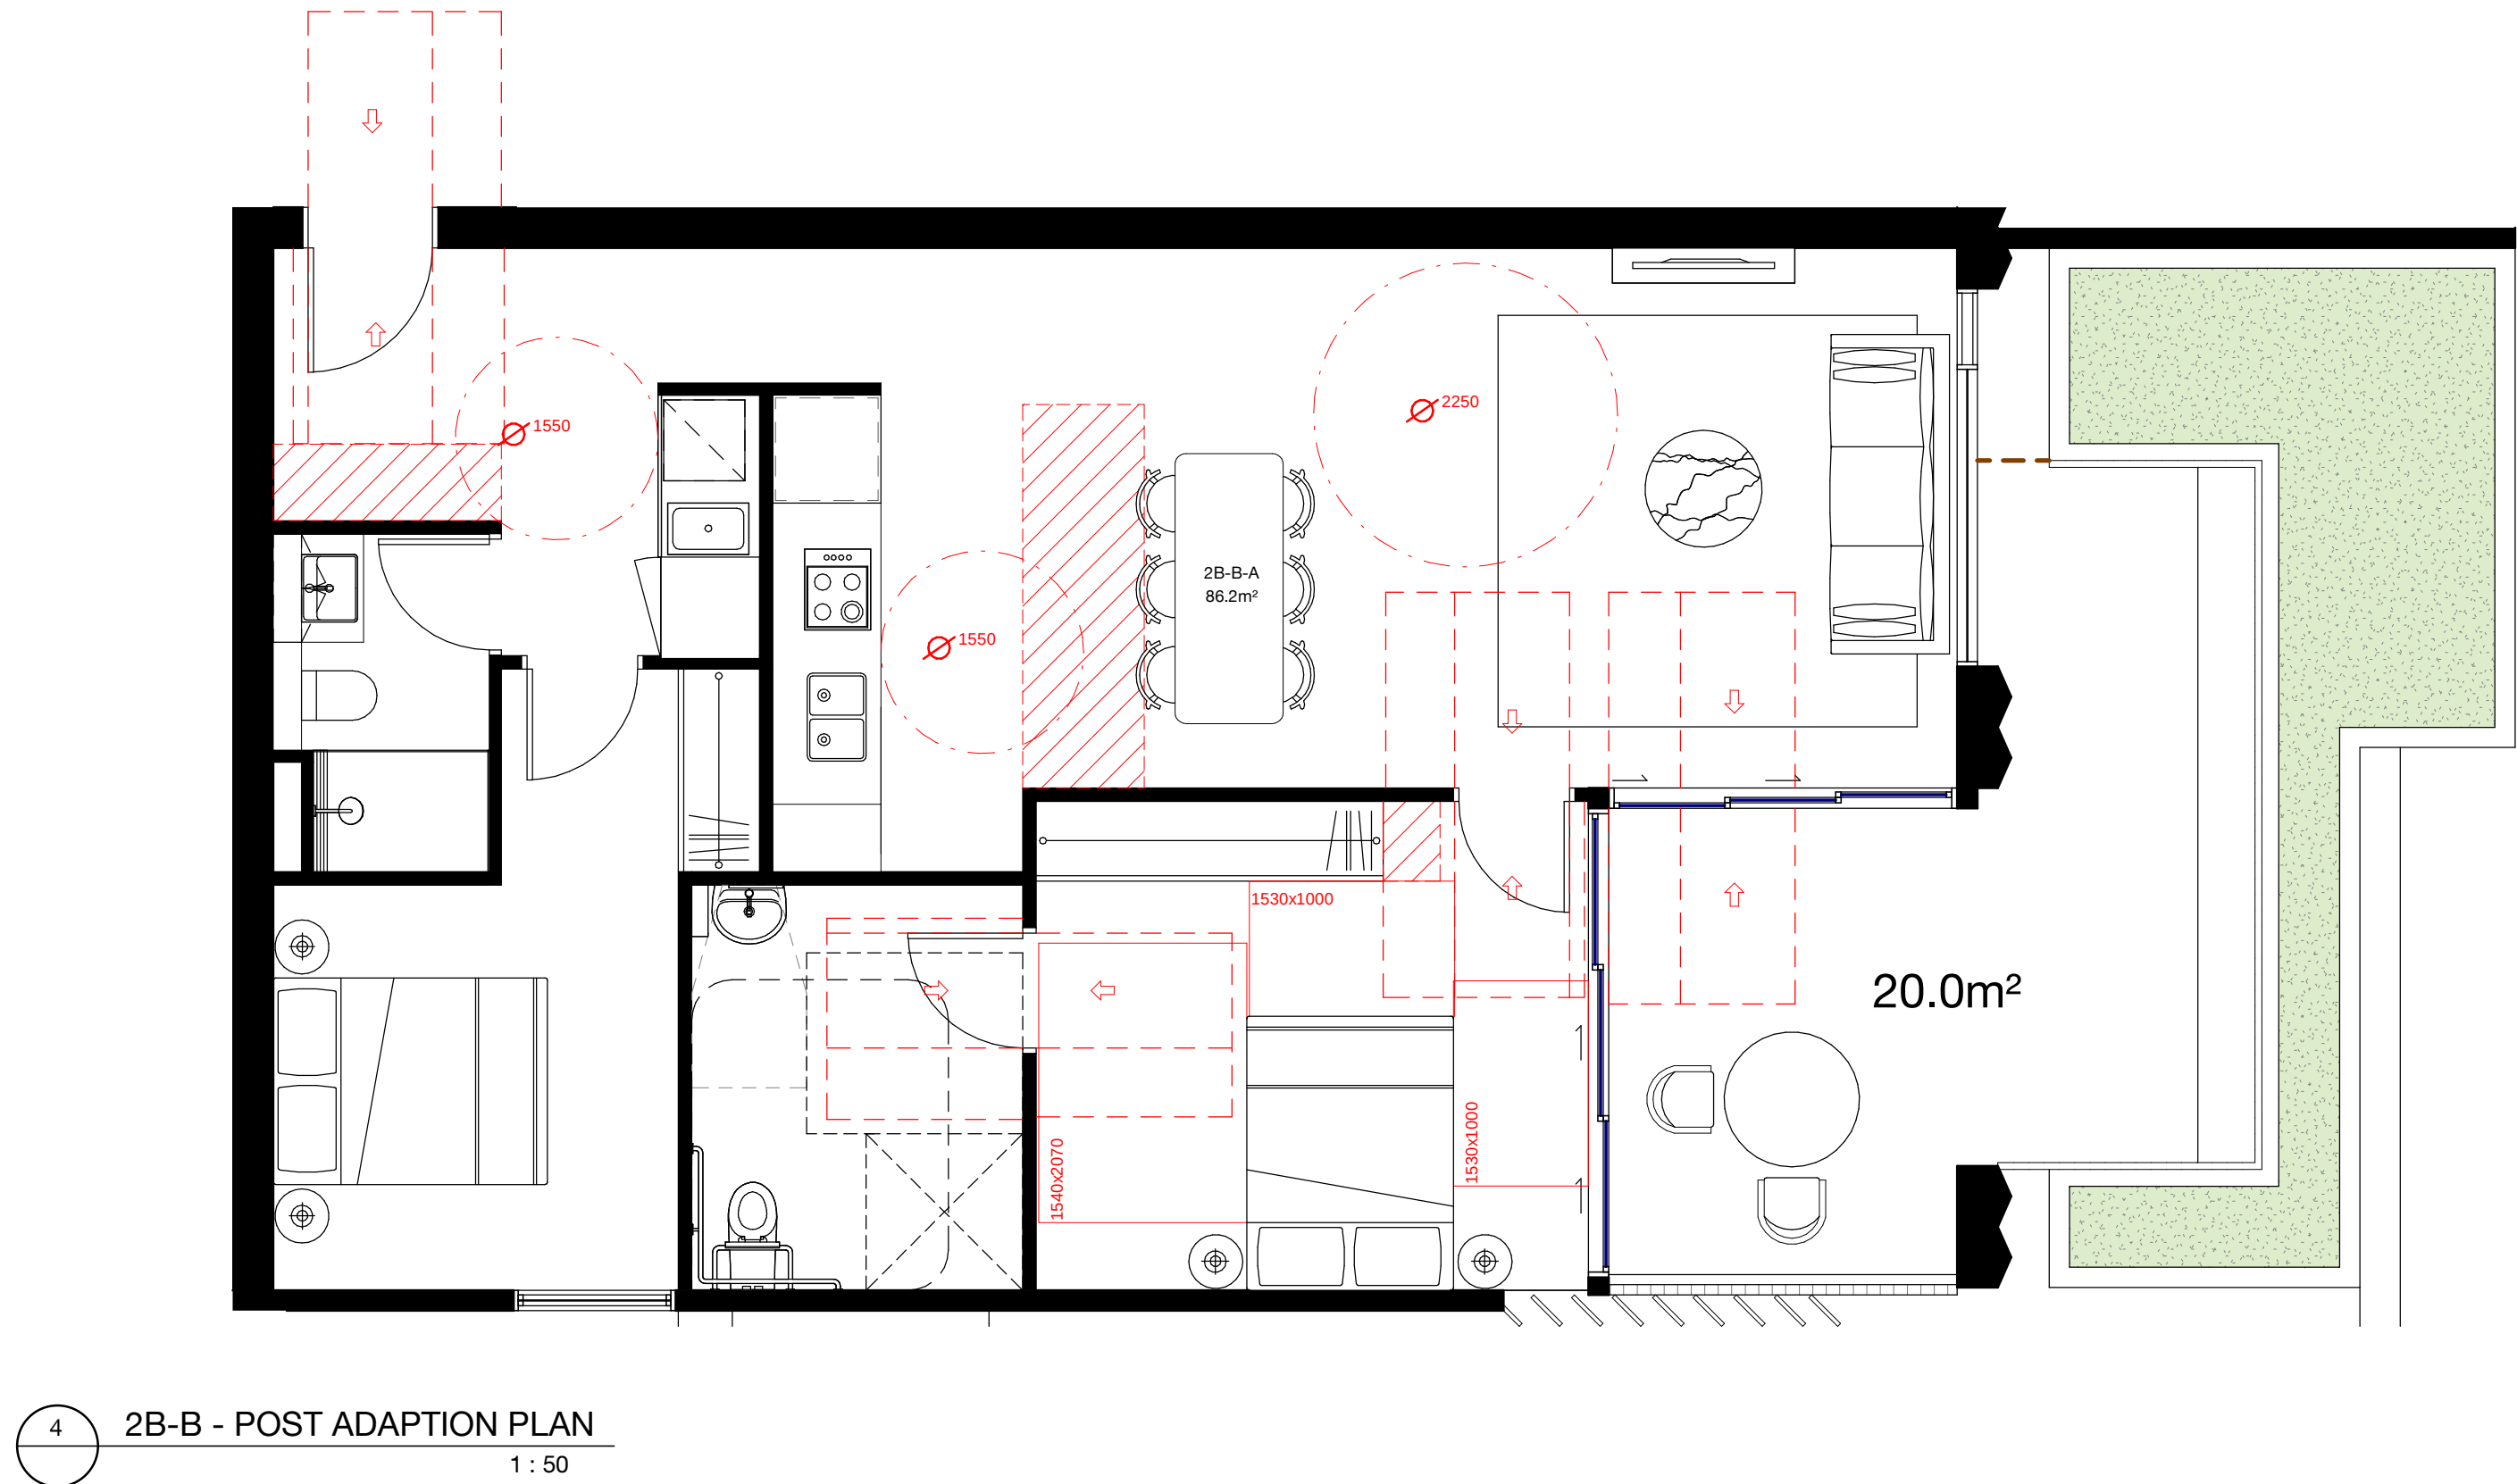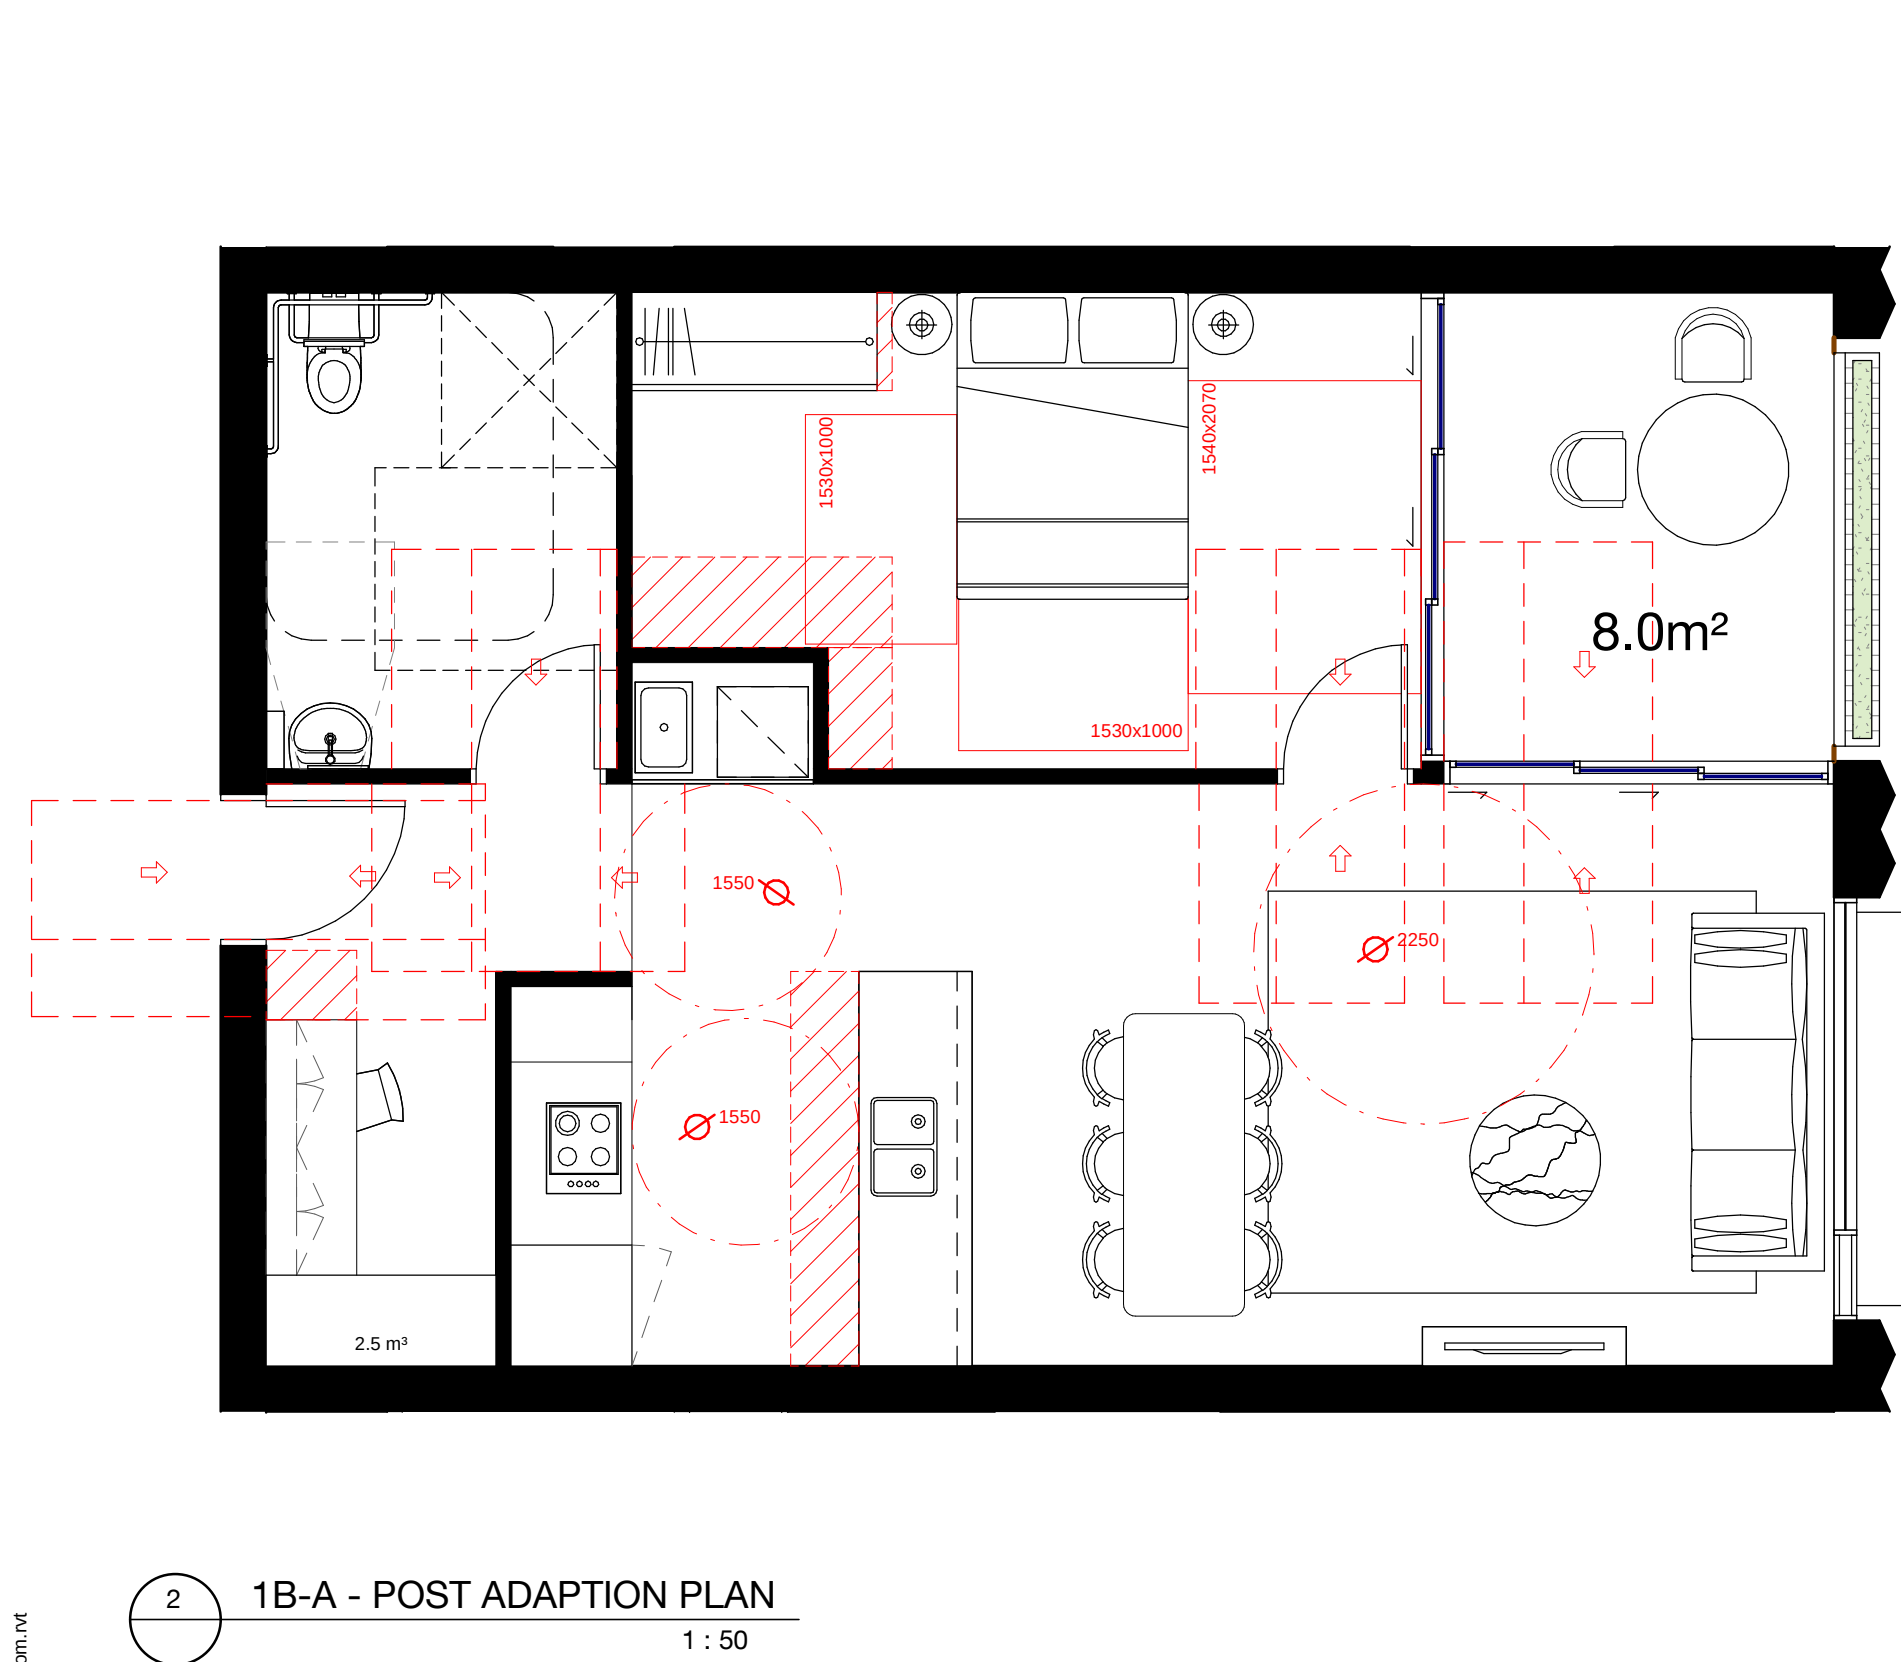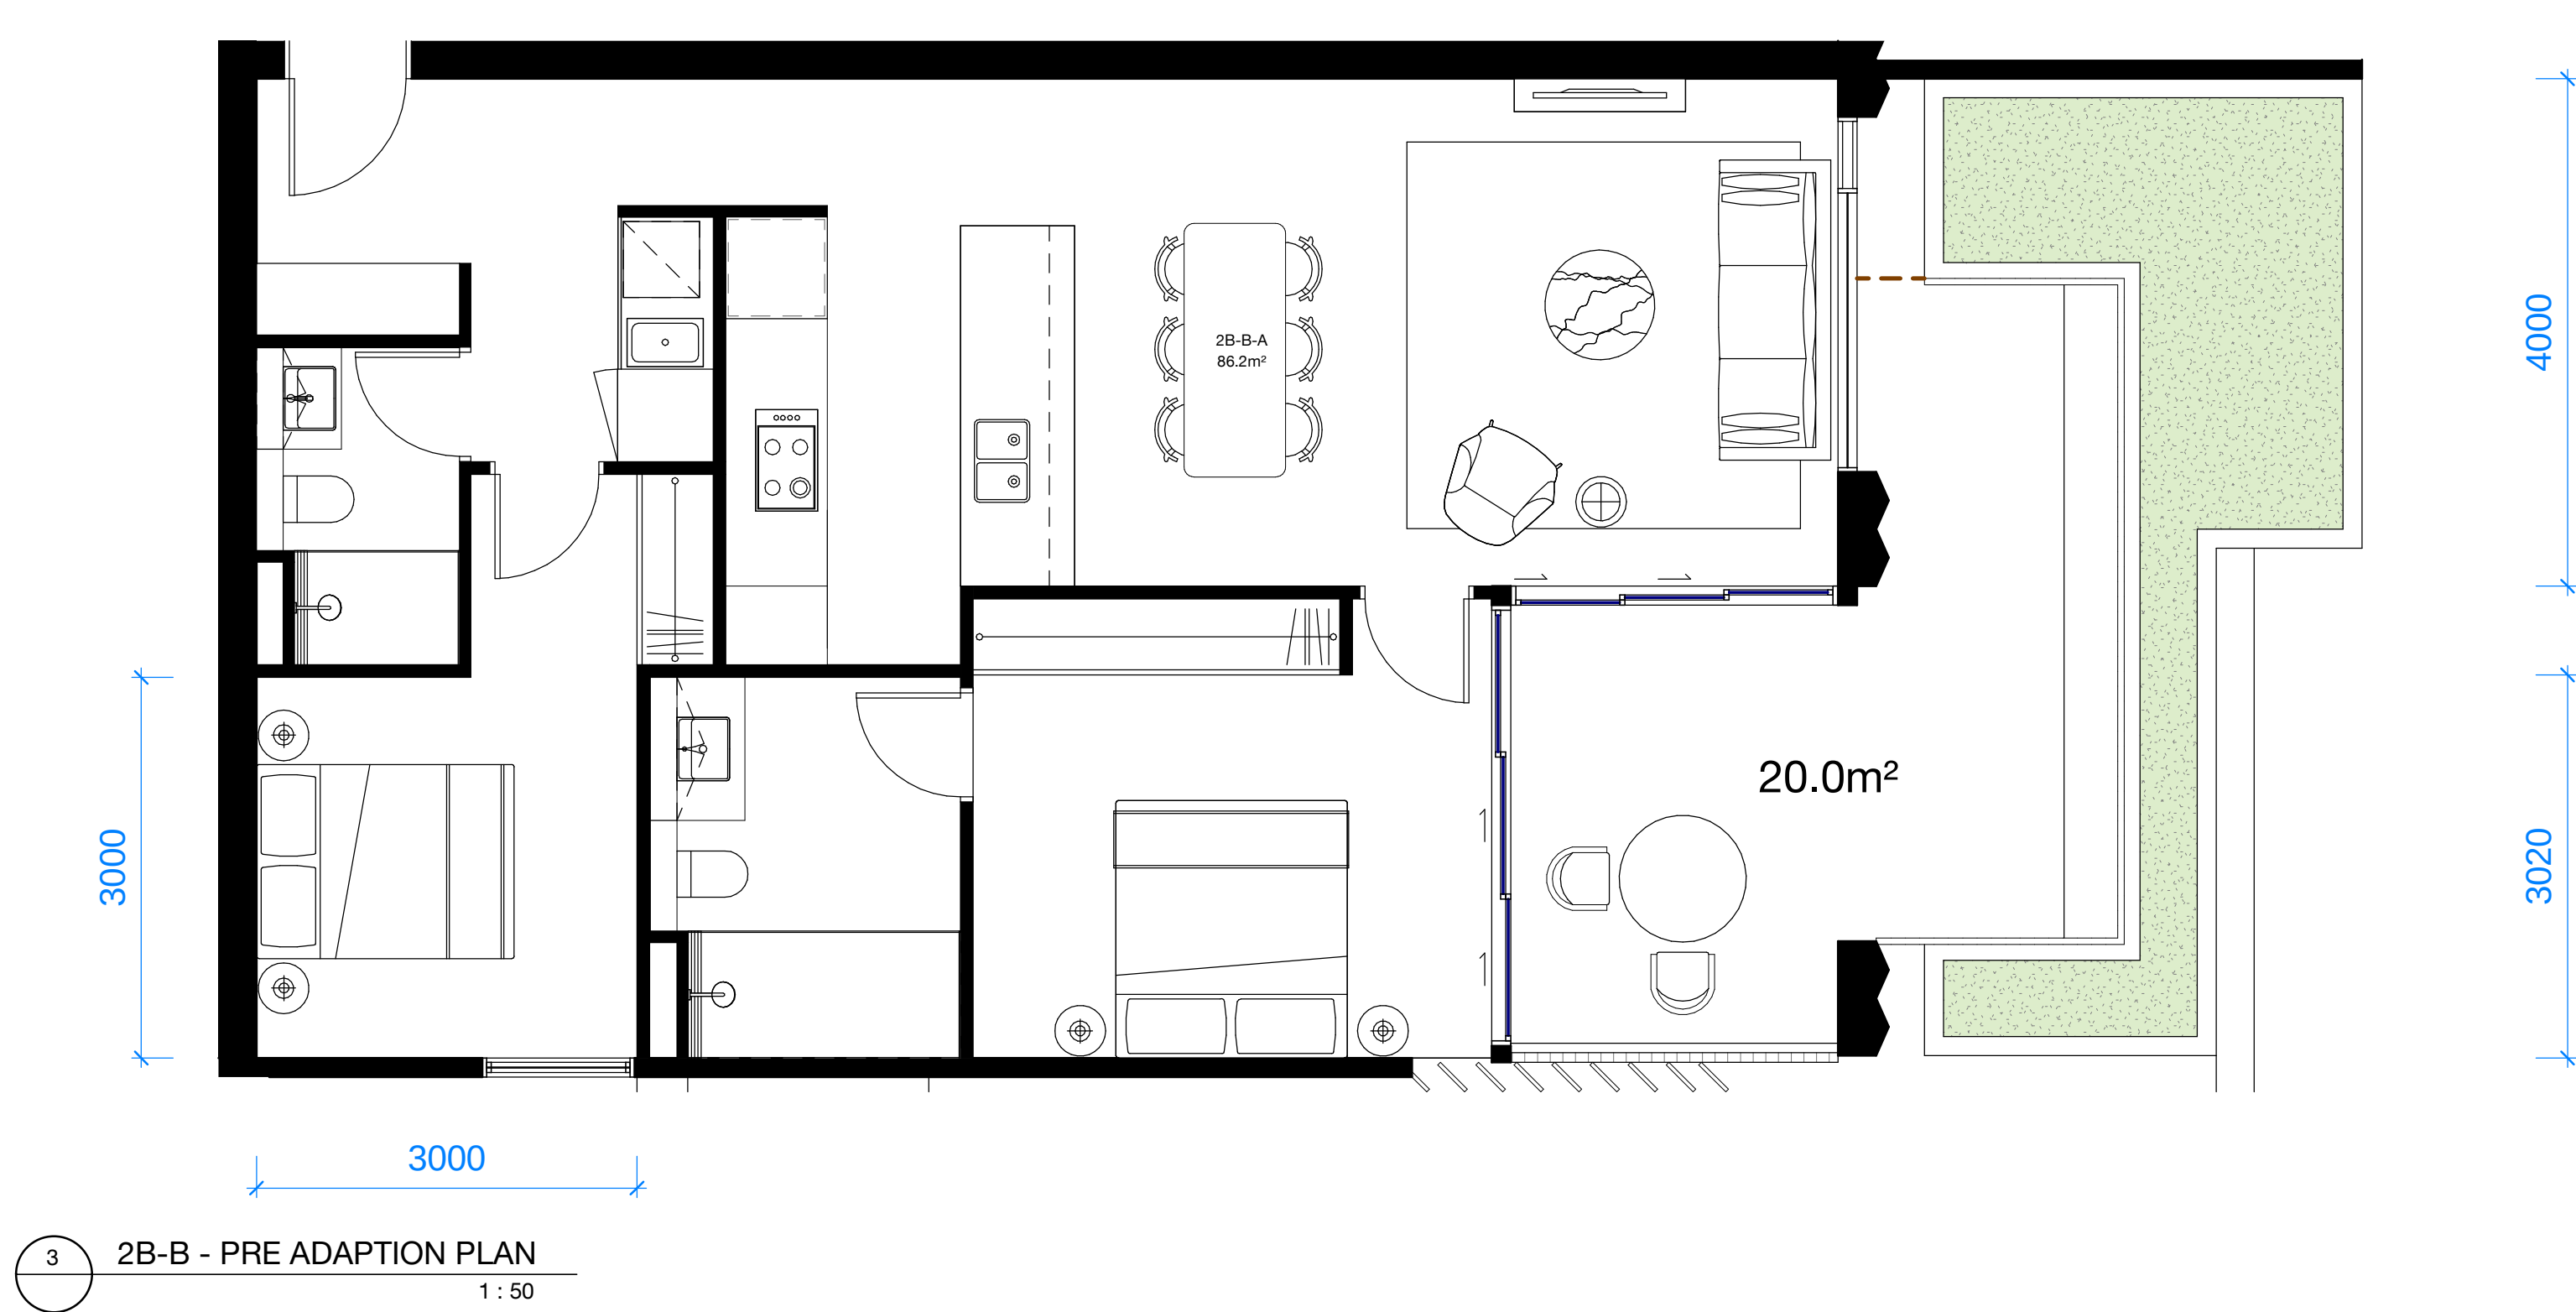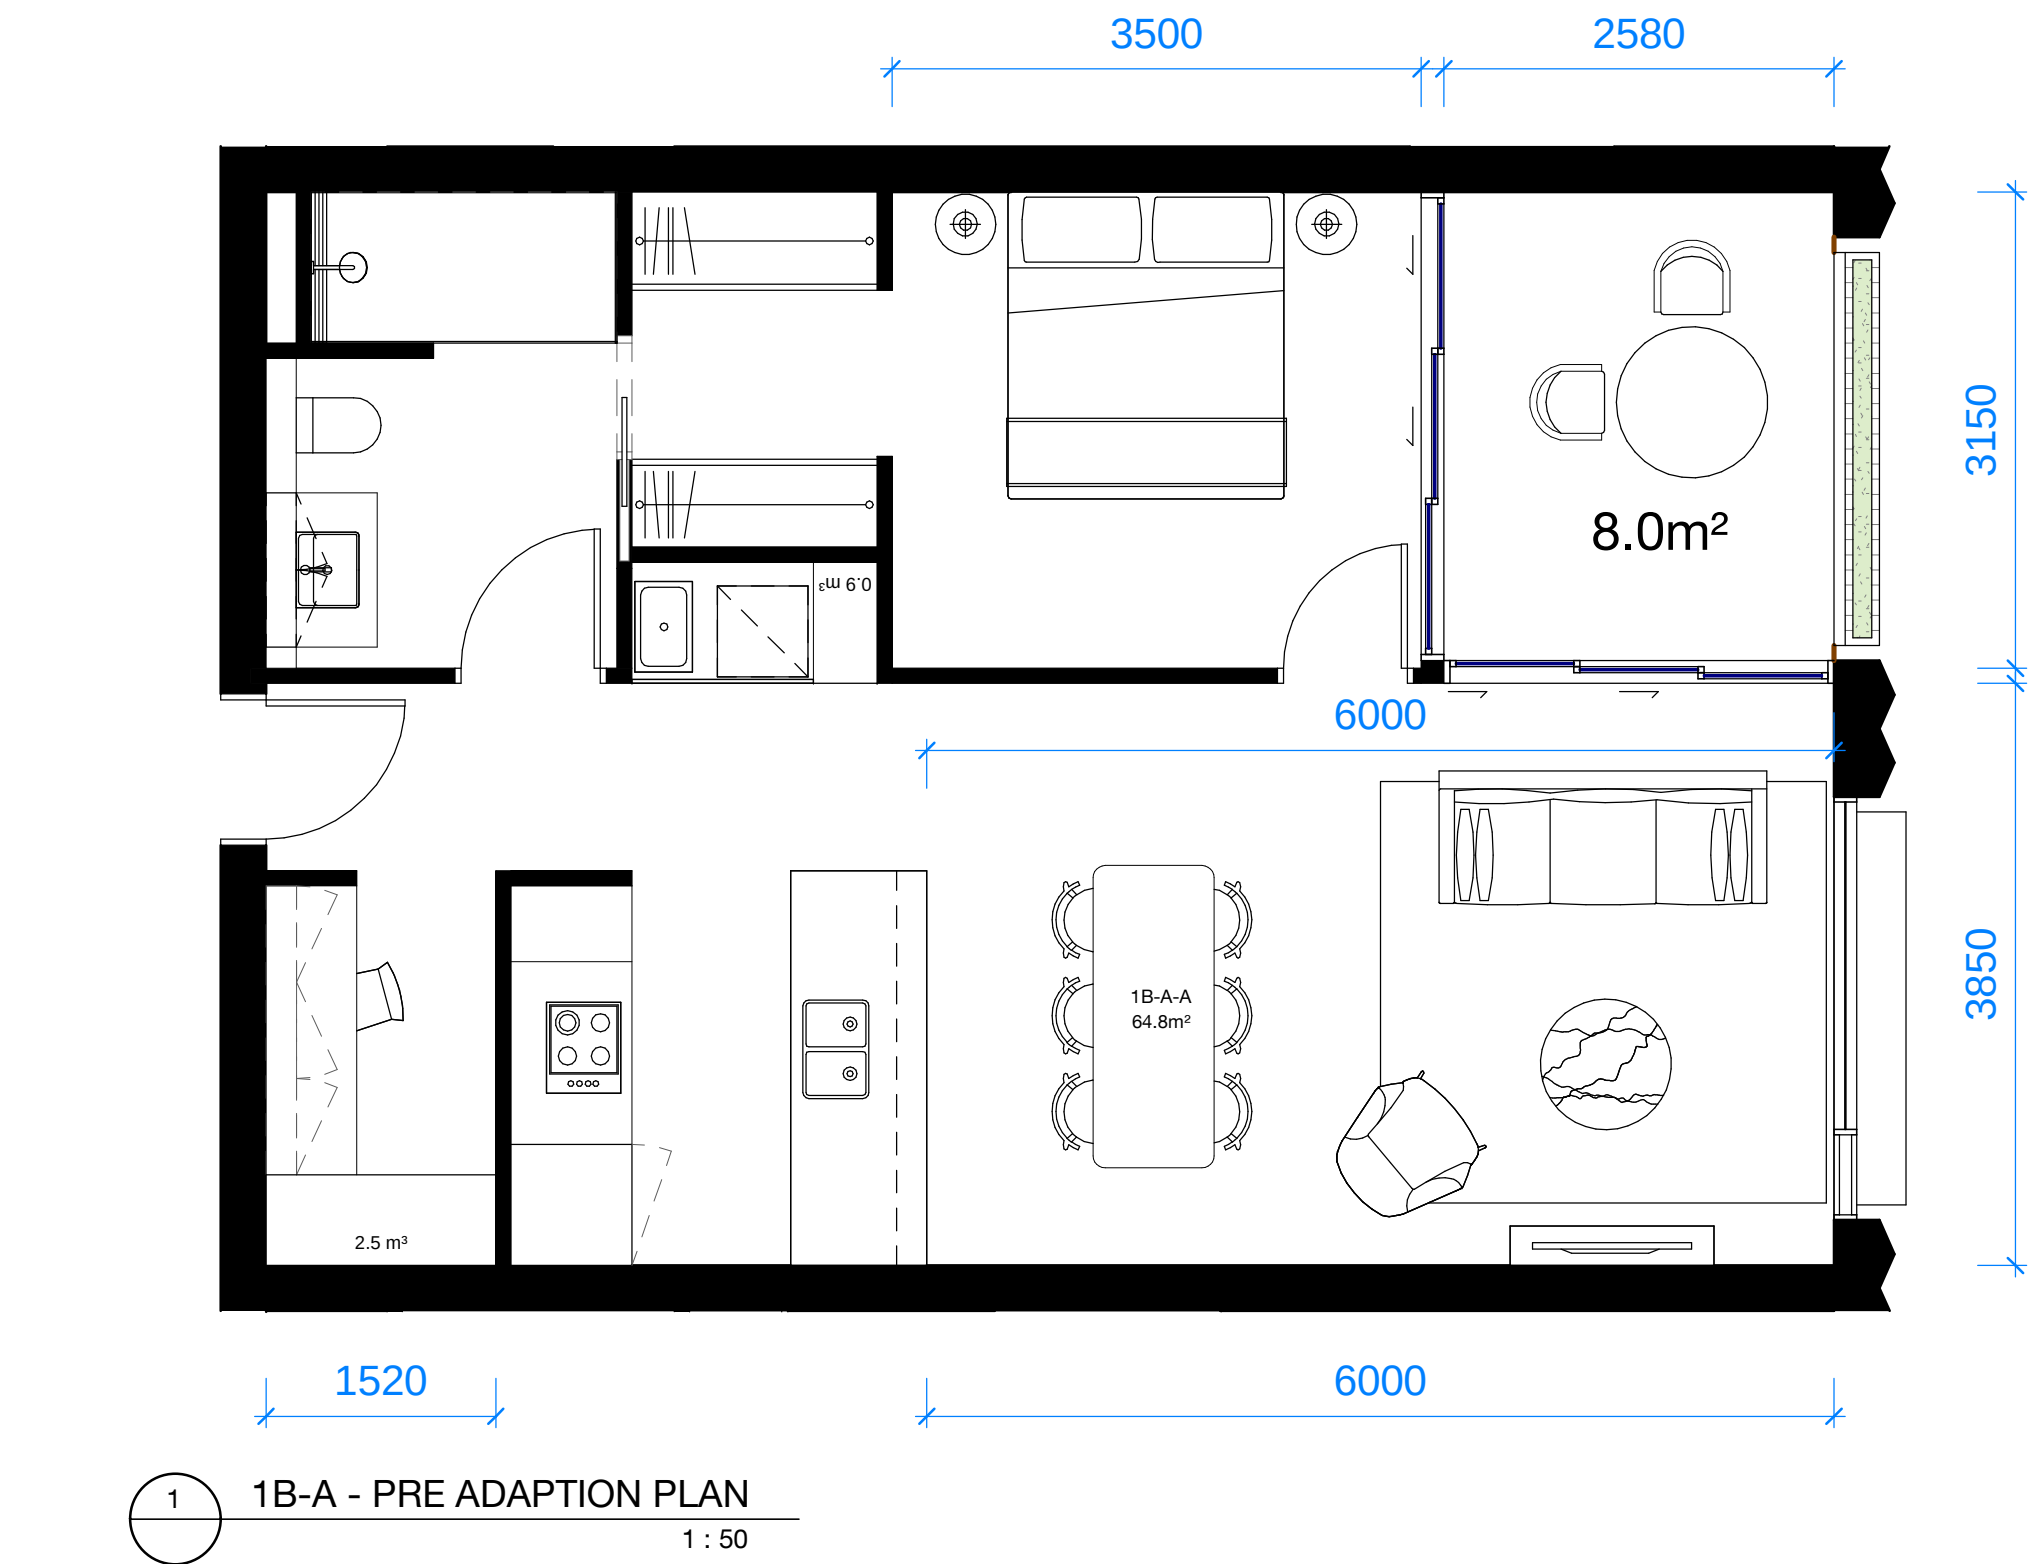

Check all dimensions and site conditions prior to commencement of any work, the purchase or ordering of any materials, fittings, plant, services or equipment and the preparation of shop drawings and or the fabrication of any components.

Do not scale drawings - refer to figured dimensions only. Any discrepancies shall immediately be referred to the architect for clarification.

All drawings may not be reproduced or distributed without prior permission from the architect.

Adaptable Apartments		
Name	Level	Number
1B-A-A	LEVEL 04	404
1B-A-A: 1		
2B-B-A	LEVEL 01	106
2B-B-A: 1		
3B-C-A	LEVEL 02	202
3B-C-A: 1		
3B-D-A	LEVEL 03	302
3B-D-A	LEVEL 04	402
3B-D-A	LEVEL 05	502
3B-D-A	LEVEL 06	602
3B-D-A	LEVEL 07	702
3B-D-A	LEVEL 08	802
3B-D-A: 6		
3B-H-A	LEVEL 06	603
3B-H-A	LEVEL 07	703
3B-H-A: 2		
3B-N-A	LEVEL 08	803
3B-N-A: 1		
3B-O-A	LEVEL 09	902
3B-O-A: 1		
3B-P-A	LEVEL 10	1002
3B-P-A: 1		

A	30.05.23	DA Issue	JW	MD
Rev	Date	Description	Initial	Checked

45 McLaren Street
North Sydney

DA
Adaptable Apartments

Status	For Approval
Scale	1 : 50 @ A1
Drawn	MH Checked MD
Project No.	S12400
Plot Date	19/02/2024 5:03:57 PM
BIM	MCLARENST_BS_ARCH_R2020
Drawing no.	Revision


A13.001 A

Melbourne 1 Nicholson Street
Melbourne VIC 3000 Australia
T 03 8664 6200 F 03 8664 6300
email mel@batesmart.com.au
http://www.batesmart.com.au


Sydney 43 Brisbane Street
Surry Hills NSW 2010 Australia
T 02 8354 5100 F 02 8354 5199
email syd@batesmart.com.au
http://www.batesmart.com.au

Bates Smart Architects Pty Ltd ABN 68 094 740 986
NSW Nominated Responsible Architects: Kellie Payne Reg. 6454 / Philip Vivian Reg. 6696 /
Guy Lake Reg. 7119 / Simon Swaney Reg. 7305 / Matt Allen Reg. 8498

BATESSMART™

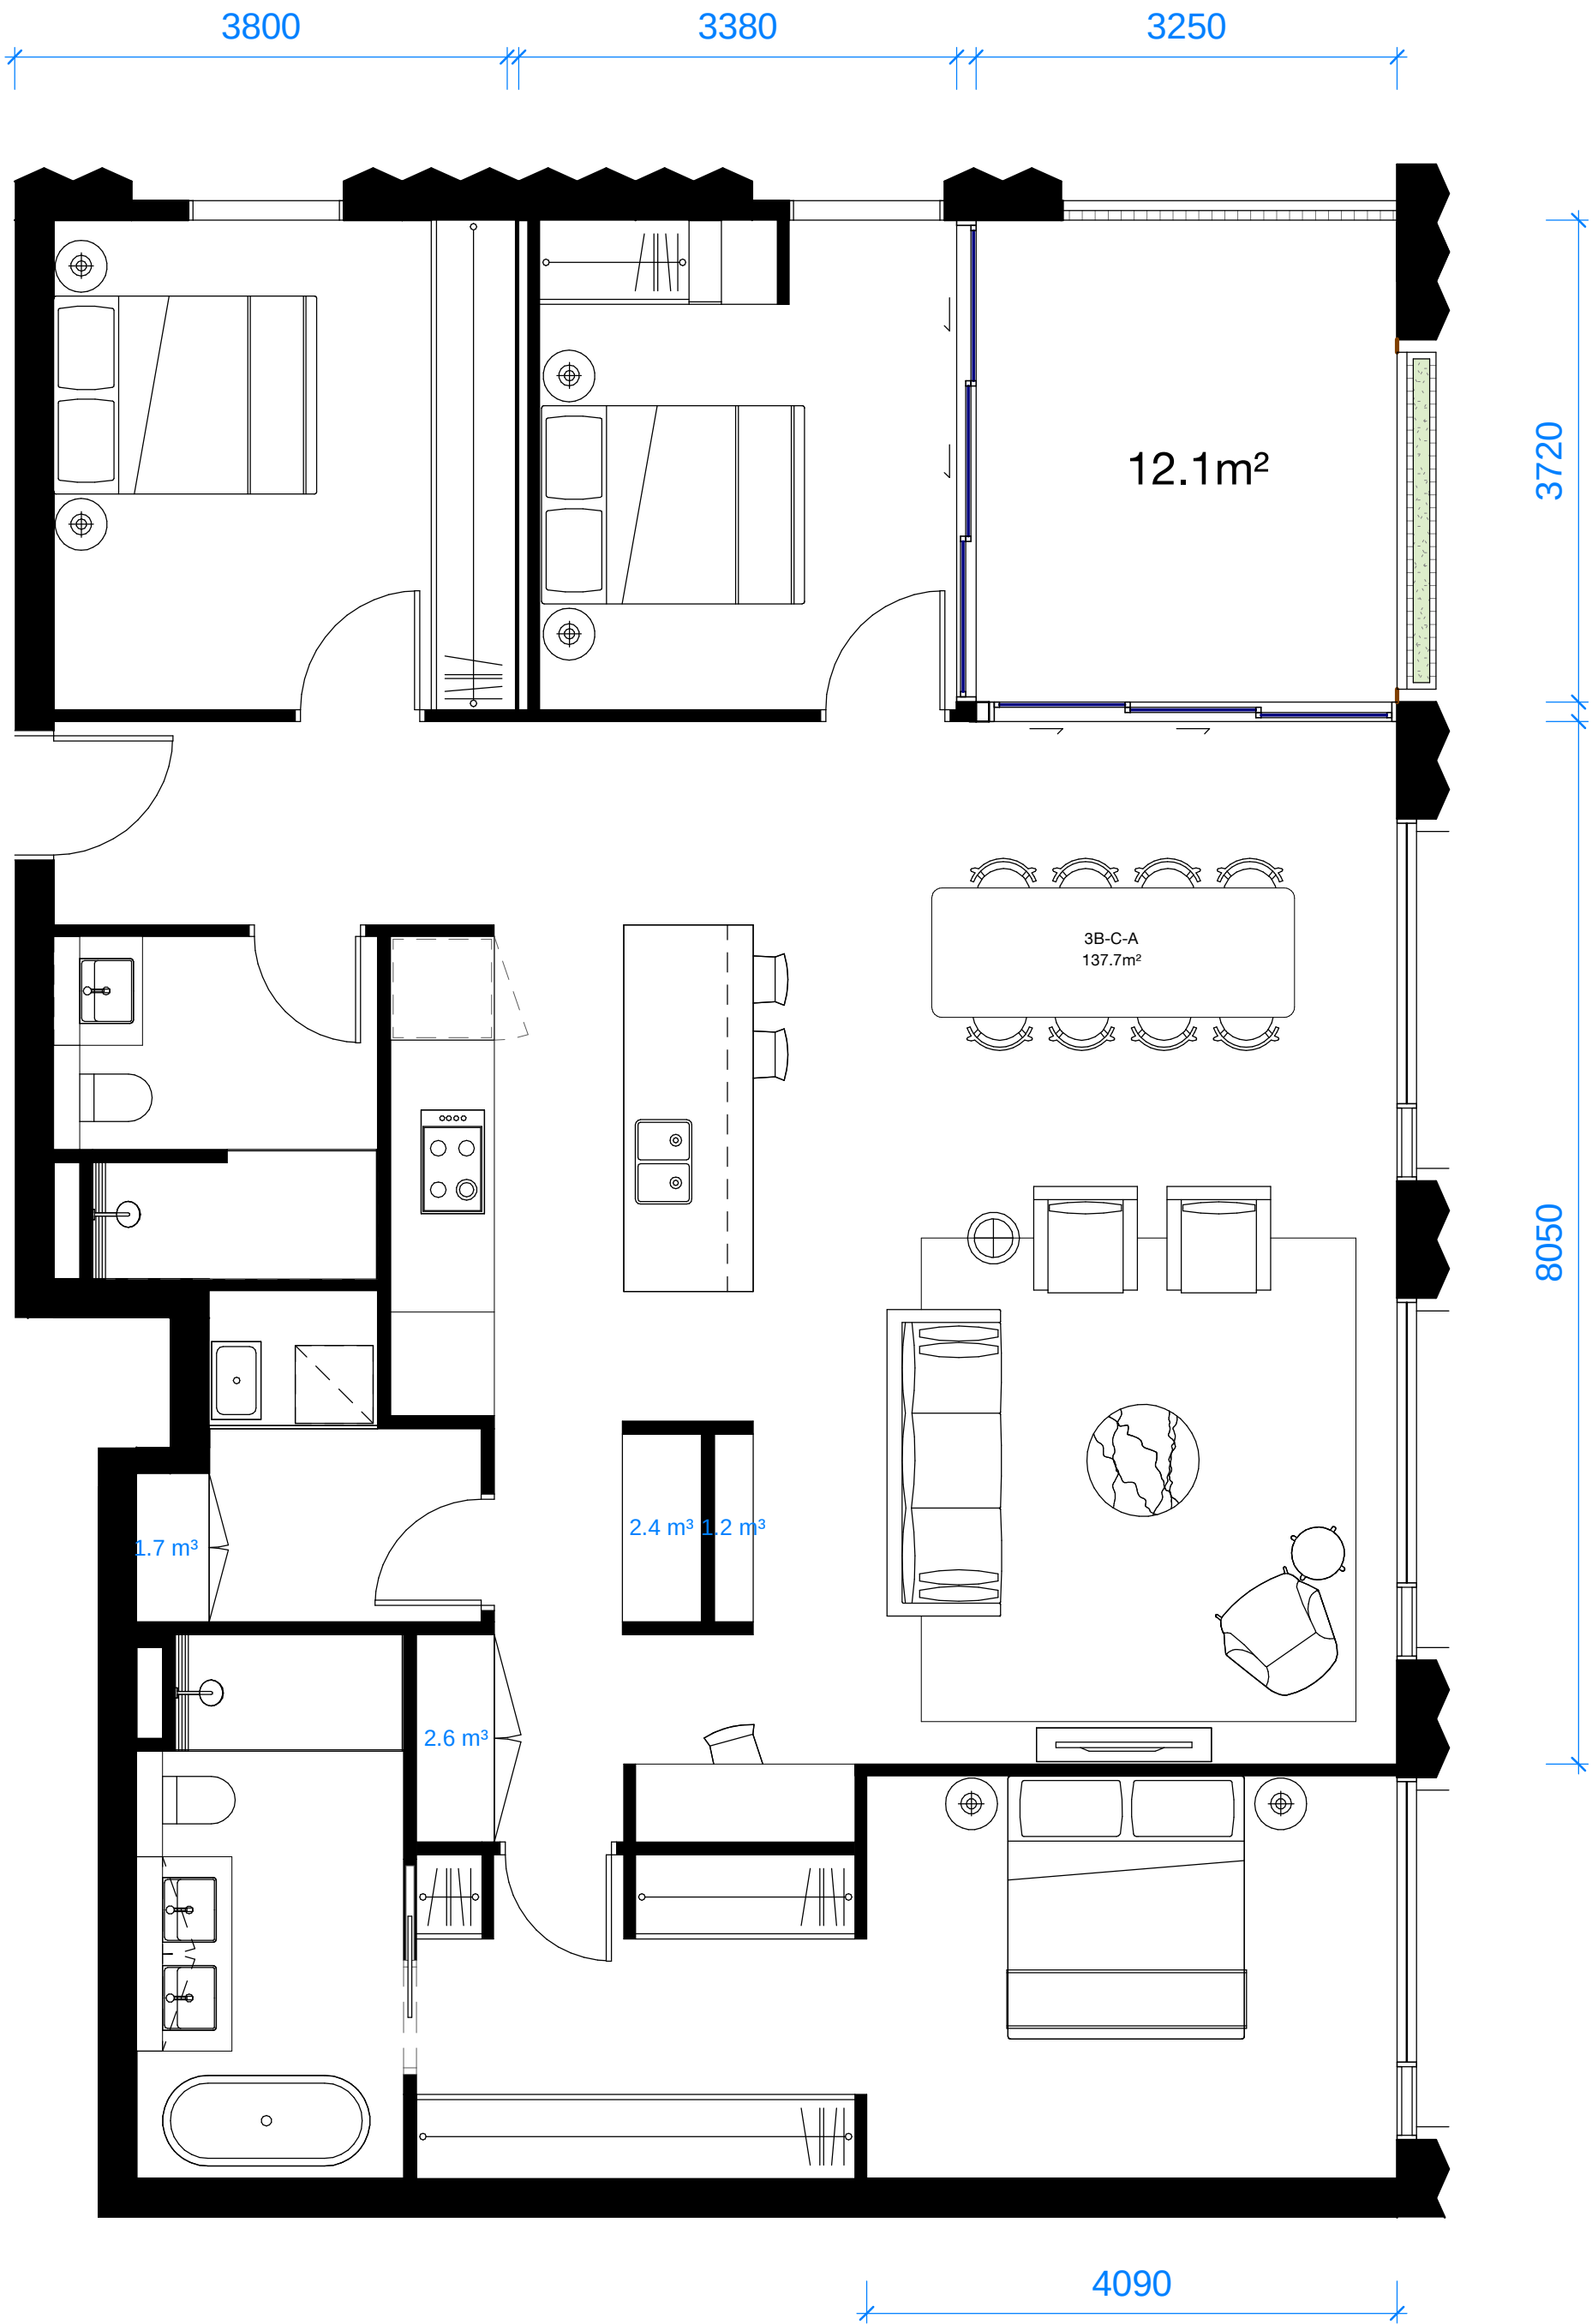

1 3B-C - PRE ADAPTION PLAN
1 : 50

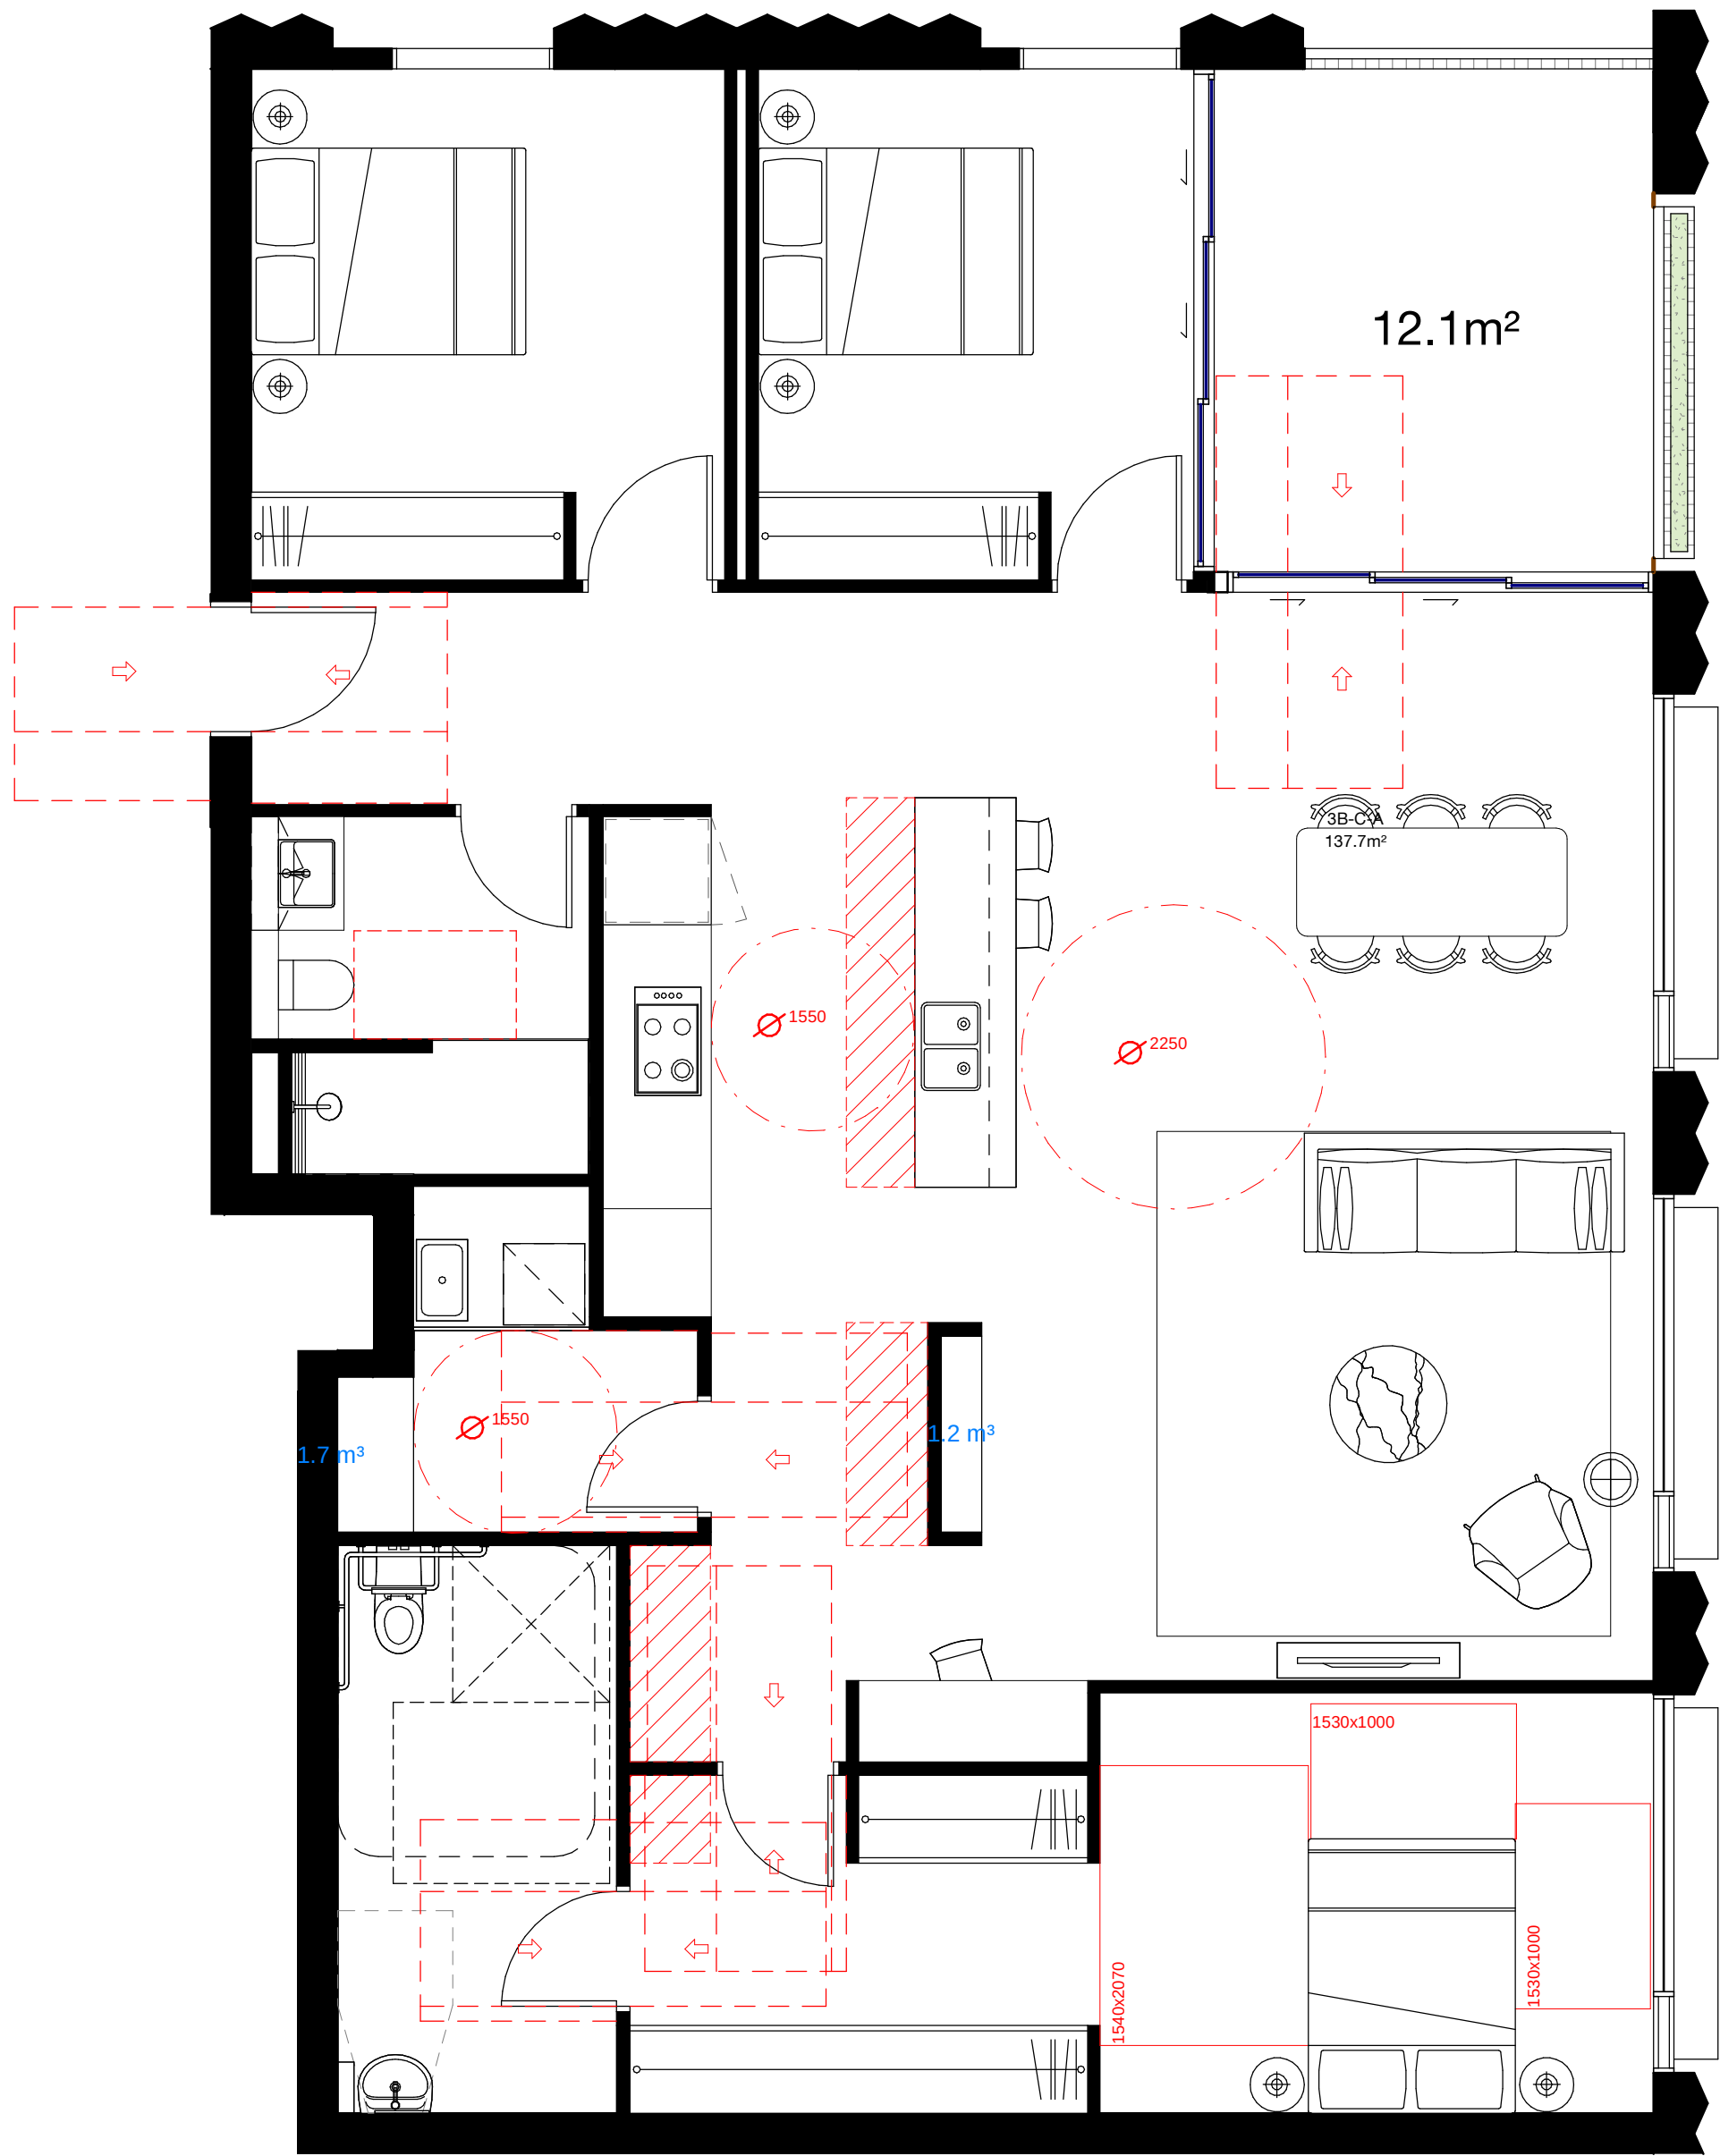

2 3B-C - POST ADAPTION PLAN
1 : 50

Check all dimensions and site conditions prior to commencement of any work, the purchase or ordering of any materials, fittings, plant, services or equipment and the preparation of shop drawings and or the fabrication of any components.

Do not scale drawings - refer to figured dimensions only. Any discrepancies shall immediately be referred to the architect for clarification.

All drawings may not be reproduced or distributed without prior permission from the architect.

Adaptable Apartments		
Name	Level	Number
1B-A-A	LEVEL 04	404
1B-A-A: 1		
2B-B-A	LEVEL 01	106
2B-B-A: 1		
3B-C-A	LEVEL 02	202
3B-C-A: 1		
3B-D-A	LEVEL 03	302
3B-D-A	LEVEL 04	402
3B-D-A	LEVEL 05	502
3B-D-A	LEVEL 06	602
3B-D-A	LEVEL 07	702
3B-D-A	LEVEL 08	802
3B-D-A: 6		
3B-H-A	LEVEL 06	603
3B-H-A	LEVEL 07	703
3B-H-A: 2		
3B-N-A	LEVEL 08	803
3B-N-A: 1		
3B-O-A	LEVEL 09	902
3B-O-A: 1		
3B-P-A	LEVEL 10	1002
3B-P-A: 1		

A	30.05.23	DA Issue	JW	MD
Rev	Date	Description	Initial	Checked

45 McLaren Street
North Sydney

DA
Adaptable Apartments

Status	For Approval		
Scale	1 : 50	@	A1
Drawn	MH	Checked	MD
Project No.	S12400		
Plot Date	19/02/2024 5:04:07 PM		
BIM	MCLARENST_BS_ARCH_R2020		
Drawing no.	Revision		

A13.002

A



Melbourne 1 Nicholson Street
Melbourne VIC 3000 Australia
T 03 8664 6200 F 03 8664 6300
email mel@batesmart.com.au
http://www.batesmart.com.au

Sydney 43 Brisbane Street
Surry Hills NSW 2010 Australia
T 02 8354 5100 F 02 8354 5199
email syd@batesmart.com.au
http://www.batesmart.com.au

Bates Smart Architects Pty Ltd ABN 68 094 740 986
NSW Nominated Responsible Architects: Kellie Payne Reg. 6454 / Philip Vivian Reg. 6696 /
Guy Lake Reg. 7119 / Simon Swaney Reg. 7305 / Matt Allen Reg. 8498

BATESSMART™

c:\temp\45MCLARENST_BS_ARCH_DA_R2023_jahm@batesmart.com.rvt

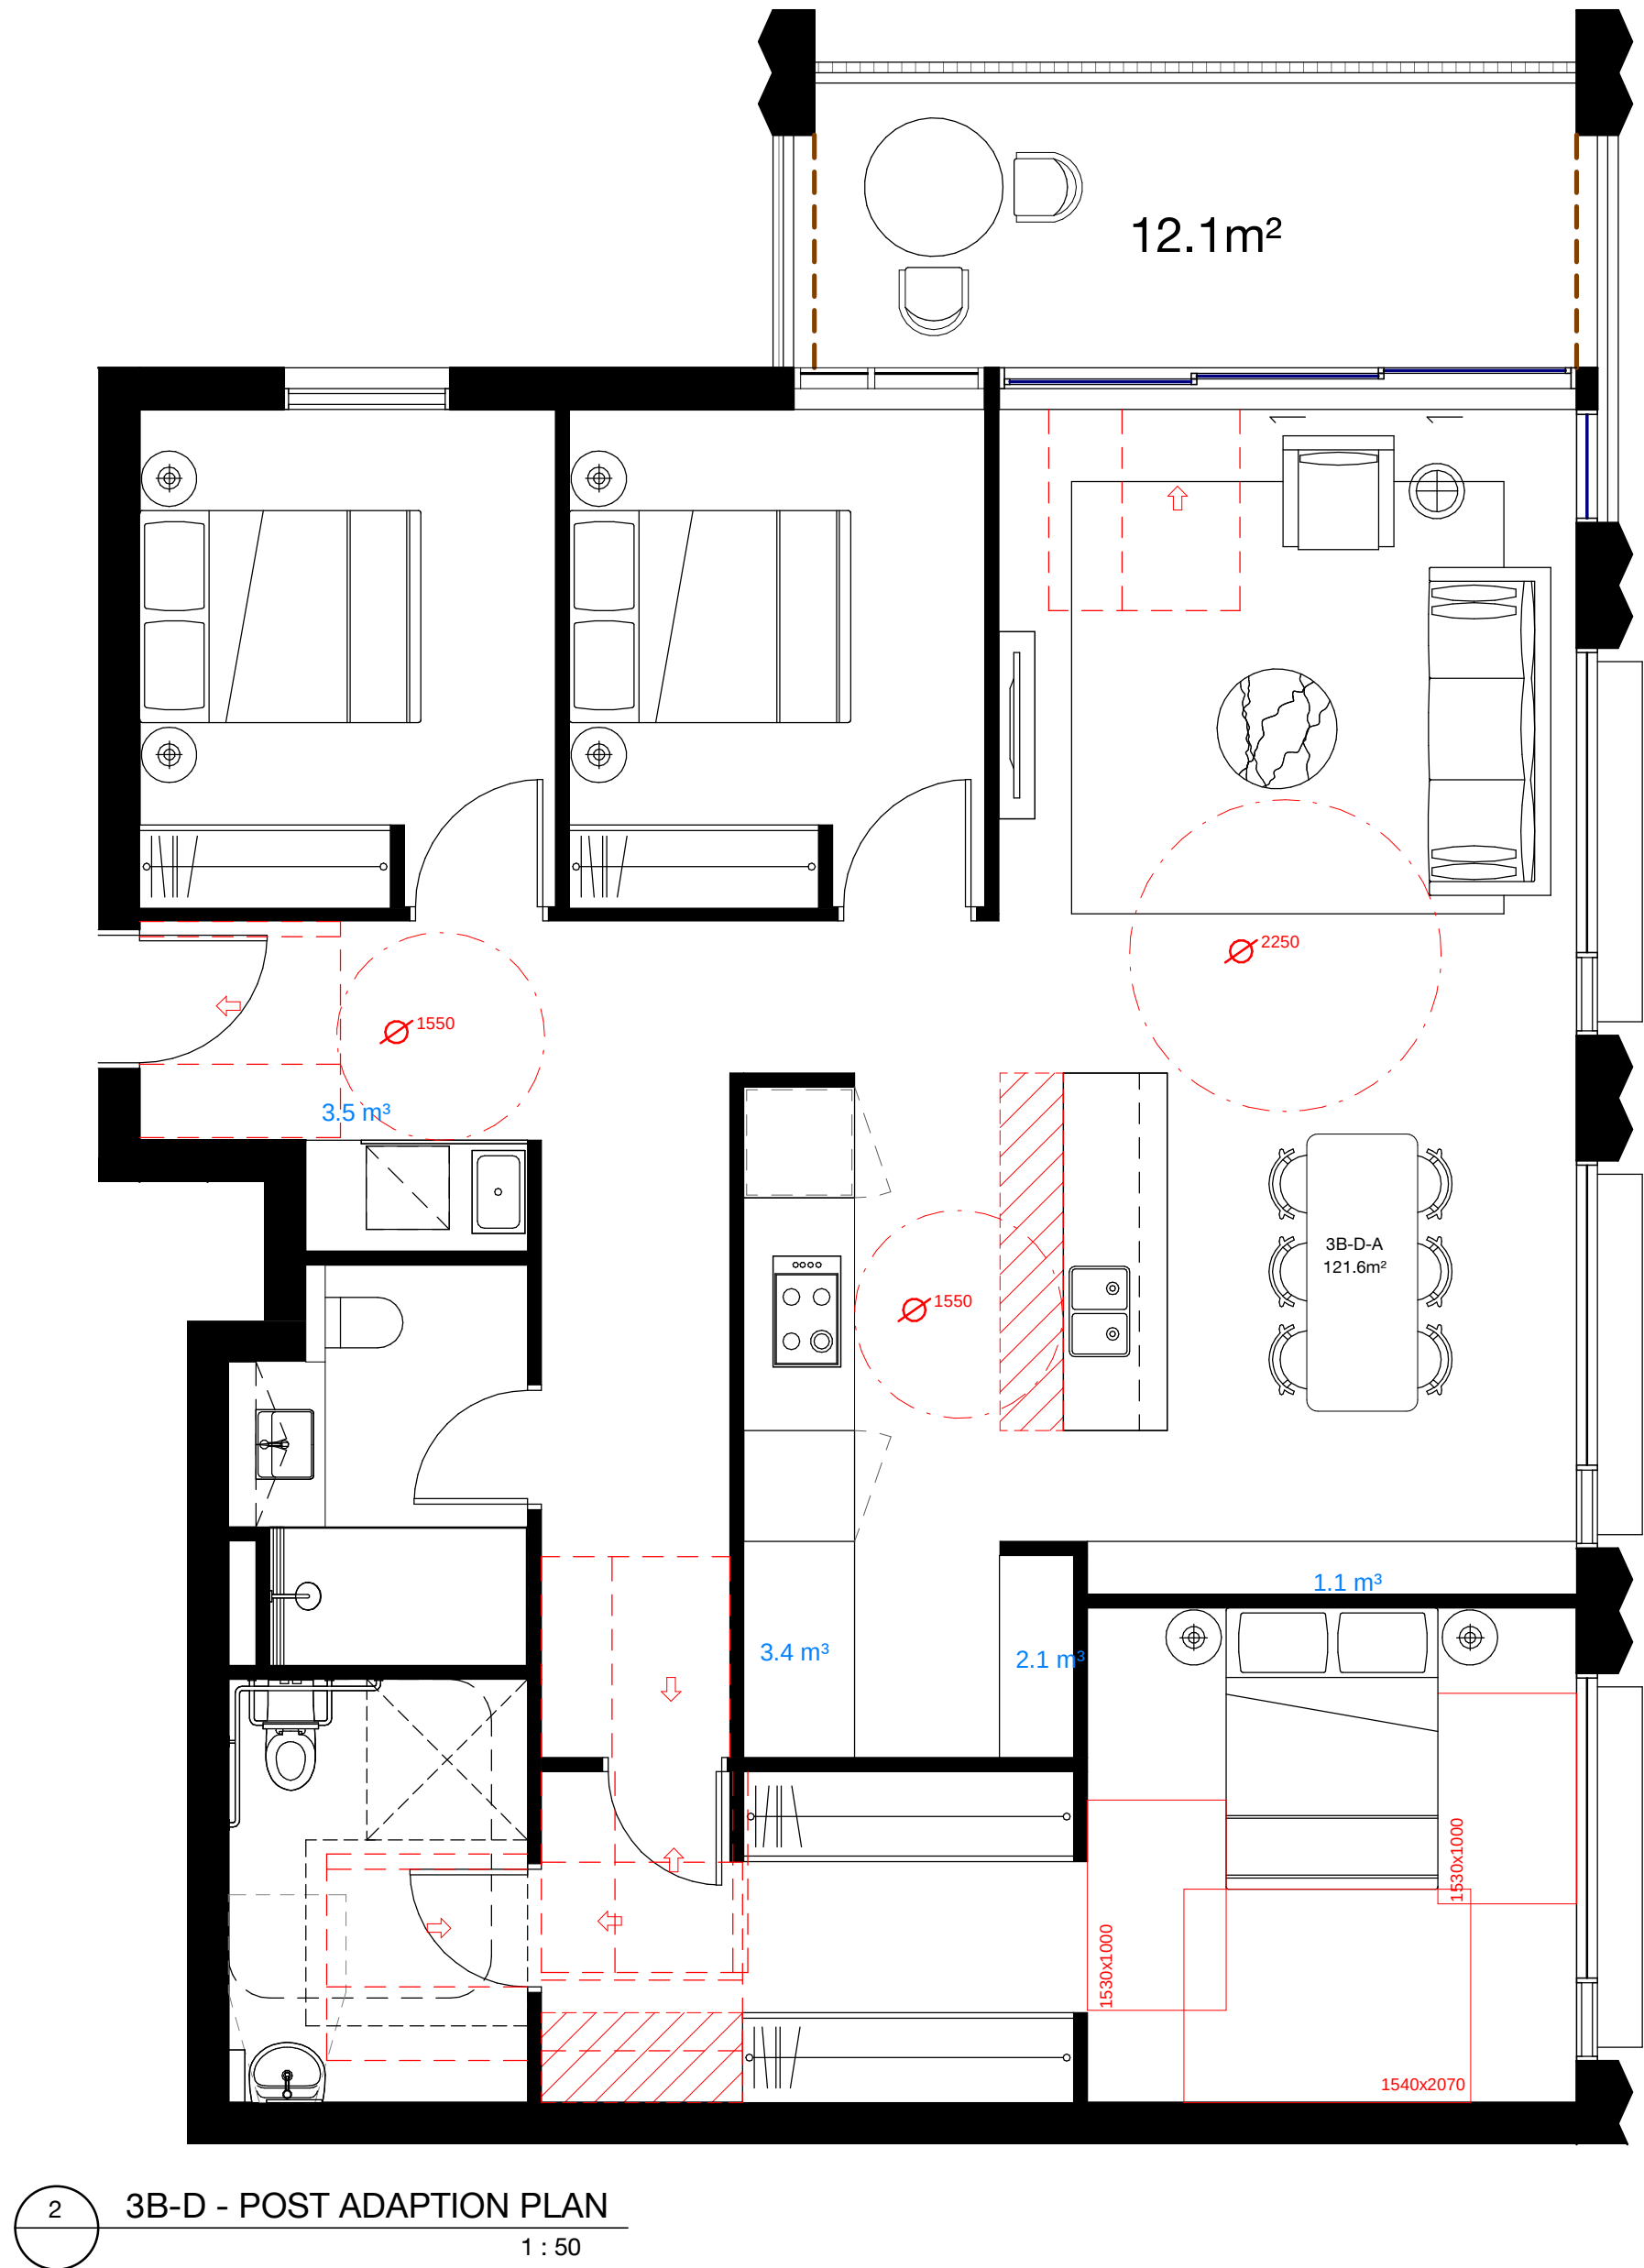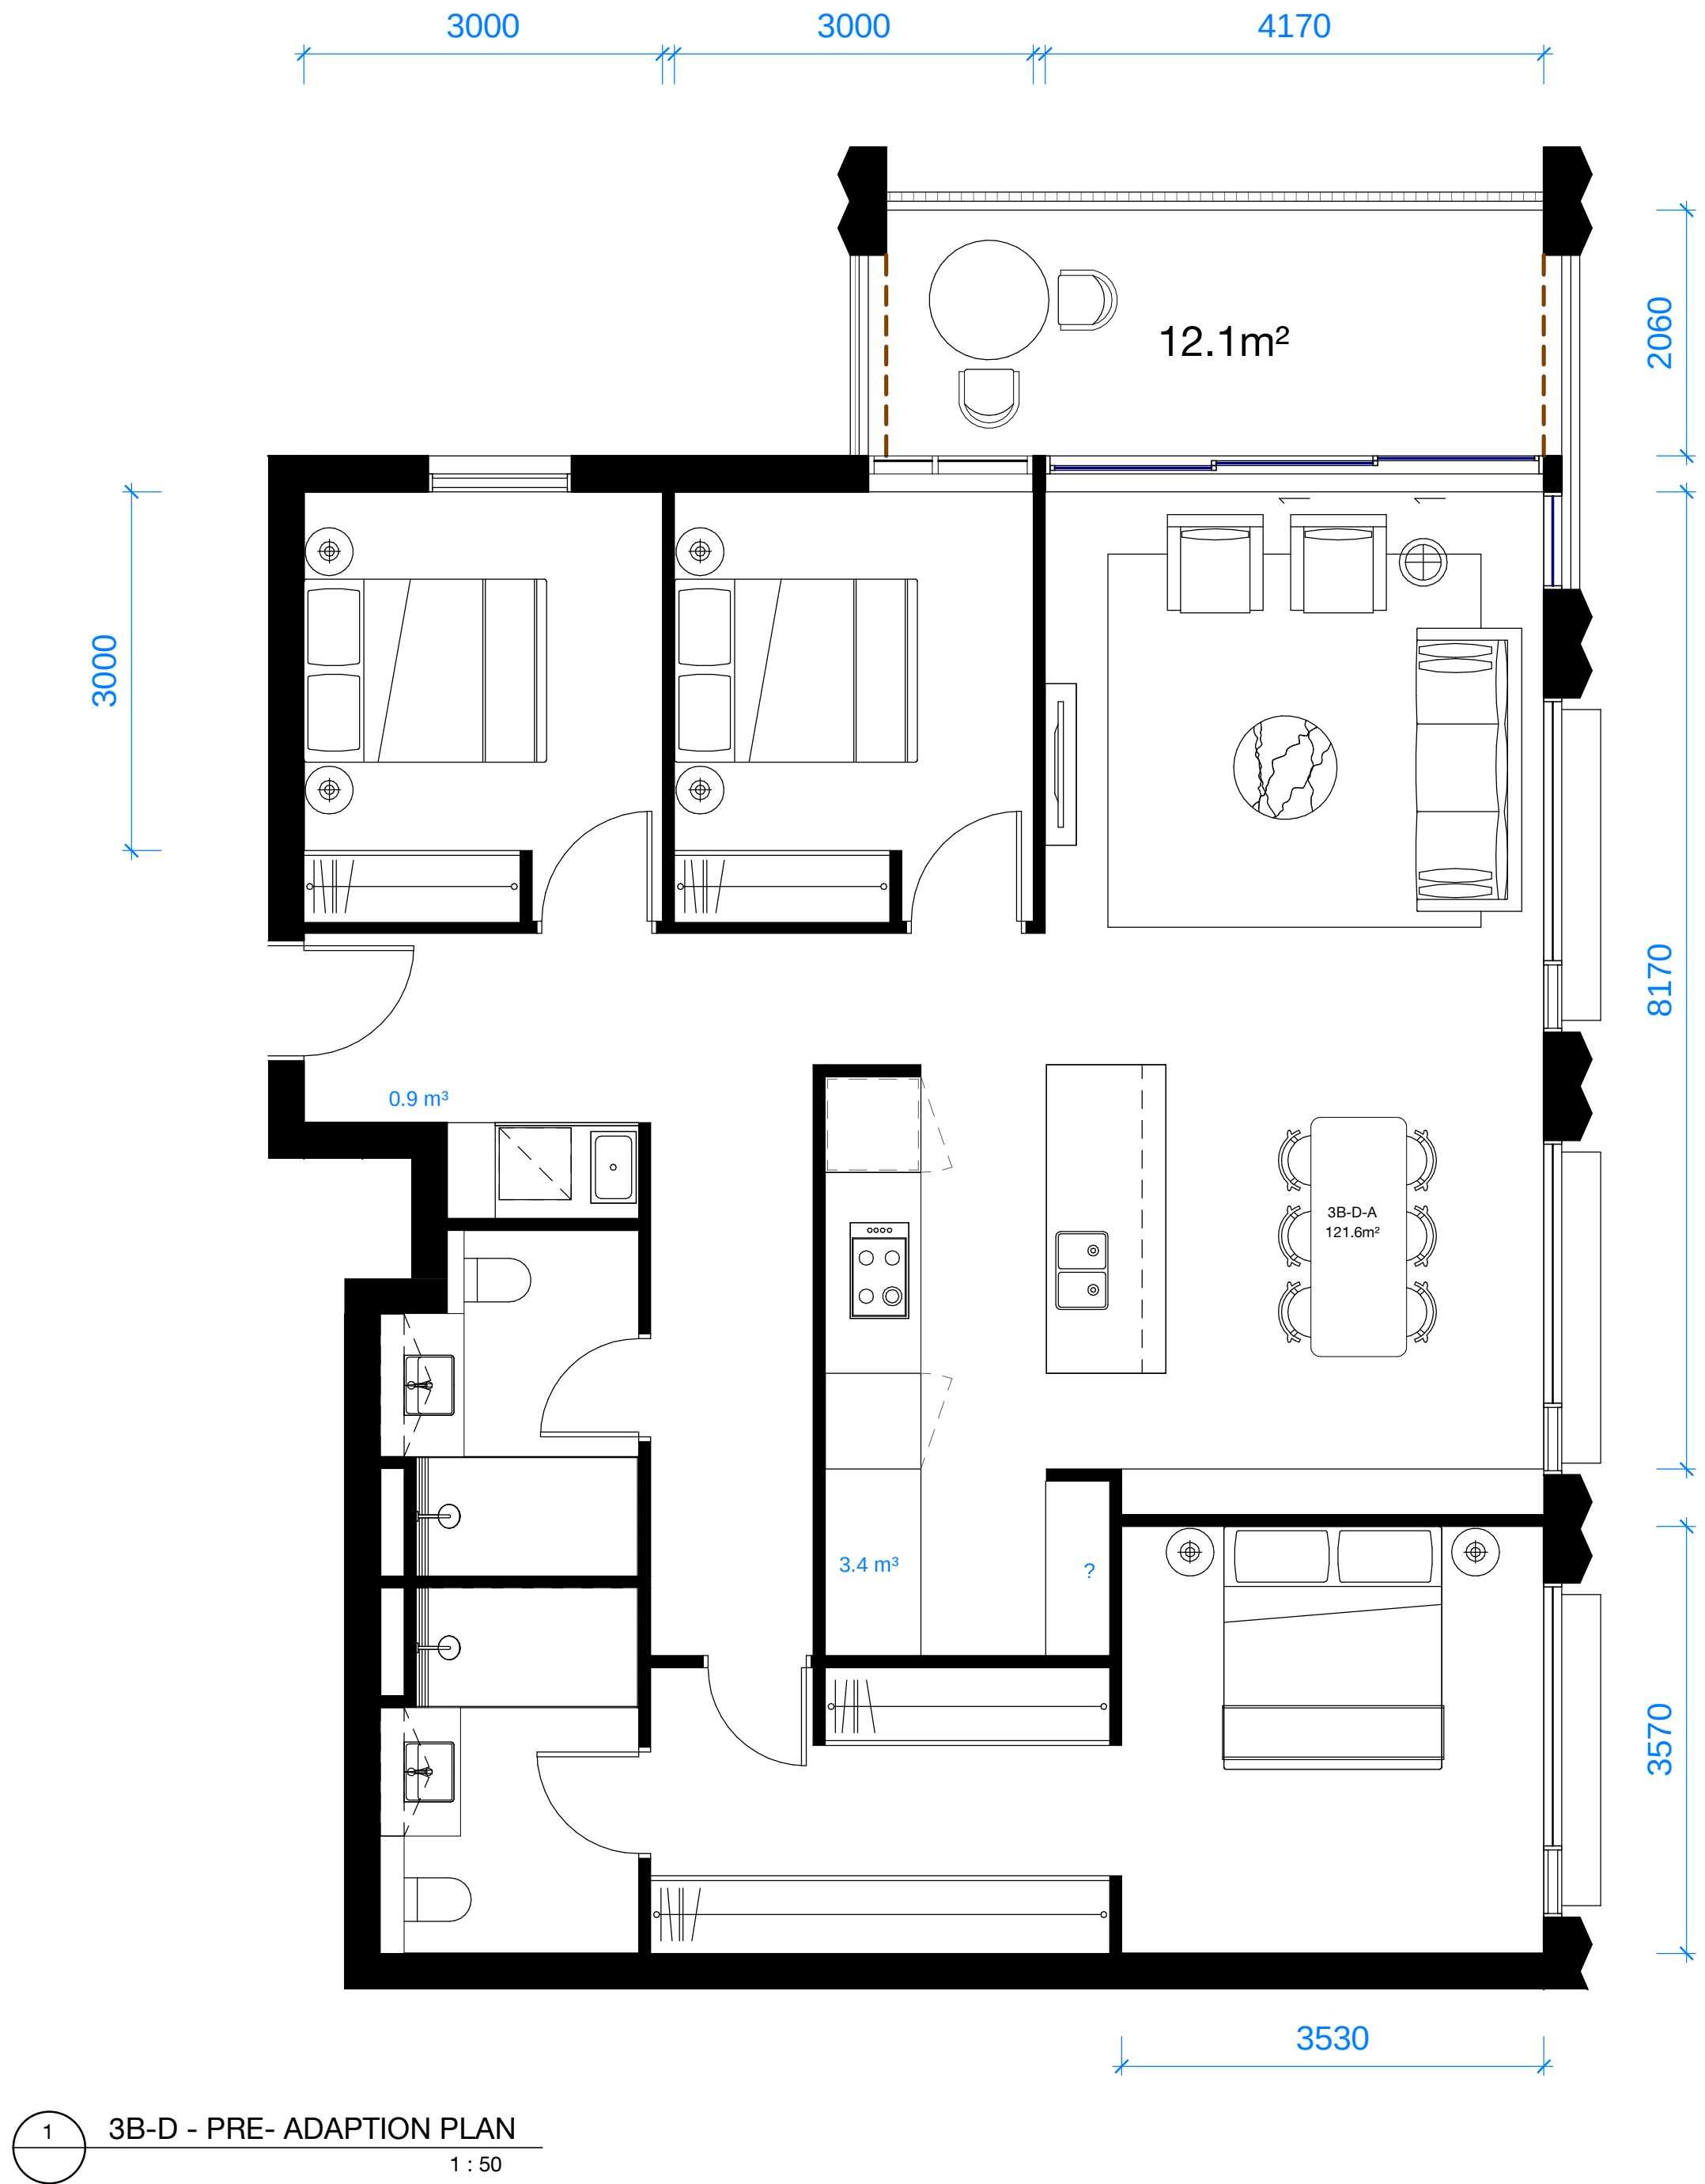

Check all dimensions and site conditions prior to commencement of any work, the purchase or ordering of any materials, fittings, plant, services or equipment and the preparation of shop drawings and or the fabrication of any components.

Do not scale drawings - refer to figured dimensions only. Any discrepancies shall immediately be referred to the architect for clarification.

All drawings may not be reproduced or distributed without prior permission from the architect.

Adaptable Apartments		
Name	Level	Number
1B-A-A	LEVEL 04	404
1B-A-A: 1		
2B-B-A	LEVEL 01	106
2B-B-A: 1		
3B-C-A	LEVEL 02	202
3B-C-A: 1		
3B-D-A	LEVEL 03	302
3B-D-A	LEVEL 04	402
3B-D-A	LEVEL 05	502
3B-D-A	LEVEL 06	602
3B-D-A	LEVEL 07	702
3B-D-A	LEVEL 08	802
3B-D-A: 6		
3B-H-A	LEVEL 06	603
3B-H-A	LEVEL 07	703
3B-H-A: 2		
3B-N-A	LEVEL 08	803
3B-N-A: 1		
3B-O-A	LEVEL 09	902
3B-O-A: 1		
3B-P-A	LEVEL 10	1002
3B-P-A: 1		

A	30.05.23	DA Issue	JW	MD
Rev	Date	Description	Initial	Checked

45 McLaren Street
North Sydney

DA
Adaptable Apartments

Status	For Approval		
Scale	1 : 50	@	A1
Drawn	MH	Checked	MD
Project No.	S12400		
Plot Date	19/02/2024 5:04:17 PM		
BIM	MCLARENST_BS_ARCH_R2020		

Drawing no.	Revision
A13.003	A

Melbourne 1 Nicholson Street
Melbourne VIC 3000 Australia
T 03 8664 6200 F 03 8664 6300
email mel@batesmart.com.au
http://www.batesmart.com.au

Sydney 43 Brisbane Street
Surry Hills NSW 2010 Australia
T 02 8354 5100 F 02 8354 5199
email syd@batesmart.com.au
http://www.batesmart.com.au

Bates Smart Architects Pty Ltd ABN 68 094 740 986
NSW Nominated Responsible Architects: Kellie Payne Reg. 6454 / Philip Vivian Reg. 6696 /
Guy Lake Reg. 7119 / Simon Swaney Reg. 7305 / Matt Allen Reg. 8498

BATESSMART™

Check all dimensions and site conditions prior to commencement of any work, the purchase or ordering of any materials, fittings, plant, services or equipment and the preparation of shop drawings and or the fabrication of any components.

Do not scale drawings - refer to figured dimensions only. Any discrepancies shall immediately be referred to the architect for clarification.

All drawings may not be reproduced or distributed without prior permission from the architect.

Adaptable Apartments		
Name	Level	Number

1B-A-A	LEVEL 04	404
1B-A-A: 1		
2B-B-A	LEVEL 01	106
2B-B-A: 1		
3B-C-A	LEVEL 02	202
3B-C-A: 1		
3B-D-A	LEVEL 03	302
3B-D-A	LEVEL 04	402
3B-D-A	LEVEL 05	502
3B-D-A	LEVEL 06	602
3B-D-A	LEVEL 07	702
3B-D-A	LEVEL 08	802
3B-D-A: 6		
3B-H-A	LEVEL 06	603
3B-H-A	LEVEL 07	703
3B-H-A: 2		
3B-N-A	LEVEL 08	803
3B-N-A: 1		
3B-O-A	LEVEL 09	902
3B-O-A: 1		
3B-P-A	LEVEL 10	1002
3B-P-A: 1		

A	30.05.23	DA Issue	JW	MD
Rev	Date	Description	Initial	Checked

45 McLaren Street
North Sydney

DA
Adaptable Apartments

Status	For Approval		
Scale	1 : 50	@	A1
Drawn	MH	Checked	MD
Project No.	S12400		
Plot Date	19/02/2024 5:04:27 PM		
BIM	MCLARENST_BS_ARCH_R2020		
Drawing no.	Revision		


A13.004 A

Melbourne 1 Nicholson Street
Melbourne VIC 3000 Australia
T 03 8664 6200 F 03 8664 6300
email mel@batesmart.com.au
http://www.batesmart.com.au


Sydney 43 Brisbane Street
Surry Hills NSW 2010 Australia
T 02 8354 5100 F 02 8354 5199
email syd@batesmart.com.au
http://www.batesmart.com.au

Bates Smart Architects Pty Ltd ABN 68 094 740 986
NSW Nominated Responsible Architects: Kellie Payne Reg. 6454 / Philip Vivian Reg. 6696 /
Guy Lake Reg. 7119 / Simon Swaney Reg. 7305 / Matt Allen Reg. 8498

BATESSMART™

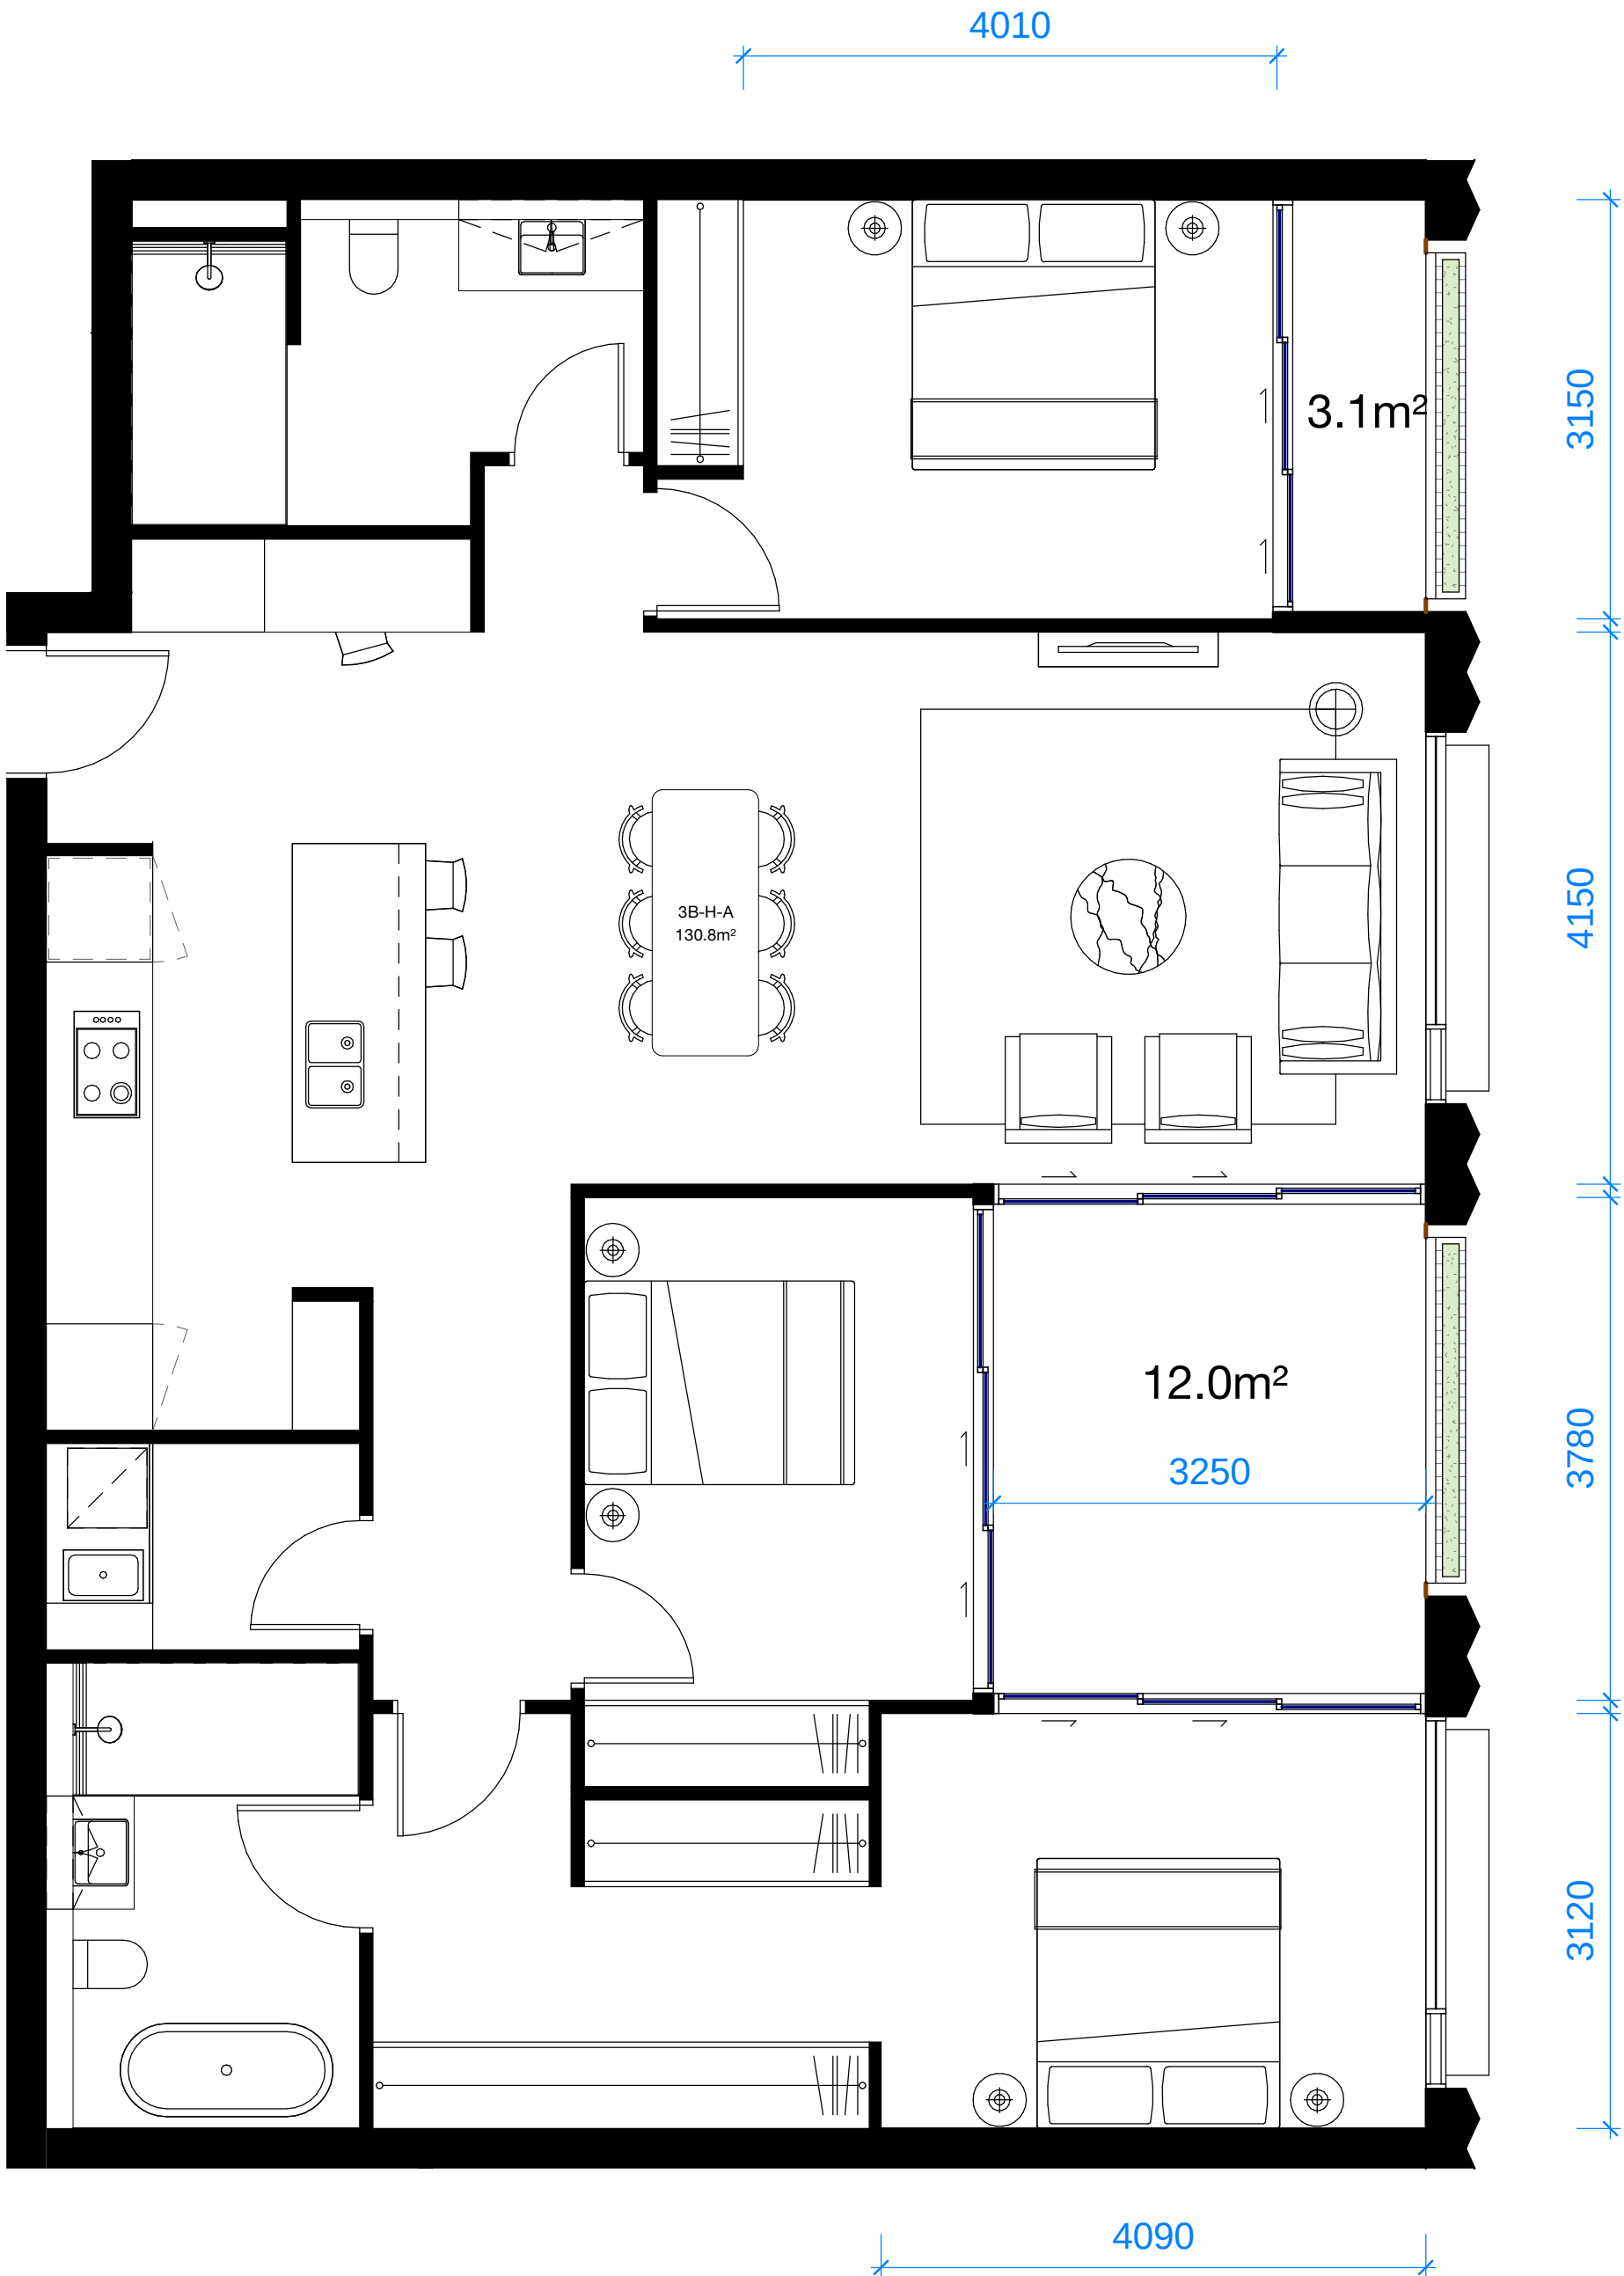

1 3B-H - PRE ADAPTION PLAN
1 : 50

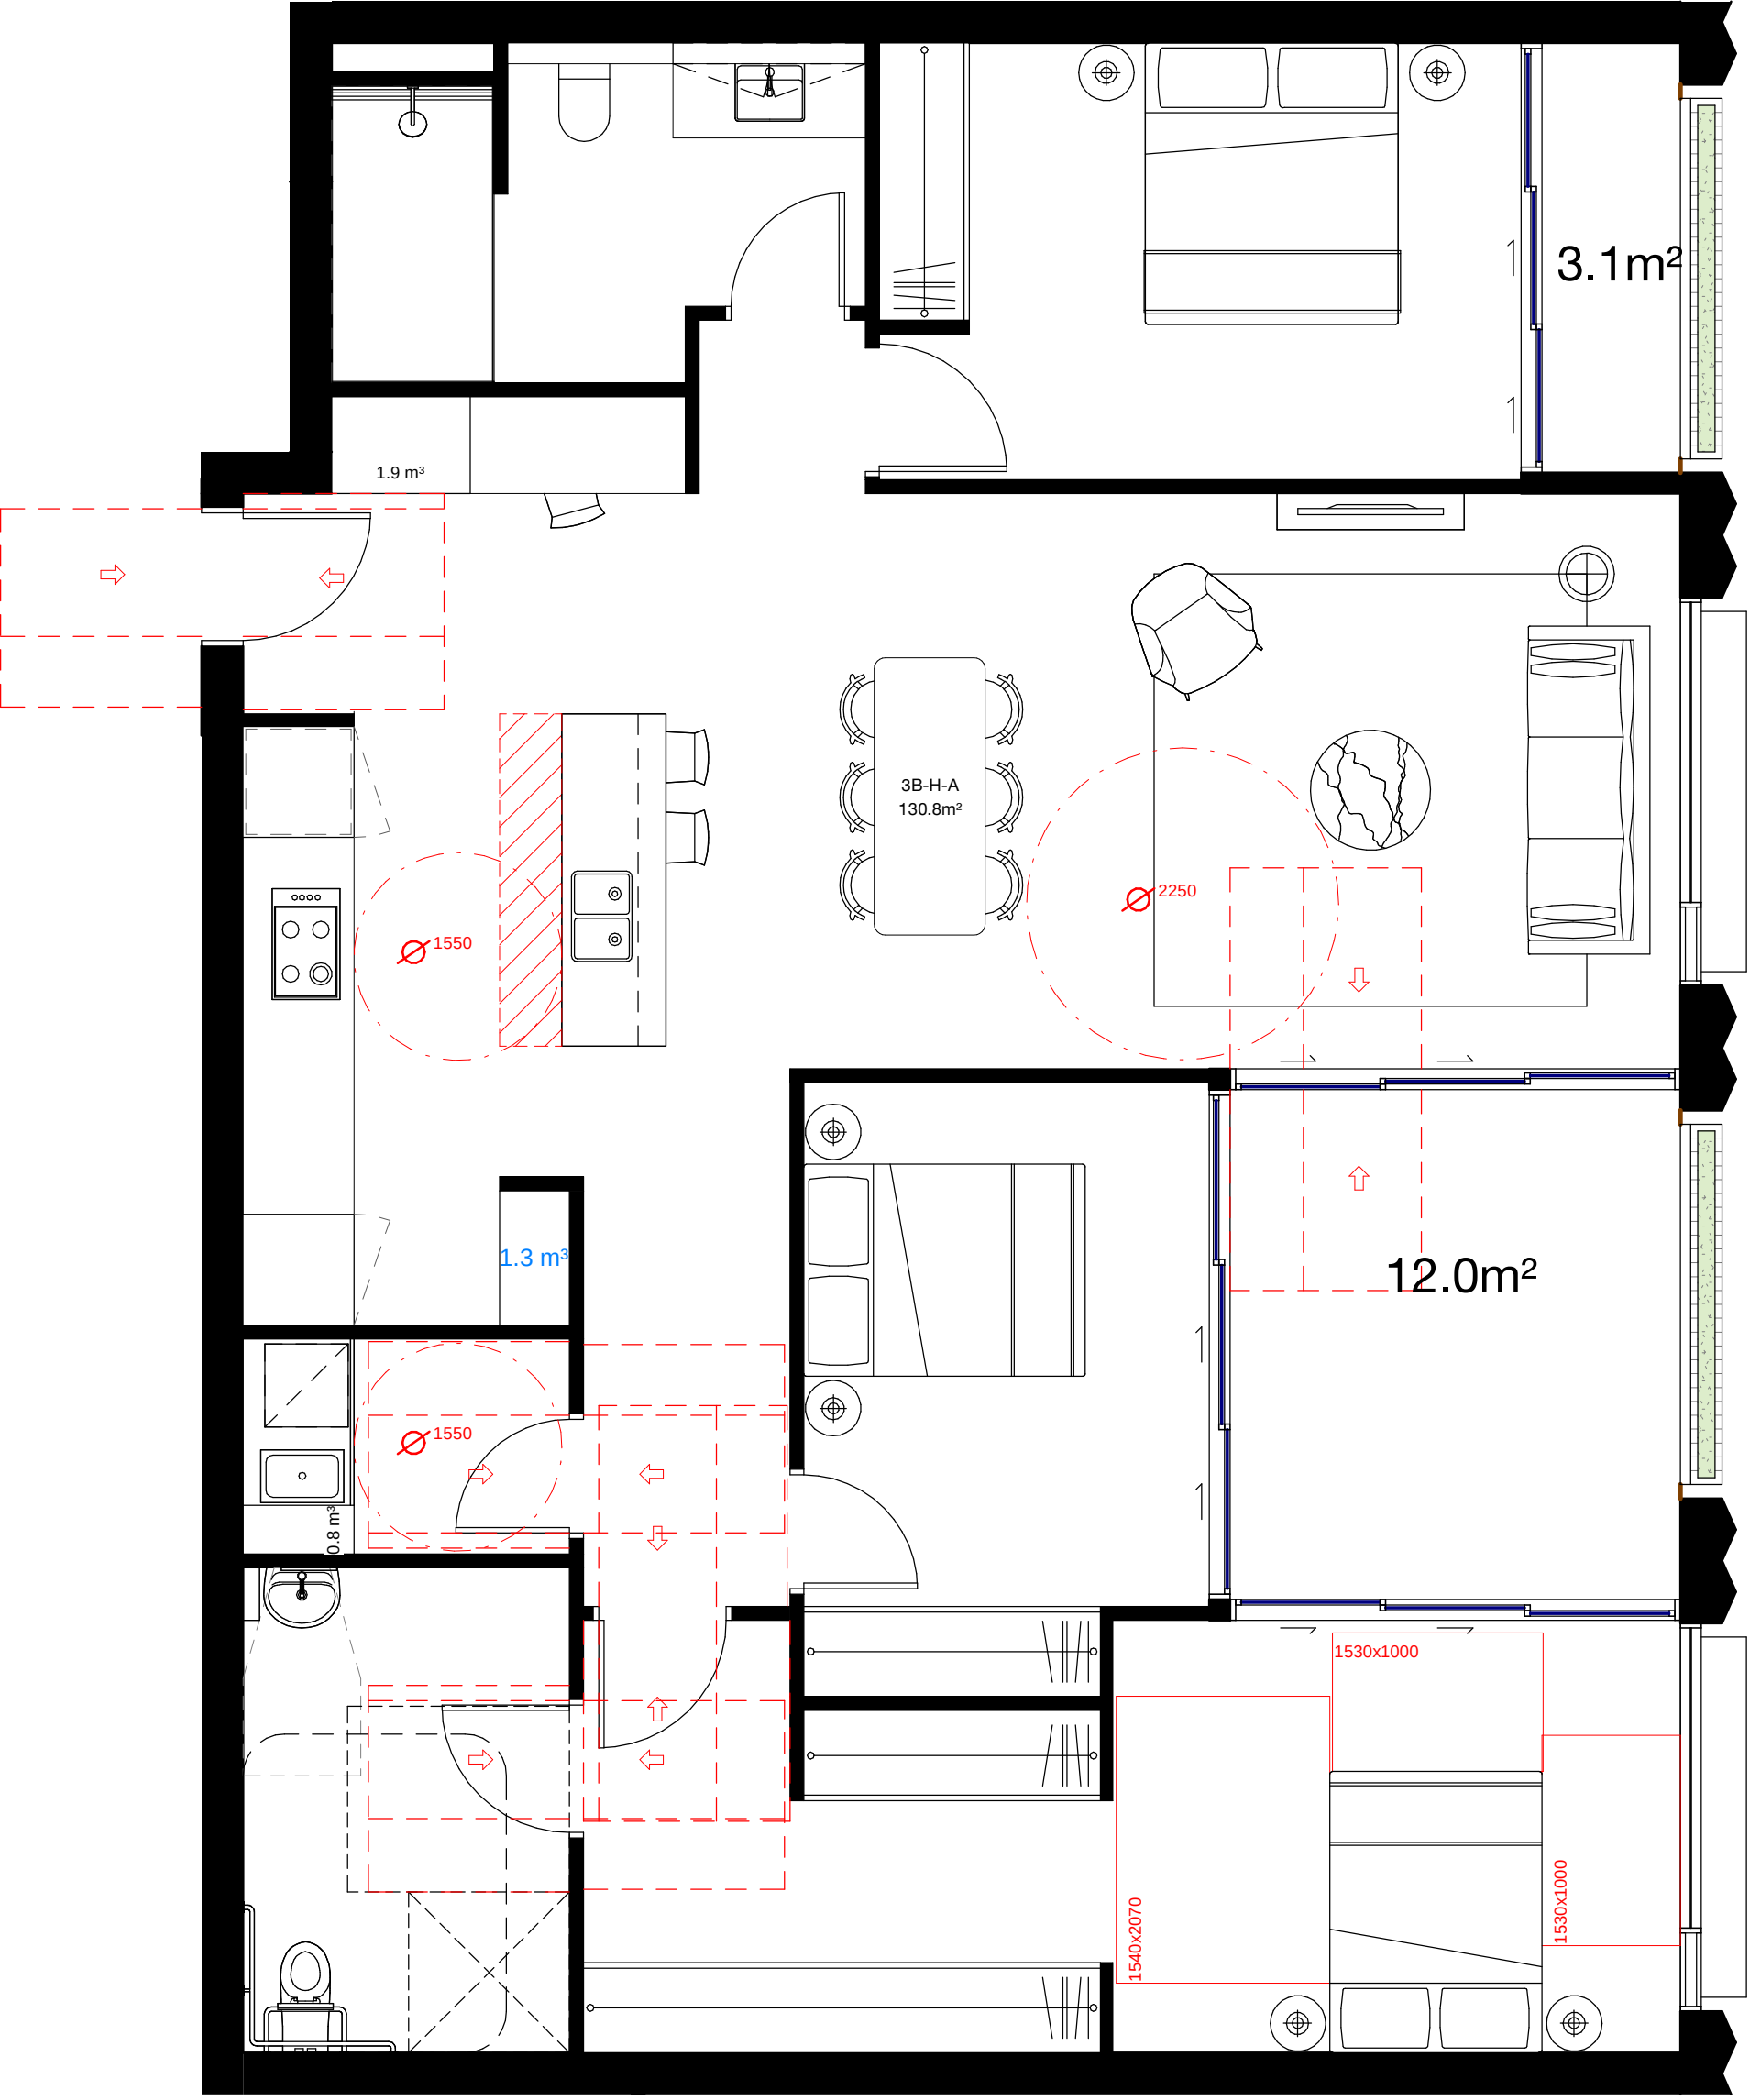

2 3B-H - POST ADAPTION PLAN
1 : 50

Check all dimensions and site conditions prior to commencement of any work, the purchase or ordering of any materials, fittings, plant, services or equipment and the preparation of shop drawings and or the fabrication of any components.

Do not scale drawings - refer to figured dimensions only. Any discrepancies shall immediately be referred to the architect for clarification.

All drawings may not be reproduced or distributed without prior permission from the architect.

Adaptable Apartments		
Name	Level	Number

1B-A-A	LEVEL 04	404
1B-A-A: 1		
2B-B-A	LEVEL 01	106
2B-B-A: 1		
3B-C-A	LEVEL 02	202
3B-C-A: 1		
3B-D-A	LEVEL 03	302
3B-D-A	LEVEL 04	402
3B-D-A	LEVEL 05	502
3B-D-A	LEVEL 06	602
3B-D-A	LEVEL 07	702
3B-D-A	LEVEL 08	802
3B-D-A: 6		
3B-H-A	LEVEL 06	603
3B-H-A	LEVEL 07	703
3B-H-A: 2		
3B-N-A	LEVEL 08	803
3B-N-A: 1		
3B-O-A	LEVEL 09	902
3B-O-A: 1		
3B-P-A	LEVEL 10	1002
3B-P-A: 1		

B	19.02.24	DA Issue	JS	MD
A	30.05.23	DA Issue	JW	MD
Rev	Date	Description	Initial	Checked

45 McLaren Street
North Sydney

DA
Adaptable Apartments

Status	For Approval
Scale	1 : 50 @ A1
Drawn	MH Checked MD
Project No.	S12400
Plot Date	19/02/2024 5:04:40 PM
BIM	MCLARENST_BS_ARCH_R2020


Drawing no.	Revision
A13.005	B

Melbourne 1 Nicholson Street
Melbourne VIC 3000 Australia
T 03 8664 6200 F 03 8664 6300
email mel@batesmart.com.au
http://www.batesmart.com.au


Sydney 43 Brisbane Street
Surry Hills NSW 2010 Australia
T 02 8354 5100 F 02 8354 5199
email syd@batesmart.com.au
http://www.batesmart.com.au

Bates Smart Architects Pty Ltd ABN 68 094 740 986
NSW Nominated Responsible Architects: Kellie Payne Reg. 6454 / Philip Vivian Reg. 6696 /
Guy Lake Reg. 7119 / Simon Swaney Reg. 7305 / Matt Allen Reg. 8498



BATESSMART™

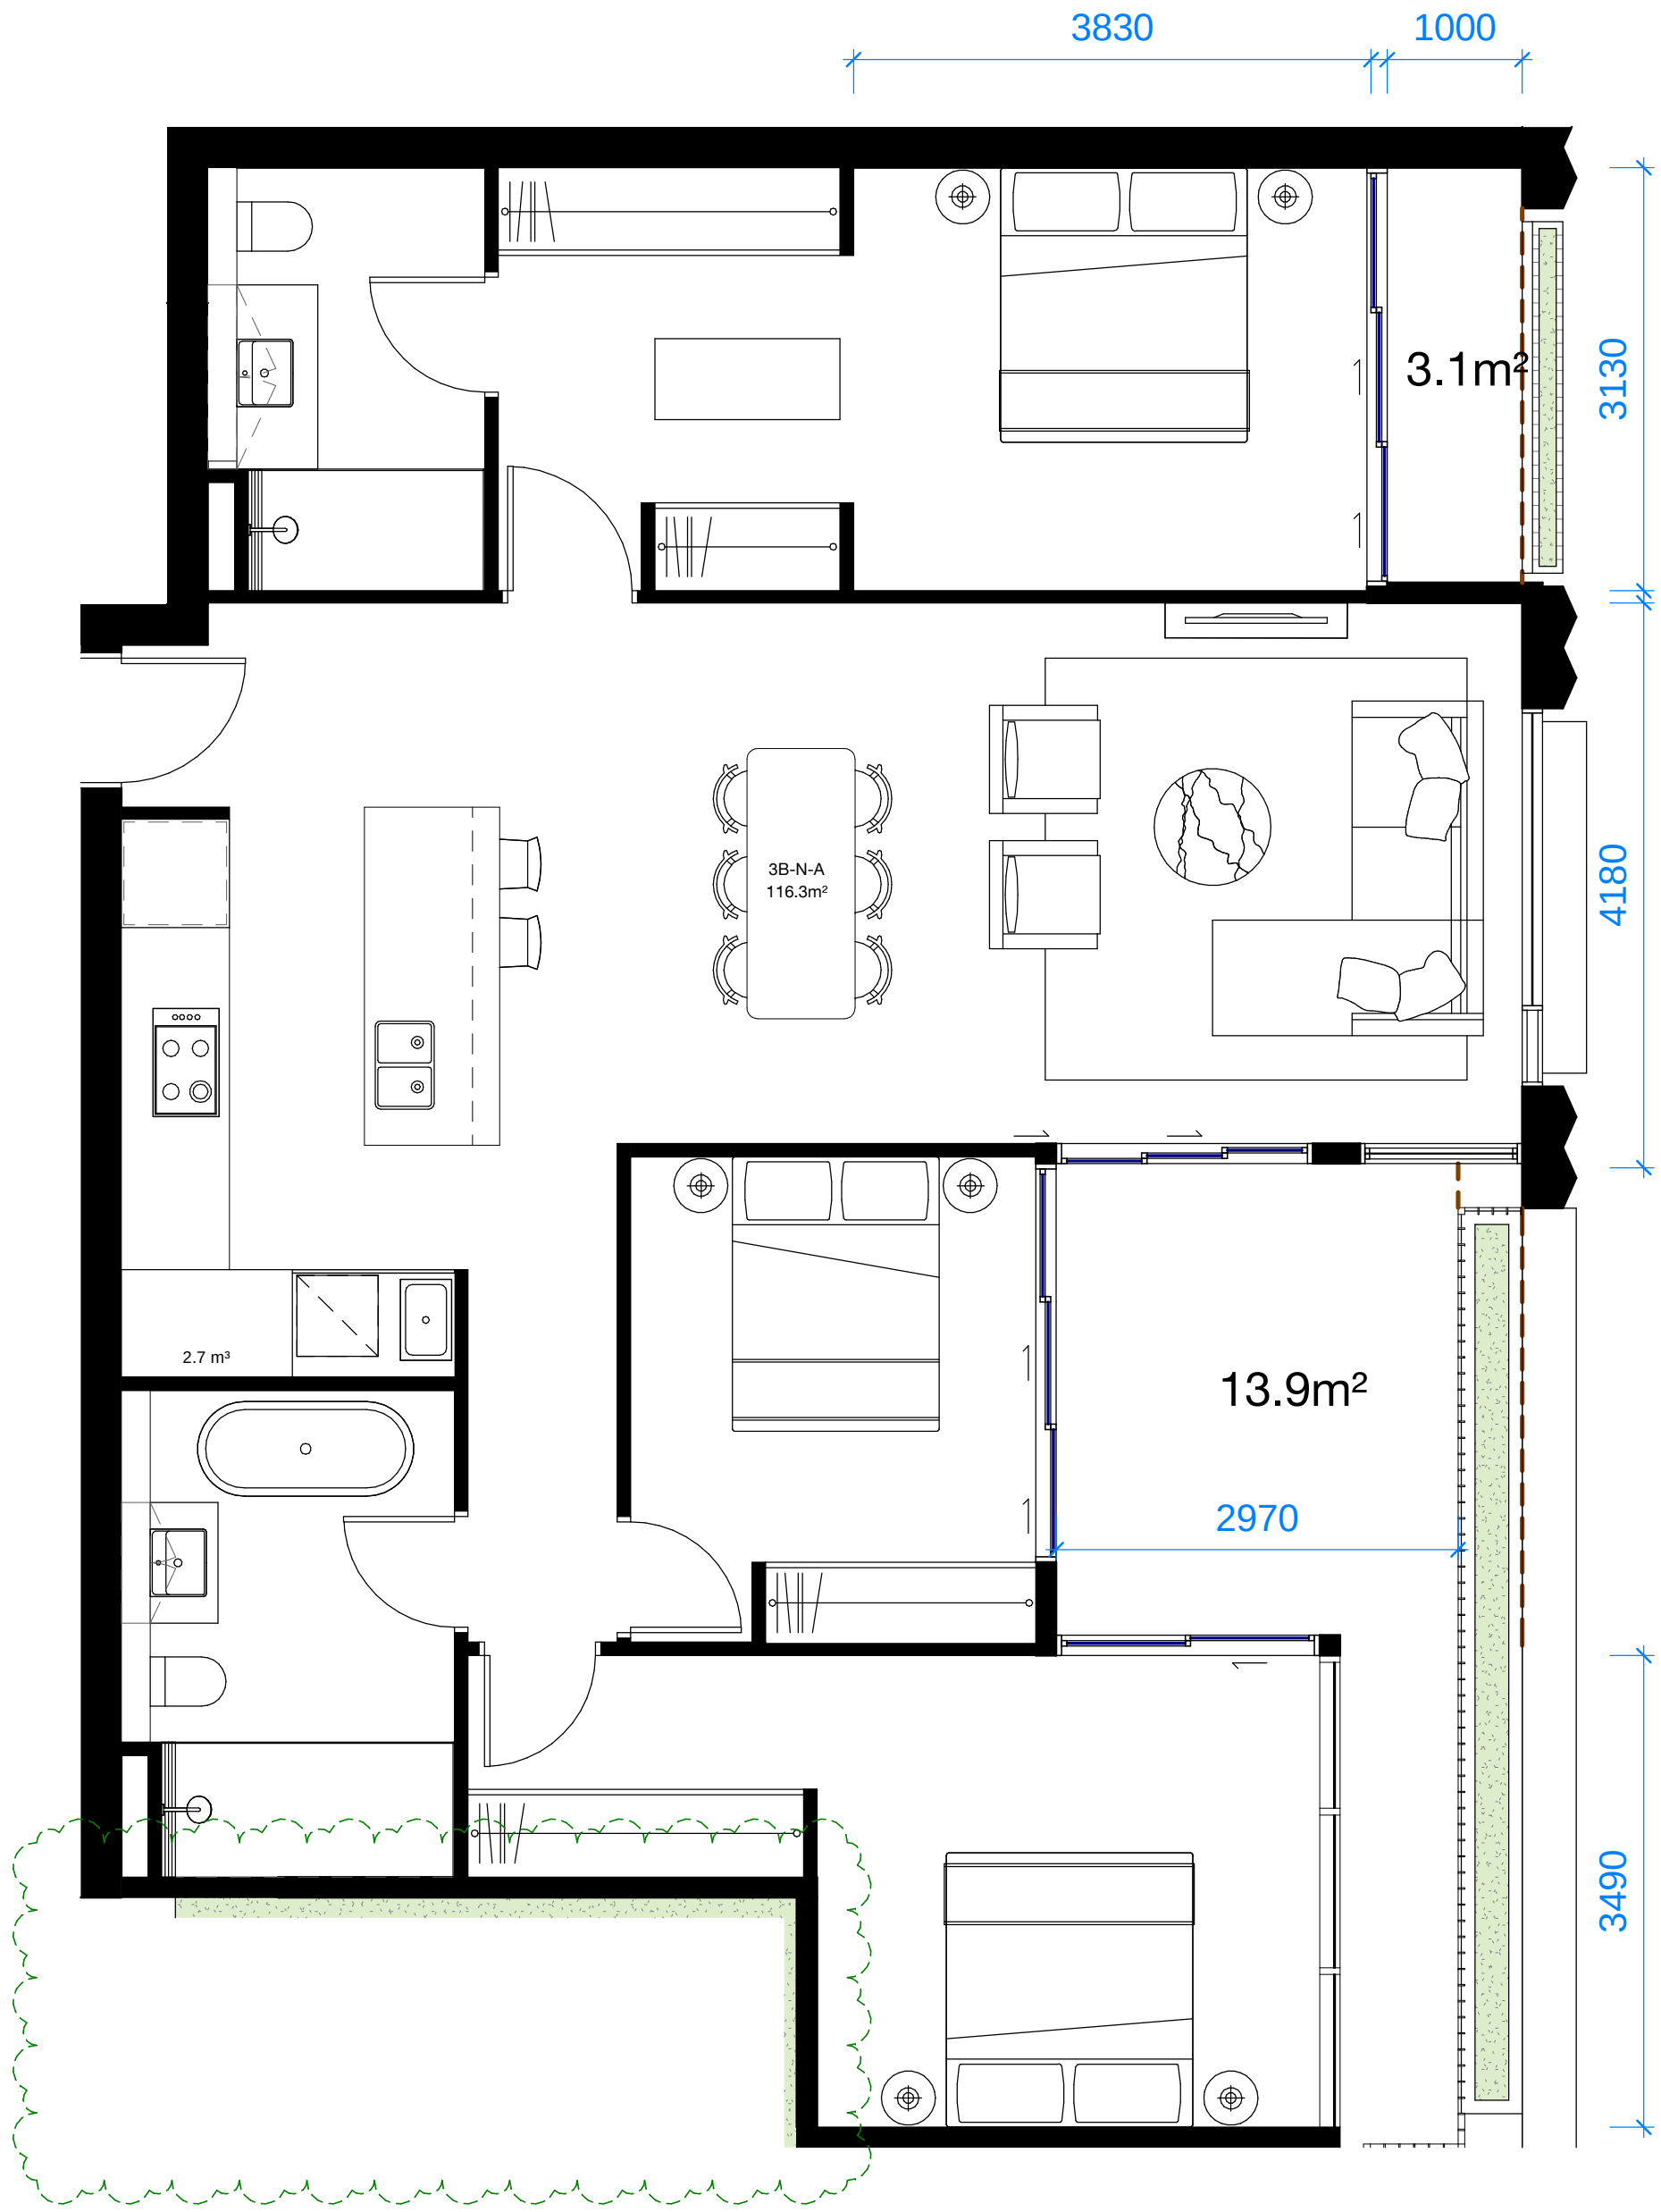

1 3B-N - PRE ADAPTION PLAN
1 : 50

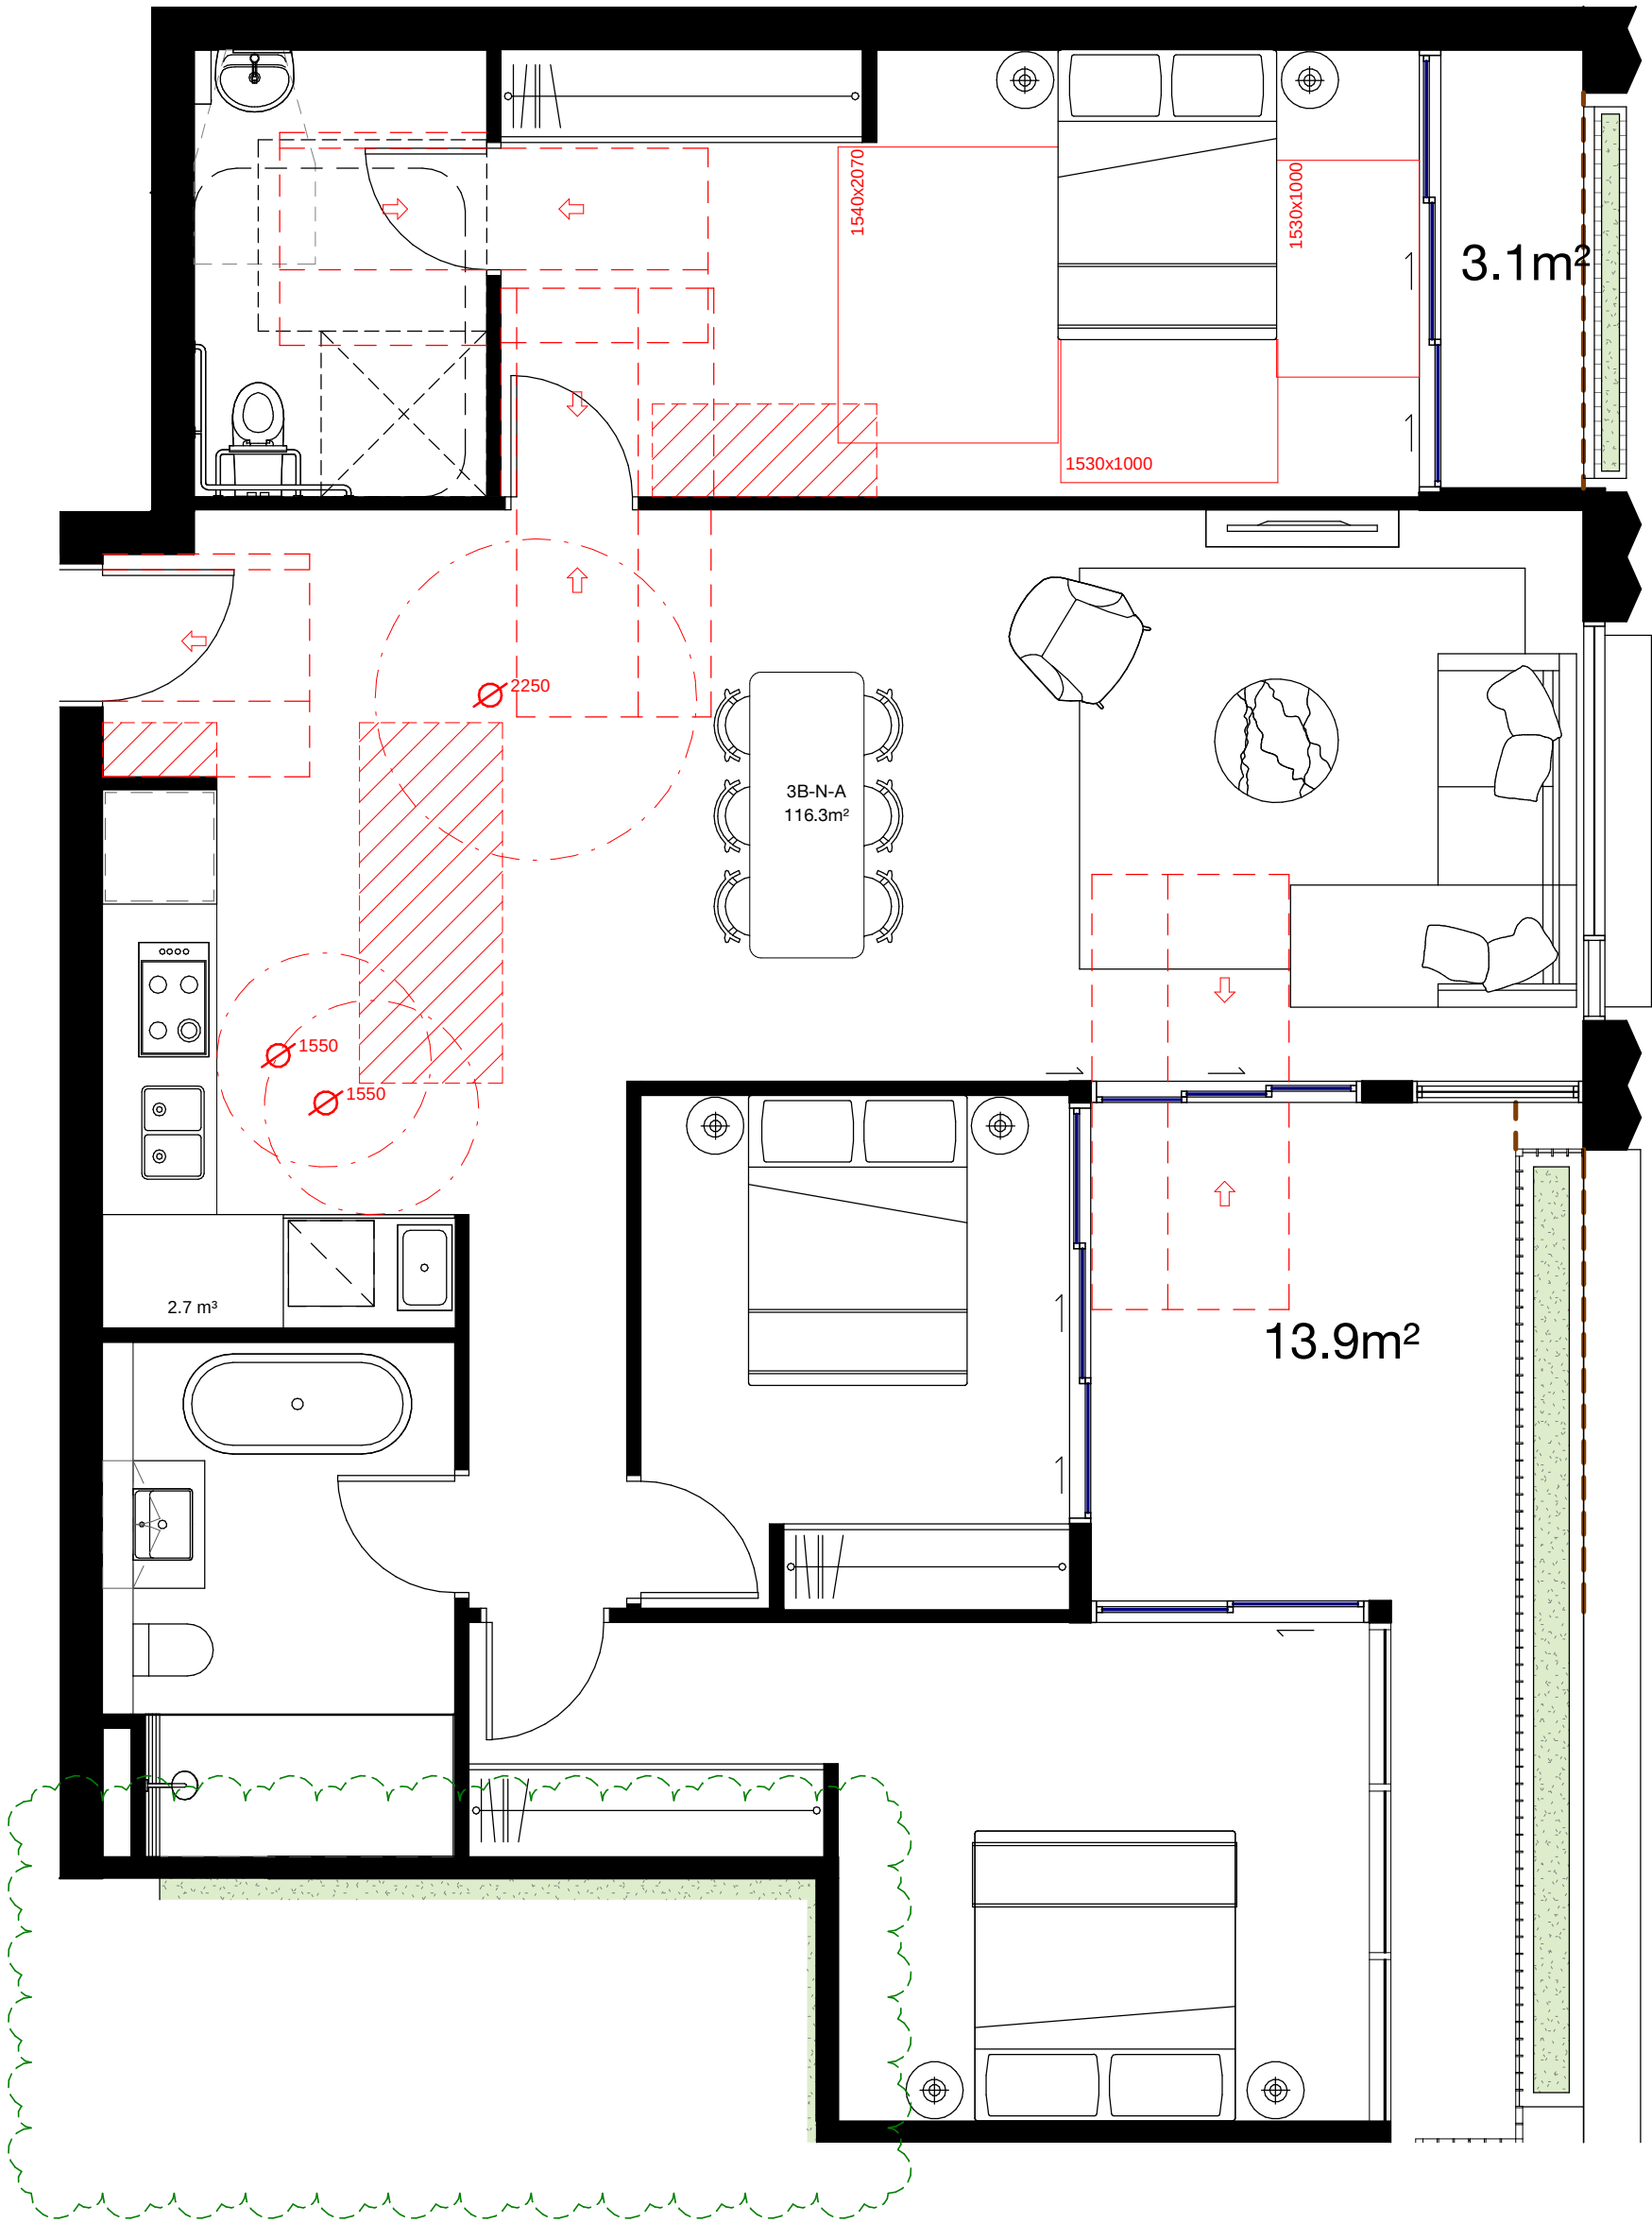

2 3B-N - POST ADAPTION PLAN
1 : 50

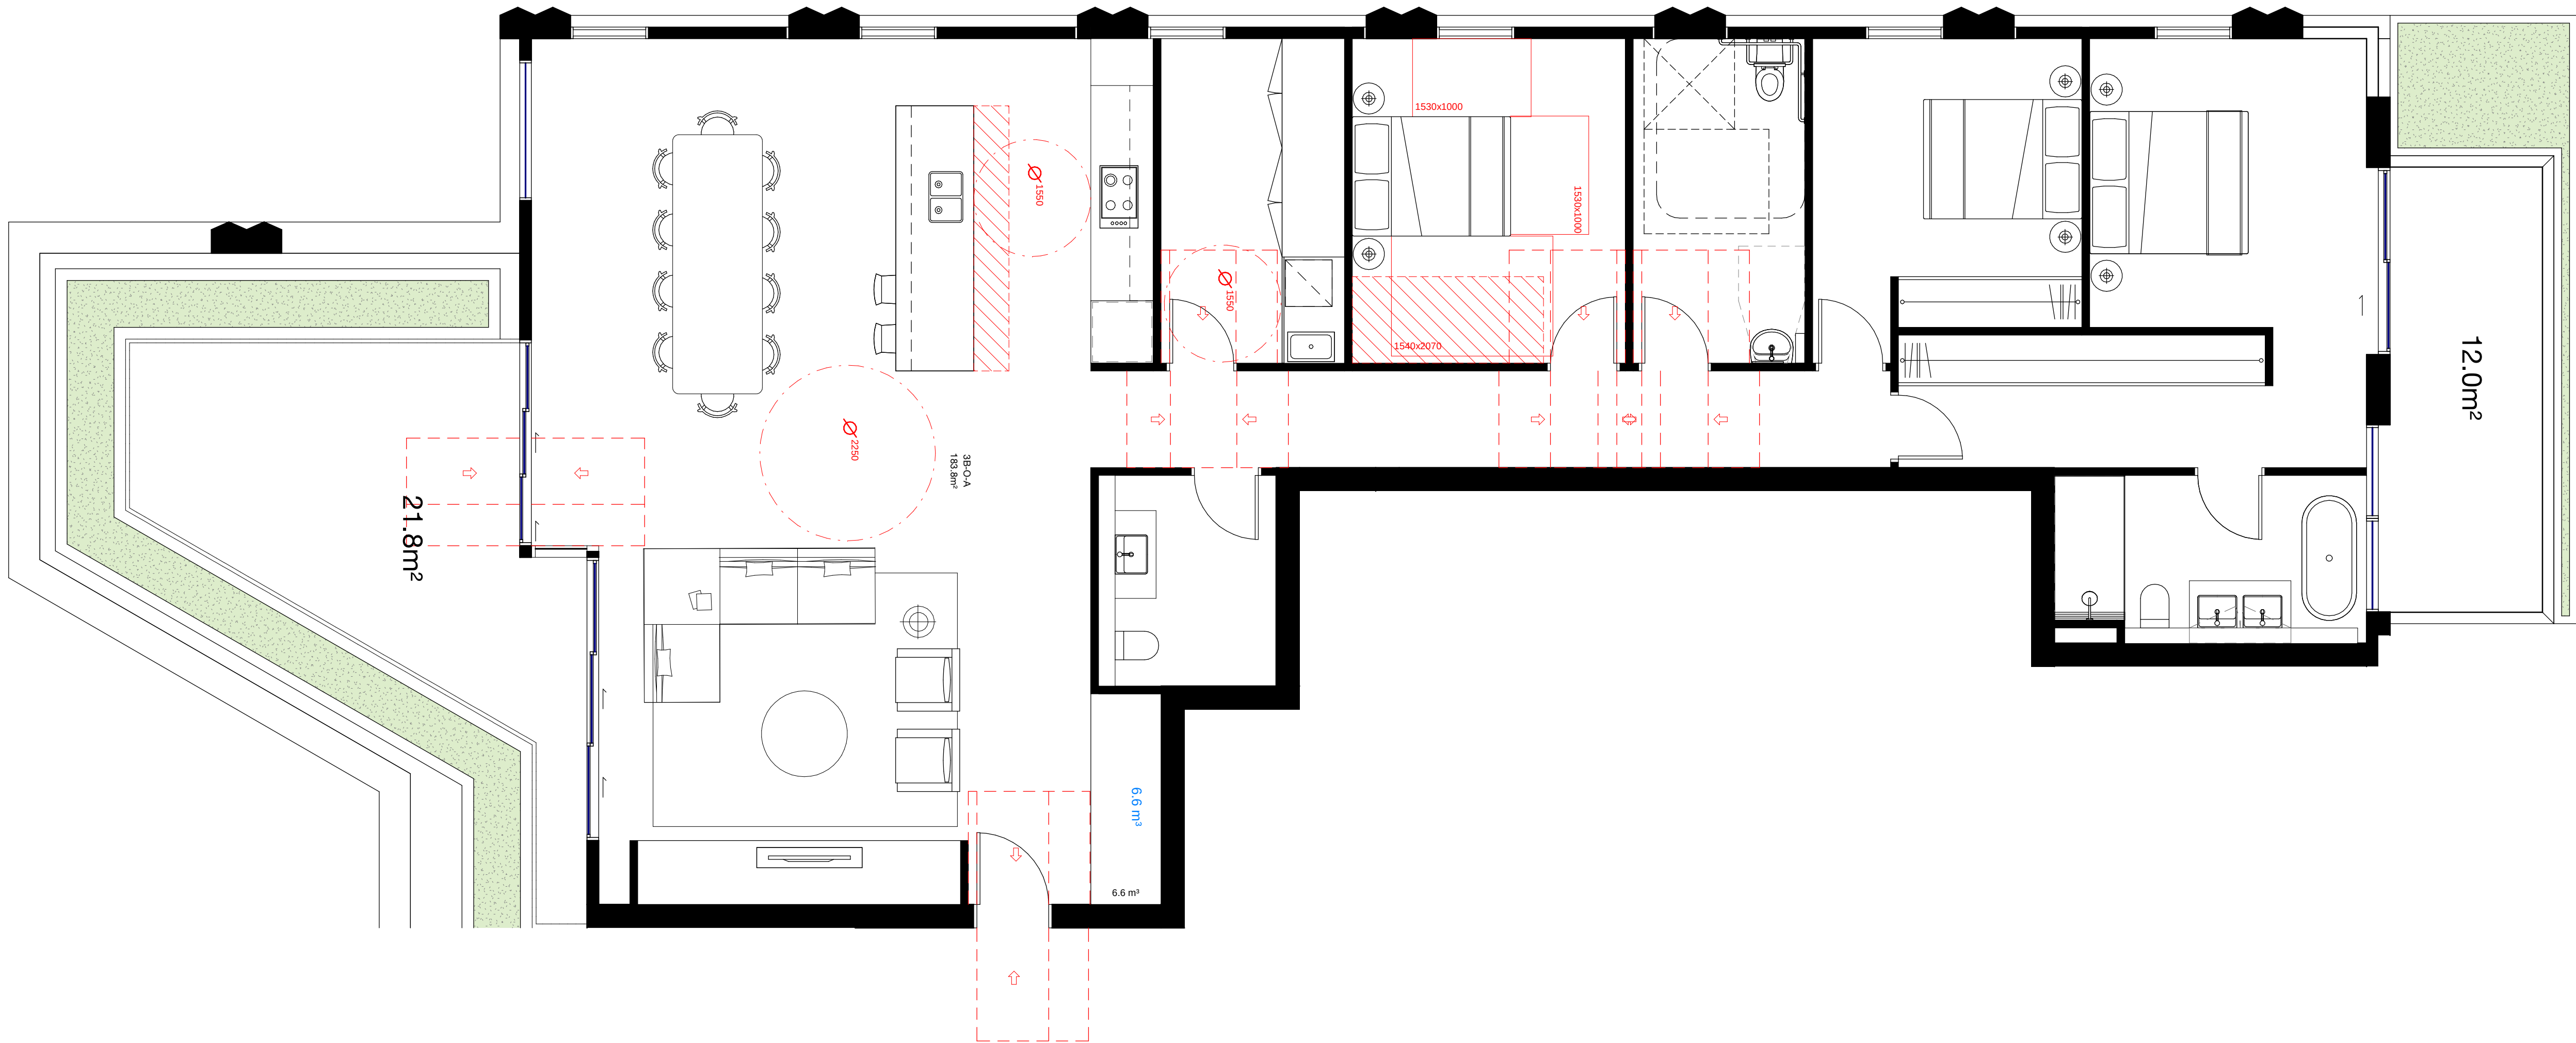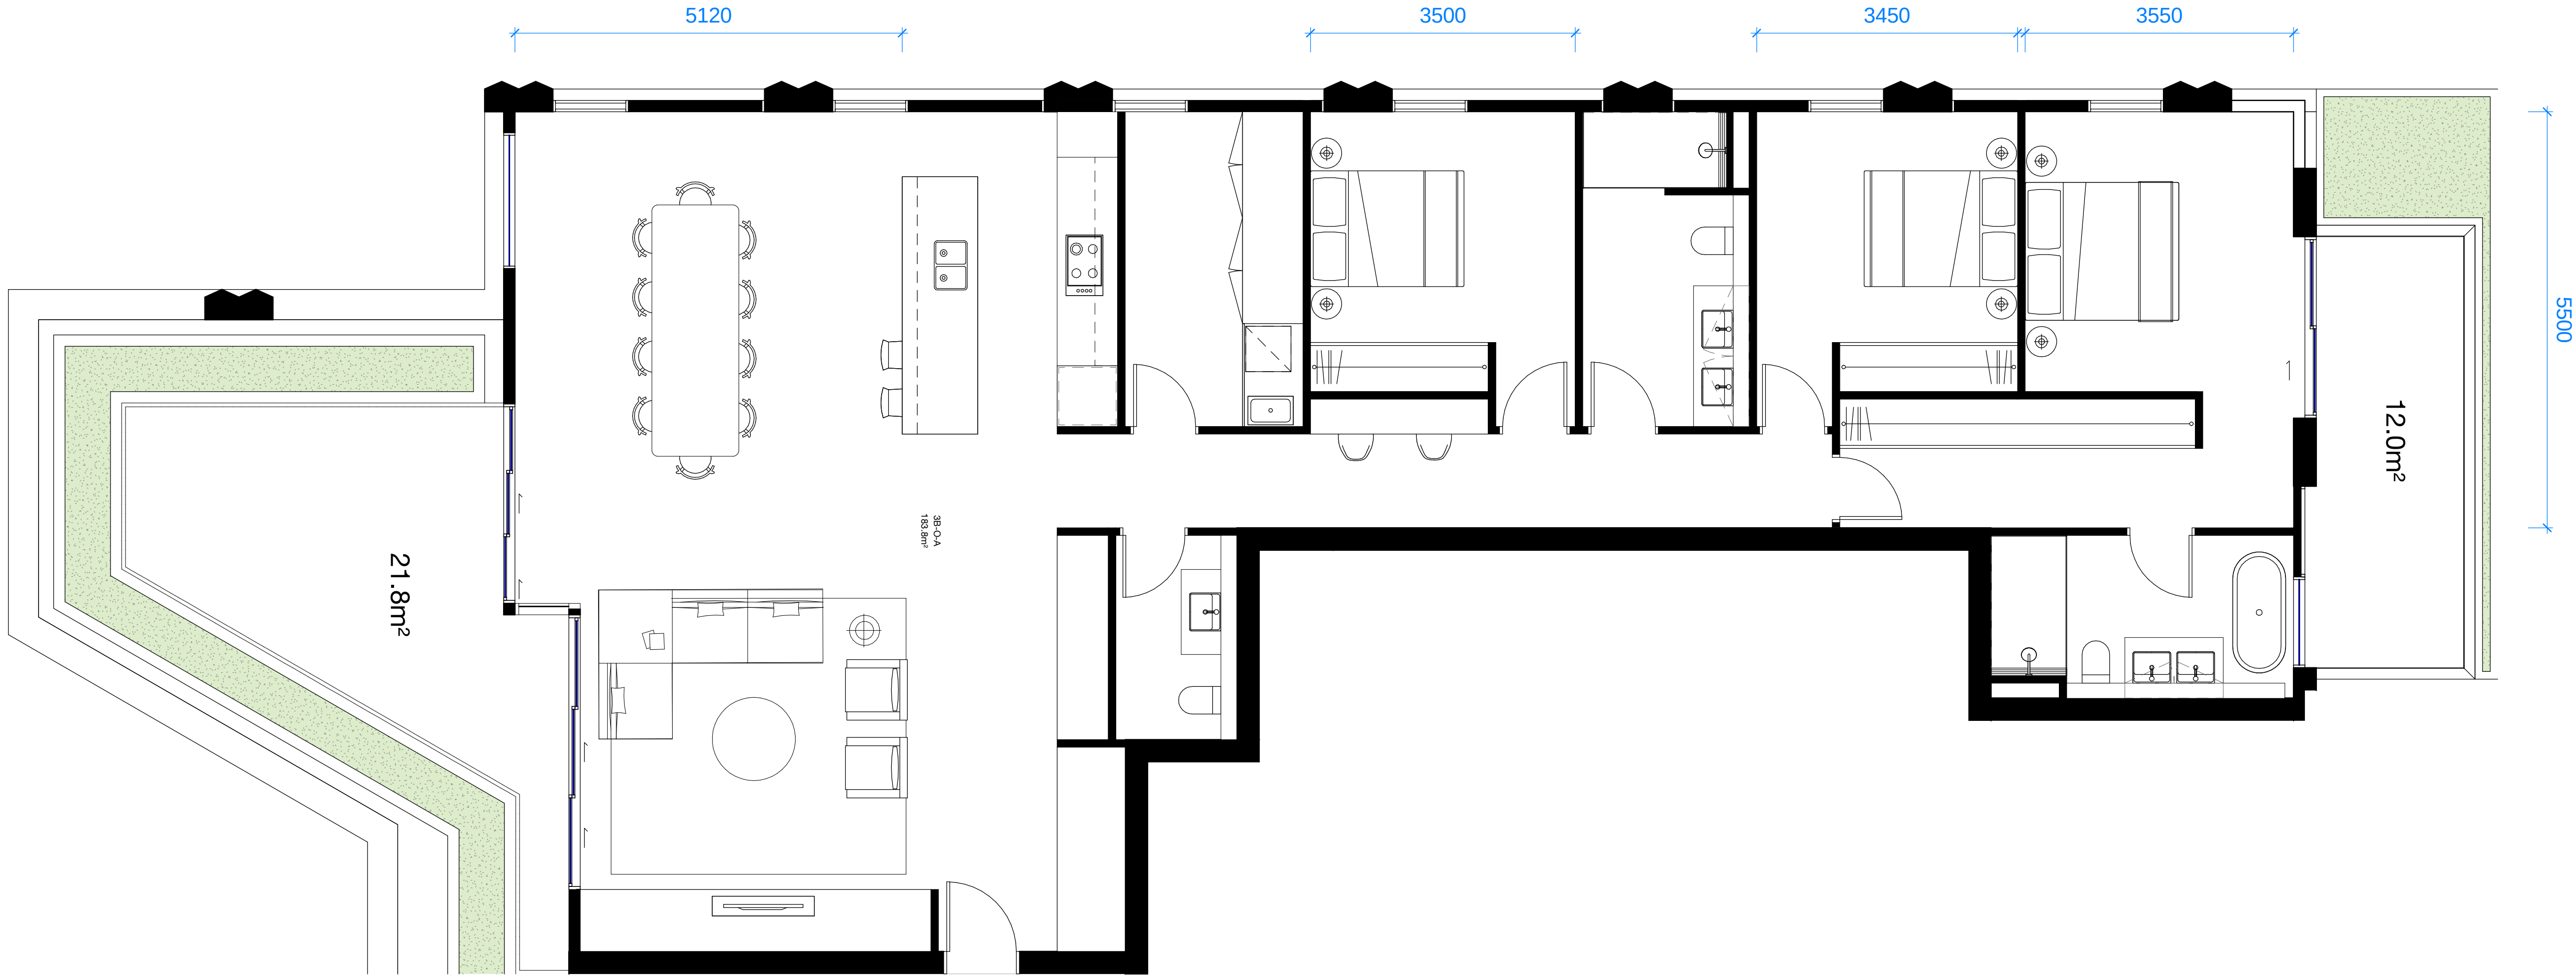

Check all dimensions and site conditions prior to commencement of any work, the purchase or ordering of any materials, fittings, plant, services or equipment and the preparation of shop drawings and or the fabrication of any components.

Do not scale drawings - refer to figured dimensions only. Any discrepancies shall immediately be referred to the architect for clarification.

All drawings may not be reproduced or distributed without prior permission from the architect.

Adaptable Apartments		
Name	Level	Number
1B-A-A	LEVEL 04	404
1B-A-A: 1		
2B-B-A	LEVEL 01	106
2B-B-A: 1		
3B-C-A	LEVEL 02	202
3B-C-A: 1		
3B-D-A	LEVEL 03	302
3B-D-A	LEVEL 04	402
3B-D-A	LEVEL 05	502
3B-D-A	LEVEL 06	602
3B-D-A	LEVEL 07	702
3B-D-A	LEVEL 08	802
3B-D-A: 6		
3B-H-A	LEVEL 06	603
3B-H-A	LEVEL 07	703
3B-H-A: 2		
3B-N-A	LEVEL 08	803
3B-N-A: 1		
3B-O-A	LEVEL 09	902
3B-O-A: 1		
3B-P-A	LEVEL 10	1002
3B-P-A: 1		

A	30.05.23	DA Issue	JW	MD
Rev	Date	Description	Initial	Checked

45 McLaren Street North Sydney

DA
Adaptable Apartments

Status	For Approval
Scale	1 : 50 @ A1
Drawn	MH Checked MD
Project No.	S12400
Plot Date	19/02/2024 5:04:52 PM
BIM	MCLARENST_BS_ARCH_R2020

Drawing no.	Revision
A13.006	A

Melbourne 1 Nicholson Street
Melbourne VIC 3000 Australia
T 03 8664 6200 F 03 8664 6300
email mel@batesmart.com.au
http://www.batesmart.com.au


Sydney 43 Brisbane Street
Surry Hills NSW 2010 Australia
T 02 8354 5100 F 02 8354 5199
email syd@batesmart.com.au
http://www.batesmart.com.au

Bates Smart Architects Pty Ltd ABN 68 094 740 986
NSW Nominated Responsible Architects: Kellie Payne Reg. 6454 / Philip Vivian Reg. 6696 /
Guy Lake Reg. 7119 / Simon Swaney Reg. 7305 / Matt Allen Reg. 8498


BATESSMART™

c:\temp\45MCLARENST_BS_ARCH_DA_R2023_jahm@batesmart.com.n4

1 : 50
3B-P - POST ADAPTION PLAN 2

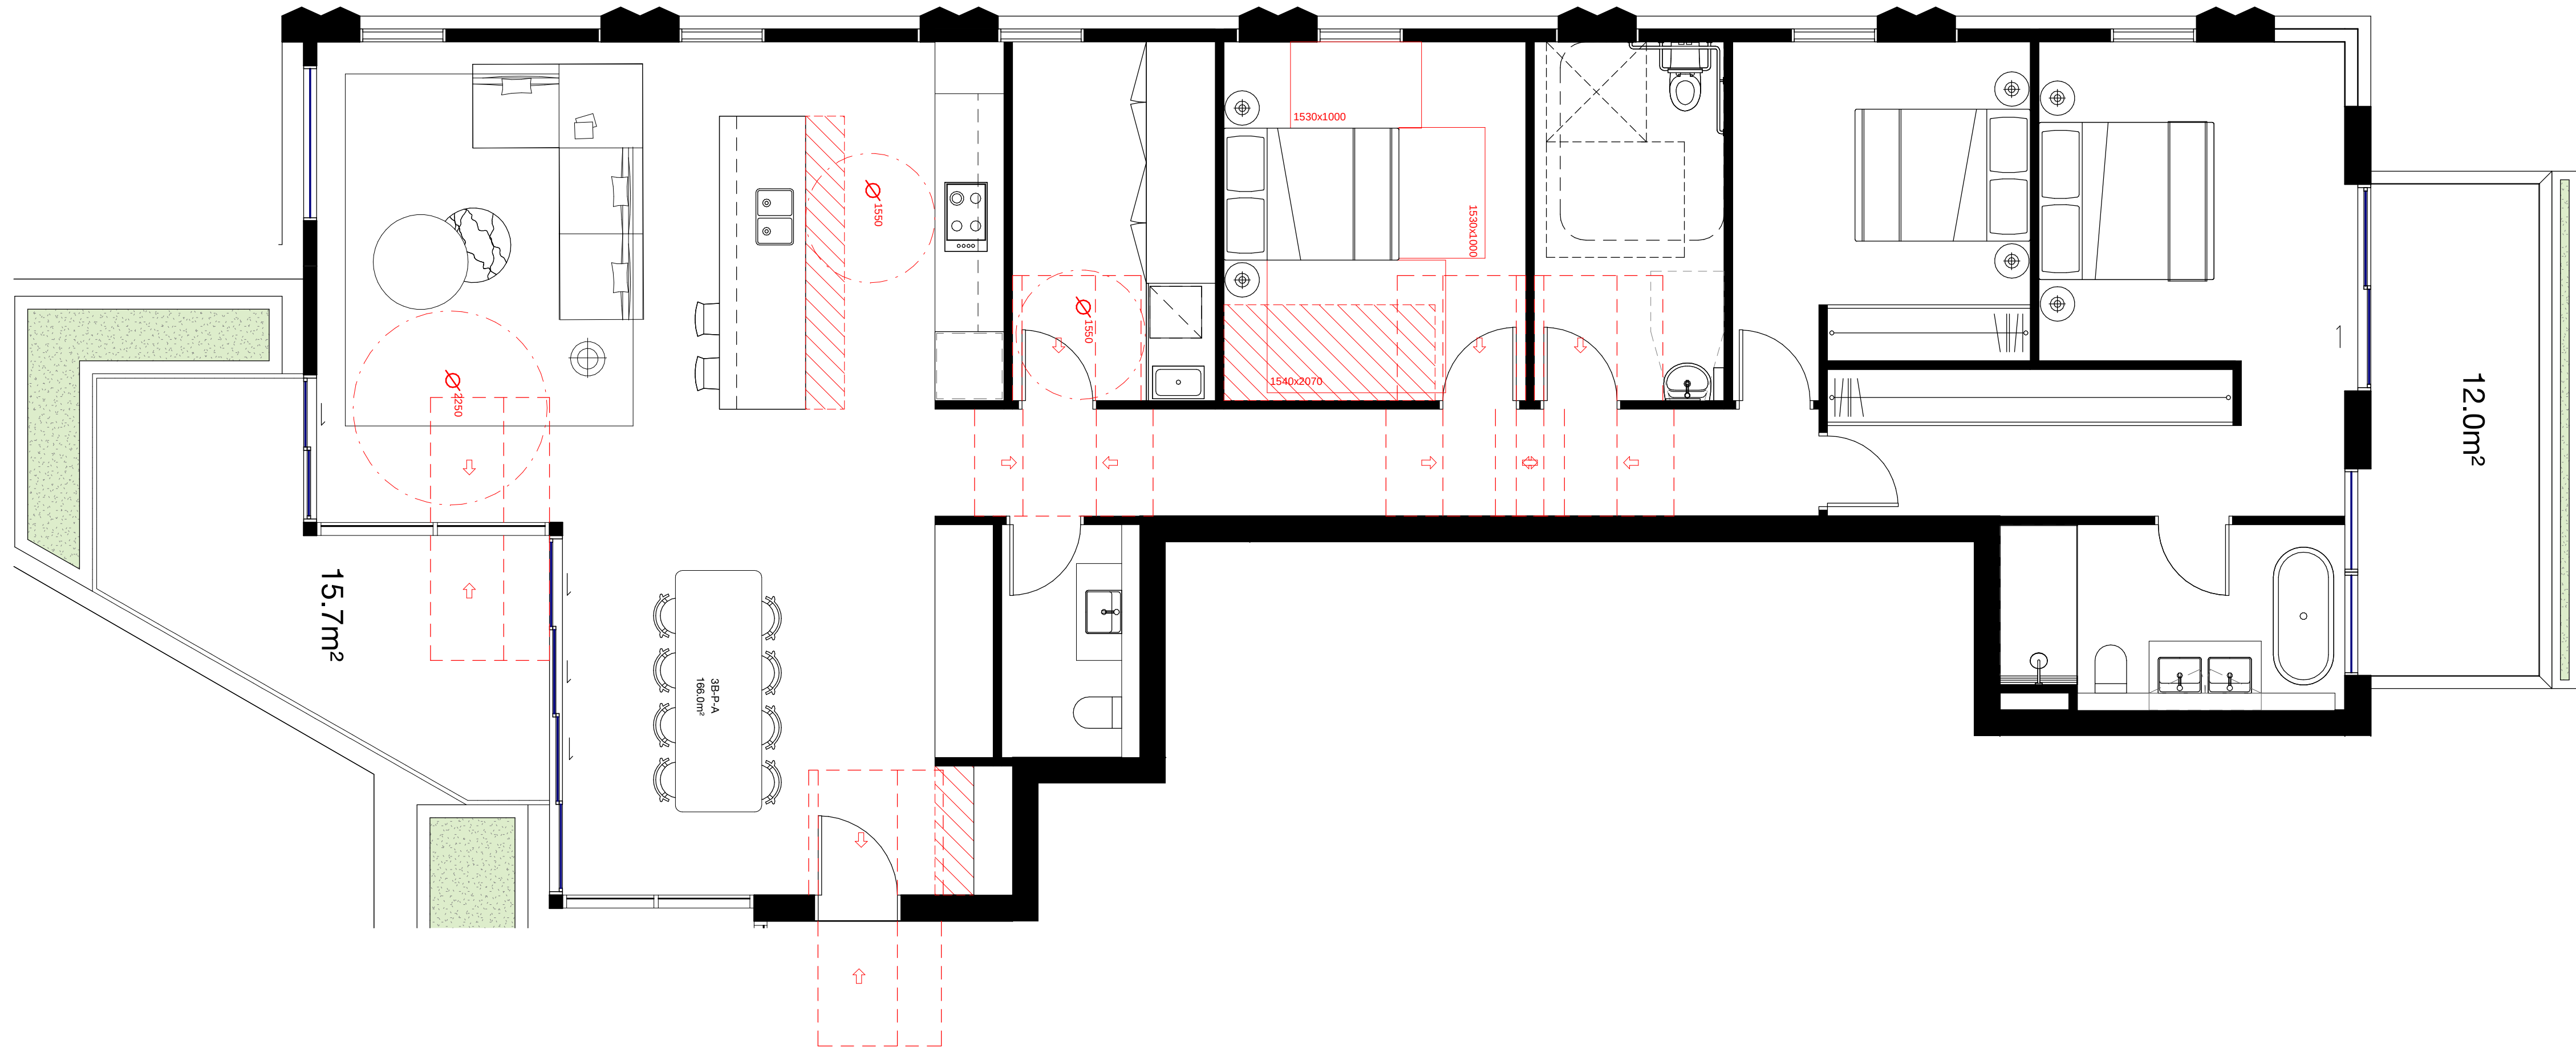

1 : 50
3B-P PRE ADAPTION PLAN 1

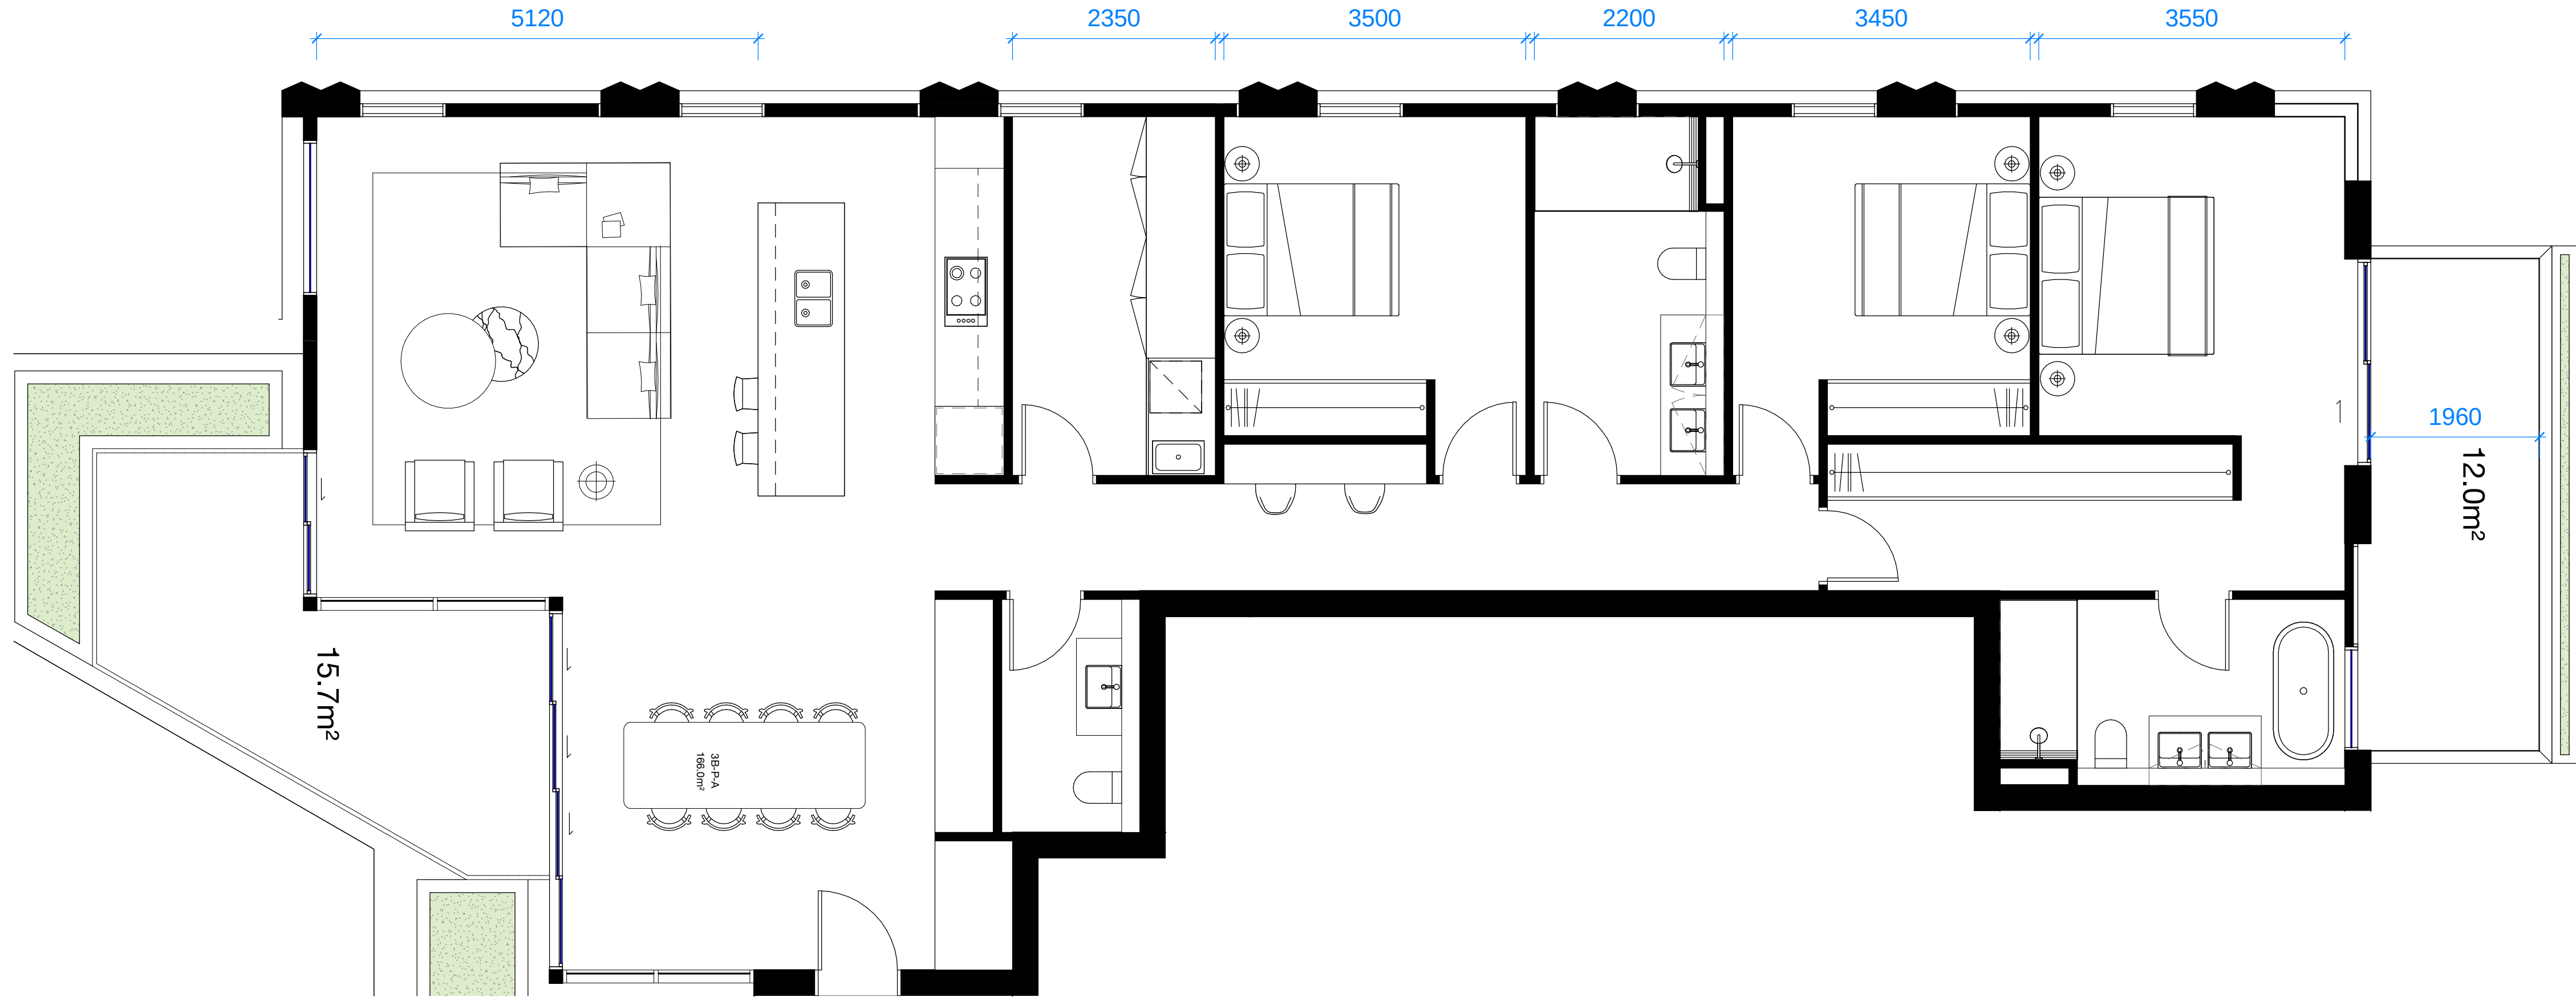

Check all dimensions and site conditions prior to commencement of any work, the purchase or ordering of any materials, fittings, plant, services or equipment and the preparation of shop drawings and or the fabrication of any components.

Do not scale drawings - refer to figured dimensions only. Any discrepancies shall immediately be referred to the architect for clarification.

All drawings may not be reproduced or distributed without prior permission from the architect.

Adaptable Apartments		
Name	Level	Number
1B-A-A	LEVEL 04	404
1B-A-A: 1		
2B-B-A	LEVEL 01	106
2B-B-A: 1		
3B-C-A	LEVEL 02	202
3B-C-A: 1		
3B-D-A	LEVEL 03	302
3B-D-A	LEVEL 04	402
3B-D-A	LEVEL 05	502
3B-D-A	LEVEL 06	602
3B-D-A	LEVEL 07	702
3B-D-A	LEVEL 08	802
3B-D-A: 6		
3B-H-A	LEVEL 06	603
3B-H-A	LEVEL 07	703
3B-H-A: 2		
3B-N-A	LEVEL 08	803
3B-N-A: 1		
3B-O-A	LEVEL 09	902
3B-O-A: 1		
3B-P-A	LEVEL 10	1002
3B-P-A: 1		

A	30.05.23	DA Issue	JW	MD
Rev	Date	Description	Initial	Checked

45 McLaren Street North Sydney

DA Adaptable Apartments

Status	For Approval
Scale	1 : 50 @ A1
Drawn	MH Checked MD
Project No.	S12400
Plot Date	19/02/2024 5:05:03 PM
BIM	MCLARENST_BS_ARCH_R2020


Drawing no.	Revision
A13.007	A

Melbourne 1 Nicholson Street
Melbourne VIC 3000 Australia
T 03 8664 6200 F 03 8664 6300
email mel@batesmart.com.au
http://www.batesmart.com.au


Sydney 43 Brisbane Street
Surry Hills NSW 2010 Australia
T 02 8354 5100 F 02 8354 5199
email syd@batesmart.com.au
http://www.batesmart.com.au

Bates Smart Architects Pty Ltd ABN 68 094 740 986
NSW Nominated Responsible Architects: Kellie Payne Reg. 6454 / Philip Vivian Reg. 6696 /
Guy Lake Reg. 7119 / Simon Swaney Reg. 7305 / Matt Allen Reg. 8498


BATESSMART™

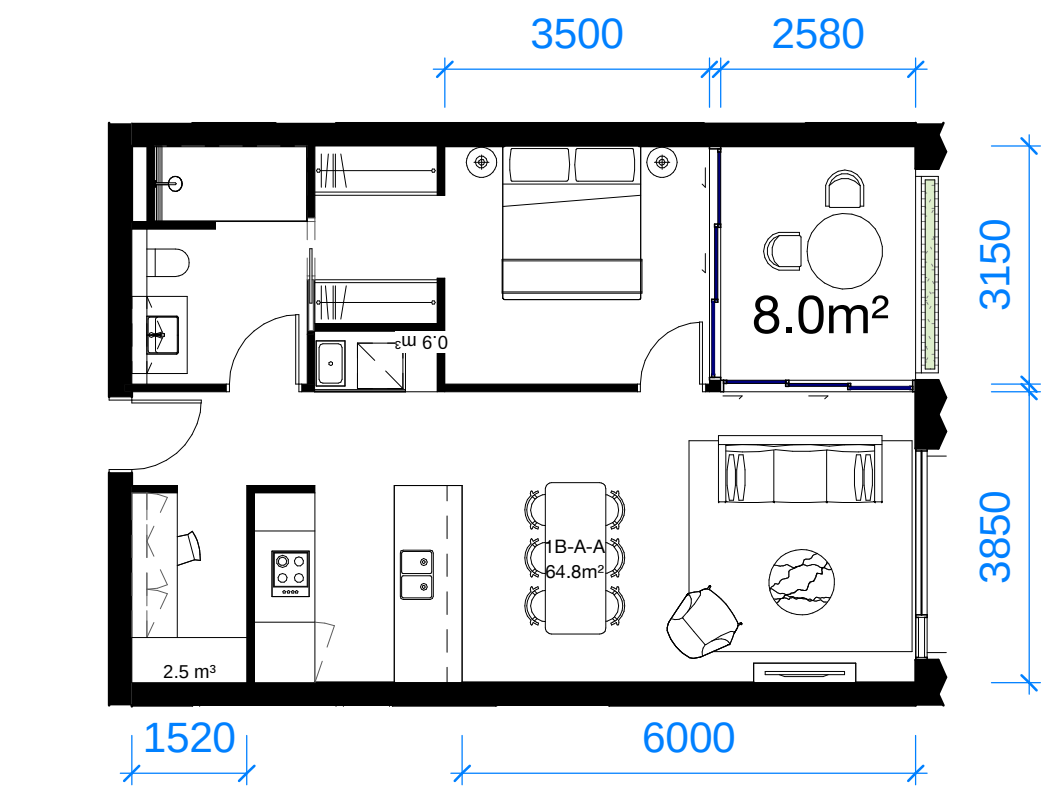


1 Apartment 1B-A - PRE ADAPTION
1 : 100

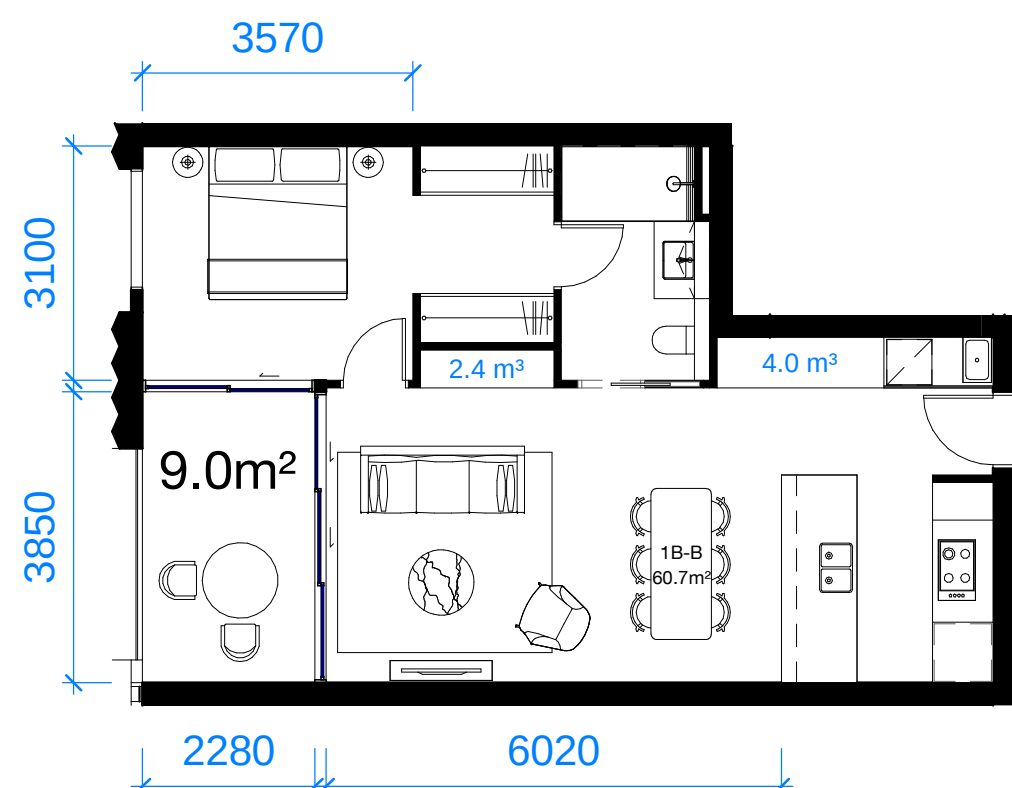


2 Apartment 1B-B
1 : 100

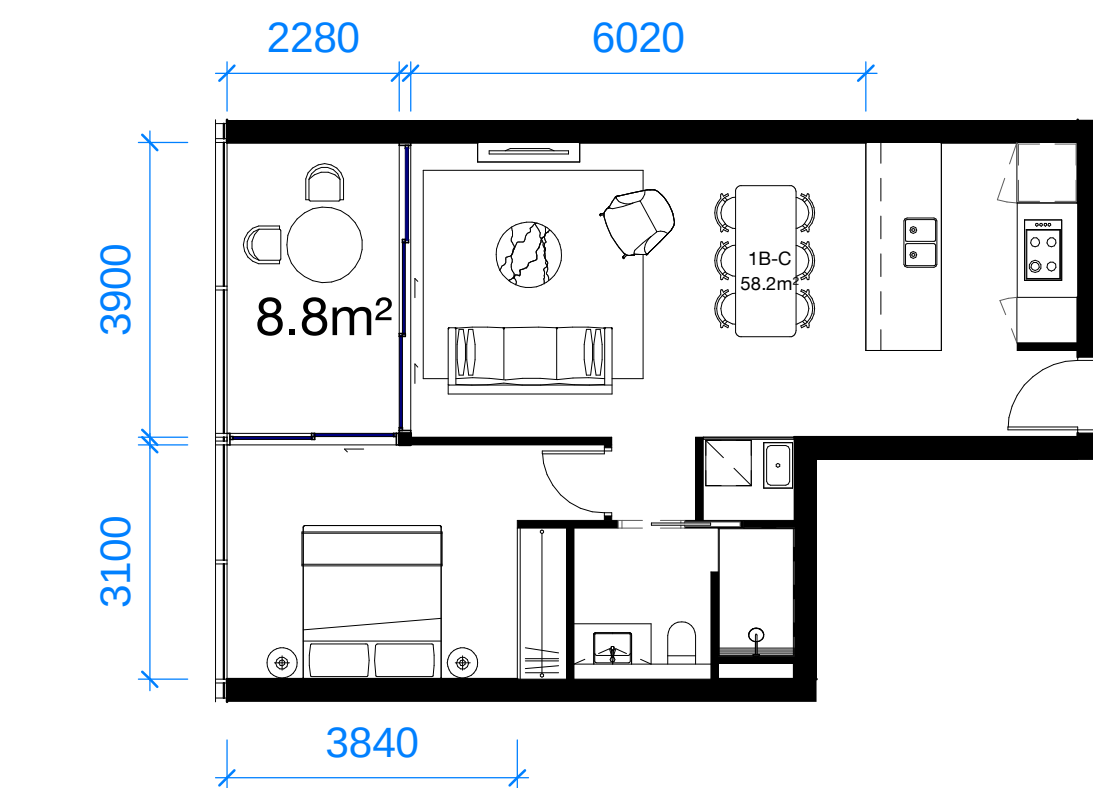


3 Apartment 1B-C
1 : 100

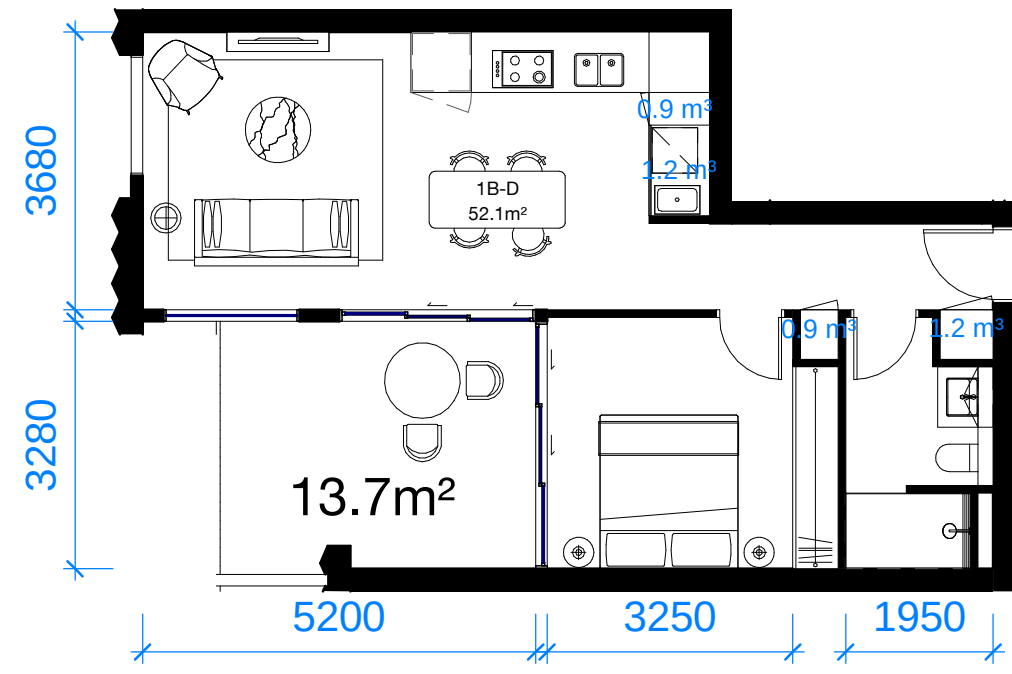

4 Apartment 1B-D
1 : 100

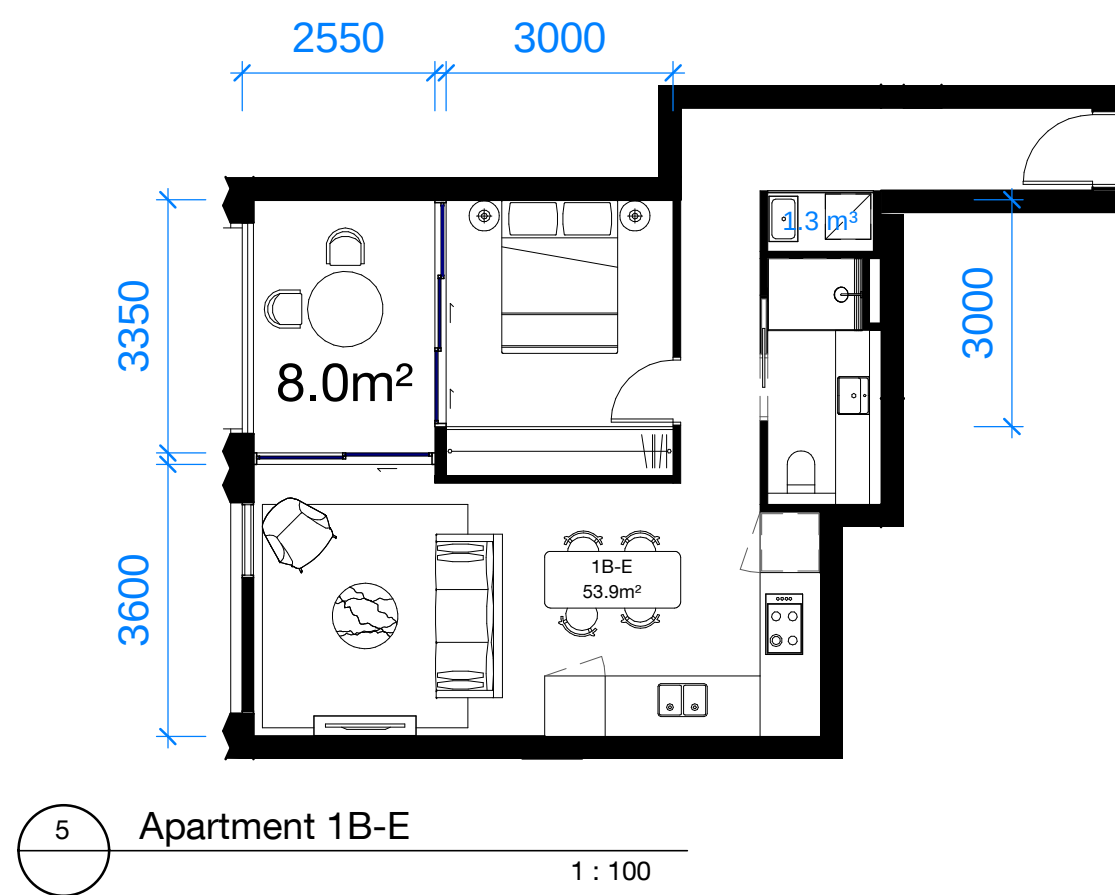

5 Apartment 1B-E
1 : 100

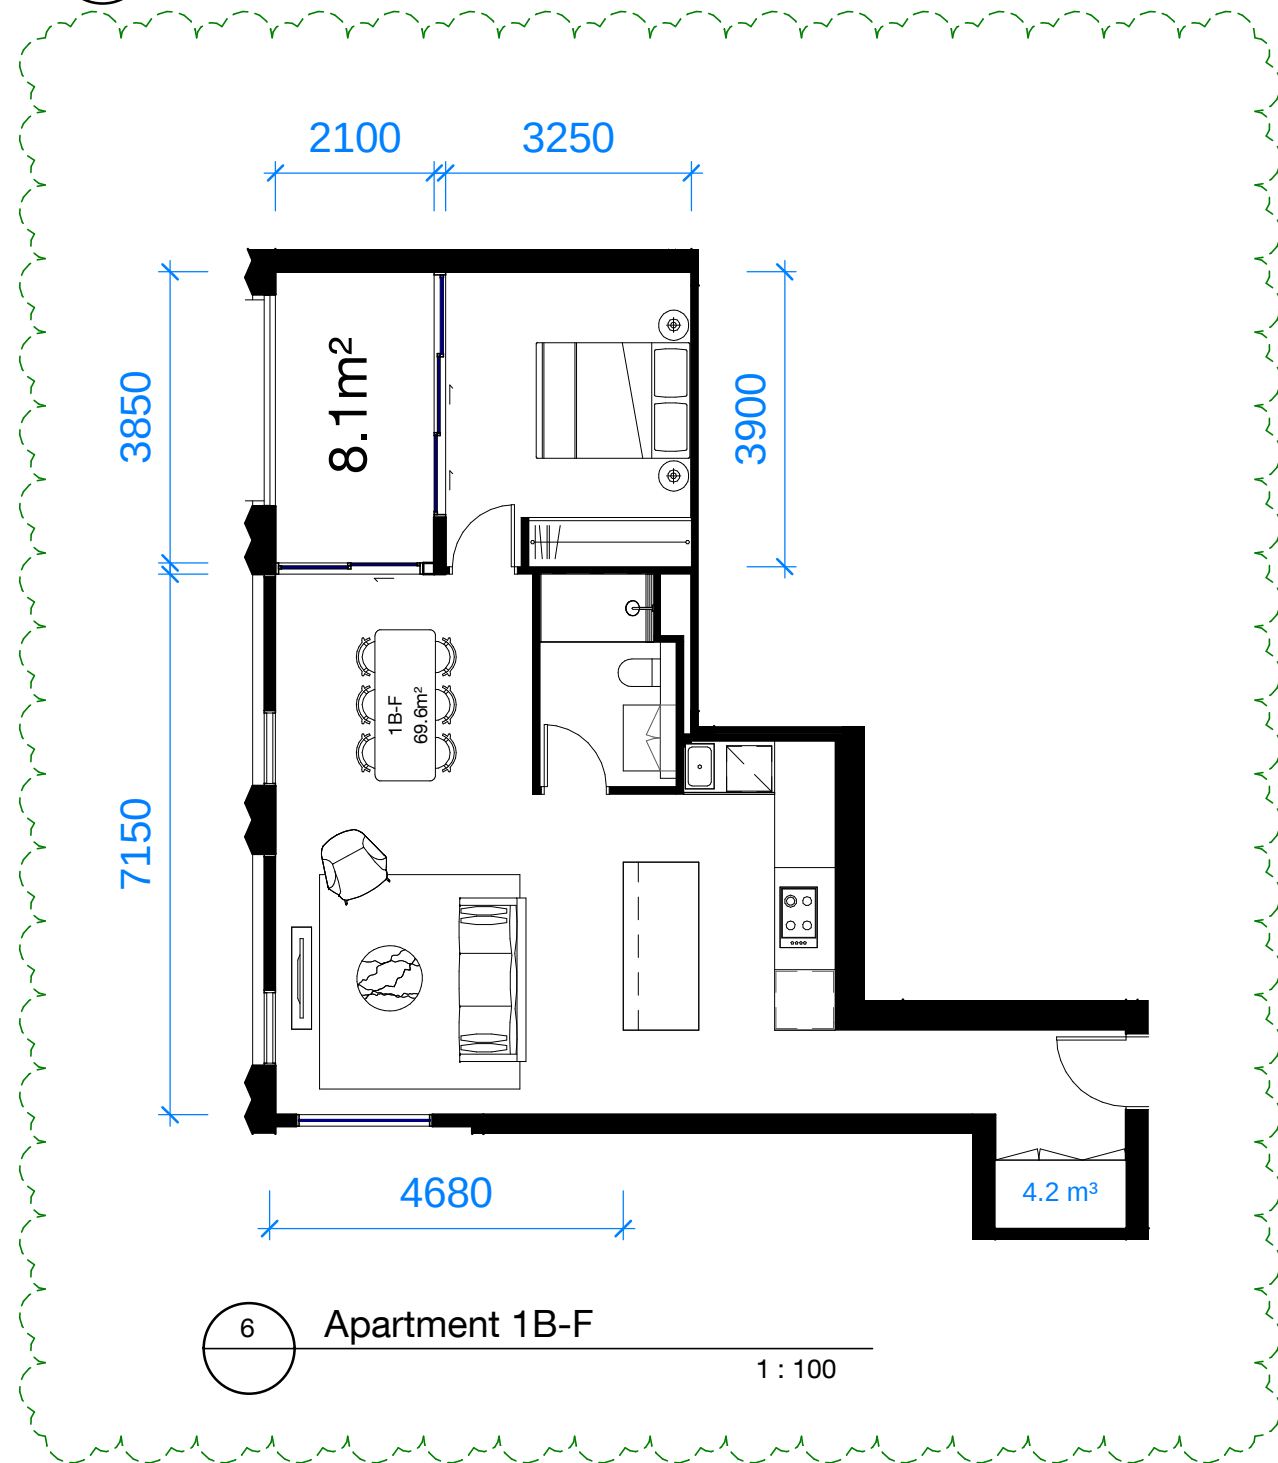

6 Apartment 1B-F
1 : 100

Check all dimensions and site conditions prior to commencement of any work, the purchase or ordering of any materials, fittings, plant, services or equipment and the preparation of shop drawings and or the fabrication of any components.


Do not scale drawings - refer to figured dimensions only. Any discrepancies shall immediately be referred to the architect for clarification.

All drawings may not be reproduced or distributed without prior permission from the architect.

B	19.02.24	DA Issue	JS	MD
A	30.05.23	DA Issue	JW	MD
Rev	Date	Description	Initial	Checked

45 McLaren Street
North Sydney

DA
1-Bed Apartment Plans Sheet 1

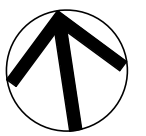

Status	For Approval
Scale	1 : 100 @ A1
Drawn	MH Checked MD
Project No.	S12400
Plot Date	19/02/2024 5:05:07 PM
BIM	MCLARENST_BS_ARCH_R2020


Drawing no. A13.100 Revision B

Melbourne 1 Nicholson Street
Melbourne VIC 3000 Australia
T 03 8664 6200 F 03 8664 6300
email mel@batesmart.com.au
http://www.batesmart.com.au


Sydney 43 Brisbane Street
Surry Hills NSW 2010 Australia
T 02 8354 5100 F 02 8354 5199
email syd@batesmart.com.au
http://www.batesmart.com.au

Bates Smart Architects Pty Ltd ABN 68 094 740 986
NSW Nominated Responsible Architects: Kellie Payne Reg. 6454 / Philip Vivian Reg. 6696 /
Guy Lake Reg. 7119 / Simon Swaney Reg. 7305 / Matt Allen Reg. 8498


BATESSMART™

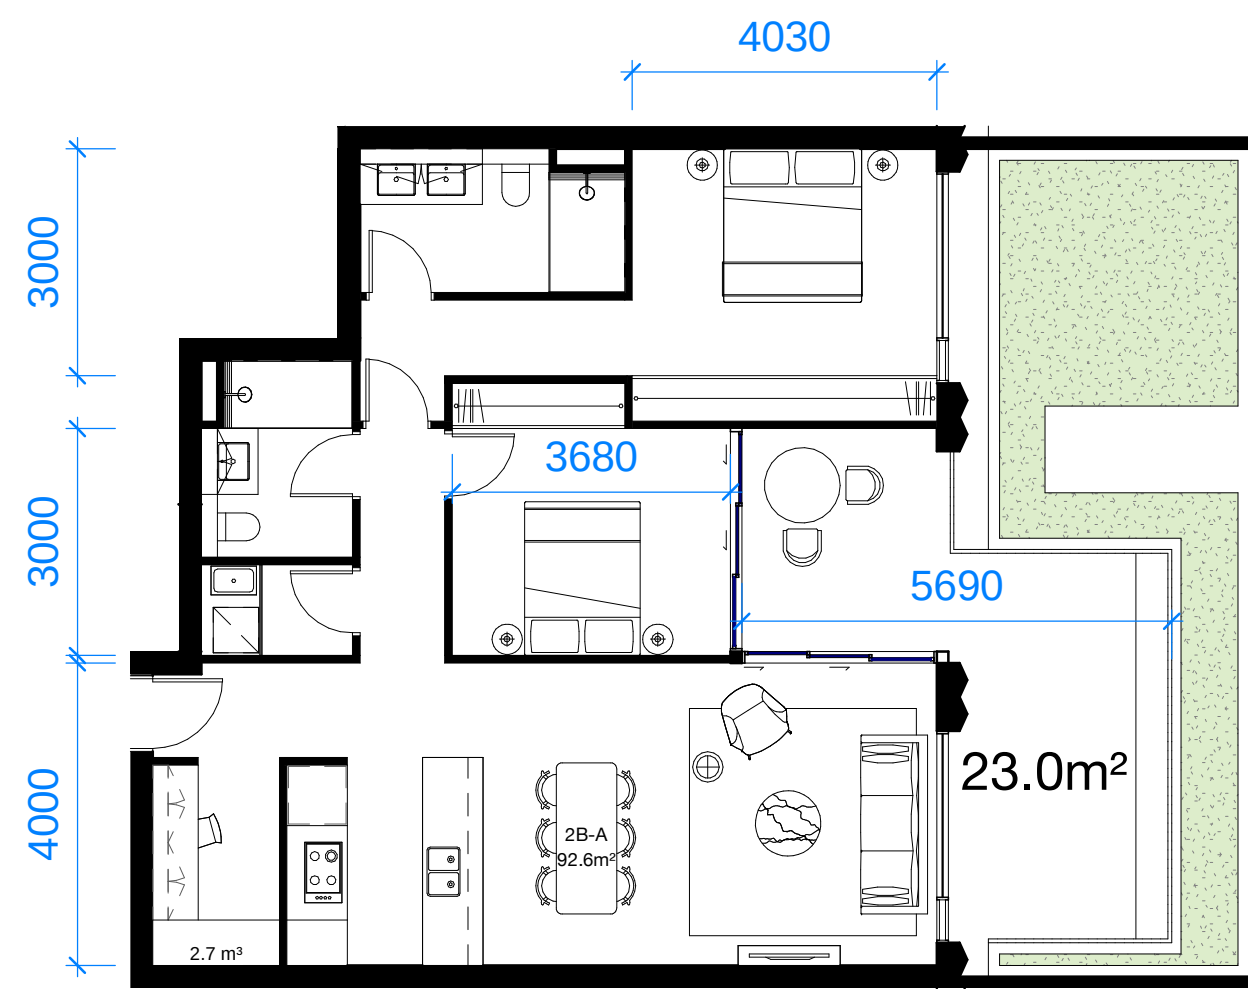


1 Apartment 2B-A
1 : 100

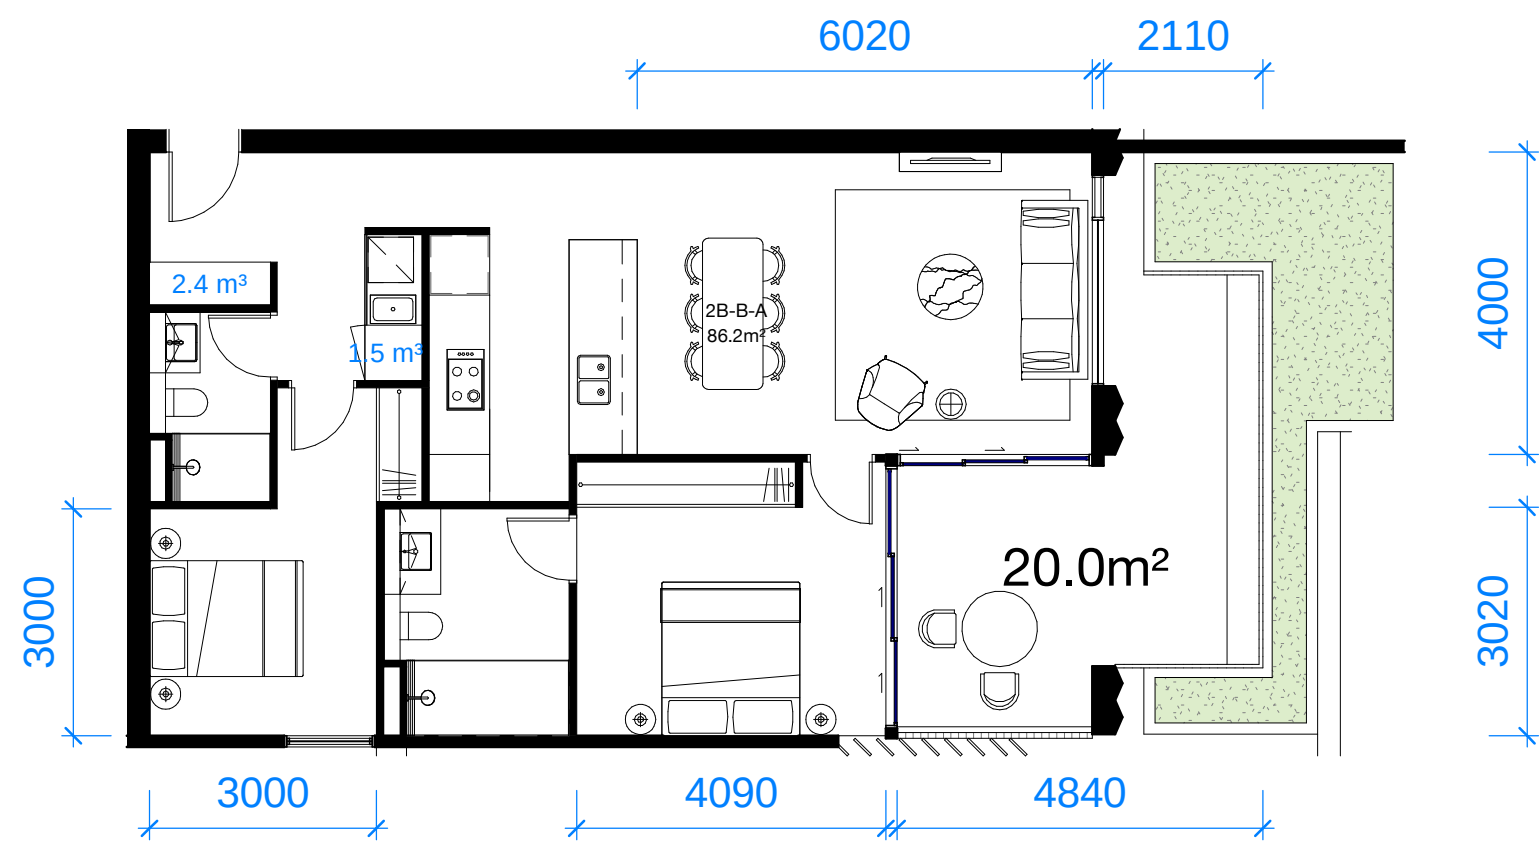


2 Apartment 2B-B - PRE ADAPTION
1 : 100

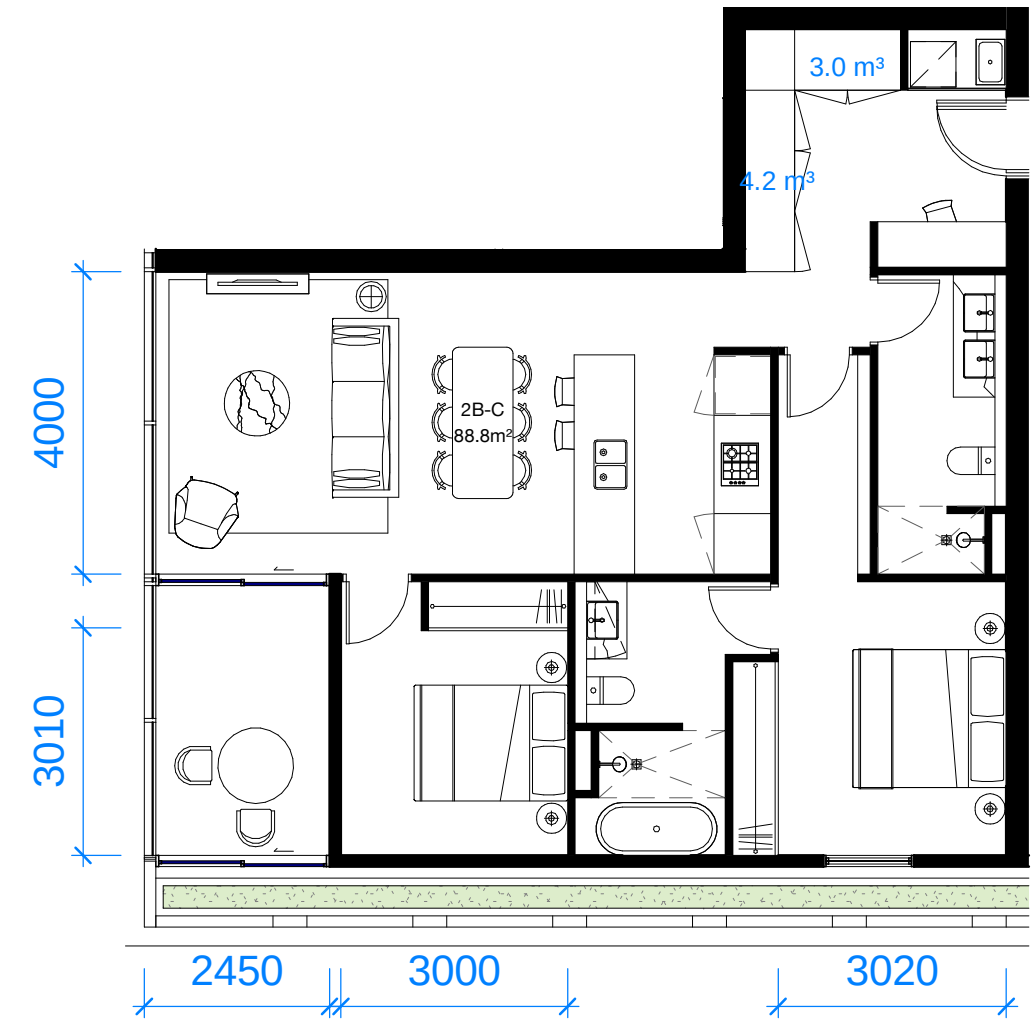


3 Apartment 2B-C
1 : 100

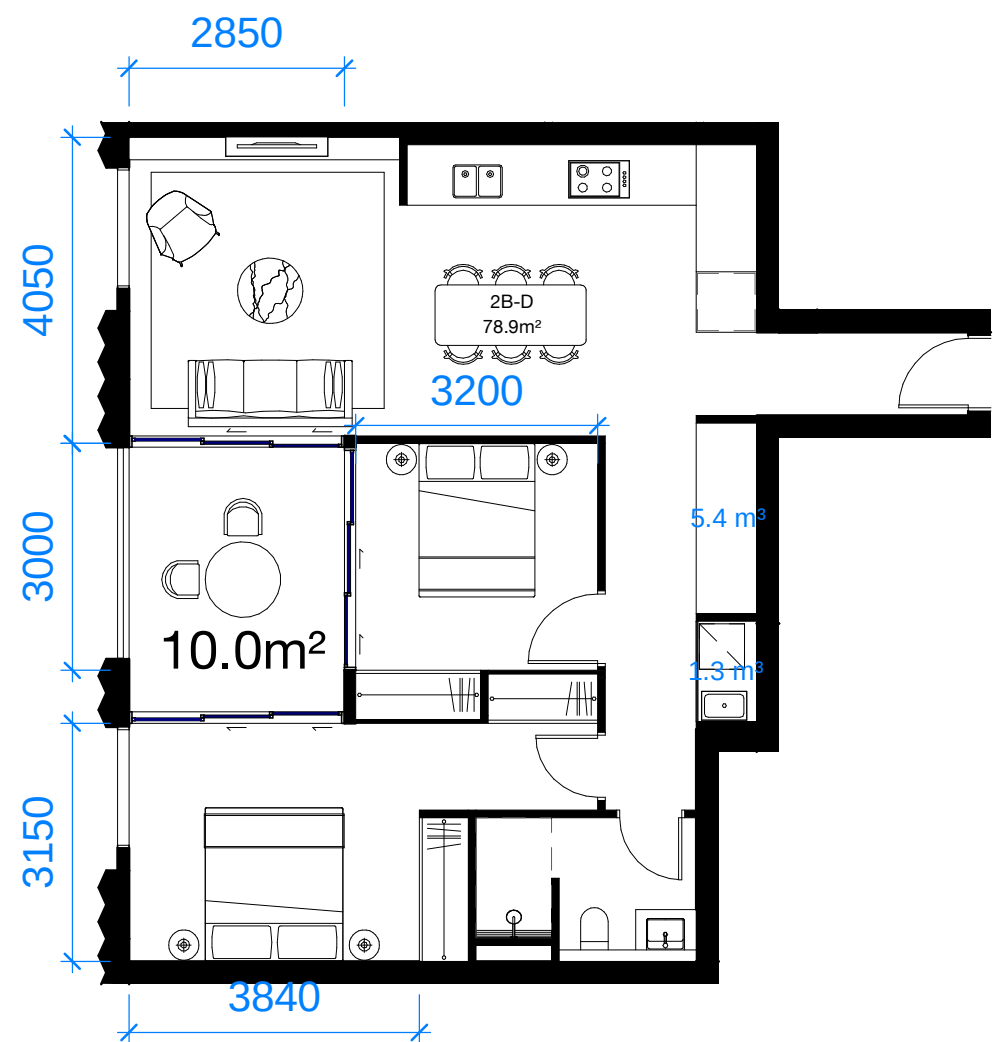

4 Apartment 2B-D
1 : 100

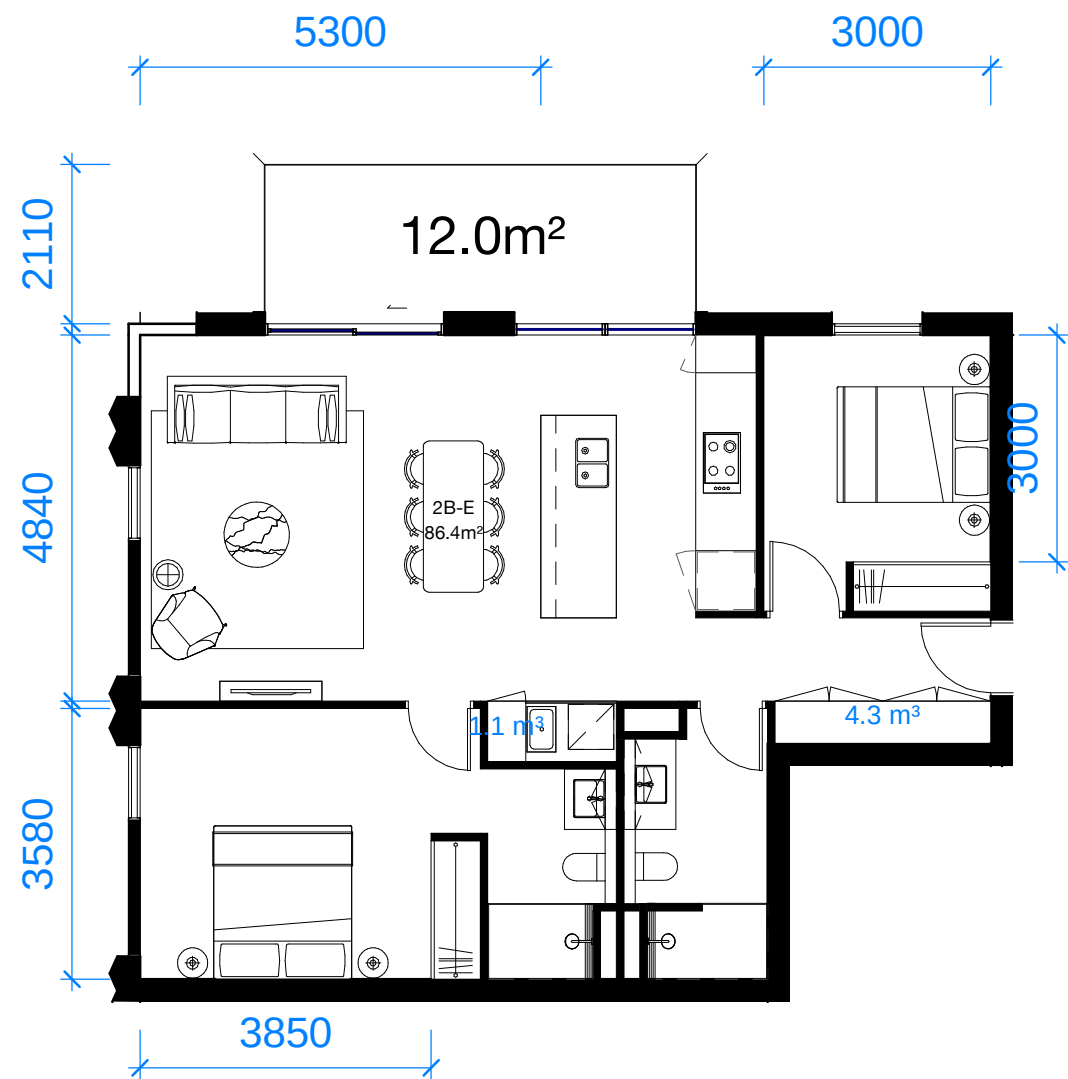

5 Apartment 2B-E
1 : 100

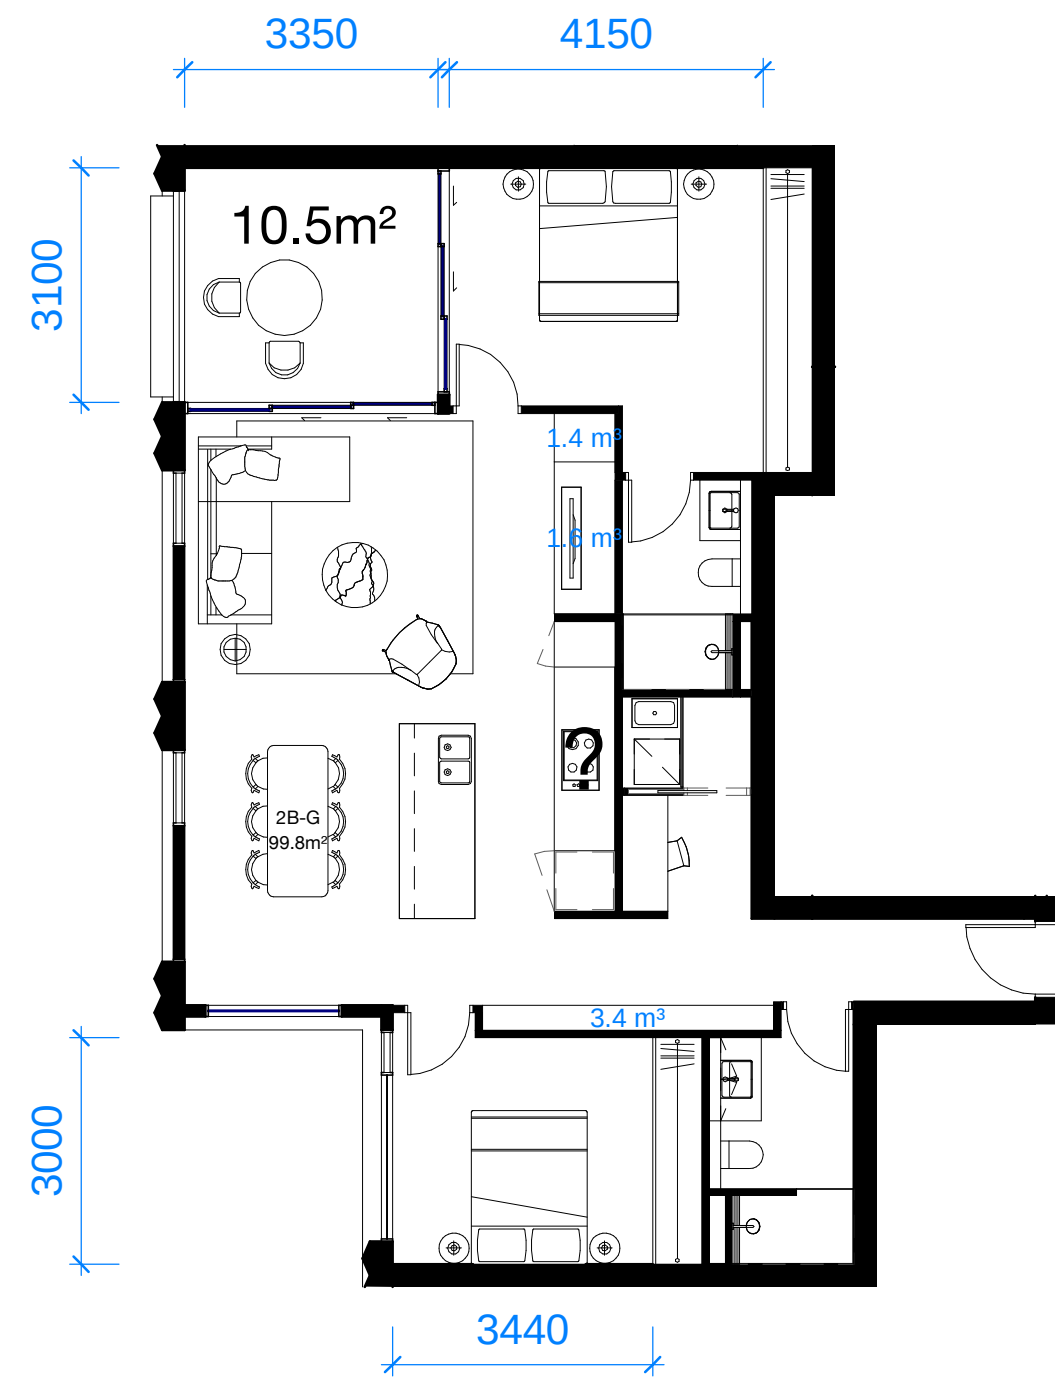


6 Apartment 2B-G
1 : 100

A	30.05.23	DA Issue	JW	MD
Rev	Date	Description	Initial	Checked

45 McLaren Street North Sydney

DA 2-Bed Apartment Plans Sheet 1

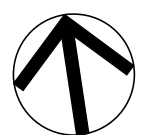

Status	For Approval
Scale	1 : 100 @ A1
Drawn	MH Checked MD
Project No.	S12400
Plot Date	19/02/2024 5:05:12 PM
BIM	MCLARENST_BS_ARCH_R2020
Drawing no.	Revision

A13.200

A







Melbourne 1 Nicholson Street
Melbourne VIC 3000 Australia
T 03 8664 6200 F 03 8664 6300
email mel@batesmart.com.au
http://www.batesmart.com.au

Sydney 43 Brisbane Street
Surry Hills NSW 2010 Australia
T 02 8354 5100 F 02 8354 5199
email syd@batesmart.com.au
http://www.batesmart.com.au

Bates Smart Architects Pty Ltd ABN 68 094 740 986
NSW Nominated Responsible Architects: Kellie Payne Reg. 6454 / Philip Vivian Reg. 6696 /
Guy Lake Reg. 7119 / Simon Swaney Reg. 7305 / Matt Allen Reg. 8498

BATESSMART™


All drawings may not be reproduced or distributed without prior permission from the architect.

      

B	19.02.24	DA Issue	JS	MD
A	30.05.23	DA Issue	JW	MD
Rev	Date	Description	Initial	Checked

45 McLaren Street
North Sydney

DA
2-Bed Apartment Plans Sheet 2

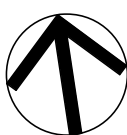

Status	For Approval		
Scale	1 : 100	@ A1	
Drawn	MH	Checked	MD
Project No.	S12400		
Plot Date	19/02/2024 5:05:16 PM		
BIM	MCLAREN_ST_BS_ARCH_R2020		
Drawing no.	Revision		

A13.201

B







Melbourne 1 Nicholson Street
Melbourne VIC 3000 Australia
T 03 8664 6200 F 03 8664 6300
email mel@batessmart.com.au
<http://www.batessmart.com.au>

Sydney 43 Brisbane Street
Surry Hills NSW 2010 Australia
T 02 8354 5100 F 02 8354 5199
email syd@batessmart.com.au
<http://www.batessmart.com.au>

Bates Smart Architects Pty Ltd ABN 68 094 740 986
NSW Nominated Responsible Architects: Kellie Payne Reg. 6454 / Philip Vivian Reg. 6696
Guy Lake Reg. 7119 / Simon Swaney Reg. 7305 / Matt Allen Reg. 8498

BATESMART™

Do not scale drawings - refer to figured dimensions only. Any discrepancies shall immediately be referred to the architect for clarification.

      

45 McLaren Street
North Sydney

A13.300 A


Bates Smart Architects Pty Ltd ABN 68 094 740 986
NSW Nominated Responsible Architects: Kellie Payne Reg. 6454 / Philip Vivian Reg. 6696 /
Guy Lake Reg. 7119 / Simon Swaney Reg. 7305 / Matt Allen Reg. 8498

BATESSMART


Check all dimensions and site conditions prior to commencement of any work, the purchase or ordering of any materials, fittings, plant, services or equipment and the preparation of shop drawings and or the fabrication of any components.

Do not scale drawings - refer to figured dimensions only. Any discrepancies shall immediately be referred to the architect for clarification.


All drawings may not be reproduced or distributed without prior permission from the architect.

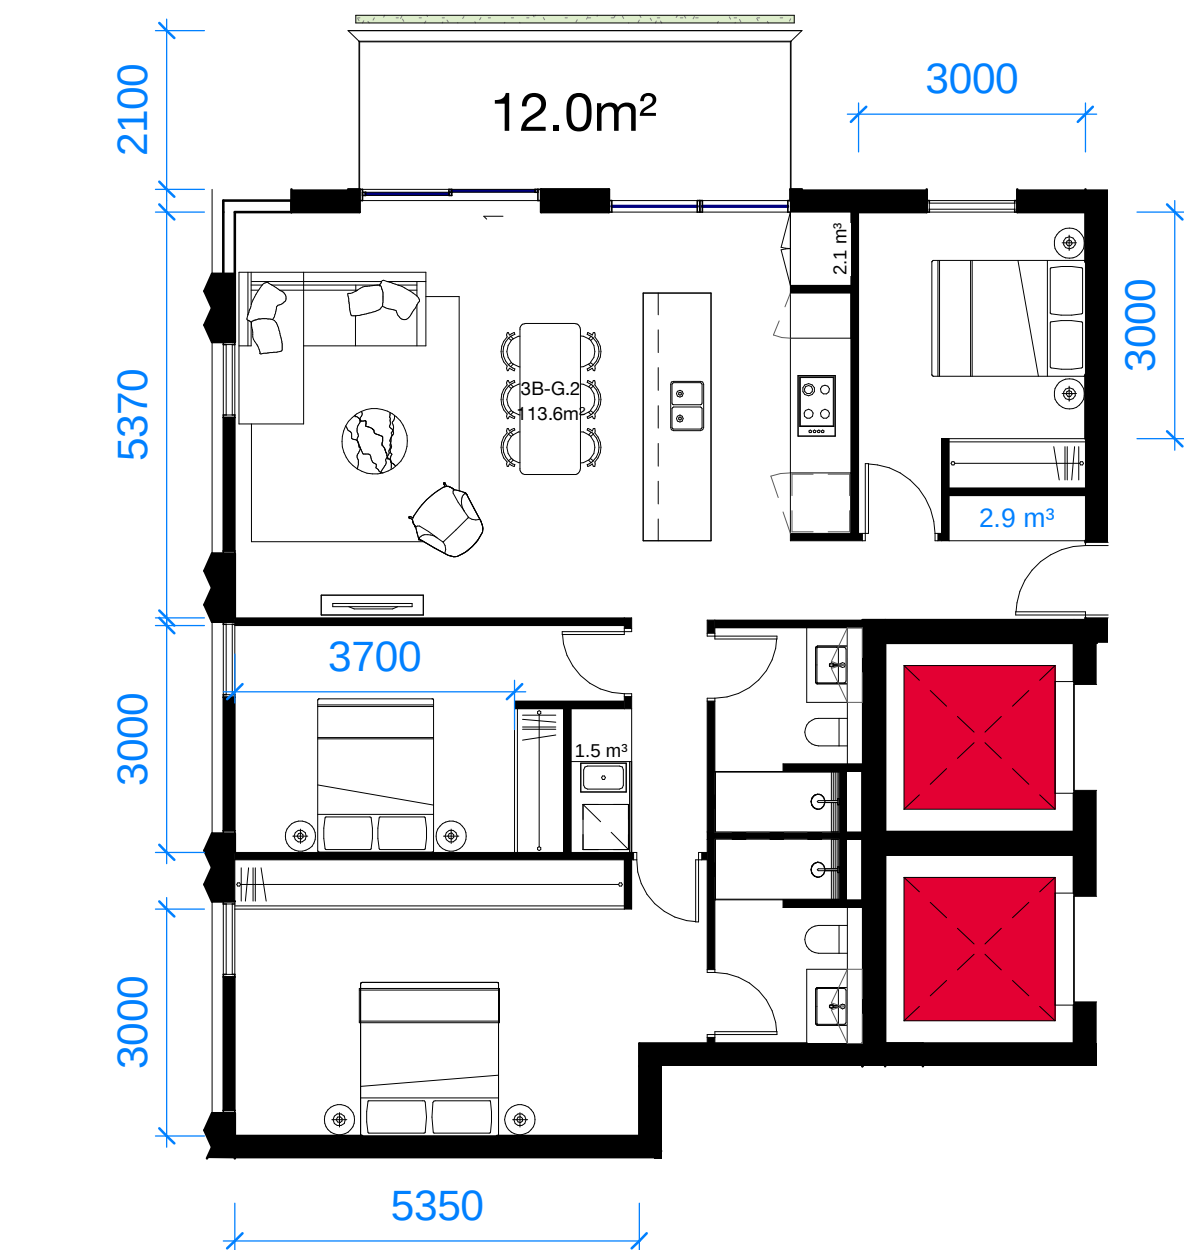


1 Apartment 3B-G.2 1 : 100

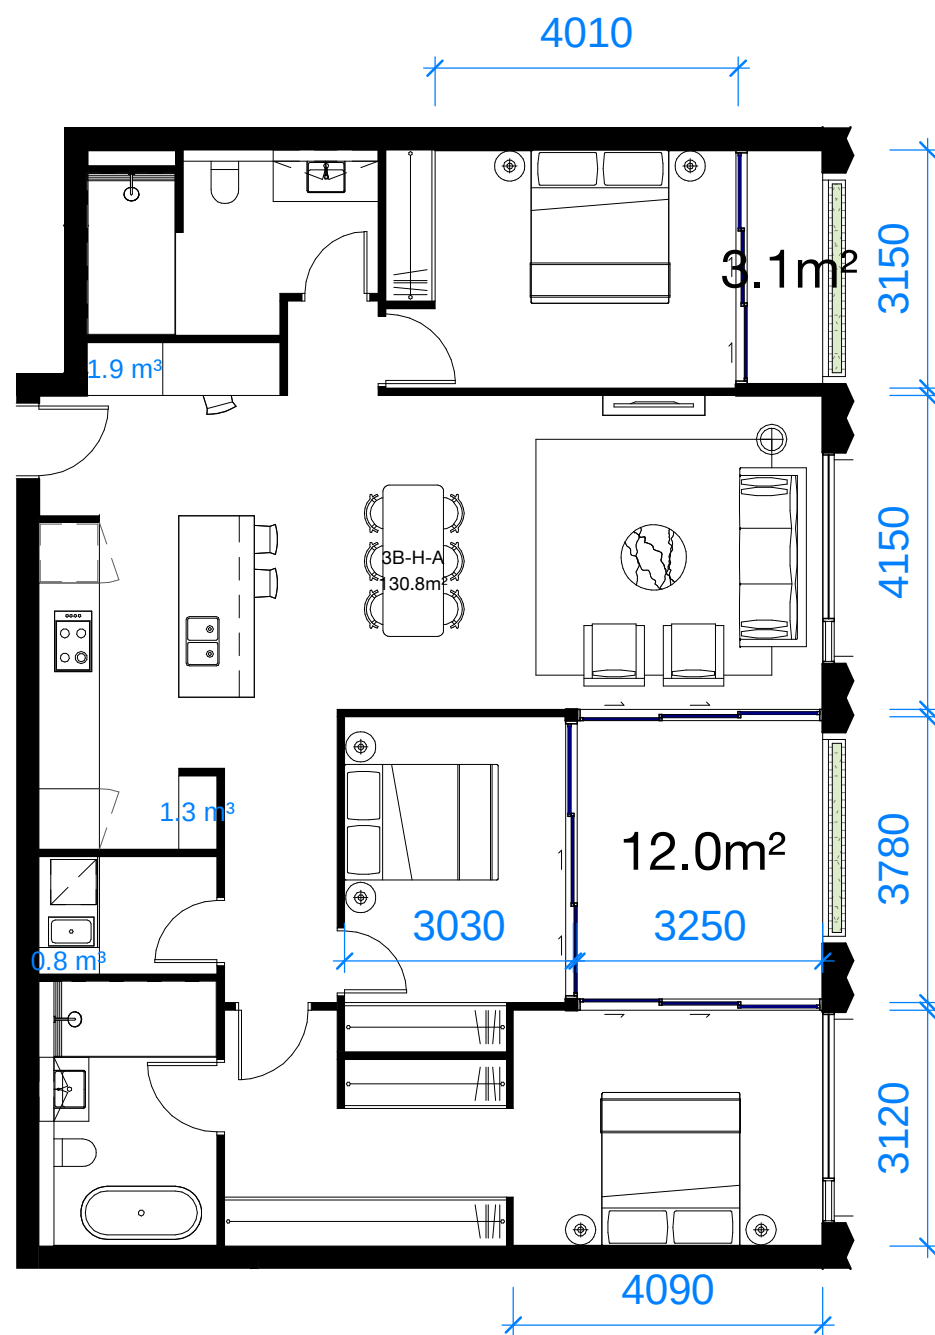


2 Apartment 3B-H - PRE ADAPTION 1 : 100

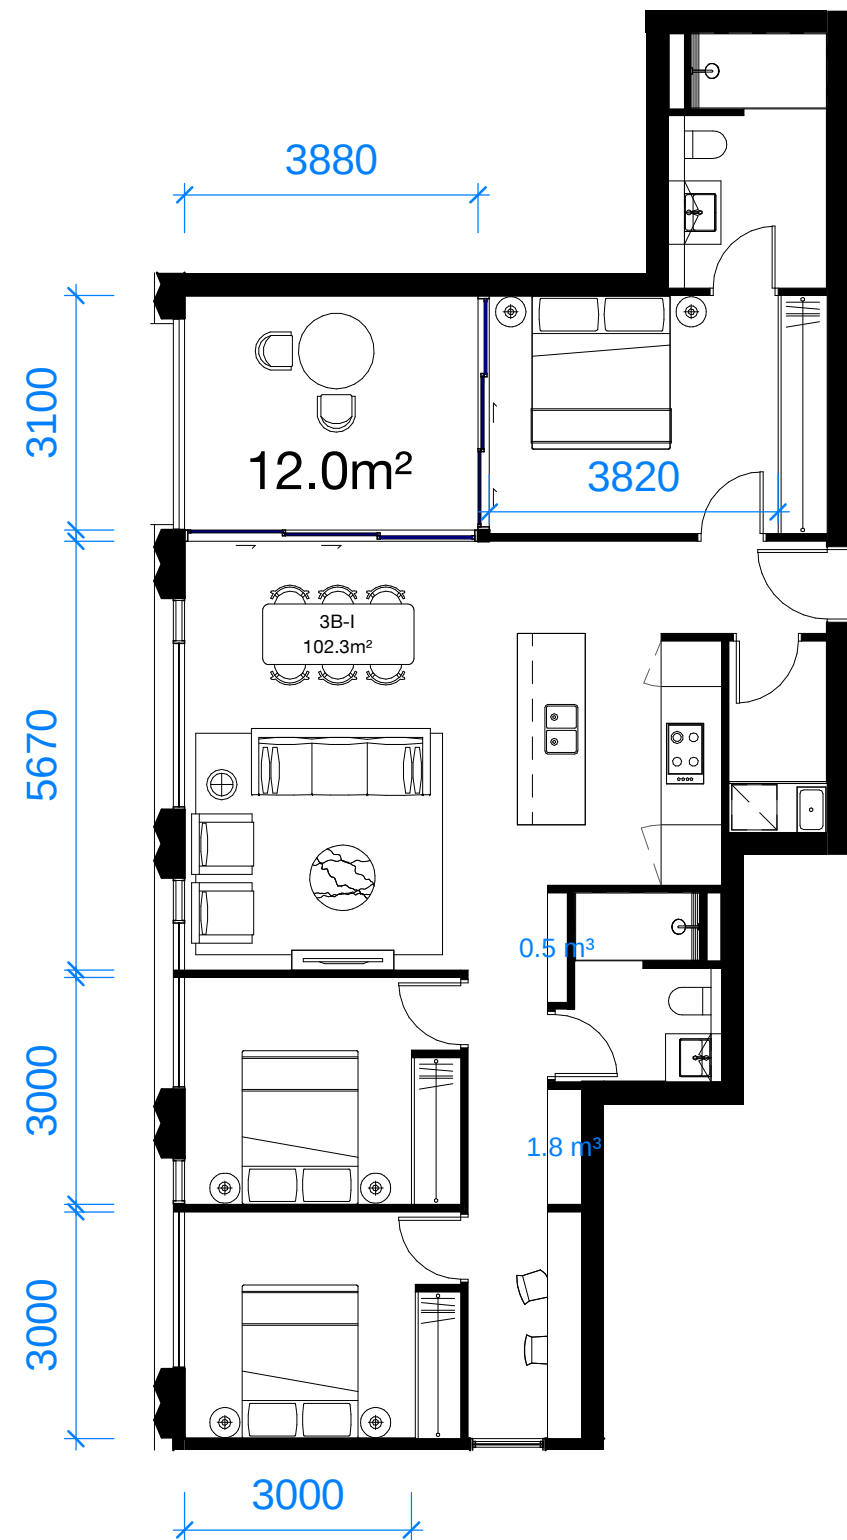


3 Apartment 3B-I 1 : 100

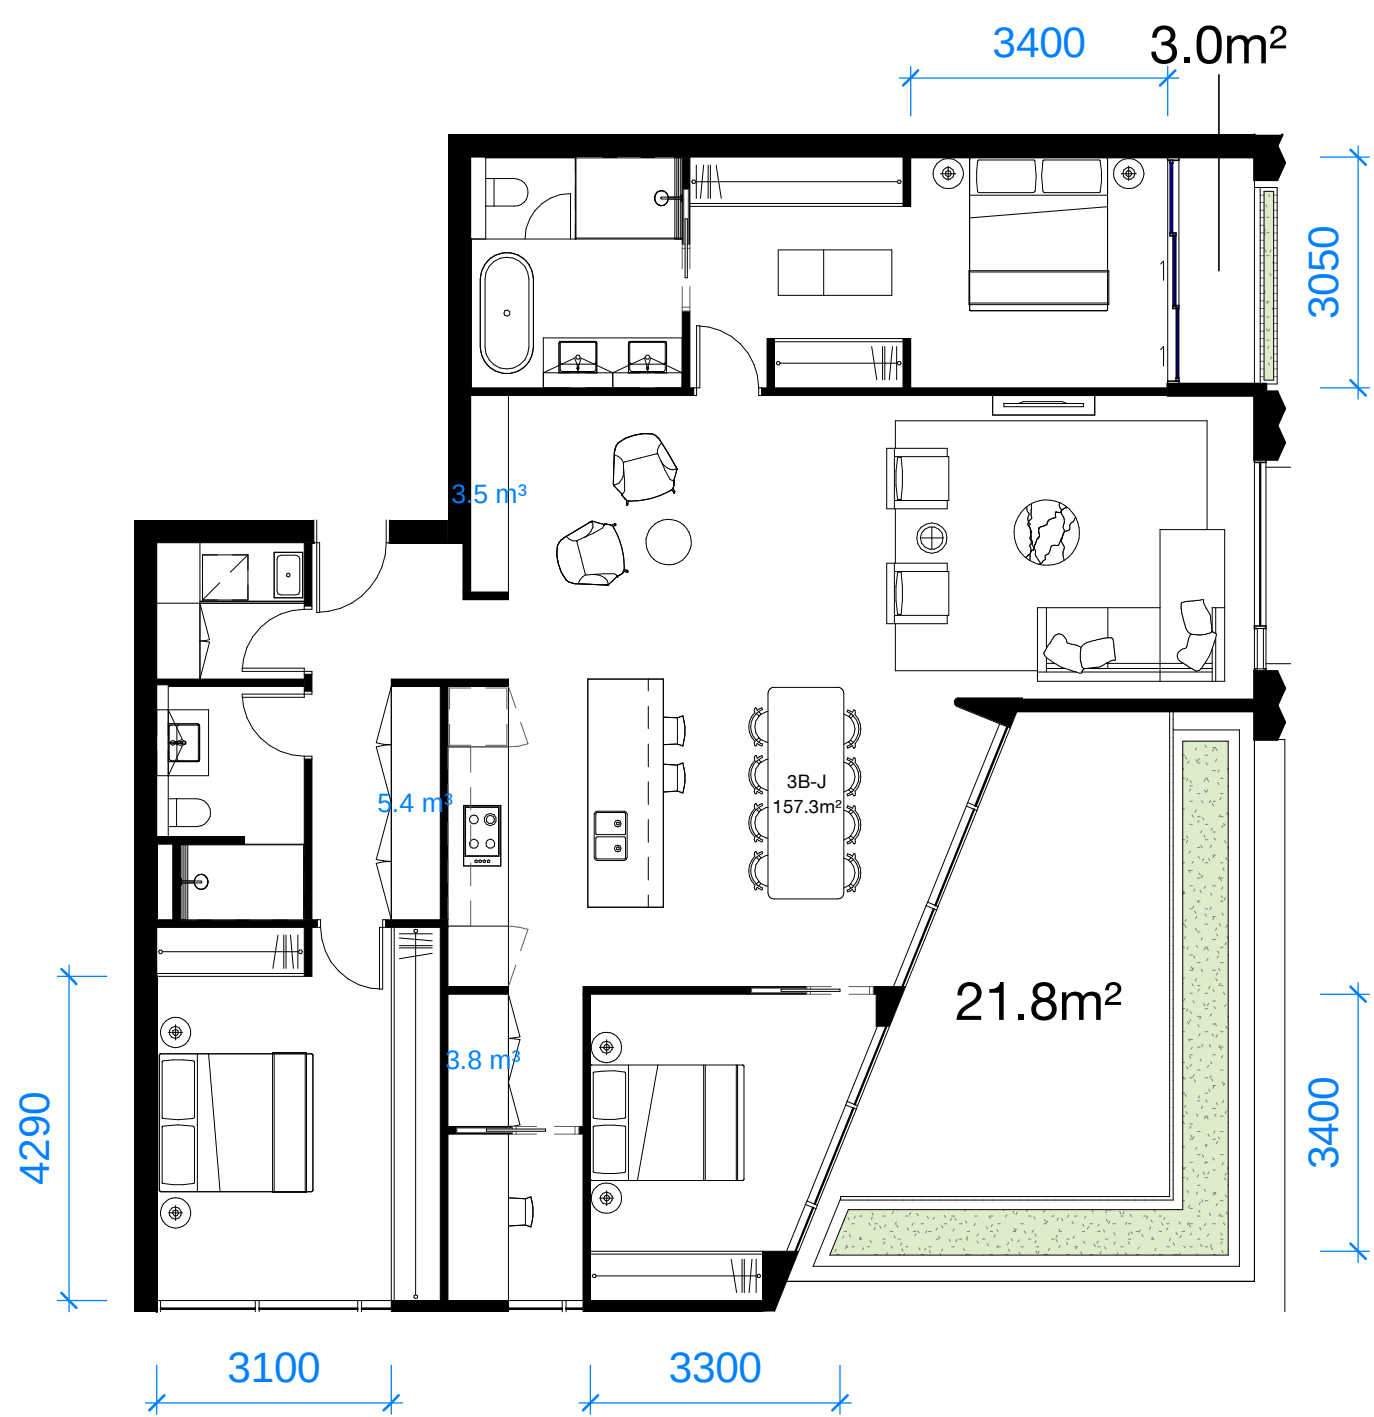

4 Apartment 3B-J 1 : 100

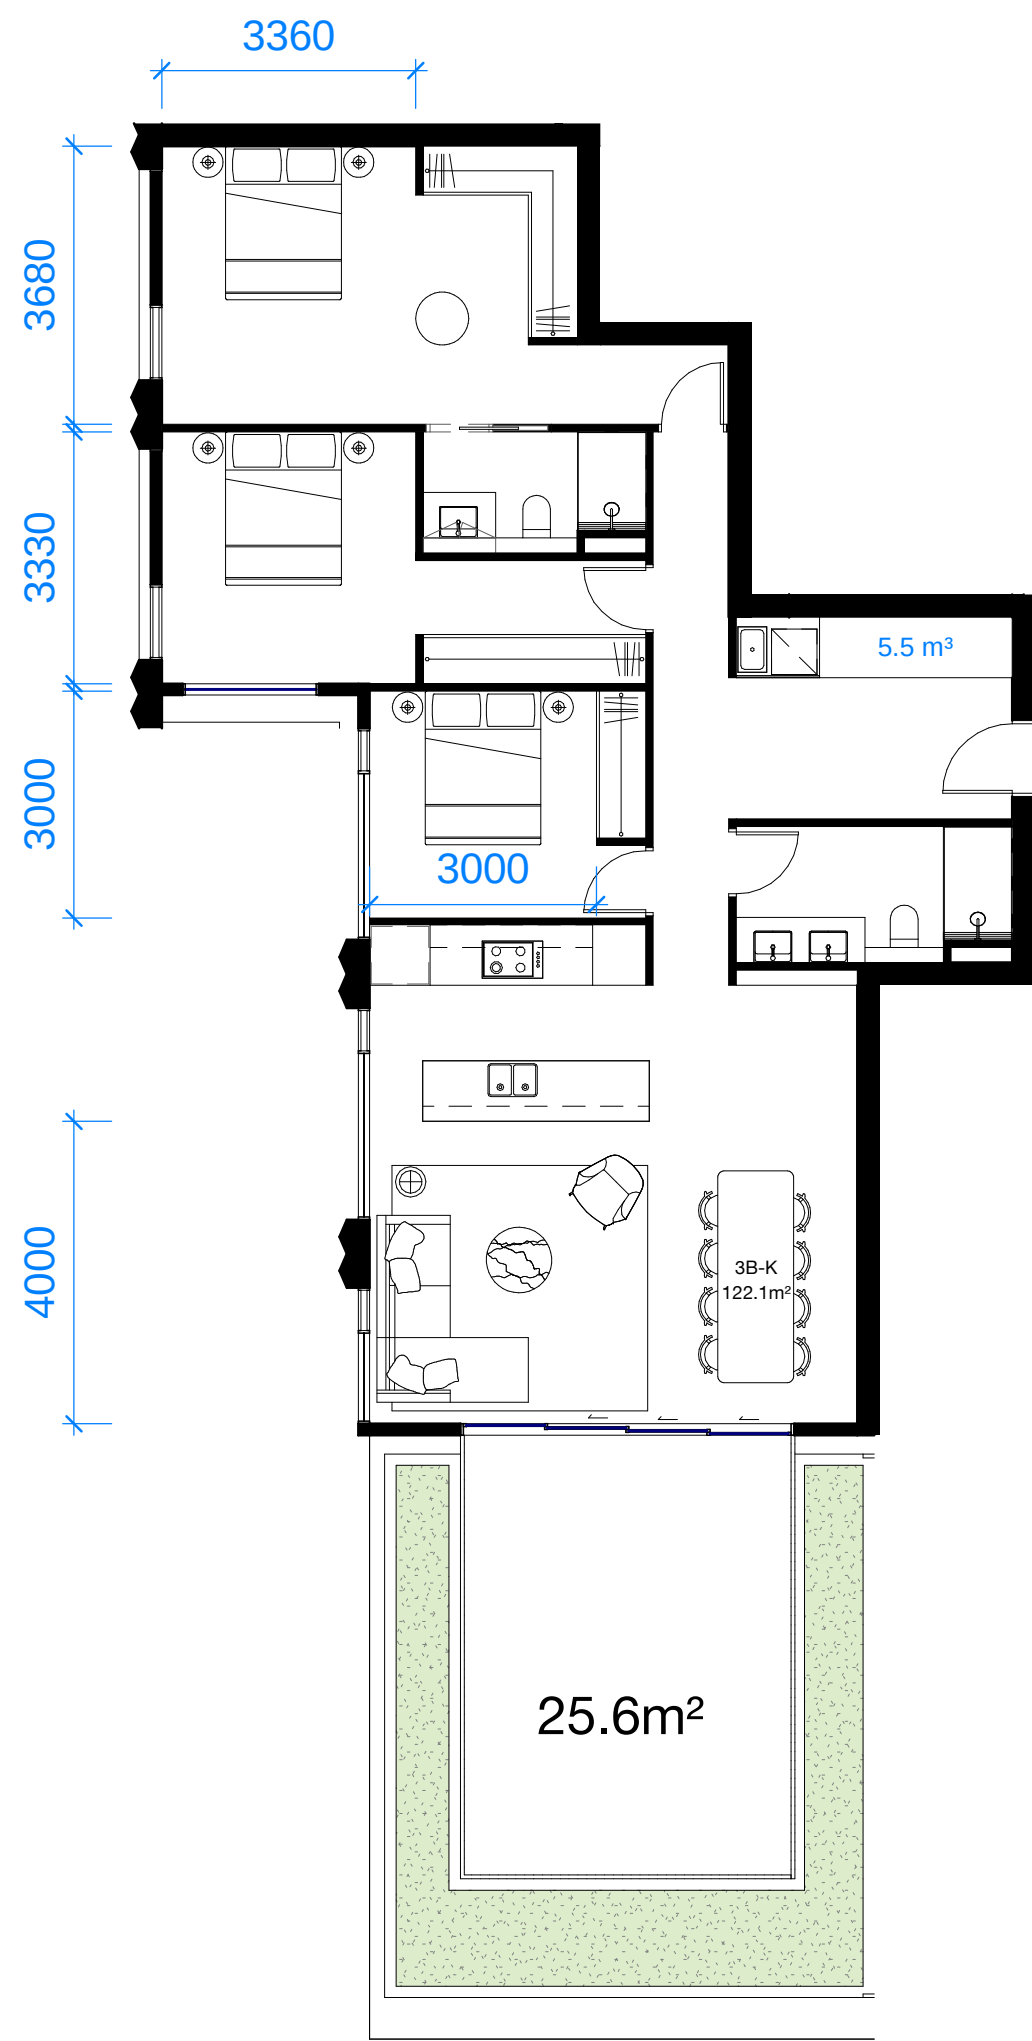

5 Apartment 3B-K 1 : 100

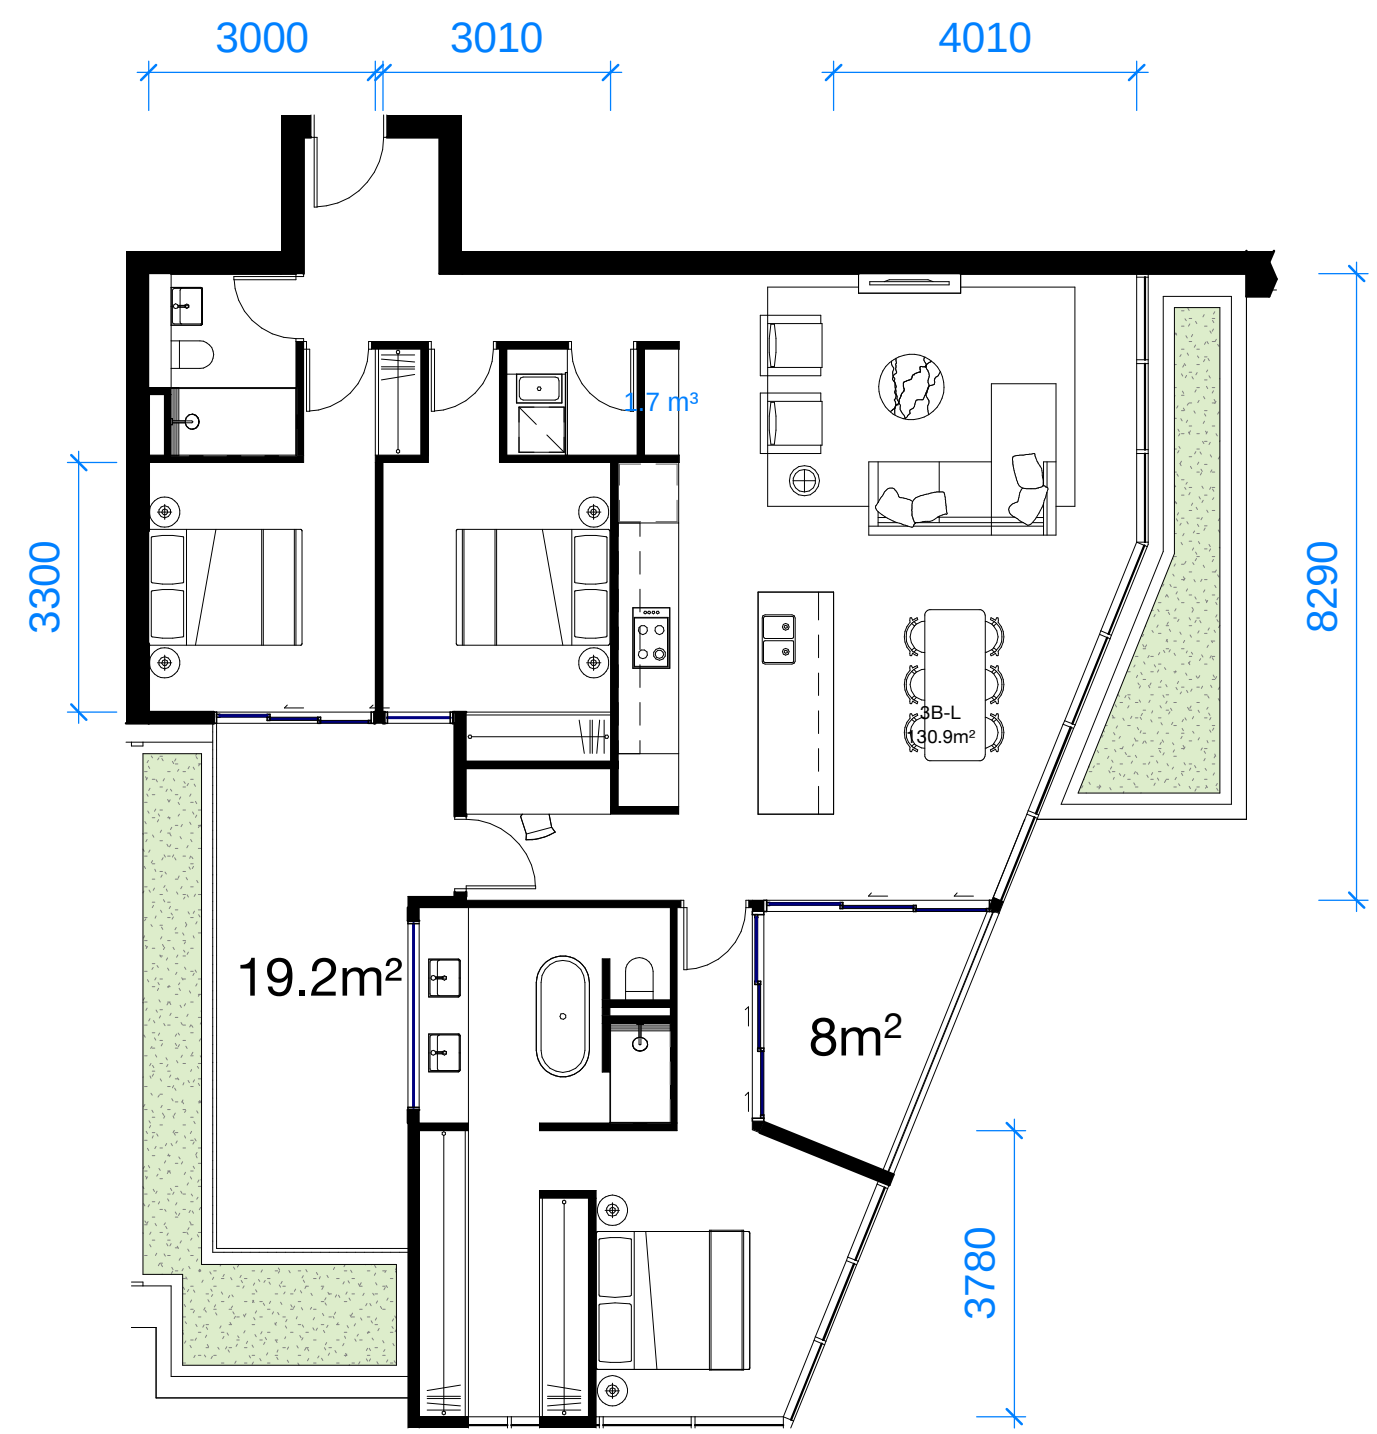


6 Apartment 3B-L 1 : 100

A	30.05.23	DA Issue	JW	MD
Rev	Date	Description	Initial	Checked

45 McLaren Street
North Sydney

DA
3-Bed Apartment Plans Sheet 2

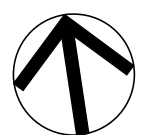

Status	For Approval
Scale	1 : 100 @ A1
Drawn	MH Checked MD
Project No.	S12400
Plot Date	19/02/2024 5:05:28 PM
BIM	MCLARENST_BS_ARCH_R2020
Drawing no.	Revision

A13.301

A

Melbourne 1 Nicholson Street
Melbourne VIC 3000 Australia
T 03 8664 6200 F 03 8664 6300
email mel@batesmart.com.au
http://www.batesmart.com.au

Sydney 43 Brisbane Street
Surry Hills NSW 2010 Australia
T 02 8354 5100 F 02 8354 5199
email syd@batesmart.com.au
http://www.batesmart.com.au

Bates Smart Architects Pty Ltd ABN 68 094 740 986
NSW Nominated Responsible Architects: Kellie Payne Reg. 6454 / Philip Vivian Reg. 6696 /
Guy Lake Reg. 7119 / Simon Swaney Reg. 7305 / Matt Allen Reg. 8498

BATESSMART™

Check all dimensions and site conditions prior to commencement of any work, the purchase or ordering of any materials, fittings, plant, services or equipment and the preparation of shop drawings and or the fabrication of any components.

Do not scale drawings - refer to figured dimensions only. Any discrepancies shall immediately be referred to the architect for clarification.


All drawings may not be reproduced or distributed without prior permission from the architect.



B	19.02.24	DA Issue	JS	MD
A	30.05.23	DA Issue	JW	MD
Rev	Date	Description	Initial	Checked

45 McLaren Street
North Sydney

DA
3-Bed Apartment Plans Sheet 3

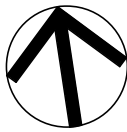

Status	For Approval		
Scale	1 : 100	@	A1
Drawn	MH	Checked	MD
Project No.	S12400		
Plot Date	19/02/2024 5:05:33 PM		
BIM	MCLARENST_BS_ARCH_R2020		
Drawing no.	Revision		

A13.302




B

Melbourne 1 Nicholson Street
Melbourne VIC 3000 Australia
T 03 8664 6200 F 03 8664 6300
email mel@batesmart.com.au
http://www.batesmart.com.au

Sydney 43 Brisbane Street
Surry Hills NSW 2010 Australia
T 02 8354 5100 F 02 8354 5199
email syd@batesmart.com.au
http://www.batesmart.com.au


Bates Smart Architects Pty Ltd ABN 68 094 740 986
NSW Nominated Responsible Architects: Kellie Payne Reg. 6454 / Philip Vivian Reg. 6696 /
Guy Lake Reg. 7119 / Simon Swaney Reg. 7305 / Matt Allen Reg. 8498

BATESSMARTTM

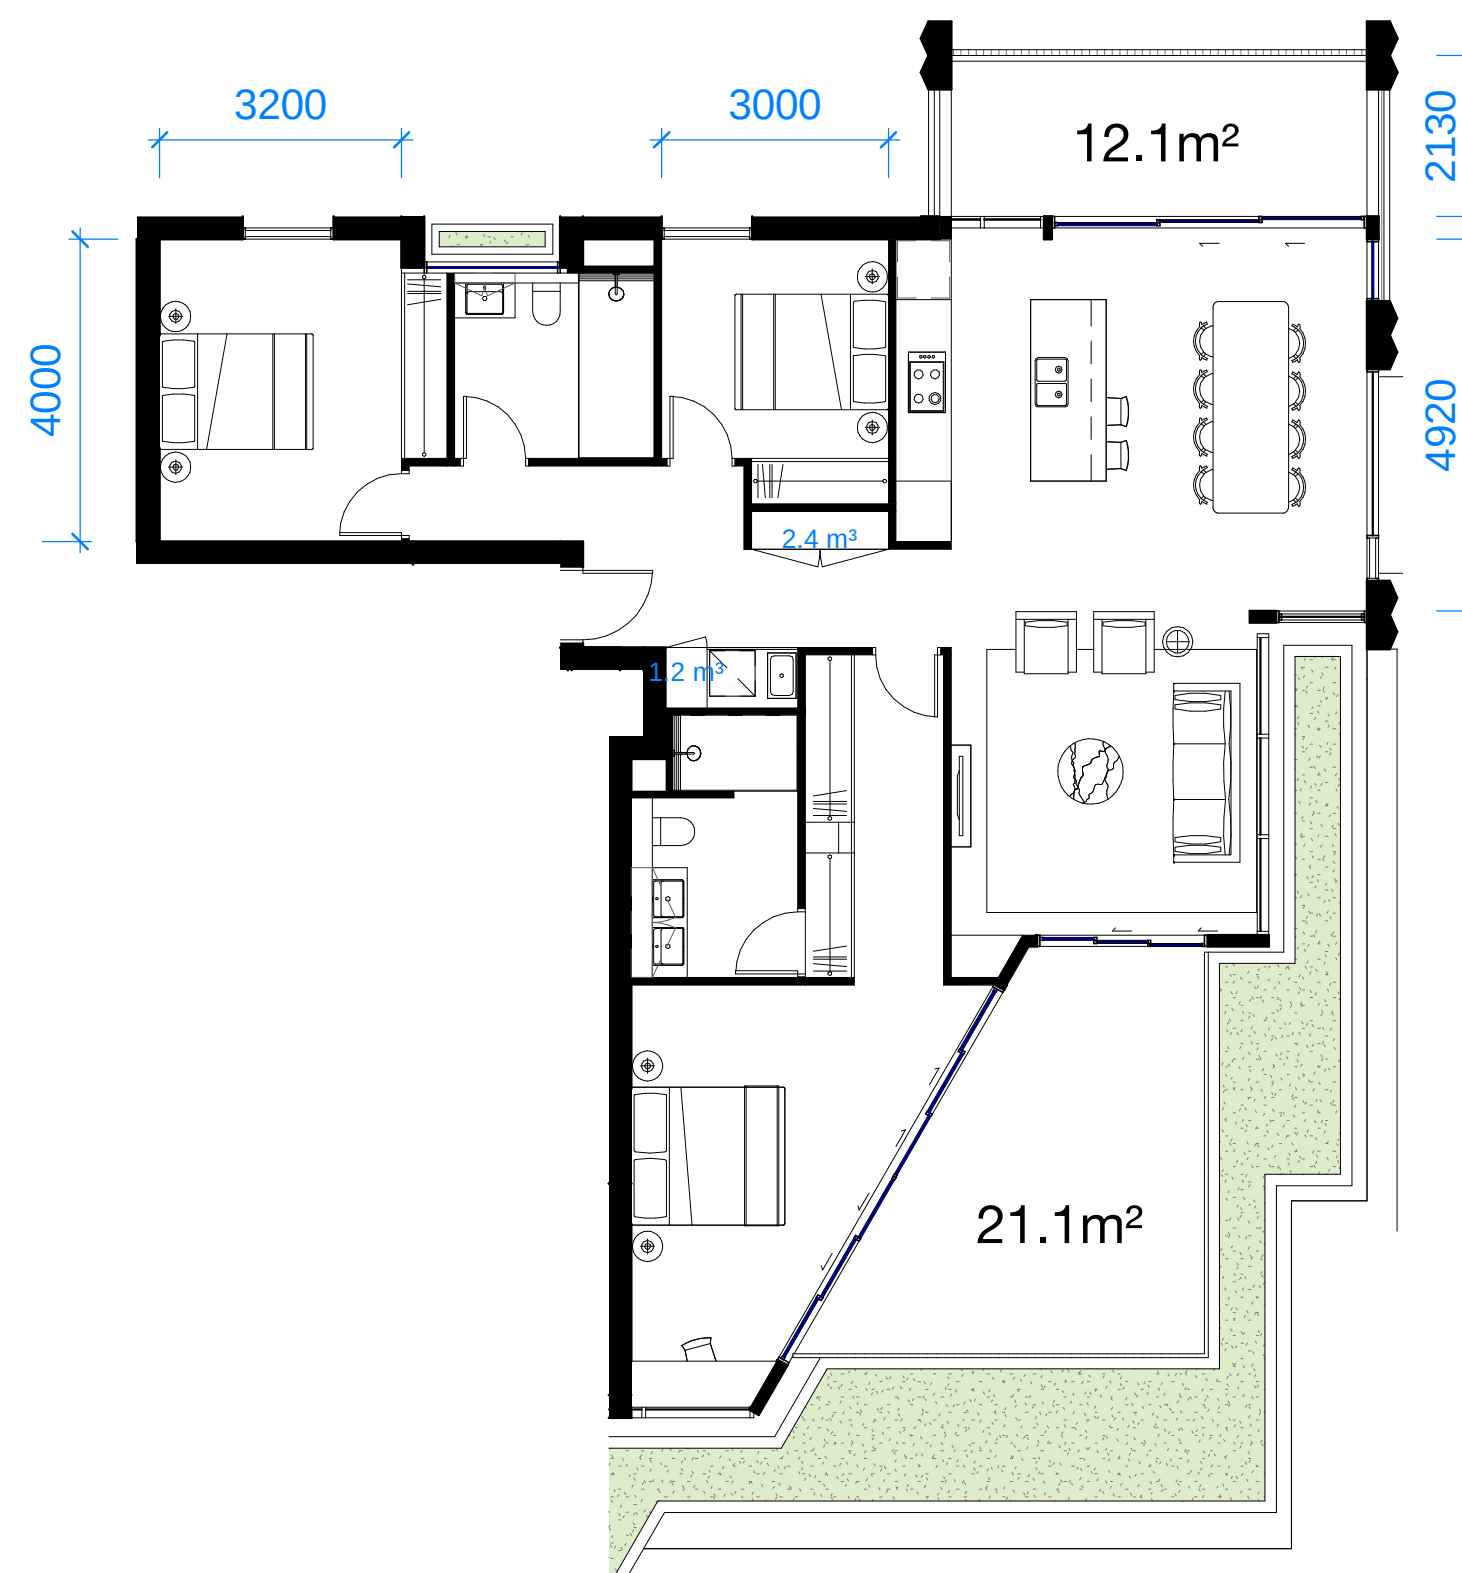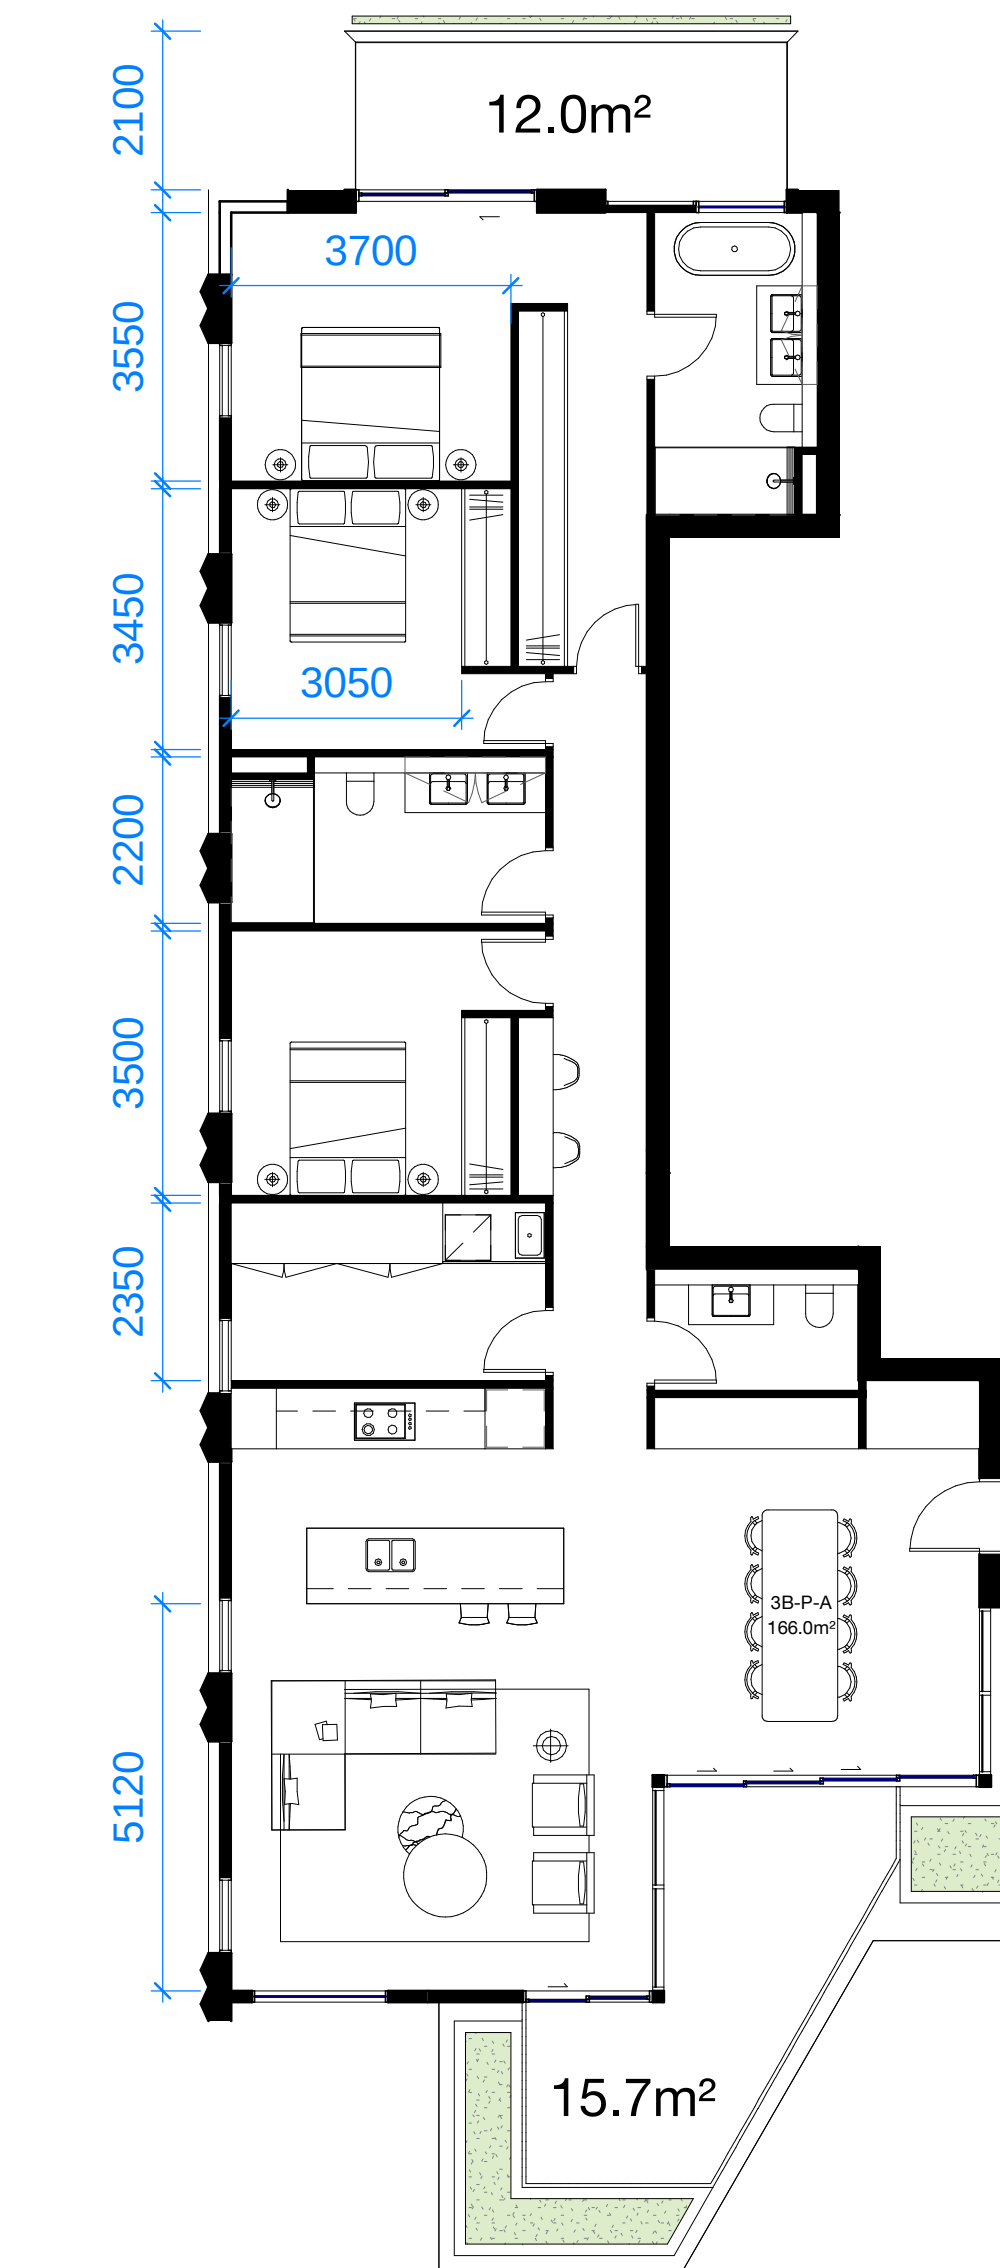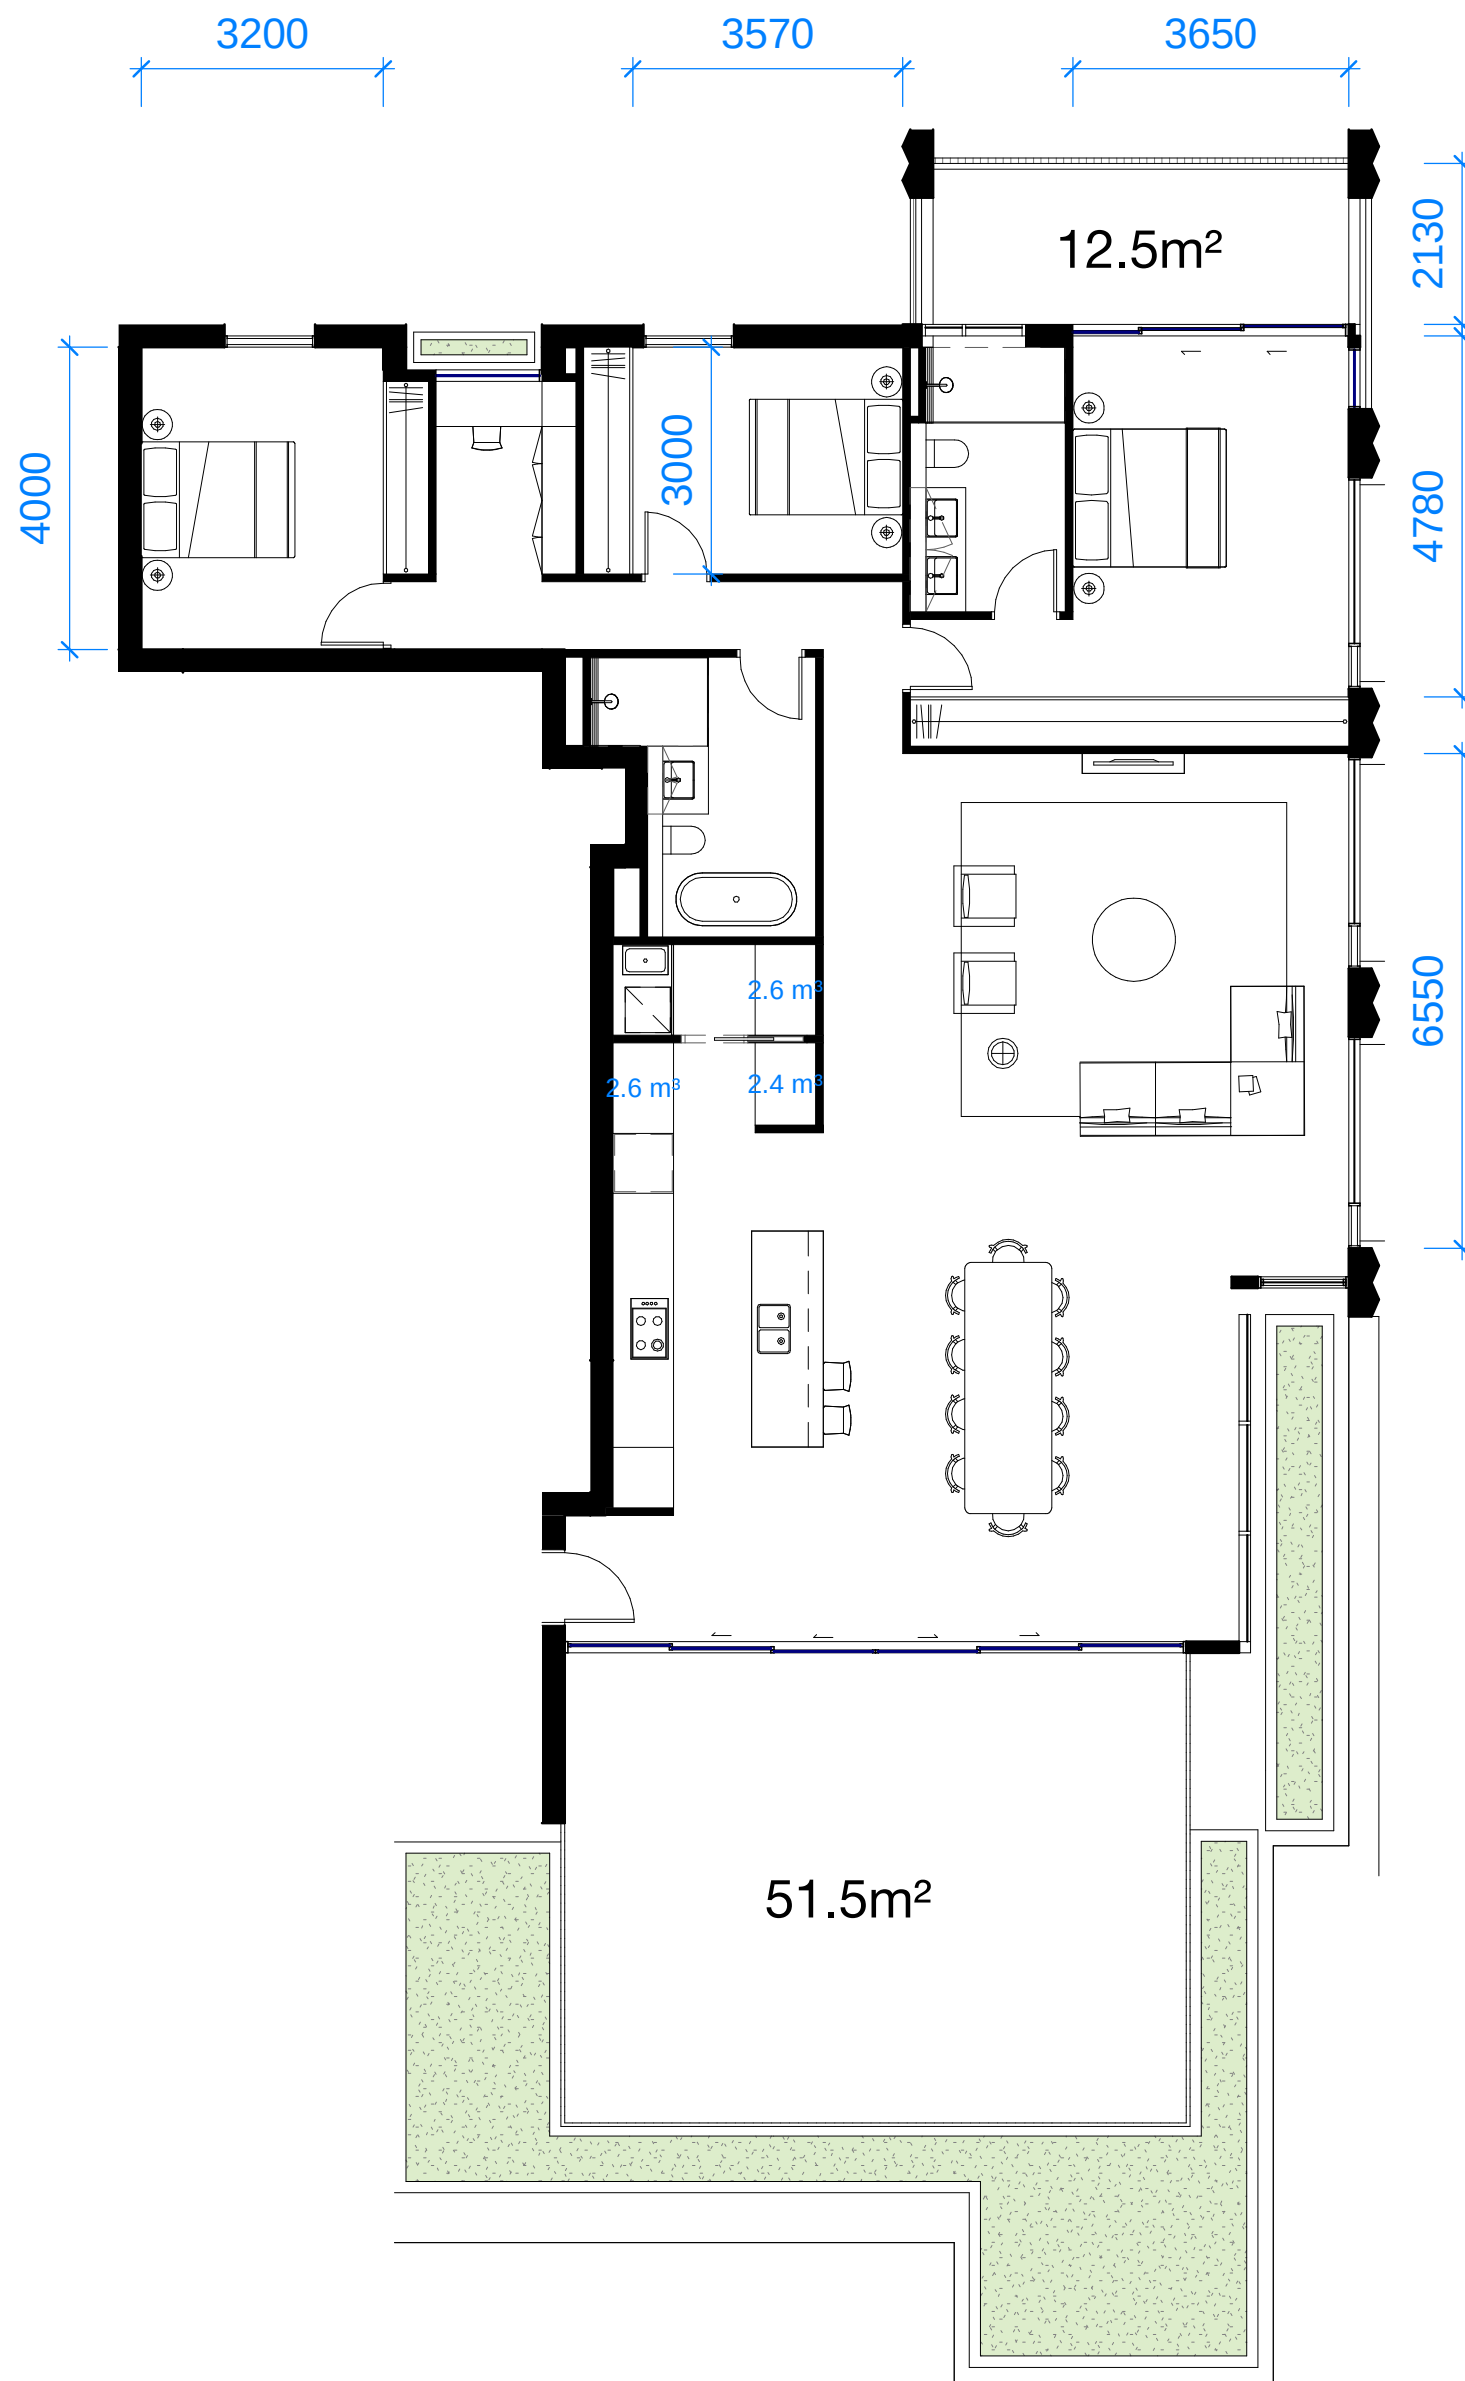

45 McLaren Street
North Sydney

DA
3-Bed Apartment Plans Sheet 4

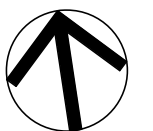

Status	For Approval		
Scale	1 : 100	@	A1
Drawn	MH	Checked	MD
Project No.	S12400		
Plot Date	19/02/2024 5:05:39 PM		
BIM	MCLARENST_BS_ARCH_R2020		
Drawing no.	Revision		

A13.303 A

Melbourne 1 Nicholson Street
Melbourne VIC 3000 Australia
T 03 8664 6200 F 03 8664 6300
email mel@batesmart.com.au
http://www.batesmart.com.au

Sydney 43 Brisbane Street
Surry Hills NSW 2010 Australia
T 02 8354 5100 F 02 8354 5199
email syd@batesmart.com.au
http://www.batesmart.com.au





Bates Smart Architects Pty Ltd ABN 68 094 740 986
NSW Nominated Responsible Architects: Kellie Payne Reg. 6454 / Philip Vivian Reg. 6696 /
Guy Lake Reg. 7119 / Simon Swaney Reg. 7305 / Matt Allen Reg. 8498

BATESSMART™

Check all dimensions and site conditions prior to commencement of any work, the purchase or ordering of any materials, fittings, plant, services or equipment and the preparation of shop drawings and or the fabrication of any components.

Do not scale drawings - refer to figured dimensions only. Any discrepancies shall immediately be referred to the architect for clarification.


All drawings may not be reproduced or distributed without prior permission from the architect.

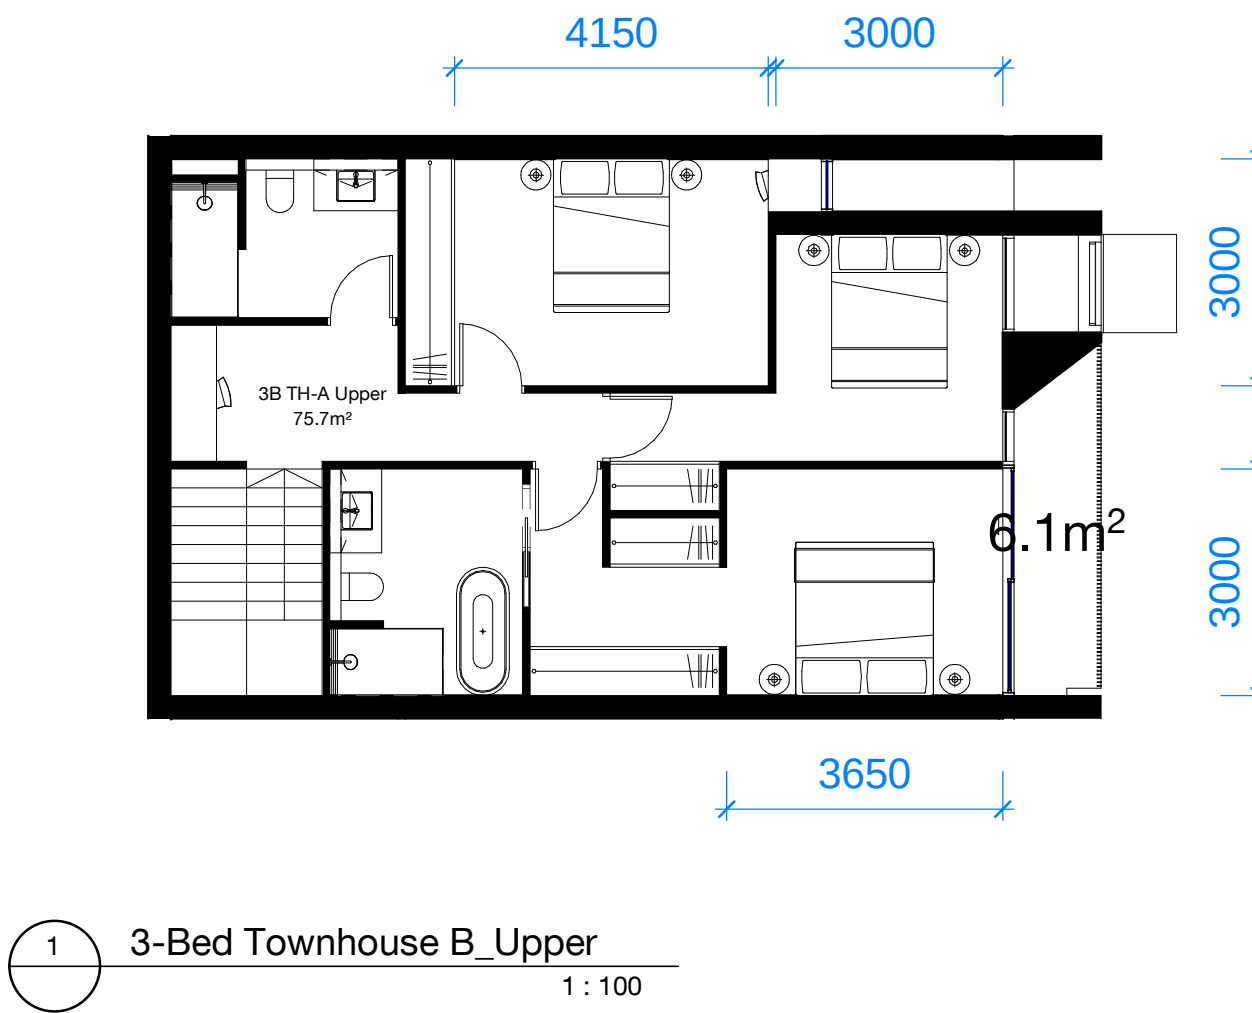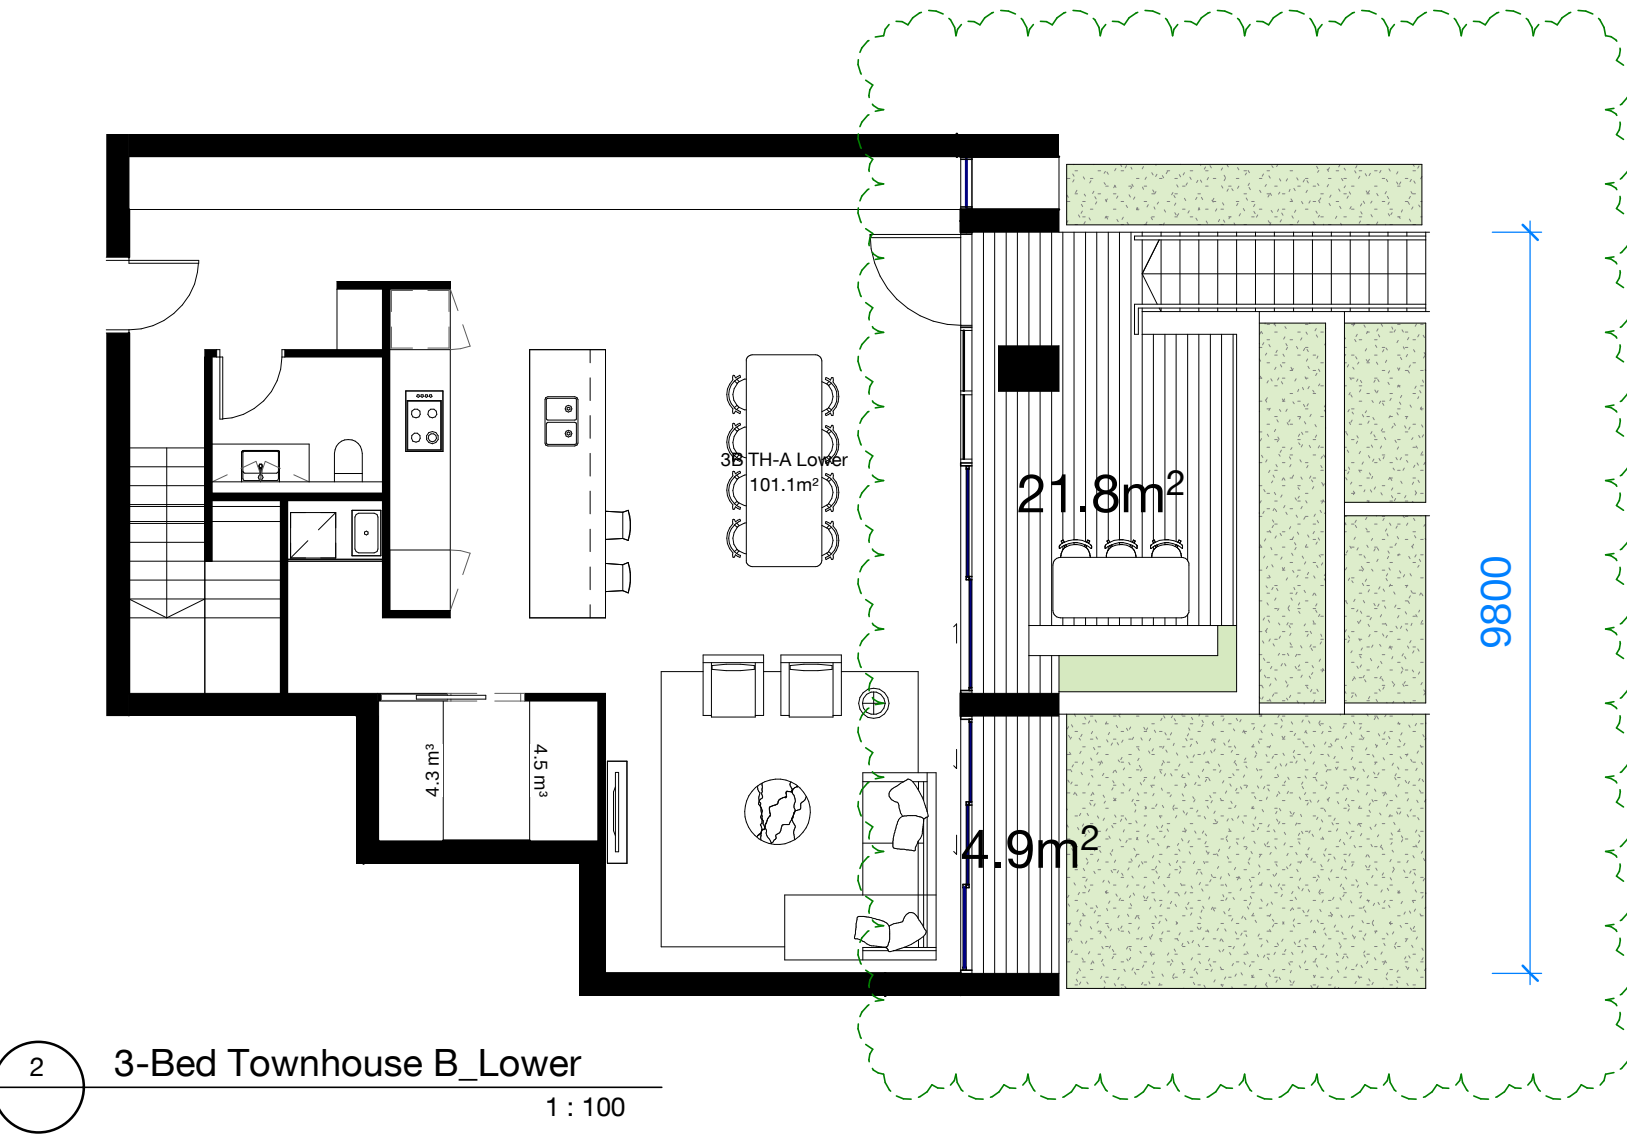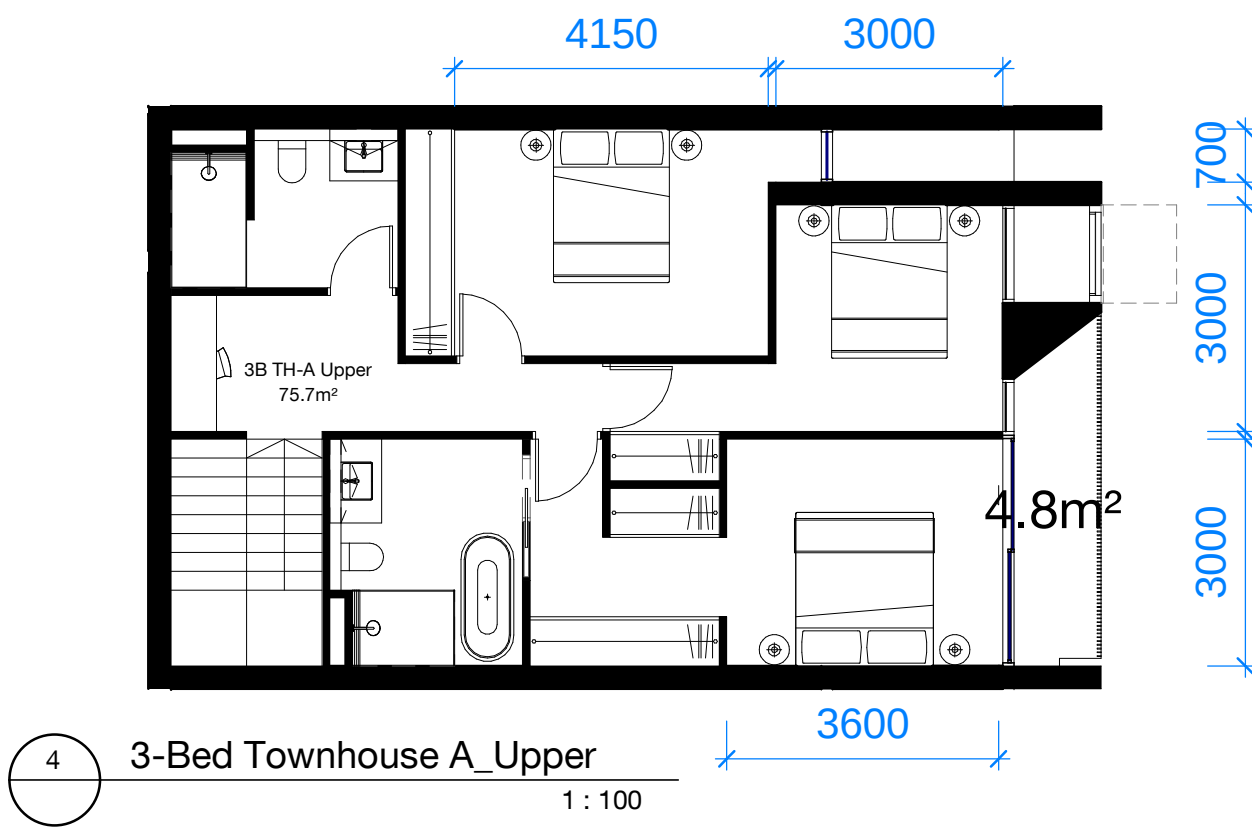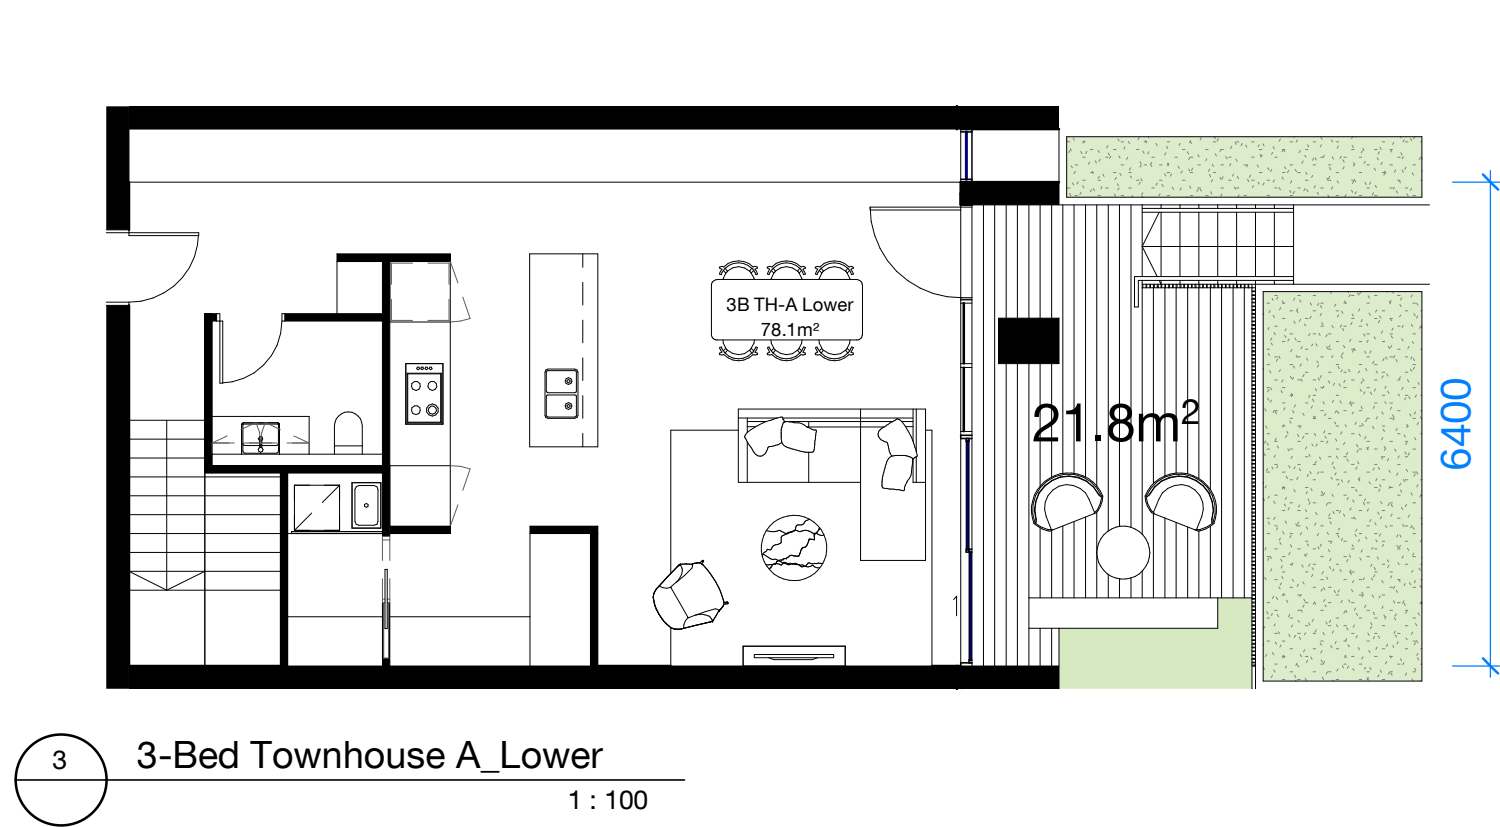

B	19.02.24	DA Issue	JS	MD
A	30.05.23	DA Issue	JW	MD
Rev	Date	Description	Initial	Checked

45 McLaren Street
North Sydney

DA
Townhouse Plans Sheet 1

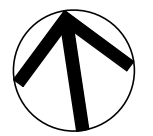

Status	For Approval
Scale	1 : 100 @ A1
Drawn	MH Checked MD
Project No.	S12400
Plot Date	19/02/2024 5:05:47 PM
BIM	MCLARENST_BS_ARCH_R2020



Drawing no. A13.400 Revision B

Melbourne 1 Nicholson Street
Melbourne VIC 3000 Australia
T 03 8664 6200 F 03 8664 6300
email mel@batesmart.com.au
http://www.batesmart.com.au

Sydney 43 Brisbane Street
Surry Hills NSW 2010 Australia
T 02 8354 5100 F 02 8354 5199
email syd@batesmart.com.au
http://www.batesmart.com.au

Bates Smart Architects Pty Ltd ABN 68 094 740 986
NSW Nominated Responsible Architects: Kellie Payne Reg. 6454 / Philip Vivian Reg. 6696 /
Guy Lake Reg. 7119 / Simon Swaney Reg. 7305 / Matt Allen Reg. 8498


BATESSMART™

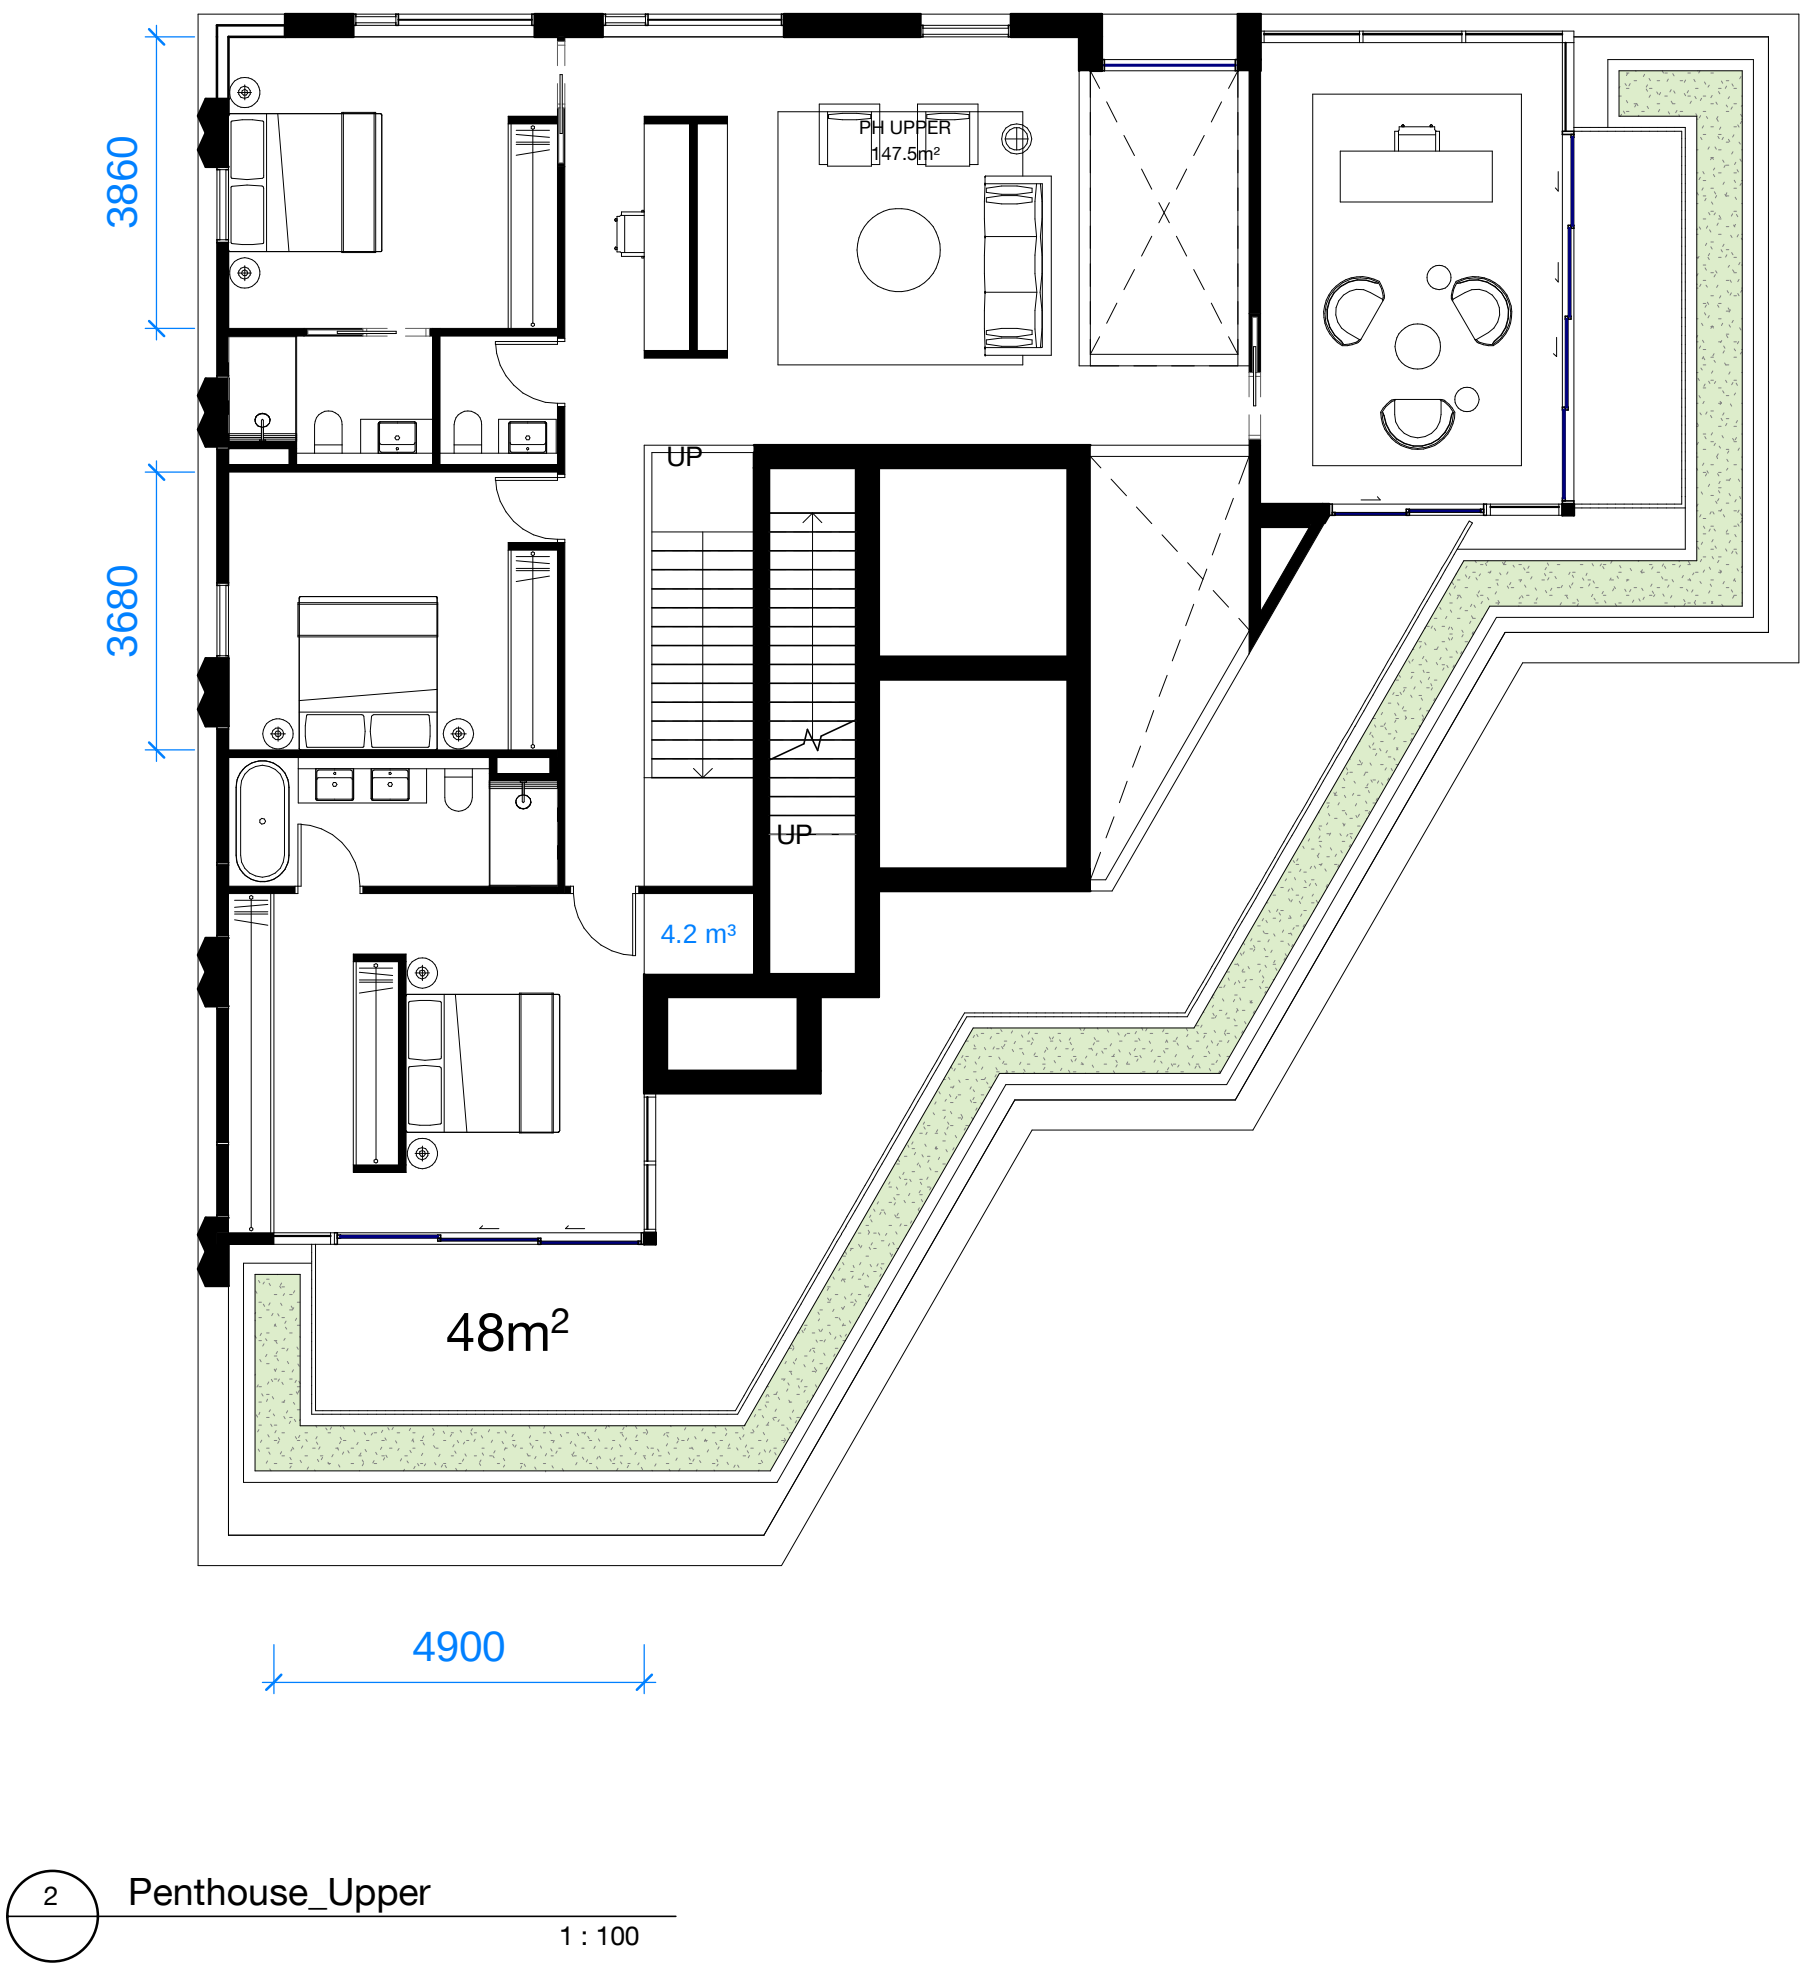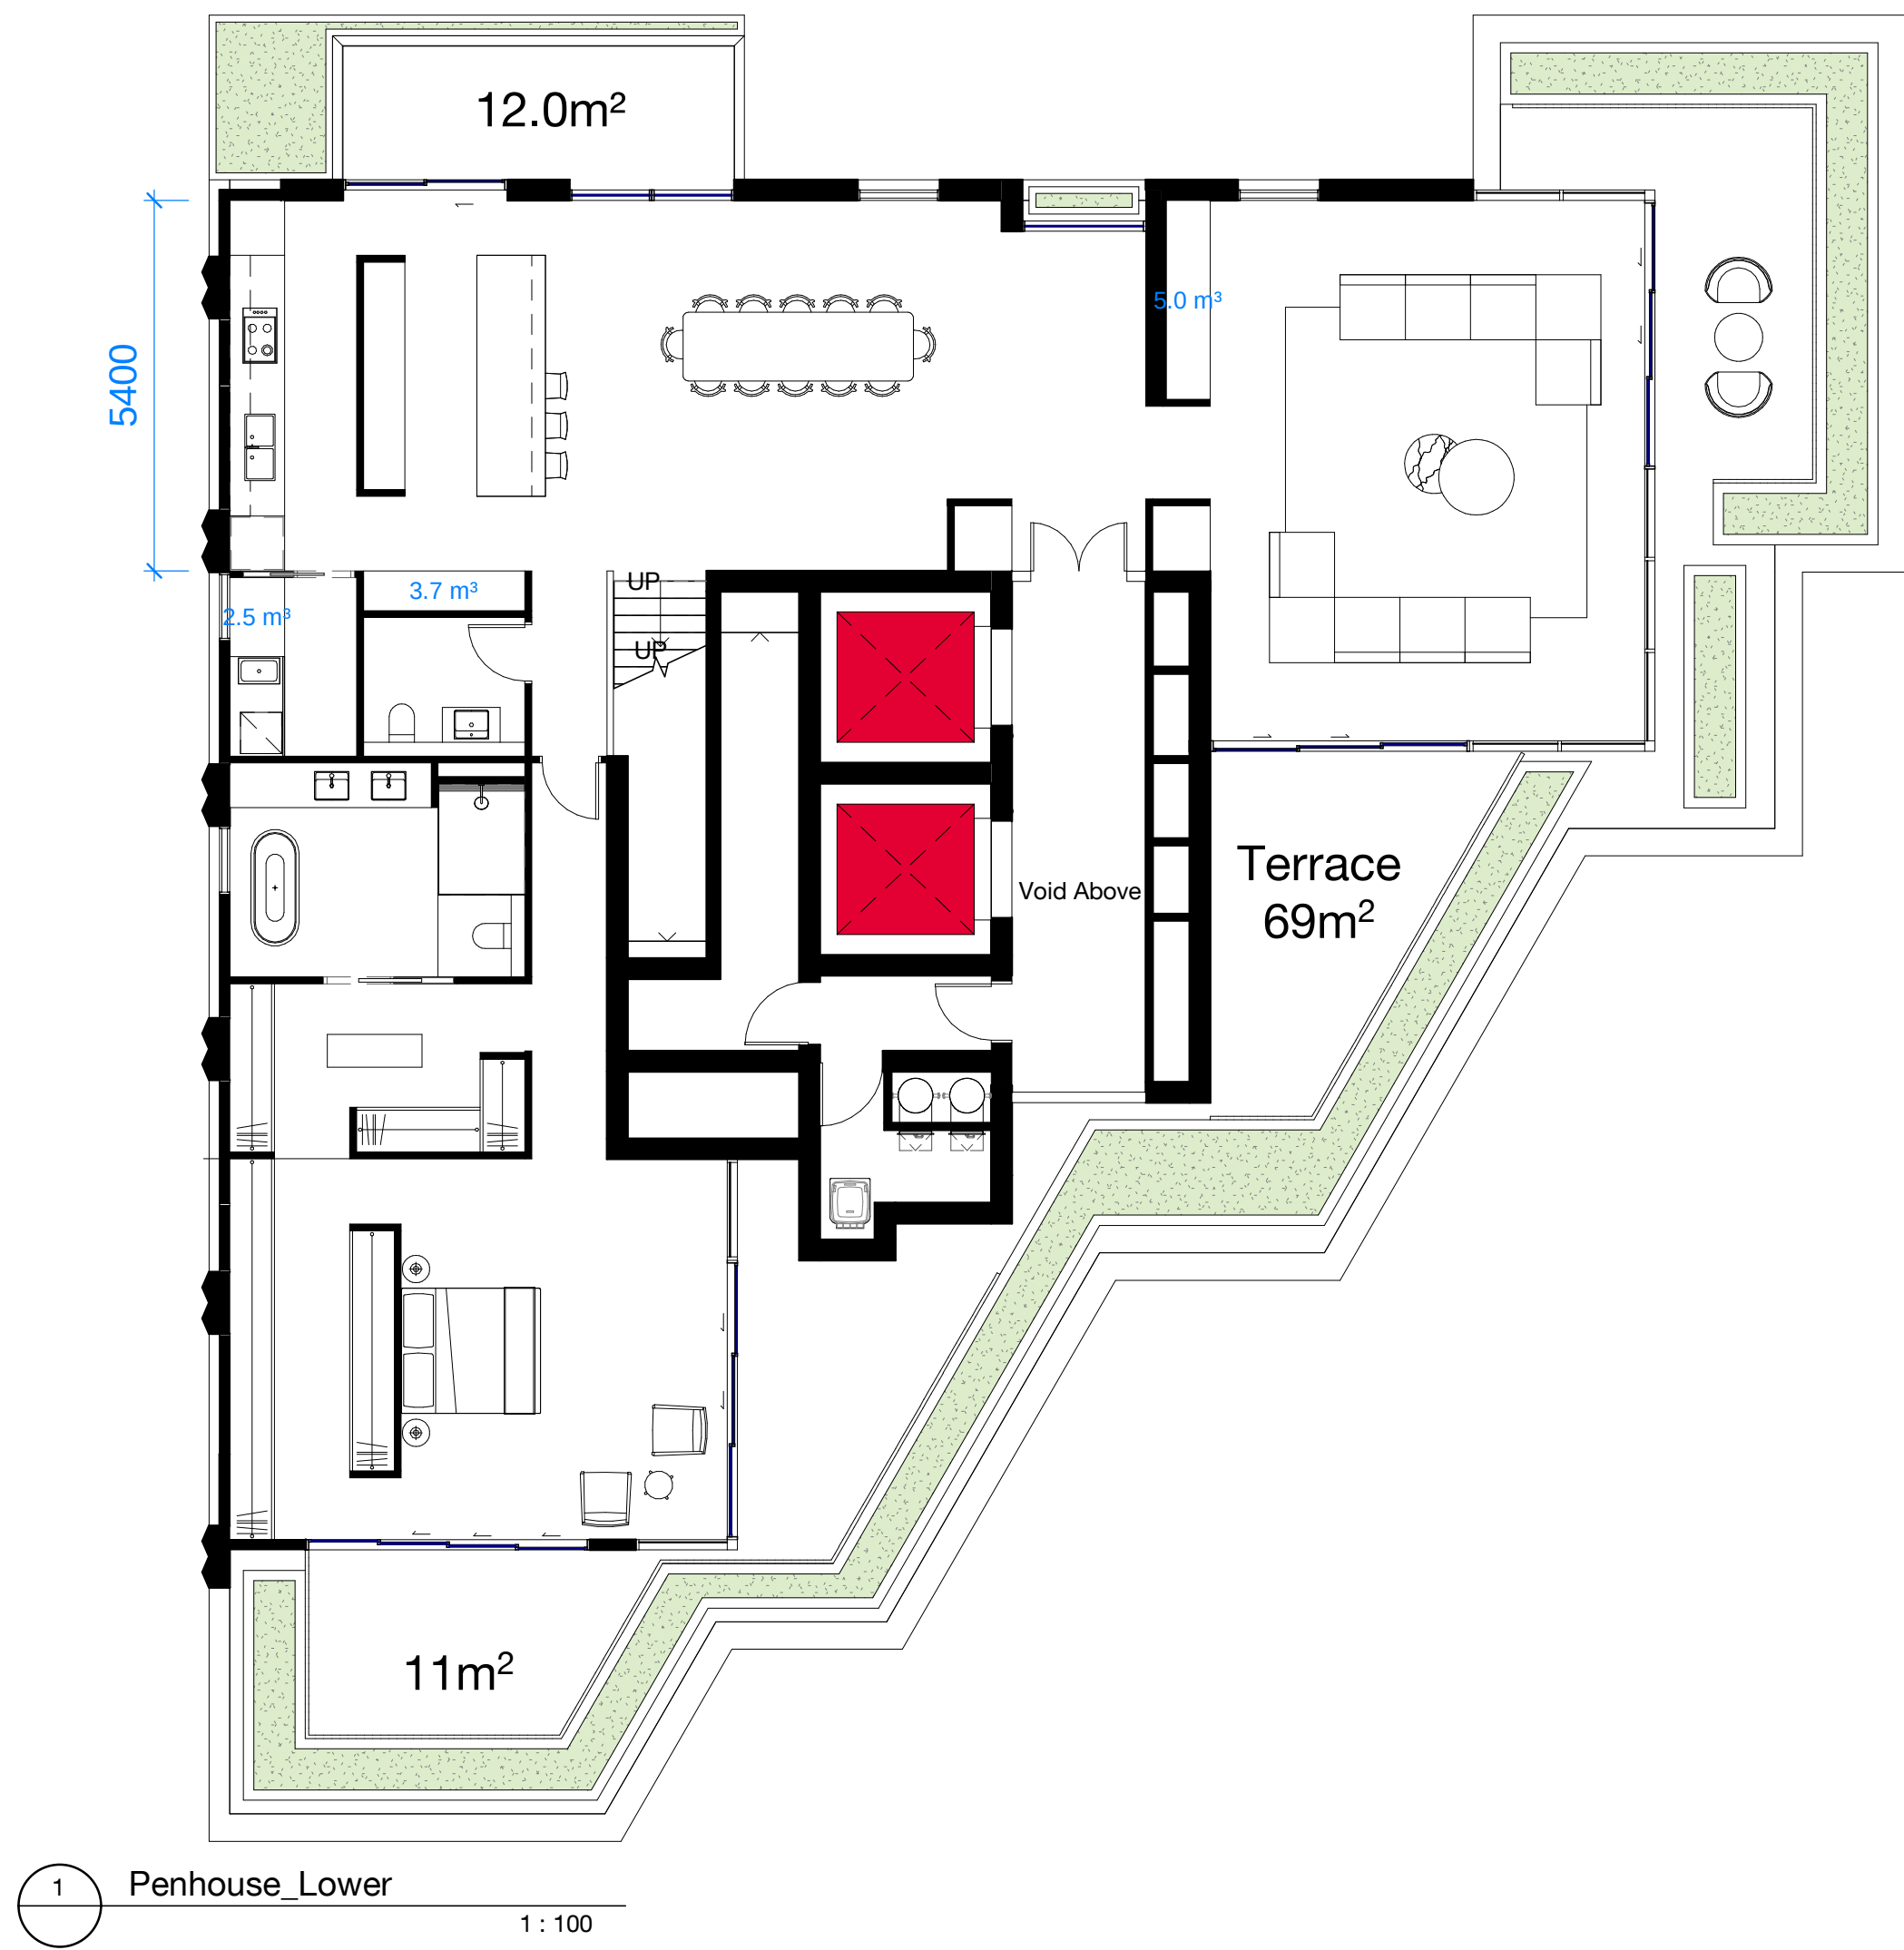

A	30.05.23	DA Issue	JW	MD
Rev	Date	Description	Initial	Checked

45 McLaren Street
North Sydney

DA
Penthouse Plans Sheet 1

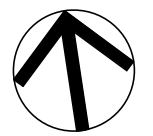

Status	For Approval
Scale	1 : 100 @ A1
Drawn	MH Checked MD
Project No.	S12400
Plot Date	19/02/2024 5:05:53 PM
BIM	MCLARENST_BS_ARCH_R2020

Drawing no. A13.500 Revision A

Melbourne 1 Nicholson Street
Melbourne VIC 3000 Australia
T 03 8664 6200 F 03 8664 6300
email mel@batesmart.com.au
http://www.batesmart.com.au

Sydney 43 Brisbane Street
Surry Hills NSW 2010 Australia
T 02 8354 5100 F 02 8354 5199
email syd@batesmart.com.au
http://www.batesmart.com.au

Bates Smart Architects Pty Ltd ABN 68 094 740 986
NSW Nominated Responsible Architects: Kellie Payne Reg. 6454 / Philip Vivian Reg. 6696 /
Guy Lake Reg. 7119 / Simon Swaney Reg. 7305 / Matt Allen Reg. 8498

BATESSMART™