


THE CONTENT OF THIS DRAWING MUST BE UNDERSTOOD IN THE CONTEXT OF THE SHEET STATUS AND READ IN CONJUNCTION WITH THE GENERAL NOTES FOUND ON THE COVER PAGE OF THIS DRAWING FOR USES THAT ARE NOT CONSISTENT WITH THE ADVISED STATUS. DO NOT SCALE DRAWINGS. USE FIGURED DIMENSIONS ONLY. IF IN DOUBT, CONTACT AJC FOR CLARIFICATION.

PUBLISH DATE: 11/07/2024 9:48:24 AM

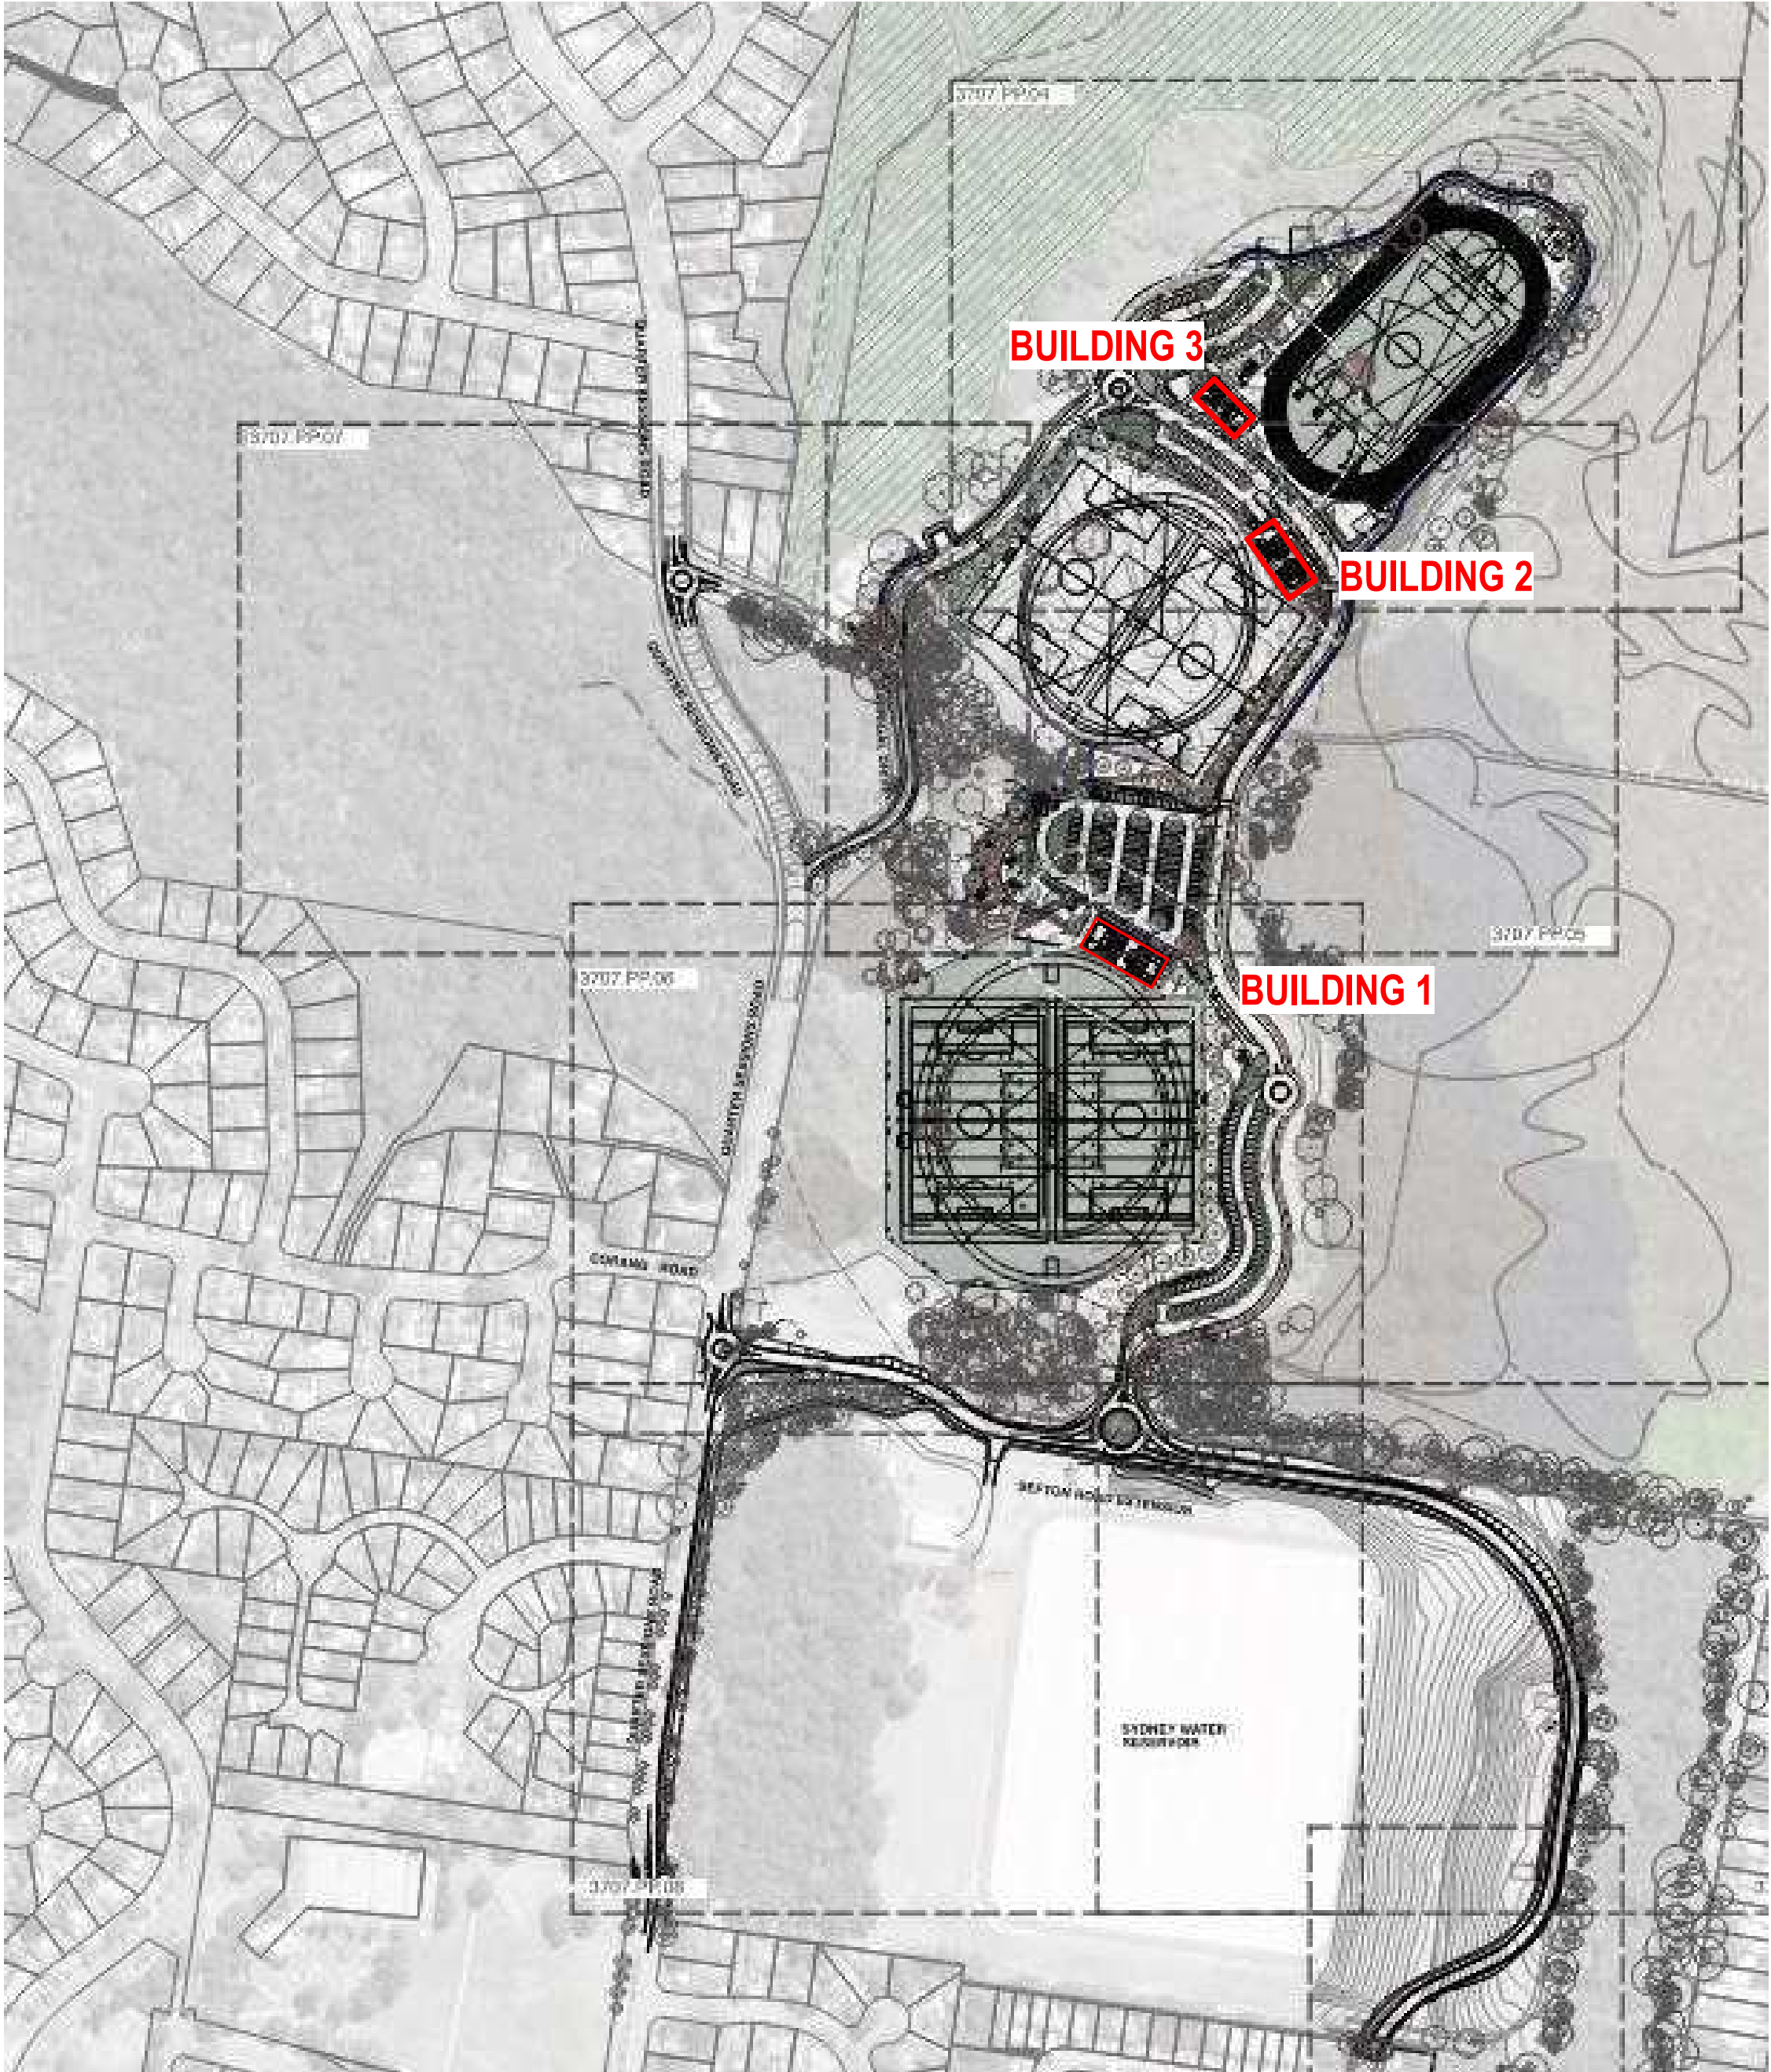

DEVELOPMENT APPLICATION WESTLEIGH PARK

QUARTER SESSIONS RD.
WESTLEIGH NSW 2120

DEVELOPMENT APPLICATION DRAWING LIST		
NUMBER	NAME	CURRENT REVISION
DA-0001	COVER SHEET	D
DA-0002	3D VIEWS SHEET 1	D
DA-0003	3D VIEWS SHEET 2	D
DA-2101	GROUND FLOOR PLAN - BUILDING 1	D
DA-2102	GROUND FLOOR PLAN - BUILDING 2	D
DA-2103	GROUND FLOOR PLAN - BUILDING 3	D
DA-2201	ROOF PLAN - BUILDING 1	D
DA-2202	ROOF PLAN - BUILDING 2	D
DA-2203	ROOF PLAN - BUILDING 3	D
DA-3101	ELEVATIONS - BUILDING 1	D
DA-3102	ELEVATIONS - BUILDING 2	D
DA-3103	ELEVATIONS - BUILDING 3	D
DA-3201	SECTIONS - BUILDING 1	D
DA-3202	SECTIONS - BUILDING 2	D
DA-3203	SECTIONS - BUILDING 3	D
DA-3301	MATERIALS BOARD	D

MATERIALS LEGEND

BRK01	MID-COLOUR FACE BRICKWORK
BRK02	LIGHT COLOUR FACE BRICKWORK
CON01	HONED CONCRETE WITH LIGHT COLOURED AGGREGATE MIX
CON04	CONCRETE ROOF
GL01	ALUMINIUM FRAMED GLAZING
LD1	LARGE SIZE ELLIPTICAL LOUVRE WITH ANODISED ALUMINIUM FINISH
LD2	SMALL SIZE ELLIPTICAL LOUVRE WITH ANODISED ALUMINIUM FINISH
MS01	PERFORATED METAL SCREEN
PF01	MID-COLOUR PAINT FINISH TO EXTERIOR DOORS
PF1215	FEATURE PAINT FINISH TO BREEZEWAY DOORS
RS01	ROLLER SHUTTER
SK01	PRE-CAST CONCRETE TUBE SKYLIGHT

ABBREVIATIONS

A/C	AIR CONDITIONING
DP	DOWNSPIPE
EDB	ELECTRICAL DISTRIBUTION BOARD
FFL	FINISHED FLOOR LEVEL
GD	GRADED DRAIN
OF	OVERFLOW-RAINWATER
PV	PHOTOVOLTAIC SOLAR PANEL
RL	REDUCED LEVEL
SFL	STRUCTURE FINISHED LEVEL
TOW	TOP OF WALL



AJC ARCHITECTS
GADIGAL COUNTRY
79 MYRTLE STREET
CHIPPENDALE NSW, 2008 AUSTRALIA
+61 2 9311 8222 ARCHITECTS@AJC.COM
ABN 53 003 782 250

NOMINATED ARCHITECTS
MICHAEL HEENAN 5264,
BRIAN MAROTTI 9451,
JOHN WHITTINGHAM 7030

CLIENT

PROJECT
WESTLEIGH PARK

LOCATION
QUARTER SESSIONS RD.
WESTLEIGH NSW 2120

PROJECT NO
20036

REV	DATE	DESCRIPTION	DN	AP
D	24/07/11	REVISED DA ISSUE	JR	VB
C	24/06/13	REVISED DA ISSUE	JR	VB

SHEET STATUS
NOT FOR CONSTRUCTION

SHEET TITLE
COVER SHEET

SCALE
@ A1

SHEET NUMBER

DA-0001

REVISION

D

THE CONTENT OF THIS DRAWING MUST BE UNDERSTOOD IN THE CONTEXT OF THE SHEET STATUS AND READ IN CONJUNCTION WITH THE GENERAL NOTES FOUND ON THE COVER PAGE OF THIS DOCUMENT SET. DO NOT USE THE CONTENT OF THIS DRAWING FOR USES THAT ARE NOT CONSISTENT WITH THE ADVISED STATUS. IF IN DOUBT, CONTACT A/C FOR CLARIFICATION.



1 BUILDING 1 - VIEW FROM CARPARK
1:1



2 BUILDING 1 - VIEW FROM PEDESTRIAN PATH
1:1



A/C ARCHITECTS
GADIGAL COUNTRY
79 MYRTLE STREET
CHIPPENDALE NSW, 2008 AUSTRALIA
+61 2 9311 8222 ARCHITECTSAJC.COM
ABN 53 003 782 250

NOMINATED ARCHITECTS
MICHAEL HEENAN 5264,
BRIAN MARIOTTI 9451,
JOHN WHITTINGHAM 7030

CLIENT

PROJECT
WESTLEIGH PARK

LOCATION
QUARTER SESSIONS RD.
WESTLEIGH NSW 2120

PROJECT NO
20036

REV	DATE	DESCRIPTION	DN	AP
D	24/07/11	REVISED DA ISSUE	JR	VB
C	24/06/13	REVISED DA ISSUE	JR	VB

SHEET STATUS
NOT FOR CONSTRUCTION

SHEET TITLE
3D VIEWS SHEET 1

SCALE
@ A1

SHEET NUMBER

REVISION

DA-0002

D

THE CONTENT OF THIS DRAWING MUST BE UNDERSTOOD IN THE CONTEXT OF THE SHEET STATUS AND READ IN CONJUNCTION WITH THE GENERAL NOTES FOUND ON THE COVERPAGE OF THIS DOCUMENT SET. DO NOT USE THE CONTENT OF THIS DRAWING FOR USES THAT ARE NOT CONSISTENT WITH THE ADVISED STATUS. IF IN DOUBT, CONTACT ARCHITECTS AJC.



1 BUILDING 2 - AERIAL VIEW WITH BUILDING 3 BEYOND
1:1



2 BUILDING 3 - BREEZEWAY VIEW
1:1



AJC ARCHITECTS
GADIGAL COUNTRY
79 MYRTLE STREET
CHIPPENDALE NSW, 2008 AUSTRALIA
+61 2 9311 8222 ARCHITECTSAJC.COM
ABN 53 003 782 250

NOMINATED ARCHITECTS
MICHAEL HEENAN 5264,
BRIAN MARIOTTI 9451,
JOHN WHITTINGHAM 7030

CLIENT

PROJECT
WESTLEIGH PARK

LOCATION
QUARTER SESSIONS RD.
WESTLEIGH NSW 2120

PROJECT NO
20036

REV	DATE	DESCRIPTION	DN	AP
D	24/07/11	REVISED DA ISSUE	JR	VB
C	24/06/13	REVISED DA ISSUE	JR	VB

SHEET STATUS
NOT FOR CONSTRUCTION

SHEET TITLE
3D VIEWS SHEET 2


SCALE
@ A1

SHEET NUMBER

REVISION


DA-0003

D

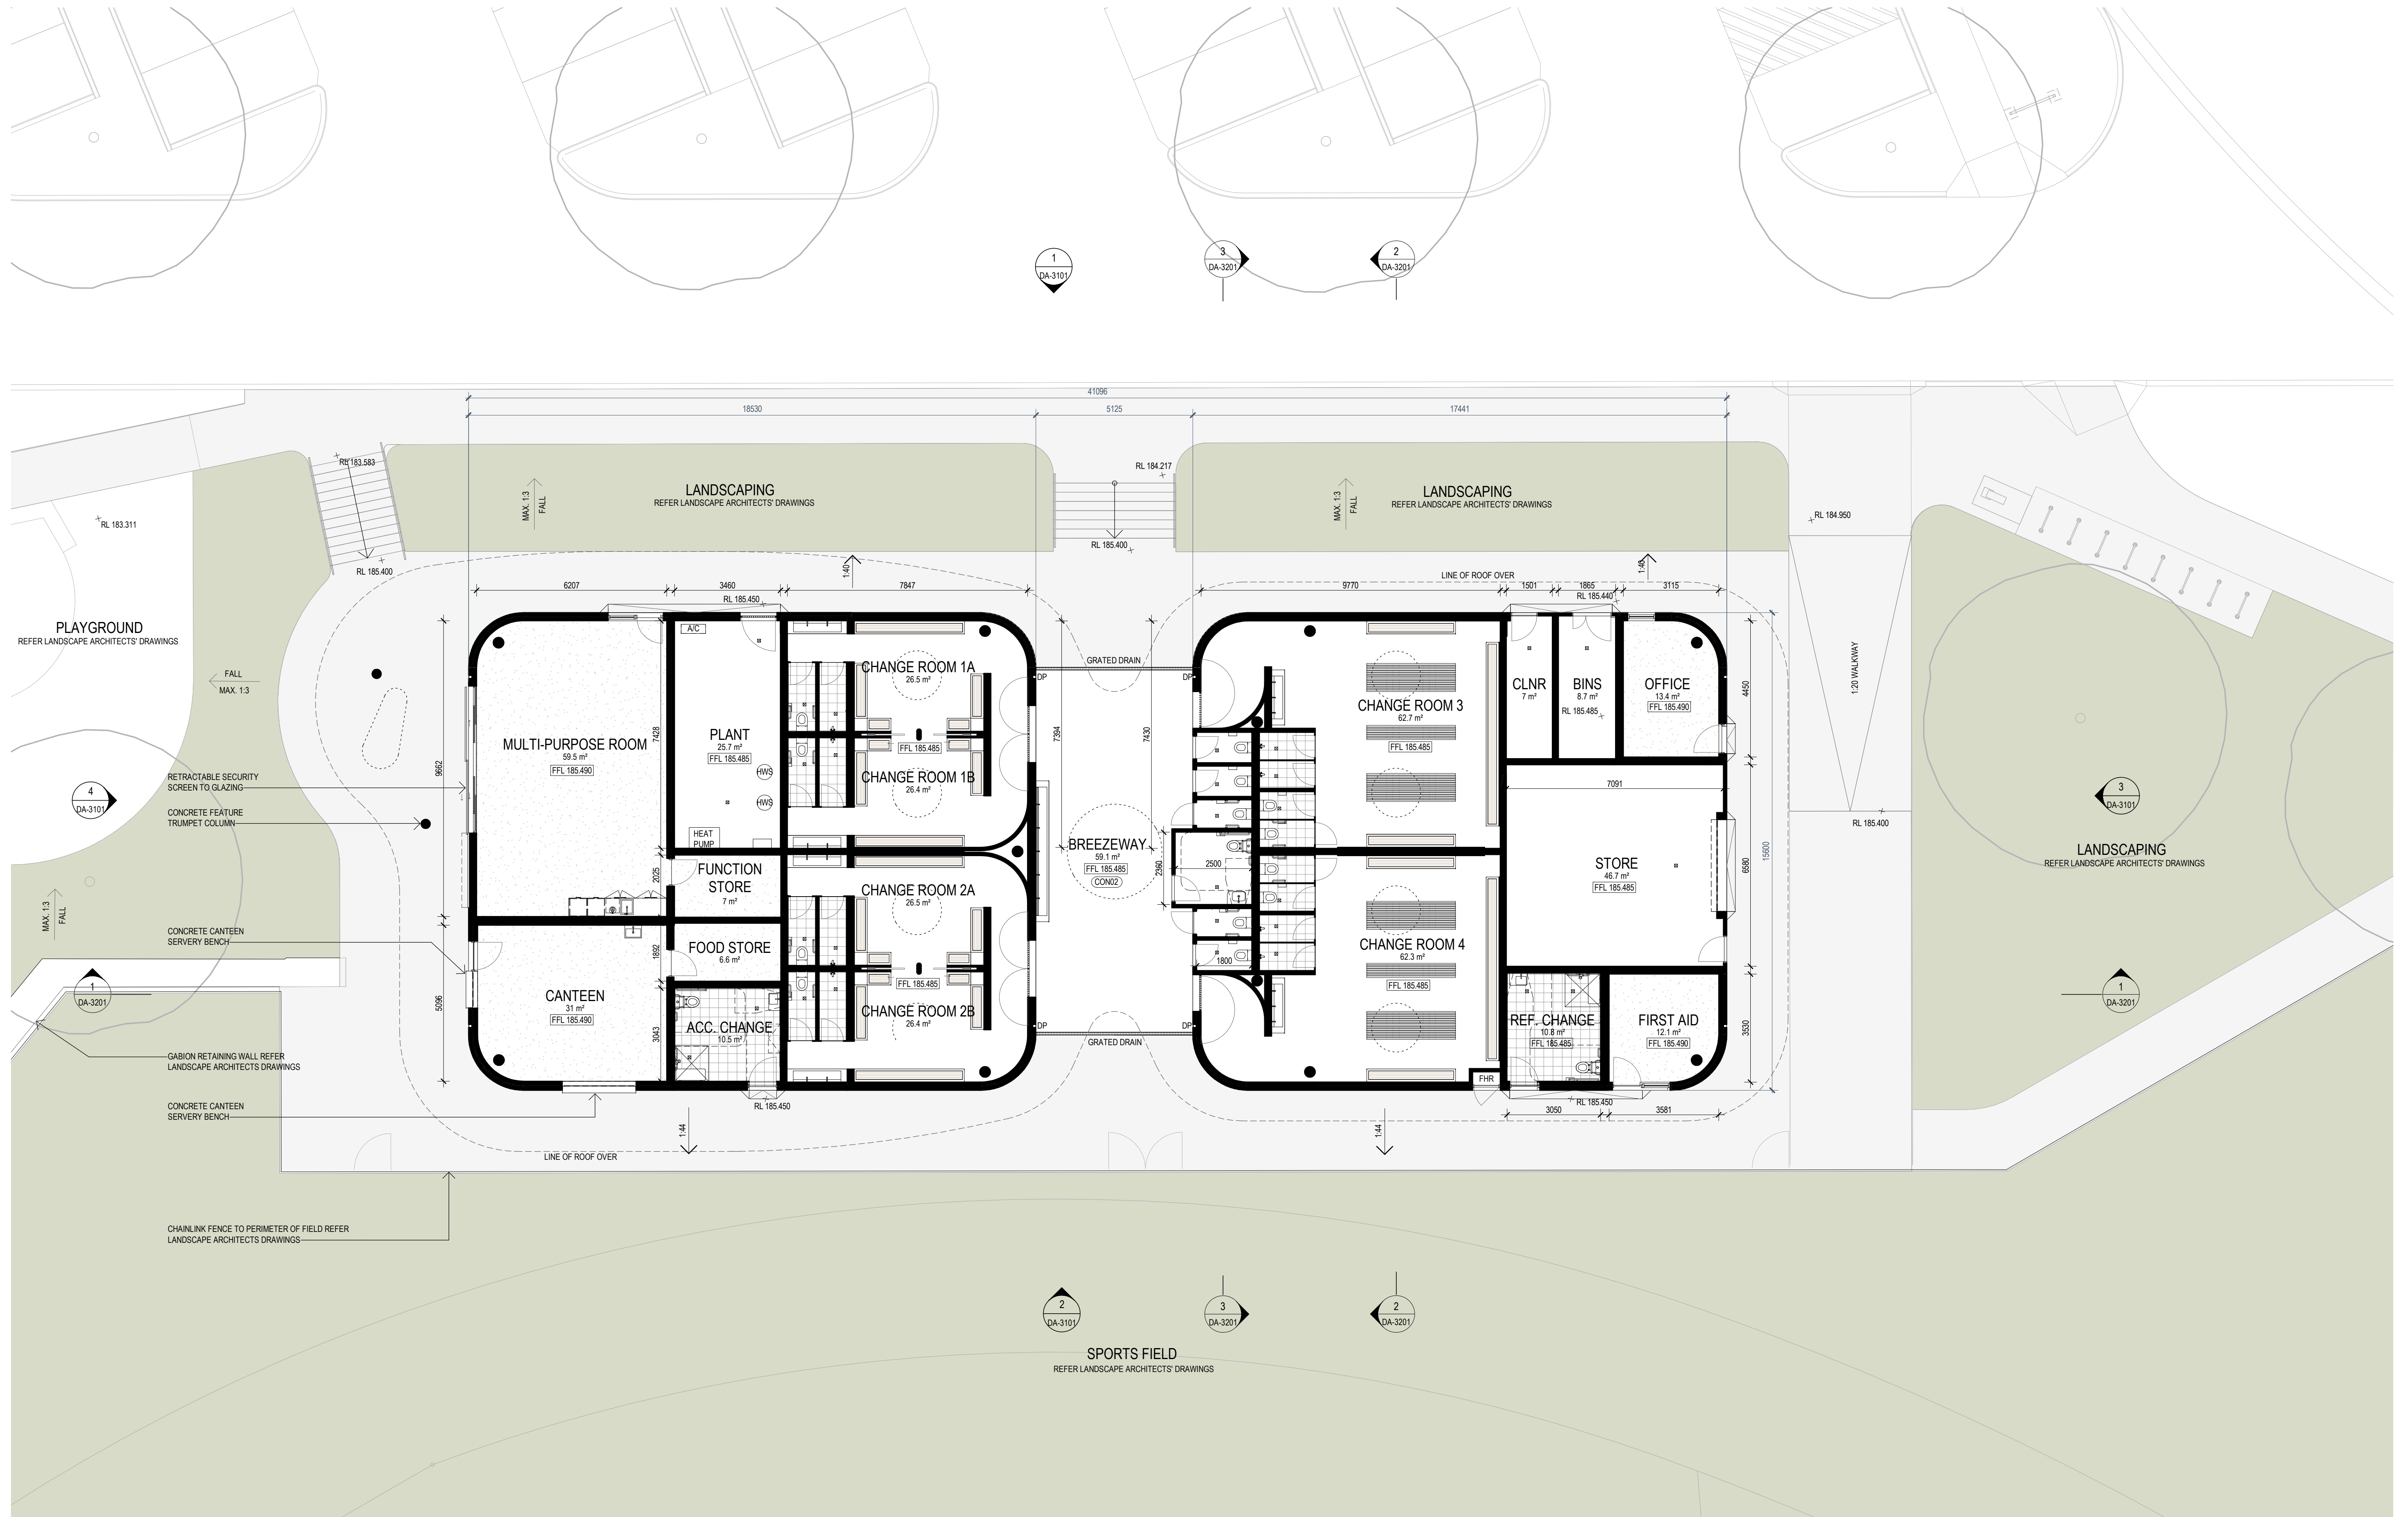

THE CONTENT OF THIS DRAWING MUST BE UNDERSTOOD IN THE CONTEXT OF THE SHEET STATUS AND READ IN CONJUNCTION WITH THE GENERAL NOTES FOUND ON THE COVER PAGE OF THIS DOCUMENT SET. DO NOT USE THE CONTENT OF THIS DRAWING FOR USES THAT ARE NOT CONSISTENT WITH THE ADVISED STATUS. DO NOT SCALE DRAWINGS. USE FIGURED DIMENSIONS ONLY. IF IN DOUBT, CONTACT A/C FOR CLARIFICATION.

PUBLISH DATE: 10/07/2024 9:48:24 AM

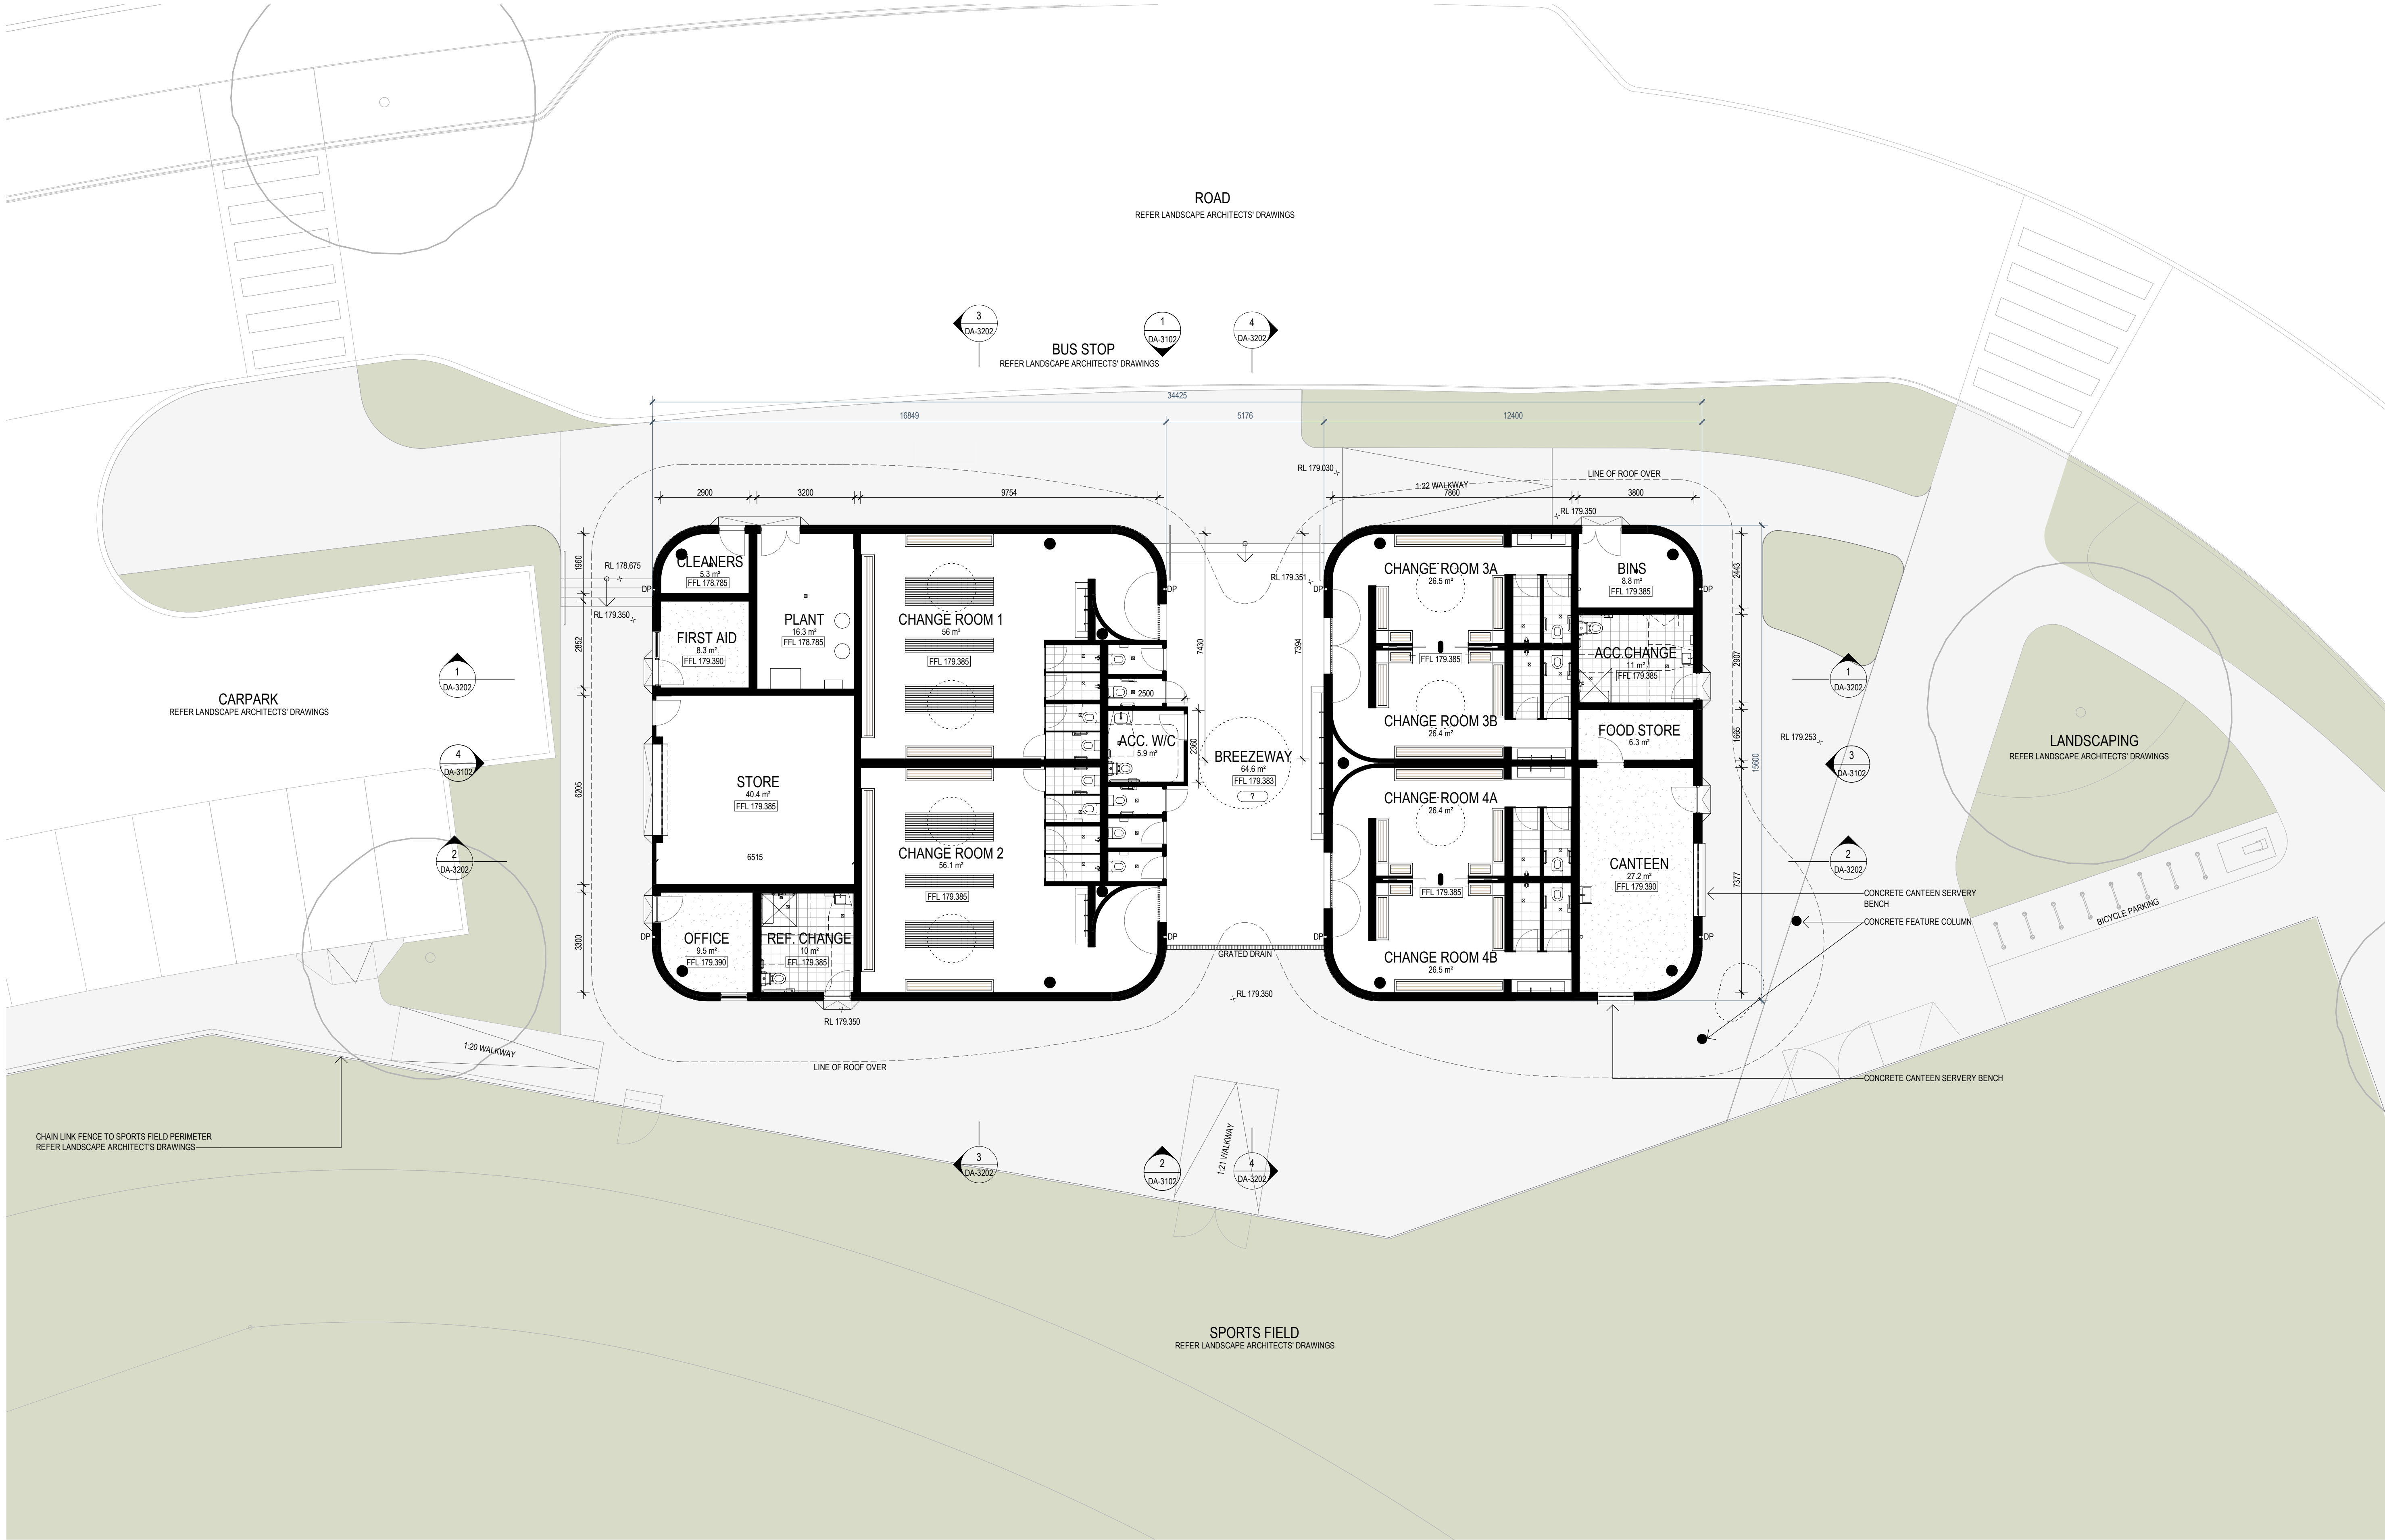

A/C ARCHITECTS
GADIGAL COUNTRY
79 MYRTLE STREET
CHIPPENDALE NSW, 2008 AUSTRALIA
+61 2 9311 8222 ARCHITECTS@A/C.COM
ABN 53 003 782 250

NOMINATED ARCHITECTS
MICHAEL HEENAN 5264,
BRIAN MARIOTTI 9451,
JOHN WHITTINGHAM 7030

CLIENT

PROJECT
WESTLEIGH PARK

LOCATION
QUARTER SESSIONS RD.
WESTLEIGH NSW 2120

PROJECT NO
20036

REV	DATE	DESCRIPTION	DN	AP
D	24/07/11	REVISED DA ISSUE	JR	VB
C	24/06/13	REVISED DA ISSUE	JR	VB

SHEET STATUS
NOT FOR CONSTRUCTION

SHEET TITLE
GROUND FLOOR PLAN
- BUILDING 2

SCALE
1:100
@ A1



SHEET NUMBER

DA-2102

REVISION

D



GYM EQUIPMENT
REFER LANDSCAPE ARCHITECTS' DRAWINGS

SPORTS FIELD
REFER LANDSCAPE ARCHITECTS' DRAWINGS


LANDSCAPING
REFER LANDSCAPE ARCHITECTS' DRAWINGS

ROAD

REFER LANDSCAPE ARCHITECTS' DRAWINGS

THE CONTENT OF THIS DRAWING MUST BE UNDERSTOOD IN THE CONTEXT OF THE SHEET STATUS AND READ IN CONJUNCTION WITH THE GENERAL NOTES FOUND ON THE COVER PAGE OF THIS DOCUMENT SET. DO NOT USE THE CONTENT OF THIS DRAWING FOR USES THAT ARE NOT CONSISTENT WITH THE ADVISED STATUS. DO NOT SCALE DRAWINGS. USE FIGURED DIMENSIONS ONLY. IF IN DOUBT, CONTACT A/C FOR CLARIFICATION.

PUBLISH DATE: 10/07/2024 14:04:44

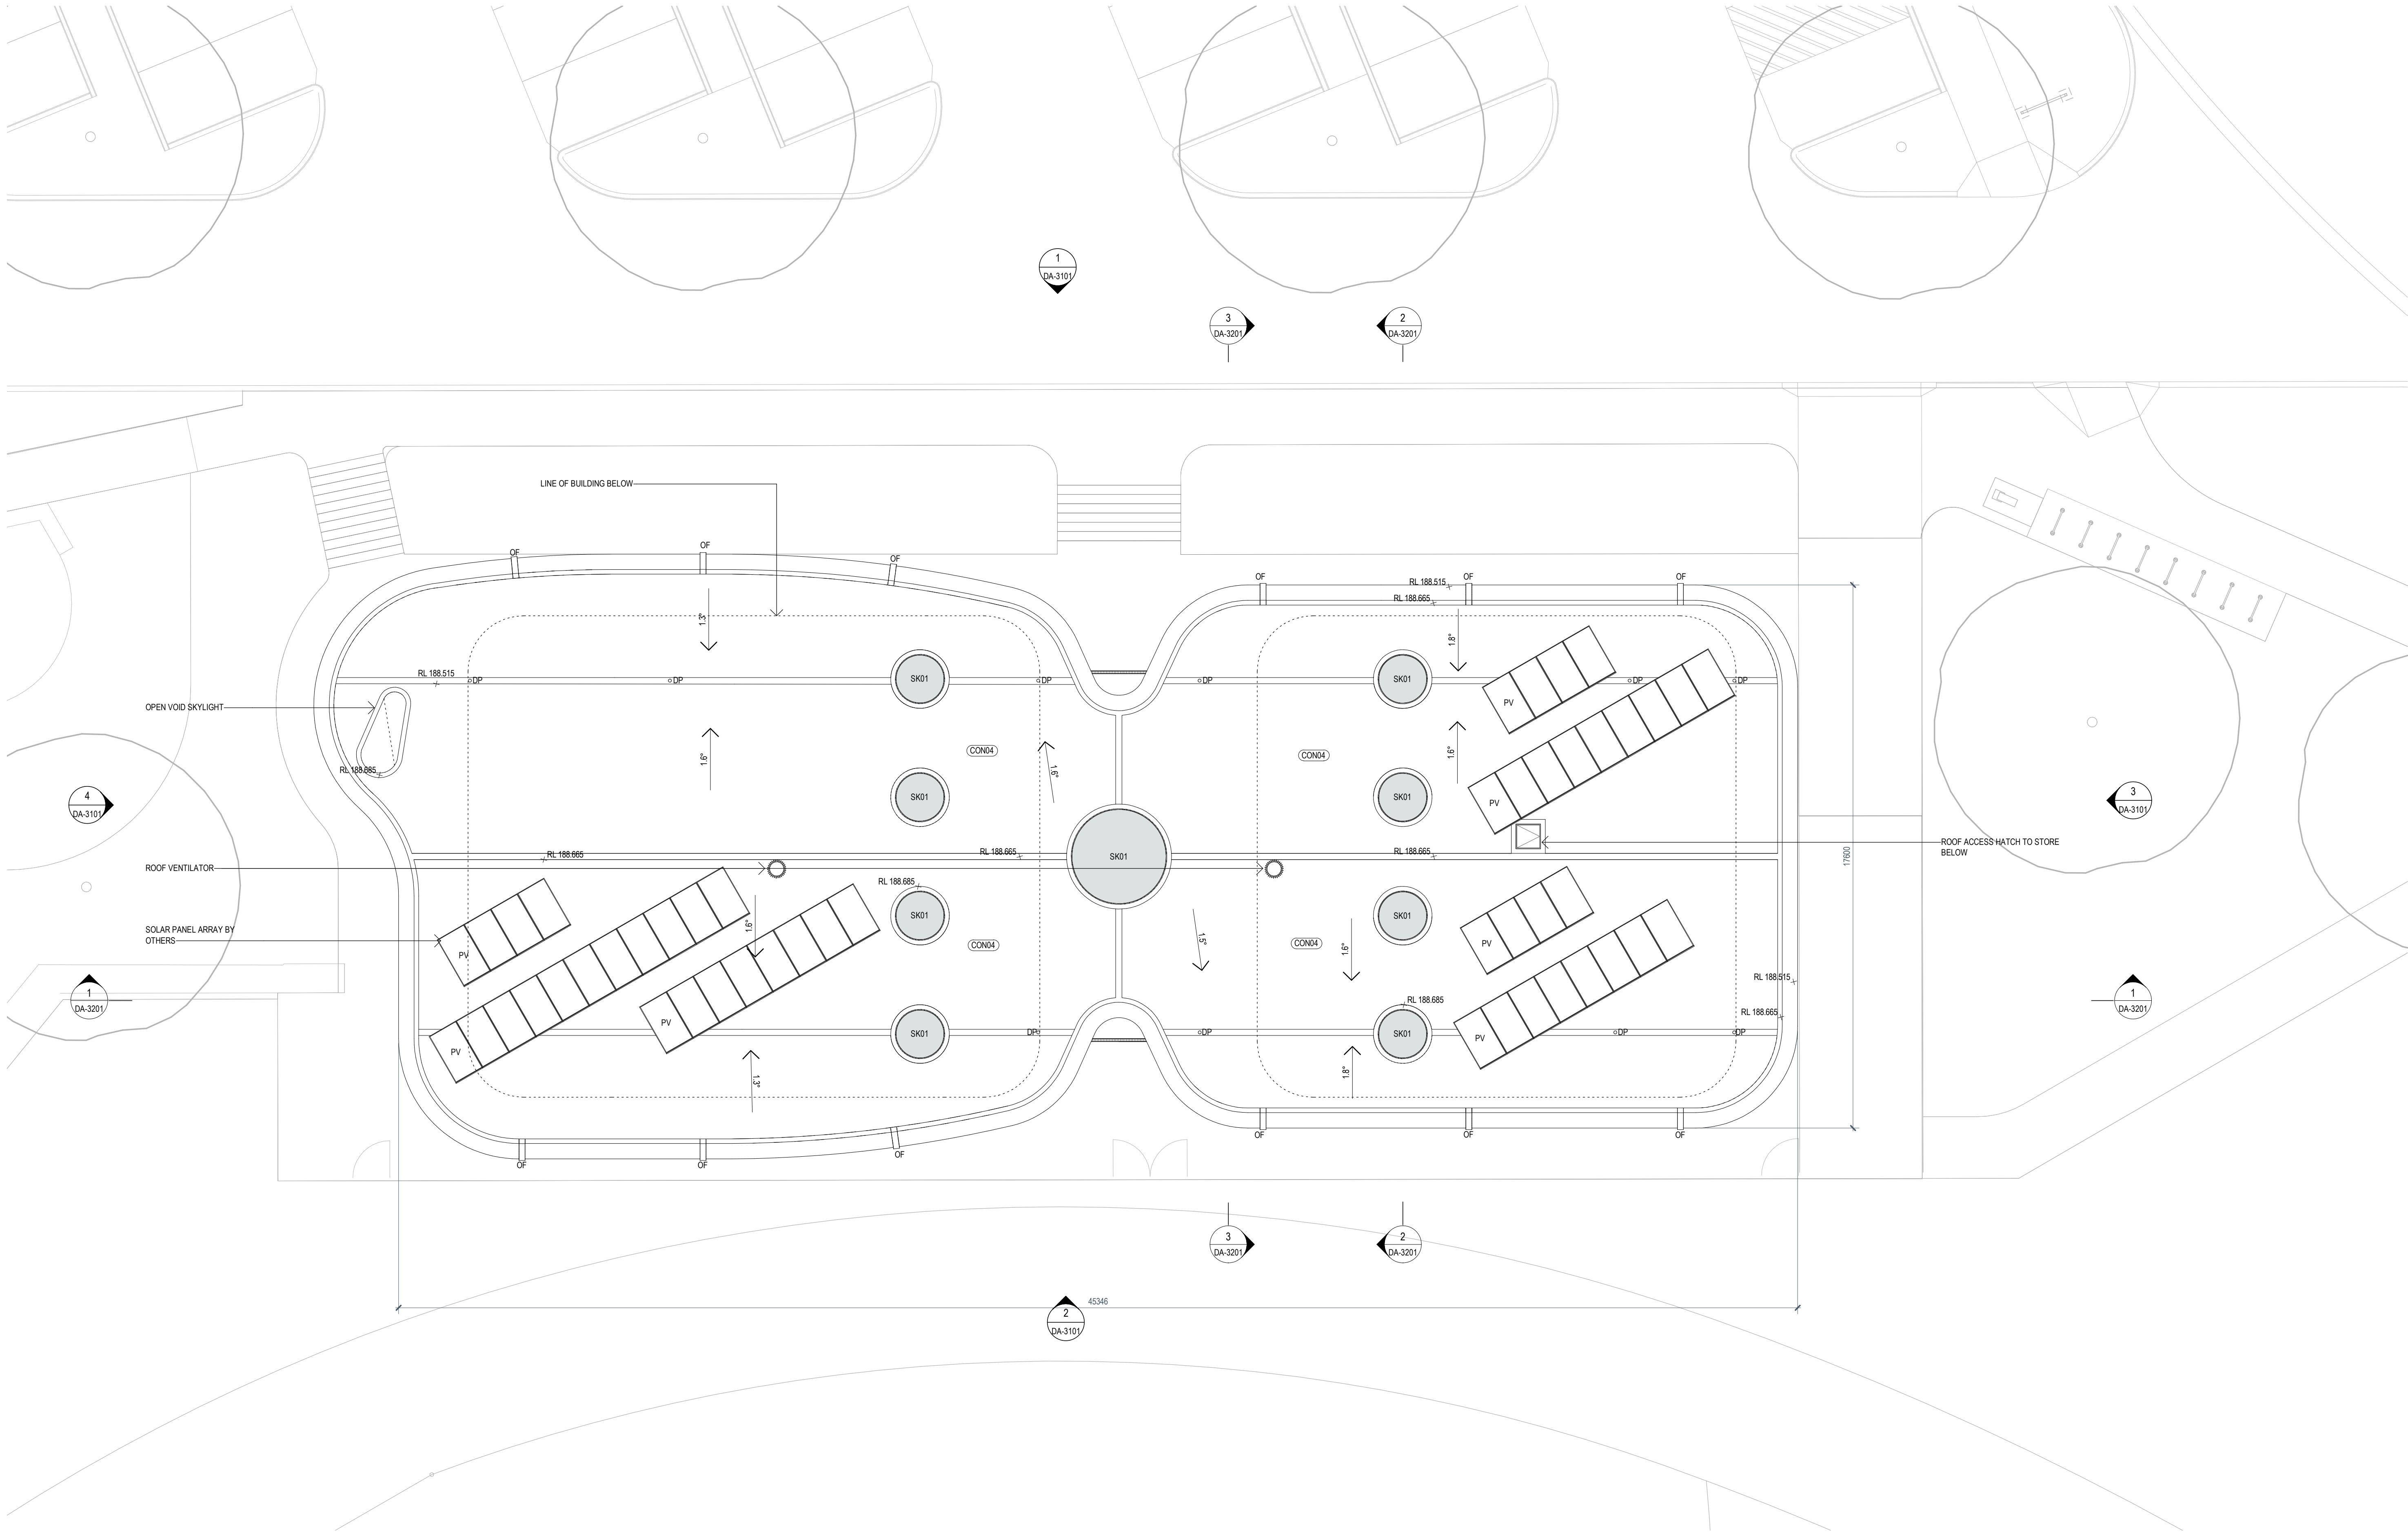

AJC ARCHITECTS
GADIGAL COUNTRY
79 MYRTLE STREET
CHIPPENDALE NSW, 2008 AUSTRALIA
+61 2 9311 8222 ARCHITECTS@AJC.COM
ABN 53 003 782 250

NOMINATED ARCHITECTS
MICHAEL HEENAN 5264,
BRIAN MARIOTTI 9451,
JOHN WHITTINGHAM 7030

CLIENT

PROJECT
WESTLEIGH PARK

LOCATION
QUARTER SESSIONS RD.
WESTLEIGH NSW 2120

PROJECT NO
20036

REV	DATE	DESCRIPTION	DN	AP
D	24/07/11	REVISED DA ISSUE	JR	VB
C	24/06/13	REVISED DA ISSUE	JR	VB

SHEET STATUS
NOT FOR CONSTRUCTION

SHEET TITLE
ROOF PLAN -
BUILDING 1

SCALE
1:100
@ A1

SHEET NUMBER

DA-2201

REVISION

D

THE CONTENT OF THIS DRAWING MUST BE UNDERSTOOD IN THE CONTEXT OF THE SHEET STATUS AND READ IN CONJUNCTION WITH THE GENERAL NOTES FOUND ON THE COVER PAGE OF THIS DOCUMENT SET. DO NOT USE THE CONTENT OF THIS DRAWING FOR USES THAT ARE NOT CONSISTENT WITH THE ADVISED STATUS. DO NOT SCALE DRAWINGS. USE FIGURED DIMENSIONS ONLY. IF IN DOUBT, CONTACT A/C FOR CLARIFICATION.

PUBLISH DATE: 10/07/2024 9:48:53 AM



AJC ARCHITECTS
GADIGAL COUNTRY
79 MYRTLE STREET
CHIPPENDALE NSW, 2008 AUSTRALIA
+61 2 9311 8222 ARCHITECTS@AJC.COM
ABN 53 003 782 250

NOMINATED ARCHITECTS
MICHAEL HEENAN 5264,
BRIAN MARIOTTI 9451,
JOHN WHITTINGHAM 7030

CLIENT

PROJECT
WESTLEIGH PARK

LOCATION
QUARTER SESSIONS RD.
WESTLEIGH NSW 2120

PROJECT NO
20036

REV	DATE	DESCRIPTION	DN	AP
D	24/07/11	REVISED DA ISSUE	JR	VB
C	24/06/13	REVISED DA ISSUE	JR	VB
SHEET STATUS NOT FOR CONSTRUCTION				

SHEET TITLE
ROOF PLAN -
BUILDING 2

SCALE
1:100
@ A1



SHEET NUMBER


DA-2202

REVISION

D

THE CONTENT OF THIS DRAWING MUST BE UNDERSTOOD IN THE CONTEXT OF THE SHEET STATUS AND READ IN CONJUNCTION WITH THE GENERAL NOTES FOUND ON THE COVER PAGE OF THIS DOCUMENT SET. DO NOT USE THE CONTENT OF THIS DRAWING FOR USES THAT ARE NOT CONSISTENT WITH THE ADVISED STATUS. DO NOT SCALE DRAWINGS. USE FIGURED DIMENSIONS ONLY. IF IN DOUBT, CONTACT A/C FOR CLARIFICATION.

PUBLISH DATE: 10/07/2024 9:45:27 AM

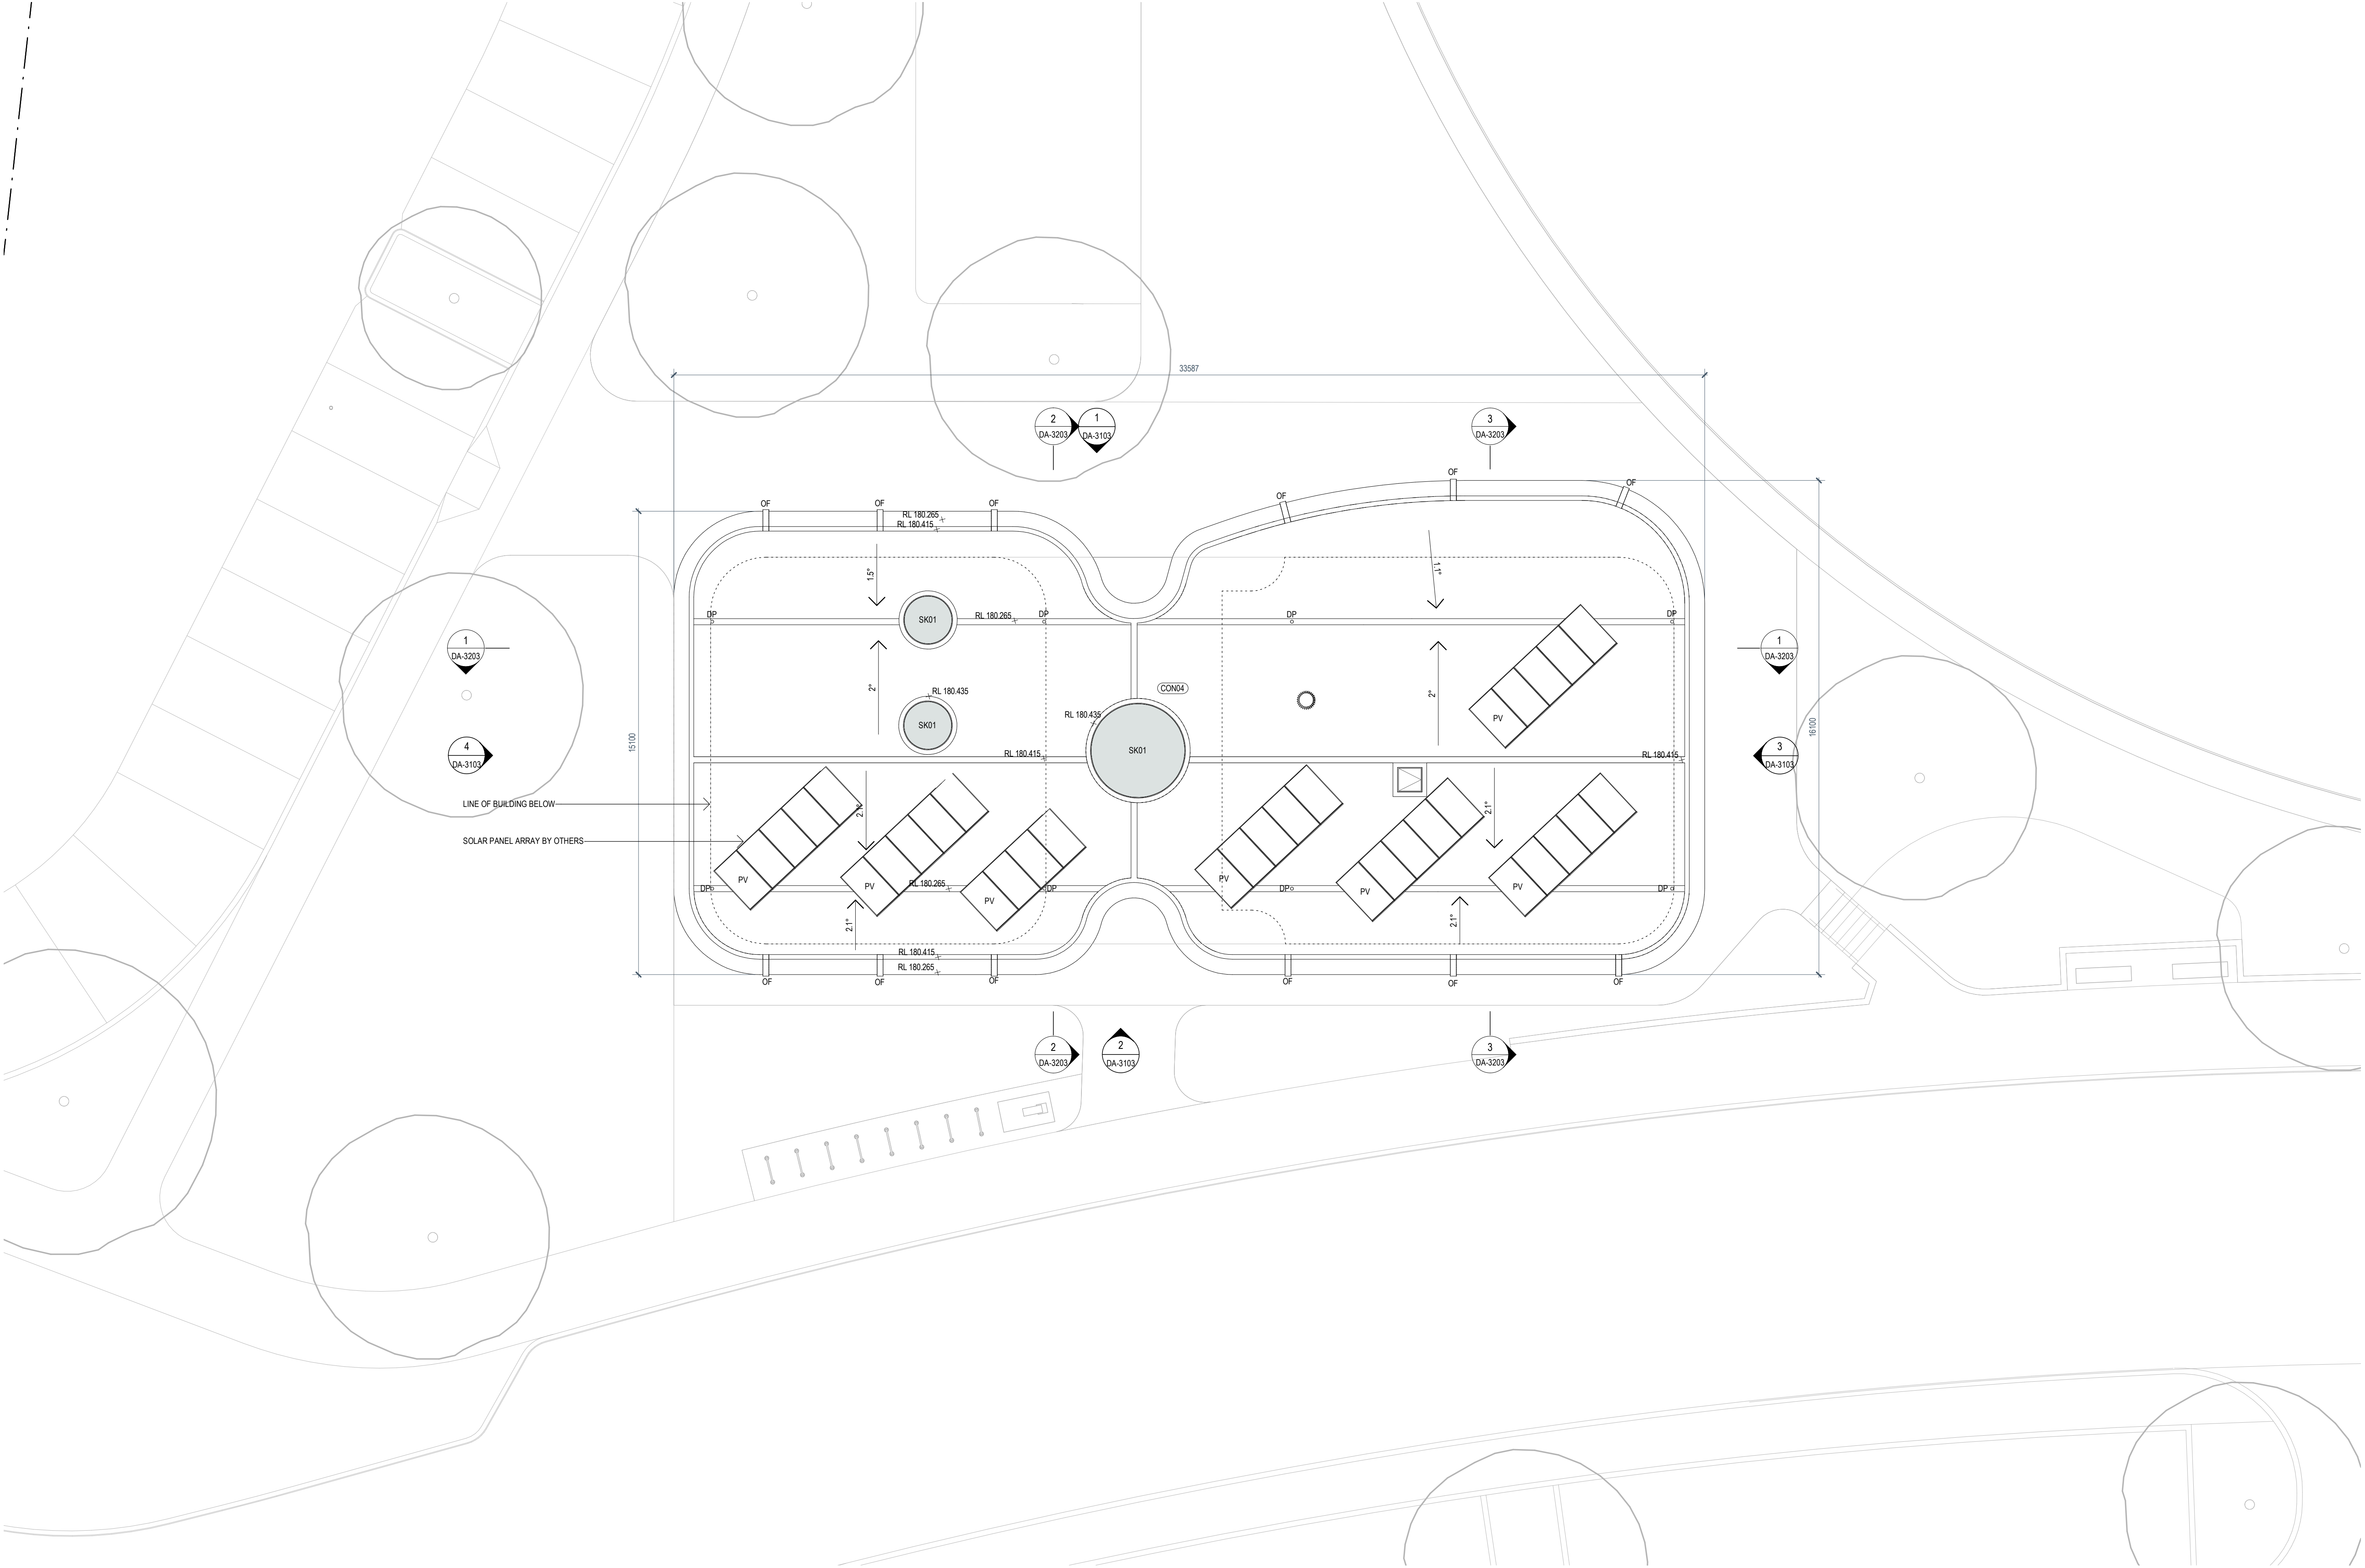

NOTE: ALLOW FOR PROPRIETARY SAFETY ANCHOR SYSTEM BY SUPPLIER INCLUDING LADDER BRACKET AT HATCH ENTRY



AJC ARCHITECTS
GADIGAL COUNTRY
79 MYRTLE STREET
CHIPPENDALE NSW, 2008 AUSTRALIA
+61 2 9311 8222 ARCHITECTSAJC.COM
ABN 53 003 782 250

NOMINATED ARCHITECTS
MICHAEL HEENAN 5264,
BRIAN MARIOTTI 9451,
JOHN WHITTINGHAM 7030

CLIENT

PROJECT
WESTLEIGH PARK

LOCATION
QUARTER SESSIONS RD.
WESTLEIGH NSW 2120

PROJECT NO
20036

REV	DATE	DESCRIPTION	DN	AP
D	24/07/11	REVISED DA ISSUE	JR	VB
C	24/06/13	REVISED DA ISSUE	JR	VB

SHEET STATUS
NOT FOR CONSTRUCTION

SHEET TITLE
ROOF PLAN -
BUILDING 3

SCALE
1:100
@ A1




SHEET NUMBER


DA-2203

REVISION


D

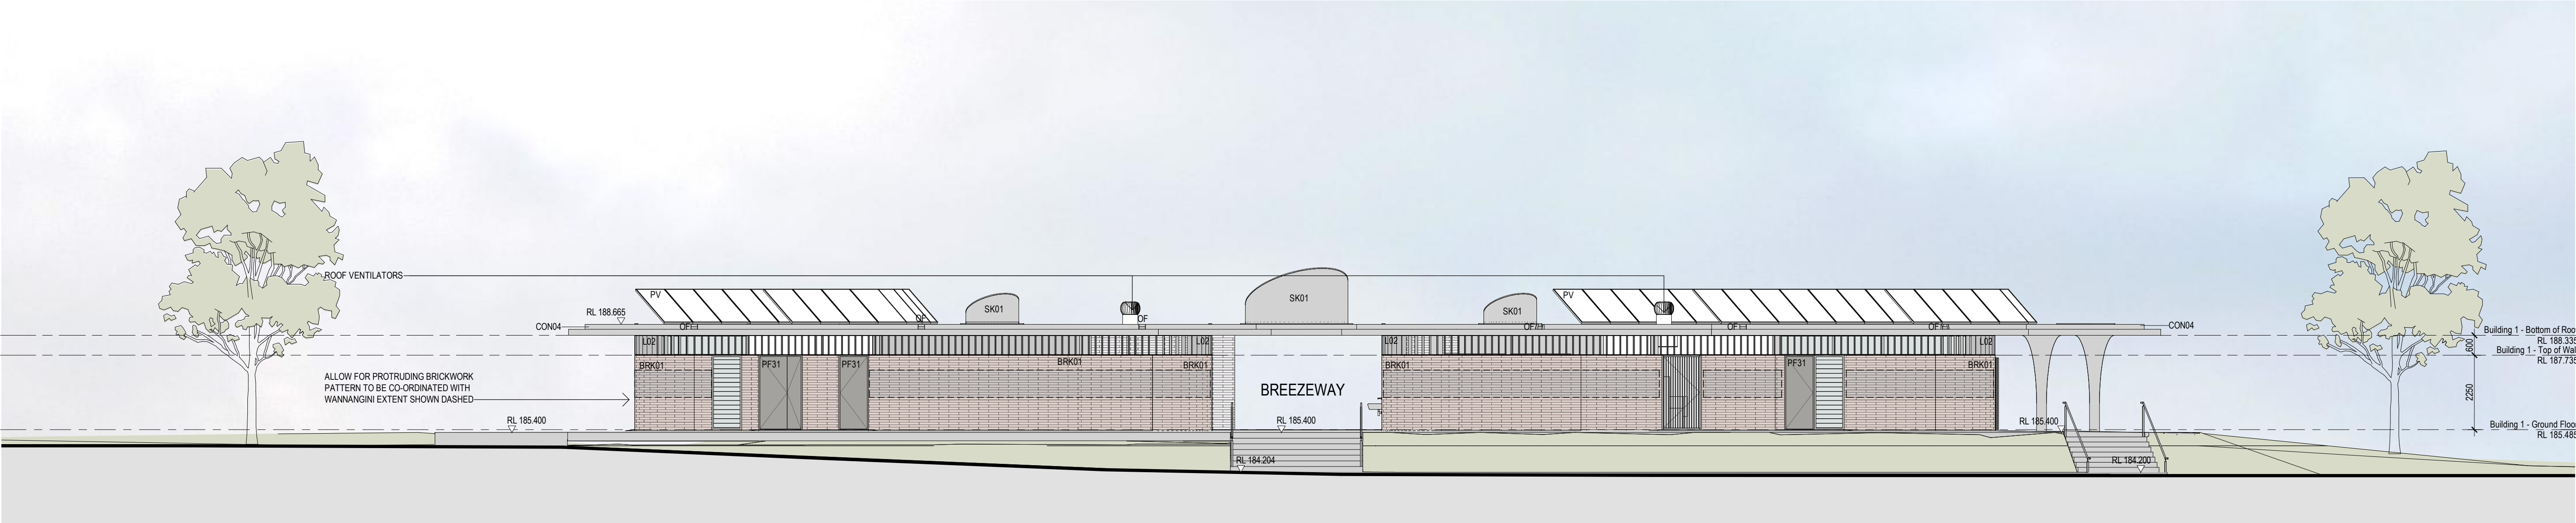


1 B1 NORTH ELEVATION 1:100

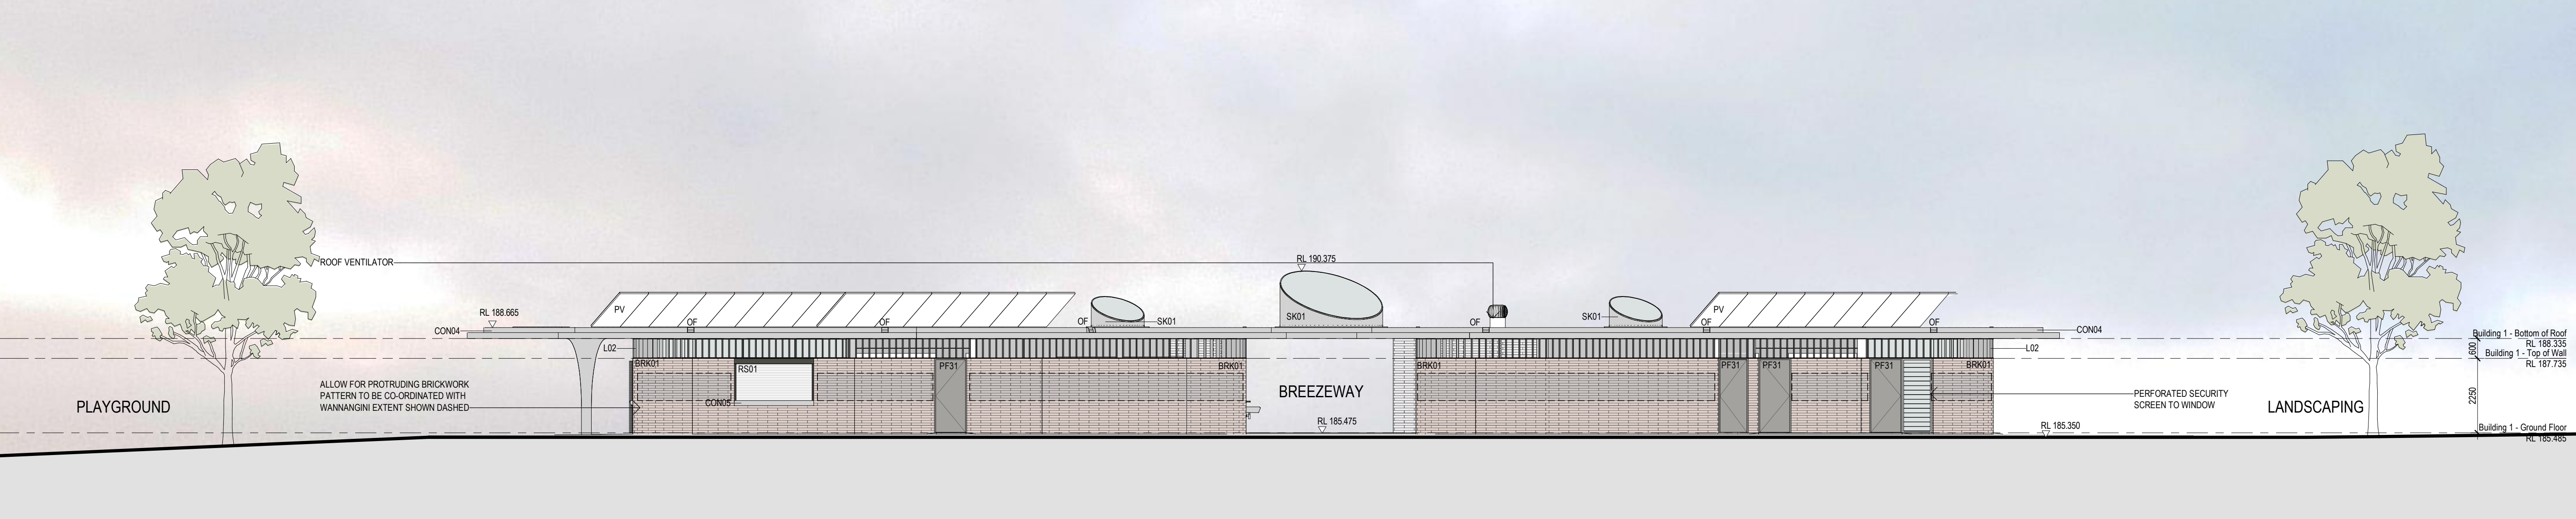

2 B1 SOUTH ELEVATION 1:100

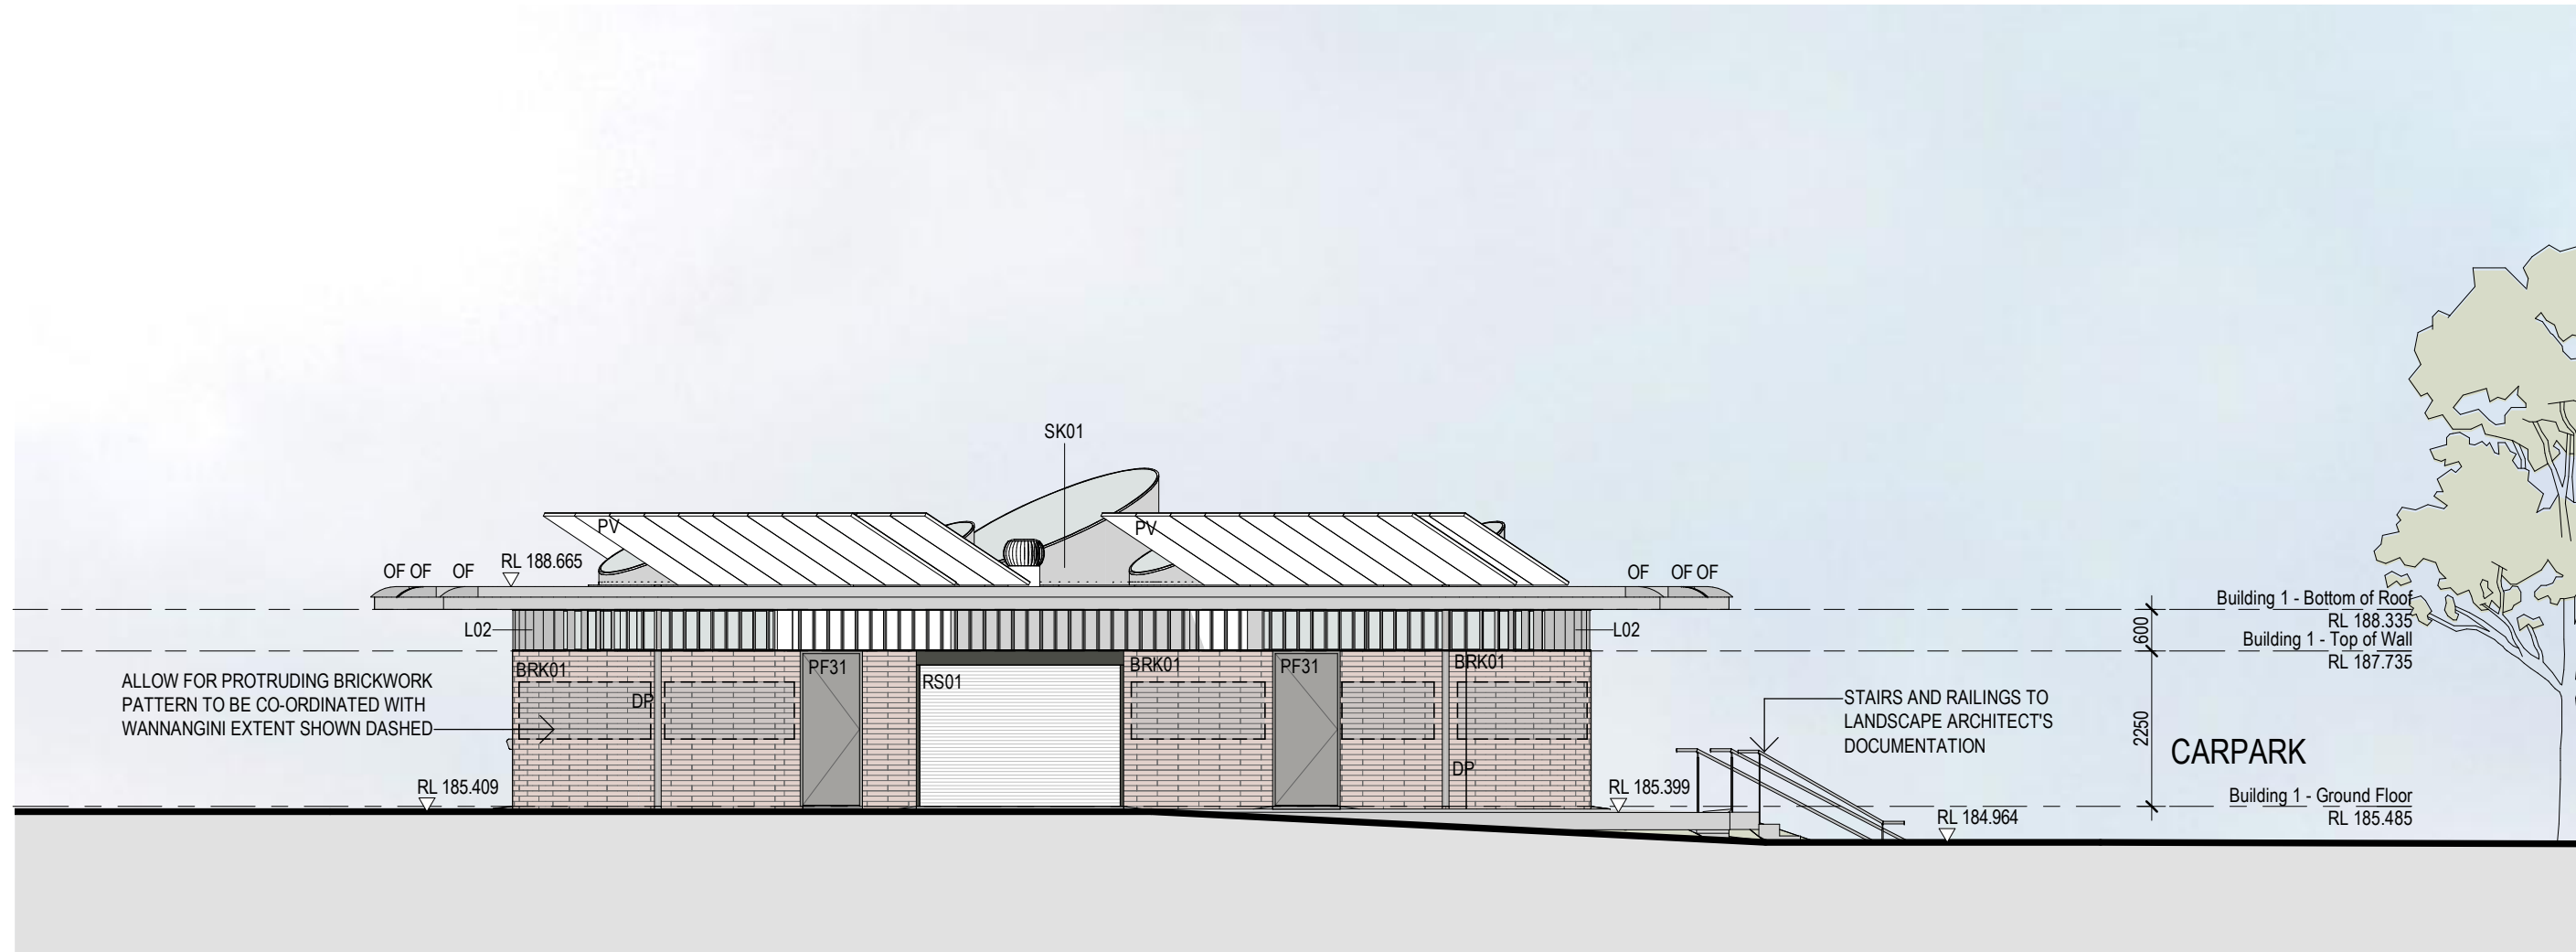


3 B1 EAST ELEVATION 1:100

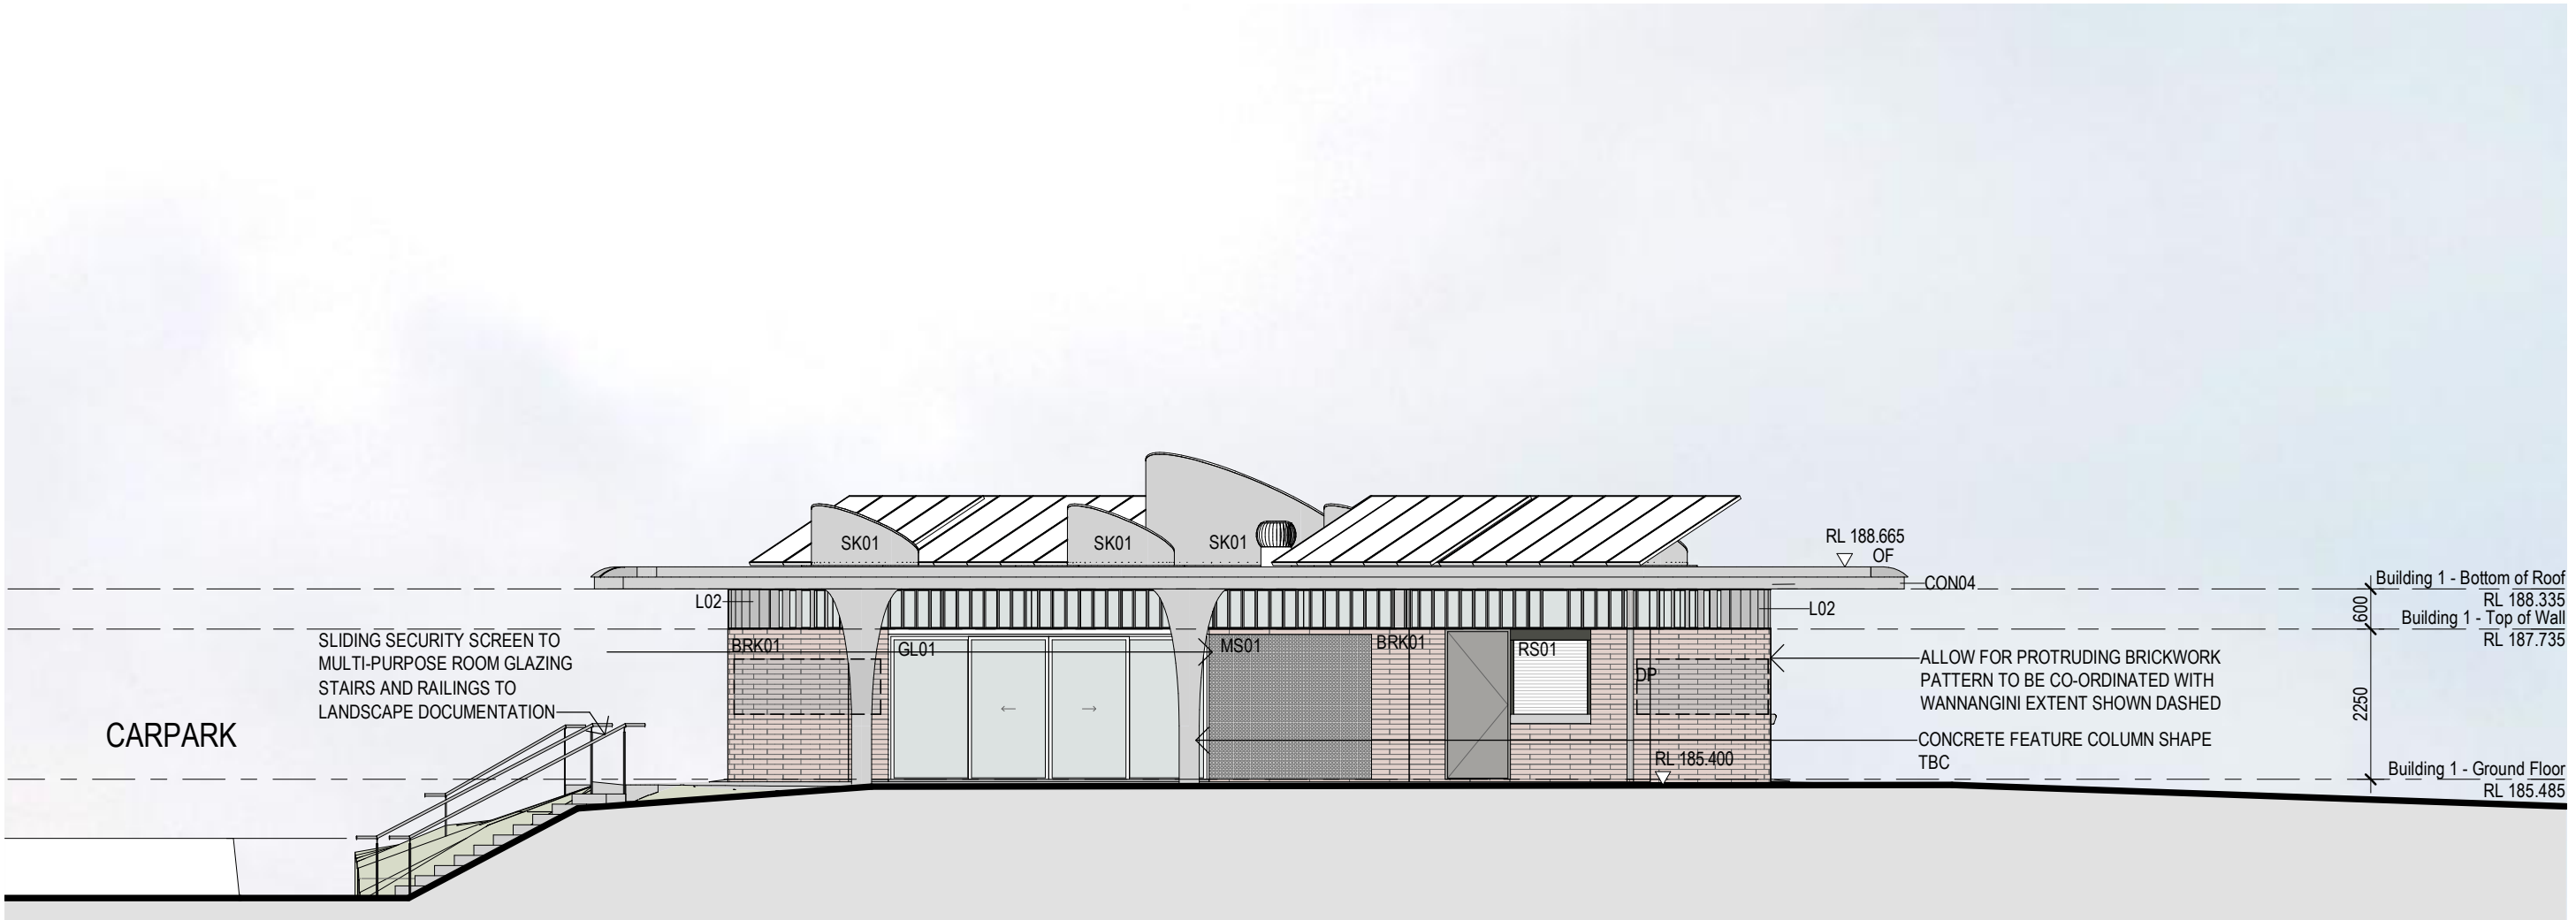


4 B1 WEST ELEVATION 1:100


THE CONTENT OF THIS DRAWING MUST BE UNDERSTOOD IN THE CONTEXT OF THE SHEET STATUS AND READ IN CONJUNCTION WITH THE GENERAL NOTES FOUND ON THE COVER PAGE OF THIS DOCUMENT SET. DO NOT USE THE CONTENT OF THIS DRAWING FOR USES THAT ARE NOT CONSISTENT WITH THE ADVISED STATUS. IF IN DOUBT, CONTACT A/C FOR CLARIFICATION.

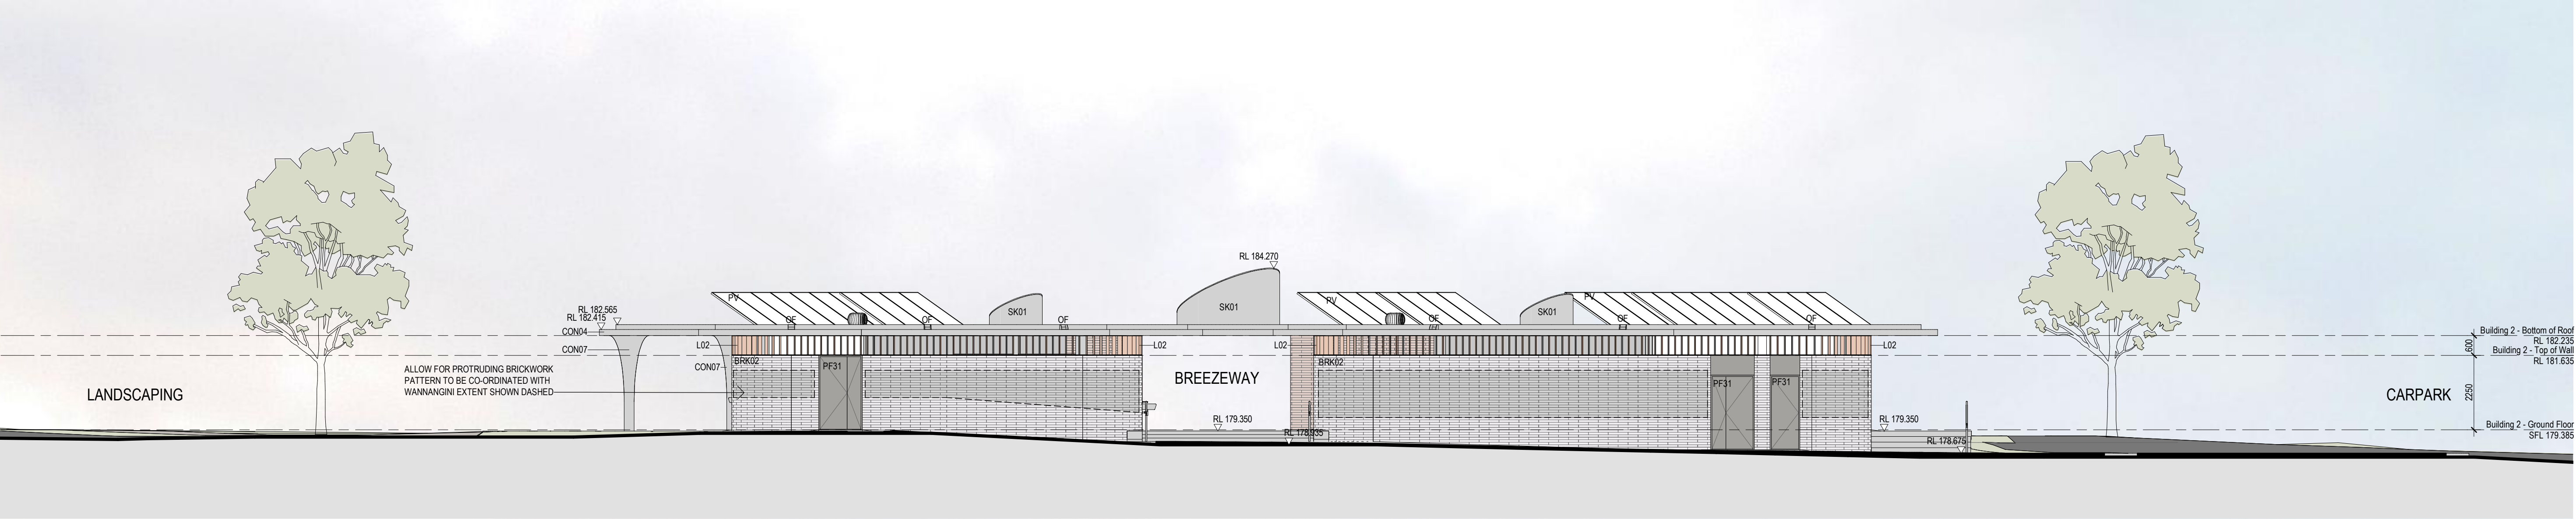


1 B2 NORTH ELEVATION 1:100

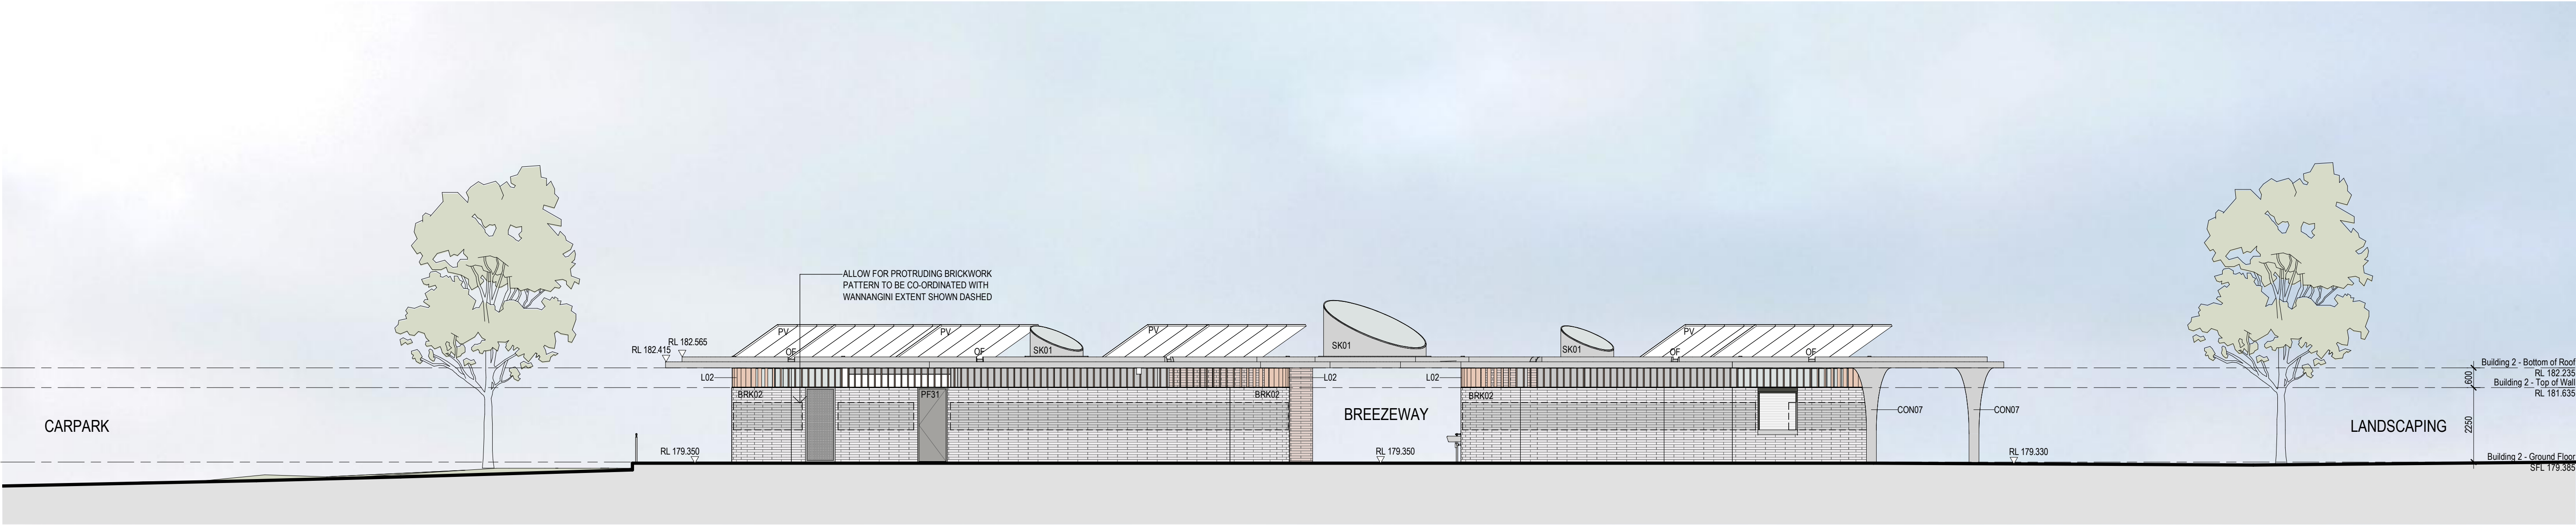

2 B2 SOUTH ELEVATION 1:100

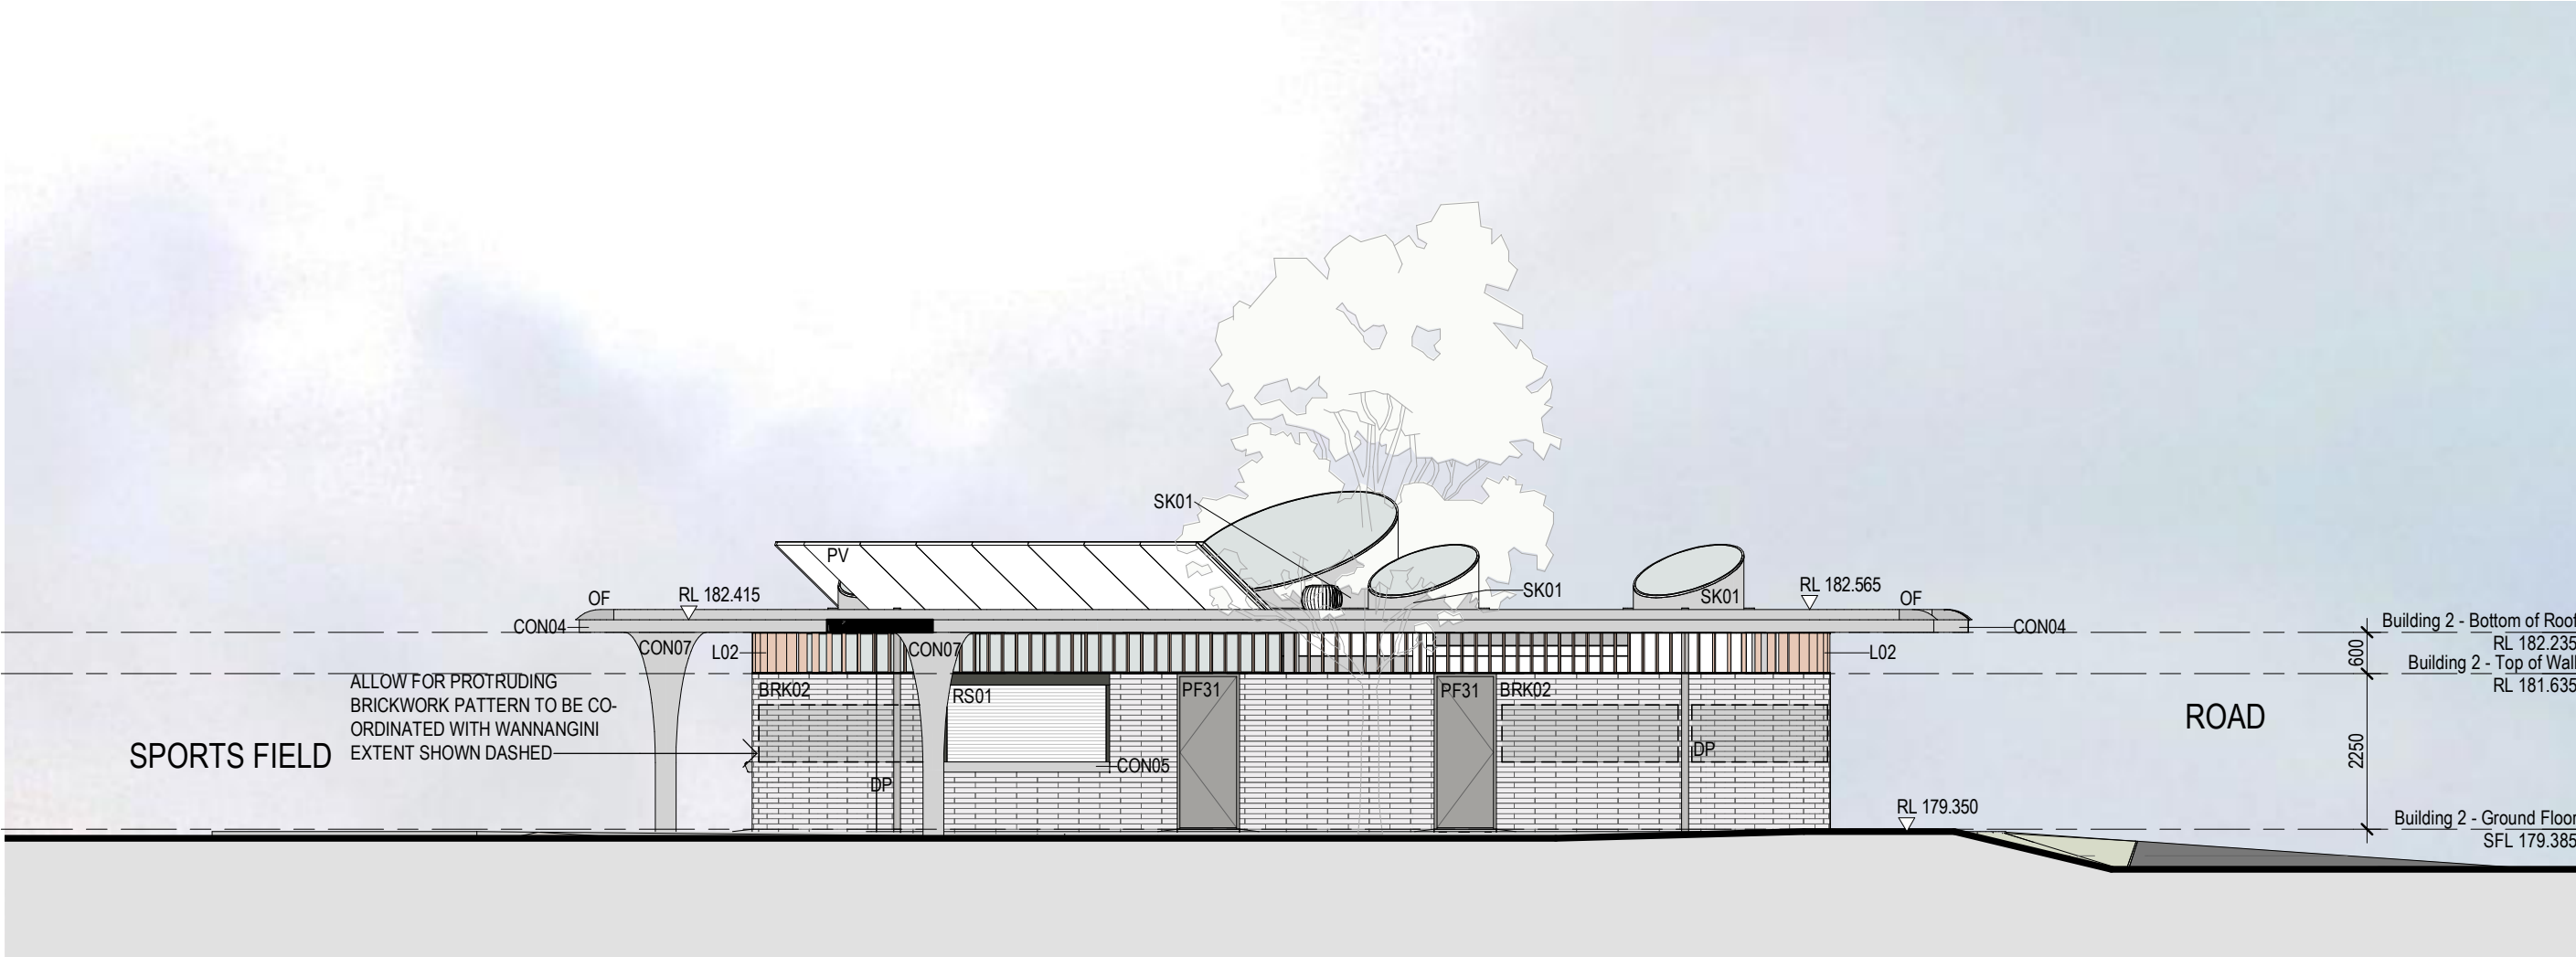

3 B2 EAST ELEVATION 1:100

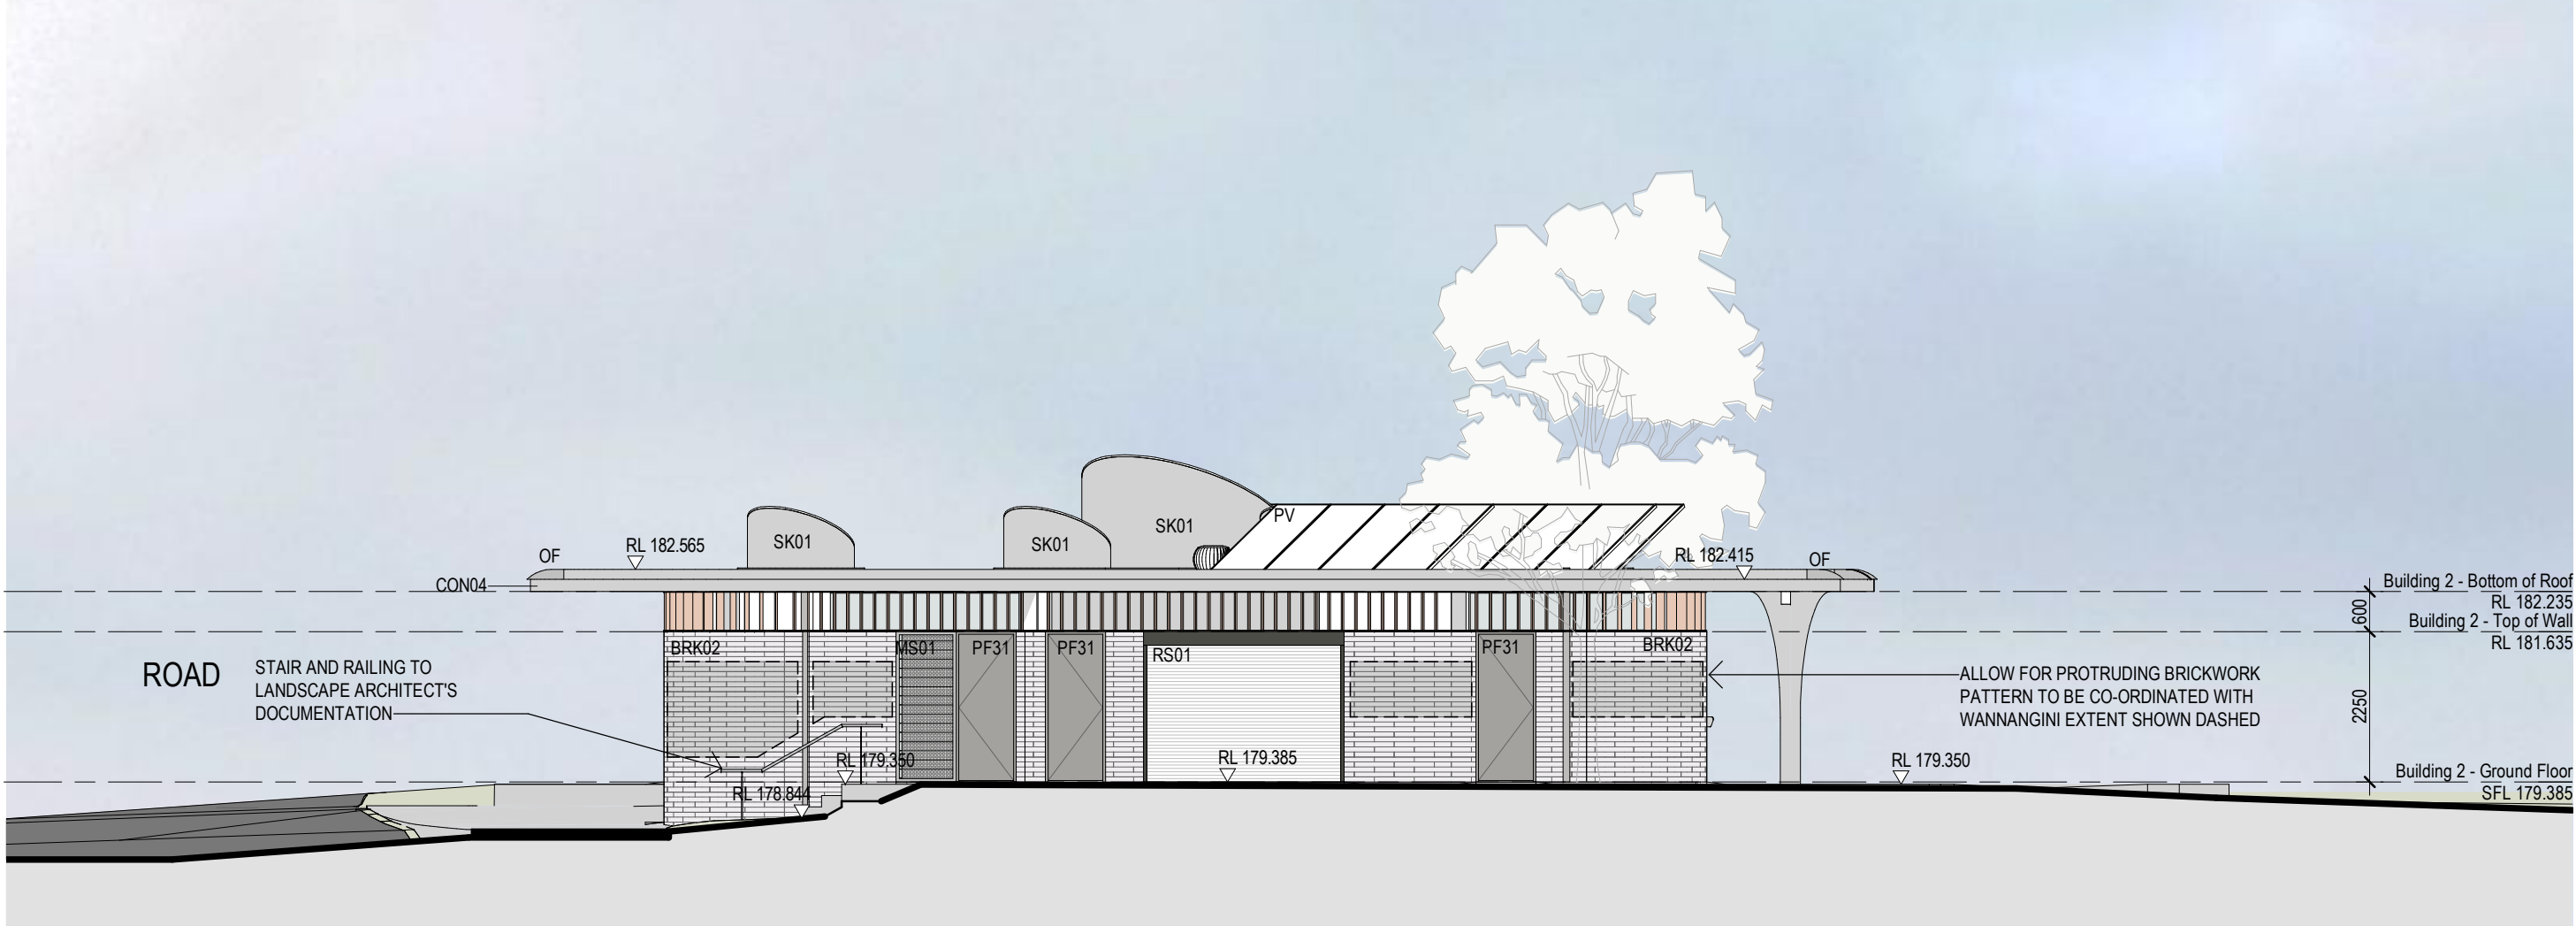

4 B2 WEST ELEVATION 1:100



A/C ARCHITECTS
GADIGAL COUNTRY
79 MYRTLE STREET
CHIPPENDALE NSW, 2008 AUSTRALIA
+61 2 9311 8222 ARCHITECTSAJC.COM
ABN 53 003 782 250

NOMINATED ARCHITECTS
MICHAEL HEENAN 5264,
BRIAN MARIOTTI 9451,
JOHN WHITTINGHAM 7030

CLIENT

PROJECT
WESTLEIGH PARK

LOCATION
QUARTER SESSIONS RD.
WESTLEIGH NSW 2120

PROJECT NO
20036

REV	DATE	DESCRIPTION	DN	AP
D	24/07/11	REVISED DA ISSUE	JR	VB
C	24/06/13	REVISED DA ISSUE	JR	VB

SHEET STATUS
NOT FOR CONSTRUCTION

SHEET TITLE
ELEVATIONS -
BUILDING 2

SCALE
1:100
@ A1


SHEET NUMBER

DA-3102


REVISION

D


THE CONTENT OF THIS DRAWING MUST BE UNDERSTOOD IN THE CONTEXT OF THE SHEET STATUS AND READ IN CONJUNCTION WITH THE GENERAL NOTES FOUND ON THE COVER PAGE OF THIS DOCUMENT SET. DO NOT USE THE CONTENT OF THIS DRAWING FOR USES THAT ARE NOT CONSISTENT WITH THE ADVISED STATUS. IF IN DOUBT, CONTACT ALC FOR CLARIFICATION.

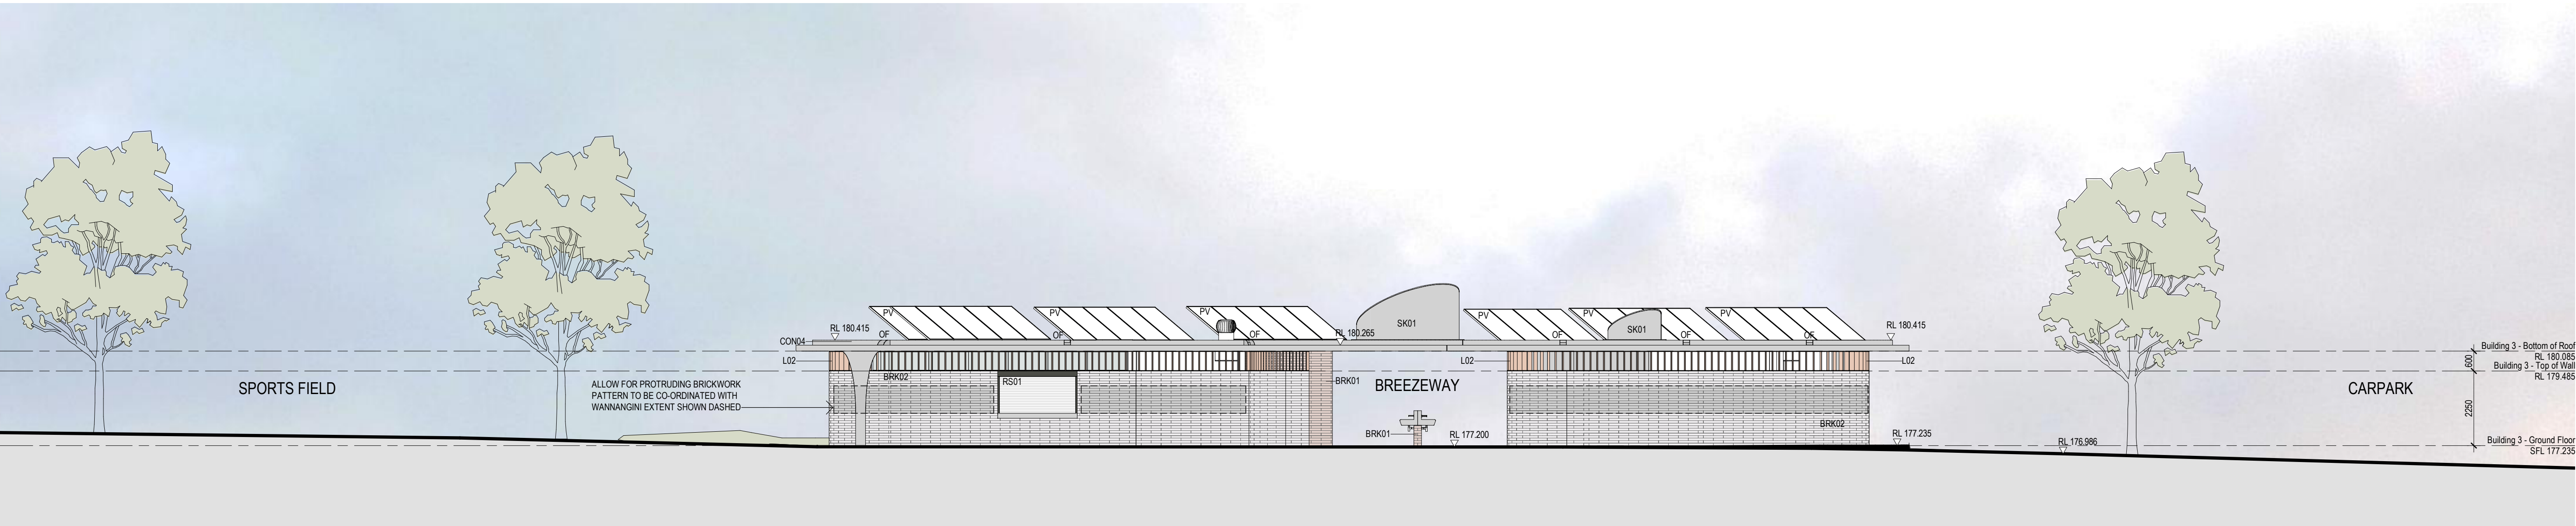


1 B3 NORTH ELEVATION 1:100

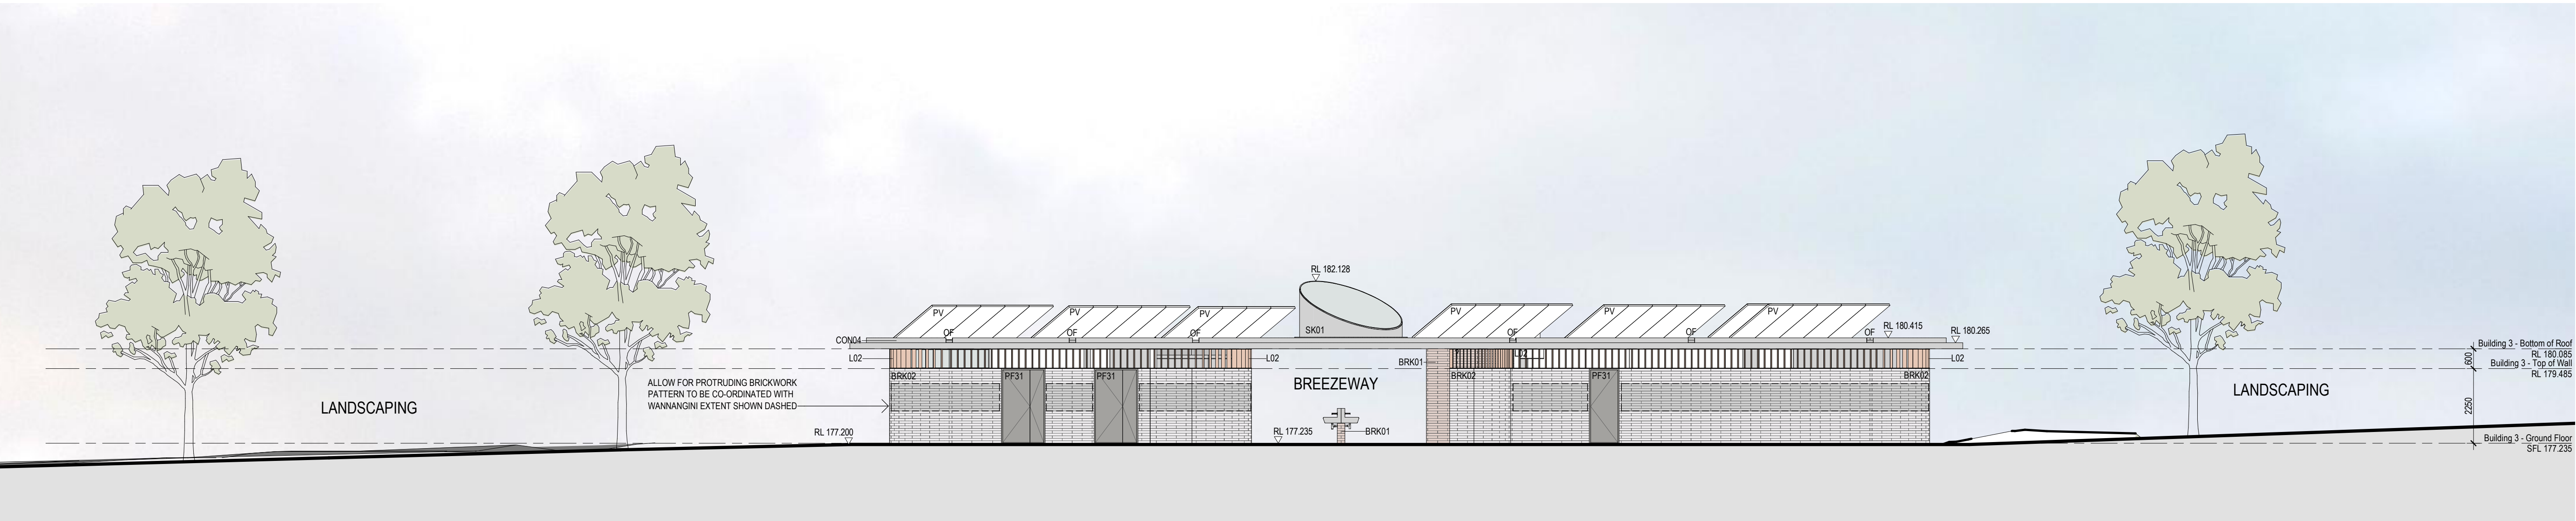

2 B3 SOUTH ELEVATION 1:100

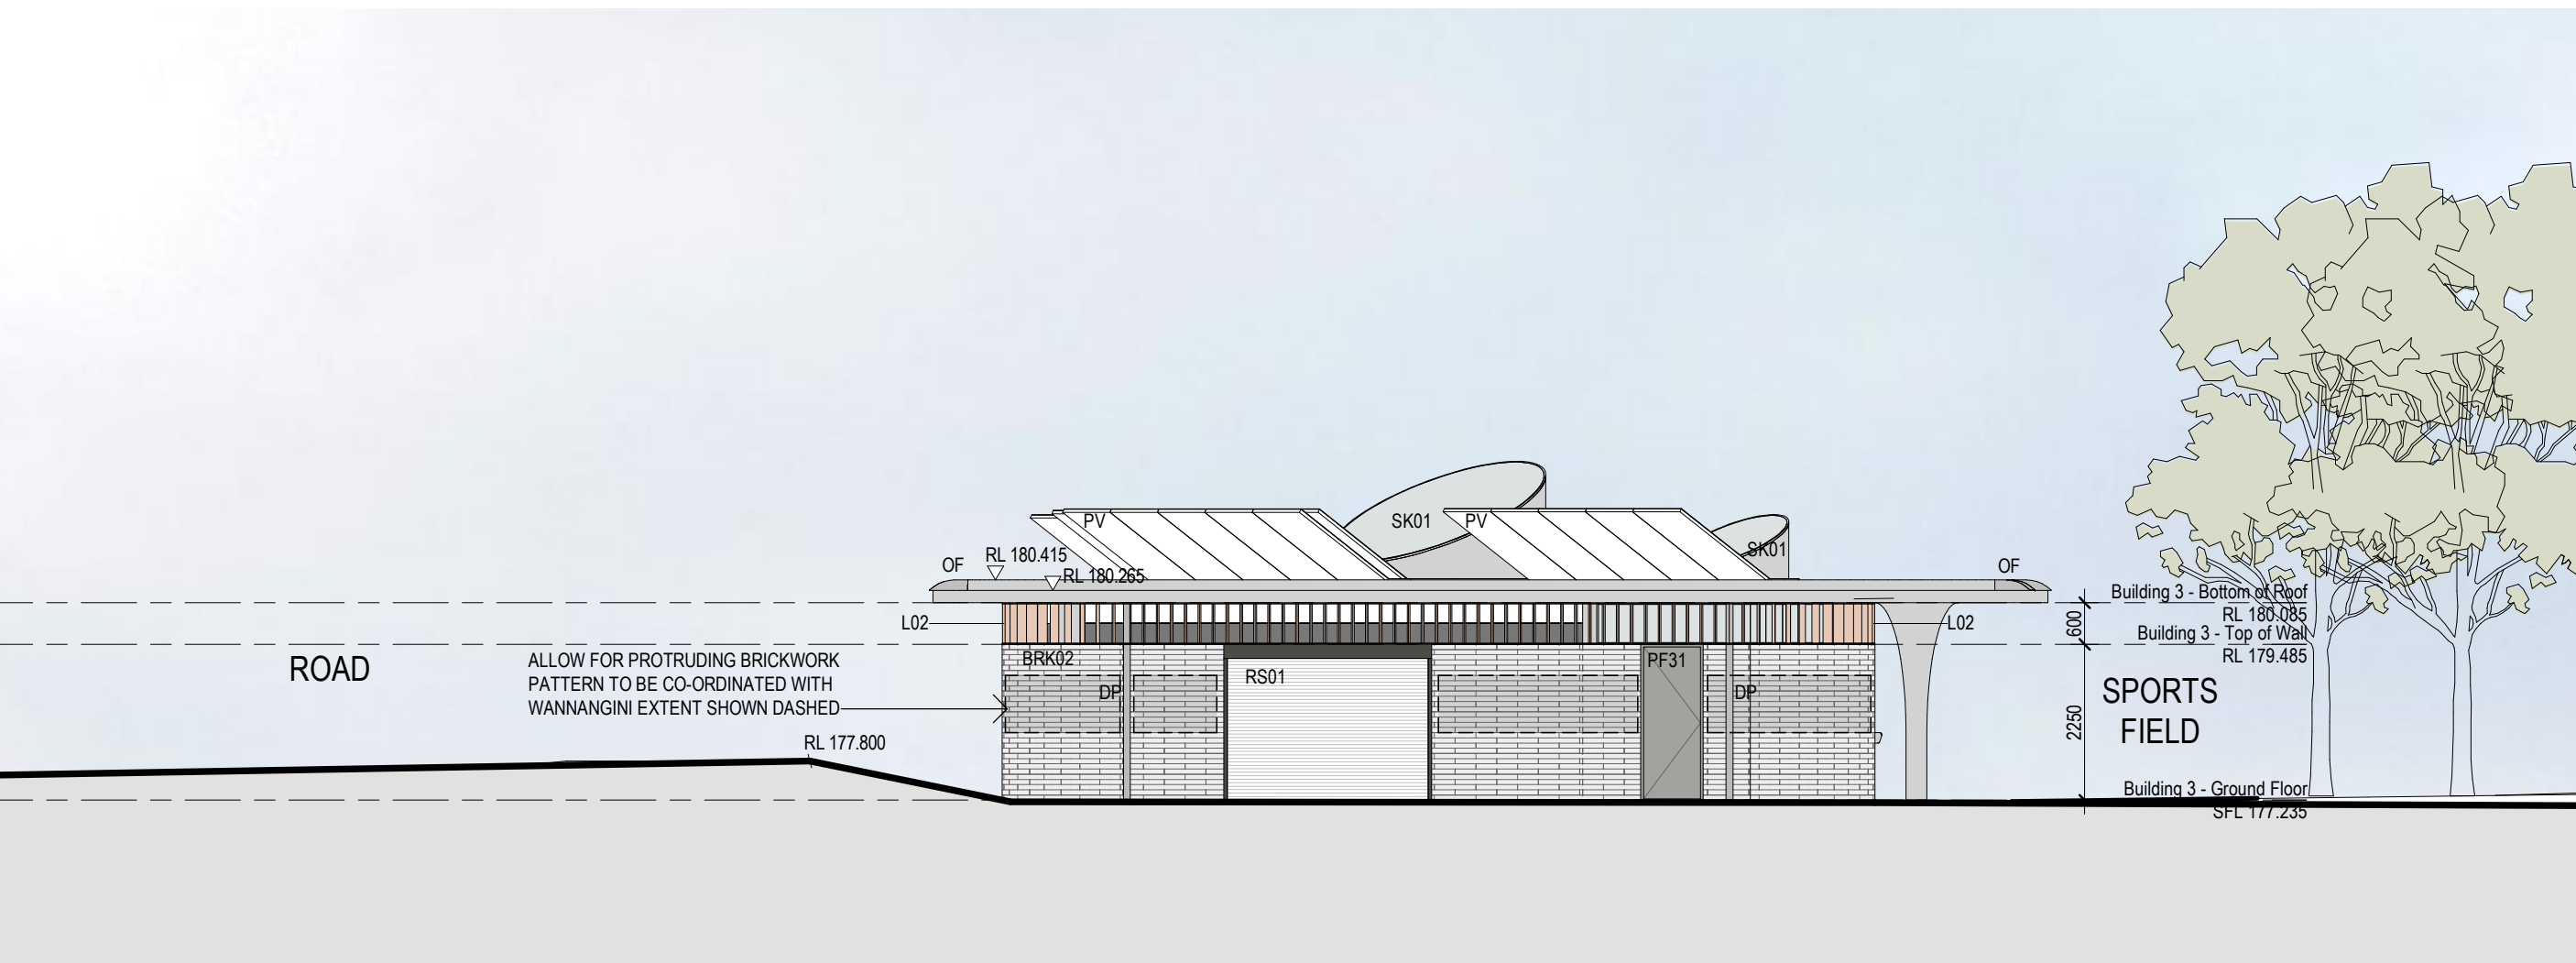

3 B3 EAST ELEVATION 1:100

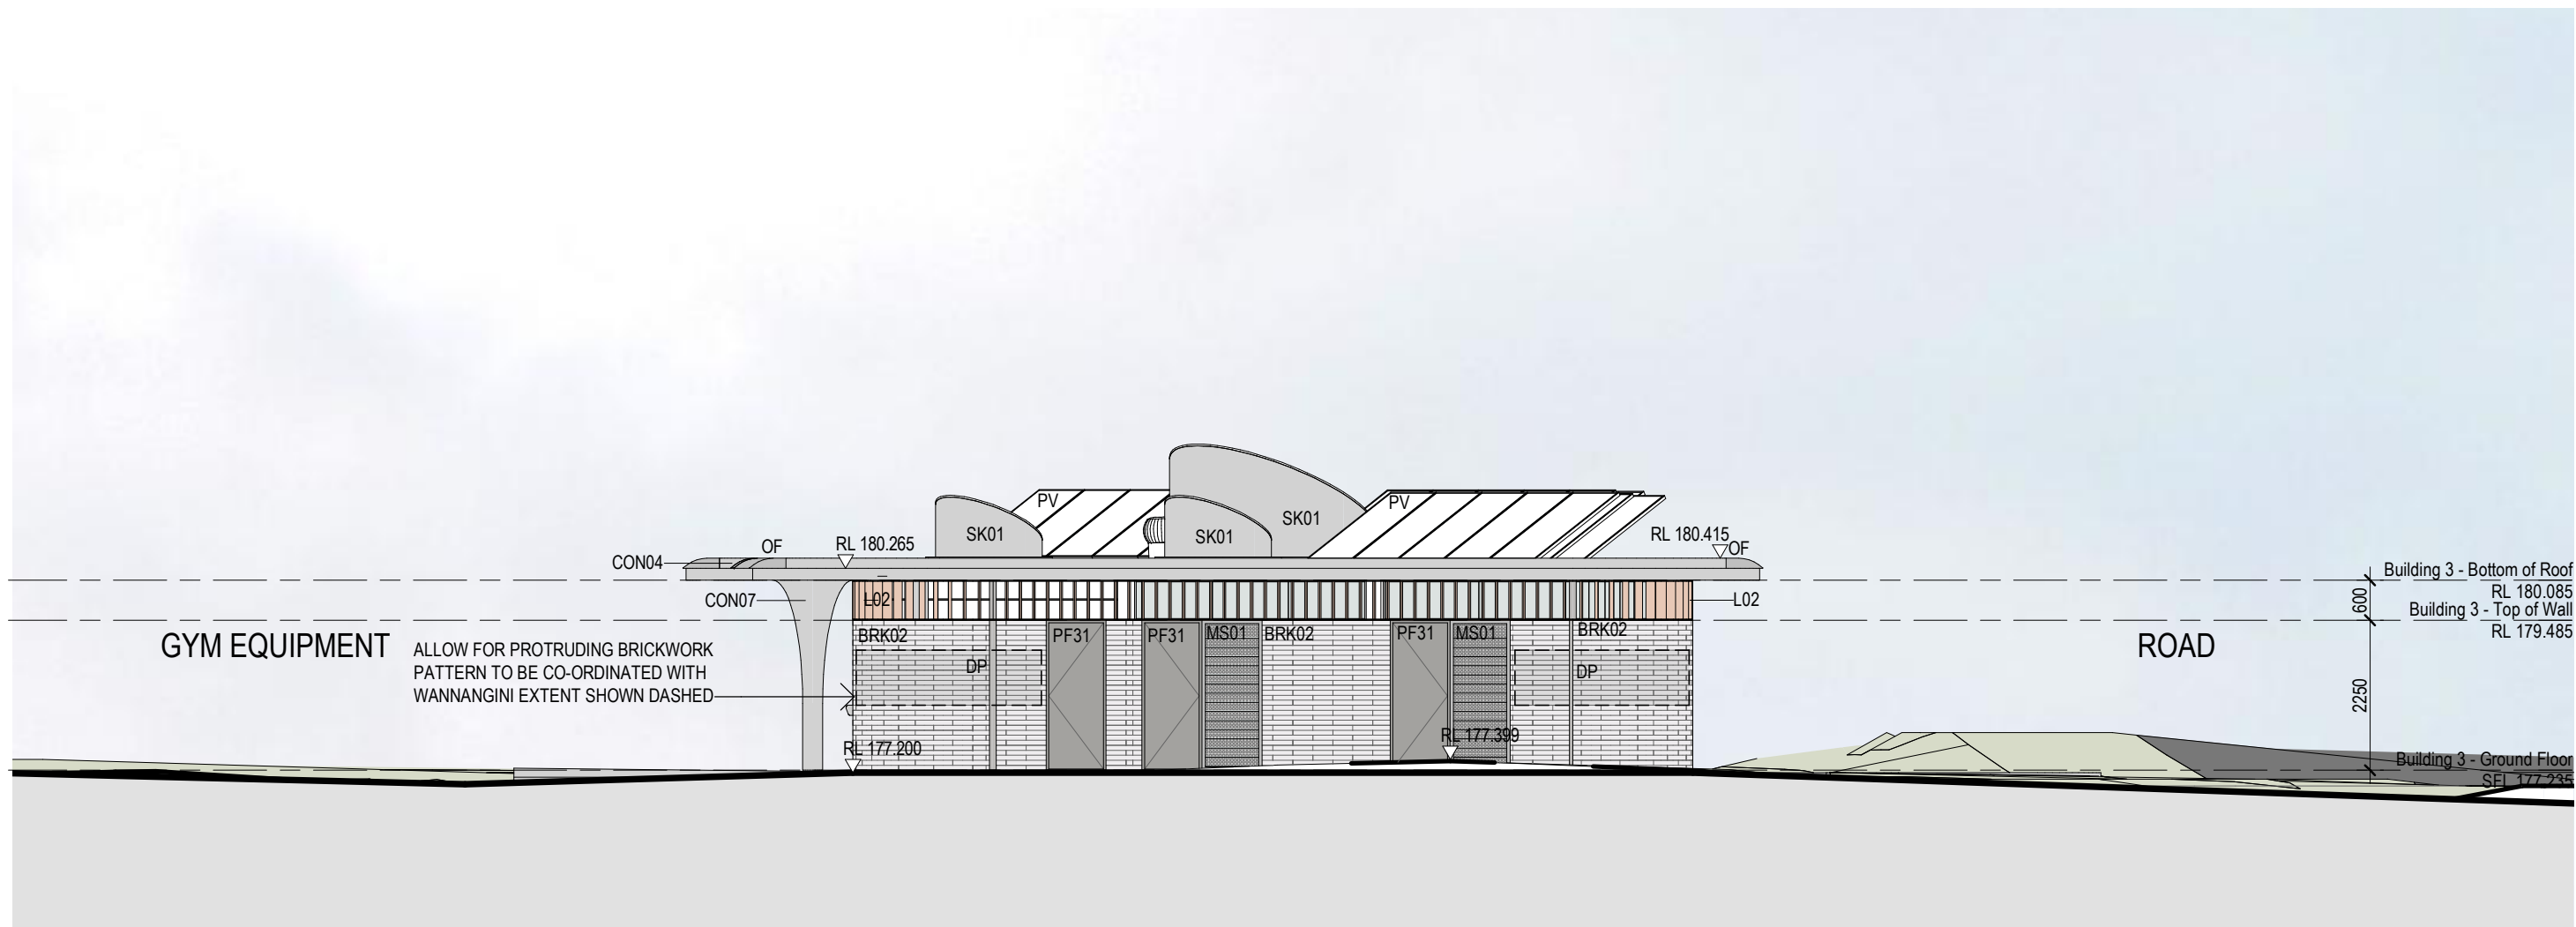

4 B3 WEST ELEVATION 1:100



AJC ARCHITECTS
GADIGAL COUNTRY
79 MYRTLE STREET
CHIPPENDALE NSW, 2008 AUSTRALIA
+61 2 9311 8222 ARCHITECTSAJC.COM
ABN 53 003 782 250

NOMINATED ARCHITECTS
MICHAEL HEENAN 5264,
BRIAN MARIOTTI 9451,
JOHN WHITTINGHAM 7030

CLIENT

PROJECT
WESTLEIGH PARK

LOCATION
QUARTER SESSIONS RD.
WESTLEIGH NSW 2120

PROJECT NO
20036

REV	DATE	DESCRIPTION	DN	AP
D	24/07/11	REVISED DA ISSUE	JR	VB
C	24/06/13	REVISED DA ISSUE	JR	VB

SHEET STATUS
NOT FOR CONSTRUCTION

SHEET TITLE
ELEVATIONS -
BUILDING 3

SCALE
1:100
@ A1

SHEET NUMBER


DA-3103

REVISION


D

THE CONTENT OF THIS DRAWING MUST BE UNDERSTOOD IN THE CONTEXT OF THE SHEET STATUS AND READ IN CONJUNCTION WITH THE GENERAL NOTES FOUND ON THE COVER PAGE OF THIS DOCUMENT SET. DO NOT USE THE CONTENT OF THIS DRAWING FOR USES THAT ARE NOT CONSISTENT WITH THE ADVISED STATUS. IF IN DOUBT, CONTACT A/C FOR CLARIFICATION.


PUBLISH DATE: 10/07/2024 9:49:30 AM

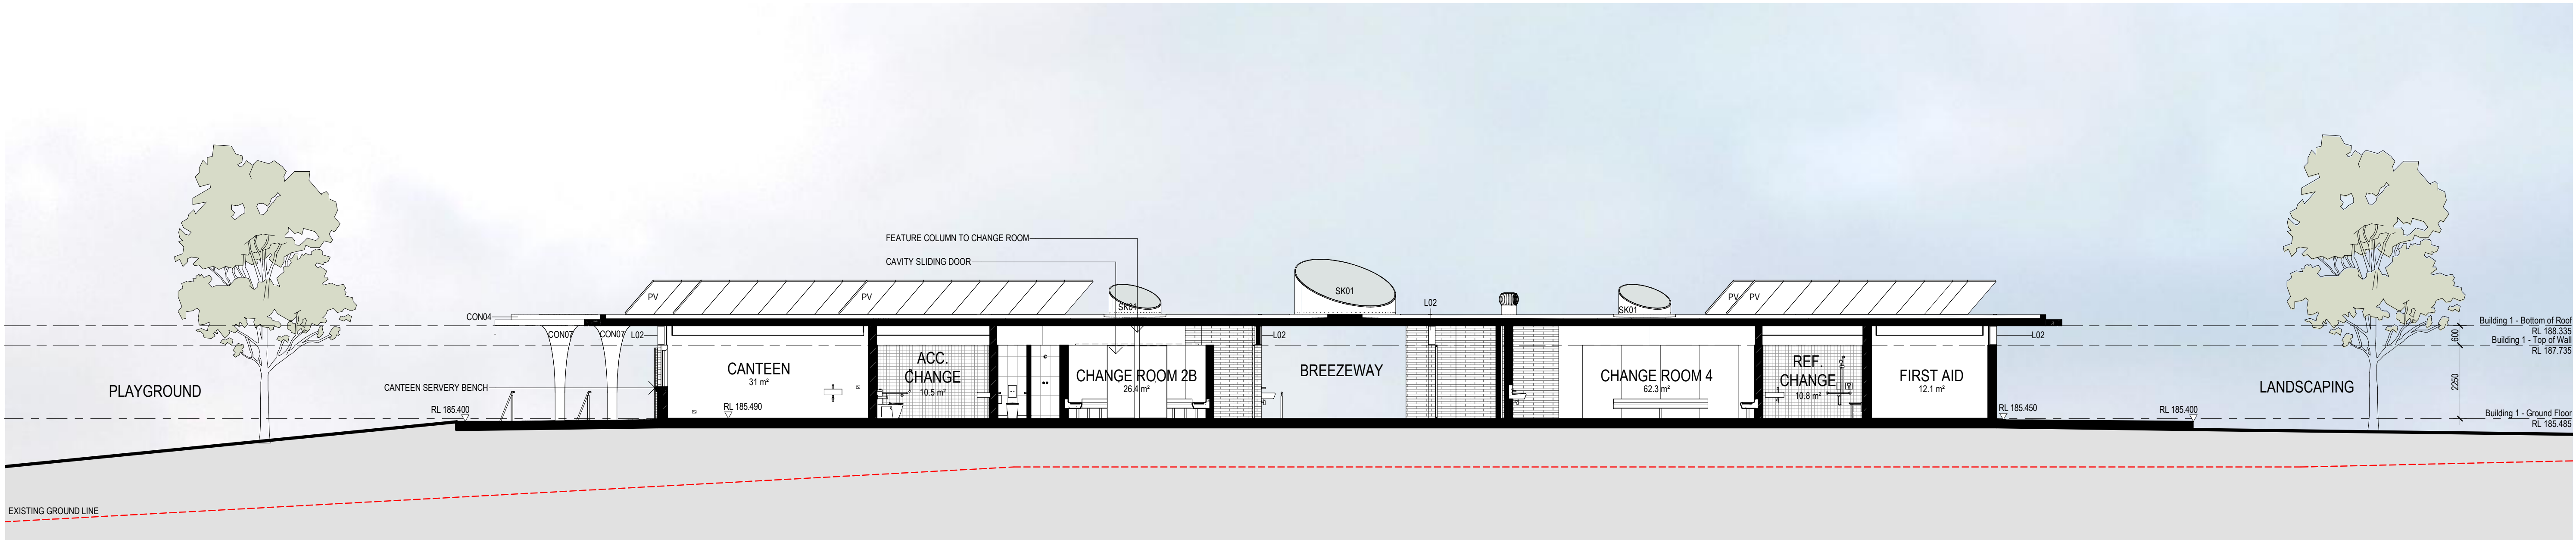

1 B1 - LONG SECTION 1:100

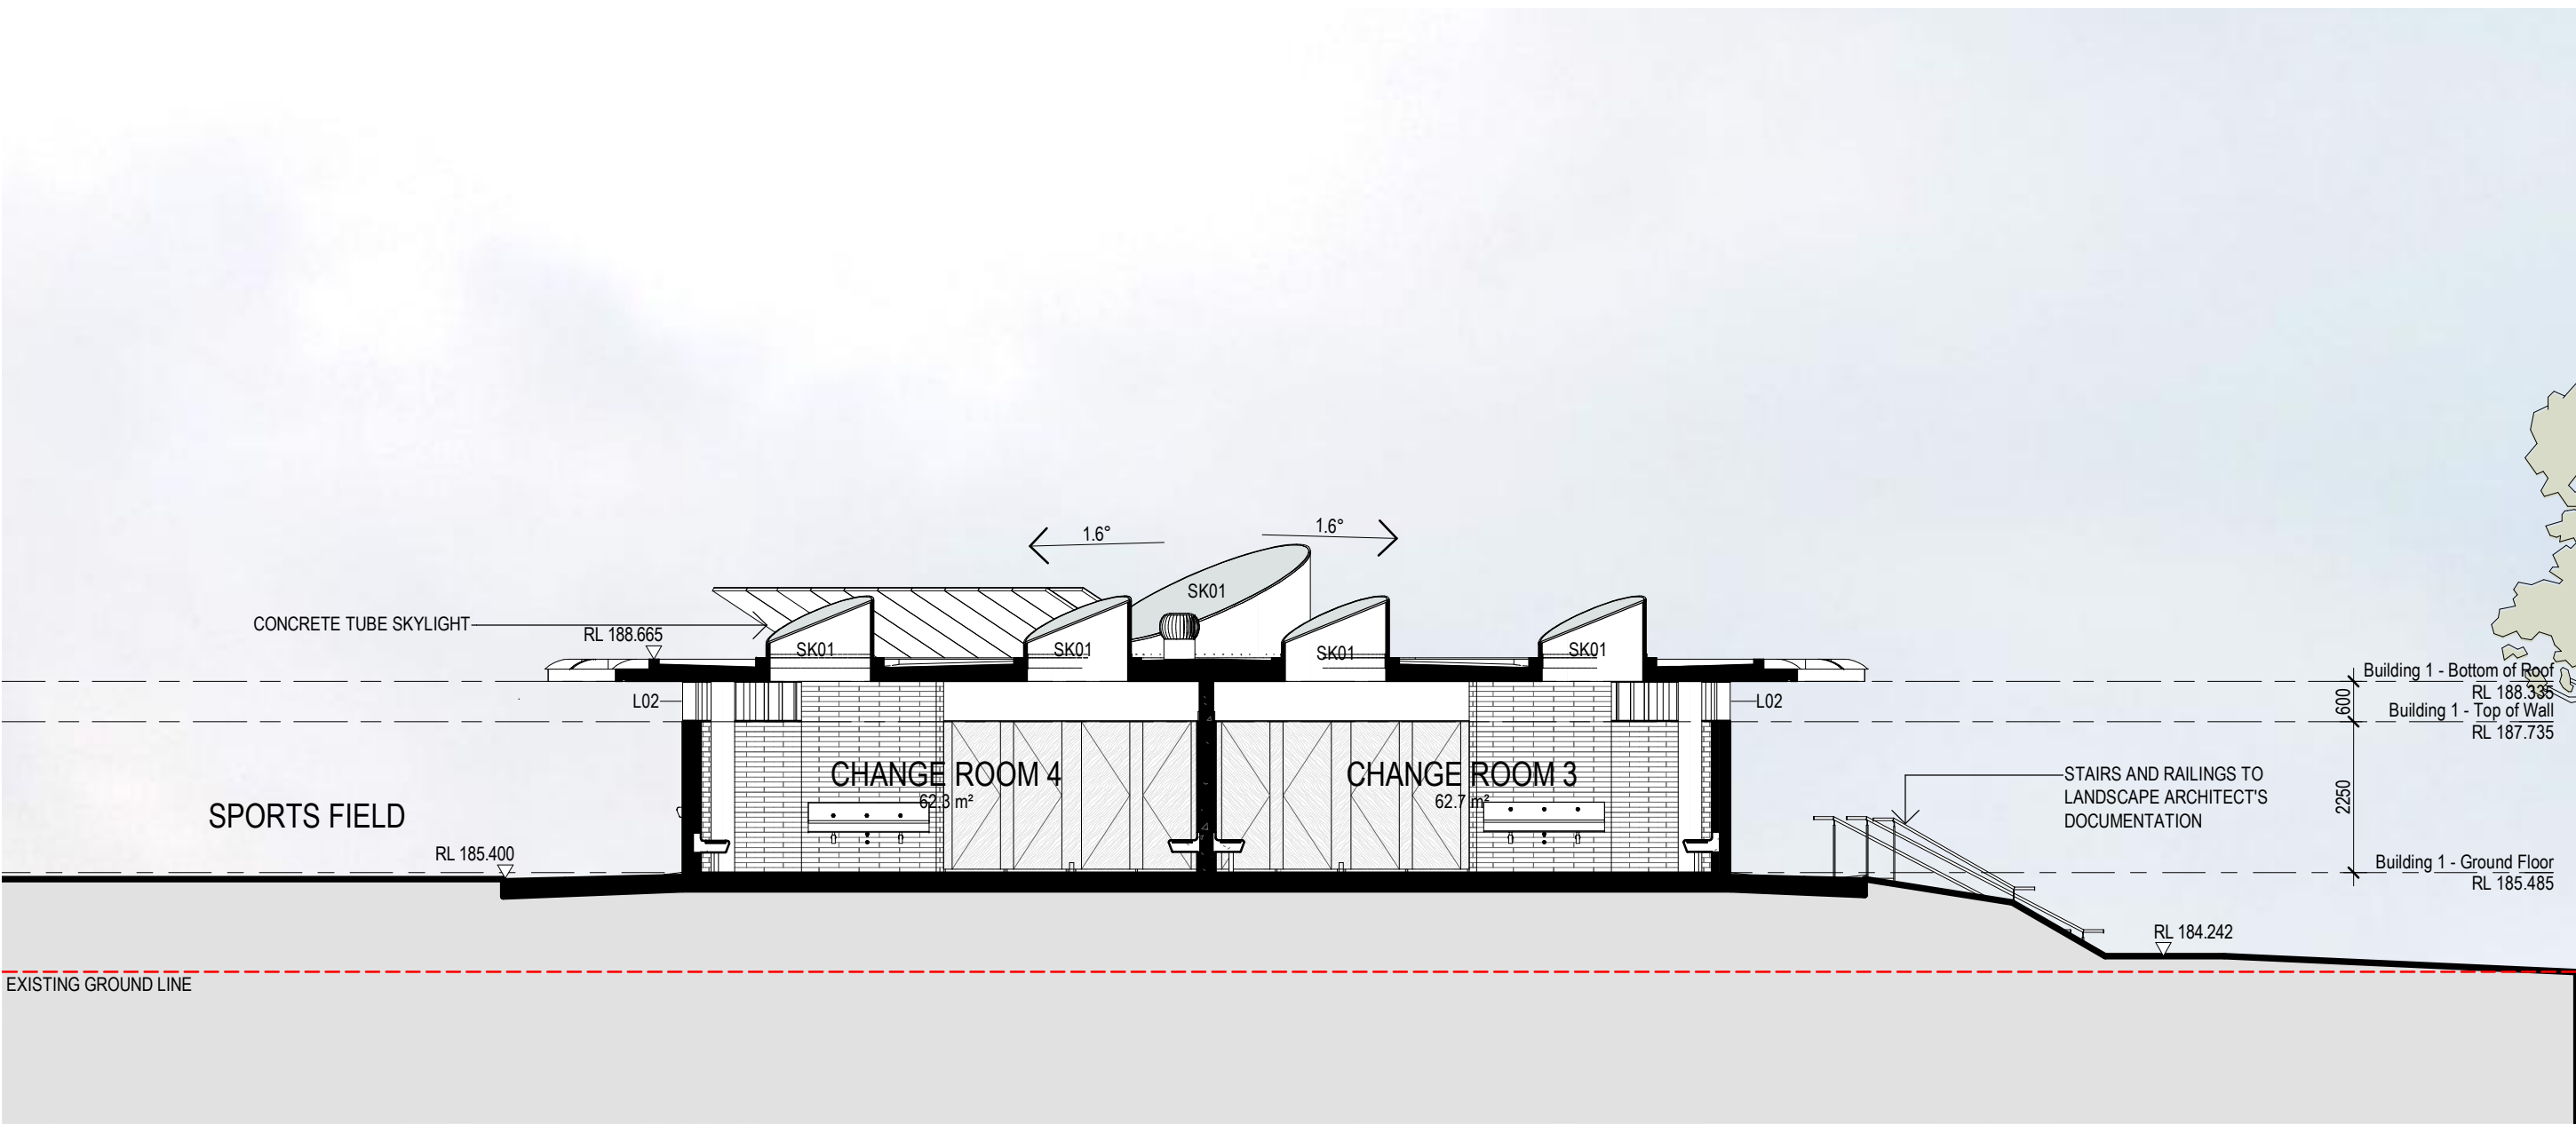

2 B1 - SHORT SECTION 1 1:100

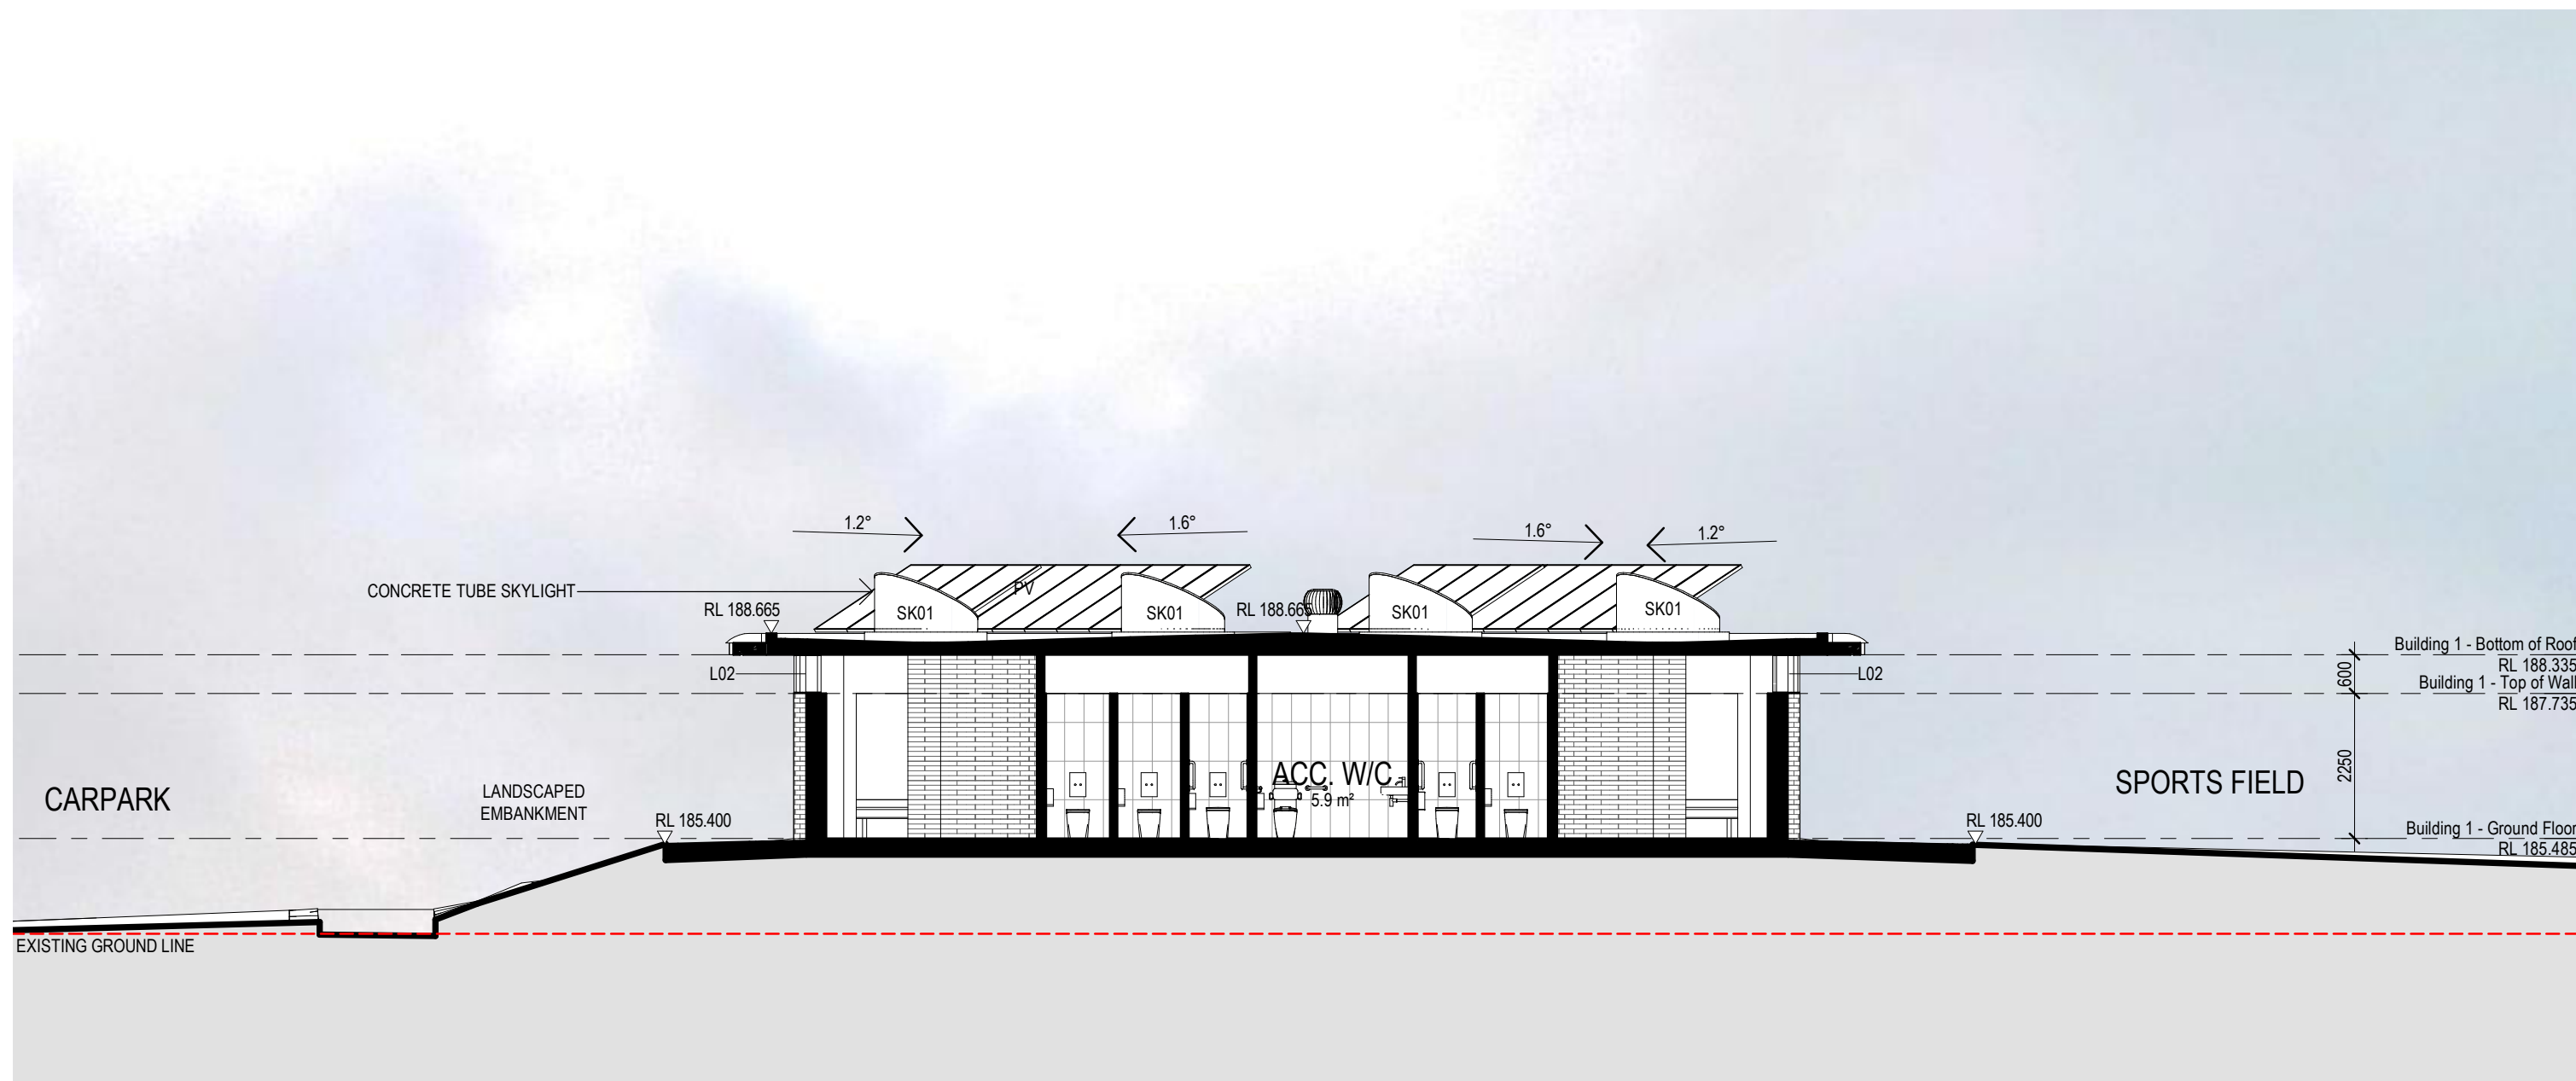

3 B1 - SHORT SECTION 2 1:100



A/C ARCHITECTS
GADIGAL COUNTRY
79 MYRTLE STREET
CHIPPENDALE NSW, 2008 AUSTRALIA
+61 2 9311 8222 ARCHITECTSAJC.COM
ABN 53 003 782 250

NOMINATED ARCHITECTS
MICHAEL HEENAN 5264,
BRIAN MARIOTTI 9451,
JOHN WHITTINGHAM 7030

CLIENT

PROJECT
WESTLEIGH PARK

LOCATION
QUARTER SESSIONS RD.
WESTLEIGH NSW 2120

PROJECT NO
20036

REV	DATE	DESCRIPTION	DN	AP
D	24/07/11	REVISED DA ISSUE	JR	VB
C	24/06/13	REVISED DA ISSUE	JR	VB

SHEET STATUS
NOT FOR CONSTRUCTION

SHEET TITLE
SECTIONS - BUILDING
1

SCALE
1:100
@ A1

SHEET NUMBER

DA-3201

REVISION


D

THE CONTENT OF THIS DRAWING MUST BE UNDERSTOOD IN THE CONTEXT OF THE SHEET STATUS AND READ IN CONJUNCTION WITH THE GENERAL NOTES FOUND ON THE COVER PAGE OF THIS DOCUMENT SET. DO NOT USE THE CONTENT OF THIS DRAWING FOR USES THAT ARE NOT CONSISTENT WITH THE ADVISED STATUS. IN NO SCALE DRAWINGS, USE FIGURED DIMENSIONS ONLY. IF IN DOUBT, CONTACT A/C FOR CLARIFICATION.


PUBLISH DATE: 14/07/2024 15:00:24 AM




1 B2 - LONG SECTION 1 1:100

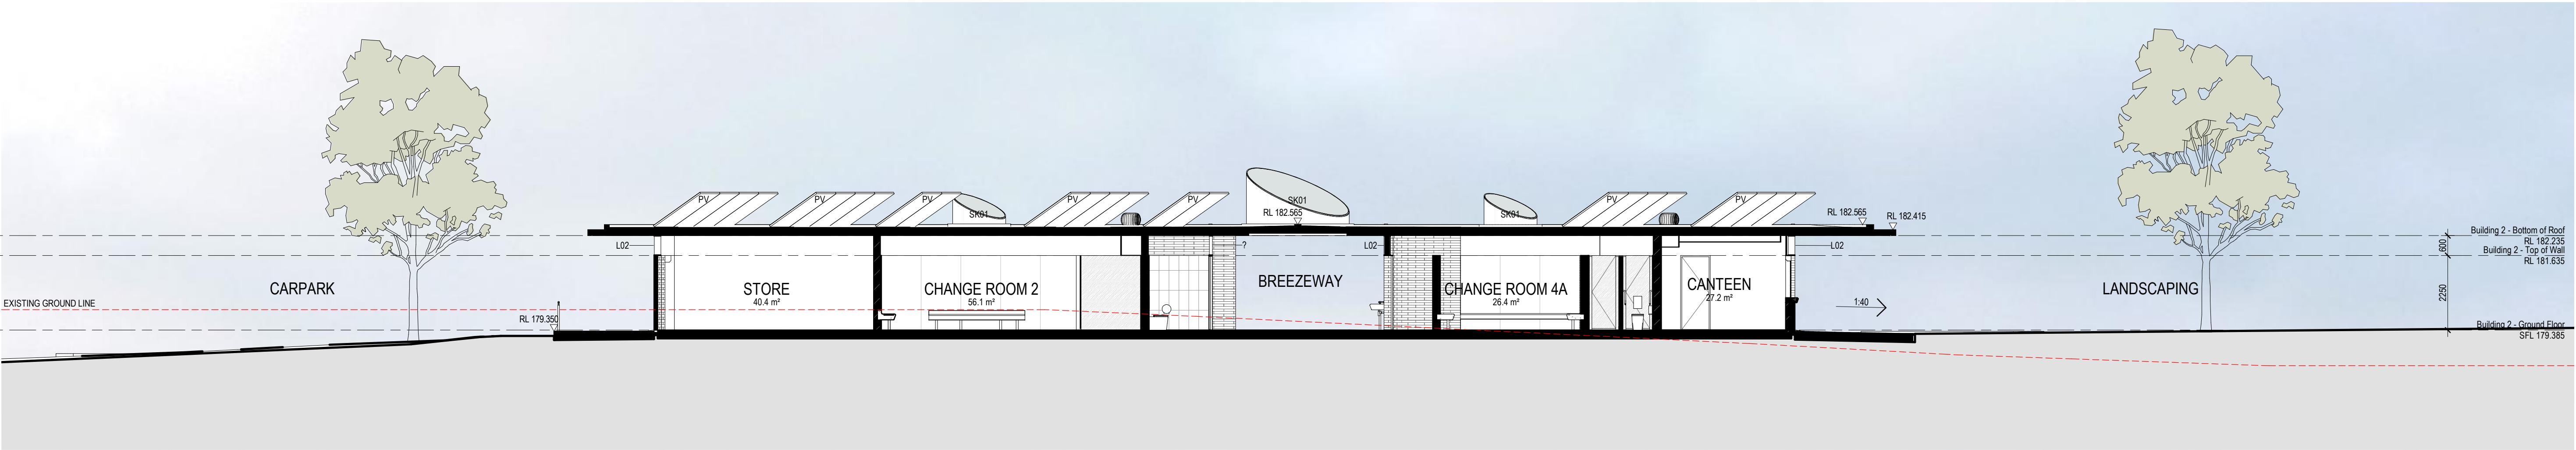

2 B2 - LONG SECTION 2 1:100

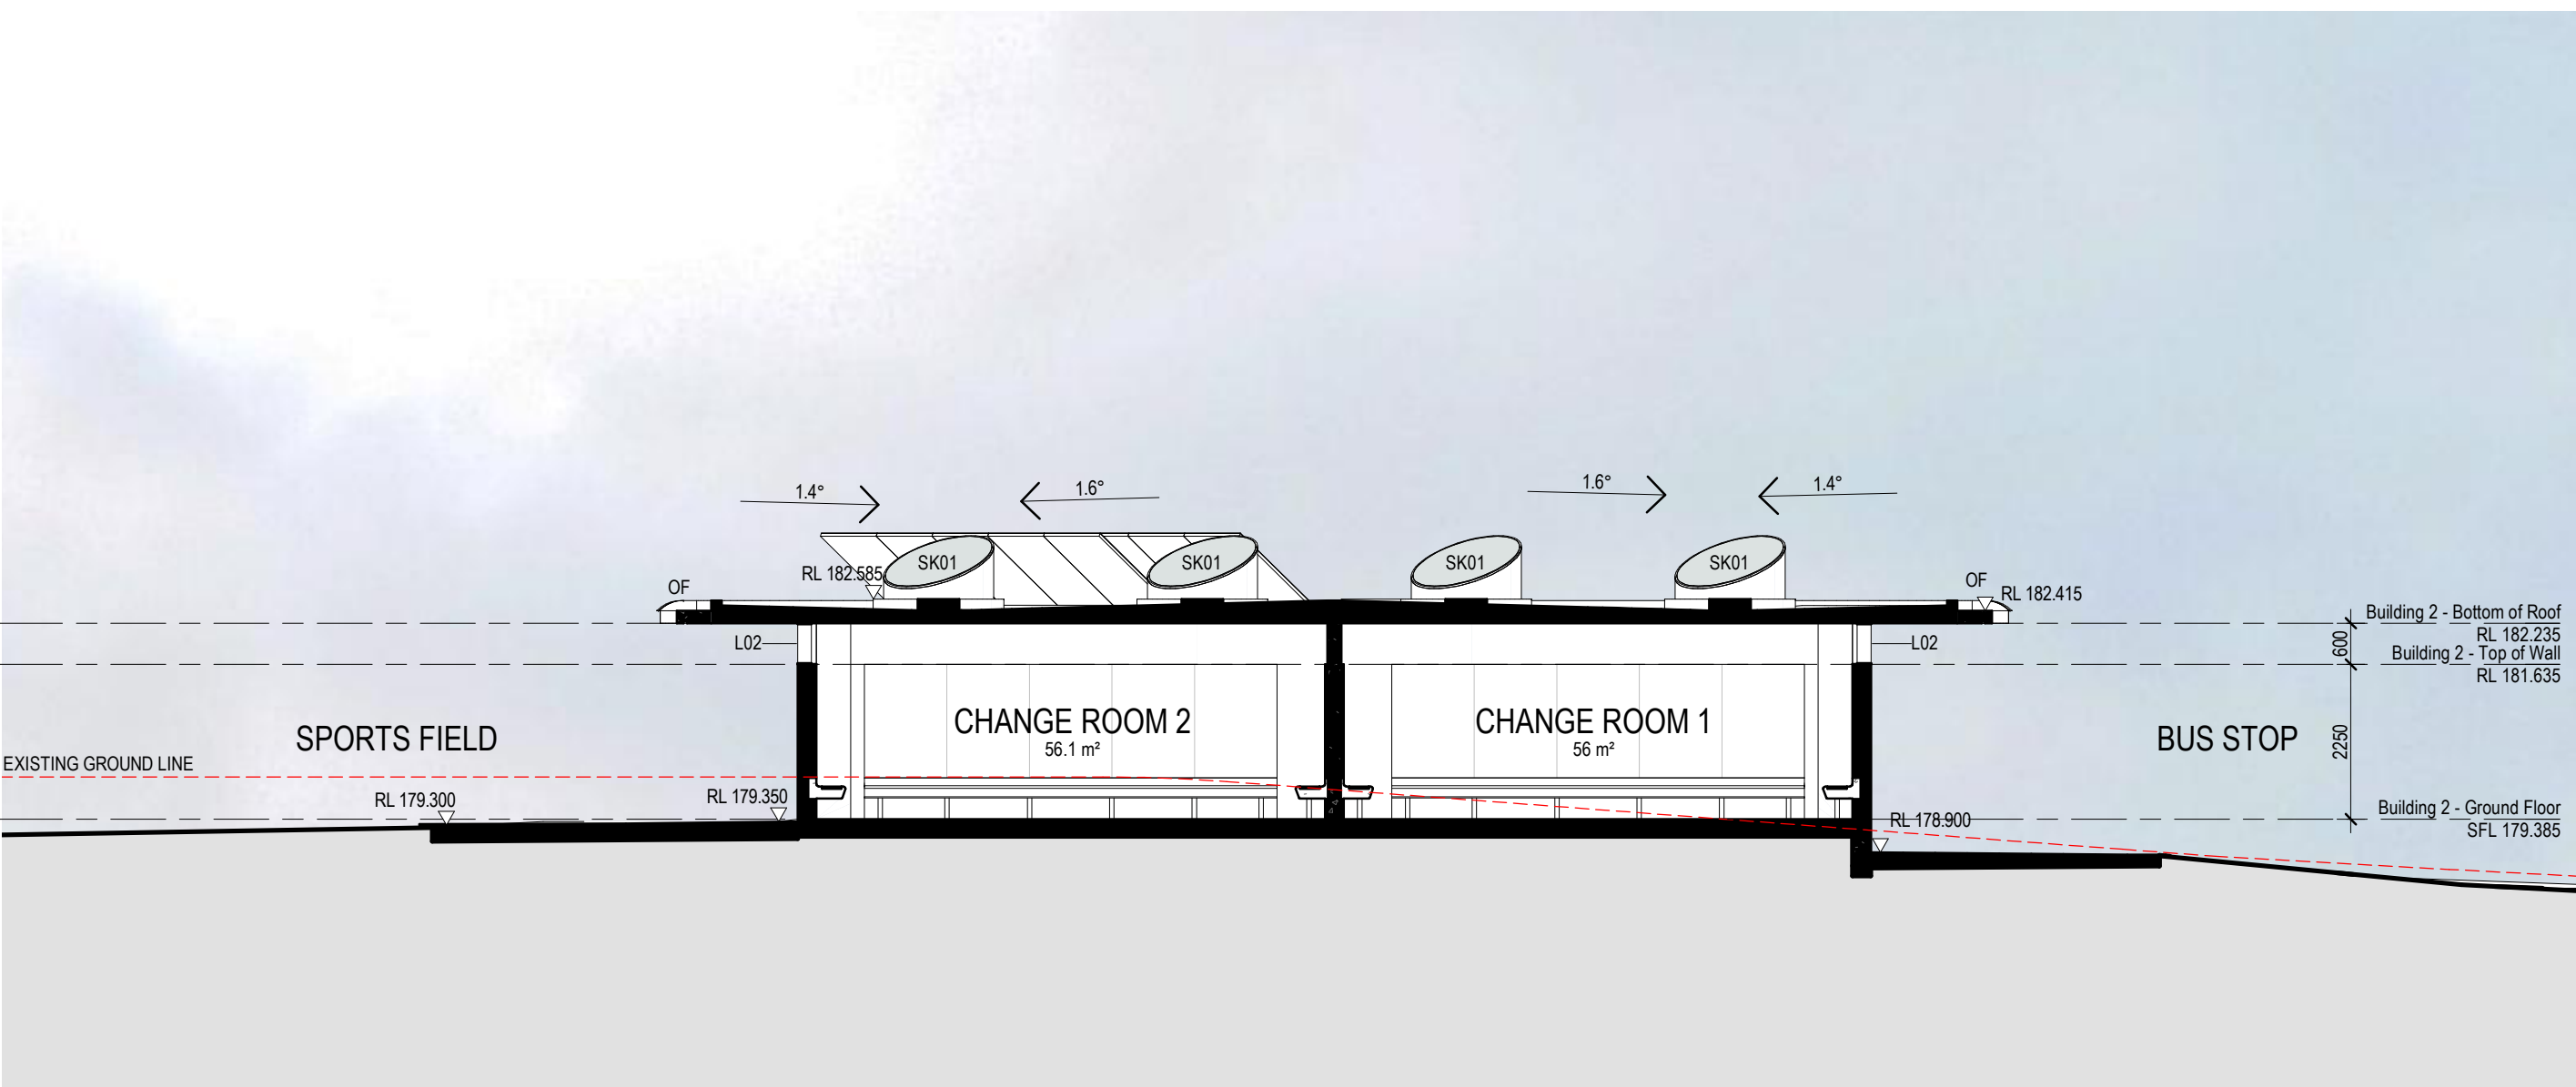

3 B2 - SHORT SECTION 1 1:100

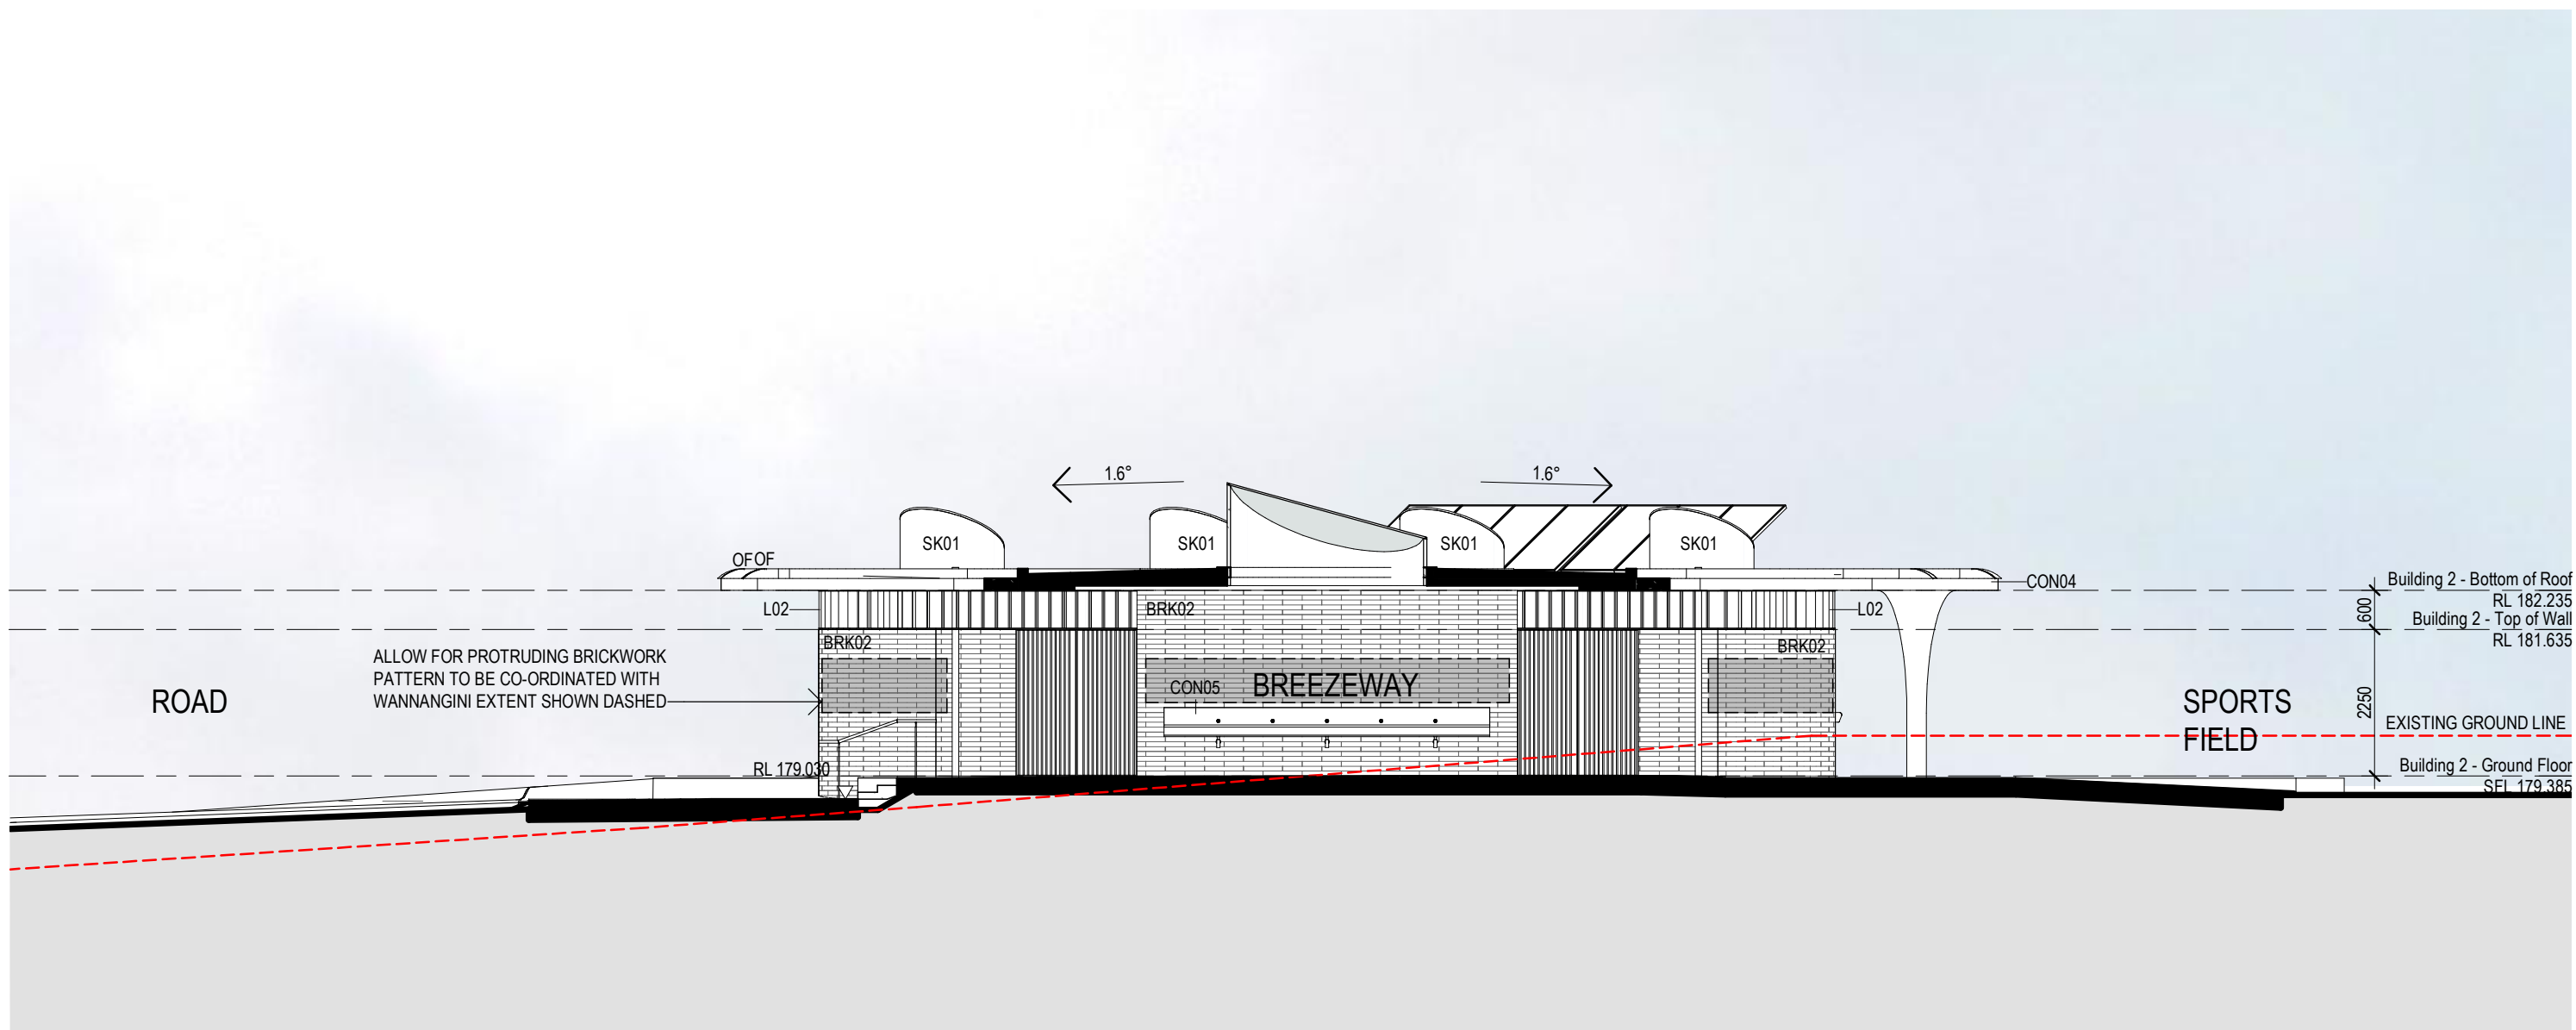

4 B2 - SHORT SECTION 2 1:100



A/C ARCHITECTS
GADIGAL COUNTRY
79 MYRTLE STREET
CHIPPENDALE NSW, 2008 AUSTRALIA
+61 2 9311 8222 ARCHITECTSAJC.COM
ABN 53 003 782 250

NOMINATED ARCHITECTS
MICHAEL HEENAN 5264,
BRIAN MARIOTTI 9451,
JOHN WHITTINGHAM 7030

CLIENT

PROJECT
WESTLEIGH PARK

LOCATION
QUARTER SESSIONS RD.
WESTLEIGH NSW 2120

PROJECT NO
20036

REV	DATE	DESCRIPTION	DN	AP
D	24/07/11	REVISED DA ISSUE	JR	VB
C	24/06/13	REVISED DA ISSUE	JR	VB

SHEET STATUS
NOT FOR CONSTRUCTION

SHEET TITLE
SECTIONS - BUILDING
2

SCALE
1:100
@ A1

SHEET NUMBER


DA-3202

REVISION


D

THE CONTENT OF THIS DRAWING MUST BE UNDERSTOOD IN THE CONTEXT OF THE SHEET STATUS AND READ IN CONJUNCTION WITH THE GENERAL NOTES FOUND ON THE COVER PAGE OF THIS DOCUMENT SET. DO NOT USE THE CONTENT OF THIS DRAWING FOR USES THAT ARE NOT CONSISTENT WITH THE ADVISED STATUS. USE DIMENSIONS ONLY. IF IN DOUBT, CONTACT AJC FOR CLARIFICATION.


PUBLISH DATE: 10/07/2024 15:01:44

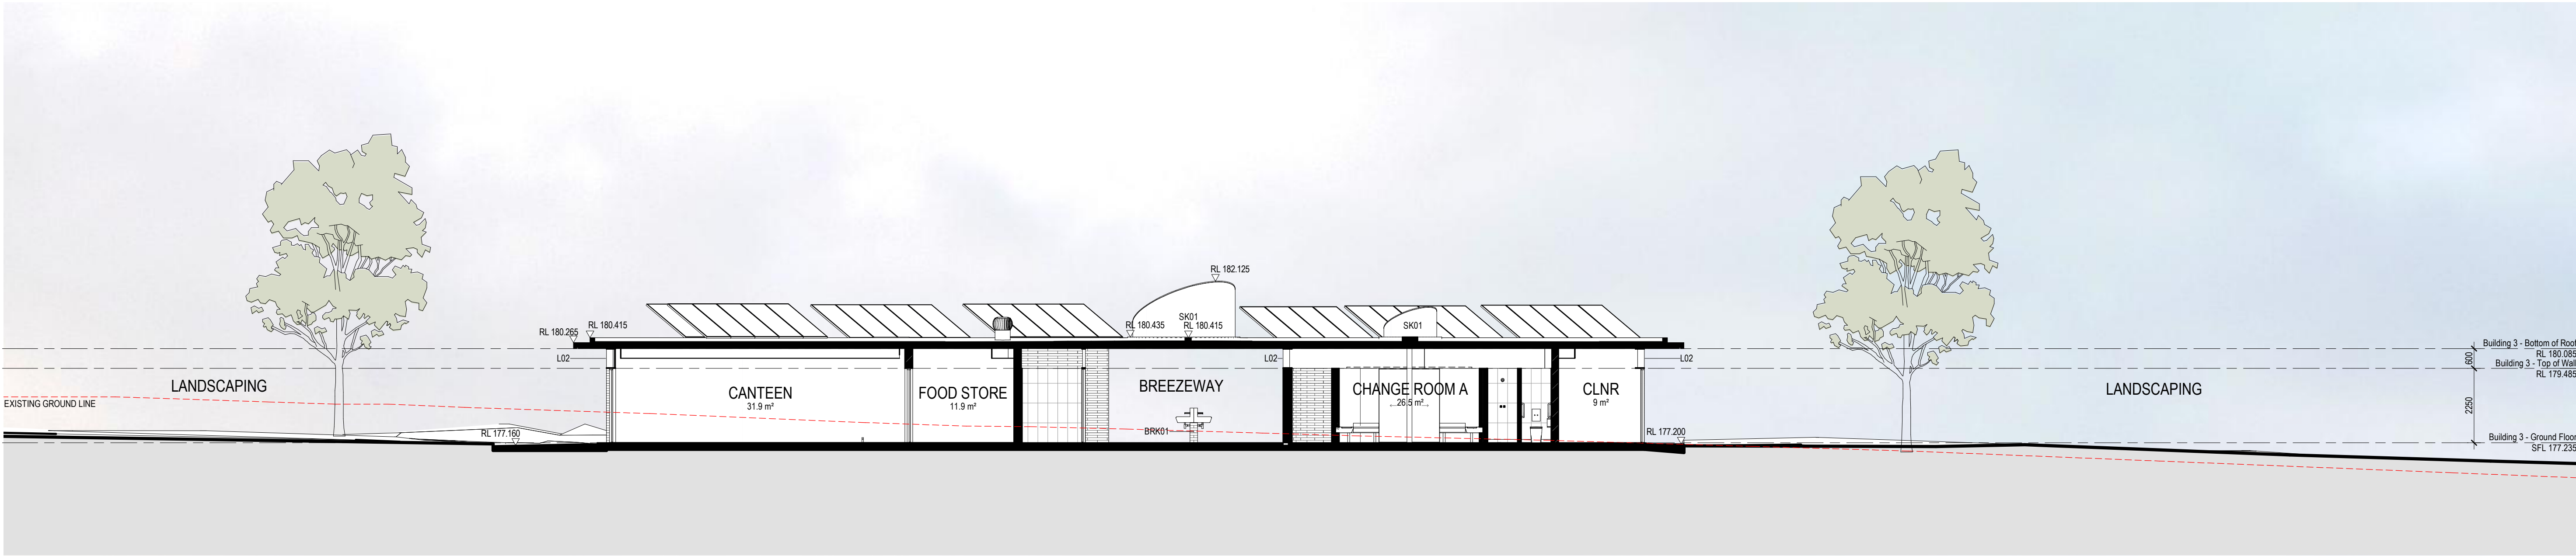

1 B3 - LONG SECTION 1:100

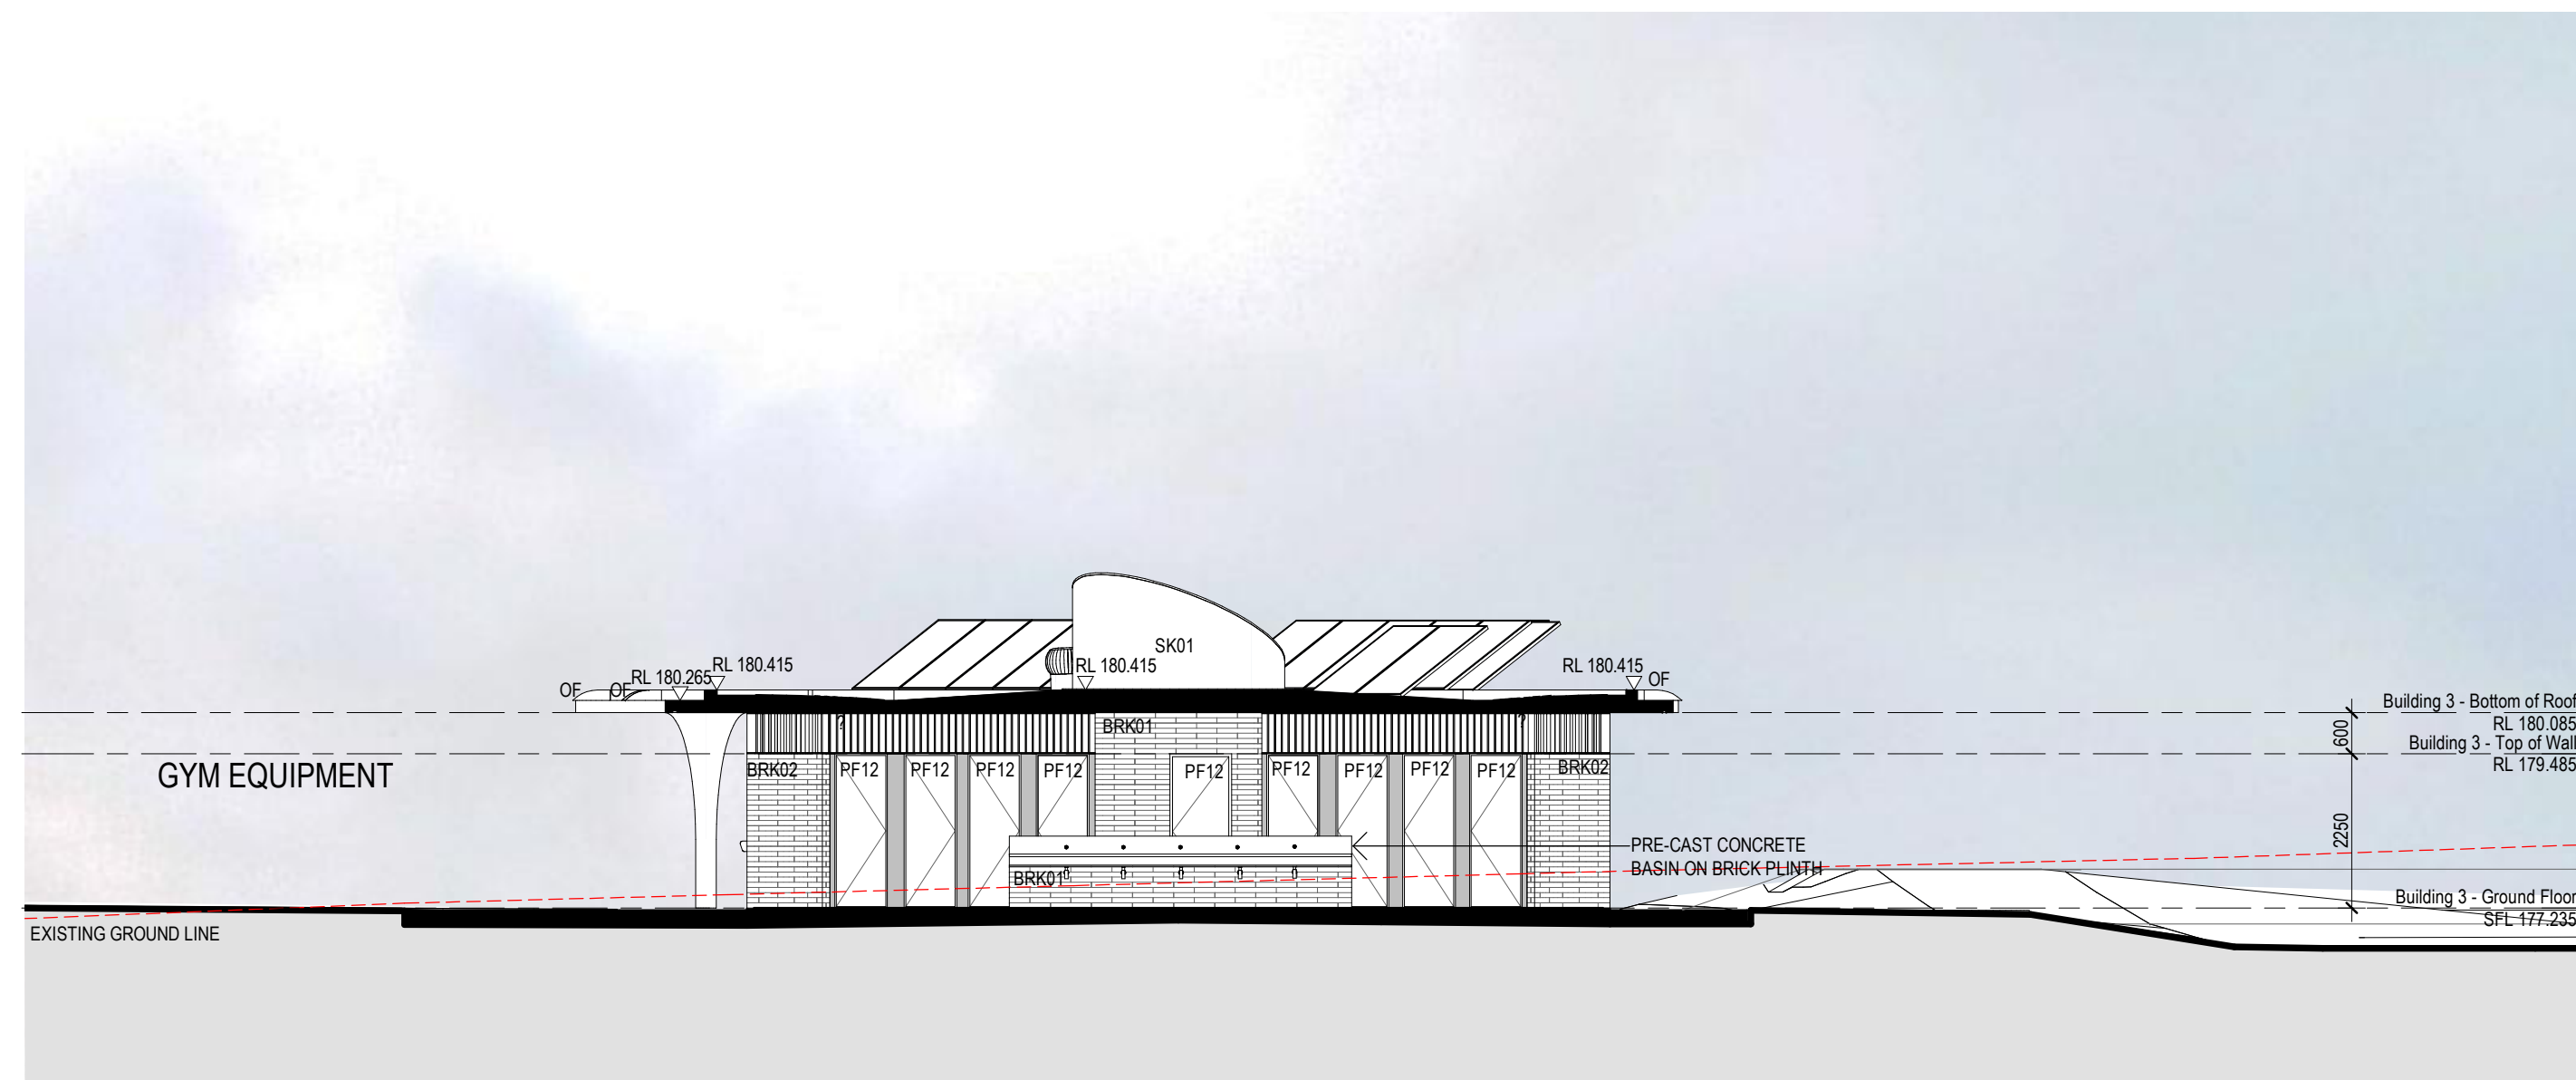

2 B3 - SHORT SECTION 1 1:100

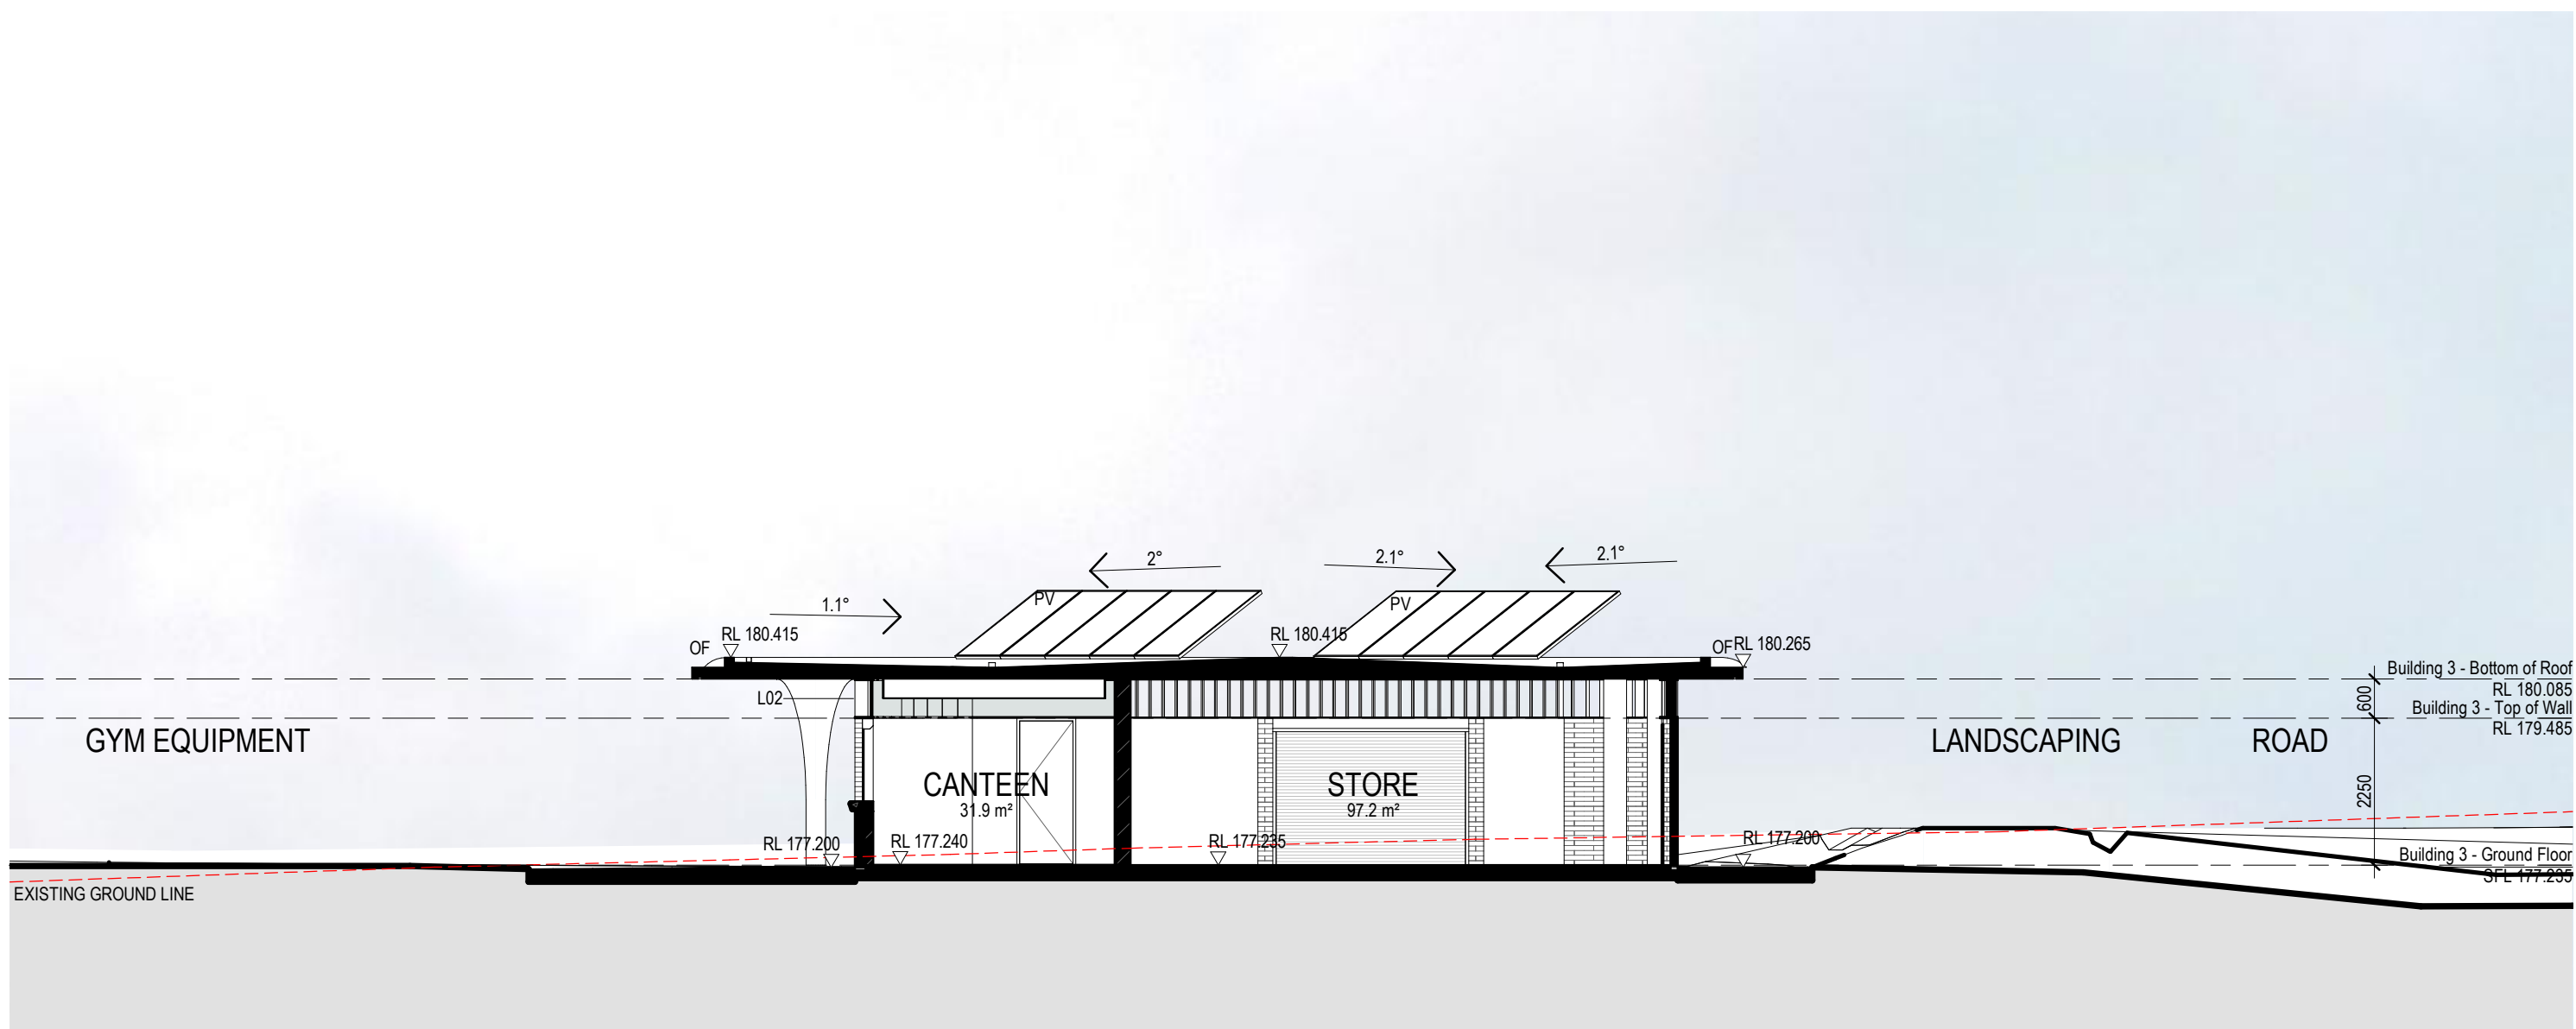

3 B3 - SHORT SECTION 2 1:100



AJC ARCHITECTS
GADIGAL COUNTRY
79 MYRTLE STREET
CHIPPENDALE NSW, 2008 AUSTRALIA
+61 2 9311 8222 ARCHITECTSAJC.COM
ABN 53 003 782 250

NOMINATED ARCHITECTS
MICHAEL HEENAN 5264,
BRIAN MARIOTTI 9451,
JOHN WHITTINGHAM 7030

CLIENT

PROJECT
WESTLEIGH PARK

LOCATION
QUARTER SESSIONS RD.
WESTLEIGH NSW 2120

PROJECT NO
20036

REV	DATE	DESCRIPTION	DN	AP
D	24/07/11	REVISED DA ISSUE	JR	VB
C	24/06/13	REVISED DA ISSUE	JR	VB

SHEET STATUS
NOT FOR CONSTRUCTION

SHEET TITLE
SECTIONS - BUILDING
3

SCALE
1:100
@ A1




SHEET NUMBER

DA-3203

REVISION

D

PRECEDENTS

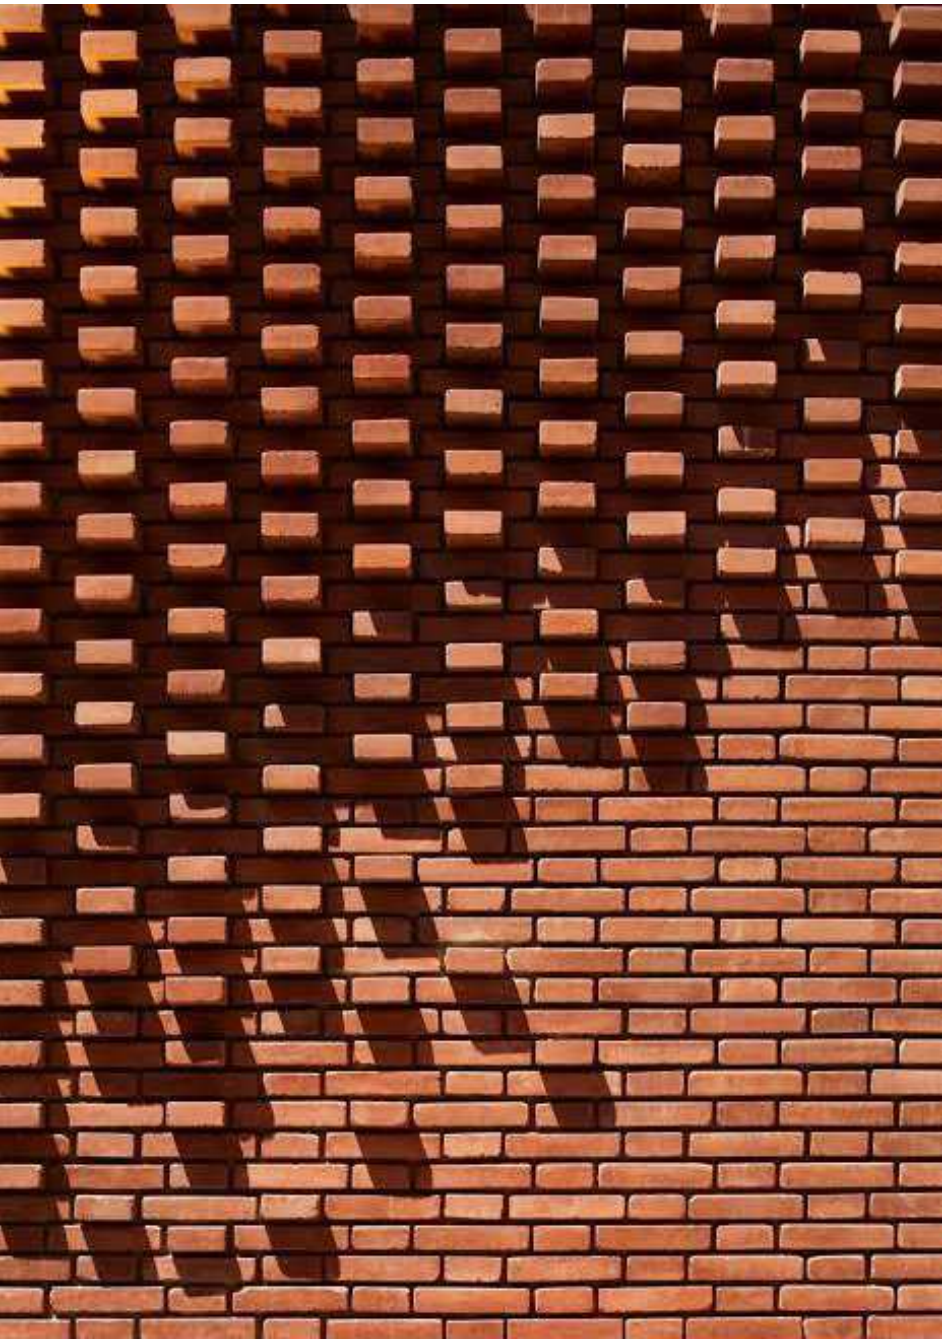


PROTRUDING BRICKWORK - DESIGN TO FUTURE DETAIL



ALUMINIUM FINS/LOUVRES



COLOUR FEATURE TO DOORS

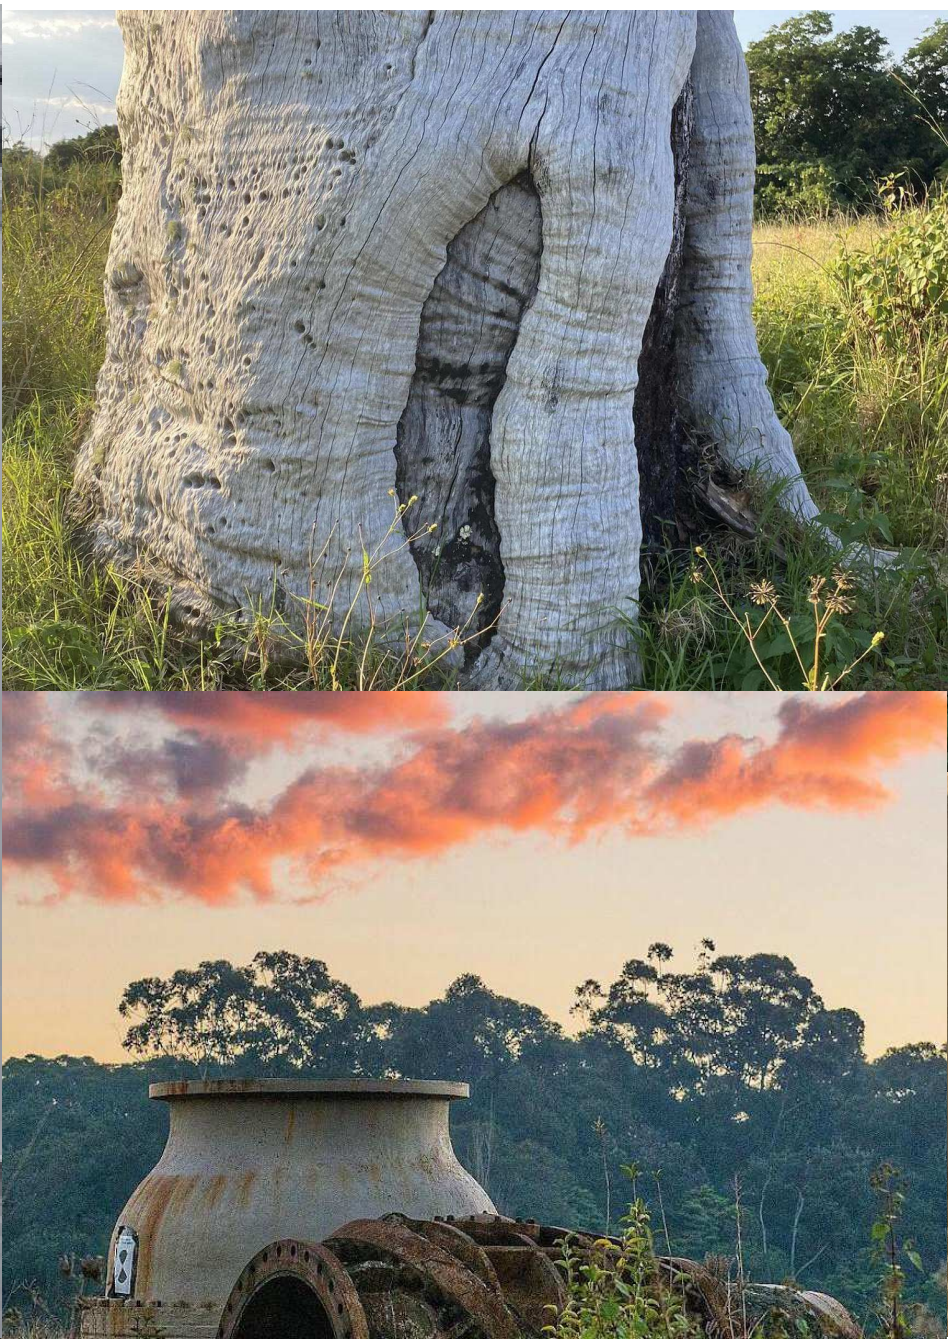

BUILDING COLOURS INSPIRED BY SITE




CURVED CONCRETE ROOF



SKYLIGHT CUT-OUTS AND 'TUBES' TO CONCRETE ROOF

MATERIALS

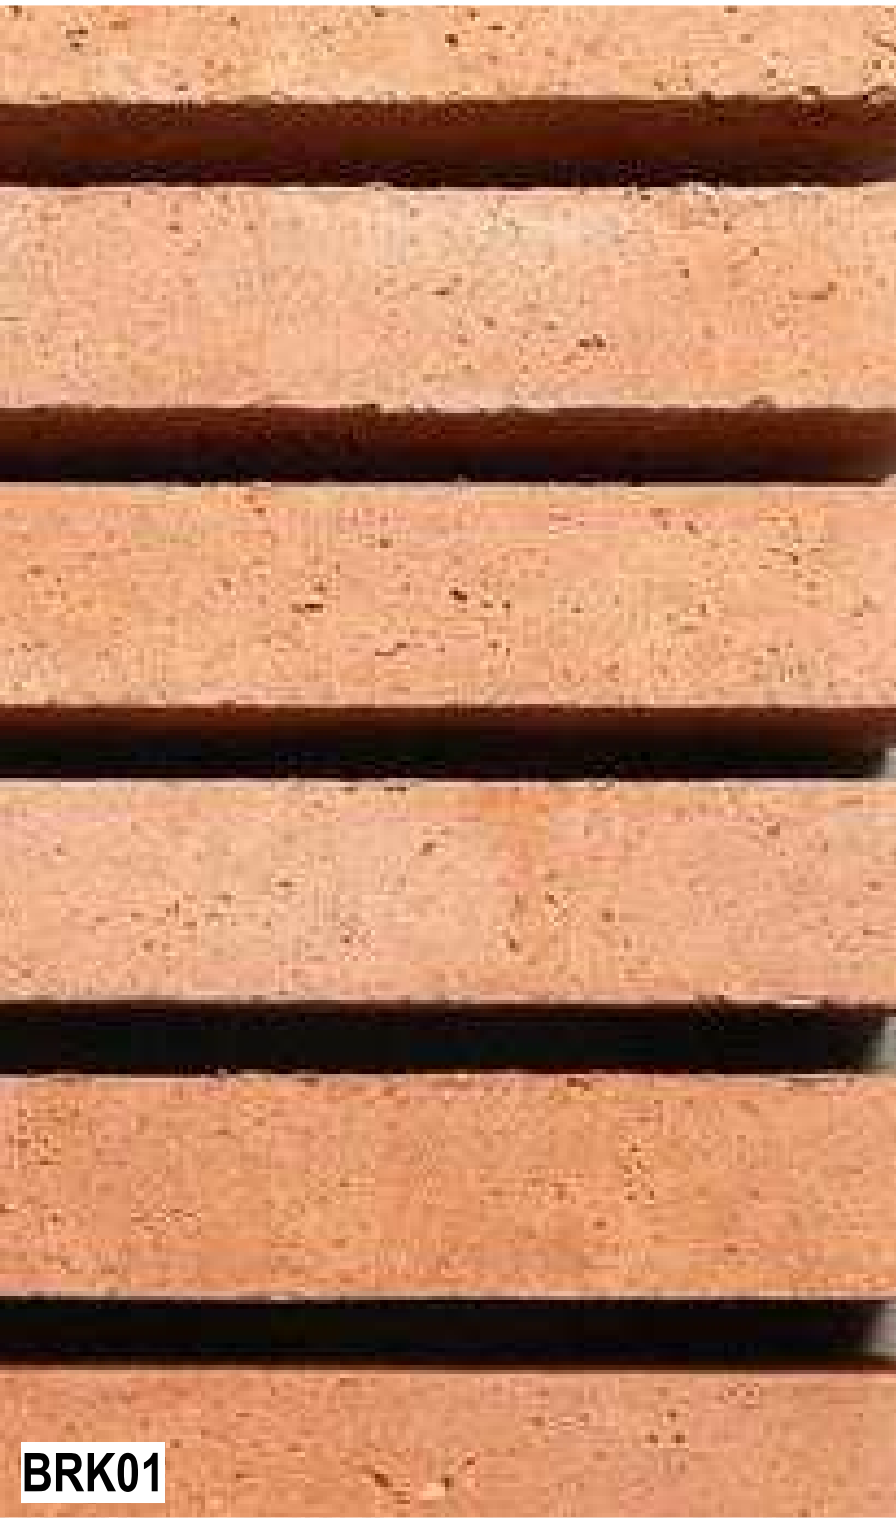

BRK01

MID COLOUR FACE BRICKWORK



BRK02

LIGHT COLOUR FACE BRICKWORK



CON01

HONED CONCRETE



CON04

CONCRETE ROOF




GL01

ALUMINIUM FRAMED GLAZING




L01/L02

ELLIPTICAL LOUVRES WITH ANODISED ALUMINIUM FINISH

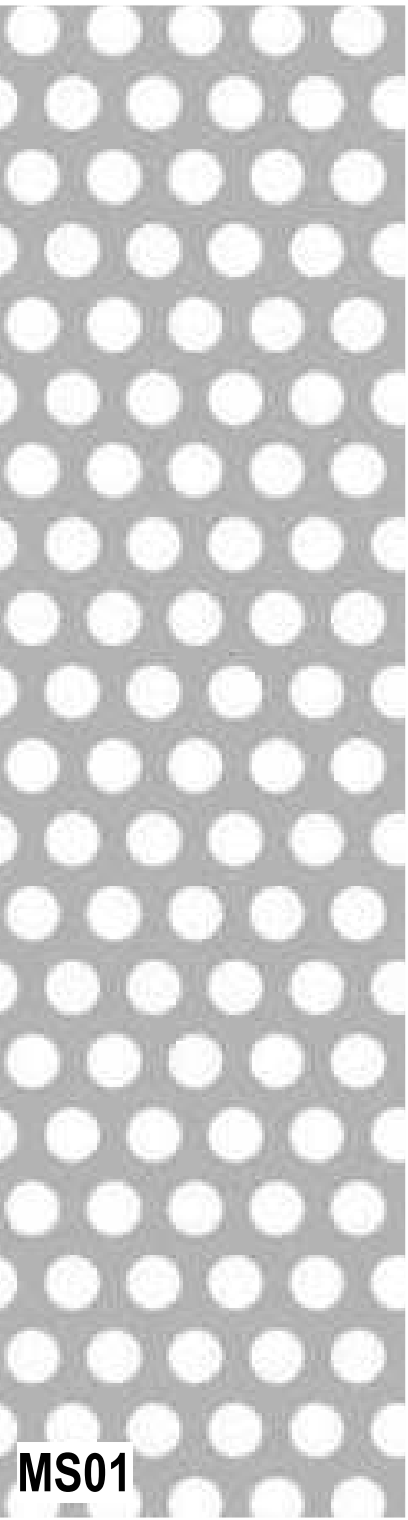


MS01

PERFORATED ALUMINIUM

 

PF31

MID COLOUR PAINT FINISH TO EXTERIOR DOORS

 

PF12

PF15

FEATURE PAINT FINISHES



SK01

PRE-CAST CONCRETE TUBE SKYLIGHT



A/C ARCHITECTS
GADIGAL COUNTRY
79 MYRTLE STREET
CHIPPENDALE NSW, 2008 AUSTRALIA
+61 2 9311 8222 ARCHITECTS@A/C.COM
ABN 53 003 782 250

NOMINATED ARCHITECTS
MICHAEL HEENAN 5264,
BRIAN MARIOTTI 9451,
JOHN WHITTINGHAM 7030

CLIENT

PROJECT
WESTLEIGH PARK

LOCATION
QUARTER SESSIONS RD.
WESTLEIGH NSW 2120

PROJECT NO
20036

REV	DATE	DESCRIPTION	DN	AP
D	24/07/11	REVISED DA ISSUE	JR	VB
C	24/06/13	REVISED DA ISSUE	JR	VB

SHEET STATUS
NOT FOR CONSTRUCTION

SHEET TITLE
MATERIALS BOARD

SCALE
@ A1

SHEET NUMBER

DA-3301

REVISION

D