

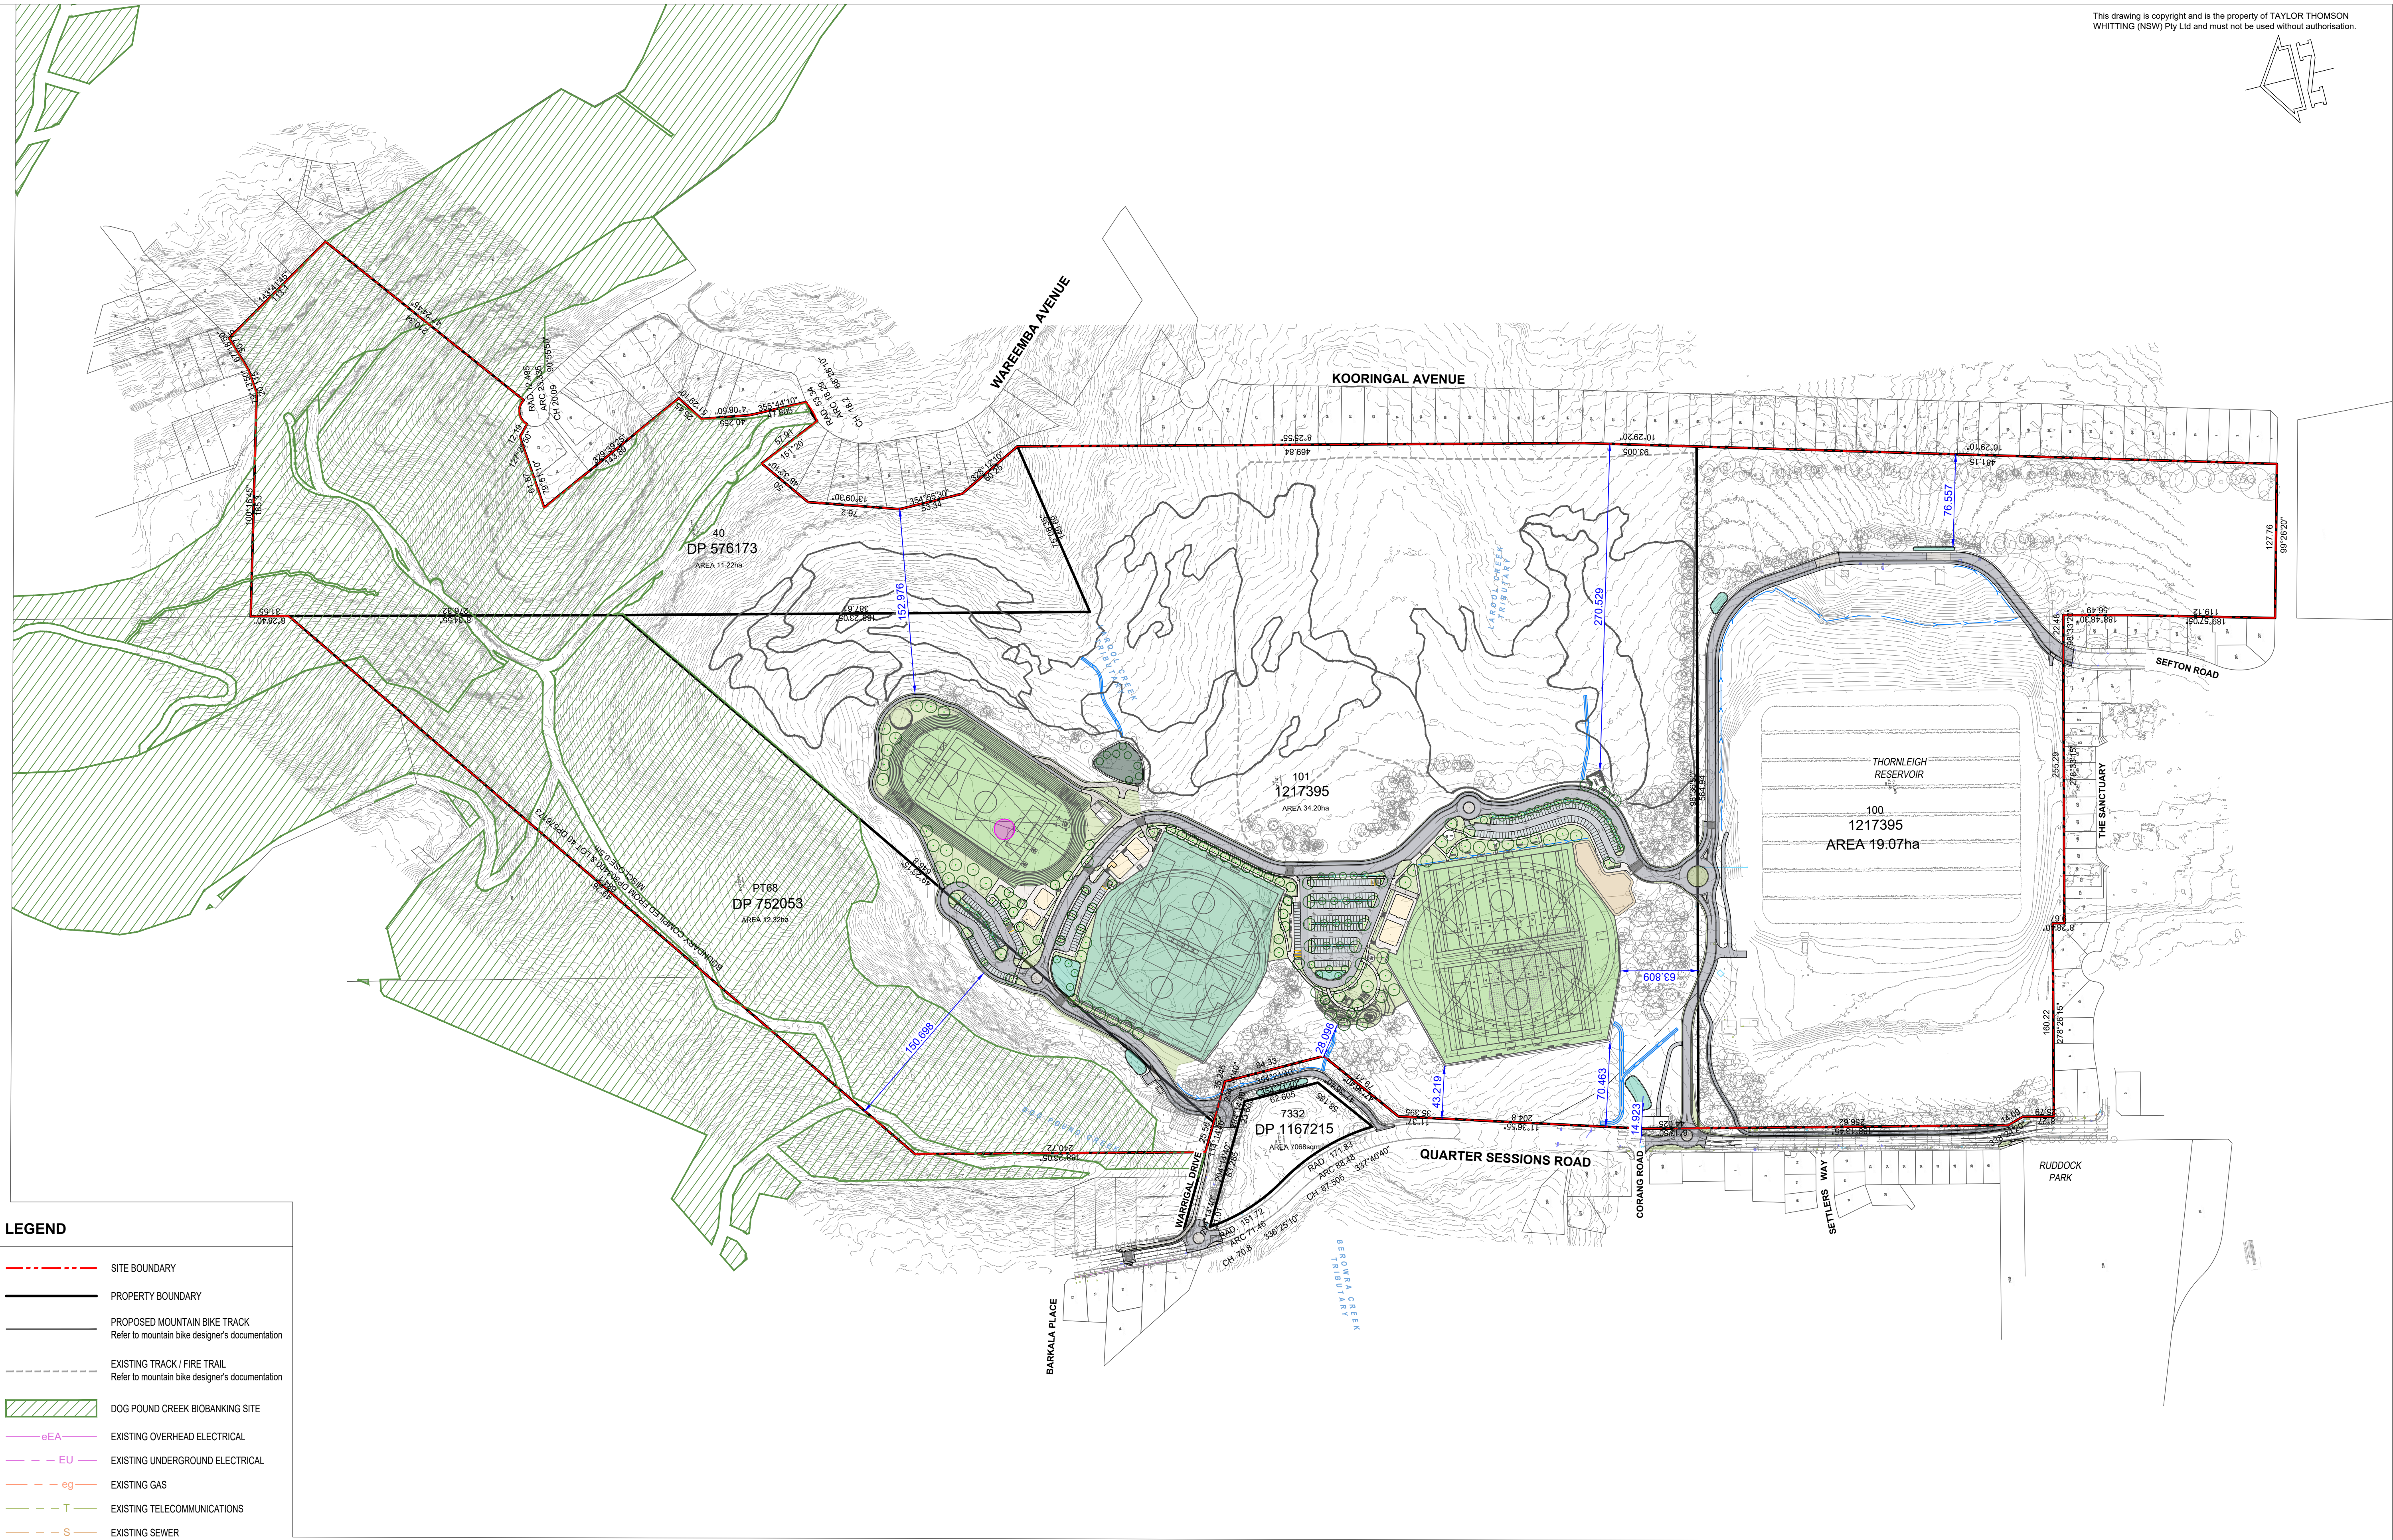


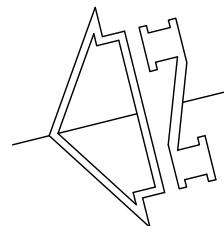


LEGEND

- SITE BOUNDARY
- PROPERTY BOUNDARY
- PROPOSED MOUNTAIN BIKE TRACK
Refer to mountain bike designer's documentation
- EXISTING TRACK / FIRE TRAIL
Refer to mountain bike designer's documentation
- DOG POUND CREEK BIOBANKING SITE
- eEA EXISTING OVERHEAD ELECTRICAL
- EU EXISTING UNDERGROUND ELECTRICAL
- eg EXISTING GAS
- T EXISTING TELECOMMUNICATIONS
- S EXISTING SEWER
- W EXISTING WATER
- SW EXISTING STORMWATER

 

FOR APPROVAL
NOT TO BE USED FOR CONSTRUCTION

P4 FOR APPROVAL			DM	VW	01.07.24							Architect			Civil Engineer			Project			Sheet Subject			Scale : A1			Drawn			Authorised		
P3 FOR APPROVAL			DM	VW	27.06.24							ENVIRONMENTAL PARTNERSHIP			TTW			WESTLEIGH PARK,			PROPOSED SITE PLAN			1:2500			JH			TM		
P2 FOR INFORMATION			DM	VW	15.06.24							(NSW) Pty Ltd			Structural			QUARTER SESSIONS ROAD,														
P1 FOR INFORMATION			DM	VW	01.06.24							22-36 MOUNTAIN STREET ULTIMO NSW 2007			Civil			HORNSBY														
Rev Description			Eng	Draft	Date	Rev Description			Eng	Draft	Date	Rev Description			Eng	Draft	Date	www.epnsw.com.au						Job No			Drawing No			Revision		
																								201537			C018			P4		

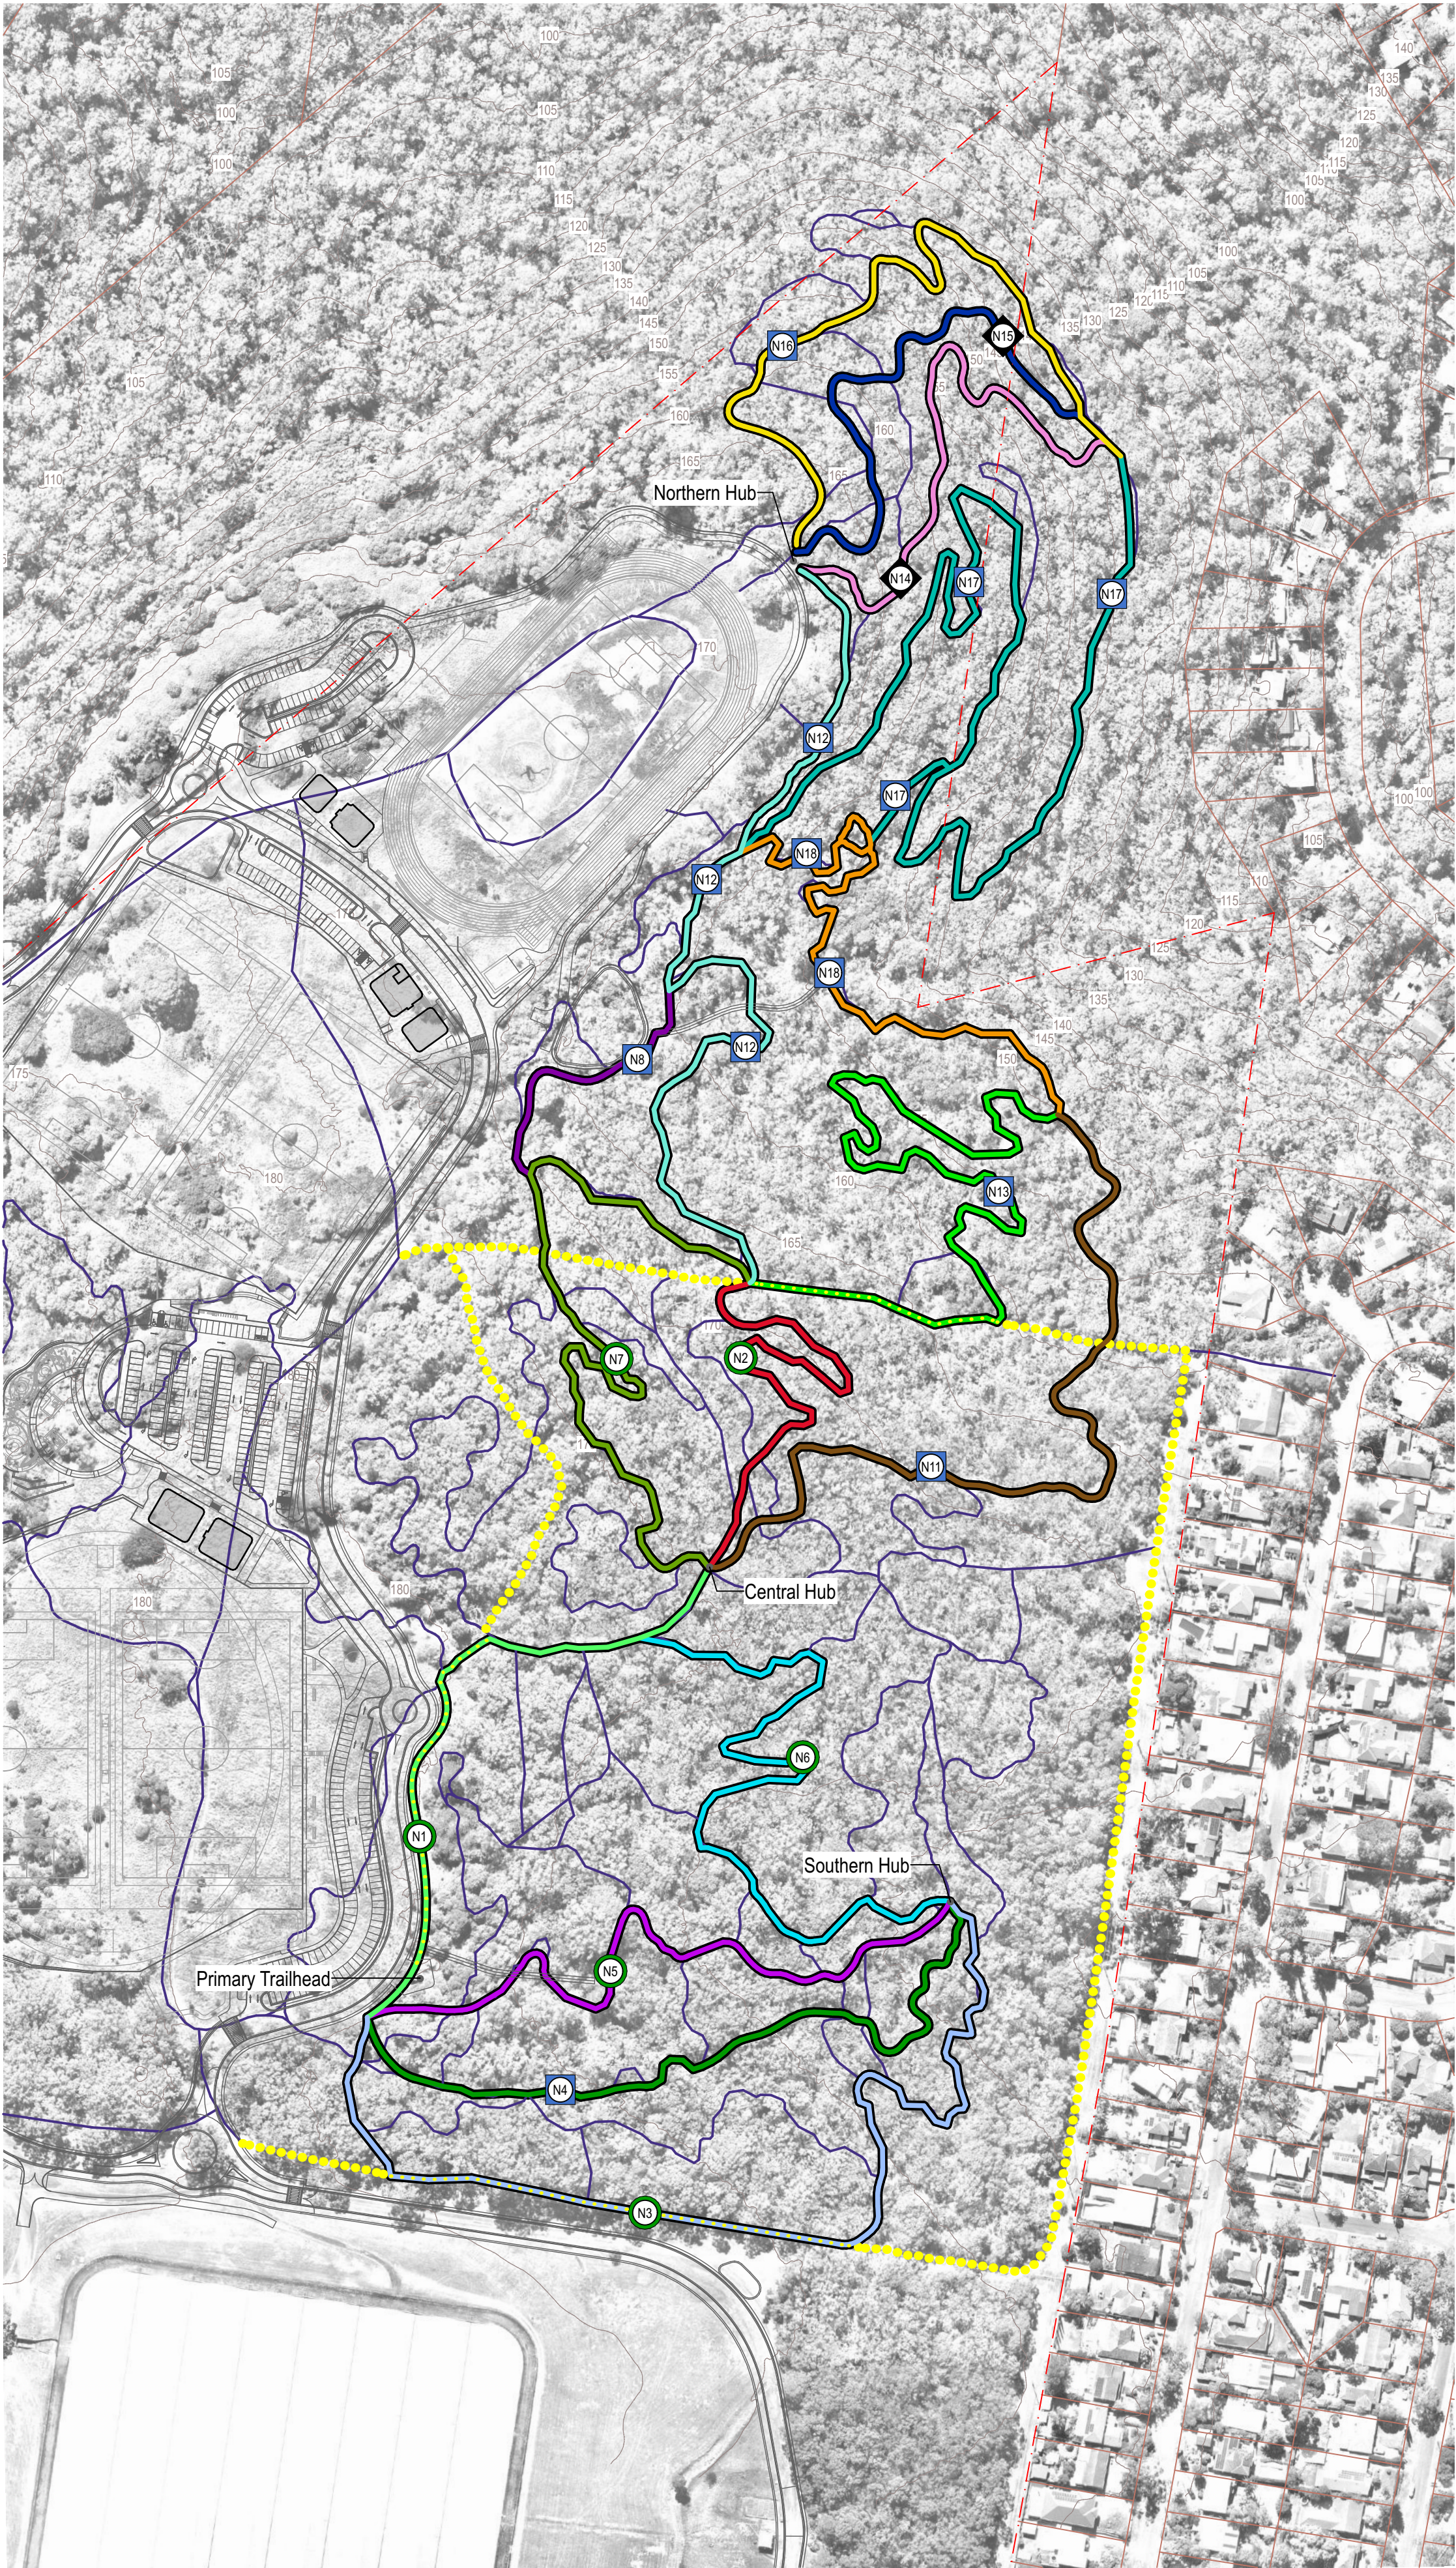

Trail Overview Legend

- Trail Identifier
- N1
 - N2
 - N3
 - N4
 - N5
 - N6
 - N7
 - N8
 - N11
 - N12
 - N13
 - N14
 - N15
 - N16
 - N17
 - N18

Note: Trails N9 & N10 Removed due to proximity to threatened species

- Walking and/or Maintenance Trails
- Shared Walking / MTB Trail
- Existing Trails to be Decommissioned
- Trail Difficulty
- Trail Head or Hub
- Contours (5m int.)

