

St Joseph's College Memorial Pool Redevelopment

Hunters Hill, NSW

DA Drawing List

Drawing Status	Sheet Number	Sheet Name	Current Revision
AR.DA.	0000	COVER SHEET AND SITE LOCATION PLAN	G
AR.DA.	1001	EXISTING PRECINCT PLAN	E
AR.DA.	1002	EXISTING SITE PLAN	E
AR.DA.	1003	DEMOLITION PLAN	H
AR.DA.	1004	SITE ANALYSIS	C
AR.DA.	1005	EXISTING SITE VIEWS	C
AR.DA.	1101	PROPOSED PRECINCT PLAN	H
AR.DA.	1102	PROPOSED SITE PLAN	H
AR.DA.	2001	BASEMENT FLOOR PLAN	F
AR.DA.	2002	GROUND FLOOR PLAN	G
AR.DA.	2003	FIRST FLOOR PLAN	G
AR.DA.	2004	ROOF PLAN	G
AR.DA.	2005	POOL LAYOUT PLAN	F
AR.DA.	3001	STREET ELEVATION & SITE SECTION	G
AR.DA.	3002	PROPOSED ELEVATIONS 1	H
AR.DA.	3003	PROPOSED ELEVATIONS 2	G
AR.DA.	3101	PROPOSED SECTIONS	G
AR.DA.	4001	SHADOW DIAGRAMS SPRING	E
AR.DA.	4002	SHADOW DIAGRAMS WINTER EXISTING	E
AR.DA.	4003	SHADOW DIAGRAMS WINTER PROPOSED	D
AR.DA.	4004	SHADOW DIAGRAMS WINTER - ELEVATION / AXO	C
AR.DA.	5001	EXTERNAL MATERIALS AND FINISHES	C
AR.DA.	9001	3D IMAGES 1	C
AR.DA.	9002	3D IMAGES 2	C



PROPOSED VIEW LOOKING EAST OVER POOL




1 LOCATION PLAN
1008.1

CLIENT

ST JOSEPH'S COLLEGE

T+ 02 9816 0900



ST JOSEPH'S COLLEGE

HUNTERS HILL

PROJECT MANAGER

Bloompark Consulting

T+ 61 2 9957 1473

QUANTITY SURVEYOR

Altus Group

T+ 61 2 9283 7311

URBAN PLANNER

Robinson Urban Planning Pty Ltd

T+ 61 2 9130 1483

AQUATIC, STRUCTURAL, CIVIL ENG.

FMG Engineering (Melbourne)

T+ 61 3 9815 7602

MECH, ELEC & LIFT ENGINEER

Northrop Consulting Engineering

T+ 61 2 9241 4188

ESD ENGINEER

Umaw Lai (Sydney)

T+ 2 9431 9431

ACOUSTIC ENGINEER

SLR Consulting (Sydney)

T+ 2 9427 8100

TRAFFIC CONSULTANT

Traffix

T+ 2 8324 8700

LANDSCAPE ARCHITECT

Taylor Brammer

T+ 61 2 9387 8855

Abbreviations					
FFL	FINISHED FLOOR LEVEL	AG	ALUMINIUM GLAZING		
FLG	FINISHED GROUND LEVEL	EWS-1	EXTERNAL WALL SYSTEM 1		
RL	RELIEF LEVEL	EWS-2	EXTERNAL WALL SYSTEM 2		
LP	LIGHT POLE	EWS-3	EXTERNAL WALL SYSTEM 3		
GL	GLASS LOUVRES	EWS-4	EXTERNAL WALL SYSTEM 4		
DP	DOWNPIPE	EWS-5	EXTERNAL WALL SYSTEM 5		
HLW	HIGH-LIGHT WINDOWS	RS-1	ROOF SYSTEM 1		
		VB	VERTICAL BLADES		

NSW Nominated Architects: Robert Denton Reg. No. 5782, Alex Kibble Reg. No. 6015					
Do not scale drawings. Verify all dimensions on site. Notify architect of all discrepancies					
Rev	Date	Description	Chkd	Auth	
A	15/10/19	Issued for Pre-DA	AK	OP	
B	28/10/19	Issued for Information	AK	OP	
C	1/11/19	Issued for DA Submission	AK	OP	
D	4/11/19	Issued for DA Submission	AK	OP	
E	17/03/20	Issued for DA Submission	AK	KS	
F	18/03/20	Issued for DA Submission	AK	KS	
G	09/04/20	Issued for DA Submission	AK	KS	

Project

St Joseph's College Memorial Pool Redevelopment

St Joseph's College

Hunters Hill

Drawing Title

COVER SHEET AND SITE LOCATION PLAN

Proj. Dir	Proj. Arch	Drawn
AK	OP	KS
Job No.	Sheet	Scale
190054	A1	As indicated
Drawing No.		Revision
AR DA 0000		G

Tanner Kibble Denton Architects Pty Ltd

PO Box 660 Darlinghurst NSW 1300 Australia

Level 1, 19 Foster Street, Surry Hills NSW 2010 Australia

T +61 2 9281 4399

F +61 2 9281 4337

www.tkda.com.au



TKDArchitects

Tanner Kibble Denton



CLIENT
ST JOSEPH'S COLLEGE
T+ 02 9816 0900



PROJECT MANAGER
Bloompark Consulting
T+ 61 2 9957 1473
QUANTITY SURVEYOR
Altus Group
T+ 61 2 9283 7311
URBAN PLANNER
Robinson Urban Planning Pty Ltd
T+ 61 2 9130 1483

AQUATIC, STRUCTURAL, CIVIL ENG.
FMG Engineering (Melbourne)
T+ 61 3 9815 7602
MECH, ELEC & LIFT ENGINEER
Northrop Consulting Engineering
T+ 61 2 9241 4188
ESD ENGINEER
Umaw Lai (Sydney)
T+ 2 9431 9431

ACOUSTIC ENGINEER
SLR Consulting (Sydney)
T+ 2 9427 8100
TRAFFIC CONSULTANT
Trafifix
T+ 2 8324 8700
LANDSCAPE ARCHITECT
Taylor Brammer
T+ 61 2 9387 8855


Abbreviations

FFL	FINISHED FLOOR LEVEL	AG	ALUMINIUM GLAZING
FLG	FINISHED GROUND LEVEL	EWS-1	EXTERNAL WALL SYSTEM 1
RL	RELIEF LEVEL	EWS-2	EXTERNAL WALL SYSTEM 2
LP	LIGHT POLE	EWS-3	EXTERNAL WALL SYSTEM 3
GL	GLASS LOUVRES	EWS-4	EXTERNAL WALL SYSTEM 4
DP	DOWNPIPE	EWS-5	EXTERNAL WALL SYSTEM 5
HLW	HIGH-LIGHT WINDOWS	RS-1	ROOF SYSTEM 1
		VB	VERTICAL BLADES

NSW Nominated Architects: Robert Denton Reg. No. 5782, Alex Kibble Reg. No. 6015				
Do not scale drawings. Verify all dimensions on site. Notify architect of all discrepancies				
Rev	Date	Description	Chkd	Auth
A	11/10/19	Issued for Pre-DA	AK	OP
B	15/10/19	Issued for Pre-DA	AK	OP
C	28/10/19	Issued for DA Submission	AK	OP
D	4/11/19	Issued for DA Submission	AK	OP
E	09/04/20	Issued for DA Submission	AK	KS


Project
St Joseph's College Memorial Pool Redevelopment
St Joseph's College
Hunters Hill
Drawing Title
EXISTING PRECINCT PLAN

Proj. Dir	Proj. Arch	Drawn
AK	OP	OP
Job No.	Sheet	Scale
190054	A1	1 : 500
Drawing No.	AR DA 1001	

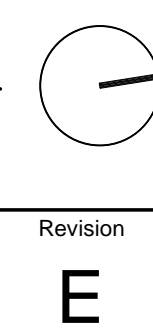


Revision
E

Tanner Kibble Denton Architects Pty Ltd
PO Box 660 Darlinghurst NSW 1300 Australia
Level 1, 19 Foster Street, Surry Hills NSW 2010 Australia
T +61 2 9281 4399
F +61 2 9281 4337
www.tkda.com.au
TKDArchitects
Tanner Kibble Denton

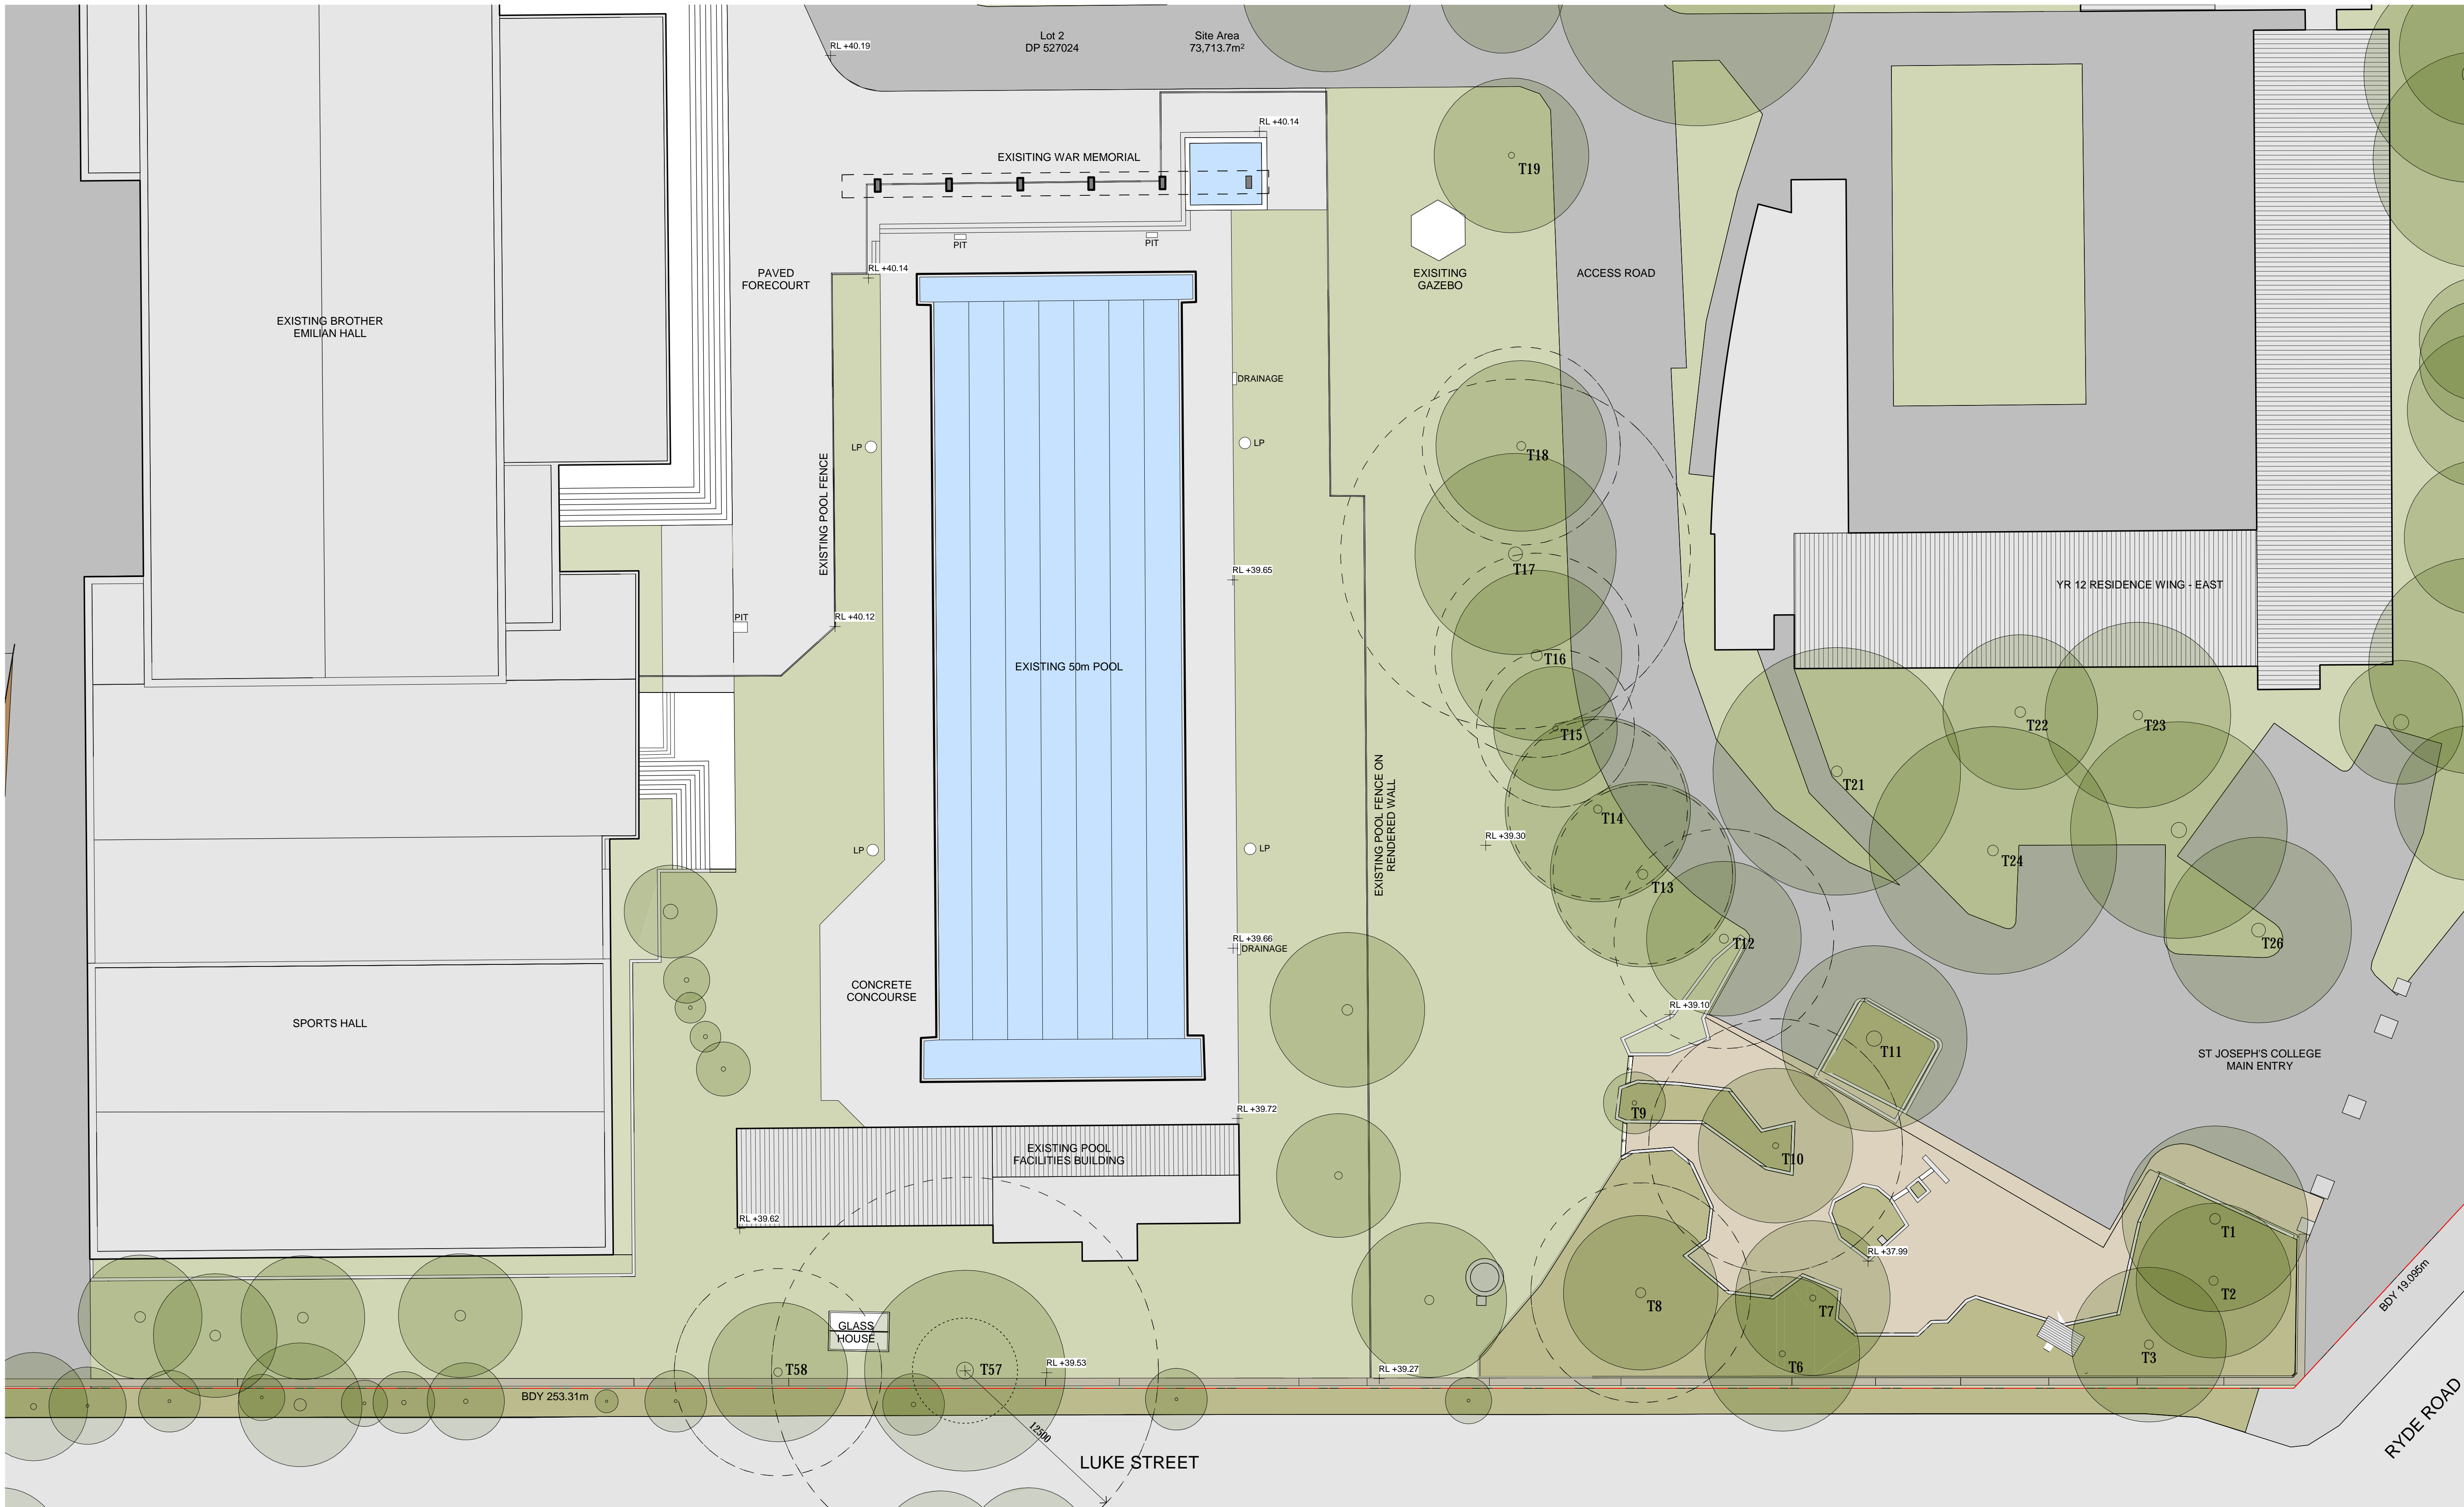

CLIENT
ST JOSEPH'S COLLEGE
T+ 02 9816 0900



ST JOSEPH'S COLLEGE HUNTERS HILL

PROJECT MANAGER
Bloompark Consulting
T+ 61 2 9957 1473

QUANTITY SURVEYOR
Altus Group
T+ 61 2 9283 7311

URBAN PLANNER
Robinson Urban Planning Pty Ltd
T+ 61 2 9130 1483

AQUATIC, STRUCTURAL, CIVIL ENG.
FMG Engineering (Melbourne)
T+ 61 3 9815 7602

MECH, ELEC & LIFT ENGINEER
Northrop Consulting Engineering
T+ 61 2 9241 4188

ESD ENGINEER
Umaw Lai (Sydney)
T+ 2 9431 9431

ACOUSTIC ENGINEER
SLR Consulting (Sydney)
T+ 2 9427 8100

TRAFFIC CONSULTANT
Traffix
T+ 2 8324 8700

LANDSCAPE ARCHITECT
Taylor Brammer
T+ 61 2 9387 8855

Abbreviations					
FFL	FINISHED FLOOR LEVEL	AG	ALUMINIUM GLAZING		
FLG	FINISHED GROUND LEVEL	EW5-1	EXTERNAL WALL SYSTEM 1		
RL	RELIEF LEVEL	EW5-2	EXTERNAL WALL SYSTEM 2		
LP	LIGHT POLE	EW5-3	EXTERNAL WALL SYSTEM 3		
GL	GLASS LOUVRES	EW5-4	EXTERNAL WALL SYSTEM 4		
DP	DOWNPIPE	EW5-5	EXTERNAL WALL SYSTEM 5		
HLW	HIGH-LIGHT WINDOWS	RS-1	ROOF SYSTEM 1		
		VB	VERTICAL BLADES		

NSW Nominated Architects: Robert Denton Reg. No. 5782, Alex Kibble Reg. No. 6015 Do not scale drawings. Verify all dimensions on site. Notify architect of all discrepancies					
Rev	Date	Description	Chkd	Auth	
A	11/10/19	Issued for Pre-DA	AK	OP	
B	15/10/19	Issued for Pre-DA	AK	OP	
C	28/10/19	Issued for DA Submission	AK	OP	
D	4/11/19	Issued for DA Submission	AK	OP	
E	09/04/20	Issued for DA Submission	AK	KS	

Project
St Joseph's College Memorial Pool Redevelopment

St Joseph's College
Hunters Hill

Drawing Title
EXISTING SITE PLAN

Proj. Dir	Proj. Arch	Drawn
AK	OP	OP
Job No.	Sheet	Scale
190054	A1	1 : 200
Drawing No.	AR DA 1002	


Revision


E

Tanner Kibble Denton Architects Pty Ltd
PO Box 660 Darlinghurst NSW 1300 Australia
Level 1, 19 Foster Street, Surry Hills NSW 2010 Australia
T +61 2 9281 4399
F +61 2 9281 4337
www.tkda.com.au



TKD Architects
Tanner Kibble Denton

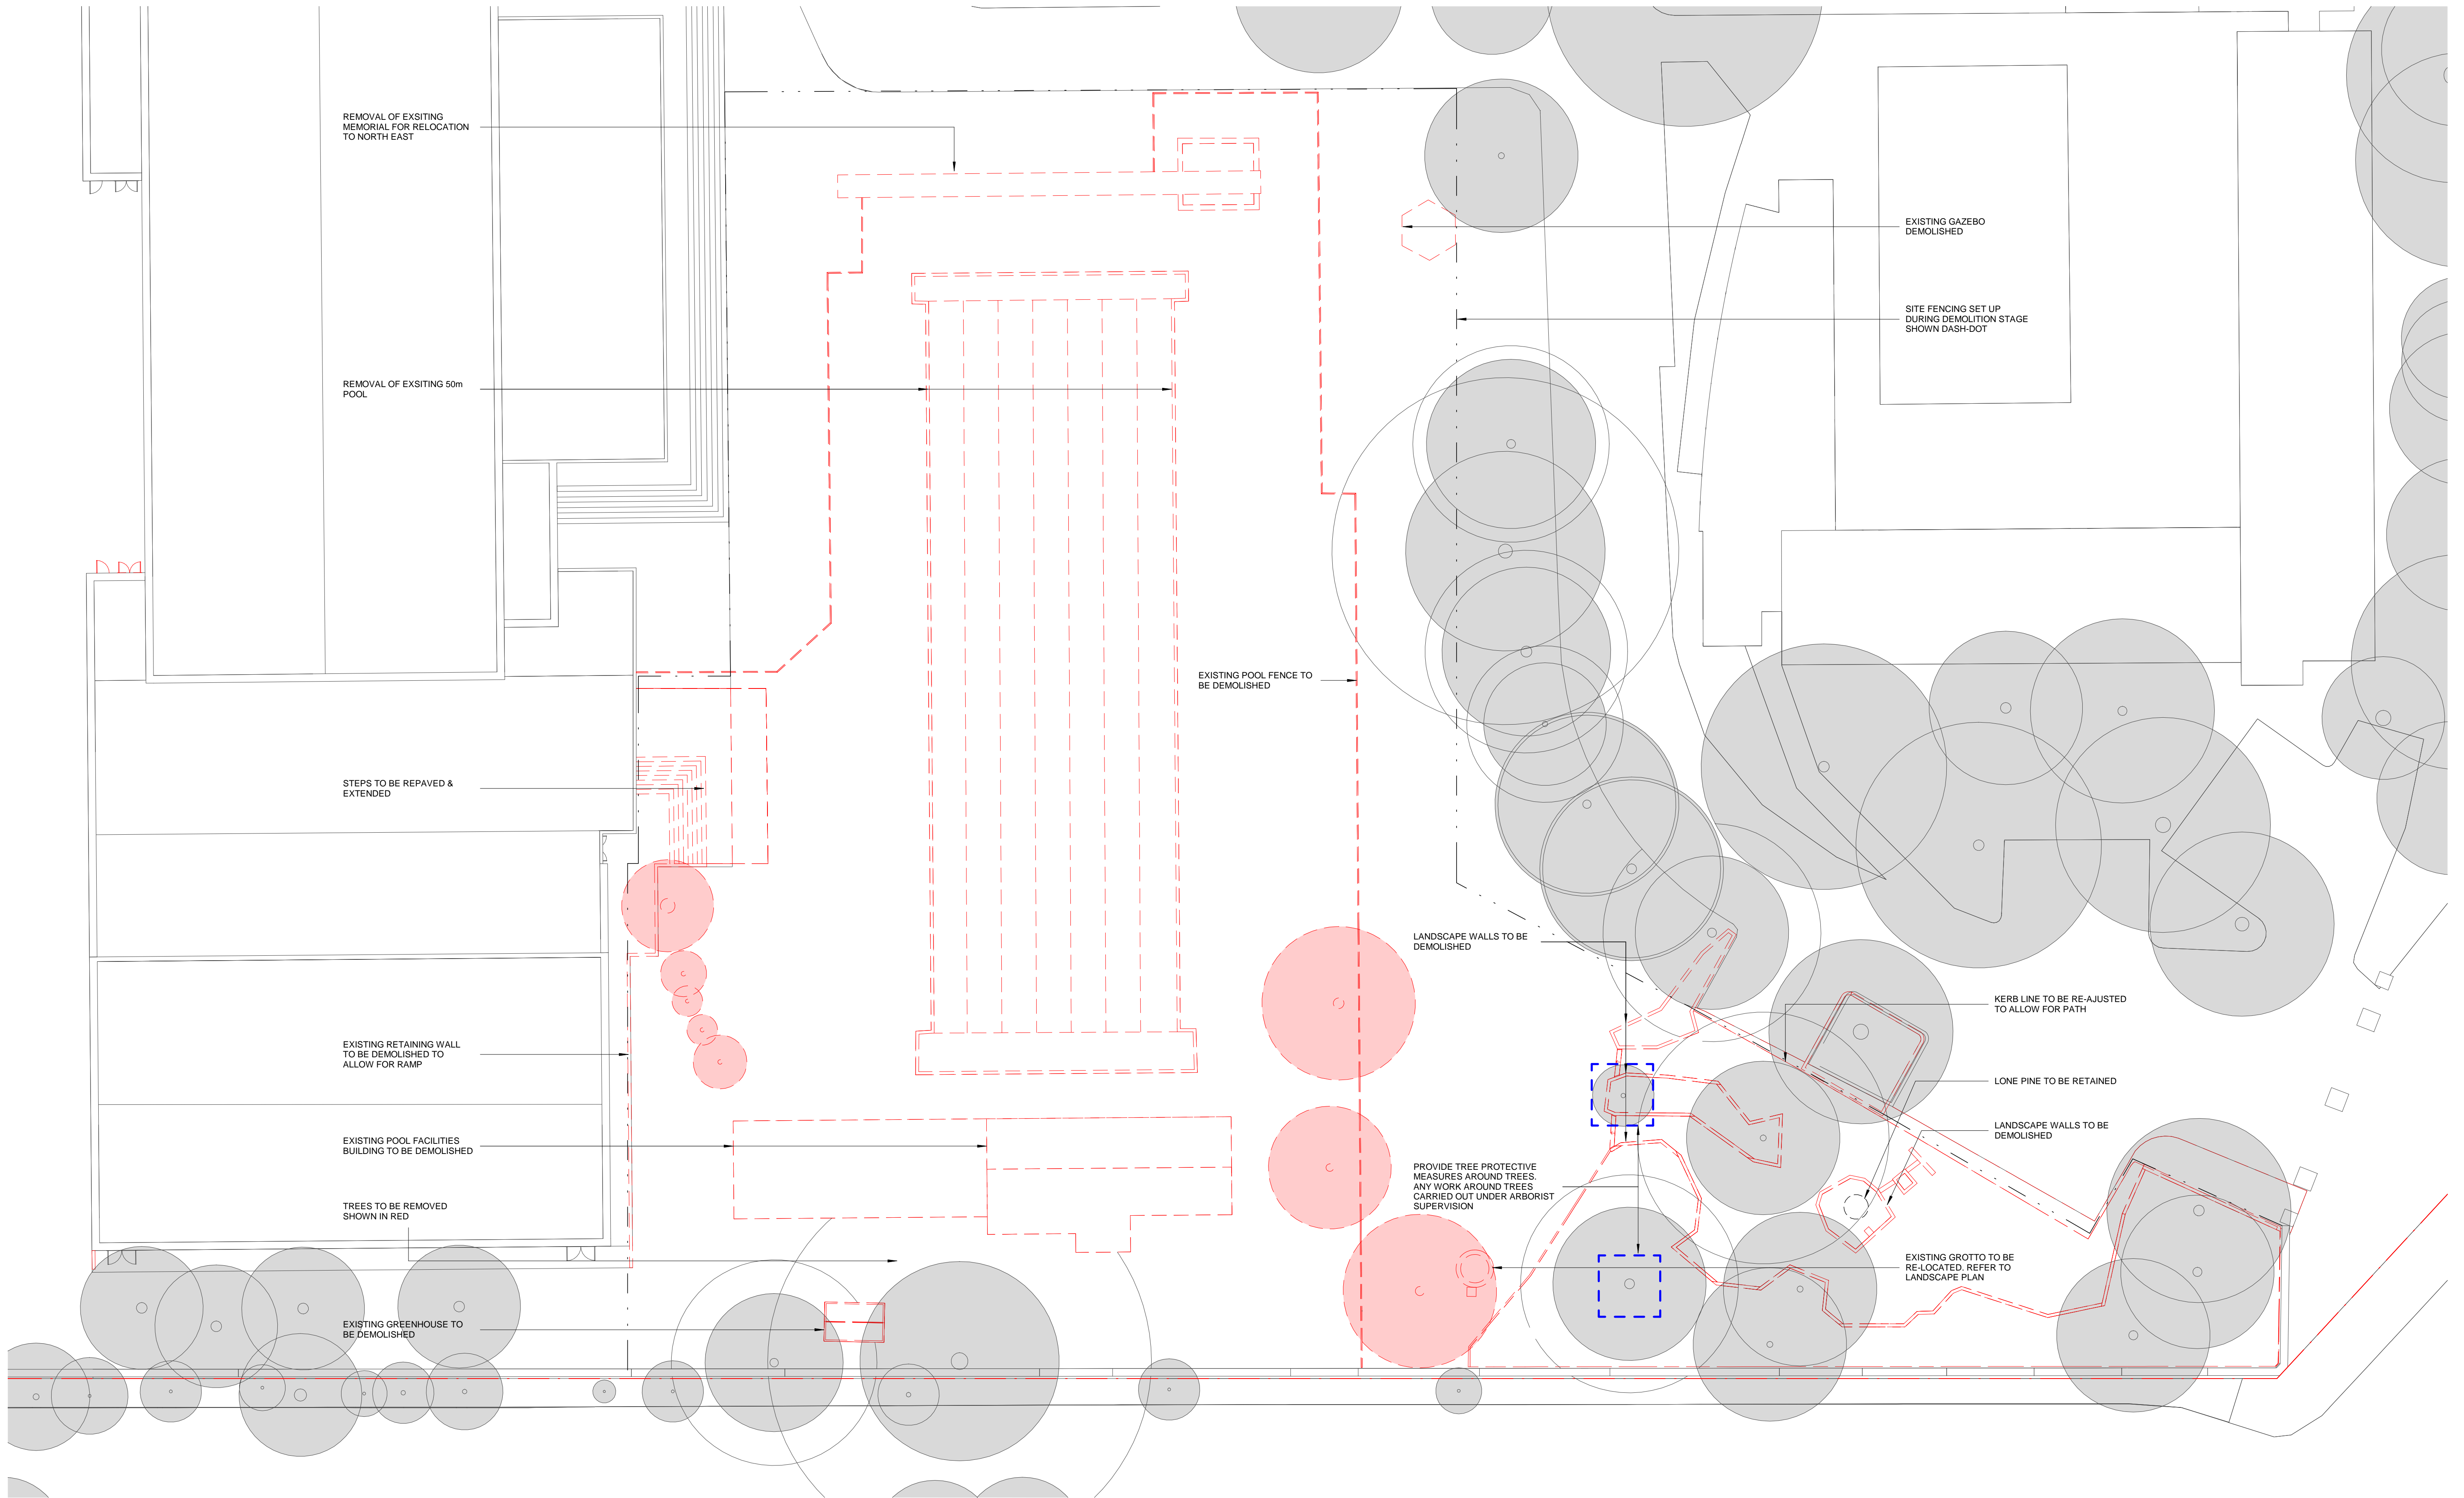

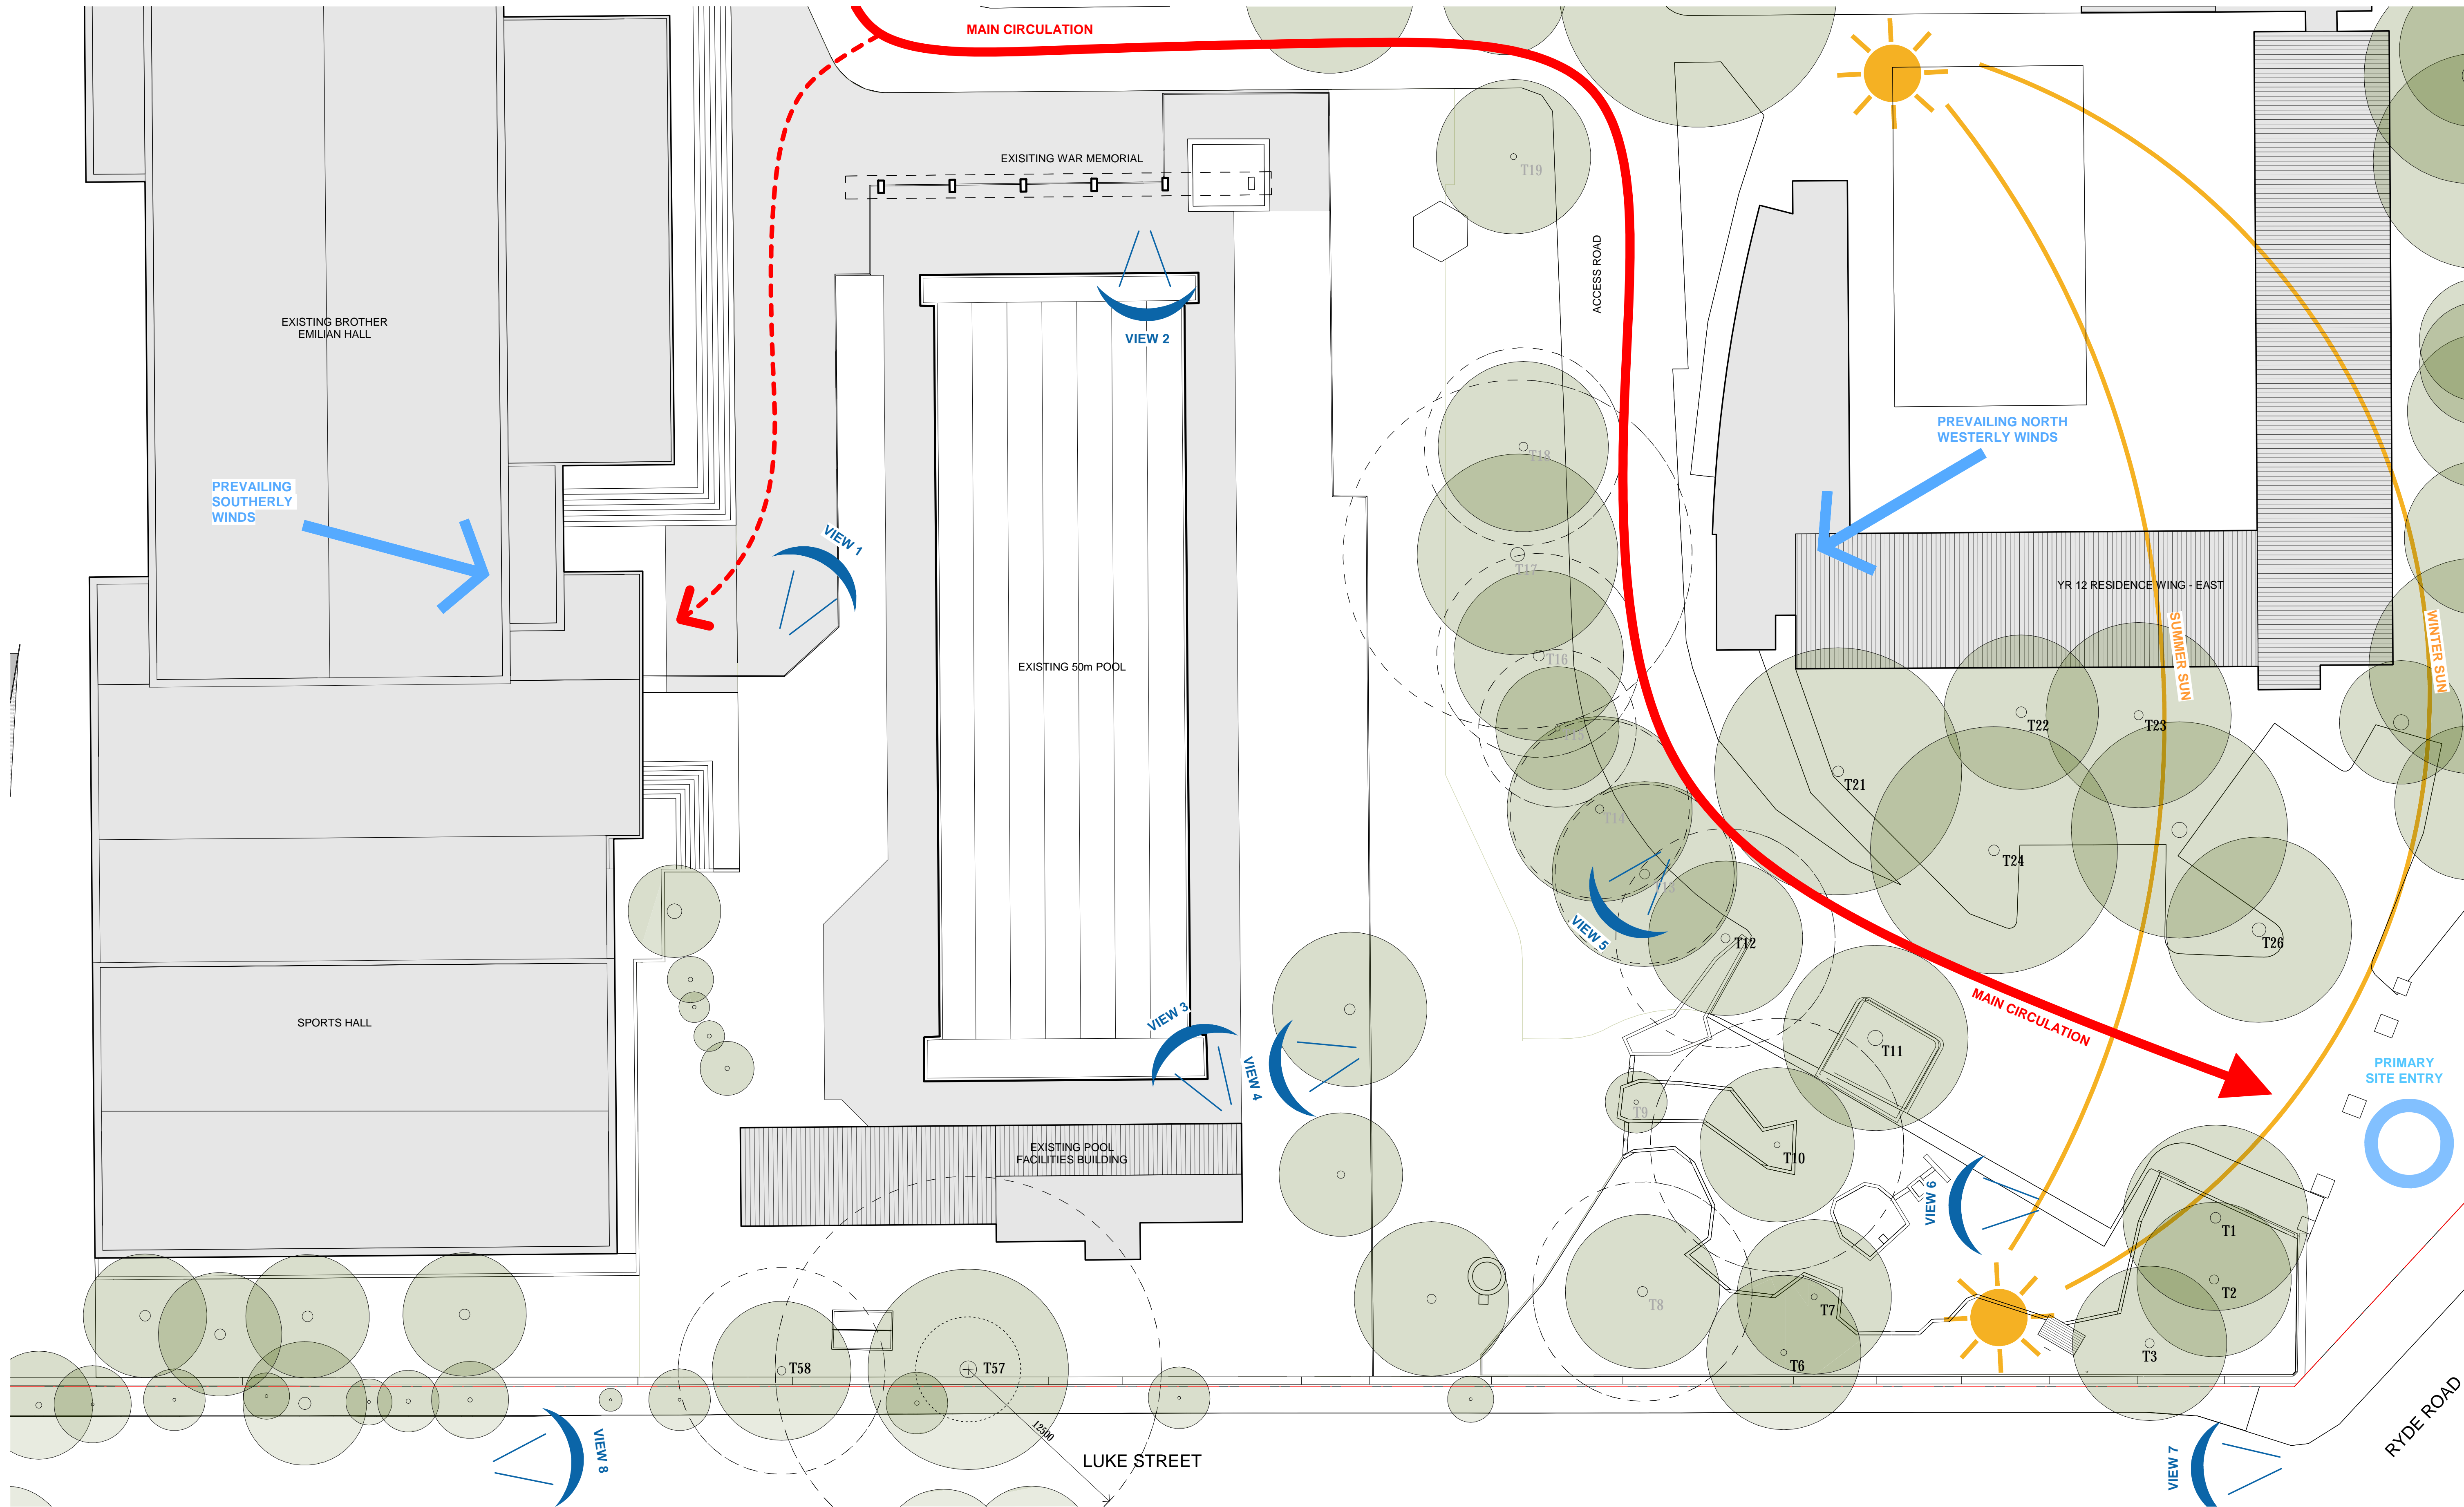



VIEW 1



VIEW 2



VIEW 3



VIEW 4



VIEW 5



VIEW 6




VIEW 7



VIEW 8



CLIENT
ST JOSEPH'S COLLEGE
T+ 02 9816 0900



ST JOSEPH'S COLLEGE HUNTERS HILL

PROJECT MANAGER
Bloompark Consulting
T+ 61 2 9957 1473

QUANTITY SURVEYOR
Altus Group
T+ 61 2 9283 7311

URBAN PLANNER
Robinson Urban Planning Pty Ltd
T+ 61 2 9130 1483

AQUATIC, STRUCTURAL, CIVIL ENG.
FMG Engineering (Melbourne)
T+ 61 3 9815 7602

MECH, ELEC & LIFT ENGINEER
Northrop Consulting Engineering
T+ 61 2 9241 4188

ESD ENGINEER
Umaw Lai (Sydney)
T+ 2 9431 9431

ACOUSTIC ENGINEER
SLR Consulting (Sydney)
T+ 2 9427 8100

TRAFFIC CONSULTANT
Traffix
T+ 2 8324 8700

LANDSCAPE ARCHITECT
Taylor Brammer
T+ 61 2 9387 8855

Abbreviations

FFL	FINISHED FLOOR LEVEL	AG	ALUMINIUM GLAZING
FLG	FINISHED GROUND LEVEL	EW5-1	EXTERNAL WALL SYSTEM 1
RL	RELIEF LEVEL	EW5-2	EXTERNAL WALL SYSTEM 2
LP	LIGHT POLE	EW5-3	EXTERNAL WALL SYSTEM 3
GL	GLASS LOUVRES	EW5-4	EXTERNAL WALL SYSTEM 4
DP	DOWNPIPE	EW5-5	EXTERNAL WALL SYSTEM 5
HLW	HIGH-LIGHT WINDOWS	RS-1	ROOF SYSTEM 1
		VB	VERTICAL BLADES

NSW Nominated Architects: Robert Denton Reg. No. 5782, Alex Kibble Reg. No. 6015
Do not scale drawings. Verify all dimensions on site. Notify architect of all discrepancies

Rev	Date	Description	Chkd	Auth
A	11/10/19	Issued for Pre-DA	AK	OP
B	15/10/19	Issued for Pre-DA	AK	OP
C	28/10/19	Issued for DA Submission	AK	OP
D	4/11/19	Issued for DA Submission	AK	OP
E	17/03/20	Issued for DA Submission	AK	KS
F	18/03/20	Issued for DA Submission	AK	KS
G	07/04/20	Issued for DA Submission	AK	KS
H	09/04/20	Issued for DA Submission	AK	KS

Project
St Joseph's College Memorial Pool Redevelopment
St Joseph's College
Hunters Hill


Drawing Title
PROPOSED PRECINCT PLAN


Proj. Dir	Proj. Arch	Drawn
AK	OP	KS
Job No.	Sheet	Scale
190054	A1	1 : 500
Drawing No.	Revision	
AR DA 1101	H	


Tanner Kibble Denton Architects Pty Ltd
PO Box 660 Darlinghurst NSW 1300 Australia
Level 1, 19 Foster Street, Surry Hills NSW 2010 Australia
T +61 2 9281 4399
F +61 2 9281 4337
www.tkda.com.au




TKD Architects
Tanner Kibble Denton

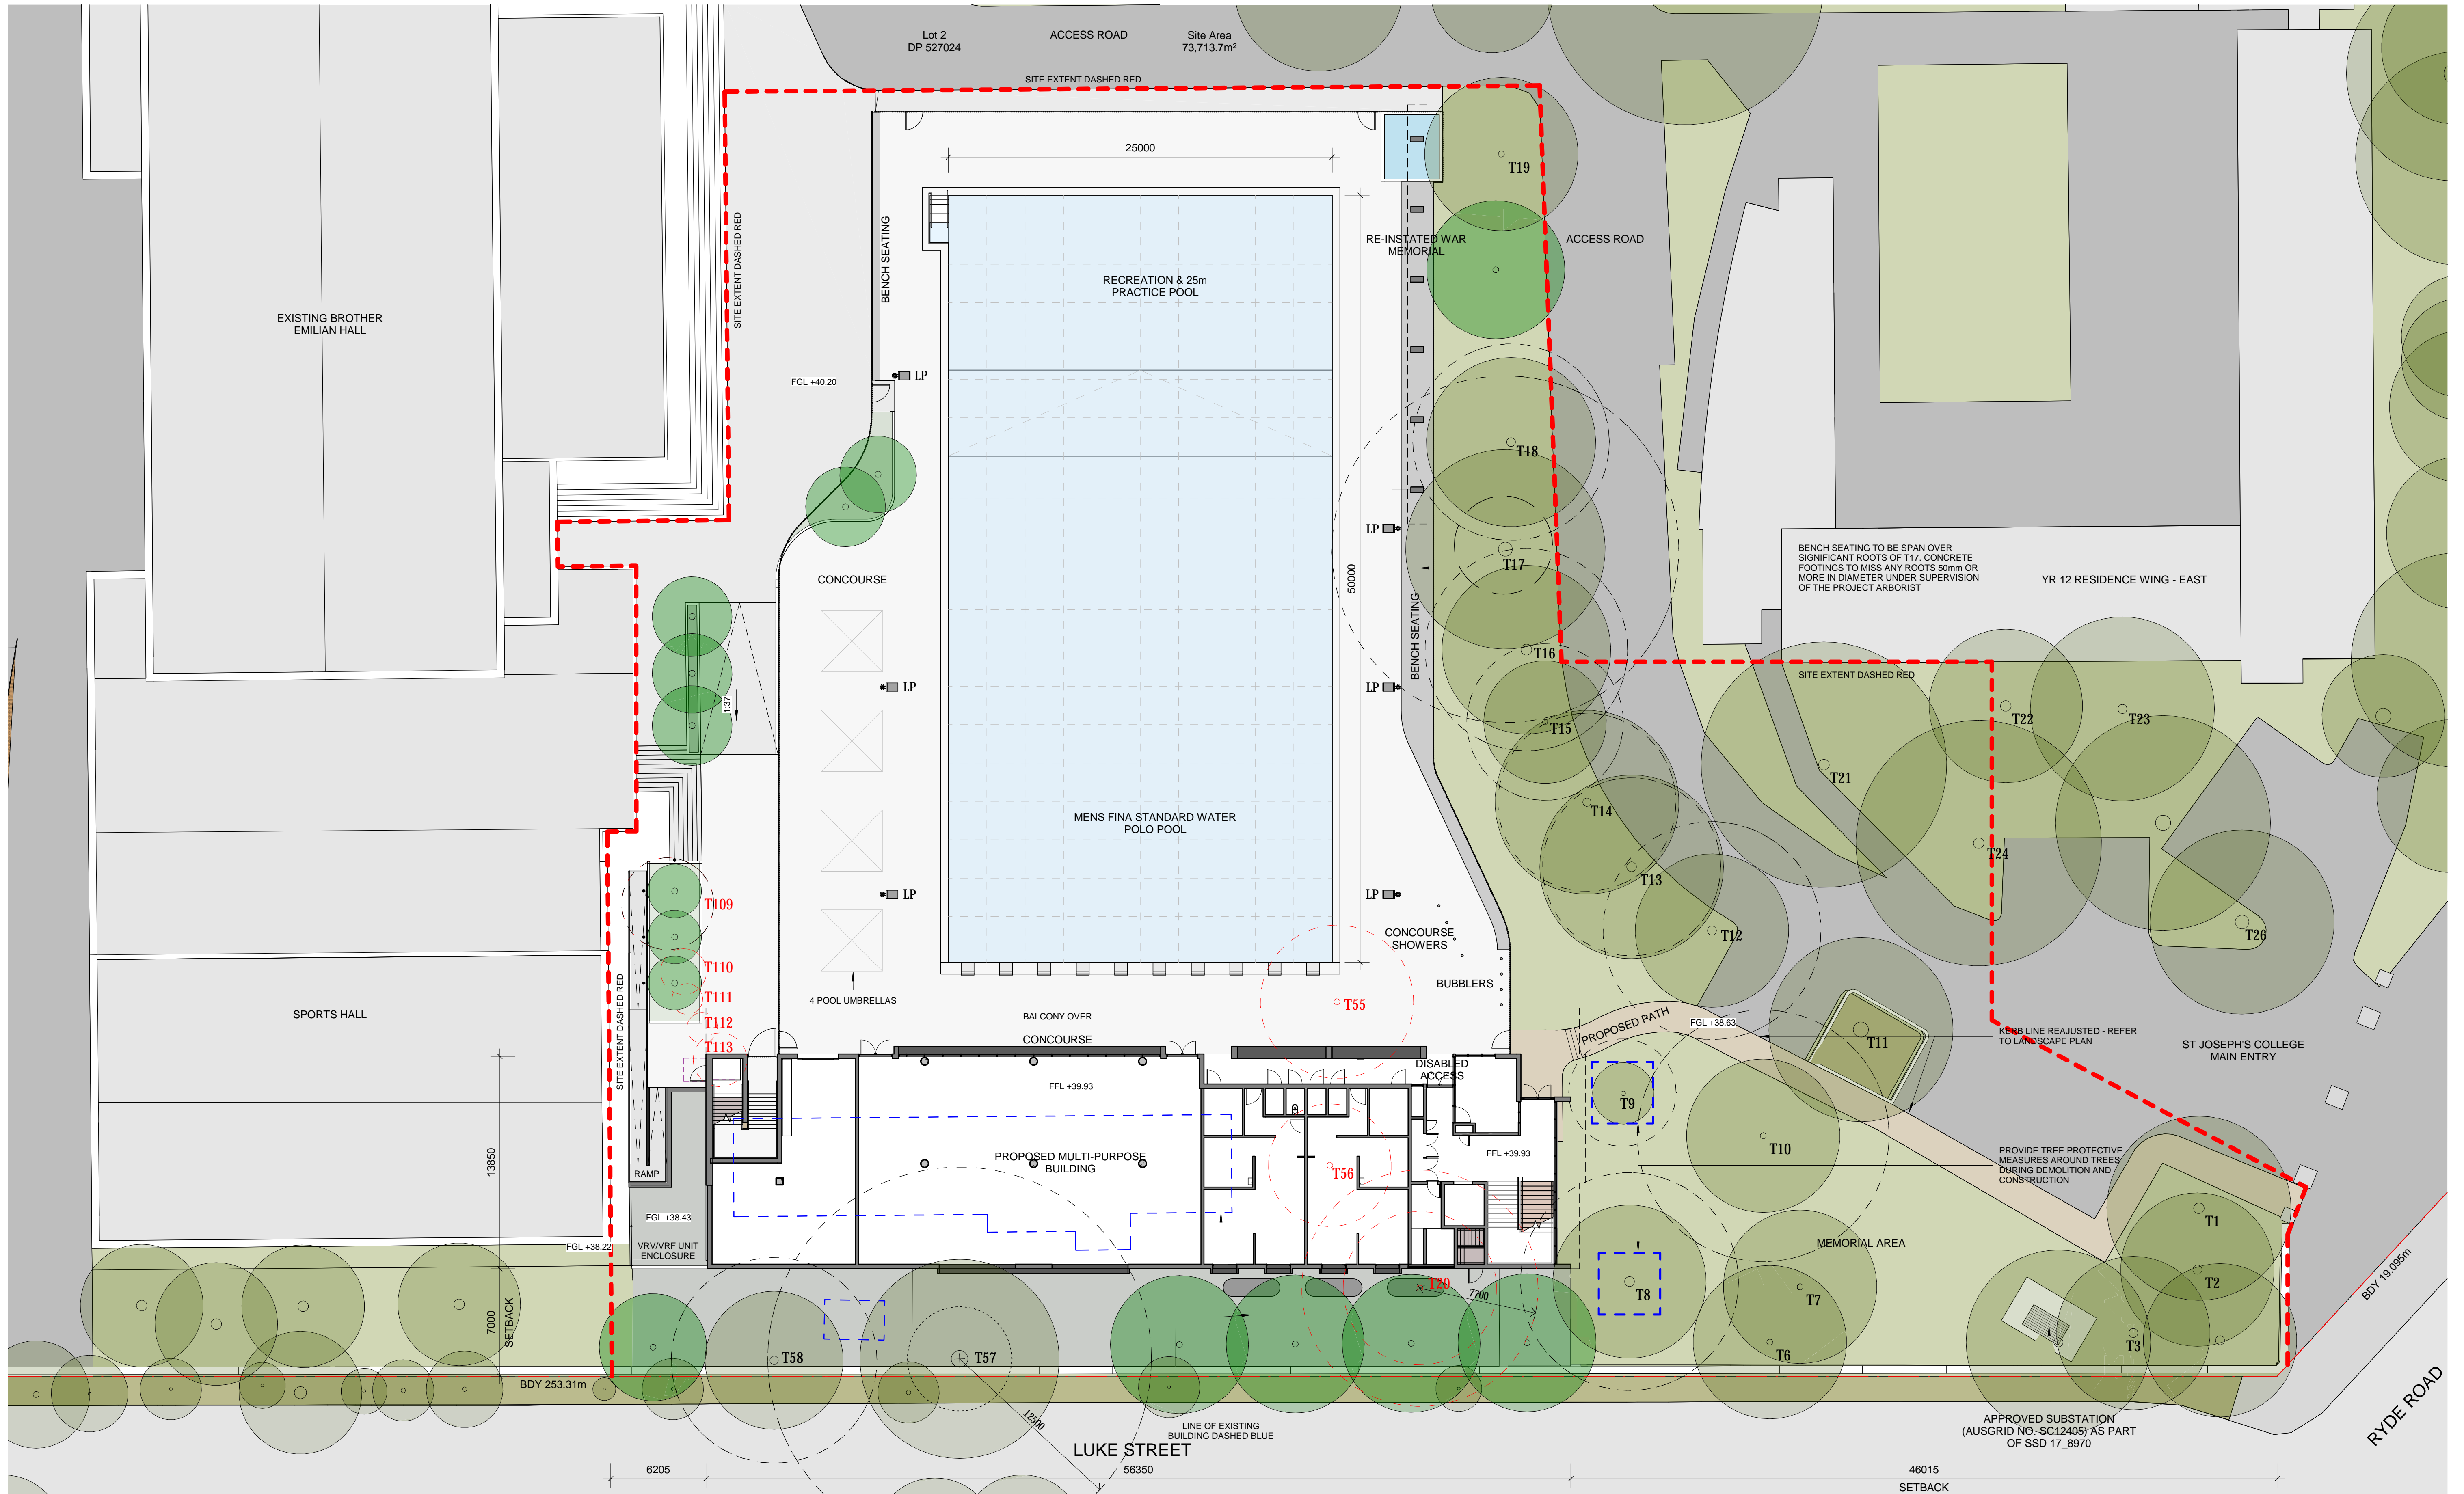

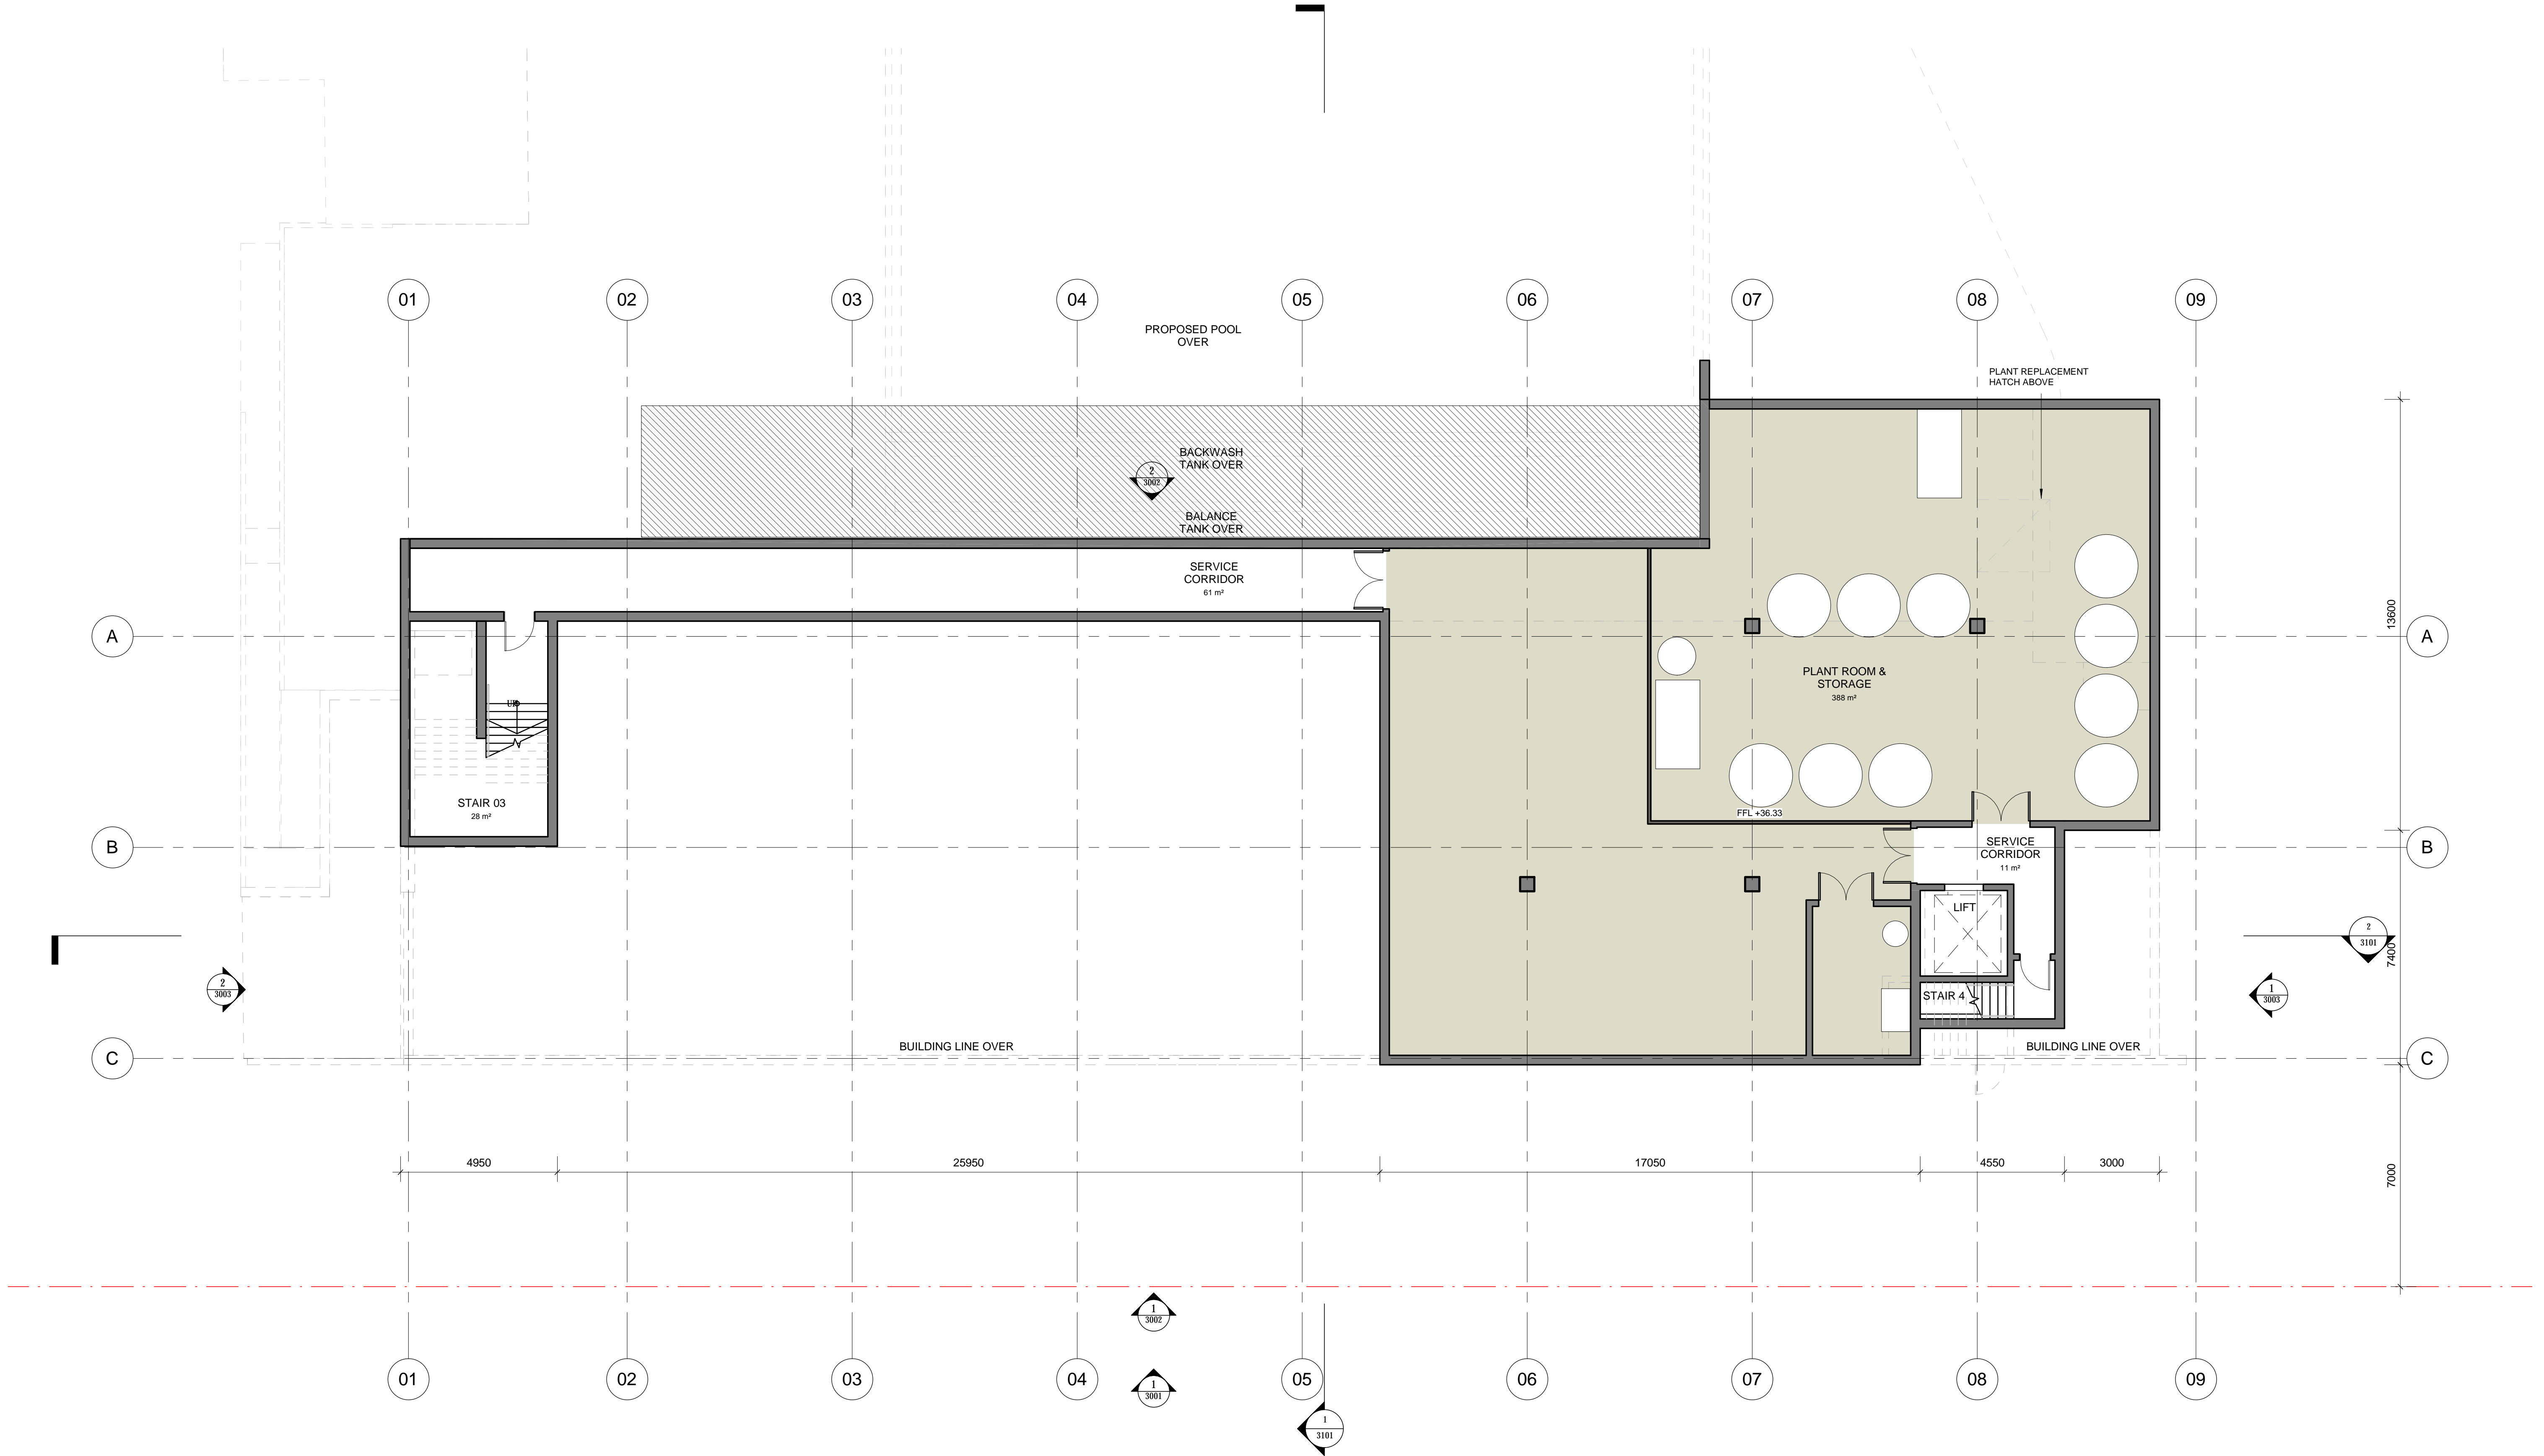

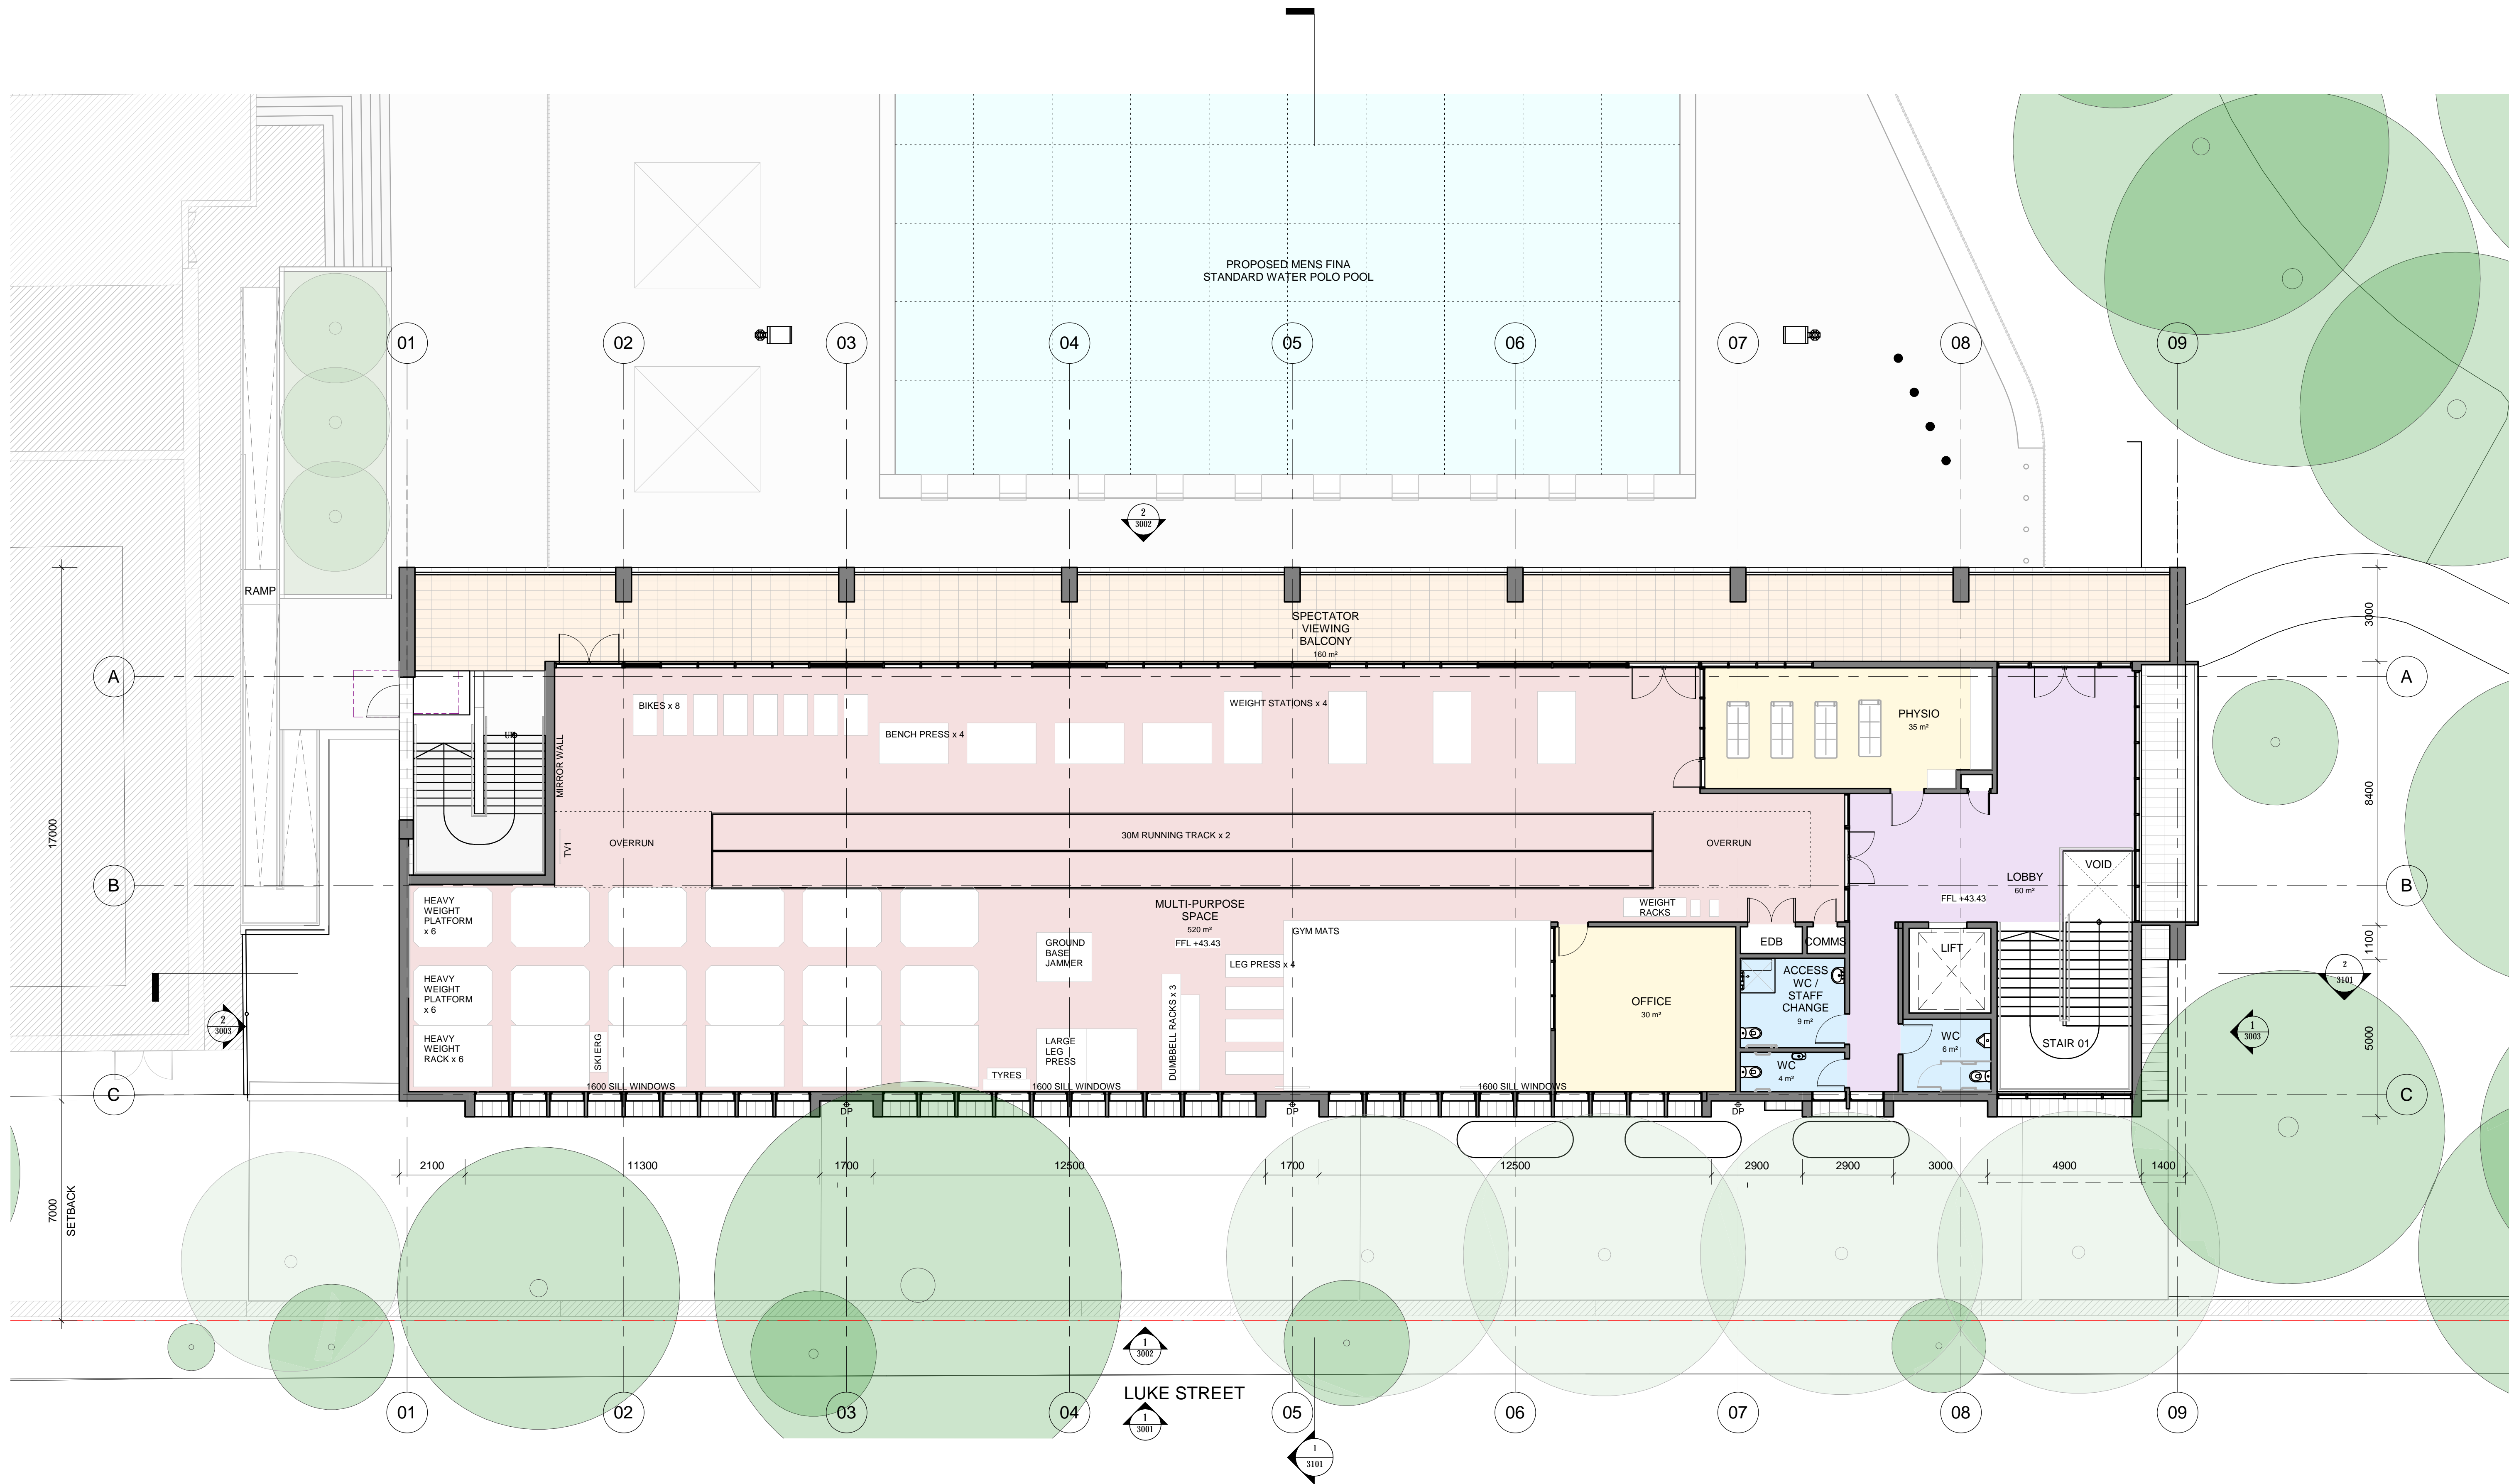

CLIENT
ST JOSEPH'S COLLEGE
T+ 02 9816 0900

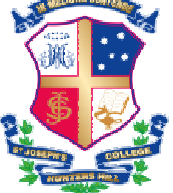

ST JOSEPH'S COLLEGE HUNTERS HILL

PROJECT MANAGER
Bloompark Consulting
T+ 61 2 9957 1473

QUANTITY SURVEYOR
Altus Group
T+ 61 2 9283 7311

URBAN PLANNER
Robinson Urban Planning Pty Ltd
T+ 61 2 9130 1483

AQUATIC, STRUCTURAL, CIVIL ENG.
FMG Engineering (Melbourne)
T+ 61 3 9815 7602

MECH, ELEC & LIFT ENGINEER
Northrop Consulting Engineering
T+ 61 2 9241 4188

ESD ENGINEER
Umaw Lai (Sydney)
T+ 2 9431 9431

ACOUSTIC ENGINEER
SLR Consulting (Sydney)
T+ 2 9427 8100

TRAFFIC CONSULTANT
Traffix
T+ 2 8324 8700

LANDSCAPE ARCHITECT
Taylor Brammer
T+ 61 2 9387 8855

Abbreviations

FFL	FINISHED FLOOR LEVEL	AG	ALUMINIUM GLAZING
FLG	FINISHED GROUND LEVEL	EWS-1	EXTERNAL WALL SYSTEM 1
RL	RELIEF LEVEL	EWS-2	EXTERNAL WALL SYSTEM 2
LP	LIGHT POLE	EWS-3	EXTERNAL WALL SYSTEM 3
GL	GLASS LOUVRES	EWS-4	EXTERNAL WALL SYSTEM 4
DP	DOWNPIPE	EWS-5	EXTERNAL WALL SYSTEM 5
HLW	HIGH-LIGHT WINDOWS	RS-1	ROOF SYSTEM 1
		VB	VERTICAL BLADES

NSW Nominated Architects: Robert Denton Reg. No. 5782, Alex Kibble Reg. No. 6015
Do not scale drawings. Verify all dimensions on site. Notify architect of all discrepancies

Rev	Date	Description	Chkd	Auth
A	23/09/19	Issued for Pre-DA	AK	OP
B	15/10/19	Issued for Pre-DA	AK	OP
C	28/10/19	Issued for DA Submission	AK	OP
D	17/03/20	Issued for DA Submission	AK	KS
E	18/03/20	Issued for DA Submission	AK	KS
F	07/04/20	Issued for DA Submission	AK	KS
G	09/04/20	Issued for DA Submission	AK	KS

Project
St Joseph's College Memorial Pool Redevelopment
St Joseph's College
Hunters Hill


Drawing Title
FIRST FLOOR PLAN

Proj. Dir AK	Proj. Arch OP	Drawn KS
Job No. 190054	Sheet A1	Scale 1 : 100
Drawing No. AR DA 2003	Revision G	


Tanner Kibble Denton Architects Pty Ltd
PO Box 660 Darlinghurst NSW 1300 Australia
Level 1, 19 Foster Street, Surry Hills NSW 2010 Australia
T +61 2 9281 4399
F +61 2 9281 4337
www.tkda.com.au



TKD Architects
Tanner Kibble Denton

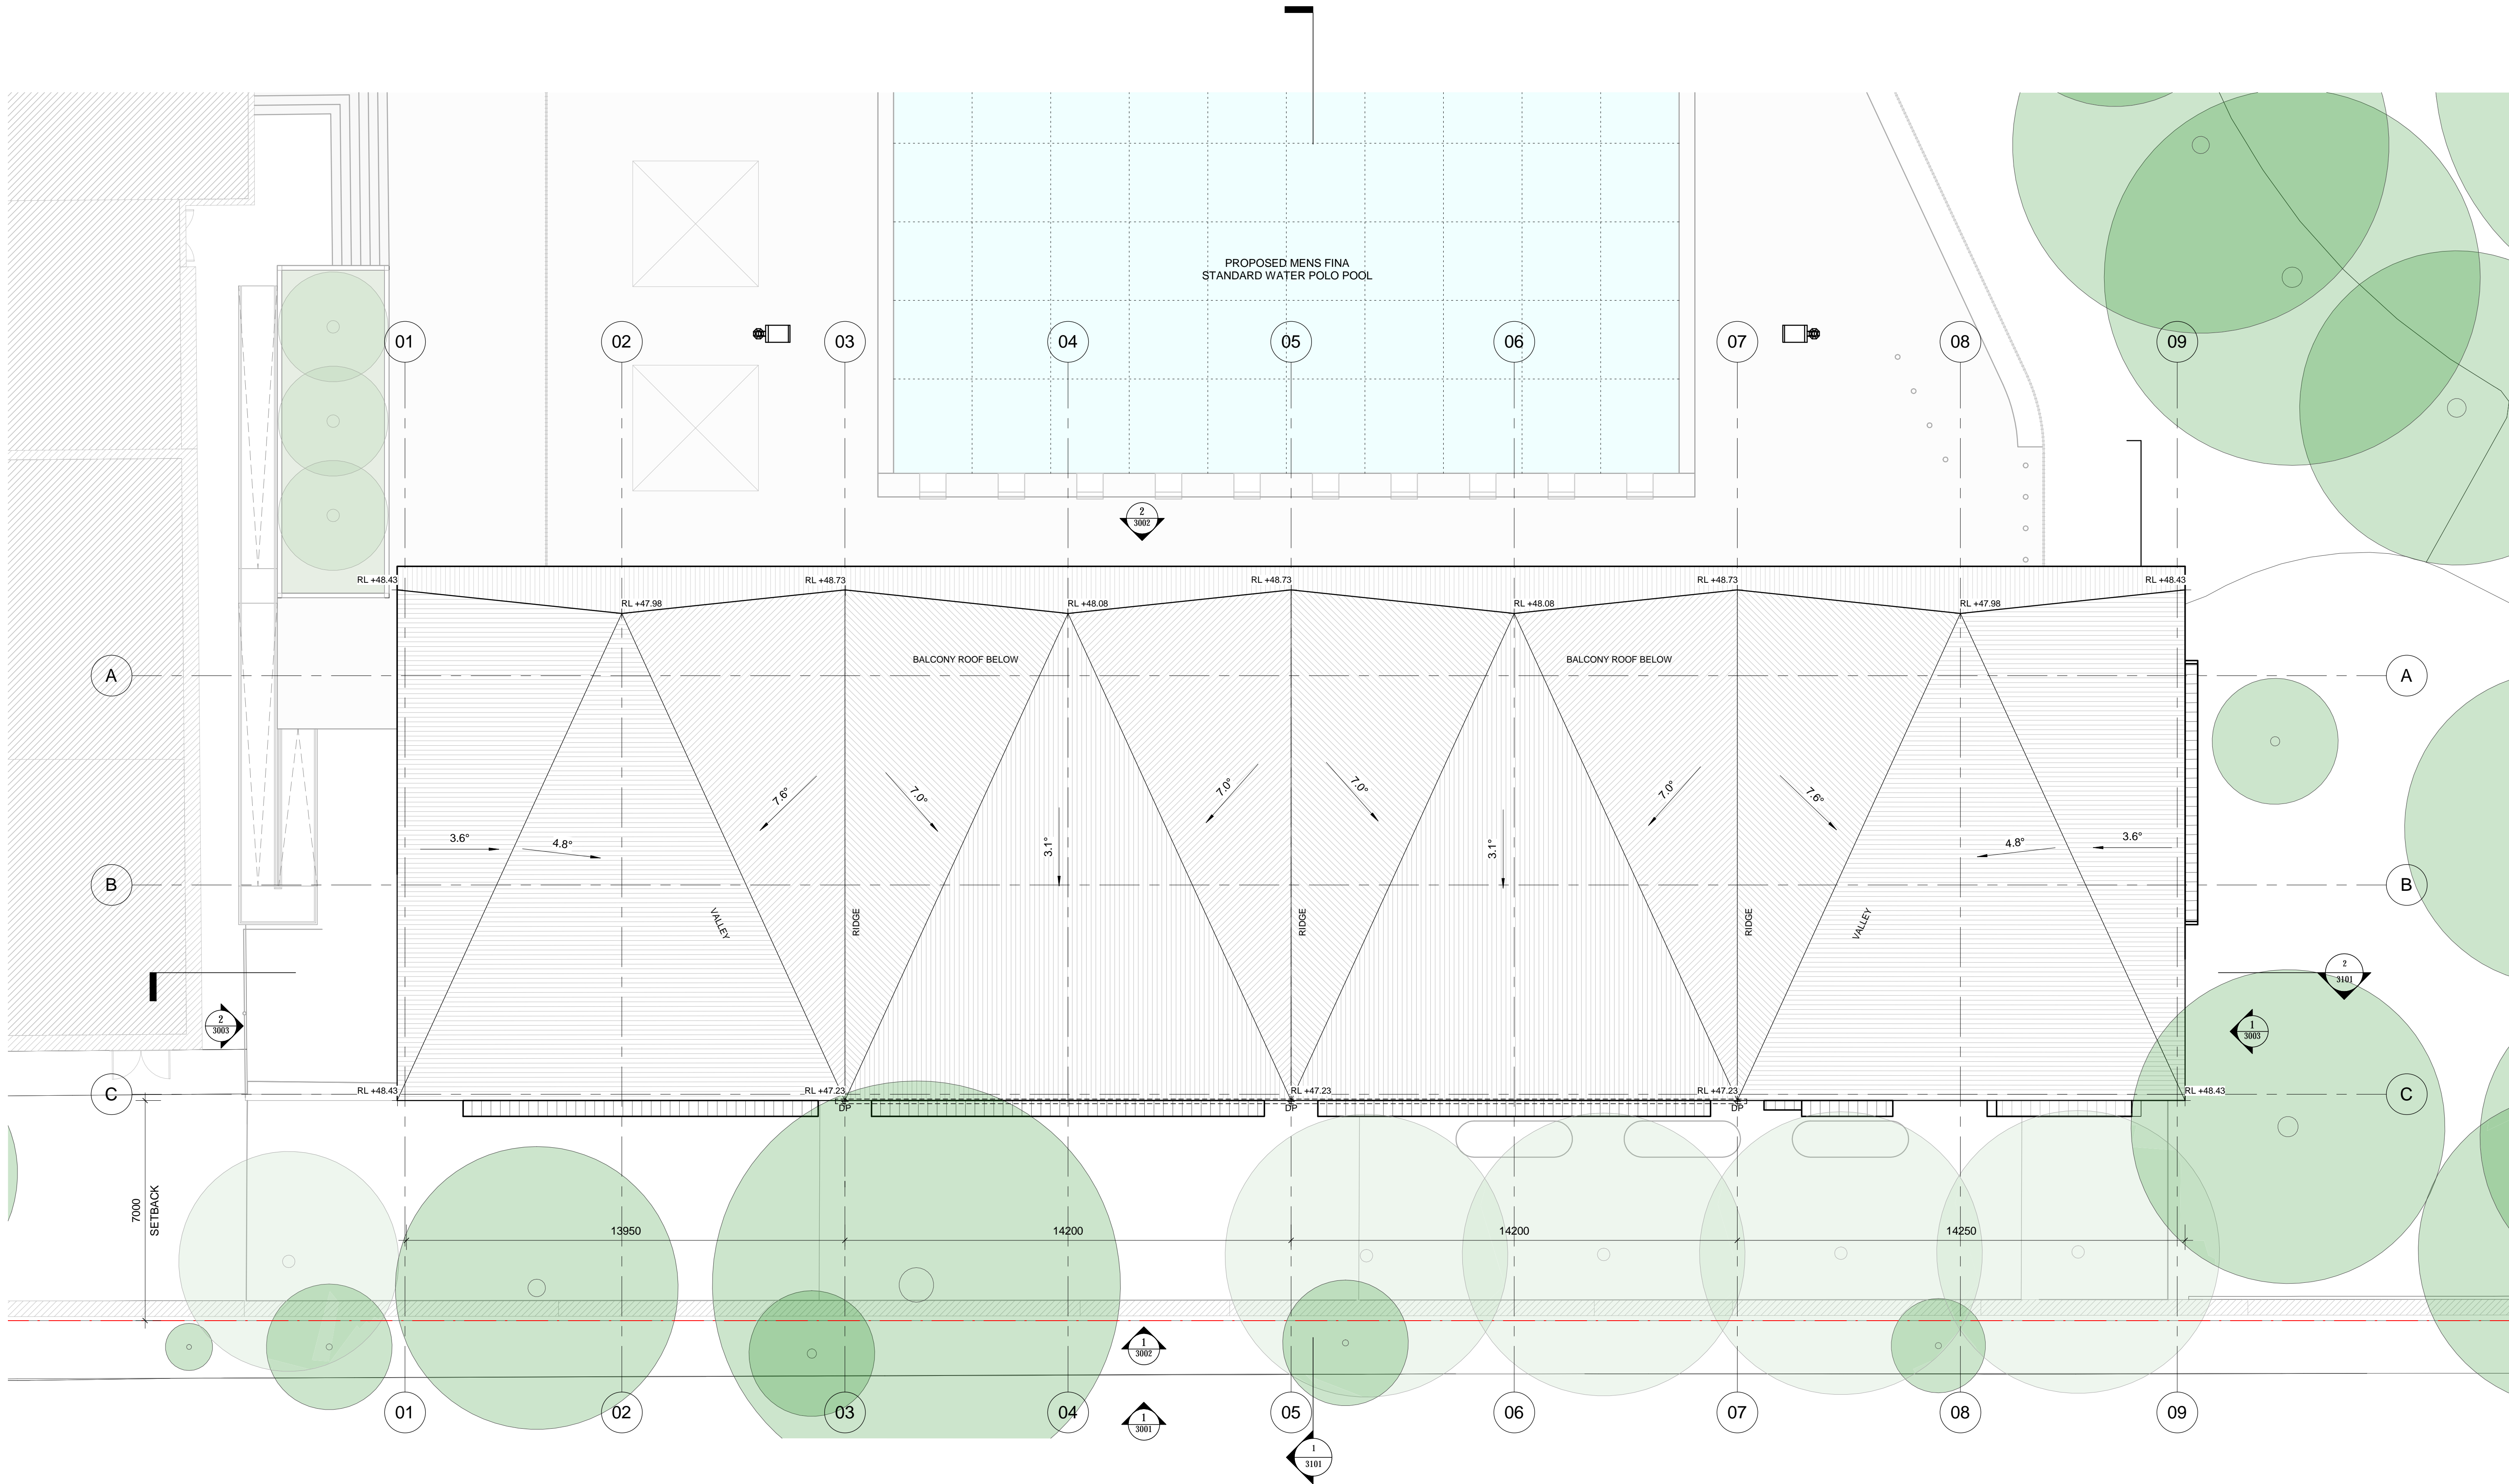

CLIENT
ST JOSEPH'S COLLEGE
T+ 02 9816 0900



ST JOSEPH'S COLLEGE HUNTERS HILL

PROJECT MANAGER
Bloompark Consulting
T+ 61 2 9957 1473

QUANTITY SURVEYOR
Altus Group
T+ 61 2 9283 7311

URBAN PLANNER
Robinson Urban Planning Pty Ltd
T+ 61 2 9130 1483

AQUATIC, STRUCTURAL, CIVIL ENG.
FMG Engineering (Melbourne)
T+ 61 3 9815 7602

MECH, ELEC & LIFT ENGINEER
Northrop Consulting Engineering
T+ 61 2 9241 4188

ESD ENGINEER
Umaw Lai (Sydney)
T+ 2 9431 9431

ACOUSTIC ENGINEER
SLR Consulting (Sydney)
T+ 2 9427 8100

TRAFFIC CONSULTANT
Traffix
T+ 2 8324 8700

LANDSCAPE ARCHITECT
Taylor Brammer
T+ 61 2 9387 8855

Abbreviations				
FFL	FINISHED FLOOR LEVEL	AG	ALUMINIUM GLAZING	
FLG	FINISHED GROUND LEVEL	EWS-1	EXTERNAL WALL SYSTEM 1	
RL	RELIEF LEVEL	EWS-2	EXTERNAL WALL SYSTEM 2	
LP	LIGHT POLE	EWS-3	EXTERNAL WALL SYSTEM 3	
GL	GLASS LOUVRES	EWS-4	EXTERNAL WALL SYSTEM 4	
DP	DOWNPIPE	EWS-5	EXTERNAL WALL SYSTEM 5	
HLW	HIGH-LIGHT WINDOWS	RS-1	ROOF SYSTEM 1	
		VB	VERTICAL BLADES	

NSW Nominated Architects: Robert Denton Reg. No. 5782, Alex Kibble Reg. No. 6015 Do not scale drawings. Verify all dimensions on site. Notify architect of all discrepancies				
Rev	Date	Description	Chkd	Auth
A	23/09/19	Issued for Pre-DA	AK	OP
B	15/10/19	Issued for Pre-DA	AK	OP
C	28/10/19	Issued for DA Submission	AK	OP
D	17/03/20	Issued for DA Submission	AK	KS
E	18/03/20	Issued for DA Submission	AK	KS
F	07/04/20	Issued for DA Submission	AK	KS
G	09/04/20	Issued for DA Submission	AK	KS

Project
St Joseph's College Memorial Pool Redevelopment

St Joseph's College
Hunters Hill


Drawing Title
ROOF PLAN

Proj. Dir	Proj. Arch	Drawn
AK	OP	KS
Job No.	Sheet	Scale
190054	A1	1 : 100
Drawing No.		Revision
AR DA 2004		G


Tanner Kibble Denton Architects Pty Ltd
PO Box 660 Darlinghurst NSW 1300 Australia
Level 1, 19 Foster Street, Surry Hills NSW 2010 Australia
T +61 2 9281 4399
F +61 2 9281 4337
www.tkda.com.au



TKD Architects
Tanner Kibble Denton

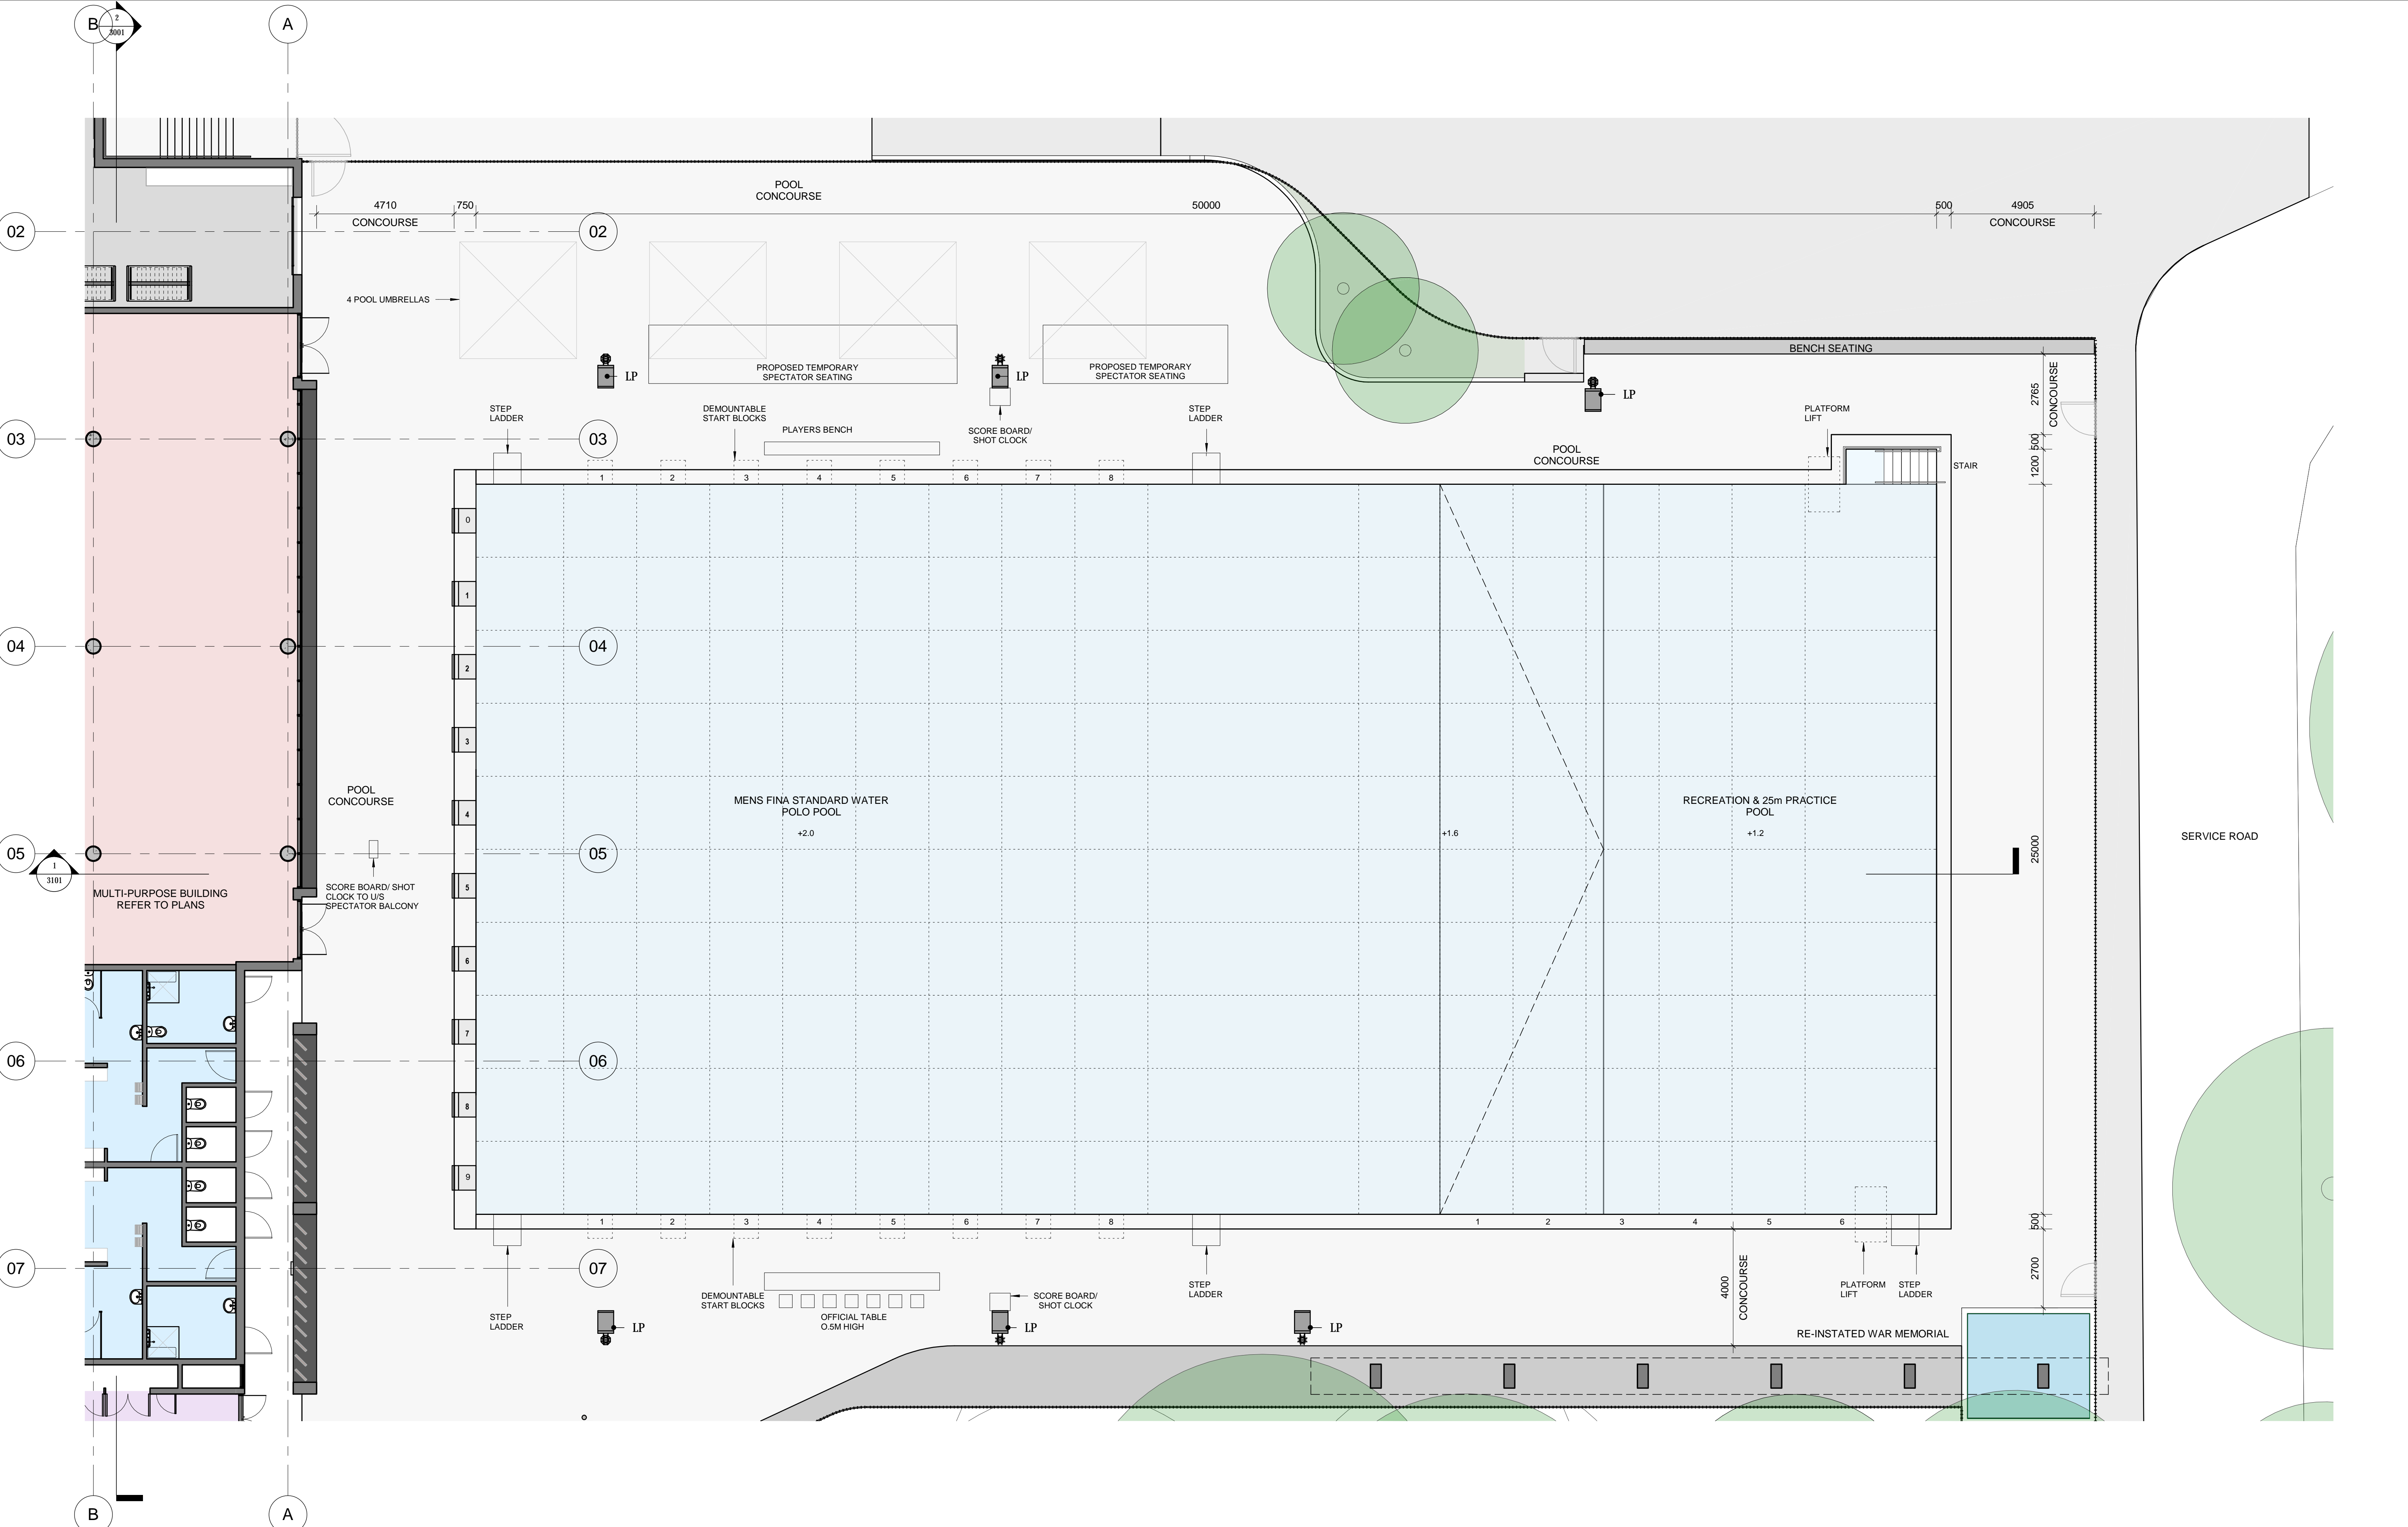

CLIENT
ST JOSEPH'S COLLEGE
T+ 02 9816 0900



PROJECT MANAGER
Bloompark Consulting
T+ 61 2 9957 1473

QUANTITY SURVEYOR
Altus Group
T+ 61 2 9283 7311

URBAN PLANNER
Robinson Urban Planning Pty Ltd
T+ 61 2 9130 1483

AQUATIC, STRUCTURAL, CIVIL ENG.
FMG Engineering (Melbourne)
T+ 61 3 9815 7602

MECH, ELEC & LIFT ENGINEER
Northrop Consulting Engineering
T+ 61 2 9241 4188

ESD ENGINEER
Umaw Lai (Sydney)
T+ 2 9431 9431

ACOUSTIC ENGINEER
SLR Consulting (Sydney)
T+ 2 9427 8100

TRAFFIC CONSULTANT
Traffix
T+ 2 8324 8700

LANDSCAPE ARCHITECT
Taylor Brammer
T+ 61 2 9387 8855

Abbreviations

FFL	FINISHED FLOOR LEVEL	AG	ALUMINIUM GLAZING
FLG	FINISHED GROUND LEVEL	EWS-1	EXTERNAL WALL SYSTEM 1
RL	RELIEF LEVEL	EWS-2	EXTERNAL WALL SYSTEM 2
LP	LIGHT POLE	EWS-3	EXTERNAL WALL SYSTEM 3
GL	GLASS LOUVRES	EWS-4	EXTERNAL WALL SYSTEM 4
DP	DOWNPIPE	EWS-5	EXTERNAL WALL SYSTEM 5
HLW	HIGH-LIGHT WINDOWS	RS-1	ROOF SYSTEM 1
		VB	VERTICAL BLADES

NSW Nominated Architects: Robert Denton Reg. No. 5782, Alex Kibble Reg. No. 6015
Do not scale drawings. Verify all dimensions on site. Notify architect of all discrepancies

Rev	Date	Description	Chkd	Auth
A	11/10/19	Issued for Pre-DA	AK	OP
B	15/10/19	Issued for Pre-DA	AK	OP
C	28/10/19	Issued for DA Submission	AK	OP
D	17/03/20	Issued for DA Submission	AK	KS
E	07/04/20	Issued for DA Submission	AK	KS
F	09/04/20	Issued for DA Submission	AK	KS

Project
St Joseph's College Memorial Pool Redevelopment
St Joseph's College
Hunters Hill


Drawing Title
POOL LAYOUT PLAN

Proj. Dir	Proj. Arch	Drawn
AK	OP	KS
Job No.	Sheet	Scale
190054	A1	1 : 100
Drawing No.		Revision
AR DA 2005		F

Tanner Kibble Denton Architects Pty Ltd
PO Box 660 Darlinghurst NSW 1300 Australia
Level 1, 19 Foster Street, Surry Hills NSW 2010 Australia
T +61 2 9281 4399
F +61 2 9281 4337
www.tkda.com.au




TKD Architects
Tanner Kibble Denton

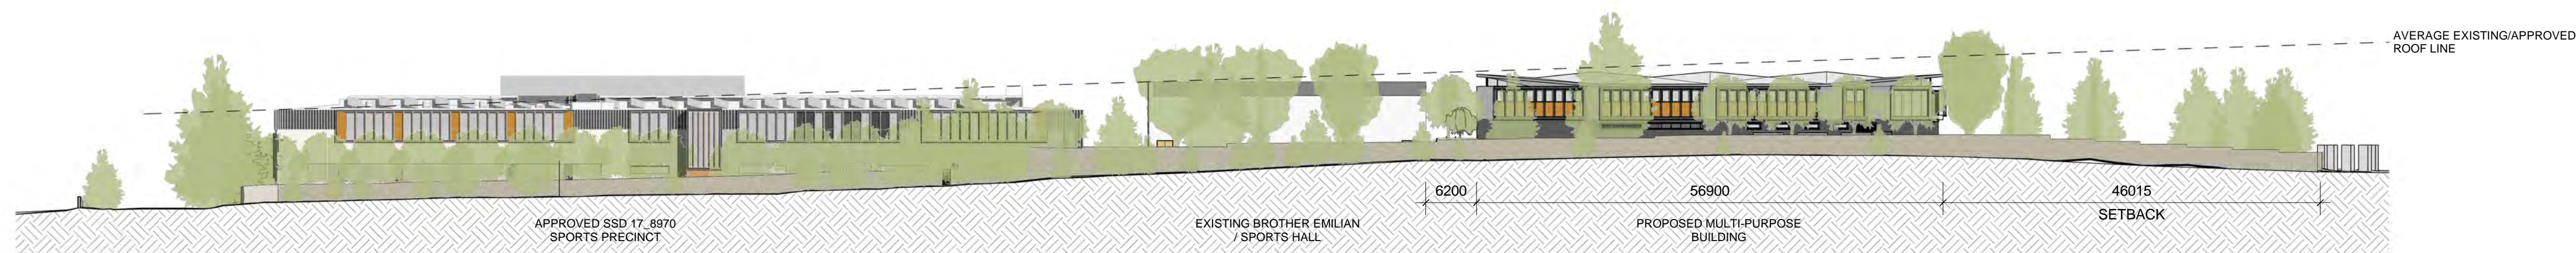

1 LUKE STREET ELEVATION
1004.1



2 SITE SECTION - NORTH-SOUTH
1001

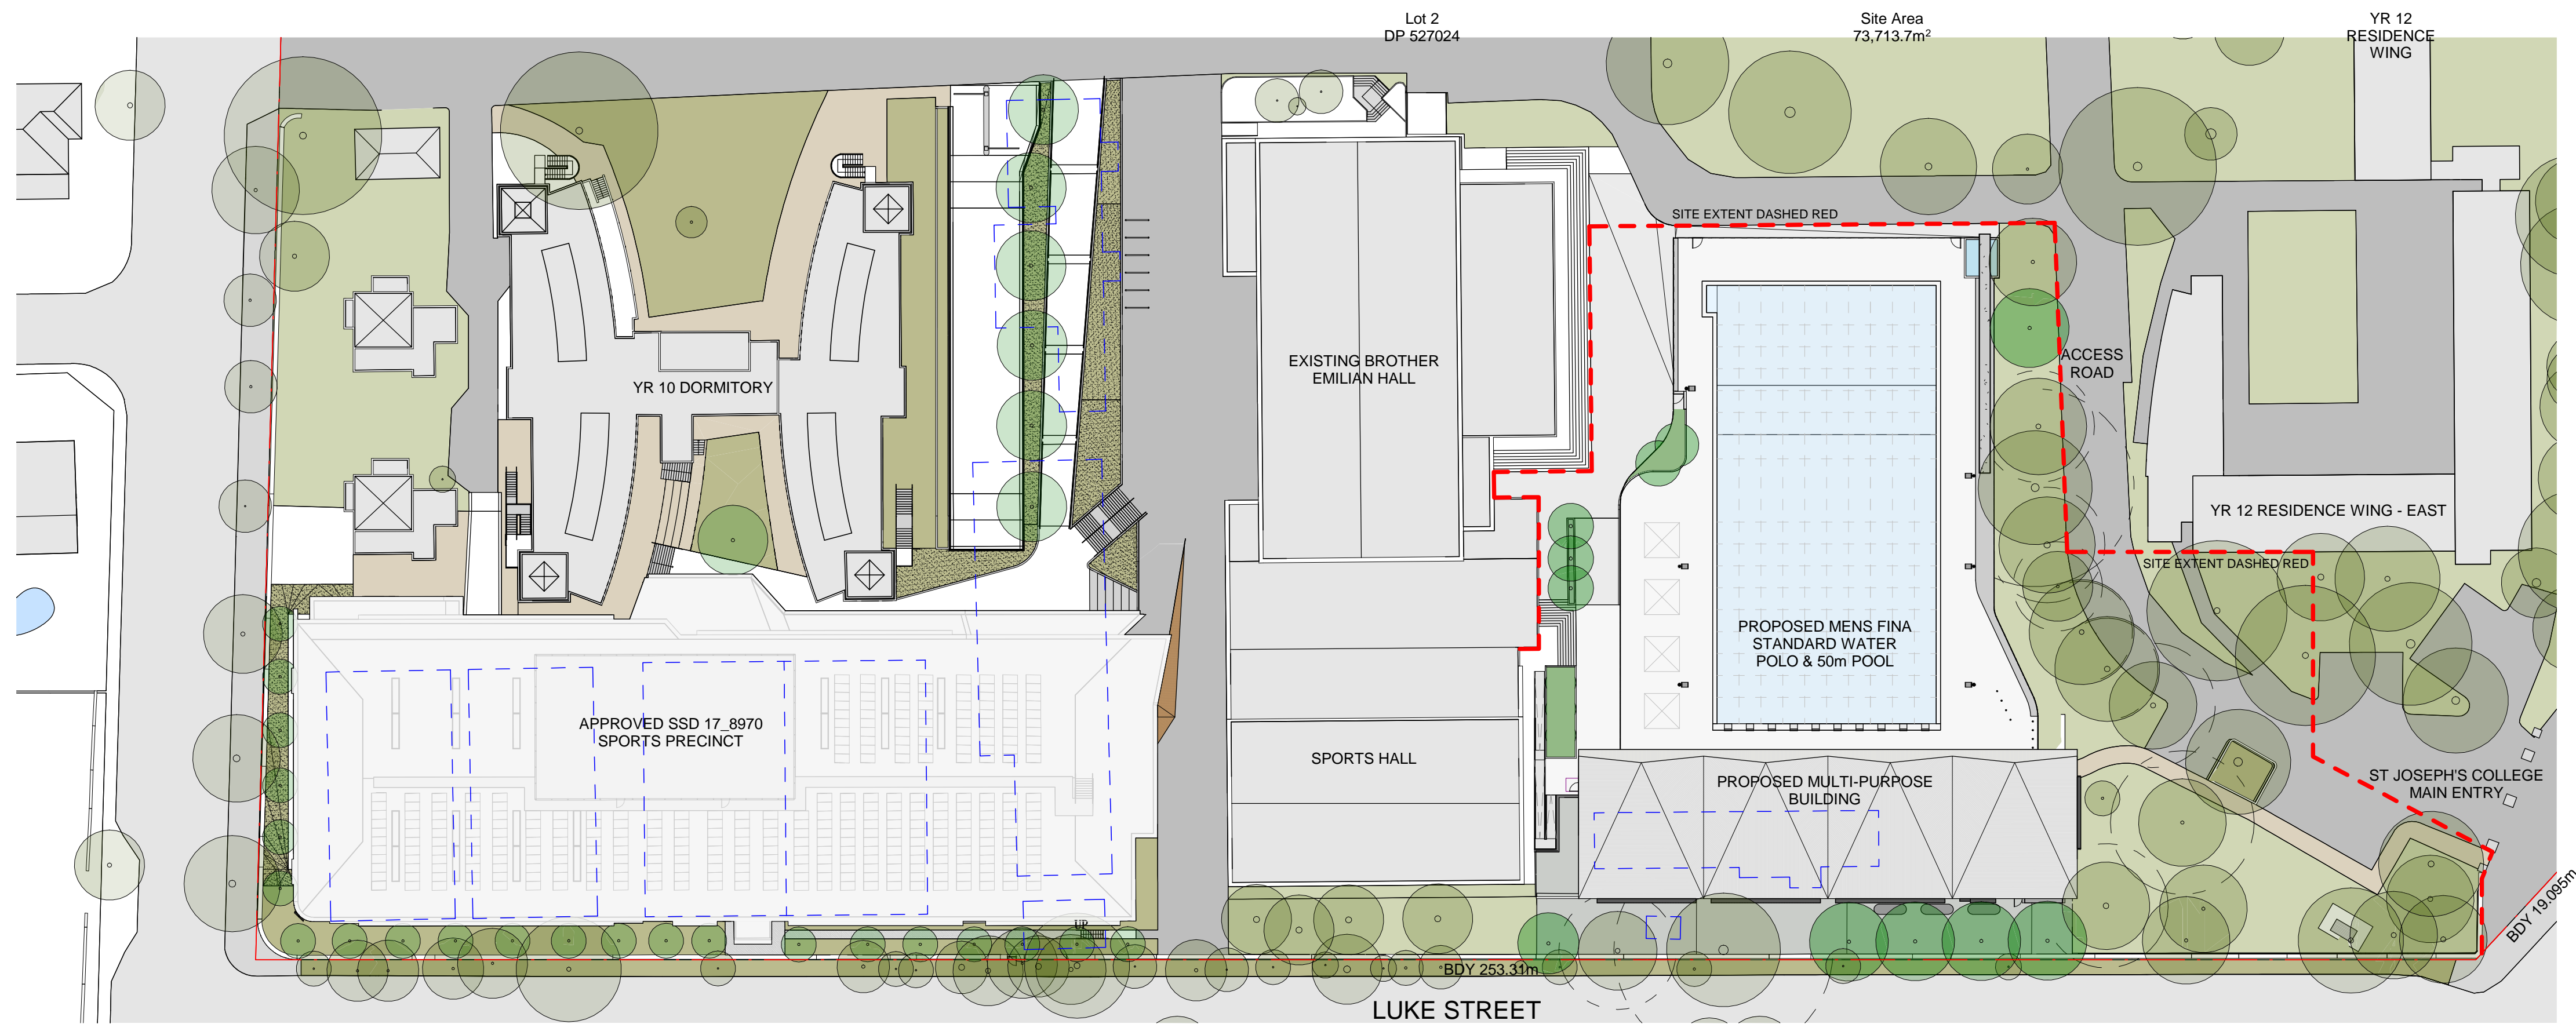

3 PRECINCT PLAN - SITE RELATIONSHIP
1008.1


Abbreviations

FFL	FINISHED FLOOR LEVEL	AG	ALUMINIUM GLAZING
FLG	FINISHED GROUND LEVEL	EWS-1	EXTERNAL WALL SYSTEM 1
RL	RELIEF LEVEL	EWS-2	EXTERNAL WALL SYSTEM 2
LP	LIGHT POLE	EWS-3	EXTERNAL WALL SYSTEM 3
GL	GLASS LOUVRES	EWS-4	EXTERNAL WALL SYSTEM 4
DP	DOWNPIPE	EWS-5	EXTERNAL WALL SYSTEM 5
HLW	HIGH-LIGHT WINDOWS	RS-1	ROOF SYSTEM 1
		VB	VERTICAL BLADES


NSW Nominated Architects: Robert Denton Reg. No. 5782, Alex Kibble Reg. No. 6015

Do not scale drawings. Verify all dimensions on site. Notify architect of all discrepancies

Rev	Date	Description	Chkd	Auth
A	11/10/19	Issued for Pre-DA	AK	OP
B	15/10/19	Issued for Pre-DA	AK	OP
C	28/10/19	Issued for DA Submission	AK	OP
D	4/11/19	Issued for DA Submission	AK	OP
E	17/03/20	Issued for DA Submission	AK	KS
F	18/03/20	Issued for DA Submission	AK	KS
G	09/04/20	Issued for DA Submission	AK	KS

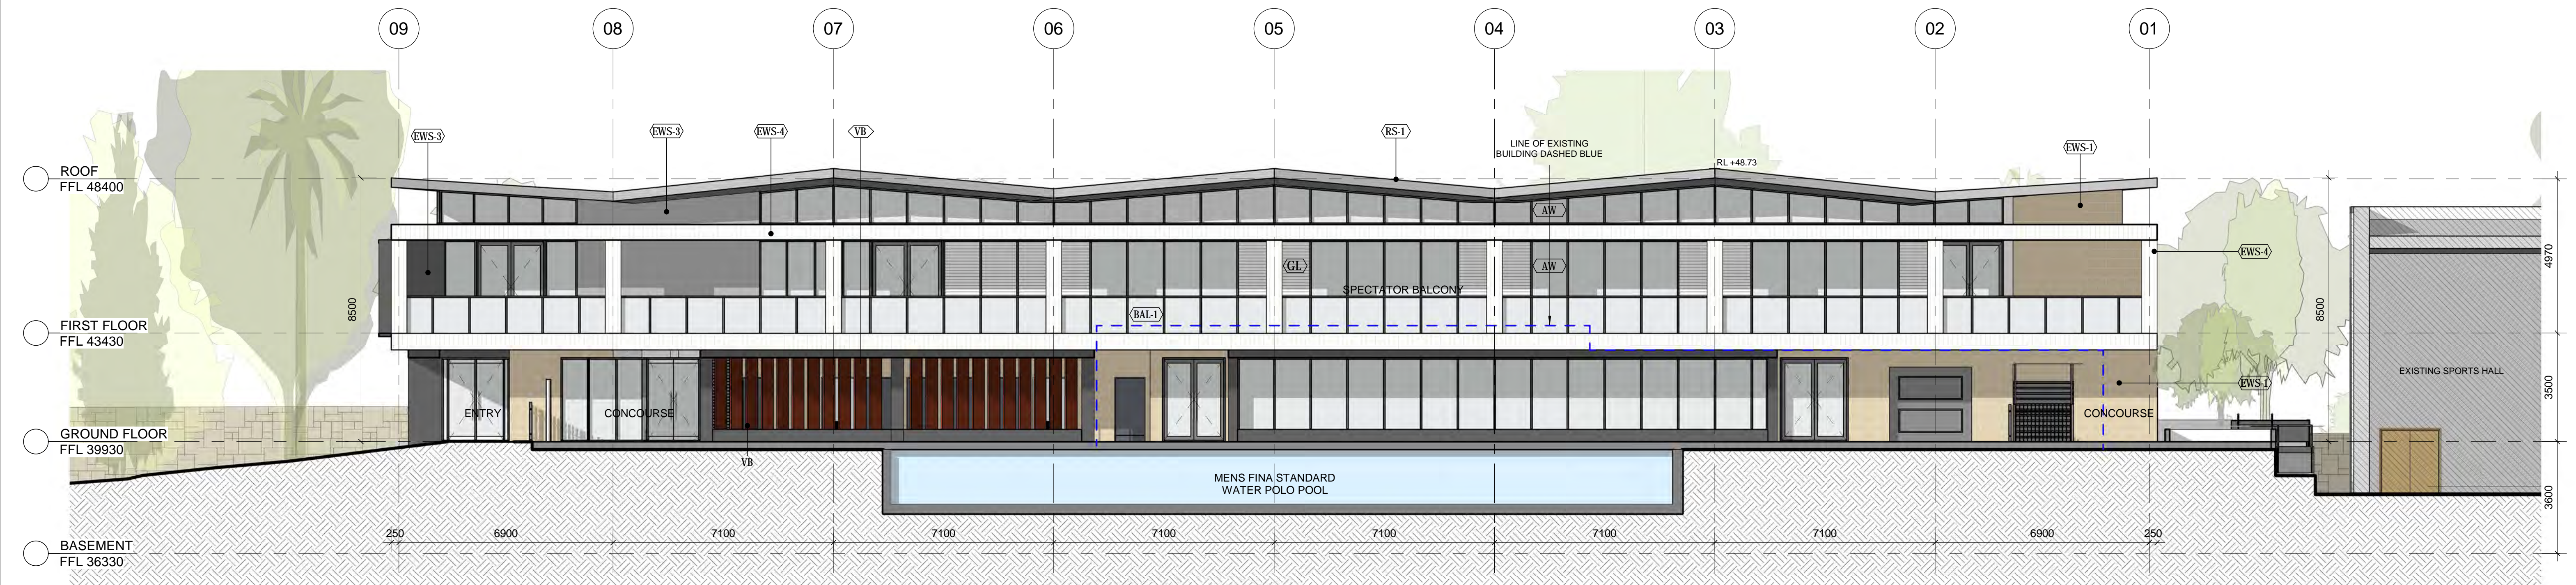

2 3002 - WEST ELEVATION
1010

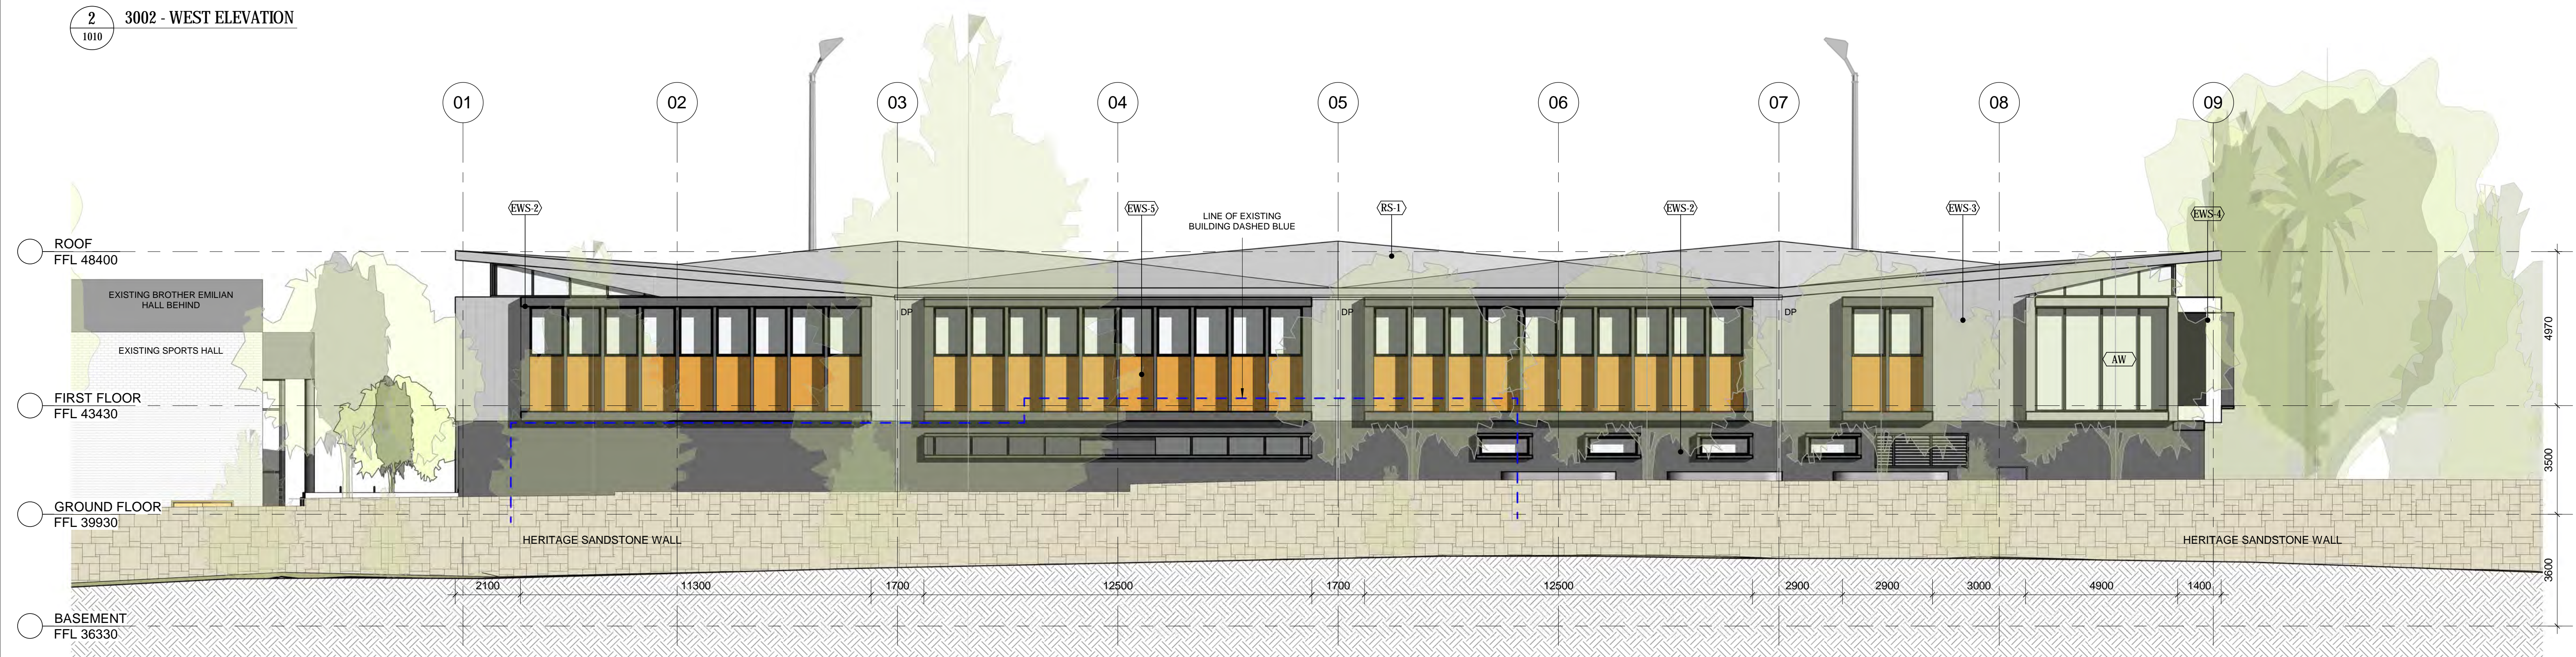

1 3002 - EAST ELEVATION
1010

Abbreviations

FFL	FINISHED FLOOR LEVEL	AG	ALUMINIUM GLAZING
FLG	FINISHED GROUND LEVEL	EWS-1	EXTERNAL WALL SYSTEM 1
RL	RELIEF LEVEL	EWS-2	EXTERNAL WALL SYSTEM 2
LP	LIGHT POLE	EWS-3	EXTERNAL WALL SYSTEM 3
GL	GLASS LOUVRES	EWS-4	EXTERNAL WALL SYSTEM 4
DP	DOWNPIPE	EWS-5	EXTERNAL WALL SYSTEM 5
HLW	HIGH-LIGHT WINDOWS	RS-1	ROOF SYSTEM 1
		VB	VERTICAL BLADES


NSW Nominated Architects: Robert Denton Reg. No. 5782, Alex Kibble Reg. No. 6015

Do not scale drawings. Verify all dimensions on site. Notify architect of all discrepancies

Rev	Date	Description	Chkd	Auth
A	23/09/19	Issued for Pre-DA	AK	OP
B	15/10/19	Issued for Pre-DA	AK	OP
C	28/10/19	Issued for DA Submission	AK	OP
D	4/11/19	Issued for DA Submission	AK	OP
E	17/03/20	Issued for DA Submission	AK	KS
F	18/03/20	Issued for DA Submission	AK	KS
G	07/04/20	Issued for DA Submission	AK	KS
H	09/04/20	Issued for DA Submission	AK	KS



1 3003 - NORTH ELEVATION
2001

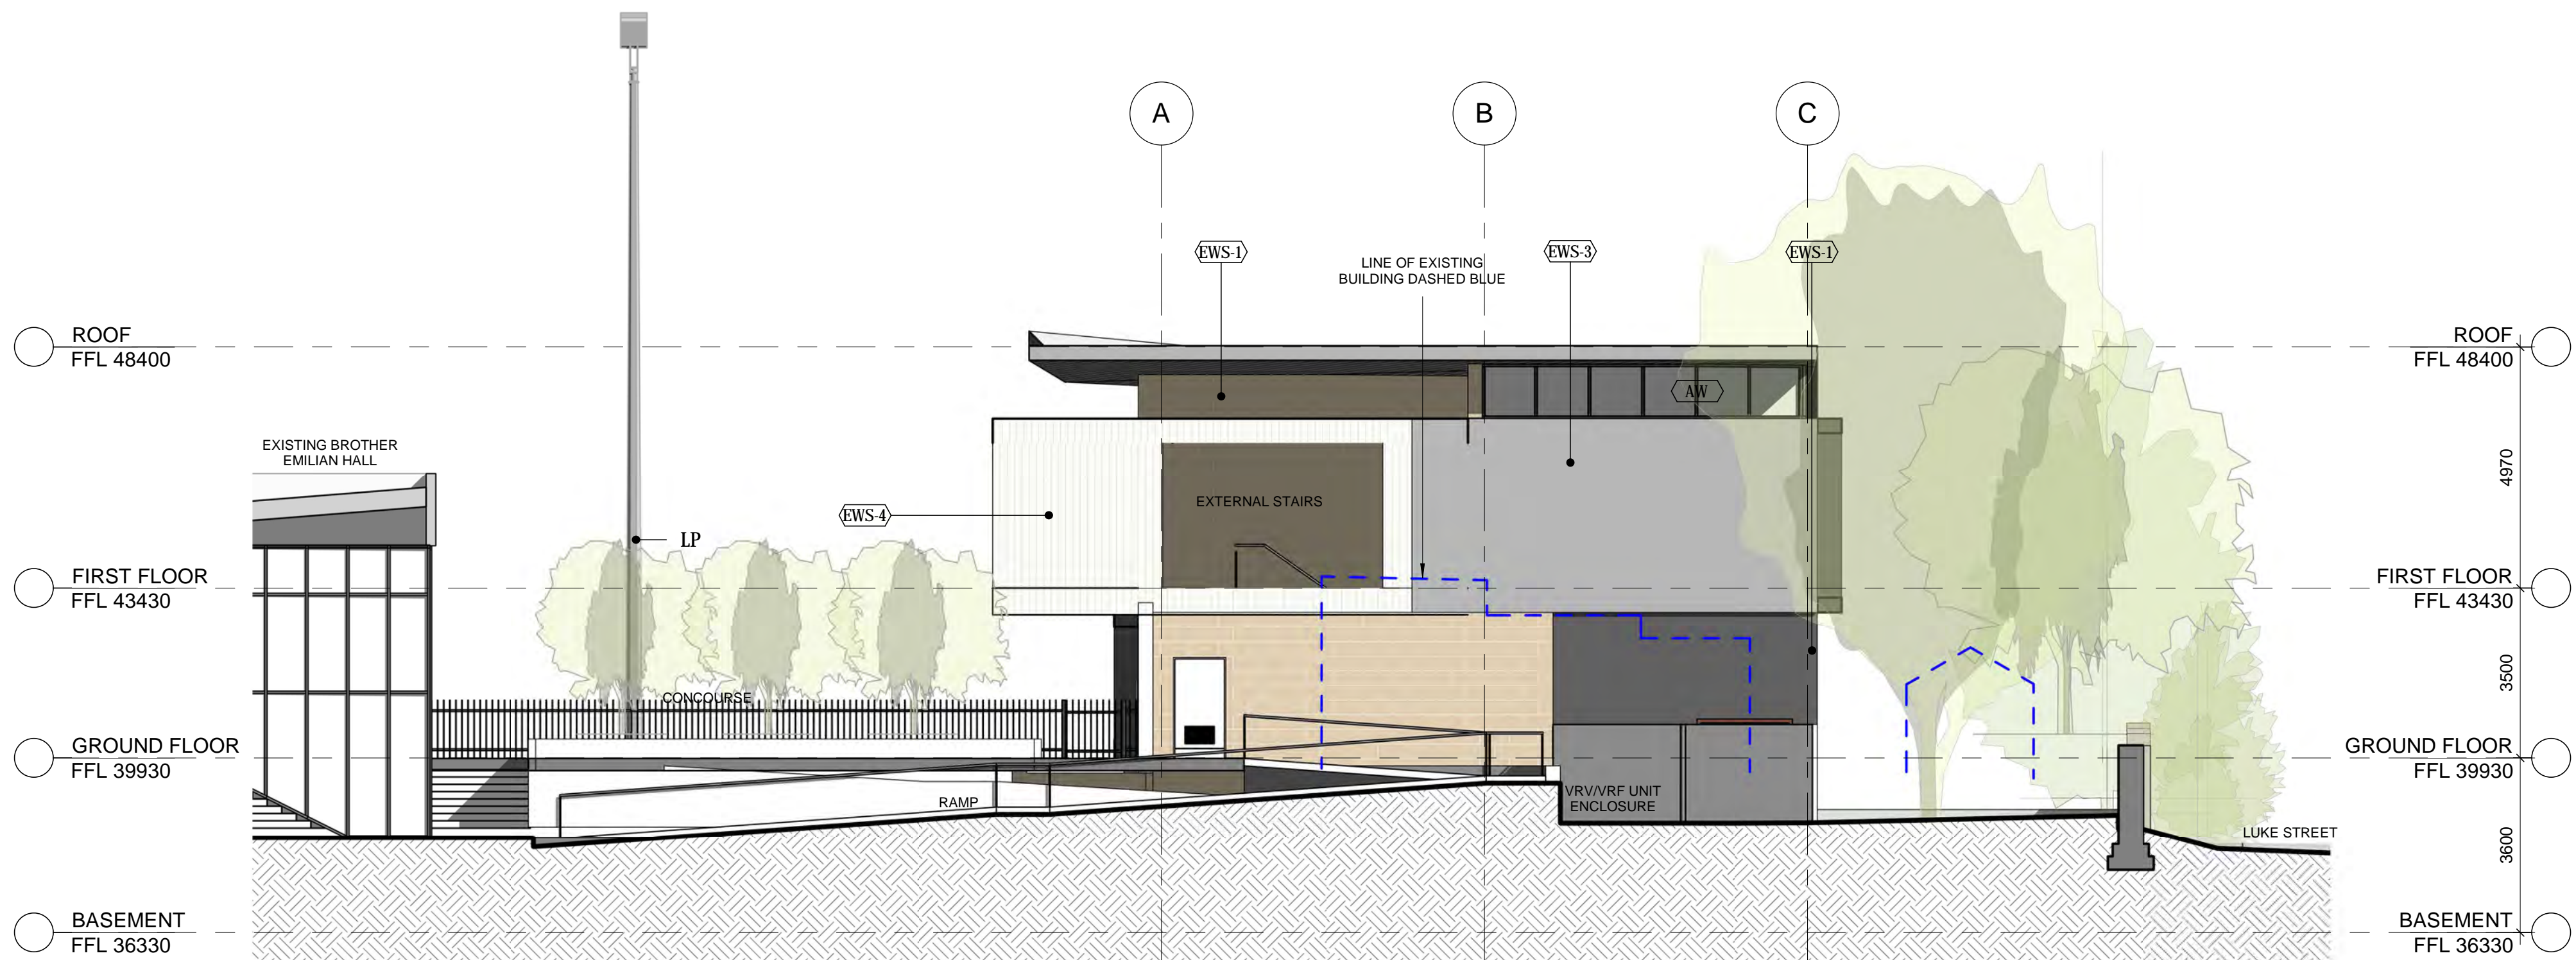

2 3004 - SOUTH ELEVATION
2001

Abbreviations

FFL	FINISHED FLOOR LEVEL	AG	ALUMINIUM GLAZING
FLG	FINISHED GROUND LEVEL	EWS-1	EXTERNAL WALL SYSTEM 1
RL	RELIEF LEVEL	EWS-2	EXTERNAL WALL SYSTEM 2
LP	LIGHT POLE	EWS-3	EXTERNAL WALL SYSTEM 3
GL	GLASS LOUVRES	EWS-4	EXTERNAL WALL SYSTEM 4
DP	DOWNPIPE	EWS-5	EXTERNAL WALL SYSTEM 5
HLW	HIGH-LIGHT WINDOWS	RS-1	ROOF SYSTEM 1
		VB	VERTICAL BLADES


NSW Nominated Architects: Robert Denton Reg. No. 5782, Alex Kibble Reg. No. 6015

Do not scale drawings. Verify all dimensions on site. Notify architect of all discrepancies

Rev	Date	Description	Chkd	Auth
A	23/09/19	Issued for Pre-DA	AK	OP
B	15/10/19	Issued for Pre-DA	AK	OP
C	28/10/19	Issued for DA Submission	AK	OP
D	17/03/20	Issued for DA Submission	AK	KS
E	18/03/20	Issued for DA Submission	AK	KS
F	07/04/20	Issued for DA Submission	AK	KS
G	09/04/20	Issued for DA Submission	AK	KS



1 3101 - SECTION_AA
1010

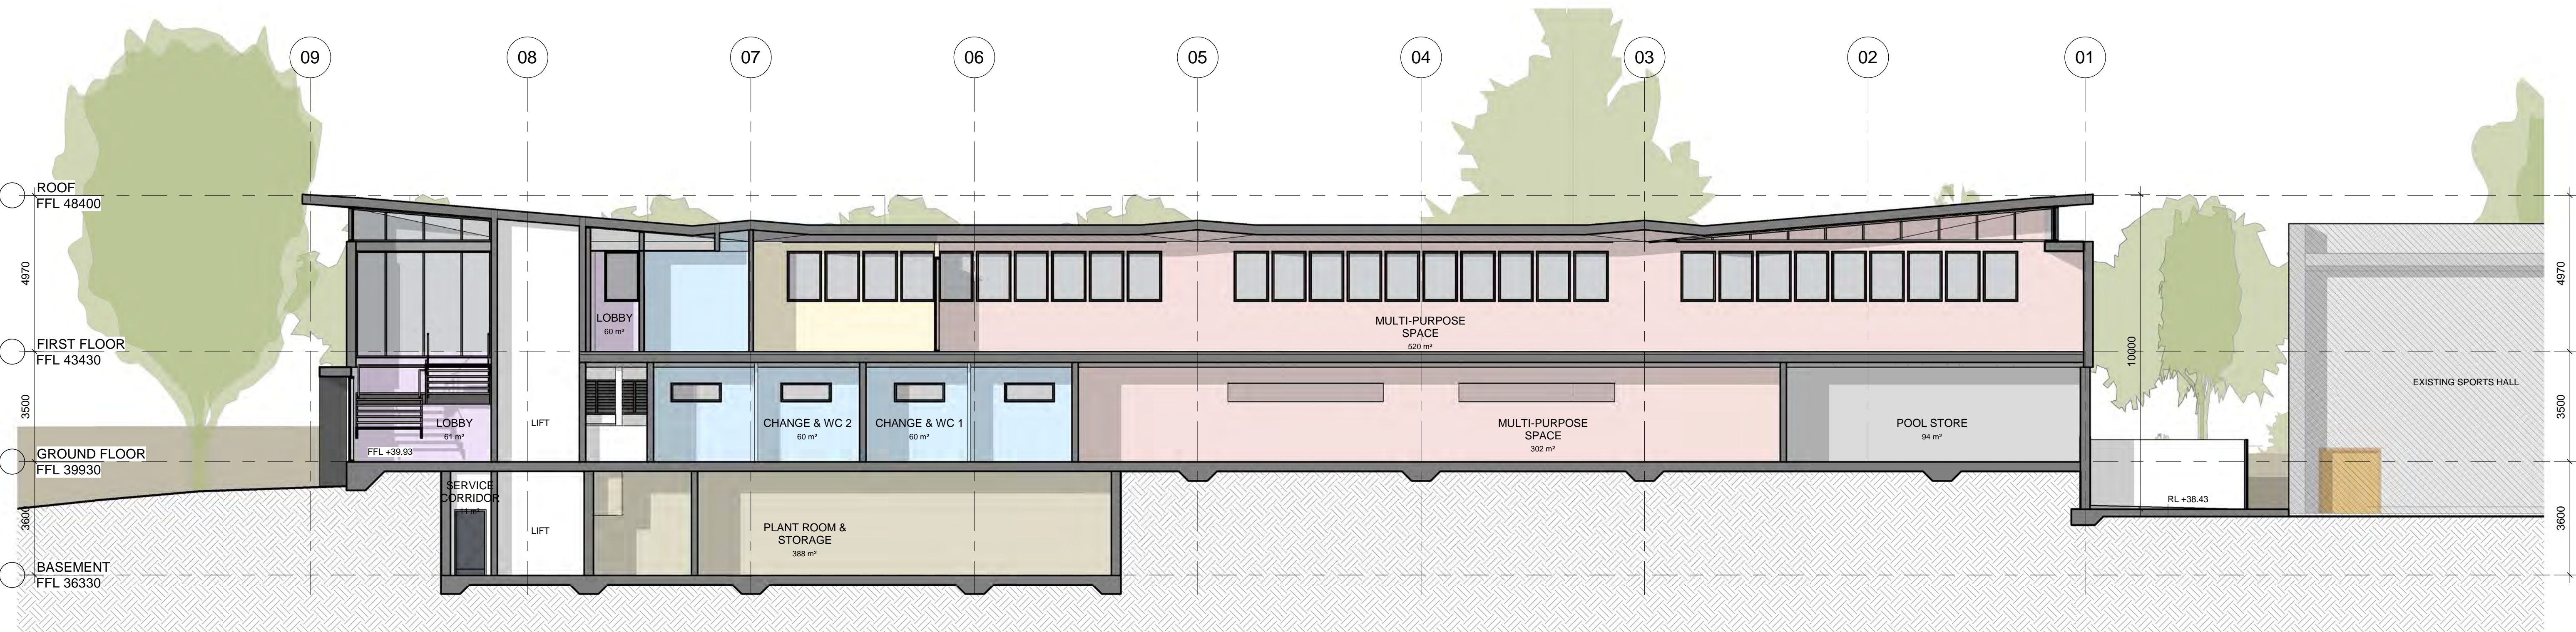



2 3101 - SECTION_CC
1010

SPRING EQUINOX (21 SEPTEMBER)
EXISTING



LEGEND

EXISTING SHADOWS


PROPOSED ADDITIONAL SHADOWS

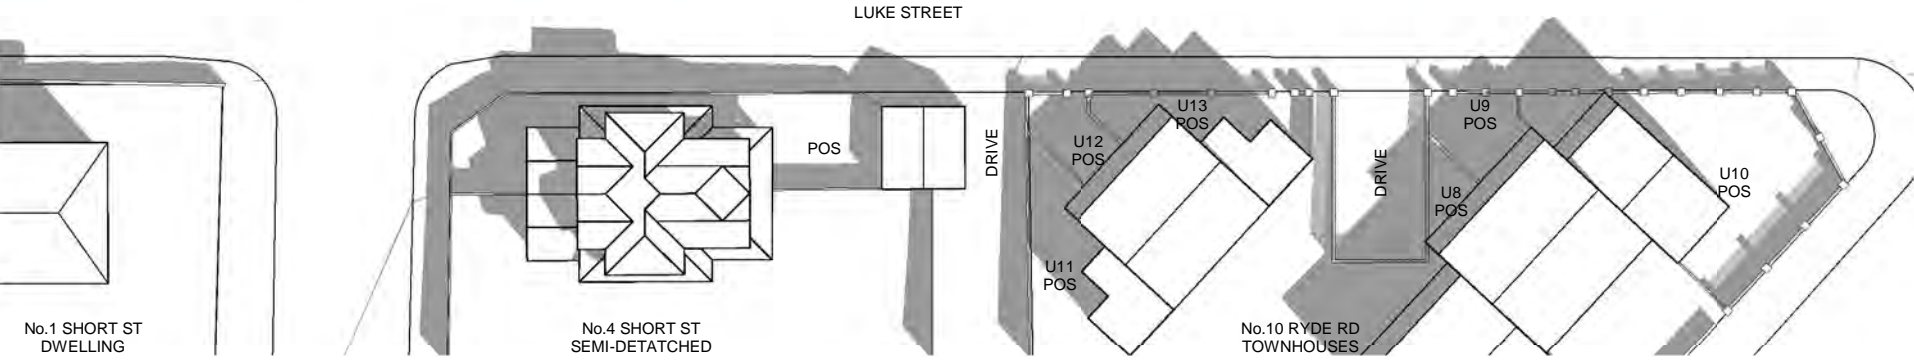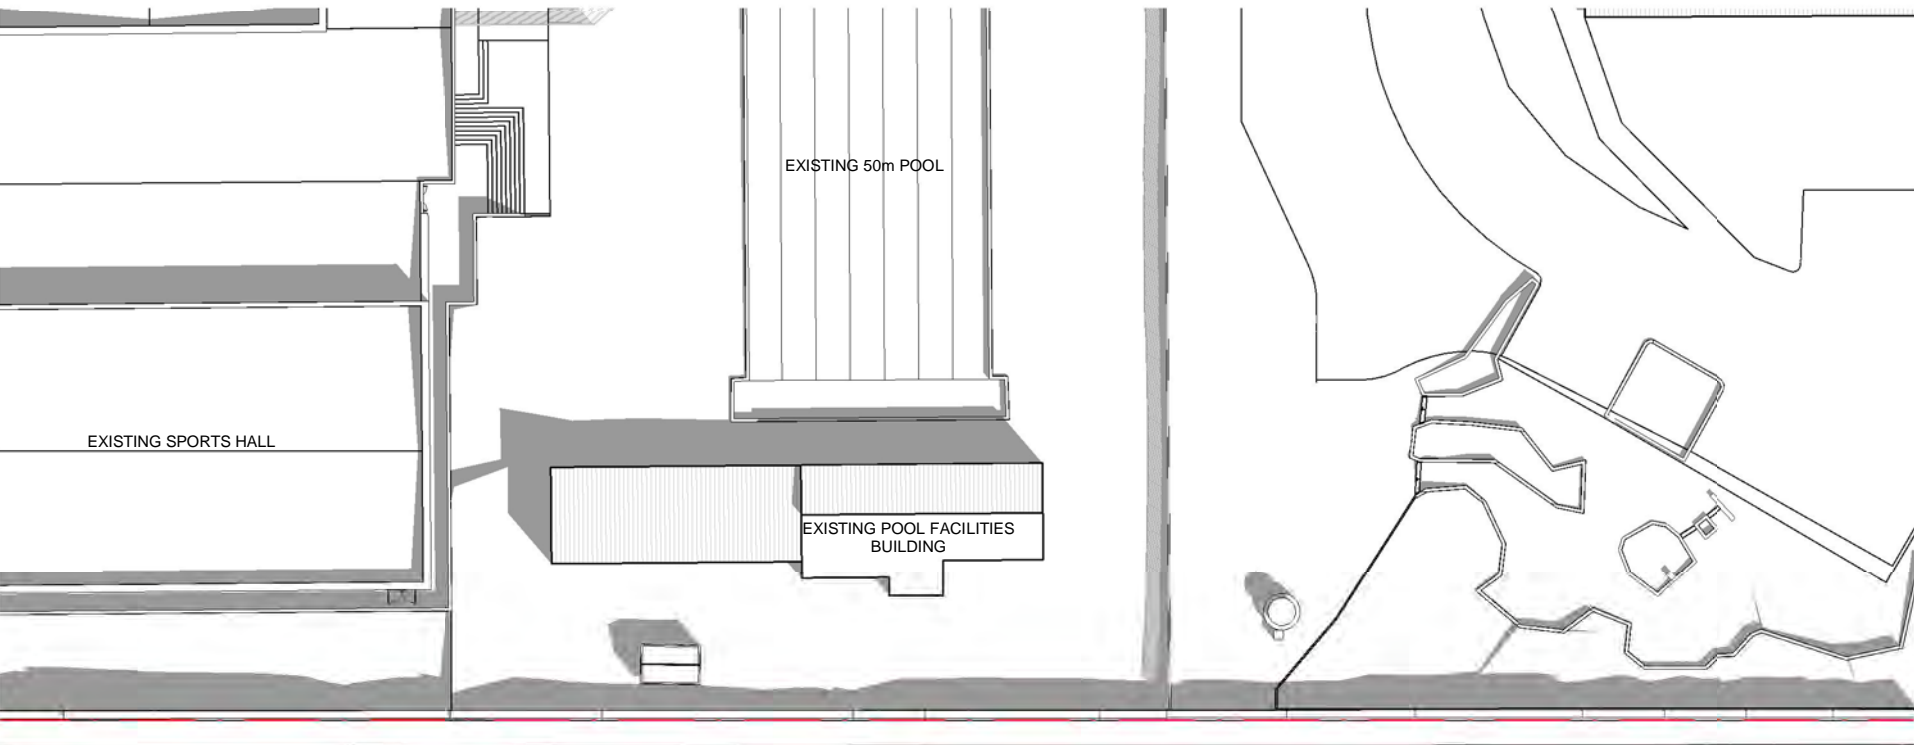

1 EXISTING SHADOWS - SPRING (21/09) - 9AM

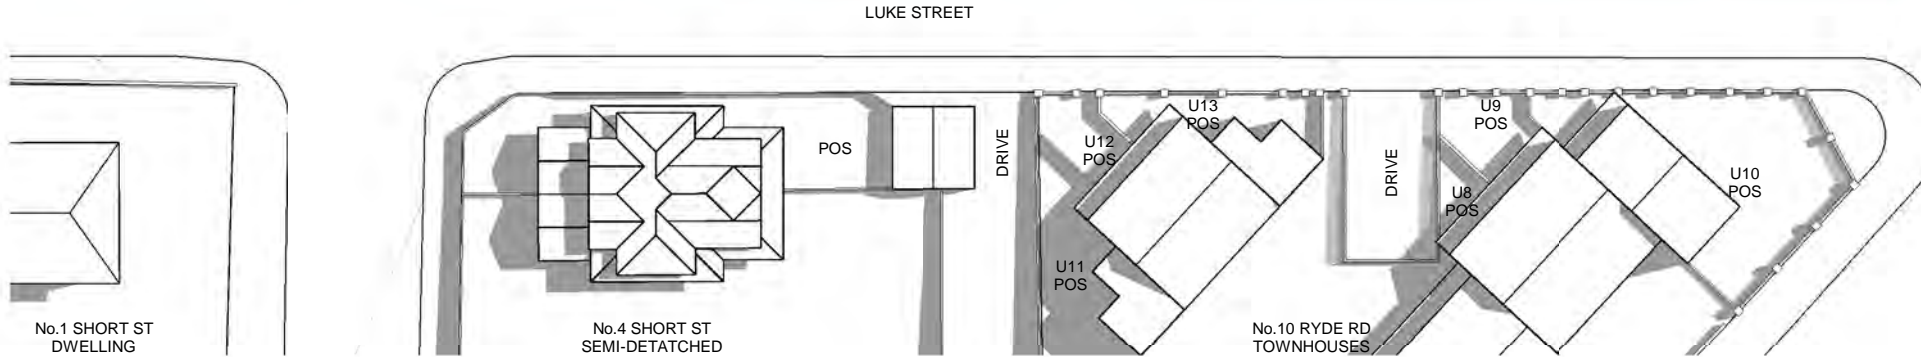
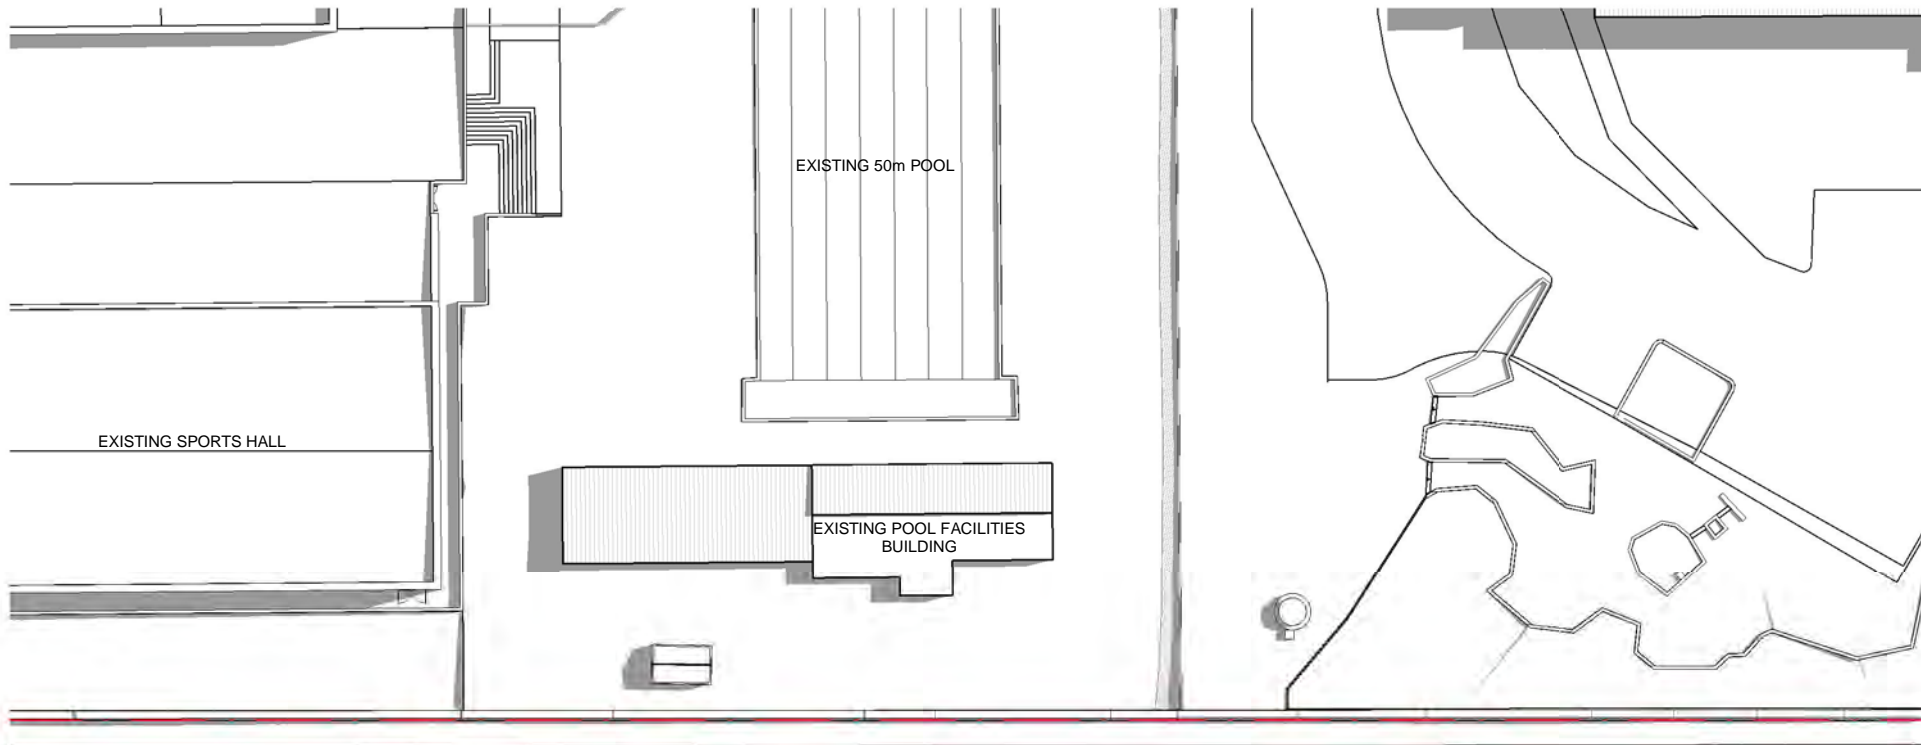


2 EXISTING SHADOWS - SPRING (21/09) - 12PM


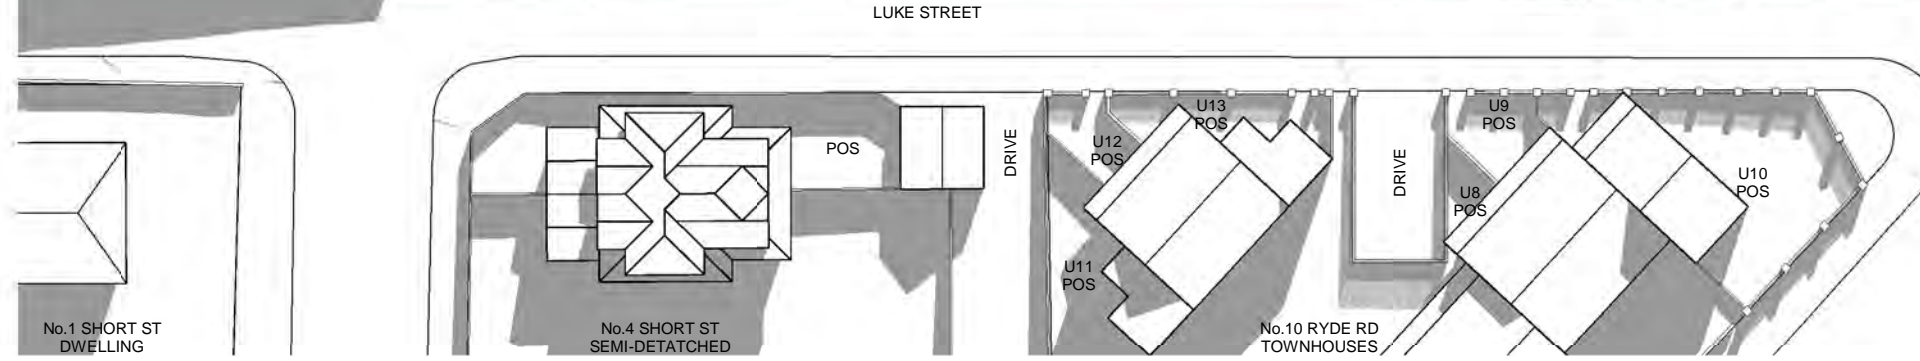


3 EXISTING SHADOWS - SPRING (21/09) - 3PM



SPRING EQUINOX (21 SEPTEMBER)
PROPOSED

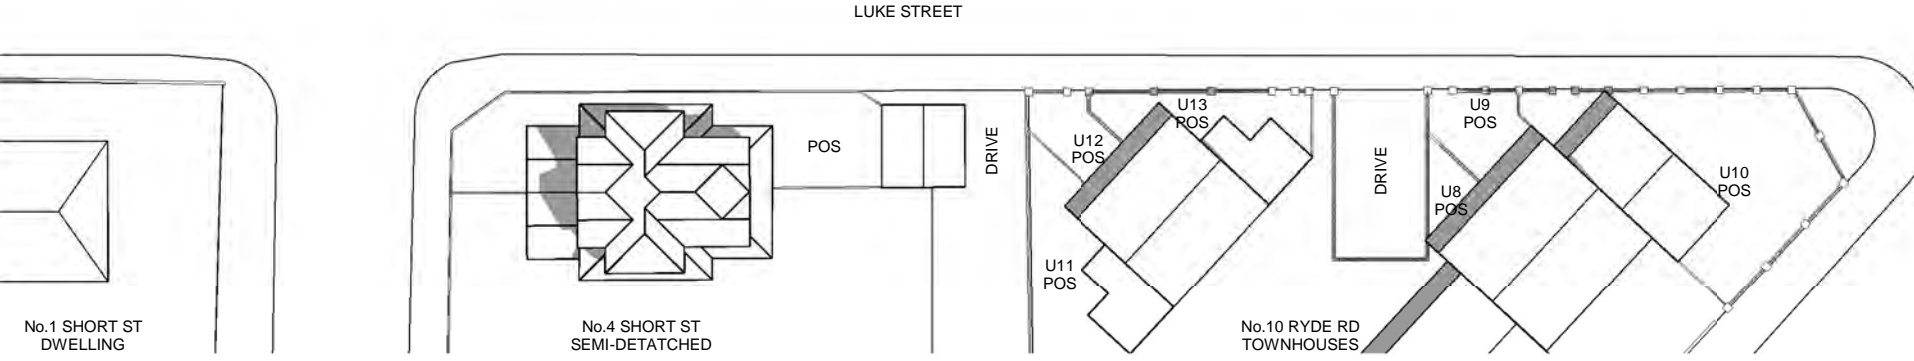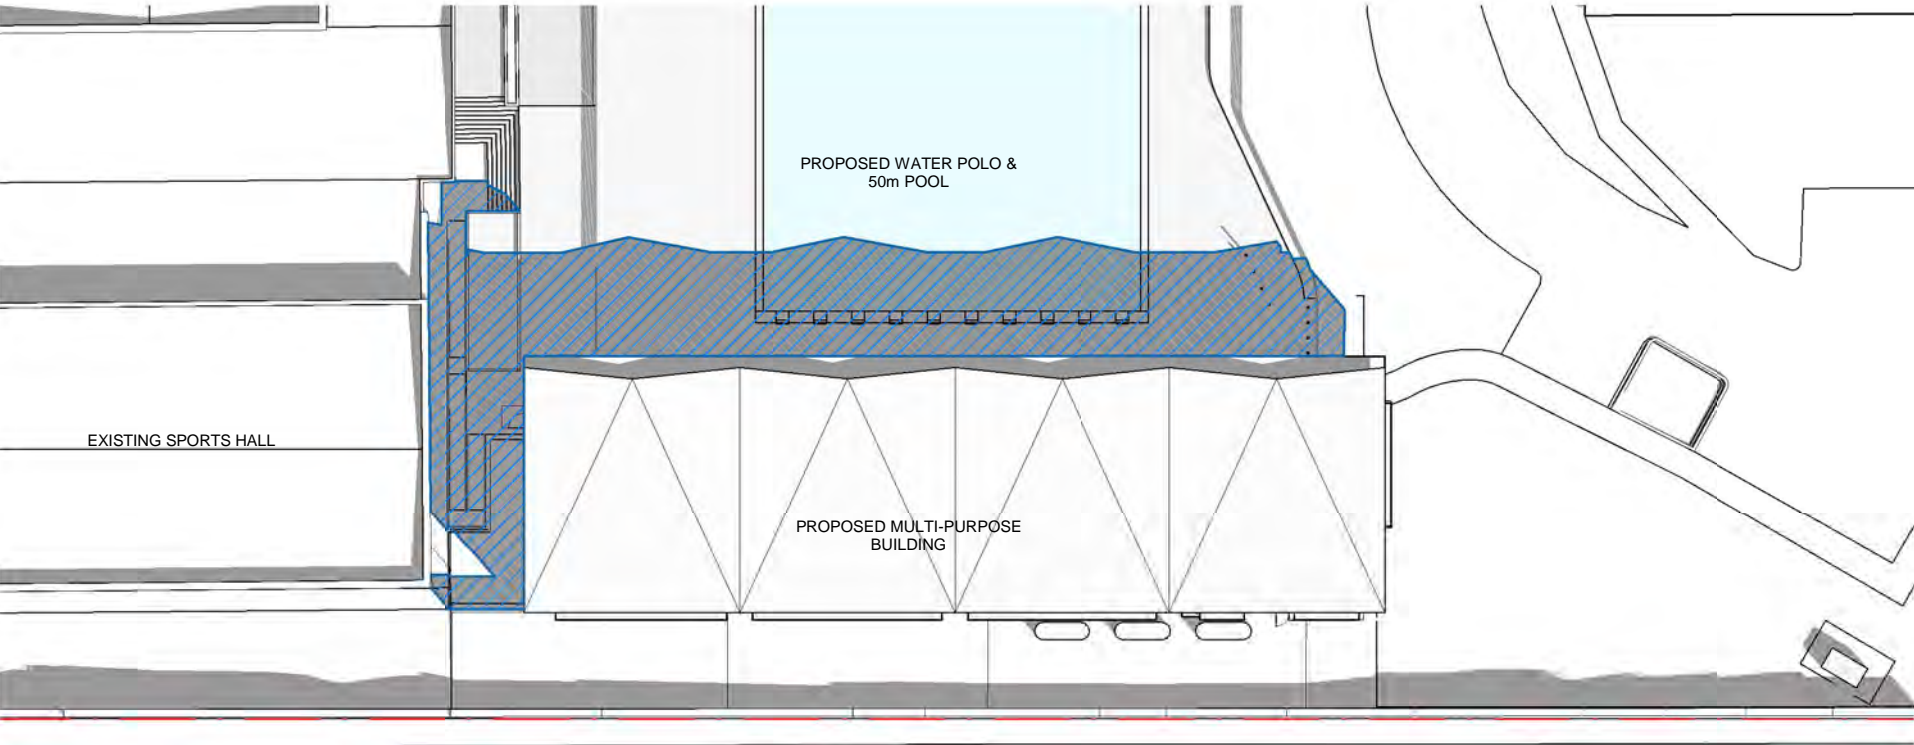

4 PROPOSED SHADOWS - SPRING (21/09) - 9AM

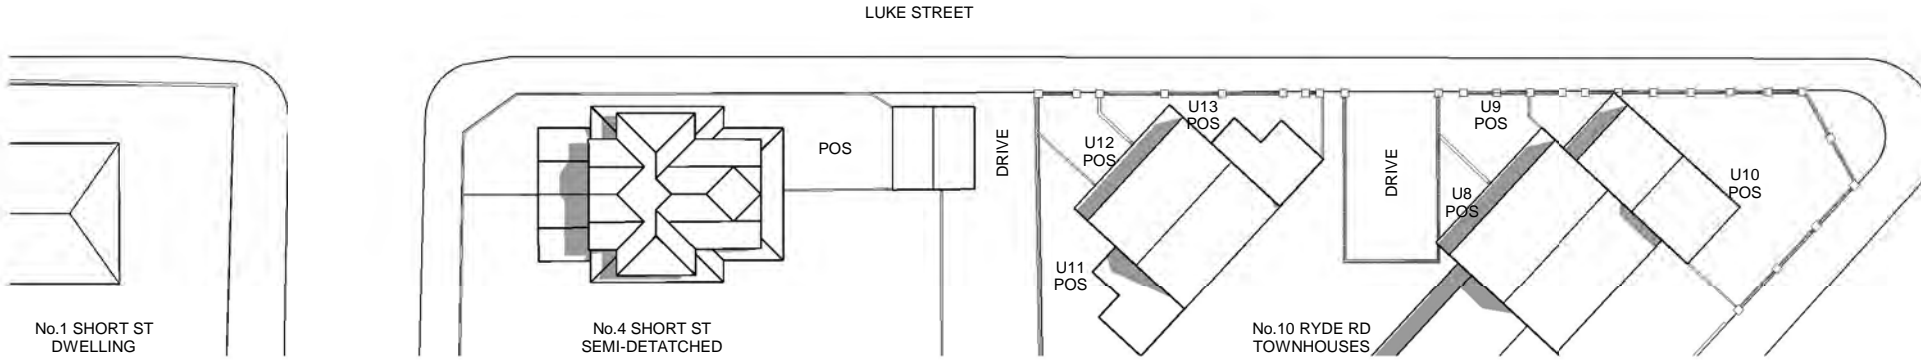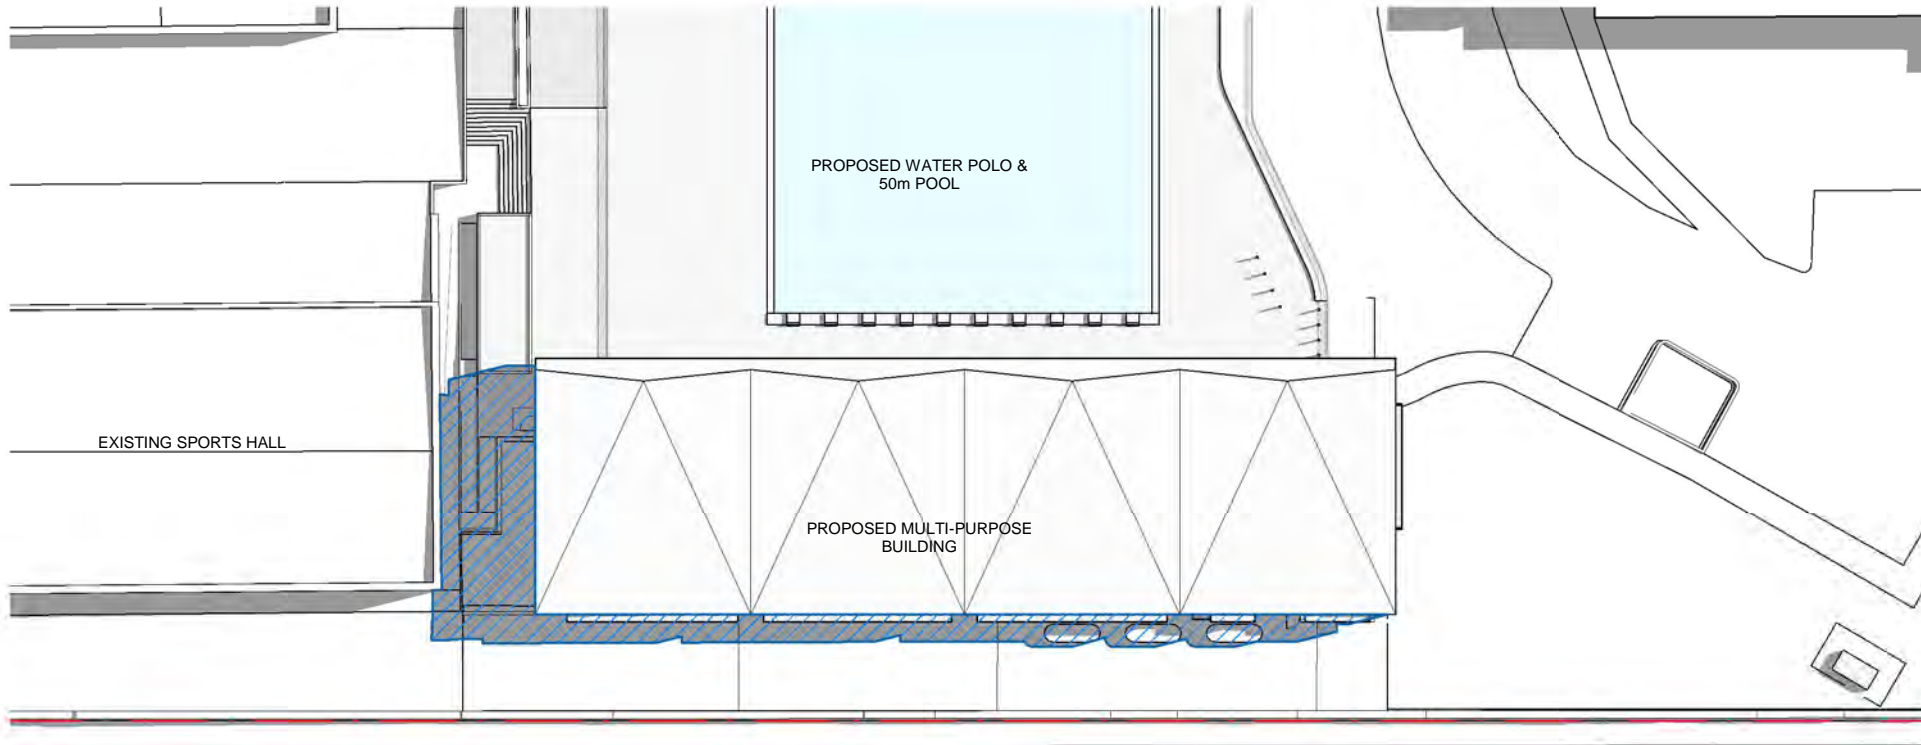

5 PROPOSED SHADOWS - SPRING (21/09) - 12PM

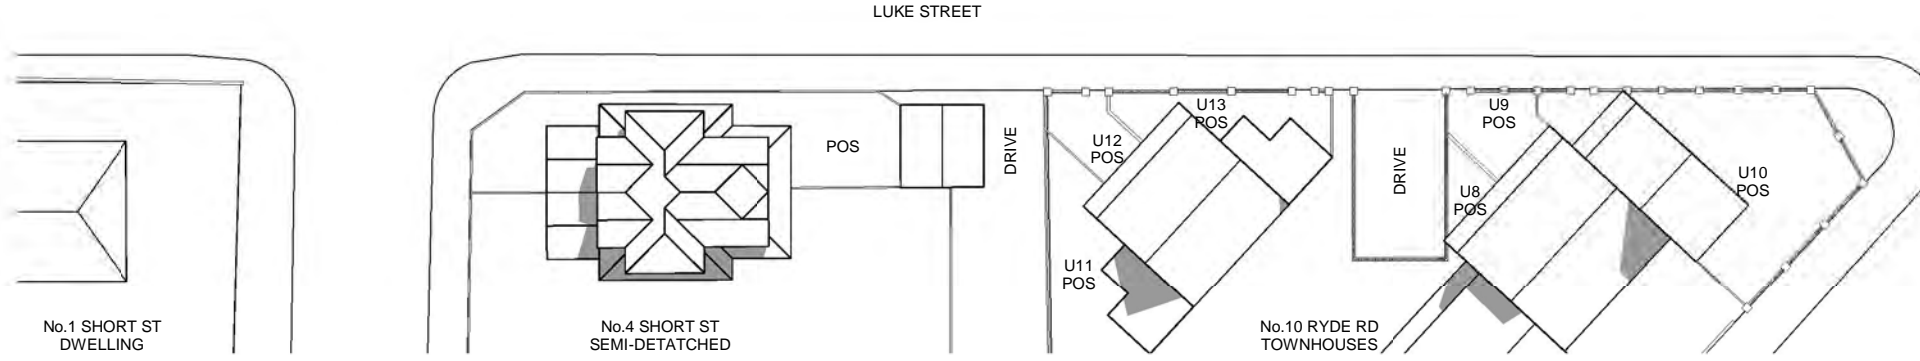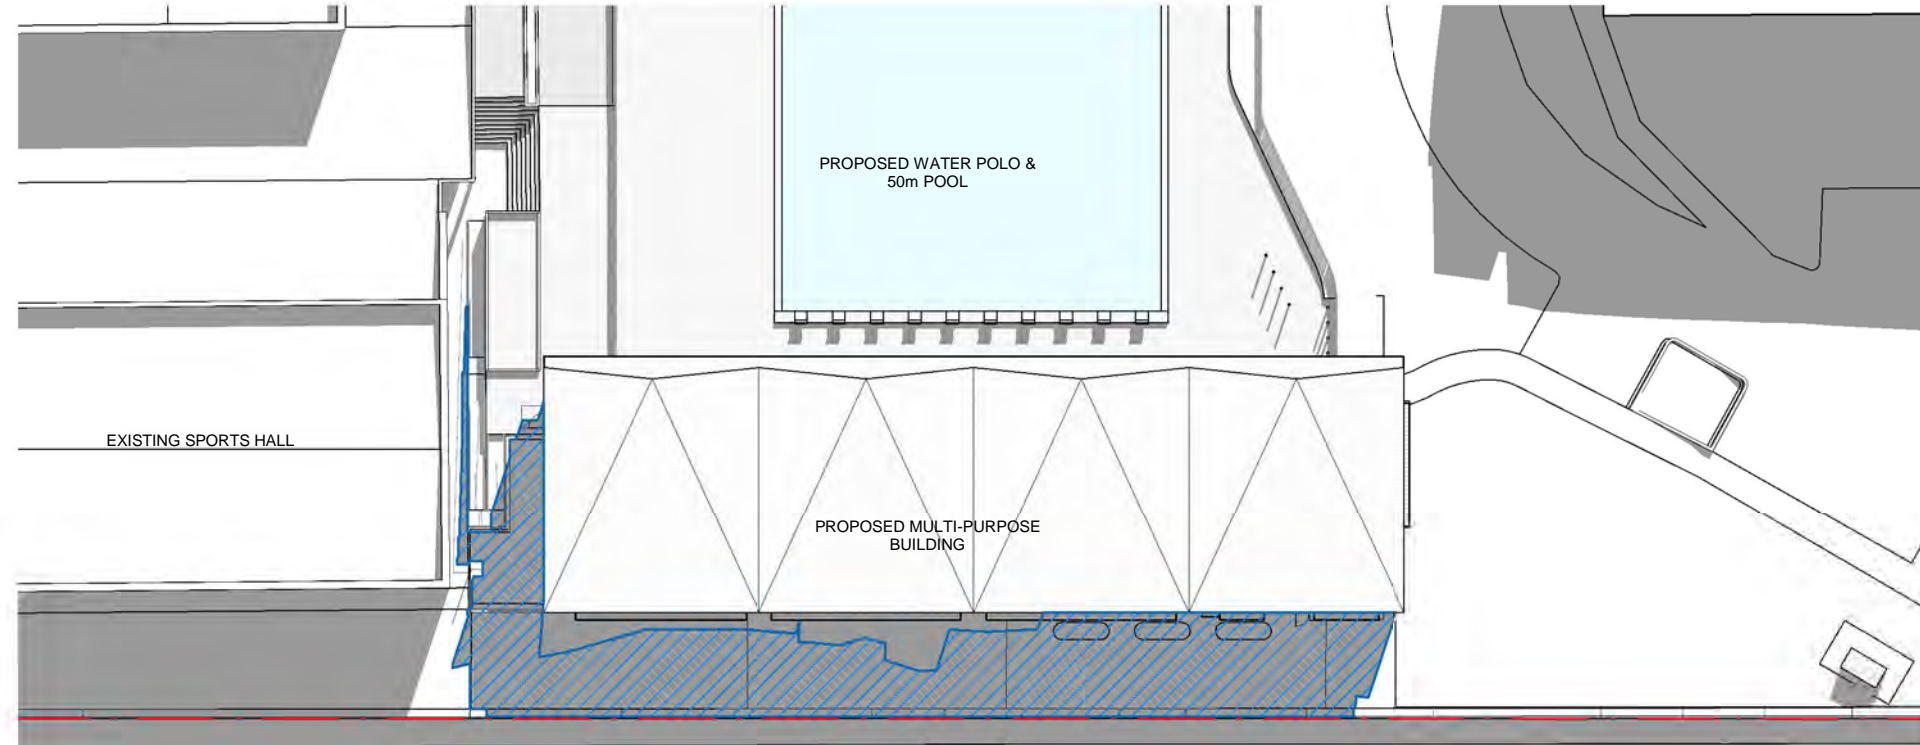

6 PROPOSED SHADOWS - SPRING (21/09) - 3PM

SHADOW DIAGRAMS DEPICT ACCURATE:
- SUN ANGLES FROM TRUE NORTH
- TIMES OF DATES
- LOCATION

CLIENT
ST JOSEPH'S COLLEGE
T+ 02 9816 0900

PROJECT MANAGER
Bloompark Consulting
T+ 61 2 9957 1473

QUANTITY SURVEYOR
Altus Group
T+ 61 2 9283 7311

URBAN PLANNER
Robinson Urban Planning Pty Ltd
T+ 61 2 9130 1483

AQUATIC, STRUCTURAL, CIVIL ENG.
FMG Engineering (Melbourne)
T+ 61 3 9815 7602

MECH, ELEC & LIFT ENGINEER
Northrop Consulting Engineering
T+ 61 2 9241 4188

ESD ENGINEER
Umaw Lai (Sydney)
T+ 2 9431 9431

ACOUSTIC ENGINEER
SLR Consulting (Sydney)
T+ 2 9427 8100

TRAFFIC CONSULTANT
Traffix
T+ 2 8324 8700

LANDSCAPE ARCHITECT
Taylor Brammer
T+ 61 2 9387 8855

Abbreviations			
FFL	FINISHED FLOOR LEVEL	AG	ALUMINIUM GLAZING
FLG	FINISHED GROUND LEVEL	EWS-1	EXTERNAL WALL SYSTEM 1
RL	RELIEF LEVEL	EWS-2	EXTERNAL WALL SYSTEM 2
LP	LIGHT POLE	EWS-3	EXTERNAL WALL SYSTEM 3
GL	GLASS LOUVRES	EWS-4	EXTERNAL WALL SYSTEM 4
DP	DOWNPIPE	EWS-5	EXTERNAL WALL SYSTEM 5
HLW	HIGH-LIGHT WINDOWS	RS-1	ROOF SYSTEM 1
		VB	VERTICAL BLADES

NSW Nominated Architects: Robert Denton Reg. No. 5782, Alex Kibble Reg. No. 6015 Do not scale drawings. Verify all dimensions on site. Notify architect of all discrepancies				
Rev	Date	Description	Chkd	Auth
A	15/10/19	Issued for Pre-DA	AK	OP
B	1/11/19	Issued for DA Submission	AK	OP
C	4/11/19	Issued for DA Submission	AK	OP
D	17/03/20	Issued for DA Submission	AK	KS
E	09/04/20	Issued for DA Submission	AK	KS


Project
St Joseph's College Memorial Pool Redevelopment

St Joseph's College
Hunters Hill

Drawing Title
SHADOW DIAGRAMS SPRING

Proj. Dir	Proj. Arch	Drawn
AK	OP	KS
Job No.	Sheet	Scale
190054	A1	1 : 500

Drawing No.
AR DA 4001


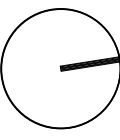


Revision
E

Tanner Kibble Denton Architects Pty Ltd
PO Box 660 Darlinghurst NSW 1300 Australia
Level 1, 19 Foster Street, Surry Hills NSW 2010 Australia
T +61 2 9281 4399
F +61 2 9281 4337
www.tkda.com.au

TKD Architects
Tanner Kibble Denton



WINTER SOLSTICE (21 JUNE) SHADOWS
EXISTING

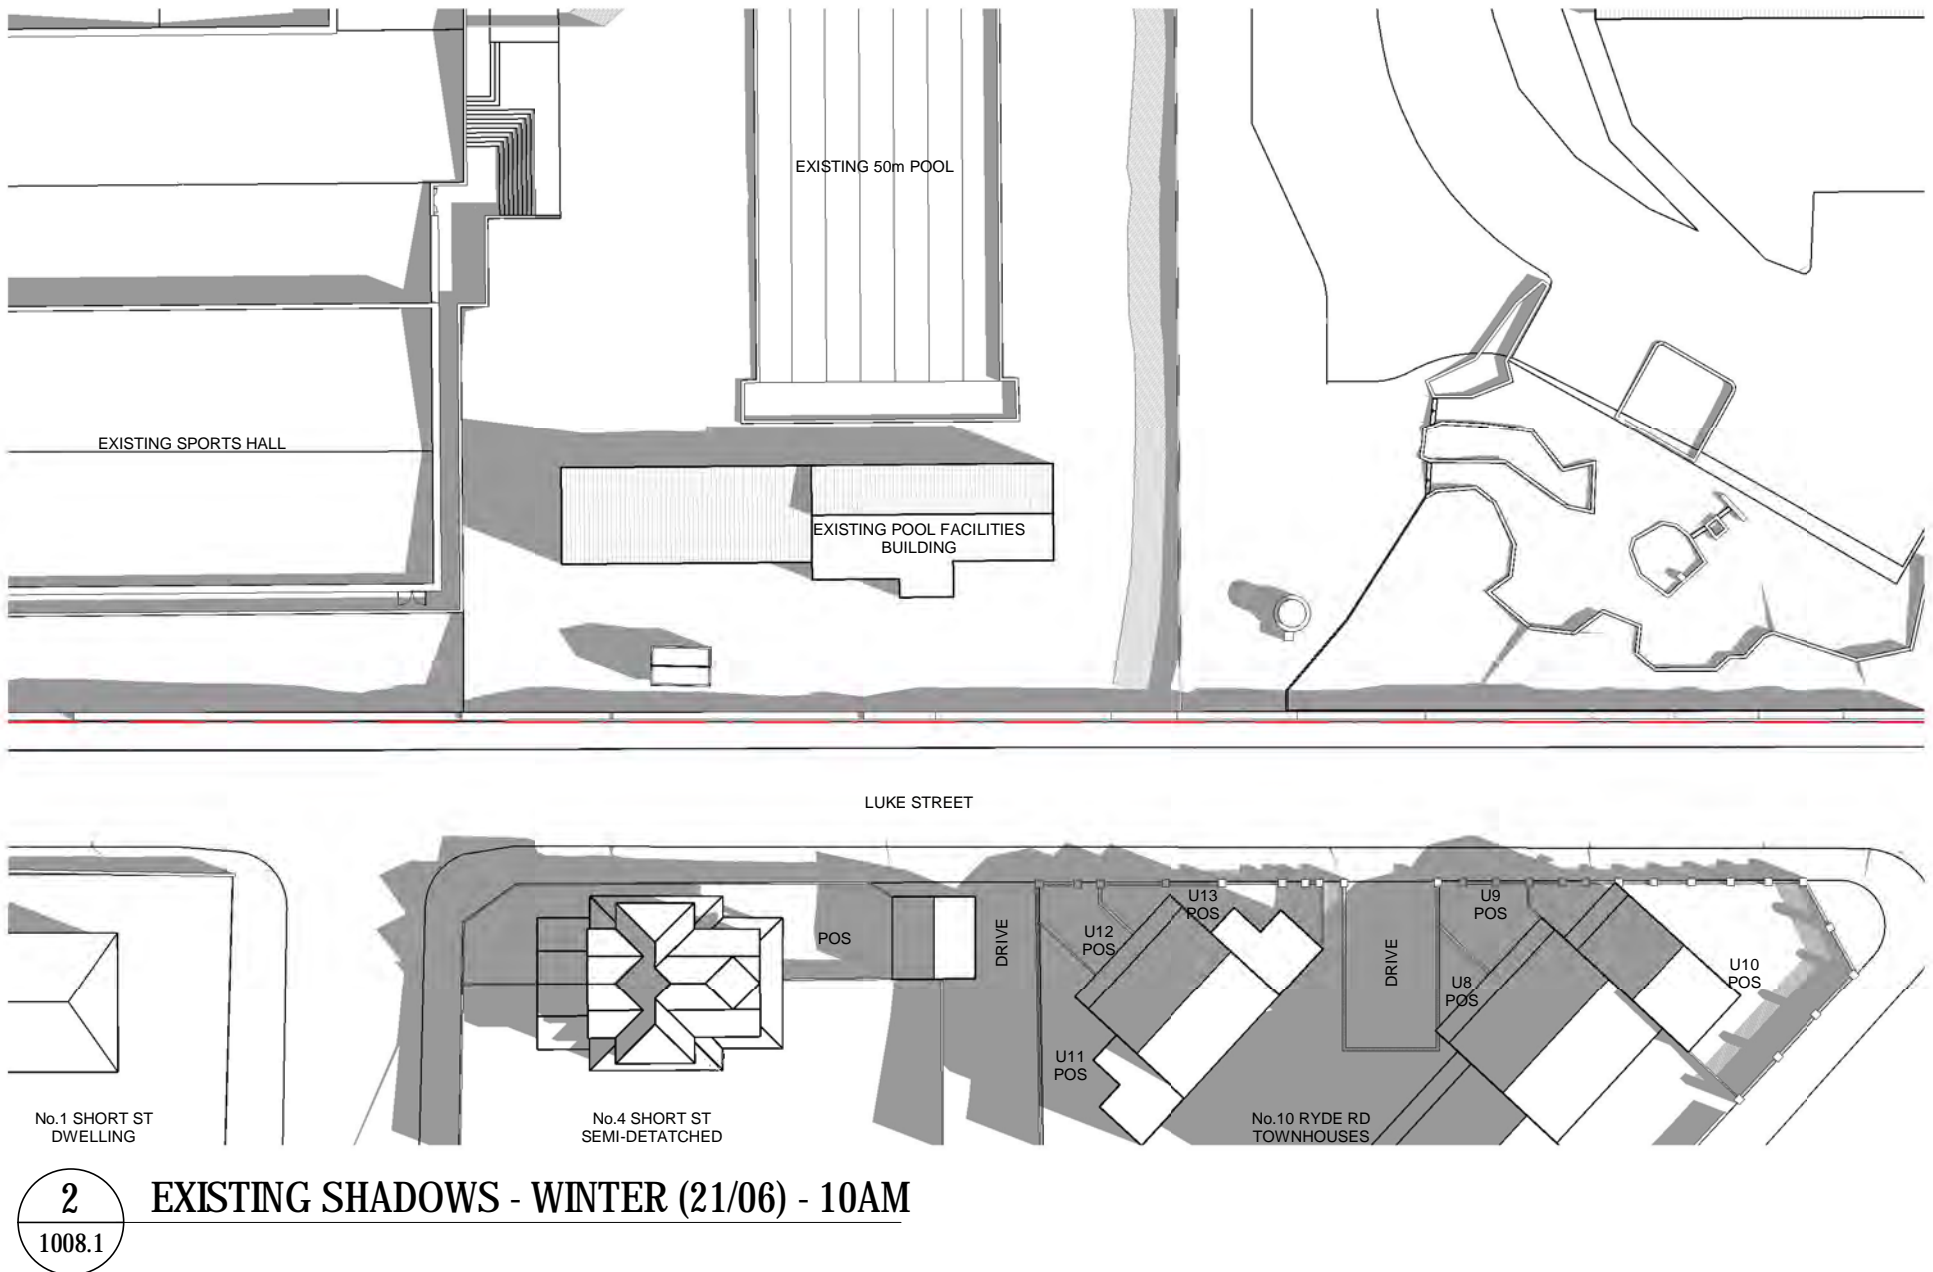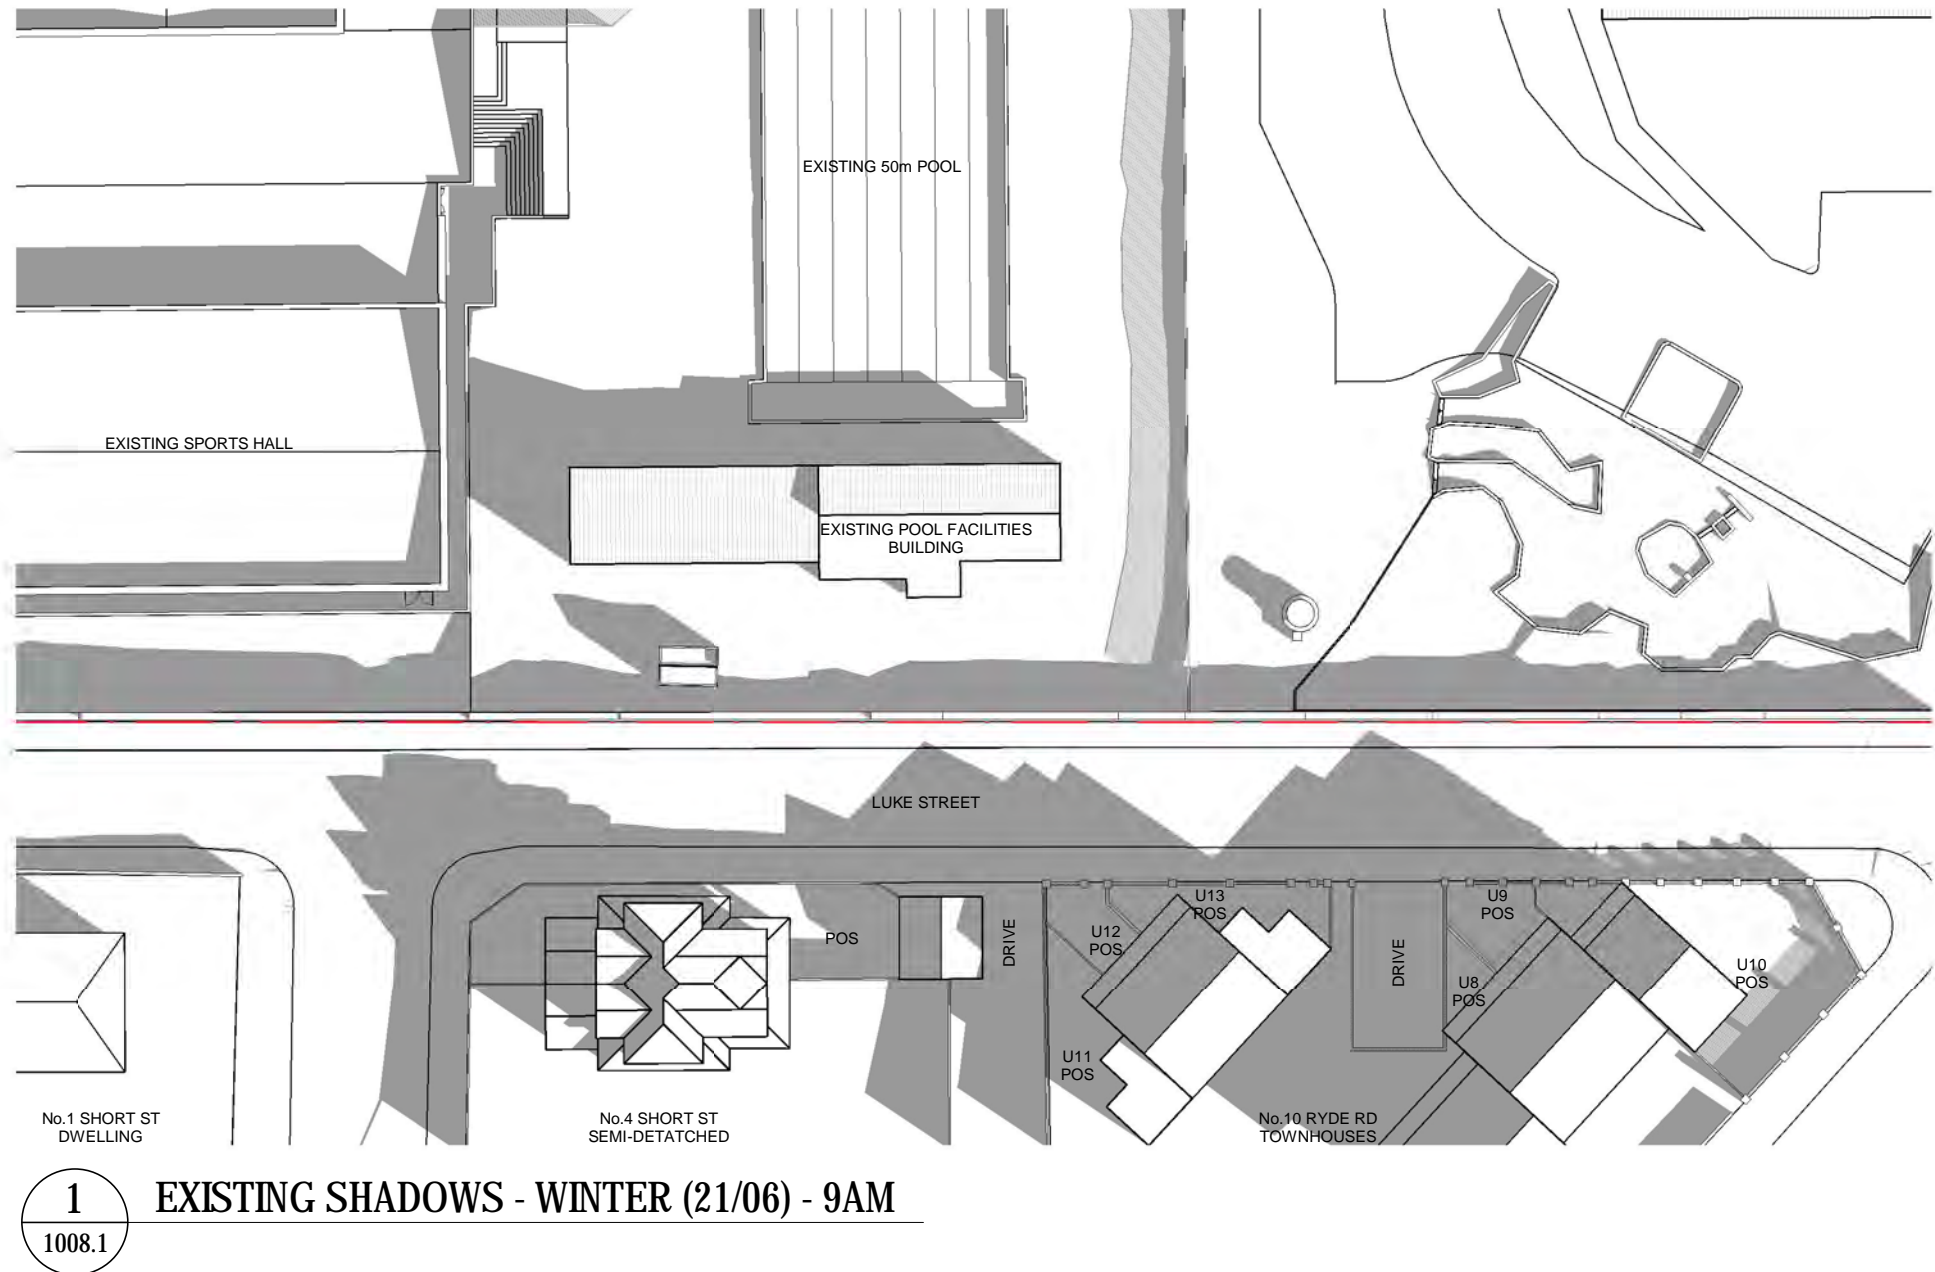

LEGEND

EXISTING SHADOWS



PROPOSED ADDITIONAL SHADOWS

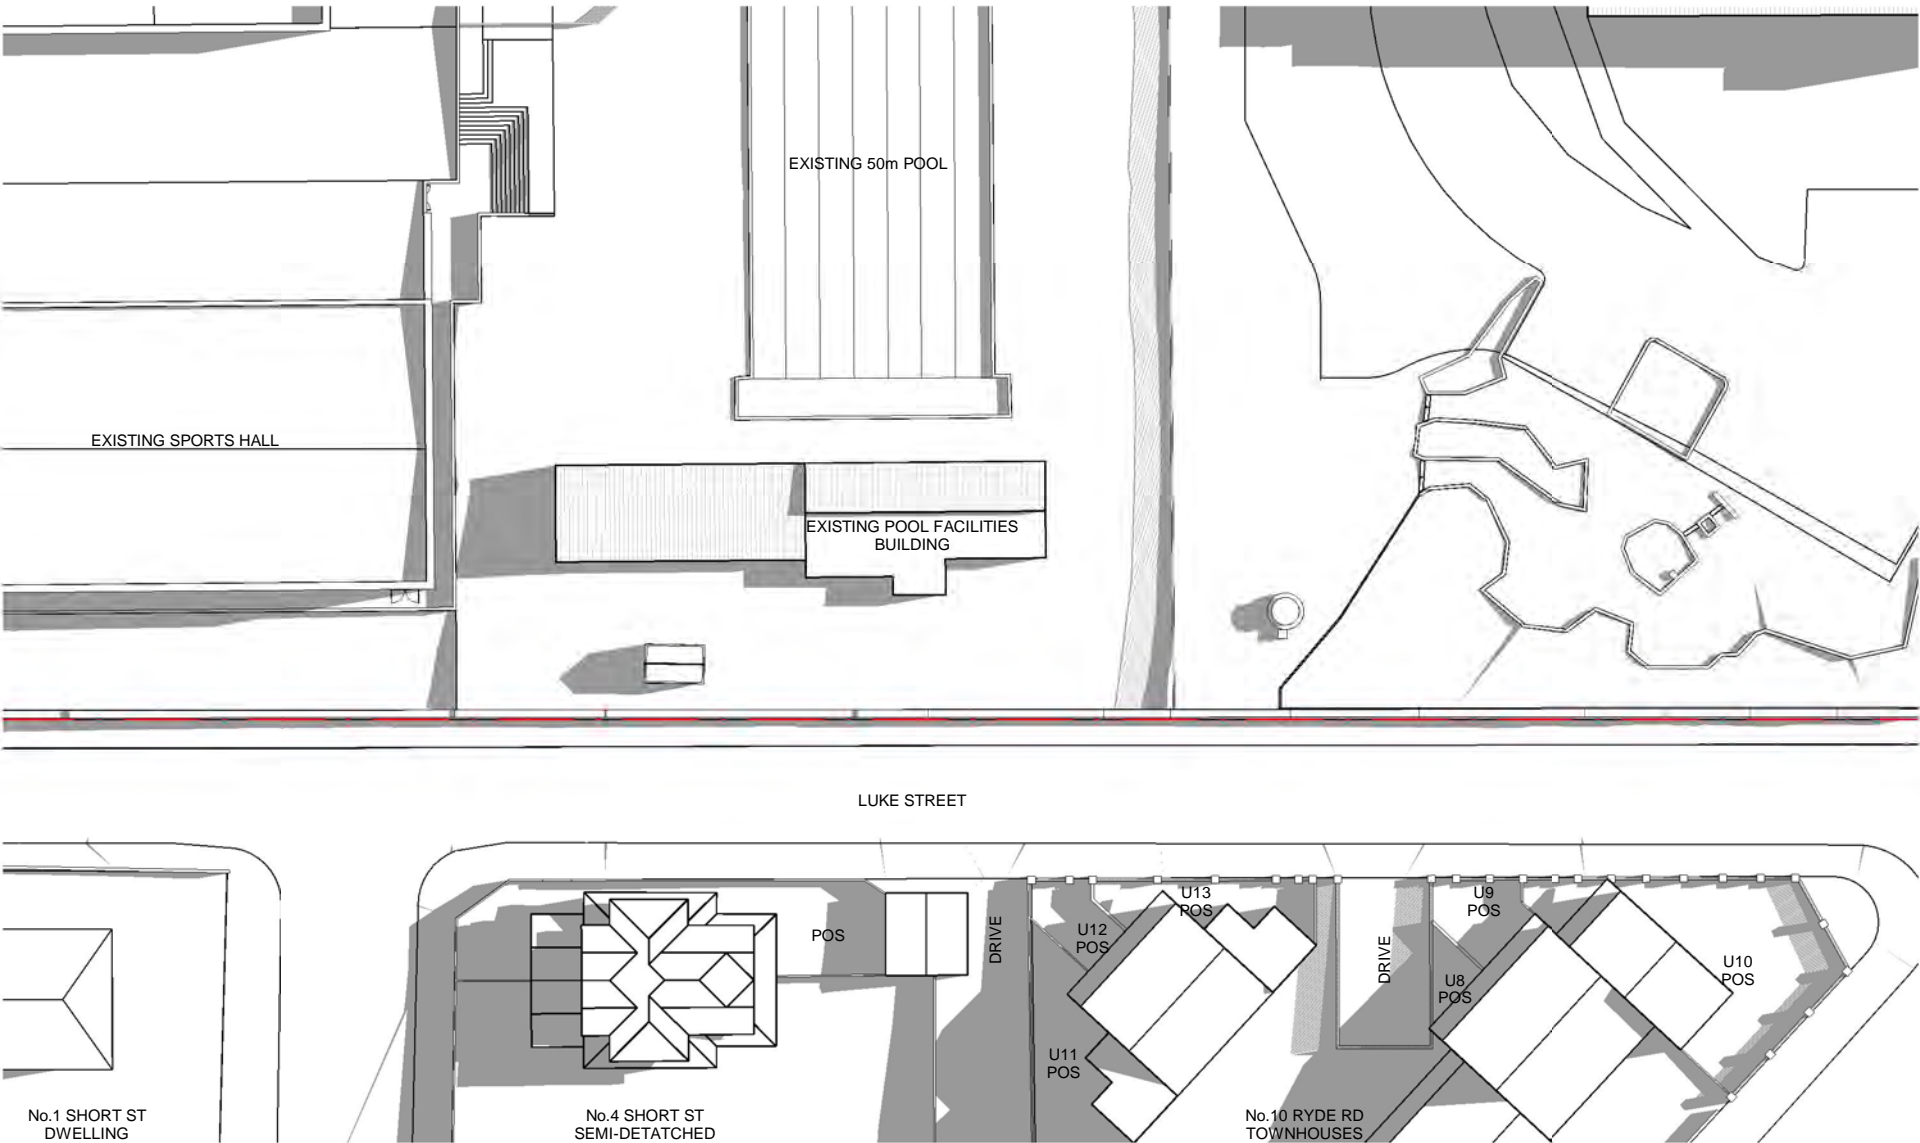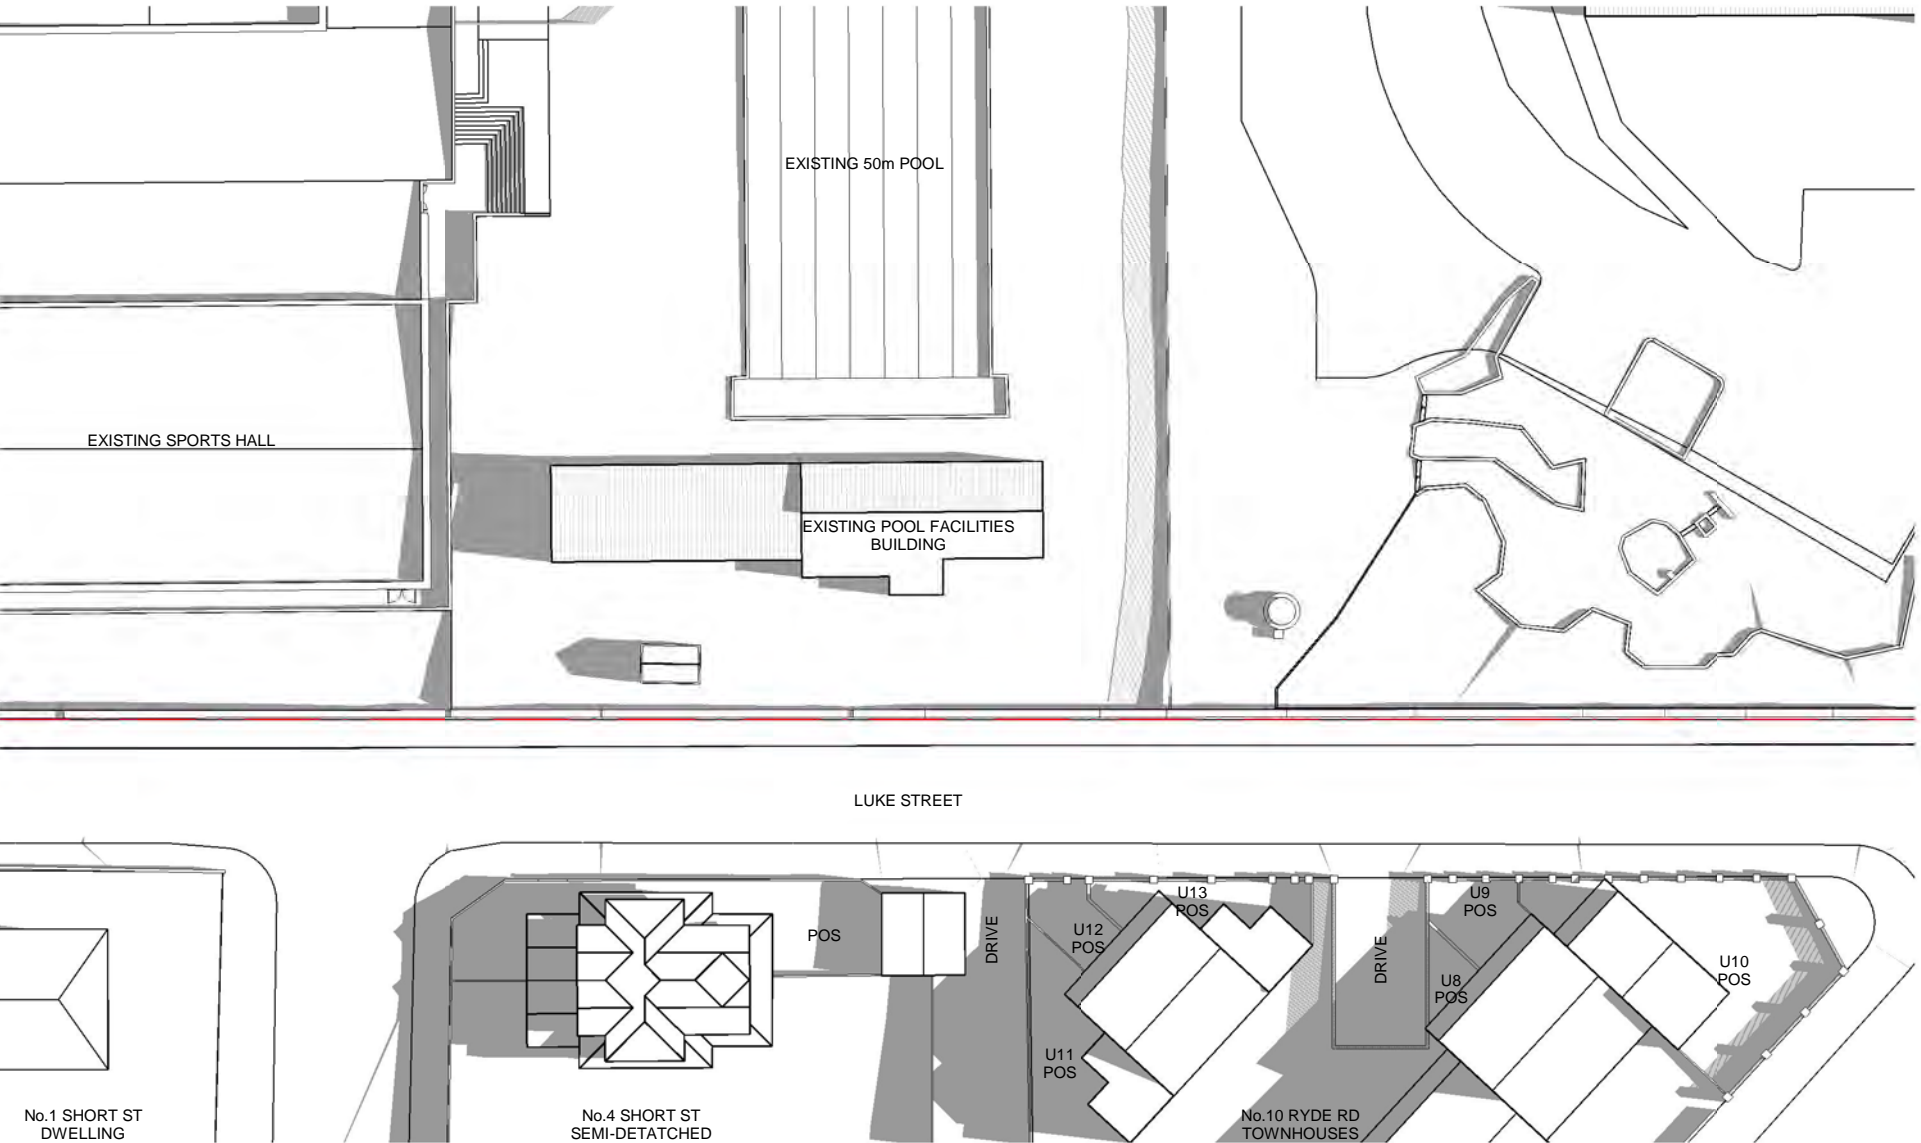

3 EXISTING SHADOWS - WINTER (21/06) - 11AM

4 EXISTING SHADOWS - WINTER (21/06) - 12PM

5 EXISTING SHADOWS - WINTER (21/06) - 1PM

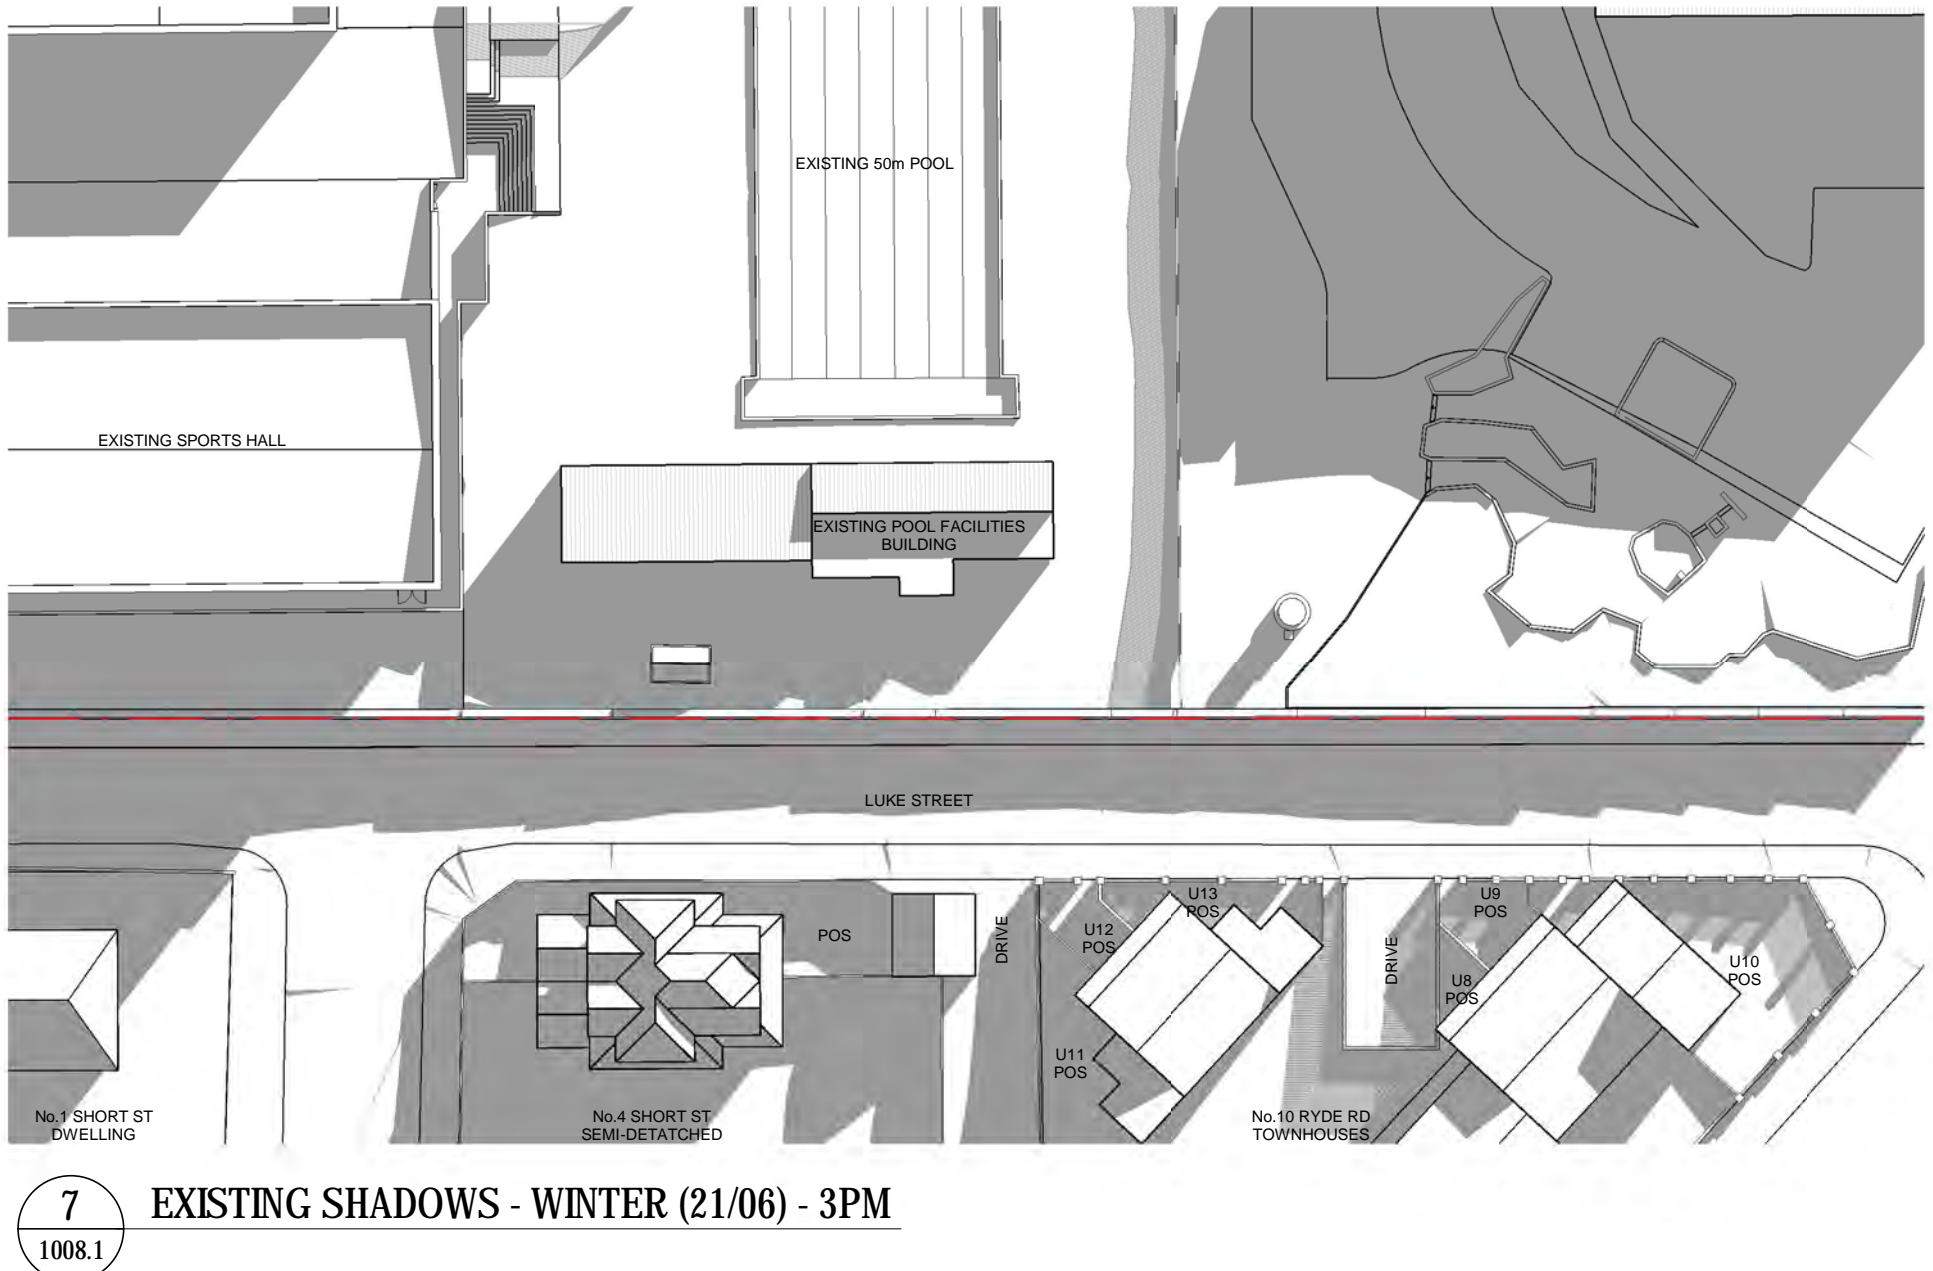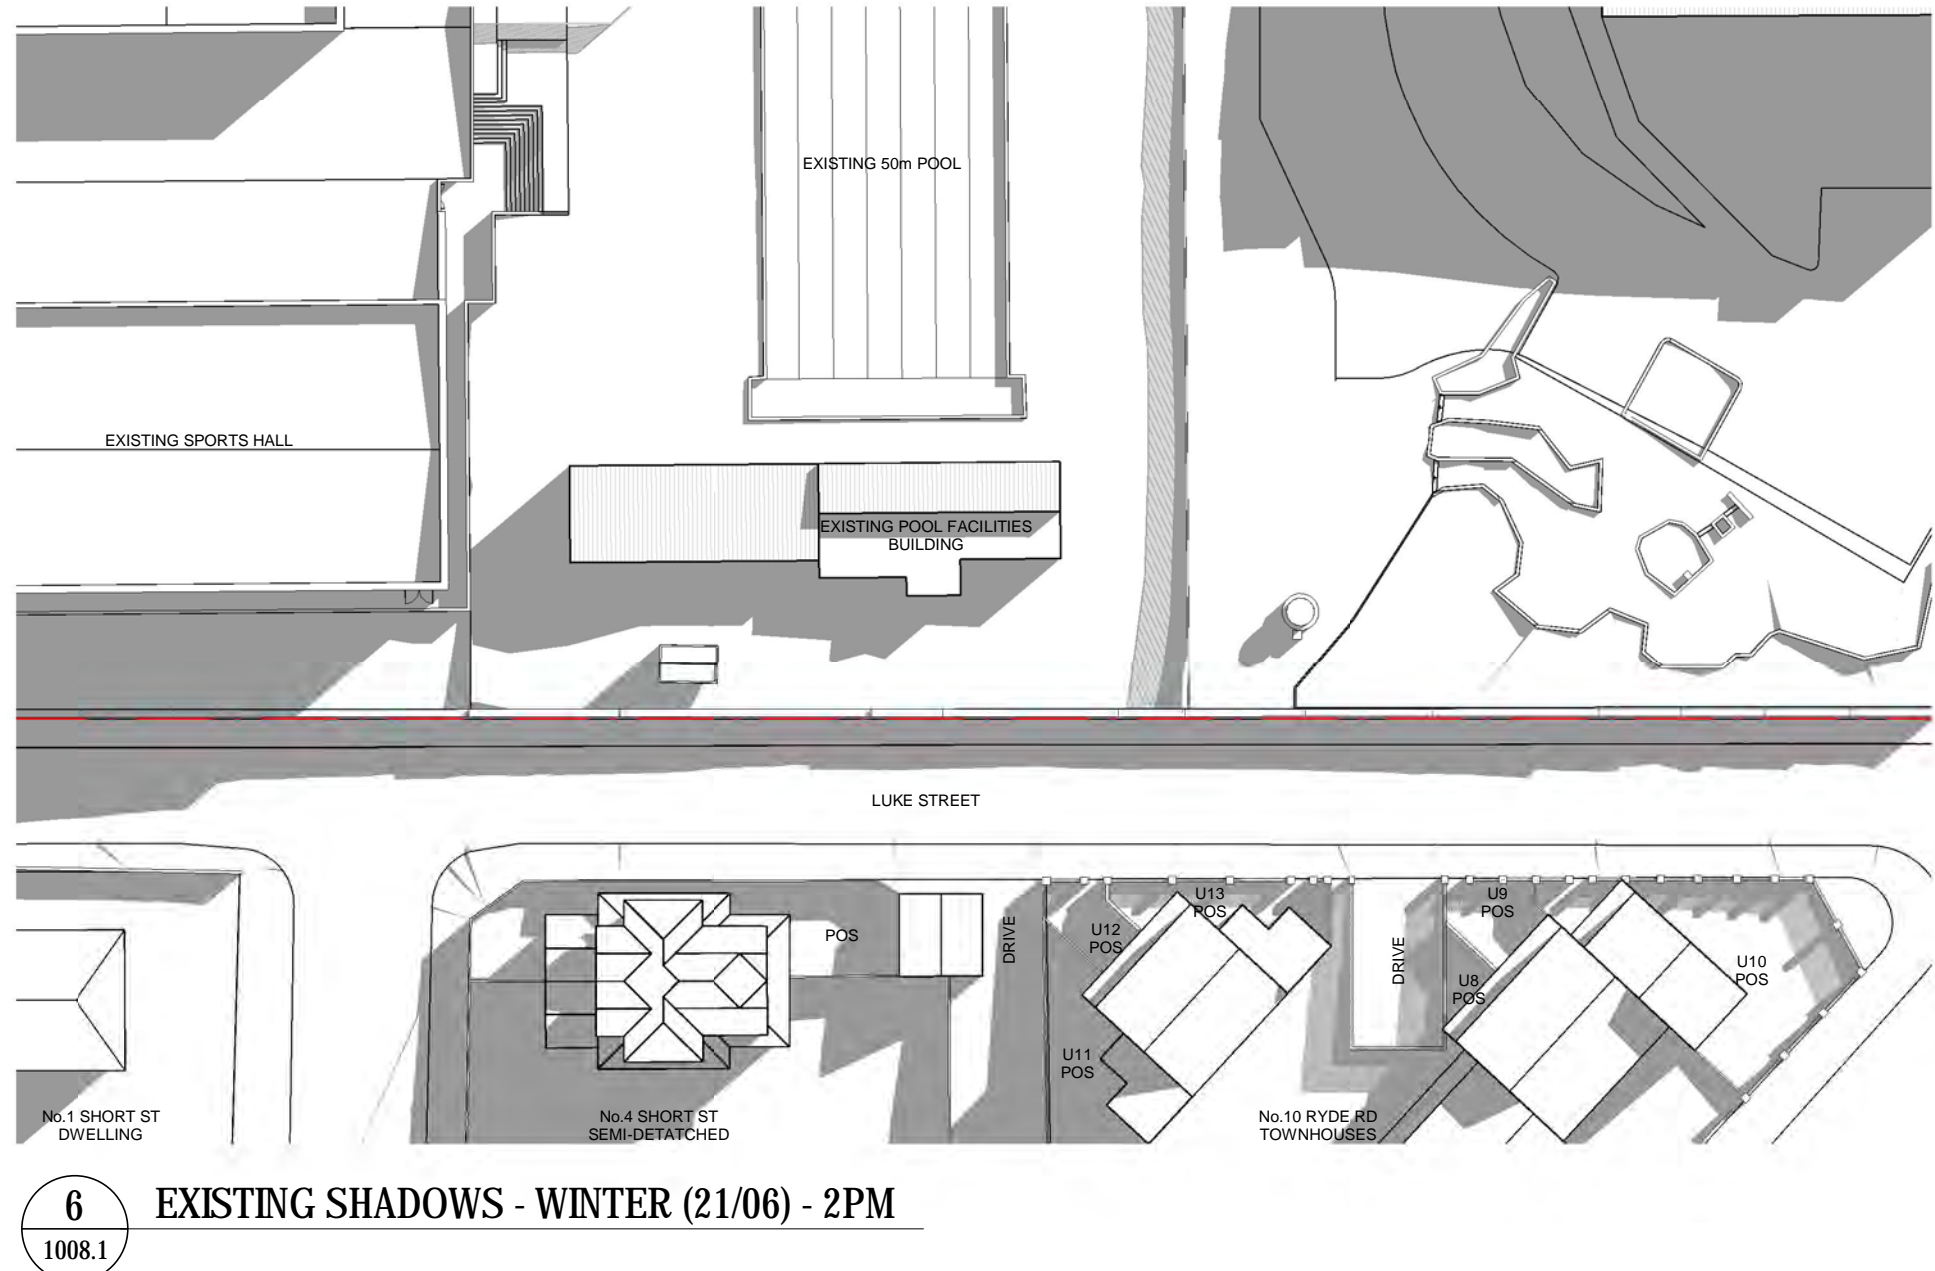

6 EXISTING SHADOWS - WINTER (21/06) - 2PM

7 EXISTING SHADOWS - WINTER (21/06) - 3PM

SHADOW DIAGRAMS DEPICT ACCURATE:
- SUN ANGLES FROM TRUE NORTH
- TIMES OF DATES
- LOCATION

CLIENT
ST JOSEPH'S COLLEGE
T+ 02 9816 0900



PROJECT MANAGER
Bloompark Consulting
T+ 61 2 9957 1473

QUANTITY SURVEYOR
Altus Group
T+ 61 2 9283 7311

URBAN PLANNER
Robinson Urban Planning Pty Ltd
T+ 61 2 9130 1483

AQUATIC, STRUCTURAL, CIVIL ENG.
FMG Engineering (Melbourne)
T+ 61 3 9815 7602

MECH, ELEC & LIFT ENGINEER
Northrop Consulting Engineering
T+ 61 2 9241 4188

ESD ENGINEER
Umaw Lai (Sydney)
T+ 2 9431 9431

ACOUSTIC ENGINEER
SLR Consulting (Sydney)
T+ 2 9427 8100

TRAFFIC CONSULTANT
Traffix
T+ 2 8324 8700

LANDSCAPE ARCHITECT
Taylor Brammer
T+ 61 2 9387 8855

Abbreviations

FFL	FINISHED FLOOR LEVEL	AG	ALUMINIUM GLAZING
FLG	FINISHED GROUND LEVEL	EWS-1	EXTERNAL WALL SYSTEM 1
RL	RELIEF LEVEL	EWS-2	EXTERNAL WALL SYSTEM 2
LP	LIGHT POLE	EWS-3	EXTERNAL WALL SYSTEM 3
GL	GLASS LOUVRES	EWS-4	EXTERNAL WALL SYSTEM 4
DP	DOWNPipe	EWS-5	EXTERNAL WALL SYSTEM 5
HLW	HIGH-LIGHT WINDOWS	RS-1	ROOF SYSTEM 1
		VB	VERTICAL BLADES

NSW Nominated Architects: Robert Denton Reg. No. 5782, Alex Kibble Reg. No. 6015
Do not scale drawings. Verify all dimensions on site. Notify architect of all discrepancies

Rev	Date	Description	Chkd	Auth
A	15/10/19	Issued for Pre-DA	AK	OP
B	1/11/19	Issued for DA Submission	AK	OP
C	4/11/19	Issued for DA Submission	AK	OP
D	17/03/20	Issued for DA Submission	AK	KS
E	09/04/20	Issued for DA Submission	AK	KS

Project
St Joseph's College Memorial Pool Redevelopment
St Joseph's College
Hunters Hill
Drawing Title
SHADOW DIAGRAMS WINTER EXISTING

Proj. Dir	Proj. Arch	Drawn
AK	OP	KS
Job No.	Sheet	Scale
190054	A1	1 : 500
Drawing No.	AR DA 4002	

Revision
E

Tanner Kibble Denton Architects Pty Ltd
PO Box 660 Darlinghurst NSW 1300 Australia
Level 1, 19 Foster Street, Surry Hills NSW 2010 Australia
T +61 2 9281 4399
F +61 2 9281 4337
www.tkda.com.au



TKD Architects
Tanner Kibble Denton









WINTER SOLSTICE (21 JUNE) SHADOWS
PROPOSED

PRIVATE OPEN SPACE (POS) SUMMARY

No.4 SHORT ST	PROPOSED ADDITIONAL 6m ² OF SHADOW FROM 2:45pm-3pm TO GARAGE ONLY.
U10/10 RYDE RD	NO PROPOSED ADDITIONAL SHADOWS
U11/10 RYDE RD	NO PROPOSED ADDITIONAL SHADOWS
U12/10 RYDE RD	NO PROPOSED ADDITIONAL SHADOWS
U13/10 RYDE RD	NO PROPOSED ADDITIONAL SHADOWS


PRINCIPLE LIVING ROOM SUMMARY

No.4 SHORT ST	MAINTAINS >3hrs OF SUNLIGHT (10am - 2pm)
10 RYDE RD	ALL UNITS AT No.10 ARE ANGLED SUCH THAT SUNLIGHT DOES NOT FALL ON THE SOUTH-WESTERN FACADE UNTIL AFTER 2:30pm. THE ANGLE OF THE SUN IS SO ACUTE THAT SHADOWS FROM THE PROPOSED DO NOT FALL ON THE SW ELEVATION (No.10) UNTIL AFTER 3PM.

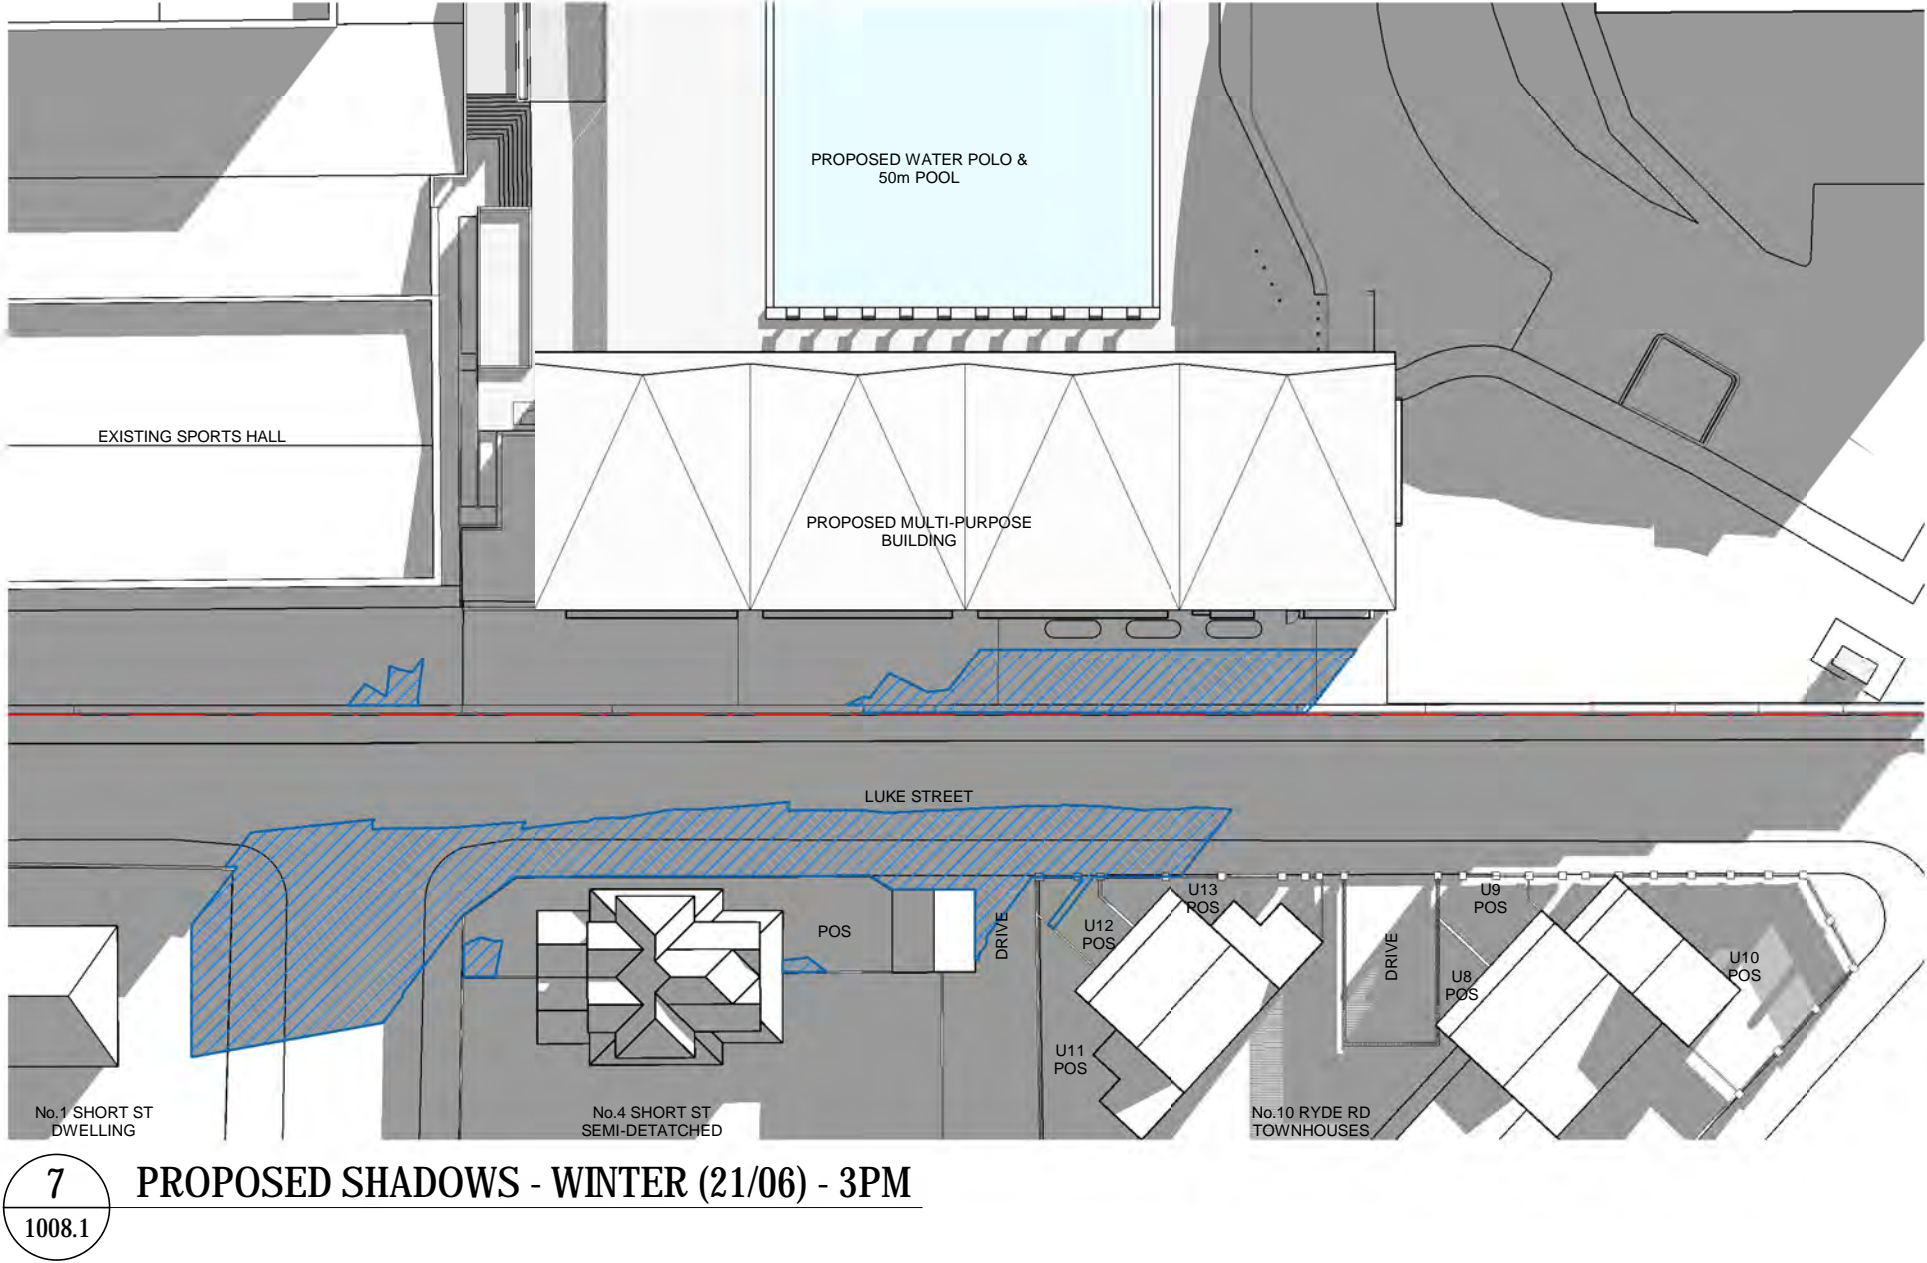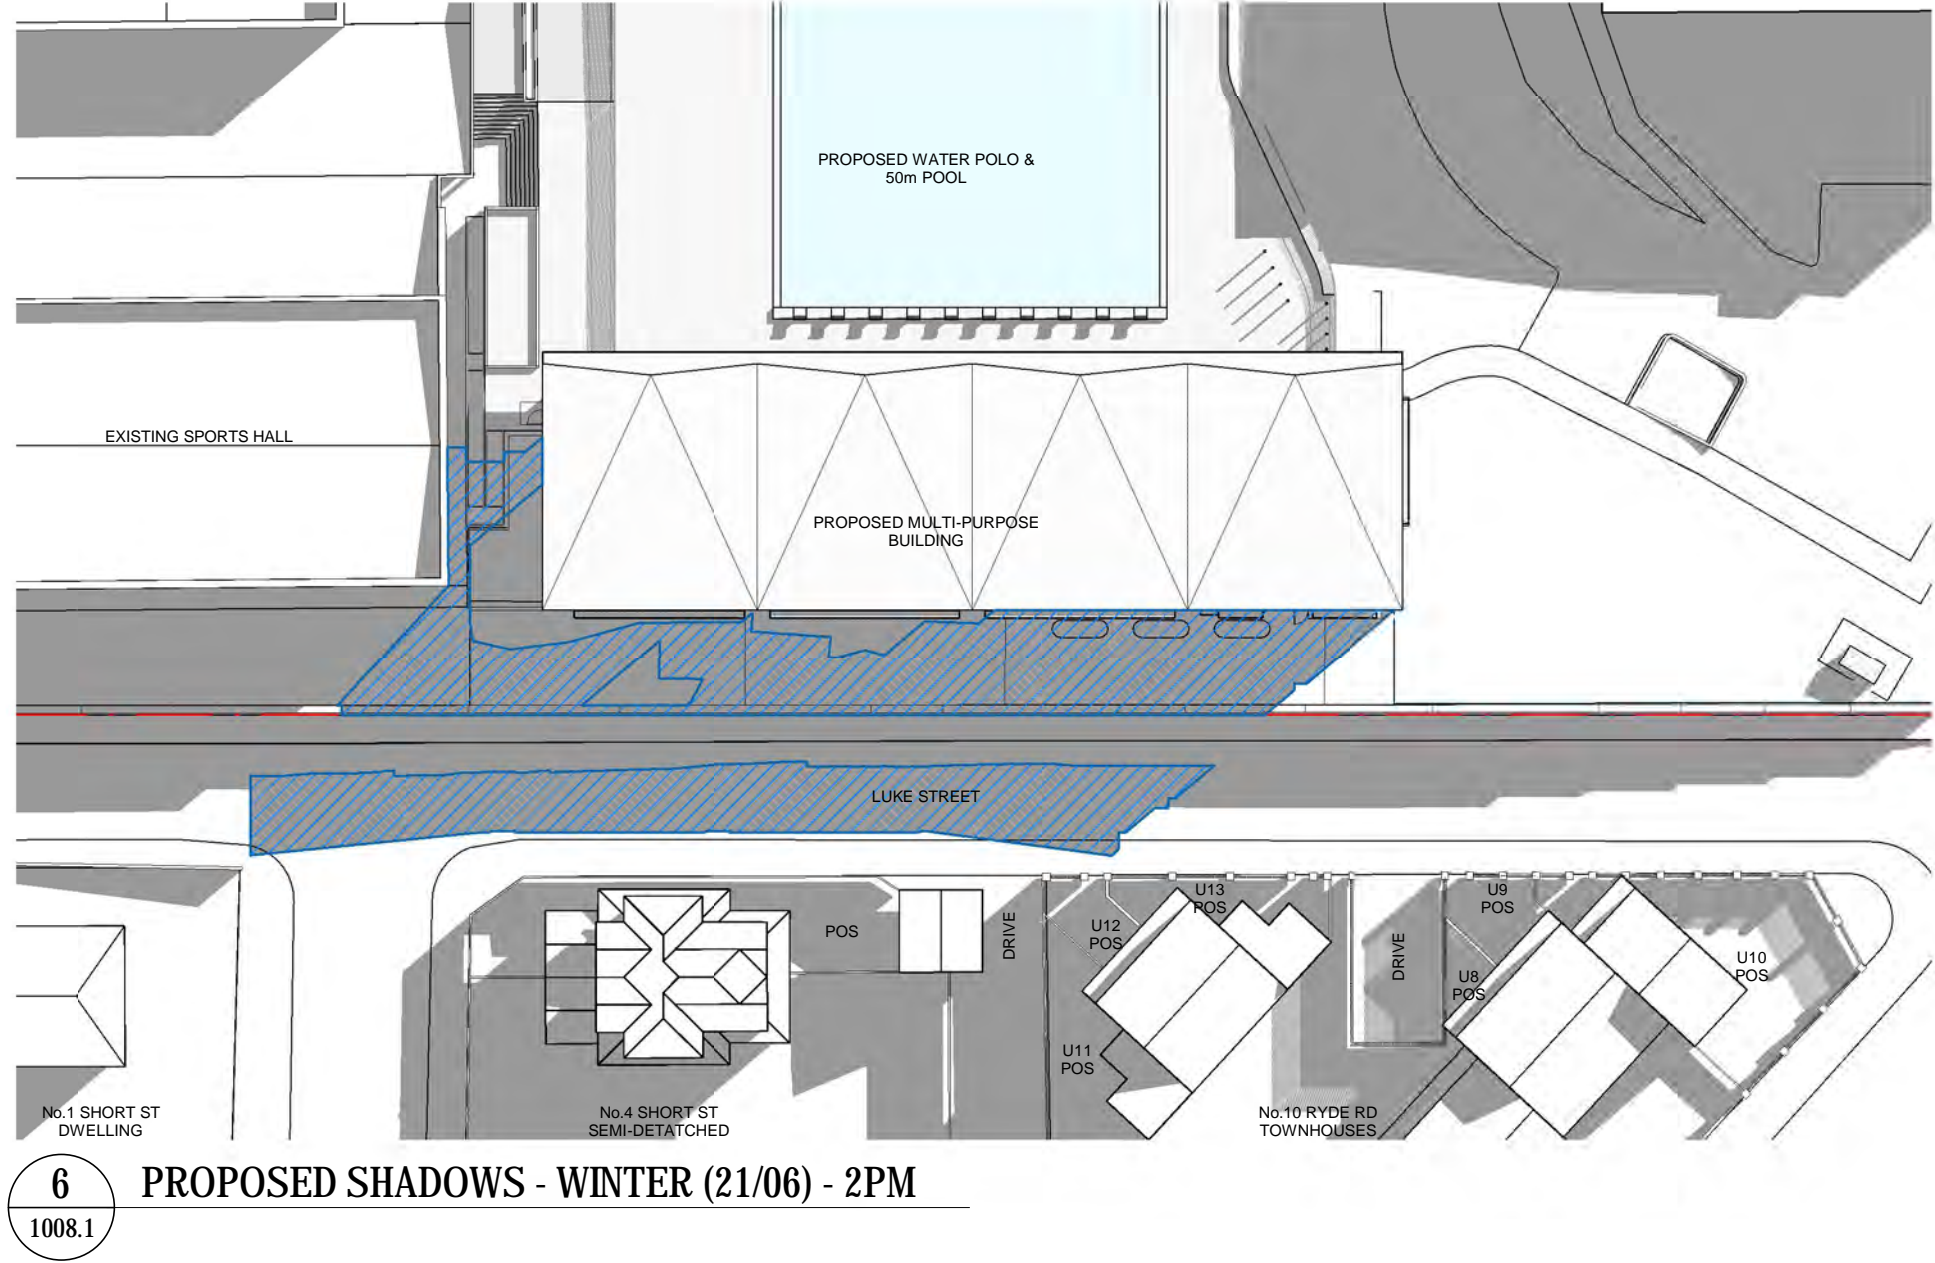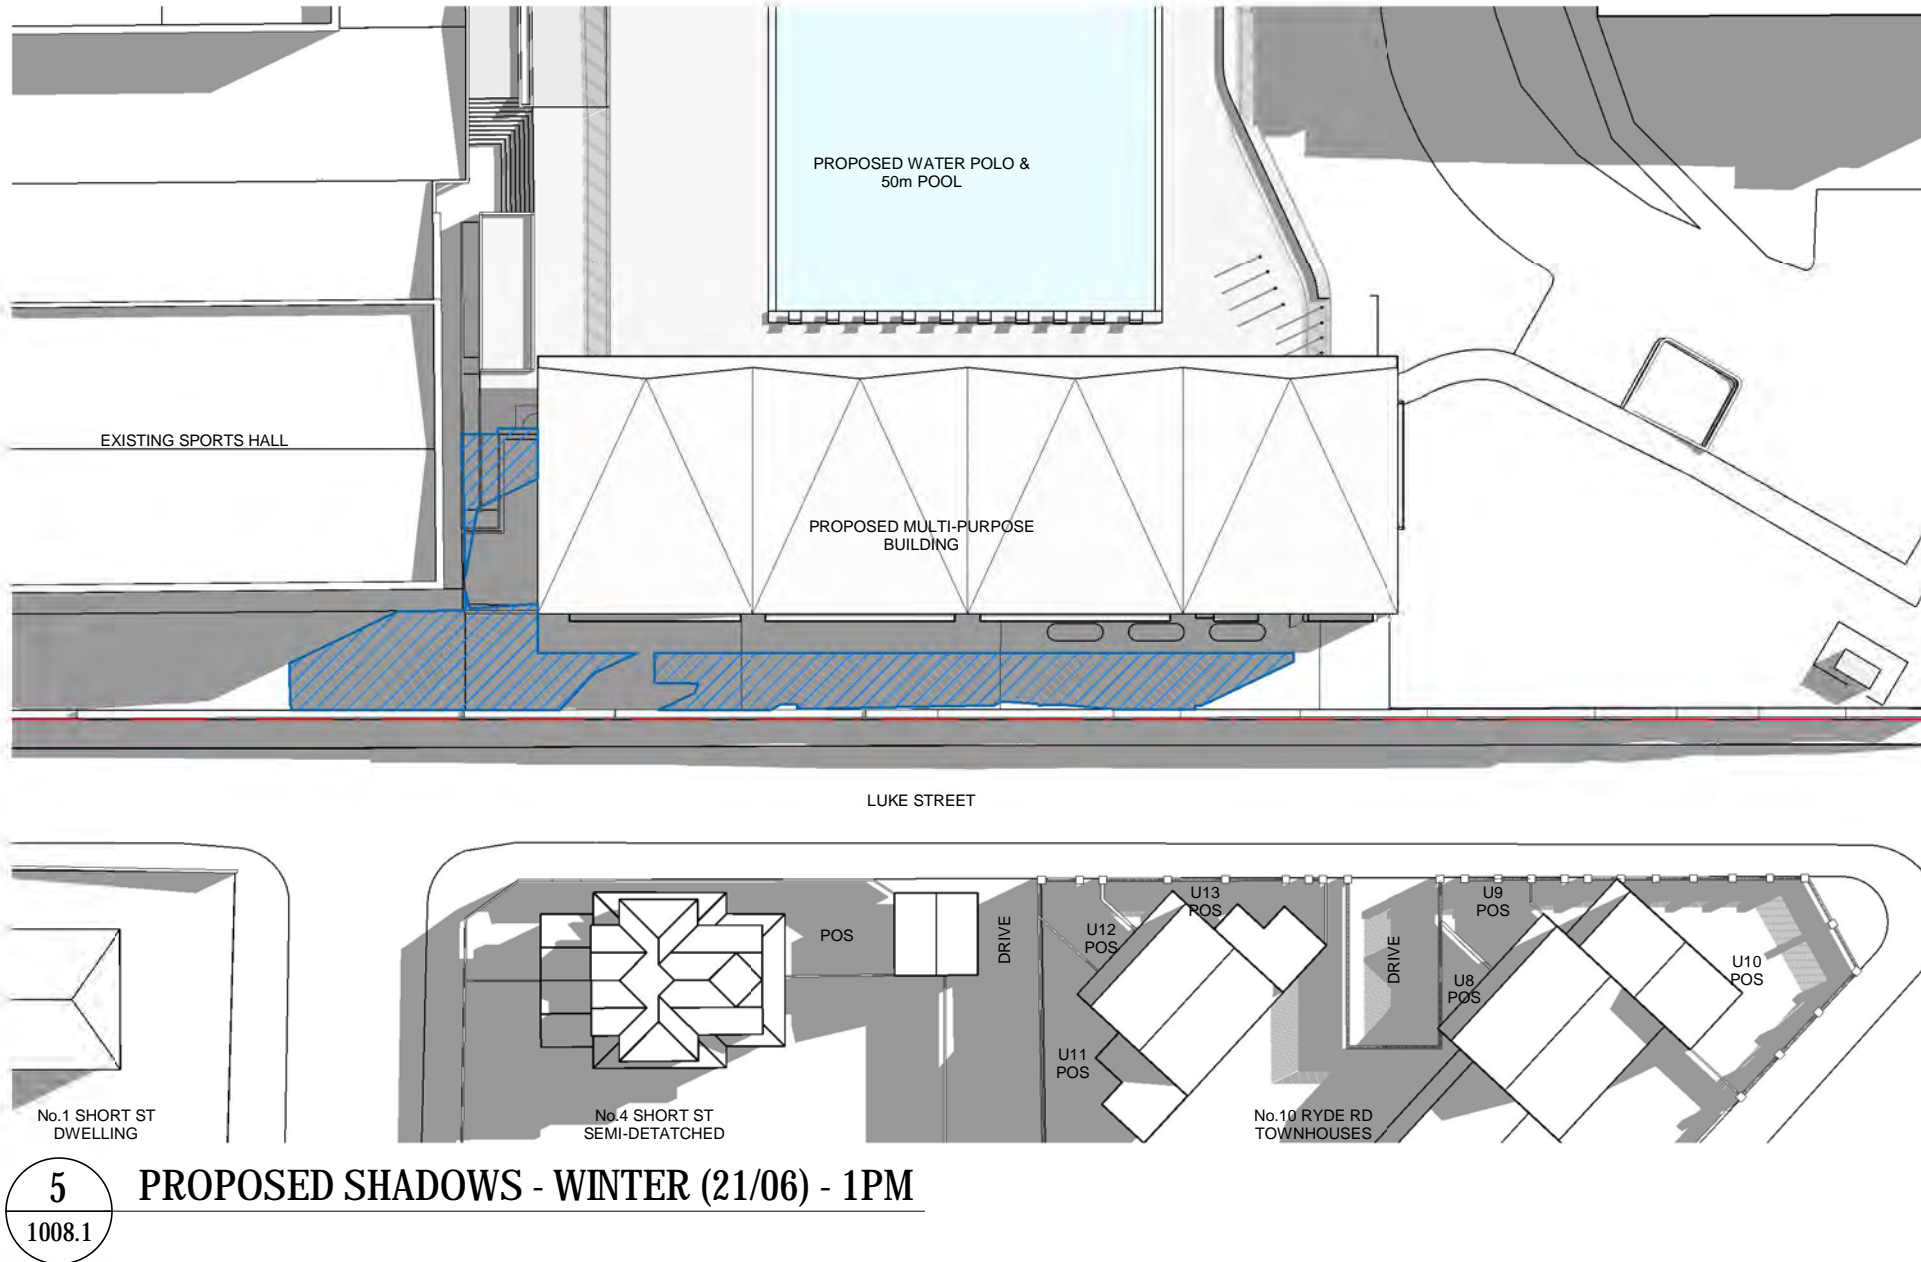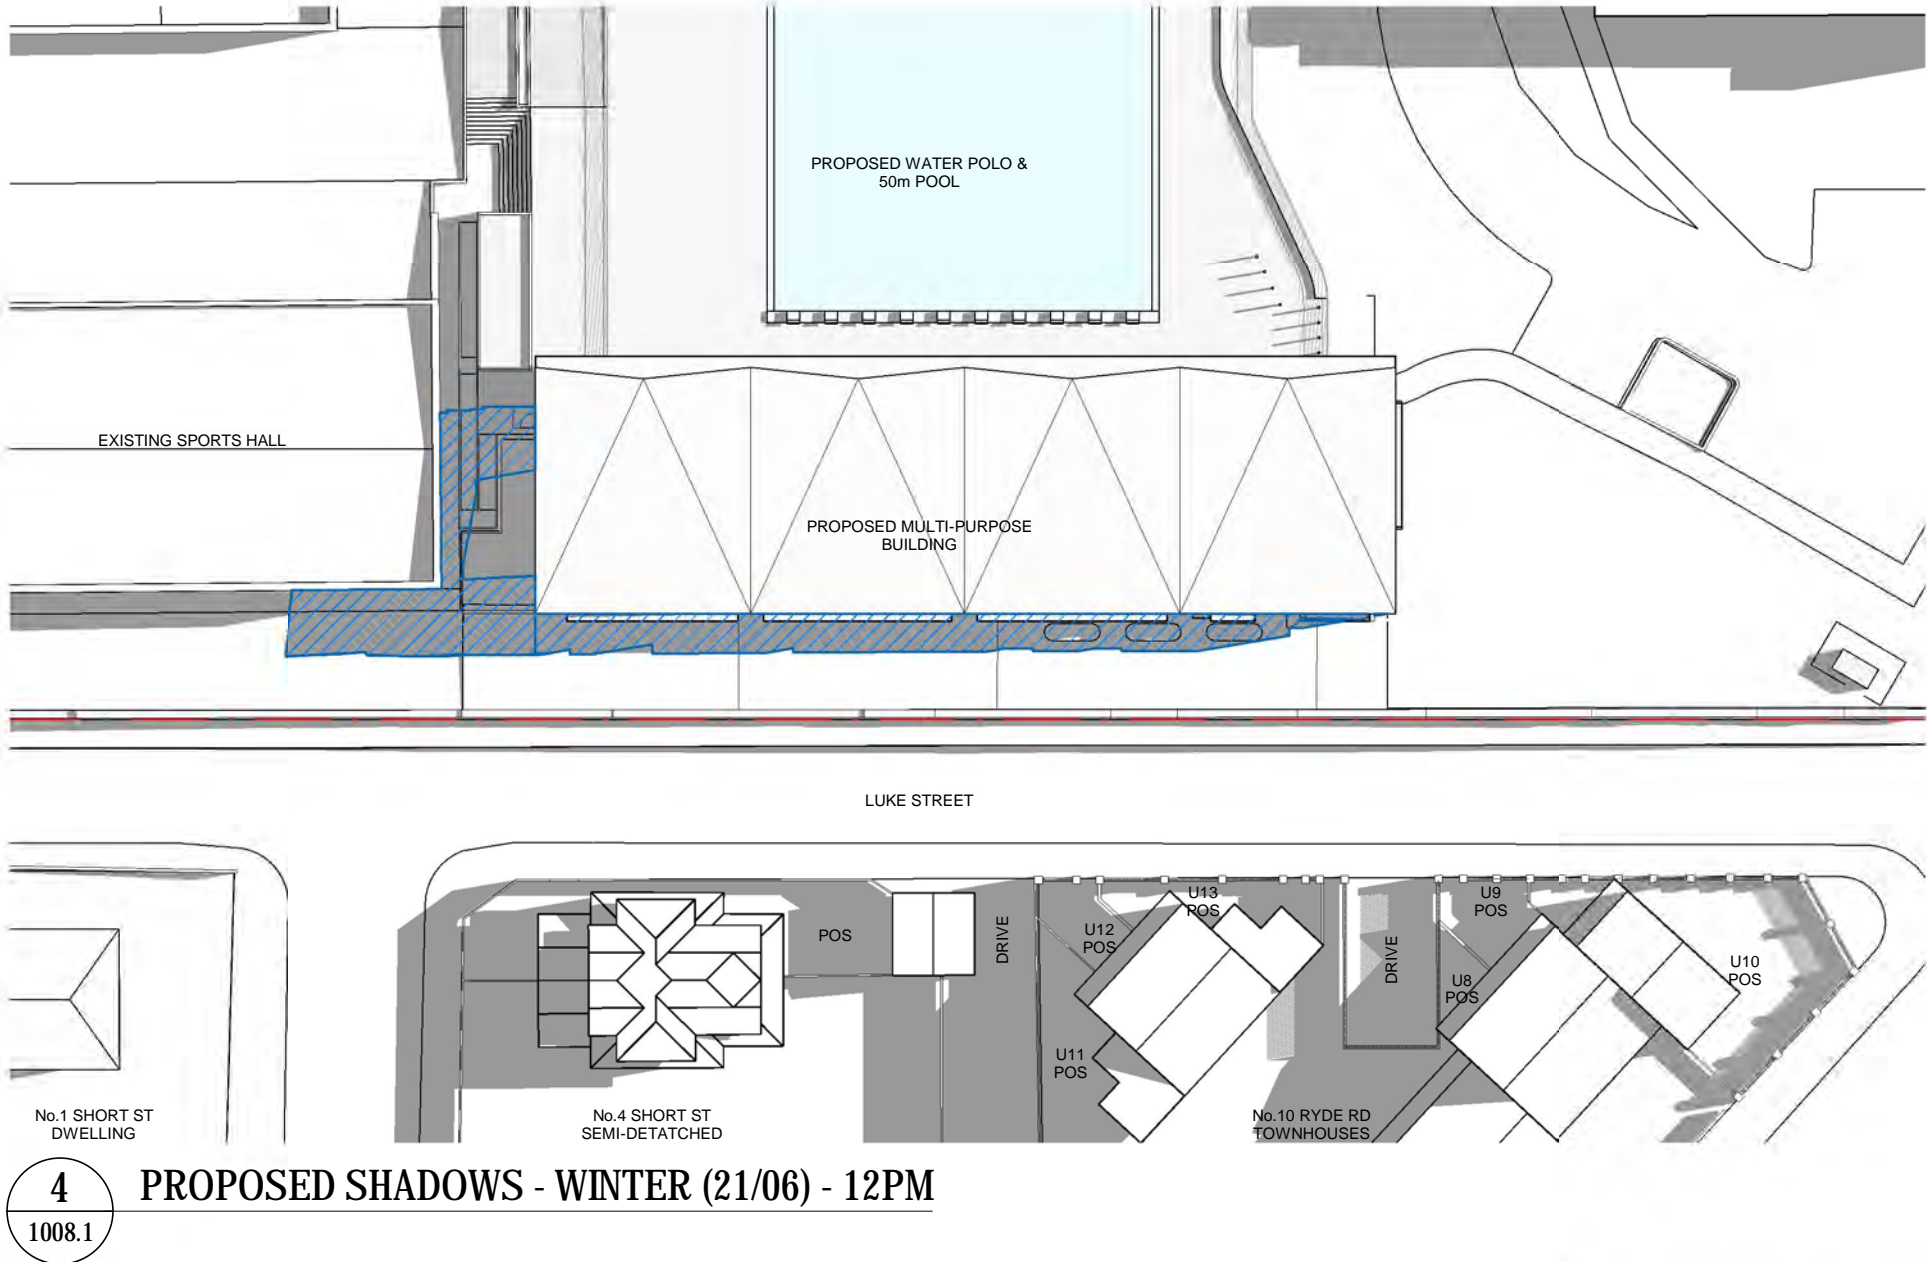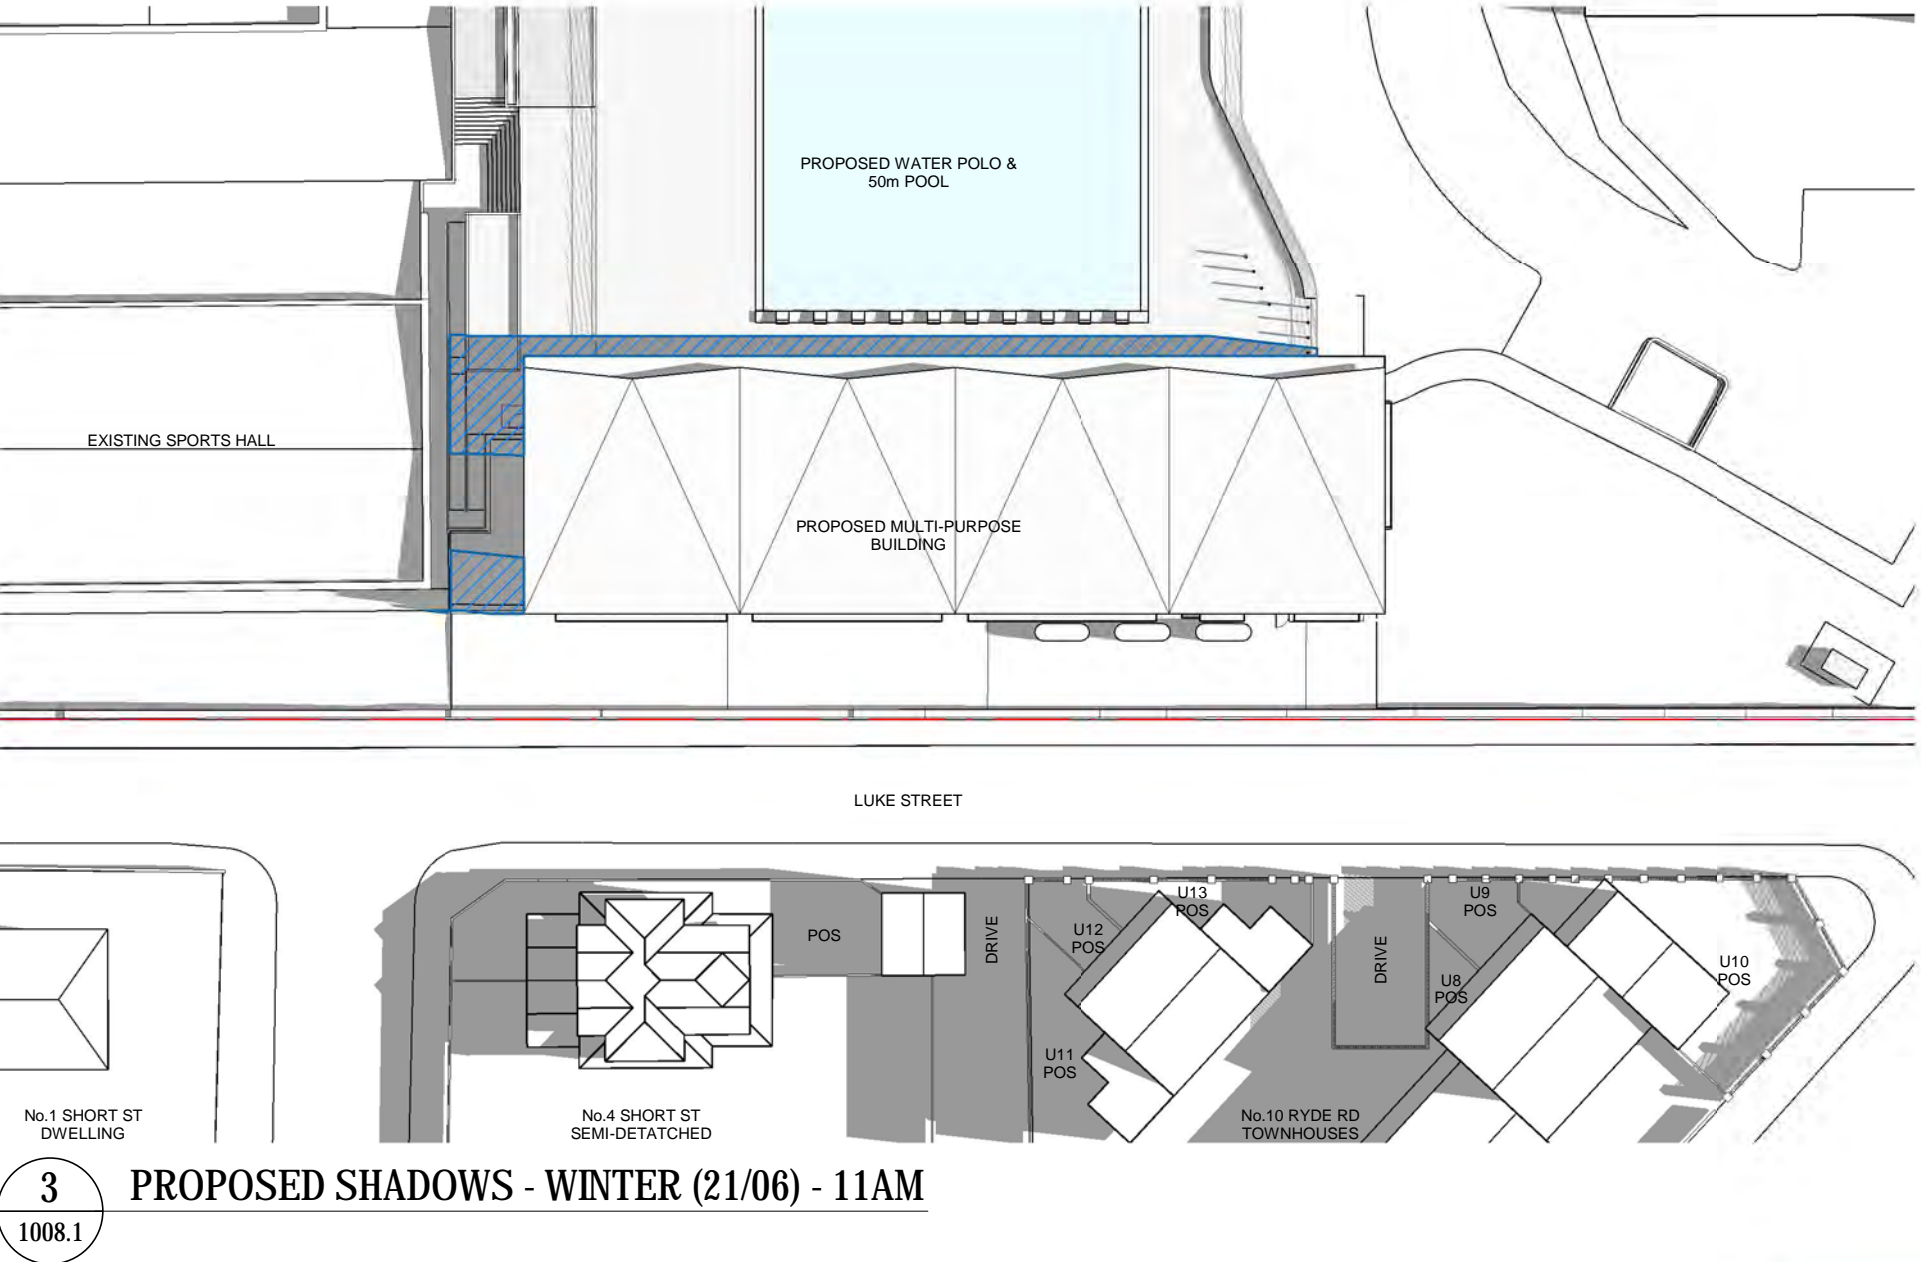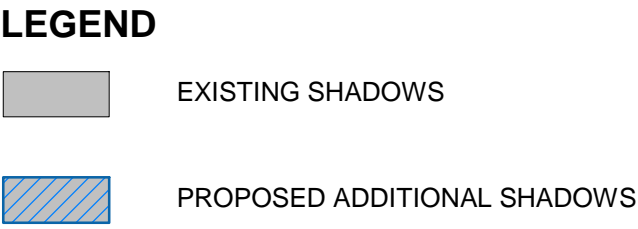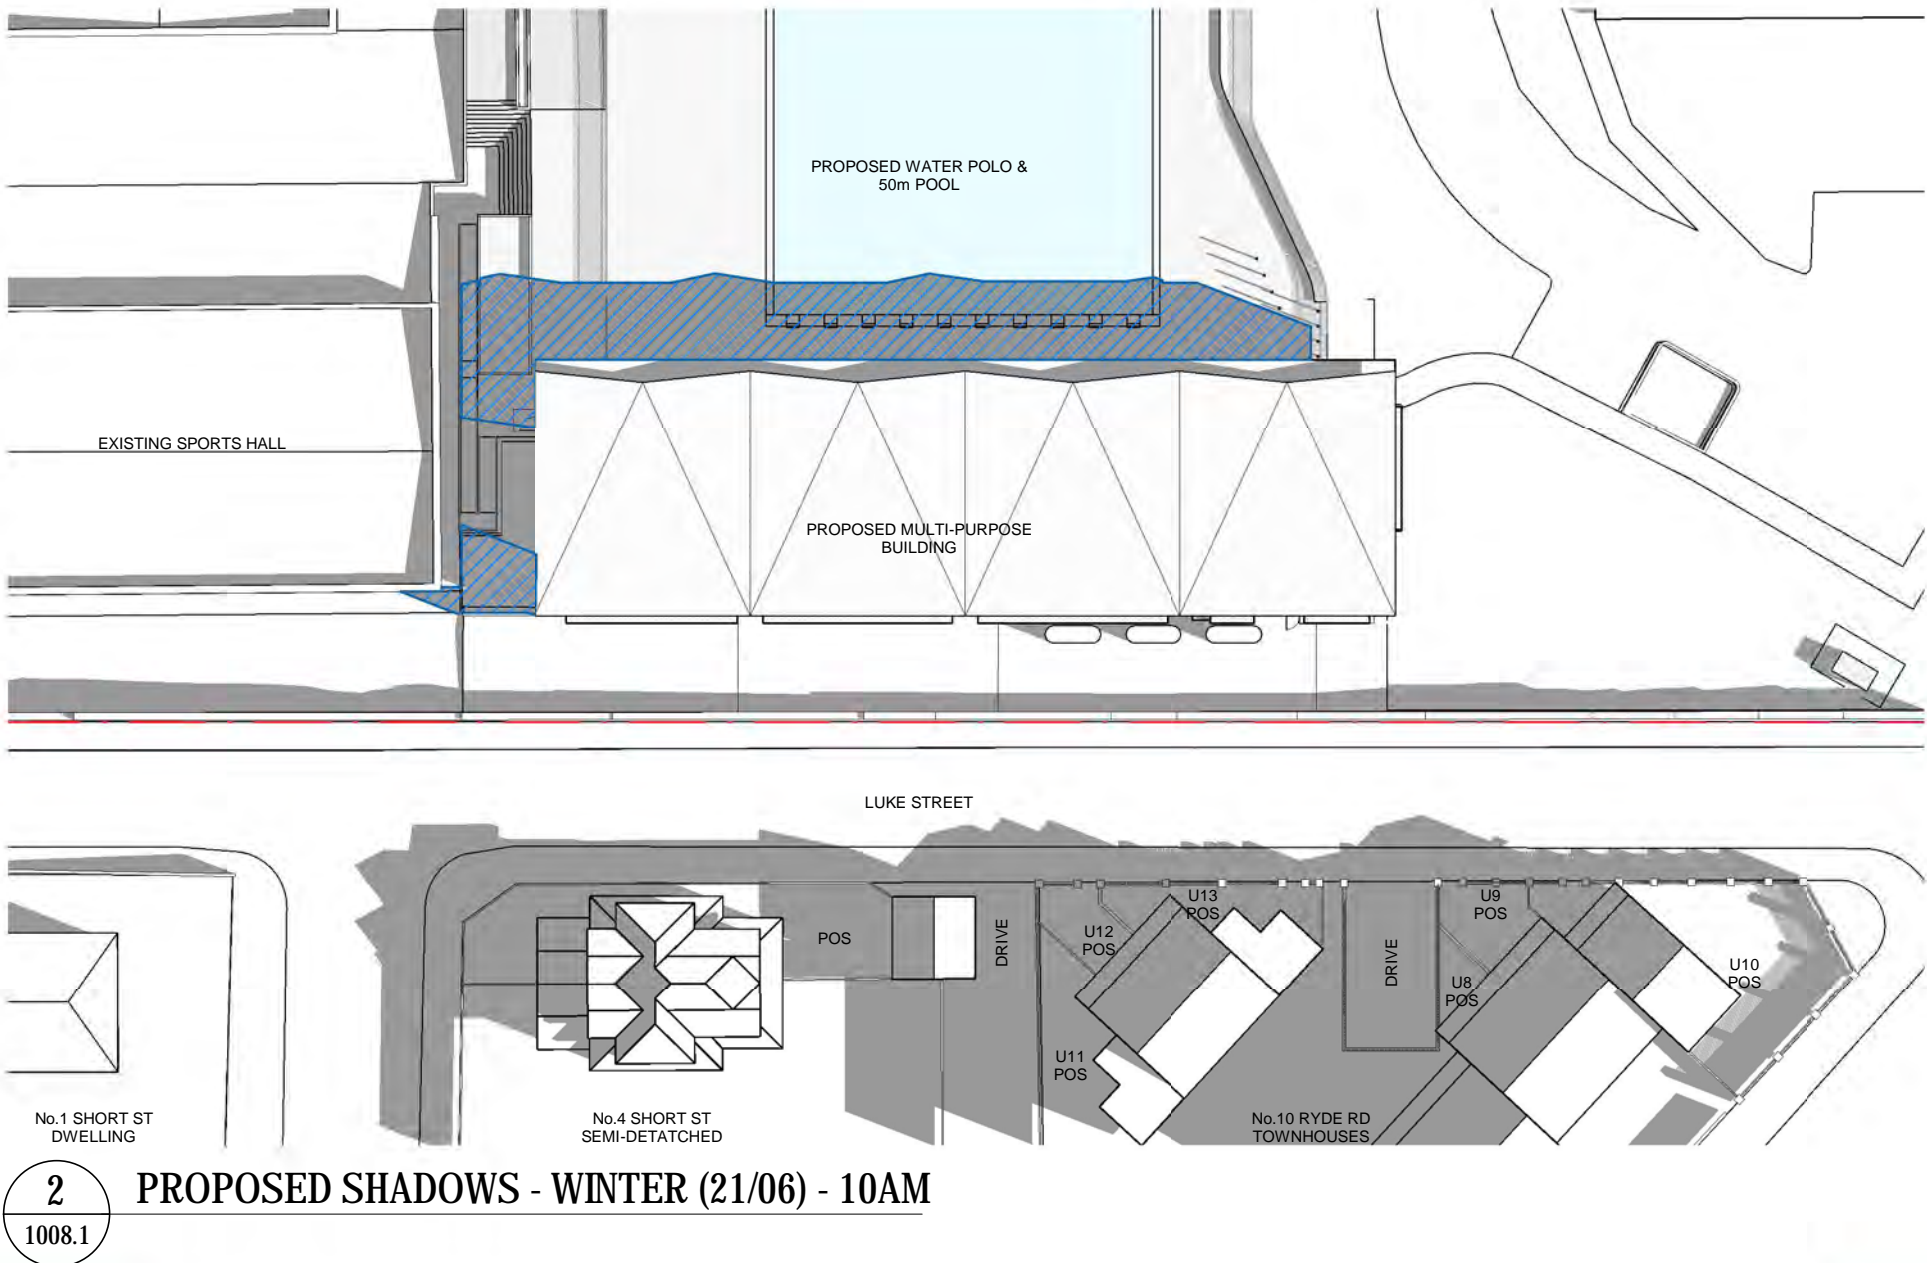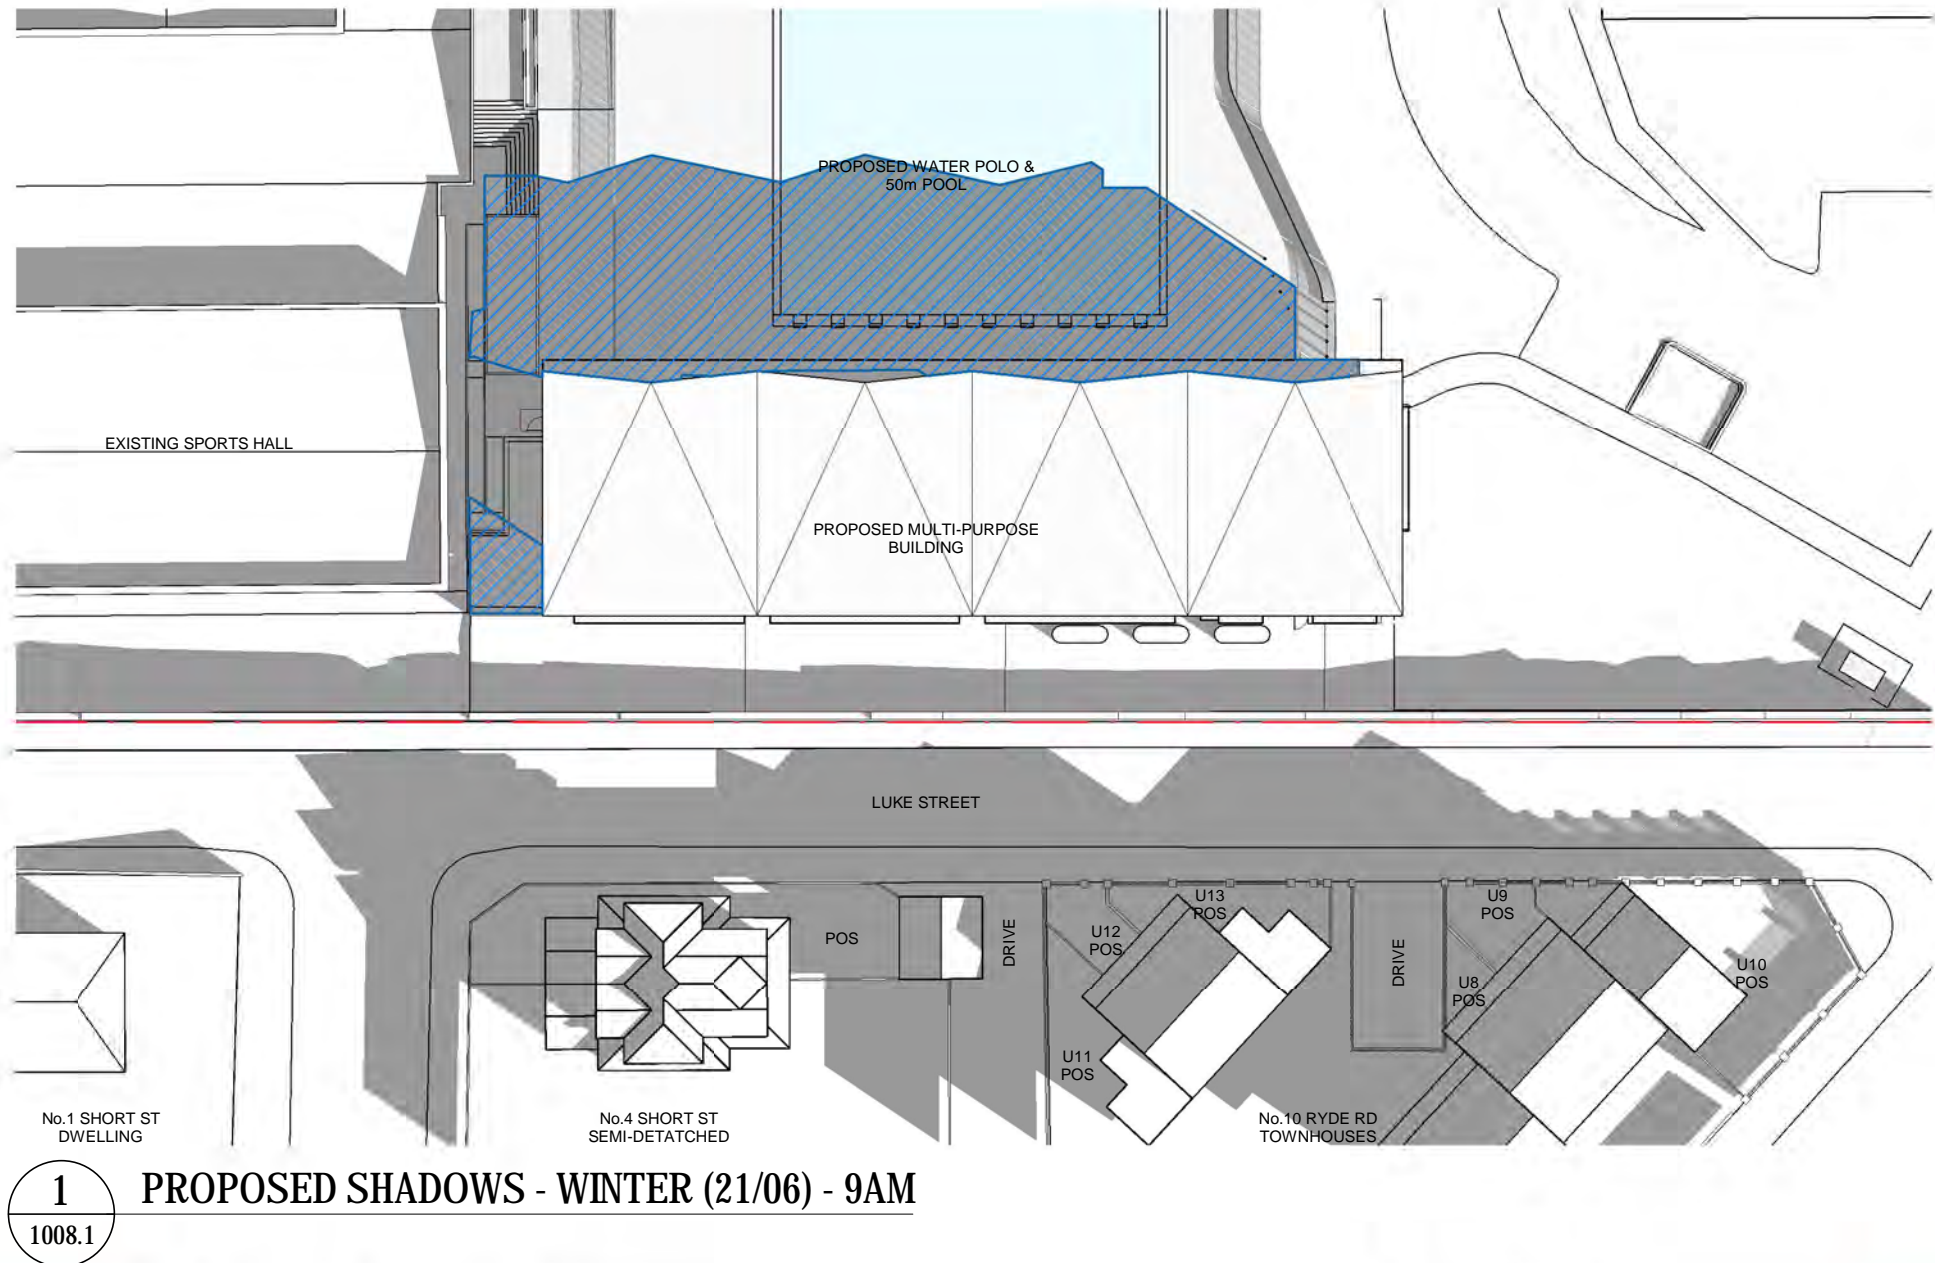


SHADOW DIAGRAMS DEPICT ACCURATE:
- SUN ANGLES FROM TRUE NORTH
- TIMES OF DATES
- LOCATION


SPRING EQUINOX (21 SEPTEMBER)
EXISTING

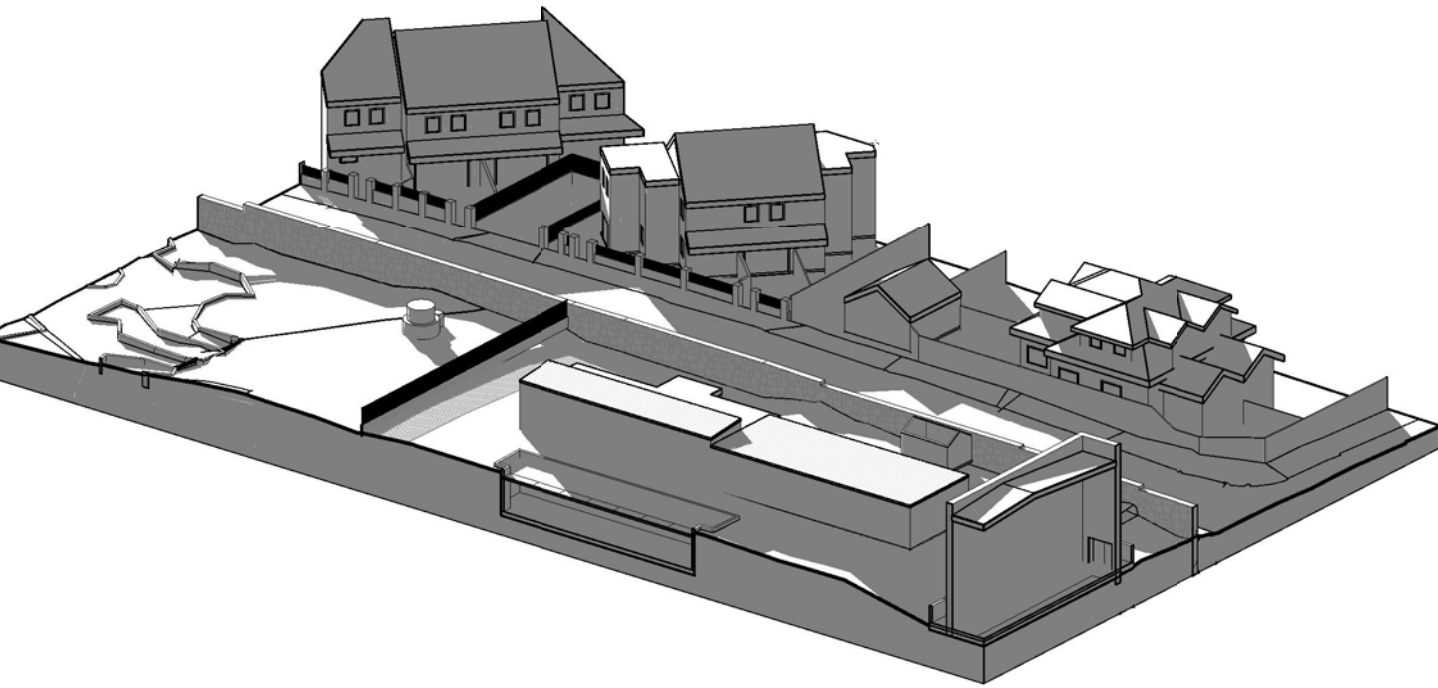


1 EXISTING SHADOWS - WINTER (21/06) - NE 9AM

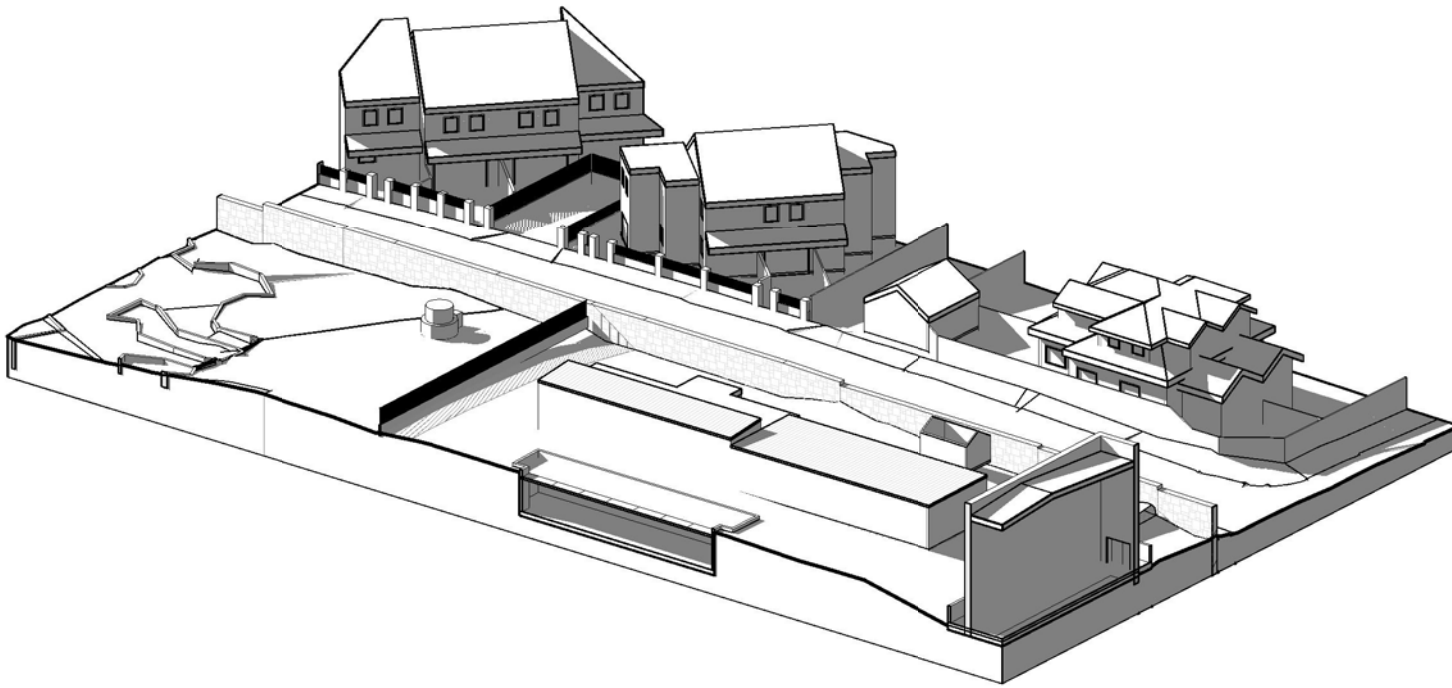


2 EXISTING SHADOWS - WINTER (21/06) - NE 12PM

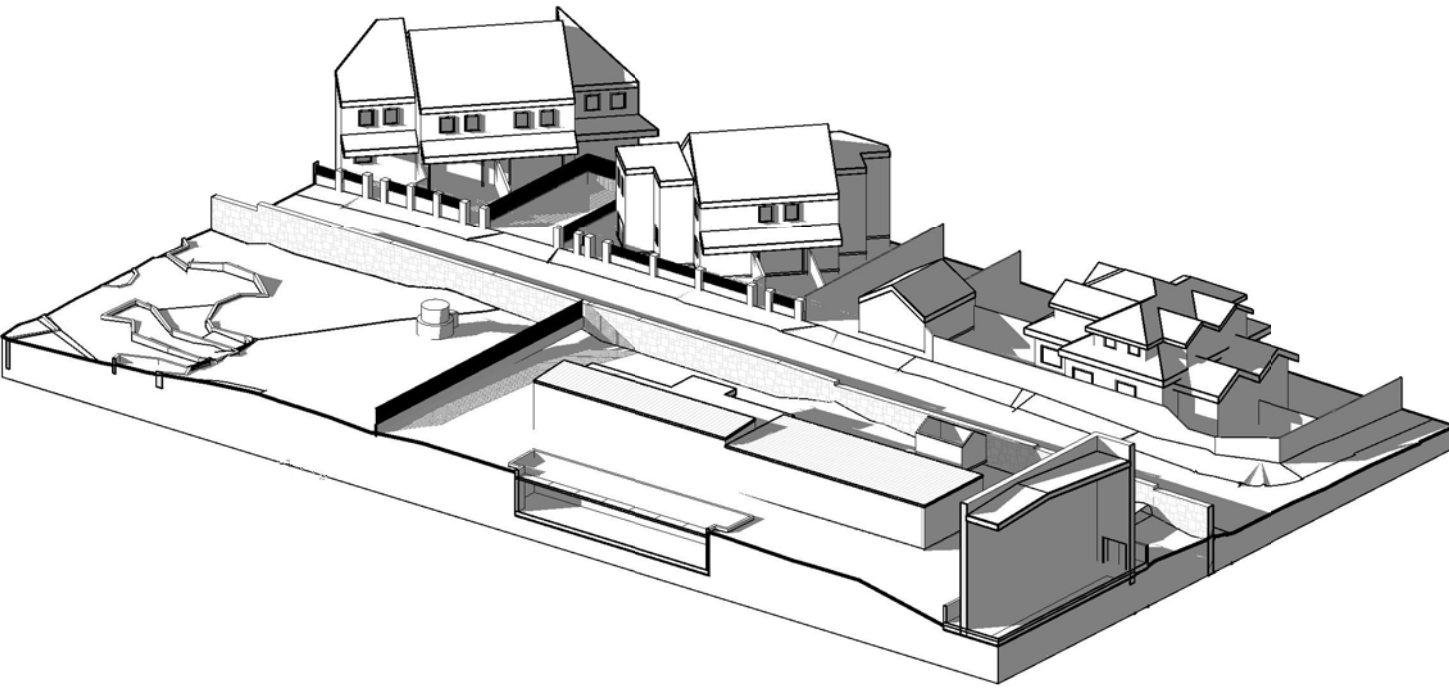


3 EXISTING SHADOWS - WINTER (21/06) - NE 2.45PM

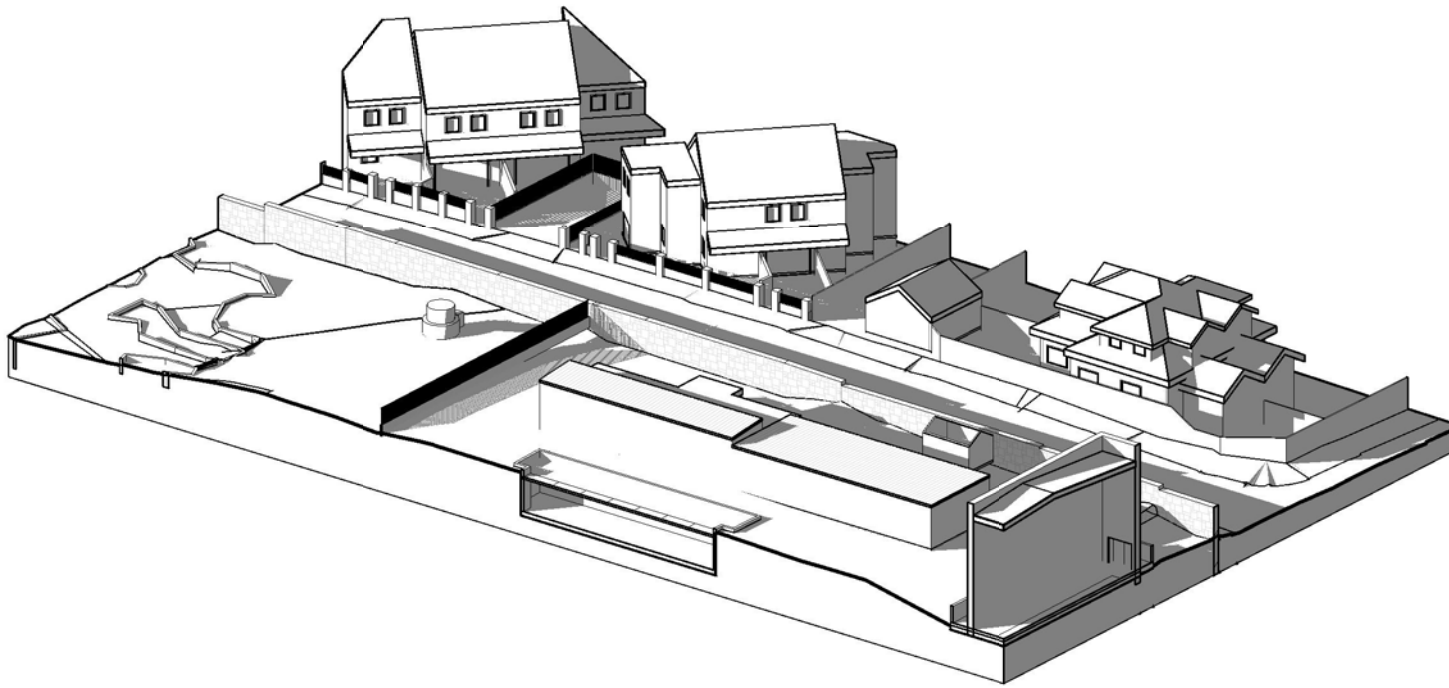


4 EXISTING SHADOWS - WINTER (21/06) - NE 3PM

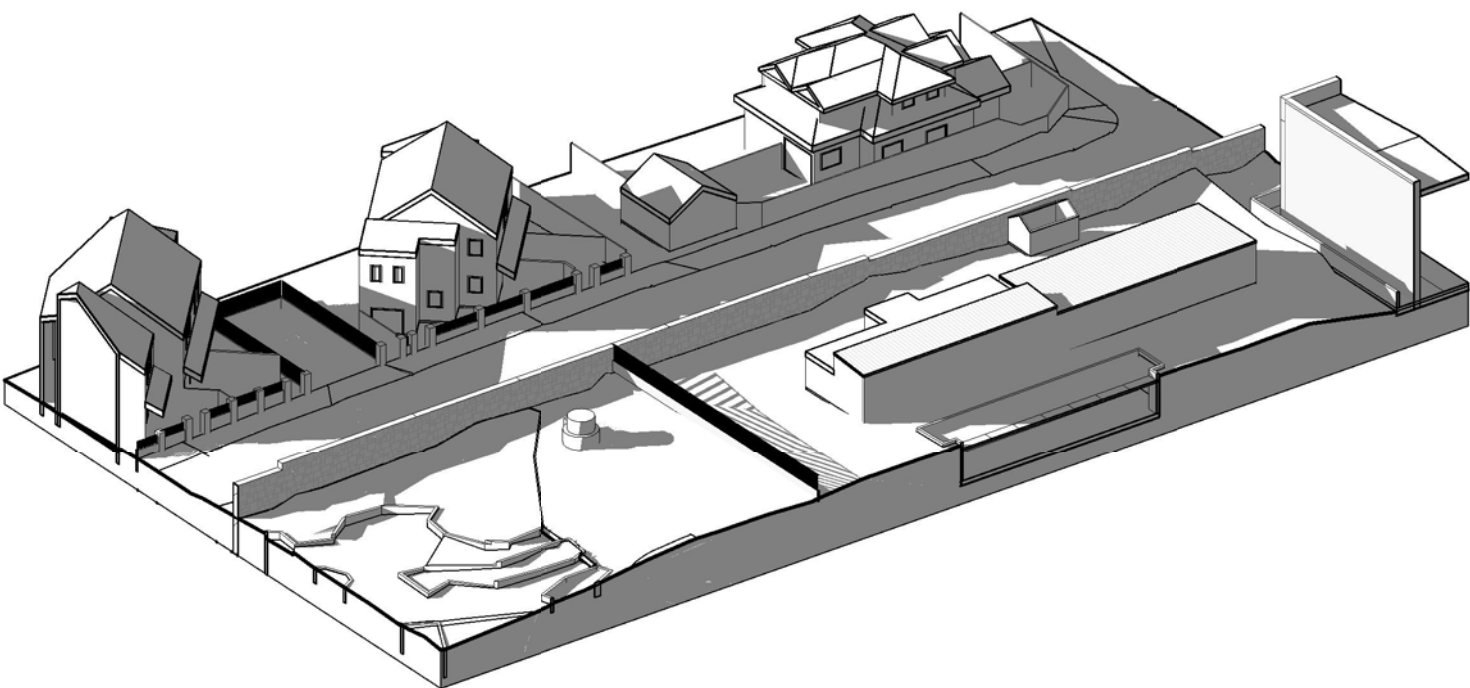


5 EXISTING SHADOWS - WINTER (21/06) - SE 9AM

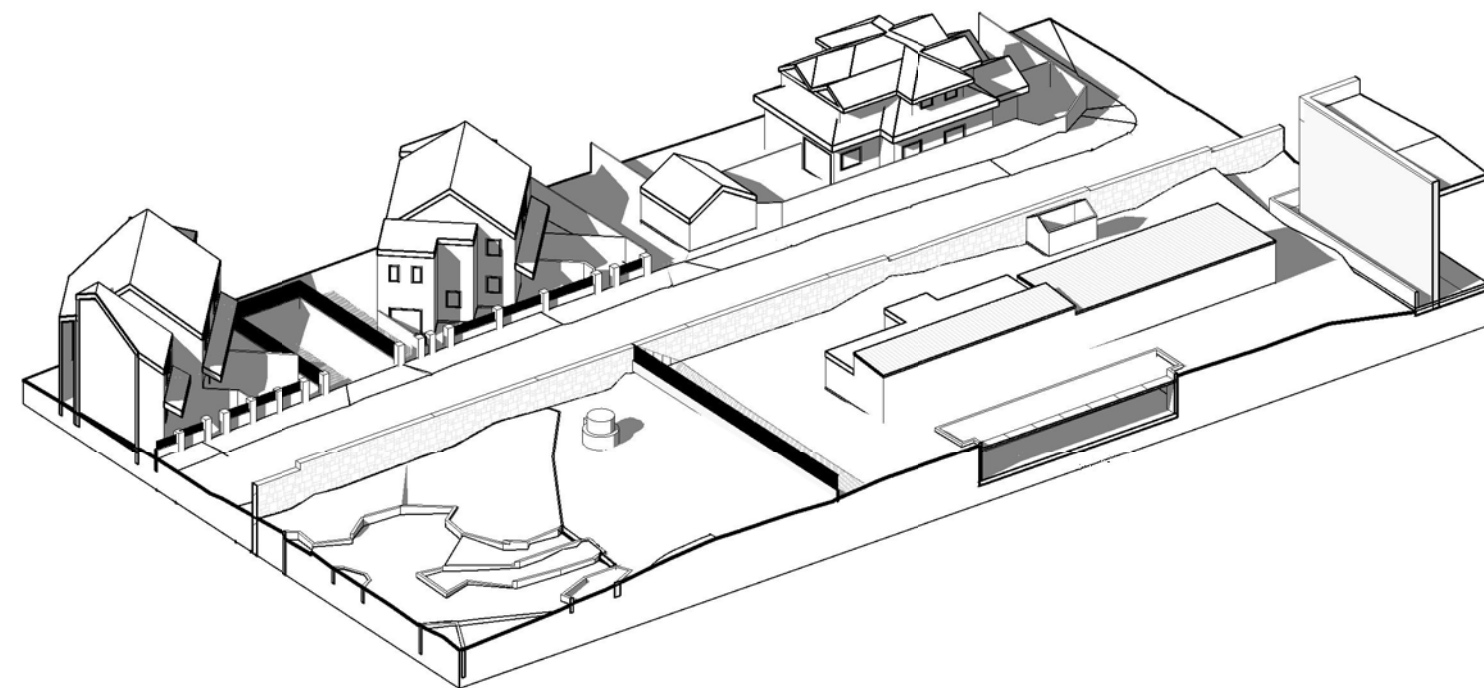

6 EXISTING SHADOWS - WINTER (21/06) - SE 12PM

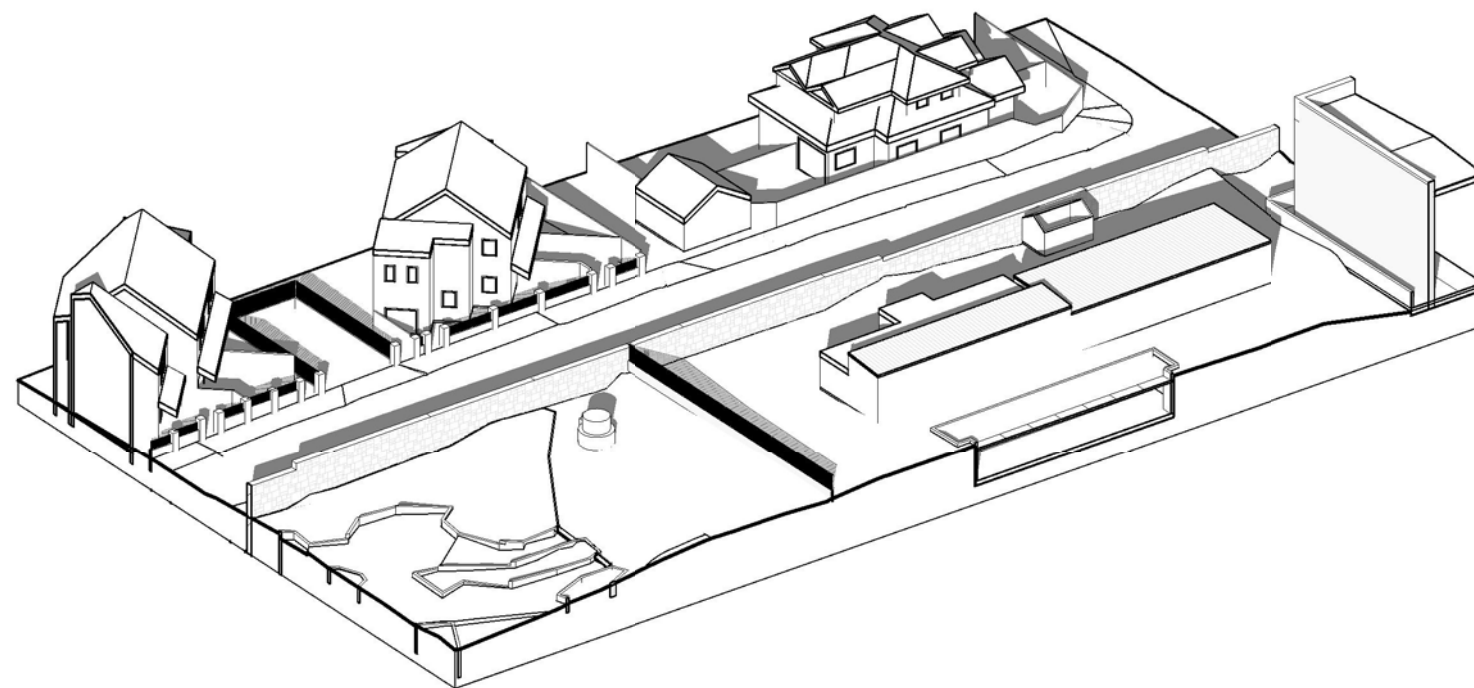


7 EXISTING SHADOWS - WINTER (21/06) - SE 2.45PM

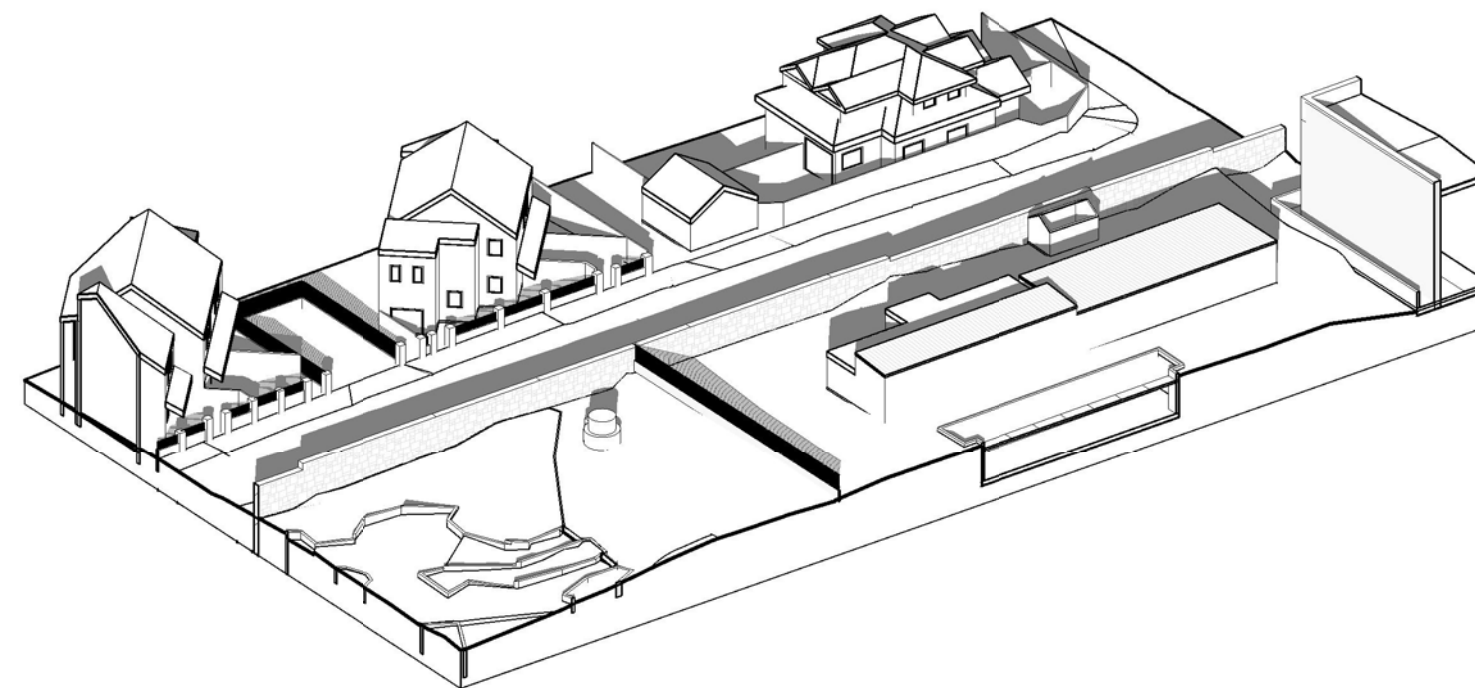


8 EXISTING SHADOWS - WINTER (21/06) - SE 3PM


SPRING EQUINOX (21 SEPTEMBER)
PROPOSED

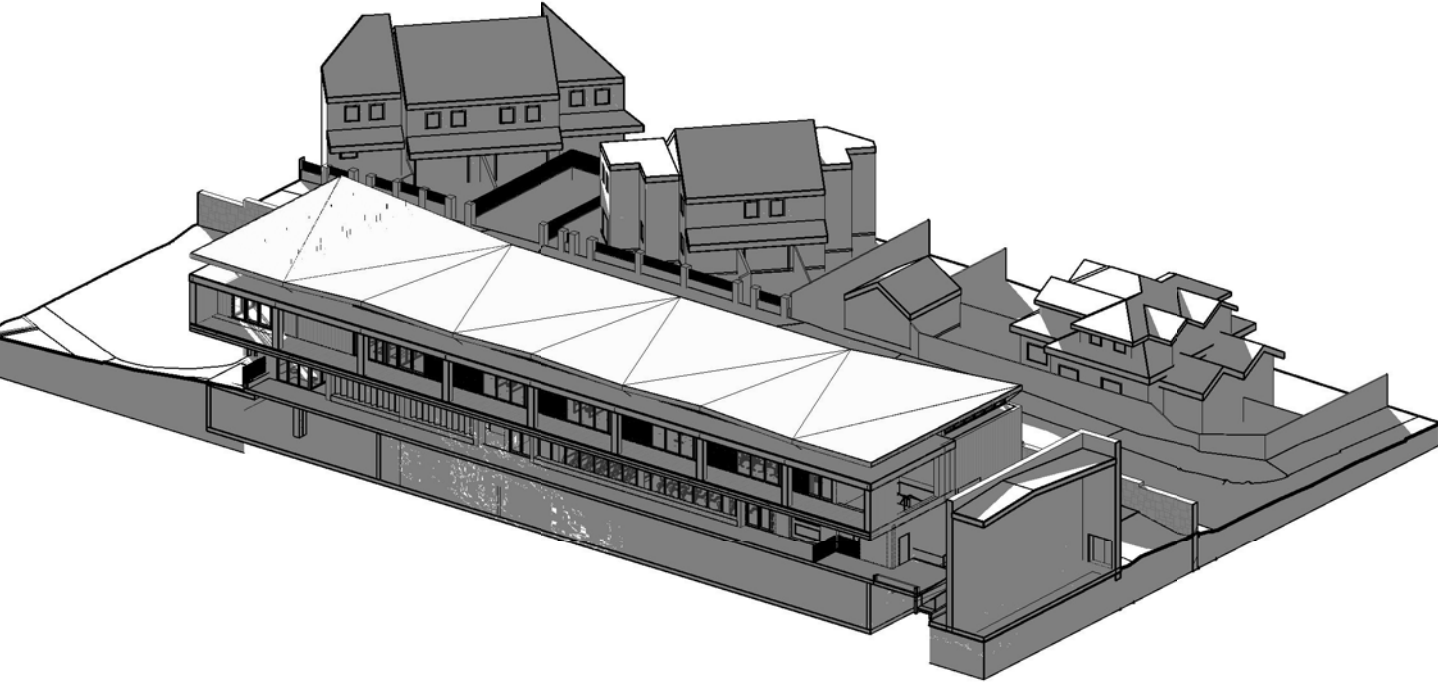


9 PROPOSED SHADOWS - WINTER (21/06) - NE 9AM

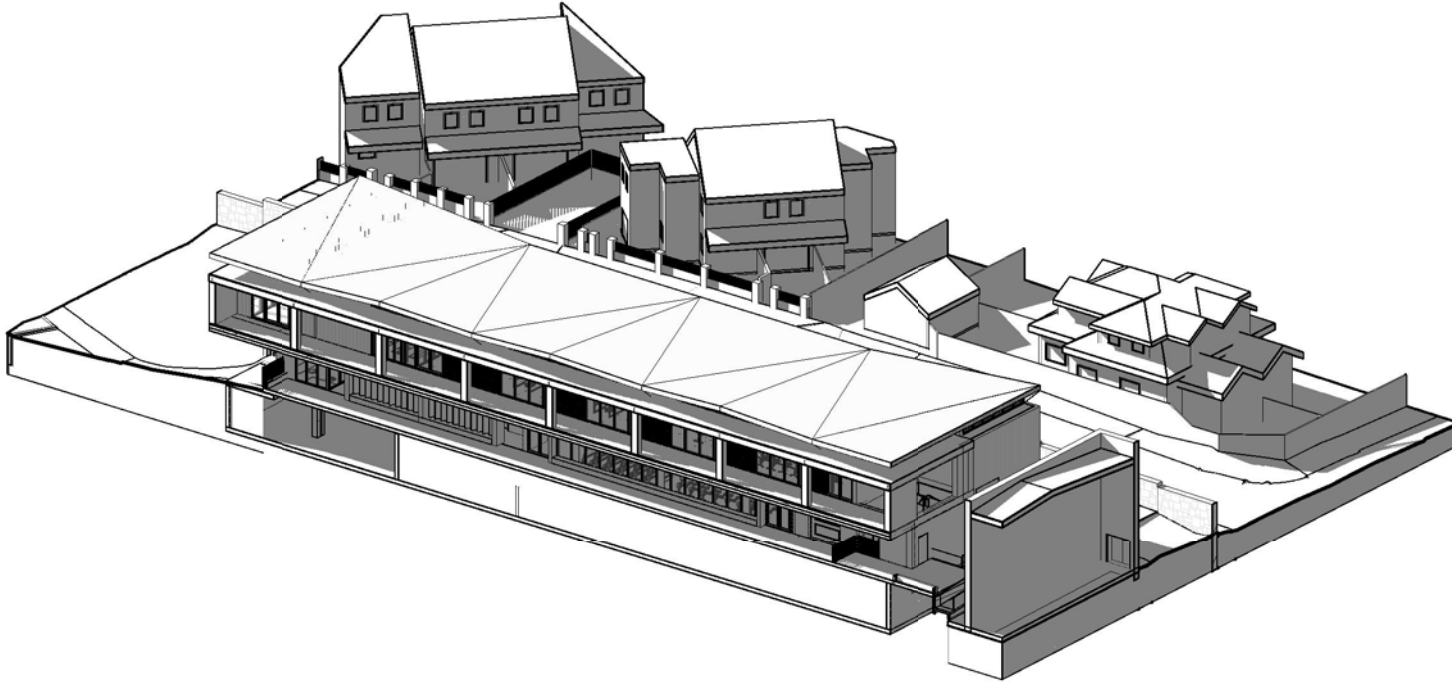


10 PROPOSED SHADOWS - WINTER (21/06) - NE 12PM

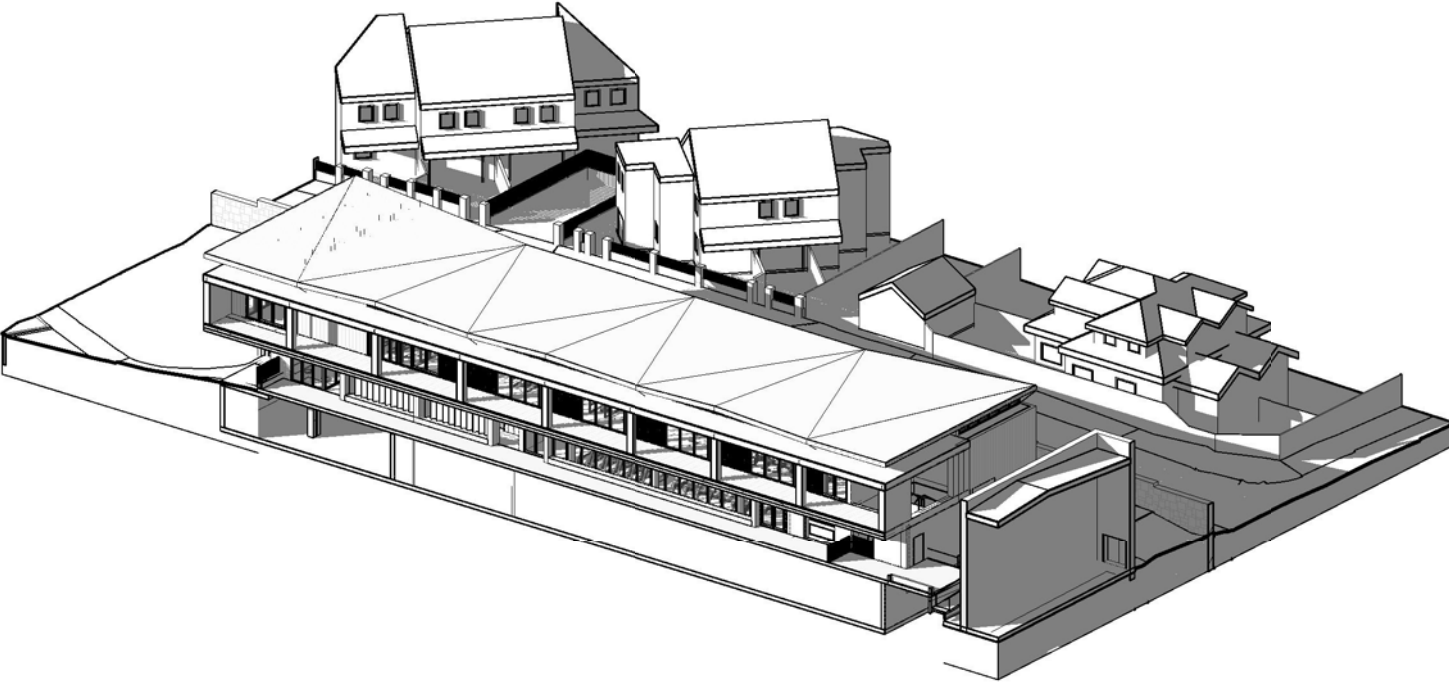


11 PROPOSED SHADOWS - WINTER (21/06) - NE 2.45PM

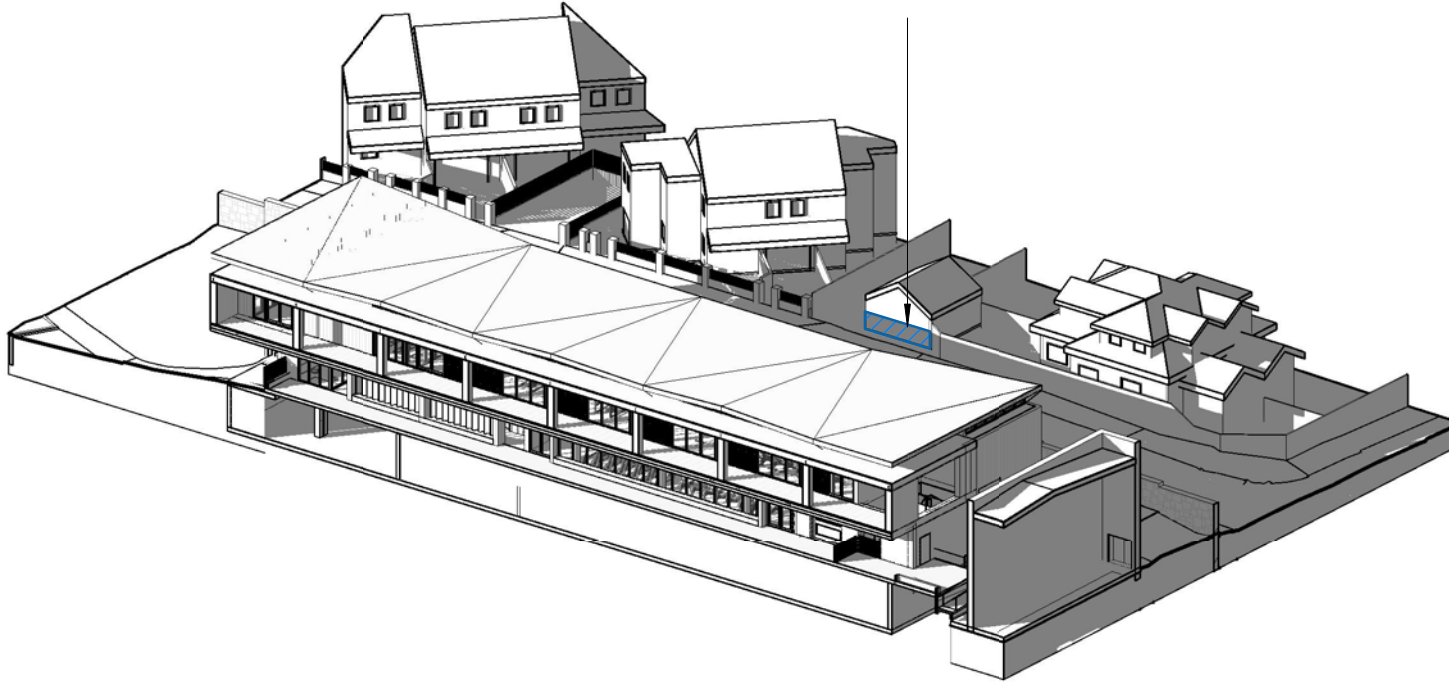


12 PROPOSED SHADOWS - WINTER (21/06) - NE 3PM

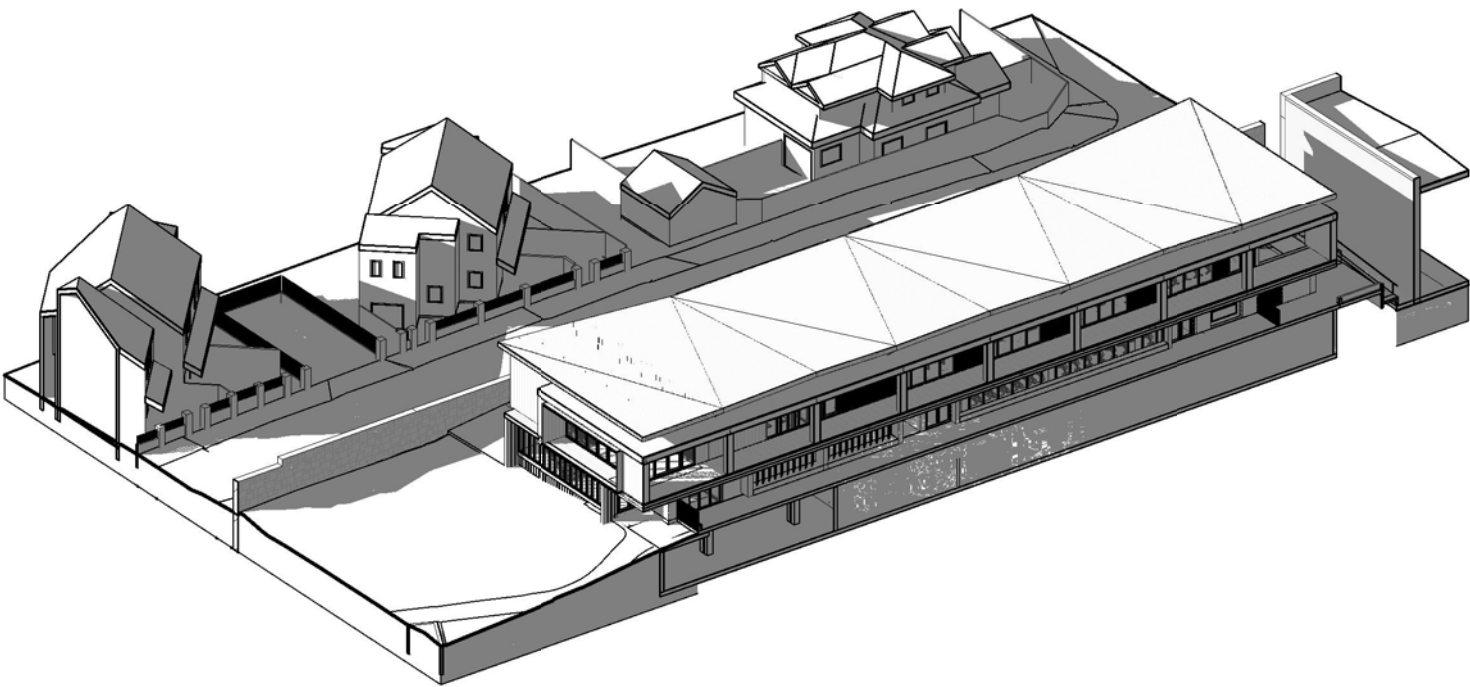


13 PROPOSED SHADOWS - WINTER (21/06) - SE 9AM

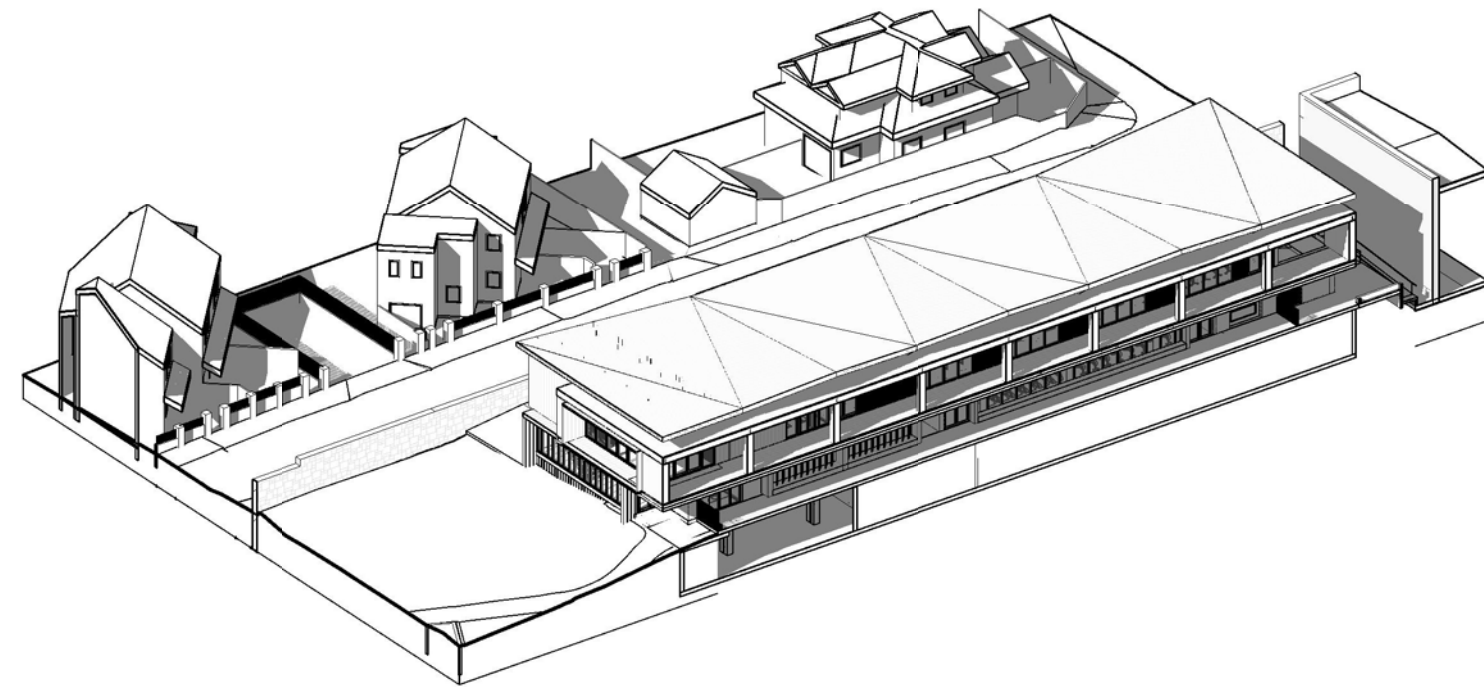

14 PROPOSED SHADOWS - WINTER (21/06) - SE 12PM

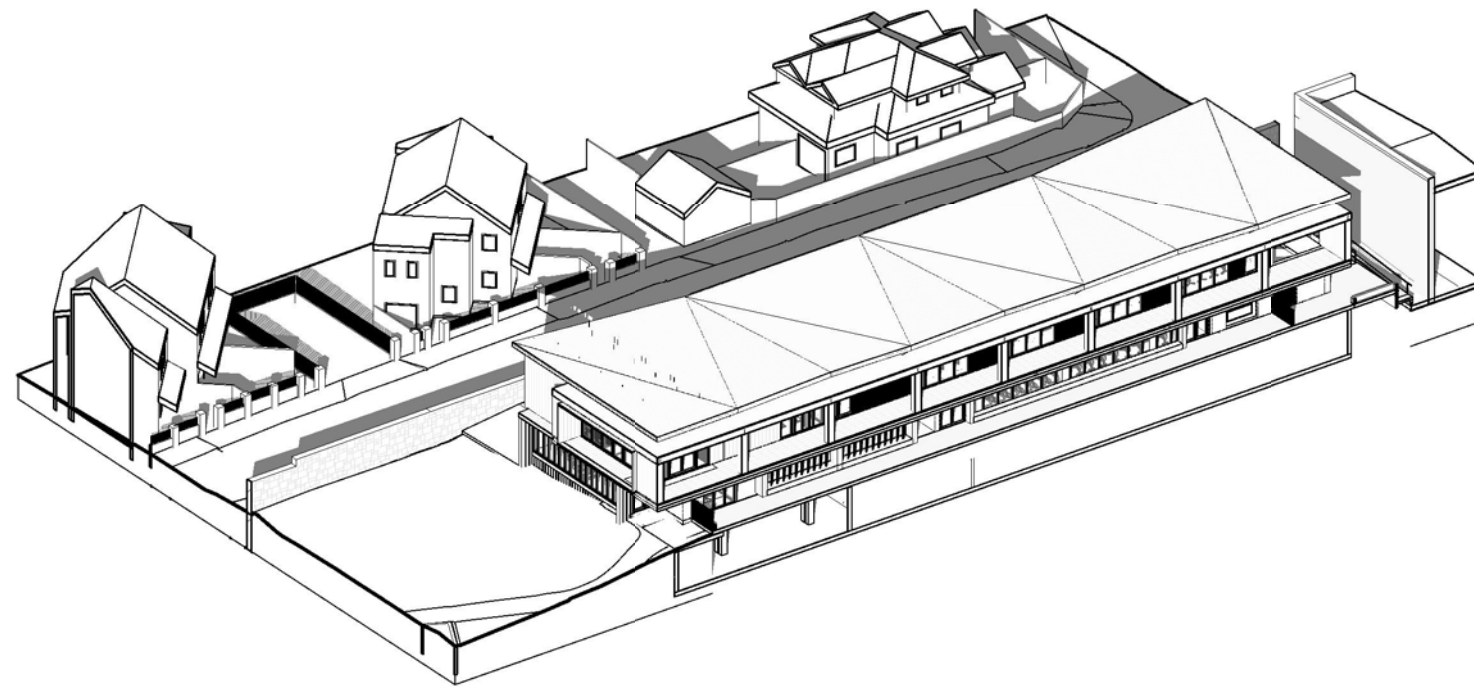

15 PROPOSED SHADOWS - WINTER (21/06) - SE 2.45PM

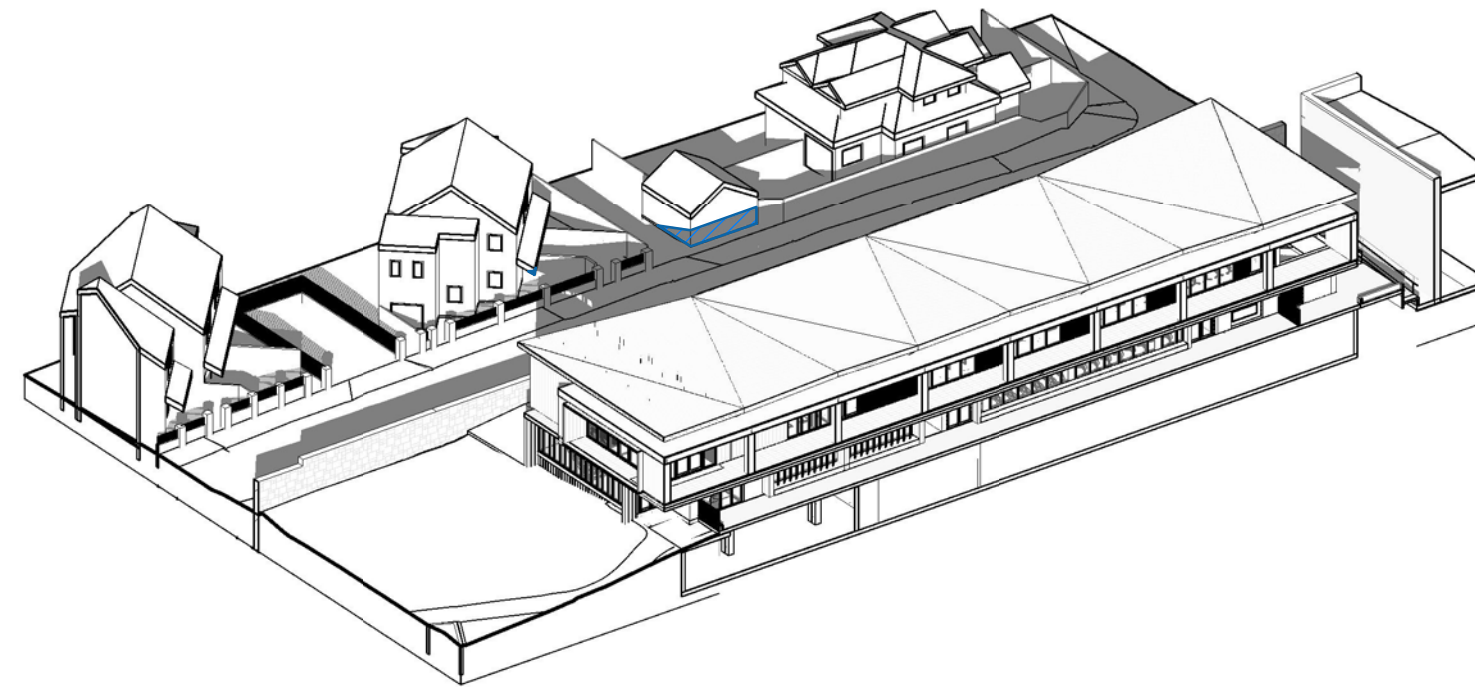

16 PROPOSED SHADOWS - WINTER (21/06) - SE 3PM

SHADOWS SHOWN AT 2:45PM TO DISPLAY THAT THERE ARE NO
ADDITIONAL PROPOSED SHADOWS ON DWELLING UNTIL AFTER
THIS TIME. SHADOWS DO NOT START IMPACTING ANY WINDOWS
UNTIL AROUND 2:55PM.

LEGEND

EXISTING SHADOWS

PROPOSED ADDITIONAL SHADOWS
TO DWELLING ELEVATIONS

CLIENT
ST JOSEPH'S
COLLEGE

T+ 02 9816 0900



PROJECT MANAGER
Bloompark Consulting

T+ 61 2 9957 1473

QUANTITY SURVEYOR
Altus Group

T+ 61 2 9283 7311

URBAN PLANNER
Robinson Urban Planning Pty Ltd

T+ 61 2 9130 1483

AQUATIC, STRUCTURAL, CIVIL ENG.
FMG Engineering (Melbourne)

T+ 61 3 9815 7602

MECH, ELEC & LIFT ENGINEER
Northrop Consulting Engineering

T+ 61 2 9241 4188

ESD ENGINEER
Umaw Lai (Sydney)

T+ 2 9431 9431

ACOUSTIC ENGINEER
SLR Consulting (Sydney)

T+ 2 9427 8100

TRAFFIC CONSULTANT
Trafrix

T+ 2 8324 8700

LANDSCAPE ARCHITECT
Taylor Brammer

T+ 61 2 9387 8855

Abbreviations

FFL	FINISHED FLOOR LEVEL	AG	ALUMINIUM GLAZING
FLG	FINISHED GROUND LEVEL	EWS-1	EXTERNAL WALL SYSTEM 1
RL	RELIEF LEVEL	EWS-2	EXTERNAL WALL SYSTEM 2
LP	LIGHT POLE	EWS-3	EXTERNAL WALL SYSTEM 3
GL	GLASS LOUVRES	EWS-4	EXTERNAL WALL SYSTEM 4
DP	DOWNPIPE	EWS-5	EXTERNAL WALL SYSTEM 5
HLW	HIGH-LIGHT WINDOWS	RS-1	ROOF SYSTEM 1
		VB	VERTICAL BLADES

NSW Nominated Architects: Robert Denton Reg. No. 5782, Alex Kibble Reg. No. 6015

Do not scale drawings. Verify all dimensions on site. Notify architect of all discrepancies

Rev	Date	Description	Chkd	Auth
A	4/11/19	Issued for DA Submission	AK	OP
B	17/03/20	Issued for DA Submission	AK	KS
C	09/04/20	Issued for DA Submission	AK	KS

Project

St Joseph's College Memorial Pool
Redevelopment

St Joseph's College
Hunters Hill

Drawing Title
SHADOW DIAGRAMS WINTER -
ELEVATION / AXO

Proj. Dir
AK

Proj. Arch
OP


Job No.
190054

Sheet
A1

Drawing No.
AR DA 4004

Scale
1 : 500

Revision
C

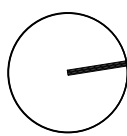

Revision

C

Tanner Kibble Denton Architects Pty Ltd

PO Box 660 Darlinghurst NSW 1300 Australia
Level 1, 19 Foster Street, Surry Hills NSW 2010 Australia

T +61 2 9281 4399
F +61 2 9281 4337

www.tkda.com.au



TKDArchitects
Tanner Kibble Denton



EWS-1 | EXTERNAL WALL CLADDING 1




EWS-2 | EXTERNAL WALL CLADDING 2



EWS-3 | EXTERNAL WALL CLADDING 3



EWS-4 | EXTERNAL WALL CLADDING 4

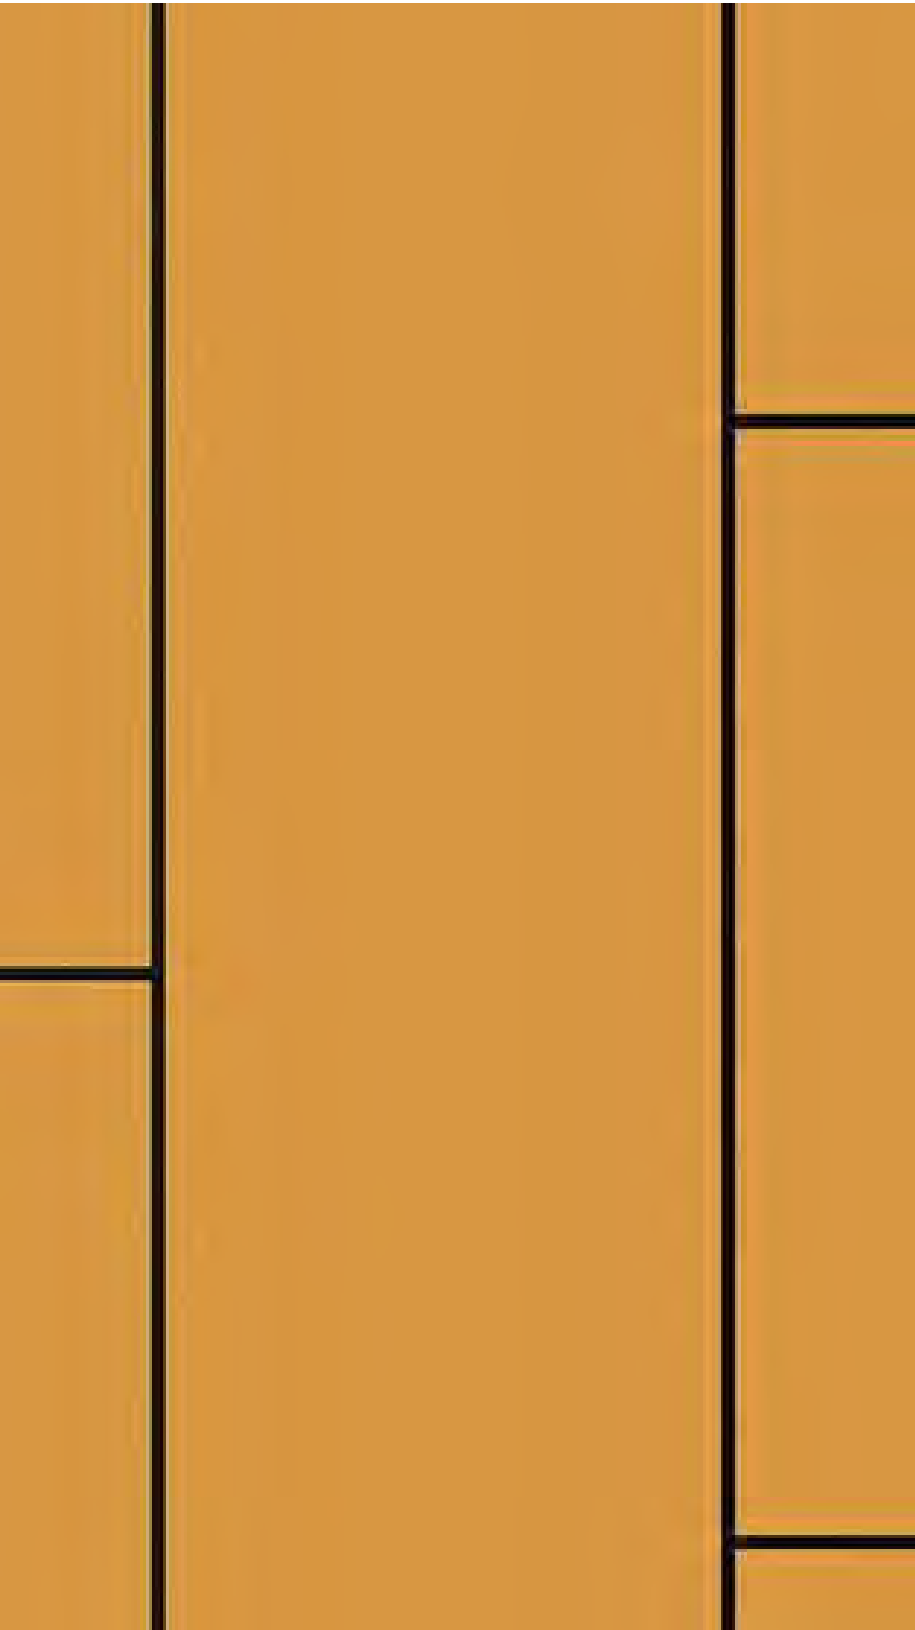

EWS-5 | EXTERNAL WALL CLADDING 5



GL | GLASS LOUVRES



AW | ALUMINIUM WINDOWS



BV | VERTICAL BLADES



RS | ROOF SHEET

CLIENT

ST JOSEPH'S COLLEGE

T+ 02 9816 0900



ST JOSEPH'S COLLEGE HUNTERS HILL

PROJECT MANAGER

Bloompark Consulting

T+ 61 2 9957 1473

QUANTITY SURVEYOR

Altus Group

T+ 61 2 9283 7311

URBAN PLANNER

Robinson Urban Planning Pty Ltd

T+ 61 2 9130 1483

AQUATIC, STRUCTURAL, CIVIL ENG.

FMG Engineering (Melbourne)

T+ 61 3 9815 7602

MECH, ELEC & LIFT ENGINEER

Northrop Consulting Engineering

T+ 61 2 9241 4188

ESD ENGINEER

Umaw Lai (Sydney)

T+ 2 9431 9431

ACOUSTIC ENGINEER

SLR Consulting (Sydney)

T+ 2 9427 8100

TRAFFIC CONSULTANT

Traffix

T+ 2 8324 8700

LANDSCAPE ARCHITECT

Taylor Brammer

T+ 61 2 9387 8855

Abbreviations			
FFL	FINISHED FLOOR LEVEL	AG	ALUMINIUM GLAZING
FLG	FINISHED GROUND LEVEL	EWS-1	EXTERNAL WALL SYSTEM 1
RL	RELIEF LEVEL	EWS-2	EXTERNAL WALL SYSTEM 2
LP	LIGHT POLE	EWS-3	EXTERNAL WALL SYSTEM 3
GL	GLASS LOUVRES	EWS-4	EXTERNAL WALL SYSTEM 4
DP	DOWNPIPE	EWS-5	EXTERNAL WALL SYSTEM 5
HLW	HIGH-LIGHT WINDOWS	RS-1	ROOF SYSTEM 1
		VB	VERTICAL BLADES

NSW Nominated Architects: Robert Denton Reg. No. 5782, Alex Kibble Reg. No. 6015				
Do not scale drawings. Verify all dimensions on site. Notify architect of all discrepancies				
Rev	Date	Description	Chkd	Auth
A	1/11/19	Issued for DA Submission	AK	OP
B	4/11/19	Issued for DA Submission	AK	OP
C	09/04/20	Issued for DA Submission	AK	KS

Project

St Joseph's College Memorial Pool Redevelopment

St Joseph's College

Hunters Hill

Drawing Title

EXTERNAL MATERIALS AND FINISHES

Proj. Dir	Proj. Arch	Drawn
AK	OP	OP
Job No.	Sheet	Scale
190054	A1	As indicated
Drawing No.	AR DA 5001	

Revision

C

Tanner Kibble Denton Architects Pty Ltd

PO Box 660 Darlinghurst NSW 1300 Australia

Level 1, 19 Foster Street, Surry Hills NSW 2010 Australia

T +61 2 9281 4399

F +61 2 9281 4337

www.tkda.com.au



TKDArchitects

Tanner Kibble Denton



IMAGE 1



IMAGE 2



IMAGE 3



IMAGE 4



IMAGE 5

IMAGE DESCRIPTIONS:

- IMAGE 1: PHOTOMONTAGE FROM CORNER OF RYDE RD LOOKING DOWN LUKE ST
- IMAGE 2: PHOTOMONTAGE FROM CORNER OF SHORT ST AND LUKE ST LOOKING NORTH-WEST
- IMAGE 3: PHOTOMONTAGE FROM SHORT ST LOOKING NORTH-WEST
- IMAGE 4: CONCEPTUAL RENDER FROM SOUTHERN POOL CONCOURSE, LOOKING NORTH-EAST
- IMAGE 5: CONCEPTUAL RENDER FROM COLLEGE MAIN ENTRY NEAR RYDE RD, LOOKING SOUTH

CLIENT
ST JOSEPH'S COLLEGE
T+ 02 9816 0900



PROJECT MANAGER
Bloompark Consulting
T+ 61 2 9957 1473

QUANTITY SURVEYOR
Altus Group
T+ 61 2 9283 7311

URBAN PLANNER
Robinson Urban Planning Pty Ltd
T+ 61 2 9130 1483

AQUATIC, STRUCTURAL, CIVIL ENG.
FMG Engineering (Melbourne)
T+ 61 3 9815 7602

MECH, ELEC & LIFT ENGINEER
Northrop Consulting Engineering
T+ 61 2 9241 4188

ESD ENGINEER
Umaw Lai (Sydney)
T+ 2 9431 9431

ACOUSTIC ENGINEER
SLR Consulting (Sydney)
T+ 2 9427 8100

TRAFFIC CONSULTANT
Traffix
T+ 2 8324 8700

LANDSCAPE ARCHITECT
Taylor Brammer
T+ 61 2 9387 8855

Abbreviations			
FFL	FINISHED FLOOR LEVEL	AG	ALUMINIUM GLAZING
FLG	FINISHED GROUND LEVEL	EWS-1	EXTERNAL WALL SYSTEM 1
RL	RELIEF LEVEL	EWS-2	EXTERNAL WALL SYSTEM 2
LP	LIGHT POLE	EWS-3	EXTERNAL WALL SYSTEM 3
GL	GLASS LOUVRES	EWS-4	EXTERNAL WALL SYSTEM 4
DP	DOWNPIPE	EWS-5	EXTERNAL WALL SYSTEM 5
HLW	HIGH-LIGHT WINDOWS	RS-1	ROOF SYSTEM 1
		VB	VERTICAL BLADES


NSW Nominated Architects: Robert Denton Reg. No. 5782, Alex Kibble Reg. No. 6015 Do not scale drawings. Verify all dimensions on site. Notify architect of all discrepancies				
Rev	Date	Description	Chkd	Auth
A	1/11/19	Issued for DA Submission	AK	OP
B	17/03/20	Issued for DA Submission	AK	KS
C	09/04/20	Issued for DA Submission	AK	KS

Project
St Joseph's College Memorial Pool Redevelopment

St Joseph's College
Hunters Hill

Drawing Title
3D IMAGES 1

Proj. Dir AK	Proj. Arch OP	Drawn OP
Job No. 190054	Sheet A1	Scale As indicated
Drawing No. AR DA 9001	Revision C	

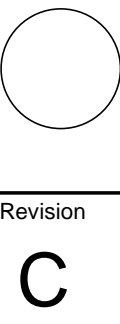

Tanner Kibble Denton Architects Pty Ltd
PO Box 660 Darlinghurst NSW 1300 Australia
Level 1, 19 Foster Street, Surry Hills NSW 2010 Australia
T +61 2 9281 4399
F +61 2 9281 4337
www.tkda.com.au



TKD Architects
Tanner Kibble Denton



IMAGE 6



IMAGE 7



IMAGE 8

IMAGE DESCRIPTIONS:

IMAGE 6-10: 3D RENDERS FROM LUKE ST LOOKING S-W. VIEWS START AT NORTHERN LUKE ST (IMAGE 6) AND PROGRESS TOWARD THE SOUTH (IMAGE 10).

IMAGE 11-14: 3D RENDERS FROM LUKE ST LOOKING N-W. VIEWS START AT SOUTHERN LUKE ST (IMAGE 11) AND PROGRESS TOWARD THE NORTH (IMAGE 14).



IMAGE 9



IMAGE 10



IMAGE 11



IMAGE 12




IMAGE 13



IMAGE 14

CLIENT
ST JOSEPH'S COLLEGE
T+ 02 9816 0900



PROJECT MANAGER
Bloompark Consulting
T+ 61 2 9957 1473

QUANTITY SURVEYOR
Altus Group
T+ 61 2 9283 7311

URBAN PLANNER
Robinson Urban Planning Pty Ltd
T+ 61 2 9130 1483

AQUATIC, STRUCTURAL, CIVIL ENG.
FMG Engineering (Melbourne)
T+ 61 3 9815 7602

MECH, ELEC & LIFT ENGINEER
Northrop Consulting Engineering
T+ 61 2 9241 4188

ESD ENGINEER
Umaw Lai (Sydney)
T+ 2 9431 9431

ACOUSTIC ENGINEER
SLR Consulting (Sydney)
T+ 2 9427 8100

TRAFFIC CONSULTANT
Traffix
T+ 2 8324 8700

LANDSCAPE ARCHITECT
Taylor Brammer
T+ 61 2 9387 8855

Abbreviations				
FFL	FINISHED FLOOR LEVEL	AG	ALUMINIUM GLAZING	
FLG	FINISHED GROUND LEVEL	EWS-1	EXTERNAL WALL SYSTEM 1	
RL	RELIEF LEVEL	EWS-2	EXTERNAL WALL SYSTEM 2	
LP	LIGHT POLE	EWS-3	EXTERNAL WALL SYSTEM 3	
GL	GLASS LOUVRES	EWS-4	EXTERNAL WALL SYSTEM 4	
DP	DOWNPIPE	EWS-5	EXTERNAL WALL SYSTEM 5	
HLW	HIGH-LIGHT WINDOWS	RS-1	ROOF SYSTEM 1	
		VB	VERTICAL BLADES	

NSW Nominated Architects: Robert Denton Reg. No. 5782, Alex Kibble Reg. No. 6015		
Do not scale drawings. Verify all dimensions on site. Notify architect of all discrepancies		
Rev	Date	Description
A	16/03/20	Issued for DA Submission
B	17/03/20	Issued for DA Submission
C	09/04/20	Issued for DA Submission

Project
St Joseph's College Memorial Pool Redevelopment

St Joseph's College
Hunters Hill

Drawing Title
3D IMAGES 2

Proj. Dir AK	Proj. Arch OP	Drawn OP
Job No. 190054	Sheet A1	Scale As indicated
Drawing No. AR DA 9002	Revision C	

Tanner Kibble Denton Architects Pty Ltd
PO Box 660 Darlinghurst NSW 1300 Australia
Level 1, 19 Foster Street, Surry Hills NSW 2010 Australia
T +61 2 9281 4399
F +61 2 9281 4337
www.tkda.com.au



TKD Architects
Tanner Kibble Denton