

HAYES OVAL

EXISTING TRANSMISSION
LINE EASEMENT

EXISTING
CARPARK

EXISTING
CARPARK

EXISTING
GYMNASIUM

EXISTING
SKATE PARK

ENTRY
↓
RIDGE

EXISTING
LEARN TO
SWIM POOL

EXISTING
25m POOL

COURTYARD
OUTDOOR PLAY

TRACK TO
NETBALL COURTS

EXISTING PLAYGROUND

GALSTON RECREATION RESERVE

OPTION 5A

SCALE: 1:200 at A1



Amendments
A ROOF FALLS, TREES, APZ
B ADDED NOTATION, PERIMETER WALL
C FOR DEVELOPMENT APPLICATION
D ROOF VENTS ADDED, GYM EXTENSION
DELETED

28 OCT 2019
4 NOV 2019
12 NOV 2019
3 DEC 2019



Project
GALSTON POOL RE-ROOFING
412 Galston Road, GALSTON
for Hornsby Shire Council

Drawing
SITE & ROOF PLAN
ON SURVEY





Rolfe Chrystal - Architect - 3125
108 Arcadia Road, ARCADIA N.S.W. 2159
phone: (02) 9653 1715 m: 0414 653 250
email: rolfe@architectsofarcadia.com.au

© 2019 Architects of Arcadia Pty Ltd ABN 14 826 451 253

Scale approx. 1:200 at A1
Date 9 September 2019

Drawing Number **1808 - SK 00D**

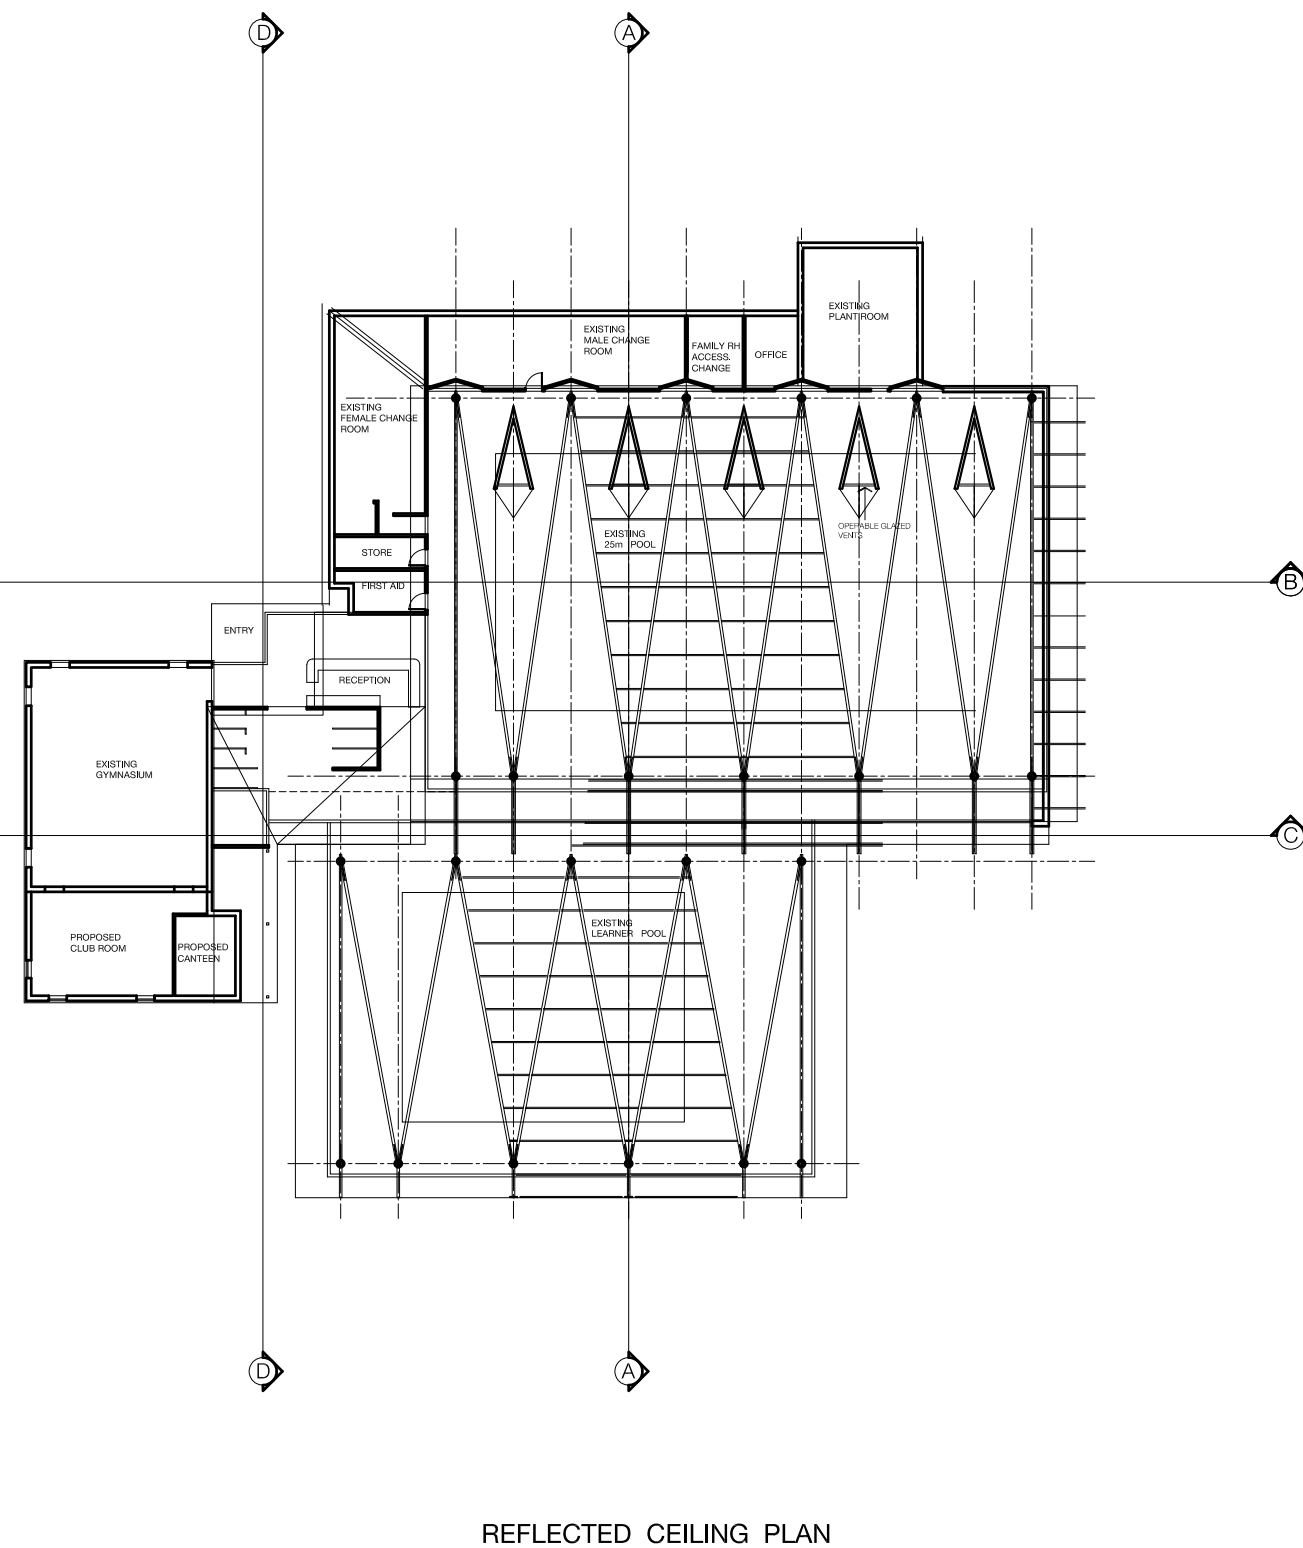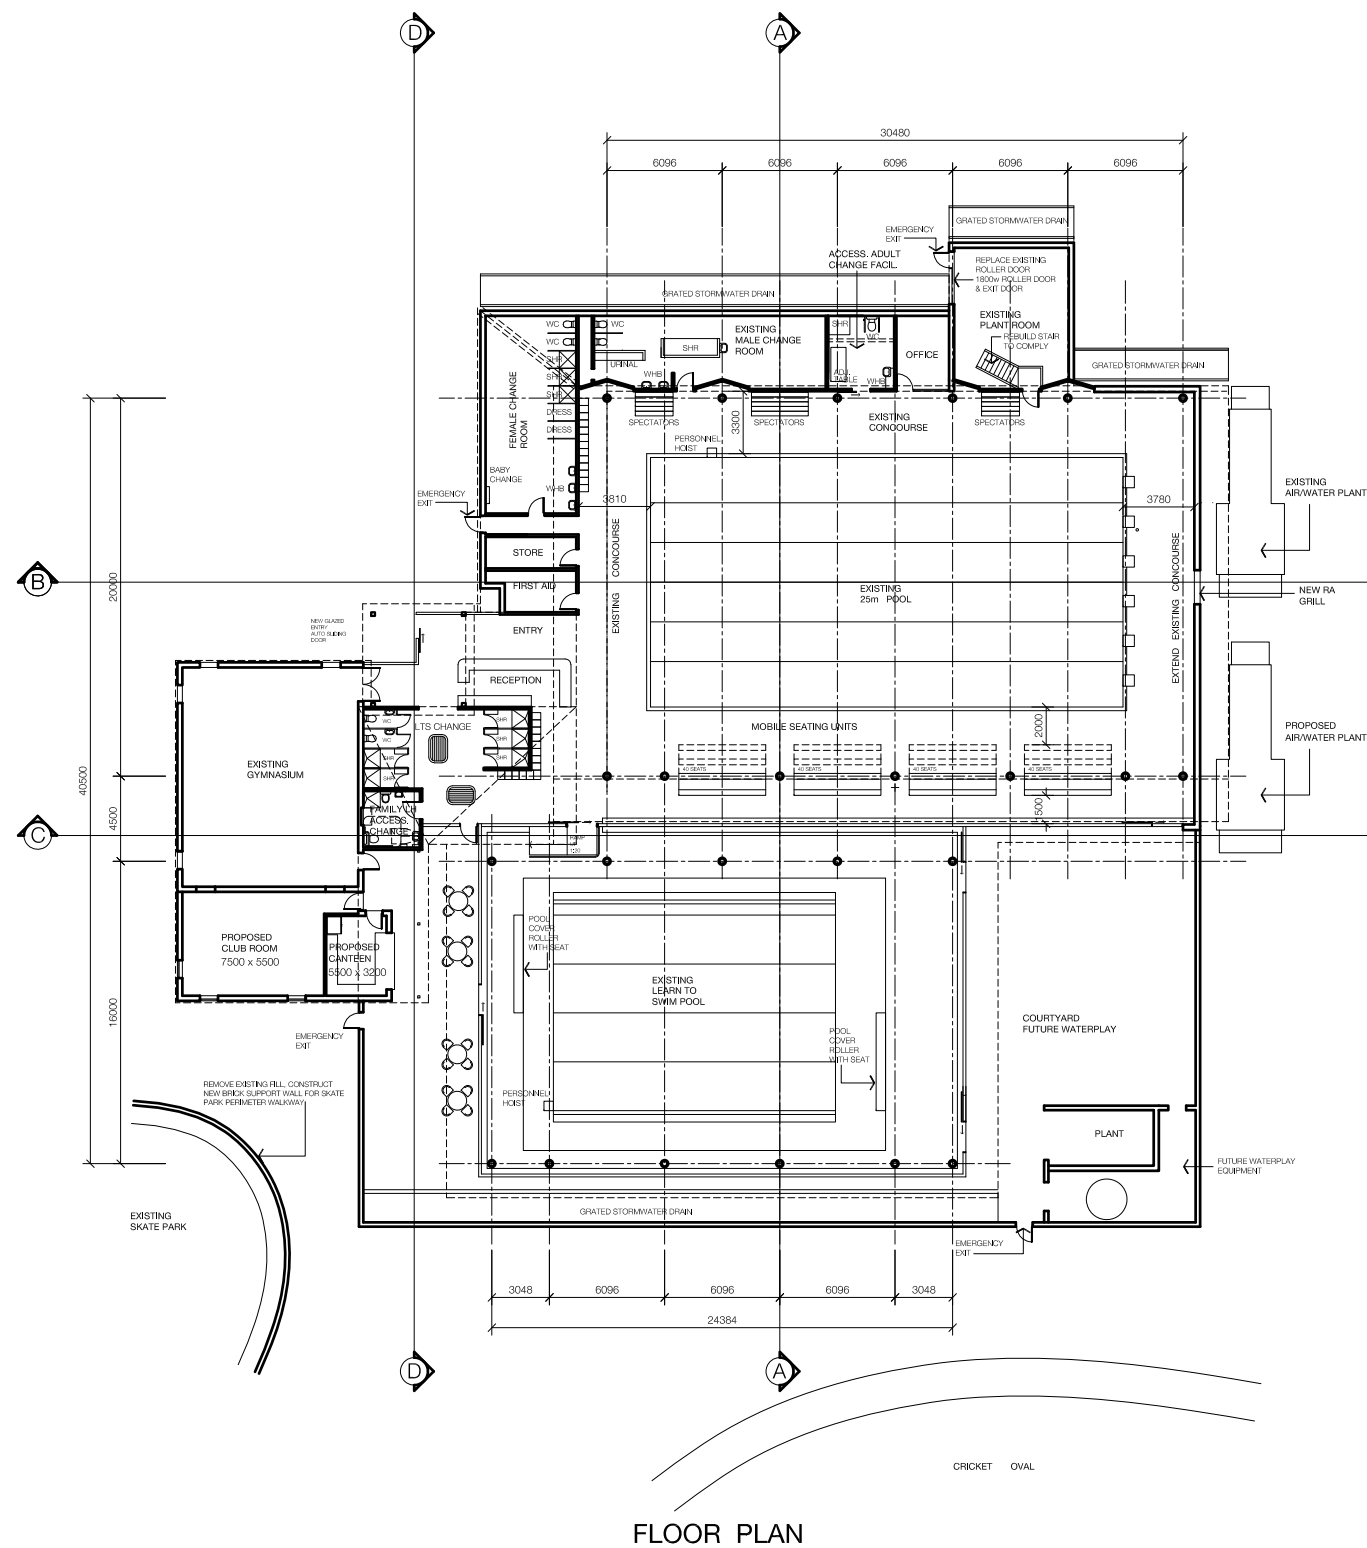

OPTION 5A

	FIRE SHUTTERS TO MEET AS 3969-2009 GLAZING & ADJ. GLASS LOUVERIES TO MEET AS 1288-2009
	CFC WITH FIRESTOP FZ PASSIVE FIRE PROTECTION
	CFC WITH FIRESTOP BAL40 PASSIVE FIRE PROTECTION



OPTION 5A

Amendments		
A	GYMN ROOF, LTS POOL ROOF, ENTRY	22 OCT 2019
B	GLAZING REDUCTION, PERIMETER WALL WITH EXITS, KINGSPAN ROOF	4 NOV 2019
C	FOR DEVELOPMENT APPLICATION	12 NOV 2019
D	VENTED ROOFLIGHT ADDED, SKATE PARK DETAILS	3 DEC 2019



Project
GALSTON POOL RE-ROOFING
412 Galston Road, GALSTON
for Hornsby Shire Council

SECTIONS & ELEVATIONS




Rolfe Chrystal - Architect - 3125
108 Arcadia Road, ARCADIA N.S.W. 2159
phone: (02) 9653 1715 m: 0414 653 250
email: rolfe@architectsofarcadia.com.au


© 2019 Architects of Arcadia Pty Ltd ABN 14 826 451 253

Scale	approx. 1:200 at A1
Date	3 October 2019

Drawing Number **1808 - SK 02D**

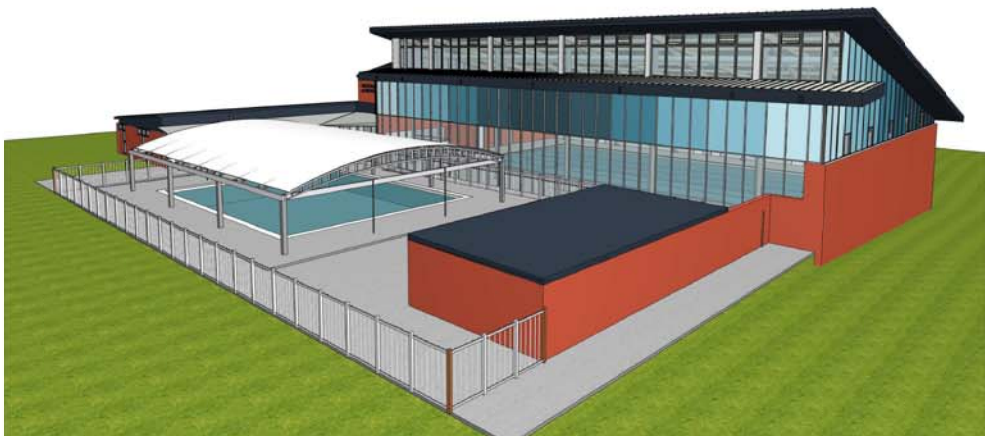


VIEW FROM THE NORTH

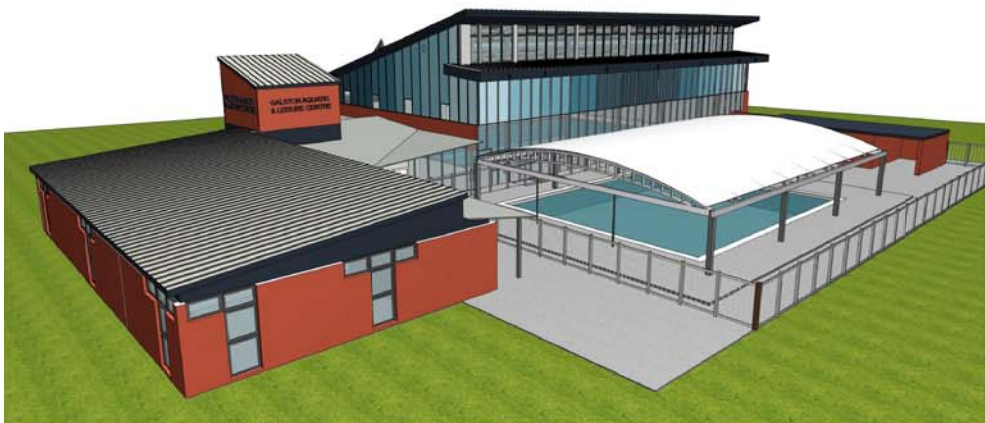

VIEW FROM THE EAST




VIEW FROM THE SOUTH

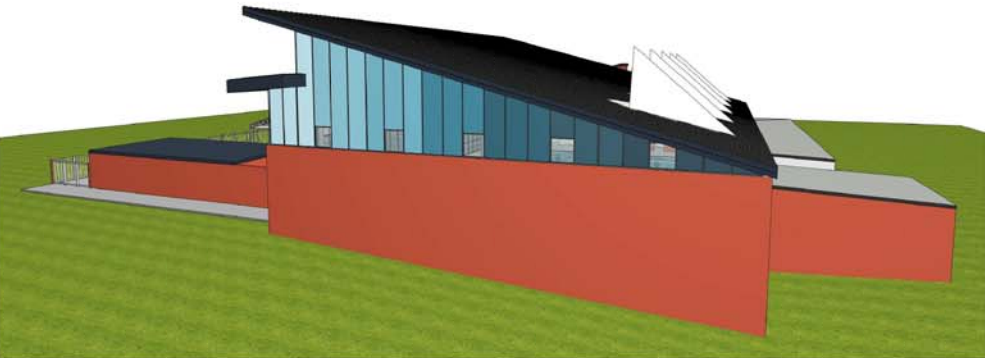

VIEW FROM THE NORTH WEST

PHASE 1

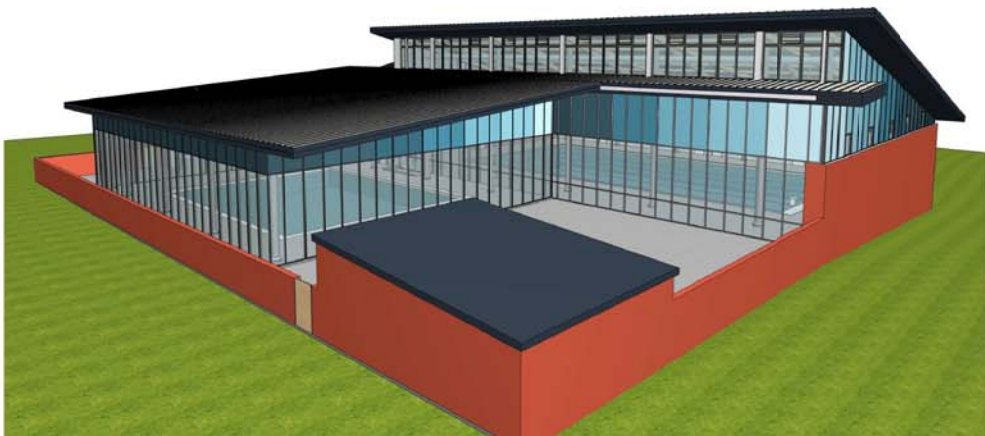


VIEW FROM THE NORTH



VIEW FROM THE EAST



VIEW FROM THE SOUTH

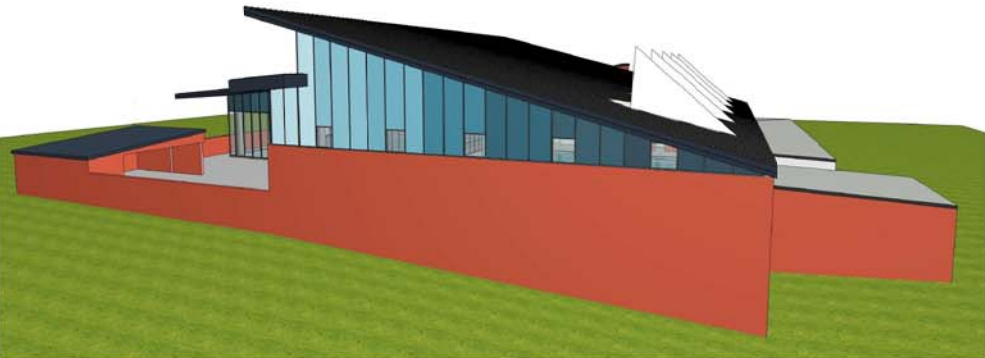

VIEW FROM THE NORTH WEST

PHASE 2

OPTION 5A

Amendments
A FOR DEVELOPMENT APPLICATION
B FOR DEVELOPMENT APPLICATION
C ROOFLIGHTS/VENTS TO 25m POOL ADDED

8 NOV 2019
12 NOV 2019
3 DEC 2019



Project
GALSTON POOL RE-ROOFING
412 Galston Road, GALSTON
for Hornsby Shire Council

Drawing
EXTERNAL 3D IMAGES



Rolfe Chrystal - Architect - 3125
108 Arcadia Road, ARCADIA N.S.W. 2159
phone: (02) 9653 1715 m: 0414 653 250
email: rolfe@architectsofarcadia.com.au


Scale not to scale
Date 8 November 2019

Drawing Number **1808 - SK 04C**

© 2019 Architects of Arcadia Pty Ltd ABN 14 826 451 253



VIEW OF THE 25m POOL LOOKING NORTH

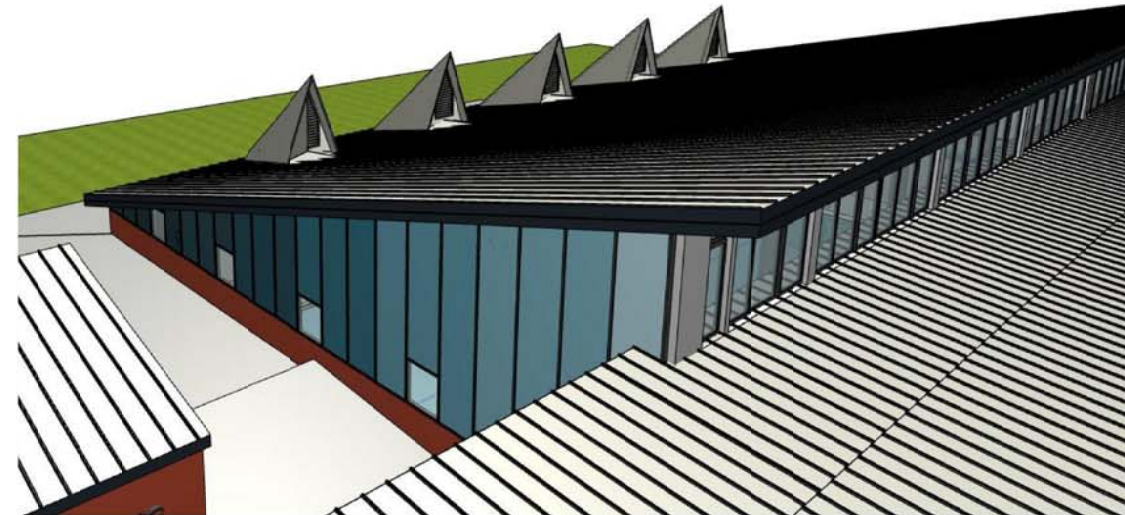

VIEW OF THE 25m POOL ROOF LOOKING NORTH WEST



VIEW OF EXISTING LEARN TO SWIM POOL FROM EAST



VIEW OF LEARN TO SWIM POOL FROM COURTYARD

PHASE 1

PHASE 2

OPTION 5A

Amendments
A FOR DEVELOPMENT APPLICATION 8 NOV 2019
B FOR DEVELOPMENT APPLICATION 12 NOV 2019
C ROOFLIGHTS/VENTS TO 25m POOL ADDED 3 DEC 2019



Project
GALSTON POOL RE-ROOFING
412 Galston Road, GALSTON
for Hornsby Shire Council

Drawing
INTERNAL & ROOF 3D IMAGES





Rolfe Chrystal - Architect - 3125
108 Arcadia Road, ARCADIA N.S.W. 2159
phone: (02) 9653 1715 m: 0414 653 250
email: rolfe@architectsofarcadia.com.au

Scale not to scale
Date 8 November 2019

Drawing Number **1808 - SK 05C**

© 2019 Architects of Arcadia Pty Ltd ABN 14 626 451 253

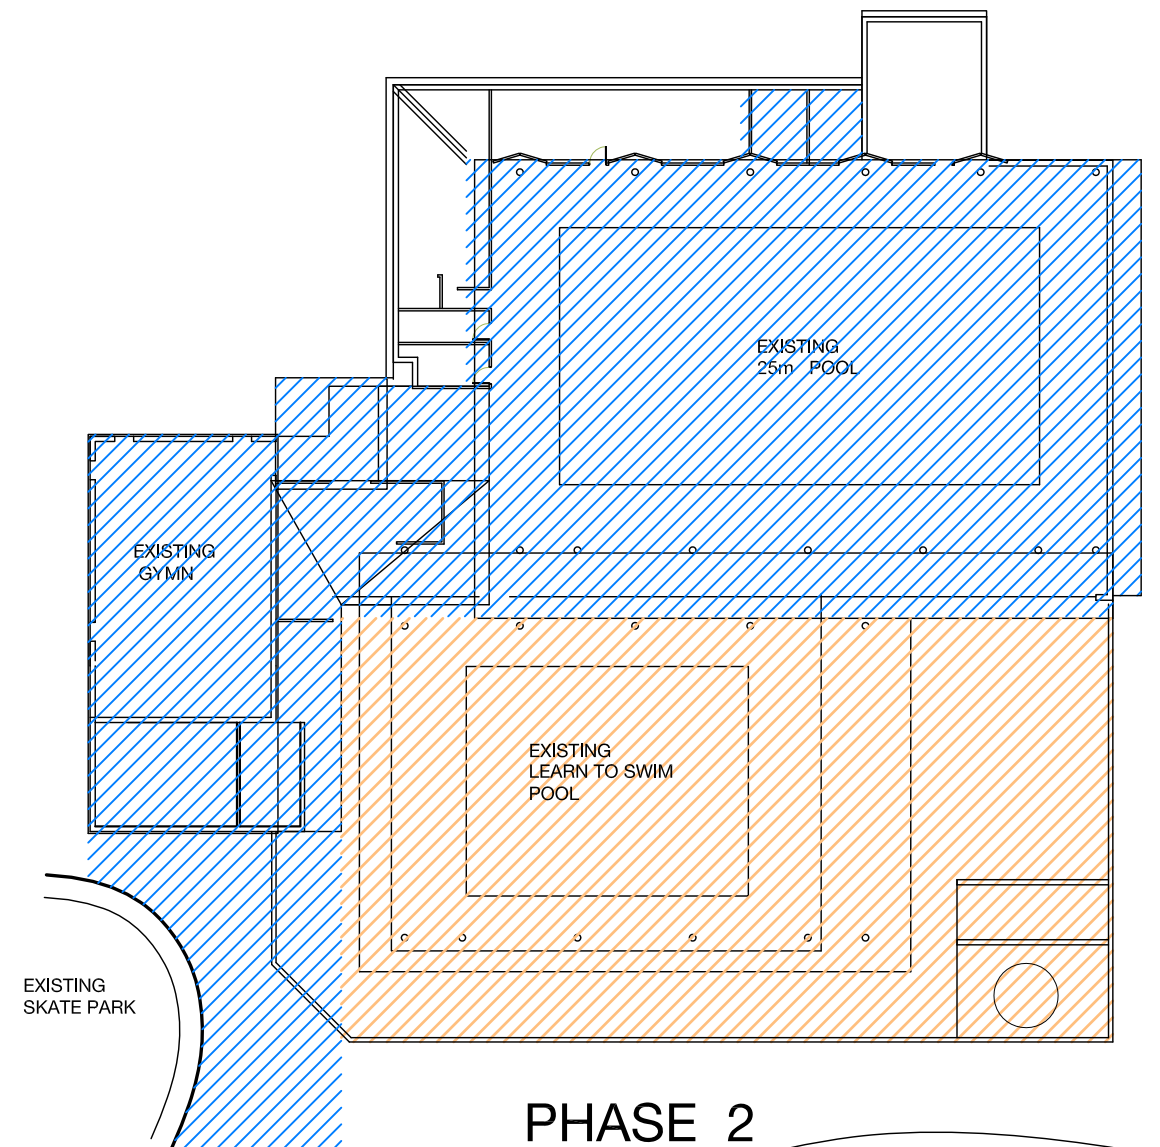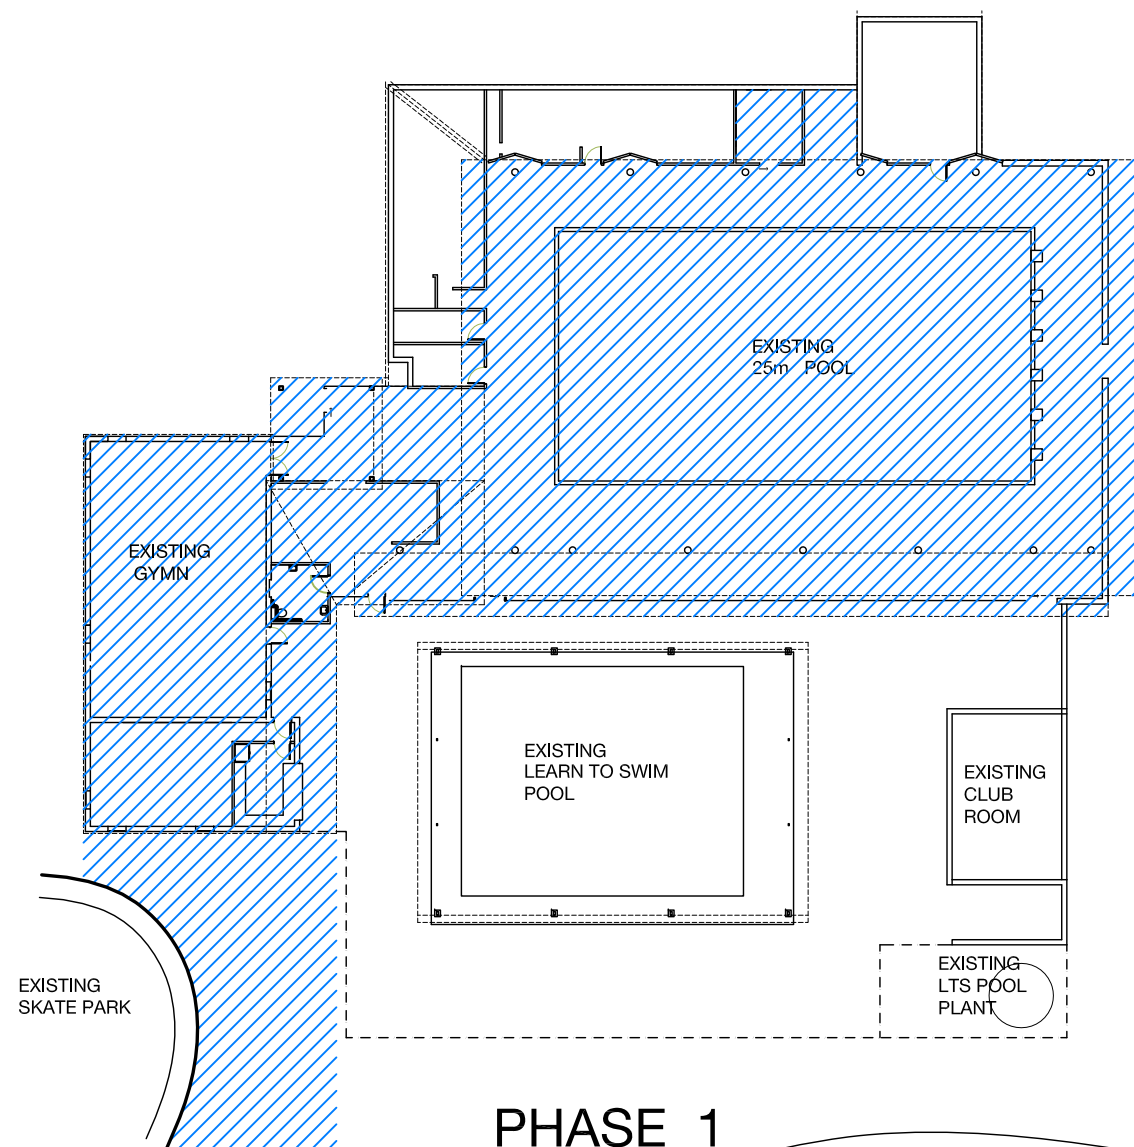

GALSTON RECREATION RESERVE

GALSTON RECREATION RESERVE

SCALE: 1:200 at A1

OPTION 5A