





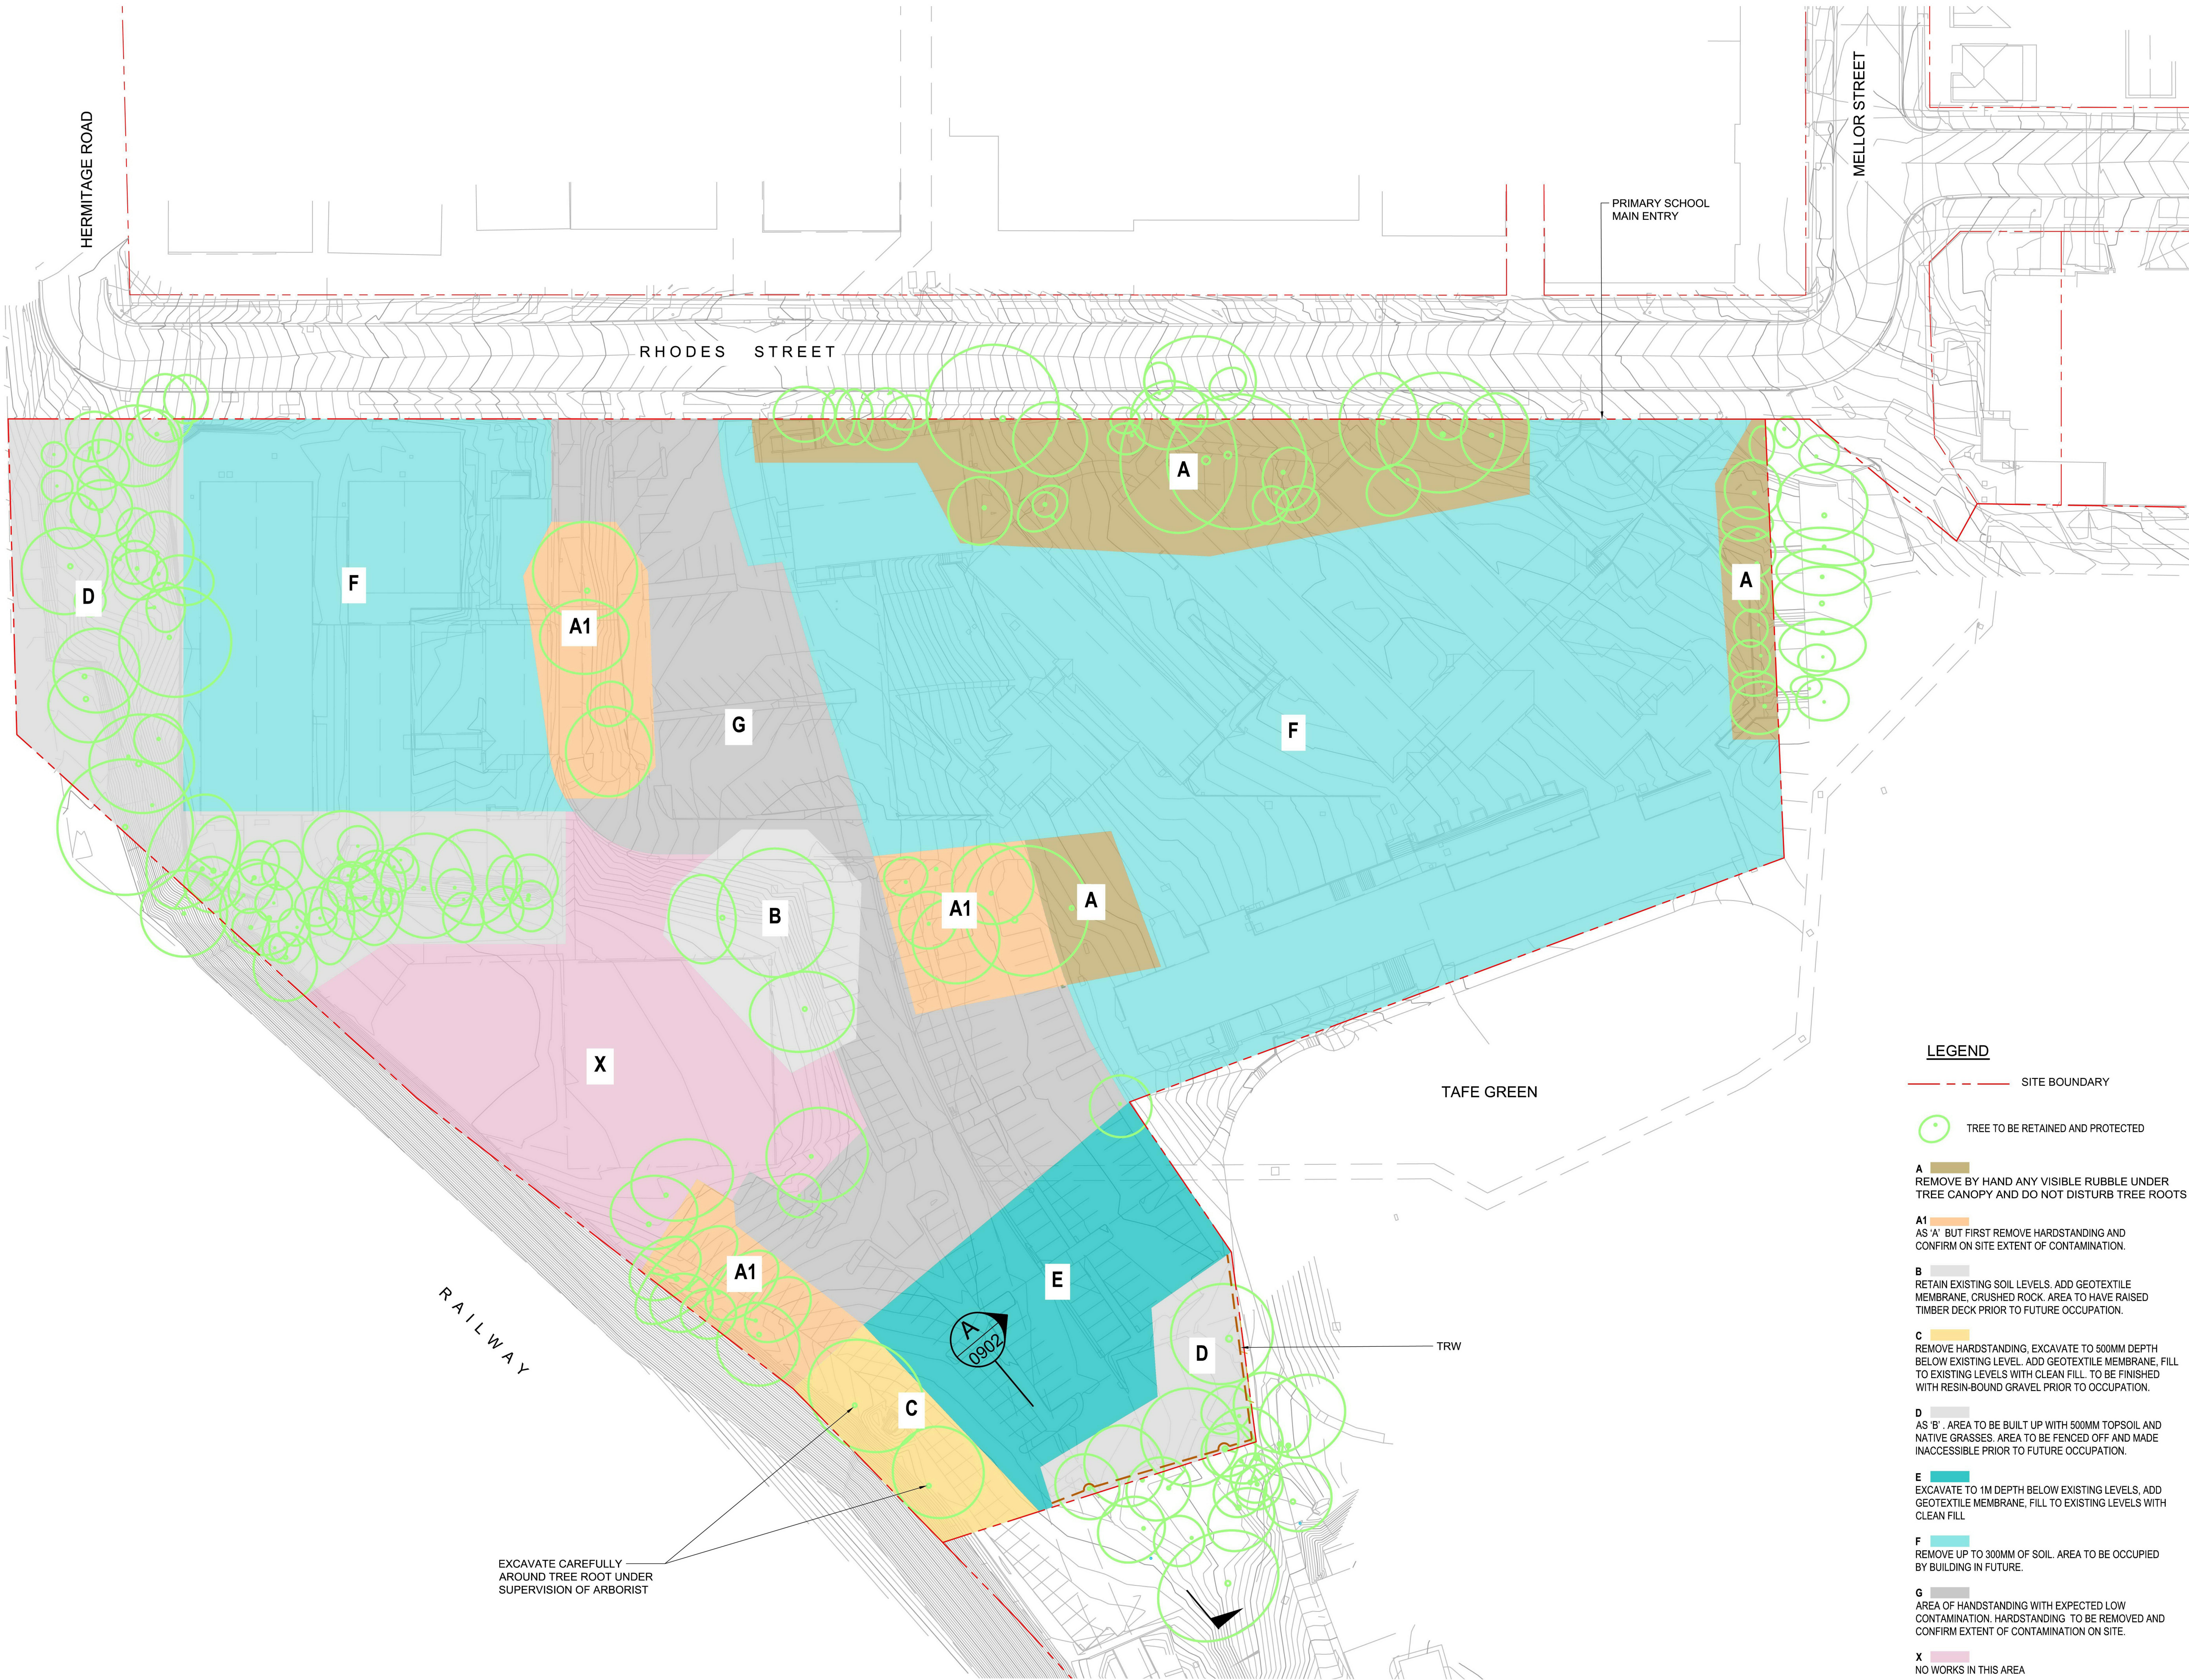

Recent revision history		
Revision	Description	Date
01	ISSUED FOR APPROVAL	02/10/19

Notes & Legend
Refer to drawing CV-0002 for General Notes
These drawings are intended to be read in colour.
Do not scale drawings. Written dimensions govern
All dimensions are in millimeters unless noted otherwise
This drawing to be read in conjunction with all relevant contracts, specifications, reports and drawings.

KEY PLAN

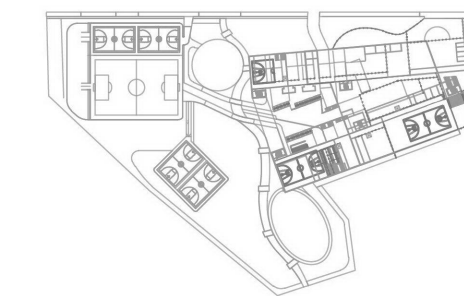

KEY PLAN IS NOT TO SCALE

HDC & Architectural
WOODS BAGOT

Structural & Civil Engineering
ENSTRUCT

Mechanical Engineering & ESD/Energy Modelling
STEENSEN VARMING

Electrical Engineering
WSP

Hydraulic & Fire Engineering
WARREN SMITH & PARTNERS

Landscape & Heritage
URBIS

Project
MEADOWBANK SCHOOLS
PROJECT

Client




Project number	Size check
5645	25mm
Checked	Approved
TH	PL
Sheet size	Scale
A1	1:500

Sheet title

REMEDIATION PLAN

Sheet number	Revision
MSP-EN-CV-00901	01
Status	

FOR APPROVAL

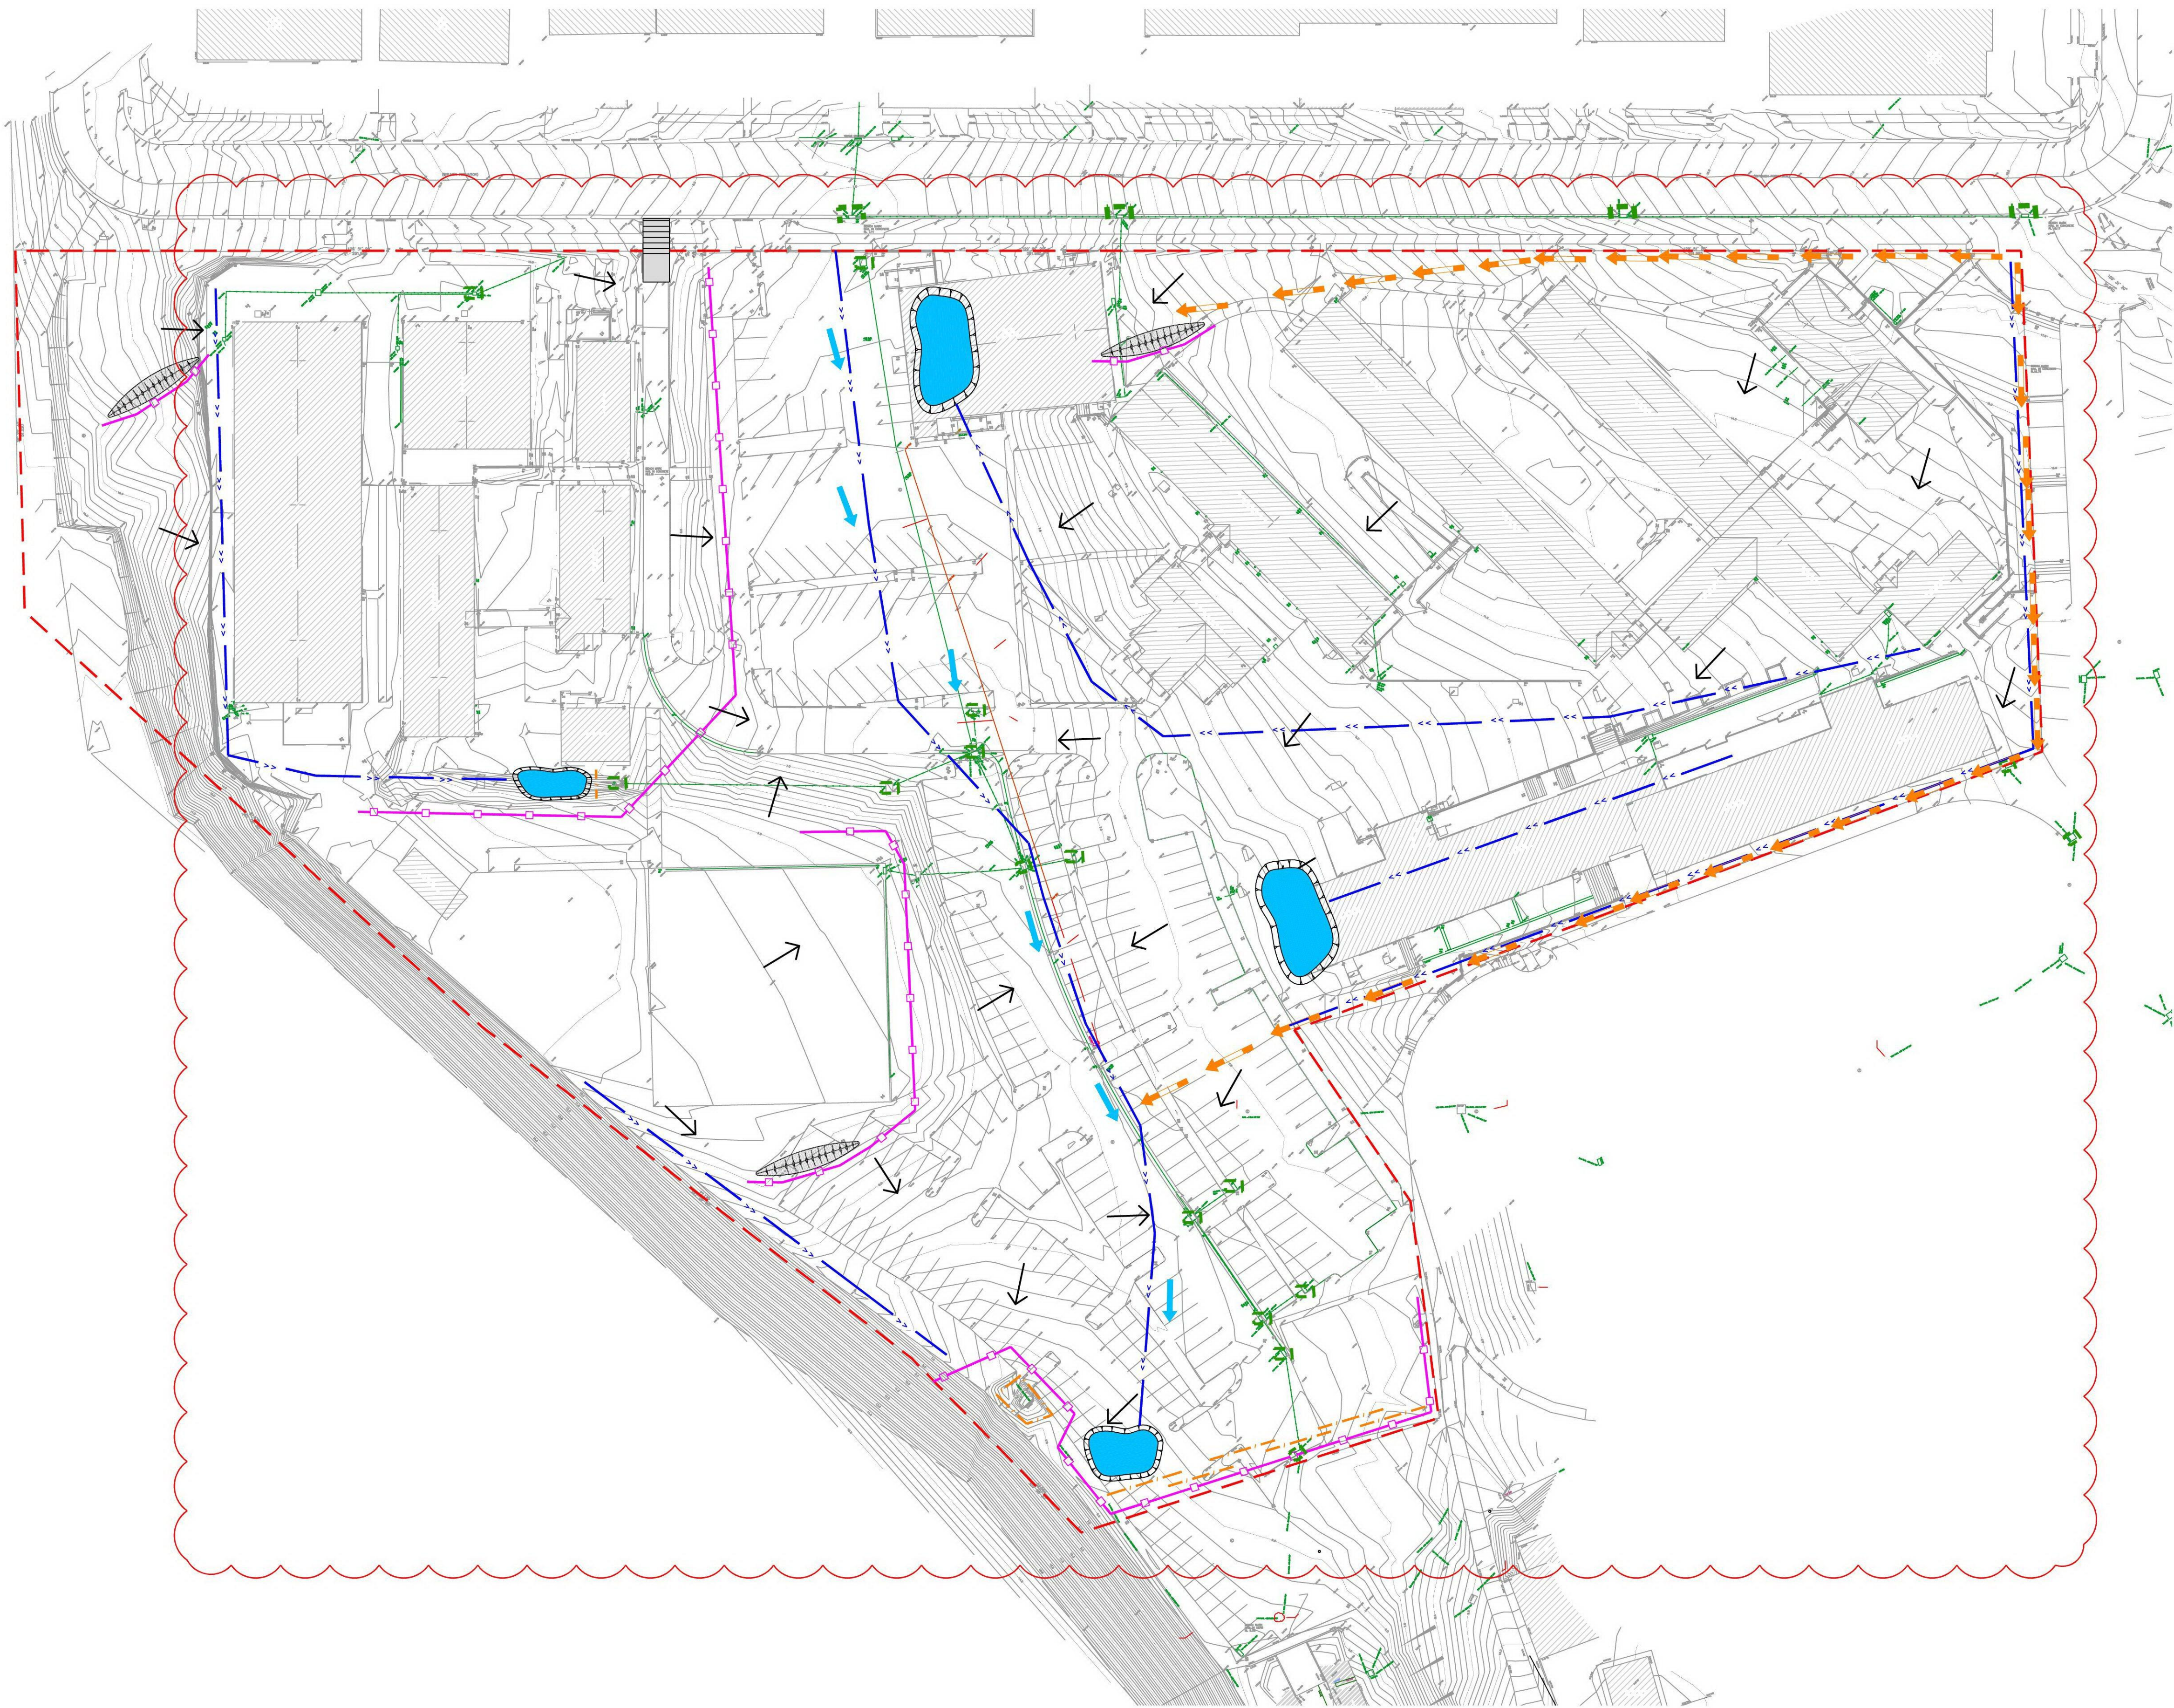


LEGEND:

- SITE BOUNDARY
- PROPOSED SEDIMENT FENCE
- PROPOSED TEMPORARY CATCH DRAIN
- PROPOSED STRAW BAIL SEDIMENT FENCE
- PROPOSED TEMPORARY SHAKER GRID AND WASH DOWN FACILITY
- TEMPORARY SANDBAGS AROUND PITS:
1. AFTER PAVEMENT WORKS ARE COMPLETE IF WORKS ARE ONGOING UPSTREAM
2. TO EXISTING GRATED PITS DOWNSTREAM OF CONSTRUCTION WORKS
- PROPOSED STRAW BALE AROUND PIT
- OPTIONAL STOCKPILE LOCATION WITH SEDIMENT FENCE
- PRIMARY OVERLAND FLOW DIRECTION
- SECONDARY OVERLAND FLOW DIRECTION
- FALL
- SEDIMENT BASIN

Recent revision history		
Revision	Description	Date
01	ISSUE FOR INFORMATION	06/07/18
02	50% SD ISSUE	13/07/18
03	ISSUE FOR DEMOLITION	18/07/18
04	80% SD ISSUE	31/08/18
05	FOR COSTING	25/03/19
06	SSDA ISSUE	15/05/19
07	DRAFT 90% SD	29/05/19
08	SD ISSUE	14/06/19
09	ISSUED FOR APPROVAL	02/10/19
10	ISSUED FOR APPROVAL	11/10/19

Notes & Legend
Refer to drawing CV-0002 for General Notes
These drawings are intended to be read in colour.
Do not scale drawings. Written dimensions govern.
All dimensions are in millimeters unless noted otherwise.
This drawing to be read in conjunction with all relevant contracts, specifications, reports and drawings.

KEY PLAN

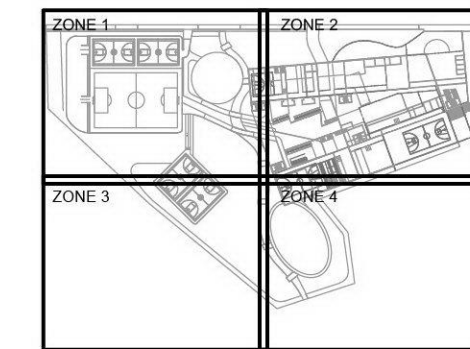

KEY PLAN IS NOT TO SCALE

HDC & Architectural
WOODS BAGOT

Structural & Civil Engineering
ENSTRUCT

Mechanical Engineering & ESD/Energy Modelling
STEENSEN VARMING

Electrical Engineering
WSP

Hydraulic & Fire Engineering
WARREN SMITH & PARTNERS

Landscape & Heritage
URBIS

Project
MEADOWBANK SCHOOLS PROJECT



Project number	Size check
5645	25mm
Checked TH	Approved PL
Sheet size A1	Scale 1:500

Sheet title
SEDIMENT AND EROSION CONTROL PLAN

Sheet number	Revision
MSP-EN-CV-00401	10
Status	

NOT FOR CONSTRUCTION

FOR APPROVAL