


**NOTE**  
The Builder shall check all dimensions and levels on site prior to construction. Notify any errors, discrepancies or omissions to the architect. Refer to written dimensions only. Do not scale drawings. Drawings shall not be used for construction purposes until issued for construction. This drawing reflects a design by Glendenning Szoboszlay Architects and is to be used only for work which is authorised in writing by Glendenning Szoboszlay Architects.

All boundaries and contours are subject to survey drawings. All levels to Australian Height Data. It is the contractors responsibility to confirm all measurements on site and locations of any services prior to work on site.

All documents here within are subject to Australian Copyright Laws.

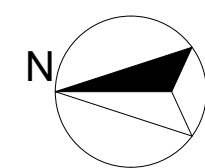

**GLENDENNING  
SZOBOSZLAY  
ARCHITECTS**

A: 2/805 Pacific Highway, Mt. Colah,  
NSW, 2079  
T: (02) 9482 7033  
F: (02) 9482 7201  
E: admin@gsarchitects.com.au

04  
03  
02  
01  
Rev

ISSUED FOR DA  
DRAFT DA  
LAYOUT UPDATED FOR CO-ORDINATION  
PRELIMINARY ISSUE  
Description

6/12/2019  
2/12/2019  
19/11/2019  
11/11/2019  
Date


Drawn | Checked  
Plot Date:  
Lot  
Plan Type  
Client  
Site:  
MS | MG  
8/12/2019  
LOT 1 & LOT 6  
DP 19875 & DP 198725  
ST EDMUND'S COLLEGE  
60 BURNS ROAD WAHROONGA  
NSW 2076

DRAWING TITLE:  
**GA FLOOR PLANS**  
**FIRST FLOOR GA PLAN 2**  
PROJECT NAME:  
**ST. EDMUND'S COLLEGE**

DRAWING SCALE:  
**1:100 @ A1**  
**1:200 @ A3**  
PROJECT NUMBER:  
**1302**

REVISION NO.  
**04**  
STAGE: DRAWING NO.  
**DA - A-1105**



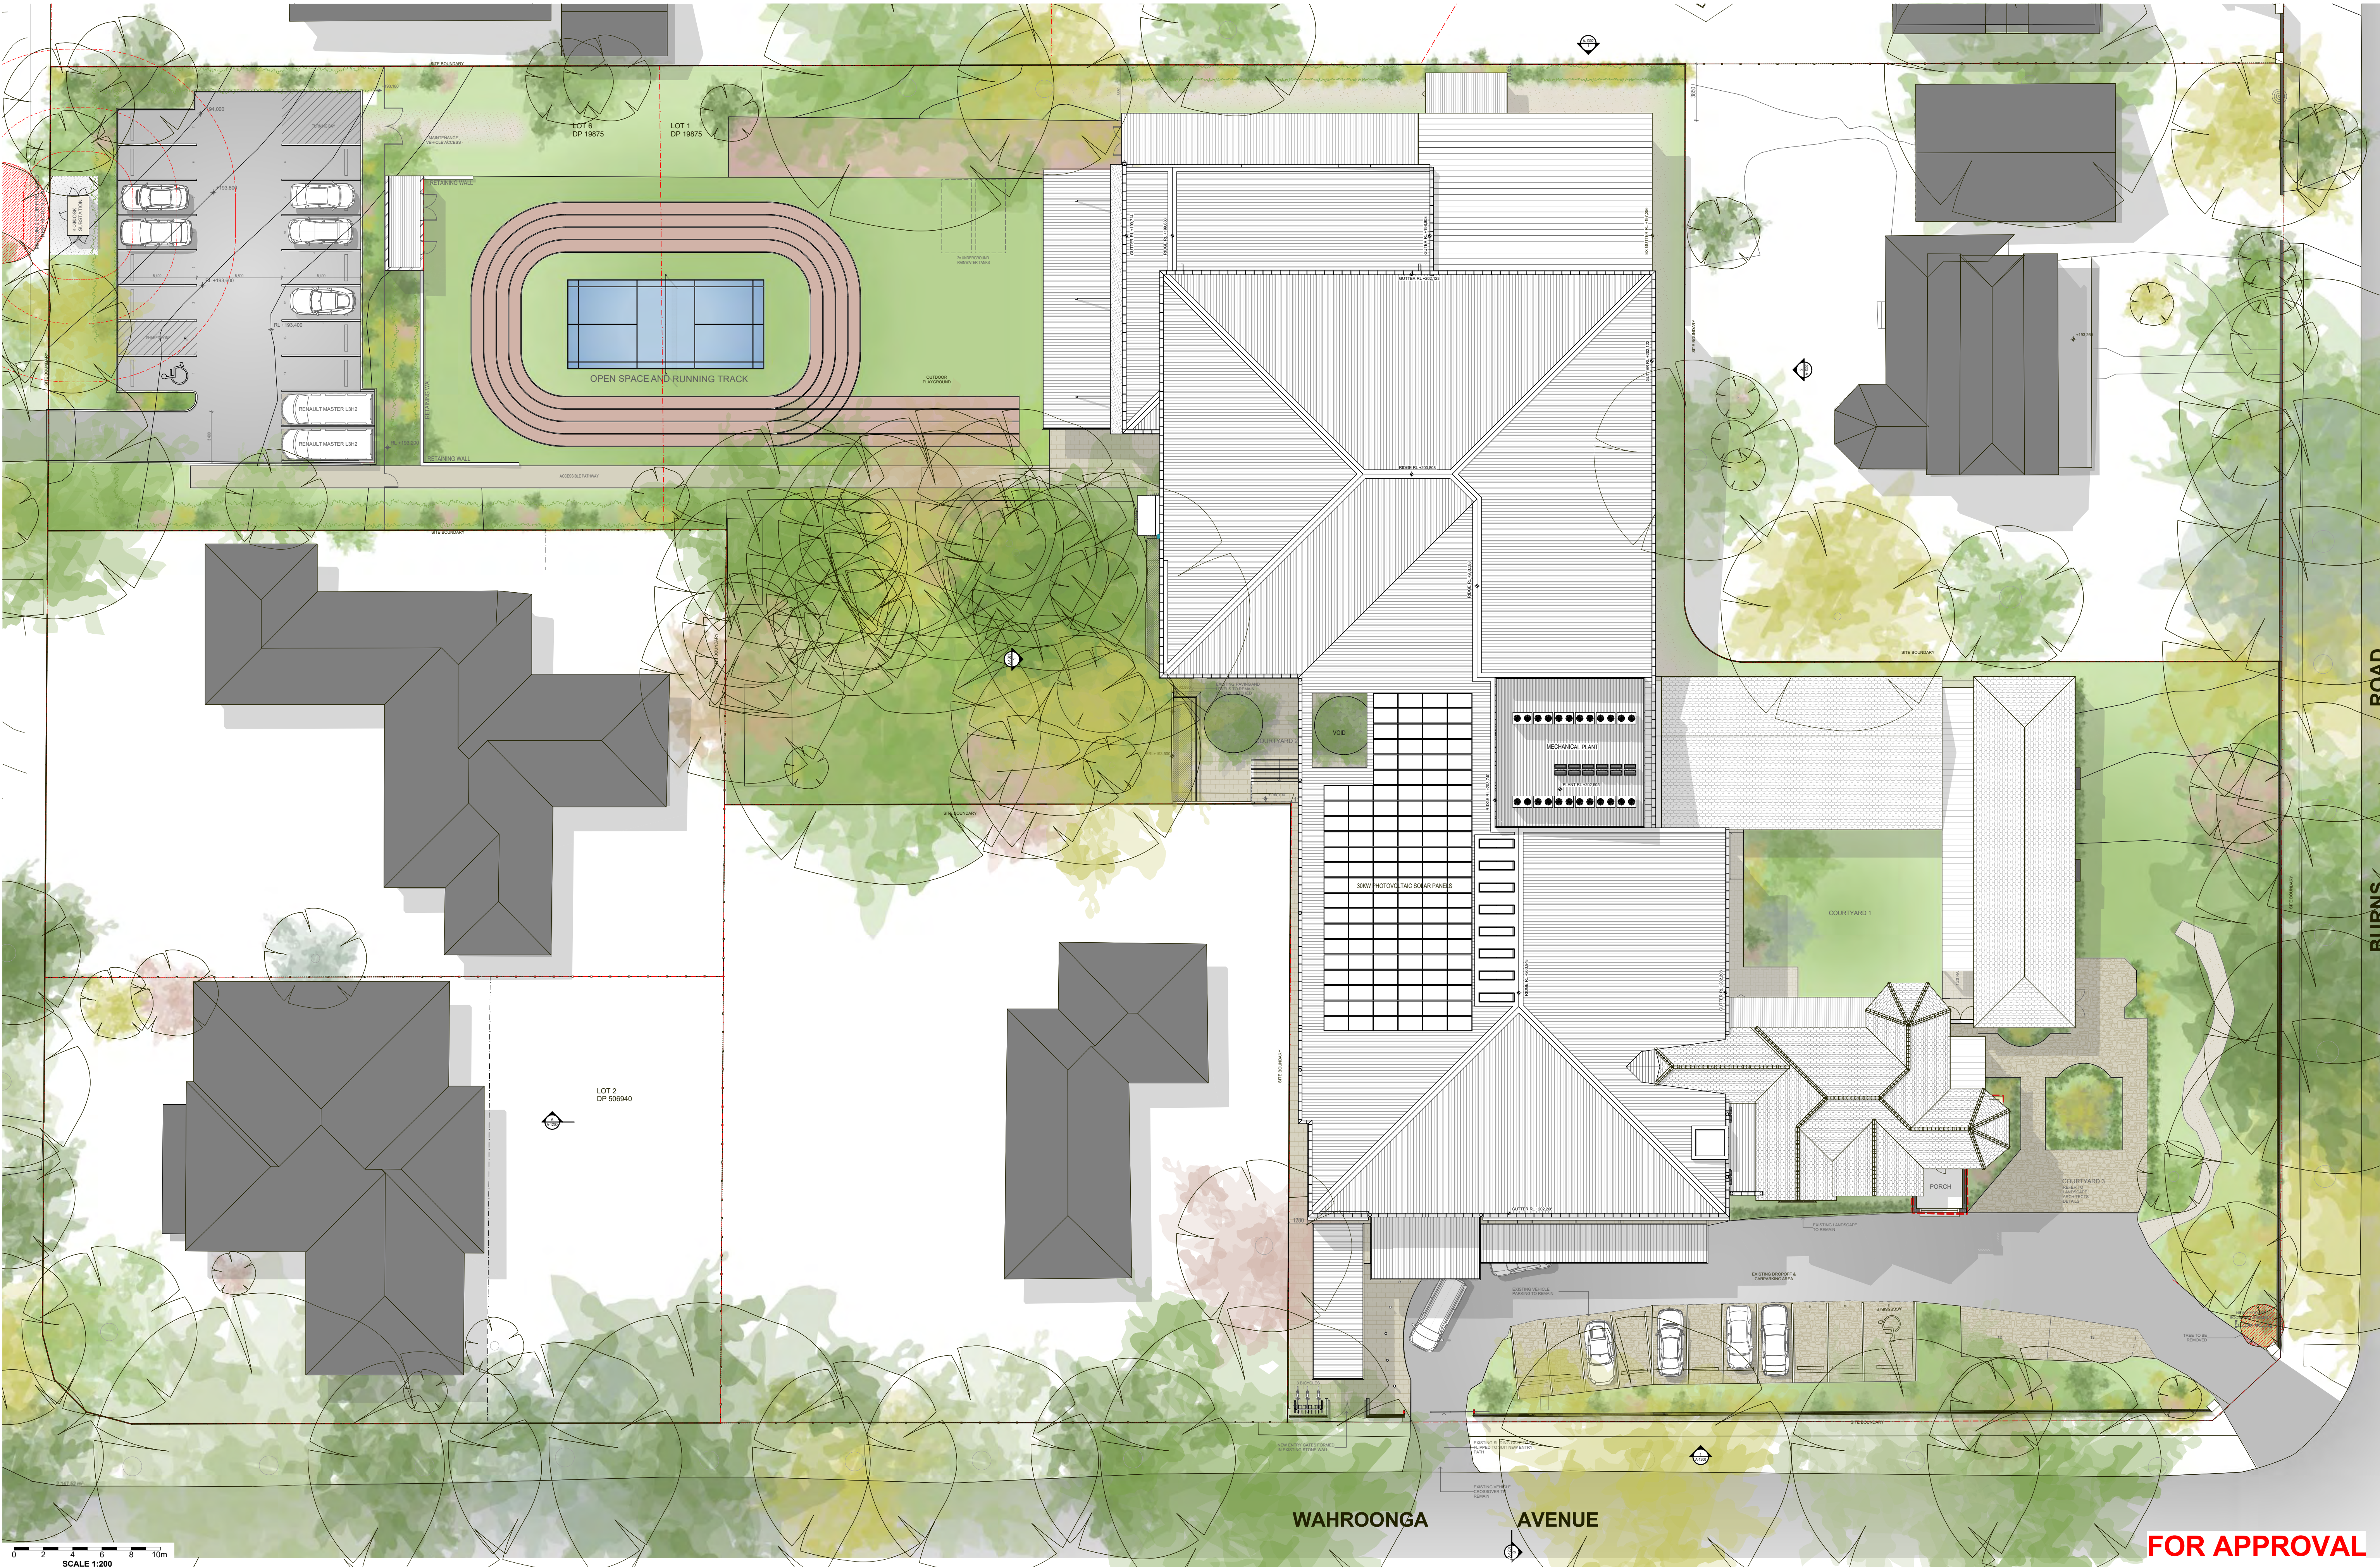

**NOTE**

The Builder shall check all dimensions and levels on site prior to construction. Notify any errors, discrepancies or omissions to the architect. Refer to written dimensions only. Do not scale drawings. Drawings shall not be used for construction purposes until issued for construction. This drawing reflects a design by Glendenning Szoboszlay Architects and is to be used only for work within authorised in writing by Glendenning Szoboszlay Architects.

All boundaries and contours are subject to survey drawing. All levels to Australian Height Data. It is the contractors responsibility to confirm all measurements on site and locations of any services prior to work on site.

All documents here within are subject to Australian Copyright Laws.

**GLENDENNING SZOBOSZLAY ARCHITECTS**

A: 2/805 Pacific Highway, Mt. Colah, NSW, 2079

T: (02) 9482 7033  
F: (02) 9482 7201  
E: admin@gsarchitects.com.au

04	ISSUED FOR DA	6/12/2019	Drawn   Checked	MS   MG
03	DRAFT DA	2/12/2019	Plot Date:	6/12/2019
02	LAYOUT UPDATED FOR CO-ORDINATION	19/11/2019	Lot	LOT 1 & LOT 6
01	PRELIMINARY ISSUE	11/11/2019	Plan Type	DP 19875 & DP 198725
Rev	Description	Date	Client	ST EDMUND'S COLLEGE
			Site:	60 BURNS ROAD WAHROONGA NSW 2076

**DRAWING TITLE:**  
GA FLOOR PLANS  
**ROOF GA PLAN**

**PROJECT NAME:**  
**ST. EDMUND'S COLLEGE**

**DRAWING SCALE:**  
**1:200 @ A1**  
**1:400 @ A3**

**PROJECT NUMBER:**  
**1302**

**REVISION NO.**  
**04**

**STAGE:**  
**DA -**

**DRAWING NO.**  
**A-1106**