


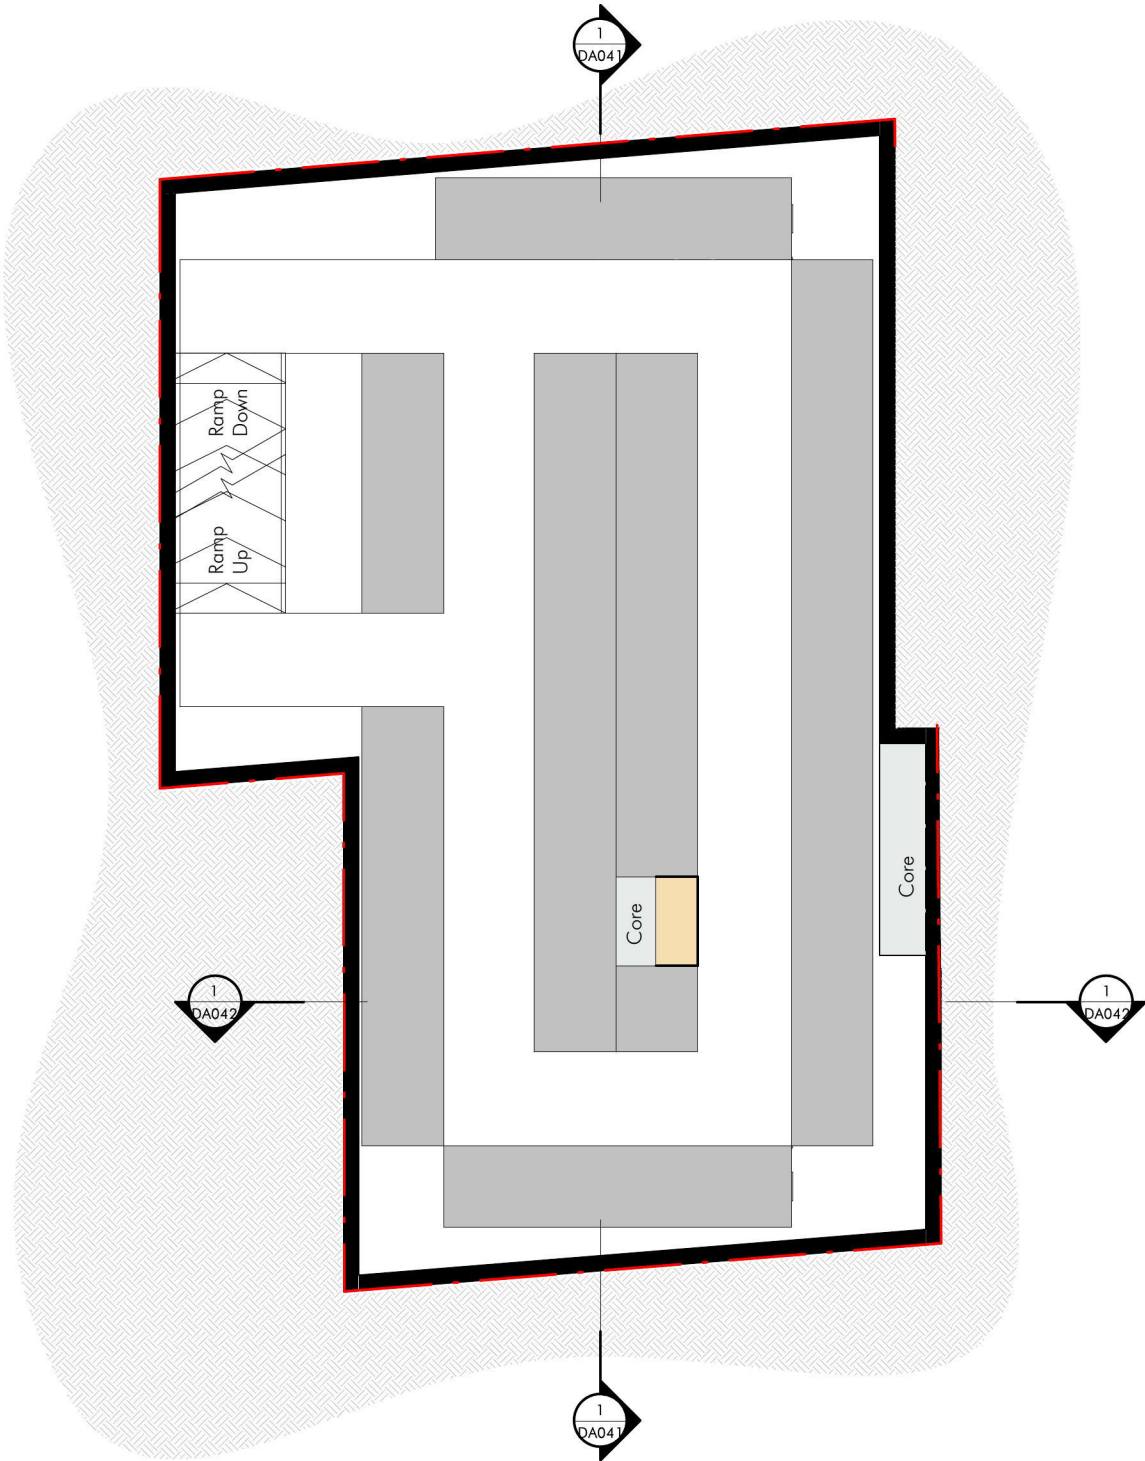

1 Typical Basement Level
1 : 500

Development Summary

Site Area	Allowable FSR (:1)	Allowable GFA	Proposed GFA	Proposed FSR
3320 m ²	10.5	34860 m ²	34860 m ²	10.50

GFA by Usage

Department	Area
Club	6790 m ²
Commercial	28070 m ²
Total GFA	34860 m ²

Parking Schedule

Level	Count
B4	87
B3	88
B2	88
Grand total	263

Client



Project Name
Chatswood RSL

Project Address
446 Victoria Avenue, Chatswood
Concept DA Submission

Drawing Title:
Reference Scheme - Typical Basement Level


Date:
05.08.2020
Drawing Number:
11305_SK000

Sheet Size:
A3
Issue:
3

Scale:
1:500
0 10000



nettletontribe

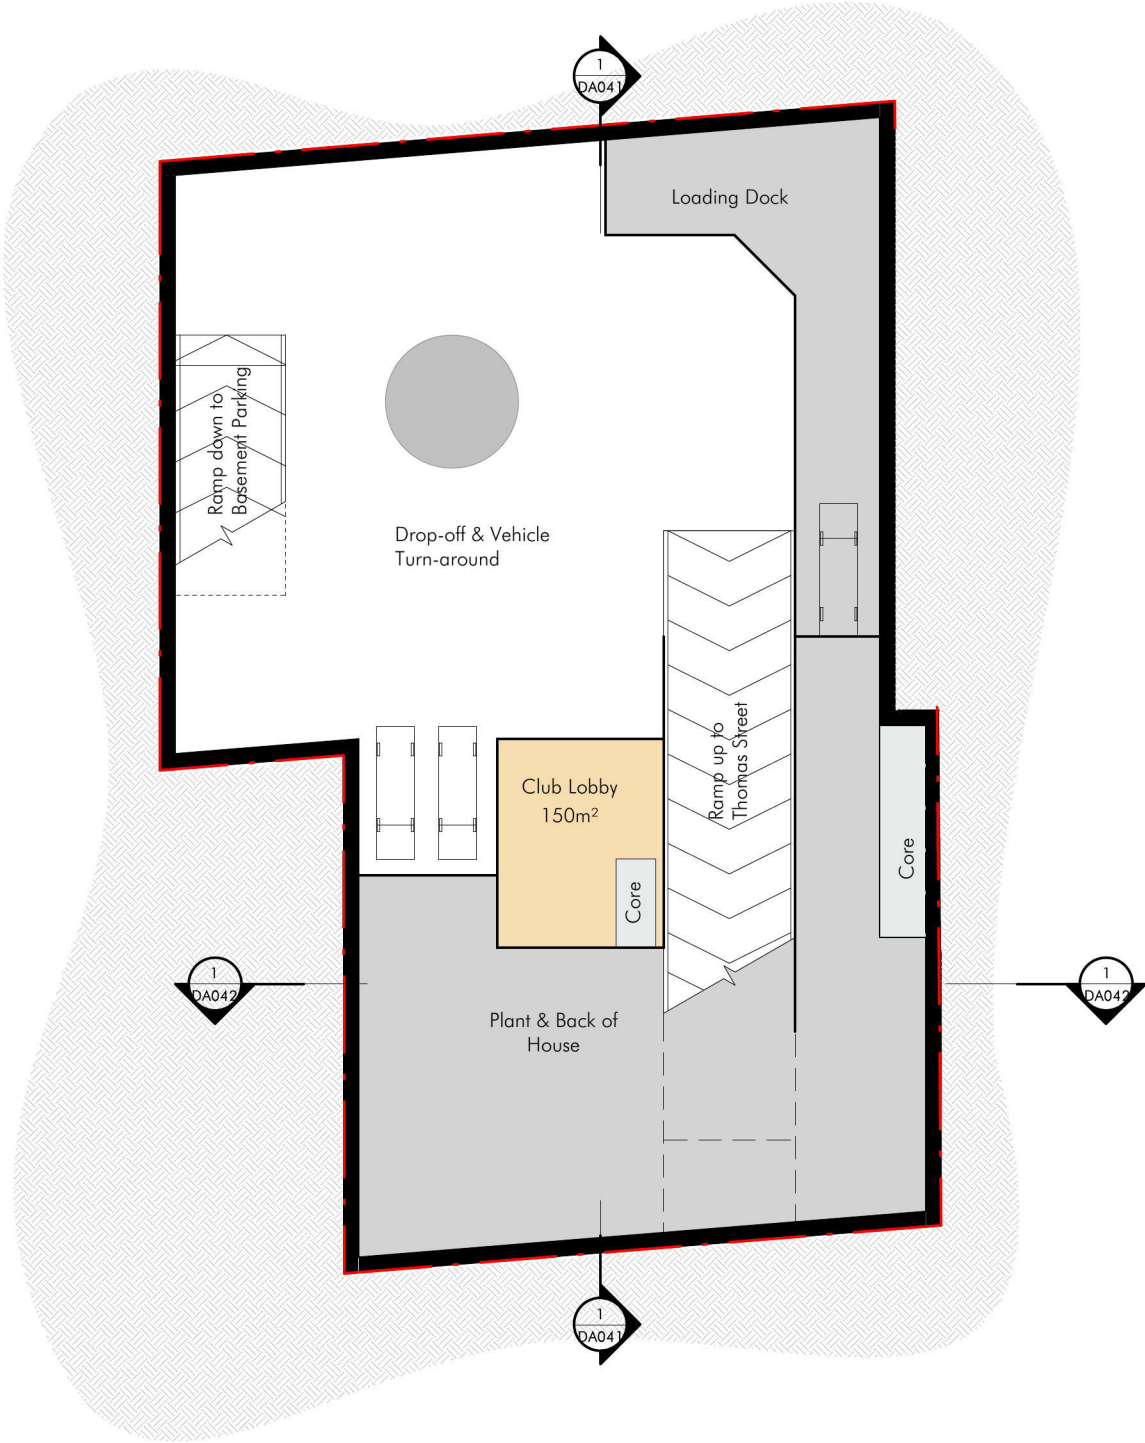

2 DA - Ref B1 Floor Plan
1 : 500

Development Summary

Site Area	Allowable FSR (:1)	Allowable GFA	Proposed GFA	Proposed FSR
3320 m ²	10.5	34860 m ²	34860 m ²	10.50

GFA by Usage

Department	Area
Club	6790 m ²
Commercial	28070 m ²
Total GFA	34860 m ²

Parking Schedule

Level	Count
B4	87
B3	88
B2	88
Grand total	263

Client



Project Name
Chatswood RSL

Project Address
446 Victoria Avenue, Chatswood

Concept DA Submission

Drawing Title:
Reference Scheme - Basement 1

Date:
05.08.2020

Drawing Number:
11305_SK001

Sheet Size:
A3


Issue:
3

Scale:
1:500

0 10000



nettletontribe

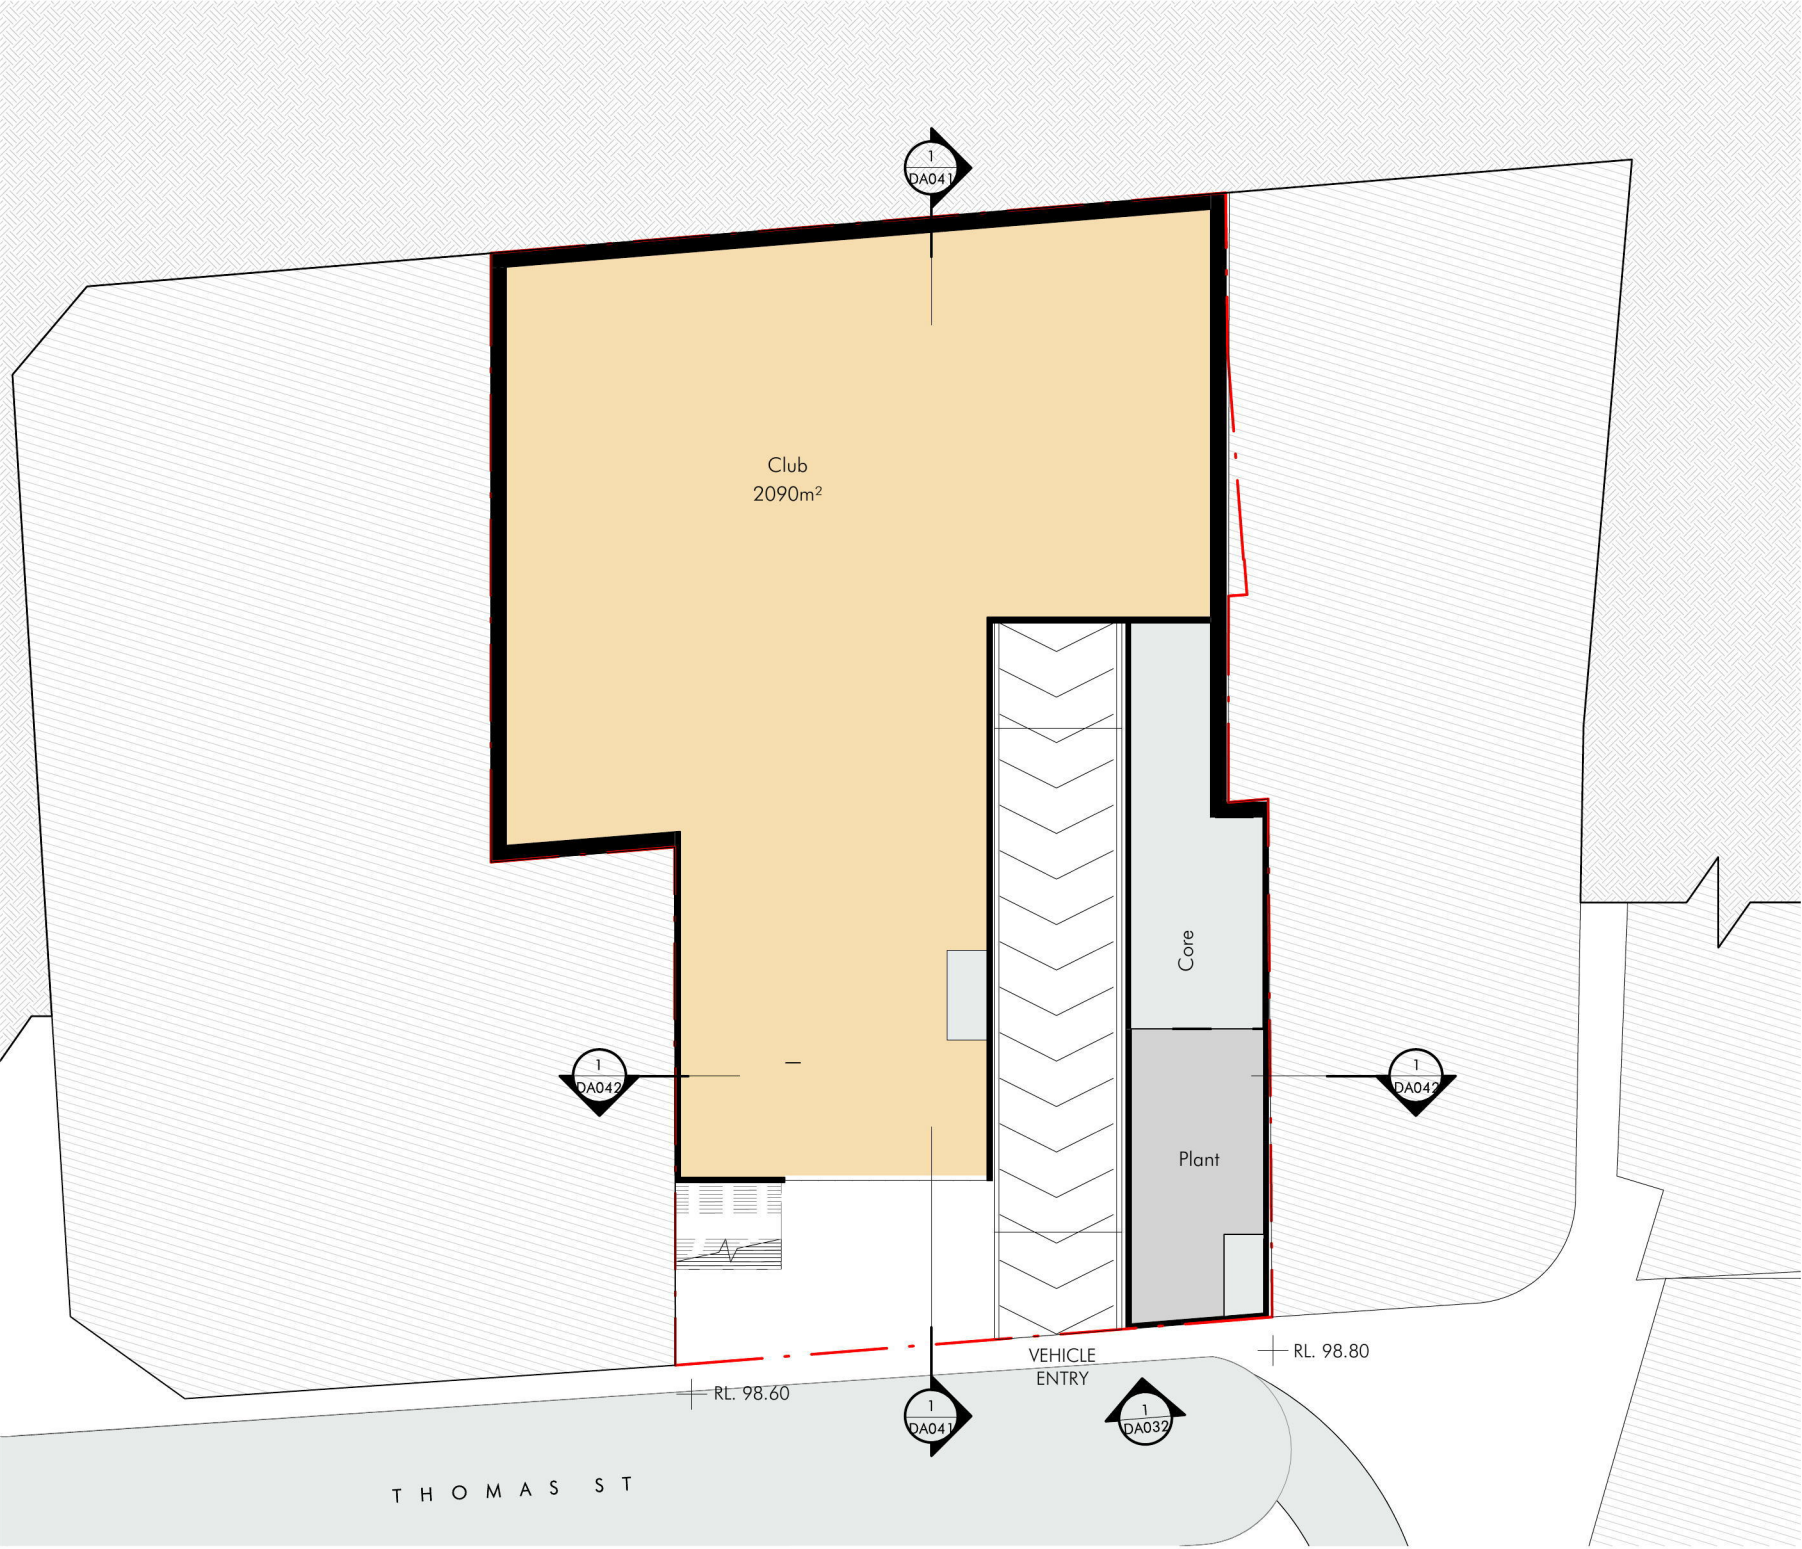

Development Summary

Site Area	Allowable FSR (:1)	Allowable GFA	Proposed GFA	Proposed FSR
3320 m ²	10.5	34860 m ²	34860 m ²	10.50

GFA by Usage

Department	Area
Club	6790 m ²
Commercial	28070 m ²
Total GFA	34860 m ²

Parking Schedule

Level	Count
B4	87
B3	88
B2	88
Grand total	263

Client



Project Name
Chatswood RSL

Project Address
446 Victoria Avenue, Chatswood
Concept DA Submission

Drawing Title:
Reference Scheme - Lower Ground

Date:
05.08.2020
Drawing Number:
11305_SK002

Sheet Size:
A3
Issue:
3

Scale:
1:500
0 10000



nettletontribe



Development Summary

Site Area	Allowable FSR (:1)	Allowable GFA	Proposed GFA	Proposed FSR
3320 m ²	10.5	34860 m ²	34860 m ²	10.50

GFA by Usage

Department	Area
Club	6790 m ²
Commercial	28070 m ²
Total GFA	34860 m ²

Parking Schedule

Level	Count
B4	87
B3	88
B2	88
Grand total	263

Project Name
Chatswood RSL

Project Address
446 Victoria Avenue, Chatswood
Concept DA Submission

Drawing Title:
Reference Scheme - Ground Level

Date: 05.08.2020
Drawing Number: 11305_SK003
Sheet Size: A3
Issue: 3
Scale: 1:500
0 10000



nettletontribe





Development Summary

Site Area	Allowable FSR (:1)	Allowable GFA	Proposed GFA	Proposed FSR
3320 m ²	10.5	34860 m ²	34860 m ²	10.50

GFA by Usage

Department	Area
Club	6790 m ²
Commercial	28070 m ²
Total GFA	34860 m ²

Parking Schedule

Level	Count
B4	87
B3	88
B2	88
Grand total	263

Client



Project Name
Chatswood RSL

Project Address
446 Victoria Avenue, Chatswood

Concept DA Submission

Drawing Title:
Reference Scheme - Levels 1-2

Date:
05.08.2020

Sheet Size:
A3

Scale:
1:500

Drawing Number:
11305_SK004

Issue:
3

0 10000



nettletontribe



Development Summary

Site Area	Allowable FSR (:1)	Allowable GFA	Proposed GFA	Proposed FSR
3320 m²	10.5	34860 m²	34860 m²	10.50

GFA by Usage

Department	Area
Club	6790 m²
Commercial	28070 m²
Total GFA	34860 m²

Parking Schedule

Level	Count
B4	87
B3	88
B2	88
Grand total	263


Project Name
Chatswood RSL

Project Address
446 Victoria Avenue, Chatswood
Concept DA Submission

Drawing Title:
Reference Scheme - Levels 3-5

Date: 05.08.2020
Drawing Number: 11305_SK005
Sheet Size: A3
Issue: 3
Scale: 1:500
0 10000



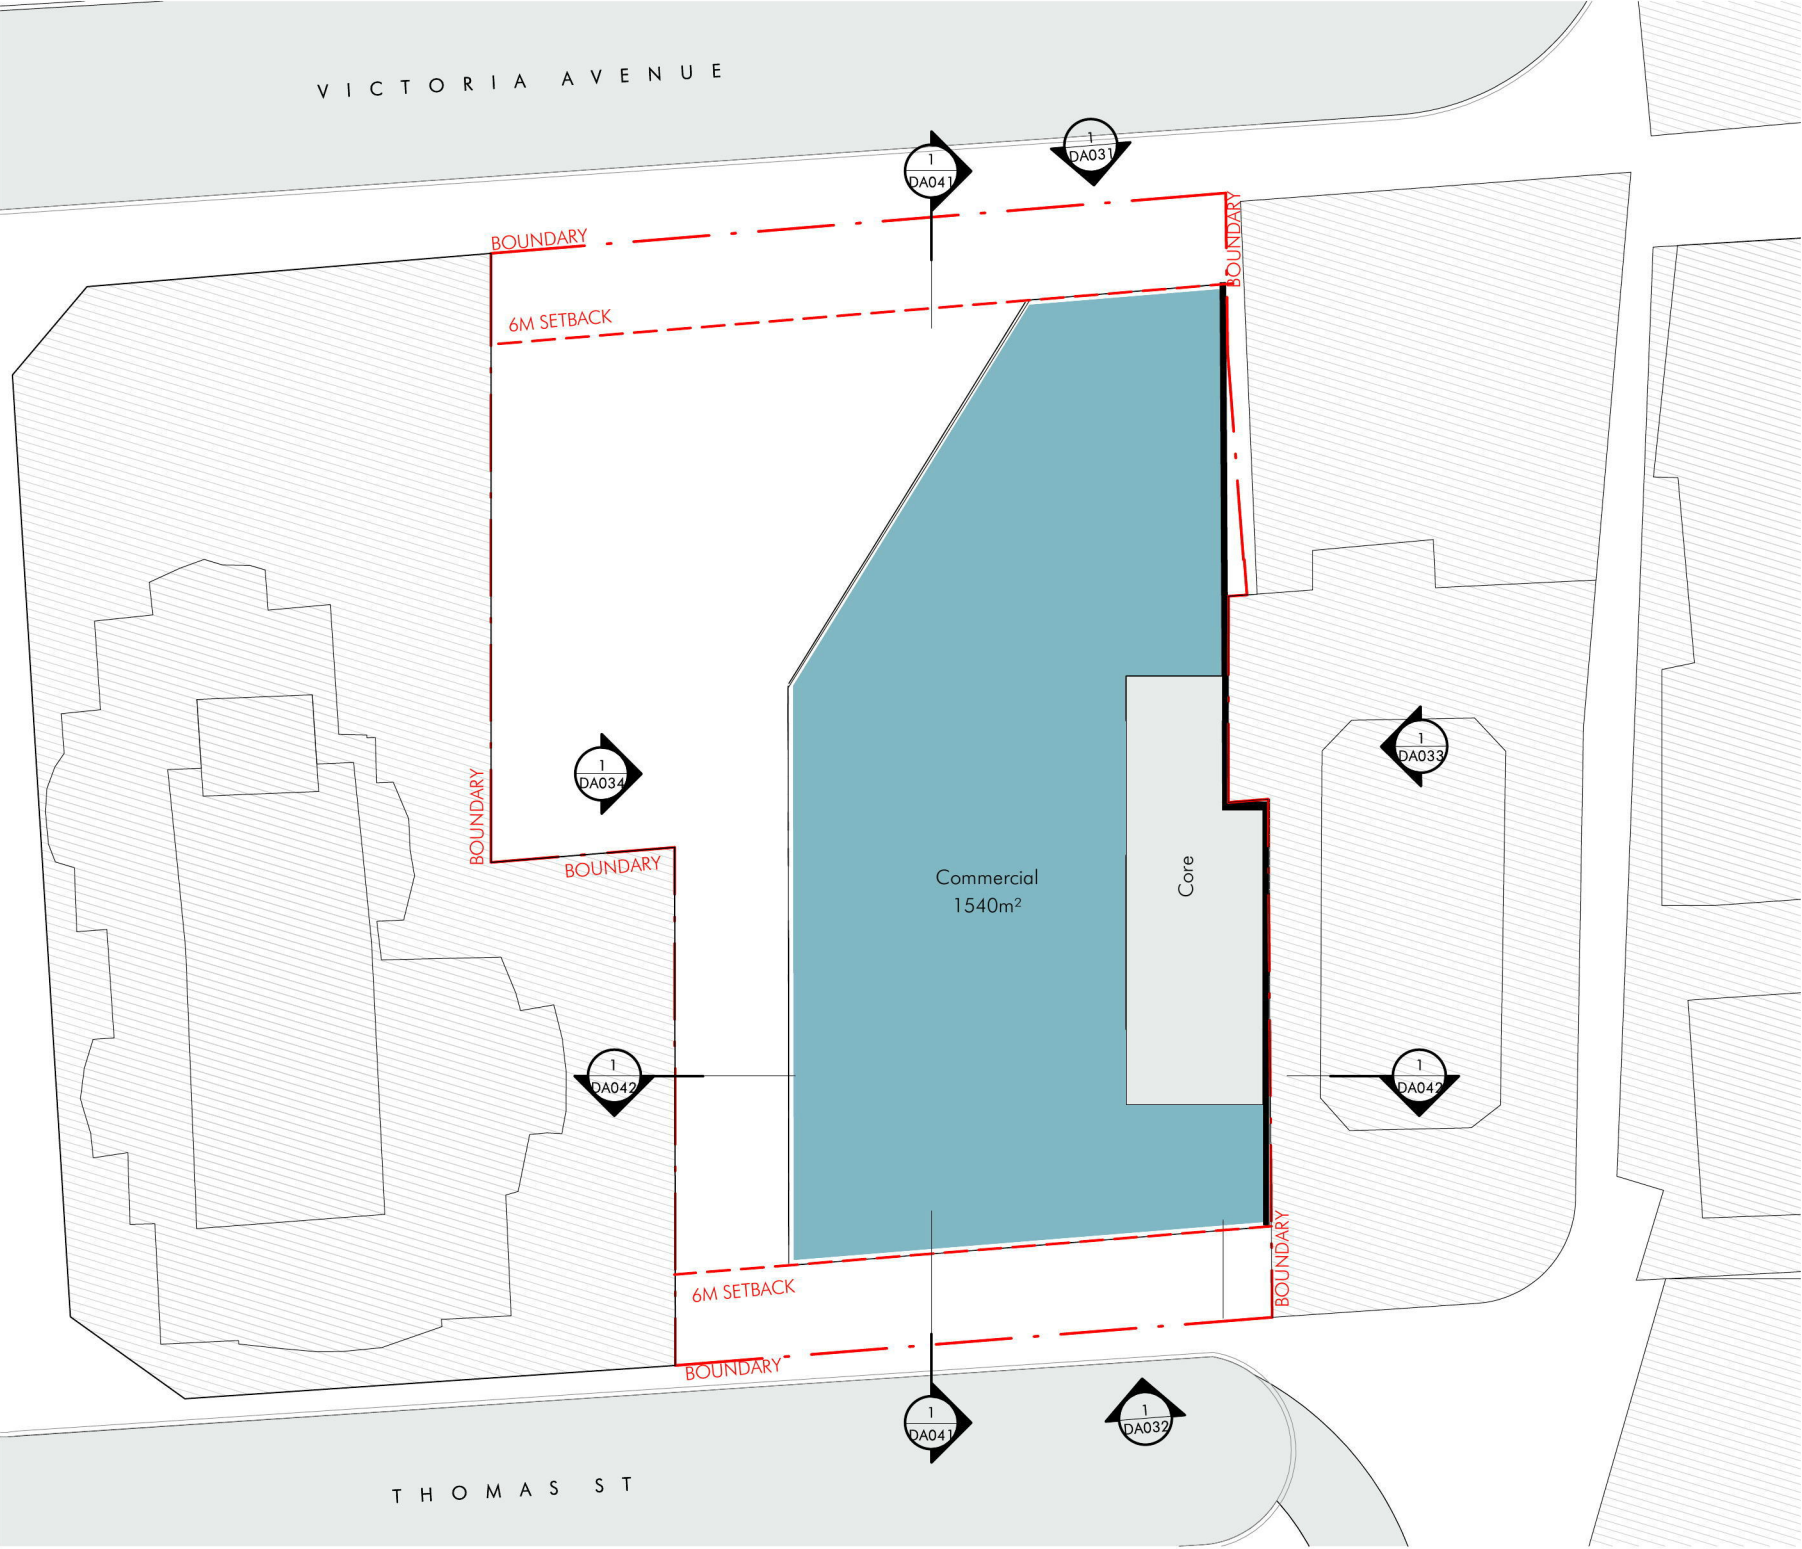

Development Summary

Site Area	Allowable FSR (:1)	Allowable GFA	Proposed GFA	Proposed FSR
3320 m²	10.5	34860 m²	34860 m²	10.50

GFA by Usage

Department	Area
Club	6790 m²
Commercial	28070 m²
Total GFA	34860 m²

Parking Schedule

Level	Count
B4	87
B3	88
B2	88
Grand total	263

Project Name
Chatswood RSL


Project Address
446 Victoria Avenue, Chatswood
Concept DA Submission

Drawing Title:
Reference Scheme - Levels 6-10

Date: 05.08.2020
Drawing Number: 11305_SK006
Sheet Size: A3
Issue: 3
Scale: 1:500
0 10000

nettletontribe



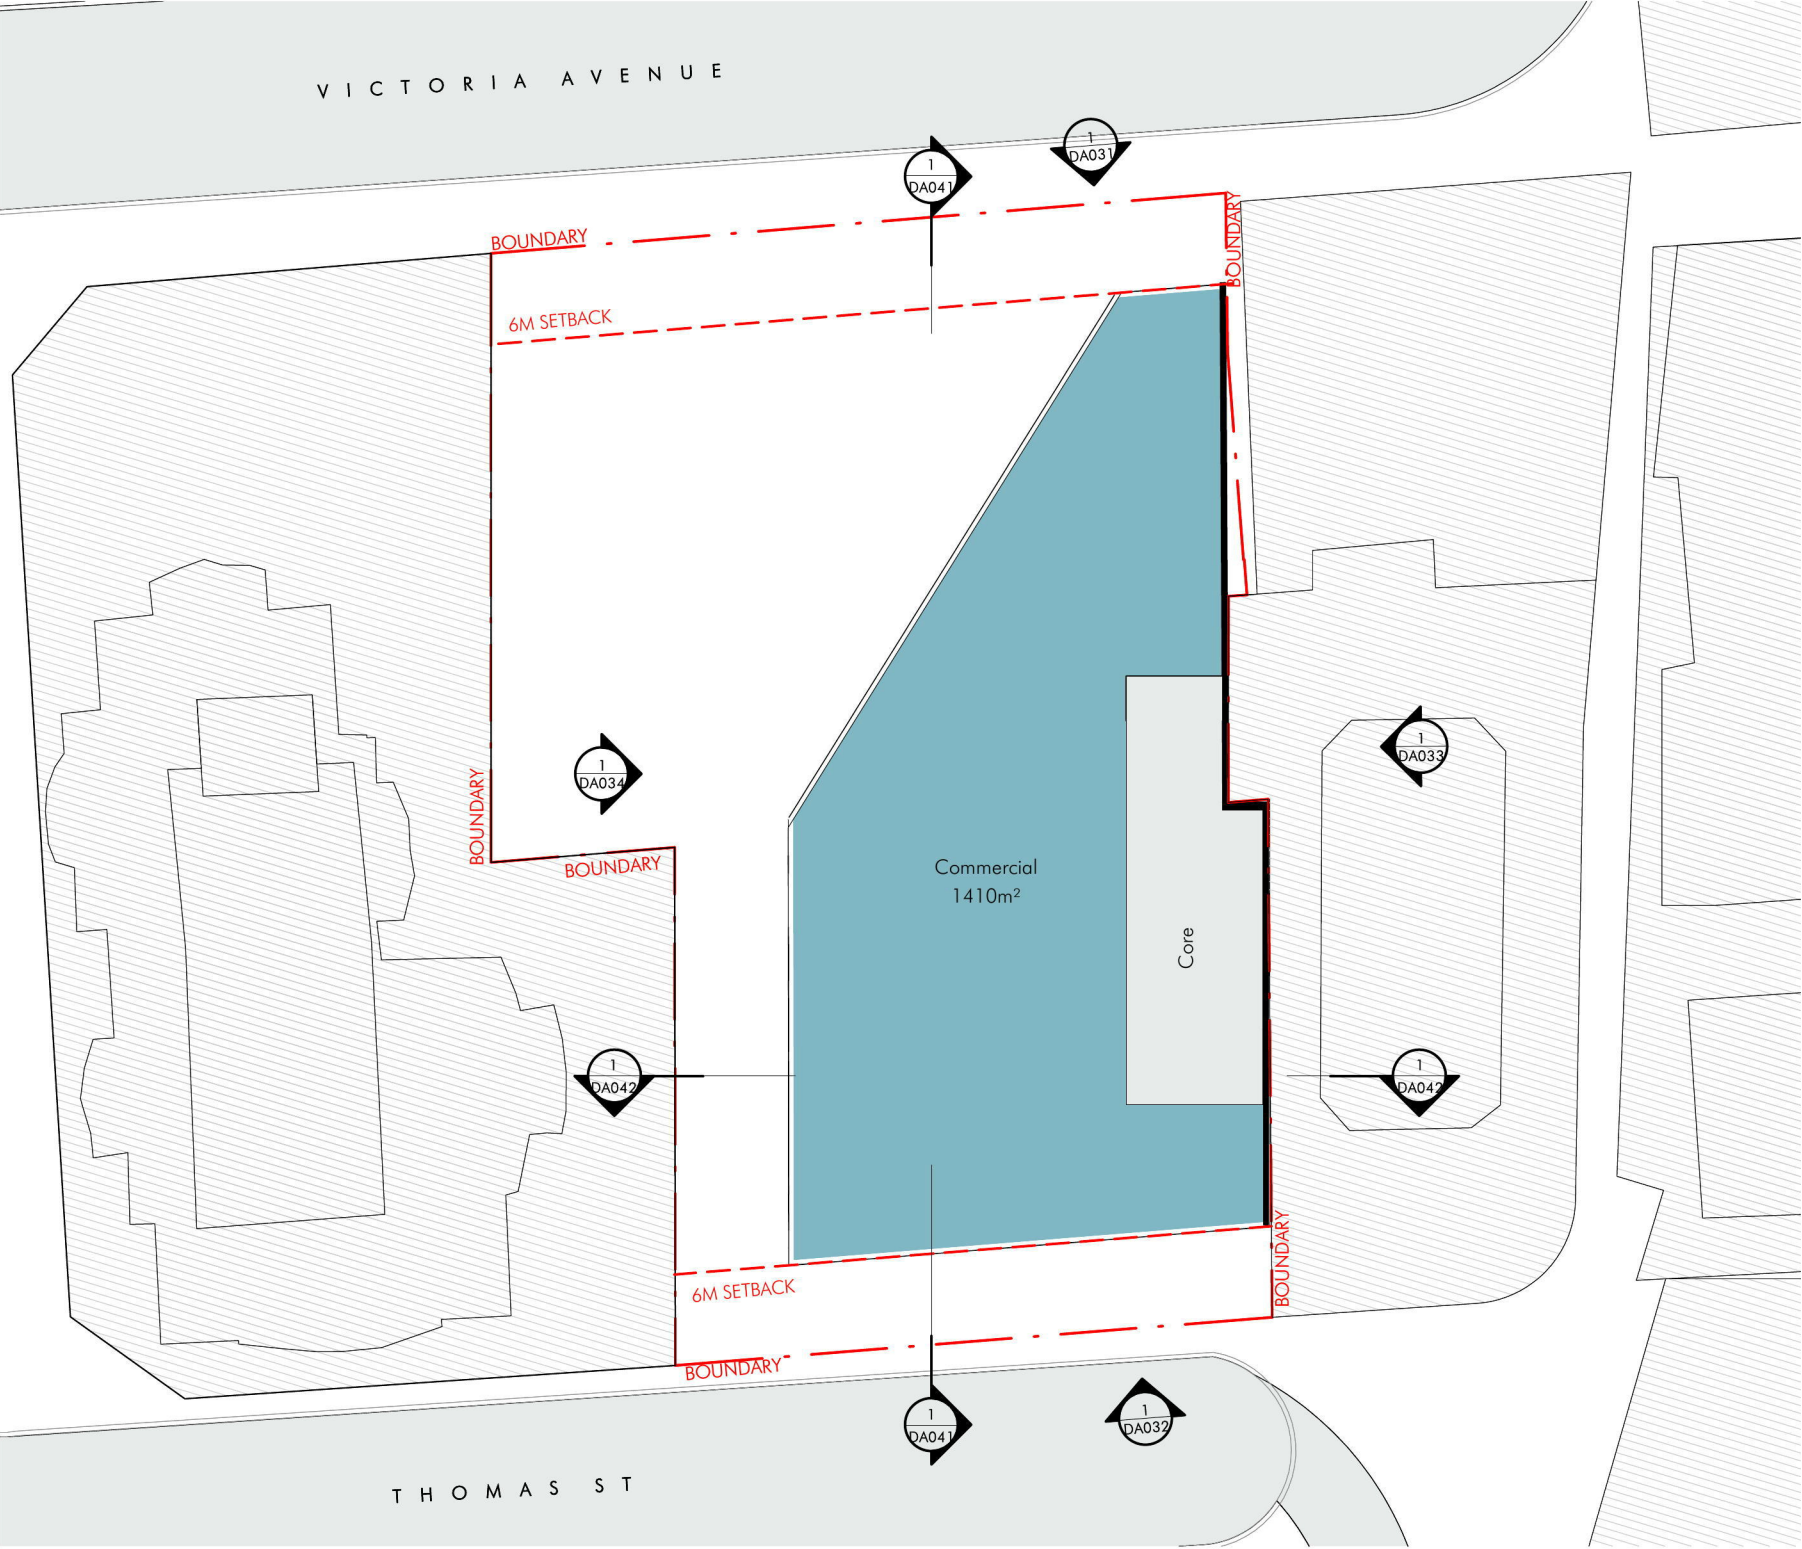

Development Summary

Site Area	Allowable FSR (:1)	Allowable GFA	Proposed GFA	Proposed FSR
3320 m²	10.5	34860 m²	34860 m²	10.50

GFA by Usage

Department	Area
Club	6790 m²
Commercial	28070 m²
Total GFA	34860 m²

Parking Schedule

Level	Count
B4	87
B3	88
B2	88
Grand total	263

Project Name
Chatswood RSL

Project Address
446 Victoria Avenue, Chatswood
Concept DA Submission

Drawing Title:
Reference Scheme - Levels 11-21

Date:
05.08.2020
Drawing Number:
11305_SK007


Sheet Size:
A3
Issue:
3

Scale:
1:500
0 10000



nettletontribe



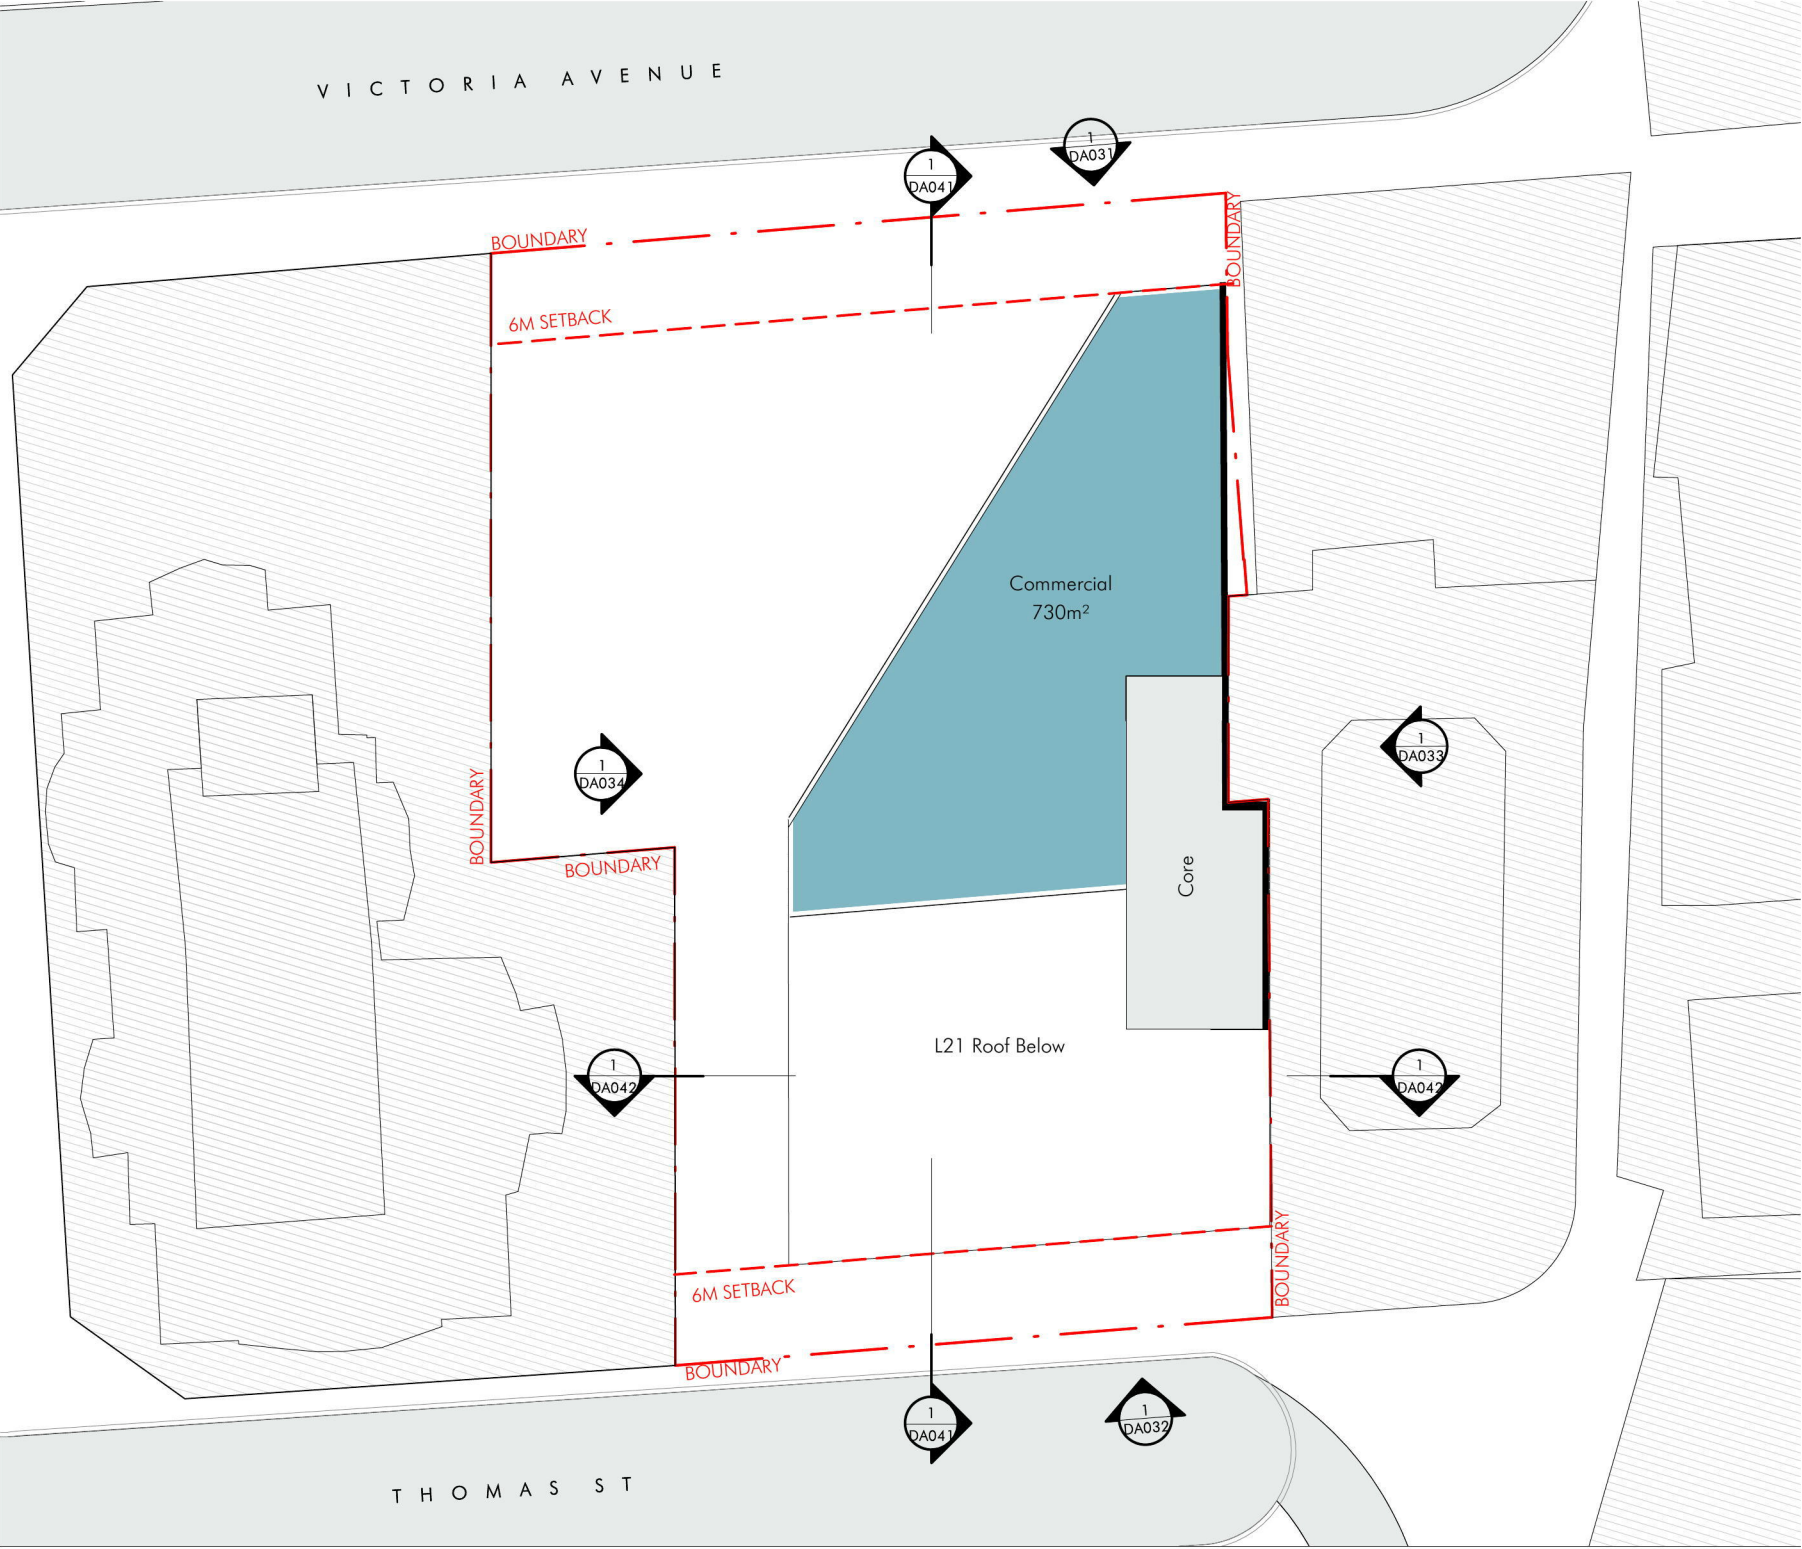

Development Summary

Site Area	Allowable FSR (:1)	Allowable GFA	Proposed GFA	Proposed FSR
3320 m²	10.5	34860 m²	34860 m²	10.50

GFA by Usage

Department	Area
Club	6790 m²
Commercial	28070 m²
Total GFA	34860 m²

Parking Schedule

Level	Count
B4	87
B3	88
B2	88
Grand total	263

Project Name
Chatswood RSL

Project Address
446 Victoria Avenue, Chatswood
Concept DA Submission

Drawing Title:
Reference Scheme - Levels 22

Date:
05.08.2020

Sheet Size:
A3

Drawing Number:
11305_SK008

Scale:
1:500

Issue:
3

010000





LEGEND

-  SITE BOUNDARY
-  TOTAL LANDSCAPED AREA
1,328m² (40% OF 3320m² SITE AREA)

C:\Users\danielh\Documents\11305_CSRL_AR_ARCH_Modified DA_danielh.rvt 2020-08-05 4:25:05 PM

Client



Project Name
Chatswood RSL

Project Address
446 Victoria Avenue, Chatswood
Concept DA Submission

Drawing Title:
Landscape Plan Diagram

Date:
05.08.2020

Drawing Number:
11305_DA020

Sheet Size:
A3

Issue:
3


Scale:
1:500

0 10000



nettletontribe

C:\Users\danielh\Documents\11305_CBSL_AR_ARCH_Modified DA_danielh.rvt 2020-08-05 4:25:10 PM

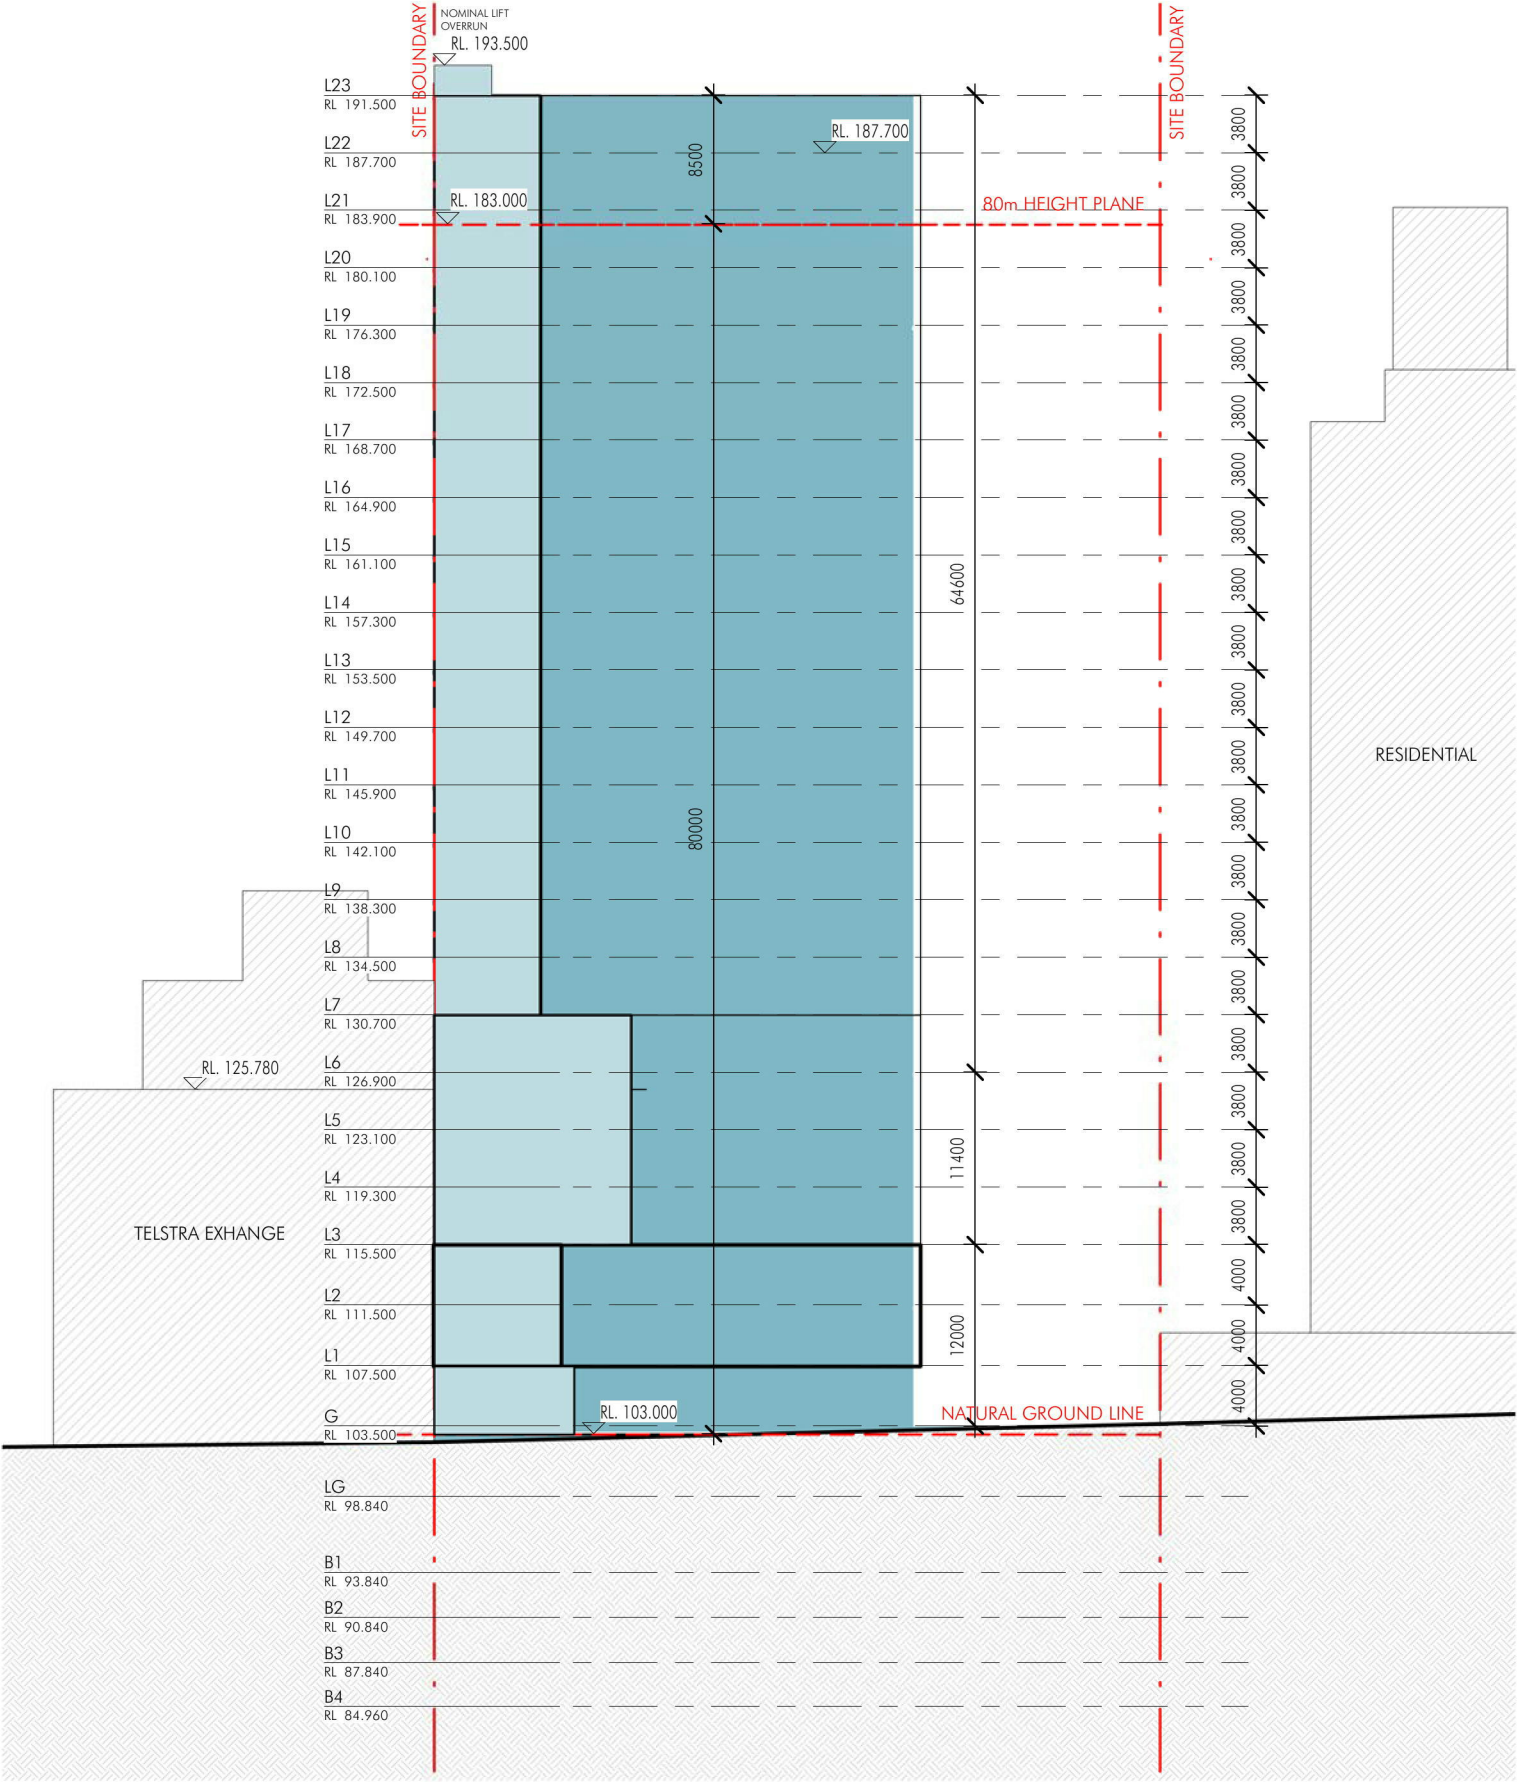

Client



Project Name
Chatswood RSL

Project Address
446 Victoria Avenue, Chatswood
Concept DA Submission

Drawing Title:
North Elevation


Date:
05.08.2020
Drawing Number:
11305_DA031

Sheet Size:
A3
Issue:
3

Scale:
1:500
0 10000

nettletontribe

2020-08-05 4:25:18 PM C:\Users\danielh\Documents\11305_CSRL_AR_ARCH_Modified_DA_danielh.rvt

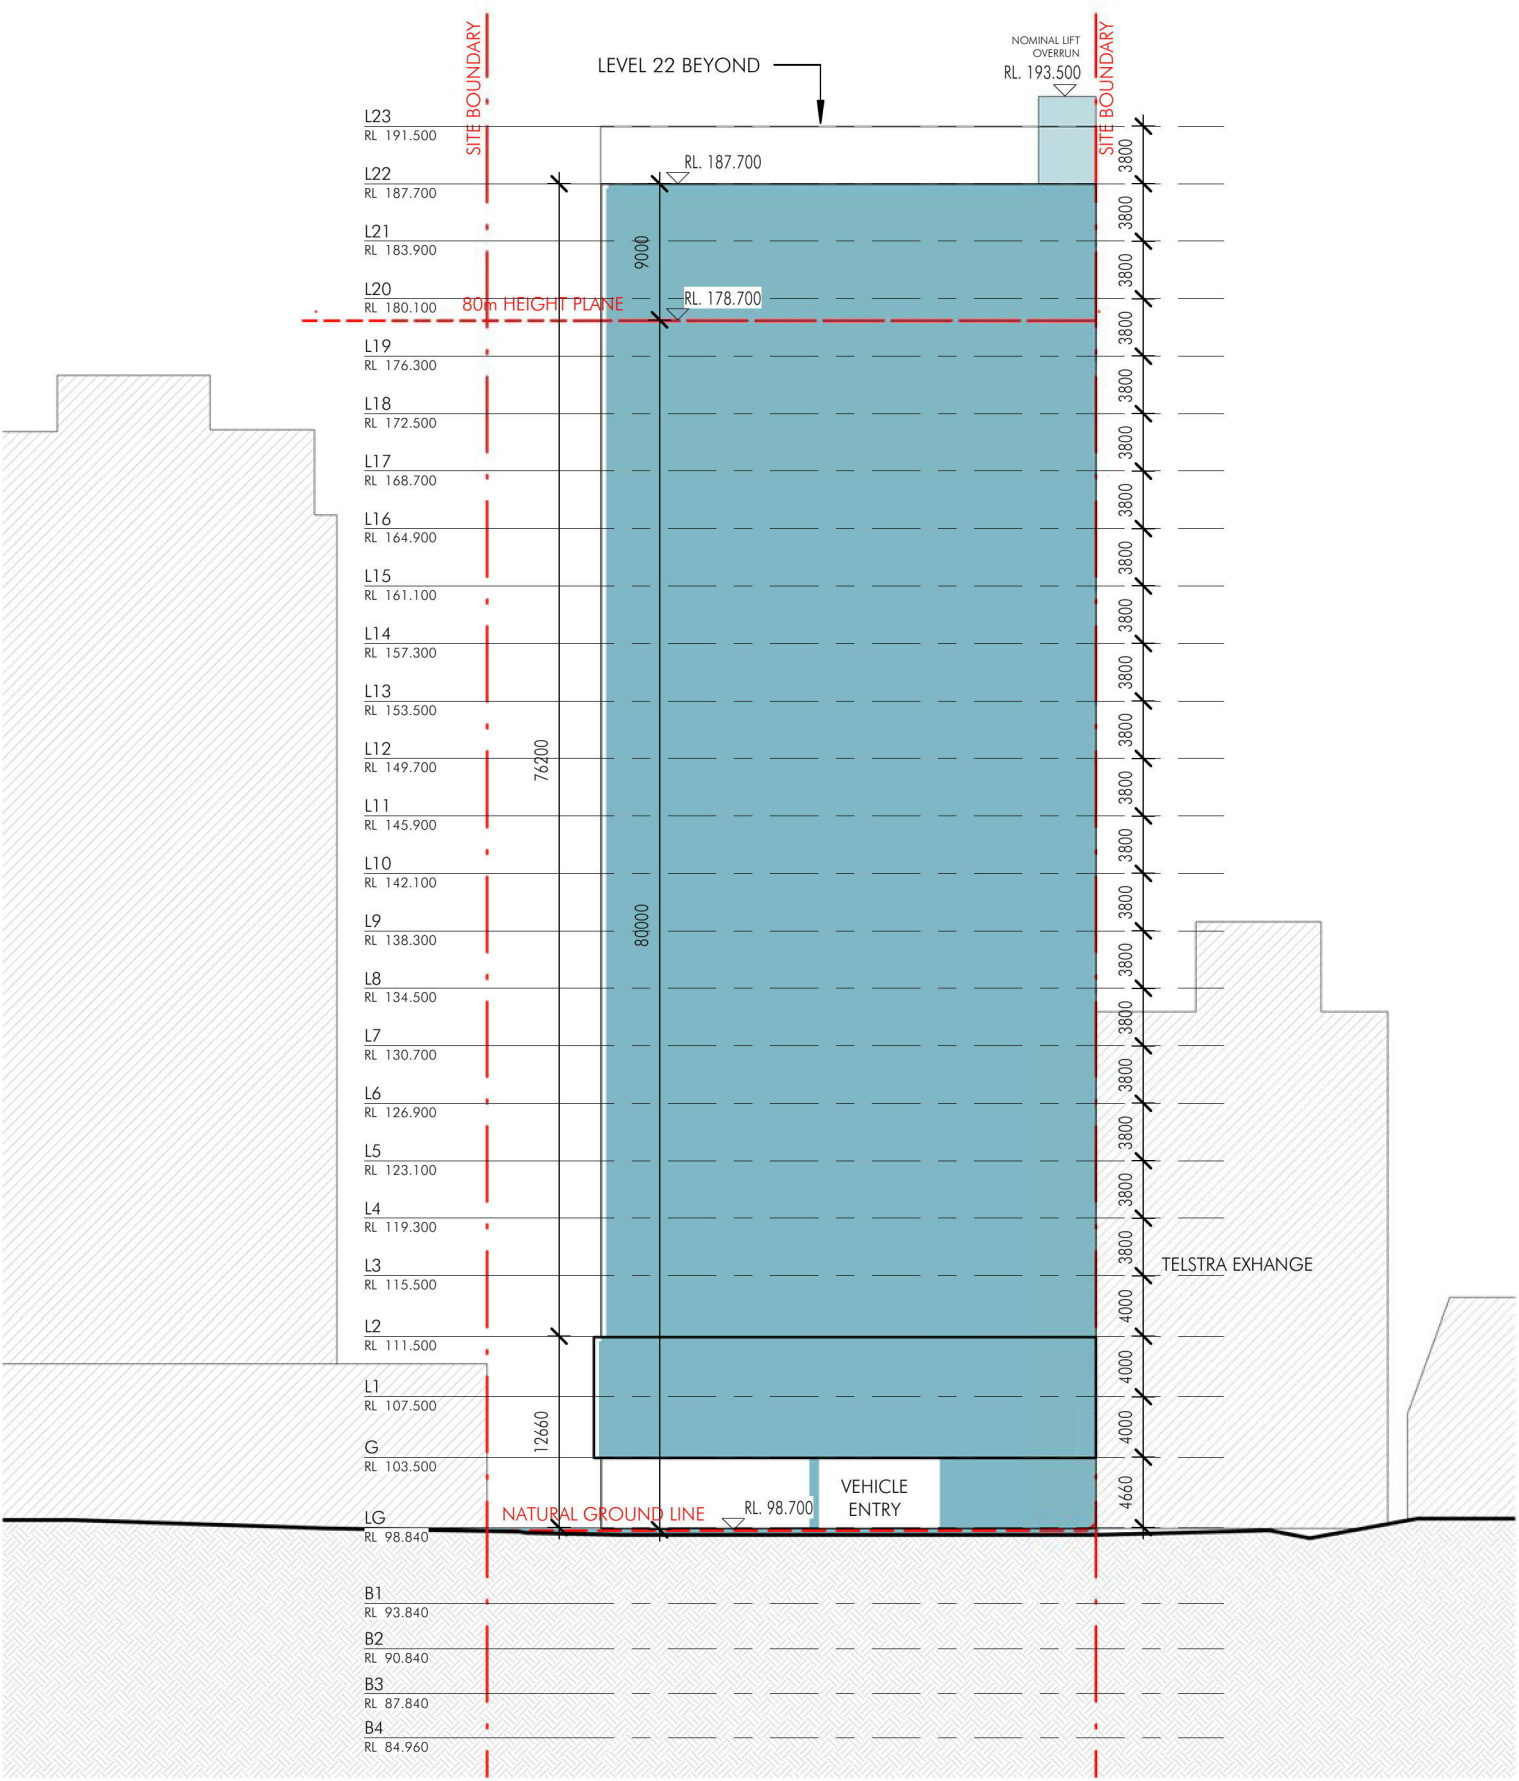

Client



Project Name
Chatswood RSL

Project Address
446 Victoria Avenue, Chatswood
Concept DA Submission

Drawing Title:
South Elevation


Date:
05.08.2020
Drawing Number:
11305_DA032

Sheet Size:
A3
Issue:
3

Scale:
1:500
0 10000

nettletontribe

C:\Users\danielh\Documents\11305_CSRL_AR_ARCH_Modified_DA_danielh.rvt 2020-08-05 4:25:22 PM

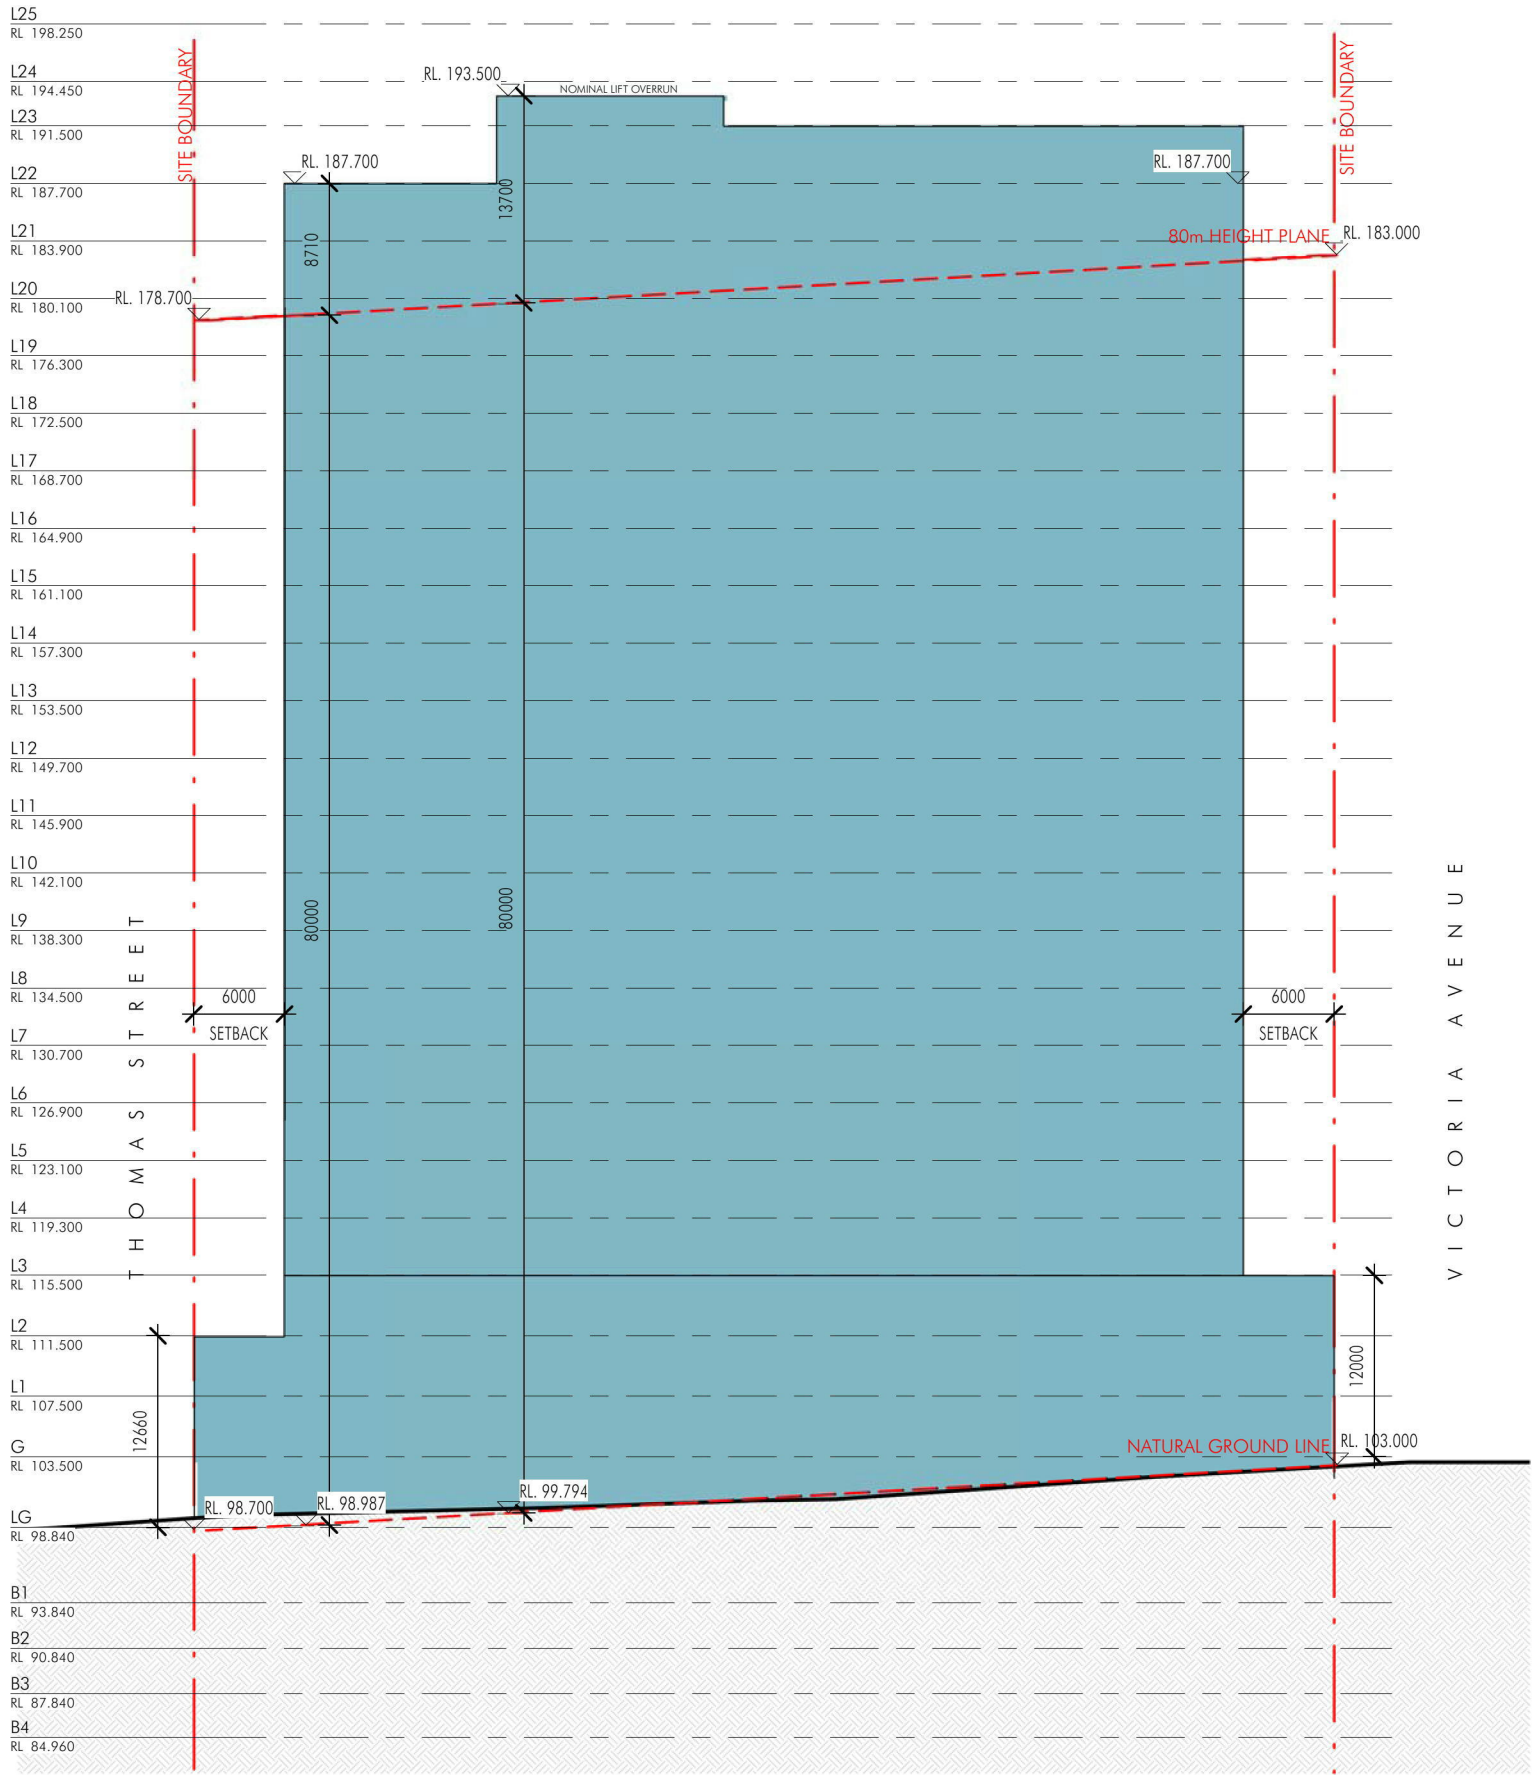

Client



Project Name
Chatswood RSL

Project Address
446 Victoria Avenue, Chatswood
Concept DA Submission

Drawing Title:
East Elevation


Date:
05.08.2020
Drawing Number:
11305_DA033

Sheet Size:
A3
Issue:
3

Scale:
1:500
0 10000

nettletontribe

C:\Users\danielh\Documents\11305_CSRL_AR_ARCH_Modified_DA_danielh.rvt 2020-08-05 4:25:30 PM

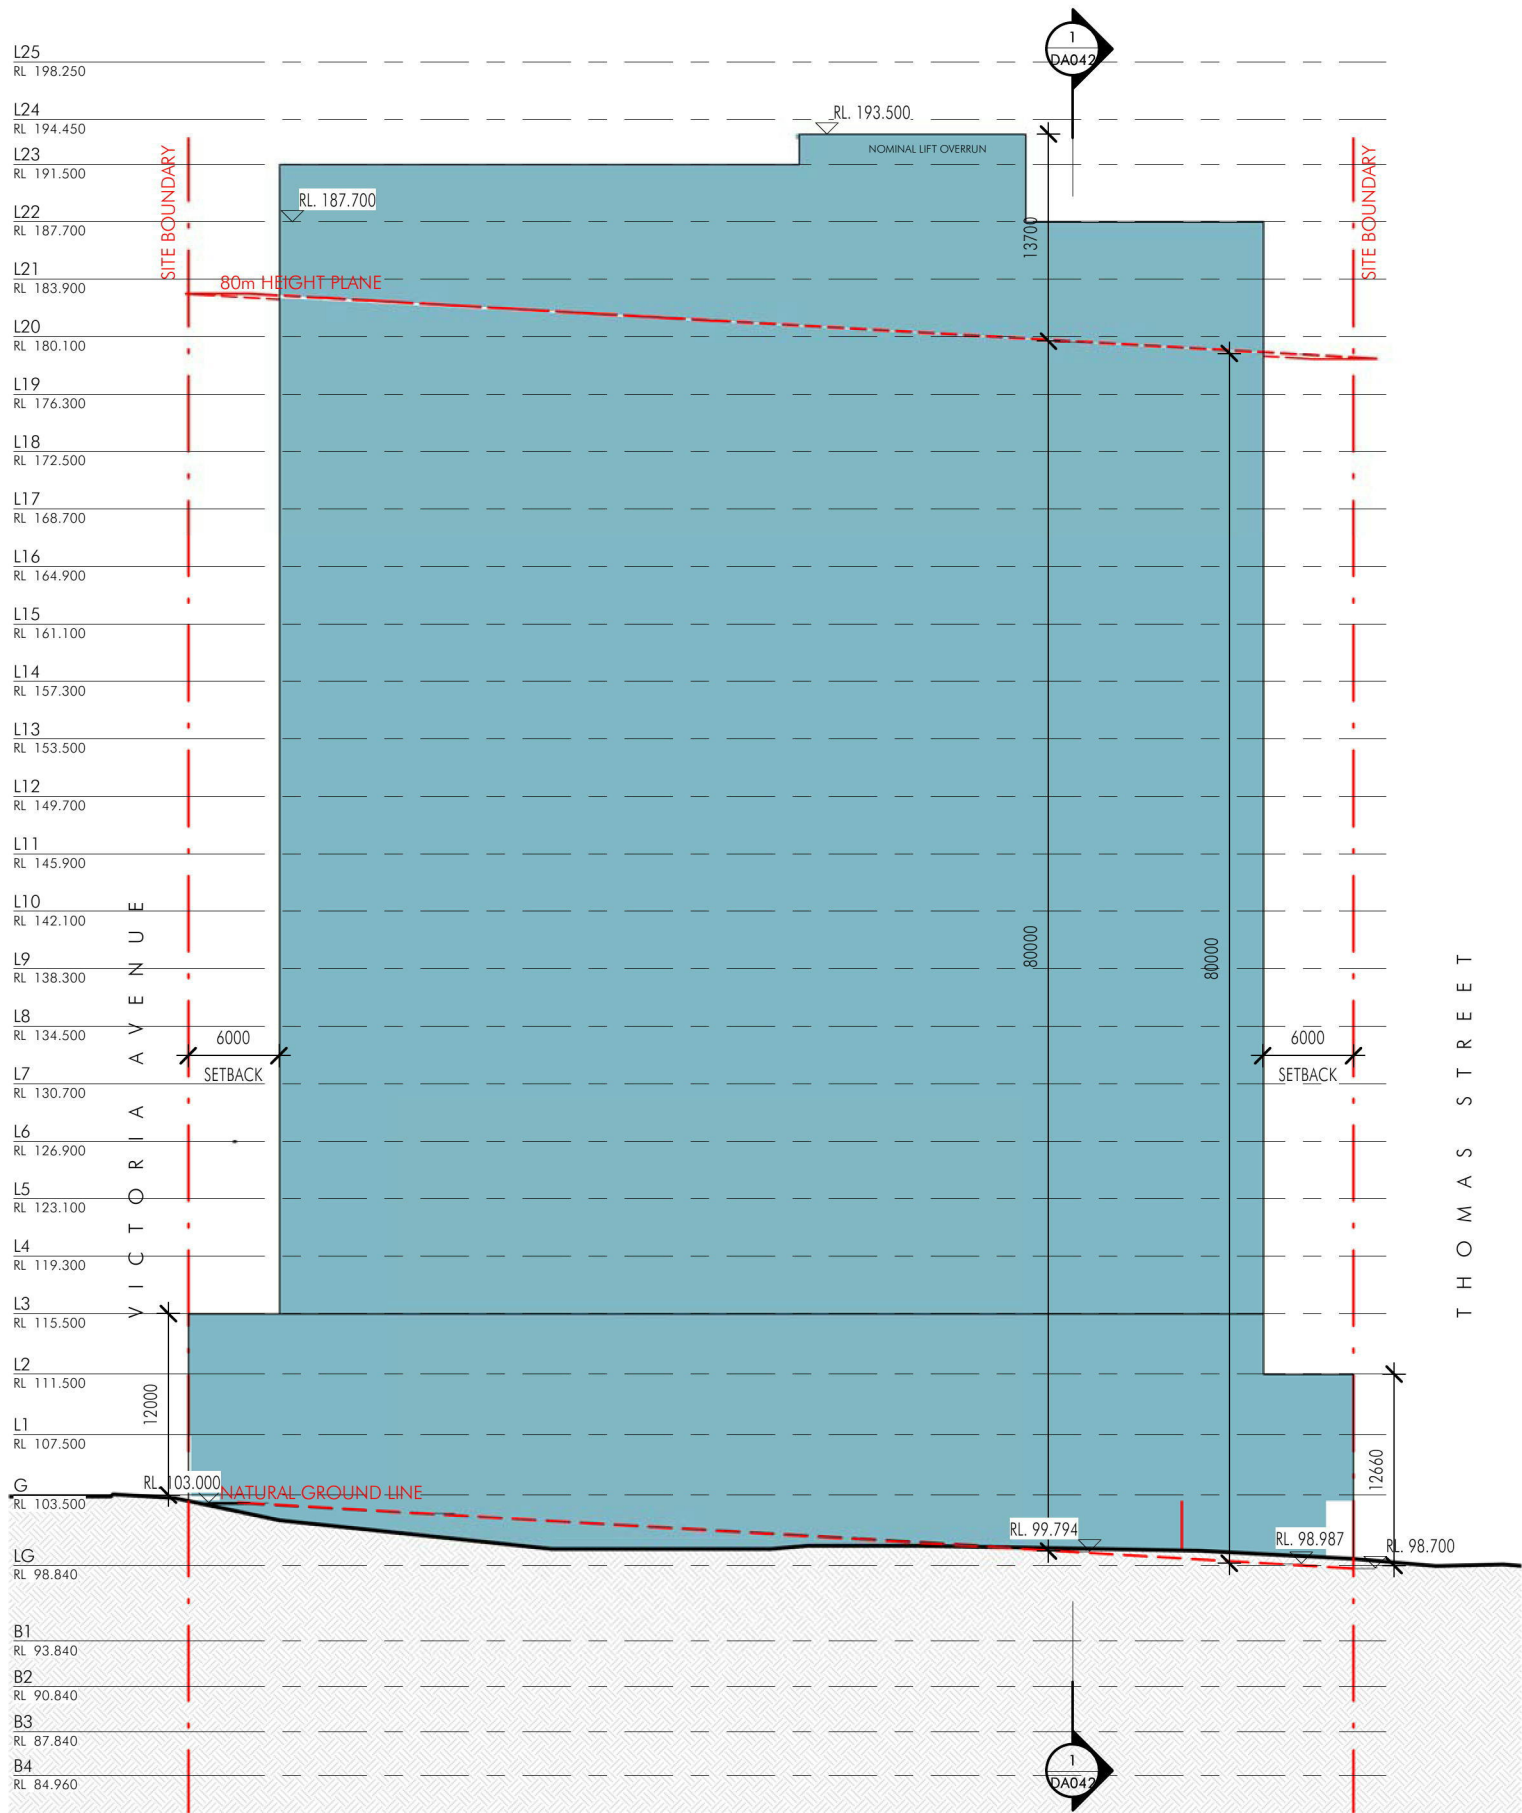

Client



Project Name
Chatswood RSL


Project Address
446 Victoria Avenue, Chatswood
Concept DA Submission

Drawing Title:
West Elevation

Date:
05.08.2020
Drawing Number:
11305_DA034


Sheet Size:
A3
Issue:
3

Scale:
1:500

 

nettletontribe

2020-08-05 4:25:35 PM C:\Users\danielh\Documents\11305_CKSL_AR_ARCH_Modified DA_danielh.rvt

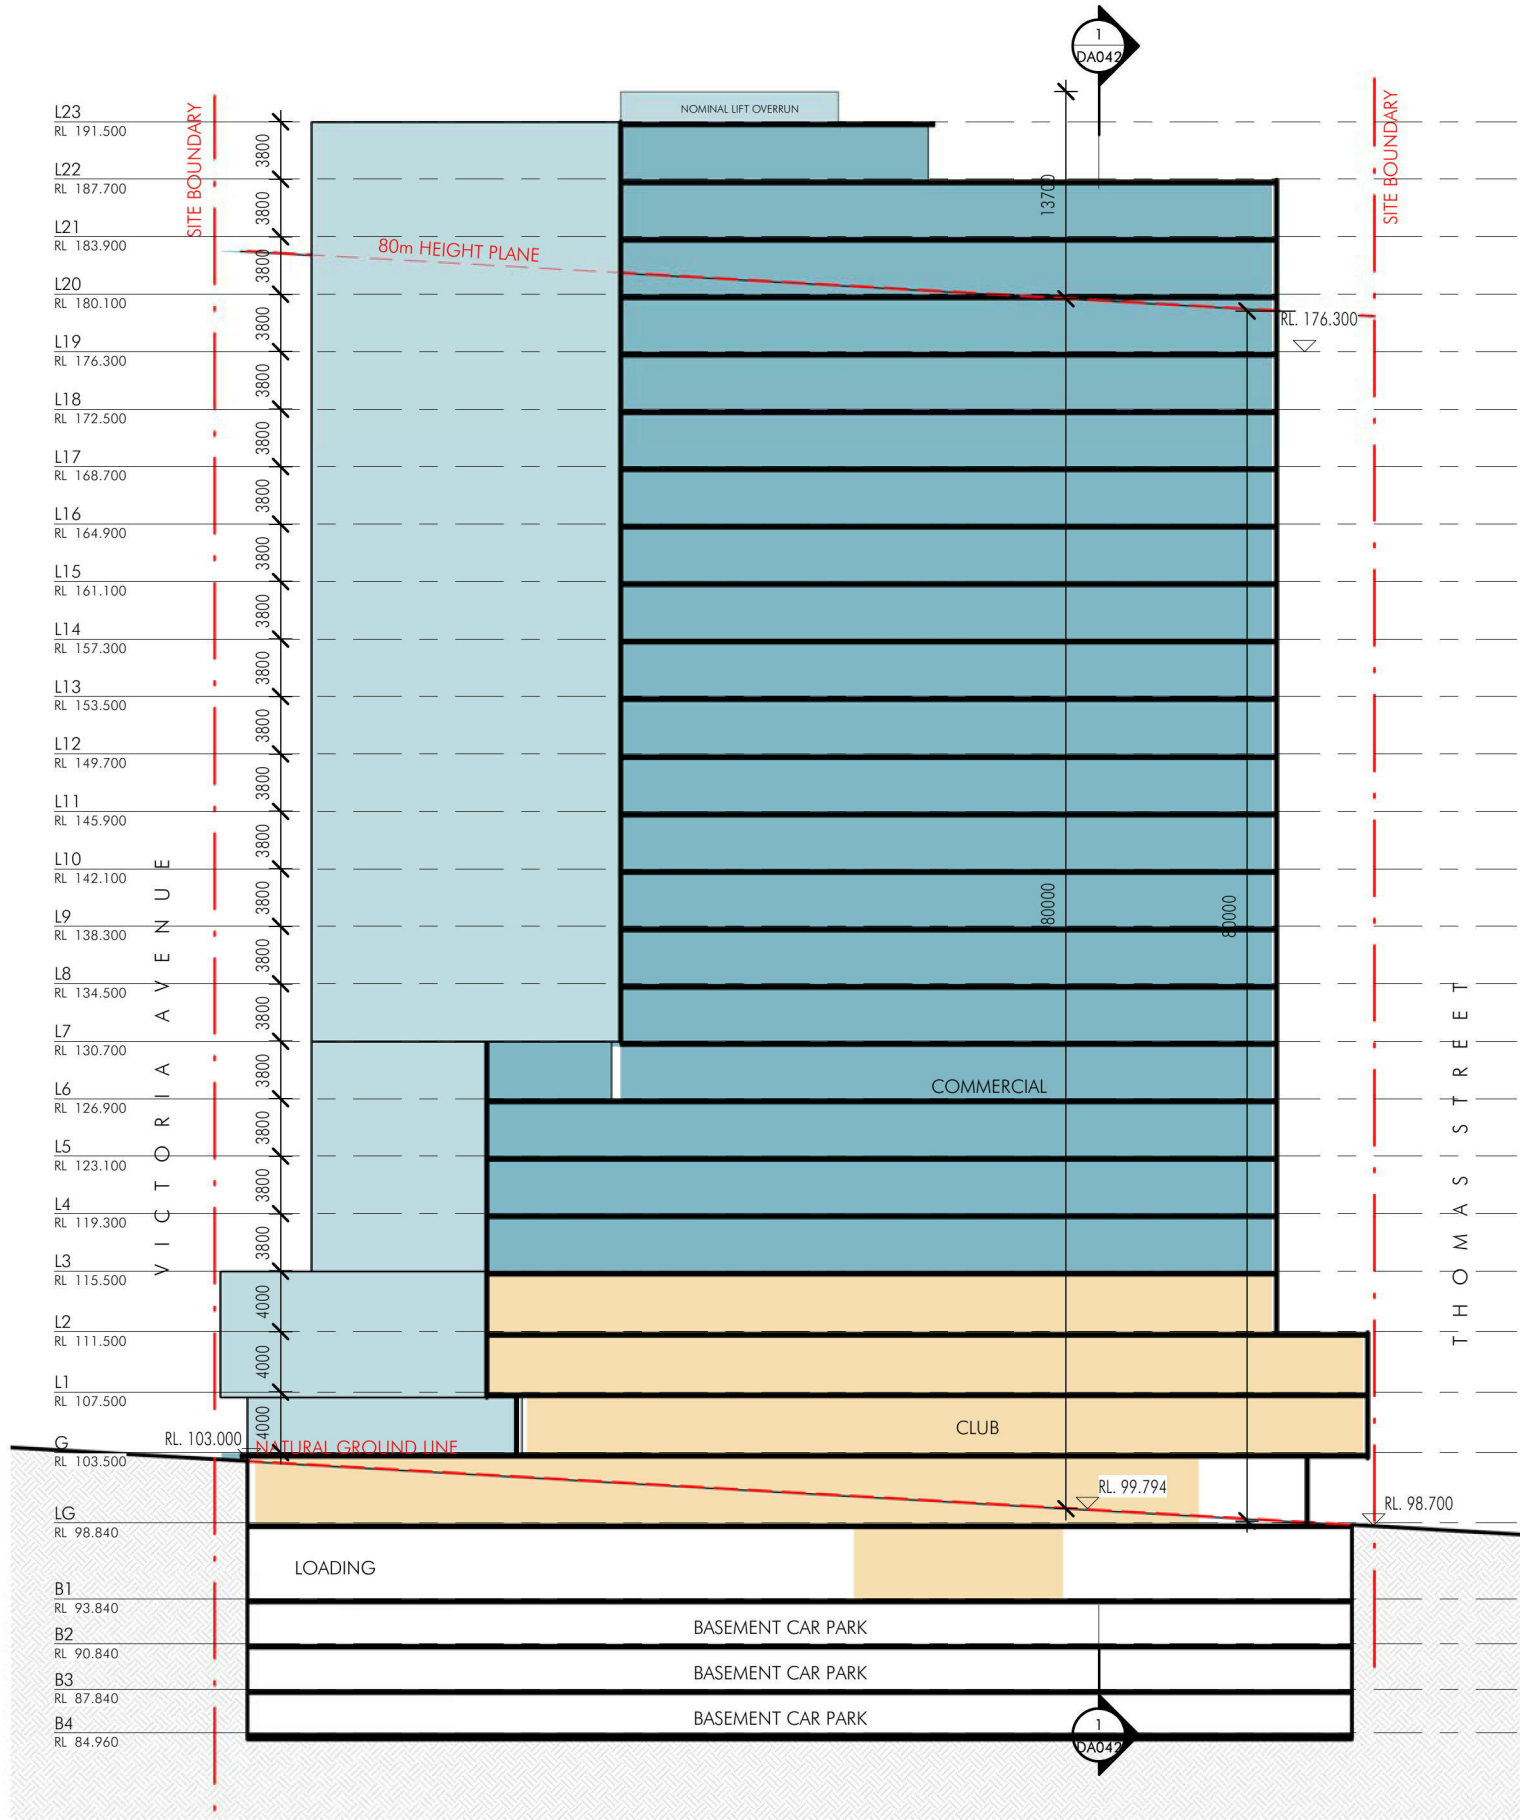

Client



Project Name
Chatswood RSL

Project Address
446 Victoria Avenue, Chatswood
Concept DA Submission

Drawing Title:
Section A-A


Date:
05.08.2020
Drawing Number:
11305_DA041

Sheet Size:
A3
Issue:
3

Scale:
1:500
0 10000

nettletontribe

C:\Users\danielh\Documents\11305_CSRL_AR_ARCH_Modified_DA_danielh.rvt 2020-08-05 4:25:38 PM

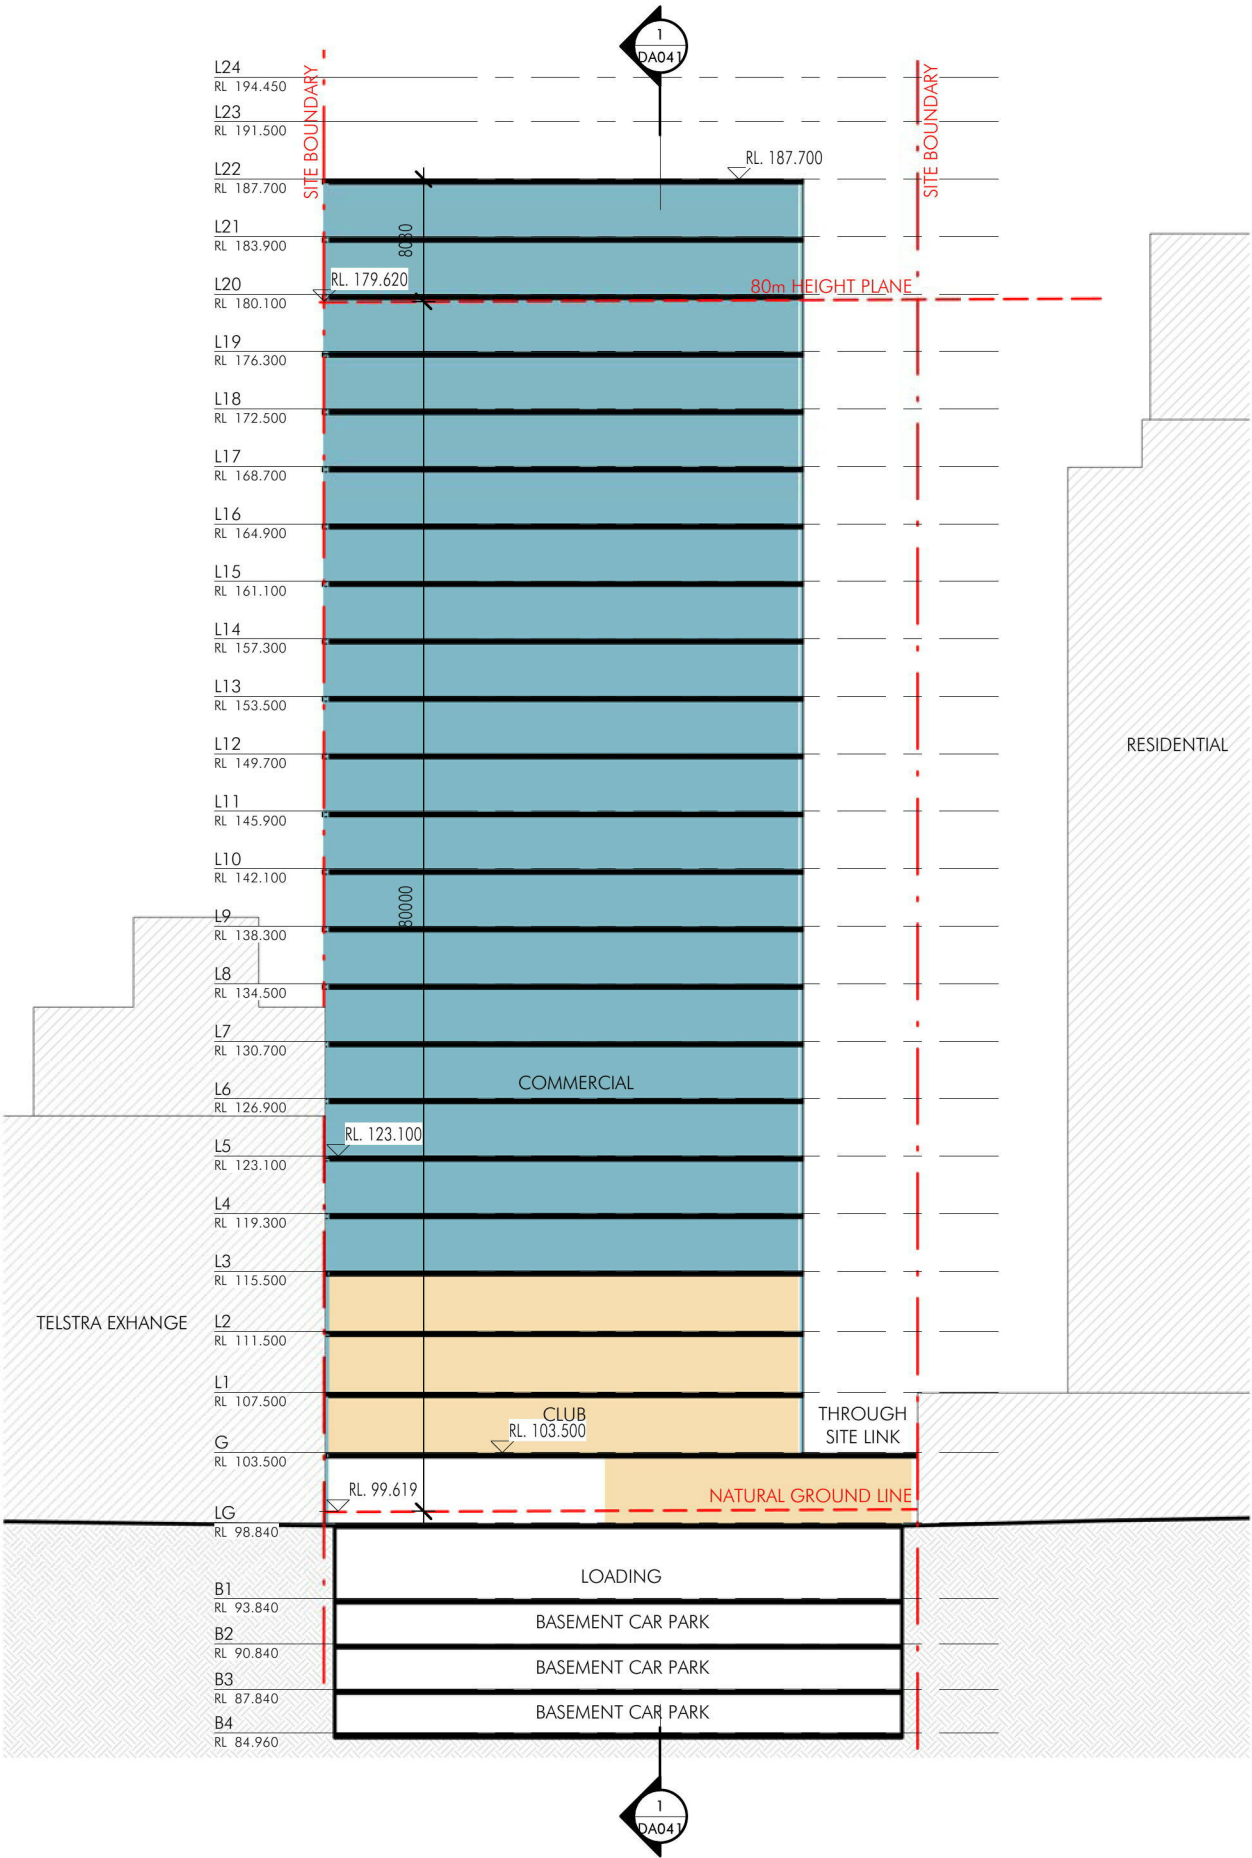

Client



Project Name
Chatswood RSL

Project Address
446 Victoria Avenue, Chatswood
Concept DA Submission

Drawing Title:
Section B-B

Date:
05.08.2020
Drawing Number:
11305_DA042

Sheet Size:
A3
Issue:
3

Scale:
1:500
0 10000

nettletontribe