

Rissalah College


Landscape Documentation

55 MacDonald Street, Lakemba NSW 2195

Drawing Schedule

Drawing Number	Drawing Title	Scale
000	Landscape Coversheet	N/A
100	Landscape Plan	1:100
500	Landscape Details	As Shown

Indicative Plant Schedule						
SYMBOL	BOTANIC NAME	COMMON NAME	MATURE SIZE (H x W) (m)	SPACING	PROPOSED POT SIZE	QUANTITY
TREES						
TIL	<i>Tristaniaopsis laurina</i> 'Luscious'	Water Gum	12.0 x 5.0	As Shown	100L	14
Wf	<i>Waterhouseia floribunda</i>	Weeping Lilly Pilly	8.0 x 5.0	As Shown	200L	1
ACCENTS & SHRUBS						
Ai	<i>Alacantarea imperialis</i>	Imperial Bromeliad	1.5 x 1.0	As Shown	300mm	49
An	<i>Alpinia nutans</i>	Dwarf Cardamon	1.5 x 1.0	As Shown	200mm	17
Aa	<i>Asplenium australasicum</i>	Birds Nest Fern	1.0 x 1.0	As Shown	300mm	34
Cp	<i>Callistemon pinifolius</i>	Pine-leaved Bottlebrush	1.5 x 1.5	As Shown	300mm	0
Cal	<i>Correa alba</i>	Correa	1.0 x 1.0	As Shown	300mm	0
De	<i>Doryanthes excelsa</i>	Gymea lily	3.0 x 3.0	As Shown	300mm	16
GaF	<i>Gardenia augusta</i> 'Florida'	Gardenia	1.2 x 1.2	As Shown	300mm	9
Gr	<i>Grevillea rosmarinifolia</i>	Rosemary Grevillea	2.0 x 2.0	As Shown	300mm	35
Mp	<i>Murraya paniculata</i>	Chinese box	4.0 x 2.0	As Shown	300mm	33
PX	<i>Philodendron</i> 'Xanadu'	Xanadu	1.2 x 1.2	As Shown	300mm	65
Sre	<i>Strelitzia reginae</i>	Bird Of Paradise	1.2 x 1.5	As Shown	300mm	61
Vo	<i>Viburnum odoratissimum</i>	Sweet Viburnum	4.0 x 1.5	As Shown	300mm	22
WWG	<i>Westringia fruticosa</i> 'Wynyabbie Gem'	Coastal Rosemary	2.0 x 2.0	As Shown	300mm	55
GRASSES & GROUNDCOVERS						
Dr	<i>Dichondra repens</i>	Kidney Weed	0.1 x 1.0	5/m ²	150mm	209
LEG	<i>Liriope muscari</i> 'Evergreen Giant'	Turf Lilly	0.6 x 0.6	5/m ²	150mm	248
LI	<i>Lomandra longifolia</i>	Mat Rush	0.7 x 1	5/m ²	150mm	158
Mpa	<i>Myoporum parvifolium</i>	Creeping Boobialla	0.1 x 1.0	5/m ²	150mm	168
Ta	<i>Themeda australis</i>	Kangaroo Grass	0.9 x 0.6	5/m ²	150mm	178
TJ	<i>Trachelospermum jasminoides</i>	Star Jasmine	0.2 x 1.0	5/m ²	150mm	186

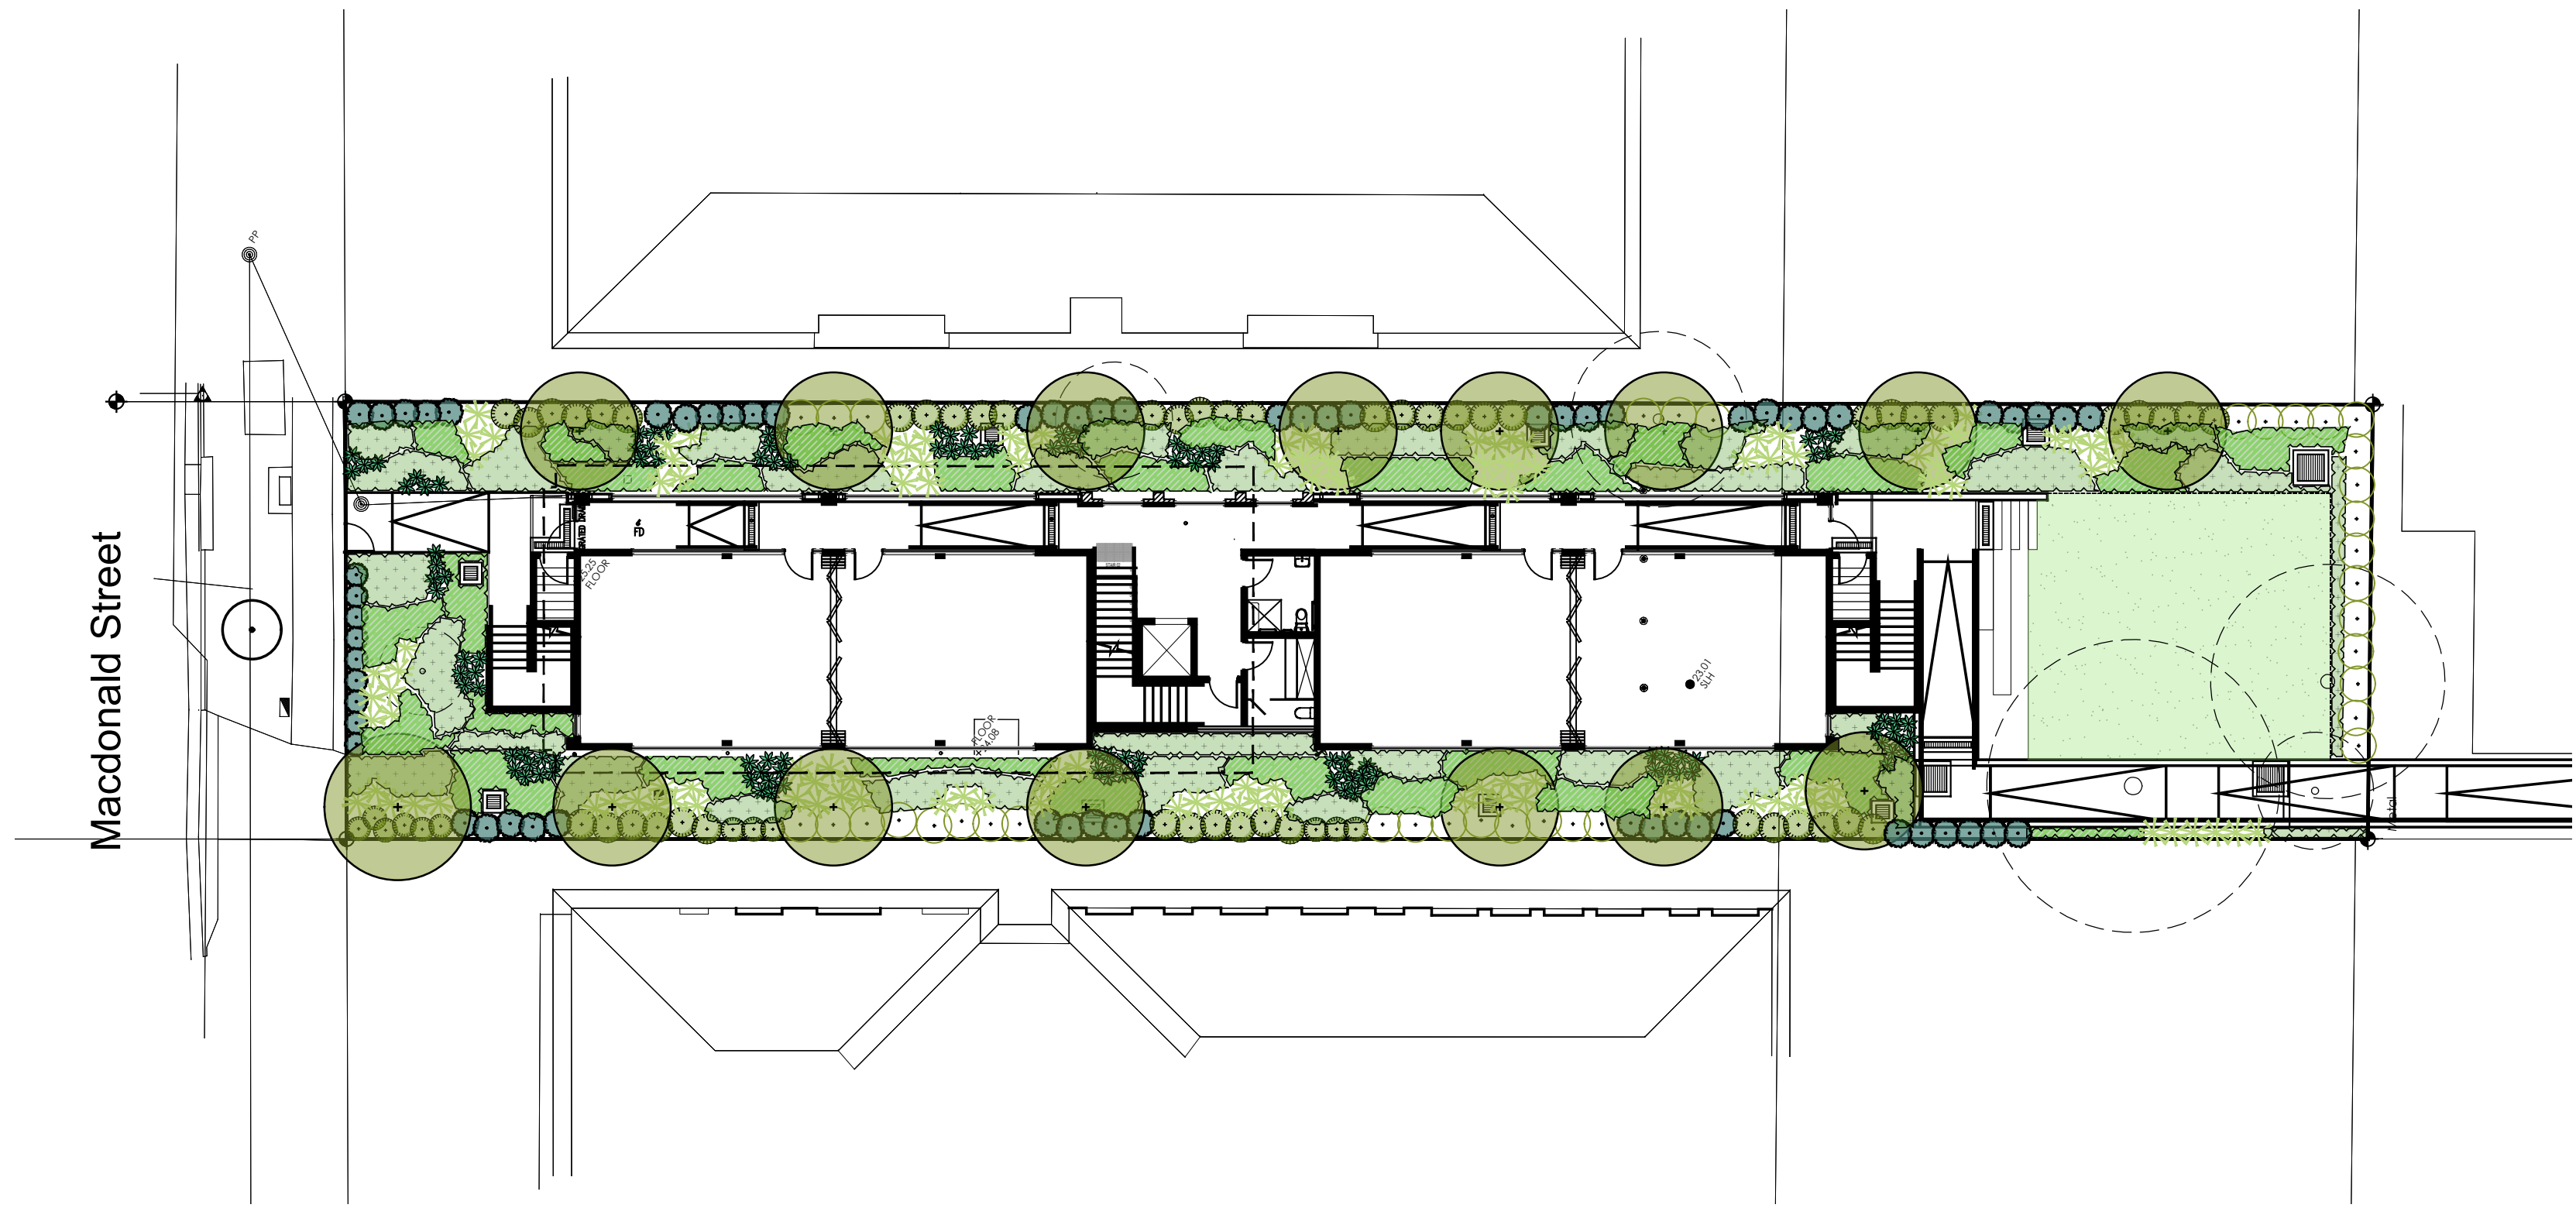

Site Plan | 1:200

NOT FOR CONSTRUCTION


© 2021 Site Image (NSW) Pty Ltd ABN 44 801 262 380 as agent for Site Image NSW Partnership. All rights reserved. This drawing is copyright and shall not be reproduced or copied in any form or by any means (graphic, electronic or mechanical including photocopy) without the written permission of Site Image (NSW) Pty Ltd Any license, expressed or implied, to use this document for any purpose what so ever is restricted to the terms of the written agreement between Site Image (NSW) Pty Ltd and the instructing party.

The contractor shall check and verify all work on site (including work by others) before commencing the landscape installation. Any discrepancies are to be reported to the Project Manager or Landscape Architect prior to commencing work. Do not scale this drawing. Any required dimensions not shown shall be referred to the Landscape Architect for confirmation.

H	Issue Updated	LW	NM	10.11.2022
G	Architectural Coordination	LW	NM	03.11.2022
F	Architectural Coordination	LW	NM	26.08.2022
E	Retained Tree Amendment	LW	NM	14.07.2022
D	Revised for Comment	JW	NM	19.04.2022
C	Architectural Coordination	MW	NM	13.04.2022
B	Development Application	MW	NM	08.04.2022
A	Preliminary	MW	NM	18.03.2022
Issue	Revision Description	Drawn	Check	Date

Legend

Key Plan

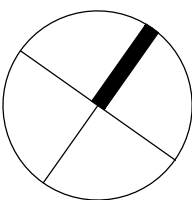

S I T E I M A G E

Landscape Architects

Level 1, 3-5 Baptist Street
Redfern NSW 2016
Australia

Tel: (61 2) 8332 5600
Fax: (61 2) 9698 2877
www.siteimage.com.au

Client

Rissalah College

Project

Rissalah College

55 MacDonald Street,
Lakemba NSW

Drawing Name

Landscape Coversheet

DEVELOPMENT APPLICATION

Scale


Job Number

Drawing Number

Issue

SS22-4895

000 H

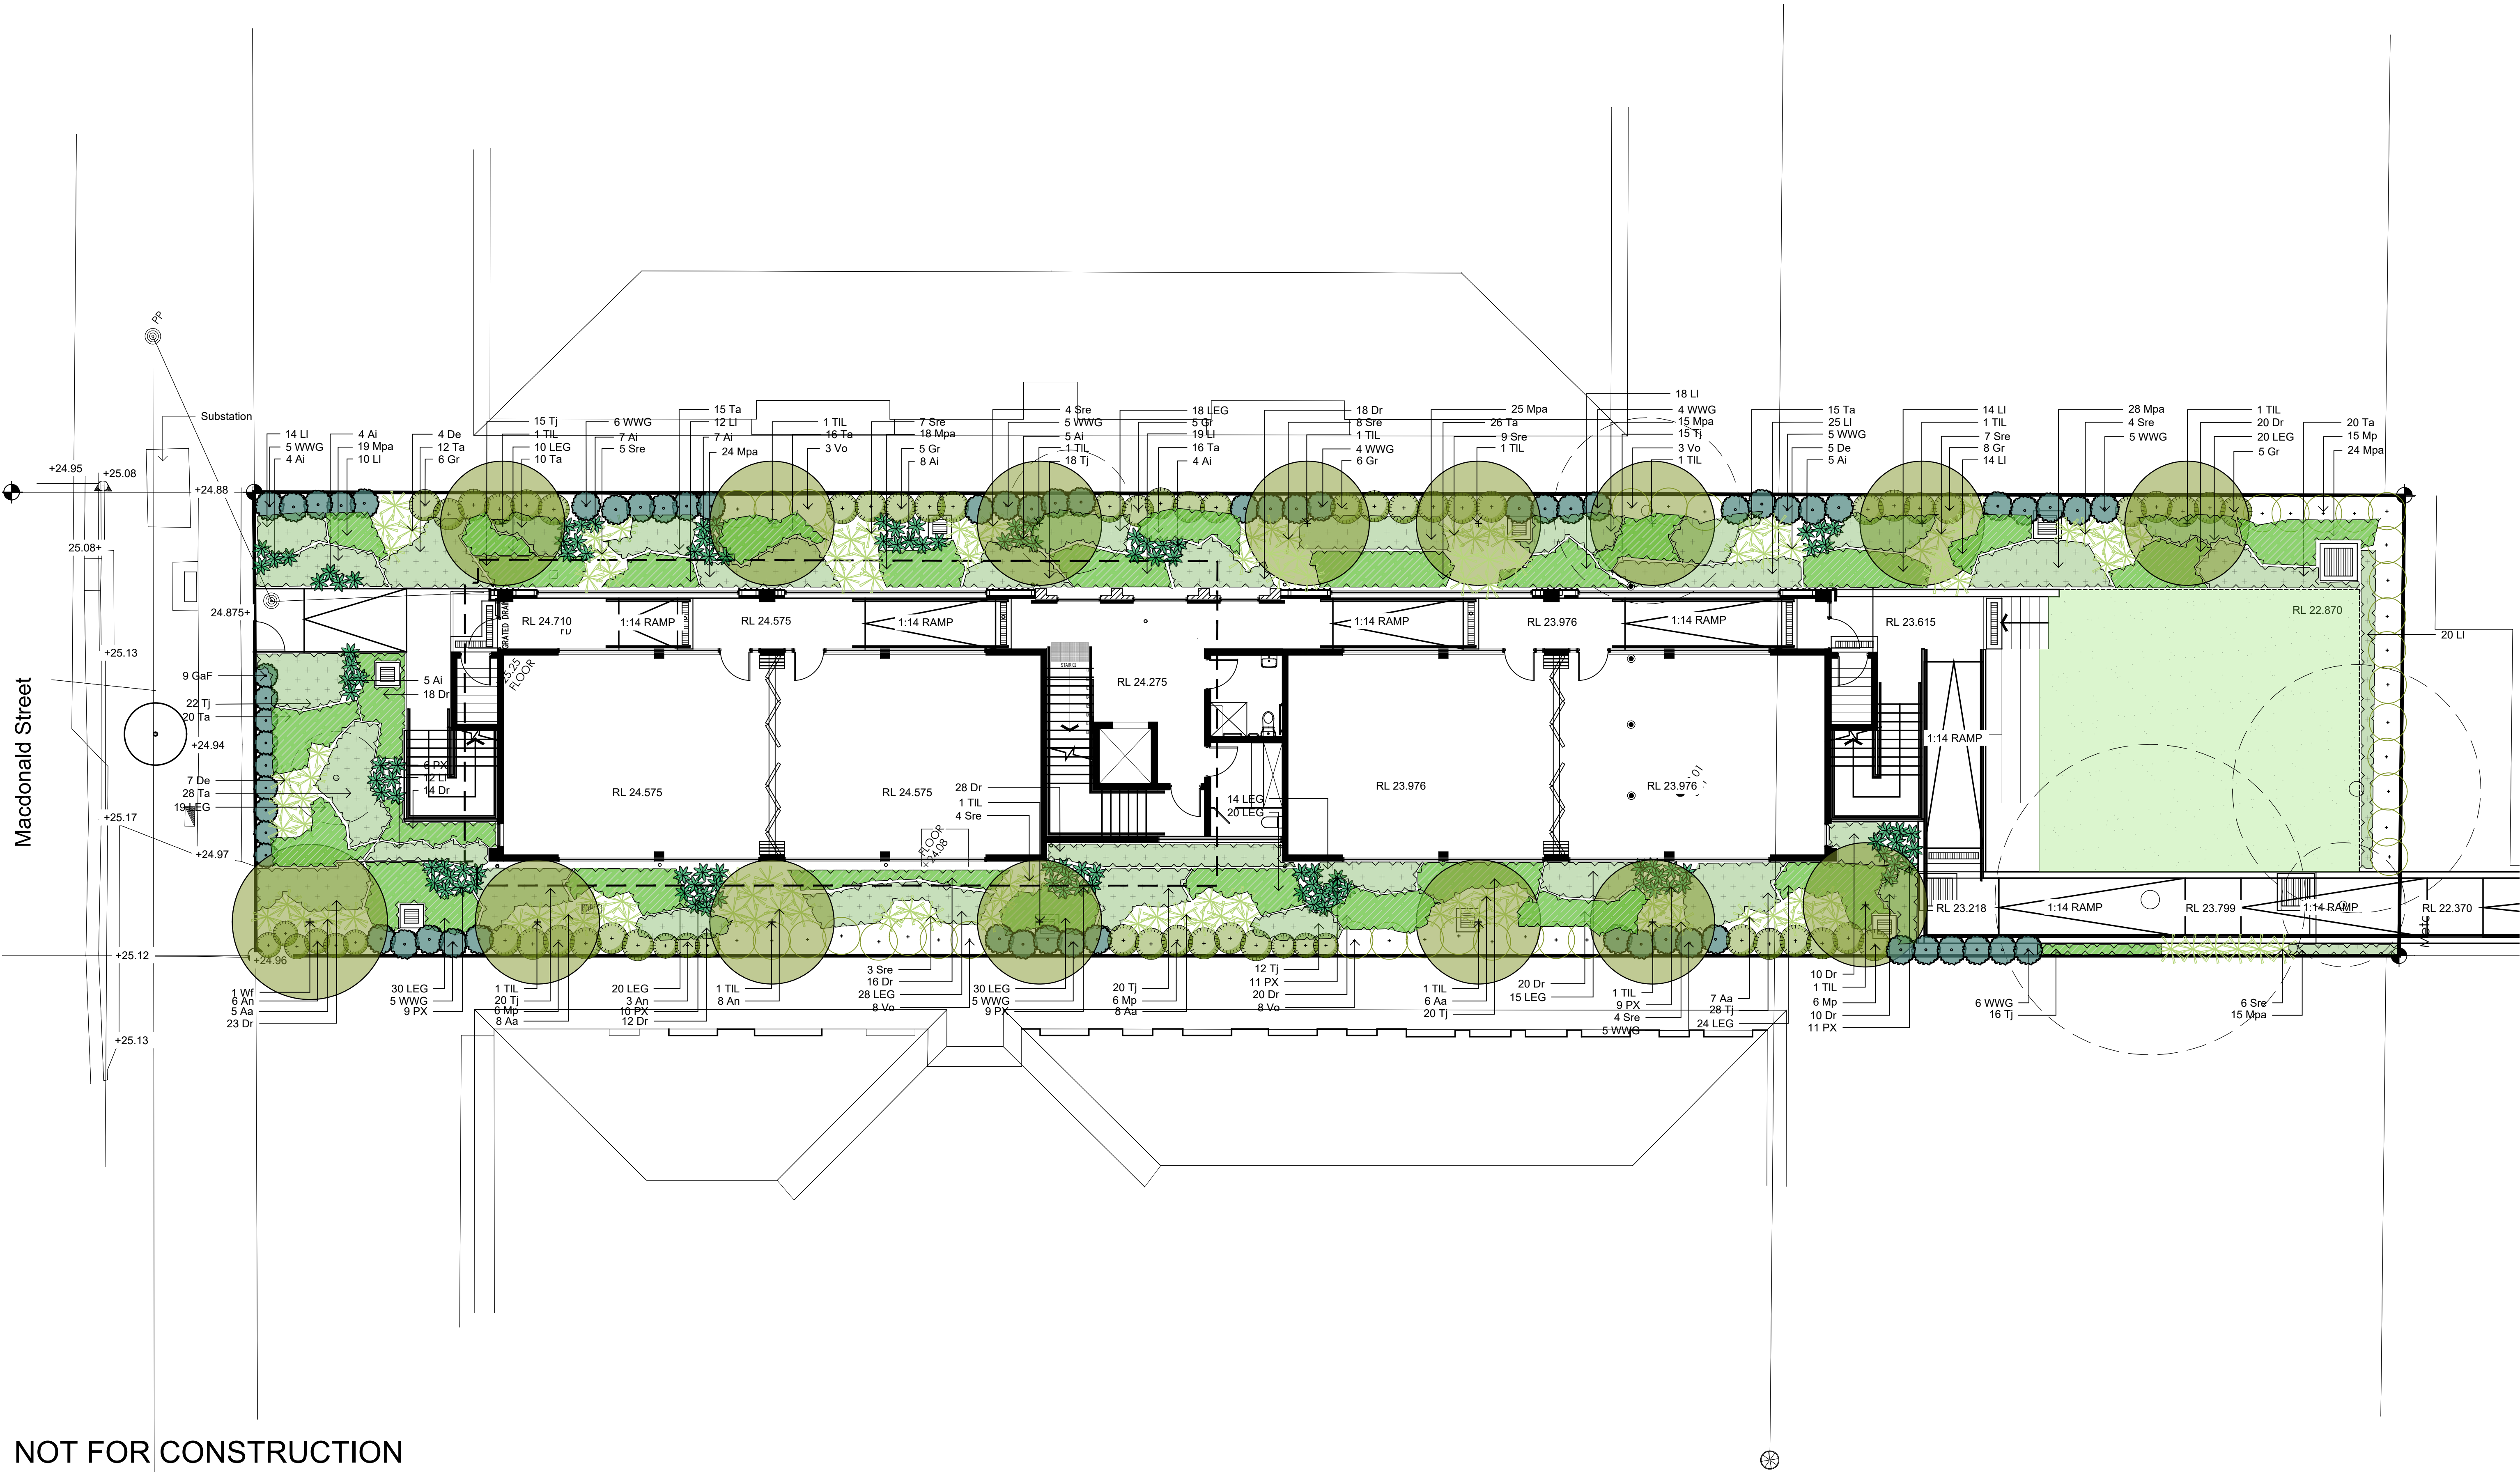

NOT FOR CONSTRUCTION

© 2021 Site Image (NSW) Pty Ltd ABN 44 801 262 380 as agent for Site Image NSW Partnership. All rights reserved. This drawing is copyright and shall not be reproduced or copied in any form or by any means (graphic, electronic or mechanical including photocopy) without the written permission of Site Image (NSW) Pty Ltd Any license, expressed or implied, to use this document for any purpose what so ever is restricted to the terms of the written agreement between Site Image (NSW) Pty Ltd and the instructing party.

The contractor shall check and verify all work on site (including work by others) before commencing the landscape installation. Any discrepancies are to be reported to the Project Manager or Landscape Architect prior to commencing work. Do not scale this drawing. Any required dimensions not shown shall be referred to the Landscape Architect for confirmation.

H	Issue Updated
G	Architectural Coordination
F	Architectural Coordination
E	Retained Tree Amendment
D	Revised for Comment
C	Architectural Coordination
B	Development Application
A	Preliminary
Issue	Revision Description

LW	NM	10.11.2022
LW	NM	03.11.2022
MW	NM	26.08.2022
LW	NM	14.07.2022
JW	NM	19.04.2022
MW	NM	13.04.2022
MW	NM	08.04.2022
MW	NM	18.03.2022
Drawn	Check	Date

Legend

- Proposed Trees
- Shrubs & Accents
- Grasses & Groundcovers
- Turf

- Existing Trees to be Removed
- Existing Trees to be Retained

Key Plan

SITE IMAGE



Landscape Architects
Level 1, 3-5 Baptist Street
Redfern NSW 2016
Australia
Tel: (61 2) 8332 5600
Fax: (61 2) 9698 2877
www.siteimage.com.au

Client

Rissalah College

Project

Rissalah College
55 Macdonald Street,
Lakemba NSW

Drawing Name

Landscape Plan

DEVELOPMENT APPLICATION

Scale 1:100 @ A1


Job Number

SS22-4895


0 1 2 3 4 5m

Issue


100 H

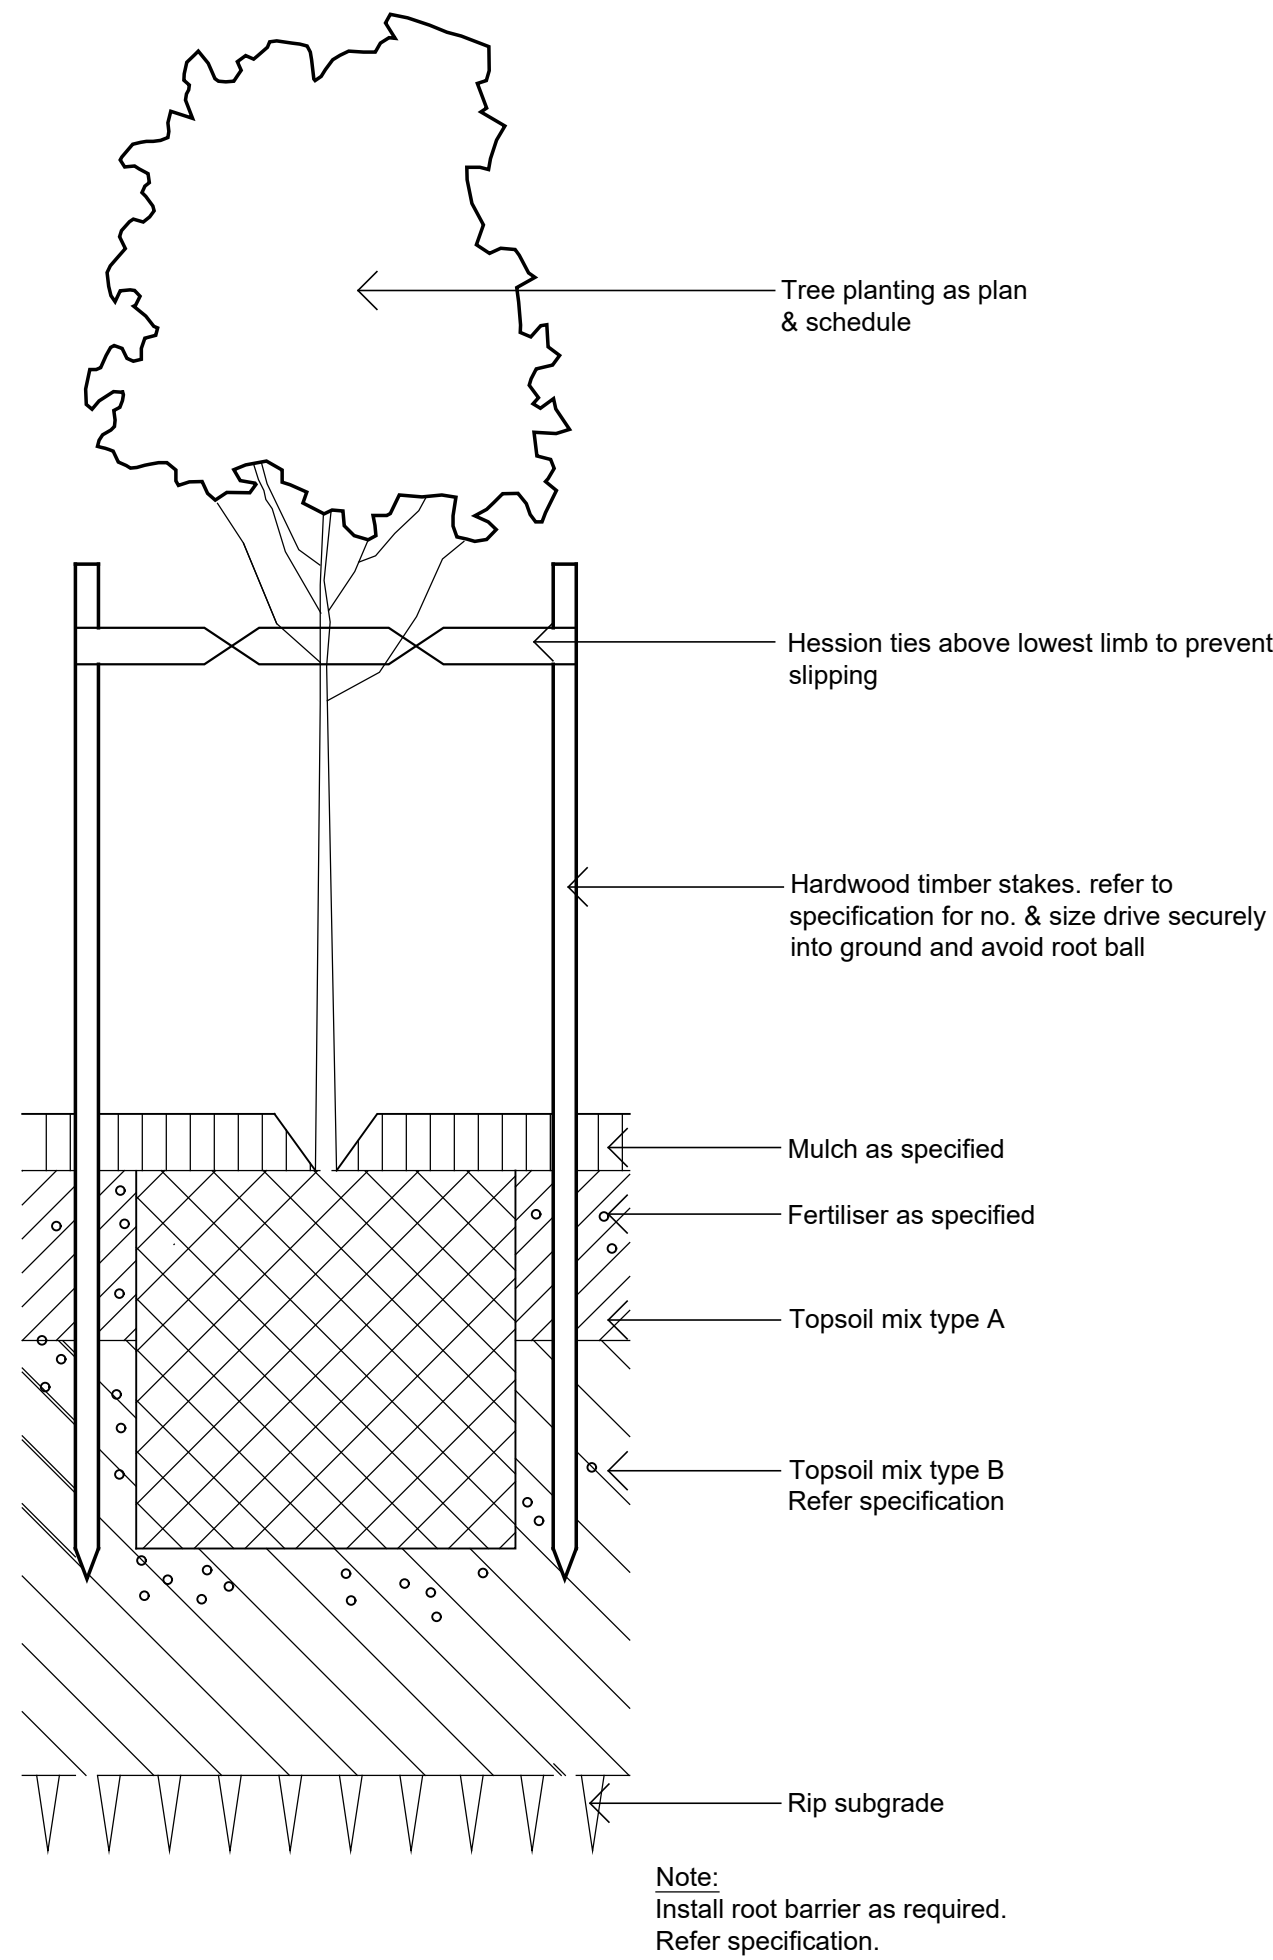

DETAIL - 75-200L TREE PLANTING ON GRADE
1:10

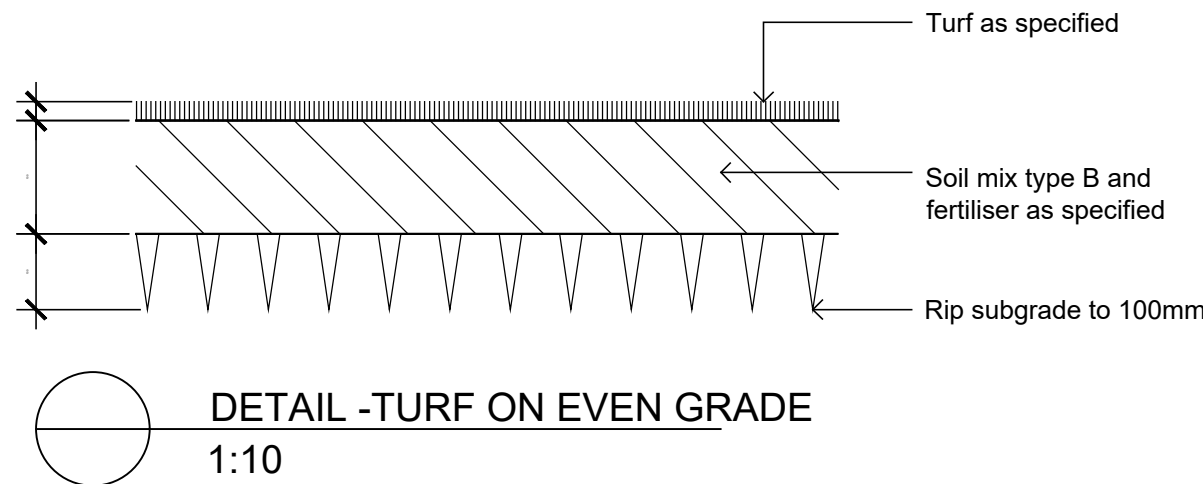

DETAIL -TURF ON EVEN GRADE
1:10

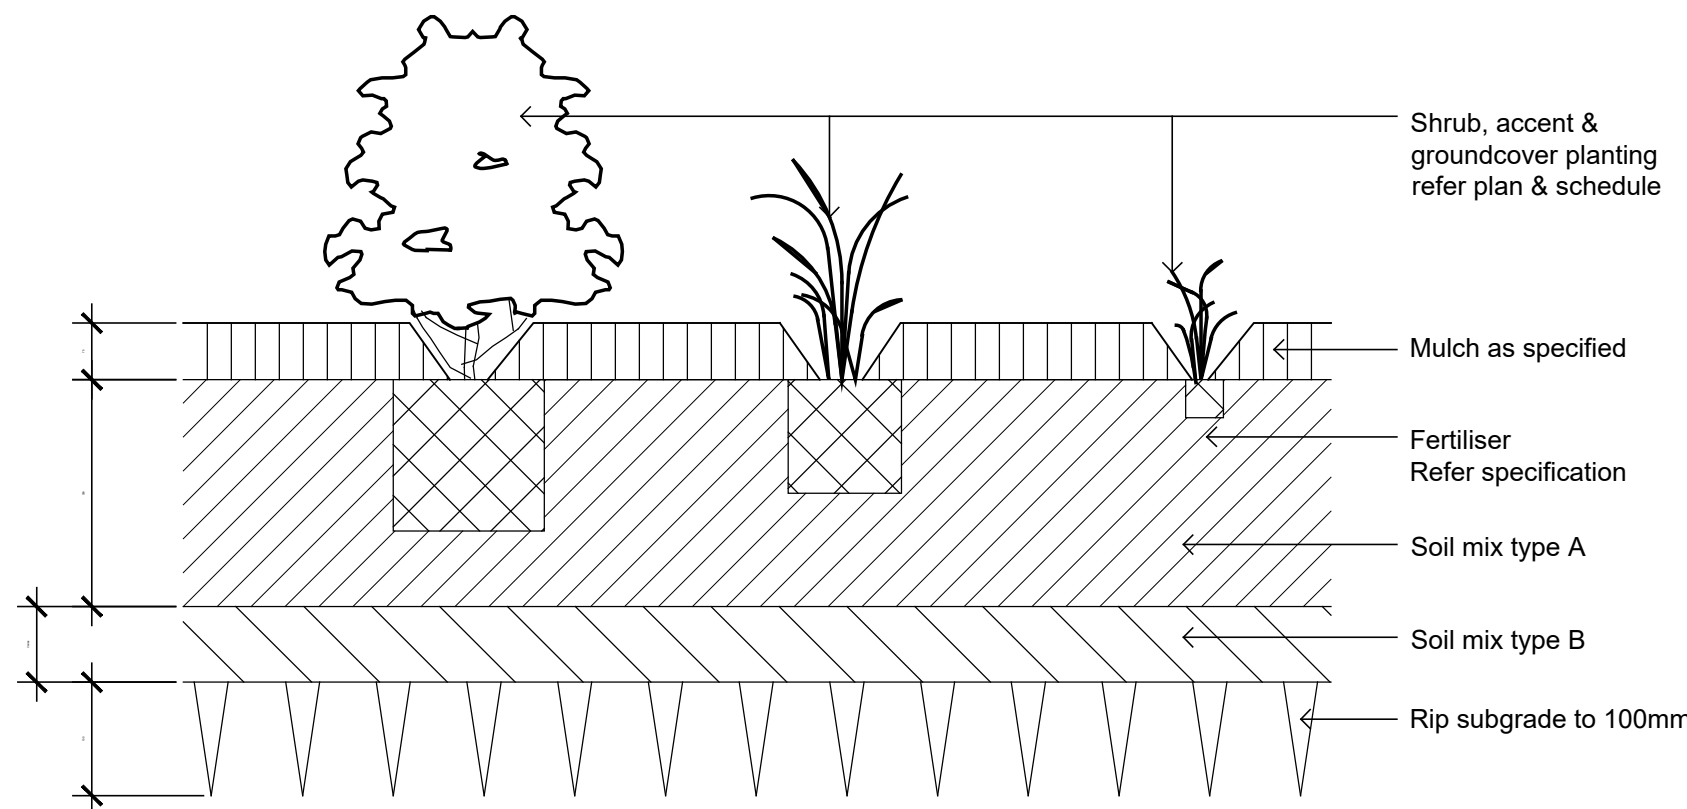

DETAIL - SHRUB, ACCENT & GROUNDCOVER PLANTING ON GRADE
1:10

NOT FOR CONSTRUCTION

© 2021 Site Image (NSW) Pty Ltd. ABN 44 801 262 380 as agent for Site Image NSW Partnership. All rights reserved. This drawing is copyright and shall not be reproduced or copied in any form or by any means (graphic, electronic or mechanical including photocopy) without the written permission of Site Image (NSW) Pty Ltd. Any license, expressed or implied, to use this document for any purpose what so ever is restricted to the terms of the written agreement between Site Image (NSW) Pty Ltd and the instructing party.

The contractor shall check and verify all work on site (including work by others) before commencing the landscape installation. Any discrepancies are to be reported to the Project Manager or Landscape Architect prior to commencing work. Do not scale this drawing. Any required dimensions not shown shall be referred to the Landscape Architect for confirmation.

C	Architectural Coordination	MW	NM	13.04.2022
B	Development Application	MW	NM	08.04.2022
A	Preliminary	MW	NM	18.03.2022
Issue	Revision Description	Drawn	Check	Date



Client
Rissalah College

Project
Rissalah College
55 MacDonald Street,
Lakemba NSW

Drawing Name
Landscape Details

DEVELOPMENT APPLICATION
Scale
Job Number
Drawing Number
Issue
SS22-4895
500 C