



External Colour Schedule

20 Dasea Street, Chullora

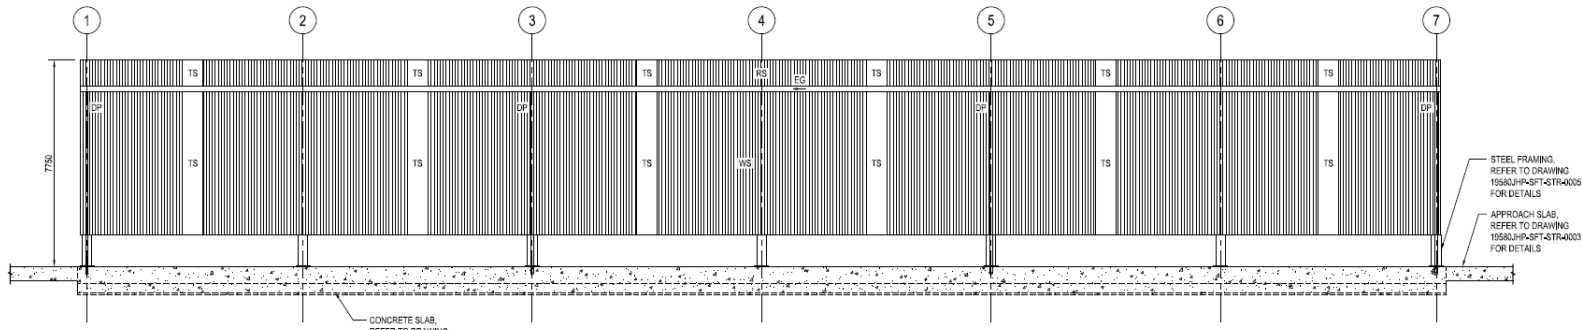

SOUTH ELEVATION
SCALE 1:100

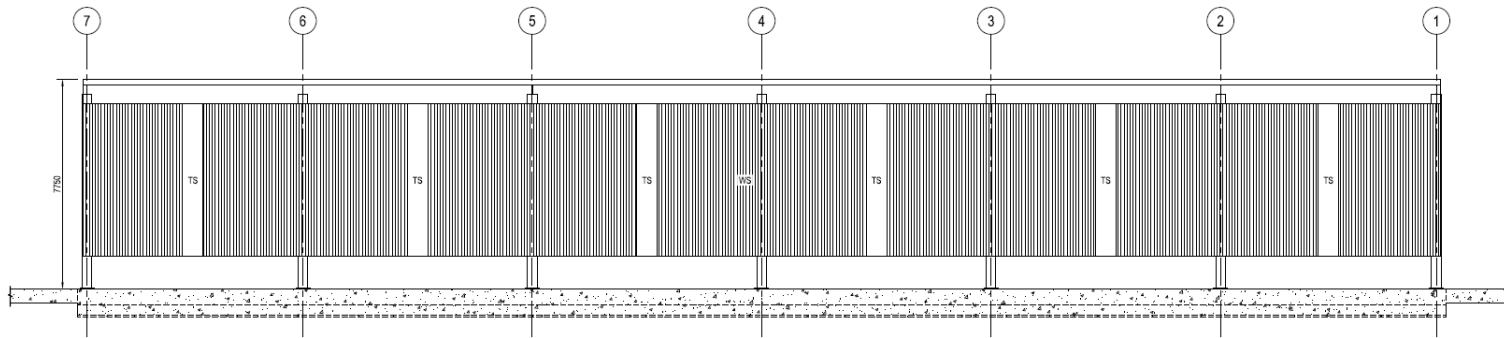

NORTH ELEVATION
SCALE 1:100

LEGEND

- DP - UPVC DOWNPIPE – PAINTED SURFMIST TO MATCH COLORBOND
- EG - EAVES/GUTTER – COLORBOND IN SURFMIST
- RS - ROOF SHEETING – COLORBOND 0.42MM TRIMDECK HI-TEN IN SURFMIST
- TS – TRANSLUCENT SHEETING/CLEAR
- WS – WALL SHEETING – COLORBOND 0.42MM TRIMDECK HI-TEN IN SURFMIST

APPLICABLE TO ALL ELEVATIONS OF THE LOCOMOTIVE PROVISIONING CENTRE

