


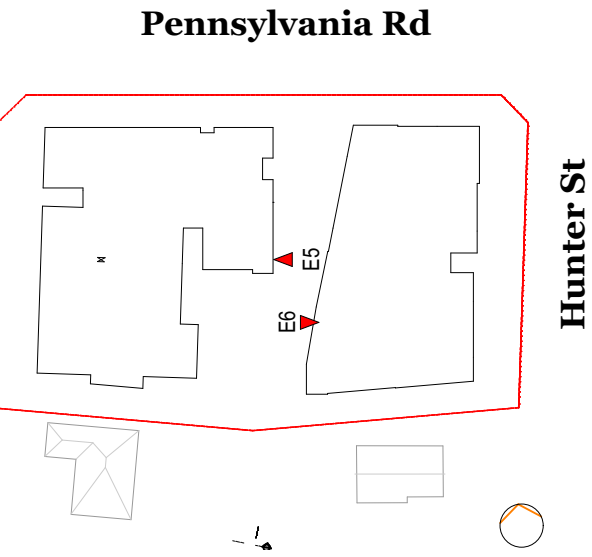

E-5 East Elevation_Building A 1:100



E-6 West Elevation_building B 1:100





External Finishes



- EF-01** Dark Grey Brick
- EF-03** Brown Brick
- EF-04** White Brick
- EF-07** Clear Glazing
- EF-08** Black Powdercoat Finish Metal Screen / Balustrade / Awning



Rev.	Date	By	Ckd	Description
03	6/08/2020	KL	IL	Issue for Coordination
04	13/08/2020	KL	IL	DA Submission
05	25/02/2021	KL/JC	IL	Response to RFI
06	7/04/2021	OS	IL	Issue for Information
07	5/05/2021	OS	IL	Revised DA

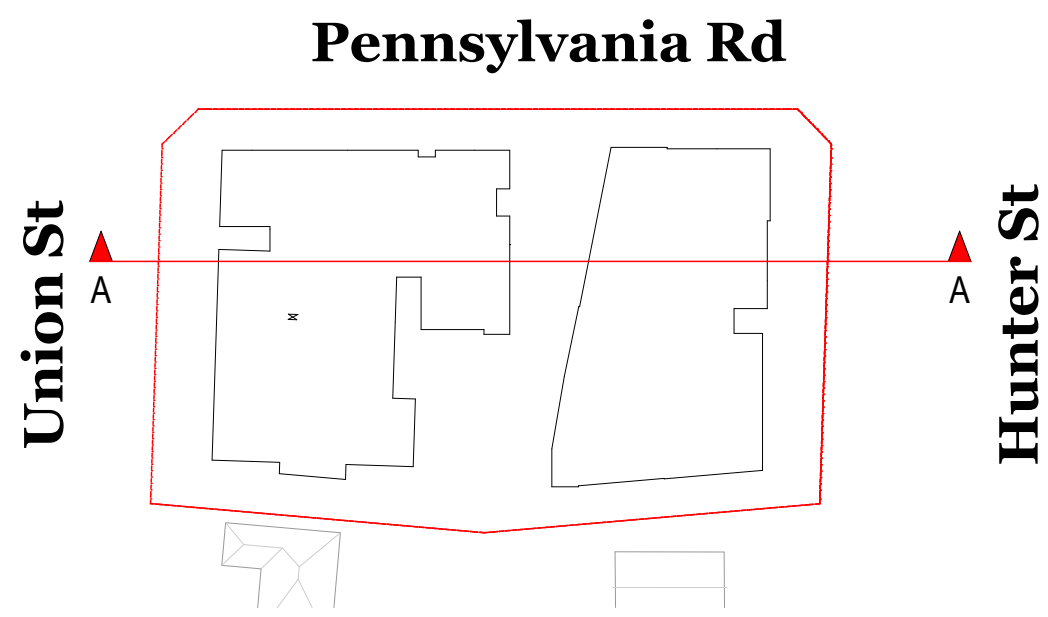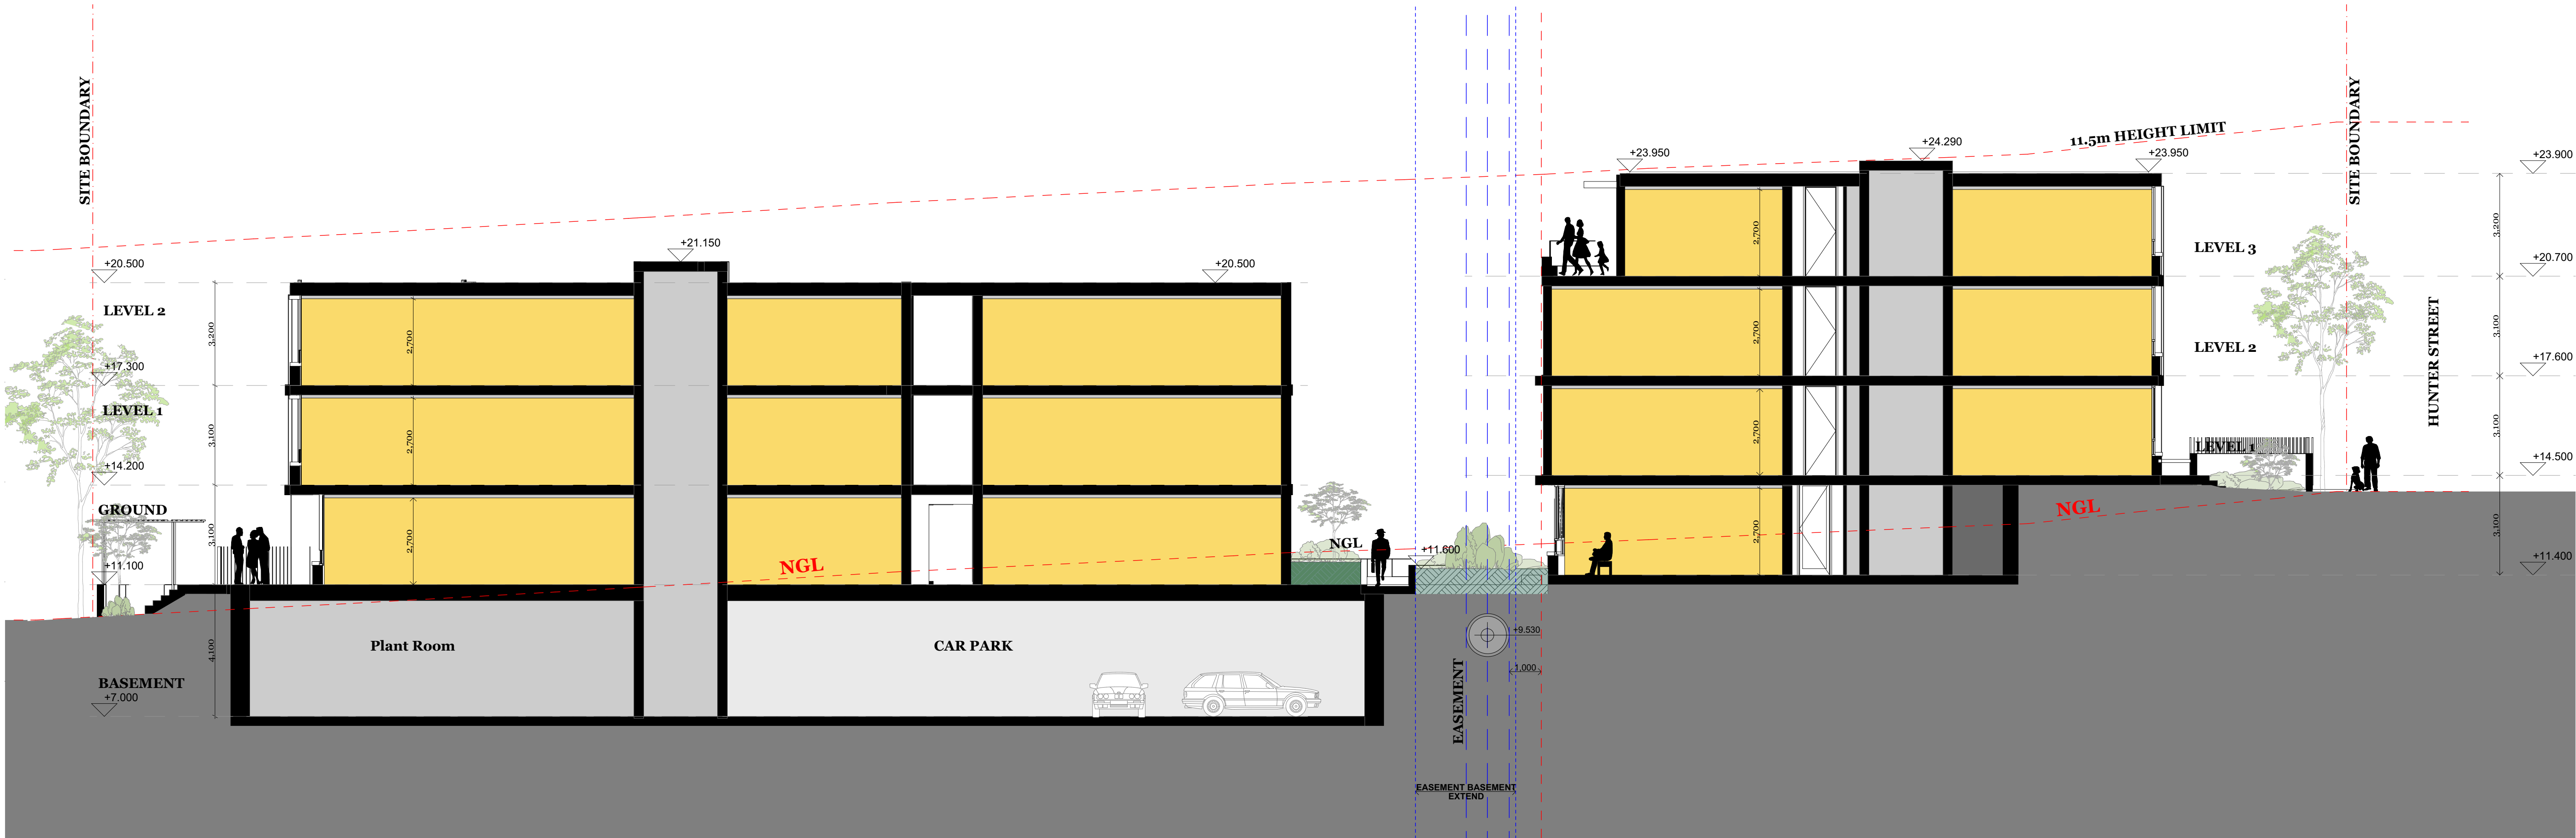

Rev.	Date	By	Ckd	Description
03	6/08/2020	KL	IL	Issue for Coordination
04	13/08/2020	KL	IL	DA Submission
05	25/02/2021	KL/AC	IL	Response to RFI
06	7/04/2021	OS	IL	Issue for Information
07	5/05/2021	OS	IL	Revised DA

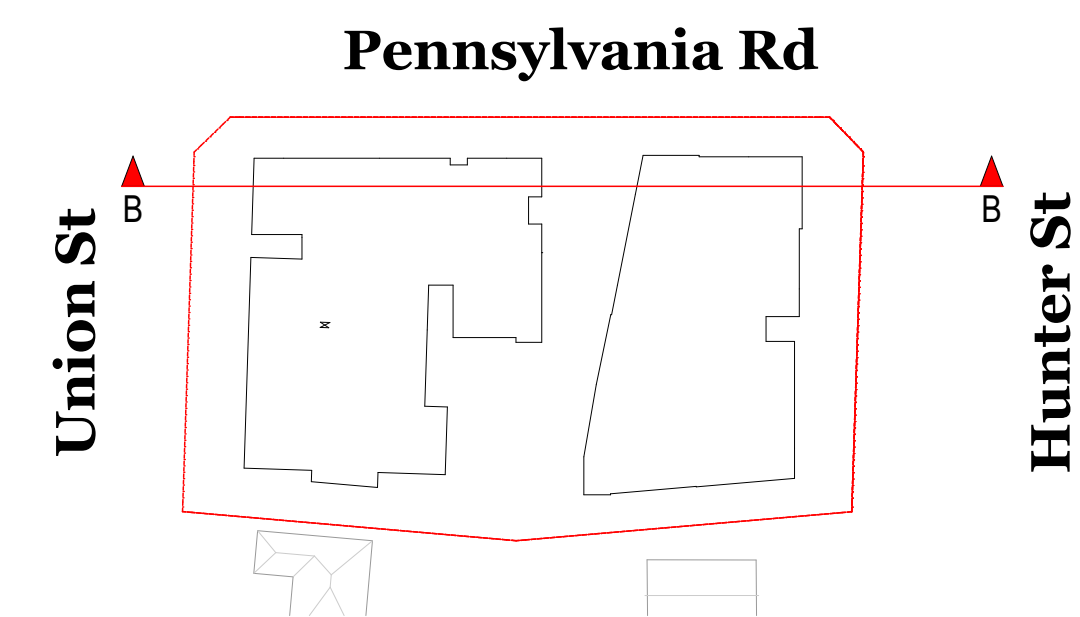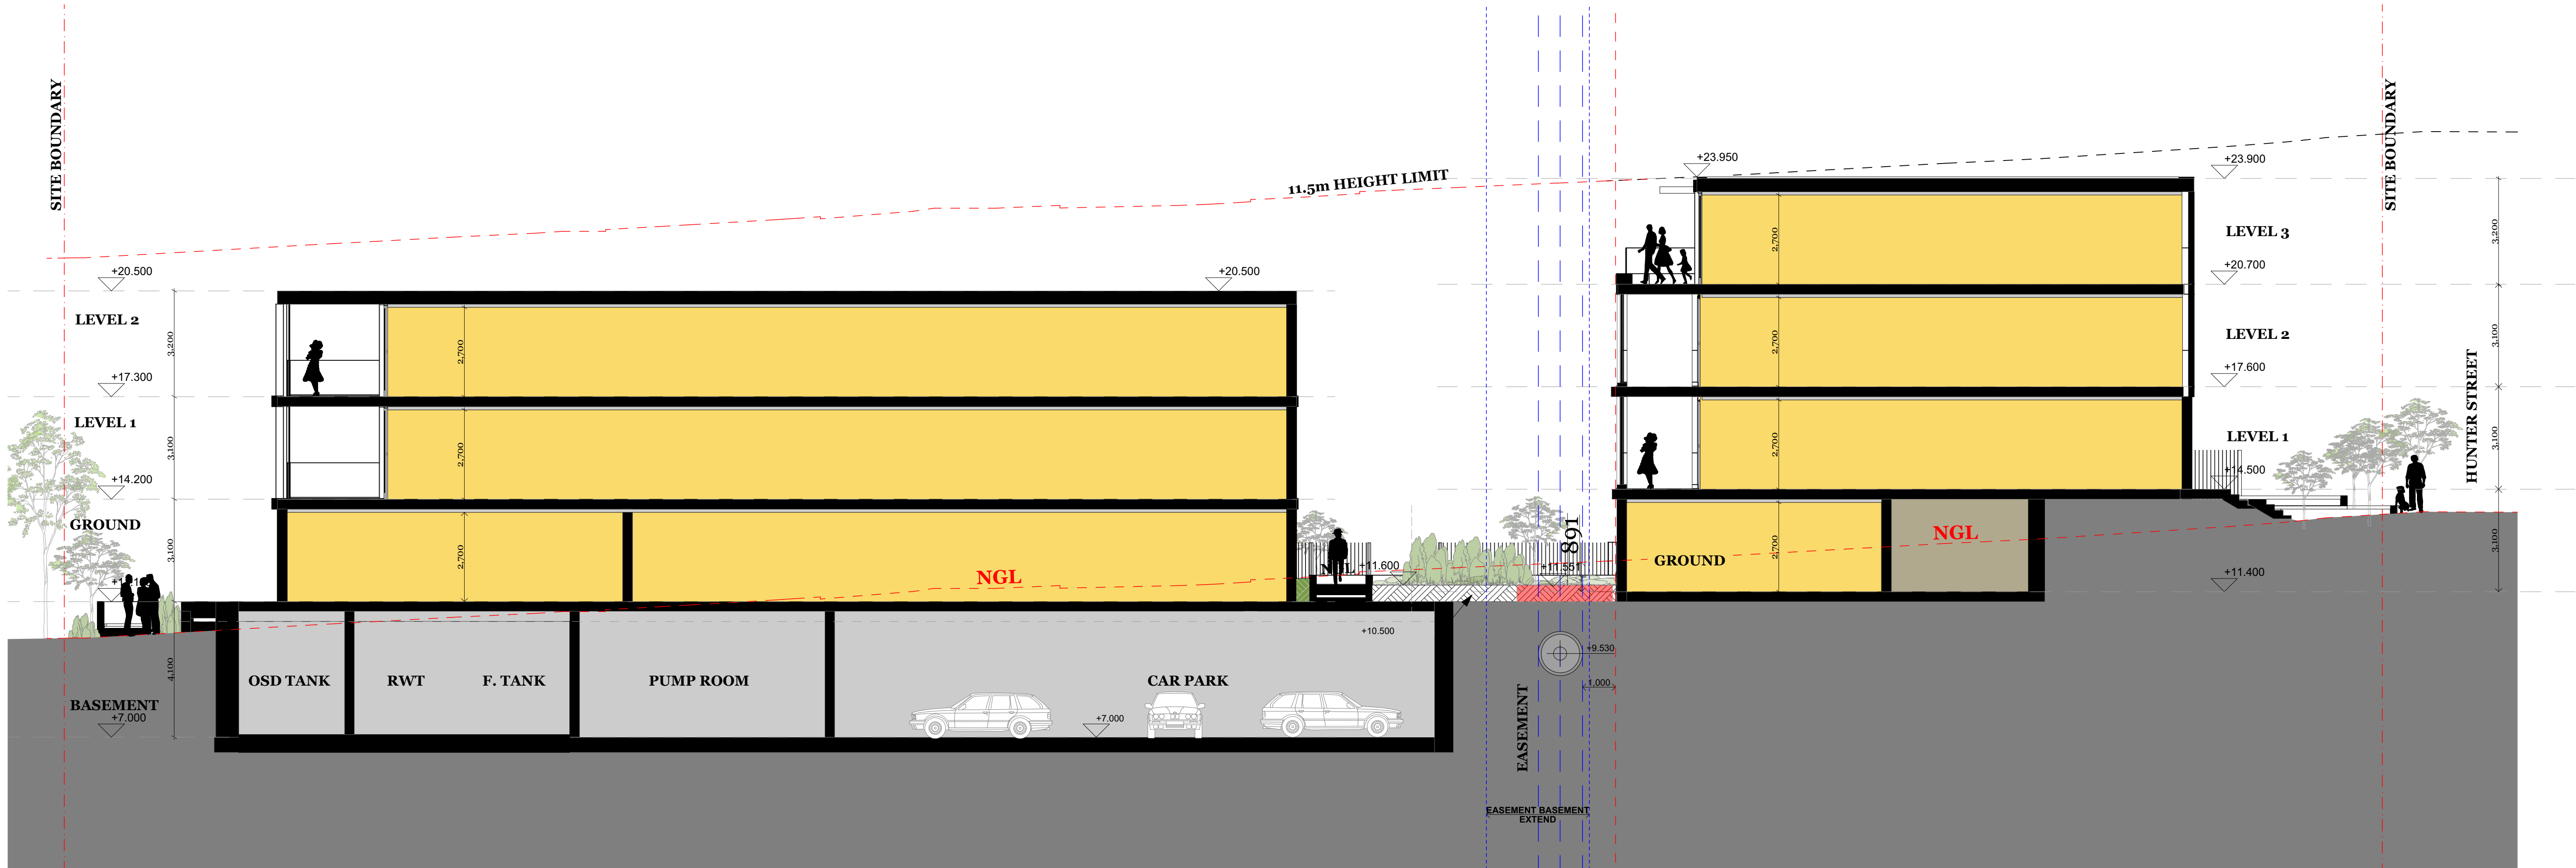

© DKO Architecture (NSW) Pty Ltd
Except as allowed under copyright act, no part of this
drawing may be reproduced or otherwise dealt with
without written permission of DKO Architecture.

Rev.	Date	By	Ckd	Description
03	6/08/2020	KL	IL	Issue for Coordination
04	13/08/2020	KL	IL	DA Submission
05	25/02/2021	KL/AC	IL	Response to RFI
06	7/04/2021	OS	IL	Issue for Information
07	5/05/2021	OS	IL	Revised DA

DKO Architecture (NSW) Pty Ltd
42 Davies Street
Surry Hills, NSW 2010
T +61 2 8346 4500
info@dko.com.au
www.dko.com.au
ABN: 81656706590
NSW: Nominated Architects
Koos de Keijzer 5767
David Randerson 8542

DKO

Project Name
Project Address
Client



Pennsylvania Rd
17 - 21 Pennsylvania
Rd,
Riverwood, NSW 2210

Project Number
Drawing Name
Scale
Date

12516
Sections - Sheet 2
1:100@A1
May 2021

Drawing Number
Revision

DA304
07

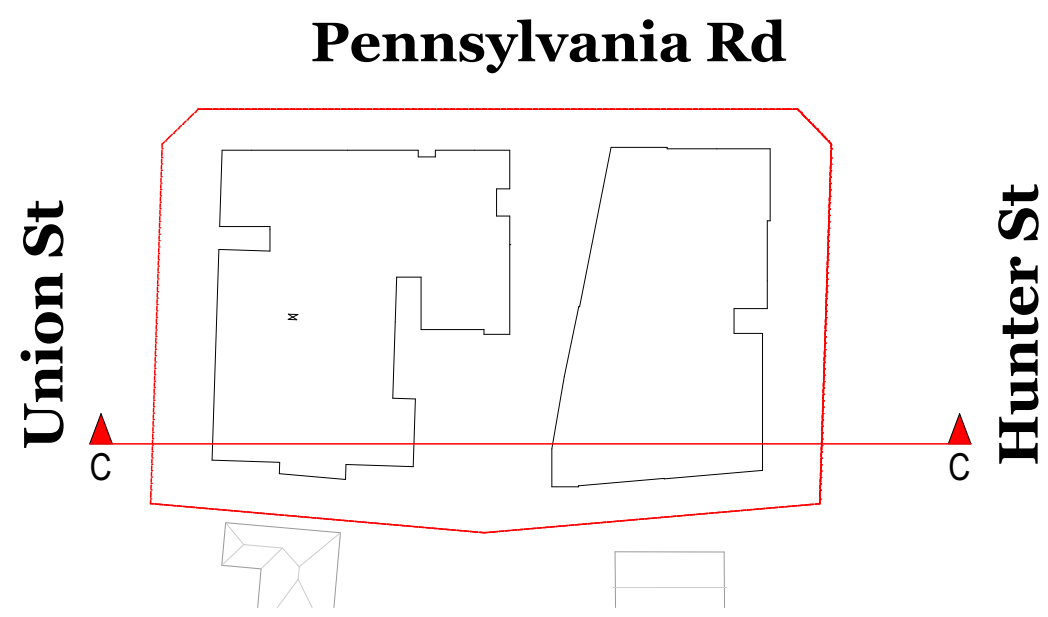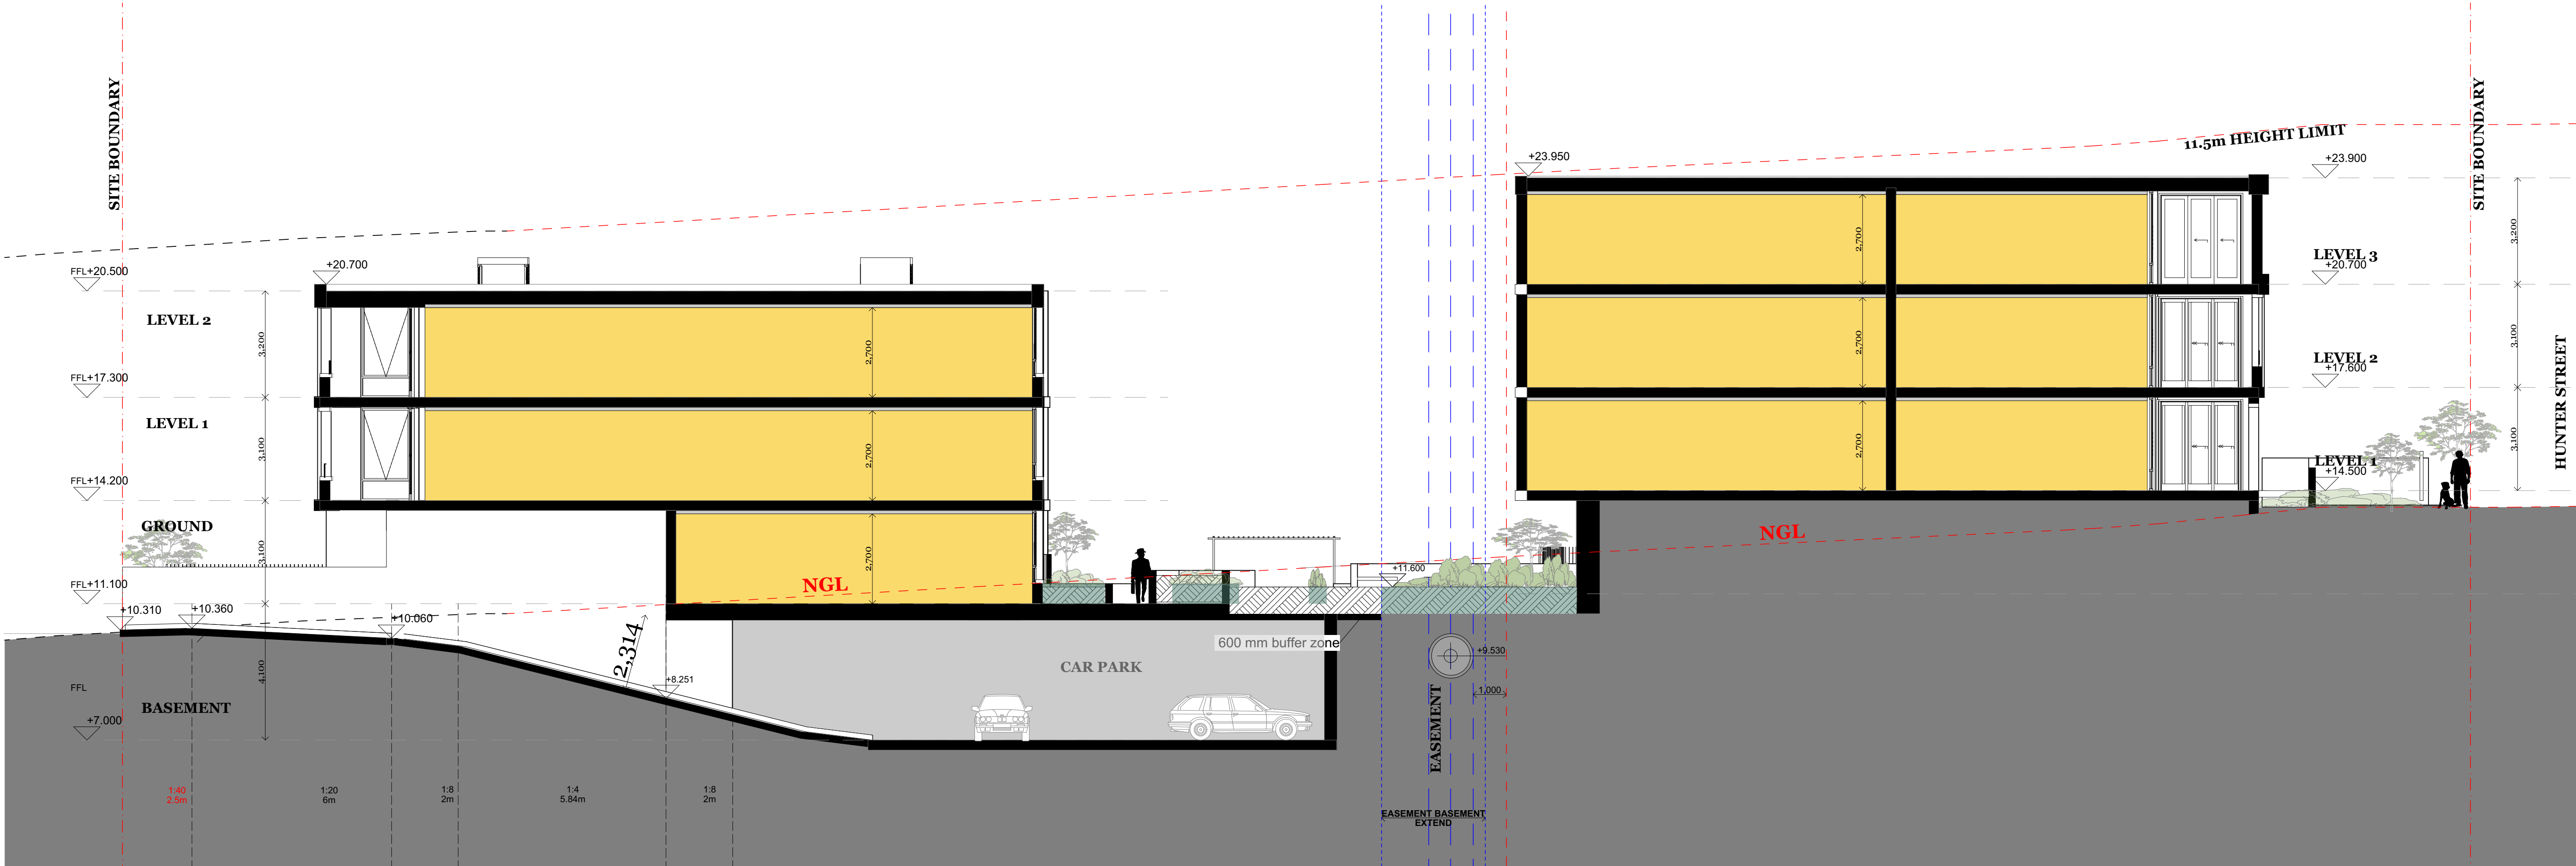

Rev.	Date	By	Ckd	Description
03	6/08/2020	KL	IL	Issue for Coordination
04	13/08/2020	KL	IL	DA Submission
05	25/02/2021	KL/AC	IL	Response to RFI
06	7/04/2021	OS	IL	Issue for Information
07	5/05/2021	OS	IL	Revised DA

DKO Architecture (NSW) Pty Ltd
42 Davies Street
Surry Hills, NSW 2010
T +61 2 8346 4500
info@dko.com.au
www.dko.com.au
ABN: 81656706590
NSW: Nominated Architects
Koos de Keijzer 5767
David Randerson 8542

DKO

Project Name	Pennsylvania Rd	Project Number	12516
Project Address	17 - 21 Pennsylvania Rd, Riverwood, NSW 2210	Drawing Name	Sections - Sheet 3
		Scale	1:100@A1
		Date	May 2021

Client	SGCH	Drawing Number	DA305
		Revision	07



View 1 from Corner of Pennsylvania Rd and Union St.



View 2 to Union St. Side Entrance

© DKO Architecture (NSW) Pty Ltd
Except as allowed under copyright act, no part of this
drawing may be reproduced or otherwise dealt with
without written permission of DKO Architecture.

Rev.	Date	By	Ckd	Description
01	18/07/2020	KL	PP	WIP
02	18/07/2020	KL	PP	Issue for Coordinat
03	6/08/2020	KL	IL	Issue for Coordin
04	13/08/2020	KL	IL	DA Submission
05	5/05/2021	OS	IL	Revised DA

10m

DKO Architecture (NSW) Pty Ltd
42 Davies Street
Surry Hills, NSW 2010
T +61 2 8346 4500
info@dko.com.au
www.dko.com.au
ABN: 81656706390
NSW: Nominated Architects
Koos de Keijzer 5767
David Randerson 8542

DKO

Project Name
Project Address

Pennsylvania Rd
17 - 21 Pennsylvania
Rd,
Riverwood, NSW 2210

Project Number
Drawing Name
Scale
Date


12516
Perspectives -Sheet 1
@A1
May 2021

Client

SGCH

Drawing Number
Revision

DA306
05

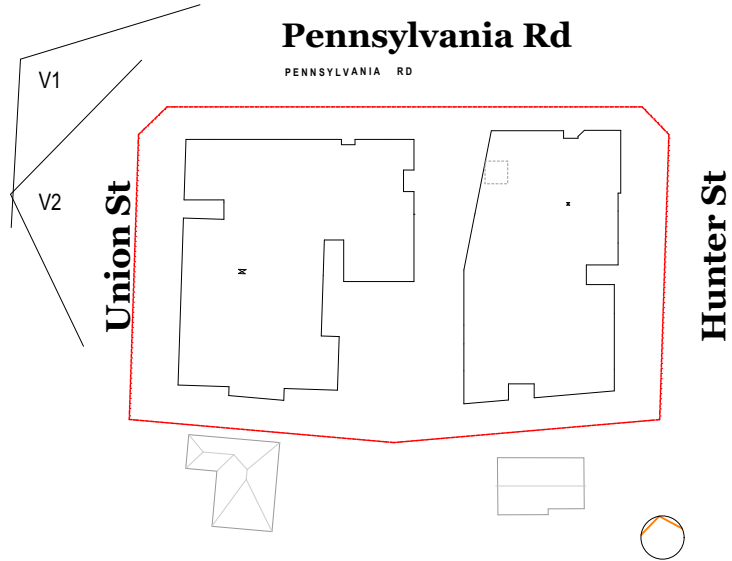



View 3 from Corner of Pennsylvania Rd. and Hunter St.



View 4 to Pennsylvania Rd. Entrance

© DKO Architecture (NSW) Pty Ltd
Except as allowed under copyright act, no part of this
drawing may be reproduced or otherwise dealt with
without written permission of DKO Architecture.

Rev.	Date	By	Ckd	Description
01	18/07/2020	KL	PP	WIP
02	18/07/2020	KL	PP	Issue for Coordination
03	6/08/2020	KL	IL	Issue for Coordination
04	13/08/2020	KL	IL	DA Submission
05	5/05/2021	OS	IL	Revised DA

10m

DKO Architecture (NSW) Pty Ltd
42 Davies Street
Surry Hills, NSW 2010
T +61 2 8346 4500
info@dko.com.au
www.dko.com.au
ABN: 81656706390
NSW: Nominated Architects
Koos de Keijzer 5767
David Randerson 8542

DKO

Project Name
Project Address

Peninsula Rd
17 - 21 Peninsula Rd
Riverwood, NSW 2210

Project Number
Drawing Name
Scale
Date

12516
Perspectives - Sheet 2
@A1
May 2021

Client

SGCH

Drawing Number
Revision

DA307
05

