

APPENDIX C

Queanbeyan-Palerang Regional Sports Complex - Multi-Purpose Sports Stadium

DEVELOPMENT APPLICATION

14.01.2021

AMENDED TO ADD LEVELS 07/03/2022

LEAD CONSULTANT

oxygen

Oxygen Pty Ltd
98-100 Halifax Street
Adelaide SA 5000

T +61 (08) 7324 9600
design@oxygen.net.au
oxygen.net.au

CLIENT


**Queanbeyan-palerang
Regional Council**

ARCHITECTURE

Oxygen/Greenway


DRAWINGS

15.028.300	COVERSHEET
15.028.301	SITE PLAN
15.028.302	FLOOR PLAN
15.028.303	SECTION
15.028.304	ELEVATIONS
15.028.305	PERSPECTIVES
15.028.306	PERSPECTIVE

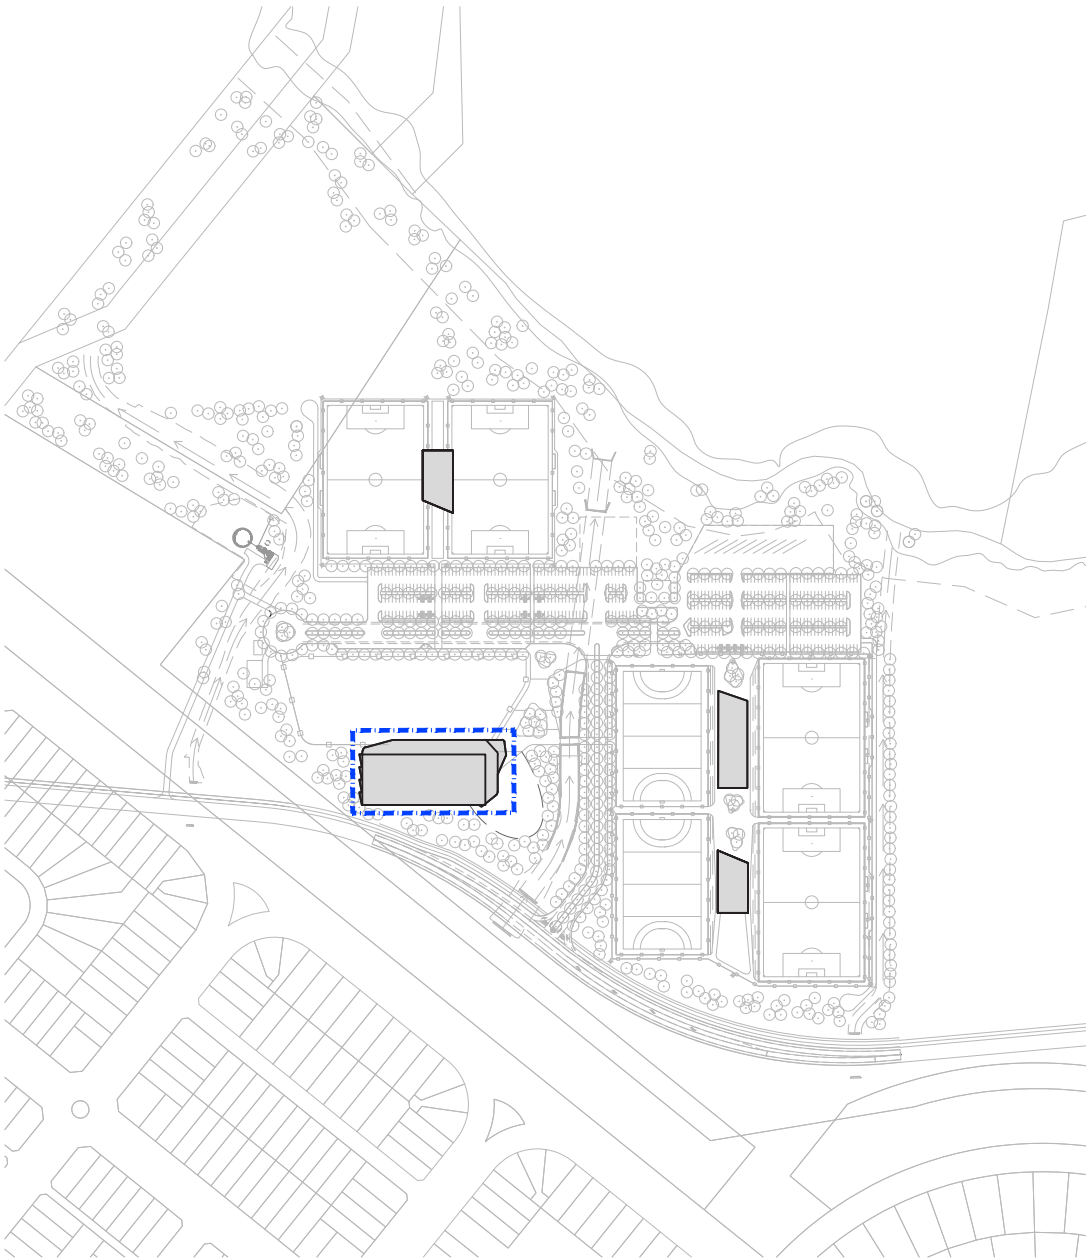

LOCATION PLAN
SCALE NTS



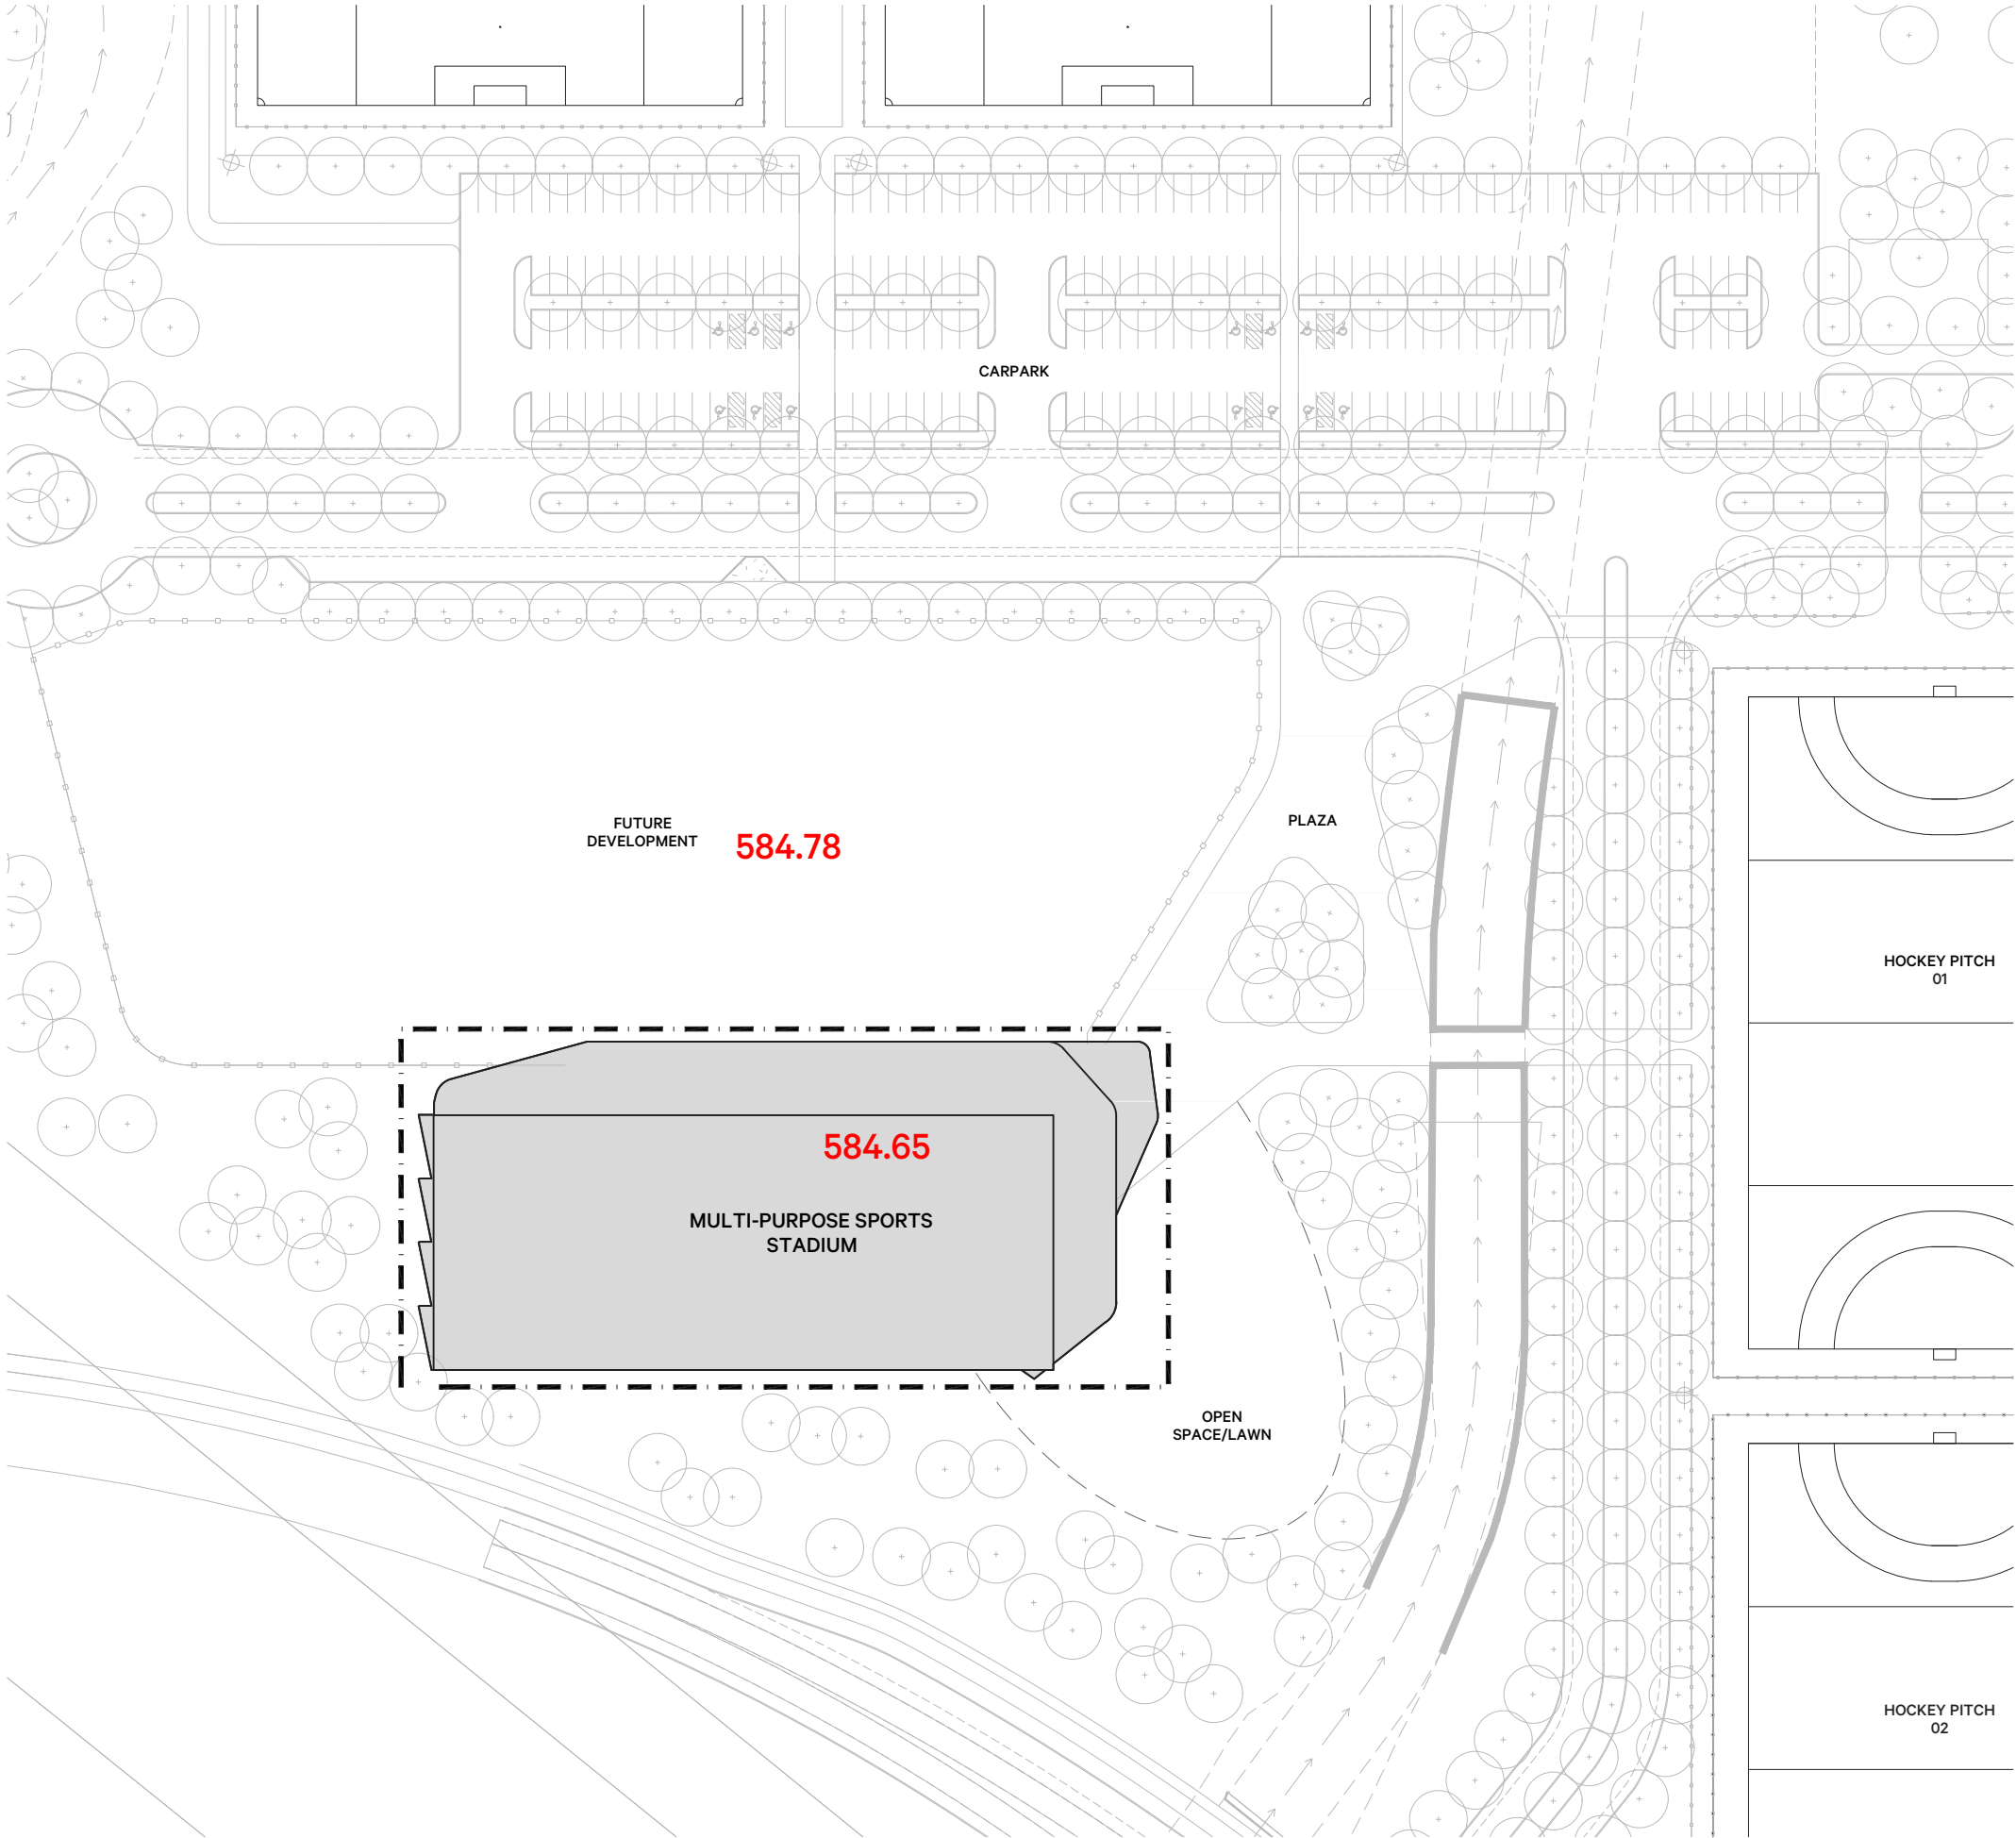

oxygen

Oxygen Pty Ltd
98-100 Halifax Street
Adelaide 5000

T +61 08 7324 9600
design@oxygen.net.au
oxygen.net.au

Project
Queanbeyan-
Palerang Regional
Sports Complex

Client
Queanbeyan-Palerang
Regional Council

Lead
Oxygen


Architecture
Greenway Architects

Civil, Traffic, Stormwater +
Structural Engineering
TTW

Services Engineering
Lucid

Cost Planning
RLB

Drawing Title	Date
Multi-Purpose Sports Stadium - Site Plan	14.01.2021
Project number	Revision
15.028	E
Drawing number	
301	

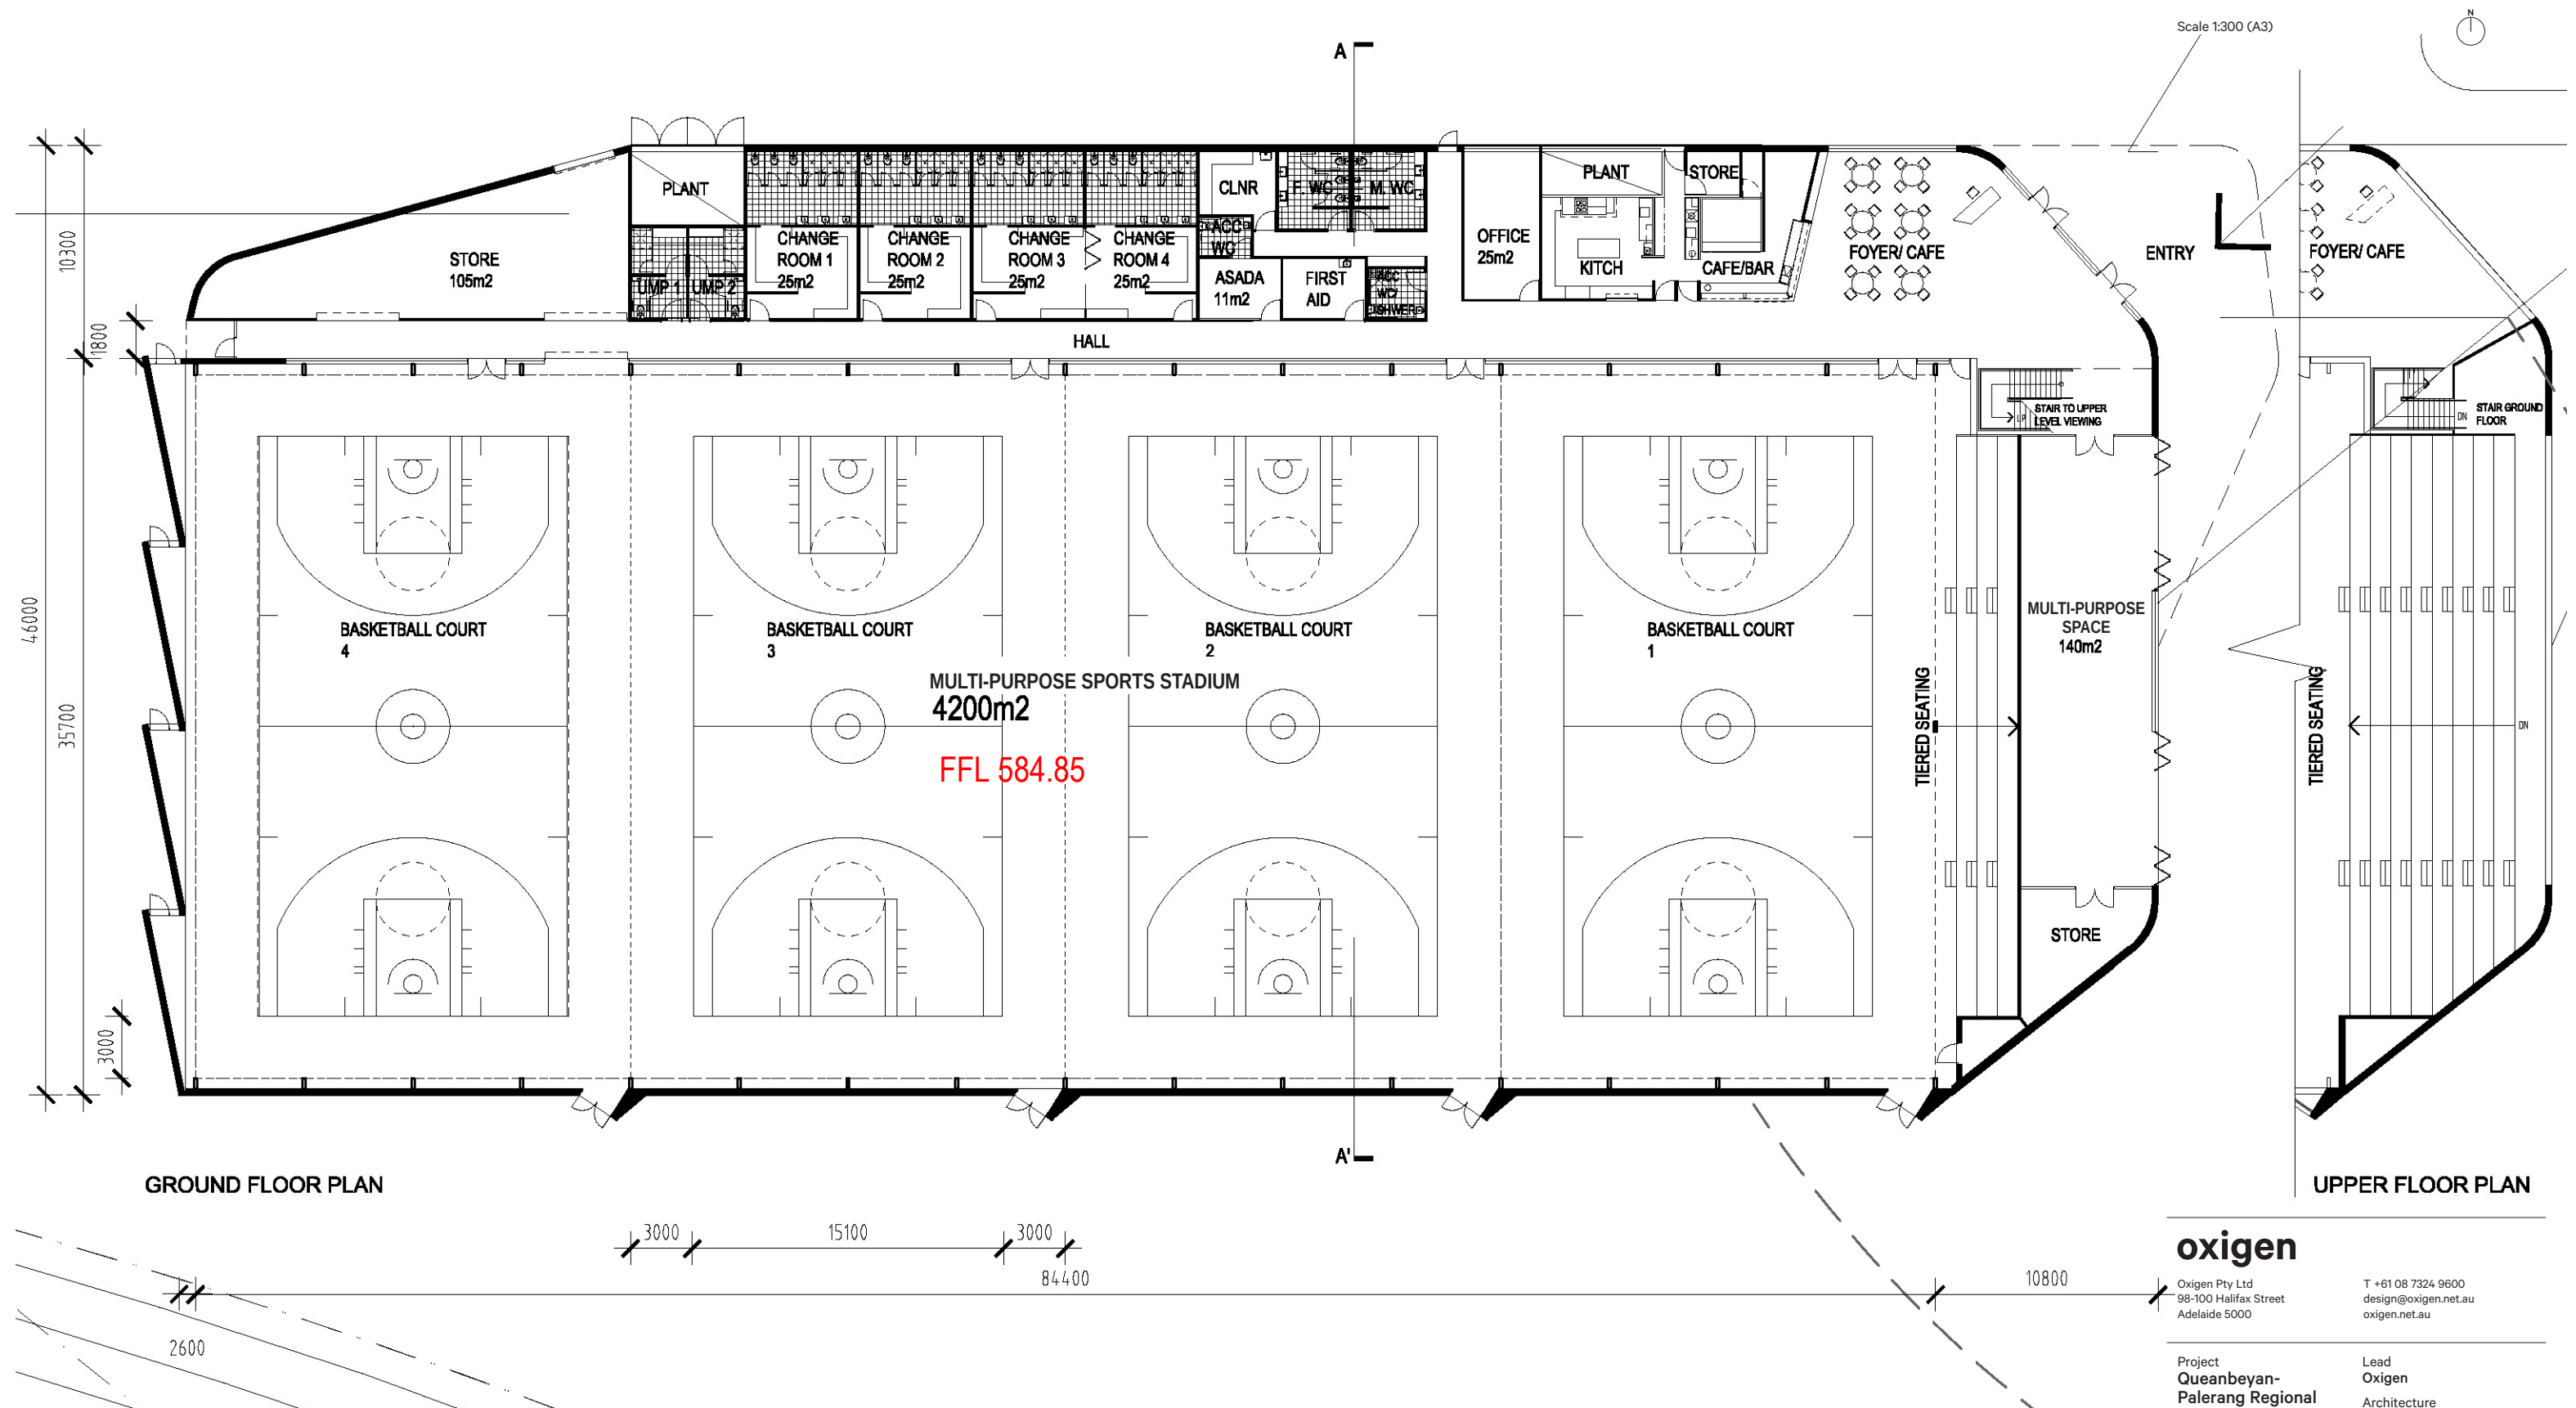

oxygen

Oxygen Pty Ltd
98-100 Halifax Street
Adelaide 5000

T +61 08 7324 9600
design@oxygen.net.au
oxygen.net.au

Project
**Queanbeyan-
Palarang Regional
Sports Complex**

Client
**Queanbeyan-Palarang
Regional Council**

Lead
Oxygen
Architecture
Greenway Architects

Civil, Traffic, Stormwater +
Structural Engineering
TTW


Services Engineering
Lucid

Cost Planning
RLB

Drawing Title	Date
Multi-Purpose Sports Stadium - Floor Plan	14.01.2021
Project number	Drawing number
15.028	302
	Revision
	E

FFL 584.85

SITE BENCH LEVEL 584.65

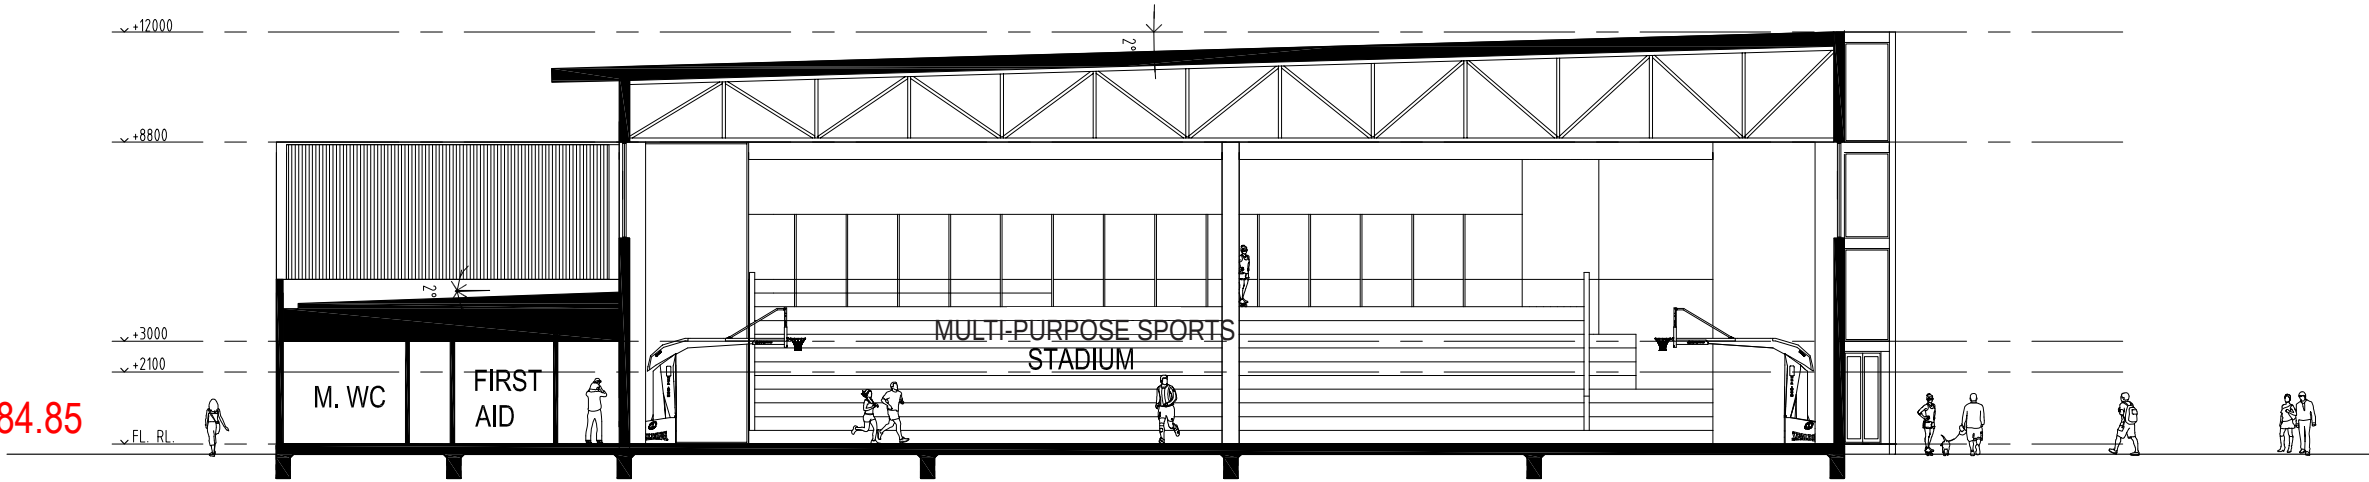





oxygen

Oxygen Pty Ltd
98-100 Halifax Street
Adelaide 5000

T +61 08 7324 9600
design@oxygen.net.au
oxygen.net.au

Project	Lead
Queanbeyan-Palerang Regional Sports Complex	Oxygen
	Architecture
	Greenway Architects
Client	Civil, Traffic, Stormwater +
Queanbeyan-Palerang Regional Council	Structural Engineering
	TTW
	Services Engineering
	Lucid
	Cost Planning
	RLB

Drawing Title	Date
Multi-Purpose Sports Stadium - Section	14.01.2021
Project number	Drawing number
15.028	303
	Revision
	E

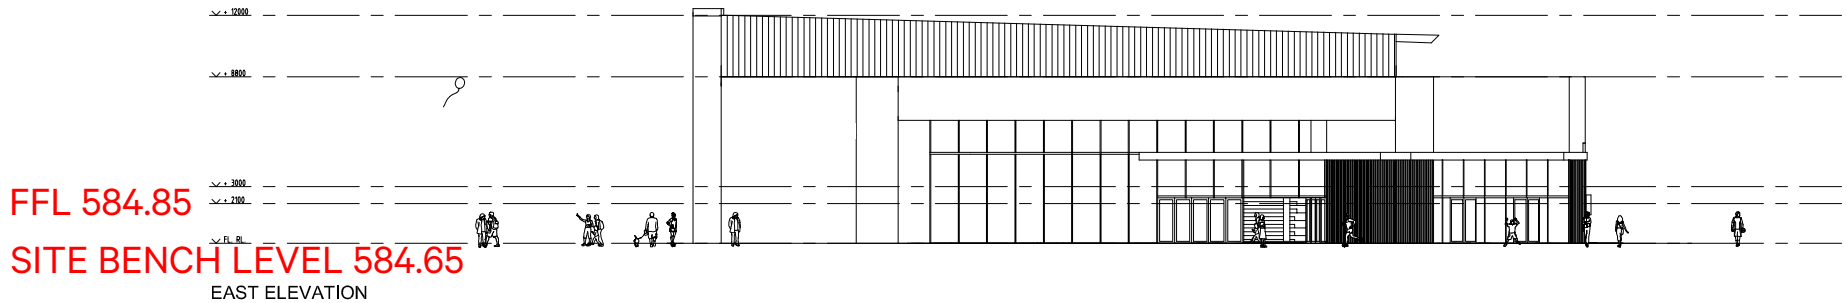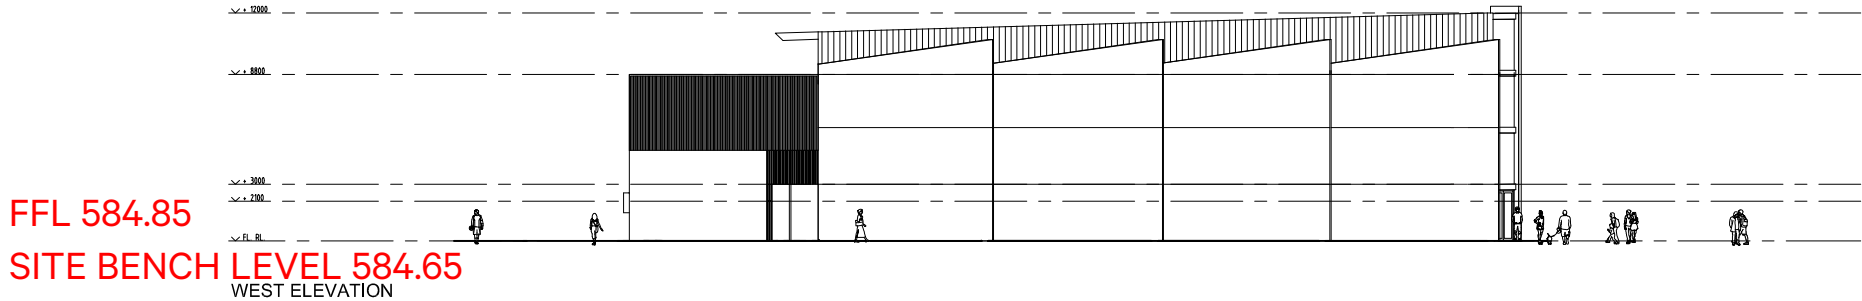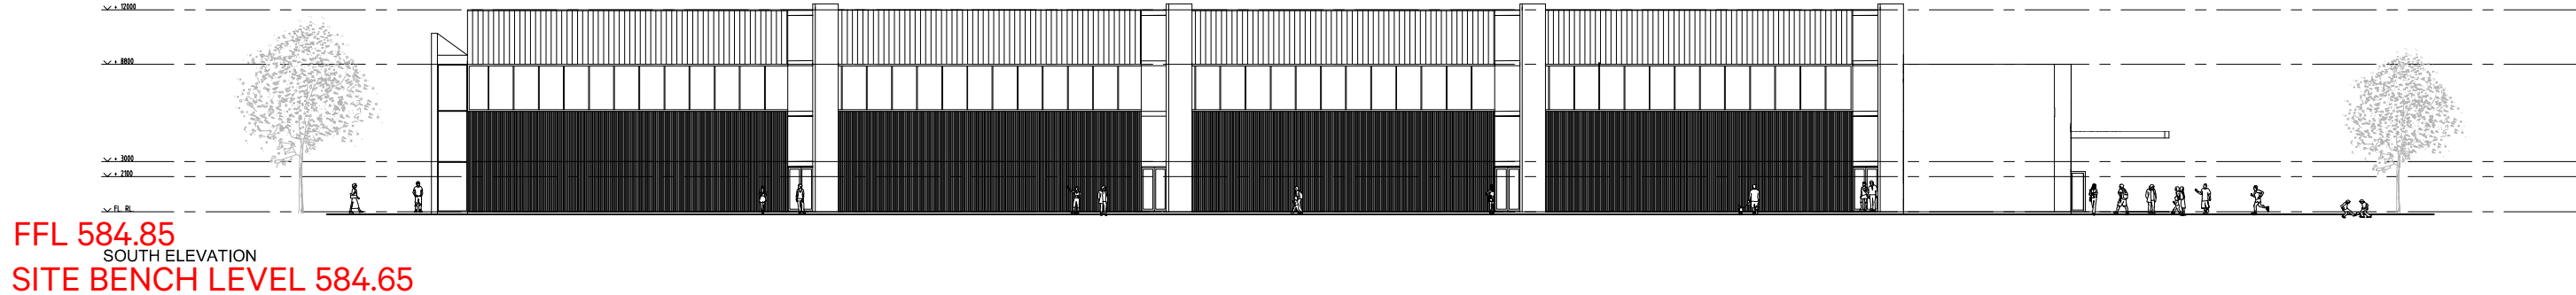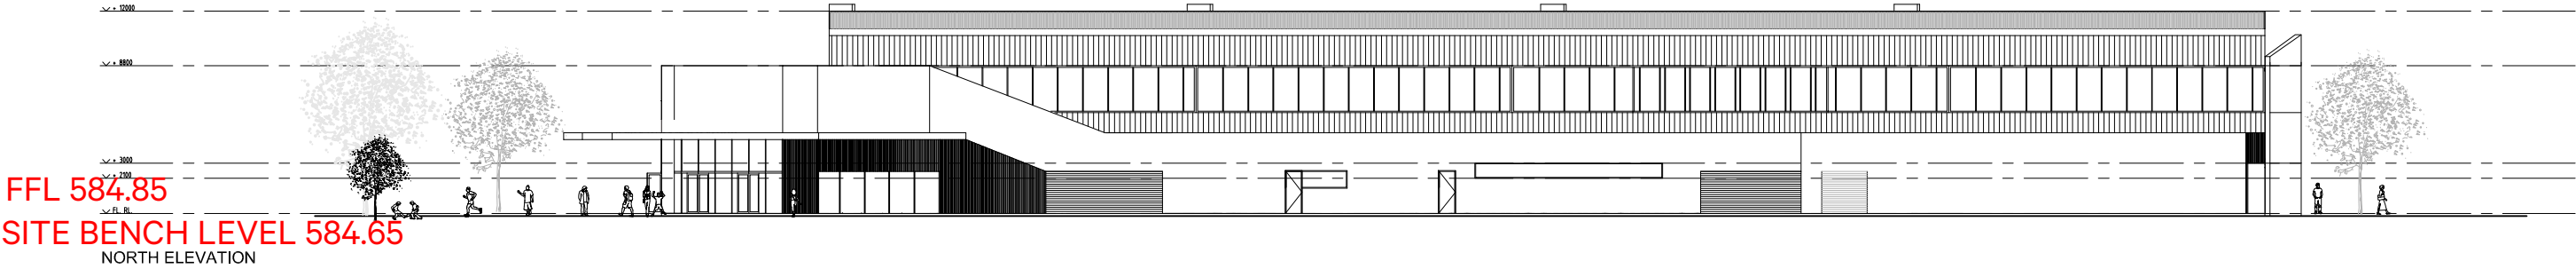

oxygen

Oxygen Pty Ltd
98-100 Halifax Street
Adelaide 5000

T +61 08 7324 9600
design@oxygen.net.au
oxygen.net.au

Project
**Queanbeyan-
Palerang Regional
Sports Complex**

Client
**Queanbeyan-Palerang
Regional Council**

Lead
Oxygen
Architecture
Greenway Architects

Civil, Traffic, Stormwater +
Structural Engineering
TTW

Services Engineering
Lucid

Cost Planning
RLB


Drawing Title	Date
Multi-Purpose Sports Stadium - Elevations	14.01.2021
Project number	Revision
15.028	E
Drawing number	
304	



VIEW 01



VIEW 02

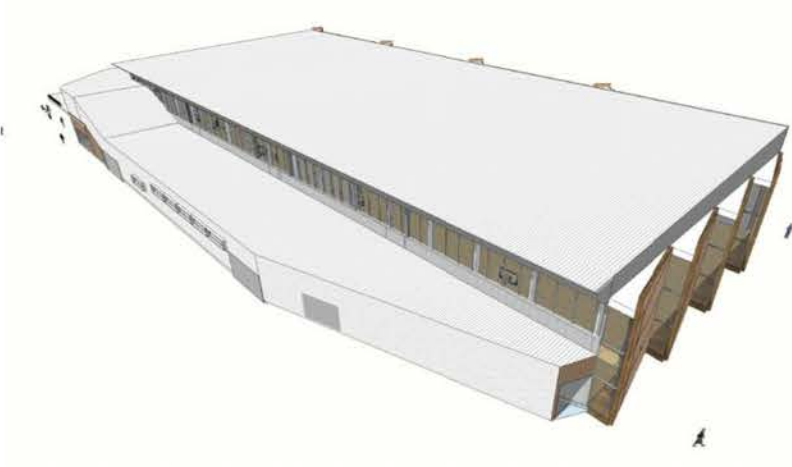

VIEW 03



VIEW 04



VIEW 05



VIEW 06

oxygen

Oxygen Pty Ltd
98-100 Halifax Street
Adelaide 5000

T +61 08 7324 9600
design@oxygen.net.au
oxygen.net.au

Project
**Queanbeyan-
Palerang Regional
Sports Complex**

Client
**Queanbeyan-Palerang
Regional Council**

Lead
Oxygen
Architecture
Greenway Architects

Civil, Traffic, Stormwater +
Structural Engineering
TTW

Services Engineering
Lucid

Cost Planning
RLB

Drawing Title	Date	
Multi-Purpose Sports Stadium - Perspective 01	14.01.2021	
Project number	Drawing number	Revision
15.028	305	E



oxygen

Oxygen Pty Ltd
98-100 Halifax Street
Adelaide 5000

T +61 08 7324 9600
design@oxygen.net.au
oxygen.net.au

Project	Lead
Queanbeyan-Palerang Regional Sports Complex	Oxygen
Client	Architecture
Queanbeyan-Palerang Regional Council	Greenway Architects
	Civil, Traffic, Stormwater + Structural Engineering
	TTW
	Services Engineering
	Lucid
	Cost Planning
	RLB

Drawing Title	Date
Multi-Purpose Sports Stadium - Perspective 02	14.01.2021
Project number	Drawing number
15.028	306
	Revision
	E