


MATERIALS LEGEND

THIS DRAWING IS TO BE READ IN CONJUNCTION WITH MATERIALS SCHEDULE

- 1 TIN ROOF
- 2 METAL CLADDING - CHARCOAL
- 3 METAL CLADDING - LIGHT GREY
- 4 FACE BRICK WHITE
- 5 FACE BRICK, GLAZED - WHITE
- 6 EXPRESSED LVL STRUCTURE
- 7 MECHANICAL LOUVRES - CHARCOAL
- 8 POWDERCOATED WINDOW FRAMES - CHARCOAL

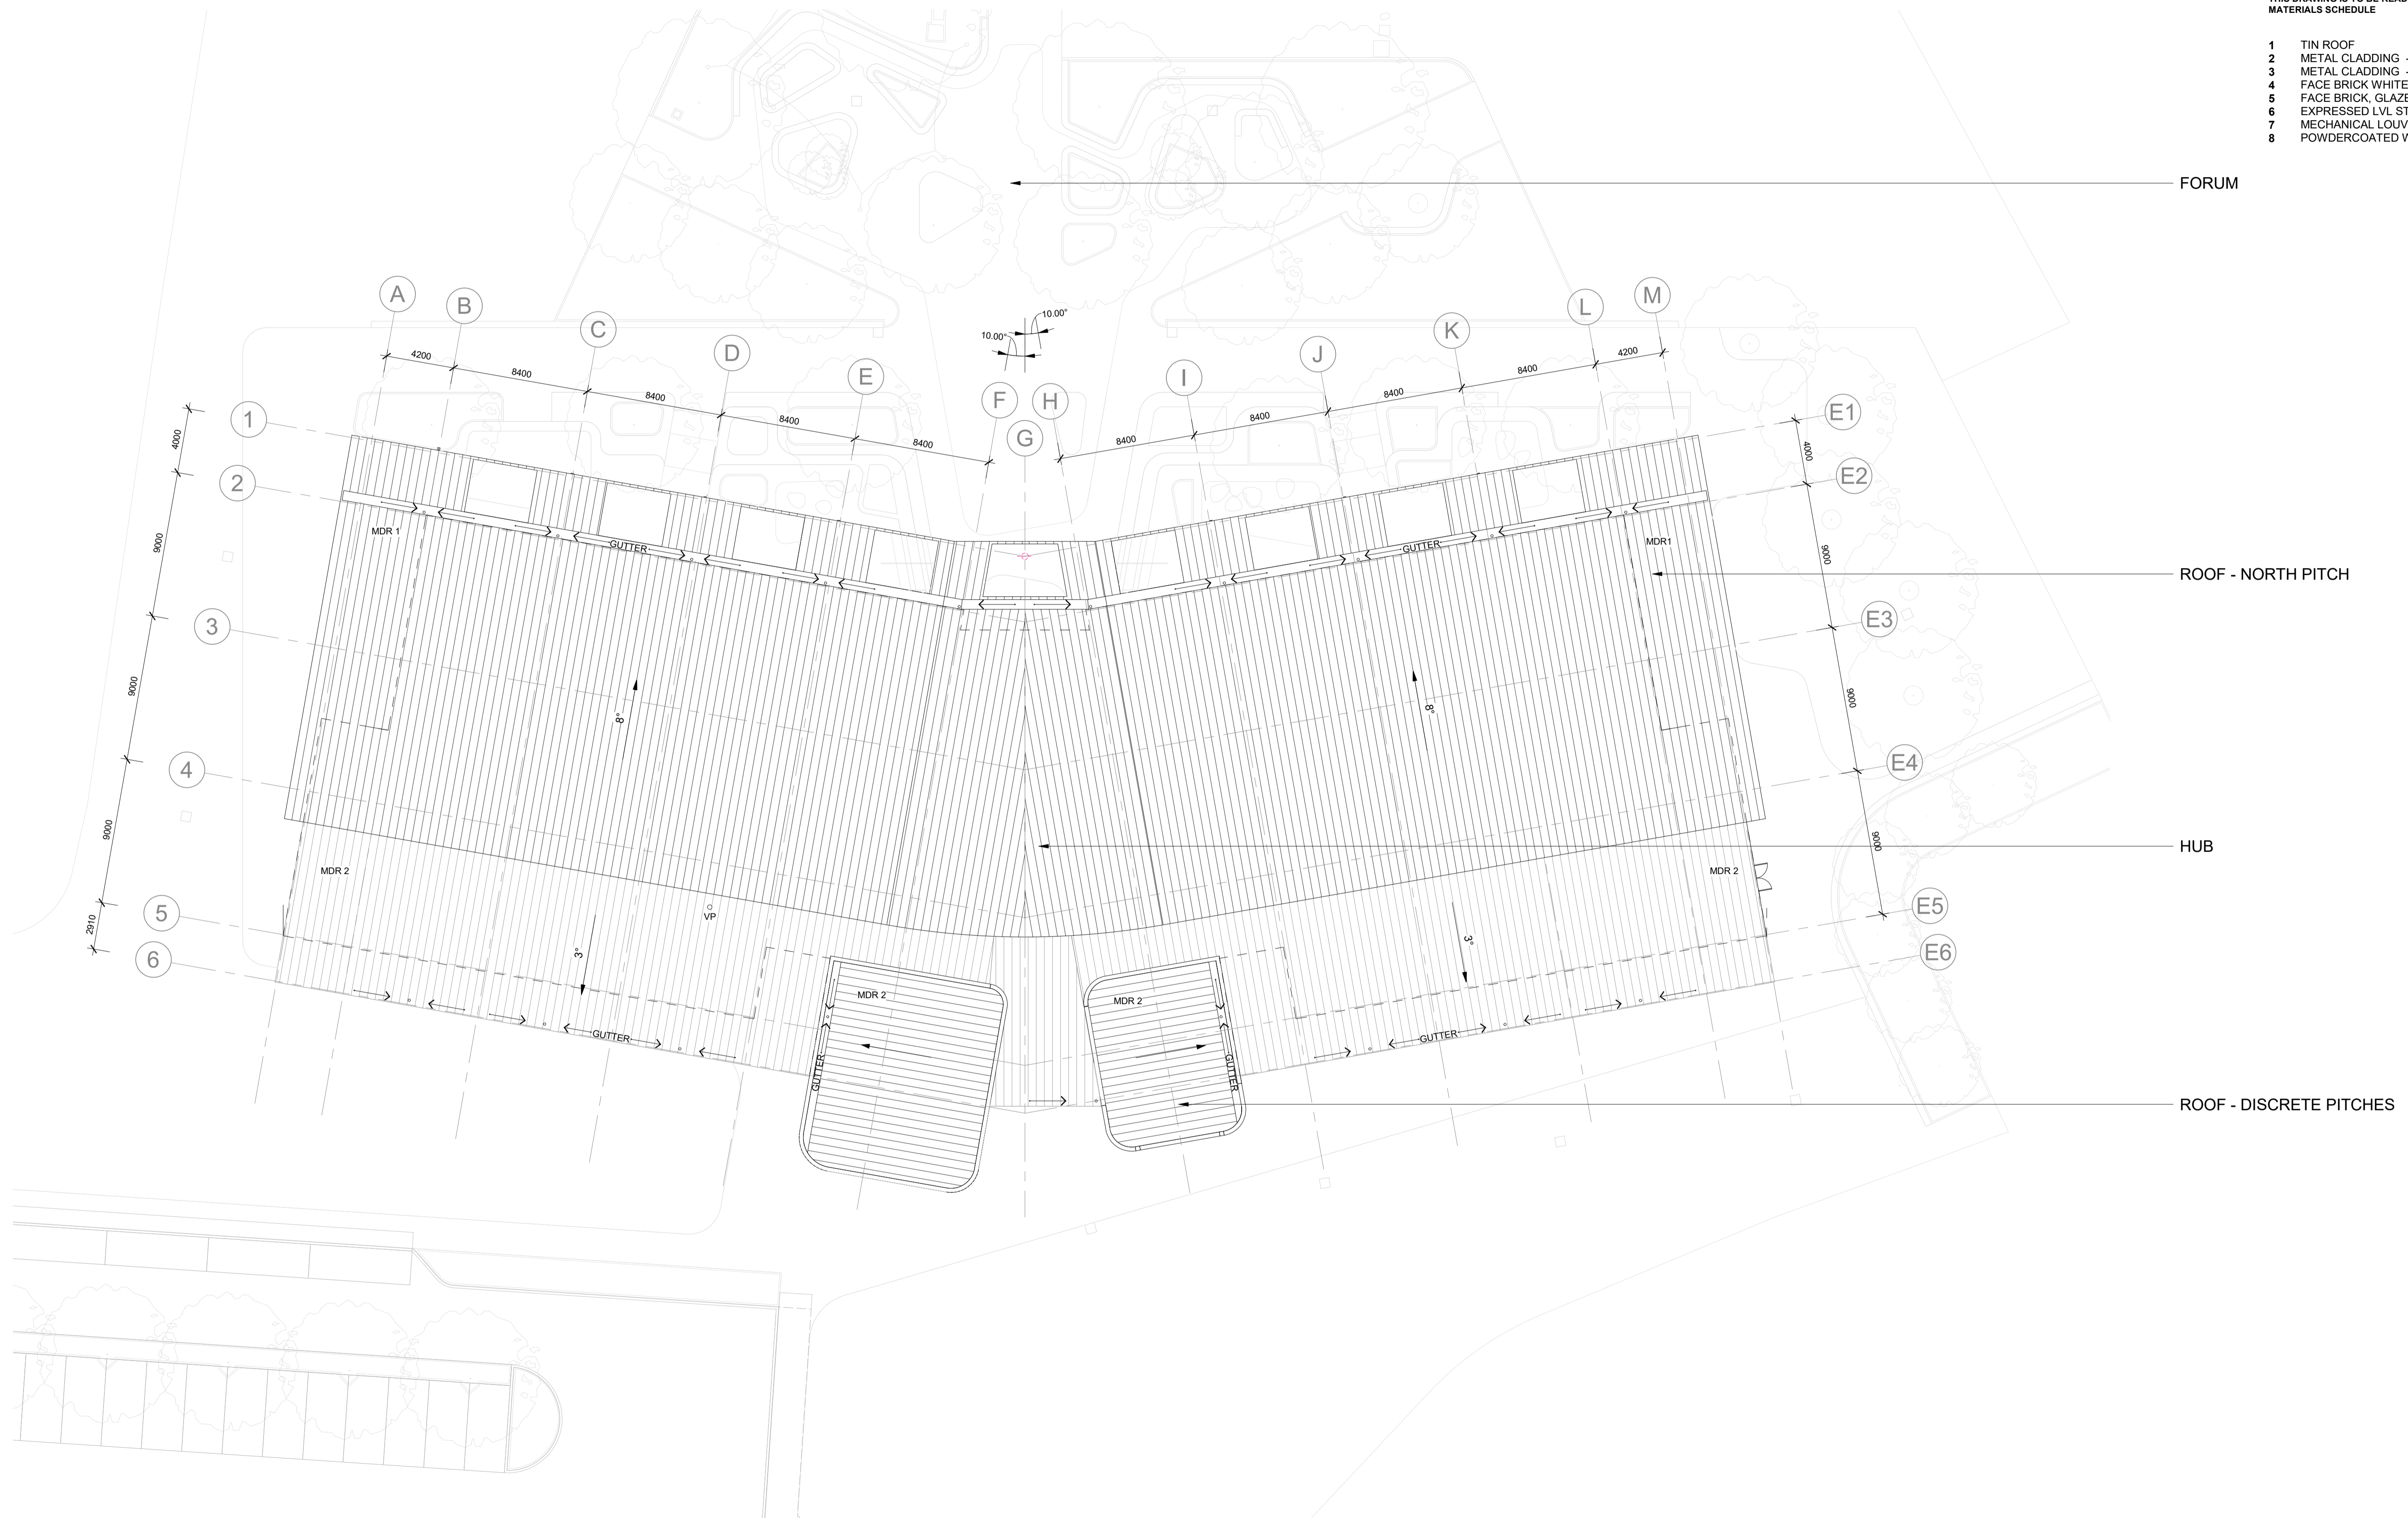

FORUM

ROOF - NORTH PITCH

HUB

ROOF - DISCRETE PITCHES




The Anglican School Googong
Senior School Hub

DRAWING TITLE:
ROOF PLAN

Rev	Description	By	Date
1	DEVELOPMENT APPLICATION	TF	20.09.2019

DATE:
20/09/19
Revision

DRAWING NUMBER:
DA-21-02
SCALE:
As indicated @ A1

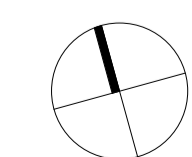

Cox Architecture
Level 1, 19 Eastlake Parade,
Kingston, ACT 2604, Australia
T + 61 2 6239 6255
www.coxarchitecture.com.au

