


MATERIALS LEGEND

THIS DRAWING IS TO BE READ IN CONJUNCTION WITH MATERIALS SCHEDULE

- MDR1 METAL DECK ROOF - SILVER
- MDR2 METAL DECK ROOF - CHARCOAL
- MC1 METAL CLADDING - CHARCOAL
- MC2 METAL CLADDING - LIGHT GREY
- BR1 FACE BRICK WHITE
- BR2 FACE BRICK, GLAZED - WHITE
- LVL EXPRESSED LVL STRUCTURE
- ML MECHANICAL LOUVRES - CHARCOAL
- AFW POWDERCOATED WINDOW FRAMES - CHARCOAL

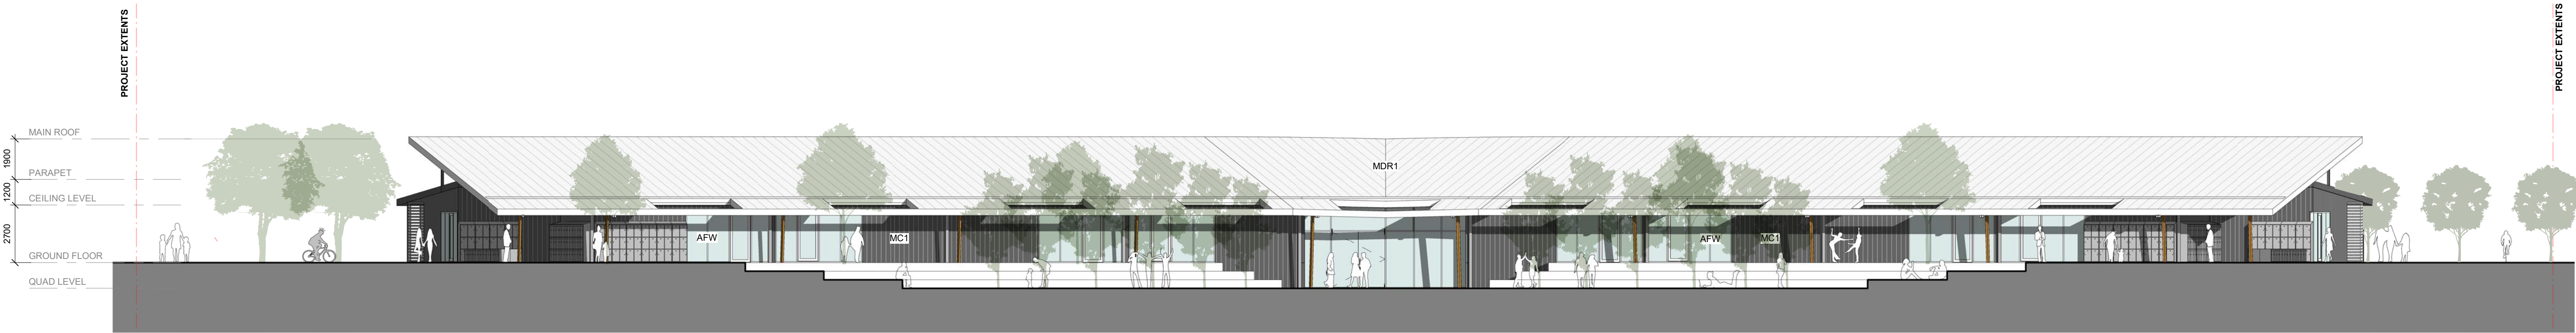

NORTH ELEVATION



EAST ELEVATION



The Anglican School Googong
Senior School Hub

DRAWING TITLE:
ELEVATIONS 01

Rev	Description	By	Date
1	DEVELOPMENT APPLICATION	TF	20.09.2019

DATE:
20/09/19
Revision

DRAWING NUMBER:
DA-30-01
SCALE:
1 : 150 @ A1

Cox Architecture
Level 1, 19 Eastlake Parade,
Kingston, ACT 2604, Australia
T + 61 2 6239 6255
www.coxarchitecture.com.au

COX