


 <div>TITAN GROUP OF COMPANIES</div> <div>TOWER CRANES, MOBILE CRANES, CONSTRUCTION HOISTS & RIGGING ADELAIDE/ACT/BRISBANE/MELBOURNE/ PERTH/SYDNEY/NEW ZEALAND</div> <div>HEAD OFFICE 7 CURTIS RD, MULGRAVE NSW 2765 +61 1300 30 40 52</div>		CLIENT	PROJECT	CRANE	MODEL	JIB	CAPACITY	TOWERS	REV	DESCRIPTION	DRN.	CHK.	DATE	DWG NO.	SHEET NO.	SCALE	DRAWN BY
			SHOP TOP HOUSING DEVELOPMENT	TC1	J300	60 m	12 t	15	P1	Information	LS	JS	24-03-23	5462-01-01	T100	1:700 @ A3	LS
			Rutledge Street, Queanbeyan - NSW	TC2	J300	40 m	12 t	11									
			DRAWING														
			SITE PLAN														
<div>NOT FOR CONSTRUCTION</div> <div>THIS DRAWING HAS BEEN ISSUED FOR INFORMATION ONLY AND SUBJECT TO FINAL ENGINEERING DESIGN. ALL DETAILS REMAIN CONCEPTS AND SHOULD NOT BE RELIED UPON. DO NOT SCALE OFF THIS DRAWING.</div> <div>THESE DRAWINGS REMAIN THE PROPERTY OF TITAN GROUP OF COMPANIES, ANY MODIFICATION OR REPRODUCTION OF THEM IN ANY FORM IS PROHIBITED WITHOUT WRITTEN CONSENT FROM TITAN GROUP OF COMPANIES.</div>  <div>REV</div> <div>P1</div>																	





TITAN
GROUP OF COMPANIES

TITAN GROUP OF COMPANIES

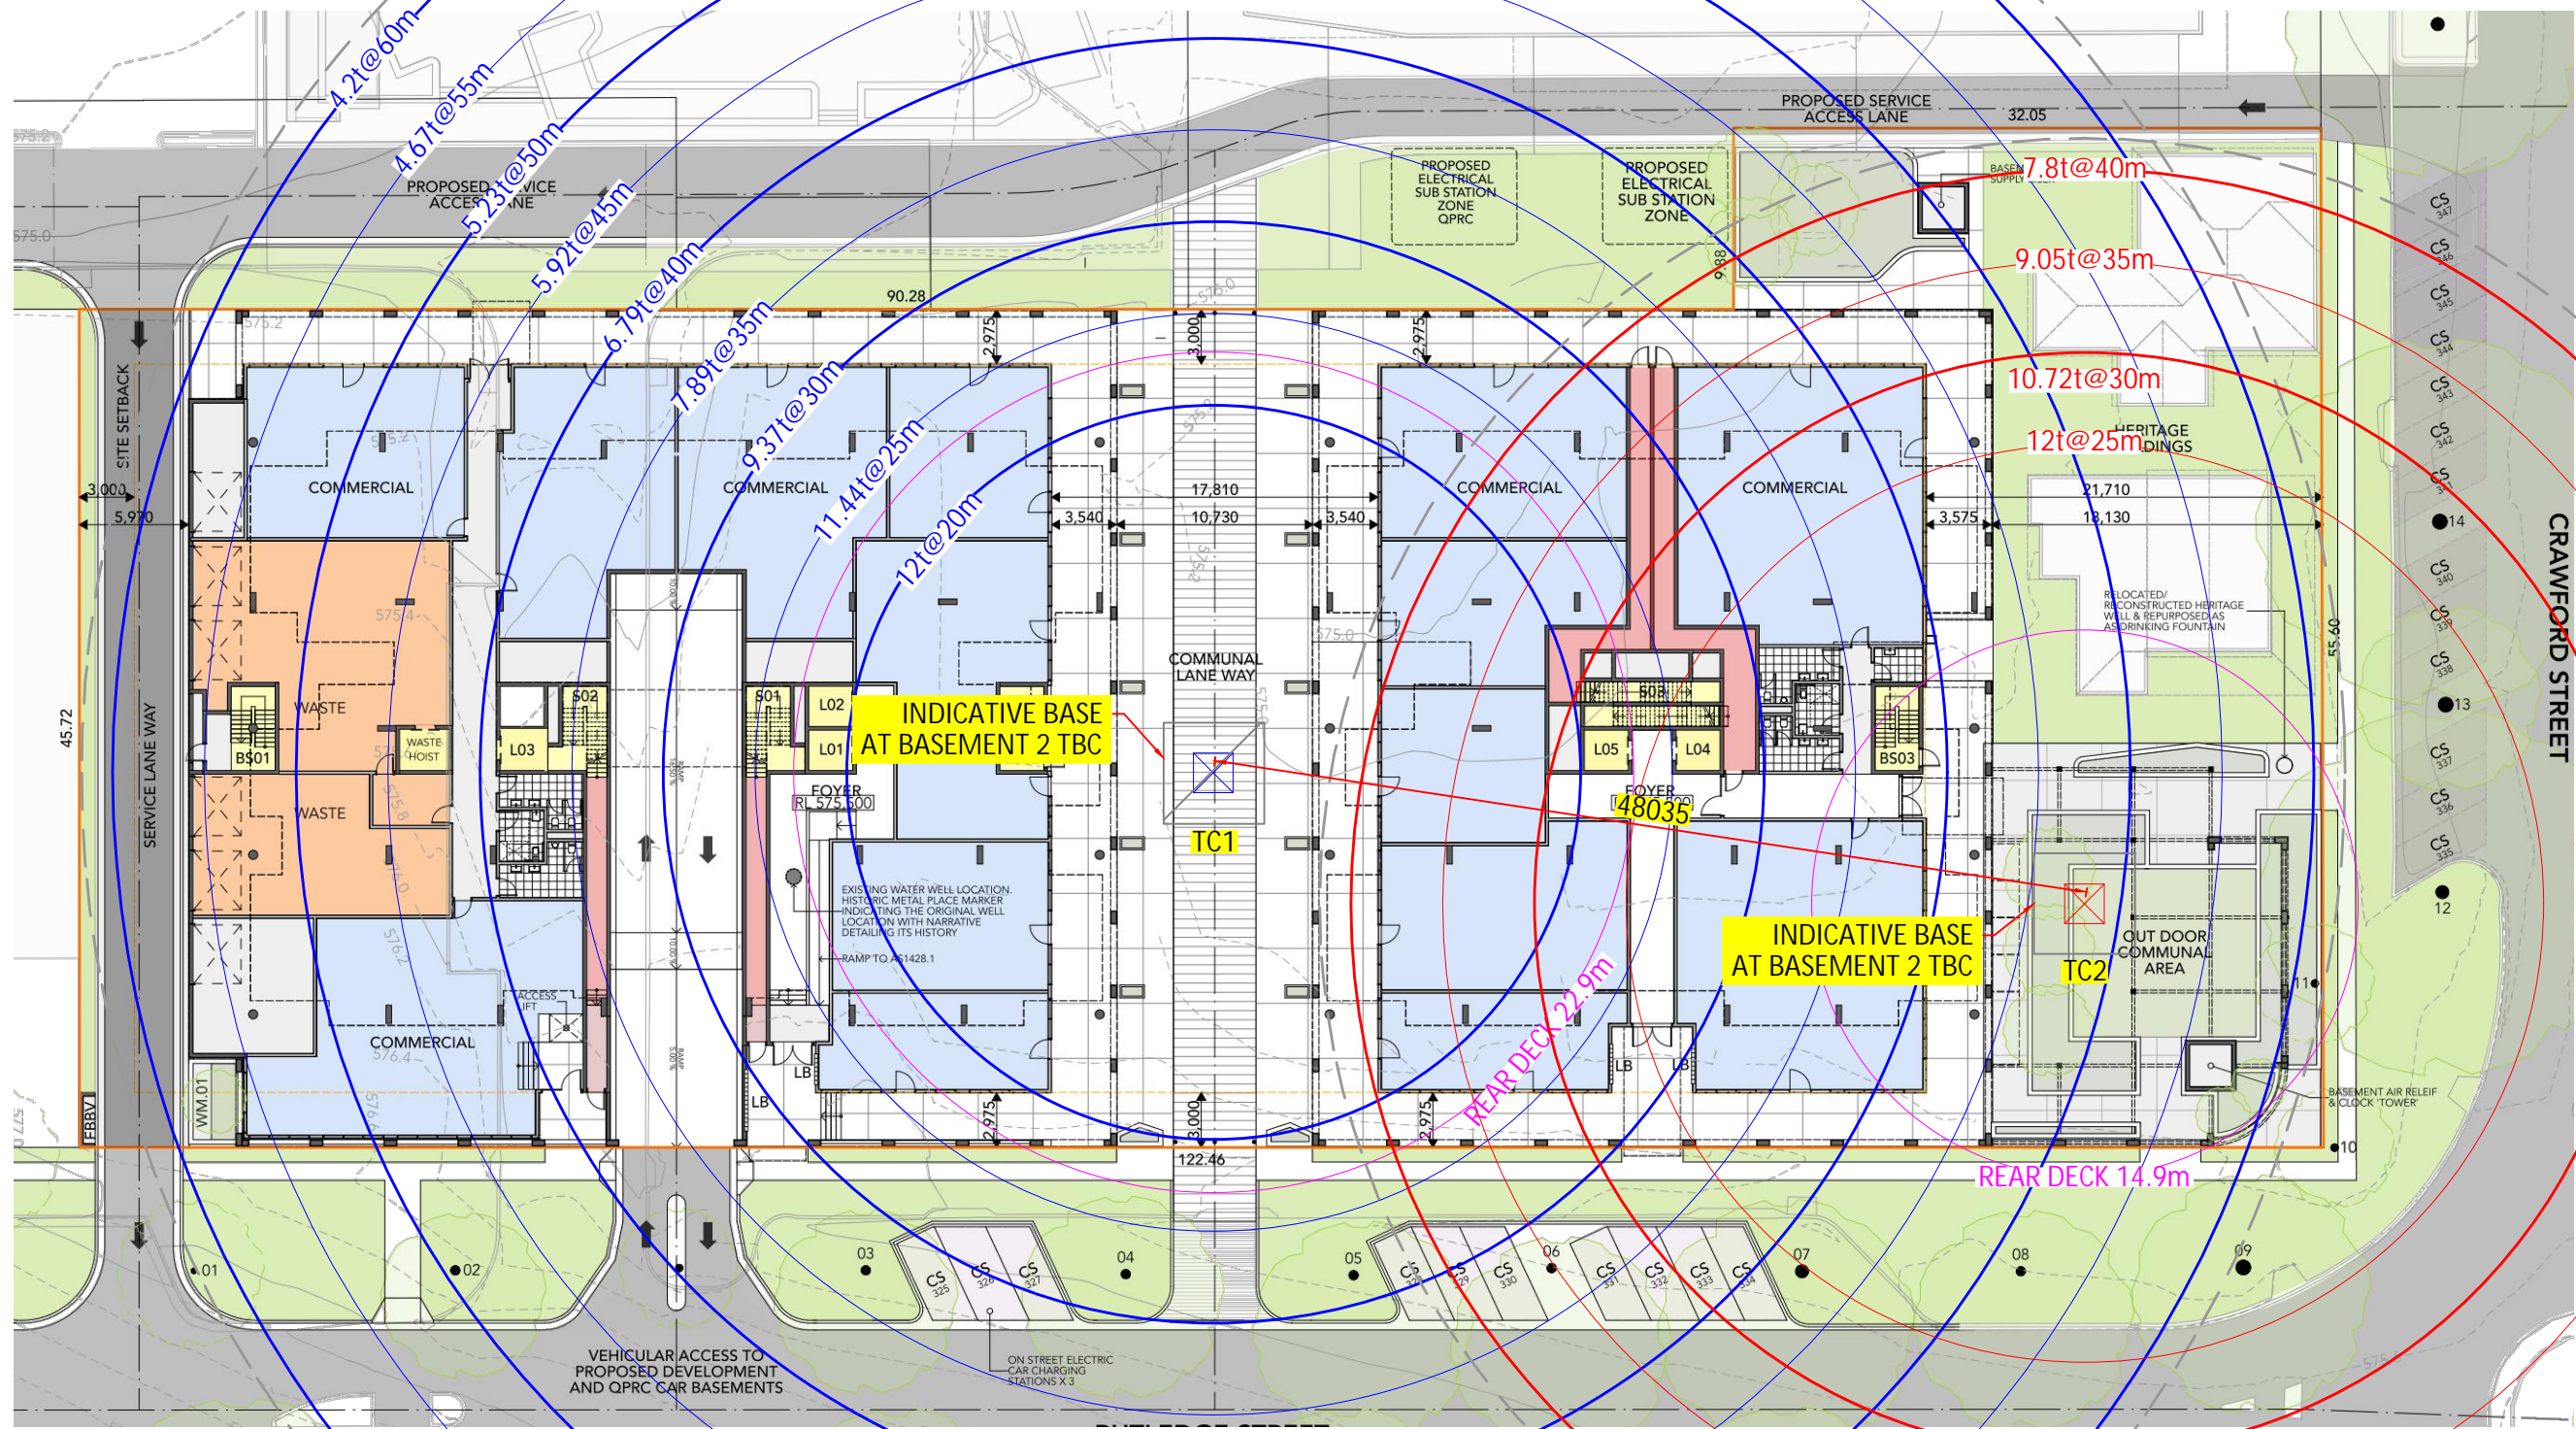TOWER CRANES, MOBILE CRANES,
CONSTRUCTION HOISTS & RIGGING

ADELAIDE/ACT/BRISBANE/MELBOURNE/
PERTH/SYDNEY/NEW ZEALAND

HEAD OFFICE
7 CURTIS RD, MULGRAVE NSW 2765
+61 1300 30 40 52

CLIENT



PROJECT

SHOP TOP HOUSING DEVELOPMENT
Rutledge Street,
Queanbeyan - NSW

DRAWING

GROUND LEVEL

CRANE	MODEL	JIB	CAPACITY	TOWERS
TC1	J300	60 m	12 t	15
TC2	J300	40 m	12 t	11

REV	DESCRIPTION	DRN.	CHK.	DATE
P1	Information	LS	JS	24-03-23

DWG NO. 5462-01-01

SHEET NO. T101


SCALE 1:400 @ A3

DRAWN BY LS


NOT FOR CONSTRUCTION

THIS DRAWING HAS BEEN ISSUED FOR INFORMATION ONLY AND
SUBJECT TO FINAL ENGINEERING DESIGN. ALL DETAILS REMAIN
CONCEPTS AND SHOULD NOT BE RELIED UPON. DO NOT SCALE
OFF THIS DRAWING.

THESE DRAWINGS REMAIN THE PROPERTY OF TITAN GROUP OF
COMPANIES. ANY MODIFICATION OR REPRODUCTION OF THEM
IN ANY FORM IS PROHIBITED WITHOUT WRITTEN CONSENT
FROM TITAN GROUP OF COMPANIES.

 

REV
P1

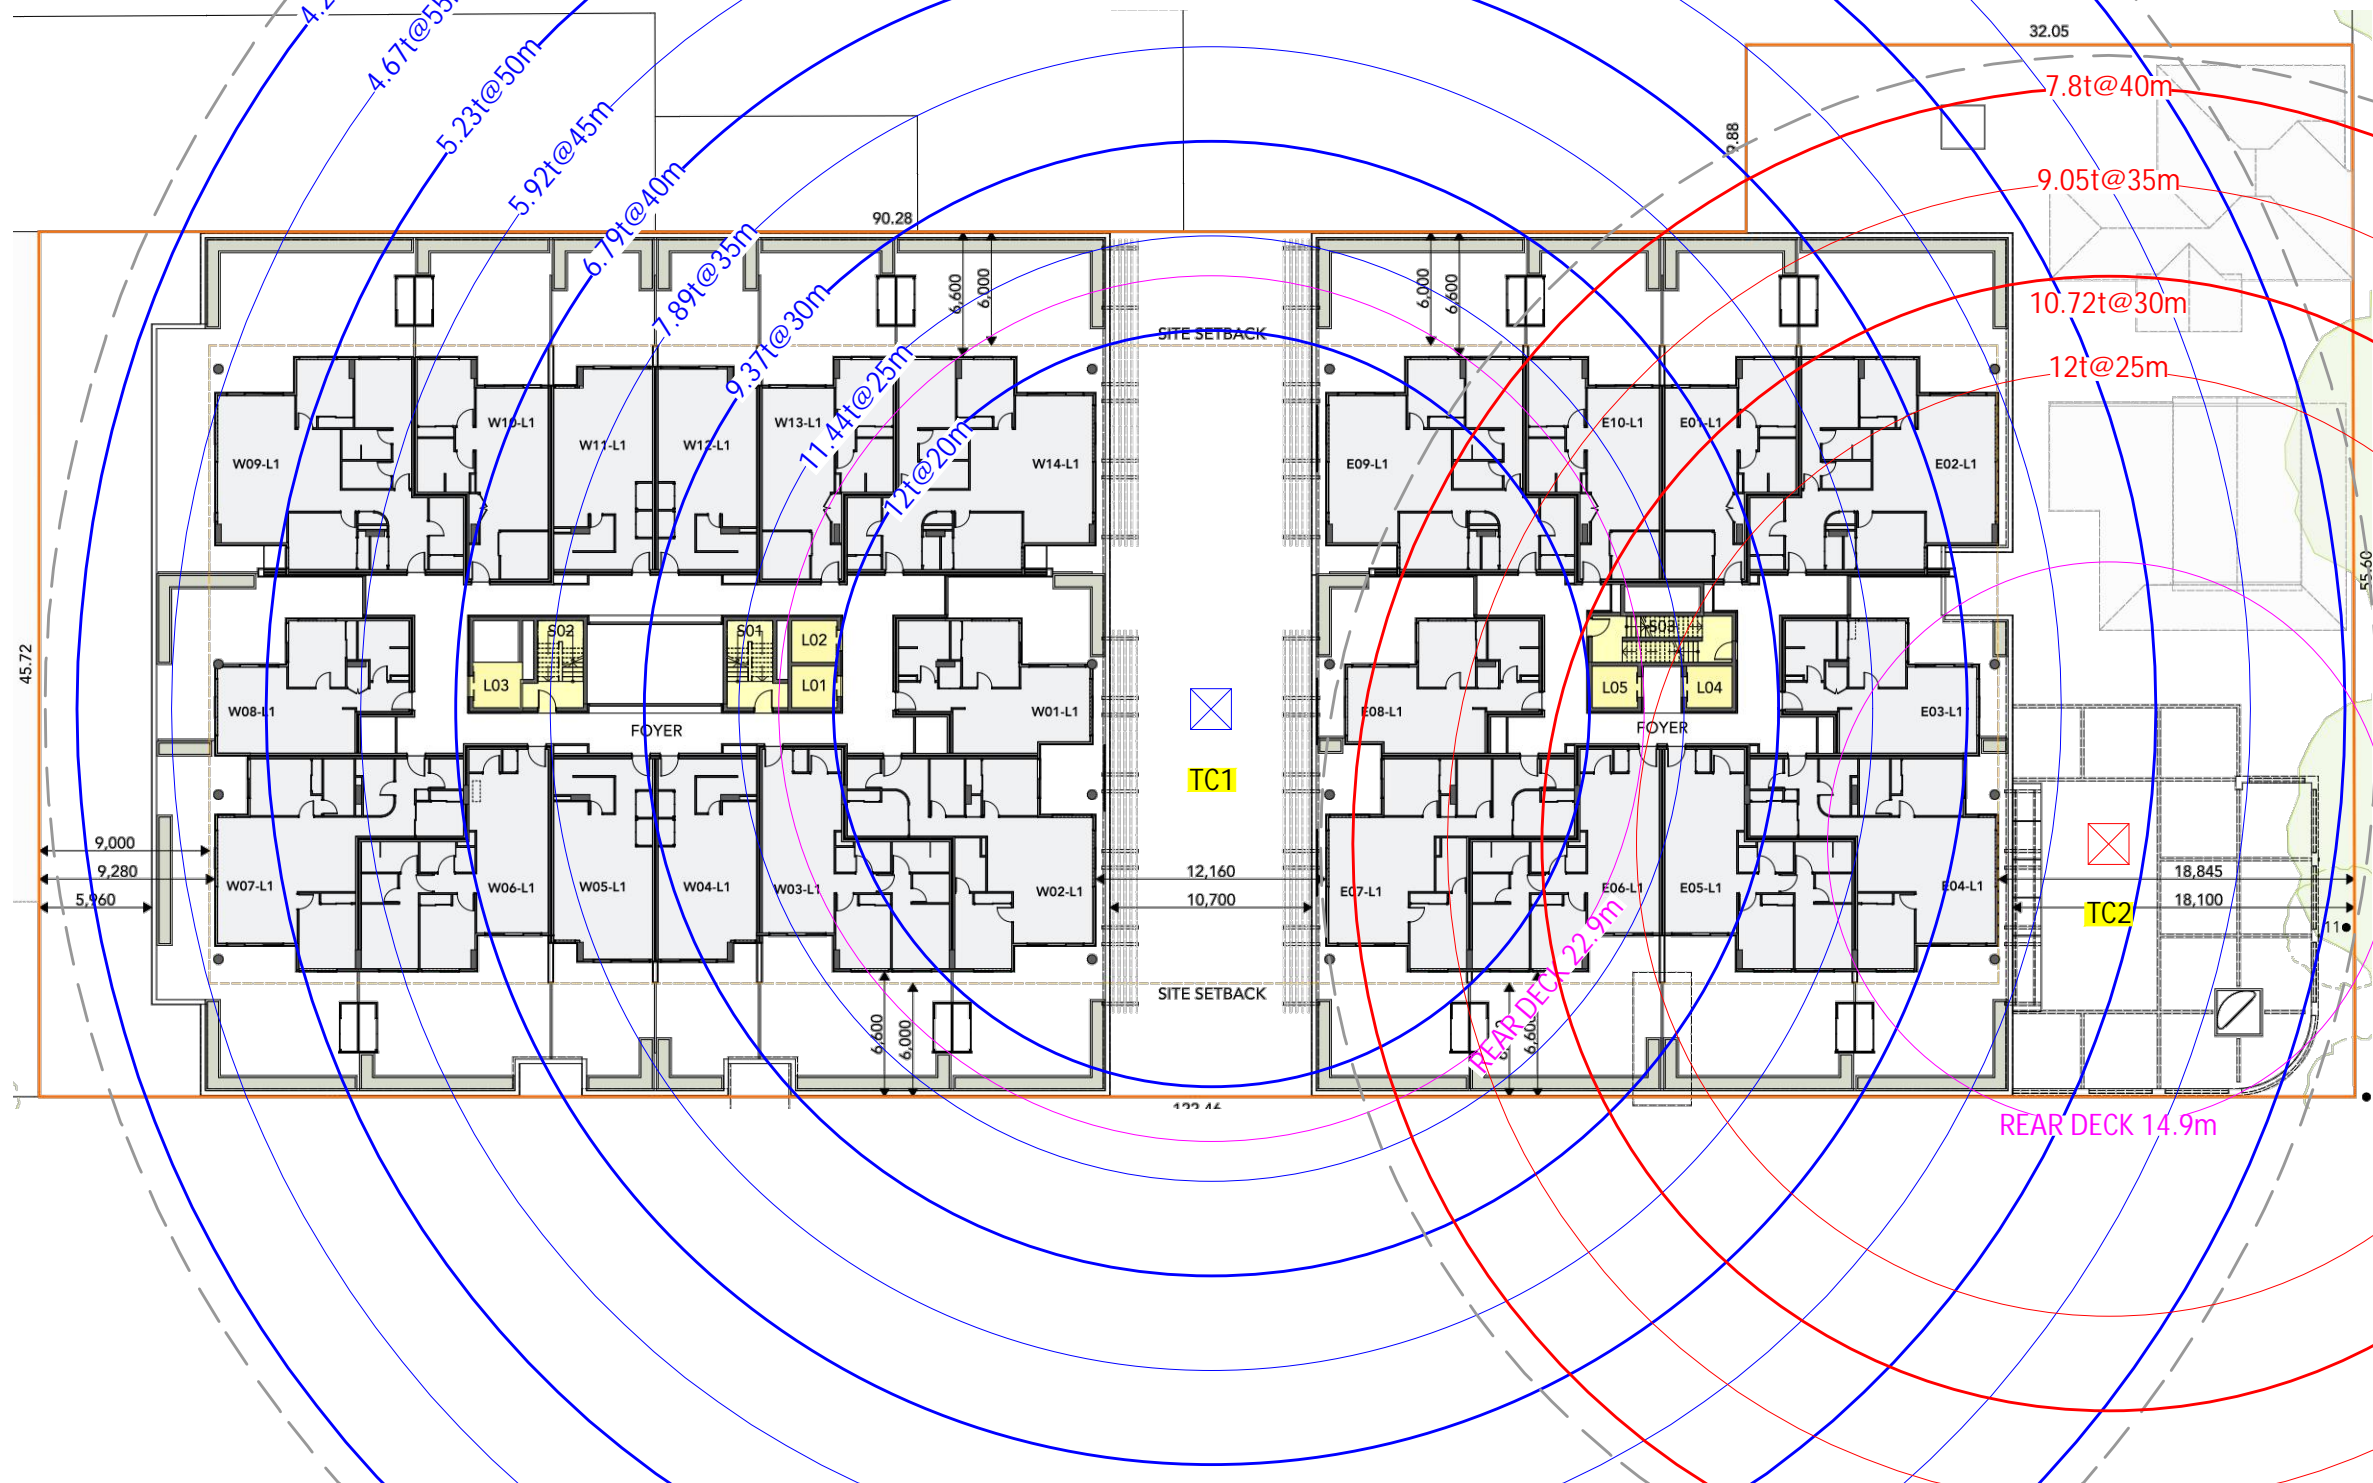

TITAN GROUP OF COMPANIES

TOWER CRANES, MOBILE CRANES,
CONSTRUCTION HOISTS & RIGGING
ADELAIDE/ACT/BRISBANE/MELBOURNE/
PERTH/SYDNEY/NEW ZEALAND

HEAD OFFICE
7 CURTIS RD, MULGRAVE NSW 2765
+61 1300 30 40 52

CLIENT



PROJECT
SHOP TOP HOUSING DEVELOPMENT

Rutledge Street,
Queanbeyan - NSW

DRAWING

LEVEL 1

CRANE	MODEL	JIB	CAPACITY	TOWERS
TC1	J300	60 m	12 t	15
TC2	J300	40 m	12 t	11


REV	DESCRIPTION	DRN.	CHK.	DATE
P1	Information	LS	JS	24-03-23

DWG NO.	SHEET NO.	SCALE	DRAWN BY
5462-01-01	T102	1:400 @ A3	LS

NOT FOR CONSTRUCTION
THIS DRAWING HAS BEEN ISSUED FOR INFORMATION ONLY AND
SUBJECT TO FINAL ENGINEERING DESIGN. ALL DETAILS REMAIN
CONCEPTS AND SHOULD NOT BE RELIED UPON. DO NOT SCALE
OFF THIS DRAWING
THESE DRAWINGS REMAIN THE PROPERTY OF TITAN GROUP OF
COMPANIES. ANY MODIFICATION OR REPRODUCTION OF THEM
IN ANY FORM IS PROHIBITED WITHOUT WRITTEN CONSENT
FROM TITAN GROUP OF COMPANIES.



REV
P1

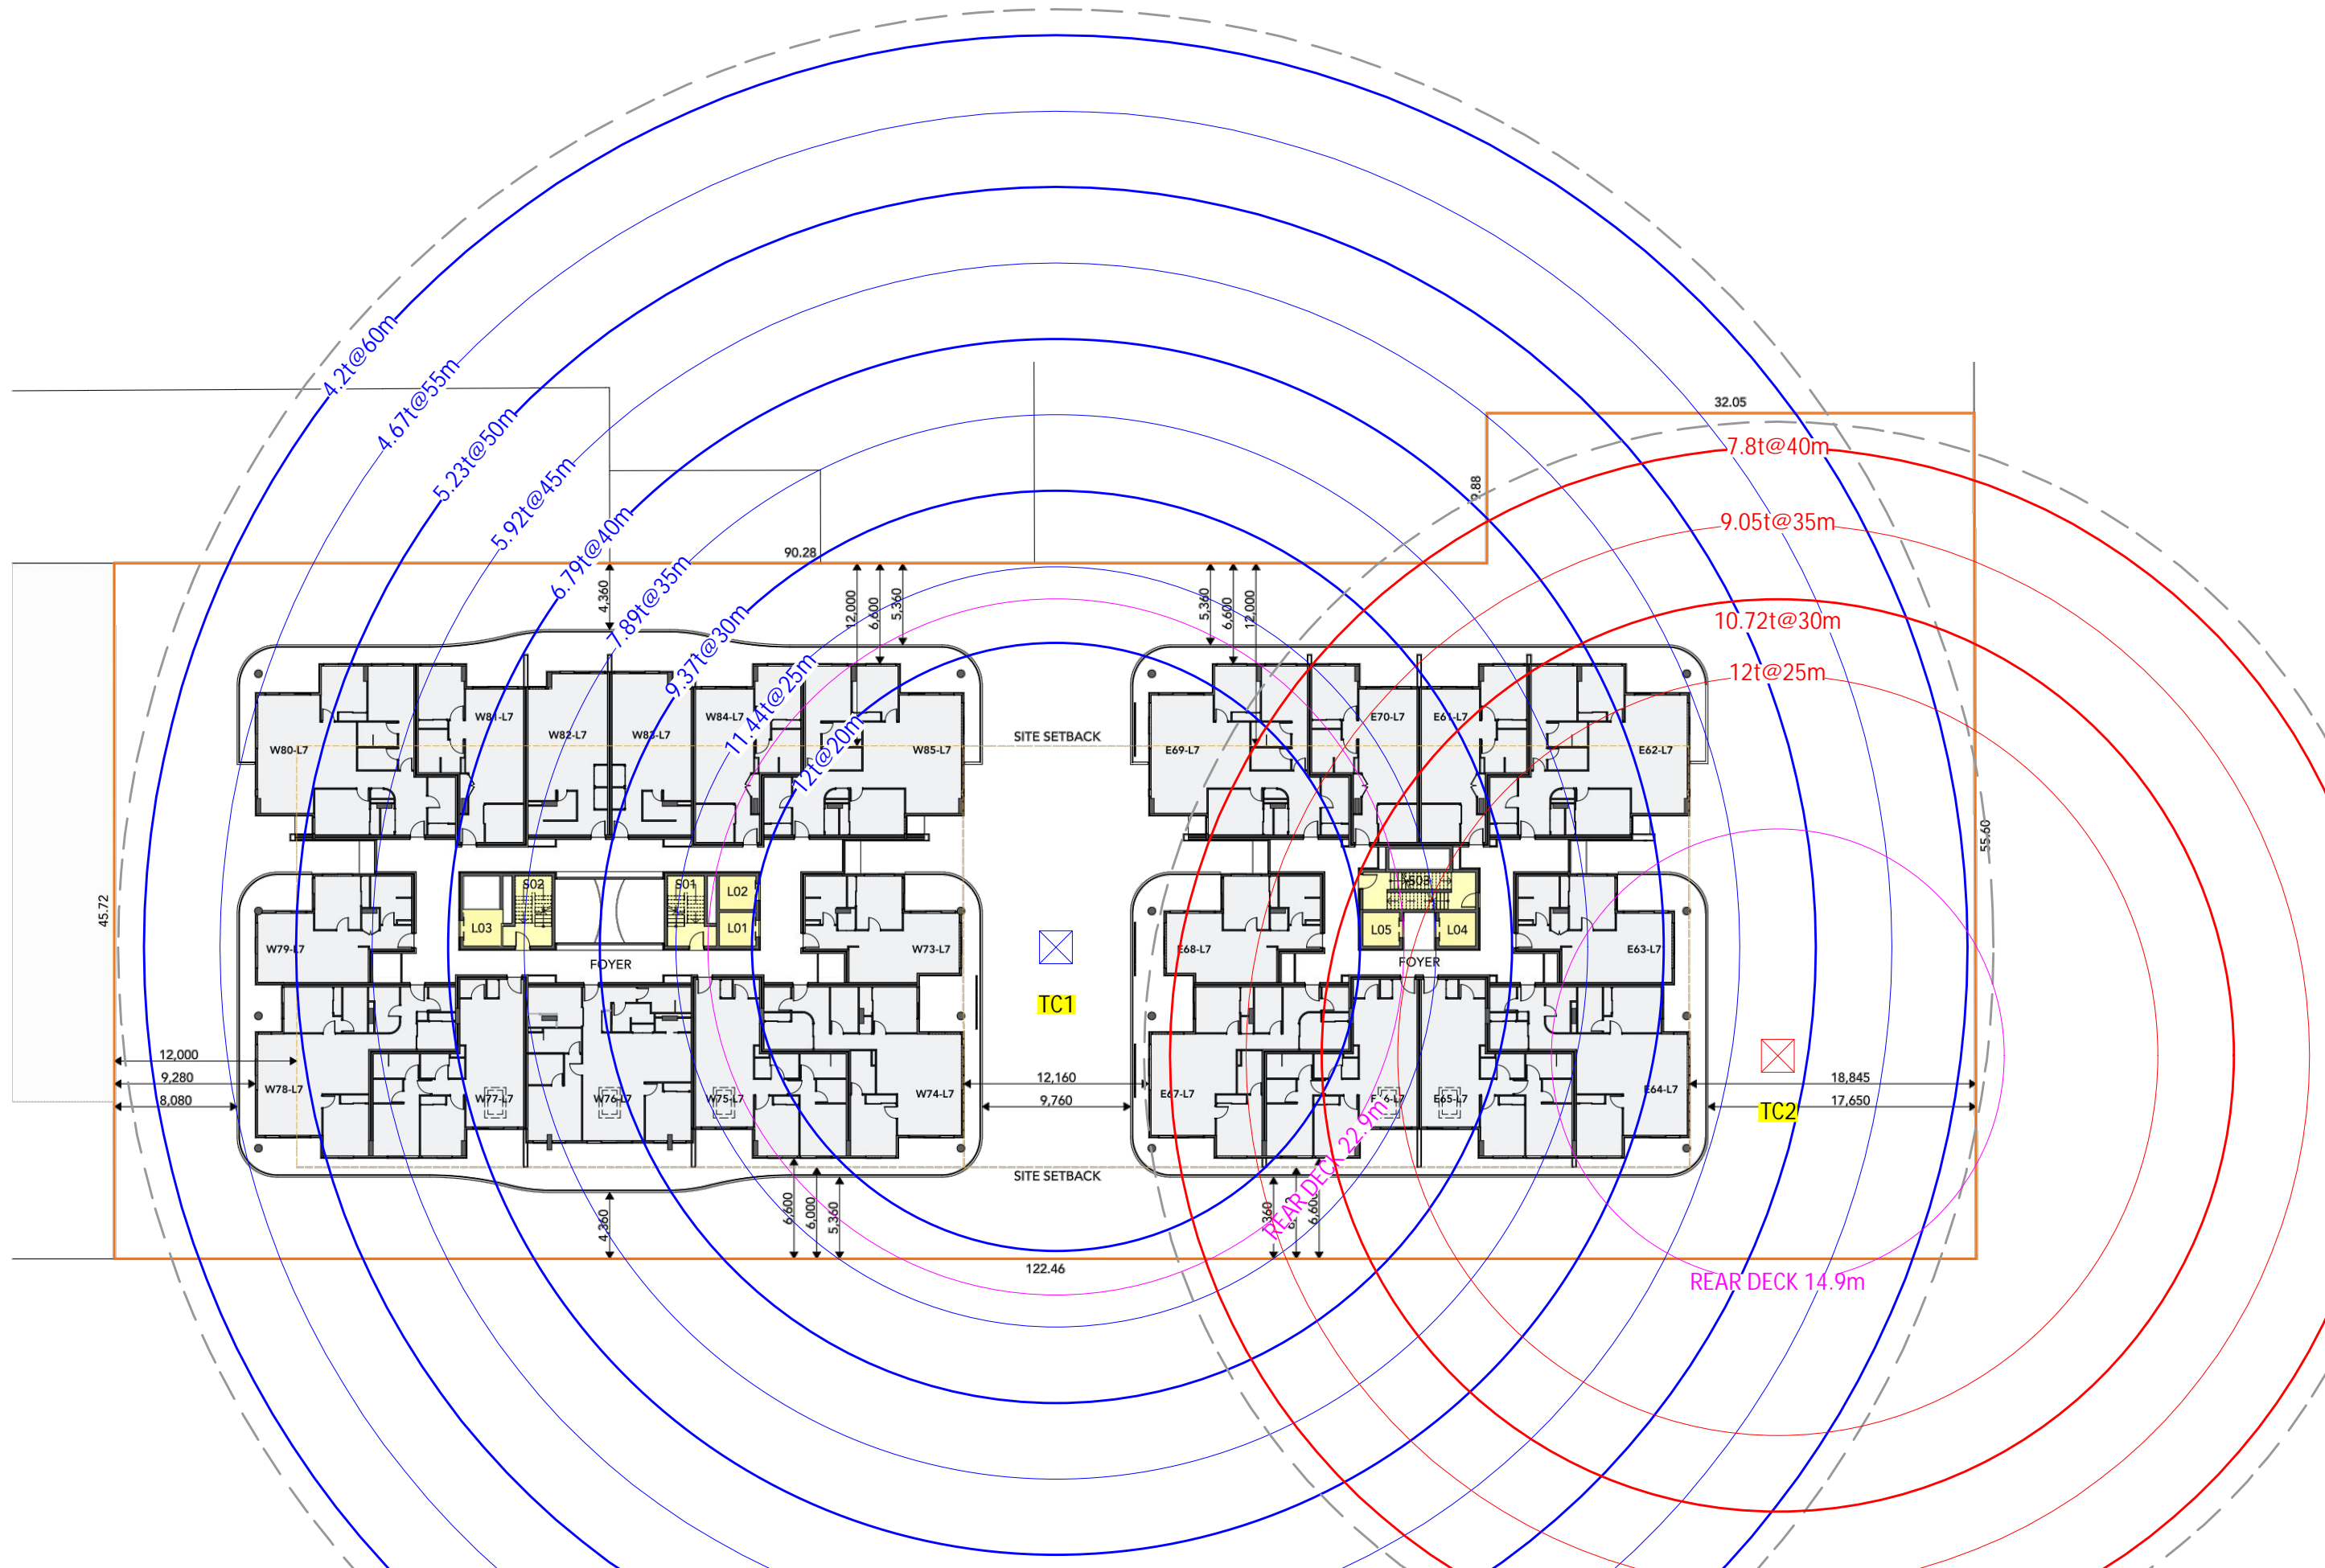

TITAN GROUP OF COMPANIES

TOWER CRANES, MOBILE CRANES,
CONSTRUCTION HOISTS & RIGGING
ADELAIDE/ACT/BRISBANE/MELBOURNE/
PERTH/SYDNEY/NEW ZEALAND

HEAD OFFICE
7 CURTIS RD, MULGRAVE NSW 2765
+61 1300 30 40 52

CLIENT



PROJECT
SHOP TOP HOUSING DEVELOPMENT

Rutledge Street,
Queanbeyan - NSW

DRAWING

LEVEL 7

CRANE	MODEL	JIB	CAPACITY	TOWERS
TC1	J300	60 m	12 t	15
TC2	J300	40 m	12 t	11

REV	DESCRIPTION	DRN.	CHK.	DATE
P1	Information	LS	JS	24-03-23


DWG NO.	SHEET NO.	SCALE	DRAWN BY
5462-01-01	T103	1:400 @ A3	LS

NOT FOR CONSTRUCTION
THIS DRAWING HAS BEEN ISSUED FOR INFORMATION ONLY AND
SUBJECT TO FINAL ENGINEERING DESIGN. ALL DETAILS REMAIN
CONCEPTS AND SHOULD NOT BE RELIED UPON. DO NOT SCALE
OFF THIS DRAWING.
THESE DRAWINGS REMAIN THE PROPERTY OF TITAN GROUP OF
COMPANIES. ANY MODIFICATION OR REPRODUCTION OF THEM
IN ANY FORM IS PROHIBITED WITHOUT WRITTEN CONSENT
FROM TITAN GROUP OF COMPANIES.



REV

P1

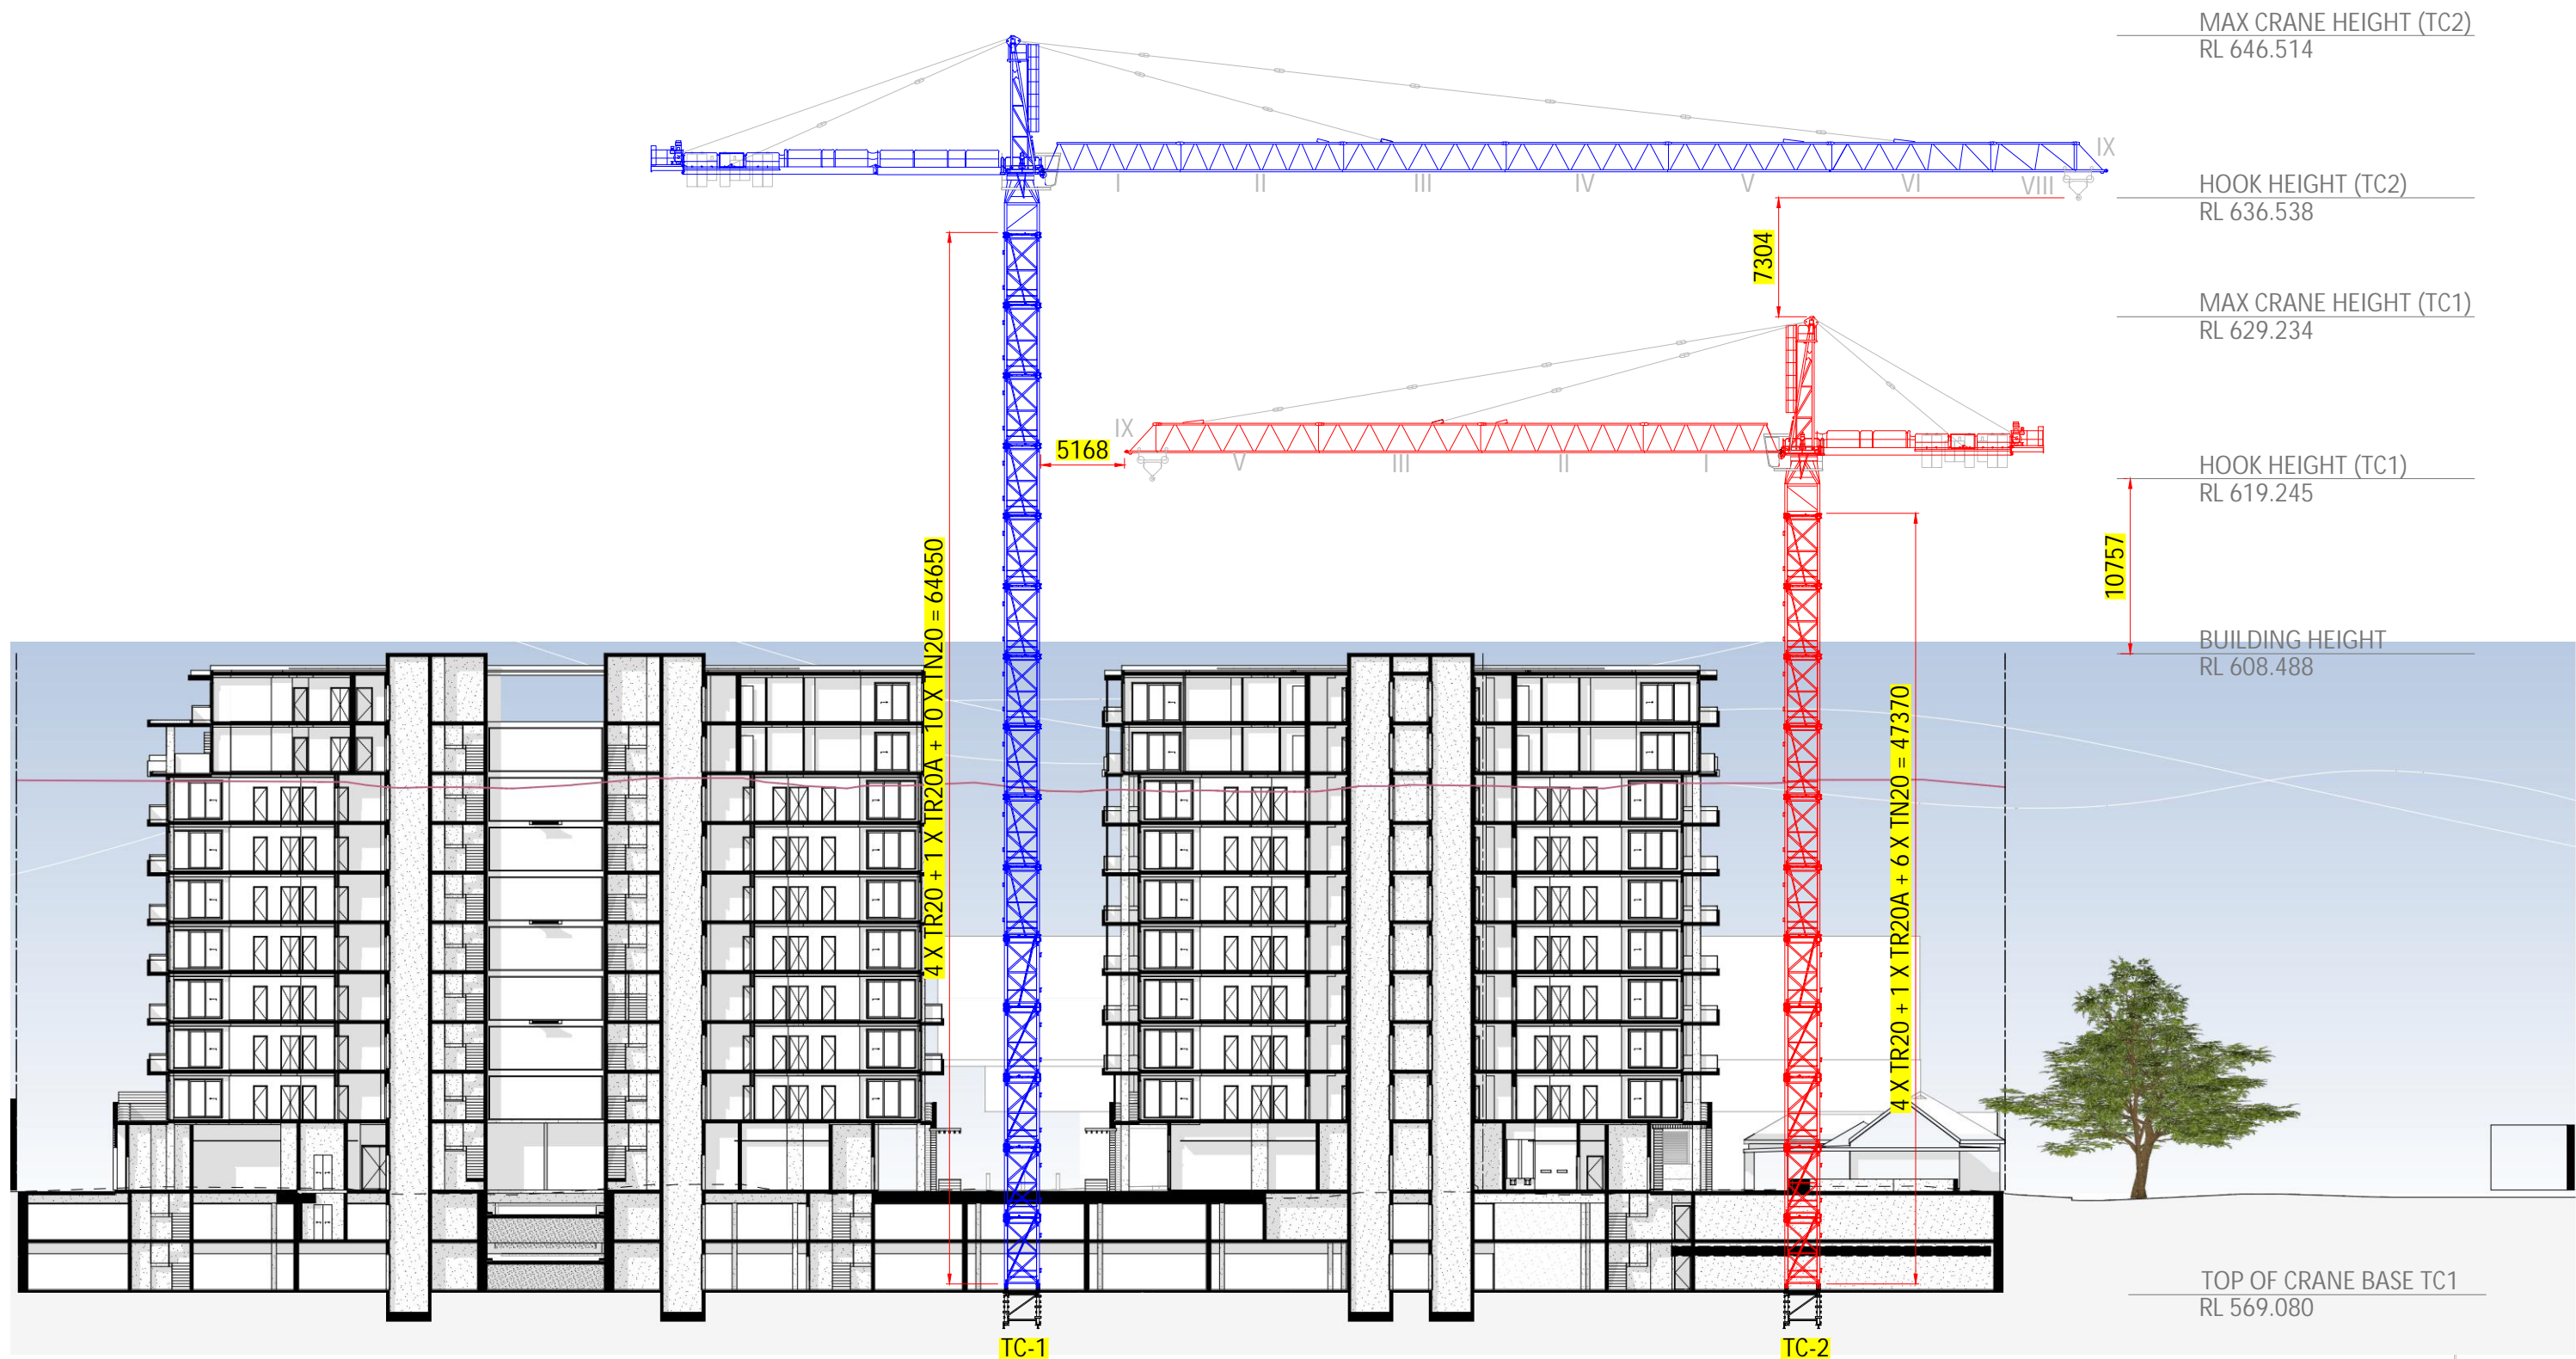

TITAN GROUP OF COMPANIES

TOWER CRANES, MOBILE CRANES,
CONSTRUCTION HOISTS & RIGGING
ADELAIDE/ACT/BRISBANE/MELBOURNE/
PERTH/SYDNEY/NEW ZEALAND

HEAD OFFICE
7 CURTIS RD, MULGRAVE NSW 2765
+61 1300 30 40 52

CLIENT



PROJECT
SHOP TOP HOUSING DEVELOPMENT

Rutledge Street,
Queanbeyan - NSW

DRAWING

ELEVATION

CRANE	MODEL	JIB	CAPACITY	TOWERS	REV	DESCRIPTION	DRN.	CHK.	DATE	DWG NO.	SHEET NO.	SCALE	DRAWN BY		
TC1	J300	60 m	12 t	15	P1	Information	LS	JS	24-03-23	5462-01-01	T200	1:400 @ A3	LS		
TC2	J300	40 m	12 t	11						<div>NOT FOR CONSTRUCTION</div> <div>THIS DRAWING HAS BEEN ISSUED FOR INFORMATION ONLY AND SUBJECT TO FINAL ENGINEERING DESIGN. ALL DETAILS REMAIN CONCEPTS AND SHOULD NOT BE RELIED UPON. DO NOT SCALE OFF THIS DRAWING.</div> <div>THESE DRAWINGS REMAIN THE PROPERTY OF TITAN GROUP OF COMPANIES. ANY MODIFICATION OR REPRODUCTION OF THEM IN ANY FORM IS PROHIBITED WITHOUT WRITTEN CONSENT FROM TITAN GROUP OF COMPANIES.</div>			<div></div>		
															REV
															P1