

FOR DA APPROVAL

Sheet Number	Sheet Name	Current Revision	Current Revision Date
AWH-BLP-DWG-ARC-REH-DA-00000	COVER SHEET	E	11/11/2022
AWH-BLP-DWG-ARC-REH-DA-01001	SITE CONTEXT - LOCALITY PLAN	E	11/11/2022
AWH-BLP-DWG-ARC-REH-DA-01002	SITE CONTEXT - SURVEY	D	11/11/2022
AWH-BLP-DWG-ARC-REH-DA-01003	SITE CONTEXT - SITE PLAN EXISTING	F	11/11/2022
AWH-BLP-DWG-ARC-REH-DA-02001	SITE CONTEXT - DEMOLITION PLAN	E	11/11/2022
AWH-BLP-DWG-ARC-REH-DA-03001	SITE PLAN - PROPOSED	G	11/11/2022
AWH-BLP-DWG-ARC-REH-DA-10001	PLAN - GENERAL ARRANGEMENT - GROUND FLOOR ZONE A	G	11/11/2022
AWH-BLP-DWG-ARC-REH-DA-10002	PLAN - GENERAL ARRANGEMENT - GROUND FLOOR ZONE B	G	11/11/2022
AWH-BLP-DWG-ARC-REH-DA-10003	PLAN - GENERAL ARRANGEMENT - GROUND FLOOR ZONE C	G	11/11/2022
AWH-BLP-DWG-ARC-REH-DA-10004	PLAN - GENERAL ARRANGEMENT - ROOF	E	11/11/2022
AWH-BLP-DWG-ARC-REH-DA-20001	ELEVATIONS - SHEET 01	E	11/11/2022
AWH-BLP-DWG-ARC-REH-DA-20002	ELEVATIONS - SHEET 02	E	11/11/2022
AWH-BLP-DWG-ARC-REH-DA-30001	SECTIONS- SHEET 01	E	11/11/2022
AWH-BLP-DWG-ARC-REH-DA-30002	SECTIONS- SHEET 02	E	11/11/2022
AWH-BLP-DWG-ARC-REH-DA-40001	3D SHEET 01	E	11/11/2022
AWH-BLP-DWG-ARC-REH-DA-41001	SHADOW DIAGRAMS - WINTER	E	11/11/2022
AWH-BLP-DWG-ARC-REH-DA-41002	SHADOW DIAGRAMS - SUMMER	E	11/11/2022
AWH-BLP-DWG-ARC-REH-DA-60001	EXTERNAL FINISHES SCHEDULE	E	11/11/2022
Grand total: 18			



E	ISSUED FOR DA APPROVAL	11/11/2022
D	ISSUED FOR DA APPROVAL	06/10/2022
C	DA Issue - Draft	19/08/2022
B	DA Issue - Draft	08/06/2022
A	DA Issue - Draft	29/07/2022
REV	AMENDMENTS	DATE

blp
Billard Leece
Partnership

Level 6, 72-80 Cooper Street
Surry Hills 2010
NSW, Australia
T +61 2 8096 4066
E info@blp.com.au
www.blp.com.au

CLIENT
Ramsay Health Care

PROJECT NAME
Albury Wodonga Private Hospital Development

SHEET NAME



COVER SHEET

PROJECT ARCHITECT:	DRAWN BY	
sc	FP	
REGISTRATION NO.	CHECKED BY	
	SC	
PROJECT NO.	REVISION DATE	SCALE
22024	06/10/2022	@ A1

DRAWING NO. REVISION NUMBER

AWH-BLP-DWG-ARC-REH-DA-00000 [E]

FOR APPROVAL

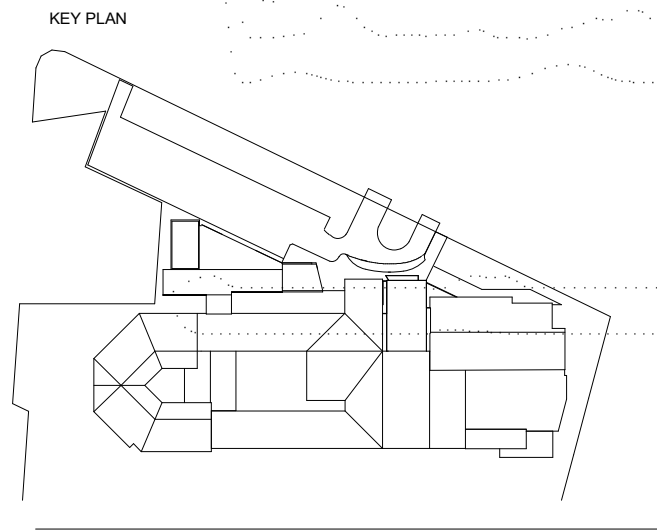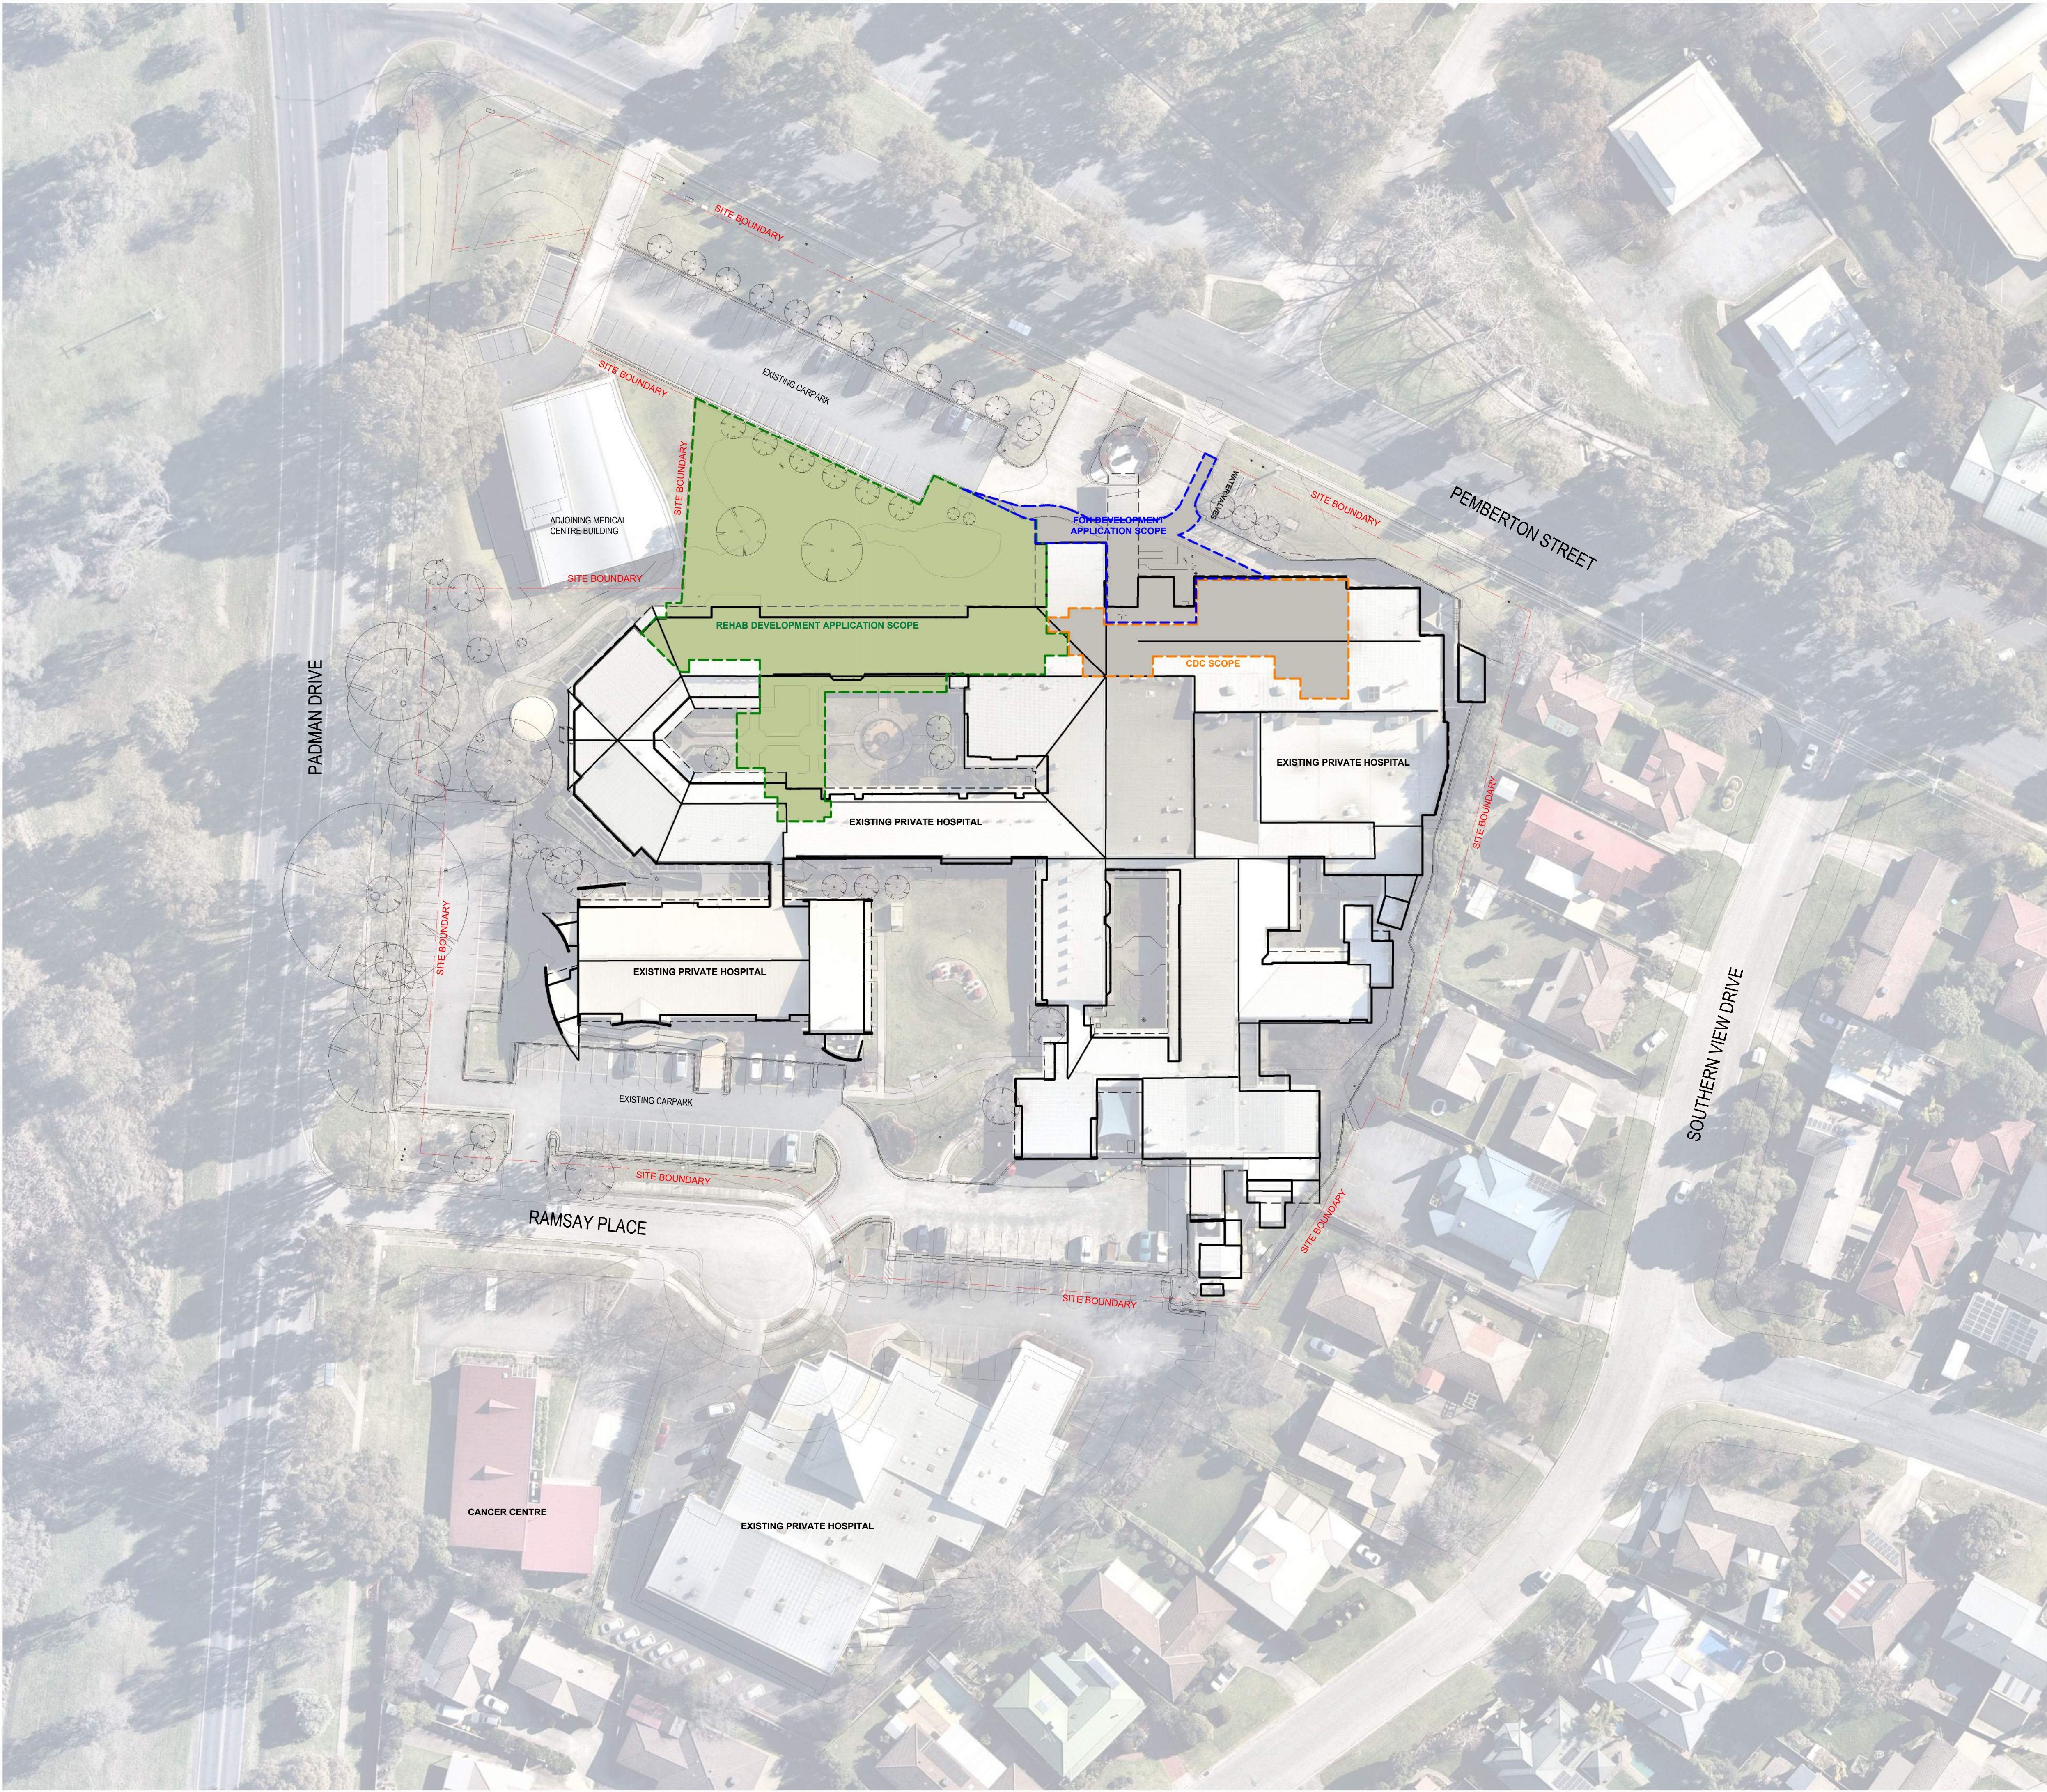

LEGEND:

- INDICATES PROPOSED SCOPE OF WORKS AS PART OF REHAB DA
- WORKS SUBJECT TO SEPARATE APPROVALS
- WORKS SUBJECT TO SEPARATE APPROVALS



REV	AMENDMENTS	DATE
E	ISSUED FOR DA APPROVAL	11/11/2022
D	ISSUED FOR DA APPROVAL	06/10/2022
C	DA Issue - Draft	19/08/2022
B	DA Issue - Draft	08/08/2022
A	DA Issue - Draft	29/07/2022

Billard Leece Partnership
Level 6, 72-80 Cooper Street
Surry Hills 2010
NSW, Australia
T +61 2 8096 4066
E info@blp.com.au
www.blp.com.au

CLIENT
Ramsay Health Care

PROJECT NAME
Albury Wodonga Private Hospital Development



SHEET NAME
SITE CONTEXT - LOCALITY
PLAN

PROJECT ARCHITECT: SC	DRAWN BY: FP	
REGISTRATION NO.	CHECKED BY: SC	
PROJECT NO. 22024	REVISION DATE 06/10/2022	SCALE 1:500@A1
DRAWING NO. AWH-BLP-DWG-ARC-REH-DA-01001 [E]	REVISION NUMBER	

FOR APPROVAL

- LEGEND
- COMMUNICATIONS PIT
 - ELECTRICITY POLE
 - ELECTRICITY PIT
 - ELECTRICITY PILLAR
 - LIGHT POLE
 - LIGHT/BOLLARD
 - STOP VALVE
 - PROPERTY VALVE
 - FIRE PLUG
 - HYDRANT
 - TAP
 - WATER METER
 - STORM WATER PIT
 - SEWERAGE PIT
 - BIN
 - ROOF SPOT HEIGHT
 - SPRINKLER
 - SIGN
 - APPROX. DOOR LOCATION
 - CONFINED SPACE ENTRY

KEY PLAN

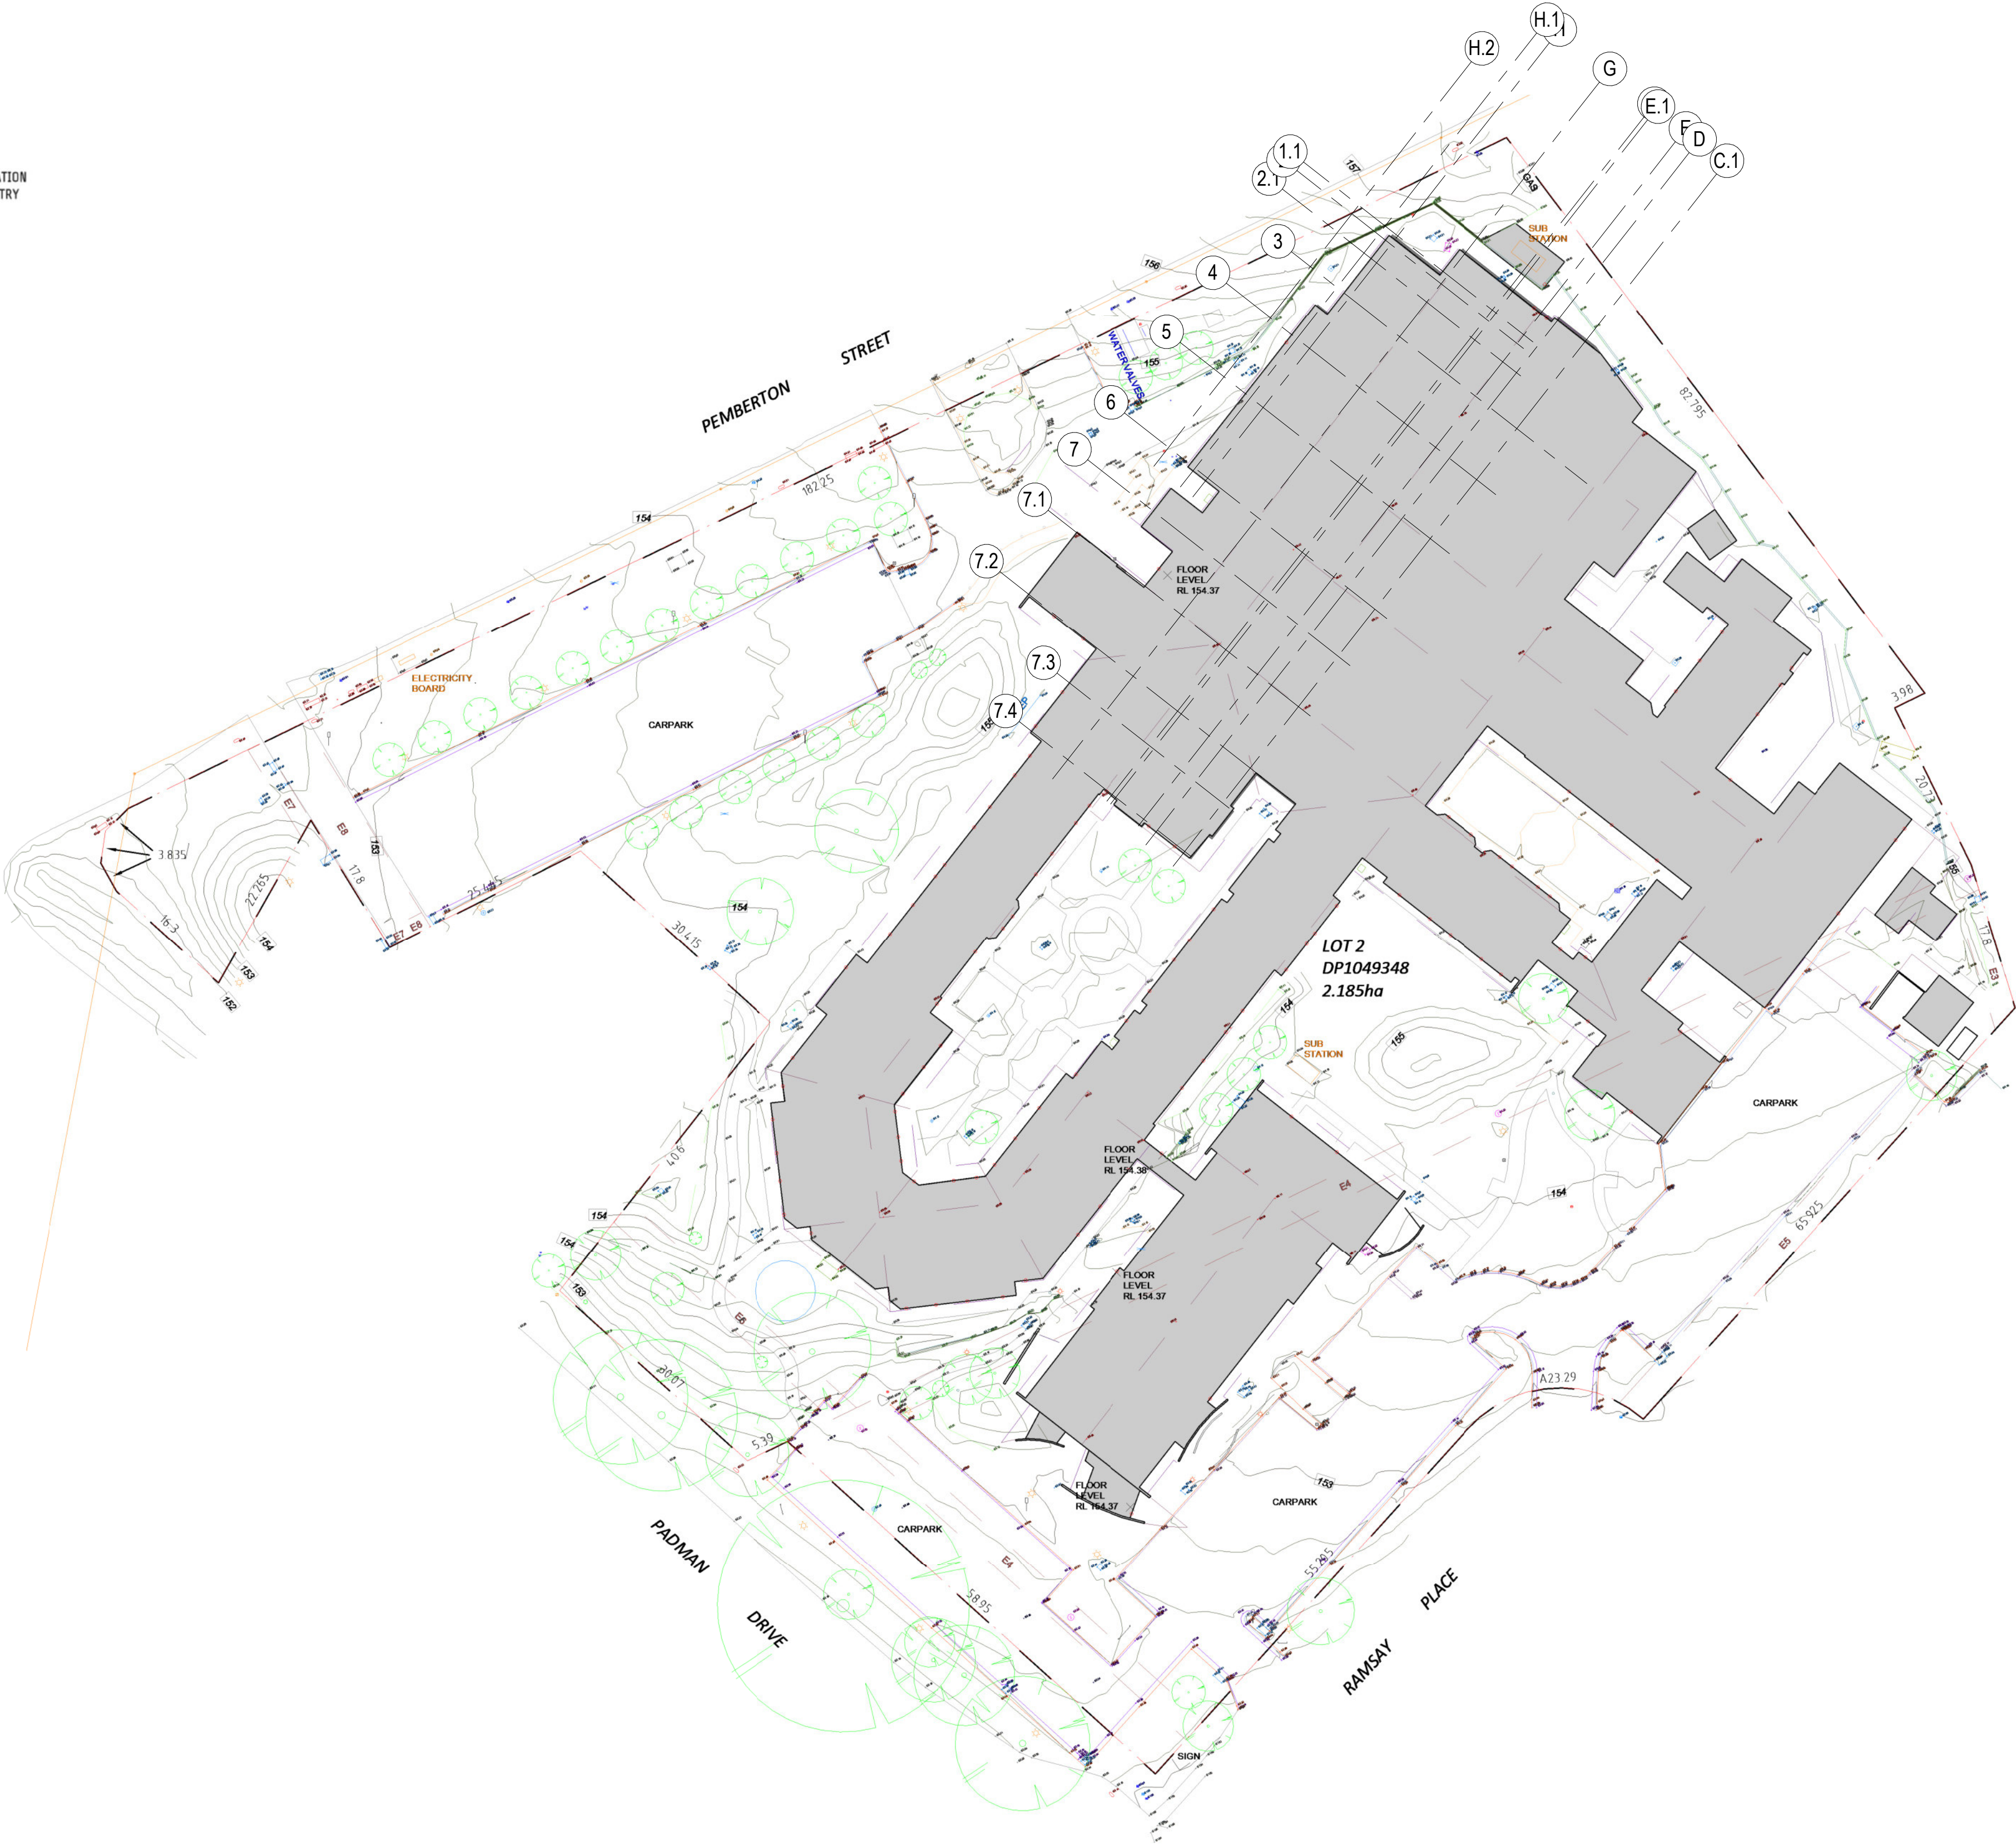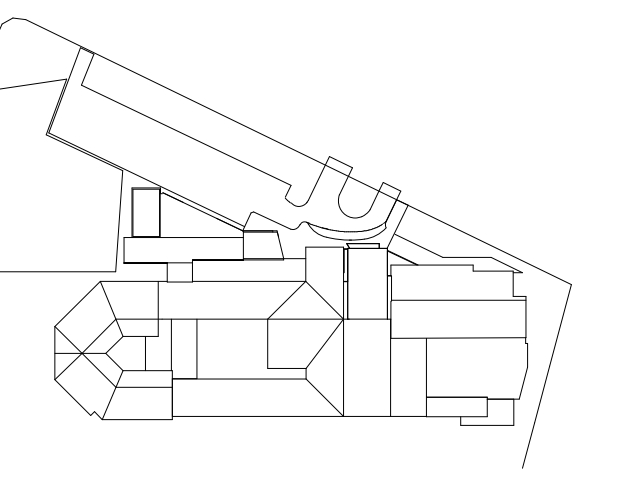

0 1 2
1:50

REV	AMENDMENTS	DATE
D	ISSUED FOR DA APPROVAL	11/11/2022
C	ISSUED FOR DA APPROVAL	06/10/2022
B	DA Issue - Draft	19/08/2022
A	DA Issue - Draft	08/08/2022



Level 6, 72-80 Cooper Street
Surry Hills 2010
NSW, Australia
T +61 2 8096 4066
E info@blp.com.au
www.blp.com.au

CLIENT
Ramsay Health Care


PROJECT NAME
Albury Wodonga Private Hospital Development

SHEET NAME
SITE CONTEXT - SURVEY

PROJECT ARCHITECT:	DRAWN BY: FP	
REGISTRATION NO.	CHECKED BY: SC	
PROJECT NO. 22024	REVISION DATE 06/10/2022	SCALE 1 : 500 @ A1
DRAWING NO.	REVISION NUMBER	

AWH-BLP-DWG-ARC-REH-DA-01002 [D]

FOR APPROVAL

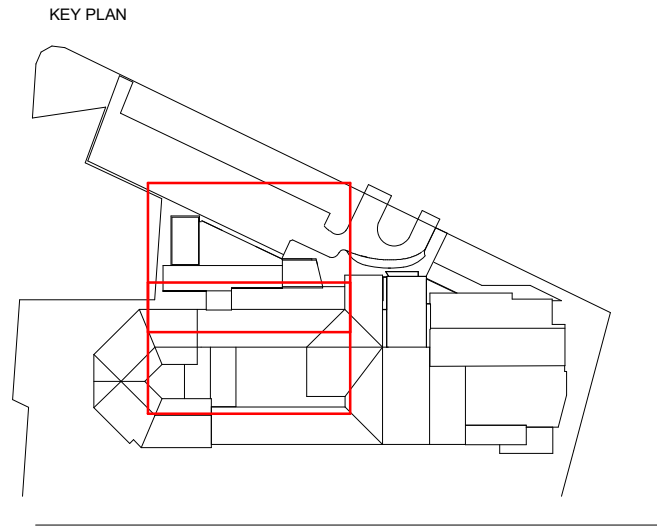

0 1 2 3 4 5
1:100

REV	AMENDMENTS	DATE
E	ISSUED FOR DA APPROVAL	11/11/2022
D	ISSUED FOR DA APPROVAL	06/10/2022
C	DA Issue - Draft	19/08/2022
B	DA Issue - Draft	08/08/2022
A	DA Issue - Draft	29/07/2022

BLP Level 6, 72-80 Cooper Street
Surry Hills 2010
NSW, Australia
T +61 2 8096 4066
E info@blp.com.au
www.blp.com.au

CLIENT
Ramsay Health Care


PROJECT NAME
Albury Wodonga Private Hospital Development

SHEET NAME
**PLAN - GENERAL
ARRANGEMENT - ROOF**


PROJECT ARCHITECT:	DRAWN BY: FP	
REGISTRATION NO.	CHECKED BY: SC	
PROJECT NO. 22024	REVISION DATE 06/10/2022	SCALE 1 : 200 @ A1
DRAWING NO.	REVISION NUMBER	

AWH-BLP-DWG-ARC-REH-DA-10004 [E]

FOR APPROVAL

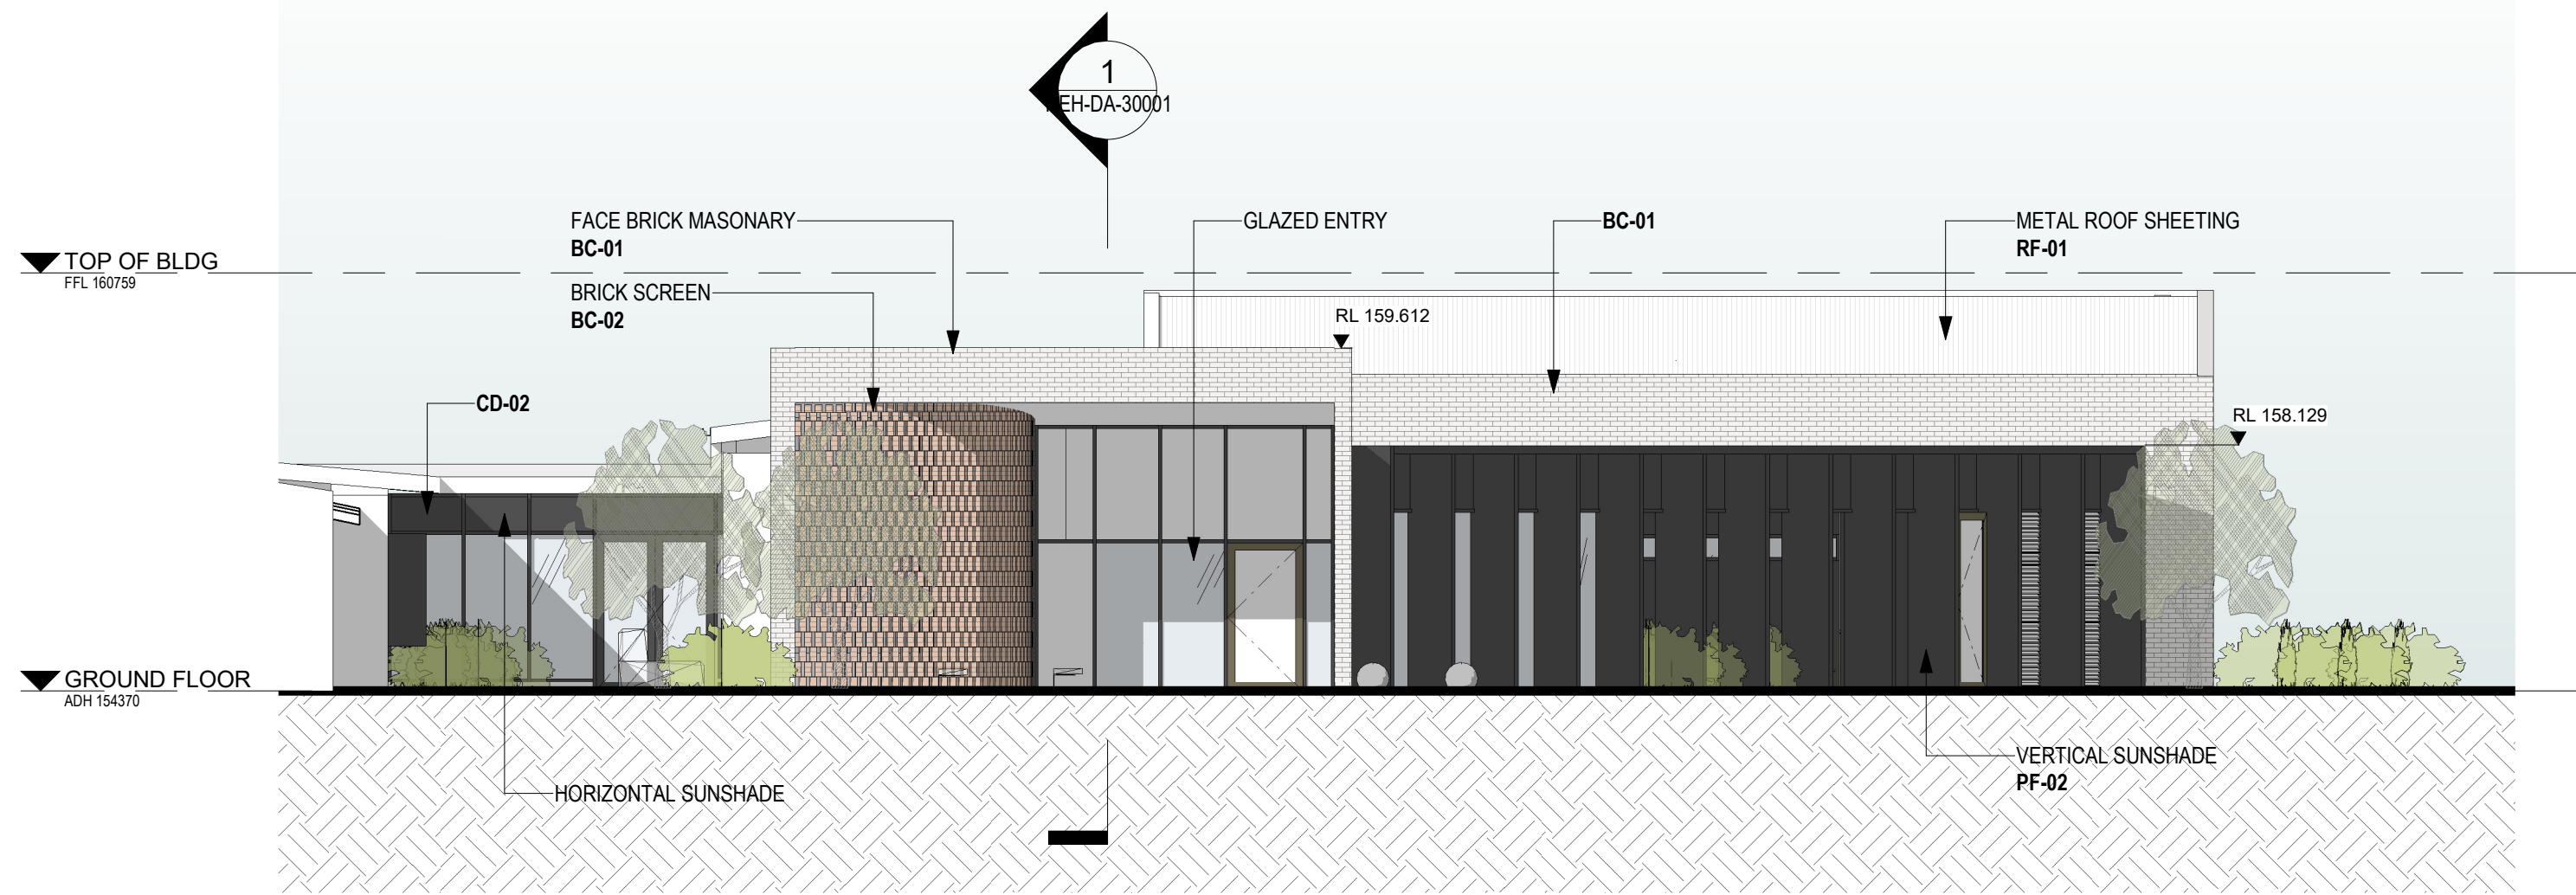


1 A20 - ELEVATION - NORTH EAST
1 : 100

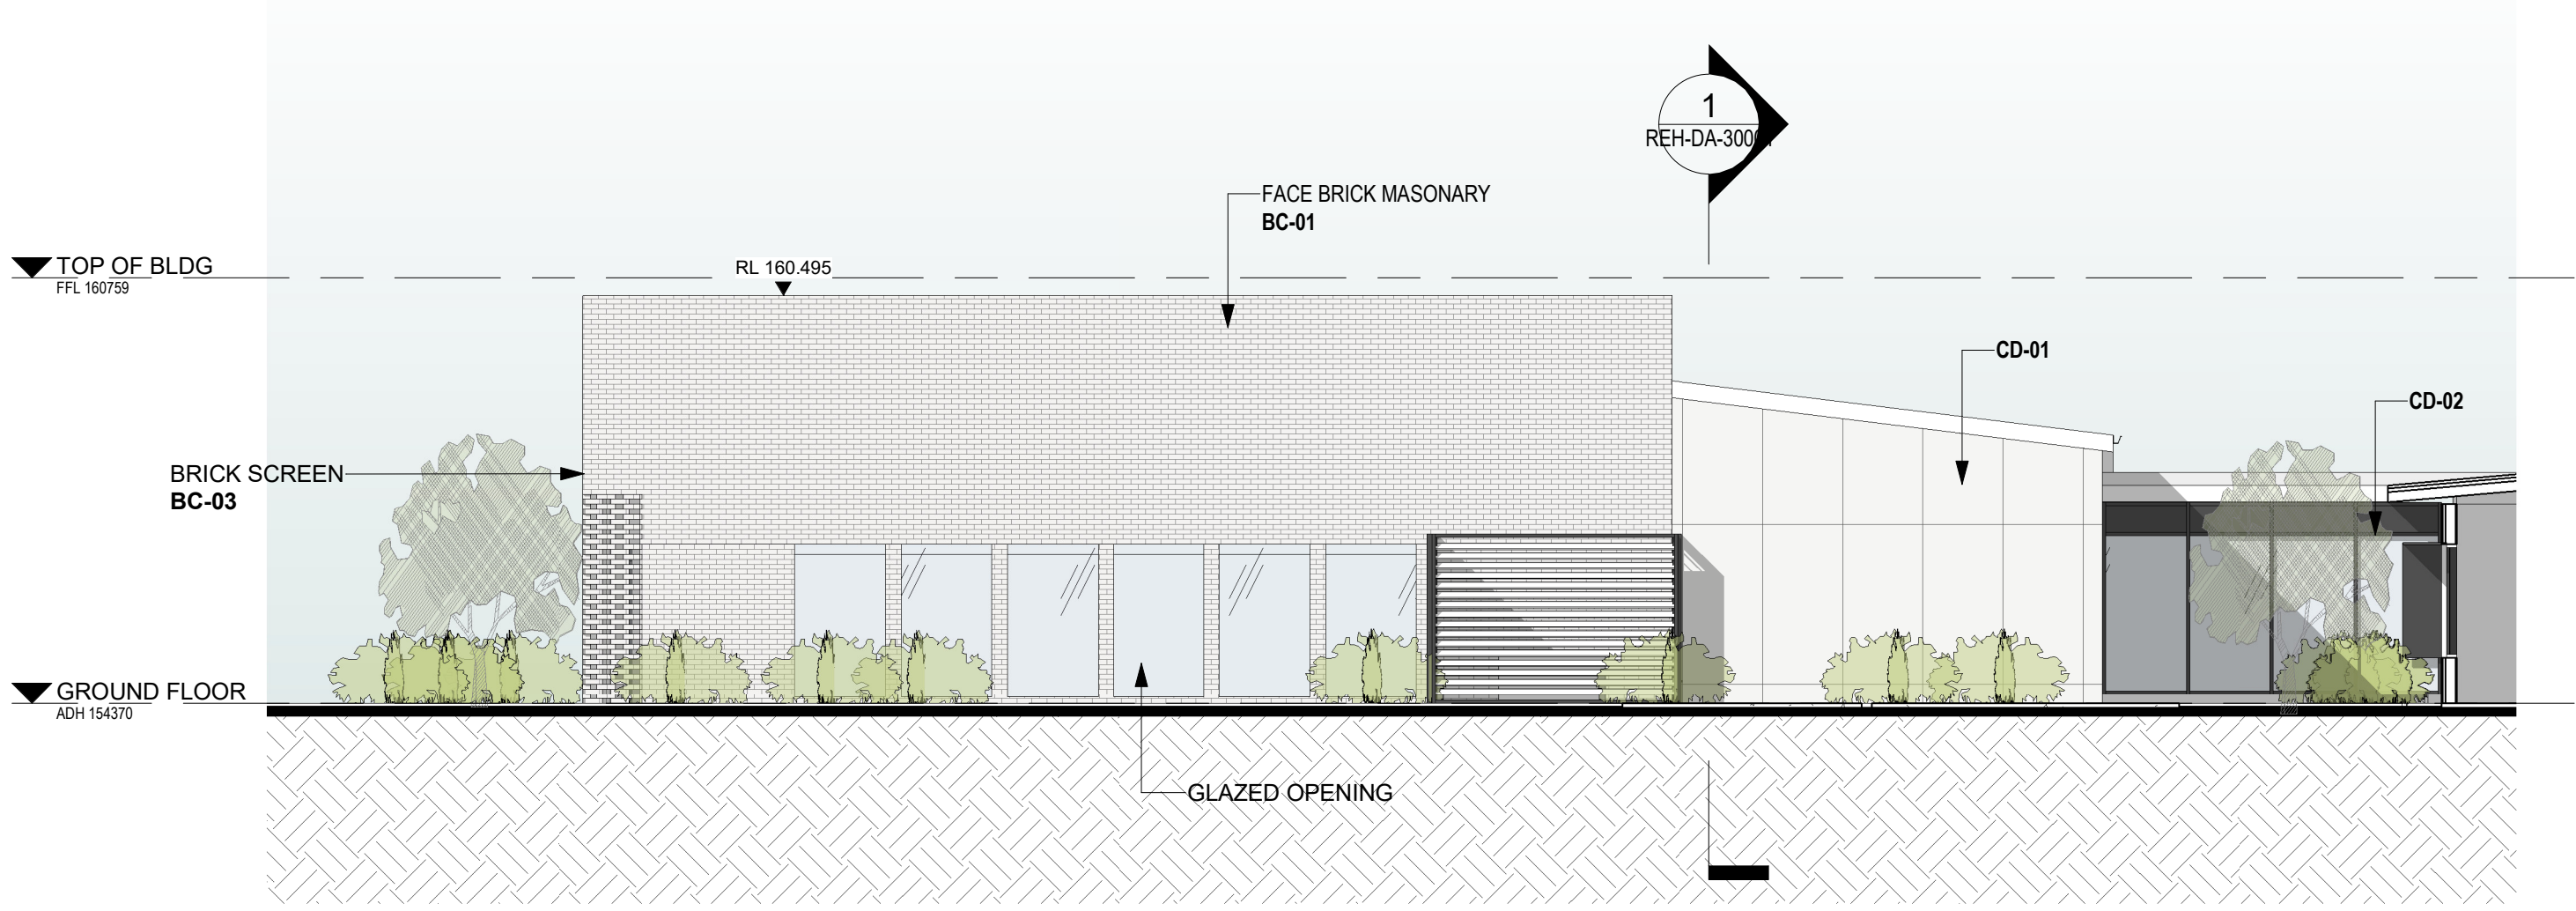

2 A20 - ELEVATION - SOUTH WEST
1 : 100



3 A20 - ELEVATION - NORTH WEST
1 : 100

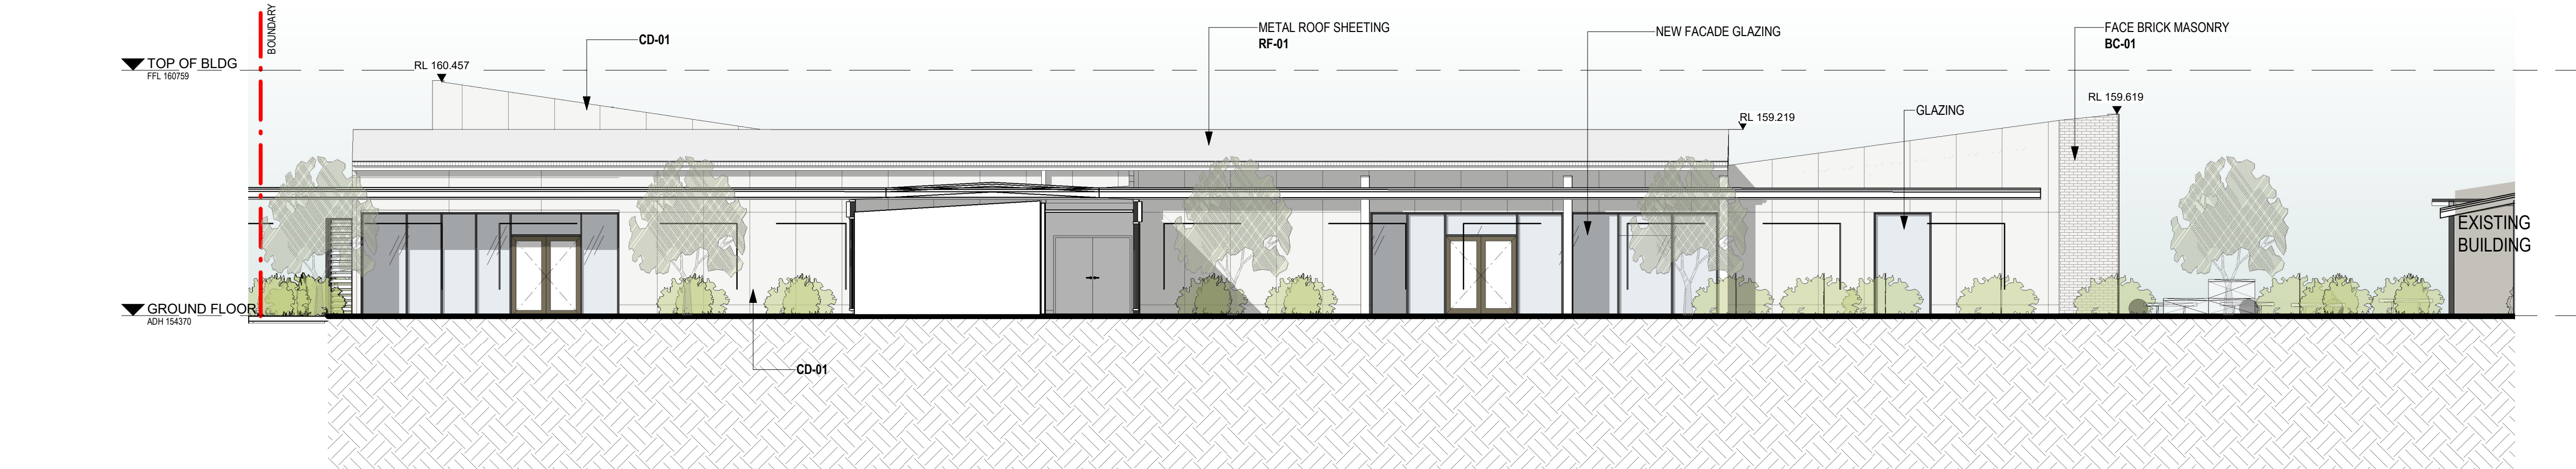

4 A20 - ELEVATION - SOUTH EAST
1 : 100

0 1 2 3 4 5 1:100		
REV	AMENDMENTS	DATE
E	ISSUED FOR DA APPROVAL	11/11/2022
D	ISSUED FOR DA APPROVAL	06/10/2022
C	DA Issue - Draft	19/08/2022
B	DA Issue - Draft	08/08/2022
A	DA Issue - Draft	29/07/2022

BLP
Billard Leece
Partnership

Level 6, 72-80 Cooper Street
Surry Hills 2010
NSW, Australia
T +61 2 8096 4066
E info@blp.com.au
www.blp.com.au

CLIENT
Ramsay Health Care


PROJECT NAME
Albury Wodonga Private Hospital Development

SHEET NAME
ELEVATIONS - SHEET 01


PROJECT ARCHITECT:	DRAWN BY FP	
REGISTRATION NO.	CHECKED BY SC	
PROJECT NO. 22024	REVISION DATE 06/10/2022	SCALE 1 : 100 @ A1
DRAWING NO. AWH-BLP-DWG-ARC-REH-DA-20001 [E]	REVISION NUMBER	

AWH-BLP-DWG-ARC-REH-DA-20001 [E]


FOR APPROVAL

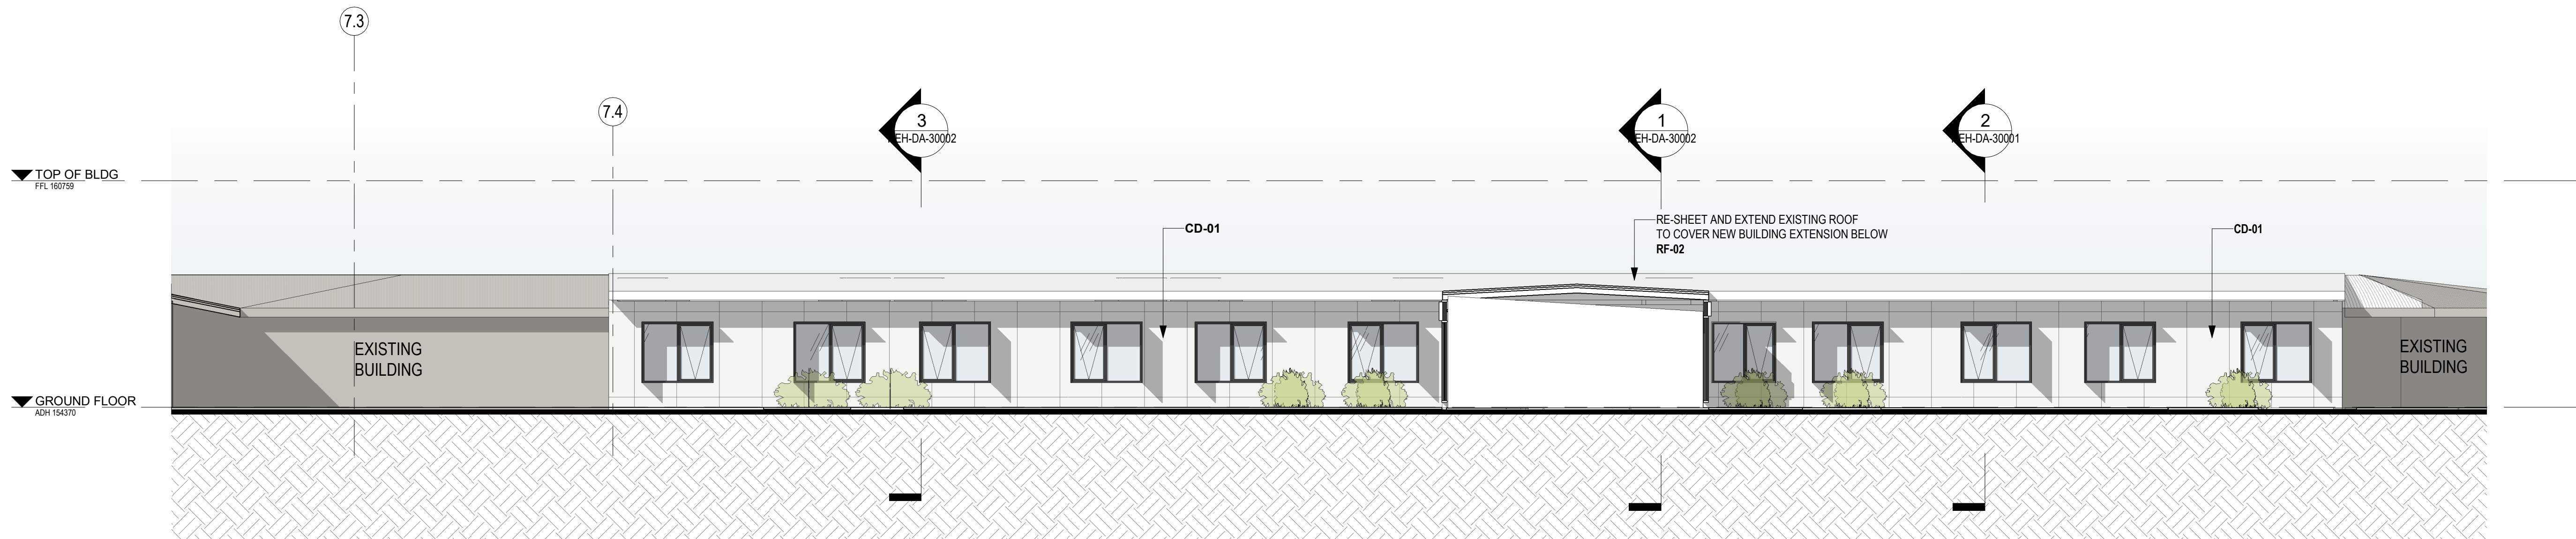


5 A20 - ELEVATION - NORTH WEST
1 : 100

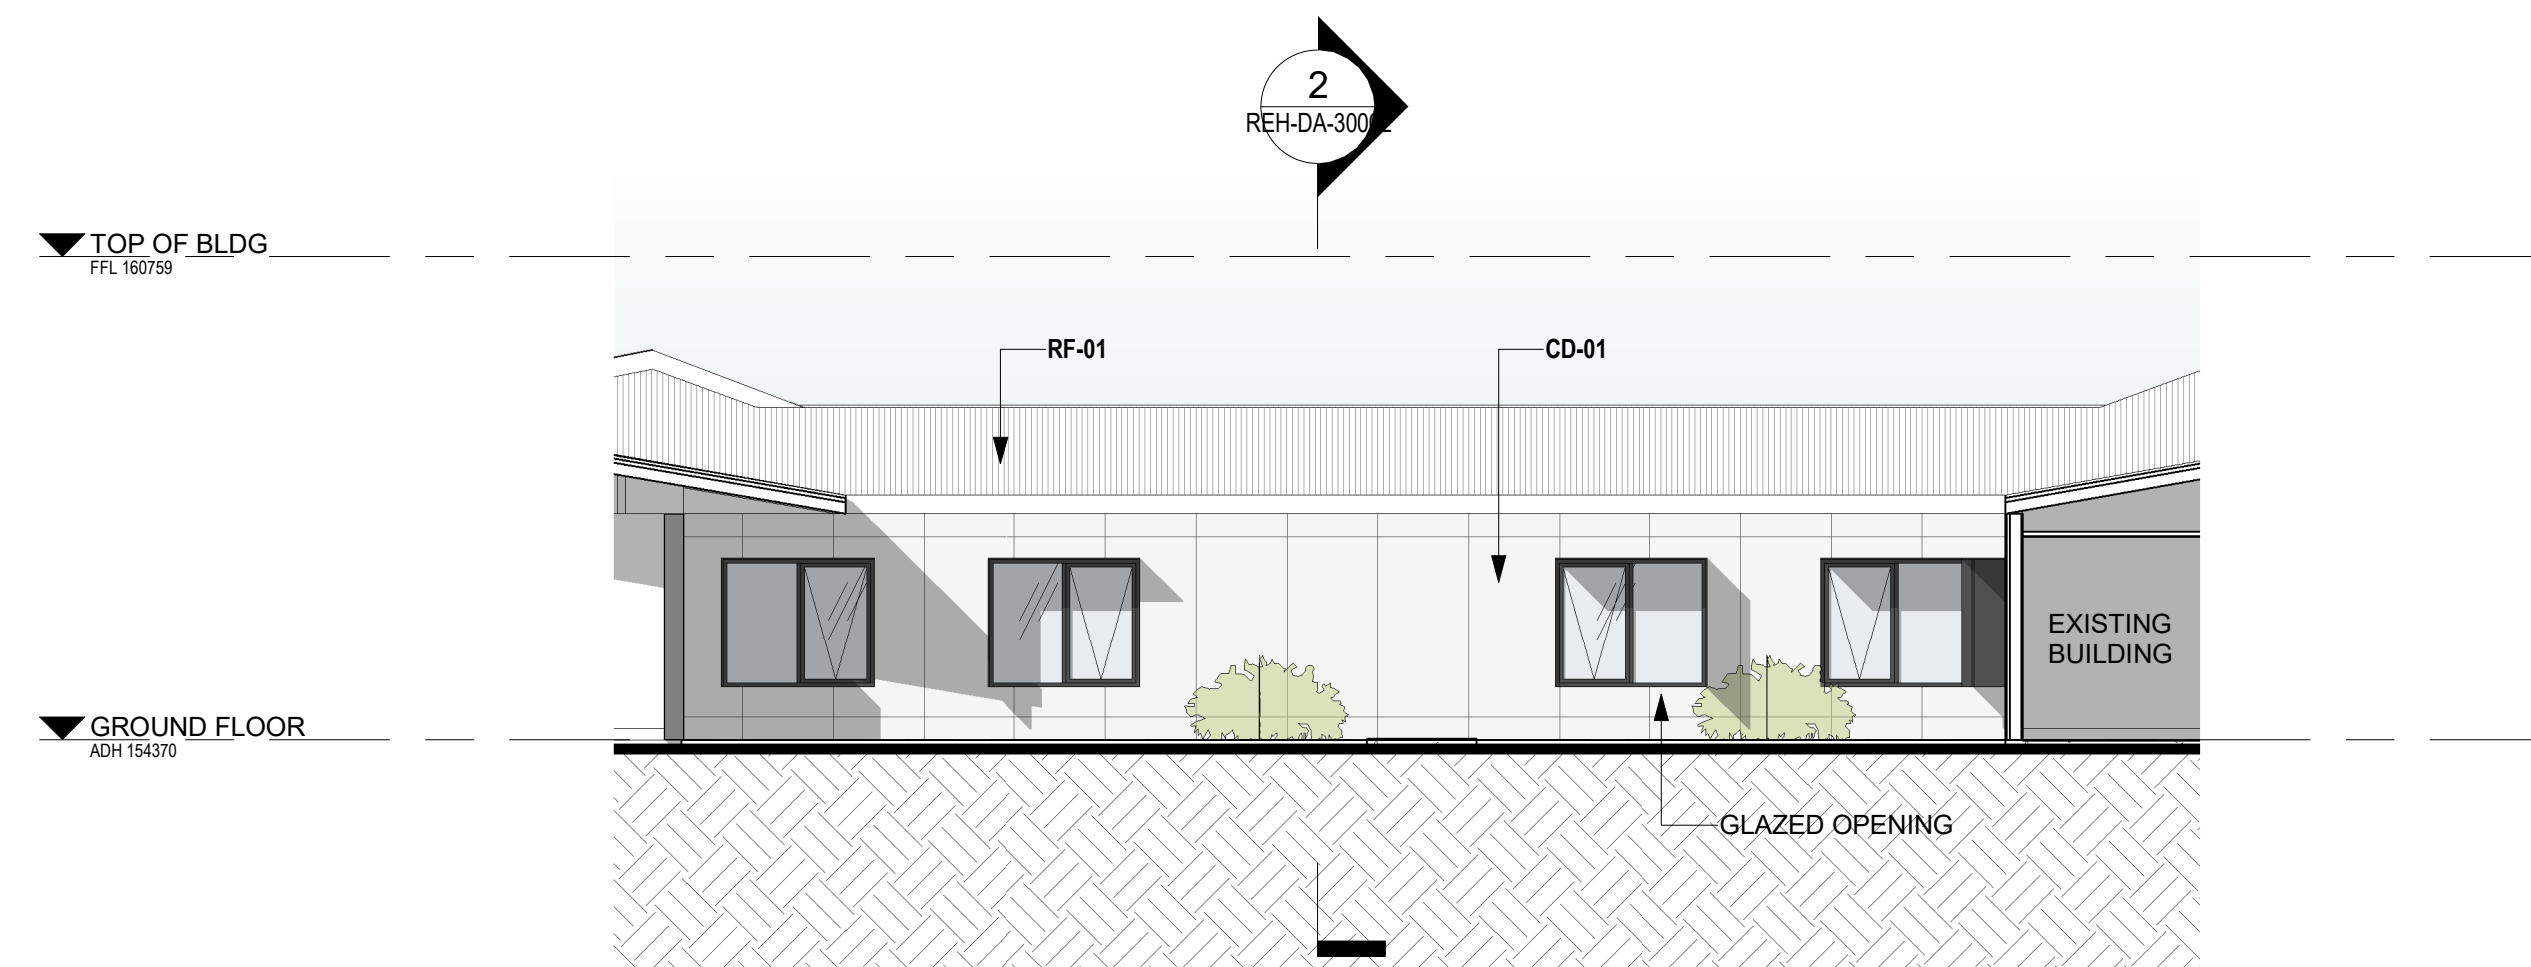

6 A20 - ELEVATION - NORTH EAST
1 : 100

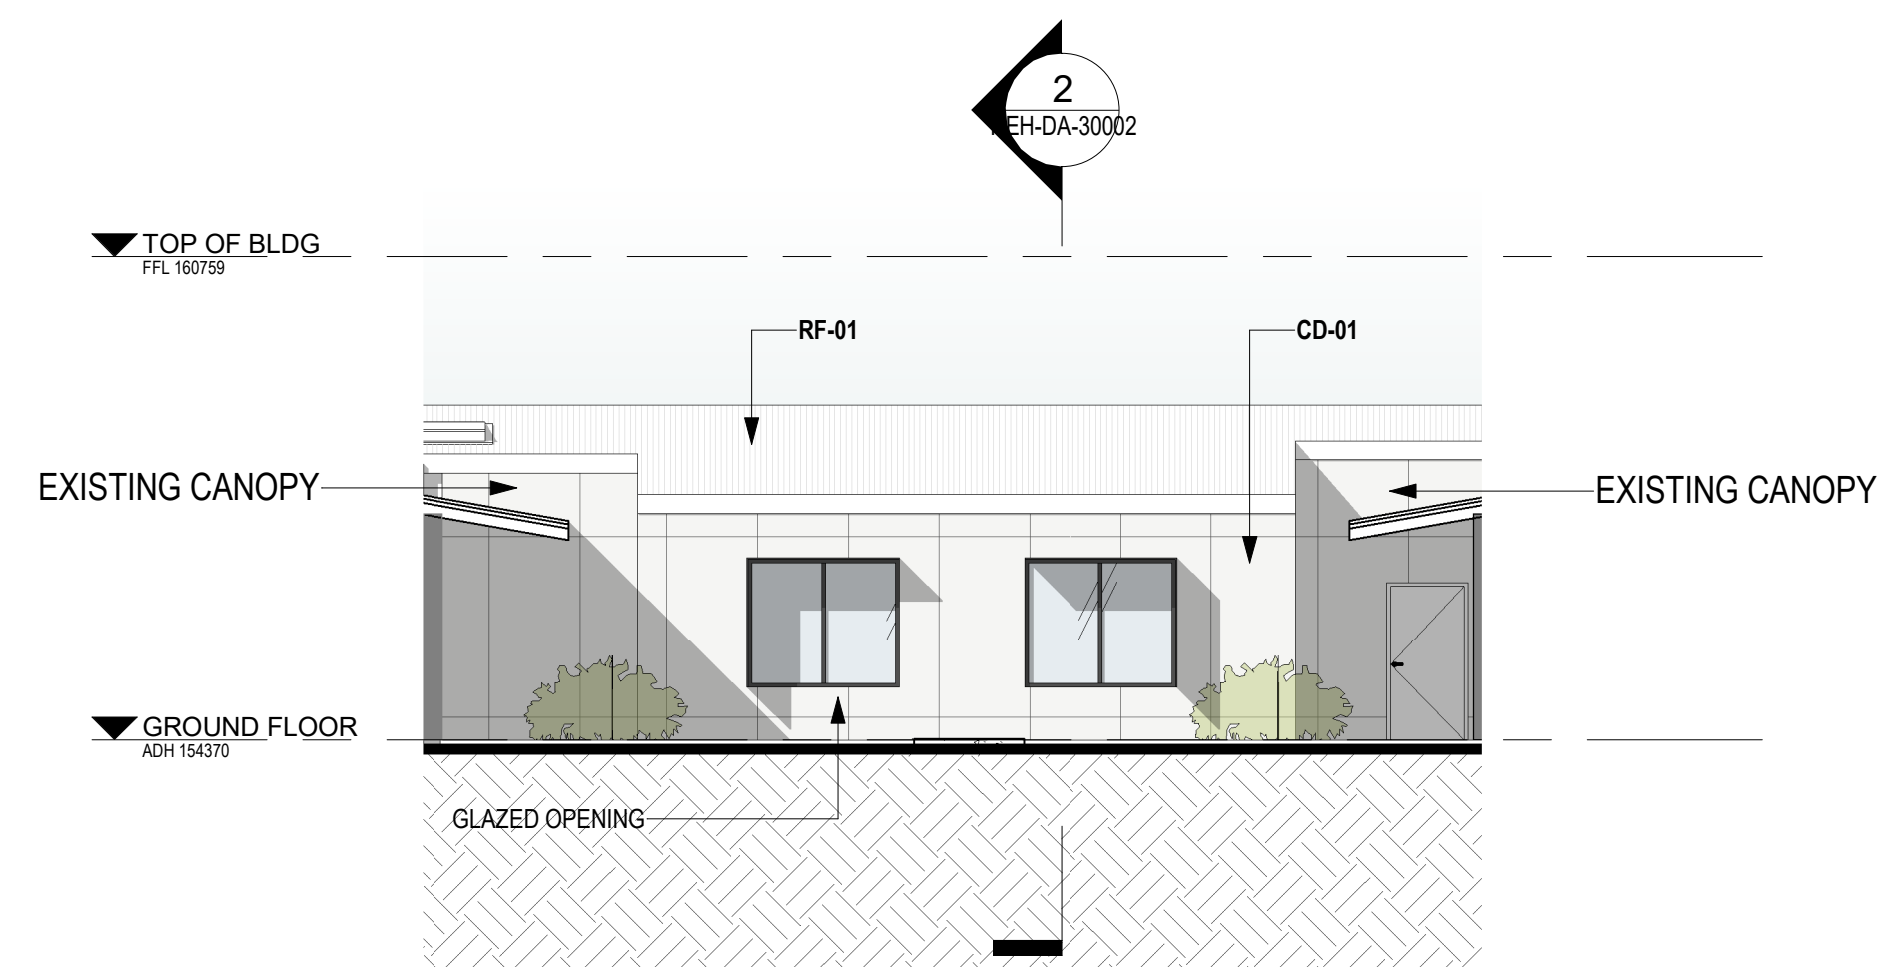

7 A20 - ELEVATION - SOUTH WEST
1 : 100

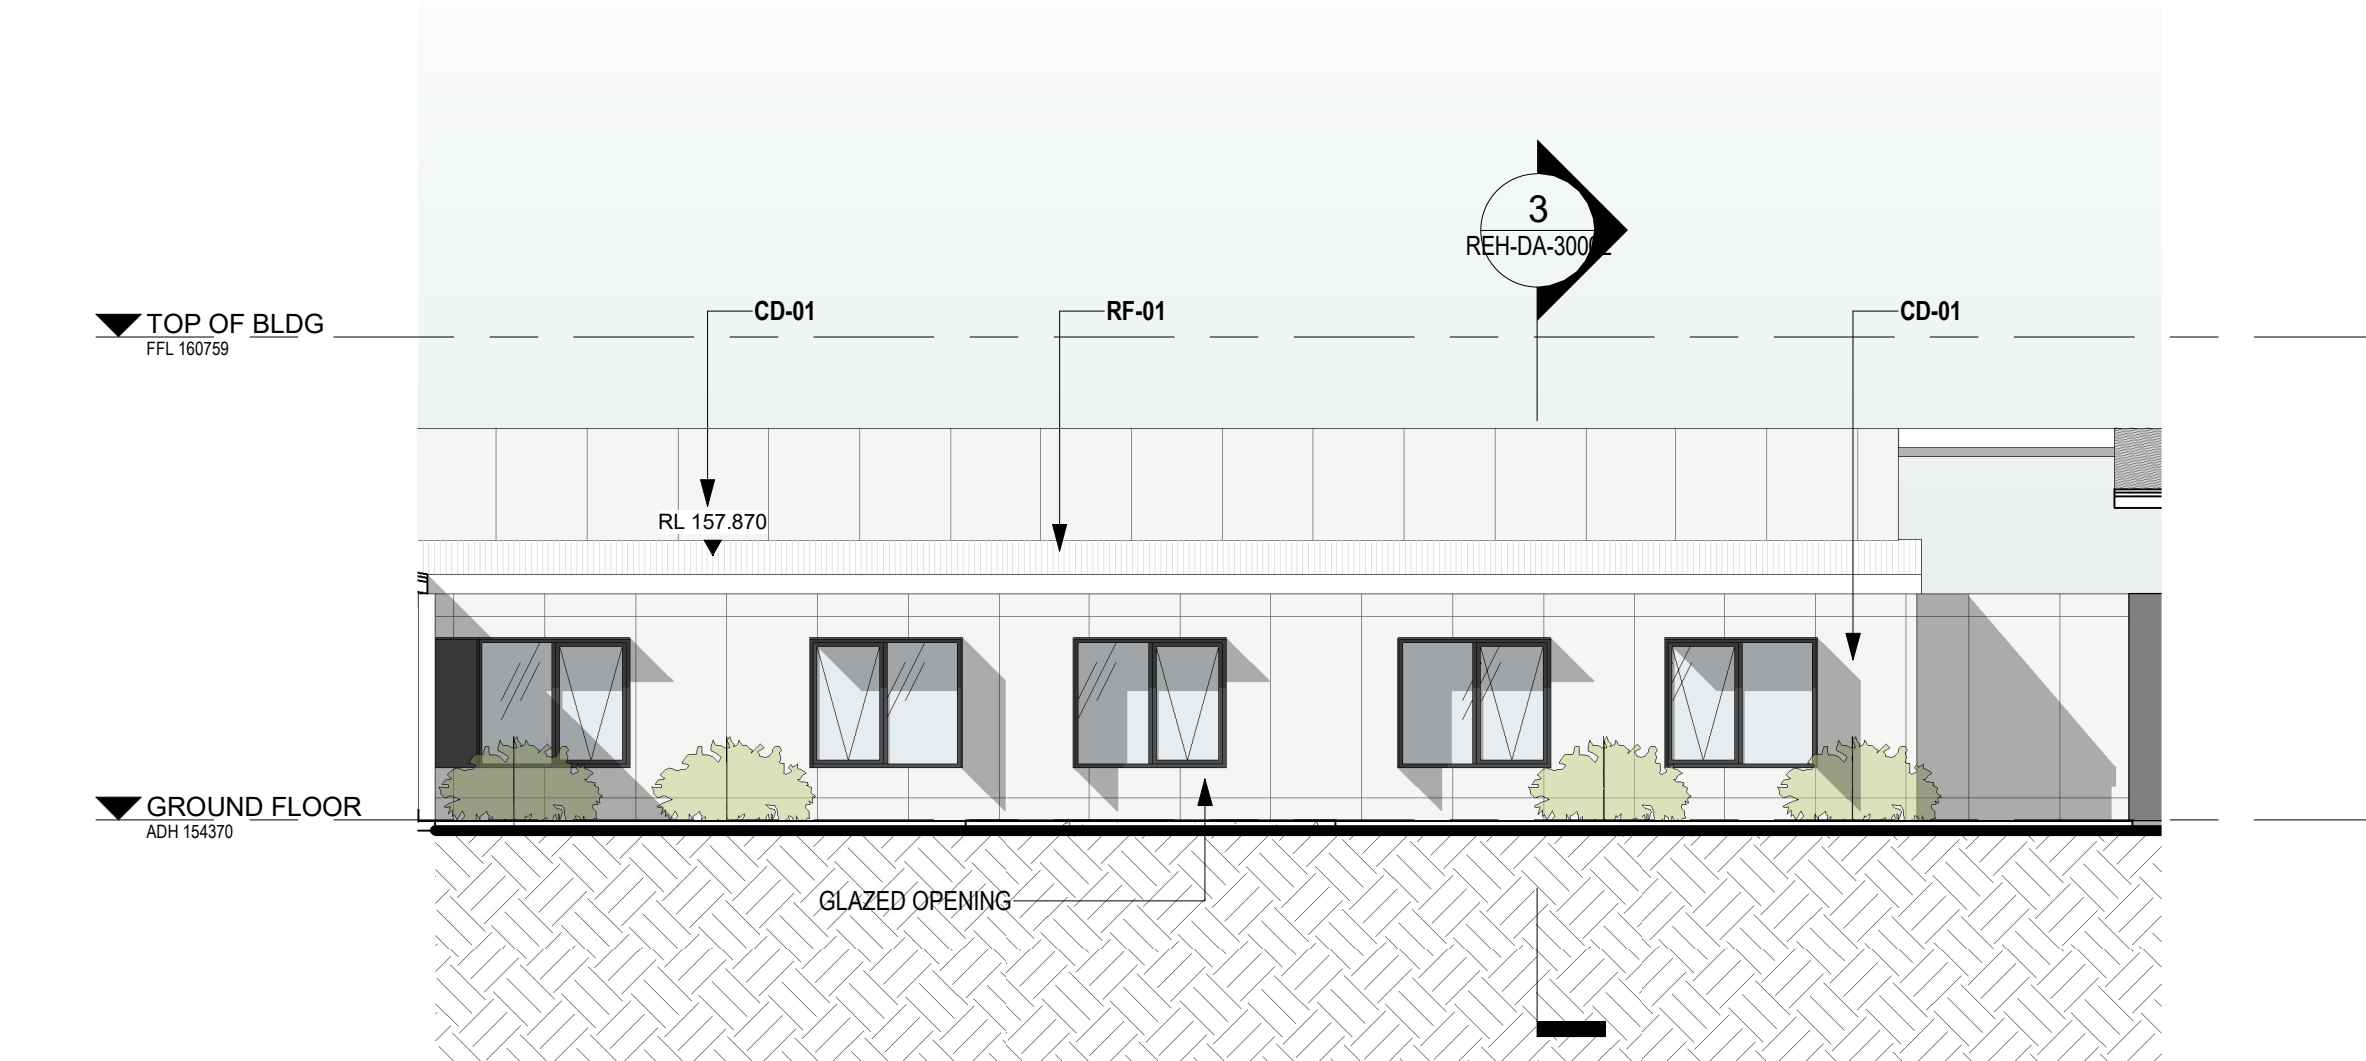

8 A20 - ELEVATION - SOUTH EAST
1 : 100

0 1 2 3 4 5
1:100

REV	AMENDMENTS	DATE
E	ISSUED FOR DA APPROVAL	11/11/2022
D	ISSUED FOR DA APPROVAL	06/10/2022
C	DA Issue - Draft	19/08/2022
B	DA Issue - Draft	08/08/2022
A	DA Issue - Draft	29/07/2022

BLP
Billard Leece
Partnership

Level 6, 72-80 Cooper Street
Surry Hills 2010
NSW, Australia
T +61 2 8096 4066
E info@blp.com.au
www.blp.com.au

CLIENT
Ramsay Health Care

PROJECT NAME
Albury Wodonga Private Hospital Development

SHEET NAME
ELEVATIONS - SHEET 02

PROJECT ARCHITECT:	DRAWN BY FP	
REGISTRATION NO.	CHECKED BY SC	
PROJECT NO. 22024	REVISION DATE 06/10/2022	SCALE 1 : 100 @ A1
DRAWING NO.	REVISION NUMBER	

AWH-BLP-DWG-ARC-REH-DA-20002 [E]

FOR APPROVAL



blp
Billard Leece
Partnership

Level 6, 72-80 Cooper Street
Surry Hills 2010
NSW, Australia

T +61 2 8096 4066
E info@blp.com.au
www.blp.com.au

CLIENT
Ramsay Health Care


PROJECT NAME
Albury Wodonga Private Hospital Development

SHEET NAME


SECTIONS- SHEET 01

AWH-BLP-DWG-ARC-REH-DA-30001 [E]


FOR APPROVAL

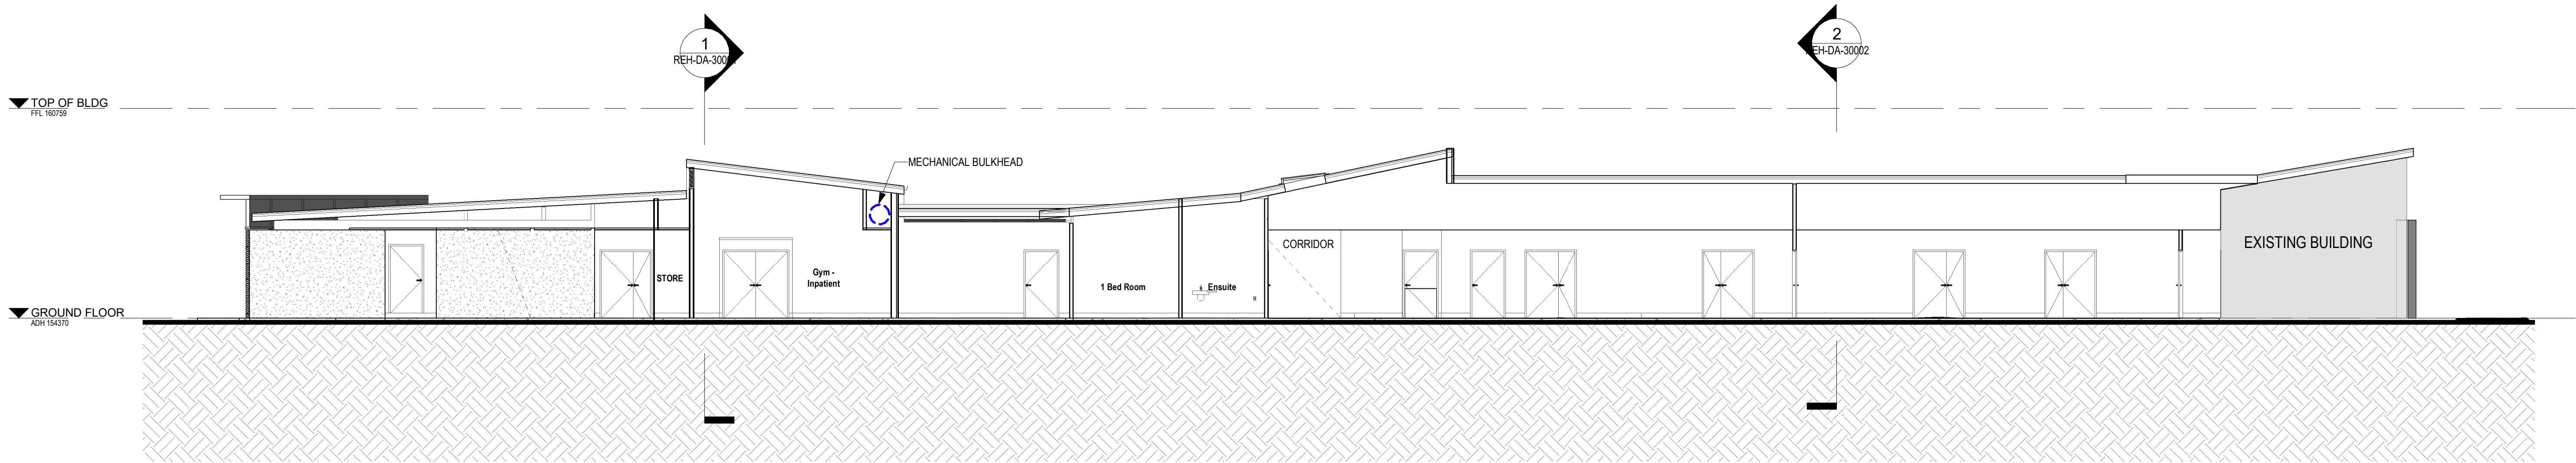

1 A30 - SECTION A-A - REHAB - IPU
1 : 100

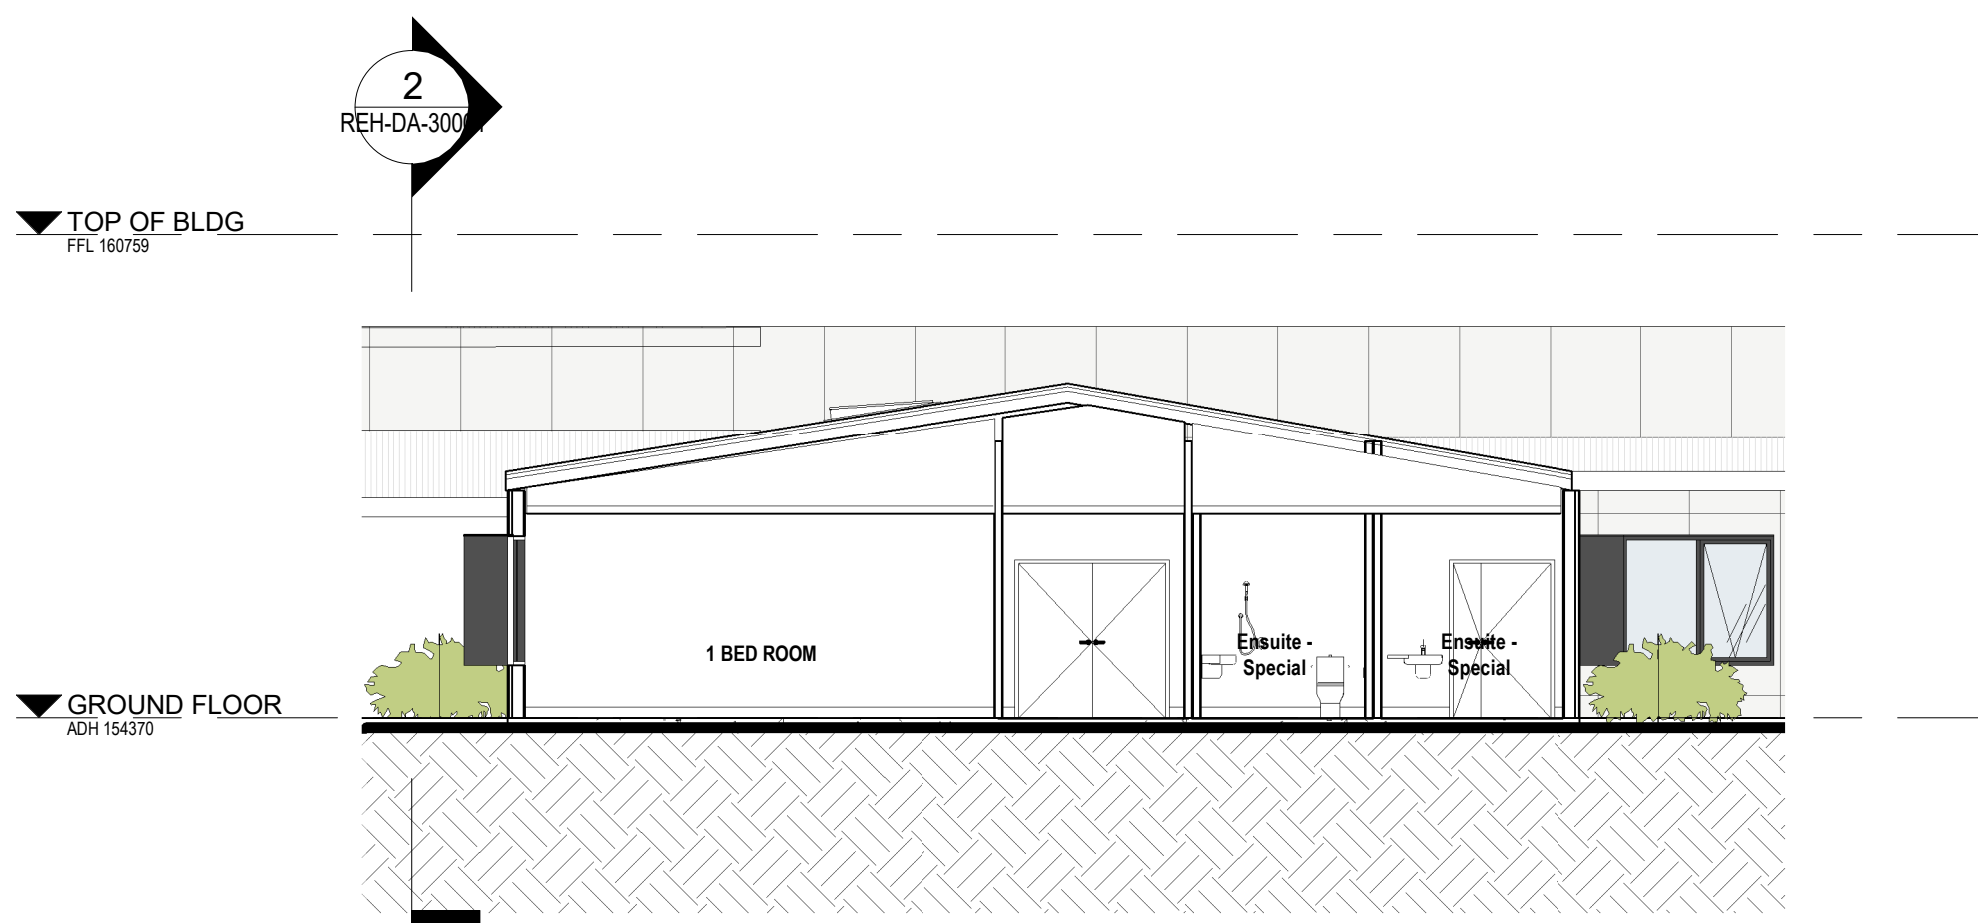

2 A30 - SECTION B-B - REHAB - IPU
1 : 100

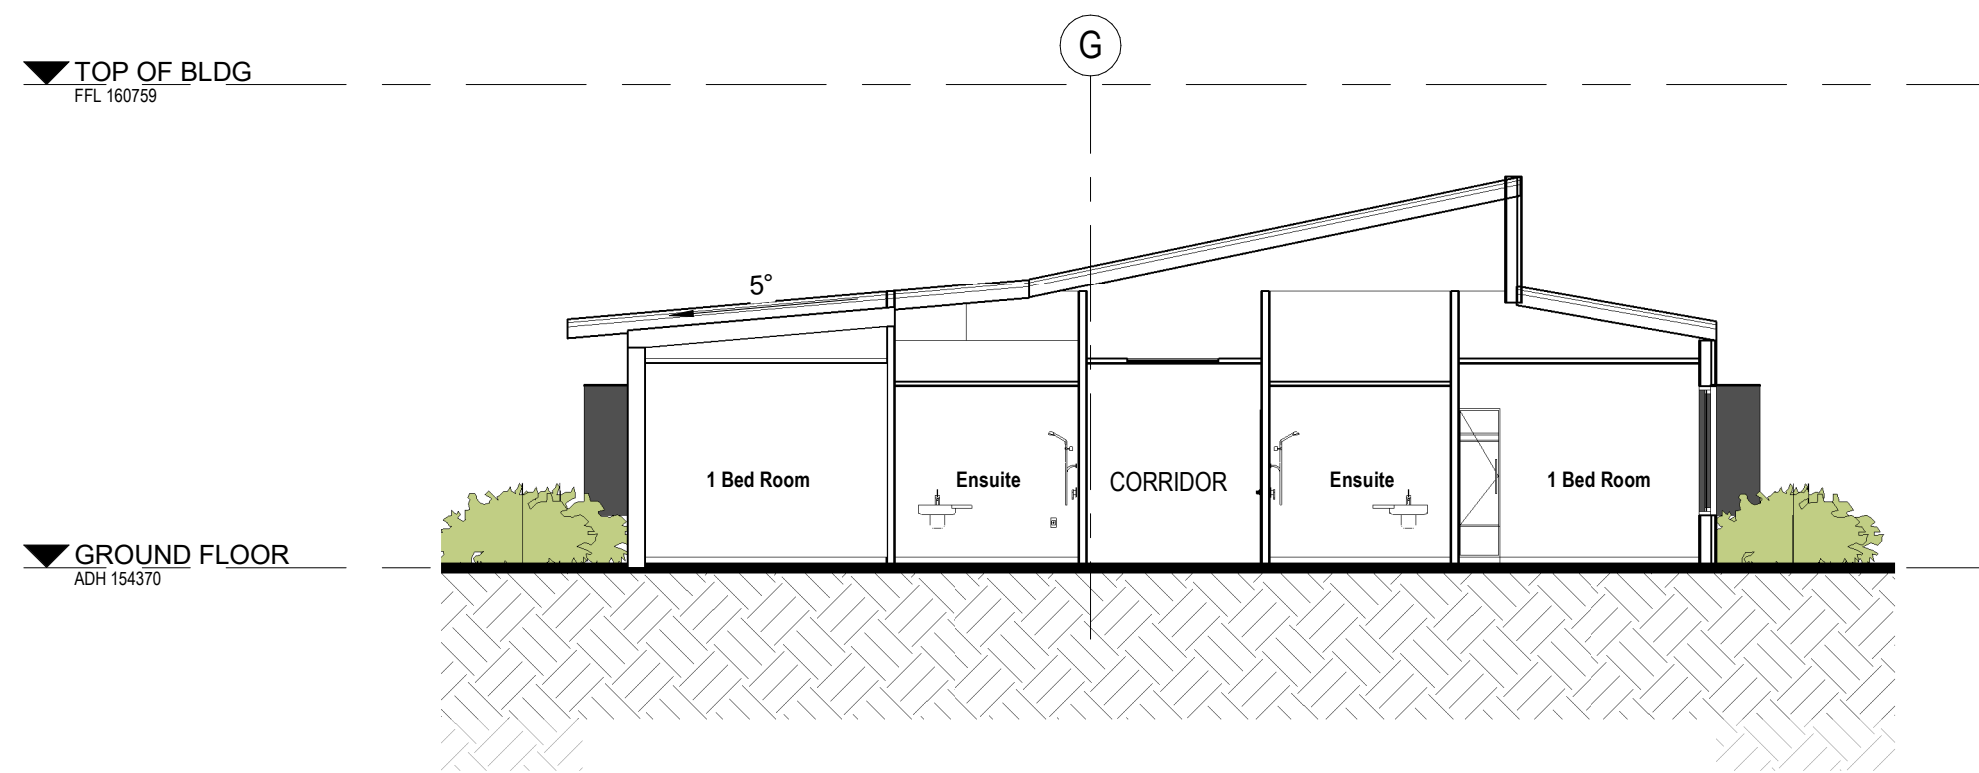

3 A30 - SECTION B-B - REHAB - IPU
1 : 100

0 1 2 3 4 5 1:100		
REV	AMENDMENTS	DATE
E	ISSUED FOR DA APPROVAL	11/11/2022
D	ISSUED FOR DA APPROVAL	06/10/2022
C	DA Issue - Draft	19/08/2022
B	DA Issue - Draft	08/08/2022
A	DA Issue - Draft	29/07/2022

BLP
Billard Leece
Partnership

Level 6, 72-80 Cooper Street
Surry Hills 2010
NSW, Australia
T +61 2 8096 4066
E info@blp.com.au
www.blp.com.au

CLIENT
Ramsay Health Care




PROJECT NAME
Albury Wodonga Private Hospital Development

SHEET NAME
SECTIONS- SHEET 02

PROJECT ARCHITECT:	DRAWN BY: FP	
REGISTRATION NO.	CHECKED BY: SC	
PROJECT NO. 22024	REVISION DATE 06/10/2022	SCALE 1 : 100 @ A1
DRAWING NO.	REVISION NUMBER	

AWH-BLP-DWG-ARC-REH-DA-30002 [E]

FOR APPROVAL

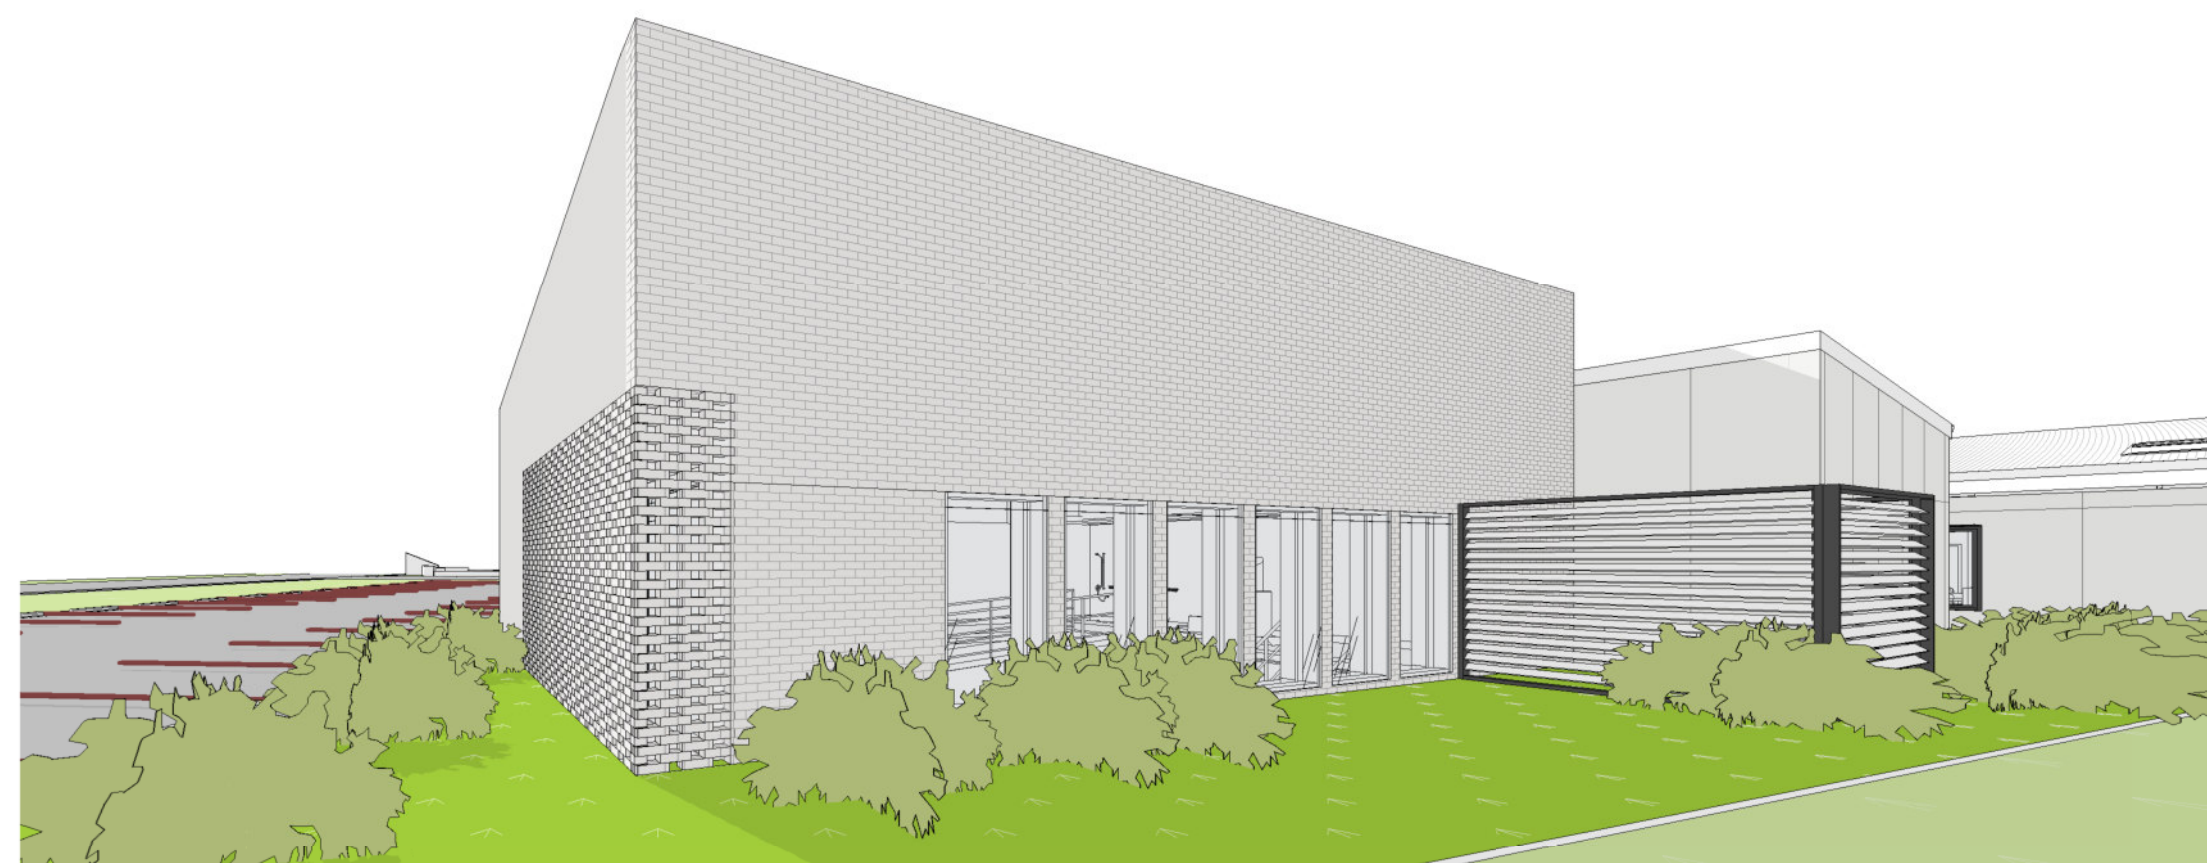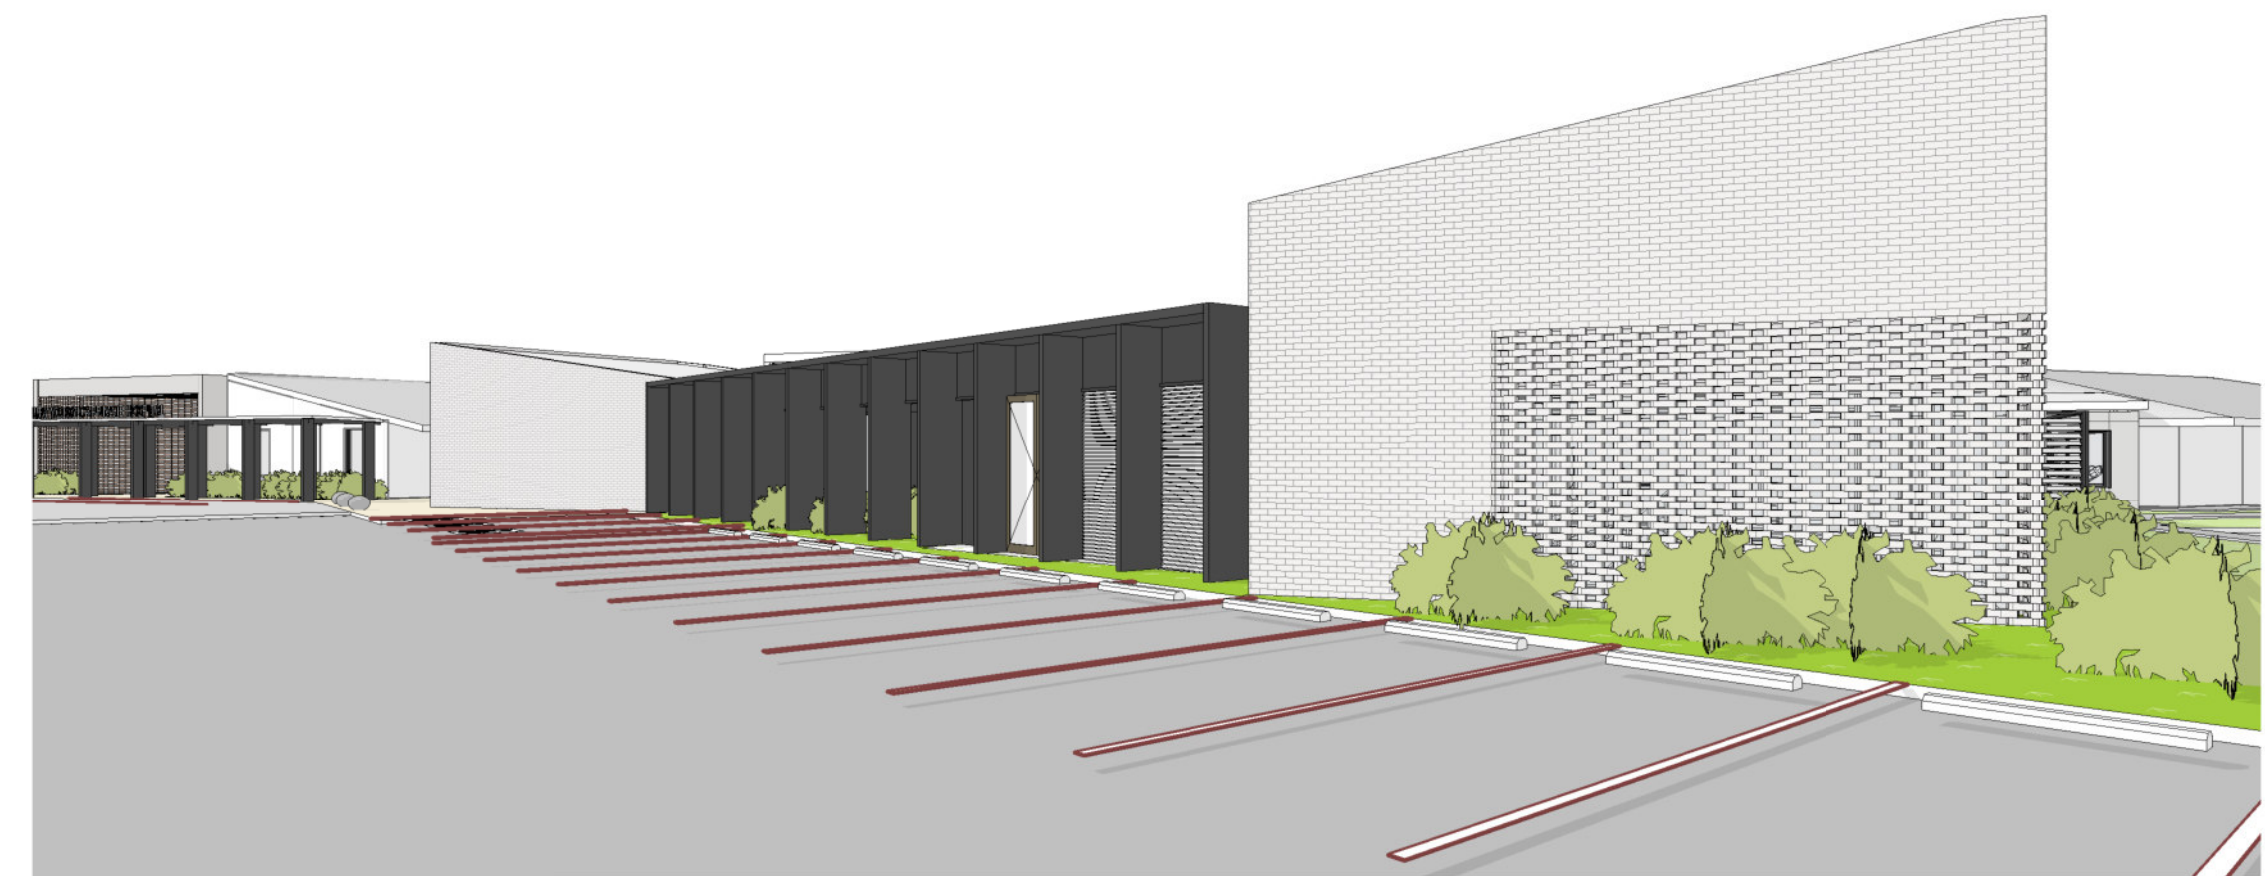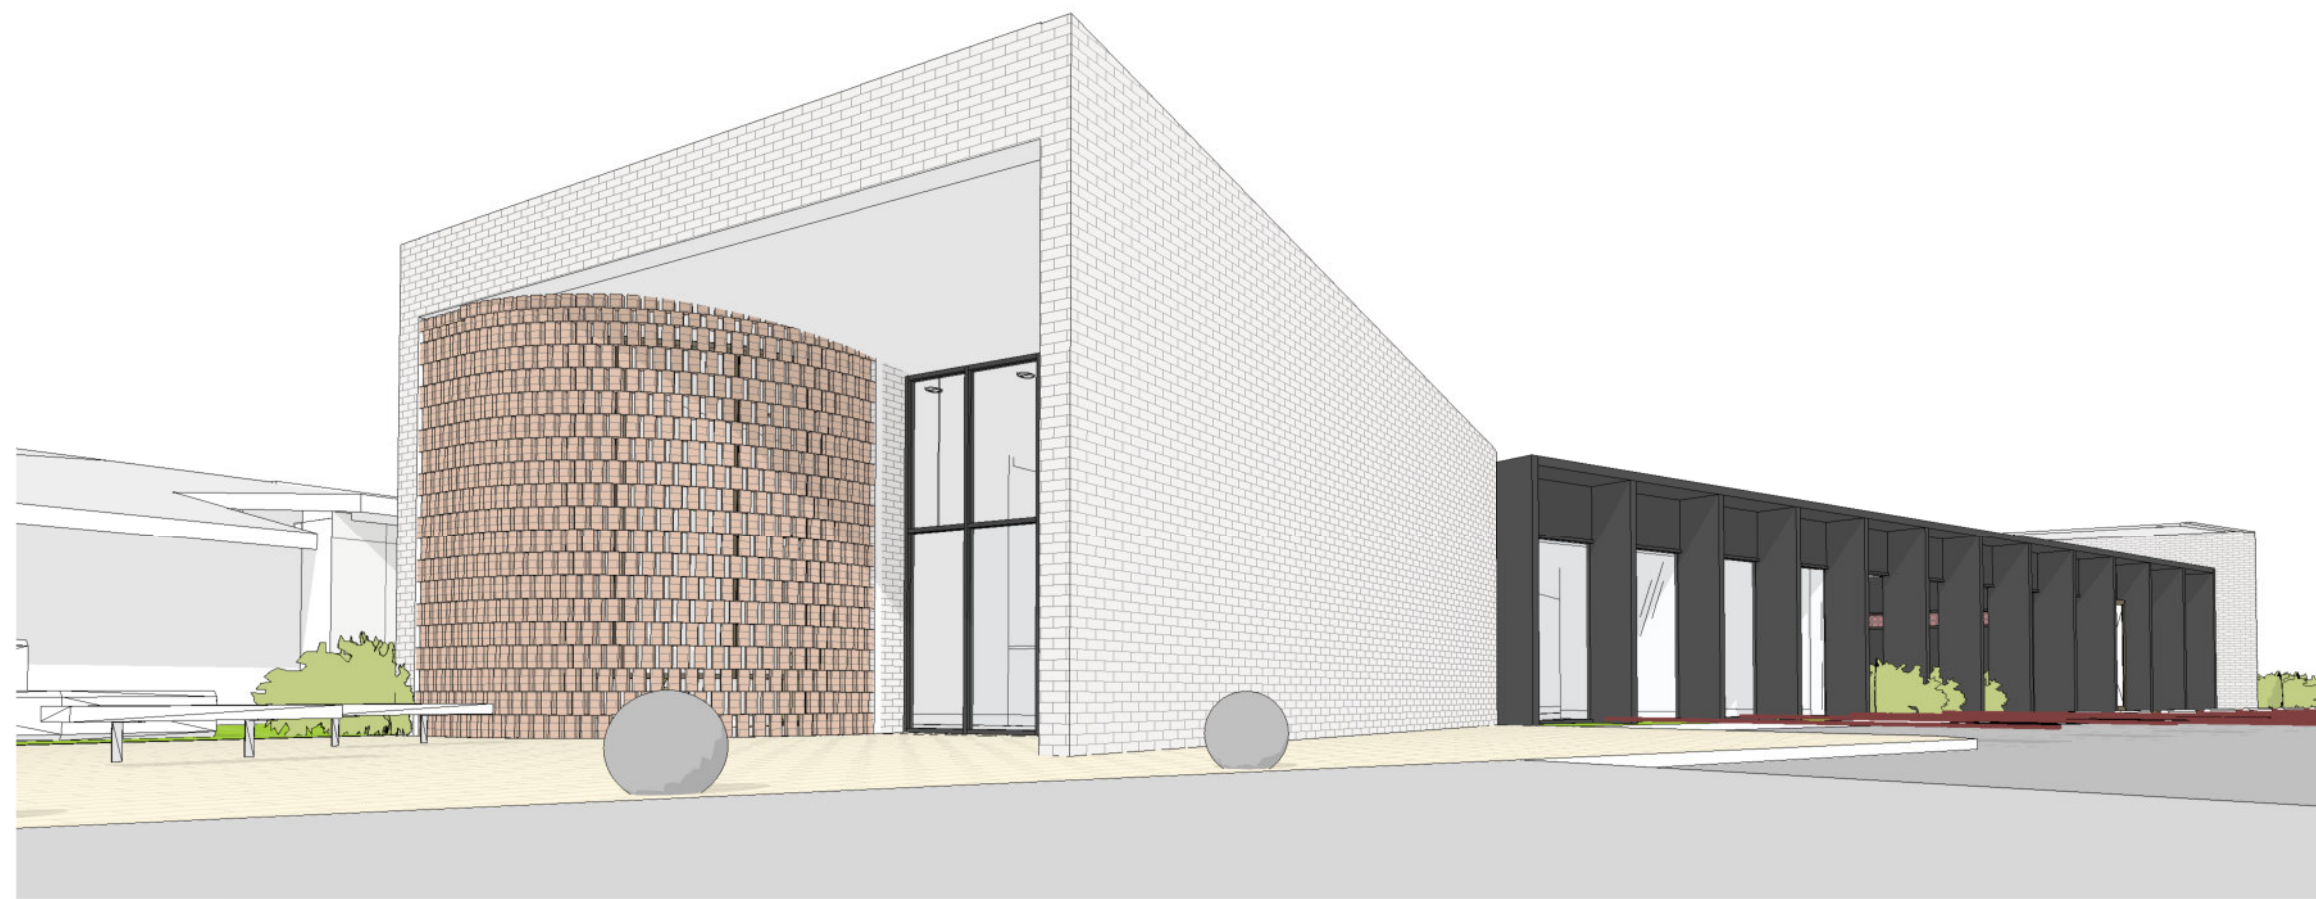[illegible]

blp
Billard Leece
Partnership

Level 6, 72-80 Cooper Street
Surry Hills 2010
NSW, Australia
T +61 2 8096 4066
E info@blp.com.au
www.blp.com.au

CLIENT
Ramsay Health Care

PROJECT NAME
Albury Wodonga Private Hospital Development

SHEET NAME

3D SHEET 01


PROJECT ARCHITECT:	DRAWN BY FP	
REGISTRATION NO.	CHECKED BY SC	
PROJECT NO. 22024	REVISION DATE 06/10/2022	SCALE @ A1
DRAWING NO.	REVISION NUMBER	

AWH-BLP-DWG-ARC-REH-DA-40001 [E]

FOR APPROVAL

BC-02

BRICK CLADDING
SCREEN
NEW MAIN FRONT
ENTRY

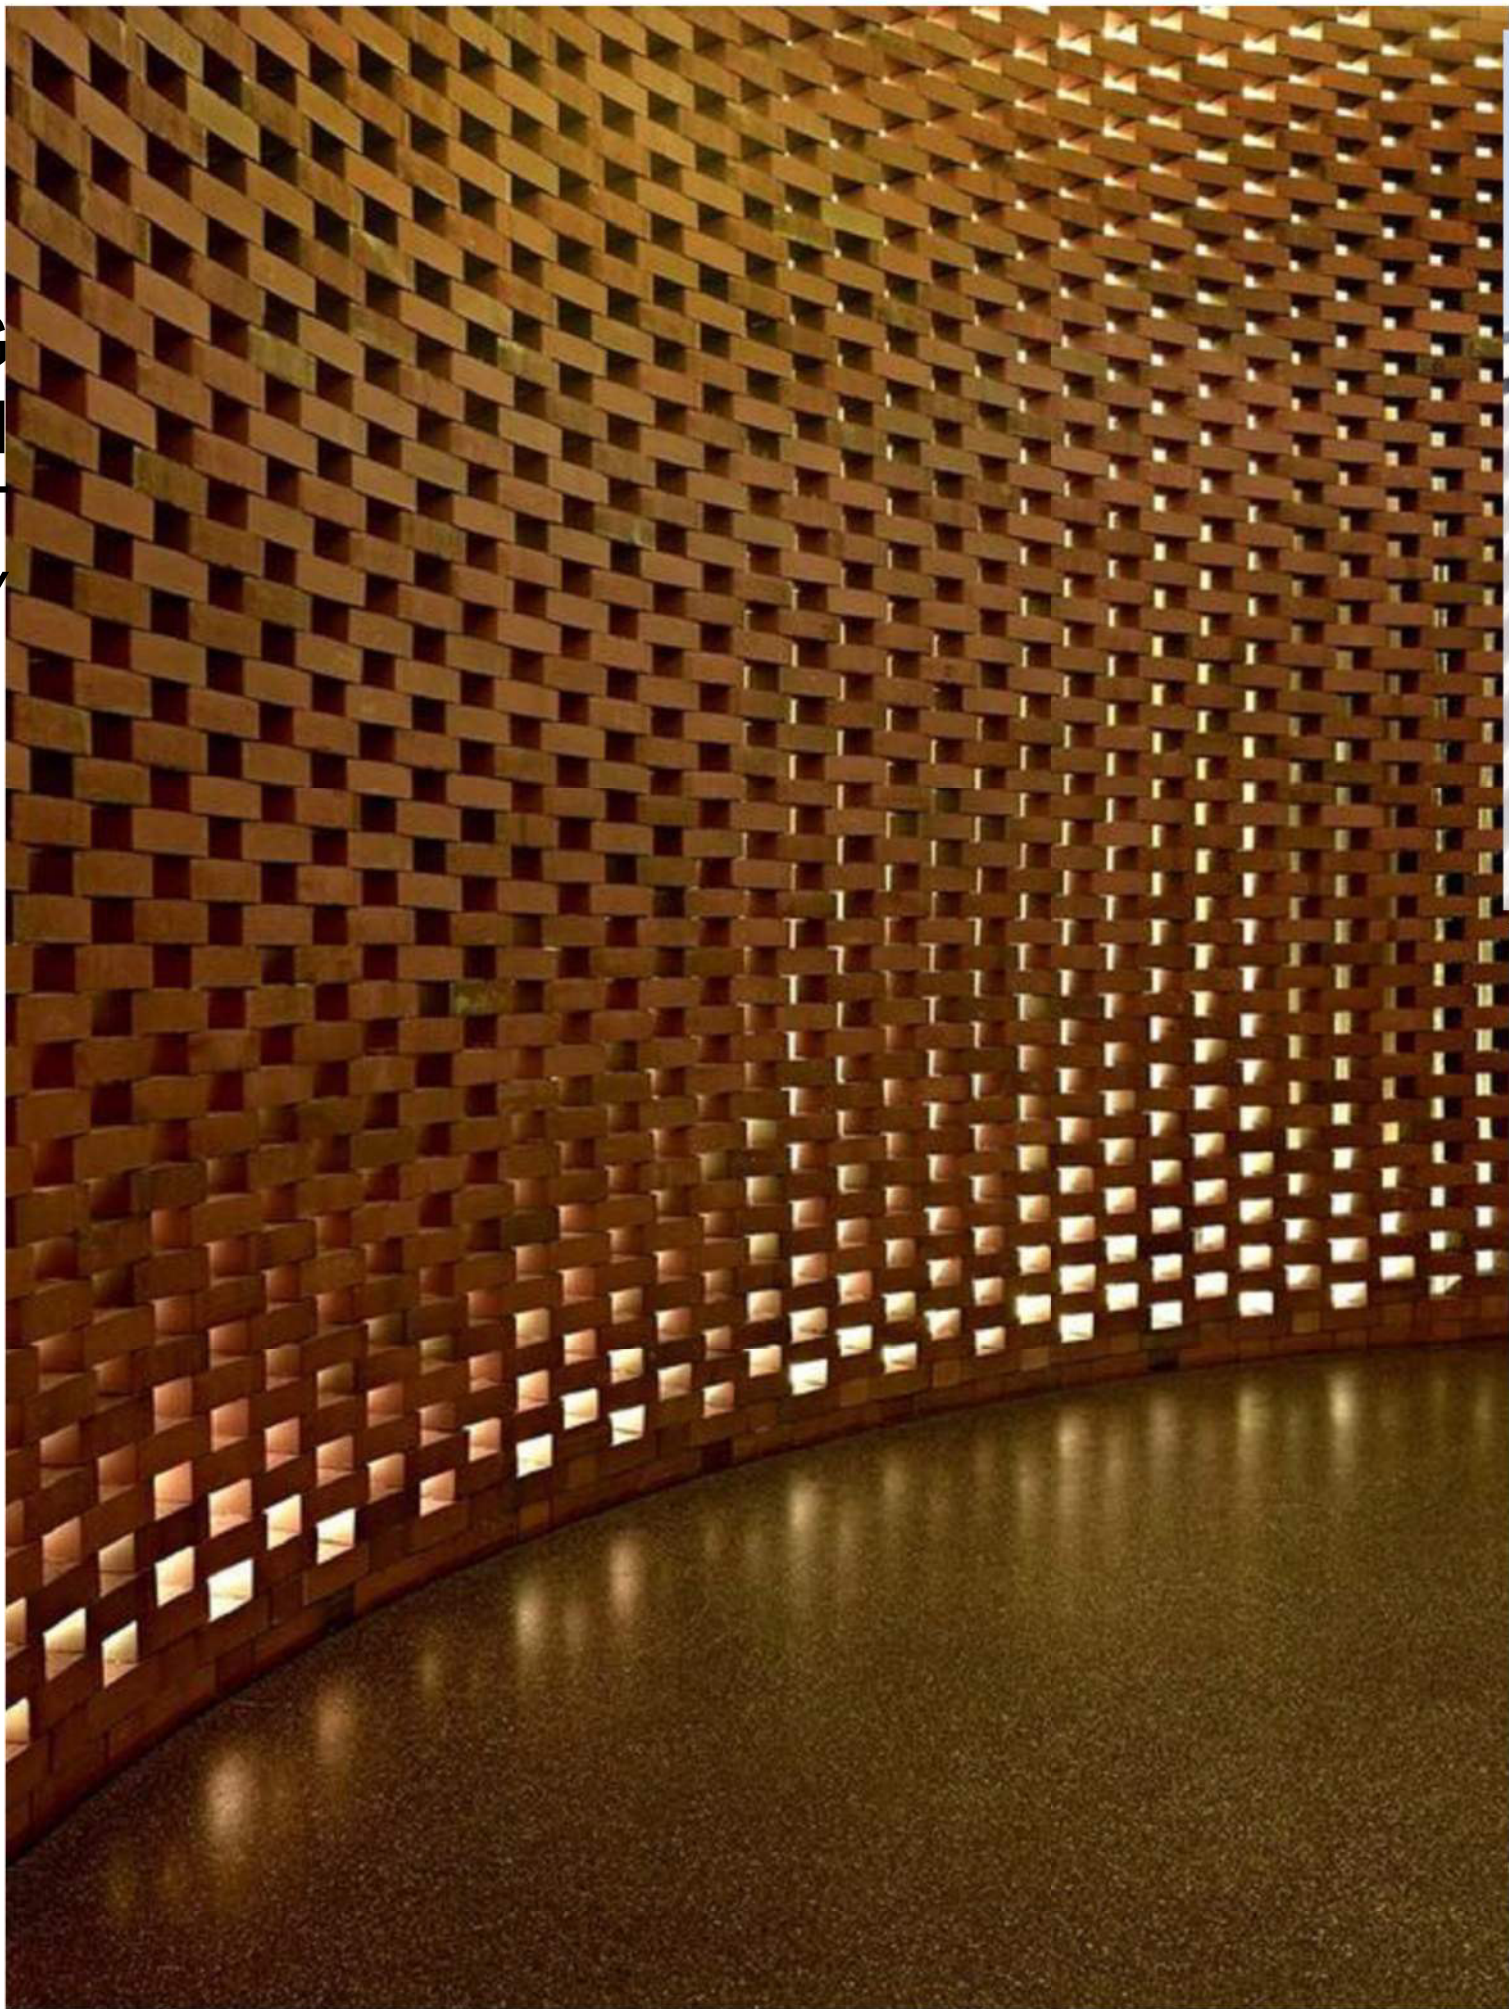

RF-01

METAL ROOF TO MATCH
EXISTING COLORBOND
CORRUGATED
FINISH: SURF MIST

PF-02

REHAB BUILDING WINDOW SHROUD
AND WINDOW FRAMES
FINISH: POWDERCOAT PAINT FINISH
MONUMENT OR SIMILAR





CD-01

FC CLADDING
FINISH: WHITE




BC-03

BRICK CLADDING

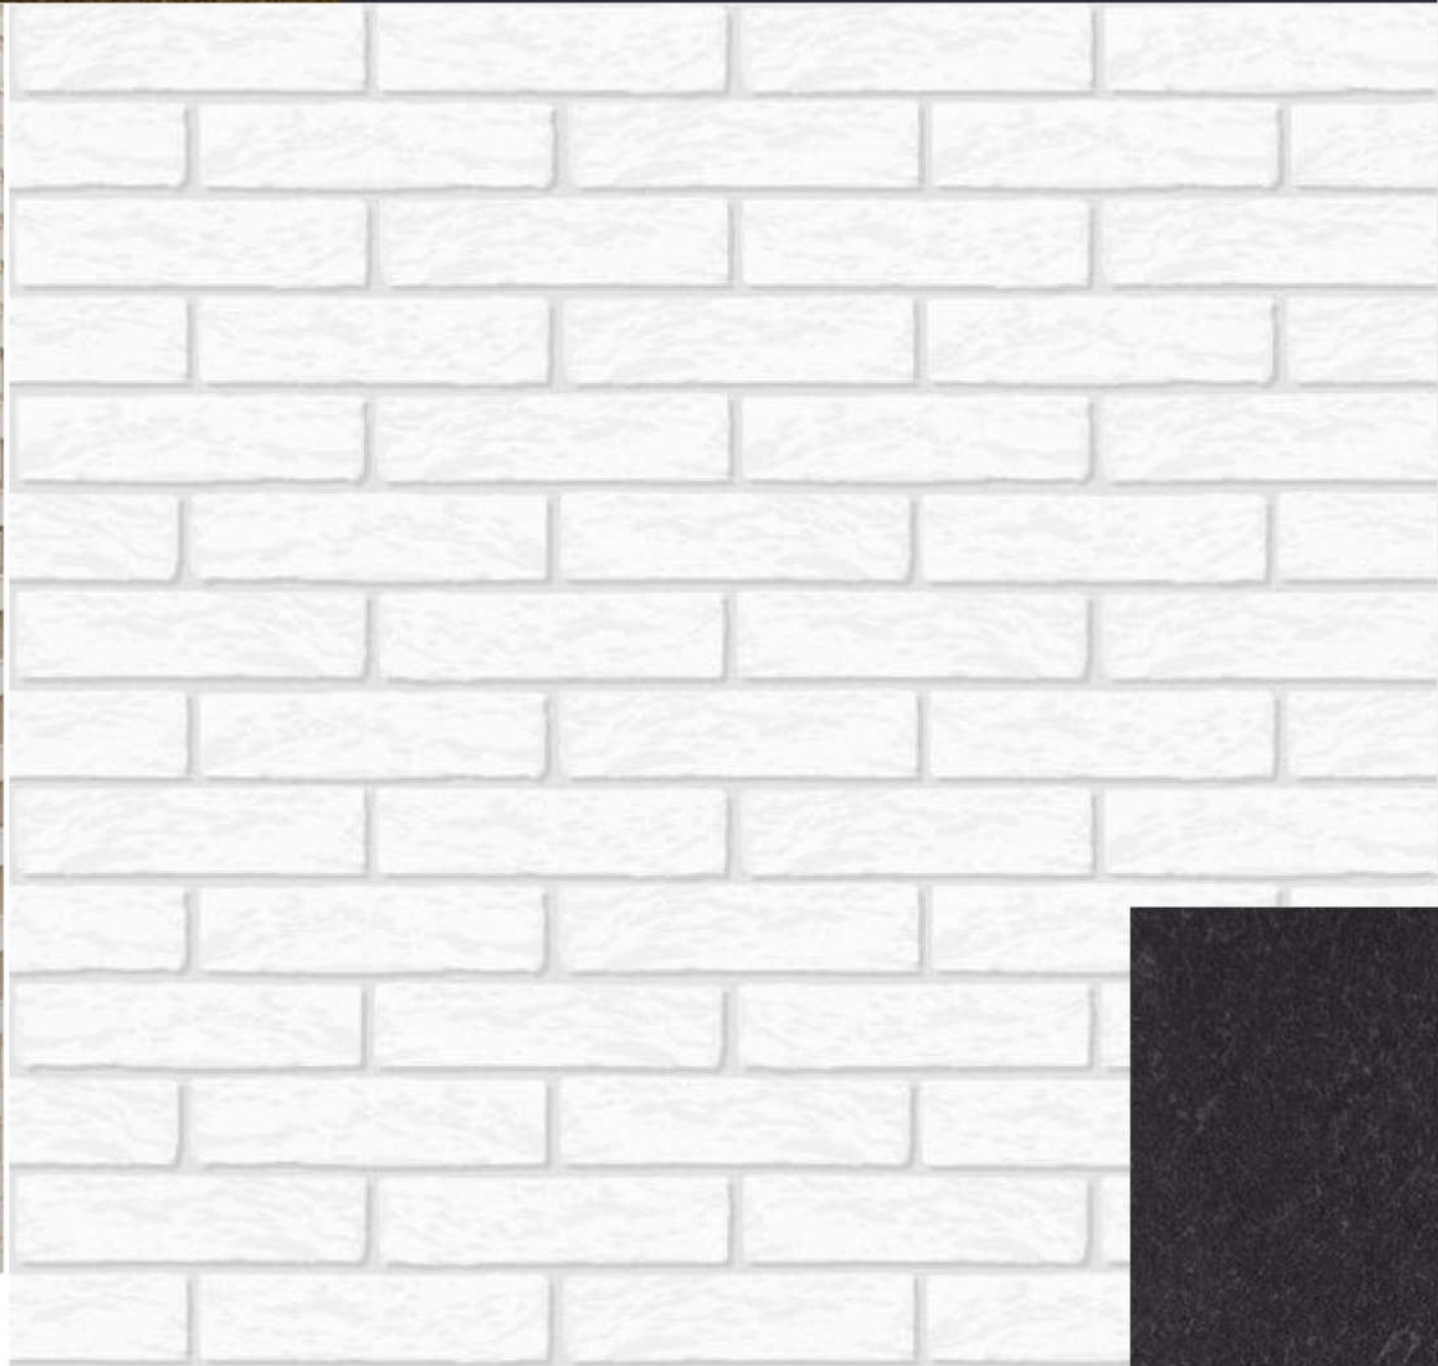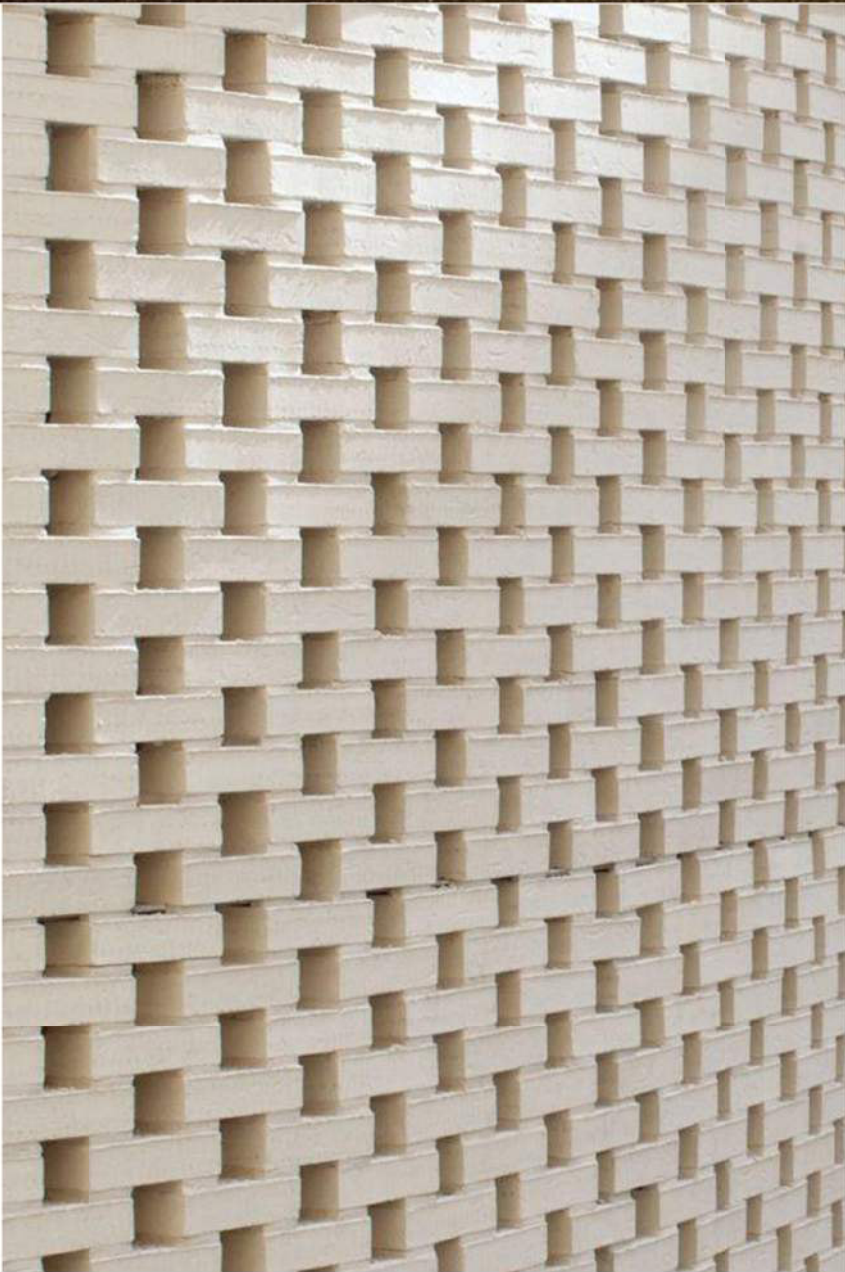


BC-01

BRICK CLADDING

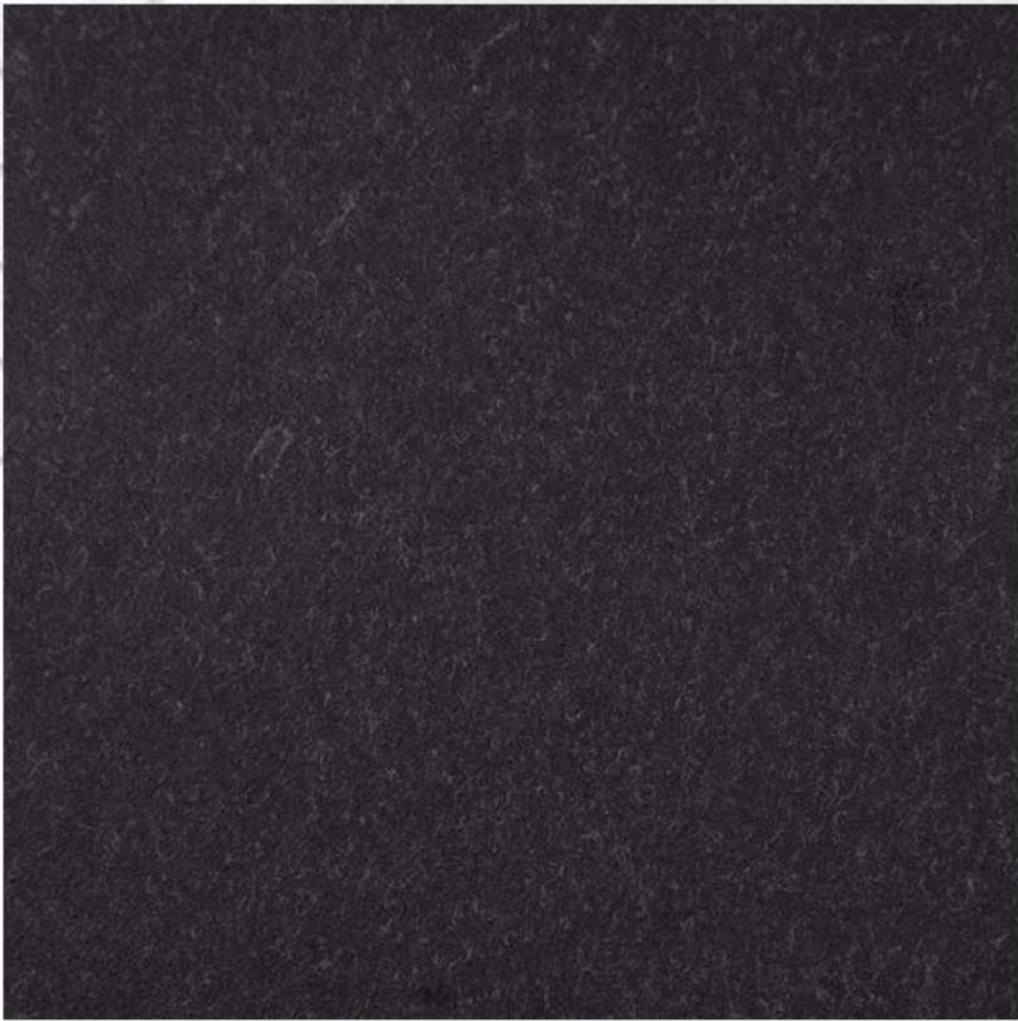

CD-02

FC CLADDING
FINISH: CHARCOAL

 

REV	AMENDMENTS	DATE
E	ISSUED FOR DA APPROVAL	11/11/2022
D	ISSUED FOR DA APPROVAL	06/10/2022
C	DA Issue - Draft	19/08/2022
B	DA Issue - Draft	08/08/2022
A	DA Issue - Draft	29/07/2022



Level 6, 72-80 Cooper Street
Surry Hills 2010
NSW, Australia
T +61 2 8096 4066
E info@blp.com.au
www.blp.com.au


CLIENT
Ramsay Health Care

PROJECT NAME
Albury Wodonga Private Hospital Development

SHEET NAME
EXTERNAL FINISHES
SCHEDULE





PROJECT ARCHITECT:
DRAWN BY:
REGISTRATION NO.
PROJECT NO.
22024

Author
CHECKED BY:
REVISION DATE:
06/10/2022

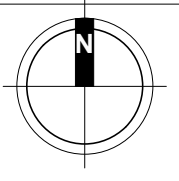

SCALE:
@ A1

DRAWING NO
AWH-BLP-DWG-ARC-REH-DA-60001 [E]

FOR APPROVAL

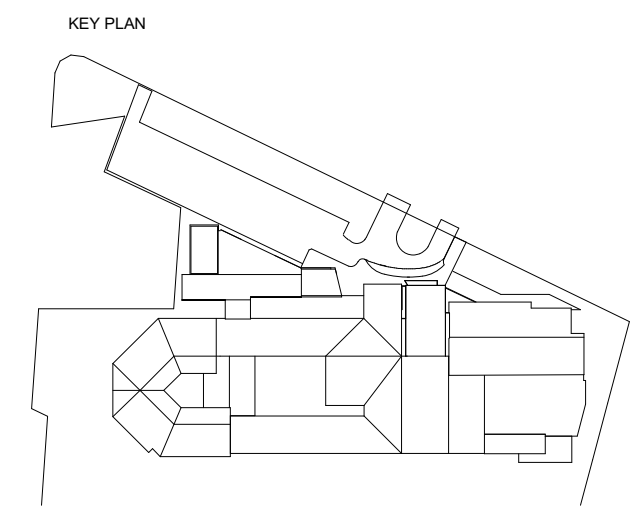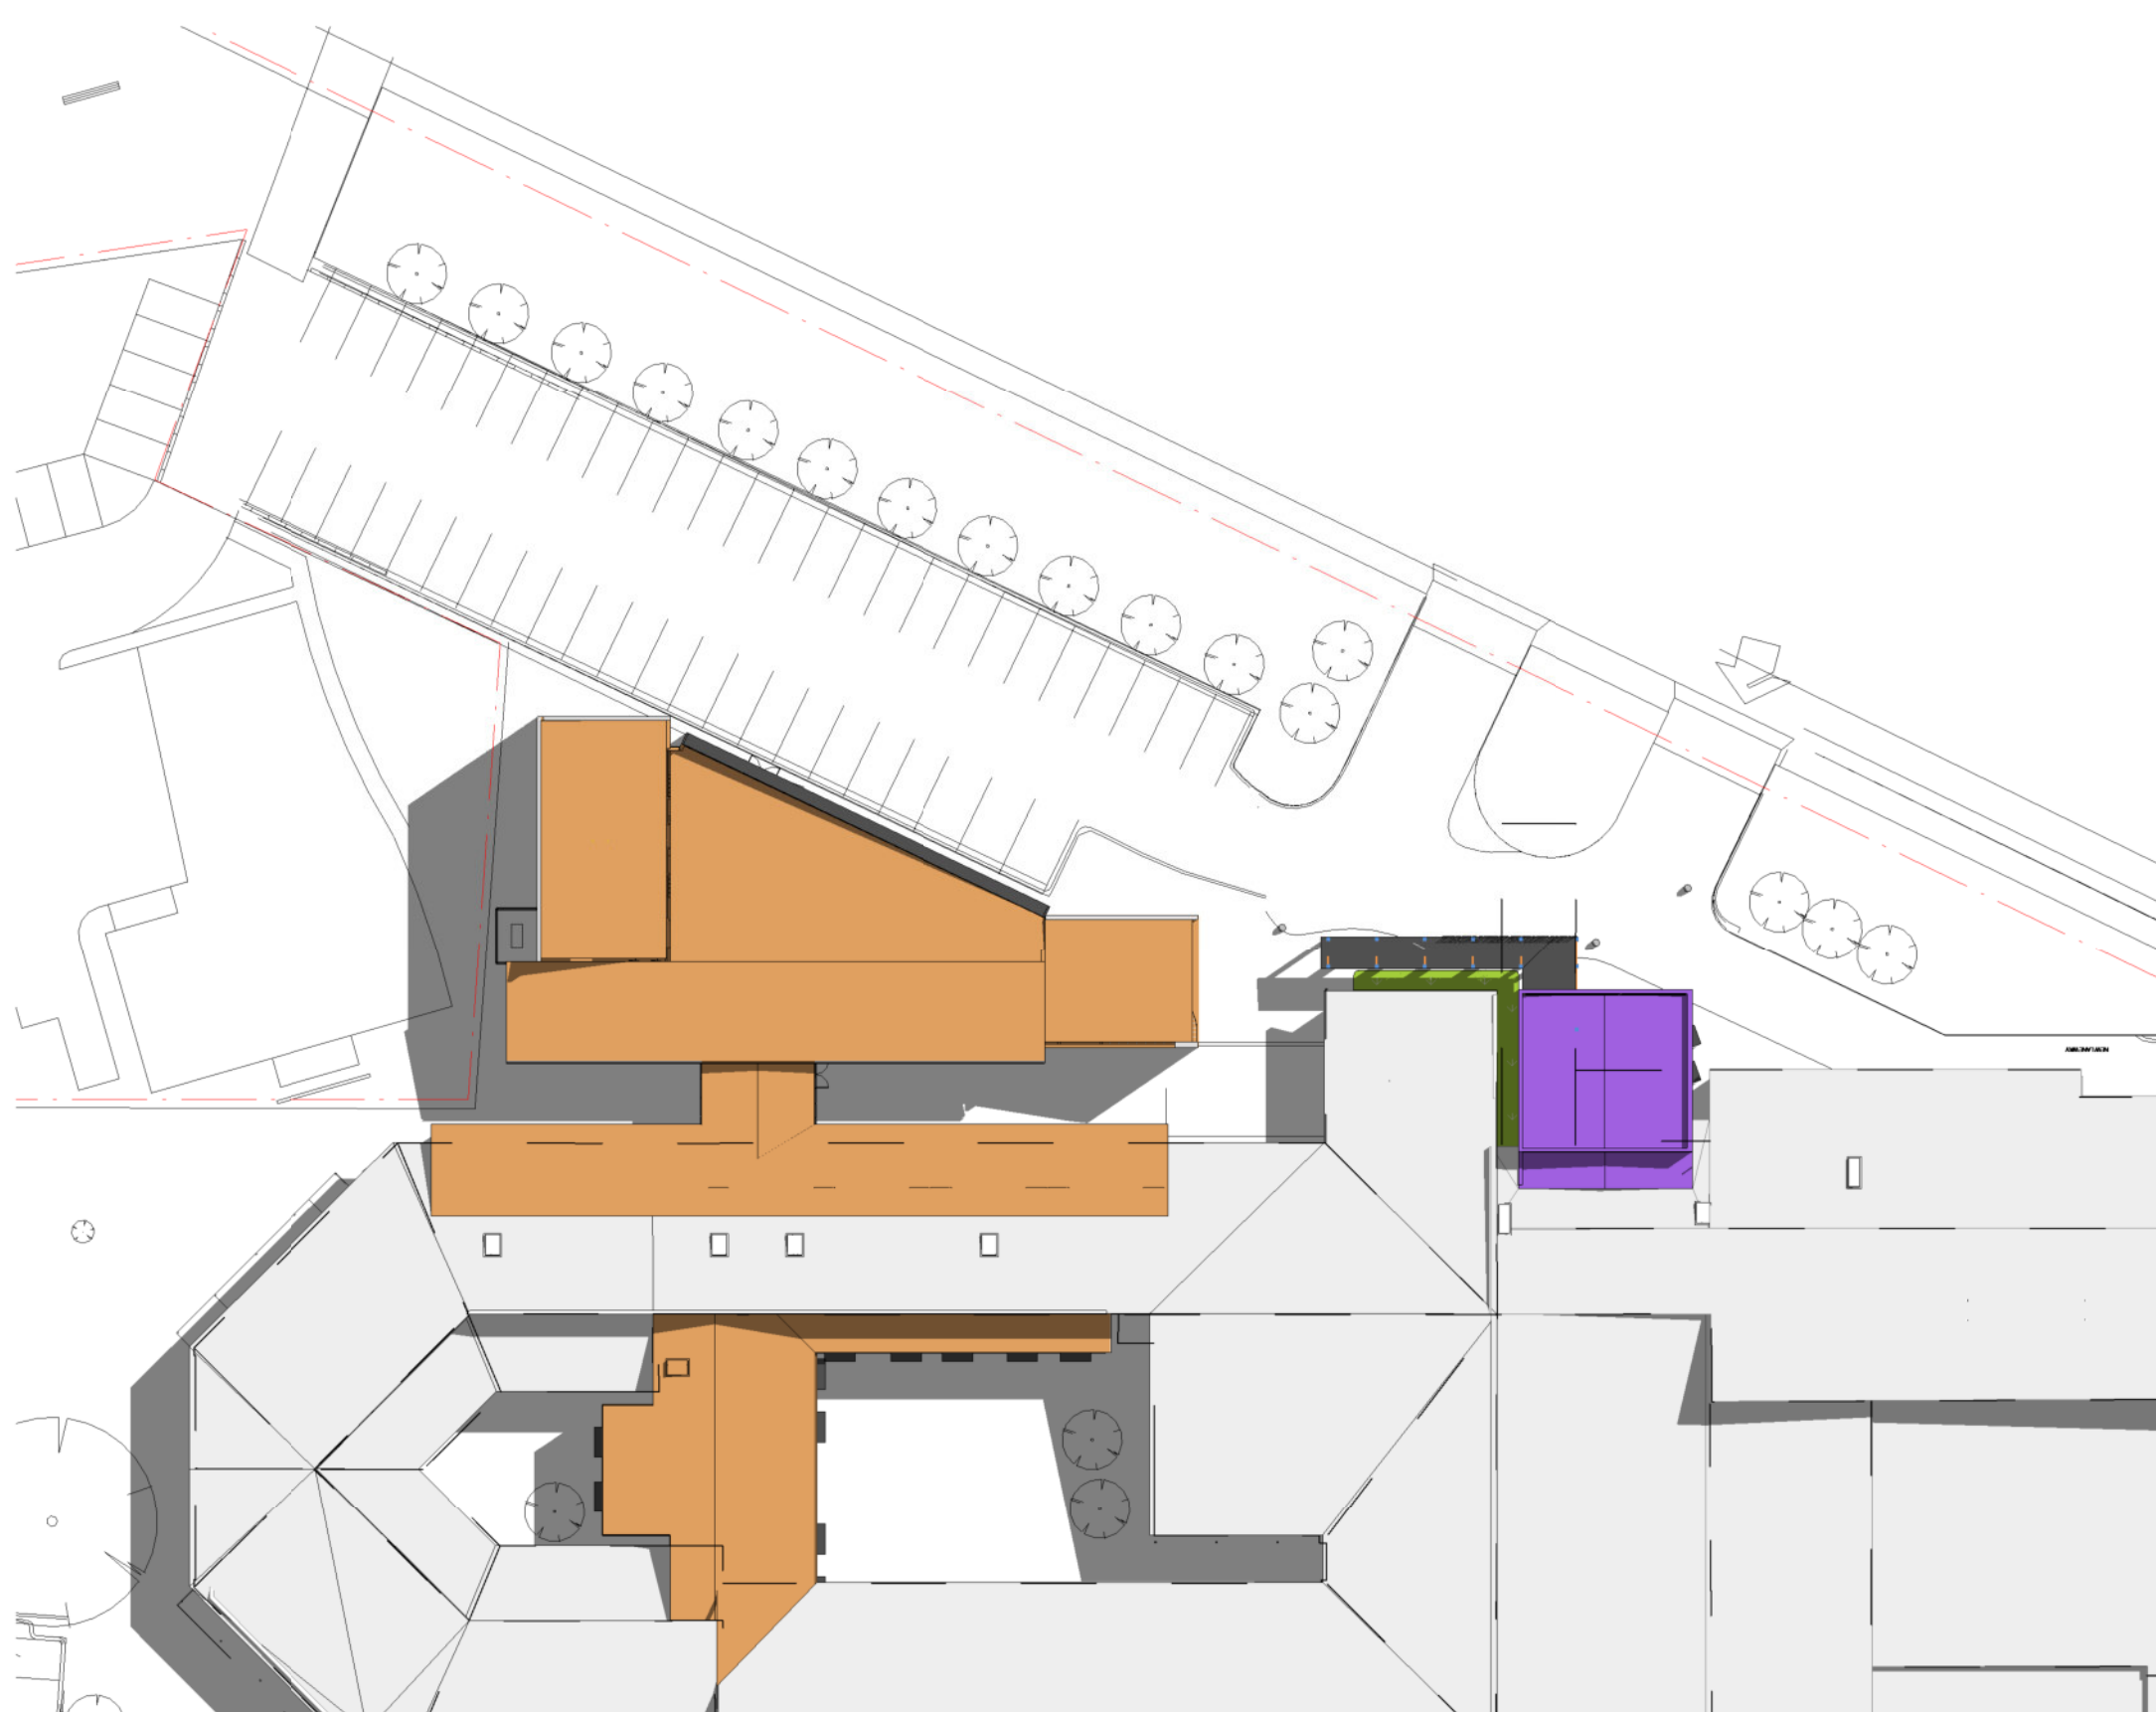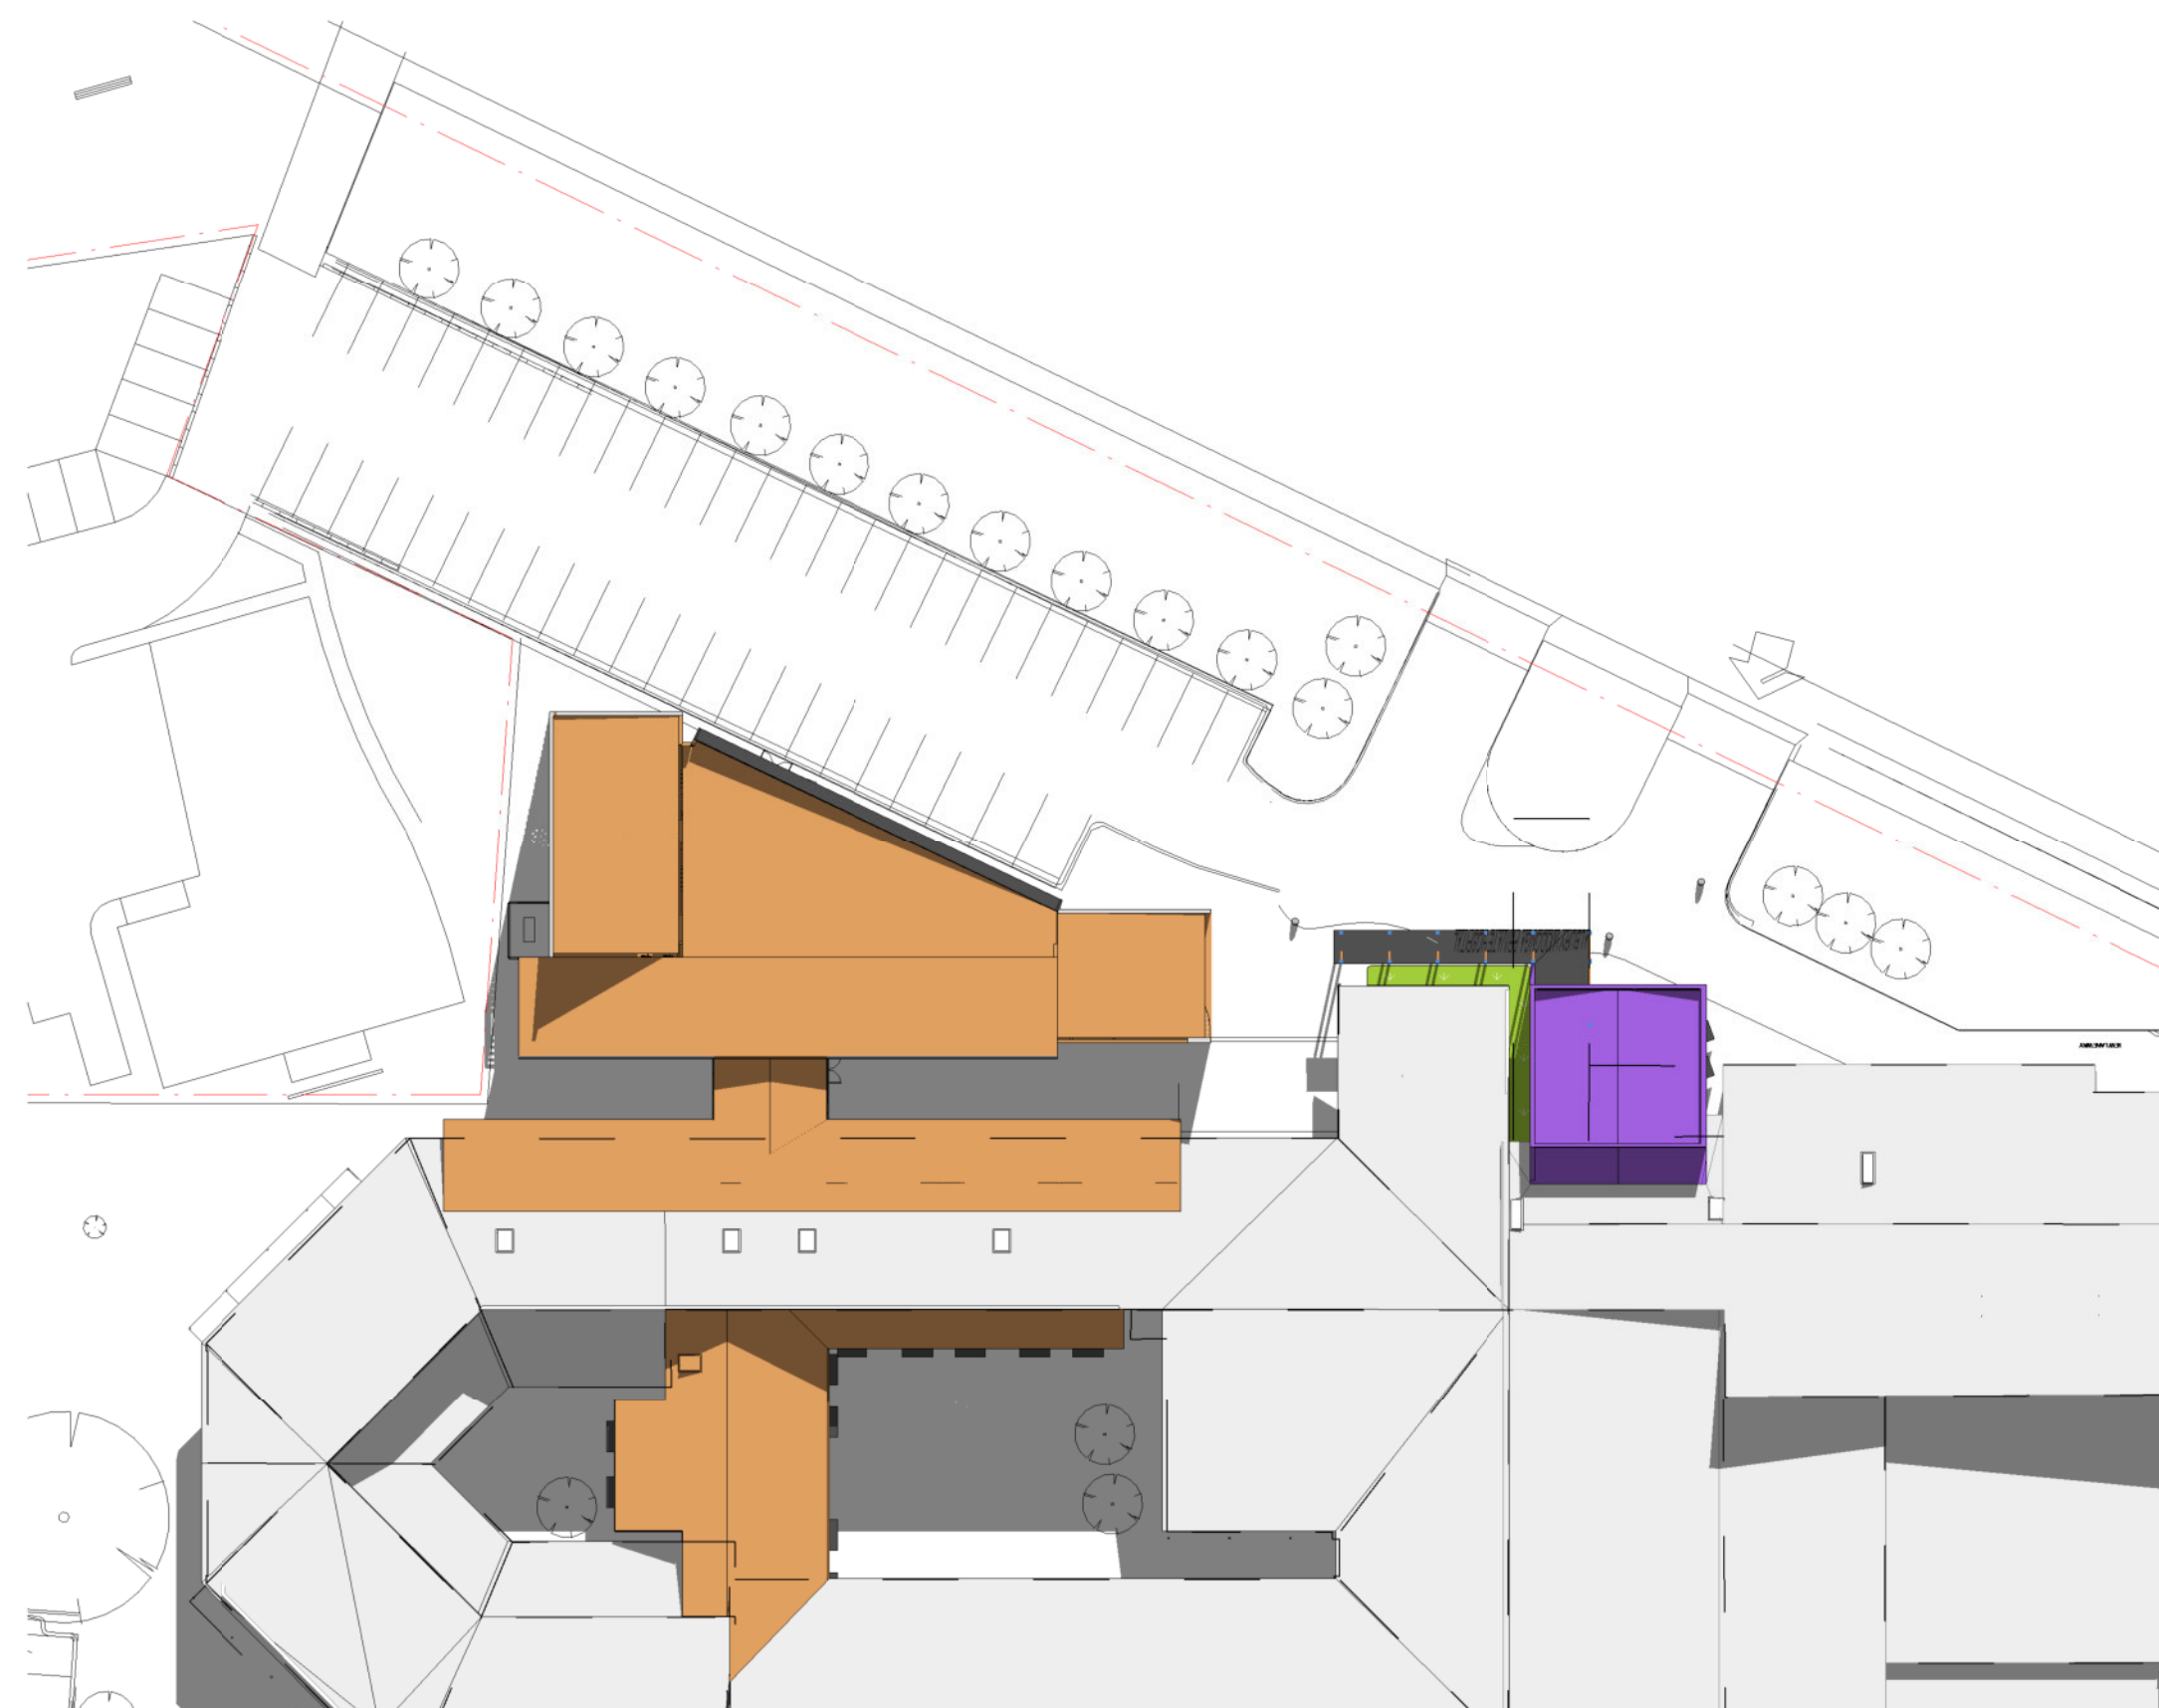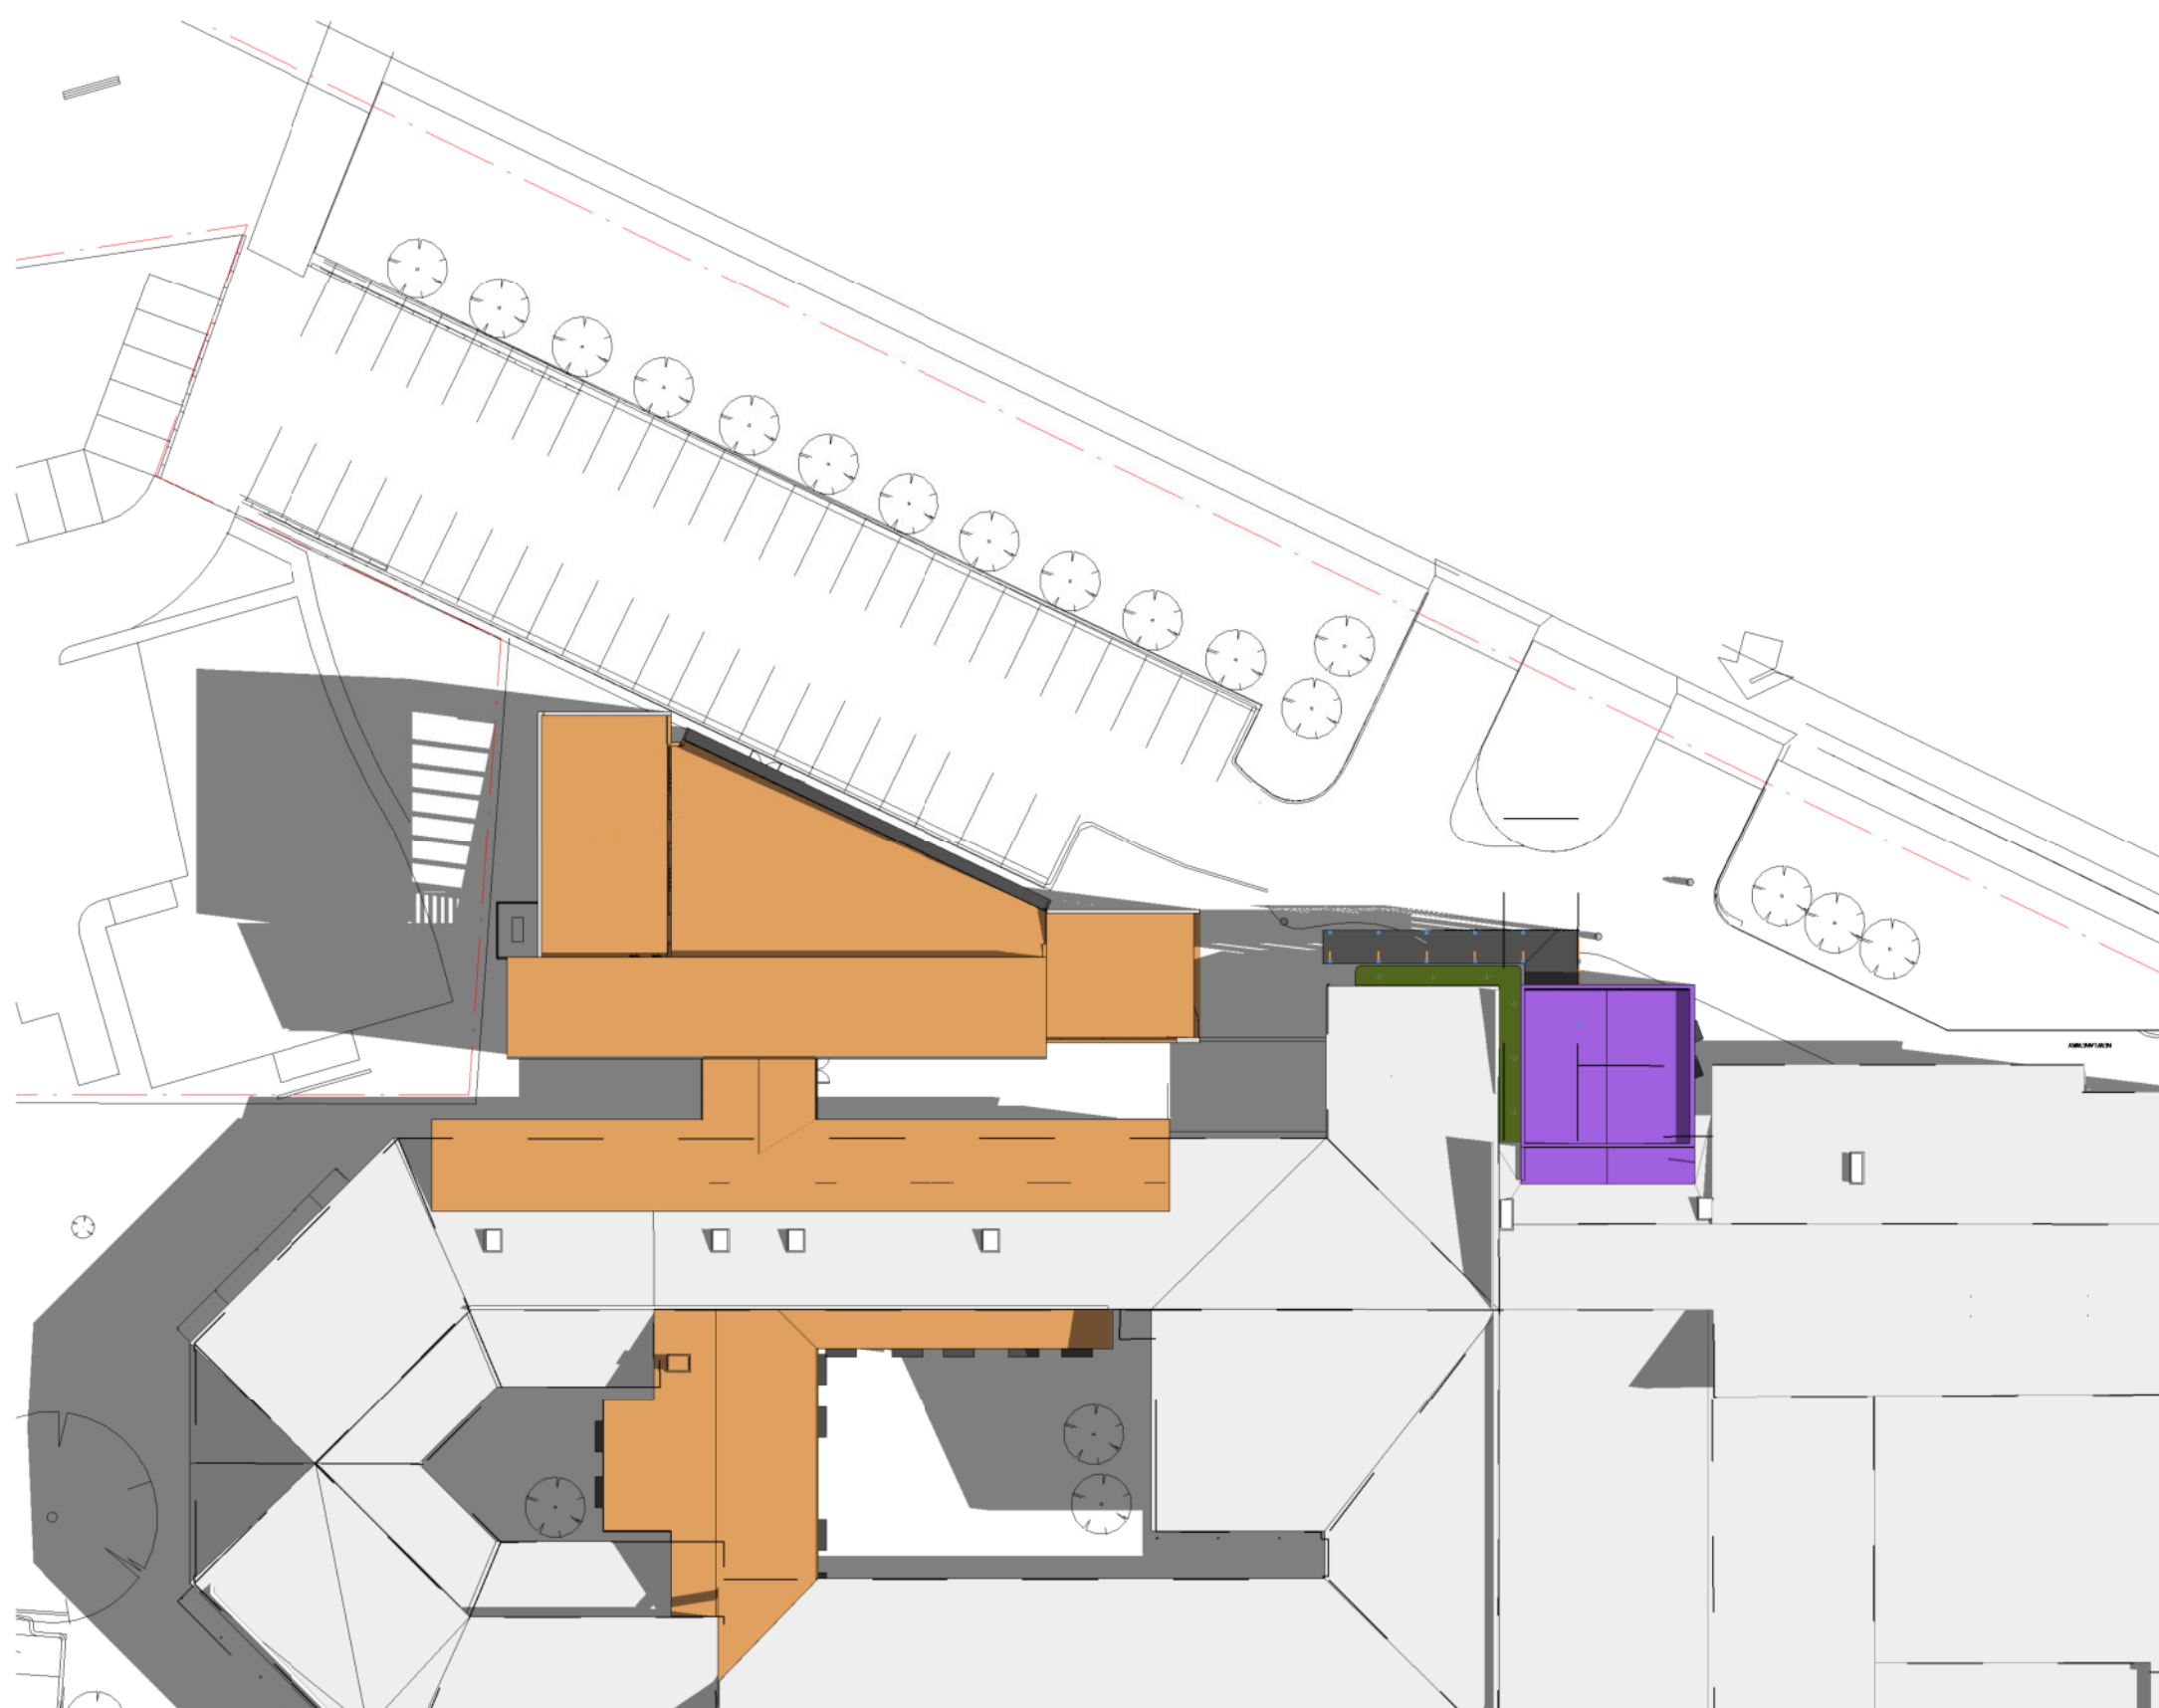

LEGEND:

 

1 A41 - PLAN - SUN STUDY - WINTER 9AM
1 : 500

2 A41 - PLAN - SUN STUDY - WINTER 3PM
1:500

3 A41 - PLAN - SUN STUDY - WINTER 12 NOON
1 : 500

		0	1	2	3	4
		1:100				
E		ISSUED FOR DA APPROVAL				11/11/2
D		ISSUED FOR DA APPROVAL				06/10/2
C		DA Issue - Draft				19/08/2
B		DA Issue - Draft				08/08/2
A		DA Issue - Draft				29/07/2
REV		AMENDMENTS				DATE

blp
Billard Leece
Partnership


Level 6, 72-80 Cooper Street
Surry Hills 2010
NSW, Australia
T +61 2 8096 4066
E info@blp.com.au
www.blp.com.au

CLIENT
Ramsay Health Care

PROJECT NAME
Albury Wodonga Private Hospital Development





SHEET NAME

SHADOW DIAGRAMS - WINTER

 PROJECT ARCHITECT:	DRAWN BY FP	
REGISTRATION NO.	CHECKED BY SC	
PROJECT NO. 22024	REVISION DATE 06/10/2022	SCALE 1:500 @A1
DESIGNING NO.		DESIGNING NAME

AWH-BLP-DWG-ARC-REH-DA-41001 [E]

FOR APPROVAL

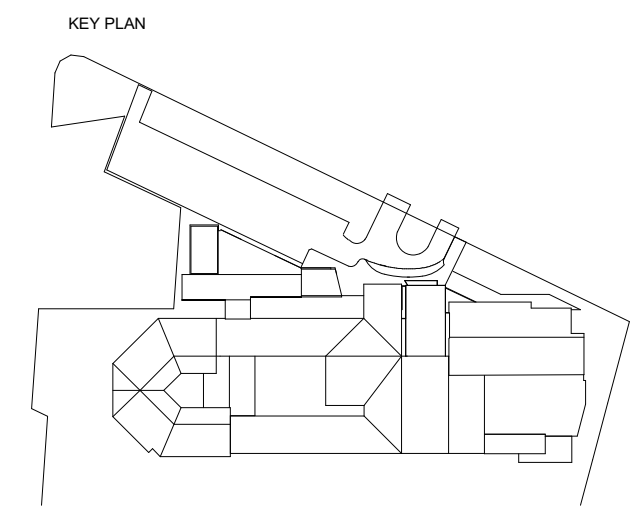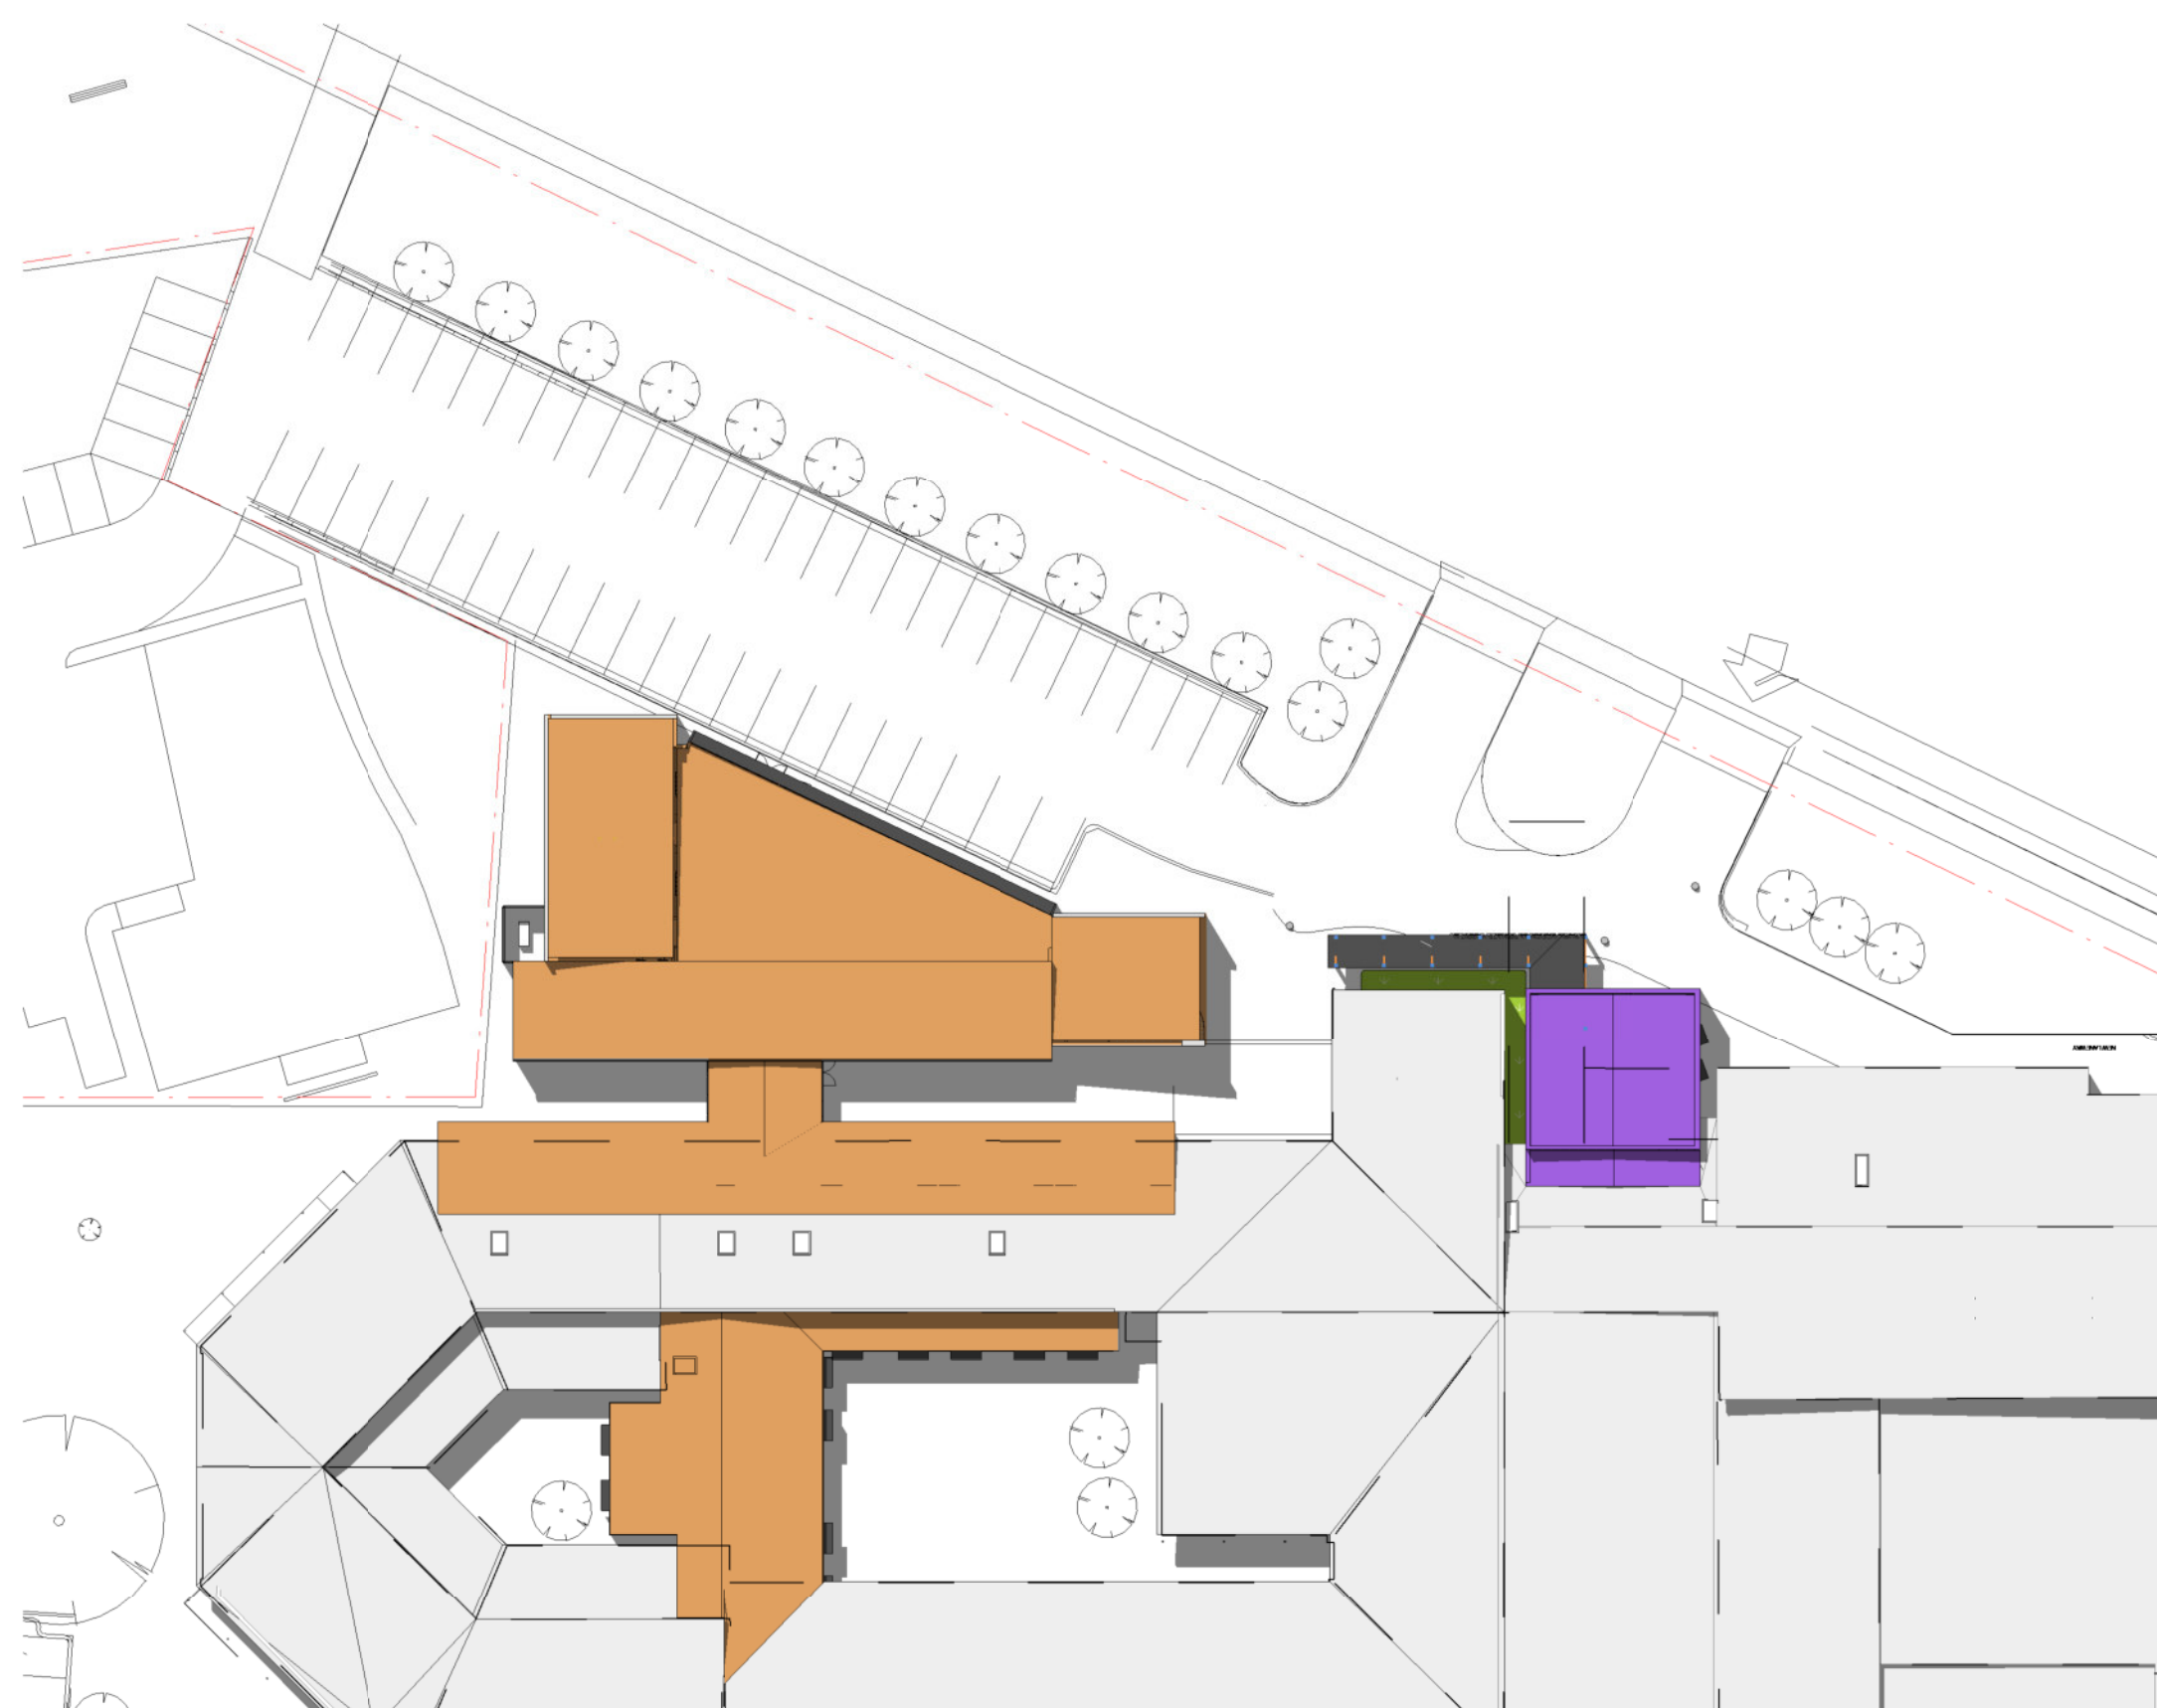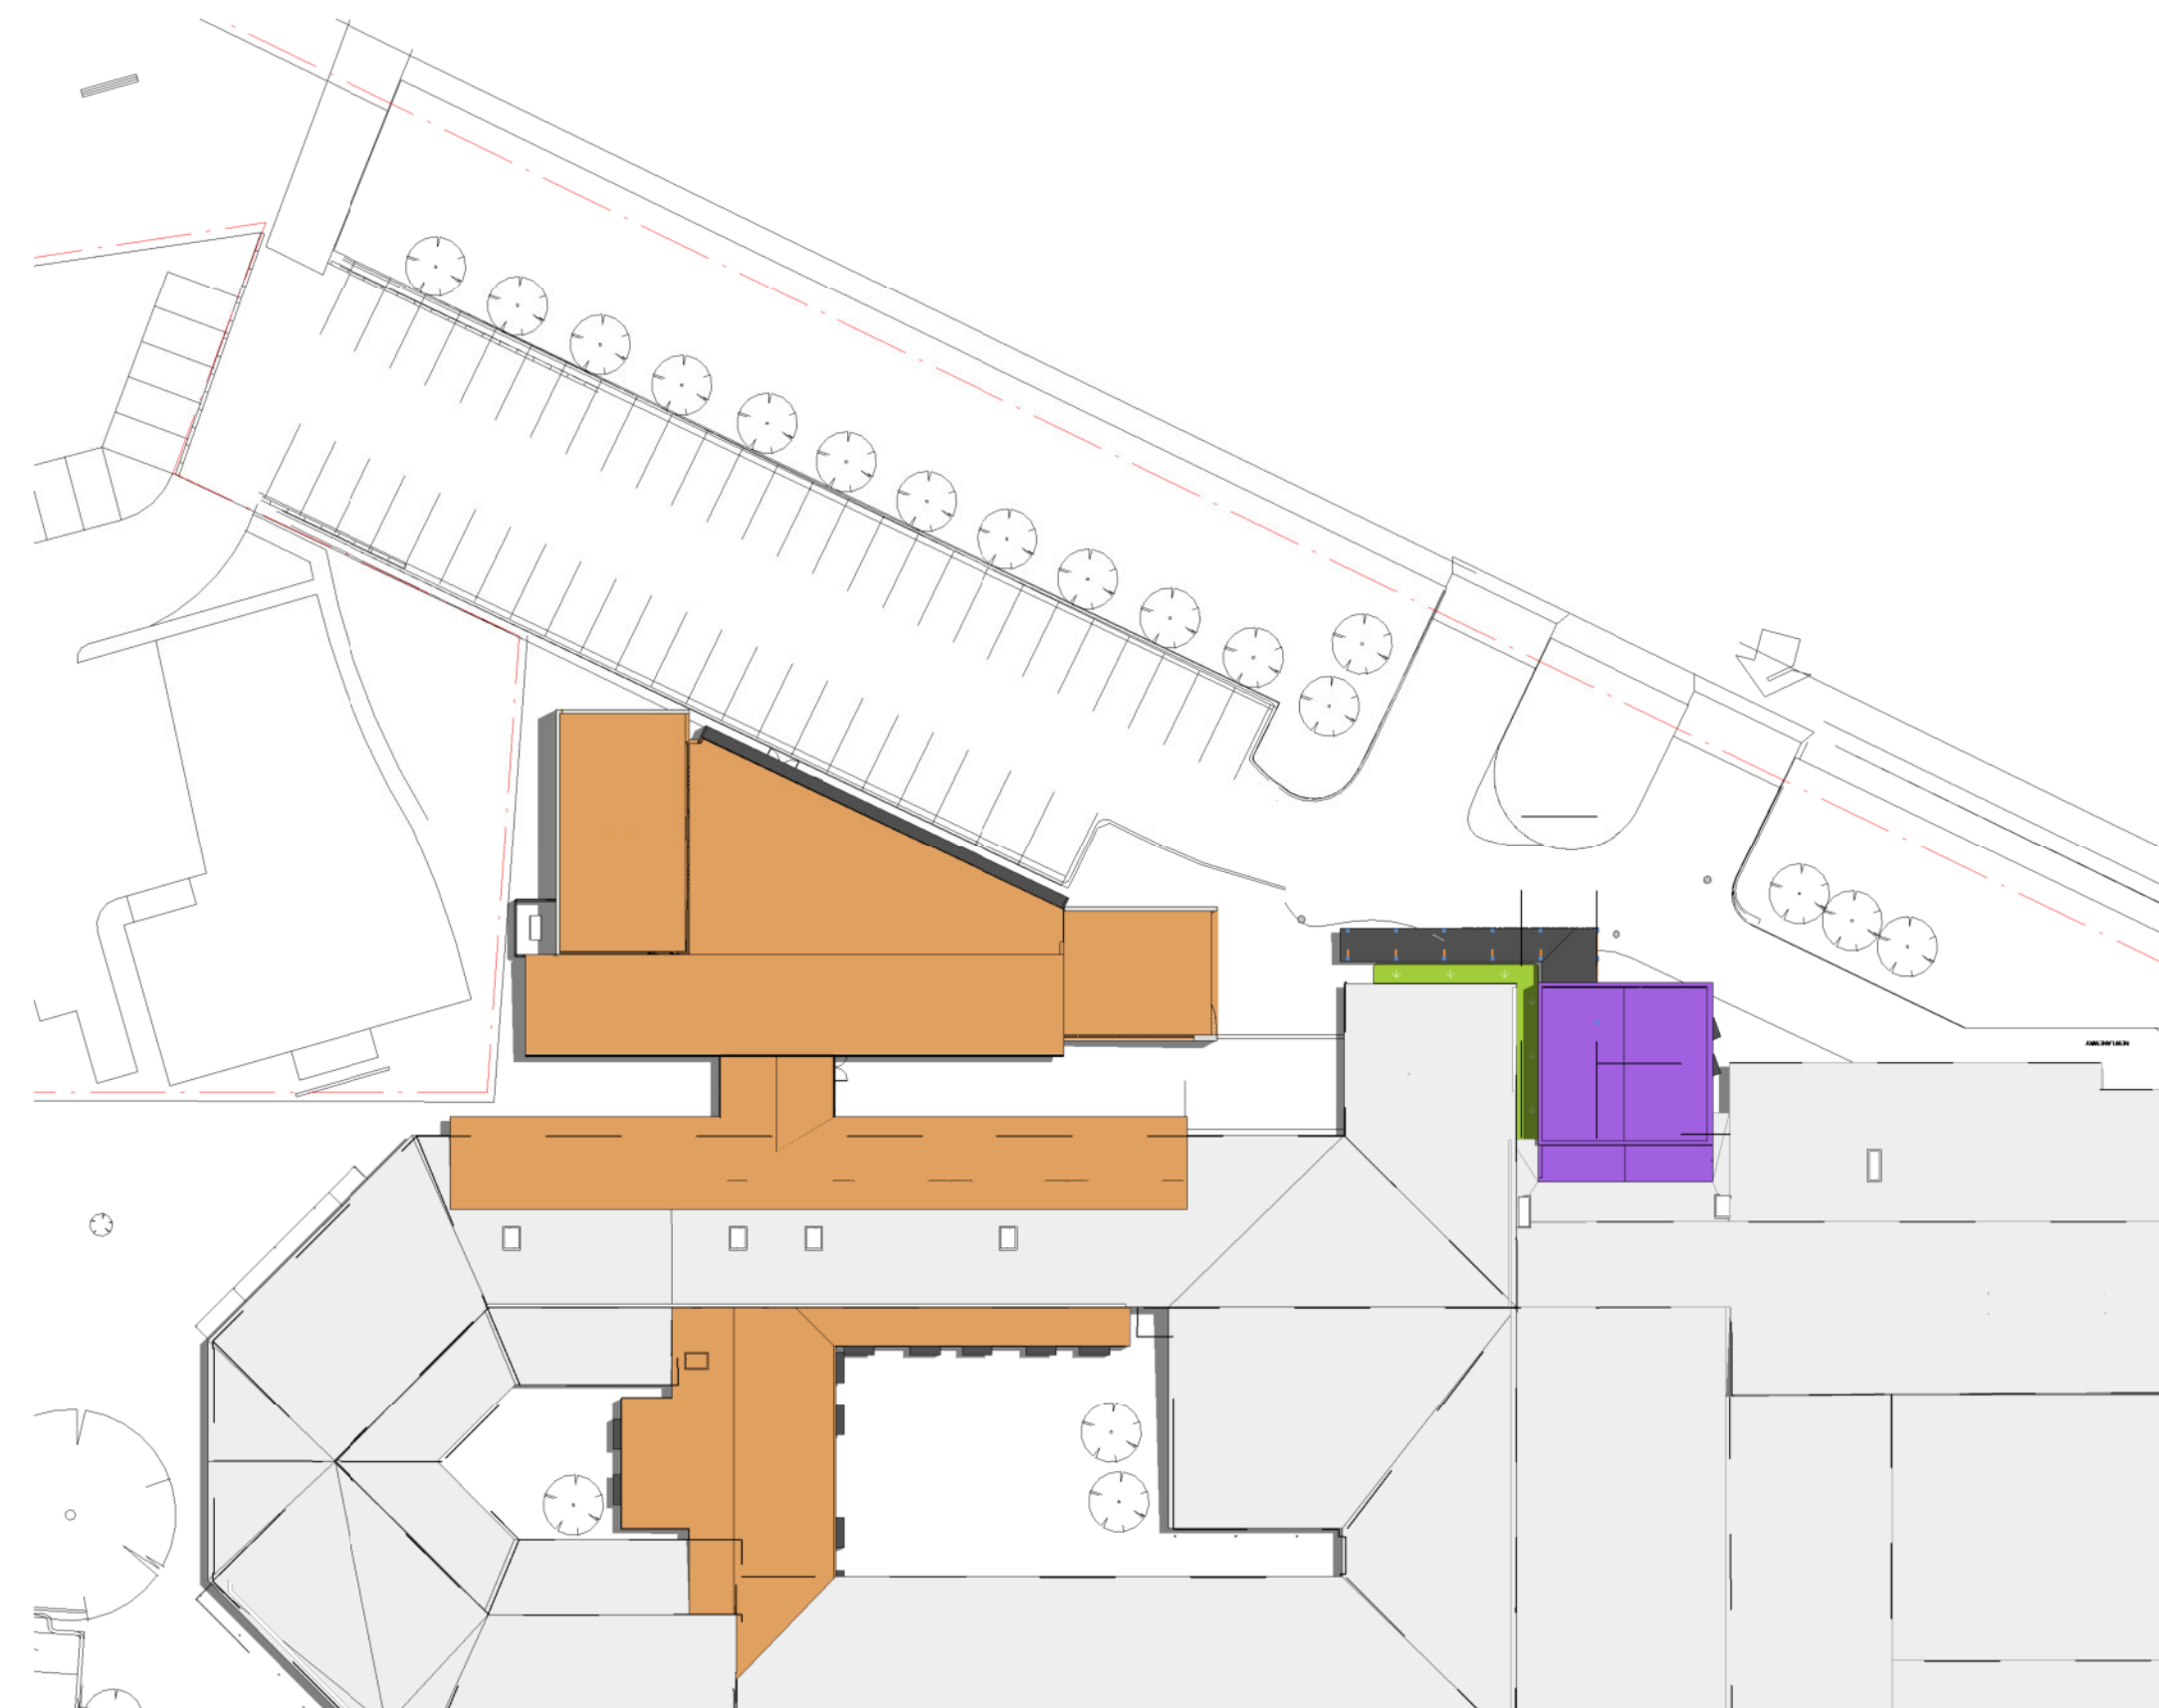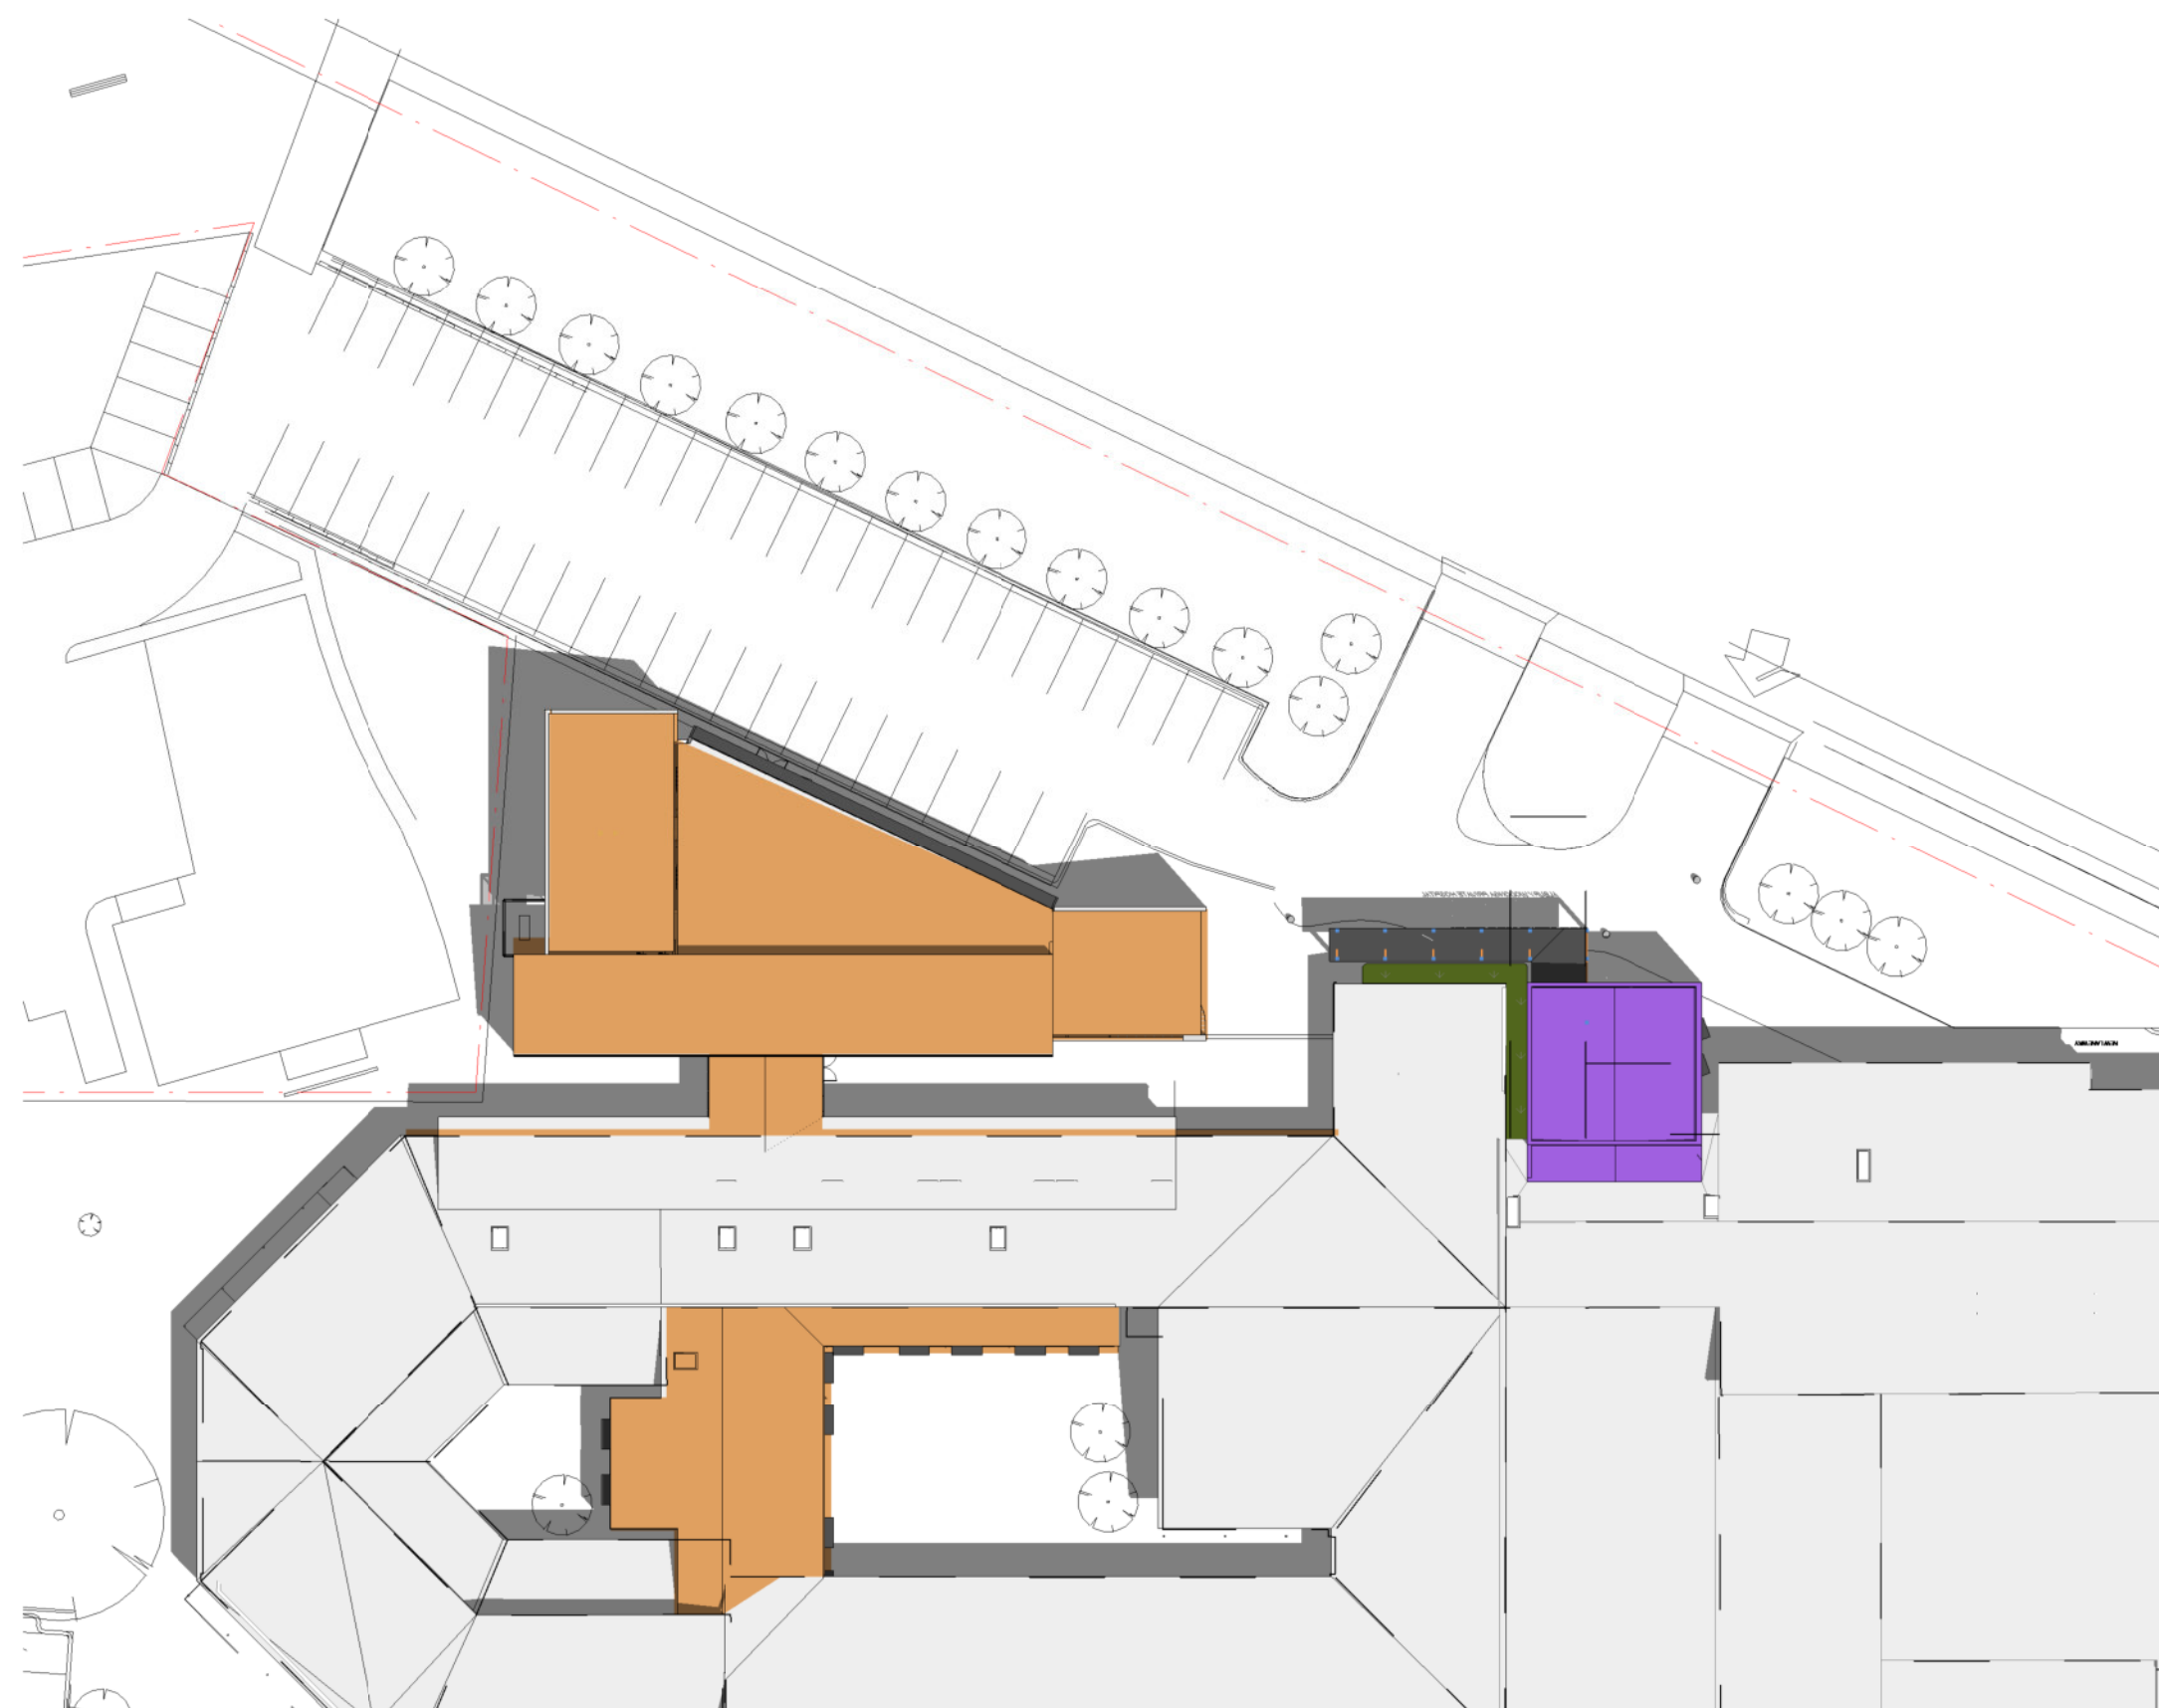

LEGEND:

EXTENT OF PROPOSED REHAB DEVELOPMENT APPLICATION

EXTENT OF PROPOSED REHAB
DEVELOPMENT APPLICATION

EXTENT OF PROPOSED FOH
DEVELOPMENT APPLICATION

		0	1	2	3	4
		1:100				
E		ISSUED FOR DA APPROVAL				11/11/2
D		ISSUED FOR DA APPROVAL				06/10/2
C		DA Issue - Draft				19/08/2
B		DA Issue - Draft				08/08/2
A		DA Issue - Draft				29/07/2
REV		AMENDMENTS				DATE

blp
Billard Leece
Partnership

Level 6, 72-80 Cooper St
Surry Hills 2010
NSW, Australia
T +61 2 8096 4066
E info@blp.com.au
www.blp.com.au

CLIENT
Ramsay Health Care

PROJECT NAME
Albury Wodonga Private Hospital Development

SHEET NAME

**SHADOW DIAGRAMS -
SUMMER**

PROJECT ARCHITECT:	DRAWN BY FP	
REGISTRATION NO.	CHECKED BY SC	
PROJECT NO. 22024	REVISION DATE 06/10/2022	SC As indicated @
DESIGNING NO.	DESIGNING NAME	

AWH-BLP-DWG-ARC-REH-DA-41002 [E]

FOR APPROVAL