
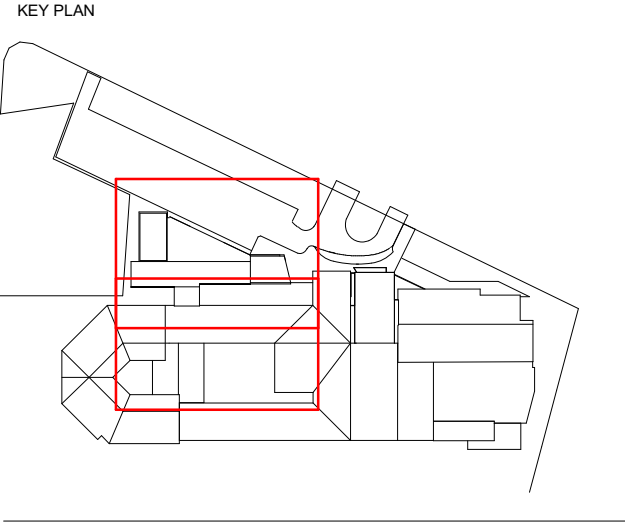


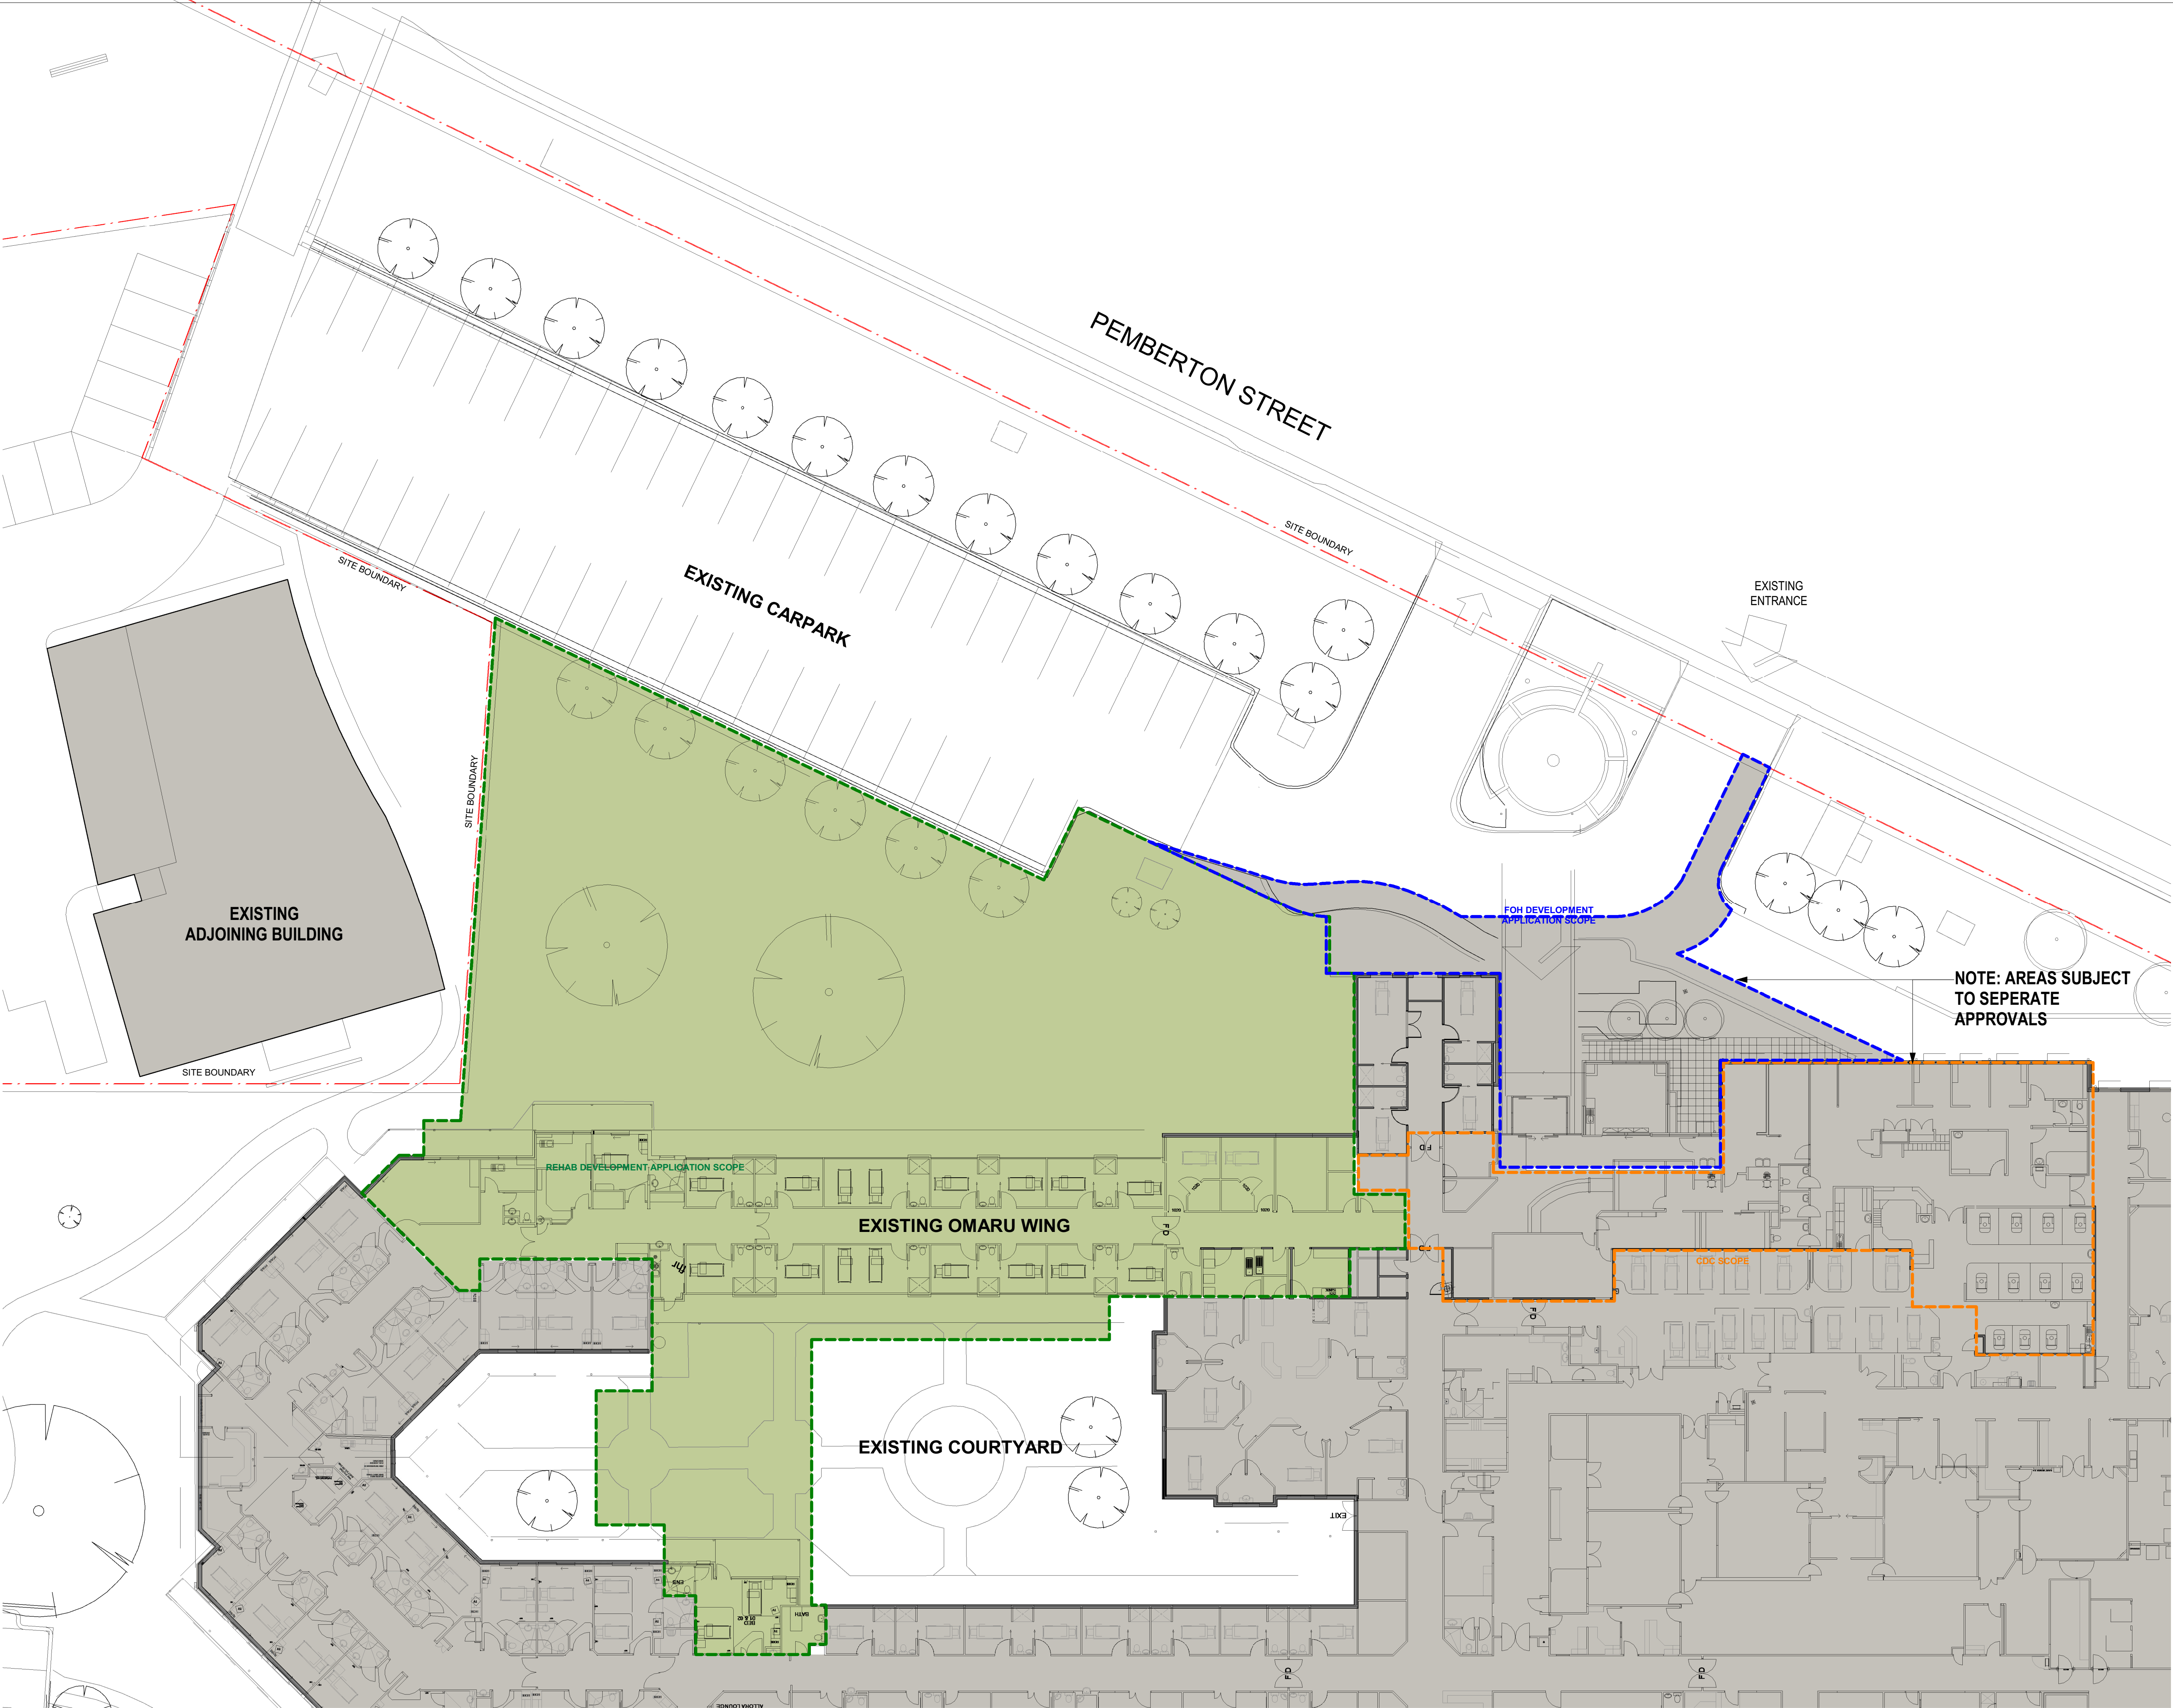


LEGEND:

INDICATES PROPOSED SCOPE OF WORKS AS PART OF REHAB DA

WORKS SUBJECT TO SEPERATE APPROVALS

WORKS SUBJECT TO SEPERATE APPROVALS

NOTE: AREAS SUBJECT TO SEPERATE APPROVALS

 

REV	AMENDMENTS	DATE
F	ISSUED FOR DA APPROVAL	11/11/2022
E	ISSUED FOR DA APPROVAL	06/10/2022
D	DA Issue - Draft	19/08/2022
C	DA Issue - Draft	08/08/2022
B	Issue for Information	01/08/2022
A	DA Issue - Draft	29/07/2022



Level 6, 72-80 Cooper Street
Surry Hills 2010
NSW, Australia
T +61 2 8096 4066
E info@blp.com.au
www.blp.com.au

CLIENT
Ramsay Health Care


PROJECT NAME
Albury Wodonga Private Hospital Development

SHEET NAME
SITE CONTEXT - SITE PLAN
EXISTING

PROJECT ARCHITECT:	DRAWN BY FP	
REGISTRATION NO.	CHECKED BY SC	
PROJECT NO. 22024	REVISION DATE 06/10/2022	SCALE 1:200@A1
DRAWING NO.	REVISION NUMBER	

AWH-BLP-DWG-ARC-REH-DA-01003 [F]

FOR APPROVAL

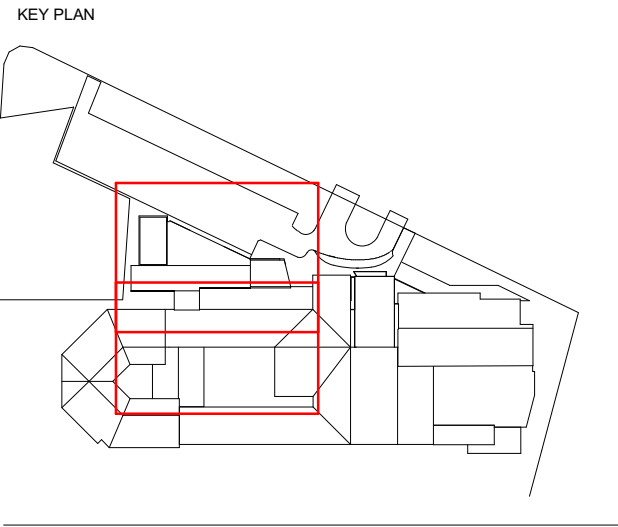

- LEGEND:**
- INDICATES PROPOSED SCOPE OF WORKS AS PART OF REHAB DA
 - WORKS SUBJECT TO SEPARATE APPROVALS
 - WORKS SUBJECT TO SEPARATE APPROVALS

0 1 2 3 4 5
1:100

REV	AMENDMENTS	DATE
G	ISSUED FOR DA APPROVAL	11/11/2022
F	ISSUED FOR DA APPROVAL	06/10/2022
E	Issue for Information	01/09/2022
D	DA Issue - Draft	19/08/2022
C	Issue for Information	19/08/2022
B	DA Issue - Draft	08/08/2022
A	DA Issue - Draft	29/07/2022

Billard Leece Partnership

Level 6, 72-80 Cooper Street
Surry Hills 2010
NSW, Australia
T +61 2 8096 4066
E info@blp.com.au
www.blp.com.au

CLIENT
Ramsay Health Care


PROJECT NAME
Albury Wodonga Private Hospital Development

SHEET NAME
SITE PLAN - PROPOSED

PROJECT ARCHITECT:	DRAWN BY FP	
REGISTRATION NO.	CHECKED BY SC	
PROJECT NO. 22024	REVISION DATE 06/10/2022	SCALE 1:200@A1
DRAWING NO.	REVISION NUMBER	

AWH-BLP-DWG-ARC-REH-DA-03001 [G]

FOR APPROVAL

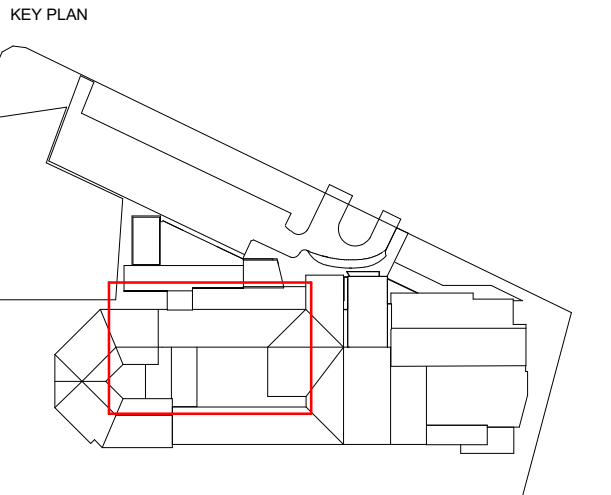

0 1 2 3 4 5		
1:100		
REV	AMENDMENTS	DATE
G	ISSUED FOR DA APPROVAL	11/11/2022
F	ISSUED FOR DA APPROVAL	06/10/2022
E	Issue for Information	01/09/2022
D	DA Issue - Draft	19/08/2022
C	DA Issue - Draft	08/08/2022
B	DA Issue - Draft	29/07/2022
A	Issue for Review	26/07/2022

BLP
Billard Leece
Partnership

Level 6, 72-80 Cooper Street
Surry Hills 2010
NSW, Australia
T +61 2 8096 4066
E info@blp.com.au
www.blp.com.au

CLIENT
Ramsay Health Care

PROJECT NAME
Albury Wodonga Private Hospital Development

SHEET NAME
**PLAN - GENERAL
ARRANGEMENT - GROUND
FLOOR ZONE A**

PROJECT ARCHITECT:	DRAWN BY FP
REGISTRATION NO.	CHECKED BY MK/SC

PROJECT NO. 22024	REVISION DATE 06/10/2022	SCALE 1 : 100 @ A1
-----------------------------	------------------------------------	------------------------------

DRAWING NO
AWH-BLP-DWG-ARC-REH-DA-10001 [G]

FOR APPROVAL



blp
Billard Leece
Partnership

Level 6, 72-80 Cooper Street
Surry Hills 2010
NSW, Australia
T +61 2 8096 4066
E info@blp.com.au
www.blp.com.au

SHEET NAME

**PLAN - GENERAL
ARRANGEMENT - GROUND
FLOOR ZONE C**

AWH-BLP-DWG-ARC-REH-DA-10003 [G]

FOR APPROVAL