


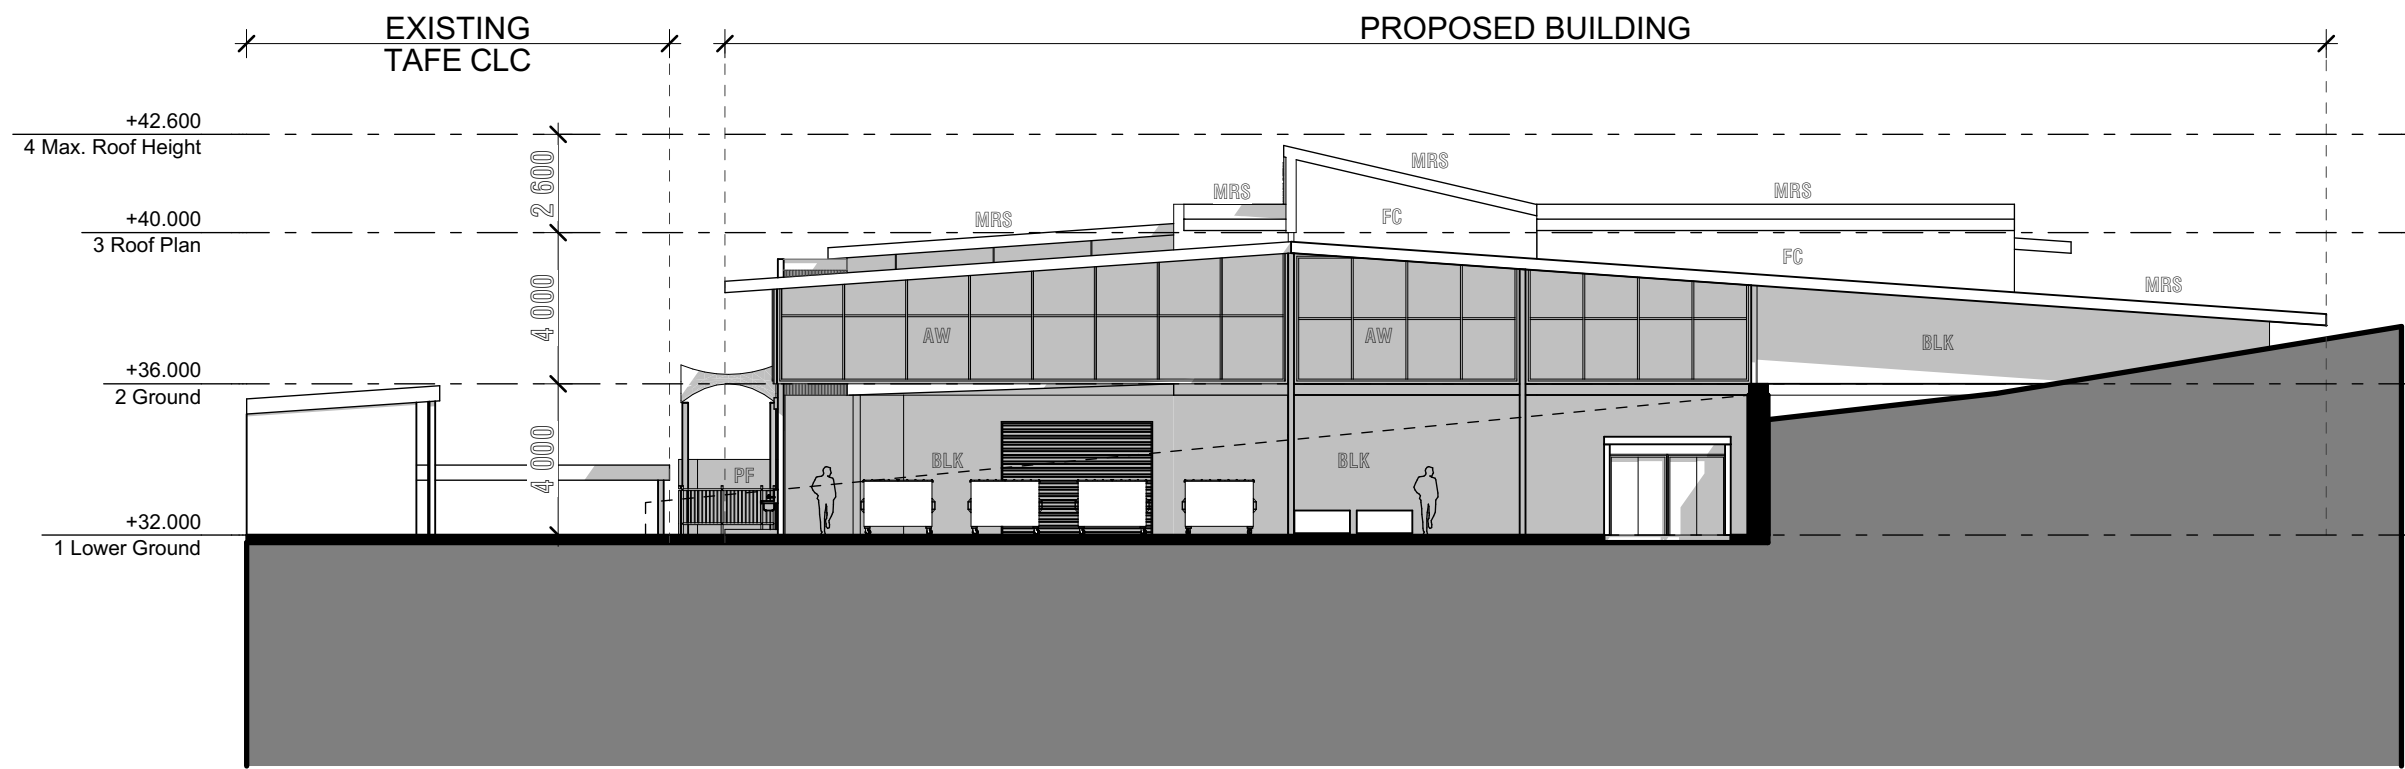


1 East Elevation 1:200



2 West Elevation 1:200



Roofing and Barge Cladding - Lysaght Enseam Colorbond 'Monument' Sheeting Capping and Trim

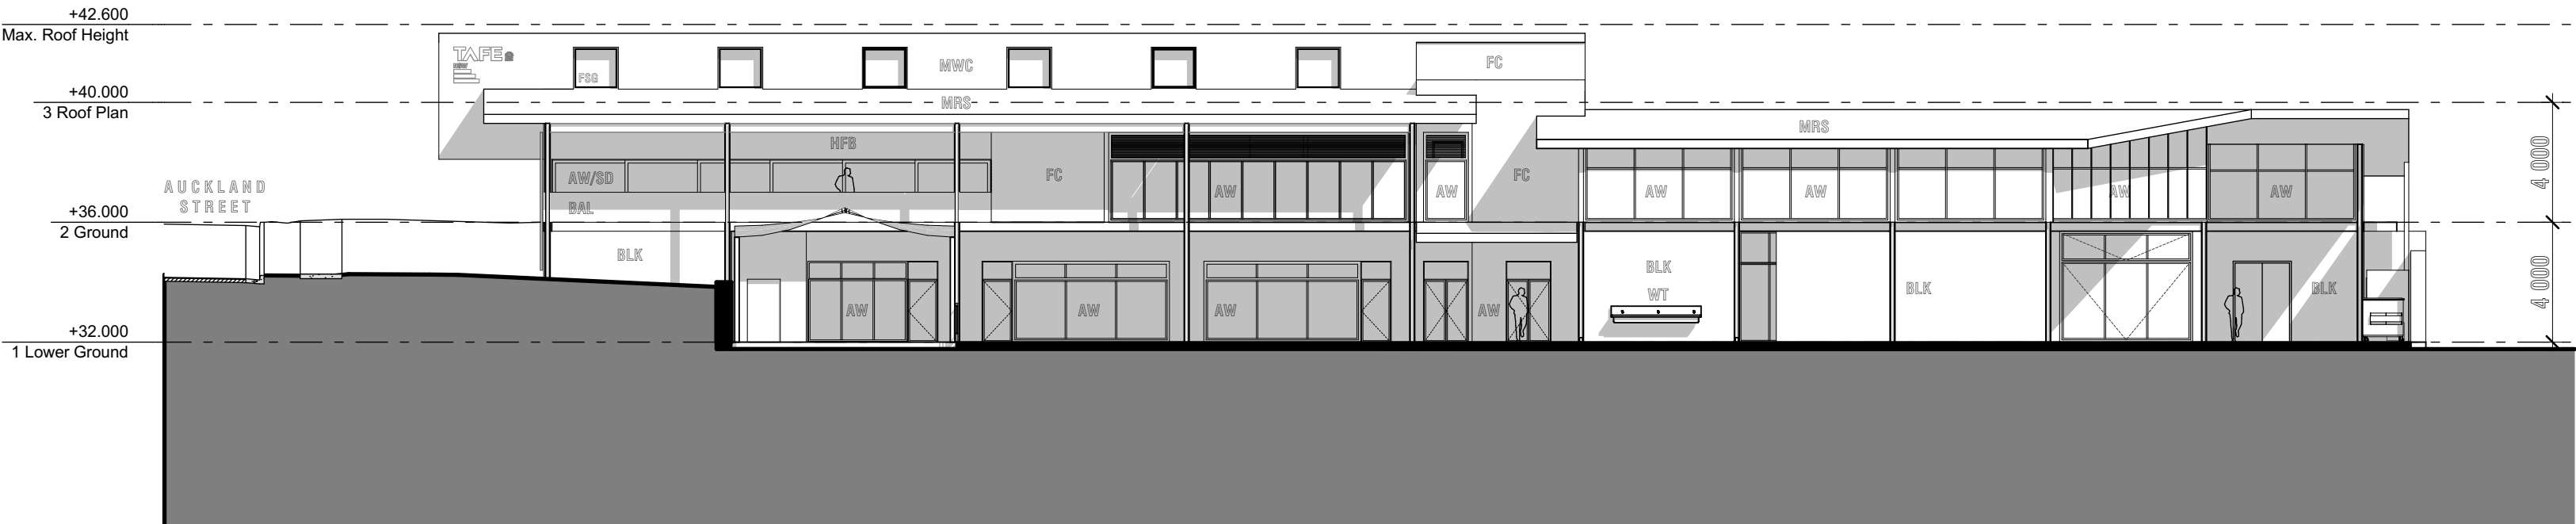

3 North Elevation 1:200




First Floor Walls - FC: CSR Cemintel to match the Existing Adjacent TAFE Connected Learning Centre



Auckland Street Privacy Screen - VFB: Timber Look Aluminium Vertical Battens

- LEGEND:
- ALP ALUMINIUM PANEL CLADDING
 - AW ALUMINIUM WINDOW SUITE
 - BAL BALUSTRADE
 - BLK FACE BLOCKWORK
 - FC FIBRE CEMENT CLADDING
 - FSG FIXED SKYLIGHT GLAZING
 - HFB HORIZONTAL FIXED BATTEN SYSTEM
 - MRS METAL ROOF SHEETING
 - MWC METAL WALL CLADDING
 - PF POOL FENCE
 - SD SLIDING DOORS
 - SS SHADE STRUCTURE
 - VFB VERTICAL FIXED BATTEN SYSTEM
 - WT WASH TROUGH

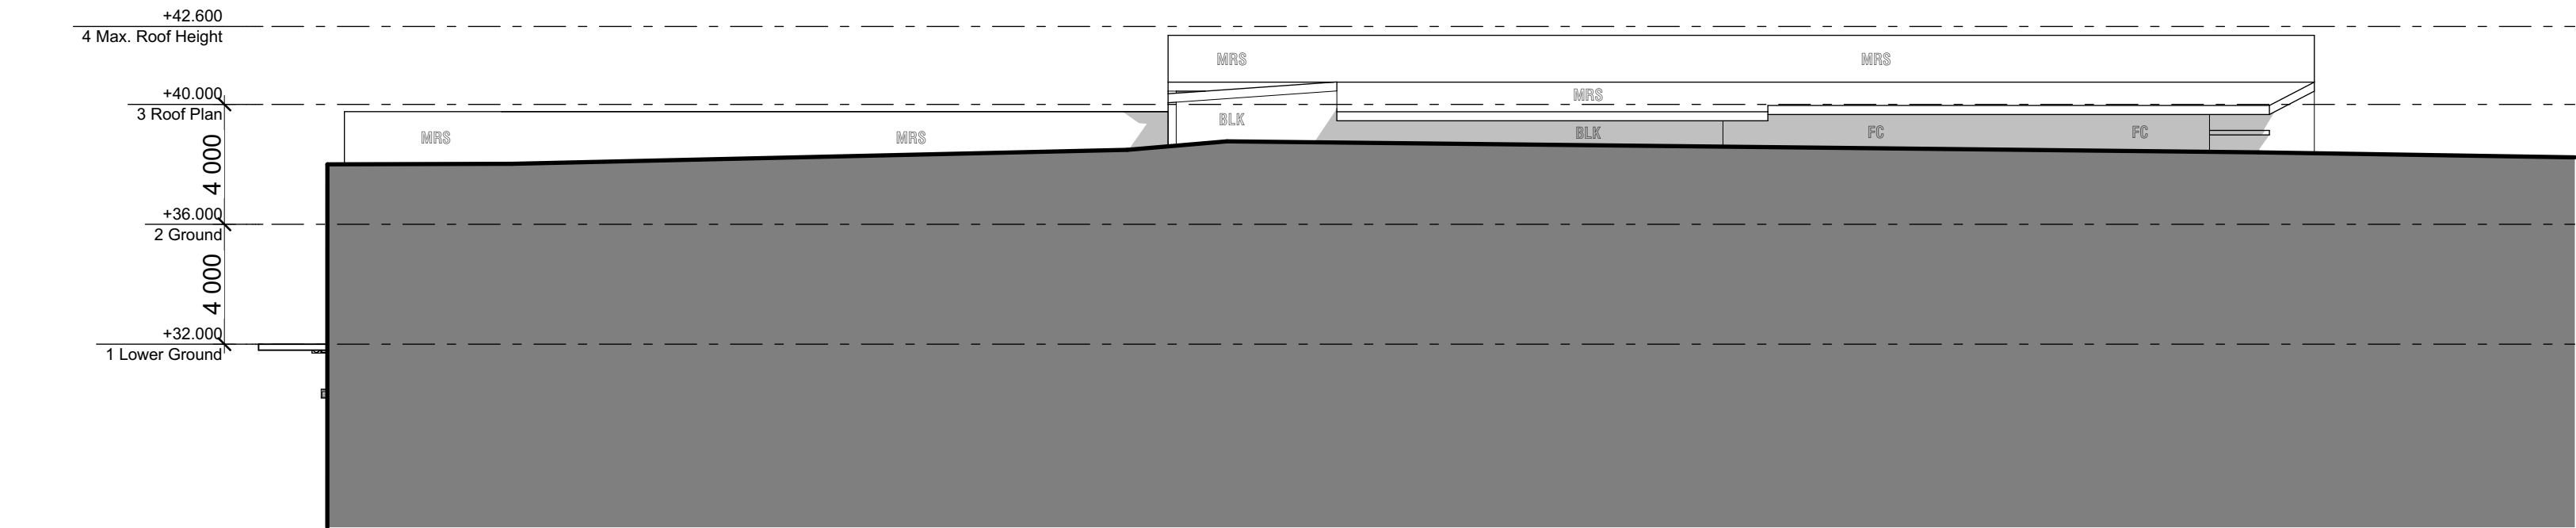


4 South Elevation 1:200



Aluminium Window & Door Framing - WS: Black Powder Coated with Grey Tint Glazing



Restaurant Terrace Sun Shading - HFB: Black Powder Coated Structure with Timber Look Aluminium Batten Horizontal Sun Shading

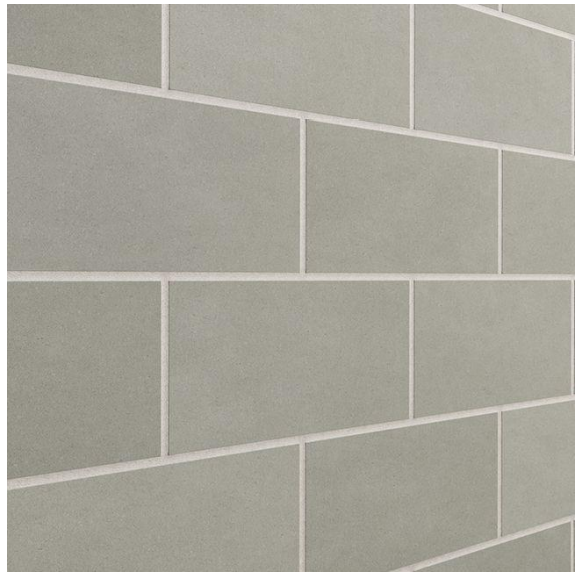


Ground Floor & Part First Floor Walls - BLK: Austral GB Smooth 'Nickel' coloured Face Blockwork



Restaurant Terrace - BAL: Glass Balustrading with Stainless Steel Stanchions, Handrail & Fittings

REVISION	DESCRIPTION	DATE
A	DEVELOPMENT APPLICATION ISSUE	29/11/2019

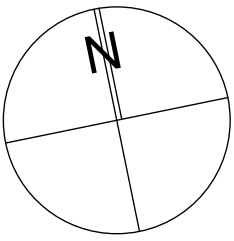

1:200 @ ORIGINAL SIZE
0 2 6 12 20m

PROJECT MANAGER
RPS GROUP
Level 13/255 Pitt St,
Sydney NSW 2000



CLIENT
TAFE NSW
Level 2, Building A, Mary Ann Street,
Ultimo NSW 2007



PROJECT
Bega TAFE - Stage 2
199 Auckland St, Bega NSW 2550



DRAWING TITLE
Proposed Development Elevations

PROJECT No	DRAWING No	REVISION
19060	DA006	A
DRAWING SCALE	SHEET SIZE	DRAWN
1:200	A1	<i>Im Nay Htay</i>

ARCHITECT
GARDNER WETHERILL ASSOCIATES
T (02) 9929 6777
F (02) 9929 3999
E design@gardnerwetherill.com.au
LEVEL 2 Suite 2.01
460 Pacific Highway
St Leonards 2065
A.C.N. 104 476 833
Nominated Architect - Alistair Ross Gardner (Reg No. 3949)

DEVELOPMENT APPLICATION ISSUE