


20/05/2020 10:48:53 AM

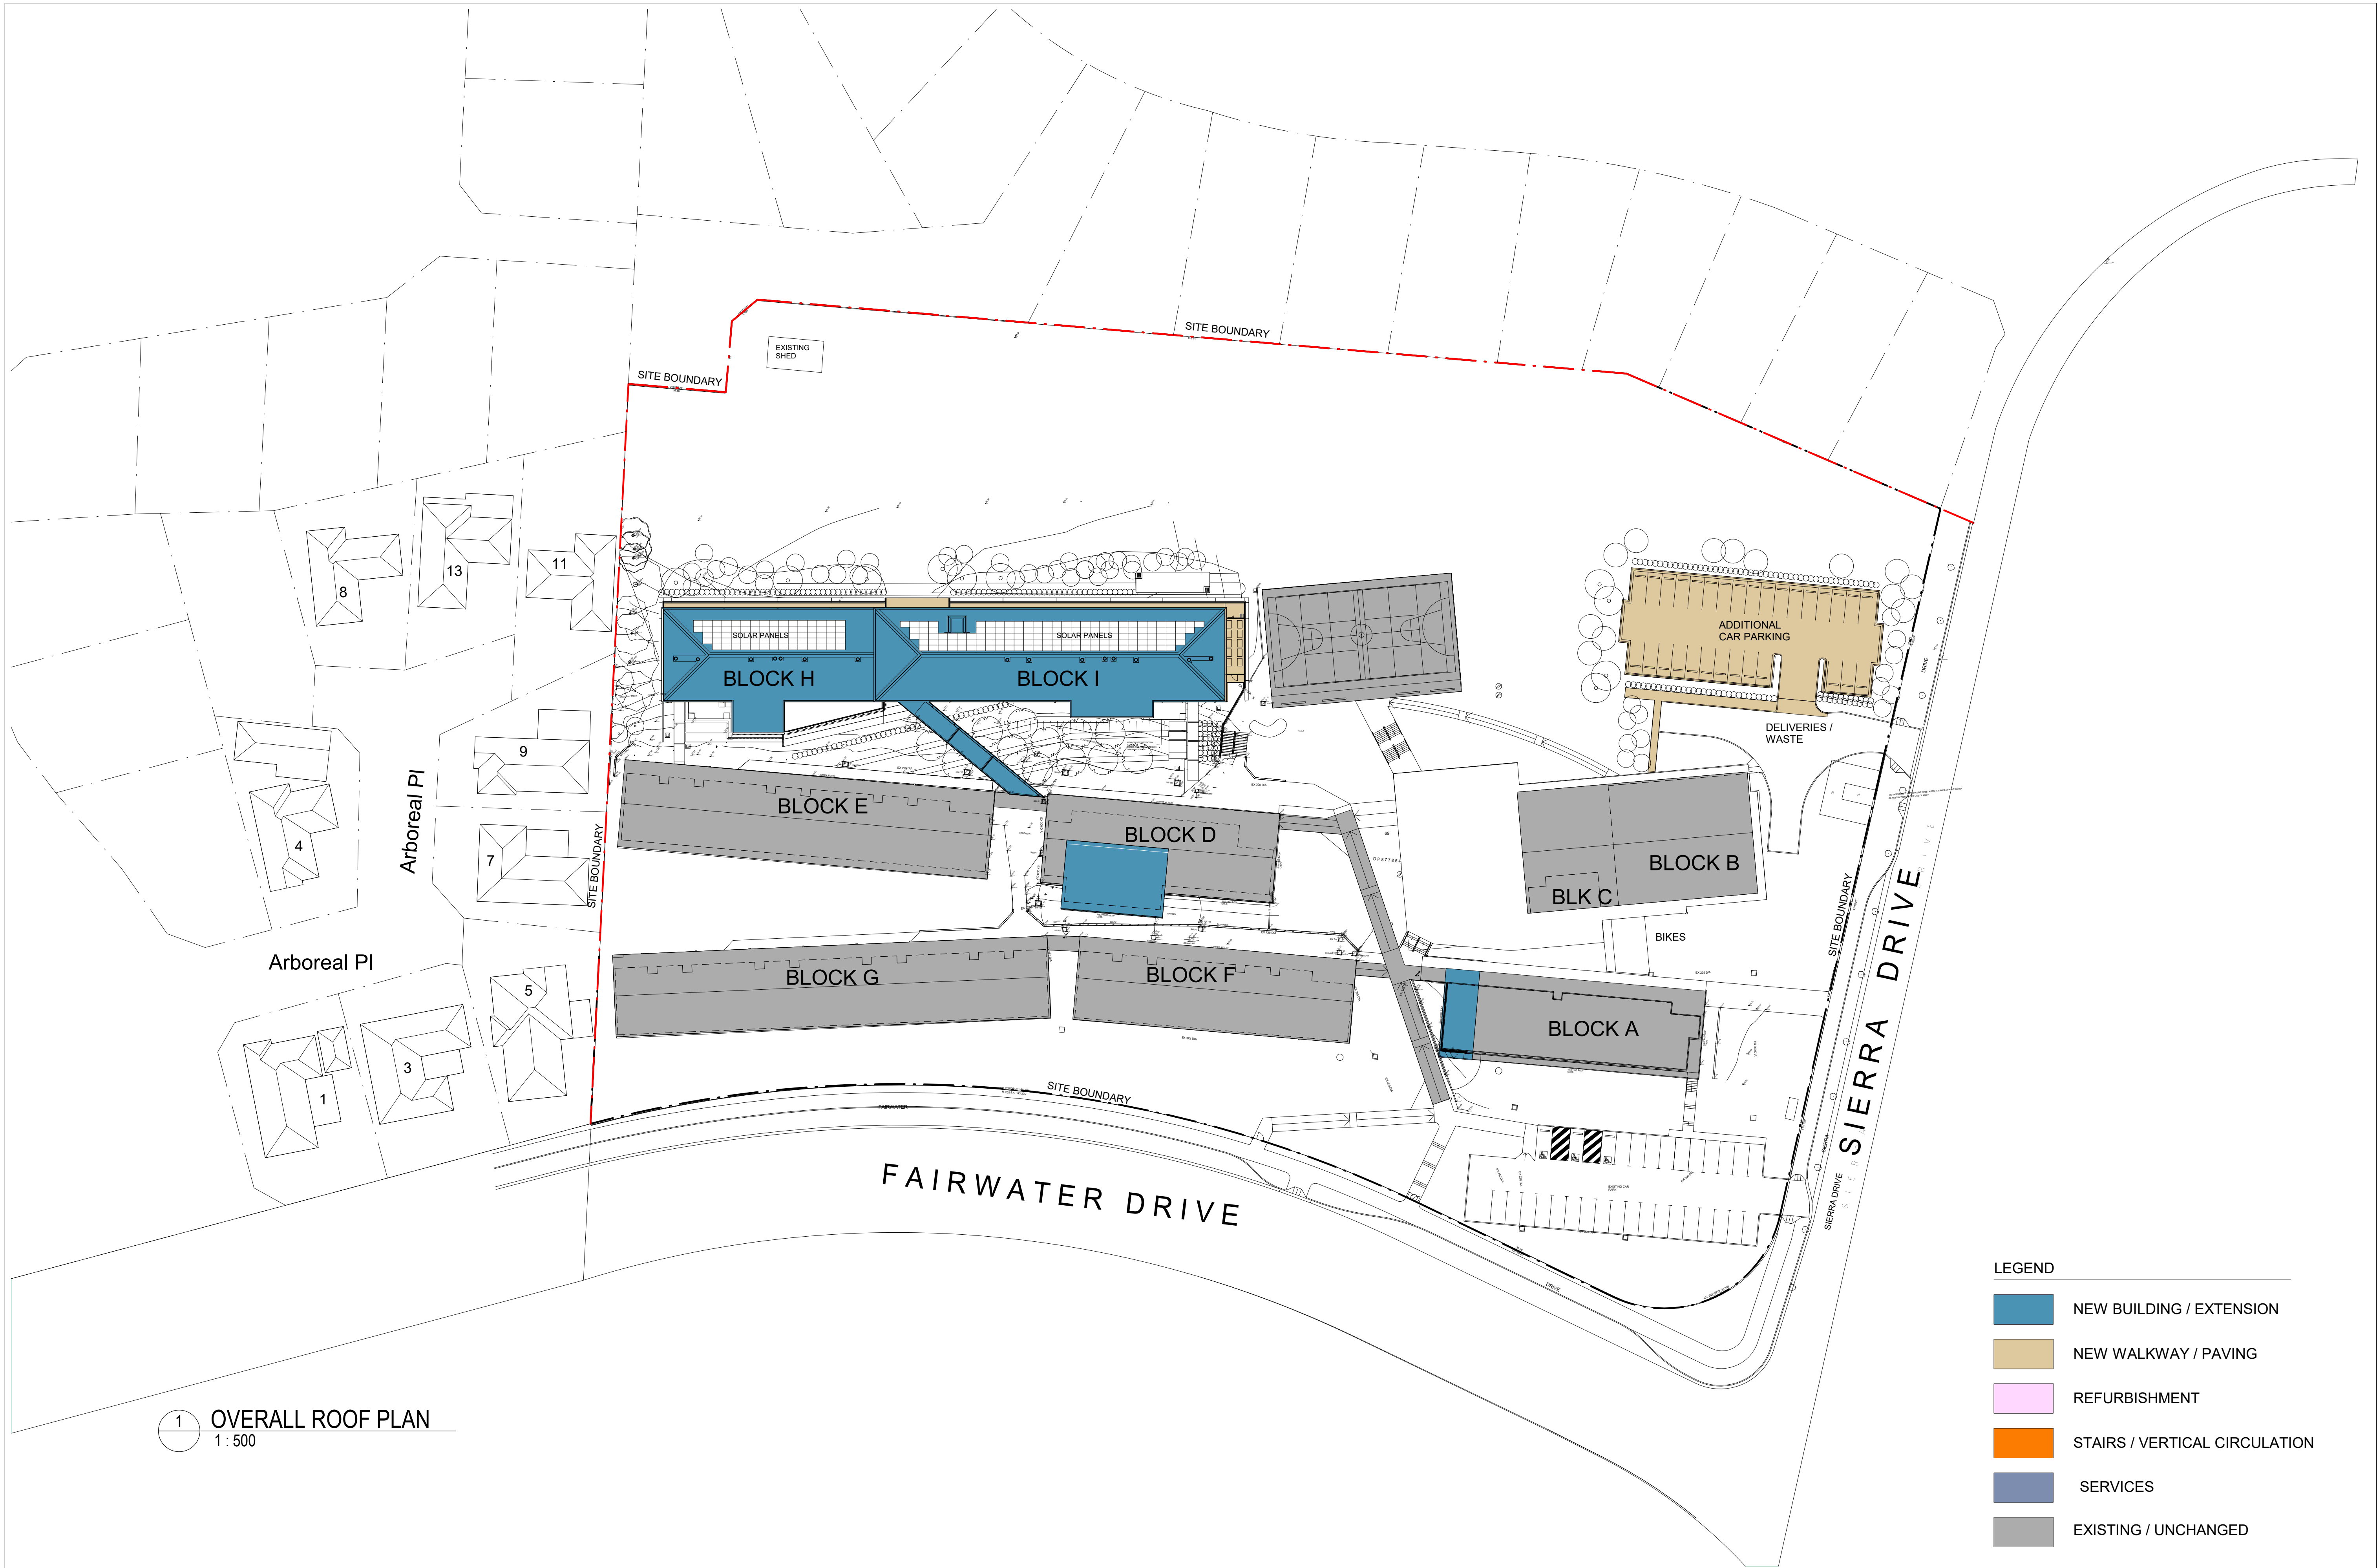

1 OVERALL ROOF PLAN
1 : 500

LEGEND

- NEW BUILDING / EXTENSION
- NEW WALKWAY / PAVING
- REFURBISHMENT
- STAIRS / VERTICAL CIRCULATION
- SERVICES
- EXISTING / UNCHANGED

AMMENDMENTS				DESCRIPTION
REV	BY	DATE	REISSUED FOR DA	
P3	MW	20.05.20		

LEGEND

axiomeducation

NSW GOVERNMENT Education

CIVIL/HYDRAULIC/STRUCTURAL/TRAFFIC
Woolacotts Consulting Engineers
T: 02 8448 2800

PLANNER
QPF Planning
T: 02 9980 6933

SURVEYOR
Frankham Engineering Surveys
T: 02 9636 3248

DDA
du Chateau Chun
T: 03 8006 2343

BCA
Group DLA Pty Ltd
T: 02 9355 3169

ACOUSTIC
Dny Design Pty Ltd
T: 02 9046 3800

ELECTRICAL/COMMS/SECURITY/ES/LIFT/MECHANICAL
JHA Consulting Engineers
T: 02 9437 1000

FIRE ENGINEER
MCD Fire Engineering
T: 02 9555 1147

PERUMAL PEDAVOLI ARCHITECTS
T: +0020 0000
WEB: www.ppa.com.au
Nominated Architect
Vince Pedavoli NSW reg No 5045

GEOTECHNICAL + ENVIRONMENTAL
JK Geotechnics
T: 02 9888 5000

LANDSCAPE ARCHITECT
Loma Harrison Pty Ltd
T: 02 9555 1147

PEDAVOLI ARCHITECTS

DAPTO PUBLIC SCHOOL
66 SIERRA DRIVE
HORSLEY NSW 2530

DRAWING NAME
OVERALL ROOF PLAN

NORTH

DRAWN	CHECKED	VERIFIED	DATE
AC	ML	AM	20.05.20
DRAWING NUMBER			
PROJECT CODE	DISCIPLINE	PHASE	SERIES NUMBER
3228	AS	TD	00_005
			REVISION P3