

2/06/2020 3:04:27 PM

AMMENDMENTS				DESCRIPTION
REV	BY	DATE		
P3	MW	20.05.20		REISSUED FOR DA

LEGEND	



CIVIL/HYDRAULIC/STRUCTURAL/TRAFFIC
Woolacotts Consulting Engineers
T: 02 8448 2800

PLANNER
QPF Planning
T: 02 9880 6933

SURVEYOR
Franklin Engineering Surveys
T: 02 9636 3248

DDA
du Chateau Chun
T: 03 9006 2243

BCA
Group DLA Pty Ltd
T: 02 9355 3160

ACOUSTIC
Day Design Pty Ltd
T: 02 9046 3800

ELECTRICAL/COMMS/SECURITY/YES/DILIT/MECHANICAL
JHA Consulting Engineers
T: 02 9437 1000

FIRE ENGINEER
MCD Fire Engineering
T: 02 9555 147

PERUMAL PEDAVOLI ARCHITECTS
T: +0020 0000
WEB: www.ppa.com.au
Nominated Architect:
Vice President NSW reg No: 5045

GEOTECHNICAL + ENVIRONMENTAL
JK Geotechnics
T: 02 9888 5000

LANDSCAPE ARCHITECT
Loma Harrison Pty Ltd
T: 02 9555 147




DAPTO PUBLIC SCHOOL
66 SIERRA DRIVE
HORSLEY NSW 2530
DRAWING NAME

BLOCK H & I - ELEVATIONS & SECTIONS


NORTH

DRAWN	CHECKED	VERIFIED	DATE
AC	ML	AM	20.05.20
REVISION			
DRAWING NUMBER	DISCIPLINE	PHASE	SERIES NUMBER
3228 - AS - TD - 00_011			
P3			

20/05/2020 10:51:32 AM

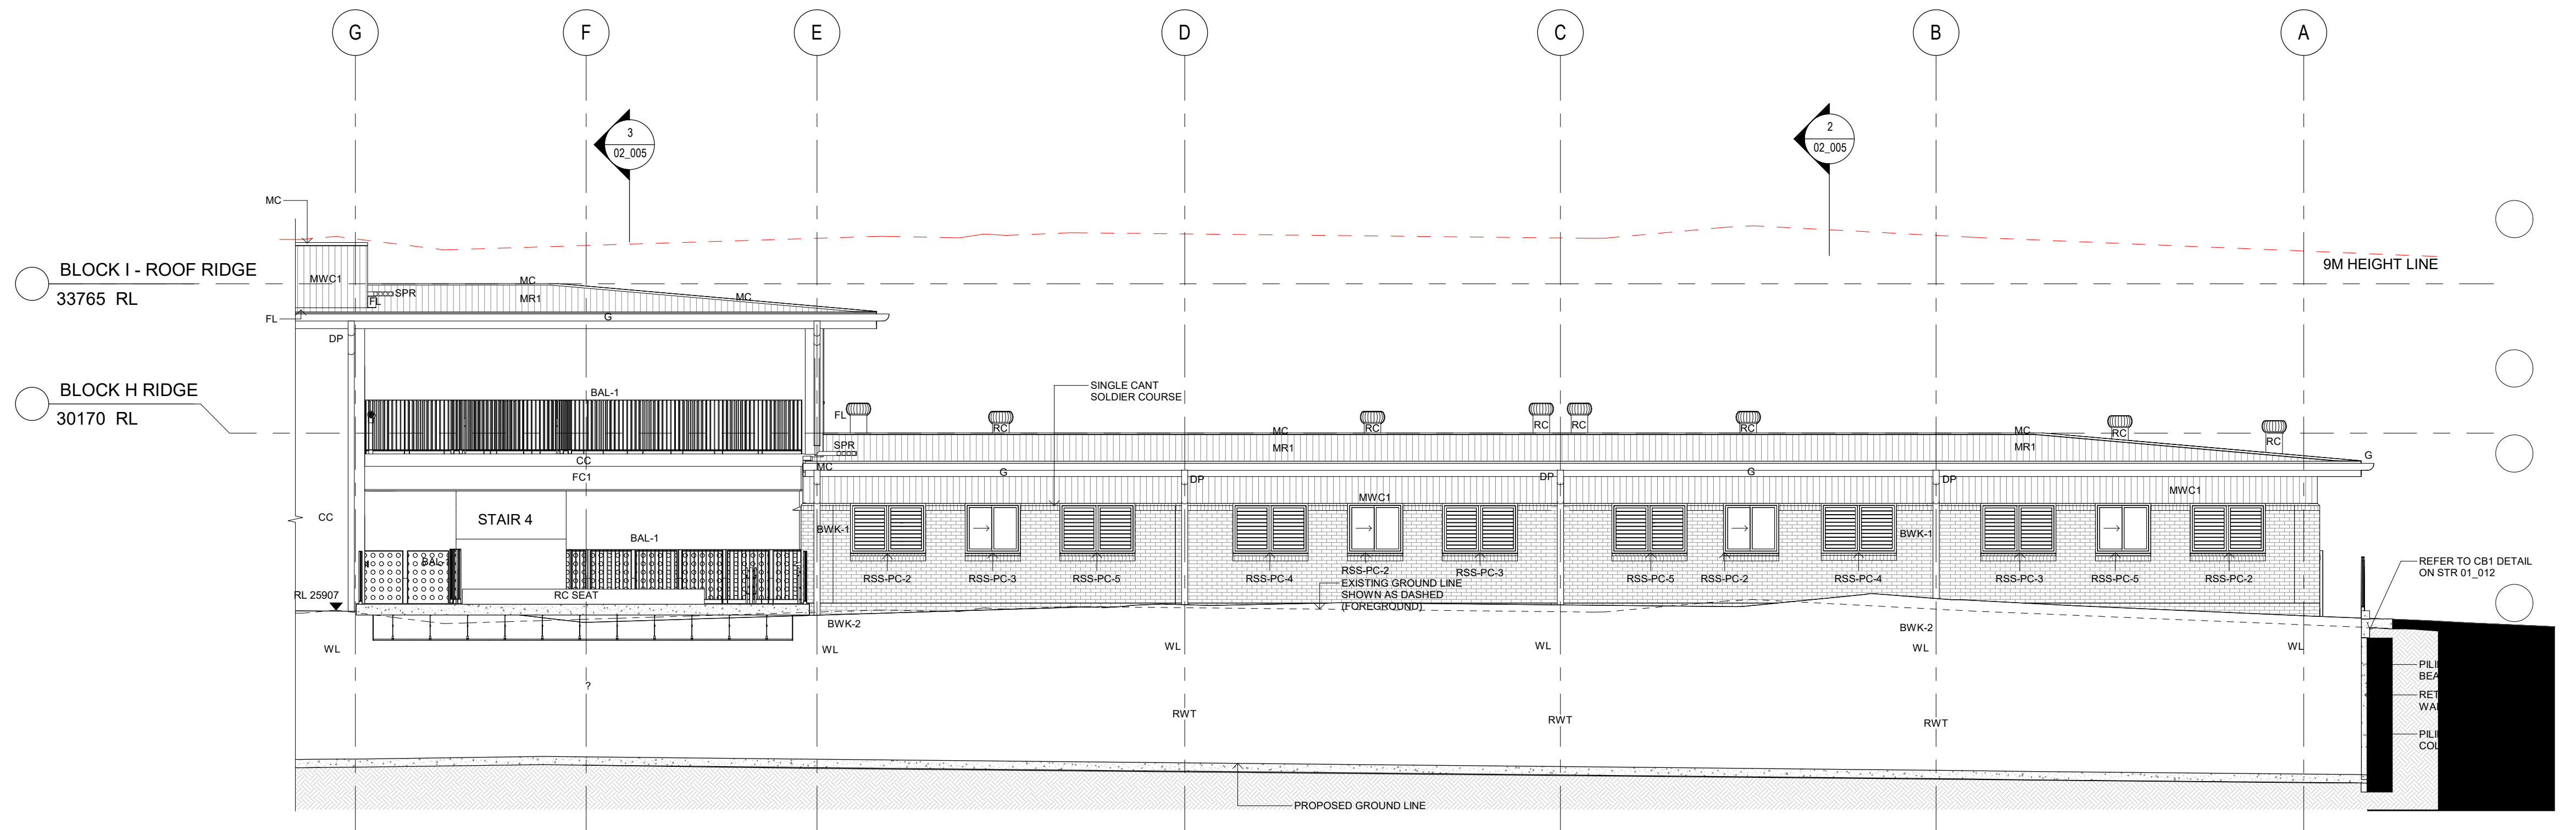

1 BLOCK H - NORTH ELEVATION
1 : 100

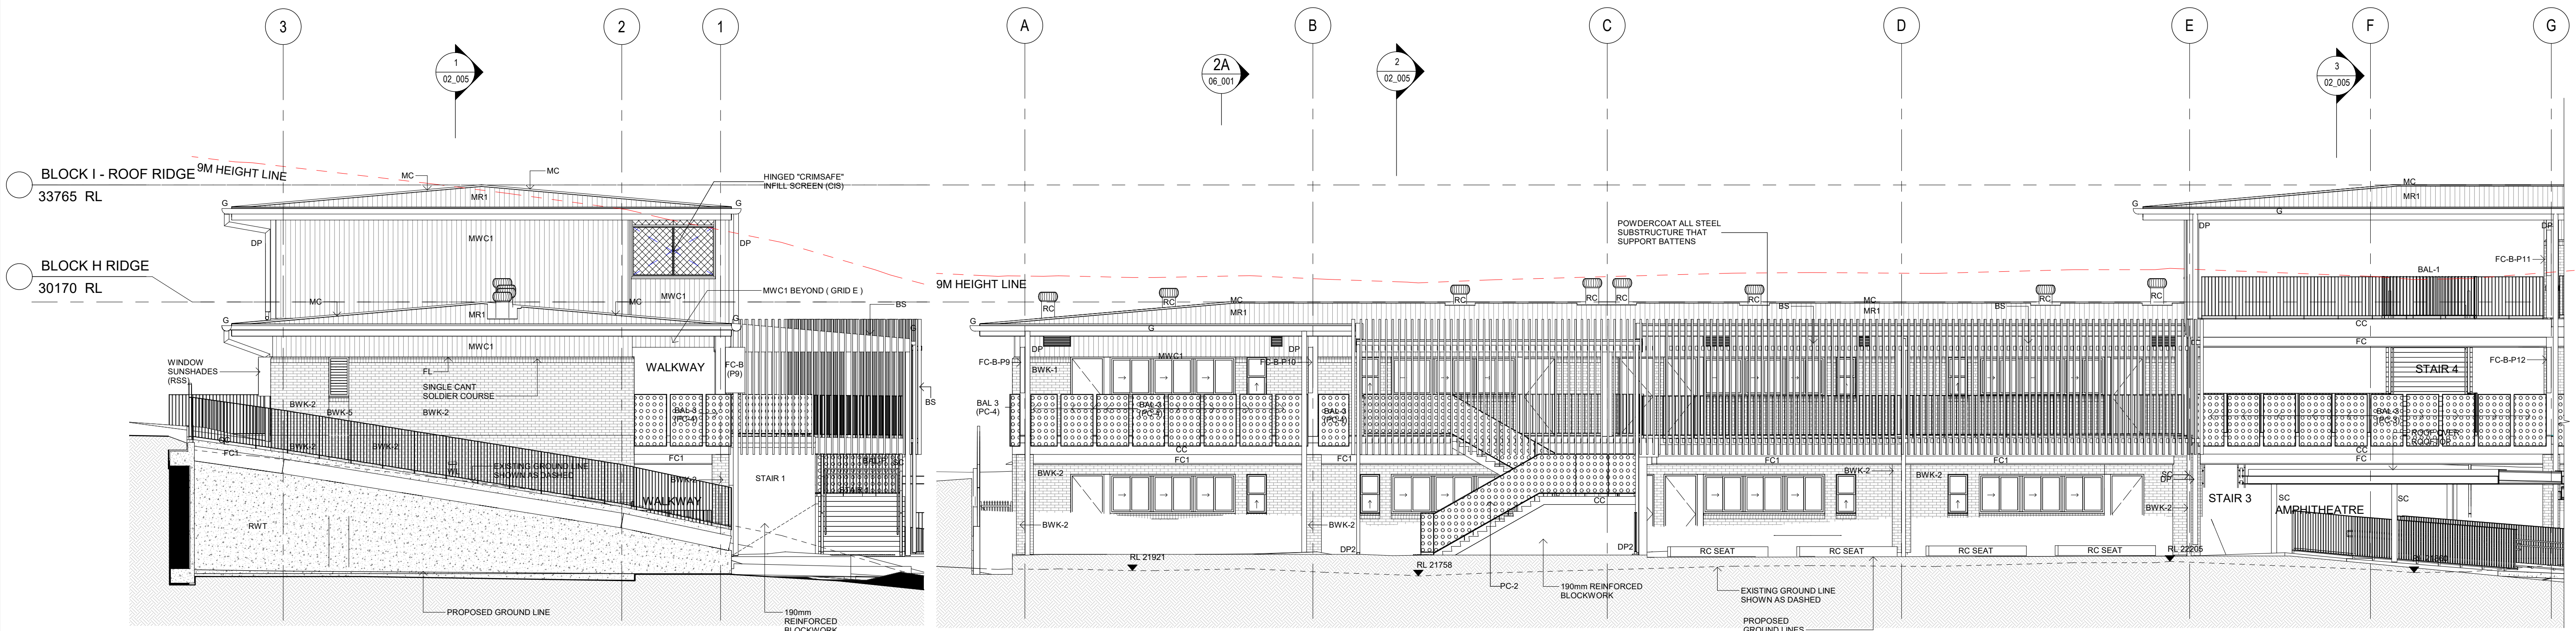

2 BLOCK H - WEST ELEVATION
1 : 100

3 BLOCK H - SOUTH ELEVATION
1 : 100

AMMENDMENTS				DESCRIPTION
REV	BY	DATE	REISSUED FOR DA	
P3	MW	20.05.20		

LEGEND

axiomeducation



Education

CIVIL/HYDRAULIC/STRUCTURAL/TRAFFIC
Woolacotts Consulting Engineers
T: 02 8448 2800
PLANNER
DPF Planning
T: 02 9880 6933
SURVEYOR
Franklin Engineering Surveys
T: 02 9636 3248
DDA
du Chateau Chun
T: 03 9006 2343

BCA
Group DLA Pty Ltd
T: 02 9355 3160
ACOUSTIC
Day Design Pty Ltd
T: 02 9046 3800
ELECTRICAL/COMMS/SECURITY/YES/LIFT/MECHANICAL
JHA Consulting Engineers
T: 02 9437 1000
FIRE ENGINEER
MCD Fire Engineering
T: 0423 922 745

PERUMAL PEDAVOLI ARCHITECTS
T: +0020 0000
WEB: www.ppa.com.au
Nominated Architect
Vice Pedavol NSW reg No: 5045
GEOTECHNICAL + ENVIRONMENTAL
JK Geotechnics
T: 02 9888 5000
LANDSCAPE ARCHITECT
Loma Harrison Pty Ltd
T: 02 9555 1147


PEDAVOLI
ARCHITECTS

DAPTO PUBLIC SCHOOL
66 SIERRA DRIVE
HORSLEY NSW 2530
DRAWING NAME
BLOCK H - ELEVATIONS


NORTH

DRAWN	CHECKED	VERIFIED	DATE
AC	ML	AM	20.05.20
DRAWING NUMBER			
PROJECT CODE	DISCIPLINE	PHASE	SERIES NUMBER
3228	- AS	- TD	- 02_004
P3			


20/05/2020 10:51:55 AM

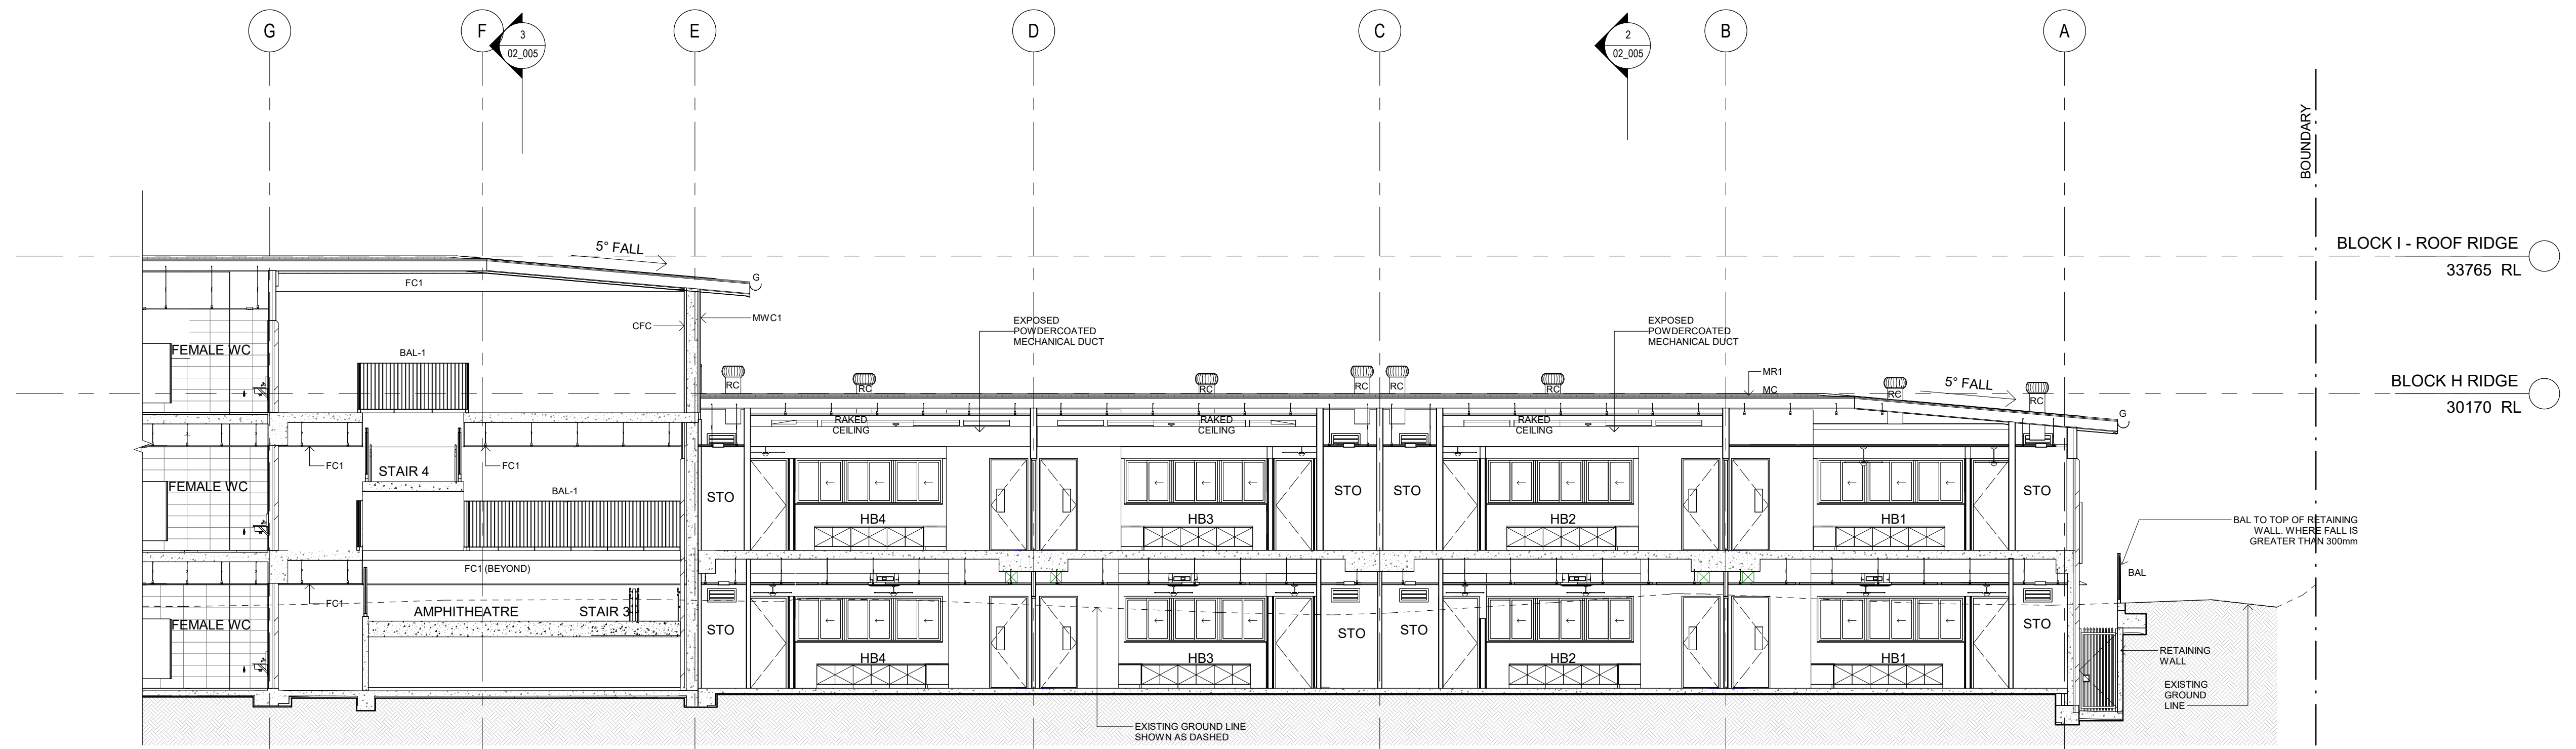

1 BLOCK H_SECTION 1
1:100

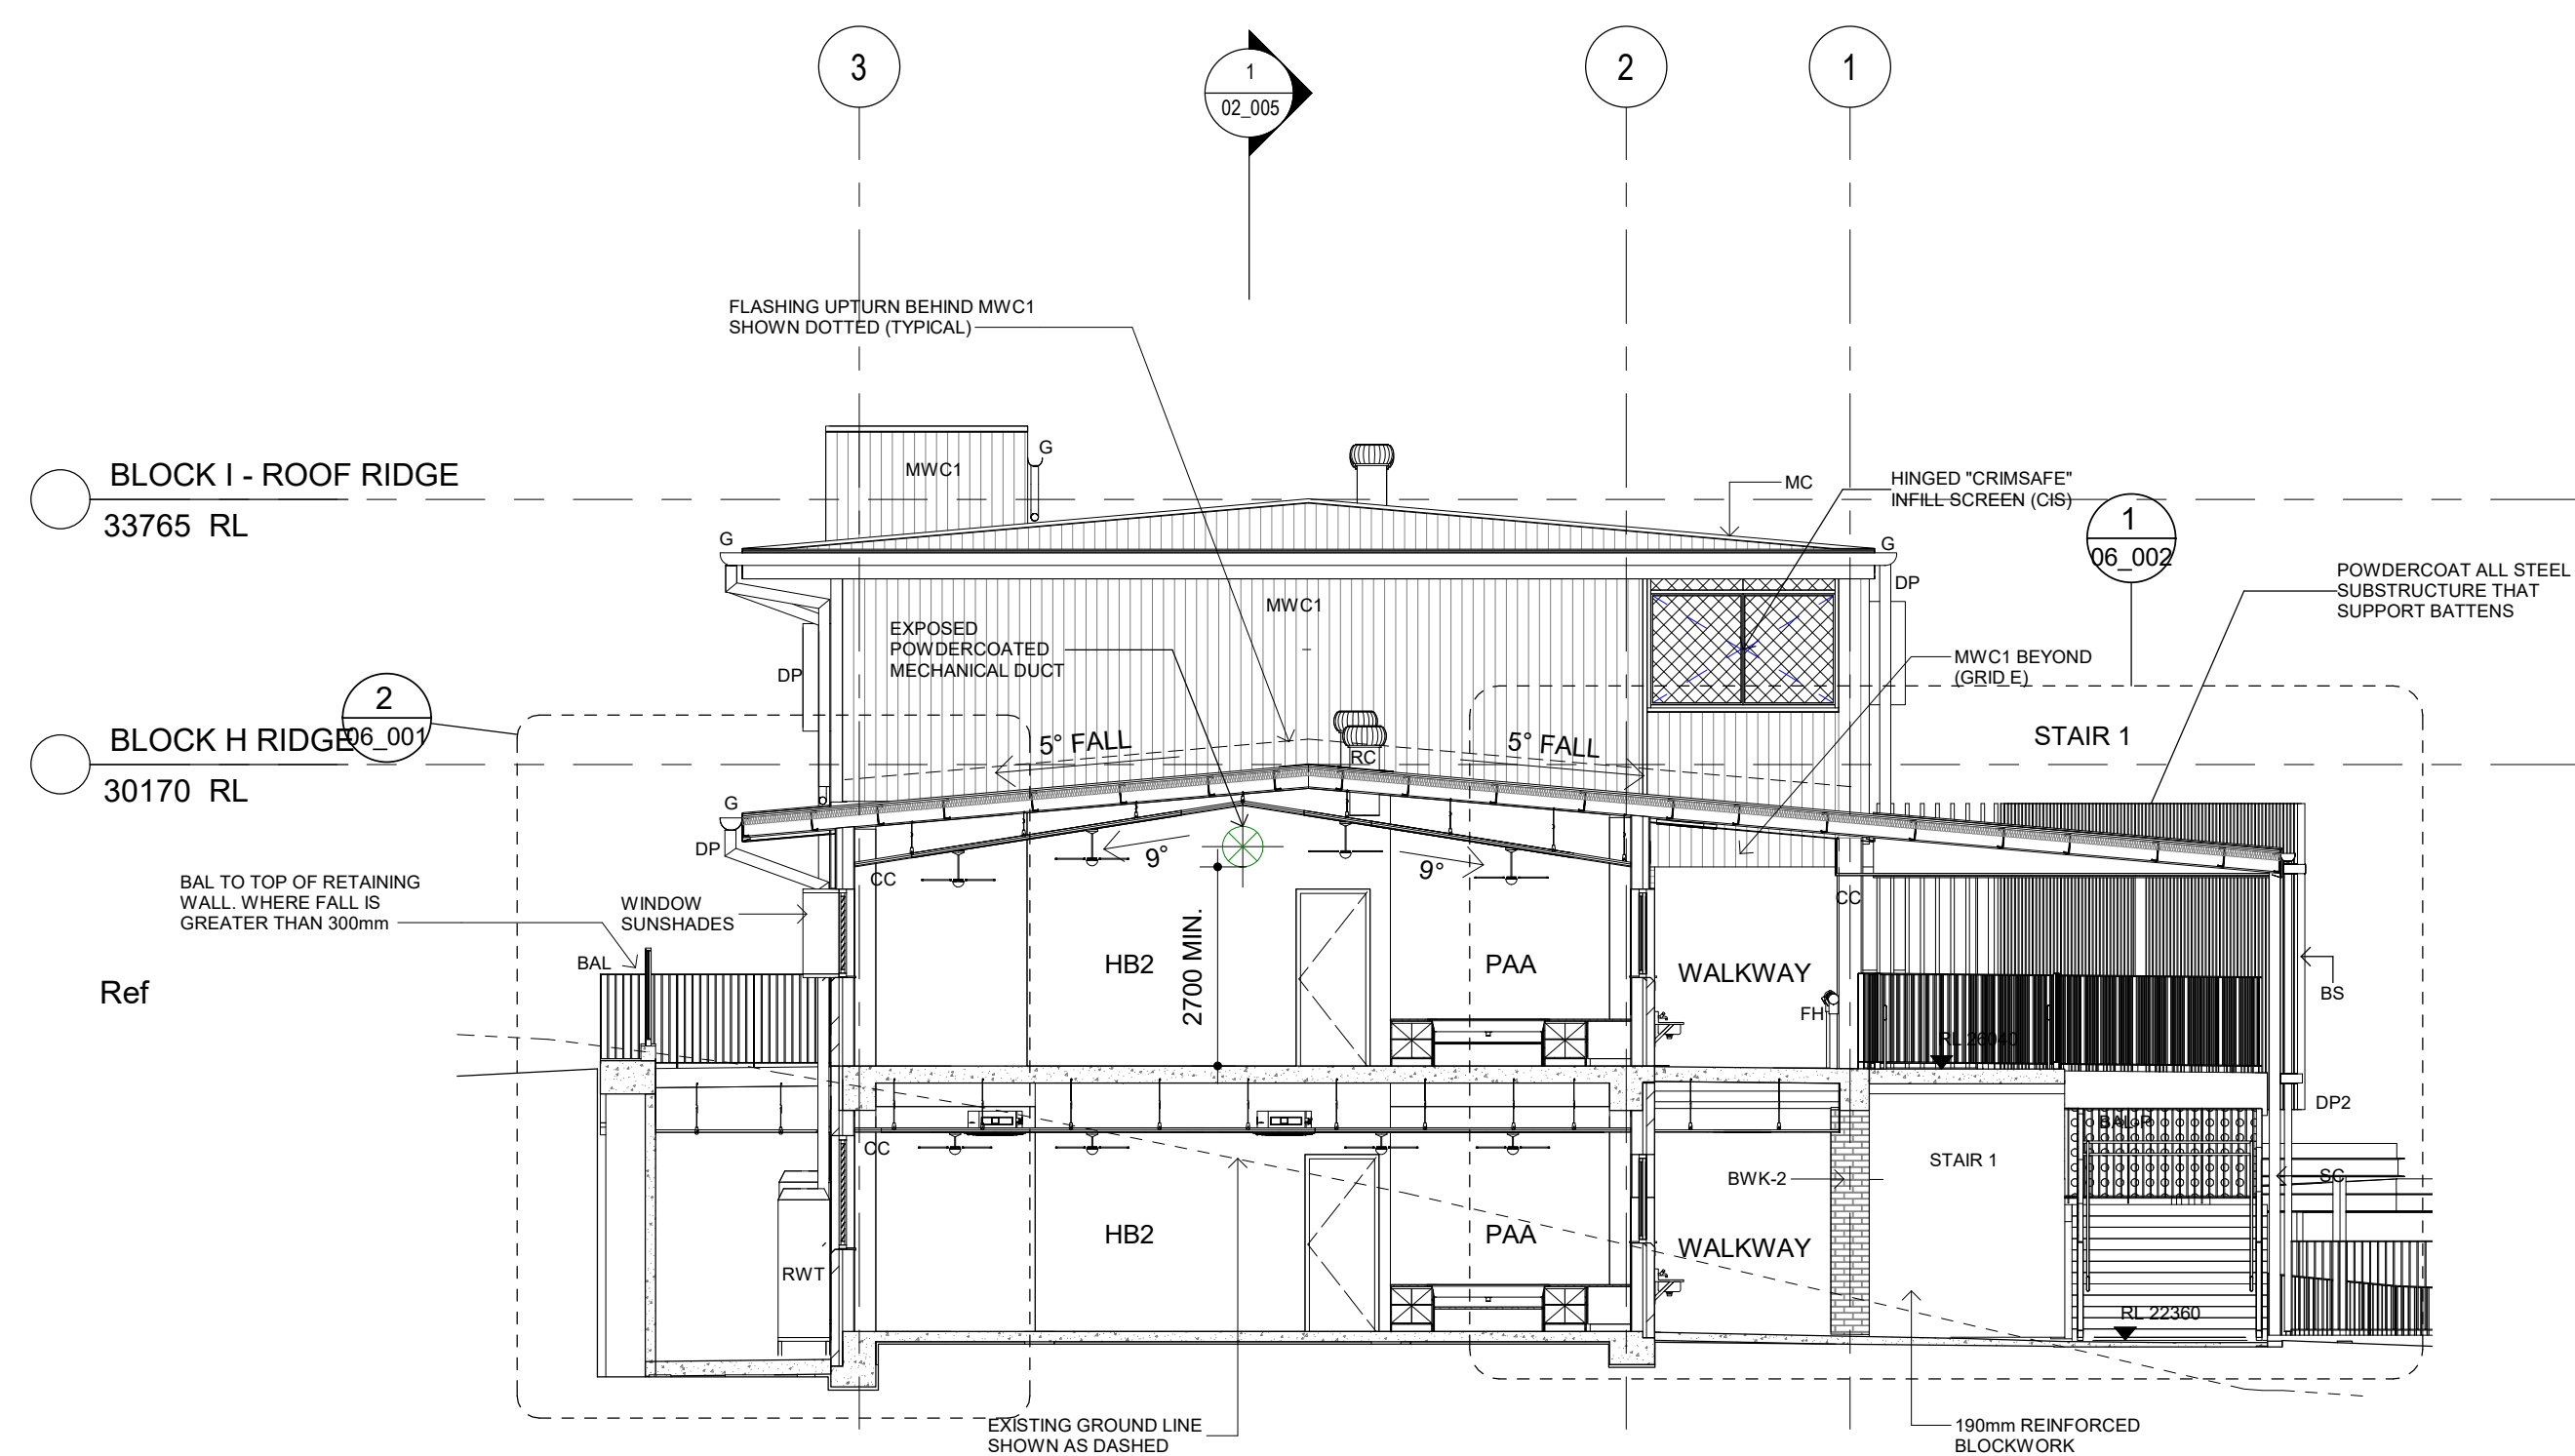

2 BLOCK H_SECTION 2
1:100

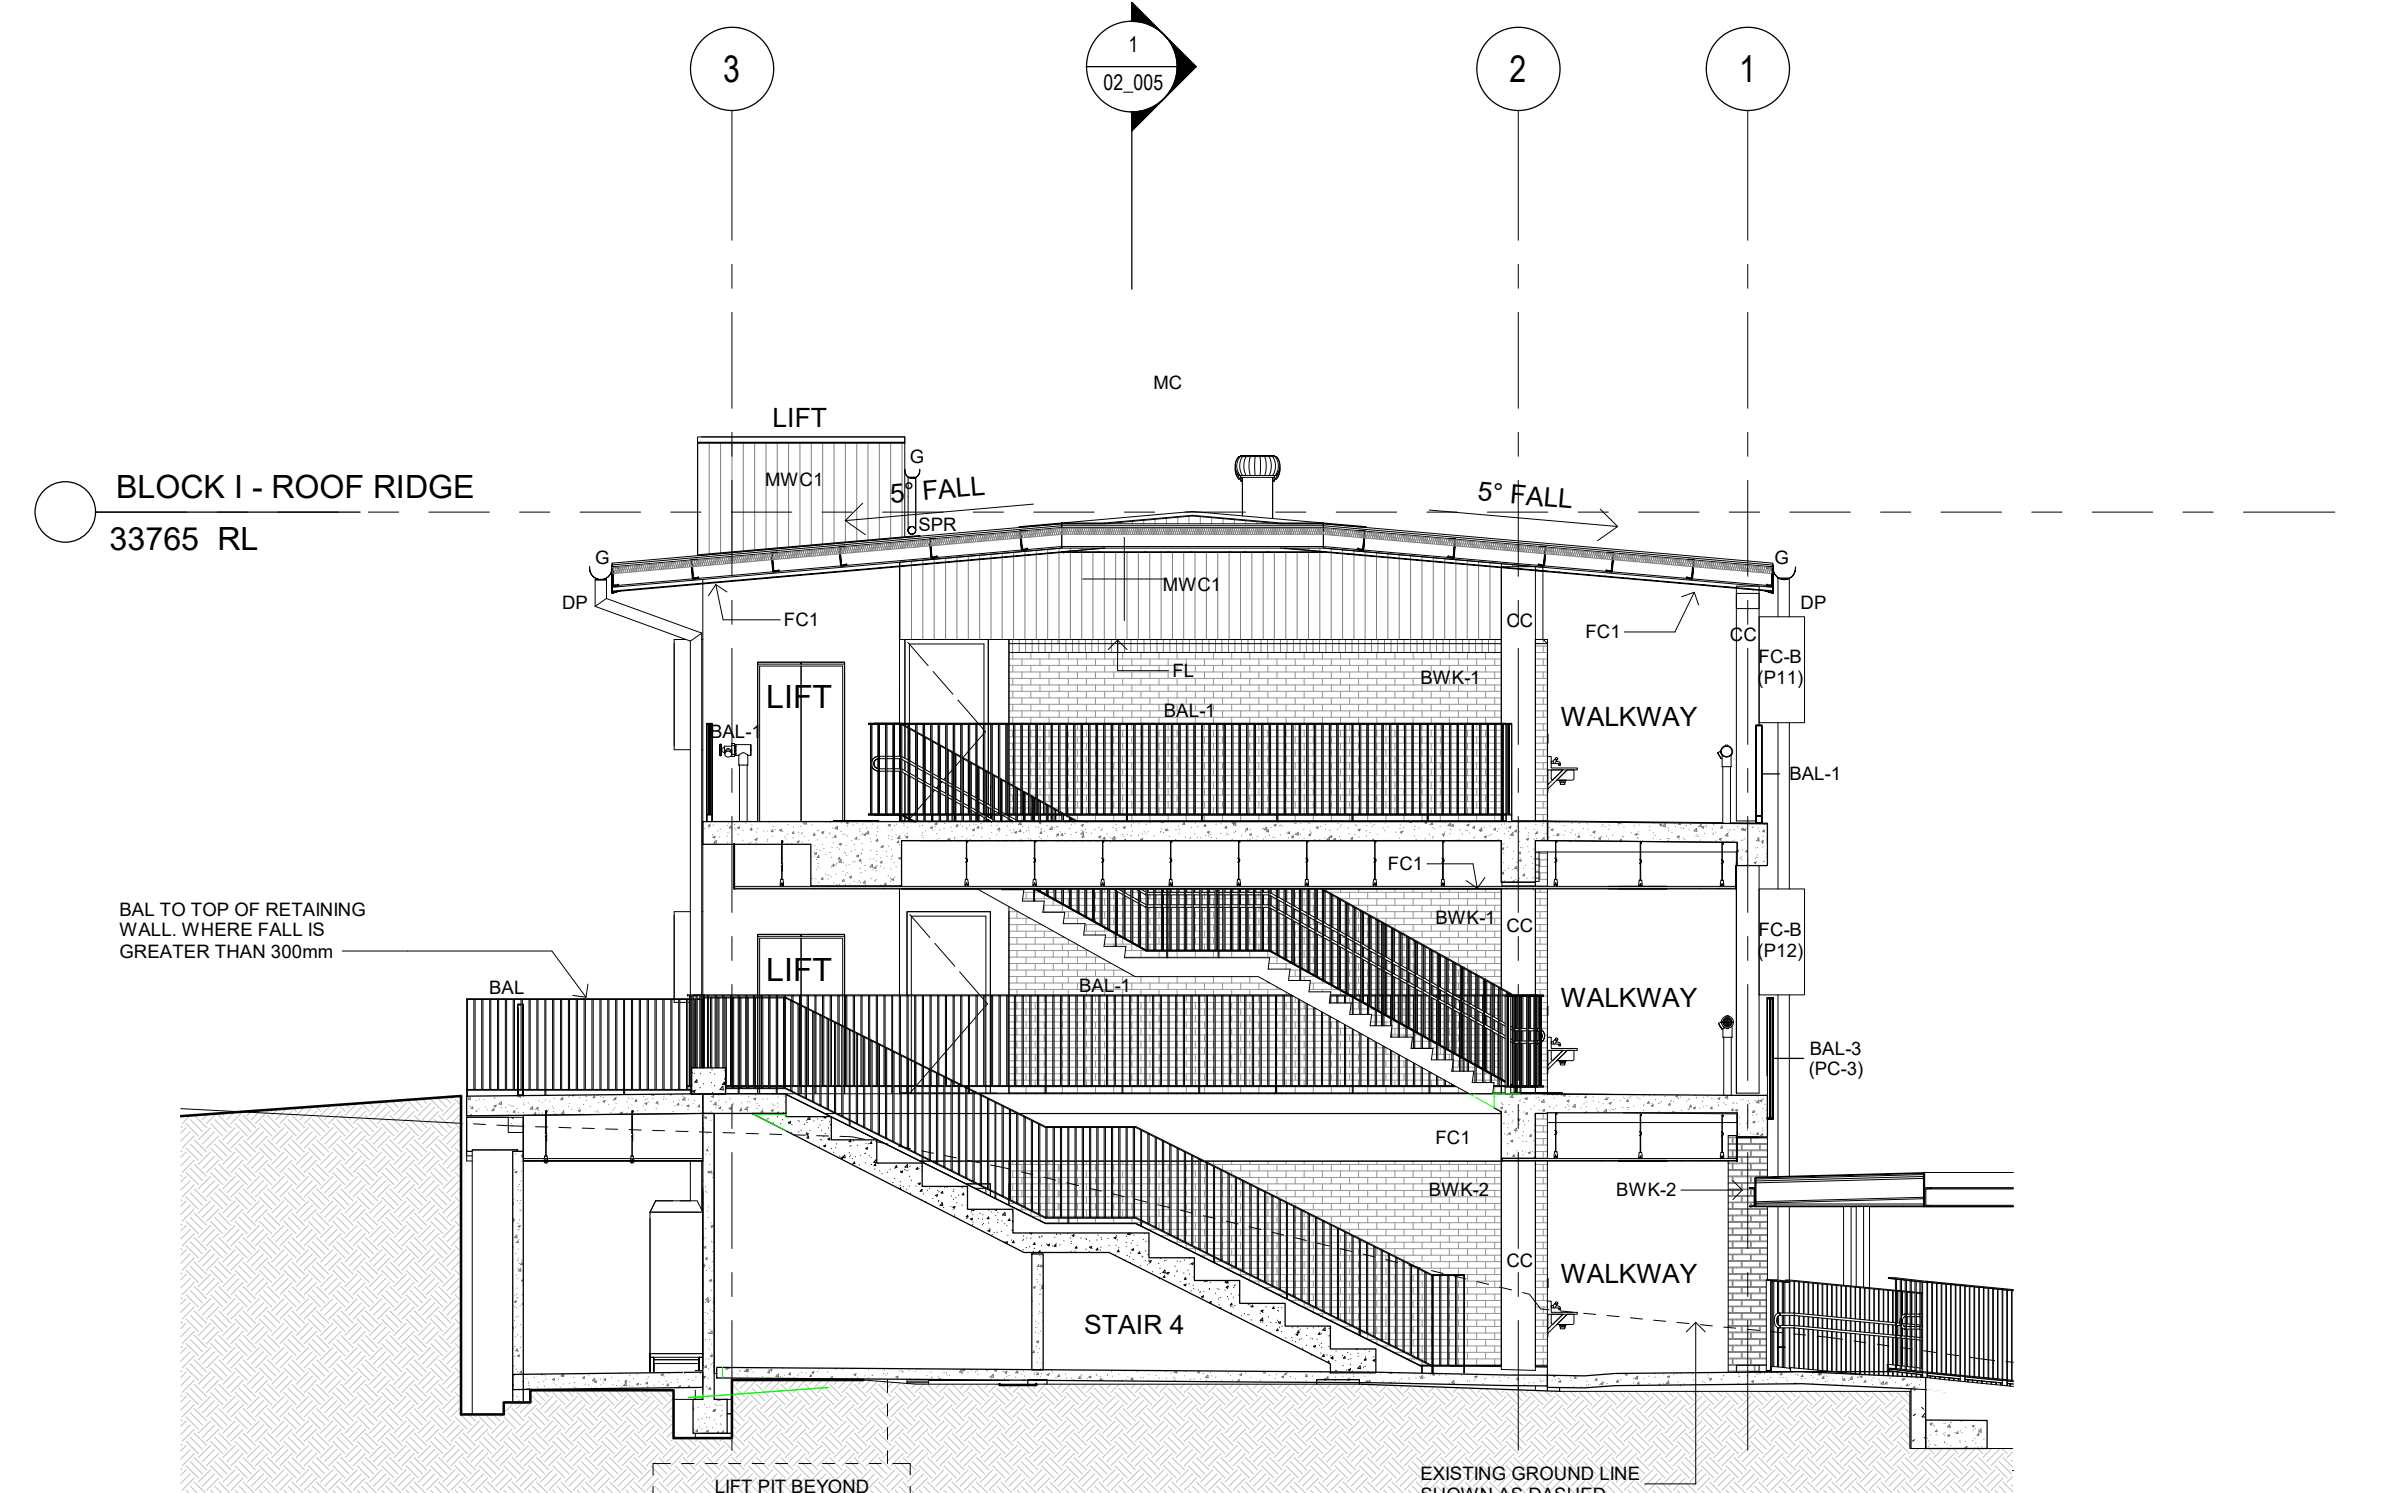

3 BLOCK H_SECTION 3
1:100

AMMENDMENTS				DESCRIPTION
REV	BY	DATE	REISSUED FOR DA	
P3	MW	20.05.20		

LEGEND

axiomeducation



CIVIL/HYDRAULIC/STRUCTURAL/TRAFFIC
Woolacotts Consulting Engineers
T: 02 8448 2800
PLANNER
DPF Planning
T: 02 9880 6933
SURVEYOR
Frankham Engineering Surveys
T: 02 9636 3248
DDA
du Chateau Chun
T: 03 9006 2343

BCA
Group DLA Pty Ltd
T: 02 9355 3160
ACOUSTIC
Dny Design Pty Ltd
T: 02 9046 3800
ELECTRICAL/COMMS/SECURITY/YES/LIFT/MECHANICAL
JHA Consulting Engineers
T: 02 9437 1000
FIRE ENGINEER
MCD Fire Engineering
T: 02 9555 147

PERUMAL PEDAVOLI ARCHITECTS
T: +0020 0000
WEB: www.ppa.com.au
Nominated Architect
Vince Pedavol NSW reg No: 5045
GEOTECHNICAL + ENVIRONMENTAL
JK Geotechnics
T: 02 9688 5000
LANDSCAPE ARCHITECT
Loma Harrison Pty Ltd
T: 02 9555 147


PEDAVOLI
ARCHITECTS

DAPTO PUBLIC SCHOOL
66 SIERRA DRIVE
HORSLEY NSW 2530
DRAWING NAME
BLOCK H - SECTIONS


NORTH

DRAWN	CHECKED	VERIFIED	DATE
AC	ML	AM	20.05.20
REVISION			
DRAWING NUMBER	PROJECT CODE	DISCIPLINE	PHASE
3228 - AS - TD - 02_005			
			P3


20/05/2020 10:52:35 AM

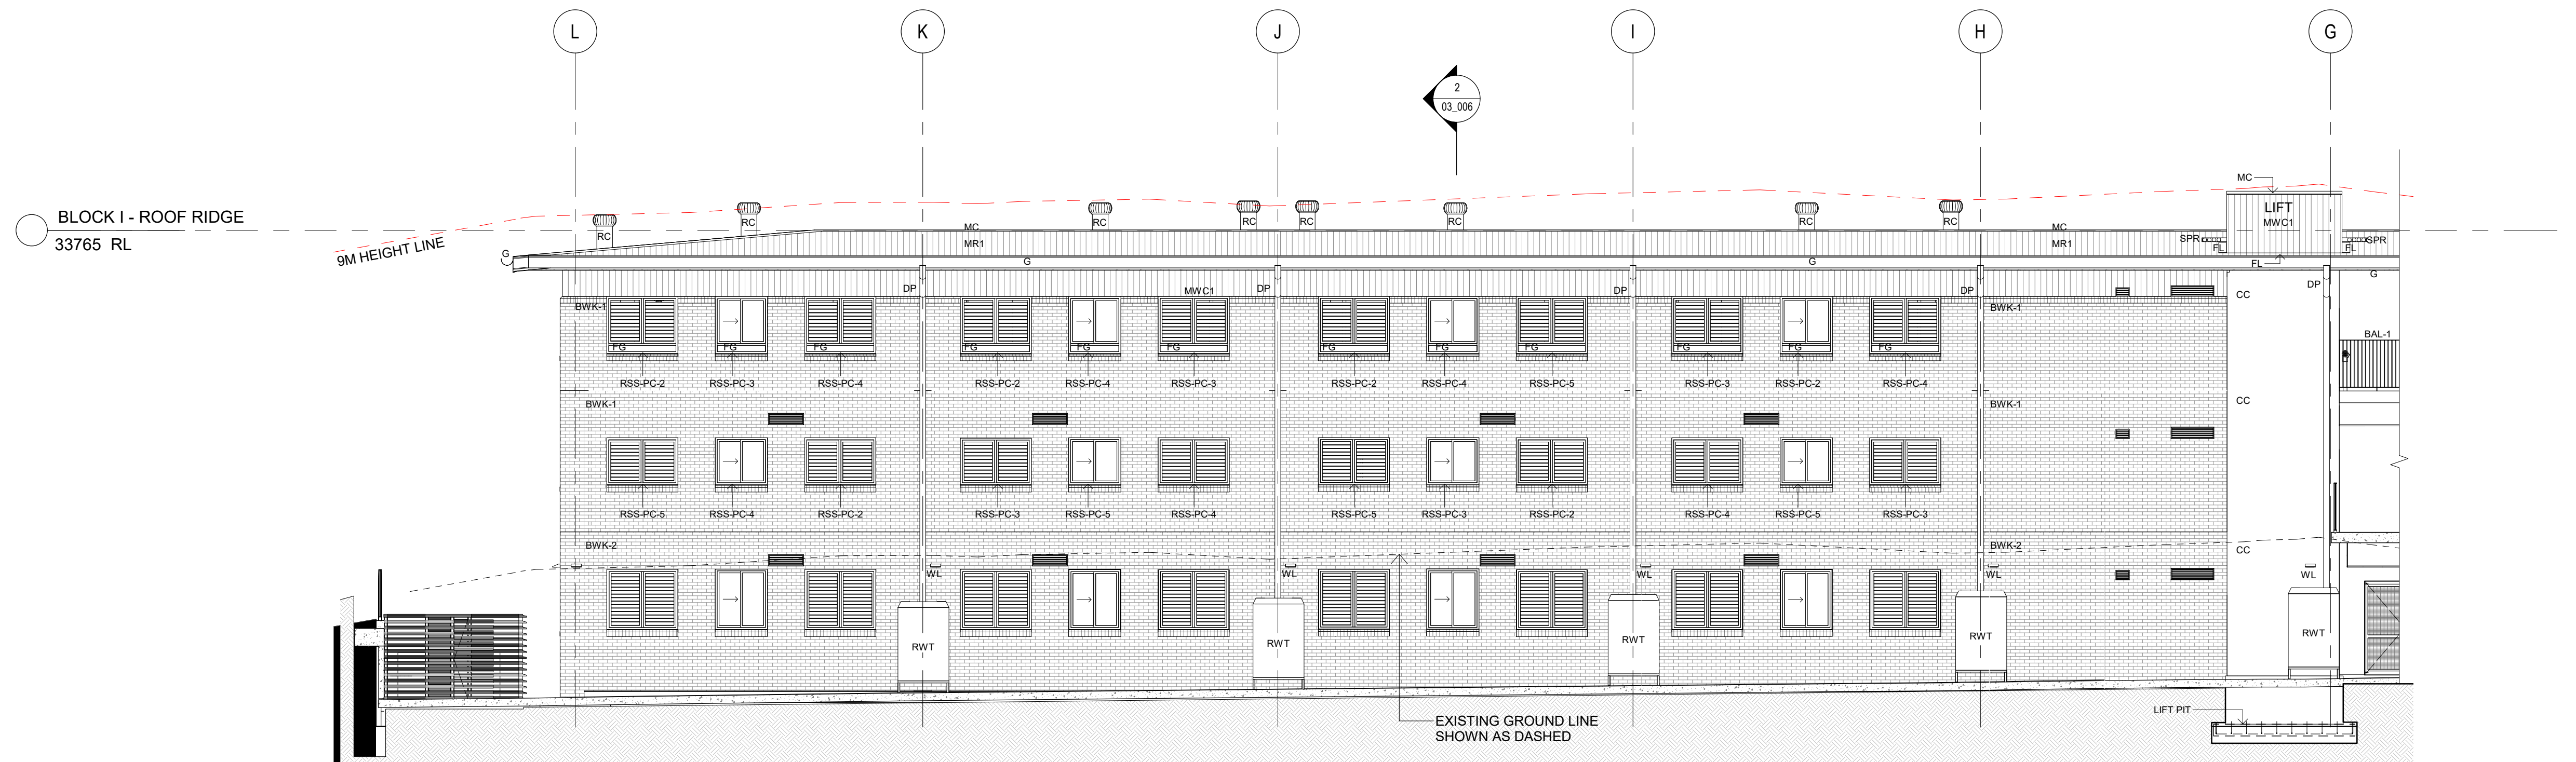

1 BLOCK I - NORTH ELEVATION
1:100

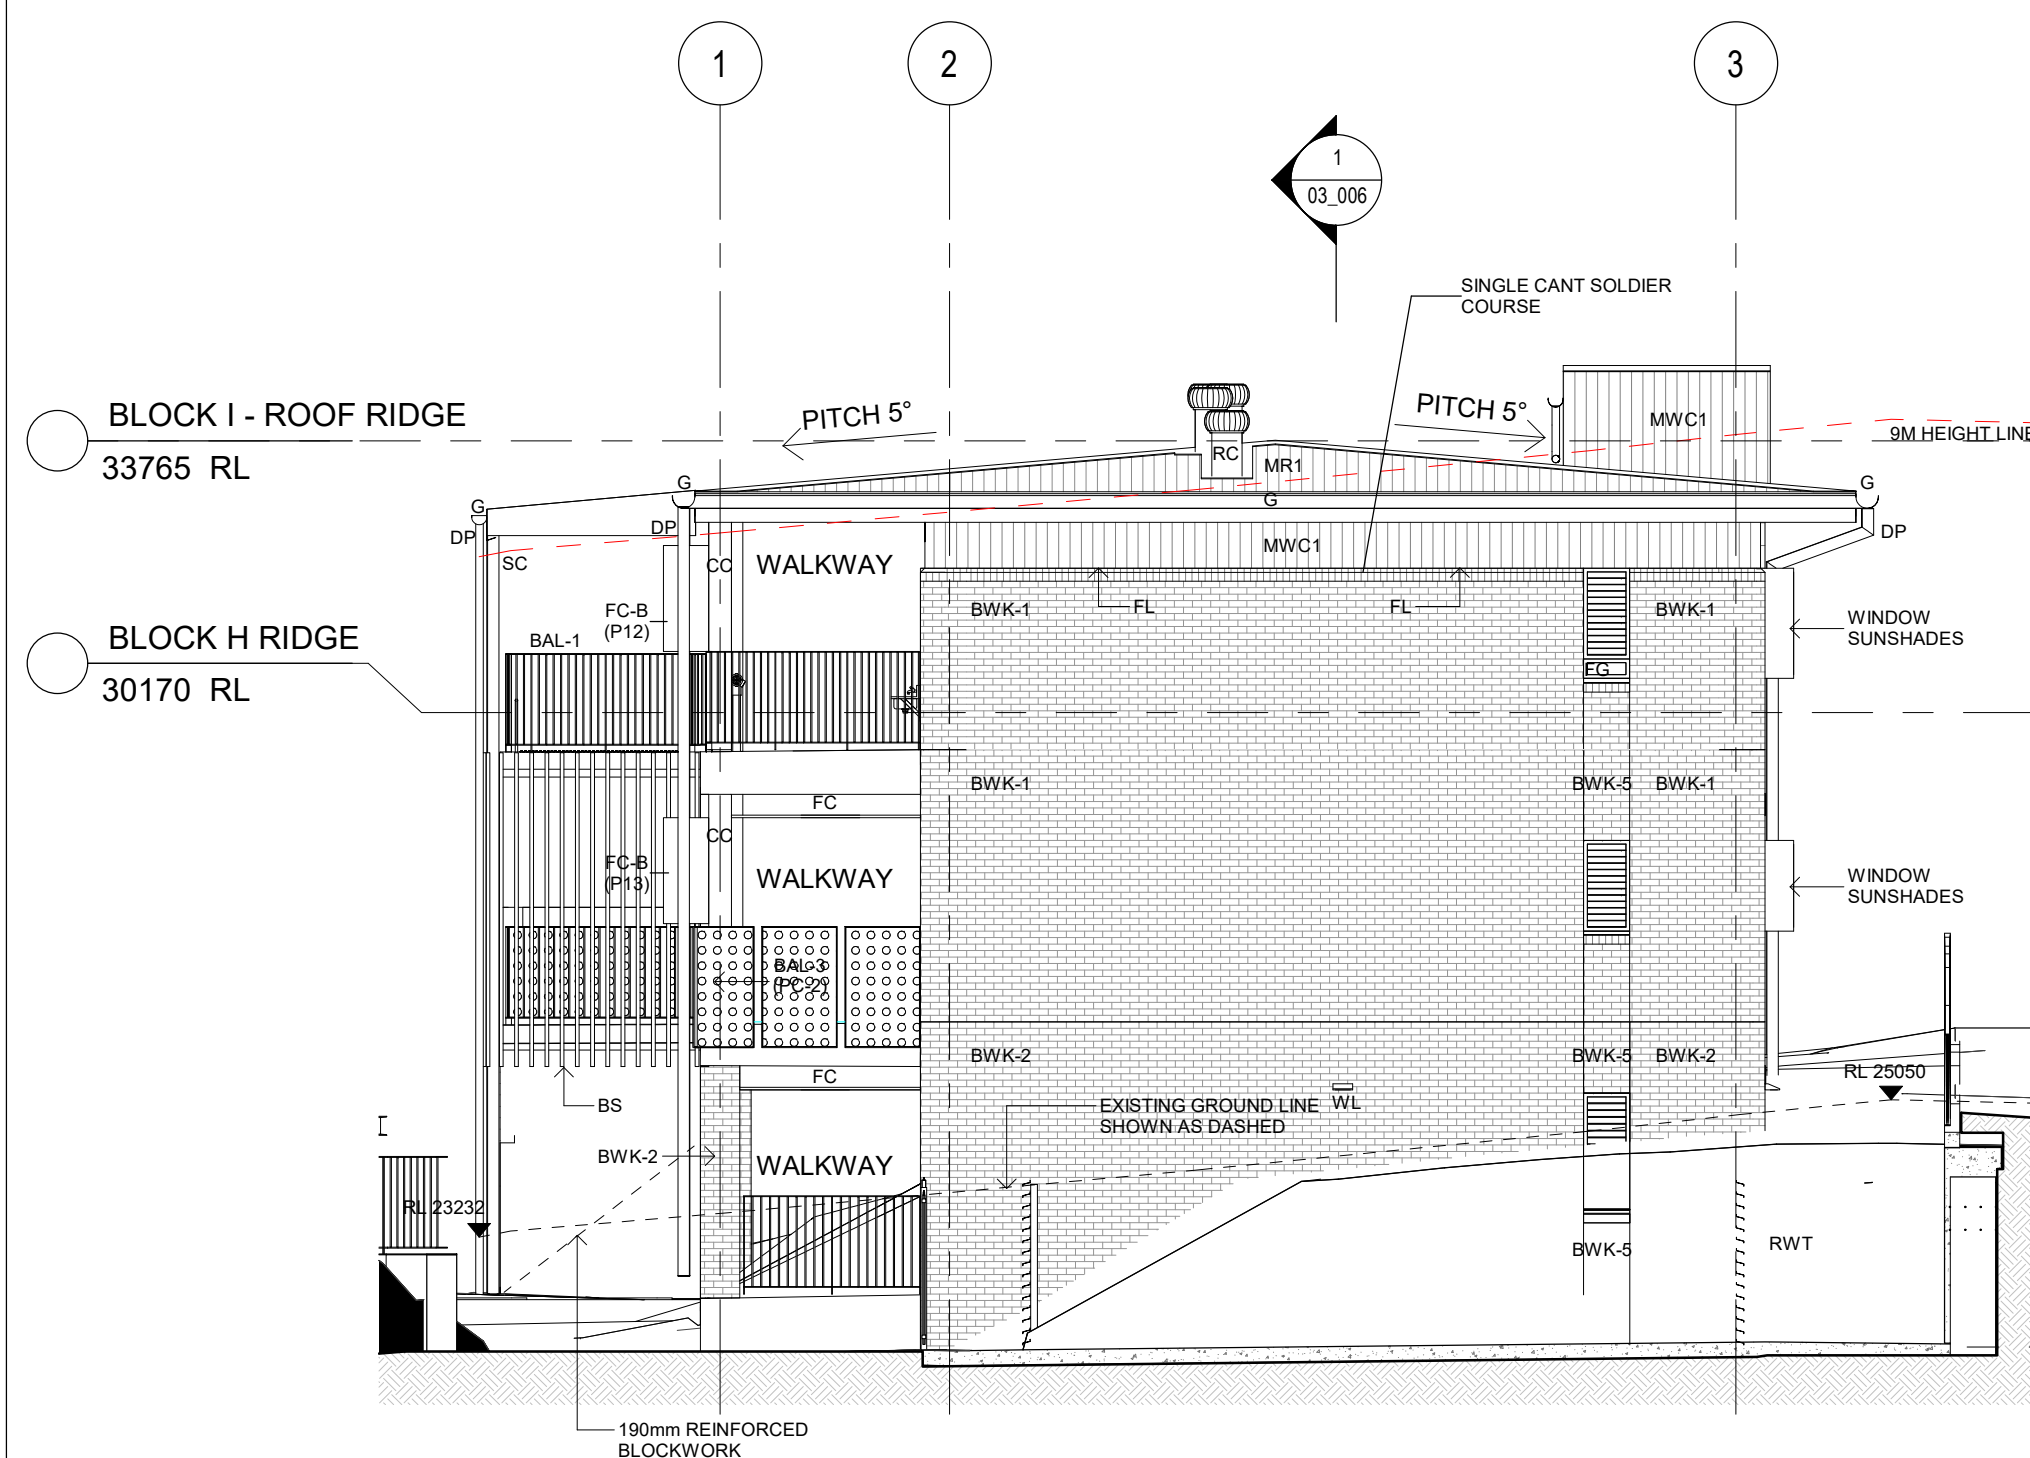

2 BLOCK I - EAST ELEVATION
1:100

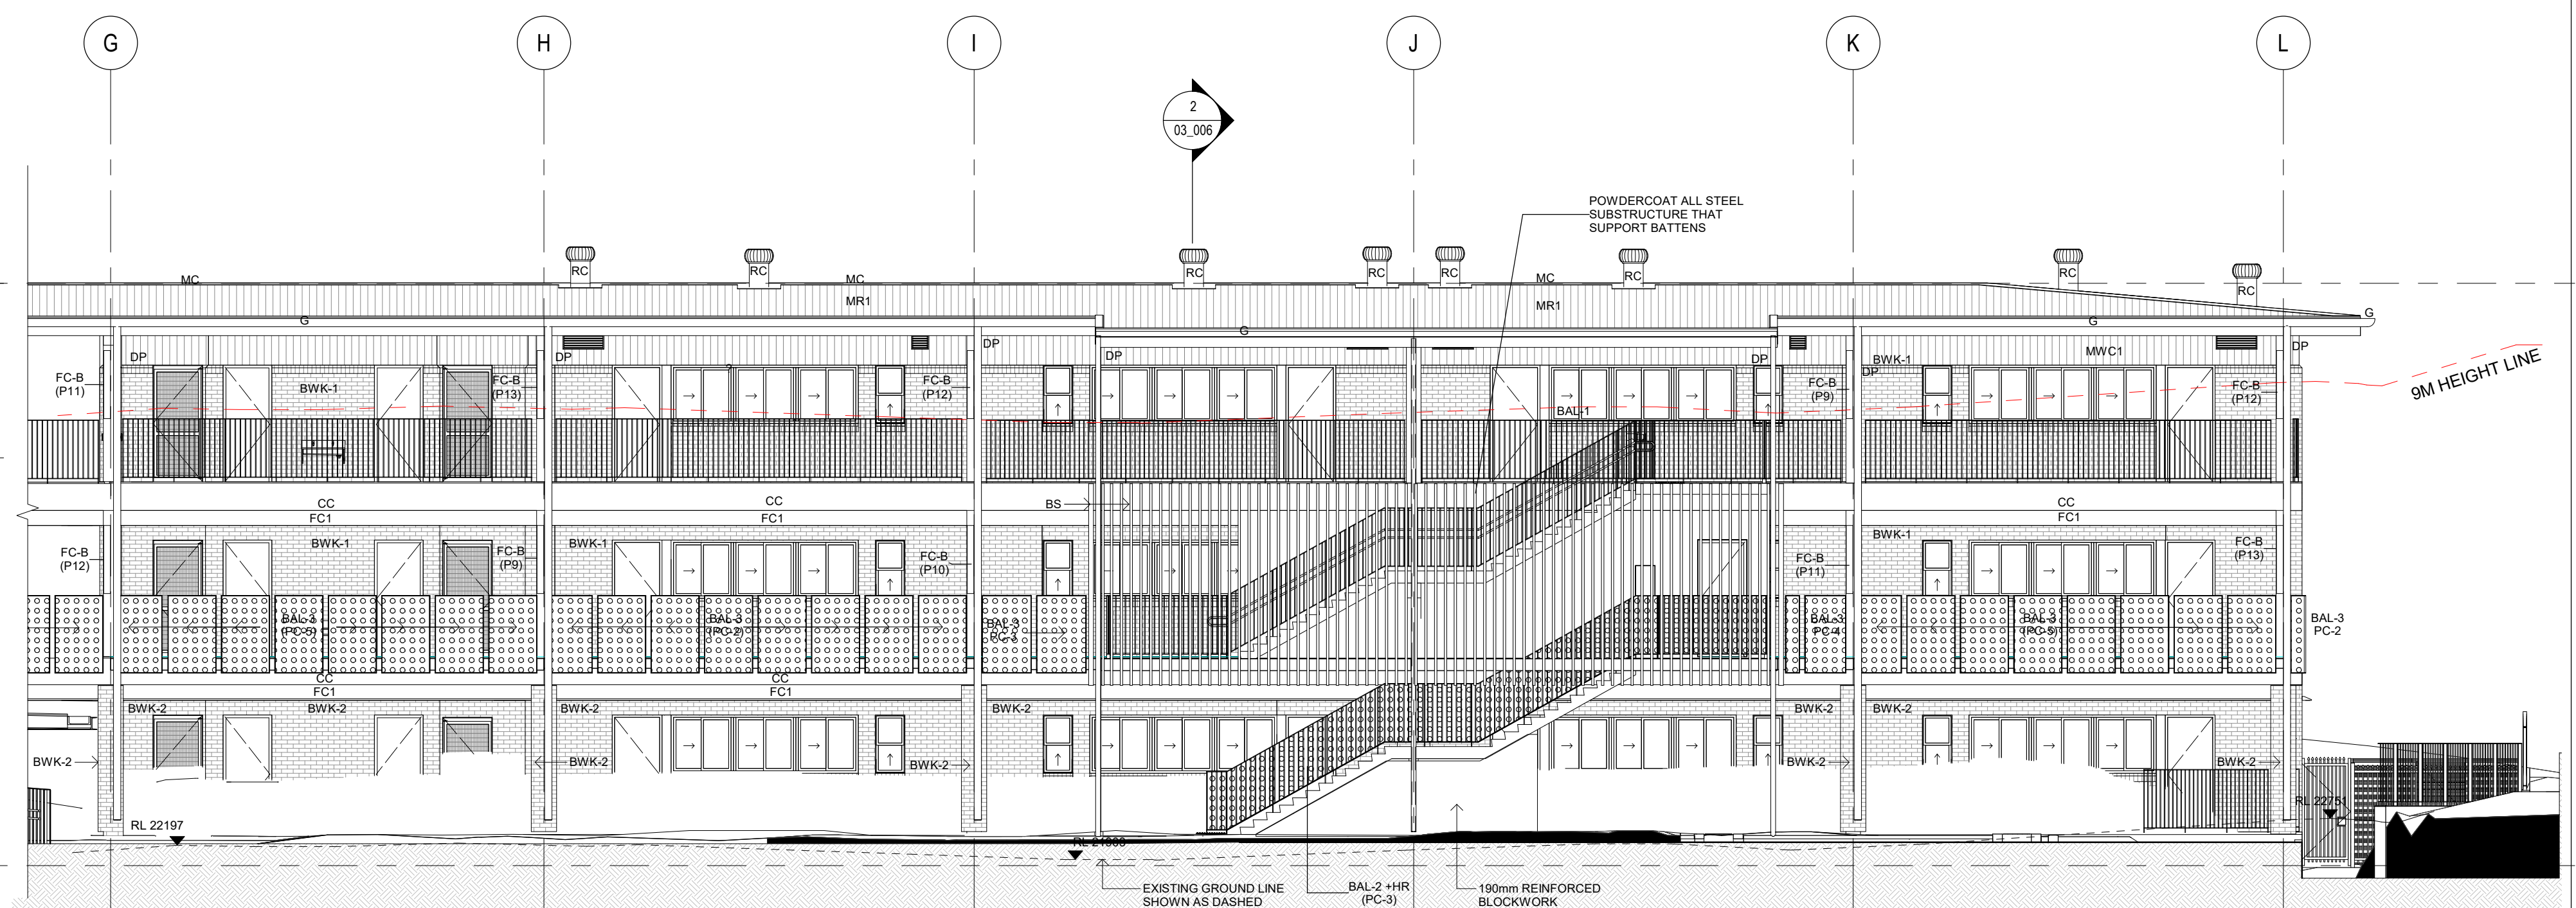

3 BLOCK I - SOUTH ELEVATION
1:100

AMMENDMENTS				DESCRIPTION
REV	BY	DATE		
P3	MW	20.05.20		REISSUED FOR DA

LEGEND

axiomeducation



Education

CIVIL/HYDRAULIC/STRUCTURAL/TRAFFIC
Woolacotts Consulting Engineers
T: 02 8448 2800
PLANNER
QPF Planning
T: 02 9880 6933
SURVEYOR
Franklin Engineering Surveys
T: 02 9636 3248
DDA
du Chateau Chun
T: 03 9006 2343

BCA
Group DLA Pty Ltd
T: 02 9355 3160
ACOUSTIC
Dny Design Pty Ltd
T: 02 9046 3800
ELECTRICAL/COMMS/SECURITY/ES/LIFT/MECHANICAL
JHA Consulting Engineers
T: 02 9437 1000
FIRE ENGINEER
MCD Fire Engineering
T: 0423 922 745

PERUMAL PEDAVOLI ARCHITECTS
T: +0000 0000
WEB: www.ppa.com.au
Nominated Architect
Vince Pedavol NSW reg No 5045
GEOTECHNICAL + ENVIRONMENTAL
JK Geotechnics
T: 02 9888 5000
LANDSCAPE ARCHITECT
Loma Harrison Pty Ltd
T: 02 9555 1447


PEDAVOLI
ARCHITECTS

DAPTO PUBLIC SCHOOL
66 SIERRA DRIVE
HORSLEY NSW 2530
DRAWING NAME
BLOCK I - ELEVATIONS


NORTH

DRAWN				CHECKED		VERIFIED		DATE	
AC				ML		AM		20.05.20	
DRAWING NUMBER								REVISION	
PROJECT CODE		DISCIPLINE		PHASE		SERIES NUMBER			
3228 - AS - TD - 03_005								P3	

20/05/2020 10:52:55 AM

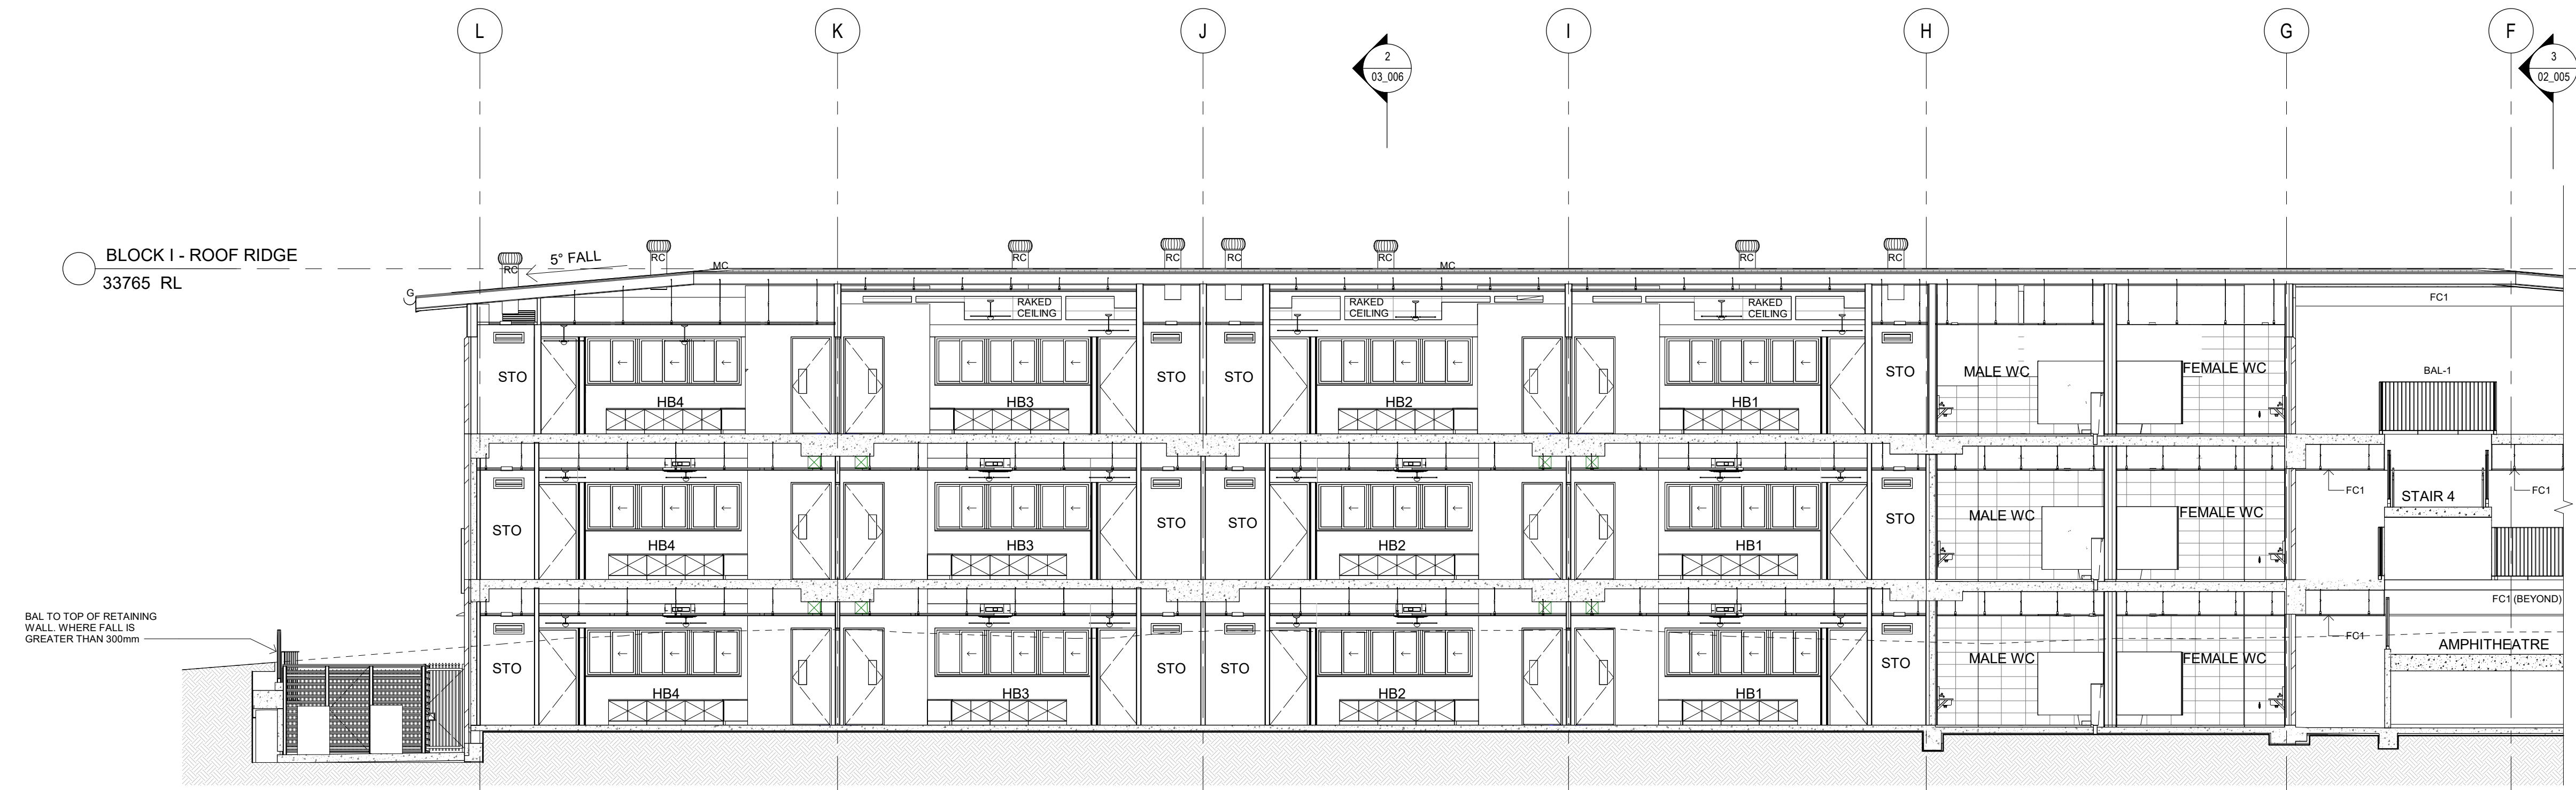

1 BLOCK I_SECTION 1
1:100

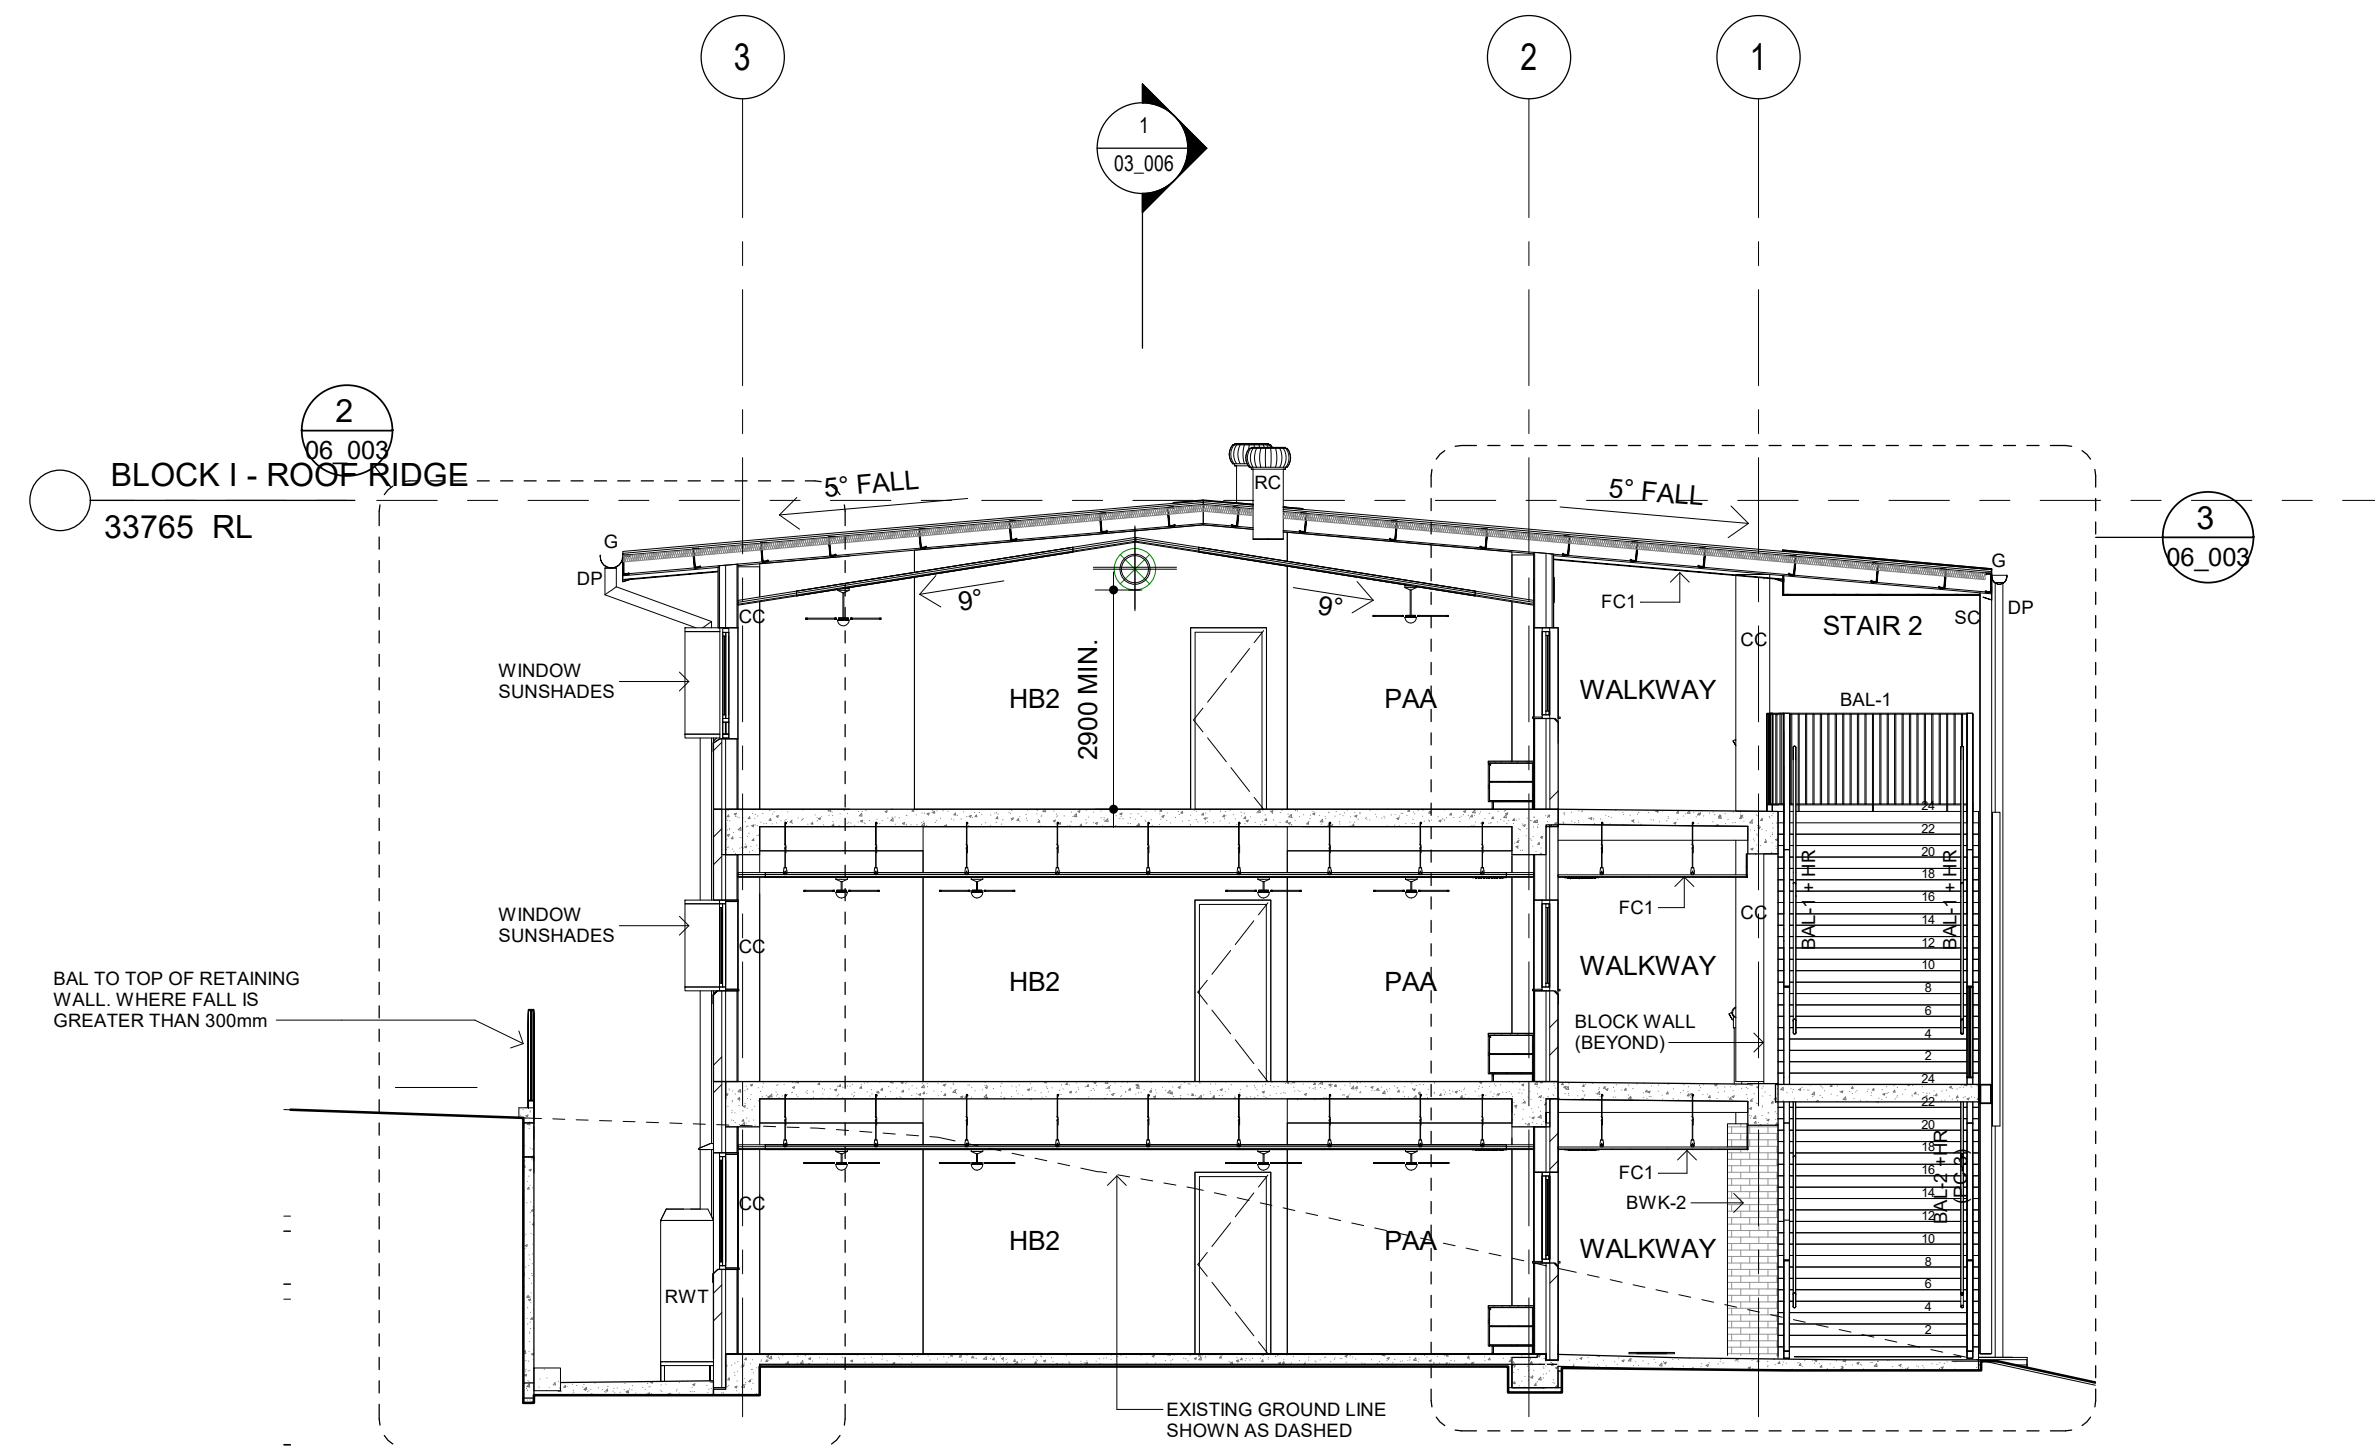

2 BLOCK I_SECTION 2
1:100

AMMENDMENTS					DESCRIPTION
REV	BY	DATE	REISSUED FOR DA		
P3	MW	20.05.20			


LEGEND	



CIVIL/HYDRAULIC/STRUCTURAL/TRAFFIC
Woolacotts Consulting Engineers
T: 02 8448 2800
PLANNER
QPF Planning
T: 02 9880 6933
SURVEYOR
Frankham Engineering Surveys
T: 02 9636 3248
DDA
du Chateau Chun
T: 03 8006 2343

BCA
Group DLA Pty Ltd
T: 02 9355 3160
ACOUSTIC
Dey Design Pty Ltd
T: 02 9046 3800
ELECTRICAL/COMMS/SECURITY/ES/LIFT/MECHANICAL
LHA Consulting Engineers
T: 02 9437 1000
FIRE ENGINEER
MCD Fire Engineering
T: 02 9552 745

PERUMAL PEDAVOLI ARCHITECTS
T: +0000 0000
WEB: www.ppa.com.au
Nominated Architect
Vince Pedavol NSW reg No: 5045
GEOTECHNICAL + ENVIRONMENTAL
JK Geotechnics
T: 02 9688 5000
LANDSCAPE ARCHITECT
Loma Harrison Pty Ltd
T: 02 9555 147

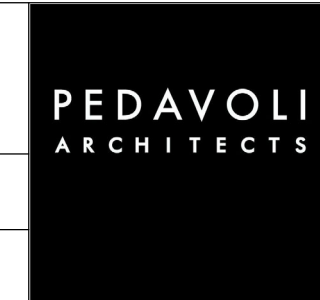

DAPTO PUBLIC SCHOOL
66 SIERRA DRIVE
HORSLEY NSW 2530
DRAWING NAME
BLOCK I - SECTIONS

NORTH

DRAWN	CHECKED	VERIFIED	DATE
AC	ML	AM	20.05.20
REVISION			
DRAWING NUMBER	DISCIPLINE	PHASE	SERIES NUMBER
3228 - AS - TD - 03_006			P3