



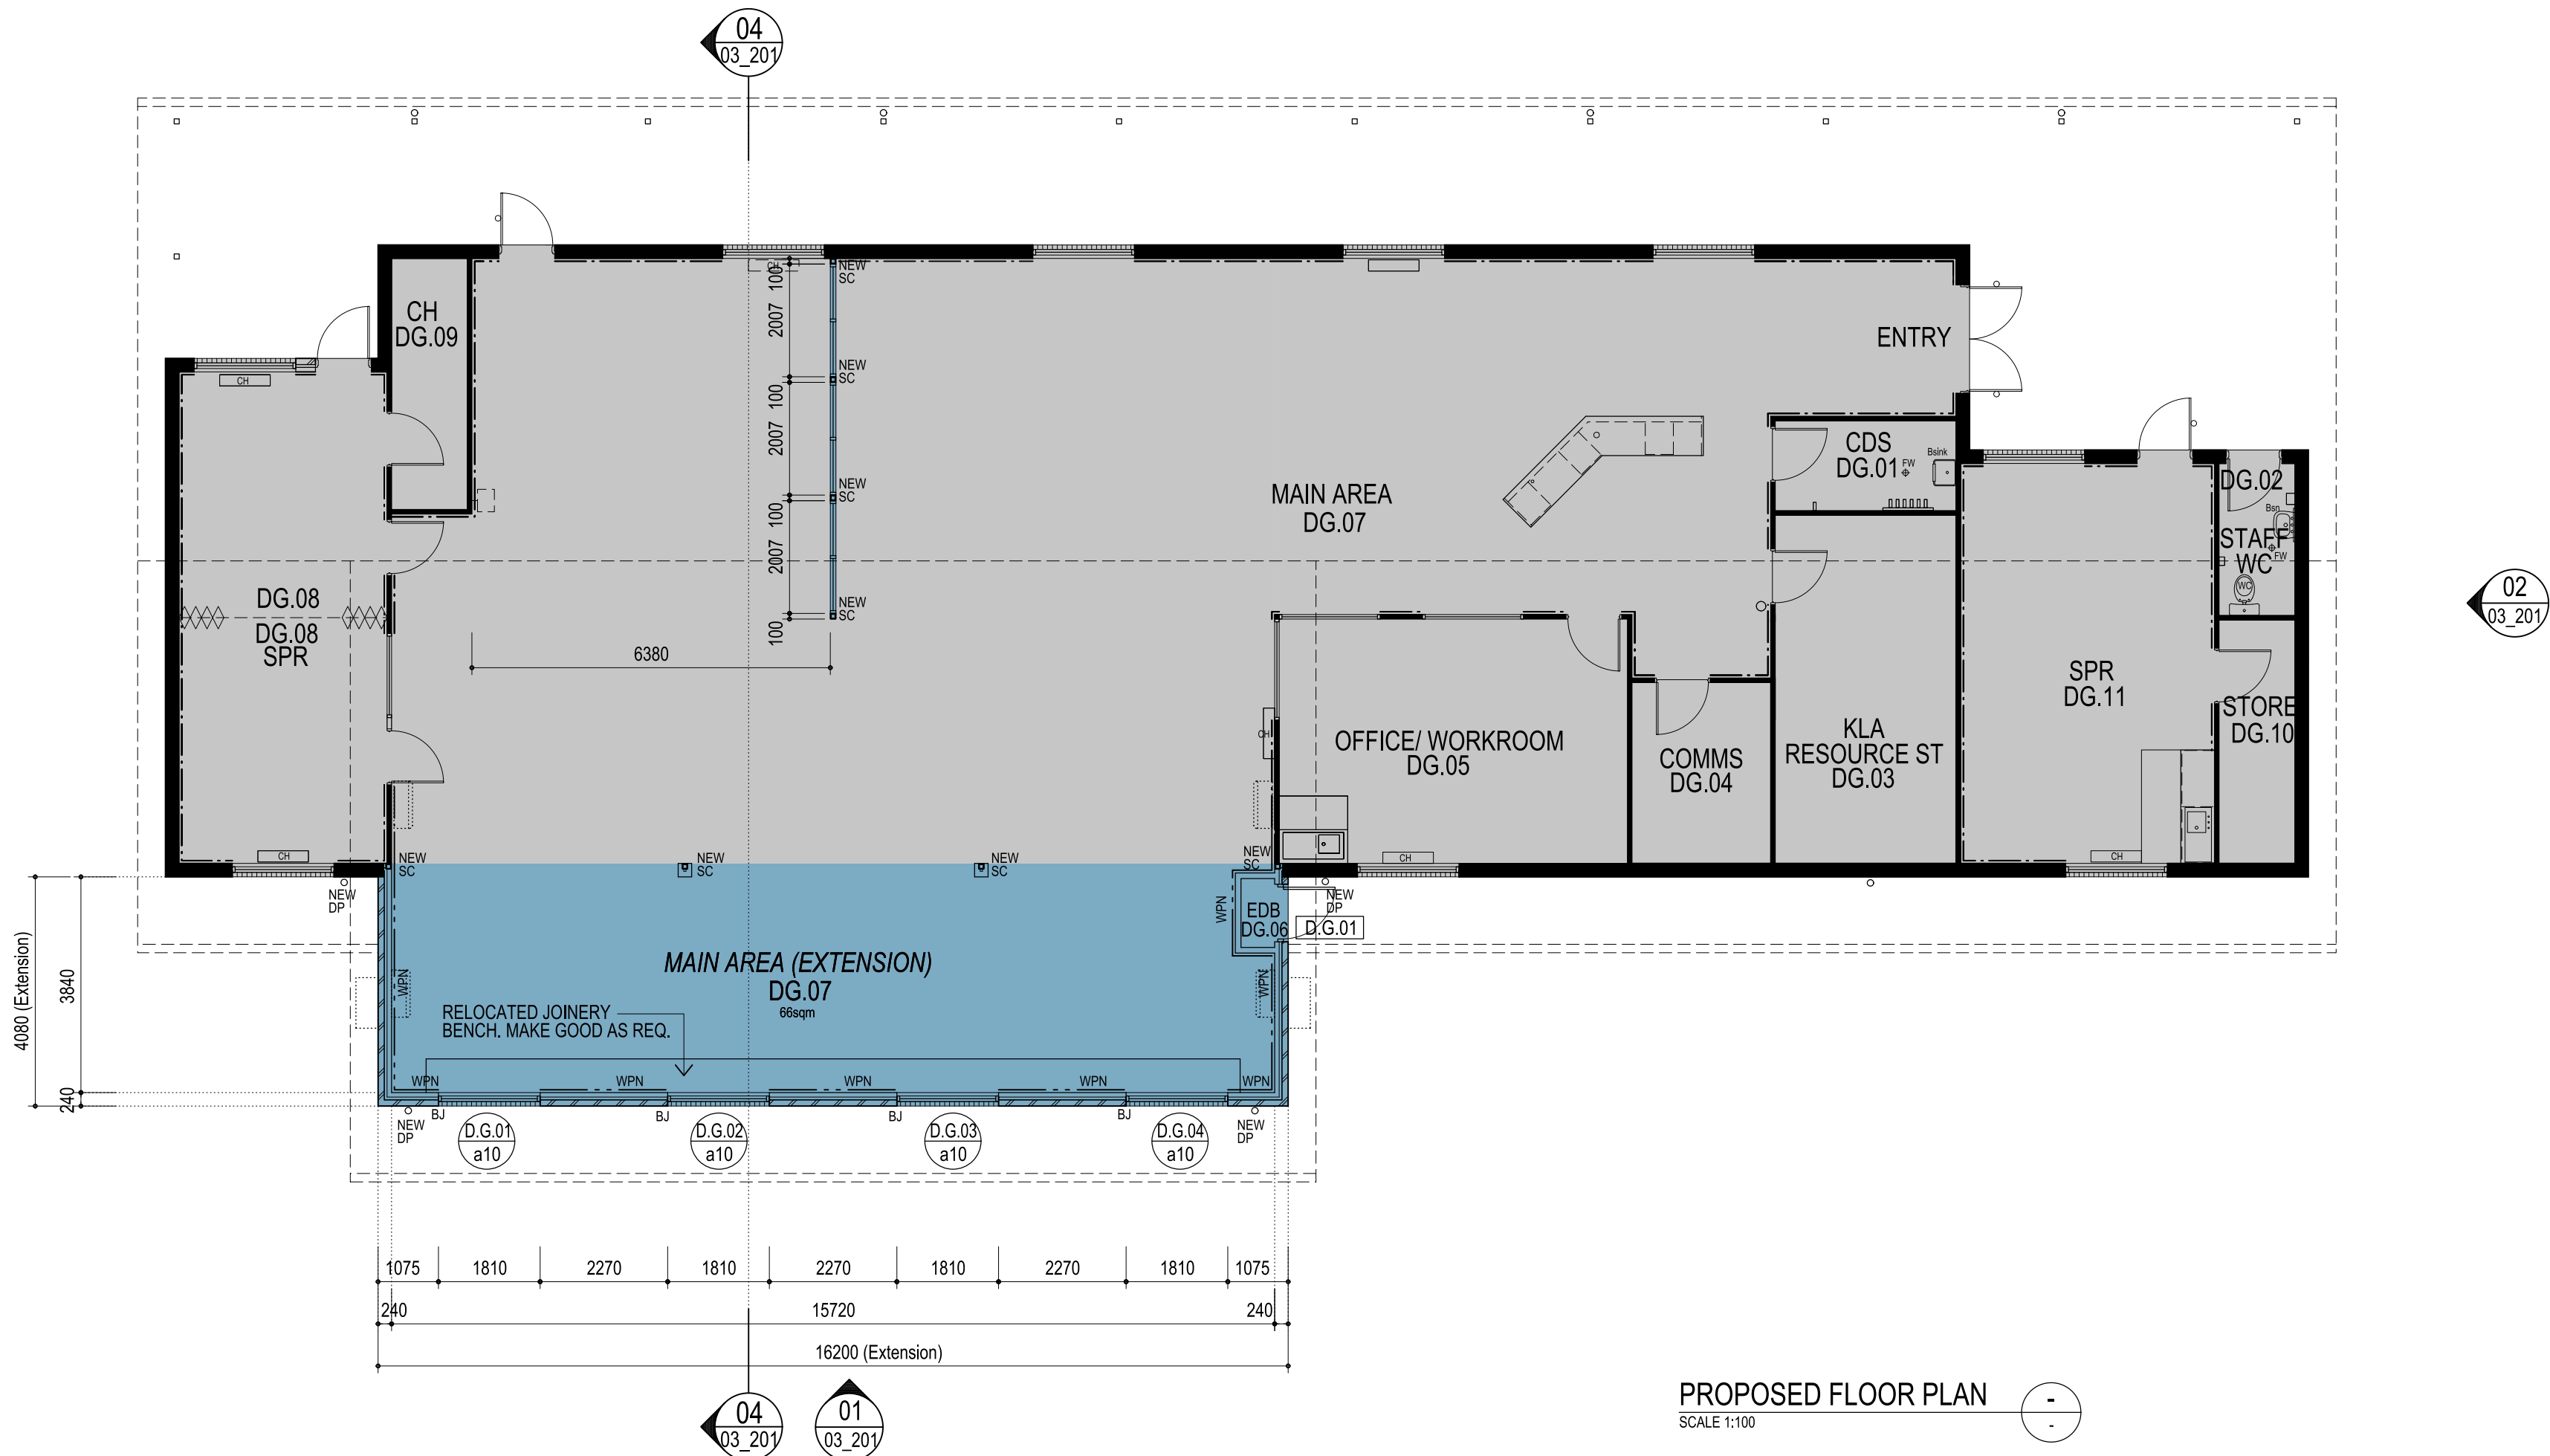

- LEGEND**
- NEW BUILDING / EXTENSION
 - NEW VERANDAH / PAVING
 - REFURBISHMENT
 - EXISTING UNCHANGED

AMENDMENTS			
REV	BY	DATE	DESCRIPTION

GEOTECHNICAL + ENVIRONMENTAL JK Geotechnics T: 02 8888 5000	CIVIL / HYDRAULIC / STRUCTURAL / TRAFFIC Woodwards Consulting Engineers T: 02 8448 2800	BCA Group DLA Pty Ltd T: 02 9355 3100
LANDSCAPE ARCHITECT Luna Harker Pty Ltd T: 02 9555 1147	PLANNER DPT Planning T: 02 9580 8553	ACOUSTIC Day Design Pty Ltd T: 02 9048 3800
	SURVEYOR Frankham Engineering Surveys T: 02 9636 2456	ELECTRICAL / COMMS / SECURITY / ESD JHA Consulting Engineers T: 02 9437 1000
	DDA du Chateau Chun T: 03 8006 2343	FIRE ENGINEER MCO Fire Engineering T: 0423 922 145

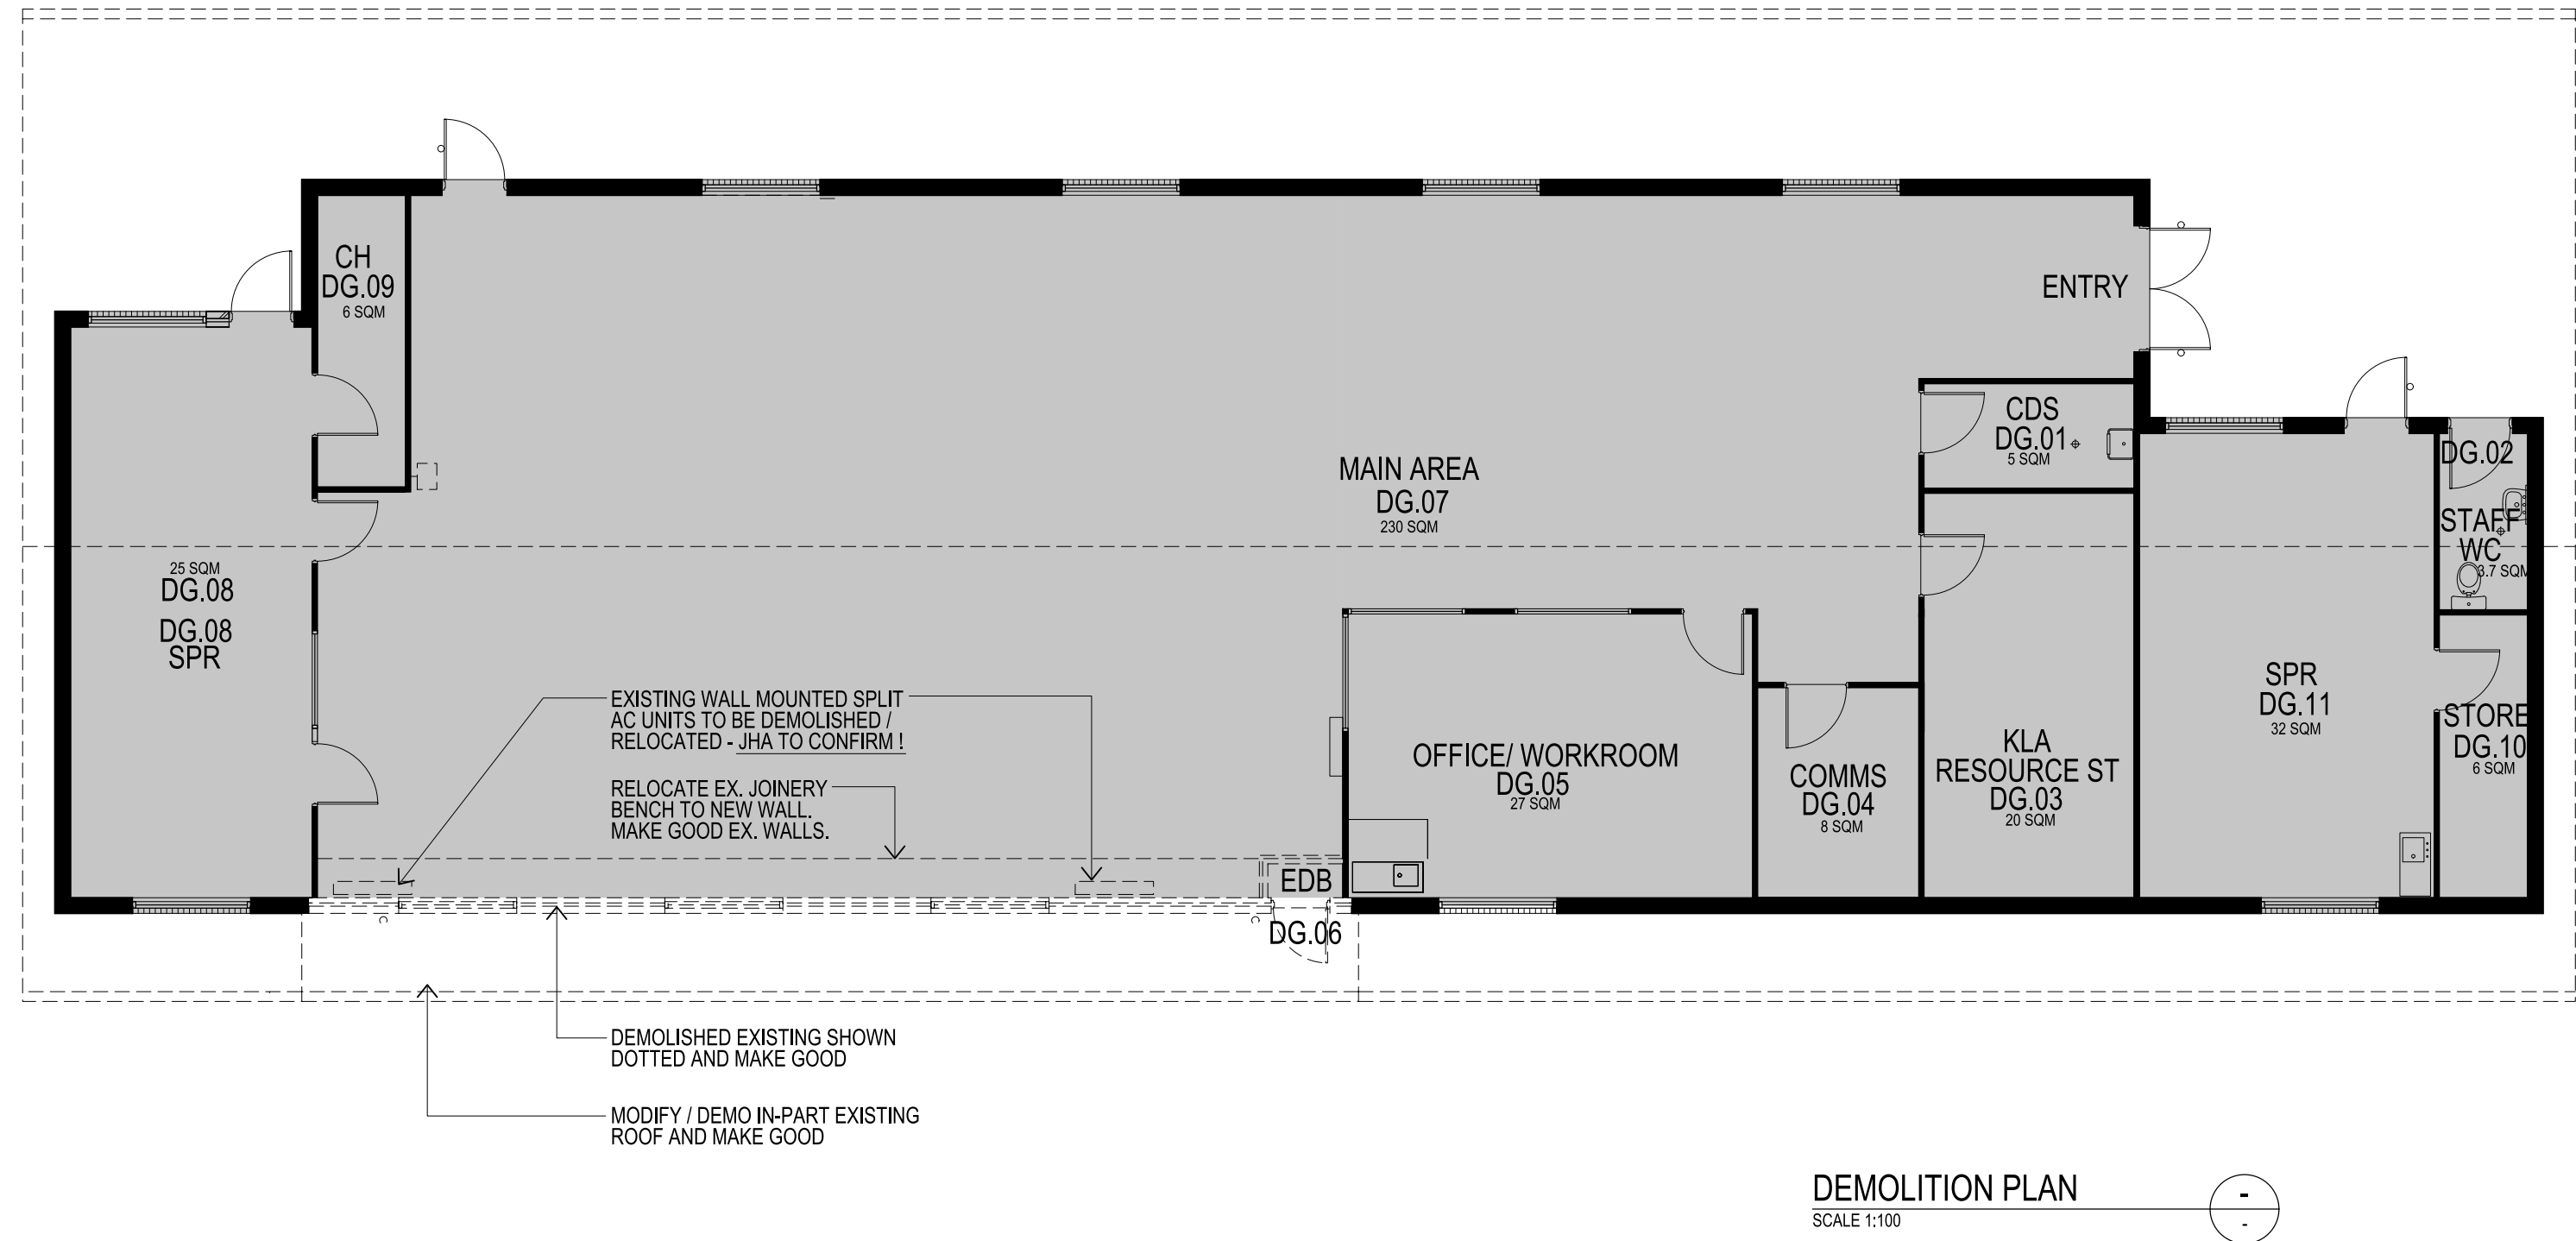


PERUMAL PEDAVOLI ARCHITECTS
T: +61 2 9291 0000
WEB: www.pp-aj.com.au
Nominated Architect:
Vince Pedavoli NSW reg No. 5045

PERUMAL
PEDAVOLI
ARCHITECTS

**DAPTO
PUBLIC SCHOOL**
66 SIERRA DRIVE
HORSLEY NSW 2530

BLOCK D - LIBRARY
GROUND FLOOR PLAN

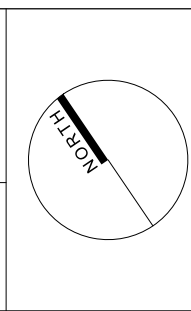

FEBRUARY 2019					SCALE 1:100 @ A1
DRAWING NUMBER	DESIGNER	FRASE	REVIS NUMBER	REVISION	
3228	AS	SD	_05_001	-	