




20/05/2020 10:49:20 AM

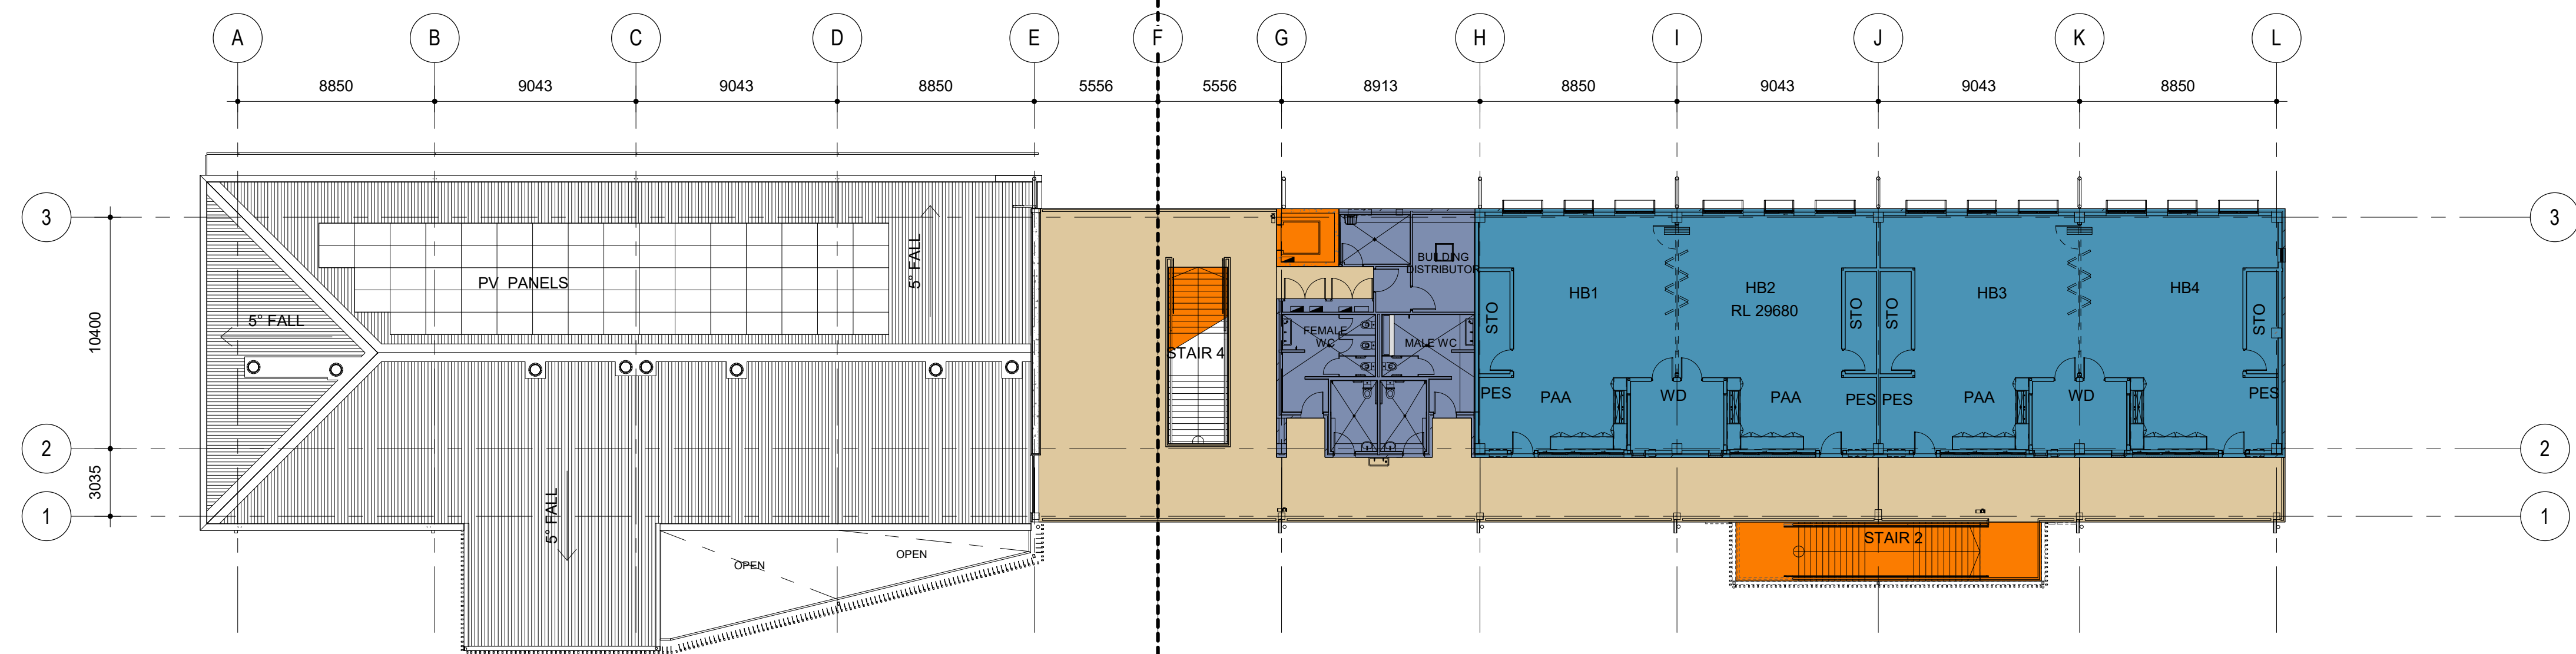

**BLOCK I
SECOND FLOOR PLAN**
1 : 200

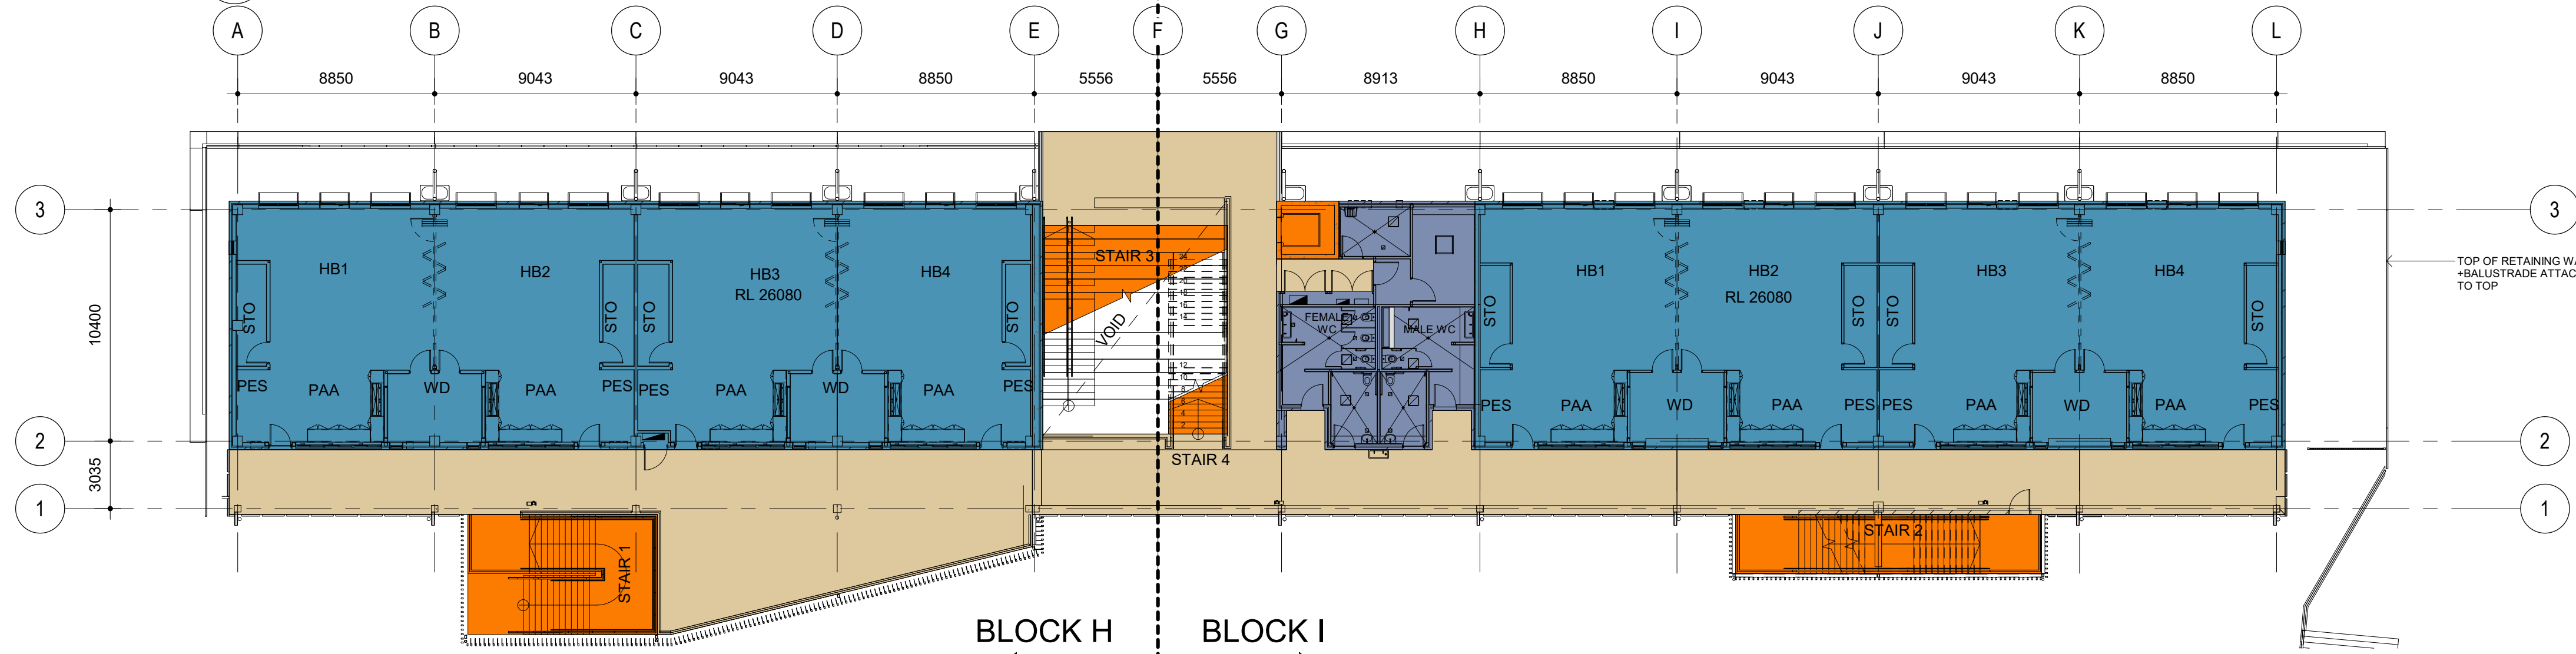

**BLOCK H & I
FIRST FLOOR PLAN**
1 : 200

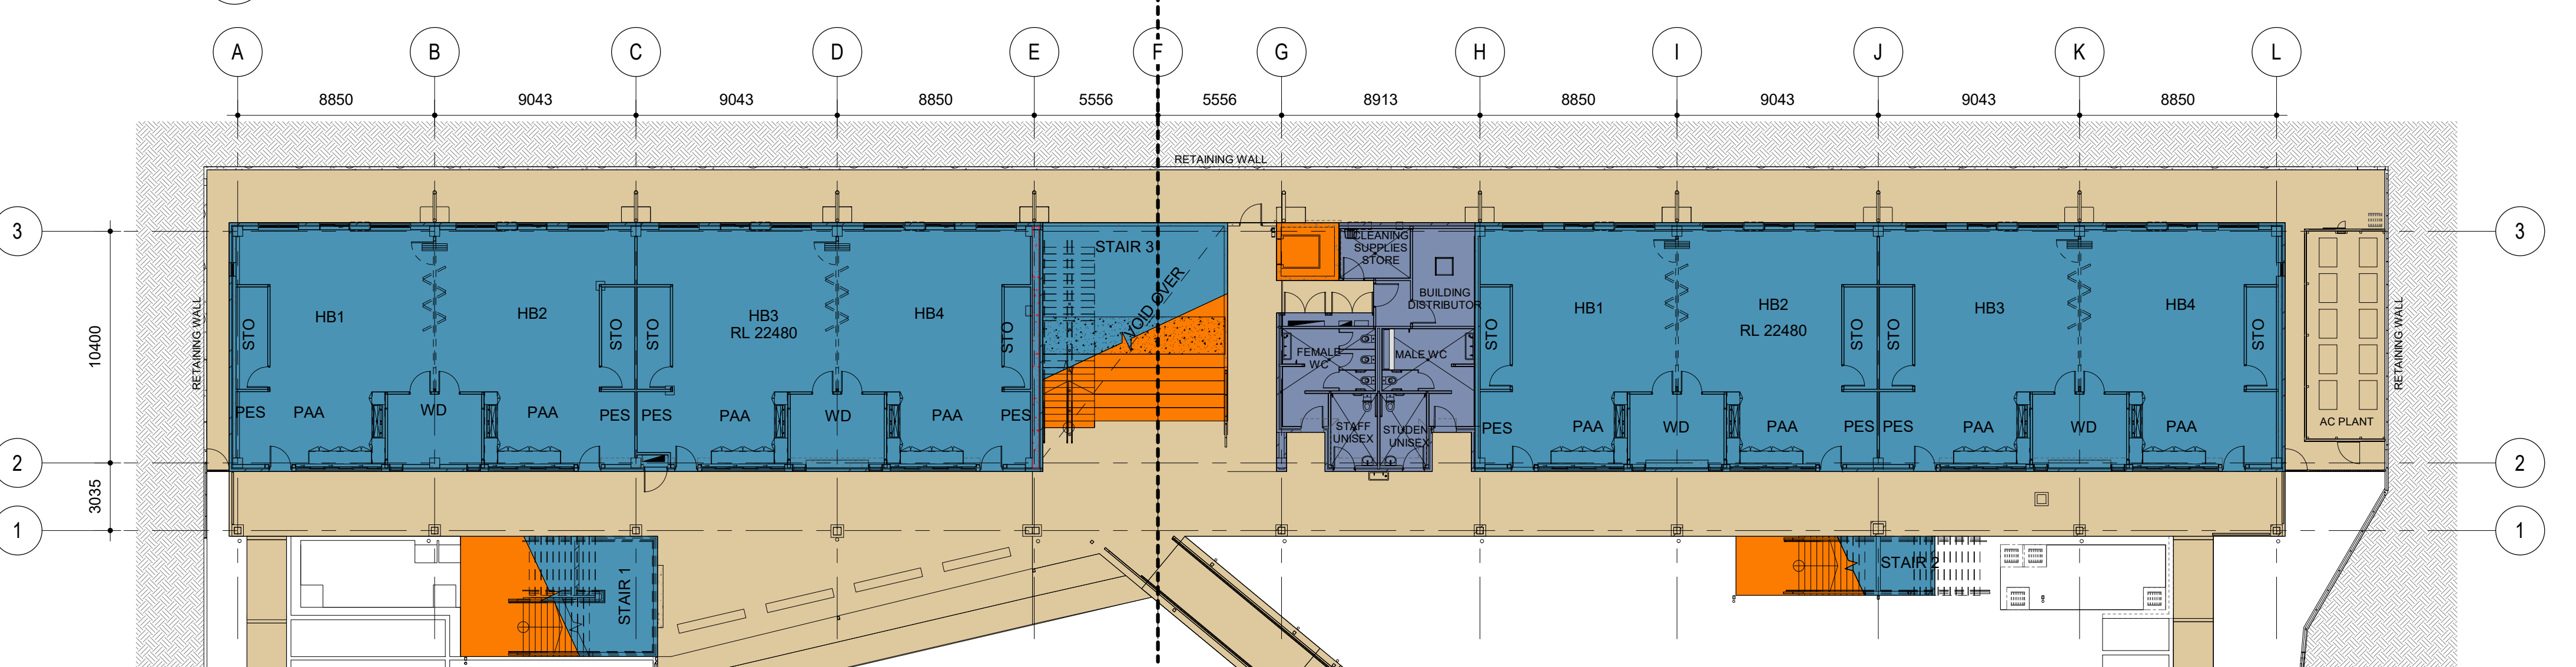

**BLOCK H & I
GROUND FLOOR PLAN**
1 : 200

- LEGEND**
- NEW BUILDING / EXTENSION
 - NEW WALKWAY / PAVING
 - REFURBISHMENT
 - STAIRS / VERTICAL CIRCULATION
 - SERVICES
 - EXISTING / UNCHANGED

AMENDMENTS				DESCRIPTION
REV	BY	DATE		
P3	MW	20.05.20		REISSUED FOR DA

LEGEND

axiom
education




CIVIL/HYDRAULIC/STRUCTURAL/TRAFFIC
Woolacotts Consulting Engineers
T: 02 8448 2800
PLANNER
QPF Planning
T: 02 9880 6933
SURVEYOR
Frankham Engineering Surveys
T: 02 9636 3248
DDA
du Chateau Chun
T: 03 9008 2343

BCA
Group DLA Pty Ltd
T: 02 9355 3160
ACOUSTIC
Day Design Pty Ltd
T: 02 9046 3800
ELECTRICAL/COMMS/SECURITY/ELECT/MECHANICAL
JHA Consulting Engineers
T: 02 9437 1000
FIRE ENGINEER
MCD Fire Engineering
T: 02 9552 745

PERUMAL PEDAVOLI ARCHITECTS
T: +002 0000
WEB: www.ppa.com.au
Nominated Architect
Vince Pedavol NSW reg No 5045
GEOTECHNICAL + ENVIRONMENTAL
JK Geotechnics
T: 02 9888 5000
LANDSCAPE ARCHITECT
Loma Harrison Pty Ltd
T: 02 9555 1147

PEDAVOLI
ARCHITECTS

DAPTO PUBLIC SCHOOL
66 SIERRA DRIVE
HORSLEY NSW 2530
DRAWING NAME
**BLOCK H & I - GROUND FLOOR, FIRST
FLOOR & SECOND FLOOR PLAN**

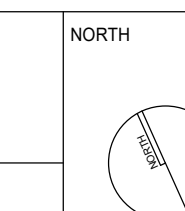

DRAWN		CHECKED		VERIFIED		DATE	
AC		ML		AM		20.05.20	
DRAWING NUMBER		DISCIPLINE		PHASE		SERIES NUMBER	
3228 - AS - TD - 00_009						P3	