





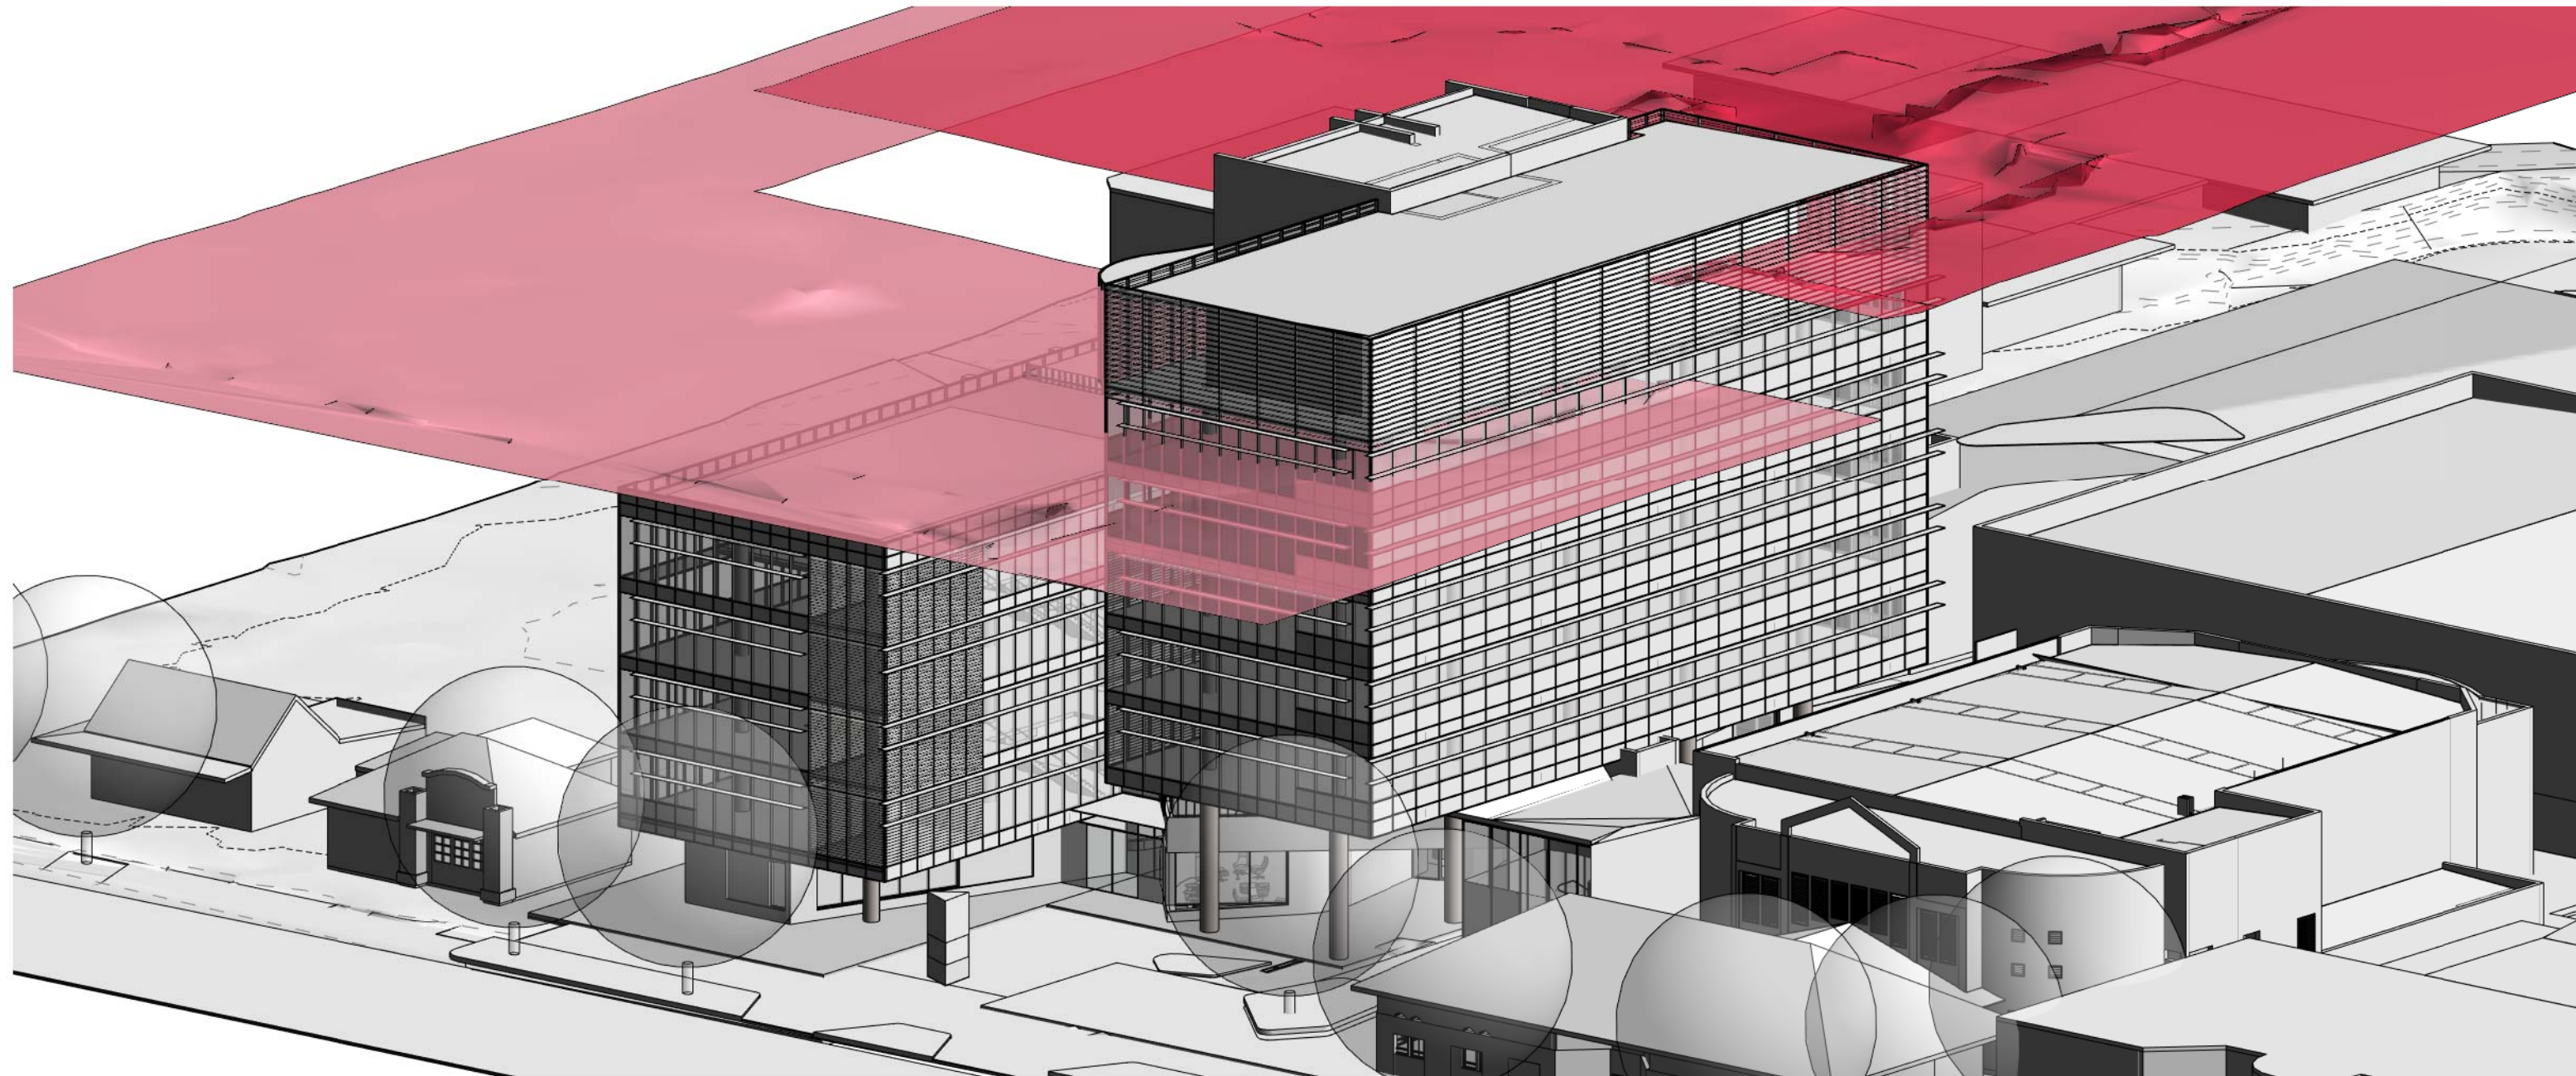

BUILDING ENVELOPE - NORTH

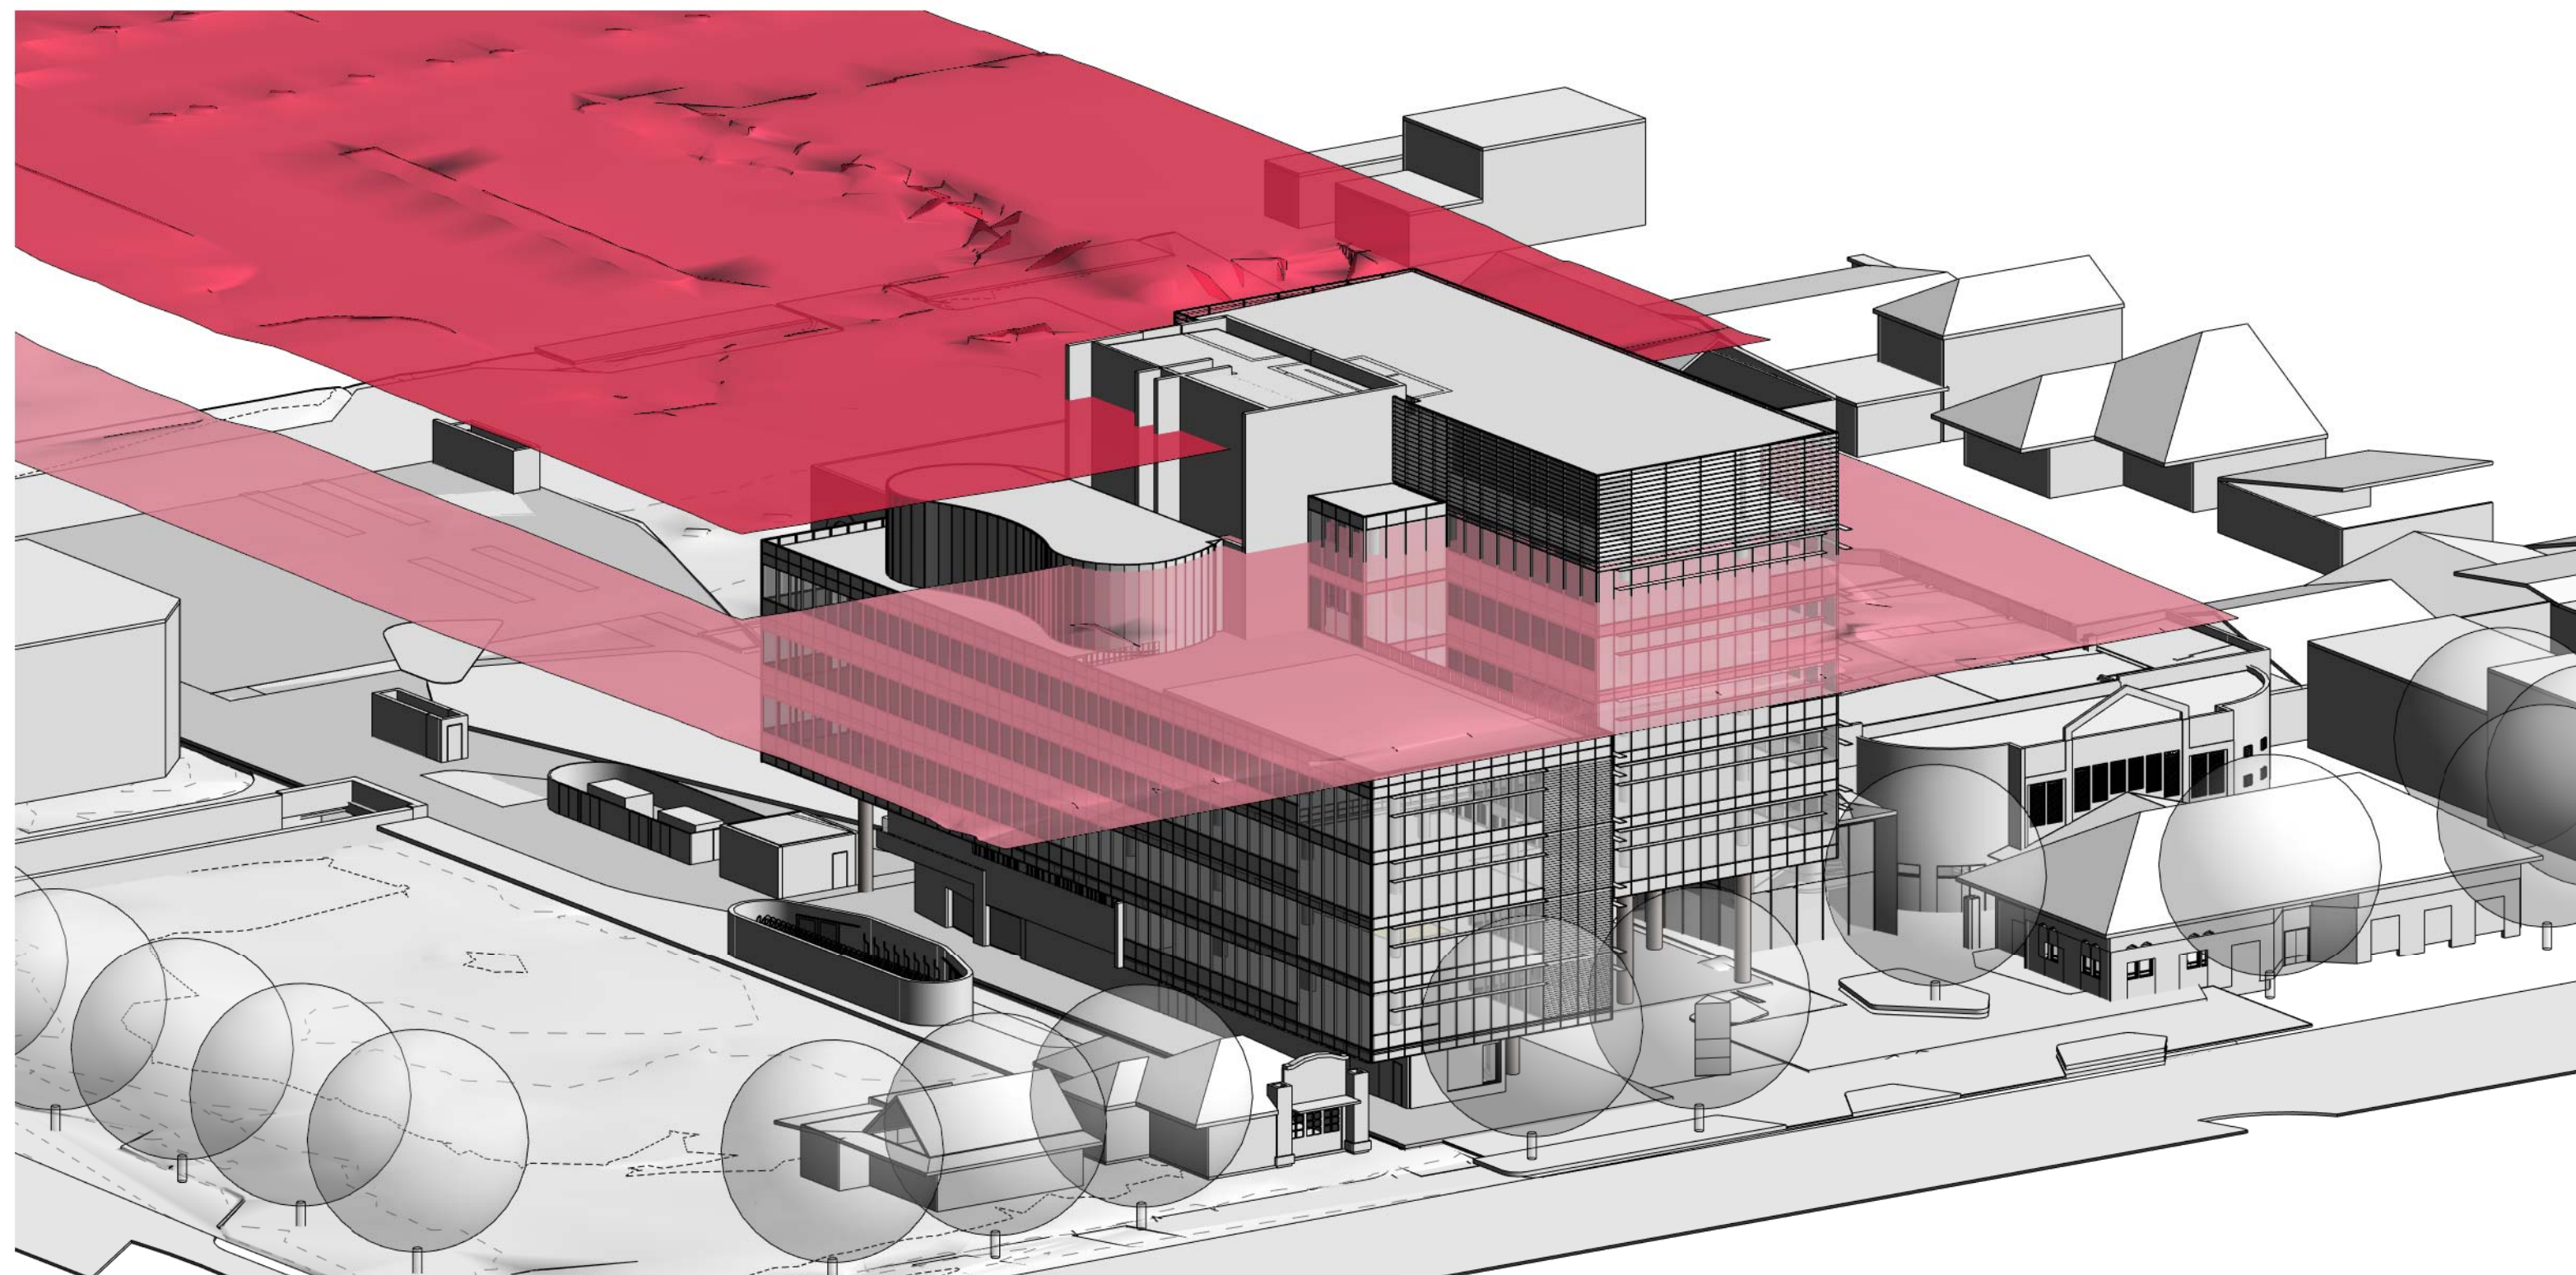

BUILDING ENVELOPE- SOUTH

30m HEIGHT PLANE  
25m HEIGHT PLANE

Project Name  
**QPRC HOSH**

Drawing Number Drawing Title  
**DA-80-10 BUILDING ENVELOPE DIAGRAM**


Date Revision  
07.10.20 1

Rev Description By Date  
1 DA - FURTHER INFO VJ 07.10.20

NOT TO SCALE

© Cox Architecture PTY LTD  
1/19 Eastlake Parade  
Kingston ACT 2604 Australia  
T + 612 6239 6255  
www.coxarchitecture.com.au

**COX**

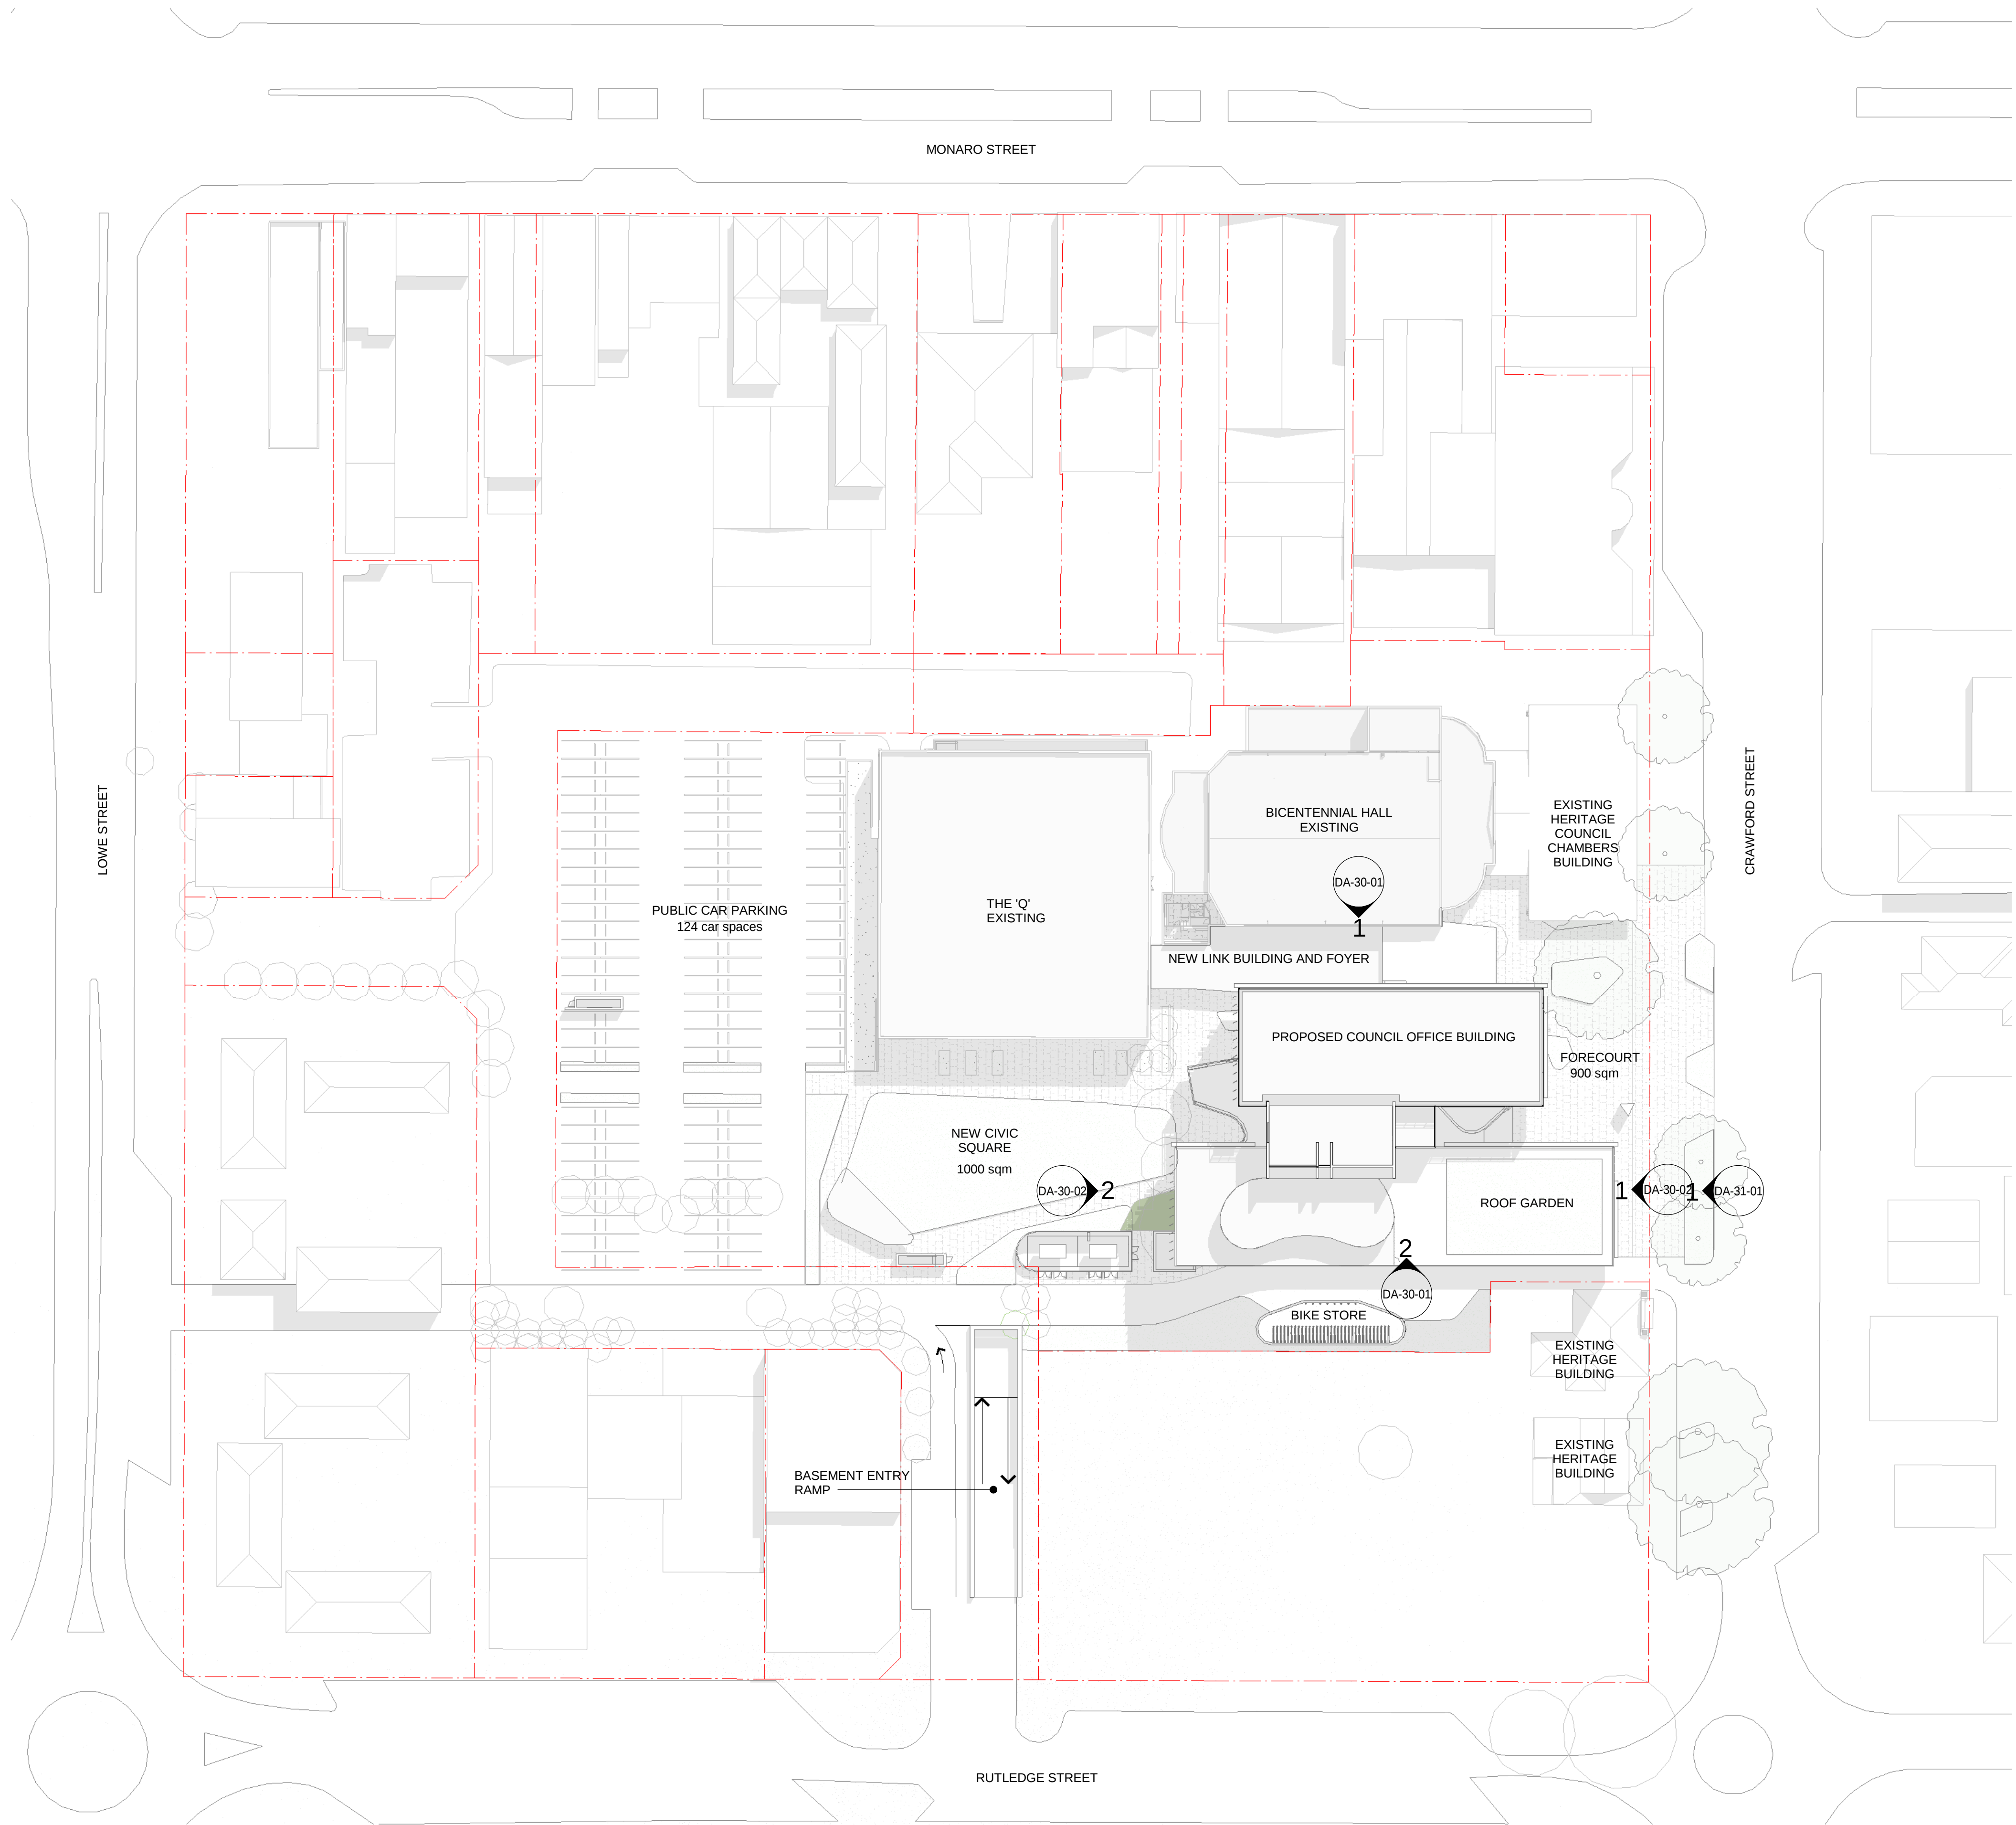

FOR DA

Project Name  
**QPRC HOSH**

Drawing Number  
**DA-11-01**



Drawing Title  
**SITE PLAN**

Date  
20.10.20

Revision  
3

| Rev | Description              |
|-----|--------------------------|
| 1   | DRAFT DA ISSUE           |
| 2   | DA ISSUE                 |
| 3   | DA - FURTHER INFORMATION |


| By | Date     |
|----|----------|
| ZT | 02.08.19 |
| VJ | 16.08.19 |
| VJ | 20.10.20 |

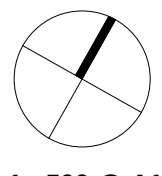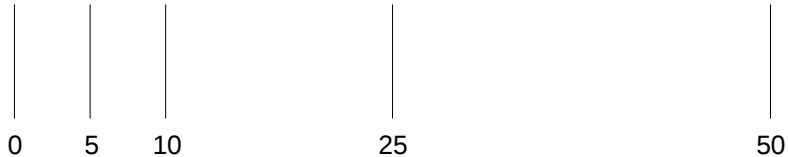

1 : 500 @ A1

© Cox Architecture PTY LTD  
1/19 Eastlake Parade  
Kingston ACT 2604 Australia  
T + 612 6239 6255  
www.coxarchitecture.com.au

**COX**

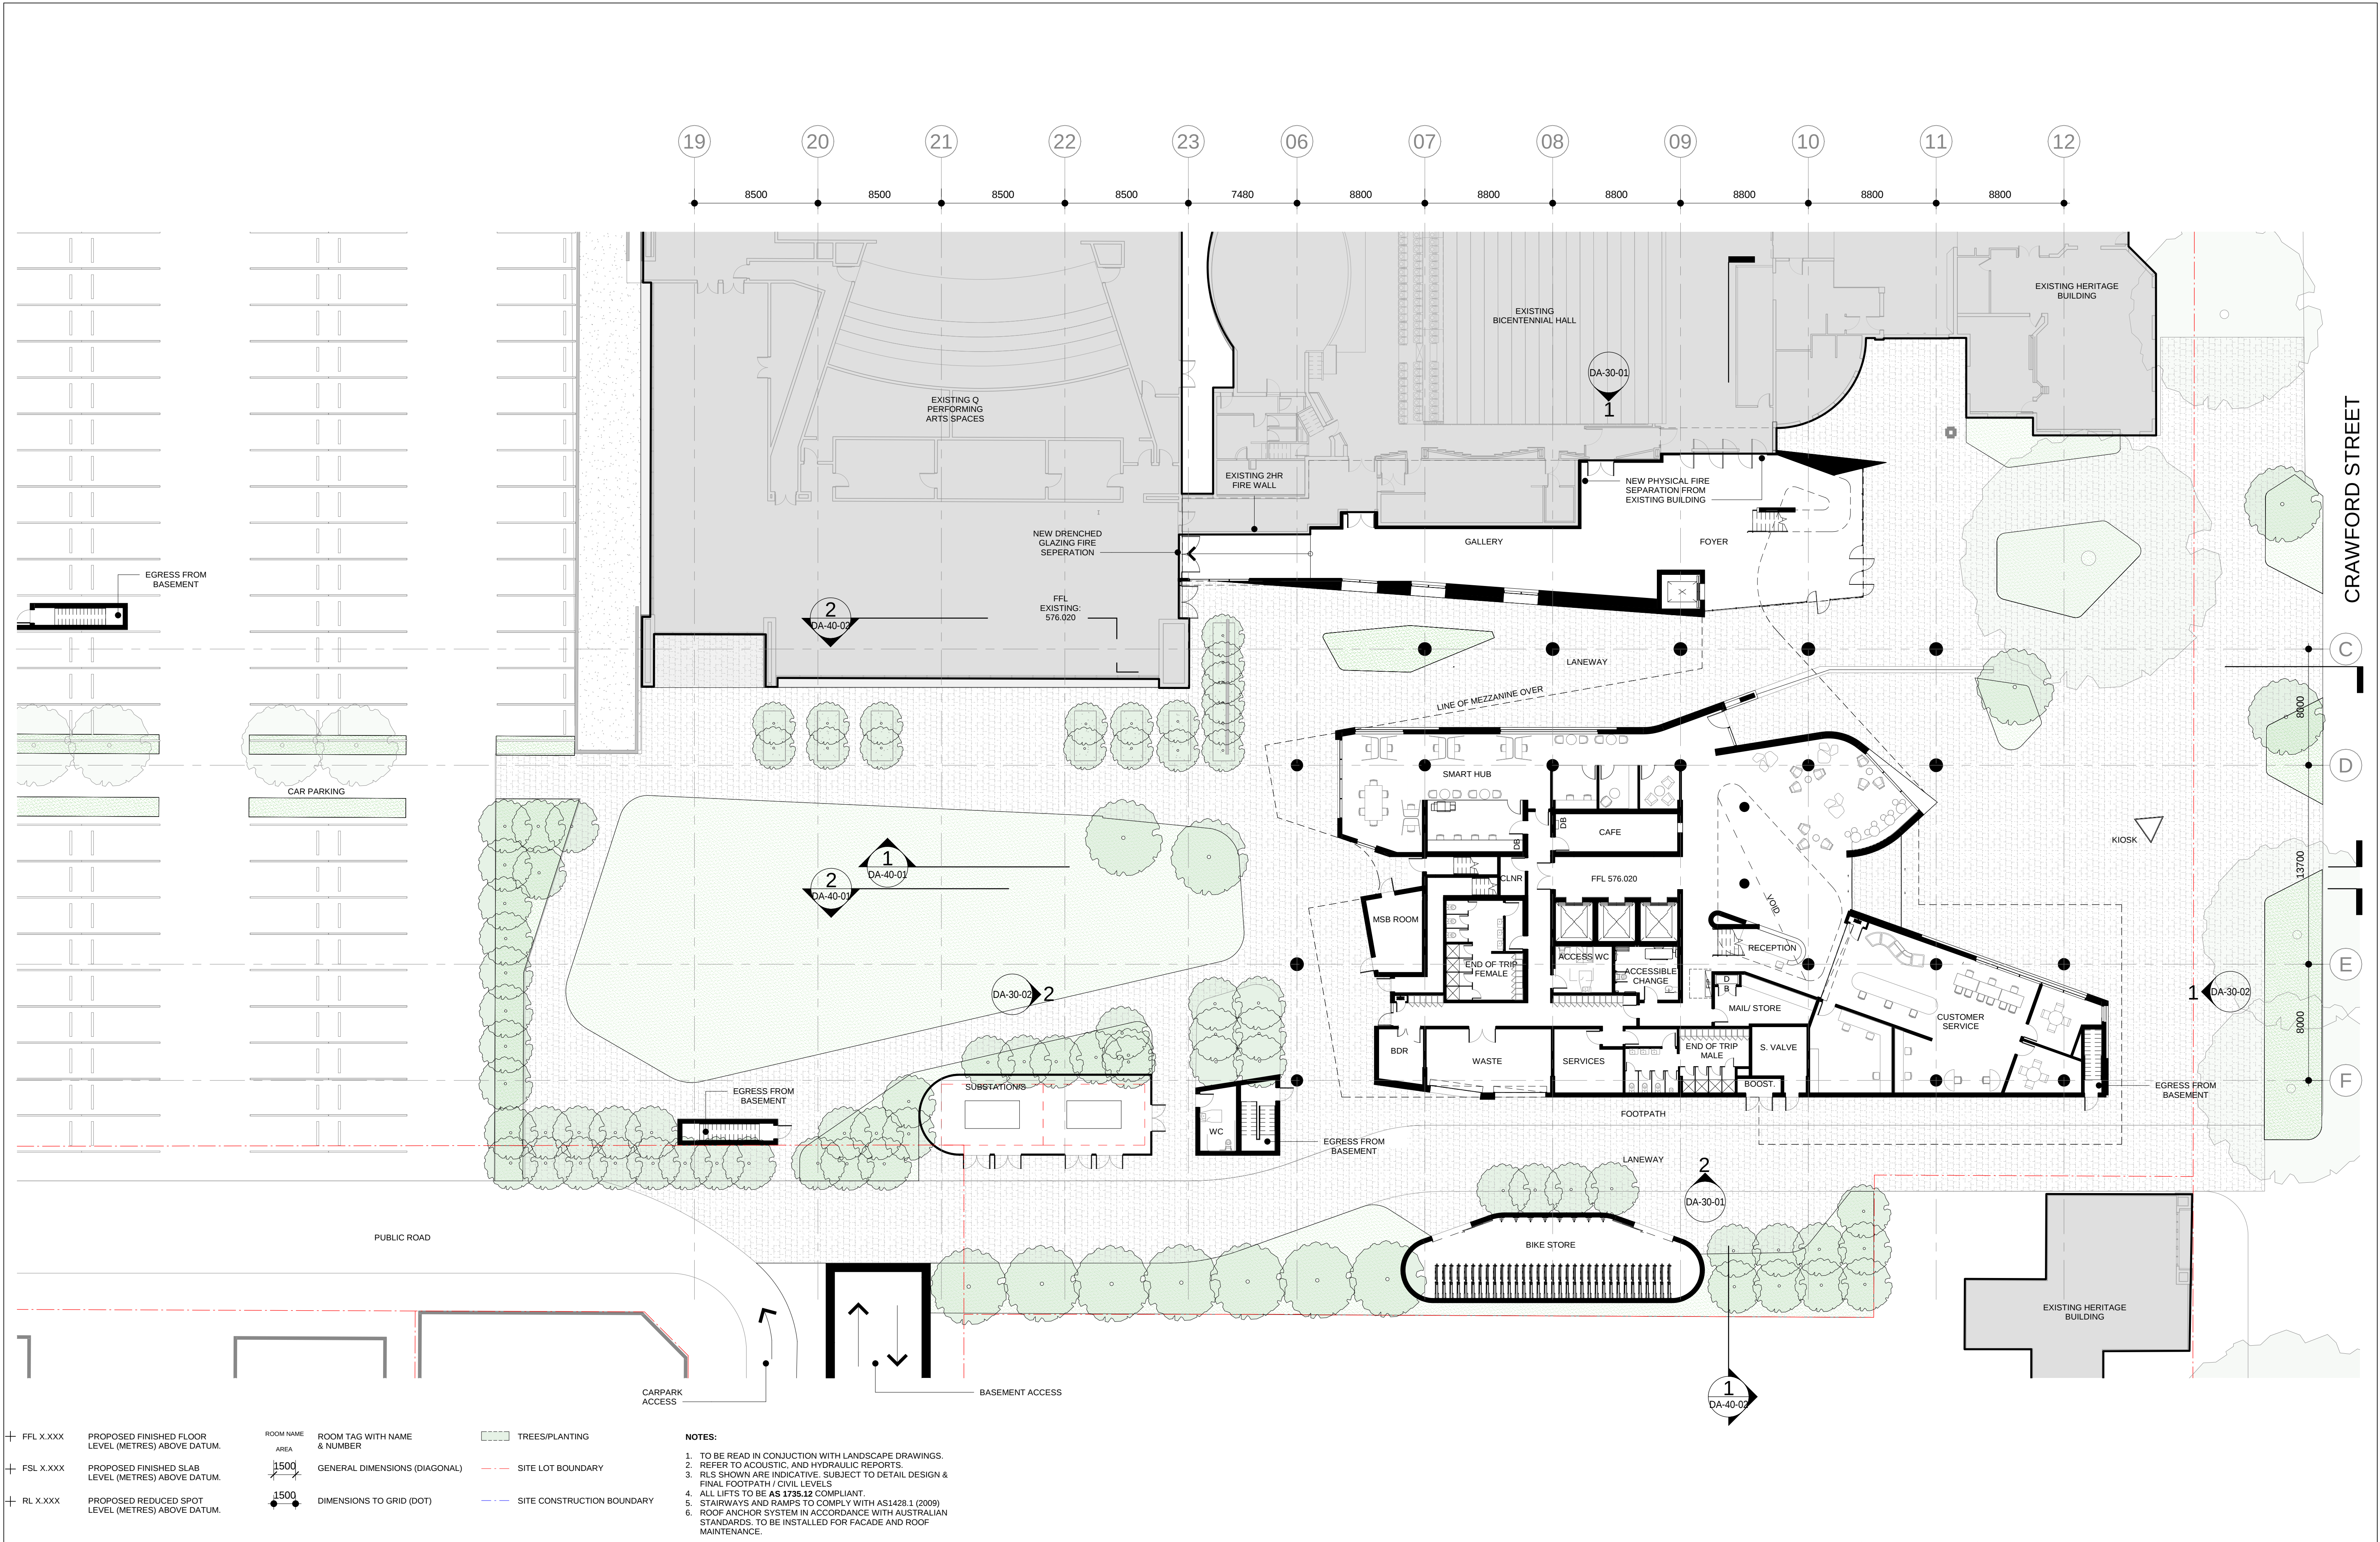




NOTE: FOR MATERIAL REFERENCES  
REFER TO DA-32-01

| Date     | Revision |
|----------|----------|
| 07.10.20 | 7        |

| By  | Date     |
|-----|----------|
| VJ  | 31.07.19 |
| ZT  | 02.08.19 |
| VJ  | 16.08.19 |
| GOC | 08.10.19 |
| ZT  | 28.11.19 |
| ZT  | 10.12.19 |
| VJ  | 07.10.20 |

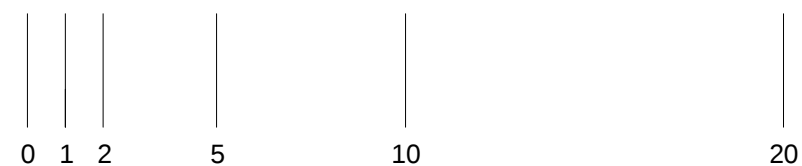

**1 : 200 @ A1**

© Cox Architecture PTY LTD  
1/19 Eastlake Parade  
Kingston ACT 2604 Australia  
T + 612 6239 6255  
[www.coxarchitecture.com.au](http://www.coxarchitecture.com.au)



ROOF\_PLANT  
FFL 607550

ROOF - UPPER  
FFL 603050

LEVEL 5  
FFL 599250

LEVEL 4  
FFL 595450

LEVEL 3  
FFL 591650


LEVEL 2  
FFL 587850

LEVEL 1  
FFL 584050


NEW MEZZ - BICENTENNIAL  
FFL 580150

MEZZ - BICENTENNIAL  
FFL 579150

GROUND- BICENTENNIAL  
FFL 575580

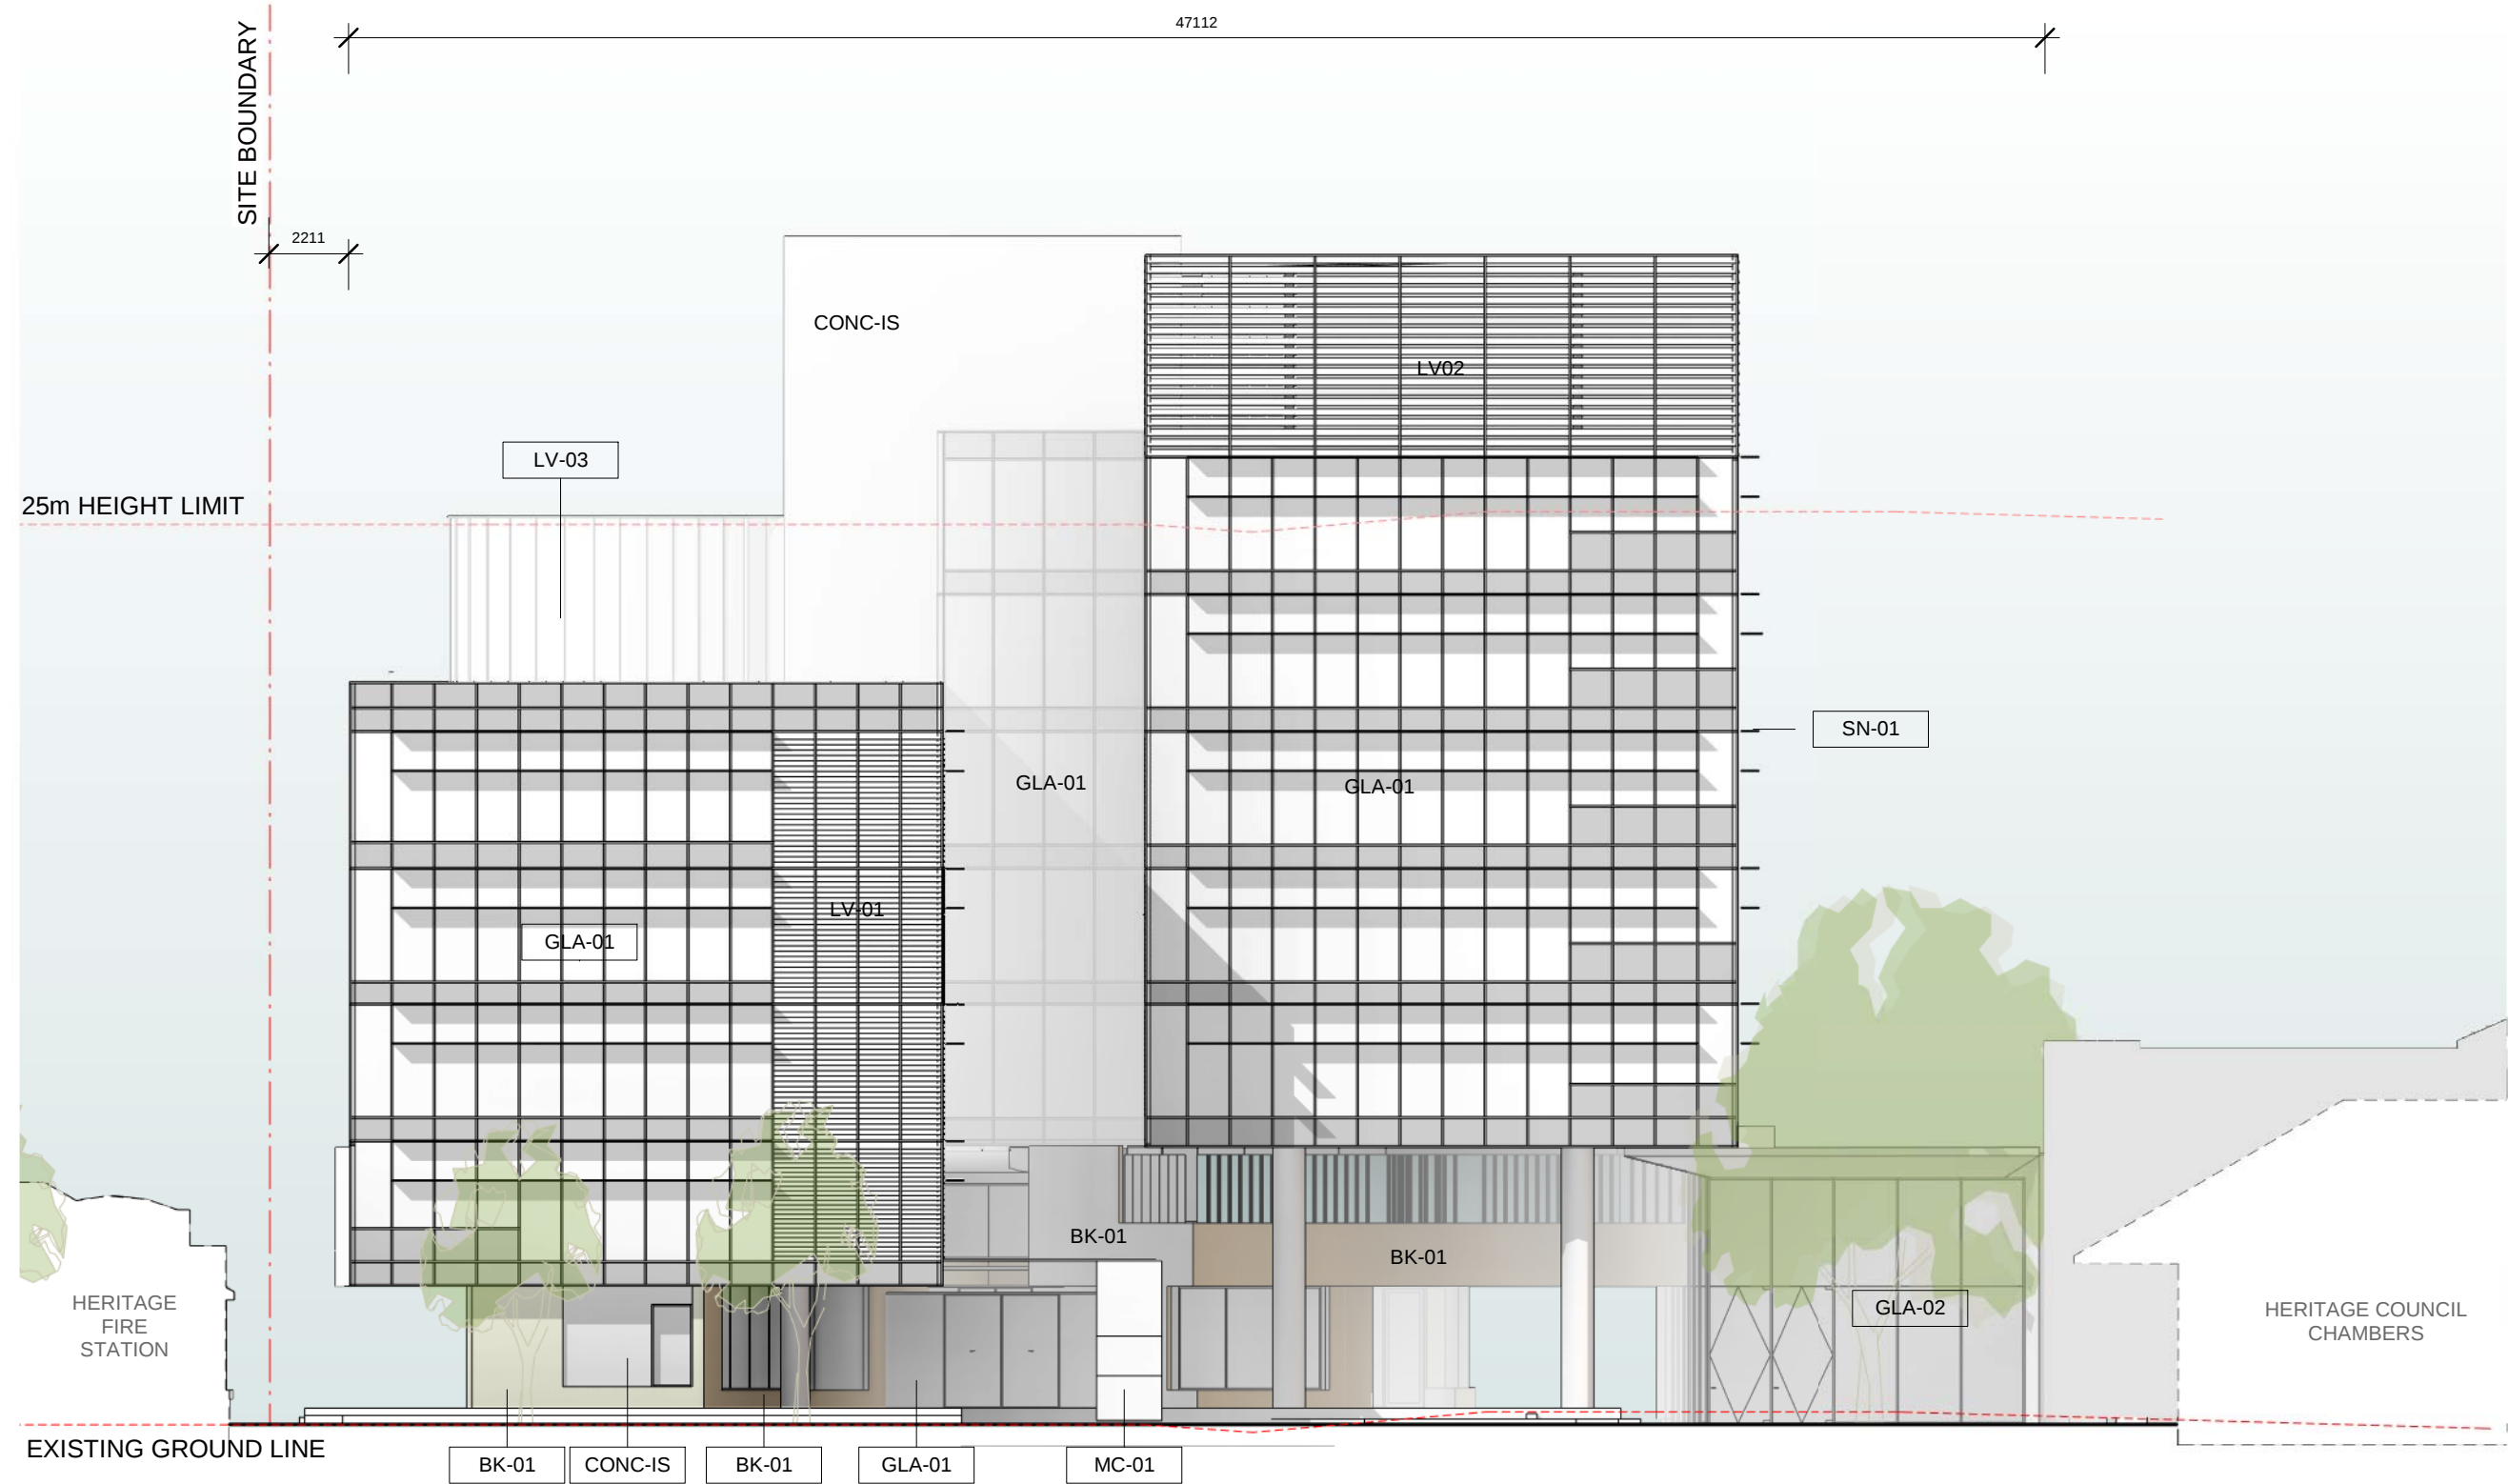

EAST - ELEVATION

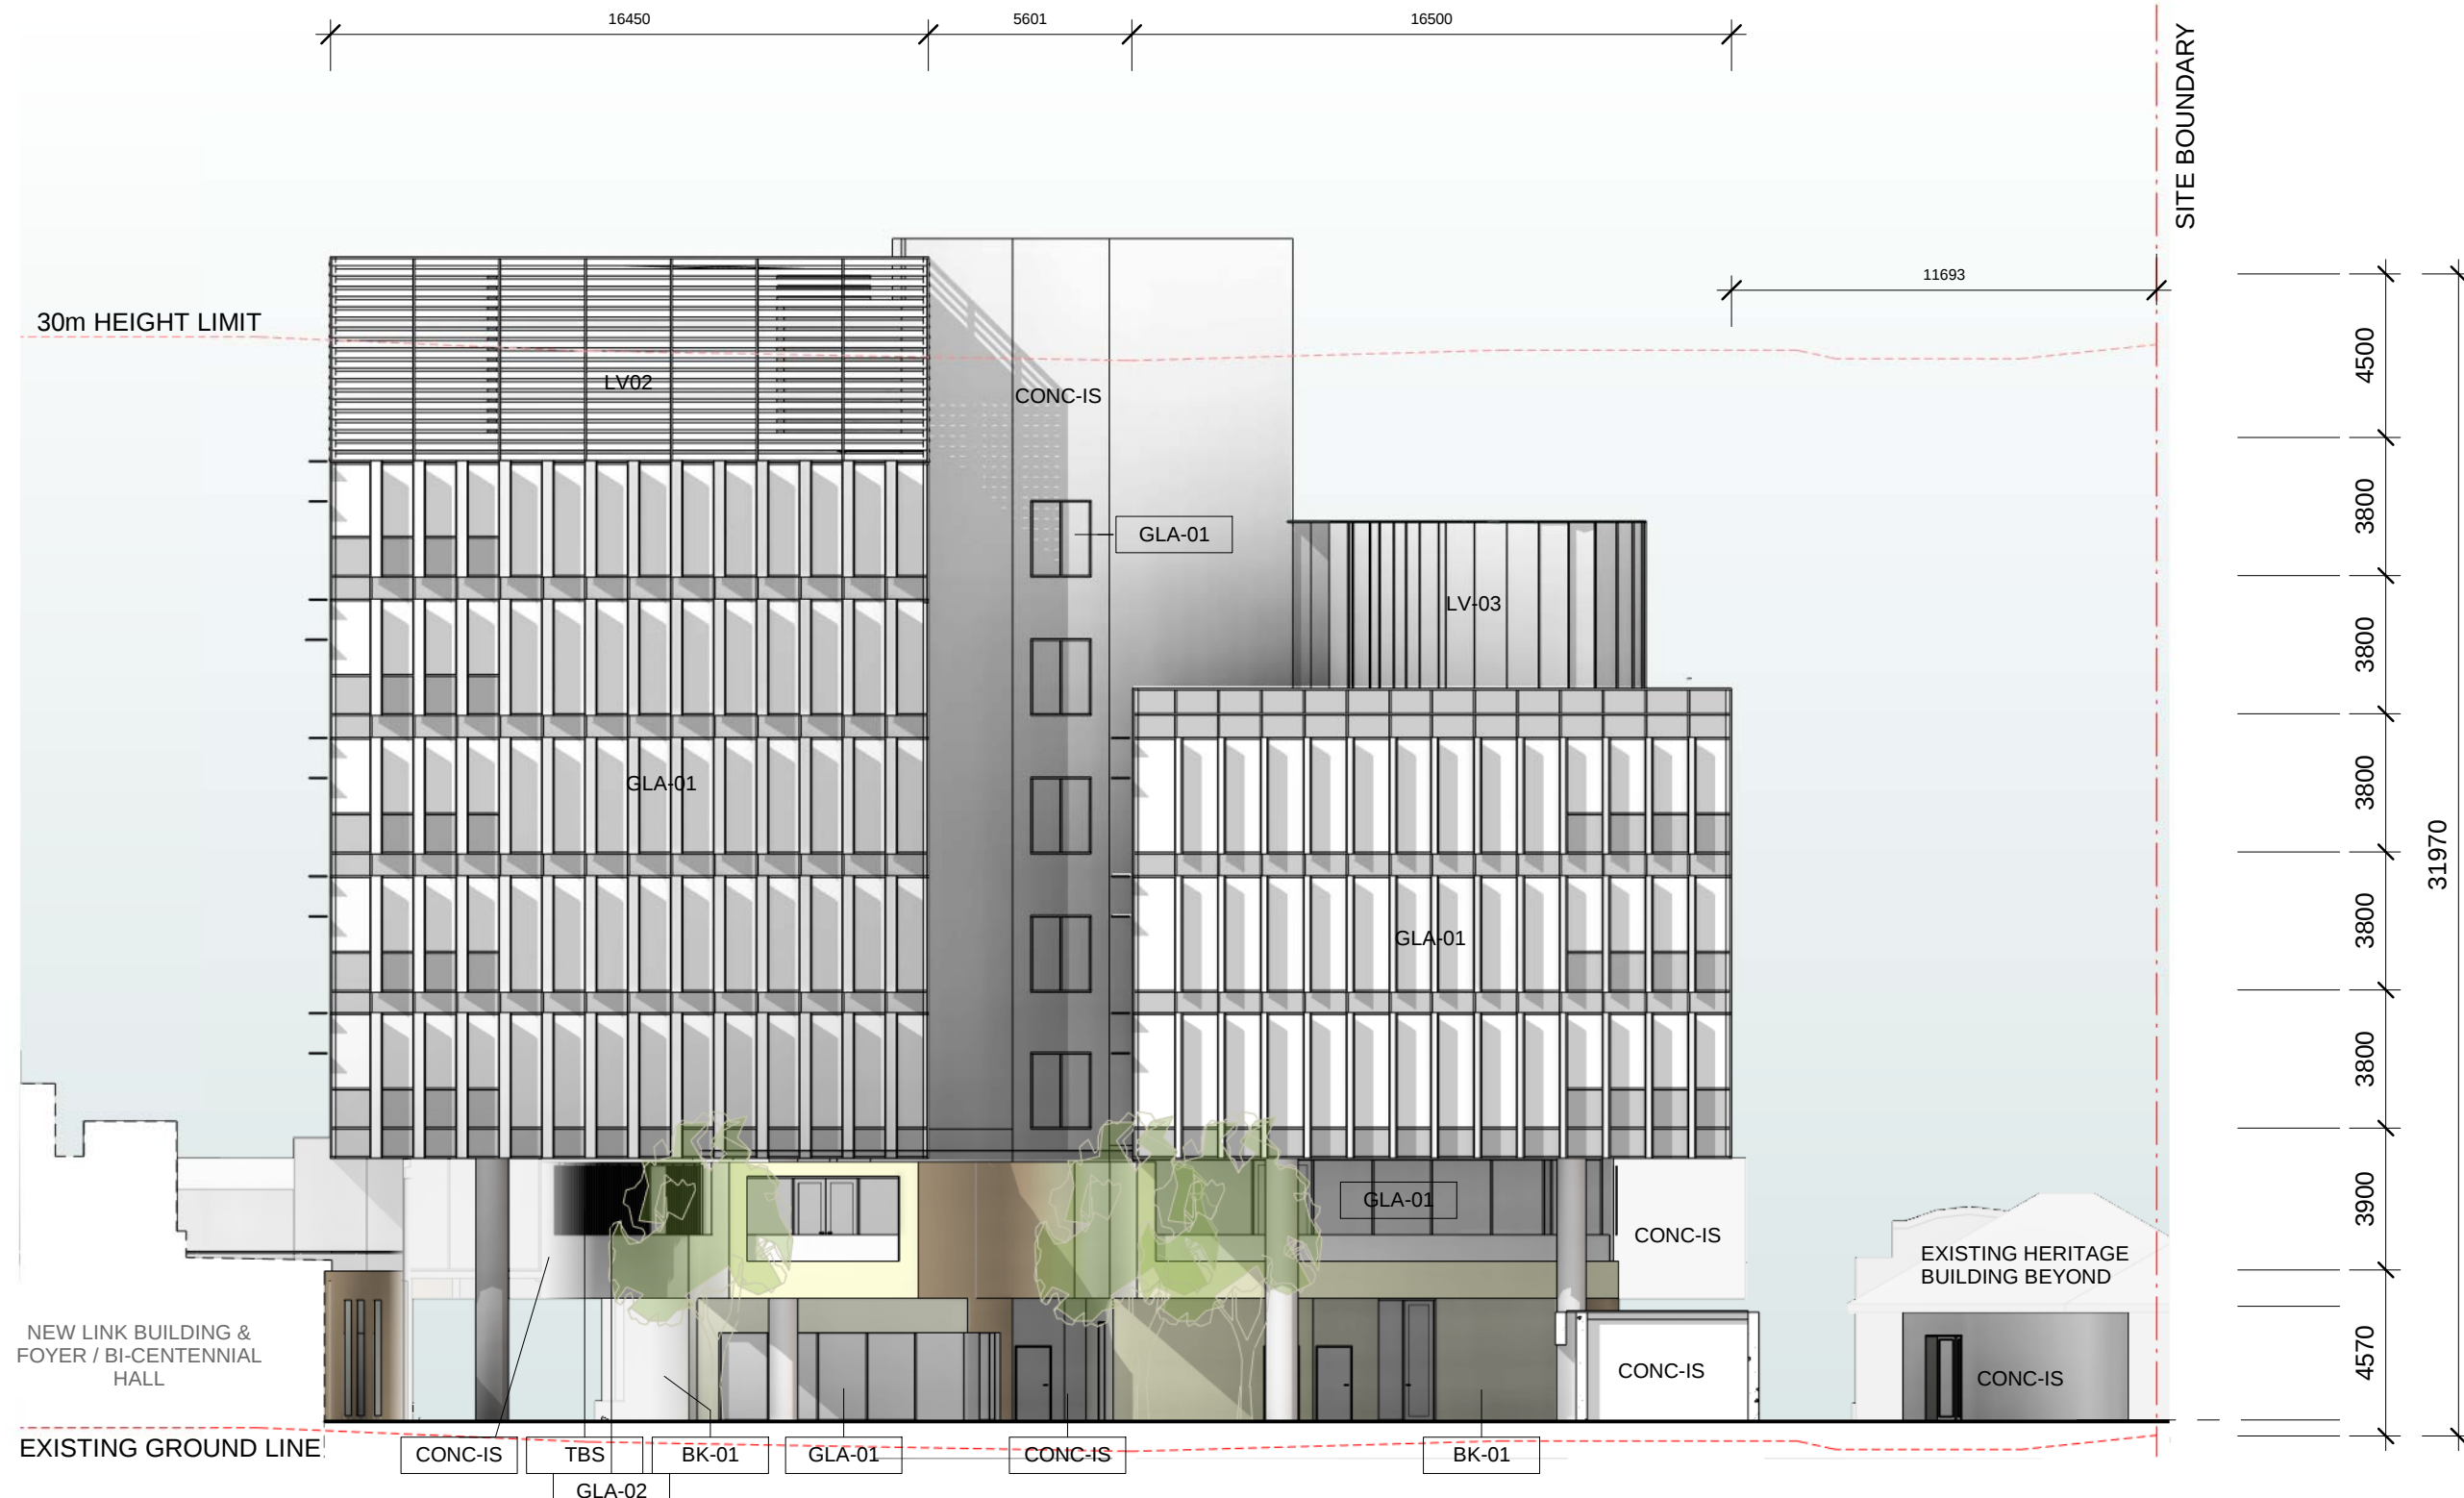

WEST - ELEVATION

FFL 4.500 FINISHED FLOOR LEVEL (METRES)  
ABOVE DATUM.

RL 4.500 SPOT LEVEL - REDUCED LEVEL  
L1 (METRES) ABOVE DATUM.

NOTE: FOR MATERIAL REFERENCES  
REFER TO DA-32-01

Project Name

QPRC HOSH

Drawing Number

DA-30-02 ELEVATIONS

Date Revision  
07.10.20 7

Drawing Title

| Rev | Description       | By  | Date     |
|-----|-------------------|-----|----------|
| 1   | DA BASE ISSUE     | VJ  | 31.07.19 |
| 2   | DRAFT DA ISSUE    | ZT  | 02.08.19 |
| 3   | DA ISSUE          | VJ  | 16.08.19 |
| 4   | DA ISSUE          | GOC | 08.10.19 |
| 5   | DA ISSUE          | ZT  | 28.11.19 |
| 6   | DA ISSUE          | ZT  | 10.12.19 |
| 7   | DA - FURTHER INFO | VJ  | 07.10.20 |

| By  | Date     |
|-----|----------|
| VJ  | 31.07.19 |
| ZT  | 02.08.19 |
| VJ  | 16.08.19 |
| GOC | 08.10.19 |
| ZT  | 28.11.19 |
| ZT  | 10.12.19 |
| VJ  | 07.10.20 |


|   |   |   |   |    |    |
|---|---|---|---|----|----|
| 0 | 1 | 2 | 5 | 10 | 20 |
|---|---|---|---|----|----|

1 : 200 @ A1

© Cox Architecture PTY LTD  
1/19 Eastlake Parade  
Kingston ACT 2604 Australia  
T + 612 6239 6255  
www.coxarchitecture.com.au


COX

SECTION 1

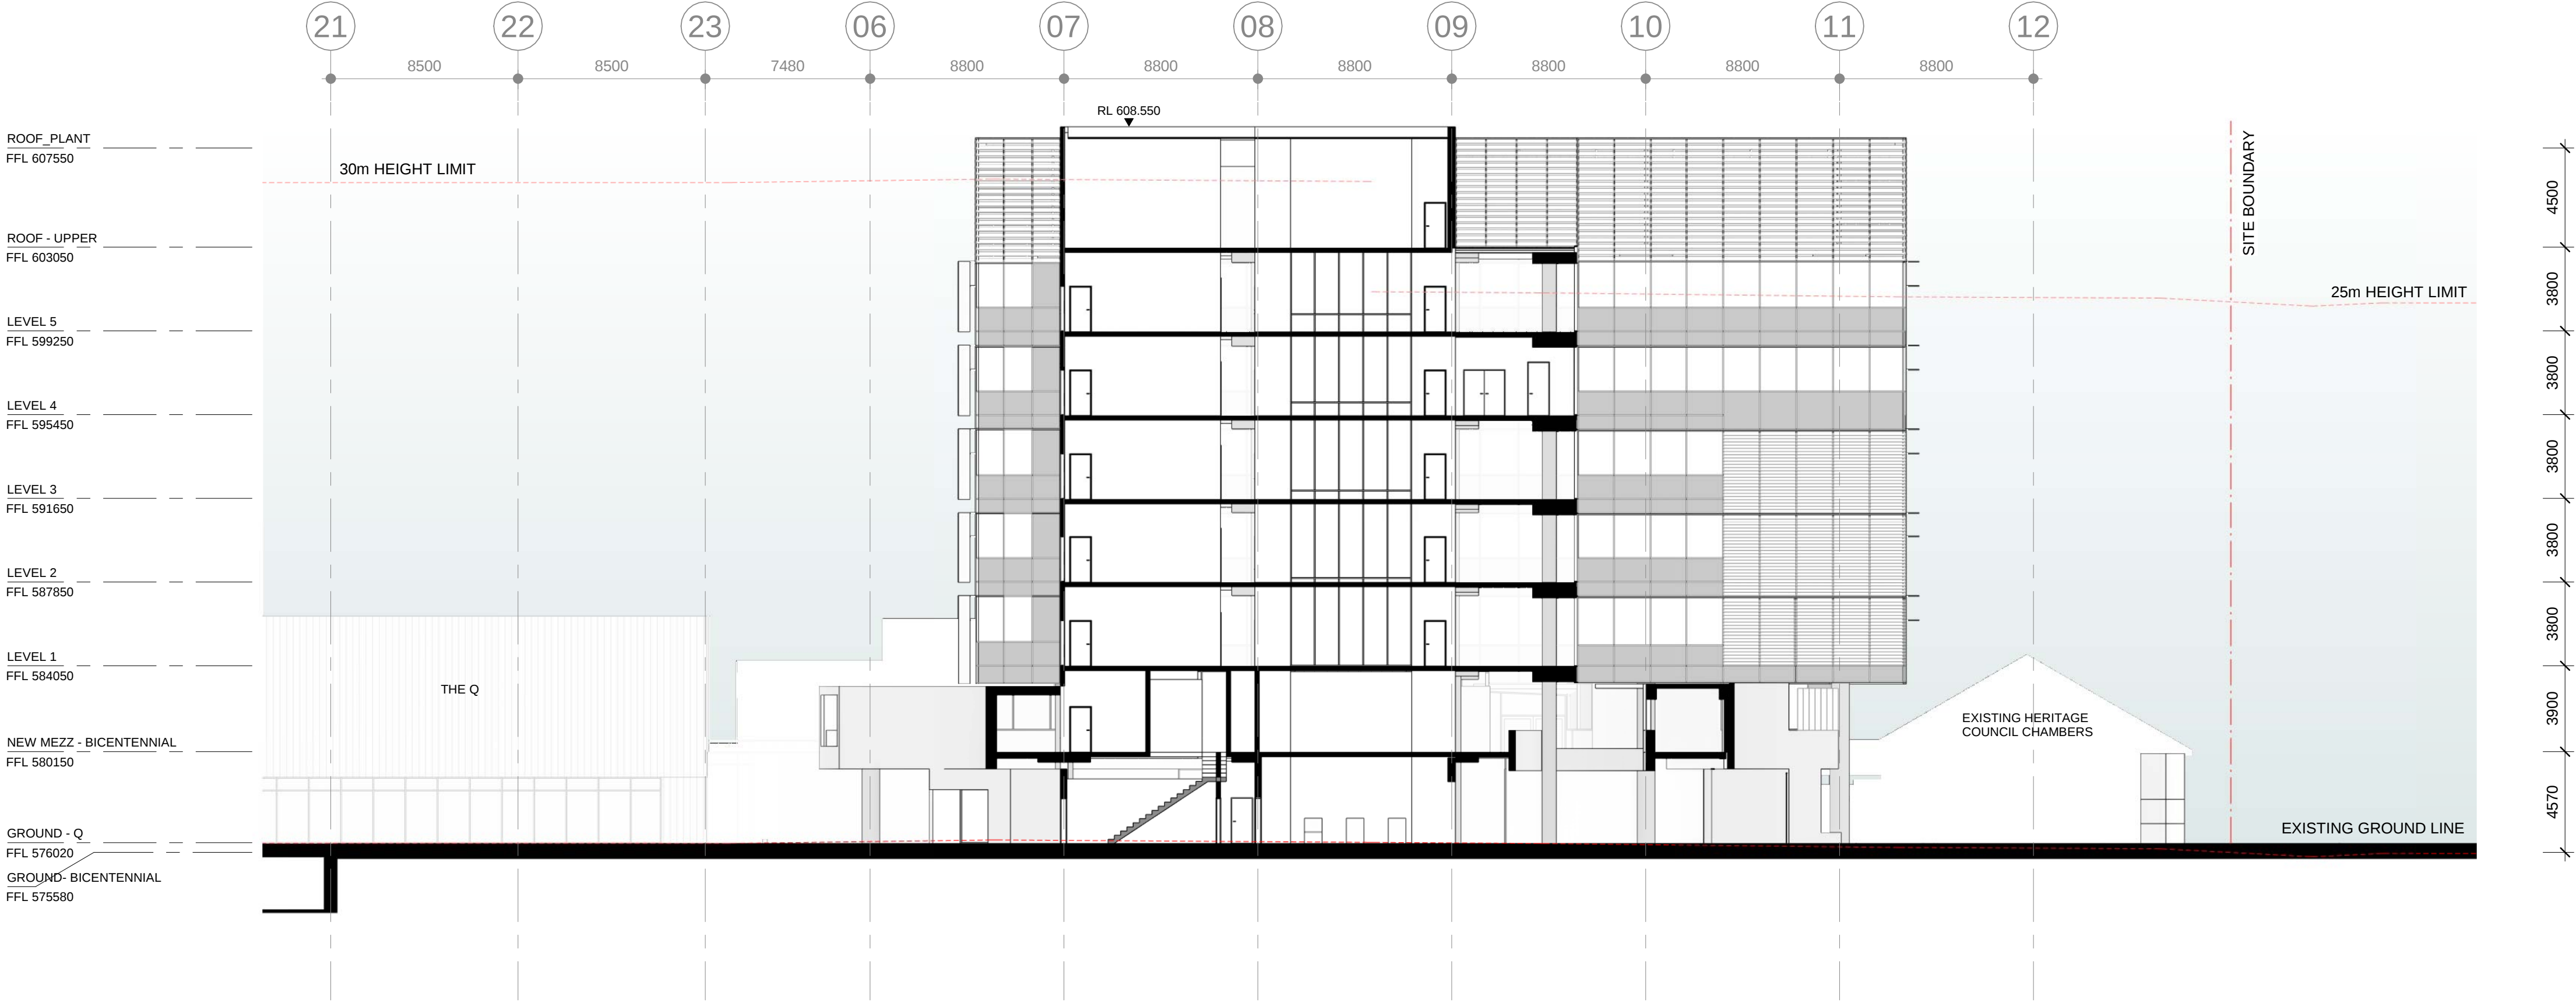

SECTION 2

EXISTING HERITAGE  
FIRE STATION BEYOND

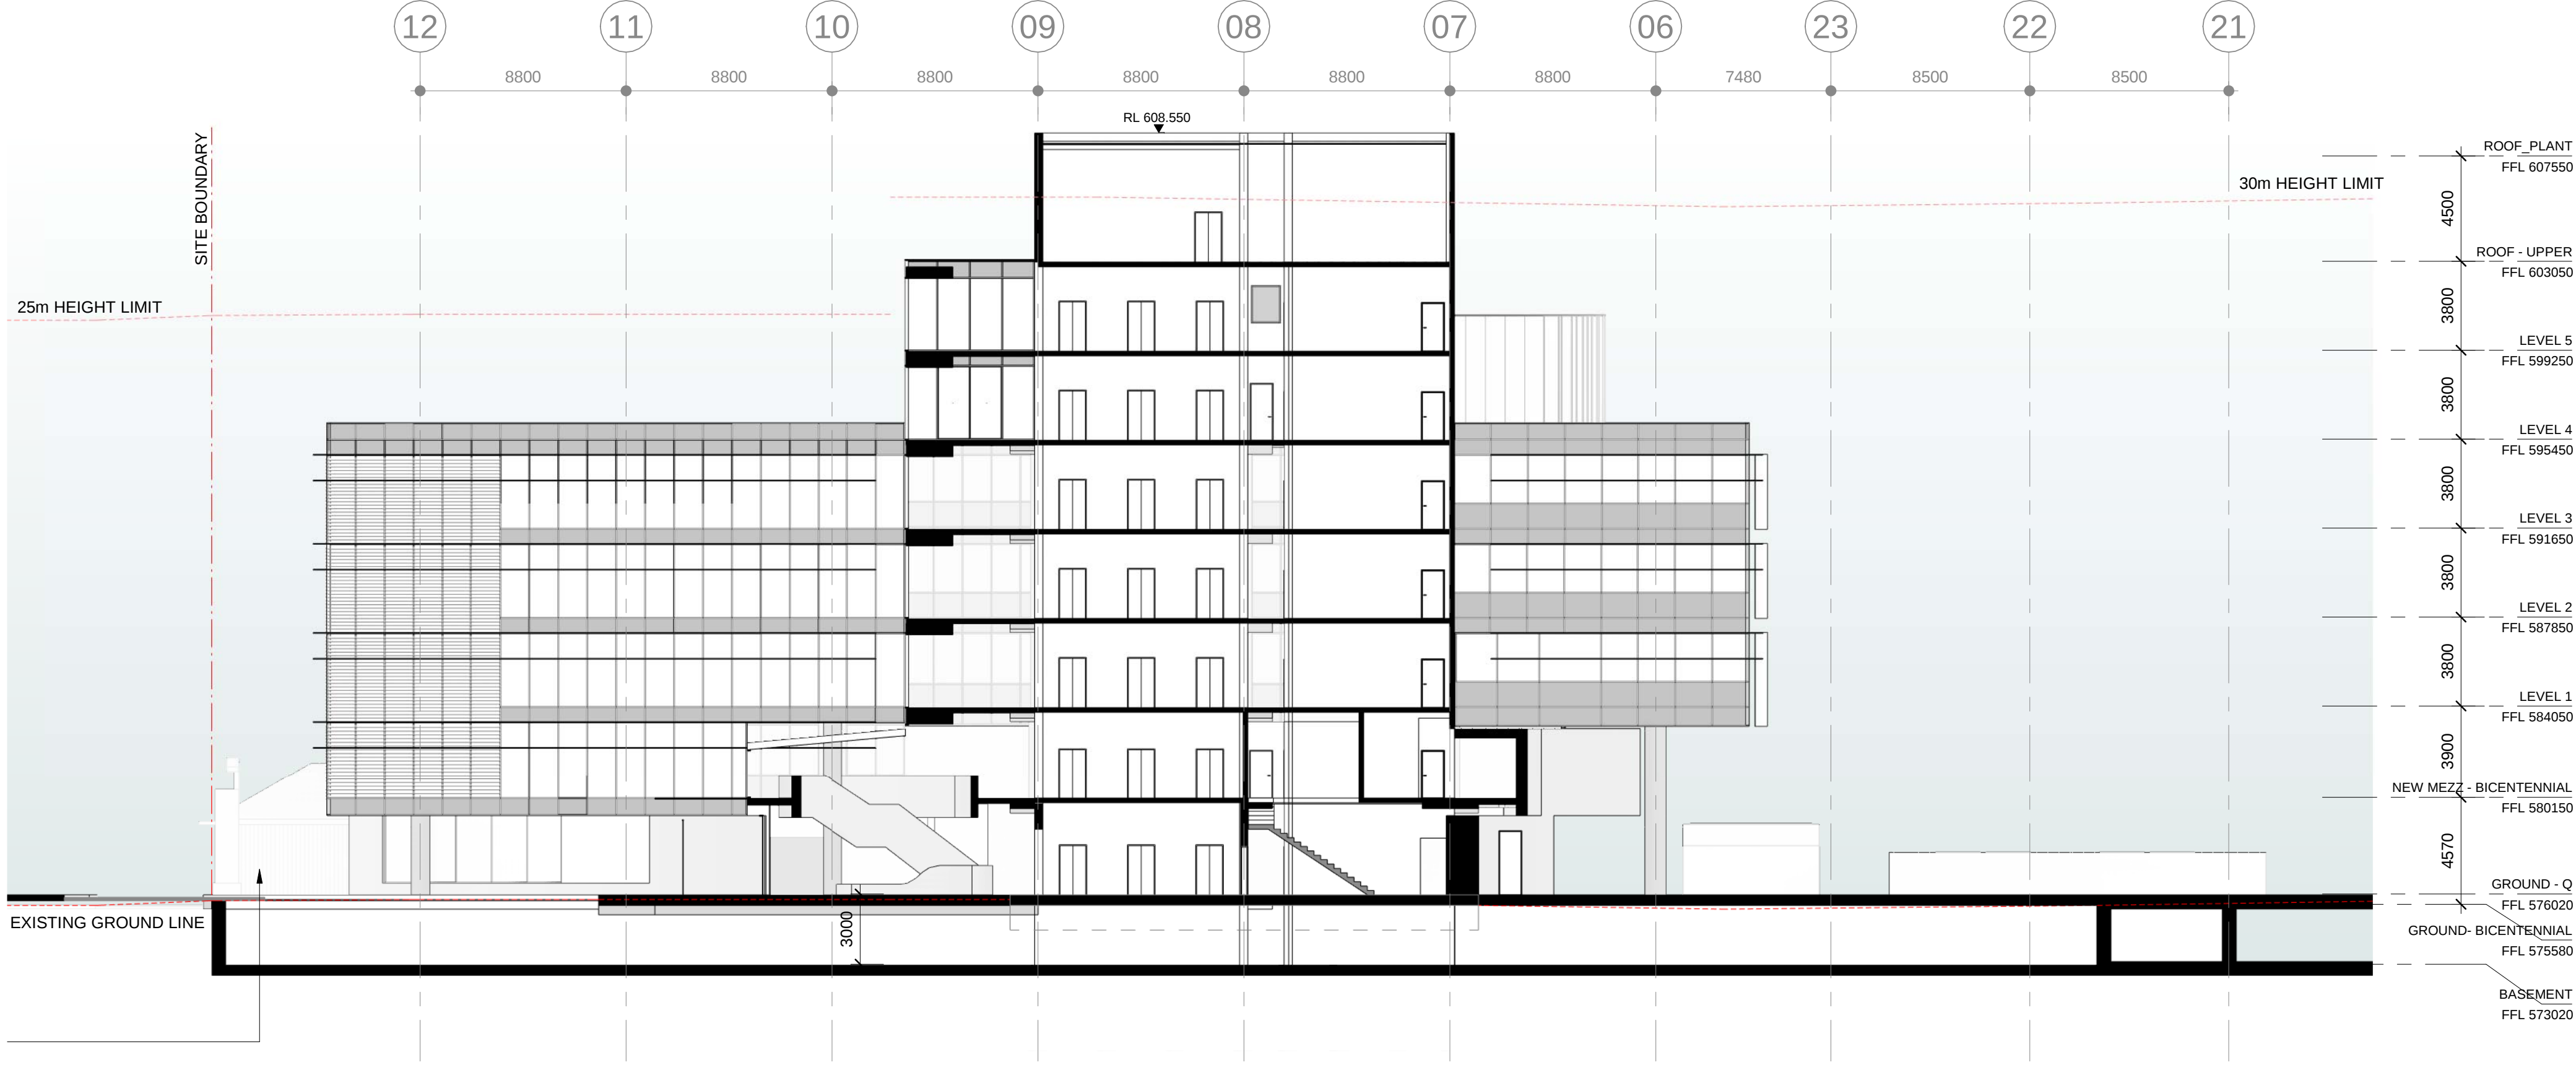

FFL 4.500 FINISHED FLOOR LEVEL (METRES)  
ABOVE DATUM.

RL 4.500 SPOT LEVEL - REDUCED LEVEL  
L1 ▼ (METRES) ABOVE DATUM.

NOTE: FOR MATERIAL REFERENCES  
REFER TO DA-32-01

FOR DA

Project Name  
**QPRC HOSH**


Drawing Number  
**DA-40-01**

Drawing Title  
**SECTIONS**

Date  
07.10.20

Revision  
5

| Rev | Description       | By  | Date     |
|-----|-------------------|-----|----------|
| 1   | DRAFT DA ISSUE    | ZT  | 02.08.19 |
| 2   | DA ISSUE          | GOC | 08.10.19 |
| 3   | DA ISSUE          | ZT  | 28.11.19 |
| 4   | DA ISSUE          | ZT  | 10.12.19 |
| 5   | DA - FURTHER INFO | VJ  | 07.10.20 |

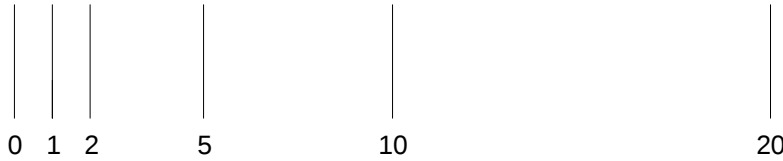

1 : 200 @ A1

© Cox Architecture PTY LTD  
1/19 Eastlake Parade  
Kingston ACT 2604 Australia  
T + 612 6239 6255  
www.coxarchitecture.com.au

**COX**