



APPENDIX 1

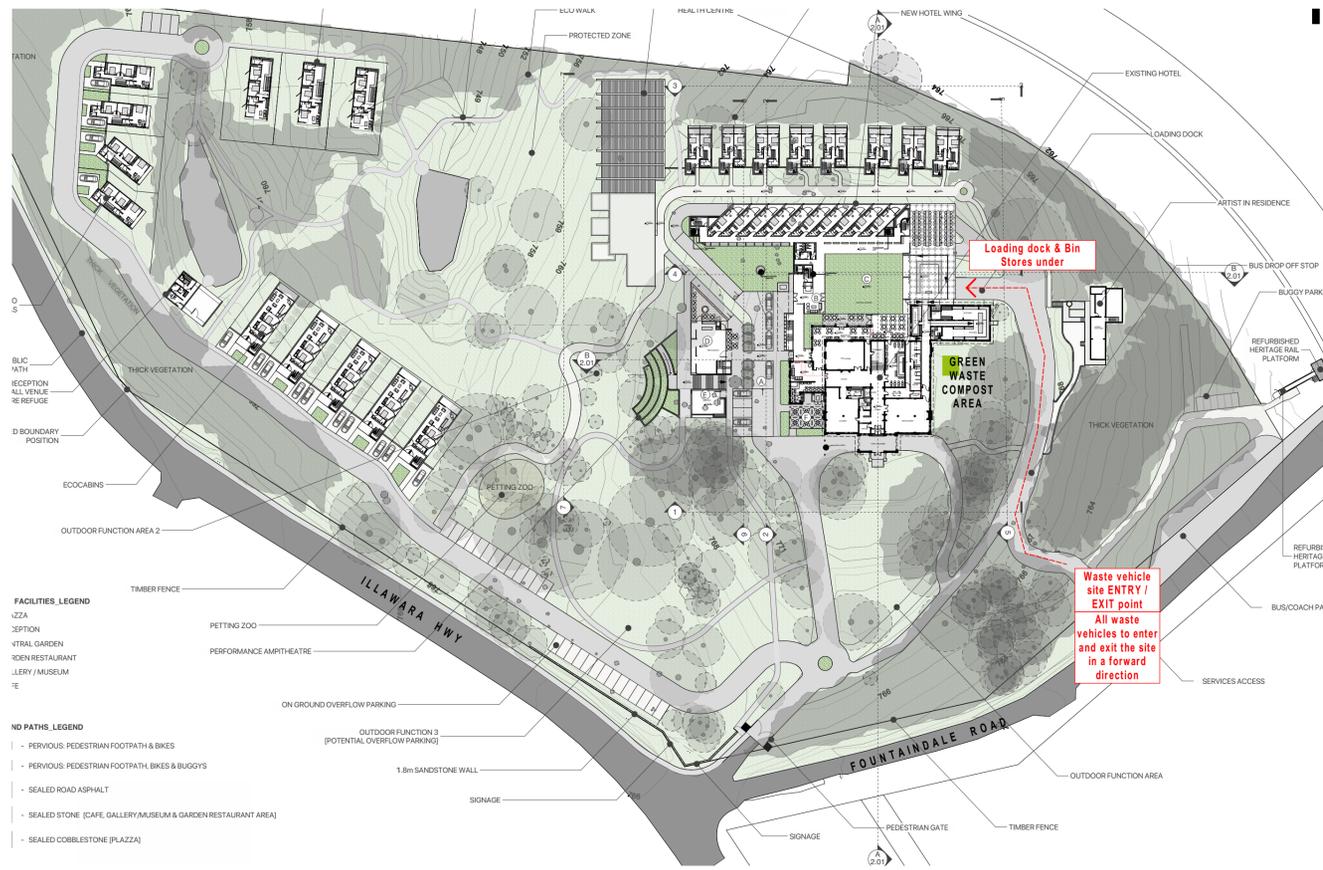

**Site Plan
Street Level Plan**

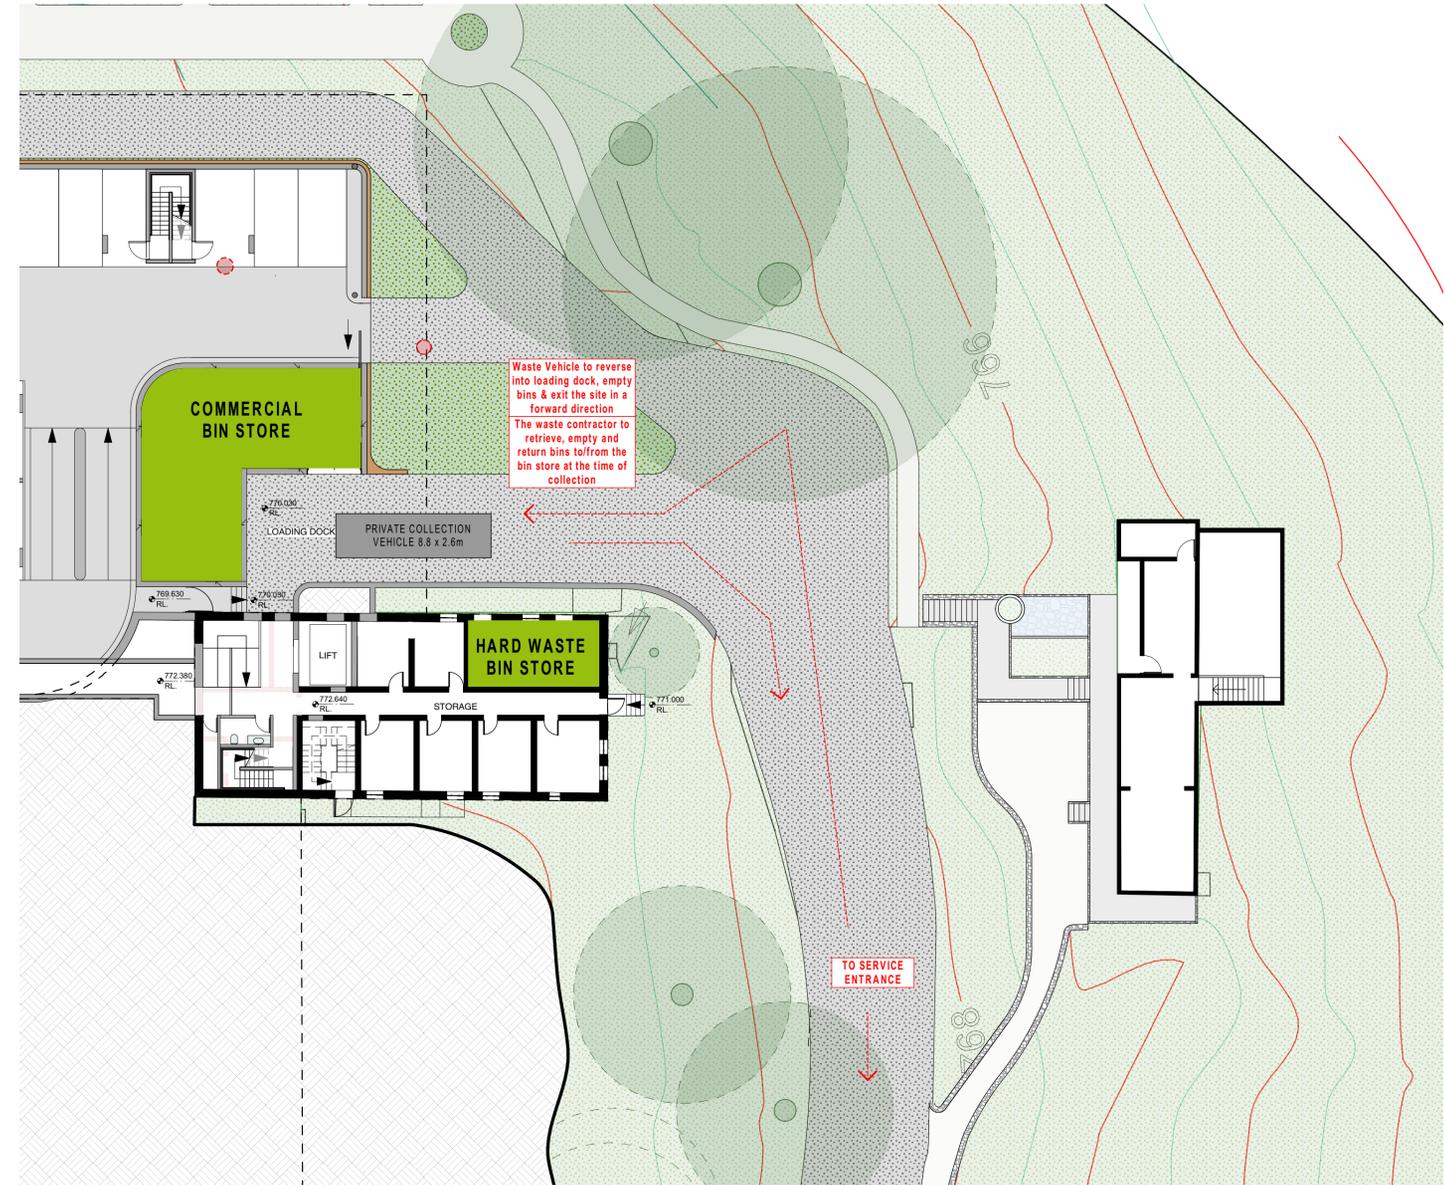

**Bin Collection Location Plan
Street Level 1:200**

In accepting and utilising this document the recipient agrees not to use this document for any other purpose other than its intended use; to waive all claims against LID Consulting resulting from unauthorised changes; or to reuse this document on other projects without prior written consent of LID Consulting. Under no circumstances shall transfer of this document be deemed a sale. LID Consulting makes no warranties of fitness for any purpose.

All Dimensions shall be verified on site.

Project
**1 FOUNTAINDALE ROAD
ROBERTSON NSW 2577**

Drawing
Bin Collection Location Plan

Date	Scale	Sheet Size
7/2/2020	1:200	@A1
Reg No.	Drawn	Chk.
	LR	CH
Job No.	Drawing No.	Revision
	WP.01	a

LOW IMPACT DEVELOPMENT(LID)
CONSULTING
Suite 7 Level 1, 252 St Georges Rd,
Fitzroy North VIC 3068
P 03 9016 9486
E craigharris@lidconsulting.com.au

