



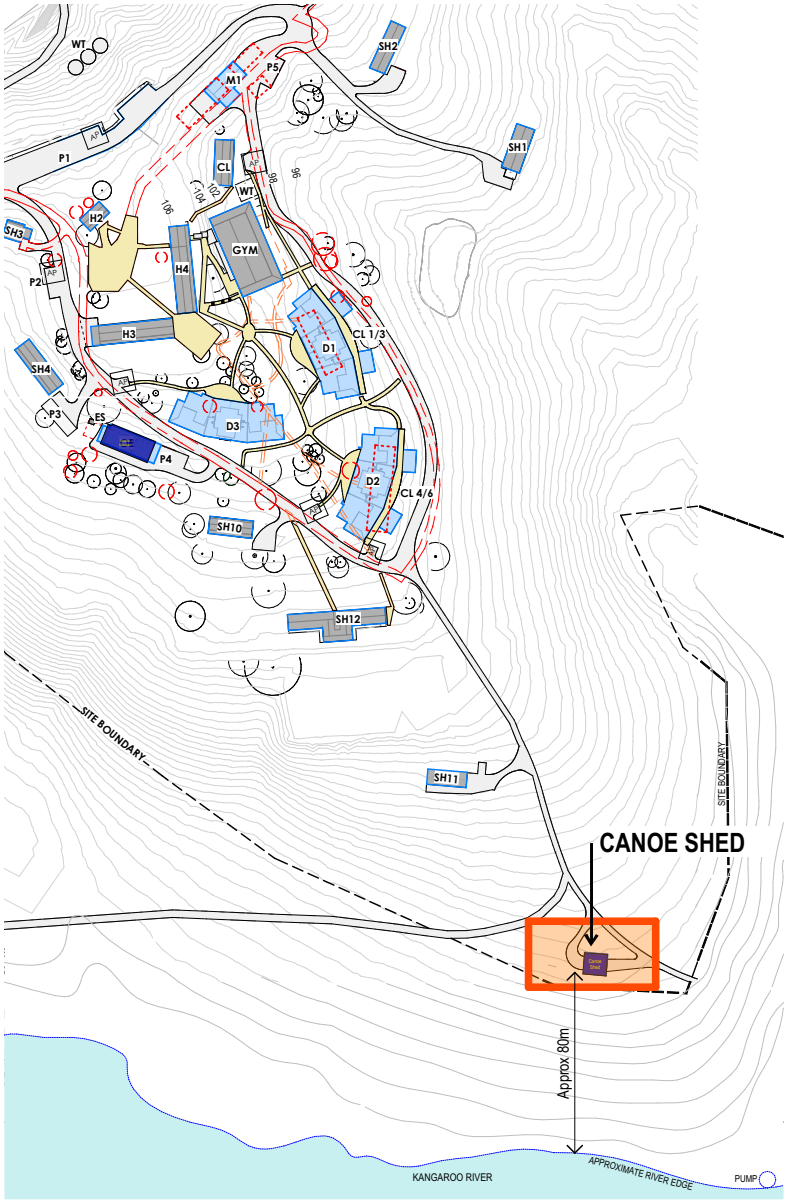

Canoe Shed - Location Plan

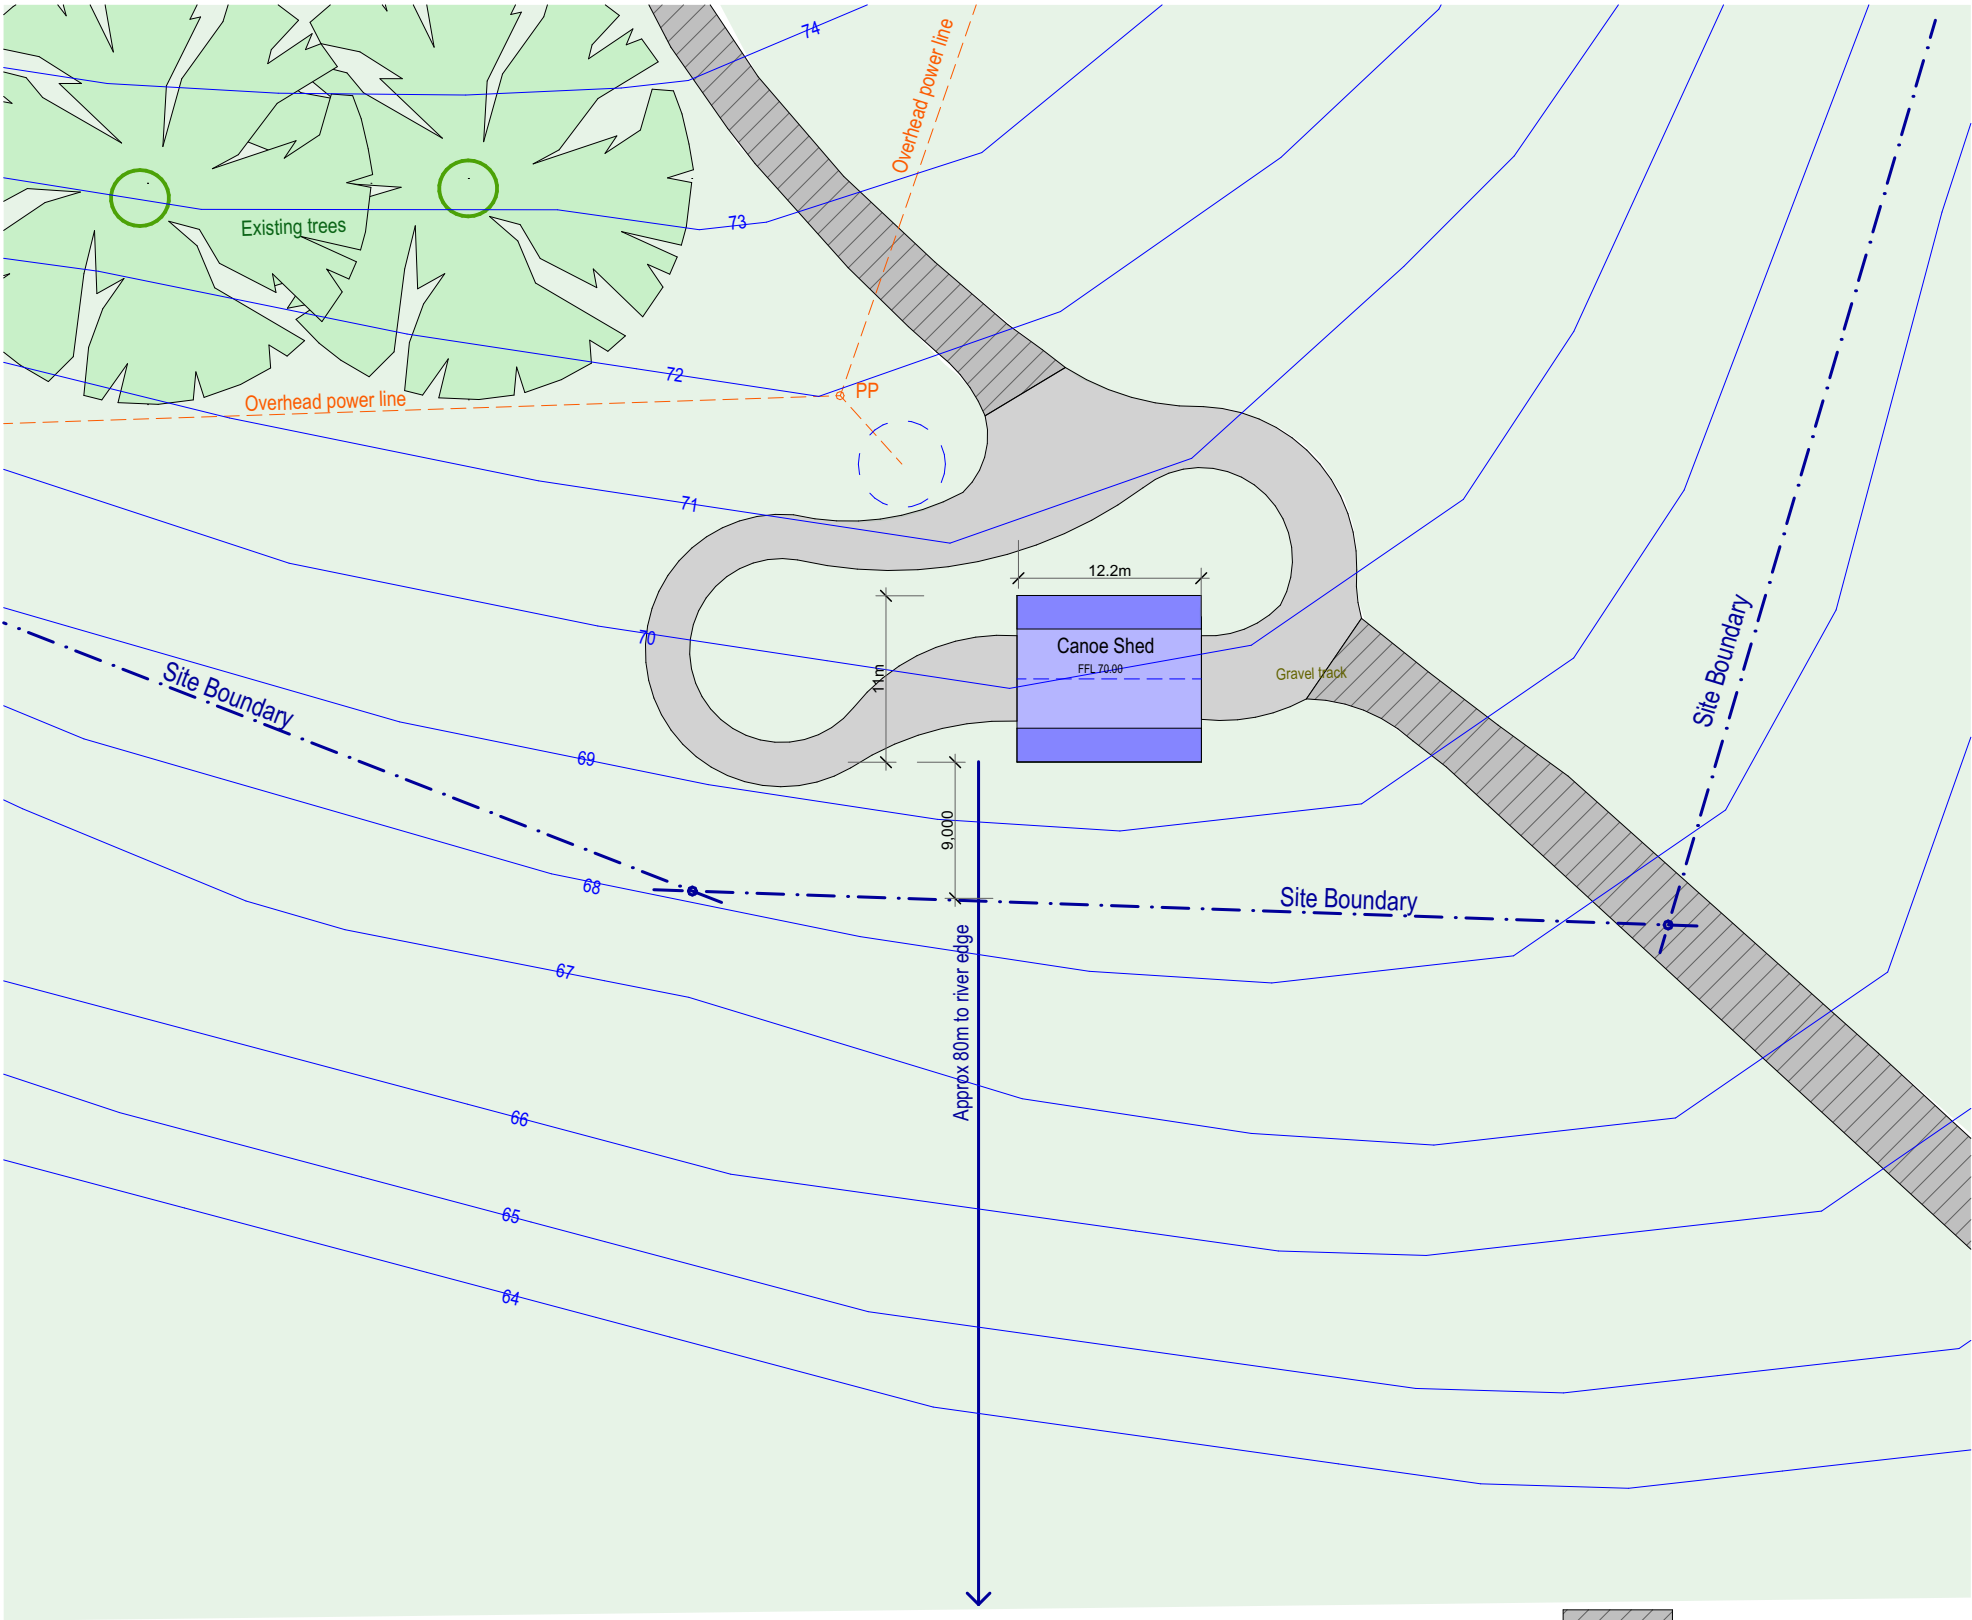


Canoe Shed - Site Plan
1:500

Existing road
New road / platform

General Notes:
*Any discrepancies to be brought to Architects attention
*Use figure dimensions in preference to scaling
*Only scale under direction from architect
*Builder to examine site and verify conditions and dimensions
*This drawing remains the property of the Architect
*Client is granted conditional license to use the drawings
*Transfer of the License is prohibited
*Architect reserves the right to terminate the license
*Electronic data transfer should be scanned for viruses before use
*Any loss or damage (including consequential damage) caused to the recipient of electronic data, by its direct or indirect use, is not the liability of the Architect
*Refer to hard copies for accuracy of electronic data
*Copyright reserved by the Architect

1	28/10/2024	Consultant Issue	
Issue	Date	Amendment	CHK

 


BAXTER & JACOBSON
ARCHITECTS
SYDNEY MANLY NSW AUSTRALIA
BYRON BAY NSW AUSTRALIA
Nominated Architects
D Jacobson #4259 & M Baxter #4831
PHONE +612 9977 7648
EMAIL mark@bja.net.au
WEB www.bja.net.au

Project Glengarry Campus
Client The Scots College
Address 369 Jacks Corner Rd,
Kangaroo Valley

Design Stage
Title
Canoe Shed - Site Plan

Development Application

Job No **433.02**
Drawn Davrap
Checked LS
Scale 1:500
Drawing no. **DA CS.01**
Issue
1

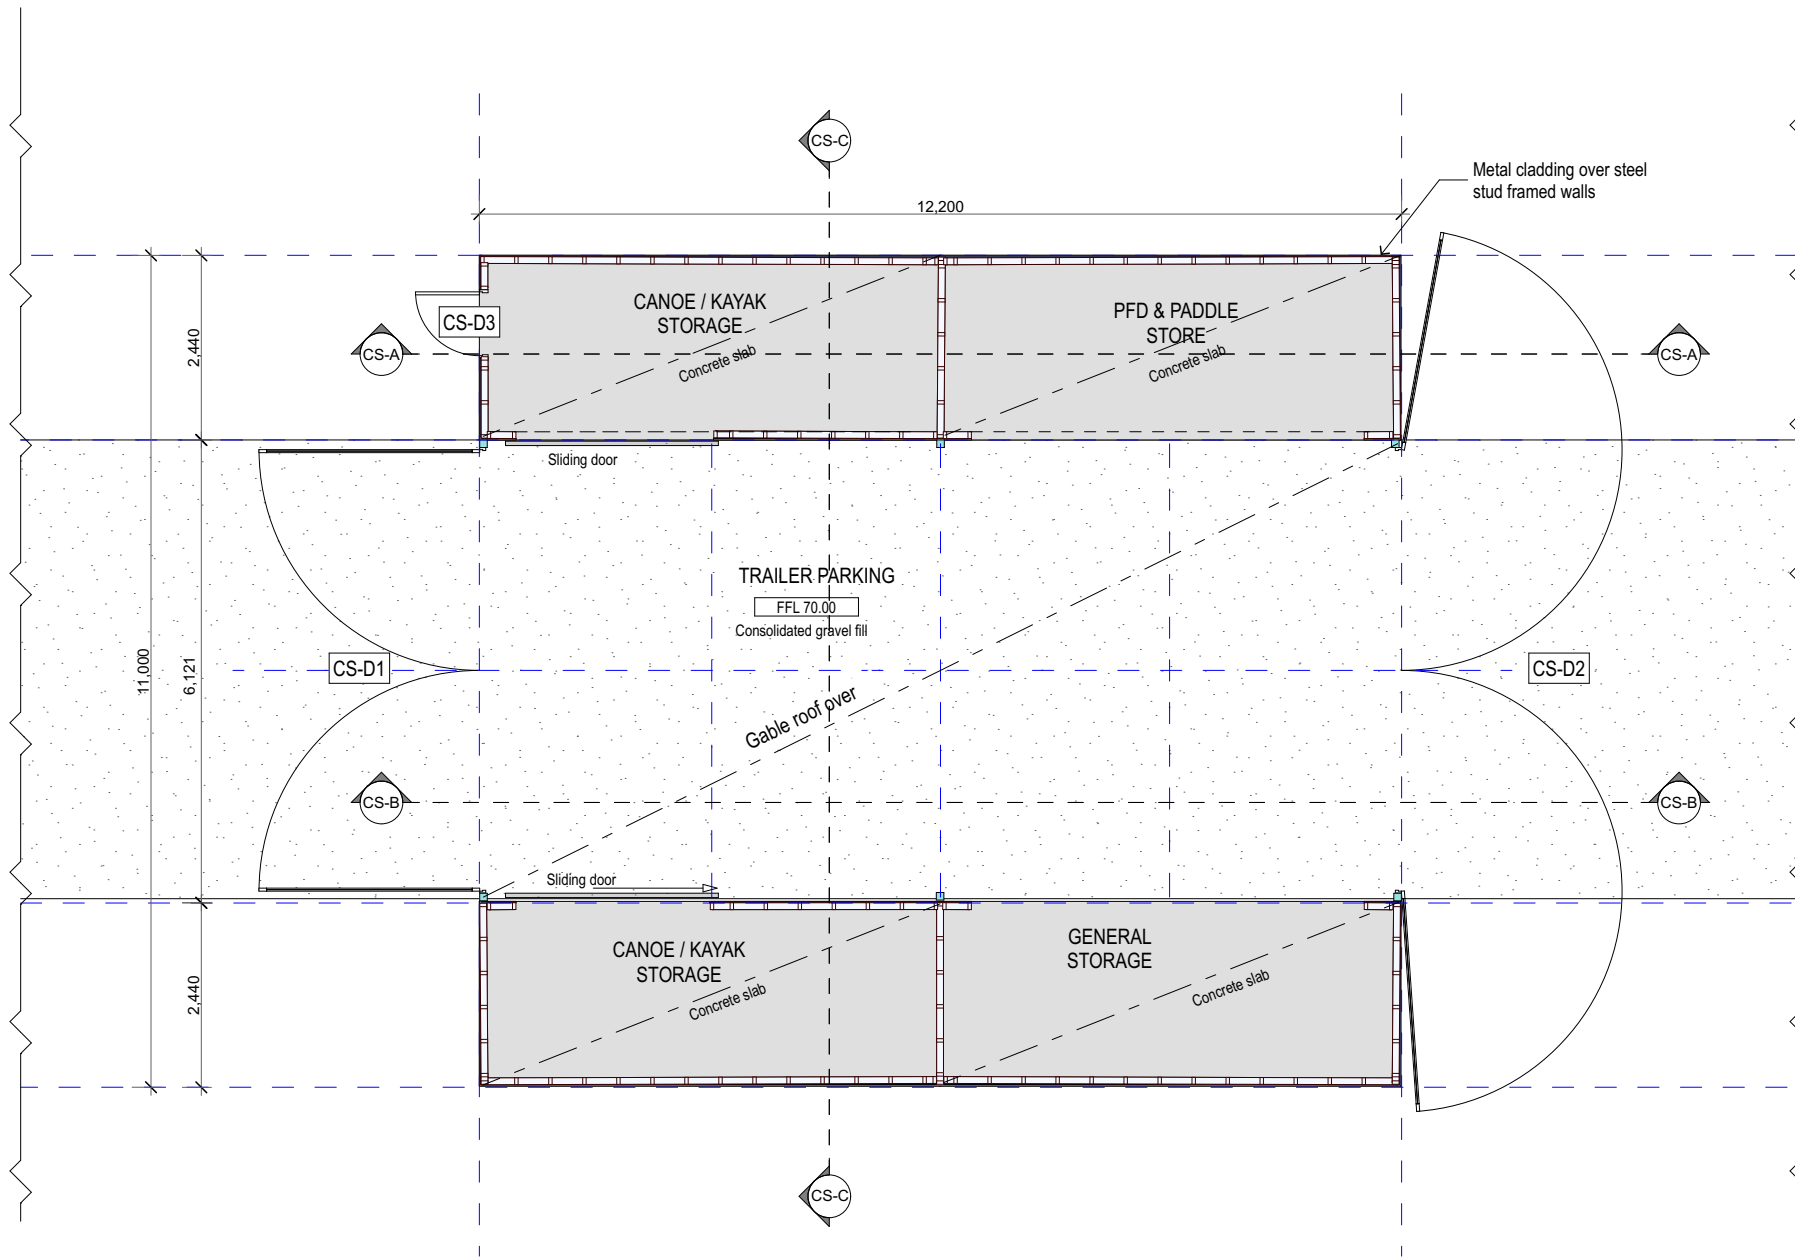

Canoe Shed - Floor Plan
1:100

Legend

 Natural ground
100.08
 Reduced vertical levels

SIP Structural Insulated Panels
FFL Finished floor level
D1 Door numbers
W1 Window numbers

General Notes:
*Any discrepancies to be brought to Architects attention
*Use figure dimensions in preference to scaling
*Only scale under direction from architect
*Builder to examine site and verify conditions and dimensions
*This drawing remains the property of the Architect
*Client is granted conditional license to use the drawings
*Transfer of the License is prohibited
*Architect reserves the right to terminate the license
*Electronic data transfer should be scanned for viruses before use
*Any loss or damage (including consequential damage) caused to the recipient of electronic data, by its direct or indirect use, is not the liability of the Architect
*Refer to hard copies for accuracy of electronic data
*Copyright reserved by the Architect

1	28/10/2024	Consultant Issue	
Issue	Date	Amendment	CHK



 **BAXTER & JACOBSON**
ARCHITECTS

SYDNEY MANLY NSW AUSTRALIA
BYRON BAY NSW AUSTRALIA
Nominated Architects
D Jacobson #4259 & M Baxter #4831

PHONE +612 9977 7648
EMAIL mark@bja.net.au
WEB www.bja.net.au


Project Glengarry Campus
Client The Scots College
Address 369 Jacks Corner Rd,
Kangaroo Valley

Design Stage
Title
Development Application
Canoe Shed - Floor Plan

Job No **433.02**
Drawn Davrap
Checked LS
Scale 1:100

Drawing no.
DA CS.10
Issue
1

28/10/24

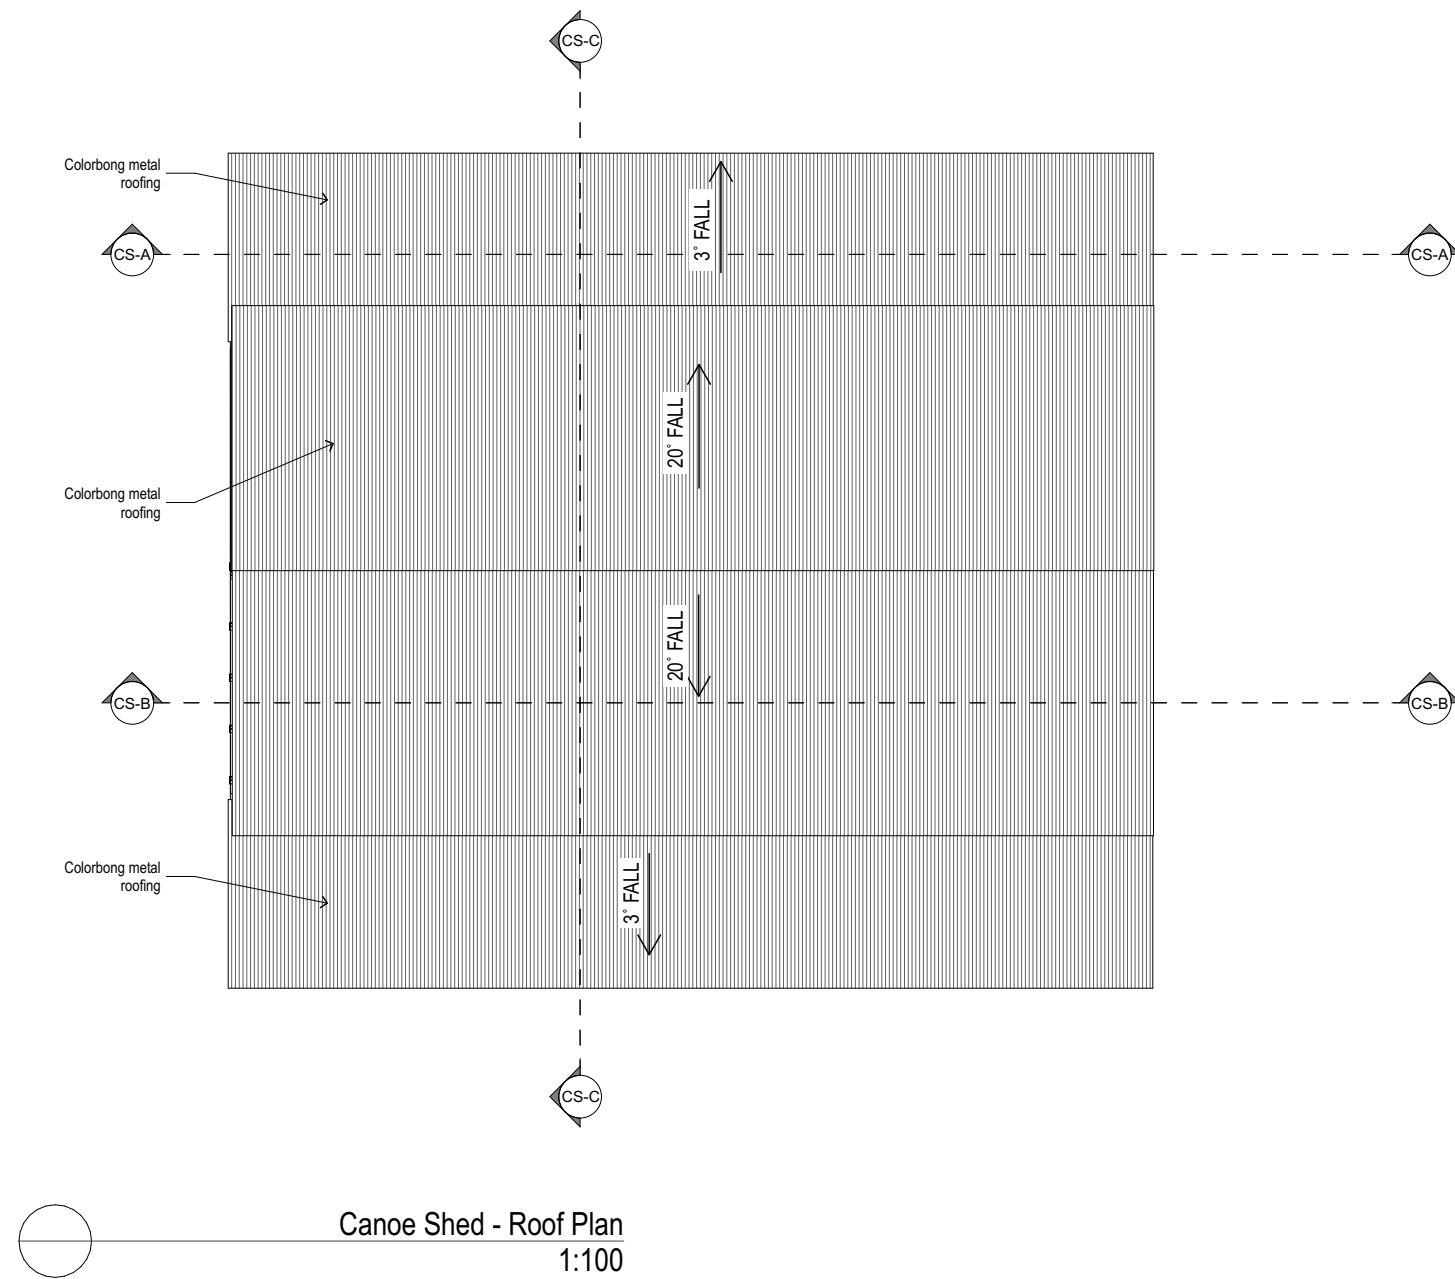

Legend

100.08

Natural ground

Reduced vertical levels

SIP

FFL

DI

WI

Structural Insulated Panels

Finished floor level

Door numbers

Window numbers

General Notes:

*Any discrepancies to be brought to Architects attention

*Use figure dimensions in preference to scaling

*Only scale under direction from architect

*Builder to examine site and verify conditions and dimensions

*This drawing remains the property of the Architect

*Client is granted conditional license to use the drawings

*Transfer of the License is prohibited

*Architect reserves the right to terminate the license

*Electronic data transfer should be scanned for viruses before use

*Any loss or damage (including consequential damage) caused to the recipient of electronicdata, by its direct or indirect use, is not the liability of the Architect

*Refer to hard copies for accuracy of electronic data

*Copyright reserved by the Architect

1	28/10/2024	Consultant Issue	
Issue	Date	Amendment	CHK





BAXTER &
JACOBSON

ARCHITECTS

SYDNEY MANLY NSW AUSTRALIA

BYRON BAY NSW AUSTRALIA

Nominated Architects

D Jacobson #4259 & M Baxter #4831

PHONE +612 9977 7648

EMAIL mark@bja.net.au

WEB www.bja.net.au

Project

Client

Address

Glengarry Campus

The Scots College


369 Jacks Corner Rd,
Kangaroo Valley

Design Stage

Title

Development Application

Canoe Shed - Roof Plan

 

Job No 433.02


DA CS.11

Drawn Davrap


Issue 1

Checked LS


Scale 1:100

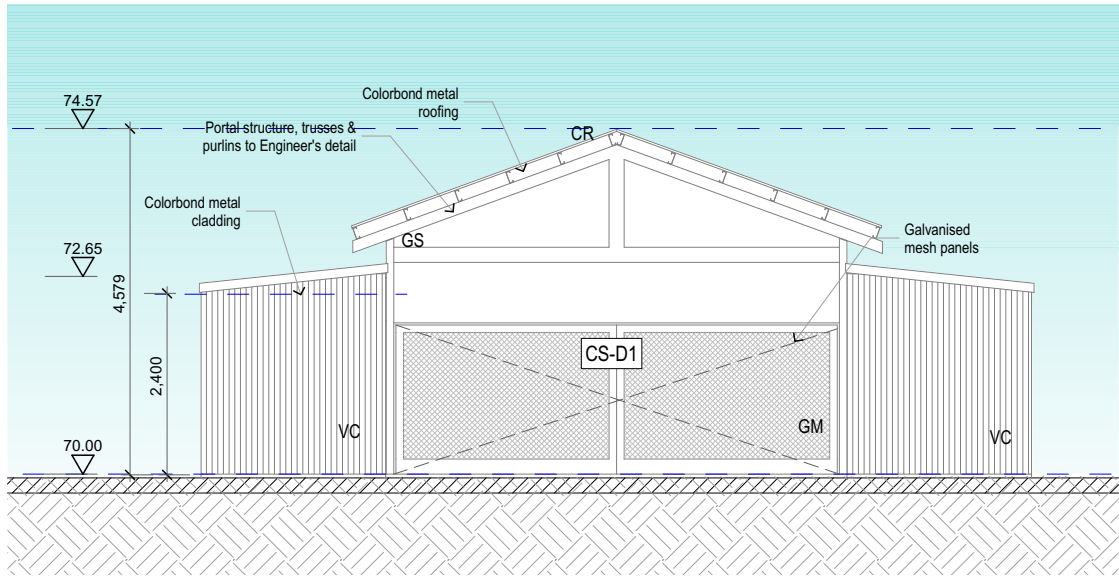


Canoe Shed - East Elevation
1:100

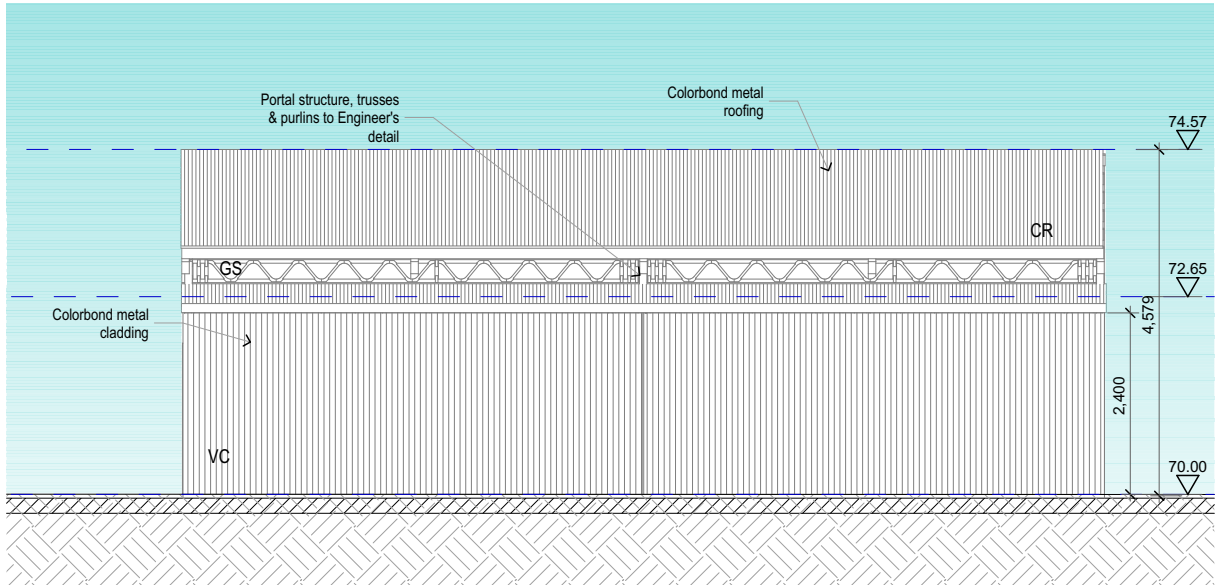

Canoe Shed - North Elevation
1:100

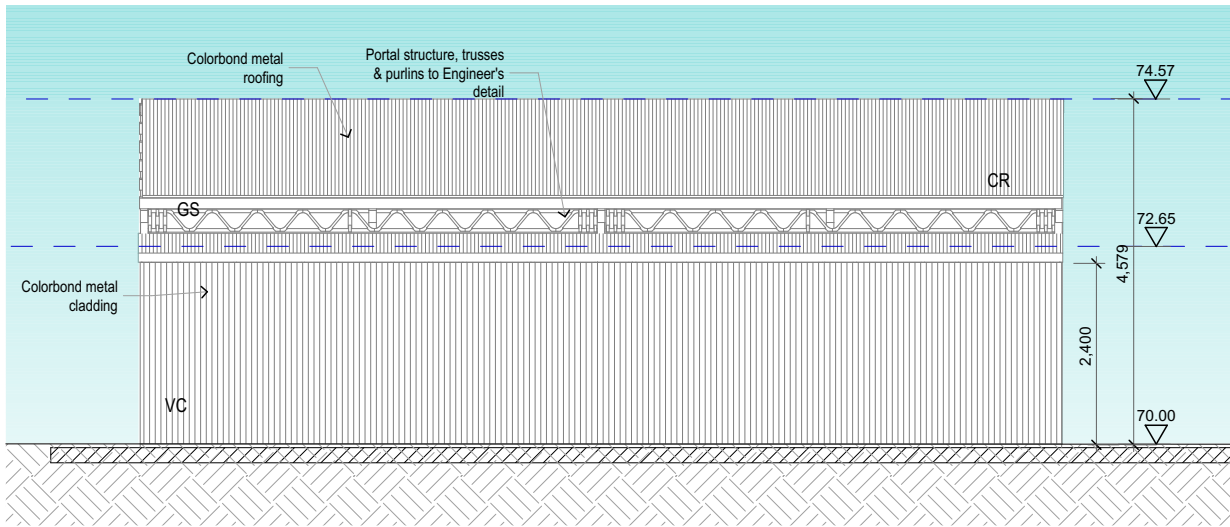

Canoe Shed - South Elevation
1:100

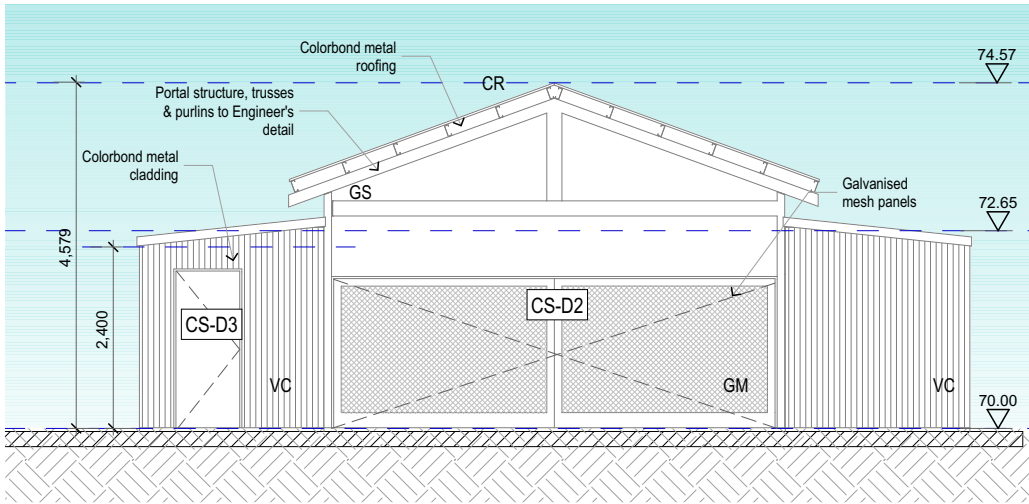

Canoe Shed - West Elevation
1:100

Legend

- 100.08 Natural ground
Reduced vertical levels
SIP Structural Insulated Panels
FFL Finished floor level
D1 Door numbers
W1 Window numbers

EXTERNAL FINISHES



CR Colorbond custom orb roofing
Colour: Woodland grey



GS Steel posts, trusses and beams
Colour: Galvanised steel - zinc



VC Vertical metal cladding
Colour: Woodland grey



GM Galvanised mesh
Colour: zinc

General Notes:

- *Any discrepancies to be brought to Architects attention
*Use figure dimensions in preference to scaling
*Only scale under direction from architect
*Builder to examine site and verify conditions and dimensions
*This drawing remains the property of the Architect
*Client is granted conditional license to use the drawings
*Transfer of the License is prohibited
*Architect reserves the right to terminate the license
*Electronic data transfer should be scanned for viruses before use
*Any loss or damage (including consequential damage) caused to the recipient of electronic data, by its direct or indirect use, is not the liability of the Architect
*Refer to hard copies for accuracy of electronic data
*Copyright reserved by the Architect

1	28/10/2024	Consultant Issue	
Issue	Date	Amendment	CHK



SYDNEY MANLY NSW AUSTRALIA
BYRON BAY NSW AUSTRALIA
Nominated Architects
D Jacobson #4259 & M Baxter #4831

PHONE +612 9977 7648
EMAIL mark@bja.net.au
WEB www.bja.net.au

Project Glengarry Campus
Client The Scots College
Address 369 Jacks Corner Rd,
Kangaroo Valley

Design Stage
Title


Development Application

Canoe Shed - Elevations


Job No 433.02
Drawn Davrap
Checked LS
Scale 1:100

Drawing no.
DA CS.20
Issue
1


28/10/24

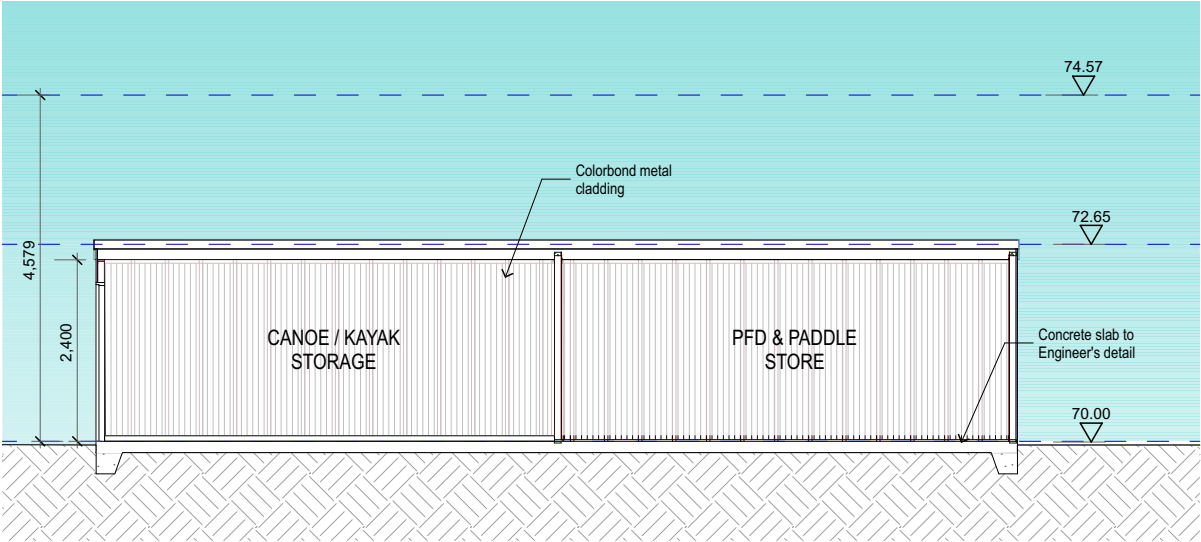

Canoe Shed - Section A
1:100

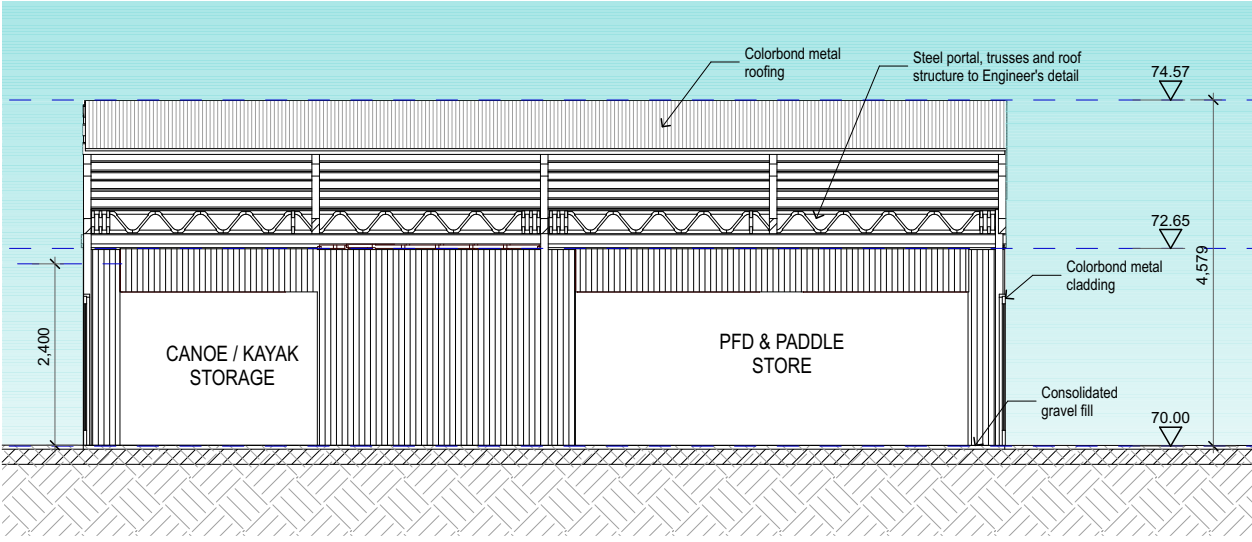

Canoe Shed - Section B
1:100

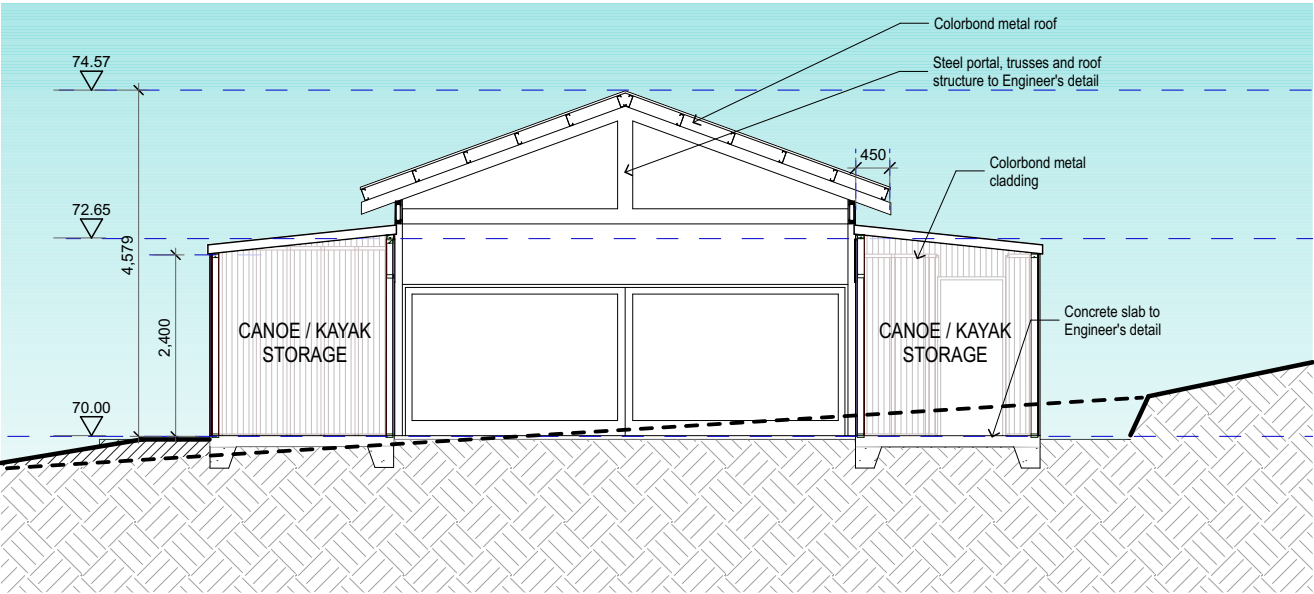

Canoe Shed - Section C
1:100

Legend

- 100.08 Natural ground
- Reduced vertical levels
- SIP Structural Insulated Panels
- FFL Finished floor level
- D! Door numbers
- W! Window numbers

General Notes:

- *Any discrepancies to be brought to Architects attention
- *Use figure dimensions in preference to scaling
- *Only scale under direction from architect
- *Builder to examine site and verify conditions and dimensions
- *This drawing remains the property of the Architect
- *Client is granted conditional license to use the drawings
- *Transfer of the License is prohibited
- *Architect reserves the right to terminate the license
- *Electronic data transfer should be scanned for viruses before use
- *Any loss or damage (including consequential damage) caused to the recipient of electronic data, by its direct or indirect use, is not the liability of the Architect
- *Refer to hard copies for accuracy of electronic data
- *Copyright reserved by the Architect

1	28/10/2024	Consultant Issue	
Issue	Date	Amendment	CHK

BAXTER & JACOBSON
ARCHITECTS

SYDNEY MANLY NSW AUSTRALIA
BYRON BAY NSW AUSTRALIA
Nominated Architects
D Jacobson #4259 & M Baxter #4831

PHONE +612 9977 7648
EMAIL mark@bja.net.au
WEB www.bja.net.au

Project	Glengarry Campus
Client	The Scots College
Address	369 Jacks Corner Rd, Kangaroo Valley

Design Stage	Title
Development Application	Canoe Shed - Sections

Job No	433.02	Drawing no.	DA CS.30
Drawn	Davrap	Issue	1
Checked	LS		
Scale	1:100		



Canoe Shed - 3D View

General Notes:
*Any discrepancies to be brought to Architects attention
*Use figure dimensions in preference to scaling
*Only scale under direction from architect
*Builder to examine site and verify conditions and dimensions
*This drawing remains the property of the Architect
*Client is granted conditional license to use the drawings
*Transfer of the License is prohibited
*Architect reserves the right to terminate the license
*Electronic data transfer should be scanned for viruses before use
*Any loss or damage (including consequential damage) caused to the recipient of electronic data, by its direct or indirect use, is not the liability of the Architect
*Refer to hard copies for accuracy of electronic data
*Copyright reserved by the Architect

1	28/10/2024	Consultant Issue	
Issue	Date	Amendment	CHK



BAXTER & JACOBSON
ARCHITECTS

SYDNEY MANLY NSW AUSTRALIA
BYRON BAY NSW AUSTRALIA
Nominated Architects
D Jacobson #4259 & M Baxter #4831

PHONE +612 9977 7648
EMAIL mark@bja.net.au
WEB www.bja.net.au

Project	Glengarry Campus
Client	The Scots College
Address	369 Jacks Corner Rd, Kangaroo Valley

Design Stage	Development Application
Title	Canoe Shed - 3D View

Job No	433.02	Drawing no.	DA CS.40
Drawn	Davrap	Issue	1
Checked	LS		
Scale			